

ISSUE	DATE	DESCRIPTION
A	01-10-2015	ISSUED FOR DEVELOPMENT APPLICATION
B	12-02-2016	ISSUED FOR DEVELOPMENT APPLICATION AMENDMENT
C	22-02-2016	ISSUED FOR DEVELOPMENT APPLICATION AMENDMENT

LEGEND:

GL1	REFLECTIVE GLASS TYPE 1
GL2	REFLECTIVE GLASS TYPE 2
GL3	REFLECTIVE GLASS TYPE 3
GL4	CLEAR GLASS TYPE 4
CR	CEMENT RENDER PAINT FINISH
RD	ROLLER DOOR
ST1	STONE TYPE 1
ST2	STONE TYPE 2
LV1	LOUVRE TYPE 1
MT1	METAL CLADDING 1
MT2	METAL CLADDING 2
MT3	METAL CLADDING 3
PF1	PAINT FINISH 1
PF2	PAINT FINISH 2
PFC	PRECAST CONCRETE FINISH
RF1	ROOF TYPE 1

GENERAL NOTES:

ALL ELEVATION DRAWINGS TO BE IN CONJUNCTION WITH EXTERNAL FINISHES ELEVATIONS

LEGEND:

BO -	BOLLARD
SW -	STORMWATER OUTLET
FHR -	FIRE HOSE REEL
MSR -	MAIN SWITCH ROOM
H.K -	HOUSEKEEPING
BOH -	BACK OF HOUSE
E -	ELECTRICAL CUPBOARD
S.R -	STRONG ROOM
ACC -	ACCESSIBLE BATHROOM
AHU -	AIR HANDLING UNIT
RL -	RELATIVE LEVEL
SFL -	STRUCTURAL FLOOR LEVEL
EX -	EXISTING
DP -	DOWN PIPE
DO -	DRAIN OUTLET

GENERAL NOTES:

ALLOW DTAC STAINLESS STEEL TIGSI AND NOSING STRIPS OR EQUIVALENT APPROVED TO ALL PUBLIC STAIRWAY AND ACCESSIBLE RAMPS. CONTRASTING COLOUR TO COMPLY WITH AS1428.1

FOR DEVELOPMENT APPLICATION

CLIENT:



PROJECT:

BANKSTOWN RSL - PROPOSED NEW CLUB BUILDING & HOTEL
23-27 MARION STREET, BANKSTOWN NSW

ARCHITECT:




DRAWING TITLE:

PROPOSED ELEVATIONS

NOTES:

Nominated architect: Rolfe Latimer / 5535
Copyright remains the property of Altis Architecture Pty Ltd.
Use only figured dimensions.
All discrepancies to be referred to Altis Architecture Pty Ltd prior to construction.
Ensure compliance with the Building Code of Australia and all relevant Australian Standards and Authority requirements.

NORTH:

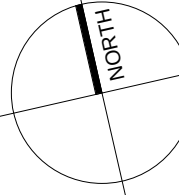

SCALE:

1 : 200 @ A1

DATE:

12-02-2016

DRAWN BY:

MK / SM

CHECKED BY:

EC

PROJECT NO:

2240.04


DRAWING NO:

A2011

ISSUE:


C

CAD FILE:

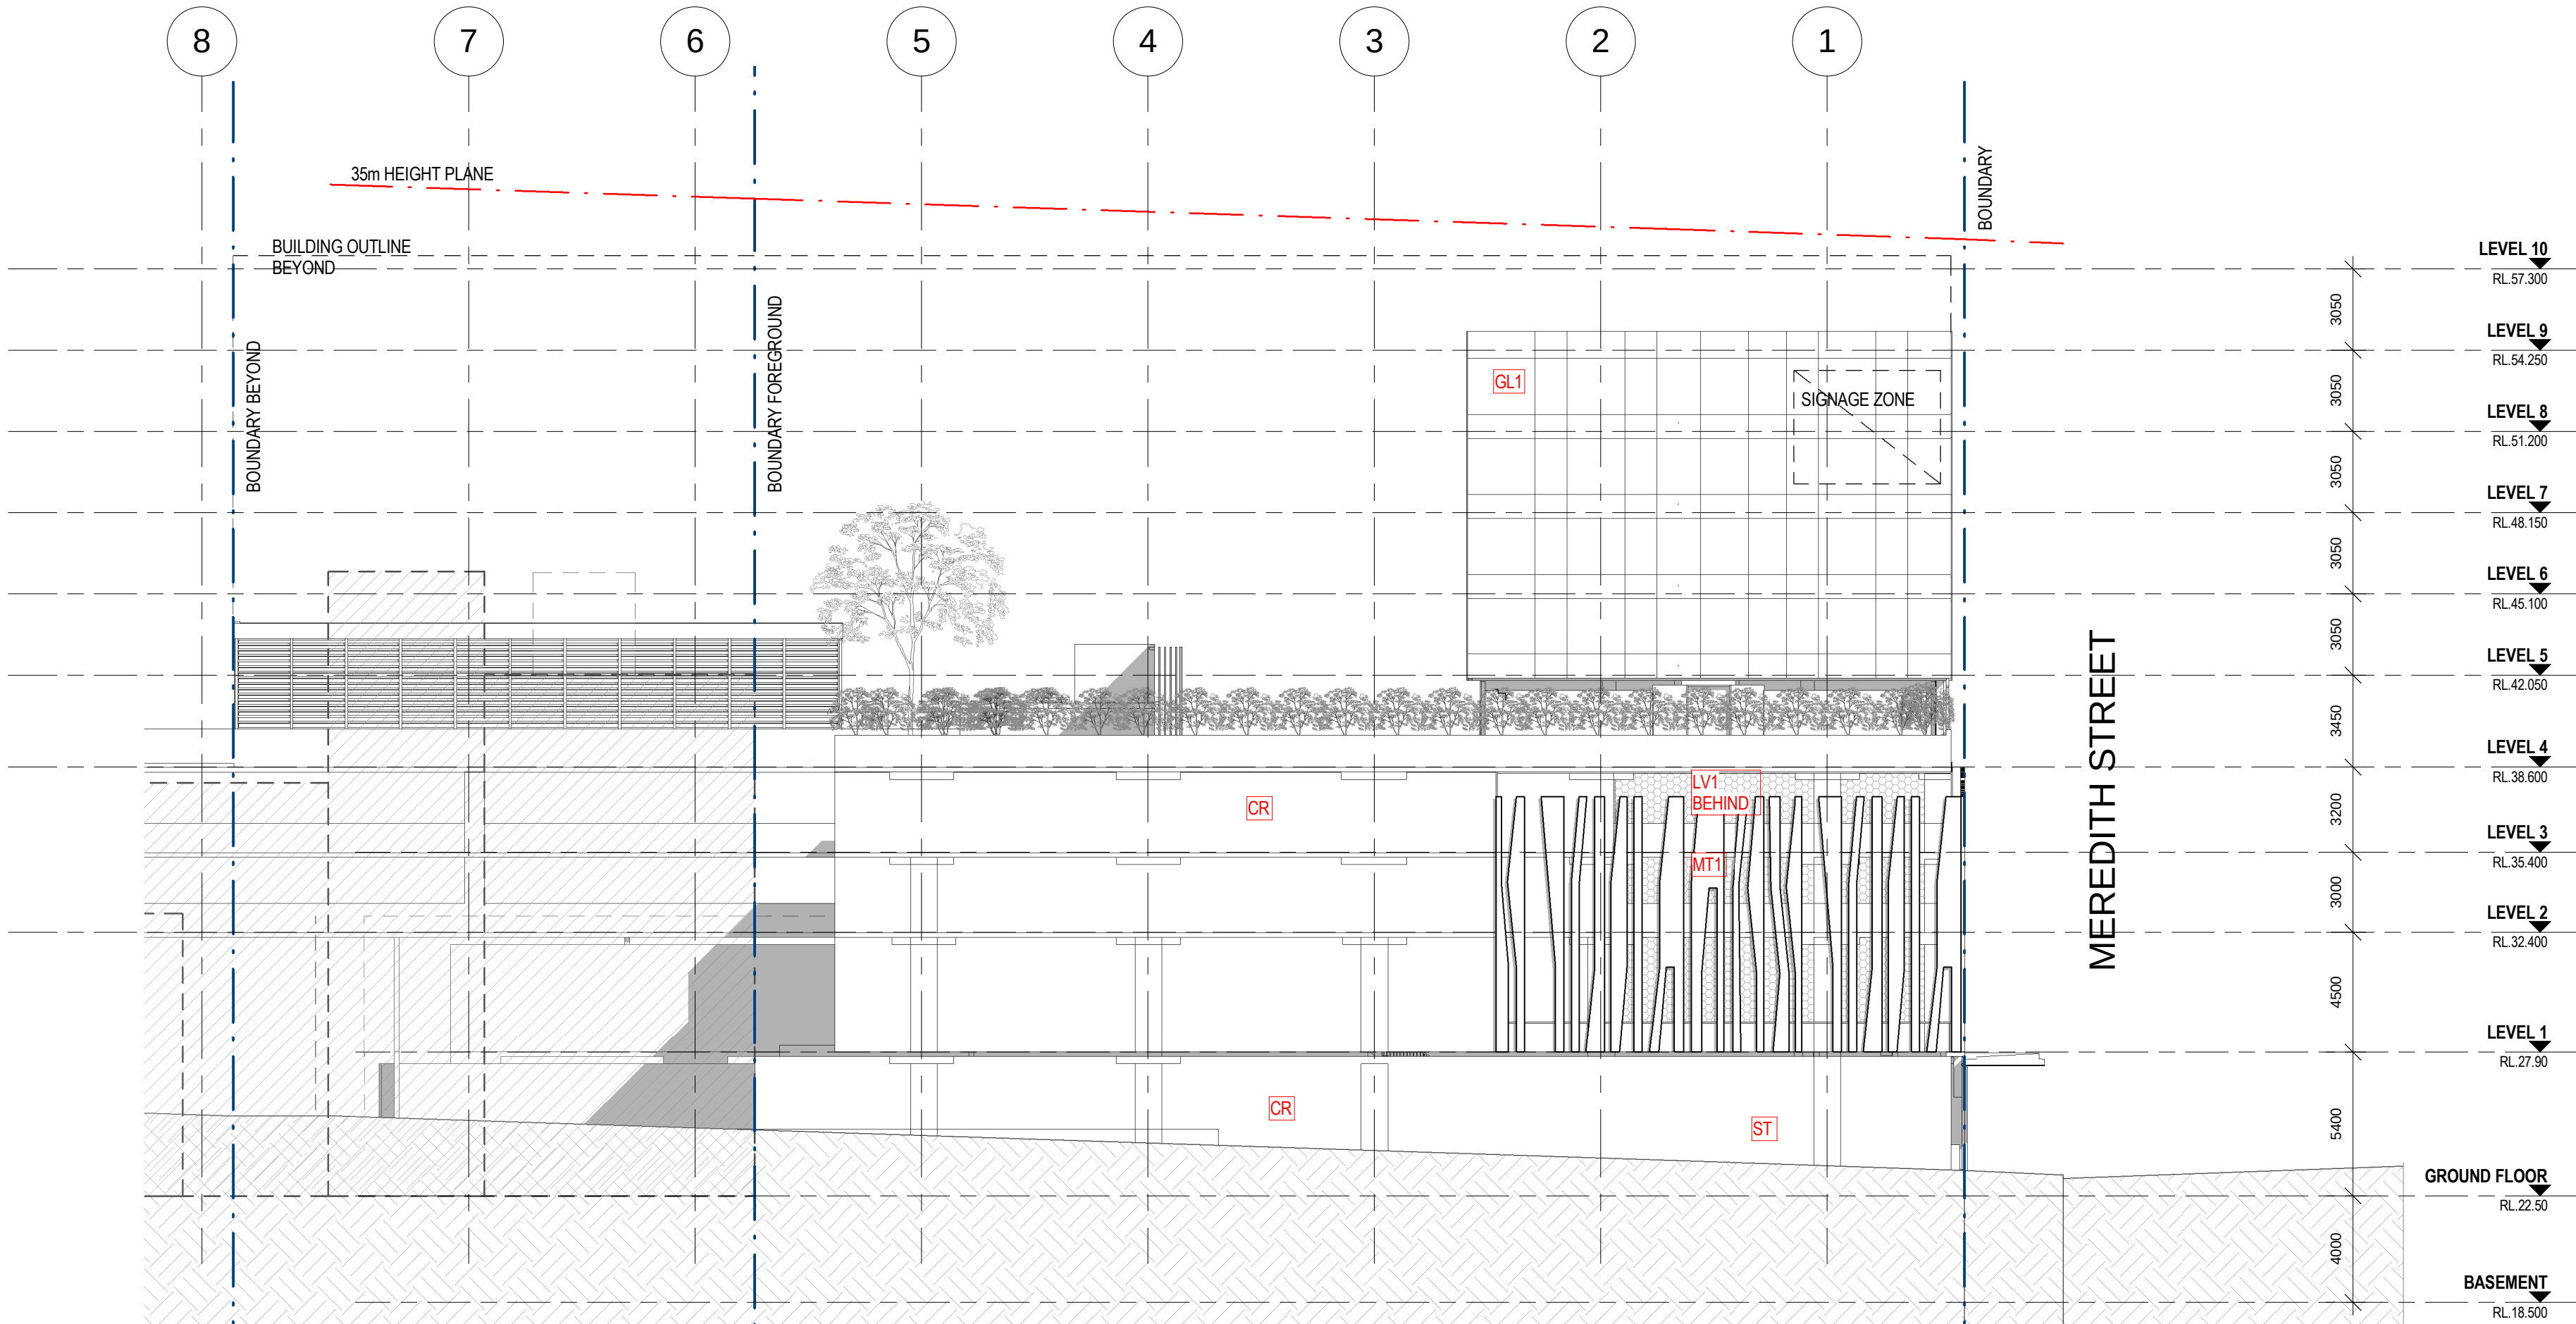

2 NORTH ELEVATION

Scale: 1 : 200

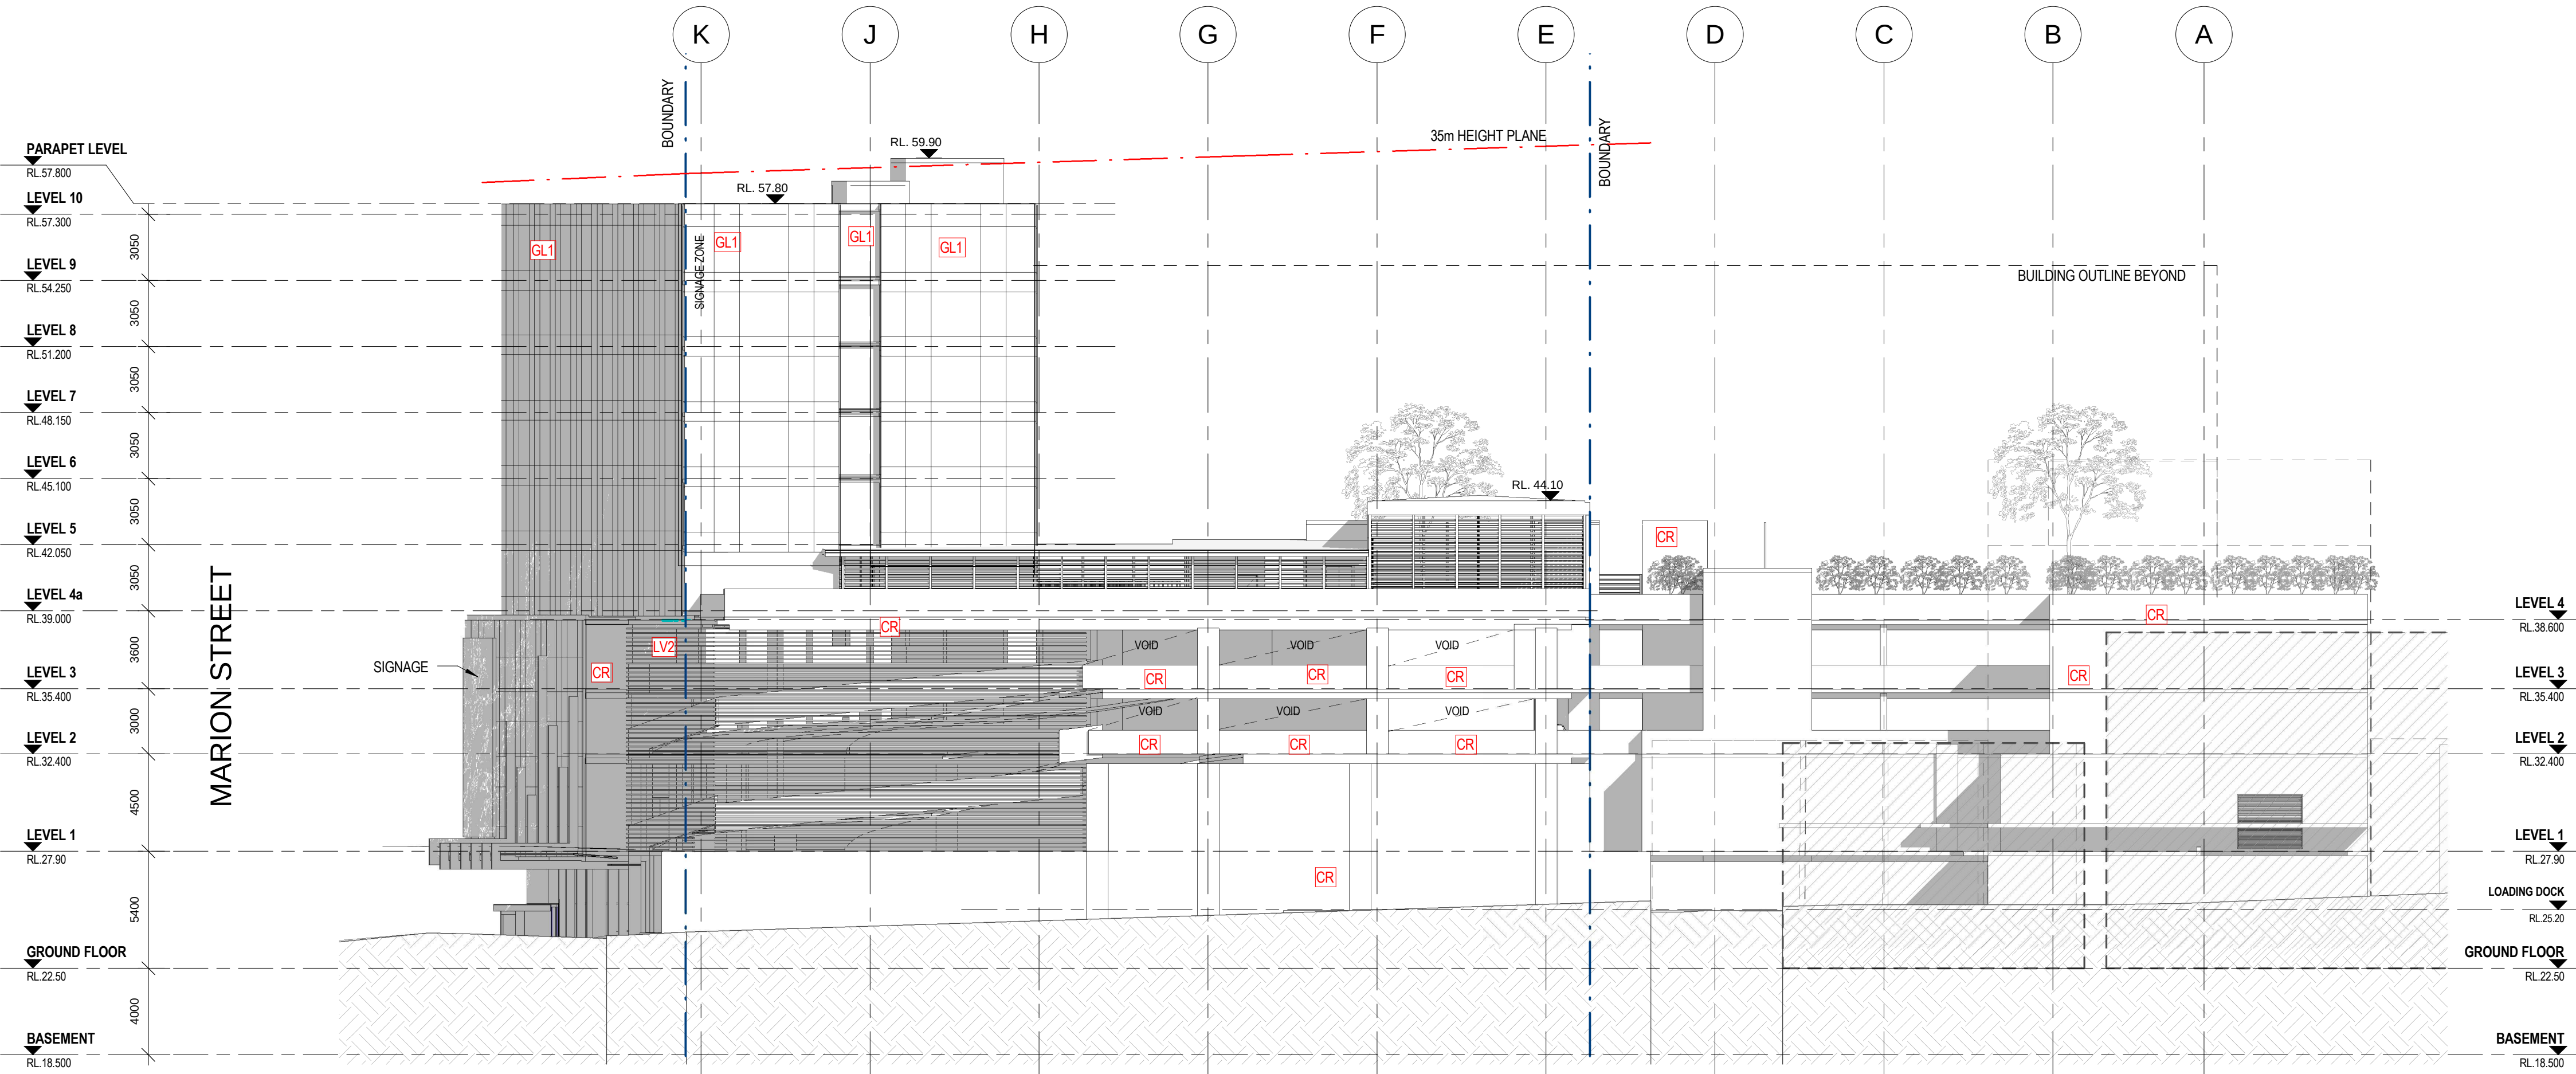

1 EAST ELEVATION

Scale: 1 : 200