

LEGEND:

PM1	Painted concrete Colour 1
PM2	Render & Painted Hebal Colour 2
PM3	Render & Painted Hebal Colour 3
PM4	Render & Painted Hebal Colour 4 (Horizontal Grooves)
PAW	Powdercoated Aluminium Framed Windows
PS1	Aluminium Privacy screens / Gates
PS2	Aluminium Horizontal Screens (Moveable screens)
DSS	Detailed Sun Shade Awning
FB	Face brick
OG	Opaque Glass
FG	Frosted Glass



1 West Elevation
1:150 @ A1




2 South Elevation (Peats Ferry Road)
1:150 @ A1

C	9/2/16	Changes made & re-issue to councils
ISSUE	DATE	REVISION
PROJECT	Multi Residential Development	
ADDRESS	325-327 & 331 Peats Ferry Rd, Asquith	
CLIENT	Max Lucas	DATE # July 2015
DWG	Elevations	SCALE 1:150 @ A1
		DRAWN JH
		CHKD JH
		REVISION C
		PROJECT # 15002
		DWG # DA 200


JHArchitects

Suite 303, 4 Columbia Court
Baulkham Hills NSW 2153
M: 0412 287 606

- LEGEND:
- PM1 Painted concrete Colour 1
 - PM2 Render & Painted Hebal Colour 2
 - PM3 Render & Painted Hebal Colour 3
 - PM4 Render & Painted Hebal Colour 4 (Horizontal Grooves)
 - PAW Powdercoated Aluminium Framed Windows
 - PS1 Aluminium Privacy screens / Gates
 - PS2 Aluminium Horizontal Screens (Moveable screens)
 - DSS Detailed Sun Shade Awning
 - FB Face brick
 - OG Opaque Glass
 - FG Frosted Glass

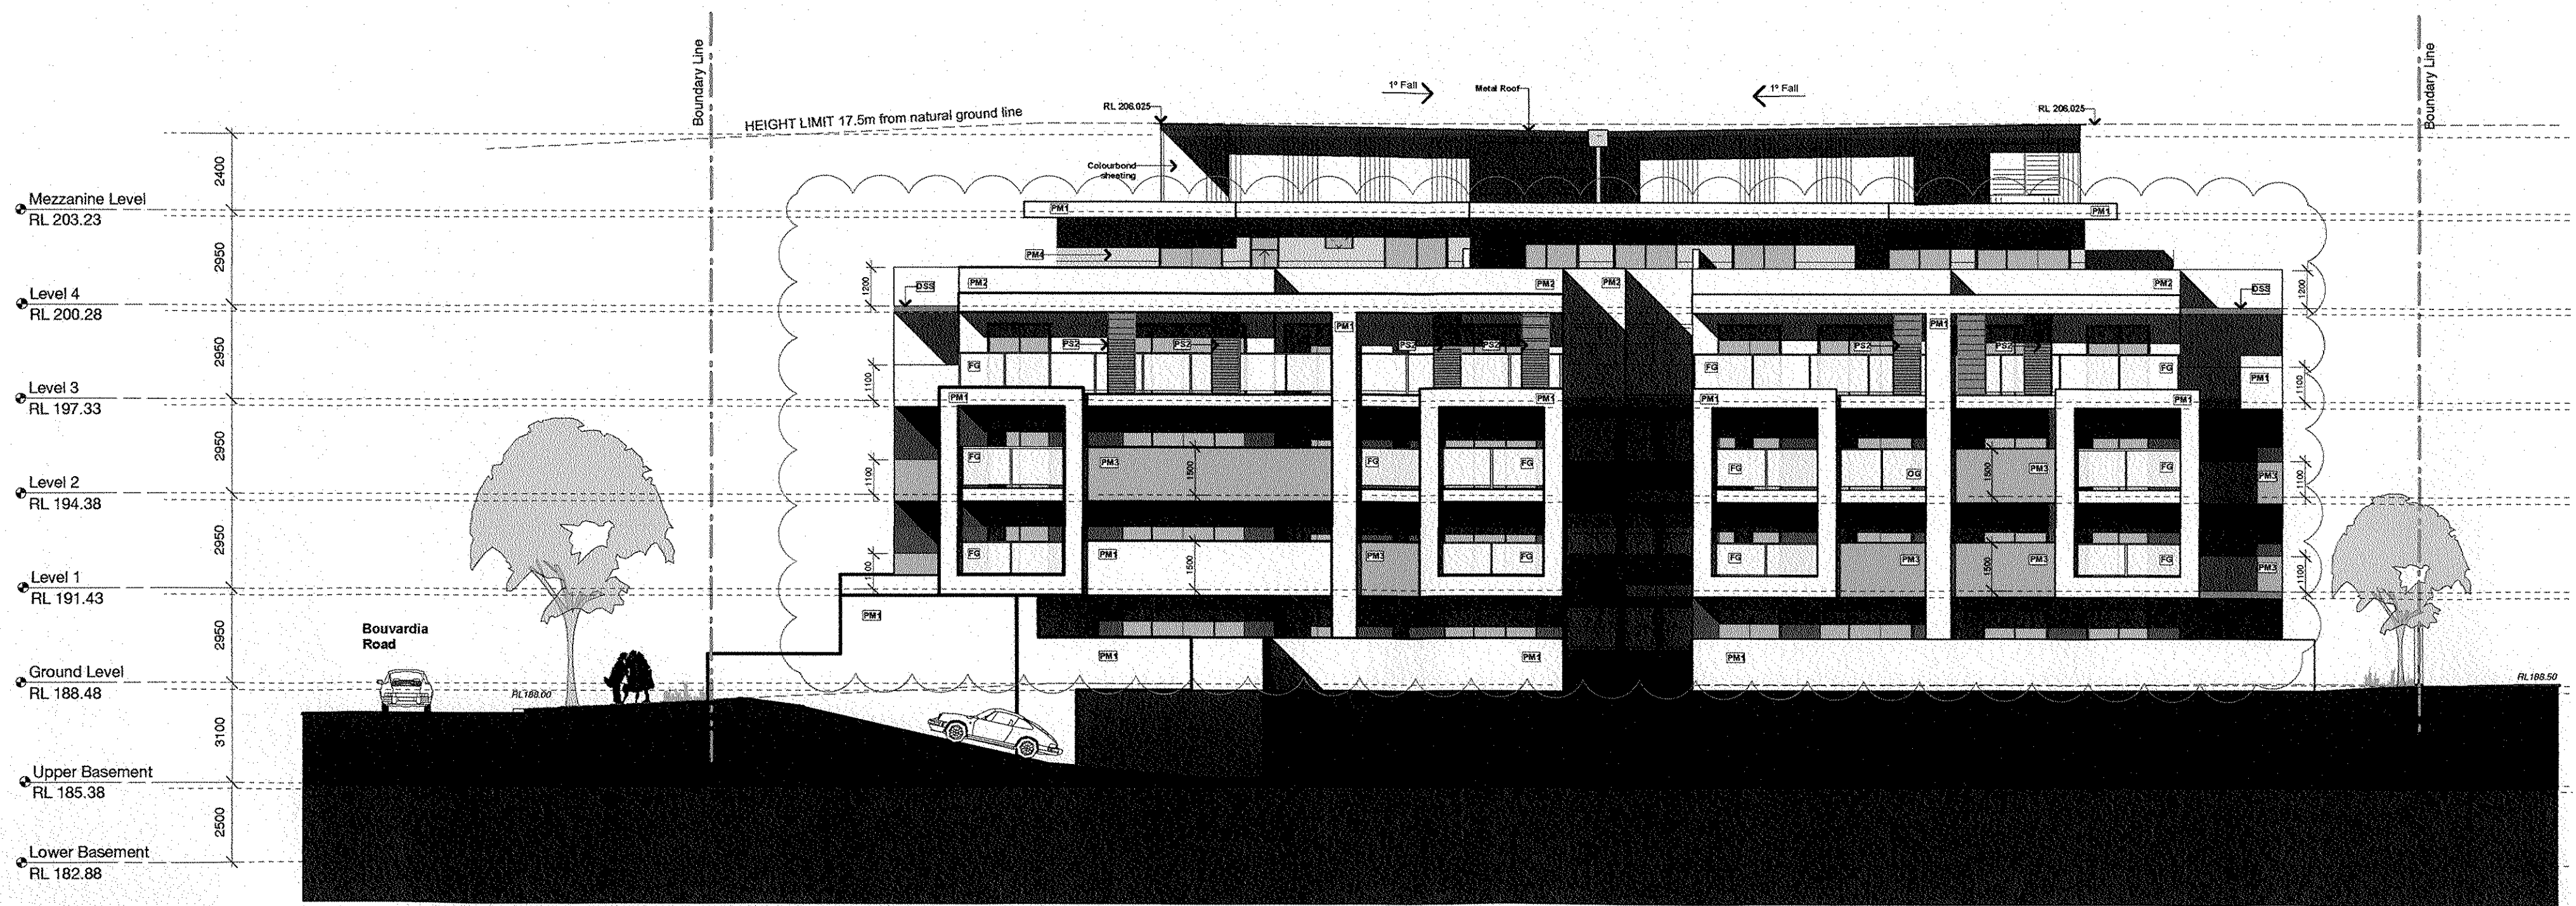

3 North Elevation
1:150 @ A1

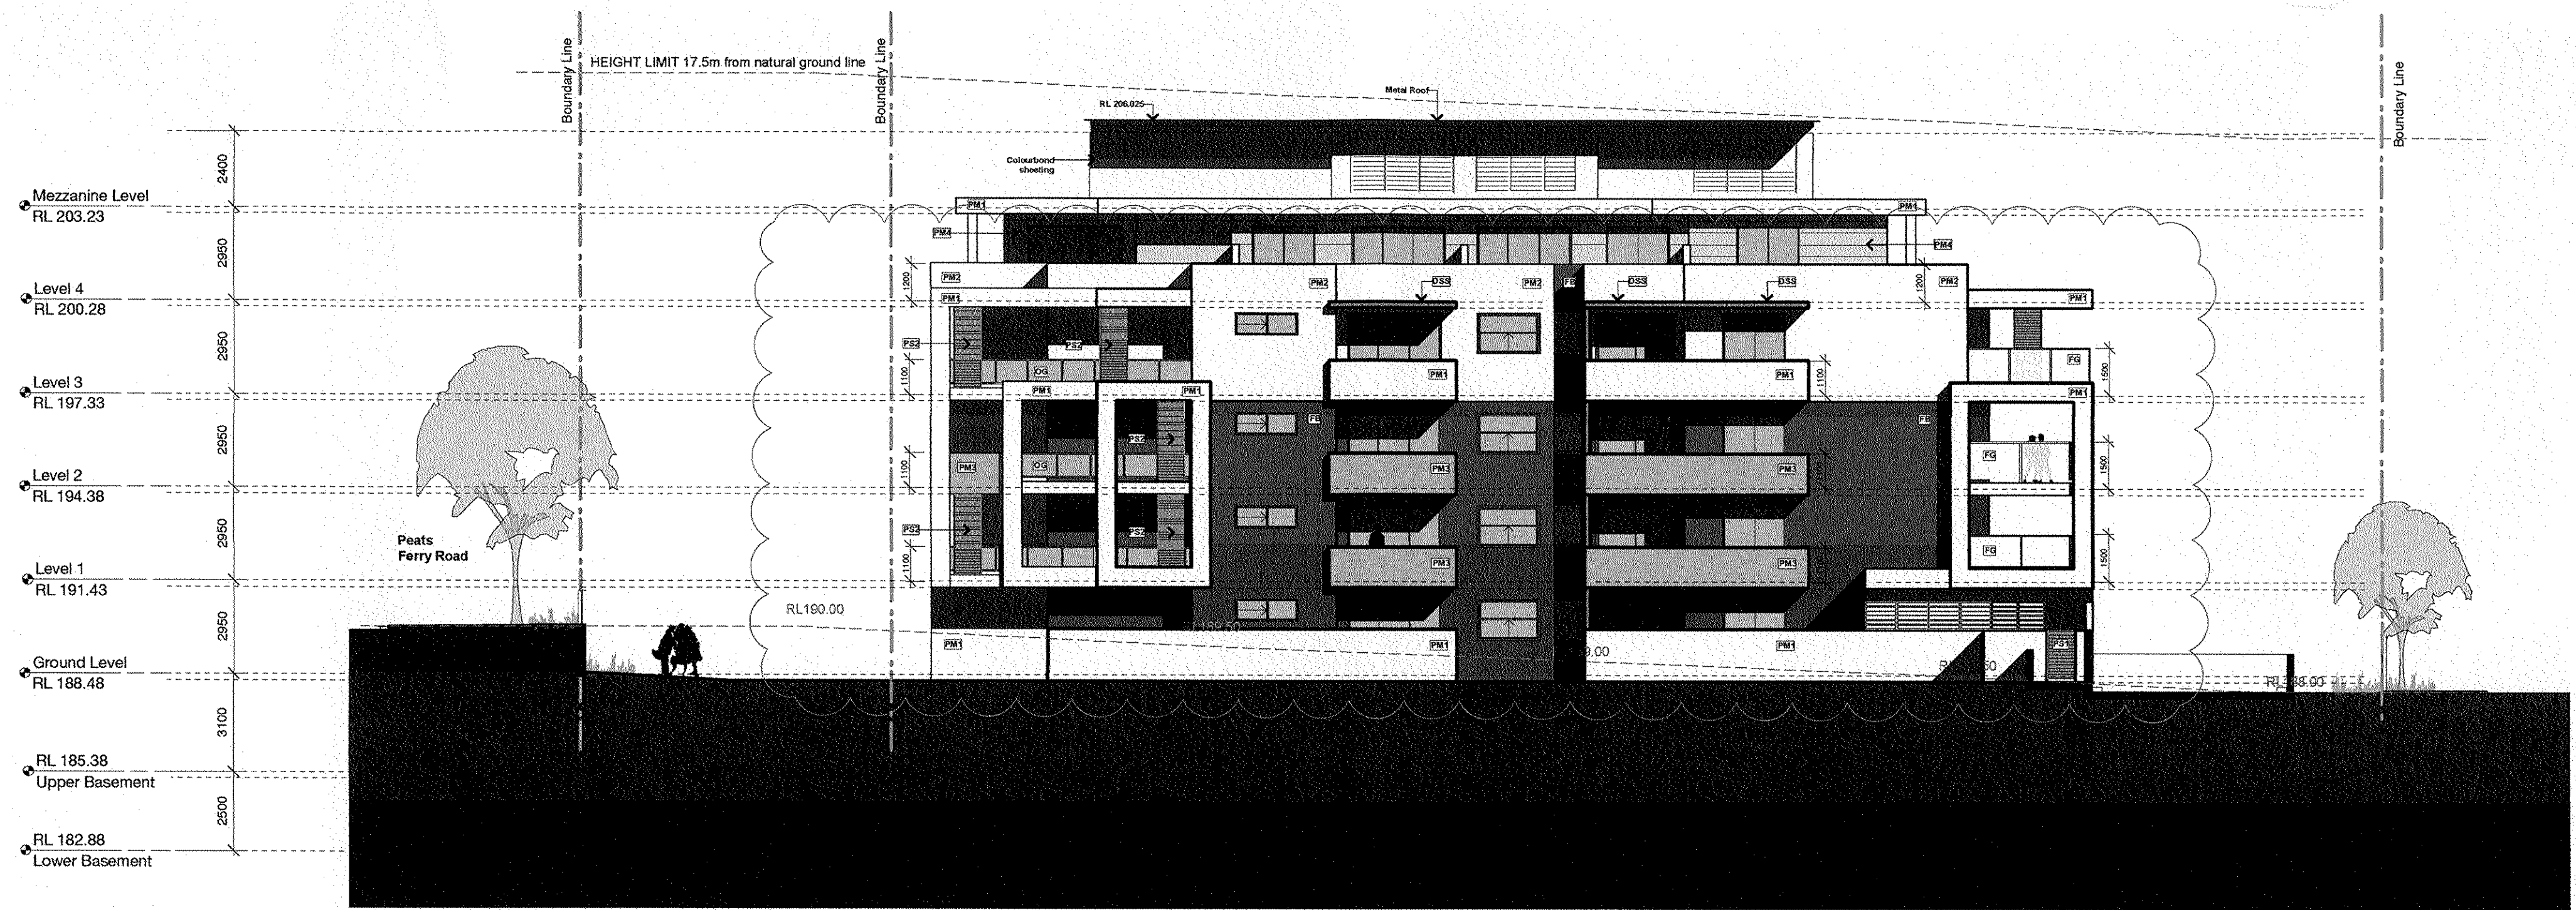



4 East Elevation (Bouvardia Road)
1:150 @ A1

C		9/2/16		Changes made & re-issue to councils	
ISSUE		DATE		REVISION	
PROJECT		Multi Residential Development			
ADDRESS		325-327 & 331 Peats Ferry Rd, Asquith		PROJECT # 15002	
CLIENT		Max Lucas		DATE # July 2015	
DWG		Elevations		SCALE 1:150 @ A1	
				DRAWN JH	
				CHKD JH	
				REVISION C	

JHArchitects

Suite 303, 4 Columbia Court
Baulkham Hills NSW 2153
M. 0412 287 606

- | | |
|-----|--|
| PM1 | Painted concrete Colour 1 |
| PM2 | Render & Painted Habal Colour 2 |
| PM3 | Render & Painted Habal Colour 3 |
| PM4 | Render & Painted Habal Colour 4 (Horizontal Grooves) |
| PAW | Powdercoated Aluminium Framed Windows |
| PS1 | Aluminium Privacy screens / Gates |
| PS2 | Aluminium Horizontal Screens (Moveable screens) |
| DSS | Detailed Sun Shade Awning |
| FB | Face brick |
| OG | Opaque Glass |
| FG | Frosted Glass |

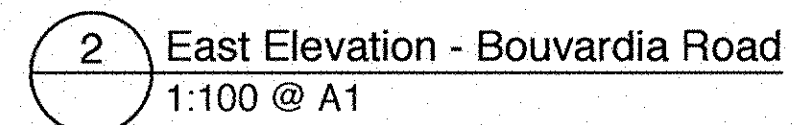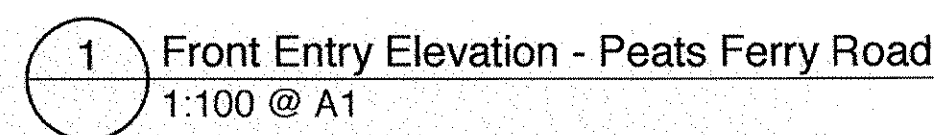

C		9/2/16		Changes made & re-issue to councils	
ISSUE	DATE	REVISION			
PROJECT		Multi Residential Development			
ADDRESS		325-327 & 331 Peats Ferry Rd, Asquith		PROJECT # 15002	
CLIENT		Max Lucas		DATE # July 2015	
DWG		Street Elevations		DWG # DA 202	
		DRAWN JH			
		CHKD JH		REVISION C	