

LEGEND:

- PM1 Painted concrete Colour 1
PM2 Render & Painted Hebal Colour 2
PM3 Render & Painted Hebal Colour 3
PM4 Render & Painted Hebal Colour 4 (Horizontal Grooves)
PAW Powdercoated Aluminium Framed Windows
PS1 Aluminium Privacy screens / Gates
PS2 Aluminium Horizontal Screens (Moveable screens)
DSS Detailed Sun Shade Awning
FB Face brick
OG Opaque Glass
FG Frosted Glass




1 West Elevation
1:150 @ A1




2 South Elevation (Peats Ferry Road)
1:150 @ A1




Slab edges/Balconies
PM1 Painted Concrete
Dulux: Natural White PN1E1

 

Main Walls
PM2 Painted Masonry
Dulux: Whisper White PCWF6

 

Internal Blade walls
PM3 Painted Masonry
Dulux: P10H8 Quince Jelly

 

External Windows and Doors/ Colorbond sheeting :
PAW Window and door frames
Colorbond: Citi Pearl
Powder coated aluminium or similar.
External Cladding/ Awning Frames and Louvres:

PM4, PS1, PS2, PS3, DSS
Colorbond-Facade (Metallic Steel)
Powder coated aluminium or similar.



External Face Brick (Dry Pressed)
FB Boral Brick: Brahman Granite or similar
White Mortar or similar.

F	9/8/16	Material Selection
E	25/7/16	Minor changes to facade to reflect plans
D	24/6/16	Re-submit to council : -Elevations updated
C	9/2/16	Changes made & re-issue to councils
B	6/10/15	DA Submission

ISSUE	DATE	REVISION
-------	------	----------

PROJECT	Multi Residential Development	
ADDRESS	325-327 & 331 Peats Ferry Rd, Asquith	
CLIENT	Max Lucas	DATE # July 2015
DWG	Elevations	SCALE 1:150 @ A1
		DRAWN JH
		CHKD JH
		REVISION F

PROJECT # 15002

DWG # DA 200

JHArchitects

Suite 303, 4 Columbia Court
Baulkham Hills NSW 2153
M: 0412 287 606

- LEGEND:
- PM1 Painted concrete Colour 1
 - PM2 Render & Painted Hebal Colour 2
 - PM3 Render & Painted Hebal Colour 3
 - PM4 Render & Painted Hebal Colour 4 (Horizontal Grooves)
 - PAW Powdercoated Aluminium Framed Windows
 - PS1 Aluminium Privacy screens / Gates
 - PS2 Aluminium Horizontal Screens (Moveable screens)
 - DSS Detailed Sun Shade Awning
 - FB Face brick
 - OG Opaque Glass
 - FG Frosted Glass




3 North Elevation
1:150 @ A1




4 East Elevation (Bouvardia Road)
1:150 @ A1




Slab edges/Balconies
PM1 Painted Concrete
Dulux: Natural White PN1E1

 

Main Walls
PM2 Painted Masonry
Dulux: Whisper White PCWF6

 

Internal Blade walls
PM3 Painted Masonry
Dulux: P10H8 Quince Jelly

 

External Windows and Doors/ Colorbond sheeting :
PAW Window and door frames
Colorbond, Citi Pearl
Powder coated aluminium or similar.
External Cladding/ Awning Frames and Louvres:
PM4, PS1, PS2, PS3, DSS.
Colorbond-Facade (Metallic Steel)
Powder coated aluminium or similar.



External Face Brick (Dry Pressed)
FB Boral Brick: Brahman Granite or similar
White Mortar or similar.

G	9/8/16	Material Selection
F	25/7/16	Minor changes to facade to reflect plans
E	19/7/16	Garbage room and driveway updated
D	24/6/16	Re-submit to council : -Elevations updated
C	9/2/16	Changes made & re-issue to councils
ISSUE	DATE	REVISION


JHArchitects

Suite 303, 4 Columbia Court
Baulkham Hills NSW 2153
M: 0412 287 606


Multi Residential Development
325-327 & 331 Peats Ferry Rd, Asquith
Max Lucas
Elevations

PROJECT # 15002
DATE # July 2015
SCALE 1:150 @ A1
DRAWN JH
CHKD JH
REVISION G

- LEGEND:
- PM1 Painted concrete Colour 1
 - PM2 Render & Painted Hebal Colour 2
 - PM3 Render & Painted Hebal Colour 3
 - PM4 Render & Painted Hebal Colour 4 (Horizontal Grooves)
 - PAW Powdercoated Aluminium Framed Windows
 - PS1 Aluminium Privacy screens / Gates
 - PS2 Aluminium Horizontal Screens (Moveable screens)
 - DSS Detailed Sun Shade Awning
 - FB Face brick
 - OG Opaque Glass
 - FG Frosted Glass

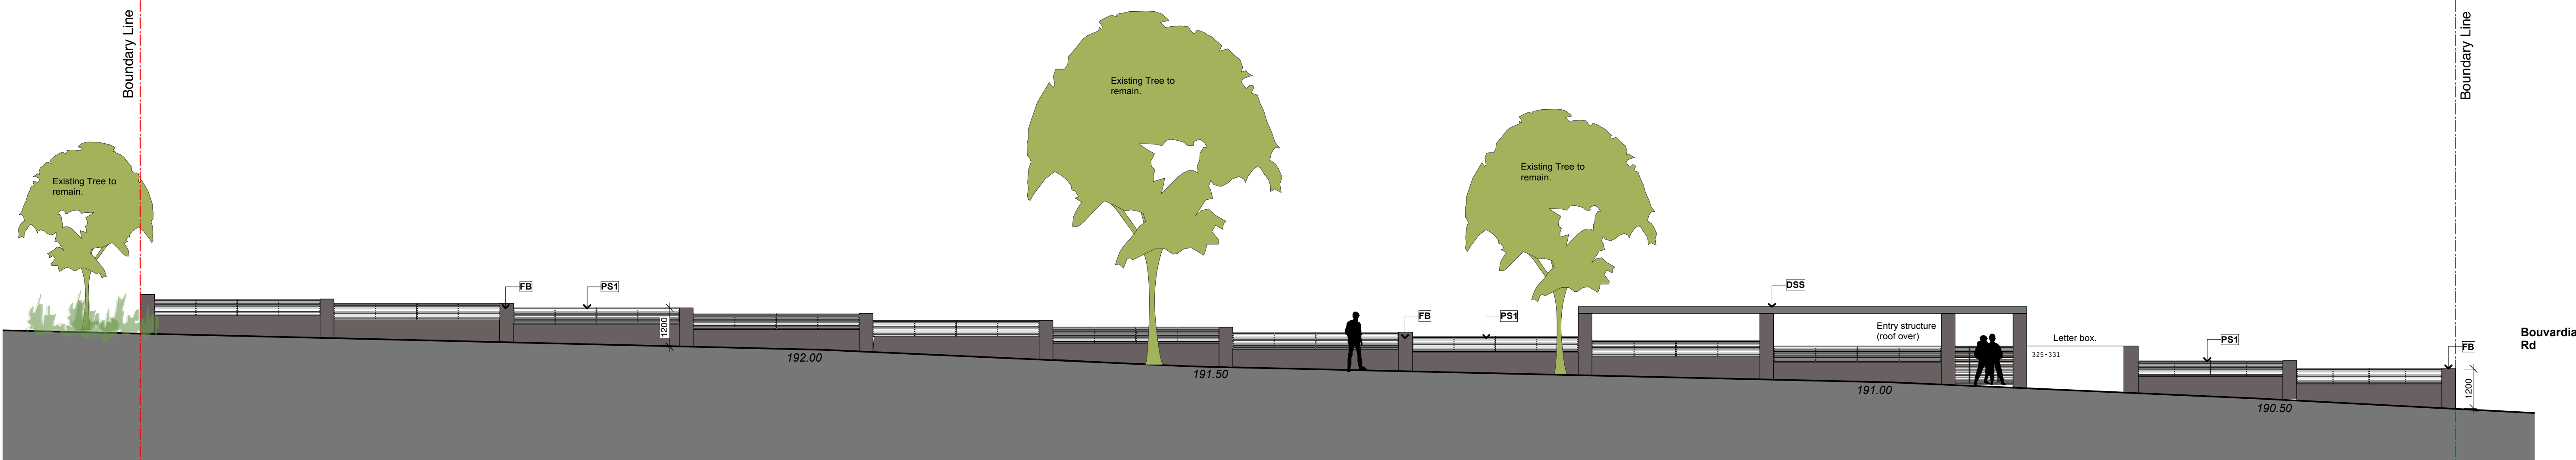


1 Front Entry Elevation - Peats Ferry Road
1:100 @ A1

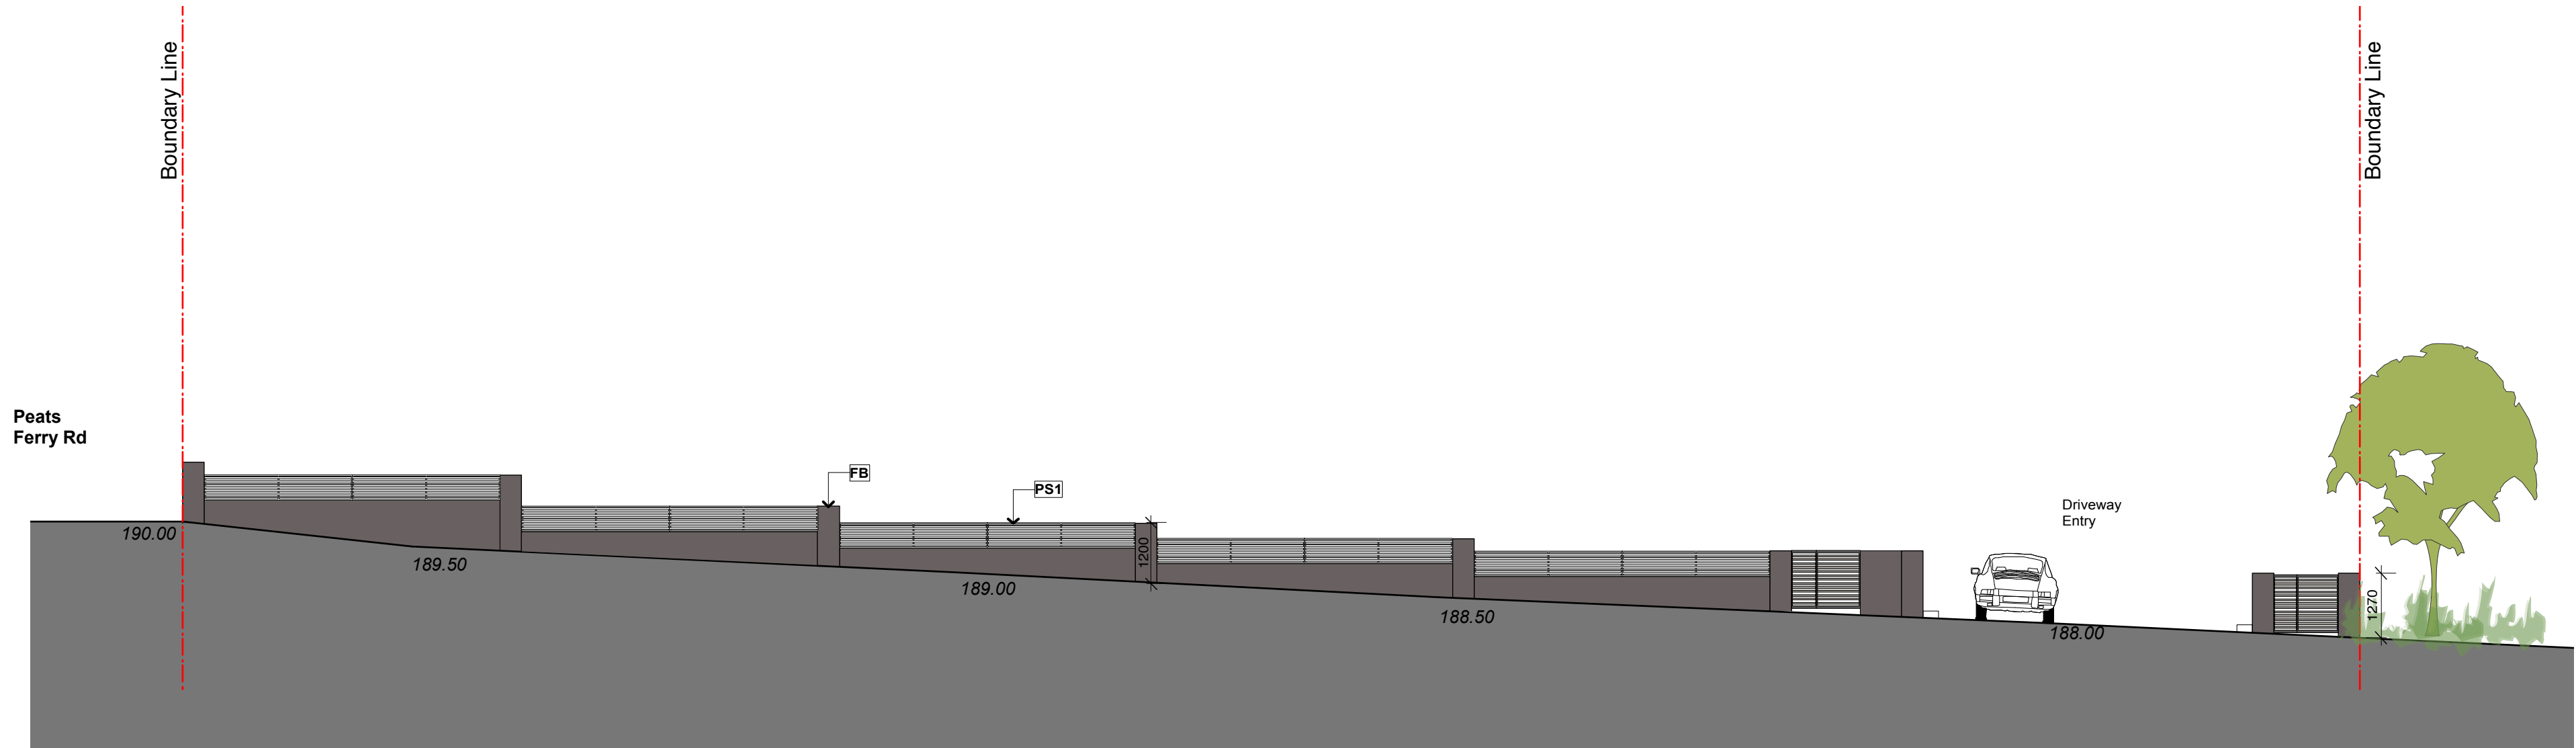

2 East Elevation - Bouvardia Road
1:100 @ A1




Slab edges/Balconies
PM1 Painted Concrete
Dulux: Natural White PN1E1

 

Main Walls
PM2 Painted Masonry
Dulux: Whisper White PCWF6



Internal Blade walls
PM3 Painted Masonry
Dulux: P10H8 Quince Jelly

 

External Windows and Doors/ Colorbond sheeting :
PAW Window and door frames
Colorbond: Citi Pearl
Powder coated aluminium or similar.
External Cladding/ Awning Frames and Louvres:
PM4, PS1, PS2, PS3, DSS
Colorbond-Facade (Metallic Steel)
Powder coated aluminium or similar.



External Face Brick (Dry Pressed)
FB Boral Brick: Brahman Granite or similar
White Mortar or similar.

D	9/8/16	Material Selection
C	9/2/16	Changes made & re-issue to councils
B	6/10/15	DA Submission
A	18/2/14	Issue to consultants - Preliminary Issue

ISSUE	DATE	REVISION
-------	------	----------

PROJECT	Multi Residential Development		
ADDRESS	325-327 & 331 Peats Ferry Rd, Asquith		
CLIENT	Max Lucas	DATE #	July 2015
DWG	Street Elevations	SCALE	1:100 @ A1
		DRAWN	JH
		CHKD	JH
		REVISION	D

JHArchitects

Suite 303, 4 Columbia Court
Baulkham Hills NSW 2153
M: 0412 287 606

PROJECT #
15002

DWG #
DA 202