

PROPOSED CAR PARK CALCULATION:


	CAR SPACES			BIKE	MOTORBIKE	STORAGE
	RESIDENTIAL	VISITOR	RETAIL			
BASEMENT 4	23 (inc. 3 disabled)	--	--	10	2	30
BASEMENT 3	23 (inc. 3 disabled)	--	--	8	2	23
BASEMENT 2	23 (inc. 3 disabled)	--	--	8	2	23
BASEMENT 1	23 (inc. 3 disabled)	--	--	8	2	23
LEVEL 1	10	--	11 (inc. 2 disabled)	4	5	13
LEVEL 2	1	15	--	--	1	--
TOTAL CARPARK PROVIDED	103 (inc. 12 disabled)	15	11 (inc. 2 disabled)	38	14	112
		129 (inc. 14 disabled)				

CAR PARK REQUIREMENT:

	CAR SPACES	
	CONTROL	REQUIRED
RESIDENTIAL	1B 20 0.6 spaces/unit 2B 80 0.9 spaces/unit 3B 0 1.4 spaces/unit TOT. 100	12 72 8.4 92.4
VISITORS	1 per 7 dwelling (106 units/7 = 15.1)	15
RETAIL	1 per 30sqm (330.7 sqm/30 = 11)	11
TOT. REQUIRED		119
BIKE (residential)	1 per 4 dwelling (106 units/4 = 26.5)	27
BIKE (res. visitor)	1 per 16 dwelling (106 units/16 = 6.6)	7
BIKE (shop employee)	1 per 300 sqm (330.7 sqm/300 = 1)	1
BIKE (res. visitor)	1 per 500 sqm (GFA over 1000sqm)	--
TOT. REQUIRED		35

AMENDED CARPARK CALCULATION

SECOND AVENUE

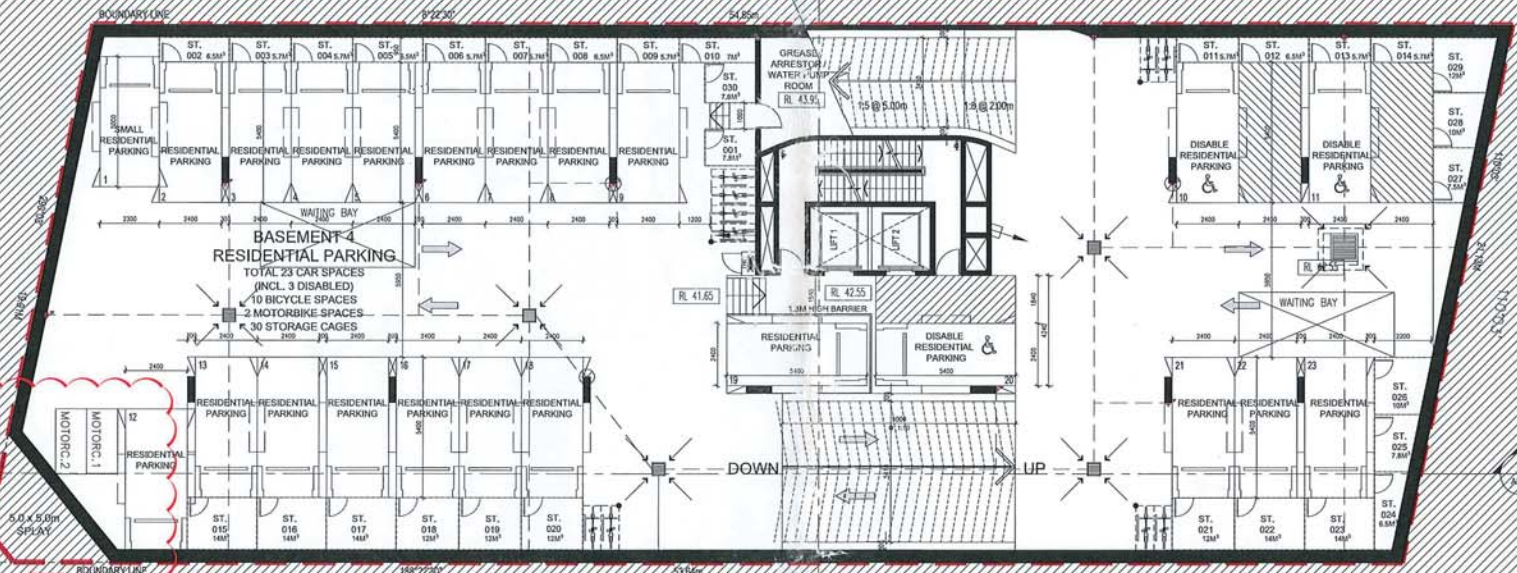

POINT 1
5.0 x 5.0m
SPLAY ADDED

PRINCE STREET

BASEMENT 4

Rev.

Description

Date

A	EA SUBMISSION	07.11.15
B	EA SUBMISSION REVISION	10.02.16
C	EA SUBMISSION REVISION	02.05.16
D	EA SUBMISSION REVISION	26.06.16

DISCLAIMER

THIS DRAWING AND ANY PRELIMINARY DESIGN AND ANY SUBJECT TO CHANGE WITHOUT NOTICE DURING THE COURSE OF THE PROJECT. THE DRAWING IS THE PROPERTY OF TONY OWEN PARTNERS AND IS NOT TO BE REPRODUCED OR USED IN ANY MANNER WITHOUT THE WRITTEN PERMISSION OF TONY OWEN PARTNERS. THE DRAWING IS THE PROPERTY OF TONY OWEN PARTNERS AND IS NOT TO BE REPRODUCED OR USED IN ANY MANNER WITHOUT THE WRITTEN PERMISSION OF TONY OWEN PARTNERS.

NOTES:

1. DRAWINGS MUST BE TO A LARGER SCALE AND HAVE SUFFICIENT PARTICULARS TO BE USED FOR CONSTRUCTION. THE DRAWING IS THE PROPERTY OF TONY OWEN PARTNERS AND IS NOT TO BE REPRODUCED OR USED IN ANY MANNER WITHOUT THE WRITTEN PERMISSION OF TONY OWEN PARTNERS.

TONY OWEN PARTNERS

NOVEMBER 2015

Consultants

Client

Architects

TONY OWEN PARTNERS

Project:
BLACKTOWN

Project address:
16 SECOND AVENUE,
BLACKTOWN

Key plan

Scale:

Date:

A1 1:100	MAY 2016
A3 1:200	

Drawing title:

Project no.

Dwg #

BASEMENT 4		A100
------------	--	------

Drawn:

Drawing status:

EY	DA SUBMISSION
----	---------------



File	Description	Date
A	DA SUBMISSION	07/11
B	DA SUBMISSION REVIEWED	11/12
C	DA SUBMISSION REVIEWED	01/13
D	DA SUBMISSION REVIEWED	26/13

BUSINESS PLAN

THIS BUSINESS PLAN IS PREPARED FOR THE PURPOSES OF THE DA SUBMISSION AND IS NOT INTENDED TO BE USED FOR ANY OTHER PURPOSE. THE BUSINESS PLAN IS THE PROPERTY OF TONY OWEN PARTNERS AND IS NOT TO BE REPRODUCED OR COPIED IN ANY MANNER WITHOUT THE WRITTEN PERMISSION OF TONY OWEN PARTNERS. THE BUSINESS PLAN IS THE PROPERTY OF TONY OWEN PARTNERS AND IS NOT TO BE REPRODUCED OR COPIED IN ANY MANNER WITHOUT THE WRITTEN PERMISSION OF TONY OWEN PARTNERS.

NOTES:

THE BUSINESS PLAN IS A LARGER SCALE AND MORE DETAILED VERSION OF THE BUSINESS PLAN THAT WAS SUBMITTED FOR THE DA SUBMISSION. THE BUSINESS PLAN IS THE PROPERTY OF TONY OWEN PARTNERS AND IS NOT TO BE REPRODUCED OR COPIED IN ANY MANNER WITHOUT THE WRITTEN PERMISSION OF TONY OWEN PARTNERS.

CLIENT:

TONY OWEN PARTNERS

NOVEMBER 2015

Consultants

Client

Architects

Project:

BLACKTOWN

Project address:

16 SECOND AVENUE, BLACKTOWN

Key plan

Scale:

A1 1:100

A3 1:200

Date:

MAY 2016

Drawing title:

BASEMENT 2.3

Project no.


Draw #

Drawn by:

DA SUBMISSION



SECOND AVENUE

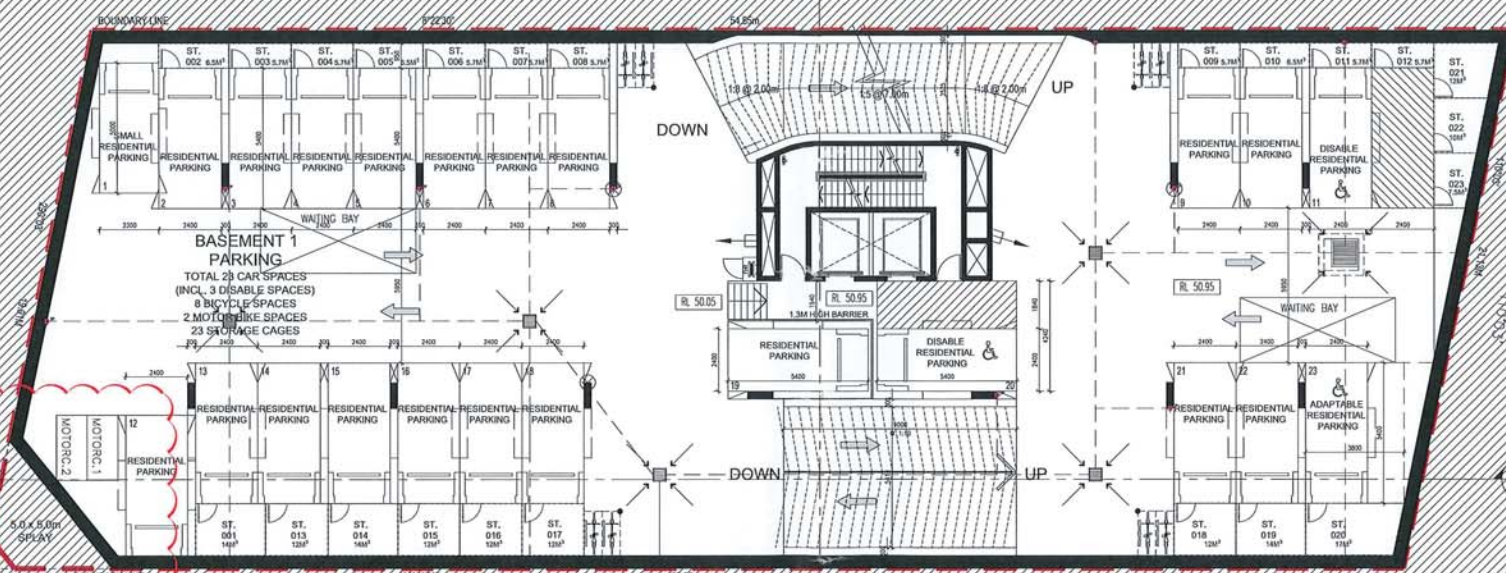

POINT 1
5.0 x 5.0m
SPLAY ADDED

PRINCE STREET

BASEMENT 1

Rev.	Description	Date
A	DA SUBMISSION	07 JUL 15
B	DA SUBMISSION REVIEWED	11 DEC 15
C	DA SUBMISSION REVIEWED	02 MAR 16
D	DA SUBMISSION REVIEWED	26 JUN 16

DISCLAIMER

"THIS DRAWING AND PRELIMINARY SPECIFICATIONS ARE SUBJECT TO CHANGE WITHOUT NOTICE DURING THE COURSE OF THE PROJECT. THE CLIENT'S RESPONSIBILITY IS TO ENSURE THAT THE DRAWING IS USED IN ACCORDANCE WITH THE INTENT OF THE DESIGN. THE CLIENT'S RESPONSIBILITY IS TO ENSURE THAT THE DRAWING IS USED IN ACCORDANCE WITH THE INTENT OF THE DESIGN. THE CLIENT'S RESPONSIBILITY IS TO ENSURE THAT THE DRAWING IS USED IN ACCORDANCE WITH THE INTENT OF THE DESIGN."

NOTES:

OWNER: TONY OWEN PARTNERS

DATE: NOVEMBER 2015

Consultants

Client

Architects

TONY OWEN PARTNERS

Project:

BLACKTOWN

Project address:

16 SECOND AVENUE, BLACKTOWN

Key plan

Scale:

A1 1:100

A3 1:200

Date:

MAY 2016

Drawing title:

BASEMENT 1


Project no.

Dwg #. 102

Drawn: EY

Drawing status:

DA SUBMISSION

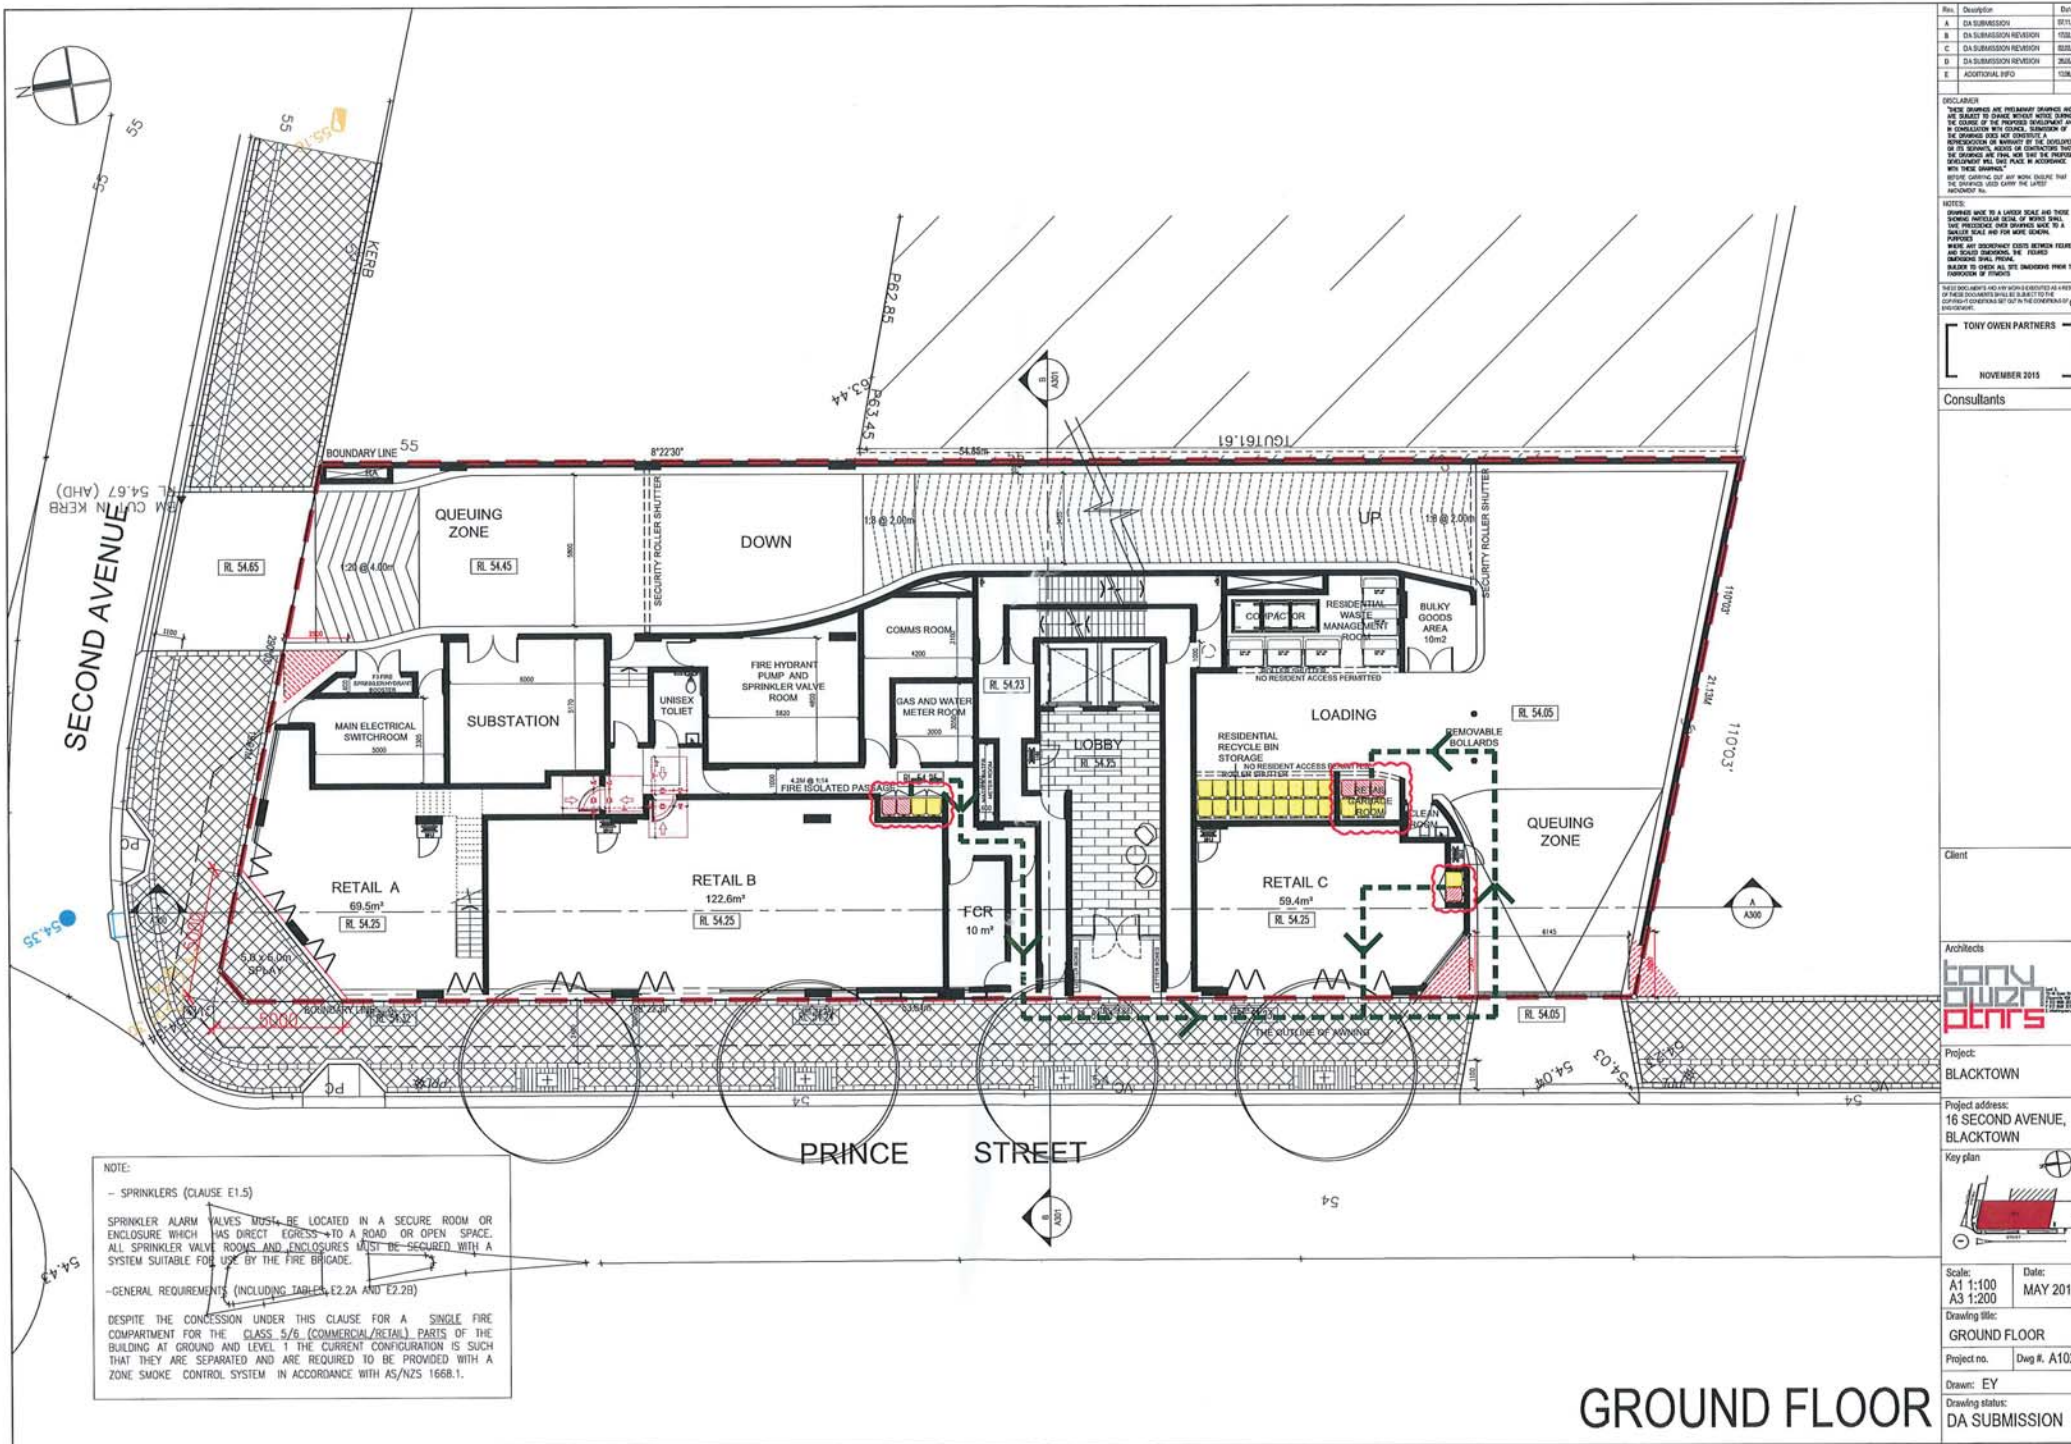

Rev	Description	Date
A	DA SUBMISSION	07/11/15
B	DA SUBMISSION REVISION	15/02/16
C	DA SUBMISSION REVISION	02/03/16
D	DA SUBMISSION REVISION	26/05/16
E	ADDITIONAL INFO	15/08/16

DISCLAIMER

THESE DRAWINGS ARE PRELIMINARY DRAWINGS AND ARE SUBJECT TO CHANGE WITHOUT NOTICE. THE CLIENT ACCEPTS THE RISK OF THE PRELIMINARY DRAWINGS BEING USED FOR CONSTRUCTION AND THE CLIENT ACCEPTS THE RISK OF THE PRELIMINARY DRAWINGS BEING USED FOR CONSTRUCTION.

THESE DRAWINGS ARE PRELIMINARY DRAWINGS AND ARE SUBJECT TO CHANGE WITHOUT NOTICE. THE CLIENT ACCEPTS THE RISK OF THE PRELIMINARY DRAWINGS BEING USED FOR CONSTRUCTION AND THE CLIENT ACCEPTS THE RISK OF THE PRELIMINARY DRAWINGS BEING USED FOR CONSTRUCTION.

NOTES:

1. THESE DRAWINGS ARE PRELIMINARY DRAWINGS AND ARE SUBJECT TO CHANGE WITHOUT NOTICE. THE CLIENT ACCEPTS THE RISK OF THE PRELIMINARY DRAWINGS BEING USED FOR CONSTRUCTION AND THE CLIENT ACCEPTS THE RISK OF THE PRELIMINARY DRAWINGS BEING USED FOR CONSTRUCTION.

2. THESE DRAWINGS ARE PRELIMINARY DRAWINGS AND ARE SUBJECT TO CHANGE WITHOUT NOTICE. THE CLIENT ACCEPTS THE RISK OF THE PRELIMINARY DRAWINGS BEING USED FOR CONSTRUCTION AND THE CLIENT ACCEPTS THE RISK OF THE PRELIMINARY DRAWINGS BEING USED FOR CONSTRUCTION.

THESE DRAWINGS ARE PRELIMINARY DRAWINGS AND ARE SUBJECT TO CHANGE WITHOUT NOTICE. THE CLIENT ACCEPTS THE RISK OF THE PRELIMINARY DRAWINGS BEING USED FOR CONSTRUCTION AND THE CLIENT ACCEPTS THE RISK OF THE PRELIMINARY DRAWINGS BEING USED FOR CONSTRUCTION.

TONY OWEN PARTNERS
NOVEMBER 2015

Consultants

Client

Architects

Project

Project address

Key plan

Scale

Date

Drawing title

Project no.


Dwg #.

Drawn by

Drawing status

DA SUBMISSION

GROUND FLOOR

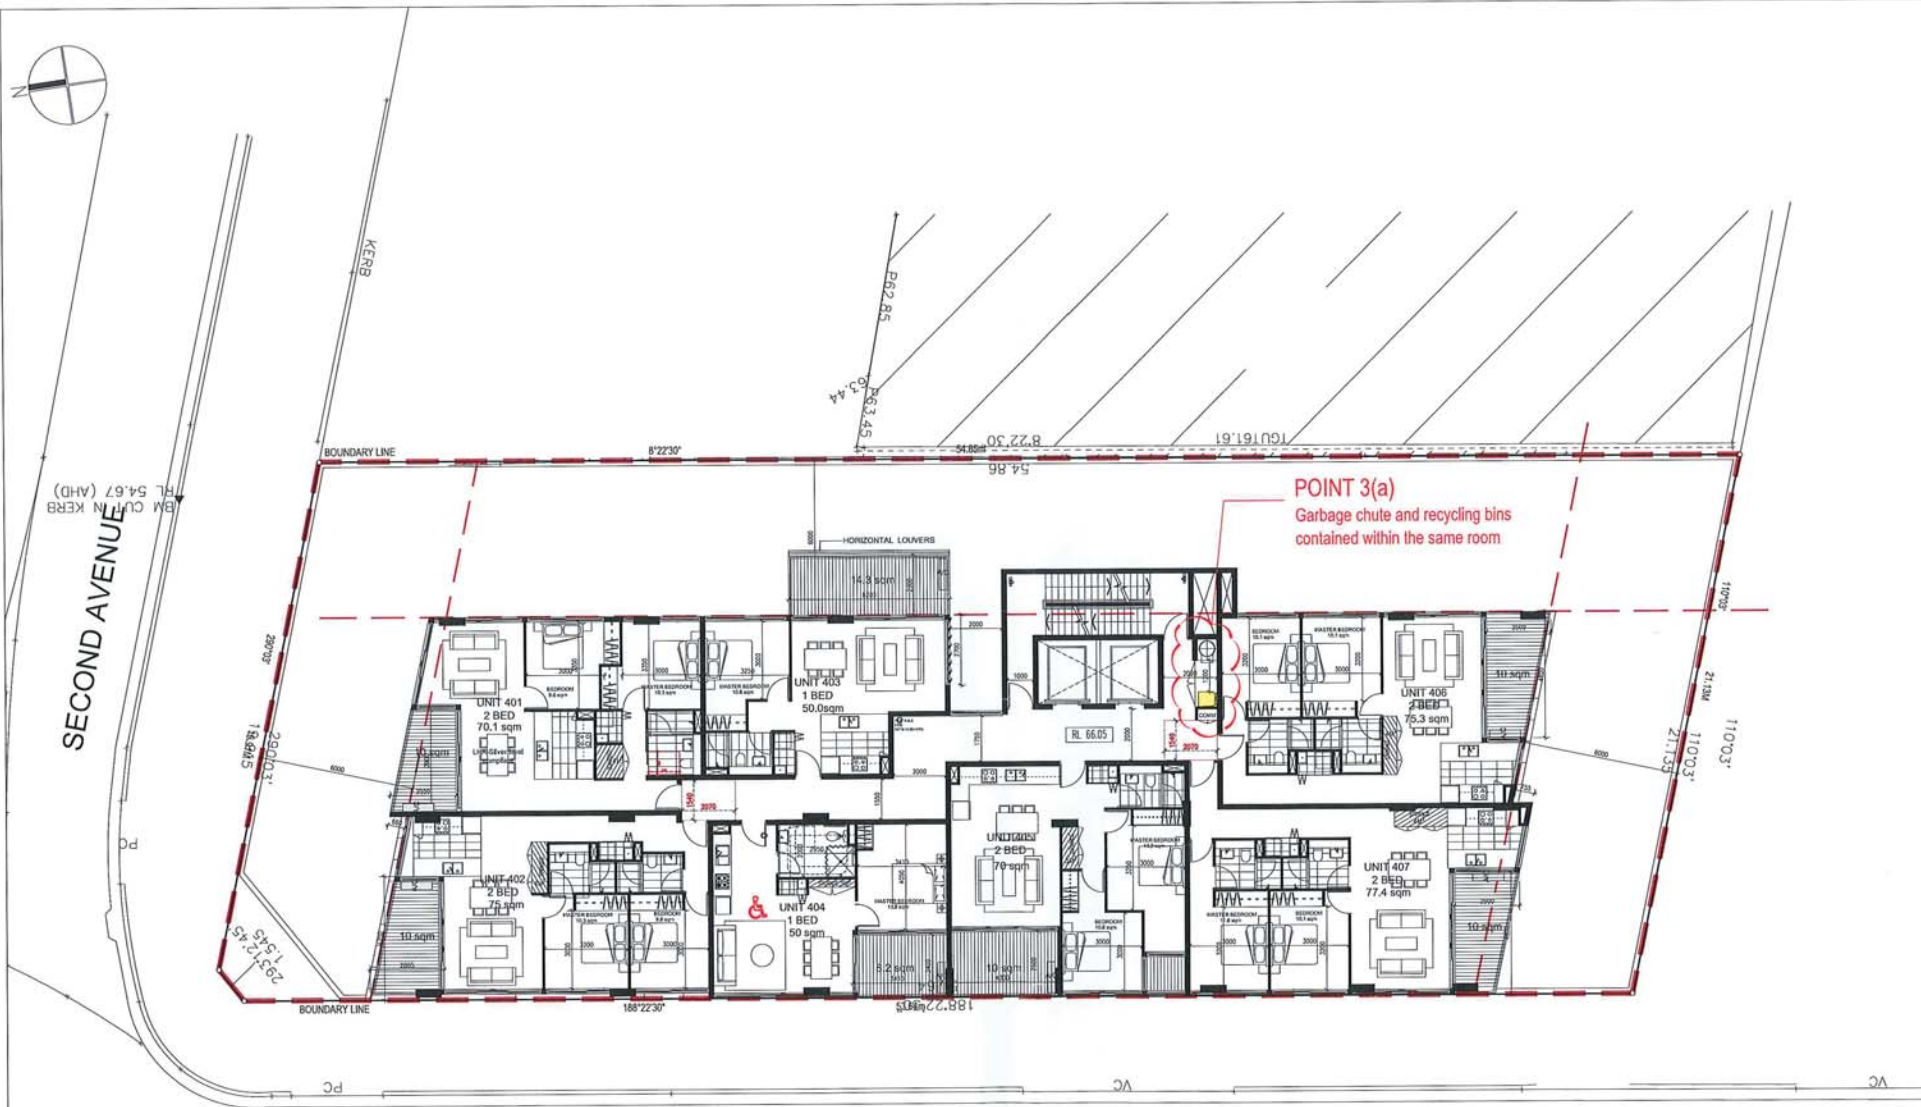

Rev.	Description	Date
A	DA SUBMISSION	07.11.15
B	DA SUBMISSION REVISION	17.02.16
C	DA SUBMISSION REVISION	08.05.16
D	DA SUBMISSION REVISION	26.06.16

DISCLAIMER

"THE DRAWINGS ARE PRELIMINARY DRAWINGS AND ARE SUBJECT TO CHANGE WITHOUT NOTICE DURING THE COURSE OF THE PROJECT. THE DRAWINGS ARE NOT TO BE USED FOR CONSTRUCTION OR FOR ANY OTHER PURPOSE WITHOUT THE WRITTEN CONSENT OF THE ARCHITECT. THE ARCHITECT SHALL NOT BE RESPONSIBLE FOR ANY DAMAGE OR INJURY TO PERSONS OR PROPERTY ARISING FROM THE USE OF THE DRAWINGS. THE ARCHITECT SHALL NOT BE RESPONSIBLE FOR ANY DAMAGE OR INJURY TO PERSONS OR PROPERTY ARISING FROM THE USE OF THE DRAWINGS."

NOTES:

1. DRAWINGS MADE TO A LARGER SCALE AND THOSE DRAWINGS SHALL BE USED TO CONSTRUCT THE BUILDING. THE ARCHITECT SHALL NOT BE RESPONSIBLE FOR ANY DAMAGE OR INJURY TO PERSONS OR PROPERTY ARISING FROM THE USE OF THE DRAWINGS.

2. THESE DOCUMENTS ARE NOT TO BE USED FOR ANY OTHER PURPOSE WITHOUT THE WRITTEN CONSENT OF THE ARCHITECT. THE ARCHITECT SHALL NOT BE RESPONSIBLE FOR ANY DAMAGE OR INJURY TO PERSONS OR PROPERTY ARISING FROM THE USE OF THE DRAWINGS.

TONY OWEN PARTNERS

NOVEMBER 2015

Consultants

Client

Architects

TONY OWEN PARTNERS

Project: BLACKTOWN

Project address: 16 SECOND AVENUE, BLACKTOWN

Key plan

Scale: A1 1:100 A3 1:200

Date: MAY 2016

Drawing title: LEVEL 4

Project no. 106

Drawn: EY

Drawing status: DA SUBMISSION

NOTE:


- SPRINKLERS (CLAUSE E1.5)

SPRINKLER ALARM VALVES MUST BE LOCATED IN A SECURE ROOM OR ENCLOSURE WHICH HAS DIRECT EGRESS TO A ROAD OR OPEN SPACE. ALL SPRINKLER VALVE ROOMS AND ENCLOSURES MUST BE SECURED WITH A SYSTEM SUITABLE FOR USE BY THE FIRE BRIGADE.

- GENERAL REQUIREMENTS (INCLUDING TABLES E2.2A AND E2.2B)

DESPITE THE CONCESSION UNDER THIS CLAUSE FOR A SINGLE FIRE COMPARTMENT FOR THE CLASS 5/6 (COMMERCIAL/RETAIL) PARTS OF THE BUILDING AT GROUND AND LEVEL 1 THE CURRENT CONFIGURATION IS SUCH THAT THEY ARE SEPARATED AND ARE REQUIRED TO BE PROVIDED WITH A ZONE SMOKE CONTROL SYSTEM IN ACCORDANCE WITH AS/NZS 1668.1.

LEVEL 4

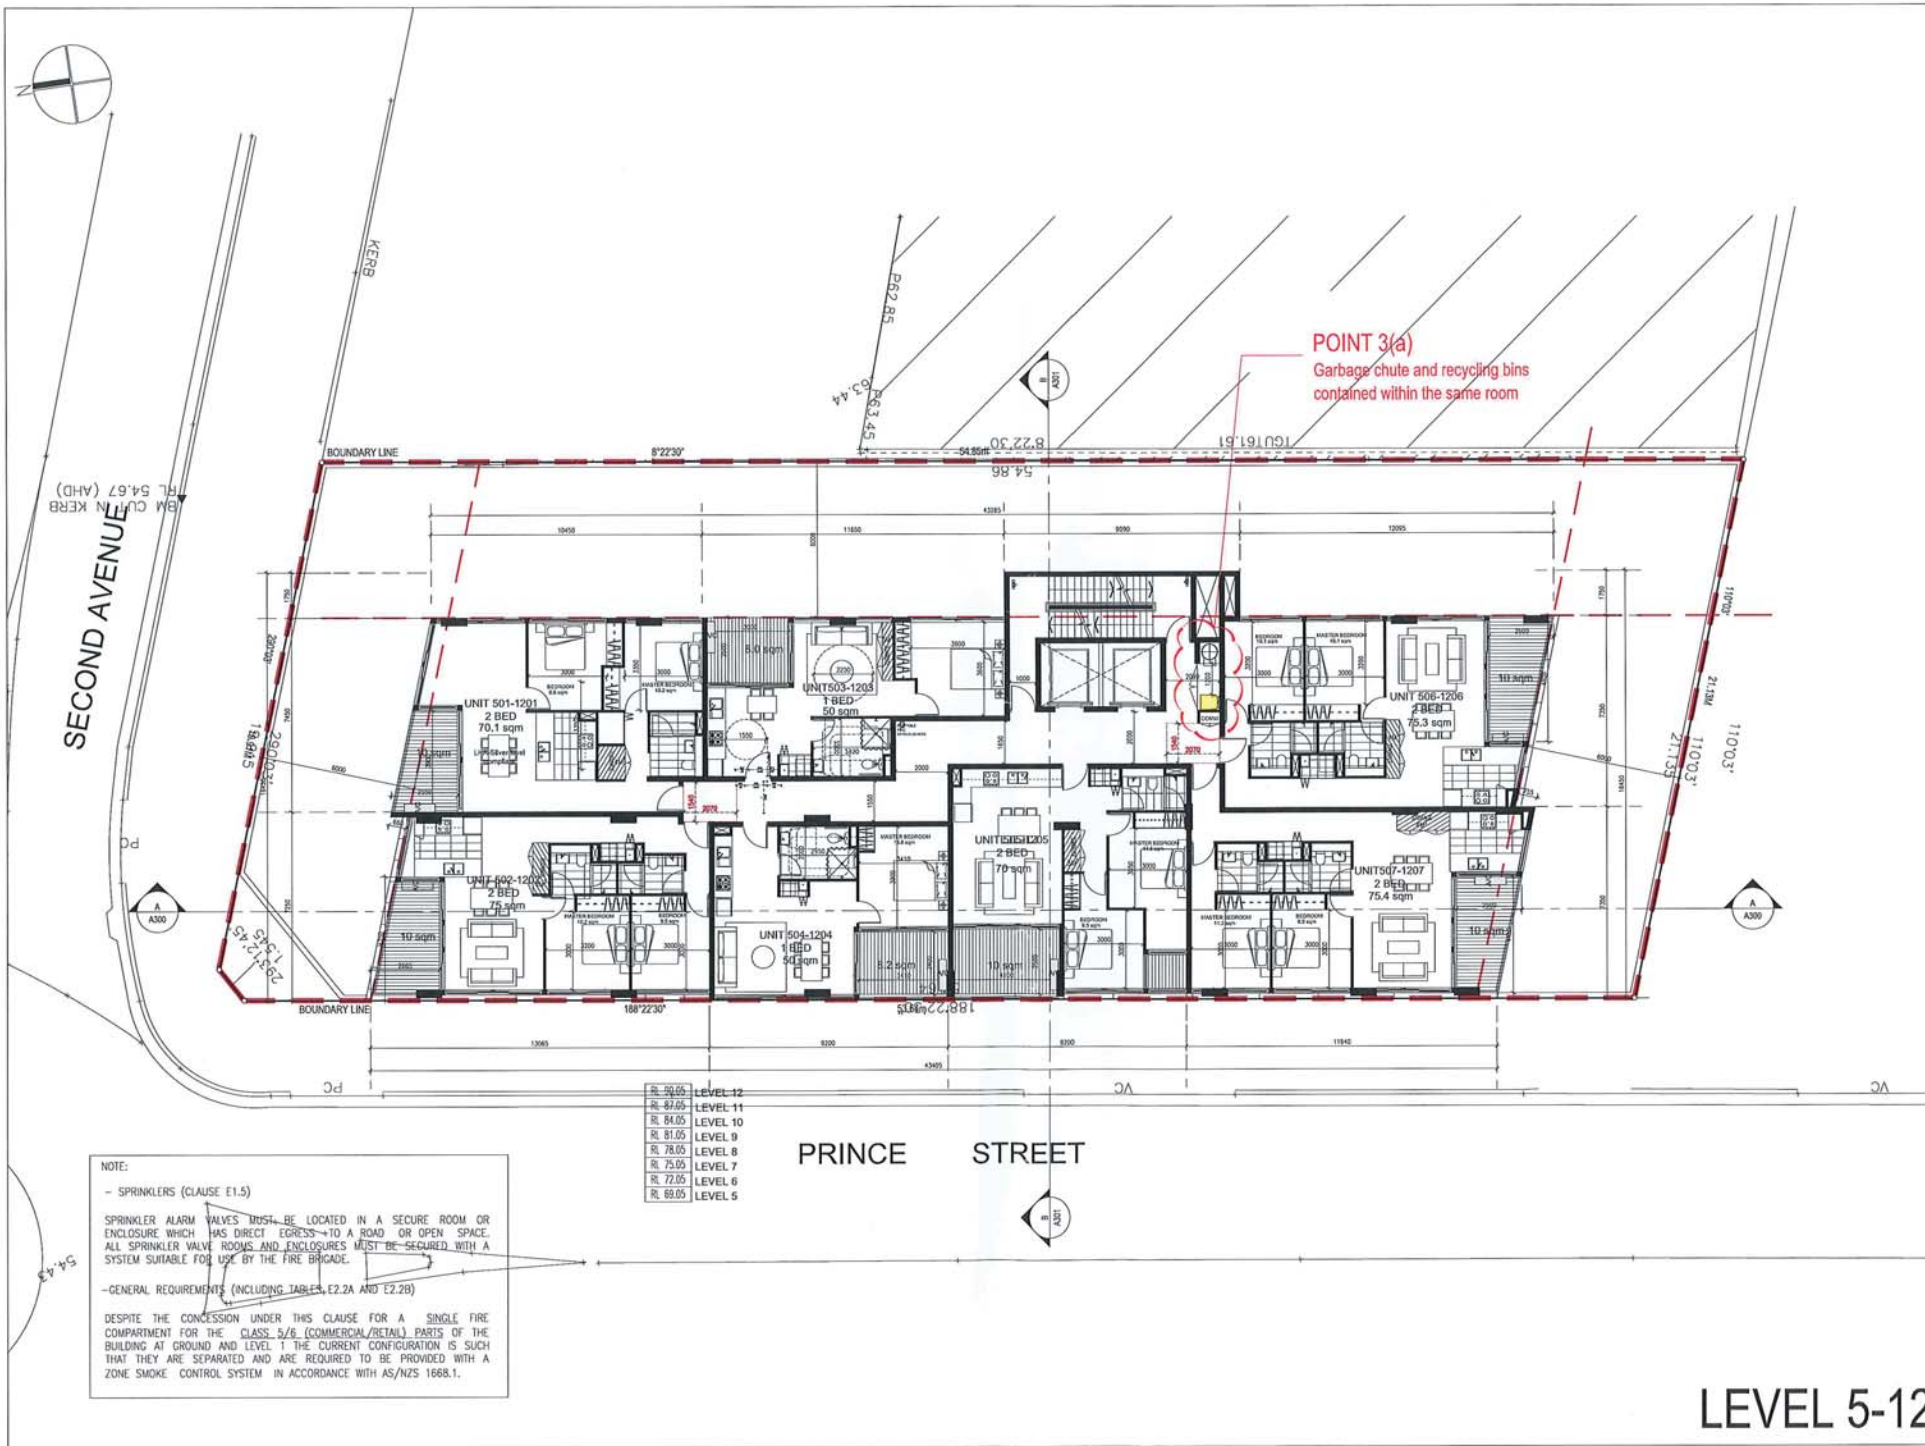

Rev	Description	Date
A	DA SUBMISSION	07/11/19
B	DA SUBMISSION REVISION	11/02/19
C	DA SUBMISSION REVISION	03/03/19
D	DA SUBMISSION REVISION	26/03/19

DISCLAIMER
THIS DOCUMENT IS PRELIMINARY AND NOT BE USED FOR CONSTRUCTION. IT IS THE RESPONSIBILITY OF THE CLIENT TO ENSURE THAT THE INFORMATION CONTAINED HEREIN IS ACCURATE AND COMPLETE. THE ARCHITECTS ACCEPT NO LIABILITY FOR ANY LOSS OR DAMAGE, INCLUDING CONSEQUENTIAL DAMAGES, ARISING FROM THE USE OF THIS DOCUMENT. THE ARCHITECTS' LIABILITY IS LIMITED TO THE DESIGN AND CONSTRUCTION OF THE BUILDING. 

TONY OWEN PARTNERS
NOVEMBER 2015

Consultants

Client

Architects
TONY OWEN PARTNERS

Project:	BLACKTOWN
----------	-----------

Project address:	16 SECOND AVENUE, BLACKTOWN
------------------	-----------------------------


Key plan	
----------	--

Scale:	A1 1:100	Date:	MAY 2016
	A3 1:200		


Drawing title:	LEVEL 5-12
----------------	------------


Project no.	Dwg #.	108
-------------	--------	-----

Drawn:	EY
Drawing status:	DA SUBMISSION

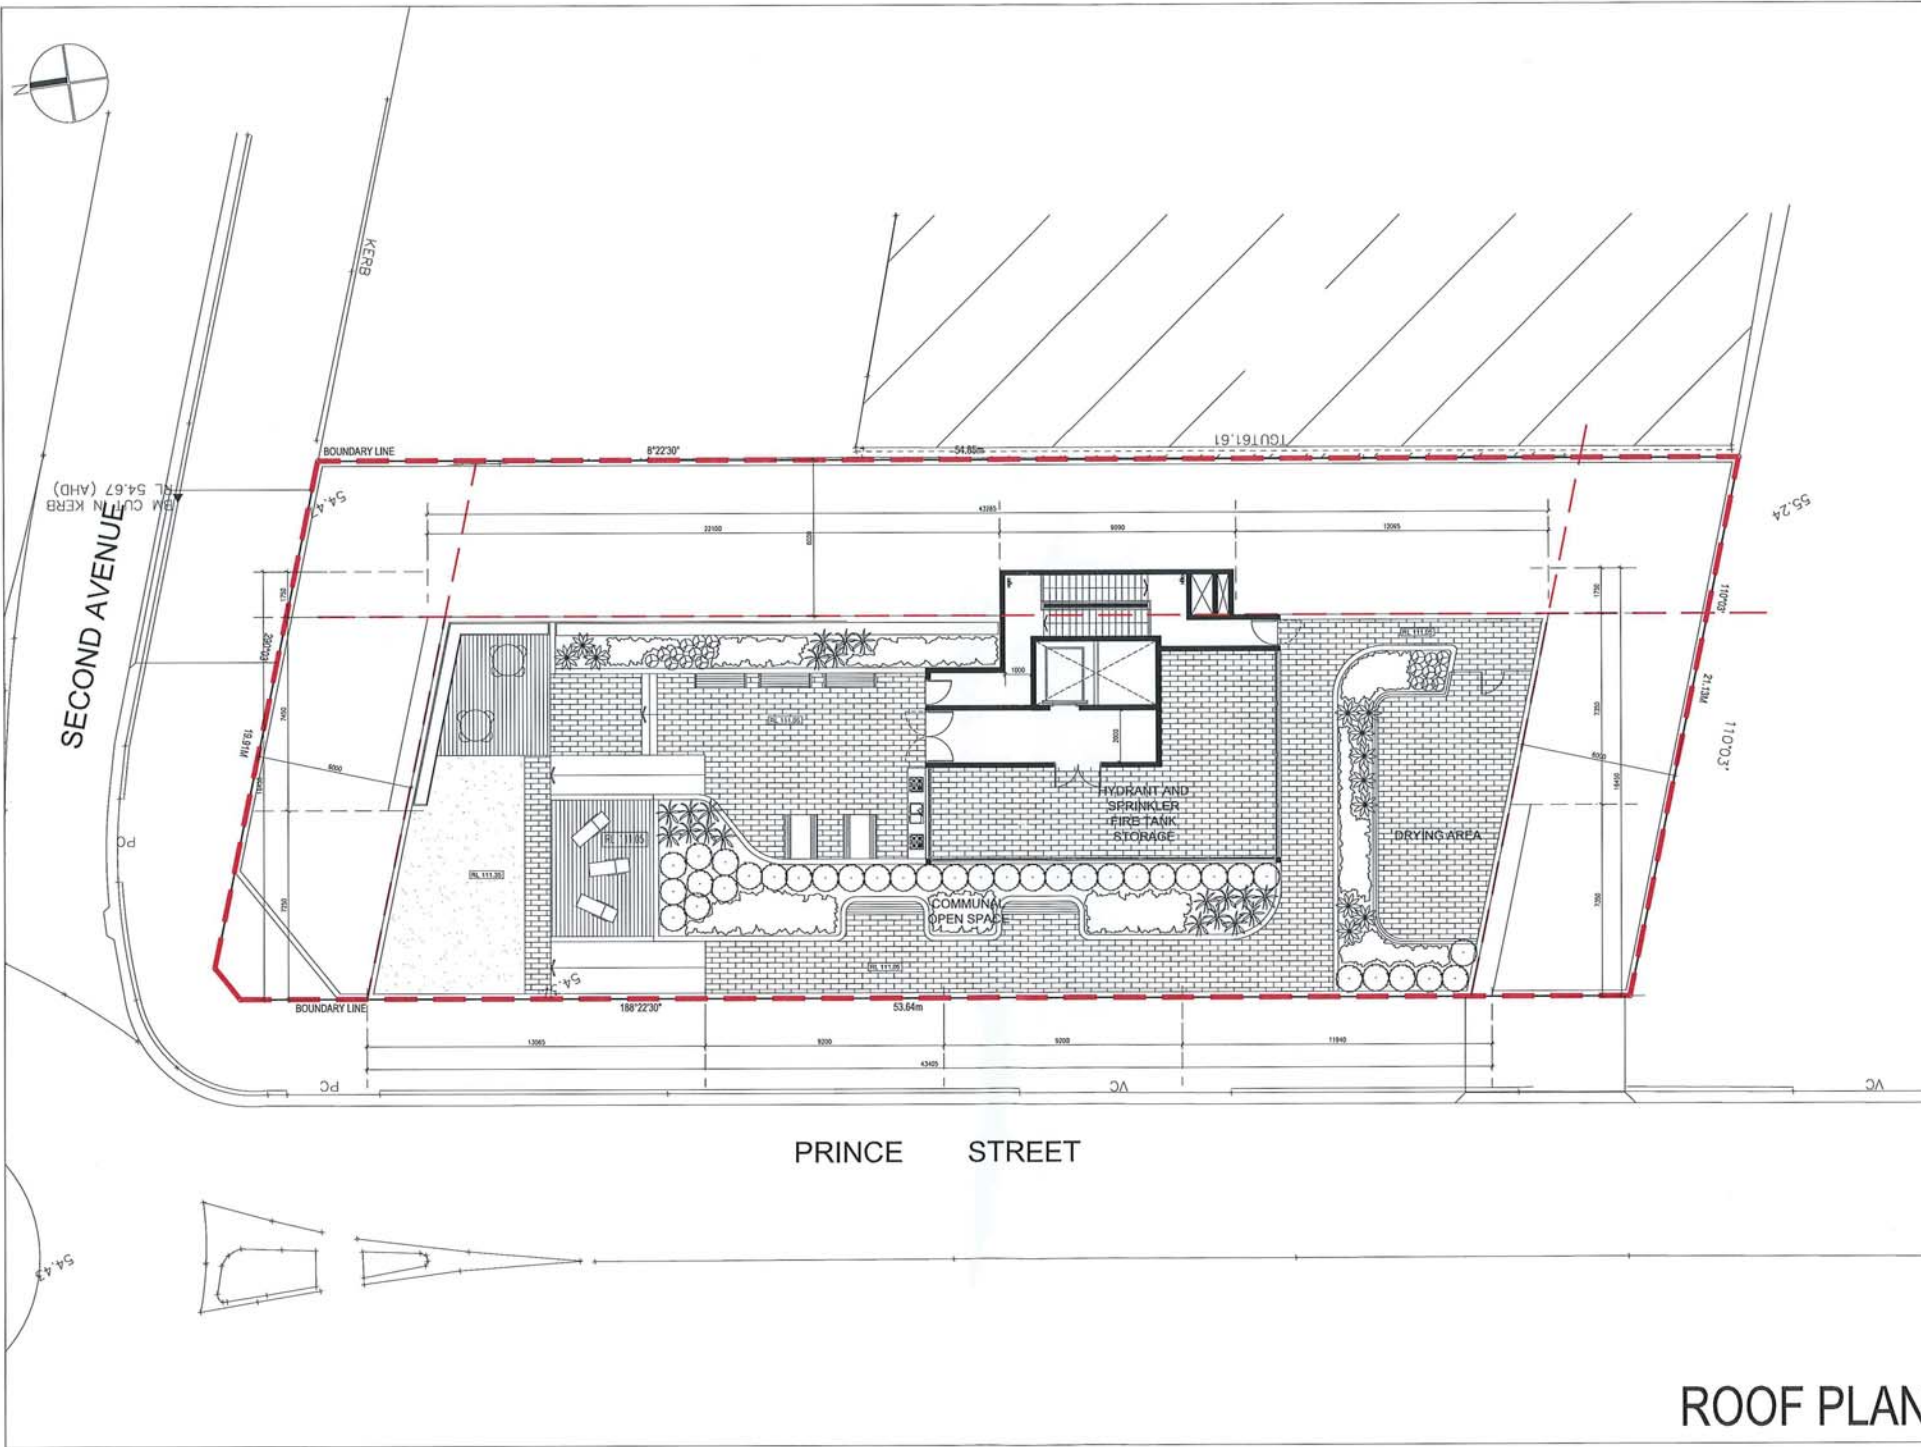


Rev	Description	Date
A	DA SUBMISSION	07/11/15
DISCLAIMER "THE DRAWINGS ARE PRELIMINARY DRAWINGS AND ARE SUBJECT TO CHANGE WITHOUT NOTICE DURING THE COURSE OF THE PROJECT. THE DRAWINGS ARE NOT TO BE USED FOR ANY OTHER PURPOSE WITHOUT THE WRITTEN CONSENT OF THE ARCHITECT. THE ARCHITECT'S LIABILITY IS LIMITED TO THE PROFESSIONAL SERVICES PROVIDED AND DOES NOT INCLUDE THE PERFORMANCE OF THE WORK OR THE QUALITY OF THE WORKMANSHIP OF THE CONTRACTOR. THE ARCHITECT'S LIABILITY IS LIMITED TO THE PROFESSIONAL SERVICES PROVIDED AND DOES NOT INCLUDE THE PERFORMANCE OF THE WORK OR THE QUALITY OF THE WORKMANSHIP OF THE CONTRACTOR." NOTES: 1. DRAWINGS MADE TO A LARGER SCALE AND THESE DRAWINGS ARE NOT TO BE USED FOR ANY OTHER PURPOSE WITHOUT THE WRITTEN CONSENT OF THE ARCHITECT. 2. WHERE ANY DISCREPANCY EXISTS BETWEEN THESE DRAWINGS AND ANY PREVIOUS DRAWINGS, THE LATEST DRAWING SHALL PREVAIL. 3. BEFORE COMMENCING ANY WORK, THE CONTRACTOR SHALL BE ADVISED THAT THE ARCHITECT'S LIABILITY IS LIMITED TO THE PROFESSIONAL SERVICES PROVIDED AND DOES NOT INCLUDE THE PERFORMANCE OF THE WORK OR THE QUALITY OF THE WORKMANSHIP OF THE CONTRACTOR."		
TONY OWEN PARTNERS NOVEMBER 2015		
Consultants		
Client		
Architects tony owen partners		
Project: BLACKTOWN		
Project address: 16 SECOND AVENUE, BLACKTOWN		
Key plan		
Scale: A1 1:100 A3 1:200		
Date: MAR 2016		
Drawing title: ROOF PLAN		
Project no. Dwg #. A110		
Drawn: EY		
Drawing status: DA SUBMISSION		

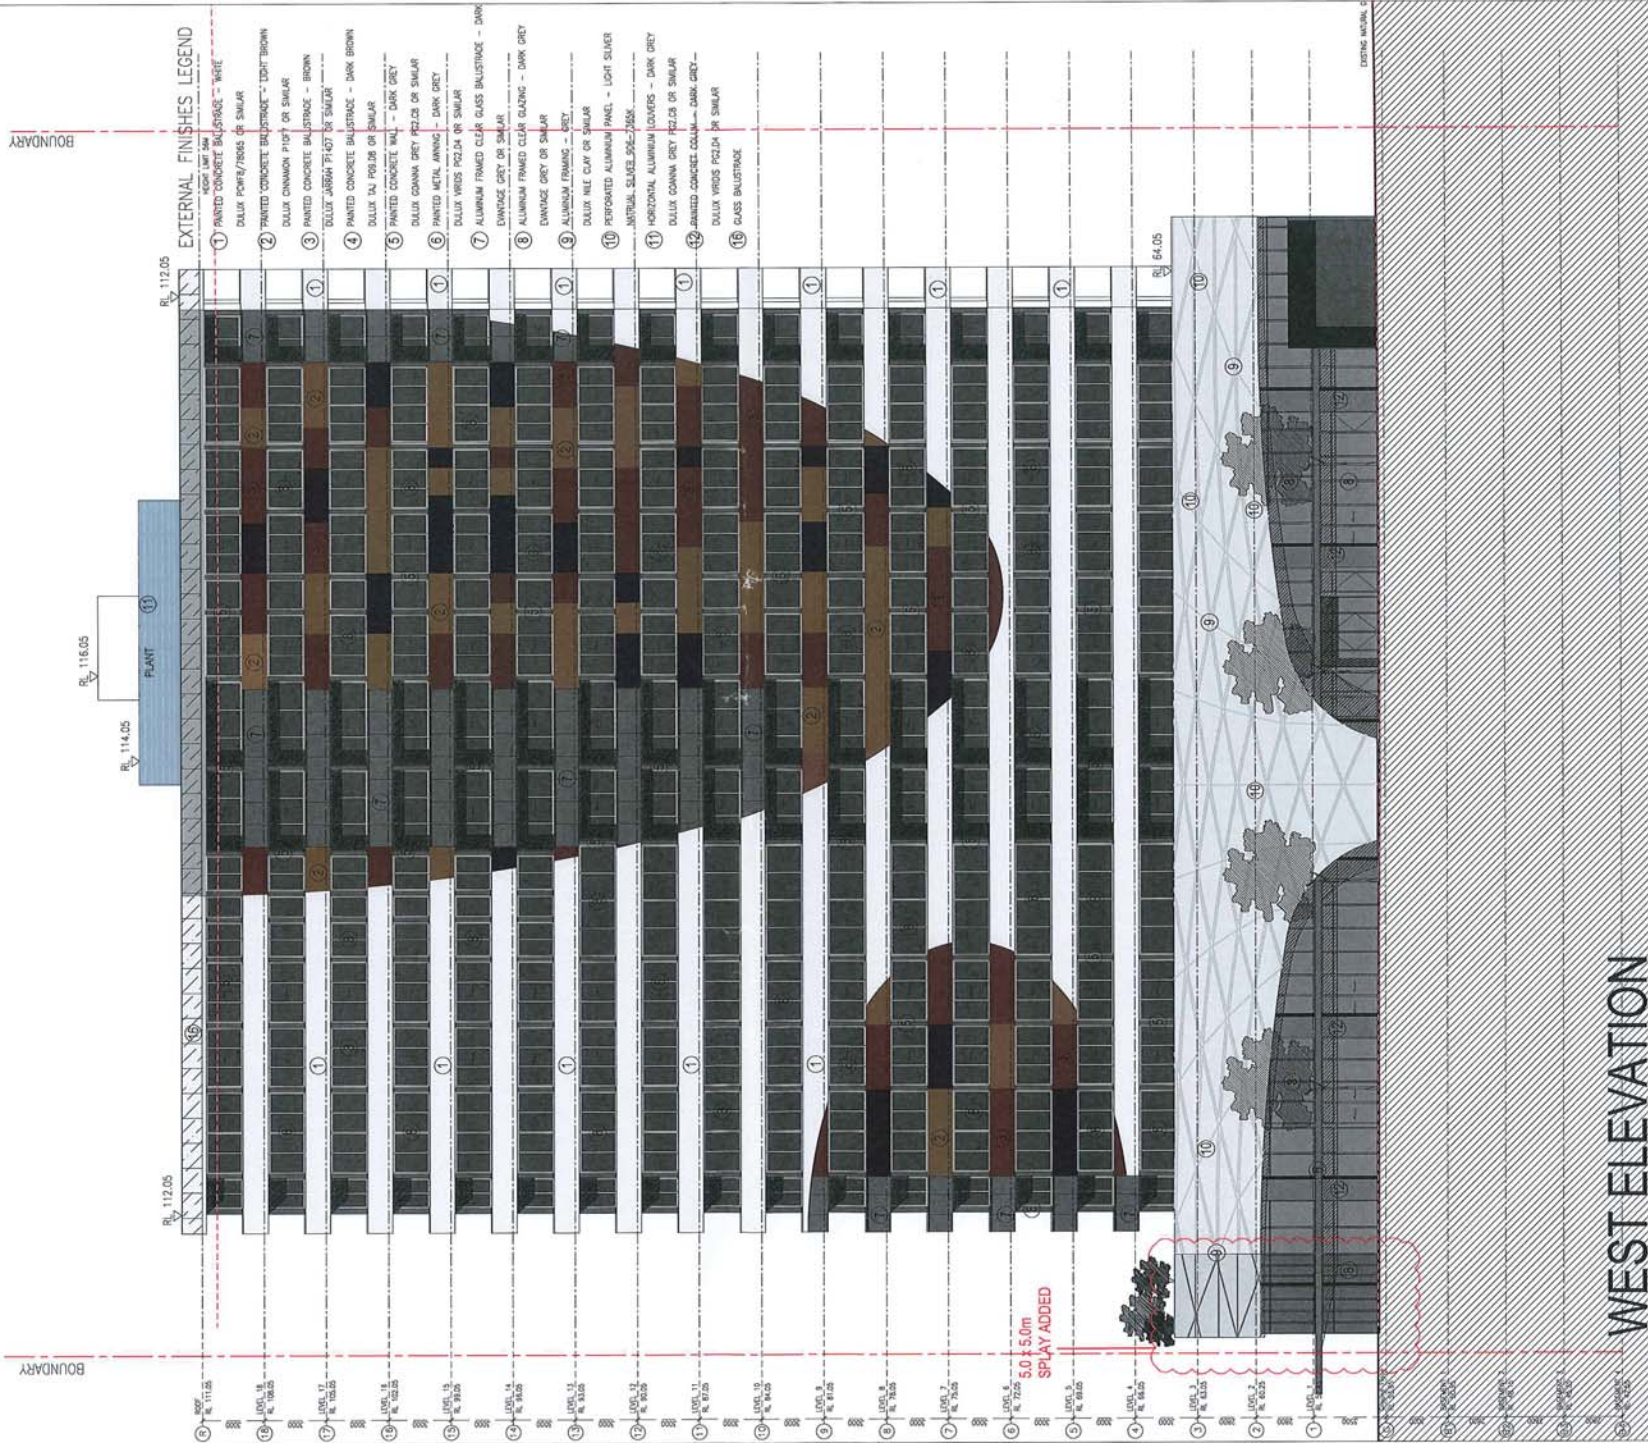[illegible]

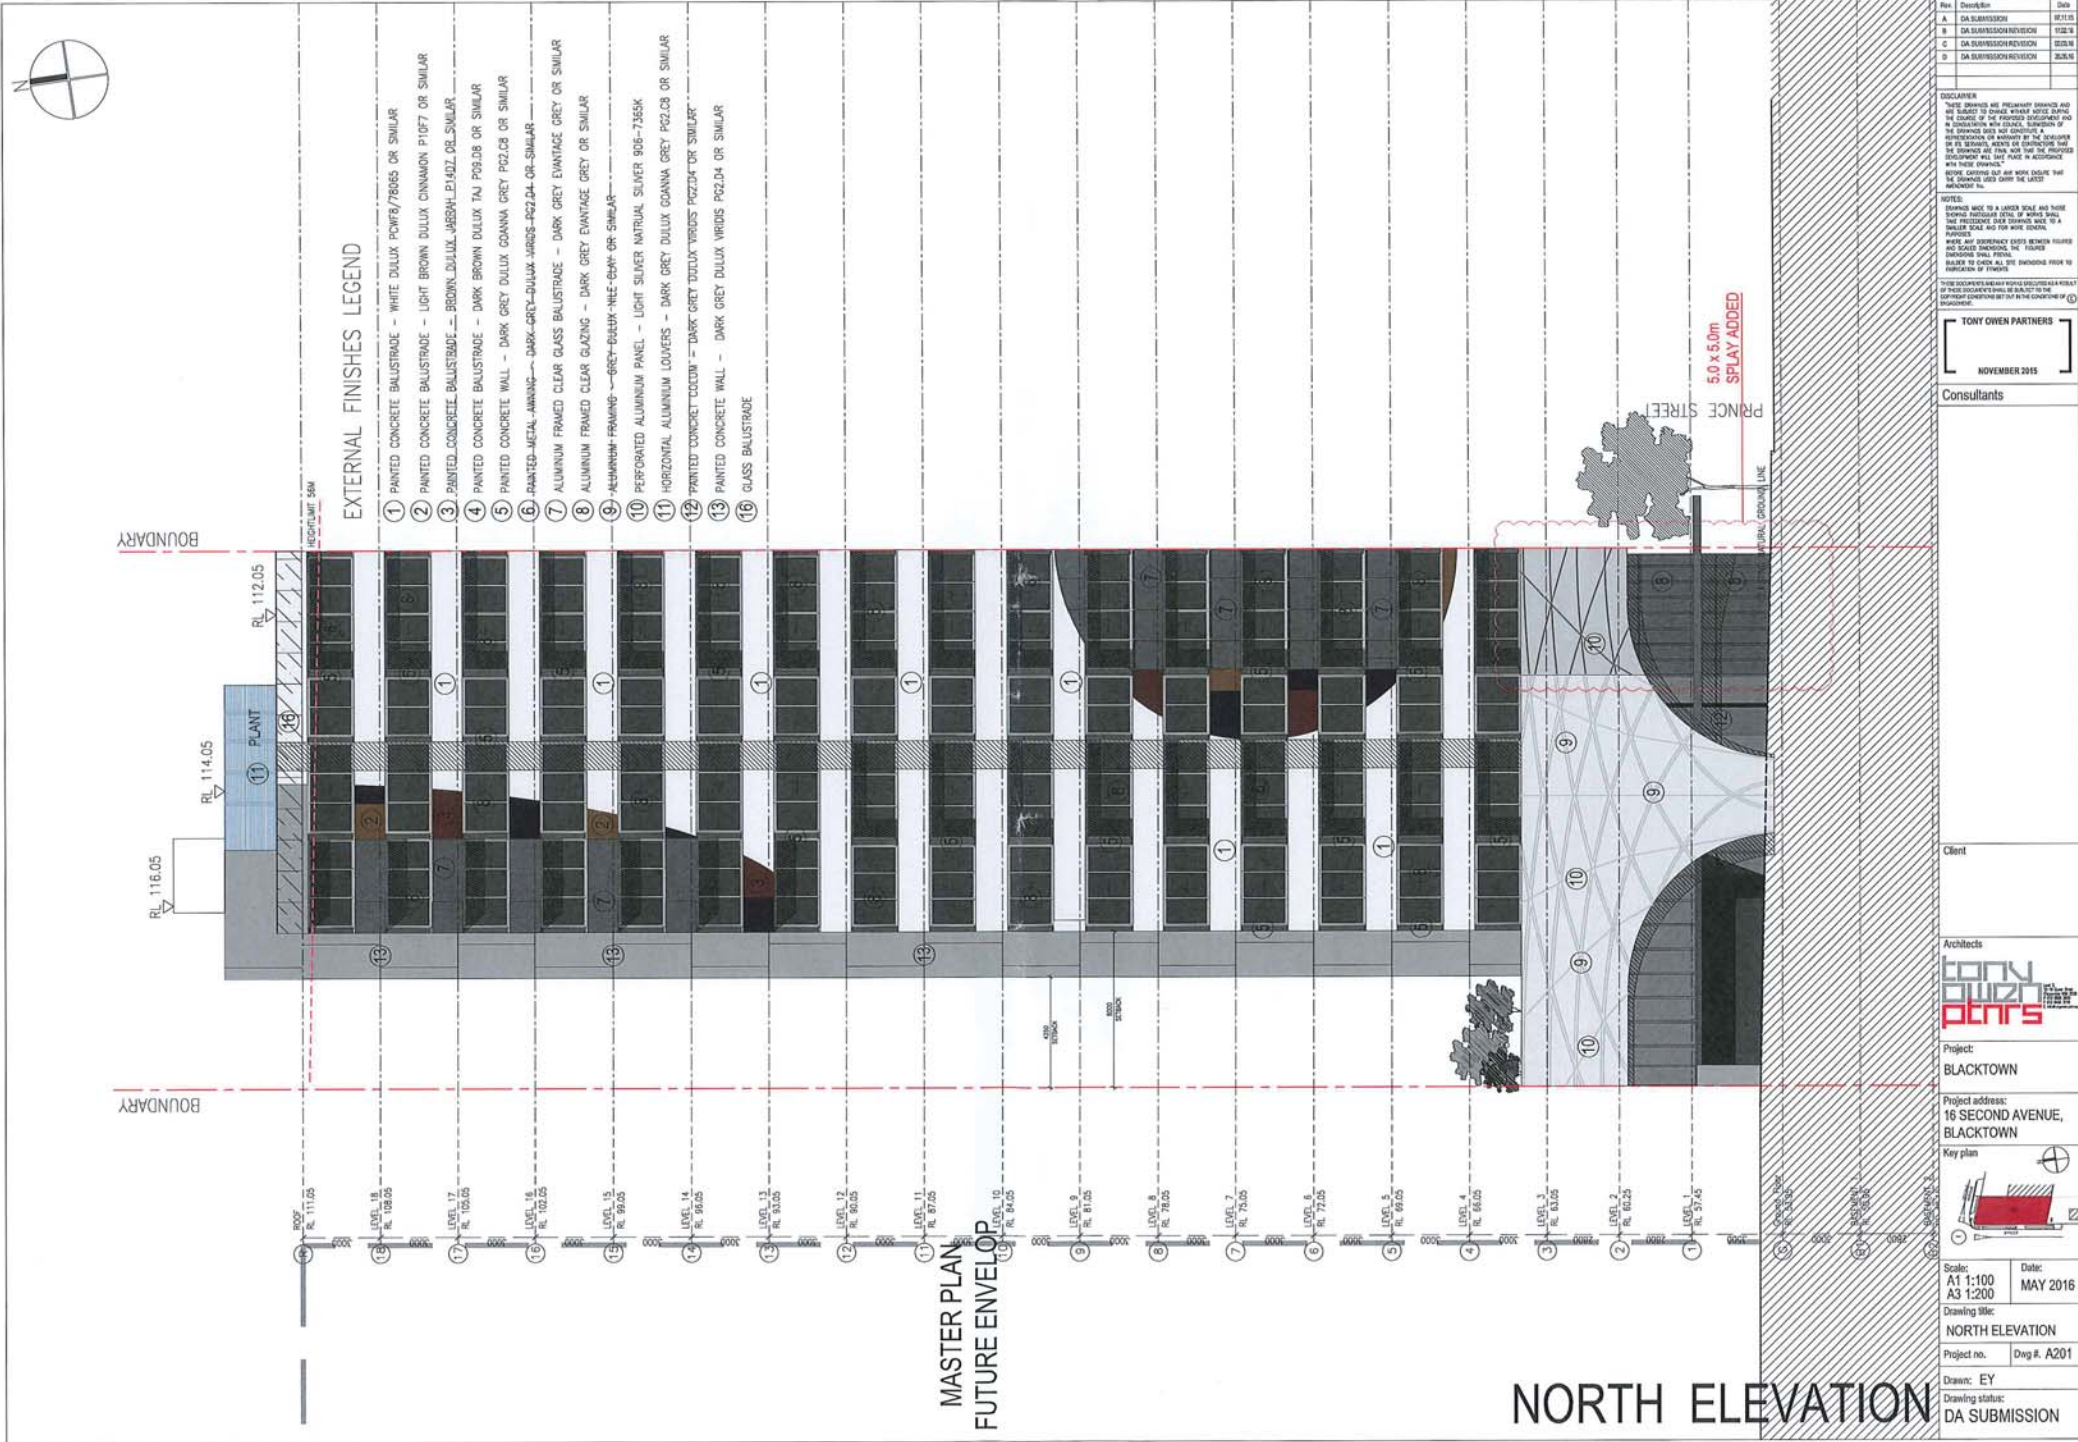

NORTH ELEVATION

Pile	Classification	Date
A	DA SUBMISSION	18.11.15
B	DA SUBMISSION REVIEWED	11.02.16
C	DA SUBMISSION REVIEWED	10.03.16
D	DA SUBMISSION REVIEWED	10.03.16
DISCLAIMER		
"NONE PROVIDED ARE PRELIMINARY SERVICES AND ARE SUBJECT TO CHANGE WITHOUT NOTICE DURING THE COURSE OF THE FORESIGHT ENGAGEMENT AND IN CONSEQUENCE OF ANY CHANGE, ELEMENTS OF THE SERVICES MAY NOT COMPLY WITH A PARTICULAR SET OF SPECIFIC ASPECTS OR CONDITIONS THAT ARE SPECIFIED BY THE CLIENT AND THAT THE FORESIGHT ENGAGEMENT WILL TAKE PLACE IN ACCORDANCE WITH THESE CONDITIONS." BEFORE ENTERING ANY NEW WORK ORDER, THAT THE FORESIGHT USER UNDER THE LATEST AGREEMENT."		
NOTES:		
DESIGNED MUST BE TO A LATEST SCALE AND THESE VERTICAL DIMENSIONS SHALL BE METRIC UNITS THAT PREVIOUSLY USED DIMENSIONS HAVE TO A WHOLE MILLI SCALE AND FOR MORE INFORMATION, PLEASE CONTACT THE FORESIGHT ENGINEER." NOTES: DESIGNED SHALL BE TO A LATEST SCALE AND THESE VERTICAL DIMENSIONS SHALL BE METRIC UNITS THAT PREVIOUSLY USED DIMENSIONS HAVE TO A WHOLE MILLI SCALE AND FOR MORE INFORMATION, PLEASE CONTACT THE FORESIGHT ENGINEER." DESIGNED SHALL BE TO A LATEST SCALE AND THESE VERTICAL DIMENSIONS SHALL BE METRIC UNITS THAT PREVIOUSLY USED DIMENSIONS HAVE TO A WHOLE MILLI SCALE AND FOR MORE INFORMATION, PLEASE CONTACT THE FORESIGHT ENGINEER."		
THESE DOCUMENTS MAY BE REPRODUCED WITHOUT A FEE OF ANY KIND, PROVIDED THAT THE REPRODUCED DOCUMENTS ARE IDENTICAL TO THE ORIGINAL DOCUMENTS AND ARE NOT TO BE USED FOR ANY OTHER PURPOSES."		
TONY OWEN PARTNERS NOVEMBER 2015		
Consultants		
Client Architects TONY OWEN PARTNERS Project: BLACKTOWN Project address: 16 SECOND AVENUE, BLACKTOWN Key plan Scale: A1 1:100 A2 1:200 Date: MAY 2016 Drawing title: NORTH ELEVATION Project no. Draw g. A201 Drawn: EY Drawing status: DA SUBMISSION		

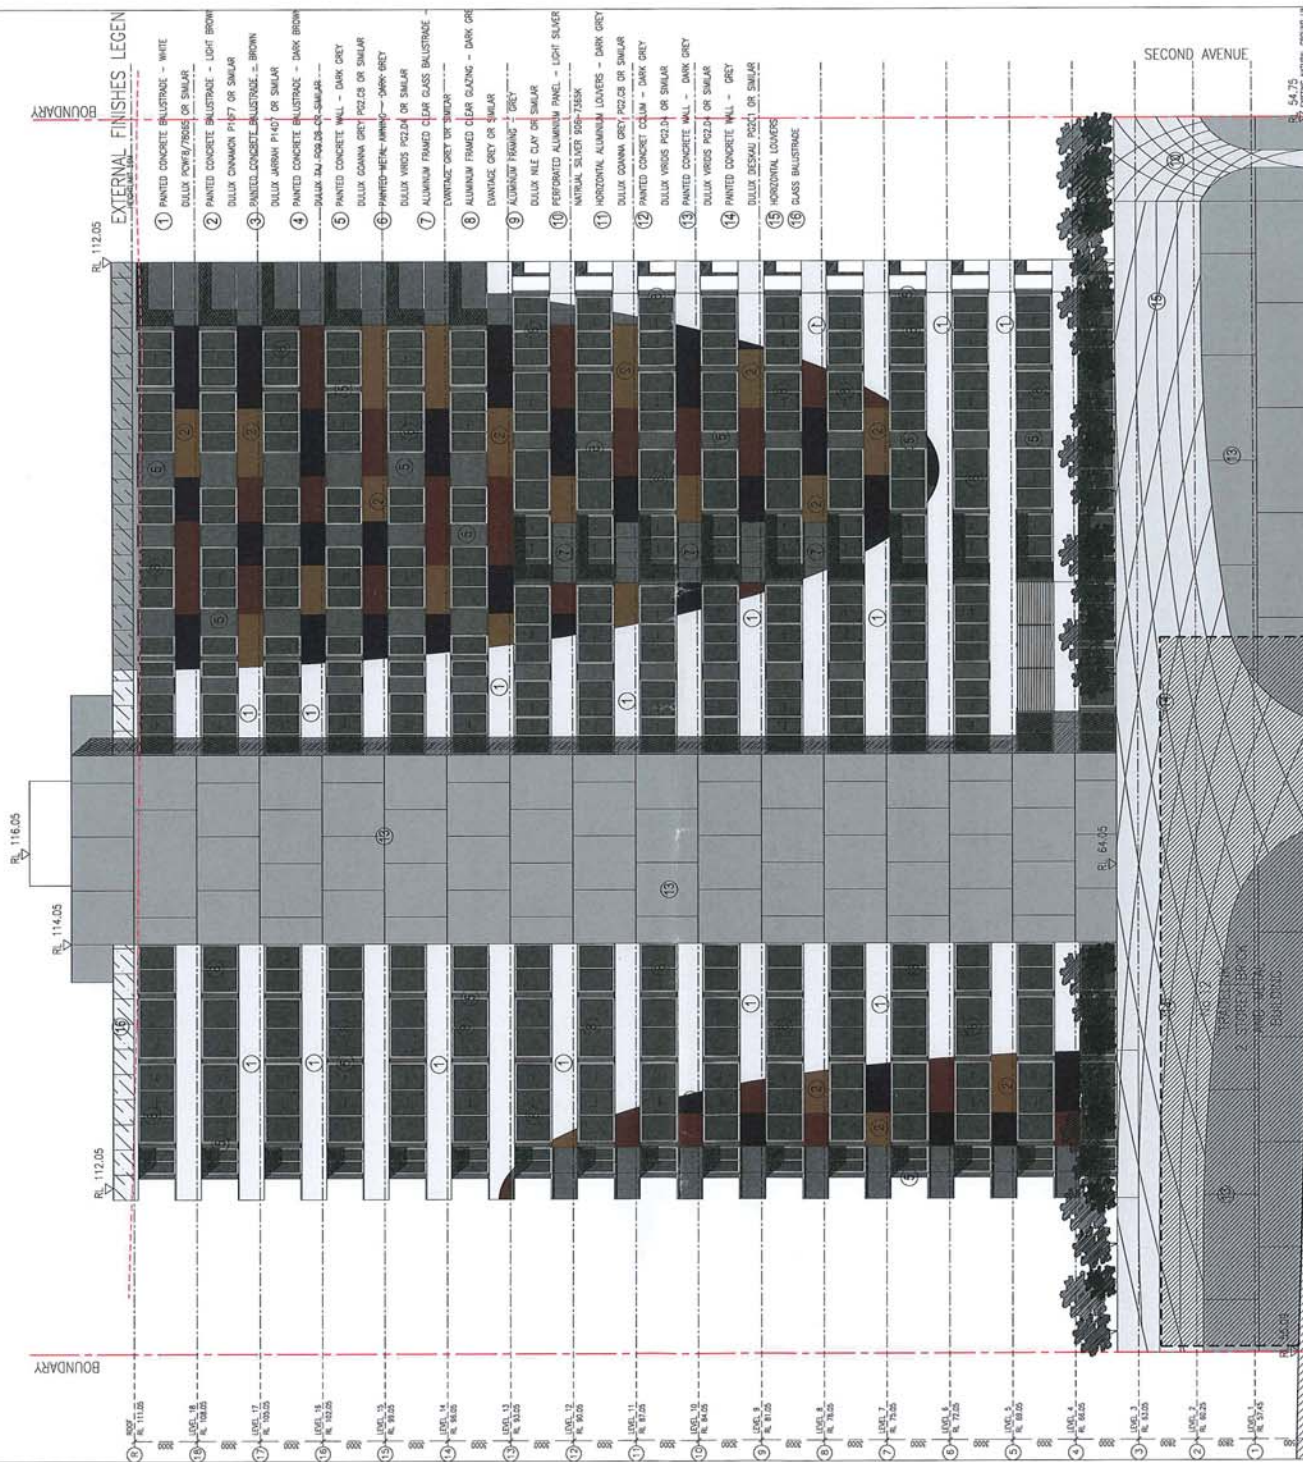

Technical drawing of a mechanical part, likely a bracket or support, showing a cross-section with a red shaded area. The drawing includes dimensions and a scale bar.

Scale: A3 1:250 A0 1:100	Date: MAY 2016
Drawing title: EAST ELEVATION	
Project no.	Dwg #. A202
Drawn: EY	
Drawing status: DA SUBMISSION	

	Client
--	--------

Architects

**tony
owen
partners**

Box 2
100 South Street
Providence, RI 02903
401.863.5100
401.863.5104
info@tonyowen.com

Project:
BLACKTOWN

Project address:
16 SECOND AVENUE,
BLACKTOWN

	Key plan
--	----------

Scale: A3 1:250 A0 1:100	Date: MAY 2016
--------------------------------	-------------------

Drawing title:
EAST ELEVATION

Project no.	Dwg #. A202
-------------	-------------

Drawn: EY

Drawing status:
DA SUBMISSION

Rev.	Description	Date
A	GA SUBMISSION	08/11/15
B	GA SUBMISSION REVISION	11/02/16
C	GA SUBMISSION REVISION	02/03/16
D	GA SUBMISSION REVISION	26/05/16

DISCLAIMER

"THESE DRAWINGS ARE PRELIMINARY DRAWINGS AND ARE SUBJECT TO CHANGE WITHOUT NOTICE DURING THE COURSE OF THE PROPOSED DEVELOPMENT AND IN CONSULTATION WITH COACHEL. SUBMISSION OF THE DRAWINGS DOES NOT CONSTITUTE A REPRESENTATION OR WARRANTY BY THE DEVELOPER OR ITS SERVANTS, AGENTS OR CONTRACTORS THAT THE DRAWINGS ARE FINAL NOR THAT THE PROPOSED DEVELOPMENT WILL TAKE PLACE IN ACCORDANCE WITH THESE DRAWINGS."

BEFORE CARRYING OUT ANY WORK ENSURE THAT THE DRAWINGS USED CARRY THE LATEST AMENDMENT No.

NOTES:

DRAWINGS MADE TO A LARGER SCALE AND THOSE SHOWING PARTICULAR SERIAL OF WORKS SHALL THE PRECEDENCE OVER DRAWINGS MADE TO A SMALLER SCALE AND FOR MORE GENERAL PURPOSES

WHERE ANY DISCREPANCY EXISTS BETWEEN FIGURED AND SCALED DIMENSIONS, THE FIGURED DIMENSIONS SHALL PREVAIL

BUILDER TO CHECK ALL SITE DIMENSIONS PRIOR TO FABRICATION OF ELEMENTS

THESE DOCUMENTS AND ANY WORKS ENCASED AS A RESULT OF THESE DOCUMENTS SHALL BE SUBJECT TO THE COPYRIGHT CONDITIONS SET OUT IN THE CONDITIONS OF ENCASEMENT. ©

TONY OWEN PARTNERS


NOVEMBER 2016

Consultants	
-------------	--



BOUNDARY

BOUNDARY

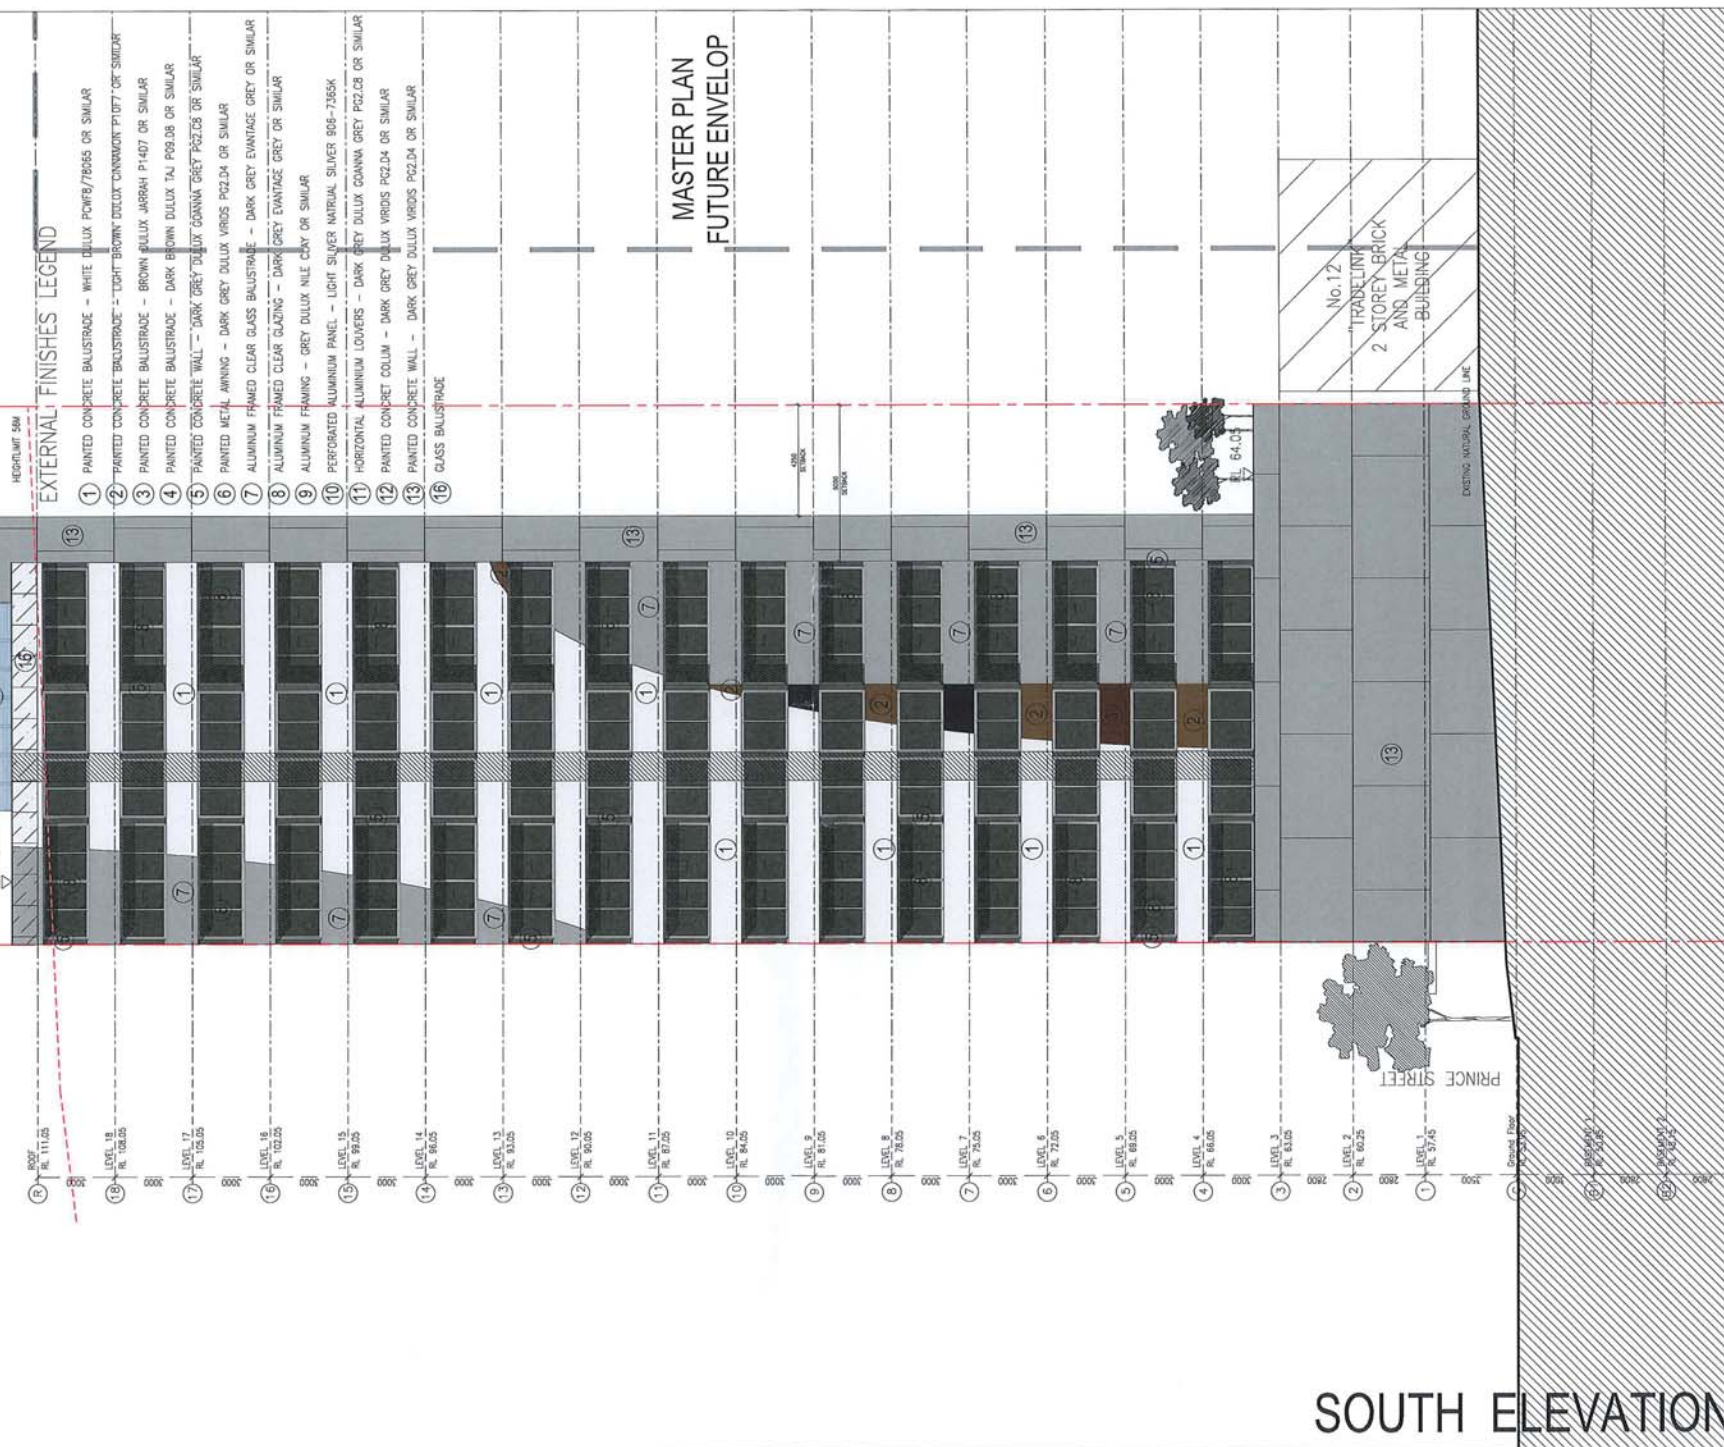

EXTERNAL FINISHES LEGEND

- 1 PAINTED CONCRETE BALUSTRADE - WHITE DULUX POWB/76065 OR SIMILAR
- 2 PAINTED CONCRETE BALUSTRADE - LIGHT BROWN DULUX CANNON P1077 OR SIMILAR
- 3 PAINTED CONCRETE BALUSTRADE - BROWN DULUX JARRAH P1407 OR SIMILAR
- 4 PAINTED CONCRETE BALUSTRADE - DARK BROWN DULUX TAU P09.06 OR SIMILAR
- 5 PAINTED CONCRETE WALL - DARK GREY DULUX GANNA GREY P02.08 OR SIMILAR
- 6 PAINTED METAL AWNING - DARK GREY DULUX VRODS P02.04 OR SIMILAR
- 7 ALUMINUM FRAMED CLEAR GLASS BALUSTRADE - DARK GREY EVANTAGE GREY OR SIMILAR
- 8 ALUMINUM FRAMED CLEAR GLASS BALUSTRADE - DARK GREY EVANTAGE GREY OR SIMILAR
- 9 ALUMINUM FRAMING - GREY DULUX NILE CLAY OR SIMILAR
- 10 PERFORATED ALUMINUM PANEL - LIGHT SILVER METAL SILVER 906-7355K
- 11 HORIZONTAL ALUMINUM LOUVERS - DARK GREY DULUX GANNA GREY P02.08 OR SIMILAR
- 12 PAINTED CONCRETE COLUMN - DARK GREY DULUX VRODS P02.04 OR SIMILAR
- 13 PAINTED CONCRETE WALL - DARK GREY DULUX VRODS P02.04 OR SIMILAR
- 16 GLASS BALUSTRADE

MASTER PLAN FUTURE ENVELOPE

SOUTH ELEVATION

Rev	Description	Date
A	DA SUBMISSION	27.11.15
B	DA SUBMISSION REVISION	17.02.16
C	DA SUBMISSION REVISION	02.03.16
D	DA SUBMISSION REVISION	26.05.16

DISCLAIMER
THESE DRAWINGS ARE PRELIMINARY DRAWINGS AND ARE SUBJECT TO CHANGE WITHOUT NOTICE DURING THE COURSE OF THE PROJECT. THE CLIENT'S RESPONSIBILITY IS TO ENSURE THAT THE DRAWINGS ARE USED IN ACCORDANCE WITH THE INTENT OF THE DRAWINGS. 

NOTES
THESE DRAWINGS ARE PRELIMINARY DRAWINGS AND ARE SUBJECT TO CHANGE WITHOUT NOTICE DURING THE COURSE OF THE PROJECT. THE CLIENT'S RESPONSIBILITY IS TO ENSURE THAT THE DRAWINGS ARE USED IN ACCORDANCE WITH THE INTENT OF THE DRAWINGS. 

TONY OWEN PARTNERS
NOVEMBER 2015

Consultants

Client

Architects
TONY OWEN PARTNERS

Project
BLACKTOWN

Project address
16 SECOND AVENUE,
BLACKTOWN

Key plan


Scale: Date:
MAY 2016

Drawing title:
SOUTH ELEVATION

Project no. Dwg #. A203

Drawn: EY

Drawing status:
DA SUBMISSION

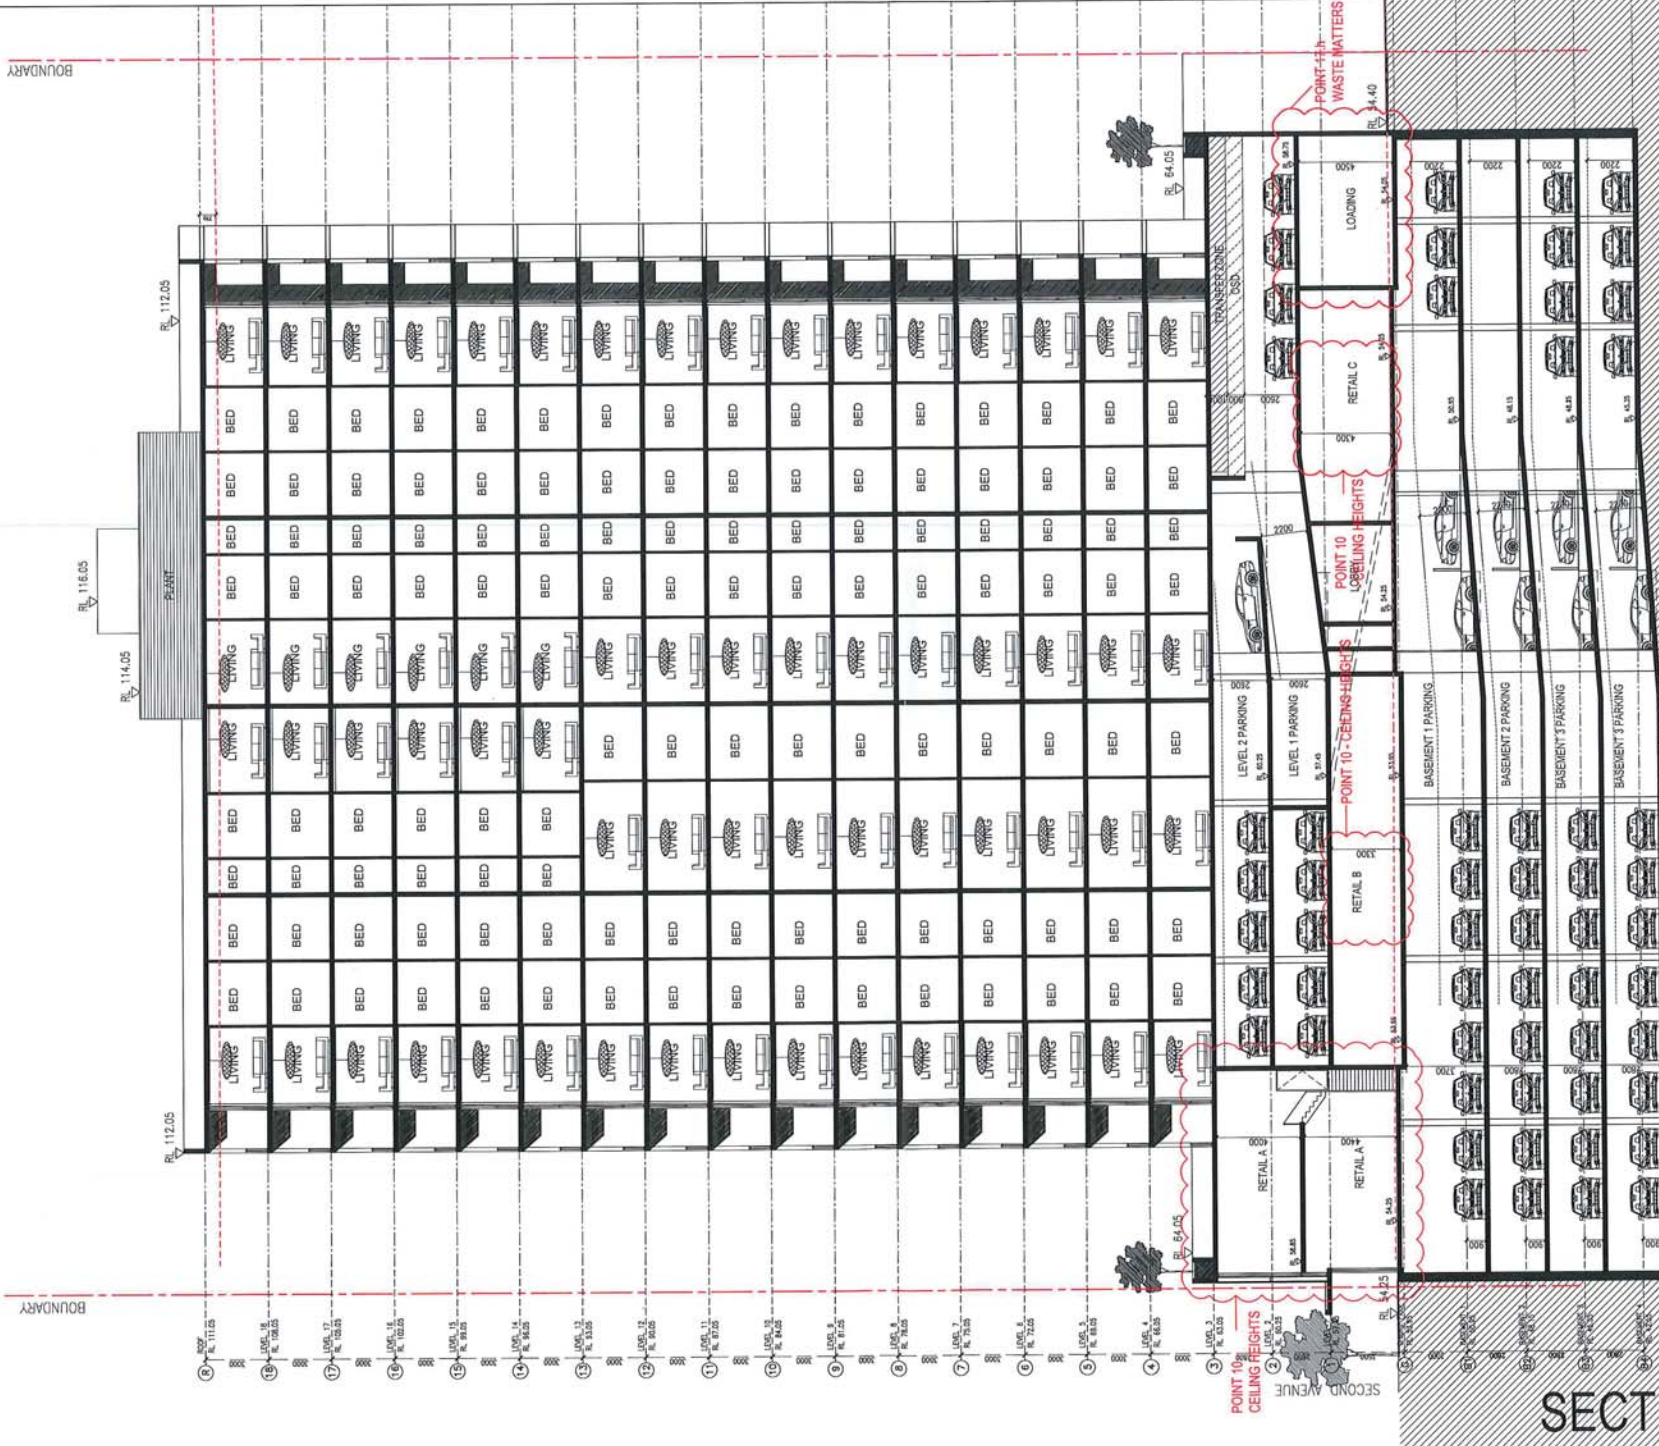

SECTION AA


Rev.	Description	Date
A	DA SUBMISSION	02/15
B	DA SUBMISSION REVISION 1	
DISCLAIMER		
THESE DRAWINGS ARE PRELIMINARY DRAWINGS AND ARE SUBJECT TO CHANGE WITHOUT NOTICE DURING THE COURSE OF THE PROJECT. DEVELOPER AND ARCHITECT HAVE CONSULTED WITH LOCAL COUNCIL, DEPARTMENT OF WATER AND SEWERAGE AND DEPARTMENT OF TRANSPORT AND INFRASTRUCTURE. THE ARCHITECT HAS BEEN ADVISED BY ITS CLIENTS, AGENTS OR CONTRACTORS THAT THE DRAWINGS ARE FINAL AND HAVE THE NECESSARY DEVELOPMENT WILL BE PLACED IN ACCORDANCE WITH THESE DRAWINGS.		
BEFORE CARRYING OUT ANY WORK, THE CLIENT MUST BE ADVISED THAT THE CLIENT MUST OBTAIN THE NECESSARY APPROVALS FROM THE RELEVANT AUTHORITIES.		
NOTES		
DRAWINGS MUST BE TO A LATEST SCALE AND THESE DRAWINGS MUST BE USED IN CONJUNCTION WITH THE PRECEDING DRAWINGS MADE BY A SINGLE FIRM AND FOR THE SAME PROJECT.		
ARCHITECTS HAVE BEEN ADVISED BY THE CLIENTS, AGENTS OR CONTRACTORS THAT THE DRAWINGS ARE FINAL AND HAVE THE NECESSARY DEVELOPMENT WILL BE PLACED IN ACCORDANCE WITH THESE DRAWINGS.		
THESE DRAWINGS AND ANY OTHER MATERIALS ACCEPTED AS A RESULT OF THESE DRAWINGS SHALL BE SUBJECT TO THE PROVISIONS OF THE BUILDING ACT 2011.		
TONY OWEN PARTNERS		
NOVEMBER 2015		
Consultants		
Client		
Architects		
Project:		
BLACKTOWN		
Project address:		
16 SECOND AVENUE, BLACKTOWN		
Key plan		
Scale:		
A3 1:250		
A0 1:100		
Date:		
NOV 2015		
Drawing title:		
SECTION AA		
Project no.		
Dwg #. A200		
Drawn: EY		
Drawing status:		
DA SUBMISSION		




01 21 June 9am
Winter Solstice



02 21 June 10am
Winter Solstice

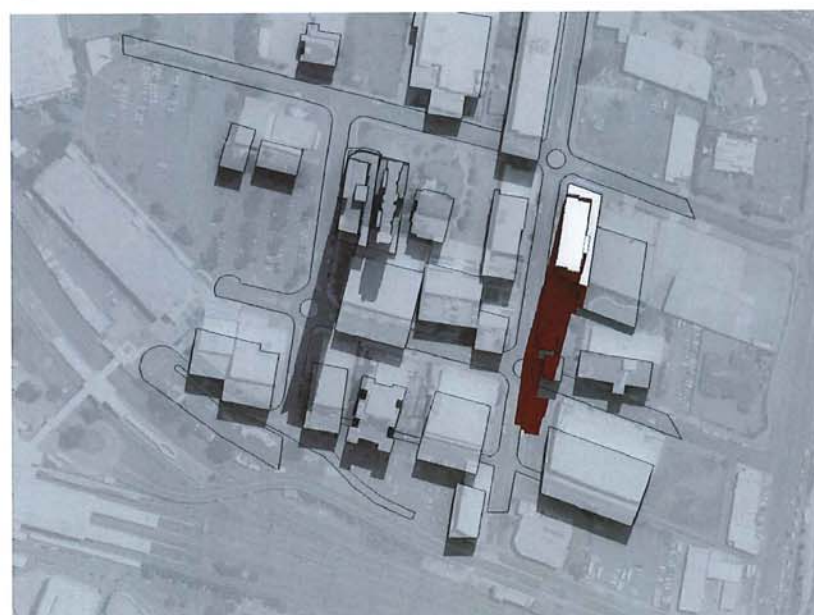

03 21 June 11am
Winter Solstice


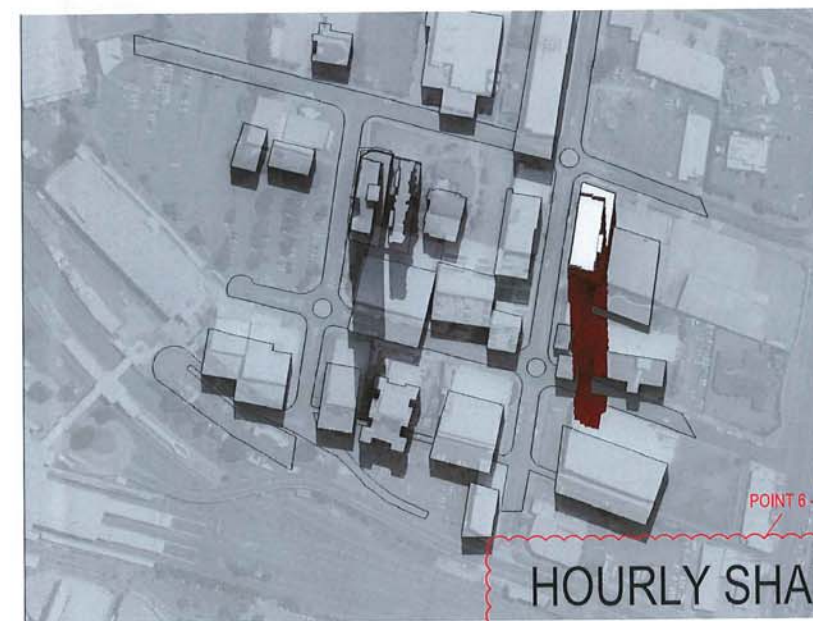


04 21 June 12pm
Winter Solstice

POINT 6 - SOLAR ACCESS

HOURLY SHADOW
DIAGRAM-JUNE 21

Rev	Description	Date
A	DA SUBMISSION	25/10/15
B	DA SUBMISSION REVISION 1	
DISCLAIMER "THIS DRAWING AND PRELIMINARY DRAWINGS ARE NOT SUBJECT TO CHANGE WITHOUT NOTICE DURING THE COURSE OF THE PROJECTED DEVELOPMENT AND THE DRAWING DOES NOT CONSTITUTE A GUARANTEE OF THE ACCURACY OF THE INFORMATION OR THE RESULTS OF ITS SERVICES, AS WELL AS THE PROJECTED DEVELOPMENT WILL BE MADE IN ACCORDANCE WITH THESE DRAWINGS." NOTES: DRAWINGS MADE TO A LARGER SCALE AND THESE DRAWINGS PARTICULARLY WITHIN THE SCALE SHALL TAKE PRECEDENCE OVER DRAWINGS MADE TO A SMALLER SCALE AND FOR MORE DETAILS. WHERE ANY CONFLICTS EXIST BETWEEN FIGURES AND TEXTS DESCRIBING THE PROJECT, DRAWINGS SHALL PREVAIL. READER TO CHECK ALL THE DRAWINGS PRIOR TO THE FABRICATION OF ITEMS. THIS DOCUMENT IS NOT FOR CONSTRUCTION AND IS NOT TO BE USED FOR ANY OTHER PURPOSE WITHOUT THE WRITTEN CONSENT OF THE ARCHITECT.		
TONY OWEN PARTNERS OCTOBER 2015		
Consultants		
Client		
Architects		
tony owen partners		
Project:		
BLACKTOWN		
Project address:		
16 SECOND AVENUE, BLACKTOWN		
Key plan		
Scale:	Date:	
A1 1:100	OCT 2015	
A3 1:200		
Drawing title:		
SHADOW DIAGRAM		
Project no.	Dwg #. A500	
Drawn: EY		
Drawing status:		
DA SUBMISSION		

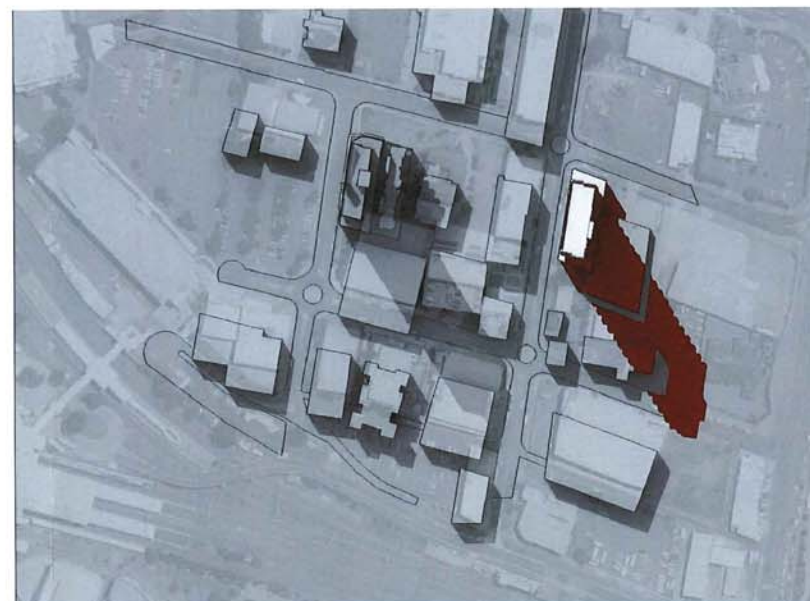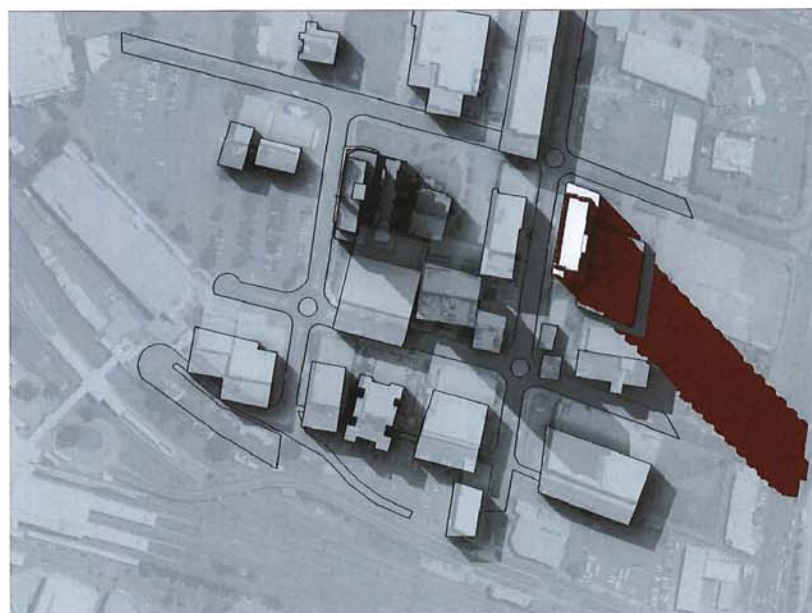

LEGEND



 PROPOSED BUILDING SHADOW

 SURROUNDING BUILDINGS SHADOW

POINT 6 - SOLAR ACCESS

HOURLY SHADOW
DIAGRAM-JUNE 21

[illegible]