



Drawing List Schedule				
Project Phase	Sheet Number	Sheet Name	Current Revision	Sheet Issue Date
DA	DA-000	Cover Sheet - 42 Fairfax Road Warners Bay	N	25.08.2016
DA	DA-010	Site Plan - 42 Fairfax Road Warners Bay	M	25.08.2016
DA	DA-011	Existing Photos - 42 Fairfax Road Warners Bay	F	24.08.2016
DA	DA-012	Existing Photos - 42 Fairfax Road Warners Bay	F	24.08.2016
DA	DA-016	Proposed Roof Plan - 42 Fairfax Road Warners Bay	K	25.08.2016
DA	DA-100	Existing Ground Plans (1/2) - 42 Fairfax Road Warners Bay	G	24.08.2016
DA	DA-101	Existing Ground Plan (2/2) - 42 Fairfax Road Warners Bay	G	24.08.2016
DA	DA-102	Existing Lower Ground Plan (1/2) - 42 Fairfax Road Warners Bay	G	24.08.2016
DA	DA-103	Existing Lower Ground Plan (2/2) - 42 Fairfax Road Warners Bay	G	24.08.2016
DA	DA-150	Proposed Ground Plan (1/3) - 42 Fairfax Road Warners Bay	K	24.08.2016
DA	DA-151	Proposed Ground Plan (2/3) - 42 Fairfax Road Warners Bay	N	24.08.2016
DA	DA-152	Proposed Ground Plan (3/3) - 42 Fairfax Road Warners Bay	R	24.08.2016
DA	DA-153	Proposed Lower Ground Plan (1/3) - 42 Fairfax Road Warners Bay	I	24.08.2016
DA	DA-154	Proposed Lower Ground Plan (2/3) - 42 Fairfax Road Warners Bay	L	24.08.2016
DA	DA-155	Proposed Lower Ground Plan (3/3) - 42 Fairfax Road Warners Bay	T	24.08.2016
DA	DA-156	Proposed Lower Ground -1 Plan (1/1) - 42 Fairfax Road Warners Bay	V	25.08.2016
DA	DA-160	Accessibility Access Plan - 42 Fairfax Road Warners Bay	I	25.08.2016
DA	DA-200	Elevations - 42 Fairfax Road Warners Bay	K	24.08.2016
DA	DA-300	Sections - 42 Fairfax Road Warners Bay	M	24.08.2016
DA	DA-900	3D View - 42 Fairfax Road Warners Bay	K	25.08.2016
DA	DA-901	3D View - 42 Fairfax Road Warners Bay	K	25.08.2016
DA	DA-902	Shadow Diagrams Proposed - 42 Fairfax Road Warners Bay	J	25.08.2016
DA	DA-903	Shadow Diagrams Existing - 42 Fairfax Road Warners Bay	A	25.08.2016
DA	DA-904	Shadow Diagrams Variation - 42 Fairfax Road Warners Bay	A	25.08.2016
DA	DA-905	Street Views	A	25.08.2016
DA	DA-1002	Waste Management Plans	B	24.08.2016

Key (Proposed):

Existing

Refurbishment

New Build

Existing Walls

New Walls

①

1 Person Bedroom

②

2 Person Bedroom

④

4 Person Bedroom

Tree - Existing

Tree - Proposed

Habitat Tree - Removed

ALL WORKS TO BE IN ACCORDANCE WITH THE BUILDING CODE OF AUSTRALIA AND TO THE SATISFACTION OF THE PRINCIPLE CERTIFYING AUTHORITY

TO BE READ IN CONJUNCTION WITH THE FOLLOWING DRAWINGS:

KEY TO ARCHITECTURAL DRAWINGS.

NOTES

DRAWING STATUS:

DA

Rev	Revision Description	Date
F	DA Re Issue for Co-ordination	24/11/2015
G	DA Re Issue	08/12/2015
H	DA Drawing Update	04/03/2016
I	DA Drawing Update	12/04/2016
J	DA Submission	27/05/2016
K	Updated Plan Issue	06/06/2016
L	Updated Plan Issue	20/07/2016
M	DA Re-Submission	24/08/2016
N	DA Re-Submission	25/08/2016

Client
Ramsay Healthcare
42 Fairfax Road Warners Bay

Project
Warners Bay Private Hospital - Masterplan

Title
Cover Sheet - 42 Fairfax Road Warners Bay

104/30 Atchison Street
ST LEONARDS NSW 2065
ABN: 72 104 833 507

T: + 61 2 9437 3166
F: + 61 2 9437 3644
E: contact@team2design.com

Project No
568

Drawing No
DA-000

Scale
1 : 50


Rev
N

@ A1


TEAM2

ARCHITECTS

D06021279

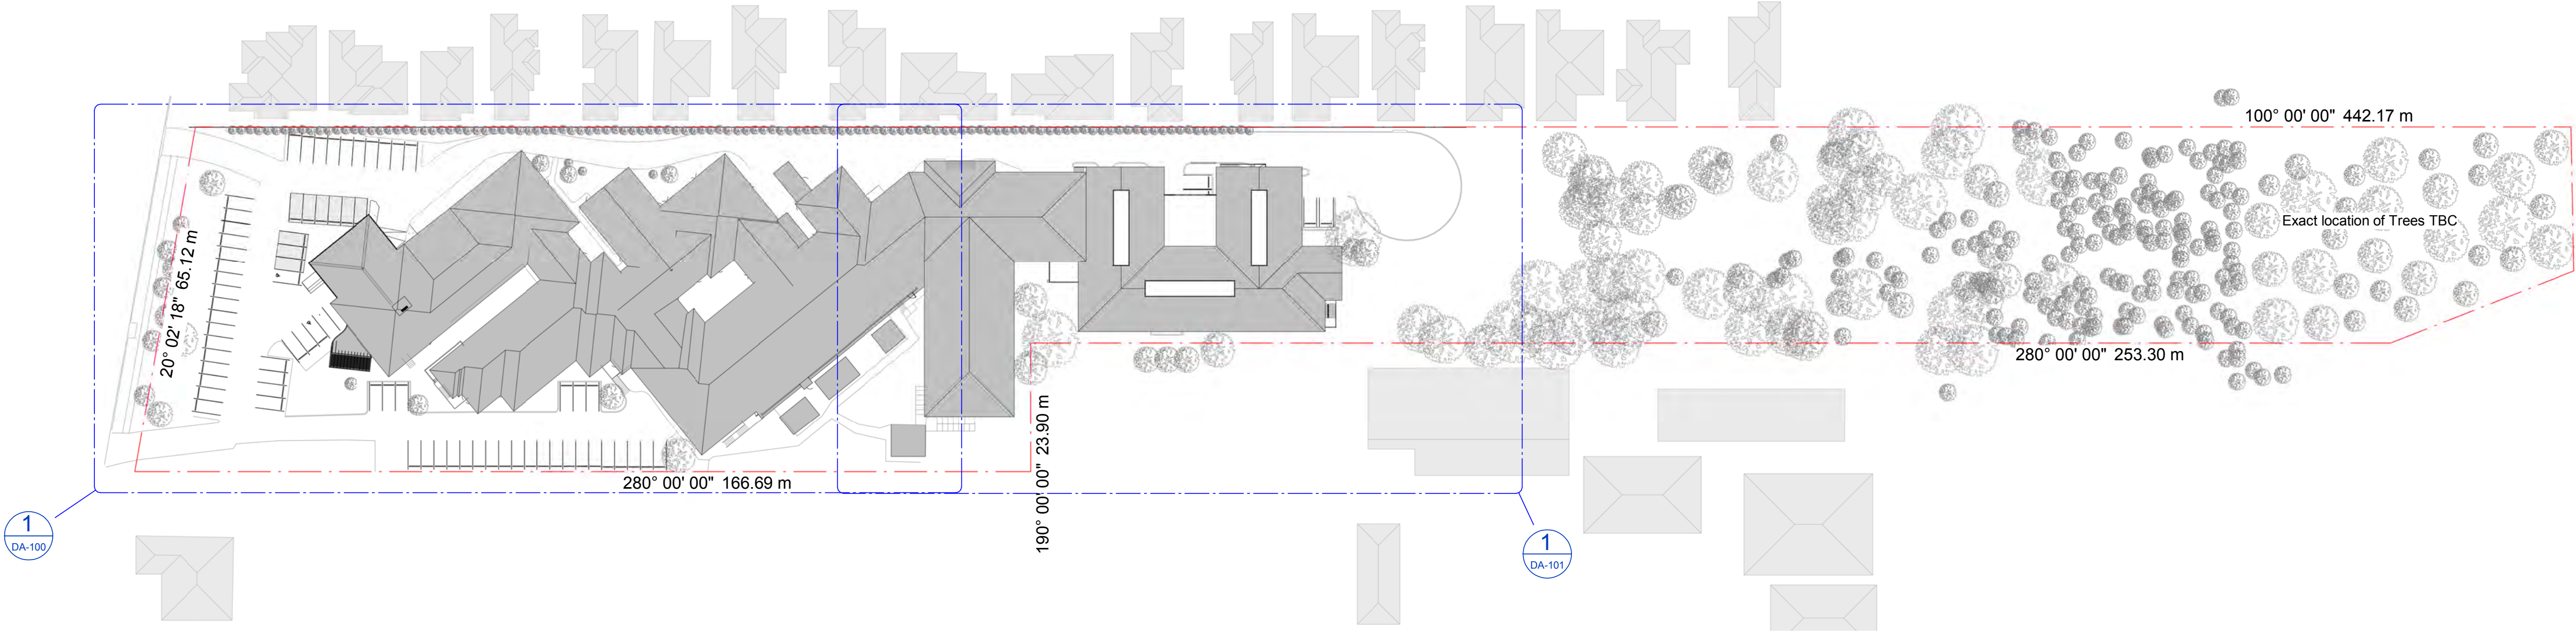

1 Existing Site Plan
SCALE:1 : 750

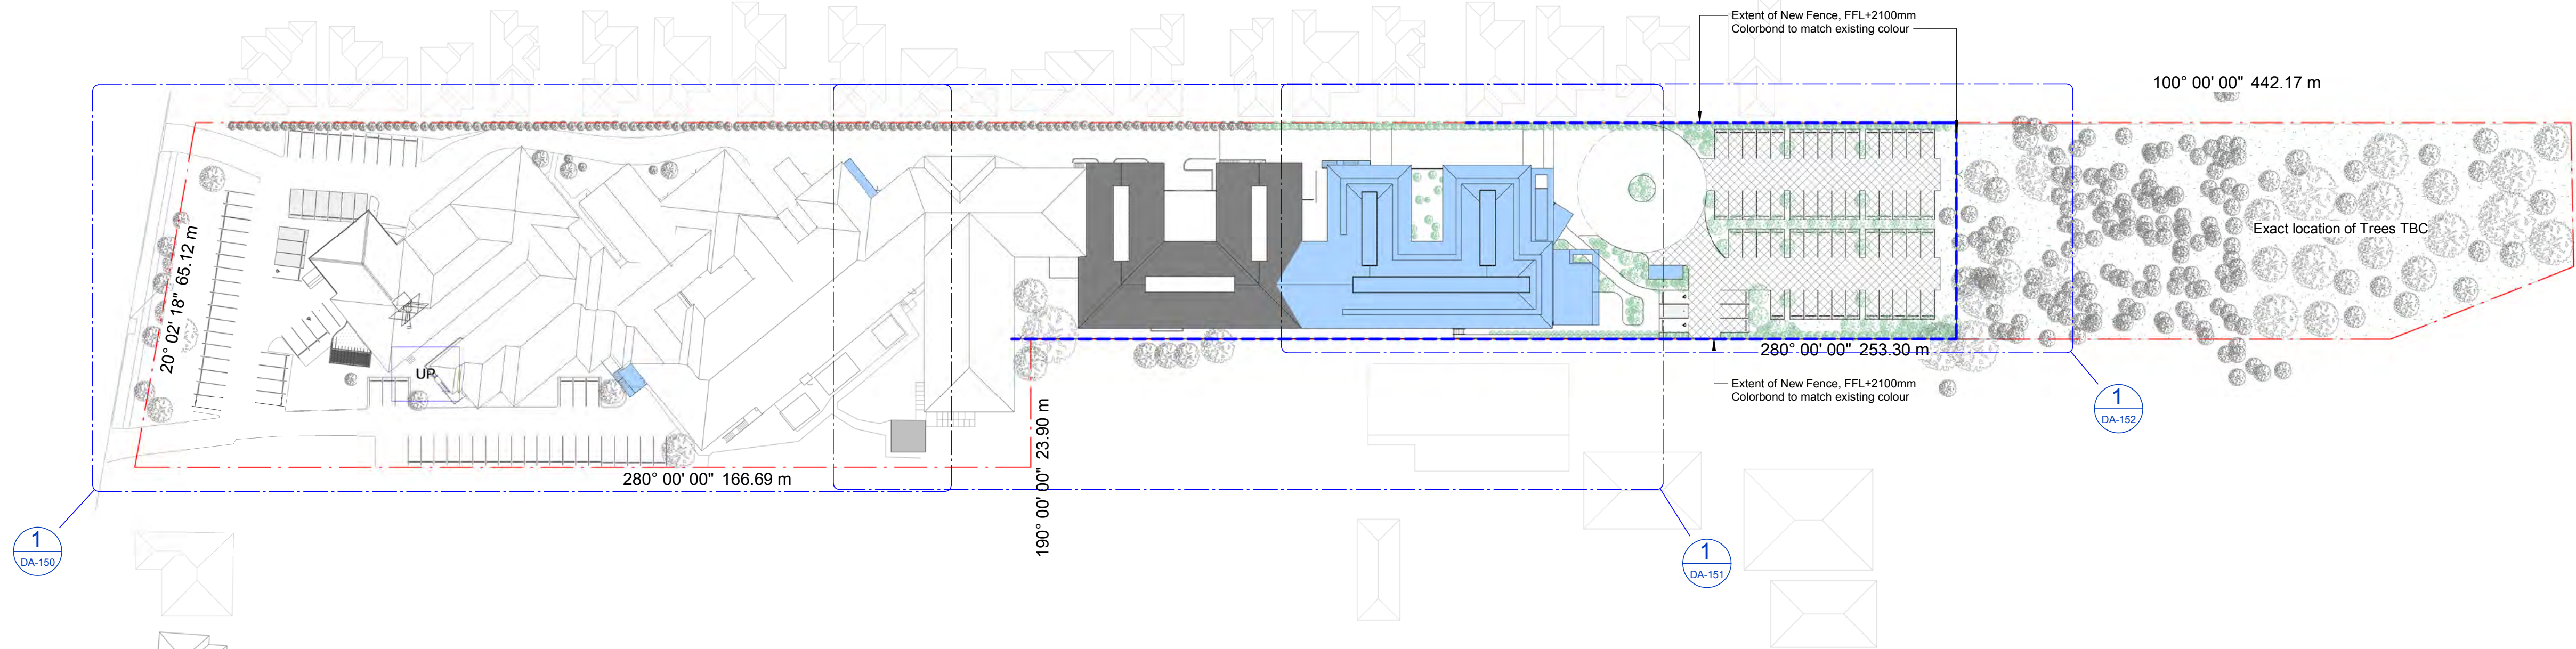

2 Proposed Site Plan
SCALE:1 : 750

ALL WORKS TO BE IN ACCORDANCE WITH THE BUILDING CODE OF AUSTRALIA AND TO THE SATISFACTION OF THE PRINCIPLE CERTIFYING AUTHORITY

TO BE READ IN CONJUNCTION WITH THE FOLLOWING DRAWINGS:

KEY TO ARCHITECTURAL DRAWINGS.

Key:

■ New Build

NOTES

DRAWING STATUS:

DA

Rev	Revision Description	Date
E	DA Re Issue	28/10/2015
F	DA Re Issue	08/12/2015
G	DA Drawing Update	04/03/2016
H	DA Drawing Update	12/04/2016
I	DA Submission	27/05/2016
J	Updated Plan Issue	06/06/2016
K	Updated Plan Issue	20/07/2016
L	DA Re-Submission	24/08/2016
M	DA Re-Submission	25/08/2016

Client
Ramsay Healthcare
42 Fairfax Road Warners Bay

Project
Warners Bay Private Hospital -
Masterplan

Title
Site Plan - 42 Fairfax Road Warners
Bay

TEAM
ARCHITECTS
104/30 Atchison Street
ST LEONARDS NSW 2065
ABN: 72 104 833 507
T: + 61 2 9437 3166
F: + 61 2 9437 3644
E: contact@team2design.com


Project No
568

Drawing No
DA-010


Scale
As indicated

Rev
M

@ A1

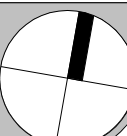

DEVELOPMENT APPROVAL

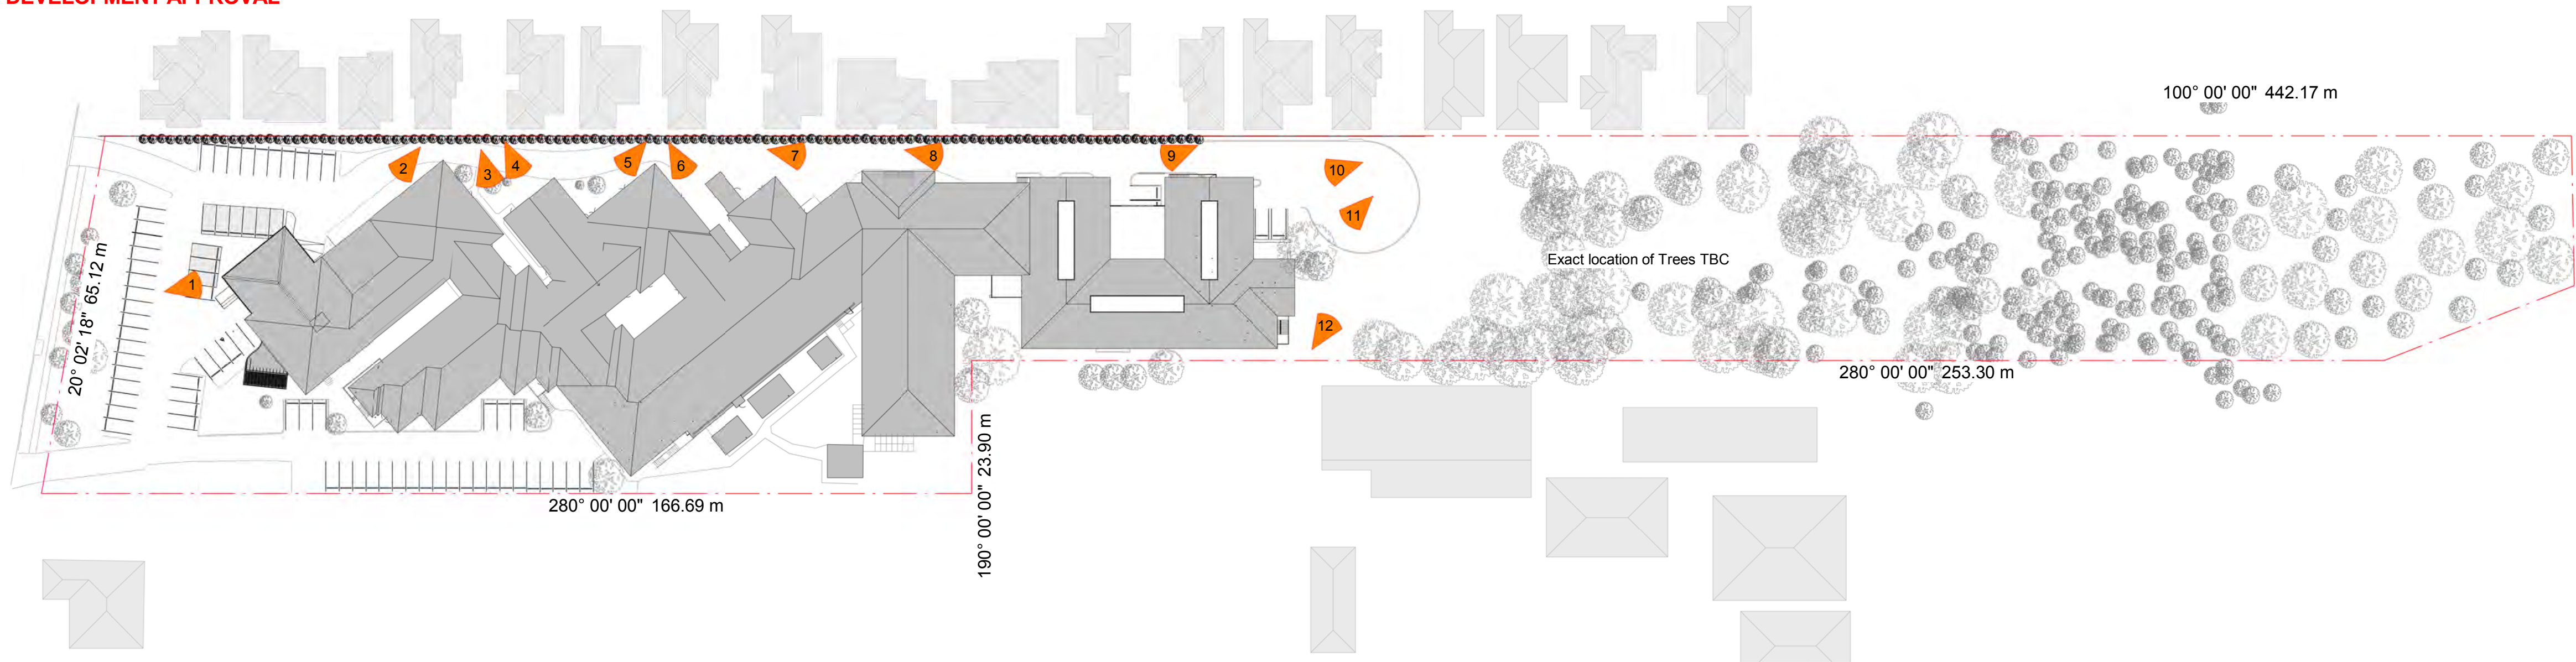

1 Existing Site Plan - North Photos
SCALE:1 : 750



ALL WORKS TO BE IN ACCORDANCE WITH THE BUILDING CODE OF AUSTRALIA AND TO THE SATISFACTION OF THE PRINCIPLE CERTIFYING AUTHORITY
TO BE READ IN CONJUNCTION WITH THE FOLLOWING DRAWINGS:

KEY TO ARCHITECTURAL DRAWINGS.

NOTES

DRAWING STATUS:

DA

Rev	Revision Description	Date
A	Pre DA	10/02/2015
B	DA Submission	04/09/2015
C	DA Re Issue	06/12/2015
D	DA Submission	27/05/2016
E	Updated Plan Issue	20/07/2016
F	DA Re-Submission	24/08/2016

Client
Ramsay Healthcare
42 Fairfax Road Warners Bay

Project
Warners Bay Private Hospital -
Masterplan

Title
Existing Photos - 42 Fairfax Road
Warners Bay

TEAM
ARCHITECTS

104/30 Atchison Street
ST LEONARDS NSW 2065
ABN: 72 104 833 507

T: + 61 2 9437 3166
F: + 61 2 9437 3644
E: contact@team2design.com


Project No
568

Drawing No
DA-011


Scale
1 : 750

Rev
F

@ A1

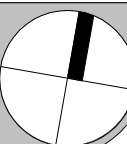

DEVELOPMENT APPROVAL

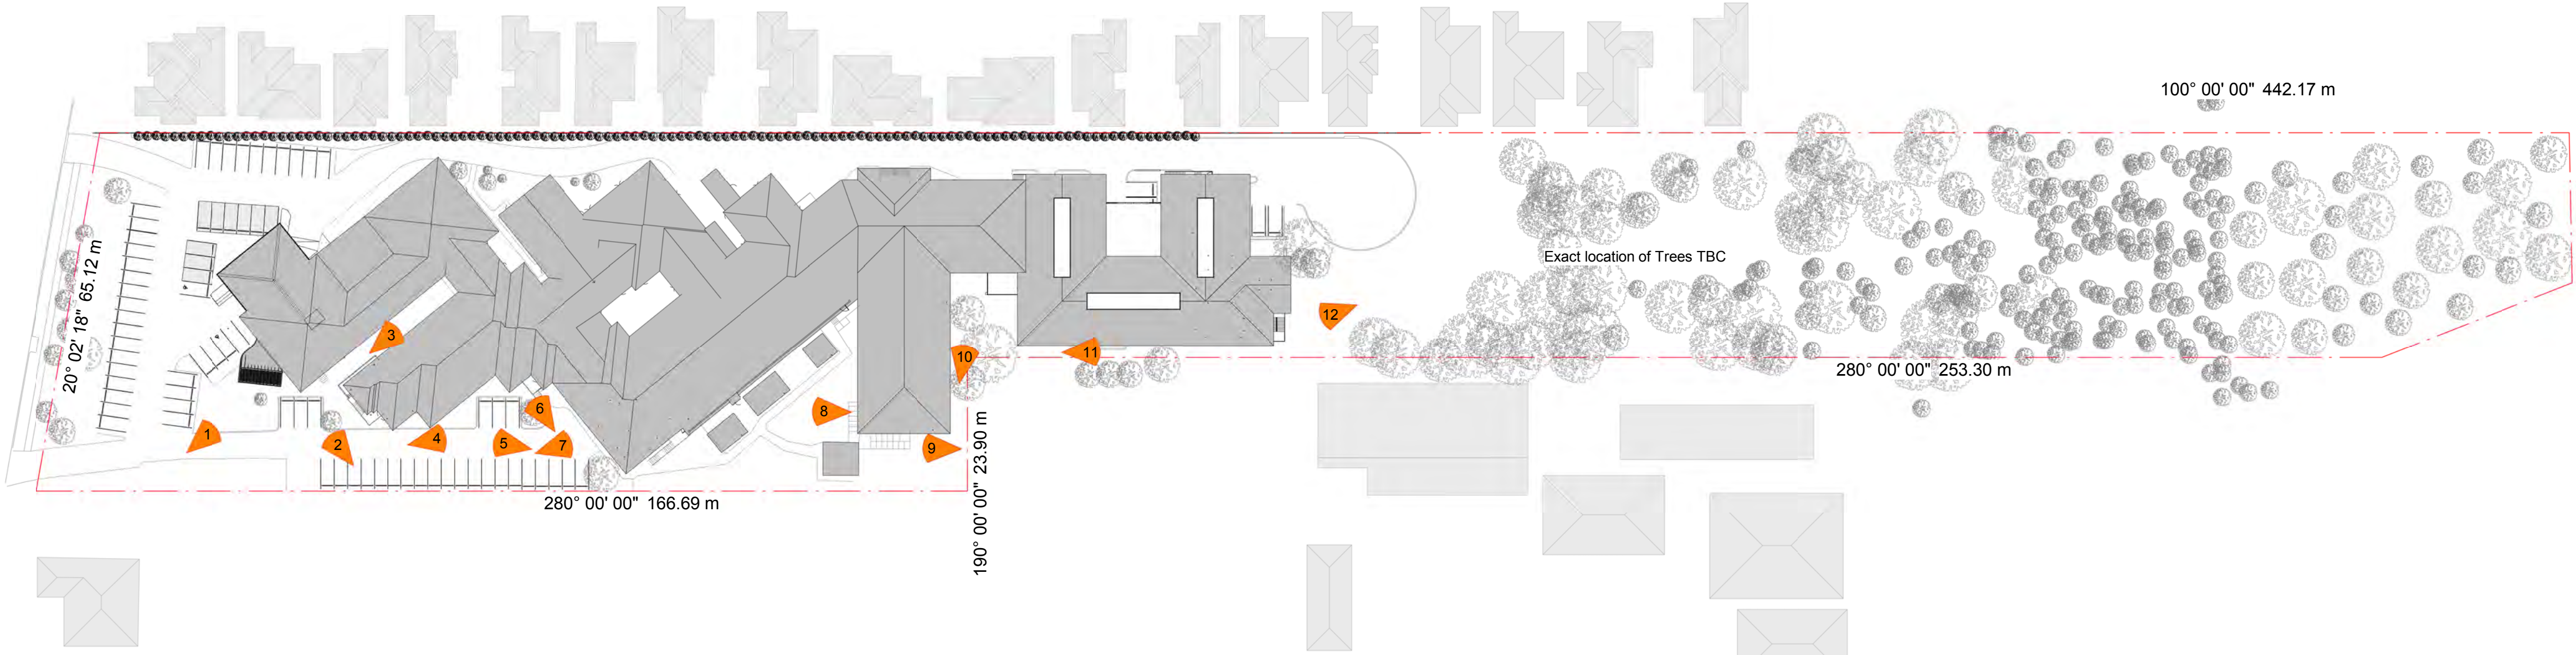

1 Existing Site Plan - South Photos
SCALE:1 : 750



ALL WORKS TO BE IN ACCORDANCE WITH THE BUILDING CODE OF AUSTRALIA AND TO THE SATISFACTION OF THE PRINCIPLE CERTIFYING AUTHORITY
TO BE READ IN CONJUNCTION WITH THE FOLLOWING DRAWINGS:

KEY TO ARCHITECTURAL DRAWINGS.

NOTES

DRAWING STATUS:

DA

Rev	Revision Description	Date
A	Pre DA	10/02/2015
B	DA Submission	04/09/2015
C	DA Re Issue	06/12/2015
D	DA Submission	27/05/2016
E	Updated Plan Issue	20/07/2016
F	DA Re-Submission	24/08/2016

Client
Ramsay Healthcare
42 Fairfax Road Warners Bay

Project
Warners Bay Private Hospital -
Masterplan

Title
Existing Photos - 42 Fairfax Road
Warners Bay

TEAM
ARCHITECTS
104/30 Atchison Street
ST LEONARDS NSW 2065
ABN: 72 104 833 507
T: + 61 2 9437 3166
F: + 61 2 9437 3644
E: contact@team2design.com

Project No
568

Drawing No
DA-012

Scale
1 : 750

Rev
F

@ A1

