



1 Shadow Diagram - Variation - 21st June 9am
SCALE:1 : 750

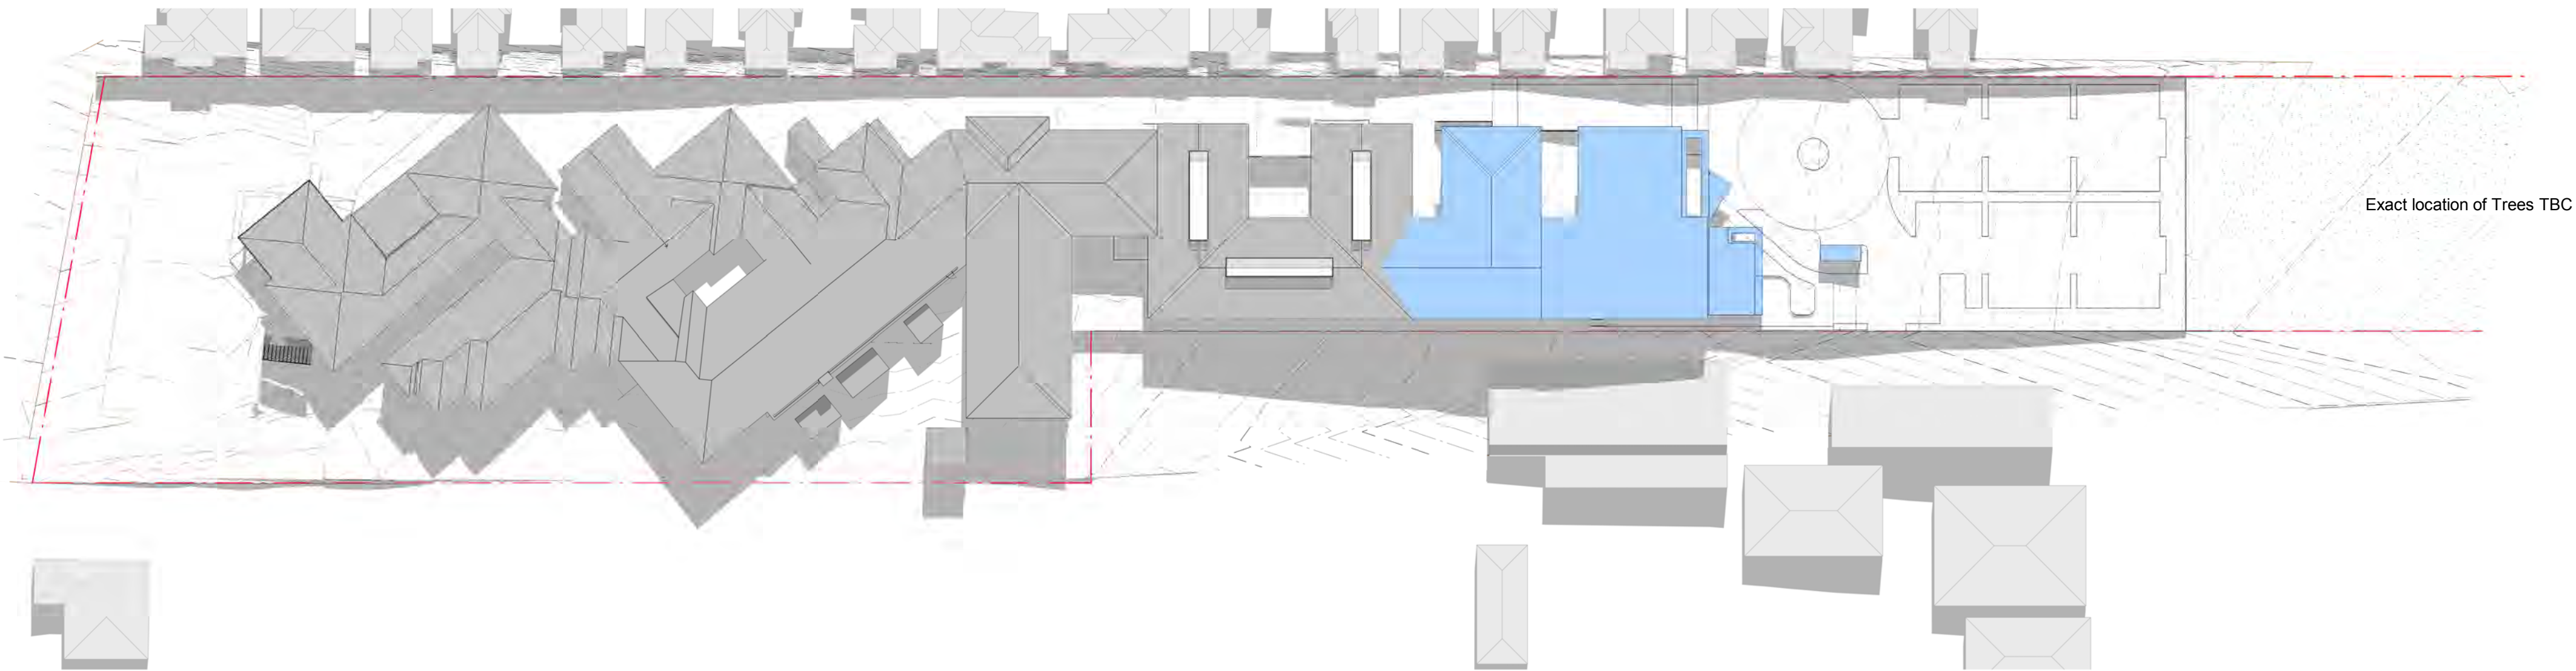

2 Shadow Diagram - Variation - 21st June 12pm
SCALE:1 : 750

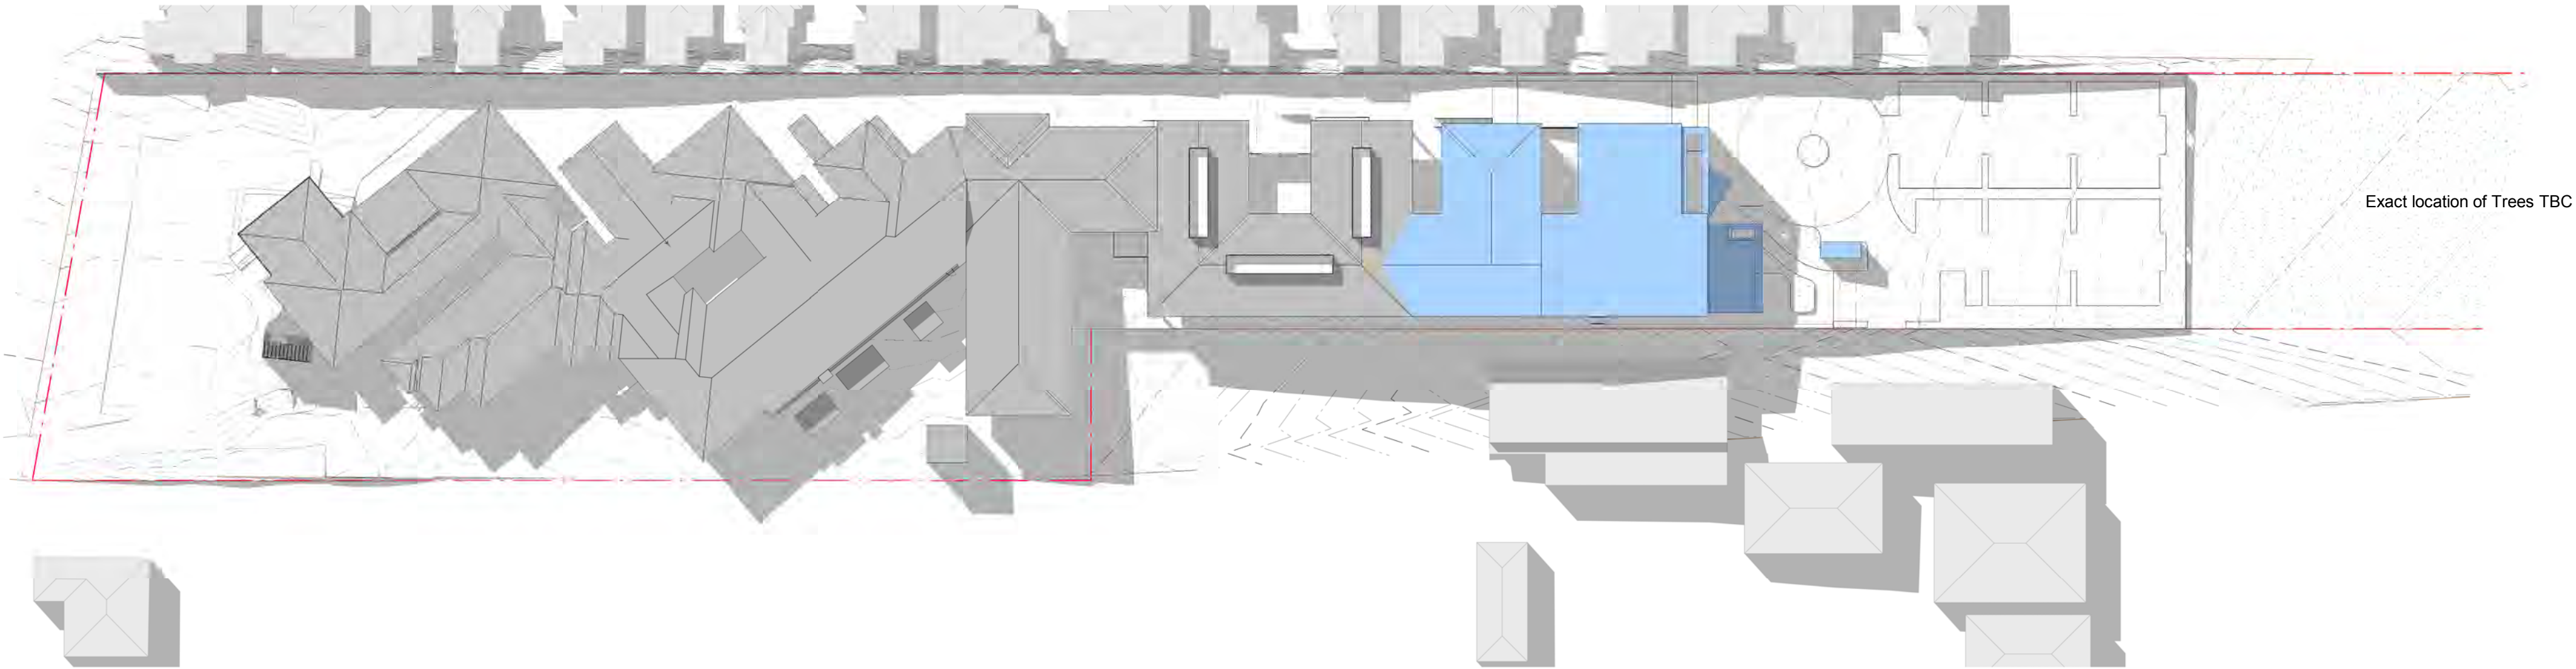

3 Shadow Diagram - Variation - 21st June 3pm
SCALE:1 : 750

ALL WORKS TO BE IN ACCORDANCE WITH THE BUILDING CODE OF AUSTRALIA AND TO THE SATISFACTION OF THE PRINCIPLE CERTIFYING AUTHORITY
TO BE READ IN CONJUNCTION WITH THE FOLLOWING DRAWINGS:

KEY TO ARCHITECTURAL DRAWINGS.

NOTES

DRAWING STATUS:

DA

Rev	Revision Description	Date
A	DA Re-Submission	25/08/2016

Client
Ramsay Healthcare
42 Fairfax Road Warners Bay

Project
Warners Bay Private Hospital - Masterplan


Title
Shadow Diagrams Variation - 42 Fairfax Road Warners Bay

TEAM
ARCHITECTS
104/30 Atchison Street
ST LEONARDS NSW 2065
ABN: 72 104 833 507
T: + 61 2 9437 3166
F: + 61 2 9437 3644
E: contact@team2design.com

Project No	568	Rev	A
Drawing No	DA-904	Scale	1 : 750
Scale	1 : 750	@ A1	



1 View - Fairfax Road
SCALE: New Build Highlighted in Blue where visible

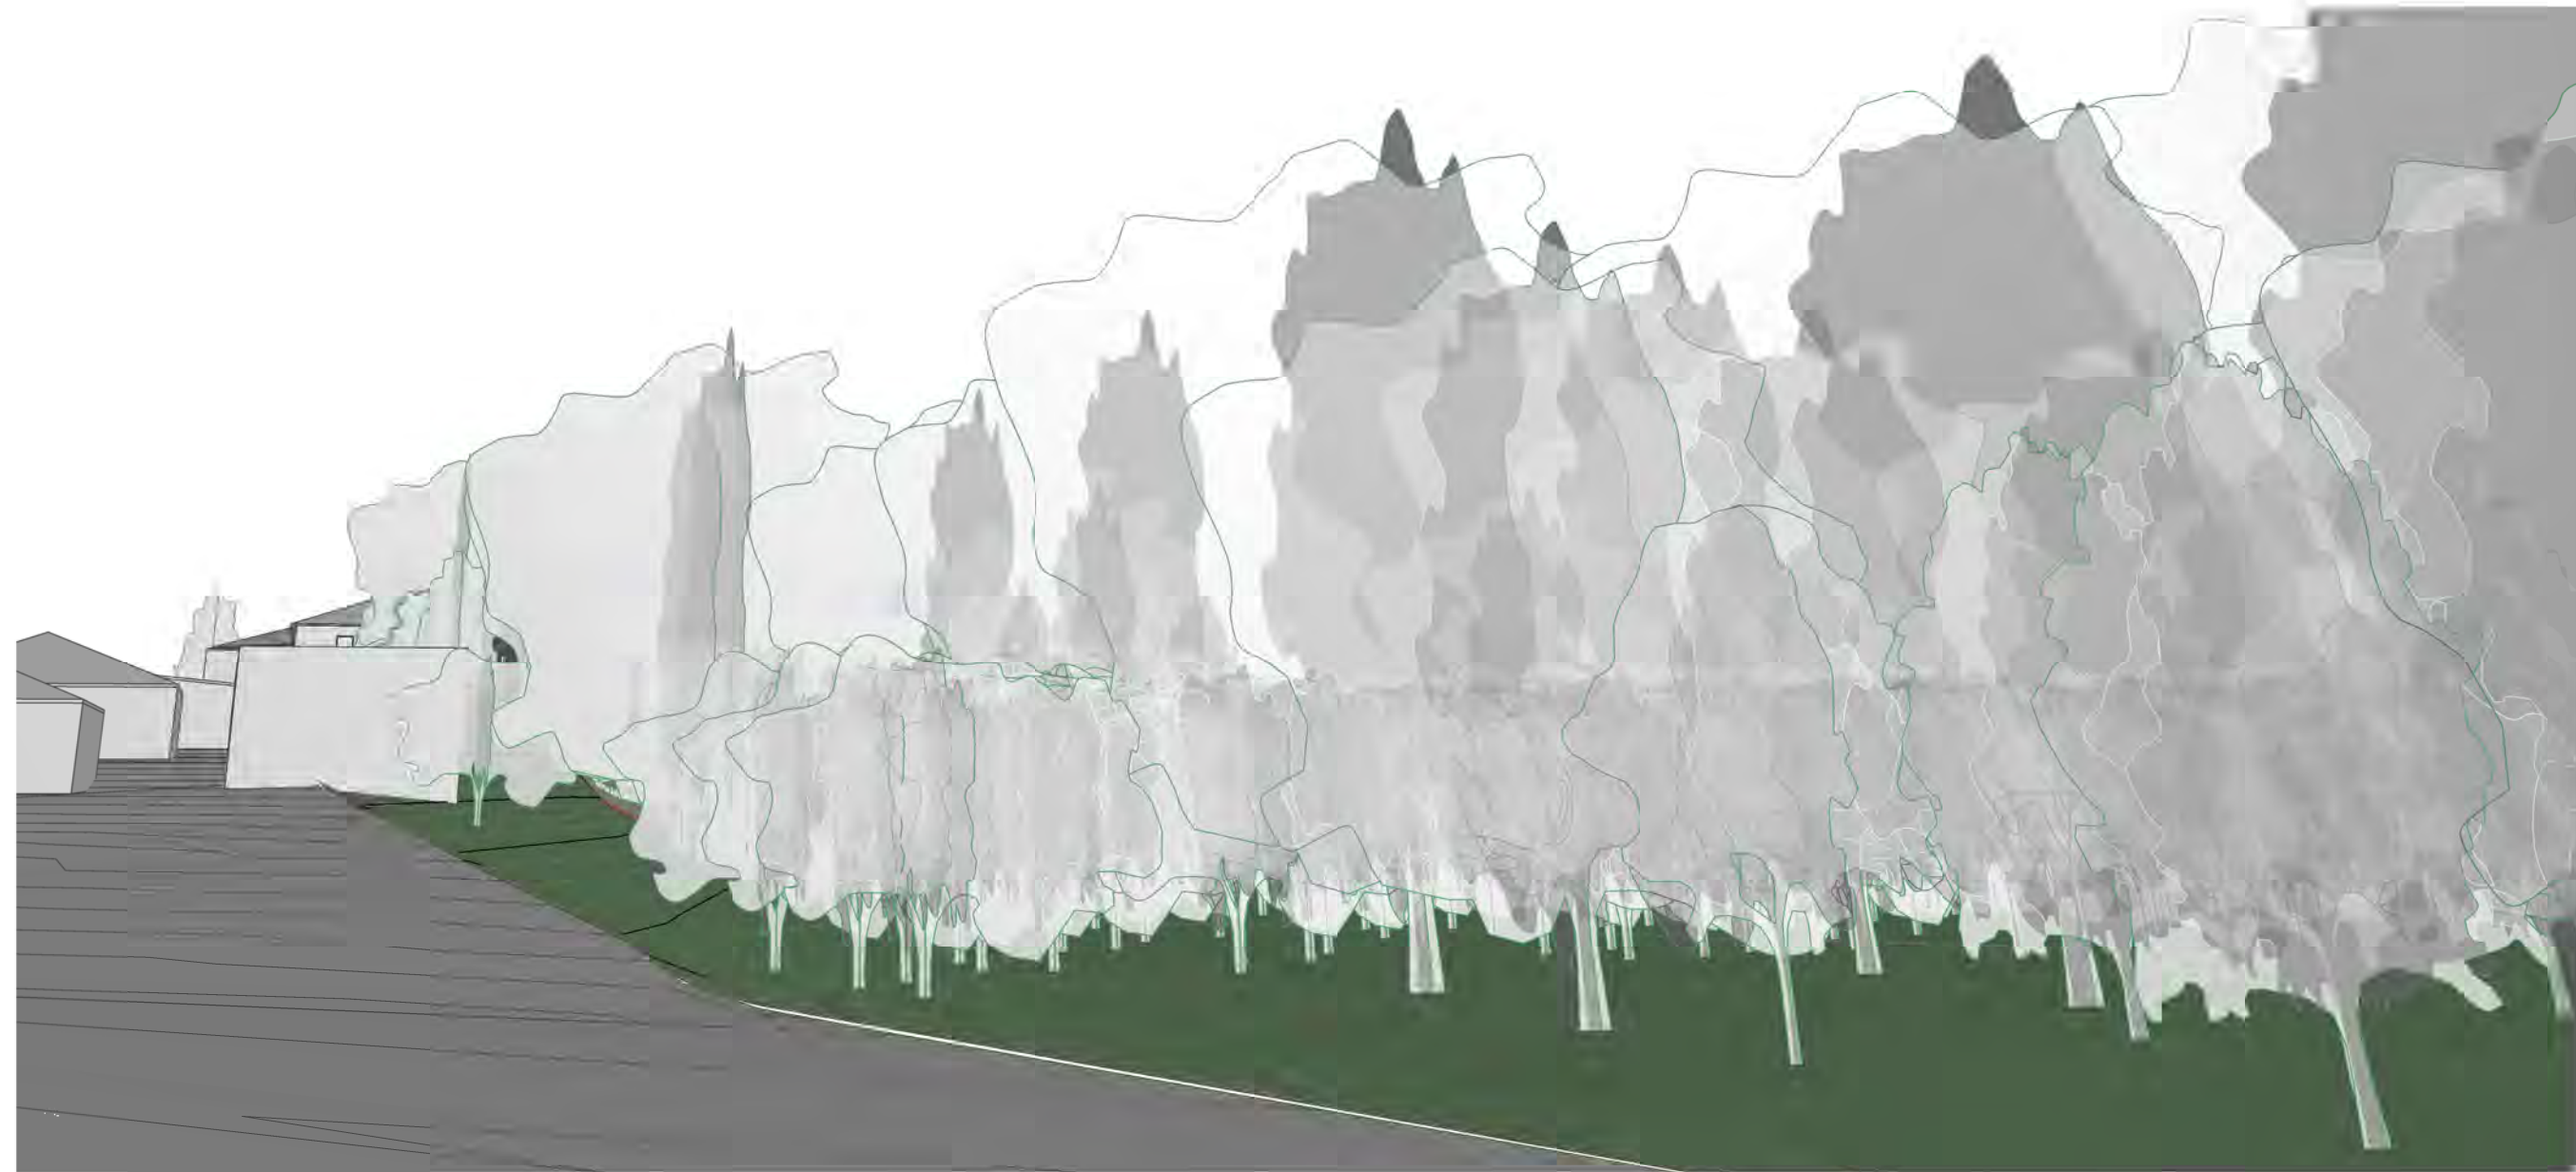

2 View - Medcalf Street
SCALE: New Build Highlighted in Blue where visible



ALL WORKS TO BE IN ACCORDANCE WITH THE BUILDING CODE OF AUSTRALIA AND TO THE SATISFACTION OF THE PRINCIPLE CERTIFYING AUTHORITY

TO BE READ IN CONJUNCTION WITH THE FOLLOWING DRAWINGS:

KEY TO ARCHITECTURAL DRAWINGS.

NOTES

DRAWING STATUS:

DA

Rev	Revision Description	Date
A	DA Re-Submission	25/08/2016

Client
Ramsay Healthcare
42 Fairfax Road Warners Bay

Project
Warners Bay Private Hospital - Masterplan


Title
Street Views


TEAM2
ARCHITECTS

104/30 Alchison Street
ST LEONARDS NSW 2065
ABN: 72 104 833 507


T: + 61 2 9437 3166
F: + 61 2 9437 3644
E: contact@team2design.com

Project No	568	Rev	A
Drawing No	DA-905	Scale	@ A1

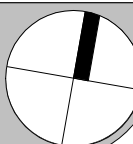


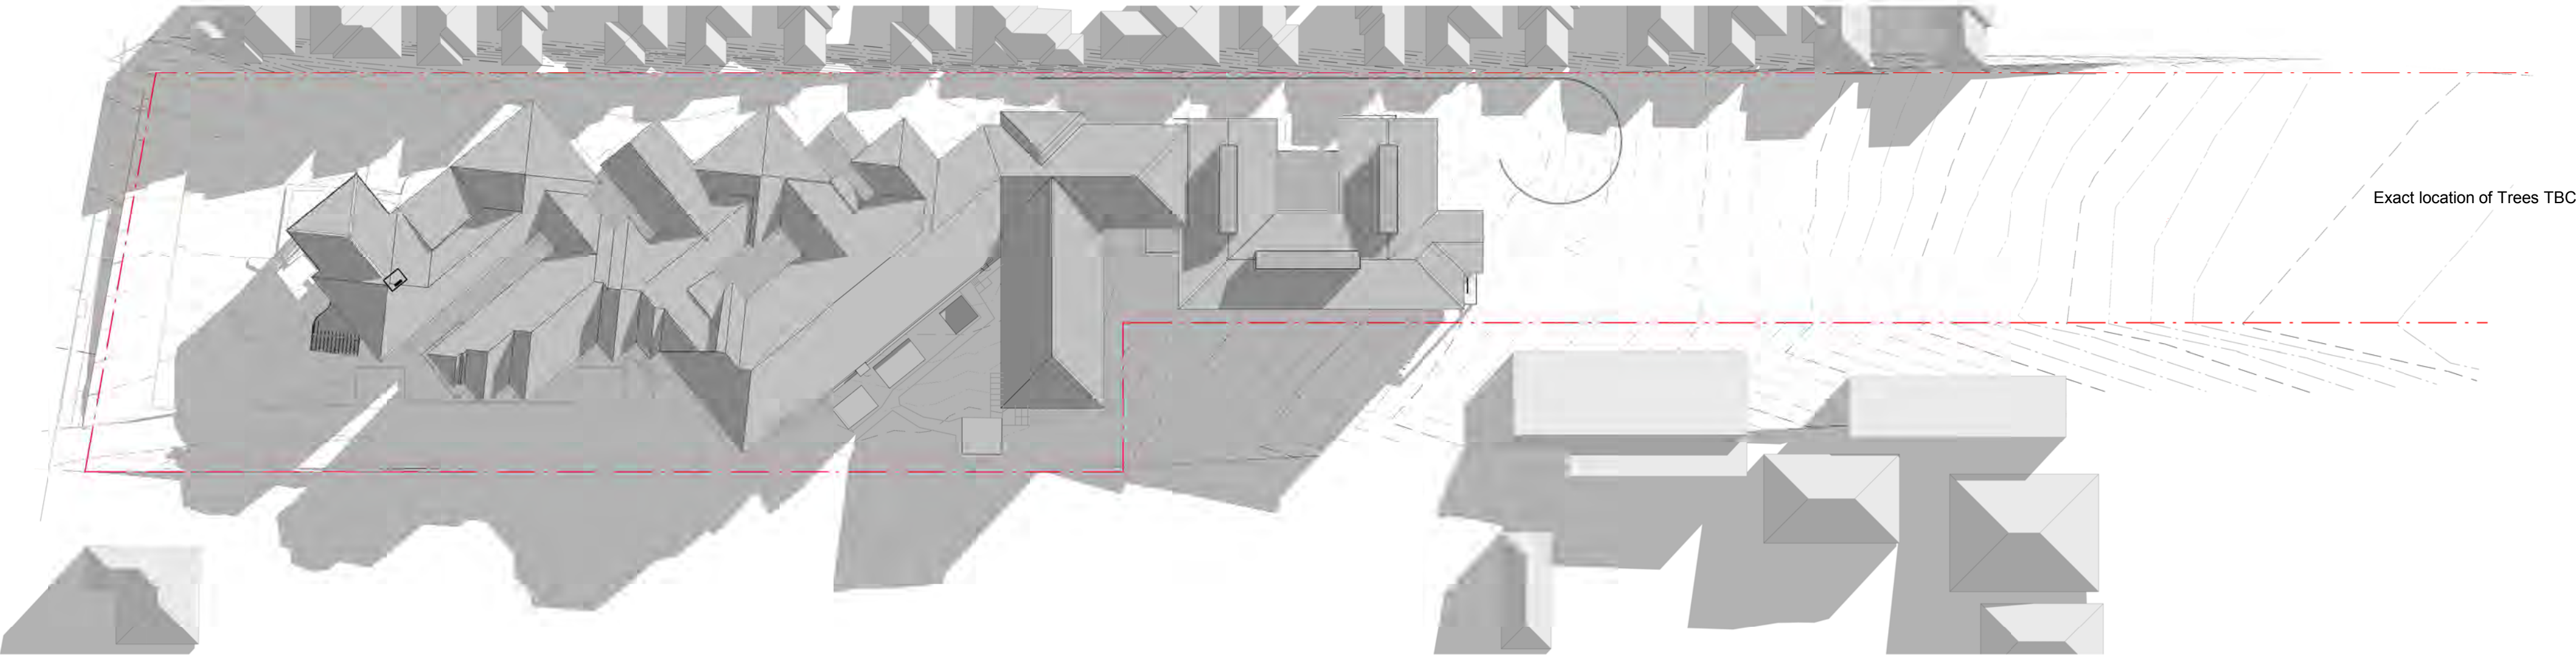

1 Shadow Diagram - Existing - 21st June 9am
SCALE:1 : 750

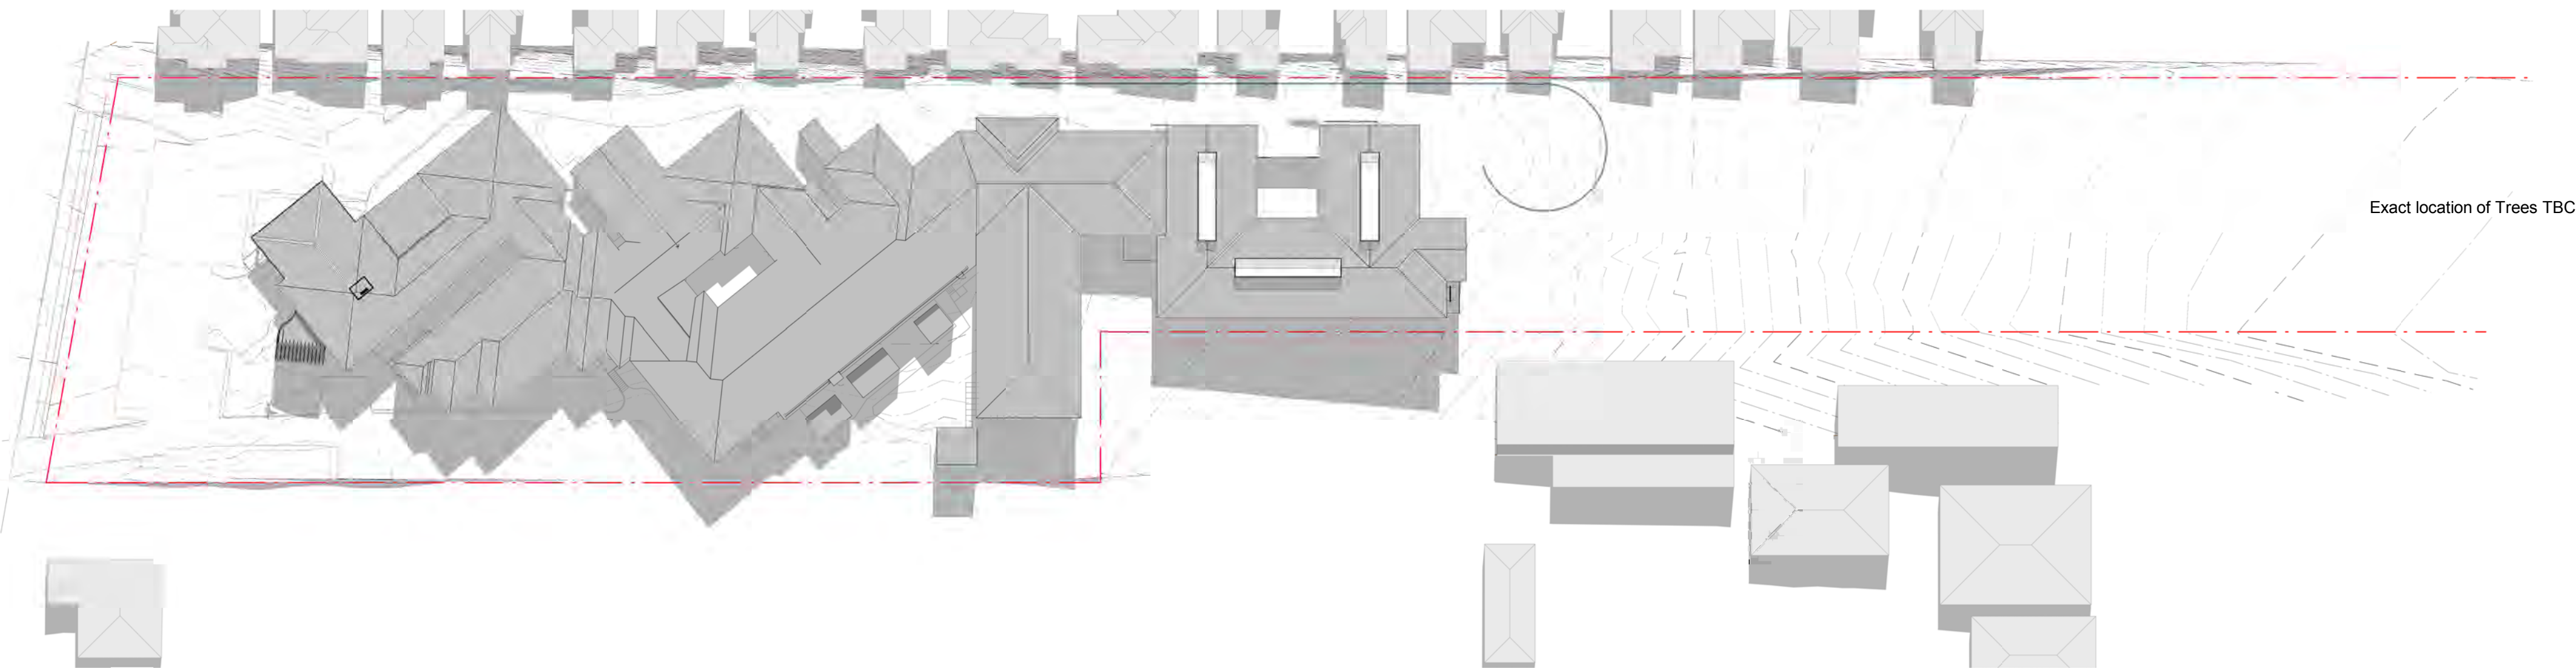

2 Shadow Diagram - Existing - 21st June 12pm
SCALE:1 : 750

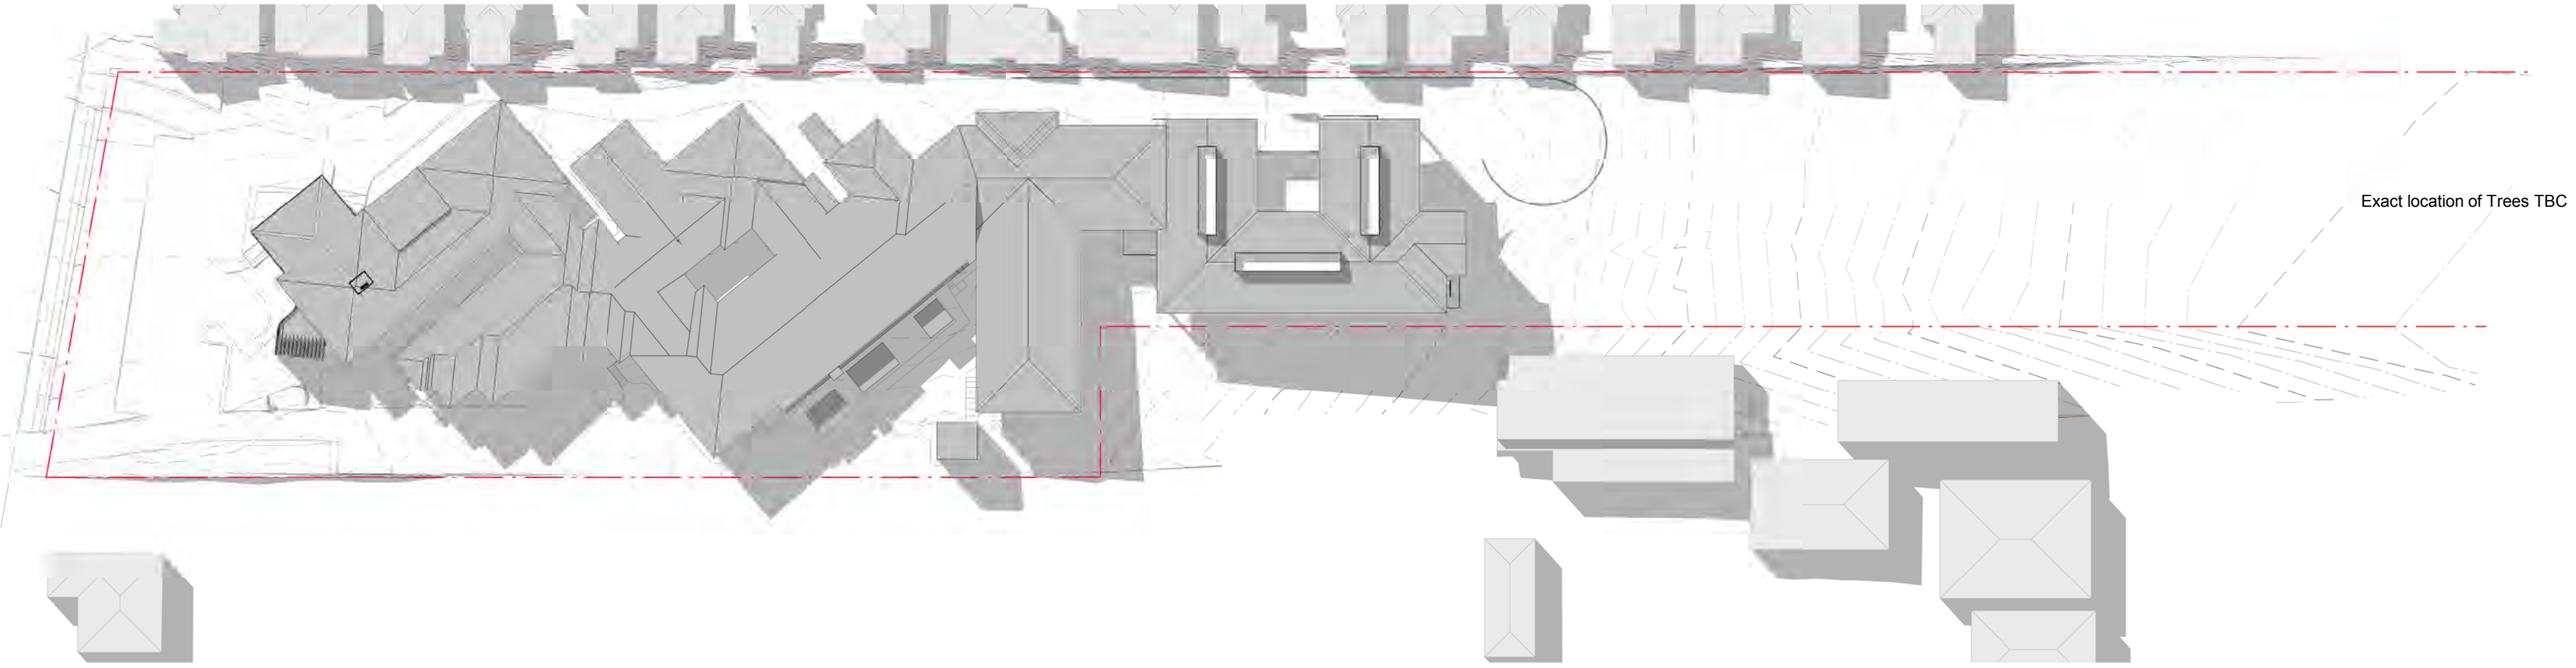

3 Shadow Diagram - Existing - 21st June 3pm
SCALE:1 : 750

ALL WORKS TO BE IN ACCORDANCE WITH THE BUILDING CODE OF AUSTRALIA AND TO THE SATISFACTION OF THE PRINCIPLE CERTIFYING AUTHORITY

TO BE READ IN CONJUNCTION WITH THE FOLLOWING DRAWINGS:

KEY TO ARCHITECTURAL DRAWINGS.

NOTES

DRAWING STATUS:

DA

Rev	Revision Description	Date
A	DA Re-Submission	25/08/2016


Client
Ramsay Healthcare
42 Fairfax Road Warners Bay

Project
Warners Bay Private Hospital - Masterplan


Title
Shadow Diagrams Existing - 42 Fairfax Road Warners Bay

TEAM
ARCHITECTS
104/30 Atchison Street
ST LEONARDS NSW 2065
ABN: 72 104 833 507
T: + 61 2 9437 3166
F: + 61 2 9437 3644
E: contact@team2design.com


Project No	568	Rev	A
Drawing No	DA-903	Scale	1 : 750
Scale	1 : 750	@ A1	

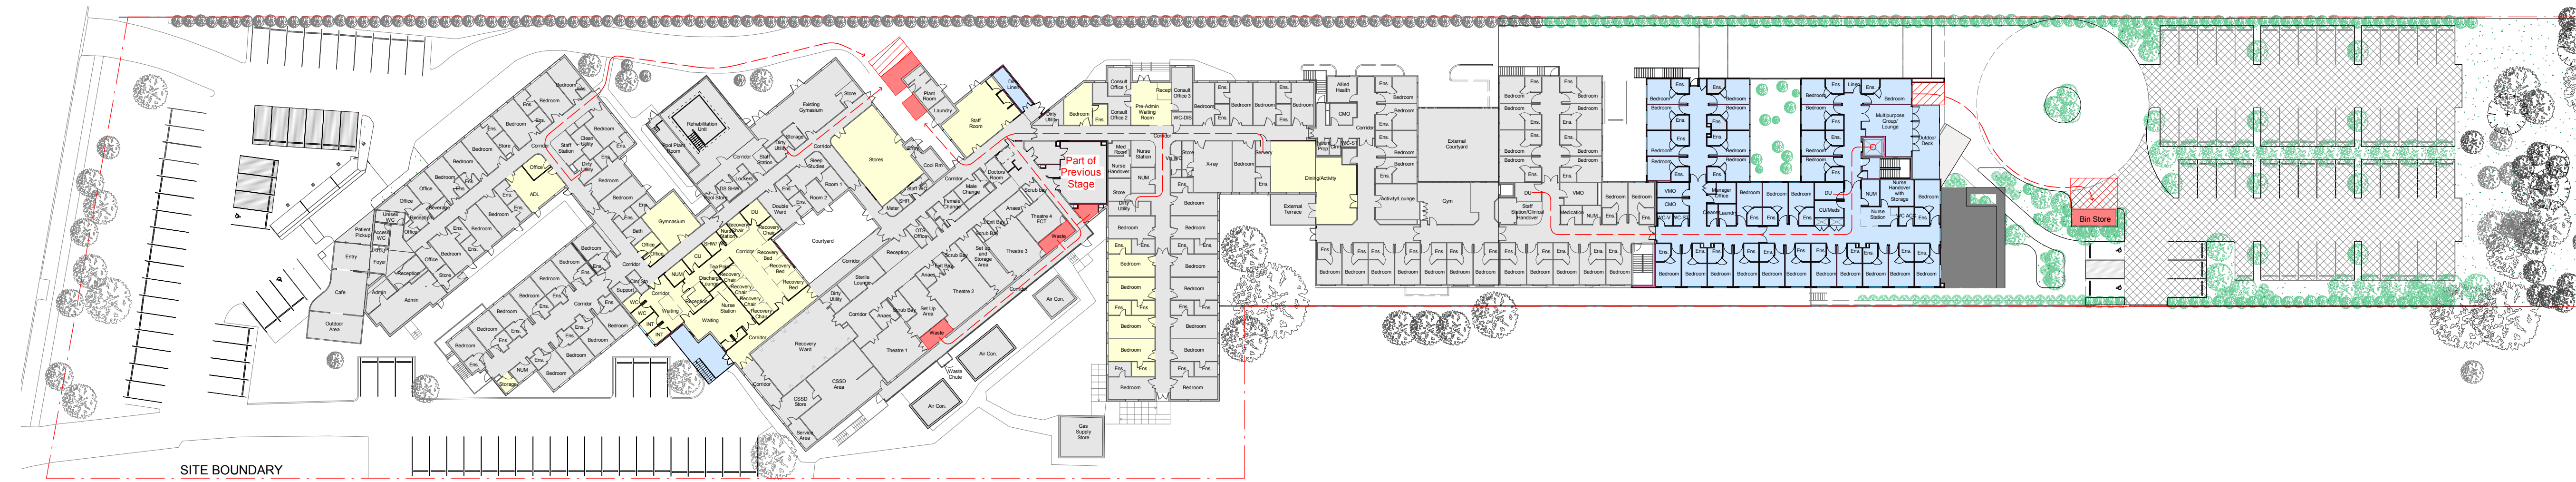

1 Waste Management - Proposed Ground Floor Plan
SCALE: 1 : 500

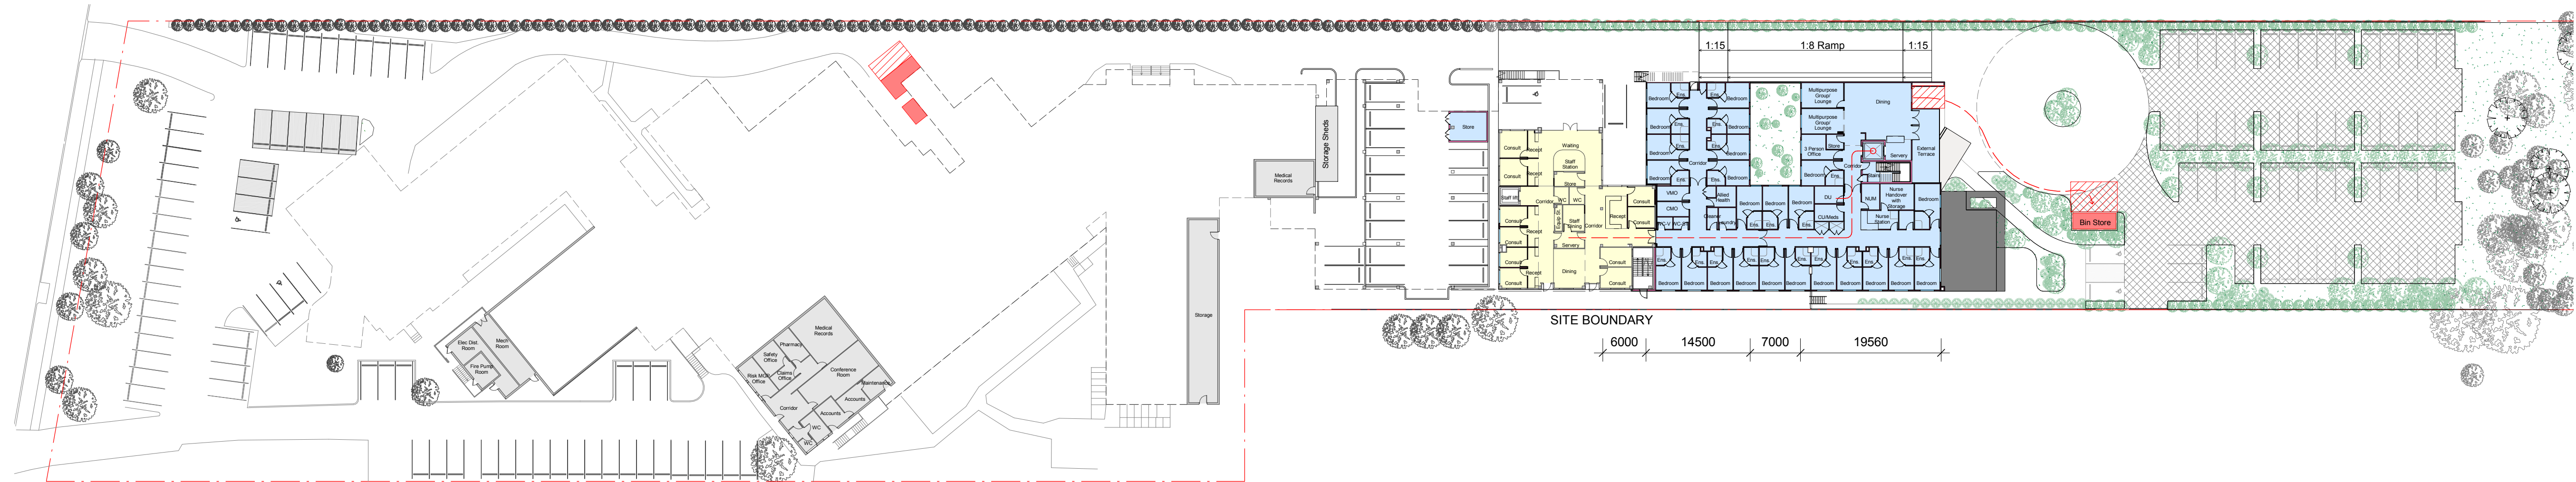

2 Waste Management - Proposed L. Ground Floor
SCALE: 1 : 500

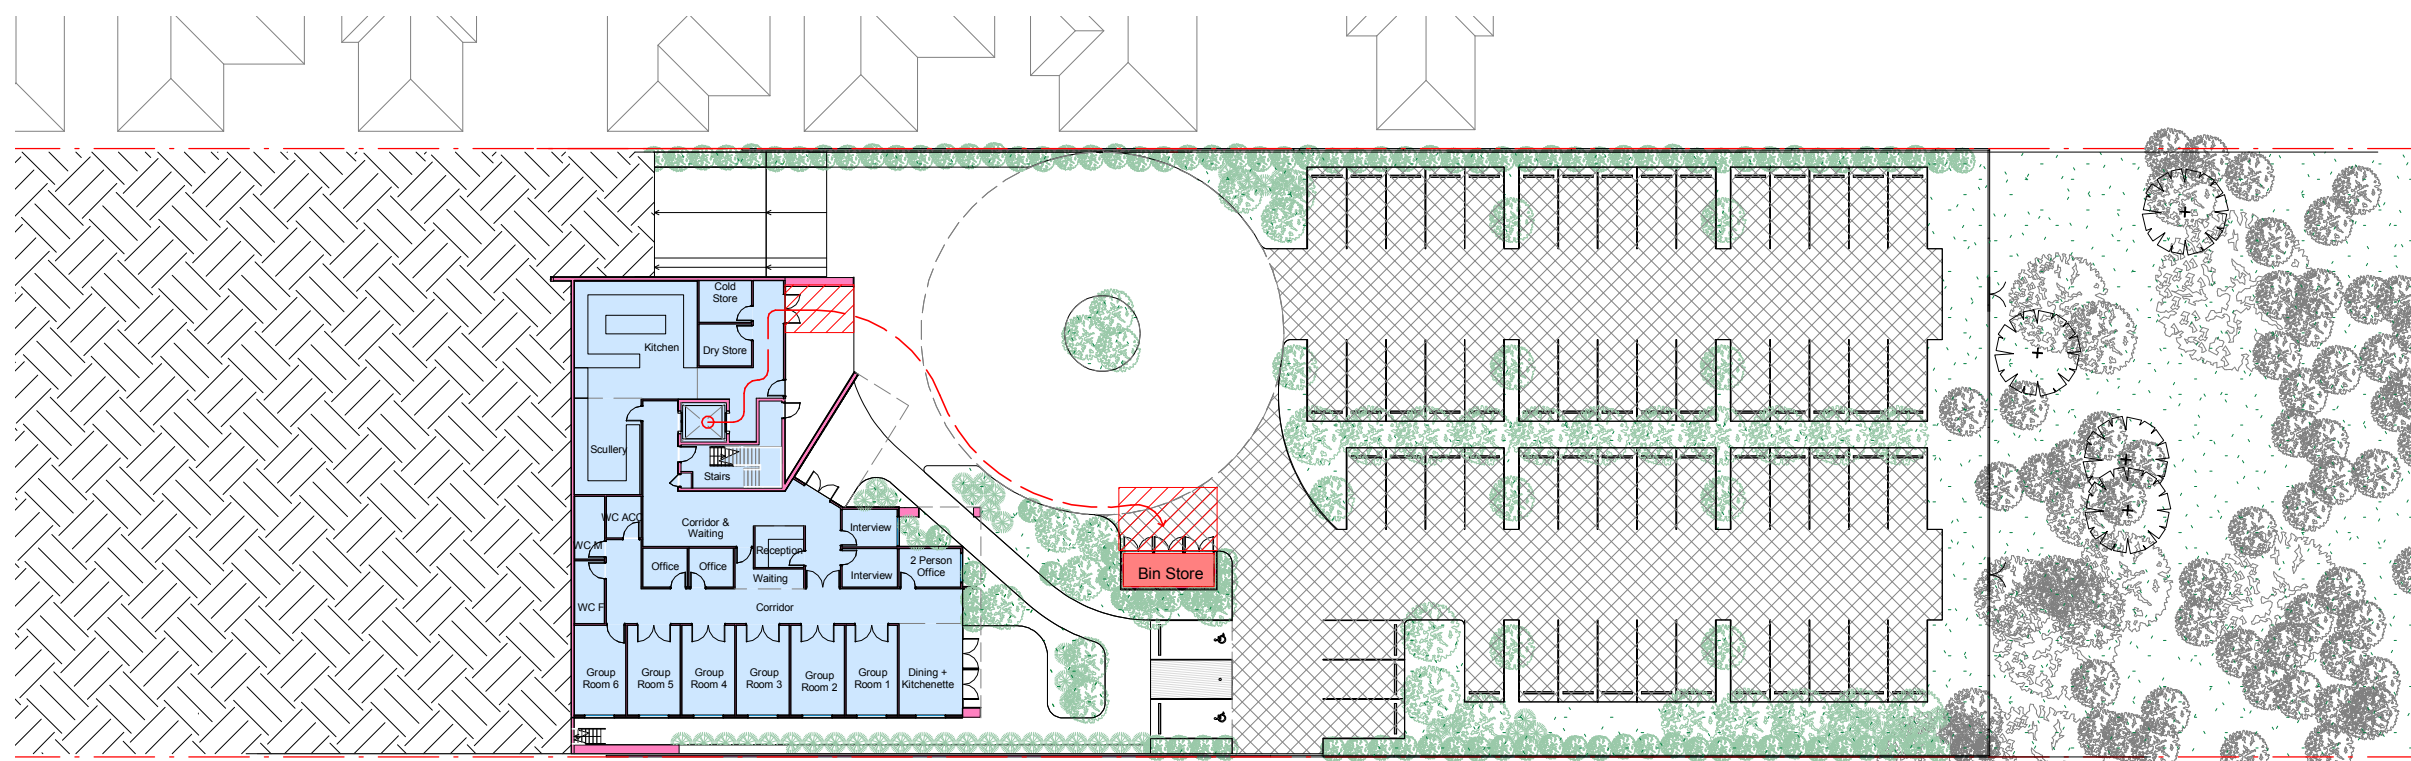

3 Waste Management - Proposed L. Ground Floor -1
SCALE: 1 : 500

ALL WORKS TO BE IN ACCORDANCE WITH THE BUILDING CODE OF AUSTRALIA AND TO THE SATISFACTION OF THE PRINCIPLE CERTIFYING AUTHORITY
TO BE READ IN CONJUNCTION WITH THE FOLLOWING DRAWINGS:

KEY TO ARCHITECTURAL DRAWINGS.

Waste Management:

- Waste Bin Storage
- Waste Truck Collection Point
- Bin Movement Path

NOTES

DRAWING STATUS:

DA

Rev	Revision Description	Date
A	Issue for Coordination	25/07/2016
B	DA Re-Submission	24/08/2016

Client
Ramsay Healthcare
42 Fairfax Road Warners Bay

Project
Warners Bay Private Hospital - Masterplan

Title
Waste Management Plans

TEAM
ARCHITECTS
104/30 Atchison Street
ST LEONARDS NSW 2065
ABN: 72 104 833 507
T: + 61 2 9437 3166
F: + 61 2 9437 3644
E: contact@team2design.com

Project No
568

Drawing No
DA-1002

Scale
As indicated

Rev
B

@ A1