


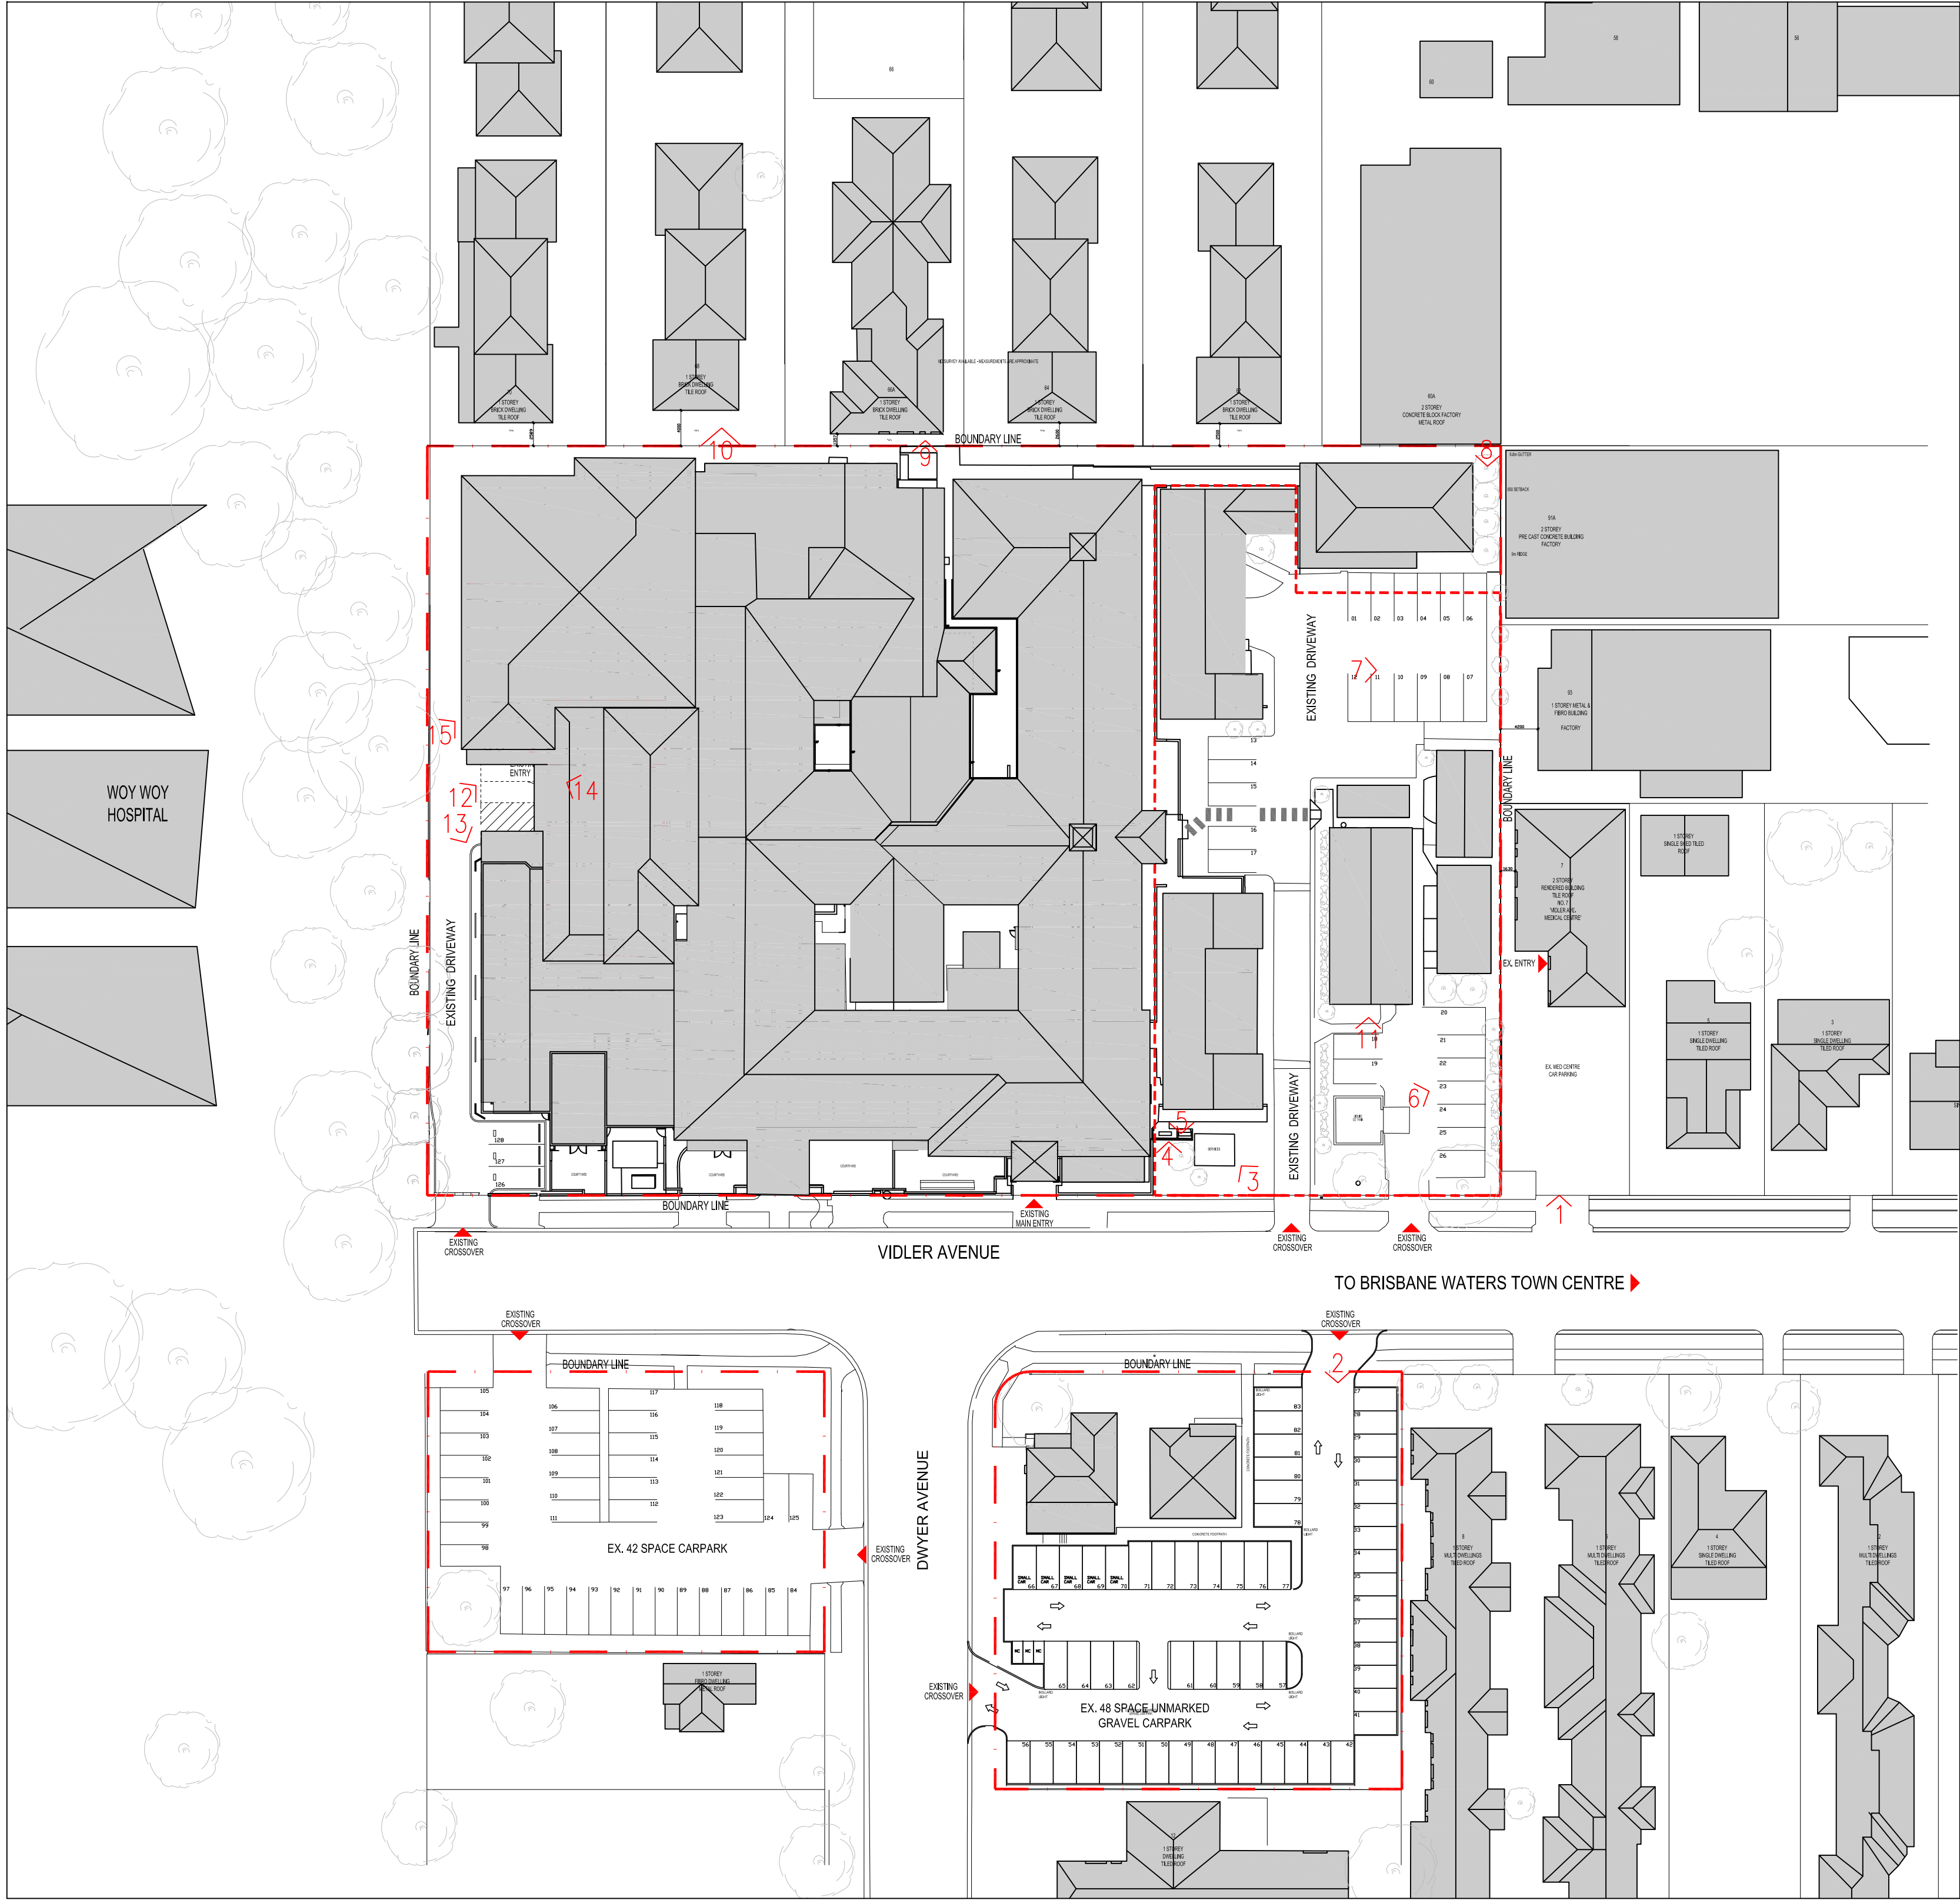



| ISSUE | REVISION                 | DRN | CHK/APP | DATE     | ISSUE | REVISION | DRN | CHK/APP | DATE |
|-------|--------------------------|-----|---------|----------|-------|----------|-----|---------|------|
| -     | TOWN PLANNING SUBMISSION | TC  | SS      | 30.09.15 |       |          |     |         |      |
| A     | ISSUE FOR DA             | SS  | CD      | 02.11.15 |       |          |     |         |      |
|       |                          |     |         |          |       |          |     |         |      |
|       |                          |     |         |          |       |          |     |         |      |
CONSULTANTS:

**HEALTH SCIENCE  
PLANNING CONSULTANTS**

Northbank Place East  
Level 1, 525 Flinders Street  
Melbourne Victoria  
Australia 3000

T + 61 03 9923 2333  
F + 61 03 9923 2334  
E info@hspc.com.au  
W www.hspc.com.au

ABN: 34 050 195 170  
ACN: 050 195 170

REASON FOR ISSUE:  
**DEVELOPMENT APPLICATION**

THE CONTRACTOR MUST VERIFY ALL DIMENSIONS ON SITE BEFORE COMMENCING  
ANY WORK OR MARKING OF ANY SHOP DRAWINGS.  
FIGURED DIMENSIONS MUST BE USED IN PREFERENCE TO SCALED DIMENSIONS.  
ALL SCALED DIMENSIONS MUST BE VERIFIED ON SITE.  
THIS DRAWING IS COPYRIGHT AND REMAINS THE PROPERTY OF THE ARCHITECT.

PROJECT No:  
40-5028



PROJECT:  
BRISBANE WATERS PRIVATE HOSPITAL - STAGE 2

PROJECT ADDRESS:  
21 VIDLER AVE, WOY WOY, NSW 2256

CLIENT:

DRAWING TITLE:  
EXISTING SITE PLAN

SCALE:  
1:250 @ A1

PROJECT DATE:

DRAWING No:


**DA01**

REVISION:

**A**



- EXISTING CONDITIONS  
NEW BUILD  
RENOVATE / REFURBISH  
DEMO WORKS

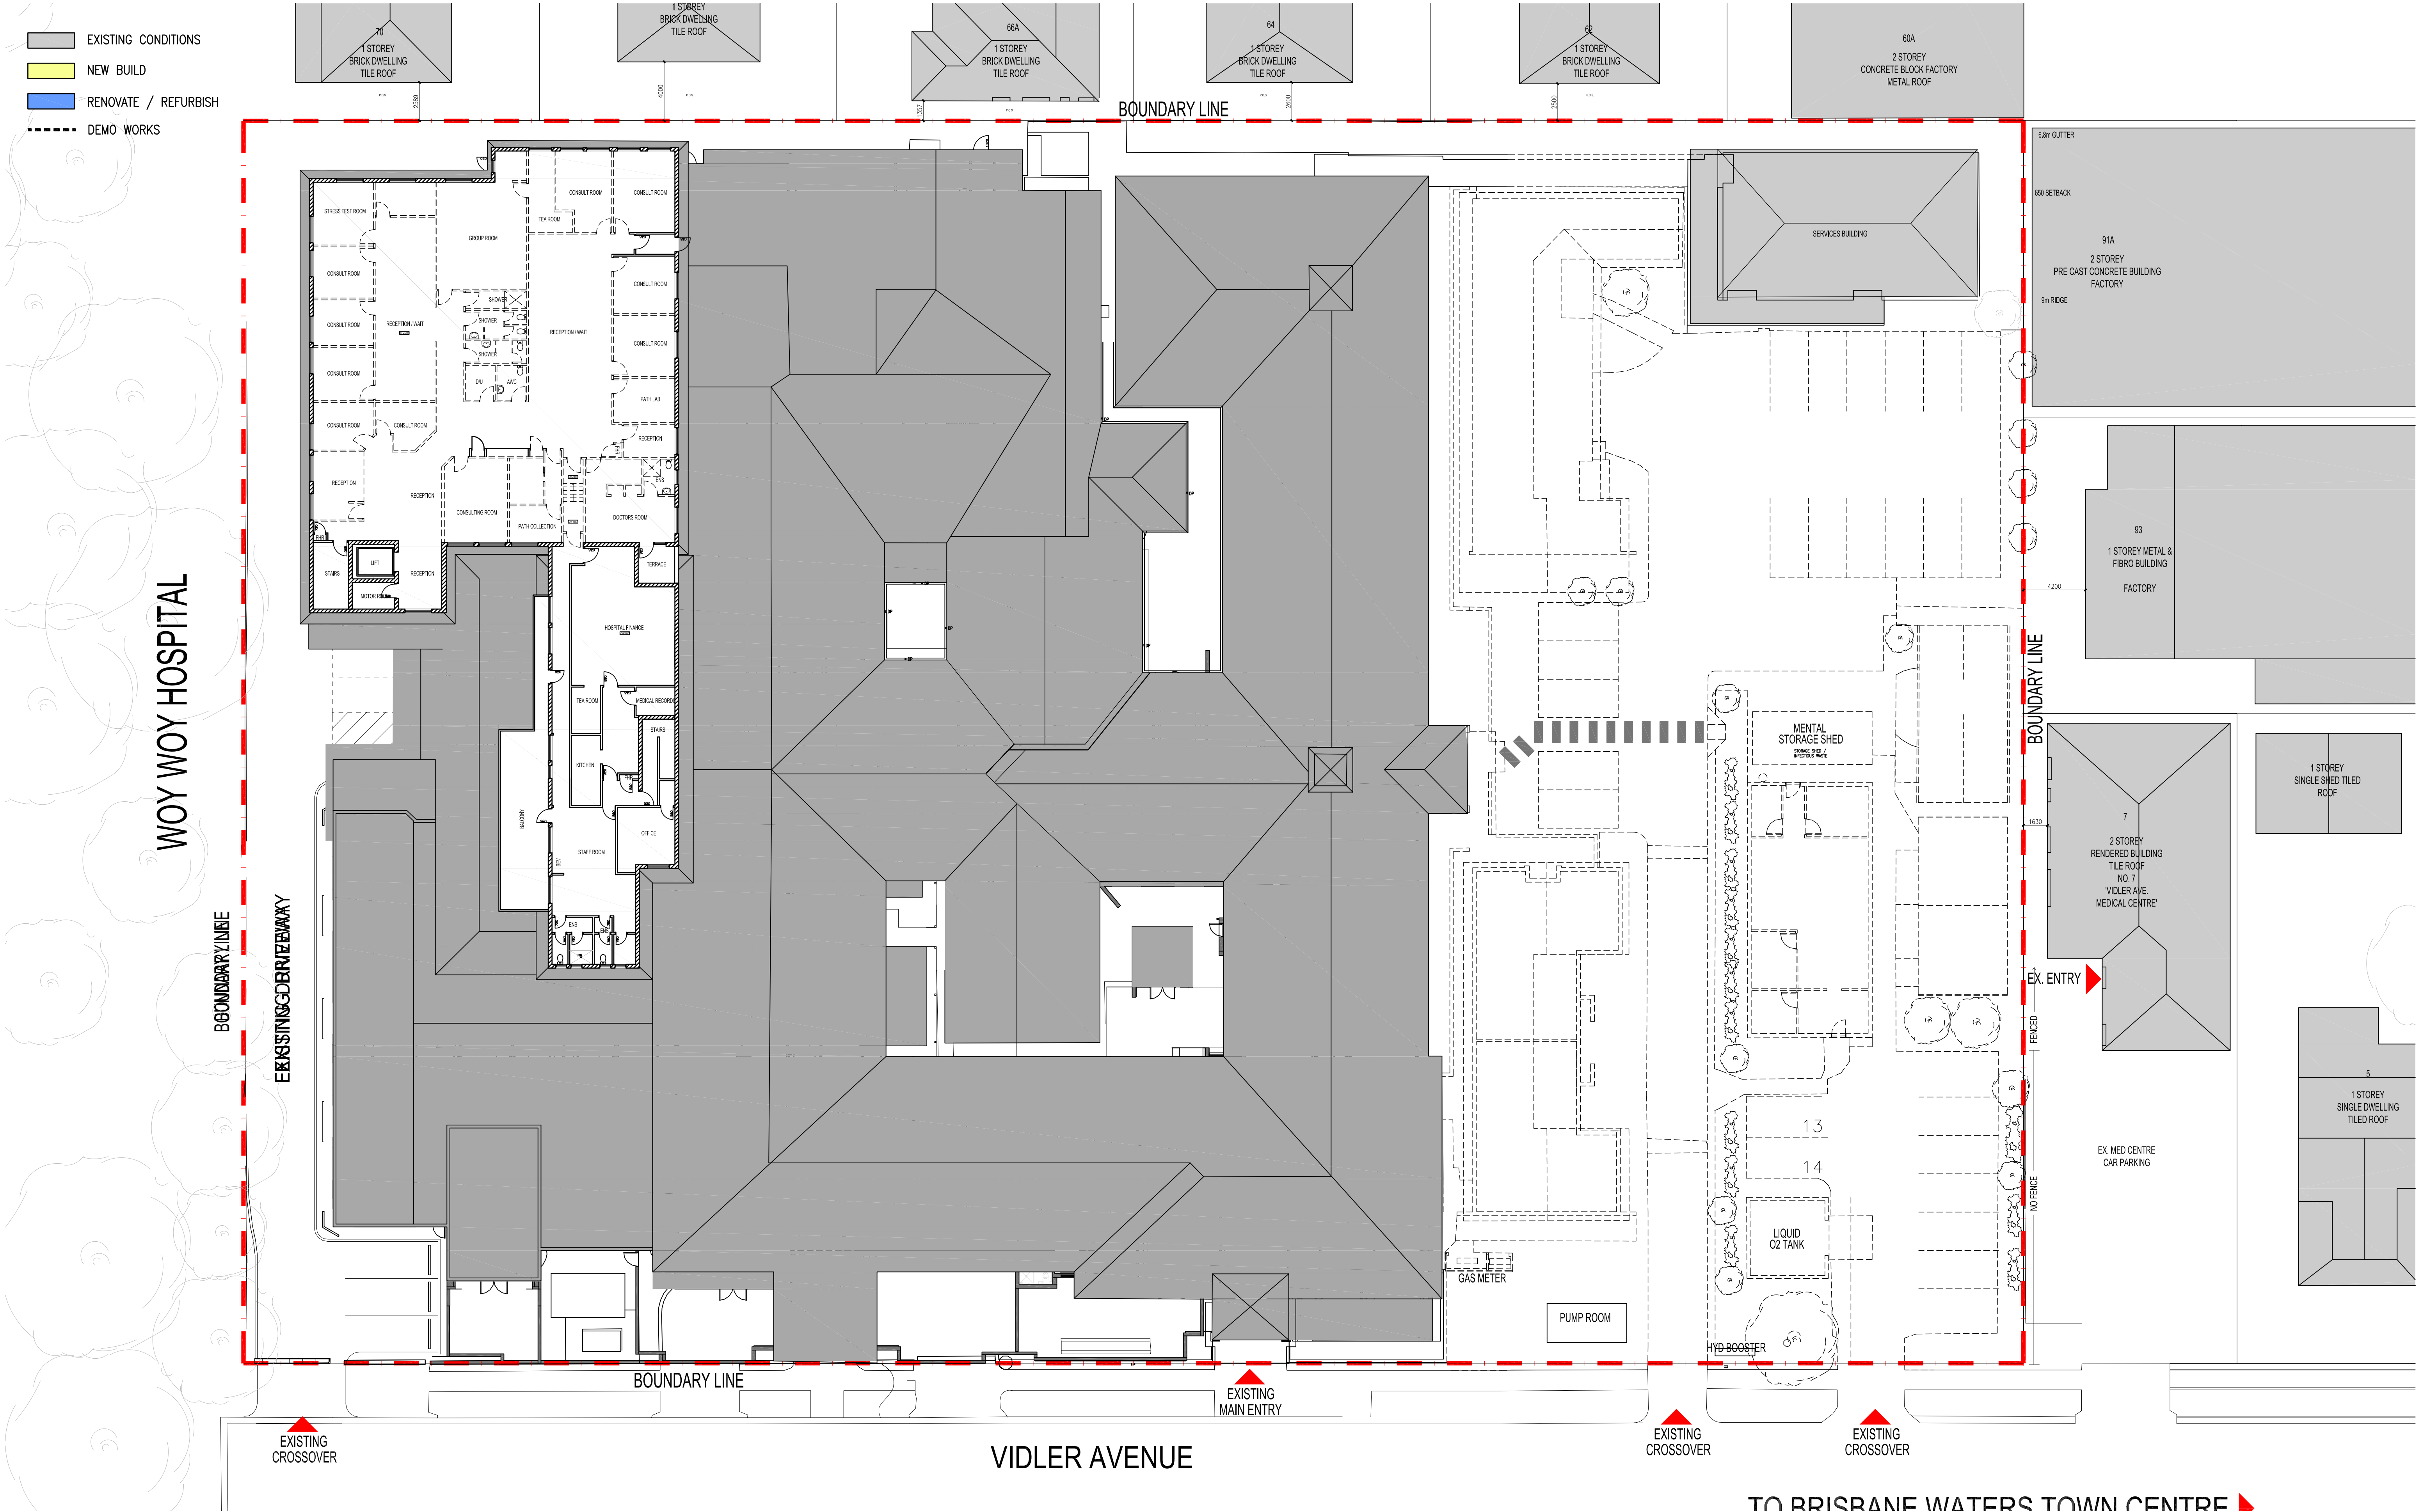

| ISSUE | REVISION                  | DRN | CHK/APP | DATE     | ISSUE | REVISION | DRN | CHK/APP | DATE |
|-------|---------------------------|-----|---------|----------|-------|----------|-----|---------|------|
| -     | TOWN PLANNING SUBMISSION  | TC  | SS      | 30.09.15 |       |          |     |         |      |
| A     | DUPLICATE SUMMARY REMOVED | TC  | SS      | 27.10.15 |       |          |     |         |      |
| B     | ISSUE FOR DA              | SS  | CD      | 02.11.15 |       |          |     |         |      |
|       |                           |     |         |          |       |          |     |         |      |
|       |                           |     |         |          |       |          |     |         |      |
CONSULTANTS:

HEALTH SCIENCE  
PLANNING CONSULTANTS

Northbank Place East  
Level 1, 525 Flinders Street  
Melbourne Victoria  
Australia 3000

T + 61 03 9923 2333  
F + 61 03 9923 2334  
E info@hspc.com.au  
W www.hspc.com.au  
ABN: 34 050 195 170  
ACN: 950 195 170

REASON FOR ISSUE:  
DEVELOPMENT APPLICATION

THE CONTRACTOR MUST VERIFY ALL DIMENSIONS ON SITE BEFORE COMMENCING  
ANY WORK OR MAKING OF ANY SHOP DRAWINGS.  
FIGURED DIMENSIONS MUST BE USED IN PREFERENCE TO SCALED DIMENSIONS.  
ALL SCALED DIMENSIONS MUST BE VERIFIED ON SITE.  
THIS DRAWING IS COPYRIGHT AND REMAINS THE PROPERTY OF THE ARCHITECT.

PROJECT No:  
40-5028



PROJECT:  
BRISBANE WATERS PRIVATE HOSPITAL - STAGE 2

PROJECT ADDRESS:  
21 VIDLER AVE, WOY WOY, NSW 2256

CLIENT:

DRAWING TITLE:  
EXISTING FLOOR / DEMO PLAN  
LEVEL 1


SCALE:

DRAWING No:  
DA11

PROJECT DATE:

REVISION:  
B

- EXISTING CONDITIONS
- NEW BUILD
- RENOVATE / REFURBISH

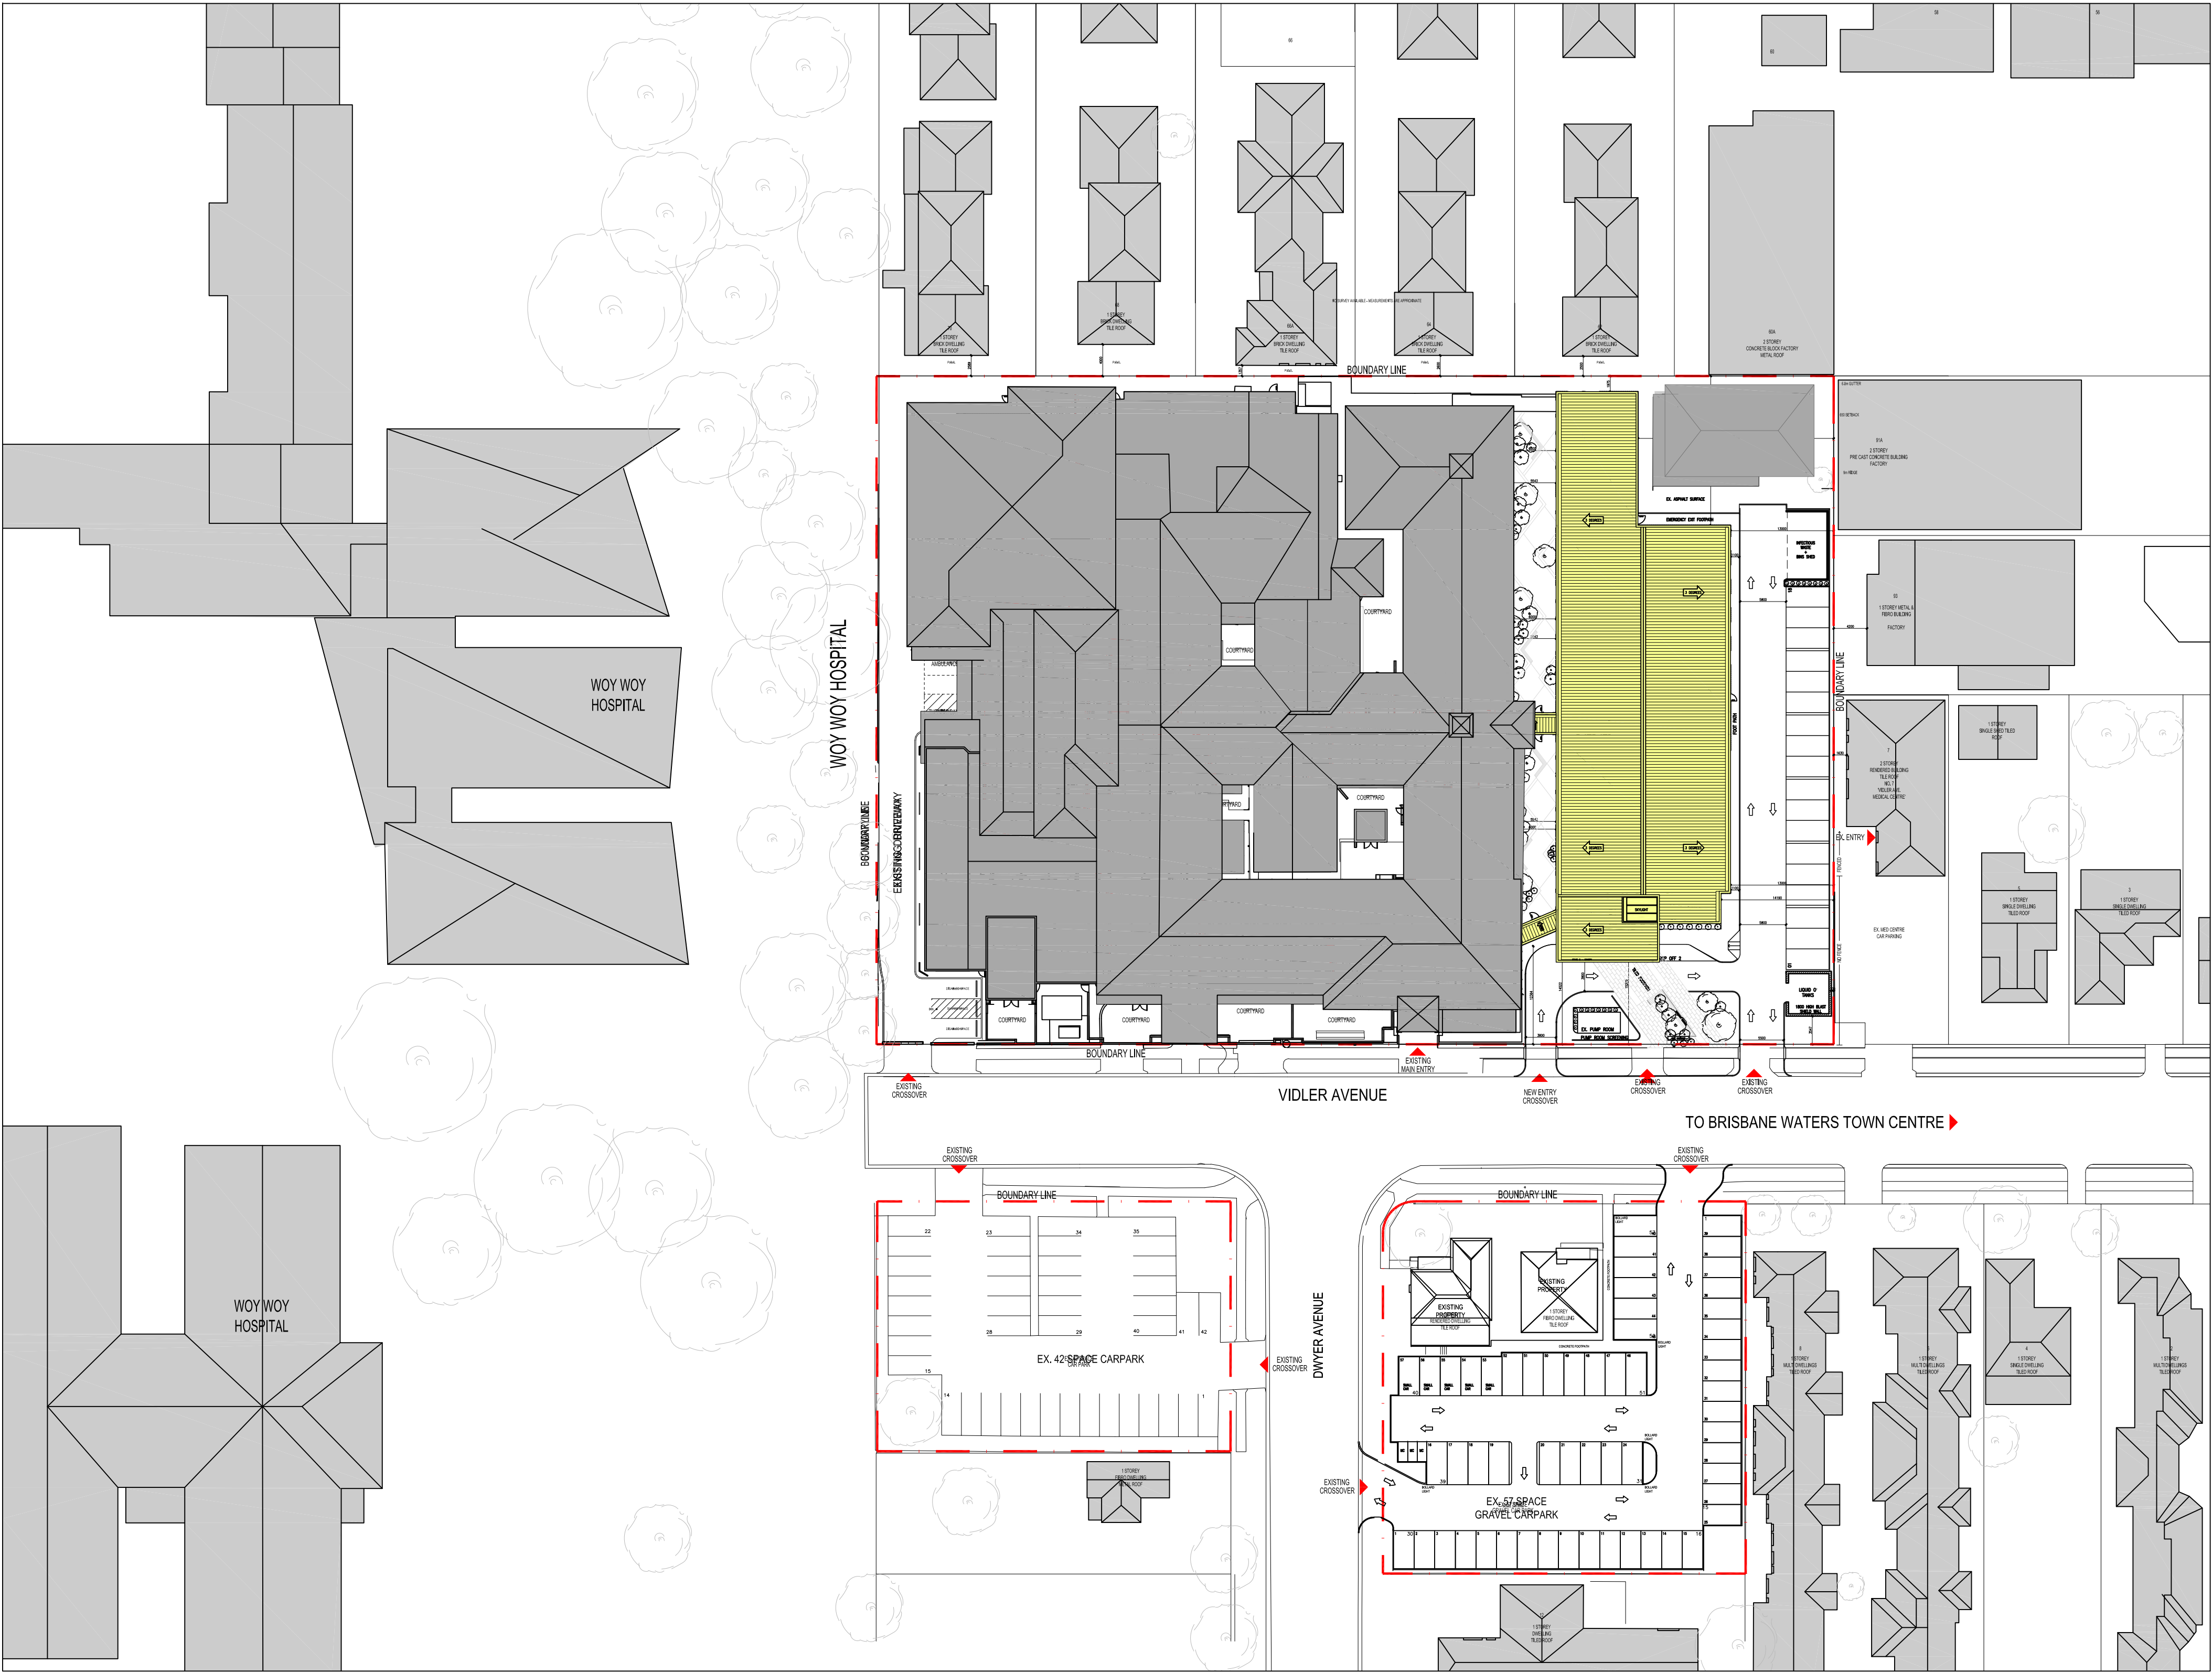

| ISSUE | REVISION                  | DRN | CHK/APP | DATE     | ISSUE | REVISION | DRN | CHK/APP | DATE |
|-------|---------------------------|-----|---------|----------|-------|----------|-----|---------|------|
| -     | TOWN PLANNING SUBMISSION  | TC  | SS      | 30.09.15 |       |          |     |         |      |
| A     | DUPLICATE SUMMARY REMOVED | TC  | SS      | 27.10.15 |       |          |     |         |      |
| B     | ISSUE FOR DA              | SS  | CD      | 02.11.15 |       |          |     |         |      |
|       |                           |     |         |          |       |          |     |         |      |
|       |                           |     |         |          |       |          |     |         |      |
CONSULTANTS:

**HEALTH SCIENCE  
PLANNING CONSULTANTS**

Northbank Place East  
Level 1, 525 Flinders Street  
Melbourne Victoria  
Australia 3000


T + 61 03 9923 2333  
F + 61 03 9923 2334  
E info@hspc.com.au  
W www.hspc.com.au

ABN: 34 050 195 170  
ACN: 050 195 170

REASON FOR ISSUE:  
DEVELOPMENT APPLICATION

THE CONTRACTOR MUST VERIFY ALL DIMENSIONS ON SITE BEFORE COMMENCING  
ANY WORK OR MAKING OF ANY SHOP DRAWINGS.  
FIGURED DIMENSIONS MUST BE USED IN PREFERENCE TO SCALED DIMENSIONS.  
ALL SCALED DIMENSIONS MUST BE VERIFIED ON SITE.  
THIS DRAWING IS COPYRIGHT AND REMAINS THE PROPERTY OF THE ARCHITECT.

PROJECT No:  
40-5028

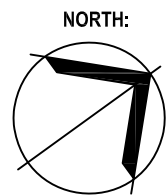

PROJECT:  
BRISBANE WATERS PRIVATE HOSPITAL - STAGE 2

PROJECT ADDRESS:  
21 Vidler Ave, Woy Woy NSW 2256

CLIENT:

DRAWING TITLE:  
PROPOSED ROOF PLAN

SCALE:  
1:200 @ A1

PROJECT DATE:


DRAWING No:

**DA20**

REVISION:

**B**

- EXISTING CONDITIONS  
NEW BUILD  
RENOVATE / REFURBISH

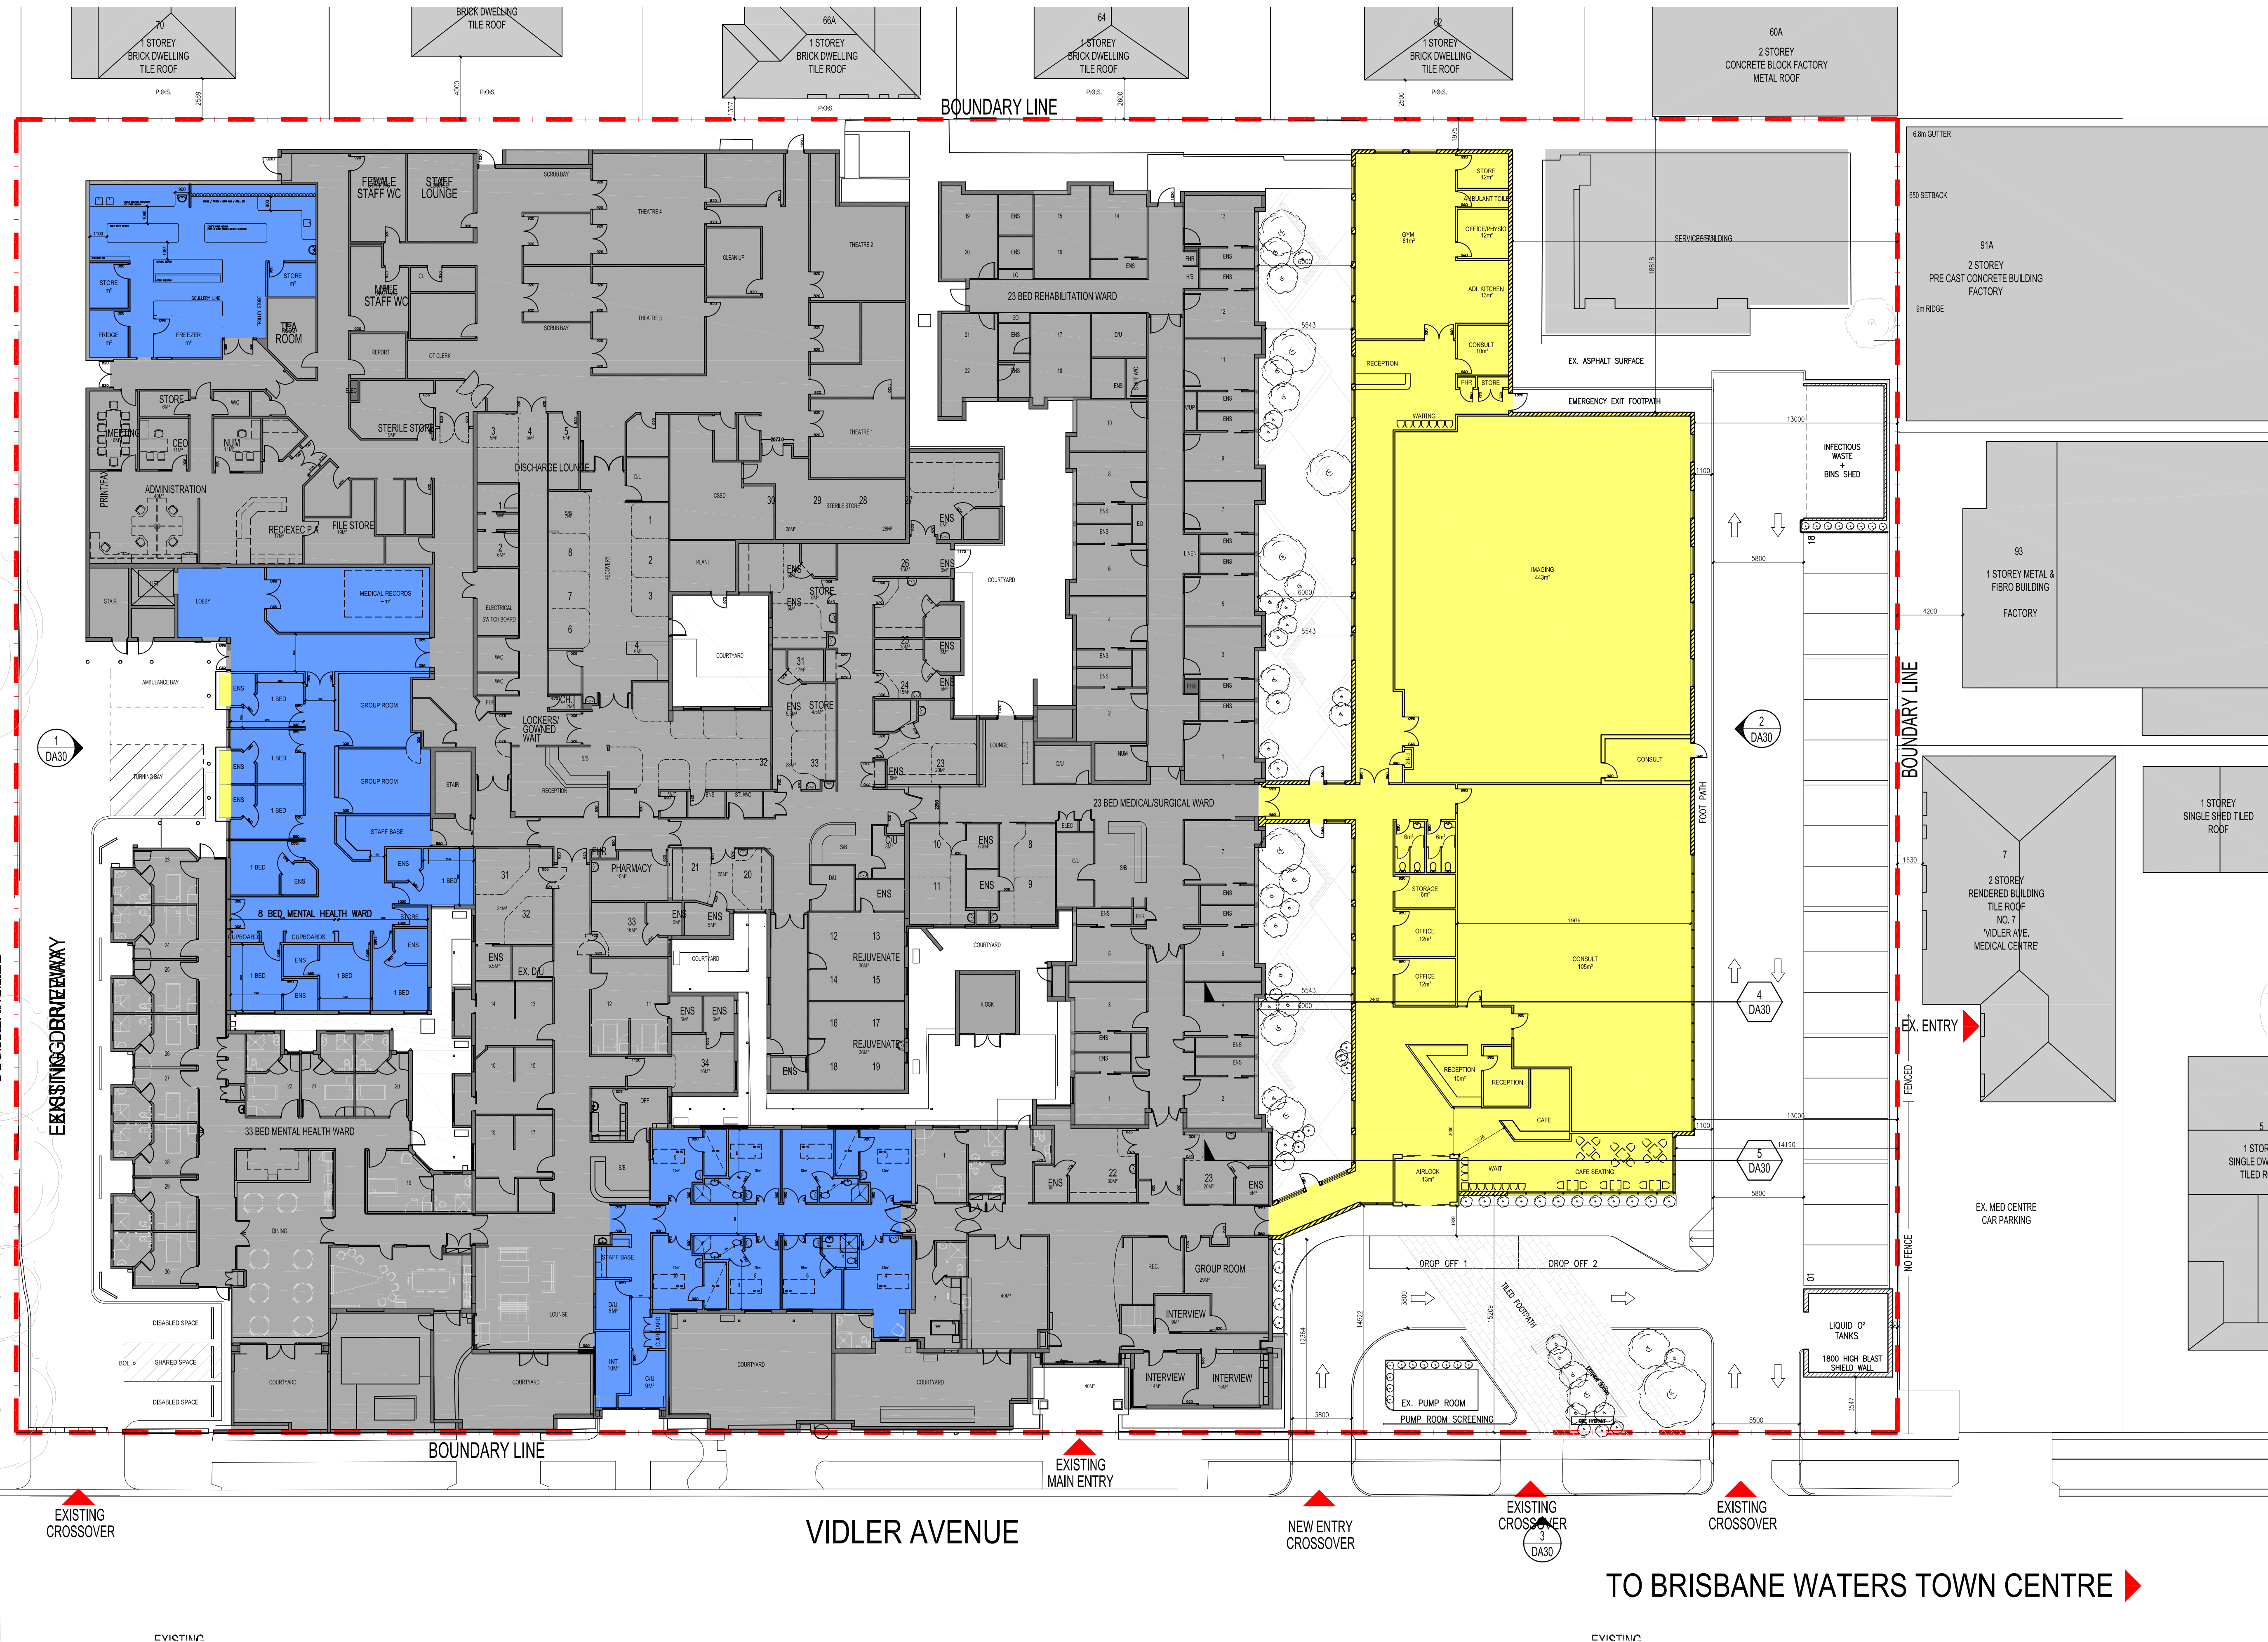

| ISSUE | REVISION                  | DRN | CHK/APP | DATE     |
|-------|---------------------------|-----|---------|----------|
| 1     | TOWN PLANNING SUBMISSION  | TC  | SS      | 30.09.15 |
| 2     | DUPLICATE SUMMARY REMOVED | SS  | CD      | 27.10.15 |
| 3     | ISSUE FOR DA              | SS  | CD      | 02.11.15 |

| ISSUE | REVISION                  | DRN | CHK/APP | DATE     |
|-------|---------------------------|-----|---------|----------|
| 1     | TOWN PLANNING SUBMISSION  | TC  | SS      | 30.09.15 |
| 2     | DUPLICATE SUMMARY REMOVED | SS  | CD      | 27.10.15 |
| 3     | ISSUE FOR DA              | SS  | CD      | 02.11.15 |

CONSULTANTS:

HEALTH SCIENCE  
PLANNING CONSULTANTS

Northbank Place East  
Level 1, 525 Flinders Street  
Melbourne Victoria  
Australia 3000  
T + 61 03 9923 2333  
F + 61 03 9923 2334  
E info@hspc.com.au  
W www.hspc.com.au  
ABN: 34 050 195 170  
ACN: 050 195 170

REASON FOR ISSUE:  
DEVELOPMENT APPLICATION

THE CONTRACTOR MUST VERIFY ALL DIMENSIONS ON SITE BEFORE COMMENCING ANY WORK OR MAKING OF ANY SHOP DRAWINGS. FIGURED DIMENSIONS MUST BE USED IN PREFERENCE TO SCALED DIMENSIONS. ALL SCALED DIMENSIONS MUST BE VERIFIED ON SITE. THIS DRAWING IS COPYRIGHT AND REMAINS THE PROPERTY OF THE ARCHITECT.

PROJECT No:  
40-5028



PROJECT:  
BRISBANE WATERS PRIVATE HOSPITAL - STAGE 2  
PROJECT ADDRESS:  
21 Vidler Ave, Woy Woy NSW 2256  
CLIENT:







DRAWING TITLE:  
PROPOSED FLOOR PLAN  
GROUND FLOOR

SCALE:  
1:200 @ A1  
DRAWING No:  
DA21

PROJECT DATE:  
REVISION:  
B



-  EXISTING CONDITIONS  
 NEW BUILD  
 RENOVATE / REFURBISH

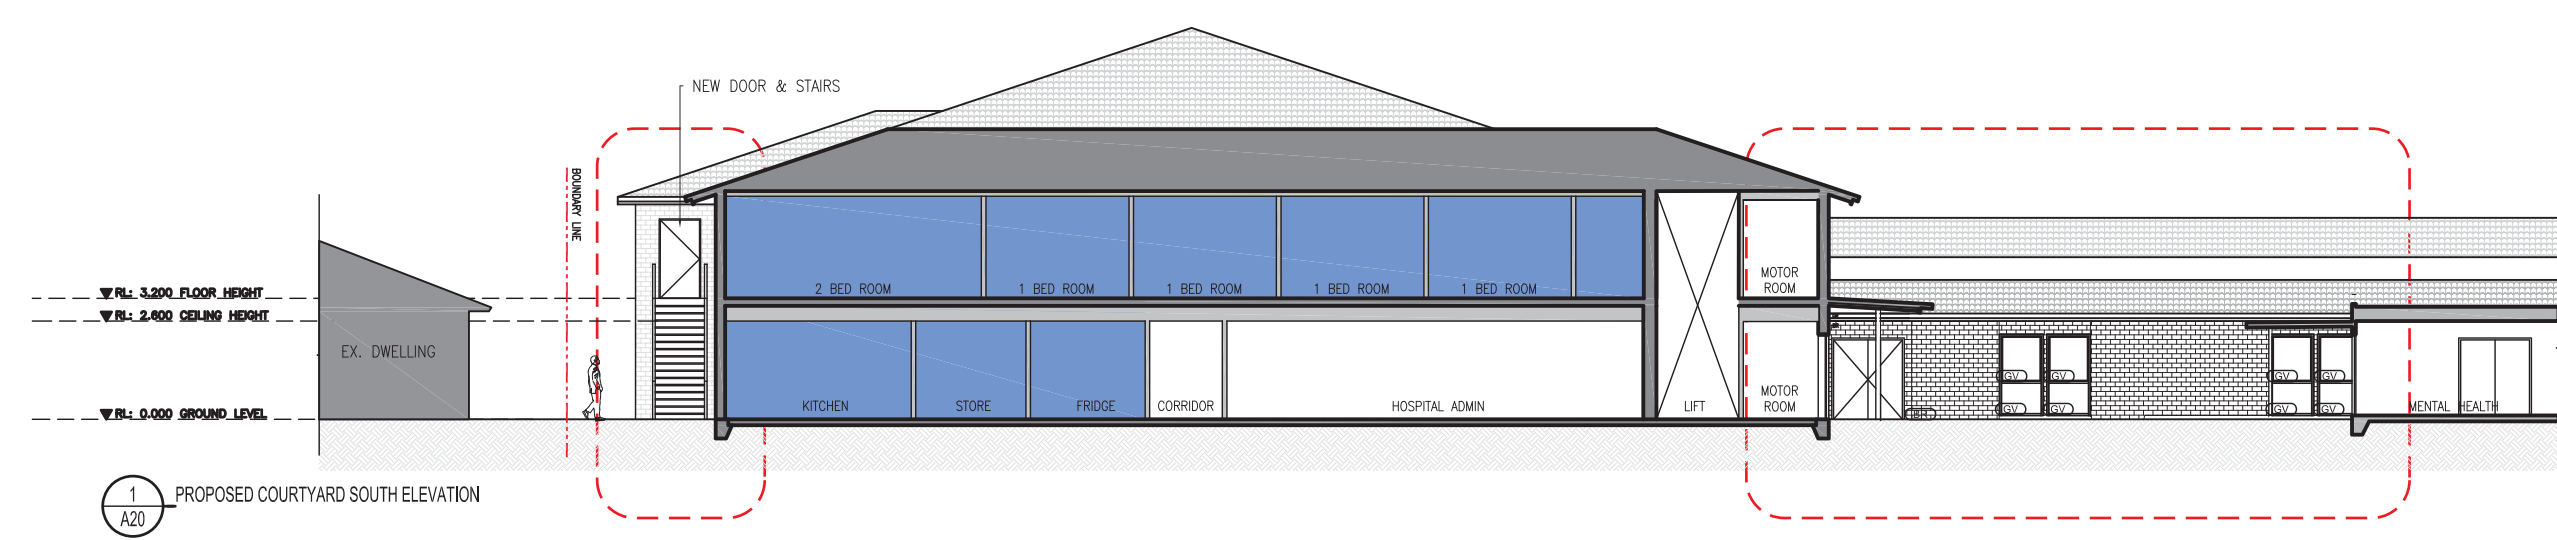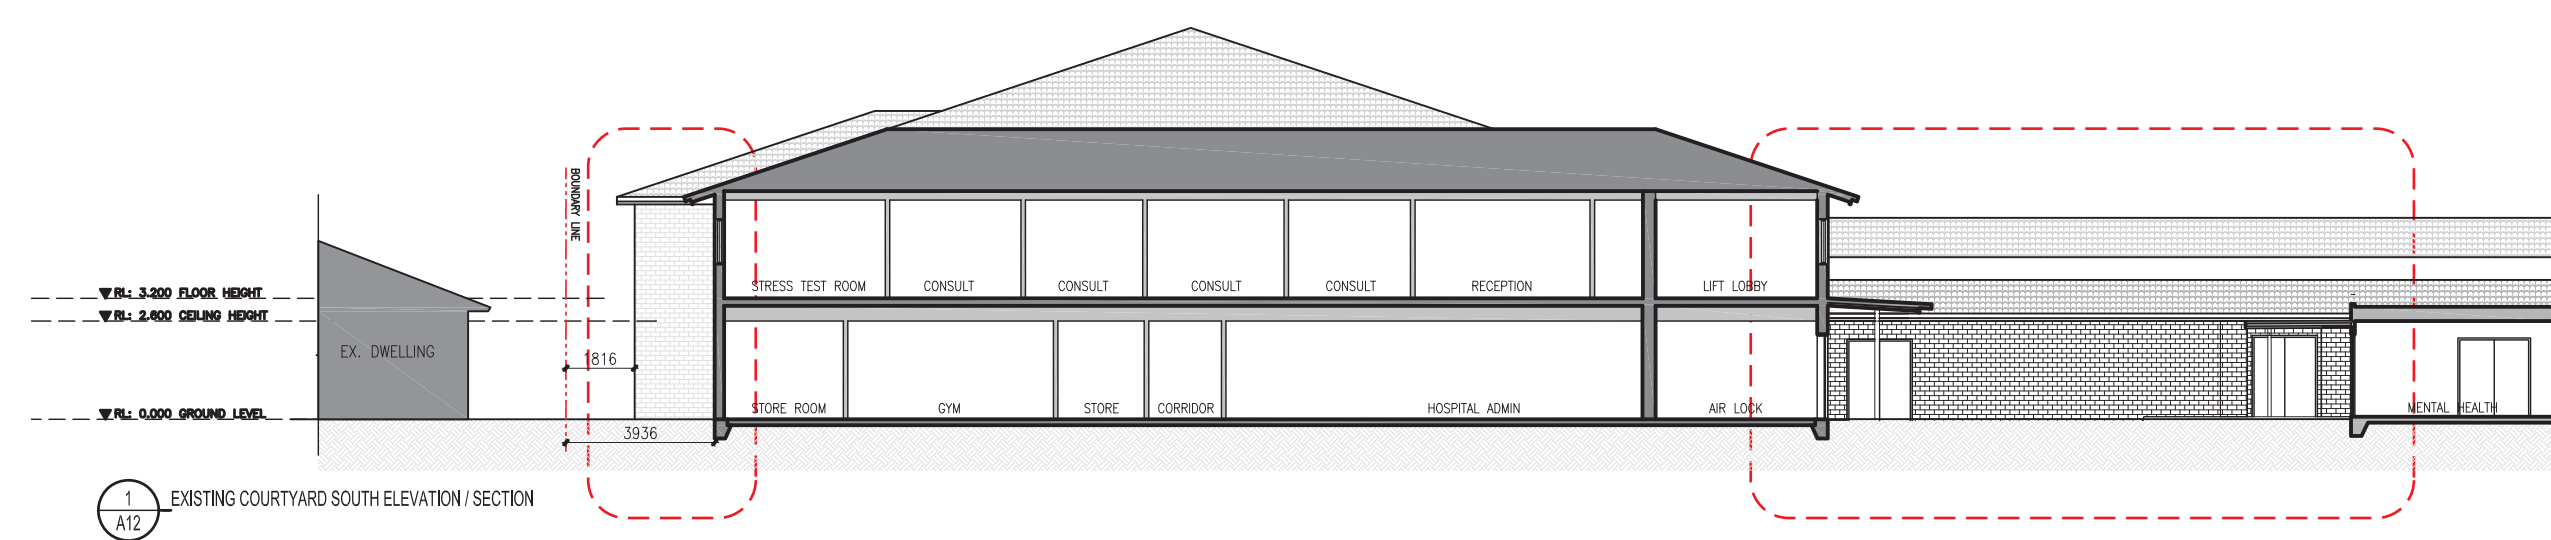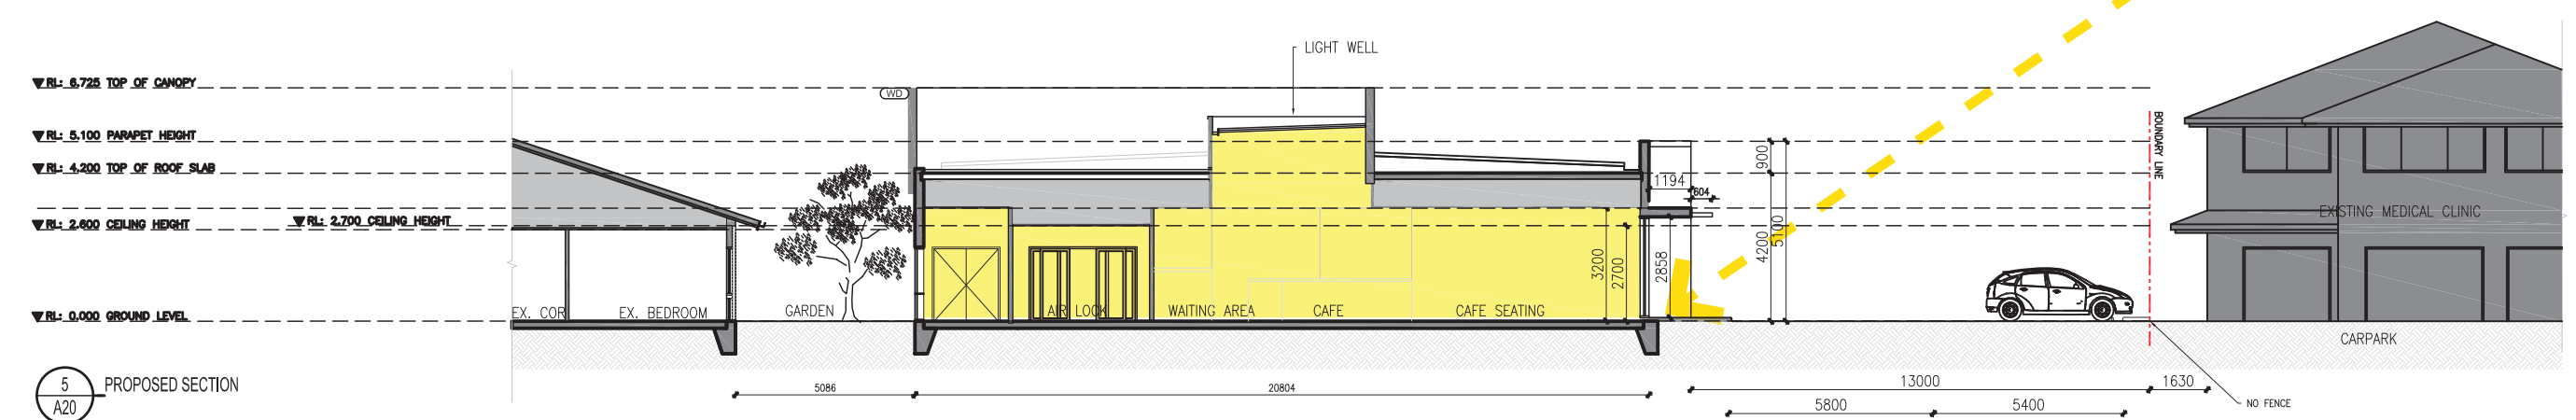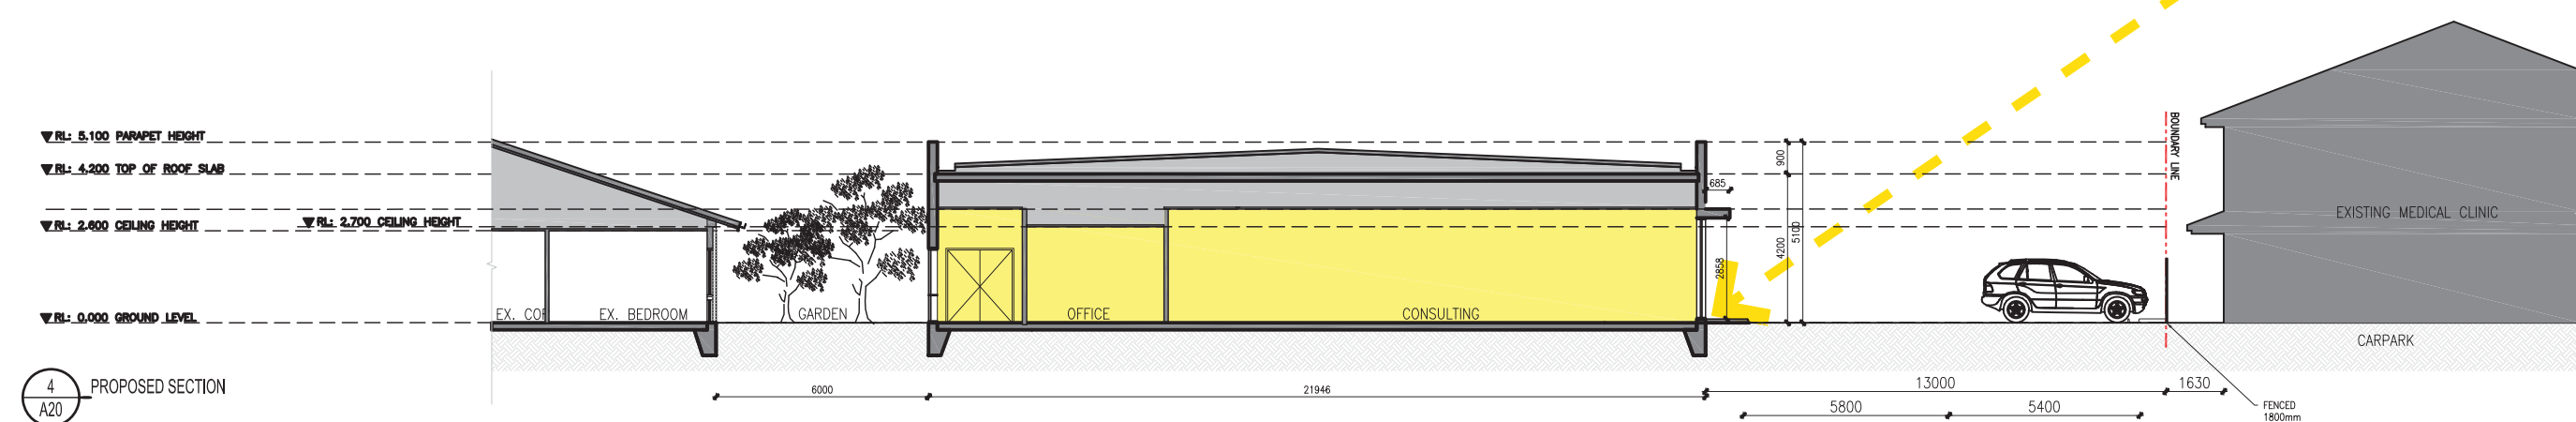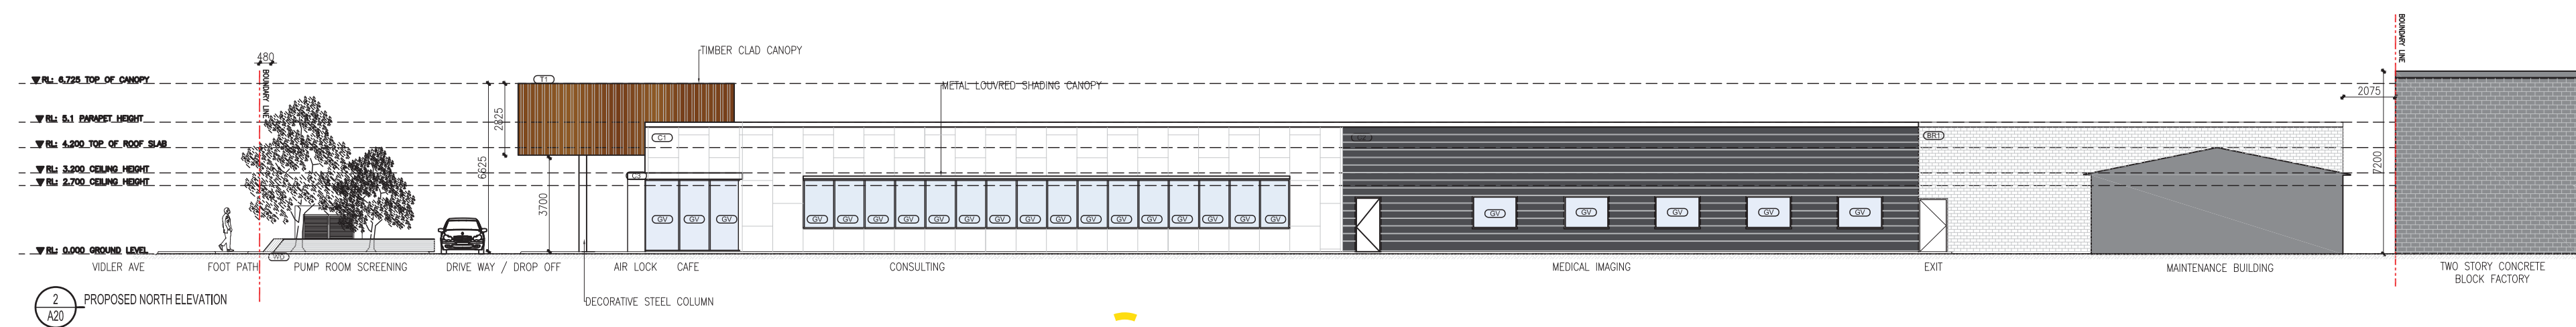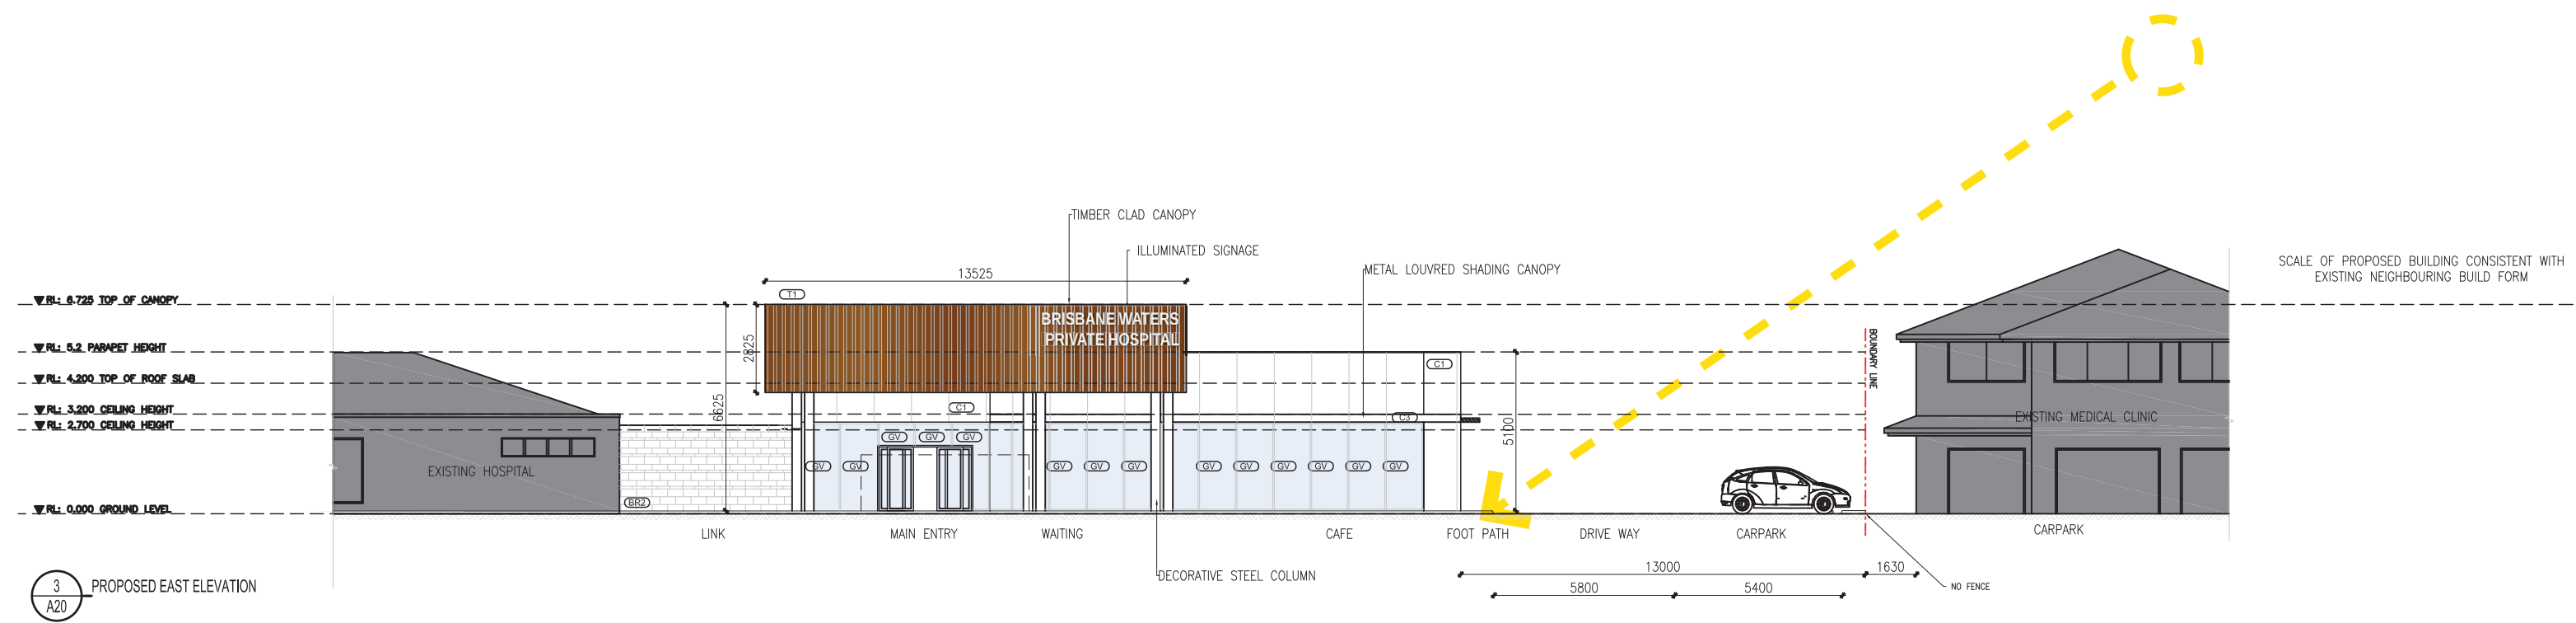[illegible]

**CONSULTANTS:**



**HEALTH SCIENCE**  
PLANNING CONSULTANTS

Northbank Place East  
Level 1, 525 Flinders Street  
Melbourne Victoria  
Australia 3000


T + 61 03 9923 2333  
F + 61 03 9923 2334  
E [info@hspc.com.au](mailto:info@hspc.com.au)  
W [www.hspc.com.au](http://www.hspc.com.au)

ABN: 34 050 195 170  
ACN: 050 195 170

REASON FOR ISSUE:  
DEVELOPMENT APPLICATION

THE CONTRACTOR MUST VERIFY ALL DIMENSIONS ON SITE BEFORE COMMENCING ANY WORK OR MAKING OF ANY SHOP DRAWINGS.  
FIGURED DIMENSIONS MUST BE USED IN PREFERENCE TO SCALED DIMENSIONS.  
ALL SCALED DIMENSIONS MUST BE VERIFIED ON SITE.  
THIS DRAWING IS COPYRIGHT AND REMAINS THE PROPERTY OF THE ARCHITECT.

PROJECT No:  
40-5028

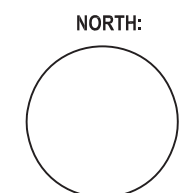

PROJECT:  
BRISBANE WATERS PRIVATE HOSPITAL - STAGE 2

**PROJECT ADDRESS:**  
21 Vidler Ave, Woy Woy NSW 2256

**CLIENT:**

**DRAWING TITLE:**  
**ELEVATIONS & SECTIONS**

**SCALE:**  
1:100 & 1:200 @ A1

DRAWING No:

DA30

PROJECT DATE:

**REVISION:**

**A**




1 EXISTING SHADOW DIAGRAM 900  
Scale 1:600




2 EXISTING SHADOW DIAGRAM 1200  
Scale 1:600




3 EXISTING SHADOW DIAGRAM 1500  
Scale 1:600

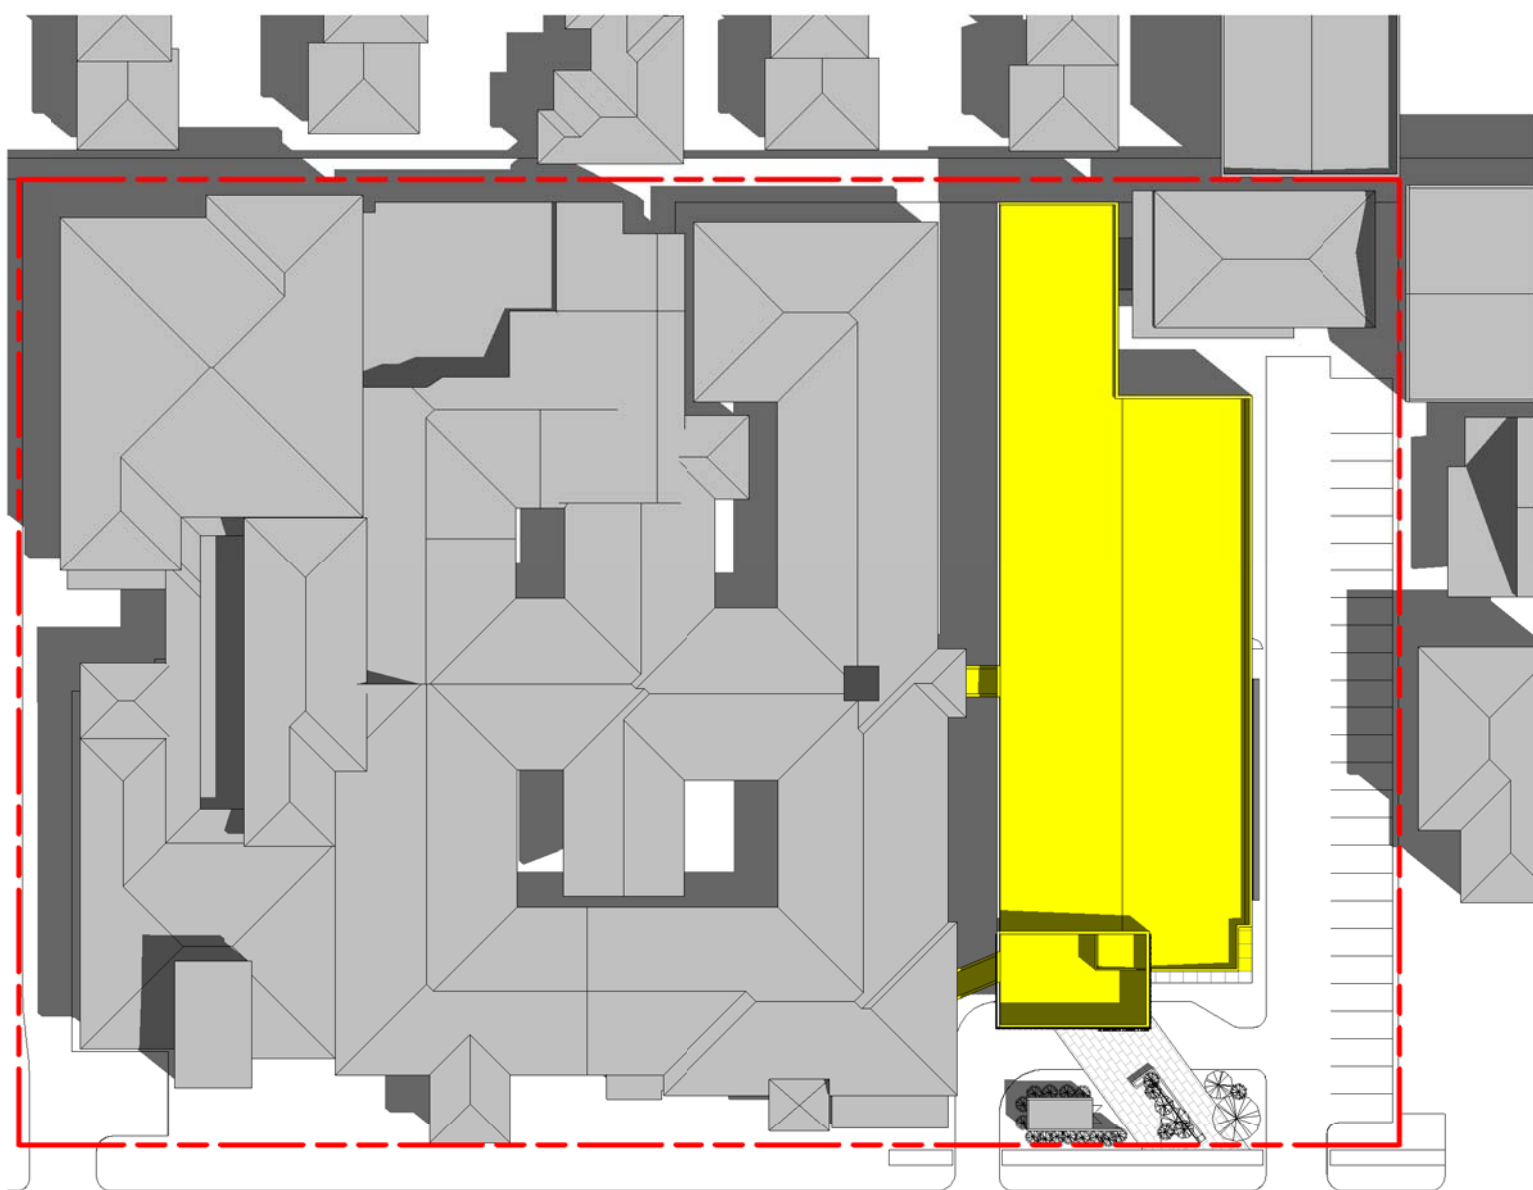

4 PROPOSED SHADOW DIAGRAM 900  
Scale 1:600

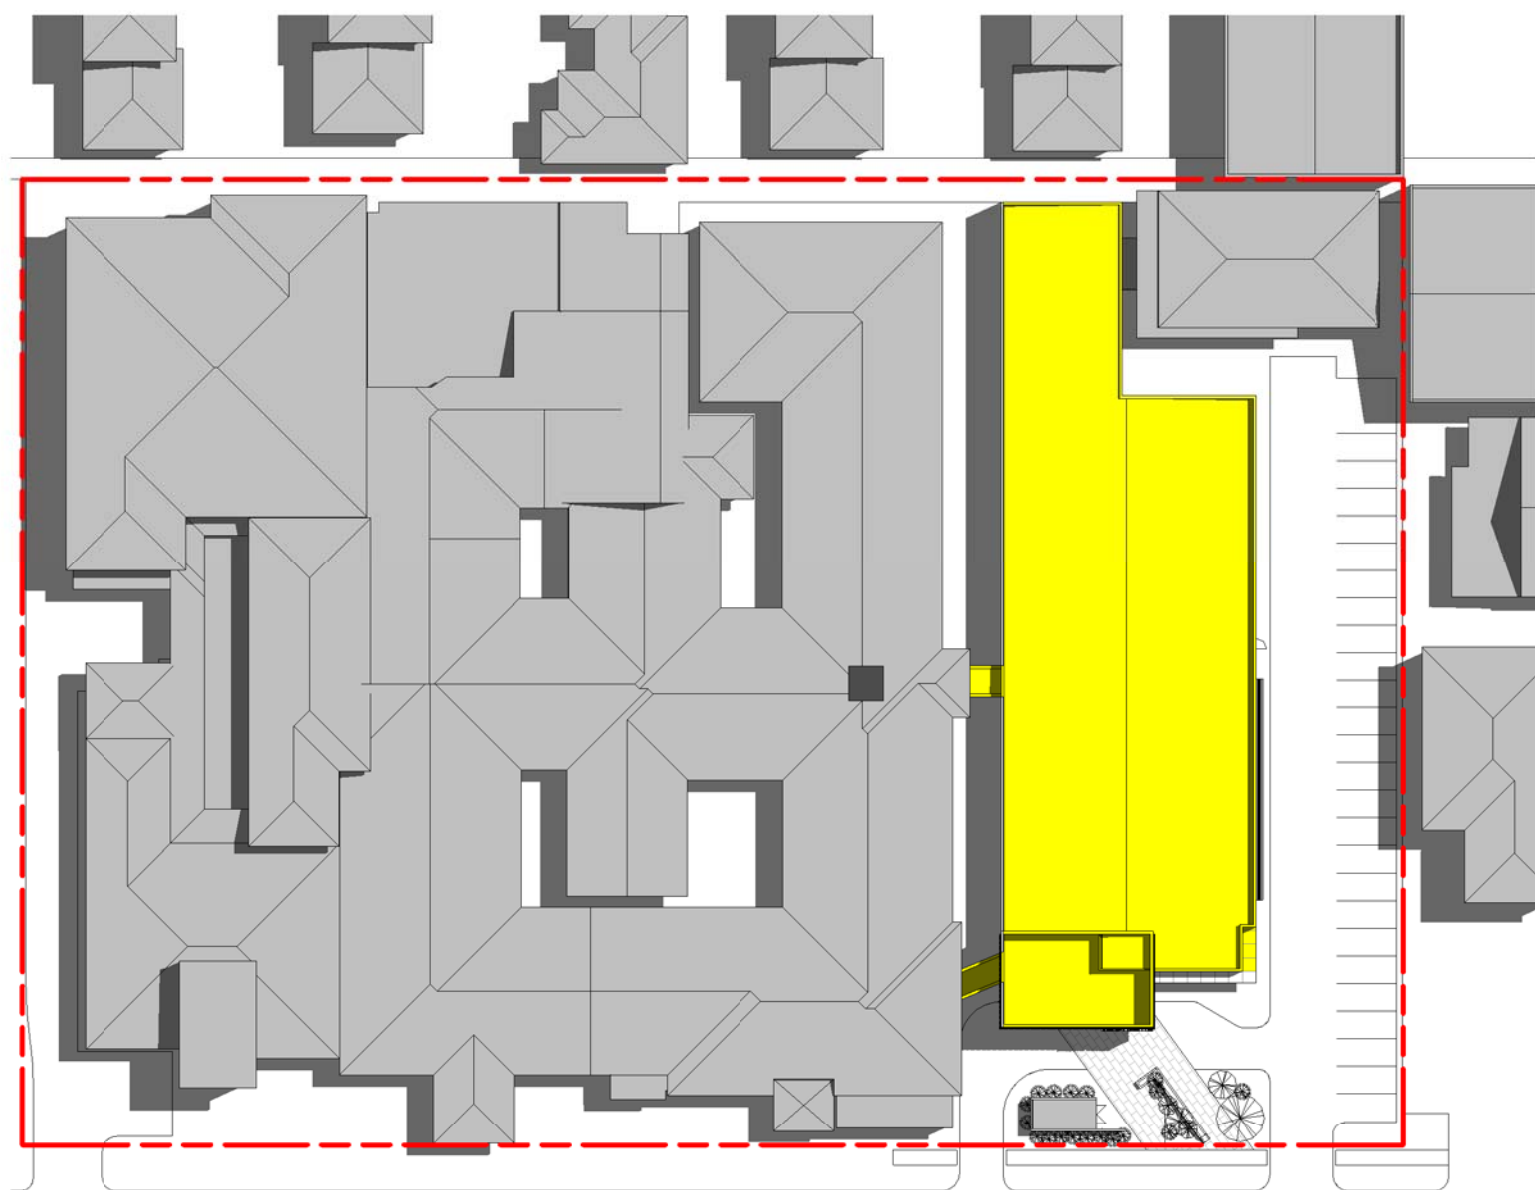

5 PROPOSED SHADOW DIAGRAM 1200  
Scale 1:600

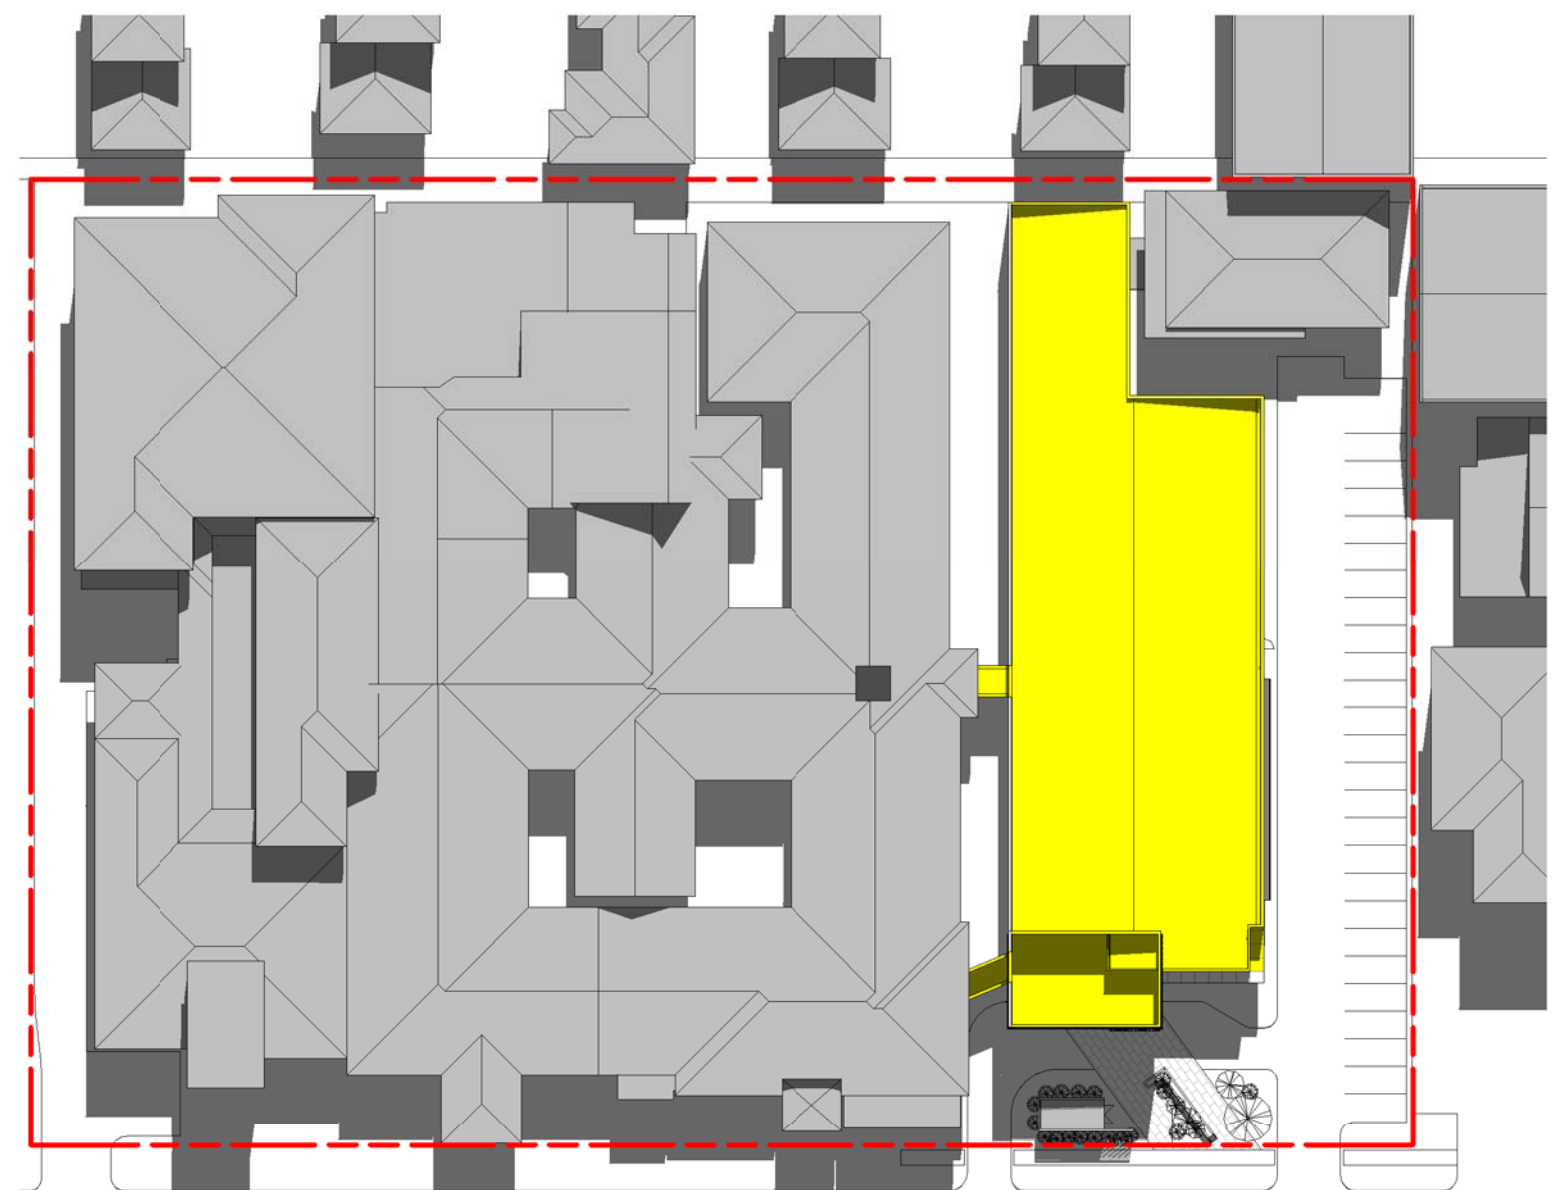

6 PROPOSED SHADOW DIAGRAM 1500  
Scale 1:600

**LEGEND**  
EXISTING BUILDING  
PROPOSED BUILDING  
PROPERTY BOUNDARY


| ISSUE                    | REVISION | DRN | CHK / APP | DATE     |
|--------------------------|----------|-----|-----------|----------|
| TOWN PLANNING SUBMISSION |          | WT  | SS        | 10.09.15 |
| ISSUE FOR DA             |          | SS  | CD        | 02.11.15 |
|                          |          |     |           |          |
|                          |          |     |           |          |
CONSULTANTS:

REASON FOR ISSUE  
APPROVAL

THE CONTRACTOR MUST VERIFY ALL DIMENSIONS ON SITE BEFORE COMMENCING ANY WORK OR MAKING OF ANY SHOP DRAWINGS. FIGURED DIMENSIONS MUST BE USED IN PREFERENCE TO SCALED DIMENSIONS. ALL SCALED DIMENSIONS MUST BE VERIFIED ON SITE. THIS DRAWING IS COPYRIGHT AND REMAINS THE PROPERTY OF THE ARCHITECT.

PROJECT No.:  
40-5028

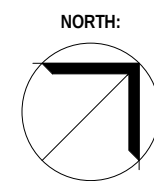

PROJECT:  
Brisbane Waters Stage 2  
PROJECT ADDRESS:  
21 Vidler Ave, Woy Woy, NSW, 2256  
CLIENT:  
Owner

DRAWING TITLE:  
SHADOW DIAGRAMS

SCALE:  
As indicated @ A1  
DRAWING No.:  
DA40

PROJECT DATE:  
Issue Date

REVISION:  
A

2/11/2015 3:55:56 PM




1. M3




2. M1




3. T1

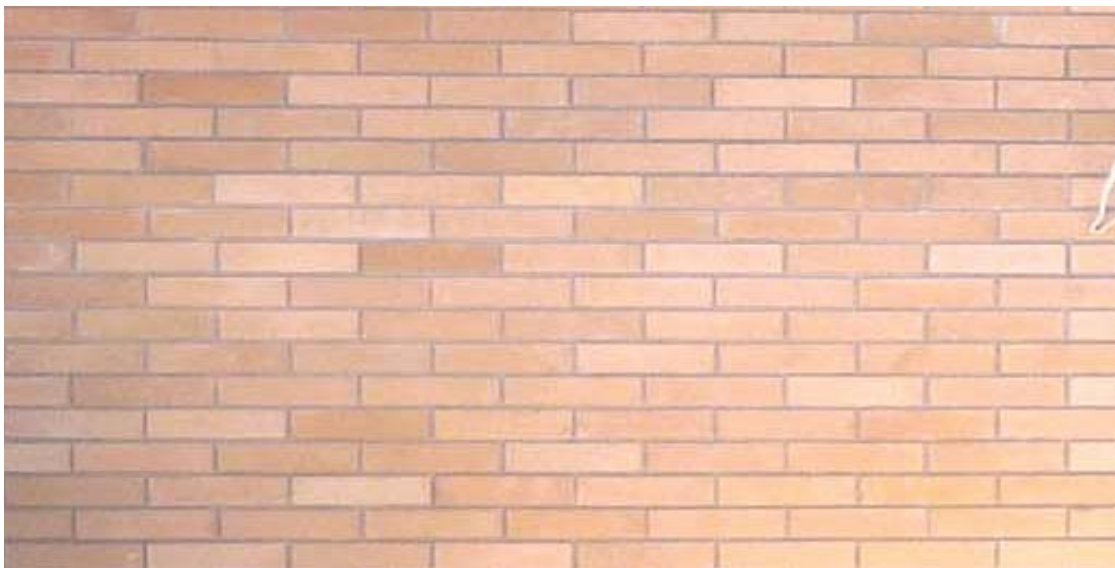

4. BR1

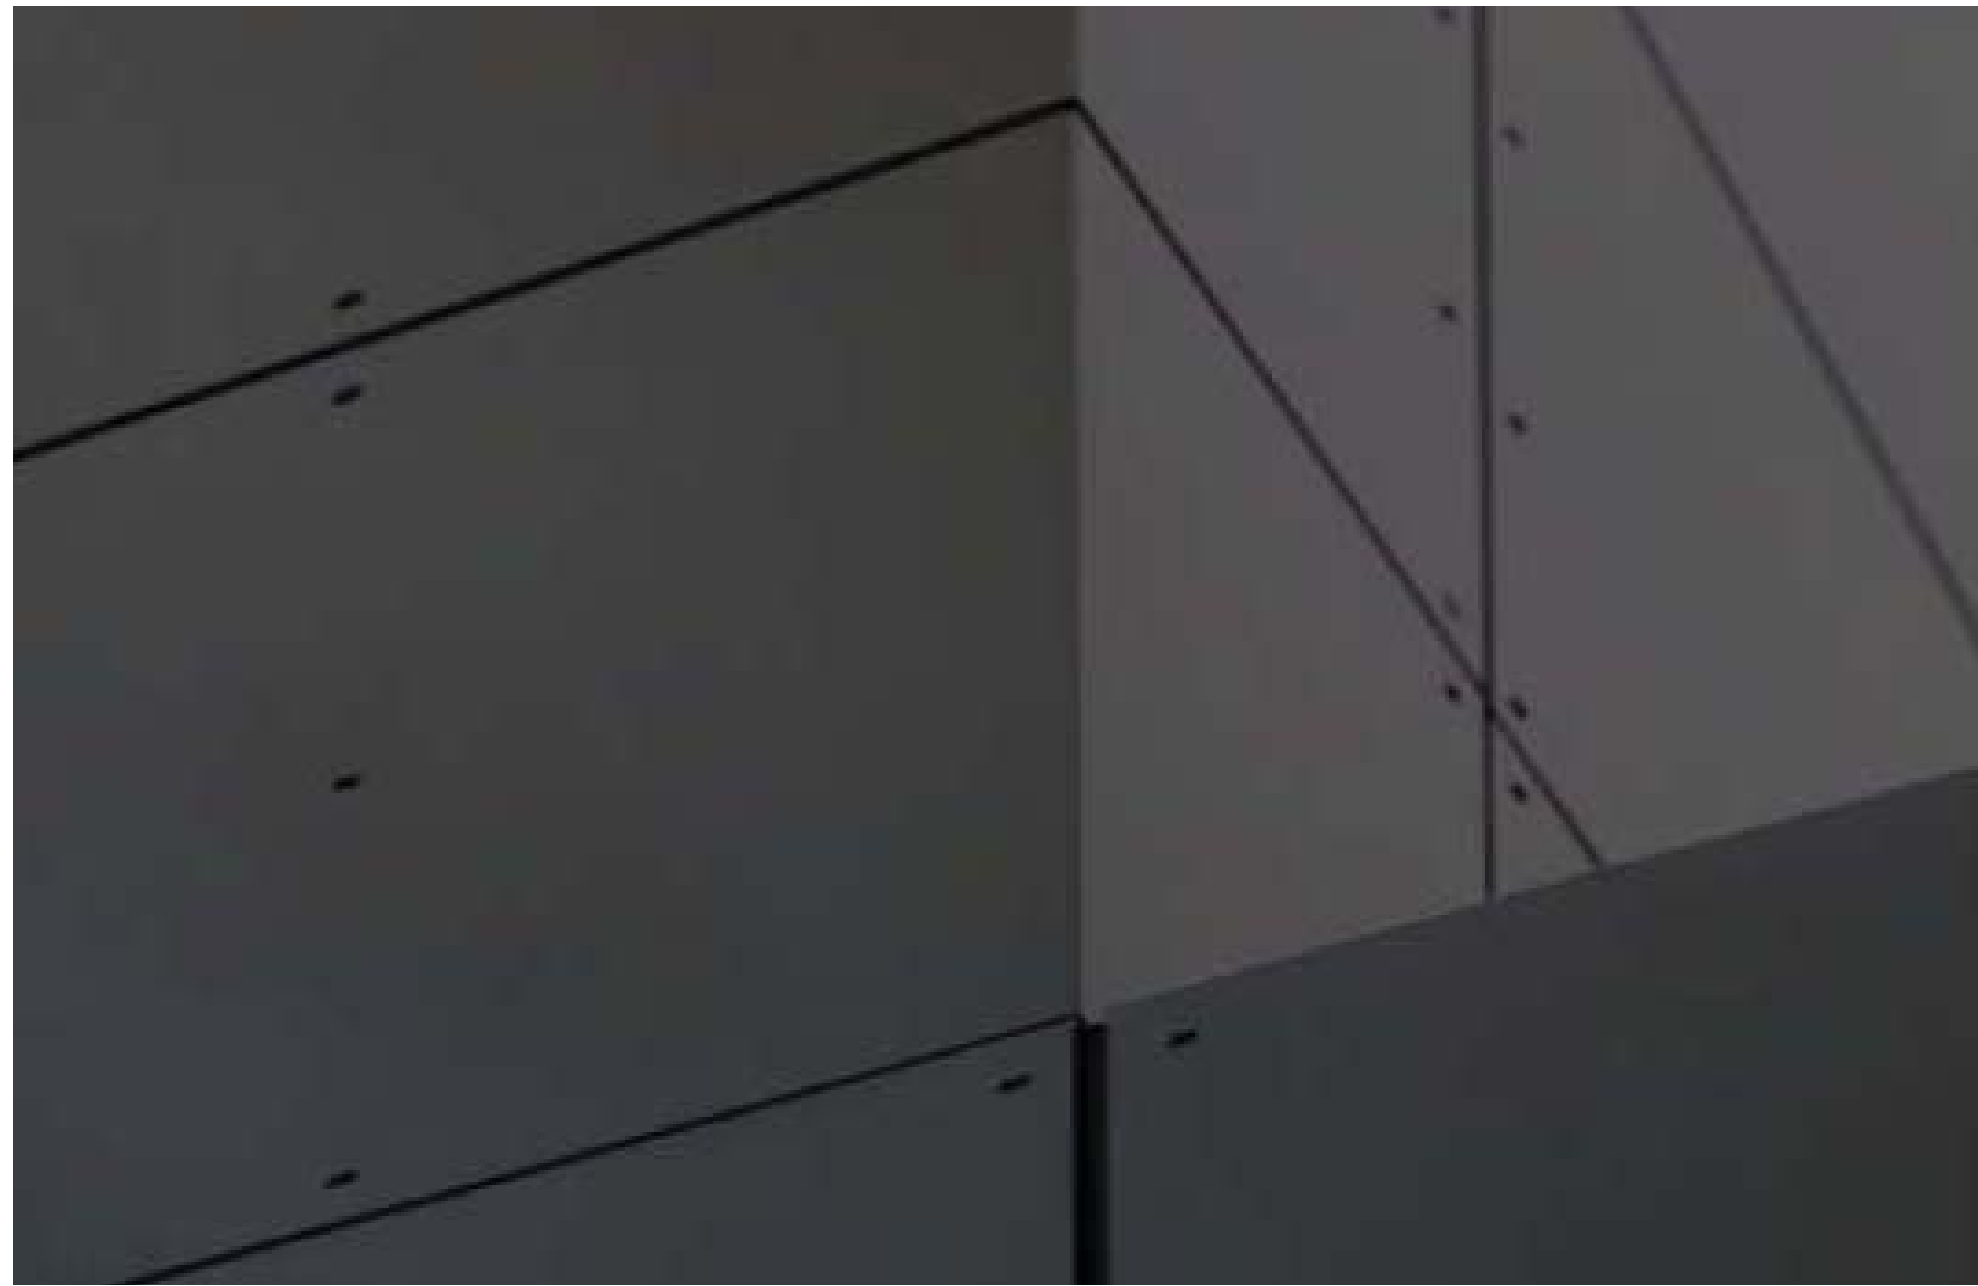

5. M2

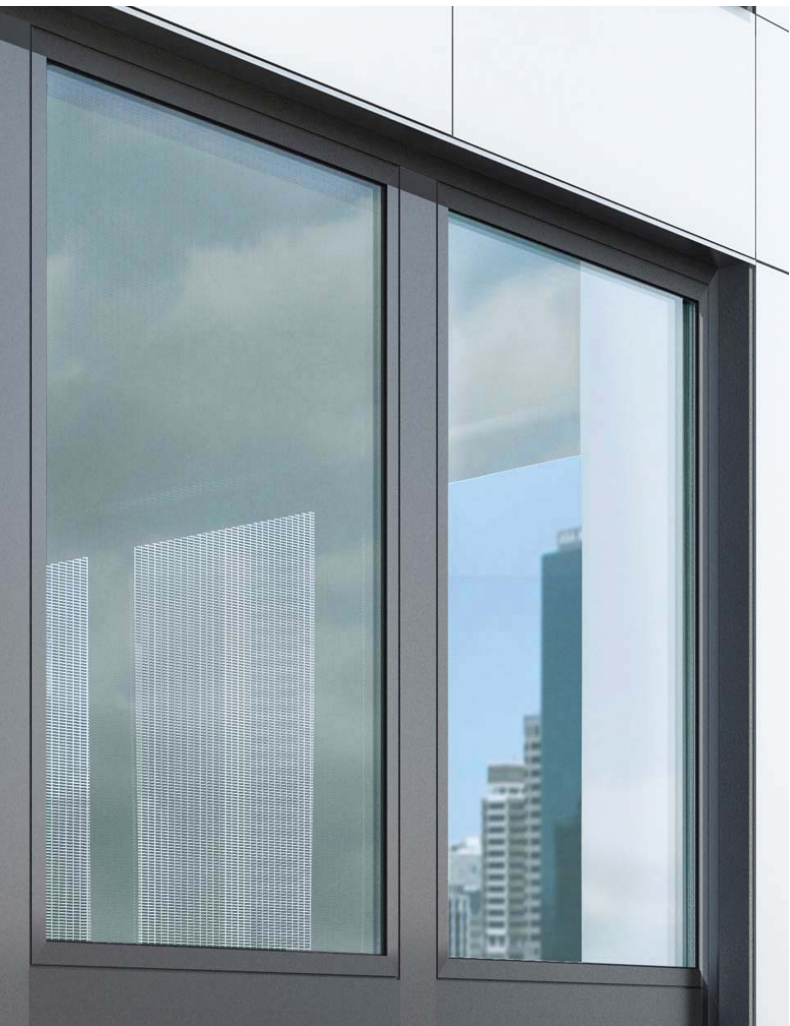

6. GV



7. BR2 & BR3

|   |                                                                                 |
|---|---------------------------------------------------------------------------------|
| 1 | WHITE CLADDING PANELS<br>TO MATCH EXISTING                                      |
| 2 | BLACK COLORBOND CLADDING<br>COLOUR: MONUMENT                                    |
| 3 | TIMBER PANELS                                                                   |
| 4 | SAND COLOURED BRICK<br>TO MATCH EXISTING                                        |
| 5 | BLACK COMPOSITE CLADDING<br>TO MATCH EXISTING                                   |
| 6 | GLAZING<br>BLACK ALUMINIUM FRAMES TO MATCH CURRENT WORKS                        |
| 7 | BLACK BRICK RUNNING THROUGH SAND COLOURED BLOCK<br>TO MATCH EXISTING FENCE LINE |

| ISSUE | REVISION | DRN | CHK/APP | DATE | ISSUE                    | REVISION | DRN | CHK/APP | DATE     |
|-------|----------|-----|---------|------|--------------------------|----------|-----|---------|----------|
| -     |          |     |         |      | TOWN PLANNING SUBMISSION | WT       | CD  |         | 02.11.15 |
| A     |          |     |         |      | ISSUE FOR DA             | SS       | CD  |         | 02.11.15 |
|       |          |     |         |      |                          |          |     |         |          |
|       |          |     |         |      |                          |          |     |         |          |
CONSULTANTS:

HEALTH SCIENCE  
PLANNING CONSULTANTS

Northbank Place East  
Level 1, 525 Flinders Street  
Melbourne Victoria  
Australia 3000

T + 61 03 9923 2333  
F + 61 03 9923 2334  
E [info@hspc.com.au](mailto:info@hspc.com.au)  
W [www.hspc.com.au](http://www.hspc.com.au)

ABN: 34 050 195 170  
ACN: 050 195 170

REASON FOR ISSUE:  
DEVELOPMENT APPLICATION

THE CONTRACTOR MUST VERIFY ALL DIMENSIONS ON SITE BEFORE COMMENCING ANY WORK OR MAKING OF ANY SHOP DRAWINGS.  
FIGURED DIMENSIONS MUST BE USED IN PREFERENCE TO SCALED DIMENSIONS.  
ALL SCALED DIMENSIONS MUST BE VERIFIED ON SITE.  
THIS DRAWING IS COPYRIGHT AND REMAINS THE PROPERTY OF THE ARCHITECT.

PROJECT No:  
40-5028

PROJECT:  
BRISBANE WATERS STAGE 2  
  
PROJECT ADDRESS:  
21 Vidler Ave, Woy Woy NSW 2256  
  
CLIENT:

DRAWING TITLE:  
MATERIALS BOARD

SCALE:

PROJECT DATE:

DRAWING No:

DA50


REVISION:

A

# BRISBANE WATERS HOSPITAL REDEVELOPMENT LANDSCAPE DEVELOPMENT APPLICATION DOCUMENTATION (DA) 21 VIDLER AVENUE, WOY WOY, NSW

## DRAWING SCHEDULE

| DWG NO. | DRAWING TITLE                 | ISSUE | DATE     |
|---------|-------------------------------|-------|----------|
| LP01    | COVER PAGE                    | A     | 06.11.15 |
| LP02    | SITE ANALYSIS                 | A     | 06.11.15 |
| LP03    | LANDSCAPE MASTERPLAN          | A     | 06.11.15 |
| LP04    | LANDSCAPE DETAIL PLAN         | A     | 06.11.15 |
| LP05    | PLANTING SCHEDULE AND THEMING | A     | 06.11.15 |

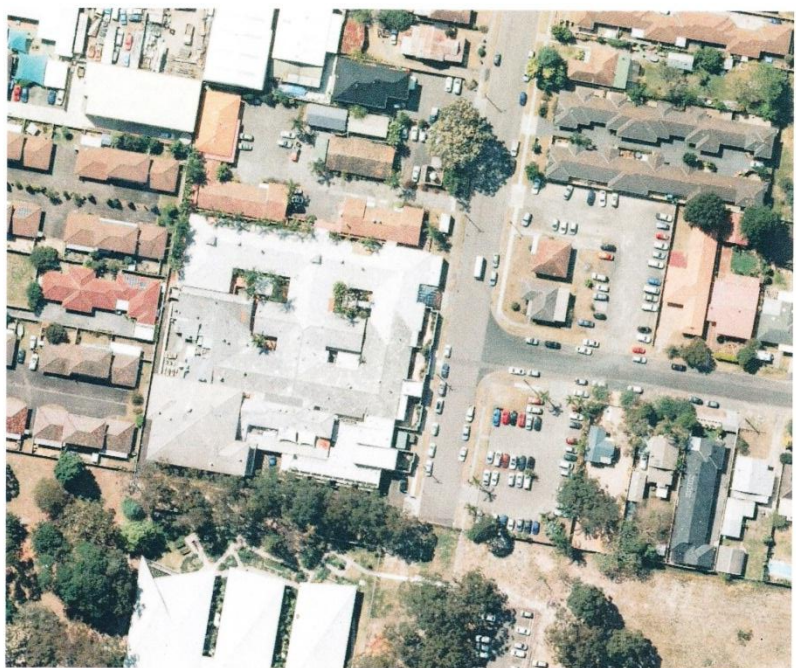

21 VIDLER AVENUE, WOY WOY, NSW  
151 211 211 211  
151 211 211 211  
151 211 211 211  
151 211 211 211

| DRAWN | DATE     | DESCRIPTION                            |
|-------|----------|----------------------------------------|
| A     | 06.11.15 | DRAFT LANDSCAPE MASTER PLAN FOR REVIEW |
| B     | 06.11.15 | DRAFT LANDSCAPE MASTER PLAN FOR REVIEW |
| C     | 06.11.15 | LANDSCAPE PLANS FOR DA SUBMISSION      |

|         |                                                  |
|---------|--------------------------------------------------|
| PROJECT | BRISBANE WATERS HOSPITAL REDEVELOPMENT - STAGE 2 |
| CLIENT  | HEALTHCARE AUSTRALIA PTY LTD                     |
| STATUS  | FOR SUBMISSION                                   |

|                |          |
|----------------|----------|
| PROJECT NUMBER | 1260     |
| SHEET          | 01 OF 05 |

|          |          |            |      |             |    |
|----------|----------|------------|------|-------------|----|
| DRAWN BY | HT       | CHECKED BY | DM   | APPROVED BY | DM |
| SCALE    | NTS      | REV.       | B    |             |    |
| DATE     | 06.11.15 | DRAWN      | LP01 |             |    |

Figure 14: Landscaping Cover Page.

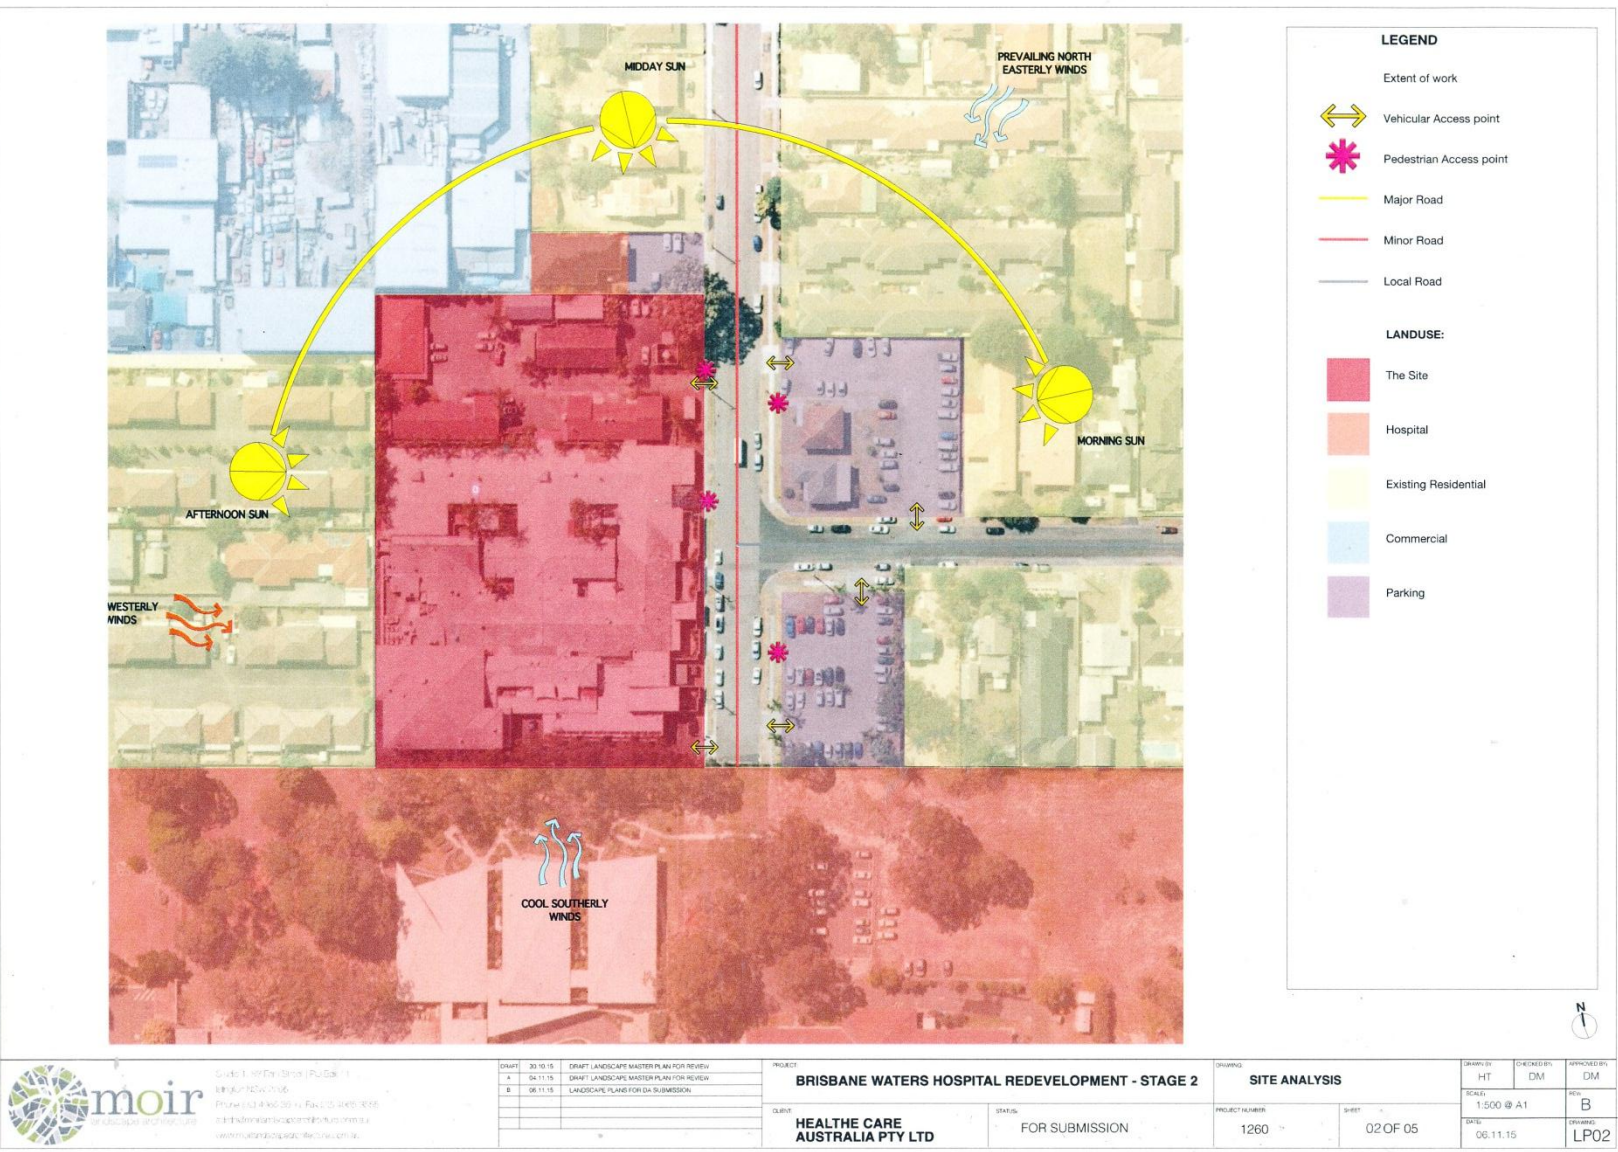


Figure 15: Landscaping Site Analysis.

Statement of Environmental Effects: Proposed alterations and additions to Brisbane Waters Private Hospital (Stage 2) on Lot 1, DP 787109, No. 9 Vidler Avenue, Woy Woy.

Doug Sneddon Planning Pty Ltd – November 2015.



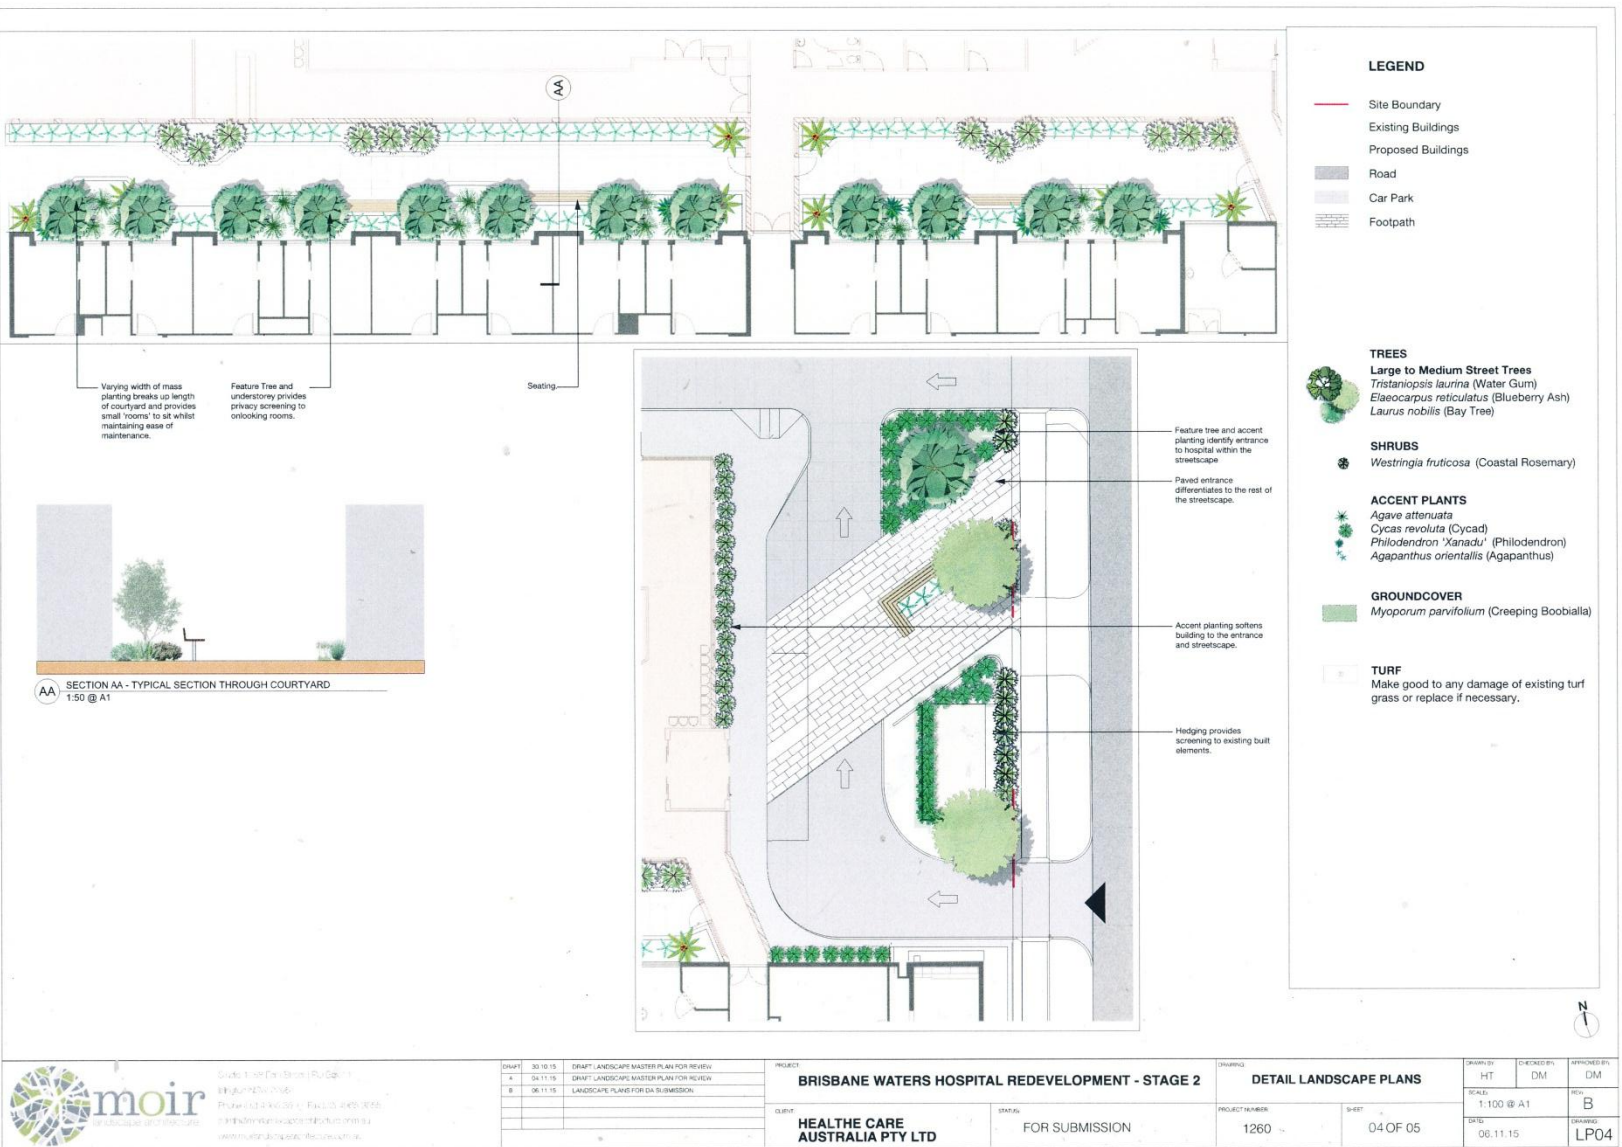


Figure 17: Detail Landscape Plans.

Statement of Environmental Effects: Proposed alterations and additions to Brisbane Waters Private Hospital (Stage 2) on Lot 1, DP 787109, No. 9 Vidler Avenue, Woy Woy.

Doug Sneedon Planning Pty Ltd – November 2015.

Figure 18: Planting Schedule.



Studio Three Design (Pty) Ltd  
10/10-11/11/15  
Phone: +61 7 462 20 10 Fax: +61 7 462 20 11  
Email: info@studiothreedesign.com.au  
www.studiothreedesign.com.au

| DATE | 30.10.15 | DRAWN | LANDSCAPE MASTER PLAN FOR REVIEW |
|------|----------|-------|----------------------------------|
| A    | 04.11.15 | BY    | LANDSCAPE MASTER PLAN FOR REVIEW |
| B    | 06.11.15 | BY    | LANDSCAPE PLAN FOR DA SUBMISSION |
|      |          |       |                                  |
|      |          |       |                                  |
|      |          |       |                                  |

| PROJECT | BRISBANE WATERS HOSPITAL REDEVELOPMENT - STAGE 2 |  | CHARGED        |
|---------|--------------------------------------------------|--|----------------|
| CLIENT  | HEALTH CARE AUSTRALIA PTY LTD                    |  | PROJECT NUMBER |
|         | FOR SUBMISSION                                   |  | SHEET          |
|         |                                                  |  | 1260 05 OF 05  |

