



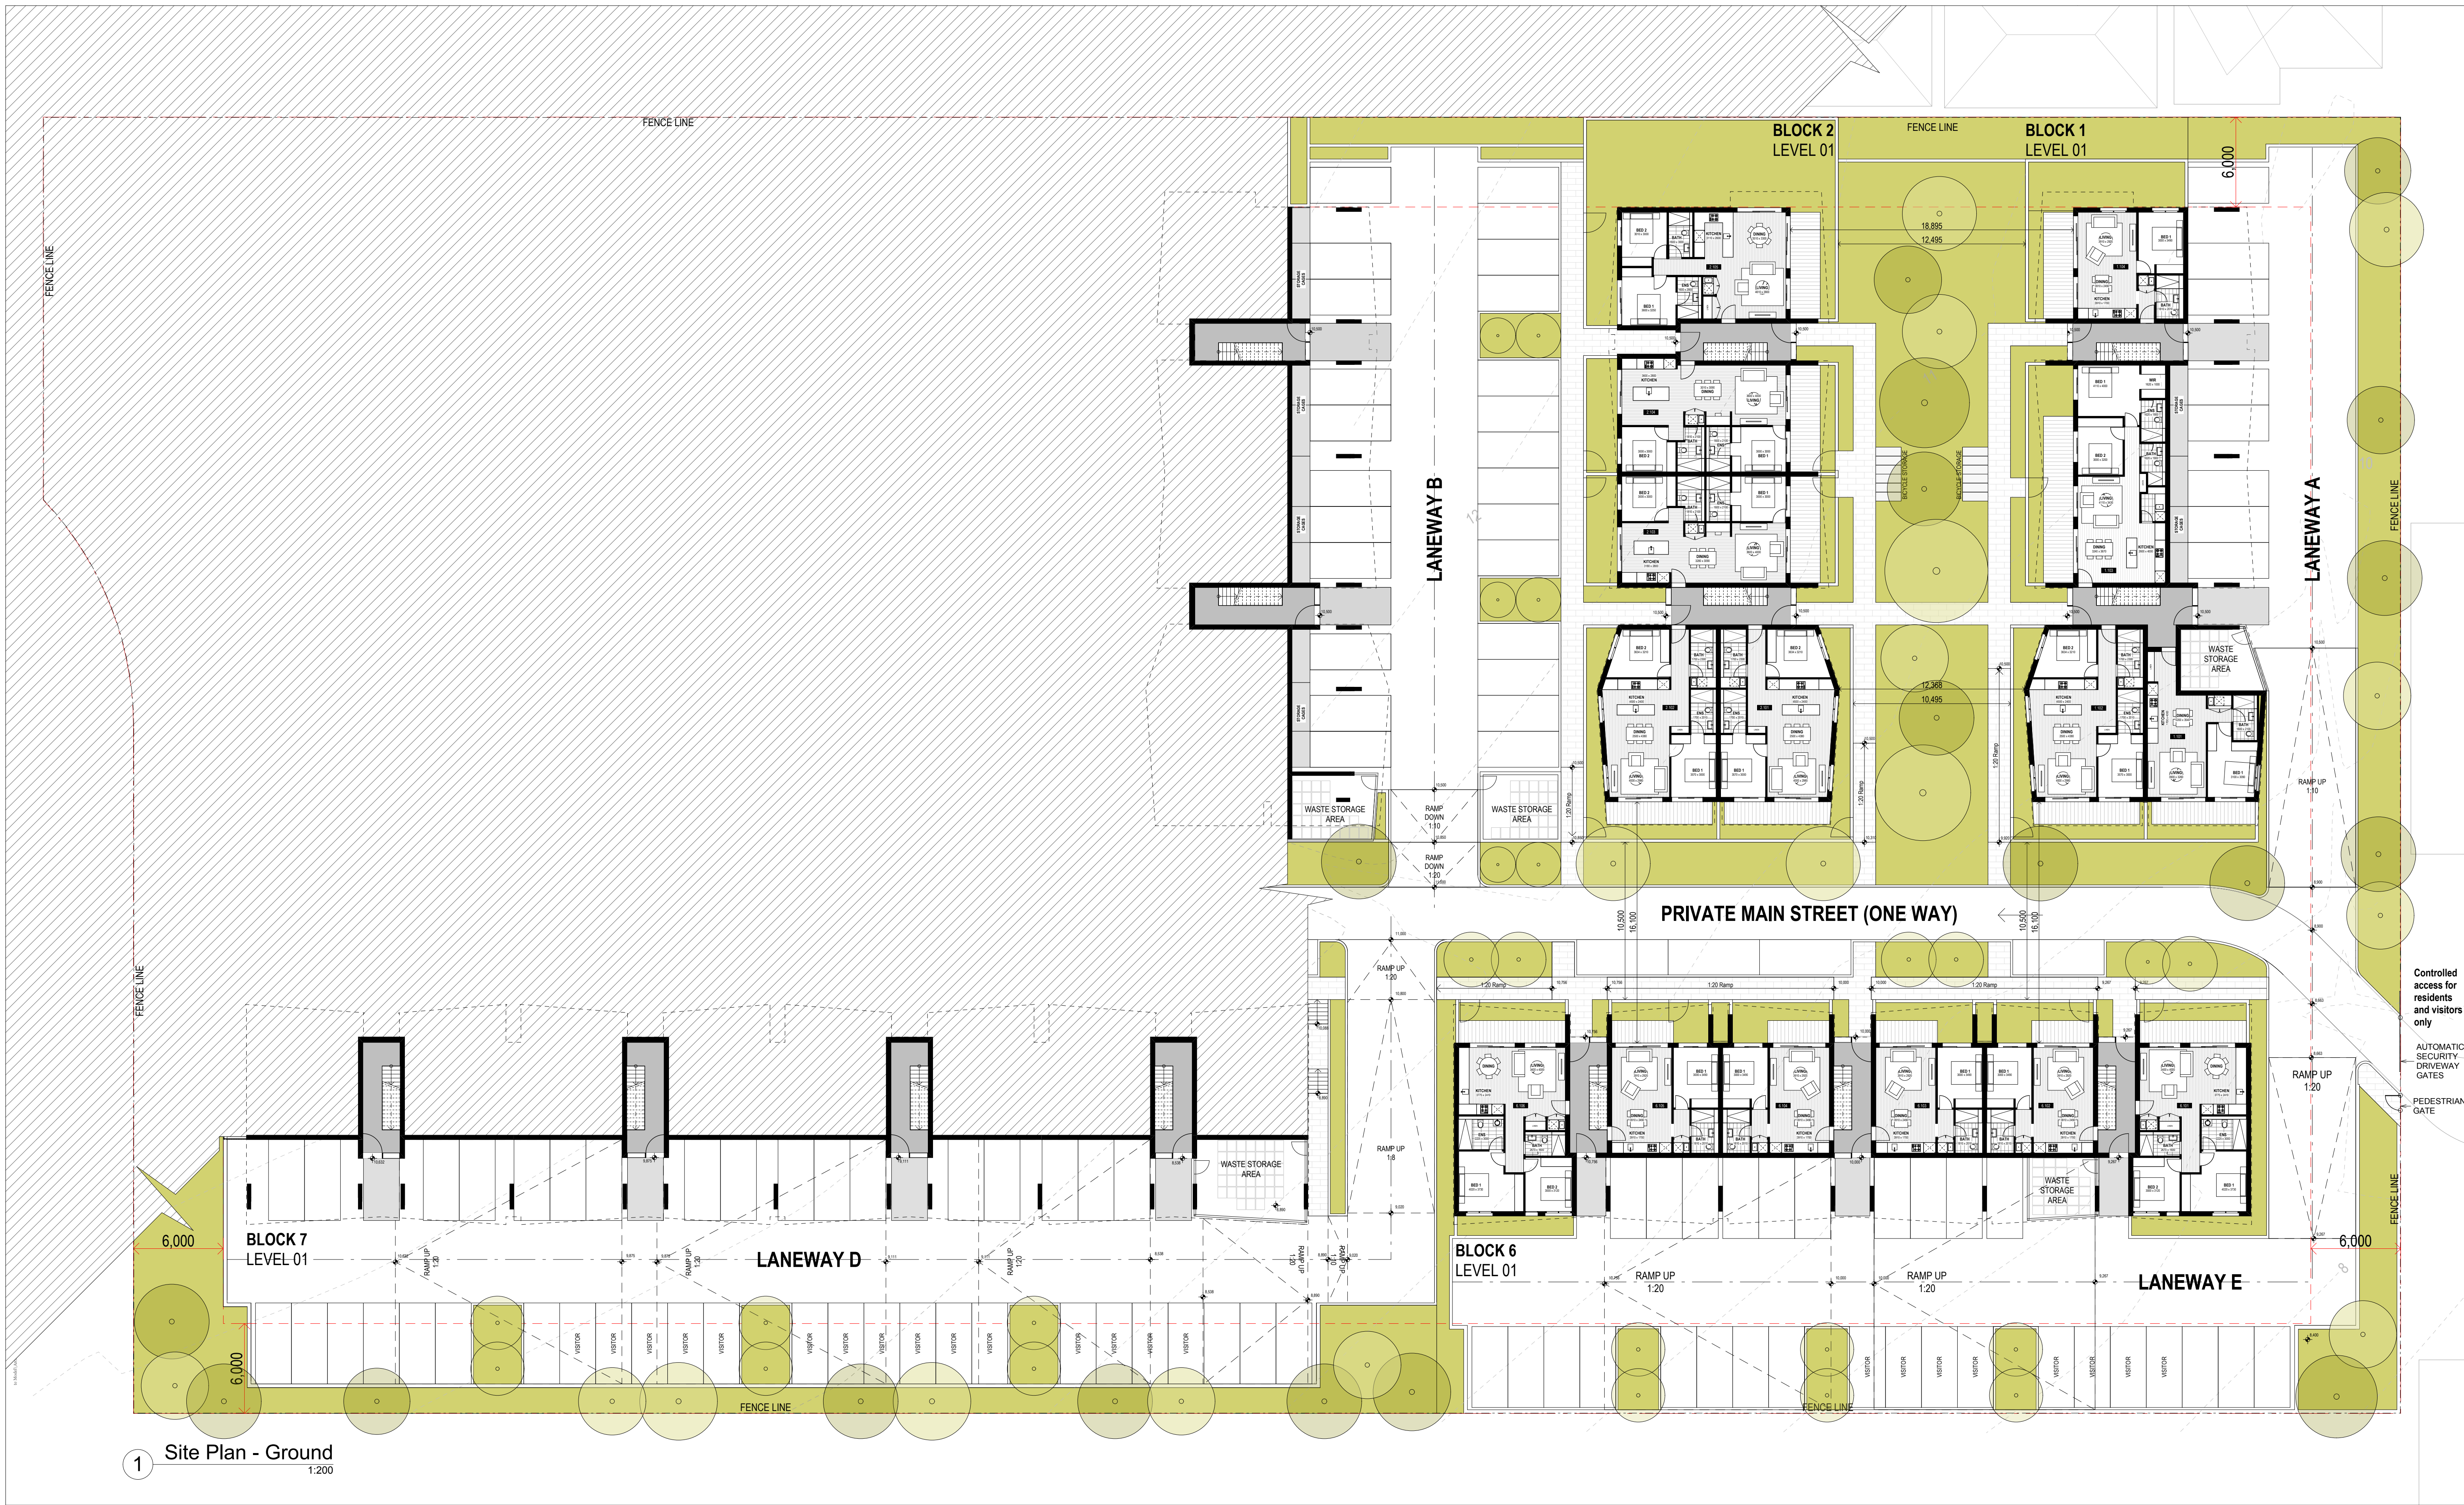


1 Site Plan - Ground
1:200

Rev.	Date	By	Ckd	Description
A	05-11-15	MP	RM	DA Issue
B	12-02-16	MP	RM	DA Issue

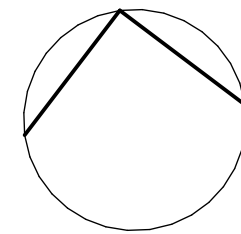

DKO Architecture (NSW) Pty Ltd
C99, 38-48 MacArthur Street
Ultimo, NSW 2007
T +61 2 8346 4500
info@dko.com.au, www.dko.com.au
ABN: 81 950 706 590
NSW Nominated Architects
Kean de Krijger 3767 & David Randerson 8642
© DKO Architecture (NSW) Pty Ltd
Except as allowed under copyright act, no part of this
drawing may be reproduced or otherwise dealt with
without written permission of DKO Architecture.

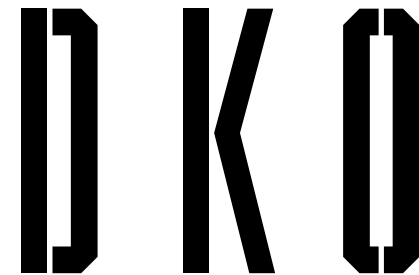

Project Name
Project Address
7 Stratford Avenue
7 Stratford Avenue
Charmhaven, NSW 2263

Client Company
Laternal Thinking

Project Number
Drawing Name
Scale
Date


Drawing Number
Revision
DA 101/1
B

11175
Ground Floor
1:200 (A1)
12-02-2016



2 Site Plan - Level 1
1:200

Rev.	Date	By	Ckd	Description
A	05-11-15	MP	RM	DA Issue
B	12-09-16	MP	RM	DA Issue

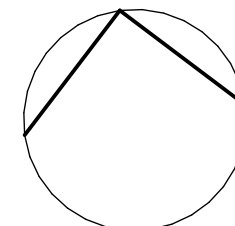

DKO Architecture (NSW) Pty Ltd
C99, 38-48 MacArthur Street
Ultimo, NSW 2007
T +61 2 8346 4500
info@dko.com.au, www.dko.com.au
ABN: 81 650 706 590
NSW Nominated Architects
Karin de Krijger 5767 & David Randerom 8642
© DKO Architecture (NSW) Pty Ltd
Except as allowed under copyright act, no part of this
drawing may be reproduced or otherwise dealt with
without written permission of DKO Architecture.

DKO


Project Name
Project Address
7 Stratford Avenue
7 Stratford Avenue
Charmhaven, NSW 2263

Client Company
Laternal Thinking


Project Number
Drawing Name
Scale
Date

Drawing Number
Revision
DA 101/2
B

11175
Level 2
1:200 (A1)
12-02-2016

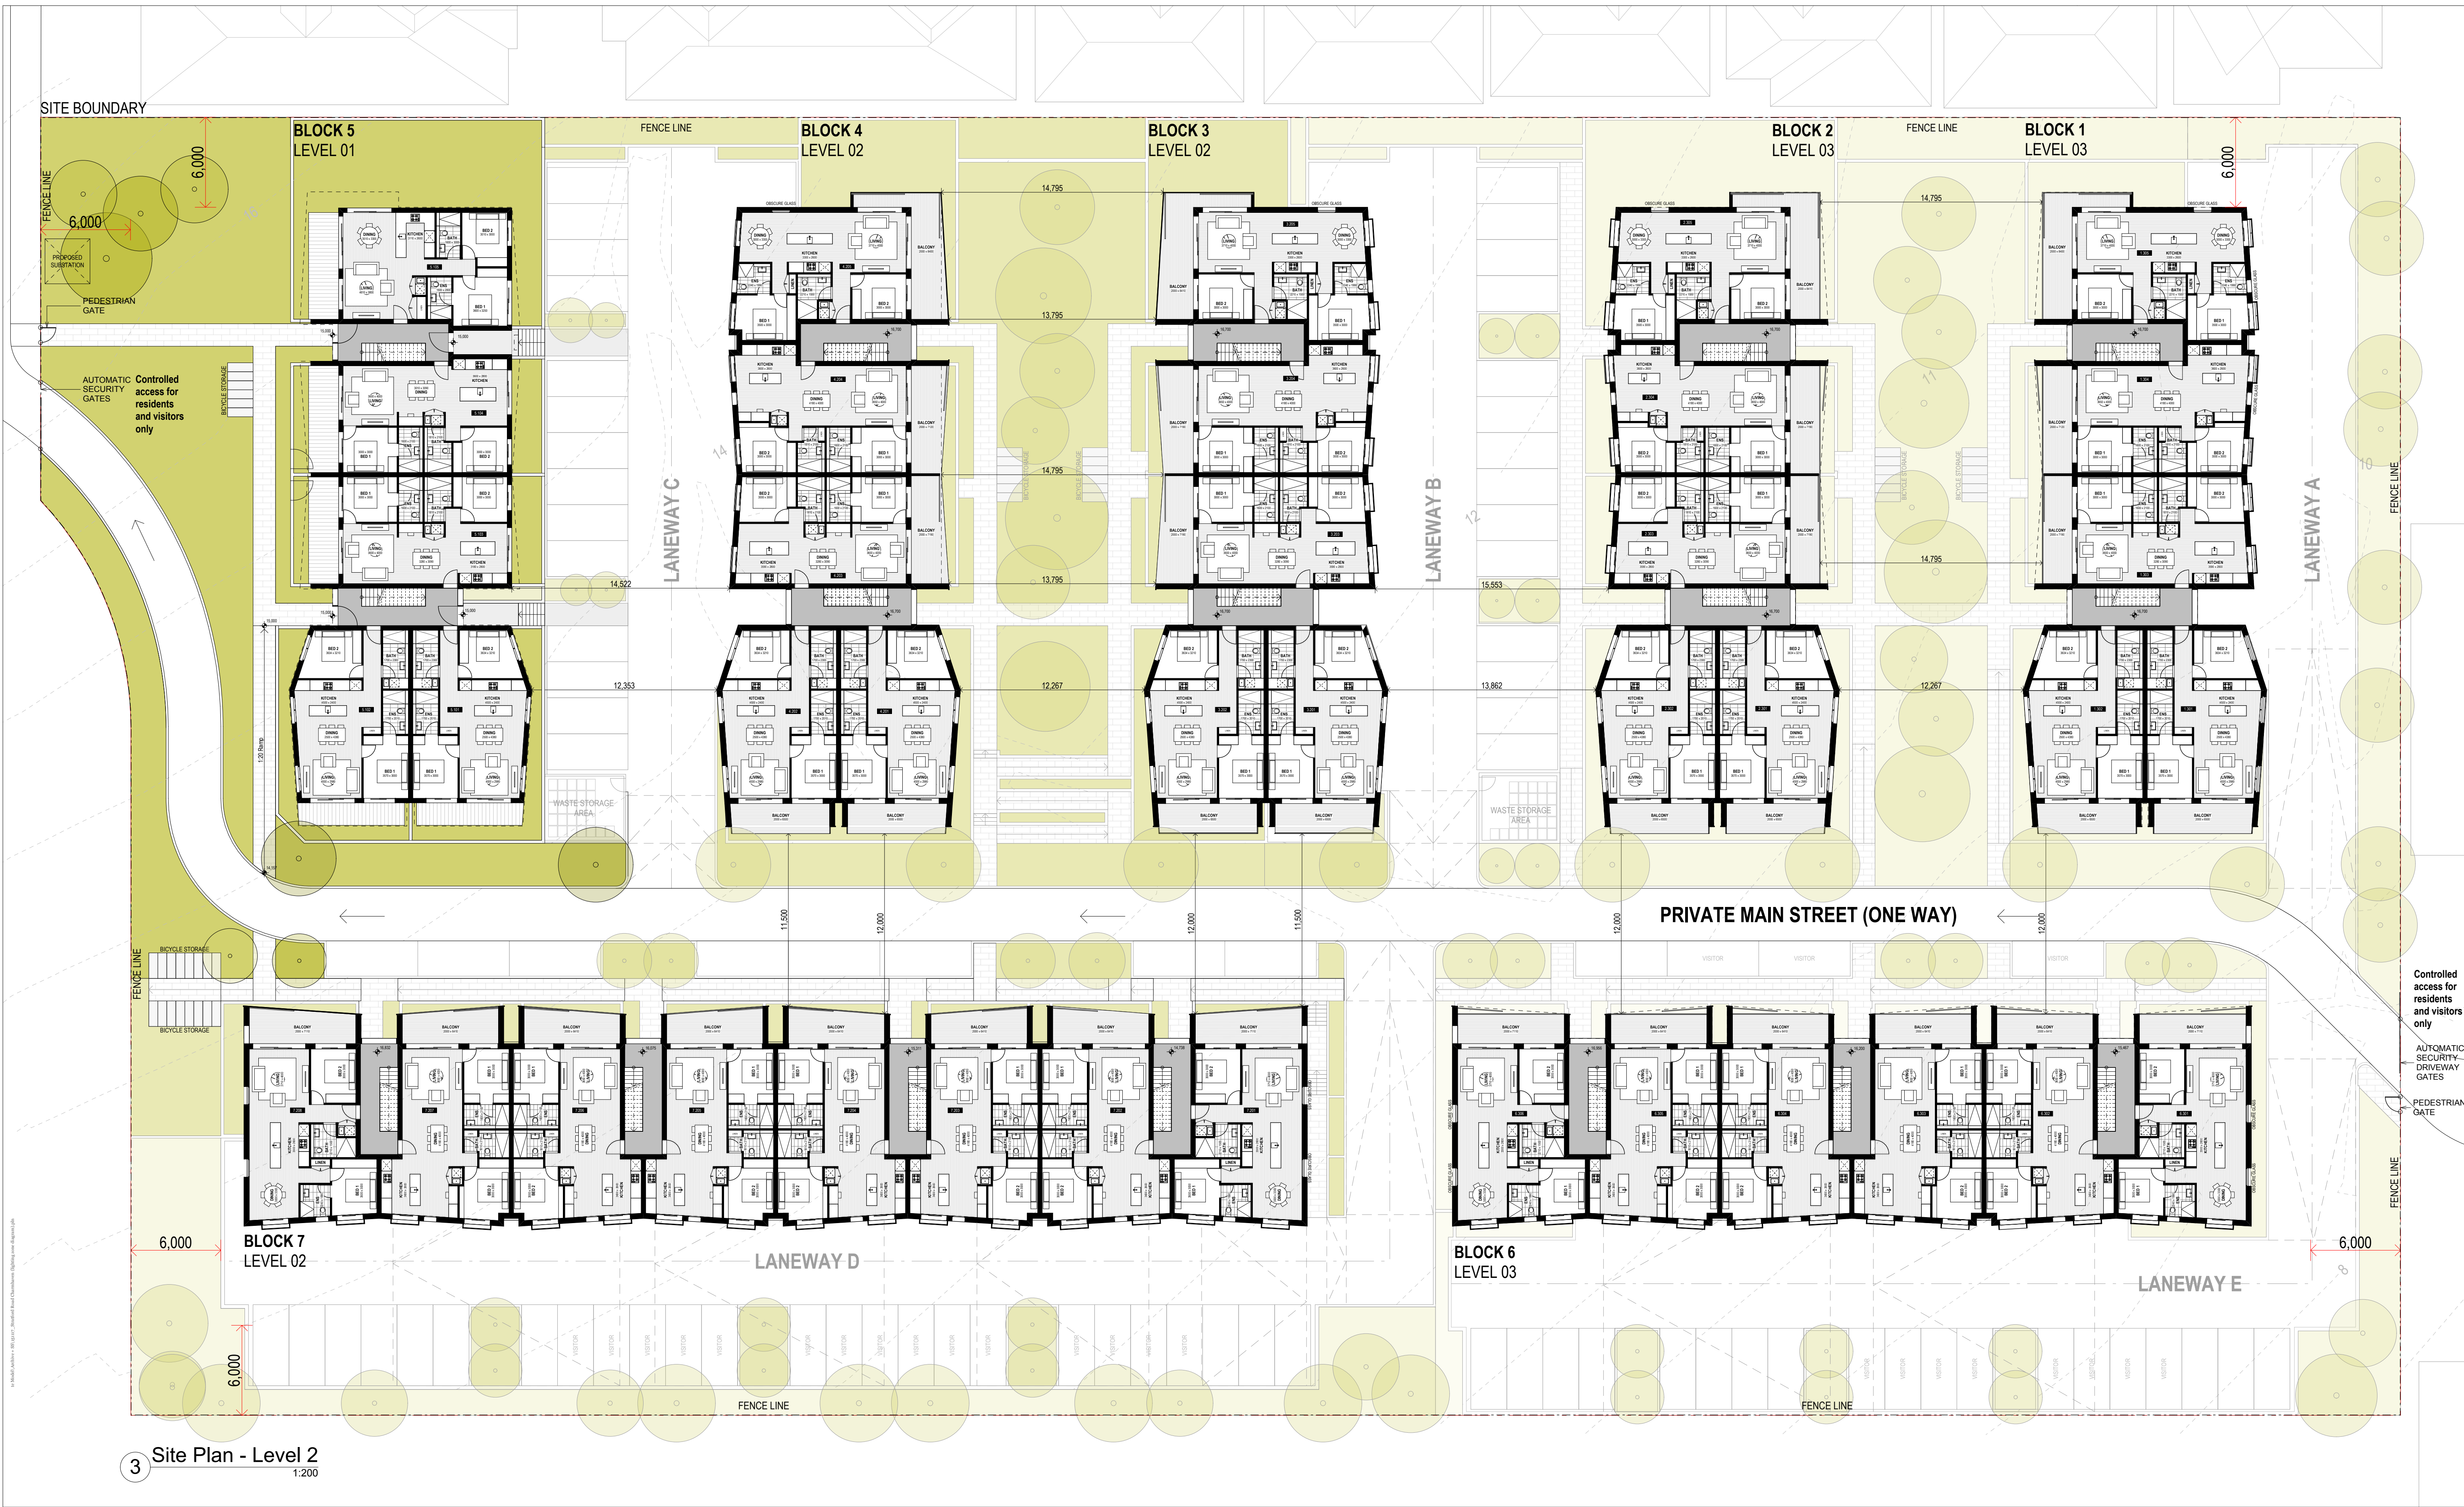

Rev.	Date	By	Ckd	Description
A	05-11-15	MP	RM	DA Issue
B	12-02-16	MP	RM	DA Issue

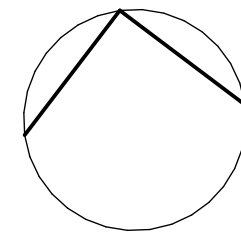

DKO Architecture (NSW) Pty Ltd
C99, 38-48 MacArthur Street
Ultimo, NSW 2007
T +61 2 8346 4500
info@dko.com.au, www.dko.com.au
ABN: 81 950 706 590
NSW Nominated Architects
Kean de Krijger 5767 & David Randerson 8642
© DKO Architecture (NSW) Pty Ltd
Except as allowed under copyright act, no part of this
drawing may be reproduced or otherwise dealt with
without written permission of DKO Architecture.




Project Name
Project Address
Client Company

7 Stratford Avenue
7 Stratford Avenue
Lateral Thinking

Project Number
Drawing Name
Scale
Date


11175
Level 3
1:200 (A1)
12-02-2016

Drawing Number
Revision
DA 101/3
B

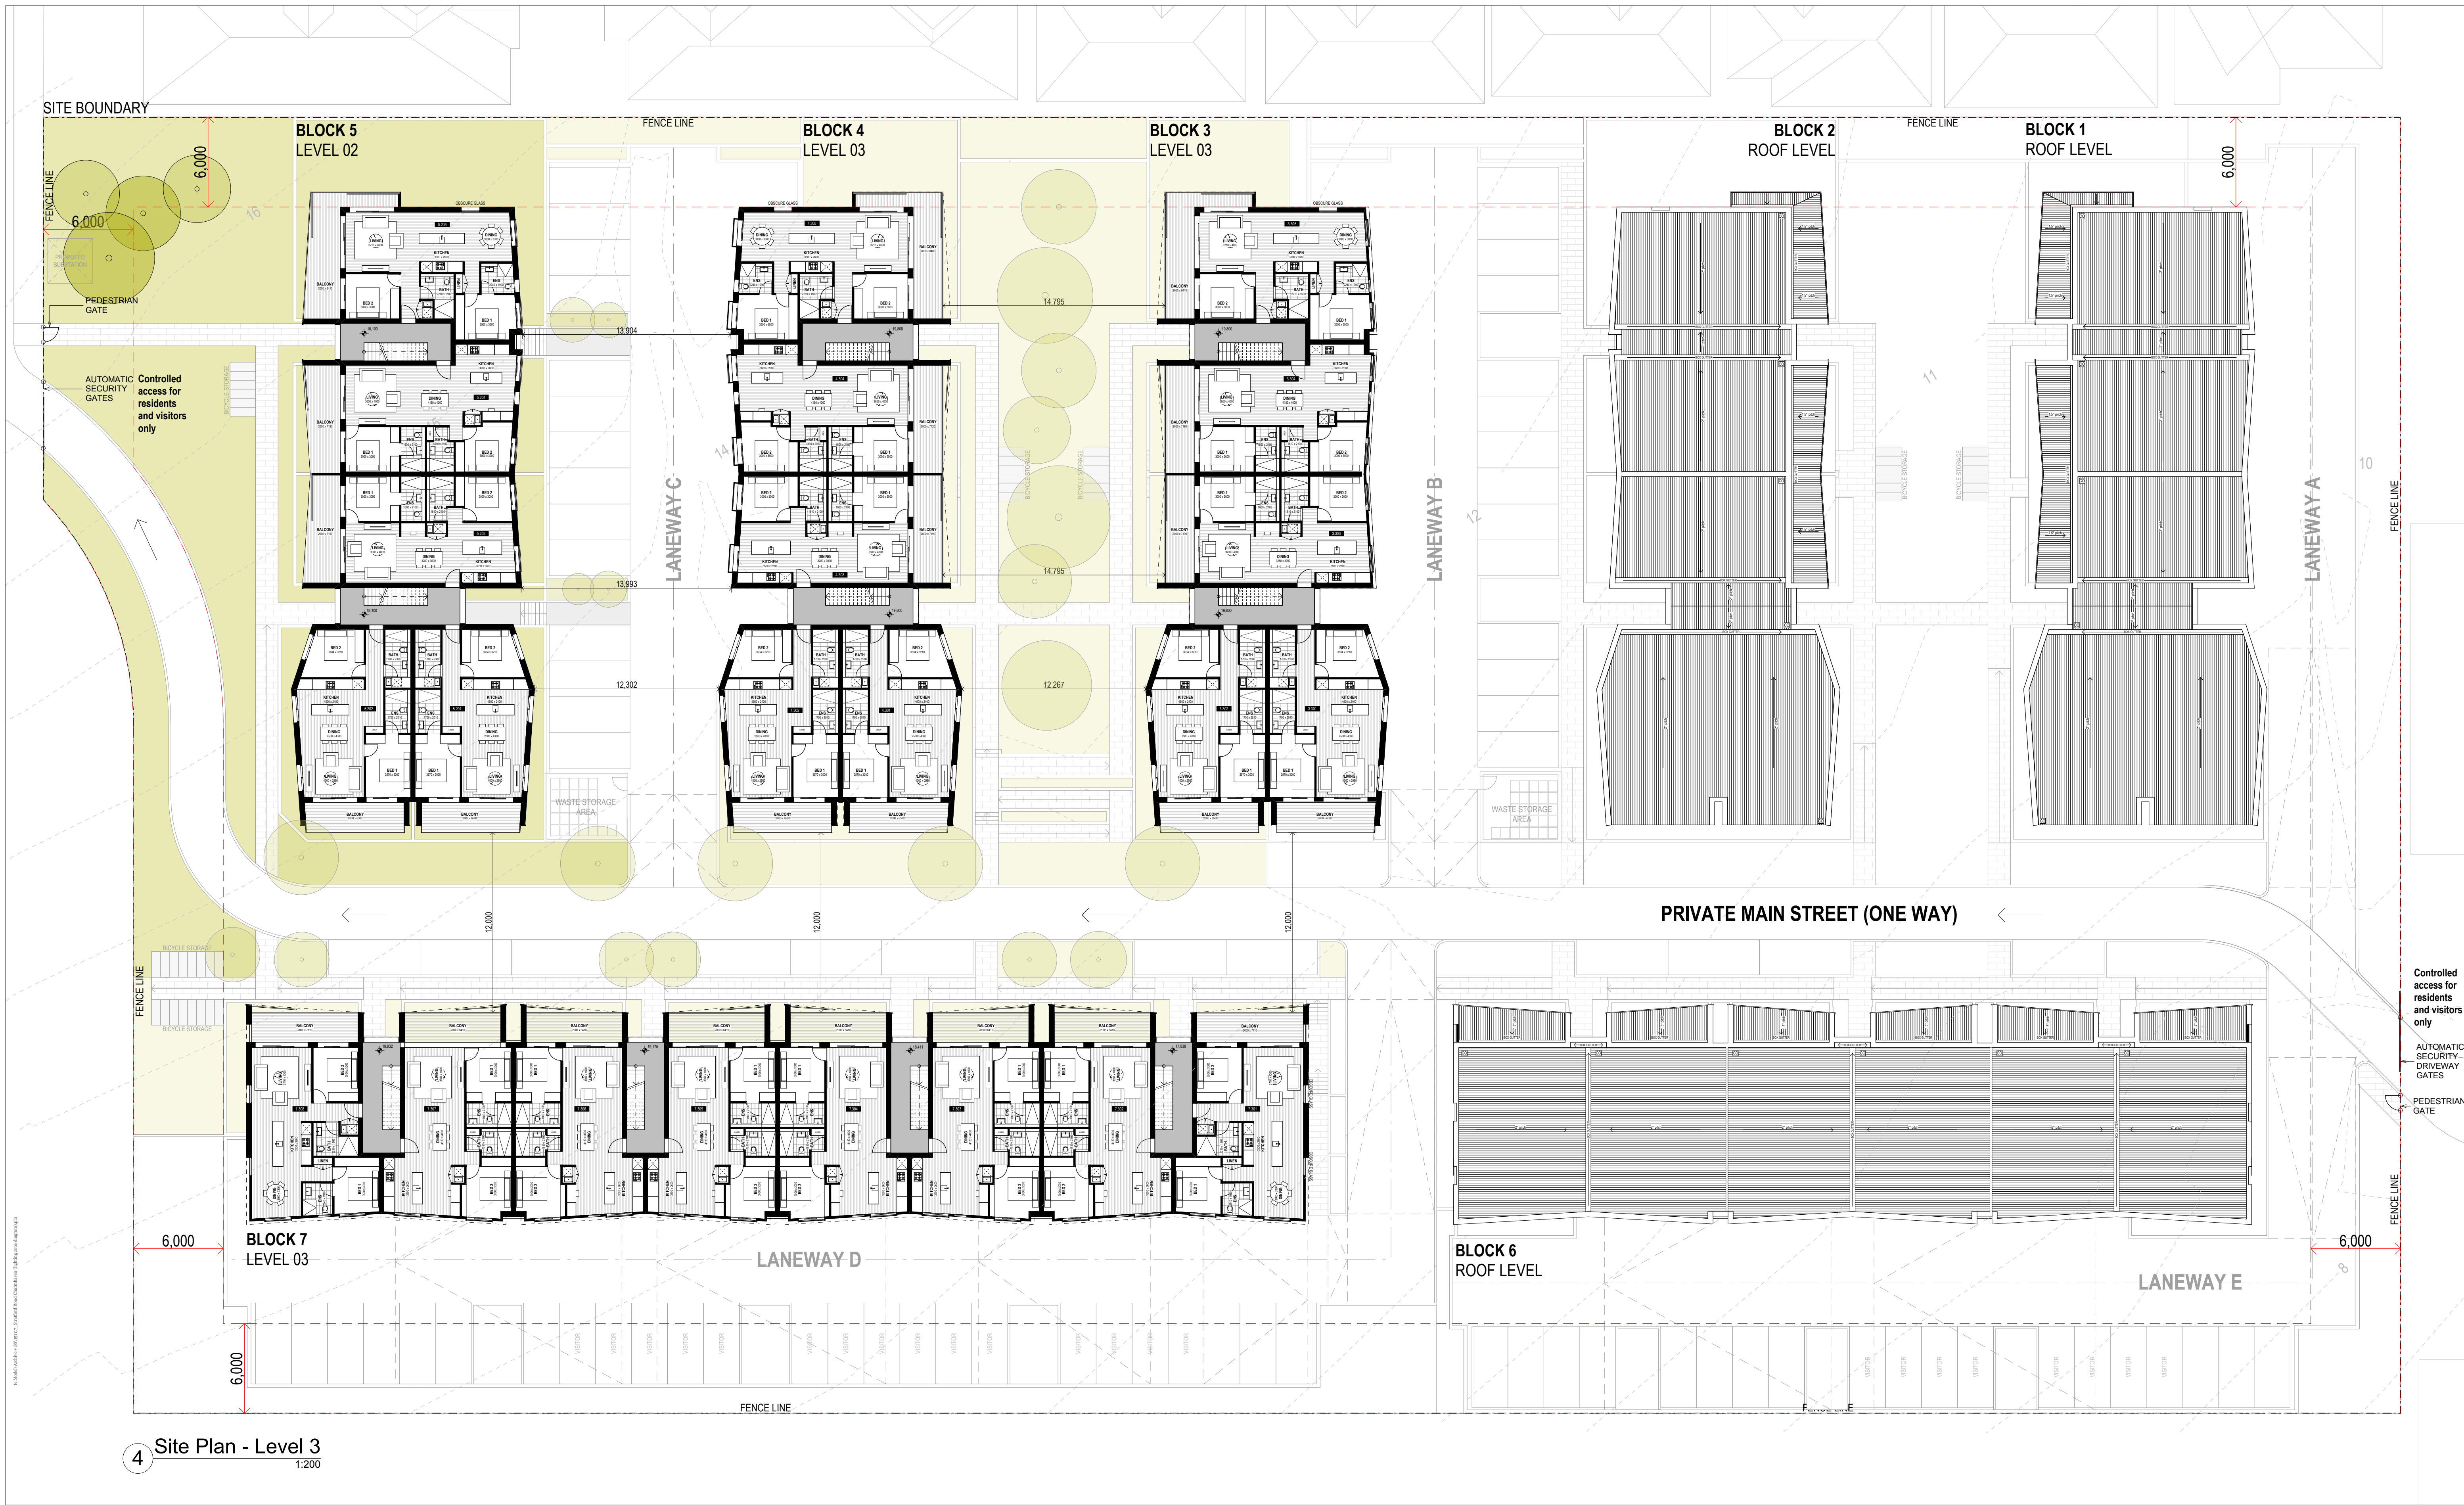

4 Site Plan - Level 3
1:200

Rev.	Date	By	Ckd	Description
A	05-11-15	MP	RM	DA Issue
B	12-02-16	MP	RM	DA Issue

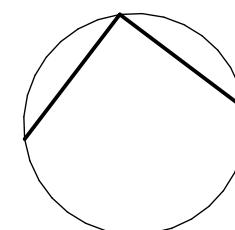

DKO Architecture (NSW) Pty Ltd
C99, 38-48 MacArthur Street
Ultimo, NSW 2007
T +61 2 8346 4500
info@dko.com.au, www.dko.com.au
ABN: 81 959 706 590
NSW Nominated Architects
Koon de Krijger 5767 & David Randerson 8642
© DKO Architecture (NSW) Pty Ltd
Except as allowed under copyright act, no part of this
drawing may be reproduced or otherwise dealt with
without written permission of DKO Architecture.



Project Name
Project Address
Client Company


7 Stratford Avenue
7 Stratford Avenue,
Charmhaven, NSW 2263

Lateral Thinking

Project Number
Drawing Name
Scale
Date


11175
Level 4
1:200 (A1)
12-02-2016

Drawing Number
Revision
DA 101/4
B

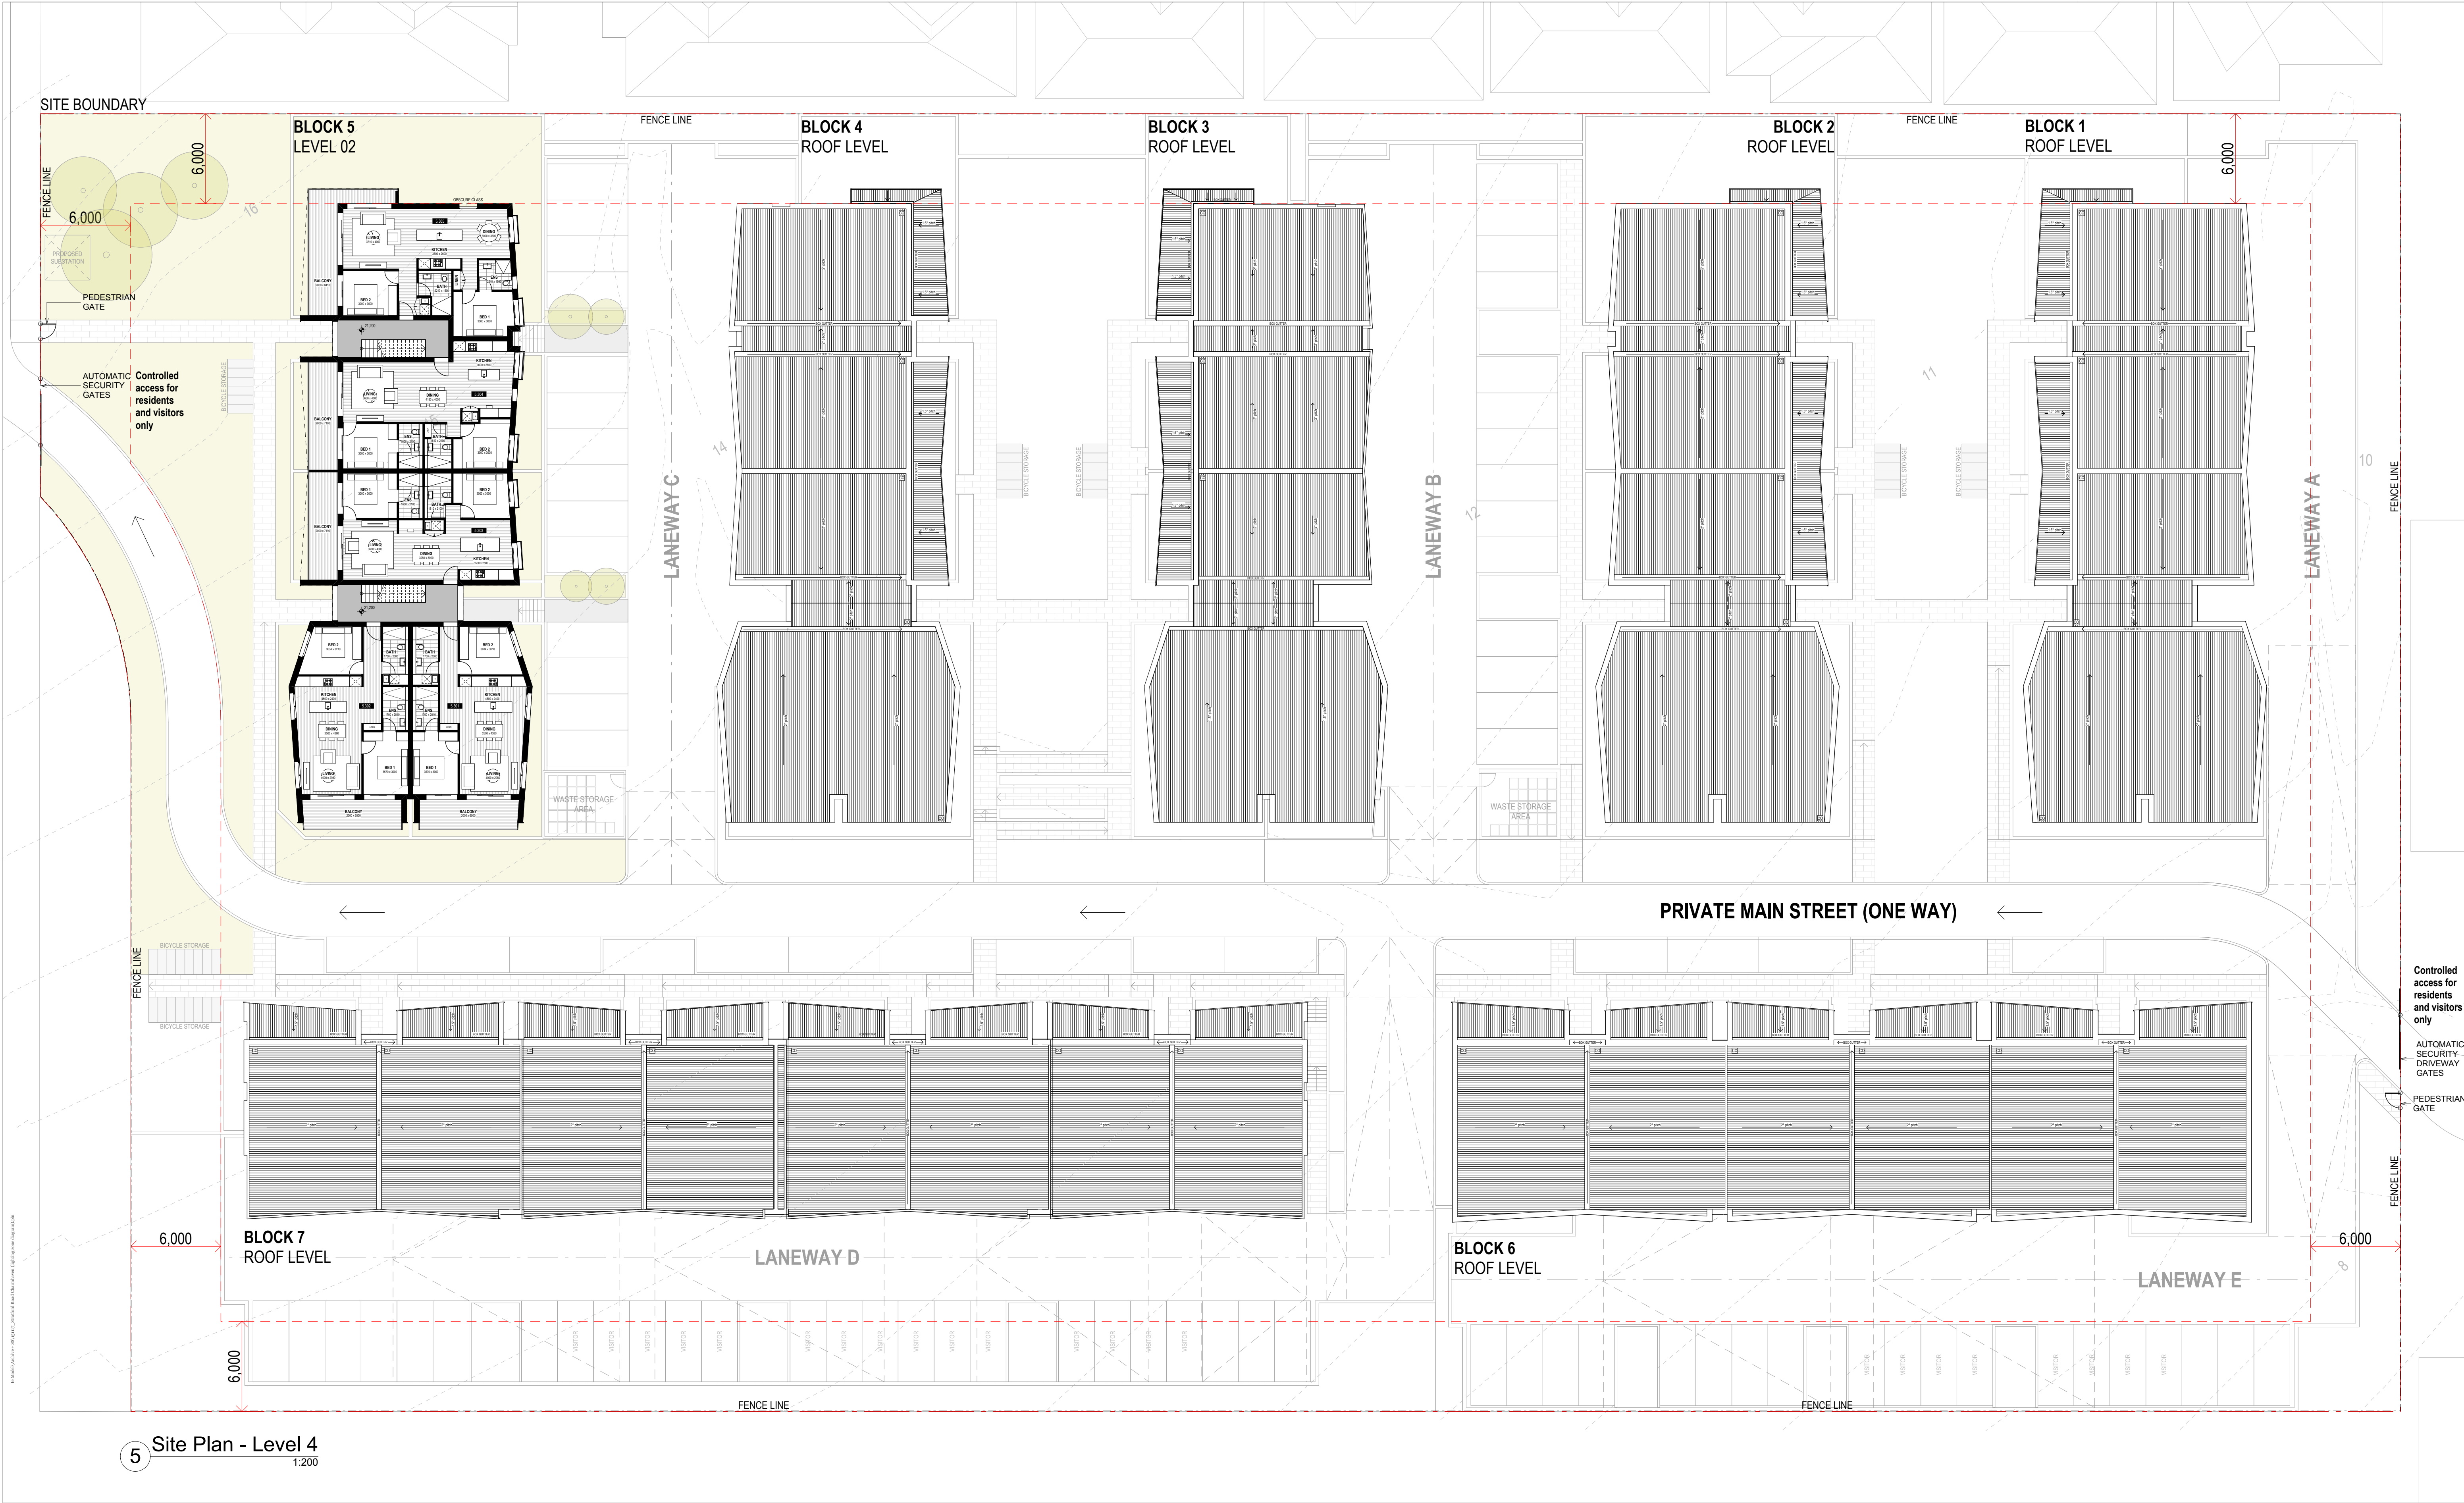

5 Site Plan - Level 4
1:200

Rev.	Date	By	Ckd	Description
A	05-11-15	MP	RM	DA Issue
B	12-02-16	MP	RM	DA Issue

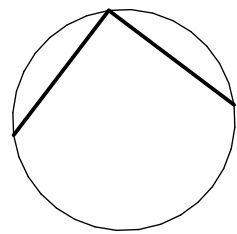

DKO Architecture (NSW) Pty Ltd
C99, 38-48 MacArthur Street
Ultimo, NSW 2007
T +61 2 8346 4500
info@dko.com.au, www.dko.com.au
ABN: 81 959 706 590
NSW Nominated Architects
Koon de Krijger 5767 & David Randerom 8542
© DKO Architecture (NSW) Pty Ltd
Except as allowed under copyright act, no part of this
drawing may be reproduced or otherwise dealt with
without written permission of DKO Architecture.




Project Name
Project Address
7 Stratford Avenue
7 Stratford Avenue,
Charmhaven, NSW 2263

Client Company
Lateral Thinking


Project Number
Drawing Name
Scale
Date
11175
Level 5
1:200 (A1)
12-02-2016

Drawing Number
Revision
DA 101/5
B

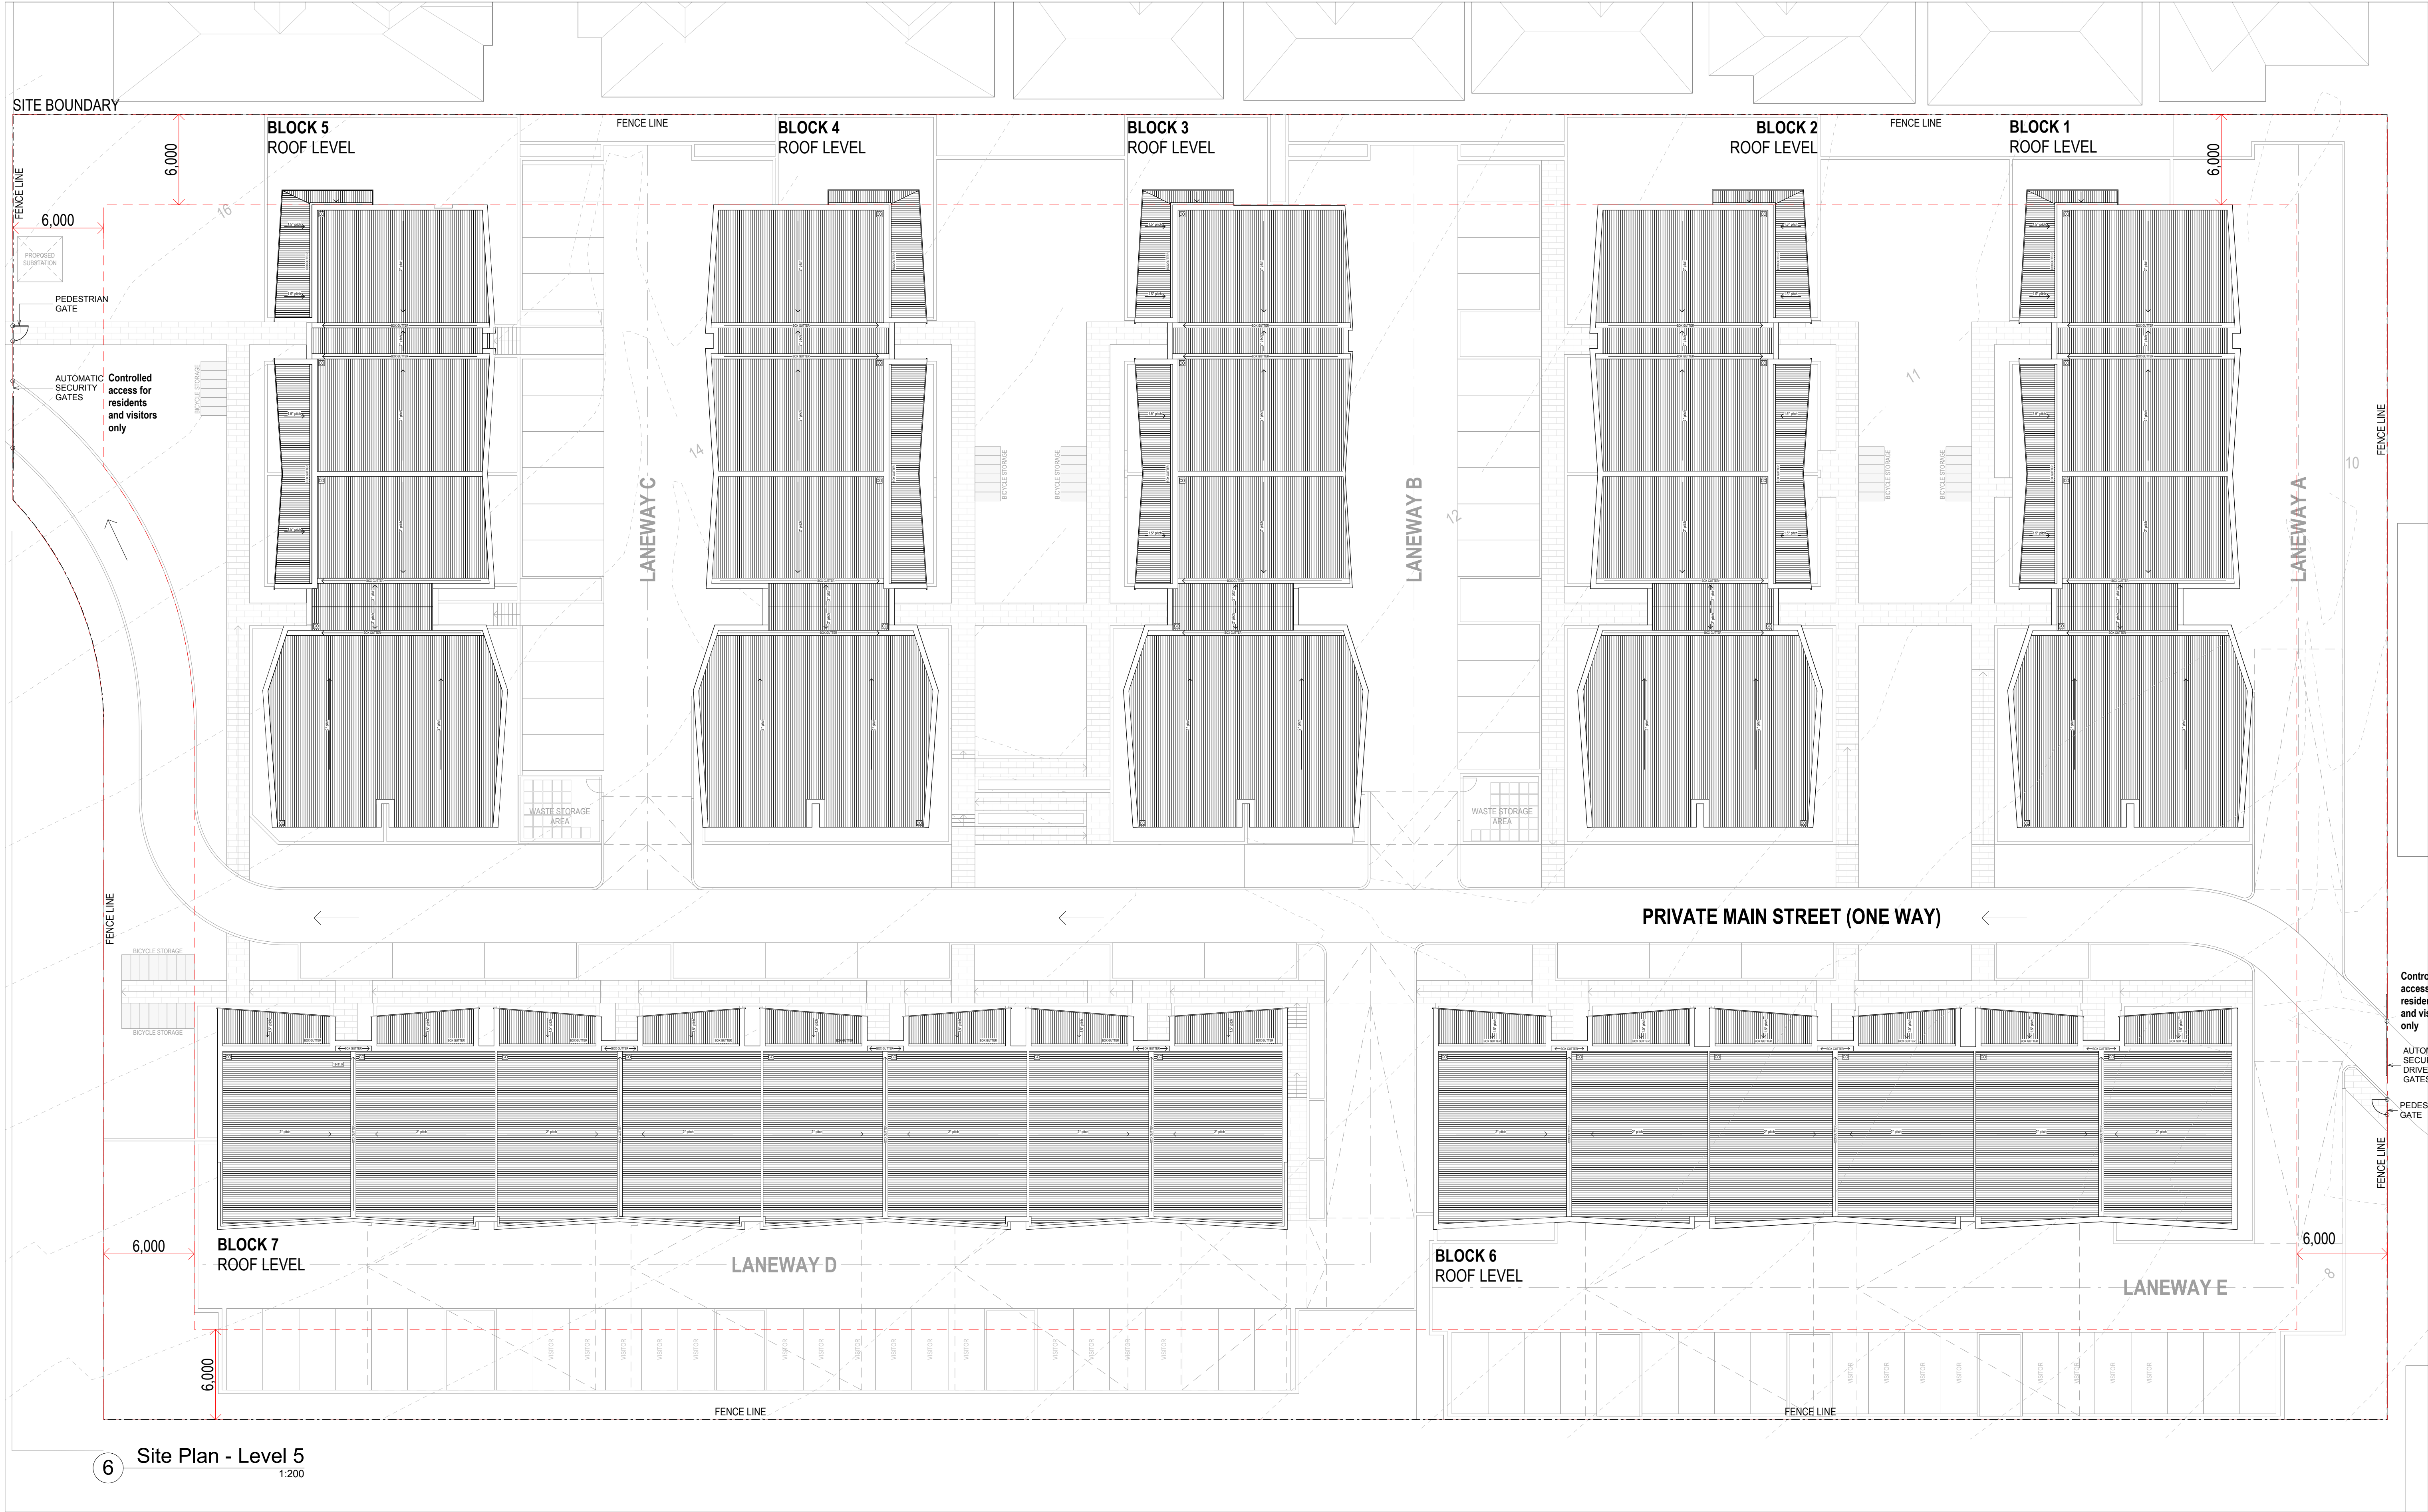

6 Site Plan - Level 5
1:200

Rev.	Date	By	Ckd	Description
A	05-11-15	MP	RM	DA Issue
B	12-02-16	MP	RM	DA Issue

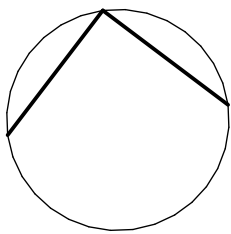

DKO Architecture (NSW) Pty Ltd
C99, 38-48 MacArthur Street
Ultimo, NSW 2007
T +61 2 8346 4500
info@dko.com.au, www.dko.com.au
ABN: 81 950 706 590
NSW Nominated Architects
Kean de Krijger 3167 & David Randerom 8842
© DKO Architecture (NSW) Pty Ltd
Except as allowed under copyright act, no part of this
drawing may be reproduced or otherwise dealt with
without written permission of DKO Architecture.



Project Name
Project Address
7 Stratford Avenue
7 Stratford Avenue,
Charmhaven, NSW 2263

Client Company
Lateral Thinking

Project Number
Drawing Name
Scale
Date
11175
Level 6
1:200 (A1)
12-02-2016

Drawing Number
Revision
DA 101/6
B

EXTERNAL MATERIAL FINISHES PALETTE

FACEBRICK 1:
Dark Grey
FB1

FACEBRICK 2:
Light Grey
FB2

METALCLADDING 1:
Light Grey
MC1

METALCLADDING 2:
Dark Grey
MC2

RENDERED BRICK 1:
Dark Grey
RB1

RENDERED BRICK 2:
Light Grey
RB2

TIMBER CLADDING 1:
Wood Grain
TC1

TIMBER CLADDING 2:
Wood Grain
TC2

METAL SHEET ROOFING:
Dark Grey
CO

LIGHTWEIGHT:
Dark Grey
FC

FRAMES:
Dark Grey
Window / Door
Frames

PAINTS

1 Impression - Streetscape West facing - 1:250

MASONRY

METALS

TIMBERS

2 Impression - Streetscape East facing - 1:250

3 Impression - Streetscape South facing - 1:250

4 Impression - Streetscape North facing - 1:250

DKO

DKO Architects (NSW) Pty Ltd
Level 11, 111 Pitt Street
Sydney, NSW 2000
Australia
info@dko.com.au, www.dko.com.au
DKO is a registered company
in NSW, Australia
© 2020 DKO Architects (NSW) Pty Ltd
All rights reserved. No part of this
document may be reproduced or
transmitted in any form or by
any means, electronic or
mechanical, including
photocopying, recording, or
by any information storage
and retrieval system, without
prior written permission from
DKO Architects (NSW) Pty Ltd.


Project Name
Project Address
Project Number
Project Name
Date

78 Bedford Avenue
Cammerah, NSW 2060
1172
Material Palette
05-11-2015

Client Company
Latent Thinking

Project Number
Drawing Number
Revision

1172
DA 104/1
A

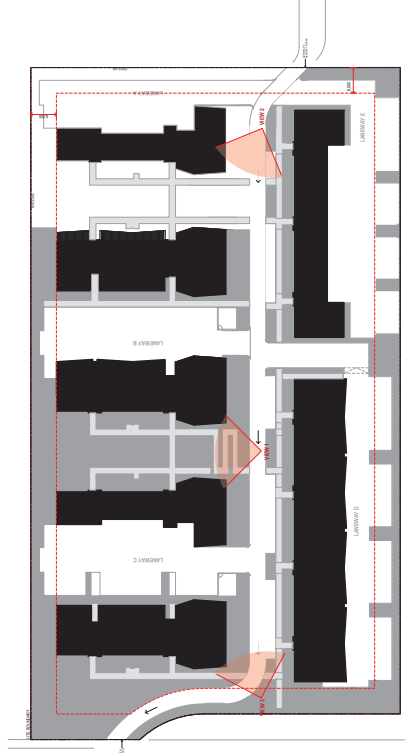


Rev.	Date	By	Chd	Description
A	05-1-15	MP	RM	DA Issue

DKO Architecture (NSW) Pty Ltd
90, 38-48 MacArthur Street
Ultimo, NSW 2007
T +61 2 8346 4500
info@dko.com.au, www.dko.com.au
ABN: 81 95 706 990
NSW Notified Architects
No. of Licenses 5078 & David Rankin 8542
©DKO Architecture (NSW) Pty Ltd
Copyright is allowed under copyright act, no part of this
document may be reproduced or otherwise dealt with
without written permission of DKO Architecture


Project Name Project Address	Client Company
---------------------------------	----------------

7 Stratford Avenue 7 Stratford Avenue, Charmhaven, NSW 2263	Project Number Drawing Name Scale Date
---	---

Project Number	1175
Drawing Name	Perspective Views
Scale	
Date	05-11-2015

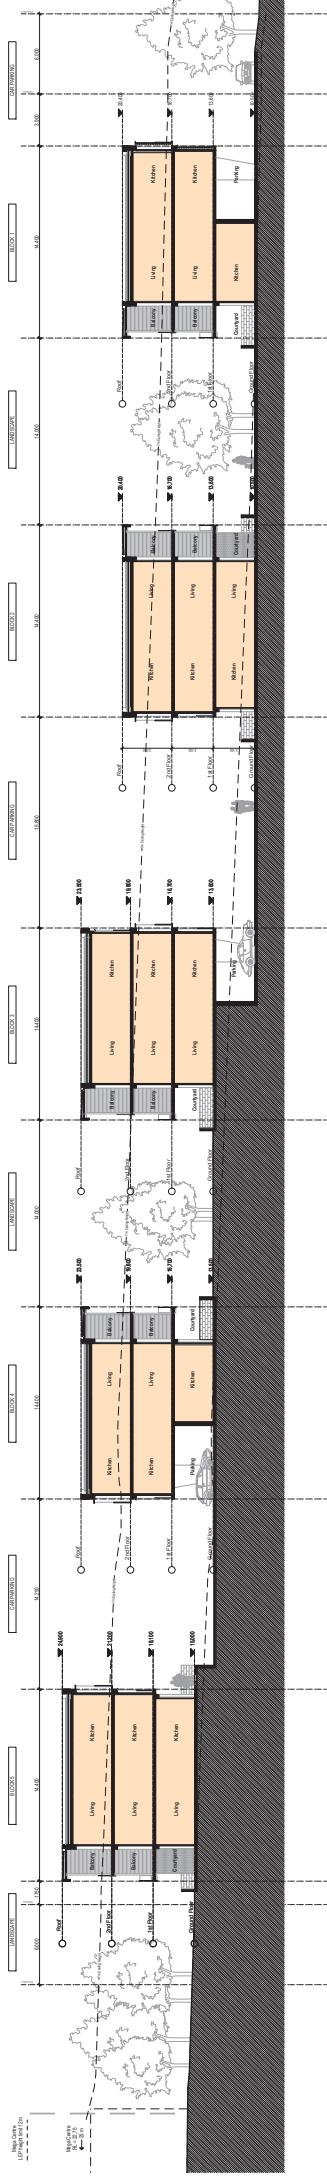

SECTION A
1/200

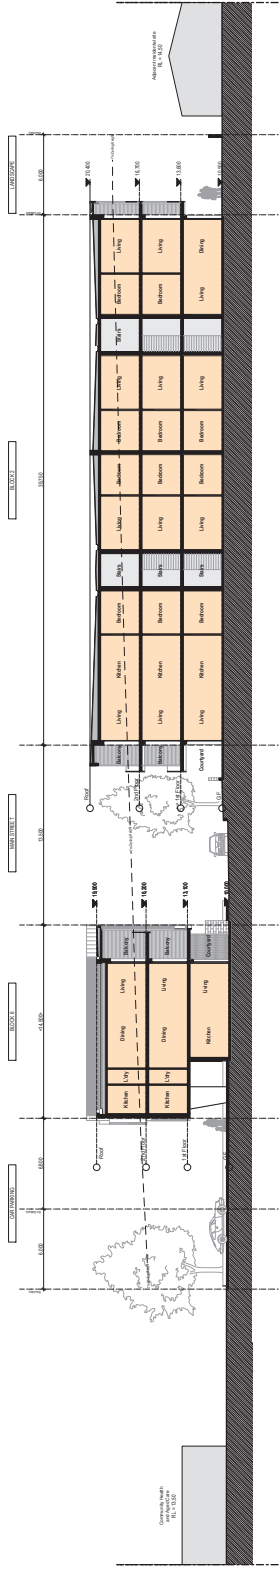

Section B
1/200

Rev.	Date	By	Clk	Description
A	09/11/18	RAF	001	Issue for


DKO Architects (NSW) Pty Ltd
11/11/18, NSW 2047
info@dko.com.au, www.dko.com.au
DKO is a registered company
© 2018 DKO Architects (NSW) Pty Ltd
All rights reserved. No part of this
document may be reproduced or
transmitted in any form or by
any means, electronic, mechanical,
photocopying, recording, or by
any information storage and
retrieval system, without
prior written permission from
DKO Architects (NSW) Pty Ltd.

Project Name
Project Address
Project Number
Drawing Name
Date
Client Company

78 Bedford Avenue
Cammerah, NSW 2060
Project Number
Drawing Name
Date
Latent Tinting

11/11/18
11/11/18 (A1)
09/11/2015
Drawing Number
Revision



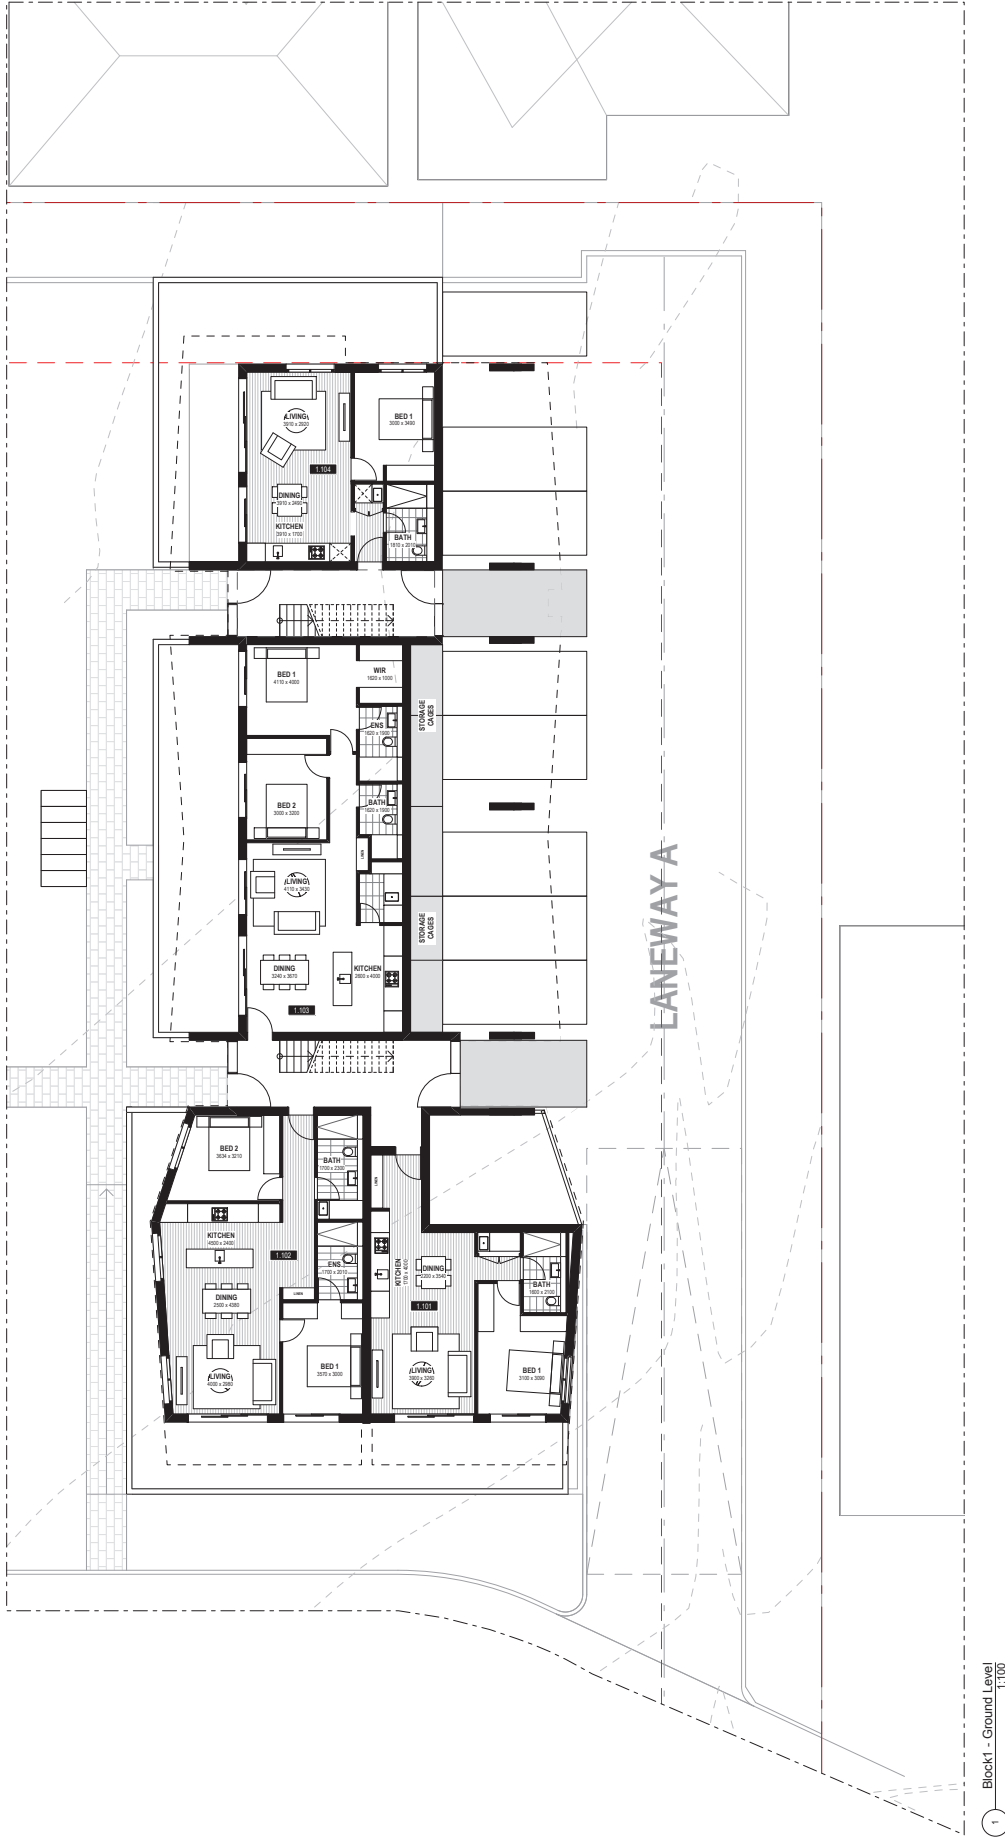

Block 1 - Ground Level
1:100

Rev.	Date	By	Clad	Description
1	10/10/2018	RAF	RAF	Initial Issue

DKO Architects (NSW) Pty Ltd
11/11/18, NSW 2040
info@dko.com.au, www.dko.com.au
DKO Architects (NSW) Pty Ltd
11/11/18, NSW 2040
info@dko.com.au, www.dko.com.au
DKO

Project Name
Project Address
Client Company

78 Bedford Avenue
Cammerah, NSW 2060
Latent Thinking


Project Number
Drawing Name
Scale
Date

11/11/18, NSW 2040
info@dko.com.au, www.dko.com.au
Drawing Number
Revision

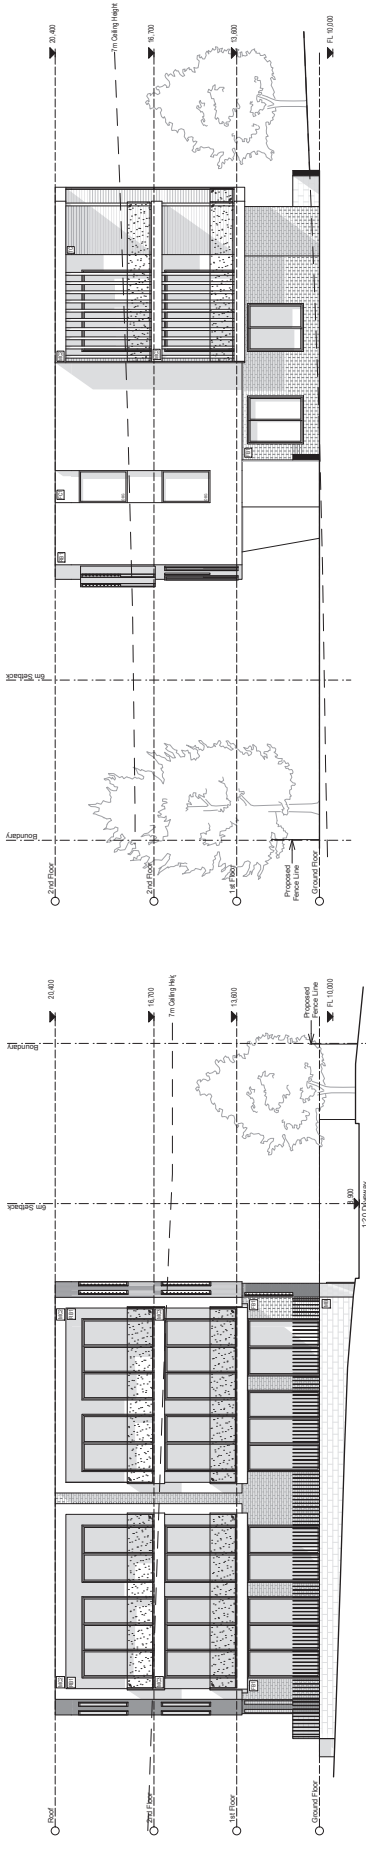


1 Block 1 - S. Elevation
1:20

4 Block 1 - N. Elevation
1:20

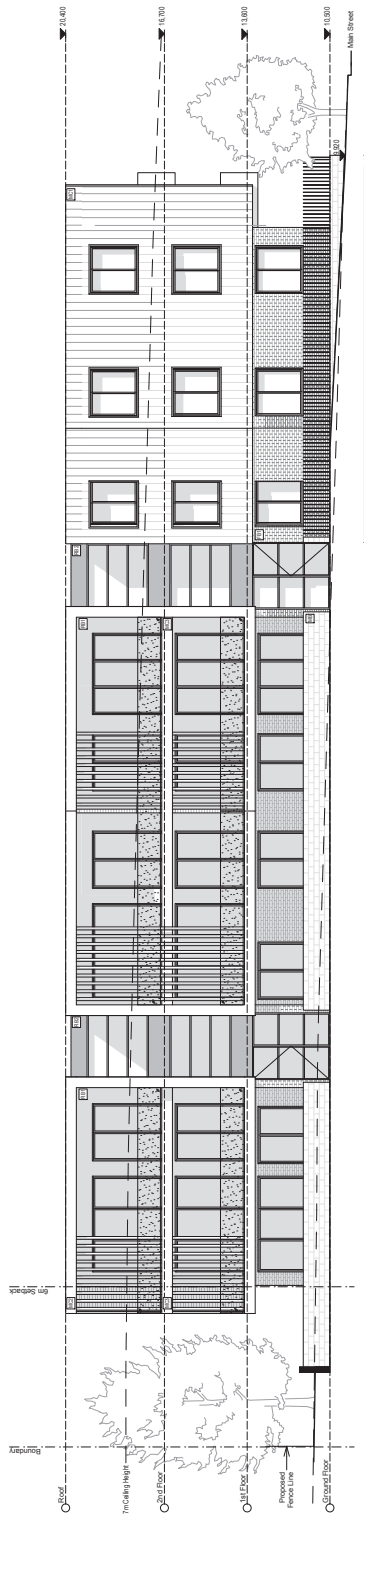

2 Block 1 - W. Elevation
1:20

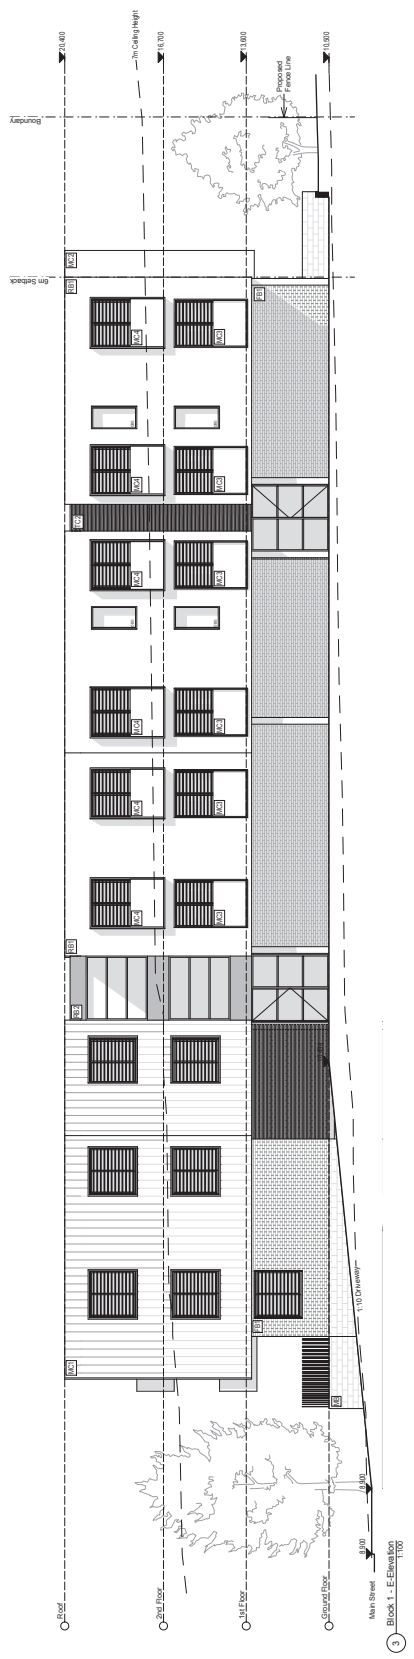

3 Block 1 - E. Elevation
1:20

MATERIAL LEGEND
RB = Red Brick
CB = Concrete Block
CS = Concrete Block
PC = Light Weight
MC = Metal Cladding
PF = Polished Finish
CG = Glass
OBG = Obscure Glass

Rev.	Date	By	Clad	Description
1	10/10/18	RAF	RAF	Initial

DKO Architects (NSW) Pty Ltd
11/11/18, NSW 2000
info@dko.com.au, www.dko.com.au
DKO Architects (NSW) Pty Ltd
11/11/18, NSW 2000
info@dko.com.au, www.dko.com.au
DKO Architects (NSW) Pty Ltd
11/11/18, NSW 2000
info@dko.com.au, www.dko.com.au

Project Name
Project Address
Client Company

78 Stafford Avenue
Cammerlang NSW 2060
Latent Tinting

Project Number
Drawing Name
Scale
Date
Revision

11/11/18, NSW 2000
info@dko.com.au, www.dko.com.au
Drawing Number
Revision




Block2- Level 2
1:100


Rev.	Date	By	Clad	Description
1	10-02-2016	RAF	RAF	2D Plan




DKO Architecture (NSW) Pty Ltd
Level 2, 100/101, 102/103, 104/105, 2444/2445, 2446/

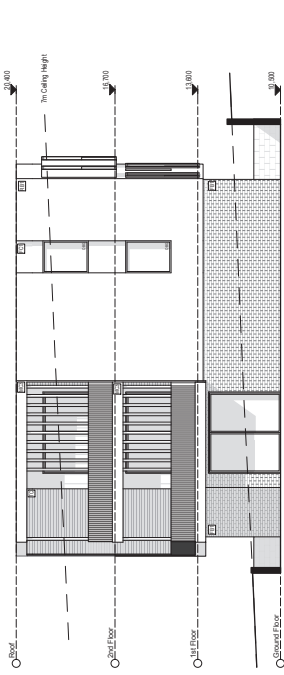


2 Block 2 - N Elevation
1/100

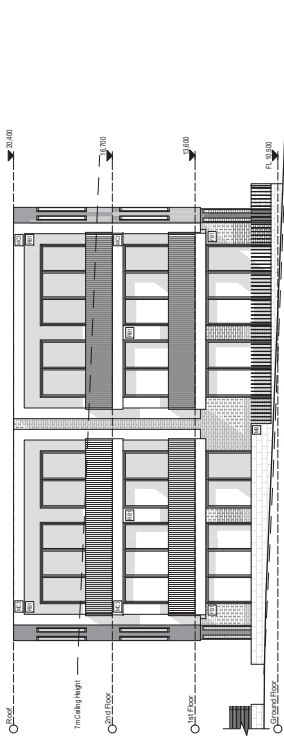

1 Block 2 - S Elevation
1/100

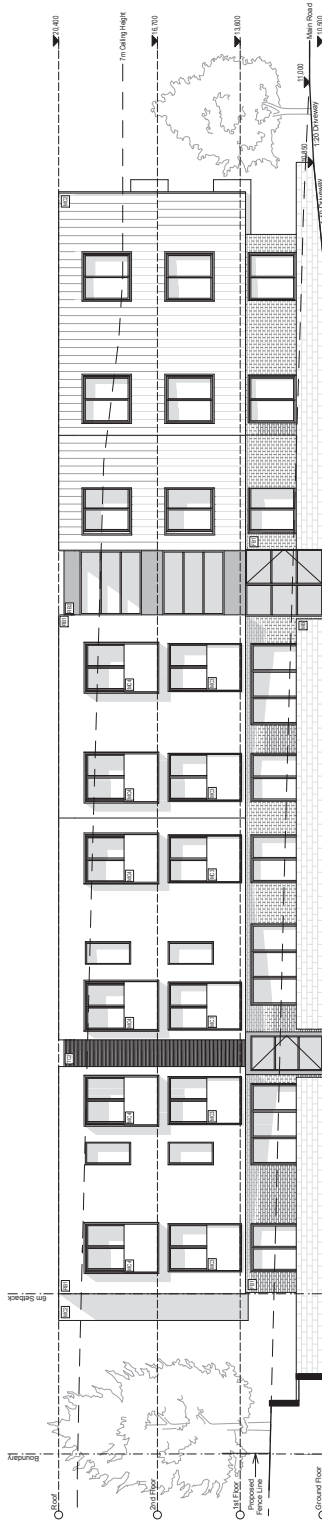

3 Block 2 - W Elevation
1/100

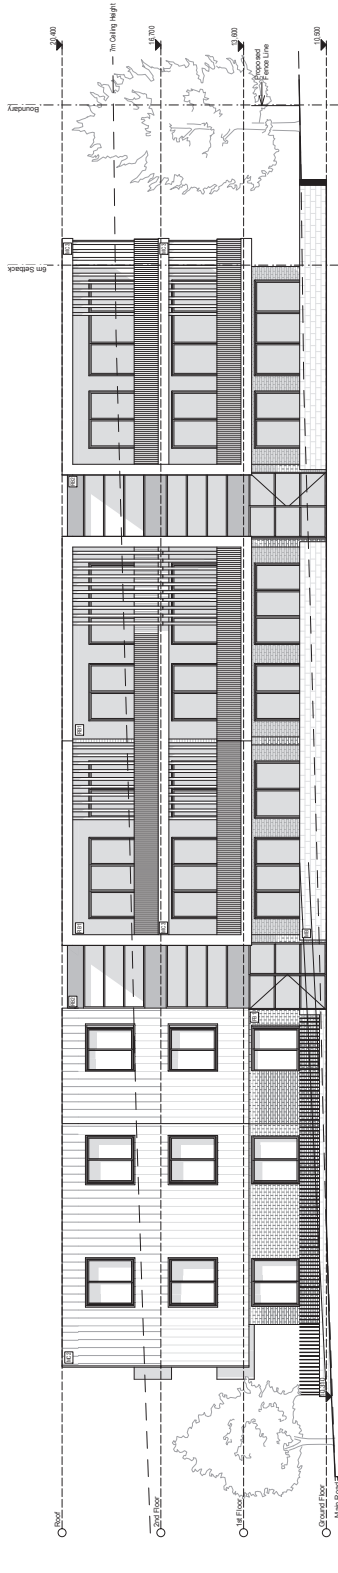

4 Block 2 - E Elevation
1/100

MATERIAL LEGEND		
FB	Face Brick	MC - Metal Cladding
CG	Concrete	PF - Polished Finish
CS	Concrete Slab	CG - Concrete
PC	Light Weight	OBG - Obscure Glass

Rev.	Date	By	Clad	Description
1	10/10/2018	RAF	RAF	Initial Issue

DKO Architects (NSW) Pty Ltd
11/11/18, NSW 2000
info@dko.com.au, www.dko.com.au
DKO Architects (NSW) Pty Ltd
11/11/18, NSW 2000
info@dko.com.au, www.dko.com.au
DKO Architects (NSW) Pty Ltd
11/11/18, NSW 2000
info@dko.com.au, www.dko.com.au


DKO

Project Name
Project Address
Client Company

78 Stafford Avenue
Cammerlang NSW 2406
Latent Tinting

Project Number
Drawing Name
Date

11/11/18, NSW 2000
info@dko.com.au, www.dko.com.au
Drawing Number
Revision

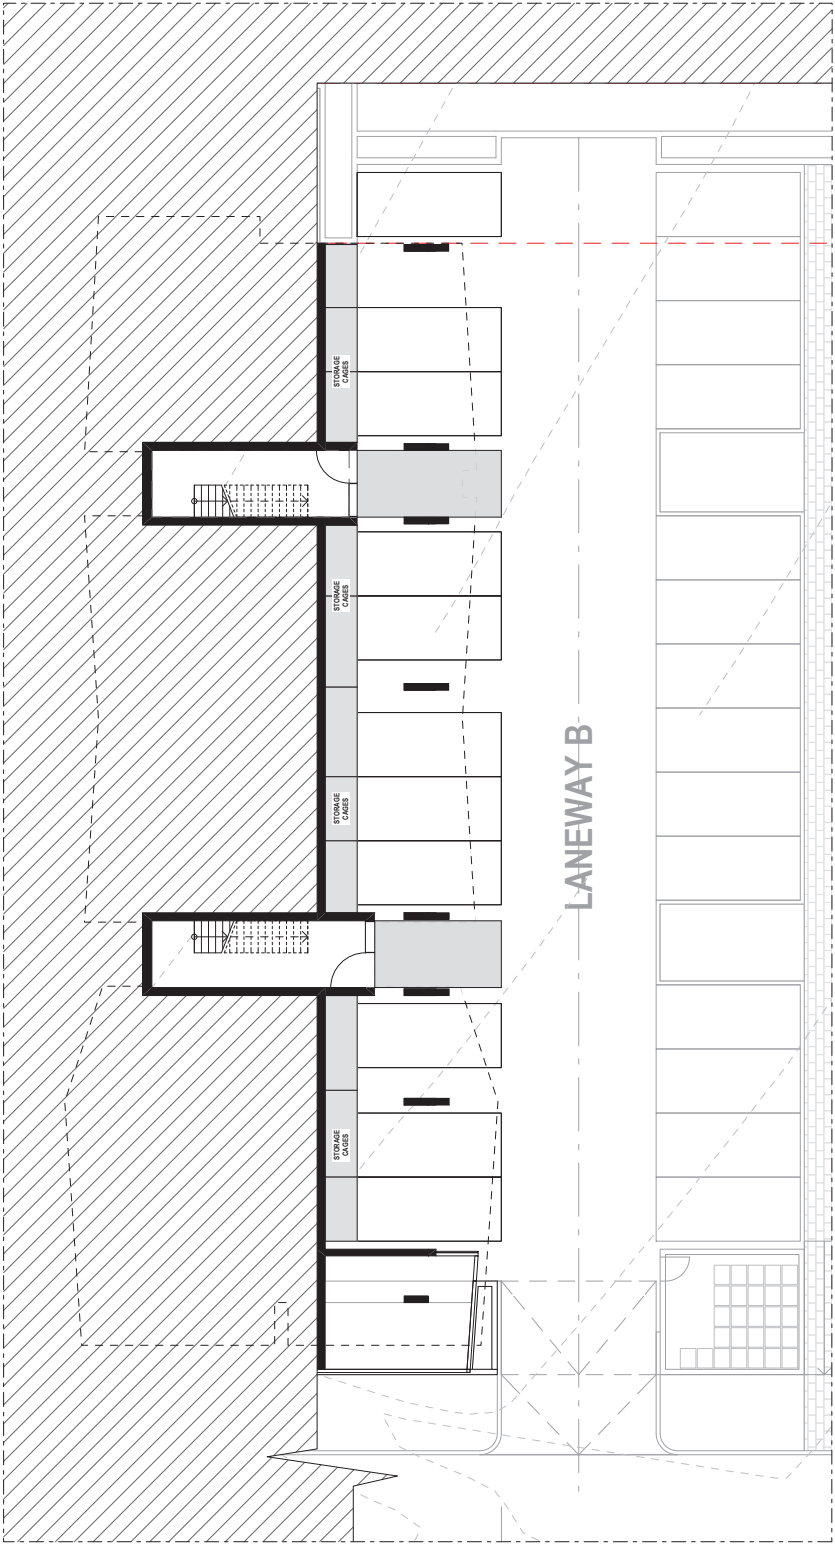

1 Block3 - Ground Level
1:100

Rev.	Date	By	Chd	Description
1	10/10/2018	RAF	BOJ	Initial Issue



DKO Architects (NSW) Pty Ltd
11/11/18, NSW 2047
info@dko.com.au, www.dko.com.au
DKO is a registered company
in NSW, Australia
DKO is a registered company
in NSW, Australia
DKO is a registered company
in NSW, Australia

Project Name
Project Address
Client Company

78 Bedford Avenue
Cammerah, NSW 2062
Latent Tinting

Project Number
Drawing Name
Date
Drawing Number
Revision

11/11/18
11/11/18
10-02-2016
DA 202/1
R



1 Block 3 - Level 1
1:100





Block 3 - Level 3
1:100



DKO Architecture (NSW) Pty Ltd
11/7/21
11/10/21
12-02-2016
info@dko.com.au, www.dko.com.au
DKO is a registered architect
© DKO Architecture (NSW) Pty Ltd
All rights reserved. No part of this
document may be reproduced or
transmitted in any form or by
any means, electronic, mechanical,
photocopying, recording, or by
any information storage and
retrieval system, without prior
written permission from DKO
Architecture (NSW) Pty Ltd.




Rev.	Date	By	Clad	Description
1	12-02-2016	RAF	RAF	DA 202/4



Block 3 - S-Elevation

Block 3 - N-Elevation
1:100

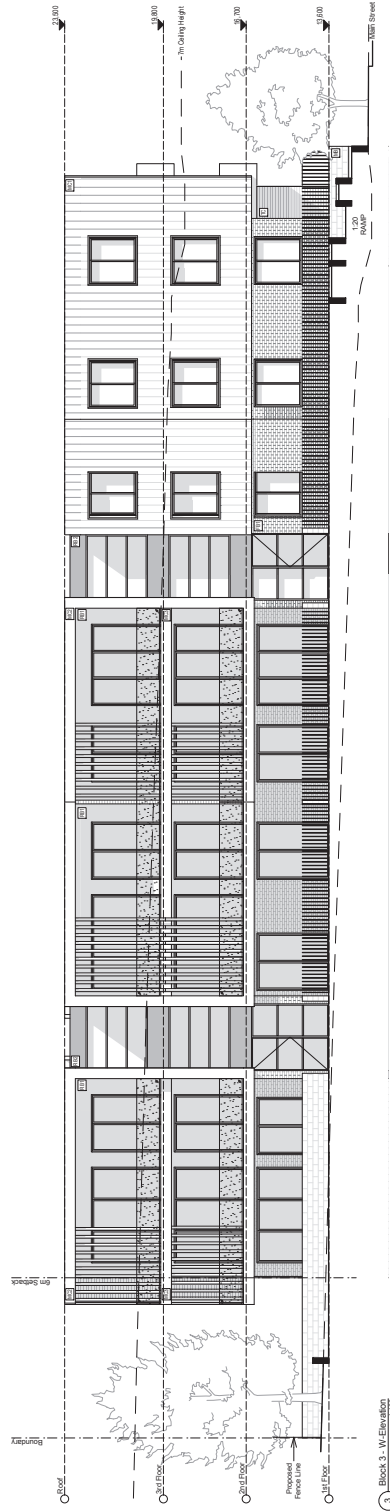

3 Block 3 - W-Elevation
1:100



Block 3 - E-Elevation
1:100

Rev.	Date	By	Chd	Description
A	05-11-15	MP	RM	DA Issue
B	12-02-16	MP	RM	DA Issue

MATERIAL LEGEND

FB = Face Brick	MC = Metal Cladding	
RB = Rendered Brick	TC = Timber Cladding	
CB = Concrete Block	CO = Metal roof sheeting	
FC = Light Weight	OBG = Obscure Glass	

PF = Pallisade Fencing

DKO Architecture (NSW) Pty Ltd
U9, 38-48 MacArthur Street
Ultimo, NSW 2007
T +61 2 8340 4500
info@DKO.com.au, www.DKO.com.au
ABN: 81 956 7916 99 0
NSW Registered Architects
Koon de Klerke 1997 & David Renshaw 8342
© DKO Architecture (NSW) Pty Ltd
Except as allowed in copyright law, no part of this
document may be reproduced, stored in a retrieval
system, or transmitted in any form or by any
means, electronic, mechanical, photocopying, recording,
or by any information storage and retrieval system,
without the prior written permission of DKO Architecture
Pty Ltd.

Project Name Project Address	Client Company
---------------------------------	----------------

7 Stratford Avenue 7 Stratford Avenue, Charmhaven, NSW 2263	Project Number Drawing Name Scale Date	Drawing No
---	---	------------


Project Number	11175
Drawing Name	Elevations
Scale	11:00 (A1)
Date	12-02-2016

Drawing Number	DA 202/5
Revision	B



DKO

Project Name	7 Stratford Avenue	Project Number	11175
Project Address	7 Stratford Avenue, Charmhaven, NSW 2263	Drawing Name	Ground Level
		Scale	1:100 (A1)
		Date	12-02-2016
Client Company	Lateral Thinking	Drawing Number	DA 203/1
		Revision	B

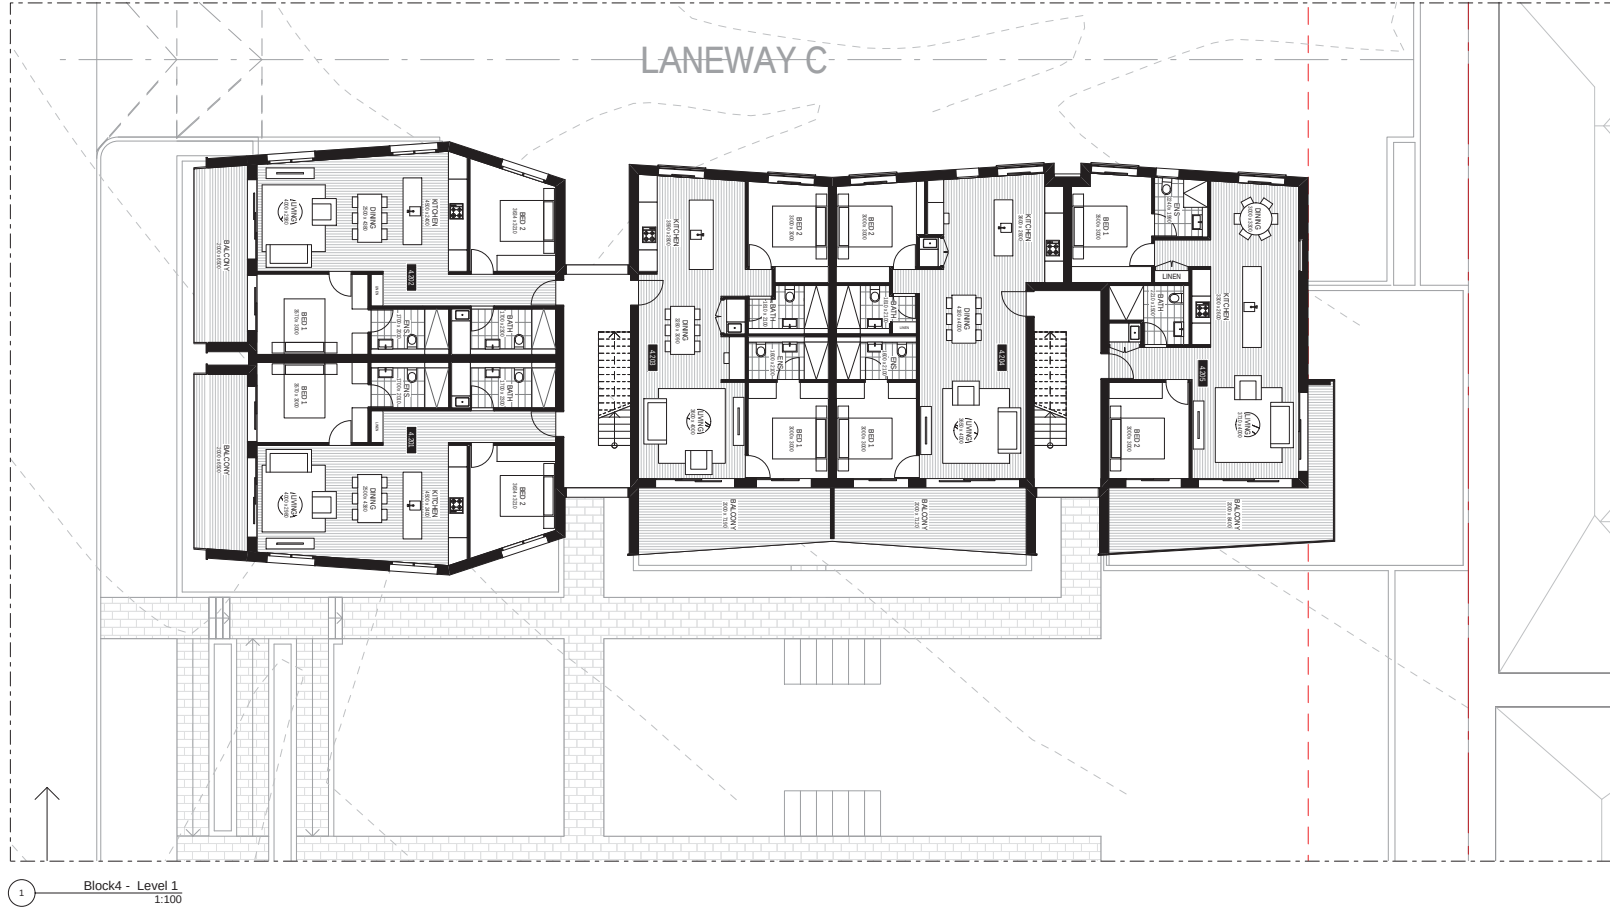

1 Block4 - Level 1
1:100

Rev.	Date	By	Chd	Description
1	02-01-15	MB	BSB	DIA Issue
2	12-02-16	MB	BSB	DIA Issue



DKO Architecture (NSW) Pty Ltd
C/O 38-40 MacArthur Street
Ultimo, NSW 2007
T +61 2 9246 4500
info@dko.com.au, www.dko.com.au
ABN: 81 956 795 590
NSW Registered Architects
Karin de Kijzer CMC & David Richardson BSAS
© DKO Architecture (NSW) Pty Ltd
Except as allowed under copyright act, no part of this
drawing may be reproduced or otherwise dealt with
without written permission of DKO Architecture.

DKO

Project Name
Project Address
7 Stratford Avenue,
Charmhaven, NSW 2263


Client Company
Lateral Thinking

Project Number
Drawing Name
Scale
Date

11175
Level 1
1:100 (A1)
12-02-2016

Drawing Number
Revision

DA 203/2
8

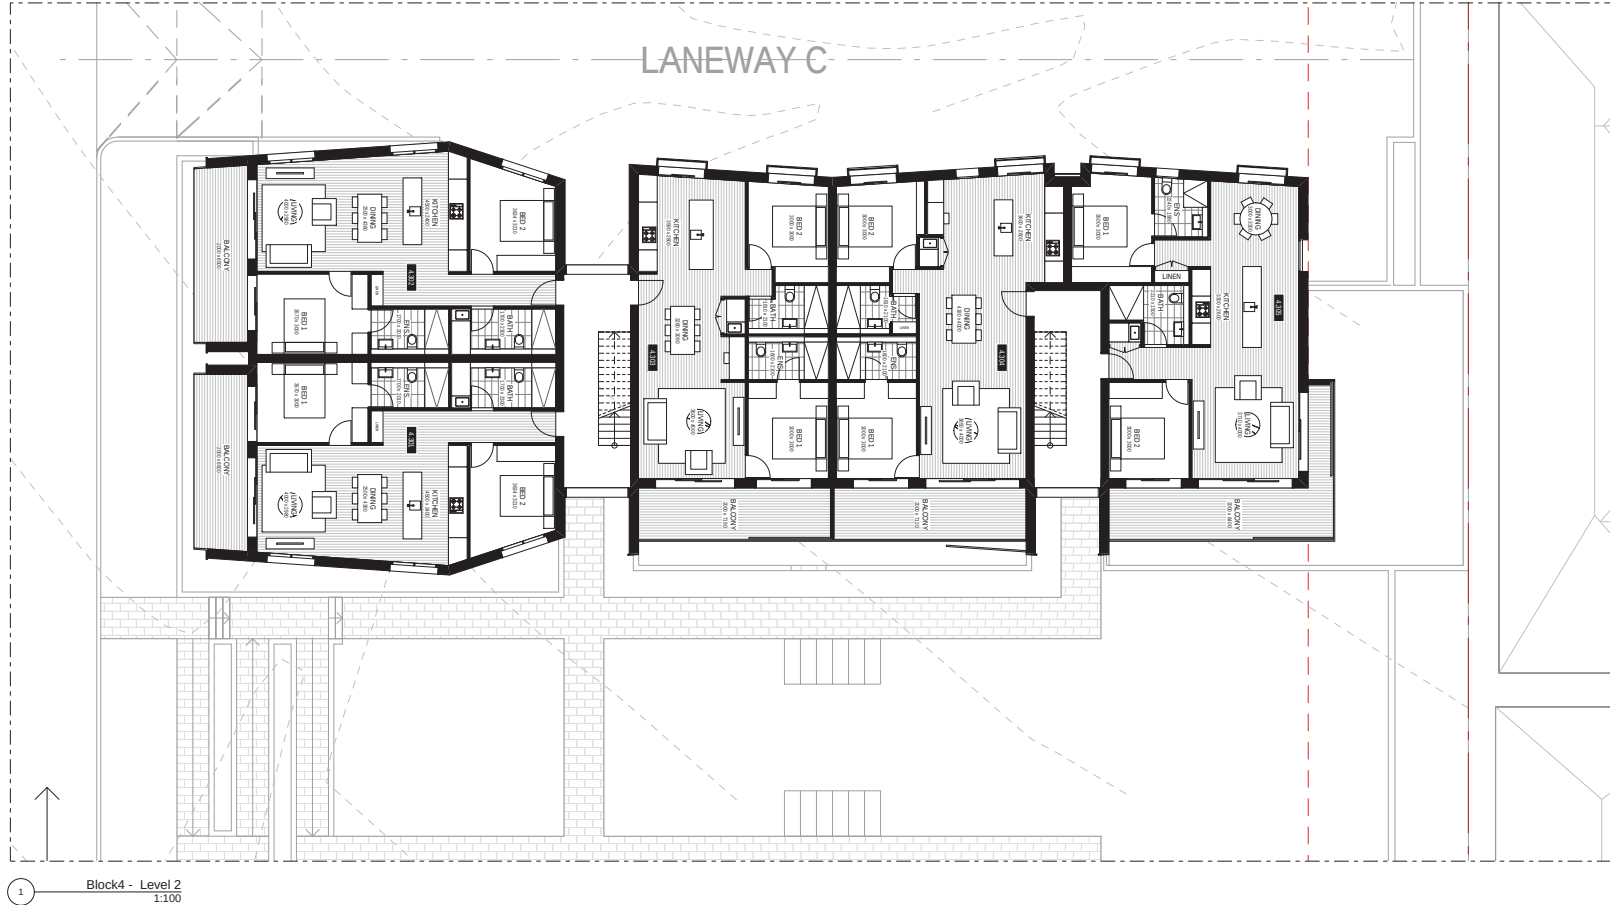

1 Block4 - Level 2
1:100

Rev.	Date	By	Chd	Description
1	02-01-15	MB	BSB	DIA Issue
2	12-02-16	MB	BSB	DIA Issue



DKO Architecture (NSW) Pty Ltd
C/O 38-40 MacArthur Street
Ultimo, NSW 2007
T +61 2 9246 4500
info@dko.com.au, www.dko.com.au
ABN: 81 956 795 590
NSW Registered Architects
Karin de Kijzer C197 & David Richardson B542
© DKO Architecture (NSW) Pty Ltd
Except as allowed under copyright act, no part of this
drawing may be reproduced or otherwise dealt with
without written permission of DKO Architecture.

DKO

Project Name
Project Address

7 Stratford Avenue
Charmhaven, NSW 2263

Project Number
Drawing Name
Scale
Date


11175
Level 2
1:100 (A1)
12-02-2016

Client Company

Lateral Thinking

Drawing Number
Revision

DA 203/3
8

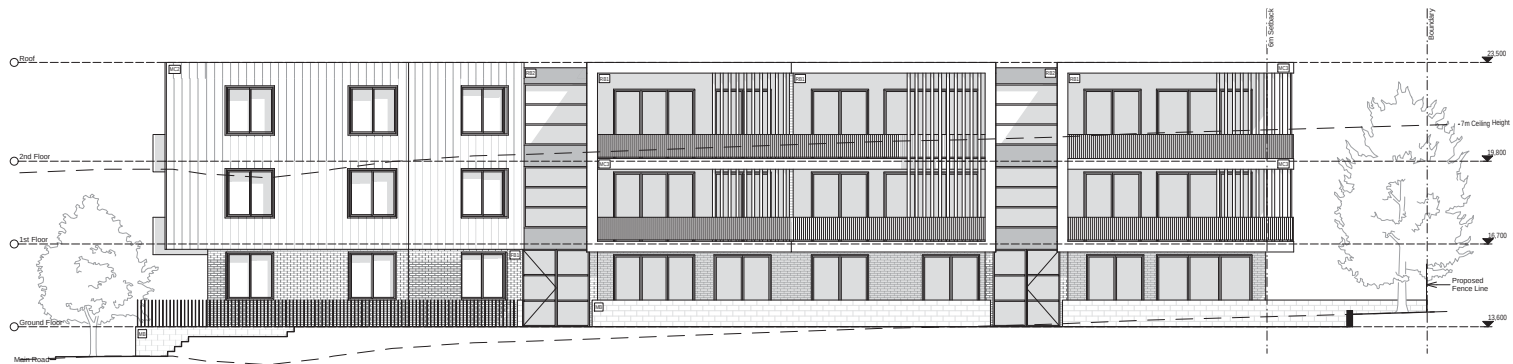

MATERIAL LEGEND			
FB = Face Brick	MC = Metal Cladding	PF = Palisade Fencing	
RB = Rendered Brick	TC = Timber Cladding		
CB = Concrete Block	CO = Metal roof sheeting		
FC = Light Weight	OBG = Obscure Glass		

Rev.	Date	By	Chd	Description
1	12-02-16	MB	MB	DKA Issue

DKO Architecture (NSW) Pty Ltd
 1/15-1/16 MacArthur Street
 Ultimo, NSW 2007
 T +61 2 9246 4500
 info@dko.com.au, www.dko.com.au
 ABN: 81 516 795 590
 NSW Registered Architects
 Kevin de Klerk 1201 & David Richardson 9542
 © DKO Architecture (NSW) Pty Ltd
 Except as allowed under copyright act, no part of this
 drawing may be reproduced or otherwise dealt with
 without written permission of DKO Architecture

DKO

Project Name
 Project Address
 Client Company
 Lateral Thinking

7 Stratford Avenue
 Charmhaven, NSW 2263
 Drawing Name
 Scale
 Date

Project Number
 Drawing Name
 Scale
 Date
 Drawing Number
 Revision

11175
 Elevations
 1:100 (A1)
 12-02-2016
DA 203/4
 8



1 Block 6 - Ground Level
1:100



Rev.	Date	By	Clad	Description
1	10/10/2018	RAF	RAF	Initial Issue

DKO Architects (NSW) Pty Ltd
11/11/18, NSW 2040
info@dko.com.au, www.dko.com.au
DKO is a registered company
© 2018 DKO Architects (NSW) Pty Ltd
All rights reserved. No part of this
document may be reproduced or
transmitted in any form or by
any means, electronic, mechanical,
photocopying, recording, or by
any information storage and
retrieval system, without
prior written permission from
DKO Architects (NSW) Pty Ltd.

Project Name
Project Address
Client Company

78 Bedford Avenue
Cammerah, NSW 2062
Latent Thinking

Project Number
Drawing Name
Scale
Date

11/18-11/18
11/18 (A1)
10-02-2018

Drawing Number
Revision

DA 204/1
8



1
Block 5 - Level 1
1:100

Rev.	Date	By	Clad	Description
1	10/10/2018	RAF	RAF	Initial Issue

DKO Architects (NSW) Pty Ltd
Level 1, 111/113, NSW 2040
Phone: 02 9550 1111
Email: info@dko.com.au, www.dko.com.au
DKO is a registered company
in the Australian Capital Territory
and is a member of the Australian
Institute of Architects (AIA)
and the Australian Institute of Architects
(AIA) is a member of the Australian
Institute of Architects (AIA)

Project Name
Project Address
Client Company

788 Alfred Avenue
Cammerah, NSW 2062
Latent Thinking

Project Number
Drawing Name
Date

11173
11173 (A1)
10-02-2016
Drawing Number
Revision
DA 204/2



1
Block 5 - Level 2
1:100

Rev.	Date	By	Clad	Description
1	10/10/2018	RAF	RAF	Initial Issue






DKO Architecture (NSW) Pty Ltd
Level 1, 111/113, NSW 2047
Phone: 02 9550 1111
Email: info@dko.com.au, www.dko.com.au
DKO is a registered company in NSW
© 2018 DKO Architecture (NSW) Pty Ltd
All rights reserved. No part of this publication may be reproduced or transmitted in any form or by any means electronic or mechanical, including photocopying and recording, or by any information storage or retrieval system, without prior written permission from DKO Architecture (NSW) Pty Ltd.

Project Name
Project Address
Client Company

78 Bedford Avenue
Cammerah, NSW 2062
Latent Thinking

Project Number
Drawing Name
Date

11172
11172 (A1)
10-02-2018
Drawing Number
Revision

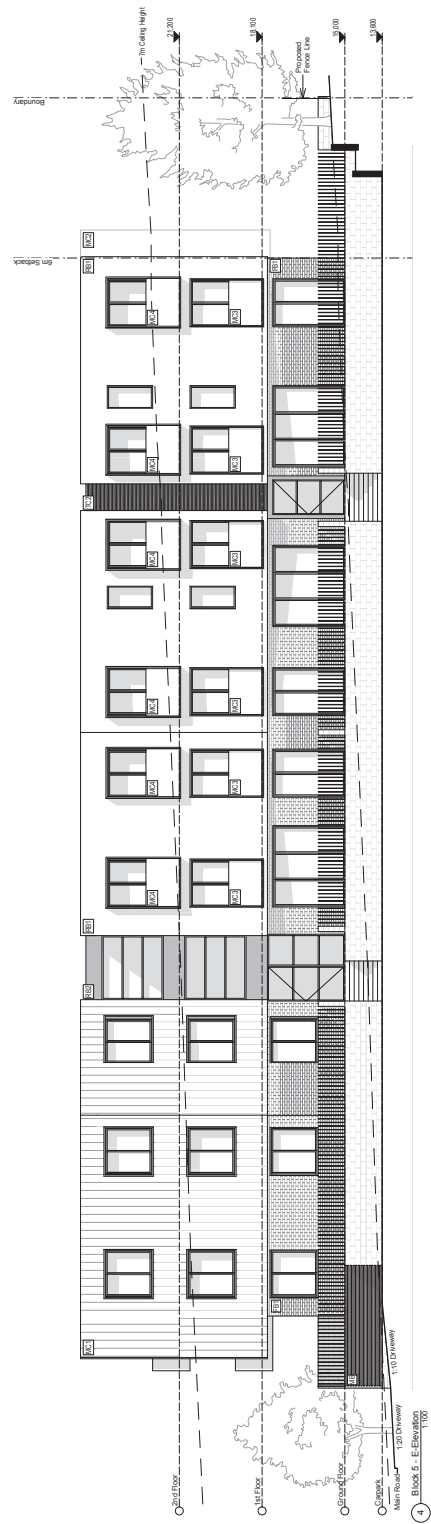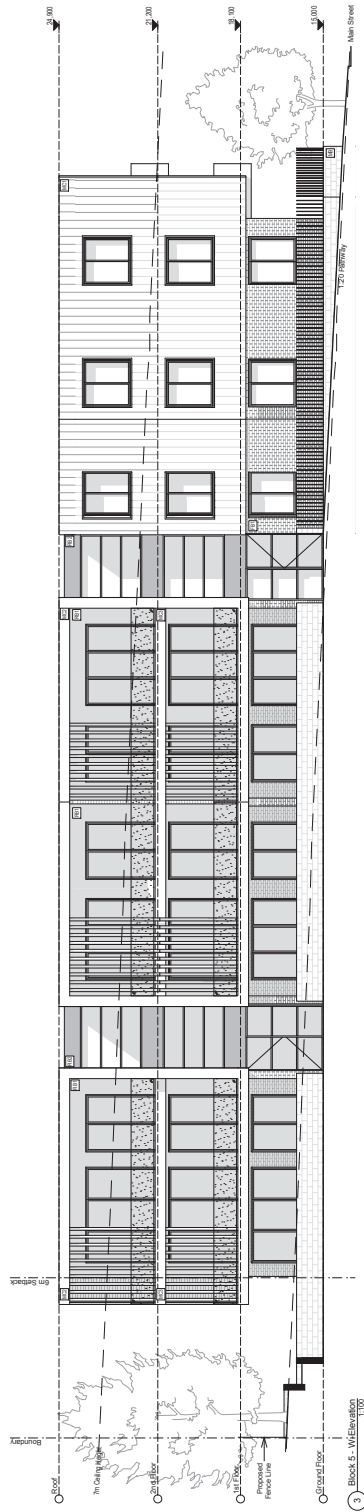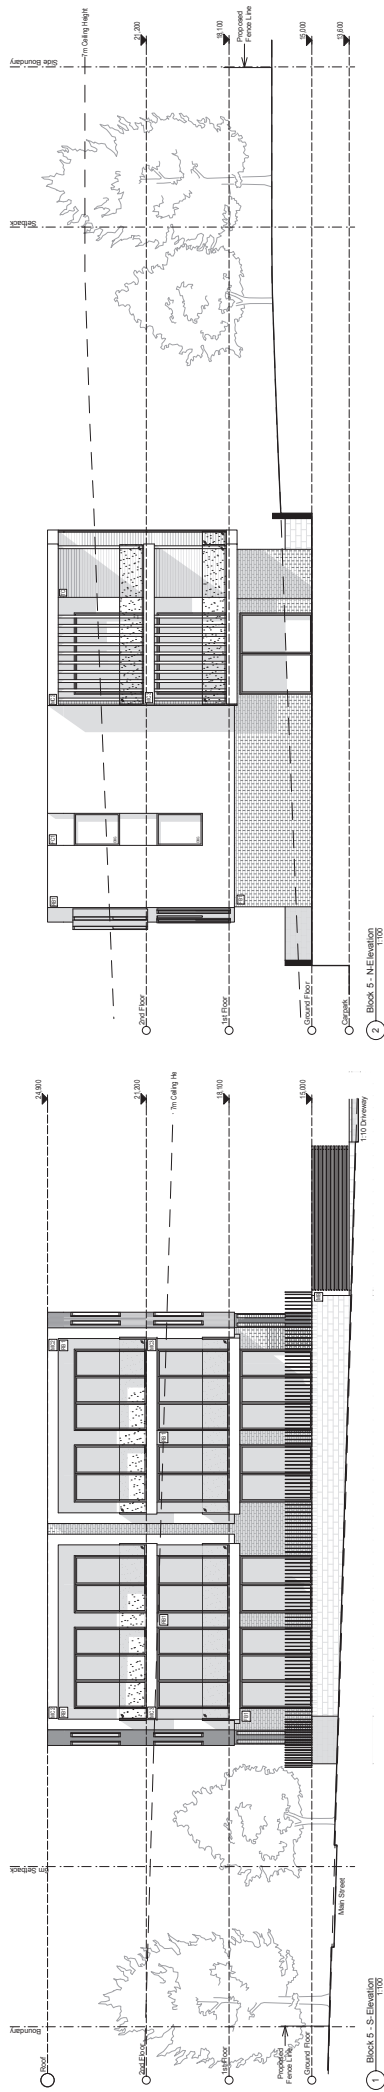

Rev.	Date	By	Ckd	Description
A	05-11-15	MP	RM	DALINE
B	10-03-16	MP	RM	DALINE

MATERIAL LEGEND

FB = Face Brick	MC = Metal Cladding
RB = Rendered Brick	TC = Timber Cladding
CB = Concrete Block	CO = Metal roof sheeting
FC = Light Weight	ORG = Obscure Glass

PF = Pallisade Fencing




DKO Architecture (NSW) Pty Ltd
C9, 38-48 MacArthur Street
Ultimo, NSW 2007
T +61 2 8346 4500
info@dko.com.au, www.dko.com.au
AEN: 81 936 706 990
NSW Notarised Architects
Koon de Krijger 2007 © David Ranken 8424
© DKO Architecture (NSW) Pty Ltd
Reprint is allowed under copyright act, no part of this
drawing may be reproduced or otherwise dealt with
without the prior permission of DKO Architecture.

Project Name
Project Address

7 Stratford Avenue
 7 Stratford Avenue,
 Charmhaven, NSW 2263

Project Number	11075	DA 204/4 Revision B
Drawing Name	Elevations	
Scale	1100 (A1)	
Date	12-02-2016	

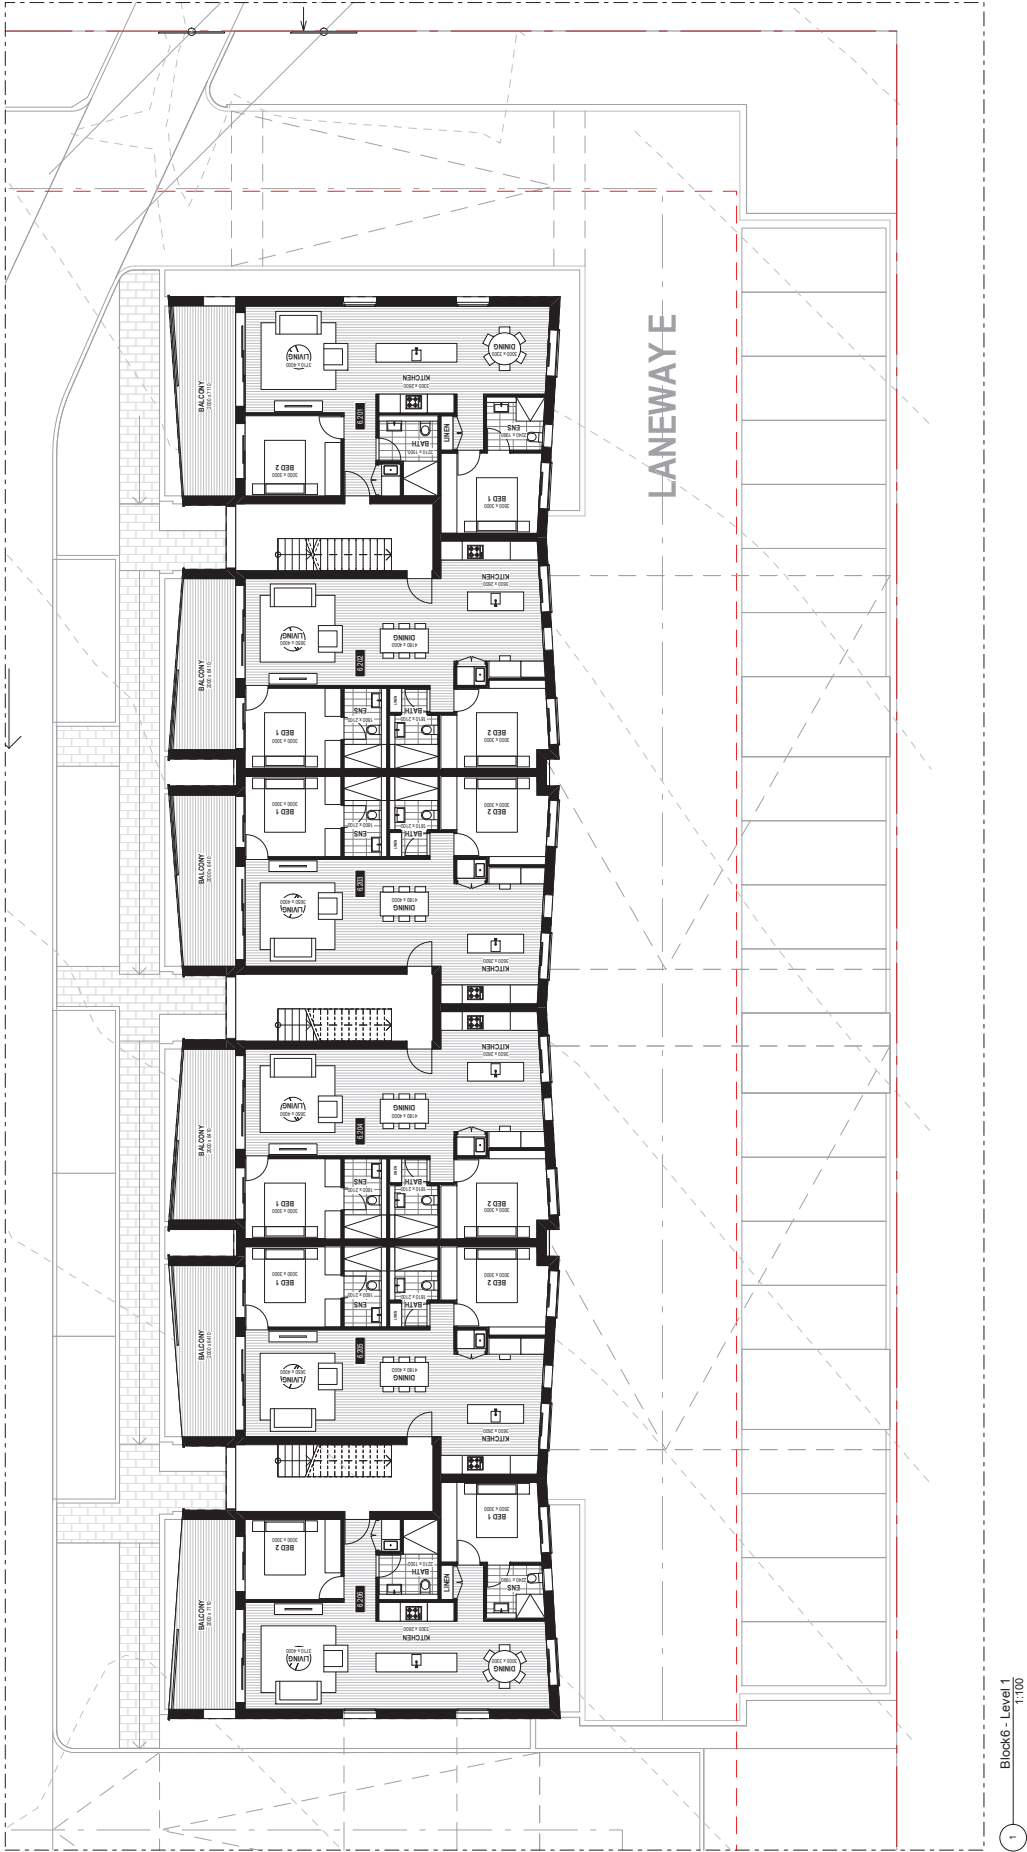

Block 6 - Level 1
1:100

Rev.	Date	By	Clad	Description
1	10/02/2018	RAF	RAF	Initial Issue


DKO Architects (NSW) Pty Ltd
11/11/18, NSW 2050
info@dko.com.au, www.dko.com.au
DKO is a registered company
in the state of New South Wales
and is a member of the Australian
Architectural Association (AAA)
and the Australian Institute of Architects (AIA)

Project Name
Project Address
Client Company

758 Bedford Avenue
Cammerah, NSW 2062
Latent Thinking

Project Number
Drawing Name
Scale
Date
Drawing Number
Revision

11/17/18
1:100 (A1)
10-02-2018
DA 205/2

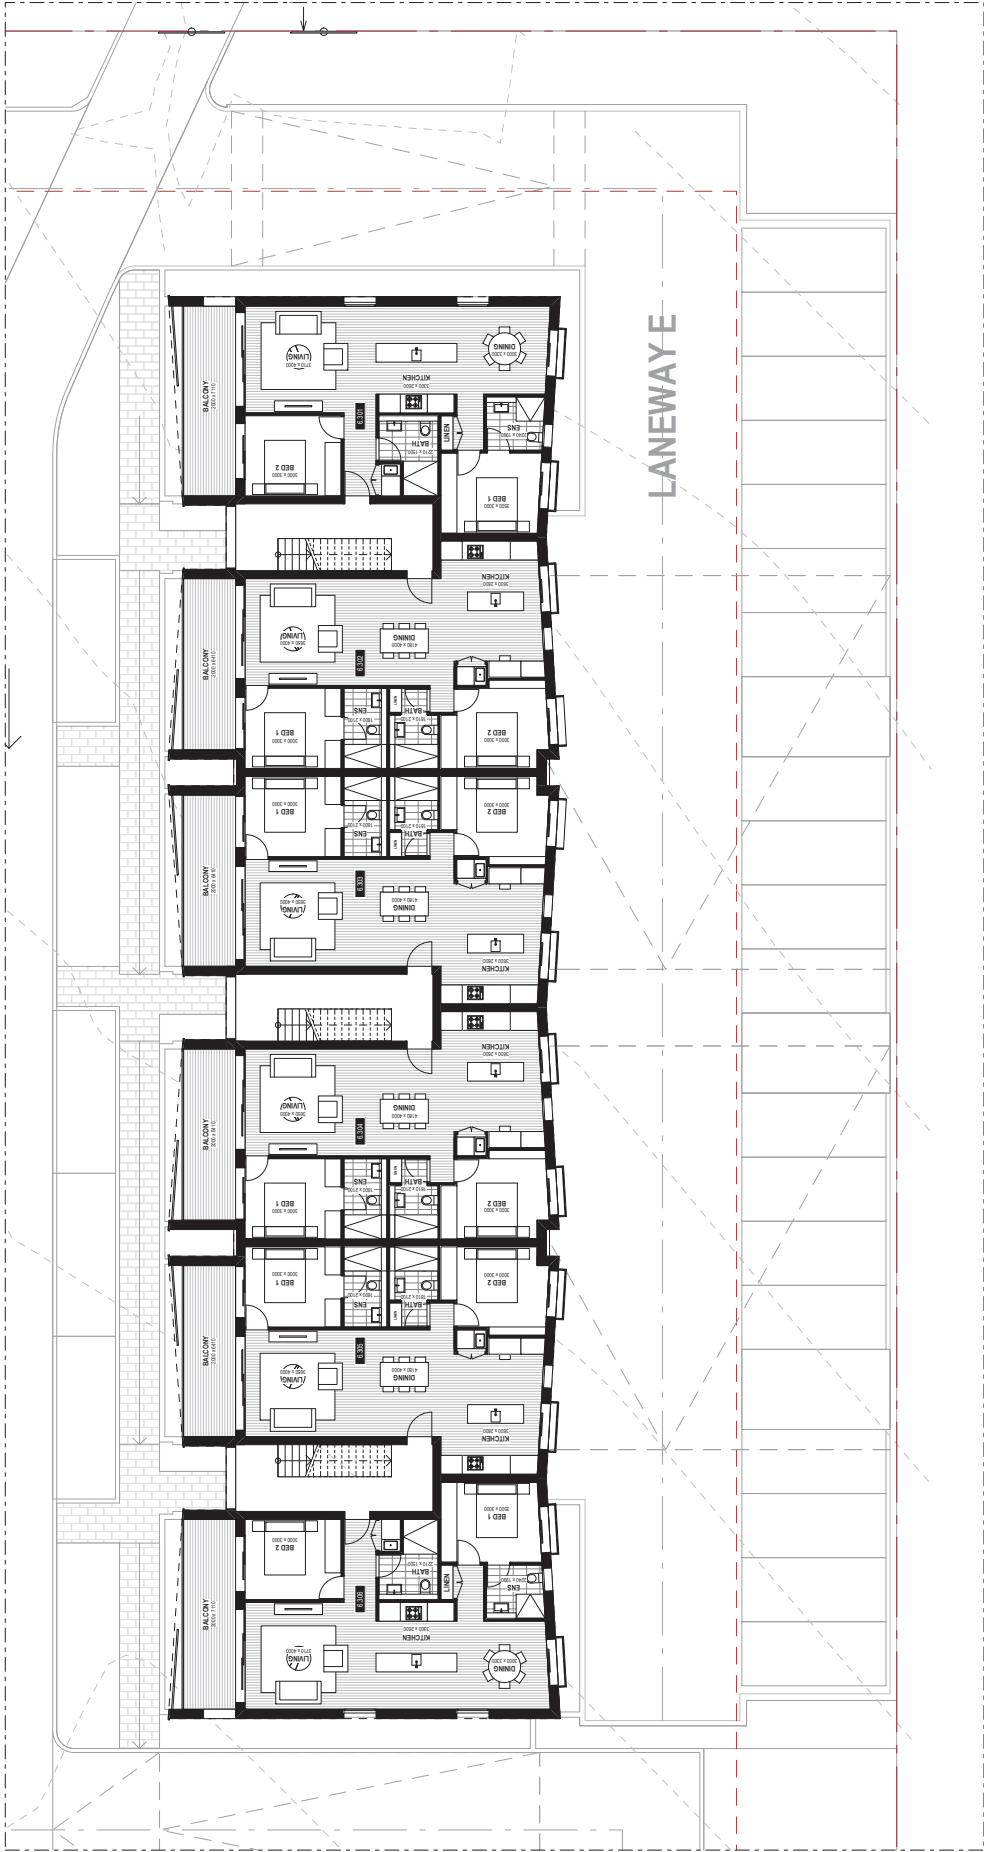

Block 6 - Level 2
1/100

Rev.	Date	By	Clad	Description
1	10/02/2018	RAF	RAF	Initial Issue

DKO Architects (NSW) Pty Ltd
Level 11, 111/113, NSW 2050
Phone: 02 9231 1111
Email: info@dko.com.au, www.dko.com.au
DKO is a registered company
in the Australian Capital Territory
and is a member of the Australian
Institution of Architects (AIA)
and the Australian Institute of Architects (AIA)




Project Name
Project Address
Client Company

78 Stafford Avenue
Cammerah, NSW 2060
Latent Thinking

Project Number
Drawing Name
Scale
Date

11072
1:100 (A1)
10-02-2016
Drawing Number
Revision

DKO

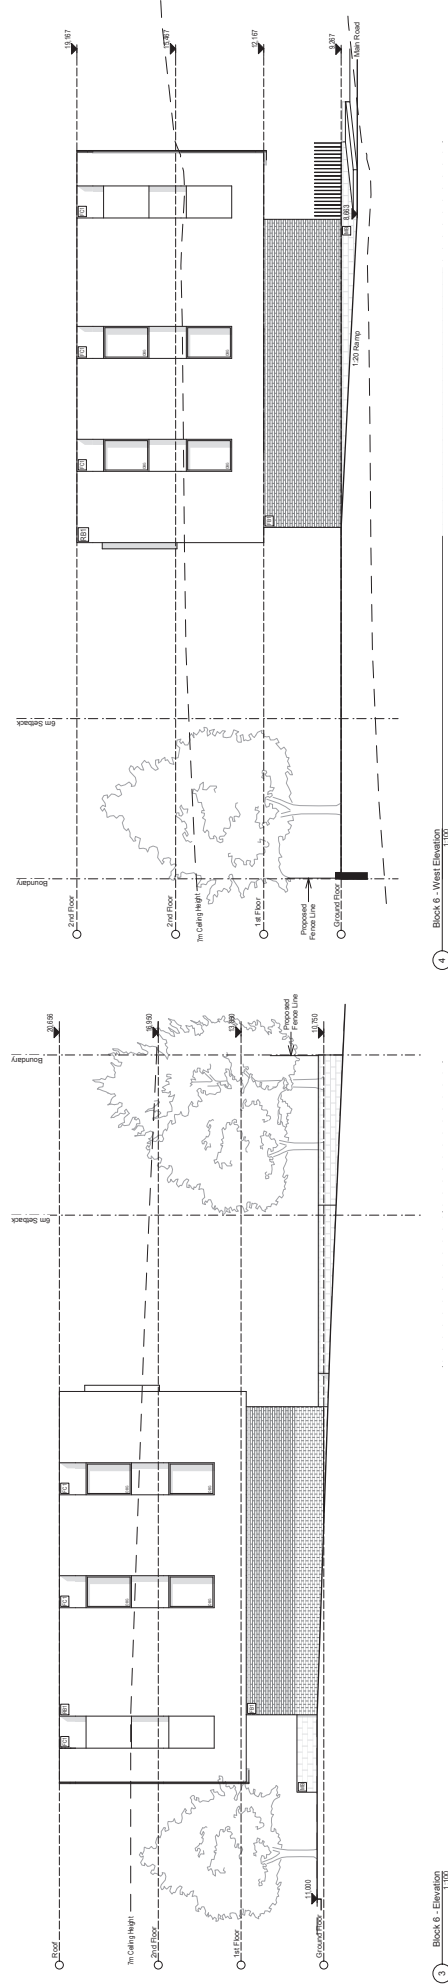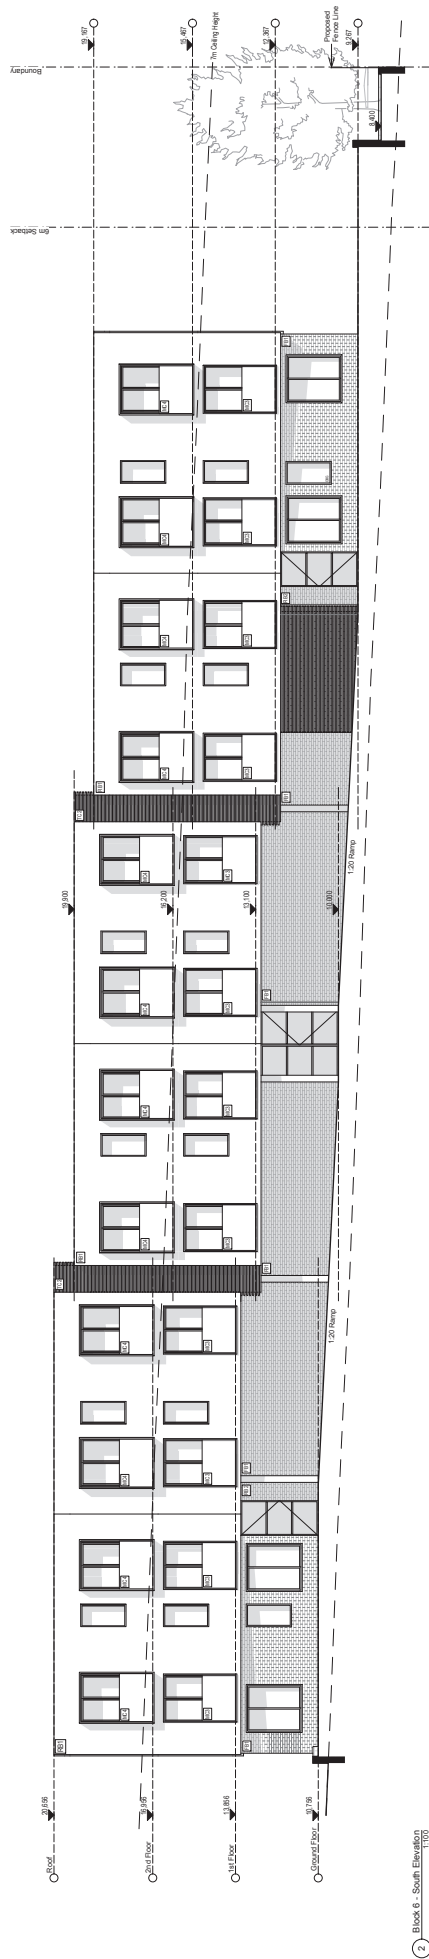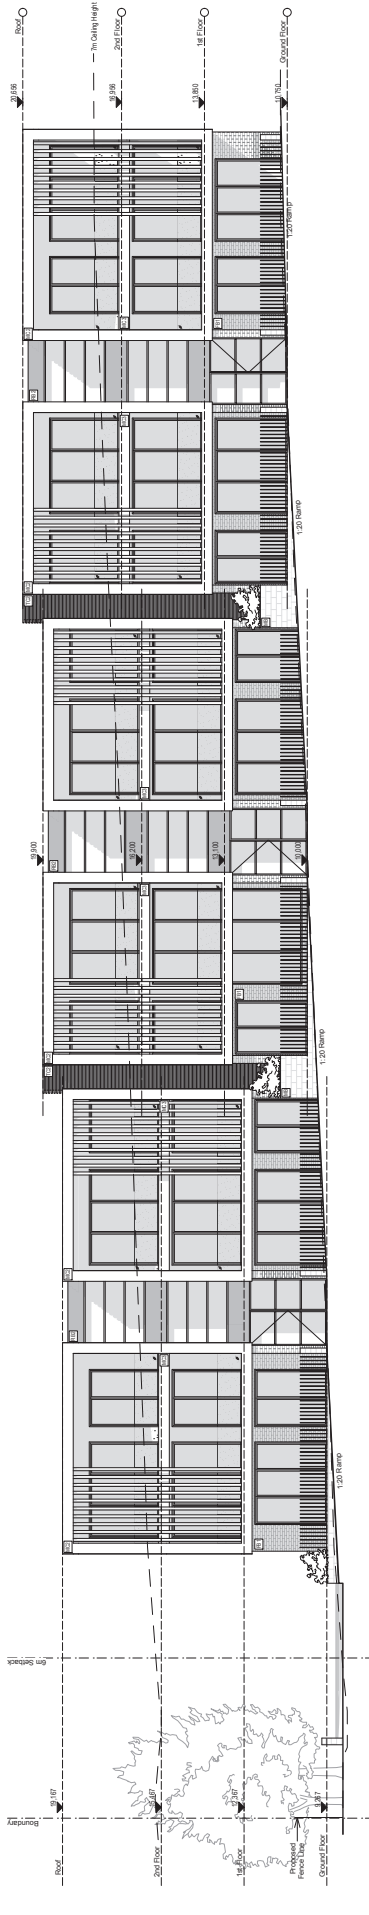

MATERIAL LEGEND

FB = Face Brick	MC = Metal Cladding
RB = Reinforced Brick	TC = Timber Cladding
CB = Concrete Block	CO = Metal roof sheeting
FC = Light Weight	OBG = Obscure Glass

PF = Pallisade Fencing




Rev.	Date	By	Ckd	Description
A	05-11-15	MP	RM	DA 14000
B	12-02-16	MP	RM	DA 14000

DKO Architecture (NSW) Pty Ltd
Q9, 38-48 MacArthur Street
Sydney, NSW 2007
T +61 2 8346 4500
info@dko.com.au, www.dko.com.au
ARN: 81 936 7610
NSW Notarized Architects
Katie de Klerke 997 & David Rankin 8542
©DKO Architecture (NSW) Pty Ltd
Project is allowed to copy or reuse, as part of their
design, any or all of the information contained in this
document without permission of DKO Architecture

Project Name	Client Company
Project Address	

Lateral Thinking

11475
Elevations
1:100 (A1)
12-02-2016

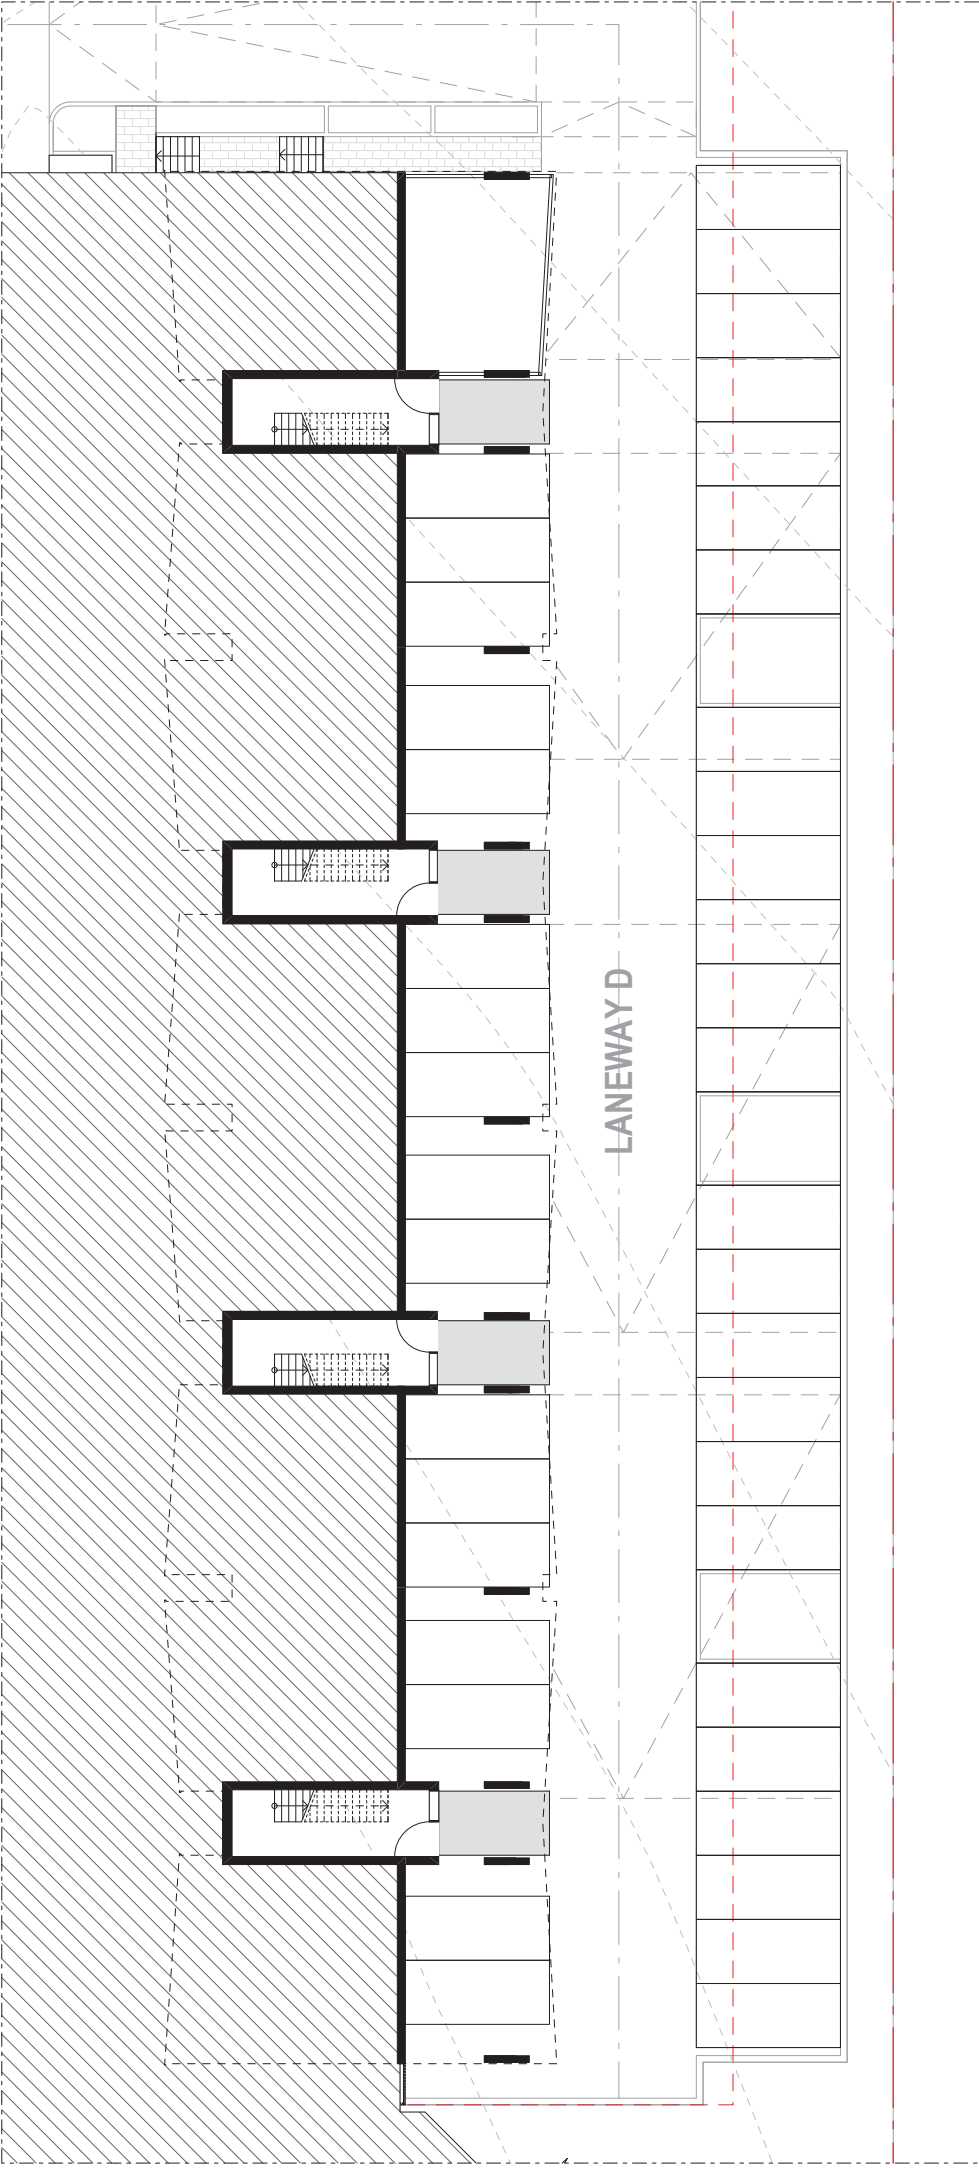

1 - Ground level
1:100

Rev.	Date	By	Chd	Description
1	10/10/2018	RAF	BSL	BSL/RAF










DKO Architects (NSW) Pty Ltd
11/11/18, NSW 2040
info@dko.com.au, www.dko.com.au
DKO is a registered company
in NSW, Australia
© DKO Architects (NSW) Pty Ltd
All rights reserved. No part of this
document may be reproduced or
transmitted in any form or by
any means, electronic or mechanical,
including photocopying, recording,
or by any information storage and
retrieval system, without prior
written permission from DKO Architects.











Project Name
Project Address
Client Company

788 Stafford Avenue
Cammeray NSW 2060
Latent Thinking

Project Number
Drawing Name
Scale
Date
Drawing Number
Revision

11752
DA 206/1
11/10/18
10-02-2018

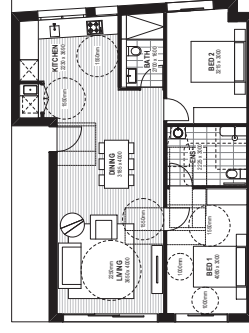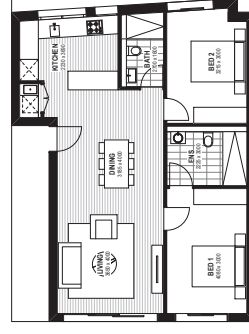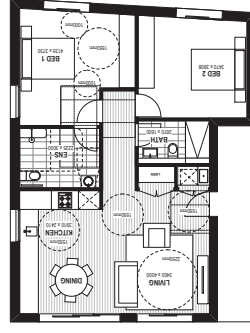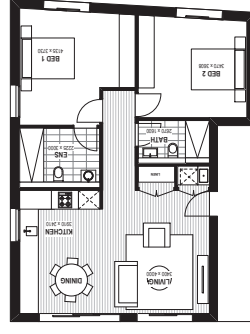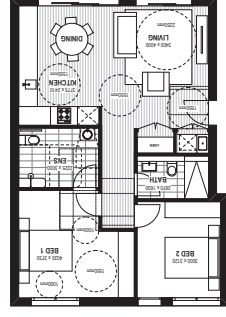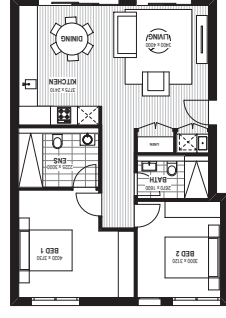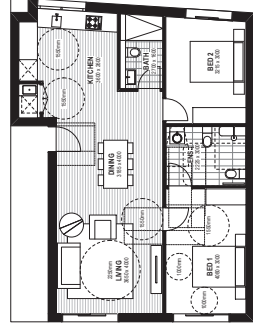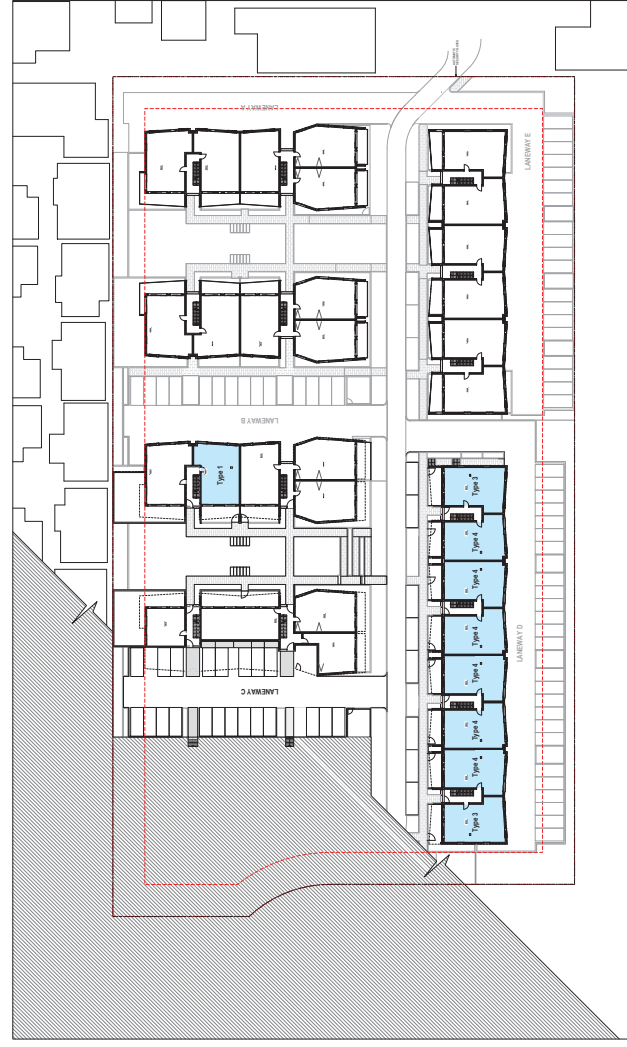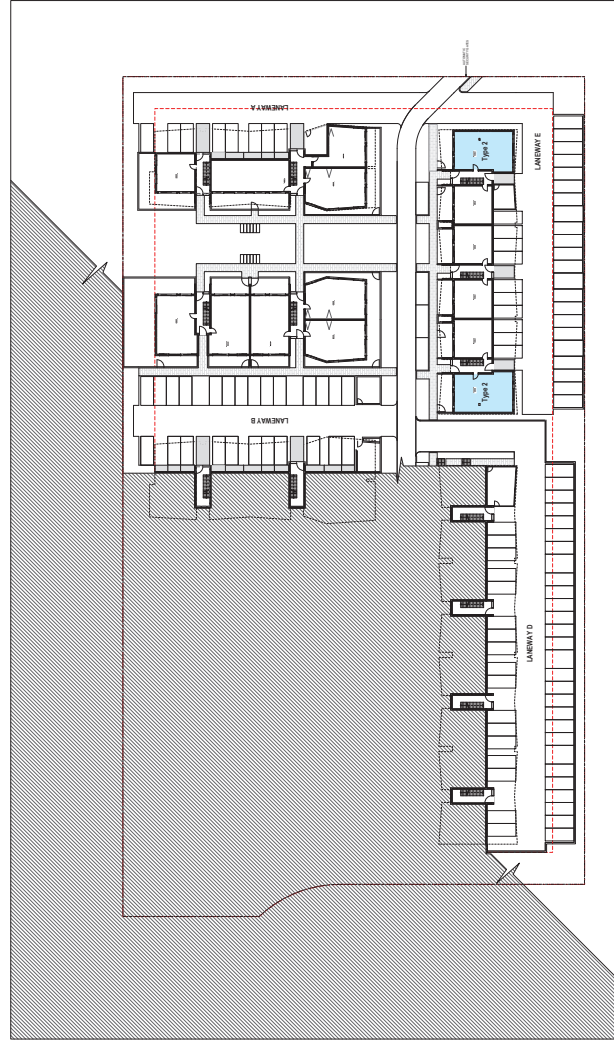[illegible]

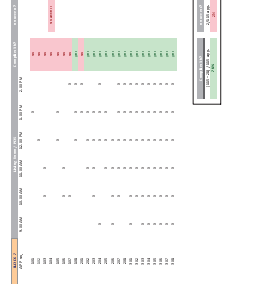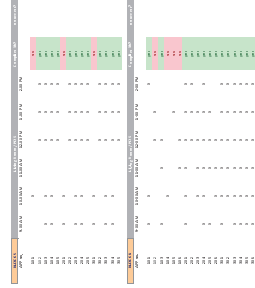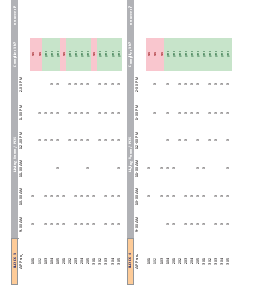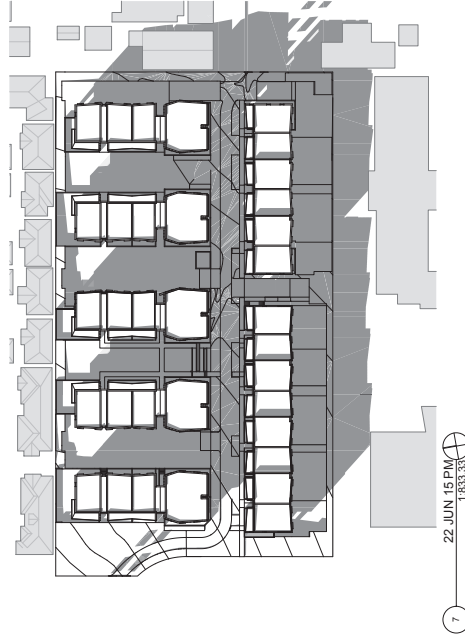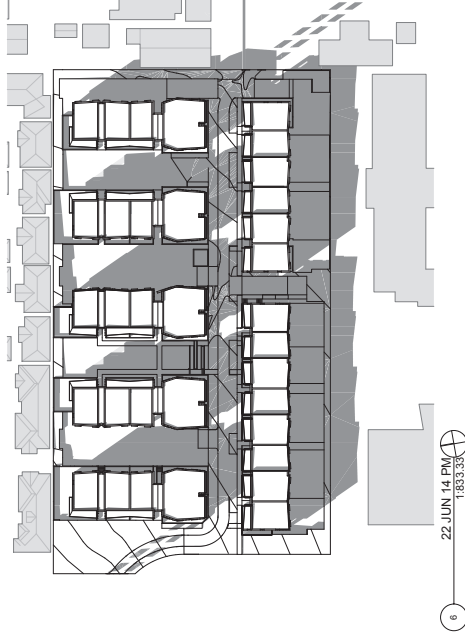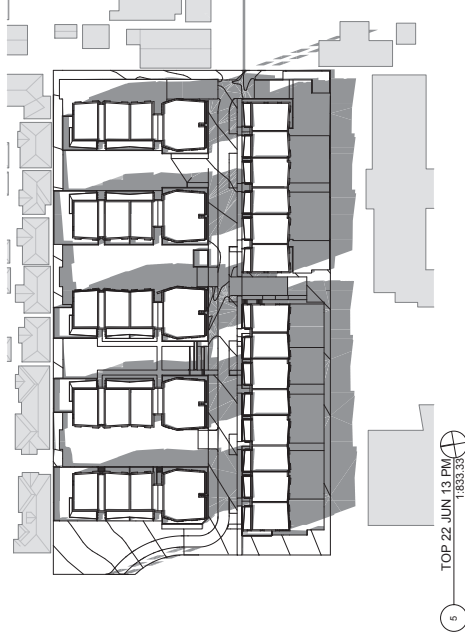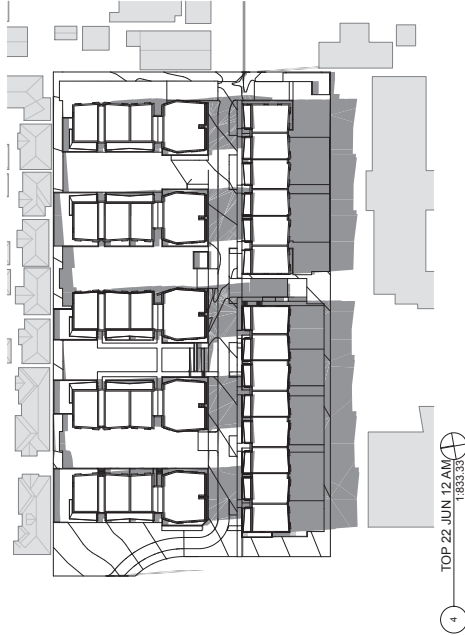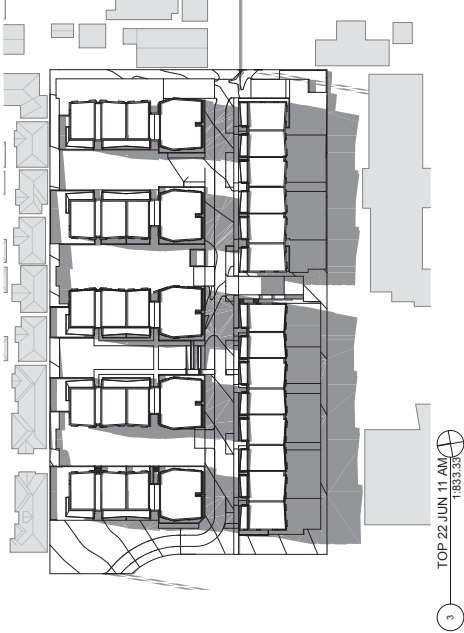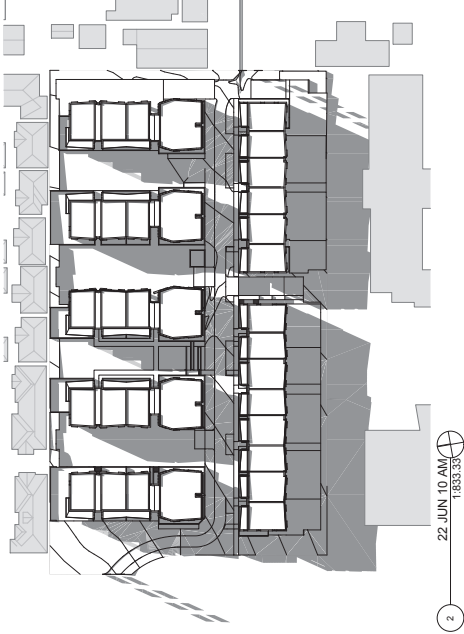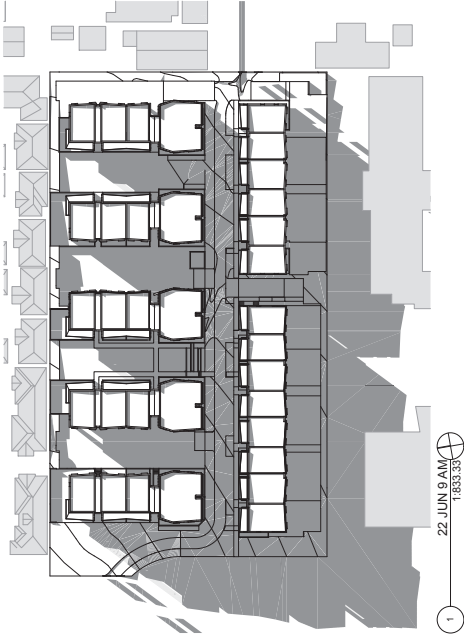


Rev.	Date	By	Clad	Description
1	09/11/16	AR	AR	Initial

DKO Architects (NSW) Pty Ltd
 11/73 Shadow Diagrams - Top View
 09/11/2016
 Project Number
 Drawing Name
 Date
 Client Name
 Client Company

DKO

78 Stafford Avenue
 Cammerlang NSW 2406
 Latent Tinting
 Drawing Number
 Revision

DA 301/2
 A

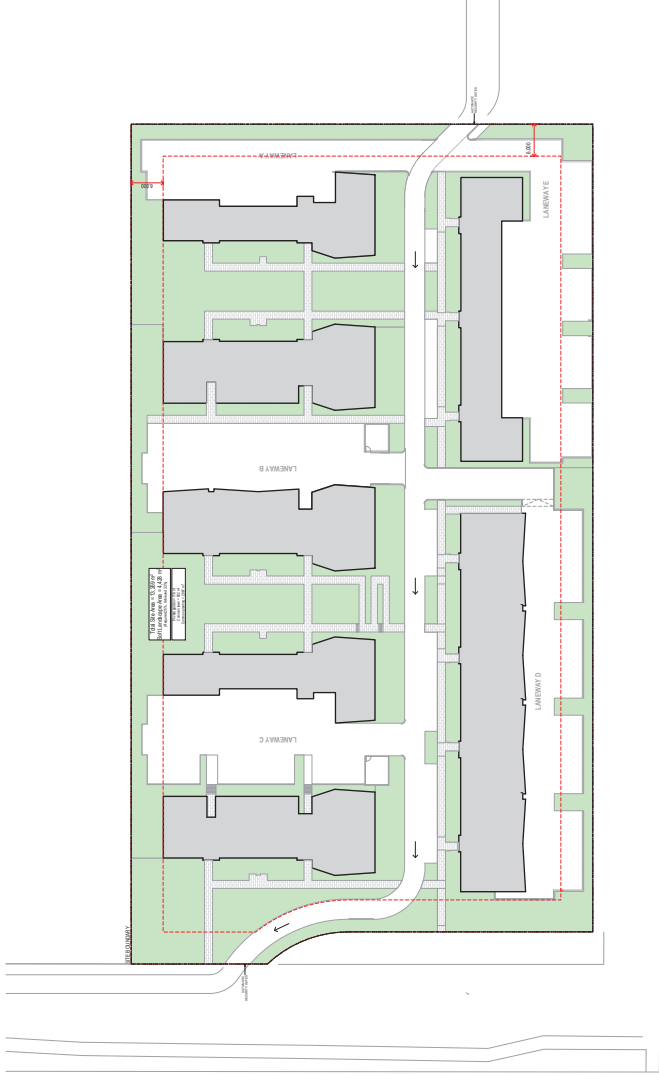

Rev.	Date	By	Clk	Description
A	09/11/18	RAF	RAF	Initial Issue



DKO Architecture (NSW) Pty Ltd
11/11/18, NSW 2047
info@dko.com.au, www.dko.com.au
DKO is a registered company
in NSW, Australia. All rights
reserved. No part of this
document may be reproduced
without the written permission
of DKO Architecture (NSW) Pty Ltd.

Project Name
Project Address

78 Stafford Avenue
Cammerlang NSW 2263

Project Number
Drawing Name

11/17/18
Softlandscapes

09/11/2015



Latent Thinking

Client Company

Revision

DA 302/2

A

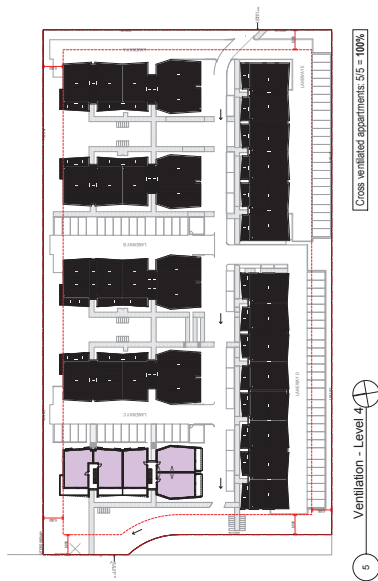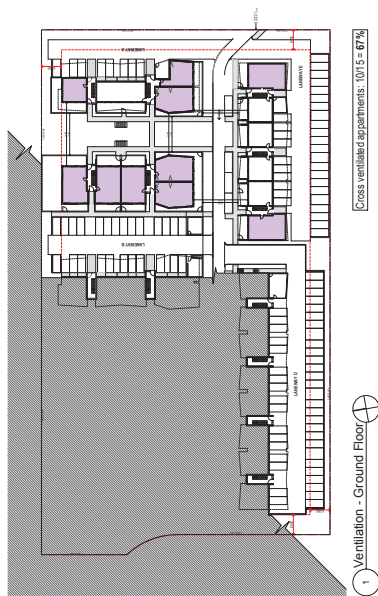

CROSS VENTILATION	
○ Cross ventilated apartments	
- Total apartments	115
- Total cross ventilation	109
- Percentage of cross vent	95%
- Compliance	Yes