


TUGGERAH REGIONAL SPORTING & RECREATION FACILITY

STAGE 2 : INDOOR SPORTING FACILITY

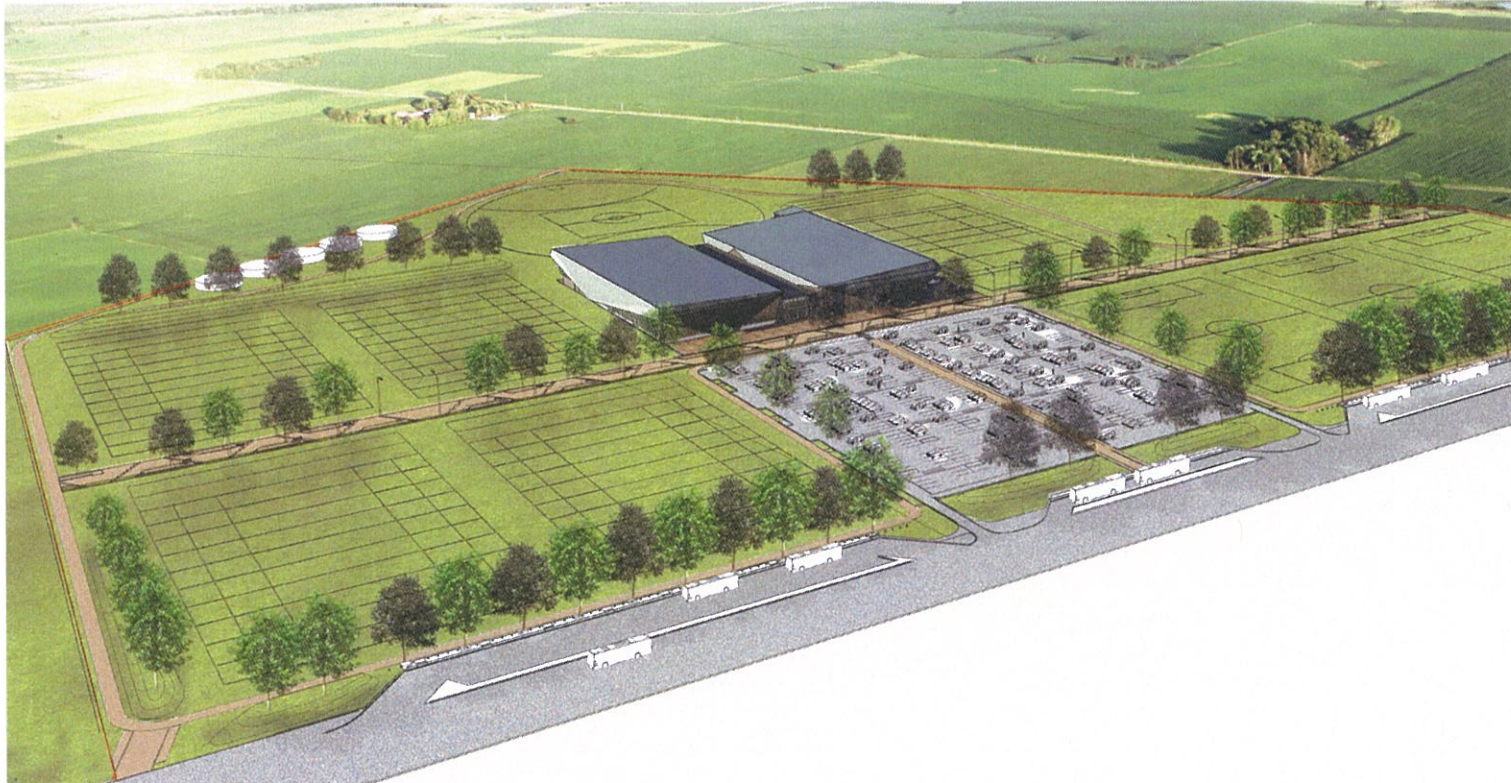

DRAWING LIST

A1 Drawings

Cover Sheet
Site Plan / Analysis
Survey Drawing

Ground Floor Plan
First Floor Plan
Second Floor Plan
Roof Plan

Indoor Centre - Elevations
Indoor Centre - Sections
Indoor Centre - Sections
Grandstand - Elevations / Sections

External Finishes

DA - 001
DA - 002
DA - 003

DA - 101
DA - 102
DA - 103
DA - 104


DA - 201
DA - 202
DA - 203
DA - 204


DA - 401

NOTES / LEGEND

AHD AUSTRALIAN HEIGHT DATUM
A/C AIR CONDITIONING (REFER MECHANICAL DRAWINGS)
ACP ACOUSTIC PANEL
AP ACCESS PANEL
B FIXED BENCH SEAT
BL BLOCK WORK (CONCRETE)
COL COLUMN
CONC CONCRETE
COS CONFIRM ON SITE
CT CERAMIC TILE
D DOOR
DNP DANPALON EXTERNAL CLADDING
DP DOWN PIPE
E EXTINGUISHER
FB FACE BRICKWORK
FC FIBRE CEMENT SHEETING
FCL FINISHED CEILING LEVEL
FG FIXED GLASS
FFL FINISHED FLOOR LEVEL
FHR FIRE HOSE REEL
FL FLUORESCENT LIGHT
FW FLOOR WASTE
G GAS INSTANTANEOUS HOT WATER
GD GRATED DRAIN
GPO POWER OUTLET
GR GRAB RAIL
HA HANDLE
HB HAND BASIN
HC HOSE COCK
HR HAND RAIL
HWU HOT WATER UNIT

L LOCKER
LV LOUVRE
MIR MIRROR
MC METAL ROOF CAPPING
MDR METAL DECK ROOF
MF METAL FLASHING
MIR MIRROR
MRPB MOISTURE RESISTANT PLASTERBOARD
OF OVERFLOW
PB PLASTER BOARD - PAINTED
PC POLISHED CONCRETE
PF PAINT FINISH
PM PERFORATED METAL SCREEN
PRS POLYCARBONATE ROOF SHEET
RD RECESSED DOWNLIGHT
RS ROLLER SHUTTER DOOR
RV ROOF VENTILATION
SB STEEL BALUSTRADE
SD SMOKE DETECTOR
SDS SOAP DISPENSER
SCD SOLID CORE DOOR
SCT SUSPENDED CEILING TILE
SG SLIDING GLASS
SGD SLIDING GLASS DOOR
SK SKIRTING
SNK SINK
STR STORE
T TIMBER
TPH TOILET PAPER DISPENSER
TR TOWEL RAIL
V NON-DUCTED VENT
W WINDOW
WC WATER CLOSET
WL WALL LIGHT

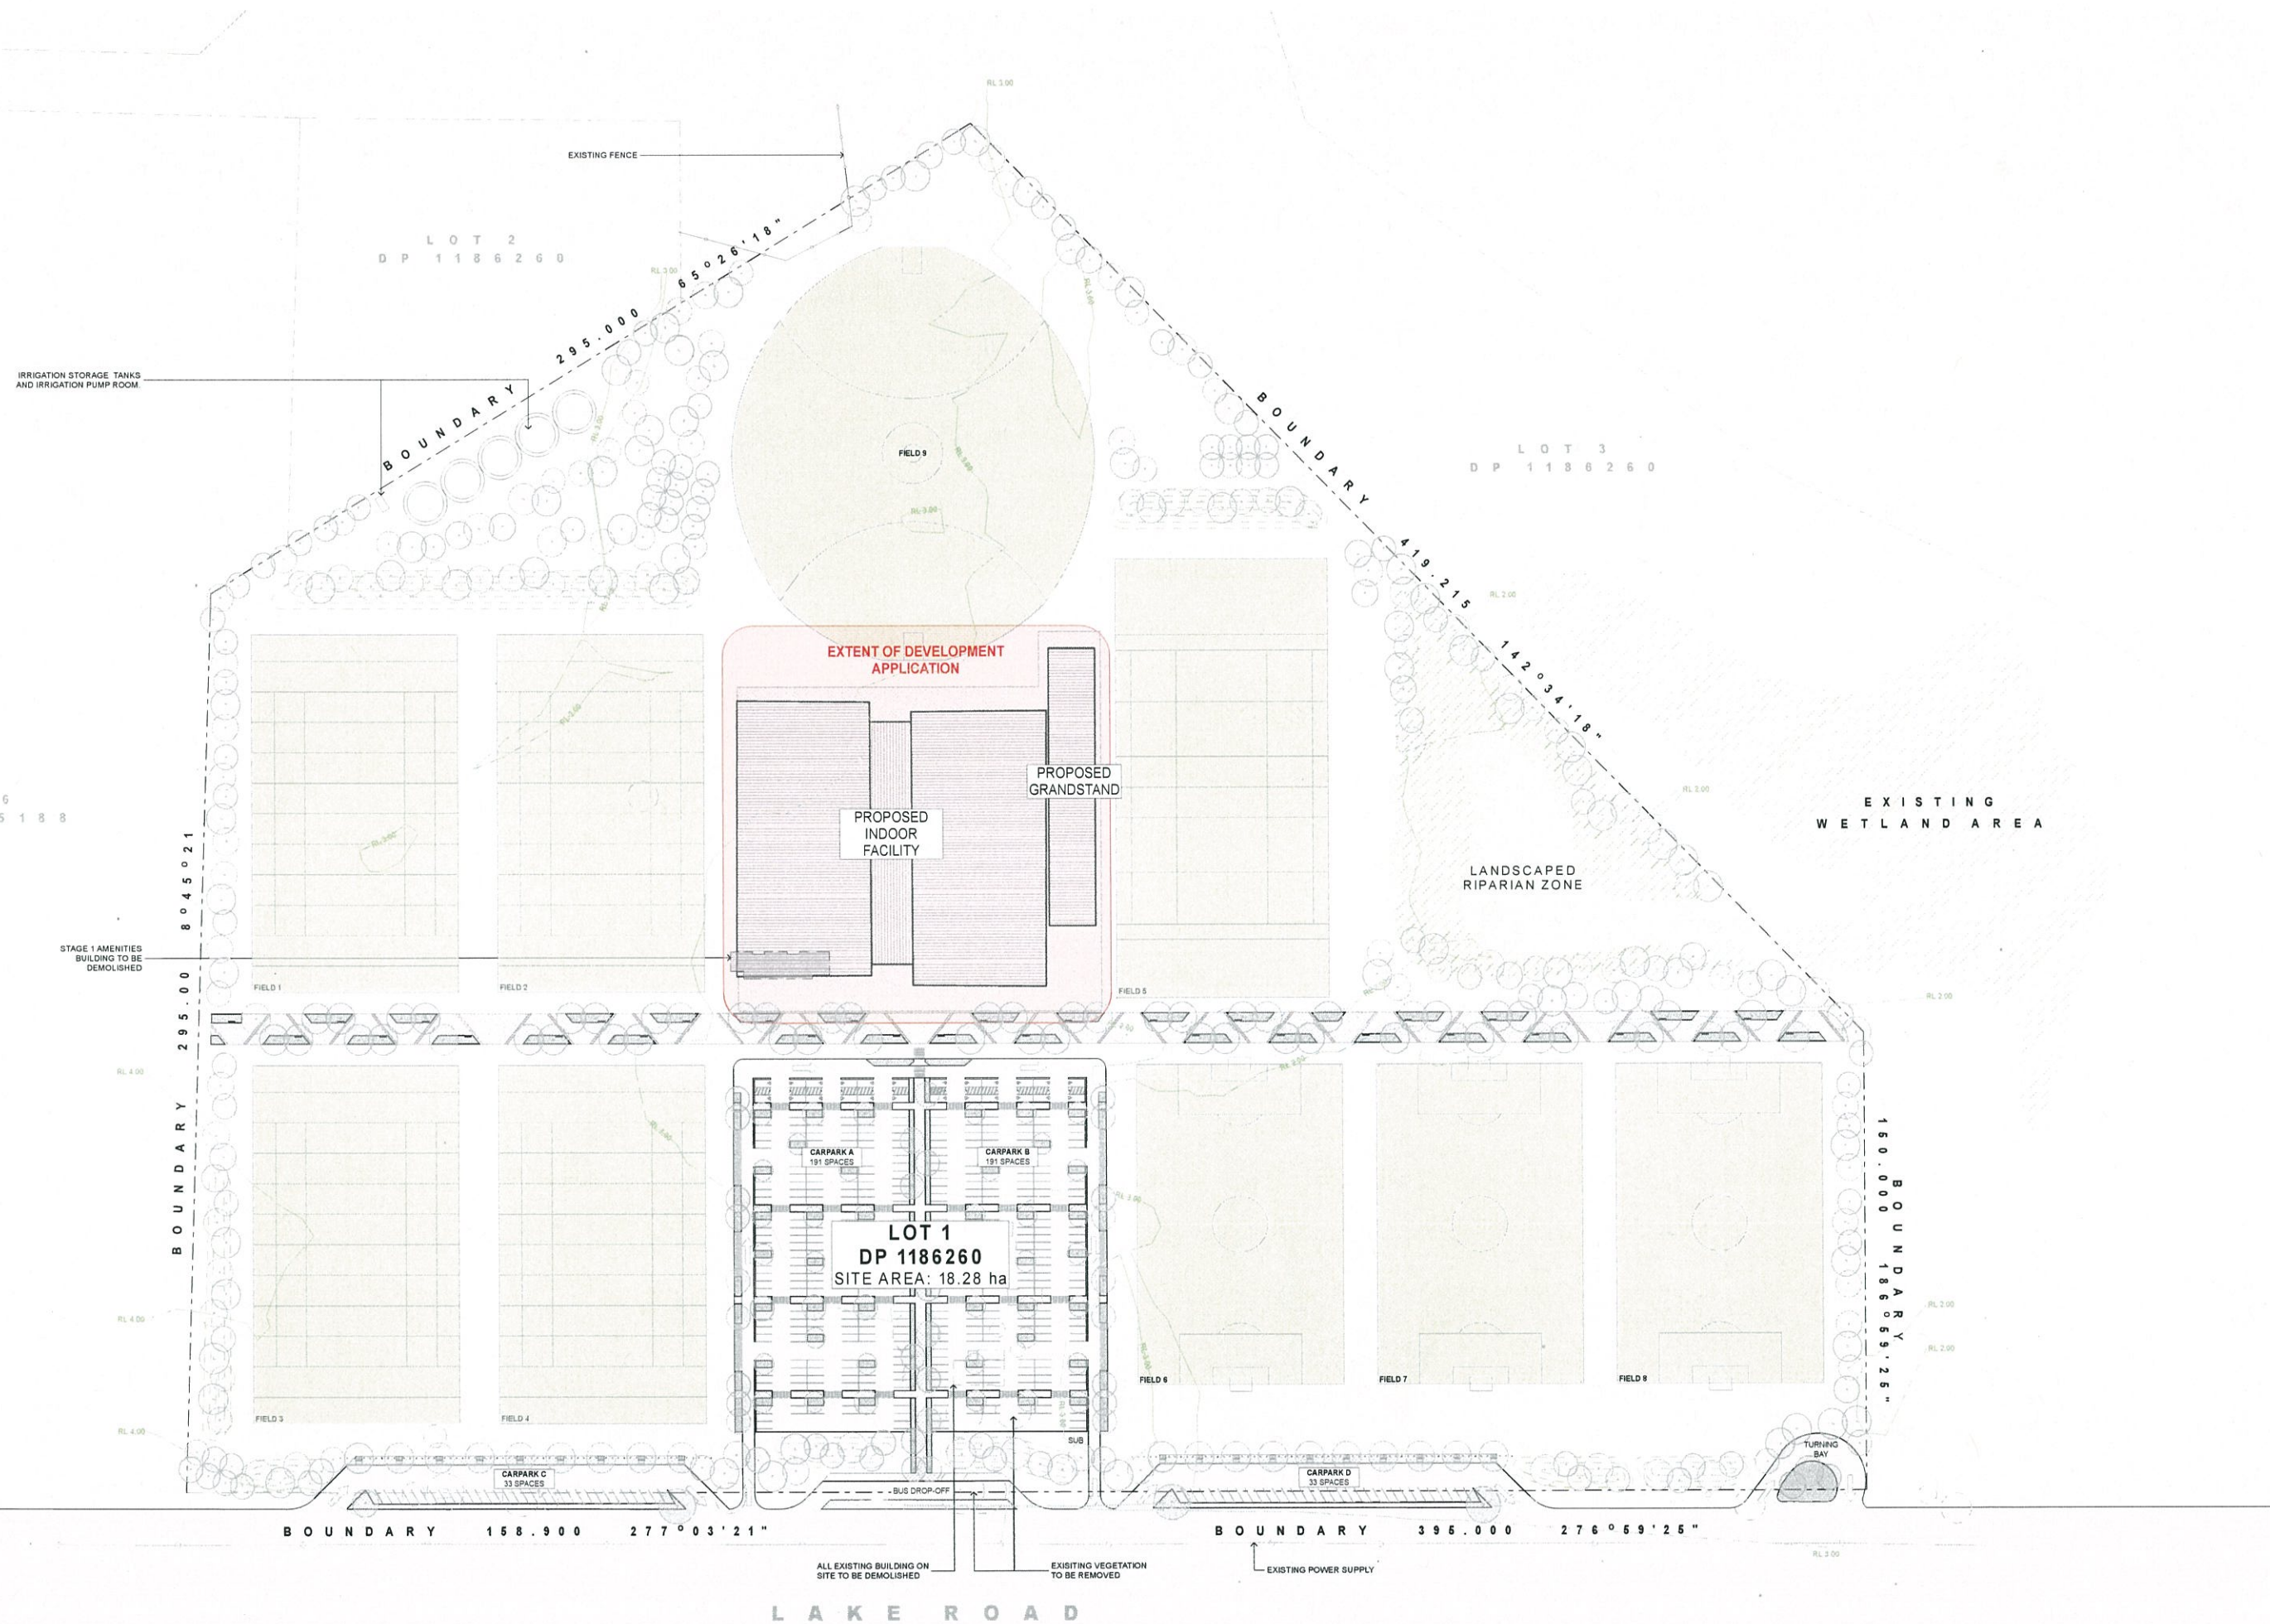

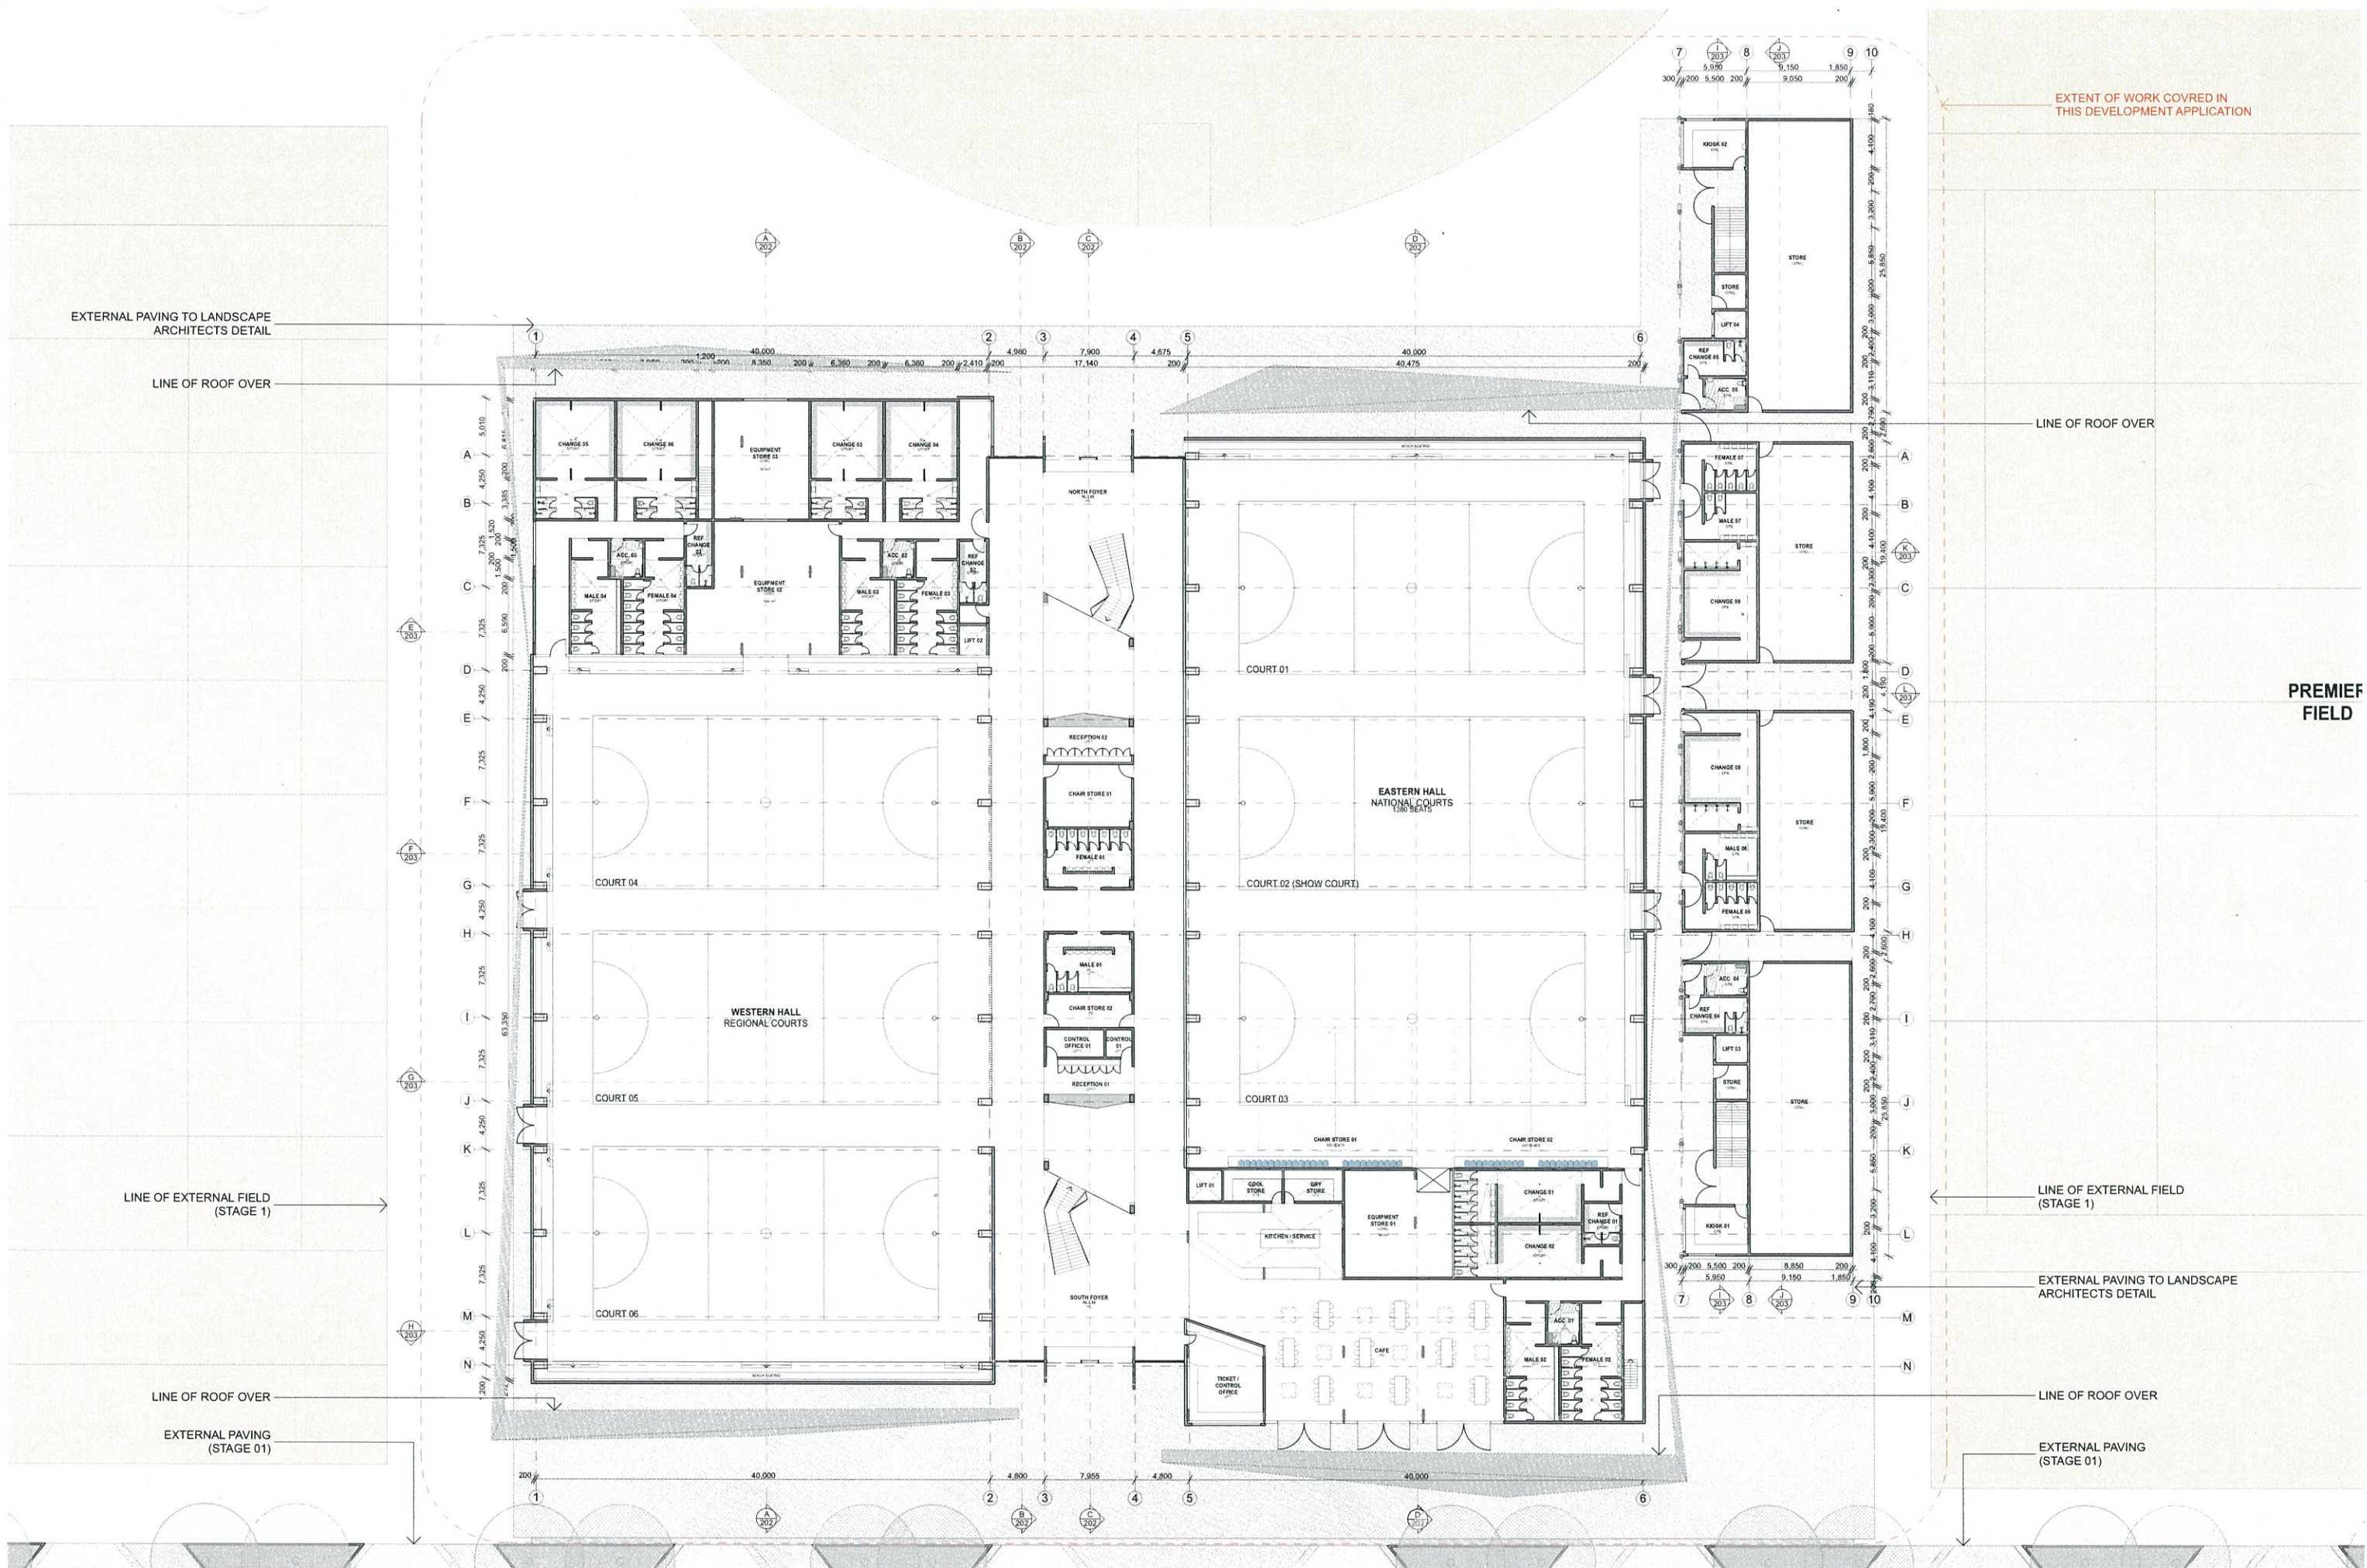


PERFORATED METAL SCREEN


LINE OF ROOF OVER


EXTENT OF WORK COVERED IN THIS DEVELOPMENT APPLICATION

PREMIER FIELD

TOTAL GRANDSTAND SEATS: 1568

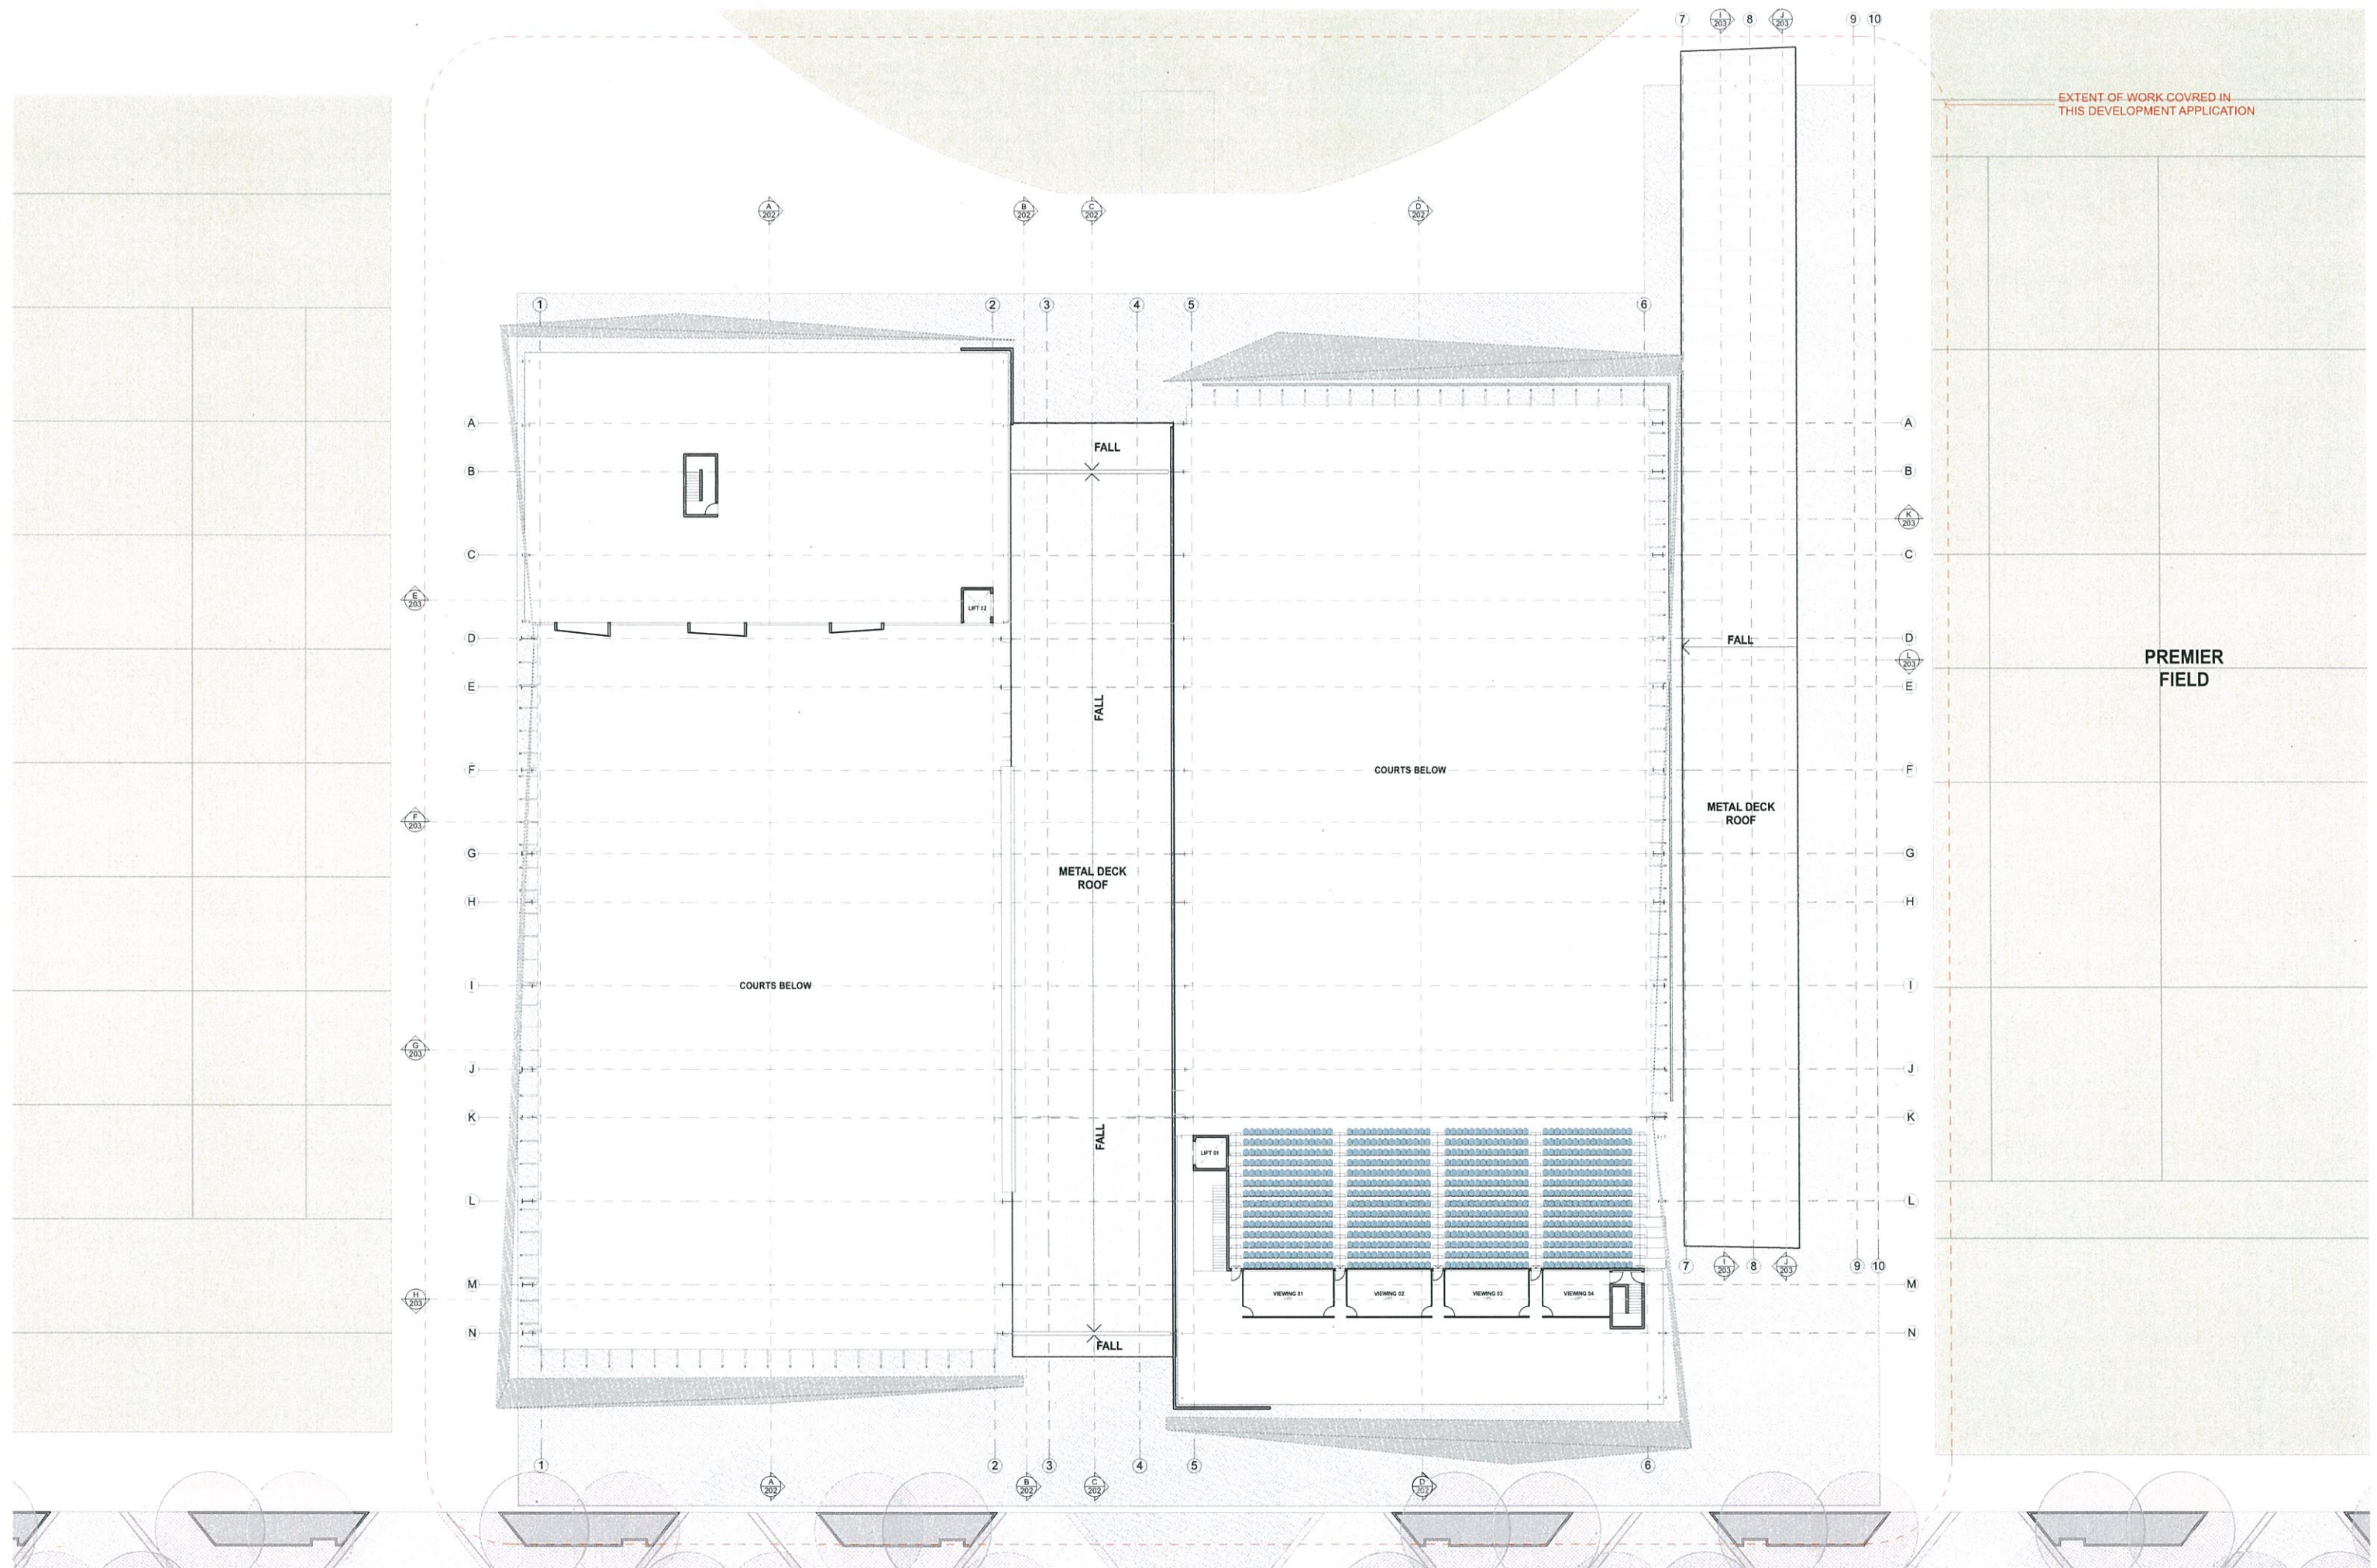


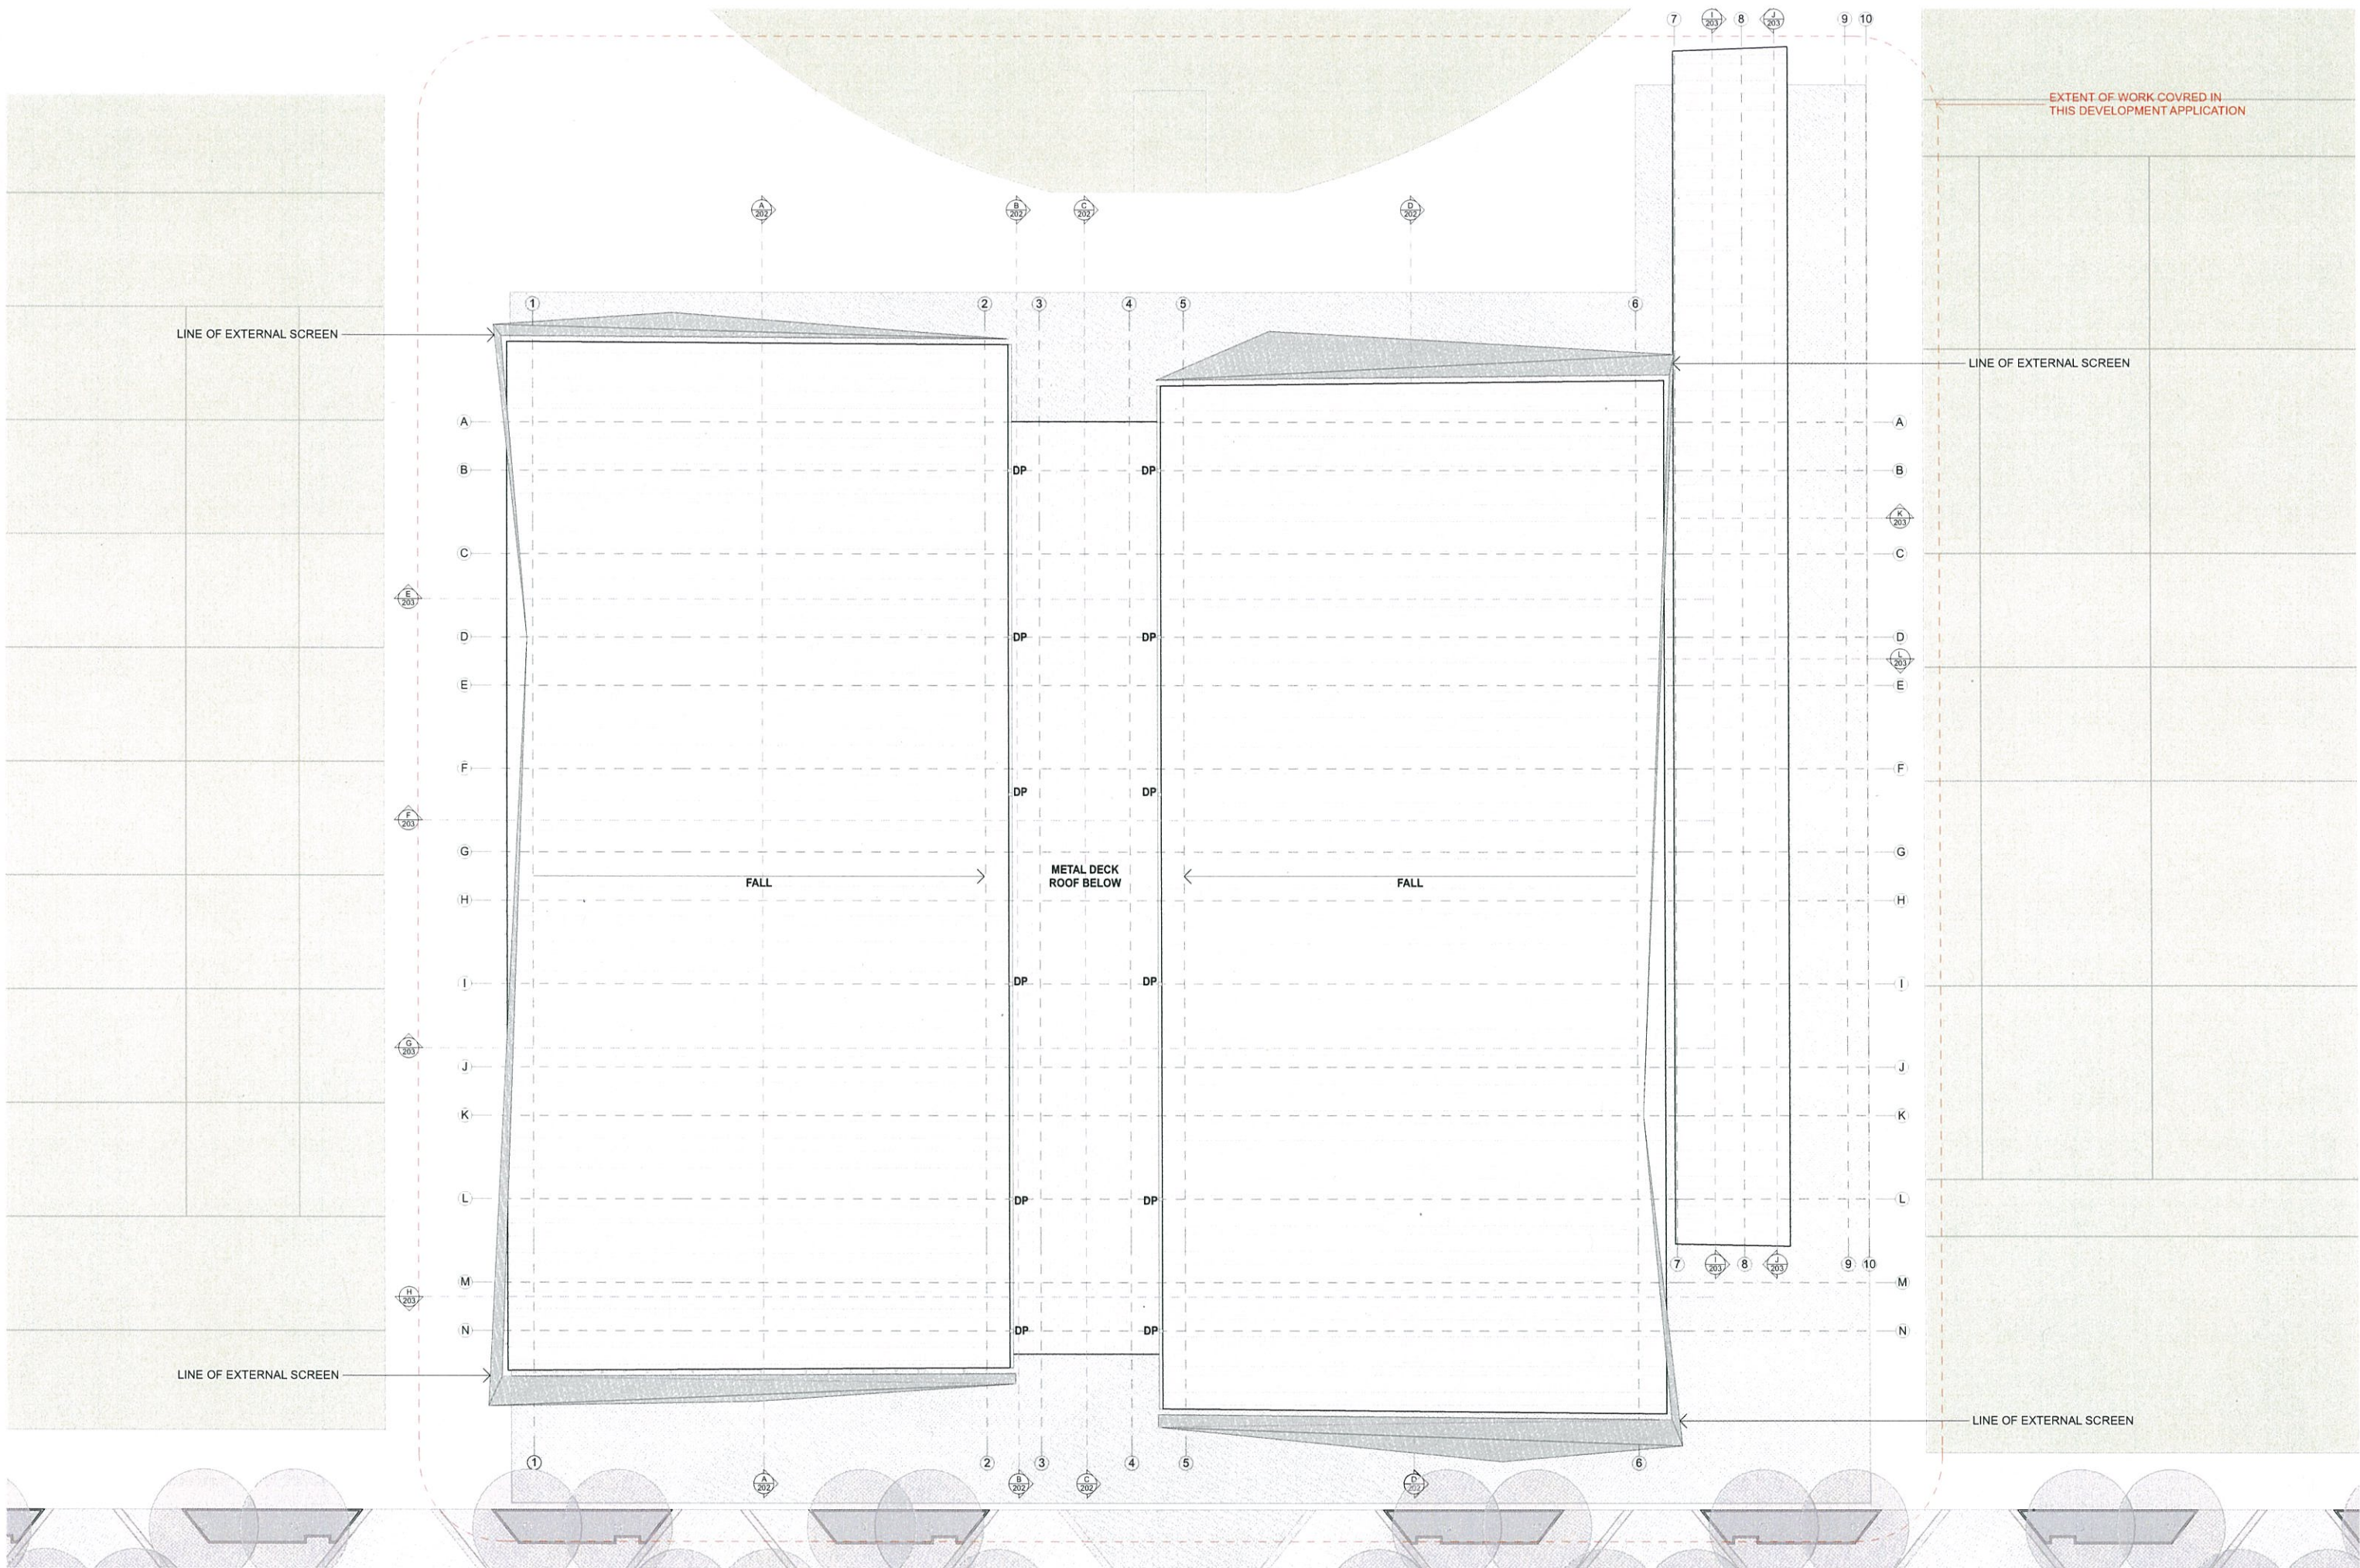

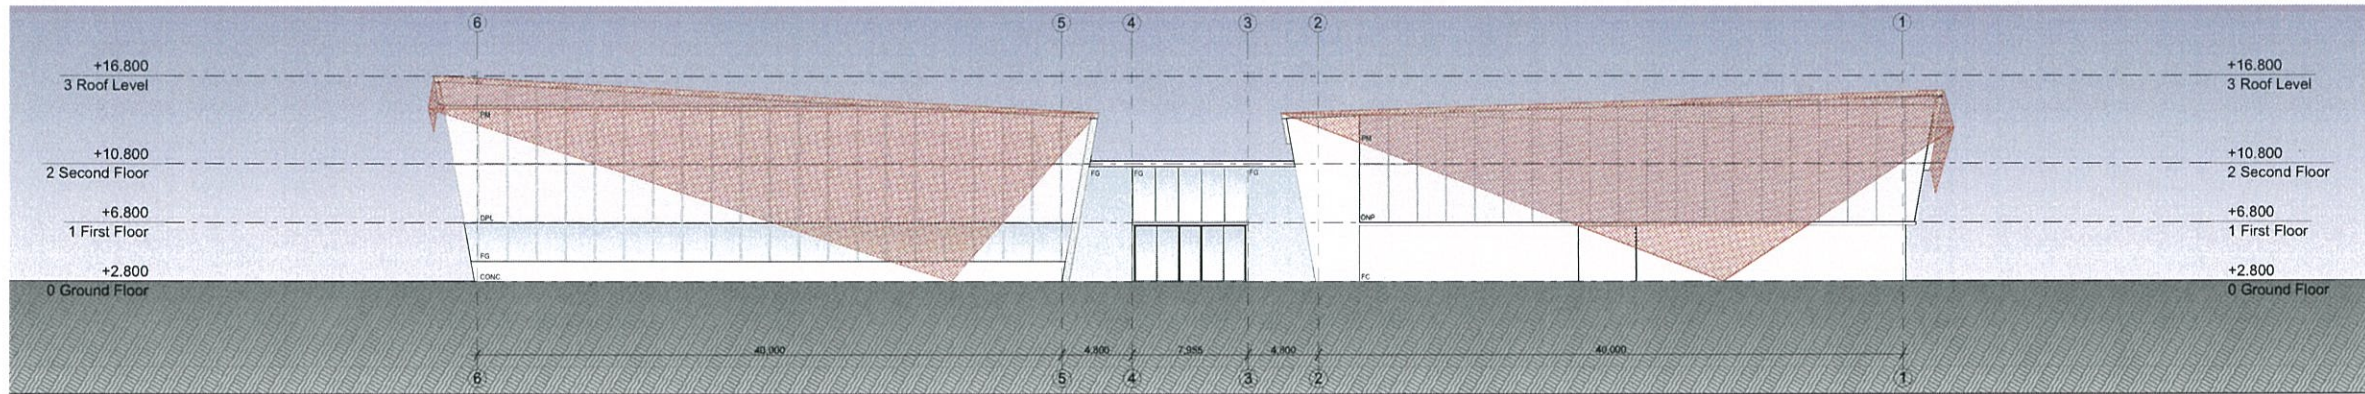


N North Elevation Indoor

201 SCALE 1:250 @ A1

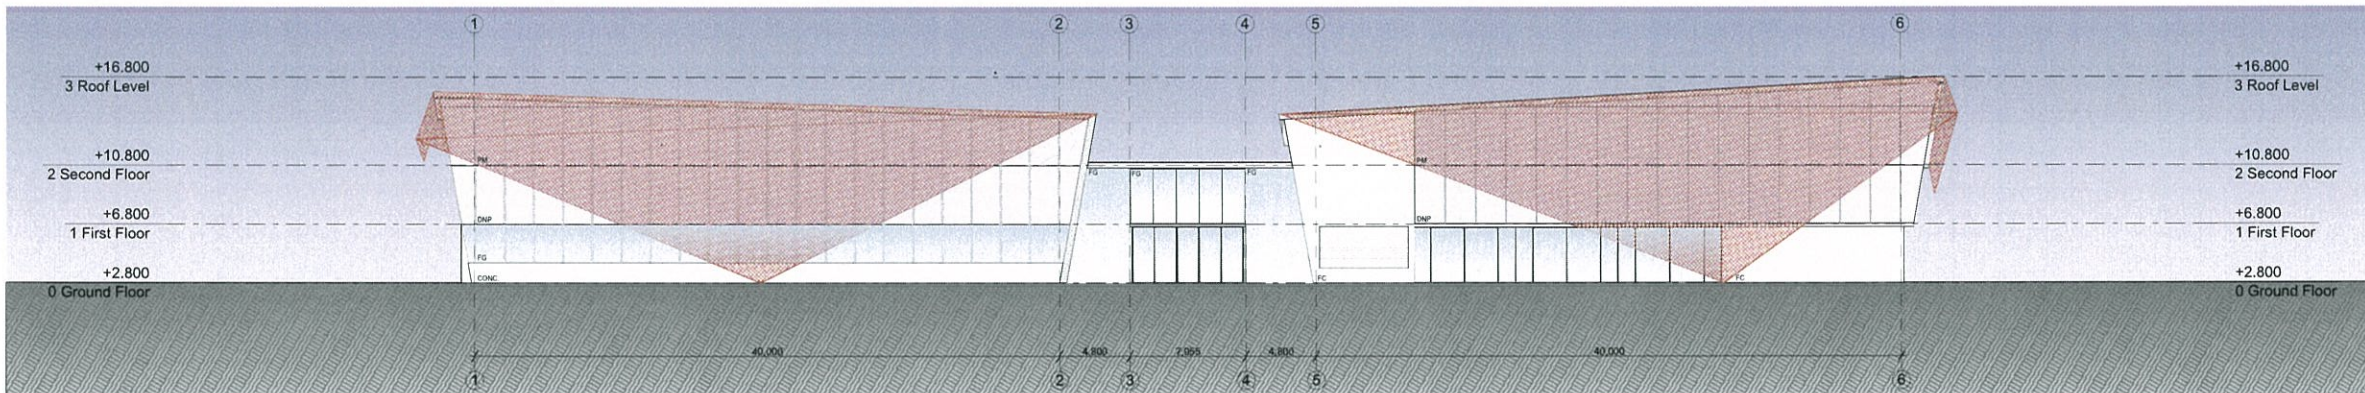


S South Elevation Indoor

201 SCALE 1:250 @ A1

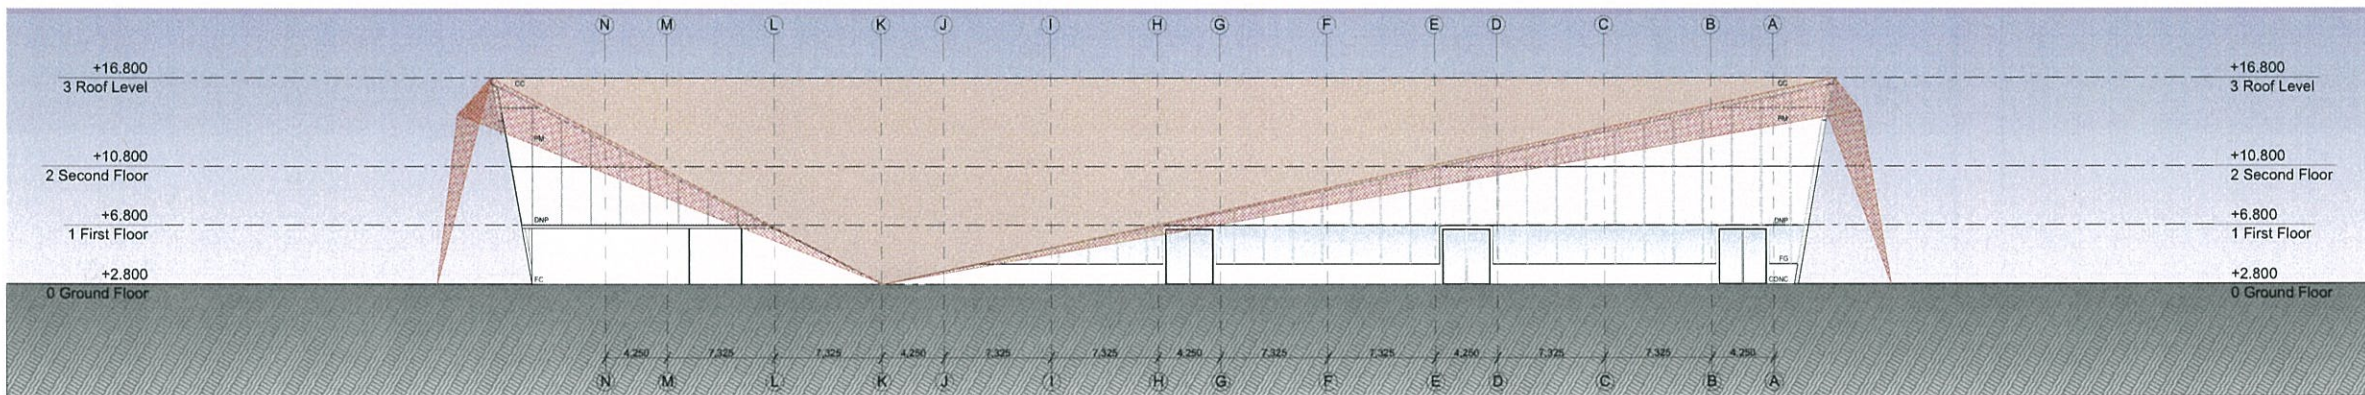

E Eastern Elevation Indoor





201 SCALE 1:250 @ A1

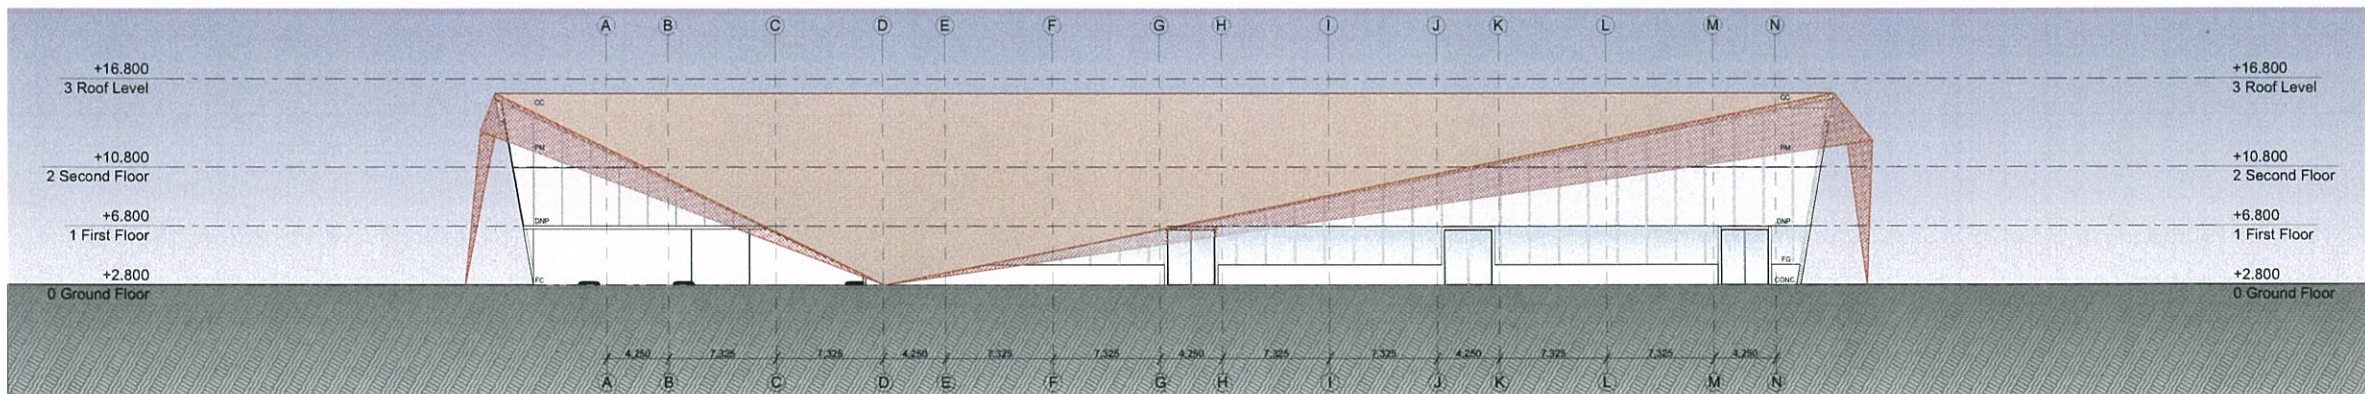


W Western Elevation Indoor


201 SCALE 1:250 @ A1



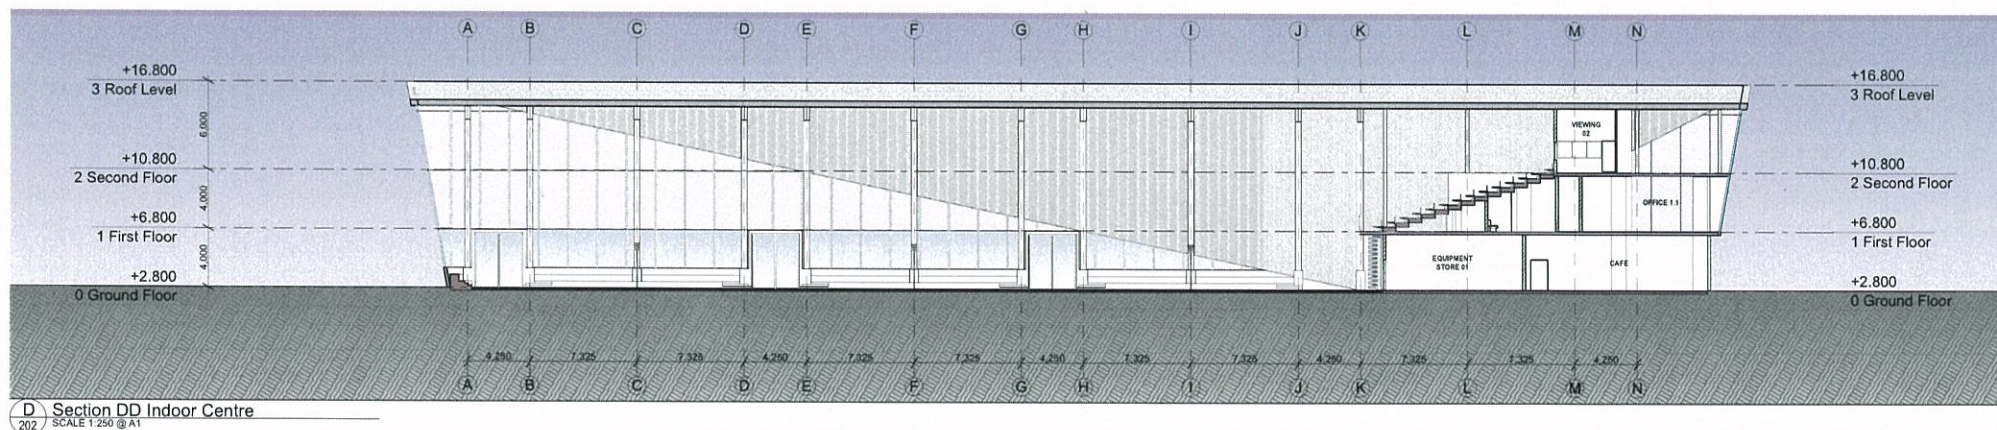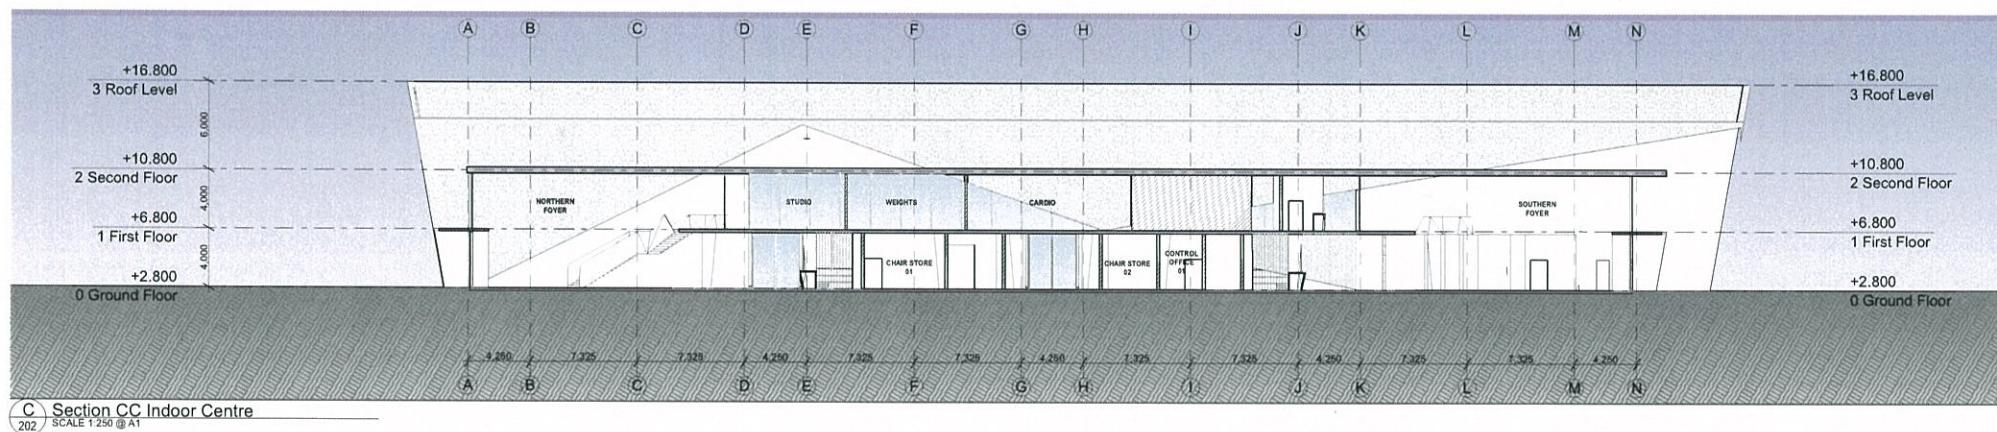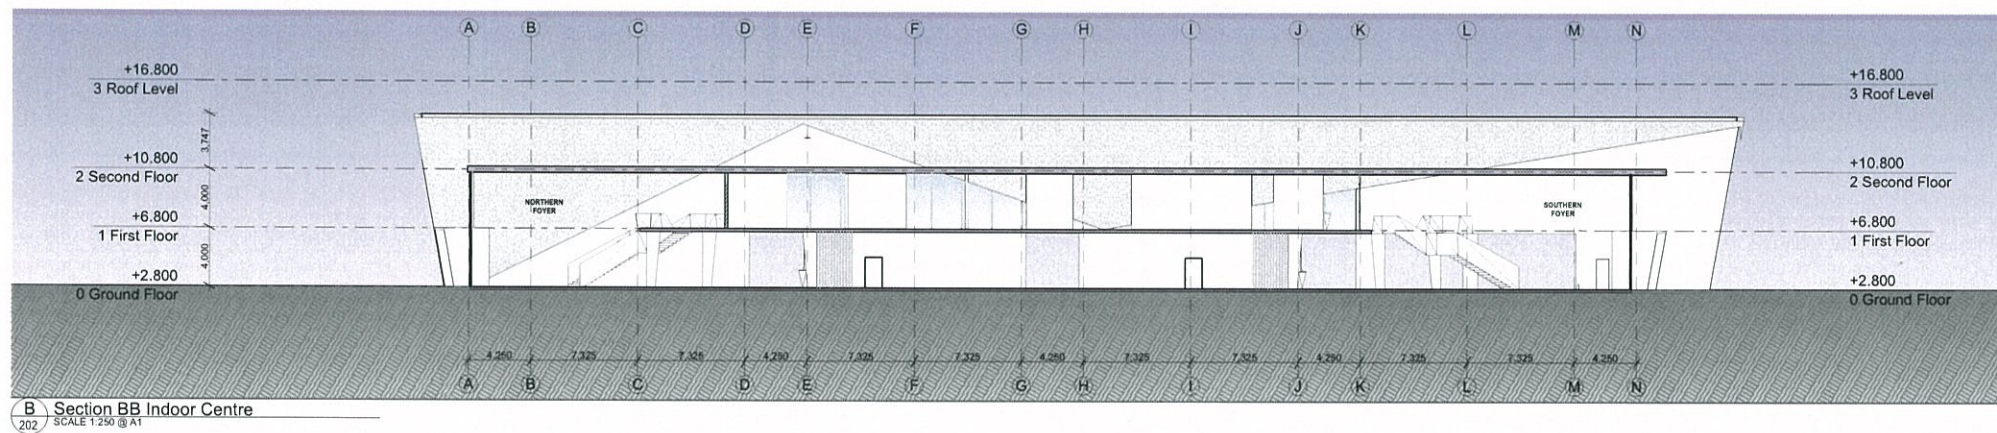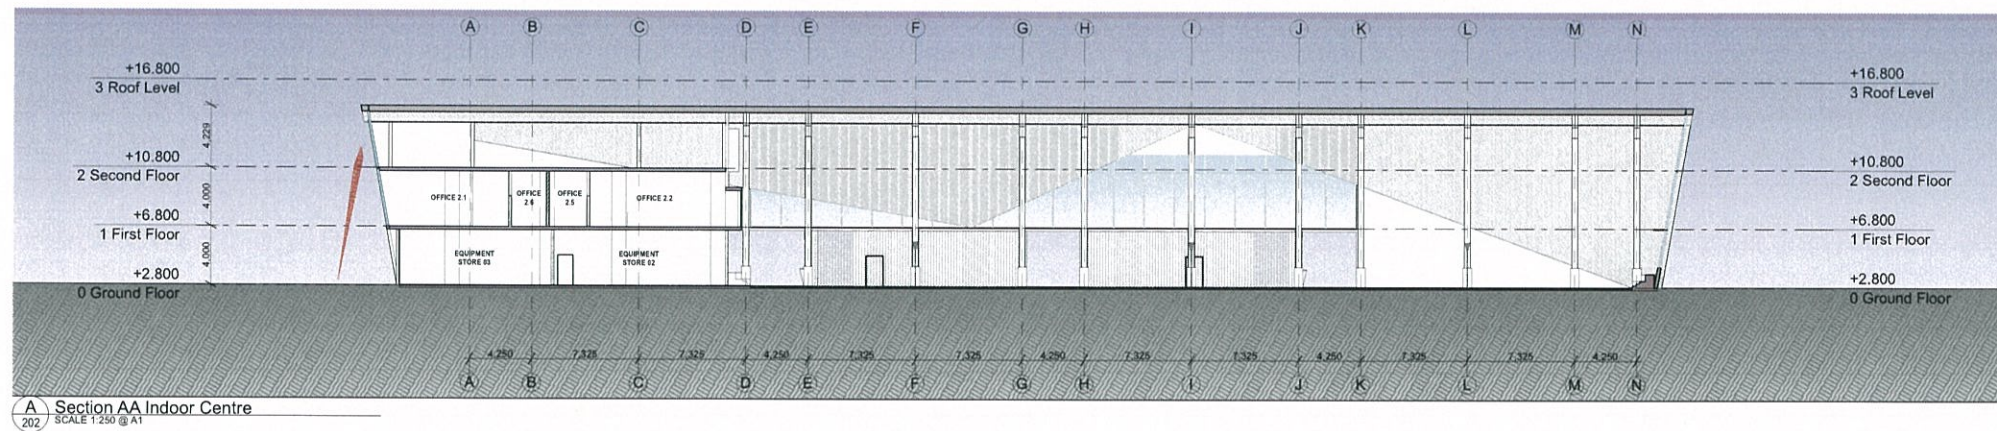


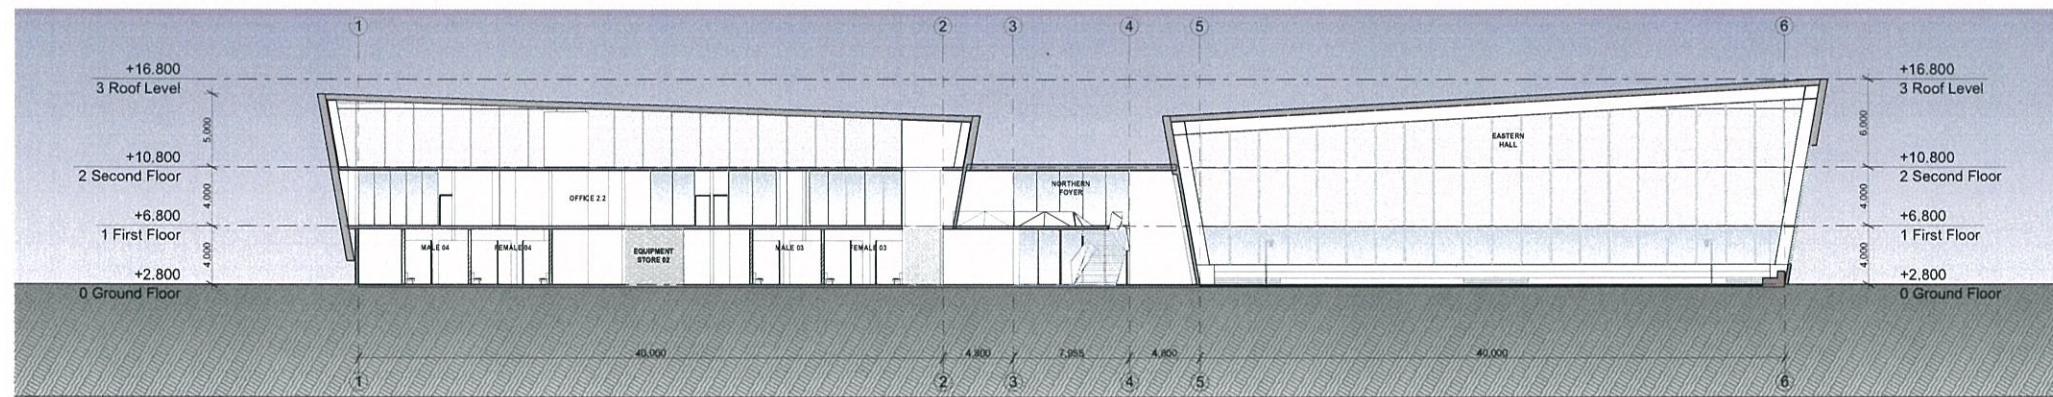


E Section EE Indoor Centre
203 SCALE 1:250 @ A1

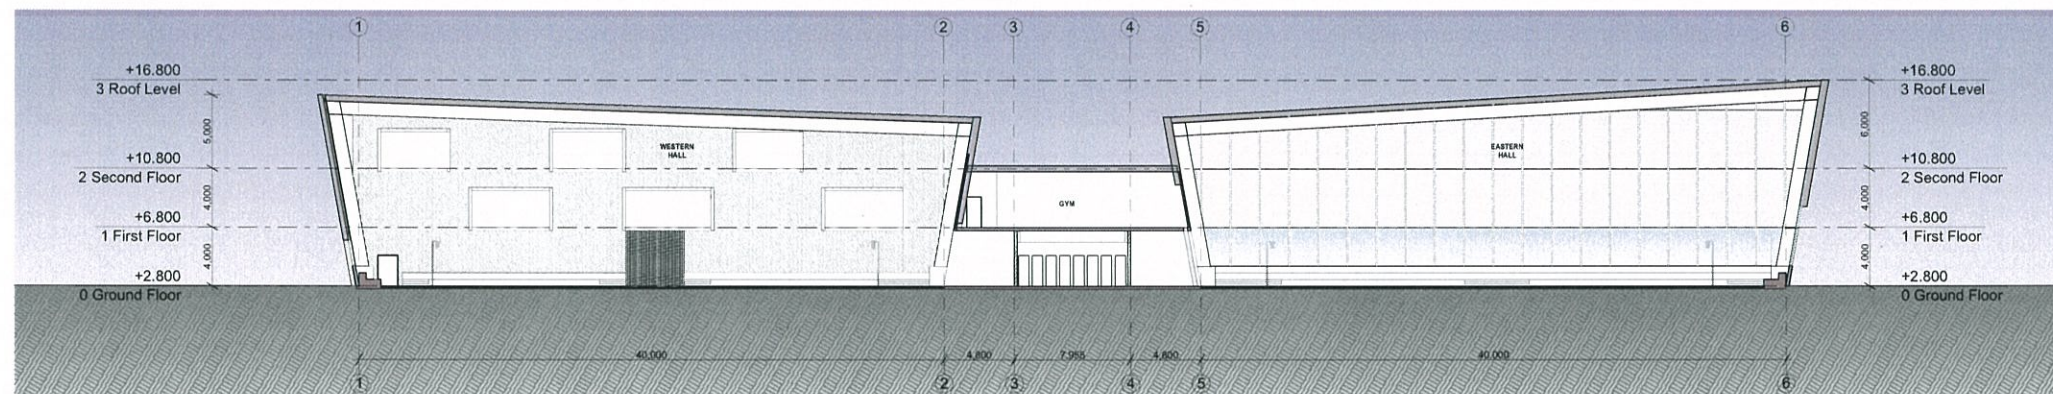


F Section FF Indoor Centre
203 SCALE 1:250 @ A1

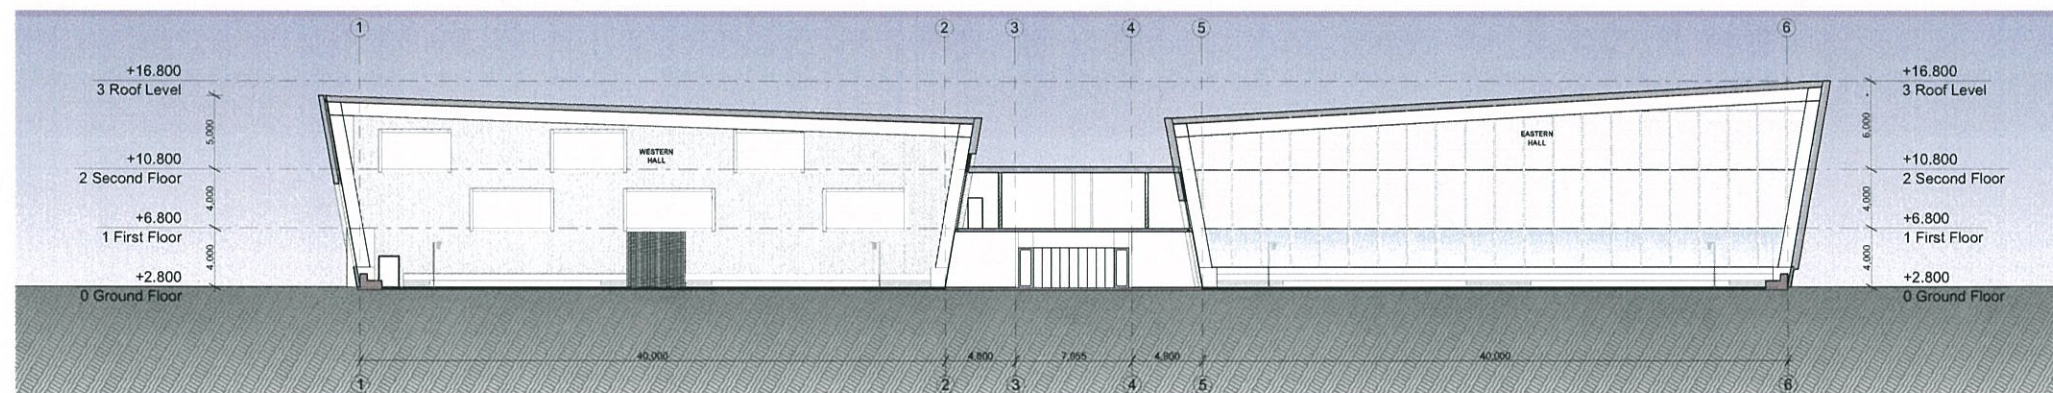


G Section GG Indoor Centre
203 SCALE 1:250 @ A1

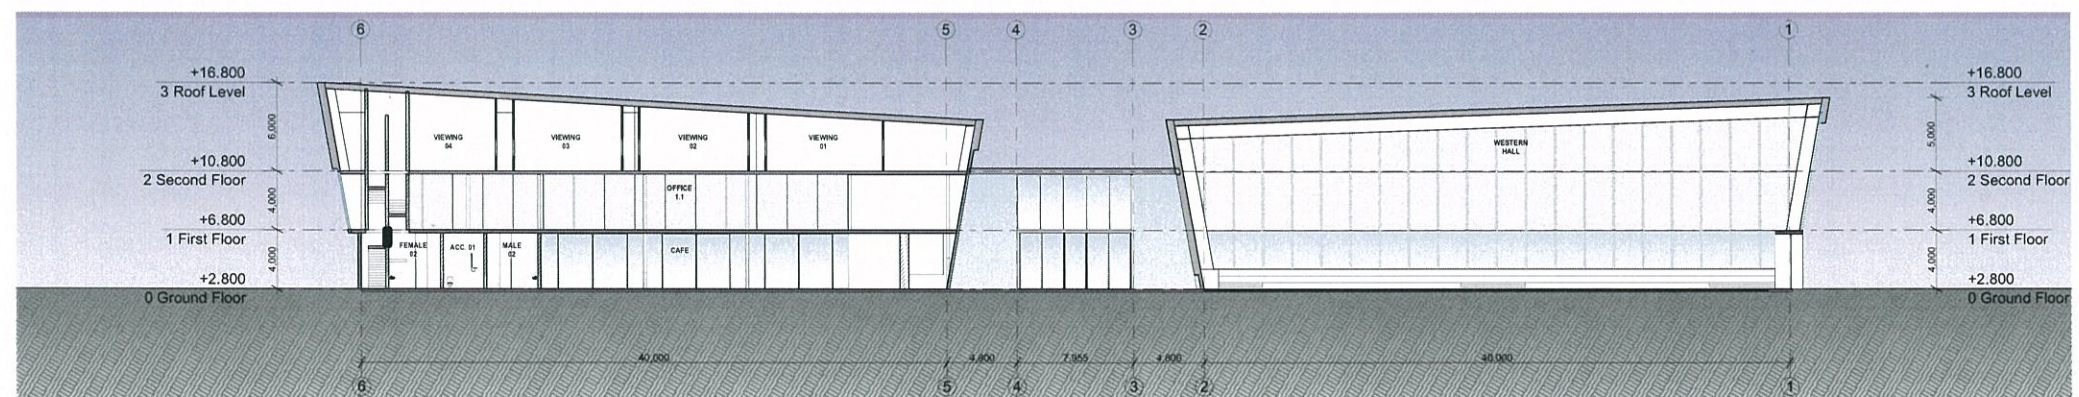


H Section HH Indoor Centre
203 SCALE 1:250 @ A1

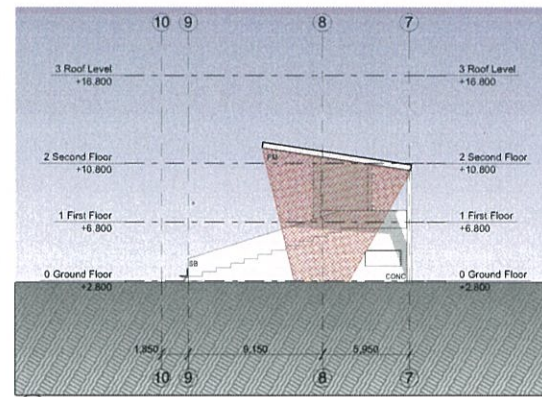


N Grandstand Northern Elevation
204 SCALE 1:250 @ A1

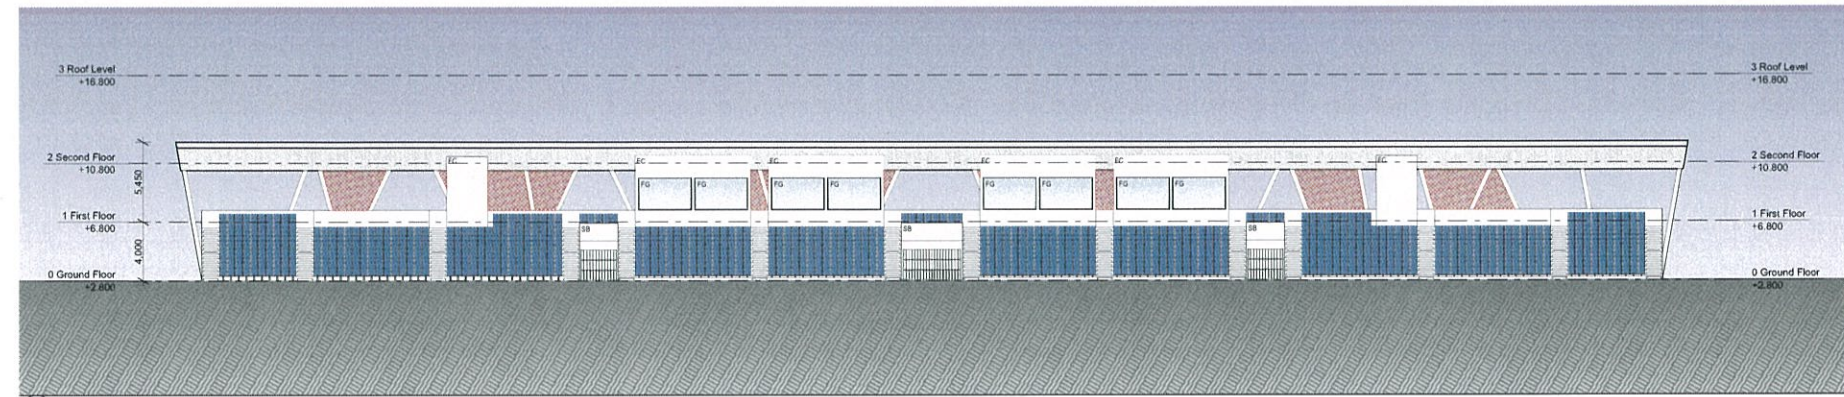


E Grandstand Eastern Elevation
204 SCALE 1:250 @ A1

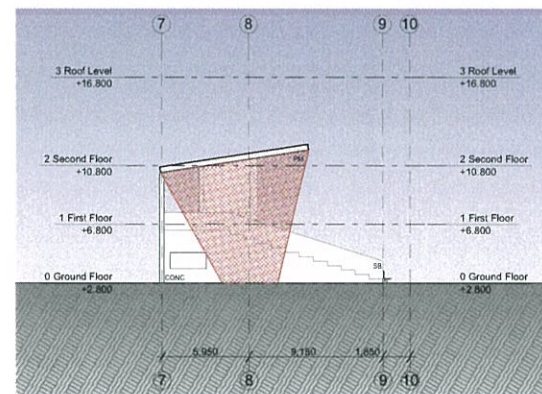


S Grandstand Southern Elevation
204 SCALE 1:250 @ A1

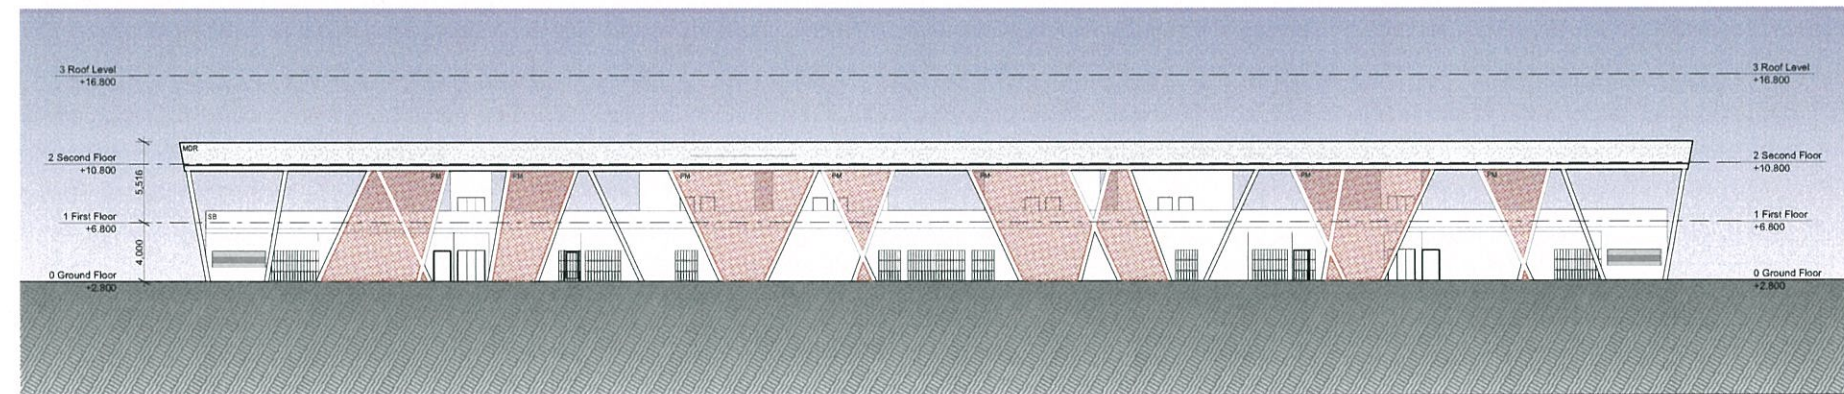


W Grandstand Western Elevation
204 SCALE 1:250 @ A1

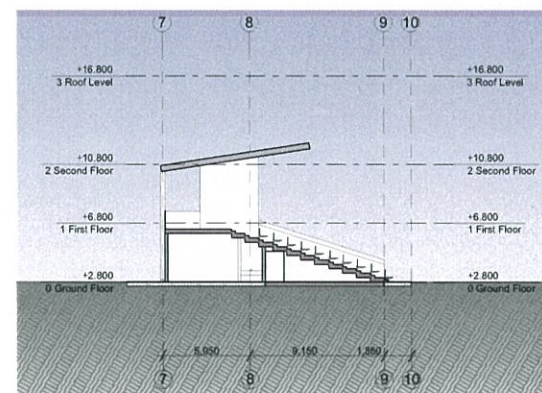


K Section KK Grandstand
204 SCALE 1:250 @ A1

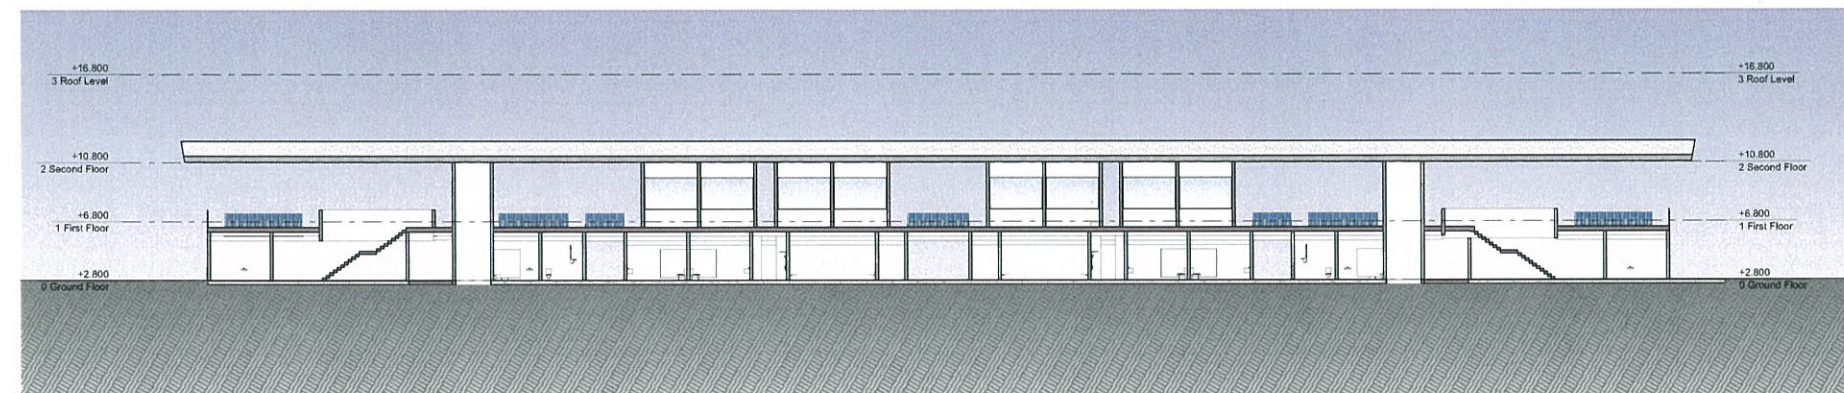

I Section II Grandstand
204 SCALE 1:250 @ A1

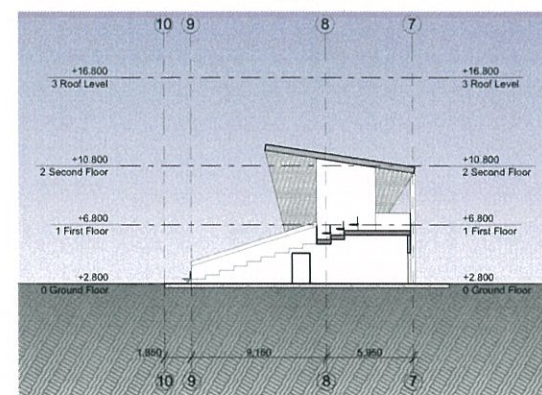


L Section LL Grandstand
204 SCALE 1:250 @ A1

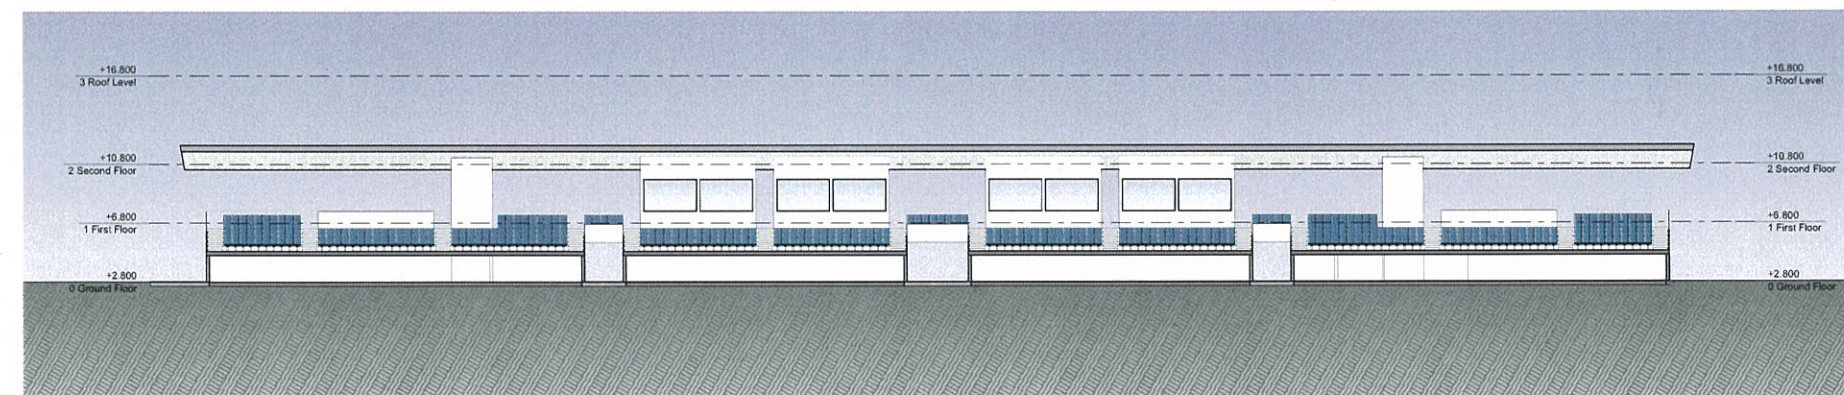

J Section JJ Grandstand
204 SCALE 1:250 @ A1

DPN - DANPALON POLYCARBONATE
CLADDING

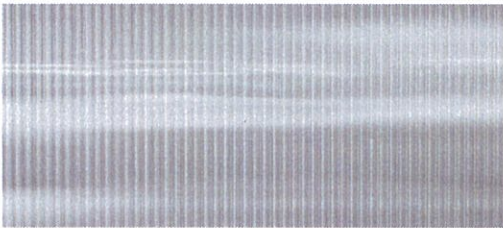


CC - CORTEN CLADDING



FC1 - CLADDING



PM - PERFORATED CORTEN SCREEN

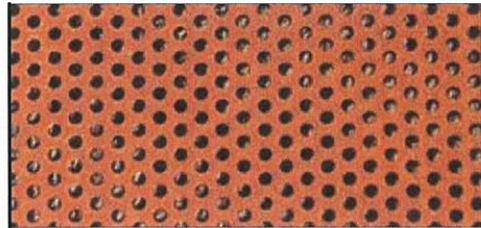

PLANT SCHEDULE							
Species Key	Botanical name	Common name	Mature Height (m)	Mature Spread	Spacings	Pot size	Native/ Exotic
Small Feature Trees							
Cpu	<i>Carriaculipum gunniflorum</i>	NSW Christmas Bush	6	3	As Shown	25L	N
ESR	<i>Eucalyptus 'Summer Red'</i>	Grafted Flowering Gum	5	3	As Shown	25L	N
RMT	<i>Robinia 'Map Top'</i>	Map Top Robinia	4	2.5	As Shown	45L	E
Shrubs - Type 1							
Agf	<i>Abelia X grandiflora</i>	Abelia	2	2	As Shown	300mm	E
CMH	<i>Callistemon 'Mauve Mist'</i>	Mauve Mist Bottlebrush	2	2	As Shown	300mm	N
CGBF	<i>Callistemon 'Great Balls of Fire'</i>	Bottlebrush	2	1.5	As Shown	200mm	N
LRu	<i>Loropetalum chinense 'Rubrum'</i>	Chinese Fringe Flower	2.5	2	As Shown	200mm	E
Pro	<i>Prostanthera ovalifolia</i>	Oval-leaf Mintbush	2.5	2	As Shown	200mm	N
Shrubs - Type 2							
BBC	<i>Banksia 'Birdyday Candies'</i>	Harpin Banksia	1	1	As Shown	140mm	N
BHP	<i>Banksia 'Bottlebrush'</i>	Better John Bottlebrush	1	1	As Shown	140mm	N
CBJ	<i>Callistemon viminalis 'Better John'</i>	White Anzac Bottlebrush	0.8	0.8	As Shown	140mm	N
CWA	<i>Callistemon 'White Anzac'</i>	White Anzac Bottlebrush	1	1	As Shown	140mm	N
GNB	<i>Grevillea 'New Blood'</i>	New Blood Grevillea	1	1	As Shown	140mm	N
PMM	<i>Pinella ferruginea 'Magenta Mist'</i>	Rice Flower	1	0.7	As Shown	140mm	N
PXa	<i>Philodendron 'Xanadu'</i>	Xanadu Dwarf Philodendron	0.5	0.5	As Shown	140mm	E
RAB	<i>Raphanopsis 'Apple Blossom'</i>	Apple Blossom Hawthorn	1	1	As Shown	140mm	E
Tsa	<i>Thryptomena saxicola</i>	Thryptomena	1	1.5	As Shown	140mm	N
WAB	<i>Westringia 'Aussie Box'</i>	Morning Light Coastal Rosemary	1	1	As Shown	140mm	N
Mass Planted Groundcovers							
Aja	<i>Acaja australis</i>	Austral Bugle	0.4	0.3	10m2	75mm	E
Ban	<i>Brachycome angustifolia</i>	Stiff Daisy	0.25	0.4	6m2	100mm	N
DBr	<i>Dianella caerulea 'Breeze'</i>	Breeze Flax Lily	0.8	0.6	4m2	100mm	N
Oas	<i>Doodia aspera</i>	Rasp Fern	0.2	0.4	6m2	100mm	N
HSD	<i>Hibbertia pendunculata</i>	Guinea Flower	0.3	0.6	4m2	100mm	N
Lta	<i>Lomandra 'Tankia'</i>	Fine Leaf Lomandra	0.5	0.6	4m2	100mm	N
NFI	<i>Nandina domestica 'Flirt'</i>	Flirt Dwarf Sacred Bamboo	0.35	0.3	10m2	140mm	E
SPF	<i>Scaevola humilis 'Purple Fusion'</i>	Purple Fusion Fairy Fan Flower	0.2	1	1m2	140mm	N
Tas	<i>Trachelospermum asiaticum</i>	Yellow Star Jasmine	0.2	1	1m2	140mm	E
Vhe	<i>Viola hederacea</i>	Naive Violet	0.1	0.3	10m2	75mm	N




Development Application		QC	QC	03/08/2016
Author	Designer	QC	QC	03/08/2016
Issue	Description	Drawn	Check	Date

- - - - - Xeriscapes Pty Ltd ABN 64 151 106 857. This drawing is confidential and is the property of Xeriscapes Pty Ltd. It must not be reproduced or copied in any form without prior approval of Xeriscapes. Your acceptance of this drawing acknowledges your acceptance of this confidentiality.

Do not scale from this drawing. Use indicated dimensions only. The contractor shall verify all measurements on site prior to construction. Any discrepancies are to be reported to the Landscape Architect prior to the commencement of any works.

LEGEND	
	Building Line
	Line of Awning Over
	Precast Unit Paving Refer Architects Drawings
	Boulevard Trees Type 1 Refer Stage 1 Works
	Boulevard Trees Type 2 Refer Stage 1 Works
	Small Feature Trees Refer Plant Schedule
	Shrub Planting Type 1 Refer Plant Schedule
	Shrub Planting Type 2 Refer Plant Schedule
	Mass GC Planting Refer Plant Schedule

 

Project:
TRSRC - STAGE 2 WORKS
MULTI SPORTS COMPLEX

Client:
WYONG SHIRE COUNCIL
c/- CKDS ARCHITECTURE

Drawing Name:
LANDSCAPE PLAN

Drawing Number	Revision	Sheet
101	B	1 of 1
Project Number	Drawn	Check
XS16-138	HF	GO

Scale: 1:200 @ A0

DEVELOPMENT APPLICATION