



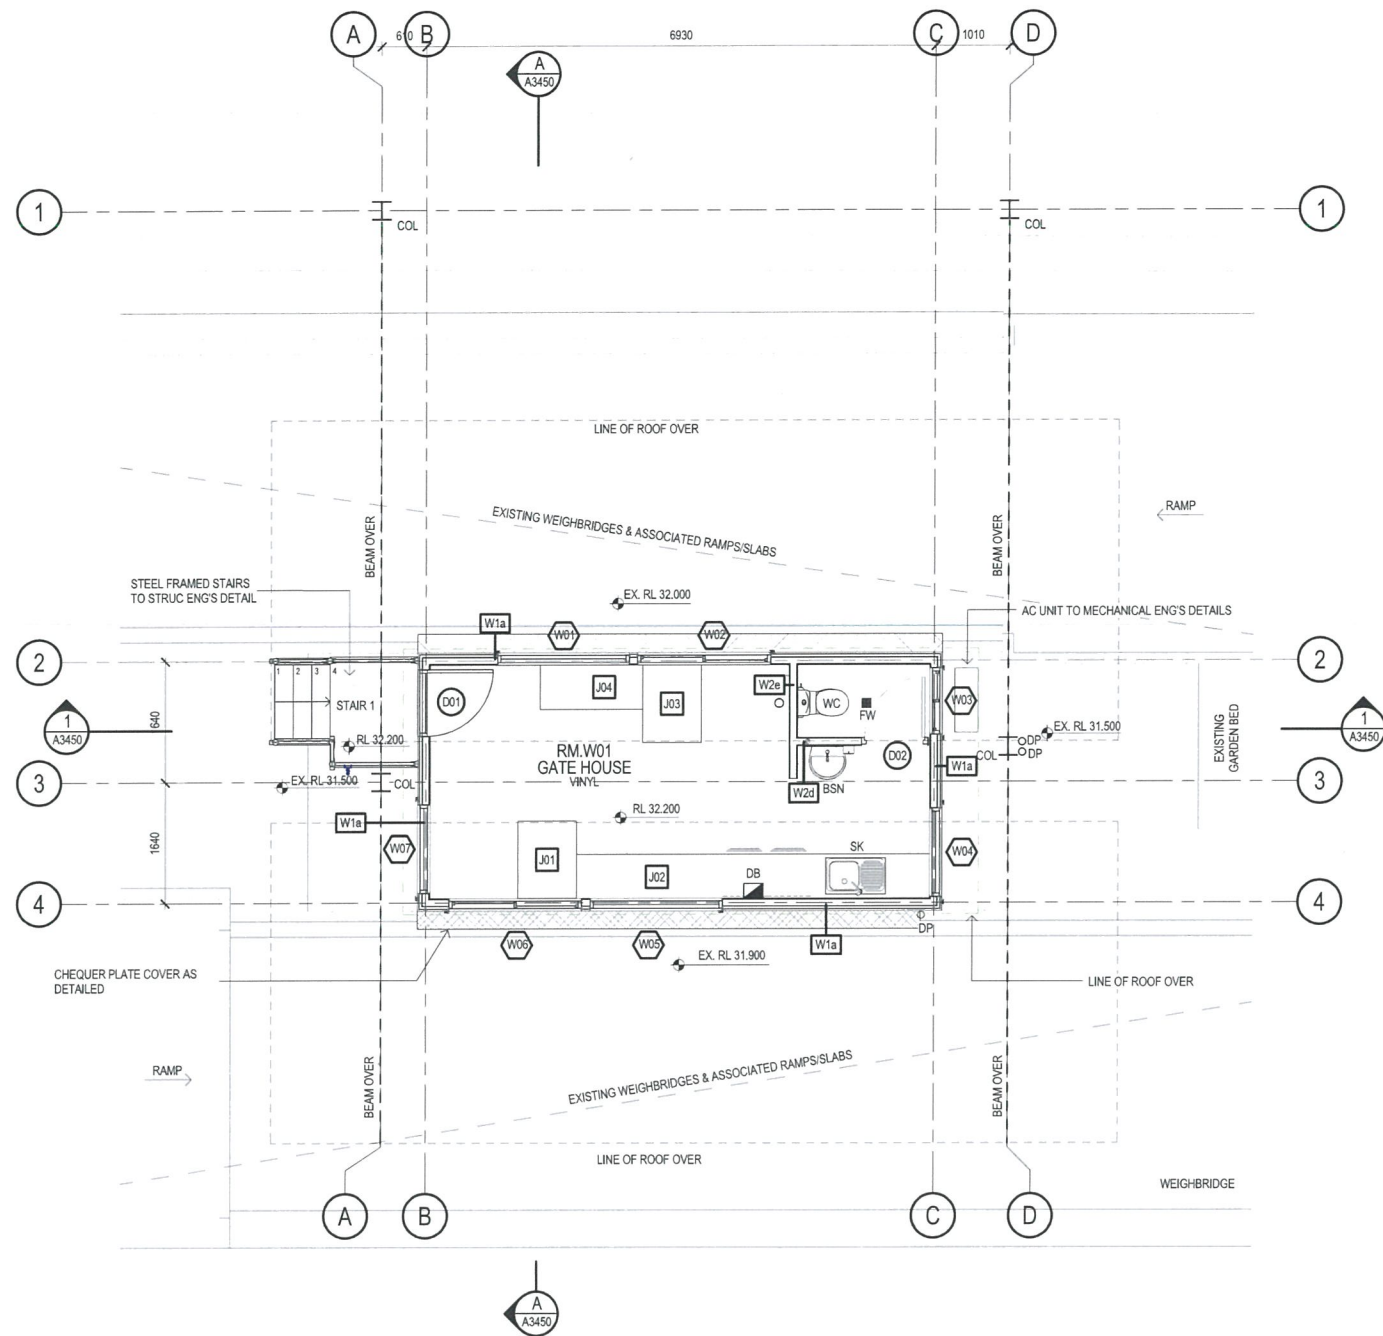

WEIGH BRIDGE OFFICE FLOOR PLAN
SCALE 1 : 50

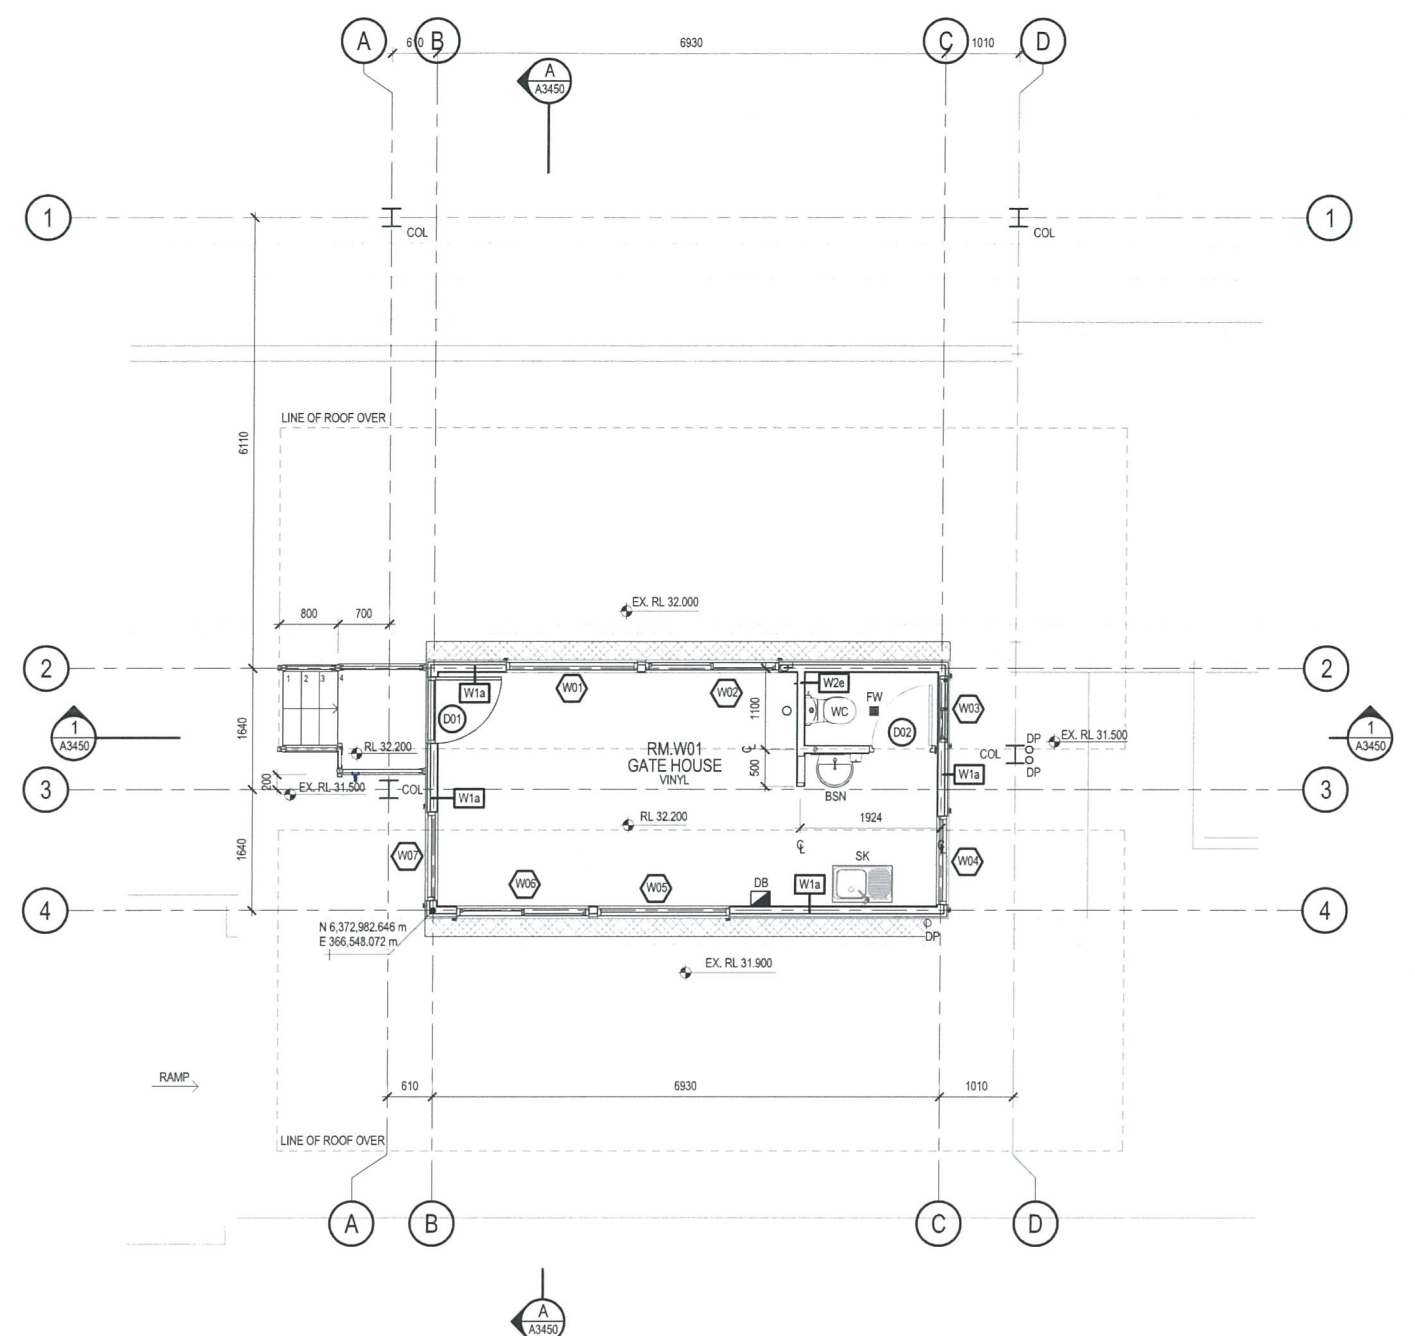


WEIGH BRIDGE OFFICE SET OUT PLAN
SCALE 1 : 50

KEYNOTE ABBREVIATIONS LEGEND	
CODE	DESCRIPTION
-RCPF	CONC PAD FOOTING TO STRUC ENG'S DETAIL
-SFS	STEEL FRAMED STAIRS TO STRUC ENG'S DETAIL
-SL	SITE LIGHTING TO ELEC ENG'S DETAIL
BSN	BASIN
COL	COLUMN TO STRUCTURAL ENG'S DETAIL
DB	DISTRIBUTION BOARD
DP	DOWN PIPE
FW	FLOOR WASTE
SK	STAINLESS STEEL SINK, TAP & MIXER
WC	TOILET


PRELIMINARY

B	90% DETAILED DESIGN	ML	SP	LG	18.12.15	
A	ISSUED FOR 50% REVIEW	ML	KR	MG	24.08.15	
No	Revision	Note: * indicates signatures on original issue of drawing or last revision of drawing	Drawn	Job Manager	Project Director	Date

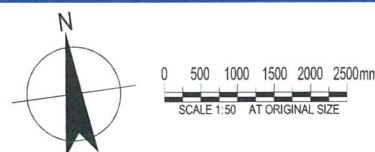


DO NOT SCALE	Drawn M.LEWIS	Designer C. VAN LINT
Conditions of Use. This document may only be used by GHD's client (and any other person who GHD has agreed can use this document) for the purpose for which it was prepared and must not be used by any other person or for any other purpose.	Drafting Check C. VAN LINT	Design Check C. ACEVSKI
	Approved (Project Director) Date	
	Scale 1 : 50	This Drawing must not be used for Construction unless signed as Approved

Client	MAITLAND CITY COUNCIL
Project	MT VINCENT RD WASTE MANAGEMENT CENTRE
Title	GATE HOUSE FLOOR AND SET OUT PLAN
Original Size	A1
Drawing No:	22-17697-A3120
Rev:	B

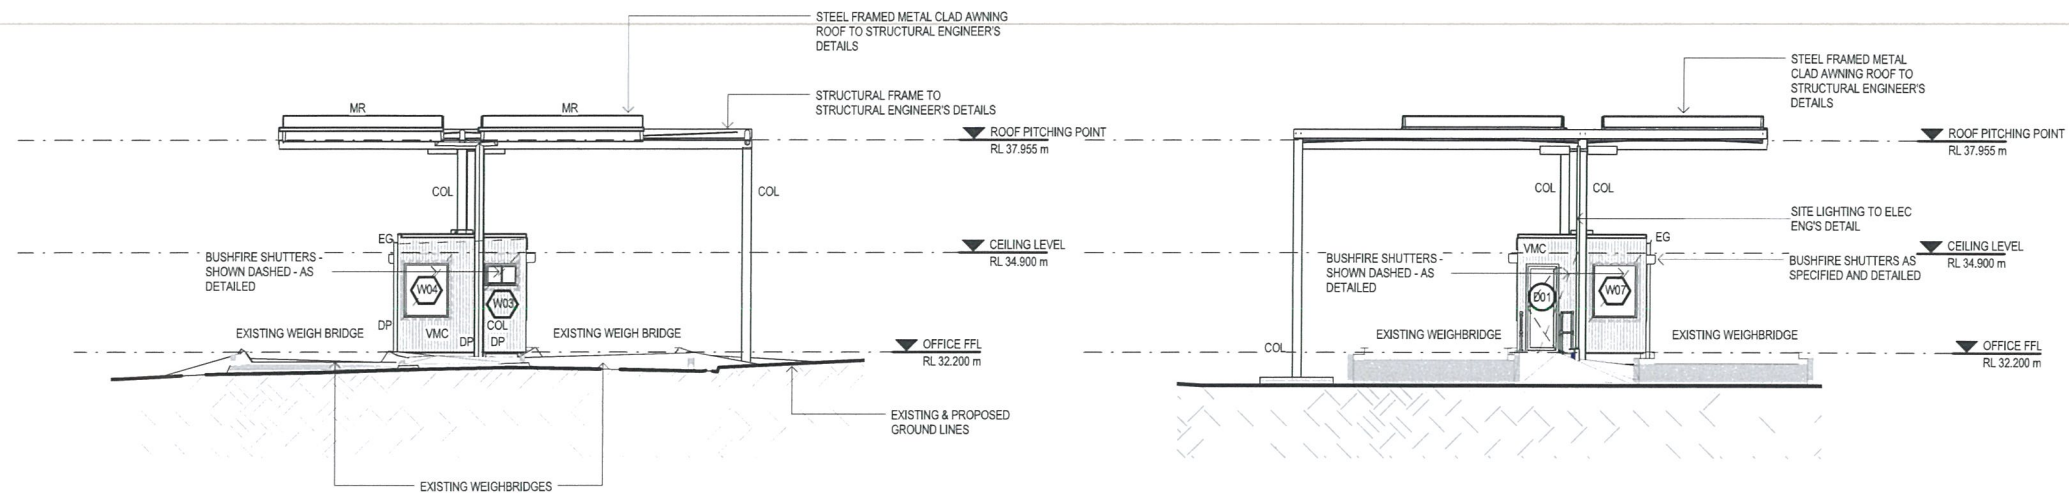


A EAST ELEVATION
A3100 SCALE 1:100

B WEST ELEVATION
A3450 SCALE 1:100

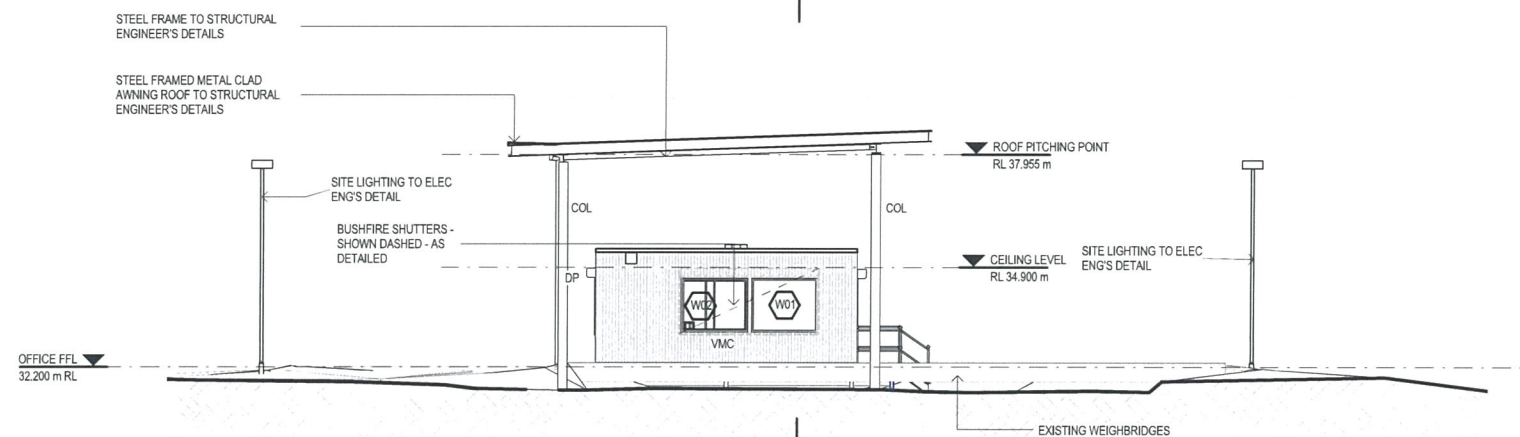

C NORTH ELEVATION
A3100 SCALE 1:100

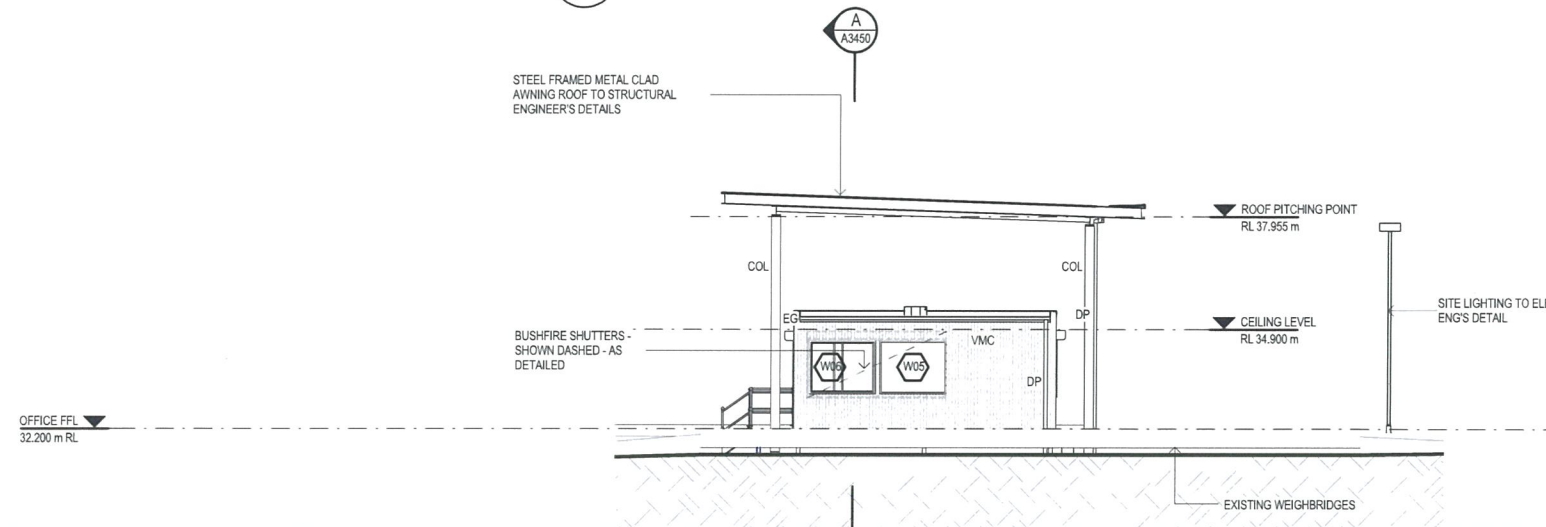

D SOUTH ELEVATION
A3100 SCALE 1:100

KEYNOTE ABBREVIATIONS LEGEND	
CODE	DESCRIPTION
-SL	SITE LIGHTING TO ELEC ENG'S DETAIL
COL	COLUMN TO STRUCTURAL ENG'S DETAIL
DP	DOWN PIPE
EG	EAVES GUTTER
MR	METAL ROOF SHEETING
VMC	VERTICAL METAL CLADDING

0 1000 2000 3000 4000 5000mm
SCALE 1:100 AT ORIGINAL SIZE



GHD Tower, Level 3
24 Honeysuckle Drive, Newcastle NSW 2300 Australia
PO Box 5403 Hunter Rgn Mail Cent, NSW 2310
T 61 2 4979 9999 F 61 2 4979 9988
E nrlmail@ghd.com W www.ghd.com



DO NOT SCALE

Conditions of Use.
This document may only be used by
GHD's client (and any other person who
GHD has agreed can use this document)
for the purpose for which it was prepared
and must not be used by any other
person or for any other purpose.

Drawn	M.LEWIS	Designer	C. VAN LINT
Drafting	C. VAN LINT	Design	C. ACEVSKI
Check		Check	
Approved		Approved	
(Project Director)		(Project Director)	
Date		Date	
Scale	1:100	This drawing must not be used for Construction unless signed as Approved	

Client	MAITLAND CITY COUNCIL		
Project	MT VINCENT RD WASTE MANAGEMENT CENTRE		
Title	GATE HOUSE ELEVATIONS		
Original Size	A1	Drawing No:	22-17697-A3400
Rev:	B		

PRELIMINARY

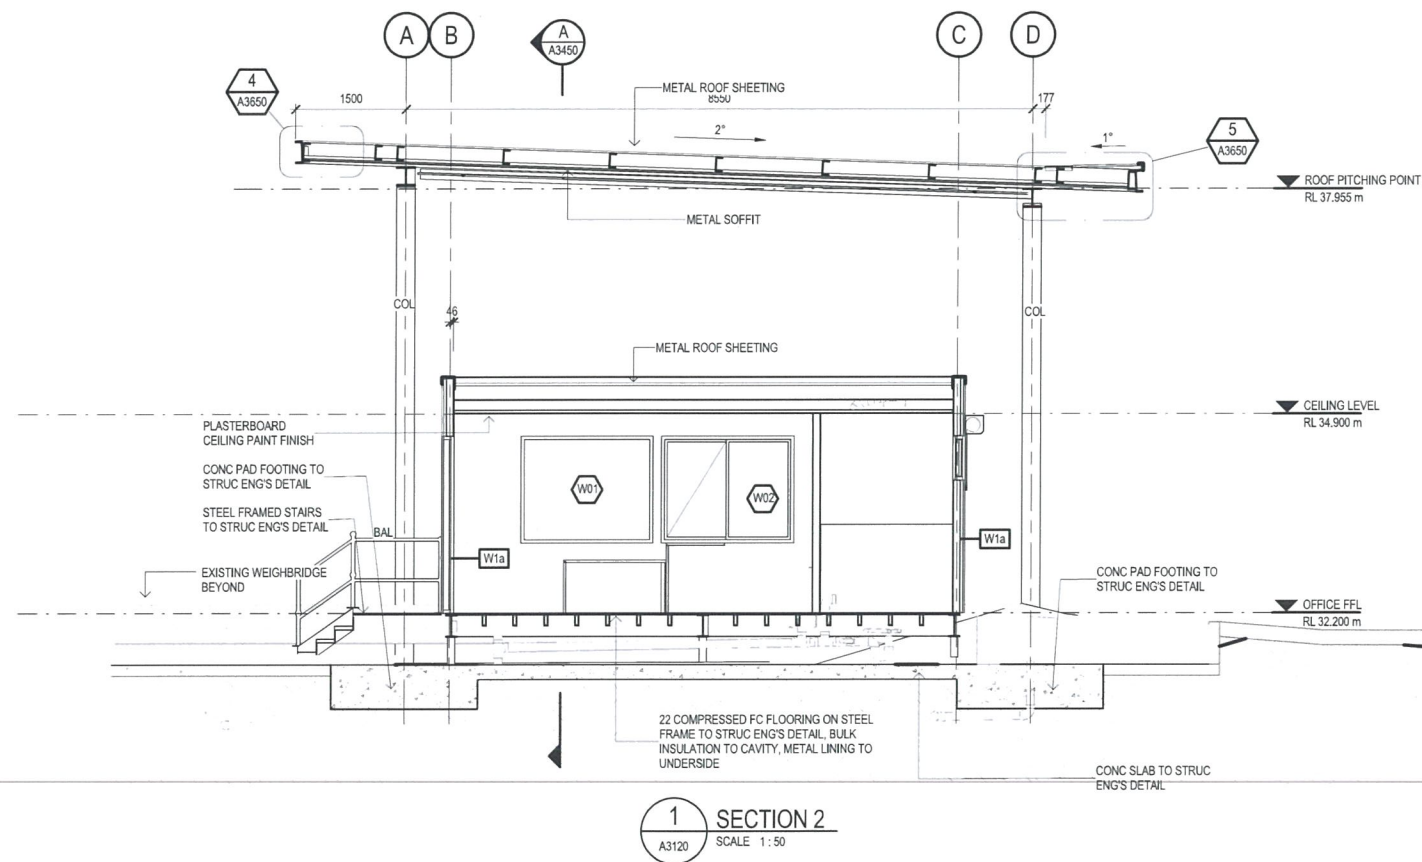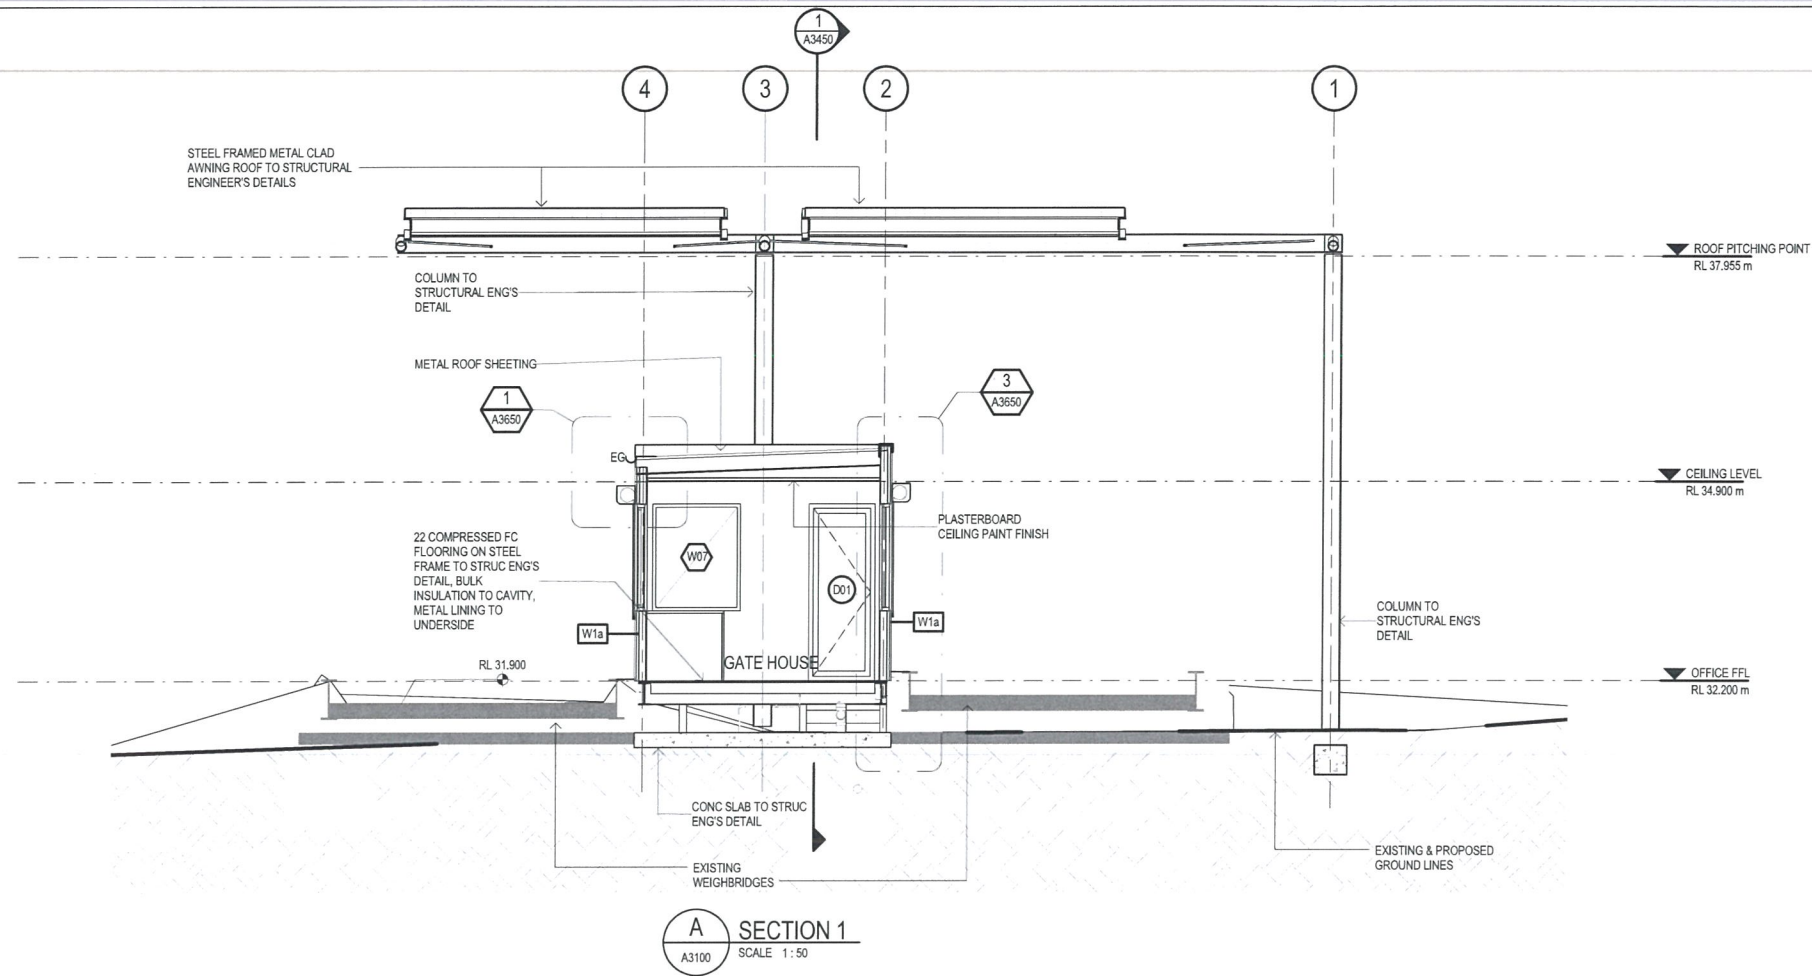

KEYNOTE ABBREVIATIONS LEGEND	
CODE	DESCRIPTION
-FCFL	22 COMPRESSED FC FLOORING ON STEEL FRAME TO STRUC ENG'S DETAIL, BULK INSULATION TO CAVITY, METAL LINING TO UNDERSIDE
-PC	PLASTERBOARD CEILING PAINT FINISH
-RCPFF	CONC PAD FOOTING TO STRUC ENG'S DETAIL
-RCS	CONC SLAB TO STRUC ENG'S DETAIL
-SFS	STEEL FRAMED STAIRS TO STRUC ENG'S DETAIL
BAL	BALUSTRADE
COL	COLUMN TO STRUCTURAL ENG'S DETAIL
DP	DOWN PIPE
EG	EAVES GUTTER
MR	METAL ROOF SHEETING
MS	METAL SOFFIT

PRELIMINARY

No	Revision	Note	Drawn	Job Manager	Project Director	Date
B	90% DETAILED DESIGN		ML	SP	LG	18.12.15
A	ISSUED FOR 50% REVIEW		ML	KR	MG	24.08.15

0 500 1000 1500 2000 2500mm
SCALE 1:50 AT ORIGINAL SIZE



DO NOT SCALE

Conditions of Use.
This document may only be used by GHD's client (and any other person who GHD has agreed can use this document) for the purpose for which it was prepared and must not be used by any other person or for any other purpose.

Drawn	M.LEWIS	Designer	C. VAN LINT
Drafting Check	C. VAN LINT	Design Check	C. ACEVSKI
Approved (Project Director)		Date	
Scale	1:50	This Drawing must not be used for Construction unless signed as Approved	

Client	MAITLAND CITY COUNCIL		
Project	MT VINCENT RD WASTE MANAGEMENT CENTRE		
Title	GATE HOUSE SECTIONS		
Original Size	A1	Drawing No:	22-17697-A3450
Rev:	B		