




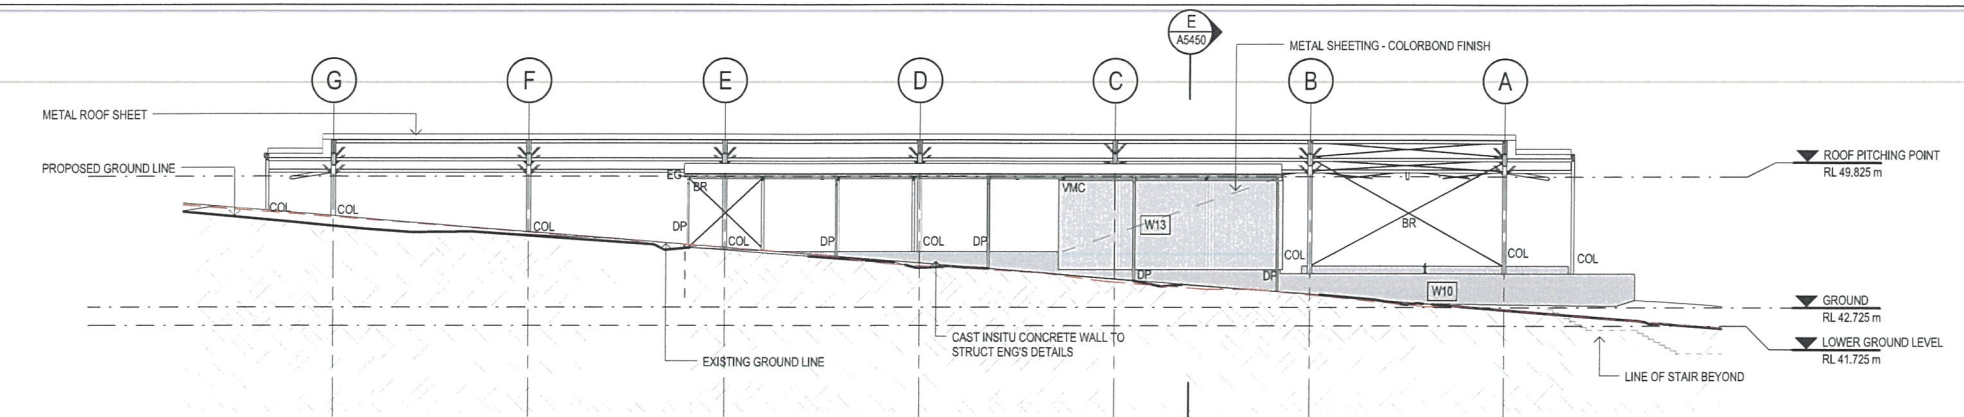


A ELEVATION
A5101 SCALE 1:200

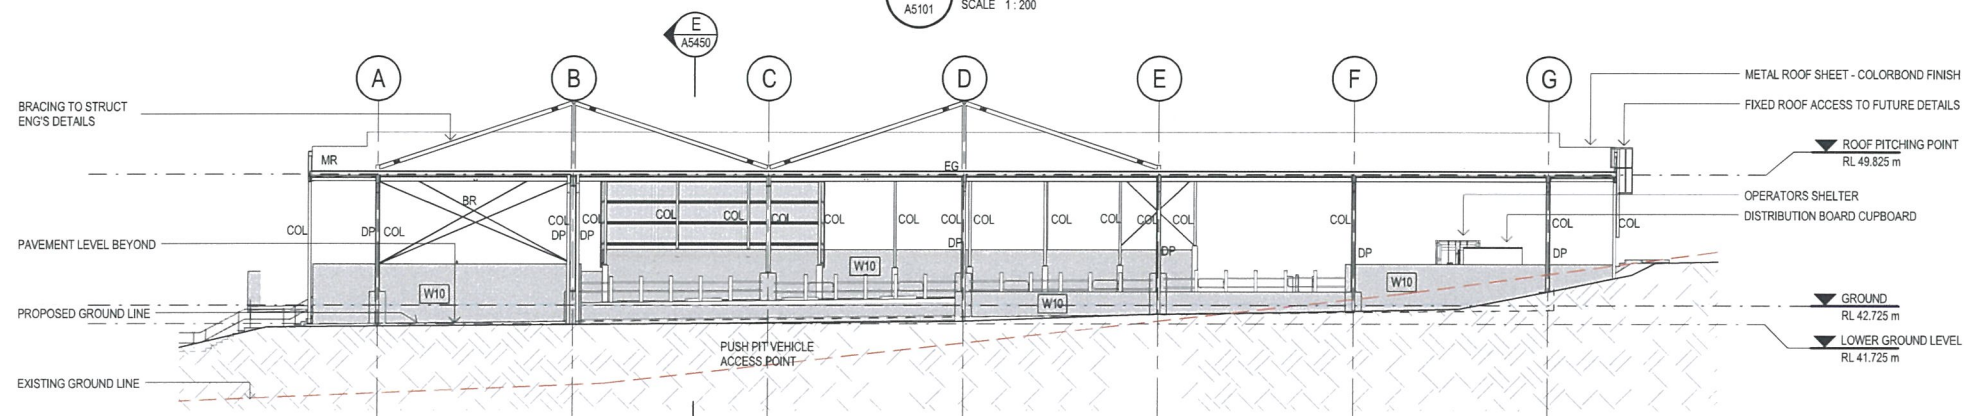

B ELEVATION
A5101 SCALE 1:200

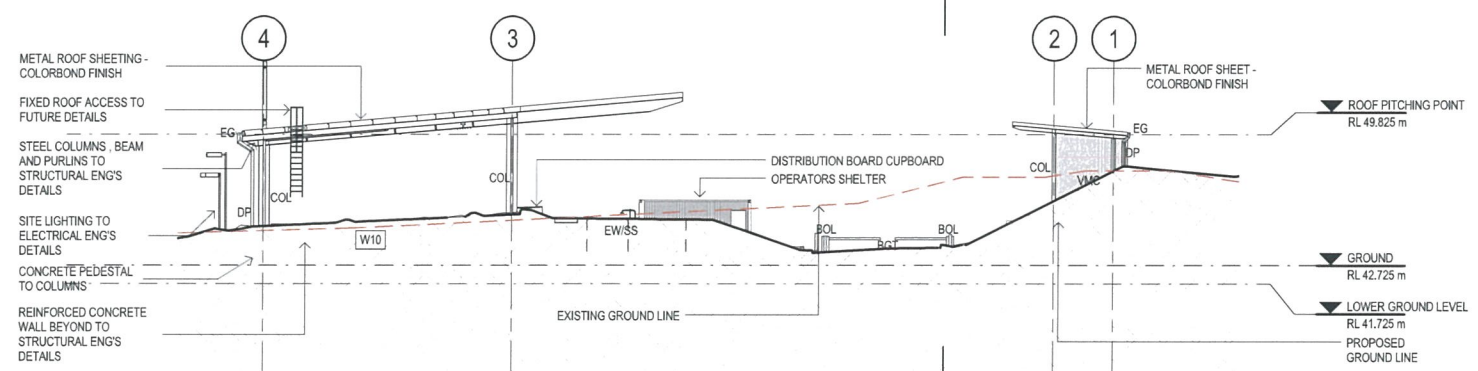

C ELEVATION
A5101 SCALE 1:200

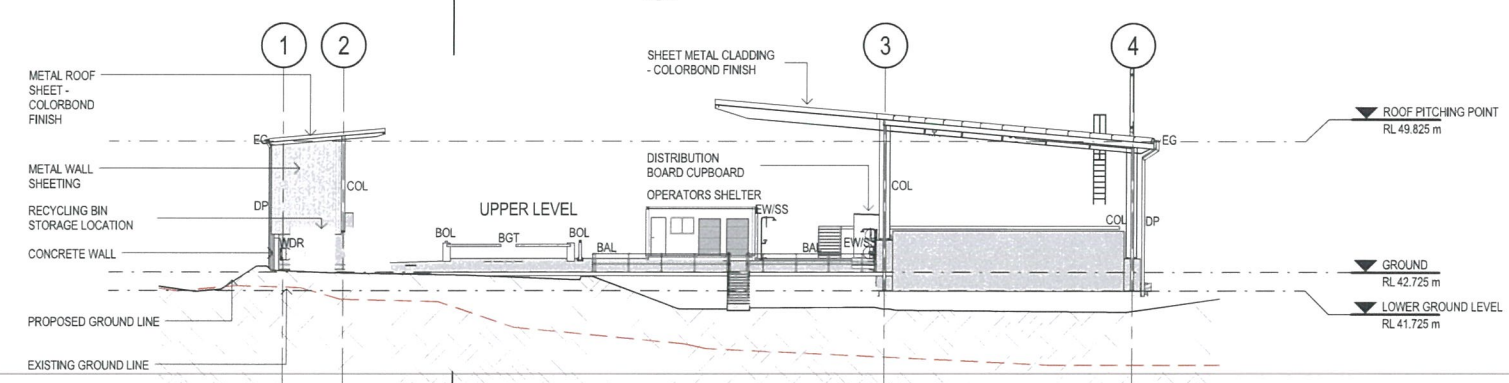

D ELEVATION
A5101 SCALE 1:200

PRELIMINARY

A 90% DETAILED DESIGN					ML	SP	LG	18.12.15
No	Revision	Note: * indicates signatures on original issue of drawing or last revision of drawing			Drawn	Job Manager	Project Director	Date


Plot Date: 18/12/2015 4:11:33 PM

Cad File No: C:\Users\qvanlinf\Documents\22-17697-Waste Transfer Station_qvanlinf.rvt



GHD Tower, Level 3
24 Honeysuckle Drive, Newcastle NSW 2300 Australia
PO Box 5403 Hunter Rgn Mail Cent, NSW 2310
T 61 2 4979 9999 F 61 2 4979 9988
E nmail@ghd.com W www.ghd.com

DO NOT SCALE		Drawn M.LEWIS	Designer K. ROWE	Client MAITLAND CITY COUNCIL
Conditions of Use: This document may only be used by GHD's client (and any other person who GHD has agreed can use this document) for the purpose for which it was prepared and must not be used by any other person or for any other purpose.		Drafting Check C. VAN LINT	Design Check C. ACEVSKI	Project MT VINCENT RD WASTE MANAGEMENT CENTRE
		Approved (Project Director)	Date	Title WASTE TRANSFER STATION ELEVATIONS
		Scale 1:200	This Drawing must not be used for Construction unless signed as Approved	Original Size A1 Drawing No: 22-17697-A5400 Rev: A

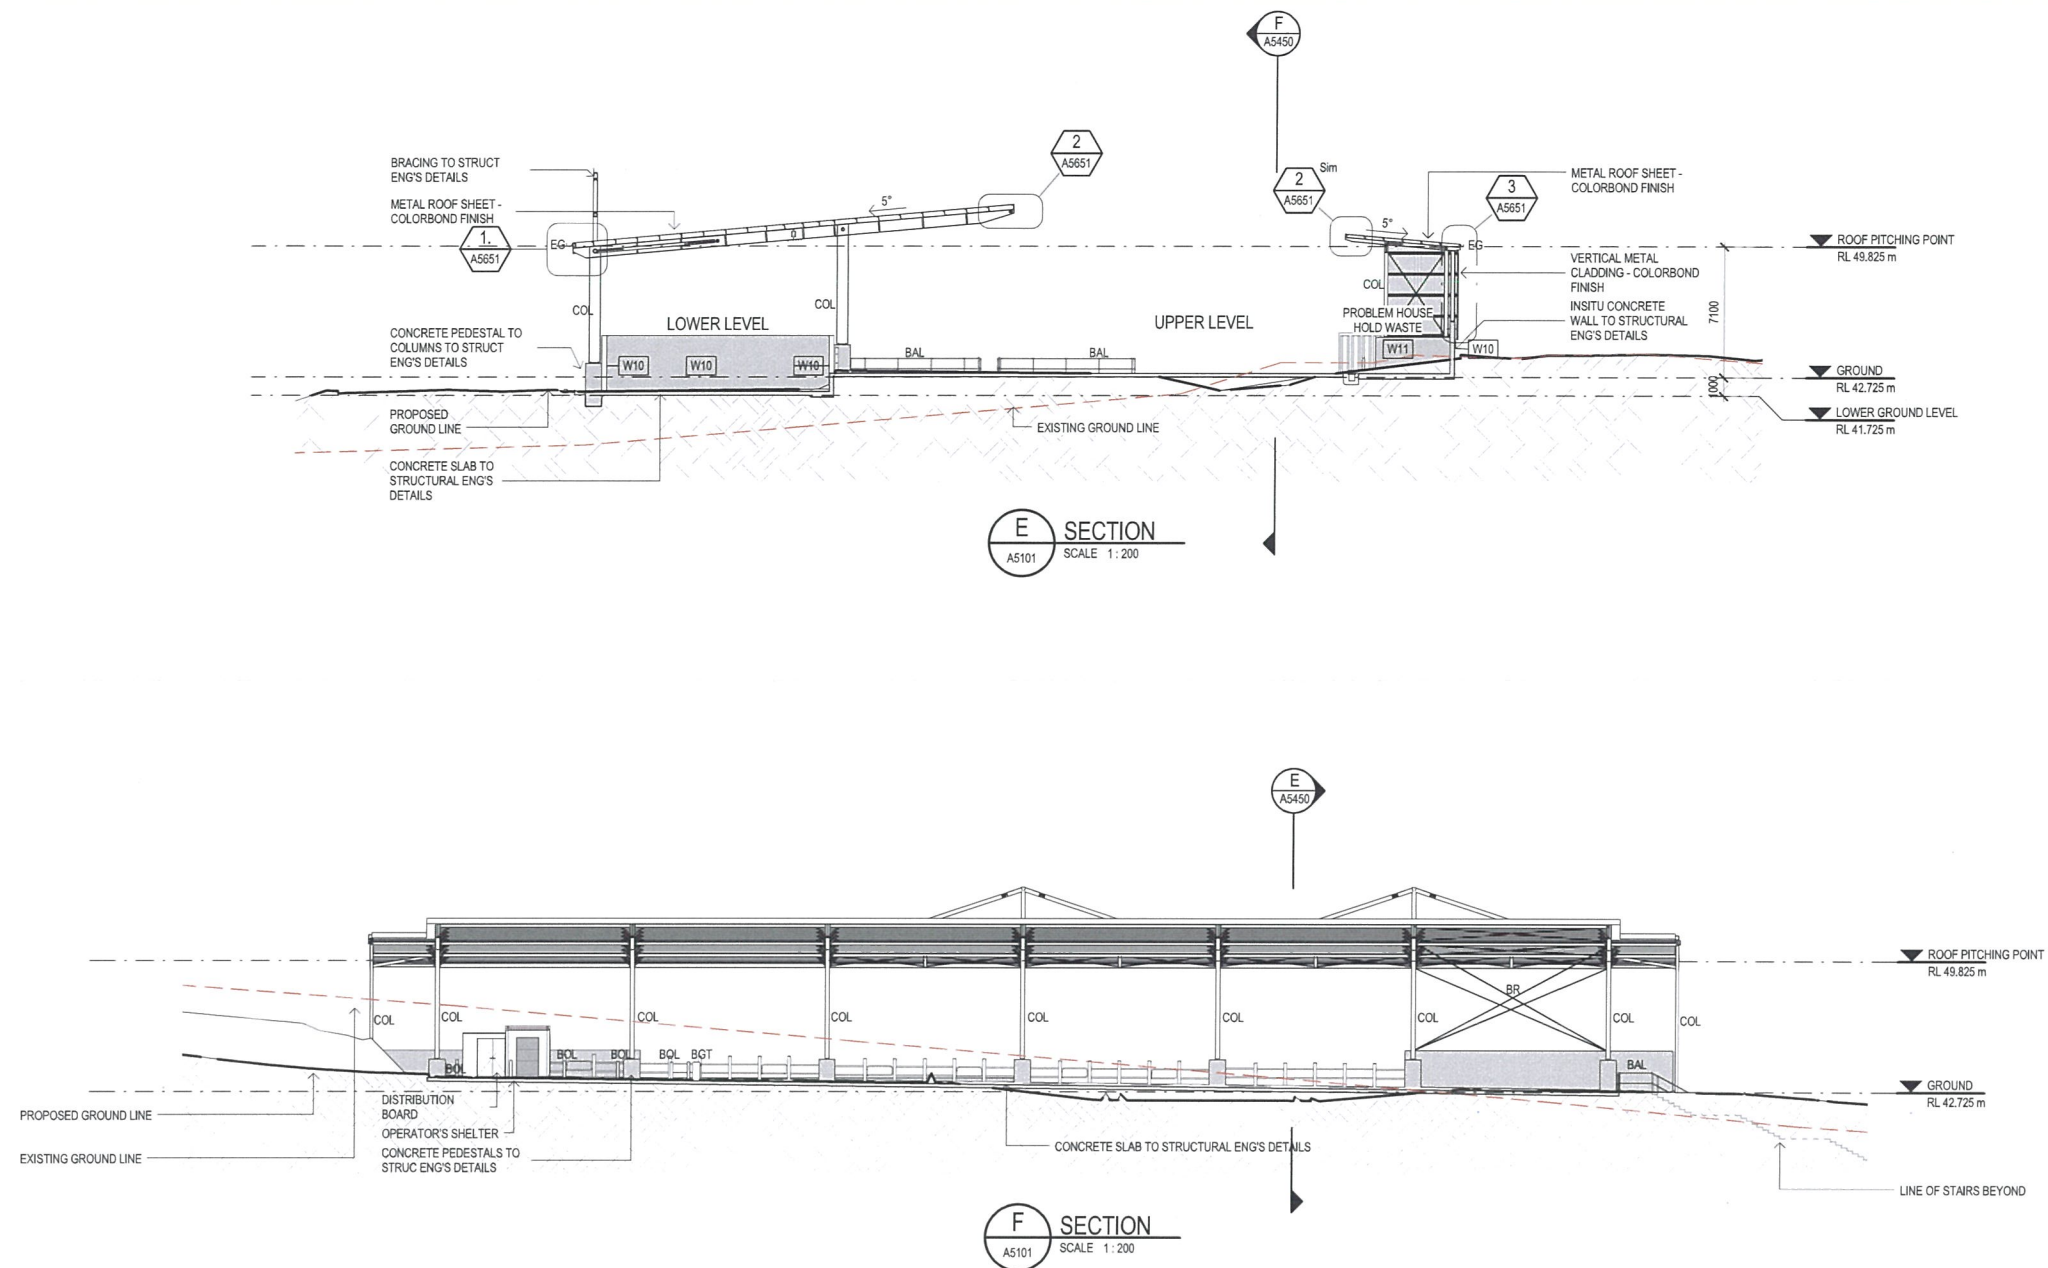


PRELIMINARY

D	90% DETAILED DESIGN	ML	SP	LG	18.12.15
C	RE-ISSUED FOR CONCEPT SUBMISSION	ML	GM	MG	05.08.14
B	RE-ISSUED FOR CONCEPT SUBMISSION	ML	GM	MG	10.07.14
A	ISSUED FOR CONCEPT SUBMISSION	ML	GM	MG	30.05.14
No	Revision	Note: * indicates signatures on original issue of drawing or last revision of drawing	Drawn	Job Manager	Project Director
					Date

0 2000 4000 6000 8000 10000mm
SCALE 1:200 AT ORIGINAL SIZE



DO NOT SCALE		Drawn M.LEWIS	Designer K. ROWE	Client MAITLAND CITY COUNCIL
Conditions of Use. This document may only be used by GHD's client (and any other person who GHD has agreed can use this document) for the purpose for which it was prepared and must not be used by any other person or for any other purpose.	Drafting Check C. VAN LINT	Design Check C. ACEVSKI	Project MT VINCENT RD WASTE MANAGEMENT CENTRE	Title CONCEPT- WASTE TRANSFER STATION SECTIONS
	Approved (Project Director)	Date	Original Size	
	Scale 1:200	This Drawing must not be used for Construction unless signed as Approved	A1	
			Drawing No: 22-17697-A5450	Rev: D

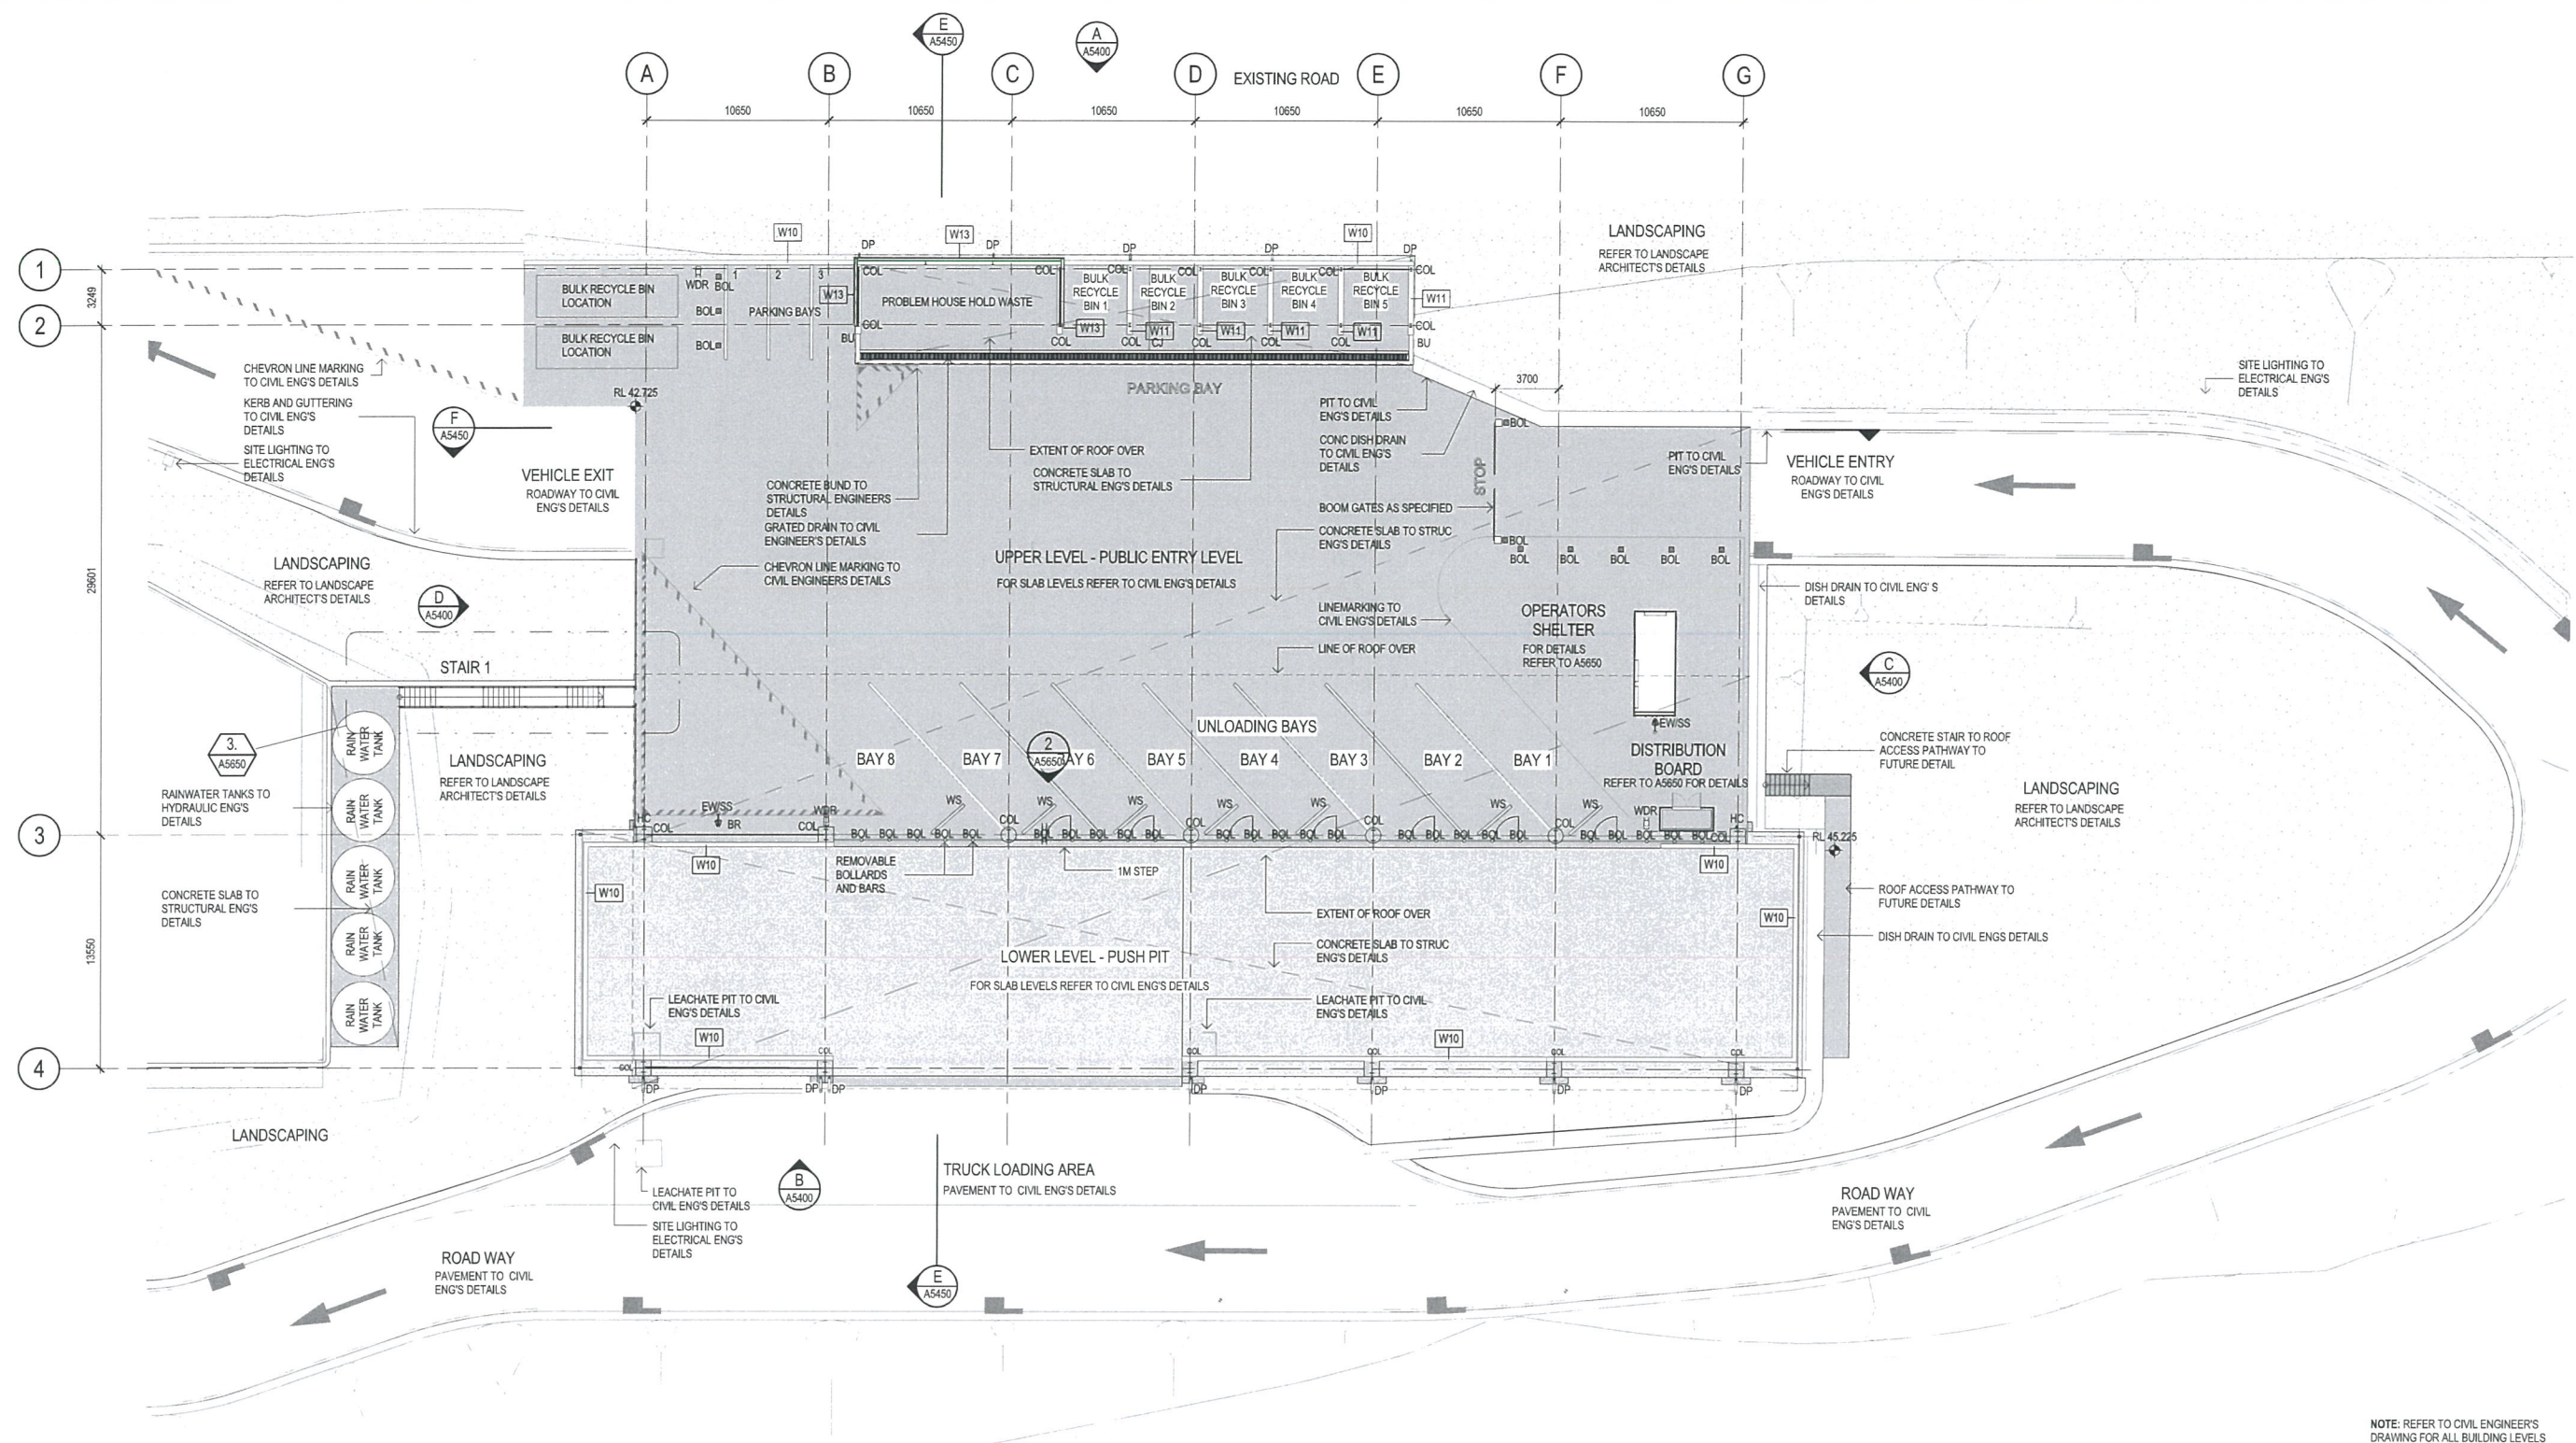

FLOOR PLAN
SCALE 1:200

NOTE: REFER TO CIVIL ENGINEER'S DRAWING FOR ALL BUILDING LEVELS

KEYNOTE ABBREVIATIONS LEGEND	
CODE	DESCRIPTION
BOL	BOLLARD - 1300mm HIGH
BR	BRACING TO STRUCTURAL ENG'S DETAIL
BU	BUND TO STRUCTURAL ENG'S DETAIL
CJ	CONTROL JOINT
COL	COLUMN TO STRUCTURAL ENG'S DETAIL
DB	DISTRIBUTION BOARD

KEYNOTE ABBREVIATIONS LEGEND	
CODE	DESCRIPTION
DP	DOWN PIPE
EW/SS	EYE WASH/ SAFETY SHOWER
HC	HOSE COCK
WDR	WASH DOWN REEL
WS	WHEEL STOP

A 90% DETAILED DESIGN				
No	Revision	Note: * indicates signatures on original issue of drawing or last revision of drawing	Drawn	Job Manager
			SP	Project Director
			LG	18.12.15
			Date	



0 2000 4000 6000 8000 10000mm
SCALE 1:200 AT ORIGINAL SIZE



DO NOT SCALE
Conditions of Use.
This document may only be used by GHD's client (and any other person who GHD has agreed can use this document) for the purpose for which it was prepared and must not be used by any other person or for any other purpose.

Drawn M.LEWIS
Drafting C. VAN LINT
Approved (Project Director)
Date
Scale 1:200

Designer K. ROWE
Design Check C. ACEVSKI
This Drawing must not be used for Construction unless signed as Approved

Client **MAITLAND CITY COUNCIL**
Project **MT VINCENT RD WASTE MANAGEMENT CENTRE**
Title **WASTE TRANSFER STATION FLOOR PLAN**
Original Size
Drawing No: **22-17697-A5101** Rev: **A**