

MAITLAND CITY COUNCIL


MT VINCENT ROAD WASTE MANAGEMENT CENTRE

ARCHITECTURAL SET

22-17697



DRAWING LIST DA ARCH		
W		
PROJECT No.	SHEET	DRAWING TITLE
ARCH		
22-17697	A2001	COVER SHEET
22-17697	A2100	FLOOR PLAN
22-17697	A2400	ELEVATIONS
22-17697	A2450	SECTIONS

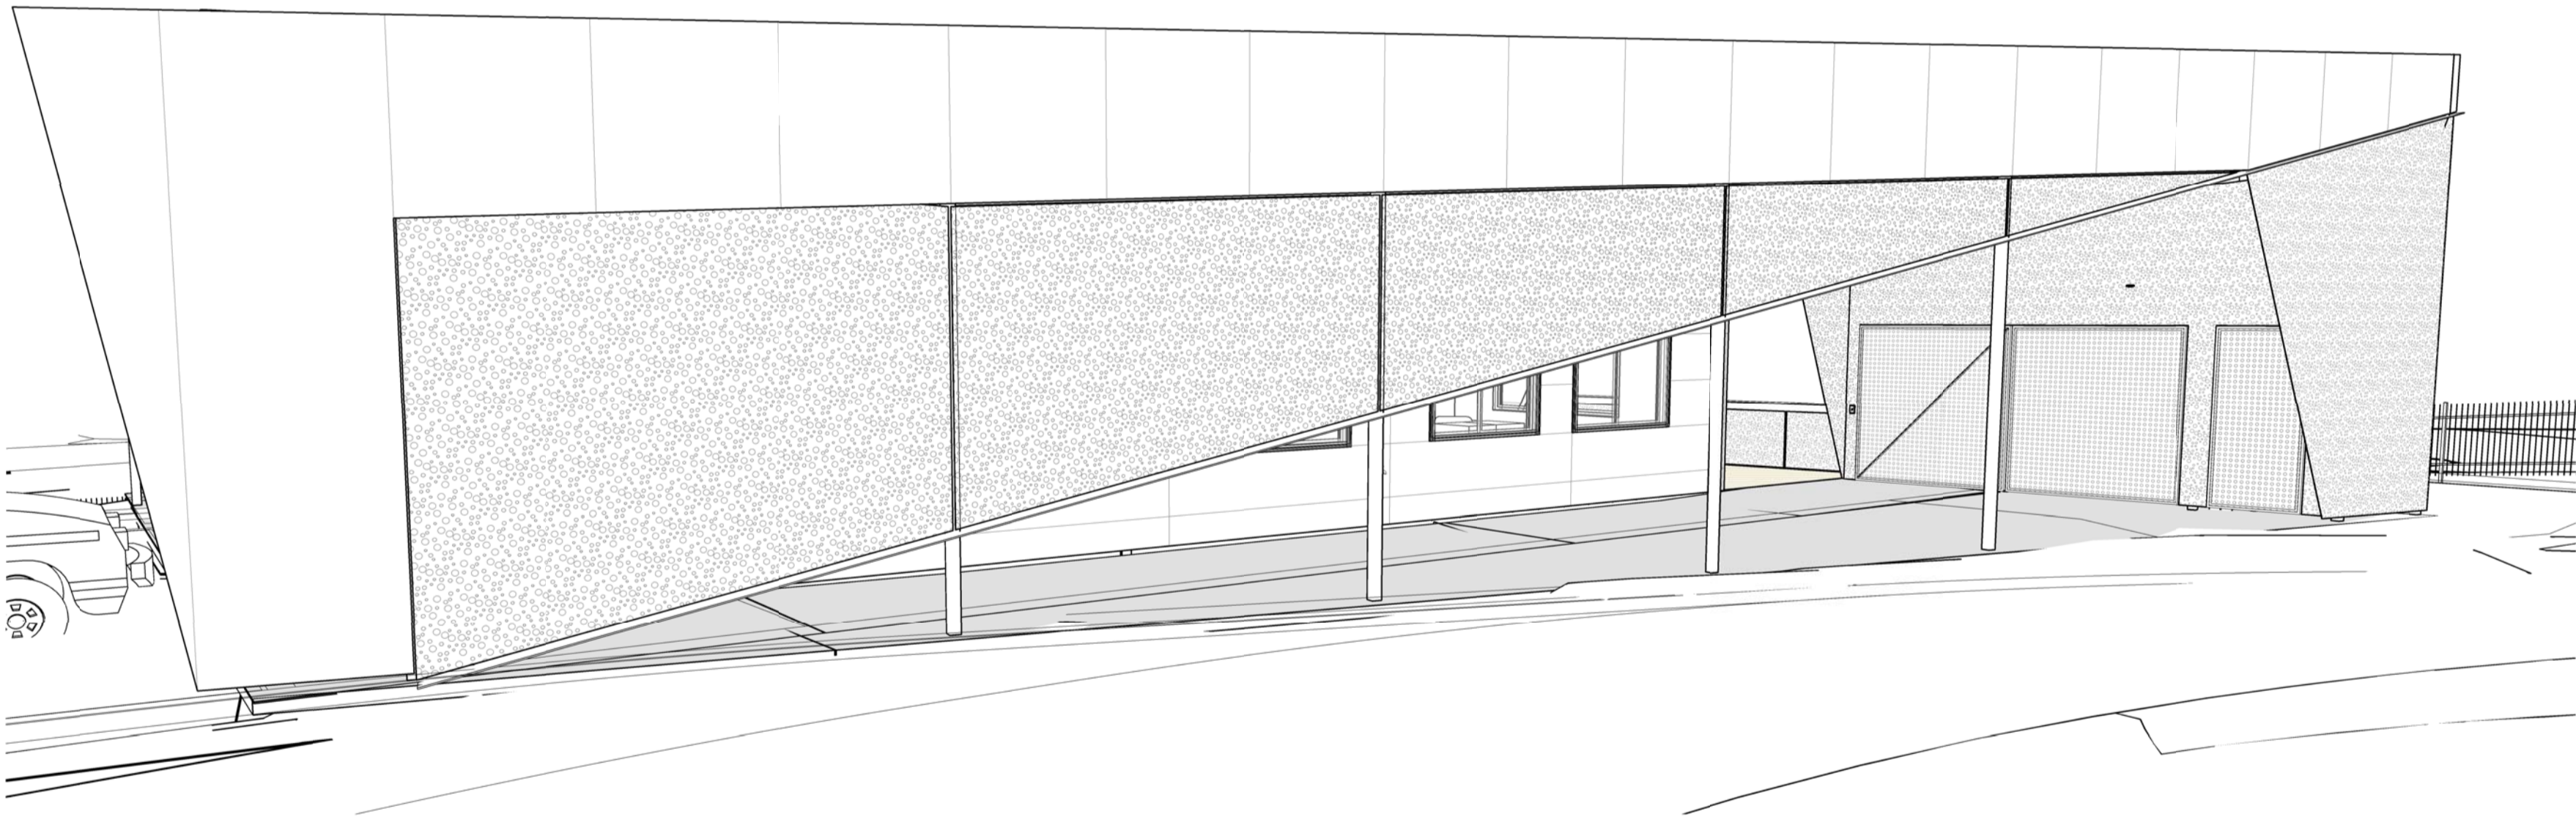

FOR APPROVAL

B	UPDATED FOR APPROVALS	HT	KR	LG	22.01.19
A	UPDATED FOR APPROVALS	HT	KR	LG	21.12.18
No	Revision Note: * indicates signatures on original issue of drawing or last revision of drawing	Drawn	Job Manager	Project Director	Date



GHD Tower, Level 3

24 Honeysuckle Drive, Newcastle NSW 2300 Australia


PO Box 5403 Hunter Rgn Mail Cent, NSW 2310

T 61 2 4979 9999 F 61 2 4979 9988

E ntlmail@ghd.com W www.ghd.com


DO NOT SCALE		Drawn H.TOLL	Designer A.CASEY	Client	MAITLAND CITY COUNCIL		
Conditions of Use. This document may only be used by GHD's client (and any other person who GHD has agreed can use this document) for the purpose for which it was prepared and must not be used by any other person or for any other purpose.	Drafting Check	Design Check	Project	MT VINCENT ROAD WASTE MANAGEMENT CENTRE			
	Approved (Project Director)		Title	ADMINISTRATION BUILDING			
	Date			COVER SHEET			
	Scale	This Drawing must not be used for Construction unless signed as Approved		Original Size	A1	Drawing No: 22-17697-A6001	Rev: B

ABBREVIATIONS LEGEND	
CODE	DESCRIPTION
BFW	BASKET FLOOR WASTE
BL	BLINDS AS SPECIFIED
CH1	MEETING CHAIR AS SPECIFIED
CH2	OFFICE CHAIR AS SPECIFIED
COL	COLUMN TO STRUCTURAL ENG'S DETAIL
DM	DOOR MAT
DP	DOWN PIPE
FW	FLOOR WASTE
PED	PEDESTAL FILING UNIT
TI	TACTILE INDICATORS
WS1	WORKSTATION TYPE 1 AS SPECIFIED

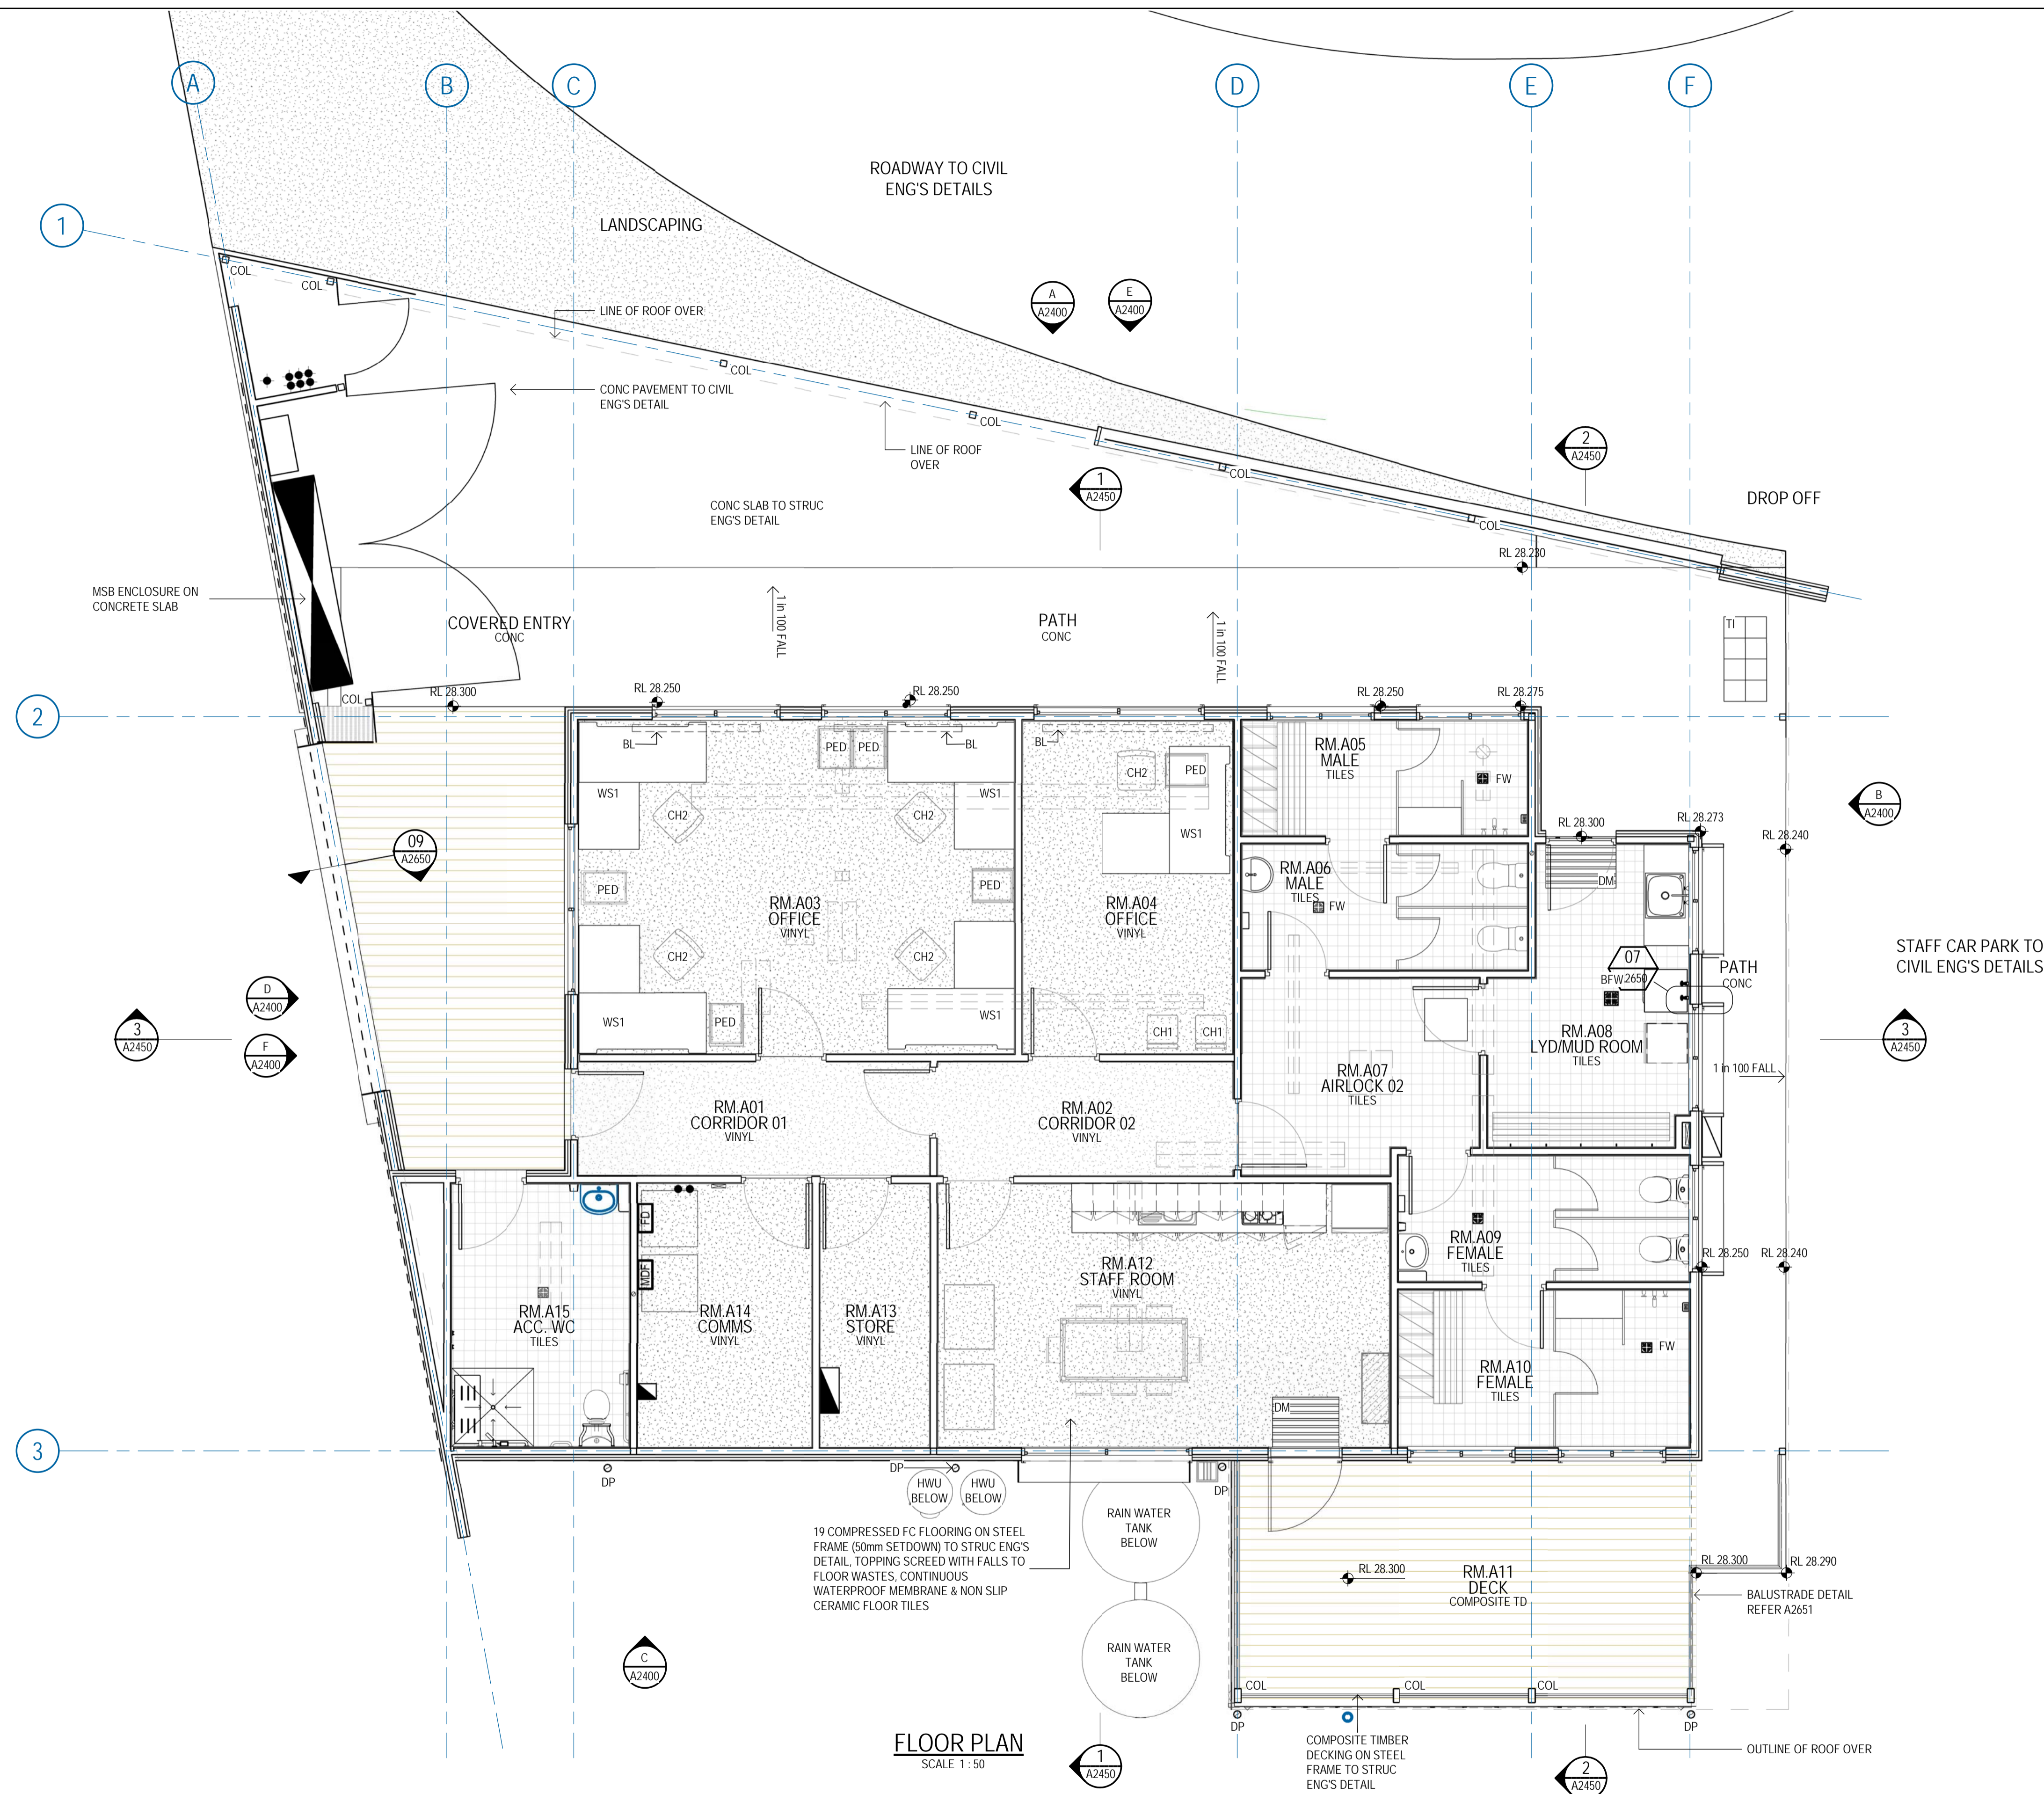

FOR APPROVAL

B	UPDATED FOR APPROVALS	HT	KR	LG	22.01.19
A	UPDATED FOR APPROVALS	HT	KR	LG	21.12.18
No	Revision Note: * indicates signatures on original issue of drawing or last revision of drawing	Drawn	Job Manager	Project Director	Date

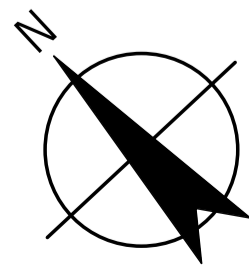

0 500 1000 1500 2000 2500mm
SCALE 1:50 AT ORIGINAL SIZE



GHD Tower, Level 3
24 Honeysuckle Drive, Newcastle NSW 2300 Australia
PO Box 5403 Hunter Rgn Mail Cent, NSW 2310
T 61 2 4979 9999 F 61 2 4979 9988
E ntlmail@ghd.com W www.ghd.com

DO NOT SCALE

Conditions of Use.
This document may only be used by
GHD's client (and any other person who
GHD has agreed can use this
document) for the purpose for which it
was prepared and must not be used by
any other person or for any other
purpose.

Drawn H.TOLL

Designer A.CASEY

Drafting Check

Design Check


Approved (Project Director)

Date


Scale 1:50

This Drawing must not be
used for Construction unless
signed as Approved


Client	MAITLAND CITY COUNCIL		
Project	MT VINCENT ROAD WASTE MANAGEMENT CENTRE		
Title	ADMINISTRATION BUILDING FLOOR PLAN		
Original Size	A1	Drawing No:	22-17697-A6100
Rev:	B		

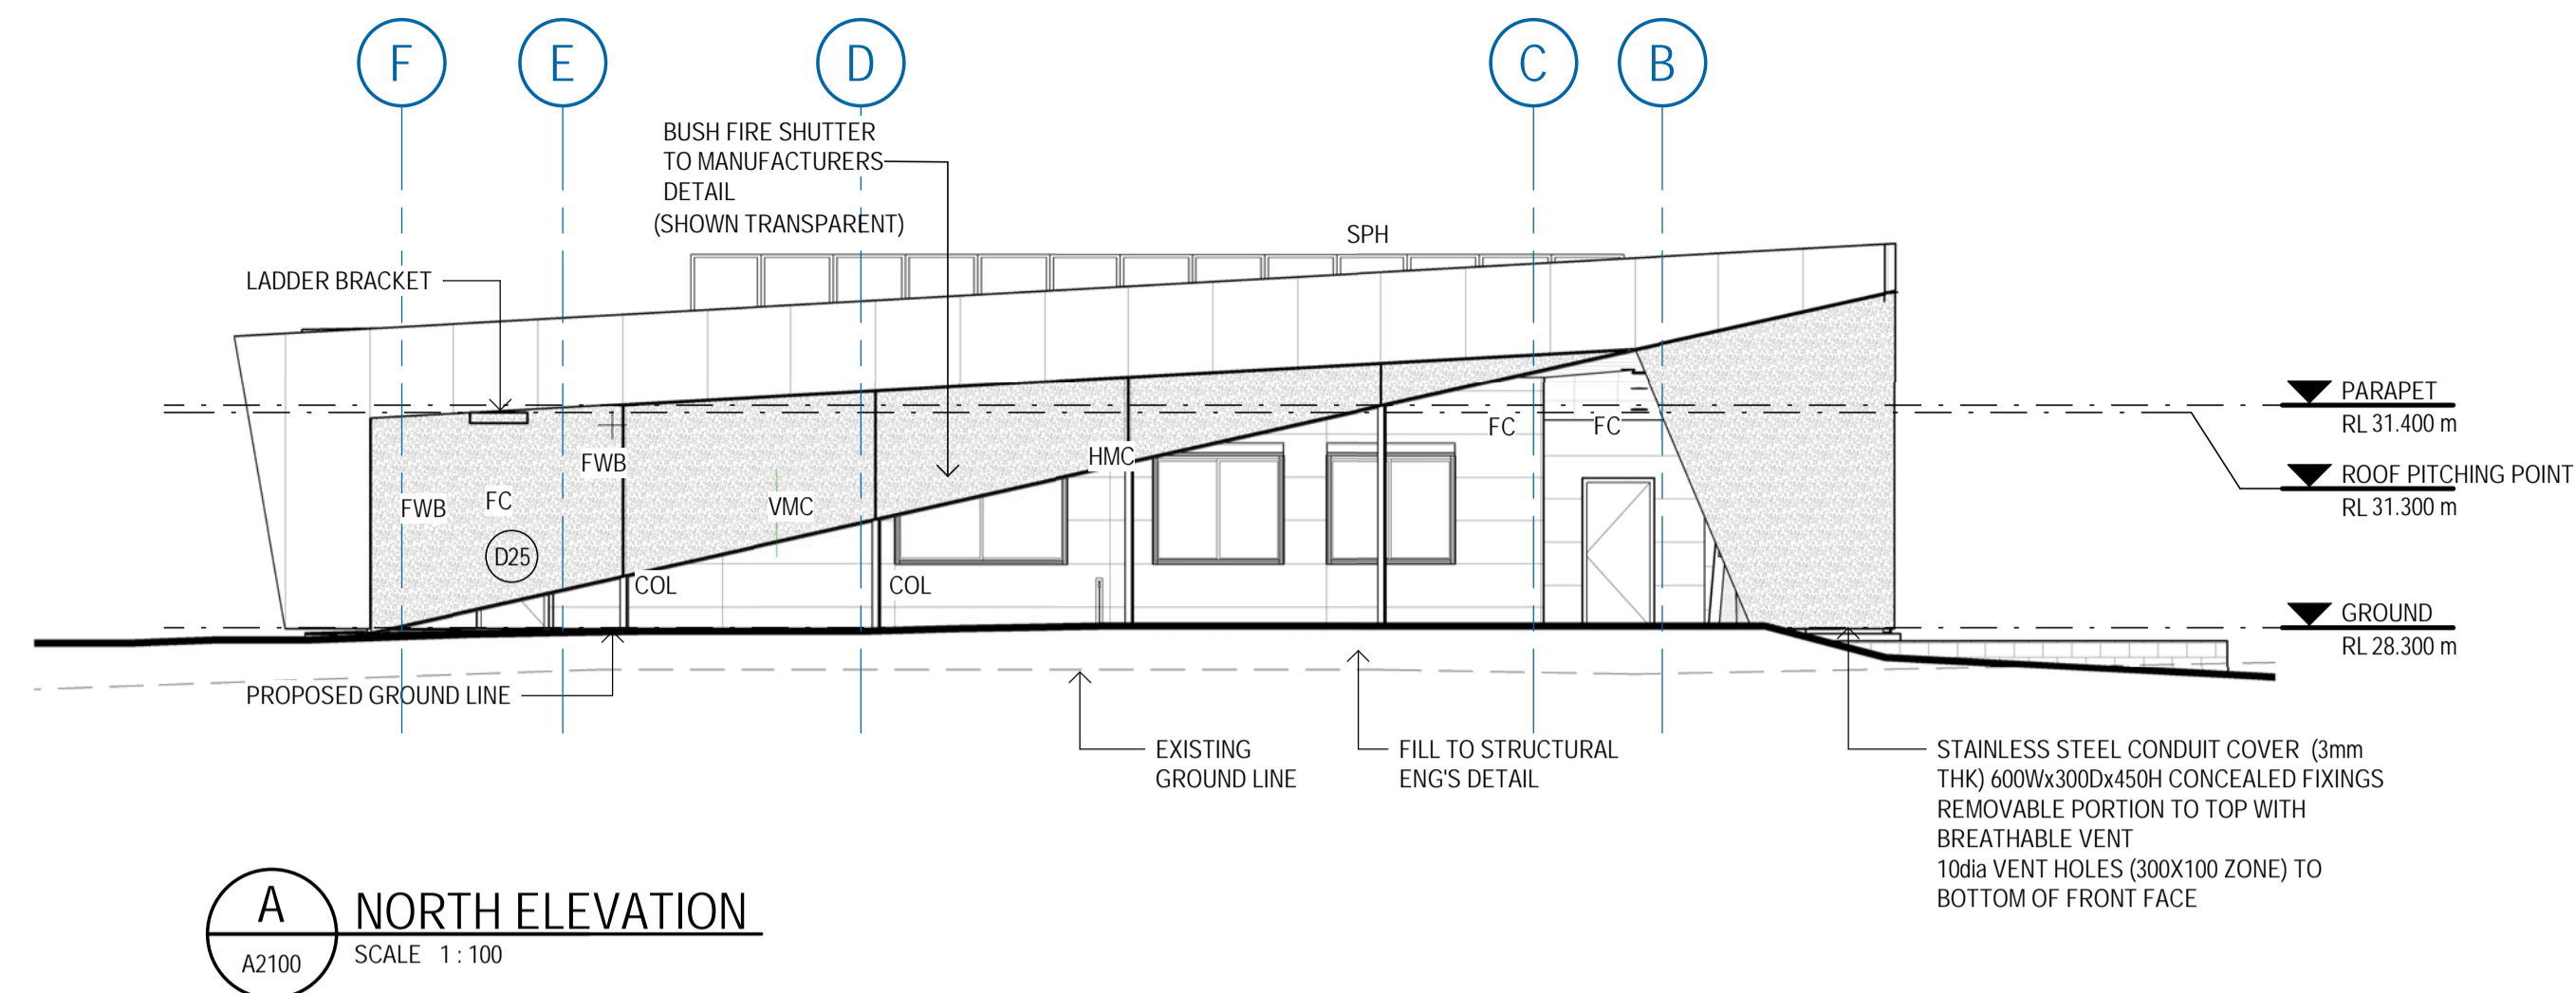


A NORTH ELEVATION
A2100 SCALE 1 : 100

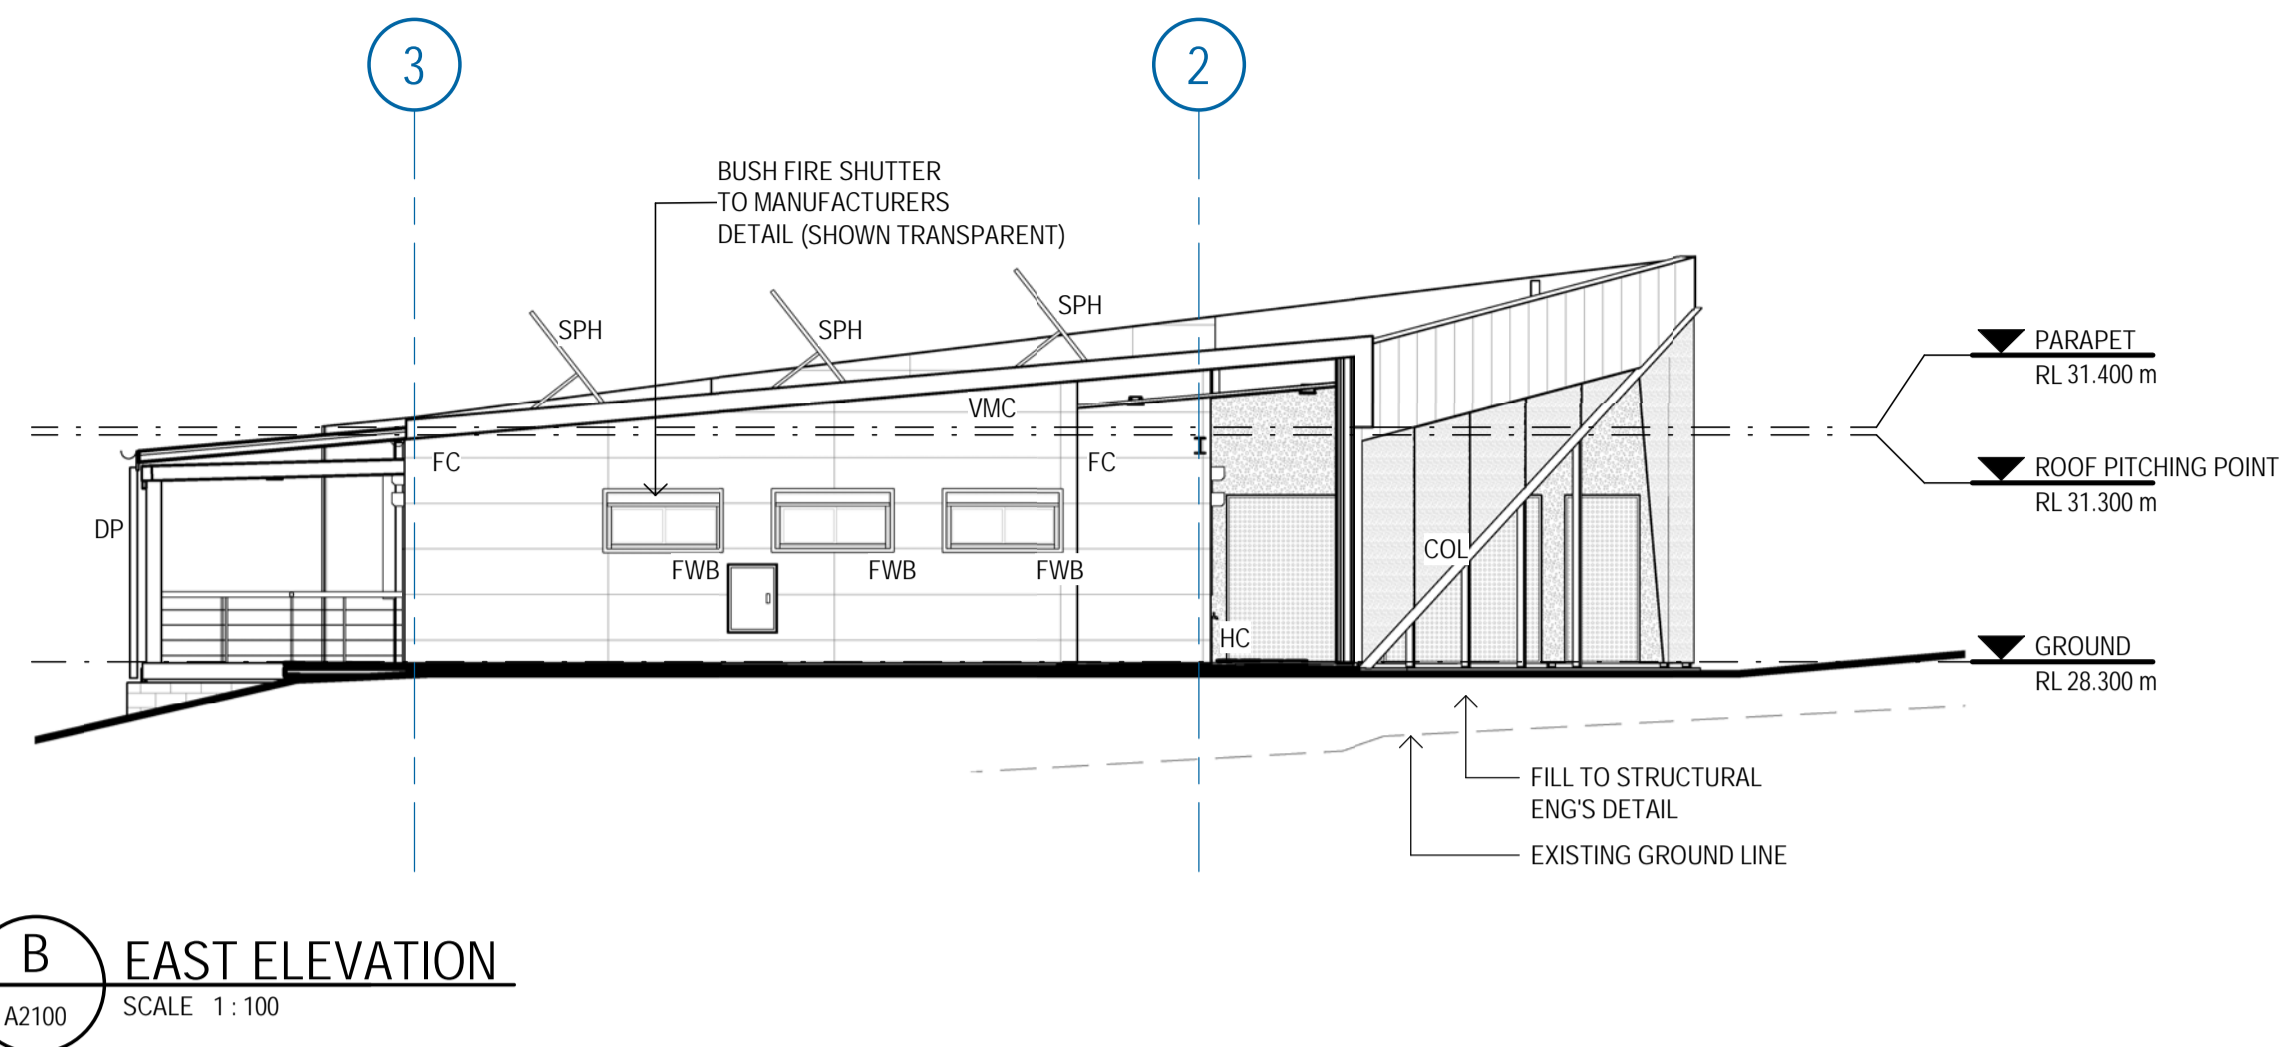


B EAST ELEVATION
A2100 SCALE 1 : 100

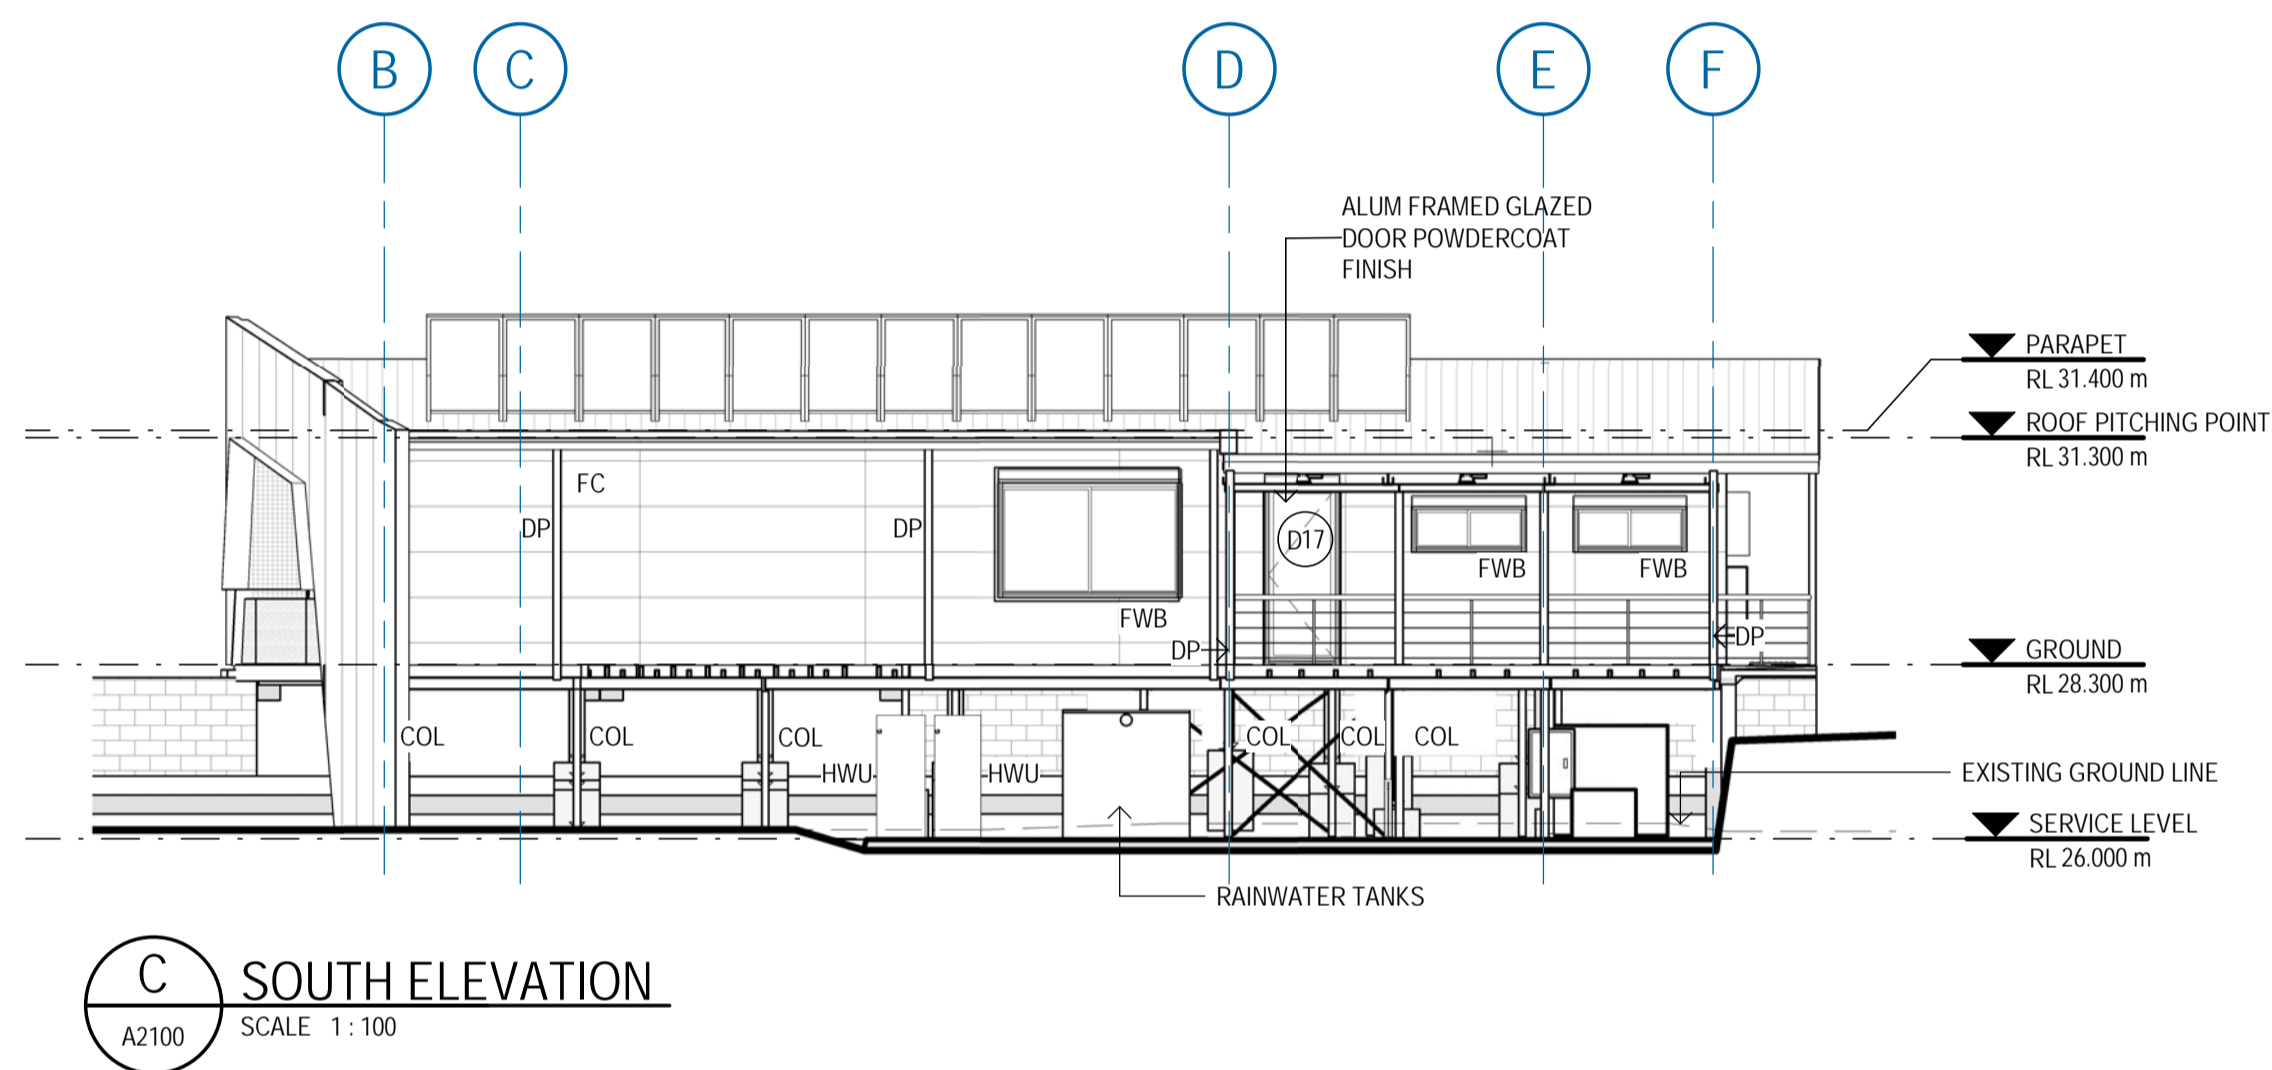


C SOUTH ELEVATION
A2100 SCALE 1 : 100

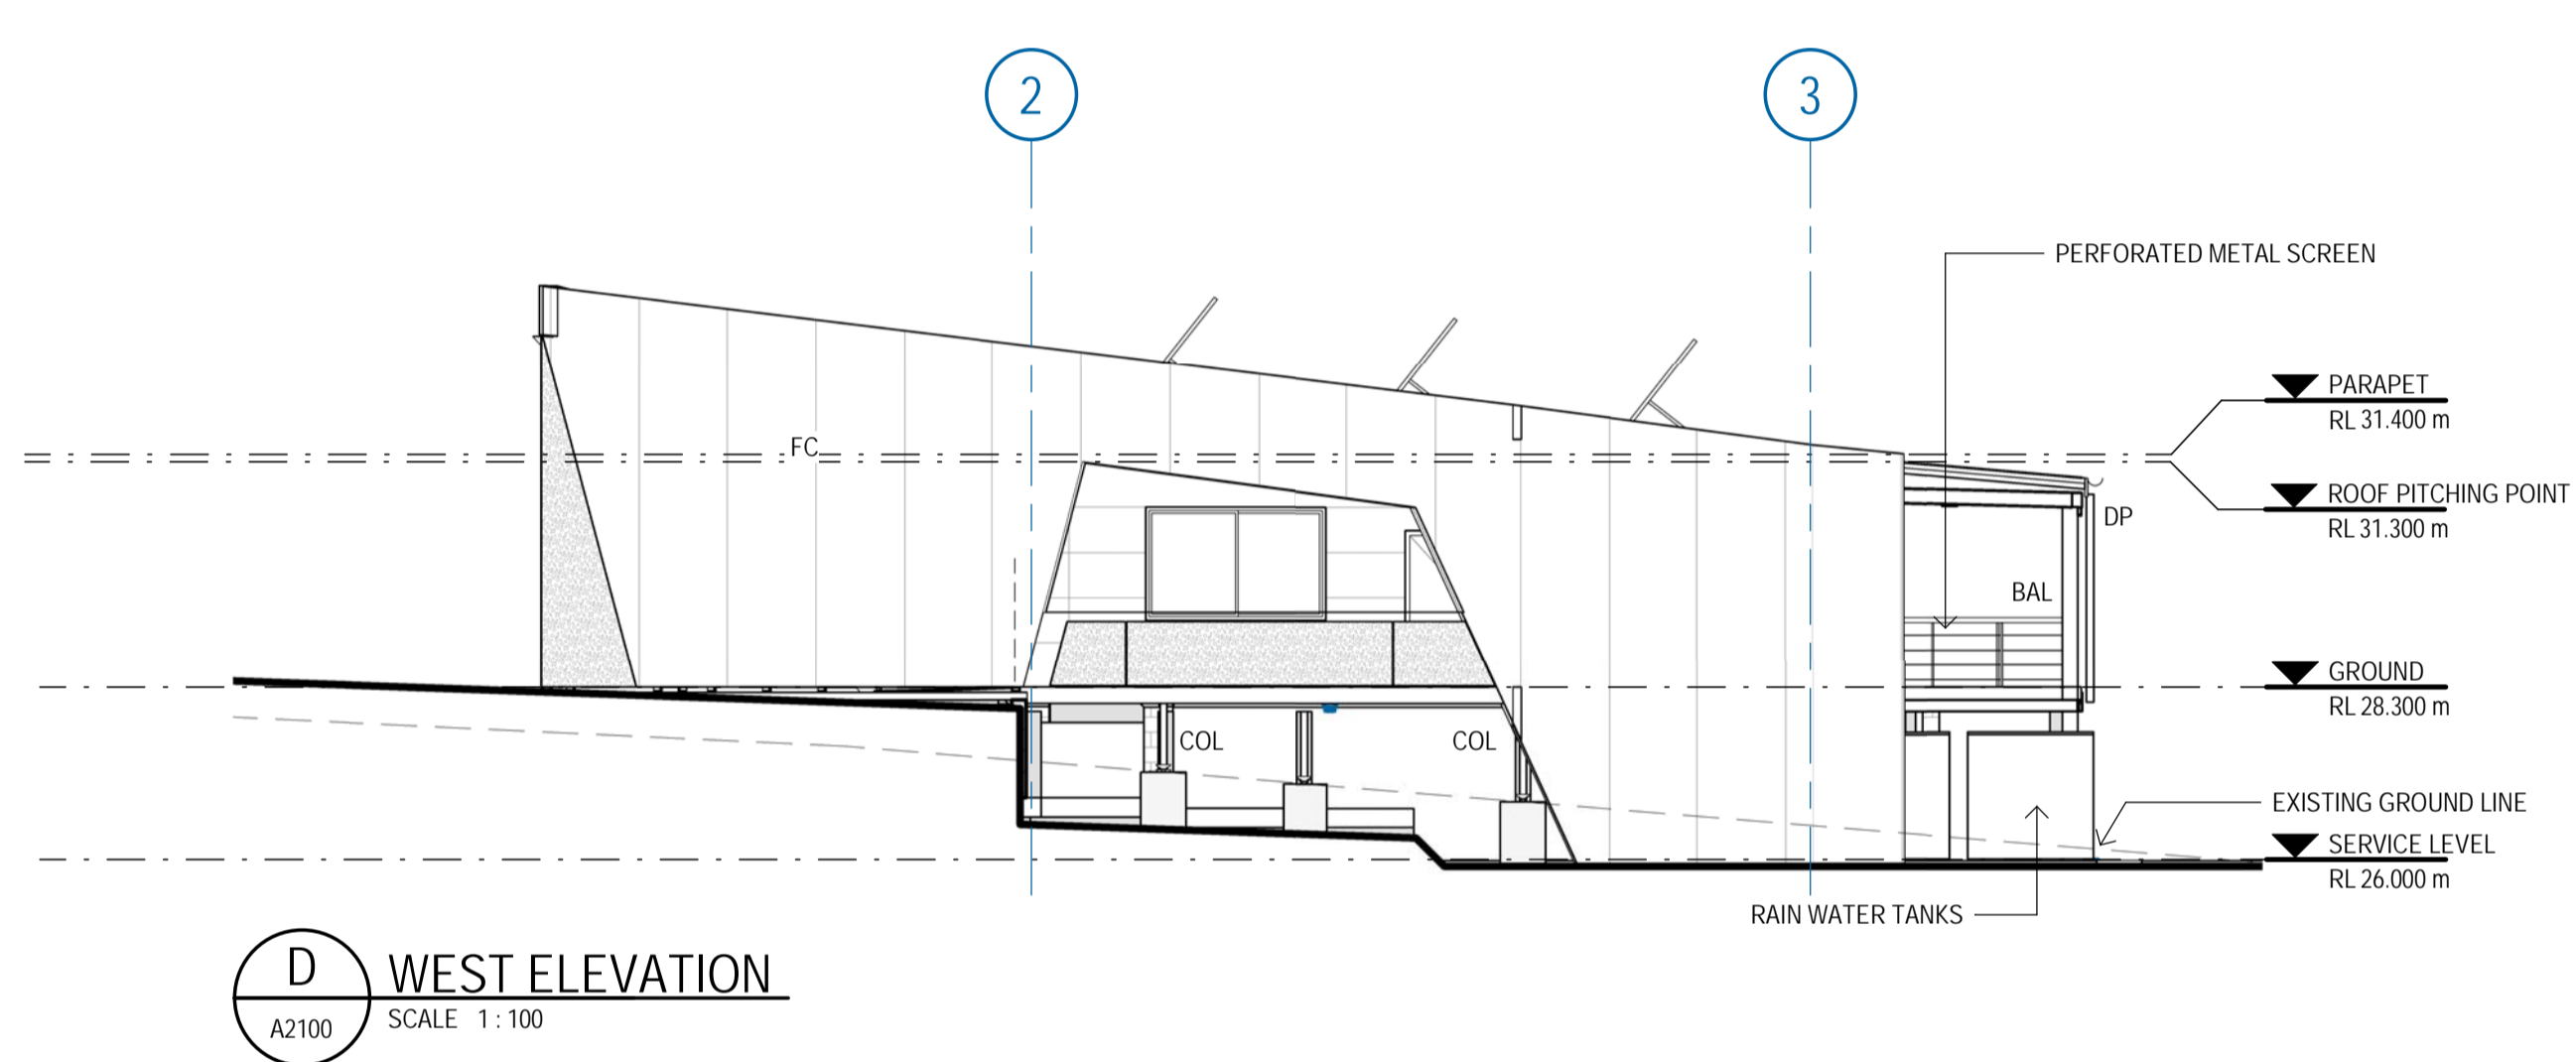

D WEST ELEVATION
A2100 SCALE 1 : 100

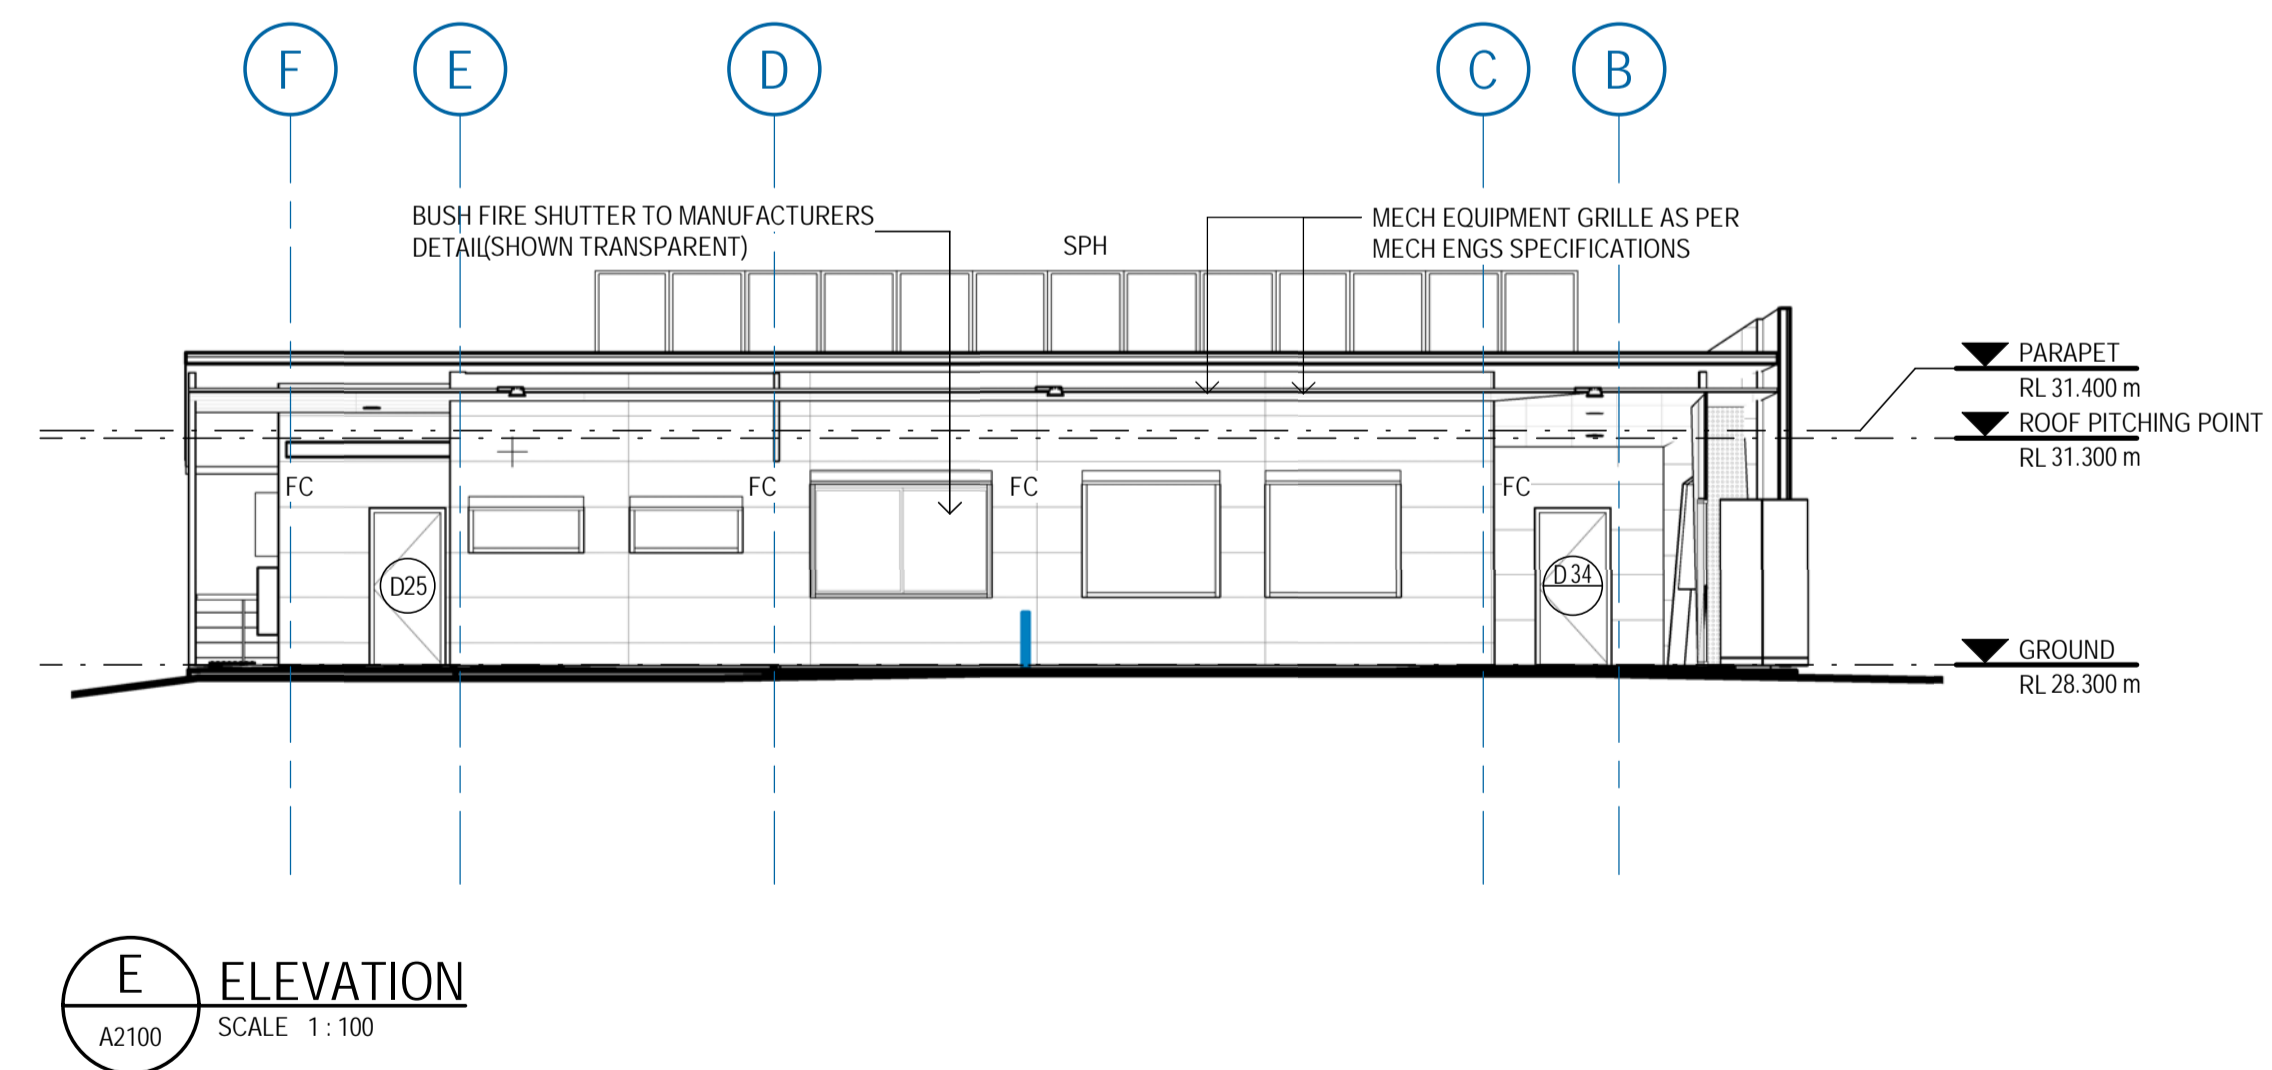

E ELEVATION
A2100 SCALE 1 : 100

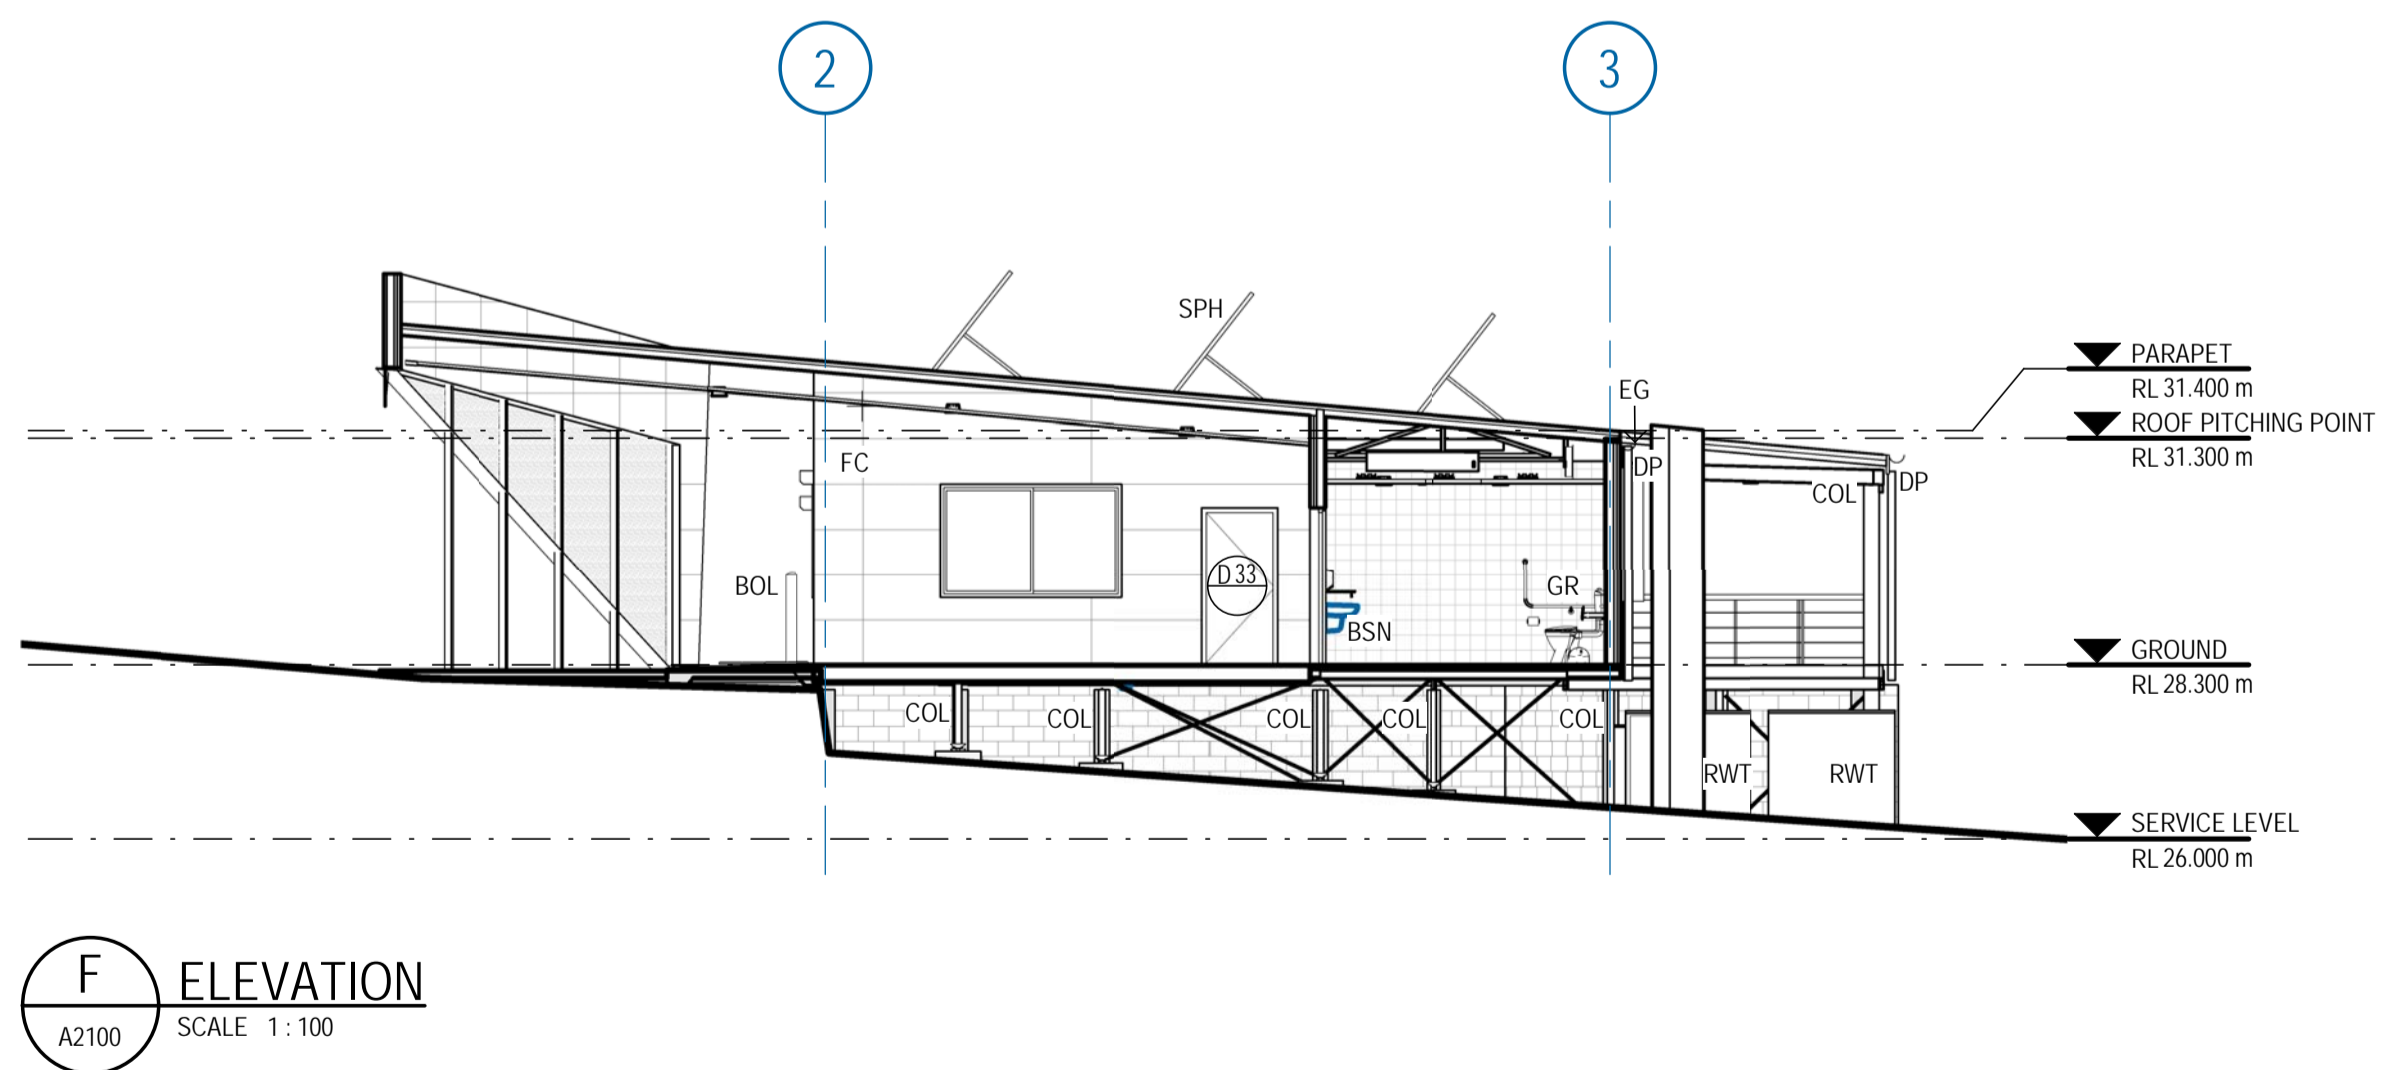


F ELEVATION
A2100 SCALE 1 : 100

ABBREVIATIONS LEGEND	
CODE	DESCRIPTION
BAL	BALUSTRADE
BOL	BOLLARD - 1300mm HIGH
BSN	BASIN
COL	COLUMN TO STRUCTURAL ENG'S DETAIL
DP	DOWN PIPE
EG	EAVES GUTTER
FC	FIBRE CEMENT PAINT FINISH
FWB	FABRICATED STEEL WINDOW BOX - PAINT FINISH
GR	GRAB RAIL
HC	HOSE COCK
HMC	HORIZONTAL METAL CLADDING
HWU	HOT WATER UNIT
RWT	RAIN WATER TANK
SPH	SOLAR PANELS
VMC	VERTICAL METAL CLADDING

FOR APPROVAL


B	UPDATED FOR APPROVALS	HT	KR	LG	22.01.19
A	UPDATED FOR APPROVALS	HT	KR	LG	21.12.18
No	Revision Note: * indicates signatures on original issue of drawing or last revision of drawing	Drawn	Job Manager	Project Director	Date

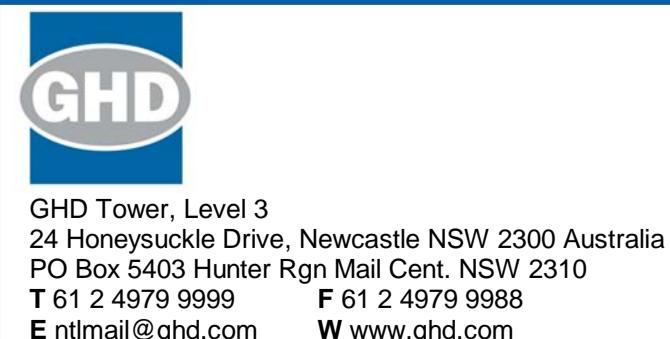


DO NOT SCALE	Drawn H.TOLL	Designer A.CASEY
Conditions of Use: This document may only be used by GHD's client (and any other person who GHD has agreed can use this document) for the purpose for which it was prepared and must not be used by any other person or for any other purpose.	Drafting Check Approved (Project Director) Date	Design Check
Scale 1 : 100	This Drawing must not be used for Construction unless signed as Approved	

Client	MAITLAND CITY COUNCIL		
Project	MT VINCENT ROAD WASTE MANAGEMENT CENTRE		
Title	ADMINISTRATION BUILDING ELEVATIONS		
Original Size	A1	Drawing No:	22-17697-A6400
Rev:	B		


ABBREVIATIONS LEGEND	
CODE	DESCRIPTION
COL	COLUMN TO STRUCTURAL ENG'S DETAIL
EG	EAVES GUTTER
FC	FIBRE CEMENT PAINT FINISH
FWB	FABRICATED STEEL WINDOW BOX - PAINT FINISH
MR	METAL ROOF SHEETING
SPH	SOLAR PANELS
VMC	VERTICAL METAL CLADDING

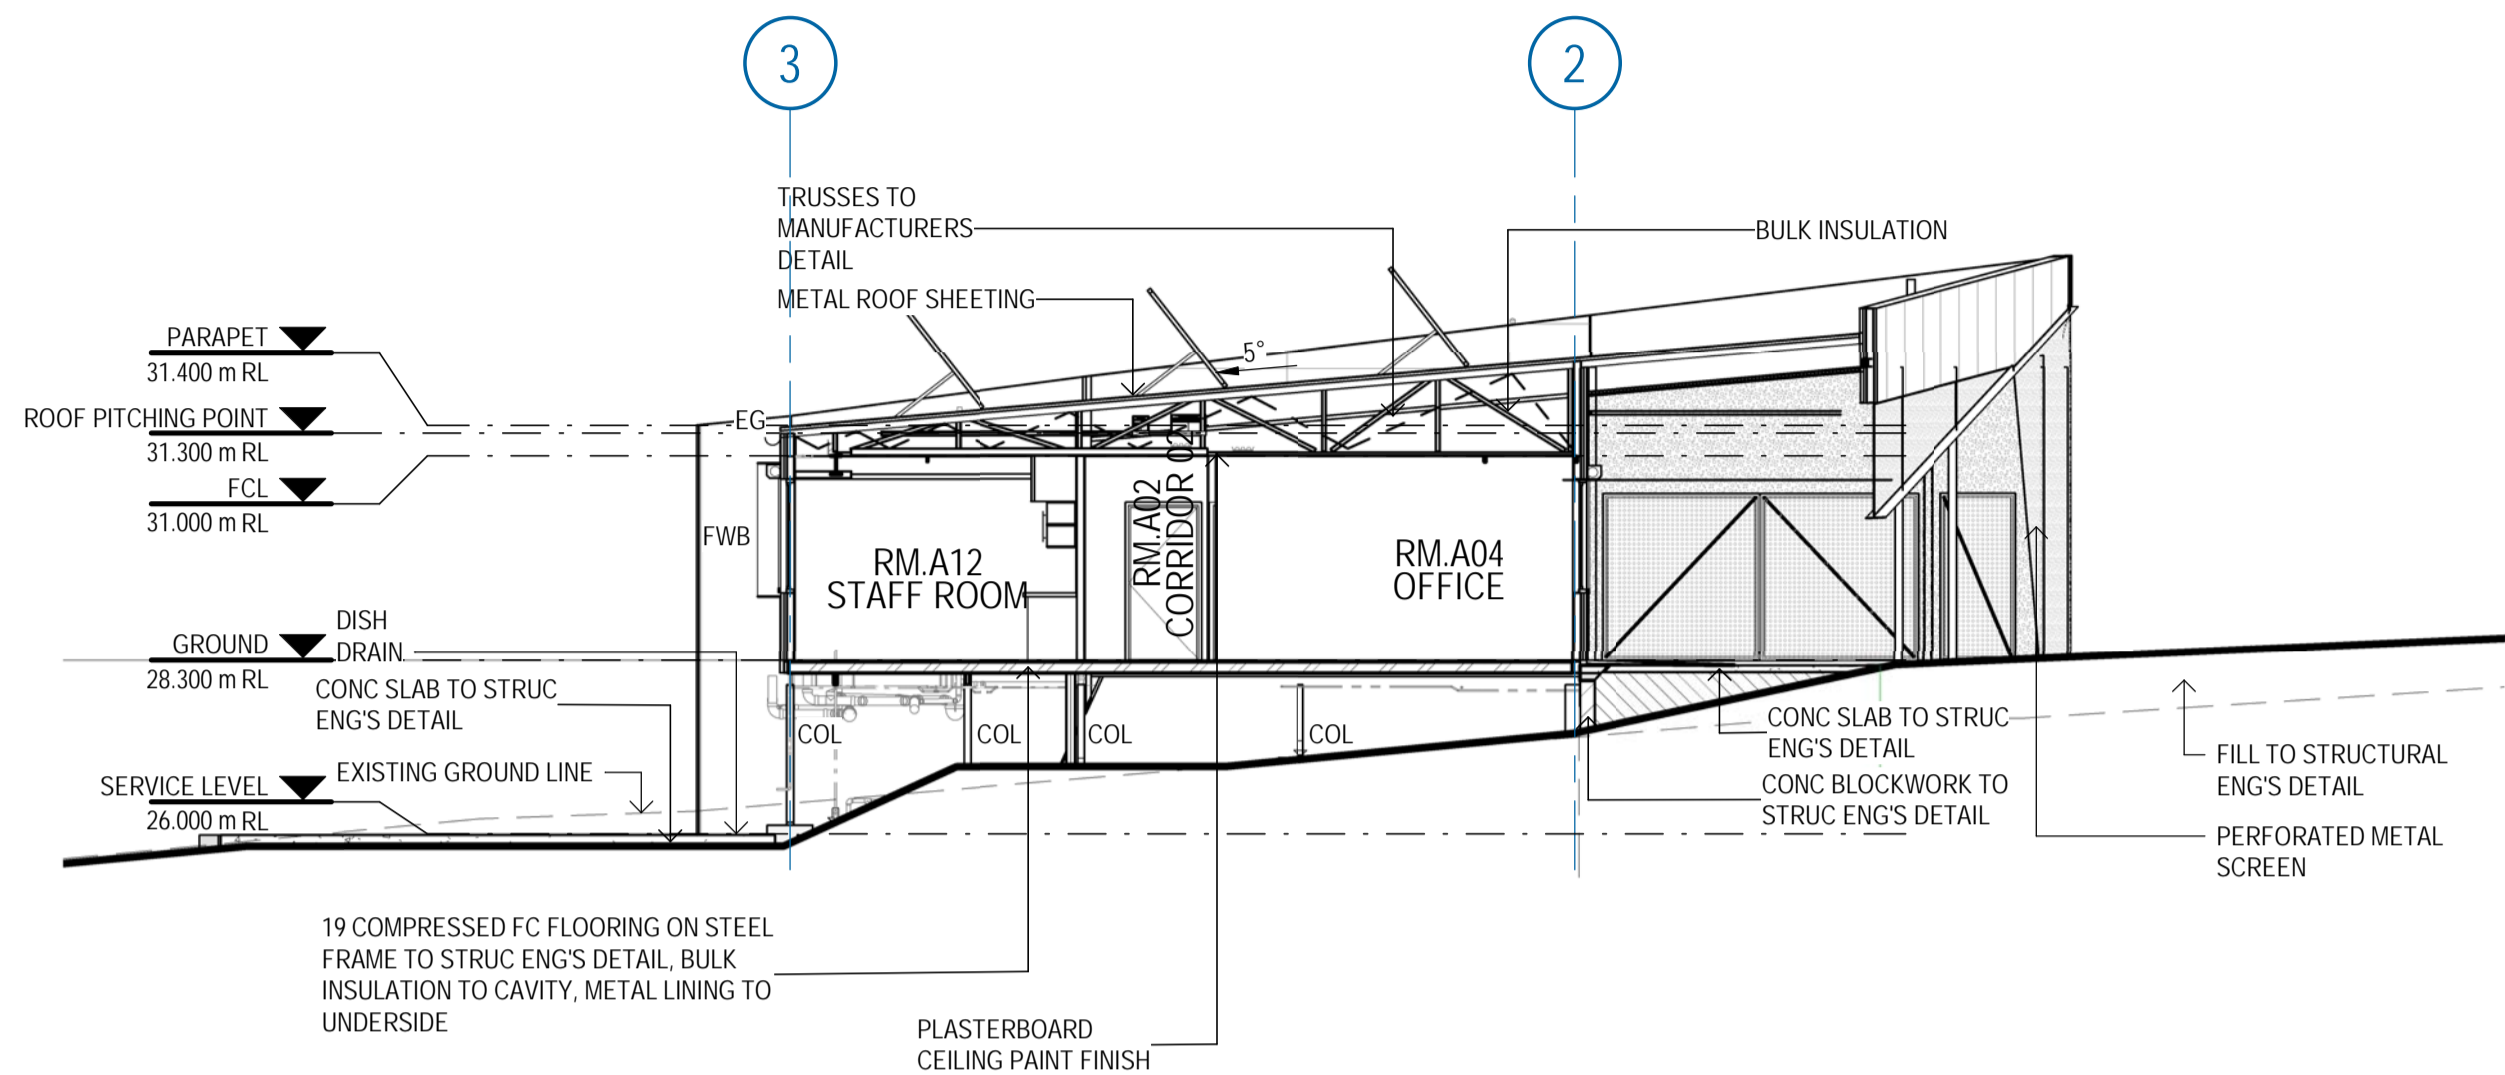

1 SECTION
A2100 SCALE 1:100

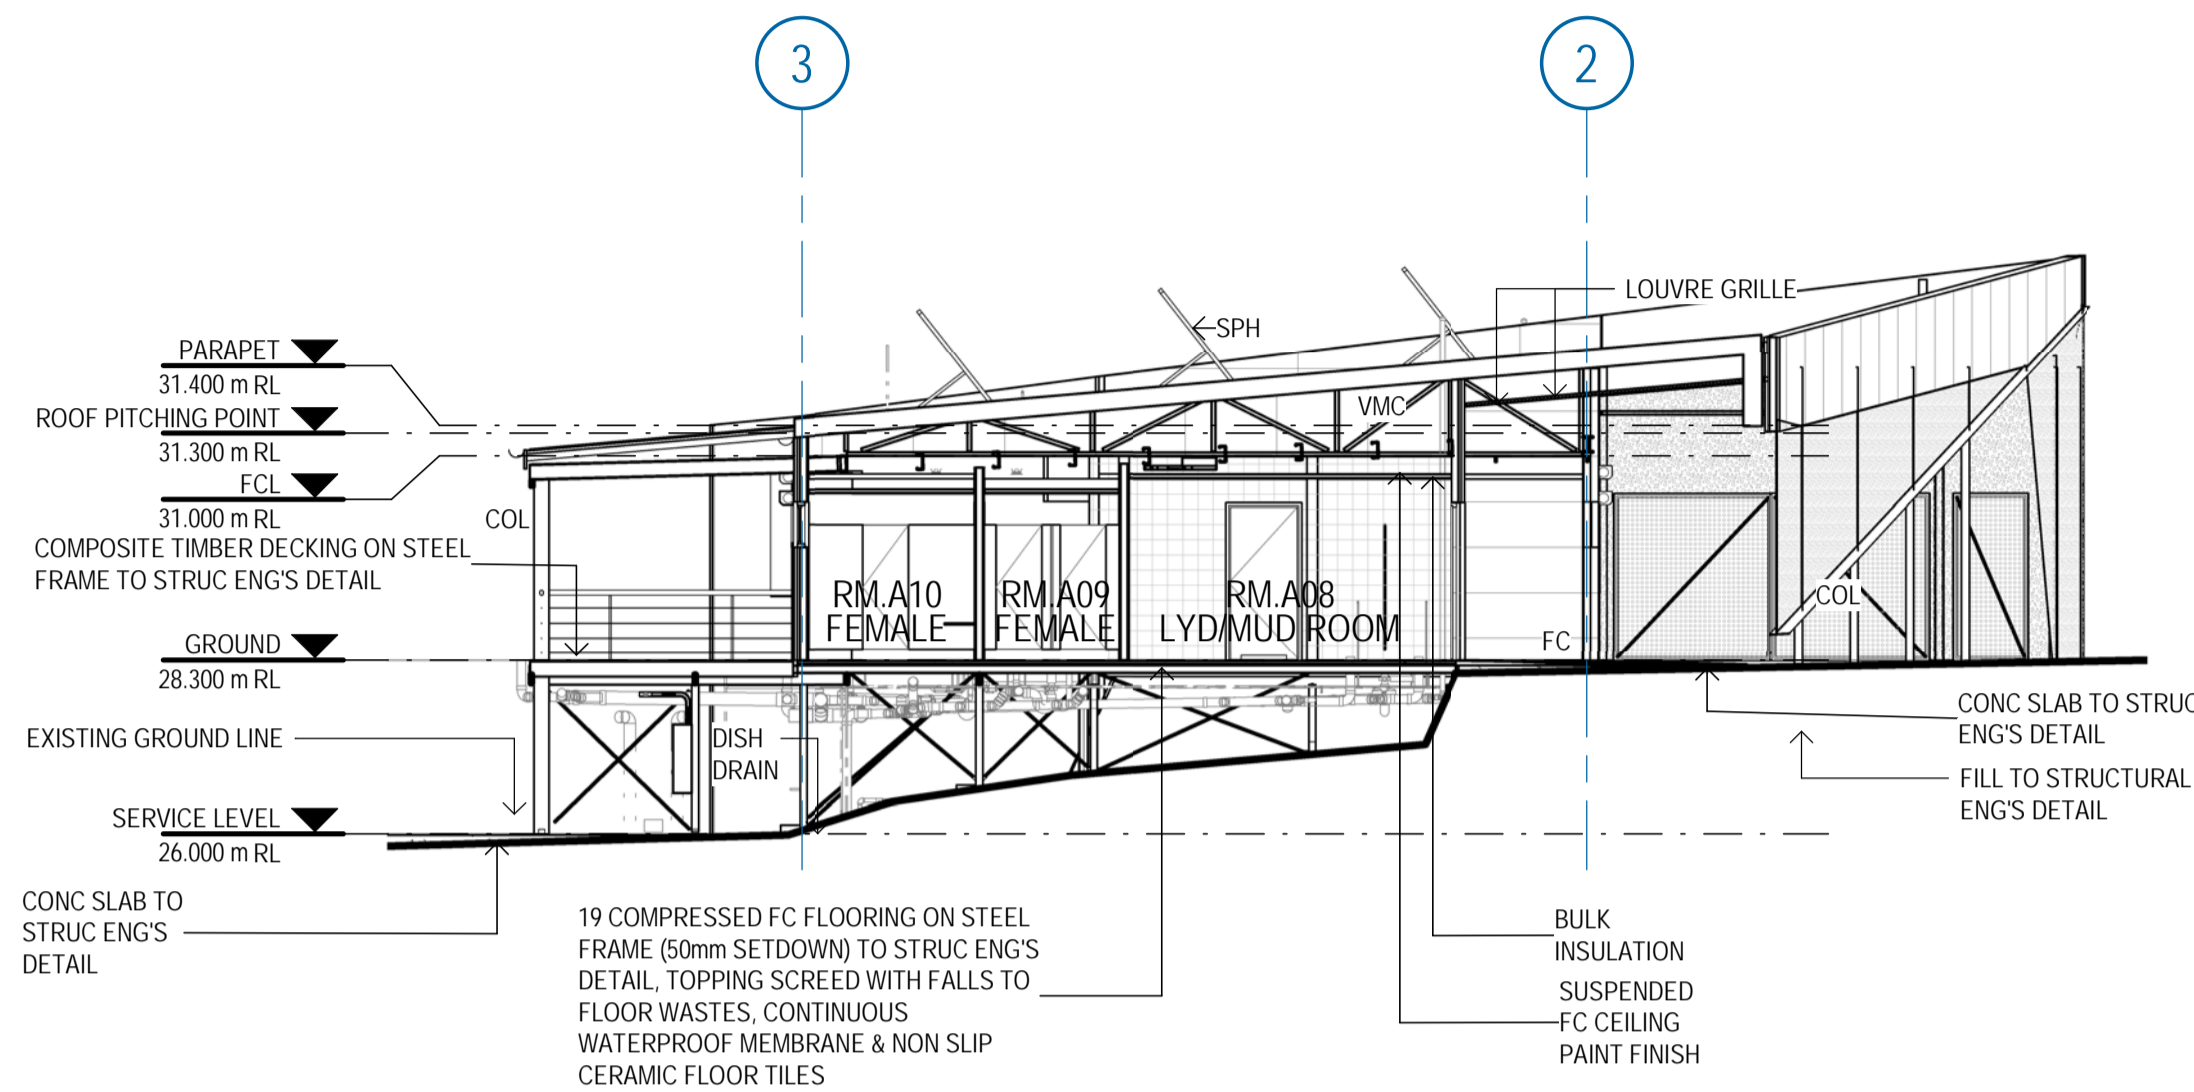

2 SECTION
A2100 SCALE 1:100

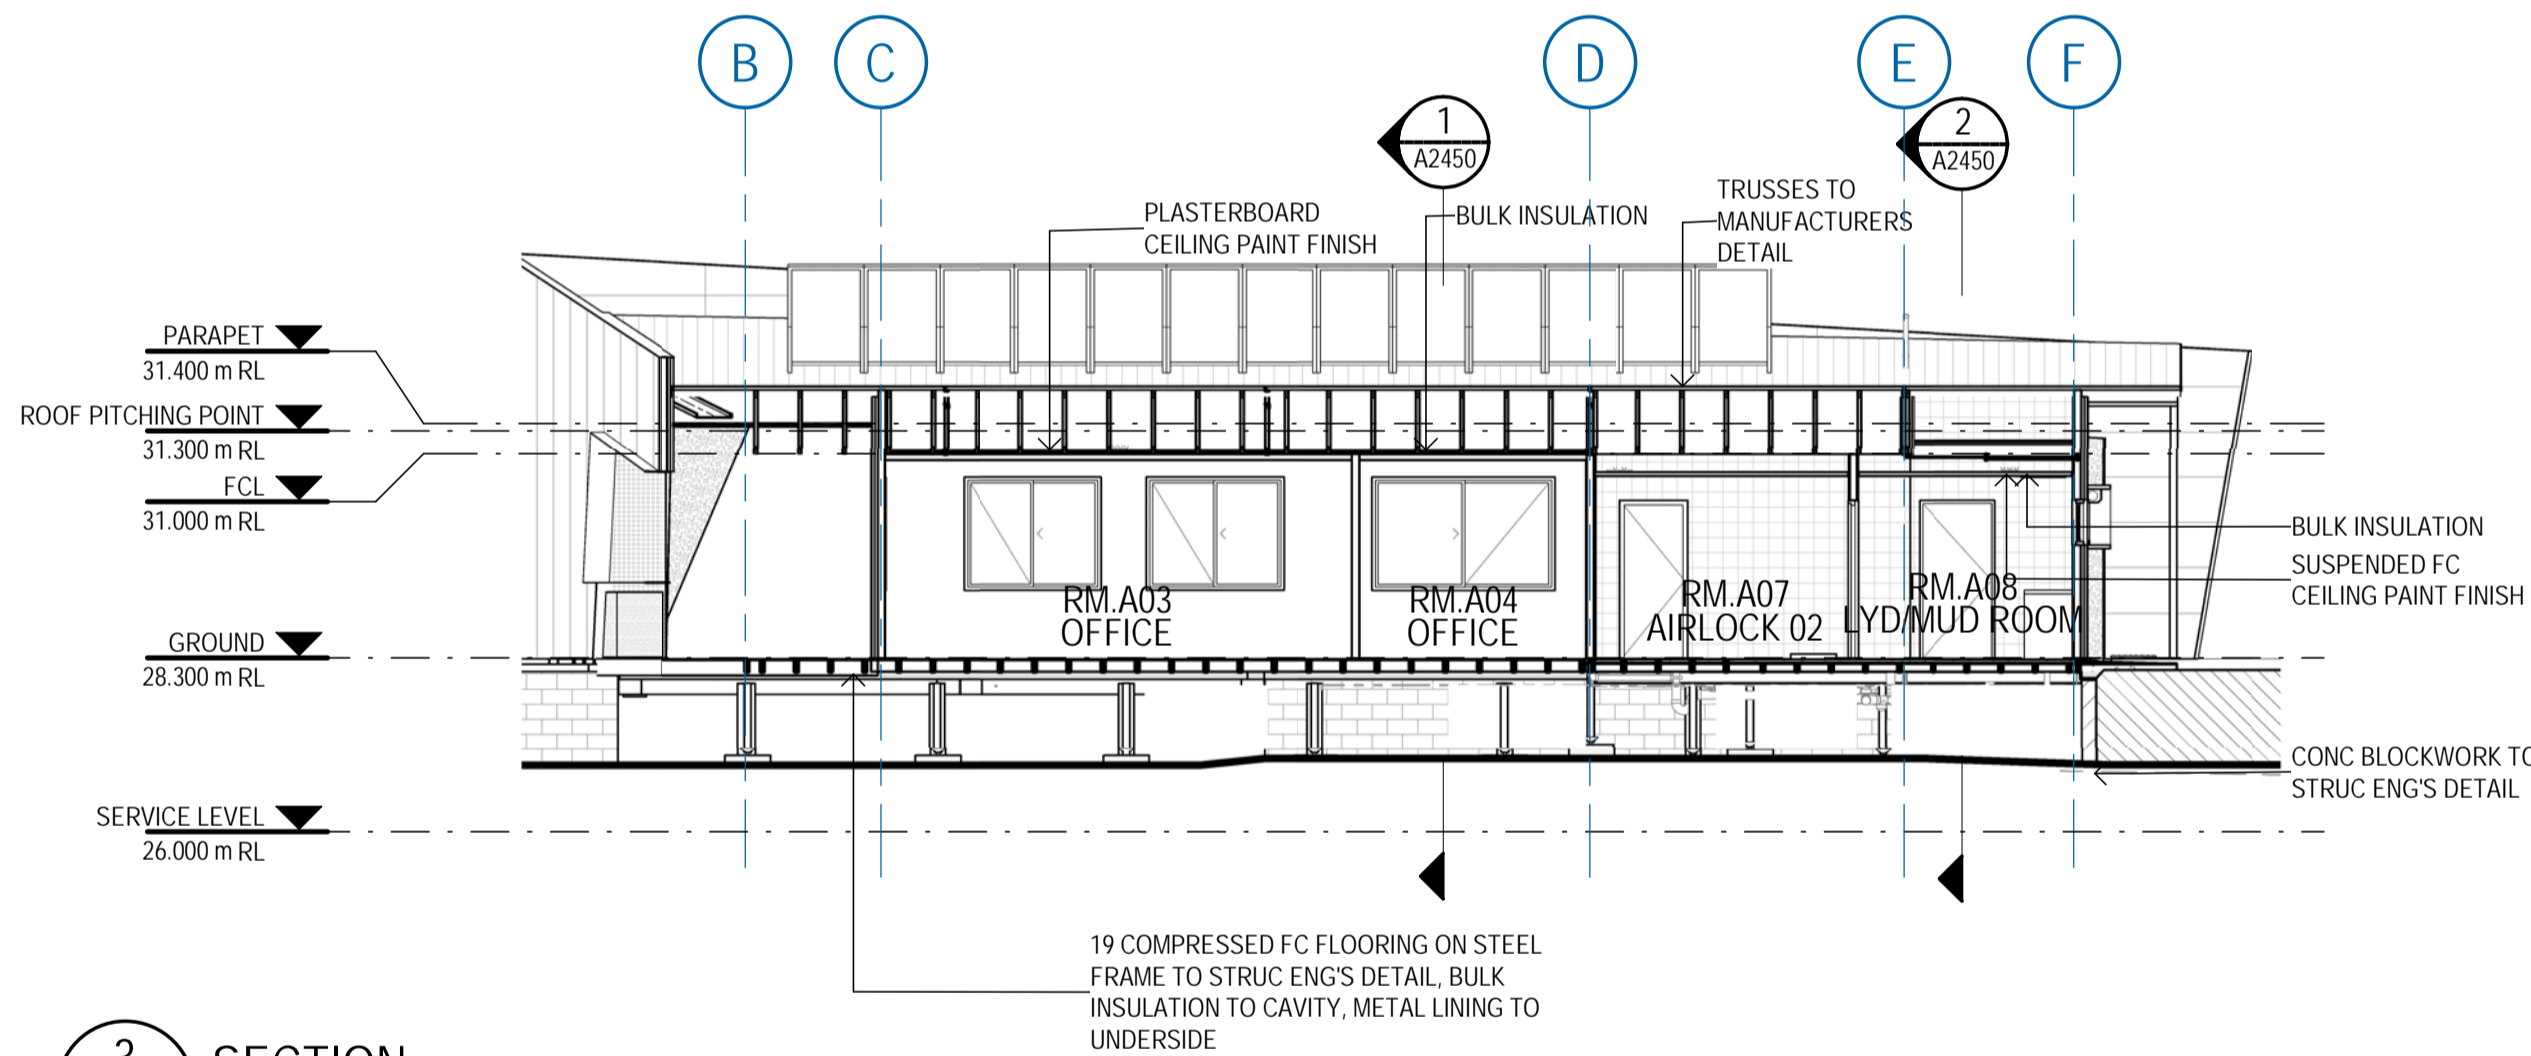

3 SECTION
A2100 SCALE 1:100

FOR APPROVAL

B	UPDATED FOR APPROVALS	HT	KR	LG	22.01.19
A	UPDATED FOR APPROVALS	HT	KR	LG	21.12.18
No	Revision Note: * indicates signatures on original issue of drawing or last revision of drawing	Drawn	Job Manager	Project Director	Date

0 1000 2000 3000 4000 5000mm
SCALE 1:100 AT ORIGINAL SIZE



GHD Tower, Level 3
24 Honeysuckle Drive, Newcastle NSW 2300 Australia
PO Box 5403 Hunter Rgn Mail Cent, NSW 2310
T 61 2 4979 9999 F 61 2 4979 9988
E ntlmail@ghd.com W www.ghd.com

DO NOT SCALE

Conditions of Use.
This document may only be used by
GHD's client (and any other person who
GHD has agreed can use this
document) for the purpose for which it
was prepared and must not be used by
any other person or for any other
purpose.

Drawn H.TOLL

Designer A.CASEY

Drafting Check

Design Check

Approved (Project Director)

Date

Scale 1:100

This Drawing must not be
used for Construction unless
signed as Approved

Client	MAITLAND CITY COUNCIL		
Project	MT VINCENT ROAD WASTE MANAGEMENT CENTRE		
Title	ADMINISTRATION BUILDING SECTIONS		
Original Size	A1	Drawing No:	22-17697-A6450
			Rev: B