

UTILITY INFORMATION SHOWN ON THESE PLANS DOES NOT DEPICT ANY MORE THAN THE PRESENCE OF A SERVICE, BASED ON AVAILABLE DOCUMENTARY EVIDENCE. THE PRESENCE OF A UTILITY SERVICE, ITS SIZE AND LOCATION SHOULD BE CONFIRMED BY FIELD INSPECTION, PRIOR TO THE COMMENCEMENT OF ROADWORKS AND THE RELEVANT UTILITY PLANS OBTAINED BY DIALLING DIAL BEFORE YOU DIG '1100'. CAUTION SHOULD BE EXERCISED WHEN WORKING IN THE VICINITY OF ALL UTILITY SERVICES.

THIS DRAWING INCLUDES COLOURED INFORMATION IF YOU HAVE A BLACK AND WHITE COPY YOU DO NOT HAVE ALL THE INFORMATION. THIS NOTE IS COLOURED RED.

PLAN
SCALE 1:250

0 2.5 5 7.5 10 12.5m
SCALE 1:250 AT ORIGINAL SIZE




GHD Tower, Level 3
24 Honeyuckle Drive, Newcastle NSW 2300 Australia
PO Box 5403 Hunter Rgn Mail Cnt, NSW 2310
T 61 2 4979 9999 F 61 2 4979 9988
E ntmail@ghd.com W www.ghd.com

DO NOT SCALE
Conditions of Use.
This document may only be used by GHD's client (and any other person who GHD has agreed can use this document) for the purpose for which it was prepared and must not be used by any other person or for any other purpose.

Drawn R. COCKS Designer C. DAVIES
Drafting Check J. NEWCOMBE Design Check A. SNEDDON
Approved (Project Director)
Date
Scale AS SHOWN This Drawing must not be used for Construction unless signed as Approved

Client MAITLAND CITY COUNCIL
Project MT VINCENT ROAD WASTE MANAGEMENT CENTRE
Title DETAIL PLAN WITH AERIAL OVERLAY
Sheet 1
Original Size A1 Drawing No: 22-17697-SK004 Rev: B

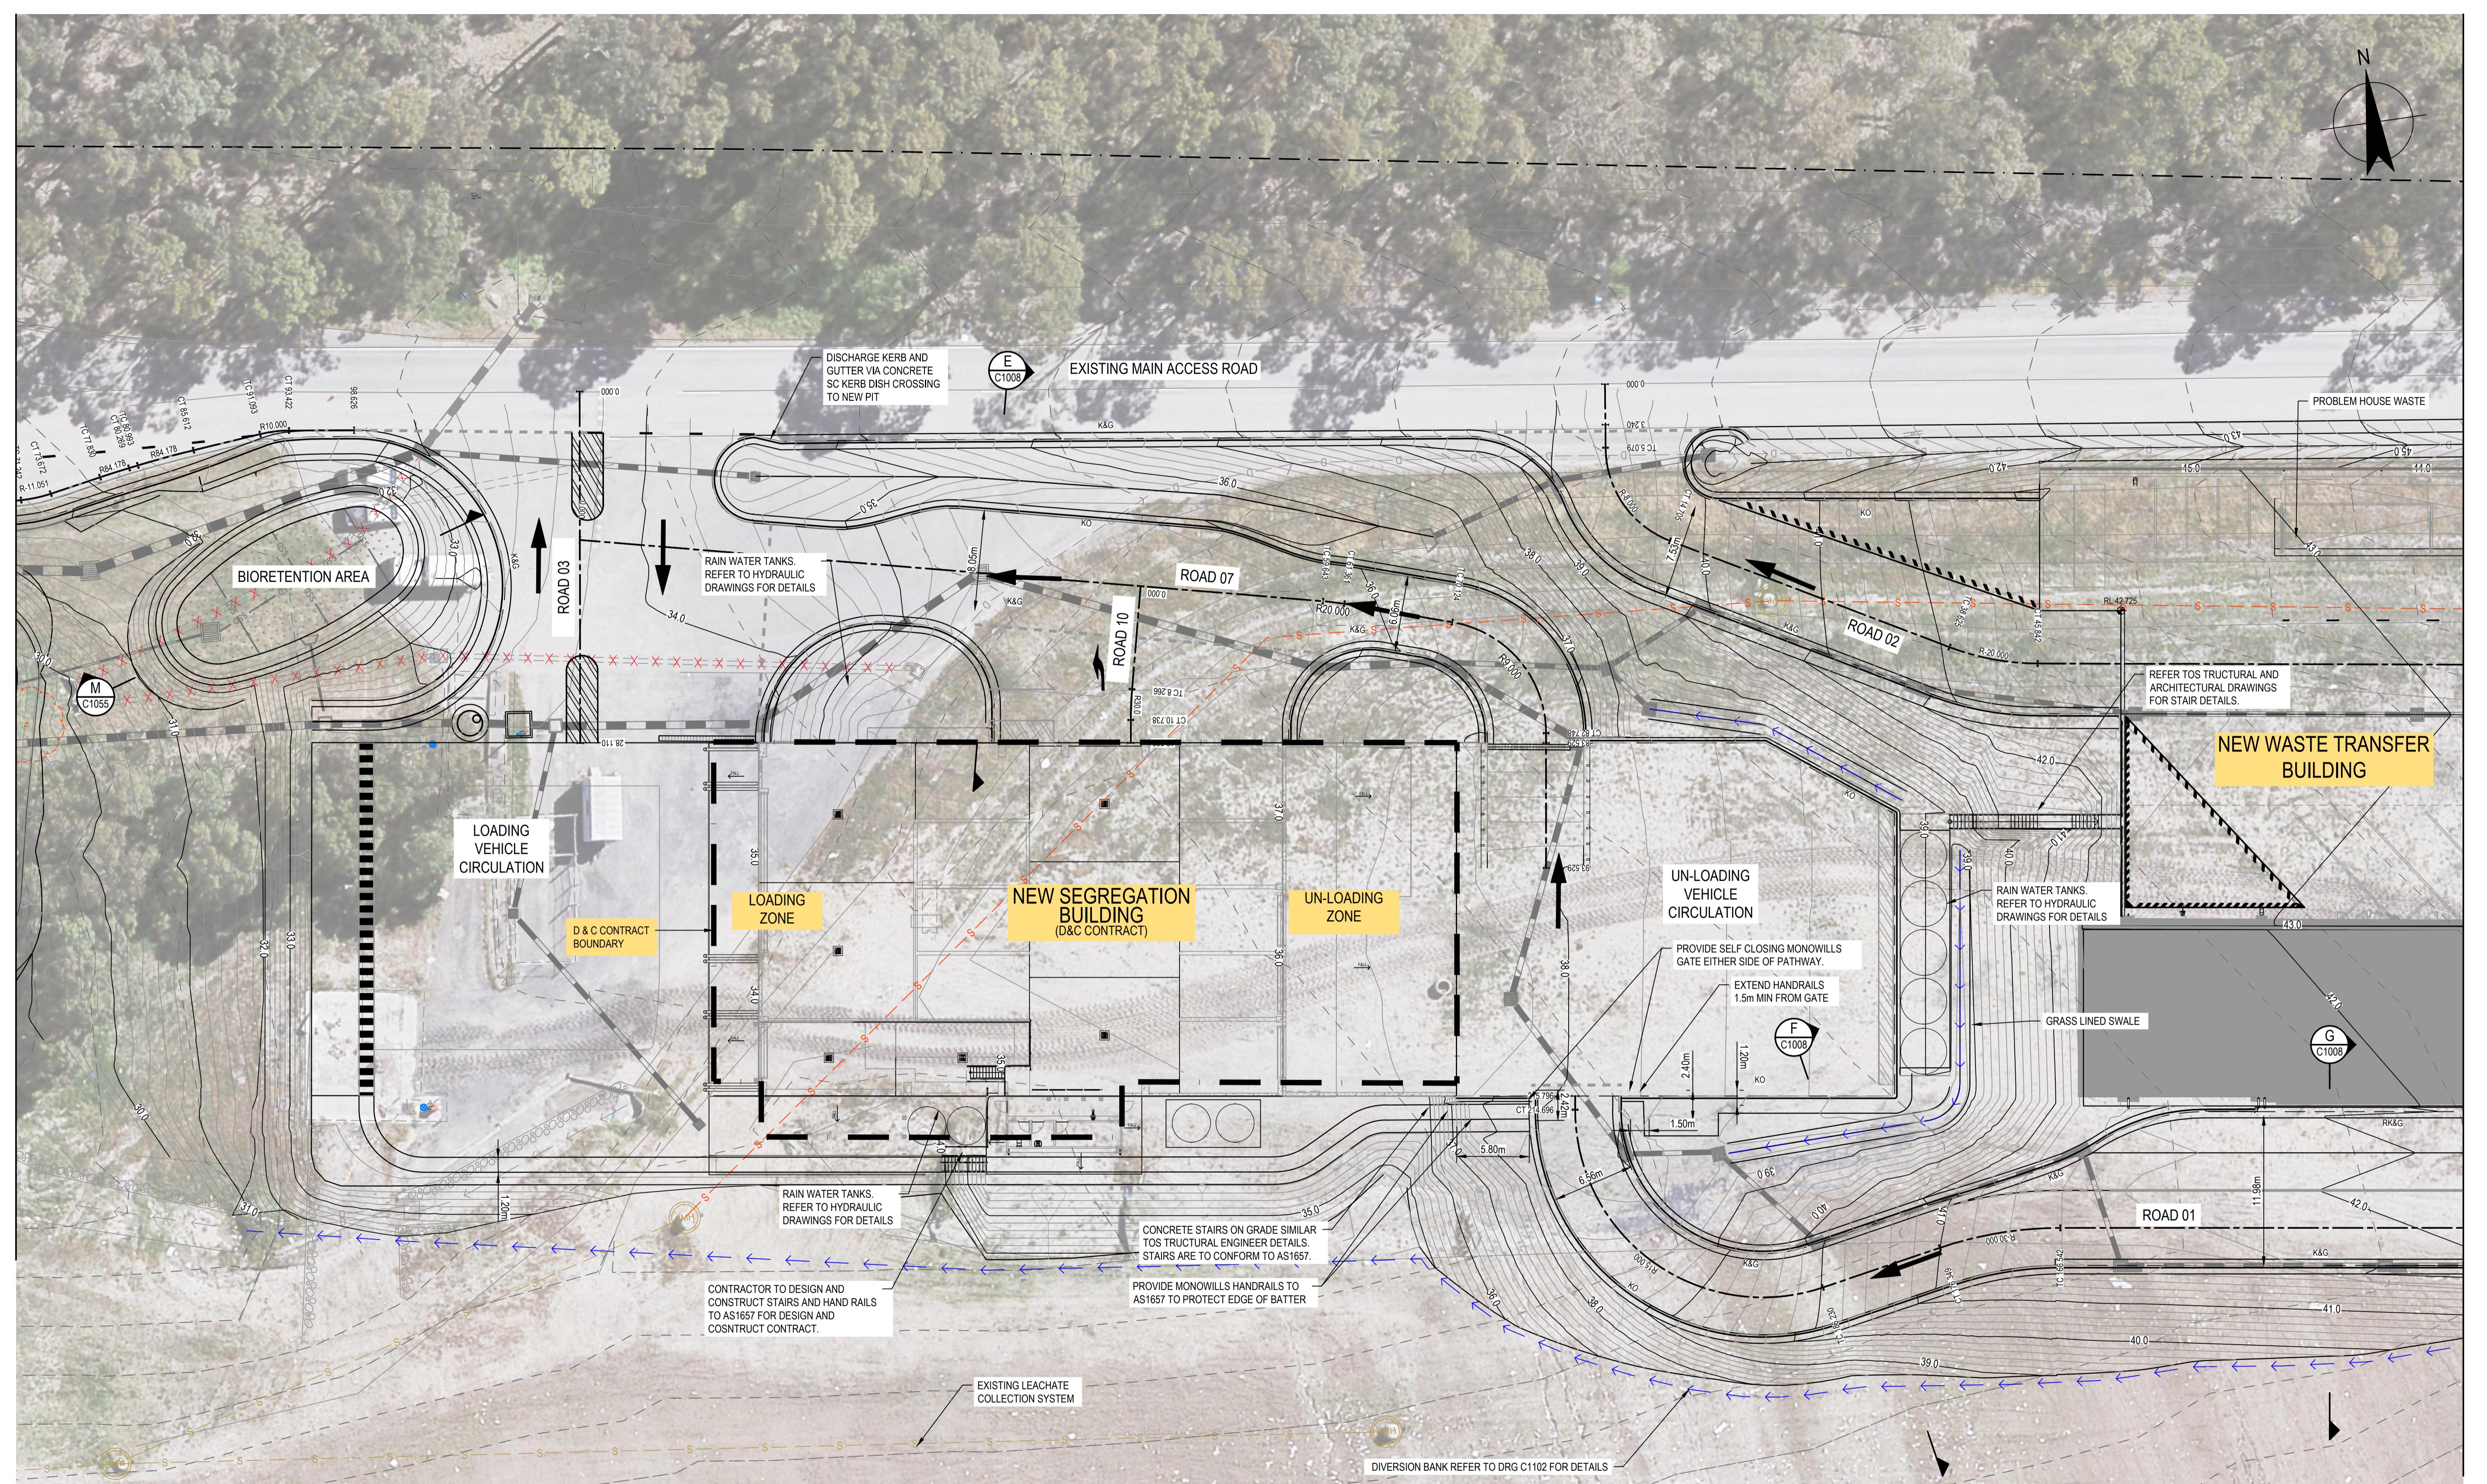

UTILITY INFORMATION SHOWN ON THESE PLANS DOES NOT DEPICT ANY MORE THAN THE PRESENCE OF A SERVICE, BASED ON AVAILABLE DOCUMENTARY EVIDENCE. THE PRESENCE OF A UTILITY SERVICE, ITS SIZE AND LOCATION SHOULD BE CONFIRMED BY FIELD INSPECTION, PRIOR TO THE COMMENCEMENT OF ROADWORKS AND THE RELEVANT UTILITY PLANS OBTAINED BY DIALLING DIAL BEFORE YOU DIG '1100'. CAUTION SHOULD BE EXERCISED WHEN WORKING IN THE VICINITY OF ALL UTILITY SERVICES.

THIS DRAWING INCLUDES COLOURED INFORMATION. IF YOU HAVE A BLACK AND WHITE COPY YOU DO NOT HAVE ALL THE INFORMATION. THIS NOTE IS COLOURED RED.

0 2.5 5 7.5 10 12.5m
SCALE 1:250 AT ORIGINAL SIZE



GHD Tower, Level 3
24 Honeyuckle Drive, Newcastle NSW 2300 Australia
PO Box 5403 Hunter Rgn Mail Ctr, NSW 2310
T 61 2 4979 9999 F 61 2 4979 9998
E ntmail@ghd.com W www.ghd.com

DO NOT SCALE

Drawn R. COCKS Designer C. DAVIES


Drafting Check J. NEWCOMBE Design Check A. SNEDDON

Approved (Project Director) Date

Scale AS SHOWN This Drawing must not be used for Construction unless signed as Approved

PRELIMINARY
MAITLAND CITY COUNCIL
MT VINCENT ROAD WASTE MANAGEMENT CENTRE
DETAIL PLAN WITH AERIAL OVERLAY
SHEET 2
Drawing No: 22-17697-SK005
Rev: A

A	ISSUED FOR INFORMATION	RC	KR*	23.12.16
No	Revision Note: * indicates signatures on original issue of drawing or last revision of drawing	Drawn	Job Manager	Project Director Date

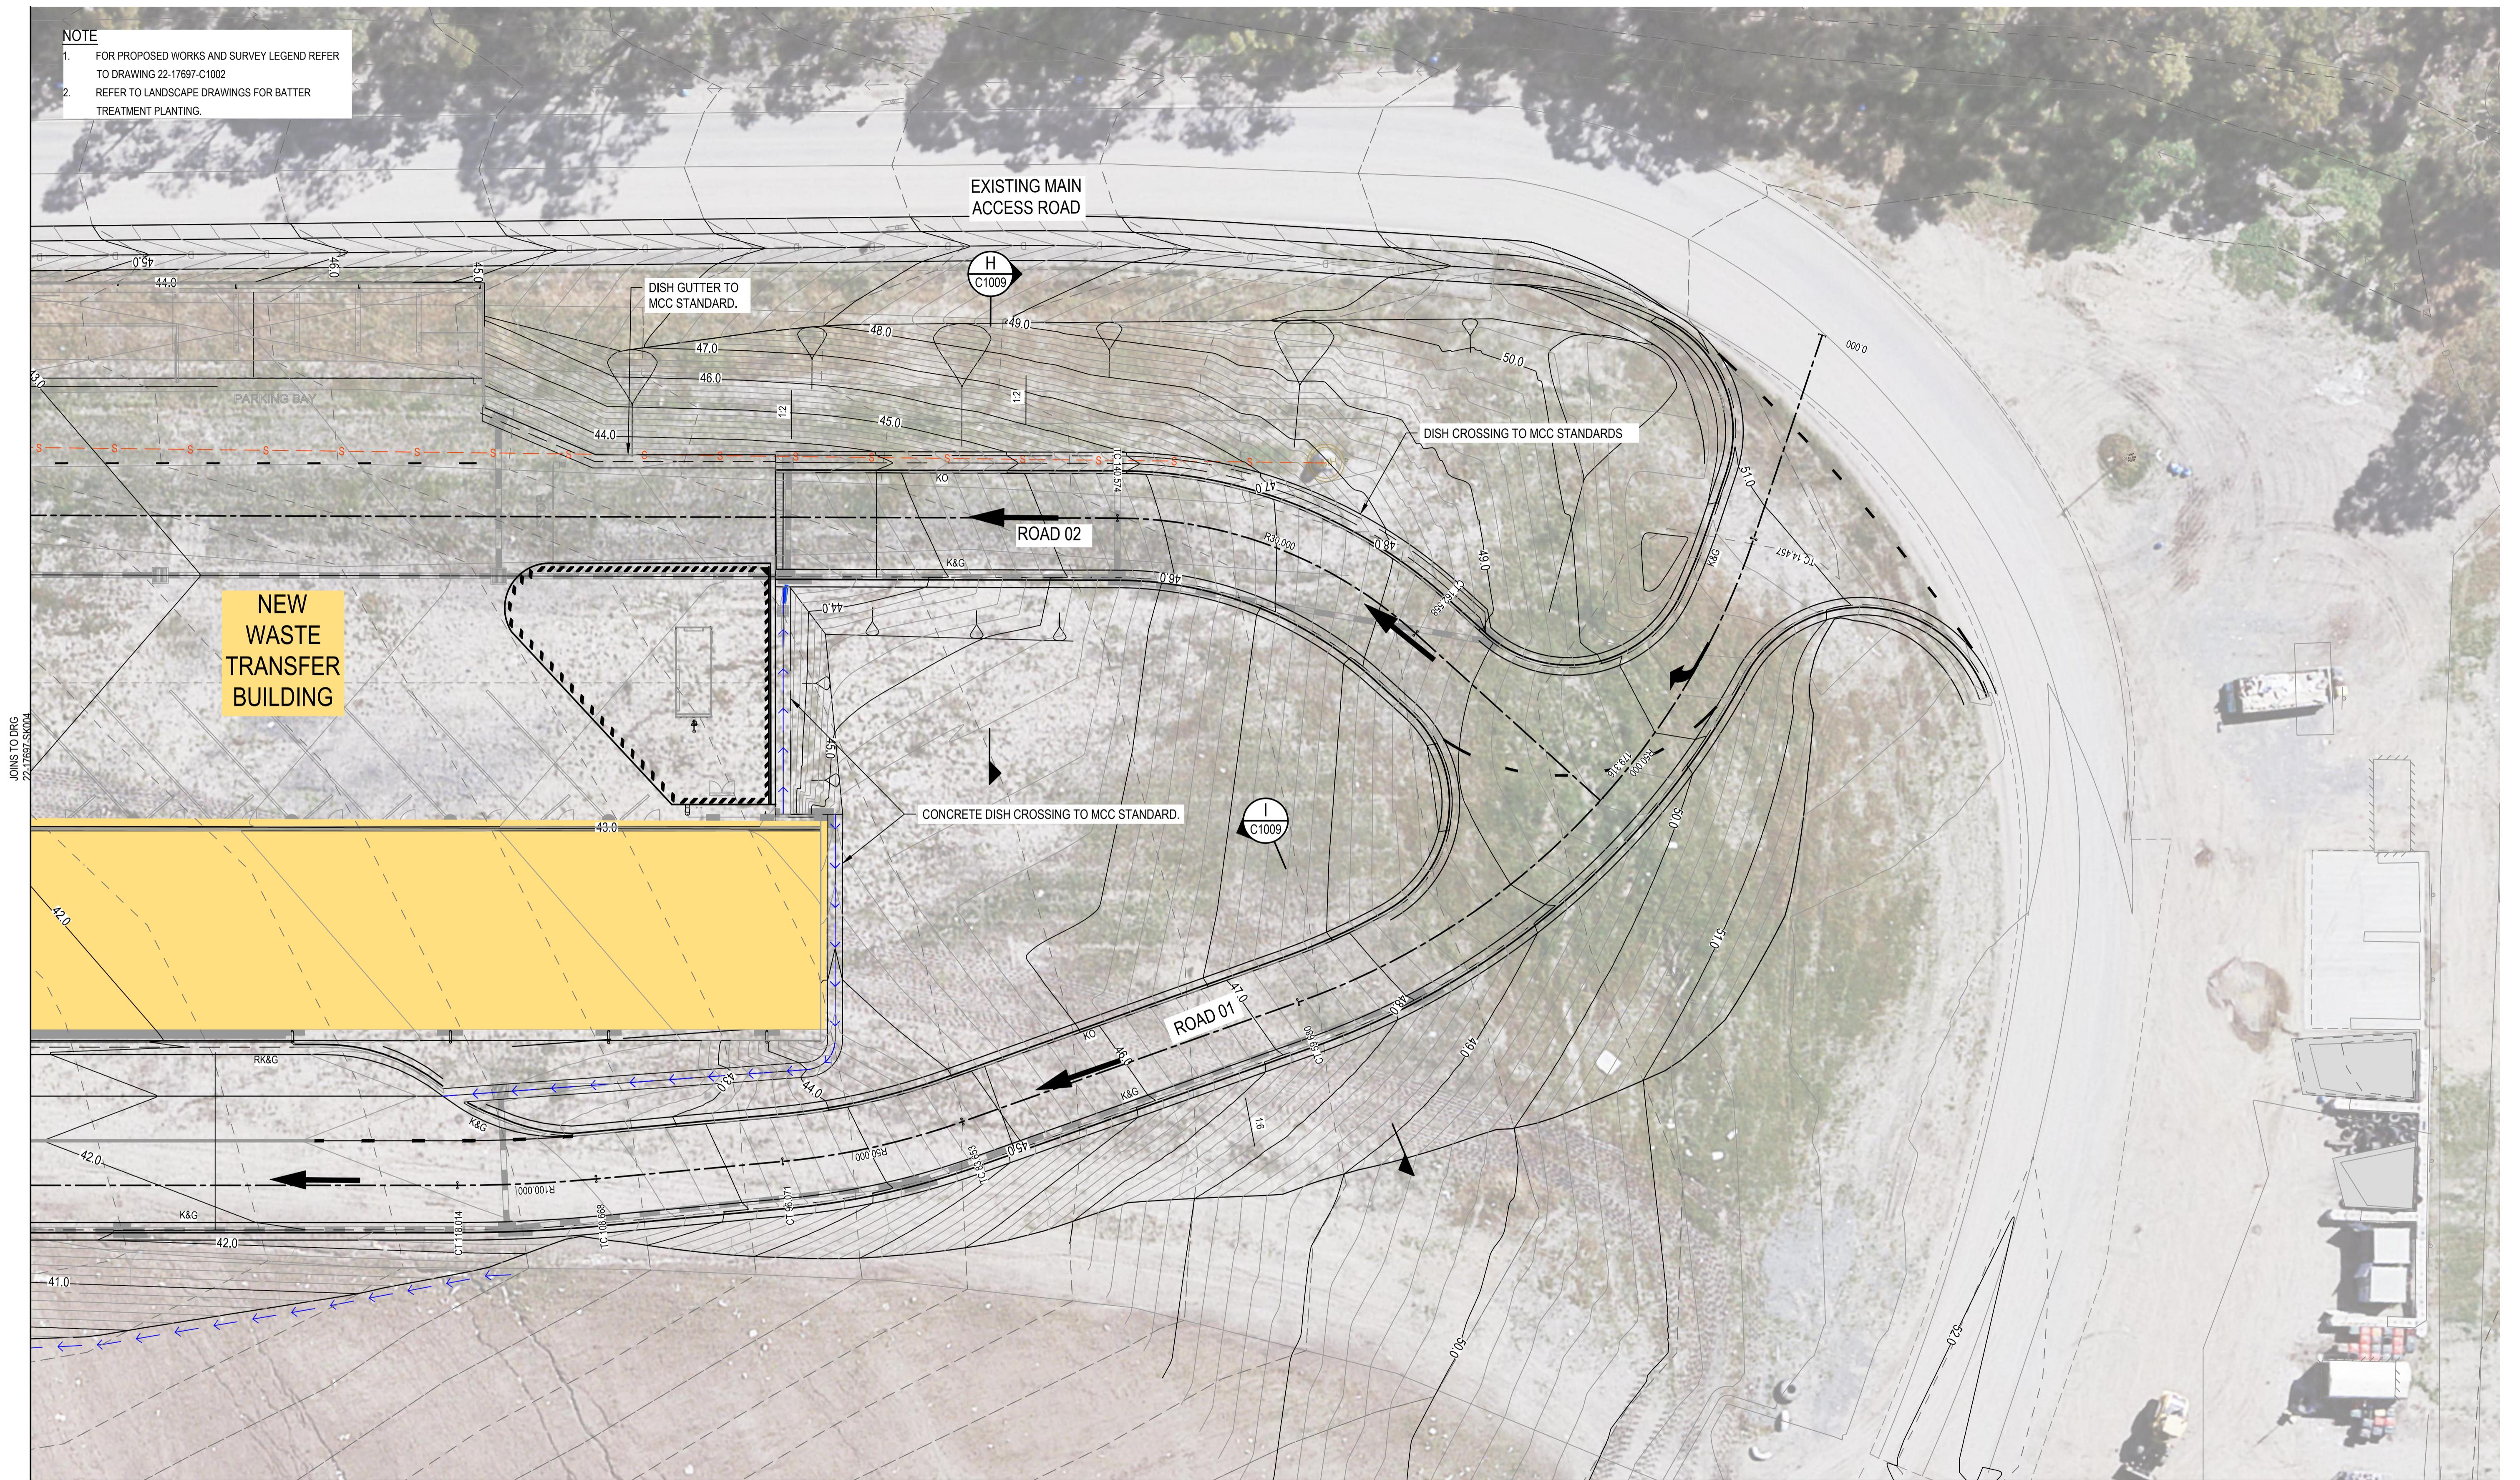

UTILITY INFORMATION SHOWN ON THESE PLANS DOES NOT DEPICT ANY MORE THAN THE PRESENCE OF A SERVICE, BASED ON AVAILABLE DOCUMENTARY EVIDENCE. THE PRESENCE OF A UTILITY SERVICE, IT'S SIZE AND LOCATION SHOULD BE CONFIRMED BY FIELD INSPECTION, PRIOR TO THE COMMENCEMENT OF ROADWORKS AND THE RELEVANT UTILITY PLANS OBTAINED BY DIALLING DIAL BEFORE YOU DIG '1100'. CAUTION SHOULD BE EXERCISED WHEN WORKING IN THE VICINITY OF ALL UTILITY SERVICES.

THIS DRAWING INCLUDES COLOURED INFORMATION. IF YOU HAVE A BLACK AND WHITE COPY YOU DO NOT HAVE ALL THE INFORMATION. THIS NOTE IS COLOURED RED.

JOINS TO DRG
22-17697-SK006

A horizontal scale bar with tick marks at 0, 2.5, 5, 7.5, 10, and 12.5 meters. The text "SCALE 1:250 AT ORIGINAL SIZE" is centered below the bar.



GHD Tower, Level 3
24 Honeysuckle Drive, Newcastle NSW 2300 Australia
PO Box 5403 Hunter Rgn Mail Cent. NSW 2310
T 61 2 4979 9999 F 61 2 4979 9988
E ntlmail@ghd.com W www.ghd.com

DO NOT SCALE	Drawn R. COCKS	Designer C. DAVIES	Client	MAITLAND CITY COUNCIL
Conditions of Use. This document may only be used by GHD's client (and any other person who GHD has agreed can use this document) for the purpose for which it was prepared and must not be used by any other person or for any other purpose.	Drafting Check J. NEWCOMBE	Design Check A. SNEDDON	Project	MT VINCENT ROAD WASTE MANAGEMENT CENTRE
	Approved (Project Director)	Date	Title	DETAIL PLAN WITH AERIAL OVERLAY
	Scale AS SHOWN	This Drawing must not be used for Construction unless signed as Approved	Original Size	SHEET 3
			A1	Drawing No: 22-17697-SK006
				Rev: A

PRELIMINARY

A	ISSUED FOR INFORMATION	RC	KR*		23.12
No	Revision Note: * indicates signatures on original issue of drawing or last revision of drawing	Drawn	Job Manager	Project Director	Date