

DEVELOPMENT APPLICATION OPAL AGED CARE,

149-157 MAIN ROAD, TOUKLEY NSW 2263

JULY 2017

ARCHITECTURAL DRAWING LIST

SHEET NO.	SHEET NAME
DA-000	COVER SHEET
DA-003	SITE ANALYSIS
DA-004	SITE SURVEY
DA-010	AREA PLANS & DEVELOPMENT SUMMARY
DA-050	EXISTING SITE / DEMOLITION PLAN
DA-060	PROPOSED SITE PLAN
DA-099	FLOOR PLAN - BASEMENT
DA-100	FLOOR PLAN - GROUND FLOOR
DA-101	FLOOR PLAN - LEVEL 1
DA-102	FLOOR PLAN - LEVEL 2
DA-103	FLOOR PLAN - ROOF & PLANT DECK
DA-300	NORTH & EAST ELEVATIONS
DA-301	SOUTH & WEST ELEVATIONS
DA-400	BUILDING SECTIONS 1
DA-600	SHADOW DIAGRAMS 1
DA-601	SHADOW DIAGRAMS 2
DA-700	PHOTOMONTAGE 01
DA-701	PHOTOMONTAGE 02
DA-702	PHOTOMONTAGE 03
DA-800	NOTIFICATION PLAN (1/2)
DA-801	NOTIFICATION PLAN (2/2)



3 PHOTOMONTAGE IMAGE



2 LOCATION PLAN
SCALE 1:5000

Date generated 21/07/2017 9:16:24 AM C:\Revit_LOCAL\2015112-JT-A-SHT-AR-17_glmare@jackschneiders.com

DEVELOPMENT APPLICATION

APR 25 1988

CHICAGO, ILL

CLIENT	JGOW	JG
--------	------	----

OPAL AGED CARE

DATE	SCALE	DRAWN
	A1	

06/06/16	As indicated	JG

PROJECT No. 2015112A DISC'D DRAWING No. DA-000 ISSUE 2

PROJECT COST TOTAL \$7,000,000

UPAL TOURLEY
149-157 MAIN ROAD,

TOUKLEY NSW 2263

^a 74 Hunter Street
Newcastle West New South Wales 2302 Australia

1-812-496-5199 F 812-496-0177
E newcastle@jacksonville.com
Jackson Town Christian World Jy Ltd


7, 10, 11, 12,845

JACKSON TEECE

AMENDMENTS

NO.	DATE	DESCRIPTION
1	08/08/16	REVISED AND SUBMITTED TO THE LOCAL GOVERNMENT
2	08/08/16	REVISED AND SUBMITTED TO THE LOCAL GOVERNMENT

LAKE BUDGEWOI & MOUNTAIN VIEWS

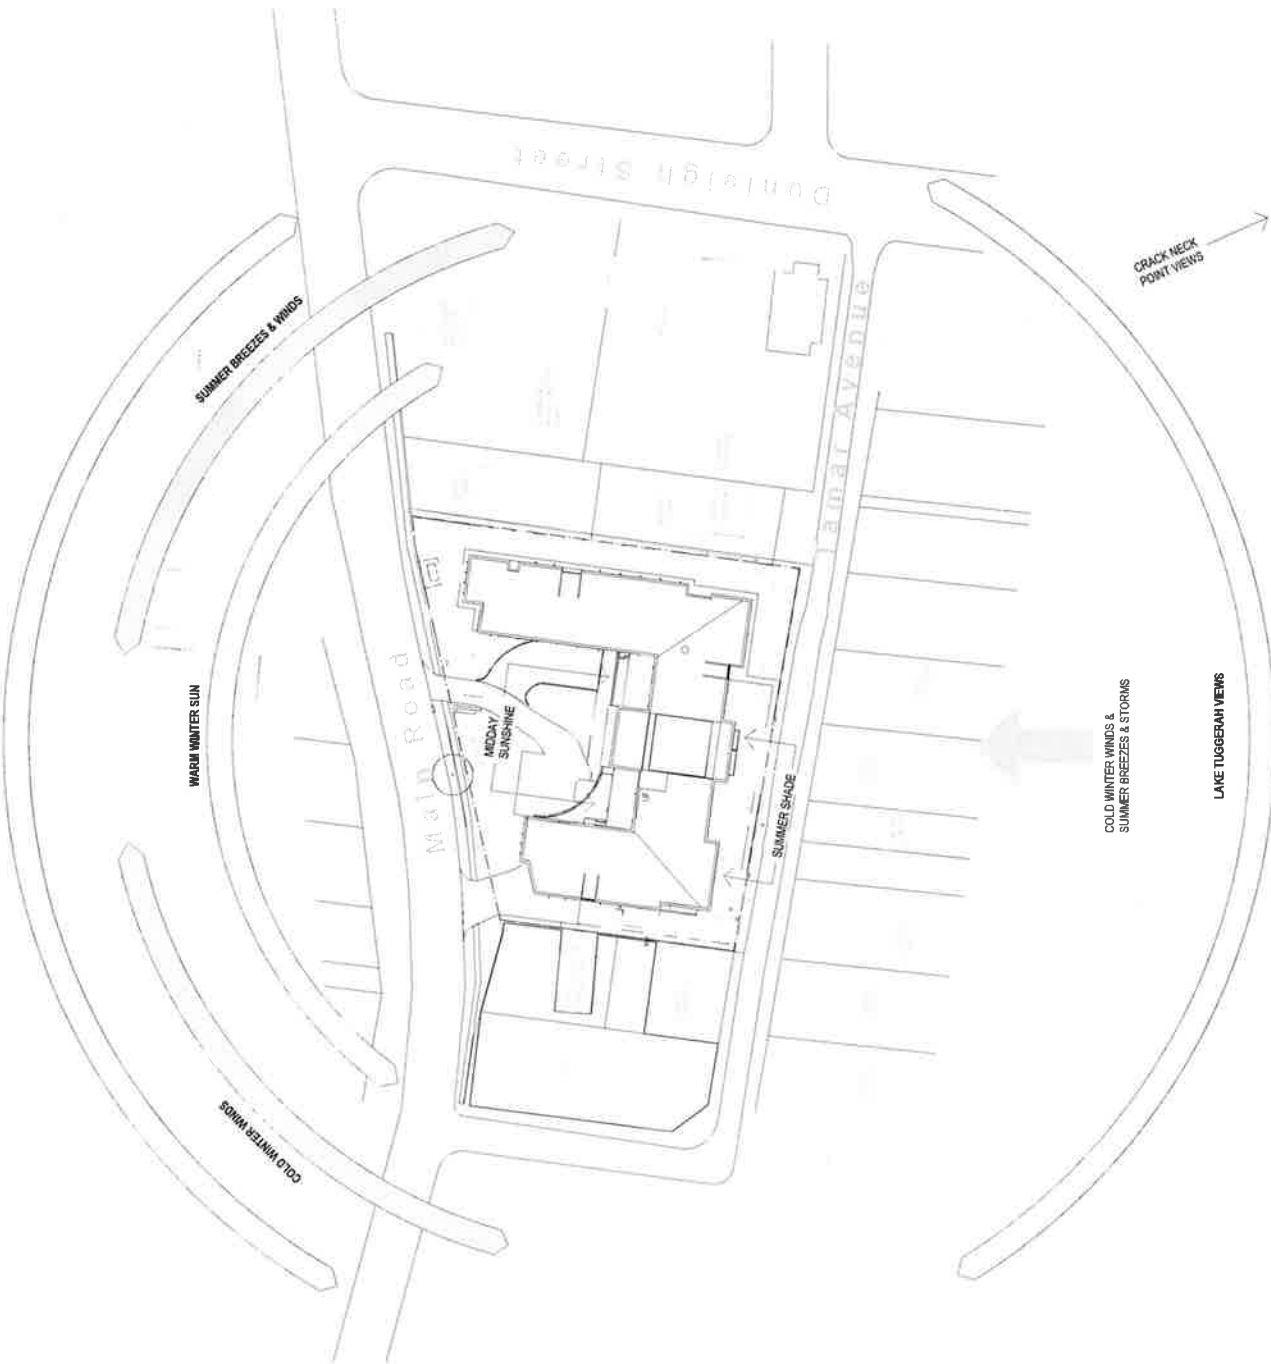

0 10 20
Scale 1:500 @ A1

DEVELOPMENT APPLICATION

PROJECT NO. JG001
CLIENT JGOW
OPAL AGED CARE

DEVELOPMENT
SITE ANALYSIS

DATE 08/08/16 SCALE @ A1 1:500
PROJECT NO. JG001
CLIENT JGOW
OPAL AGED CARE


PROJECT NO. JG001
CLIENT JGOW
OPAL AGED CARE

244 Main Street,
Tuggerah NSW 2253
E: jacksonteece@jacksonteece.com.au
P: 02 4399 1999 F: 02 4399 1977
www.jacksonteece.com.au
ABN 78 619 787 787
Jackson Teece Pty Ltd
Incorporated in New South Wales

JACKSON TEECE

ASSURANCE
 THIS PLAN IS A PRELIMINARY SURVEY. IT IS NOT TO BE USED FOR CONSTRUCTION OR FOR ANY OTHER PURPOSE WITHOUT THE WRITTEN CONSENT OF THE SURVEYOR. THE SURVEYOR'S OFFICE IS NOT RESPONSIBLE FOR ANY ERRORS OR OMISSIONS IN THIS PLAN.

DECLARATION OF PRELIMINARY SURVEY COMPLETED ON 15/05/2018 BY JAMES
 HART ASSOCIATION

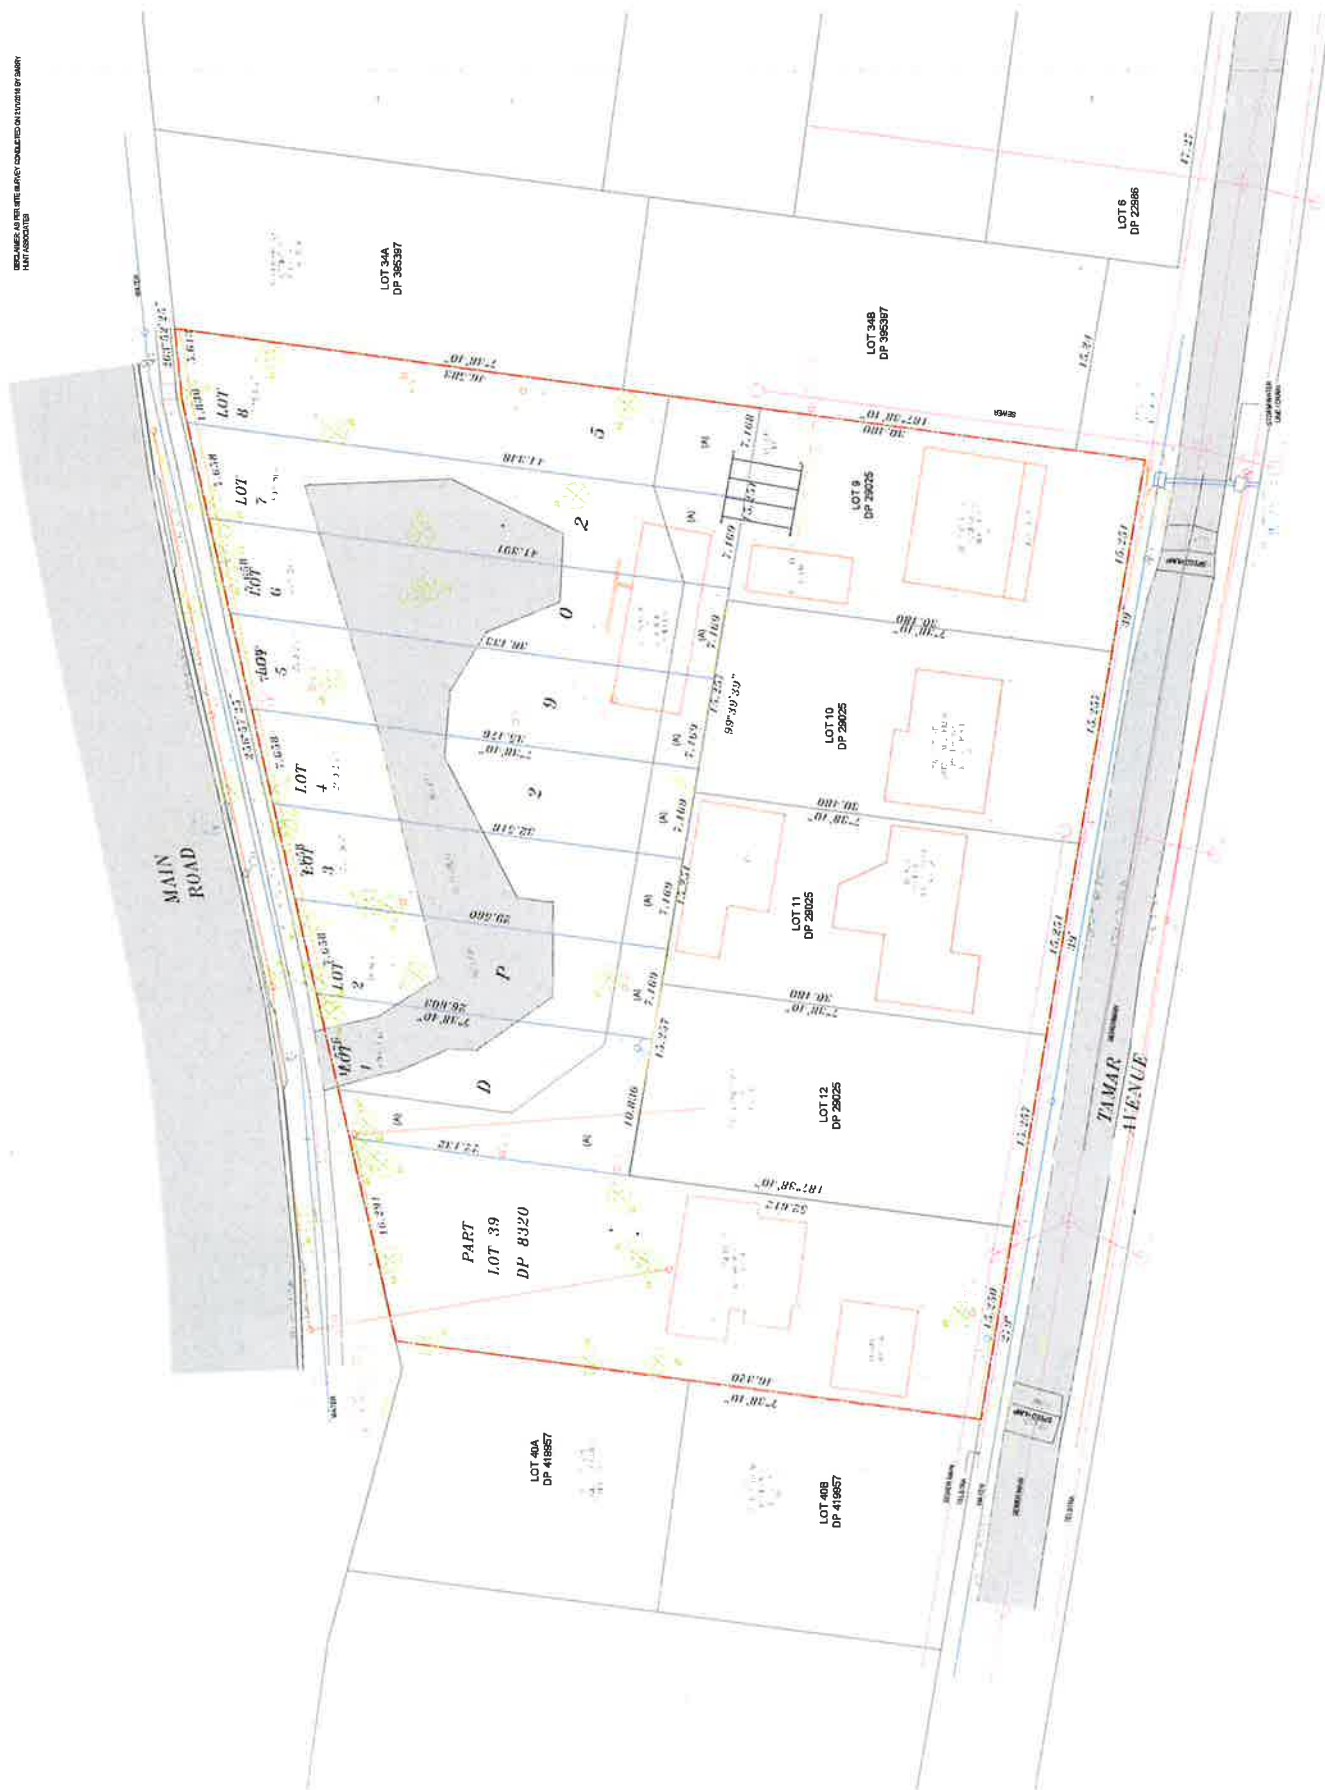

Scale 1:200 @ A1

DEVELOPMENT APPLICATION

PROPOSAL JGOW

CLIENT OPAL AGED CARE

DRAWING SITE SURVEY

DATE 15/05/2018

SCALE 1:200

DATE 15/05/2018

PROJECT 2015112A DA-004

CLIENT OPAL TOLLWAY

ADDRESS 18-17 MAIN ROAD, TOLLWAY NSW 2285

DATE 15/05/2018

DATE 15/05/2018

APPENDICES

1	DEVELOPMENT APPLICATION	DA	27/06/15
2	DEVELOPMENT APPLICATION	DA	27/06/15



1 BASEMENT LEVEL - AREA PLAN




2 GROUND LEVEL - AREA PLAN



3 LEVEL 01 - AREA PLAN



4 LEVEL 02 - AREA PLAN

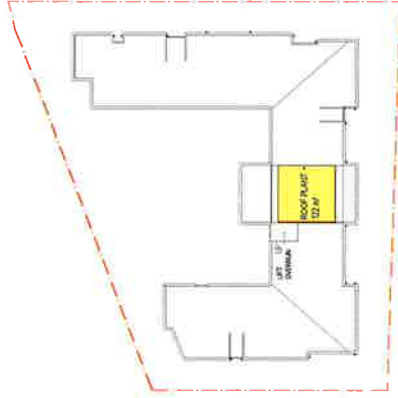

5 ROOF - AREA PLAN

DEVELOPMENT SUMMARY											
TOTAL SITE AREA		4720 m²									
GFA CALCULATIONS											
BASEMENT		9 m²									
GROUND LEVEL		1872 m²									
LEVEL 01		1755 m²									
LEVEL 02		1756 m²									
TOTAL GFA		5177 m²									
FLOOR SPACE RATIO		1.08 : 1									
PROPOSED											
LANDSCAPE AREA		2165 m²									
GROUND LEVEL		2165 m²									
LEVEL 01		216 m²									
LEVEL 02		111 m²									
TOTAL LANDSCAPE		2493 m²									
LANDSCAPE AREA PER RESIDENT		28.4 m²									
BED / OCCUPANT MIX											
LEVEL	MSU BEDS	MSU PREM. BEDS	SINGLE BEDS	COMP. BEDS							TOTAL
GROUND	0	0	20	16							36
01	11	3	17	10							41
02	0	0	29	16							45
TOTAL	11	3	66	42							122
CARPARKING		33 SPACES (2 ACCESSIBLE)									

0 10 20
Scale 1:500 @ A1

DEVELOPMENT APPLICATION

PROJECT No. 2015112 A
CLIENT OPAL AGED CARE
DESIGNER AREA PLANS & DEVELOPMENT SUMMARY
DATE 06/06/15
SCALE @ A1 1:500
DRAWN SR
CHECKED JCSW
DATE 05/06/15



PROJECT No. 2015112 A
CLIENT OPAL AGED CARE
DESIGNER AREA PLANS & DEVELOPMENT SUMMARY
DATE 06/06/15
SCALE @ A1 1:500
DRAWN SR
CHECKED JCSW
DATE 05/06/15

PROJECT No. 2015112 A
CLIENT OPAL AGED CARE
DESIGNER AREA PLANS & DEVELOPMENT SUMMARY
DATE 06/06/15
SCALE @ A1 1:500
DRAWN SR
CHECKED JCSW
DATE 05/06/15

DISCLAIMER: ALL SITE INFORMATION SHOWN IN THIS DRAWING BASED ON DATA GATHERED FROM SITE SURVEY CONDUCTED ON 1/17/2018 BY GARRY HUNT ASSOCIATES AND INFORMATION FROM ONLINE BRATLAP INFORMATION EXCHANGE (SIX AMP-5) SERVICE PROVIDED BY THE NSW GOVERNMENT.

EXISTING HARDSTAND

EXISTING HARDSTAND

100

7

1	2	
---	---	---	---	---	---	---	---	---	----	----	-----

100

ENDING IN EQUITY

10

0 5 10
Scale 1:200 @A1

DEVELOPMENT APPLICATION

OFFICE
GOW
LENT
PAL AGED CARE
JG
0400000000

TRAINING PROPOSED SITE PLAN

DATE 6/30/16 SCALE 1:200 DRAWN JG
PROJECT No. 015112A DA-060 ISSUE 2

PROJECT
PAL TONKLEY
49-157 MAIN ROAD
TONKLEY NSW 2289

14 Hazler Street
 Melbourne West New South Wales 2002 Australia
 Tel 2 4969 5199 F 61 2 4969 6177
enquiries@jacksonlance.com.au
 John Yates Chartered with Wills Pty Ltd
 trading as Jacksons Trusts
 IN 55 5 837 460
 Licensed Australian Ins Brokers 144723

JACKSON TEECE

[illegible]

THE DRAWING BELOW HAS BEEN PREPARED FOR

Age Group	Age Group
18-24	25-34
35-44	45-54
55-64	65-74
75-84	85-94
2295-2304	2305-2314
2315-2324	

JGOW JG

⊕

DATE _____ SCALE 0 A1 DRAWN _____

07/06/17	1:200	JG
PROJECT No.	DEPT	DRAWING No.
		FILE

PROJECT NO. DISCIP. DRAWING NO. ISSUE
2015112 A DA-099 1

PROJECT
GENERAL TOPIKI EV

49-157 MAIN ROAD,

TOUKLEY NSW 2263

44 Hunter Street
Newcastle West New South Wales 2302 Australia
01 2 4954 5199 Fax 01 2 4954 6177

US at 490pp 307p 8 US at 490pp 307p
 carver@nsl.com jack@nsl.com
 John Tessa Chevrolet Wilks Pk Ltd
 does not include Texas

Submitted: 1999
 Accepted: 1999
 Published Online: 1999

JACKSON TEECE



AMENDMENTS

1. 11/11/2017: Initial Design
2. 11/11/2017: Initial Design
3. 11/11/2017: Initial Design

0 5 10
Scale 1:200 @A1

DEVELOPMENT APPLICATION

PROJECT JGOW
CLIENT OPAL AGED CARE
DRAWING FLOOR PLAN - GROUND FLOOR




DATE 06/06/16
PROJECT 1606
SCALE @A1 1:200
20151112 A DA-100

PROJECT TOLKLEY
145-151 MAIN ROAD
TOLKLEY NSW 2203

11/11/2017: Initial Design
2. 11/11/2017: Initial Design
3. 11/11/2017: Initial Design

JACKSON TEECE

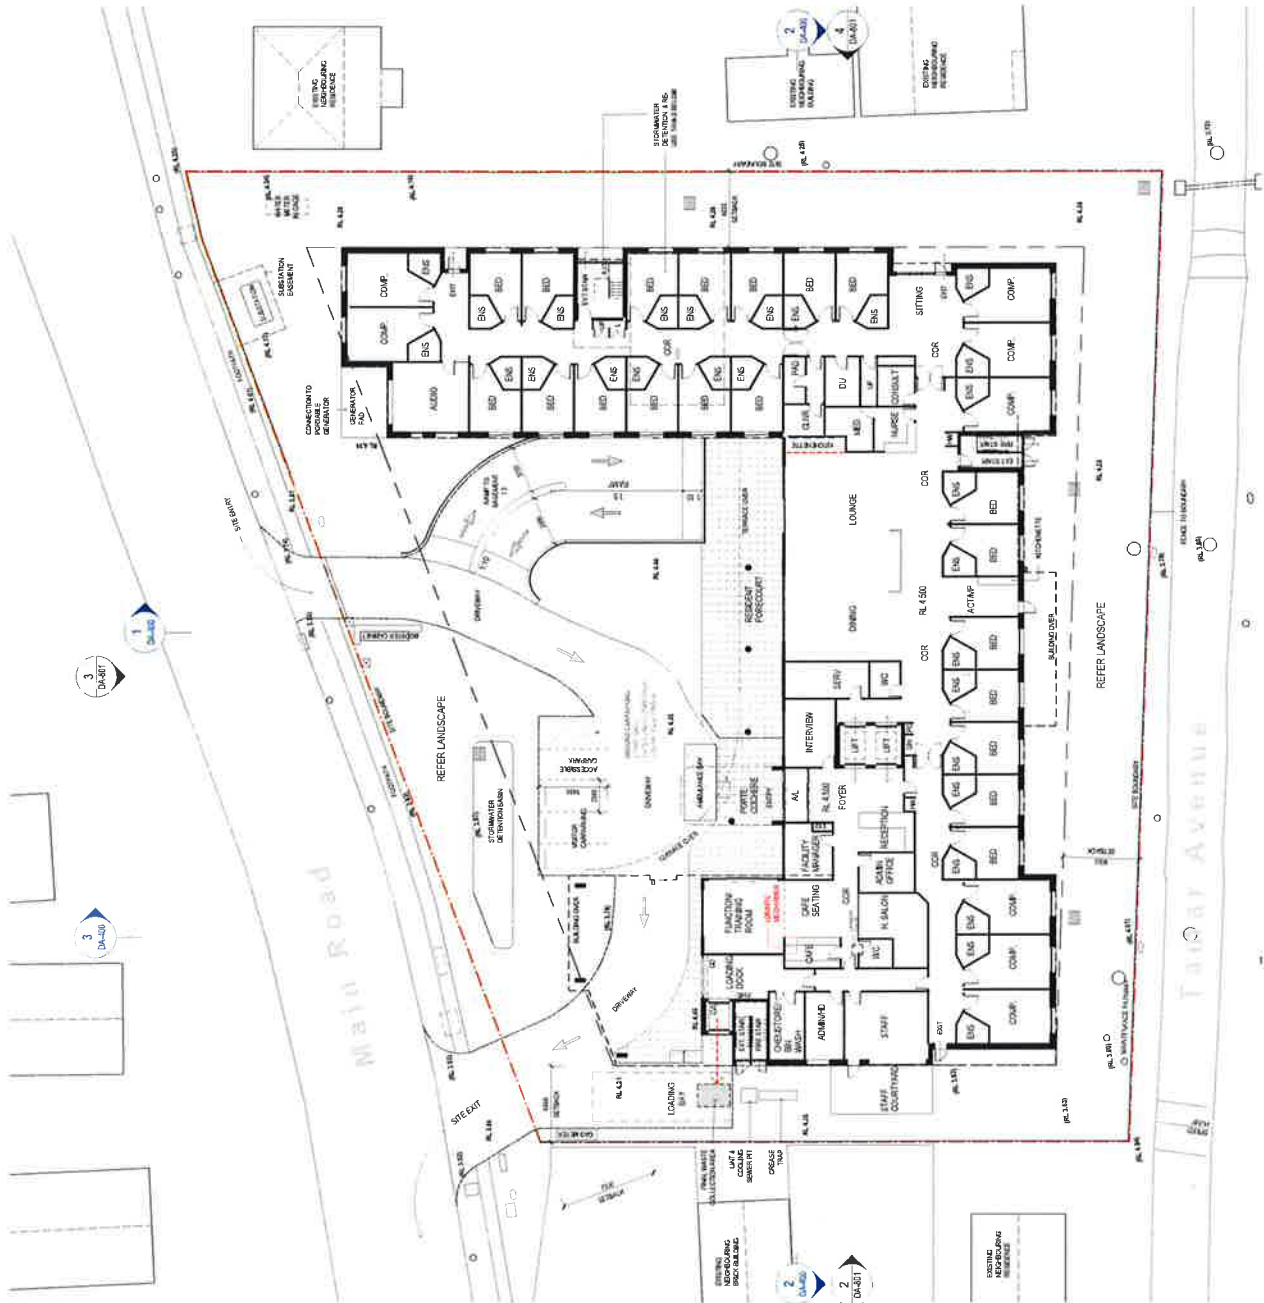

AMENDMENTS

1. 10/10/2017
2. 10/10/2017
3. 10/10/2017

0 5 10
Scale 1:200 @A1

DEVELOPMENT APPLICATION

CLIENT: JGOW
PROJECT: OPAL AGED CARE


DRAWING: FLOOR PLAN - LEVEL 1

DATE: 06/06/16
SCALE: A1
1:200
PROJECT: 2015112 A DA-101
DRAWING NO: 2

PROJECT: OPAL TOURLEY
16-171 MAIN ROAD,
TOULIST NSW 2263

244 Bussell Street
Touliet NSW 2263
T: 02 9439 1199 F: 02 9439 1177
www.jacksonteece.com.au
JACKSON TEECE

JACKSON TEECE

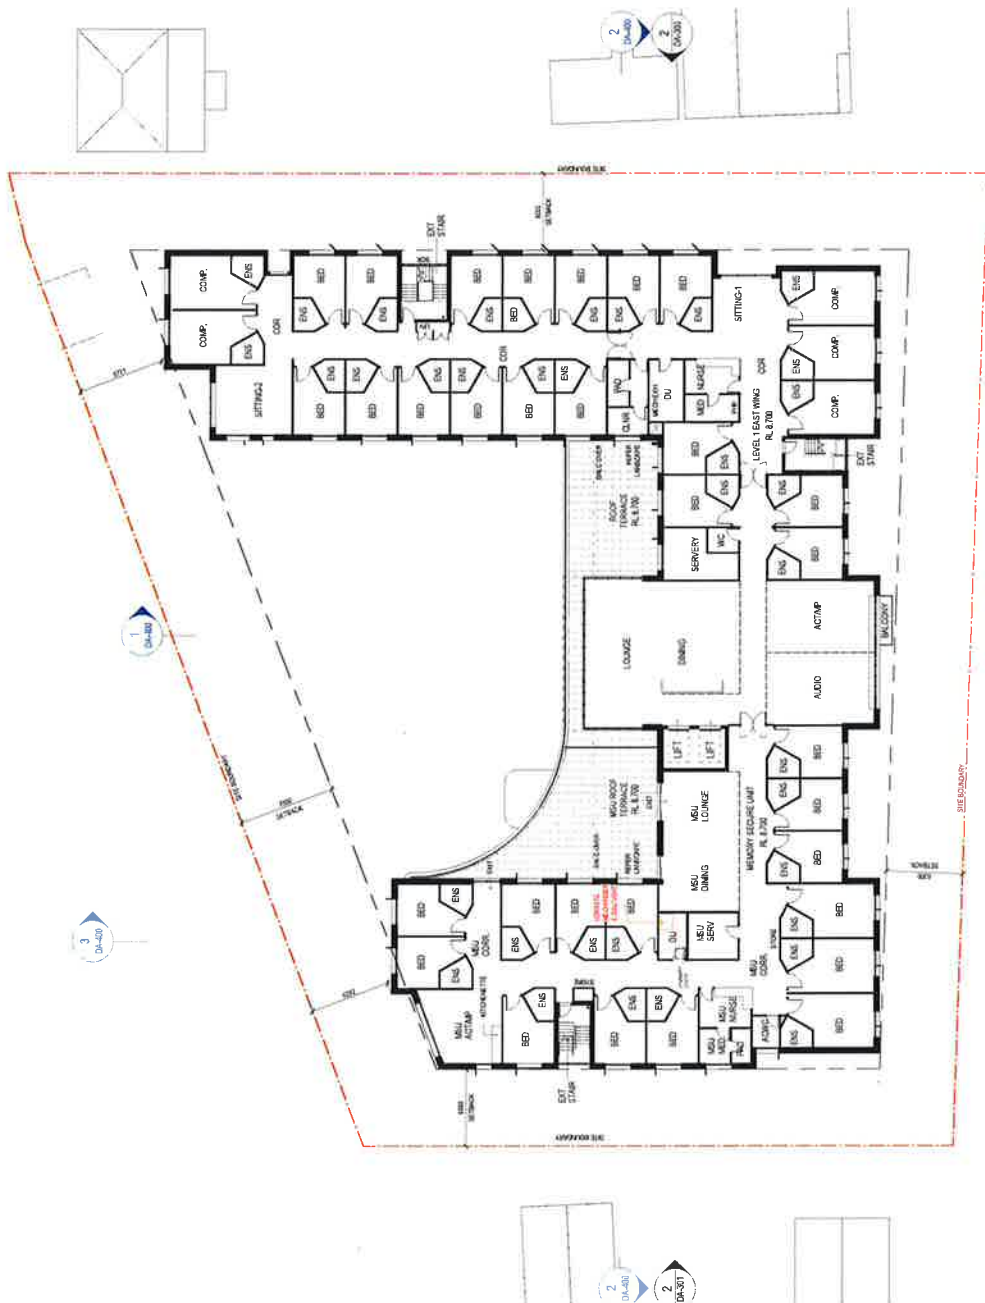

AMENDMENTS

1. 01/01/2017: AMENDMENT 1
2. 01/01/2017: AMENDMENT 2
3. 01/01/2017: AMENDMENT 3

1
DA-300

3
DA-400

1
DA-300

2
DA-500

2
DA-301

2
DA-400

2
DA-301

1
DA-301

3
DA-400

1
DA-400



0 5 10
Scale 1:200 @A1

DEVELOPMENT APPLICATION

PROJECT: JGOW
CLIENT: OPAL AGED CARE

DRAWING: FLOOR PLAN - LEVEL 2

DATE: 06/06/15
SCALE: A1
DRAWING NO: 1:200
SHEET NO: 2

PROJECT: OPAL TOUKLEY
165-157 MAIN ROAD,
TOUKLEY NSW 2263

7-11 Hume Street
Sydney NSW 2000
Tel: 02 9550 1234
Fax: 02 9550 1235
Email: info@jacksonteece.com.au
Web: www.jacksonteece.com.au

JACKSON TEECE

0-6 June 0.89
0-6 June 0.89

ST
MOET

OPAL AGED CARE

DRAWING
FLOOR PLAN - ROOF & PLANT
DECK

DATE	SCALE @ A1	DRAWN
06/06/16	1:200	SR


PROJECT No. 2015112A
DIECP. DRAWING No. DA-103
ISSUE 2


PROJECT
OPAL TOUKLEY

149-157 MAIN ROAD,
TOULKLEY NSW 2263


7-11 Hunter Street
Newcastle West, New South Wales 2302 Australia
T 61 4 4904 5199 F 61 4 4904 6177
E enquiries@jackmountains.com
Jackson Trestle Climbers was Wata Pty Ltd
Trading as Jackson Trestle
ACN 14 042 837 260

JACKSON TEECE
Nonresident Attorney Law Office (402)

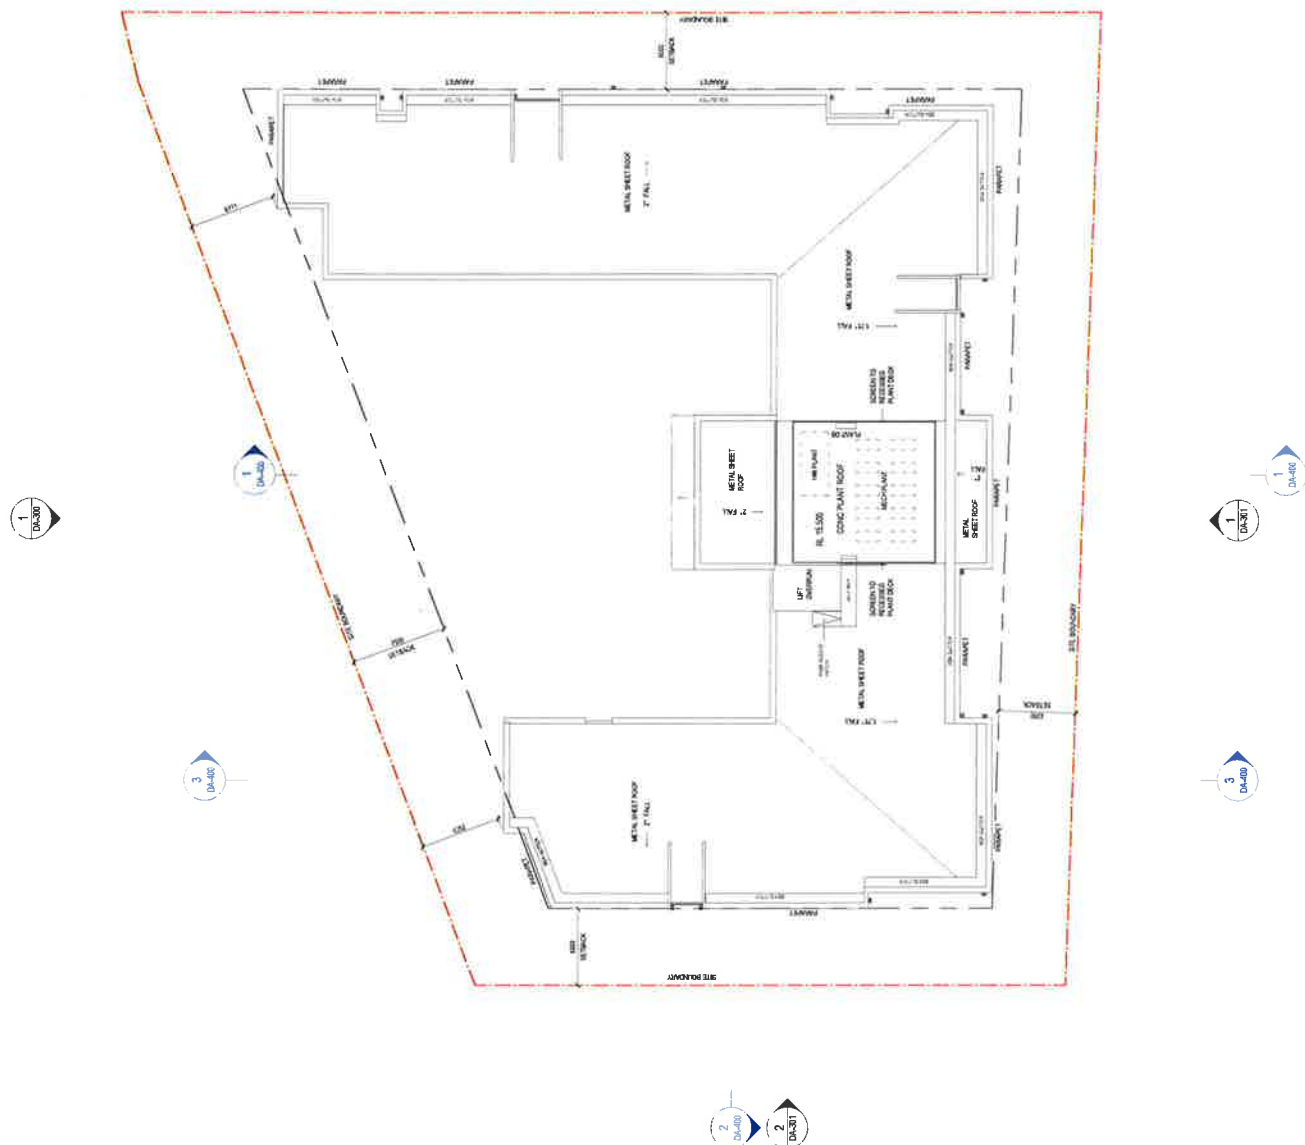


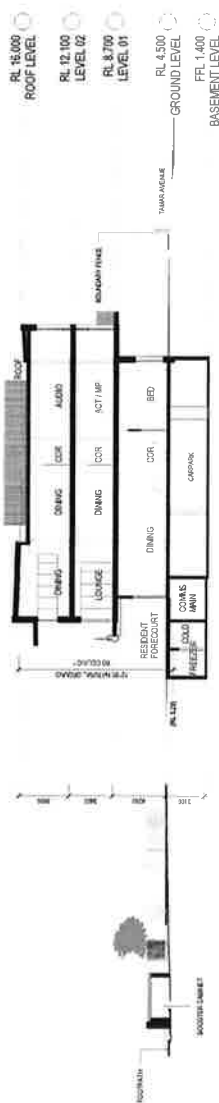

CROSS SECTION
SCALE 1 : 200

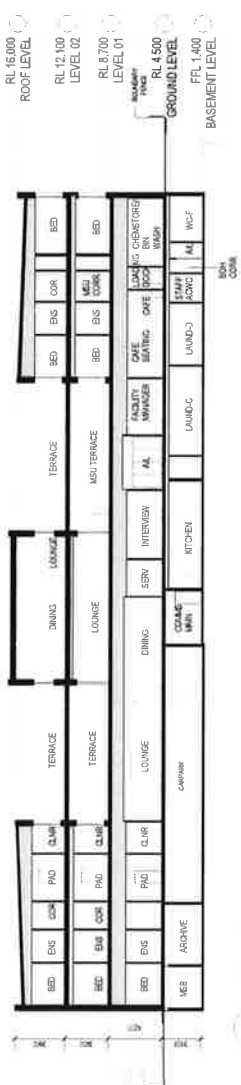

LONG SECTION
SCALE 1:200

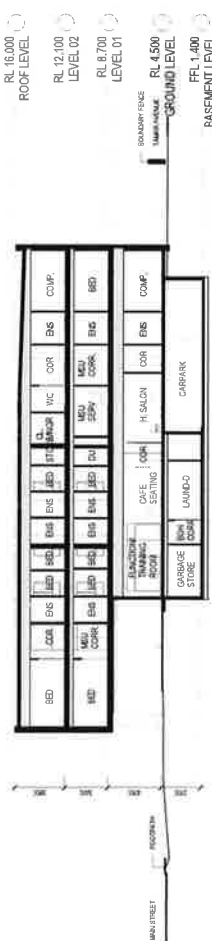

CROSS SECTION 2
SCALE 1:200



Scale 1-2

DEVELOPMENT APPLICATION

MDGT
MAGNET

CLIENT

OPAL AGED CARE

DRAWING
BUILDING SECTIONS 1

10150112

DATE	SCALE @ A1	DRAWN
05/10/2016	4 : 500	SD

06/06/16 1:200 SK

PROJECT No.	DIECP, DRAWING No.	ISSUE
004540 A	D A 100	0

2015T12A DA-400 2

PROJECT _____

OPAL TOLKLEY

149-157 MAIN ROAD,
TOLKIEN HILLS 2003

1977 MSN JTYMNI

744 Haverhill Street

Newcastle West, New South Wales 2552, Australia
T 01 2 4464 5449 F 01 2 4464 6177

E. newcastlei@jcu.kanclerzeu.cu.nz
Jackson's Terebra Charles from Willsa Pty Ltd

Finding in India: 0 Time
 AIN is 161327 000


Non-enzymed Aspartate Ion: $\Delta m_{\text{obs}}(t, \text{mg})$

JACKSON TELE


1
2
84

AMENDMENTS


1. 21/07/2017 9:21:13 AM C:\Revit_Local\0018112\J\A\SH-TAR-17_JTHore@jacksonteece.com

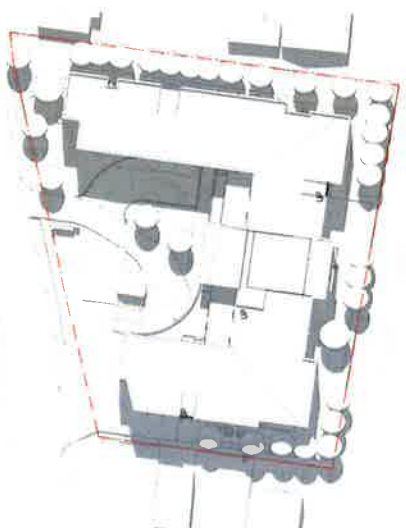


1 SUN ANALYSIS 21ST DECEMBER 0900h

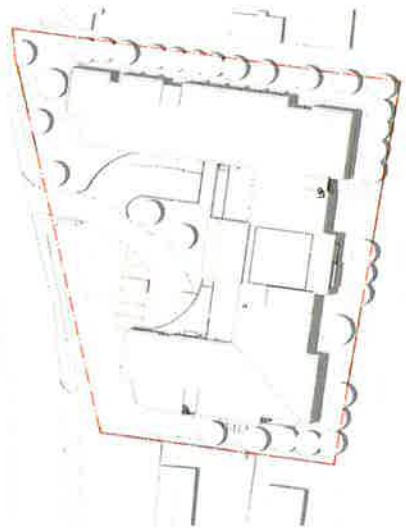


2 SUN ANALYSIS 21ST DECEMBER 1200h

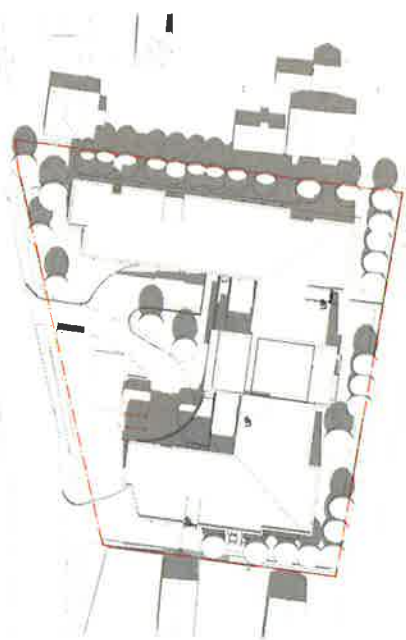

3 SUN ANALYSIS 21ST DECEMBER 1500h

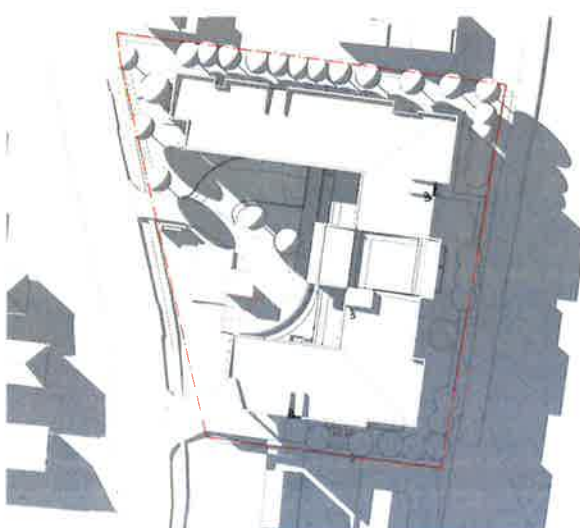

4 SUN ANALYSIS 21ST JUNE 0900h

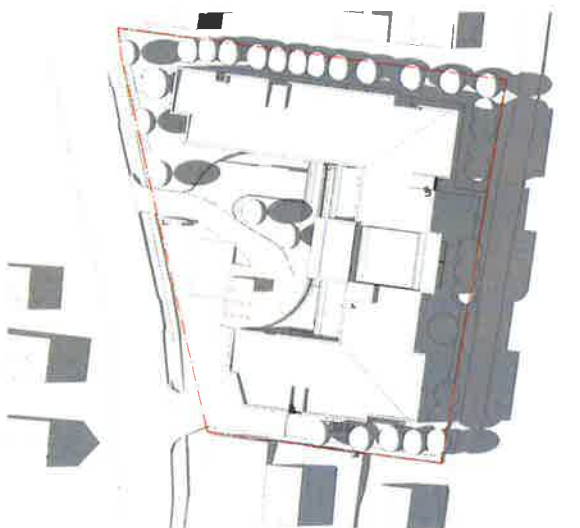

5 SUN ANALYSIS 21ST JUNE 1200h



6 SUN ANALYSIS 21ST JUNE 1500h

0 10 20
Scale 1:500 @ A1

DATE 09/08/16 SCALE @ A1 1:500
PROJECT 2015112A DA-600
DRAWING NO. DA-600
SHEET 2

PROJECT 2015112A DA-600
DRAWING NO. DA-600
SHEET 2

CLIENT OPAL AGED CARE

DRAWING SHADOW DIAGRAMS 1

DATE 09/08/16 SCALE @ A1 1:500
PROJECT 2015112A DA-600
DRAWING NO. DA-600
SHEET 2

PROJECT 2015112A DA-600
DRAWING NO. DA-600
SHEET 2

18-151 MAIN ROAD
TOUKLEY NSW 2263

JACKSON TEECE

THIS DRAWING IS THE PROPERTY OF JACKSON TEECE. IT IS TO BE USED FOR THE PROJECT AND SITE SPECIFICALLY IDENTIFIED HEREIN. IT IS NOT TO BE REPRODUCED, COPIED, OR TRANSMITTED IN ANY FORM OR BY ANY MEANS, WITHOUT THE WRITTEN PERMISSION OF JACKSON TEECE. THE USER OF THIS DRAWING AGREES TO HOLD JACKSON TEECE HARMLESS FROM ANY AND ALL CLAIMS, DAMAGES, LOSSES, AND EXPENSES, INCLUDING REASONABLE ATTORNEY'S FEES, THAT MAY BE ASSERTED AGAINST JACKSON TEECE BY ANY THIRD PARTY AS A RESULT OF THE USER'S USE OF THIS DRAWING.

AMENDMENTS

NO.	DATE	DESCRIPTION	BY	CHKD.
1	20151112	REVISED PLANS AND SPECIFICATIONS	JT	ST



THIS DRAWING IS THE PROPERTY OF JACKSON TEECE
DEVELOPMENT APPLICATION
PROJECT NO. 20151112
CLIENT OPAL AGED CARE
DRAWING NO. DA-700
DATE 20151112
DRAWN BY JT
CHECKED BY ST
SCALE 1:100
SHEET 2 OF 2

JACKSON TEECE
141 Hume Street
Tasmania 7244
Australia
Phone: 08 9437 1000
Fax: 08 9437 1001
Email: info@jacksonteece.com.au
Website: www.jacksonteece.com.au



LOCATION PLAN 1:10 000



SITE PLAN 1:2000



GROUND PLAN 1:500

ISSUE	DESCRIPTION
1	DEVELOPMENT APPLICATION
2	REVISED DEVELOPMENT APPLICATION

APPROVED	DATE
RW	25/01/16
JGOW	20/07/17

APPROVED BY:	CHECKED BY:
JGOW	JG

CLIENT
OPAL AGED CARE

DRAWING TITLE
NOTIFICATION PLAN (1/2)

SCALE @ A4
AS indicated

PROJECT No.
2015112

ISSUE
2

DRAWING No.
DA-800

PROJECT
OPAL TOUKLEY

744 Hunter Street
Sydney NSW 2009 Australia
T 61 2 9550 6177
E newcastle@jacksonteece.com
Jackson Teece Chartered Wills Pty Ltd
ABN 52 618 882 200
Nominated Architect (Lic 1475)

Date generated: 21/07/2017 9:27:23 AM

C:\Revt_LOCAL\2015112-JT-A-SHT-AR-17_jlgimre@jacksonteece.com.rvt

JACKSON TEECE



ELEVATION FROM MAIN ROAD 1:1000



EAST BOUNDARY ELEVATION 1:1000



ELEVATION FROM TAMAR AVENUE 1:1000



ELEVATION FROM WEST BOUNDARY 1:1000

ISSUE	DESCRIPTION
1	DEVELOPMENT APPLICATION
2	REVISED DEVELOPMENT APPLICATION

APPROVED	DATE
RM	23/10/16
J.GOW	20/07/17

CONCEPTS AND INFORMATION CONTAINED IN THIS DRAWING ARE COPYRIGHT AND MAY NOT BE REPRODUCED IN WHOLE OR PART WITHOUT THE WRITTEN PERMISSION OF JACKSON TEECE. DO NOT SCALE THIS DRAWING. PROJECT OVERLAYS ARE TO BE USED FOR REFERENCE ONLY. COMMENCING ON-SITE WORK OR OFF-SITE CONSTRUCTION WITHOUT THE WRITTEN INSTRUCTIONS OF JACKSON TEECE IS A BREACH OF ANY AGREEMENTS AND USES.

THIS DRAWING ISSUE HAS BEEN REVIEWED FOR:

DEVELOPMENT APPLICATION

APPROVED BY: J.GOW
CHECKED BY: J.G

CLIENT
OPAL AGED CARE

DRAWING TITLE
NOTIFICATION PLAN (2/2)

PROJECT
OPAL TOUKLEY

SCALE @ A4
1:1000
PROJECT No.
2015112
DRAWING No.
DA-801
ISSUE
2

744 Hunter Street
Newcastle West New South Wales 2306 Australia
Tel: +61 8 9499 9399 Fax: +61 8 4999 6777
Email: info@jacksonteece.com.au
Jackson Teece Chartered Valuers Pty Ltd
Trading as Jackson Teece
A Company Registered in Australia
Nominated Architect (No. 1275)

Date generated: 21/07/2017 9:37:20 AM

C:\Revit_LOCAL\2015112-JT-A-SHT-AR-17_jglinmore@jacksonteece.com.au

JACKSON TEECE