

CSR SOMERSBY EXPANSION

HEBEL LINE 2

DRAWINGS	
A100	Cover, Schedule, Key, Legend and Areas
A101	Site Analysis Plan
A200	Site Plan
A201	Existing Approvals & Proposed Development
A210	1:500 - Floor Plan Level 0
A211	1:500 - Floor Plan Level 1
A212	1:500 - Floor Plan Level 2
A213	1:500 - Roof Plan
A218	1:200 - Floor Plan Level 0 - New Production Line - West
A219	1:200 - Floor Plan Level 0 - New Production Line - East
A221	1:200 - Floor Plan Level 1 - Existing and Proposed
A222	1:200 - Floor Plan Level 2 - Existing and Proposed
A300	Elevations - Existing
A301	Elevations - North - Sheet 1
A302	Elevations - North - Sheet 2
A303	Elevations - South
A304	Elevations - East
A305	Elevations - West
A306	Elevations - Routing Room Extensions
A310	Sections

AREAS		
EXISTING		
LEVEL 1		
Existing Line 1 - Production Hall	6,704.0 m²	
Inc. Switchroom, stores, ovens and internal lab		
Existing Laboratory Wisemans Ferry Rd	160.0 m²	
Existing Satellite Panel-router shed	662.0 m²	
Existing Administration	231.0 m²	
Existing Laboratory and Compressor room	85.0 m²	
Existing Switchroom and stores	116.0 m²	
Existing Administration	231.0 m²	
LEVEL 2		
Existing non-used Production Hall Mezzanine	896.0 m²	
Existing AHU space	76.0 m²	
Existing Administration	463.0 m²	
TOTAL AREAS - EXISTING	9,624.0 m²	

PROPOSED		
LEVEL 0		
Line 2 - Production Hall	8,862.0 m²	
Inc. Control and Autoclave Annexure		
Boiler room	280.0 m²	
Aluminium paste store	22.0 m²	
Ball mill and slurry tanks	500.0 m²	
R&D, Switch room and maintenance	271.0 m²	
LEVEL 1		
Training Room, store, IT and Compressors	256.0 m²	
Existing Line 1 - Production Hall	6,875.0 m²	
Inc. Switchroom, stores, ovens and internal lab		
Existing Laboratory Wisemans Ferry Rd	160.0 m²	
Existing Satellite Panel-router shed	662.0 m²	
Satellite Panel-router shed extension	331.0 m²	
Administration - including existing adaptive-reuse	564.0 m²	
LEVEL 2		
Existing non-used Production Hall Mezzanine	896.0 m²	
Existing AHU space	76.0 m²	
Administration - including existing adaptive-reuse	739.0 m²	
Compressors - mezzanine relocation	41.0 m²	
TOTAL AREAS - PROPOSED	20,535.0 m²	

TOTAL	20286.454 m²
CAR PARKING	
EXISTING	72
Including 2 accessible spaces and corresponding bollarded shared zone	
PROPOSED	50
TOTAL PARKING	122

KEY	
LINE 1 - EXISTING	
a.01	Production lines
a.02	Raw materials in - Receiving yard
a.03	Raw materials in - Silos
a.04	Raw materials in - Hopper
a.05	Steel delivery area - Internal
a.06	Autoclave array
a.07	Boiler room
a.08	Product out
a.09	Existing cutting building
a.11	Laboratory testing building
a.12	Existing dispatch
a.13	Existing accessories
a.14	Existing routing room
a.15	Proposed Routing room extension

LINE 2 - PROPOSED	
b.01	Steel delivery awning
b.02	Research and development
b.03	Services
b.04	Maintenance
b.05	Ball mill
b.06	Aluminium store
b.07	Process testing Laboratory
b.08	Kiosks
b.09	Mould break out line
b.10	Raw materials in - Gypsum
b.11	Raw materials in - Sand bunker
b.12	Raw materials in - Filling stations
b.13	Autoclave array
b.14	Condensate basin
b.15	Boiler room
b.16	Product out
b.17	Panel cutting
b.20	Overhead walkway
b.22	I.T.
b.30	Production floor access gates

SITE CIRCULATION: Articulated	
c.01	Articulated vehicle modified entry
c.02	Articulated vehicle layby and exit
c.03	Articulated vehicle loading
c.04	Articulated vehicle slip lane
c.05	Articulated vehicle tie down area
c.06	Articulated vehicle exit and entry
c.07	Existing site entry
c.08	New site entry

SITE: General	
d.01	Line 1 external storage - existing
d.02	Line 2 external storage - proposed
d.03	Line 1 forklift ramp
d.04	Line 2 forklift circulation corridor
d.05	Car park - existing
d.06	Car park - FRNSW access
d.07	Car park - new entry
d.08	Car park - proposed extension
d.10	Landscaped batters - existing
d.12	Landscaped batters - proposed
d.14	Retaining walls - existing
d.17	Detention basin access ramp proposed

e.01	Administration - Existing
e.02	Administration - Proposed Extension
e.03	Proposed Staff outdoor lunch area

LANDSCAPING: D&C Feature Native Landscaping	
f.01	Entry planting + tree removal
f.02	Outdoor Staff courtyard areas
f.03	Carpark landscaping
f.04	Entry planting + tree removal
f.05	Existing conservation zone
f.06	App. South/east batter landscaping
f.07	proposed detention basin


LEGEND	
	Fence
	Forklift access
	Vehicle access
	Product delivery
	Vehicle navigation
	Small vehicle access
	Landscaping
	Accessible parking bay
	Awning above
	Existing building
	Proposed building
	Proposed Admin
	Proposed cutting building
	Steel delivery awning
	Existing Conservation Zone
	3000 x 750 Storage unit
	Entrance courtyard
	Query

All dimensions & levels to be checked on site by contractor prior to construction. All boundaries & contours subject to survey. All rights reserved. This drawing may not be reproduced or transmitted, in part or in whole without the permission of CRAWFORD ARCHITECTS PTY LTD

© CRAWFORD ARCHITECTS PTY LIMITED 2015

This drawing is for discussion purposes only and is not to be used for construction unless authorised by a director of CRAWFORD ARCHITECTS PTY LIMITED ABN 56 120 779 106



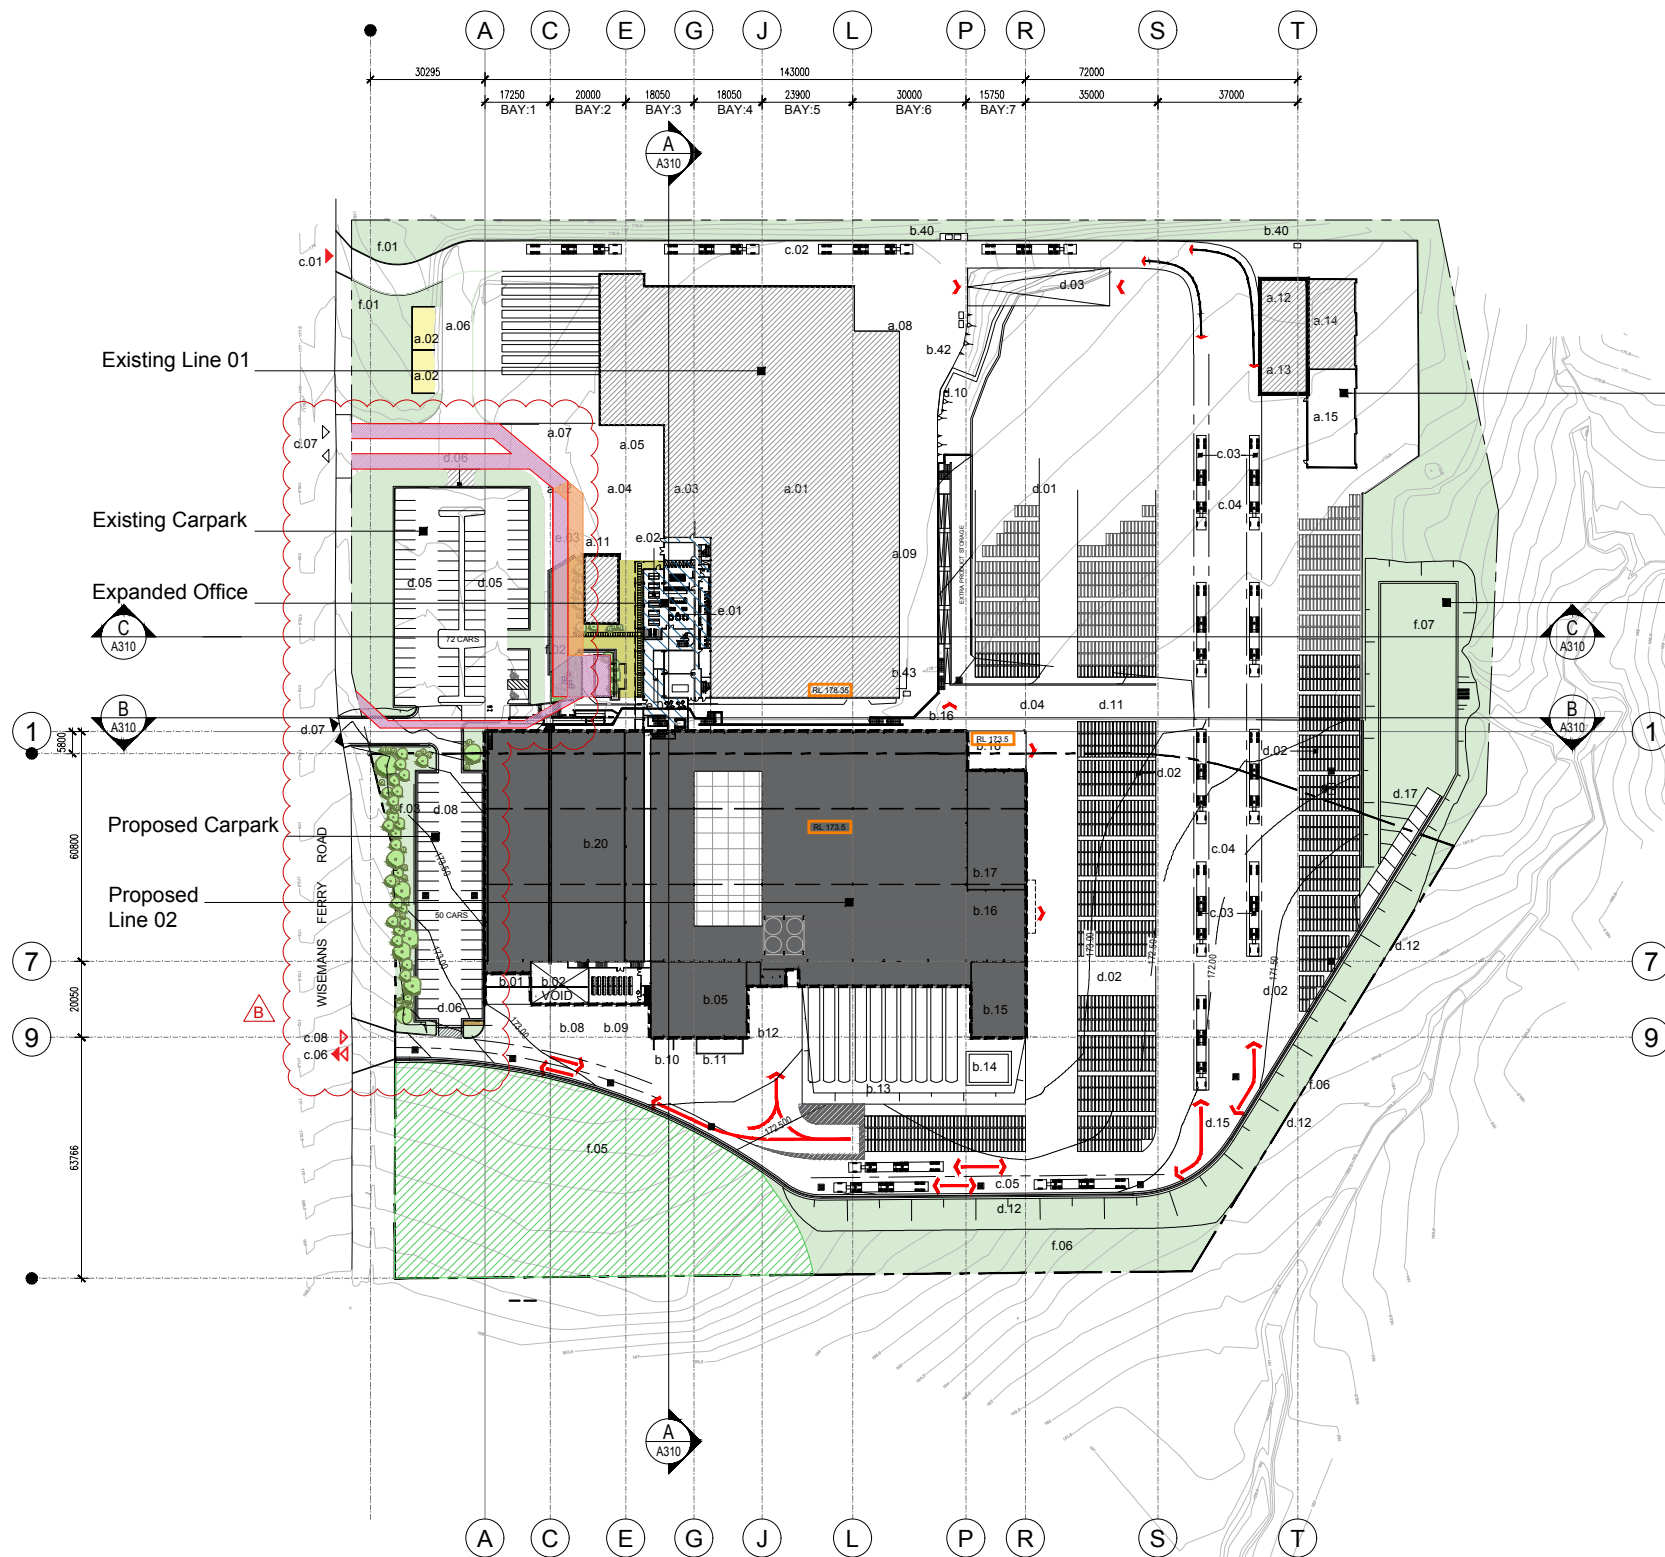

KEY	
LINE 1 - EXISTING	
a.01	Production lines
a.02	Raw materials in - Receiving yard
a.03	Raw materials in - Silos
a.04	Raw materials in - Hopper
a.05	Steel delivery area - Internal
a.06	Autoclave array
a.07	Boiler room
a.08	Product out
a.09	Existing cutting building
a.11	Laboratory testing building
a.12	Existing dispatch
a.13	Existing accessories
a.14	Existing routing room
a.15	Proposed Routing room extension

LINE 2 - PROPOSED	
b.01	Steel delivery awning
b.02	Research and development
b.03	Services
b.04	Maintenance
b.05	Ball mill
b.06	Aluminium store
b.07	Process testing Laboratory
b.08	Kiosks
b.09	Mould break out line
b.10	Raw materials in - Gypsum
b.11	Raw materials in - Sand bunker
b.12	Raw materials in - Filling stations
b.13	Autoclave array
b.14	Condensate basin
b.15	Boiler room
b.16	Product out
b.17	Panel cutting
b.20	Overhead walkway
b.22	I.T.
b.30	Production floor access gates

SITE CIRCULATION: Articulated	
c.01	Articulated vehicle modified entry
c.02	Articulated vehicle layby and exit
c.03	Articulated vehicle loading
c.04	Articulated vehicle slip lane
c.05	Articulated vehicle tie down area
c.06	Articulated vehicle exit and entry
c.07	Existing site entry
c.08	New site entry

SITE: General	
d.01	Line 1 external storage - existing
d.02	Line 2 external storage - proposed
d.03	Line 1 forklift ramp
d.04	Line 2 forklift circulation corridor
d.05	Car park - existing
d.06	Car park - FRNSW access
d.07	Car park - new entry
d.08	Car park - proposed extension
d.10	Landscaped batters - existing
d.12	Landscaped batters - proposed
d.14	Retaining walls - existing
d.17	Detention basin access ramp proposed

e.01	Administration - Existing
e.02	Administration - Proposed Extension
e.03	Proposed Staff outdoor lunch area

LANDSCAPING:	
D&C Feature Native Landscaping	
f.01	Entry planting + tree removal
f.02	Outdoor Staff courtyard areas
f.03	Carpark landscaping
f.04	Entry planting + tree removal
f.05	Existing conservation zone
f.06	App. Southeast batter landscaping
f.07	proposed detention basin

All dimensions & levels to be checked on site by contractor prior to construction. All boundaries & contours subject to survey. All rights reserved. This drawing may not be reproduced or transmitted, in part or in whole without the permission of CRAWFORD ARCHITECTS PTY LTD

© CRAWFORD ARCHITECTS PTY LIMITED 2015

This drawing is for discussion purposes only and is not to be used for construction unless authorised by a director of CRAWFORD ARCHITECTS PTY LIMITED. ABN 56 120 779 106

B	2017.03.22	DIA REISSUED
A	2016.05.03	DIA ISSUE
06	2016.04.26	ISSUED FOR COORDINATION
05	2016.04.05	COUNCIL PRESENTATION ISSUE
04	2016.04.01	ALTERATIONS TO PROPOSED OFFICE & FACILITIES
03	2016.03.08	CLIENT AND CONSULTANT TEAM ISSUE
02	2016.02.16	ADMINISTRATION AREA CHANGES
01	2016.02.09	PRELIMINARY CLIENT DOCUMENTATION ISSUE

ISSUE	DATE	AMENDMENTS
-------	------	------------



CRAWFORD ARCHITECTS PTY LTD
Suite 94 Jones Bay Wharf Pirrama Road
Pymont NSW 2009 Australia
ABN 56 120 779 106
P 02 9660 3644 F 02 9660 3622
E arch@crawford.com.au www.crawford.com.au

CLIENT
CSR HEBEL

PROJECT
CRS SOMERSBY - LINE 2 EXT
WISEMANS FERRY RD,
SOMERSBY

TITLE
SITE PLAN
LEVEL 1

	SCALE 1:1000 @ A1 or 1:2000 @ A3	DATE JUL 2016
	DRAWN HH / PAS	CHECKED PG
	CAD FILE K:\15094\DWG	APPROVED PG
	PROJECT NUMBER 15094	DRAWING NUMBER A200
		ISSUE B



B	2017.03.22	ON REISSUED
A	2016.09.03	ON ISSUE
11	2016.04.27	ISSUE TO CLIENT FOR AIRCRETE LAYOUT REVISION
10	2016.04.05	COUNCIL PRESENTATION ISSUE
09	2016.04.01	ALTERATIONS TO PROPOSED OFFICE & FACILITIES
08	2016.03.30	ADDITIONAL COLUMNS
07	2016.03.24	DELIVERY HARDSTAND AREA 2360sqm HIGHLIGHTED
06	2016.03.17	HEIGHT DATA ADDED FOR STRUCTURES INFO
05	2016.03.16	DUAL TRANSFER TRUSSES PROPOSED
04	2016.03.08	CLIENT AND CONSULTANT TEAM ISSUE
03	2016.03.04	CONSULTANT ISSUE
02	2016.02.16	ADMINISTRATION AREA CHANGES
01	2016.02.09	PRELIMINARY CLIENT DOCUMENTATION ISSUE
ISSUE	DATE	AMENDMENTS

CRAWFORD ARCHITECTS PTY LTD
Suite 94 Jones Bay Wharf Pyrmont Road
Pyrmont NSW 2009 Australia
ABN 56 120 779 106
P 02 9660 3644 F 02 9660 3622
E arch@crawford.com.au www.crawford.com.au

CLIENT
CSR HEBEL

PROJECT
CRS SOMERSBY - LINE 2 EXT
WISEMANS FERRY RD,
SOMERSBY

TITLE
FLOOR PLAN
LEVEL 0

SCALE 1:500 @ A1	DATE APR 2016
DRAWN HH / PAS	CHECKED PG
CAD FILE K:\15094\DWG	APPROVED PG
PROJECT NUMBER 15094	DRAWING NUMBER A210
	ISSUE B

All dimensions & levels to be checked on site by contractor prior to construction. All boundaries & contours subject to survey. All rights reserved. This drawing may not be reproduced or transmitted, in part or in whole without the permission of CRAWFORD ARCHITECTS PTY LTD
© CRAWFORD ARCHITECTS PTY LIMITED 2015
This drawing is for discussion purposes only and is not to be used for construction unless authorised by a director of CRAWFORD ARCHITECTS PTY LIMITED. ABN 56 120 779 106

B	2017.03.22	DA REISSUED
A	2016.05.03	DA ISSUE
06	2016.04.27	ISSUE TO CLIENT FOR AIRPORT LAYOUT REVISION
05	2016.04.05	COUNCIL PRESENTATION ISSUE
04	2016.04.01	ALTERATIONS TO PROPOSED OFFICE & FACILITIES
03	2016.03.08	CLIENT AND CONSULTANT TEAM ISSUE
02	2016.02.16	ADMINISTRATION AREA CHANGES
01	2016.02.09	PRELIMINARY CLIENT DOCUMENTATION ISSUE
ISSUE	DATE	AMENDMENTS


CRAWFORD ARCHITECTS PTY LTD
Suite 94 Jones Bay Wharf Pyrmont Road
Pyrmont NSW 2009 Australia
ABN 56 120 779 106
P 02 9660 3644 F 02 9660 3622
E arch@crawford.com.au www.crawford.com.au

CLIENT
CSR HEBEL

PROJECT
CRS SOMERSBY - LINE 2 EXT
WISEMANS FERRY RD,
SOMERSBY

TITLE
FLOOR PLAN
LEVEL 1


SCALE 1:500 @ A1 or 1:1000 @ A3	DATE APR 2016
DRAWN HH / PAS	CHECKED PG
CAD FILE K:\15094\DWG	APPROVED PG
PROJECT NUMBER 15094	DRAWING NUMBER A211
	ISSUE B

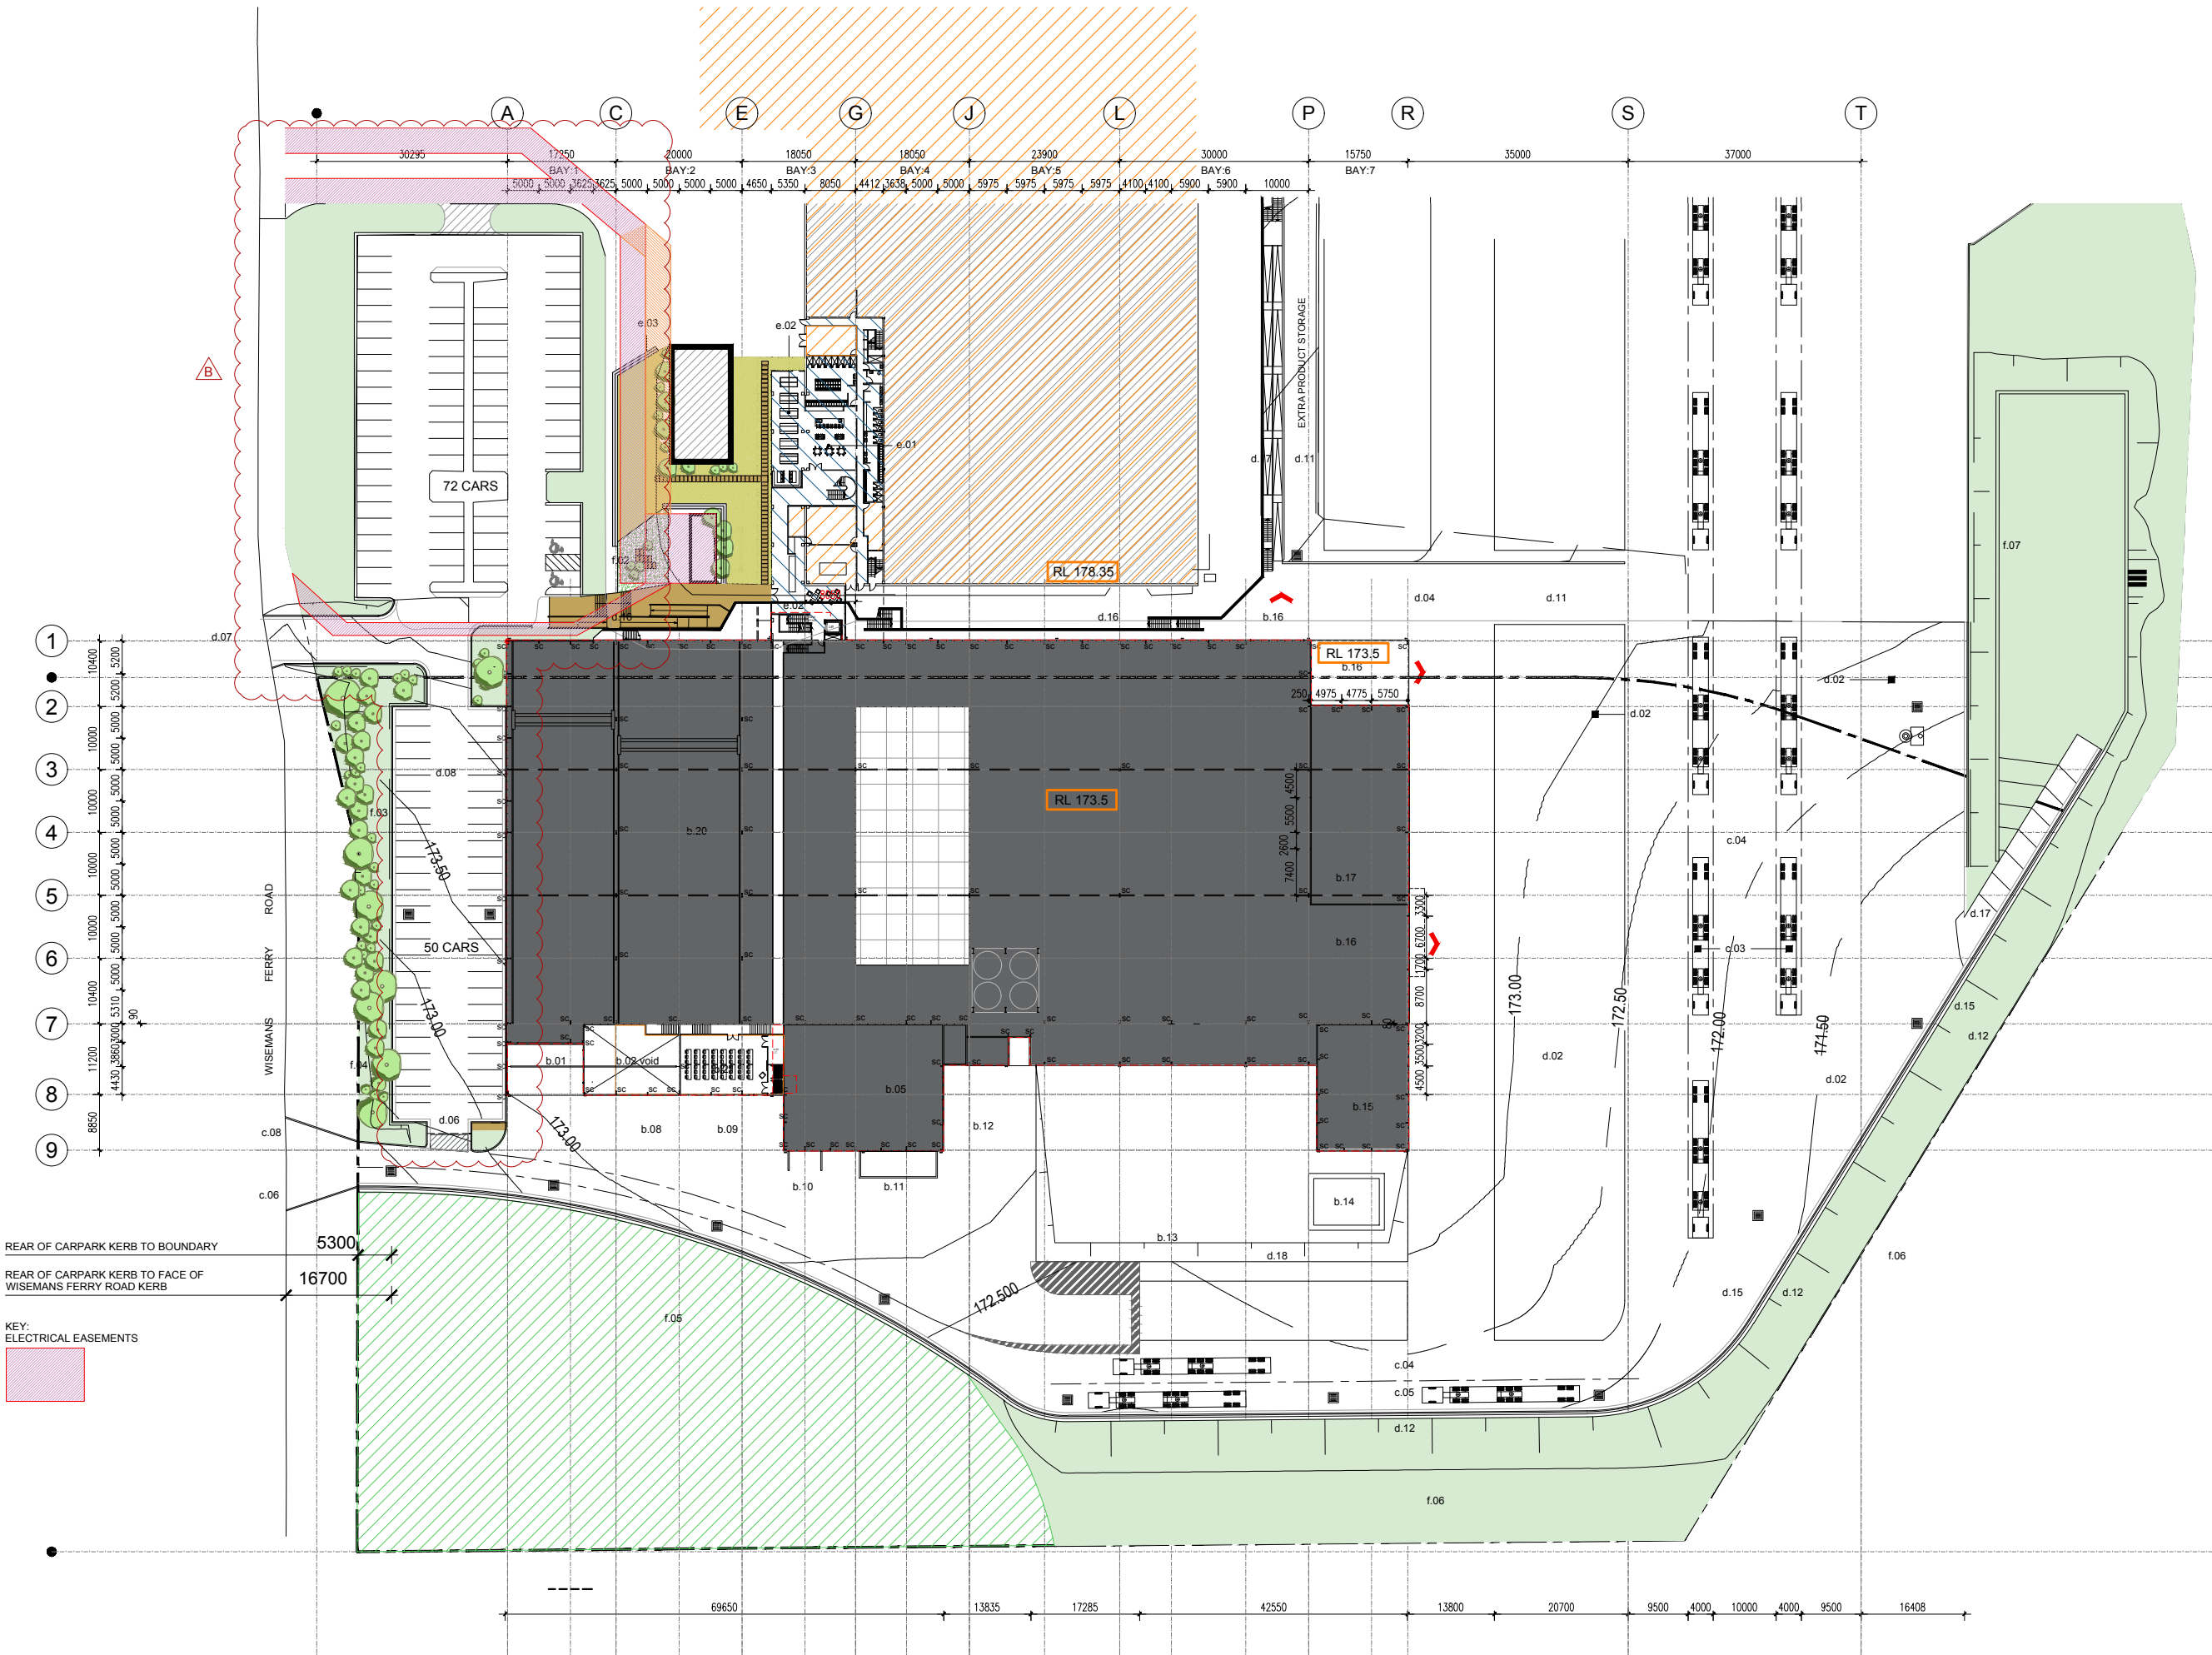

REAR OF CARPARK KERB TO BOUNDARY
REAR OF CARPARK KERB TO FACE OF
WISEMANS FERRY ROAD KERB

KEY:
ELECTRICAL EASEMENTS



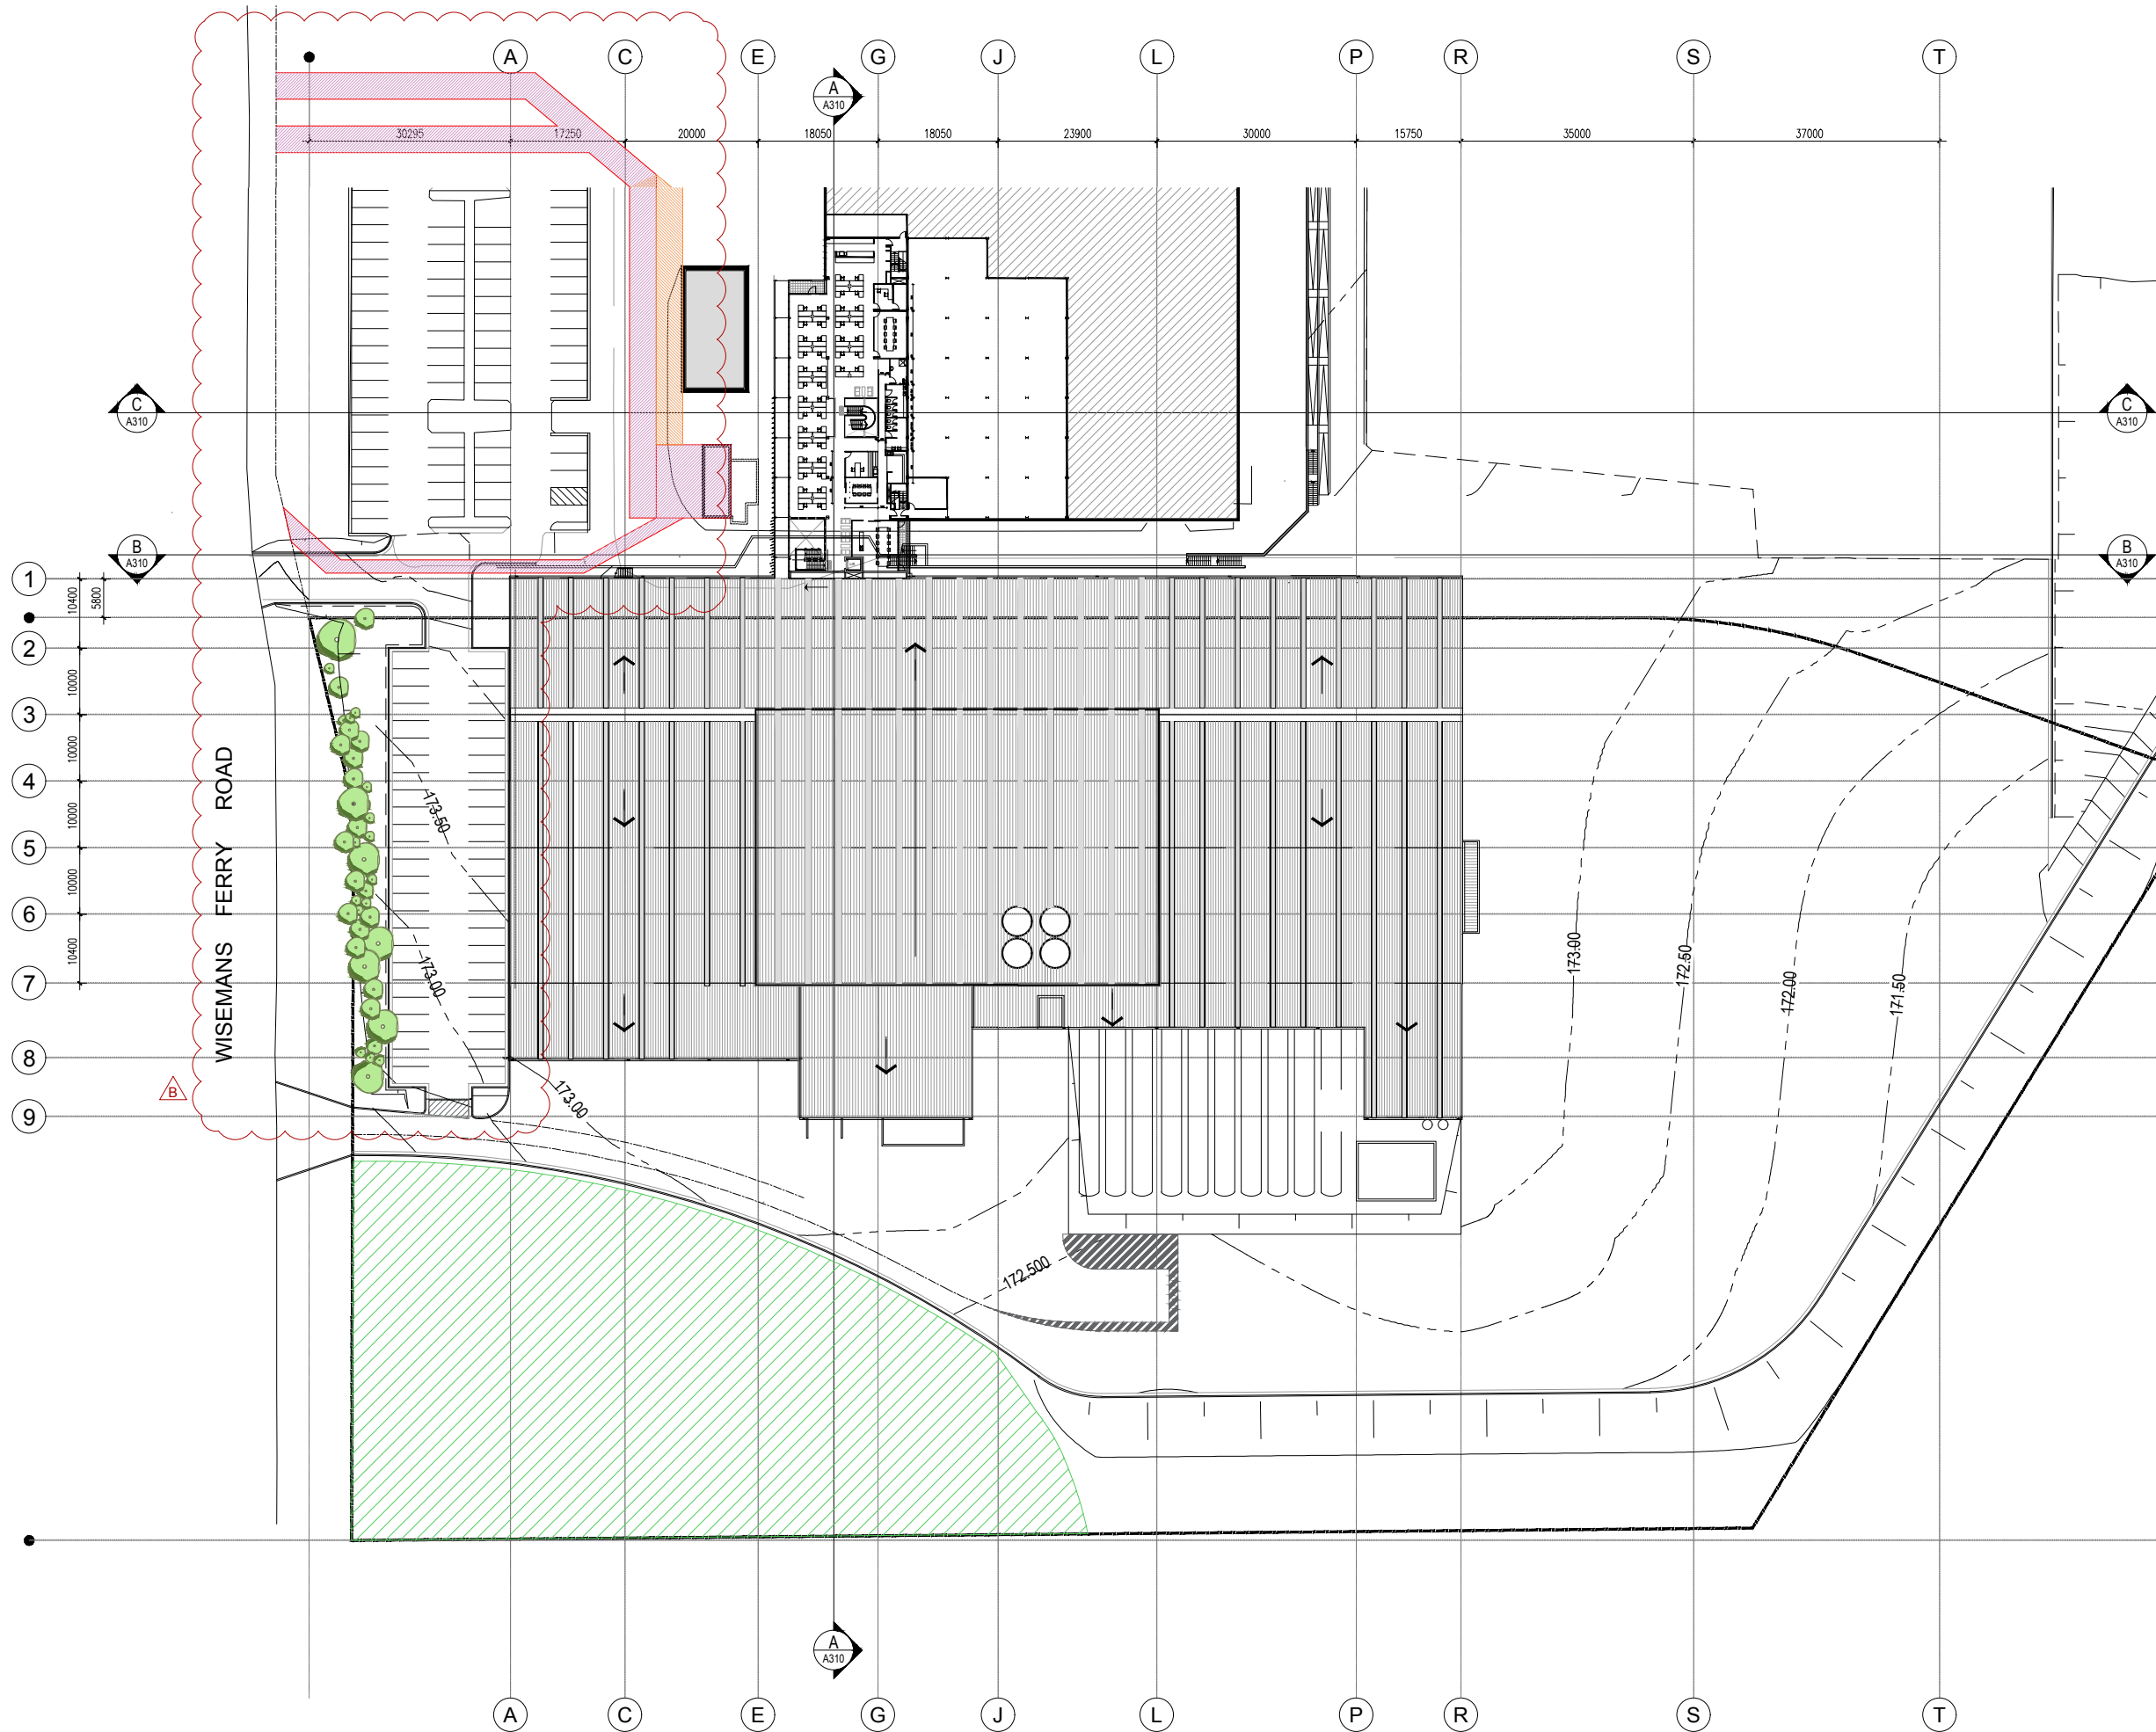

- KEY
- LINE 1 - EXISTING
- a.01 Production lines
 - a.02 Raw materials in - Receiving yard
 - a.03 Raw materials in - Silos
 - a.04 Raw materials in - Hopper
 - a.05 Steel delivery area - Internal
 - a.06 Autoclave array
 - a.07 Boiler room
 - a.08 Product out
 - a.09 Existing cutting building
 - a.11 Laboratory testing building
 - a.12 Existing dispatch
 - a.13 Existing accessories
 - a.14 Existing routing room
 - a.15 Proposed Routing room extension

- LINE 2 - PROPOSED
- b.01 Steel delivery awning
 - b.02 Research and development
 - b.03 Services
 - b.04 Maintenance
 - b.05 Ball mill
 - b.06 Aluminium store
 - b.07 Process testing Laboratory
 - b.08 Kiosks
 - b.09 Mould break out line
 - b.10 Raw materials in - Gypsum
 - b.11 Raw materials in - Sand bunker
 - b.12 Raw materials in - Filling stations
 - b.13 Autoclave array
 - b.14 Condensate basin
 - b.15 Boiler room
 - b.16 Product out
 - b.17 Panel cutting
 - b.20 Overhead walkway
 - b.22 I.T.
 - b.30 Production floor access gates

- SITE CIRCULATION: Articulated
- c.01 Articulated vehicle modified entry
 - c.02 Articulated vehicle layby and exit
 - c.03 Articulated vehicle loading
 - c.04 Articulated vehicle slip lane
 - c.05 Articulated vehicle tie down area
 - c.06 Articulated vehicle exit and entry
 - c.07 Existing site entry
 - c.08 New site entry

- SITE: General
- d.01 Line 1 external storage - existing
 - d.02 Line 2 external storage - proposed
 - d.03 Line 1 forklift ramp
 - d.04 Line 2 forklift circulation corridor
 - d.05 Car park - existing
 - d.06 Car park - FRNSW access
 - d.07 Car park - new entry
 - d.08 Car park - proposed extension
 - d.10 Landscaped batters - existing
 - d.12 Landscaped batters - proposed
 - d.14 Retaining walls - existing
 - d.17 Detention basin access ramp proposed

- Administration - Existing
- e.01 Administration - Proposed Extension
 - e.02 Proposed Staff outdoor lunch area
 - e.03

- LANDSCAPING: D&C Feature Native Landscaping
- f.01 Entry planting + tree removal
 - f.02 Outdoor Staff courtyard areas
 - f.03 Carpark landscaping
 - f.04 Entry planting + tree removal
 - f.05 Existing conservation zone
 - f.06 App. Southeast batter landscaping
 - f.07 proposed detention basin

All dimensions & levels to be checked on site by contractor prior to construction. All boundaries & contours subject to survey. All rights reserved. This drawing may not be reproduced or transmitted, in part or in whole without the permission of CRAWFORD ARCHITECTS PTY LTD

© CRAWFORD ARCHITECTS PTY LIMITED 2015

This drawing is for discussion purposes only and is not to be used for construction unless authorised by a director of CRAWFORD ARCHITECTS PTY LIMITED ABN 56 120 779 106

B	2017.03.22	DA REISSUED
A	2016.05.03	DA ISSUE
05	2016.04.05	COUNCIL PRESENTATION ISSUE
04	2016.04.01	ALTERATIONS TO PROPOSED OFFICE & FACILITIES
03	2016.03.08	CLIENT AND CONSULTANT TEAM ISSUE
02	2016.02.16	ADMINISTRATION AREA CHANGES
01	2016.02.09	PRELIMINARY CLIENT DOCUMENTATION ISSUE
ISSUE	DATE	AMENDMENTS

The better way to build

CRAWFORD ARCHITECTS PTY LTD
Suite 94 Jones Bay Wharf Pyrmont Road
Pyrmont NSW 2009 Australia
ABN 56 120 779 106
P 02 9660 3644 F 02 9660 3622
E arch@crawford.com.au www.crawford.com.au

CLIENT
CSR HEBEL

PROJECT
CRS SOMERSBY - LINE 2 EXT
WISEMANS FERRY RD,
SOMERSBY

TITLE
FLOOR PLAN
LEVEL 2


SCALE
1:500 @ A1 or 1:1000 @ A3
DRAWN
HH / PAS
CAD FILE
K:\15094\DWG

DATE
JUL 2016
CHECKED
PG
APPROVED
PG

PROJECT NUMBER
15094

DRAWING NUMBER
A212

ISSUE
B

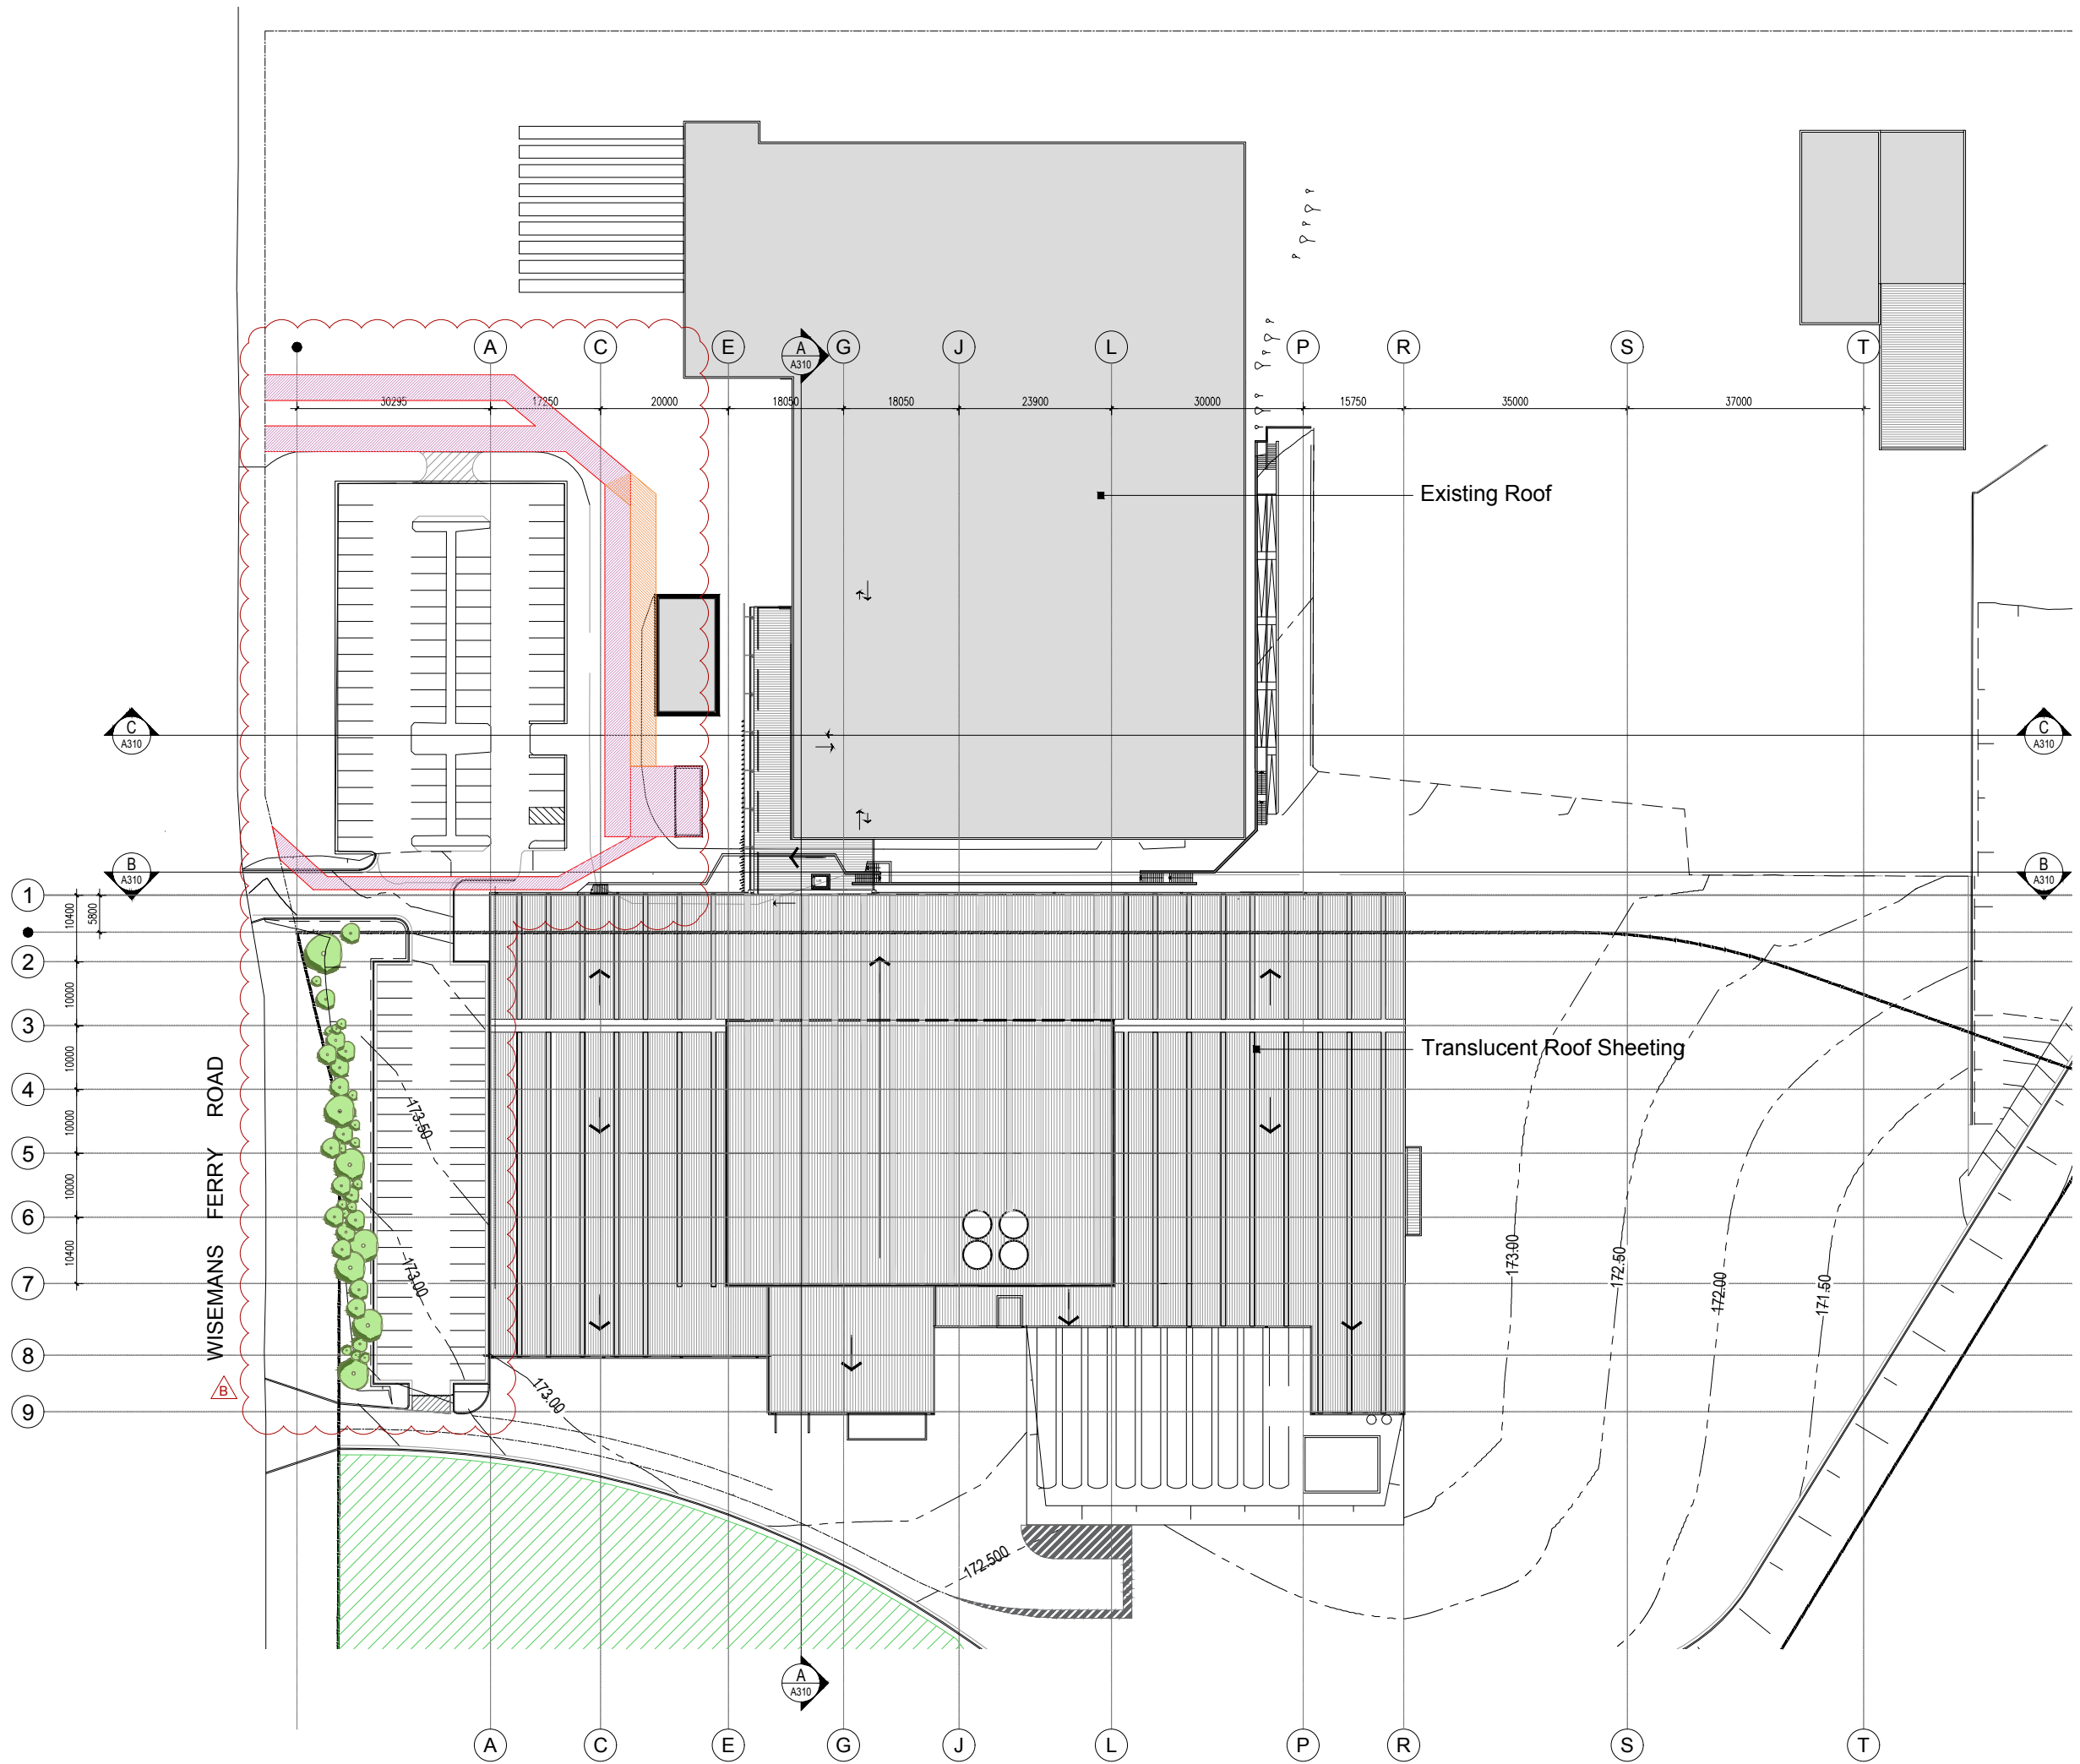

KEY	
LINE 1 - EXISTING	
a.01	Production lines
a.02	Raw materials in - Receiving yard
a.03	Raw materials in - Silos
a.04	Raw materials in - Hopper
a.05	Steel delivery area - Internal
a.06	Autoclave array
a.07	Boiler room
a.08	Product out
a.09	Existing cutting building
a.11	Laboratory testing building
a.12	Existing dispatch
a.13	Existing accessories
a.14	Existing routing room
a.15	Proposed Routing room extension
LINE 2 - PROPOSED	
b.01	Steel delivery awning
b.02	Research and development
b.03	Services
b.04	Maintenance
b.05	Ball mill
b.06	Aluminium store
b.07	Process testing Laboratory
b.08	Kiosks
b.09	Mould break out line
b.10	Raw materials in - Gypsum
b.11	Raw materials in - Sand bunker
b.12	Raw materials in - Filling stations
b.13	Autoclave array
b.14	Condensate basin
b.15	Boiler room
b.16	Product out
b.17	Panel cutting
b.20	Overhead walkway
b.22	I.T.
b.30	Production floor access gates

SITE CIRCULATION: Articulated	
c.01	Articulated vehicle modified entry
c.02	Articulated vehicle layby and exit
c.03	Articulated vehicle loading
c.04	Articulated vehicle slip lane
c.05	Articulated vehicle tie down area
c.06	Articulated vehicle exit and entry
c.07	Existing site entry
c.08	New site entry

SITE: General	
d.01	Line 1 external storage - existing
d.02	Line 2 external storage - proposed
d.03	Line 1 forklift ramp
d.04	Line 2 forklift circulation corridor
d.05	Car park - existing
d.06	Car park - FRNSW access
d.07	Car park - new entry
d.08	Car park - proposed extension
d.10	Landscaped batters - existing
d.12	Landscaped batters - proposed
d.14	Retaining walls - existing
d.17	Detention basin access ramp proposed

e.01	Administration - Existing
e.02	Administration - Proposed Extension
e.03	Proposed Staff outdoor lunch area

LANDSCAPING:	
D&C Feature Native Landscaping	
f.01	Entry planting + tree removal
f.02	Outdoor Staff courtyard areas
f.03	Carpark landscaping
f.04	Entry planting + tree removal
f.05	Existing conservation zone
f.06	App. Southeast batter landscaping
f.07	proposed detention basin

All dimensions & levels to be checked on site by contractor prior to construction. All boundaries & contours subject to survey. All rights reserved. This drawing may not be reproduced or transmitted, in part or in whole without the permission of CRAWFORD ARCHITECTS PTY LTD

© CRAWFORD ARCHITECTS PTY LIMITED 2015

This drawing is for discussion purposes only and is not to be used for construction unless authorised by a director of CRAWFORD ARCHITECTS PTY LIMITED. ABN 56 120 779 106

B	2017.03.22	DA REISSUED
A	2016.05.03	DA ISSUE
ISSUE	DATE	AMENDMENTS




The better way to build



CRAWFORD ARCHITECTS PTY LTD
Suite 94 Jones Bay Wharf Pirrama Road
Pymont NSW 2009 Australia
ABN 56 120 779 106
P 02 9660 3644 F 02 9660 3622
E arch@crawford.com.au www.crawford.com.au

CLIENT CSR HEBEL		
PROJECT CRS SOMERSBY - LINE 2 EXT WISEMANS FERRY RD, SOMERSBY		
TITLE FLOOR PLAN LEVEL 2		
	SCALE 1:500 @ A1 or 1:1000 @ A3 DRAWN HH / PAS CAD FILE K:\15094\DWG	DATE JUL 2016 CHECKED PG APPROVED PG
PROJECT NUMBER 15094	DRAWING NUMBER A213	ISSUE B

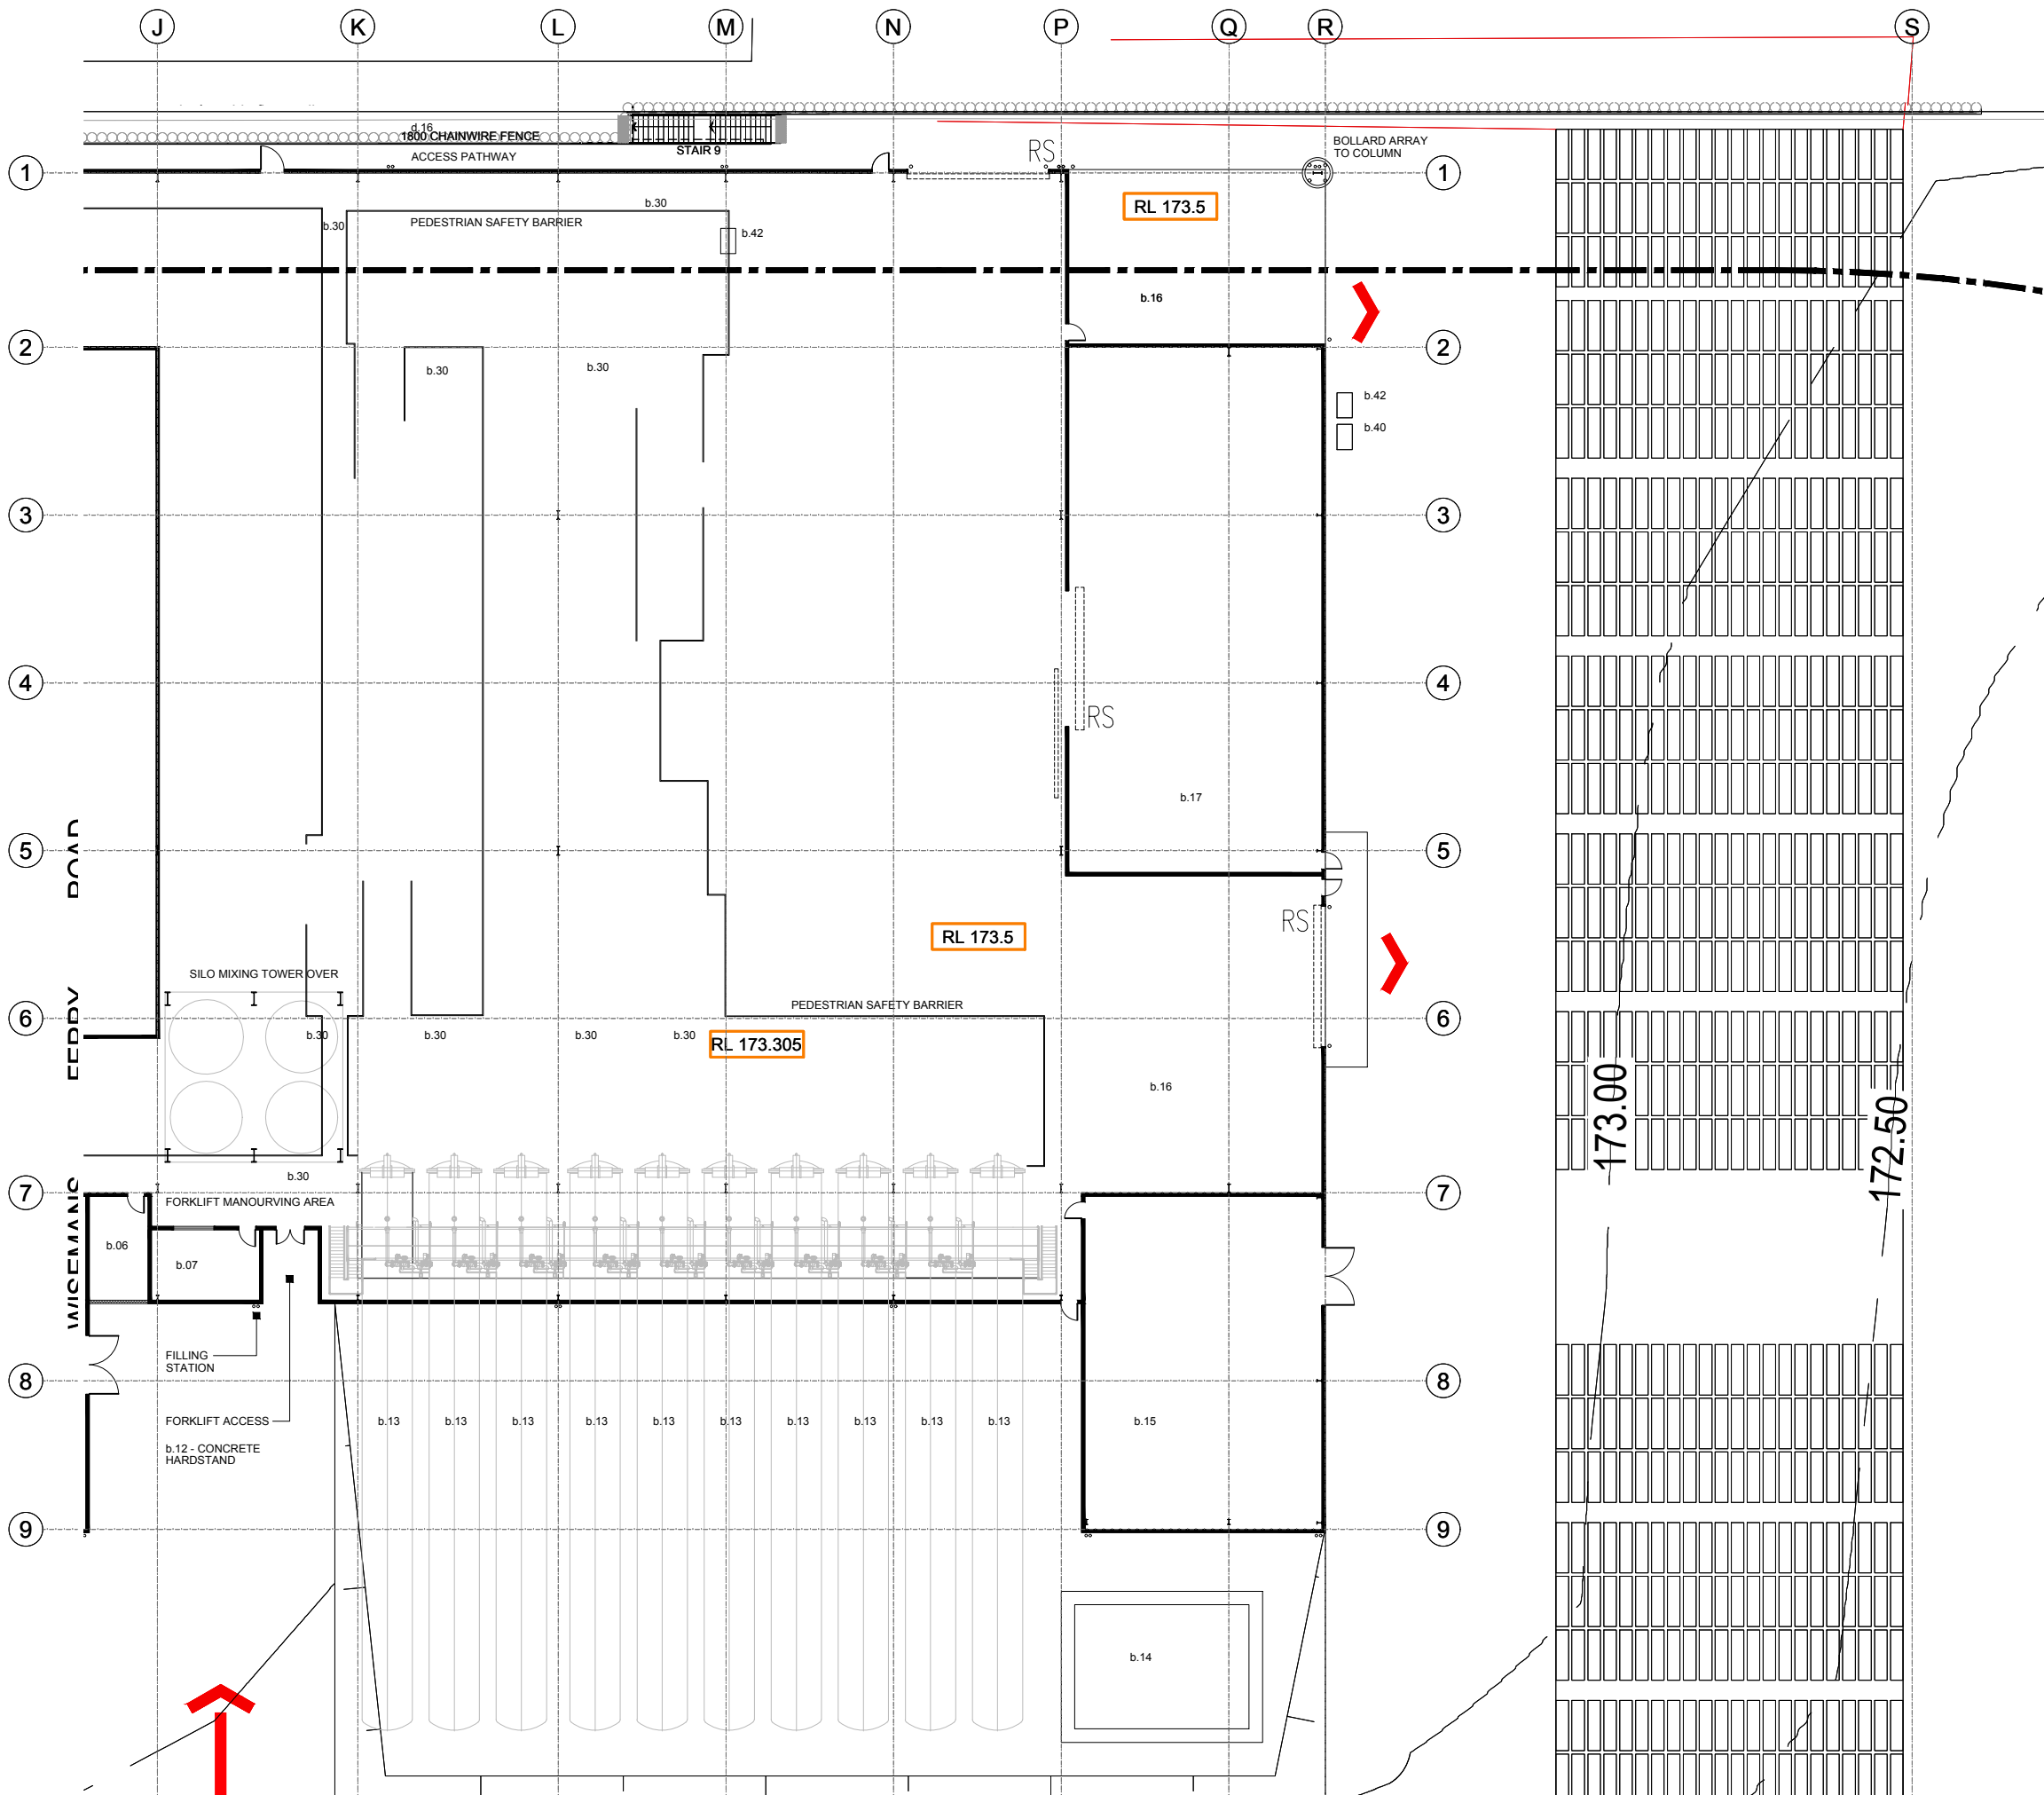

- KEY
- LINE 1 - EXISTING
- a.01 Production lines
 - a.02 Raw materials in - Receiving yard
 - a.03 Raw materials in - Silos
 - a.04 Raw materials in - Hopper
 - a.05 Steel delivery area - Internal
 - a.06 Autoclave array
 - a.07 Boiler room
 - a.08 Product out
 - a.09 Existing cutting building
 - a.11 Laboratory testing building
 - a.12 Existing dispatch
 - a.13 Existing accessories
 - a.14 Existing routing room
 - a.15 Proposed Routing room extension
- LINE 2 - PROPOSED
- b.01 Steel delivery awning
 - b.02 Research and development
 - b.03 Services
 - b.04 Maintenance
 - b.05 Ball mill
 - b.06 Aluminium store
 - b.07 Process testing Laboratory
 - b.08 Kiosks
 - b.09 Mould break out line
 - b.10 Raw materials in - Gypsum
 - b.11 Raw materials in - Sand bunker
 - b.12 Raw materials in - Filling stations
 - b.13 Autoclave array
 - b.14 Condensate basin
 - b.15 Boiler room
 - b.16 Product out
 - b.17 Panel cutting
 - b.20 Overhead walkway
 - b.22 I.T.
 - b.30 Production floor access gates

- SITE CIRCULATION: Articulated
- c.01 Articulated vehicle modified entry
 - c.02 Articulated vehicle layby and exit
 - c.03 Articulated vehicle loading
 - c.04 Articulated vehicle slip lane
 - c.05 Articulated vehicle tie down area
 - c.06 Articulated vehicle exit and entry
 - c.07 Existing site entry
 - c.08 New site entry

- SITE: General
- d.01 Line 1 external storage - existing
 - d.02 Line 2 external storage - proposed
 - d.03 Line 1 forklift ramp
 - d.04 Line 2 forklift circulation corridor
 - d.05 Car park - existing
 - d.06 Car park - FRNSW access
 - d.07 Car park - new entry
 - d.08 Car park - proposed extension
 - d.10 Landscaped batters - existing
 - d.12 Landscaped batters - proposed
 - d.14 Retaining walls - existing
 - d.17 Detention basin access ramp proposed

- Administration - Existing
- e.01 Administration - Existing
 - e.02 Administration - Proposed Extension
 - e.03 Proposed Staff outdoor lunch area

- LANDSCAPING: D&C Feature Native Landscaping
- f.01 Entry planting + tree removal
 - f.02 Outdoor Staff courtyard areas
 - f.03 Carpark landscaping
 - f.04 Entry planting + tree removal
 - f.05 Existing conservation zone
 - f.06 App. Southeast batter landscaping
 - f.07 proposed detention basin

All dimensions & levels to be checked on site by contractor prior to construction. All boundaries & contours subject to survey. All rights reserved. This drawing may not be reproduced or transmitted, in part or in whole without the permission of CRAWFORD ARCHITECTS PTY LTD

© CRAWFORD ARCHITECTS PTY LIMITED 2015

This drawing is for discussion purposes only and is not to be used for construction unless authorised by a director of CRAWFORD ARCHITECTS PTY LIMITED. ABN 56 120 779 106

KEY PLAN

PROJECT

CSR SOMERSBY - LINE 2 EXT

WISEMANS FERRY RD, SOMERSBY

TITLE

FLOOR PLAN - LEVEL 0 - EAST

NEW PRODUCTION LINE

SCALE 1:200 @ A1

DATE APR 2016

DRAWN HH / PAS

CHECKED PG

CAD FILE K:\15094\DWG

APPROVED PG

PROJECT NUMBER 15094

DRAWING NUMBER A219

ISSUE B

CSR hebel The better way to build

CRAWFORD ARCHITECTS PTY LTD

Suite 94 Jones Bay Wharf Pirrama Road

Pymont NSW 2009 Australia

ABN 56 120 779 106

P 02 9660 3644 F 02 9660 3622


E arch@crawford.com.au www.crawford.com.au

CLIENT


CSR HEBEL

B	2017.03.22	DA REISSUED
A	2016.05.03	DA ISSUE
10	2016.04.27	ISSUE TO CLIENT FOR AIRCRETE LAYOUT REVISION
09	2016.04.26	BINS LOCATED
08	2016.04.05	COUNCIL PRESENTATION ISSUE
07	2016.04.01	ALTERATIONS TO PROPOSED OFFICE & FACILITIES
06	2016.03.24	DELIVERY HARDSTAND AREA 236sqm HIGHLIGHTED
05	2016.03.17	HEIGHT DATA ADDED FOR STRUCTURES INFO
04	2016.03.16	DUAL TRANSFER TRUSSES PROPOSED
03	2016.03.08	CLIENT AND CONSULTANT TEAM ISSUE
02	2016.02.16	ADMINISTRATION AREA CHANGES
01	2016.02.09	PRELIMINARY CLIENT DOCUMENTATION ISSUE


ISSUE	DATE	AMENDMENTS
B	2017.03.22	DA REISSUED
A	2016.05.03	DA ISSUE
10	2016.04.27	ISSUE TO CLIENT FOR AIRCRETE LAYOUT REVISION
09	2016.04.26	BINS LOCATED
08	2016.04.05	COUNCIL PRESENTATION ISSUE
07	2016.04.01	ALTERATIONS TO PROPOSED OFFICE & FACILITIES
06	2016.03.24	DELIVERY HARDSTAND AREA 236sqm HIGHLIGHTED
05	2016.03.17	HEIGHT DATA ADDED FOR STRUCTURES INFO
04	2016.03.16	DUAL TRANSFER TRUSSES PROPOSED
03	2016.03.08	CLIENT AND CONSULTANT TEAM ISSUE
02	2016.02.16	ADMINISTRATION AREA CHANGES
01	2016.02.09	PRELIMINARY CLIENT DOCUMENTATION ISSUE

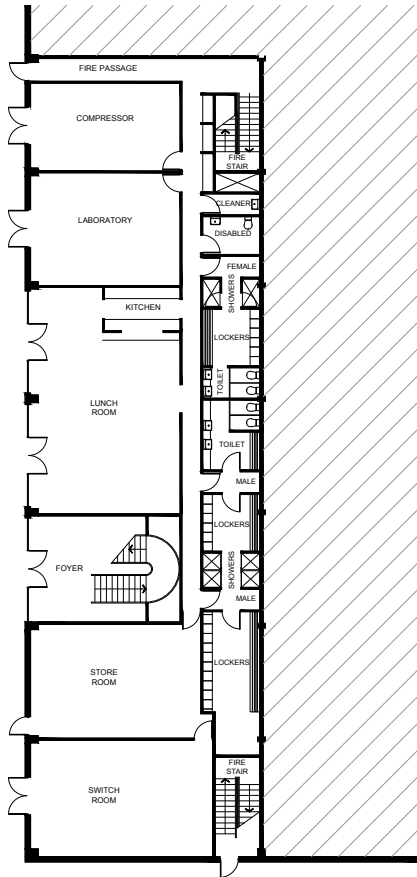

01 EXISTING PLAN
SCALE 1:200

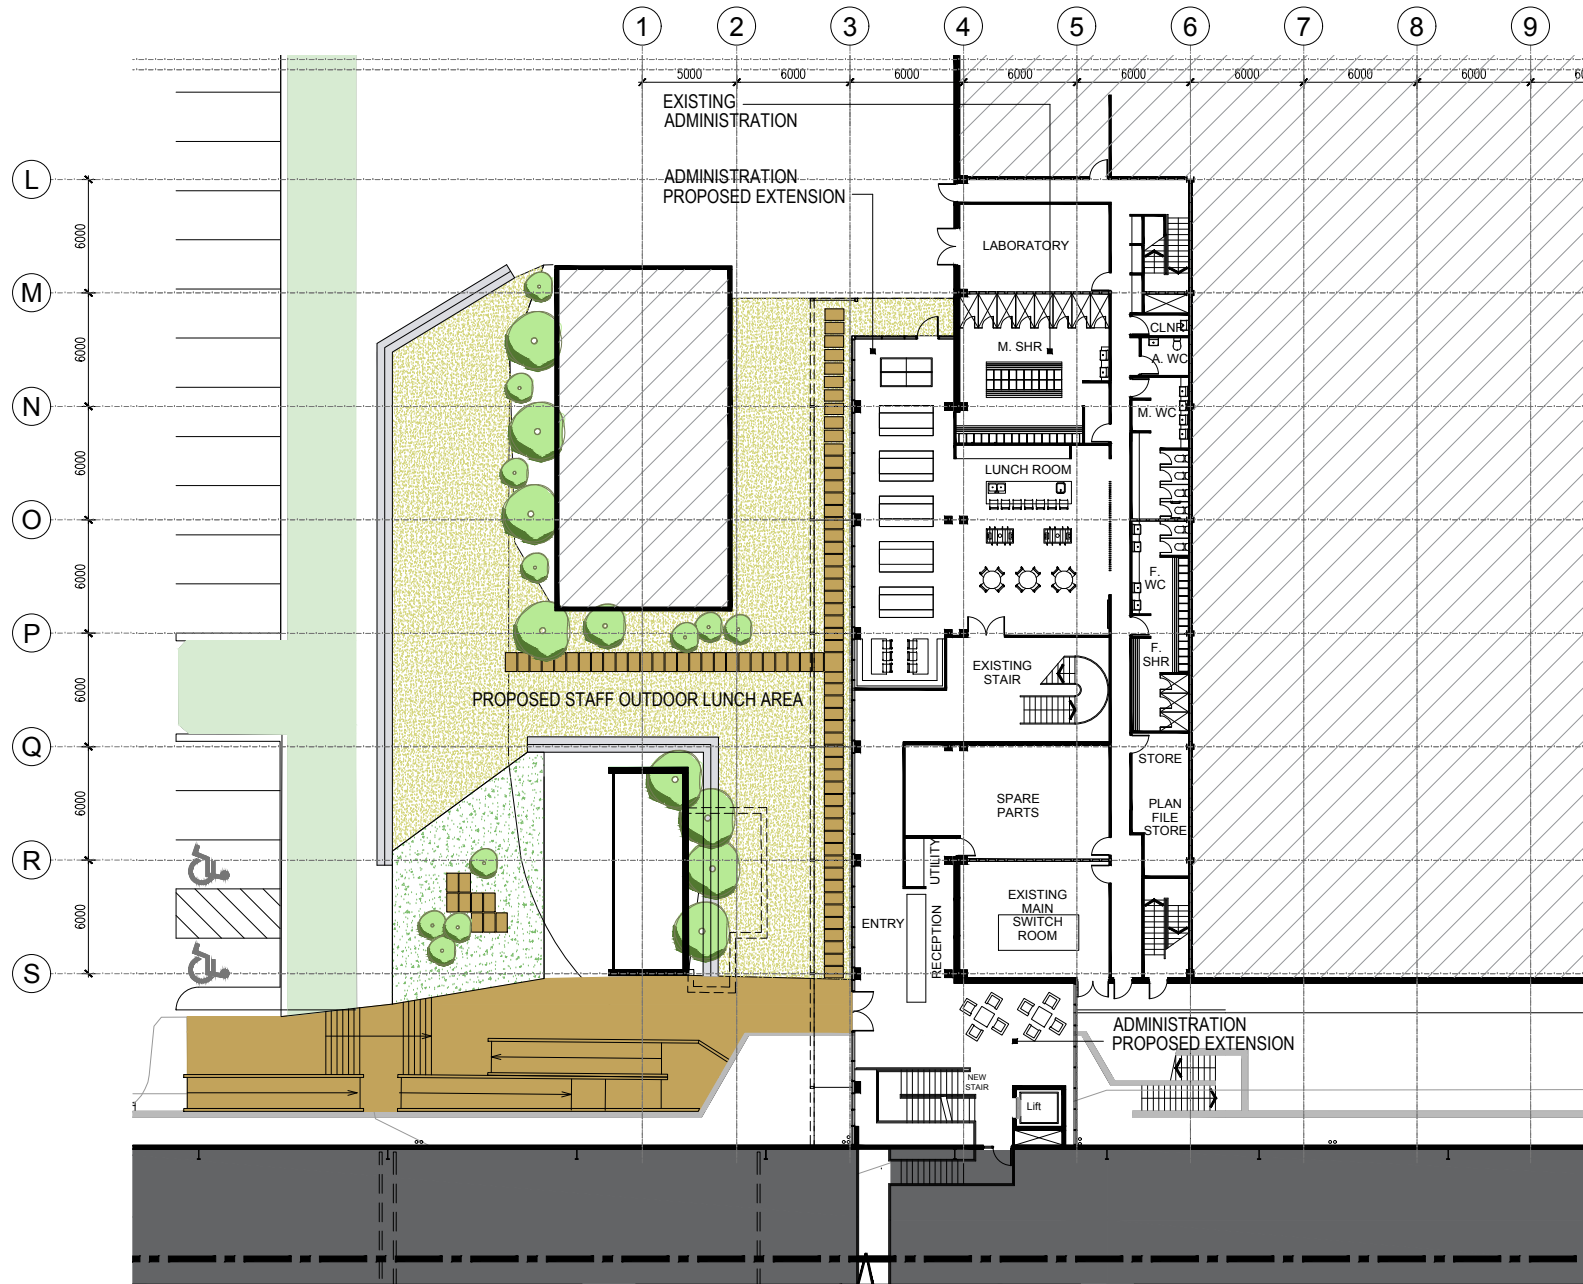

02 PROPOSED PLAN
SCALE 1:200

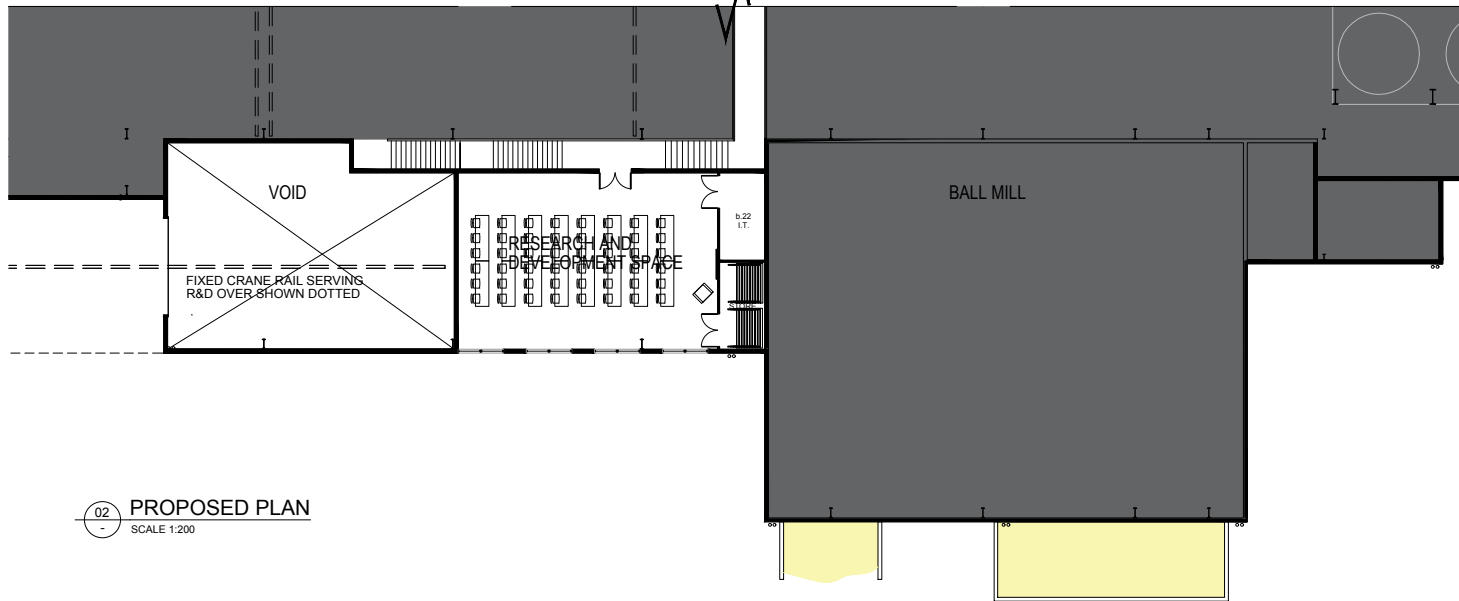


KEY	
LINE 1 - EXISTING	
a.01	Production lines
a.02	Raw materials in - Receiving yard
a.03	Raw materials in - Silos
a.04	Raw materials in - Hopper
a.05	Steel delivery area - Internal
a.06	Autoclave array
a.07	Boiler room
a.08	Product out
a.09	Existing cutting building
a.11	Laboratory testing building
a.12	Existing dispatch
a.13	Existing accessories
a.14	Existing routing room
a.15	Proposed Routing room extension
LINE 2 - PROPOSED	
b.01	Steel delivery awning
b.02	Research and development
b.03	Services
b.04	Maintenance
b.05	Ball mill
b.06	Aluminium store
b.07	Process testing Laboratory
b.08	Kiosks
b.09	Mould break out line
b.10	Raw materials in - Gypsum
b.11	Raw materials in - Sand bunker
b.12	Raw materials in - Filling stations
b.13	Autoclave array
b.14	Condensate basin
b.15	Boiler room
b.16	Product out
b.17	Panel cutting
b.20	Overhead walkway
b.22	I.T.
b.30	Production floor access gates
SITE CIRCULATION: Articulated	
c.01	Articulated vehicle modified entry
c.02	Articulated vehicle layby and exit
c.03	Articulated vehicle loading
c.04	Articulated vehicle slip lane
c.05	Articulated vehicle tie down area
c.06	Articulated vehicle exit and entry
c.07	Existing site entry
c.08	New site entry
SITE: General	
d.01	Line 1 external storage - existing
d.02	Line 2 external storage - proposed
d.03	Line 1 forklift ramp
d.04	Line 2 forklift circulation corridor
d.05	Car park - existing
d.06	Car park - FRNSW access
d.07	Car park - new entry
d.08	Car park - proposed extension
d.10	Landscaped batters - existing
d.12	Landscaped batters - proposed
d.14	Retaining walls - existing
d.17	Detention basin access ramp proposed
Administration - Existing	
e.01	Administration - Existing
e.02	Administration - Proposed Extension
e.03	Proposed Staff outdoor lunch area
LANDSCAPING: D&C Feature Native Landscaping	
f.01	Entry planting + tree removal
f.02	Outdoor Staff courtyard areas
f.03	Carpark landscaping
f.04	Entry planting + tree removal
f.05	Existing conservation zone
f.06	App. Southeast batter landscaping
f.07	proposed detention basin

All dimensions & levels to be checked on site by contractor prior to construction. All boundaries & contours subject to survey. All rights reserved. This drawing may not be reproduced or transmitted, in part or in whole without the permission of CRAWFORD ARCHITECTS PTY LTD

© CRAWFORD ARCHITECTS PTY LIMITED 2015

This drawing is for discussion purposes only and is not to be used for construction unless authorised by a director of CRAWFORD ARCHITECTS PTY LIMITED ABN 56 120 779 106

KEY PLAN

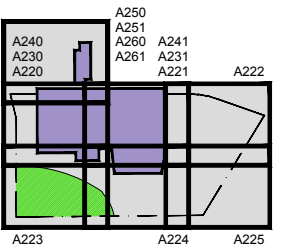

B	2017.03.22	DA REISSUED
A	2016.05.05	DA ISSUE
05	2016.04.05	COUNCIL PRESENTATION ISSUE
04	2016.04.01	ALTERATIONS TO PROPOSED OFFICE & FACILITIES
03	2016.03.08	CLIENT AND CONSULTANT TEAM ISSUE
02	2016.02.16	ADMINISTRATION AREA CHANGES
01	2016.02.09	PRELIMINARY CLIENT DOCUMENTATION ISSUE
ISSUE	DATE	AMENDMENTS



CRAWFORD ARCHITECTS PTY LTD
Suite 94 Jones Bay Wharf Pirrama Road
Pyrmont NSW 2009 Australia
ABN 56 120 779 106
P 02 9660 3644 F 02 9660 3622
E arch@crawford.com.au www.crawford.com.au

CLIENT

CSR HEBEL


PROJECT

CSR SOMERSBY - LINE 2 EXT
WISEMANS FERRY RD,
SOMERSBY


TITLE

FLOOR PLAN - LEVEL 1
EXISTING AND PROPOSED

	SCALE 1:200 @ A1	DATE APR 2016
	DRAWN HH / PAS	CHECKED PG
	CAD FILE K:\15094\DWG	APPROVED PG
	PROJECT NUMBER 15094	DRAWING NUMBER A221
		ISSUE B

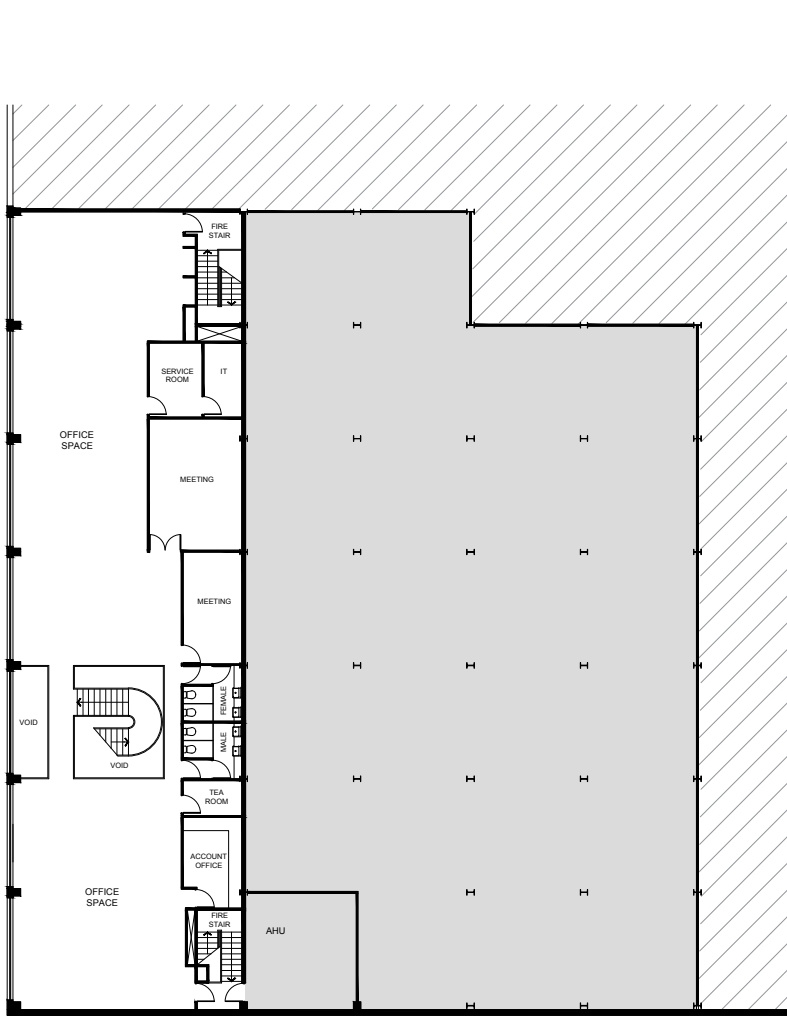

01 EXISTING PLAN
SCALE 1:200

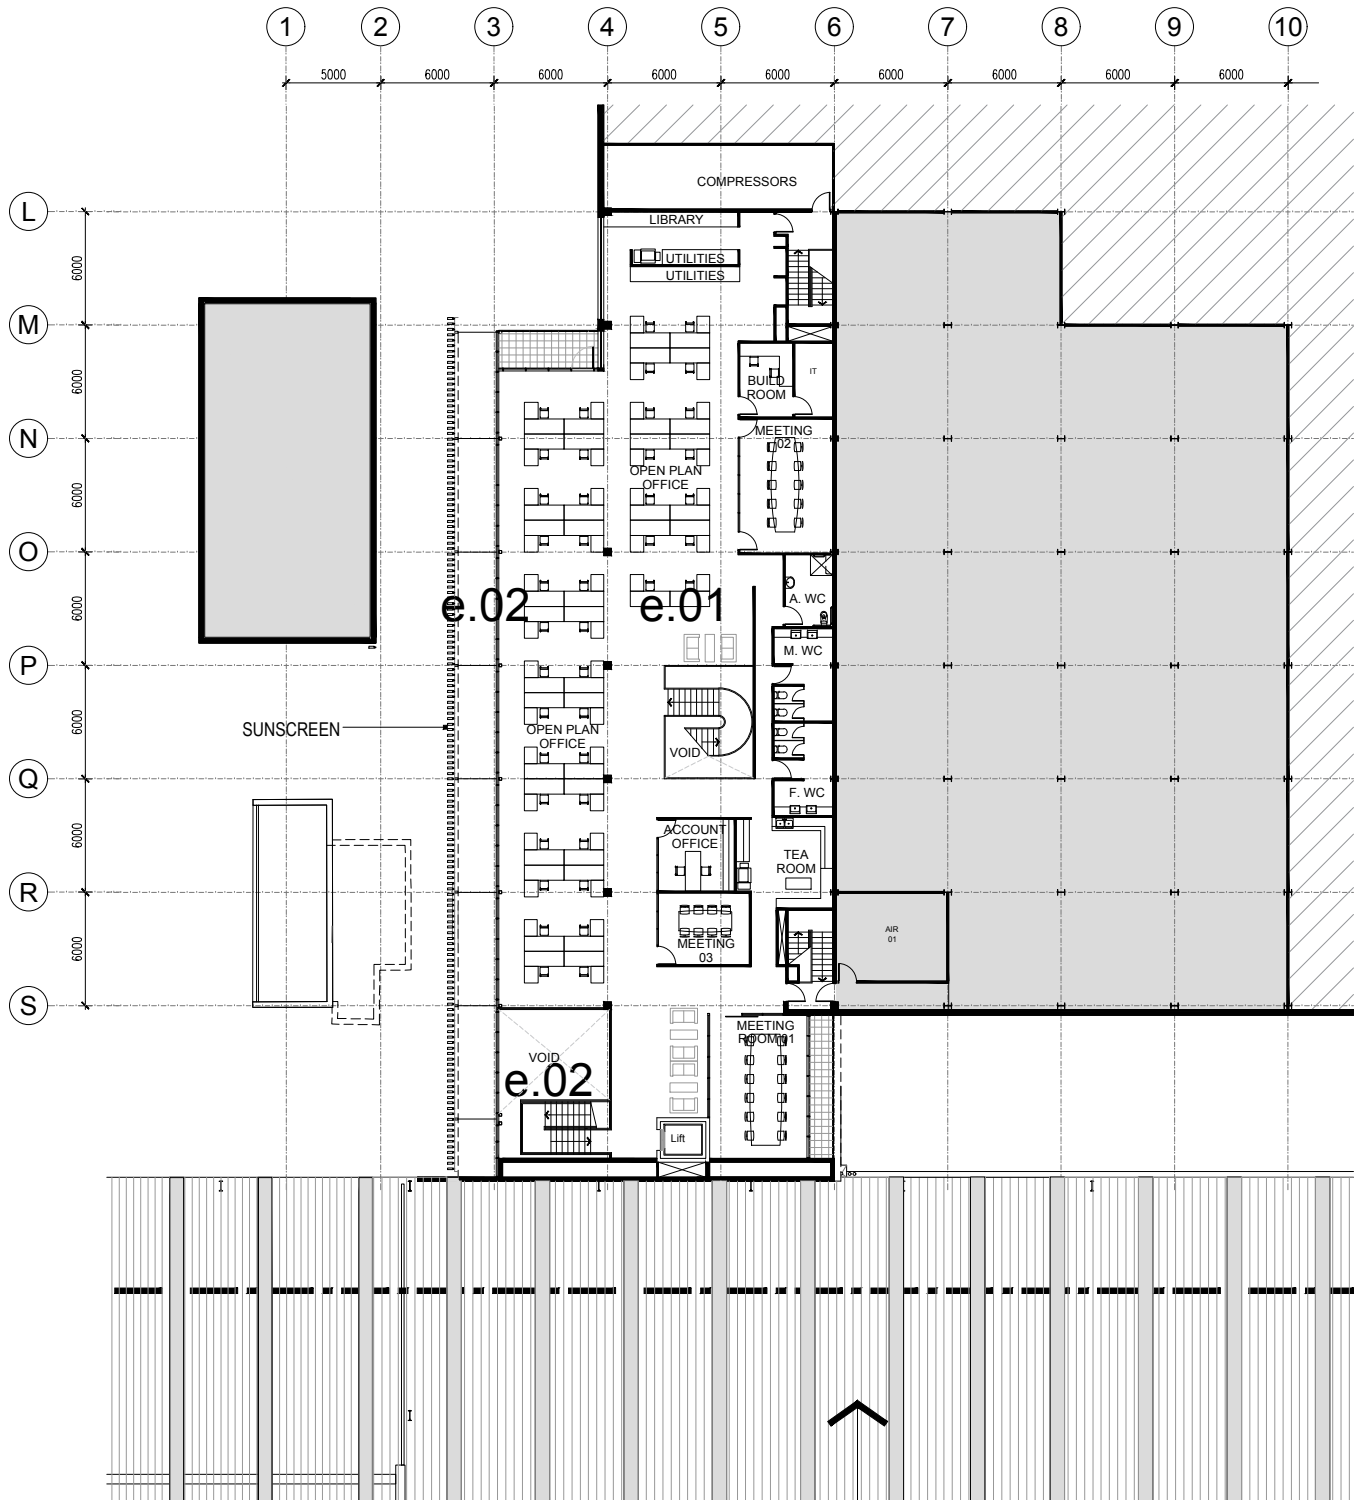

02 PROPOSED PLAN - OPTION 1
SCALE 1:200

KEY	
LINE 1 - EXISTING	
a.01	Production lines
a.02	Raw materials in - Receiving yard
a.03	Raw materials in - Silos
a.04	Raw materials in - Hopper
a.05	Steel delivery area - Internal
a.06	Autoclave array
a.07	Boiler room
a.08	Product out
a.09	Existing cutting building
a.11	Laboratory testing building
a.12	Existing dispatch
a.13	Existing accessories
a.14	Existing routing room
a.15	Proposed Routing room extension
LINE 2 - PROPOSED	
b.01	Steel delivery awning
b.02	Research and development
b.03	Services
b.04	Maintenance
b.05	Ball mill
b.06	Aluminium store
b.07	Process testing Laboratory
b.08	Kiosks
b.09	Mould break out line
b.10	Raw materials in - Gypsum
b.11	Raw materials in - Sand bunker
b.12	Raw materials in - Filling stations
b.13	Autoclave array
b.14	Condensate basin
b.15	Boiler room
b.16	Product out
b.17	Panel cutting
b.20	Overhead walkway
b.22	I.T.
b.30	Production floor access gates

SITE CIRCULATION: Articulated	
c.01	Articulated vehicle modified entry
c.02	Articulated vehicle layby and exit
c.03	Articulated vehicle loading
c.04	Articulated vehicle slip lane
c.05	Articulated vehicle tie down area
c.06	Articulated vehicle exit and entry
c.07	Existing site entry
c.08	New site entry


SITE: General	
d.01	Line 1 external storage - existing
d.02	Line 2 external storage - proposed
d.03	Line 1 forklift ramp
d.04	Line 2 forklift circulation corridor
d.05	Car park - existing
d.06	Car park - FRNSW access
d.07	Car park - new entry
d.08	Car park - proposed extension
d.10	Landscaped batters - existing
d.12	Landscaped batters - proposed
d.14	Retaining walls - existing
d.17	Detention basin access ramp proposed

e.01	Administration - Existing
e.02	Administration - Proposed Extension
e.03	Proposed Staff outdoor lunch area

LANDSCAPING: D&C Feature Native Landscaping	
f.01	Entry planting + tree removal
f.02	Outdoor Staff courtyard areas
f.03	Carpark landscaping
f.04	Entry planting + tree removal
f.05	Existing conservation zone
f.06	App. Southeast batter landscaping
f.07	proposed detention basin

All dimensions & levels to be checked on site by contractor prior to construction. All boundaries & contours subject to survey. All rights reserved. This drawing may not be reproduced or transmitted, in part or in whole without the permission of CRAWFORD ARCHITECTS PTY LTD
© CRAWFORD ARCHITECTS PTY LIMITED 2015
This drawing is for discussion purposes only and is not to be used for construction unless authorised by a director of CRAWFORD ARCHITECTS PTY LIMITED. ABN 56 120 779 106


KEY PLAN

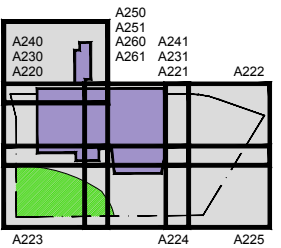


B	2017.03.22	DA REISSUED
A	2016.05.03	DA ISSUE
06	2016.04.05	COUNCIL PRESENTATION ISSUE
05	2016.04.01	ALTERATIONS TO PROPOSED OFFICE & FACILITIES
04	2016.03.16	PRELIMINARY CLIENT DOCUMENTATION ISSUE
03	2016.03.08	CLIENT AND CONSULTANT TEAM ISSUE
02	2016.02.16	ADMINISTRATION AREA CHANGES
01	2016.02.09	PRELIMINARY CLIENT DOCUMENTATION ISSUE

ISSUE	DATE	AMENDMENTS
 		
CRAWFORD ARCHITECTS PTY LTD Suite 94 Jones Bay Wharf Pyrama Road Pymont NSW 2009 Australia ABN 56 120 779 106 P 02 9660 3644 F 02 9660 3622 E arch@crawford.com.au www.crawford.com.au		


CLIENT CSR HEBEL		
PROJECT CSR SOMERSBY - LINE 2 EXT WISEMANS FERRY RD, SOMERSBY		
TITLE FLOOR PLAN - LEVEL 2 EXISTING AND PROPOSED		
	SCALE 1:200 @ A1	DATE APR 2016
DRAWN HH / PAS	CHECKED PG	
CAD FILE K:\15094\DWG	APPROVED PG	
PROJECT NUMBER 15094	DRAWING NUMBER A222	ISSUE B

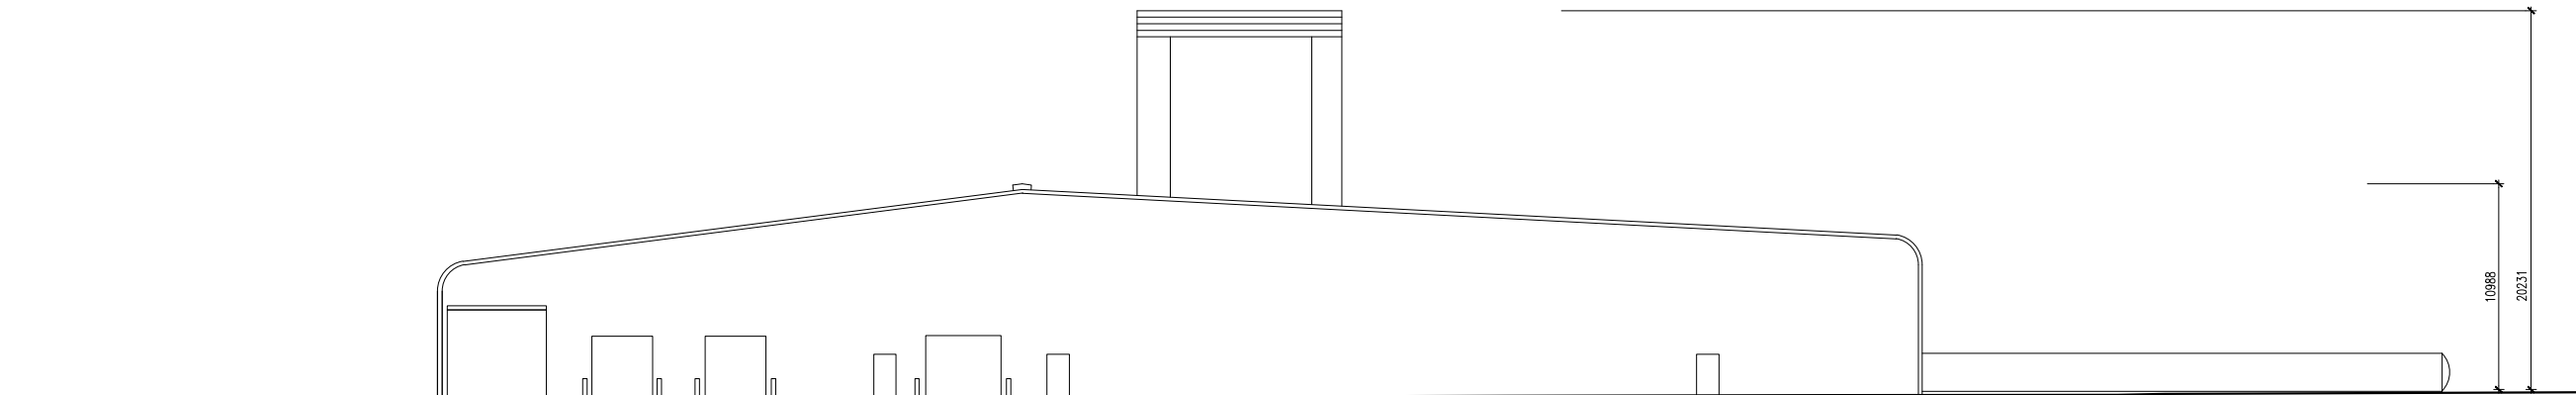


01 NORTH ELEVATION
SCALE 1:200

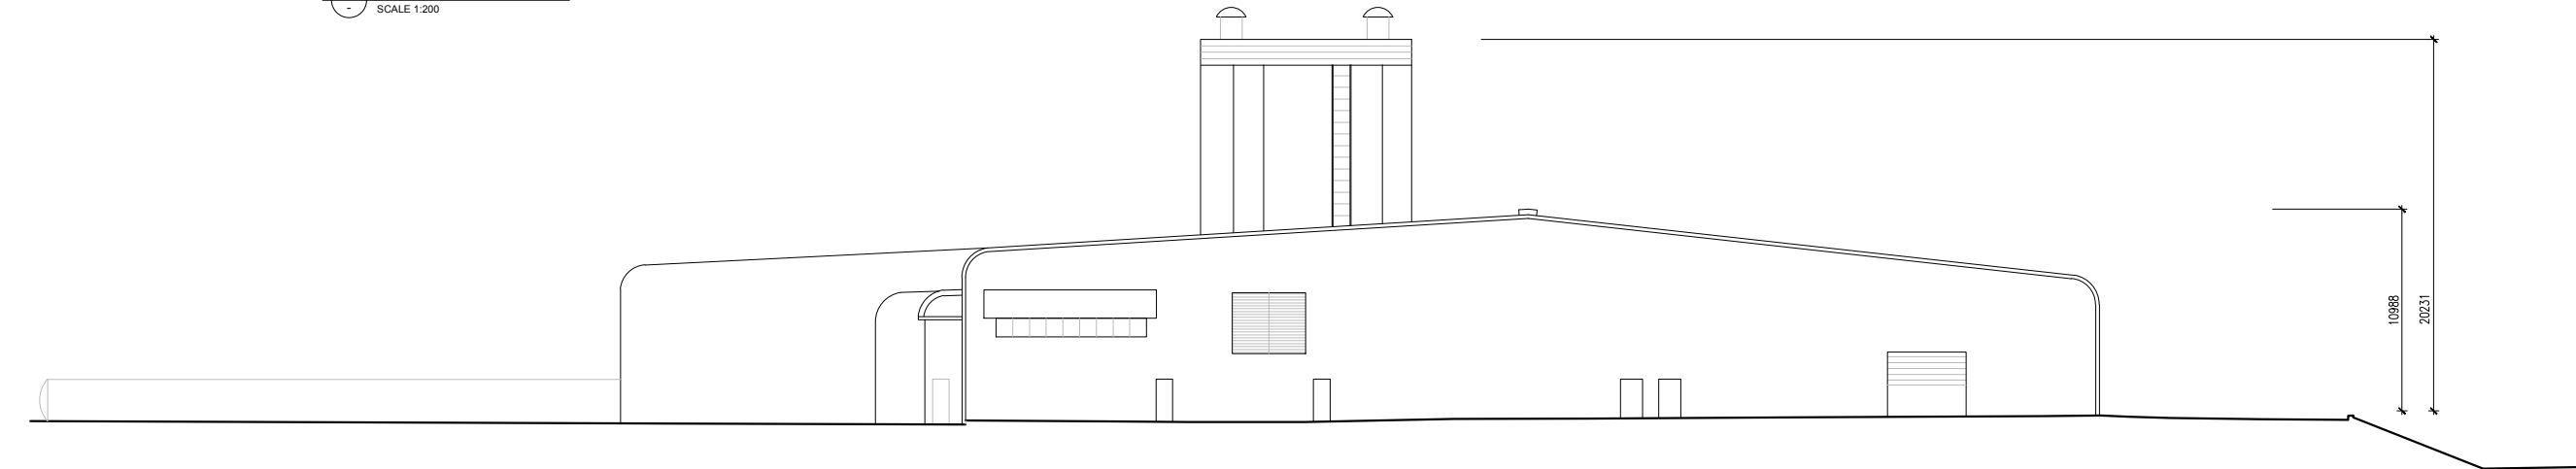

03 SOUTH ELEVATION
SCALE 1:200

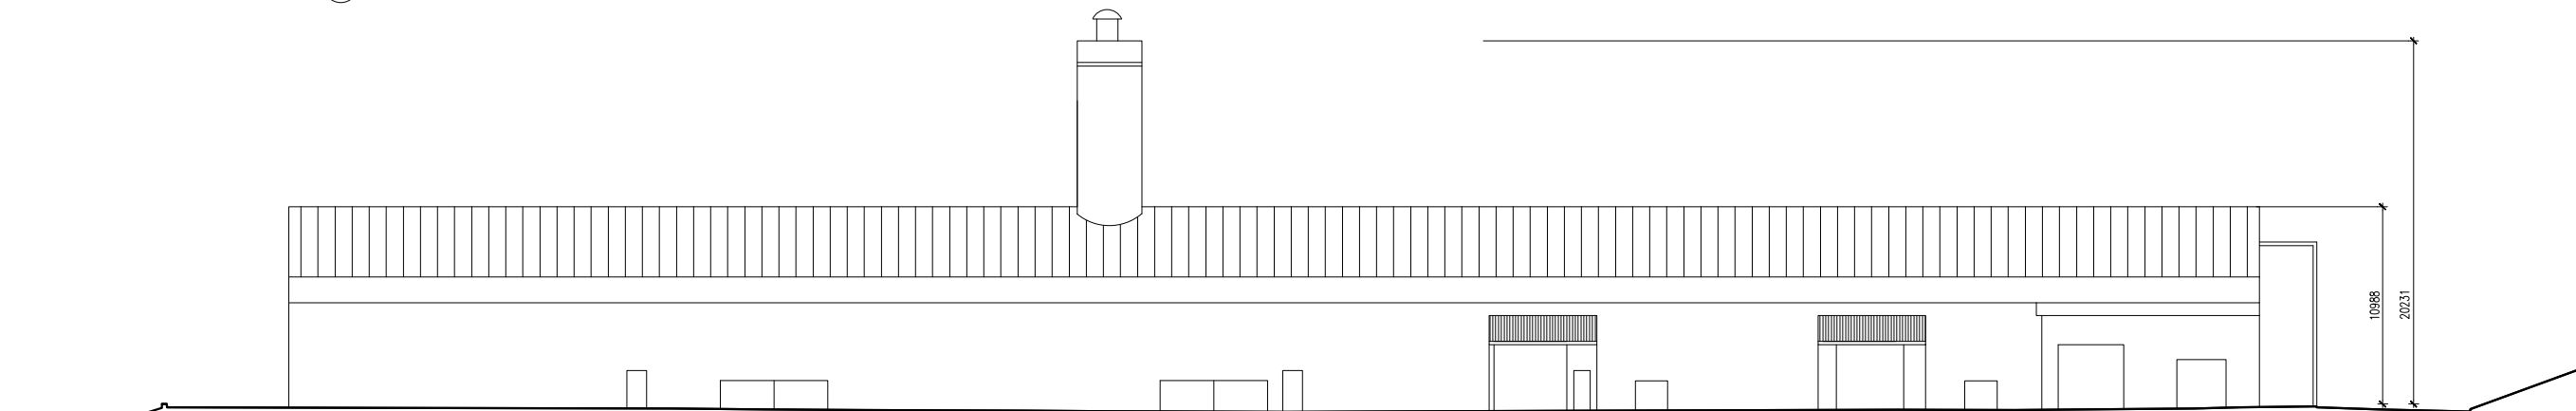


02 EAST ELEVATION
SCALE 1:200

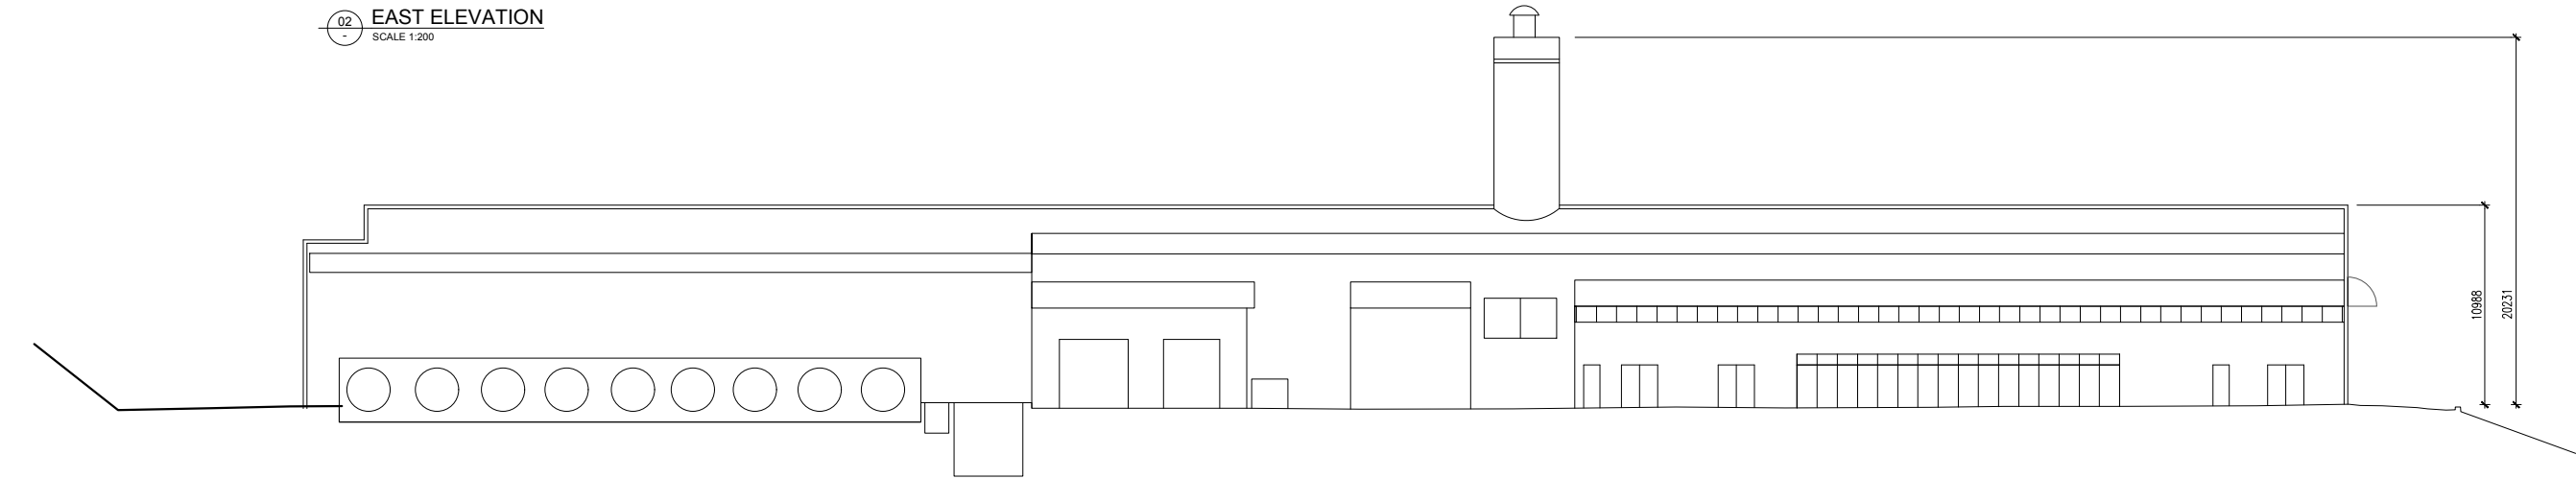

04 WEST ELEVATION
SCALE 1:200

All dimensions & levels to be checked on site by contractor prior to construction. All boundaries & contours subject to survey. All rights reserved. This drawing may not be reproduced or transmitted, in part or in whole without the permission of CRAWFORD ARCHITECTS PTY LTD
© CRAWFORD ARCHITECTS PTY LIMITED 2015
This drawing is for discussion purposes only and is not to be used for construction unless authorised by a director of CRAWFORD ARCHITECTS PTY LIMITED ABN 56 120 779 106

KEY PLAN

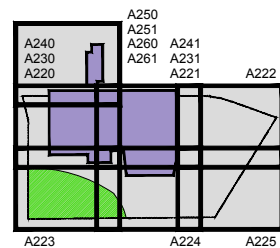

B	2017.03.22	DA REISSUED
A	2016.05.03	DA ISSUE
04	2016.04.05	COUNCIL PRESENTATION ISSUE
03	2016.03.08	CLIENT AND CONSULTANT TEAM ISSUE
02	2016.02.16	ADMINISTRATION AREA CHANGES
01	2016.02.09	PRELIMINARY CLIENT DOCUMENTATION ISSUE
ISSUE	DATE	AMENDMENTS



CRAWFORD ARCHITECTS PTY LTD
Suite 94 Jones Bay Wharf Pirrama Road
Pyrmont NSW 2009 Australia
ABN 56 120 779 106
P 02 9660 3644 F 02 9660 3622
E arch@crawford.com.au www.crawford.com.au

CLIENT
CSR HEBEL

PROJECT
CSR SOMERSBY - LINE 2 EXT
WISEMANS FERRY RD,
SOMERSBY

TITLE
EXISTING ELEVATIONS


SCALE 1:500 @ A1	DATE APR 2016
DRAWN HH / PAS	CHECKED PG
CAD FILE K:\15094\DWG	APPROVED PG
PROJECT NUMBER 15094	DRAWING NUMBER A300
	ISSUE B

All dimensions & levels to be checked on site by contractor prior to construction. All boundaries & contours subject to survey. All rights reserved. This drawing may not be reproduced or transmitted, in part or in whole without the permission of CRAWFORD ARCHITECTS PTY LTD



© CRAWFORD ARCHITECTS PTY LIMITED 2015

This drawing is for discussion purposes only and is not to be used for construction unless authorised by a director of CRAWFORD ARCHITECTS PTY LIMITED. ABN 56 120 779 106


KEY PLAN

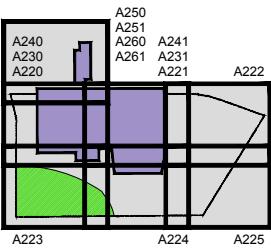

01 NORTH ELEVATION
SCALE 1:500

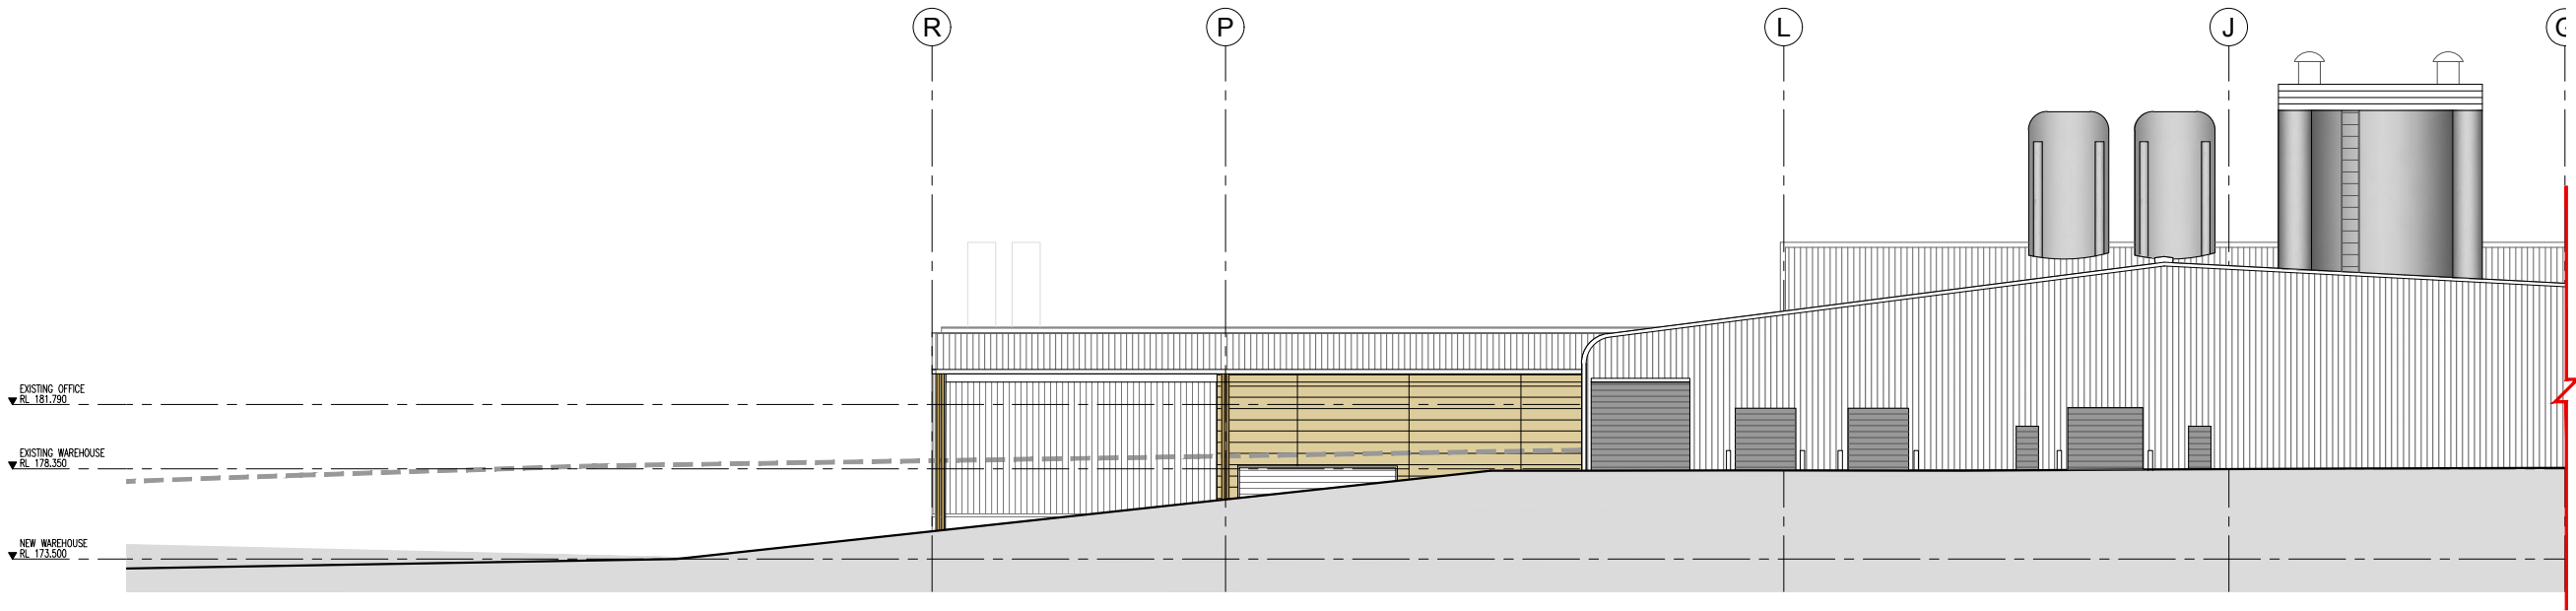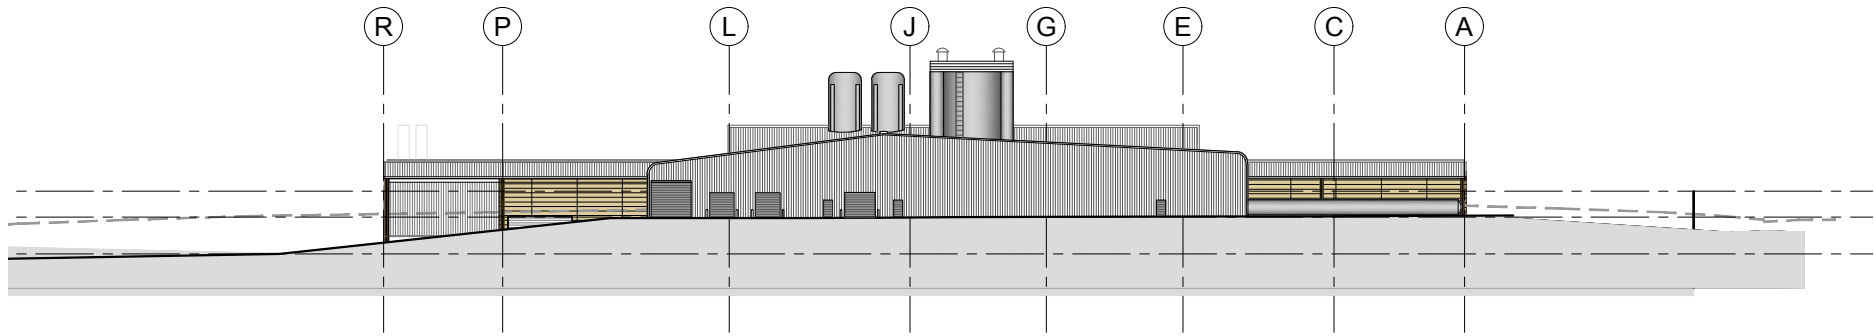

02 NORTH ELEVATION
SCALE 1:200

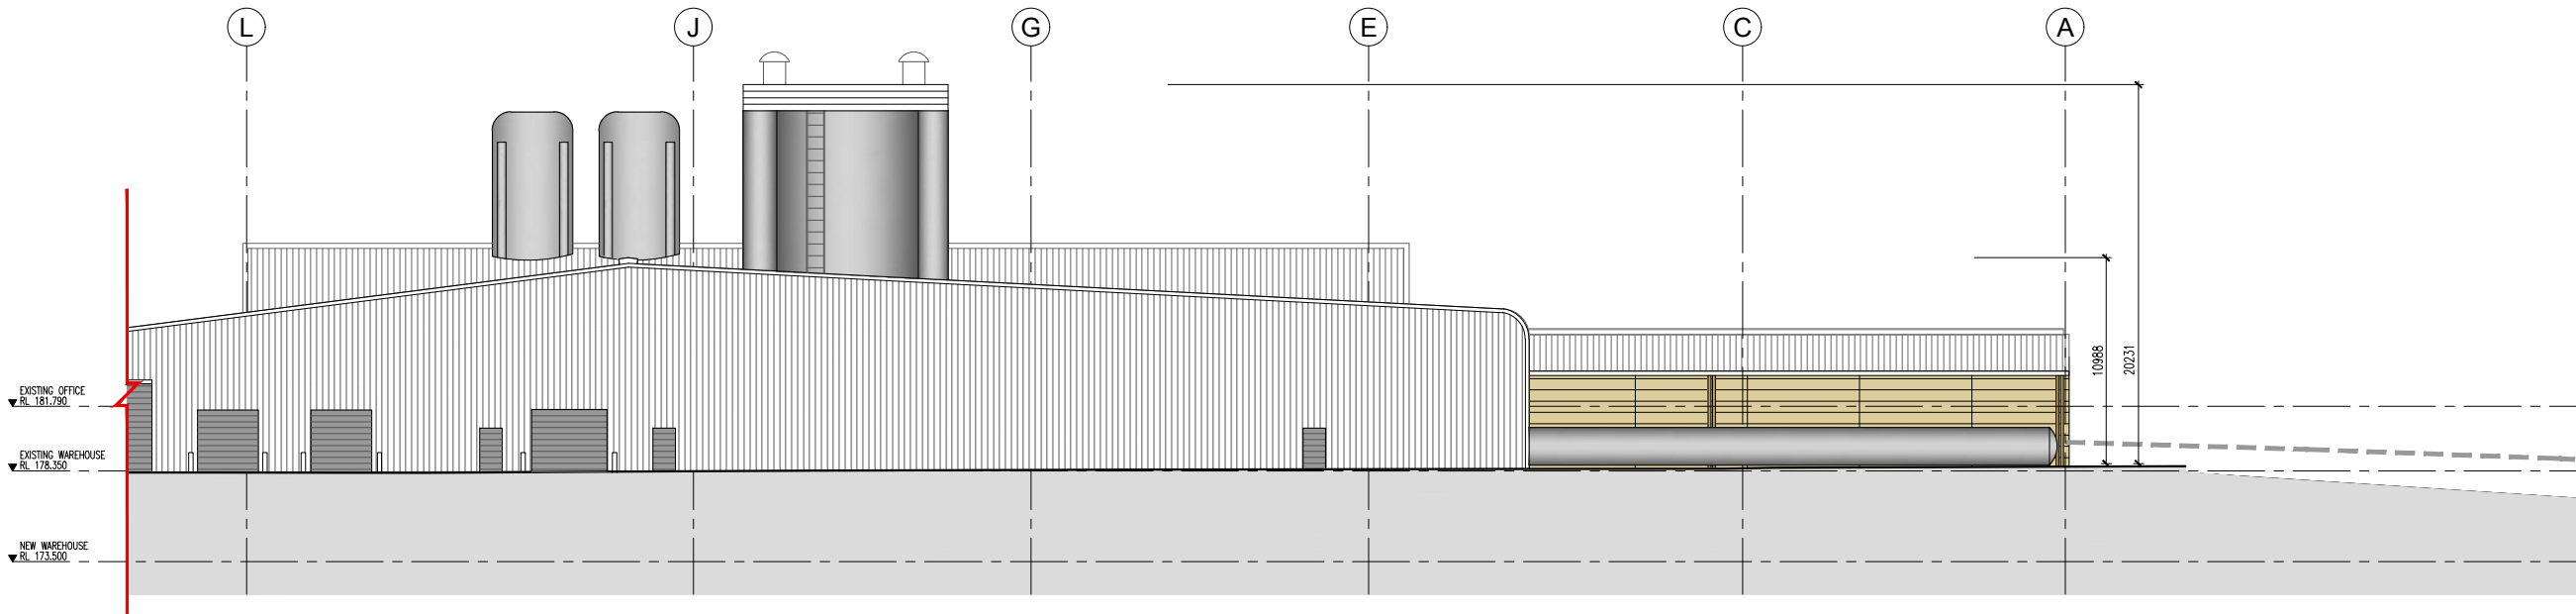

03 NORTH ELEVATION
SCALE 1:200

B	2017.03.22	DA REISSUED
A	2016.05.03	DA ISSUE
05	2016.04.21	REVISED ELEVATIONS - CLIENT ISSUE
04	2016.04.05	COUNCIL PRESENTATION ISSUE
03	2016.03.08	CLIENT AND CONSULTANT TEAM ISSUE
02	2016.02.16	ADMINISTRATION AREA CHANGES
01	2016.02.09	ISSUE PLAN



CRAWFORD ARCHITECTS PTY LTD
Suite 94 Jones Bay Wharf Pirrama Road
Pymont NSW 2009 Australia
ABN 56 120 779 106
P 02 9660 3644 F 02 9660 3622
E arch@crawford.com.au www.crawford.com.au

CLIENT
CSR HEBEL

PROJECT
CSR SOMERSBY - LINE 2 EXT
WISEMANS FERRY RD,
SOMERSBY
TITLE
NORTH ELEVATION
SHEET 1



SCALE AS SHOWN	DATE APR 2016
DRAWN HH / PAS	CHECKED PG
CAD FILE K:\15094\DWG	APPROVED PG
PROJECT NUMBER 15094	DRAWING NUMBER A301
	ISSUE B

All dimensions & levels to be checked on site by contractor prior to construction. All boundaries & contours subject to survey. All rights reserved. This drawing may not be reproduced or transmitted, in part or in whole without the permission of CRAWFORD ARCHITECTS PTY LTD


© CRAWFORD ARCHITECTS PTY LIMITED 2015

This drawing is for discussion purposes only and is not to be used for construction unless authorised by a director of CRAWFORD ARCHITECTS PTY LIMITED. ABN 56 120 779 106


KEY PLAN

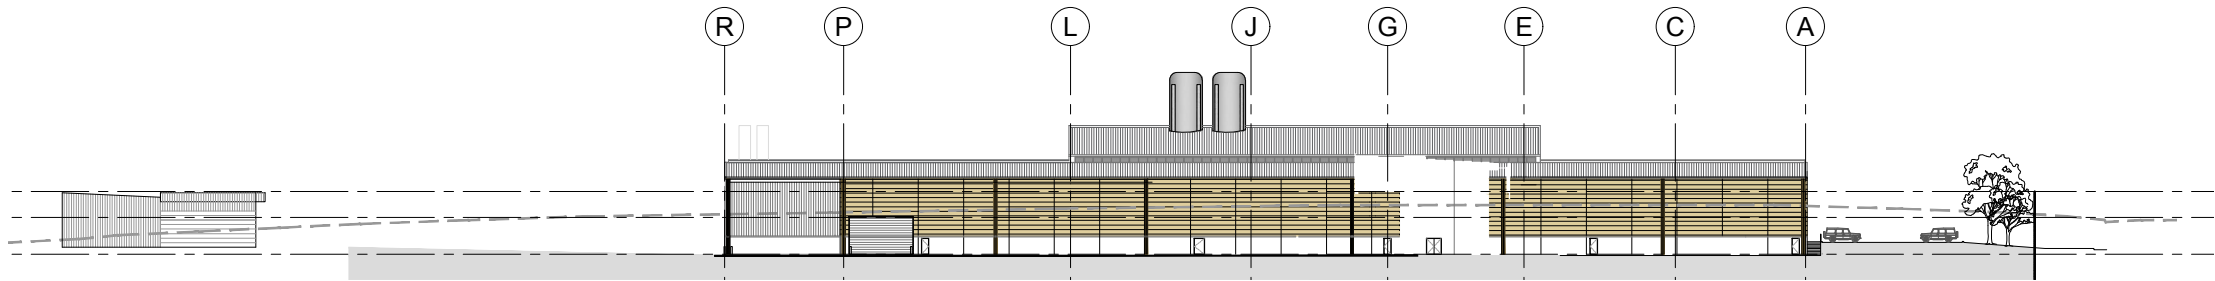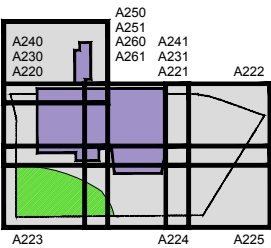

01 NORTH ELEVATION
SCALE 1:500

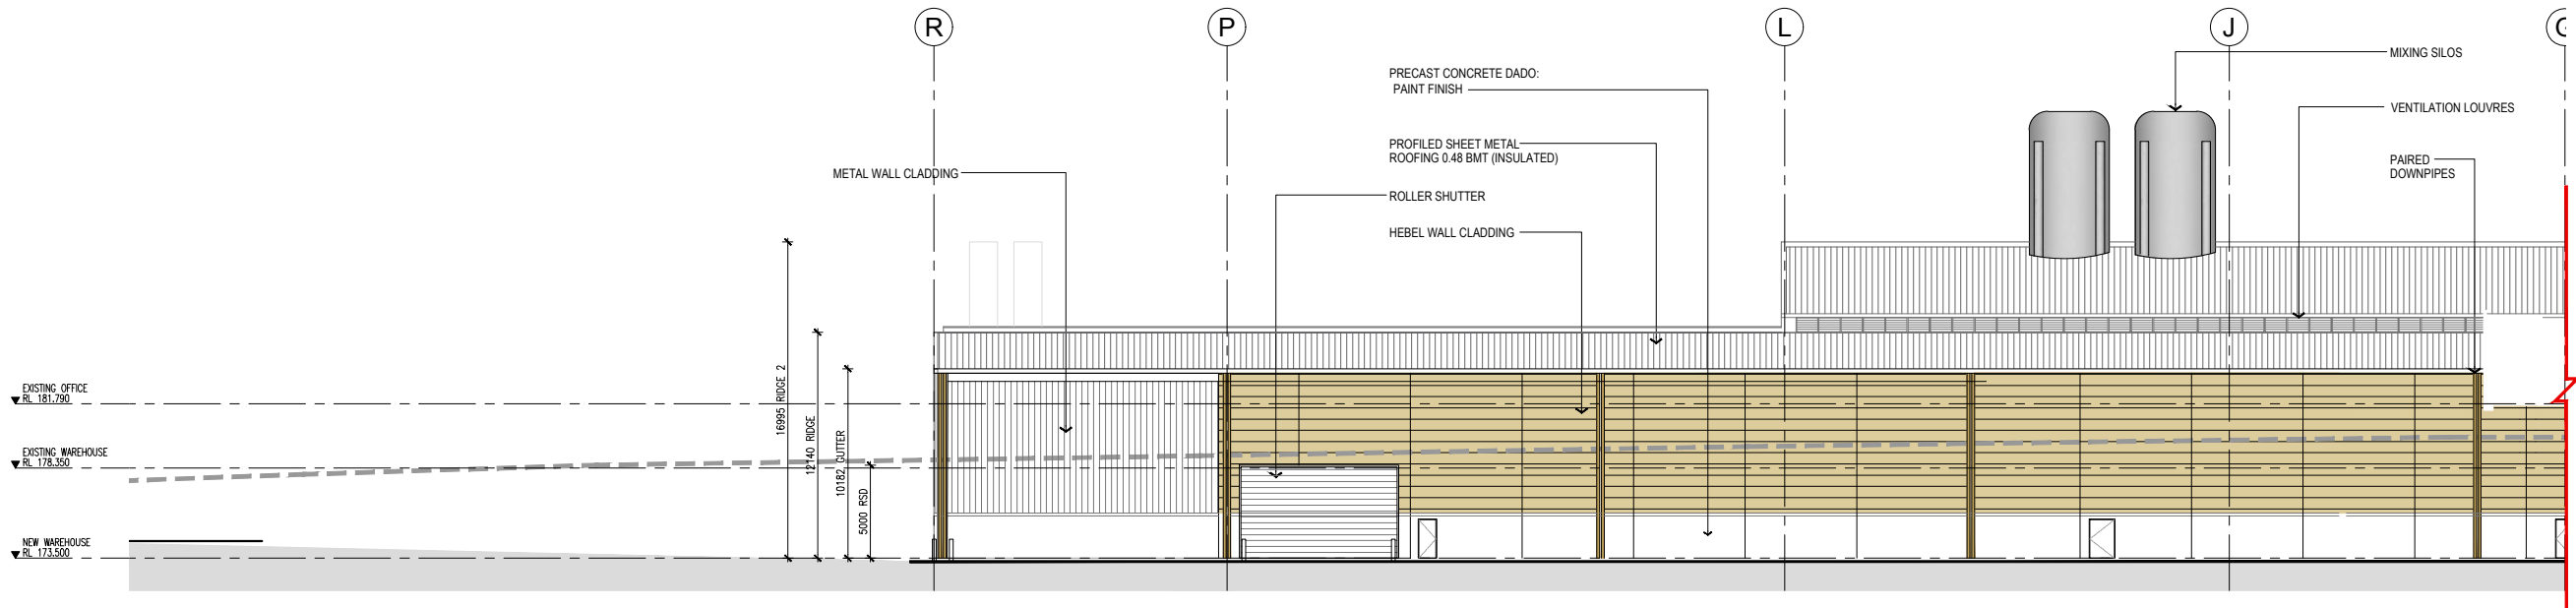

02 NORTH ELEVATION
SCALE 1:200

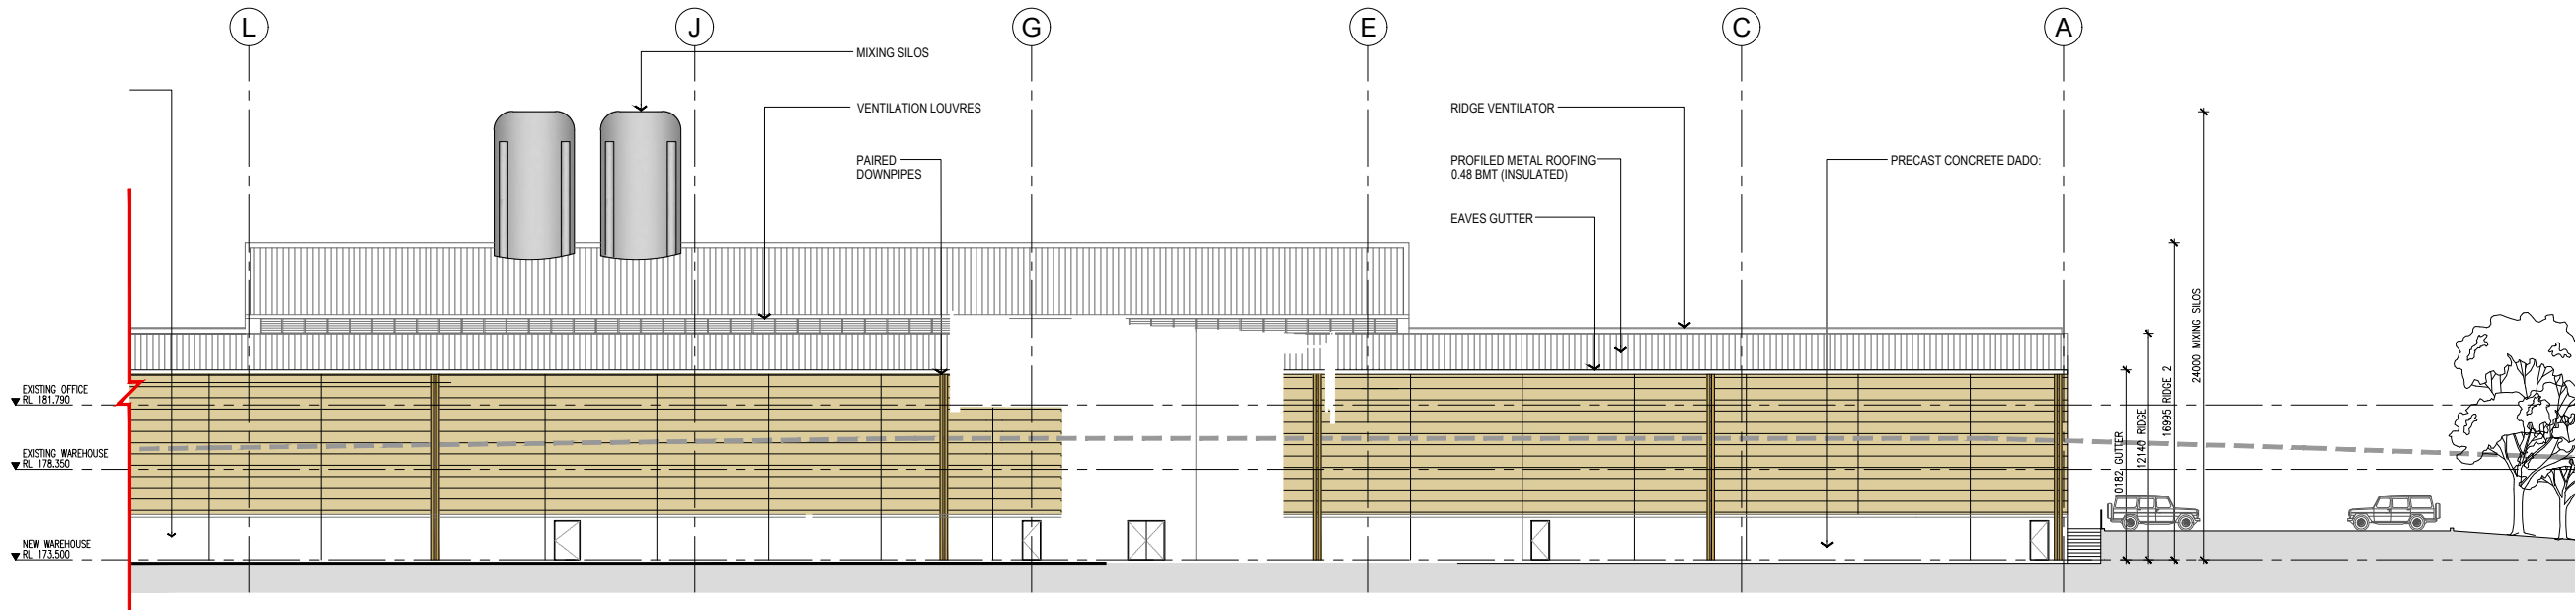

03 NORTH ELEVATION
SCALE 1:200

B	2017.03.22	DA REISSUED
A	2016.05.03	DA ISSUE
05	2016.04.21	REVISED ELEVATIONS - CLIENT ISSUE
04	2016.04.05	COUNCIL PRESENTATION ISSUE
03	2016.03.08	CLIENT AND CONSULTANT TEAM ISSUE
02	2016.02.16	ADMINISTRATION AREA CHANGES
01	2016.02.09	ISSUE PLAN

ISSUE	DATE	AMENDMENTS
-------	------	------------



CRAWFORD ARCHITECTS PTY LTD
Suite 94 Jones Bay Wharf Pirrama Road
Pymont NSW 2009 Australia
ABN 56 120 779 106
P 02 9660 3644 F 02 9660 3622
E arch@crawford.com.au www.crawford.com.au

CLIENT
CSR HEBEL



PROJECT
CSR SOMERSBY - LINE 2 EXT
WISEMANS FERRY RD,
SOMERSBY

TITLE
NORTH ELEVATION
SHEET 2


SCALE AS SHOWN	DATE APR 2016
DRAWN HH / PAS	CHECKED PG
CAD FILE K:\15094\DWG	APPROVED PG
PROJECT NUMBER 15094	DRAWING NUMBER A302
ISSUE B	

All dimensions & levels to be checked on site by contractor prior to construction. All boundaries & contours subject to survey. All rights reserved. This drawing may not be reproduced or transmitted, in part or in whole without the permission of CRAWFORD ARCHITECTS PTY LTD.
© CRAWFORD ARCHITECTS PTY LIMITED 2015
This drawing is for discussion purposes only and is not to be used for construction unless authorised by a director of CRAWFORD ARCHITECTS PTY LIMITED. ABN 56 120 779 106


KEY PLAN

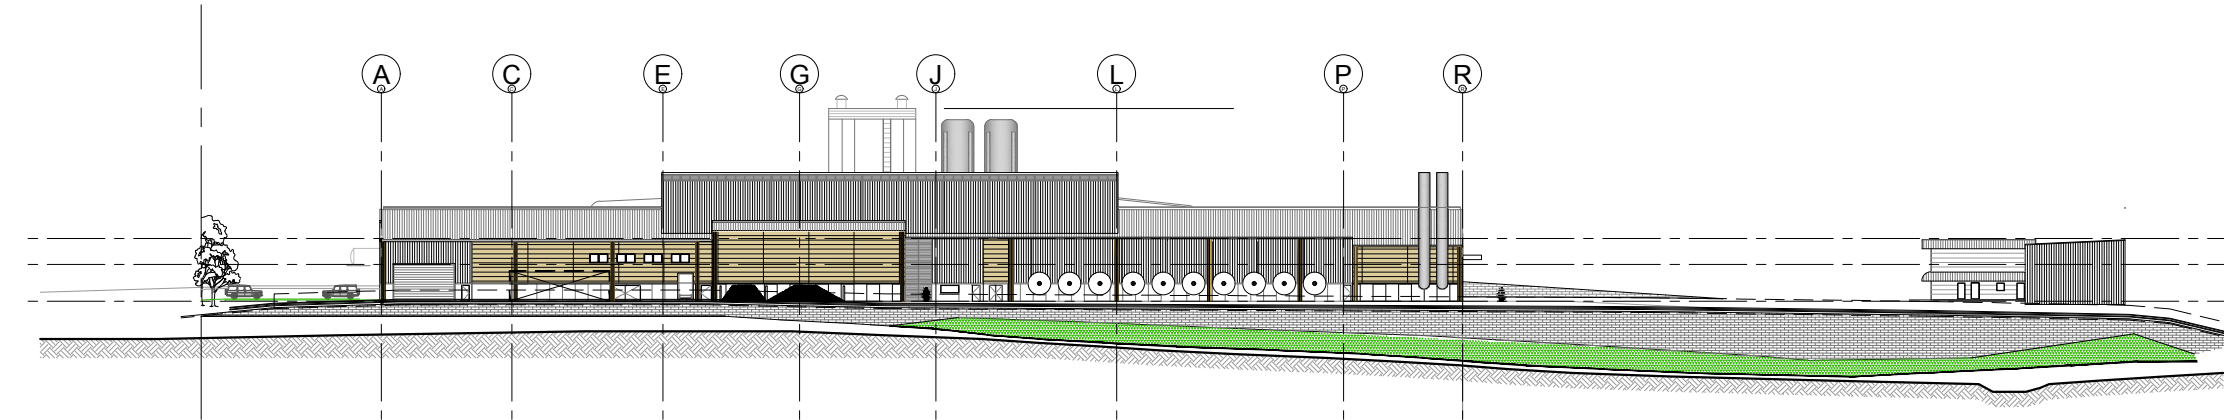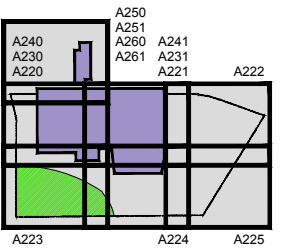

01 SOUTH ELEVATION
SCALE 1:500

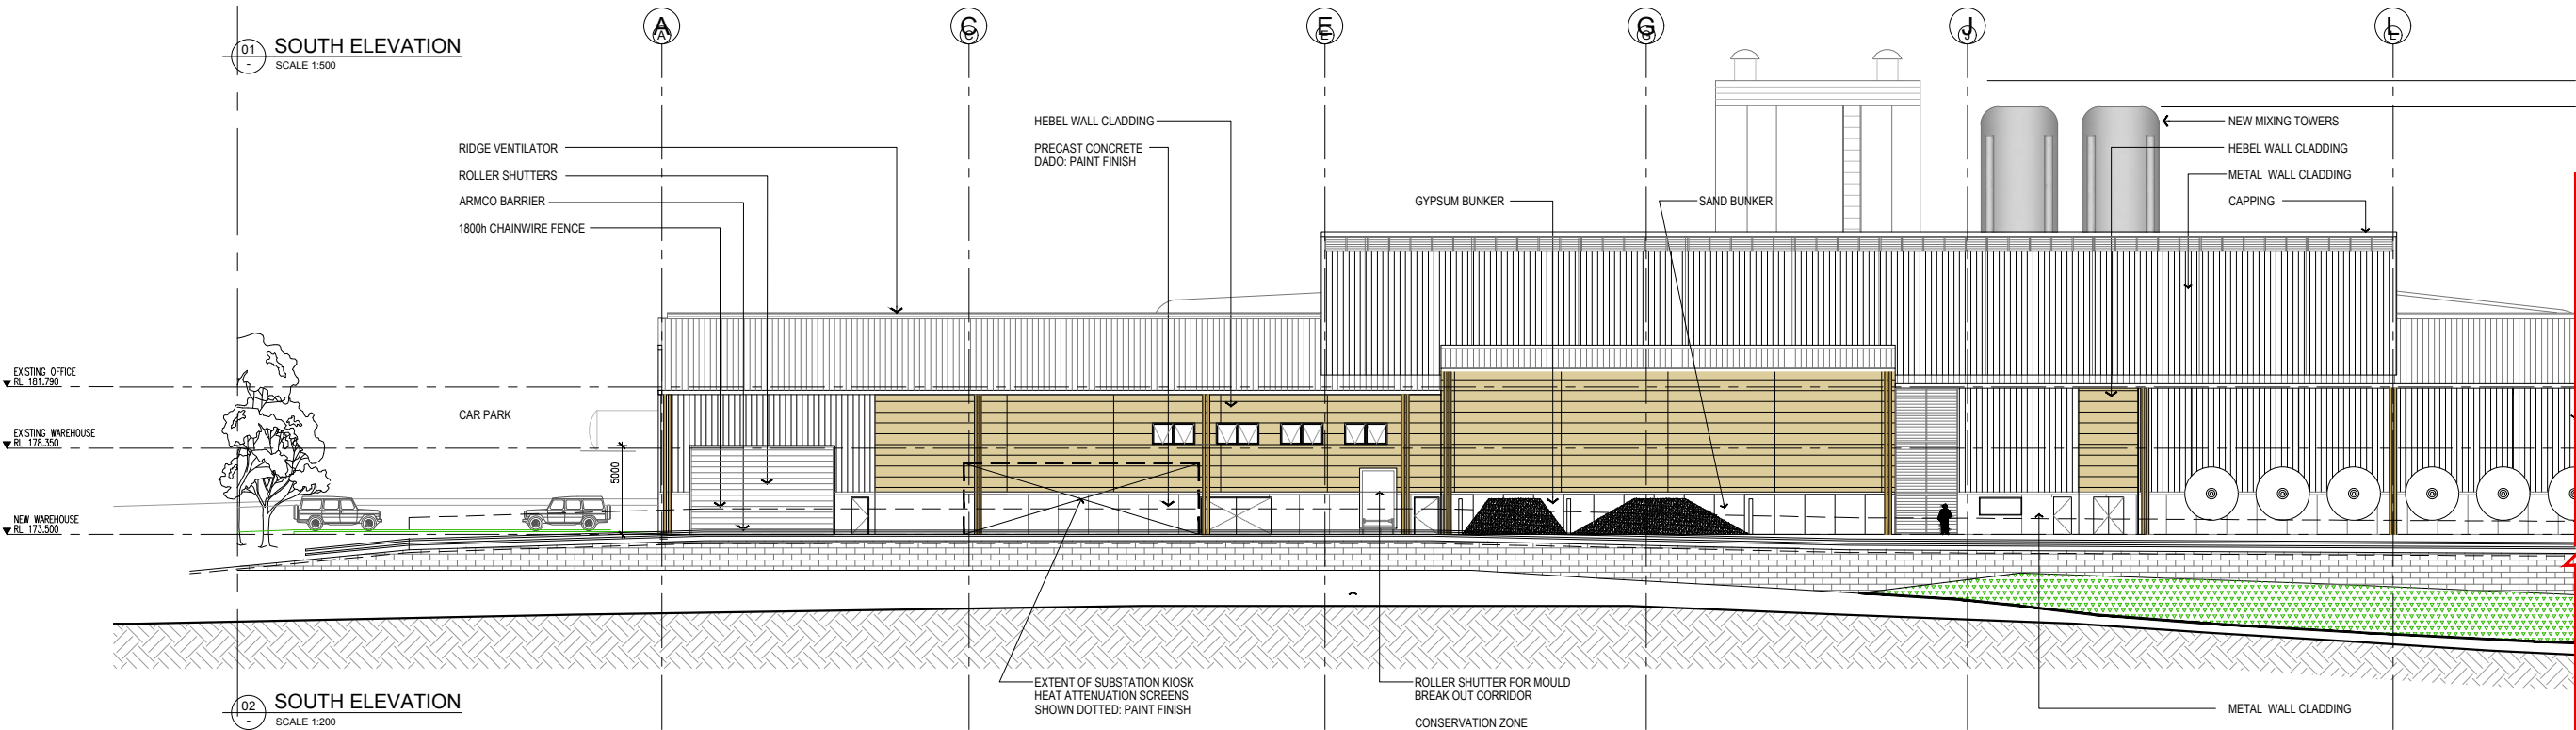

02 SOUTH ELEVATION
SCALE 1:200

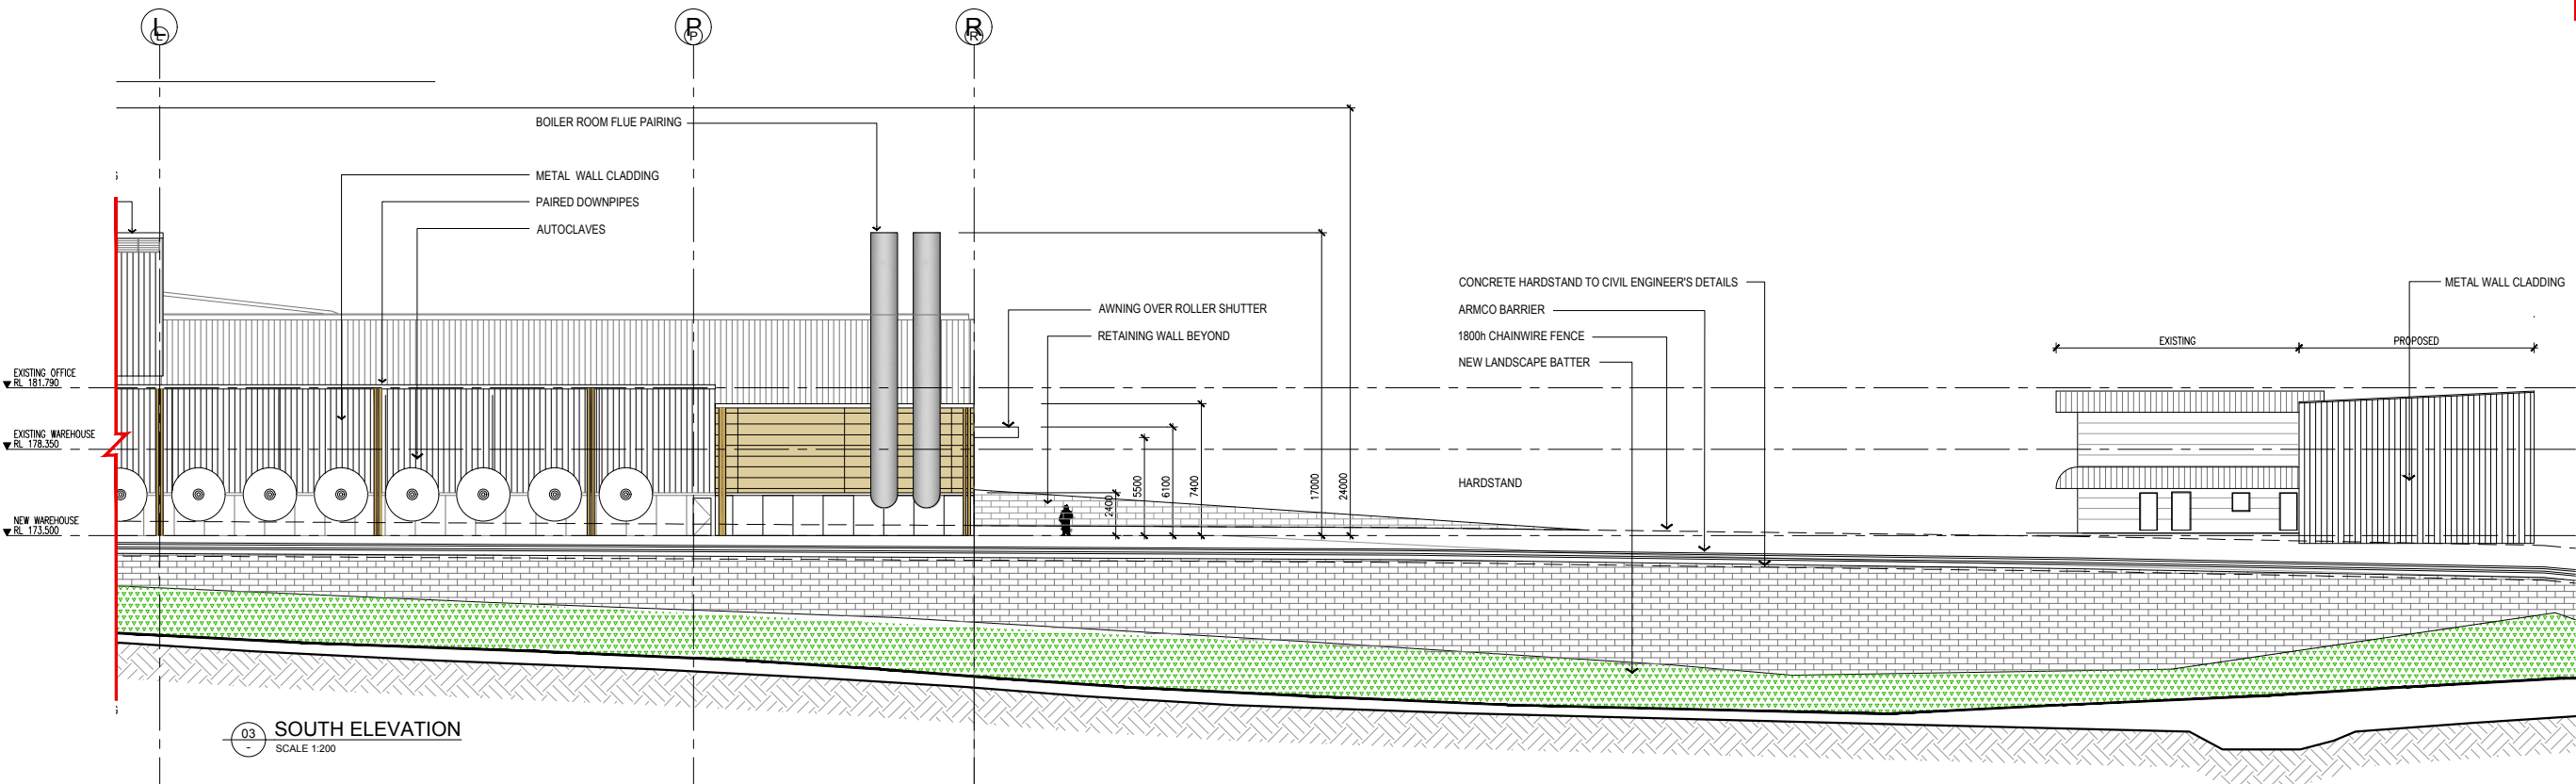

03 SOUTH ELEVATION
SCALE 1:200

B	2017.03.22	DA REISSUED
A	2016.05.03	DA ISSUE
05	2016.04.21	REVISED ELEVATIONS - CLIENT ISSUE
04	2016.04.05	COUNCIL PRESENTATION ISSUE
03	2016.03.08	CLIENT AND CONSULTANT TEAM ISSUE
02	2016.02.16	ADMINISTRATION AREA CHANGES
01	2016.02.09	ISSUE PLAN
ISSUE	DATE	AMENDMENTS



CRAWFORD ARCHITECTS PTY LTD
Suite 94 Jones Bay Wharf Pirrama Road
Pymont NSW 2009 Australia
ABN 56 120 779 106
P 02 9660 3644 F 02 9660 3622
E arch@crawford.com.au www.crawford.com.au

CLIENT
CSR HEBEL



PROJECT
CSR SOMERSBY - LINE 2 EXT
WISEMANS FERRY RD,
SOMERSBY

TITLE
SOUTH ELEVATION


SCALE AS SHOWN	DATE APR 2016
DRAWN HH / PAS	CHECKED PG
CAD FILE K:\15094\DWG	APPROVED PG
PROJECT NUMBER 15094	DRAWING NUMBER A303
	ISSUE B

All dimensions & levels to be checked on site by contractor prior to construction. All boundaries & contours subject to survey. All rights reserved. This drawing may not be reproduced or transmitted, in part or in whole without the permission of CRAWFORD ARCHITECTS PTY LTD
© CRAWFORD ARCHITECTS PTY LIMITED 2015
This drawing is for discussion purposes only and is not to be used for construction unless authorised by a director of CRAWFORD ARCHITECTS PTY LIMITED ABN 56 120 779 106


KEY PLAN

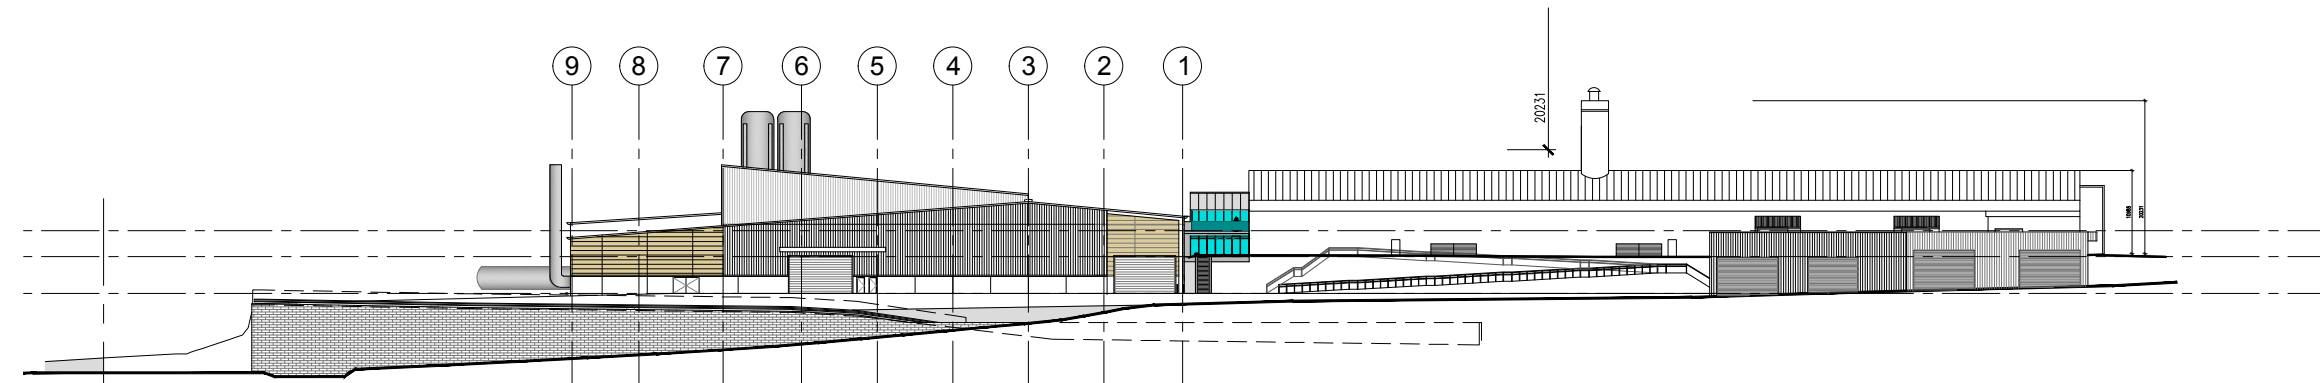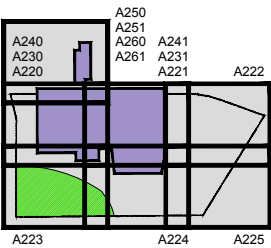

01 EAST ELEVATION
SCALE 1:500

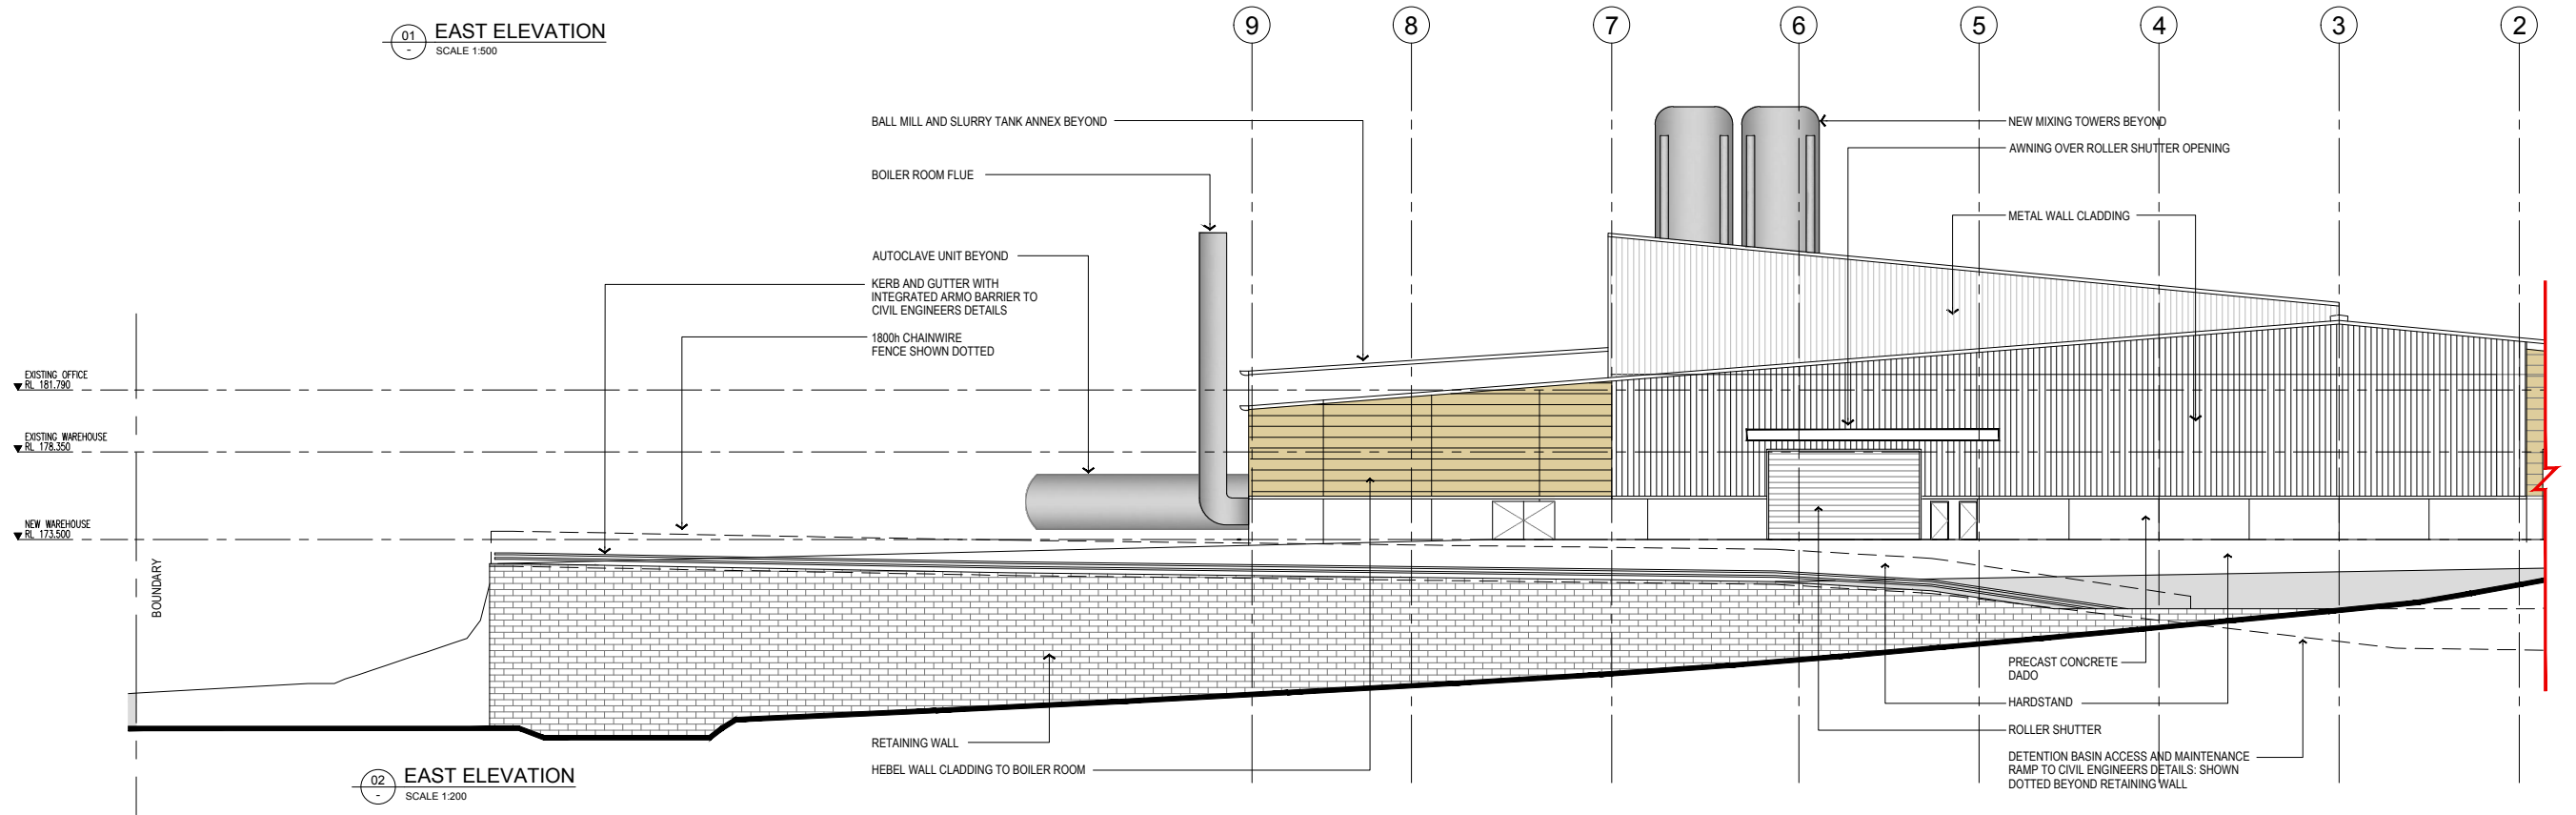

02 EAST ELEVATION
SCALE 1:200

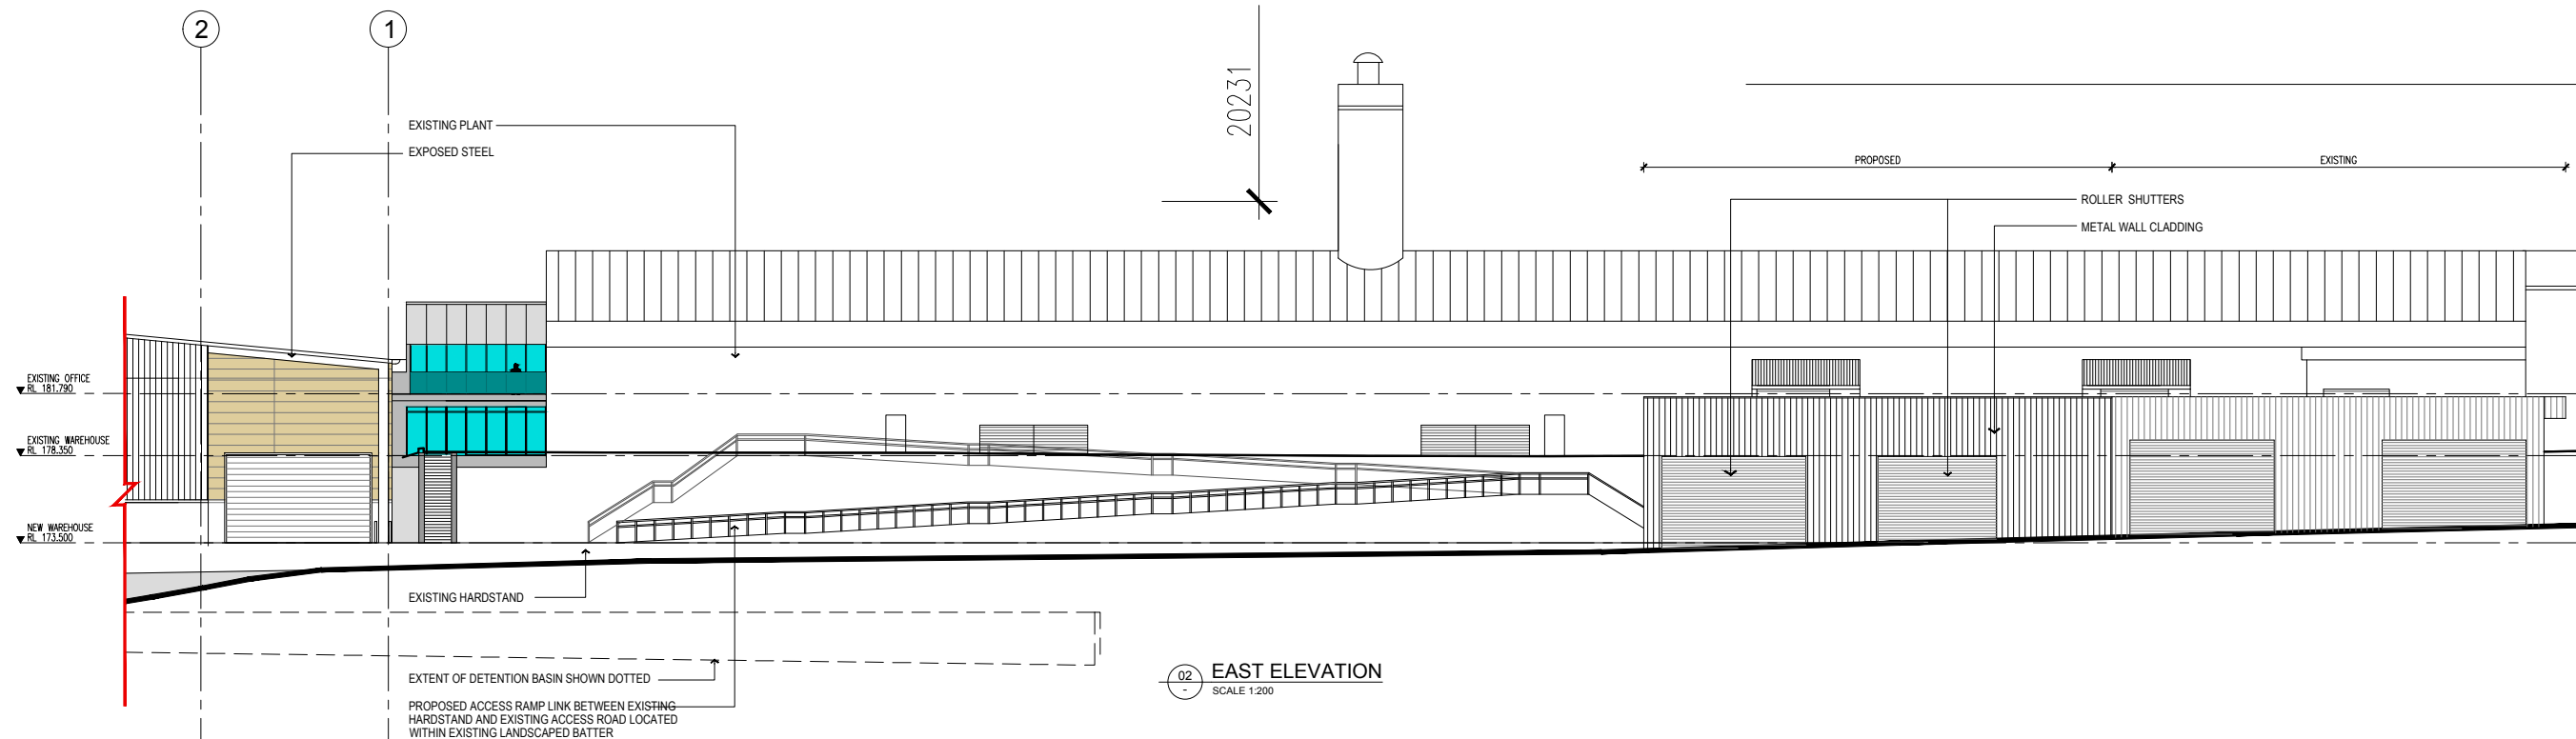

02 EAST ELEVATION
SCALE 1:200

B	2017.03.22	DA REISSUED
A	2016.05.03	DA ISSUE
05	2016.04.21	REVISED ELEVATIONS - CLIENT ISSUE
04	2016.04.05	COUNCIL PRESENTATION ISSUE
03	2016.03.08	CLIENT AND CONSULTANT TEAM ISSUE
02	2016.02.16	ADMINISTRATION AREA CHANGES
01	2016.02.09	ISSUE PLAN
ISSUE	DATE	AMENDMENTS



CRAWFORD ARCHITECTS PTY LTD
Suite 94 Jones Bay Wharf Pirrama Road
Pymont NSW 2009 Australia
ABN 56 120 779 106
P 02 9660 3644 F 02 9660 3622
E arch@crawford.com.au www.crawford.com.au

CLIENT
CSR HEBEL

PROJECT
CSR SOMERSBY - LINE 2 EXT
WISEMANS FERRY RD,
SOMERSBY
TITLE
EAST ELEVATION



SCALE AS SHOWN	DATE APR 2016
DRAWN HH / PAS	CHECKED PG
CAD FILE K:\15094\DWG	APPROVED PG
PROJECT NUMBER 15094	DRAWING NUMBER A304
	ISSUE B

All dimensions & levels to be checked on site by contractor prior to construction. All boundaries & contours subject to survey. All rights reserved. This drawing may not be reproduced or transmitted, in part or in whole without the permission of CRAWFORD ARCHITECTS PTY LTD


© CRAWFORD ARCHITECTS PTY LIMITED 2015

This drawing is for discussion purposes only and is not to be used for construction unless authorised by a director of CRAWFORD ARCHITECTS PTY LIMITED. ABN 56 120 779 106


KEY PLAN

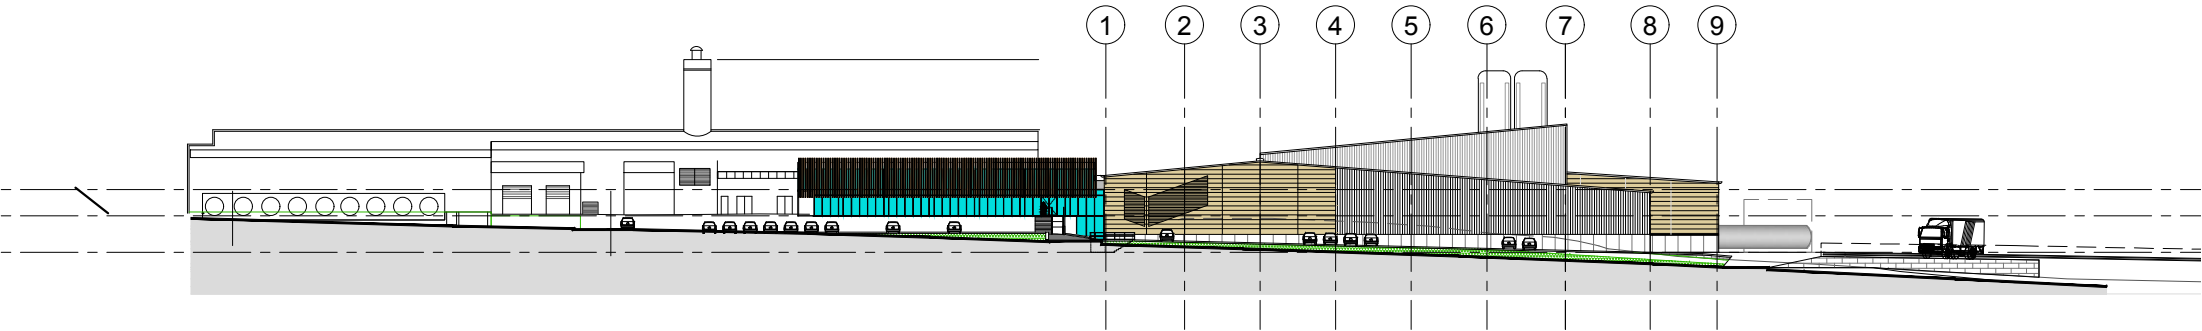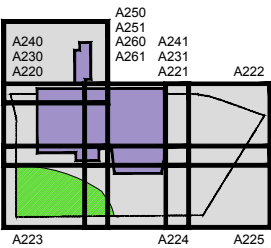

01 WEST ELEVATION
SCALE 1:500

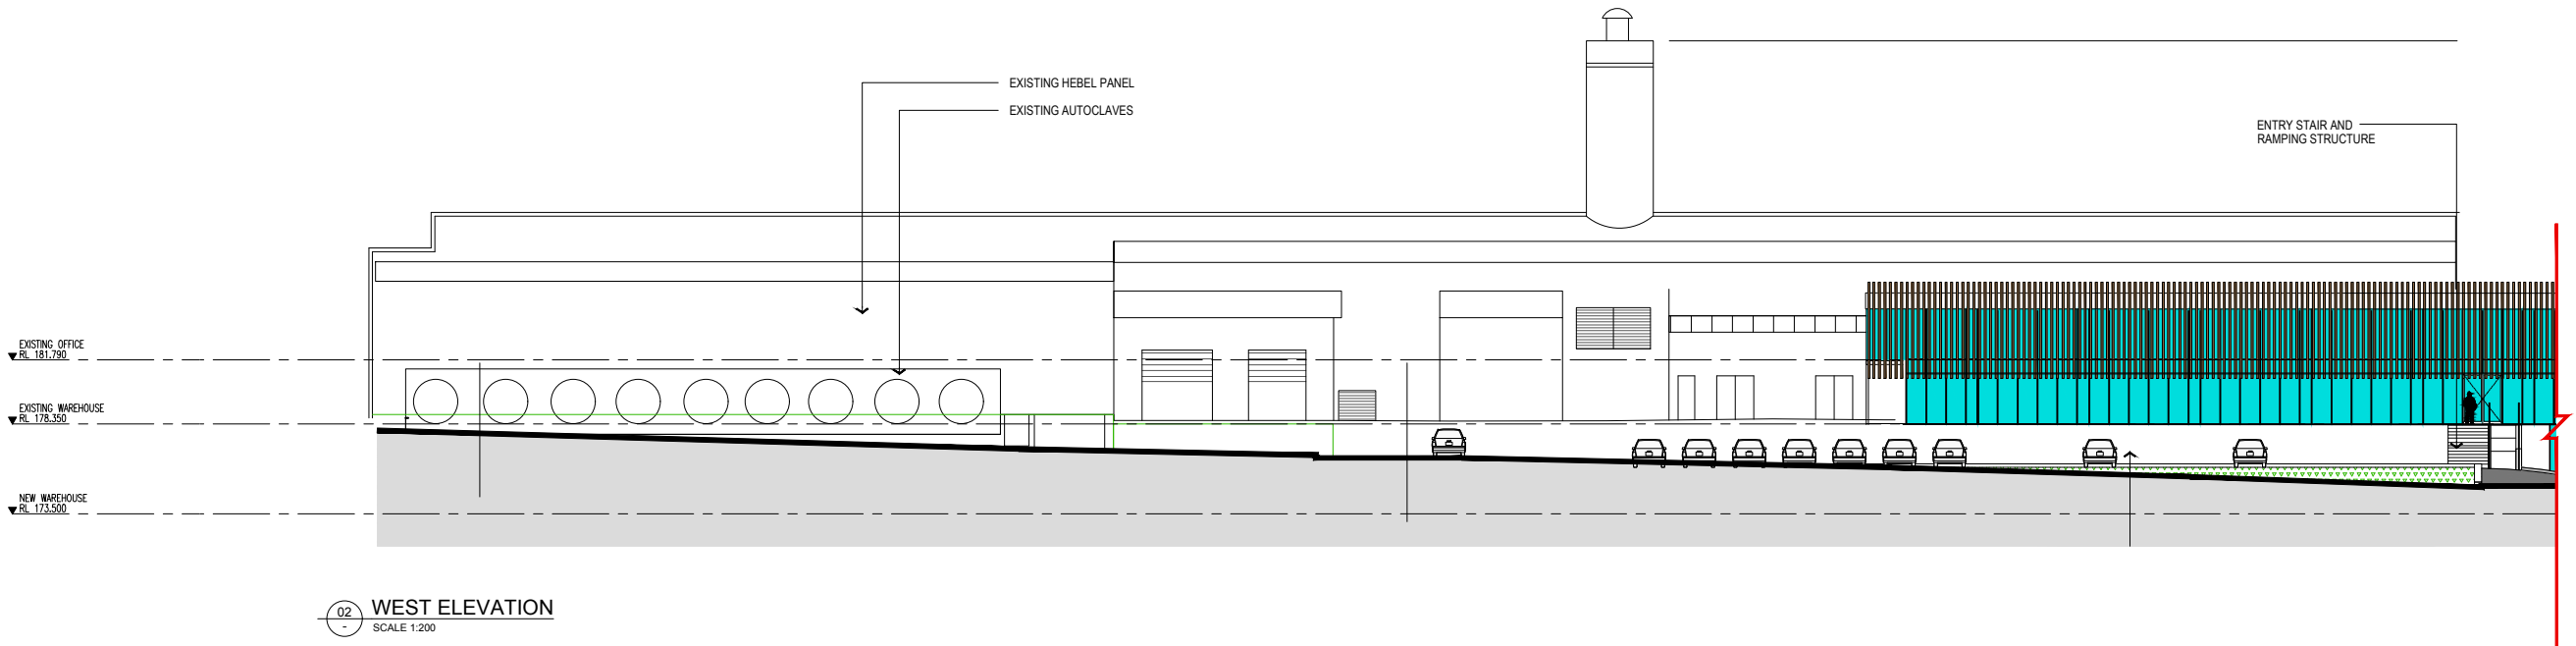

02 WEST ELEVATION
SCALE 1:200

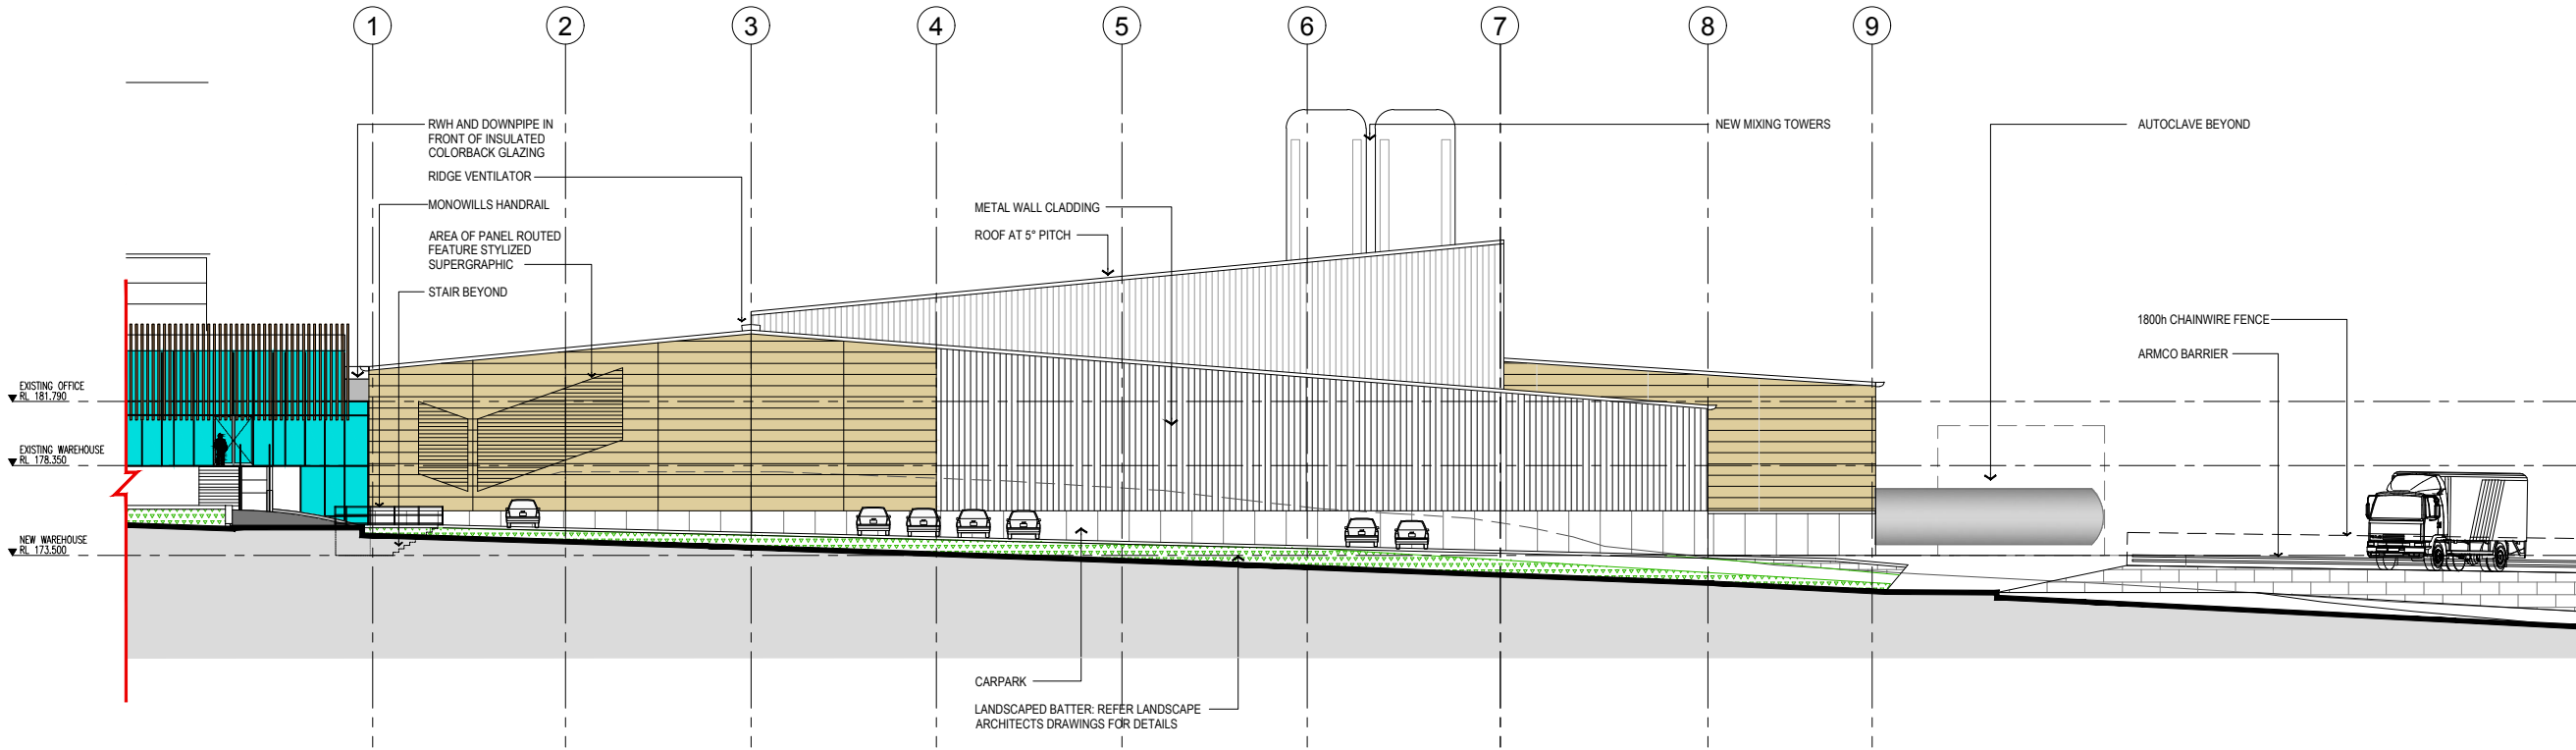

03 WEST ELEVATION
SCALE 1:200

B	2017.03.22	DA REISSUED
A	2016.05.03	DA ISSUE
05	2016.04.21	REVISED ELEVATIONS - CLIENT ISSUE
04	2016.04.05	COUNCIL PRESENTATION ISSUE
03	2016.03.04	CONSULTANT ISSUE
02	2016.02.16	ADMINISTRATION AREA CHANGES
01	2016.02.09	ISSUE PLAN
ISSUE	DATE	AMENDMENTS




CRAWFORD ARCHITECTS PTY LTD
Suite 94 Jones Bay Wharf Pirrama Road
Pymont NSW 2009 Australia
ABN 56 120 779 106
P 02 9660 3644 F 02 9660 3622
E arch@crawford.com.au www.crawford.com.au


CLIENT
CSR HEBEL

PROJECT
CSR SOMERSBY - LINE 2 EXT
WISEMANS FERRY RD,
SOMERSBY
TITLE
WEST ELEVATION


SCALE AS SHOWN	DATE APR 2016
DRAWN HH / PAS	CHECKED PG
CAD FILE K:\15094\DWG	APPROVED PG
PROJECT NUMBER 15094	DRAWING NUMBER A305
	ISSUE B

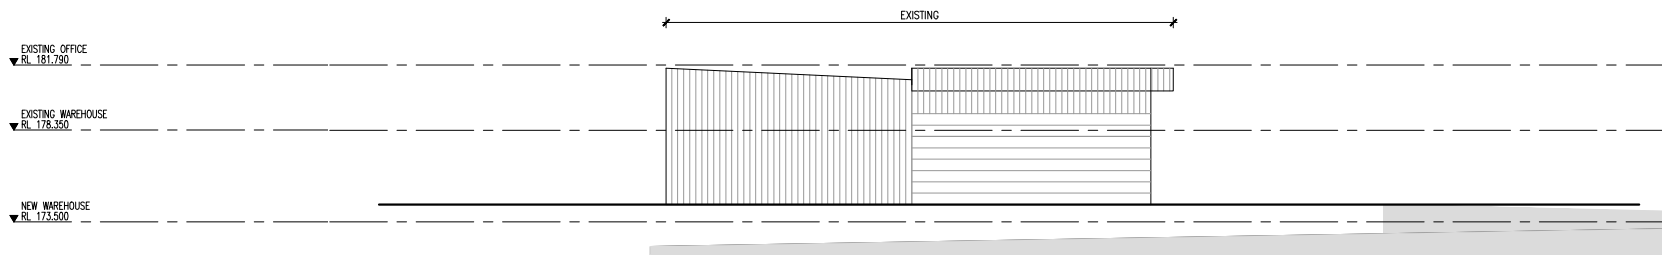


01 NORTH ELEVATION
SCALE 1:500

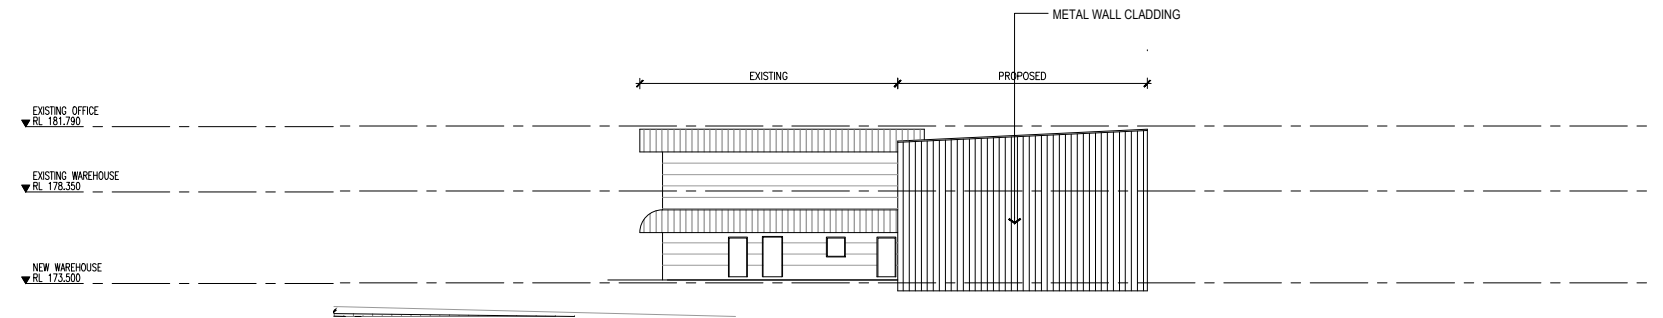


02 SOUTH ELEVATION
SCALE 1:200

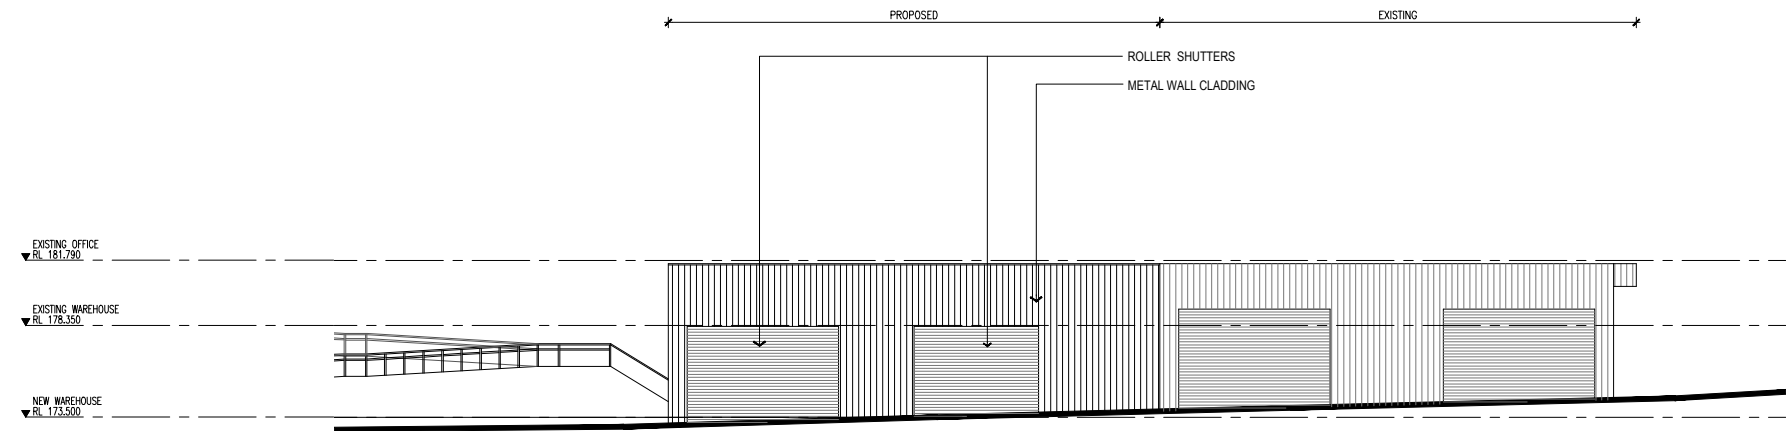

03 EAST ELEVATION
SCALE 1:200

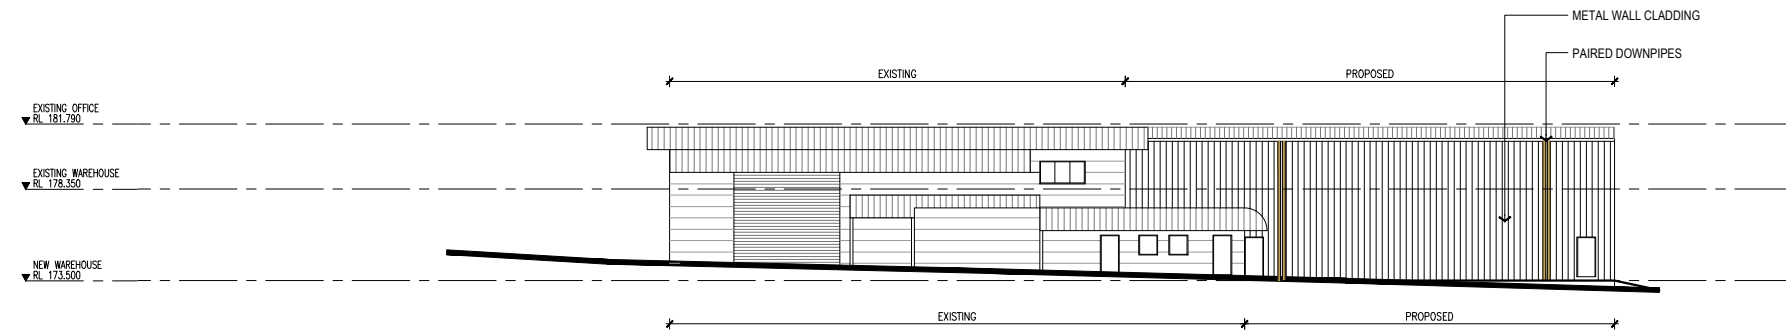


04 WEST ELEVATION
SCALE 1:200

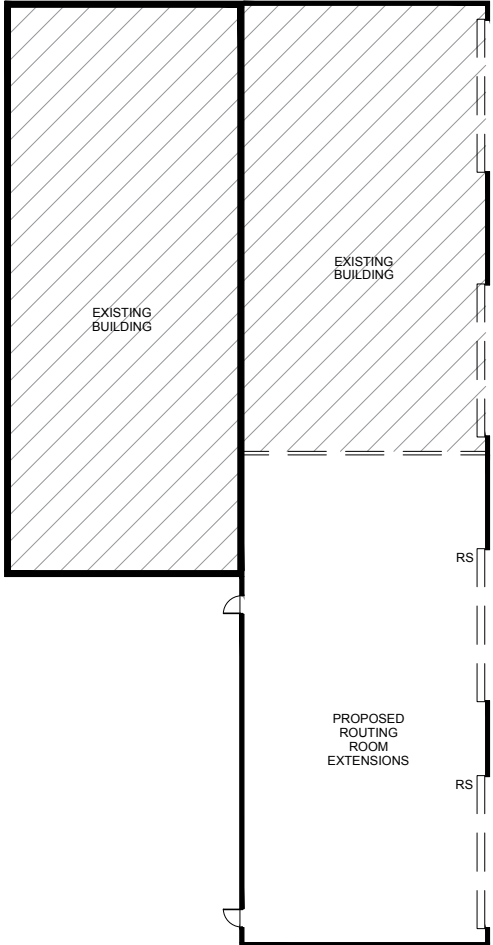

05 ROUTING ROOM EXTENSIONS
SCALE 1:200

All dimensions & levels to be checked on site by contractor prior to construction. All boundaries & contours subject to survey. All rights reserved. This drawing may not be reproduced or transmitted, in part or in whole without the permission of CRAWFORD ARCHITECTS PTY LTD
© CRAWFORD ARCHITECTS PTY LIMITED 2015
This drawing is for discussion purposes only and is not to be used for construction unless authorised by a director of CRAWFORD ARCHITECTS PTY LIMITED ABN 56 120 779 106

KEY PLAN

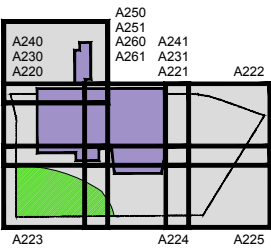

B	2017.03.21	DA REISSUED
A	2016.05.03	DA ISSUE
01	2016.04.26	CLIENT ISSUE
ISSUE	DATE	AMENDMENTS




CRAWFORD ARCHITECTS PTY LTD
Suite 94 Jones Bay Wharf Pirrama Road
Pymont NSW 2009 Australia
ABN 56 120 779 106
P 02 9660 3644 F 02 9660 3622
E arch@crawford.com.au www.crawford.com.au

CLIENT
CSR HEBEL

PROJECT
CSR SOMERSBY - LINE 2 EXT
WISEMANS FERRY RD,
SOMERSBY

TITLE
ROUTING ROOM EXTENSIONS
PLAN & ELEVATIONS


	SCALE AS SHOWN	DATE APR 2016
	DRAWN HH / PAS	CHECKED PG
	CAD FILE K:\15094\DWG	APPROVED PG
	PROJECT NUMBER 15094	DRAWING NUMBER A306

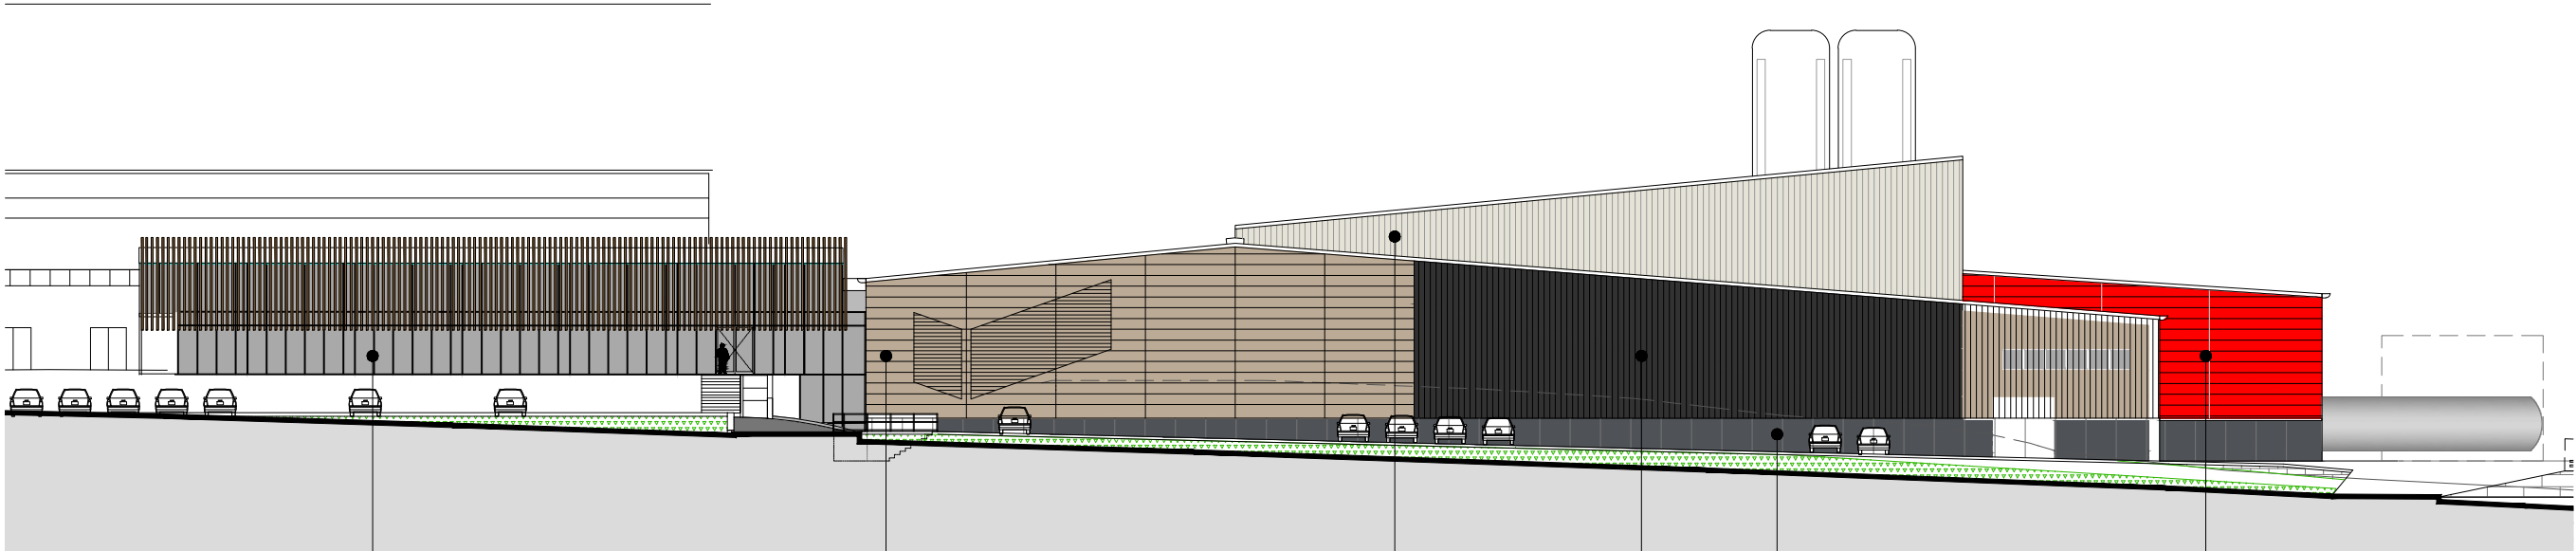

GLASS
VIRIDIAN COMFORT PLUS



HEBEL WALL CLADDING
HEBEL BEIGE

 


METAL WALL CLADDING
COLORBOND SURF MIST



METAL WALL CLADDING
COLORBOND MONUMENT



PRECAST CONCRETE DADO
DULUX BERRY GREY 2727262G

 

HEBEL WALL CLADDING
CSR RED

All dimensions & levels to be checked on site by contractor prior to construction. All boundaries & contours subject to survey. All rights reserved. This drawing may not be reproduced or transmitted, in part or in whole without the permission of CRAWFORD ARCHITECTS PTY LTD

© CRAWFORD ARCHITECTS PTY LIMITED 2015

This drawing is for discussion purposes only and is not to be used for construction unless authorised by a director of CRAWFORD ARCHITECTS PTY LIMITED ABN 56 120 779 106

KEY PLAN

B	2017.03.22	DA REISSUED
A	2016.04.03	DA ISSUE
ISSUE	DATE	AMENDMENTS

The better way to build


CRAWFORD ARCHITECTS PTY LTD
Suite 94 Jones Bay Wharf Pirrama Road
Pymont NSW 2009 Australia
ABN 56 120 779 106
P 02 9660 3644 F 02 9660 3622
E arch@crawford.com.au www.crawford.com.au

CLIENT
CSR HEBEL


PROJECT
CSR SOMERSBY - LINE 2 EXT
WISEMANS FERRY RD,
SOMERSBY

TITLE
MATERIALS BOARD


PROJECT NUMBER 15094	SCALE AS SHOWN	DATE APR 2016
	DRAWN HH / PAS	CHECKED PG
	CAD FILE K:\15094\DWG	APPROVED PG
	DRAWING NUMBER A307	ISSUE B

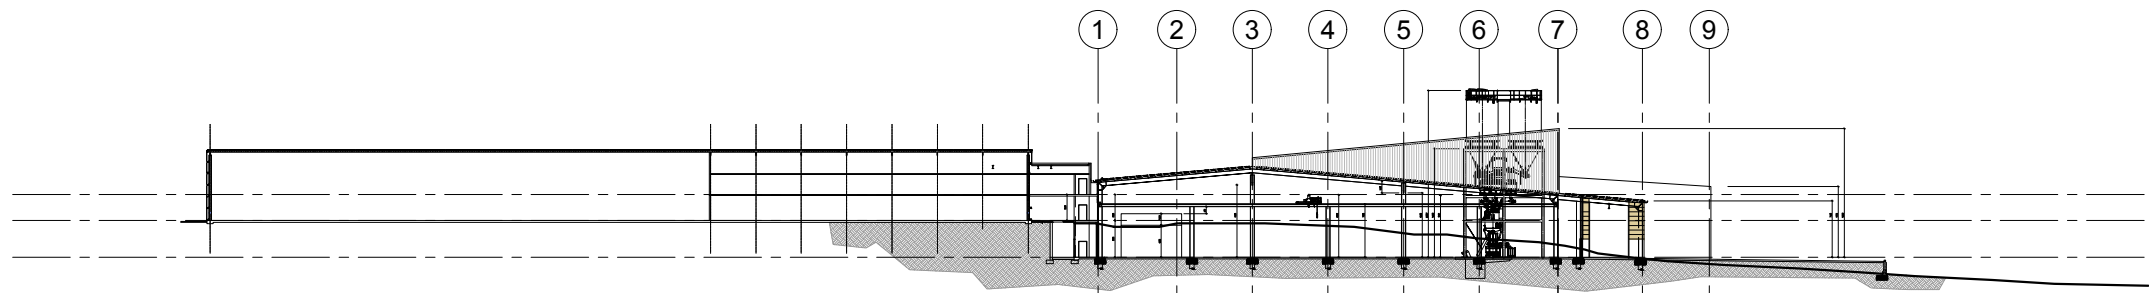


01 SECTION BB
SCALE 1:500

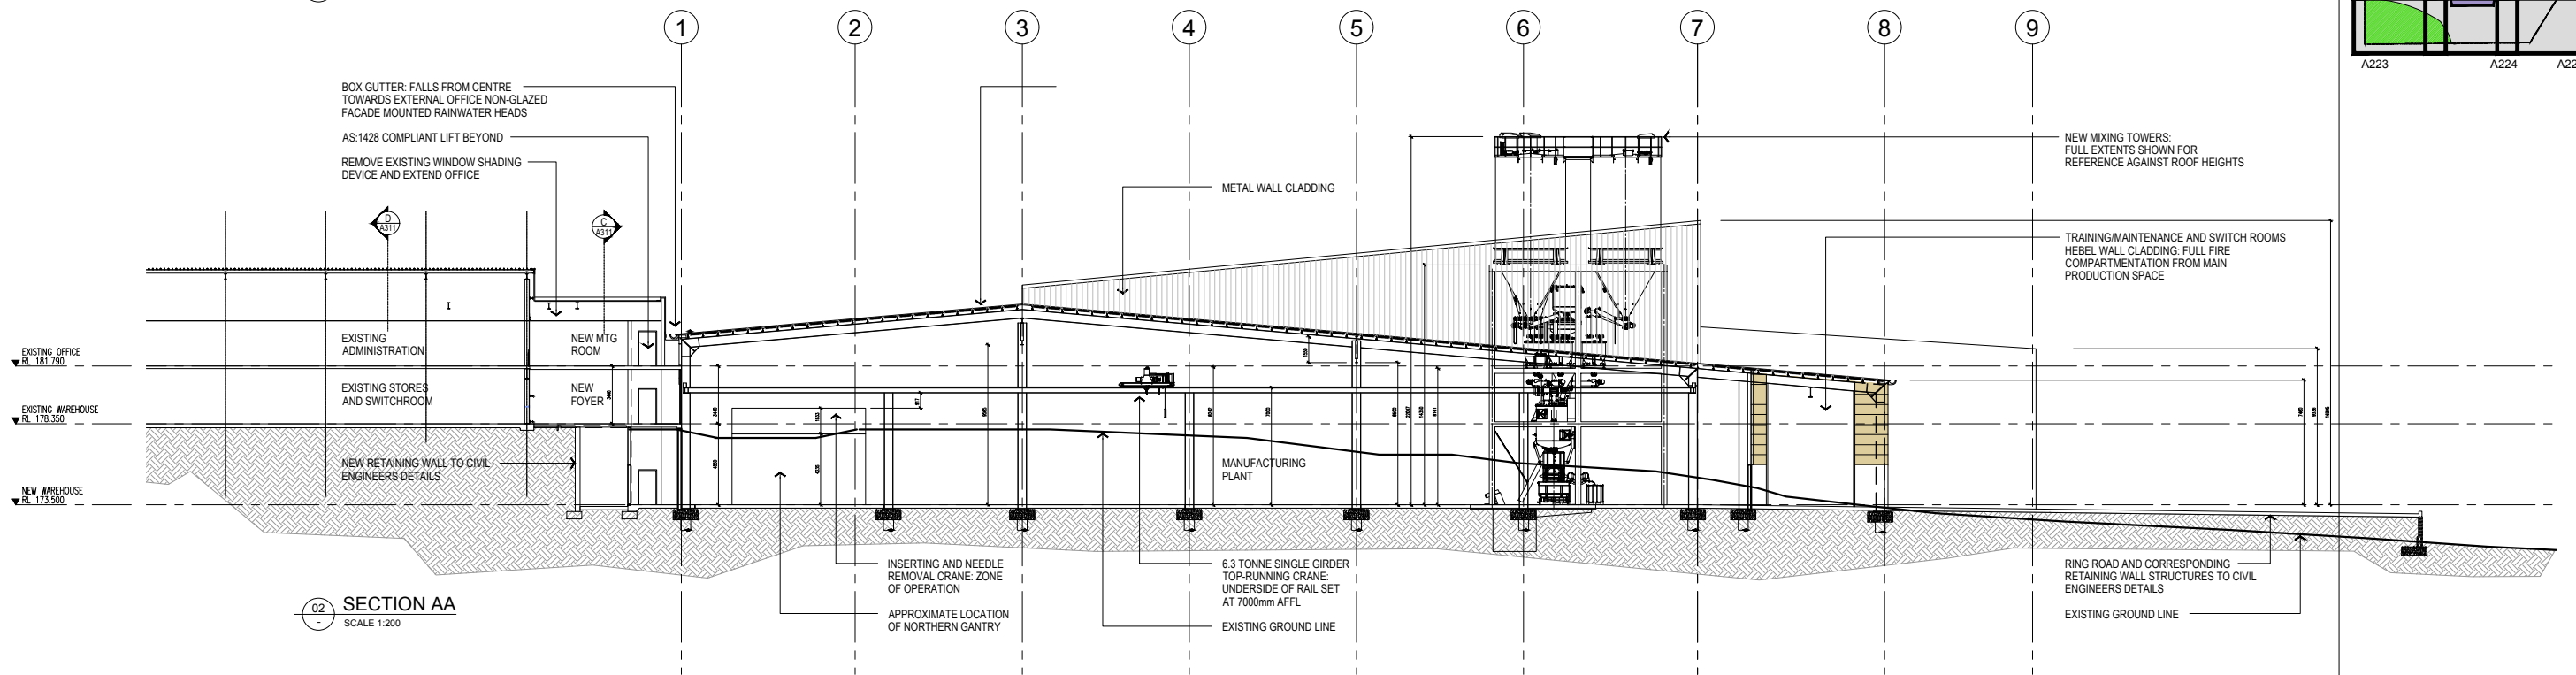

02 SECTION AA
SCALE 1:200

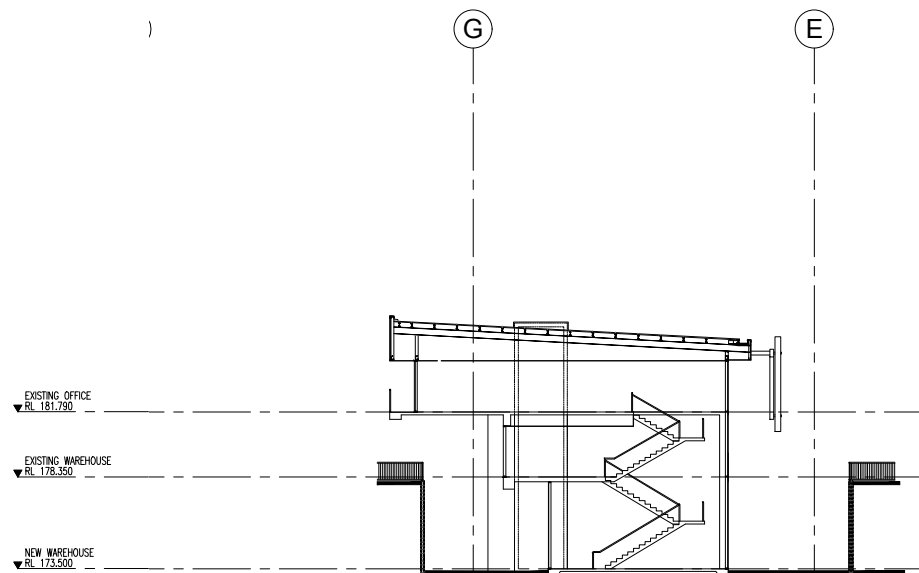


03 SECTION BB
SCALE 1:200

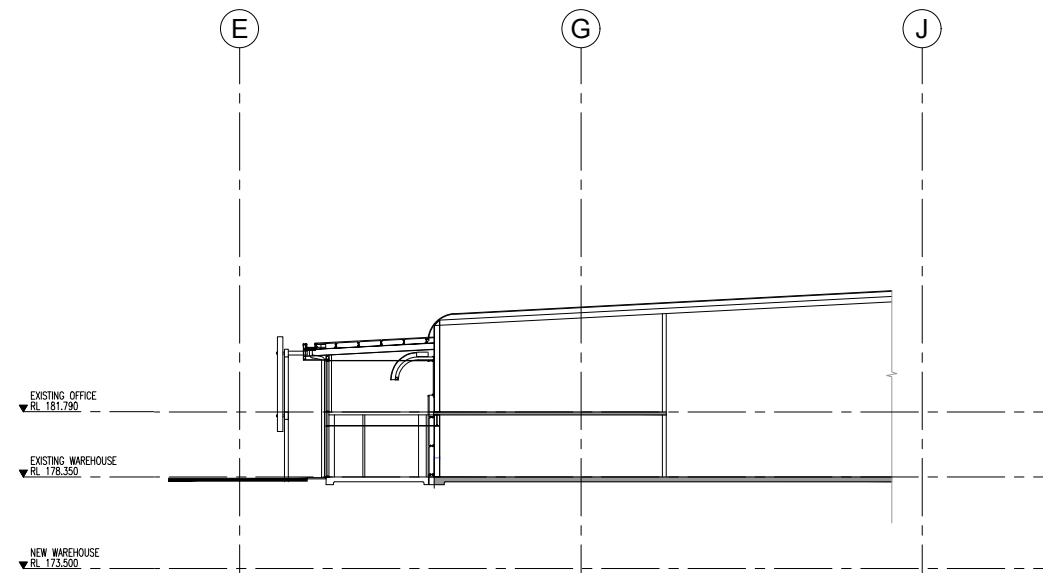

04 SECTION CC
SCALE 1:200

All dimensions & levels to be checked on site by contractor prior to construction. All boundaries & contours subject to survey. All rights reserved. This drawing may not be reproduced or transmitted, in part or in whole without the permission of CRAWFORD ARCHITECTS PTY LTD.
© CRAWFORD ARCHITECTS PTY LIMITED 2015
This drawing is for discussion purposes only and is not to be used for construction unless authorised by a director of CRAWFORD ARCHITECTS PTY LIMITED. ABN 56 120 779 106

KEY PLAN

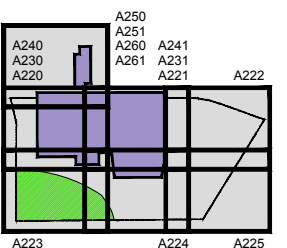

B	2017.03.22	DA REISSUED
A	2016.05.03	DA ISSUE
05	2016.04.22	INSERTING AND NEEDLE REMOVAL CRANE AND GANTRY DIMENSIONS SHOWN CLIENT ISSUE
04	2016.04.22	ISSUED TO CRANE SUPPLIER FOR COMMENT
03	2016.03.08	CLIENT AND CONSULTANT TEAM ISSUE
02	2016.02.16	ADMINISTRATION AREA CHANGES
01	2016.02.09	ISSUE PLAN
ISSUE	DATE	AMENDMENTS



CRAWFORD ARCHITECTS PTY LTD
Suite 94 Jones Bay Wharf Pirrama Road
Pyrmont NSW 2009 Australia
ABN 56 120 779 106
P 02 9660 3644 F 02 9660 3622
E arch@crawford.com.au www.crawford.com.au

CLIENT
CSR HEBEL

PROJECT
CSR SOMERSBY - LINE 2 EXT
WISEMANS FERRY RD,
SOMERSBY

TITLE
SECTIONS - SHEET 1

	SCALE 1:500 @ A1	DATE JAN 2016
	DRAWN HH / PAS	CHECKED PG
	CAD FILE K:\15094\DWG	APPROVED PG
	PROJECT NUMBER 5094	DRAWING NUMBER A310