


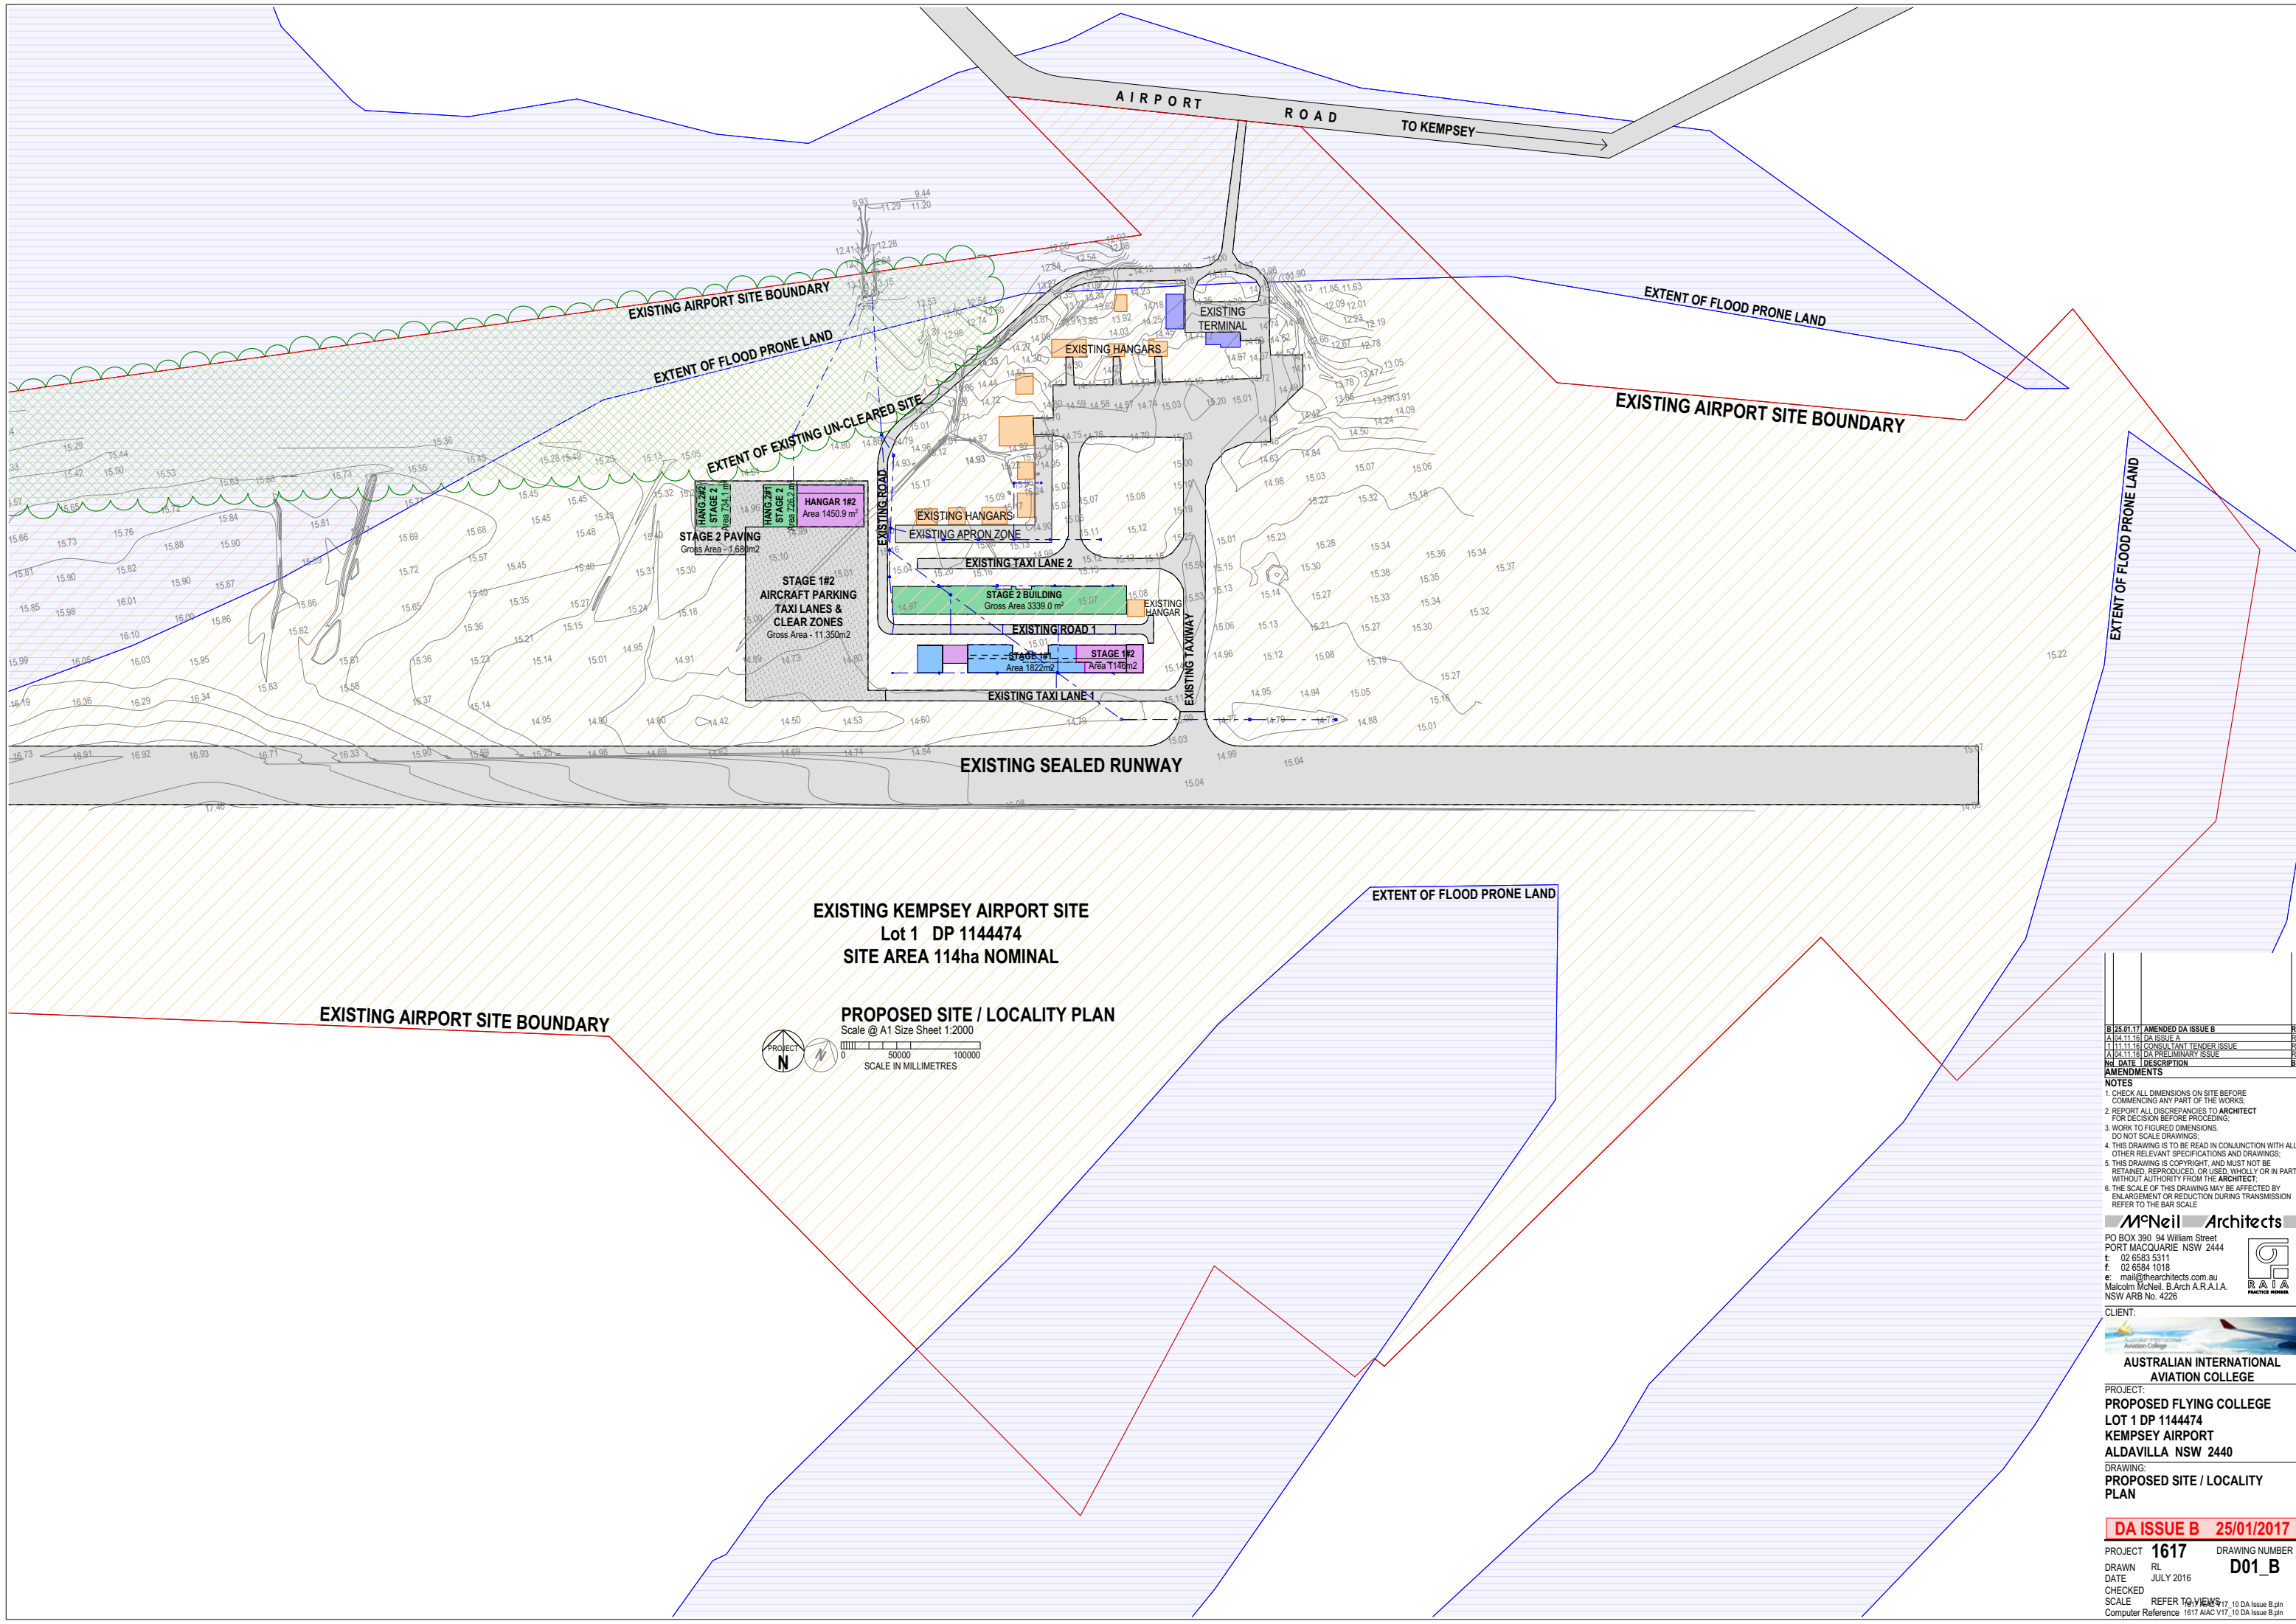

B/25.01.17	AMENDED DA ISSUE B	RL
A/04.11.16	DA ISSUE A	RL
1/11.11.16	CONSULTANT TENDER ISSUE	RL
A/04.11.16	DA PRELIMINARY ISSUE	RL
N/A	DATE DESCRIPTION	BY

- AMENDMENTS**
- NOTES**
1. CHECK ALL DIMENSIONS ON SITE BEFORE COMMENCING ANY PART OF THE WORKS.
 2. REPORT ALL DISCREPANCIES TO ARCHITECT FOR DECISION BEFORE PROCEEDING.
 3. WORK TO FIGURED DIMENSIONS. DO NOT SCALE DRAWINGS.
 4. THIS DRAWING IS TO BE READ IN CONJUNCTION WITH ALL OTHER RELEVANT SPECIFICATIONS AND DRAWINGS.
 5. THIS DRAWING IS COPYRIGHT, AND MUST NOT BE RETAINED, REPRODUCED, OR USED, WHOLLY OR IN PART, WITHOUT AUTHORITY FROM THE ARCHITECT.
 6. THE SCALE OF THIS DRAWING MAY BE AFFECTED BY ENLARGEMENT OR REDUCTION DURING TRANSMISSION. REFER TO THE BAR SCALE.

McNeil Architects
PO BOX 390 94 William Street
PORT MACQUARIE NSW 2444
t: 02 6583 5311
f: 02 6584 1018
e: mni@mcneilarchitects.com.au
Malcolm McNeil, B.Arch A.R.A.I.A.
NSW ARB No. 4226



AUSTRALIAN INTERNATIONAL AVIATION COLLEGE

PROJECT:
**PROPOSED FLYING COLLEGE
LOT 1 DP 1144474
KEMPSEY AIRPORT
ALDAVILLA NSW 2440**

DRAWING:
**PROPOSED SITE / LOCALITY
PLAN**

DA ISSUE B 25/01/2017	
PROJECT	1617
DRAWN	RL
DATE	JULY 2016
CHECKED	
SCALE	REFER TO VIEWS
Computer Reference	1617 AIAC V17_10 DA Issue B.pn



5.01.17	AMENDED DA ISSUE B
4.11.16	DA ISSUE A
1.11.16	CONSULTANT TENDER ISSUE
4.11.16	DA PRELIMINARY ISSUE
DATE	DESCRIPTION

REFERENCES

- CHECK ALL DIMENSIONS ON SITE BEFORE
 COMMENCING ANY PART OF THE WORKS;
 REPORT ALL DISCREPANCIES TO **ARCHITECT**
 FOR DECISION BEFORE PROCEEDING;
 WORK TO FIGURED DIMENSIONS;
 DO NOT SCALE DRAWINGS;
 HIS DRAWING IS TO BE READ IN CONJUNCTION WITH
 OTHER RELEVANT SPECIFICATIONS AND DRAWINGS;
 THIS DRAWING IS COPYRIGHT, AND MUST NOT BE
 RETAINED, REPRODUCED, OR USED, WHOLLY OR IN PART,
 WITHOUT AUTHORITY FROM THE **ARCHITECT**;
 THE SCALE OF THIS DRAWING MAY BE AFFECTED BY
 ENLARGEMENT OR REDUCTION DURING TRANSMISSION;
 REFER TO THE BAR SCALE

McNeil Architects

BOX 390 94 William Street
RT MACQUARIE NSW 2444
02 6583 5311
02 6584 1018
mail@thearchitects.com.au
colm McNeil, B.Arch A.R.A.I.A.
W ARB No. 4226

ENT: _____



Australian International
Aviation College

**AUSTRALIAN INTERNATIONAL
AVIATION COLLEGE**

PROJECT: 000050 FLYING COLLEGE

PROPOSED FLYING COLLEGE
PT 1 DB 11/11/71

01 1 DP 1144474
EMPSKY AIRPORT

EMMPSEY AIRPORT
DAVILL A. NSW 2140

DAVILLA NSW 2440
DRAWING:

MASTER SITE PLAN

10/10/2017

DA ISSUE B 25/01/2017


PROJECT **1617** DRAWING NUMBER

PROJECT **1617** DRAWING NUMBER **D02 B**

RE JULY 2016 D02_B

HECKED
FILE REFERRED TO VIEWING

Computer Reference 1617 AIAC V17_10 DA Issue B.pin

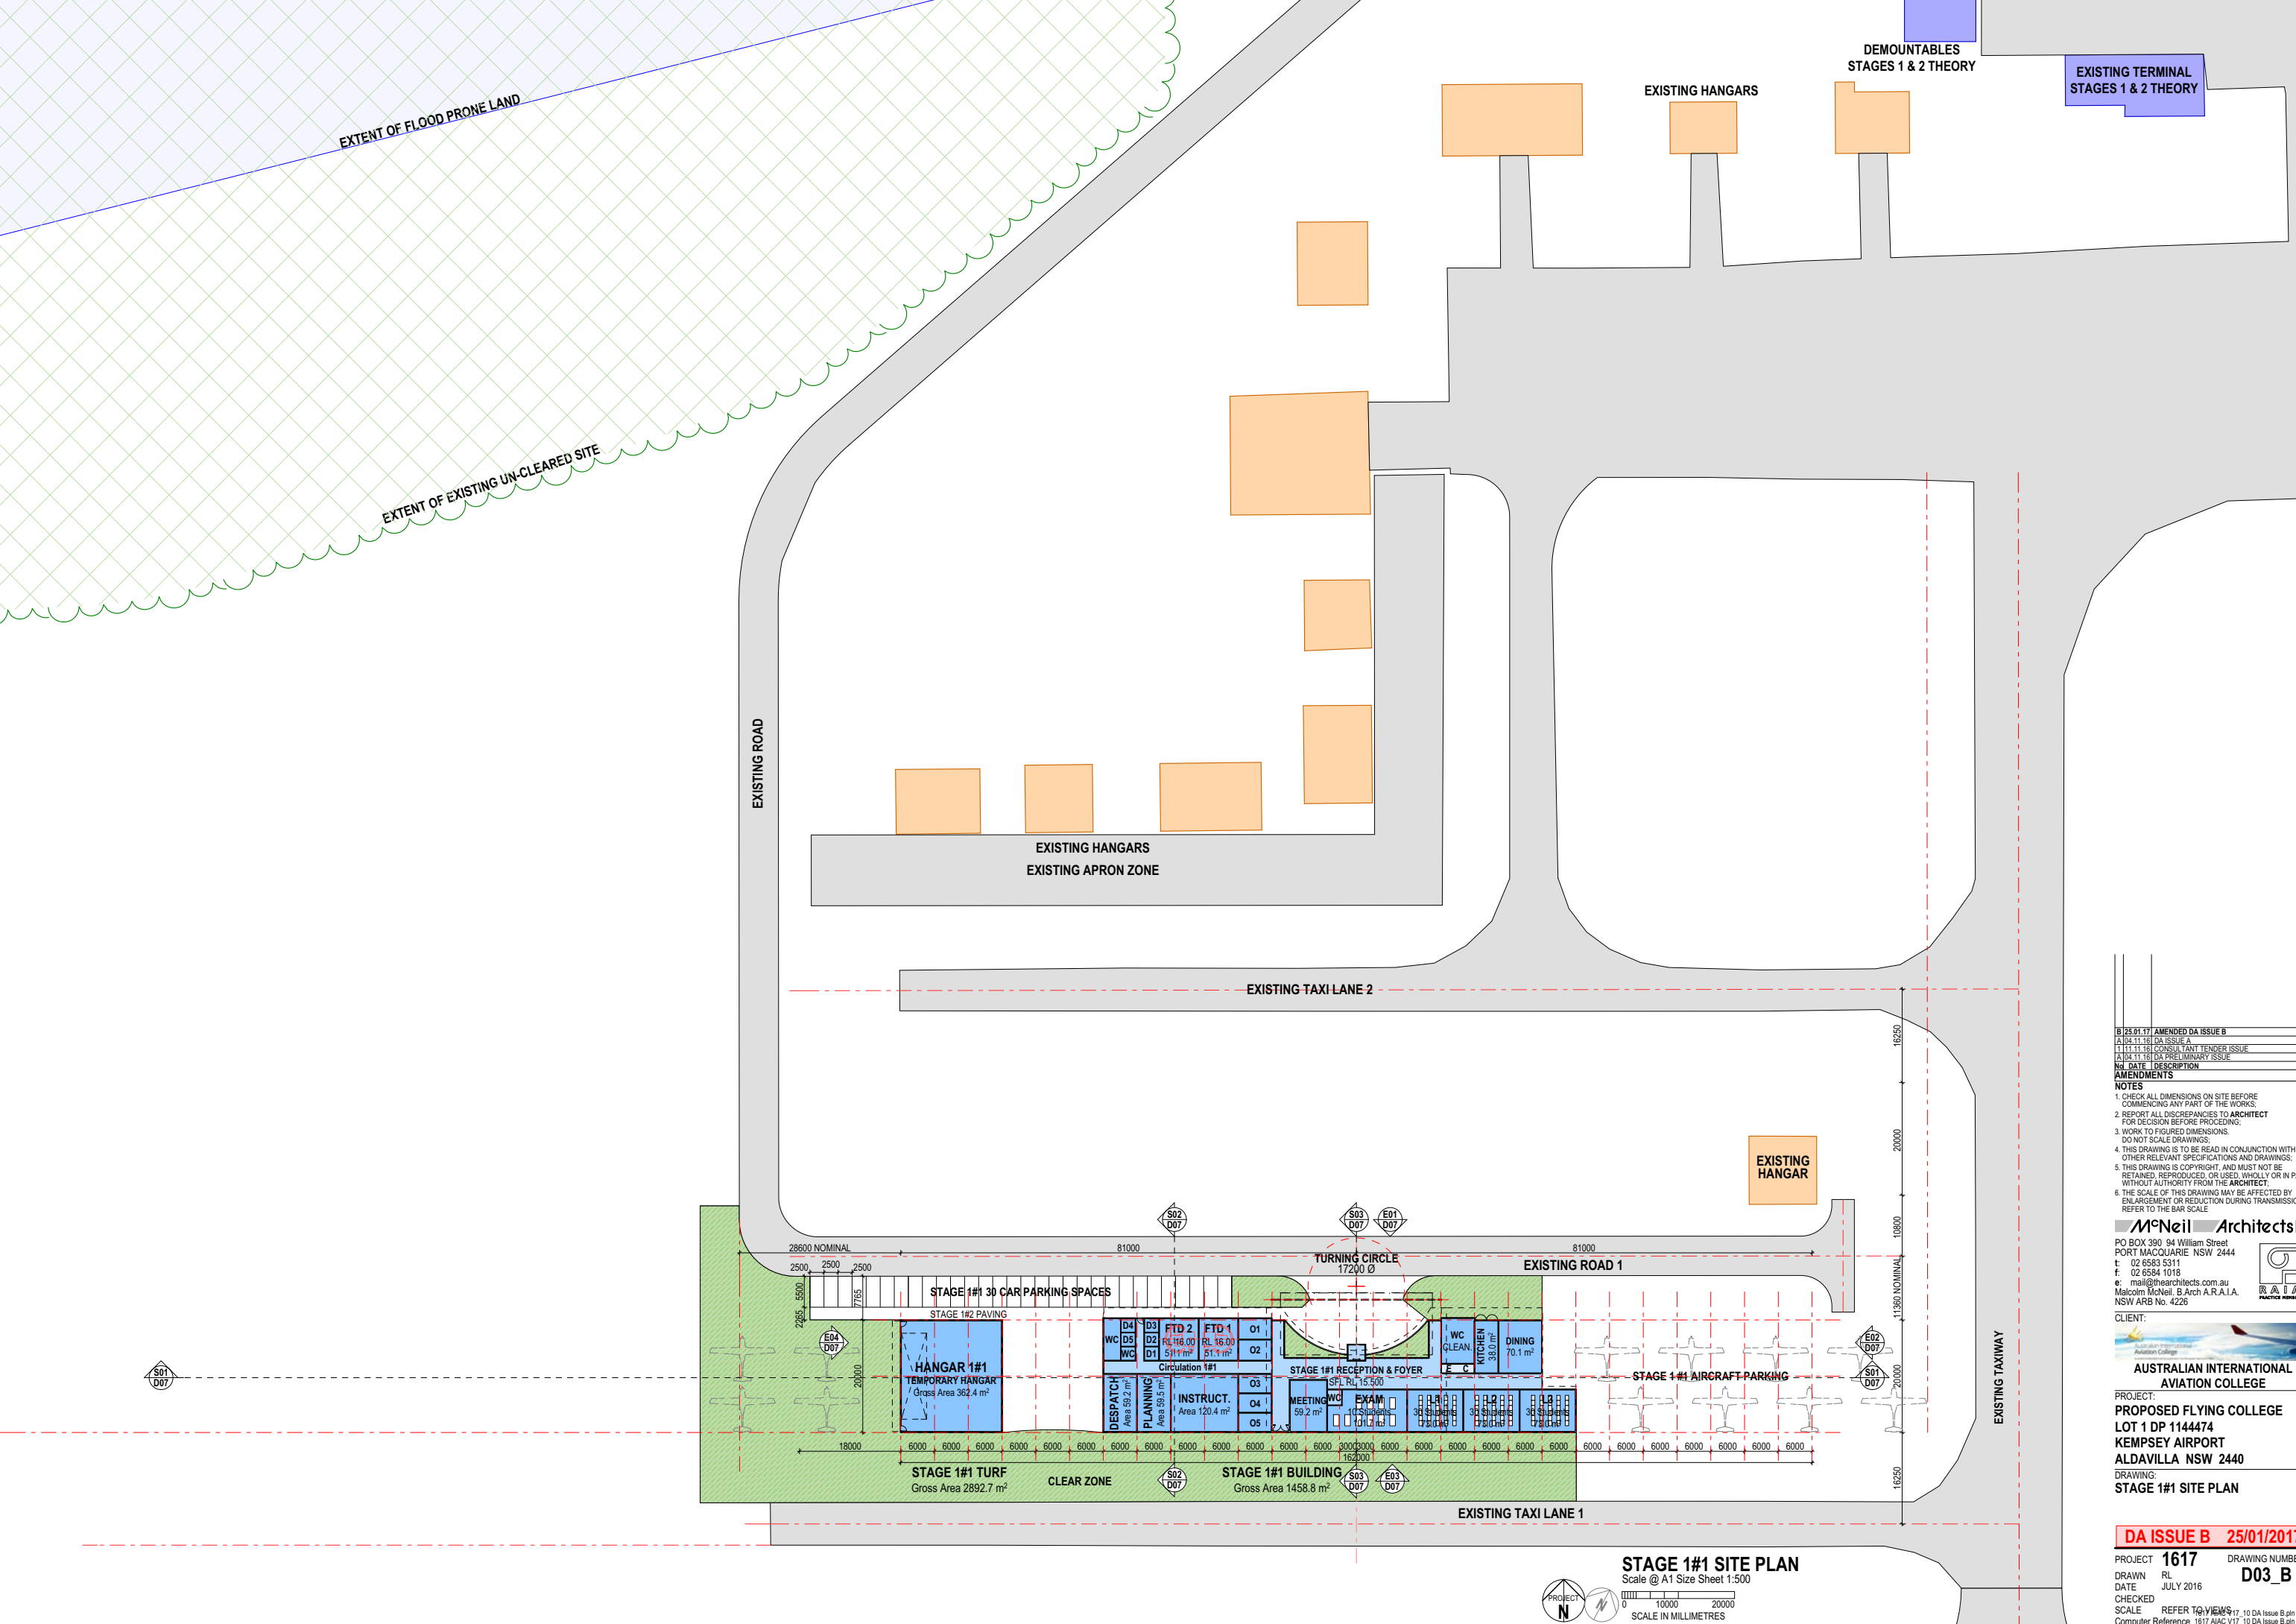

B 25.01.17	AMENDED DA ISSUE B	RL
A 04.11.16	DA ISSUE A	RL
T 11.11.16	CONSULTANT TENDER ISSUE	RL
A 04.11.16	DA PRELIMINARY ISSUE	RL
N/A	DATE DESCRIPTION	BY

- AMENDMENTS**
- NOTES**
- CHECK ALL DIMENSIONS ON SITE BEFORE COMMENCING ANY PART OF THE WORKS.
 - REPORT ALL DISCREPANCIES TO ARCHITECT FOR DECISION BEFORE PROCEEDING.
 - WORK TO FIGURED DIMENSIONS. DO NOT SCALE DRAWINGS.
 - THIS DRAWING IS TO BE READ IN CONJUNCTION WITH ALL OTHER RELEVANT SPECIFICATIONS AND DRAWINGS.
 - THIS DRAWING IS COPYRIGHT, AND MUST NOT BE RETAINED, REPRODUCED, OR USED, WHOLLY OR IN PART, WITHOUT AUTHORITY FROM THE ARCHITECT.
 - THE SCALE OF THIS DRAWING MAY BE AFFECTED BY ENLARGEMENT OR REDUCTION DURING TRANSMISSION REFER TO THE BAR SCALE.

McNeil Architects
PO BOX 390 94 William Street
PORT MACQUARIE NSW 2444
t: 02 6583 5311
f: 02 6584 1018
e: m@mcneilarchitects.com.au
Malcolm McNeil, B.Arch A.R.A.I.A.
NSW ARB No. 4226



PROJECT:
PROPOSED FLYING COLLEGE
LOT 1 DP 1144474
KEMPSEY AIRPORT
ALDAVILLA NSW 2440
DRAWING:
STAGE 1#1 SITE PLAN

DA ISSUE B 25/01/2017

PROJECT 1617 **DRAWING NUMBER D03_B**

DRAWN RL **DATE** JULY 2016

CHECKED SCALE **REFER TO VIEWS**

Computer Reference: 1617 AIAC V17_10 DA Issue B.ppt



B/25.01.17	AMENDED DA ISSUE B	RL
A/04.11.16	DA ISSUE A	RL
1/11.11.16	CONSULTANT TENDER ISSUE	RL
A/04.11.16	DA PRELIMINARY ISSUE	RL
N/A	DATE DESCRIPTION	BY

- AMENDMENTS**
- NOTES**
1. CHECK ALL DIMENSIONS ON SITE BEFORE COMMENCING ANY PART OF THE WORKS.
 2. REPORT ALL DISCREPANCIES TO ARCHITECT FOR DECISION BEFORE PROCEEDING.
 3. WORK TO FIGURED DIMENSIONS. DO NOT SCALE DRAWINGS.
 4. THIS DRAWING IS TO BE READ IN CONJUNCTION WITH ALL OTHER RELEVANT SPECIFICATIONS AND DRAWINGS.
 5. THIS DRAWING IS COPYRIGHT, AND MUST NOT BE RETAINED, REPRODUCED, OR USED, WHOLLY OR IN PART, WITHOUT AUTHORITY FROM THE ARCHITECT.
 6. THE SCALE OF THIS DRAWING MAY BE AFFECTED BY ENLARGEMENT OR REDUCTION DURING TRANSMISSION. REFER TO THE BAR SCALE.

McNeil Architects
PO BOX 390 94 William Street
PORT MACQUARIE NSW 2444
t: 02 6583 5311
f: 02 6584 1018
e: mnei@mcneilarchitects.com.au
Malcolm McNeil, B.Arch A.R.A.I.A.
NSW ARB No. 4226





AUSTRALIAN INTERNATIONAL AVIATION COLLEGE

PROJECT:
PROPOSED FLYING COLLEGE
LOT 1 DP 1144474
KEMPSEY AIRPORT
ALDAVILLA NSW 2440
DRAWING:
STAGE 1#1 PLAN

DA ISSUE B 25/01/2017

PROJECT **1617** DRAWING NUMBER **D05_B**
DATE JULY 2016
CHECKED
SCALE REFER TO VIEWS
Computer Reference 1617 AIAC V17_10 DA Issue B.dgn

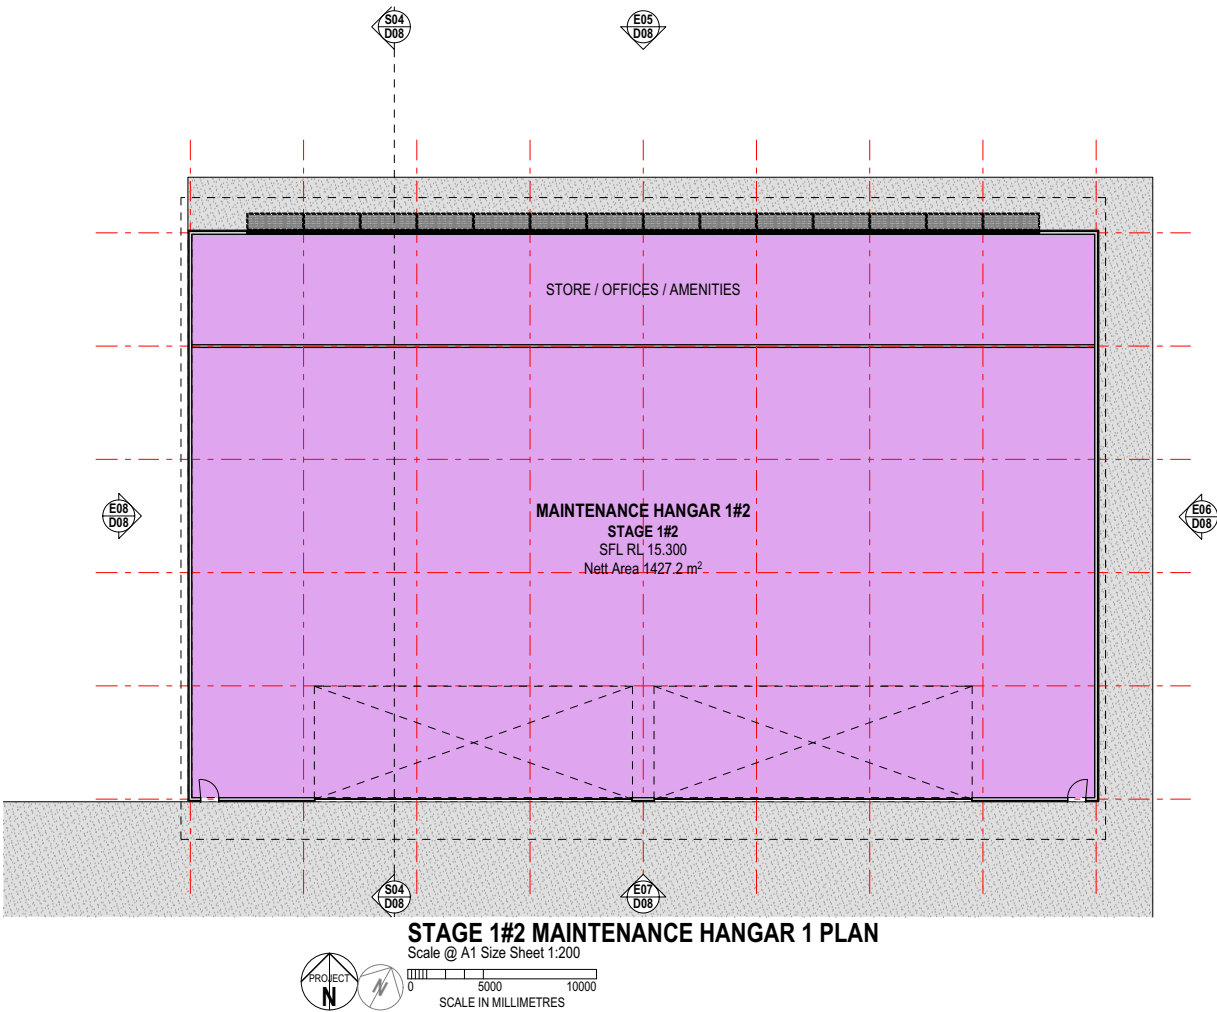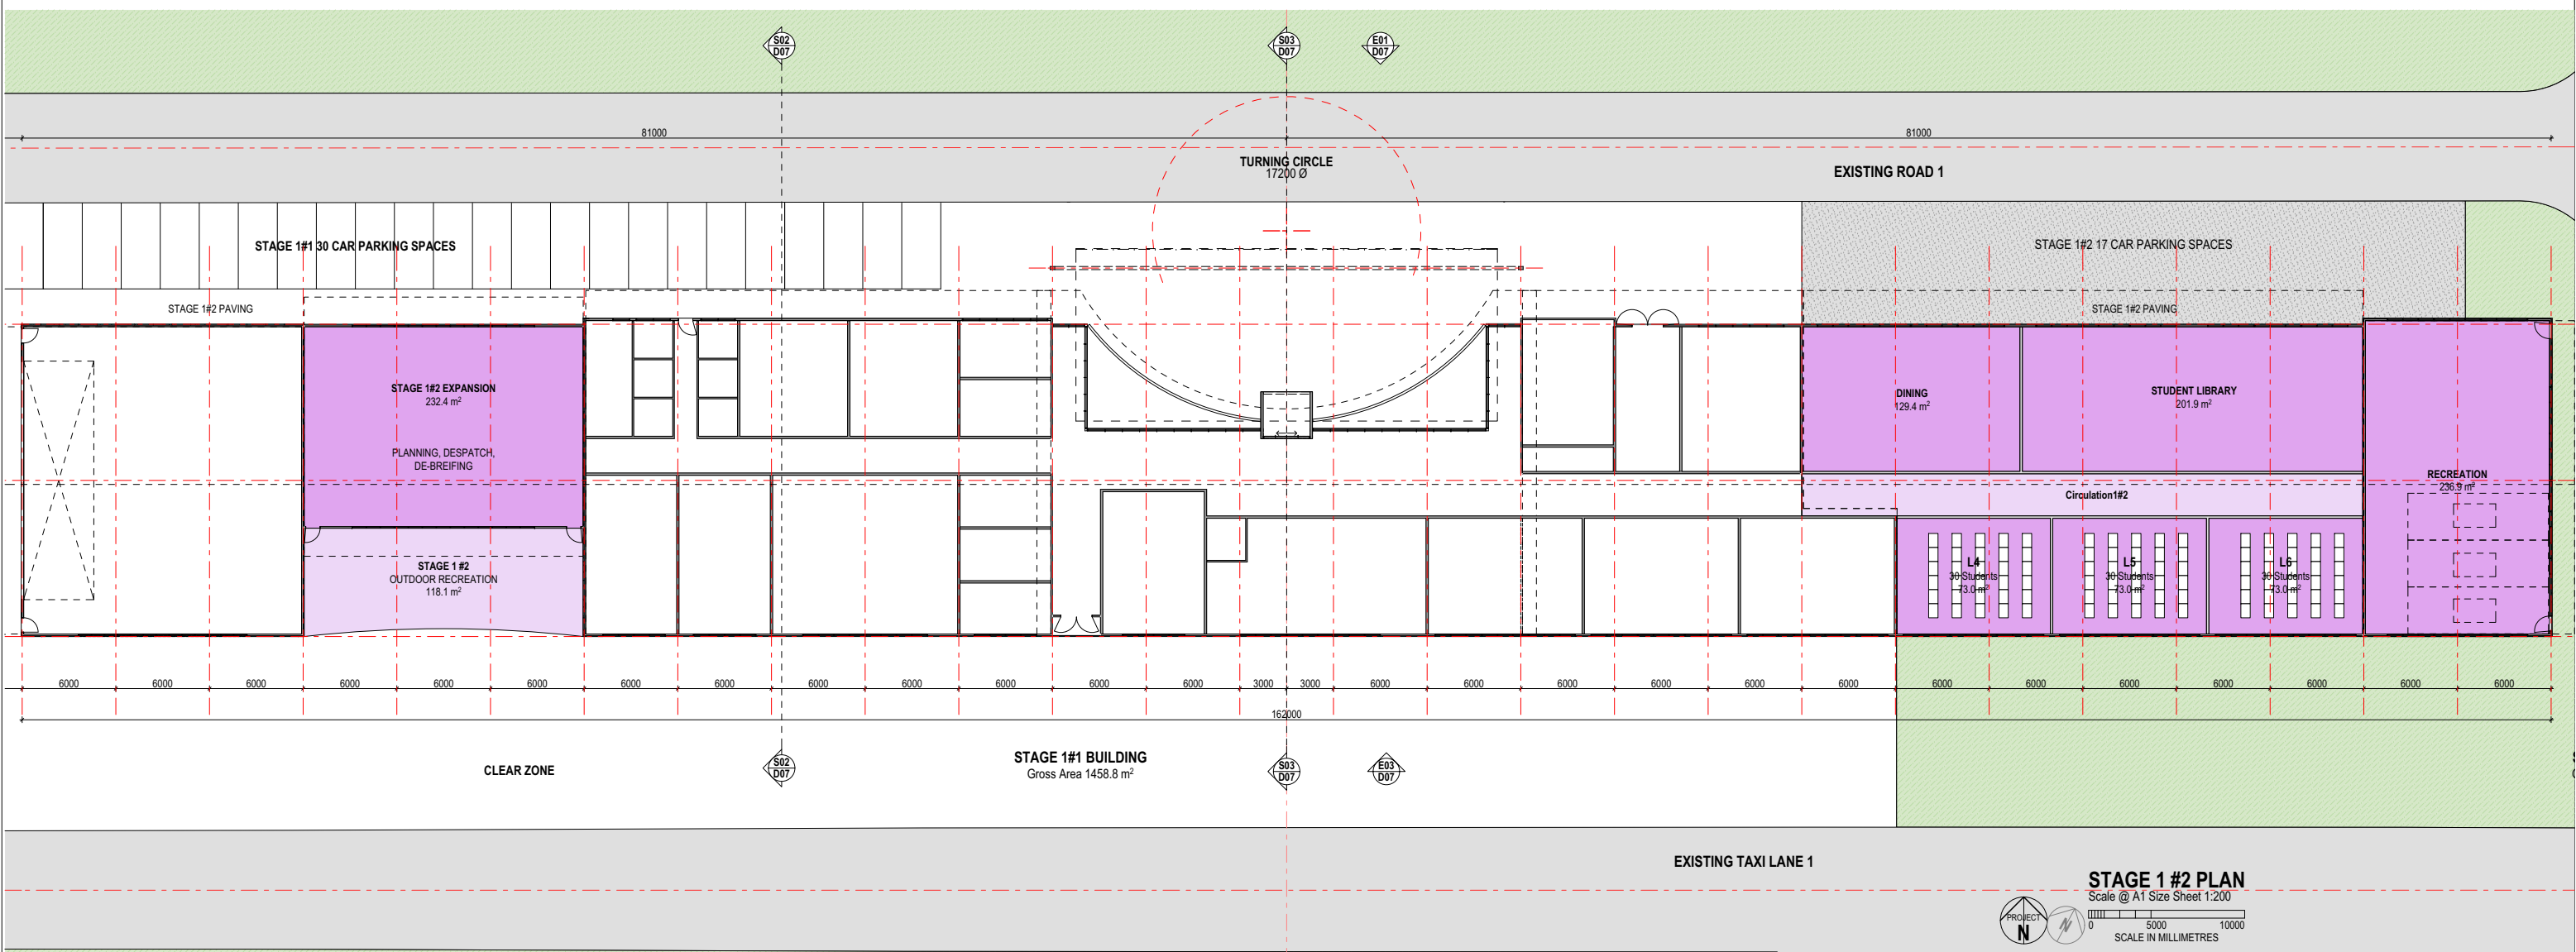

STAGE 1 #2 CAR PARKING 13 SPACES

NO.	DATE	DESCRIPTION	BY
B/25.01.17	AMENDED DA ISSUE B		RL
A/04.11.16	DA ISSUE A		RL
T/11.11.16	CONSULTANT TENDER ISSUE		RL
A/04.11.16	DA PRELIMINARY ISSUE		RL

NOTES

- CHECK ALL DIMENSIONS ON SITE BEFORE COMMENCING ANY PART OF THE WORKS.
- REPORT ALL DISCREPANCIES TO ARCHITECT FOR DECISION BEFORE PROCEEDING.
- WORK TO FIGURED DIMENSIONS. DO NOT SCALE DRAWINGS.
- THIS DRAWING IS TO BE READ IN CONJUNCTION WITH ALL OTHER RELEVANT SPECIFICATIONS AND DRAWINGS.
- THIS DRAWING IS COPYRIGHT, AND MUST NOT BE RETAINED, REPRODUCED, OR USED, WHOLLY OR IN PART, WITHOUT AUTHORITY FROM THE ARCHITECT.
- THE SCALE OF THIS DRAWING MAY BE AFFECTED BY ENLARGEMENT OR REDUCTION DURING TRANSMISSION REFER TO THE BAR SCALE.

M'Neil Architects


PO BOX 390 94 William Street
PORT MACQUARIE NSW 2444
t: 02 6583 5311
f: 02 6584 1018
e: mna@mcneilarchitects.com.au
Malcolm McNeil, B Arch A.R.A.I.A.
NSW ARB No. 4226

AUSTRALIAN INTERNATIONAL AVIATION COLLEGE


PROJECT:
PROPOSED FLYING COLLEGE
LOT 1 DP 1144474
KEMPSEY AIRPORT
ALDAVILLA NSW 2440
DRAWING:
STAGE 1#2 PLAN

DA ISSUE B 25/01/2017

PROJECT **1617** DRAWING NUMBER **D06_B**
DRAWN RL
DATE JULY 2016
CHECKED
SCALE REFER TO VIEWS
Computer Reference 1617 AIAC V17_10 DA Issue B.pn

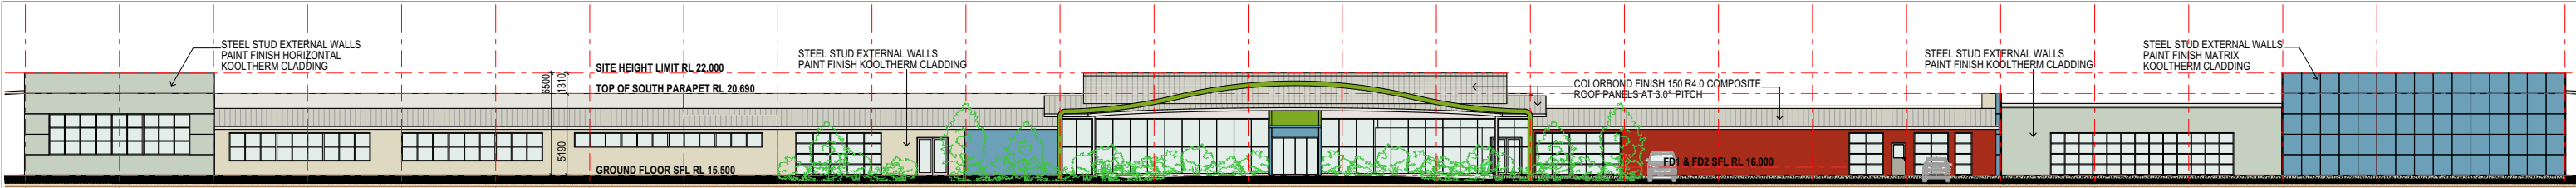


E01 NORTH ELEVATION
Scale @ A1 Size Sheet 1:200

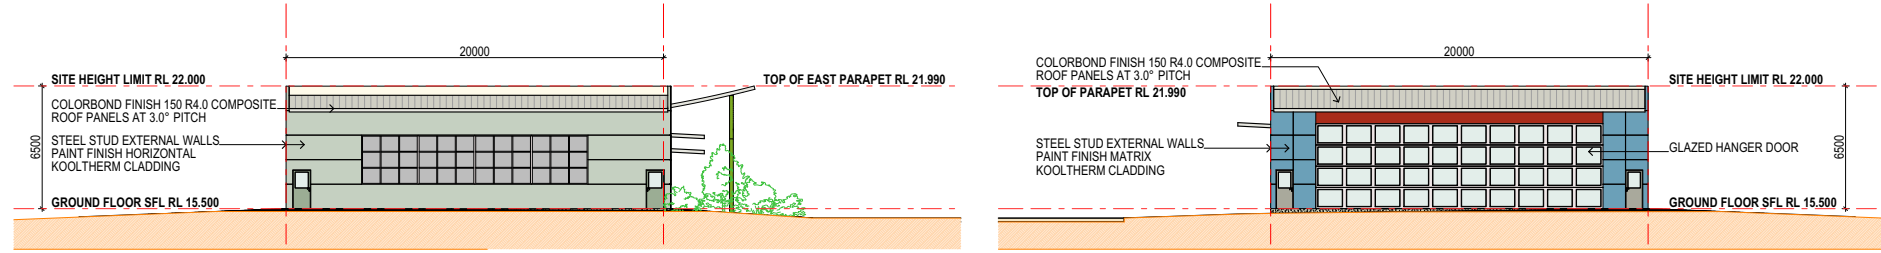


E02 EAST ELEVATION
Scale @ A1 Size Sheet 1:200


E04 WEST ELEVATION
Scale @ A1 Size Sheet 1:200

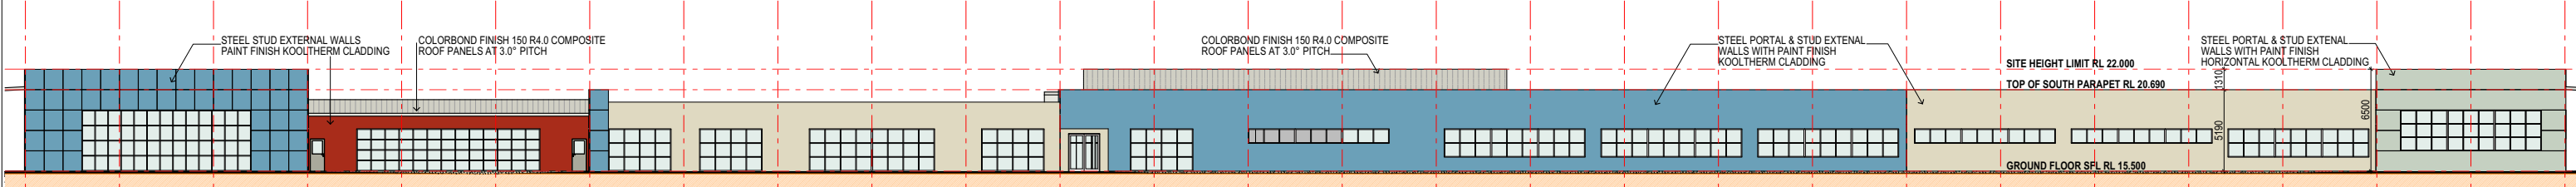

E03 SOUTH ELEVATION
Scale @ A1 Size Sheet 1:200

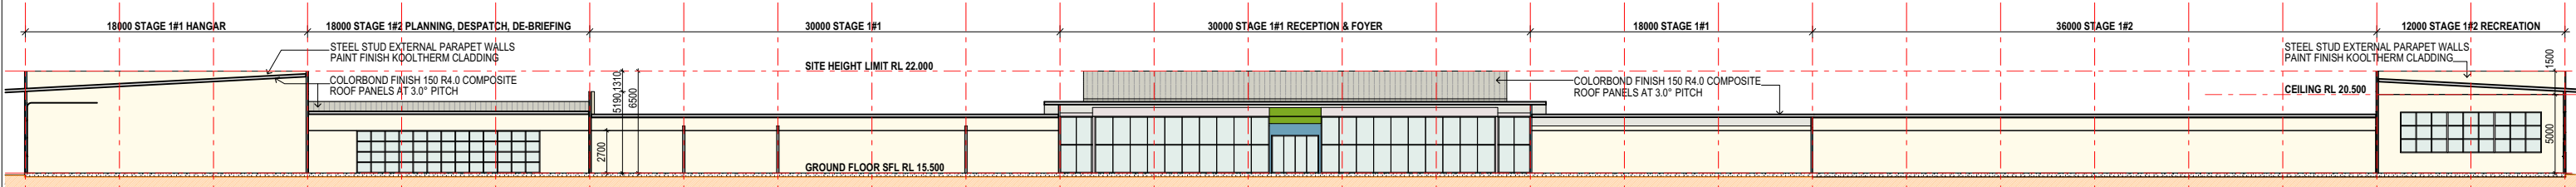

S01 LONG SECTION
Scale @ A1 Size Sheet 1:200

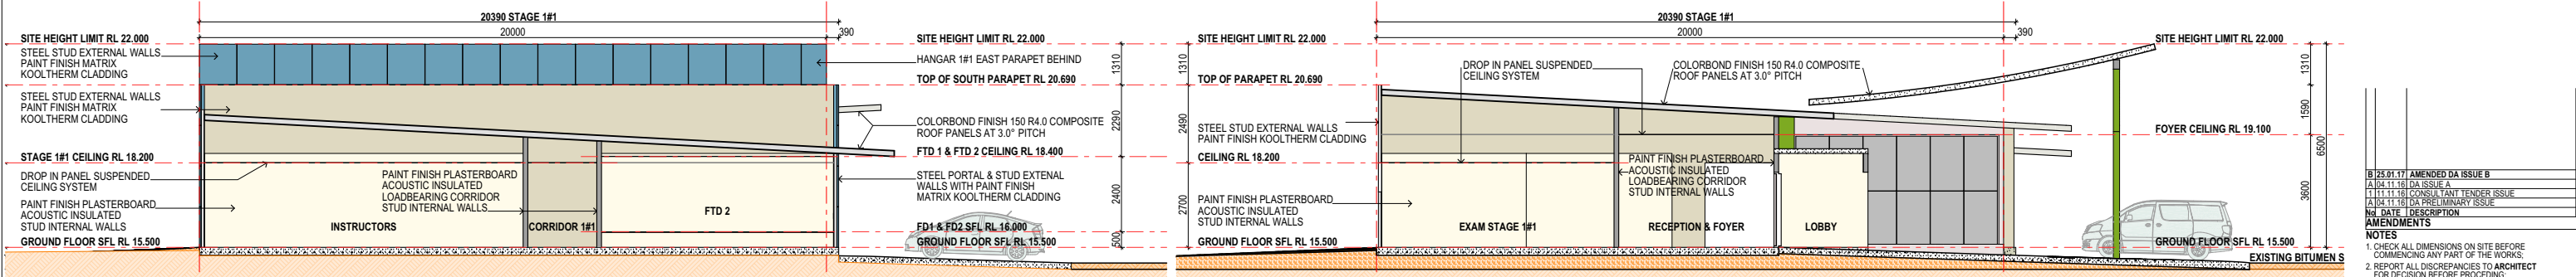

S02 CROSS SECTION
Scale @ A1 Size Sheet 1:100

S03 CROSS SECTION
Scale @ A1 Size Sheet 1:100



STAGES 1#1 & 1#2 NORTH EAST AERIAL VIEW

NOTES

1. CHECK ALL DIMENSIONS ON SITE BEFORE COMMENCING ANY PART OF THE WORKS.
2. REPORT ALL DISCREPANCIES TO ARCHITECT FOR DECISION BEFORE PROCEEDING.
3. WORK TO FIGURED DIMENSIONS. DO NOT SCALE DRAWINGS.
4. THIS DRAWING IS TO BE READ IN CONJUNCTION WITH ALL OTHER RELEVANT SPECIFICATIONS AND DRAWINGS.
5. THIS DRAWING IS COPYRIGHT, AND MUST NOT BE RETAINED, REPRODUCED, OR USED, WHOLLY OR IN PART, WITHOUT AUTHORITY FROM THE ARCHITECT.
6. THE SCALE OF THIS DRAWING MAY BE AFFECTED BY ENLARGEMENT OR REDUCTION DURING TRANSMISSION REFER TO THE BAR SCALE

McNeil Architects
PO BOX 390 94 William Street
PORT MACQUARIE NSW 2444
t: 02 6583 5311
f: 02 6584 1018
e: mnei@mcneilarchitects.com.au
Malcolm McNeil, B Arch A.R.A.I.A.
NSW ARB No. 4226




AUSTRALIAN INTERNATIONAL AVIATION COLLEGE

PROJECT:
PROPOSED FLYING COLLEGE
LOT 1 DP 1144474
KEMPSEY AIRPORT
ALDAVILLA NSW 2440
DRAWING:
SECTIONS & ELEVATIONS


DA ISSUE B 25/01/2017

PROJECT 1617 **DRAWING NUMBER D07_B**
DATE JULY 2016
CHECKED
SCALE REFER TO VIEWS
Computer Reference: 1617 AIAC V17_10 DA Issue B.ppt

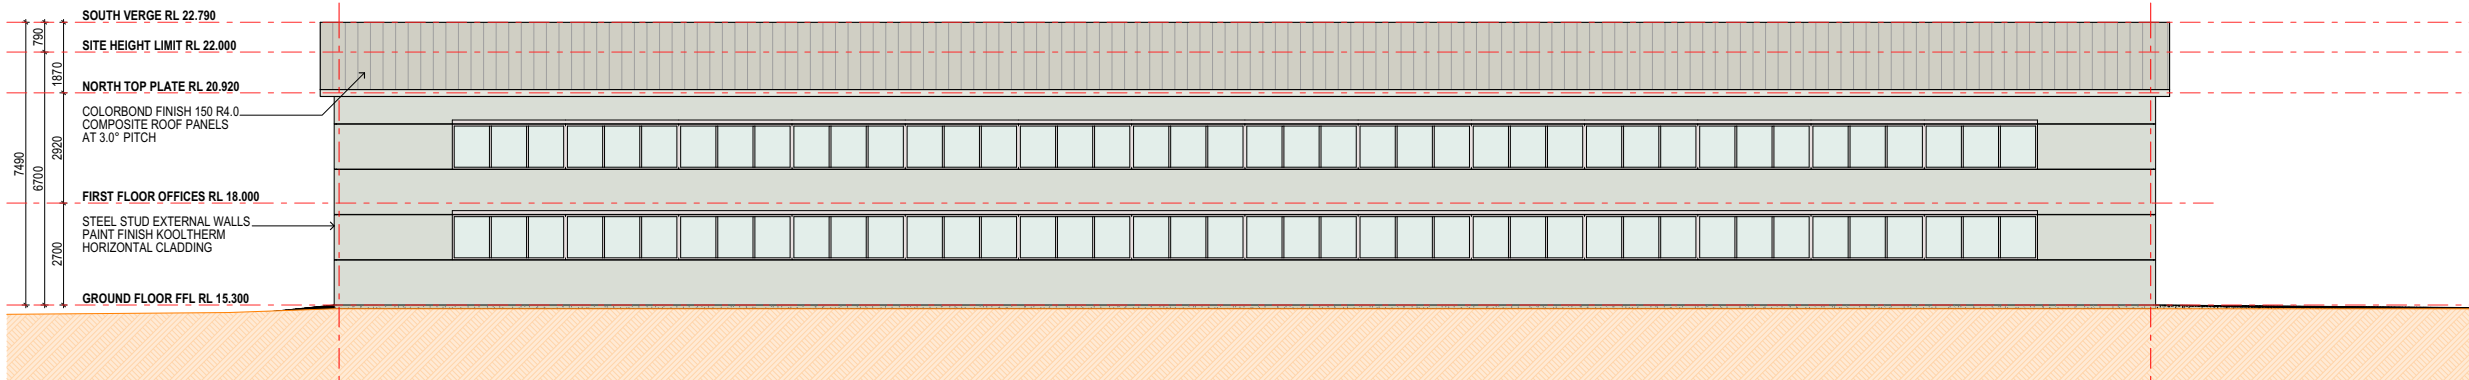


E05 HANGAR 1#2 NORTH ELEVATION

Scale @ A1 Size Sheet 1:100

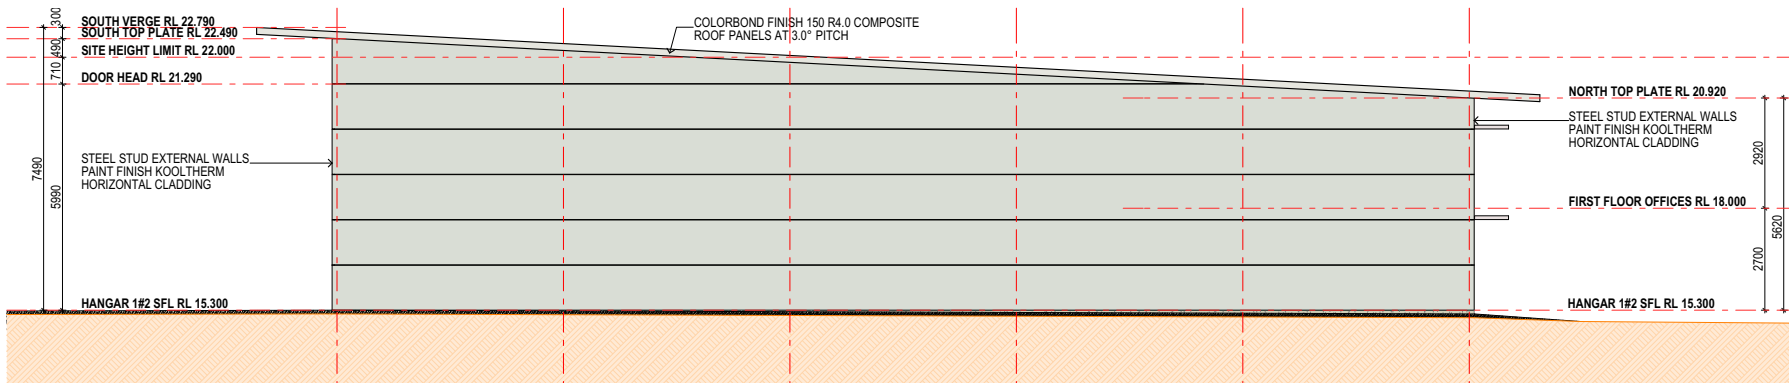


E06 HANGAR 1#2 EAST ELEVATION

Scale @ A1 Size Sheet 1:100

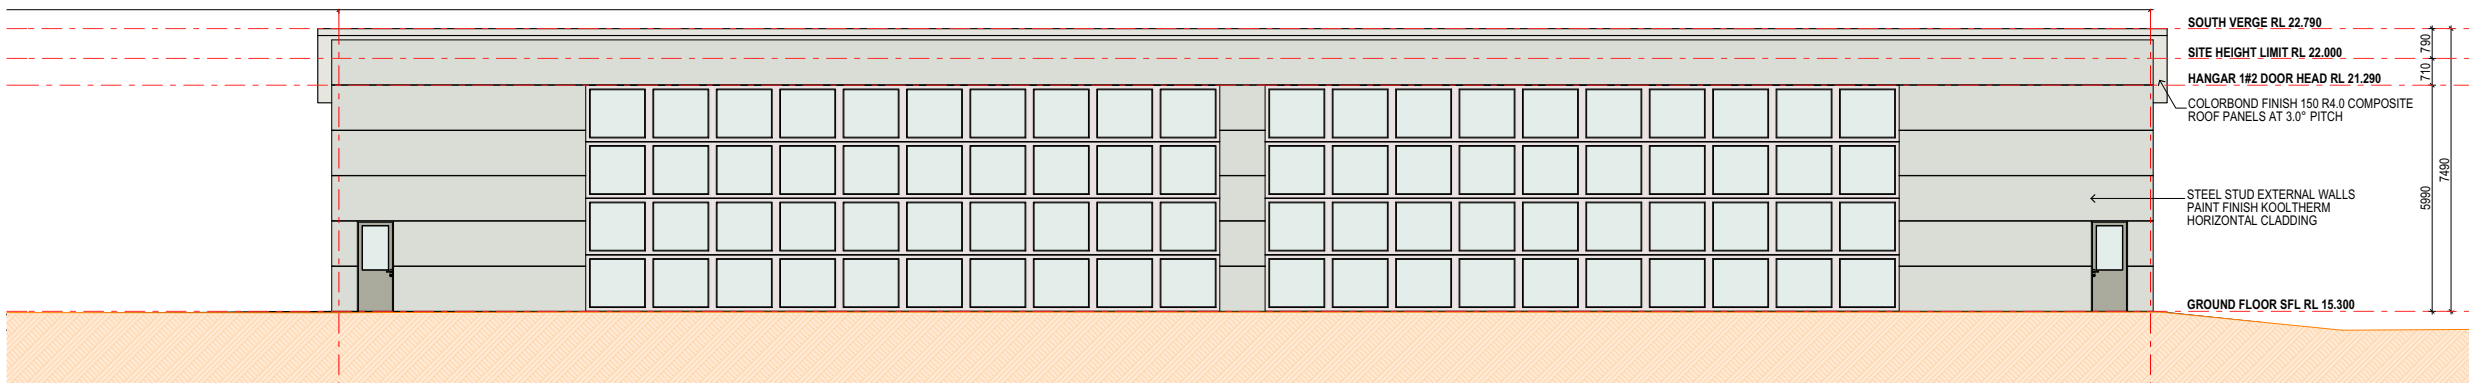


E07 HANGAR 1#2 SOUTH ELEVATION

Scale @ A1 Size Sheet 1:100

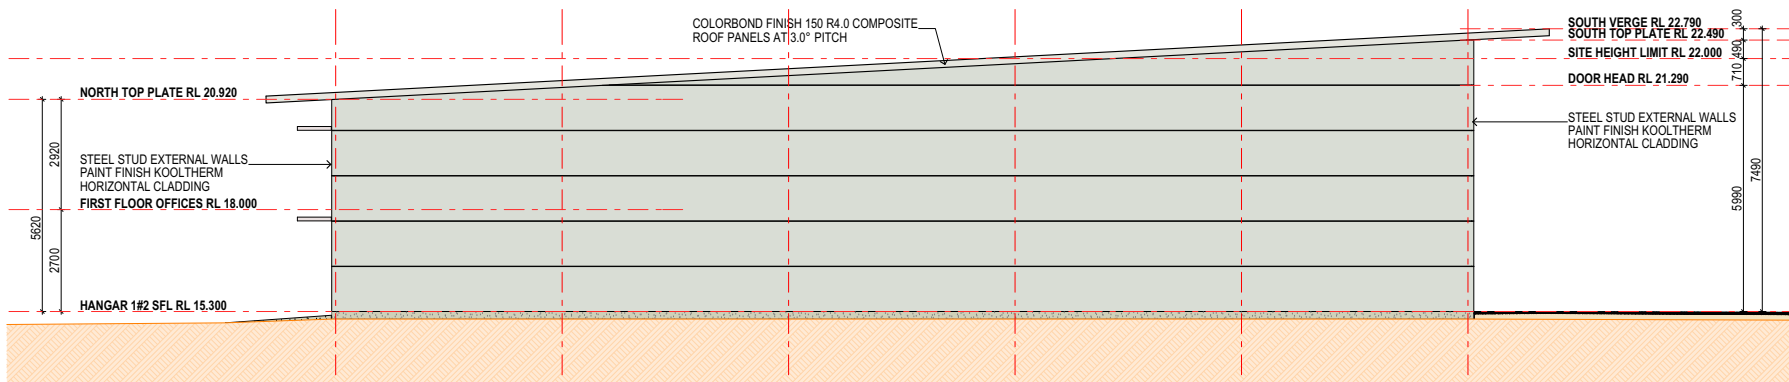

E08 HANGAR 1#2 WEST ELEVATION

Scale @ A1 Size Sheet 1:100

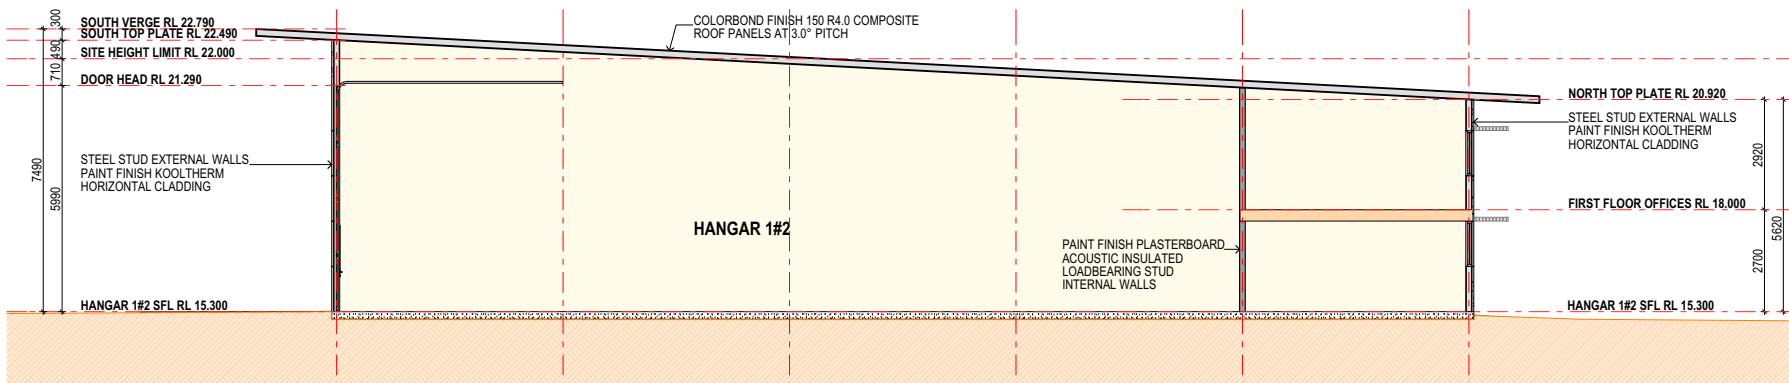

S04 HANGAR 1#2 CROSS SECTION

Scale @ A1 Size Sheet 1:100

NO.	DATE	DESCRIPTION	BY
B/25.01.17	25/01/17	AMENDED DA ISSUE B	RL
A/04.11.16	04/11/16	DA ISSUE A	RL
T/11.11.16	11/11/16	CONSULTANT TENDER ISSUE	RL
A/04.11.16	04/11/16	DA PRELIMINARY ISSUE	RL

AMENDMENTS

NOTES

- CHECK ALL DIMENSIONS ON SITE BEFORE COMMENCING ANY PART OF THE WORKS.
- REPORT ALL DISCREPANCIES TO ARCHITECT FOR DECISION BEFORE PROCEEDING.
- DO NOT SCALE DRAWINGS.
- THIS DRAWING IS TO BE READ IN CONJUNCTION WITH ALL OTHER RELEVANT SPECIFICATIONS AND DRAWINGS.
- THIS DRAWING IS COPYRIGHT, AND MUST NOT BE RETAINED, REPRODUCED, OR USED, WHOLLY OR IN PART, WITHOUT AUTHORITY FROM THE ARCHITECT.
- THE SCALE OF THIS DRAWING MAY BE AFFECTED BY ENLARGEMENT OR REDUCTION DURING TRANSMISSION REFER TO THE BAR SCALE

McNeil Architects

PO BOX 390 94 William Street
PORT MACQUARIE NSW 2444
t: 02 6583 5311
f: 02 6584 1018
e: mnei@mcneilarchitects.com.au
Malcolm McNeil, B.Arch A.R.A.I.A.
NSW ARB No. 4226

CLIENT:




AUSTRALIAN INTERNATIONAL AVIATION COLLEGE

PROJECT:
PROPOSED FLYING COLLEGE
LOT 1 DP 1144474
KEMPSEY AIRPORT
ALDAVILLA NSW 2440

DRAWING:
HANGAR 1#2 SECTION & ELEVATIONS

DA ISSUE B 25/01/2017

PROJECT 1617 DRAWING NUMBER D08_B
DRAWN RL
DATE JULY 2016
CHECKED
SCALE REFER TO VIEWS
Computer Reference 1617 AIAC V17_10 DA Issue B.ppt

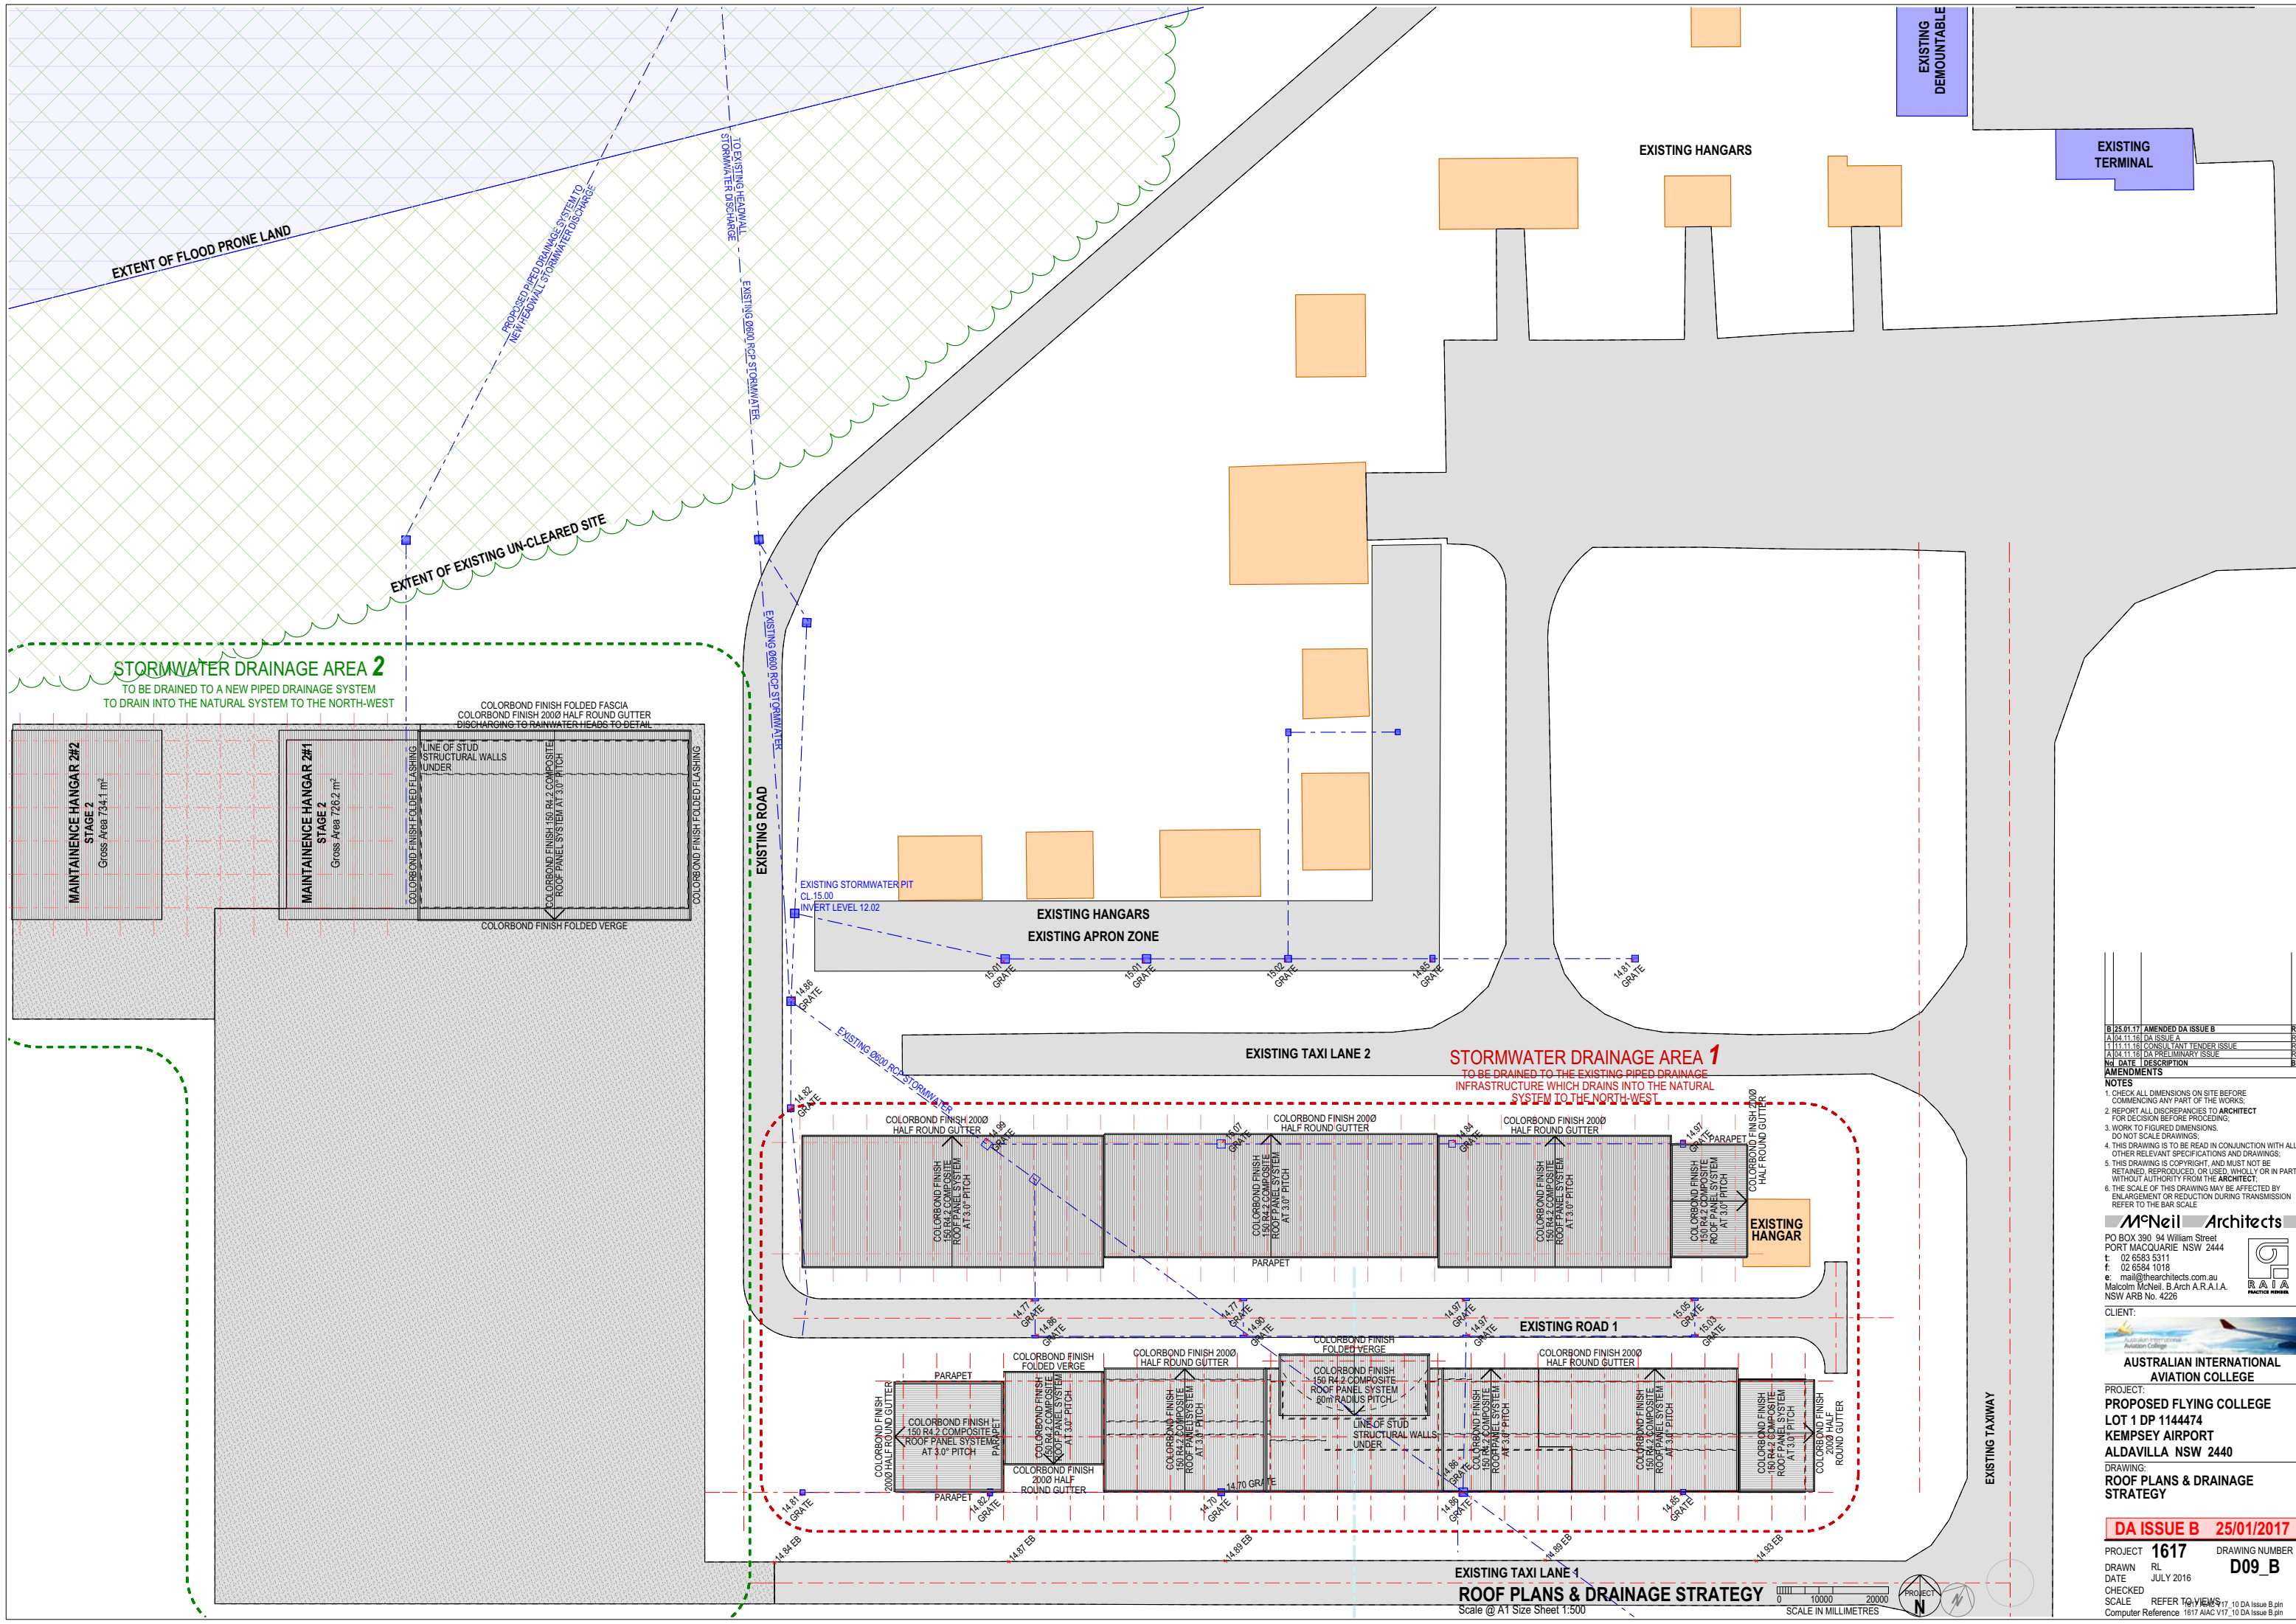

DA ISSUE B 25/01/2017

PROJECT **1617** DRAWING NUMBER **D09_B**
DRAWN **RL** DATE **JULY 2016**
CHECKED **SCALE** REFERENCE TO VIEWS
Computer Reference: 1617 A1AC V17_10 DA Issue B.ppt

ROOF PLANS & DRAINAGE STRATEGY

Scale @ A1 Size Sheet 1:500

SCALE IN MILLIMETRES

PROJECT **N**

McNeil Architects
PO BOX 390 94 William Street
PORT MACQUARIE NSW 2444
t: 02 6583 5311
f: 02 6584 1018
e: mni@mcneilarchitects.com.au
Malcolm McNeil, B Arch A.R.A.I.A.
NSW ARB No. 4226

AUSTRALIAN INTERNATIONAL AVIATION COLLEGE

PROJECT: **PROPOSED FLYING COLLEGE LOT 1 DP 1144474 KEMPSEY AIRPORT ALDAVILLA NSW 2440**


DRAWING: **ROOF PLANS & DRAINAGE STRATEGY**


NOTES

- CHECK ALL DIMENSIONS ON SITE BEFORE COMMENCING ANY PART OF THE WORKS.
- REPORT ALL DISCREPANCIES TO ARCHITECT FOR DECISION BEFORE PROCEEDING.
- WORK TO FIGURED DIMENSIONS. DO NOT SCALE DRAWINGS.
- THIS DRAWING IS TO BE READ IN CONJUNCTION WITH ALL OTHER RELEVANT SPECIFICATIONS AND DRAWINGS.
- THIS DRAWING IS COPYRIGHT, AND MUST NOT BE RETAINED, REPRODUCED, OR USED, WHOLLY OR IN PART, WITHOUT AUTHORITY FROM THE ARCHITECT.
- THE SCALE OF THIS DRAWING MAY BE AFFECTED BY ENLARGEMENT OR REDUCTION DURING TRANSMISSION REFER TO THE BAR SCALE

AMENDMENTS

NO.	DATE	DESCRIPTION	BY
B	25.01.17	AMENDED DA ISSUE B	RL
A	04.11.16	DA ISSUE A	RL
T	11.11.16	CONSULTANT TENDER ISSUE	RL
A	04.11.16	DA PRELIMINARY ISSUE	RL

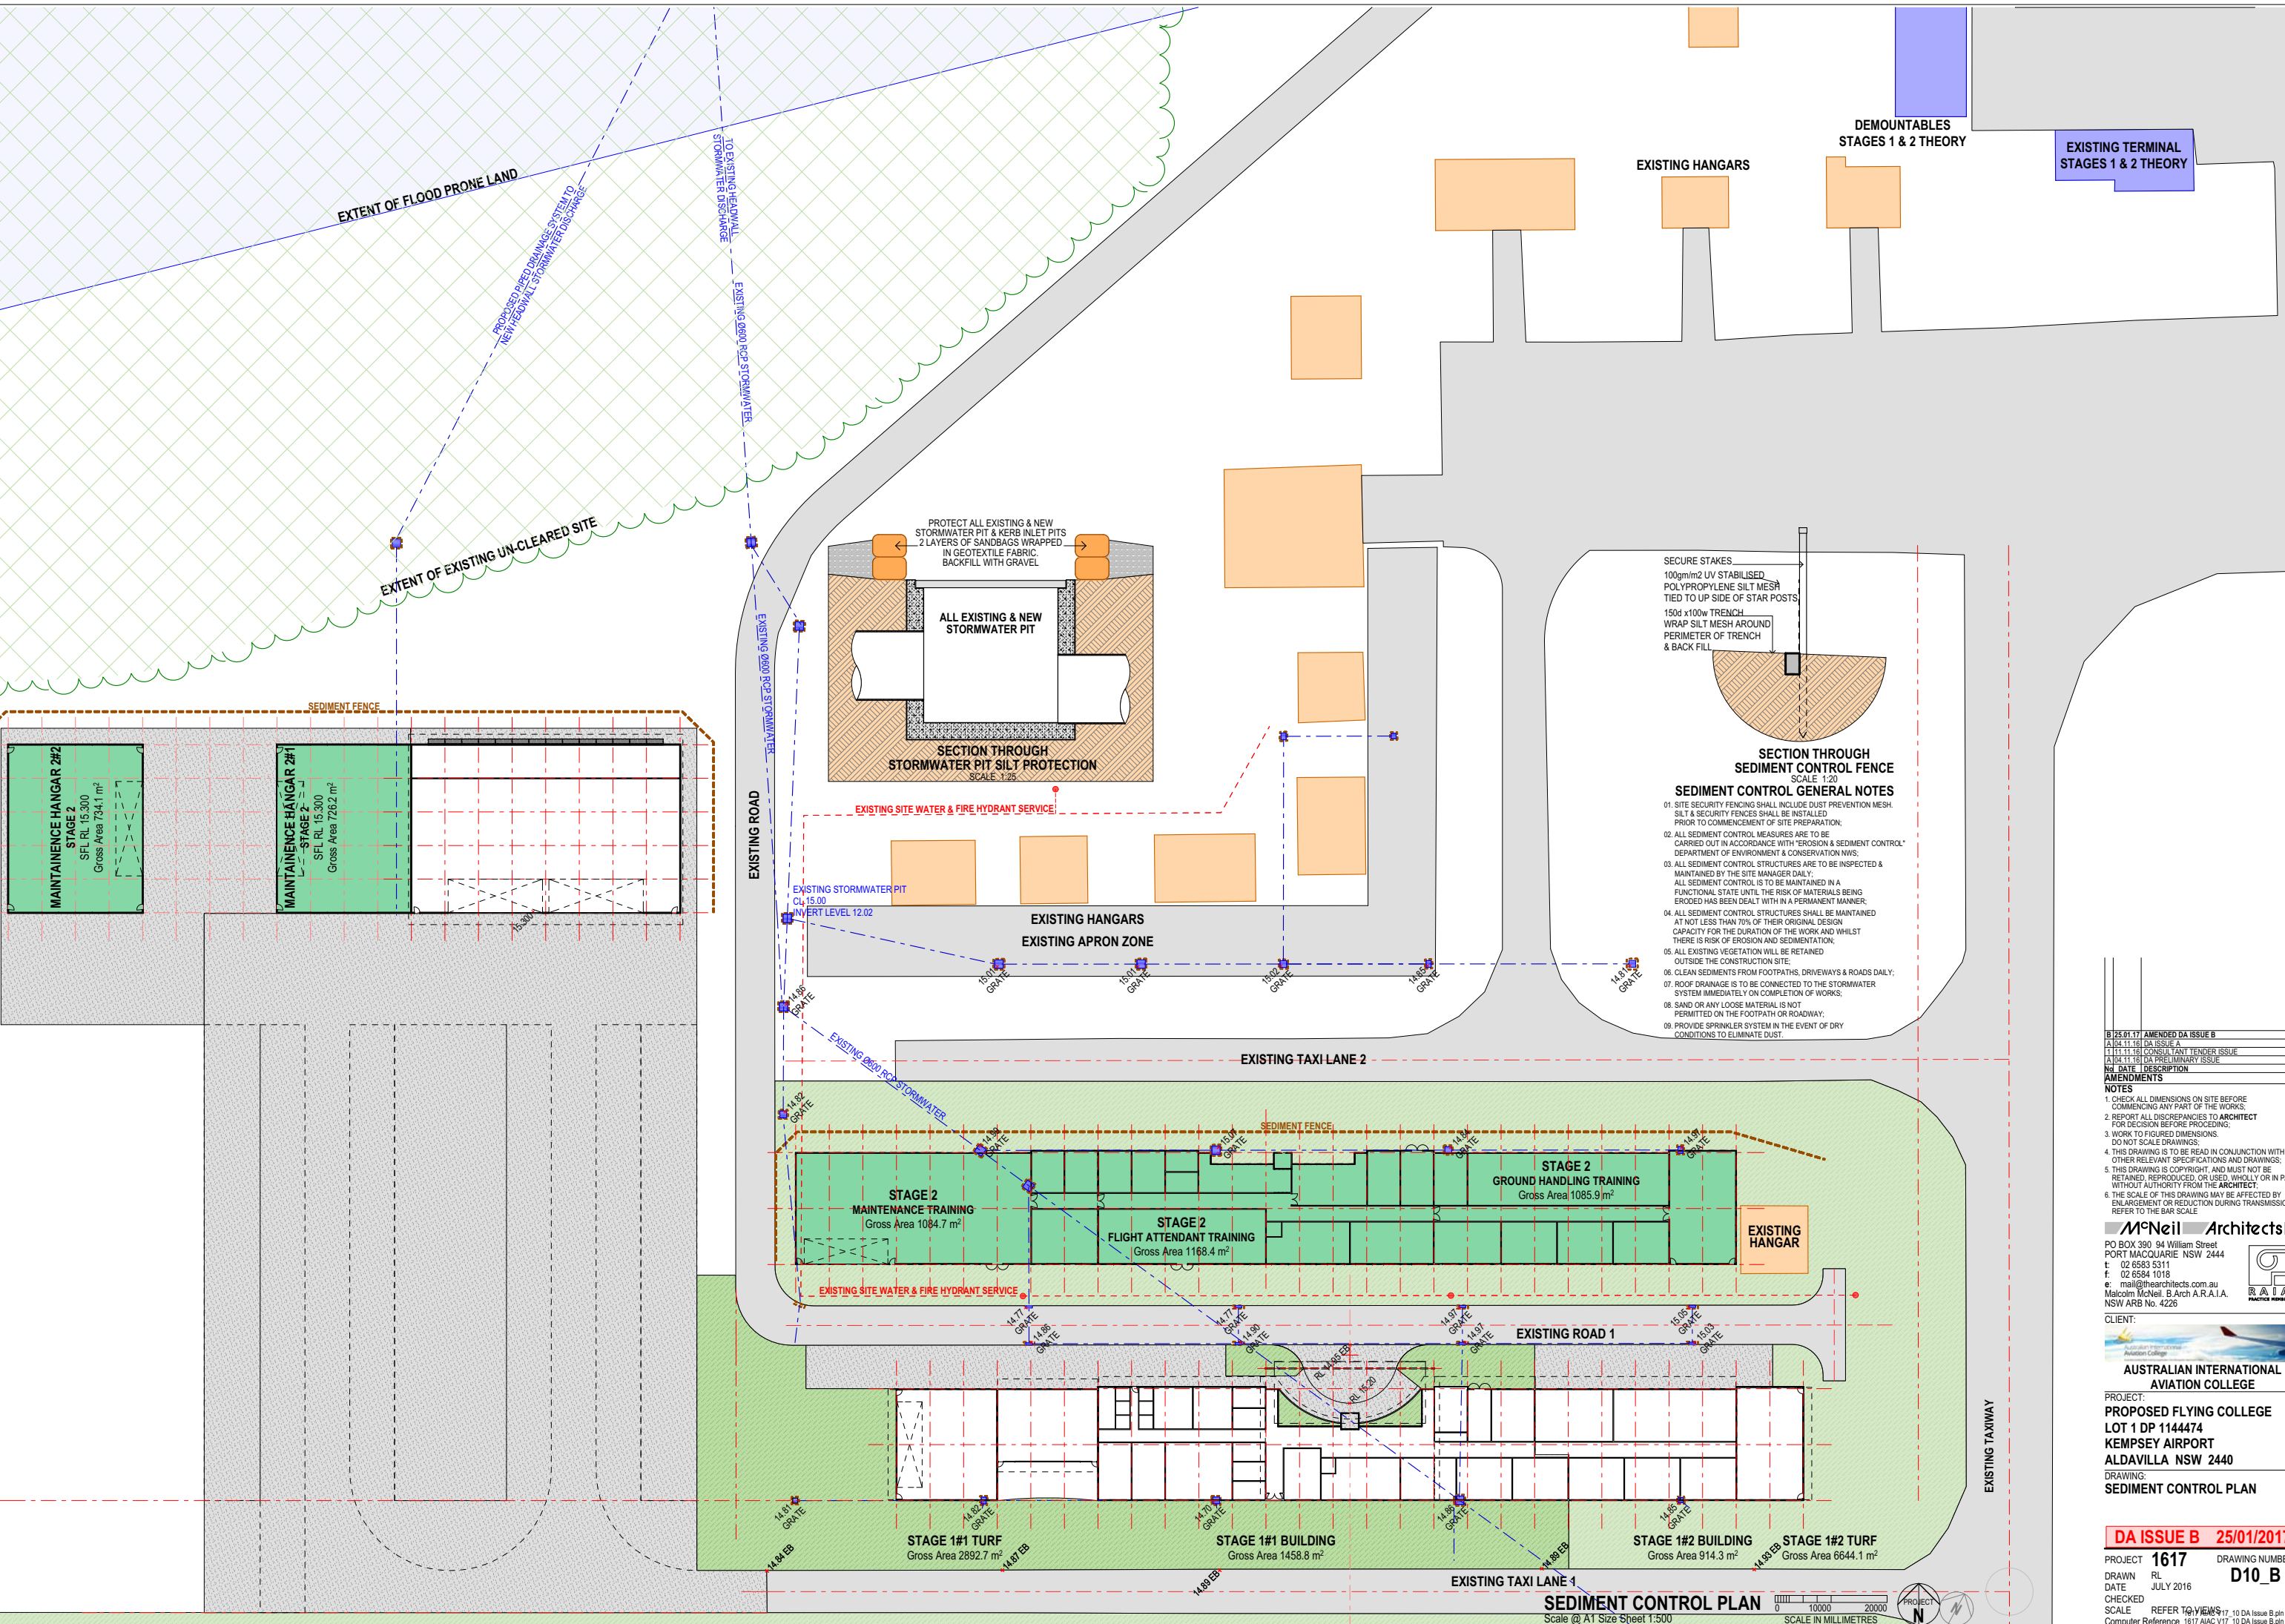

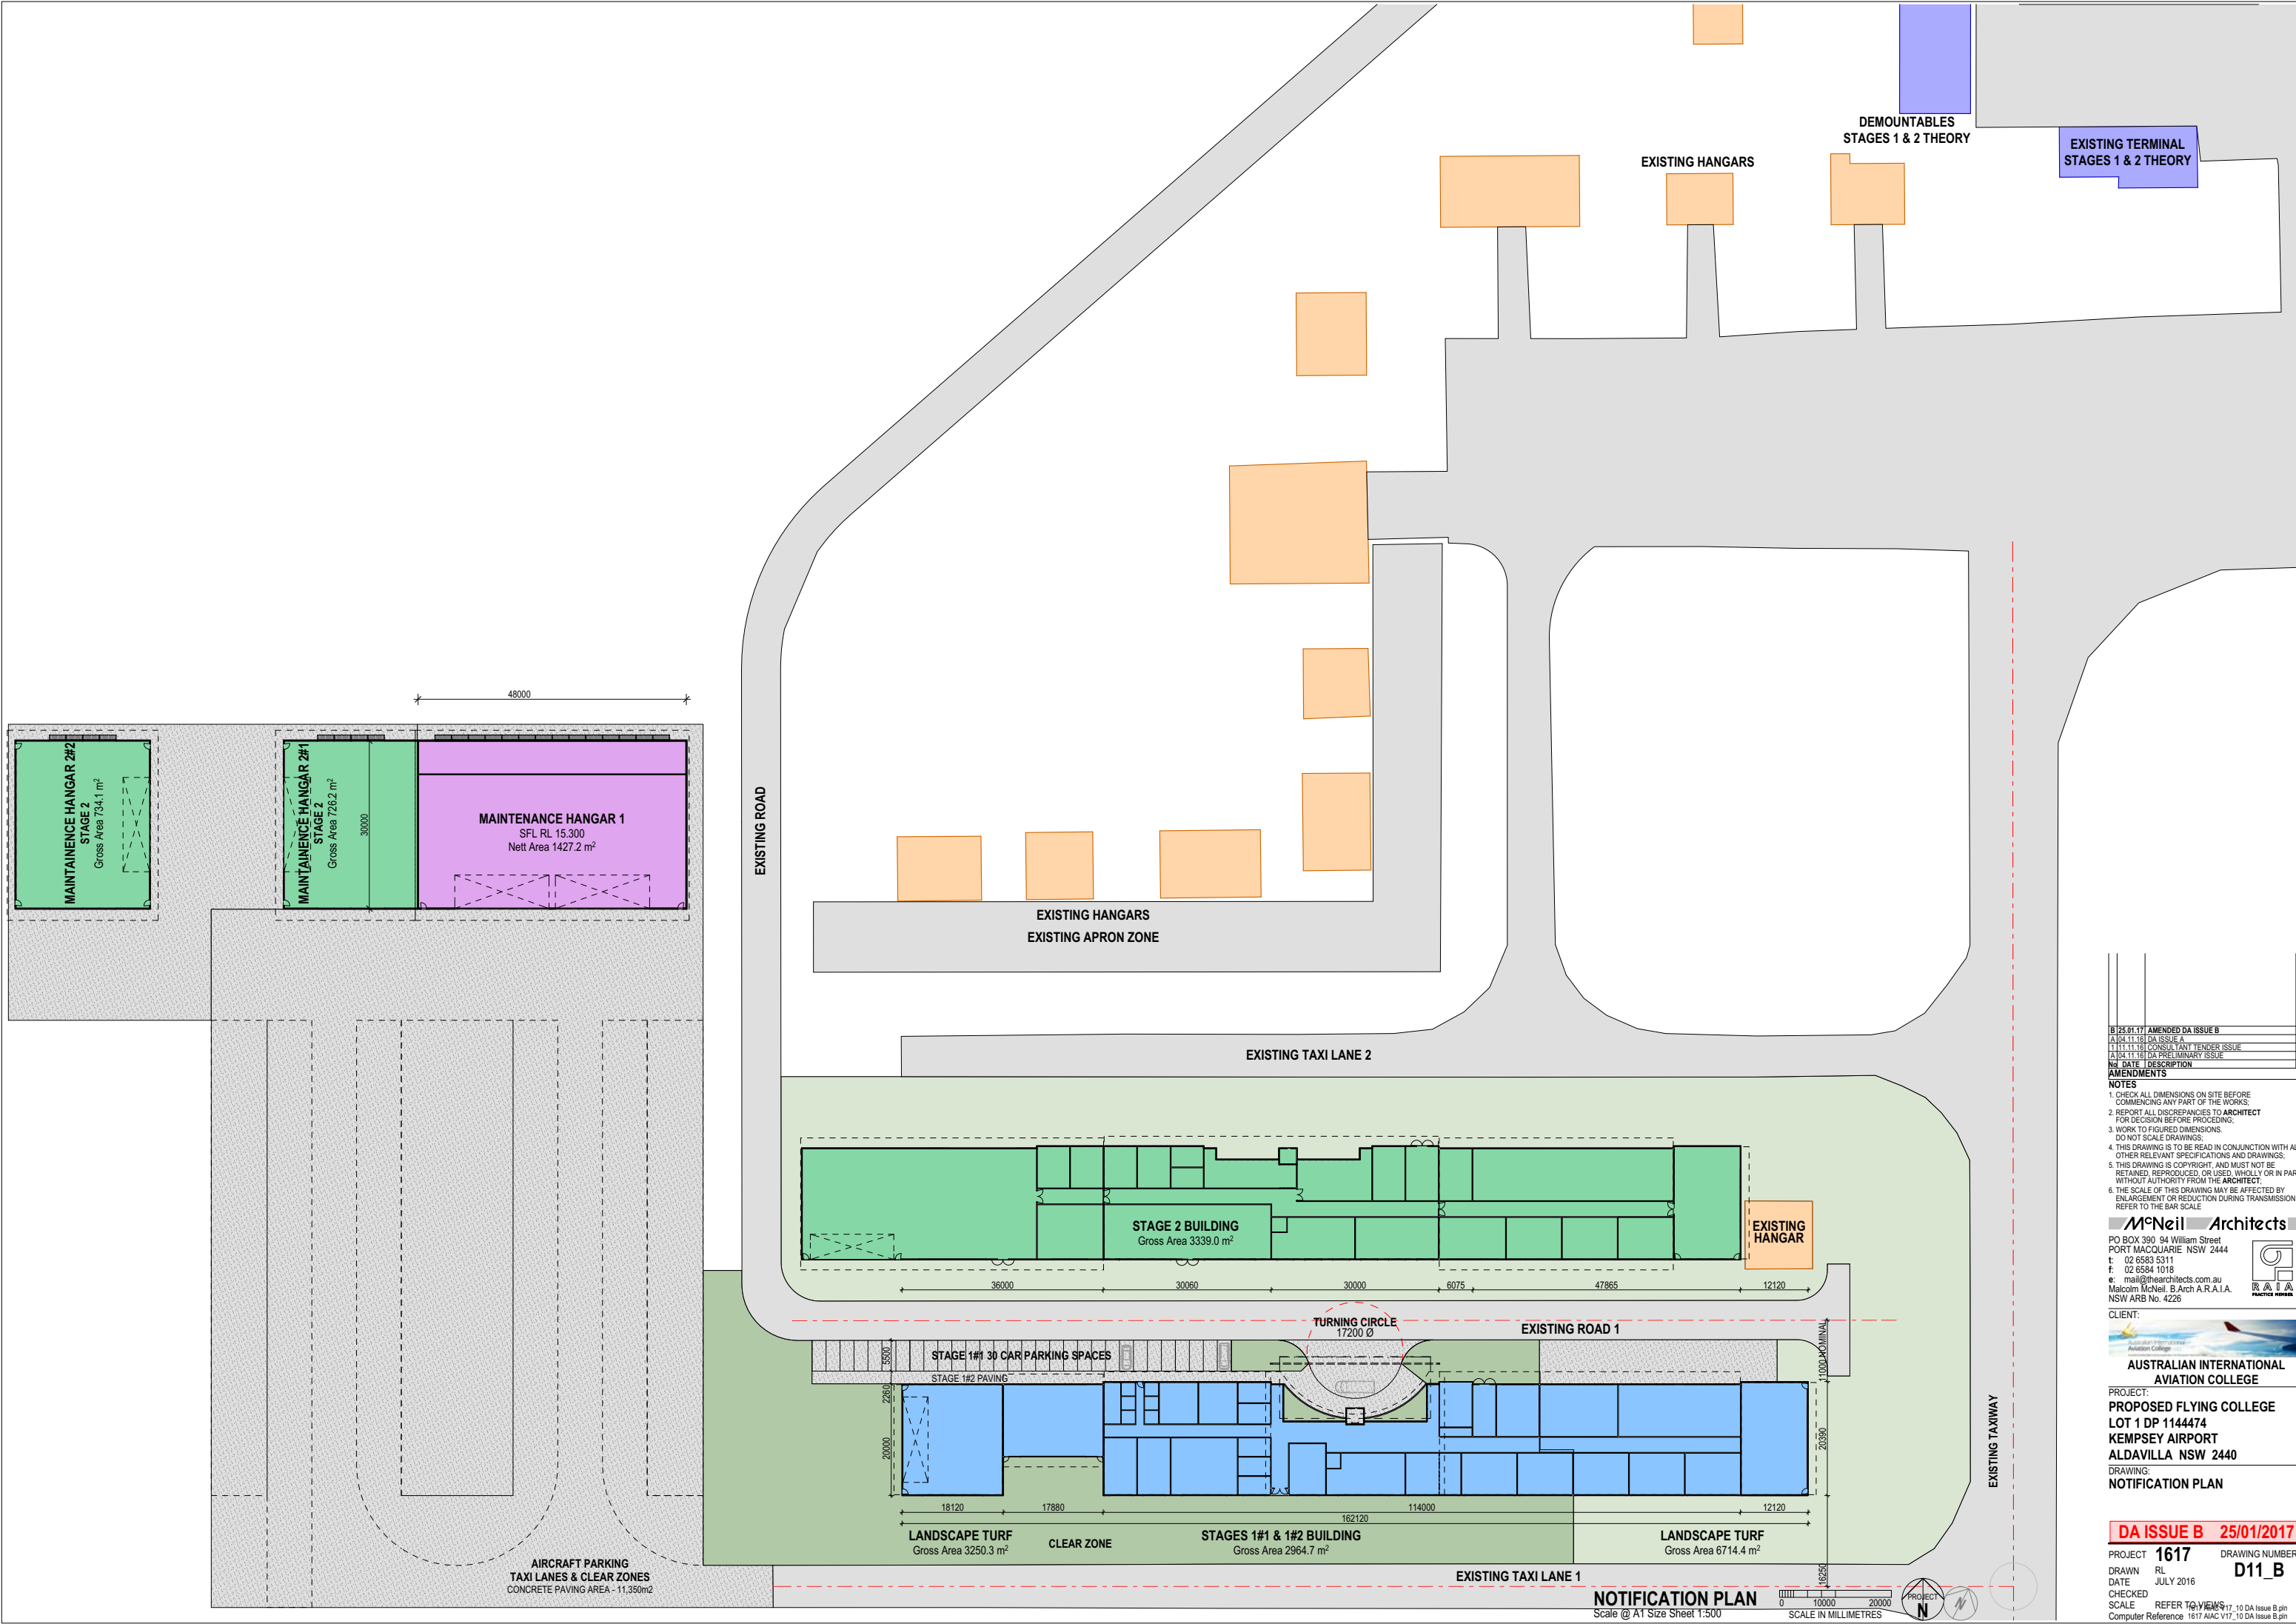

B 25.01.17	AMENDED DA ISSUE B	RL
A 04.11.16	DA ISSUE A	RL
11.11.16	CONSULTANT TENDER ISSUE	RL
A 04.11.16	DA PRELIMINARY ISSUE	RL
N/A	DATE DESCRIPTION	BY

- NOTES**
- CHECK ALL DIMENSIONS ON SITE BEFORE COMMENCING ANY PART OF THE WORKS.
 - REPORT ALL DISCREPANCIES TO ARCHITECT FOR DECISION BEFORE PROCEEDING.
 - WORK TO FIGURED DIMENSIONS. DO NOT SCALE DRAWINGS.
 - THIS DRAWING IS TO BE READ IN CONJUNCTION WITH ALL OTHER RELEVANT SPECIFICATIONS AND DRAWINGS.
 - THIS DRAWING IS COPYRIGHT, AND MUST NOT BE RETAINED, REPRODUCED, OR USED, WHOLLY OR IN PART, WITHOUT AUTHORITY FROM THE ARCHITECT.
 - THE SCALE OF THIS DRAWING MAY BE AFFECTED BY ENLARGEMENT OR REDUCTION DURING TRANSMISSION REFER TO THE BAR SCALE

McNeil Architects
PO BOX 390 94 William Street
PORT MACQUARIE NSW 2444
t: 02 6583 5311
f: 02 6584 1018
e: mnei@mcneilarchitects.com.au
Malcolm McNeil, B. Arch A.R.A.I.A.
NSW ARB No. 4226


PRACTICE NUMBER

AUSTRALIAN INTERNATIONAL
AVIATION COLLEGE


PROJECT:
PROPOSED FLYING COLLEGE
LOT 1 DP 1144474
KEMPSEY AIRPORT
ALDAVILLA NSW 2440
DRAWING:
NOTIFICATION PLAN

DA ISSUE B 25/01/2017


PROJECT **1617** DRAWING NUMBER **D11_B**
DRAWN RL
DATE JULY 2016
CHECKED
SCALE REFER TO VIEWS
Computer Reference 1617 AIAC V17_10 DA Issue B.pn

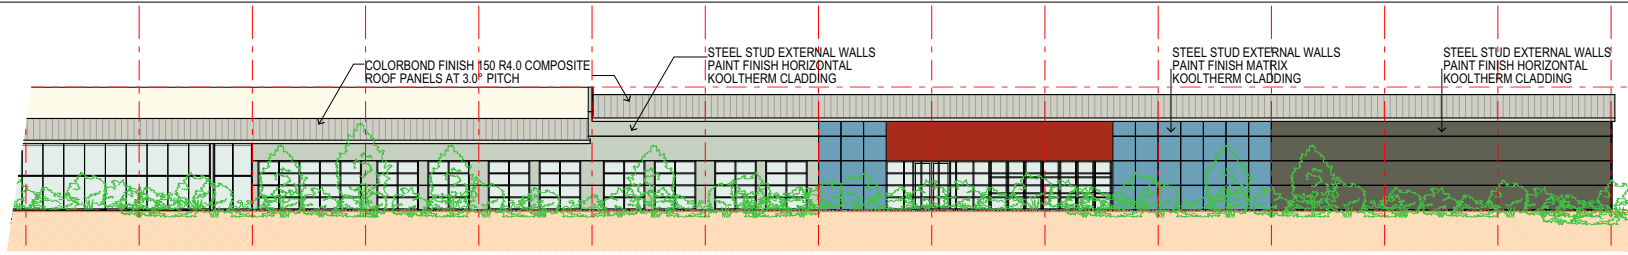


STAGE 2 NORTH ELEVATION WEST
Scale @ A1 Size Sheet 1:200

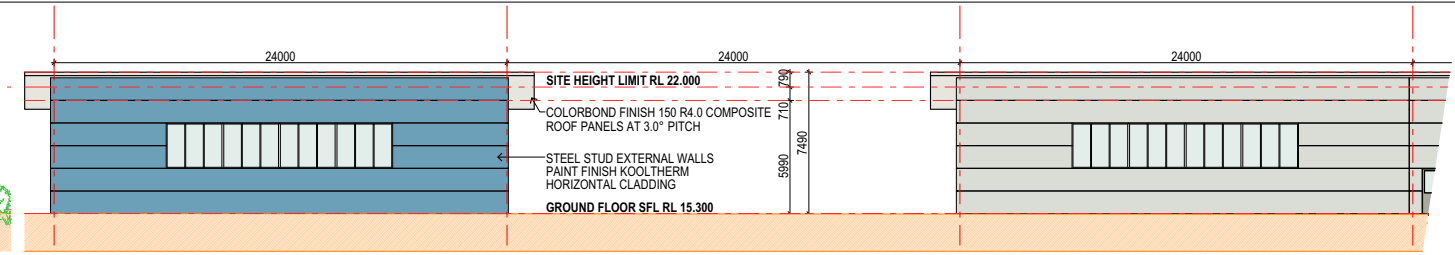


STAGE 2 HANGARS SOUTH ELEVATIONS
Scale @ A1 Size Sheet 1:200

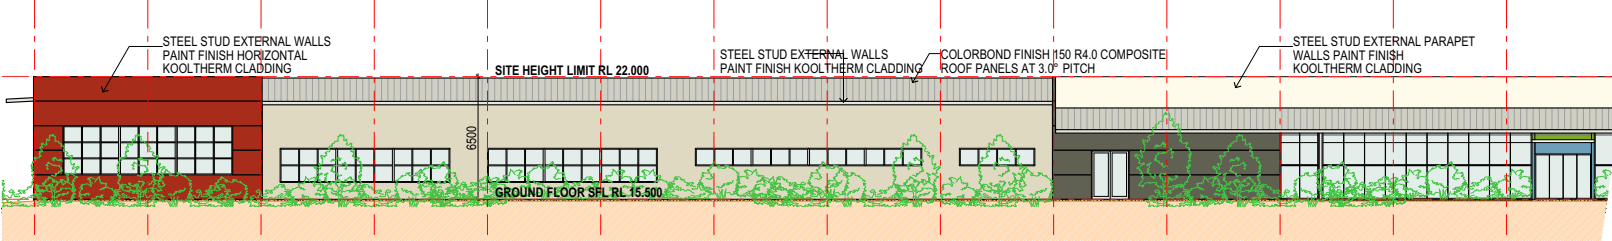


STAGE 2 NORTH ELEVATION EAST
Scale @ A1 Size Sheet 1:200

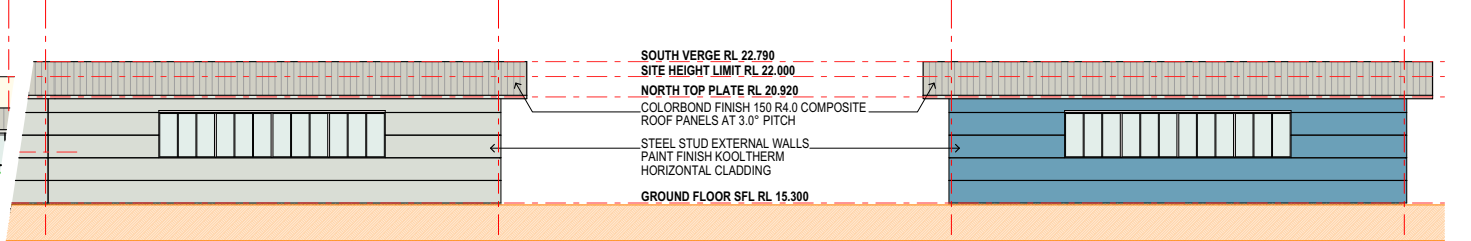


STAGE 2 HANGARS NORTH ELEVATIONS
Scale @ A1 Size Sheet 1:200

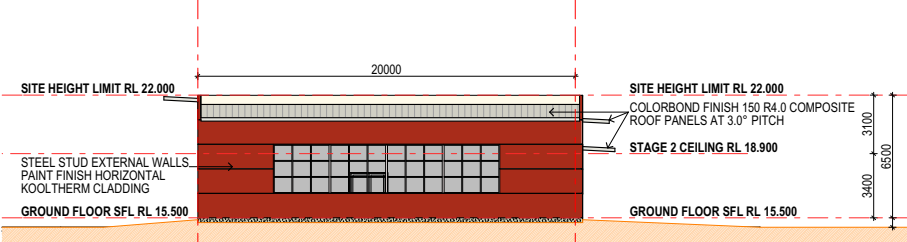


STAGE 2 EAST ELEVATION
Scale @ A1 Size Sheet 1:200

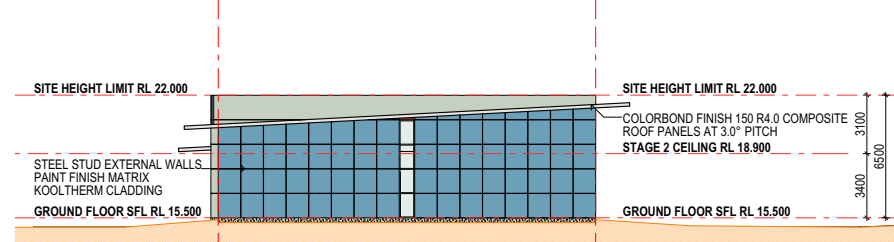


STAGE 2 WEST ELEVATION
Scale @ A1 Size Sheet 1:200

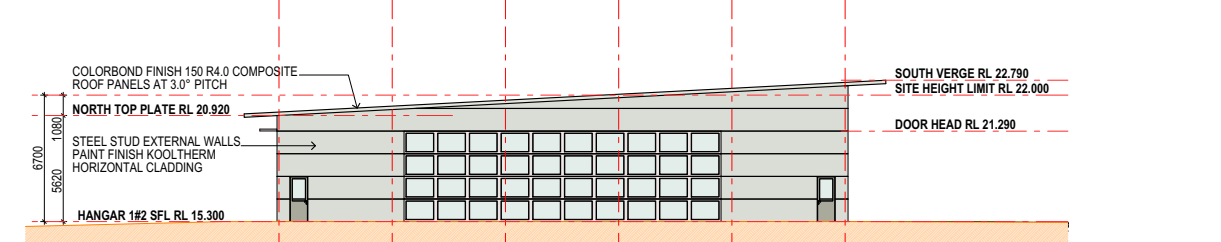


STAGE 2 HANGAR WEST ELEVATION
Scale @ A1 Size Sheet 1:200

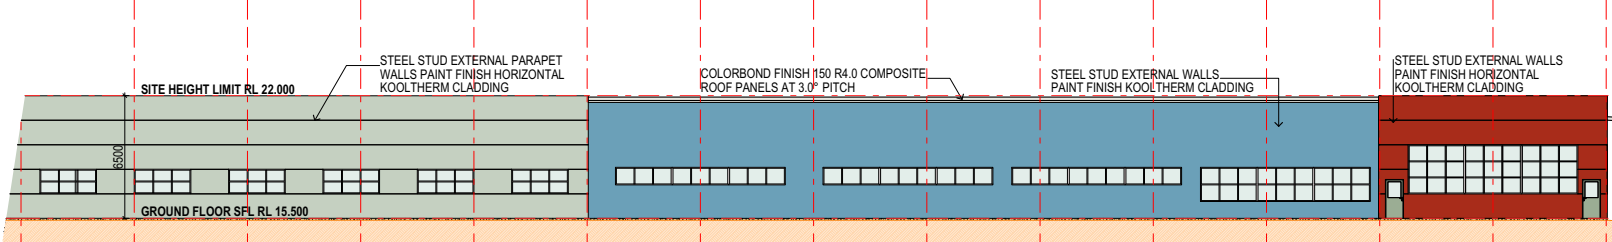

STAGE 2 SOUTH ELEVATION EAST
Scale @ A1 Size Sheet 1:200

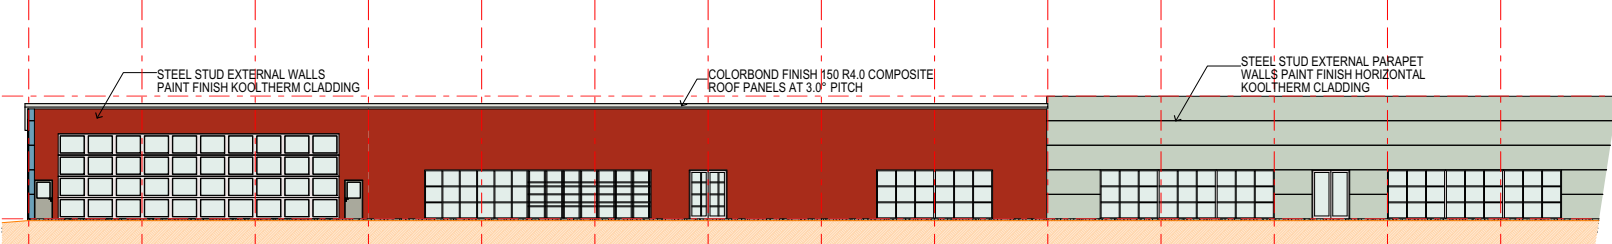

STAGE 2 SOUTH ELEVATION EAST
Scale @ A1 Size Sheet 1:200

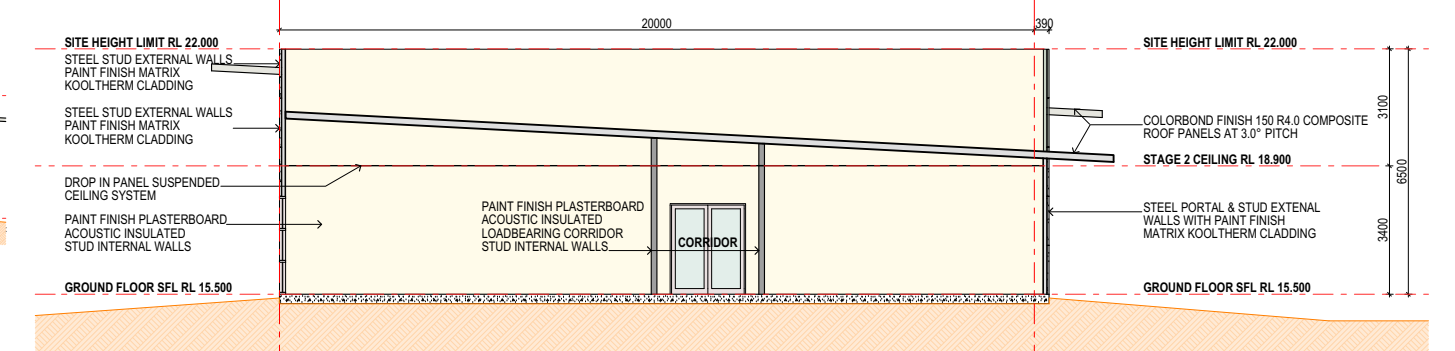

S05 CROSS SECTION STAGE 2
Scale @ A1 Size Sheet 1:100



STAGE 2 NORTH WEST AERIAL VIEW

NO.	DATE	DESCRIPTION	BY
B/25.01.17	AMENDED DA ISSUE B		RL
A/04.11.16	DA ISSUE A		RL
1/11.11.16	CONSULTANT TENDER ISSUE		RL
A/04.11.16	DA PRELIMINARY ISSUE		RL

NO.	DATE	DESCRIPTION	BY

NOTES

1. CHECK ALL DIMENSIONS ON SITE BEFORE COMMENCING ANY PART OF THE WORKS.
2. REPORT ALL DISCREPANCIES TO ARCHITECT FOR DECISION BEFORE PROCEEDING.
3. WORK TO FIGURED DIMENSIONS. DO NOT SCALE DRAWINGS.
4. THIS DRAWING IS TO BE READ IN CONJUNCTION WITH ALL OTHER RELEVANT SPECIFICATIONS AND DRAWINGS.
5. THIS DRAWING IS COPYRIGHT, AND MUST NOT BE RETAINED, REPRODUCED, OR USED, WHOLLY OR IN PART, WITHOUT AUTHORITY FROM THE ARCHITECT.
6. THE SCALE OF THIS DRAWING MAY BE AFFECTED BY ENLARGEMENT OR REDUCTION DURING TRANSMISSION REFER TO THE BAR SCALE.

McNeil Architects
PO BOX 390 94 William Street
PORT MACQUARIE NSW 2444
t: 02 6583 5311
f: 02 6584 1018
e: m@mcneilarchitects.com.au
Malcolm McNeil, B.Arch A.R.A.I.A.
NSW ARB No. 4226

RAIA
PRACTICE MEMBER

AUSTRALIAN INTERNATIONAL AVIATION COLLEGE

PROJECT:
PROPOSED FLYING COLLEGE
LOT 1 DP 1144474
KEMPSEY AIRPORT
ALDAVILLA NSW 2440

DRAWING:
STAGE 2 SECTION & ELEVATIONS

DA ISSUE B 25/01/2017

PROJECT 1617
DATE JULY 2016
CHECKED
SCALE REFER TO VIEWS

DRAWING NUMBER D12_B
COMPUTER REFERENCE 1617 AIAC V17_10 DA Issue B.pn