


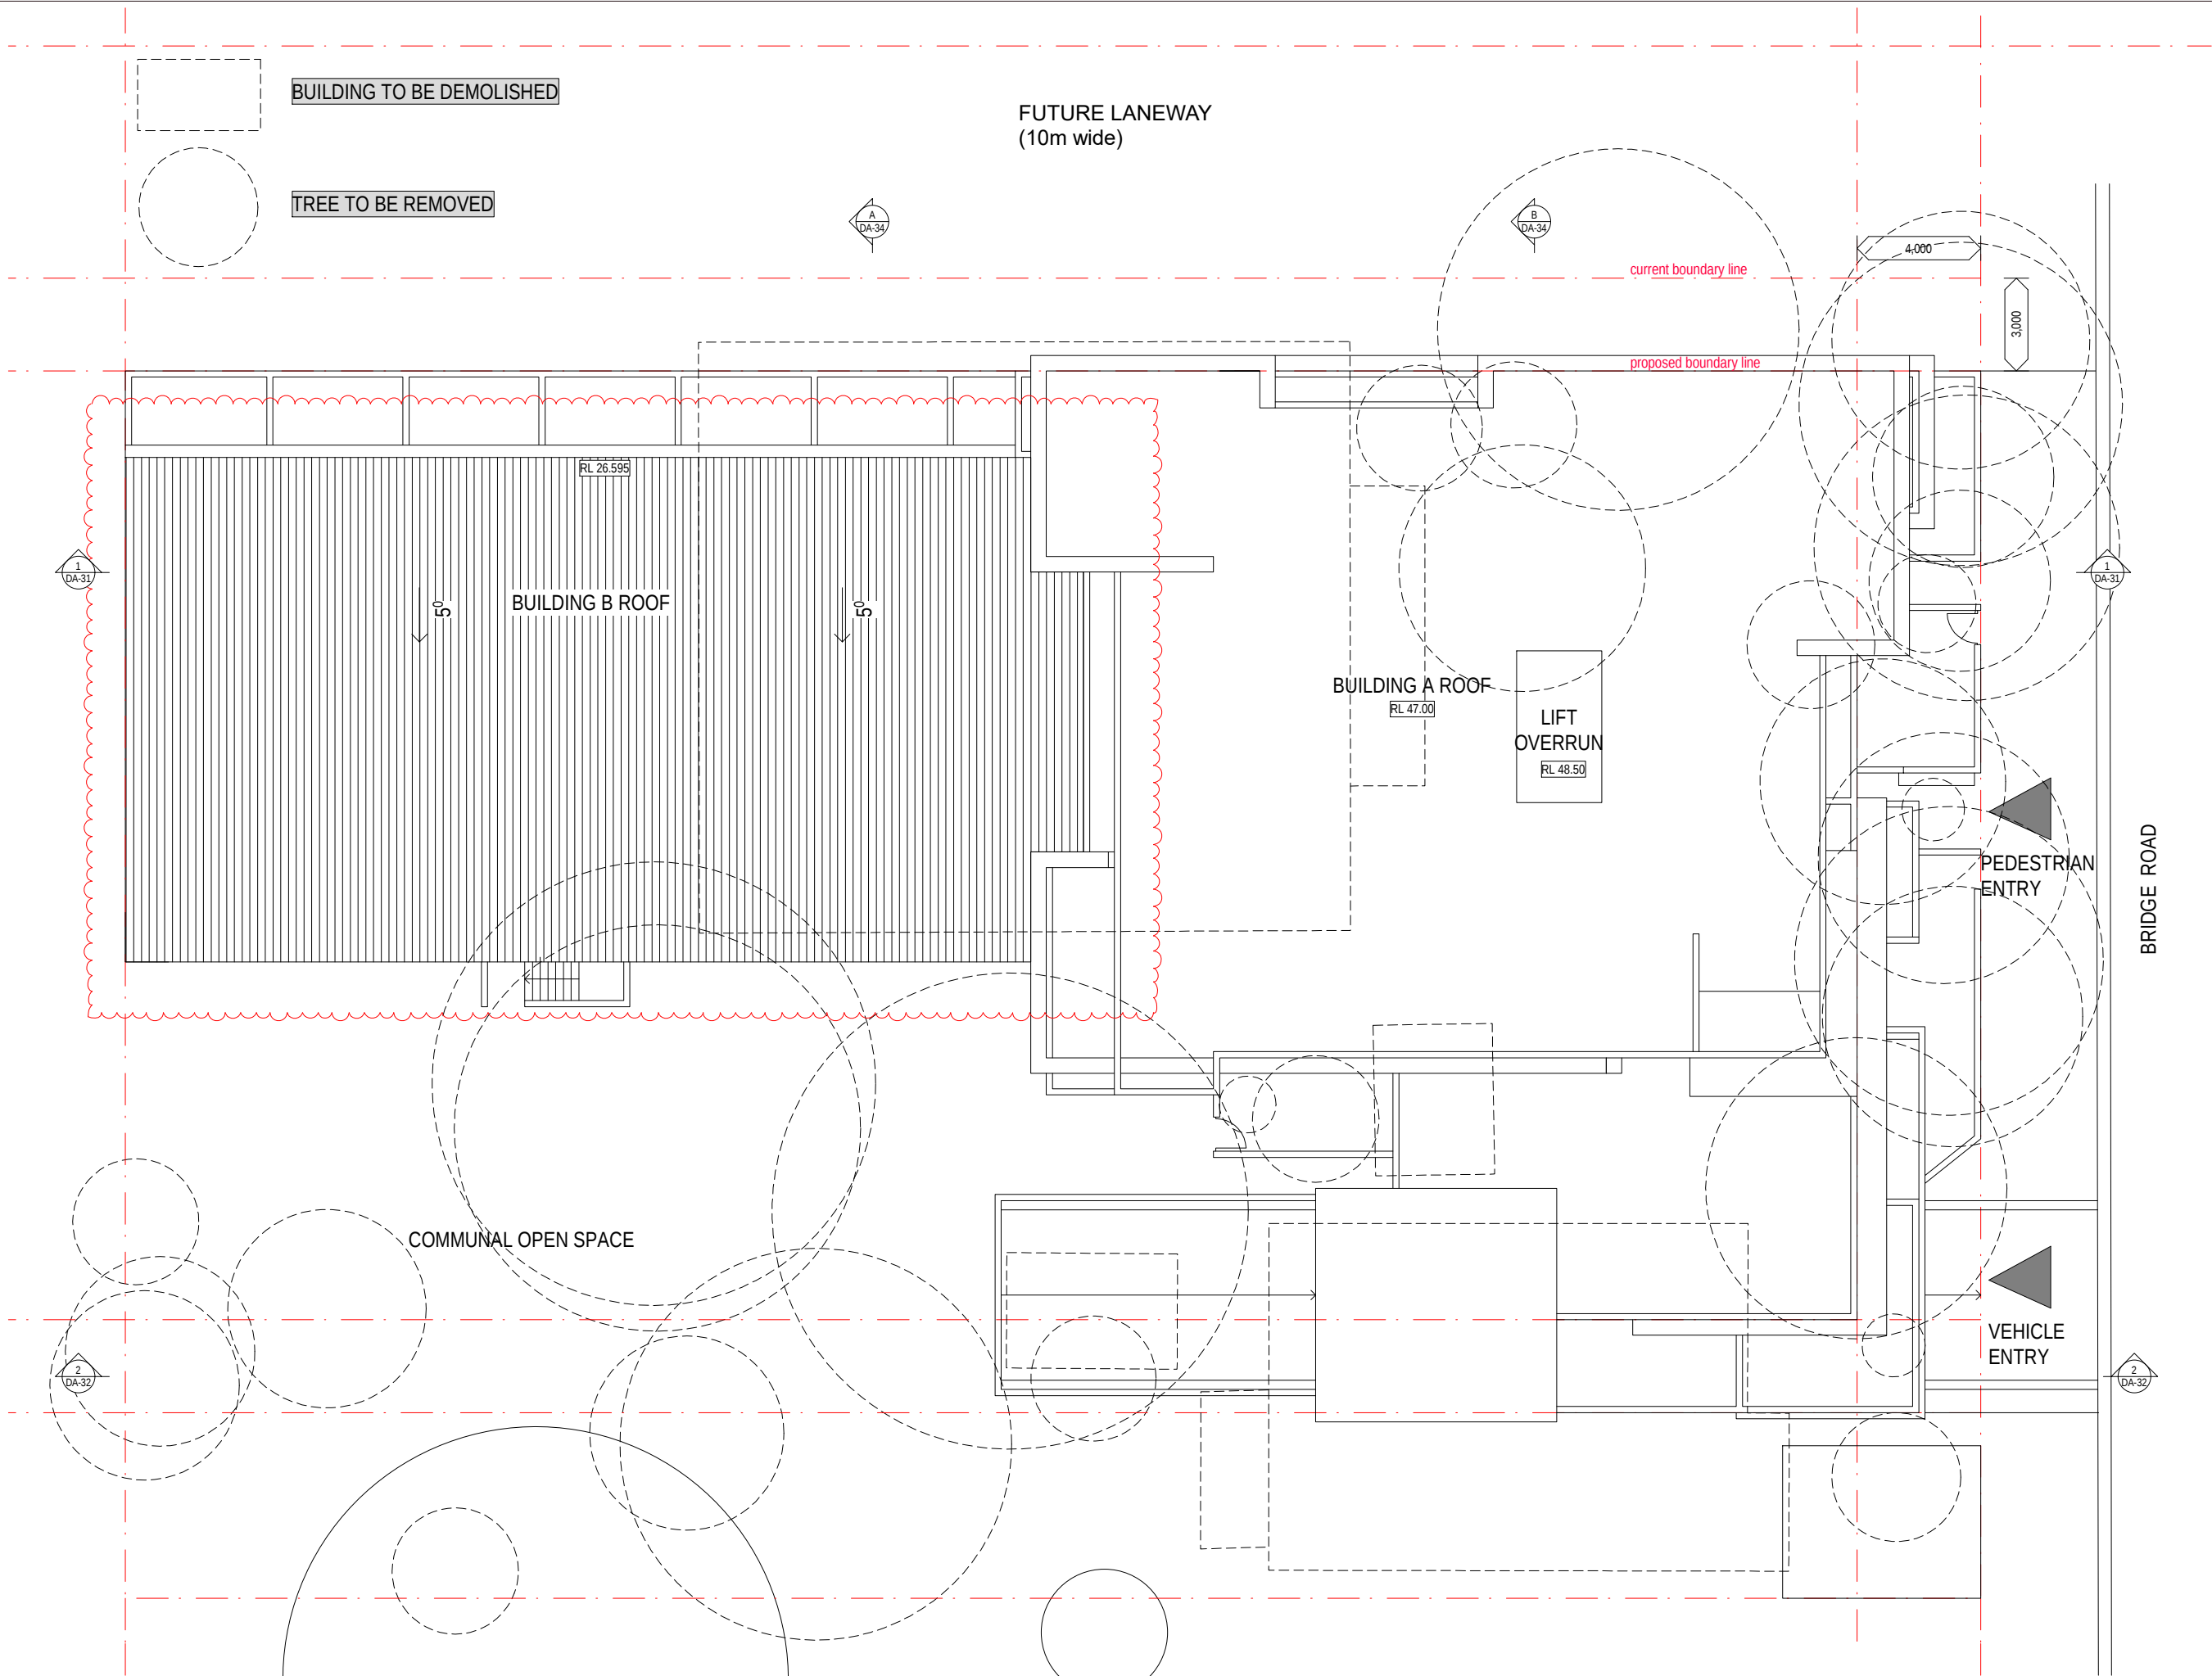

SITE/ROOF PLAN
1:200



D	DA AMMENDMENT	06/02/17
C	DA SUBMISSION	17/10/16
B	FOR PRE-DA	15/03/16
A	PRELIMINARY	21/01/16
Issue	Amendment	Date

PROJECT ADDRESS

**3-5 Bridge Rd
Homebush
2140 NSW Australia**

Client

Ample Development Pty Ltd

Drawn R C

Project Status

DA SUBMISSION

DRAWING TITLE

SITE/ROOF PLAN

Date 06/02/2017 Scale 1:200@A3

ARCHITECT




Ground Level, 118 Christie Street St Leonards NSW 2065

NSW Registration # 7099
p +61 2 8599 1988
e info@swagroup.com.au


DO NOT SCALE OFF THIS DRAWING - USE FIGURED DIMENSIONS ONLY - VERIFY ALL DIMENSIONS ON SITE - RESOLVE DISCREPANCIES WITH ARCHITECT BEFORE PROCEEDING.
COPYRIGHT OF THIS DRAWING AND THE DESIGNS EXECUTED REMAIN VESTED WITH SWA GROUP.

Job No Drawing Number / Issue

1311 DA-10/D

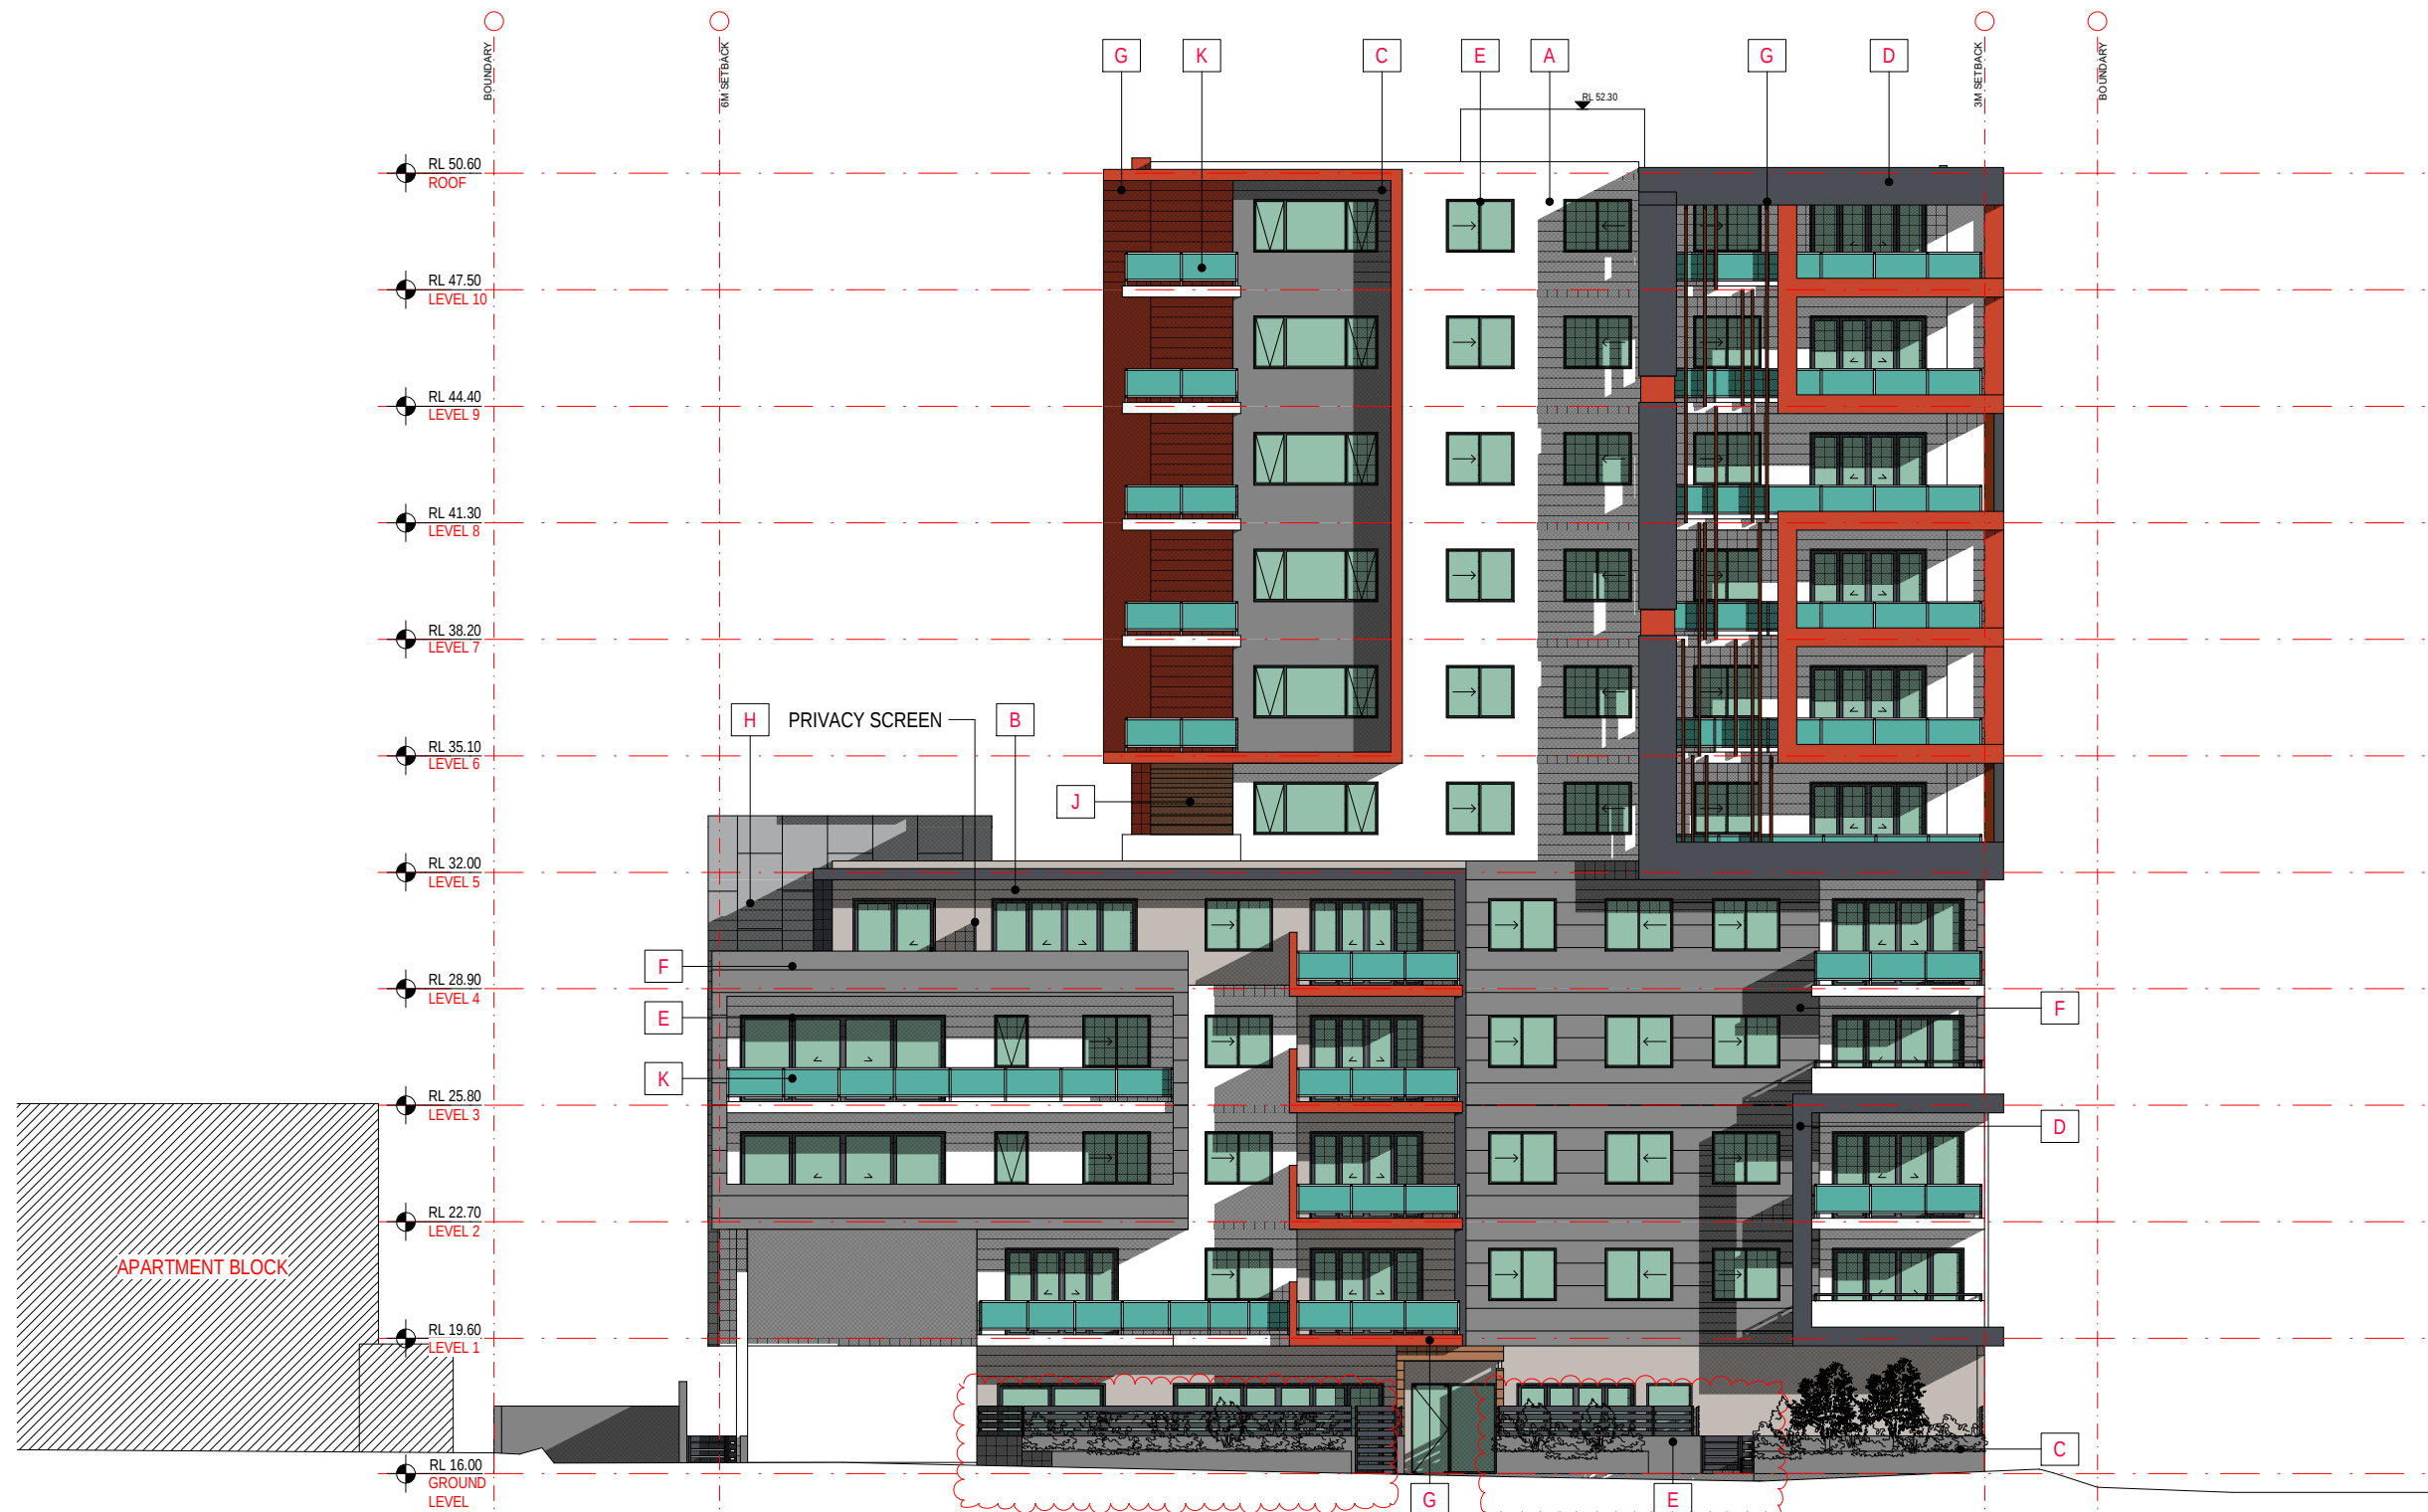

 **EAST ELEVATION**
1:200

 

A DULUX 'WHITE' - CEMENT RENDER & PAINT FINISH



B DULUX 'SILVER GREY' - CEMENT RENDER PAINT



C DULUX 'ZEUS DARK GREY MATT' - CEMENT RENDER & PAINT FINISH




D ALUCOBOND GREY BROWN OR SIMILIAR



E POWDERCOAT - CHARCOAL



F ALUCOBOND ANTHRACITE GREY OR SIMILIAR

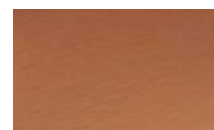


G ALUCOBOND COPPER OR SIMILIAR



H FEATURE PANEL CLADDING - ALUCOBOND SOLID GREY



I COLORBOND - MONUMENT

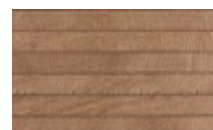

J FEATURE WALL TILES



K CLEAR GLASS BALUSTRADE

D	DA AMMENDMENT	06/02/17
C	DA SUBMISSION	17/10/16
B	FOR PRE-DA	15/03/16
A	PRELIMINARY	21/01/16

Issue	Amendment	Date
-------	-----------	------

PROJECT ADDRESS

**3-5 Bridge Rd
Homebush
2140 NSW Australia**

Client

Ample Development Pty Ltd

Drawn R C

Project Status

DA SUBMISSION

DRAWING TITLE
EAST ELEVATION

Date Scale
06/02/2017 1:200@A3

ARCHITECT



Ground Level, 118 Christie Street St Leonards NSW 2065

NSW Registration # 7099
p +61 2 8599 1988
e info@swagroup.com.au

DO NOT SCALE OFF THIS DRAWING - USE FIGURED DIMENSIONS ONLY - VERIFY ALL DIMENSIONS ON SITE - RESOLVE DISCREPANCIES WITH ARCHITECT BEFORE PROCEEDING.
COPYRIGHT OF THIS DRAWING AND THE DESIGNS EXECUTED REMAIN VESTED WITH SWA GROUP.


Job No Drawing Number / Issue

1311

DA-21/D



 **NORTH ELEVATION**
1:200

 

A DULUX 'WHITE' - CEMENT RENDER & PAINT FINISH



B DULUX 'SILVER GREY' - CEMENT RENDER PAINT



C DULUX 'ZEUS DARK GREY MATT' - CEMENT RENDER & PAINT FINISH




D ALUCOBOND GREY BROWN OR SIMILIAR



E POWDERCOAT - CHARCOAL




F ALUCOBOND ANTHRACITE GREY OR SIMILIAR

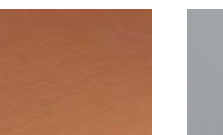


G ALUCOBOND COPPER OR SIMILIAR



H FEATURE PANEL CLADDING - ALUCOBOND SOLID GREY

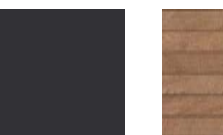

I COLORBOND - MONUMENT

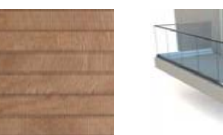

J FEATURE WALL TILES



K CLEAR GLASS BALUSTRADE

D	DA AMMENDMENT	06/02/17
C	DA SUBMISSION	17/10/16
B	FOR PRE-DA	15/03/16
A	PRELIMINARY	21/01/16
Issue	Amendment	Date

PROJECT ADDRESS
**3-5 Bridge Rd
Homebush
2140 NSW Australia**

Client
Ample Development Pty Ltd

Drawn R C
Project Status

DA SUBMISSION

DRAWING TITLE
NORTH ELEVATION

Date Scale
06/02/2017 1:200@A3

ARCHITECT
SWA

Member Australian Institute of Architects

Ground Level, 118 Christie Street St Leonards NSW 2065
NSW Registration # 7099
p +61 2 8599 1988
e info@swagroup.com.au

DO NOT SCALE OFF THIS DRAWING - USE FIGURED DIMENSIONS ONLY - VERIFY ALL DIMENSIONS ON SITE - RESOLVE DISCREPANCIES WITH ARCHITECT BEFORE PROCEEDING.
COPYRIGHT OF THIS DRAWING AND THE DESIGNS EXECUTED REMAIN VESTED WITH SWA GROUP.

Job No Drawing Number / Issue
1311 DA-22/D

D	DA AMMENDMENT	06/02/17
C	DA SUBMISSION	17/10/16
B	FOR PRE-DA	15/03/16
A	PRELIMINARY	21/01/16

Issue	Amendment	Date
-------	-----------	------

PROJECT ADDRESS

**3-5 Bridge Rd
Homebush
2140 NSW Australia**

Client

Ample Development Pty Ltd

Drawn R C

Project Status

DA SUBMISSION

DRAWING TITLE
SOUTH ELEVATION

Date 06/02/2017 Scale 1:200@A3

ARCHITECT



Ground Level, 118 Christie Street St Leonards NSW 2065

NSW Registration # 7099
p +61 2 8599 1988
e info@swagroup.com.au

DO NOT SCALE OFF THIS DRAWING - USE FIGURED DIMENSIONS ONLY - VERIFY ALL DIMENSIONS ON SITE - RESOLVE DISCREPANCIES WITH ARCHITECT BEFORE PROCEEDING.
COPYRIGHT OF THIS DRAWING AND THE DESIGNS EXECUTED REMAIN VESTED WITH SWA GROUP.


Job No Drawing Number / Issue

1311

DA-23/D

SOUTH ELEVATION

1:200

 

A DULUX 'WHITE' - CEMENT RENDER & PAINT FINISH



B DULUX 'SILVER GREY' - CEMENT RENDER PAINT



C DULUX 'ZEUS DARK GREY MATT' - CEMENT RENDER & PAINT FINISH




D ALUCOBOND GREY BROWN OR SIMILIAR



E POWDERCOAT - CHARCOAL



F ALUCOBOND ANTHRACITE GREY OR SIMILIAR

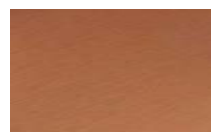


G ALUCOBOND COPPER OR SIMILIAR



H FEATURE PANEL CLADDING - ALUCOBOND SOLID GREY



I COLORBOND - MONUMENT

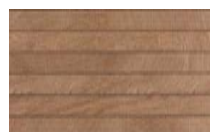

J FEATURE WALL TILES




K CLEAR GLASS BALUSTRADE



WEST ELEVATION

1:200

 

A DULUX 'WHITE' - CEMENT RENDER & PAINT FINISH



B DULUX 'SILVER GREY' - CEMENT RENDER PAINT



C DULUX 'ZEUS DARK GREY MATT' - CEMENT RENDER & PAINT FINISH



D ALUCOBOND GREY BROWN OR SIMILIAR



E POWDERCOAT - CHARCOAL



F ALUCOBOND ANTHRACITE GREY OR SIMILIAR




G ALUCOBOND COPPER OR SIMILIAR



H FEATURE PANEL CLADDING - ALUCOBOND SOLID GREY



I COLORBOND - MONUMENT

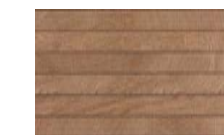

J FEATURE WALL TILES



K CLEAR GLASS BALUSTRADE

D	DA AMMENDMENT	06/02/17
C	DA SUBMISSION	17/10/16
B	FOR PRE-DA	15/03/16
A	PRELIMINARY	21/01/16
Issue	Amendment	Date

PROJECT ADDRESS
**3-5 Bridge Rd
Homebush
2140 NSW Australia**

Client
Ample Development Pty Ltd

Drawn R C

Project Status

DA SUBMISSION

DRAWING TITLE
WEST ELEVATION

Date Scale
06/02/2017 1:200@A3

ARCHITECT
SWA
Member Australian Institute of Architects

Ground Level, 118 Christie Street St Leonards NSW 2065
NSW Registration # 7099
p +61 2 8599 1988
e info@swagroup.com.au

DO NOT SCALE OFF THIS DRAWING - USE FIGURED DIMENSIONS ONLY - VERIFY ALL DIMENSIONS ON SITE - RESOLVE DISCREPANCIES WITH ARCHITECT BEFORE PROCEEDING.
COPYRIGHT OF THIS DRAWING AND THE DESIGNS EXECUTED REMAIN VESTED WITH SWA GROUP.

Job No Drawing Number / Issue

1311 DA-24/D