


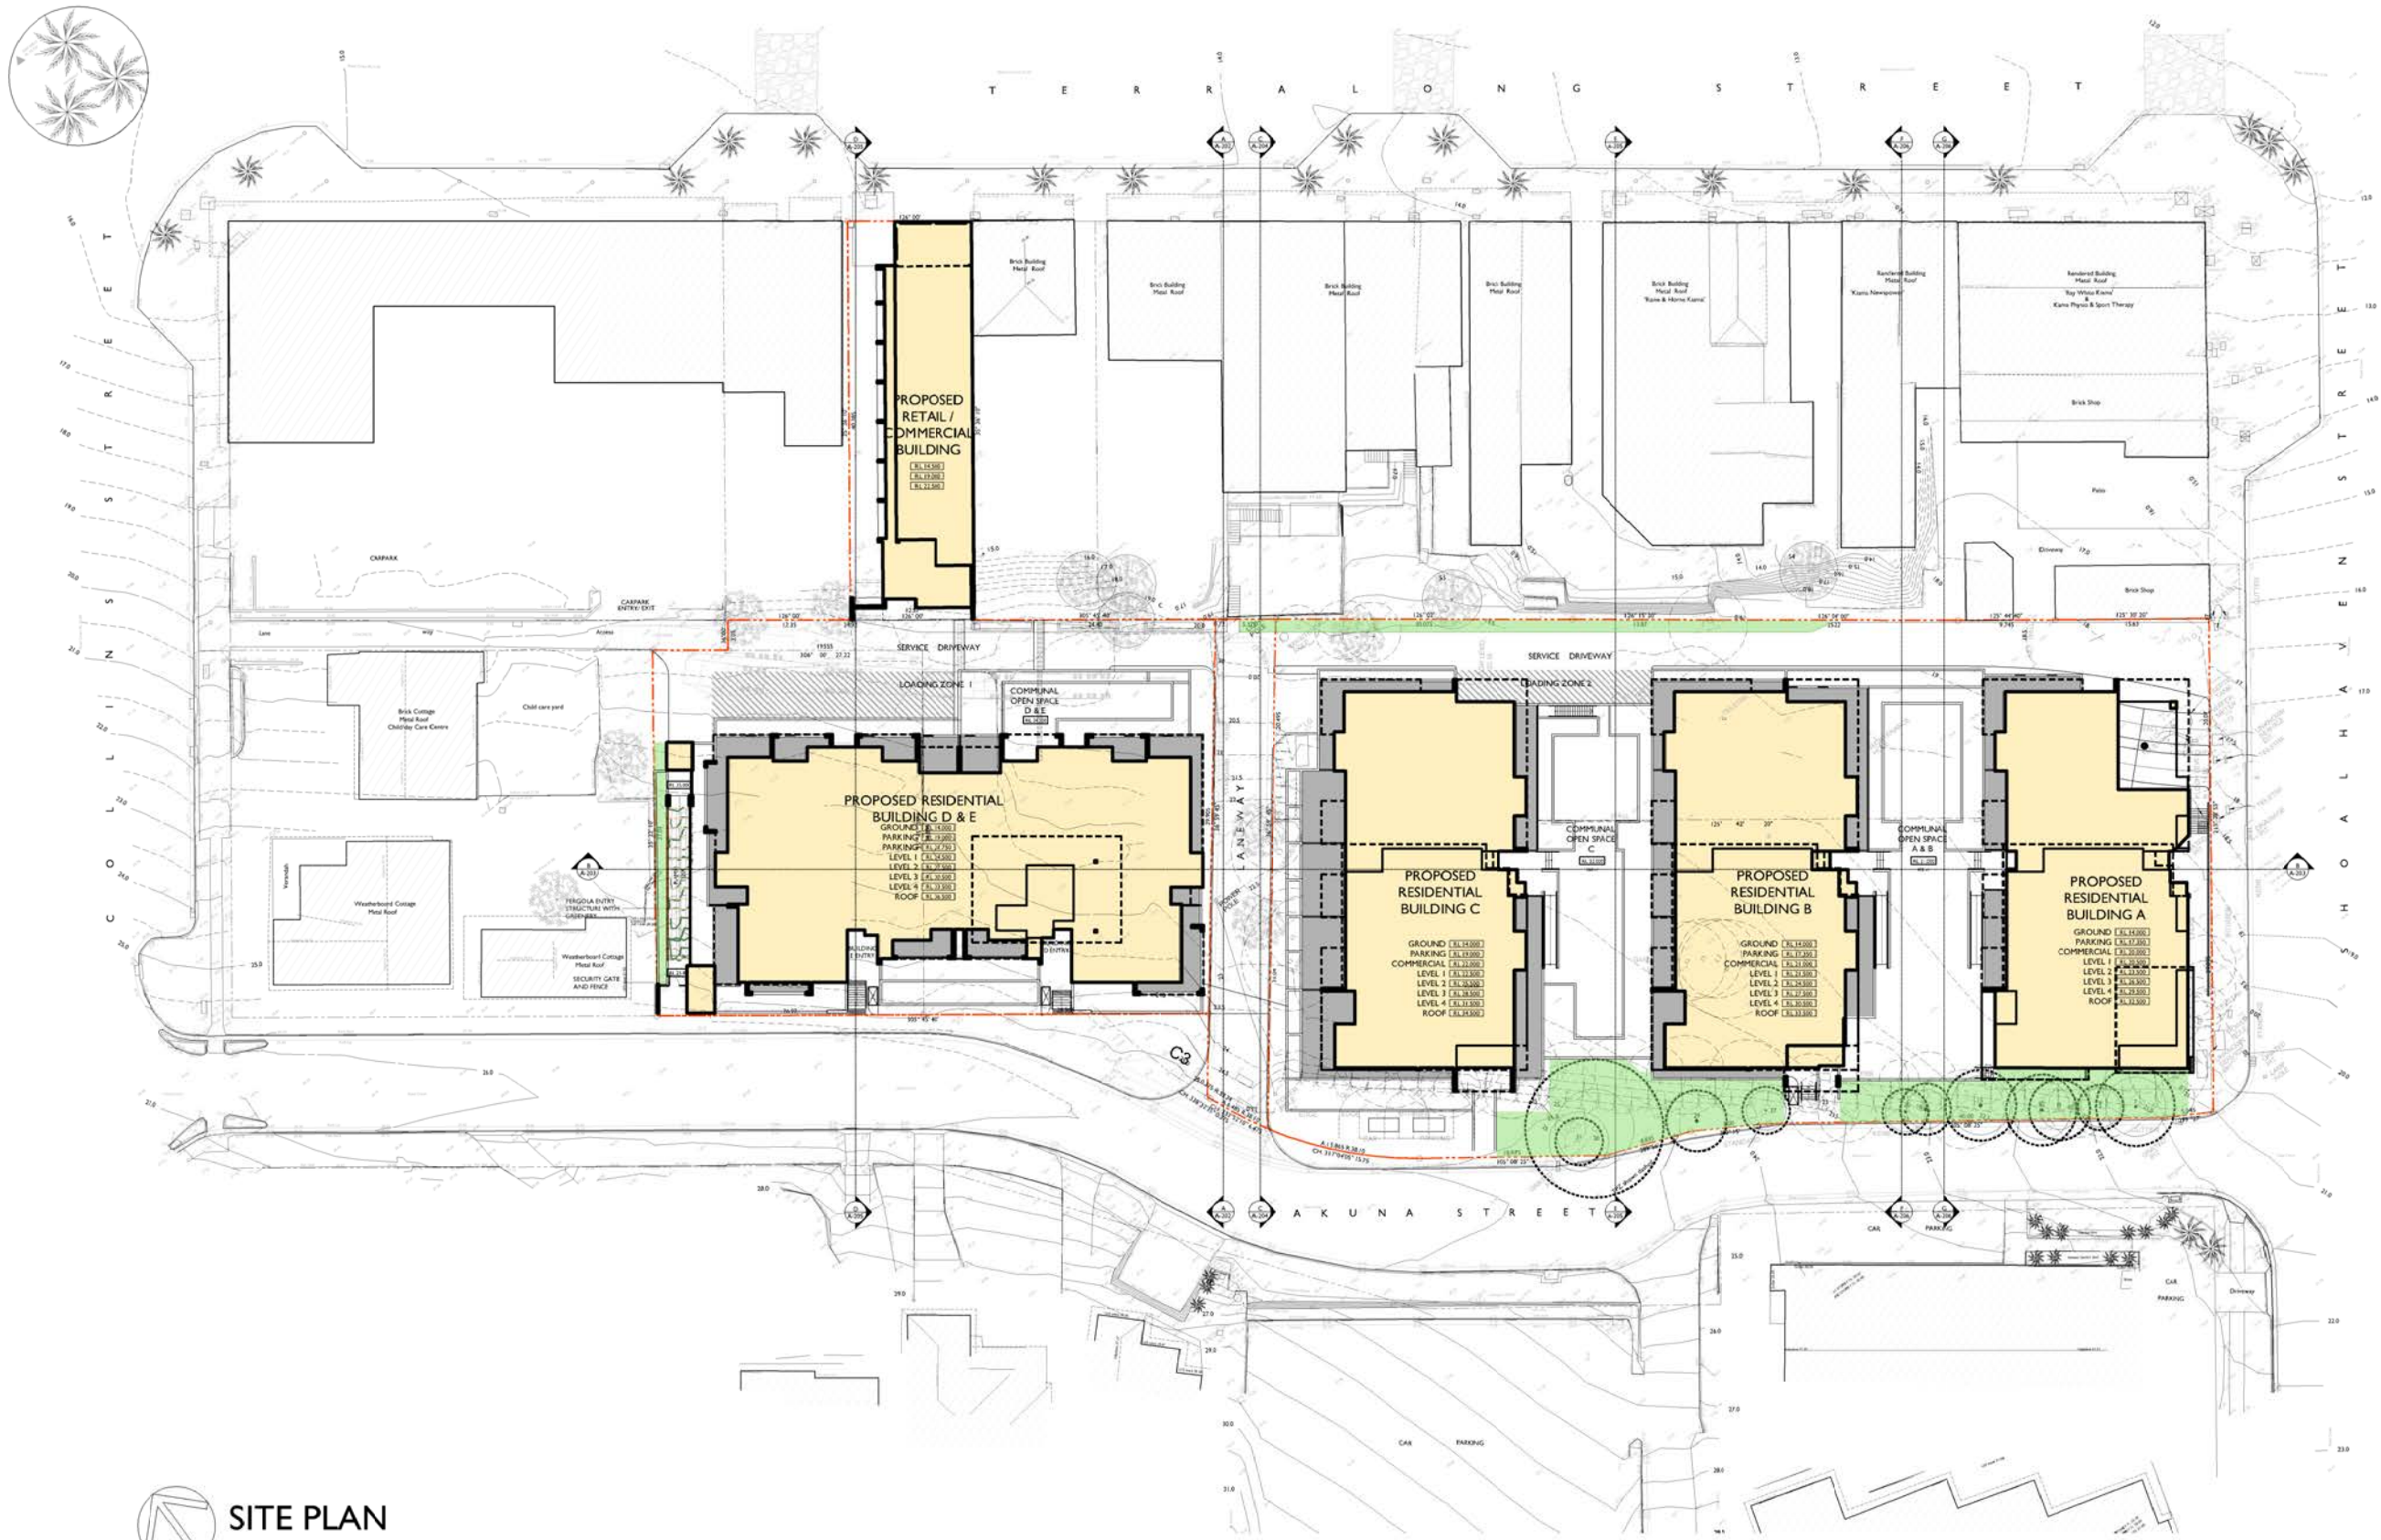

SITE PLAN

NOTE:
REFER TO CIVIL ENGINEER'S DOCUMENTATION FOR
STORMWATER COLLECTION & ALL EXTERNAL SURFACE
LEVELS.
REFER TO LANDSCAPE ARCHITECTS DOCUMENTATION
FOR ALL PAVING & PLANTING DETAILS.

Z	04.09.18	FOR APPROVAL			SJ	ADM
ISSUE	DATE	DESCRIPTION			initials	chkd
sign			date			

These drawings are not to be scaled. Figured dimensions shall be used in all cases.

LEGEND
DEEP SOIL ZONE - 454m² (6%)

COPYRIGHT - These drawings remain the exclusive copyright of ADM Architects. Reproductions in any form whether electronic, digital or otherwise shall not be allowed except by express permission granted in writing by ADM Architects.
FIGURED DIMENSIONS - These drawings are not to be scaled. Figured dimensions shall be used in all cases.
DISCREPANCIES IN DIMENSIONS/POSITIONS/LOCATIONS/FINISHES The Contractor is to verify any dimensional, location or finish discrepancy with ADM Architects prior to any physical construction or setting out so that ADM Architects is given the opportunity to resolve potential discrepancies or conflicts in sufficient time without causing abortive work. The Contractor shall be responsible for notifying ADM Architects of any such discrepancy or conflict that may arise on site.
COORDINATION OF WORKS - These drawings are to be read in conjunction with the full set of consultant's drawings, specifications, reports and DA conditions.
NOMINATED ARCHITECT - The nominated Architect for ADM Projects (Australia) Pty Ltd T/A ADM Architects is Angela Di Martino ARB No 7606




NICOLAS
DAOUD &
CO PTY. Ltd

Project
DEMOLITION OF EXISTING STRUCTURES AND CONSTRUCTION
OF A MIXED USE DEVELOPMENT COMPRISING RESIDENTIAL
APARTMENTS ABOVE RETAIL SHOPS, COMMERCIAL TENANCIES
AND ASSOCIATED CARPARKING AREAS
at
LOT 1, DP50193, LOT 3, DP1104857, PT.1, DP506764, LOTS 100 & 200,
DP1017091,
AKUNA & TERRALONG STREET
KIAMA

scale 1:700 @ A3
date SEPTEMBER 2018
drawn djm SJ chkd ADM
drawing
DEVELOPMENT APPLICATION
SITE PLAN
Project No. Drawing No. issue
2016-19(a) A-100 Z

NOT FOR CONSTRUCTION

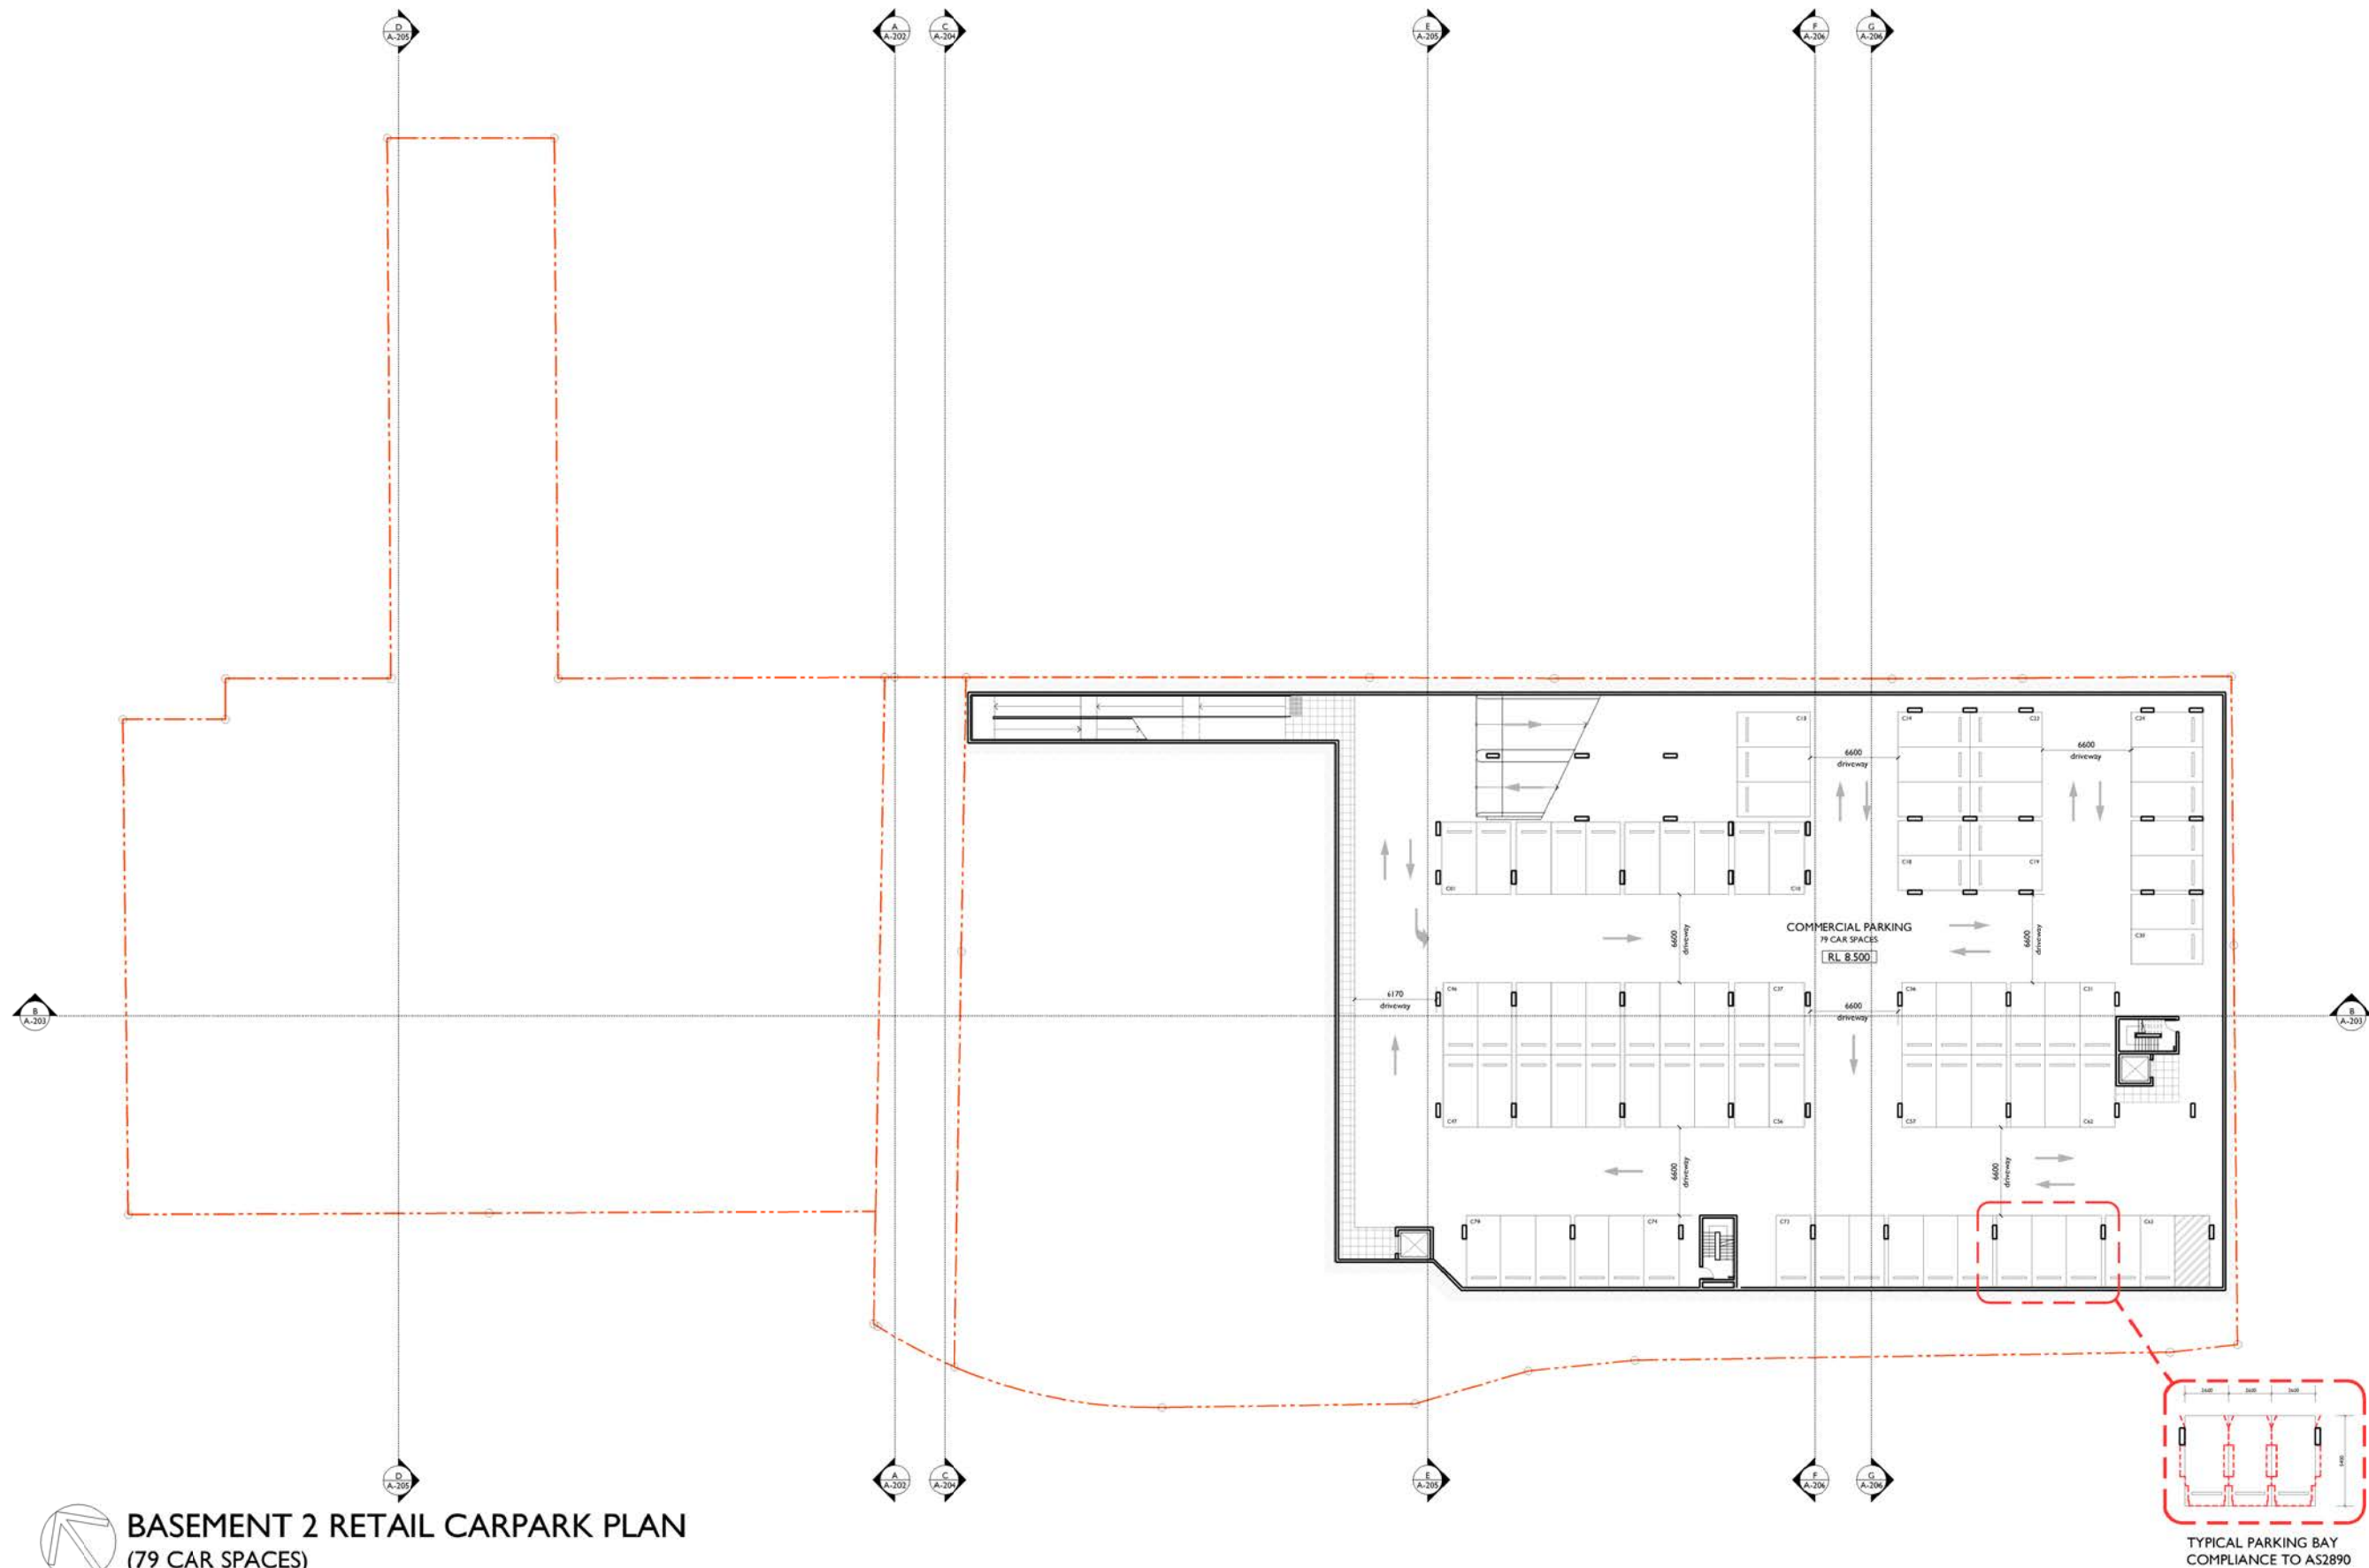

BASEMENT 2 RETAIL CARPARK PLAN
(79 CAR SPACES)

TYPICAL PARKING BAY
COMPLIANCE TO AS2890

NOT FOR CONSTRUCTION

Z	04.09.18	FOR APPROVAL	SJ	ADM
ISSUE	DATE	DESCRIPTION	INITIALS	CHKD
sign _____ date _____				
These drawings are not to be scaled. Figured dimensions shall be used in all cases.				


COPYRIGHT - These drawings remain the exclusive copyright of ADM Architects. Reproductions in any form whether electronic, digital or otherwise shall not be allowed except by express permission granted in writing by ADM Architects.

FIGURED DIMENSIONS - These drawings are not to be scaled. Figured dimensions shall be used in all cases.

DISCREPANCIES IN DIMENSIONS/POSITIONS/LOCATIONS/FINISHES - The Contractor is to verify any dimensional, location or finish discrepancy with ADM Architects prior to any physical construction or setting out so that ADM Architects is given the opportunity to resolve potential discrepancies or conflicts in sufficient time without causing abortive work. The Contractor shall be responsible for notifying ADM Architects of any such discrepancy or conflict that may arise on site.

COORDINATION OF WORKS - These drawings are to be read in conjunction with the full set of consultant's drawings, specifications, reports and DA conditions.

NOMINATED ARCHITECT - The nominated Architect for ADM Projects (Australia) Pty Ltd T/A ADM Architects is Angela Di Martino ARB No 7608.

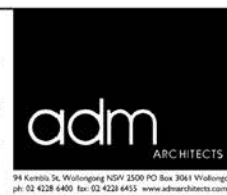


**NICOLAS
DAOUD &
CO PTY. Ltd**

Project
DEMOLITION OF EXISTING STRUCTURES AND CONSTRUCTION
OF A MIXED USE DEVELOPMENT COMPRISING RESIDENTIAL
APARTMENTS ABOVE RETAIL SHOPS, COMMERCIAL TENANCIES
AND ASSOCIATED CARPARKING AREAS

at
LOT 1, DP50193, LOT 3, DP1104857, PT.1, DP506764, LOTS 100 & 200,
DP1017091,
AKUNA & TERRALONG STREET
KIAMA

scale	1:500 @ A3		
date	SEPTEMBER 2018		
drawn	djm	SJ	chkd ADM
drawing	DEVELOPMENT APPLICATION BASEMENT 2 RETAIL CARPARK PLAN		
Project No.			
2016-19(a)	A-101	Z	

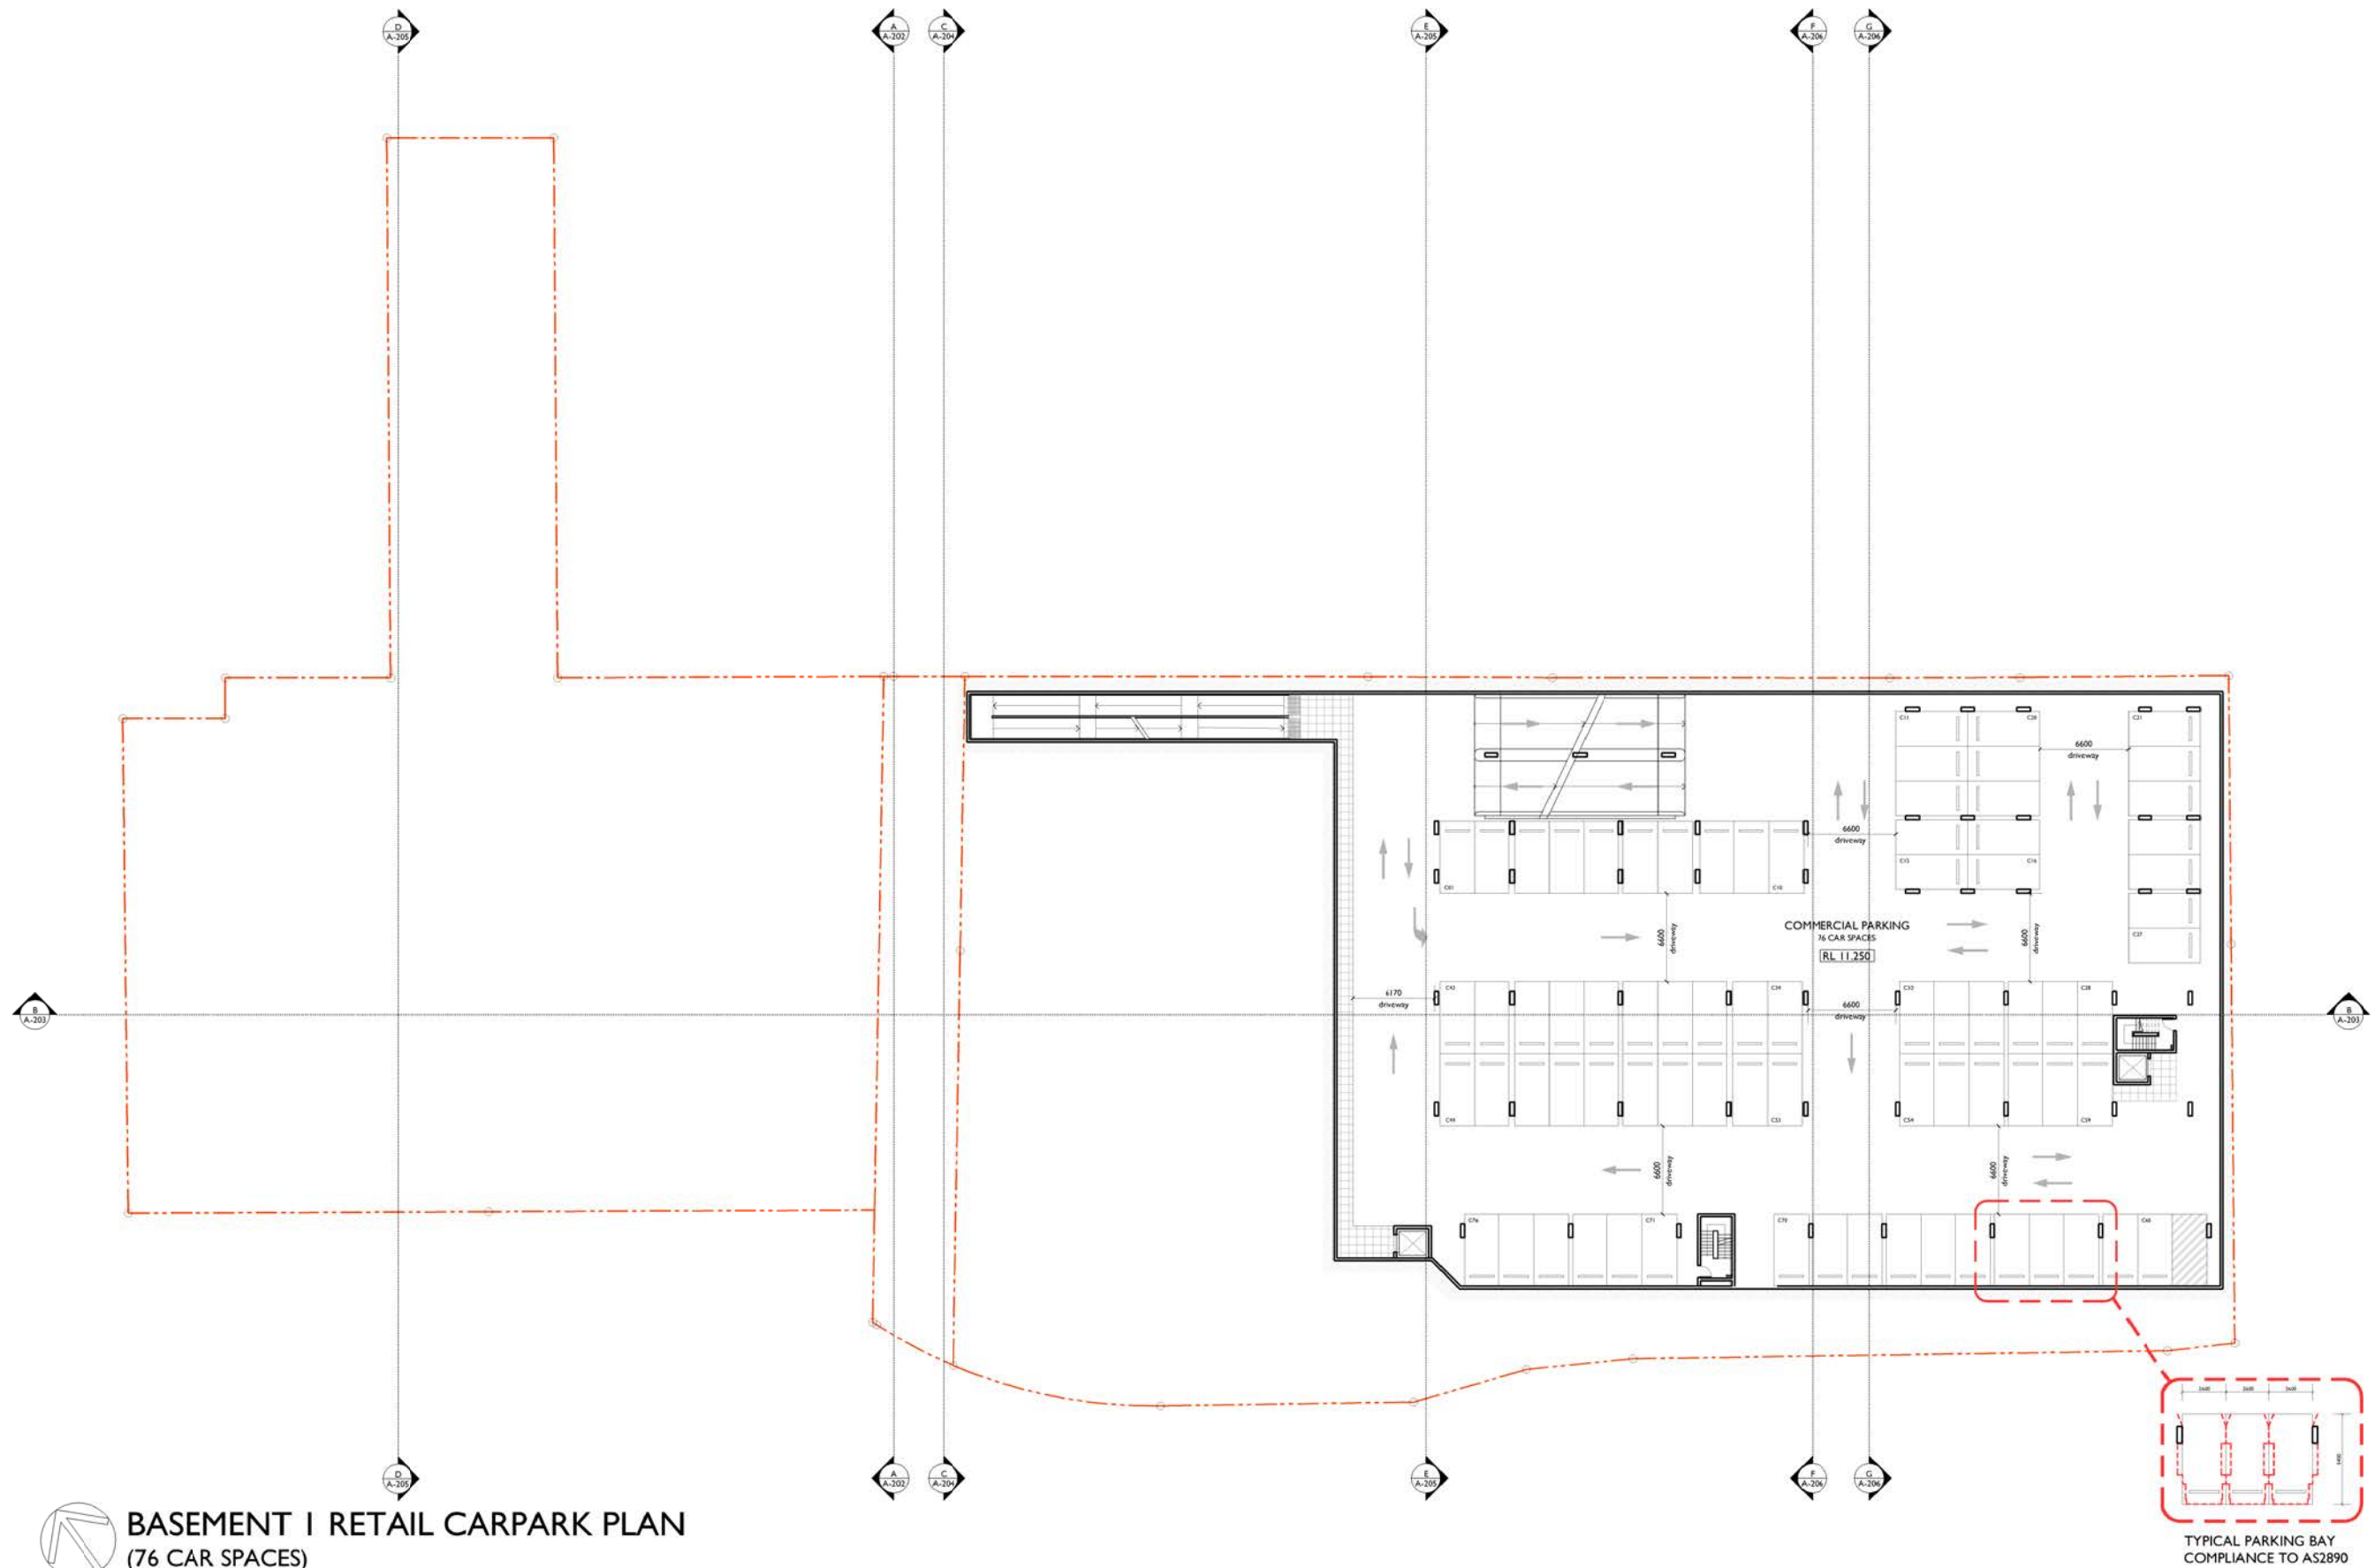

BASEMENT I RETAIL CARPARK PLAN
(76 CAR SPACES)

Z	04.09.18	FOR APPROVAL	SJ	ADM
ISSUE	DATE	DESCRIPTION	INITIALS	CHKD
sign _____ date _____				
These drawings are not to be scaled. Figured dimensions shall be used in all cases.				

COPYRIGHT - These drawings remain the exclusive copyright of ADM Architects. Reproductions in any form whether electronic, digital or otherwise shall not be allowed except by express permission granted in writing by ADM Architects.

FIGURED DIMENSIONS - These drawings are not to be scaled. Figured dimensions shall be used in all cases.

DISCREPANCIES IN DIMENSIONS/POSITIONS/LOCATIONS/FINISHES - The Contractor is to verify any dimensional, location or finish discrepancy with ADM Architects prior to any physical construction or setting out so that ADM Architects is given the opportunity to resolve potential discrepancies or conflicts in sufficient time without causing abortive work. The Contractor shall be responsible for notifying ADM Architects of any such discrepancy or conflict that may arise on site.

COORDINATION OF WORKS - These drawings are to be read in conjunction with the full set of consultant's drawings, specifications, reports and DA conditions.

NOMINATED ARCHITECT - The nominated Architect for ADM Projects (Australia) Pty Ltd T/A ADM Architects is Angela Di Martino ARB No. 7608




**NICOLAS
DAOUD &
CO PTY. Ltd**

Project
DEMOLITION OF EXISTING STRUCTURES AND CONSTRUCTION
OF A MIXED USE DEVELOPMENT COMPRISING RESIDENTIAL
APARTMENTS ABOVE RETAIL SHOPS, COMMERCIAL TENANCIES
AND ASSOCIATED CARPARKING AREAS


at
LOT 1, DP50193, LOT 3, DP1104857, PT.1, DP506764, LOTS 100 & 200,
DP1017091,
AKUNA & TERRALONG STREET
KIAMA

scale	1:500 @ A3		
date	SEPTEMBER 2018		
drawn	djm	SJ	chkd ADM
drawing	DEVELOPMENT APPLICATION BASEMENT I RETAIL CARPARK PLAN		
Project No.			
2016-19(a)	A-102	Z	

NOT FOR CONSTRUCTION

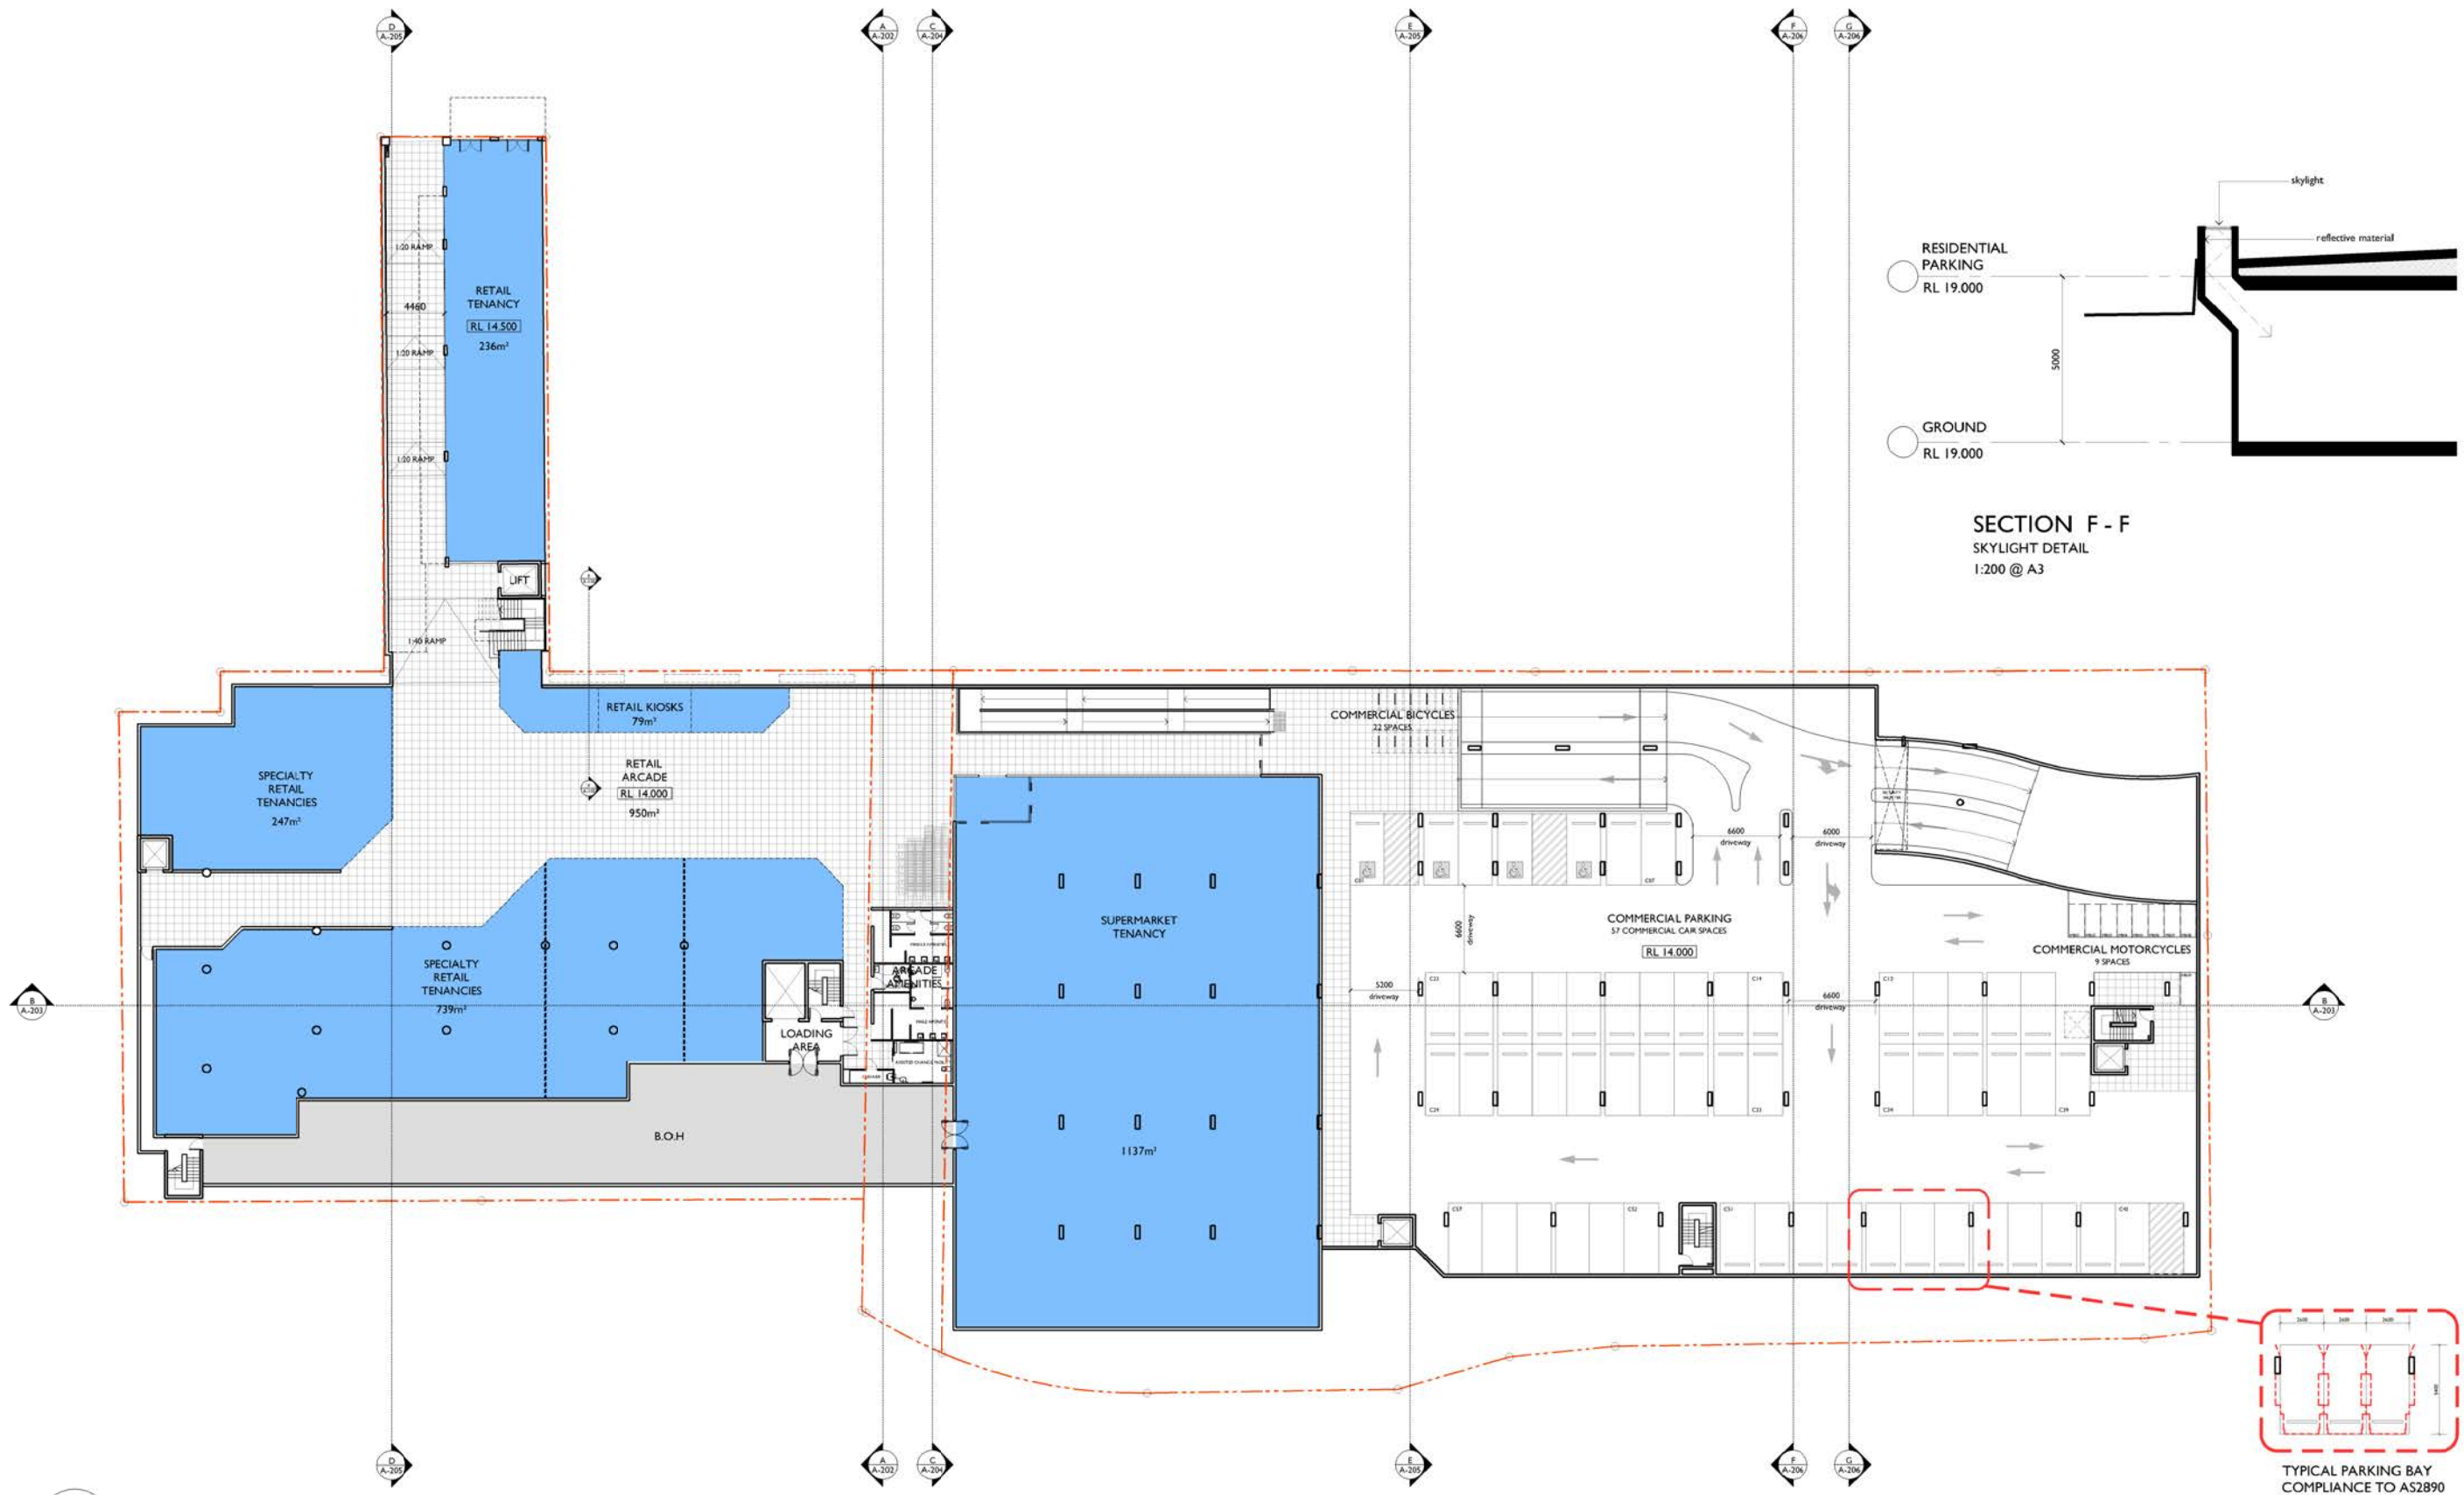

GROUND RETAIL & CARPARK PLAN
(57 COMMERCIAL CAR SPACES)

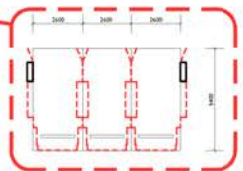

TYPICAL PARKING BAY COMPLIANCE TO AS2890

Z	04.09.18	FOR APPROVAL	SJ	ADM
ISSUE	DATE	DESCRIPTION	initials	chkd
sign			date	
a These drawings are not to be scaled. Figured dimensions shall be used in all cases.				

COPYRIGHT - These drawings remain the exclusive copyright of ADM Architects. Reproductions in any form whether electronic, digital or otherwise shall not be allowed except by express permission granted in writing by ADM Architects.

FIGURED DIMENSIONS - These drawings are not to be scaled. Figured dimensions shall be used in all cases.

DISCREPANCIES IN DIMENSIONS/POSITIONS/LOCATIONS/FINISHES - The Contractor is to verify any dimensional, location or finish discrepancy with ADM Architects prior to any physical construction or setting out so that ADM Architects is given the opportunity to resolve potential discrepancies or conflicts in sufficient time without causing abortive work. The Contractor shall be responsible for notifying ADM Architects of any such discrepancy or conflict that may arise on site.

COORDINATION OF WORKS - These drawings are to be read in conjunction with the full set of consultant's drawings, specifications, reports and DA conditions.

NOMINATED ARCHITECT - The nominated Architect for ADM Projects (Australia) Pty Ltd T/as ADM Architects is Angela Di Martino ARB No 7606.




NICOLAS DAOUD & CO PTY. Ltd

Project
DEMOLITION OF EXISTING STRUCTURES AND CONSTRUCTION OF A MIXED USE DEVELOPMENT COMPRISING RESIDENTIAL APARTMENTS ABOVE RETAIL SHOPS, COMMERCIAL TENANCIES AND ASSOCIATED CARPARKING AREAS

at
LOT 1, DP50193, LOT 3, DP1104857, PT.1, DP506764, LOTS 100 & 200, DP1017091,
AKUNA & TERRALONG STREET
KIAMA

scale	1:500 @ A3		
date	SEPTEMBER 2018		
drawn	djm	SJ	chkd ADM
drawing	DEVELOPMENT APPLICATION		
Project No.	2016-19(a)		Drawing No. A-103
issue	Z		

NOT FOR CONSTRUCTION

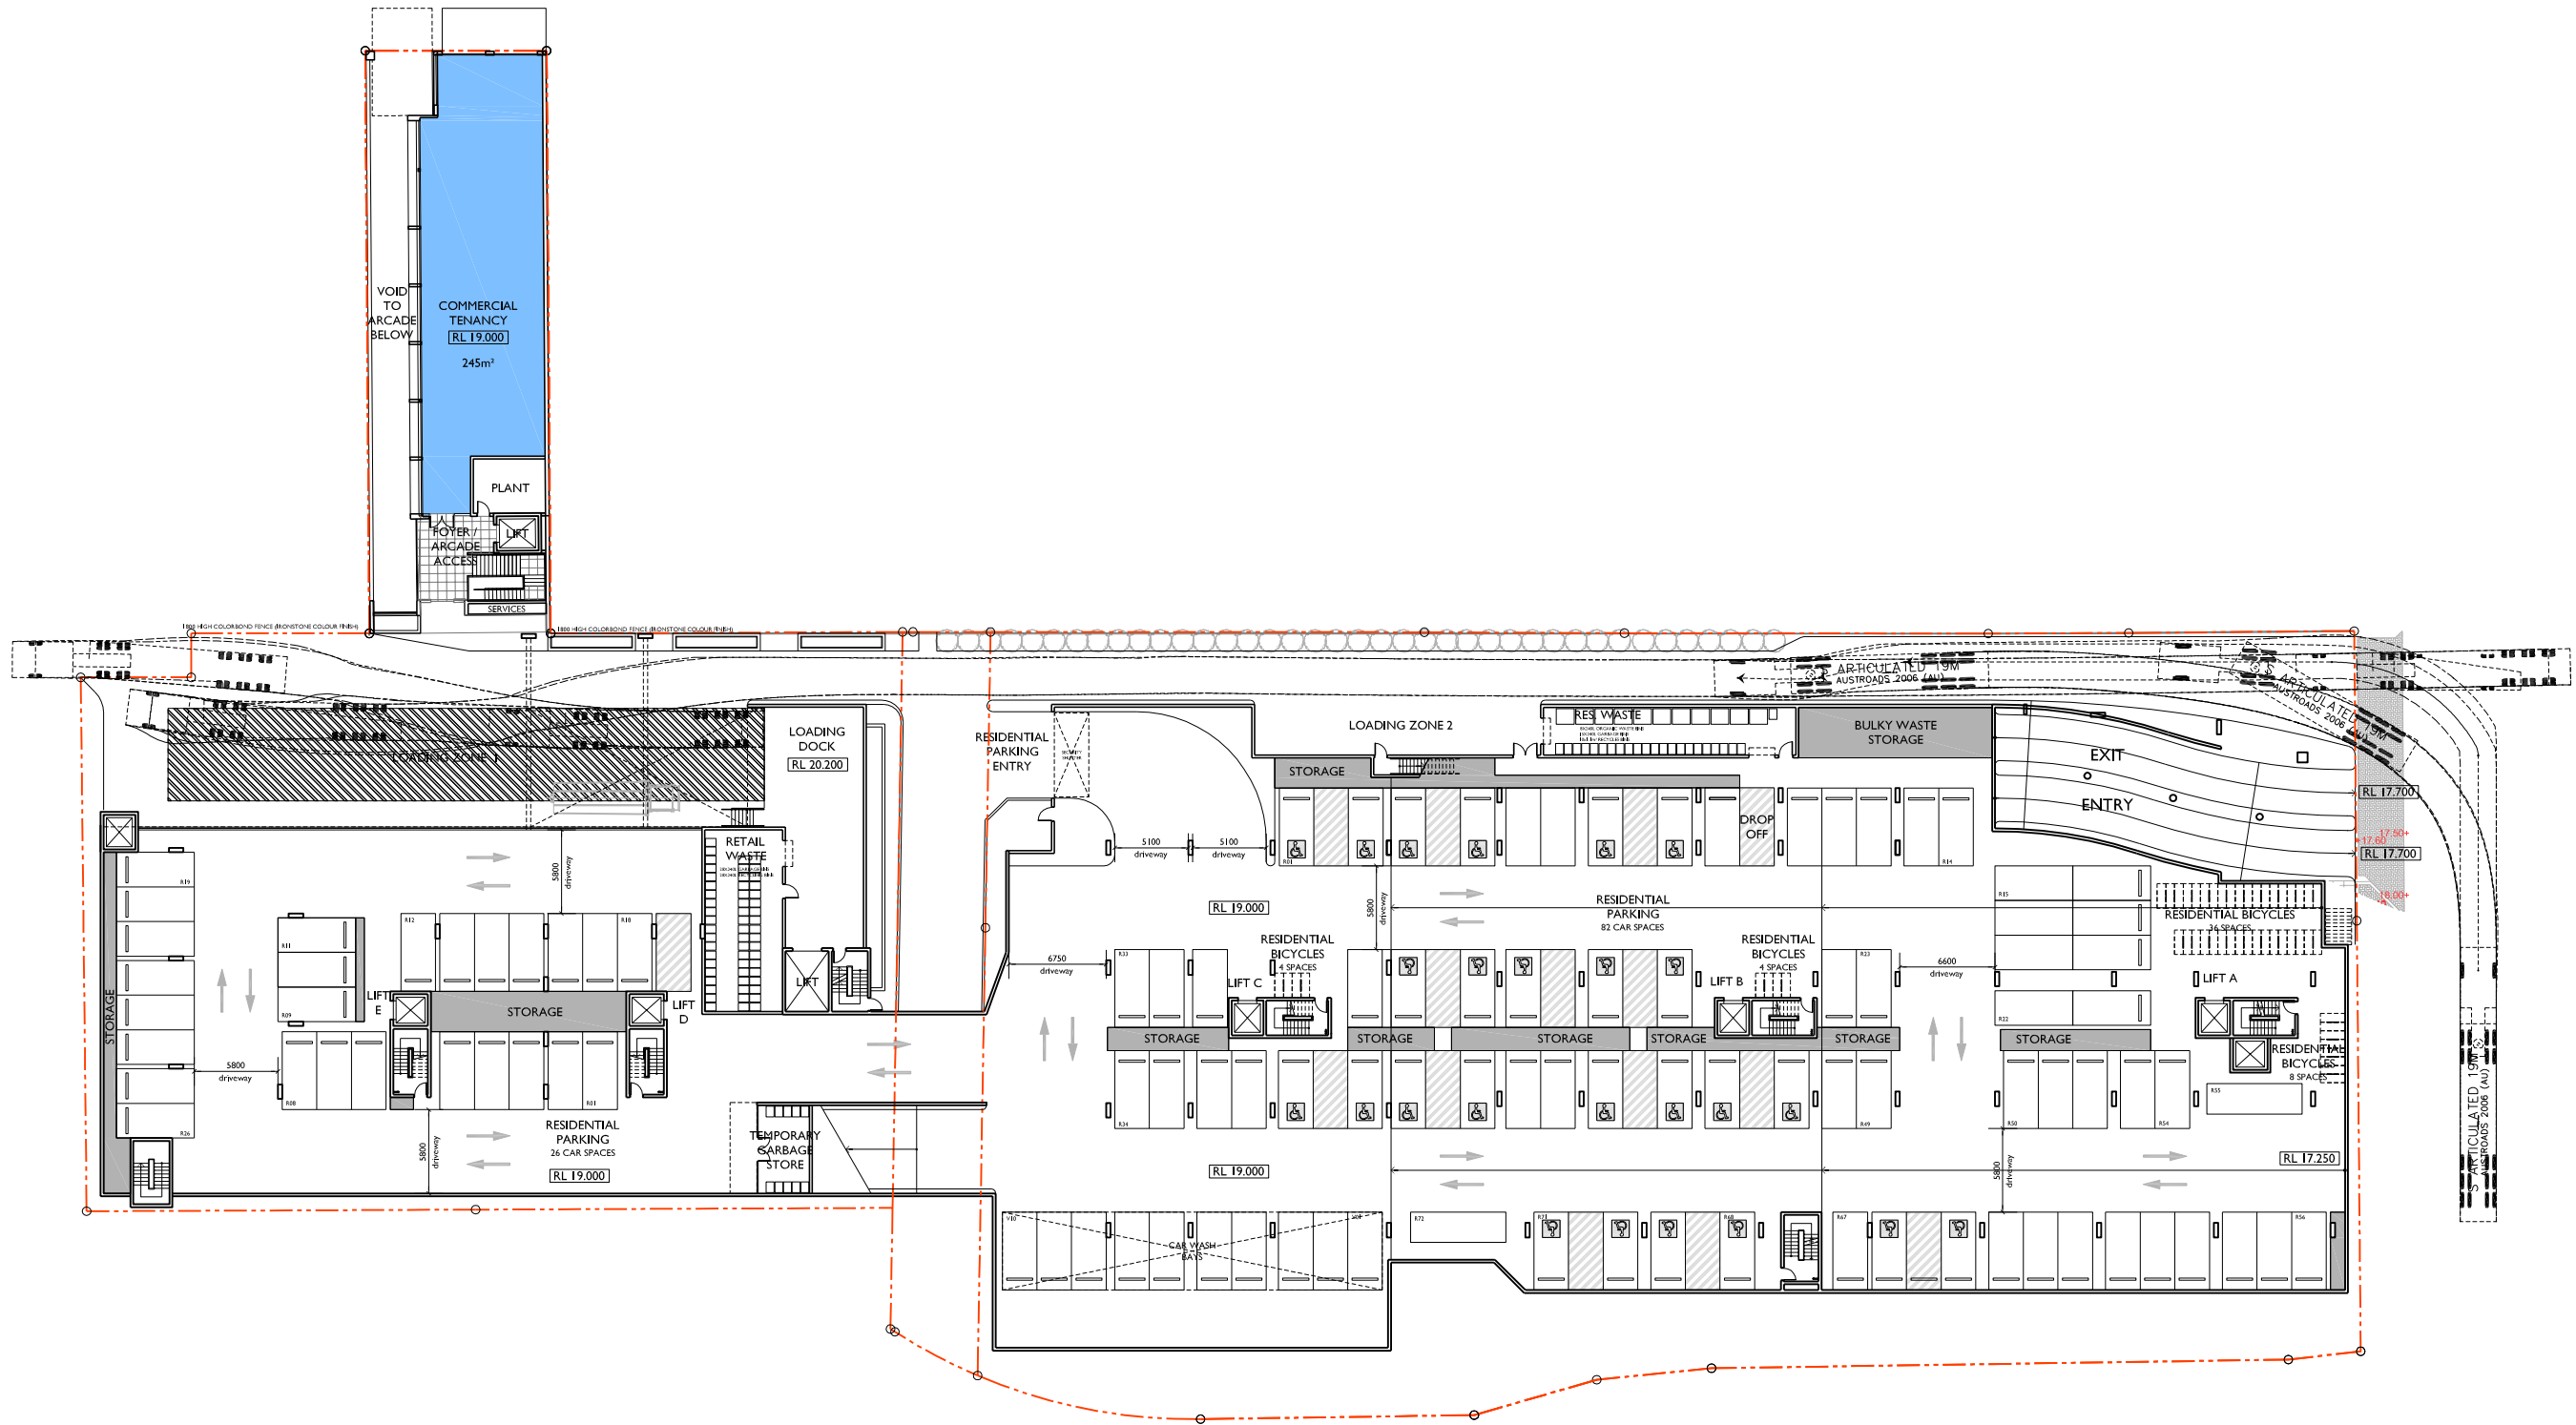

RESIDENTIAL PARKING FLOOR PLAN
(108 CAR SPACES)

Z	04.09.18	FOR APPROVAL	SJ	ADM
ISSUE	DATE	DESCRIPTION	initials	chkd
sign		date		
These drawings are not to be scaled. Figured dimensions shall be used in all cases.				


COPYRIGHT - These drawings remain the exclusive copyright of ADM Architects. Reproductions in any form whether electronic, digital or otherwise shall not be allowed except by express permission granted in writing by ADM Architects.

FIGURED DIMENSIONS - These drawings are not to be scaled. Figured dimensions shall be used in all cases.

DISCREPANCIES IN DIMENSIONS/POSITIONS/LOCATIONS/FINISHES - The Contractor is to verify any dimensional, location or finish discrepancy with ADM Architects prior to any physical construction or setting out so that ADM Architects is given the opportunity to resolve potential discrepancies or conflicts in sufficient time without causing abortive work. The Contractor shall be responsible for notifying ADM Architects of any such discrepancy or conflict that may arise on site.

COORDINATION OF WORKS - These drawings are to be read in conjunction with the full set of consultant's drawings, specifications, reports and DA conditions.

NOMINATED ARCHITECT - The nominated Architect for ADM Projects (Australia) Pty Ltd T/A ADM Architects is Angelo Di Martino AIBB No.7608

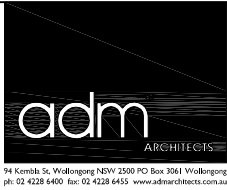


NICOLAS
DAOUD &
CO PTY. Ltd

Project
DEMOLITION OF EXISTING STRUCTURES AND CONSTRUCTION
OF A MIXED USE DEVELOPMENT COMPRISING RESIDENTIAL
APARTMENTS ABOVE RETAIL SHOPS, COMMERCIAL TENANCIES
AND ASSOCIATED CARPARKING AREAS

at
LOT 1, DP50193, LOT 3, DPI I04857, PT.1, DP506764, LOTS 100 & 200,
DPI017091,
AKUNA & TERRALONG STREET
KIAMA

scale	1:500 @ A3			
date	SEPTEMBER 2018			
drawn	djm	SJ	chkd	ADM
drawing	DEVELOPMENT APPLICATION RESIDENTIAL PARKING FLOOR PLAN			
Project No.	Drawing No.		issue	
2016-19(a)	A-104		Z	

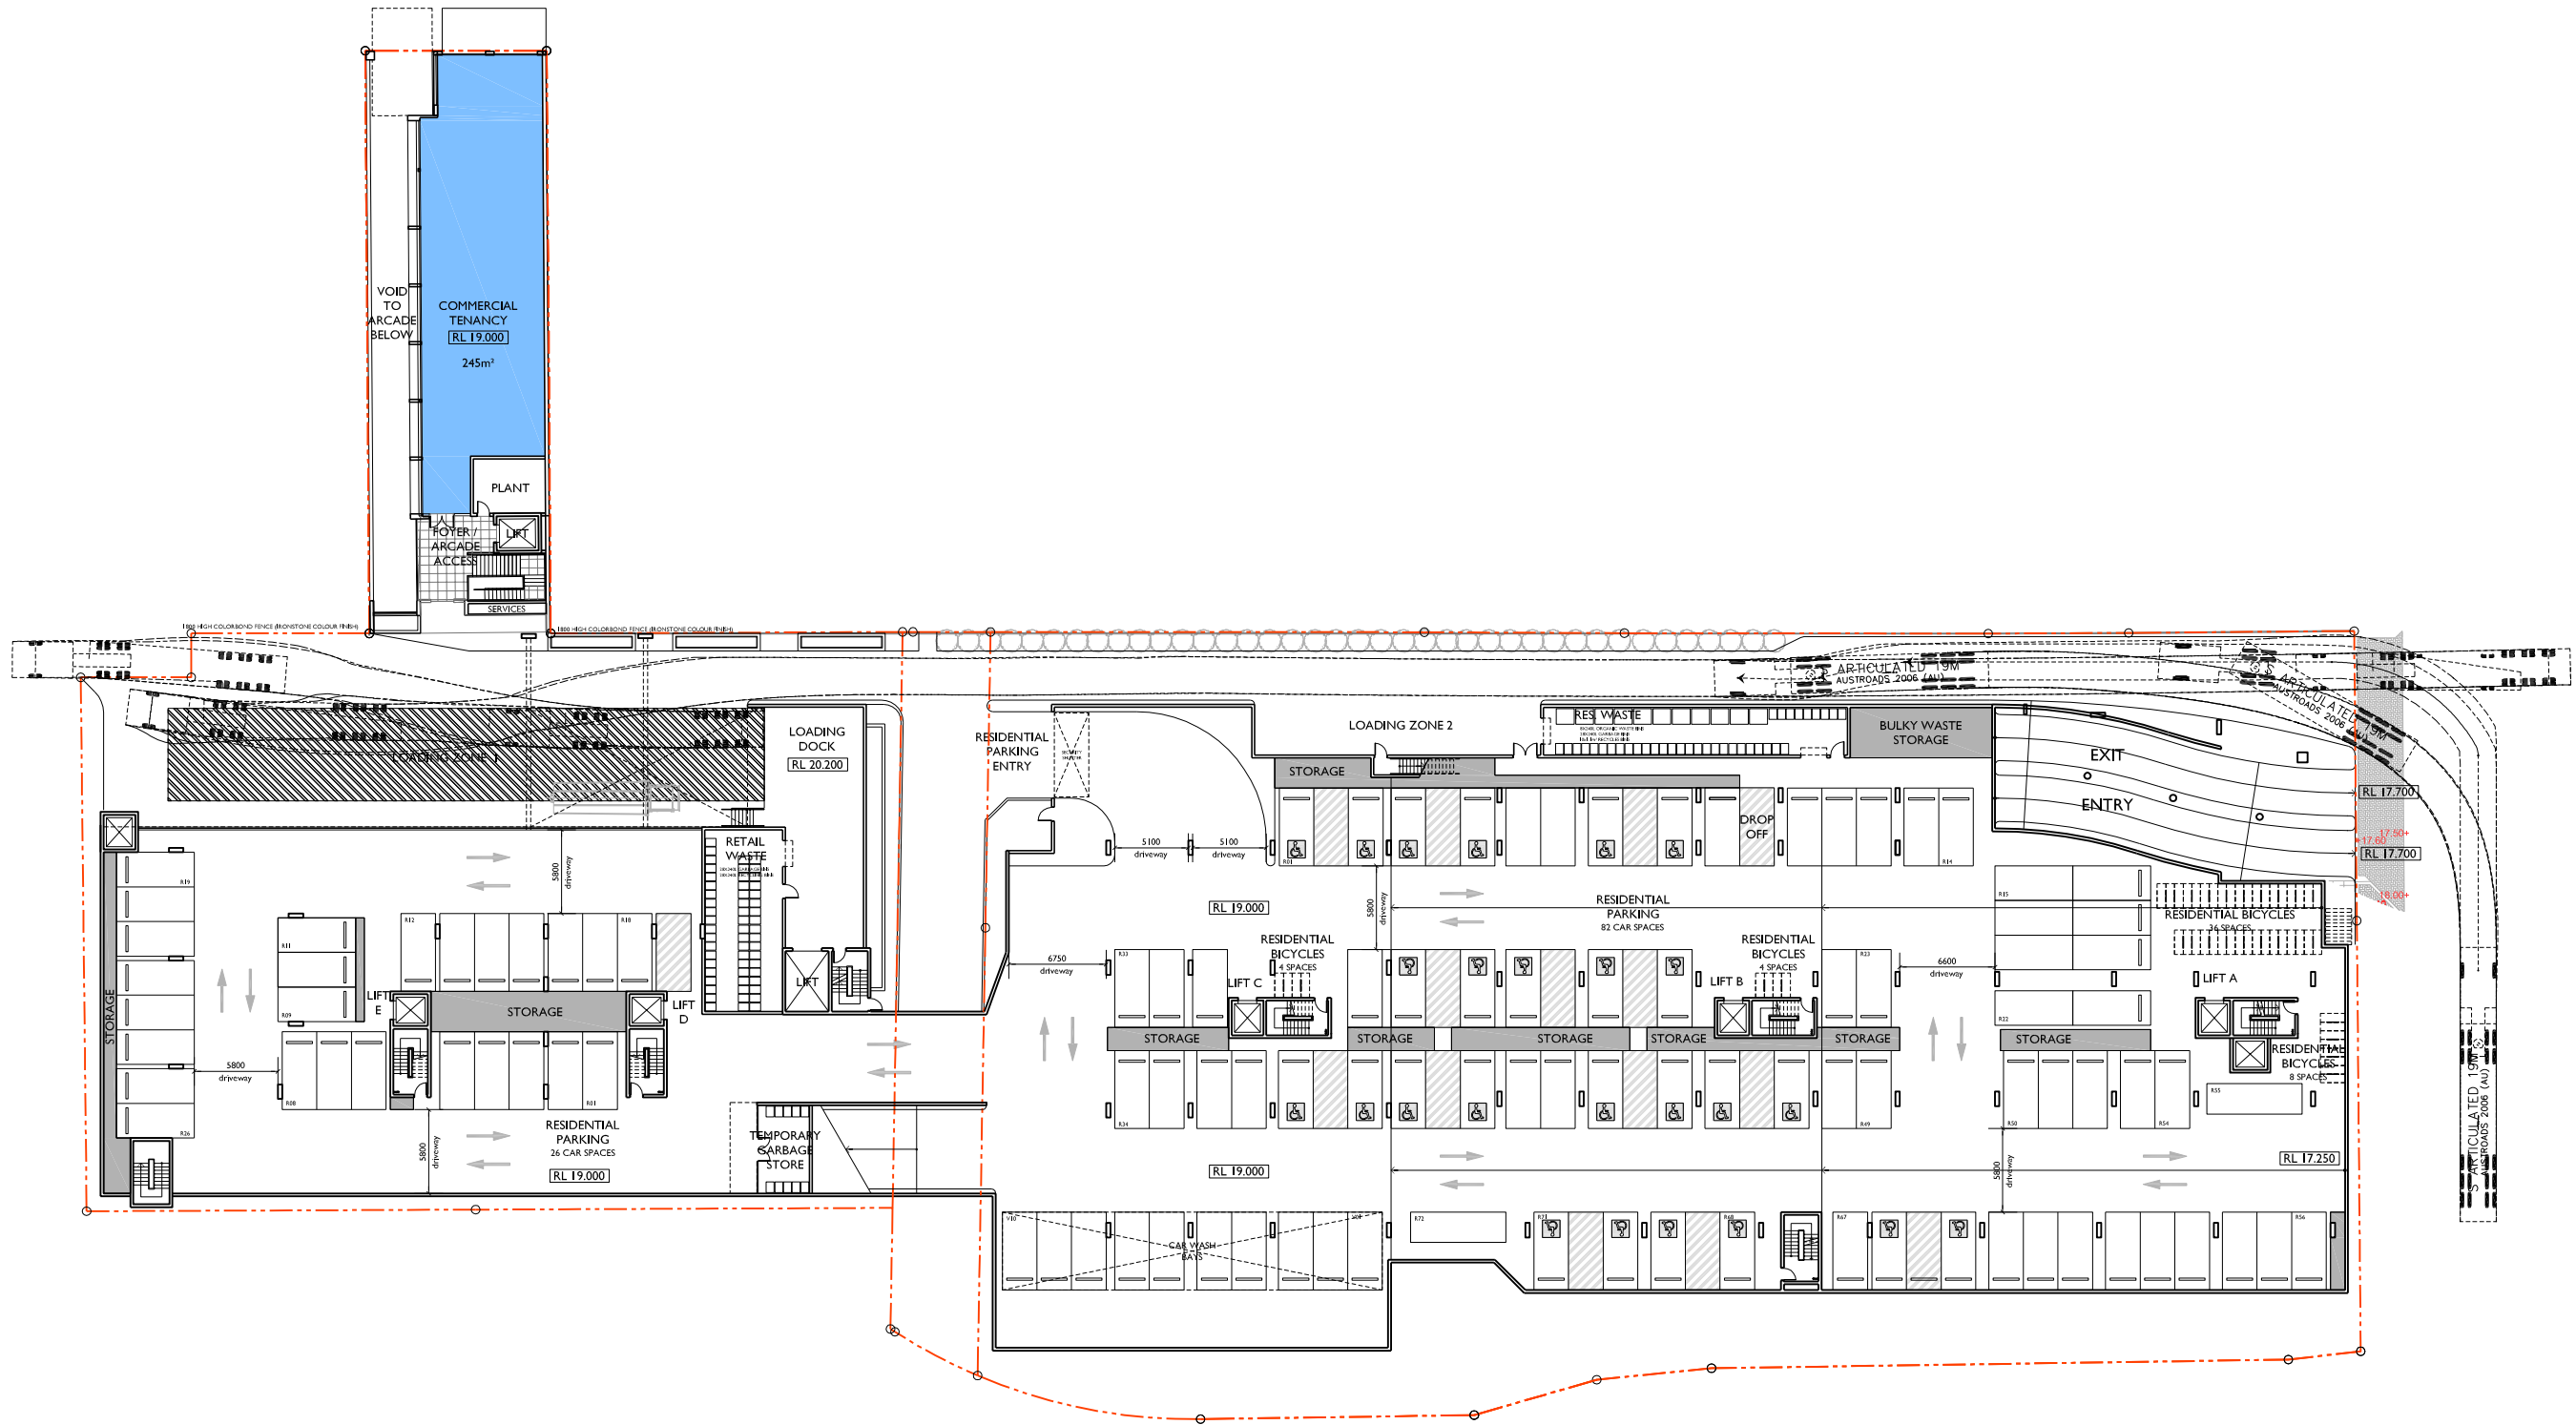

RESIDENTIAL PARKING FLOOR PLAN
(108 CAR SPACES)

sign	date	initials	chkd
ZA	05.10.18	SJ	ADM
Z	04.09.18	SJ	ADM
ISSUE	DATE	DESCRIPTION	

These drawings are not to be scaled. Figured dimensions shall be used in all cases.


COPYRIGHT - These drawings remain the exclusive copyright of ADM Architects. Reproductions in any form whether electronic, digital or otherwise shall not be allowed except by express permission granted in writing by ADM Architects.

FIGURED DIMENSIONS - These drawings are not to be scaled. Figured dimensions shall be used in all cases.

DISCREPANCIES IN DIMENSIONS/POSITIONS/LOCATIONS/FINISHES The Contractor is to verify any dimensional, location or finish discrepancy with ADM Architects prior to any physical construction or setting out so that ADM Architects is given the opportunity to resolve potential discrepancies or conflicts in sufficient time without causing abortive work. The Contractor shall be responsible for notifying ADM Architects of any such discrepancy or conflict that may arise on site.

COORDINATION OF WORKS - These drawings are to be read in conjunction with the full set of consultant's drawings, specifications, reports and DA conditions.


NOMINATED ARCHITECT - The nominated Architect for ADM Projects (Australia) Pty Ltd T/as ADM Architects is Angelo Di Martino AIBB No.7608

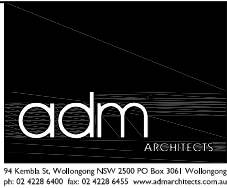

NICOLAS
DAOUD &
CO PTY. Ltd

Project
DEMOLITION OF EXISTING STRUCTURES AND CONSTRUCTION
OF A MIXED USE DEVELOPMENT COMPRISING RESIDENTIAL
APARTMENTS ABOVE RETAIL SHOPS, COMMERCIAL TENANCIES
AND ASSOCIATED CARPARKING AREAS
at
LOT 1, DP50193, LOT 3, DPI I04857, PT.1, DP506764, LOTS 100 & 200,
DPI017091,
AKUNA & TERRALONG STREET
KIAMA

scale	1:500 @ A3
date	OCTOBER 2018
drawn	djm SJ chkd ADM
drawing	DEVELOPMENT APPLICATION
Project No.	RESIDENTIAL PARKING FLOOR PLAN
2016-19(a)	2016-19(a)
Drawn No.	A-104
Issue	ZA

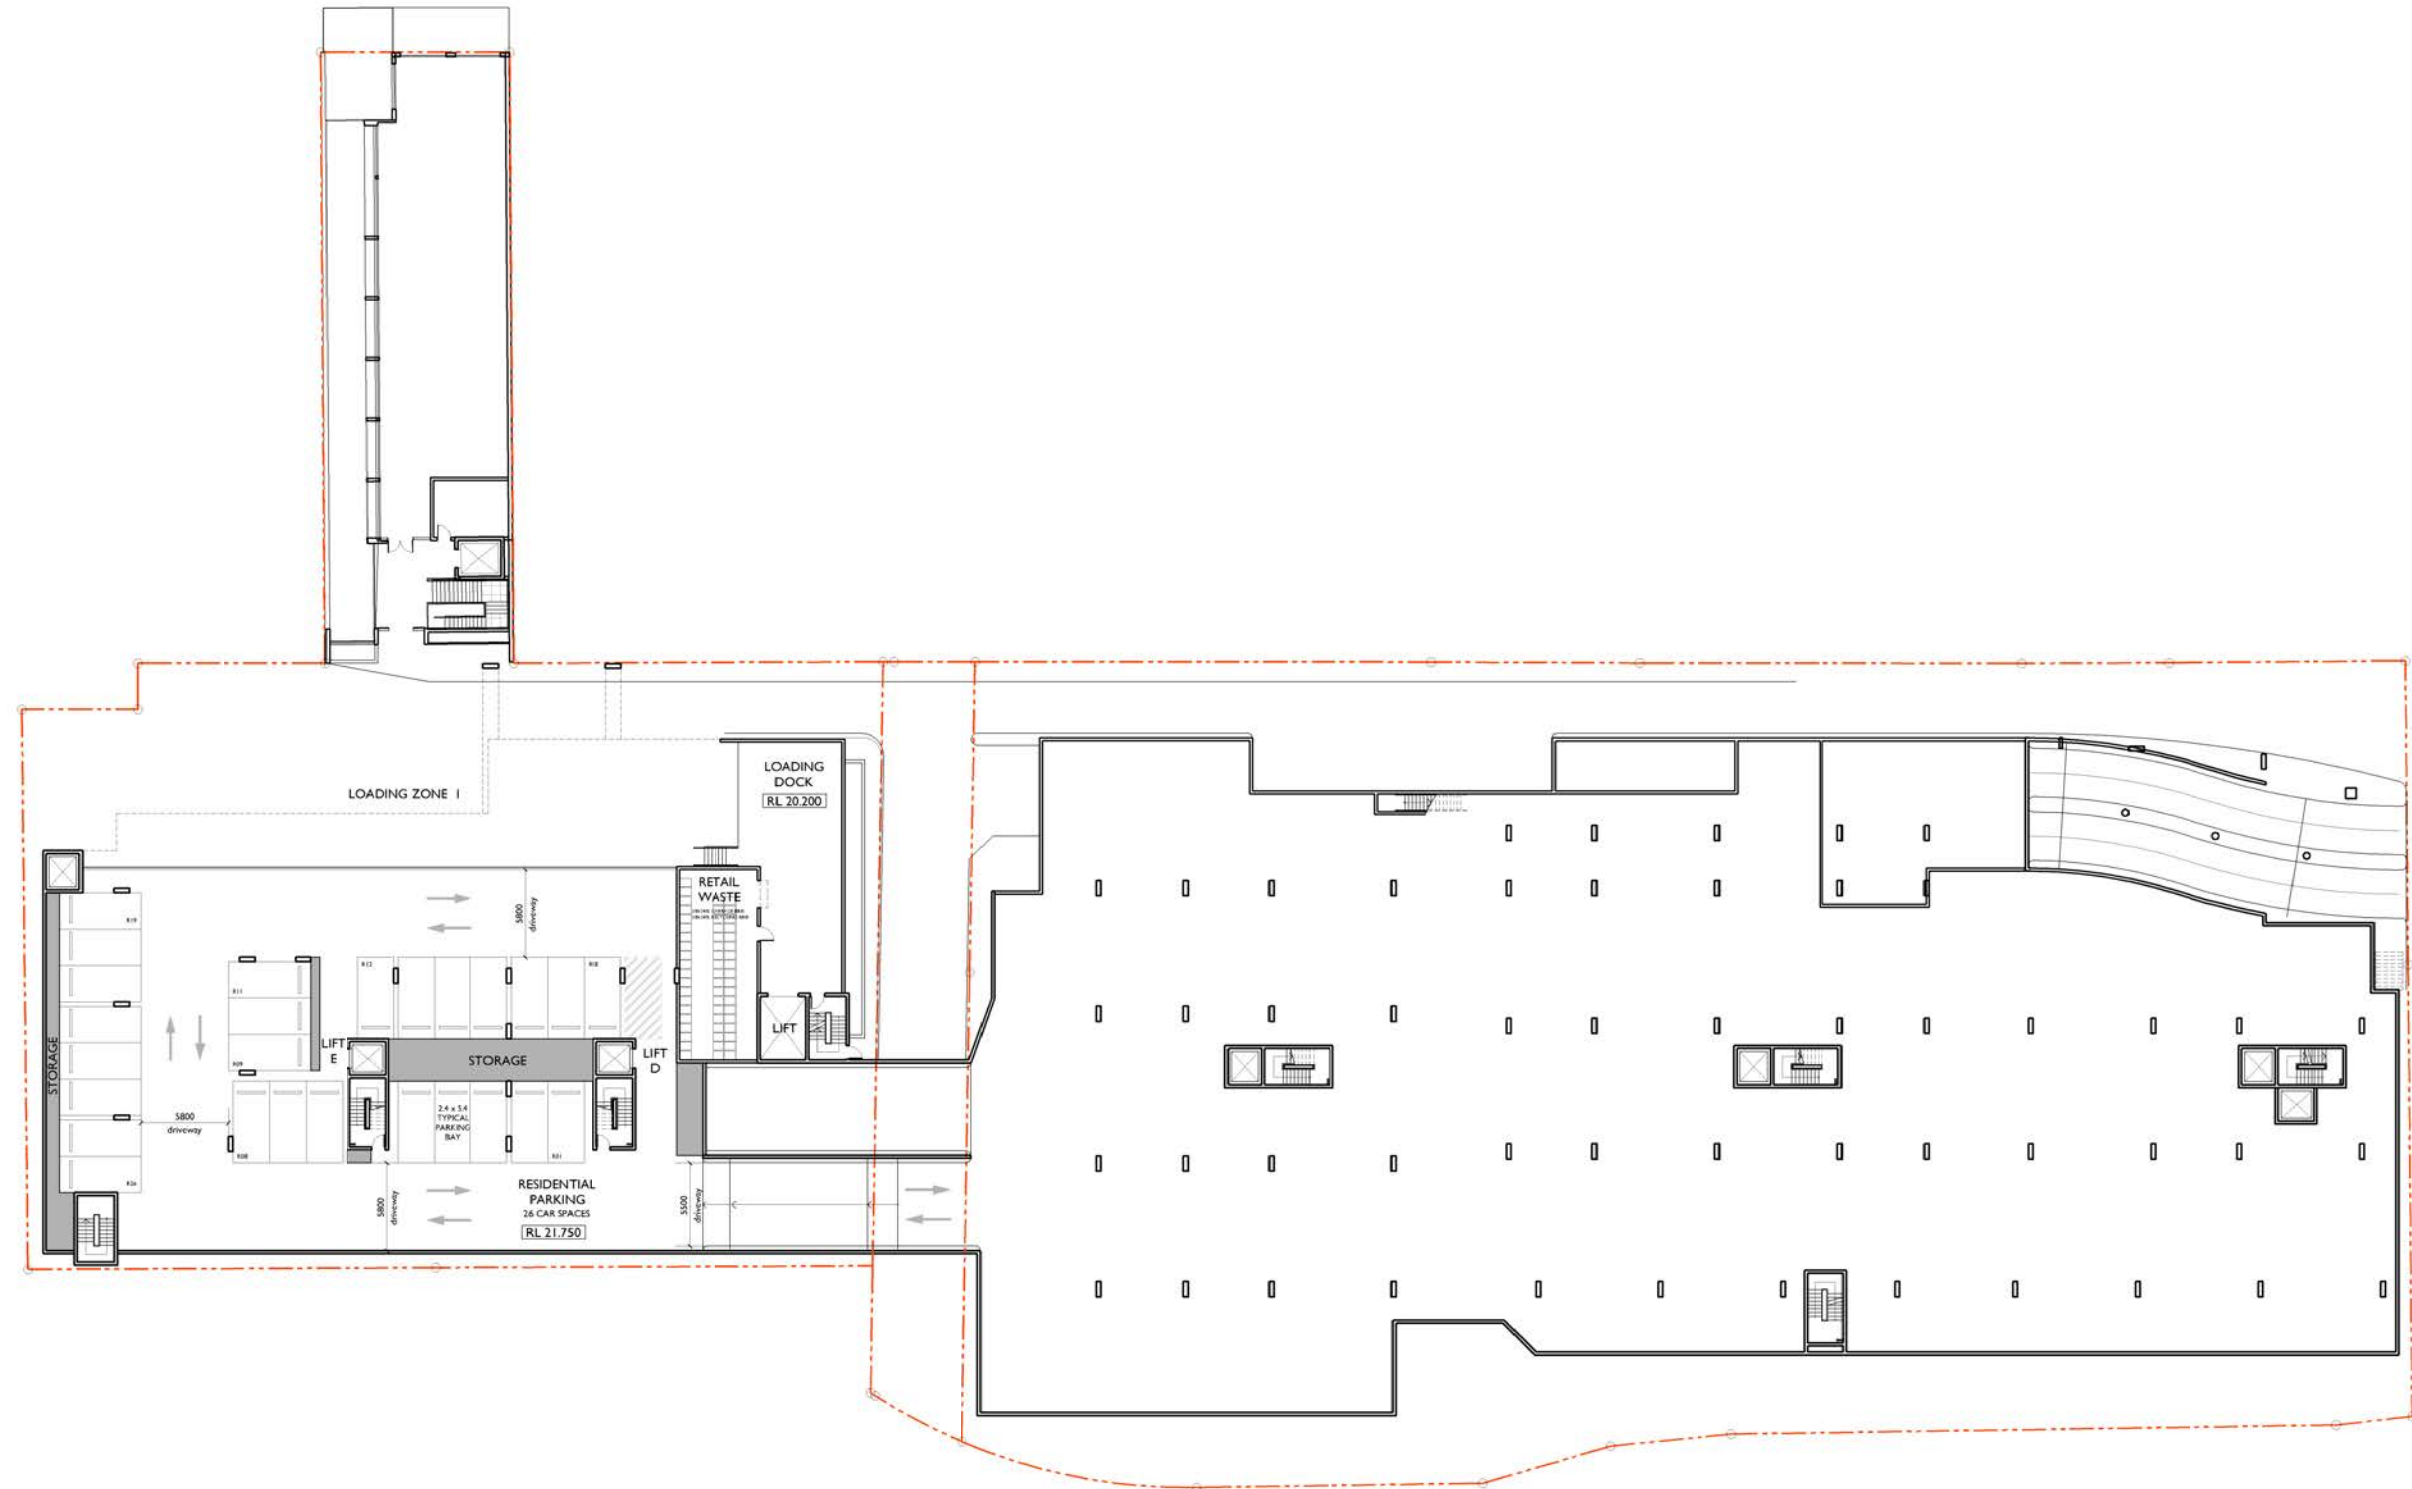

RESIDENTIAL PARKING MEZZANINE PLAN
(26 CAR SPACES)

Z	04.09.18	FOR APPROVAL	SJ	ADM
ISSUE	DATE	DESCRIPTION	initials	chkd
sign				date
☐ These drawings are not to be scaled. Figured dimensions shall be used in all cases.				

COPYRIGHT - These drawings remain the exclusive copyright of ADM Architects. Reproductions in any form whether electronic, digital or otherwise shall not be allowed except by express permission granted in writing by ADM Architects.

FIGURED DIMENSIONS - These drawings are not to be scaled. Figured dimensions shall be used in all cases.

DISCREPANCIES IN DIMENSIONS/POSITIONS/LOCATIONS/FINISHES - The Contractor is to verify any dimensional, location or finish discrepancy with ADM Architects prior to any physical construction or setting out so that ADM Architects is given the opportunity to resolve potential discrepancies or conflicts in sufficient time without causing abortive work. The Contractor shall be responsible for notifying ADM Architects of any such discrepancy or conflict that may arise on site.

COORDINATION OF WORKS - These drawings are to be read in conjunction with the full set of consultant's drawings, specifications, reports and DA conditions.

NOMINATED ARCHITECT - The nominated Architect for ADM Projects (Australia) Pty Ltd T/A ADM Architects is Angelo Di Martino ARB No 7608.




NICOLAS
DAOUD &
CO PTY. Ltd

Project
DEMOLITION OF EXISTING STRUCTURES AND CONSTRUCTION
OF A MIXED USE DEVELOPMENT COMPRISING RESIDENTIAL
APARTMENTS ABOVE RETAIL SHOPS, COMMERCIAL TENANCIES
AND ASSOCIATED CARPARKING AREAS

at
LOT 1, DP50193, LOT 3, DP1104857, PT.1, DP506764, LOTS 100 & 200,
DPI017091,
AKUNA & TERRALONG STREET
KIAMA

scale	1:500 @ A3		
date	SEPTEMBER 2018		
drawn	djm	SJ	chkd ADM
drawing	DEVELOPMENT APPLICATION RESIDENTIAL PARKING MEZZANINE PLAN		
Project No.	Drawing No.	issue	
2016-19(a)	A-105	Z	

NOT FOR CONSTRUCTION

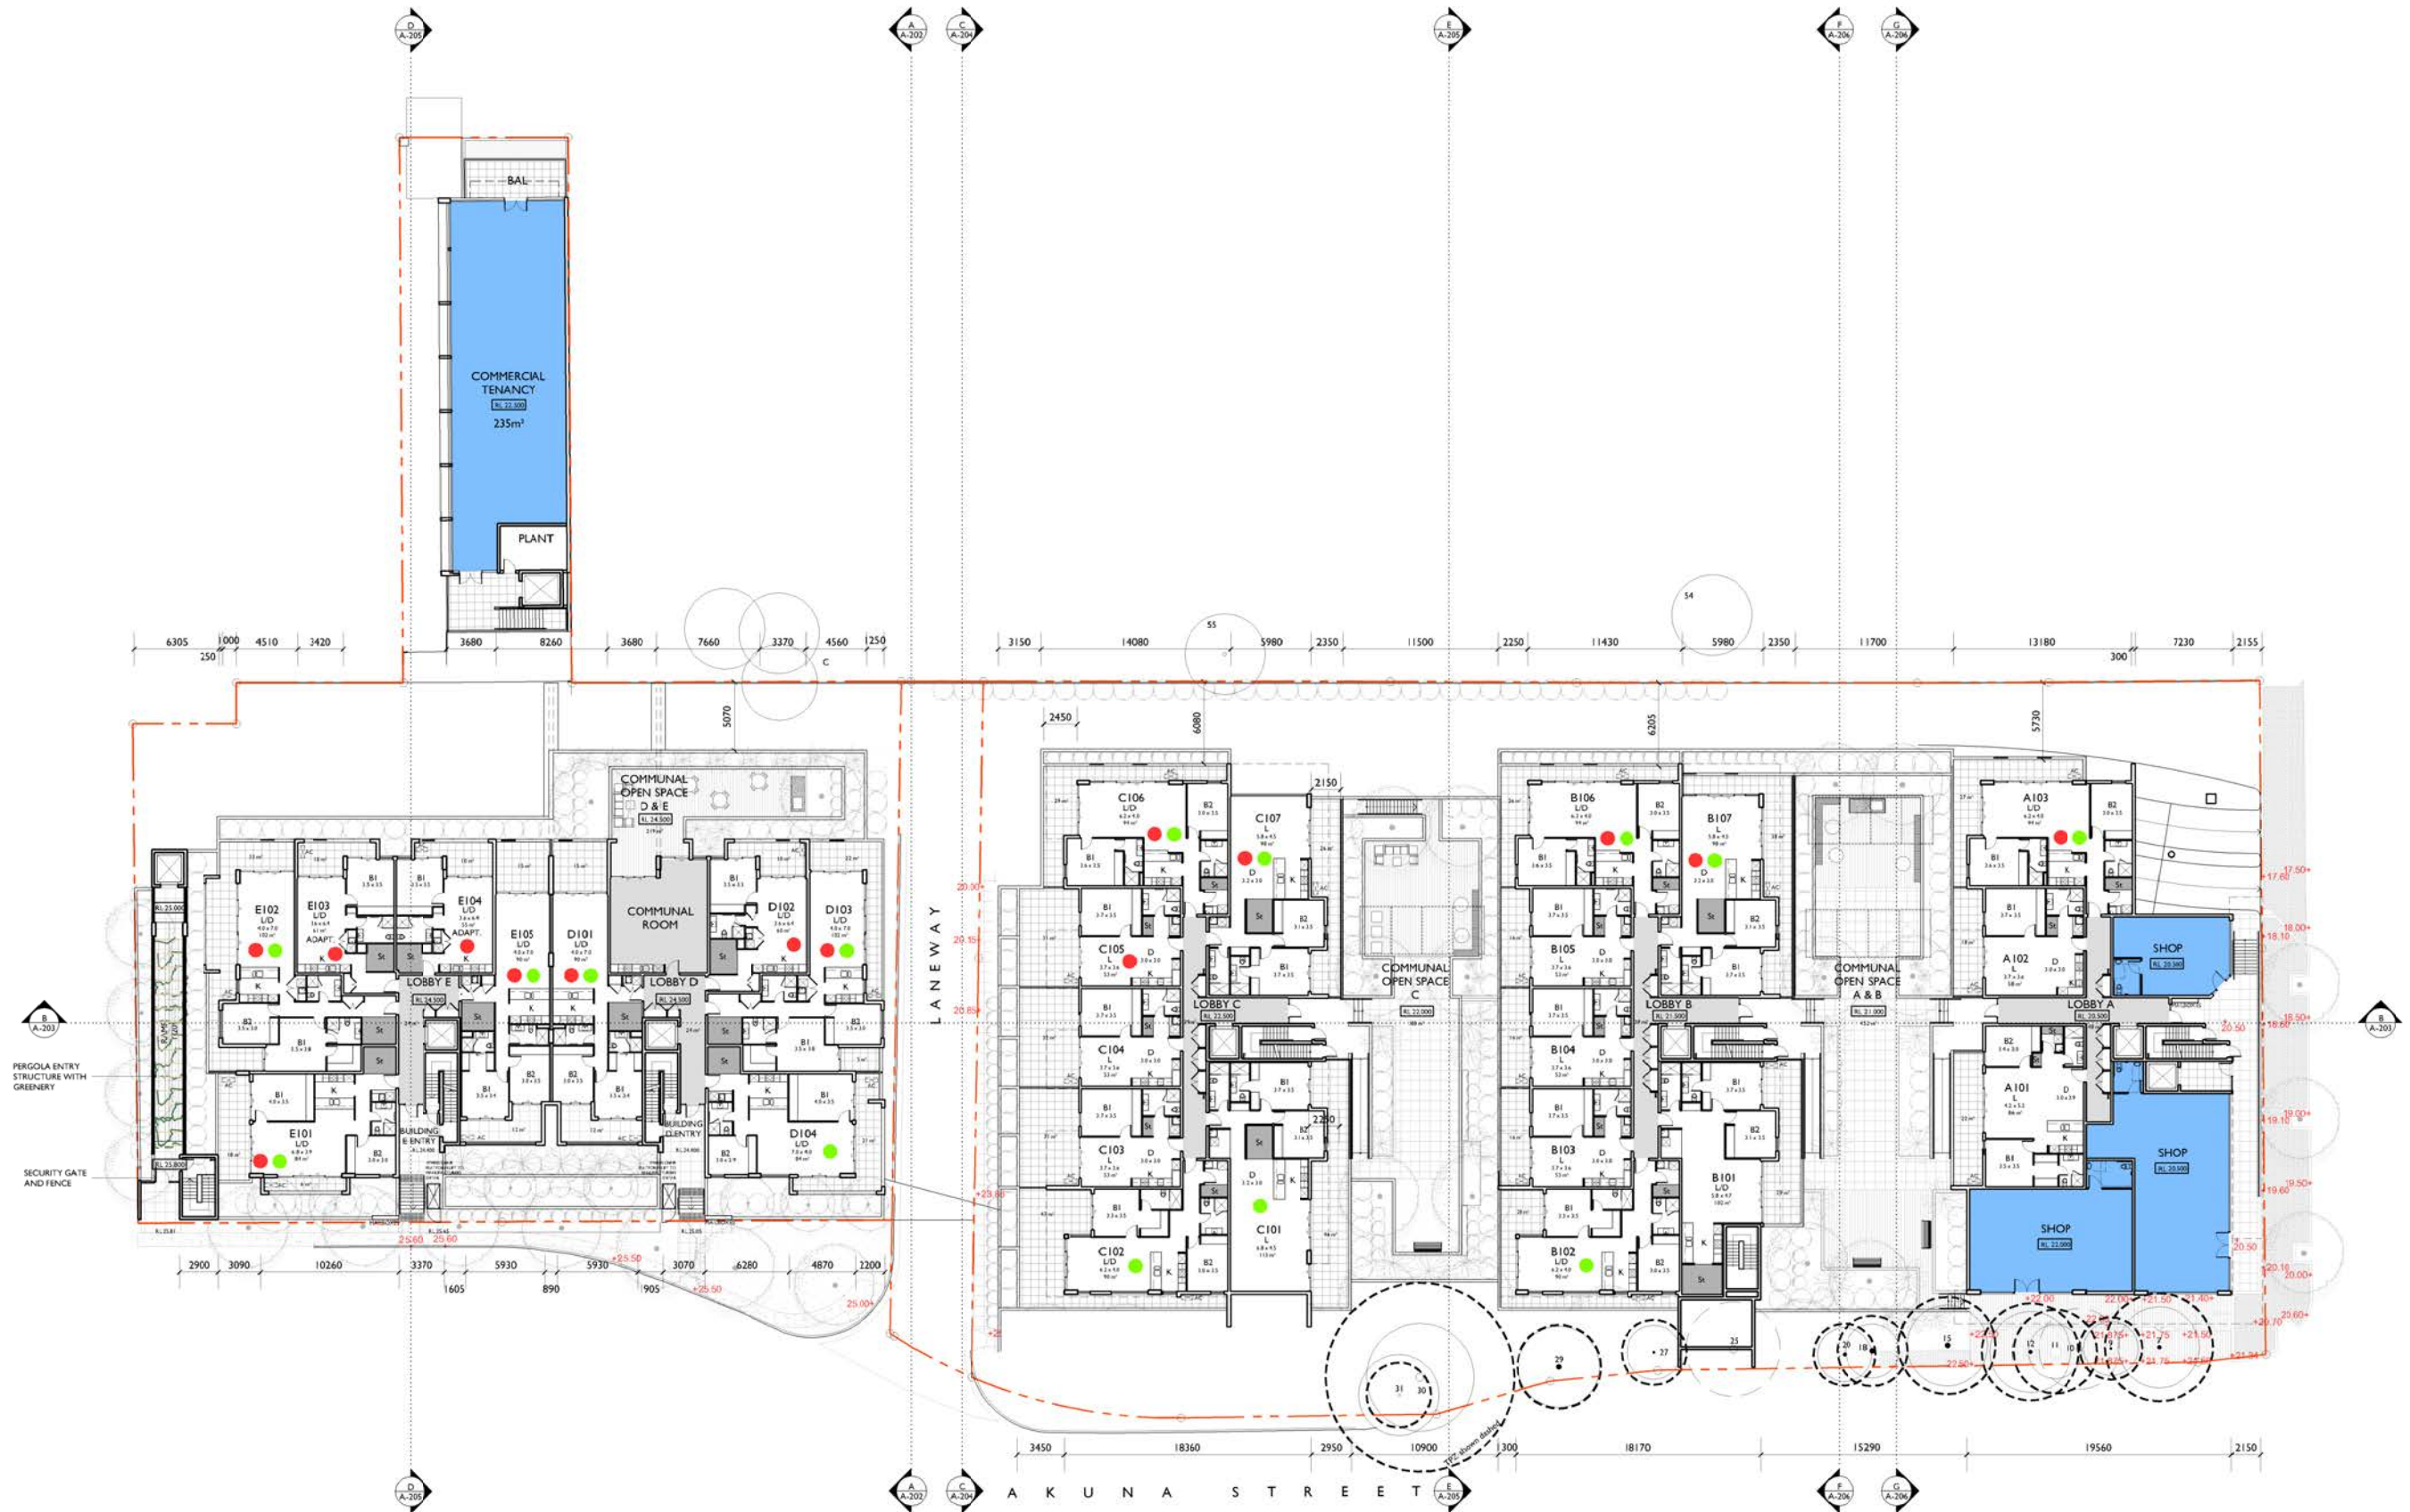

AKUNA/SHOALHAVEN COMMERCIAL RESIDENTIAL LEVEL 1

LEGEND

- SUNLIGHT ACCESS
- CROSS VENTILATION

DATE	DESCRIPTION	INITIALS	CHKD
04.09.18	FOR APPROVAL	SJ	ADM

sign date
These drawings are not to be scaled. Figured dimensions shall be used in all cases.

COPYRIGHT - These drawings remain the exclusive copyright of ADM Architects. Reproductions in any form whether electronic, digital or otherwise, shall not be allowed except by express permission granted in writing by ADM Architects.
FIGURED DIMENSIONS - These drawings are not to be scaled. Figured dimensions shall be used in all cases.
DISCREPANCIES IN DIMENSIONS/POSITIONS/LOCATIONS/FINISHES - The Contractor is to verify any dimensional, location or finish discrepancy with ADM Architects prior to any physical construction or setting out so that ADM Architects is given the opportunity to resolve potential discrepancies or conflicts in sufficient time without causing abortive work. The Contractor shall be responsible for rectifying ADM Architects of any such discrepancy or conflict that may arise on site.
COORDINATION OF WORKS - These drawings are to be read in conjunction with the full set of consultant's drawings, specifications, reports and DA conditions.
NOMINATED ARCHITECT - The nominated Architect for ADM Projects (Australia) Pty Ltd T/A ADM Architects is Angela Di Martino ARB No 7608.



94 Kumbia St, Wollongong NSW 2500 PO Box 3041 Wollongong
ph: 02 4228 6400 fax: 02 4228 4453 www.admarchitects.com.au

NICOLAS
DAOUD &
CO PTY. Ltd

Project
DEMOLITION OF EXISTING STRUCTURES AND CONSTRUCTION
OF A MIXED USE DEVELOPMENT COMPRISING RESIDENTIAL
APARTMENTS ABOVE RETAIL SHOPS, COMMERCIAL TENANCIES
AND ASSOCIATED CARPARKING AREAS
at
LOT 1, DP50193, LOT 3, DP1104857, PT.1, DP506764, LOTS 100 & 200,
DP1017091,
AKUNA & TERRALONG STREET
KIAMA

scale 1:500 @ A3
date SEPTEMBER 2018
drawn djm SJ chkd ADM
drawing
DEVELOPMENT APPLICATION
AKUNA COMMERCIAL/RESIDENTIAL LEVEL 1
Project No. Drawing No. issue
2016-19(a) A-106 Z



RESIDENTIAL LEVEL 2 PLAN

LEGEND

- SUNLIGHT ACCESS
- CROSS VENTILATION

DATE	DESCRIPTION	initials	chkd
04.09.18	FOR APPROVAL	SJ	ADM

sign date
These drawings are not to be scaled. Figured dimensions shall be used in all cases.

COPYRIGHT - These drawings remain the exclusive copyright of ADM Architects. Reproductions in any form whether electronic, digital or otherwise shall not be allowed except by express permission granted in writing by ADM Architects.
FIGURED DIMENSIONS - These drawings are not to be scaled. Figured dimensions shall be used in all cases.
DISCREPANCIES IN DIMENSIONS/POSITIONS/LOCATIONS/FINISHES - The Contractor is to verify any dimensional, location or finish discrepancy with ADM Architects prior to any physical construction or setting out so that ADM Architects is given the opportunity to resolve potential discrepancies or conflicts in sufficient time without causing abortive work. The Contractor shall be responsible for notifying ADM Architects of any such discrepancy or conflict that may arise on site.
COORDINATION OF WORKS - These drawings are to be read in conjunction with the full set of consultant's drawings, specifications, reports and DA conditions.
NOMINATED ARCHITECT - The nominated Architect for ADM Projects (Australia) Pty Ltd T/A ADM Architects is Angela Di Martino ARB No 7608.




94 Kuralla St, Wollongong NSW 2500 PO Box 3041 Wollongong
ph: 02 4228 6400 fax: 02 4228 4555 www.admarchitects.com.au

NICOLAS
DAOUD &
CO PTY. Ltd

Project
DEMOLITION OF EXISTING STRUCTURES AND CONSTRUCTION
OF A MIXED USE DEVELOPMENT COMPRISING RESIDENTIAL
APARTMENTS ABOVE RETAIL SHOPS, COMMERCIAL TENANCIES
AND ASSOCIATED CARPARKING AREAS
at
LOT 1, DP50193, LOT 3, DP1104857, PT.1, DP506764, LOTS 100 & 200,
DP1017091,
AKUNA & TERRALONG STREET
KIAMA

scale 1:500 @ A3
date SEPTEMBER 2018
drawn djm SJ chkd ADM
drawing
DEVELOPMENT APPLICATION
RESIDENTIAL LEVEL 2 PLAN
Project No. Drawing No. issue
2016-19(a) A-107 Z

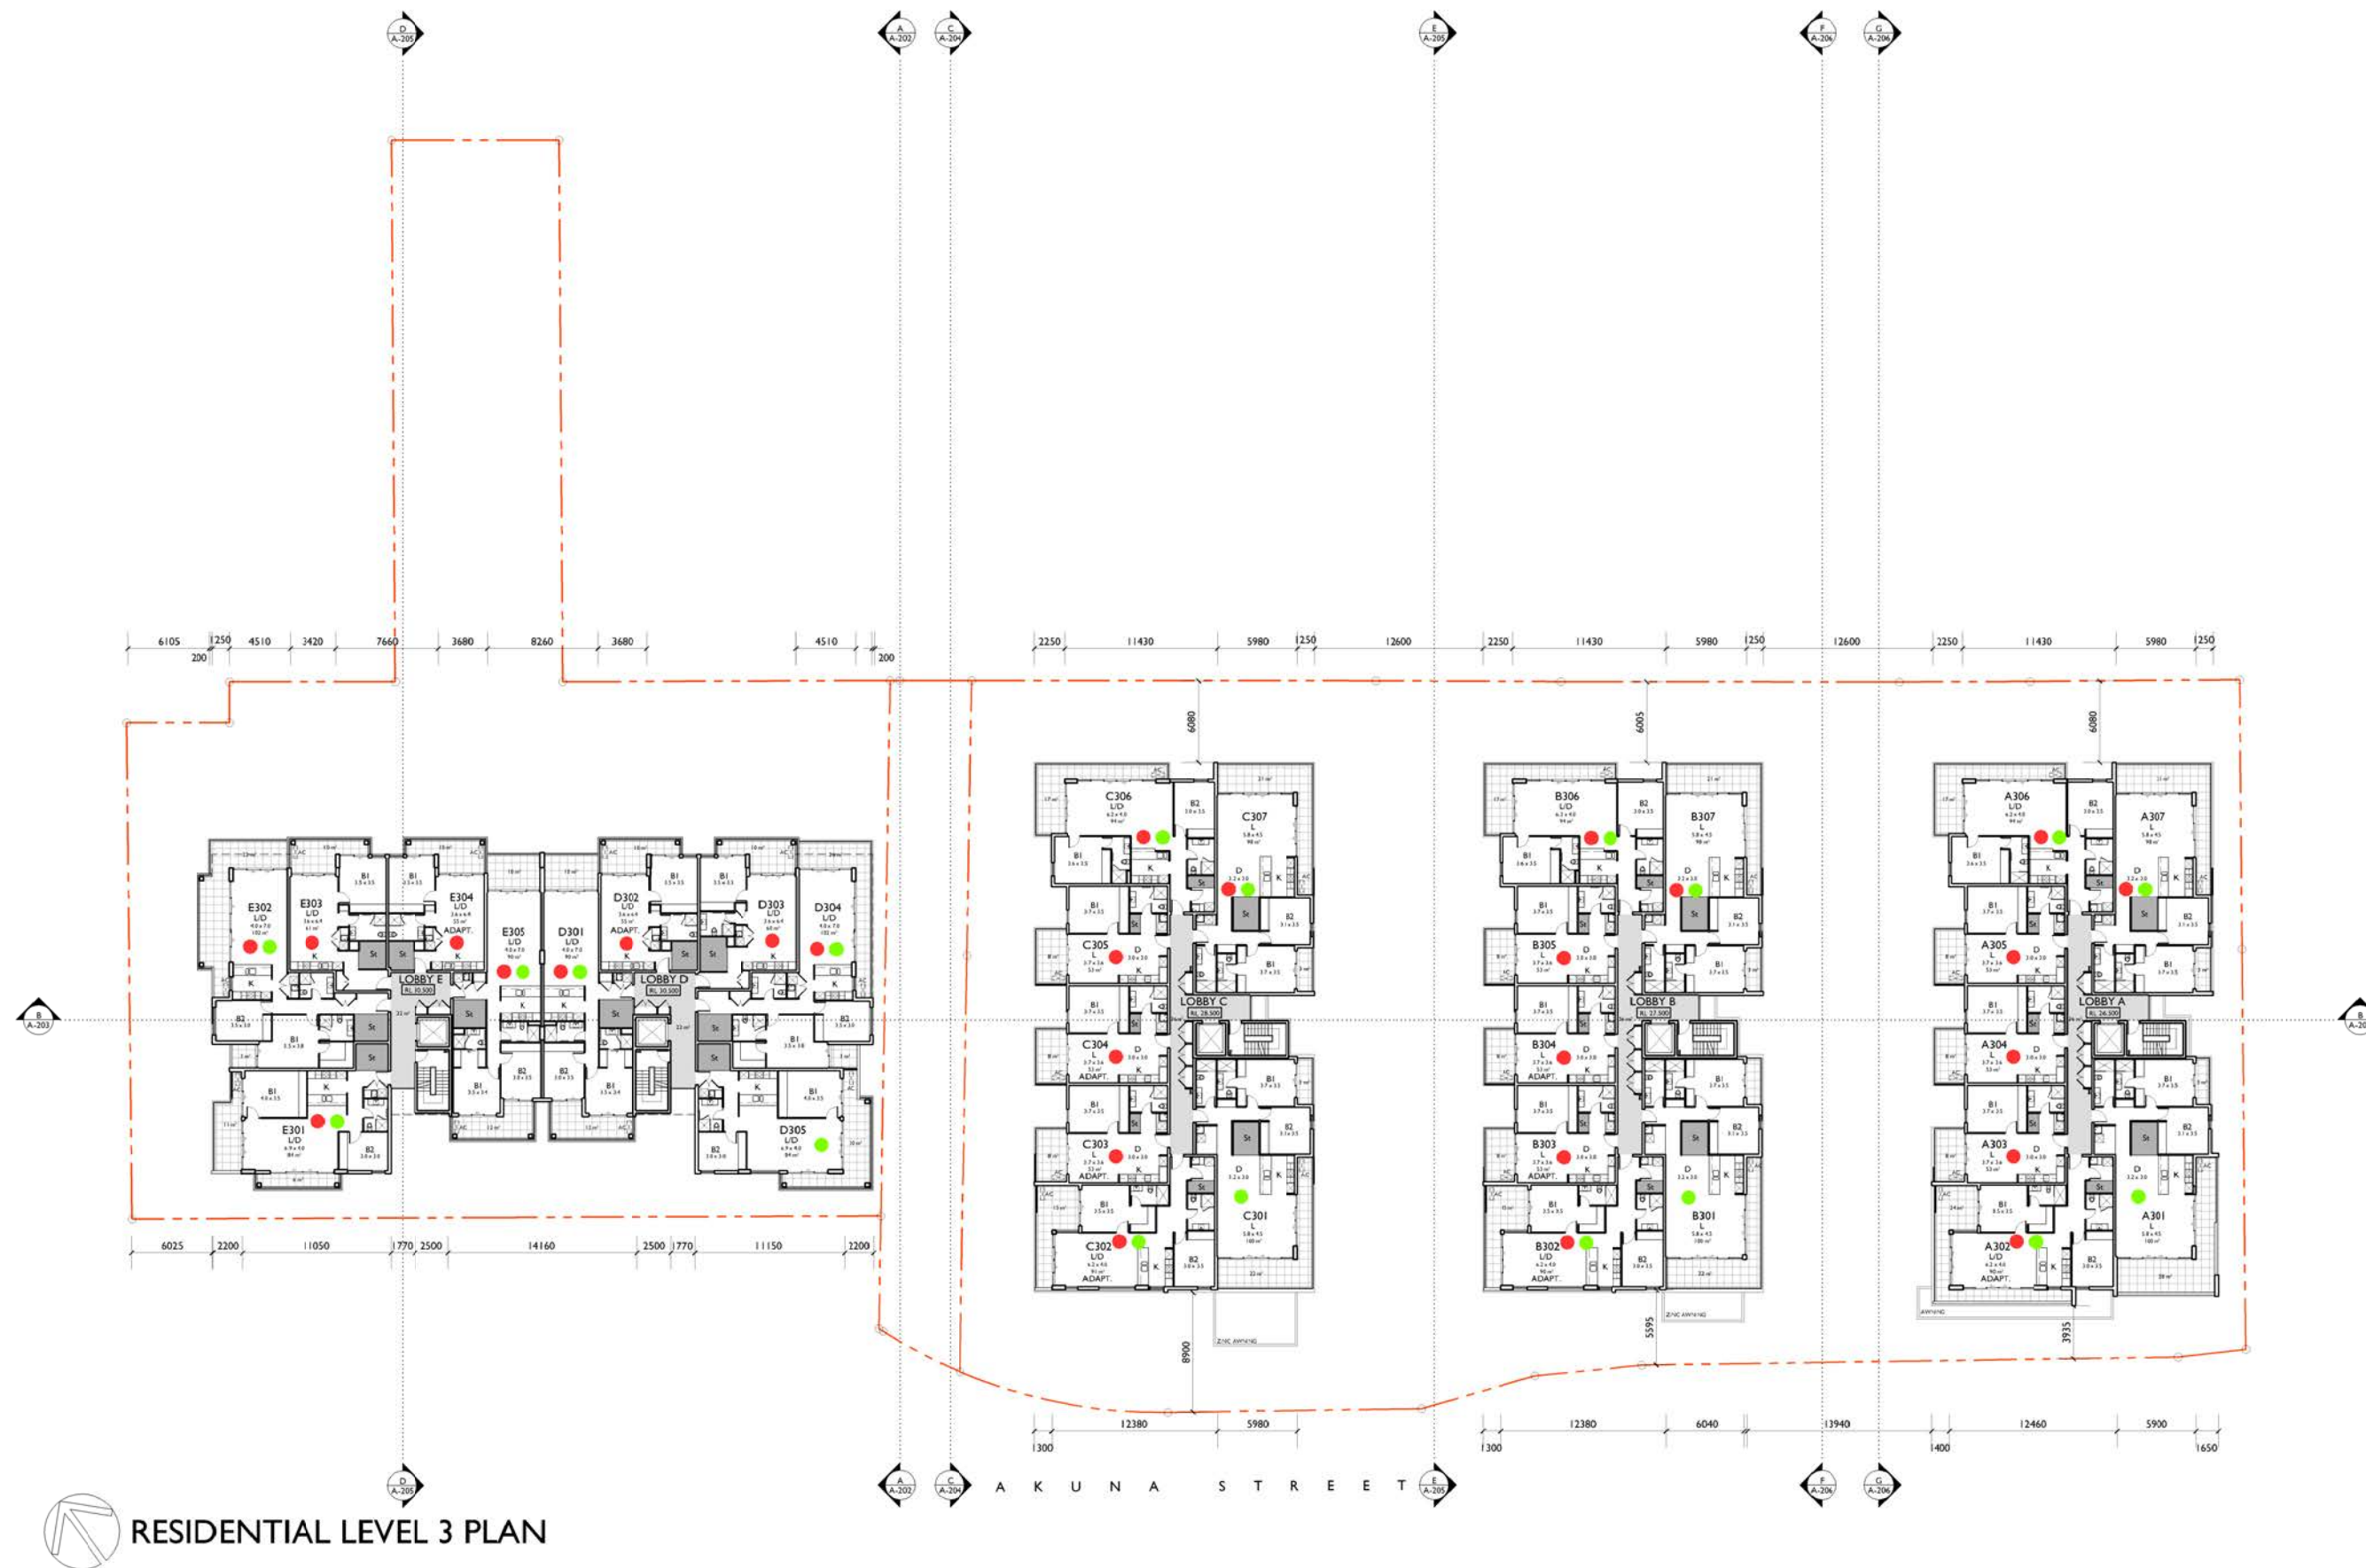

RESIDENTIAL LEVEL 3 PLAN

LEGEND

- SUNLIGHT ACCESS
- CROSS VENTILATION

DATE	DESCRIPTION	INITIALS	CHKD
04.09.18	FOR APPROVAL	SJ	ADM

sign date
These drawings are not to be scaled. Figured dimensions shall be used in all cases.

COPYRIGHT - These drawings remain the exclusive copyright of ADM Architects. Reproductions in any form whether electronic, digital or otherwise shall not be allowed except by express permission granted in writing by ADM Architects.
FIGURED DIMENSIONS - These drawings are not to be scaled. Figured dimensions shall be used in all cases.
DISCREPANCIES IN DIMENSIONS/POSITIONS/LOCATIONS/FINISHES The Contractor is to verify any dimensional, location or finish discrepancy with ADM Architects prior to any physical construction or setting out so that ADM Architects is given the opportunity to resolve potential discrepancies or conflicts in sufficient time without causing abortive work. The Contractor shall be responsible for notifying ADM Architects of any such discrepancy or conflict that may arise on site.
COORDINATION OF WORKS - These drawings are to be read in conjunction with the full set of consultant's drawings, specifications, reports and DA conditions.
NOMINATED ARCHITECT - The nominated Architect for ADM Projects (Australia) Pty Ltd T/A ADM Architects is Angela Di Martino ARB No 7608




94 Kurumba St, Wollongong NSW 2500 PO Box 3041 Wollongong
ph: 02 4228 6400 fax: 02 4228 4453 www.admarchitects.com.au

NICOLAS
DAOUD &
CO PTY. Ltd

Project
DEMOLITION OF EXISTING STRUCTURES AND CONSTRUCTION
OF A MIXED USE DEVELOPMENT COMPRISING RESIDENTIAL
APARTMENTS ABOVE RETAIL SHOPS, COMMERCIAL TENANCIES
AND ASSOCIATED CARPARKING AREAS
at
LOT 1, DP50193, LOT 3, DP1104857, PT.1, DP506764, LOTS 100 & 200,
DP1017091,
AKUNA & TERRALONG STREET
KIAMA

scale 1:500 @ A3
date SEPTEMBER 2018
drawn djm SJ chkd ADM
drawing
DEVELOPMENT APPLICATION
RESIDENTIAL LEVEL 3 PLAN
Project No. Drawing No. issue
2016-19(a) A-108 Z

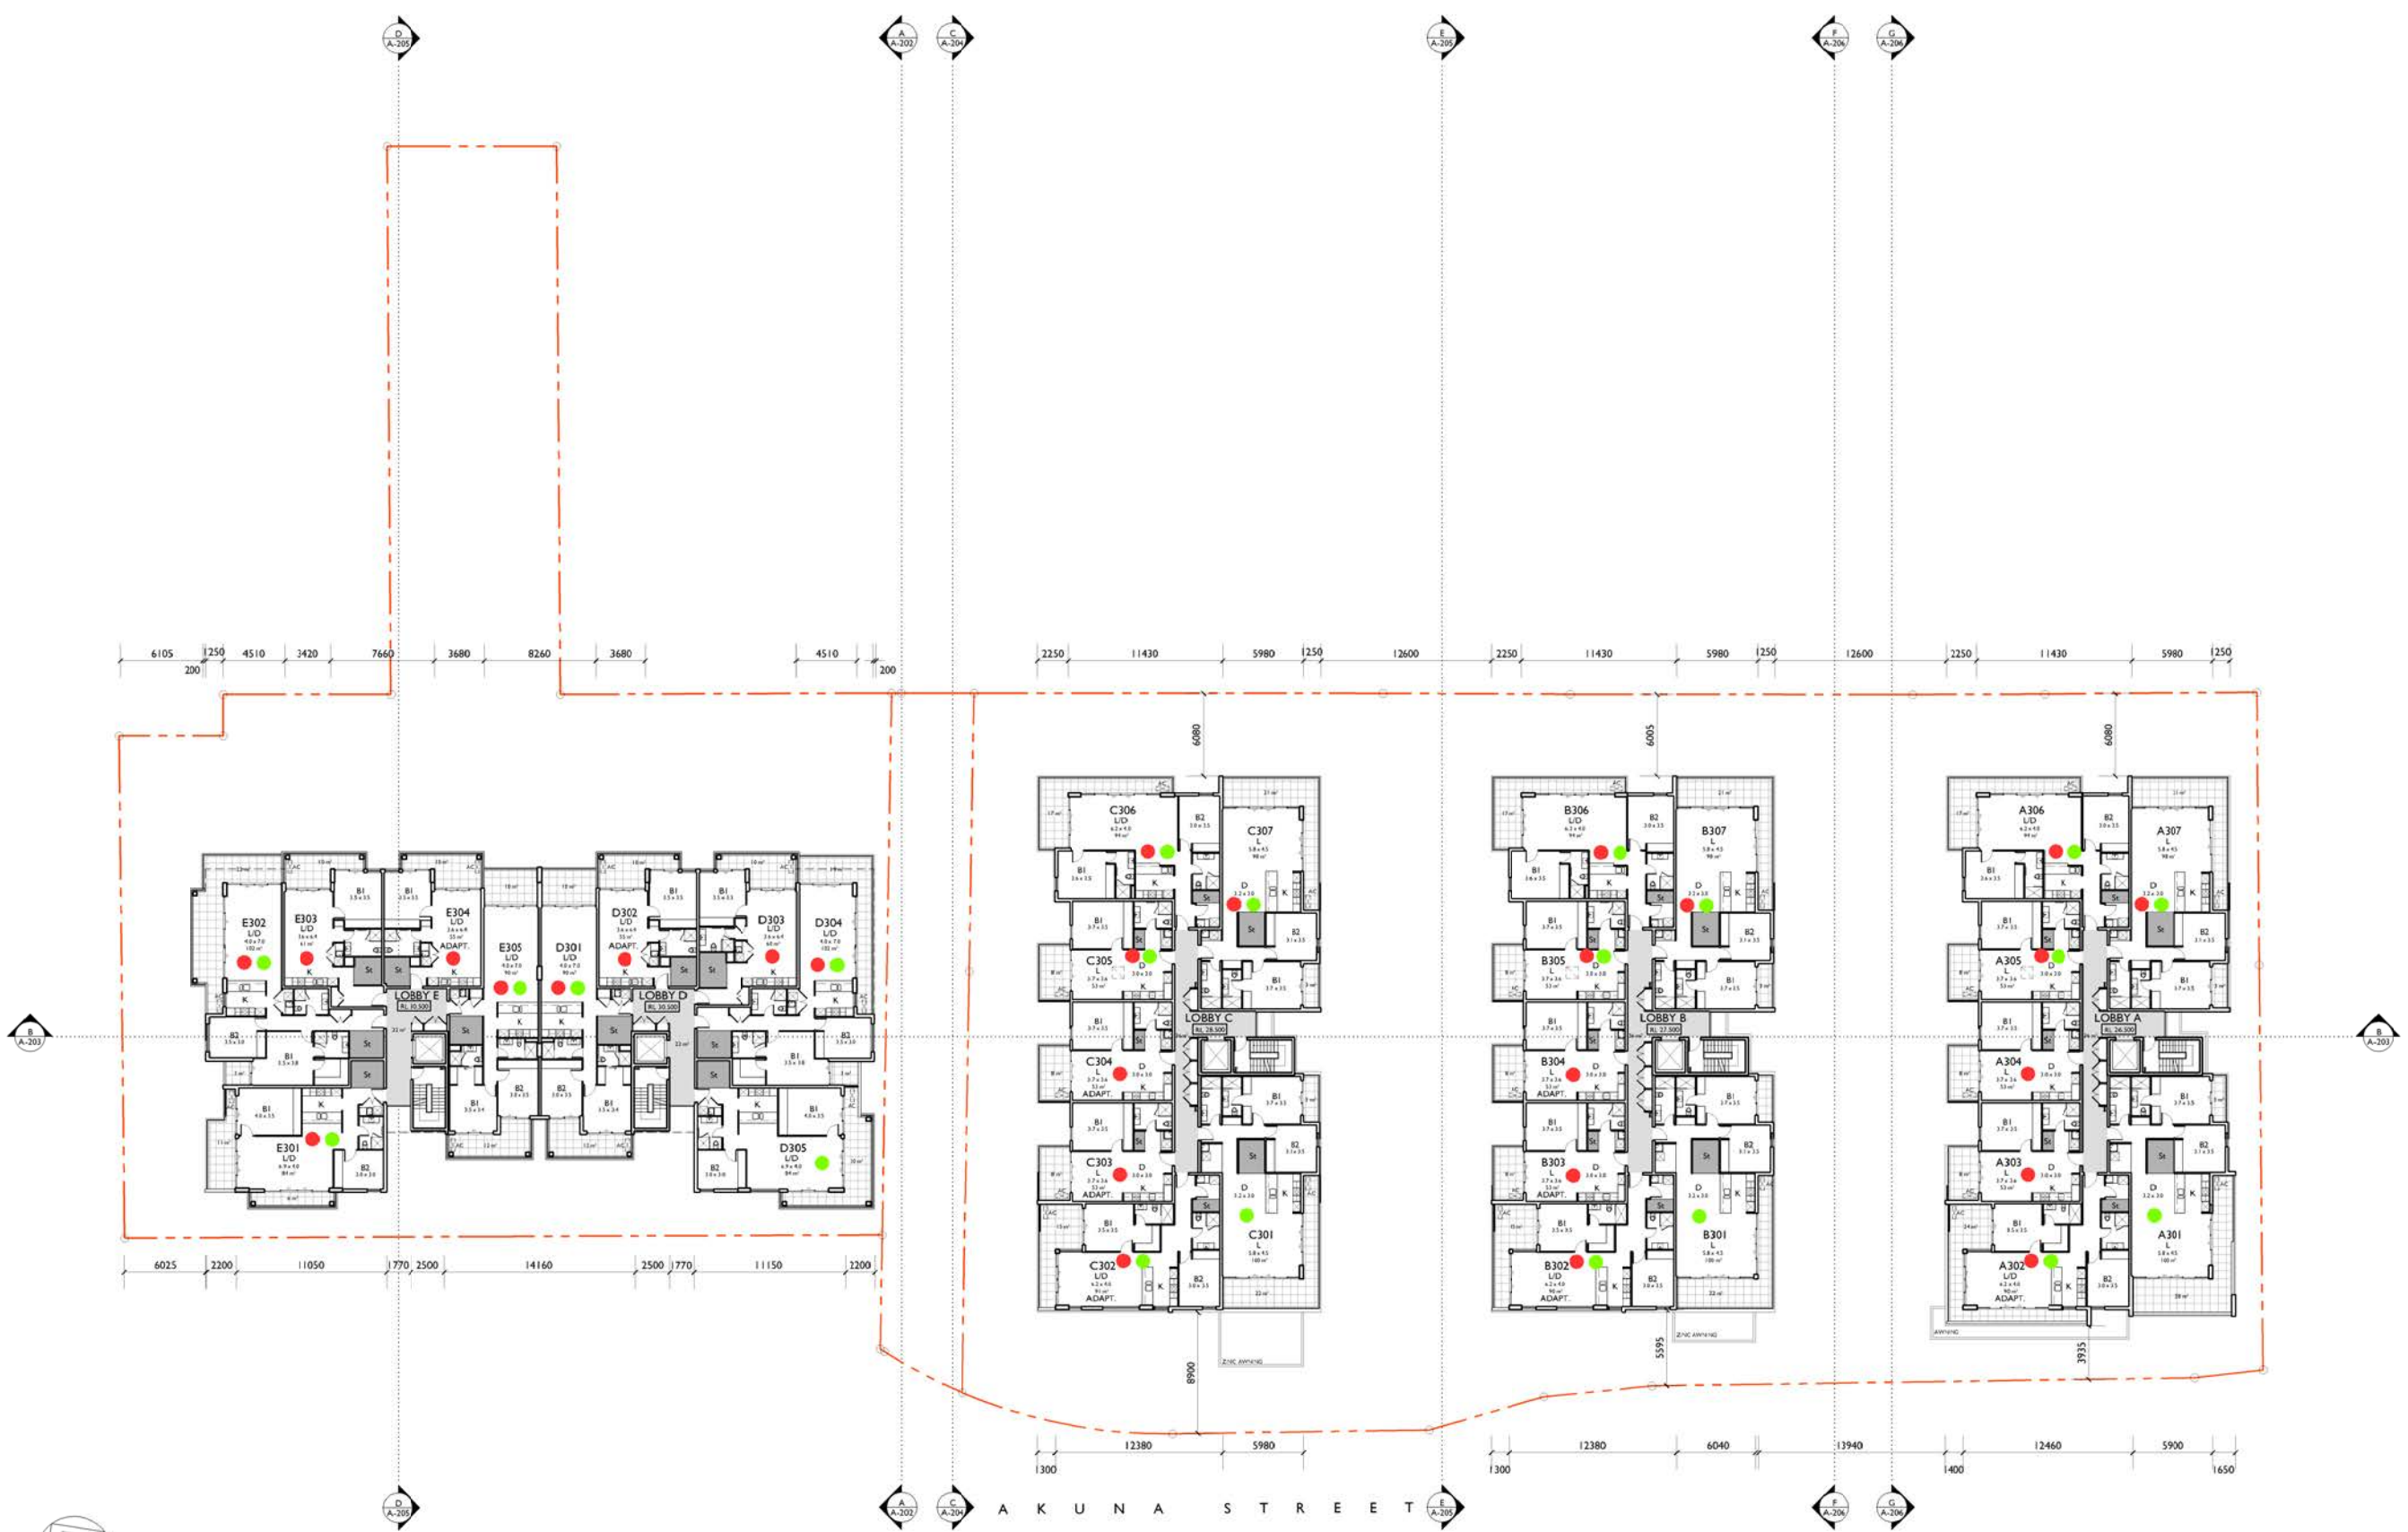

RESIDENTIAL LEVEL 3 PLAN

sign	date
11.10.18	11.10.18
04.09.18	04.09.18
FOR APPROVAL	FOR APPROVAL
ADP	ADP
initials	initials
chd	chd

These drawings are not to be scaled. Figured dimensions shall be used in all cases.

- LEGEND
- SUNLIGHT ACCESS
 - CROSS VENTILATION

COPYRIGHT - These drawings remain the exclusive copyright of ADM Architects. Reproductions in any form whether electronic, digital or otherwise shall not be allowed except by express permission granted in writing by ADM Architects.

FIGURED DIMENSIONS - These drawings are not to be scaled. Figured dimensions shall be used in all cases.

DISCREPANCIES IN DIMENSIONS/POSITIONS/LOCATIONS/FINISHES - The Contractor is to verify any physical construction or setting out so that ADM Architects is given the opportunity to resolve potential discrepancies or conflicts in sufficient time without causing abortive work. The Contractor shall be responsible for notifying ADM Architects of any such discrepancy or conflict that may arise on site.

COORDINATION OF WORKS - These drawings are to be read in conjunction with the full set of consultant's drawings, specifications, reports and DA conditions.

NOMINATED ARCHITECT - The nominated Architect for ADM Projects (Australia) Pty Ltd T/A ADM Architects is Angela Di Martino ARB No 7608




NICOLAS DAOUD & CO PTY. Ltd

Project DEMOLITION OF EXISTING STRUCTURES AND CONSTRUCTION OF A MIXED USE DEVELOPMENT COMPRISING RESIDENTIAL APARTMENTS ABOVE RETAIL SHOPS, COMMERCIAL TENANCIES AND ASSOCIATED CARPARKING AREAS

at LOT 1, DP50193, LOT 3, DP1104857, PT.1, DP506764, LOTS 100 & 200, DP1017091, AKUNA & TERRALONG STREET KIAMA

scale	1:500 @ A3
date	OCTOBER 2018
drawn	djm SJ chkd ADM
drawing	DEVELOPMENT APPLICATION
Project No.	RESIDENTIAL LEVEL 3 PLAN
2016-19(a)	Project No.
A-108	Drawing No.
ZA	issue

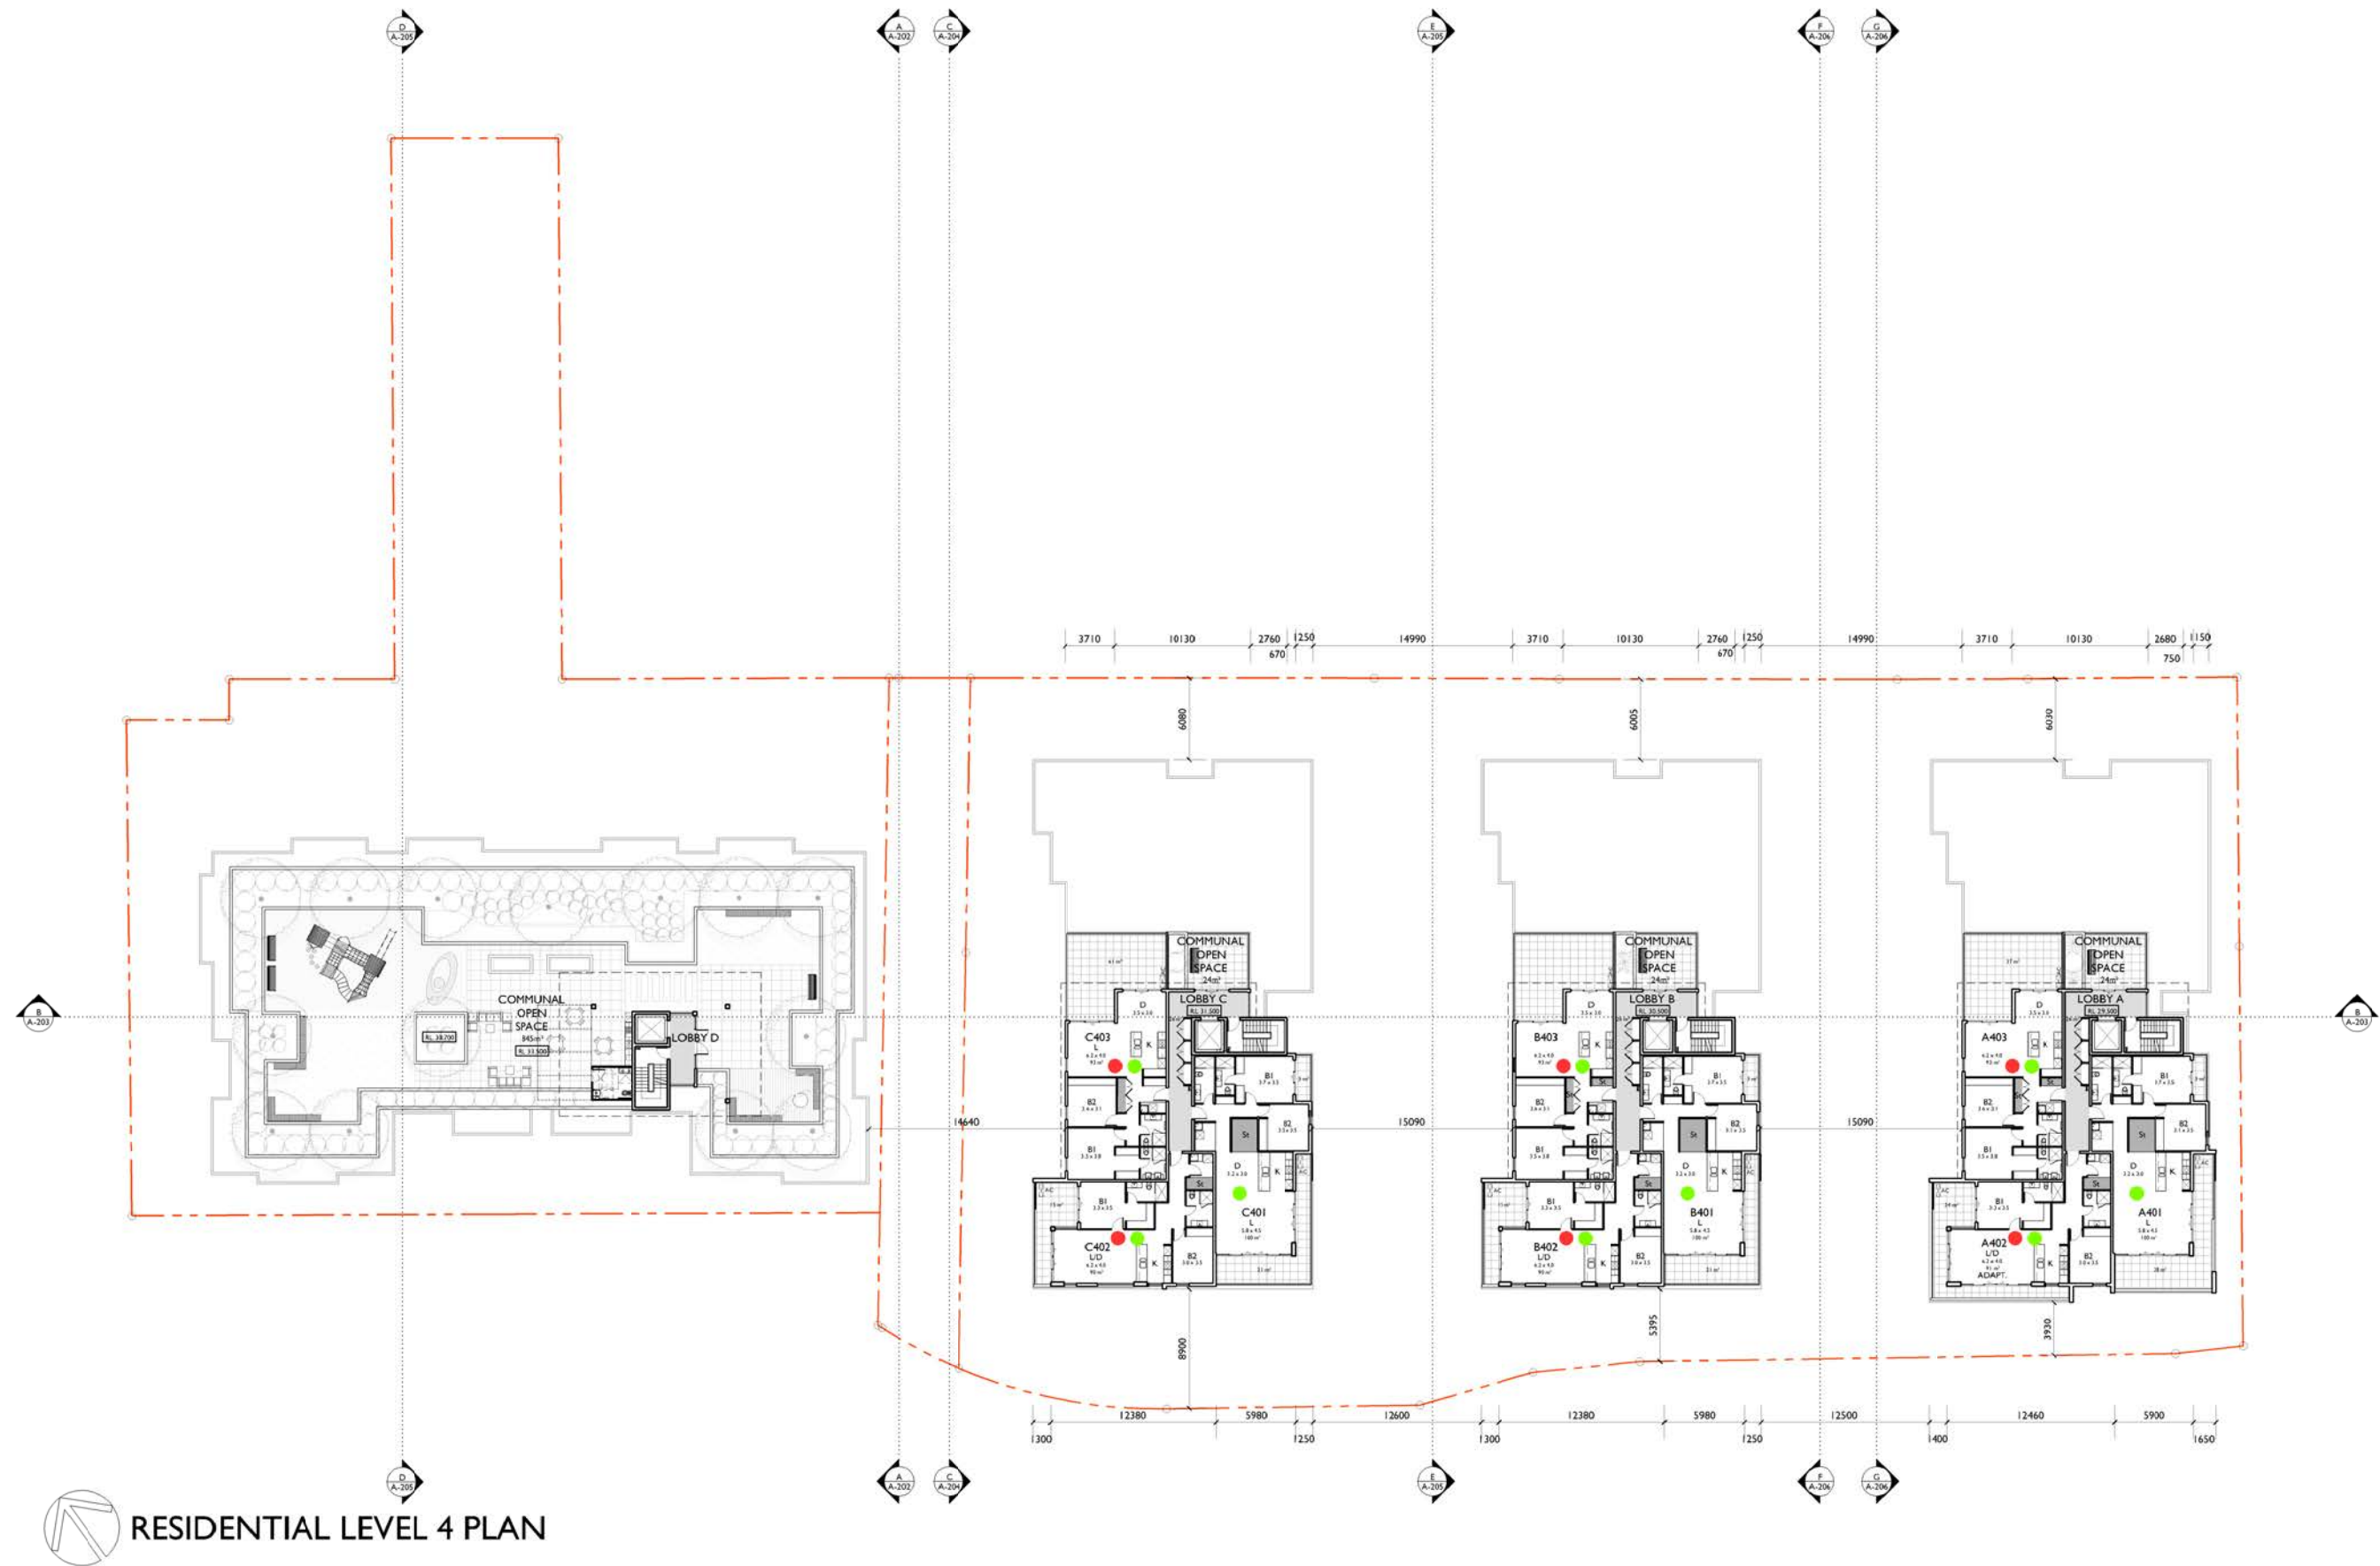

RESIDENTIAL LEVEL 4 PLAN

LEGEND

- SUNLIGHT ACCESS
- CROSS VENTILATION

ISSUE	DATE	DESCRIPTION	initials	chkd
Z	04.09.18	FOR APPROVAL	SJ	ADM

sign _____ date _____
These drawings are not to be scaled. Figured dimensions shall be used in all cases.

COPYRIGHT - These drawings remain the exclusive copyright of ADM Architects. Reproductions in any form whether electronic, digital or otherwise shall not be allowed except by express permission granted in writing by ADM Architects.
FIGURED DIMENSIONS - These drawings are not to be scaled. Figured dimensions shall be used in all cases.
DISCREPANCIES IN DIMENSIONS/POSITIONS/LOCATIONS/FINISHES - The Contractor is to verify any dimensional, location or finish discrepancy with ADM Architects prior to any physical construction or setting out so that ADM Architects is given the opportunity to resolve potential discrepancies or conflicts in sufficient time without causing abortive work. The Contractor shall be responsible for notifying ADM Architects of any such discrepancy or conflict that may arise on site.
COORDINATION OF WORKS - These drawings are to be read in conjunction with the full set of consultant's drawings, specifications, reports and DA conditions.
NOMINATED ARCHITECT - The nominated Architect for ADM Projects (Australia) Pty Ltd T/as ADM Architects is Angela Di Martino ARB No 7606.




94 Kurroila St, Wollongong NSW 2500 PO Box 3041 Wollongong
ph: 02 4228 6400 fax: 02 4228 4455 www.admarchitects.com.au

**NICOLAS
DAOUD &
CO PTY. Ltd**

Project
DEMOLITION OF EXISTING STRUCTURES AND CONSTRUCTION
OF A MIXED USE DEVELOPMENT COMPRISING RESIDENTIAL
APARTMENTS ABOVE RETAIL SHOPS, COMMERCIAL TENANCIES
AND ASSOCIATED CARPARKING AREAS
at
LOT 1, DP50193, LOT 3, DP1104857, PT.1, DP506764, LOTS 100 & 200,
DP1017091,
AKUNA & TERRALONG STREET
KIAMA

scale	1:500 @ A3
date	SEPTEMBER 2018
drawn	djm SJ chkd ADM
drawing	DEVELOPMENT APPLICATION
Project No.	RESIDENTIAL LEVEL 4 PLAN
2016-19(a)	Project No. Drawing No. issue
	A-109 Z

NOT FOR CONSTRUCTION

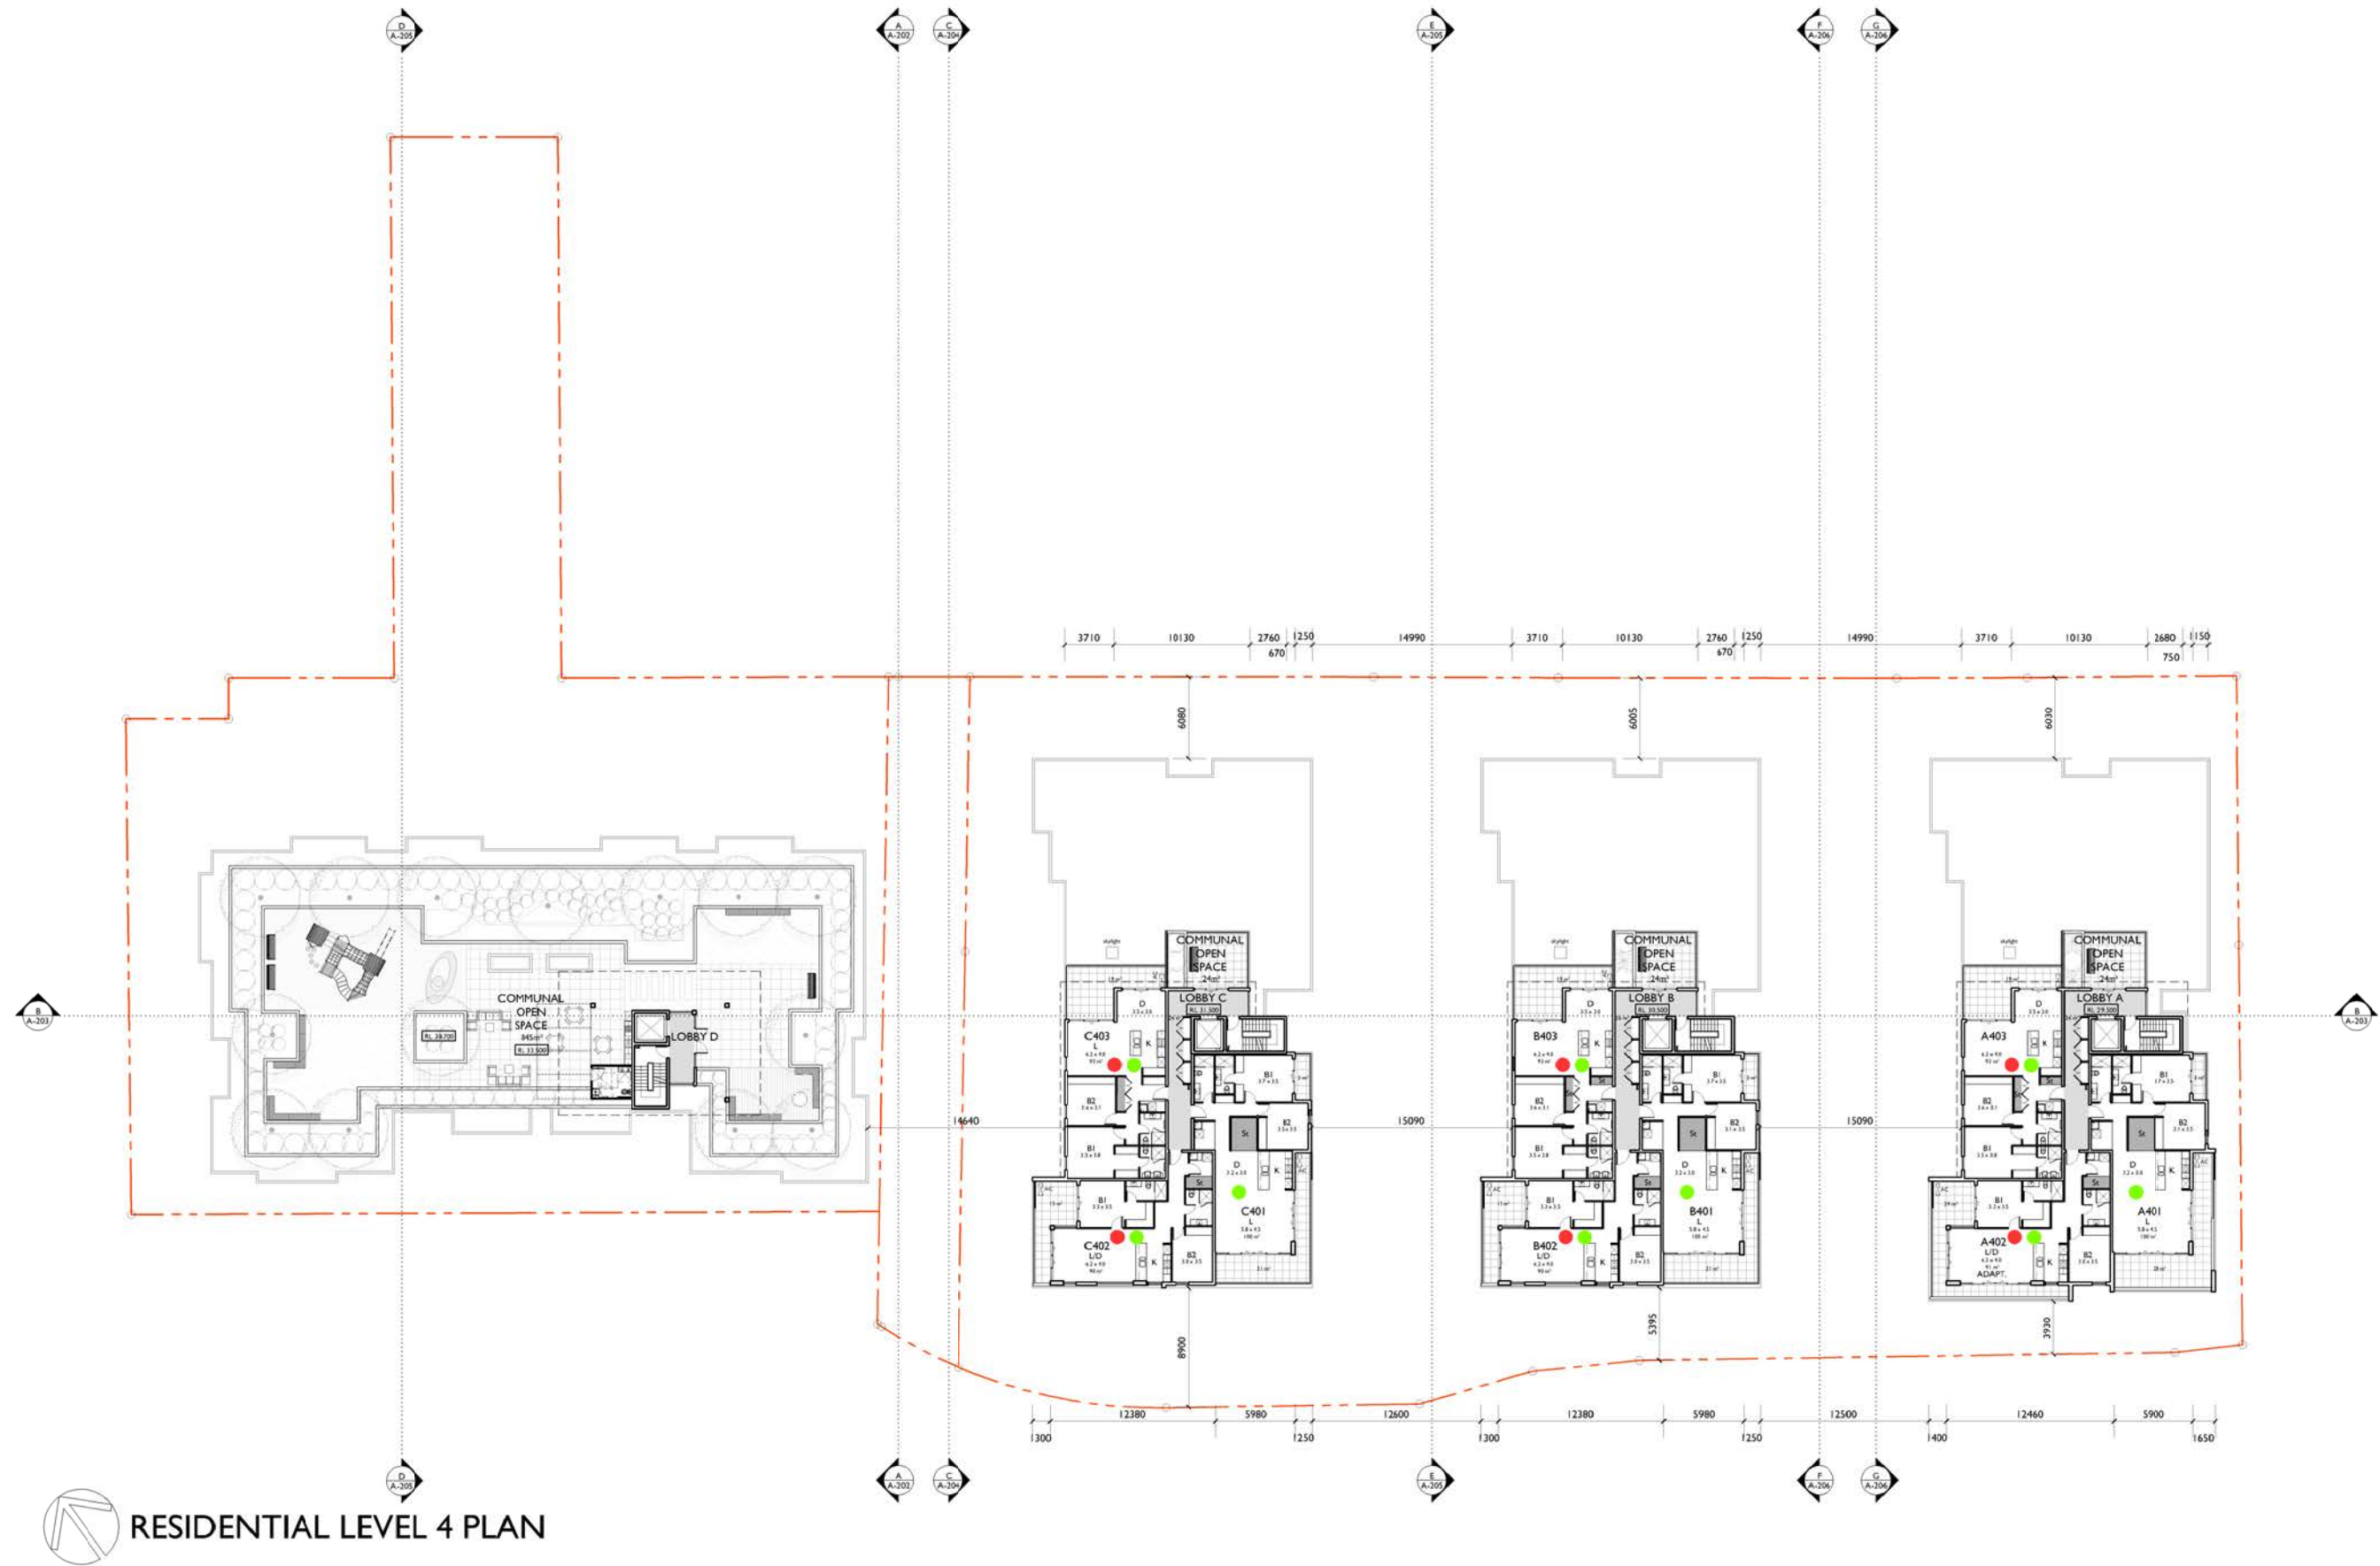

 RESIDENTIAL LEVEL 4 PLAN

ZA Z	11.10.18 04.09.18	FOR APPROVAL FOR APPROVAL	SJ SJ	ADM ADM
ISSUE	DATE	DESCRIPTION	initials	chkd
sign			date	
* These drawings are not to be scaled. Figured dimensions shall be used in all cases.				

- LEGEND
- SUNLIGHT ACCESS
 - CROSS VENTILATION

COPYRIGHT - These drawings remain the exclusive copyright of ADM Architects. Reproductions in any form whether electronic, digital or otherwise shall not be allowed except by express permission granted in writing by ADM Architects.

FIGURED DIMENSIONS - These drawings are not to be scaled. Figured dimensions shall be used in all cases.

DISCREPANCIES IN DIMENSIONS/POSITIONS/LOCATIONS/FINISHES The Contractor is to verify any dimensional, location or finish discrepancy with ADM Architects prior to any physical construction or setting out so that ADM Architects is given the opportunity to resolve potential discrepancies or conflicts in sufficient time without causing abortive work. The Contractor shall be responsible for notifying ADM Architects of any such discrepancy or conflict that may arise on site.

COORDINATION OF WORKS - These drawings are to be read in conjunction with the full set of consultant's drawings, specifications, reports and DA conditions.

NOMINATED ARCHITECT - The nominated Architect for ADM Projects (Australia) Pty Ltd T/A ADM Architects is Angelo Di Martino A/B No. 7608



NICOLAS
DAOUD &
CO PTY. Ltd

Project
DEMOLITION OF EXISTING STRUCTURES AND CONSTRUCTION
OF A MIXED USE DEVELOPMENT COMPRISING RESIDENTIAL
APARTMENTS ABOVE RETAIL SHOPS, COMMERCIAL TENANCIES
AND ASSOCIATED CARPARKING AREAS


at
LOT 1, DP50193, LOT 3, DP1104857, PT.1, DP506764, LOTS 100 & 200,
DP1017091,
AKUNA & TERRALONG STREET
KIAMA

scale	1:500 @ A3
date	OCTOBER 2018
drawn	djm sj chkd ADM
drawing	DEVELOPMENT APPLICATION
Project No.	RESIDENTIAL LEVEL 4 PLAN
2016-19(a)	Issue
A-109	ZA

NOT FOR CONSTRUCTION

T E R R A L O N G S T R E E T

S H O A L H A V E E T

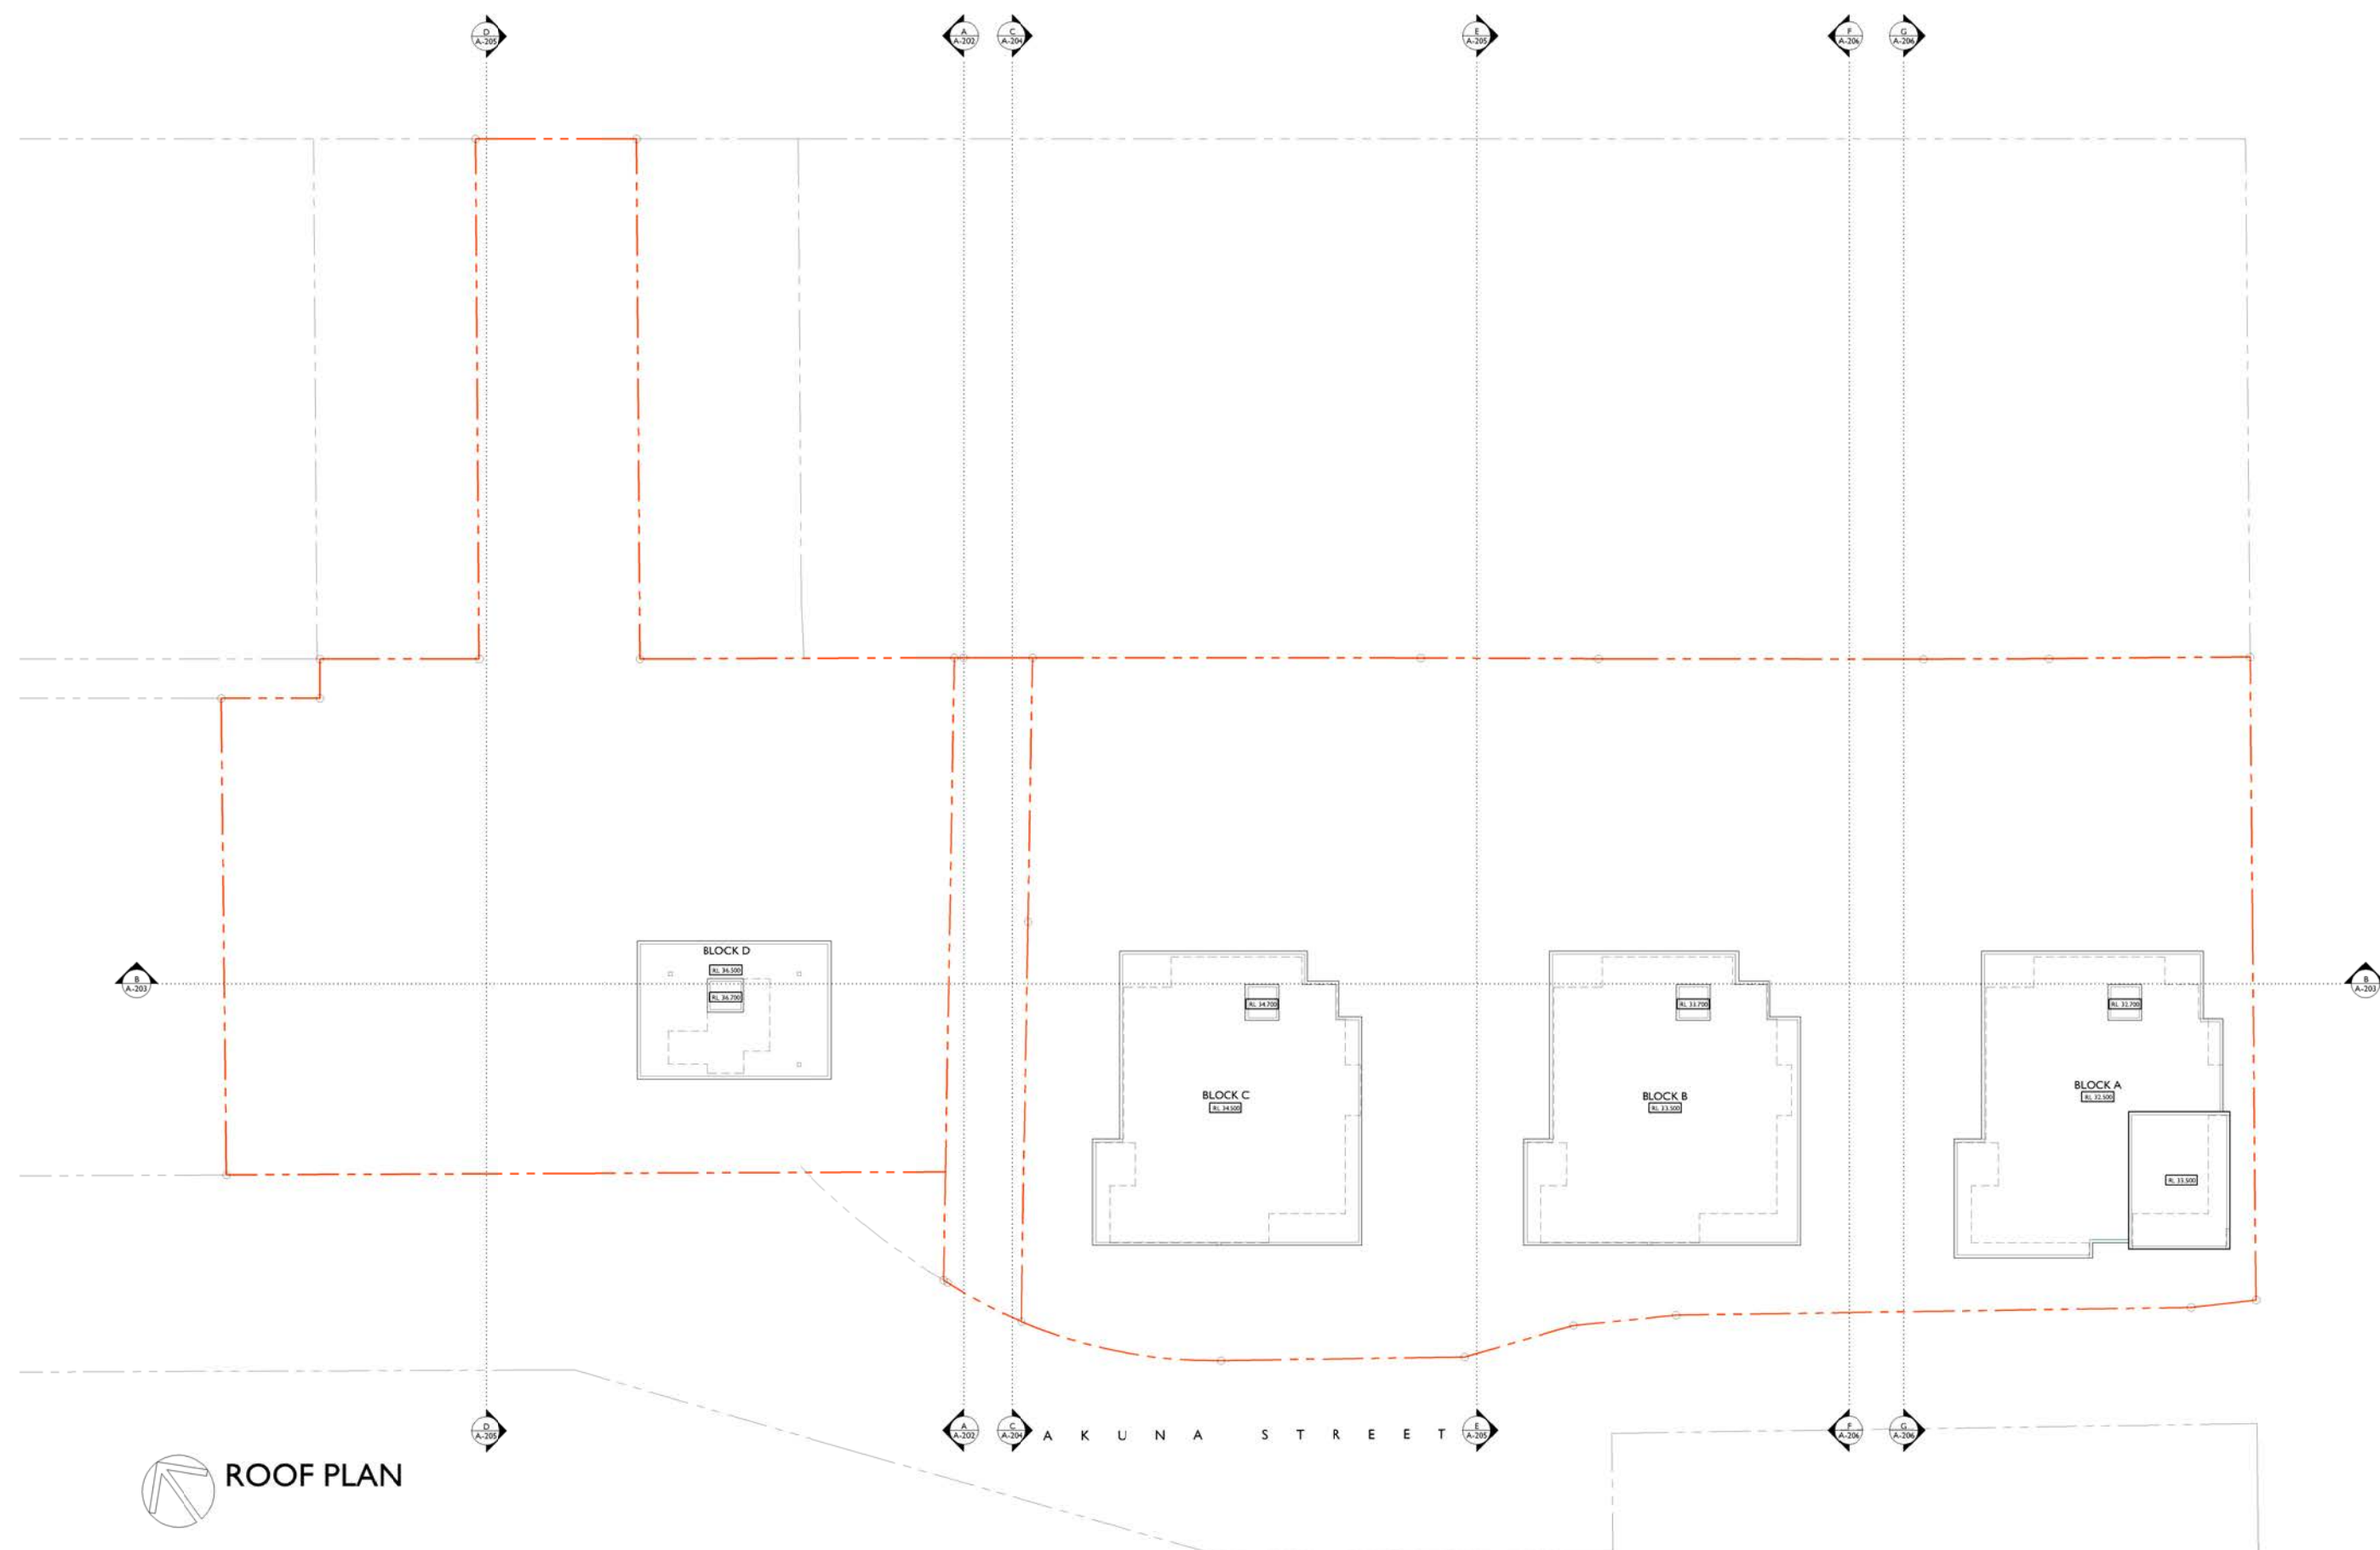

ROOF PLAN

NOT FOR CONSTRUCTION

Z	04.09.18	FOR APPROVAL	SJ	ADM
ISSUE	DATE	DESCRIPTION	initials	chkd
sign				
date				
These drawings are not to be scaled. Figured dimensions shall be used in all cases.				

COPYRIGHT - These drawings remain the exclusive copyright of ADM Architects. Reproductions in any form whether electronic, digital or otherwise shall not be allowed except by express permission granted in writing by ADM Architects.

FIGURED DIMENSIONS - These drawings are not to be scaled. Figured dimensions shall be used in all cases.

DISCREPANCIES IN DIMENSIONS/POSITIONS/LOCATIONS/FINISHES The Contractor is to verify any dimensional, location or finish discrepancy with ADM Architects prior to any physical construction or setting out so that ADM Architects is given the opportunity to resolve potential discrepancies or conflicts in sufficient time without causing abortive work. The Contractor shall be responsible for notifying ADM Architects of any such discrepancy or conflict that may arise on site.

COORDINATION OF WORKS - These drawings are to be read in conjunction with the full set of consultant's drawings, specifications, reports and DA conditions.

NOMINATED ARCHITECT - The nominated Architect for ADM Projects (Australia) Pty Ltd T/A ADM Architects is Angelo Di Martino ARB No 7668




NICOLAS
DAOUD &
CO PTY. Ltd




Project
DEMOLITION OF EXISTING STRUCTURES AND CONSTRUCTION
OF A MIXED USE DEVELOPMENT COMPRISING RESIDENTIAL
APARTMENTS ABOVE RETAIL SHOPS, COMMERCIAL TENANCIES
AND ASSOCIATED CARPARKING AREAS

at
LOT 1, DP50193, LOT 3, DP1104857, PT.1, DP506764, LOTS 100 & 200,
DP1017091,
AKUNA & TERRALONG STREET
KIAMA


scale	1:500 @ A3		
date	SEPTEMBER 2018		
drawn	djm	Sj	chkd ADM
drawing	DEVELOPMENT APPLICATION RESIDENTIAL ROOF PLAN		
Project No.			
2016-19(a)	A-110	Z	

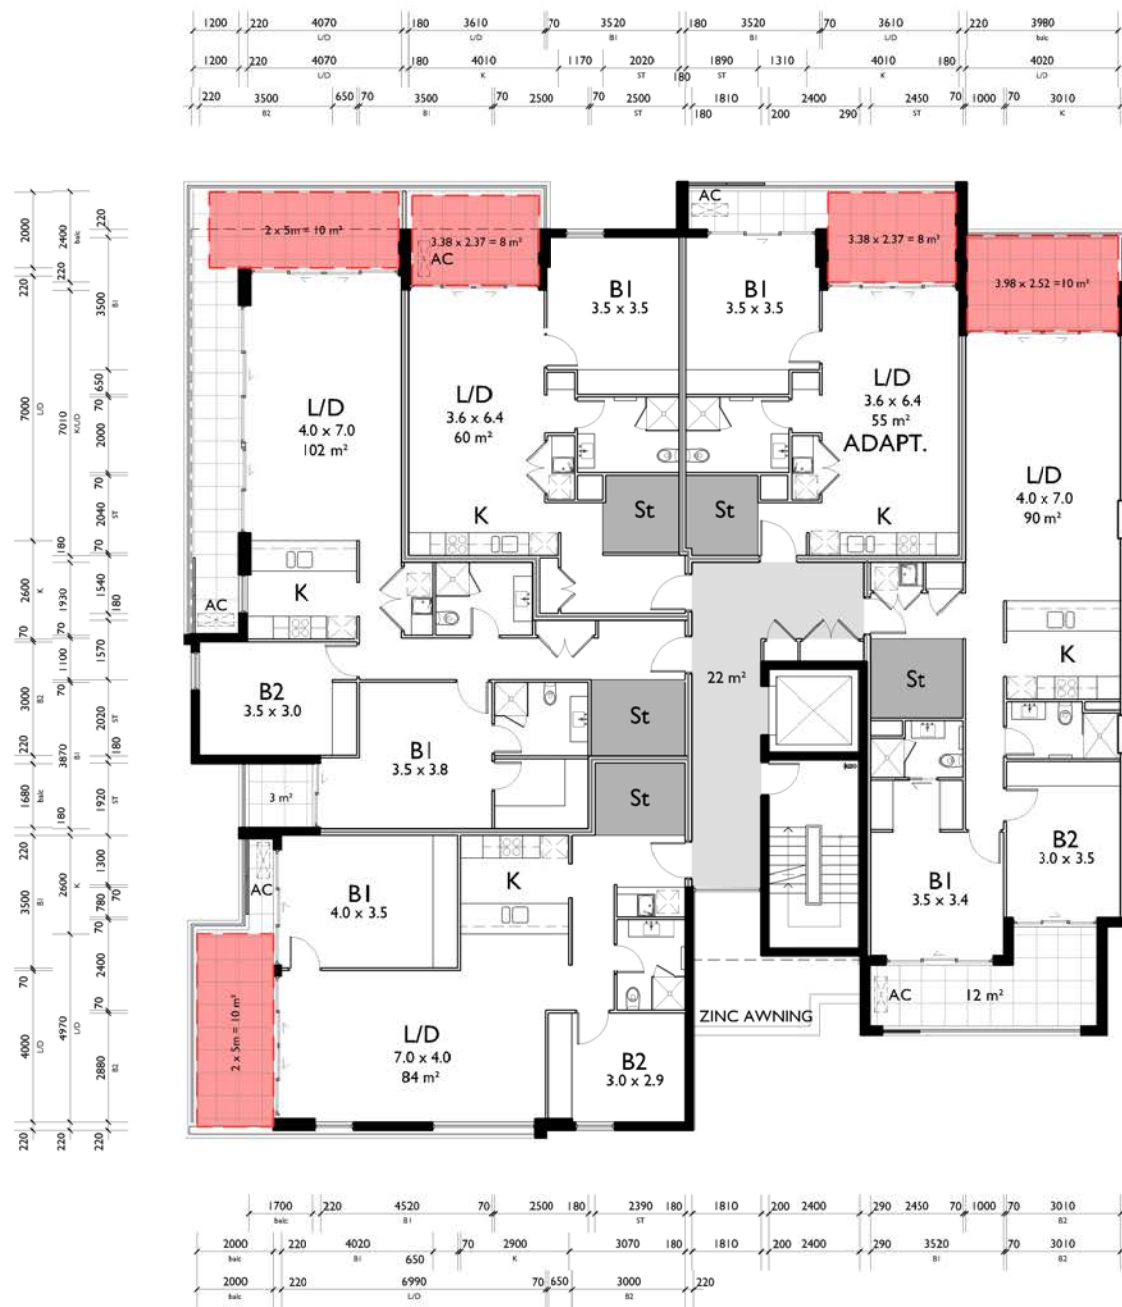

PART TYPICAL BLOCK D & E PLAN

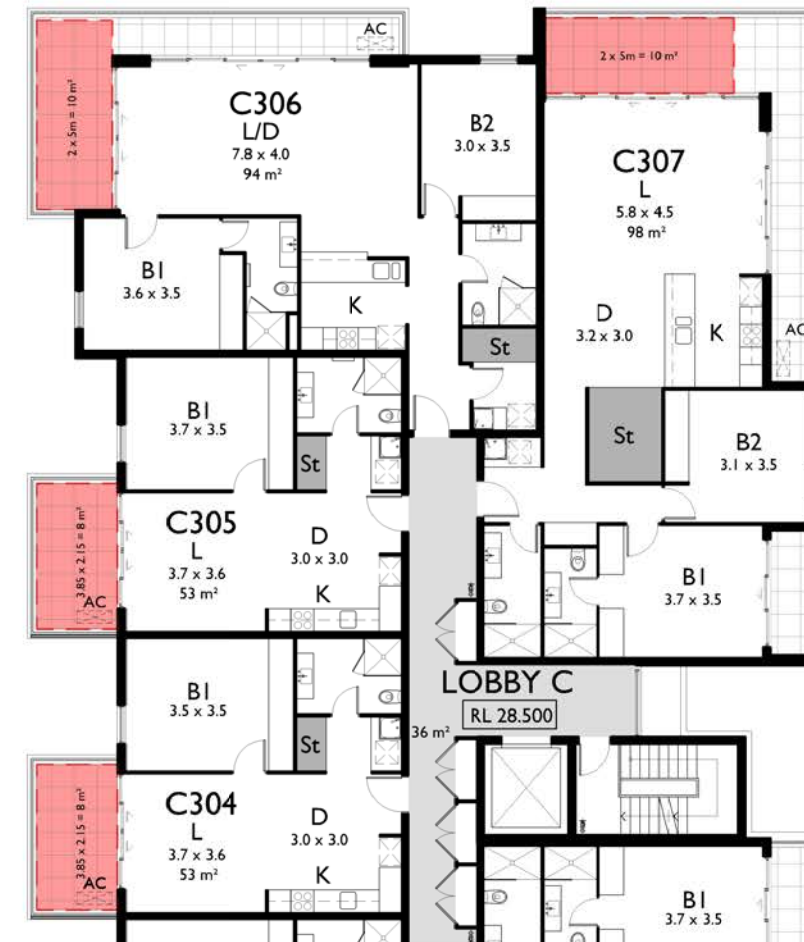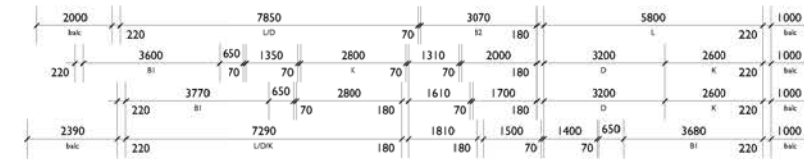 

PART TYPICAL BLOCK A B & C PLAN

 

Z	04.09.18	FOR APPROVAL	SJ	ADM
ISSUE	DATE	DESCRIPTION	initials	chkd
sign		date		
☐ These drawings are not to be scaled. Figured dimensions shall be used in all cases.				

COPYRIGHT - These drawings remain the exclusive copyright of ADM Architects. Reproductions in any form whether electronic, digital or otherwise shall not be allowed except by express permission granted in writing by ADM Architects.

FIGURED DIMENSIONS - These drawings are not to be scaled. Figured dimensions shall be used in all cases.

DISCREPANCIES IN DIMENSIONS/POSITIONS/LOCATIONS/FINISHES The Contractor is to verify any dimensional, location or finish discrepancy with ADM Architects prior to any physical construction or setting out so that ADM Architects is given the opportunity to resolve potential discrepancies or conflicts in sufficient time without causing abortive work. The Contractor shall be responsible for notifying ADM Architects of any such discrepancy or conflict that may arise on site.

COORDINATION OF WORKS - These drawings are to be read in conjunction with the full set of consultant's drawings, specifications, reports and DA conditions.

NOMINATED ARCHITECT - The nominated Architect for ADM Projects (Australia) Pty Ltd T/as ADM Architects is Angelo Di Martino AIB No 7608




NICOLAS
DAOUD &
CO PTY. Ltd

Project
DEMOLITION OF EXISTING STRUCTURES AND CONSTRUCTION
OF A MIXED USE DEVELOPMENT COMPRISING RESIDENTIAL
APARTMENTS ABOVE RETAIL SHOPS, COMMERCIAL TENANCIES
AND ASSOCIATED CARPARKING AREAS


at
LOT 1, DP50193, LOT 3, DP1104857, PT.1, DP506764, LOTS 100 & 200,
DPI017091,
AKUNA & TERRALONG STREET
KIAMA

scale	1:500 @ A3
date	SEPTEMBER 2018
drawn	djm SJ chkd ADM
drawing	DEVELOPMENT APPLICATION
PART TYPICAL PLAN	
Project No.	Drawing No.
2016-19(a)	A-111
issue	Z

NOT FOR CONSTRUCTION

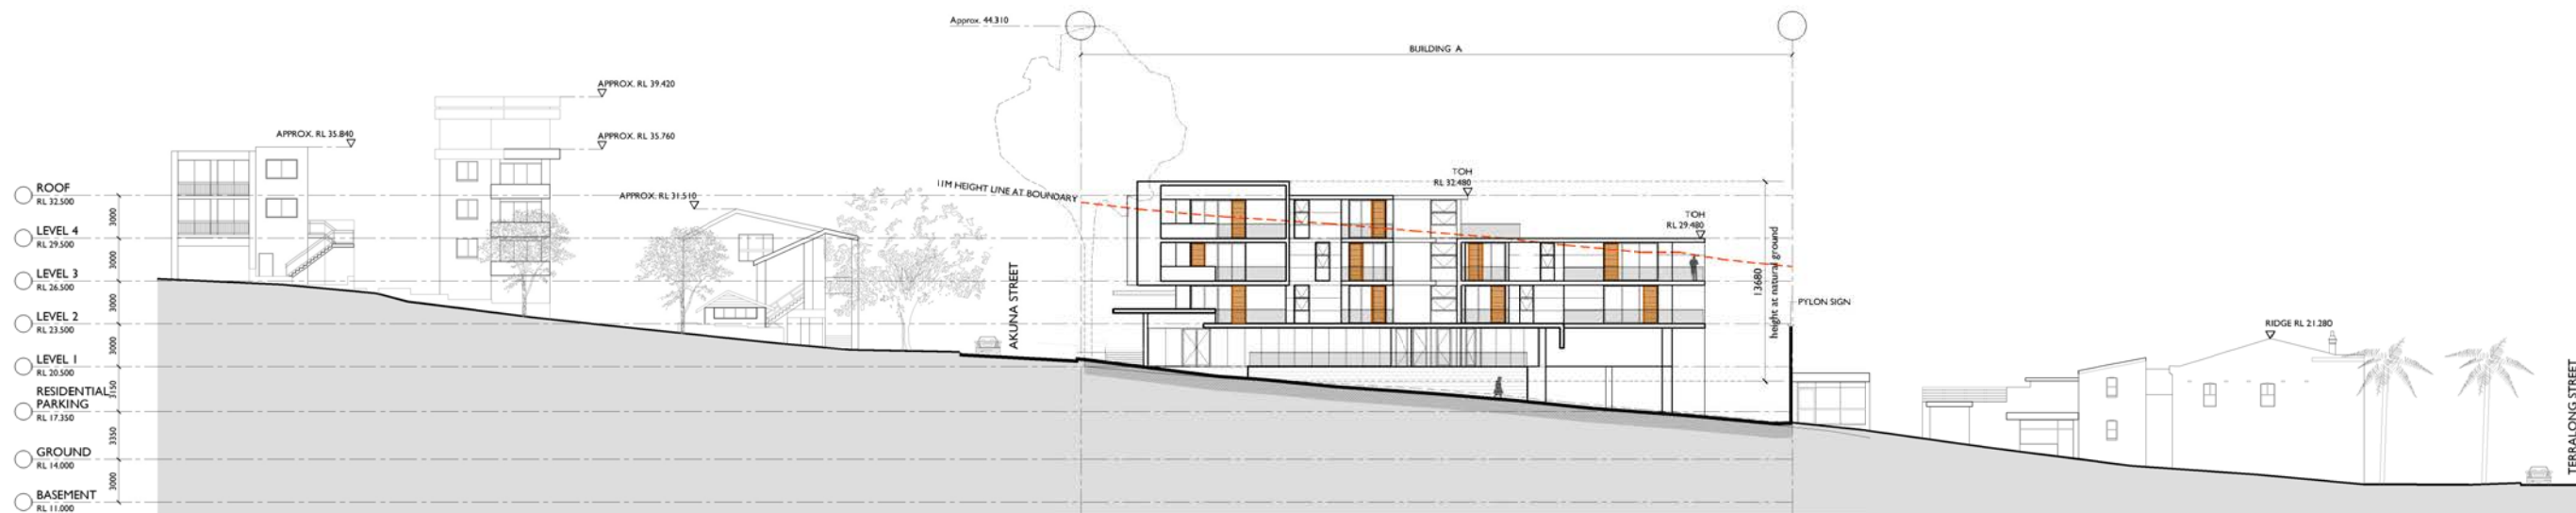

EAST ELEVATION
SHOALHAVEN STREET STREETSCAPE - BLOCK A

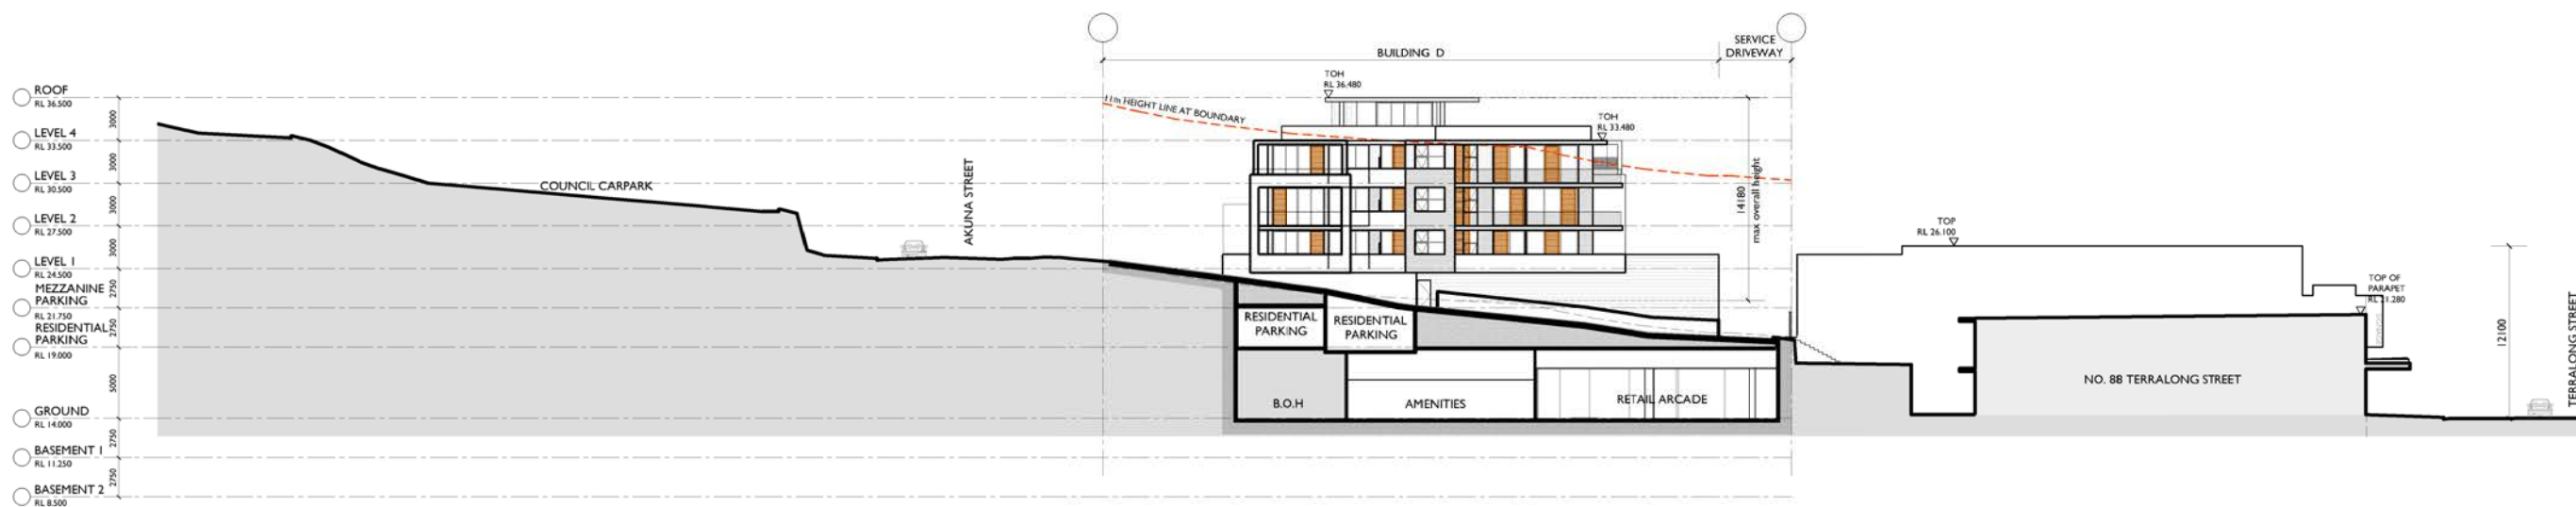

EAST ELEVATION / SECTION AA
LANEWAY ASPECT - BLOCK D

NOT FOR CONSTRUCTION

Z	04.09.18	FOR APPROVAL	SJ	ADM
ISSUE	DATE	DESCRIPTION	initials	child
sign		date		
a These drawings are not to be scaled. Figured dimensions shall be used in all cases.				

COPYRIGHT - These drawings remain the exclusive copyright of ADM Architects. Reproductions in any form whether electronic, digital or otherwise, shall not be allowed except by express permission granted in writing by ADM Architects.

FIGURED DIMENSIONS - These drawings are not to be scaled. Figured dimensions shall be used in all cases.

DISCREPANCIES IN DIMENSIONS/POSITIONS/LOCATIONS/FINISHES - The Contractor is to verify any dimensional, location or finish discrepancy with ADM Architects prior to any physical construction or setting out so that ADM Architects is given the opportunity to resolve potential discrepancies or conflicts in sufficient time without causing abortive work. The Contractor shall be responsible for notifying ADM Architects of any such discrepancy or conflict that may arise on site.

COORDINATION OF WORKS - These drawings are to be read in conjunction with the full set of consultant's drawings, specifications, reports and DA conditions.

NOMINATED ARCHITECT - The nominated Architect for ADM Projects (Australia) Pty Ltd T/as ADM Architects is Angelo Di Martino ARB No 7608.



NICOLAS
DAOUD &
CO PTY. Ltd


Project
DEMOLITION OF EXISTING STRUCTURES AND CONSTRUCTION
OF A MIXED USE DEVELOPMENT COMPRISING RESIDENTIAL
APARTMENTS ABOVE RETAIL SHOPS, COMMERCIAL TENANCIES
AND ASSOCIATED CARPARKING AREAS

at
LOT 1, DP50193, LOT 3, DP1104857, PT.1, DP506764, LOTS 100 & 200,
DP1017091,
AKUNA & TERRALONG STREET
KIAMA

scale 1:500 @ A3
date SEPTEMBER 2018
drawn djm SJ chkd ADM
drawing
DEVELOPMENT APPLICATION
ELEVATIONS / SECTION AA - EAST
Project No. Drawing No. issue
2016-19(a) A-202 Z



SOUTH ELEVATION
AKUNA STREET ASPECT
(ELEVATION AT AKUNA STREET BOUNDARY)

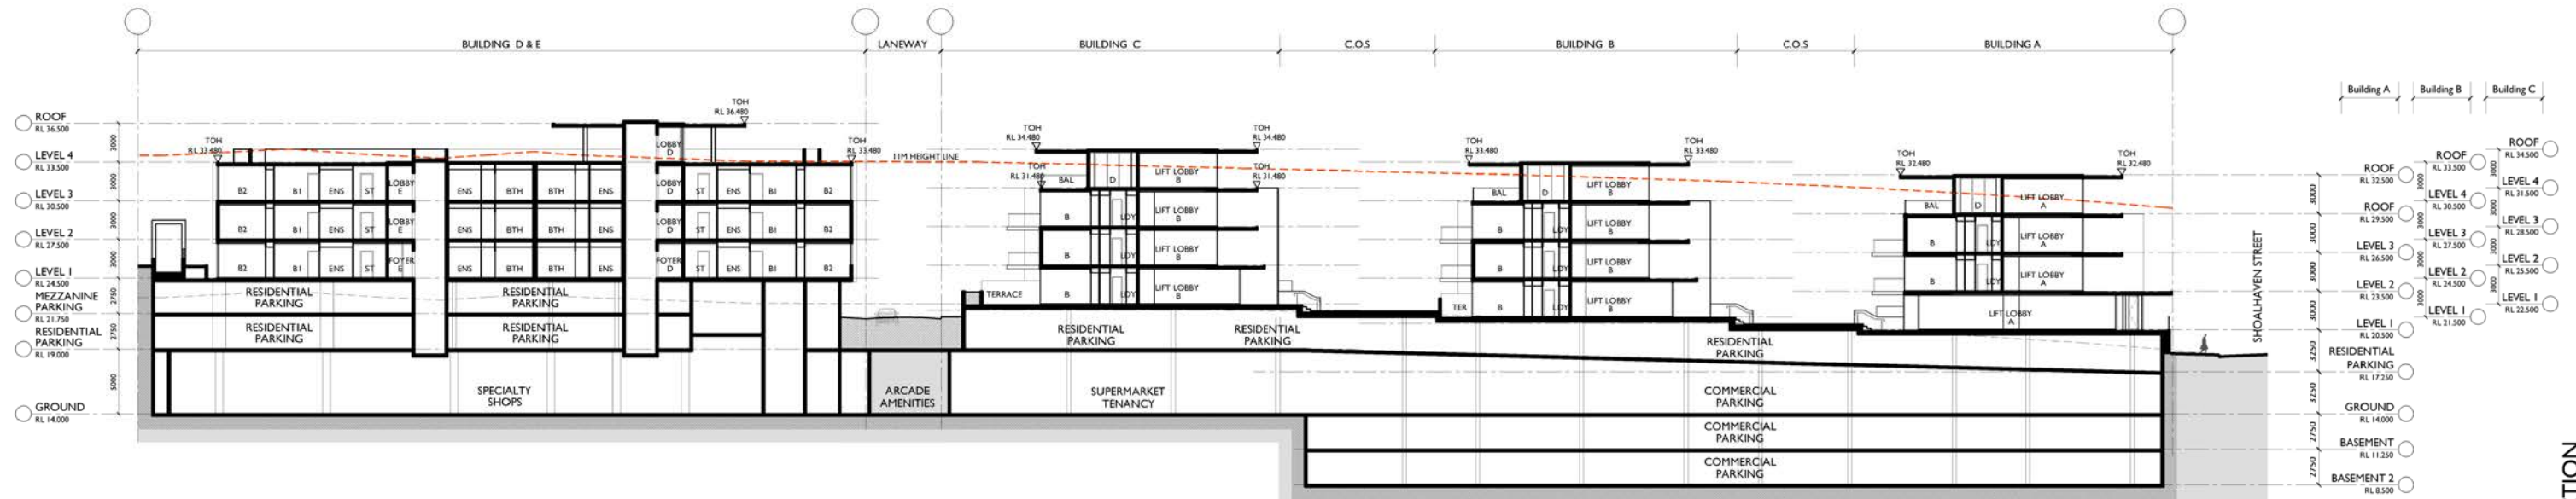

SECTION B - B

Z	04.09.18	FOR APPROVAL	SJ	ADM
ISSUE	DATE	DESCRIPTION	initials	chkd
sign		date		
o These drawings are not to be scaled. Figured dimensions shall be used in all cases.				

COPYRIGHT - These drawings remain the exclusive copyright of ADM Architects. Reproductions in any form whether electronic, digital or otherwise shall not be allowed except by express permission granted in writing by ADM Architects.

FIGURED DIMENSIONS - These drawings are not to be scaled. Figured dimensions shall be used in all cases.

DISCREPANCIES IN DIMENSIONS/POSITIONS/LOCATIONS/FINISHES The Contractor is to verify any dimensional, location or finish discrepancy with ADM Architects prior to any physical construction or setting out so that ADM Architects is given the opportunity to resolve potential discrepancies or conflicts in sufficient time without causing abortive work. The Contractor shall be responsible for notifying ADM Architects of any such discrepancy or conflict that may arise on site.

COORDINATION OF WORKS - These drawings are to be read in conjunction with the full set of consultant's drawings, specifications, reports and DA conditions.

NOMINATED ARCHITECT - The nominated Architect for ADM Projects (Australia) Pty Ltd T/A ADM Architects is Angela Di Martino ARB No 7606




NICOLAS
DAOUD &
CO PTY. Ltd

Project
DEMOLITION OF EXISTING STRUCTURES AND CONSTRUCTION
OF A MIXED USE DEVELOPMENT COMPRISING RESIDENTIAL
APARTMENTS ABOVE RETAIL SHOPS, COMMERCIAL TENANCIES
AND ASSOCIATED CARPARKING AREAS


at
LOT 1, DP50193, LOT 3, DP1104857, PT.1, DP506764, LOTS 100 & 200,
DP1017091,
AKUNA & TERRALONG STREET
KIAMA

scale	1:500 @ A3			
date	SEPTEMBER 2018			
drawn	djm	Sj	chkd	ADM
drawing	DEVELOPMENT APPLICATION			
ELEVATIONS / SECTION BB - SOUTH				
Project No.	Drawing No.		issue	
2016-19(a)	A-203		Z	

NOT FOR CONSTRUCTION

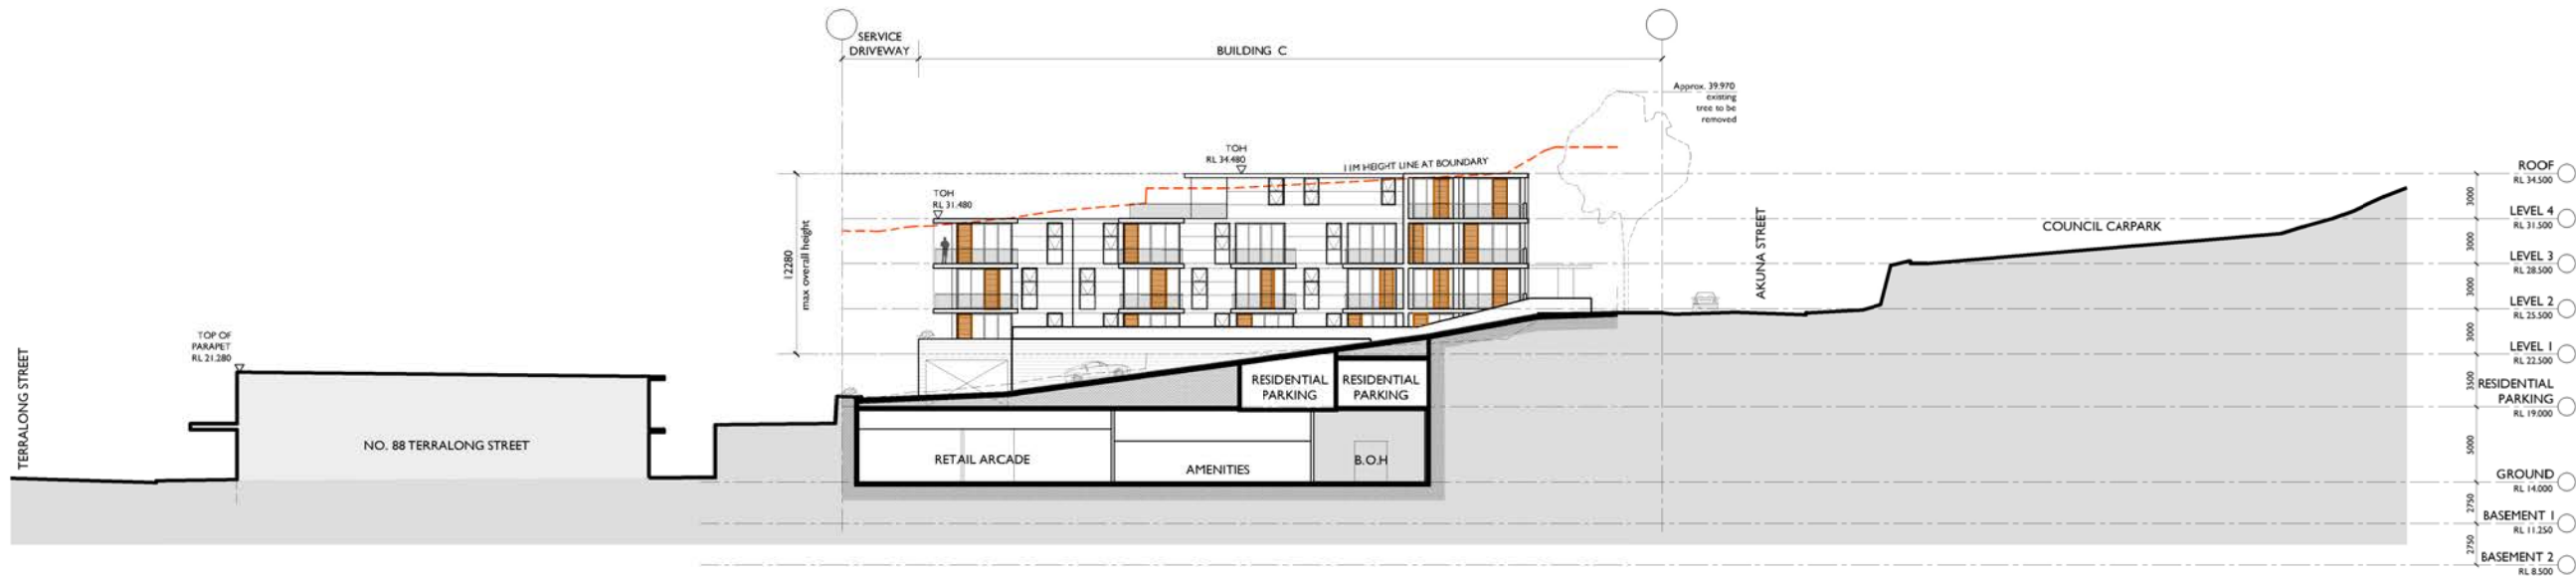

WEST ELEVATION / SECTION CC
LANEWAY ASPECT - BLOCK C

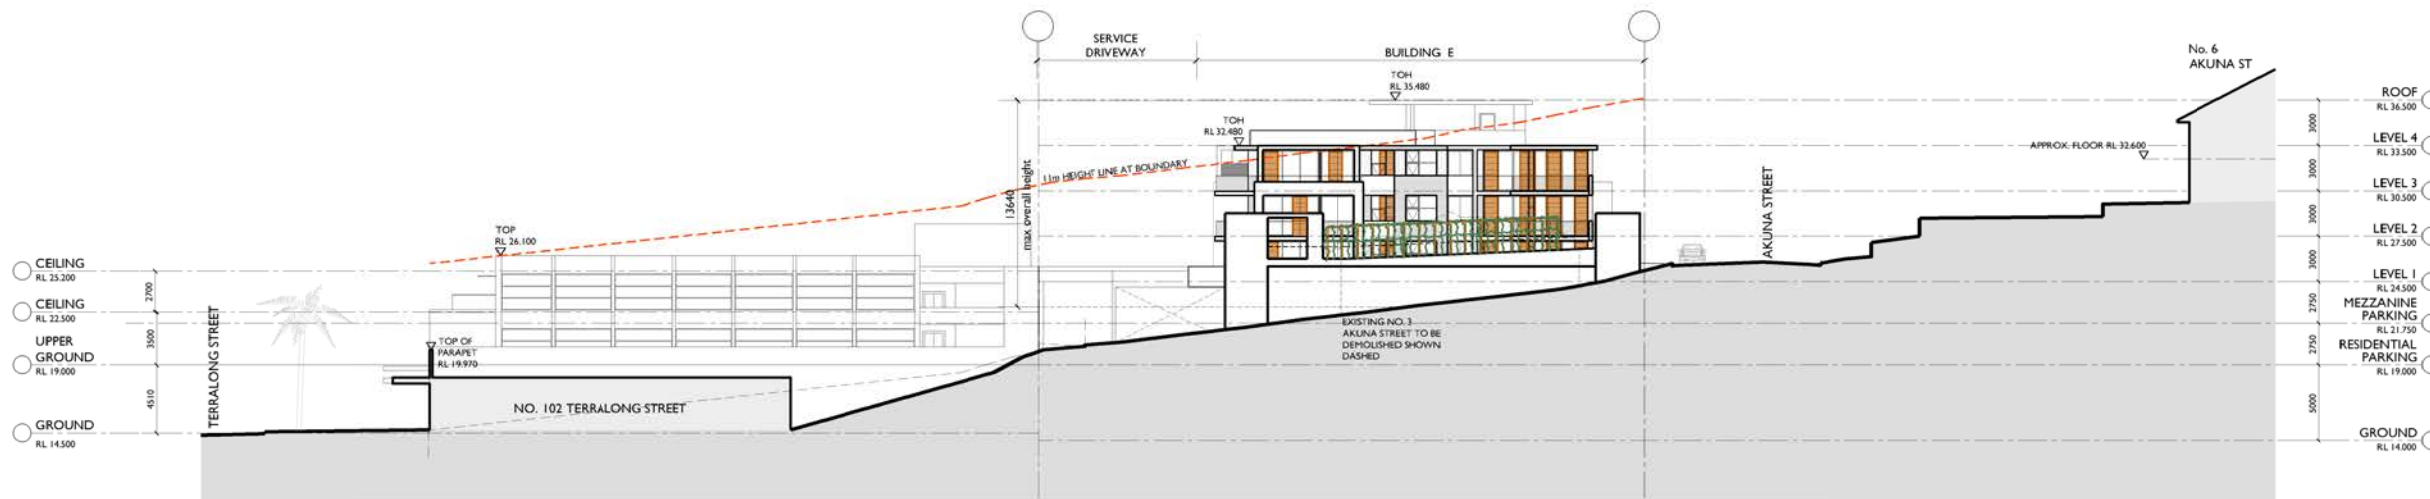

WEST ELEVATION
BLOCK E

NOT FOR CONSTRUCTION

Z	04.09.18	FOR APPROVAL	SJ	ADM
ISSUE	DATE	DESCRIPTION	initials	chkd
sign		date		
a) These drawings are not to be scaled. Figured dimensions shall be used in all cases.				

COPYRIGHT - These drawings remain the exclusive copyright of ADM Architects. Reproductions in any form whether electronic, digital or otherwise shall not be allowed except by express permission granted in writing by ADM Architects.

FIGURED DIMENSIONS - These drawings are not to be scaled. Figured dimensions shall be used in all cases.

DISCREPANCIES IN DIMENSIONS/POSITIONS/LOCATIONS/FINISHES The Contractor is to verify any dimensional, location or finish discrepancy with ADM Architects prior to any physical construction or setting out so that ADM Architects is given the opportunity to resolve potential discrepancies or conflicts in sufficient time without causing abortive work. The Contractor shall be responsible for notifying ADM Architects of any such discrepancy or conflict that may arise on site.

COORDINATION OF WORKS - These drawings are to be read in conjunction with the full set of consultant's drawings, specifications, reports and DA conditions.

NOMINATED ARCHITECT - The nominated Architect for ADM Projects (Australia) Pty Ltd T/A ADM Architects is Angela Di Martino ARB No 7608




NICOLAS
DAOUD &
CO PTY. Ltd


Project
DEMOLITION OF EXISTING STRUCTURES AND CONSTRUCTION
OF A MIXED USE DEVELOPMENT COMPRISING RESIDENTIAL
APARTMENTS ABOVE RETAIL SHOPS, COMMERCIAL TENANCIES
AND ASSOCIATED CARPARKING AREAS

at
LOT 1, DP50193, LOT 3, DP1104857, PT.1, DP506764, LOTS 100 & 200,
DP1017091,
AKUNA & TERRALONG STREET
KIAMA

scale	1:500 @ A3		
date	SEPTEMBER 2018		
drawn	djm	SJ	chkd ADM
drawing	DEVELOPMENT APPLICATION ELEVATIONS / SECTION CC - WEST		
Project No.	Drawing No.	issue	
2016-19(a)	A-204	Z	

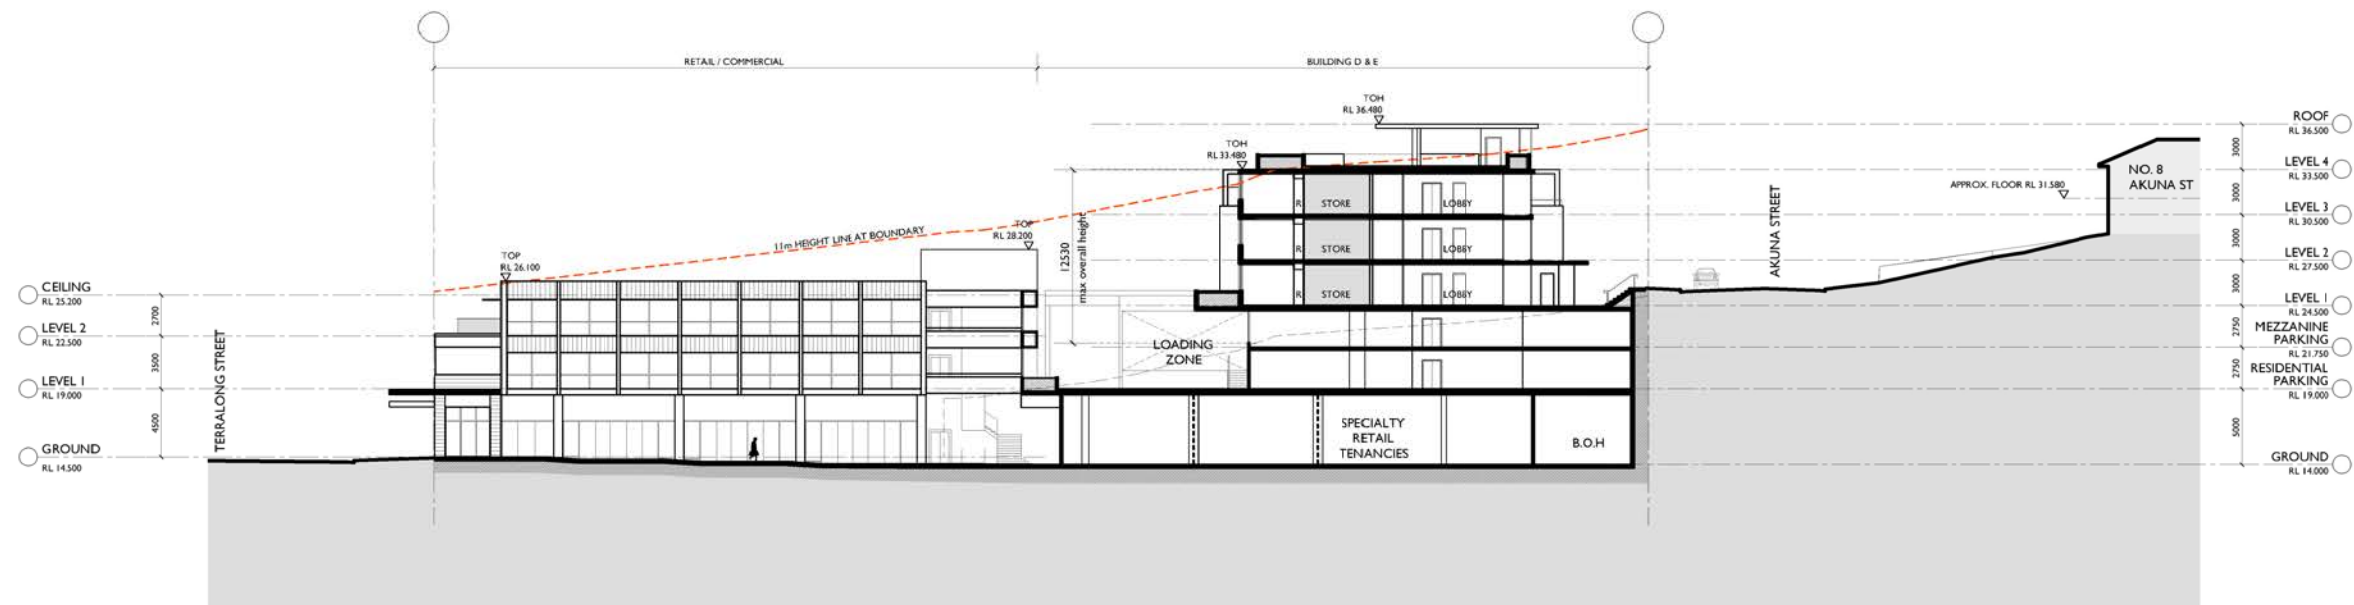

SECTION DD
BLOCK D

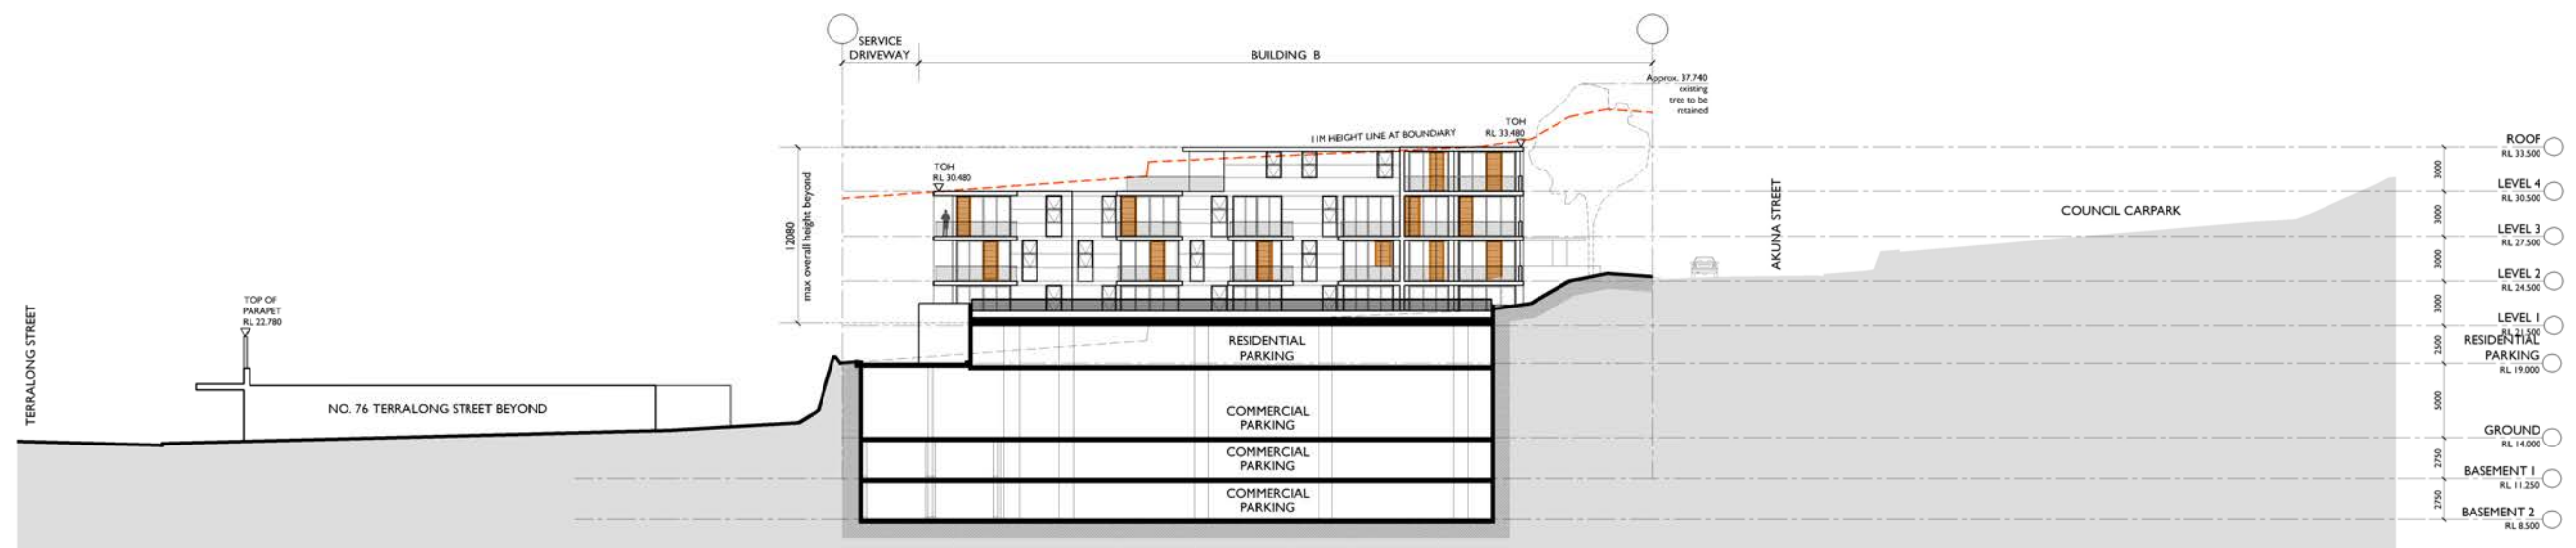

WEST ELEVATION /SECTION EE
BLOCK B

NOT FOR CONSTRUCTION

Z	04.09.18	FOR APPROVAL	SJ	ADM
ISSUE	DATE	DESCRIPTION	initials	chkd
sign	date			
a These drawings are not to be scaled. Figured dimensions shall be used in all cases.				

COPYRIGHT - These drawings remain the exclusive copyright of ADM Architects. Reproductions in any form whether electronic, digital or otherwise shall not be allowed except by express permission granted in writing by ADM Architects.

FIGURED DIMENSIONS - These drawings are not to be scaled. Figured dimensions shall be used in all cases.

DISCREPANCIES IN DIMENSIONS/POSITIONS/LOCATIONS/FINISHES - The Contractor is to verify any dimensional, location or finish discrepancy with ADM Architects prior to any physical construction or setting out so that ADM Architects is given the opportunity to resolve potential discrepancies or conflicts in sufficient time without causing abortive work. The Contractor shall be responsible for notifying ADM Architects of any such discrepancy or conflict that may arise on site.

COORDINATION OF WORKS - These drawings are to be read in conjunction with the full set of consultant's drawings, specifications, reports and DA conditions.

NOMINATED ARCHITECT - The nominated Architect for ADM Projects (Australia) Pty Ltd T/A ADM Architects is Angelo Di Martino ARB No 7606.




NICOLAS
DAOUD &
CO PTY. Ltd


Project
DEMOLITION OF EXISTING STRUCTURES AND CONSTRUCTION
OF A MIXED USE DEVELOPMENT COMPRISING RESIDENTIAL
APARTMENTS ABOVE RETAIL SHOPS, COMMERCIAL TENANCIES
AND ASSOCIATED CARPARKING AREAS

at
LOT 1, DP50193, LOT 3, DP1104857, PT.1, DP506764, LOTS 100 & 200,
DP1017091,
AKUNA & TERRALONG STREET
KIAMA

scale	1:500 @ A3
date	SEPTEMBER 2018
drawn	djm SJ chkd ADM
drawing	DEVELOPMENT APPLICATION
Project No.	SECTIONS - DD & EE
2016-19(a)	2016-19(a)
Drawing No.	A-205
issue	Z

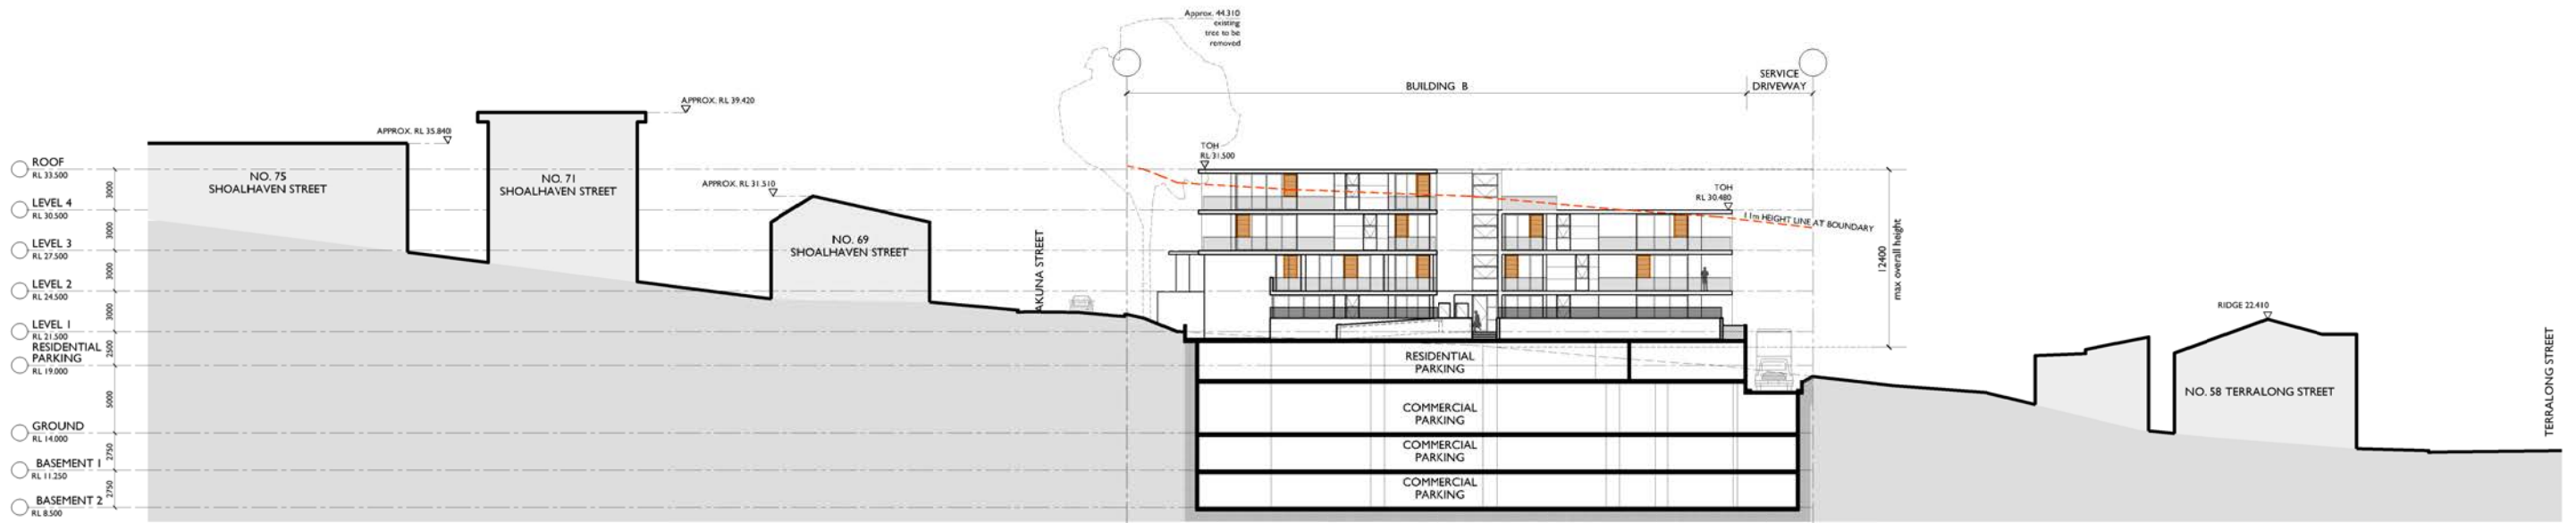

SECTION FF
BLOCK B

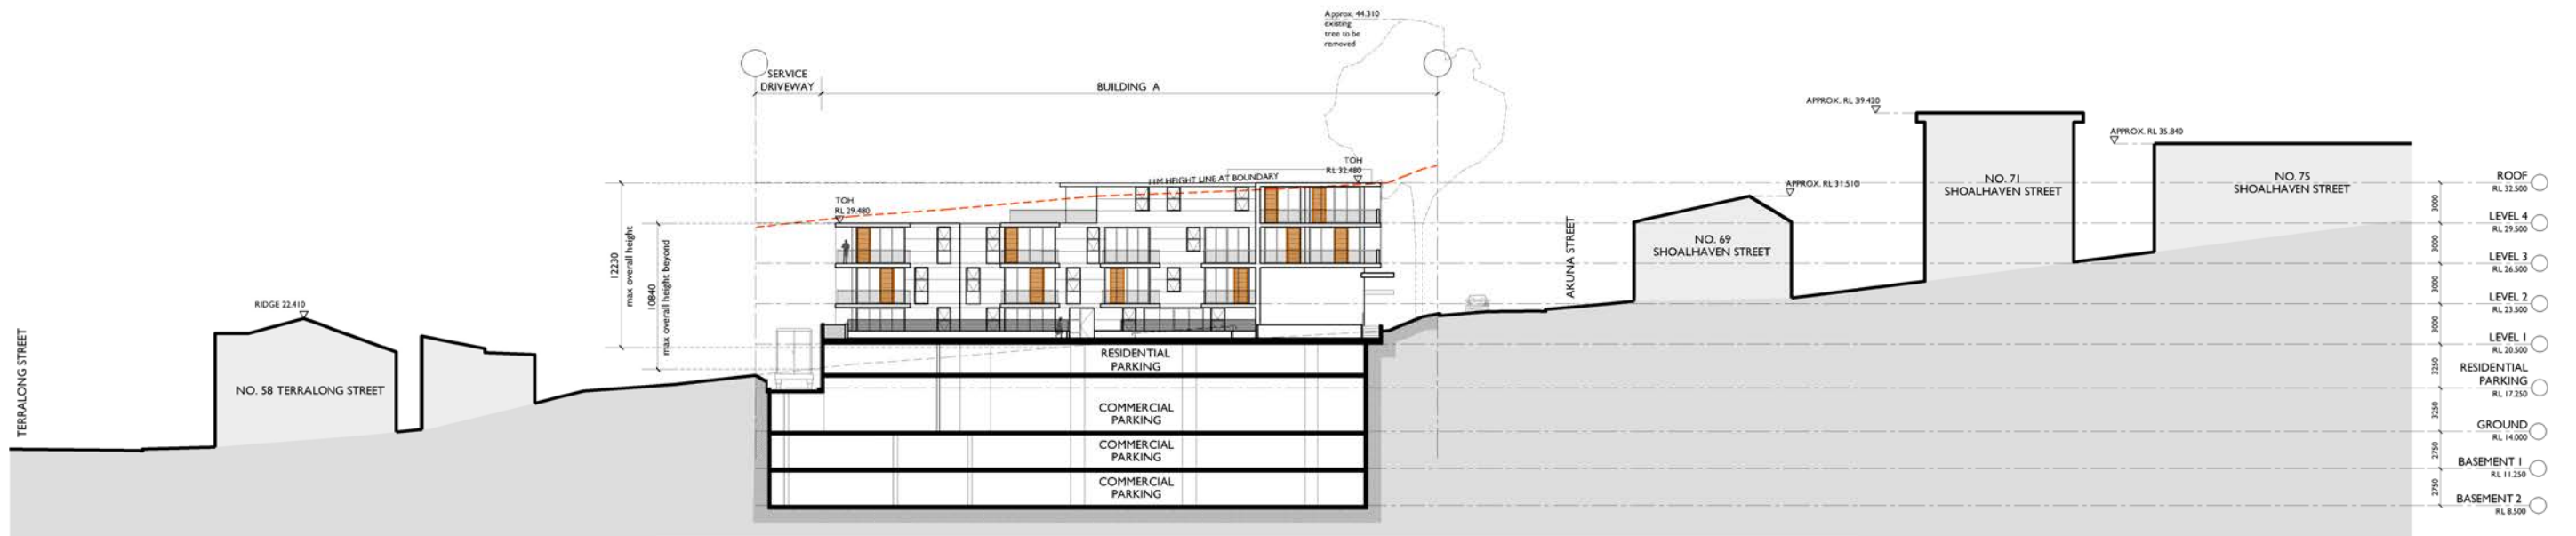

SECTION GG
BLOCK A

NOT FOR CONSTRUCTION

Z	04.09.18	FOR APPROVAL	SJ	ADM
ISSUE	DATE	DESCRIPTION	INITIALS	CHKD
sign _____ date _____				
These drawings are not to be scaled. Figured dimensions shall be used in all cases.				

COPYRIGHT - These drawings remain the exclusive copyright of ADM Architects. Reproductions in any form whether electronic, digital or otherwise shall not be allowed except by express permission granted in writing by ADM Architects.

FIGURED DIMENSIONS - These drawings are not to be scaled. Figured dimensions shall be used in all cases.

DISCREPANCIES IN DIMENSIONS/POSITIONS/LOCATIONS/FINISHES - The Contractor is to verify any dimensional, location or finish discrepancy with ADM Architects prior to any physical construction or setting out so that ADM Architects is given the opportunity to resolve potential discrepancies or conflicts in sufficient time without causing abortive work. The Contractor shall be responsible for notifying ADM Architects of any such discrepancy or conflict that may arise on site.

COORDINATION OF WORKS - These drawings are to be read in conjunction with the full set of consultant's drawings, specifications, reports and DA conditions.

NOMINATED ARCHITECT - The nominated Architect for ADM Projects (Australia) Pty Ltd T/A ADM Architects is Angela Di Martino ARB No 7606.



NICOLAS
DAOUD &
CO PTY. Ltd

Project
DEMOLITION OF EXISTING STRUCTURES AND CONSTRUCTION
OF A MIXED USE DEVELOPMENT COMPRISING RESIDENTIAL
APARTMENTS ABOVE RETAIL SHOPS, COMMERCIAL TENANCIES
AND ASSOCIATED CARPARKING AREAS

at
LOT 1, DP50193, LOT 3, DP1104857, PT.1, DP506764, LOTS 100 & 200,
DP1017091,
AKUNA & TERRALONG STREET
KIAMA

scale	1:500 @ A3
date	SEPTEMBER 2018
drawn	djm SJ chkd ADM
drawing	DEVELOPMENT APPLICATION
Project No.	SECTIONS - FF & GG
Drawing No.	2016-19(a)
issue	A-206
	Z



9am



10am



11am



12pm



1pm



2pm



3pm

SOLAR ACCESS STUDY C.O.S EAST
WINTER SOLSTICE

X	09.02.18	FOR APPROVAL	djm	ADM
ISSUE	DATE	DESCRIPTION	initials	chkd
sign		date		
These drawings are not to be scaled. Figured dimensions shall be used in all cases.				

COPYRIGHT - These drawings remain the exclusive copyright of ADM Architects. Reproductions in any form whether electronic, digital or otherwise shall not be allowed except by express permission granted in writing by ADM Architects.

FIGURED DIMENSIONS - These drawings are not to be scaled. Figured dimensions shall be used in all cases.

DISCREPANCIES IN DIMENSIONS/POSITIONS/LOCATIONS/FINISHES The Contractor is to verify any dimensional, location or finish discrepancy with ADM Architects prior to any physical construction or setting out so that ADM Architects is given the opportunity to resolve potential discrepancies or conflicts in sufficient time without causing abortive work. The Contractor shall be responsible for rectifying ADM Architects of any such discrepancy or conflict that may arise on site.

COORDINATION OF WORKS - These drawings are to be read in conjunction with the full set of consultant's drawings, specifications, reports and DA conditions.

NOMINATED ARCHITECT - The nominated Architect for ADM Projects (Australia) Pty Ltd T/as ADM Architects is Angelo Di Martino AIB No 7608



NICOLAS
DAOUD &
CO PTY. Ltd

Project
DEMOLITION OF EXISTING STRUCTURES AND CONSTRUCTION
OF A MIXED USE DEVELOPMENT COMPRISING RESIDENTIAL
APARTMENTS ABOVE RETAIL SHOPS, COMMERCIAL TENANCIES
AND ASSOCIATED CARPARKING AREAS
at
LOT 1, DP50193, LOT 3, DP1104857, PT.1, DP506764, LOTS 100 & 200,
DP1017091,
AKUNA & TERRALONG STREET
KIAMA

scale	NTS
date	FEBRUARY 2018
drawn	djm SJ chkd ADM
drawing	DEVELOPMENT APPLICATION
SOLAR ACCESS STUDY 1 of 3	
Project No.	2016-19(a)
Drawing No.	A-402
issue	X

NOT FOR CONSTRUCTION



9am



10am



11am



12pm



1pm



2pm



3pm

SOLAR ACCESS STUDY C.O.S WEST
WINTER SOLSTICE

X	09.02.18	FOR APPROVAL	djm	ADM
ISSUE	DATE	DESCRIPTION	initials	chkd
sign		date		
These drawings are not to be scaled. Figured dimensions shall be used in all cases.				

COPYRIGHT - These drawings remain the exclusive copyright of ADM Architects. Reproductions in any form whether electronic, digital or otherwise shall not be allowed except by express permission granted in writing by ADM Architects.

FIGURED DIMENSIONS - These drawings are not to be scaled. Figured dimensions shall be used in all cases.

DISCREPANCIES IN DIMENSIONS/POSITIONS/LOCATIONS/FINISHES The Contractor is to verify any dimensional, location or finish discrepancy with ADM Architects prior to any physical construction or setting out so that ADM Architects is given the opportunity to resolve potential discrepancies or conflicts in sufficient time without causing abortive work. The Contractor shall be responsible for rectifying ADM Architects of any such discrepancy or conflict that may arise on site.

COORDINATION OF WORKS - These drawings are to be read in conjunction with the full set of consultant's drawings, specifications, reports and DA conditions.

NOMINATED ARCHITECT - The nominated Architect for ADM Projects (Australia) Pty Ltd T/A ADM Architects is Angelo Di Martino ARB No 7608



NICOLAS
DAOUD &
CO PTY. Ltd

Project
DEMOLITION OF EXISTING STRUCTURES AND CONSTRUCTION
OF A MIXED USE DEVELOPMENT COMPRISING RESIDENTIAL
APARTMENTS ABOVE RETAIL SHOPS, COMMERCIAL TENANCIES
AND ASSOCIATED CARPARKING AREAS

at
LOT 1, DP50193, LOT 3, DP1104857, PT.1, DP506764, LOTS 100 & 200,
DP1017091,
AKUNA & TERRALONG STREET
KIAMA

scale	NTS			
date	FEBRUARY 2018			
drawn	djm	SJ	chkd	ADM
drawing				
DEVELOPMENT APPLICATION				
SOLAR ACCESS STUDY 2 of 3				
Project No.	Drawing No.			issue
2016-19(a)	A-403			X

NOT FOR CONSTRUCTION



9am



10am



11am



12pm



1pm



2pm



3pm

SOLAR ACCESS STUDY C.O.S BLOCK D & E
WINTER SOLSTICE

X	09.02.18	FOR APPROVAL	djm	ADM
ISSUE	DATE	DESCRIPTION	initials	chkd
sign		date		
These drawings are not to be scaled. Figured dimensions shall be used in all cases.				

COPYRIGHT - These drawings remain the exclusive copyright of ADM Architects. Reproductions in any form whether electronic, digital or otherwise shall not be allowed except by express permission granted in writing by ADM Architects.

FIGURED DIMENSIONS - These drawings are not to be scaled. Figured dimensions shall be used in all cases.

DISCREPANCIES IN DIMENSIONS/POSITIONS/LOCATIONS/FINISHES The Contractor is to verify any dimensional, location or finish discrepancy with ADM Architects prior to any physical construction or setting out so that ADM Architects is given the opportunity to resolve potential discrepancies or conflicts in sufficient time without causing abortive work. The Contractor shall be responsible for rectifying ADM Architects of any such discrepancy or conflict that may arise on site.

COORDINATION OF WORKS - These drawings are to be read in conjunction with the full set of consultant's drawings, specifications, reports and DA conditions.

NOMINATED ARCHITECT - The nominated Architects for ADM Projects (Australia) Pty Ltd T/A ADM Architects is Angelo Di Martino A/B No 7608




NICOLAS
DAOUD &
CO PTY. Ltd

Project
DEMOLITION OF EXISTING STRUCTURES AND CONSTRUCTION
OF A MIXED USE DEVELOPMENT COMPRISING RESIDENTIAL
APARTMENTS ABOVE RETAIL SHOPS, COMMERCIAL TENANCIES
AND ASSOCIATED CARPARKING AREAS
at
LOT 1, DP50193, LOT 3, DP1104857, PT.1, DP506764, LOTS 100 & 200,
DP1017091,
AKUNA & TERRALONG STREET
KIAMA

scale	NTS			
date	FEBRUARY 2018			
drawn	djm	SJ	chkd	ADM
drawing	DEVELOPMENT APPLICATION			
	SOLAR ACCESS STUDY 3 of 3			
Project No.	2016-19(a)		Drawing No.	A-404
issue				X

NOT FOR CONSTRUCTION

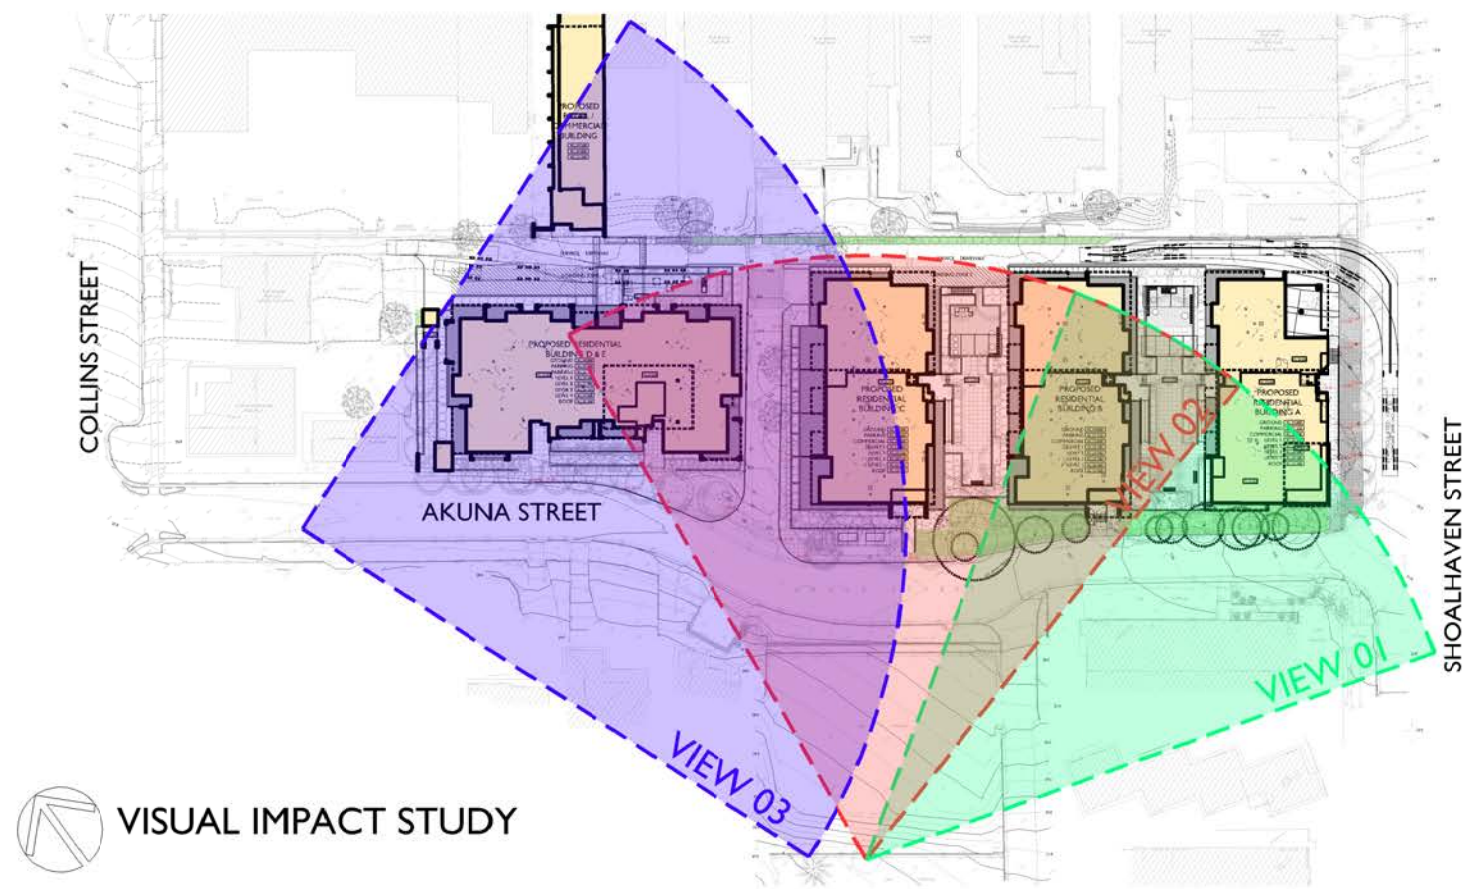

 VISUAL IMPACT STUDY

 DENOTES AREA ABOVE 11m



VIEW 03 - AKUNA STREET ASPECT FACING SOUTH EAST



VIEW 01 - FROM TOP TIER OF PARKING LOT ACROSS FROM SUBJECT SITE FACING EAST



VIEW 02 - FROM TOP TIER OF PARKING LOT ACROSS FROM SUBJECT SITE FACING NORTH EAST

NOT FOR CONSTRUCTION

Z	04.09.18	FOR APPROVAL	SJ	ADM
ISSUE	DATE	DESCRIPTION	initials	child
sign		date		
☐ These drawings are not to be scaled. Figured dimensions shall be used in all cases.				


COPYRIGHT - These drawings remain the exclusive copyright of ADM Architects. Reproductions in any form whether electronic, digital or otherwise shall not be allowed except by express permission granted in writing by ADM Architects.

FIGURED DIMENSIONS - These drawings are not to be scaled. Figured dimensions shall be used in all cases.

DISCREPANCIES IN DIMENSIONS/POSITIONS/LOCATIONS/FINISHES - The Contractor is to verify any dimensional, location or finish discrepancy with ADM Architects prior to any physical construction or setting out so that ADM Architects is given the opportunity to resolve potential discrepancies or conflicts in sufficient time without causing abortive work. The Contractor shall be responsible for notifying ADM Architects of any such discrepancy or conflict that may arise on site.

COORDINATION OF WORKS - These drawings are to be read in conjunction with the full set of consultant's drawings, specifications, reports and DA conditions.

NOMINATED ARCHITECT - The nominated Architect for ADM Projects (Australia) Pty Ltd T/A ADM Architects is Angela Di Martino ARB No 7608.

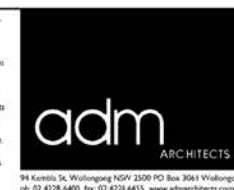


NICOLAS
DAOUD &
CO PTY. Ltd

Project
DEMOLITION OF EXISTING STRUCTURES AND CONSTRUCTION
OF A MIXED USE DEVELOPMENT COMPRISING RESIDENTIAL
APARTMENTS ABOVE RETAIL SHOPS, COMMERCIAL TENANCIES
AND ASSOCIATED CARPARKING AREAS

at
LOT 1, DP50193, LOT 3, DP1104857, PT.1, DP506764, LOTS 100 & 200,
DPI017091,
AKUNA & TERRALONG STREET
KIAMA

scale	NTS
date	SEPTEMBER 2018
drawn	djm SJ chkd ADM
drawing	DEVELOPMENT APPLICATION
Project No.	VISUAL IMPACT STUDY 1 of 3
2016-19(a)	Drawing No. A-801
issue	Z

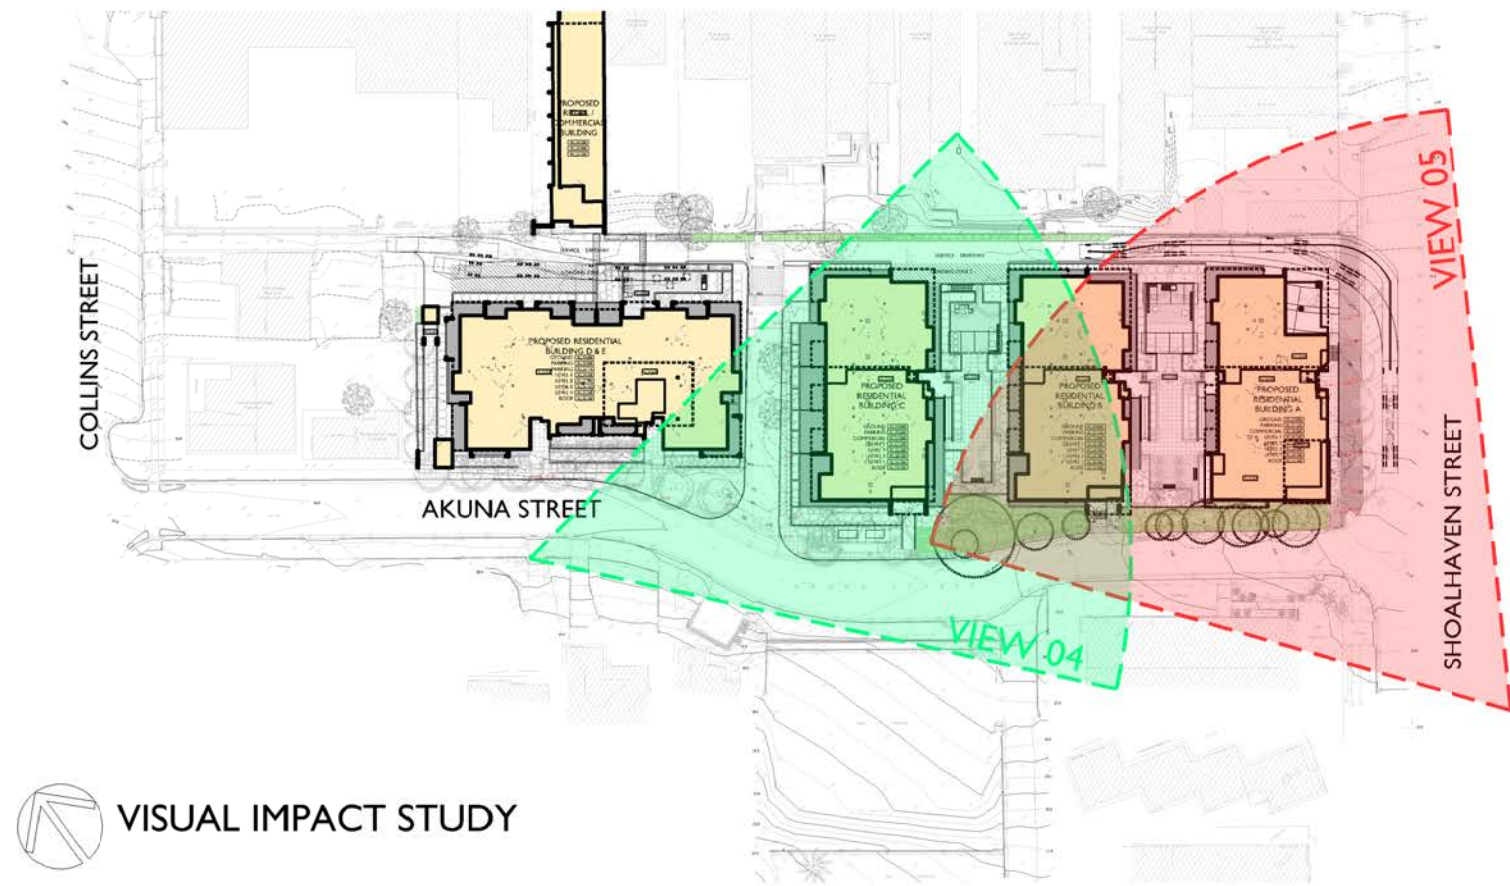

 VISUAL IMPACT STUDY

 DENOTES AREA ABOVE 11m



VIEW 04 - AKUNA STREET ASPECT FACING SOUTH EAST



VIEW 05 - SHOALHAVEN STREET ASPECT FACING NORTH

Z	04.09.18	FOR APPROVAL	SJ	ADM
ISSUE	DATE	DESCRIPTION	initials	chkd
sign		date		
to These drawings are not to be scaled. Figured dimensions shall be used in all cases.				

COPYRIGHT - These drawings remain the exclusive copyright of ADM Architects. Reproductions in any form whether electronic, digital or otherwise, shall not be allowed except by express permission granted in writing by ADM Architects.

FIGURED DIMENSIONS - These drawings are not to be scaled. Figured dimensions shall be used in all cases.

DISCREPANCIES IN DIMENSIONS/POSITIONS/LOCATIONS/FINISHES - The Contractor is to verify any dimensional, location or finish discrepancy with ADM Architects prior to any physical construction or setting out so that ADM Architects is given the opportunity to resolve potential discrepancies or conflicts in sufficient time without causing abortive work. The Contractor shall be responsible for notifying ADM Architects of any such discrepancy or conflict that may arise on site.

COORDINATION OF WORKS - These drawings are to be read in conjunction with the full set of consultant's drawings, specifications, reports and DA conditions.

NOMINATED ARCHITECT - The nominated Architect for ADM Projects (Australia) Pty Ltd T/A ADM Architects is Angela Di Martino ARB No 7608




NICOLAS
DAOUD &
CO PTY. Ltd

Project
DEMOLITION OF EXISTING STRUCTURES AND CONSTRUCTION
OF A MIXED USE DEVELOPMENT COMPRISING RESIDENTIAL
APARTMENTS ABOVE RETAIL SHOPS, COMMERCIAL TENANCIES
AND ASSOCIATED CARPARKING AREAS

at
LOT 1, DP50193, LOT 3, DP1104857, PT.1, DP506764, LOTS 100 & 200,
DP1017091,
AKUNA & TERRALONG STREET
KIAMA

scale	NTS
date	SEPTEMBER 2018
drawn	djm SJ chkd ADM
drawing	DEVELOPMENT APPLICATION
Project No.	VISUAL IMPACT STUDY 2 of 3
2016-19(a)	Project No. Drawing No. issue
A-802	Z

NOT FOR CONSTRUCTION

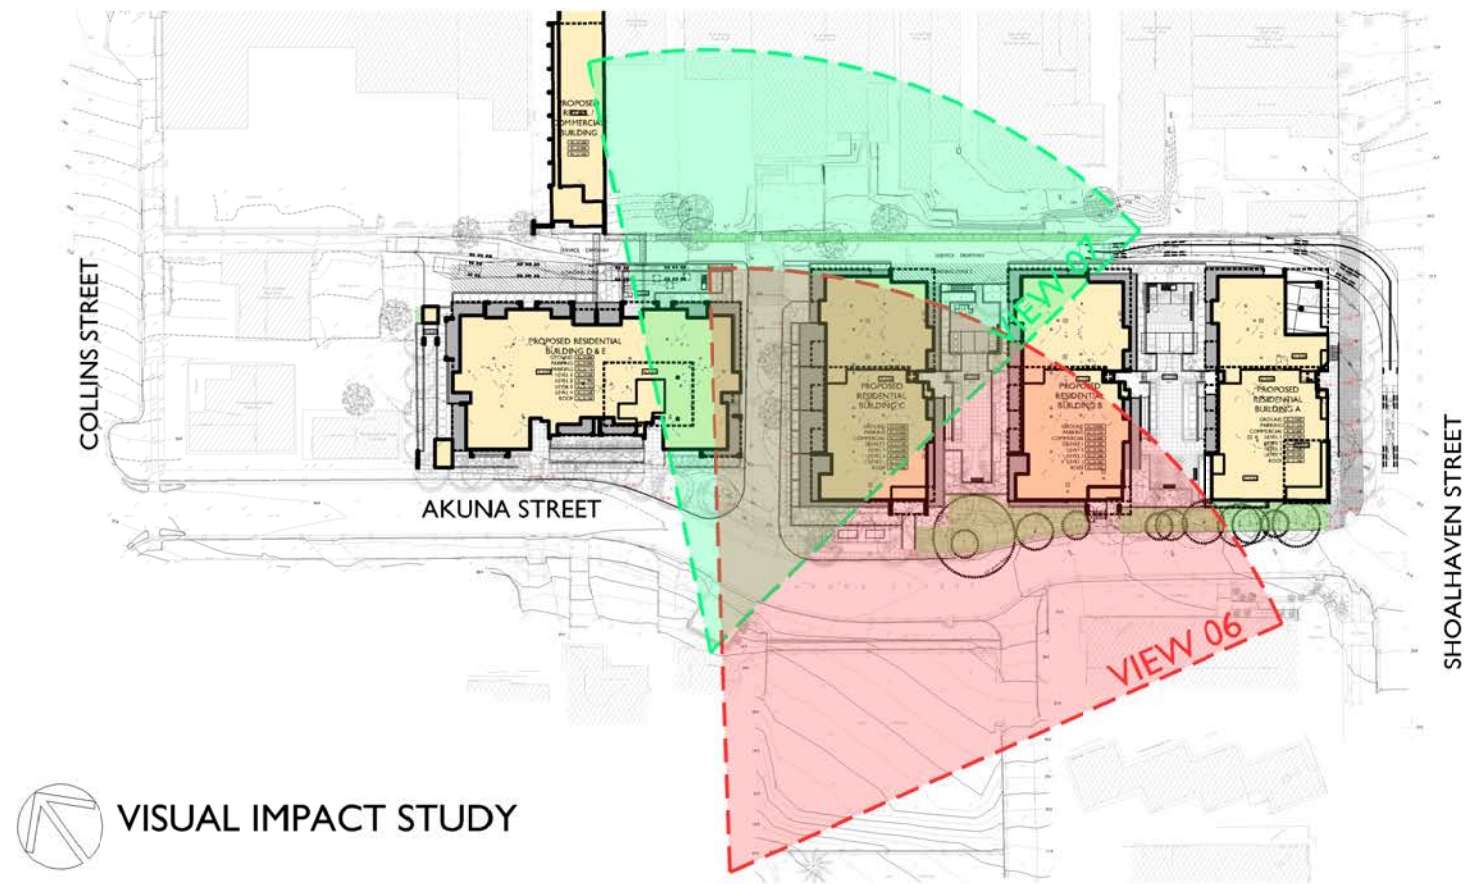

 VISUAL IMPACT STUDY

 DENOTES AREA ABOVE 11m



VIEW 06 - FROM BALCONY OF 5/10 AKUNA STREET FACING EAST



VIEW 07 - FROM BALCONY OF 2/10 AKUNA STREET FACING EAST

NOT FOR CONSTRUCTION

Z	04.09.18	FOR APPROVAL	SJ	ADM
ISSUE	DATE	DESCRIPTION	initials	child
sign		date		
☐ These drawings are not to be scaled. Figured dimensions shall be used in all cases.				

COPYRIGHT - These drawings remain the exclusive copyright of ADM Architects. Reproductions in any form whether electronic, digital or otherwise shall not be allowed except by express permission granted in writing by ADM Architects.

FIGURED DIMENSIONS - These drawings are not to be scaled. Figured dimensions shall be used in all cases.

DISCREPANCIES IN DIMENSIONS/POSITIONS/LOCATIONS/FINISHES - The Contractor is to verify any dimensional, location or finish discrepancy with ADM Architects prior to any physical construction or setting out so that ADM Architects is given the opportunity to resolve potential discrepancies or conflicts in sufficient time without causing abortive work. The Contractor shall be responsible for notifying ADM Architects of any such discrepancy or conflict that may arise on site.

COORDINATION OF WORKS - These drawings are to be read in conjunction with the full set of consultant's drawings, specifications, reports and DA conditions.

NOMINATED ARCHITECT - The nominated Architect for ADM Projects (Australia) Pty Ltd T/A ADM Architects is Angela Di Martino ARB No 7608




NICOLAS
DAOUD &
CO PTY. Ltd


Project
DEMOLITION OF EXISTING STRUCTURES AND CONSTRUCTION
OF A MIXED USE DEVELOPMENT COMPRISING RESIDENTIAL
APARTMENTS ABOVE RETAIL SHOPS, COMMERCIAL TENANCIES
AND ASSOCIATED CARPARKING AREAS

at
LOT 1, DP50193, LOT 3, DP1104857, PT.1, DP506764, LOTS 100 & 200,
DP1017091,
AKUNA & TERRALONG STREET
KIAMA


scale	NTS		
date	SEPTEMBER 2018		
drawn	djm	Sj	chkd ADM
drawing	DEVELOPMENT APPLICATION		
VISUAL IMPACT STUDY 3 of 3			
Project No.	Drawing No.	issue	
2016-19(a)	A-803	Z	

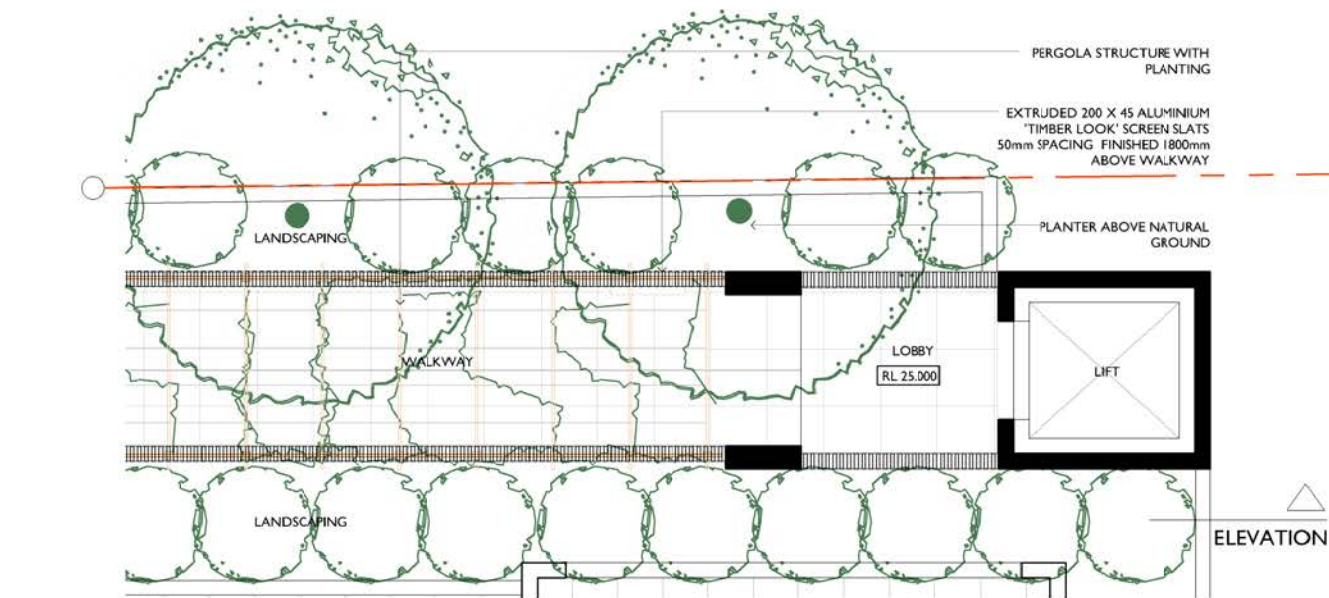

**PUBLIC LIFT WALKWAY
PERGOLA PLAN DETAIL**
1:100 @ A3

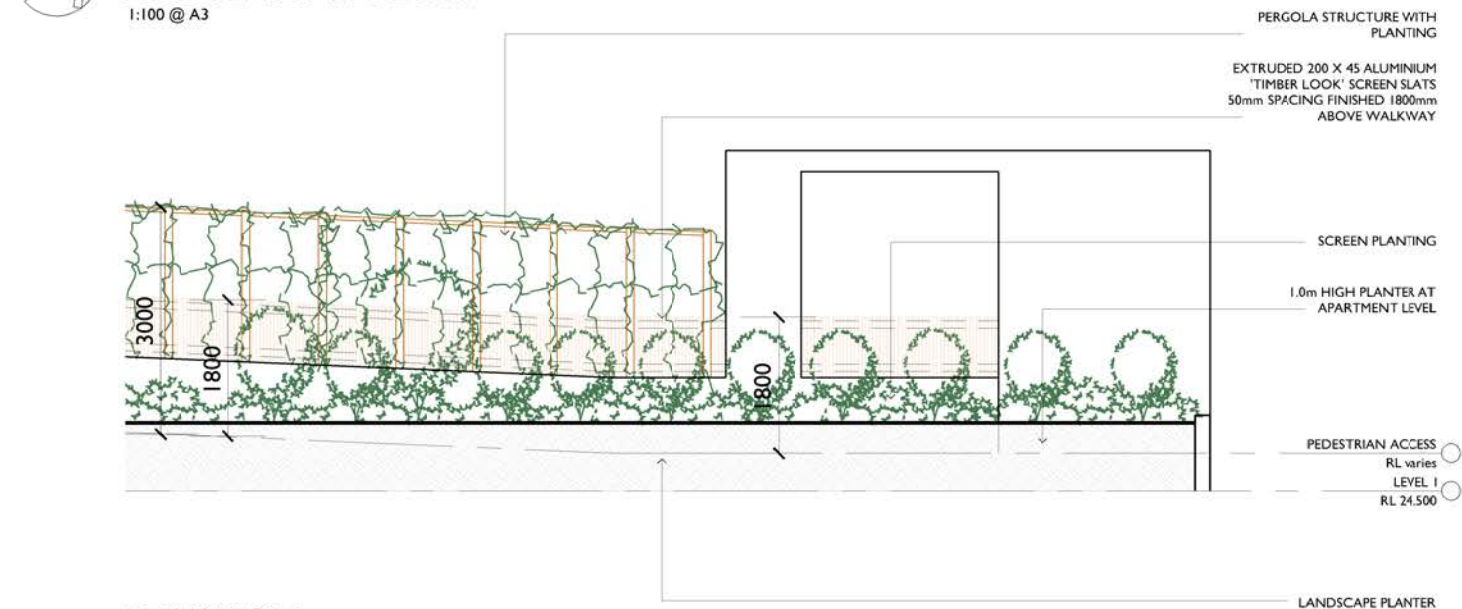

ELEVATION
1:100 @ A3
01 PUBLIC LIFT WALKWAY
PUBLIC LIFT WALKWAY AKUNA STREET
PERGOLA STRUCTURE AND SCREENING

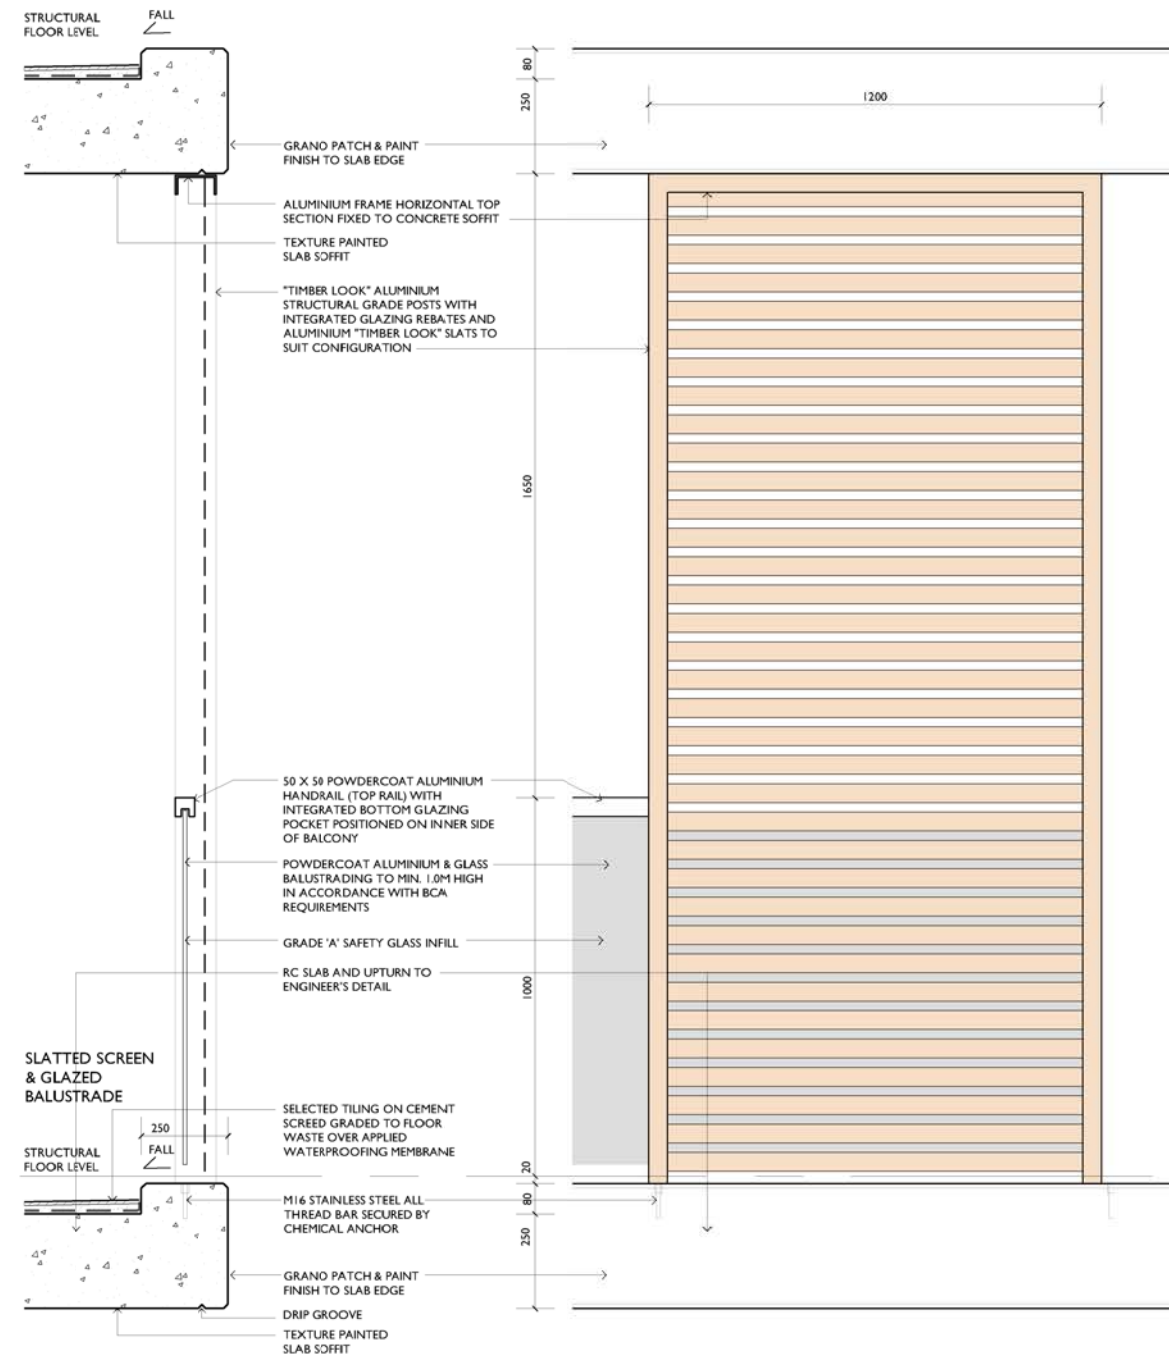

SECTION
1:20 @ A3
02 TYPICAL SLATTED ALUMINIUM SCREEN DETAIL
"TIMBER LOOK"

NOT FOR CONSTRUCTION

Z	04.09.18	FOR APPROVAL	SJ	ADM
ISSUE	DATE	DESCRIPTION	initials	chkd
sign		date		
☐ These drawings are not to be scaled. Figured dimensions shall be used in all cases.				

COPYRIGHT - These drawings remain the exclusive copyright of ADM Architects. Reproductions in any form whether electronic, digital or otherwise, shall not be allowed except by express permission granted in writing by ADM Architects.
FIGURED DIMENSIONS - These drawings are not to be scaled. Figured dimensions shall be used in all cases.
DISCREPANCIES IN DIMENSIONS/POSITIONS/LOCATIONS/FINISHES - The Contractor is to verify any dimensional, location or finish discrepancy with ADM Architects prior to any physical construction or setting out so that ADM Architects is given the opportunity to resolve potential discrepancies or conflicts in sufficient time without causing abortive work. The Contractor shall be responsible for notifying ADM Architects of any such discrepancy or conflict that may arise on site.
COORDINATION OF WORKS - These drawings are to be read in conjunction with the full set of consultant's drawings, specifications, reports and DA conditions.
NOMINATED ARCHITECT - The nominated Architect for ADM Projects (Australia) Pty Ltd T/A ADM Architects is Angela Di Martino ARB No 7608.



**NICOLAS
DAOUD &
CO PTY. Ltd**

Project
DEMOLITION OF EXISTING STRUCTURES AND CONSTRUCTION
OF A MIXED USE DEVELOPMENT COMPRISING RESIDENTIAL
APARTMENTS ABOVE RETAIL SHOPS, COMMERCIAL TENANCIES
AND ASSOCIATED CARPARKING AREAS
at
LOT 1, DP50193, LOT 3, DP1104857, PT.1, DP506764, LOTS 100 & 200,
DP1017091,
AKUNA & TERRALONG STREET
KIAMA

scale	AS NOTED 2 x SCALE @ A3		
date	SEPTEMBER 2018		
drawn	djm	SJ	chkd ADM
drawing	DEVELOPMENT APPLICATION SCREENING DETAILS		
Project No.	2016-19(a)	Drawing No.	A-901
issue	Z		