

MIXED USE DEVELOPMENT
34-42 SPRING STREET/109-119 OXFORD STREET
BONDI JUNCTION

UPDATED DA - 21.10.16

DRAWING REGISTER

0000-COVER SHEET			
DA0.100	5	COVER SHEET	07.10.16
1000-PLANS			
DA1.101	5	BASEMENT 5 PLAN	07.10.16
DA1.102	5	BASEMENT 4 PLAN	07.10.16
DA1.103	5	BASEMENT 3 PLAN	07.10.16
DA1.104	5	BASEMENT 2 PLAN	07.10.16
DA1.105	5	BASEMENT 1 PLAN	07.10.16
DA1.106	4	GROUND FLOOR PLAN	07.10.16
DA1.107	5	LEVEL 1 PLAN	07.10.16
DA1.108	5	LEVEL 2 PLAN	07.10.16
DA1.109	5	LEVEL 3 PLAN	07.10.16
DA1.110	5	LEVEL 4 PLAN	07.10.16
DA1.111	5	LEVEL 5 PLAN	07.10.16
DA1.112	5	LEVEL 6 PLAN	07.10.16
DA1.113	5	LEVEL 7 PLAN	07.10.16
DA1.114	5	LEVEL 8 PLAN	07.10.16
DA1.115	5	LEVEL 9 PLAN	07.10.16
DA1.116	5	LEVEL 10 PLAN	07.10.16
DA1.117	5	LEVEL 11 PLAN	07.10.16
DA1.118	5	ROOF PLAN	07.10.16
2000 ELEVATIONS			
DA2.010	5	NORTH ELEVATION - OXFORD STREET	07.10.16
DA2.020	5	SOUTH ELEVATION - SPRING STREET	07.10.16
DA2.021	5	WEST ELEVATION	07.10.16
DA2.022	5	EAST ELEVATION	07.10.16
2500 SECTIONS			
DA2.200	5	SECTION 1	07.10.16
DA2.201	3	SECTION 2	07.10.16
DA2.202	5	SECTION 3	07.10.16
DA2.500	4	BALCONY FACADE DETAIL	06.09.16
DA2.501	4	BREEZEWAY SECTION	06.09.16
DA2.502	4	EAST/WEST FACADE OF OXFORD STREET WING	06.09.16
DA2.503	4	EAST/WEST FACADE OF SPRING STREET WING	06.09.16
DA2.504	4	OXFORD STREET SHOPFRONT DETAIL	06.09.16
3000 MISCELLANEOUS			
DA3.200	4	SPRING STREET SHADOW ELEVATIONS - WINTER	06.09.16
DA3.201	4	3D SHADOW STUDY - WINTER	06.09.16
DA3.202	4	SPRING STREET SOUTH SHADOW STUDY	06.09.16
DA3.205	4	SPRING STREET NORTH FACADE SHADOW TEST	06.09.16
8000 SCHEDULES			
DA8.100	5	AREA CALCULATIONS	07.10.16
DA8.150	4	SEPP 65 STUDIES	06.09.16
DA8.160	4	ADAPTABLE DWELLINGS	06.09.16
9000 IMAGES			
DA9.103	5	3D STREET VIEWS	07.10.16
DA9.200	4	SCHEDULE OF EXTERNAL FINISHES	06.09.16
DA9.300	2	PHOTOMONTAGE OXFORD ST	12.05.16

DA0.100

DA1.101

DA1.102

DA2.010

DA2.020

DA2.021

DA2.022

DA2.200

DA2.201

DA2.202

DA2.500

DA2.501

DA2.502

DA2.503

DA2.504

DA3.200

DA3.201

DA3.202

DA3.205

DA8.100

DA8.150

DA8.160

DA2.010

DA2.020

DA2.021

DA2.022

DA2.200

DA2.201

DA2.202

DA2.500

DA2.501

DA2.502

DA2.503

This drawing should be read in conjunction with all relevant contracts, conditions of sale, and other documents. It is not to be used for any other purpose without the written consent of the author. The author is not responsible for any errors or omissions in this drawing.



NO.	DATE	REVISION	BY	CHKD.
1	10/10/18	ISSUED FOR REVIEW		
2	10/10/18	ISSUED FOR REVIEW		
PROJECT
ECON CONSULTING
15887 2700 www.econ.com.au
DRAWN
MERCURY 21 PTY LTD


MERCURY 21 PTY LTD

ARCHITECT
DJRD
DARYL JACKSON ROBIN DYKE
14 Ross Street, Chippendale, NSW 1505
02 9550 1111
www.djrd.com.au

PROJECT
MIXED USE DEVELOPMENT
109-119 OXFORD / 34-42 SPRING STREET
BOND JUNCTION, NSW 2022

ISSUED FOR REVIEW
SCALE: A1
SP 1:100
05/18/15

DESCRIPTION
BASEMENT 5 PLAN
PROJECT No. 15407
DRAWING No. DA:101
REVISION 4

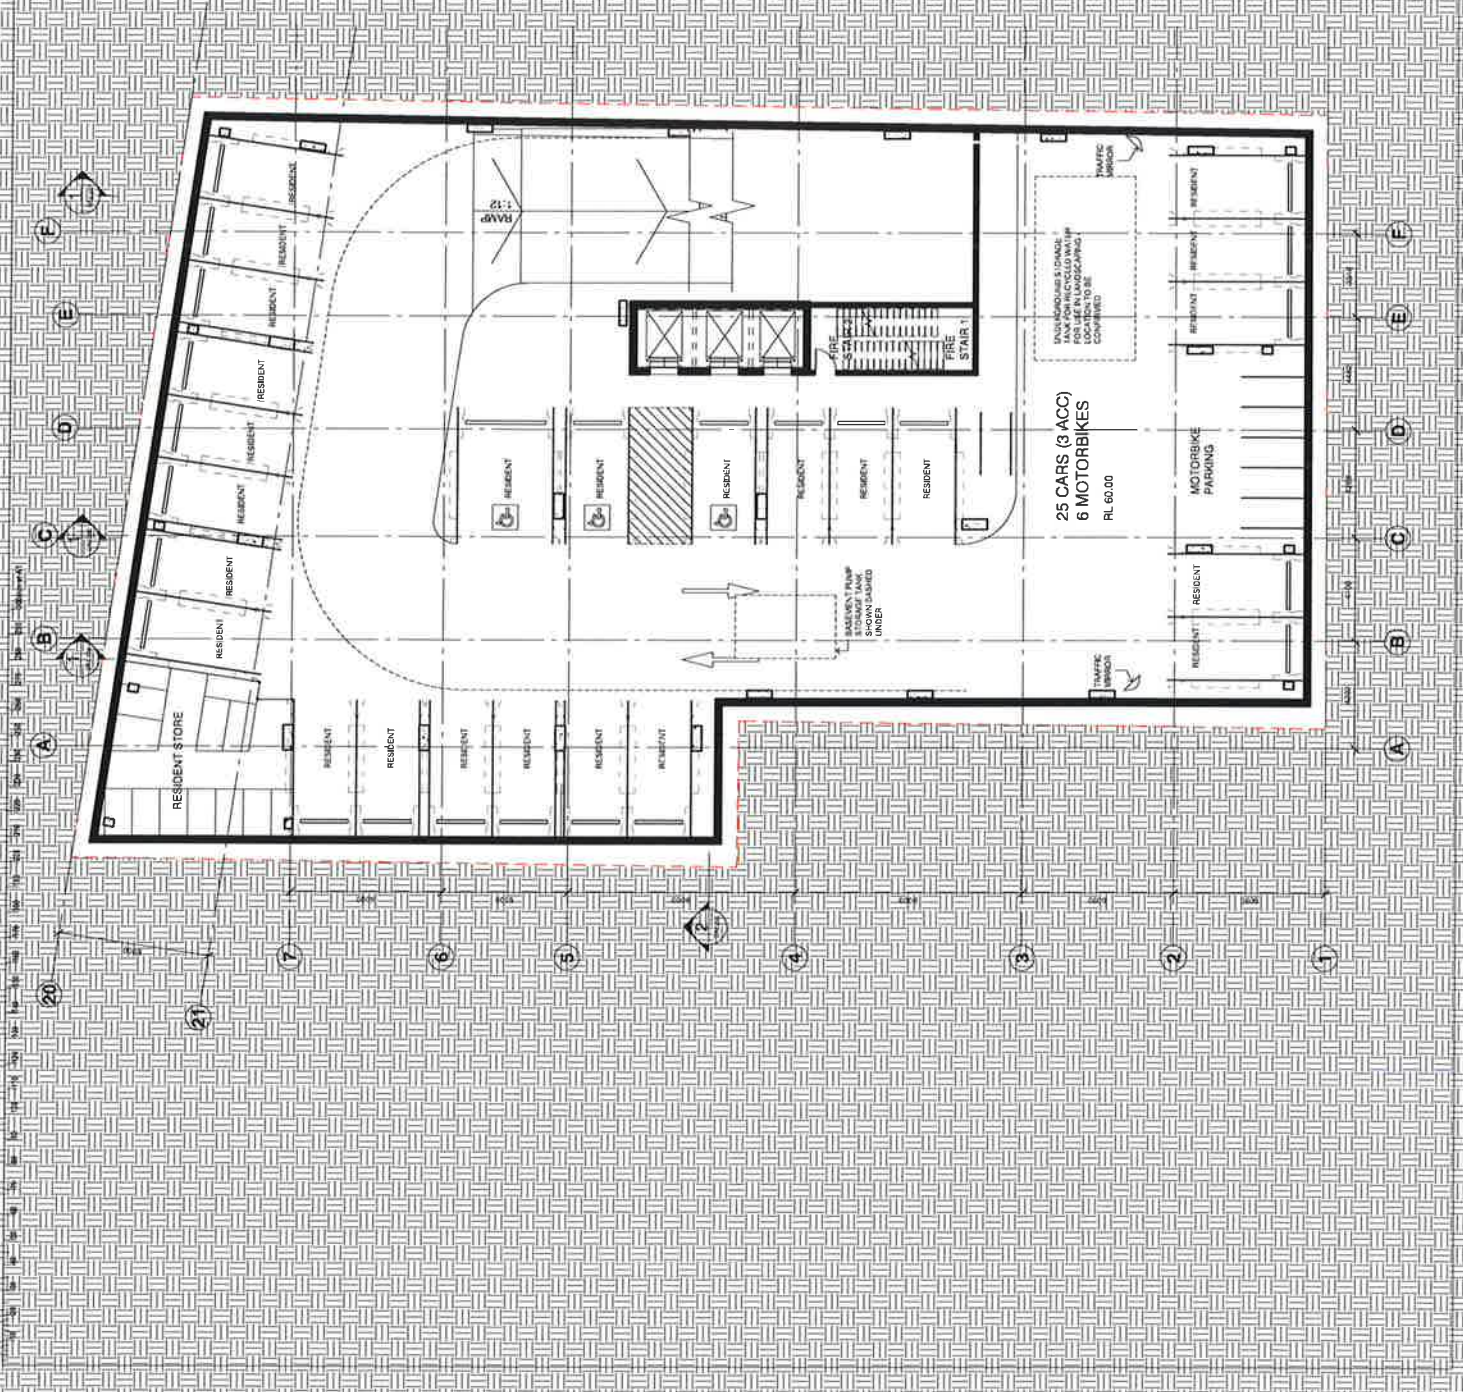

This drawing should be read in conjunction with all relevant contracts, specifications, and other documents. It is to be used for information only. No part of this drawing is to be used for any other purpose without the written consent of the architect. All dimensions are in millimetres unless otherwise stated. All dimensions are to the centre of the line unless otherwise stated. All dimensions are to the face of the wall unless otherwise stated. All dimensions are to the face of the slab unless otherwise stated. All dimensions are to the face of the floor unless otherwise stated. All dimensions are to the face of the ceiling unless otherwise stated. All dimensions are to the face of the wall unless otherwise stated. All dimensions are to the face of the slab unless otherwise stated. All dimensions are to the face of the floor unless otherwise stated. All dimensions are to the face of the ceiling unless otherwise stated.



NO.	REVISION	DATE	BY	CHKD.	APPD.
1	ISSUED FOR REVIEW	05/18/22	DA		
2	ISSUED FOR REVIEW	05/18/22	DA		
ISSUE DATE: 05/18/22

WALSH

ELTON CONSULTING
15387 2720 www.elton.com.au

Q/LN

MERCURY 21 PTY LTD

ARCHITECT: INTERIOR DESIGNER

DJRD

DARYL JACKSON ROBIN DWYER
94 Ross Street, Campbelltown, NSW 2571 T: 02 5033 9555 F: 02 5033 9556
www.djrd.com.au E: daryl@djrd.com.au robin@djrd.com.au

PROJECT

MIXED USE DEVELOPMENT
109-119 OXFORD / 34-42 SPRING STREET
BONDI JUNCTION, NSW 2022

ISSUED FOR REVIEW

DRAWN: SCALE: A1 AT 1:100 ORIGINAL DATE: 05/18/22

DESCRIPTION

BASEMENT 4 PLAN

PROJECT No: 15407 DRAWING No: DA'102

REVISION: 4

This drawing should be read in conjunction with all relevant contracts, conditions of sale, and any other documents referred to herein. It is to be used for information only. Do not rely on this drawing for any specific details. Check dimensions on site. Report discrepancies immediately.



NO.	REVISION	DATE	BY	CHKD.
1	ISSUED FOR REVIEW	05/11/2021	DAVID JACOBSON	DAVID JACOBSON
2	REVISED	05/11/2021	DAVID JACOBSON	DAVID JACOBSON
3	REVISED	05/11/2021	DAVID JACOBSON	DAVID JACOBSON
ISSUE DATE: 05/11/2021

PROJECT: ELTON CONSULTING
T 0387 2700 www.elton.com.au

CITY: MELBOURNE

CLIENT: MERCURY 21 PTY LTD

ARCHITECT: INTERARCH CONSULTING

DJRD
DAVID JACOBSON ROBIN DYKE
60 Ross Street, Camberwell, VIC 3174
P 03 9594 1234 F 03 9594 1235
www.djrd.com.au | info@djrd.com.au

PROJECT: MIXED USE DEVELOPMENT
139-119 OXFORD / 34-42 SPRING STREET
BONDOL JUNCTION, NSW 2222

DATE: 05/11/2021

SCALE: 1:100

SP: 05/13/15

DESCRIPTION: BASEMENT 3 PLAN

ISSUED FOR REVIEW

DRAWN: SP-2-A1

CHECKED: SP-2-A1

PROJECT NO: 15407

DRAWING NO: DA1.103

REVISION: 4

DATE: 05/11/2021

BY: DAVID JACOBSON

CHKD: DAVID JACOBSON

DATE: 05/11/2021

BY: DAVID JACOBSON

CHKD: DAVID JACOBSON

DATE: 05/11/2021

BY: DAVID JACOBSON

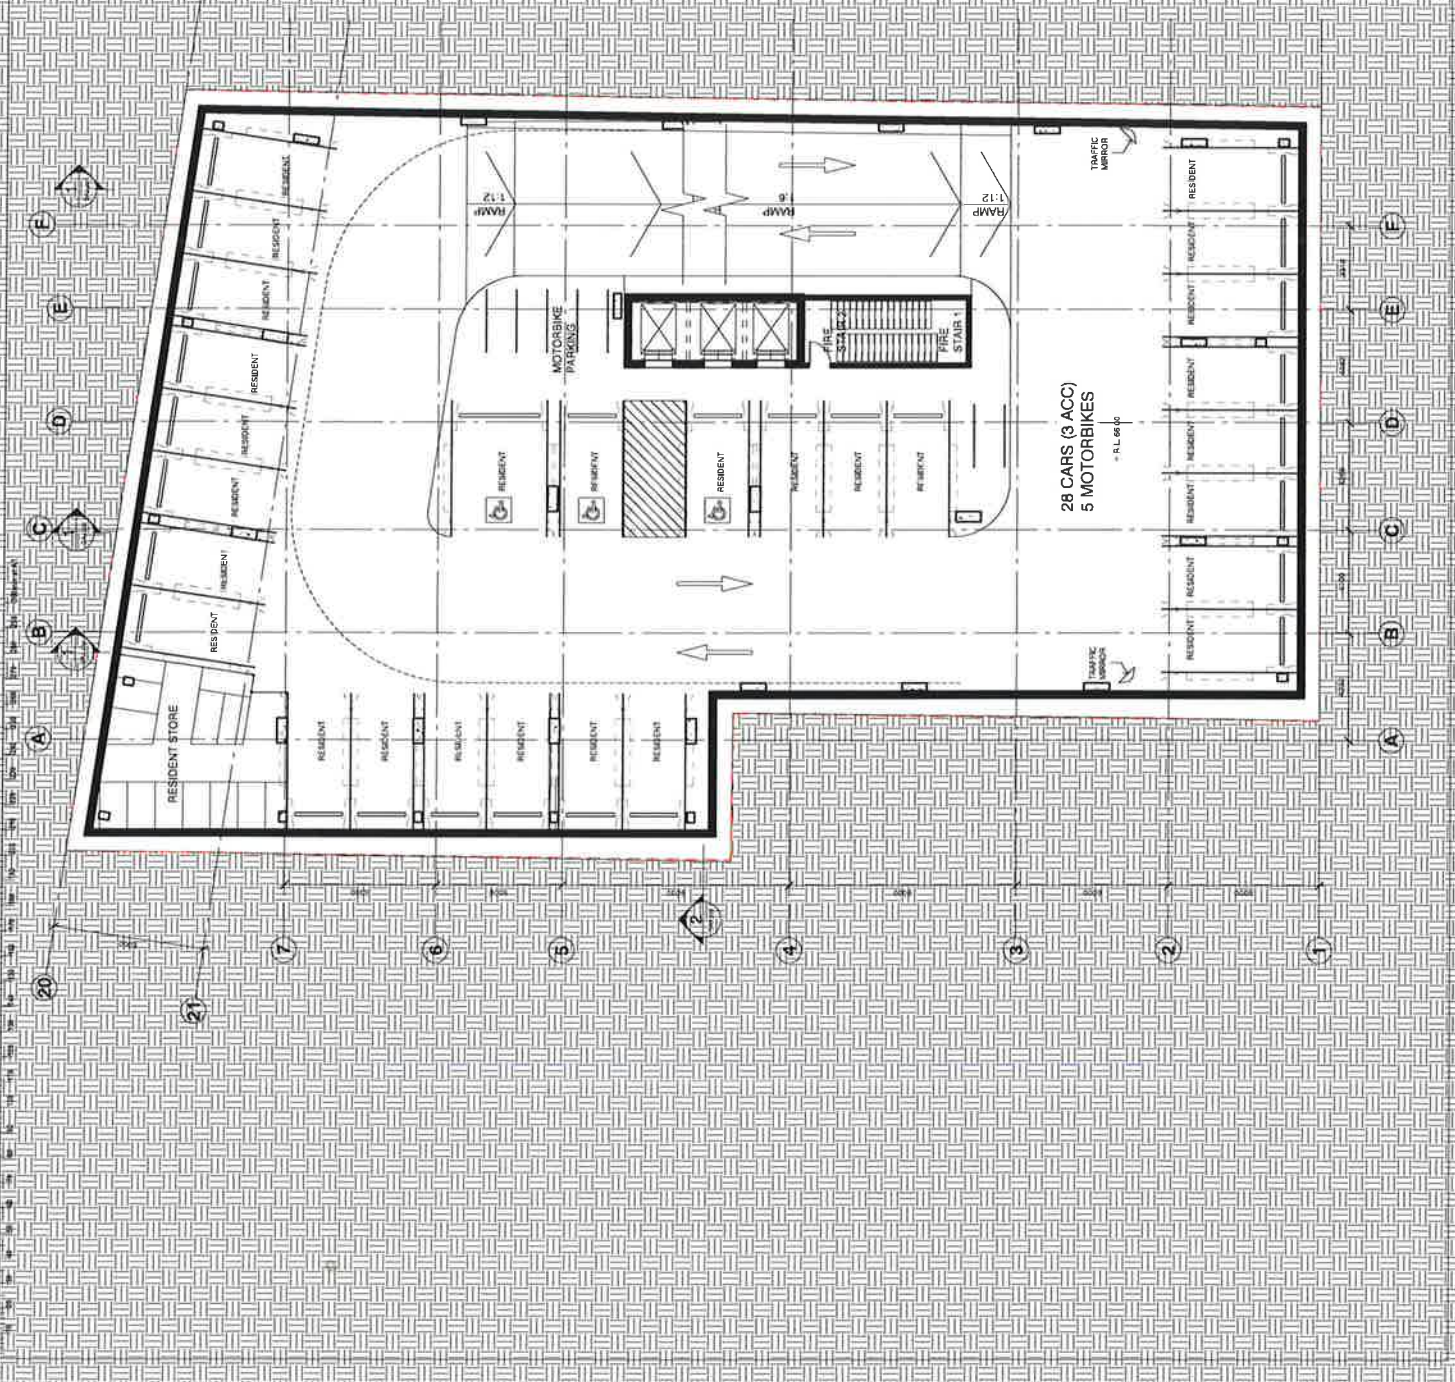

This drawing should be read in conjunction with all relevant contracts, specifications and standards. It is the responsibility of the client to ensure that all relevant contracts, specifications and standards are current and correct. The client should ensure that all relevant contracts, specifications and standards are current and correct. The client should ensure that all relevant contracts, specifications and standards are current and correct.



NO.	REVISION	DATE	BY	CHKD
1	ISSUED FOR PERMIT	15/07/2020	ELTON	ELTON
2	REVISED TO REFLECT COMMENTS	15/07/2020	ELTON	ELTON
3	REVISED TO REFLECT COMMENTS	15/07/2020	ELTON	ELTON
ISSUE DATE SUB-COT VALUATION
 ELTON CONSULTING
 1/387 2700 www.elton.com.au
 (02) 9511 1111

MERCURY 21 PTY LTD


ARCHITECT INTERIOR DESIGNER
DJRD
 DARYL JACKSON ROBIN DYKE
 64 Ross Street, Campbelltown NSW 2561 T 4912 8013 0555 F 4912 8013 0555
 www.djrd.com.au Email: daryl@djrd.com.au robin@djrd.com.au

PROJECT
MIXED USE DEVELOPMENT
 109-119 OXFORD / 34-42 SPRING STREET
 BONDIL LUNCTION, NSW 2222

PHASE
 ISSUED FOR REVIEW
 DRAWN SCALE A1 AT
 SP 1:100
 CHECKED DATE
 SP 05/13/15

DESCRIPTION
BASEMENT 2 PLAN

PROJECT NO DRAWING NO REVISION
 15407 DA1.104 4

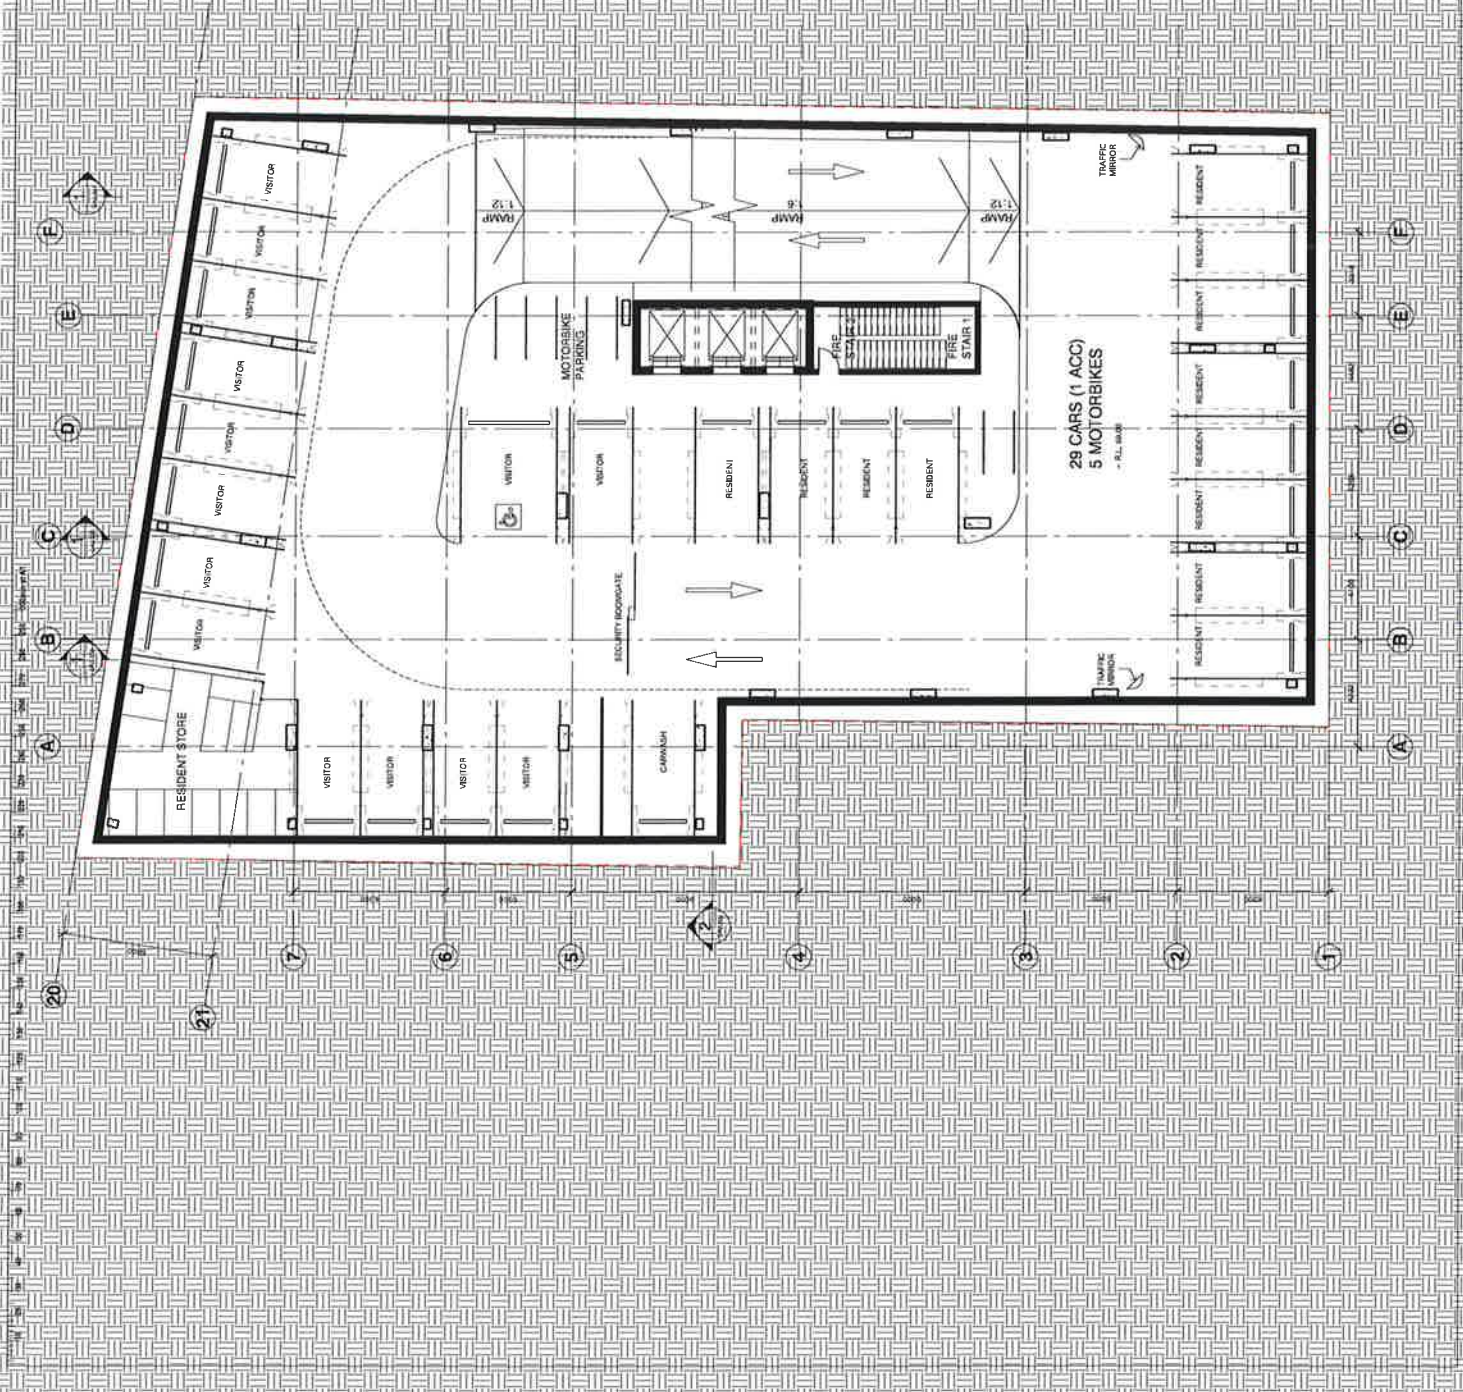

This drawing is to be used for construction purposes only. It is not to be used for any other purpose. The client is responsible for ensuring that the drawing is used for its intended purpose. The client is responsible for ensuring that the drawing is used for its intended purpose.



NO.	REVISION	DATE	BY	CHKD	APPD
1	ISSUED FOR REVIEW	15/07/2022	DAVID JACOBSON		
2	ISSUED FOR REVIEW	15/07/2022	DAVID JACOBSON		
ISSUE DATE SUBJECT
15/07/2022
ELTON CONSULTING
T 0387 2700 www.elton.com.au
0387 2700

MERCURY 21 PTY LTD


MIXED-USE DEVELOPMENT
DJRD

DARYL JACKSON ROBIN DYKE
108-118 OXFORD / 34-42 SPRING STREET
BONDI JUNCTION, NSW 2022
www.djrd.com.au / 02 9551 2155


MIXED USE DEVELOPMENT
108-118 OXFORD / 34-42 SPRING STREET
BONDI JUNCTION, NSW 2022

ISSUED FOR REVIEW
SCALE 1:100
SP 05/13/15

BASEMENT 1 PLAN
PROJECT NO. 15407
DRAWING NO. DA-105
REVISION 4

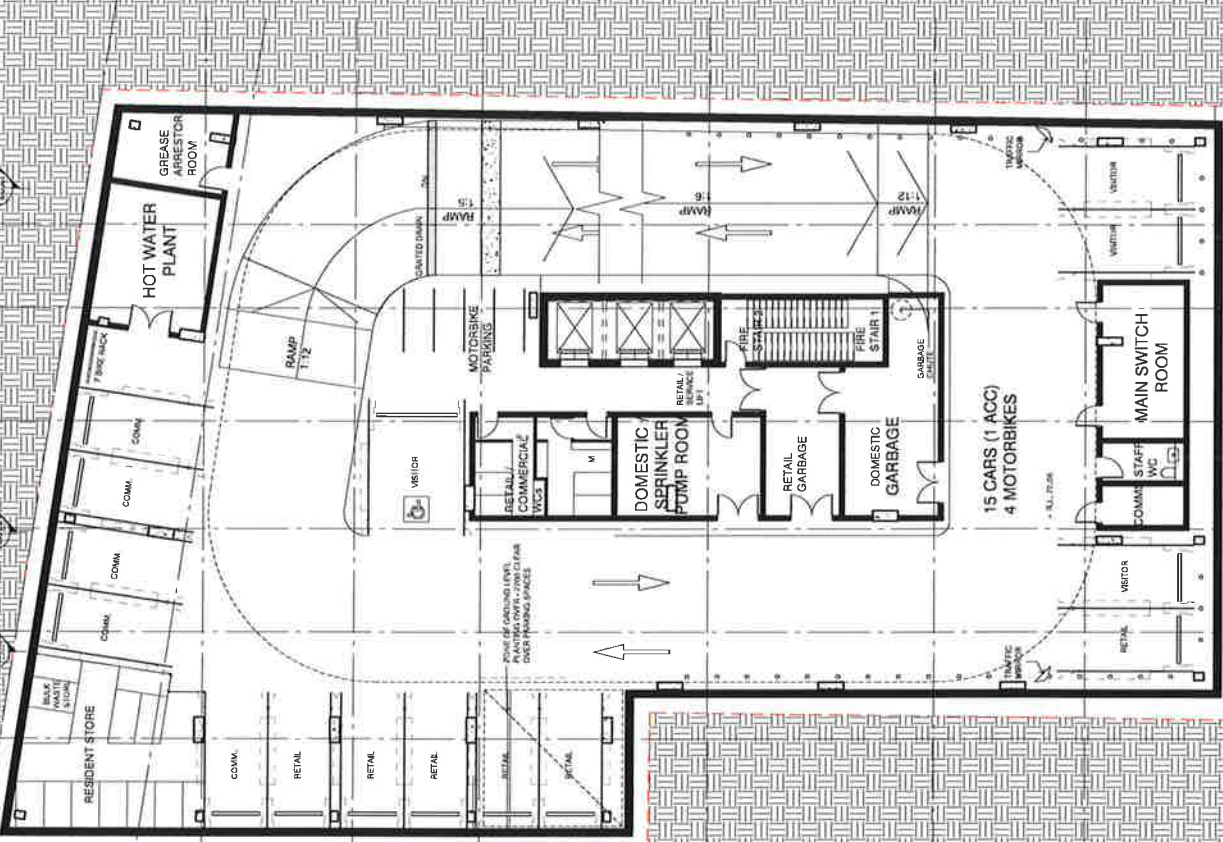

**GROUND FLOOR ARCADE HOURS
OF OPERATION:**
- 6AM-7PM OPEN TO PUBLIC
- 7PM-6AM RESIDENT ACCESS VIA
SWIPE CARD

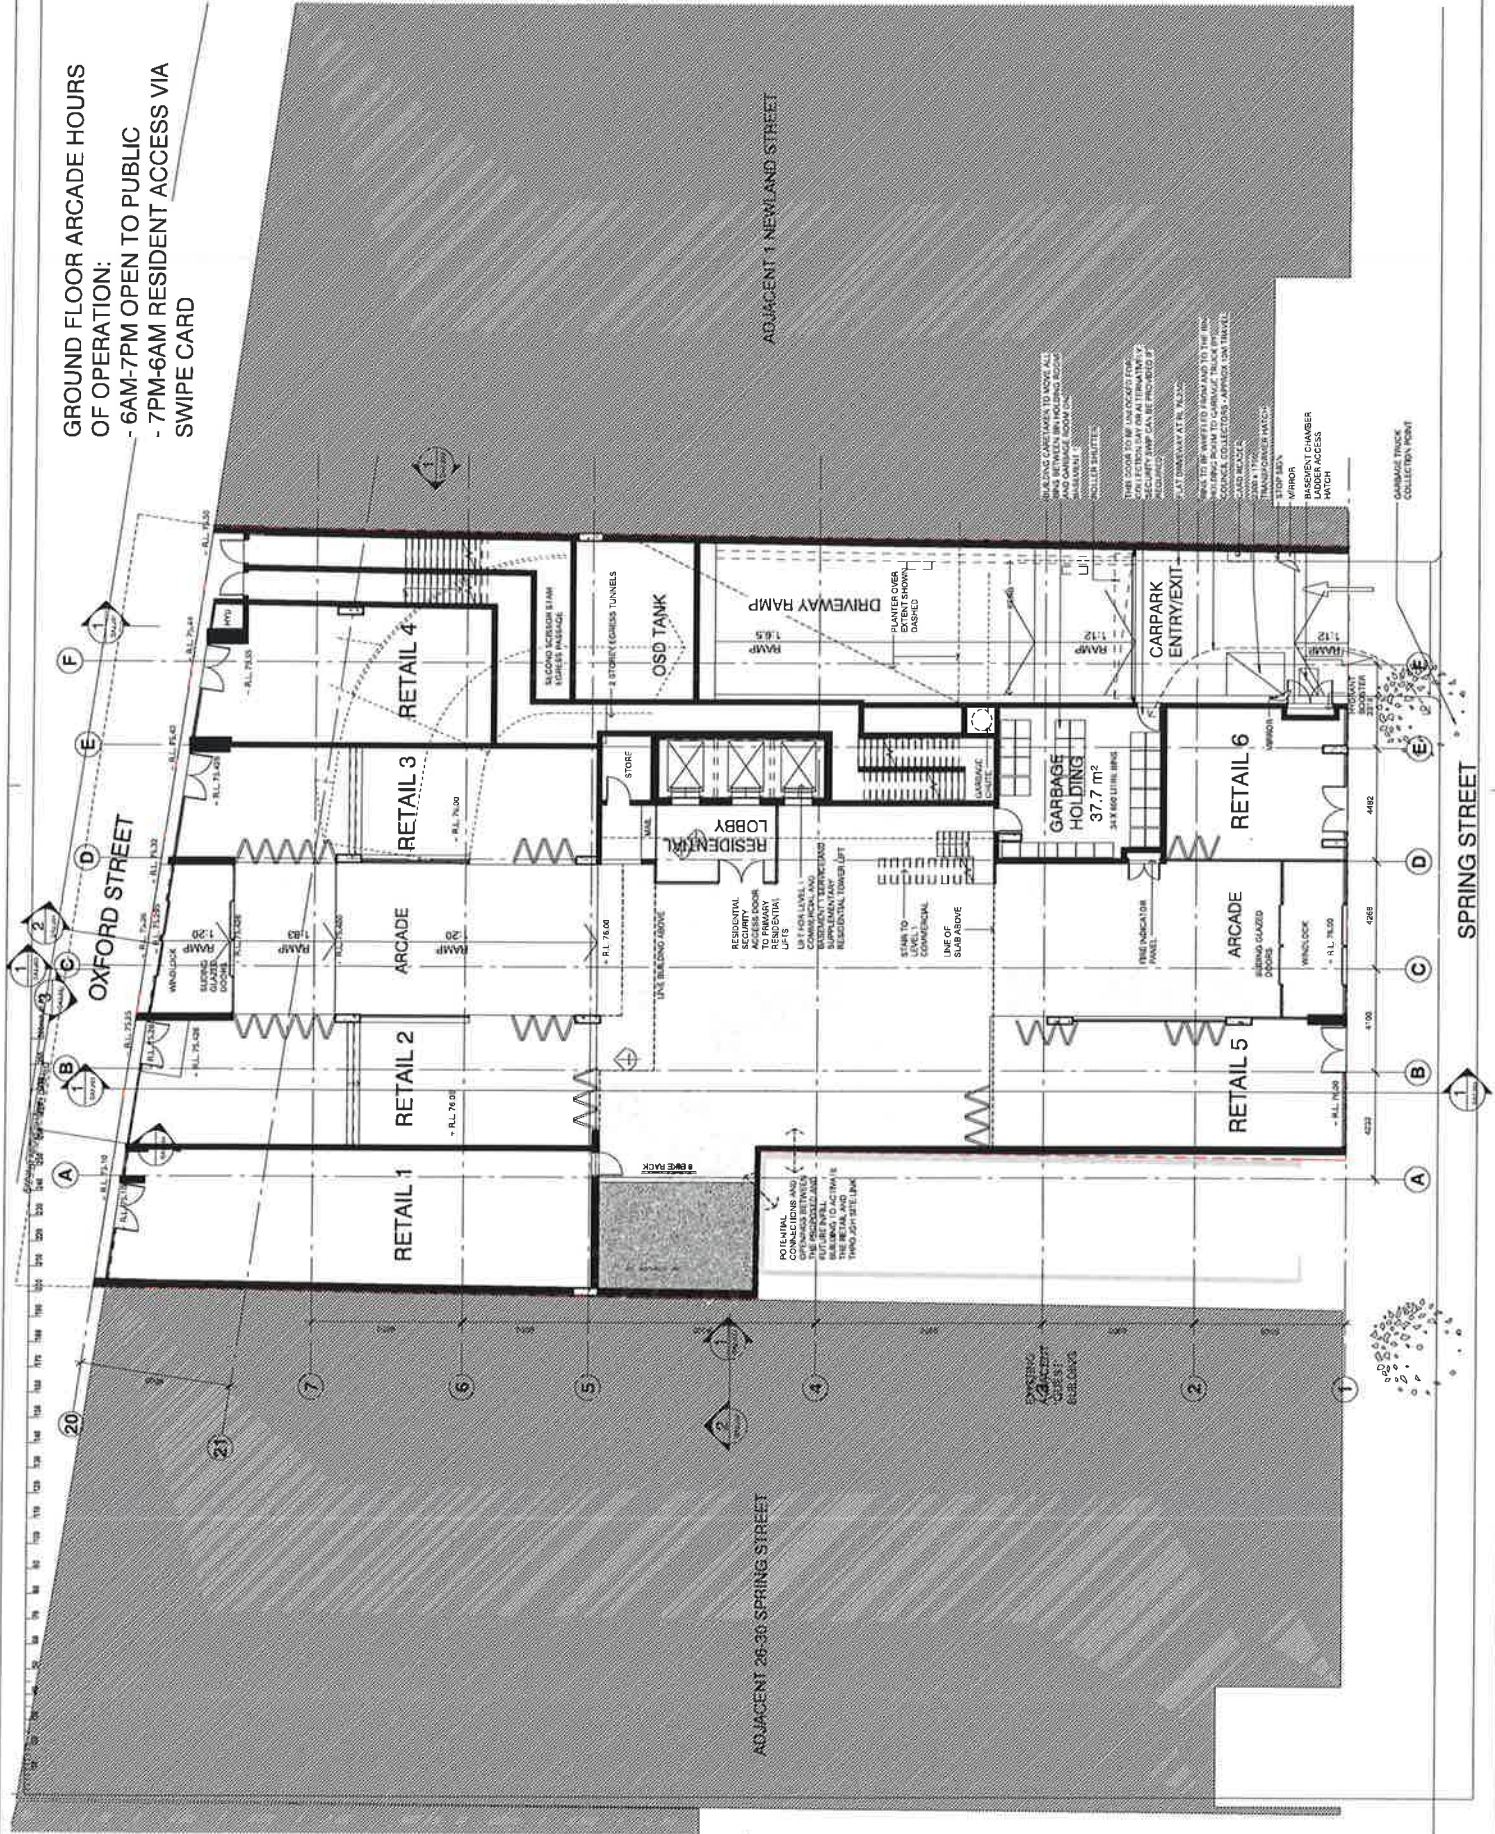

DJRD
DART JACOBSON ROBIN DYKE
98 Ross Street, Newcastle NSW 2300
Tel: 08 9422 5555 Fax: 08 9422 5556
www.djrd.com.au

MIXED USE DEVELOPMENT
109-119 OXFORD / 34-42 SPRING STREET
BONDI JUNCTION, NSW 2022

UPDATED DA ISSUE
SCALE 1:1
SP 1:100 05/13/15

GROUND FLOOR PLAN

REVISION
REVISION NO. 15407 DA 1.106 4

[illegible]

ISSUE DATE 01/01/2001

ELTON CONSULTING

T 9387 2700 www.elton.com.au

MERCURY 21 PTY LTD

ARCHITECT INTERIOR DESIGNER

DJRD

DARYL JACKSON ROBIN DYKE
641 River Street, Chapel Hill, NC 27514-7028
919.972.1114 | daryl@robin-dyke.com | www.robin-dyke.com

PROJECT
MIXED USE DEVELOPMENT
109-119 OXFORD / 34-42 SPRING STREET
BONDI JUNCTION, NSW 2022

Final Size	UPDATED DA ISSUE	
Drawings	SCALE: 1" = 1'-00"	CHECK DATE: 05/13/15
MS		

DESCRIPTION	PROJECT NO.	DRAWING NO.	REVISION
LEVEL 1 PLAN	15 407	DA1.107	5

This drawing should be read in conjunction with all relevant contracts, specifications and schedules. It is the responsibility of the client to ensure that all relevant contracts, specifications and schedules are provided to the architect. The architect is not responsible for the accuracy of the information provided by the client.




NO.	REVISION	DATE	BY	CHKD.
1	ISSUED FOR REVIEW	05/13/15		
2	ISSUED FOR REVIEW	05/13/15		
DATE: 05/13/15
BY: [Signature]
CHKD: [Signature]
PROJECT: [Signature]
ECON CONSULTING
1/387 2700 www.econ.com.au
GEM

MERCURY 21 PTY LTD

ARCHITECT: INTERIOR DESIGNER
DJRD
DARYL JACKSON ROBIN DYKE
94 Ross Street, Chippendale, NSW 2008 T: 02 953 9265 F: 02 953 9266
www.djrd.com.au
PROJECT: [Signature]
MIXED USE DEVELOPMENT
108-119 OXFORD / 34-42 SPRING STREET
BONDI JUNCTION, NSW 2022
ISSUED FOR REVIEW
SCALE: A1
MS 1:100
05/13/15
LEVEL 2 PLAN

PROJECT No	ISSUANCE No	REVISION
15407	041:108	4

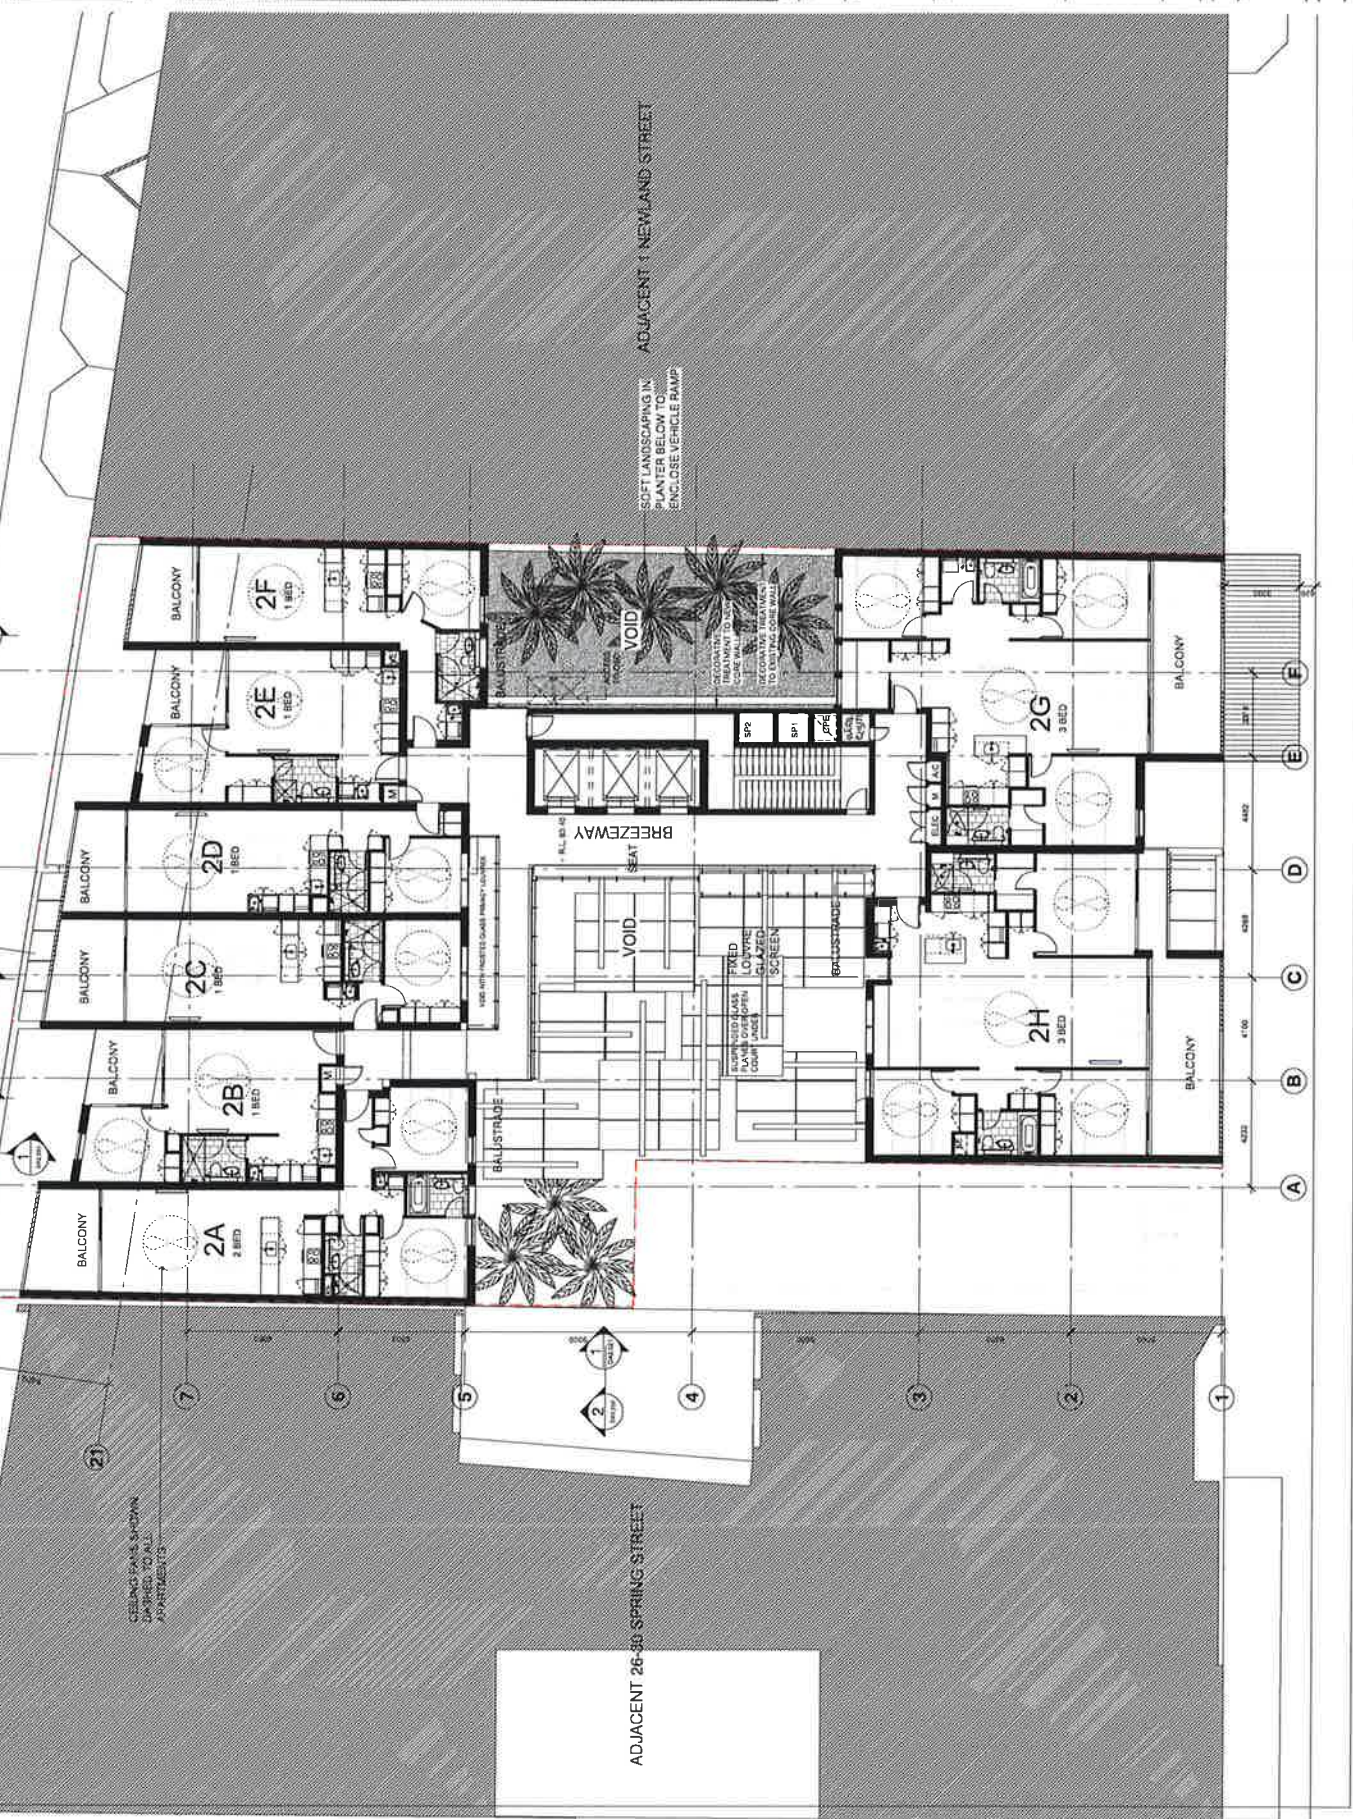

This drawing should be read in conjunction with all relevant contracts, specifications and standards. It is the responsibility of the client to ensure that the design is suitable for the intended use and that all relevant approvals are obtained. The client is advised that the design is not a guarantee of performance and is not a warranty. 



NO.	REVISION	DATE	BY	CHKD.	APPD.
1	ISSUED FOR PERMIT	18/09/2018	DAVID J. JACKSON		
2	REVISED TO REFLECT COMMENTS	18/09/2018	DAVID J. JACKSON		
3	REVISED TO REFLECT COMMENTS	18/09/2018	DAVID J. JACKSON		
PLANNER
ELTON CONSULTING
1 597 2700 www.elton.com.au

CLIENT
MERCURY 21 PTY LTD

PROJECT
MIXED USE DEVELOPMENT
109-119 OXFORD / 34-42 SPRING STREET
BONDI JUNCTION, NSW 2022

DATE
15/09/2018


SCALE
1:100

DESCRIPTION
LEVEL 3 PLAN

PROJECT NO.
15407

DRAWING NO.
DA1109

REVISION
4

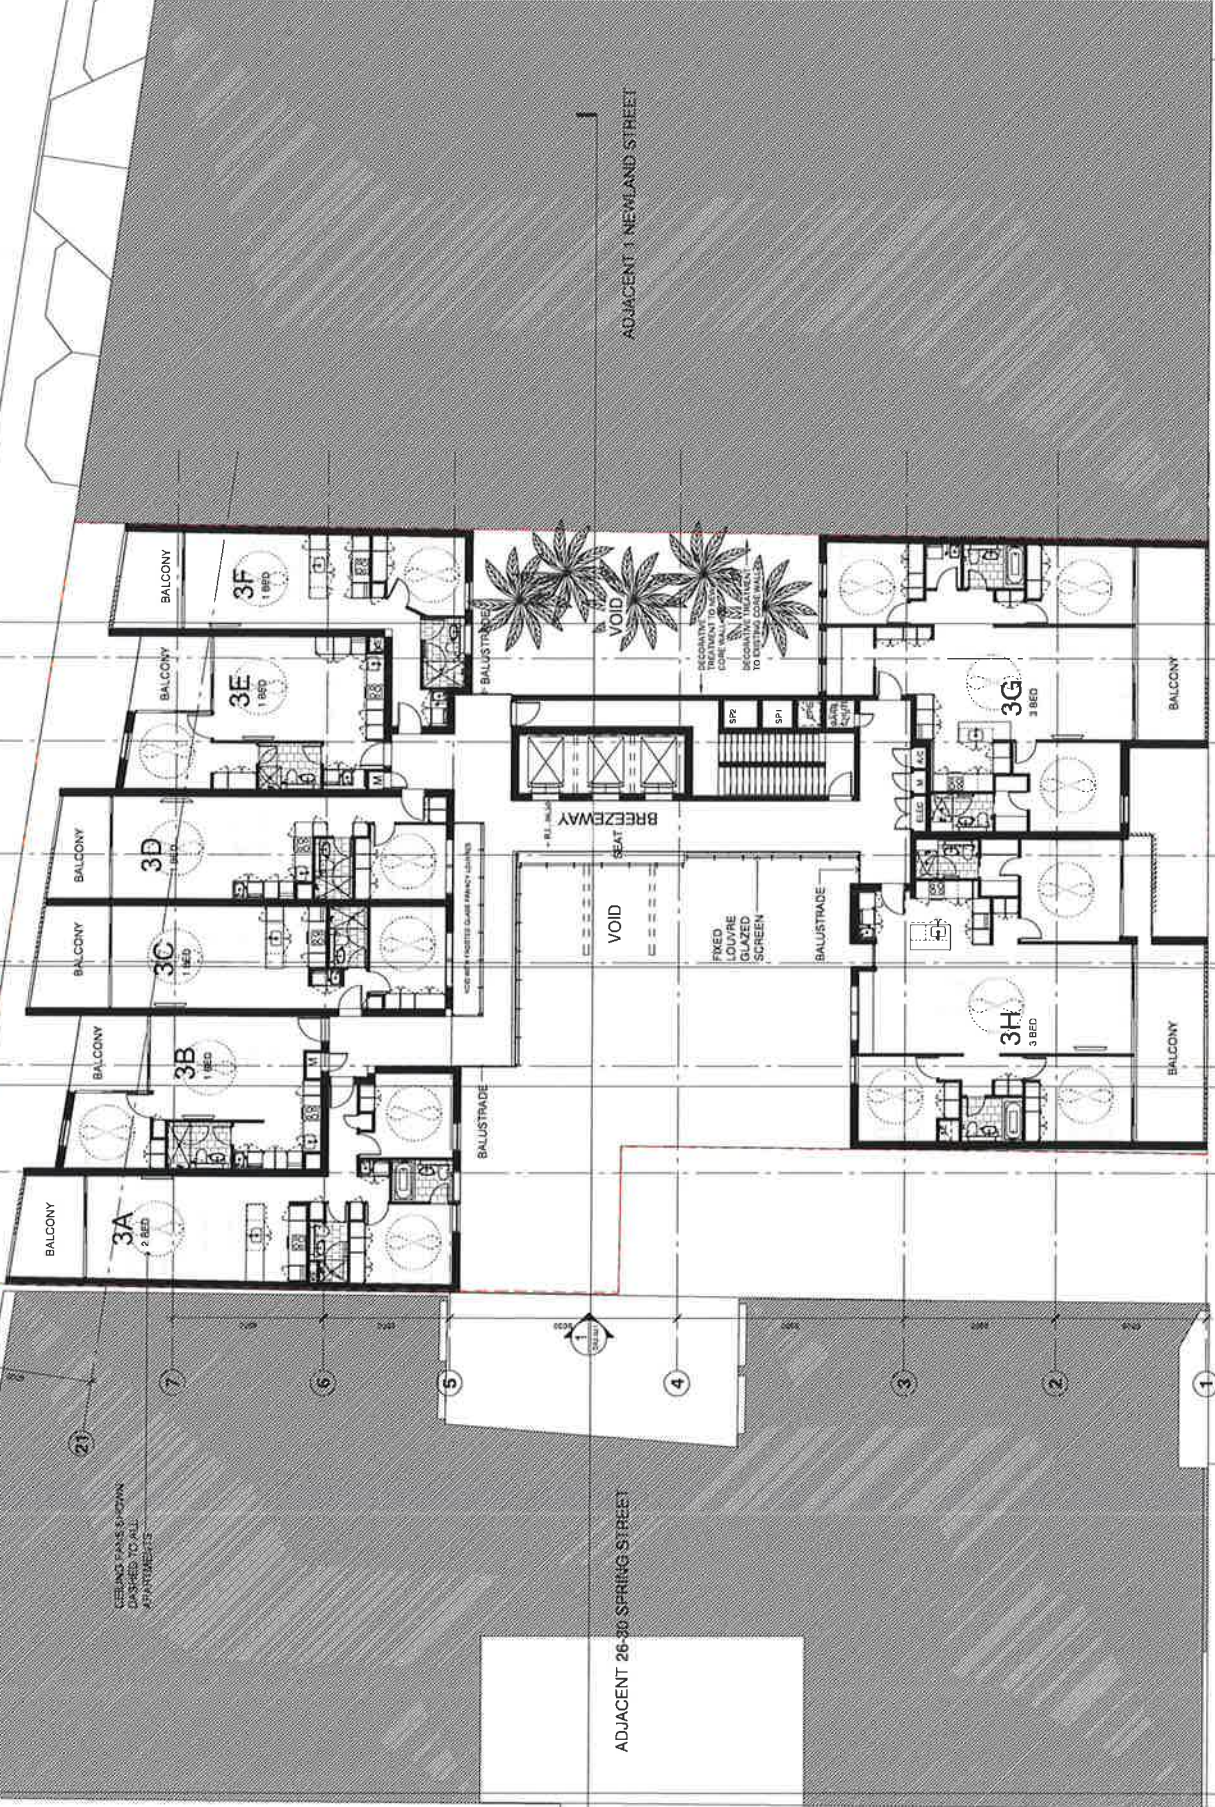

[illegible]

ISSUE	DATE	SUBJECT	VALIDN
-------	------	---------	--------

PLANNER
ELTON CONSULTING
T 9387 2700 www.elton.com.au

MERCURY 21 PTY LTD

ARCHITECT. INTERIOR DESIGNER

DJR

DARYL JACKSON ROBIN DYKE
64 Ross Street Croydonville NSW 2008 T +612 9019 2955 F +612
9568 1116 | Robin Dyke NSW Registration No 3728
www.djrd.com.au | ASM 48 947 991 960

PROJECT


MIXED USE DEVELOPMENT
109-119 OXFORD / 34-42 SPRING STREET
BONDI JUNCTION, NSW 2022

PHASE
ISSUED FOR REVIEW

DRAWING SCALE: 1"=1'-0" DATE: 05/13/15
 SP

LEVEL 4 PLAN

PROJECT No	DRAWING No	REVISION
15407	DA1.110	4

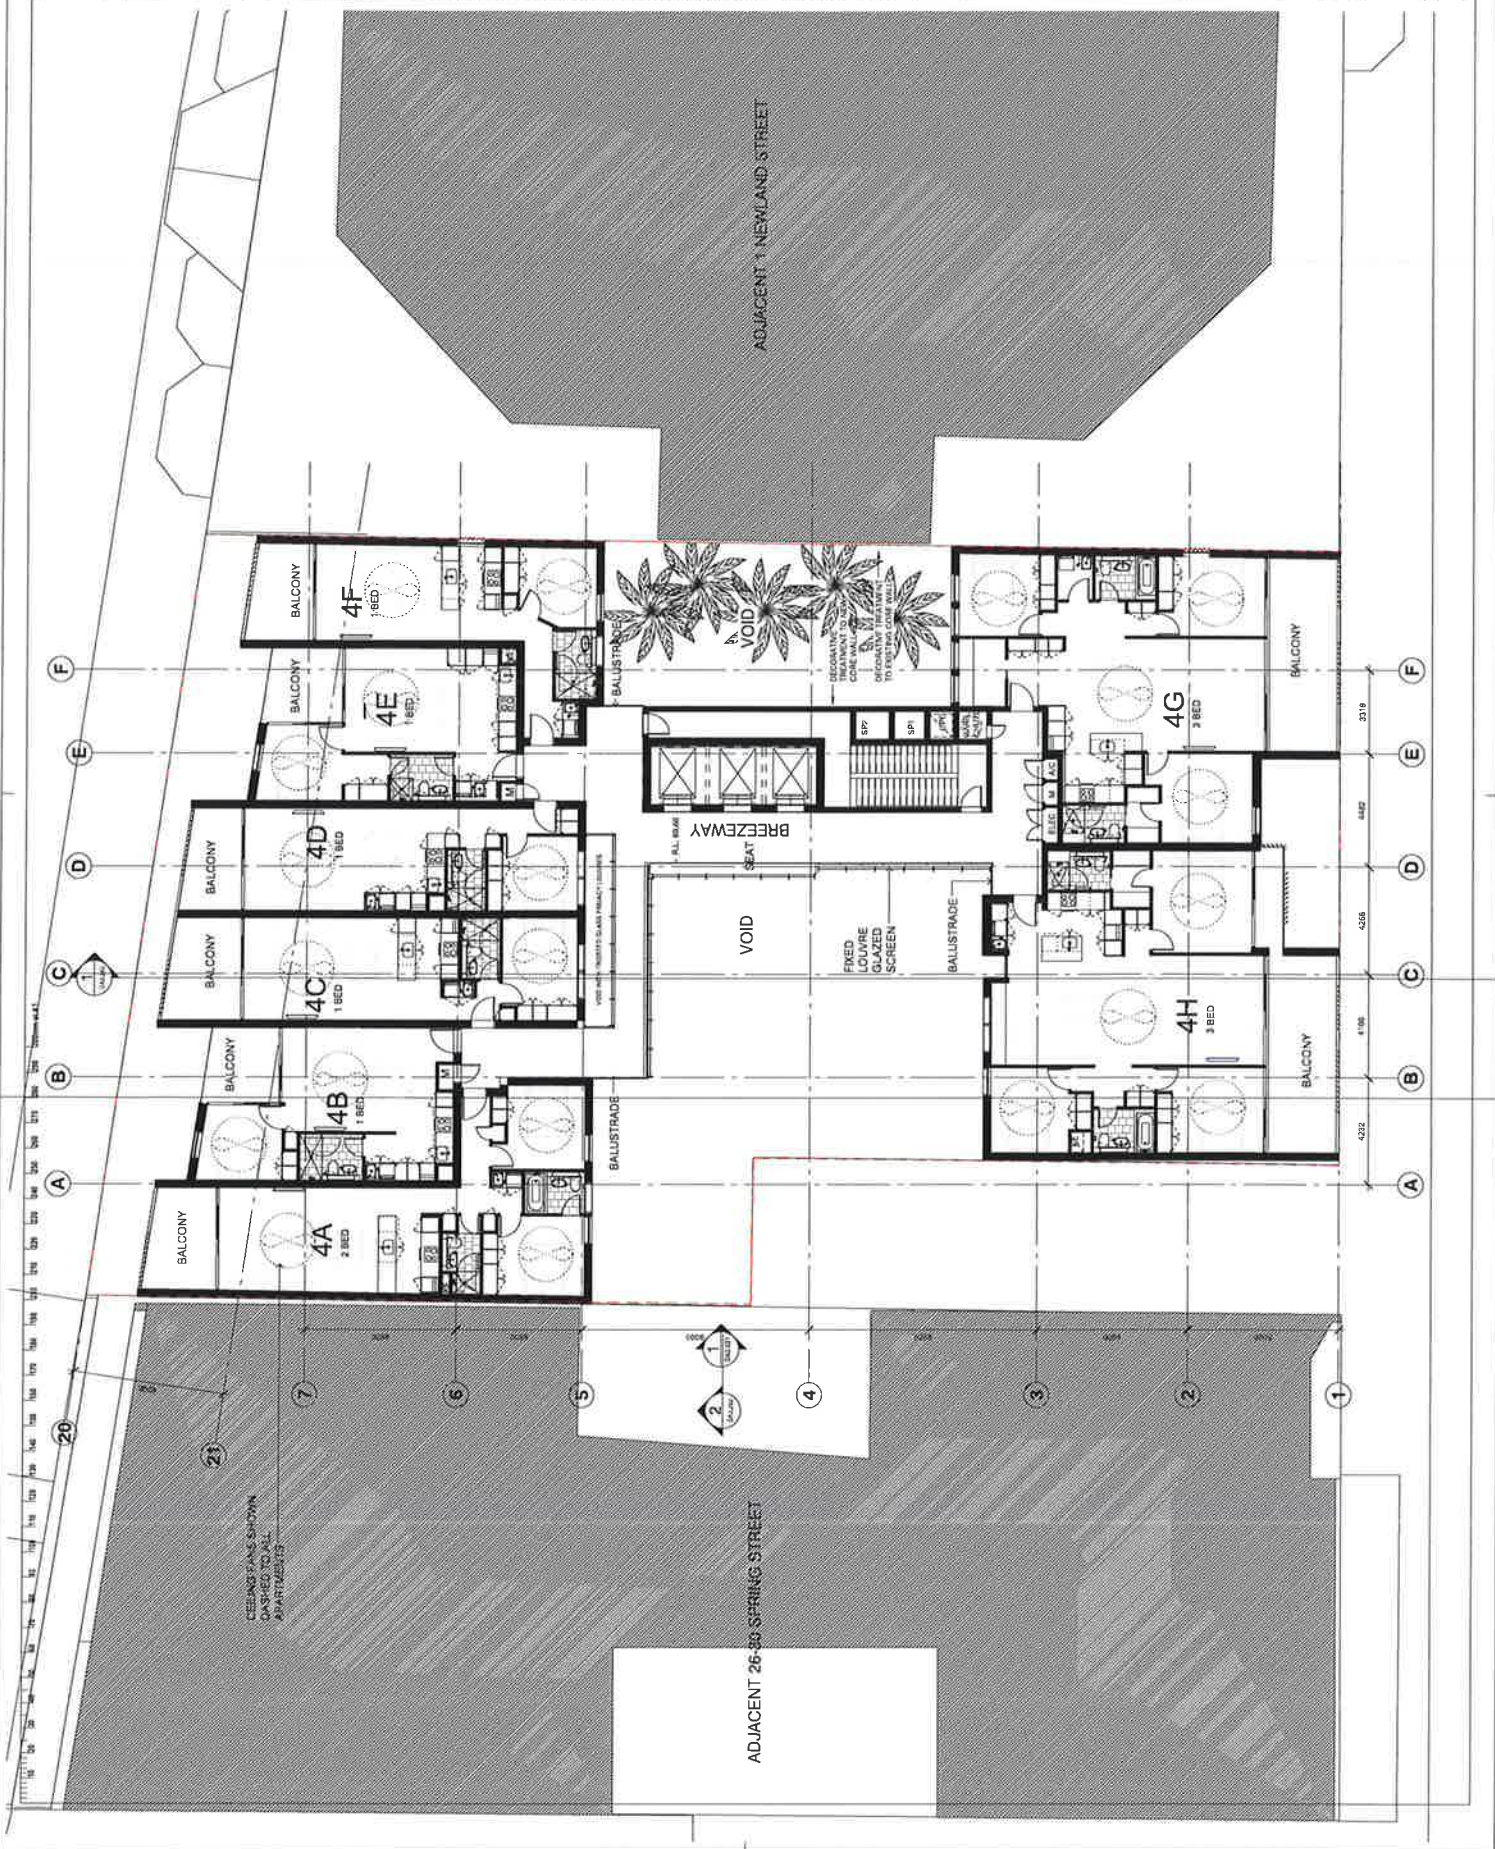

[illegible]

ISSUE	DATE	SUBJECT	VALIDN
-------	------	---------	--------

ELTON CONSULTING
T 9387 2700 www.elton.com.au

MERCURY 21 PTY LTD


DIRD

DARYL JACKSON ROBIN DYKE
54 Rose Street Copper-Jade NSW 2008 T +612 9319 2955 F +612 9558 1116 | Robin.Dyke@NSW.Registration.No.3703

2001

MIXED USE DEVELOPMENT

109-119 OXFORD / 34-42 SPRING STREET

BONDI JUNCTION, NSW 2022

ISSUED FOR REVIEW

DRAWN: _____ SCALE: A: 1" = _____
 SP: _____ 1:100
 ORIGIN DATE: 05/13/15

DESCRIPTION	LEVEL 5 PLAN
1. The first step is to identify the problem or goal.	
2. Next, we need to gather relevant information and data.	
3. Once we have the information, we should analyze it to understand the underlying causes.	
4. After analysis, we can develop a plan of action to address the problem.	
5. Finally, we implement the plan and monitor the results to ensure success.	

LEVEL 3 PLAN

PROJECT No	DRAWING No	REVISION

15401	DA1.111	4
-------	---------	---

[illegible]

This drawing should be read in conjunction with all relevant contracts, specifications and standards. It is the responsibility of the client to ensure that all dimensions and areas are correct. Do not scale drawings. Use of ground dimensions only. Check dimensions to S.A. Report discrepancies immediately.



NO.	REVISION	DATE	SUBJECT	VALID N
1	ISSUED FOR REVIEW			
2	REVISED			
3	REVISED			
ELTON CONSULTING
T 6887 2730 www.elton.com.au
GIVEN

MERCURY 21 PTY LTD

ARCHITECT: DARYL JACKSON
DJRD


DARYL JACKSON ROBIN DYKE
100 RIVER STREET, CHERRYBROOK, NSW 2126
www.djrd.com.au

PROJECT
MIXED USE DEVELOPMENT
108-118 OXFORD / 34-42 SPRING STREET
BONDI JUNCTION, NSW 2022

ISSUED FOR REVIEW
DRAWN: SCALE: A1
MS 1:100
DATE: 05/13/15

DESCRIPTION
LEVEL 6 PLAN

15 407 DA1.112 4

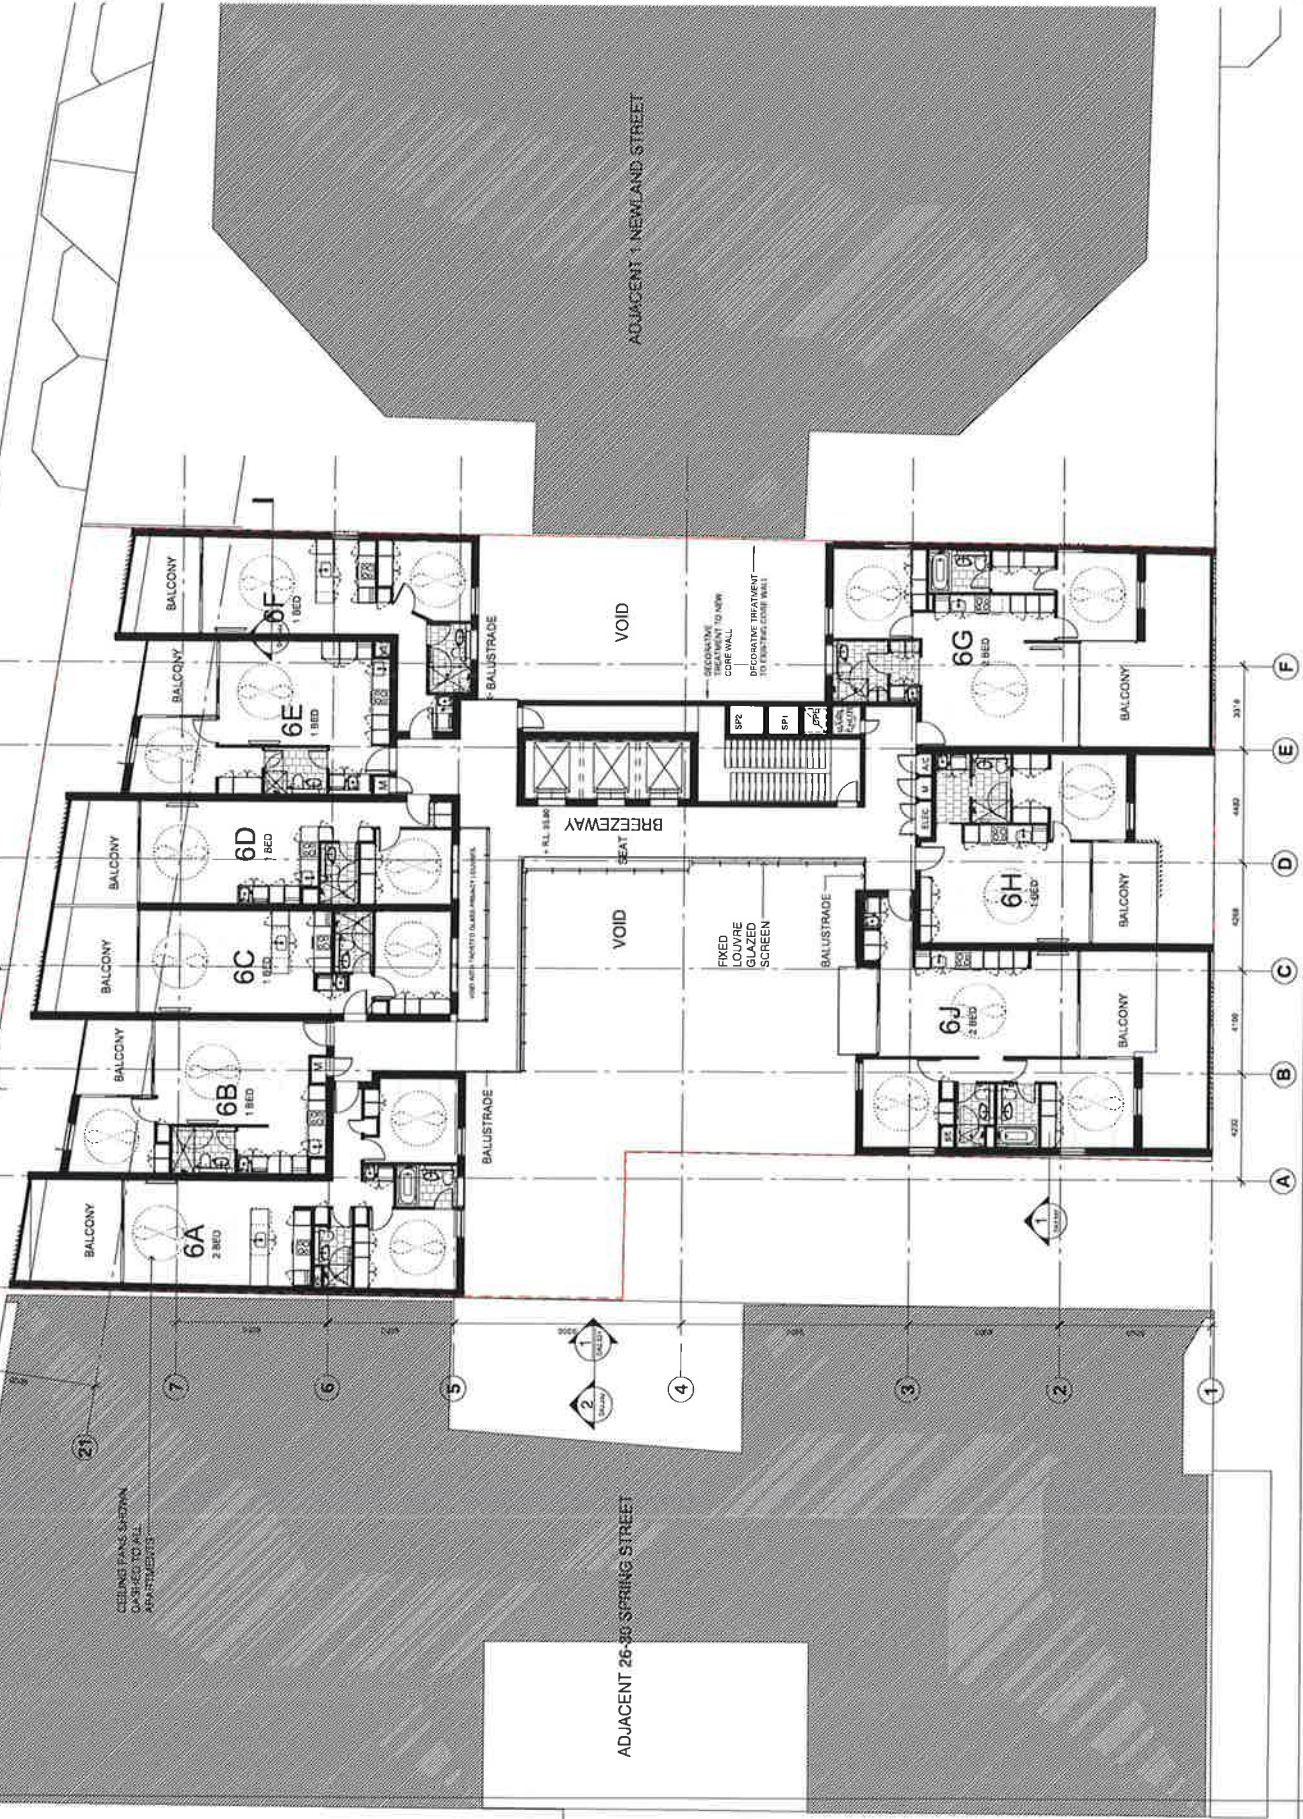

This drawing is to be used in conjunction with all relevant contracts, specifications and standards. It is the responsibility of the client to ensure that all relevant contracts, specifications and standards are followed. The client is advised that the drawings are issued for their use only and are not to be used for any other purpose. The client is advised that the drawings are issued for their use only and are not to be used for any other purpose.



NO.	REVISION	DATE	BY	CHKD	APPD
1	ISSUED FOR PERMIT	15/01/2022	DAVID J. JACKSON	DAVID J. JACKSON	DAVID J. JACKSON
2	REVISION 1	15/01/2022	DAVID J. JACKSON	DAVID J. JACKSON	DAVID J. JACKSON
3	REVISION 2	15/01/2022	DAVID J. JACKSON	DAVID J. JACKSON	DAVID J. JACKSON
4	REVISION 3	15/01/2022	DAVID J. JACKSON	DAVID J. JACKSON	DAVID J. JACKSON
5	REVISION 4	15/01/2022	DAVID J. JACKSON	DAVID J. JACKSON	DAVID J. JACKSON
6	REVISION 5	15/01/2022	DAVID J. JACKSON	DAVID J. JACKSON	DAVID J. JACKSON
7	REVISION 6	15/01/2022	DAVID J. JACKSON	DAVID J. JACKSON	DAVID J. JACKSON
8	REVISION 7	15/01/2022	DAVID J. JACKSON	DAVID J. JACKSON	DAVID J. JACKSON
9	REVISION 8	15/01/2022	DAVID J. JACKSON	DAVID J. JACKSON	DAVID J. JACKSON
10	REVISION 9	15/01/2022	DAVID J. JACKSON	DAVID J. JACKSON	DAVID J. JACKSON
11	REVISION 10	15/01/2022	DAVID J. JACKSON	DAVID J. JACKSON	DAVID J. JACKSON
12	REVISION 11	15/01/2022	DAVID J. JACKSON	DAVID J. JACKSON	DAVID J. JACKSON
13	REVISION 12	15/01/2022	DAVID J. JACKSON	DAVID J. JACKSON	DAVID J. JACKSON
14	REVISION 13	15/01/2022	DAVID J. JACKSON	DAVID J. JACKSON	DAVID J. JACKSON
15	REVISION 14	15/01/2022	DAVID J. JACKSON	DAVID J. JACKSON	DAVID J. JACKSON
16	REVISION 15	15/01/2022	DAVID J. JACKSON	DAVID J. JACKSON	DAVID J. JACKSON
17	REVISION 16	15/01/2022	DAVID J. JACKSON	DAVID J. JACKSON	DAVID J. JACKSON
18	REVISION 17	15/01/2022	DAVID J. JACKSON	DAVID J. JACKSON	DAVID J. JACKSON
19	REVISION 18	15/01/2022	DAVID J. JACKSON	DAVID J. JACKSON	DAVID J. JACKSON
20	REVISION 19	15/01/2022	DAVID J. JACKSON	DAVID J. JACKSON	DAVID J. JACKSON
21	REVISION 20	15/01/2022	DAVID J. JACKSON	DAVID J. JACKSON	DAVID J. JACKSON

ISSUE DATE SUBJECT VALUEN
 P. JAMES
 ELTON CONSULTING
 T 9387 2700 WWW.ELTON.COM.AU
 CEN

MERCURY 21 PTY LTD

ARCHITECT INTERIOR DESIGN
DJRD

DAVID J. JACKSON ROBIN DYKE
 64 Ross Street, Campbelltown, NSW 2561 T 02 9319 9555 F 02 9319 9556
 www.djrd.com.au | Email: info@djrd.com.au

PROJECT
MIXED USE DEVELOPMENT
 105-119 OXFORD / 34-42 SPRING STREET
 BOND JUNCTION, NSW 2022

PHASE
 ISSUED FOR REVIEW
 DRAWN
 SCALE 1:100
 DATE 05/13/15

LEVEL 7 PLAN

PROJECT No. DRAWING No. REVISION
 15407 DA1113 4



This drawing is to be used in conjunction with all relevant contracts, specifications and standards. It is the responsibility of the client to ensure that all relevant contracts, specifications and standards are met. Do not scale. If drawings are used for construction, check dimensions on site. Report discrepancies immediately.



NO.	REVISION	DATE	BY	CHKD.	APPD.
1	ISSUED FOR REVIEW	05/13/15			
2	REVISED	05/13/15			
3	REVISED	05/13/15			
DATE: 05/13/15
 DRAWN: VALCN
 CHECKED: VALCN
 PROJECT: MERCURY 21 PTY LTD

ARCHITECT: INTERIOR DESIGNER
DJRD
 DARYL JACKSON ROBIN DYE
 64 Ross Street, Campbelltown NSW 2561
 Tel: 08 8321 9551
 Fax: 08 8321 9552
 Email: daryl@djrd.com.au
 www.djrd.com.au

PROJECT: MIXED USE DEVELOPMENT
 109-119 OXFORD / 34-42 SPRING STREET
 BONDI JUNCTION, NSW 2022

ISSUED FOR REVIEW
 SCALE: 1:100
 DRAWN: MS
 CHECKED: VALCN
 DATE: 05/13/15

DESCRIPTION: LEVEL 8 PLAN
 PROJECT No: 15-407
 DRAWING No: DA-114
 REVISION: 4

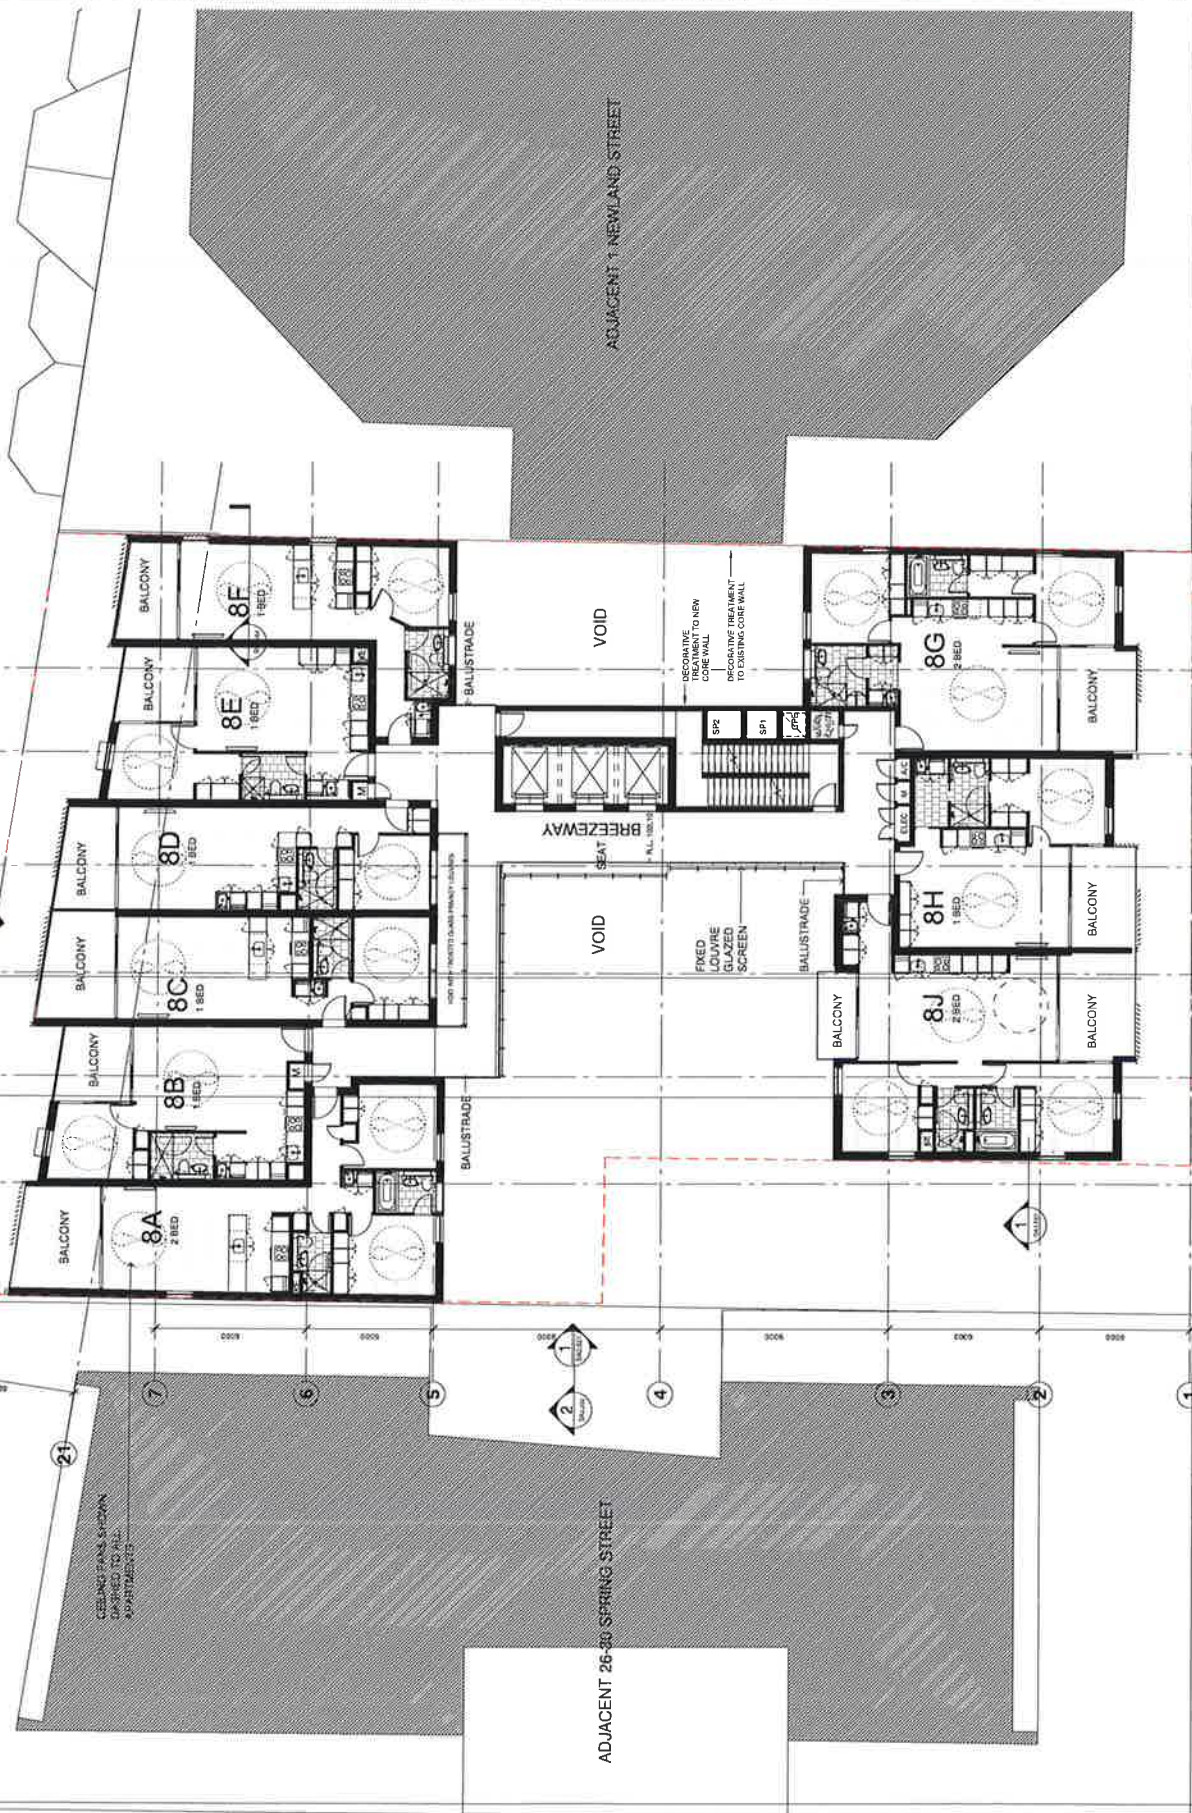

This drawing is to be read in conjunction with all relevant contracts, specifications, and other documents. It is to be used for information only. Check dimensions on site. Notes described accordingly.



NO.	REVISION	DATE	BY	CHKD
1	ISSUED FOR REVIEW	05/08/15		
2	REVISED TO SHOW BALCONY FANS	05/08/15		
3	REVISED TO SHOW BALCONY FANS	05/08/15		
ISSUE DATE 05/08/15
DRAWN BY
ELTON CONSULTING
T 0887 2700 www.elton.com.au
CHECKED BY

MERCURY 21 PTY LTD

ARCHITECT: BUTCHER & BUTCHER
DJRD


DARYL JACKSON ROBIN DYKE
68 Roke Street Campbell NSW 2061 Tel: 02 9318 9955 Fax: 02 9318 9956
www.djrd.com.au | Email: d.j@djrd.com.au

PROJECT
MIXED USE DEVELOPMENT
108-119 OXFORD / 34-42 SPRING STREET
BOND JUNCTION, NSW 2022

ISSUED FOR REVIEW
SCALE 1:100
MS 1:100 05/08/15

LEVEL 9 PLAN

PROJECT No. 15 407
DATE 04.11.15
REVISION 4

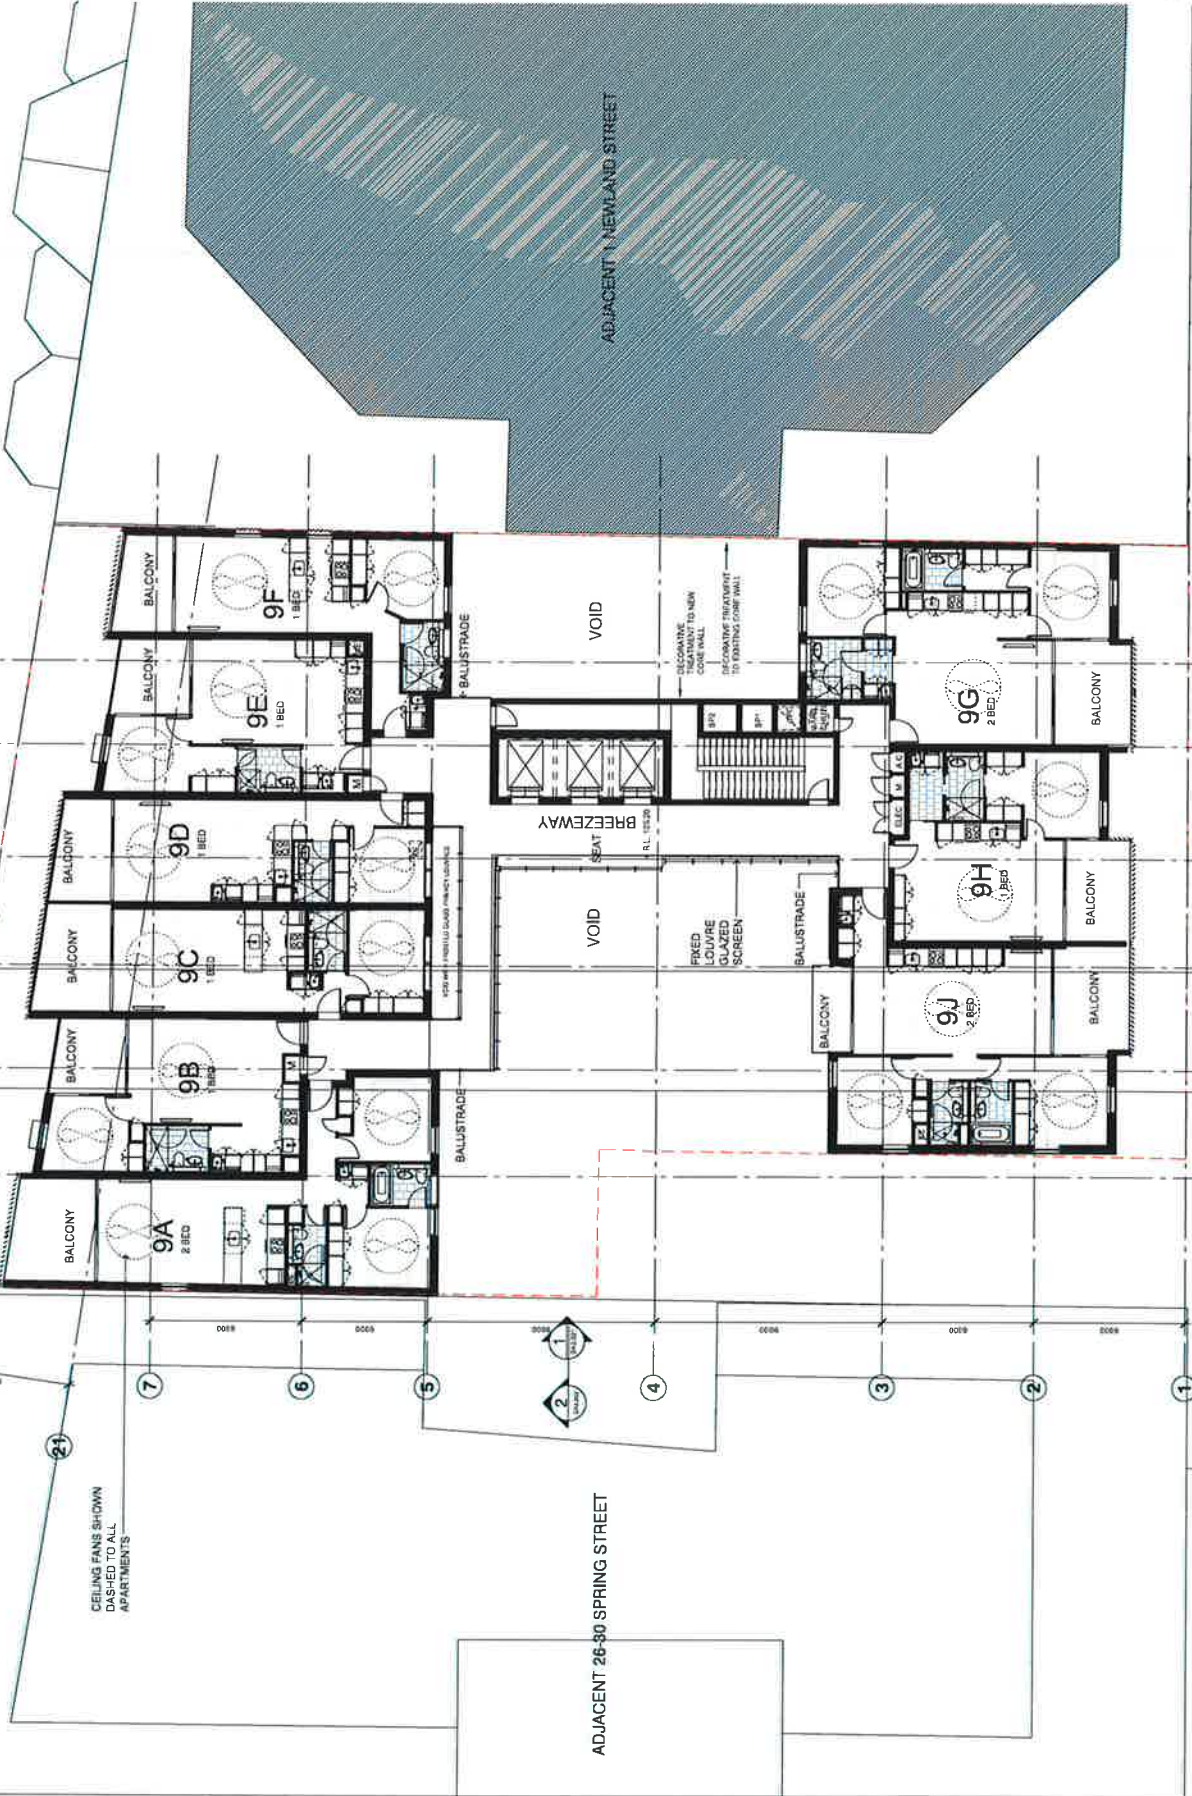

CEILING FANS SHOWN
DASHED TO ALL
APARTMENTS

ADJACENT 26-30 SPRING STREET

ADJACENT 1 NEWLAND STREET

[illegible]

ISSUE DATE	SUBJECT	VALUATION
PLANNER		
ELTON CONSULTING		
T 9587 2700 www.elton.com.au		
CERN		

MERCURY 21 PTY LTD

ARCHITECT INTERIOR DESIGNER

DIRD

DARYL JACKSON ROBIN DYKE
64 Ridge Street, Croydonville NSW 2009 T +612 9319 2655 F +612
9556 1115 | Robin Dyke NSW Registration No 3739
www.djrd.com.au | AEN 45 942 921 968

PROJECT

MIXED USE DEVELOPMENT
109-119 OXFORD / 34-42 SPRING STREET
BONDI JUNCTION, NSW 2022


PHASE
ISSUED FOR REVIEW

DRAWN	SCALE 1:1	ORIGIN DATE
MS	1:100	05/13/15

DATE	DESCRIPTION	AMOUNT
10/15/10	10/15/10	10/15/10

LEVEL TO PLAN

PROJECT No	DRAWING No	REVISION
------------	------------	----------

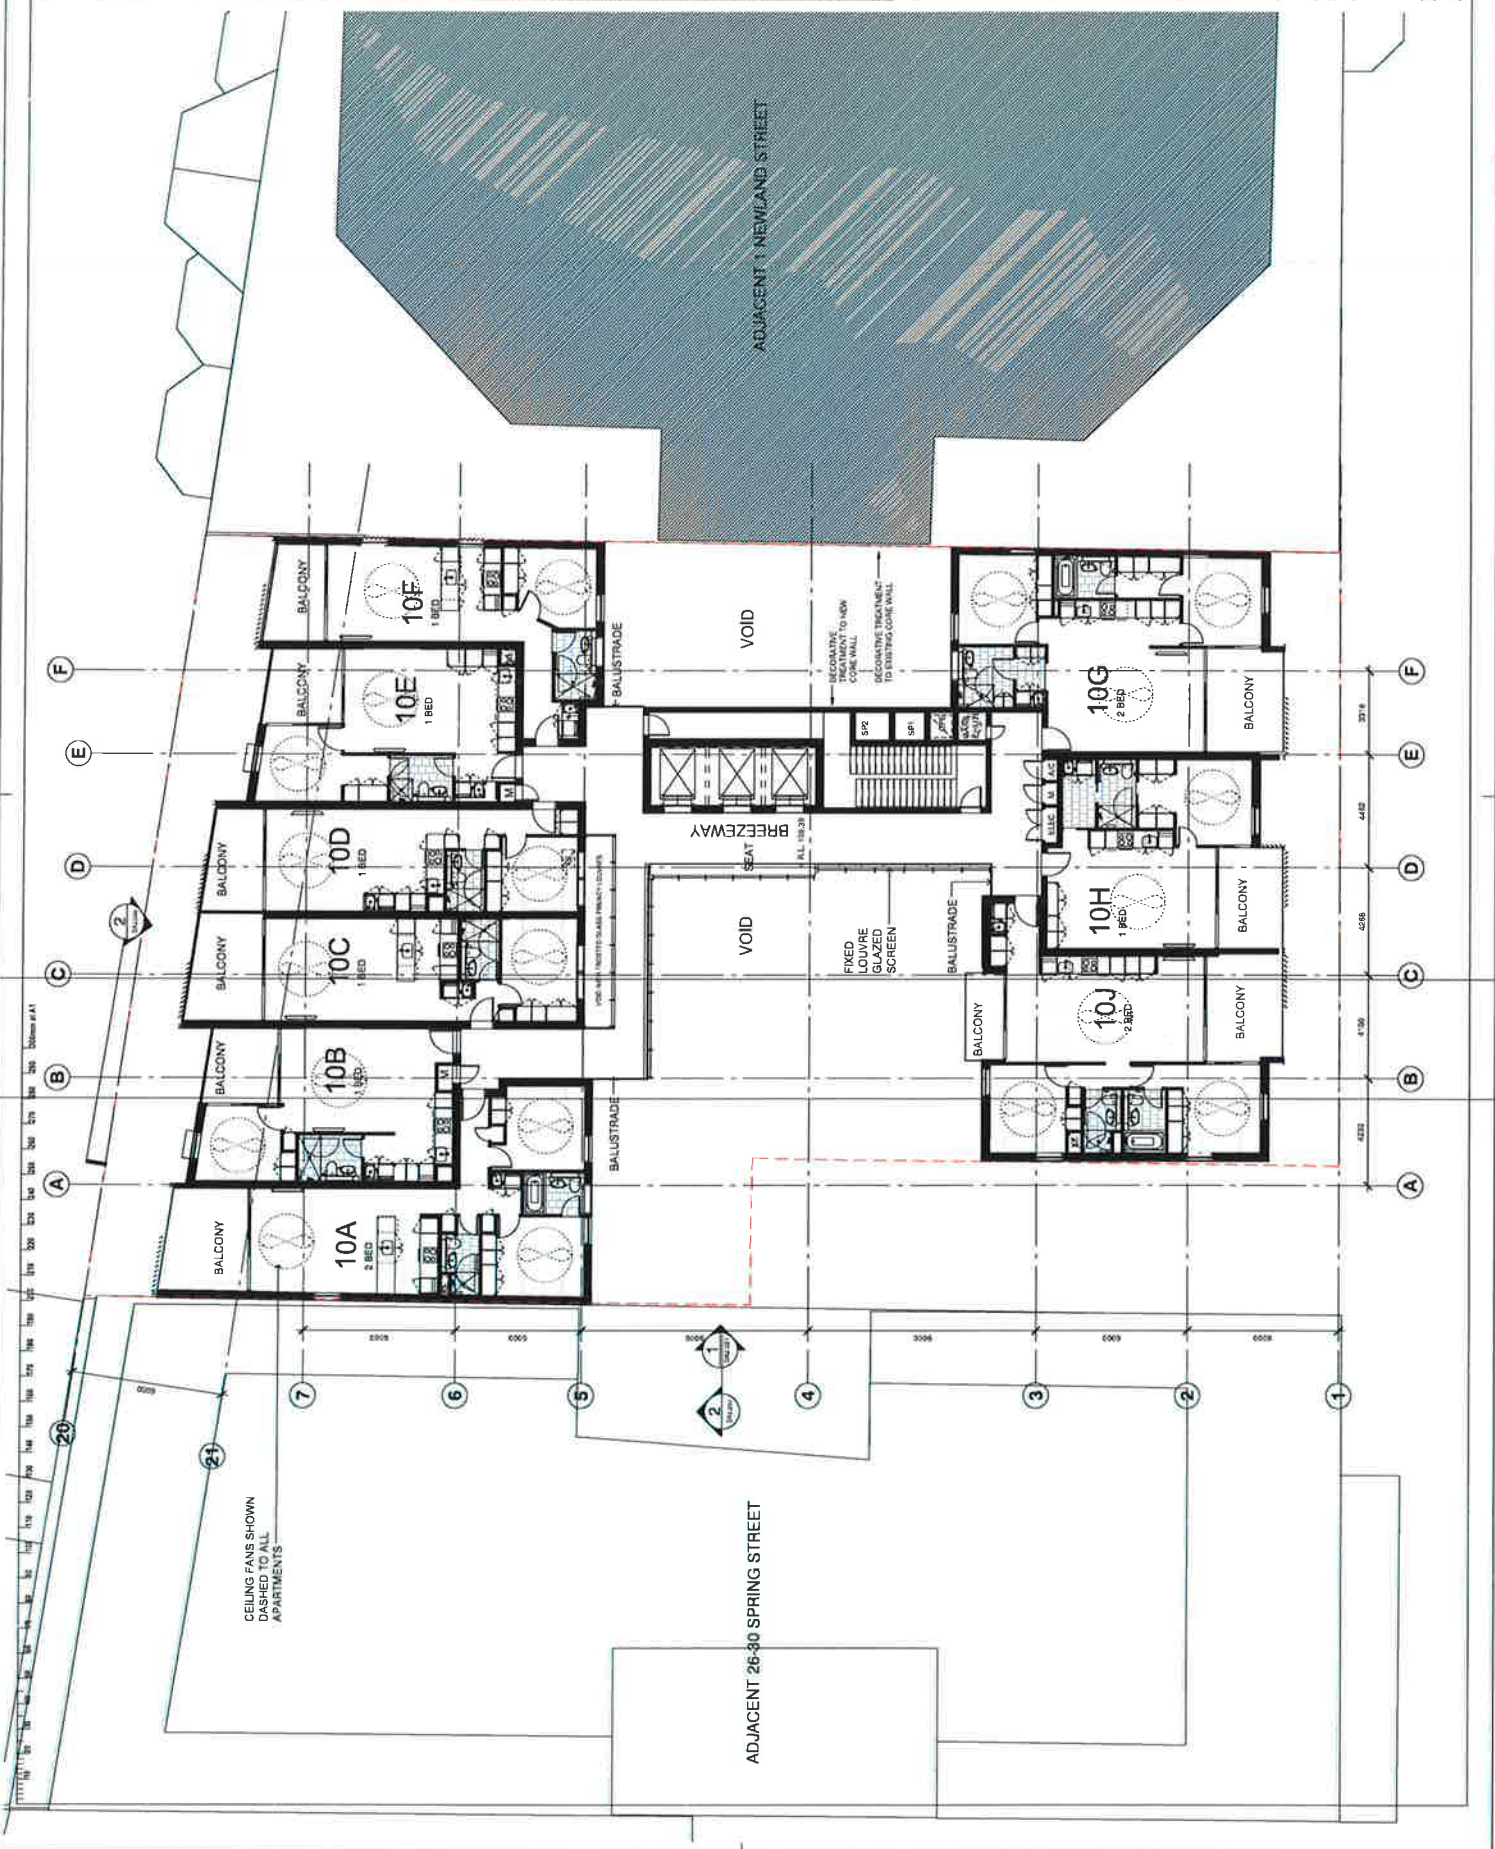

This drawing is the property of DJRD Pty Ltd. It is to be used for the project only and is not to be reproduced, stored in a retrieval system, or transmitted in any form or by any means, electronic, mechanical, photocopying, recording, or by any information storage and retrieval system, without the prior written permission of DJRD Pty Ltd.



NO.	REVISION	DATE	BY	CHKD	APPD
1		16/09/2016	DAVID J. JACKSON		
2		16/09/2016	DAVID J. JACKSON		
ISSUE DATE 5/3/2017
VALUOR
PLANNER
ELTON CONSULTING
1 800 727 000 www.elton.com.au
CLIN

MERCURY 21 PTY LTD

ARCHITECT INTERIOR DESIGNER
DJRD
DAVID JACKSON ROBIN DYNE
64 Ross Street, Campbelltown NSW 2561
9455 1116 | 9455 1117 | 9455 1118 | 9455 1119
9455 1120 | 9455 1121 | 9455 1122 | 9455 1123
9455 1124 | 9455 1125 | 9455 1126 | 9455 1127
9455 1748 | 9455 1749 | 9455 1750 | 9455 1751
9455 1752 | 9455 1753 | 9455 1754 | 9455 1

The drawings are the work of the architect in conjunction with all relevant consultants, including structural, mechanical, electrical, and civil engineers. The architect is not responsible for the accuracy or completeness of the information provided by the consultants. The architect is not responsible for the accuracy or completeness of the information provided by the consultants.



NO.	DESCRIPTION	DATE	BY	CHECKED
1	PRELIMINARY	10/10/2020	DAVID J. ROBIN	DAVID J. ROBIN
2	REVISED	10/10/2020	DAVID J. ROBIN	DAVID J. ROBIN
3	REVISED	10/10/2020	DAVID J. ROBIN	DAVID J. ROBIN
DAVID J. ROBIN
ELTON CONSULTING
1 9387 2720 www.elton.com.au

MERCURY 21 PTY LTD

ARCHITECT INTERIOR DESIGNER
DJRD
DAVID J. ROBIN
64 Ross Street, Campbelltown NSW 2561 T: 02 5339 2255 F: 02 5339 2256
www.djrd.com.au E: david@djrd.com.au

PROJECT
MIXED USE DEVELOPMENT
108-118 OXFORD / 34-42 SPRING STREET
BONDI JUNCTION, NSW 2022

ISSUED FOR REVIEW
SCALE: A1
DATE: 06/10/20
BY: DJRD


REVISION
NO. DESCRIPTION

PROJECT NO. 15407
DRAWING NO. DA-118
REVISION 4

ADJACENT 26-30 SPRING STREET

ADJACENT NEWLAND STREET


Communal Open Space

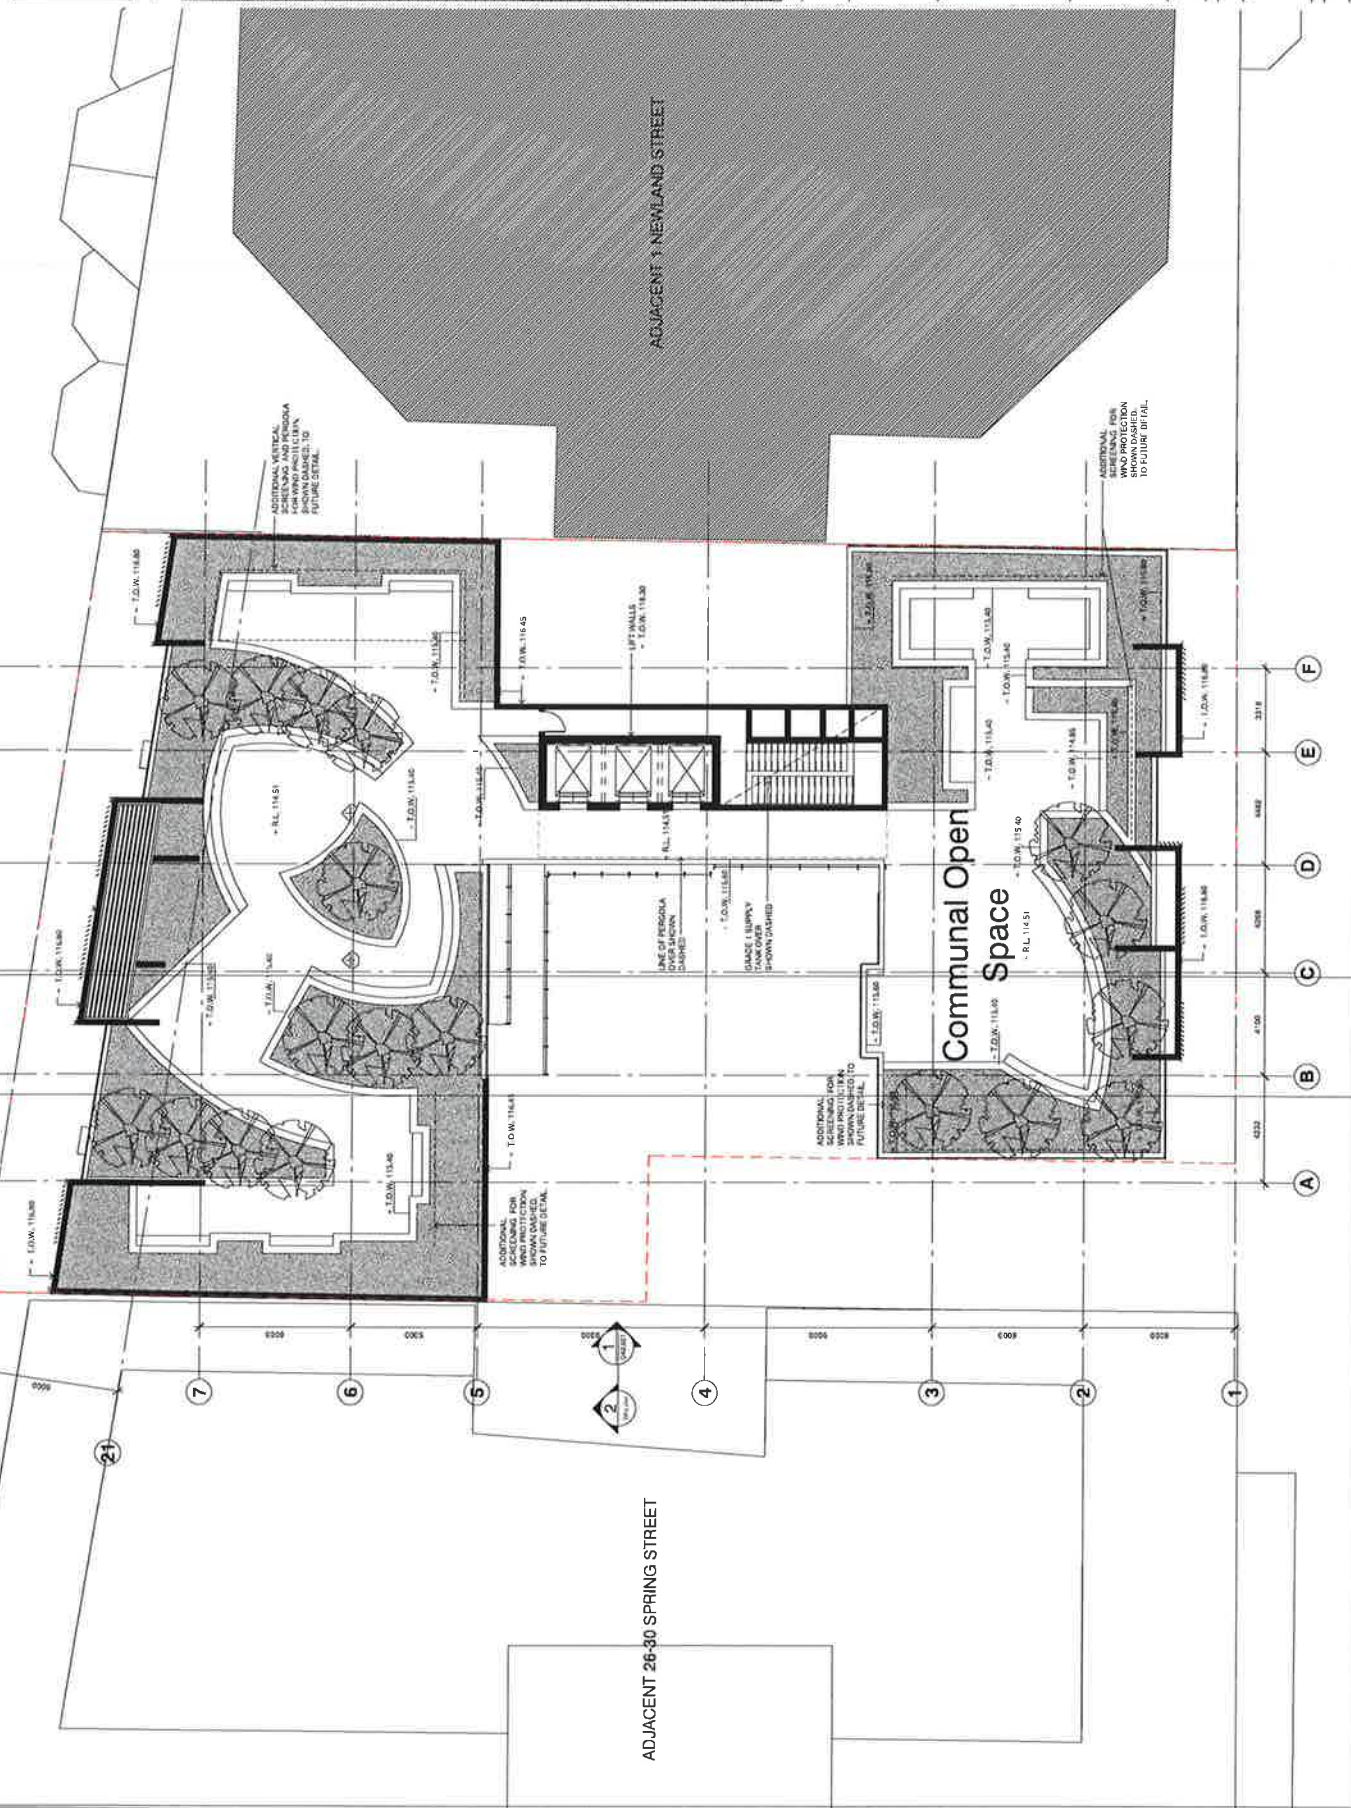


100

100 110 120 

FOR FINISHES REFER SHEET A9200

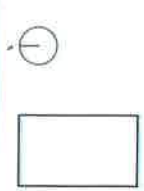

RL 116.20

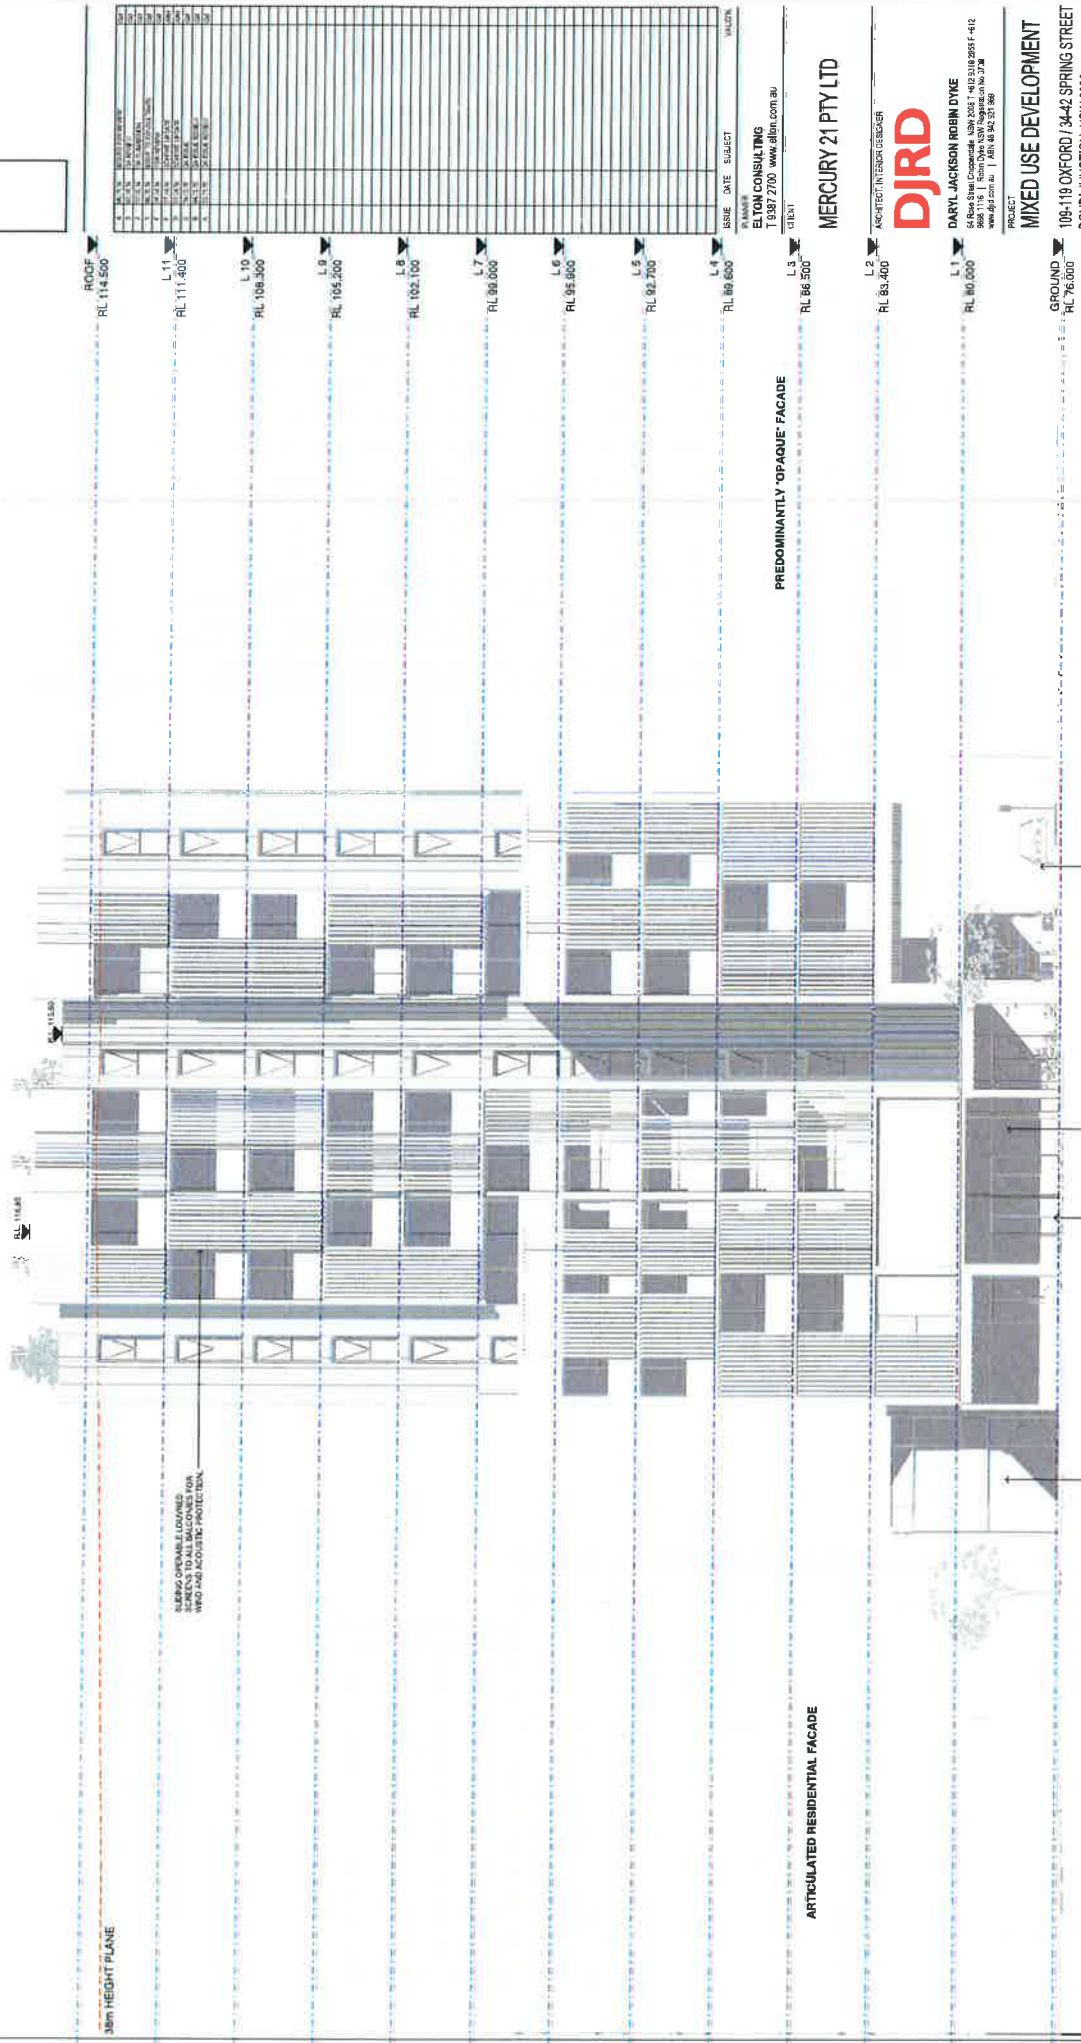

SLURRY OPERABLE LOUVERED
SHUTTERS TO ALL BALCONIES FOR
WIND AND SOLAR PROTECTION

ARTICULATED RESIDENTIAL FACADE

PREDOMINANTLY 'OPAQUE' FACADE

EXISTING NEIGHBOURING
PROPERTY

PEDESTRIAN ARCADE FOR
THROUGH SITE LINK

RESIDENTIAL LOBBY
ENTRY

VEHICLE ENTRY POINT

NO	REVISION	DATE	BY	CHKD	APPD
1	ISSUED FOR REVIEW	11/20/15			
2	FOR FINISHES	11/20/15			
3	FOR FINISHES	11/20/15			
LEVEL	HEIGHT	DESCRIPTION
ROOF	RL 114.500	
L11	RL 111.400	
L10	RL 108.300	
L9	RL 105.200	
L8	RL 102.100	
L7	RL 99.000	
L6	RL 95.900	
L5	RL 92.700	
L4	RL 89.600	
L3	RL 86.500	
L2	RL 83.400	
L1	RL 80.000	
GROUND	RL 76.000	

ISSUE DATE SUBJECT VALUED
ELTON CONSULTING
1/20/2015 2700 www.elton.com.au
CLIENT
MERCURY 21 PTY LTD

ARCHITECT INTERIOR DESIGNER
DJRD
DARYL JACKSON ROBIN DWYER
54 Ross Street, Crows Nest, NSW 2057
Tel: 02 9339 5555
Fax: 02 9339 5556
www.djrd.com.au

PROJECT
MIXED USE DEVELOPMENT
109-119 OXFORD / 34-42 SPRING STREET
BONDI JUNCTION, NSW 2022

SCALE: 1:100
DATE: 11/20/15
DRAWN: CM
ISSUED FOR REVIEW


PROJECT NO: 15407
DRAWING NO: DAZ.020
REVISION: 4

SOUTH ELEVATION - SPRING STREET

0 10 20 

FOR FINISHES REFER SHEET A9200

This drawing is to be read in conjunction with all relevant contracts, specifications, standards, codes of practice, and other documents referred to herein. It is not to be used for any other purpose without the written consent of the author. The author is not responsible for any errors or omissions in this drawing.

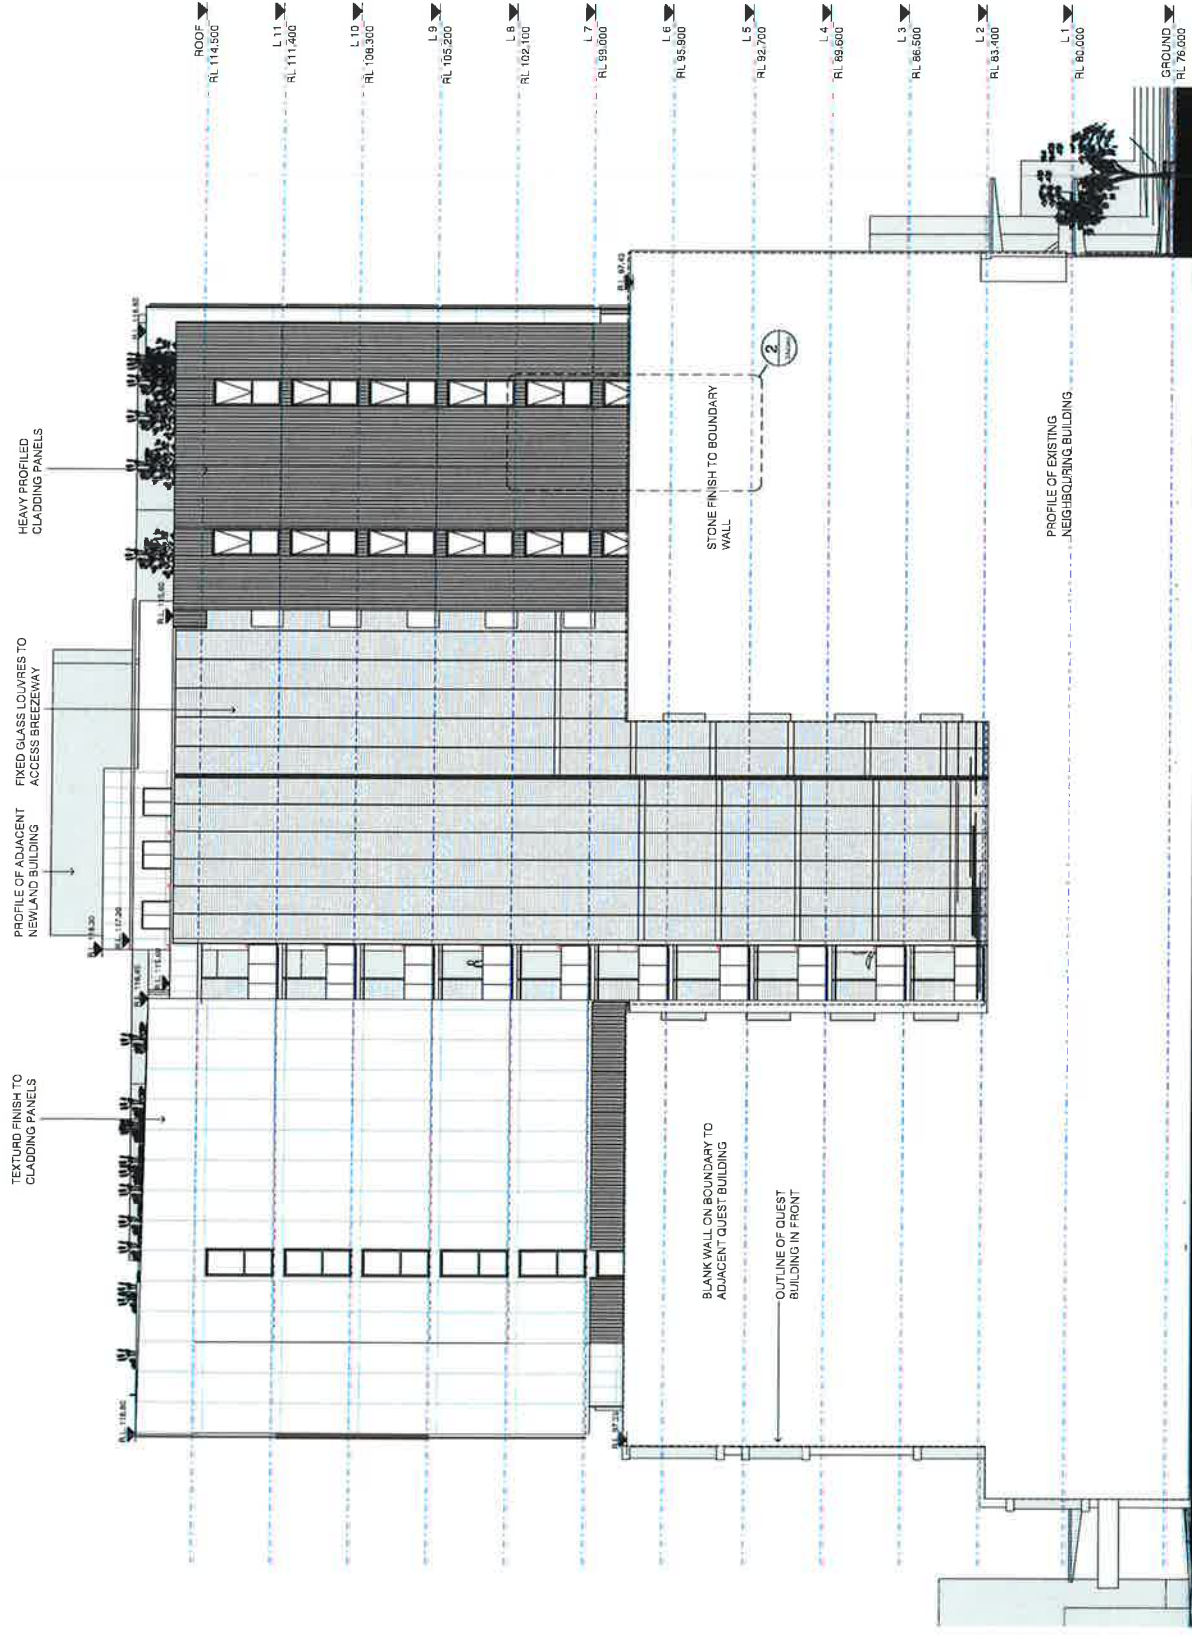

HEAVY PROFILED
CLADDING PANELS

PROFILE OF ADJACENT
NEWLAND BUILDING
FIXED GLASS LOUVRES TO
ACCESS BREEZEWAY

TEXTURE FINISH TO
CLADDING PANELS

BLANK WALL ON BOUNDARY TO
ADJACENT QUEST BUILDING

OUTLINE OF QUEST
BUILDING IN FRONT

STONE FINISH TO BOUNDARY
WALL

PROFILE OF EXISTING
NEIGHBOURING BUILDING

NO.	REVISION	DATE	BY	CHKD.
1	ISSUED FOR REVIEW	15/04/21	DAVID J. JACKSON	DAVID J. JACKSON
2	ISSUED FOR REVIEW	15/04/21	DAVID J. JACKSON	DAVID J. JACKSON
ISSUE DATE SUBMIT
15/04/21 15/04/21
ELTON CONSULTING
15/04/21 15/04/21
www.elton.com.au

MERCURY 21 PTY LTD

ARCHITECT INTERIOR DESIGNER
DJRD

DARYL JACKSON ROBIN DYKE
64 Raine Street, Sydney, NSW 2011
02 9231 9999
www.djrd.com.au

MIXED USE DEVELOPMENT
109-119 OXFORD / 34-42 SPRING STREET
BONDI JUNCTION, NSW 2022


ISSUED FOR REVIEW
Author 1:100 12/04/15

WEST ELEVATION

15/04/21 15/04/21
15/04/21 15/04/21
15/04/21 15/04/21
15/04/21 15/04/21

FOR FINISHES REFER SHEET A9200

This drawing is to be used in conjunction with the relevant contract documents. It is not to be used for construction or other purposes without the written consent of the architect. It is not to be used for any other purpose without the written consent of the architect. It is not to be used for any other purpose without the written consent of the architect.

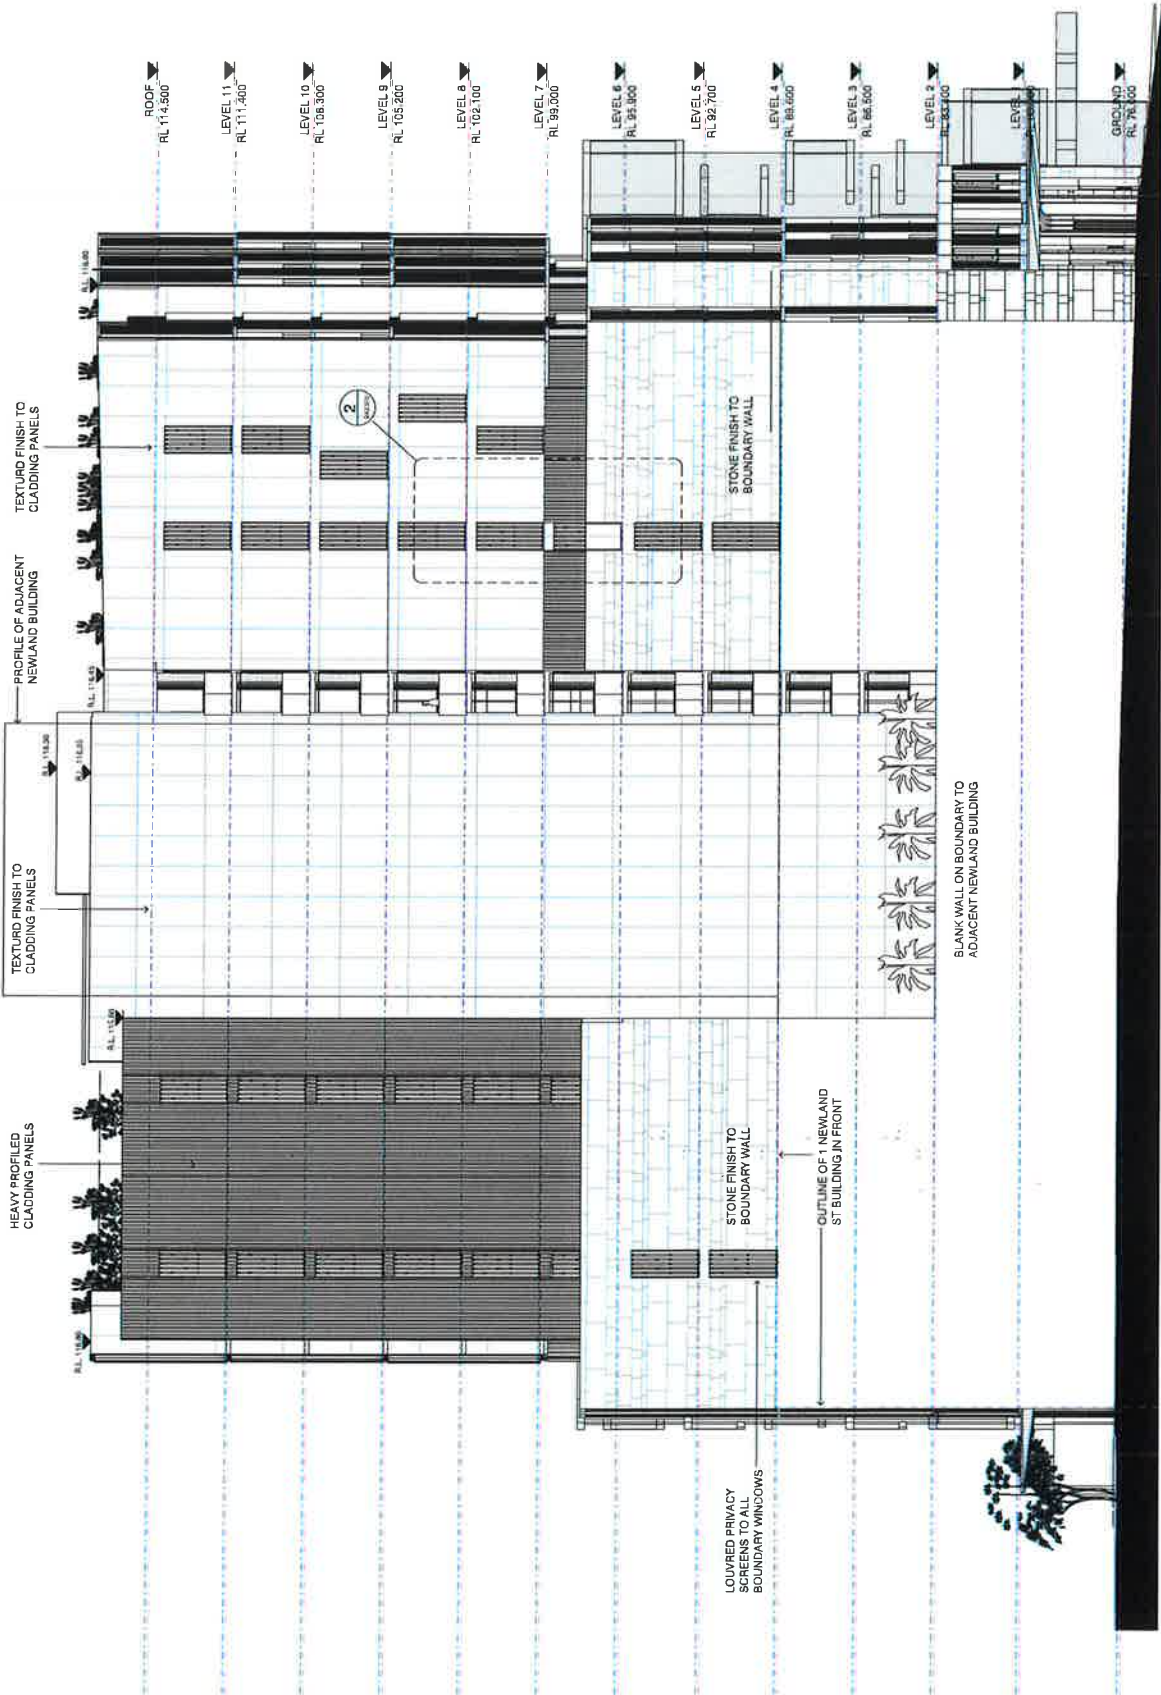

NO.	REV.	DATE	DESCRIPTION	BY	CHKD.
1		10/25/16	ISSUED FOR PERMIT	DAJ	
2		10/25/16	ISSUED FOR PERMIT	DAJ	
ISSUE DATE 08/20/21
PROJECT ELTON CONSULTING
T 9387 2700 www.elton-consulting.com.au

MERCURY 21 PTY LTD

ARCHITECT INTERIOR DESIGNER

DJRD

DARYL JACKSON ROBIN DYKE
100/110 OXFORD STREET
SYDNEY NSW 1585
www.djrd.com.au


MIXED USE DEVELOPMENT
108-119 OXFORD / 34-42 SPRING STREET
BONDI JUNCTION, NSW 2022

PHASE
UPDATED DA ISSUE
DRAWN SCALE 1:100
DATE 10/25/16

DESCRIPTION
EAST ELEVATION

PROJECT NO. 15407
DRAWING NO. DA2.022
REVISION 5

The drawing is to be used in conjunction with the relevant contract documents. It is not to be used for any other purpose without the written consent of the architect. Do not scale or alter the drawing without the written consent of the architect. Check dimensions of S.S. before construction.

 

NO.	DESCRIPTION	QTY	UNIT	PRICE	TOTAL
1	ROOF	1	sqm	114,500	114,500
2	L1	1	sqm	80,000	80,000
3	L2	1	sqm	89,400	89,400
4	L3	1	sqm	96,500	96,500
5	L4	1	sqm	88,500	88,500
6	L5	1	sqm	92,700	92,700
7	L6	1	sqm	95,900	95,900
8	L7	1	sqm	99,000	99,000
9	L8	1	sqm	102,100	102,100
10	L9	1	sqm	105,200	105,200
11	L10	1	sqm	108,300	108,300
12	L11	1	sqm	111,400	111,400
13	ROOF	1	sqm	114,500	114,500
14	5H	1	sqm	122	122
15	4H	1	sqm	122	122
16	3H	1	sqm	122	122
17	2H	1	sqm	122	122
18	11J	1	sqm	114,500	114,500
19	10J	1	sqm	111,400	111,400
20	9J	1	sqm	108,300	108,300
21	8J	1	sqm	105,200	105,200
22	7J	1	sqm	102,100	102,100
23	6J	1	sqm	99,000	99,000
24	5J	1	sqm	95,900	95,900
25	4J	1	sqm	92,700	92,700
26	3J	1	sqm	89,400	89,400
27	2J	1	sqm	80,000	80,000
28	11C	1	sqm	114,500	114,500
29	10C	1	sqm	111,400	111,400
30	9C	1	sqm	108,300	108,300
31	8C	1	sqm	105,200	105,200
32	7C	1	sqm	102,100	102,100
33	6C	1	sqm	99,000	99,000
34	5C	1	sqm	95,900	95,900
35	4C	1	sqm	92,700	92,700
36	3C	1	sqm	89,400	89,400
37	2C	1	sqm	80,000	80,000
38	1C	1	sqm	80,000	80,000

ARCHITECT
EYON CONSULTING
T 5587 2700 www.eyon.com.au

CLIENT
MERCURY 21 PTY LTD


ARCHITECT INTERIOR DESIGNER
DJRD
DARIN JACKSON ROBIN DYKE
88 Kent Street, Sydney, NSW 2000 T 462 803 8855 F 462 803 8856
www.djrd.com.au I 462 803 8855

PROJECT
MIXED USE DEVELOPMENT
109-119 OXFORD / 34-42 SPRING STREET
BONDI JUNCTION, NSW 2022

DATE
ISSUED FOR REVIEW
DRAWN
SCALE A1 AT
GNM 1:100
05/13/15

DESCRIPTION
SECTION 1

PROJECT NO.
15 407
DRAWING NO.
D42.200
REVISION
4

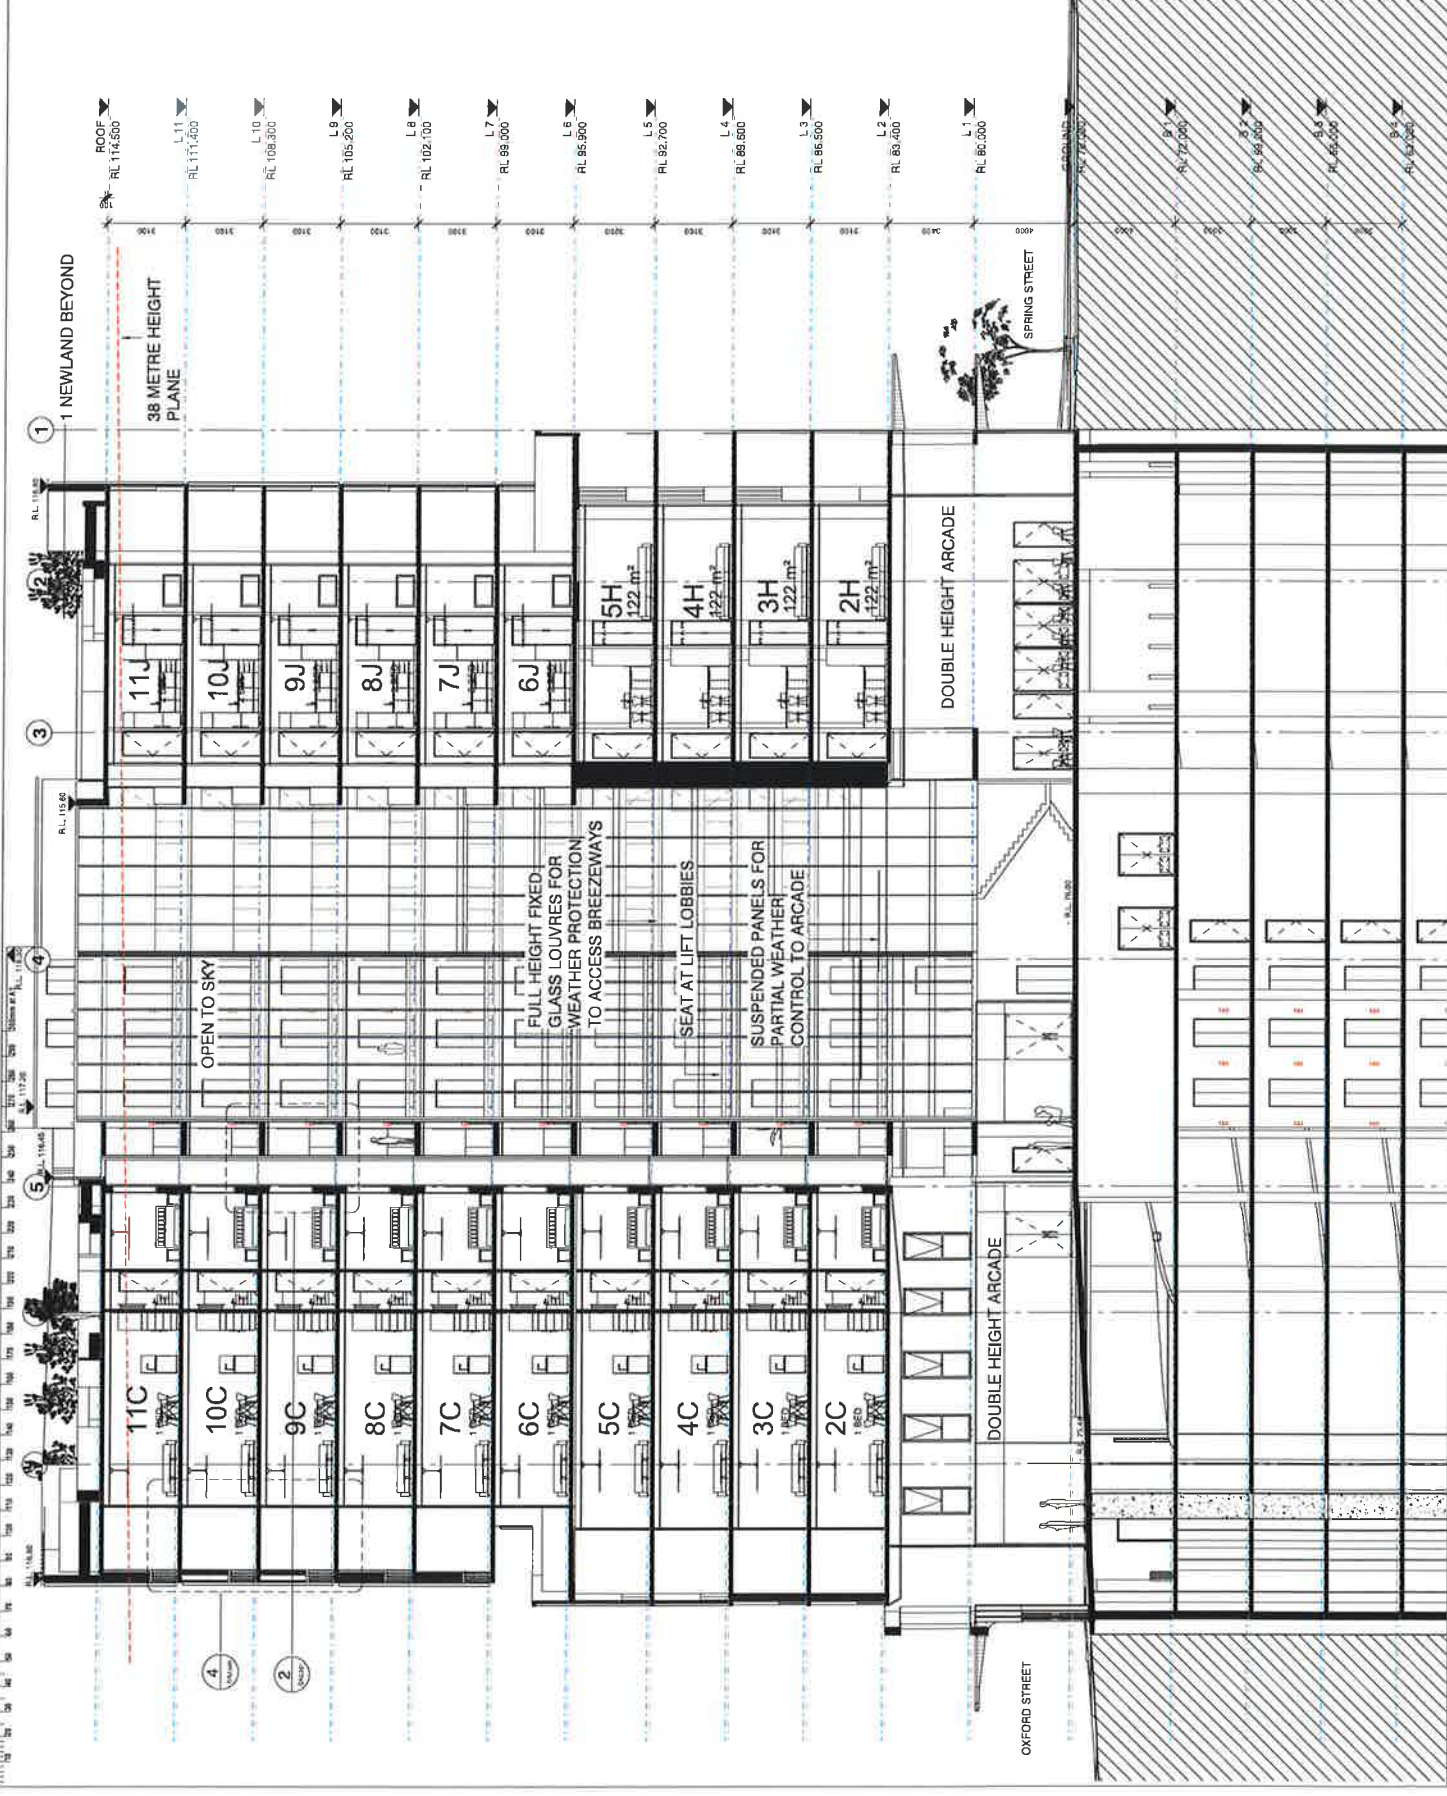

This drawing should be read in conjunction with all relevant contracts, specifications and drawings. Dimensions are in millimeters, only in metres. Do not scale. If drawing. Use figure dimensions only. Check dimensions on Site. Report discrepancies immediately.

[illegible]

ISSUE DATE SUBJECT VALID
PLANNER
ELTON CONSULTING
T 9387 2700 www.elton.com.au

MERCURY 21 PTY LTD

ARCHITECT, INTERIOR DESIGNER

DJR


DARYL JACKSON ROBIN DYKE
54 Rose Street, Cressendale, NSW 2308 T +612 9219 2935 F +612
9558 1116 | Robin Dyke NSW Registration No 3729
www.djrd.com.au | AEN 45 942 921 968

MIXED USE DEVELOPMENT
109-119 OXFORD / 34-42 SPRING STREET
BONDI JUNCTION, NSW 2022

ISSUED FOR REVIEW	SCALE AT	ORIGIN DATE
Author	1:100	05/31/15

SECTION 2

PROJECT No	DRAWING No	REVISION
5407	DA2.201	2

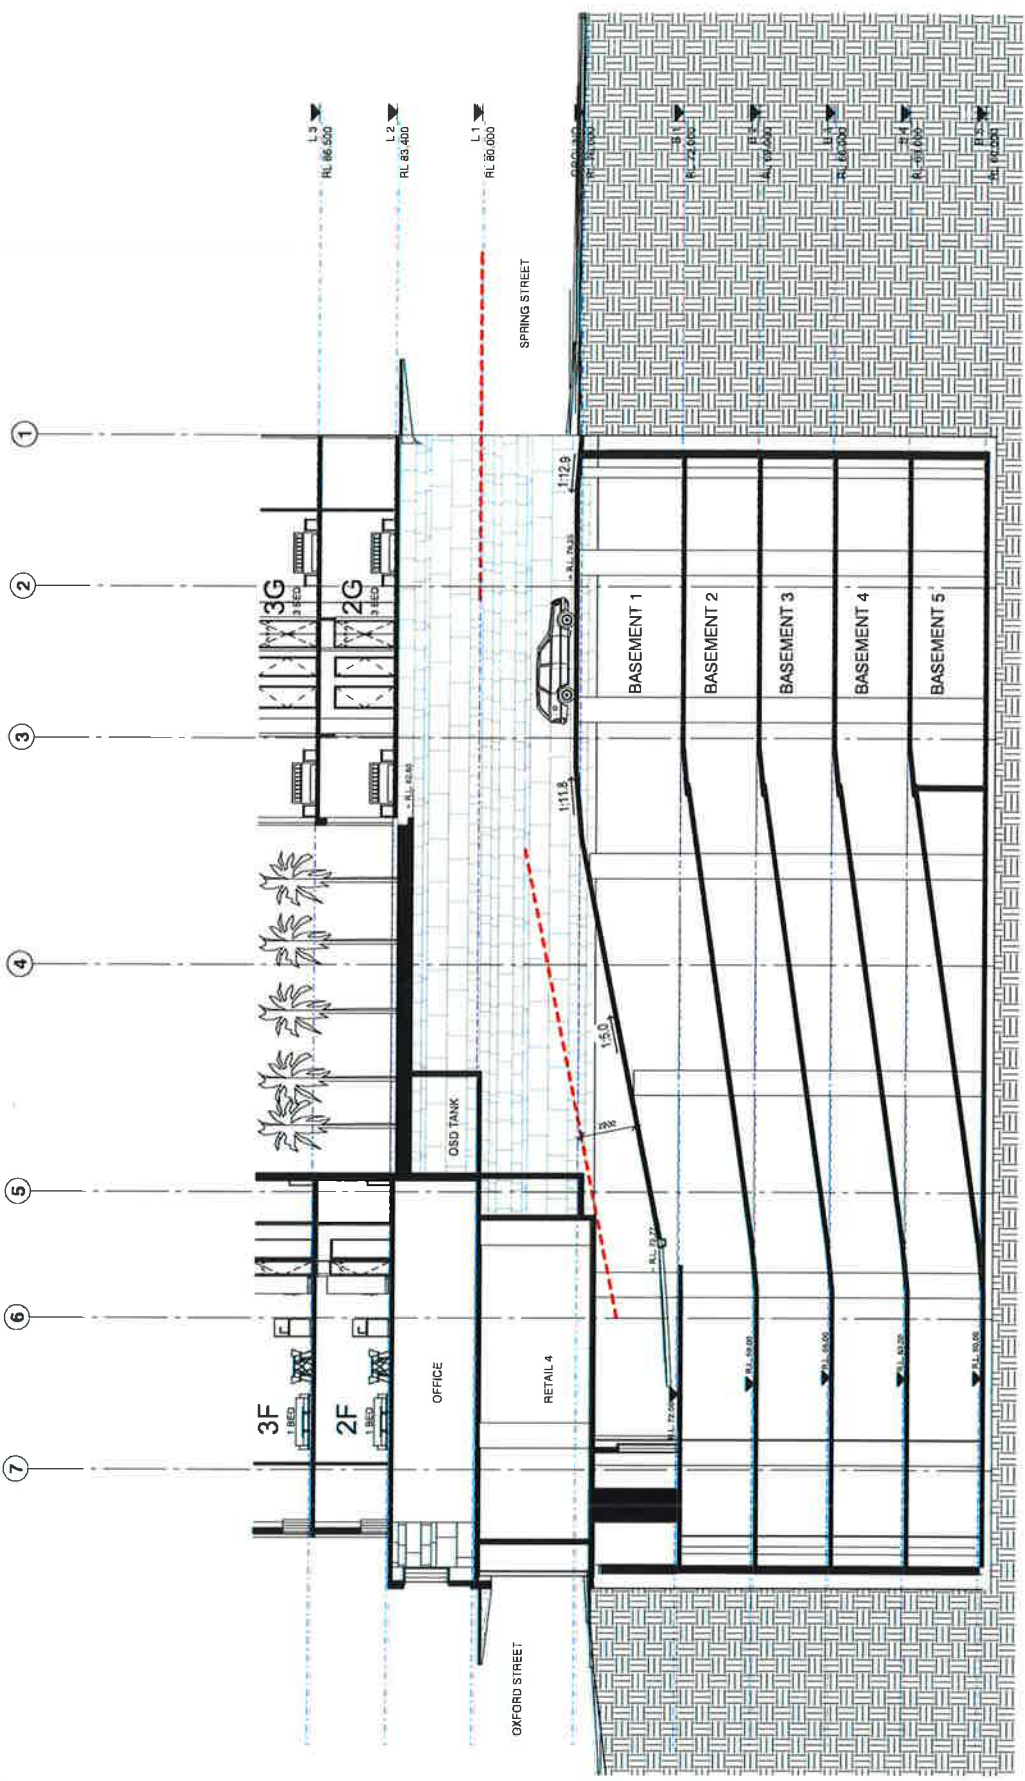

[illegible]

ISSUE	DATE	SUBJECT	VALID
PLANNER			
ELTON CONSULTING			
T 9387 2700		www.elton.com.au	

MERCURY 21 PTY LTD

ARCHITECT, INTERIOR DESIGNER

DJR

DARYL JACKSON ROBIN DYKE
64 Rose Street, Chippendale NSW 2008 T +612 9319 2855 F +612
9558 1115 | Robin Dyke NSW Registrar on No 3739

PROJECT


MIXED USE DEVELOPMENT
109-119 OXFORD / 34-42 SPRING STREET
BONDI JUNCTION, NSW 2022

ISSUED FOR REVIEW


DRAWN	SCALE AT	ORIGIN DATE
ARH	1:100	03/08/15

SECTION 3

PROJECT No	DRAWING No	REVISION
15 407	DA2.202	4

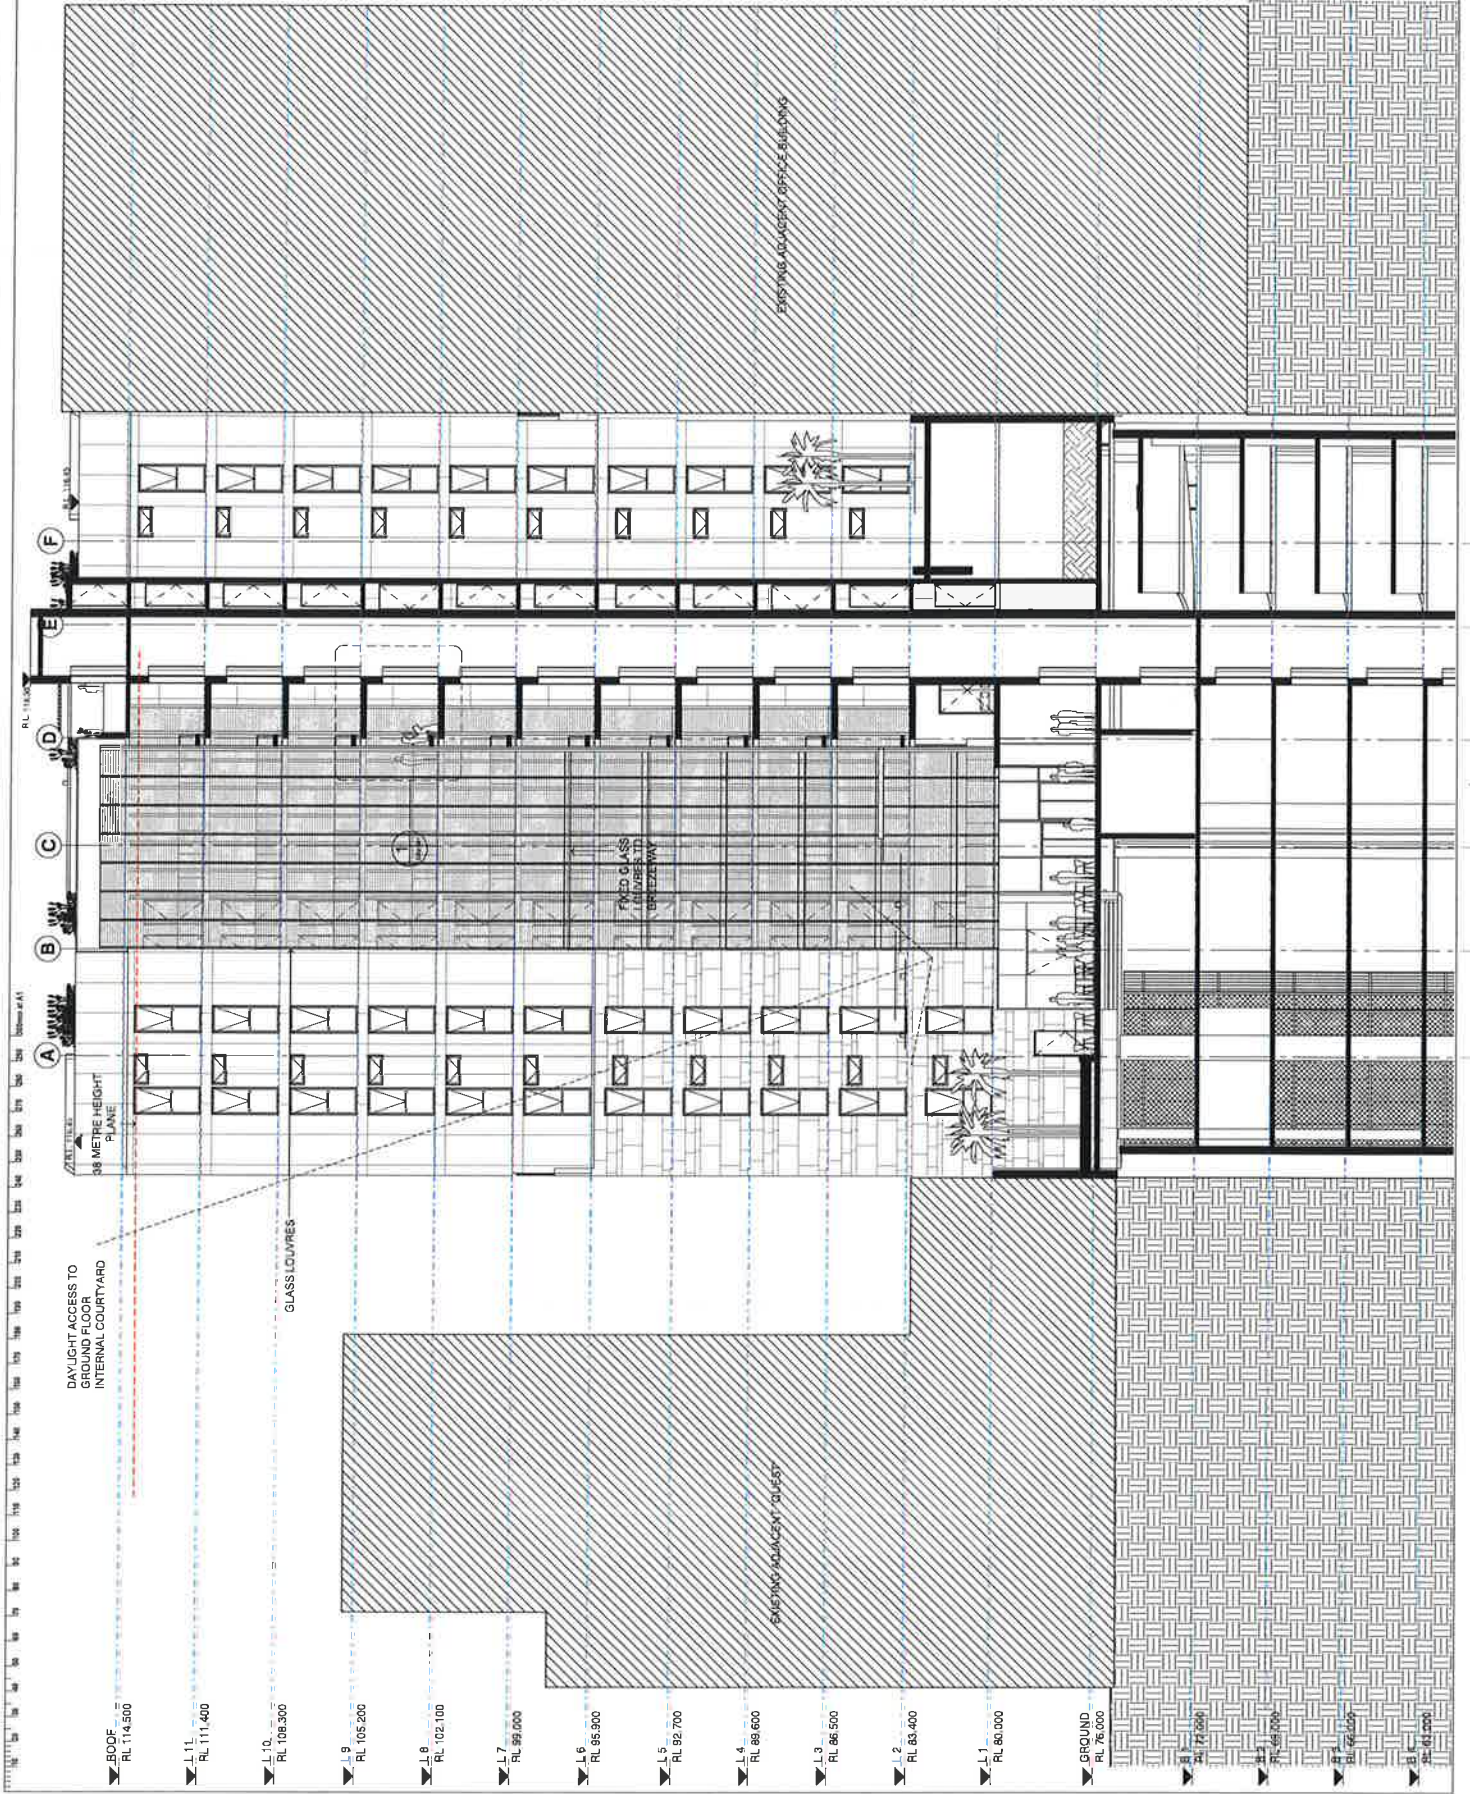

This drawing shall be used in conjunction with all relevant contracts, specifications and standards. It is the responsibility of the user to ensure that the drawing is used in accordance with the relevant contracts, specifications and standards. Check drawings at Site from discrepancies immediately.

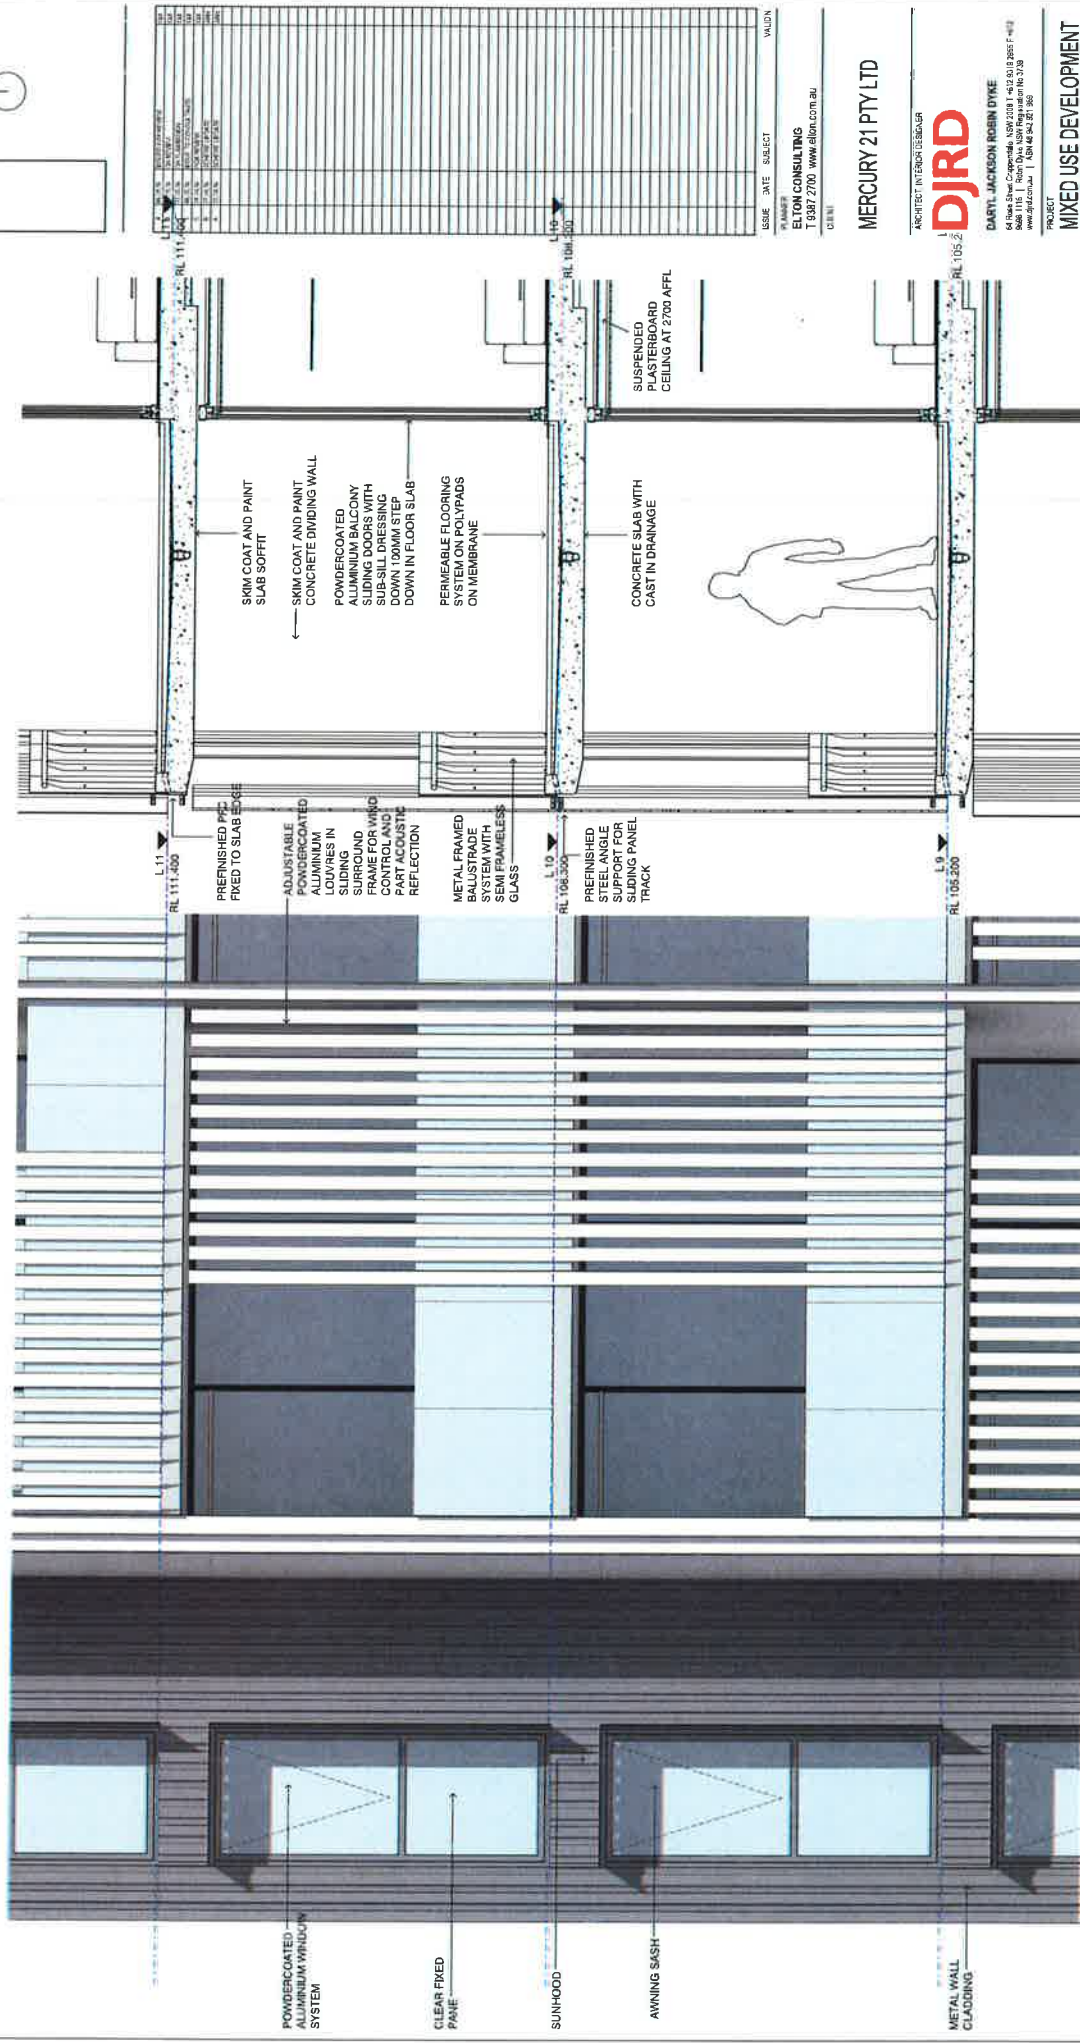

2 PODIUM FACADE DETAIL ELEVATION

4 BALCONY SECTION

1:20

NO.	REV.	DATE	DESCRIPTION
1		01/11/16	ISSUED FOR REVIEW
2		01/11/16	ISSUED FOR REVIEW
ARCHITECT: IN TERN DESIGN

DJRD

DART, JACKSON, ROBIN DYKE
64 Ross Street, Campbelltown, NSW 2561
Tel: 08 9387 2700
Fax: 08 9387 2701
www.djrd.com.au

MIXED USE DEVELOPMENT

105-119 OXFORD / 34-42 SPRING STREET
BONDI JUNCTION, NSW 2022


ISSUED FOR REVIEW

SCALE: A1
DRAWN: GM
DATE: 01/11/16
CHECKED: 1:20


BALCONY FACADE DETAIL

PROJECT No: D42.500
DRAWING No: 4
REVISION: 4


100 110 120 

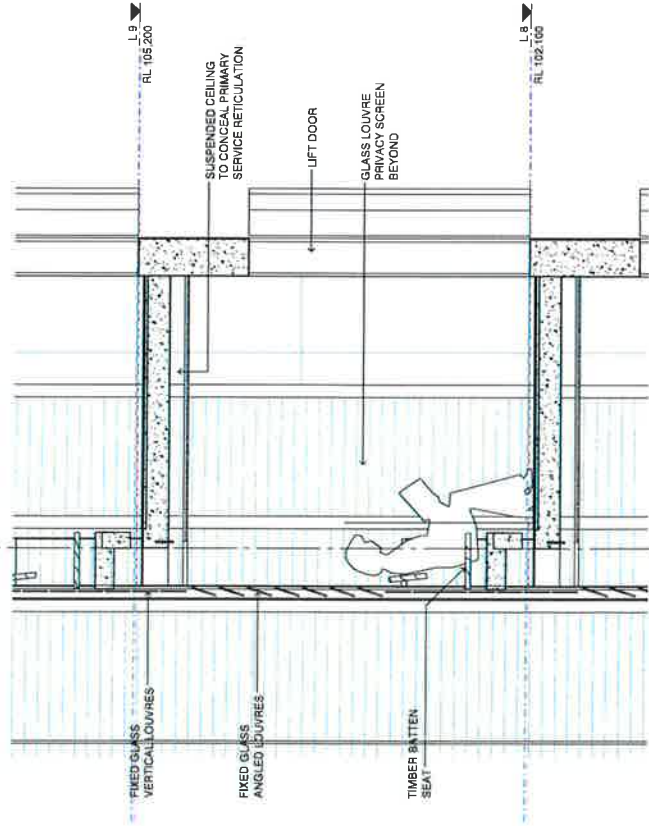

1 BREEZEWAY SECTION
1:20

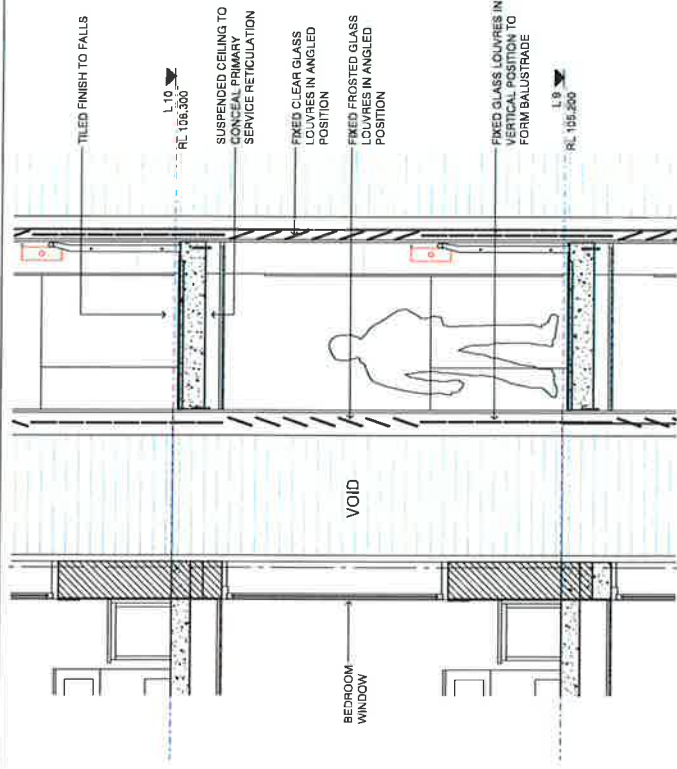

2 BREEZEWAY SECTION
1:20

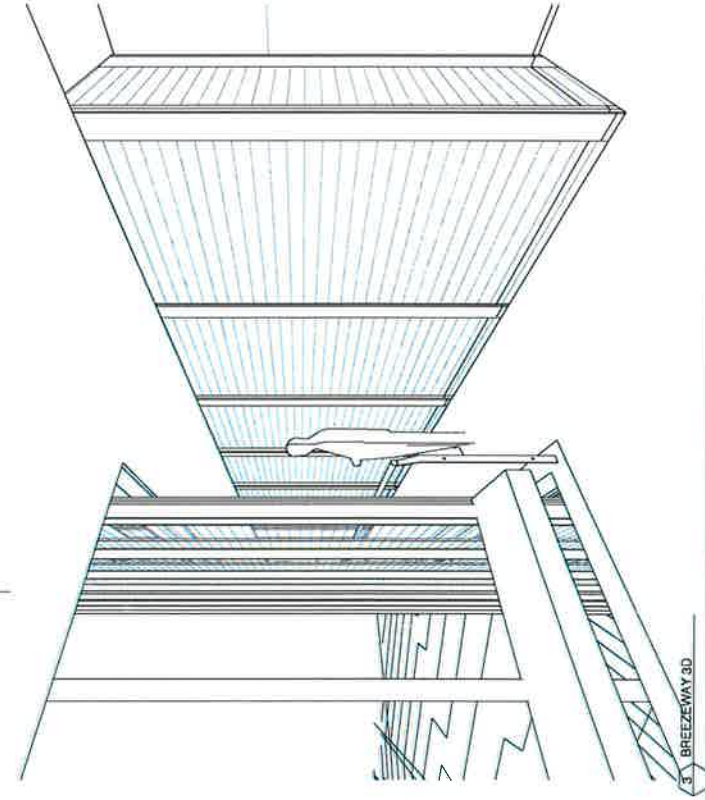

3 BREEZEWAY SECTION
1:20



The drawings must be used in conjunction with all relevant contracts and specifications. Do not make any changes to the drawings without the written approval of the architect. Check dimensions of all elements and components carefully.



NO.	REVISION	DATE	BY	CHKD.
1	ISSUED FOR REVIEW	04/25/16		
2	ISSUED FOR REVIEW	04/25/16		
ARCHITECT
ELTON CONSULTING
T 9387 2700 www.elton.com.au

MERCURY 21 PTY LTD

ARCHITECT INTERIOR DESIGNER

DJRD

DARYL JACKSON ROBIN DYKE

94 South Street, Sydney, NSW 2000
T 9387 2700 F 9387 2701
www.djrd.com.au

PROJECT

MIXED USE DEVELOPMENT

109-119 OXFORD / 3442 SPRING STREET
BONDI JUNCTION, NSW 2022

SCALE

ISSUED FOR REVIEW

DATE

Author

1:20

04/25/16

DESCRIPTION

BREEZEWAY SECTION

PROJECT No


15 407

DATE

04/25/16

REVISION

4

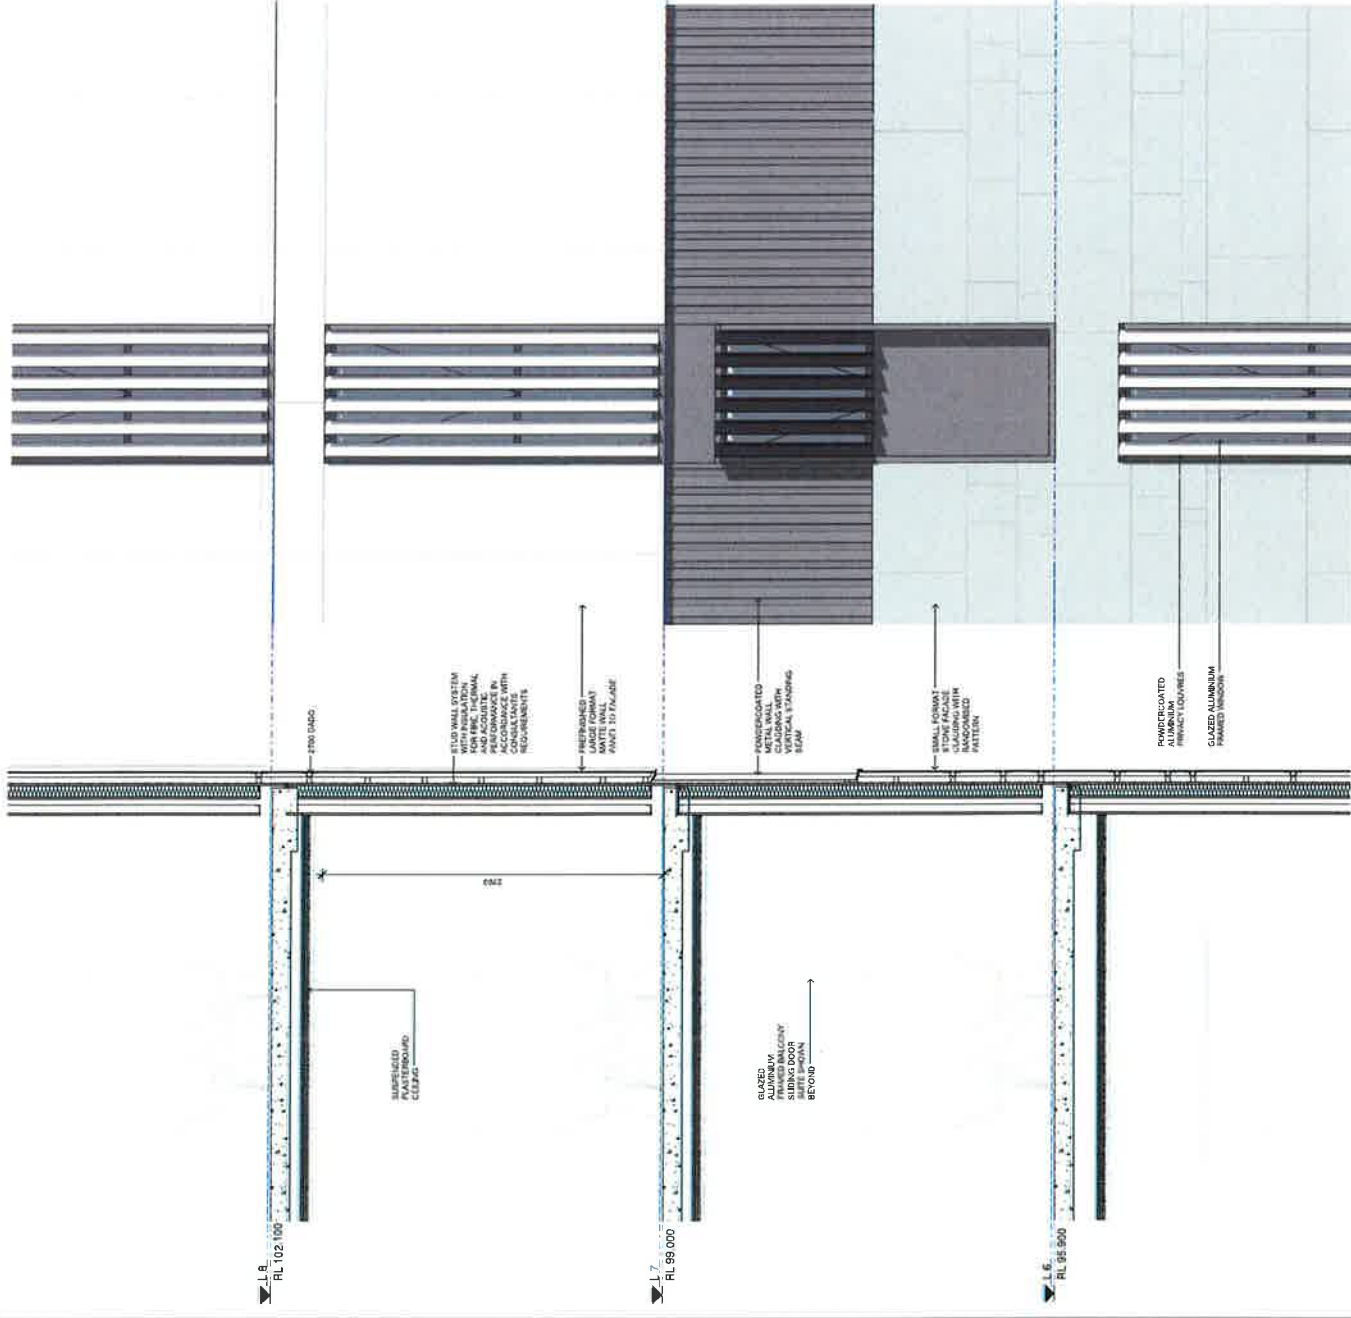

1. FACADE DETAIL SECTION 1

2. FACADE DETAIL ELEVATION 1

1:20

1:20

The drawings are the property of the Architect and are not to be used for any other purpose without the written consent of the Architect. The drawings are not to be used for any other purpose without the written consent of the Architect. The drawings are not to be used for any other purpose without the written consent of the Architect.



NO.	REVISION	DATE	BY	CHKD.
1	ISSUED FOR REVIEW	05/09/16		
2	ISSUED FOR REVIEW	05/09/16		
ISSUE DATE SUBJECT VALUE
2. JAMES
ELTON CONSULTING
T 6387 2700 www.elton.com.au
C/S/IN

MERCURY 21 PTY LTD

ARCHITECT INTERIOR DESIGNER
DJRD

DARYL JACKSON ROBIN DYKE
DARYL JACKSON ROBIN DYKE
10/10/2008 T 432 50 9 2555 F 4012
www.djrd.com.au T 432 50 9 2555 F 4012

PROJECT
MIXED USE DEVELOPMENT
109-119 OXFORD / 34-42 SPRING STREET
BONDI JUNCTION, NSW 2022


ISSUED FOR REVIEW
SCALE 1:1
DATE 05/09/16
DRAWN 1:20
CHECKED 1:20
DATE 05/09/16

DESCRIPTION
**EASTWEST FACADE OF
OXFORD STREET WING**

PROJECT NO. DRAWING NO. REVISION
15407 DA2502 4

10 20 

2

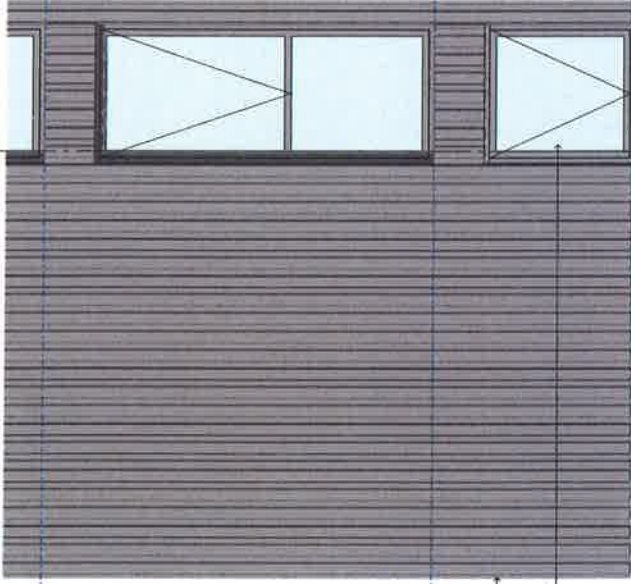

SUSPENDED
PLASTERBOARD
CEILING

STUD WALL SYSTEM
WITH INSULATION
AND ACoustic
PERFORMANCE IN
COMPLIANCE WITH
REQUIREMENTS

CONCRETE
CLADDING WITH
VERTICAL SLANDING
PATTERN

SMALL FORMAT
STONE CLADDING
RANDOMISED
PATTERN

GLAZED ALUMINIUM
FRAMED WINDOW

1.1
RL 102.100

1.7
RL 99.000

1.6
RL 95.900

1.5
RL 92.700

1.1
1. FACADE DETAIL SECTION 2

1.2
2. FACADE DETAIL ELEVATION 2

This drawing should be read in conjunction with all relevant contracts, specifications and standards. It is the responsibility of the client to ensure that the drawing is used for the intended purpose. The client is responsible for ensuring that the drawing is used for the intended purpose. The client is responsible for ensuring that the drawing is used for the intended purpose.



NO.	REV.	DESCRIPTION	DATE
1	1	ISSUED FOR PERMIT	15/09/2022
2	1	ISSUED FOR REVIEW	15/09/2022
3	1	ISSUED FOR REVIEW	15/09/2022
ISSUE DATE SUBJECT VALID N
PANNER
ELTON CONSULTING
T 9387 2700 WWW.ELTON.COM.AU
13/09/2022

MERCURY 21 PTY LTD

ARCHITECT INTERIOR DESIGNER

DJRD

DARYL JACKSON ROBIN DYKE
54 Roke Street Cremorne NSW 2022 T +61 2 9318 9955 F +61 2 9318 9956
www.djrd.com.au
15/09/2022 1 15/09/2022 15/09/2022


PROJECT
MIXED USE DEVELOPMENT
109-119 OXFORD / 34-42 SPRING STREET
BONDI JUNCTION, NSW 2022

ISSUED FOR REVIEW
SCALE 1:20
DATE 05/09/16
DRAWN
CHECKED

DESCRIPTION
EASTWEST FACADE OF
SPRING STREET WING
PROJECT No DRAWING No
15 407 DA2.503 4

0 10 20 

The drawings shall be read in conjunction with the contract documents and the relevant codes of practice. 

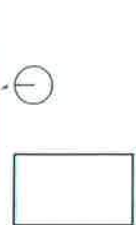

NO.	REV.	DESCRIPTION	DATE
1	1	ISSUED FOR REVIEW	05/09/16
2	1	ISSUED FOR REVIEW	05/09/16
C 9387 2700

MERCURY 21 PTY LTD

ARCHITECT INTERIOR DESIGNER

DJRD

DARYL JACKSON ROBIN DYCE
30/05/2016
www.djrd.com.au


MIXED USE DEVELOPMENT
108-119 OXFORD / 14-42 SPRING STREET
BONDI JUNCTION, NSW 2022

ISSUED FOR REVIEW
SCALE 1:20
DATE 05/09/16

OXFORD STREET SHOPFRONT
DETAIL
PROJECT NO. 15407
DRAWING NO. D42.5/4
REVISION 4

20

20

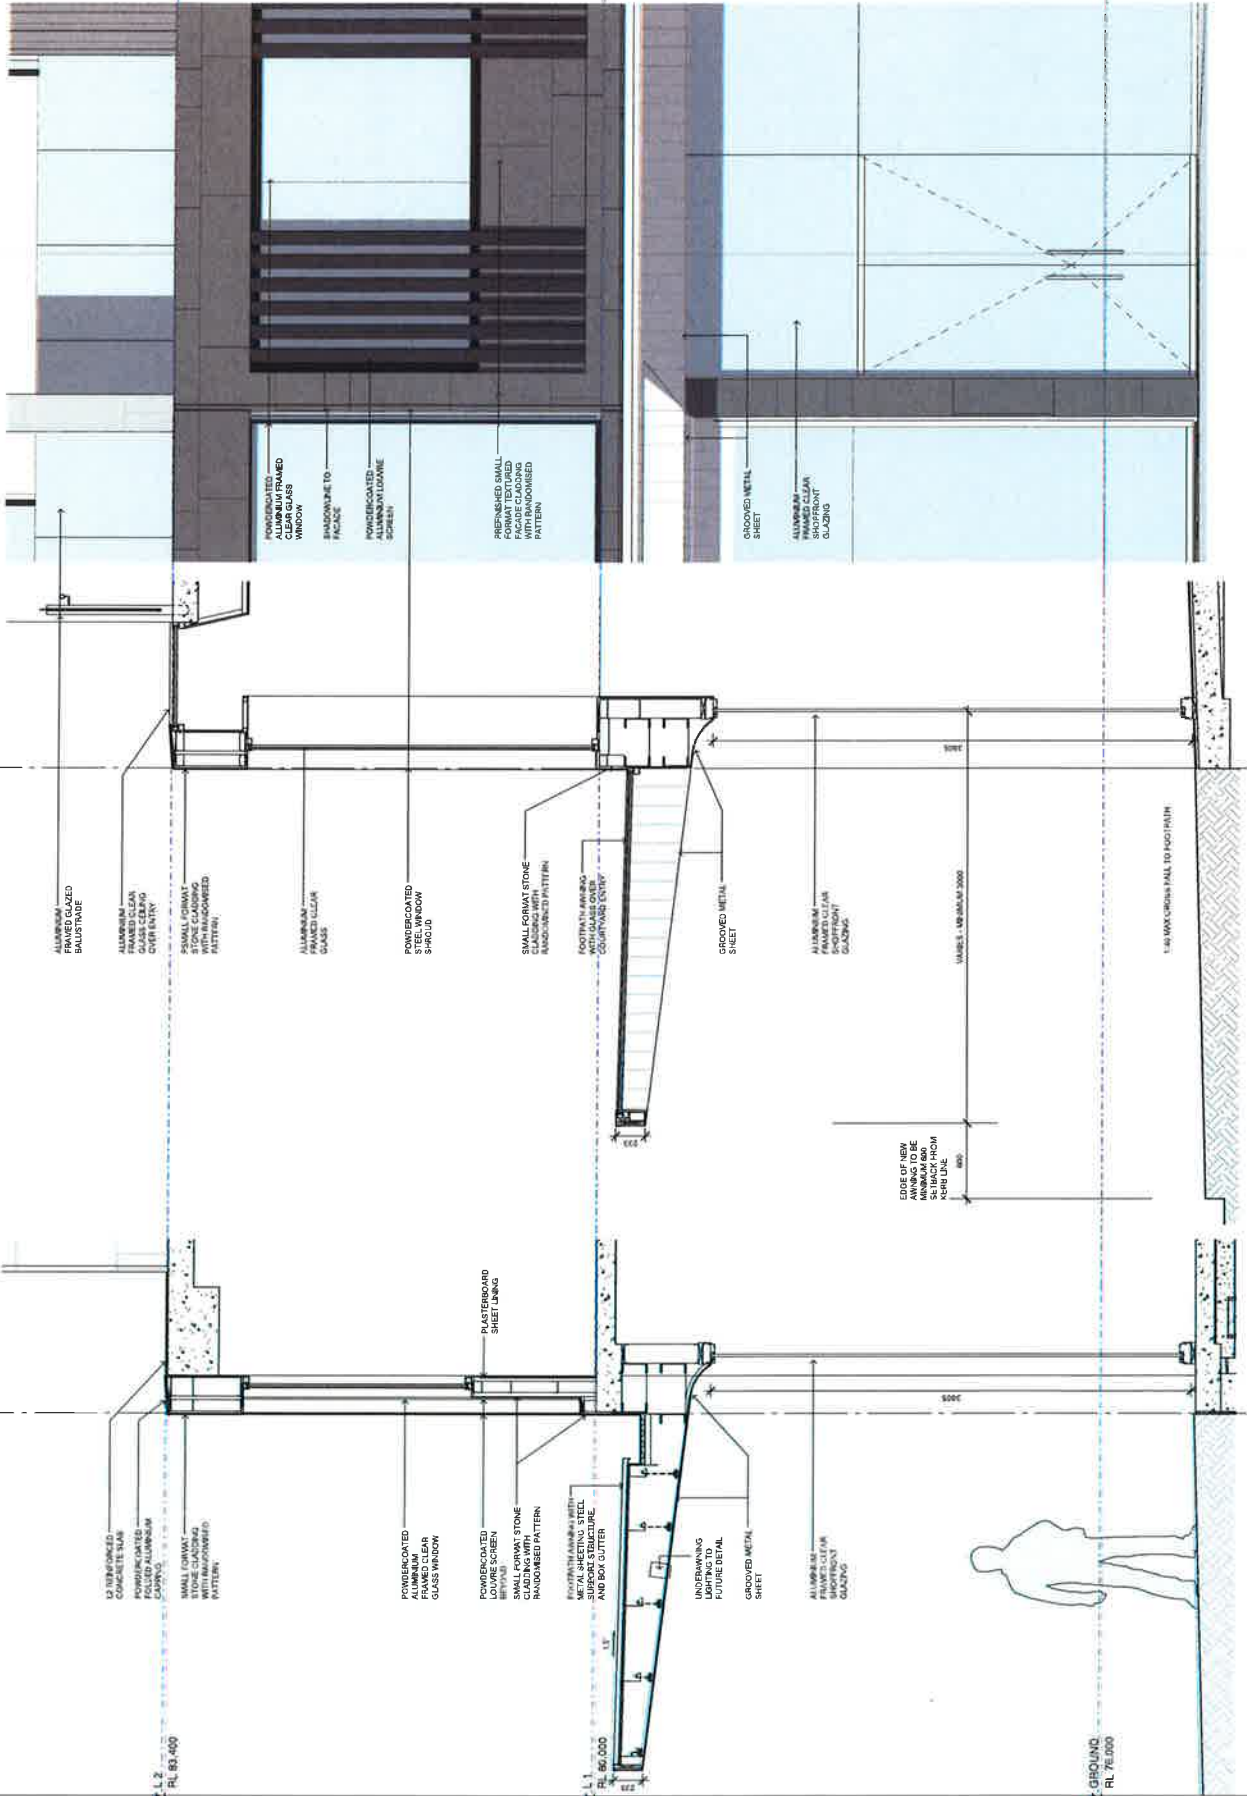


2 GROUND FACADE DETAIL SECTION 2
1:20

1 GROUND FACADE DETAIL SECTION 1
1:20

3 GROUND FACADE DETAIL ELEVATION
1:20

7-15 SPRING STREET 35-45 SPRING STREET

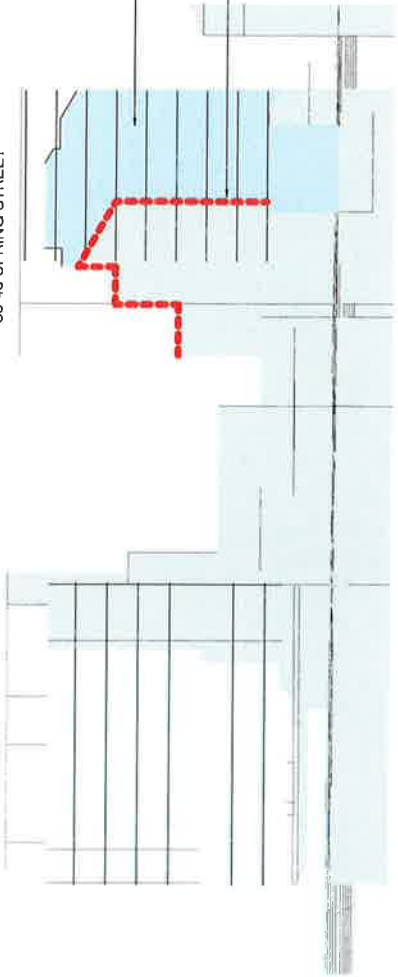


AREA OF SHADOW CAST BY
PROPOSED BUILDING SHOWN
CROSS HATCHED

EXTENT OF SHADOW CAST BY
EXISTING BUILDINGS SHOWN
DASHED

1 SPRING STREET SHADOW ELEVATION 9AM

7-15 SPRING STREET

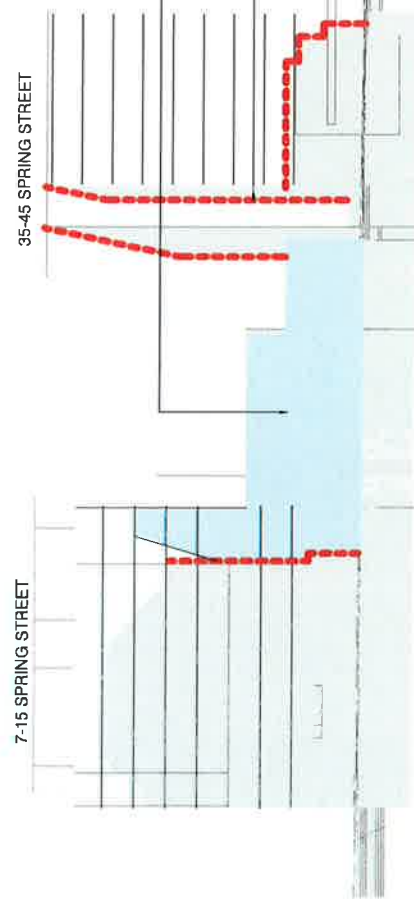


AREA OF SHADOW CAST BY
PROPOSED BUILDING SHOWN
CROSS HATCHED

EXTENT OF SHADOW CAST BY
EXISTING BUILDINGS SHOWN
DASHED

3 SPRING STREET SHADOW ELEVATION 12PM

AREA OF SHADOW CAST BY
PROPOSED BUILDING SHOWN
CROSS HATCHED

7-15 SPRING STREET

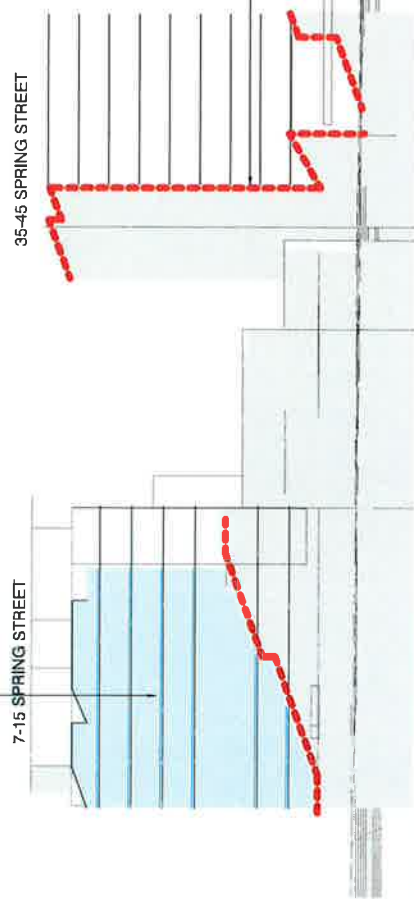

EXTENT OF SHADOW CAST BY
EXISTING BUILDINGS SHOWN
DASHED

4 SPRING STREET SHADOW ELEVATION 3PM

This drawing is a preliminary sketch and is not to be used for construction purposes. It is for informational purposes only. The client is responsible for ensuring that the drawing is accurate and complete. 



NO.	REVISION	DATE	BY	CHKD.
1	ISSUED FOR REVIEW	11/18/15		
2	ISSUED FOR REVIEW	11/18/15		
ISSUE DATE SUBJECT
11/18/15 ELTON CONSULTING
11/18/15 2770 www.elton.com.au
CLIENT
MERCURY 21 PTY LTD

ARCHITECT: INTERIOR DESIGNER
DJRD
DARYL JACKSON ROBIN DYKE
64 Ross Street, Campbellville, NSW 2033 T: 61 61 9318 2855 F: 61 2
www.djrd.com.au Email: daryl@djrd.com.au robin@djrd.com.au

PROJECT
MIXED USE DEVELOPMENT
109-119 OXFORD / 34-42 SPRING STREET
BONDI JUNCTION, NSW 2022

ISSUED FOR REVIEW
SCALE 1:1
Author 11/18/15

SPRING STREET SHADOW
ELEVATIONS - WINTER
PROJECT NO: 15407
DRAWN BY: DAJ/2010
4

0m 10m 20m 30m 40m 50m 60m 70m 80m 90m 100m 110m 120m 130m 140m 150m 160m 170m 180m 190m 200m

This drawing is to be used in conjunction with all relevant contracts, specifications and standards. It is not to be used for any other purpose without the written consent of the author. The author is not responsible for any errors or omissions. The drawing is not to be used for any other purpose without the written consent of the author.



NO.	REVISION	DATE	BY	CHKD.
1	ISSUED FOR REVIEW	11/17/15		
2	ISSUED FOR REVIEW	11/17/15		
ISSUE DATE SUBJECT
11/17/15
ELTON CONSULTING
T 9387 2700 WWW.ELTON.COM.AU

MERCURY 21 PTY LTD

ARCHITECT IN PART DESIGNER

DJRD

DARYL JACKSON ROBIN DYKE
84 Ross Street, Bondi Junction, NSW 2022
T 9387 2700 F 9387 2701
WWW.DJRD.COM.AU

MIXED USE DEVELOPMENT


109-119 OXFORD / 34-42 SPRING STREET
BONDI JUNCTION, NSW 2022

ISSUED FOR REVIEW


Author
11/17/15

3D SHADOW STUDY - WINTER


PROJECT No. DRAWING No. REVISION
15.407 DA3.201 4

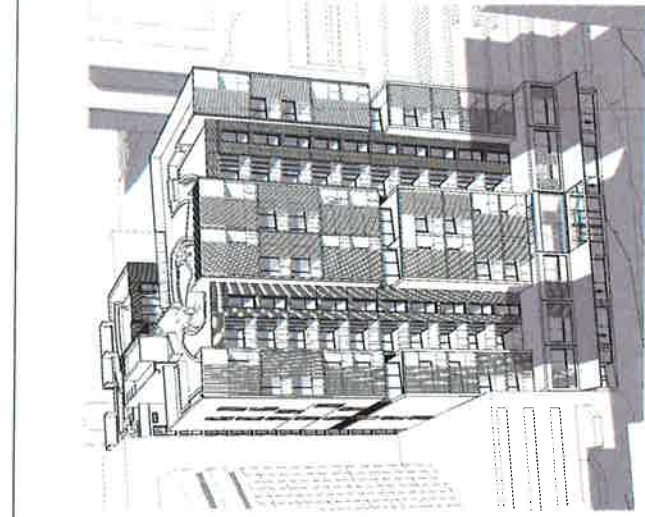


3 3D SHADOW 11AM

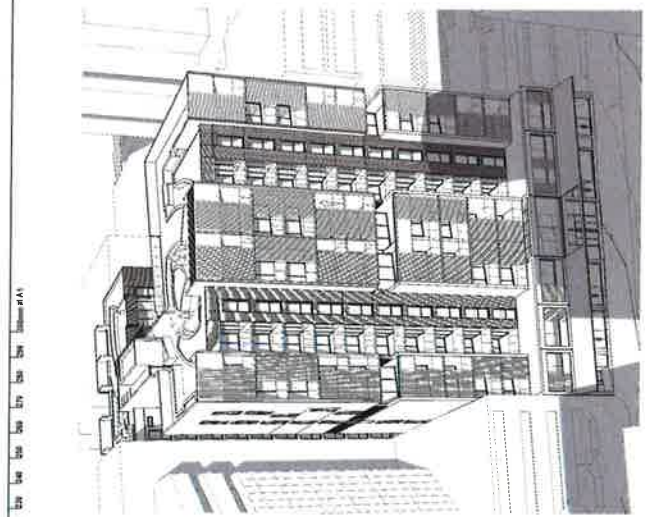


2 3D SHADOW 10AM

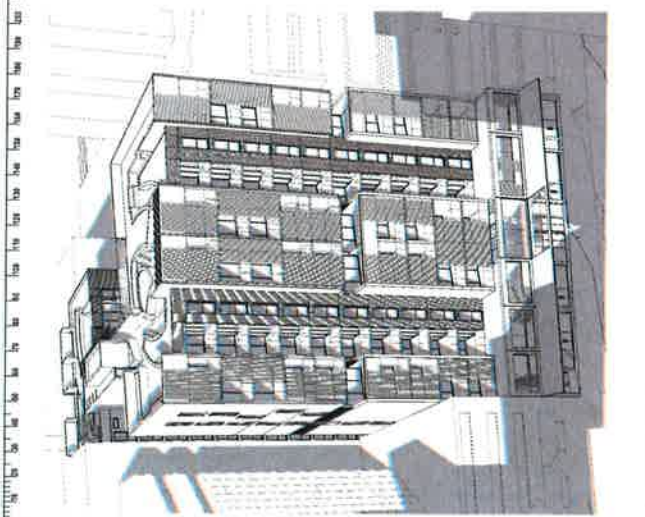


1 3D SHADOW 9AM

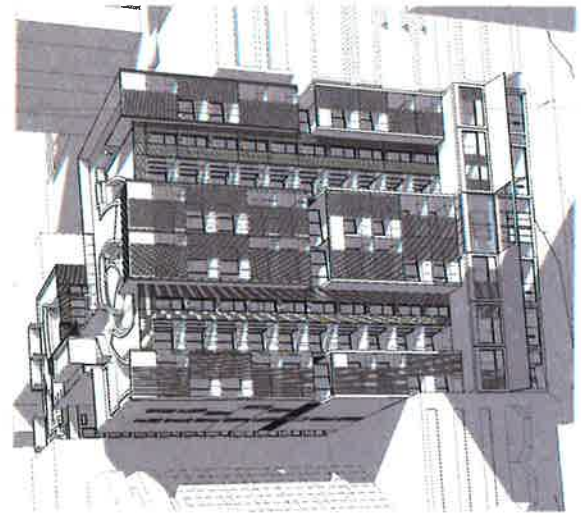

6 3D SHADOW 2PM

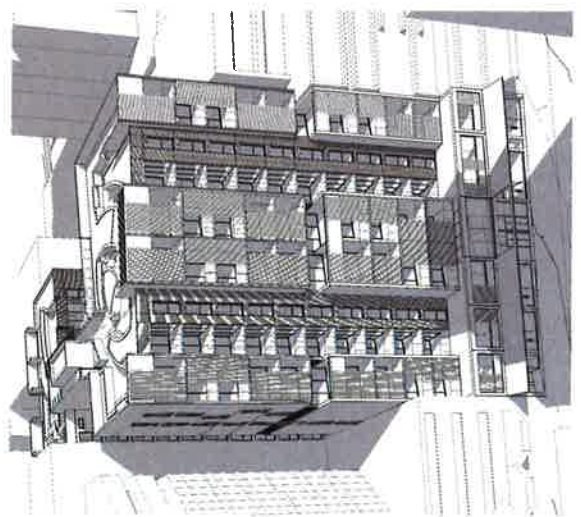

5 3D SHADOW 1PM

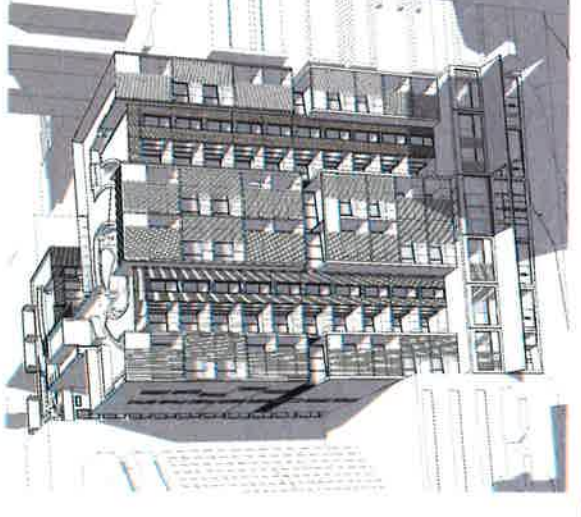

4 3D SHADOW 12PM

THIS SHEET INDICATES THE SHAOW CAST BY THE PROPOSED AND EXISTING BUILDINGS ON THE BUILDINGS ON THE SOUTH SIDE OF SPRING STREET

THE BUILDING ON THE CORNER OF SPRING AND NEWLAND IS RESIDENTIAL AND WILL RECEIVE ADDITIONAL SHADOW IN THE AFTERNOON.

This drawing would be used to compare an adult who does not have lactose tolerance with one who does. The drawing shows the adult who does not have lactose tolerance. The adult who does have lactose tolerance would have a different drawing.

[illegible]

ISSUE	DATE	SUBJECT	VALID IN
PLANNER			
ELTON CONSULTING			
T 9367 2700 www.elton.com.au			
C/E/I			

MERCURY 21 PTY LTD

ABSTRACT INTERIOR DESIGN

DJRD
ARCHITECT INTERIOR DESIGNER

DARYL JACKSON ROBIN DYKE
64 Rose Street Crowsnest NSW 2008 T +612 9319 2655 F +612
9658 1116 | Robin Dyke NSW Regulation No 3739
www.rjd.com.au | ABN 48 942 921 966

PROJECT

MIXED USE DEVELOPMENT

109-119 OXFORD / 34-42 SPRING STREET
BONDI JUNCTION, NSW 2022

ISSUED FOR REVIEW


DRAWN	SCALE	DATE	ORIGIN DATE
Author			04/06/16

[illegible]


SPRING STREET NORTH
ESCAPE CHADOW TECT

PROJECT No	DRAWING No	REVISION
------------	------------	----------


15407	DA3.205	4
-------	---------	---

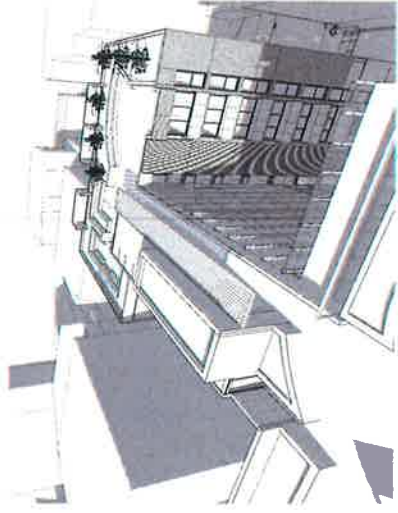


3 SHADOW TEST 11am

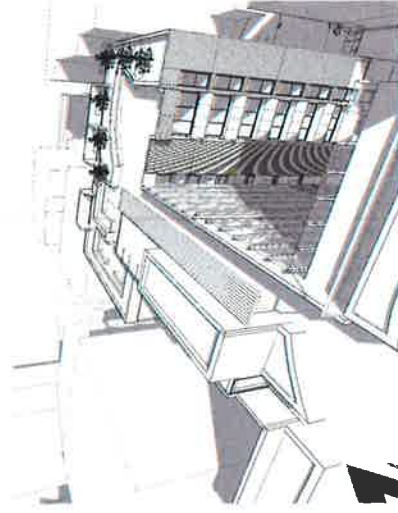


6 SHADOW TEST 2pm

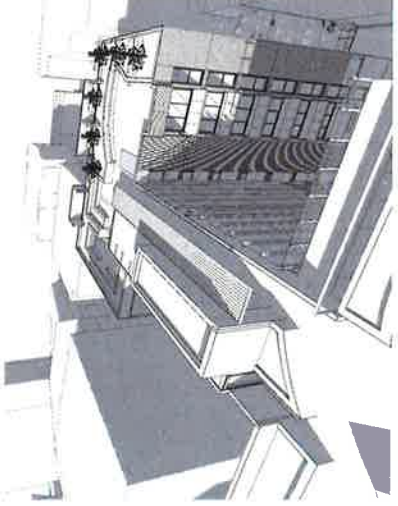


2 SHADOW TEST 10am

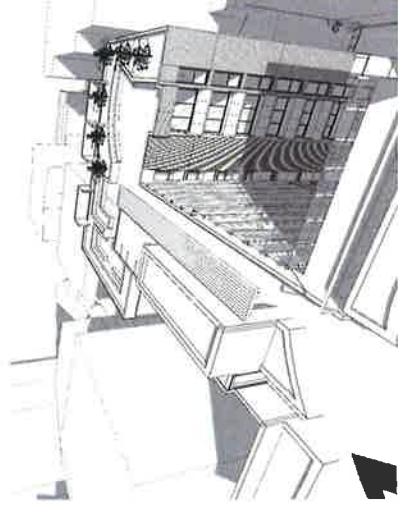


5 SHADOW TEST 1pm

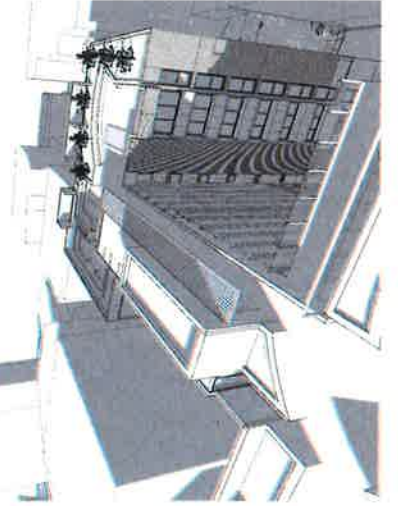

SHADOW TEST 9am

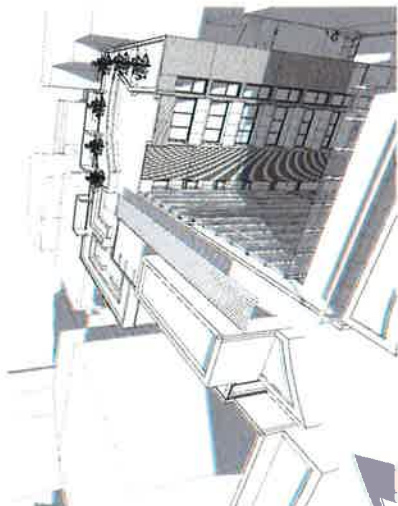

4. SHADOW TEST 12pm

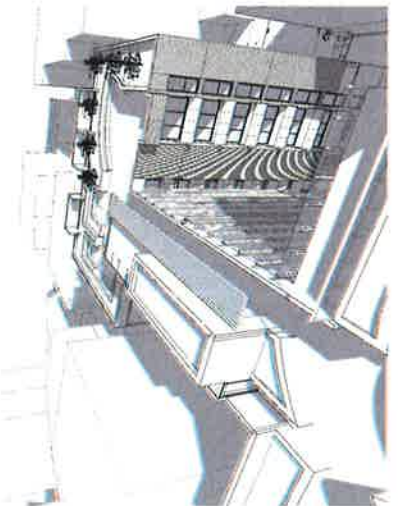

7 SHADOW TEST 3pm



Area Schedule (GFA)		
Use	Name	Area Sub Total
RETAIL	Ground Level Retail	440.4 m²
	Level 1 Commercial	450.0 m²
	Level 2 - 5	2384.2 m²
RESIDENTIAL	Level 6 - 11	3317.9 m²
		6592.5 m²

Area Schedule (FSR)		
Building GFA	Site area	FSR Ratio
6592.5 m²	1318.5 m²	5.00

FLOOR SPACE

PARKING

SCHEDULE OF VEHICLE PROVISION

RESIDENTIAL	94
VISITOR	17
CAR SHARE/ CARWASH	1
COMMERCIAL	5
RETAIL	6
TOTAL	123
ACCESSIBLE	11
MOTORBIKES	21
BICYCLES	101
REQUIRED: 1 / APT + 1 VISITOR / 10 APTS + 150000 RETAIL PROVISION RESIDENT STORAGE LOCKERS + 8 PUBLIC RACKS ON GROUND + 7 PUBLIC RACKS AT BASEMENT 1	

APARTMENT MIX

5A	2 BED	78.2 m²	8B	1 BED	50.2 m²	10B	1 BED	50.2 m²
6A	BALCONY	15.8 m²	8B	BALCONY	8.6 m²	10B	BALCONY	8.6 m²
6B	1 BED	50.2 m²	8C	1 BED	51.0 m²	10C	1 BED	51.0 m²
6B	BALCONY	8.6 m²	8C	BALCONY	12.7 m²	10C	BALCONY	12.7 m²
7A	1 BED	51.0 m²	9D	1 BED	50.9 m²	10D	1 BED	50.9 m²
7C	BALCONY	15.2 m²	9D	BALCONY	9.4 m²	10D	BALCONY	9.4 m²
7D	1 BED	50.9 m²	9E	1 BED	51.1 m²	10E	1 BED	51.1 m²
7E	BALCONY	12.8 m²	9E	BALCONY	9.5 m²	10E	BALCONY	9.5 m²
7F	1 BED	50.9 m²	9F	1 BED	50.9 m²	10F	1 BED	50.9 m²
7F	BALCONY	8.1 m²	9F	BALCONY	9.0 m²	10F	BALCONY	8.1 m²
8A	1 BED	50.1 m²	9G	2 BED	77.3 m²	10G	2 BED	77.3 m²
8F	1 BED	50.1 m²	9G	BALCONY	12.8 m²	10G	BALCONY	12.8 m²
8F	BALCONY	8.5 m²	9H	1 BED	52.4 m²	10H	1 BED	52.4 m²
8G	2 BED	71.5 m²	9H	BALCONY	10.7 m²	10H	BALCONY	10.7 m²
8G	BALCONY	30.4 m²						
9A	1 BED	52.4 m²						
9H	1 BED	52.4 m²						
9H	BALCONY	10.6 m²						

1 BED	50.1 m²	1 BED	50.2 m²	1 BED	50.2 m²
BALCONY	9.1 m²	2 BED	78.2 m²	10B	1 BED
1 BED	52.3 m²	1 BED	50.2 m²	10B	BALCONY
BALCONY	9.2 m²	6B	1 BED		
2 BED	115.3 m²	6B	BALCONY		
BALCONY	21.9 m²	7A	1 BED		
3 BED	121.6 m²	7C	BALCONY		
BALCONY	21.2 m²	7D	1 BED		
1 BED	50.9 m²	7E	BALCONY		
BALCONY	10.8 m²	7F	1 BED		
1 BED	50.2 m²	7F	BALCONY		
BALCONY	8.5 m²	8A	1 BED		
1 BED	54.8 m²	8F	1 BED		
BALCONY	12.1 m²	8F	BALCONY		
1 BED	54.6 m²	9A	1 BED		
BALCONY	9.3 m²	9H	1 BED		
		9H	BALCONY		

APARTMENT

MIX

APARTMENTS BY TYPE

NO. BEDROOMS

1 BED
2 BED
3 BED

5A
5B
5C
5D
5E
5F
5G
5H
5I
5J
5K
5L
5M
5N
5O
5P
5Q
5R
5S
5T
5U
5V
5W
5X
5Y
5Z
6A
6B
6C
6D
6E
6F
6G
6H
6I
6J
6K
6L
6M
6N
6O
6P
6Q
6R
6S
6T
6U
6V
6W
6X
6Y
6Z
7A
7B
7C
7D
7E
7F
7G
7H
7I
7J
7K
7L
7M
7N
7O
7P
7Q
7R
7S
7T
7U
7V
7W
7X
7Y
7Z
8A
8B
8C
8D
8E
8F
8G
8H
8I
8J
8K
8L
8M
8N
8O
8P
8Q
8R
8S
8T
8U
8V
8W
8X
8Y
8Z
9A
9B
9C
9D
9E
9F
9G
9H
9I
9J
9K
9L
9M
9N
9O
9P
9Q
9R
9S
9T
9U
9V
9W
9X
9Y
9Z
10A
10B
10C
10D
10E
10F
10G
10H
10I
10J
10K
10L
10M
10N
10O
10P
10Q
10R
10S
10T
10U
10V
10W
10X
10Y
10Z

APARTMENT

MIX

APARTMENTS BY TYPE

NO. BEDROOMS

1 BED
2 BED
3 BED

5A
5B
5C
5D
5E
5F
5G
5H
5I
5J
5K
5L
5M
5N
5O
5P
5Q
5R
5S
5T
5U
5V
5W
5X
5Y
5Z
6A
6B
6C
6D
6E
6F
6G
6H
6I
6J
6K
6L
6M
6N
6O
6P
6Q
6R
6S
6T
6U
6V
6W
6X
6Y
6Z
7A
7B
7C
7D
7E
7F
7G
7H
7I
7J
7K
7L
7M
7N
7O
7P
7Q
7R
7S
7T
7U
7V
7W
7X
7Y
7Z
8A
8B
8C
8D
8E
8F
8G
8H
8I
8J
8K
8L
8M
8N
8O
8P
8Q
8R
8S
8T
8U
8V
8W
8X
8Y
8Z
9A
9B
9C
9D
9E
9F
9G
9H
9I
9J
9K
9L
9M
9N
9O
9P
9Q
9R
9S
9T
9U
9V
9W
9X
9Y
9Z
10A
10B
10C
10D
10E
10F
10G
10H
10I
10J
10K
10L
10M
10N
10O
10P
10Q
10R
10S
10T
10U
10V
10W
10X
10Y
10Z

APARTMENT

MIX

APARTMENTS BY TYPE

NO. BEDROOMS

1 BED
2 BED
3 BED

5A
5B
5C
5D
5E
5F
5G
5H
5I
5J
5K
5L
5M
5N
5O
5P
5Q
5R
5S
5T
5U
5V
5W
5X
5Y
5Z
6A
6B
6C
6D
6E
6F
6G
6H
6I
6J
6K
6L
6M
6N
6O
6P
6Q
6R
6S
6T
6U
6V
6W
6X
6Y
6Z
7A
7B
7C
7D
7E
7F
7G
7H
7I
7J
7K
7L
7M
7N
7O
7P
7Q
7R
7S
7T
7U
7V
7W
7X
7Y
7Z
8A
8B
8C
8D
8E
8F
8G
8H
8I
8J
8K
8L
8M
8N
8O
8P
8Q
8R
8S
8T
8U
8V
8W
8X
8Y
8Z
9A
9B
9C
9D
9E
9F
9G
9H
9I
9J
9K
9L
9M
9N
9O
9P
9Q
9R
9S
9T
9U
9V
9W
9X
9Y
9Z
10A
10B
10C
10D
10E
10F
10G
10H
10I
10J
10K
10L
10M
10N
10O
10P
10Q
10R
10S
10T
10U
10V
10W
10X
10Y
10Z

APARTMENT

MIX

APARTMENTS BY TYPE

NO. BEDROOMS

1 BED
2 BED
3 BED

5A
5B
5C
5D
5E
5F
5G
5H
5I
5J
5K
5L
5M
5N
5O
5P
5Q
5R
5S
5T
5U
5V
5W
5X
5Y
5Z
6A
6B
6C
6D
6E
6F
6G
6H
6I
6J
6K
6L
6M
6N
6O
6P
6Q
6R
6S
6T
6U
6V
6W
6X
6Y
6Z
7A
7B
7C
7D
7E
7F
7G
7H
7I
7J
7K
7L
7M
7N
7O
7P
7Q
7R
7S
7T
7U
7V
7W
7X
7Y
7Z
8A
8B
8C
8D
8E
8F
8G
8H
8I
8J
8K
8L
8M
8N
8O
8P
8Q
8R
8S
8T
8U
8V
8W
8X
8Y
8Z
9A
9B
9C
9D
9E
9F
9G
9H
9I
9J
9K
9L
9M
9N
9O
9P
9Q
9R
9S
9T
9U
9V
9W
9X
9Y
9Z
10A
10B
10C
10D
10E
10F
10G
10H
10I
10J
10K
10L
10M
10N
10O
10P
10Q
10R
10S
10T
10U
10V
10W
10X
10Y
10Z

APARTMENT

MIX

APARTMENTS BY TYPE

NO. BEDROOMS

1 BED
2 BED
3 BED

5A
5B
5C
5D
5E
5F
5G
5H
5I
5J
5K
5L
5M
5N
5O
5P
5Q
5R
5S
5T
5U
5V
5W
5X
5Y
5Z
6A
6B
6C
6D
6E
6F
6G
6H
6I
6J
6K
6L
6M
6N
6O
6P
6Q
6R
6S
6T
6U
6V
6W
6X
6Y
6Z
7A
7B
7C
7D
7E
7F
7G
7H
7I
7J
7K
7L
7M
7N
7O
7P
7Q
7R
7S
7T
7U
7V
7W
7X
7Y
7Z
8A
8B
8C
8D
8E
8F
8G
8H
8I
8J
8K
8L
8M
8N
8O
8P
8Q
8R
8S
8T
8U
8V
8W
8X
8Y
8Z
9A
9B
9C
9D
9E
9F
9G
9H
9I
9J
9K
9L
9M
9N
9O
9P
9Q
9R
9S
9T
9U
9V
9W
9X
9Y
9Z
10A
10B
10C
10D
10E
10F
10G
10H
10I
10J
10K
10L
10M
10N
10O
10P
10Q
10R
10S
10T
10U
10V
10W
10X
10Y
10Z

APARTMENT

MIX

APARTMENTS BY TYPE

NO. BEDROOMS

1 BED
2 BED
3 BED

5A
5B
5C
5D
5E
5F
5G
5H
5I
5J
5K
5L
5M
5N
5O
5P
5Q
5R
5S
5T
5U
5V
5W
5X
5Y
5Z
6A
6B
6C
6D
6E
6F
6G
6H
6I
6J
6K
6L
6M
6N
6O
6P
6Q
6R
6S
6T
6U
6V
6W
6X
6Y
6Z
7A
7B
7C
7D
7E
7F
7G
7H
7I
7J
7K
7L
7M
7N
7O
7P
7Q
7R
7S
7T
7U
7V
7W
7X
7Y
7Z
8A
8B
8C
8D
8E
8F
8G
8H
8I
8J
8K
8L
8M
8N
8O
8P
8Q
8R
8S
8T
8U
8V
8W
8X
8Y
8Z
9A
9B
9C
9D
9E
9F
9G
9H
9I
9J
9K
9L
9M
9N
9O
9P
9Q
9R
9S
9T
9U
9V
9W
9X
9Y
9Z
10A
10B
10C
10D
10E
10F
10G
10H
10I
10J
10K
10L
10M
10N
10O
10P
10Q
10R
10S
10T
10U
10V
10W
10X
10Y
10Z

APARTMENT

MIX

APARTMENTS BY TYPE

NO. BEDROOMS

1 BED
2 BED
3 BED

5A
5B
5C
5D
5E
5F
5G
5H
5I
5J
5K
5L
5M
5N
5O
5P
5Q
5R
5S
5T
5U
5V
5W
5X
5Y
5Z
6A
6B
6C
6D
6E
6F
6G
6H
6I
6J
6K
6L
6M
6N
6O
6P
6Q
6R
6S
6T
6U
6V
6W
6X
6Y
6Z
7A
7B
7C
7D
7E
7F
7G
7H
7I
7J
7K
7L
7M
7N
7O
7P
7Q
7R
7S
7T
7U
7V
7W
7X
7Y
7Z
8A
8B
8C
8D
8E
8F
8G
8H
8I
8J
8K
8L
8M
8N
8O
8P
8Q
8R
8S
8T
8U
8V
8W
8X
8Y
8Z
9A
9B
9C
9D
9E
9F
9G
9H
9I
9J
9K
9L
9M
9N
9O
9P
9Q
9R
9S
9T
9U
9V
9W
9X
9Y
9Z
10A
10B
10C
10D
10E
10F
10G
10H
10I
10J
10K
10L
10M
10N
10O
10P
10Q
10R
10S
10T
10U
10V
10W
10X
10Y
10Z

APARTMENT

MIX

APARTMENTS BY TYPE

NO. BEDROOMS

1 BED
2 BED
3 BED

5A
5B
5C
5D
5E
5F
5G
5H
5I
5J
5K
5L
5M
5N
5O
5P
5Q
5R
5S
5T
5U
5V
5W
5X
5Y
5Z
6A
6B
6C
6D
6E
6F
6G
6H
6I
6J
6K
6L
6M
6N
6O
6P
6Q
6R
6S
6T
6U
6V
6W
6X
6Y
6Z
7A
7B
7C
7D
7E
7F
7G
7H
7I
7J
7K
7L
7M
7N
7O
7P
7Q
7R
7S
7T
7U
7V
7W
7X
7Y
7Z
8A
8B
8C
8D
8E
8F
8G
8H
8I
8J
8K
8L
8M
8N
8O
8P
8Q
8R
8S
8T
8U
8V
8W
8X
8Y
8Z
9A
9B
9C
9D
9E
9F
9G
9H
9I
9J
9K
9L
9M
9N
9O
9P
9Q
9R
9S
9T
9U
9V
9W
9X
9Y
9Z
10A
10B
10C
10D
10E
10F
10G
10H
10I
10J
10K
10L
10M
10N
10O
10P
10Q
10R
10S
10T
10U
10V
10W
10X
10Y
10Z

APARTMENT

MIX

APARTMENTS BY TYPE

NO. BEDROOMS

1 BED
2 BED
3 BED

5A
5B
5C
5D
5E
5F
5G
5H
5I
5J
5K
5L
5M
5N
5O
5P
5Q
5R
5S
5T
5U
5V
5W
5X
5Y
5Z
6A
6B
6C
6D
6E
6F
6G
6H
6I
6J
6K
6L
6M
6N
6O
6P
6Q
6R
6S
6T
6U
6V
6W
6X
6Y
6Z
7A
7B
7C
7D
7E
7F
7G
7H
7I
7J
7K
7L
7M
7N
7O
7P
7Q
7R
7S
7T
7U
7V
7W
7X
7Y
7Z
8A
8B
8C
8D
8E
8F
8G
8H
8I
8J
8K
8L
8M
8N
8O
8P
8Q
8R
8S
8T
8U
8V
8W
8X
8Y
8Z
9A
9B
9C
9D
9E
9F
9G
9H
9I
9J
9K
9L
9M
9N
9O
9P
9Q
9R
9S
9T
9U
9V
9W
9X
9Y
9Z
10A
10B
10C
10D
10E
10F
10G
10H
10I
10J
10K
10L
10M
10N
10O
10P
10Q
10R
10S
10T
10U
10V
10W
10X
10Y
10Z

APARTMENT

MIX

APARTMENTS BY TYPE

NO. BEDROOMS

1 BED
2 BED
3 BED

5A
5B
5C
5D
5E
5F
5G
5H
5I
5J
5K
5L
5M
5N
5O
5P
5Q
5R
5S
5T
5U
5V
5W
5X
5Y
5Z
6A
6B
6C
6D
6E
6F
6G
6H
6I
6J
6K
6L
6M
6N
6O
6P
6Q
6R
6S
6T
6U
6V
6W
6X
6Y
6Z
7A
7B
7C
7D
7E
7F
7G
7H
7I
7J
7K
7L
7M
7N
7O
7P
7Q
7R
7S
7T
7U
7V
7W
7X
7Y
7Z
8A
8B
8C
8D
8E
8F
8G
8H
8I
8J
8K
8L
8M
8N
8O
8P
8Q
8R
8S
8T
8U
8V
8W
8X
8Y
8Z
9A
9B
9C
9D
9E
9F
9G
9H
9I
9J
9K
9L
9M
9N
9O
9P
9Q
9R
9S
9T
9U
9V
9W
9X
9Y
9Z
10A
10B
10C
10D
10E
10F
10G
10H
10I
10J
10K
10L
10M
10N
10O
10P
10Q
10R
10S
10T
10U
10V
10W
10X
10Y
10Z

APARTMENT

MIX

APARTMENTS BY TYPE

NO. BEDROOMS

1 BED
2 BED
3 BED

5A
5B
5C
5D
5E
5F
5G
5H
5I
5J
5K
5L
5M
5N
5O
5P
5Q
5R
5S
5T
5U
5V
5W
5X
5Y
5Z
6A
6B
6C
6D
6E
6F
6G
6H
6I
6J
6K
6L
6M
6N
6O
6P
6Q
6R
6S
6T
6U
6V
6W
6X
6Y
6Z
7A
7B
7C
7D
7E
7F
7G
7H
7I
7J
7K
7L
7M
7N
7O
7P
7Q
7R
7S
7T
7U
7V
7W
7X
7Y
7Z
8A
8B
8C
8D
8E
8F
8G
8H
8I
8J
8K
8L
8M
8N
8O
8P
8Q
8R
8S
8T
8U
8V
8W
8X
8Y
8Z
9A
9B
9C
9D
9E
9F
9G
9H
9I
9J
9K
9L
9M
9N
9O
9P
9Q
9R
9S
9T
9U
9V
9W
9X
9Y
9Z
10A
10B
10C
10D
10E
10F
10G
10H
10I
10J
10K
10L
10M
10N
10O
10P
10Q
10R
10S
10T
10U
10V
10W
10X
10Y
10Z

APARTMENT

MIX

APARTMENTS BY TYPE

NO. BEDROOMS

1 BED
2 BED
3 BED

5A
5B
5C
5D
5E
5F
5G
5H
5I
5J
5K
5L
5M
5N
5O
5P
5Q
5R
5S
5T
5U
5V
5W
5X
5Y
5Z
6A
6B
6C
6D
6E
6F
6G
6H
6I
6J
6K
6L
6M
6N
6O
6P
6Q
6R
6S
6T
6U
6V
6W
6X
6Y
6Z
7A
7B
7C
7D
7E
7F
7G
7H
7I
7J
7K
7L
7M
7N
7O
7P
7Q
7R
7S
7T
7U
7V
7W
7X
7Y
7Z
8A
8B
8C
8D
8E
8F
8G
8H
8I
8J
8K
8L
8M
8N
8O
8P
8Q
8R
8S
8T
8U
8V
8W
8X
8Y
8Z
9A
9B
9C
9D
9E
9F
9G
9H
9I
9J
9K
9L
9M
9N
9O
9P
9Q
9R
9S
9T
9U
9V
9W
9X
9Y
9Z
10A
10B
10C
10D
10E
10F
10G
10H
10I
10J
10K
10L
10M
10N
10O
10P
10Q
10R
10S
10T
10U
10V
10W
10X
10Y
10Z

APARTMENT

MIX

APARTMENTS BY TYPE

NO. BEDROOMS

1 BED
2 BED
3 BED

5A
5B
5C
5D
5E
5F
5G
5H
5I
5J
5K
5L
5M
5N
5O
5P
5Q
5R
5S
5T
5U
5V
5W
5X
5Y
5Z
6A
6B
6C
6D
6E
6F
6G
6H
6I
6J
6K
6L
6M
6N
6O
6P
6Q
6R
6S
6T
6U
6V
6W
6X
6Y
6Z
7A
7B
7C
7D
7E
7F
7G
7H
7I
7J
7K
7L
7M
7N
7O
7P
7Q
7R
7S
7T
7U
7V
7W
7X
7Y
7Z
8A
8B
8C
8D
8E
8F
8G
8H
8I
8J
8K
8L
8M
8N
8O
8P
8Q
8R
8S
8T
8U
8V
8W
8X
8Y
8Z
9A
9B
9C
9D
9E
9F
9G
9H
9I
9J
9K
9L
9M
9N
9O
9P
9Q
9R
9S
9T
9U
9V
9W
9X
9Y
9Z
10A
10B
10C
10D
10E
10F
10G
10H
10I
10J
10K
10L
10M
10N
10O
10P
10Q
10R
10S
10T
10U
10V
10W
10X
10Y
10Z

APARTMENT

MIX

APARTMENTS BY TYPE

NO. BEDROOMS

1 BED
2 BED
3 BED

5A
5B
5C
5D
5E
5F
5G
5H
5I
5J
5K
5L
5M
5N
5O
5P
5Q
5R
5S
5T
5U
5V
5W
5X
5Y
5Z
6A
6B
6C
6D
6E
6F
6G
6H
6I
6J
6K
6L
6M
6N
6O
6P
6Q
6R
6S
6T
6U
6V
6W
6X
6Y
6Z
7A
7B
7C
7D
7E
7F
7G
7H
7I
7J
7K
7L
7M
7N
7O
7P
7Q
7R
7S
7T
7U
7V
7W
7X
7Y
7Z
8A
8B
8C
8D
8E
8F
8G
8H
8I
8J
8K
8L
8M
8N
8O
8P
8Q
8R
8S
8T
8U
8V
8W
8X
8Y
8Z
9A
9B
9C
9D
9E
9F
9G
9H
9I
9J
9K
9L
9M
9N
9O
9P
9Q
9R
9S
9T
9U
9V
9W
9X
9Y
9Z
10A
10B
10C
10D
10E
10F
10G
10H
10I
10J
10K
10L
10M
10N
10O
10P
10Q
10R
10S
10T
10U
10V
10W
10X
10Y
10Z

APARTMENT



MIX

APARTMENTS BY TYPE

NO. BEDROOMS

1 BED
2 BED
3 BED

5A
5B
5C
5D
5E
5F
5G
5H
5I
5J
5K
5L
5M
5N
5O
5P
5Q
5R
5S
5T
5U
5V
5W
5X
5Y
5Z
6A
6B
6C
6D
6E
6F
6G
6H
6I
6J
6K
6L
6M
6N
6O
6P
6Q
6R
6S
6T
6U
6V
6W
6X
6Y
6Z
7A
7B
7C
7D
7E
7F
7G
7H
7I
7J
7K
7L
7M
7N
7O
7P
7Q
7R
7S
7T
7U
7V
7W
7X
7Y
7Z
8A
8B
8C
8D
8E
8F
8G
8H
8I
8J
8K
8L
8

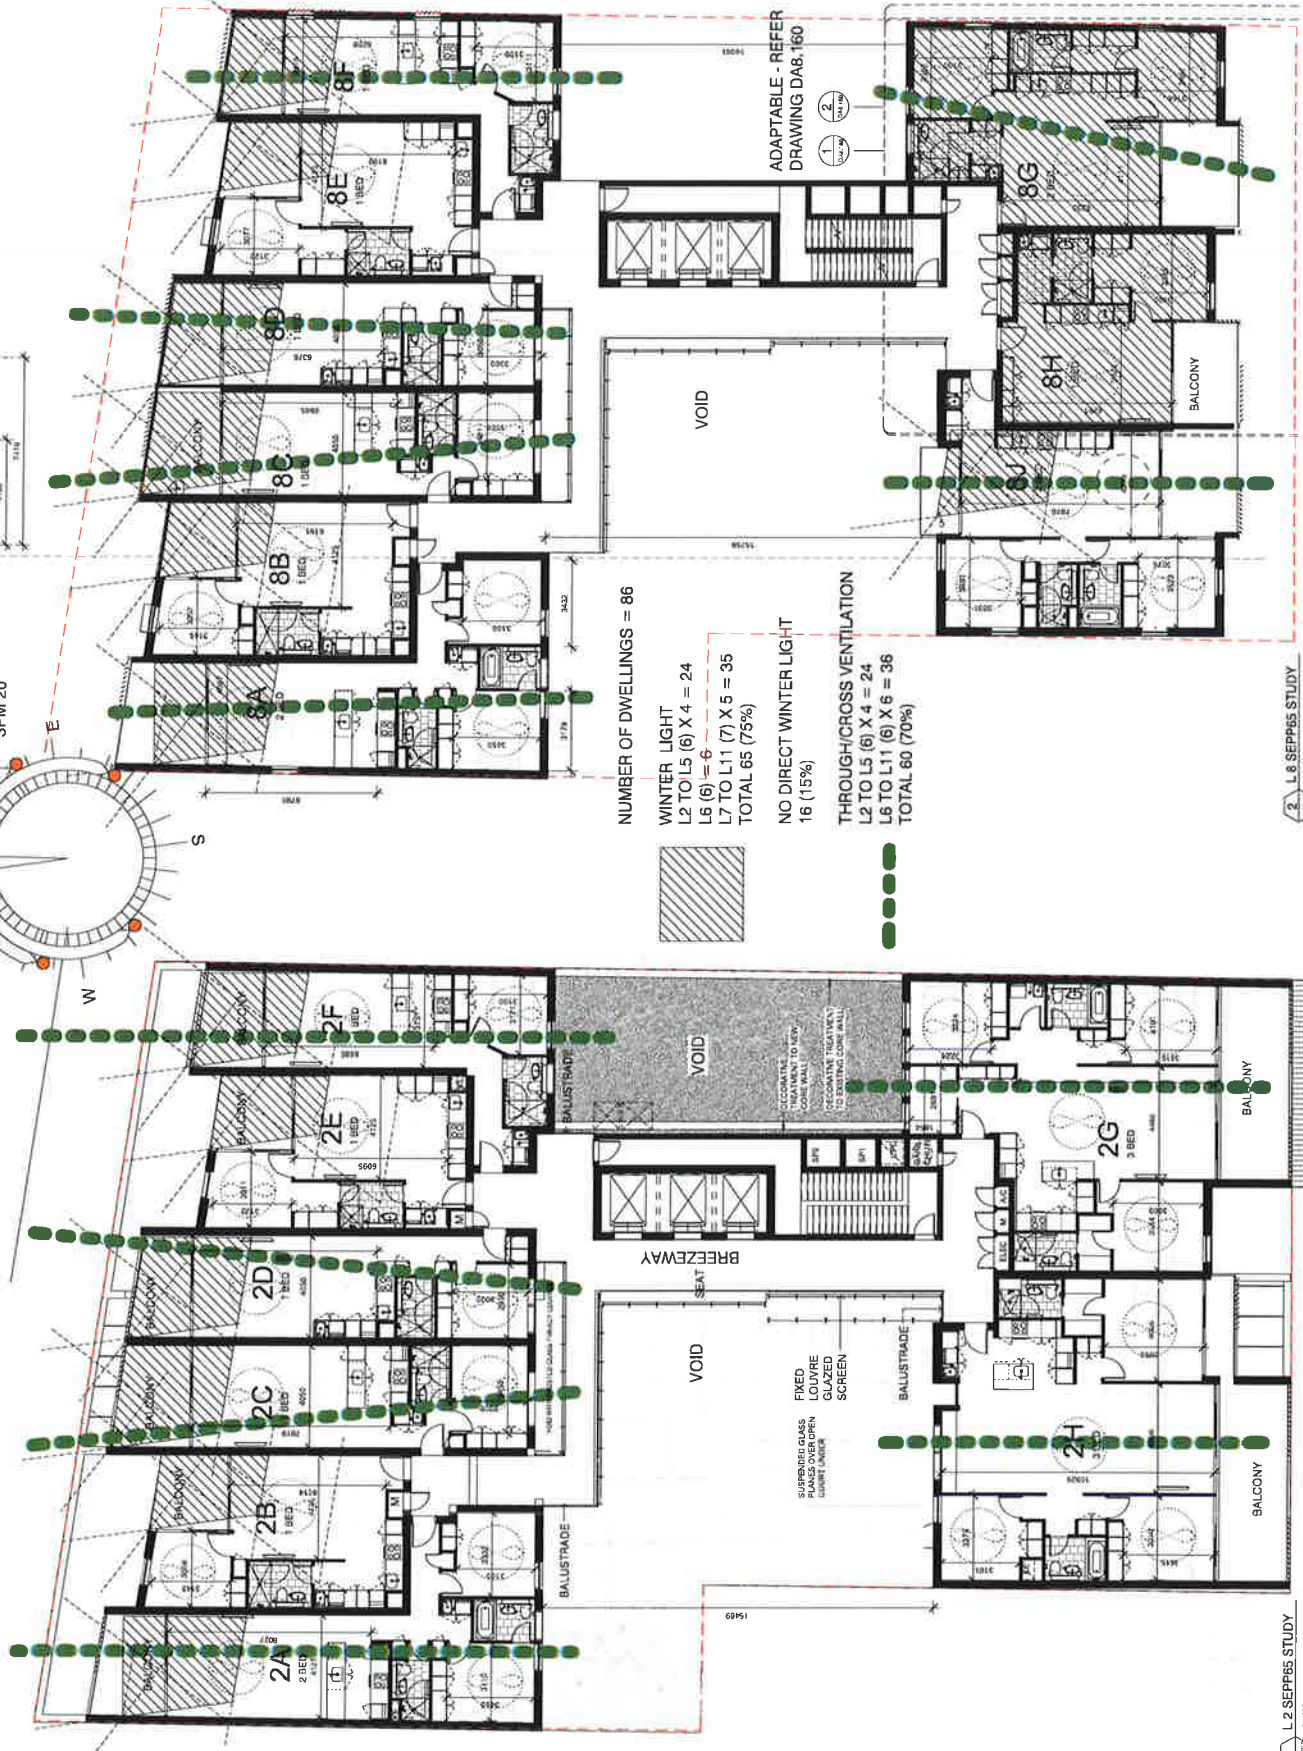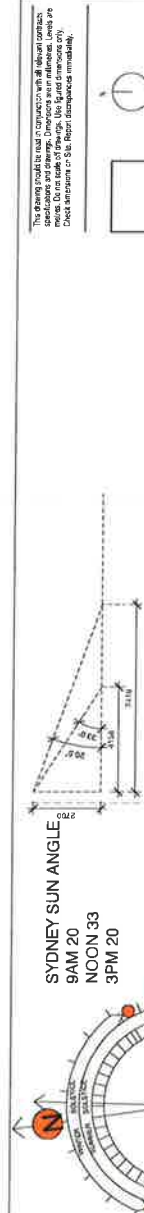

NUMBER OF DWELLINGS = 86

WINTER LIGHT
L2 TO L5 (6) X 4 = 24
L6 (6) = 6
L7 TO L11 (7) X 5 = 35
TOTAL 65 (75%)

NO DIRECT WINTER LIGHT
16 (15%)

THROUGH/CROSS VENTILATION
L2 TO L5 (6) X 4 = 24
L6 TO L11 (6) X 6 = 36
TOTAL 60 (70%)

This drawing should be read in conjunction with all relevant contracts, specifications, and standards. It is not to be used for construction purposes. Do not scale. All dimensions are in millimeters unless otherwise stated. All dimensions are to the centerline of walls unless otherwise stated.




NO.	REVISION	DATE	SUBJECT	BY	CHKD	APPD
1	ISSUED FOR REVIEW	10/20/15				
2	ISSUED FOR REVIEW	10/20/15				
ISSUE DATE SUBJECT VALUED
BY
EYON CONSULTING
15/07/2020 www.eyon.com.au
CHKD BY
MERCURY 21 PTY LTD


ARCHITECT: INTERIOR DESIGNER
DARL JACKSON ROBIN DYE
84 BROAD STREET, SYDNEY NSW 2001
PH: 02 9231 8557
WWW.DJRD.COM.AU

PROJECT
MIXED USE DEVELOPMENT
108-119 OXFORD / 34-42 SPRING STREET
BONDI JUNCTION, NSW 2022
PHASE
ISSUED FOR REVIEW
DRAWN
SCALE 1:100
CHECKED DATE
10/20/15
DESCRIPTION
SEPP 66 STUDIES

PROJECT No	DRAWING No	REVISION
15407	DAB.150	4

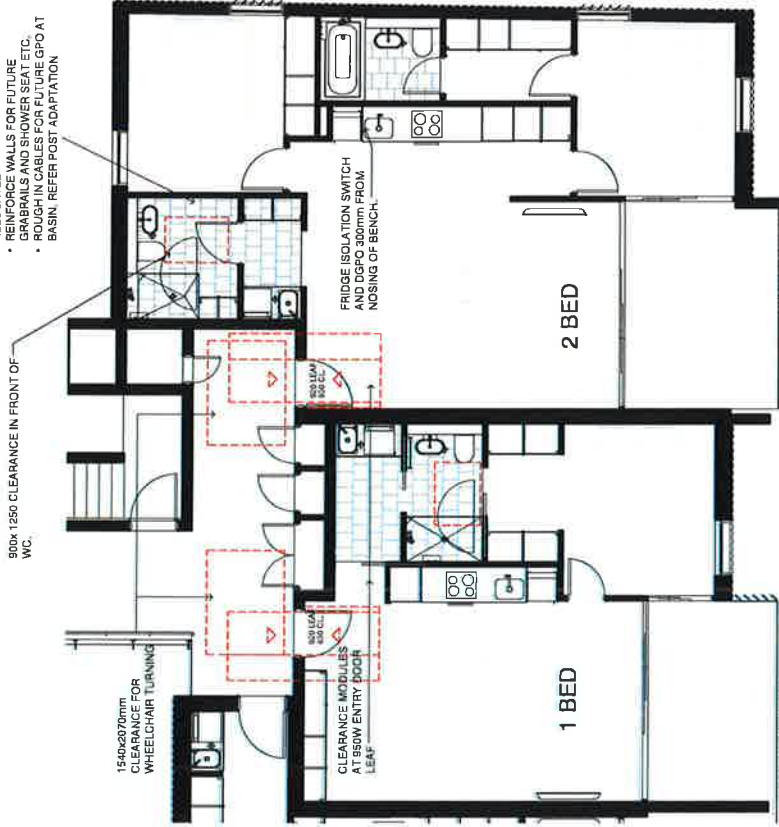

PRE ADAPTATION WORKS:

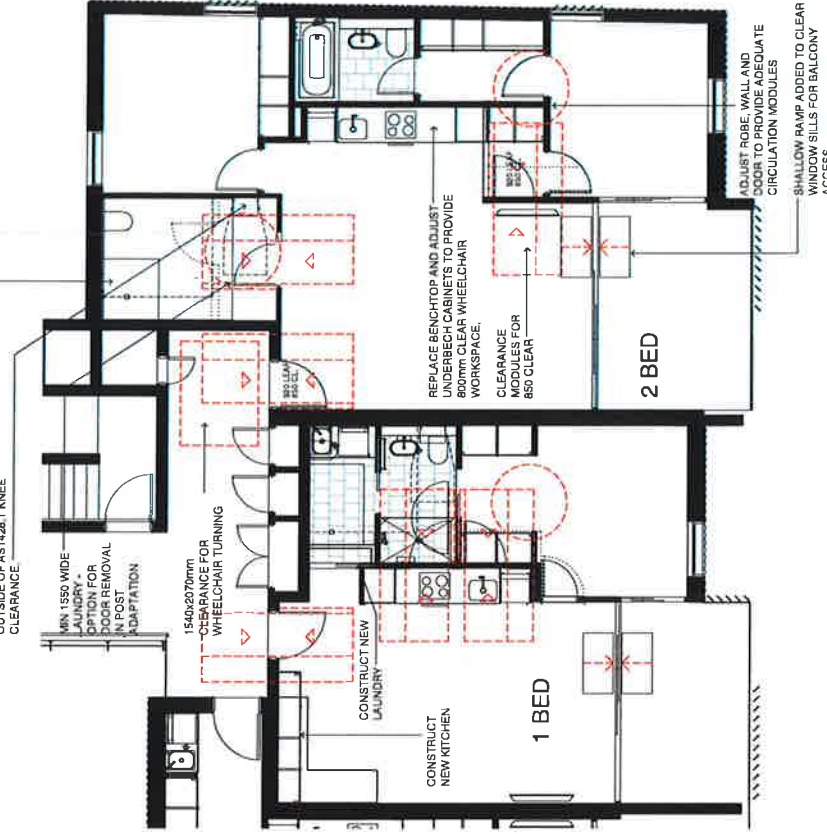

POST ADAPTATION WORKS:

GUIDANCE IS TAKEN FROM THE SEPP65 AND ACCOMPANYING APARTMENT DESIGN GUIDE (ADG). THEY REQUIRE:

- 20% OF DWELLINGS SHOULD ACHIEVE SILVER LEVEL COMPLIANCE WITH THE LIVABLE HOUSING GUIDELINE (A VARIETY OF DWELLINGS TO BE AS4299 COMPLIANT (NO QUANTITY SPECIFIED))

ALL ADAPTABLE APARTMENTS HAVE STRATA TITLED CARSPACES THAT ARE ACCESSIBLE

GENERALLY:

- THE APARTMENT IS TO BE PROVIDED WITH ADEQUATE POWER TO ENABLE THE INSTALLATION OF LIGHT FITTINGS CAPABLE OF GENERATING 300 LUX IN THE LIVING ROOM, MAIN BEDROOM, KITCHEN, BATHROOM AND LAUNDRY.
- ALL LIGHT SWITCHES ARE TO BE BETWEEN 900-1100 ABOVE FLOOR
 - ALL POWER POINTS ARE TO BE BETWEEN 450-600 ABOVE FLOOR
 - SHOWER TAP POSITIONED FOR EASY REACH TO ACCESS SIDE OF THE SHOWER VERTICAL SLIDING RAIL, AS REQUIRED BY AS 4299.
 - PROVIDE DPGP IN EACH LAUNDRY IN ACCORDANCE WITH AS 4299.
 - MAKE PROVISION FOR FUTURE DPGP BESIDE EACH BATHROOM BASIN IN ACCORDANCE WITH AS 4299.
 - AS 14581 COMPLIANT DOOR HANDLES ARE TO BE RETIRO FITTED IN POST ADAPTATION
 - PROVIDE THERMOSTATIC MIXING VALVE OR SIMILAR TO LAUNDRY TO ALLOW RESTRICTION OF THE WATER TEMPERATURE IN ACCORDANCE WITH AS 4299.

[illegible]

ISSUE DATE AUGUST
PLANNER
ELTON CONSULTING
T 9387 2700 www.elton.com.au
VALON

MERCURY 21 PTY LTD

ARCHITECT, INTERIOR DESIGNER

DJRD

DARYL JACKSON ROBIN DYKE
64 Rose Street Chippendale NSW 2008 T +612
9558 1116 | Robin Dyke NSW Registration No
www.rdy.com.au | AEN 48 942 921 269

PROJECT

MIXED USE DEVELOPMENT PROJECT

109-119 OXFORD / 3442 SPRING STREET
BONDI JUNCTION, NSW 2022

214

PHASE
ISSUED FOR REVIEW

INDUSTRY	SCALE 1-10	ORIGIN DATE
...	...	...

DATE	SCALE	UNIFORMITY
10/10/10	4.50	0.007146

ADDITIONAL INFORMATION


THE ACQUISITION

ADAPTABLE DWELLINGS

[illegible]

PROJECT No	DRAWING No	REVISION
------------	------------	----------

15407	PAR 160	A
-------	---------	---

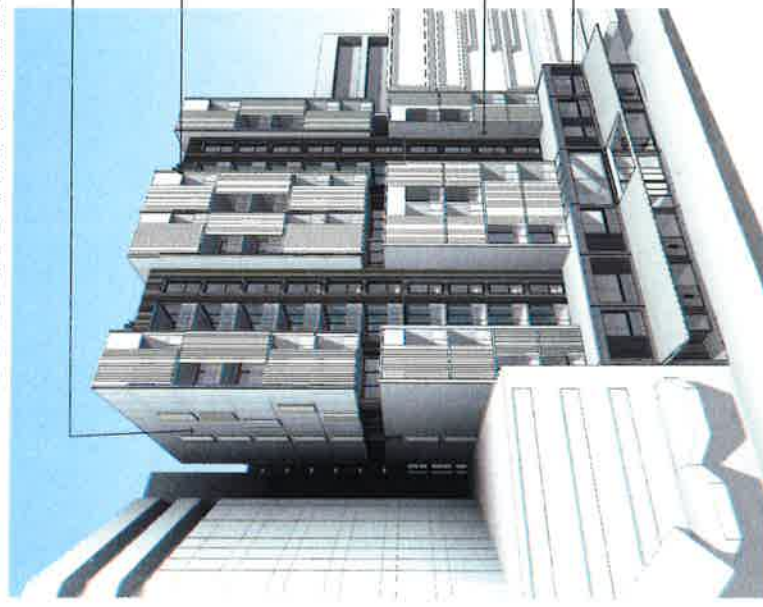

1 COVER IMAGE OXFORD STREET

DECORATIVE FACADE
TREATMENT TO EAST AND WEST
FACADES (TO BE DEVELOPED)


CHANGE IN COLOUR AND
PARAPET HEIGHT TO VARY
TOWER FORM

STEPPED FACADE TO
BREAK DOWN MASS OF
PODIUM FORM


CONTINUOUS BLADE WALLS AND
DENSE SOLID TO VOID RATIO TO
CREATE A TWO STOREY STREET
LEVEL FORM WITH NOMINAL 6M
VERTICAL RHYTHM



2 MONTAGE SPRING STREET

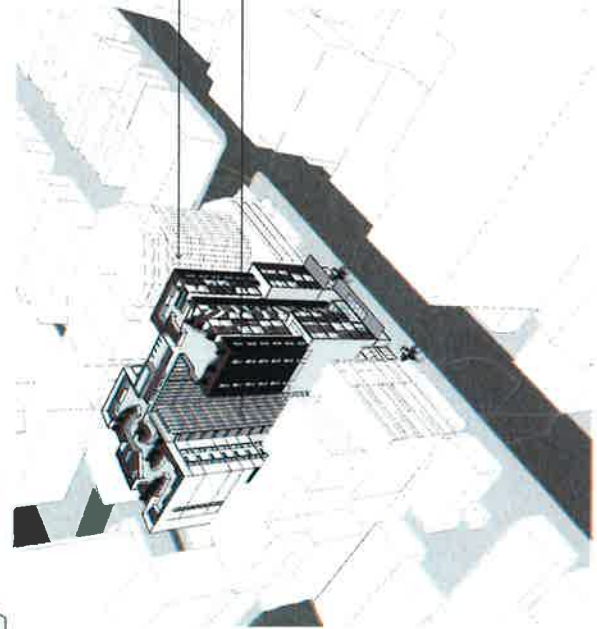

3 MONTAGE SPRING AERIAL

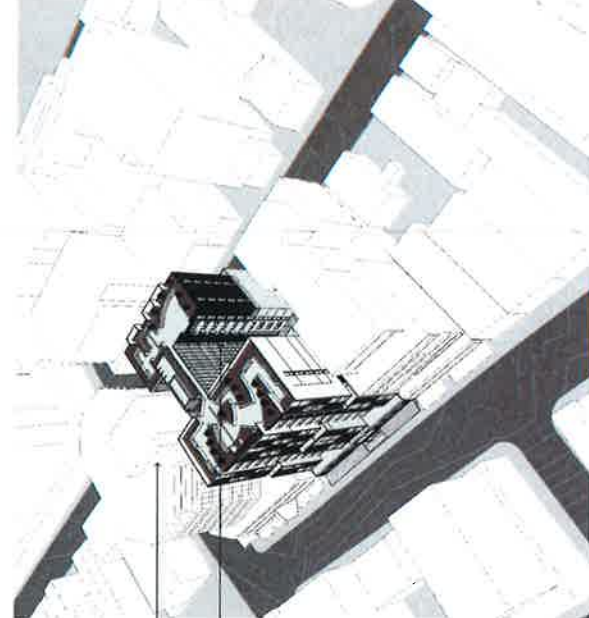

4 MONTAGE OXFORD AERIAL

This drawing is to be used in conjunction with all relevant contracts and specifications. It is not to be used for any other purpose without the written consent of the architect. Do not scale of drawings. All dimensions are in millimetres. Check dimensions on S.D. Report. Rectangularity immediately.



NO.	REV.	DATE	BY	CHKD.	DESCRIPTION
1	1	10/09/16	ELTON	ELTON	ISSUED FOR REVIEW
2	1	10/09/16	ELTON	ELTON	ISSUED FOR REVIEW
ISSUE DATE SUBJECT VALID
PLANNER ELTON CONSULTING
1 5387 2700 WWW.ELTONCONSULTING.COM.AU
CLIENT MERCURY 21 PTY LTD

ARCHITECT INTERIOR DESIGNER
DJRD
DARYL JACKSON ROBIN DYKE
54 Ross Street, Chippendale NSW 2051 t +61 2 9539 2855 f +61 2 9539 2856
www.djrd.com.au | info@djrd.com.au | 1300 424 231 485

PROJECT
MIXED USE DEVELOPMENT
109-119 OXFORD / 34-42 SPRING STREET
BONDI JUNCTION, NSW 2022

PRICE
ISSUED FOR REVIEW
Author 0407716
REVISION

3D STREET VIEWS
PROJECT NO. DRAWING NO. REVISION
15407 DA0103 4



4	60-12-10	2002-11-10-2003-01-10	
5	60-12-10	2003-01-10-2003-03-10	
6	60-12-10	2003-03-10-2003-05-10	
7	60-12-10	2003-05-10-2003-07-10	
8	60-12-10	2003-07-10-2003-09-10	
9	60-12-10	2003-09-10-2003-11-10	
10	60-12-10	2003-11-10-2004-01-10	
11	60-12-10	2004-01-10-2004-03-10	
12	60-12-10	2004-03-10-2004-05-10	
13	60-12-10	2004-05-10-2004-07-10	
14	60-12-10	2004-07-10-2004-09-10	
15	60-12-10	2004-09-10-2004-11-10	
16	60-12-10	2004-11-10-2005-01-10	
17	60-12-10	2005-01-10-2005-03-10	
18	60-12-10	2005-03-10-2005-05-10	
19	60-12-10	2005-05-10-2005-07-10	
20	60-12-10	2005-07-10-2005-09-10	
21	60-12-10	2005-09-10-2005-11-10	
22	60-12-10	2005-11-10-2006-01-10	
23	60-12-10	2006-01-10-2006-03-10	
24	60-12-10	2006-03-10-2006-05-10	
25	60-12-10	2006-05-10-2006-07-10	
26	60-12-10	2006-07-10-2006-09-10	
27	60-12-10	2006-09-10-2006-11-10	
28	60-12-10	2006-11-10-2007-01-10	
29	60-12-10	2007-01-10-2007-03-10	
30	60-12-10	2007-03-10-2007-05-10	
31	60-12-10	2007-05-10-2007-07-10	
32	60-12-10	2007-07-10-2007-09-10	
33	60-12-10	2007-09-10-2007-11-10	
34	60-12-10	2007-11-10-2008-01-10	
35	60-12-10	2008-01-10-2008-03-10	
36	60-12-10	2008-03-10-2008-05-10	
37	60-12-10	2008-05-10-2008-07-10	
38	60-12-10	2008-07-10-2008-09-10	
39	60-12-10	2008-09-10-2008-11-10	
40	60-12-10	2008-11-10-2009-01-10	
41	60-12-10	2009-01-10-2009-03-10	
42	60-12-10	2009-03-10-2009-05-10	
43	60-12-10	2009-05-10-2009-07-10	
44	60-12-10	2009-07-10-2009-09-10	
45	60-12-10	2009-09-10-2009-11-10	
46	60-12-10	2009-11-10-2010-01-10	
47	60-12-10	2010-01-10-2010-03-10	
48	60-12-10	2010-03-10-2010-05-10	
49	60-12-10	2010-05-10-2010-07-10	
50	60-12-10	2010-07-10-2010-09-10	
51	60-12-10	2010-09-10-2010-11-10	
52	60-12-10	2010-11-10-2011-01-10	
53	60-12-10	2011-01-10-2011-03-10	
54	60-12-10	2011-03-10-2011-05-10	
55	60-12-10	2011-05-10-2011-07-10	
56	60-12-10	2011-07-10-2011-09-10	
57	60-12-10	2011-09-10-2011-11-10	
58	60-12-10	2011-11-10-2012-01-10	
59	60-12-10	2012-01-10-2012-03-10	
60	60-12-10	2012-03-10-2012-05-10	
61	60-12-10	2012-05-10-2012-07-10	
62	60-12-10	2012-07-10-2012-09-10	
63	60-12-10	2012-09-10-2012-11-10	
64	60-12-10	2012-11-10-2013-01-10	
65	60-12-10	2013-01-10-2013-03-10	
66	60-12-10	2013-03-10-2013-05-10	
67	60-12-10	2013-05-10-2013-07-10	
68	60-12-10	2013-07-10-2013-09-10	
69	60-12-10	2013-09-10-2013-11-10	
70	60-12-10	2013-11-10-2014-01-10	
71			
72			
ISSUE	DATE	SUBJECT
PLANNER		
ELTON CONSULTING		
T 9387 2700 www.elton.com.au		
CLIENT		

MERCURY 21 PTY LTD

ARCHITECT INTERIOR DESIGNER

DJR

DARYL JACKSON ROBIN DYKE
54 Rose Street Crapaud NSW 2008 T +612 9318 2955 F +612
9656 1116 | Robin Dyke NSW Registration No 3739
www.djrd.com.au | AEN46 942 521 959

000000

MIXED USE DEVELOPMENT

109-119 OXFORD / 34-42 SPRING STREET
BONDI JUNCTION, NSW 2022

PHASE _____
ISSUED FOR REVIEW _____
DRAWN _____ SCALE A 1" = _____' _____
ORIGIN DATE _____

GM	As indicated	11/20/15
DESCRIPTION		
COLLEGE OF EXTENSION		

FINISHES

PROJECT No	DRAWING No	REVISION
15407	DA9.200	4

CG
CLEAR GLAZING TO BALCONY BALUSTRADES AND WINDOWS


PC.8
POWDERCOATED SEMI-GLOSS BLACK METAL TO WINDOW SHROUDS
AND LEVEL CLIMBERS

WTL1
LIGHT GREY STONE TILE

PC.W
POWDERCOATED SEMI-GLOSS WHITE
METAL TO LOUVRES AND LVL 1
WINDOW BOXES

WTL 2
CHARCOAL STONE TILE

WPNL 1
GROOVED BLACK MATTE METAL WALL
PANEL TO TOWER

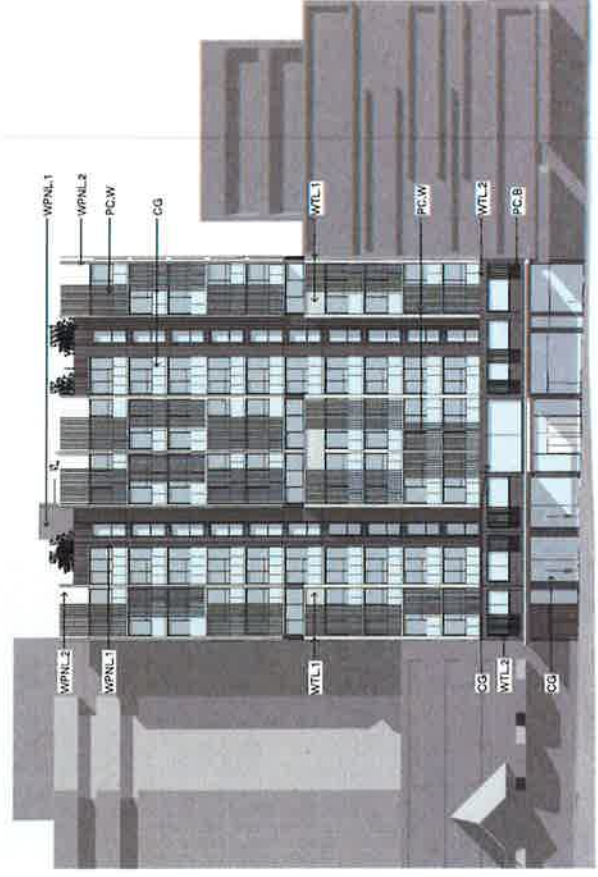

1 NORTH ELEVATION - OXFORD STREET COLOUR