



RL 51.00 AHD

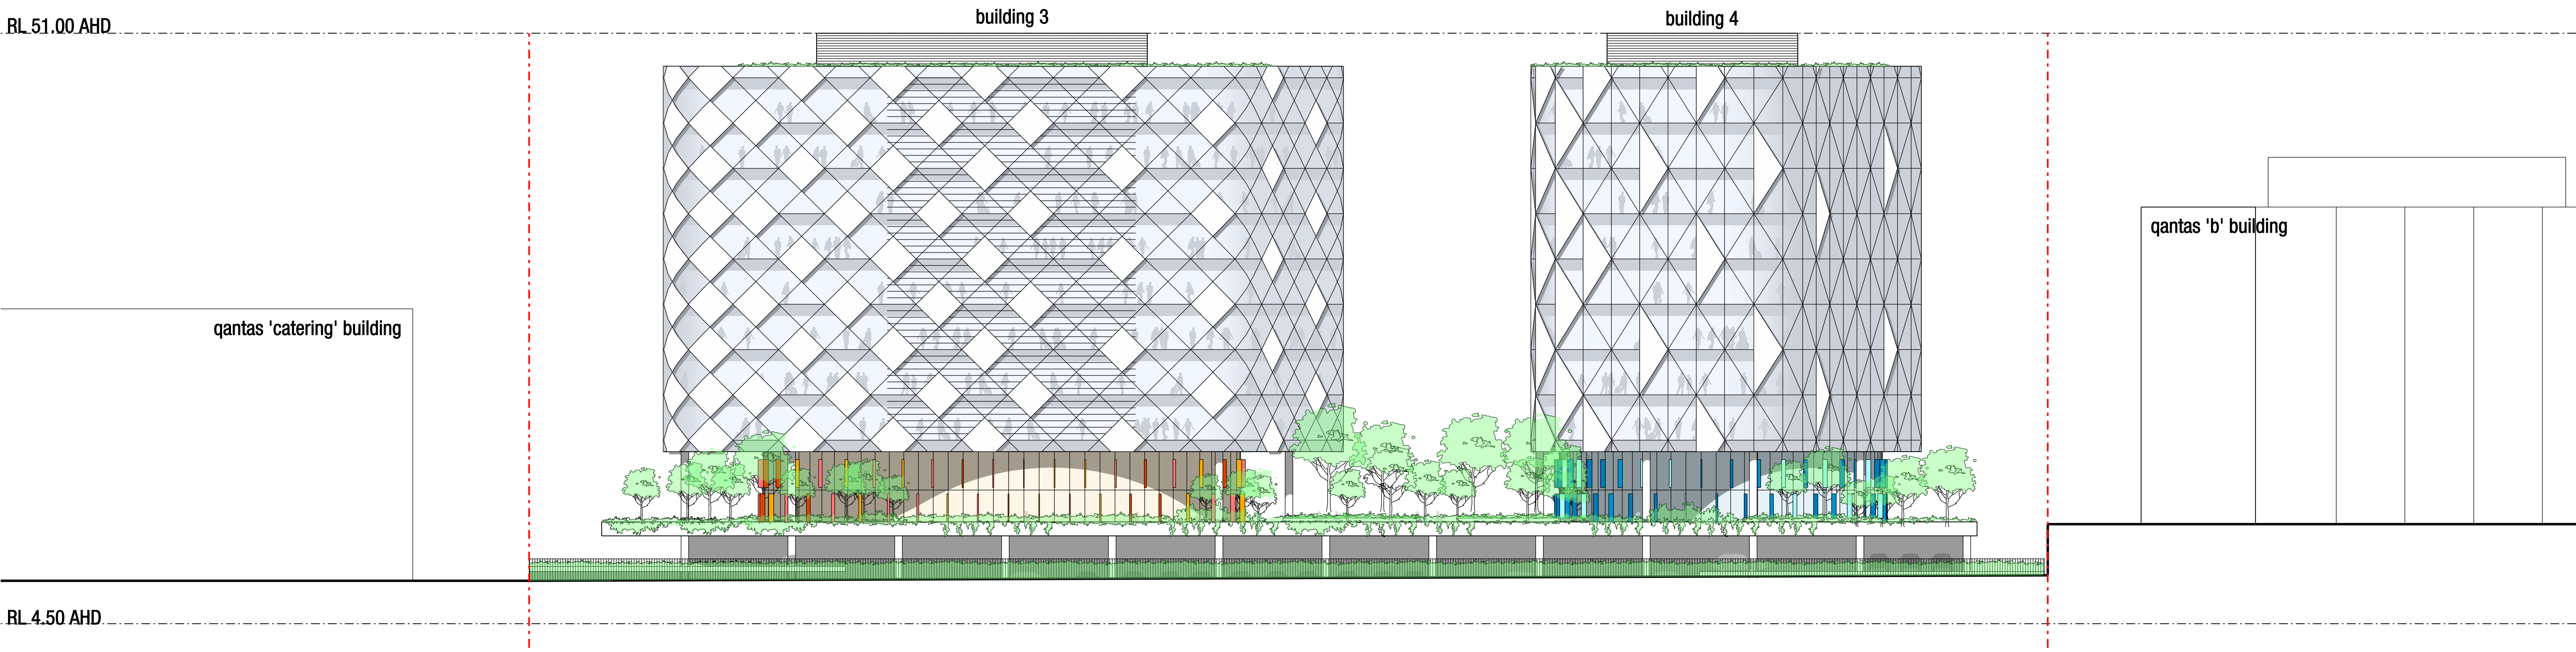

RL 4.50 AHD


1 EAST ELEVATION
SCALE 1:500 @ A3

RL 51.00 AHD

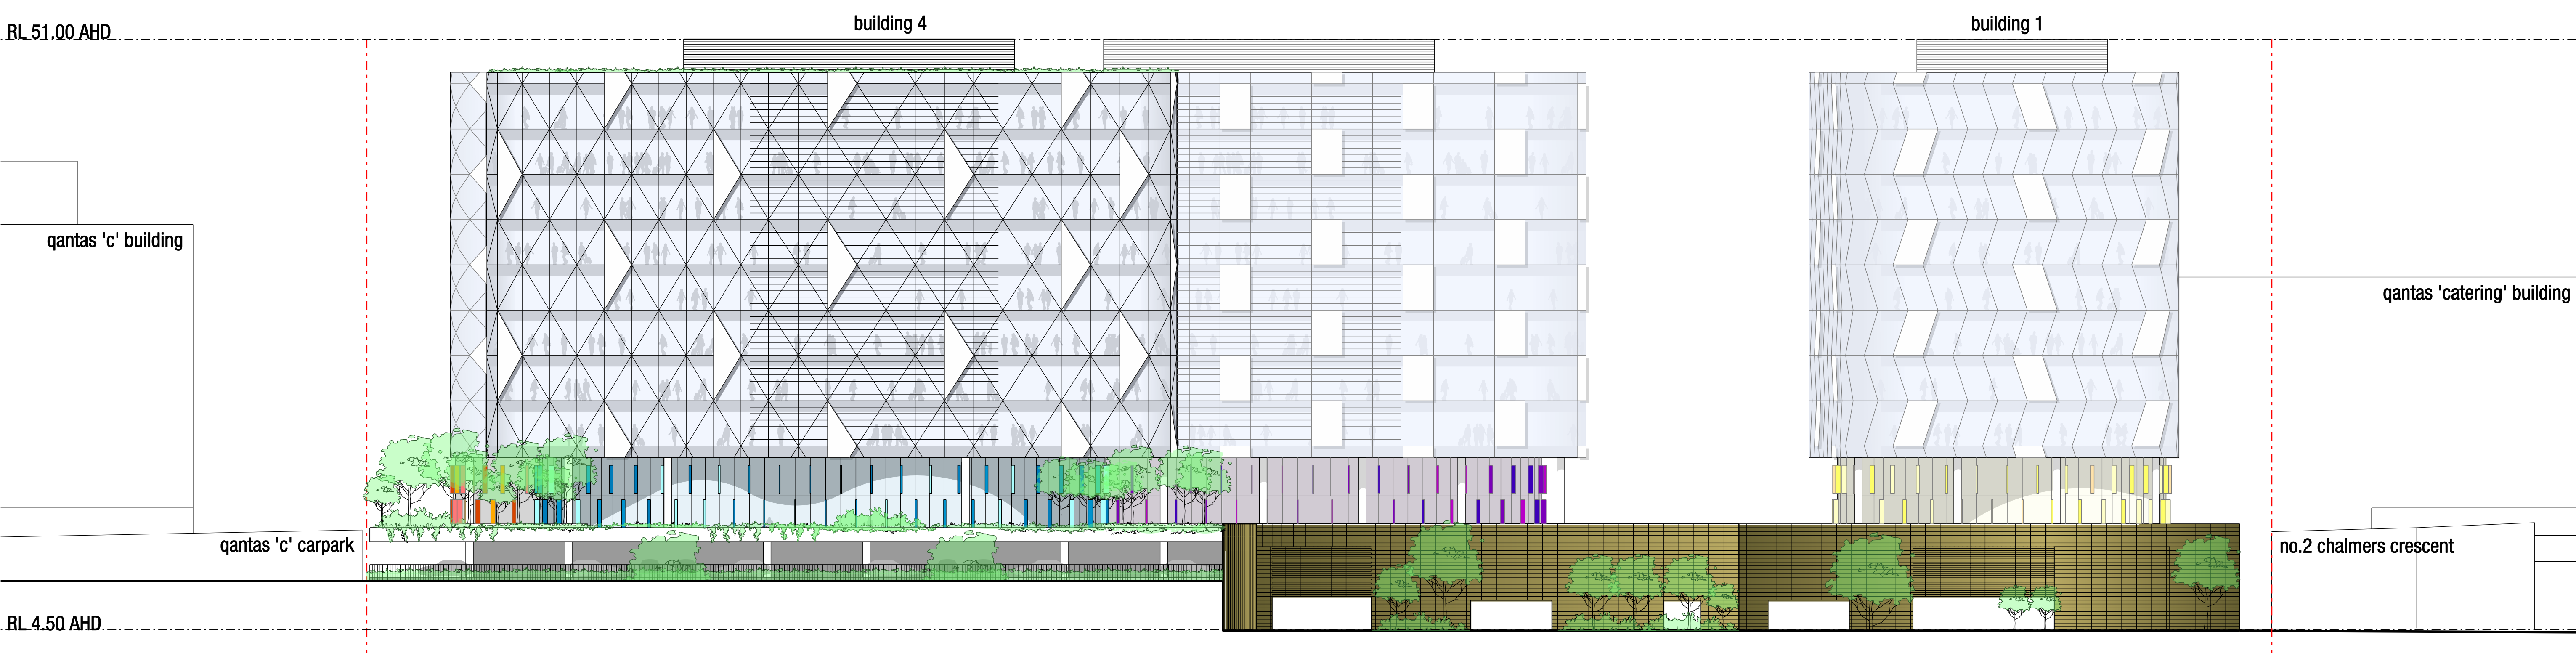


RL 4.50 AHD

2 NORTH ELEVATION
SCALE 1:500 @ A3

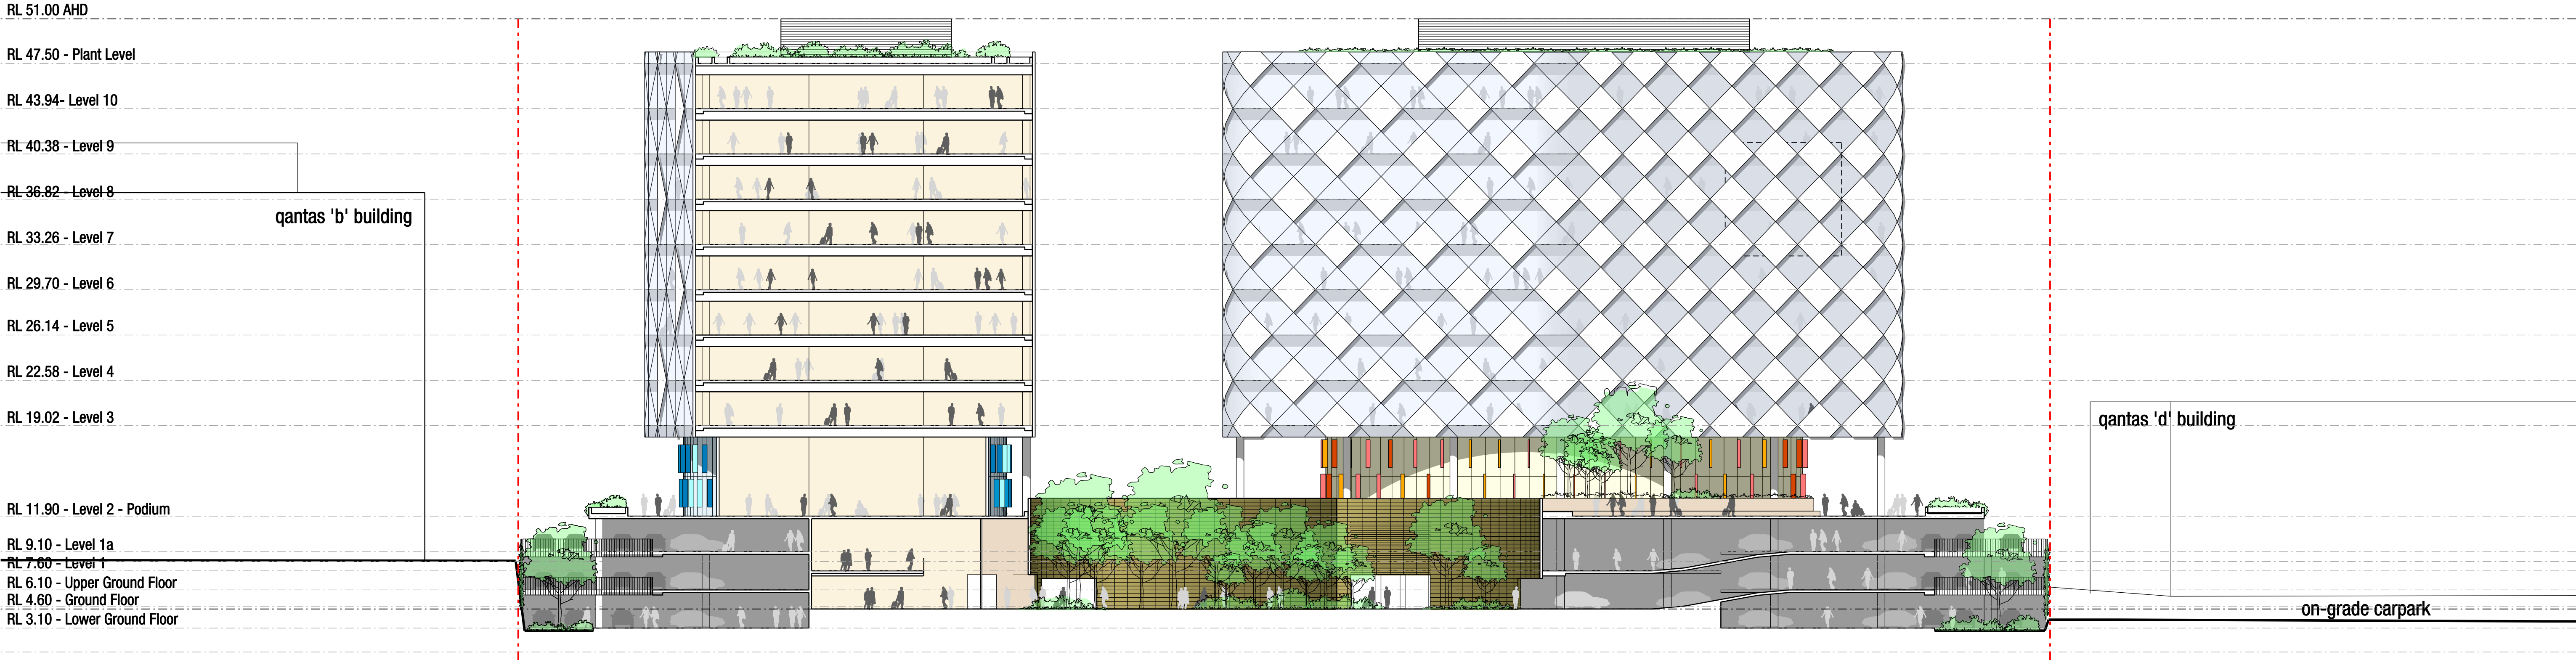

1 SECTION A-A
SCALE 1:500 @ A3

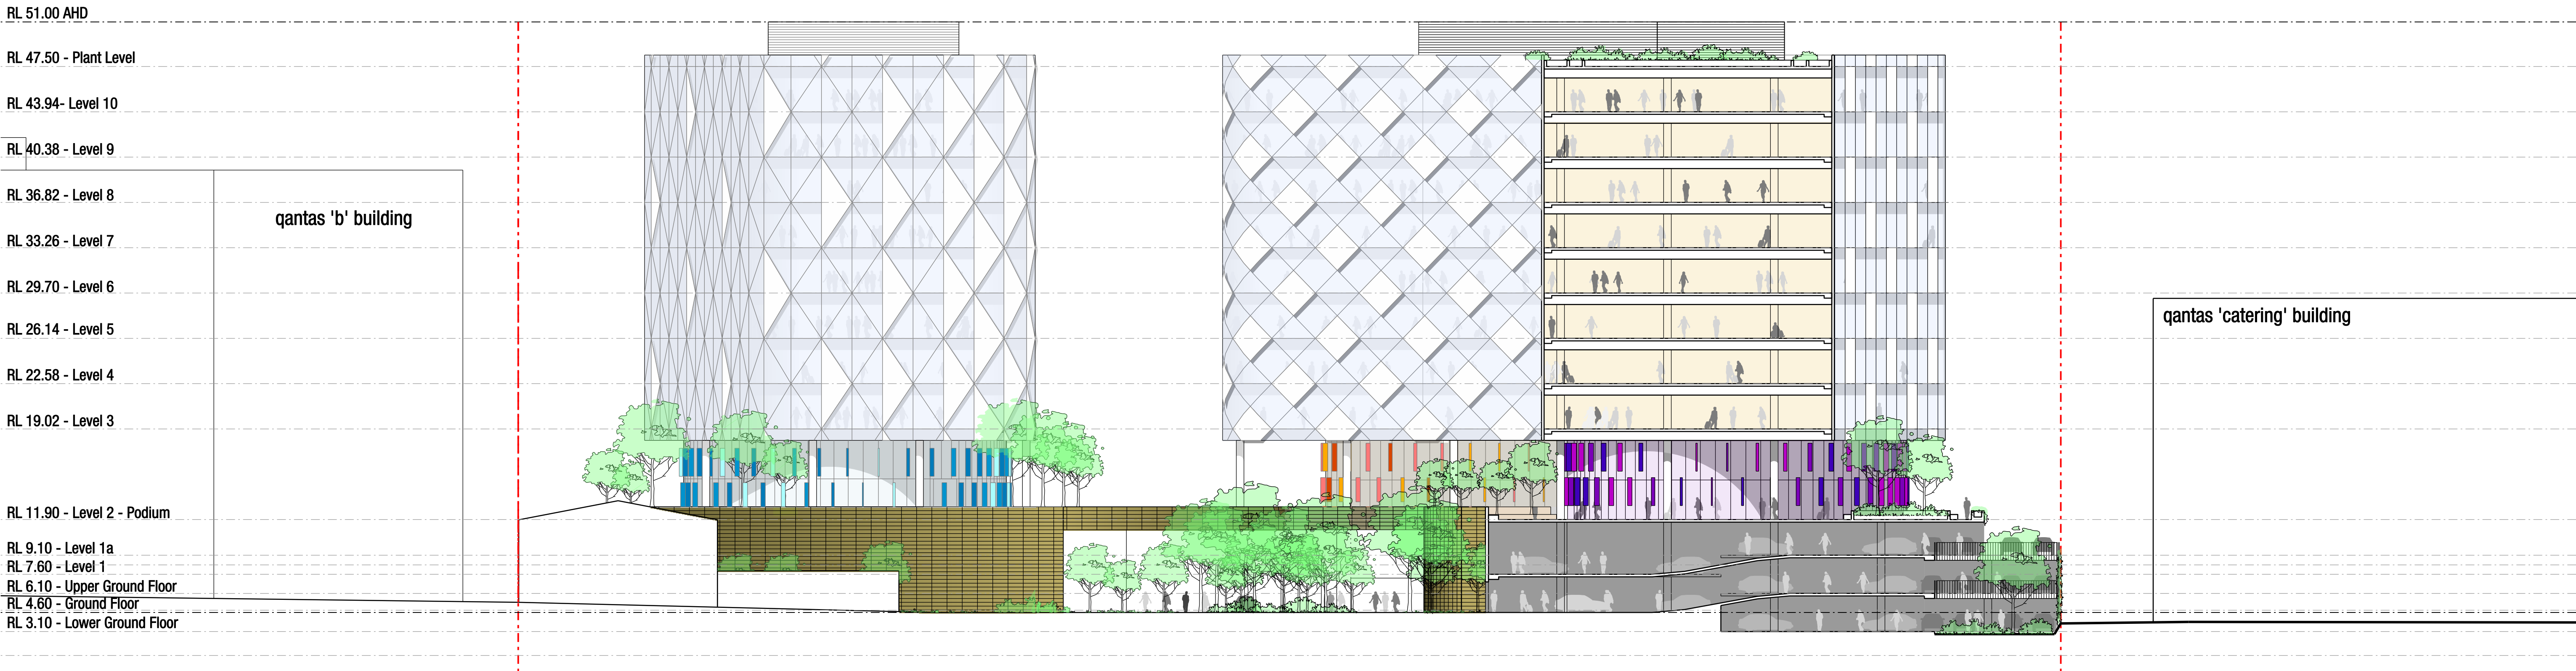

2 SECTION B-B
SCALE 1:500 @ A3