

FOR APPROVAL

Rev	Date	Revision	By	Chk.
5	15.10.2015	CONSULTANT ISSUE		ML
6	23.10.2015	CONSULTANT ISSUE		ML
7	30.10.2015	CONSULTANT ISSUE		ML
8	20.11.2015	DRAFT DA ISSUE		ML
9	11.12.2015	DA ISSUE		ML
10	16.02.2016	DA Amendments		ML
11	18-04-2016	FOR INFORMATION		ML
12	01.07.2016	FOR INFORMATION		ML
13	05.07.2016	DA ISSUE		ML
14	06.07.2016	CONSULTANT ISSUE		ML
15	12.07.2016	FOR INFORMATION		
16	22.07.2016	FOR INFORMATION		
17	29.07.2016	FOR REVIEW		
18	27.07.2016	FOR COORDINATION		
19	28.07.2016	FOR COORDINATION		
20	29.07.2016	FOR REVIEW		
21	08.08.2016	FOR REVIEW		
22	09.08.2016	FOR REVIEW		
23	13.08.2016	FOR INFORMATION		
24	15.08.2016	FOR INFORMATION		
25	16.08.2016	FOR INFORMATION		
26	17.08.2016	FOR INFORMATION		
27	18.08.2016	FOR INFORMATION		
28	22.08.2016	FOR INFORMATION		
29	23.08.2016	FOR INFORMATION		
30	02.09.2016	DA ISSUE		

Structural Engineer

BONACCI

Mechanical / Hydraulic / Fire Eng. / Vertical Transport Eng. / Wet Fire

WSP

Electrical / Dry Fire

NORTHROP

Facade Engineer / ESD Consultant

INHABIT

Traffic Engineer

THOMPSON STANBURY

Access Consultant

CERTIS

Acoustic Engineer

ACOUSTIC LOGIC

Wind Engineer

CPP WIND

Waste Consultant

ELEPHANTS FOOT

BCA Consultant

BM+G

Landscape Architect / Town Planner

URBIS

Billbergia



Billbergia
creating communities®

Project

STATION PRECINCT

6-14 Walker Street &


11-21 Marquet St &

23-25 Marquet St

Rhodes NSW

Drawing Name

DETAIL ELEVATION -
TOWER A FACADE

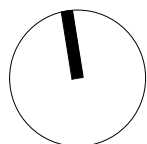


Date	Scale	Sheet Size
02.09.2016	As indicated	@ A1

Drawn	Chk.
ML	NH/JP

Job No.	Drawing No.	Revision
4420	DA-0515 / 30	

SJB Architects
Level 2
490 Crown Street
Surry Hills NSW
2010 Australia
T 61 2 9380 9911
F 61 2 9380 9922
www.sjb.com.au

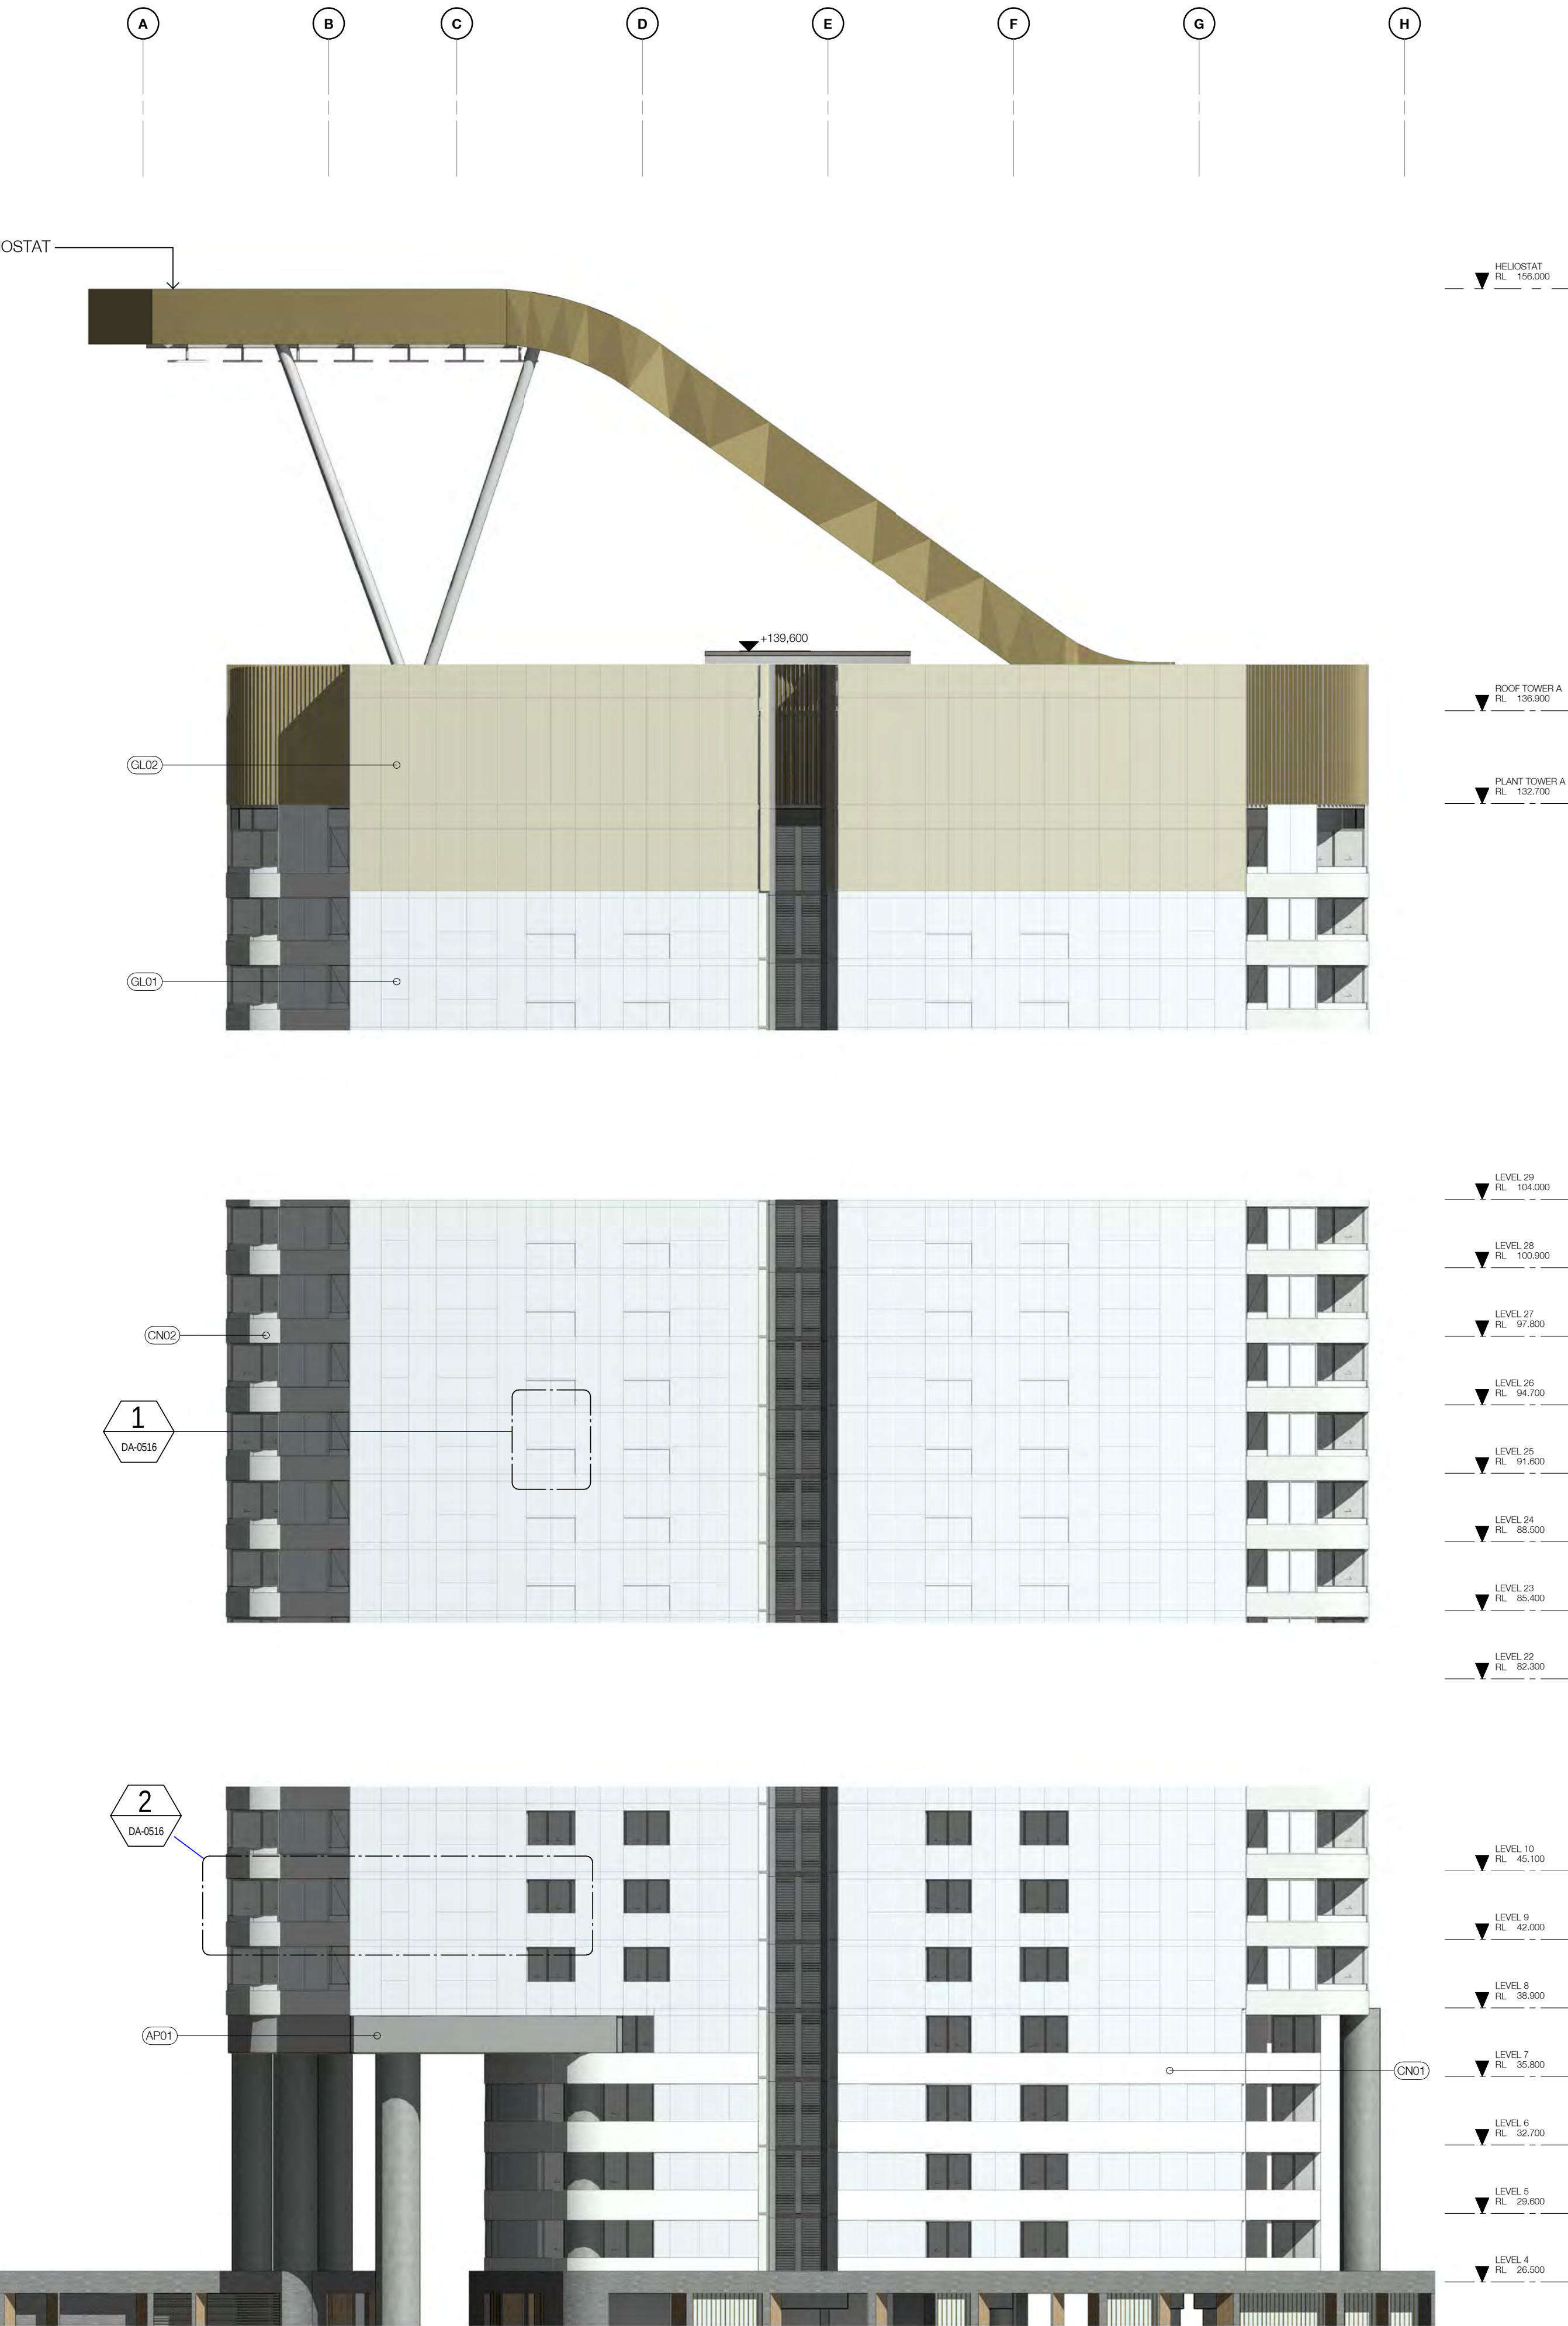

EXTERNAL FINISHES

- AP01 ALUMINIUM COMPOSITE PANEL
- AF01 APPLIED FINISH
- AW01 AWNING - ALUMINIUM POWDERCOAT
- BK01 GLAZED BRICK - BLACK
- CN01 CONCRETE PRECAST - WHITE
- CN02 CONCRETE PRECAST - RELIEF PATTERN
- CR01 CONCRETE RENDER
- GL01 GLAZING - BLUE
- GL02 GLAZING - BRONZE
- L01 LOUVRES - ALUMINIUM POWDERCOAT
- ST01 SANDSTONE WALL
- TB01 TIMBER BATTENS
- TMC TIMBER CLADDING



1 TOWER A EAST FACADE
1 : 200@A1

FOR APPROVAL

Rev	Date	Revision	By	Chk.
5	15.10.2015	CONSULTANT ISSUE	ML	
6	23.10.2015	CONSULTANT ISSUE	ML	
7	30.10.2015	CONSULTANT ISSUE	ML	
8	20.11.2015	DRAFT DA ISSUE	ML	
9	11.12.2015	DA ISSUE	ML	
10	16.02.2016	DA Amendments	ML	
11	18-04-2016	FOR INFORMATION	ML	
12	01.07.2016	FOR INFORMATION	ML	
13	05.07.2016	DA ISSUE	ML	
14	06.07.2016	CONSULTANT ISSUE	ML	
15	12.07.2016	FOR INFORMATION		
16	22.07.2016	FOR INFORMATION		
17	29.07.2016	FOR REVIEW		
18	27.07.2016	FOR COORDINATION		
19	28.07.2016	FOR COORDINATION		
20	29.07.2016	FOR REVIEW		
21	08.08.2016	FOR REVIEW		
22	09.08.2016	FOR REVIEW		
23	13.08.2016	FOR INFORMATION		
24	15.08.2016	FOR INFORMATION		
25	16.08.2016	FOR INFORMATION		
26	17.08.2016	FOR INFORMATION		
27	18.08.2016	FOR INFORMATION		
28	22.08.2016	FOR INFORMATION		
29	23.08.2016	FOR INFORMATION		
30	02.09.2016	DA ISSUE		

Structural Engineer

BONACCI

Mechanical / Hydraulic / Fire Eng. / Vertical Transport Eng. / Wet Fire

WSP

Electrical / Dry Fire

NORTHROP

Facade Engineer / ESD Consultant

INHABIT

Traffic Engineer

THOMPSON STANBURY

Access Consultant

CERTIS

Acoustic Engineer

ACOUSTIC LOGIC

Wind Engineer

CPP WIND

Waste Consultant

ELEPHANTS FOOT

BCA Consultant

BM+G

Landscape Architect / Town Planner

URBIS

Billbergia



Billbergia
creating communities®

Project

STATION PRECINCT

6-14 Walker Street &

11-21 Marquet St &

23-25 Marquet St

Rhodes NSW

Drawing Name

DETAIL ELEVATION -
BALCONY CONDITIONS

Date Scale Sheet Size

02.09.2016 1 : 50 @ A1

Drawn Chk.

DC Checker

Job No. Drawing No. Revision

4420 DA-0516 / 30

SJB Architects

Level 2

490 Crown Street


Surry Hills NSW

2010 Australia


T 61 2 9380 9911

F 61 2 9380 9922


www.sjb.com.au

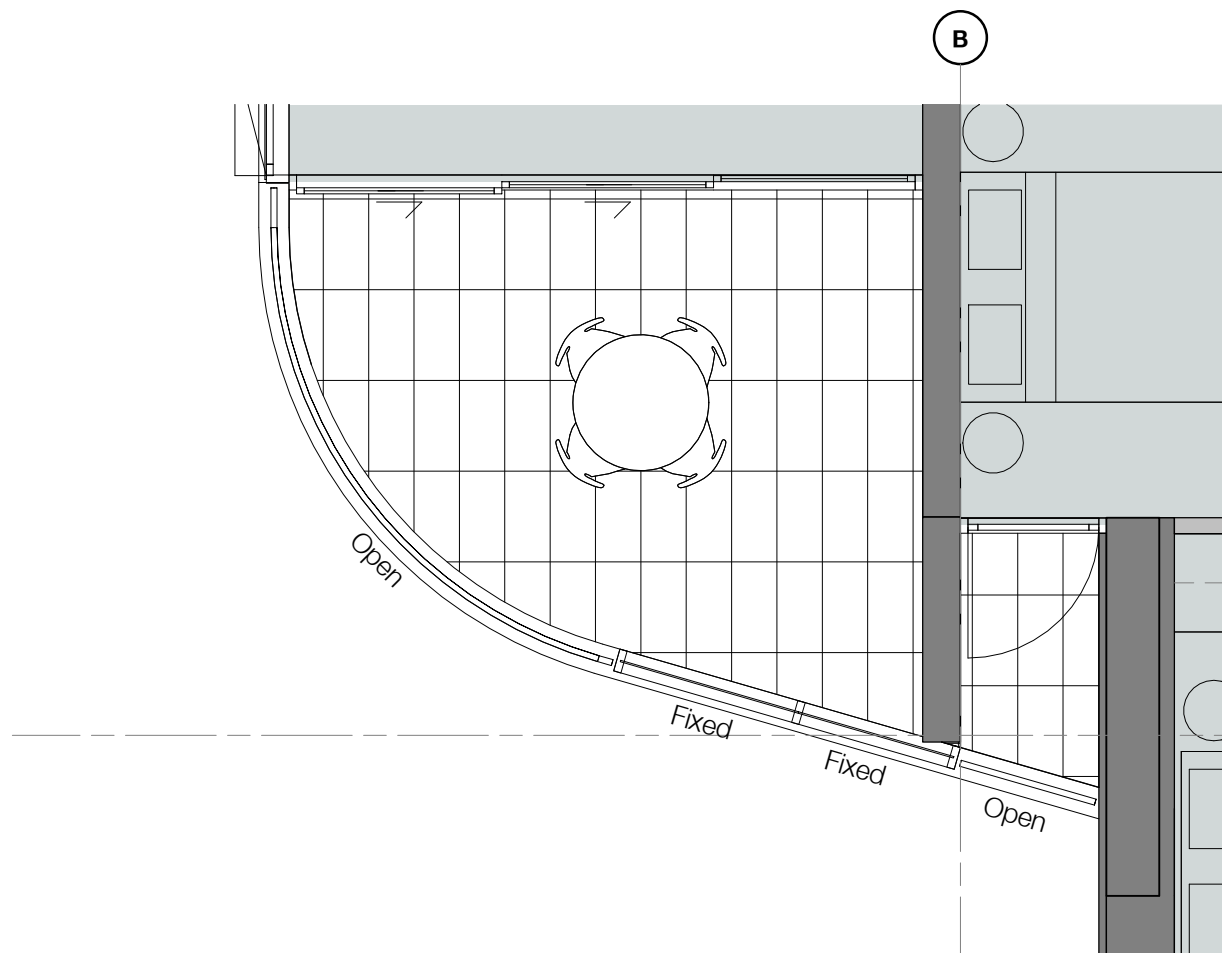


Plan - Balcony Condition 01 -
Masonry Upstand

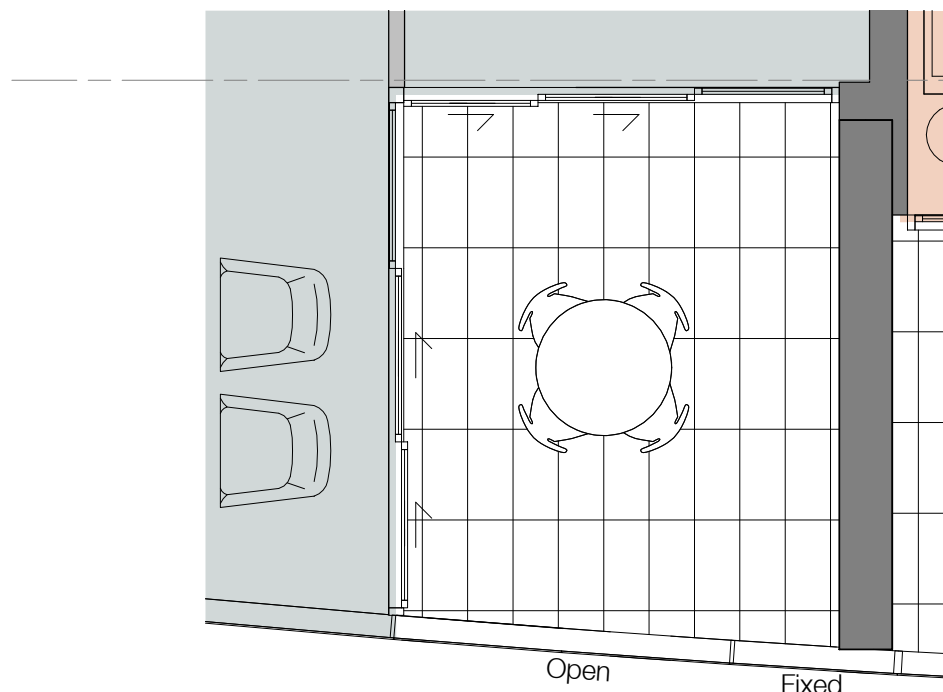


Plan - Balcony Condition 02 -
Glass Balustrade

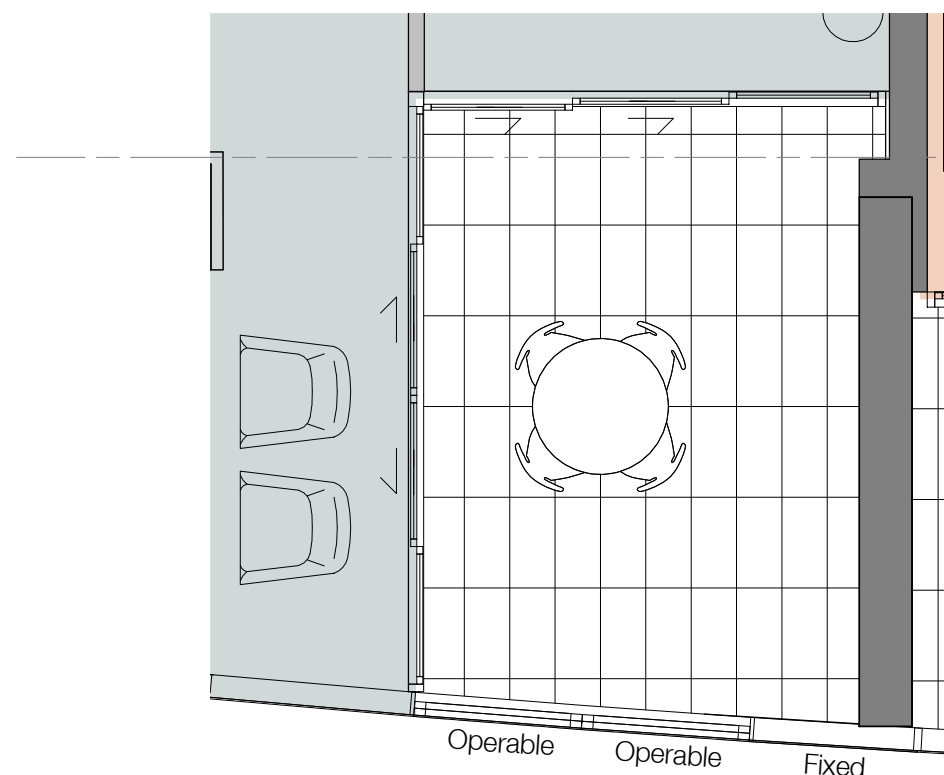


Plan - Balcony Condition 03 -
Wintergarden

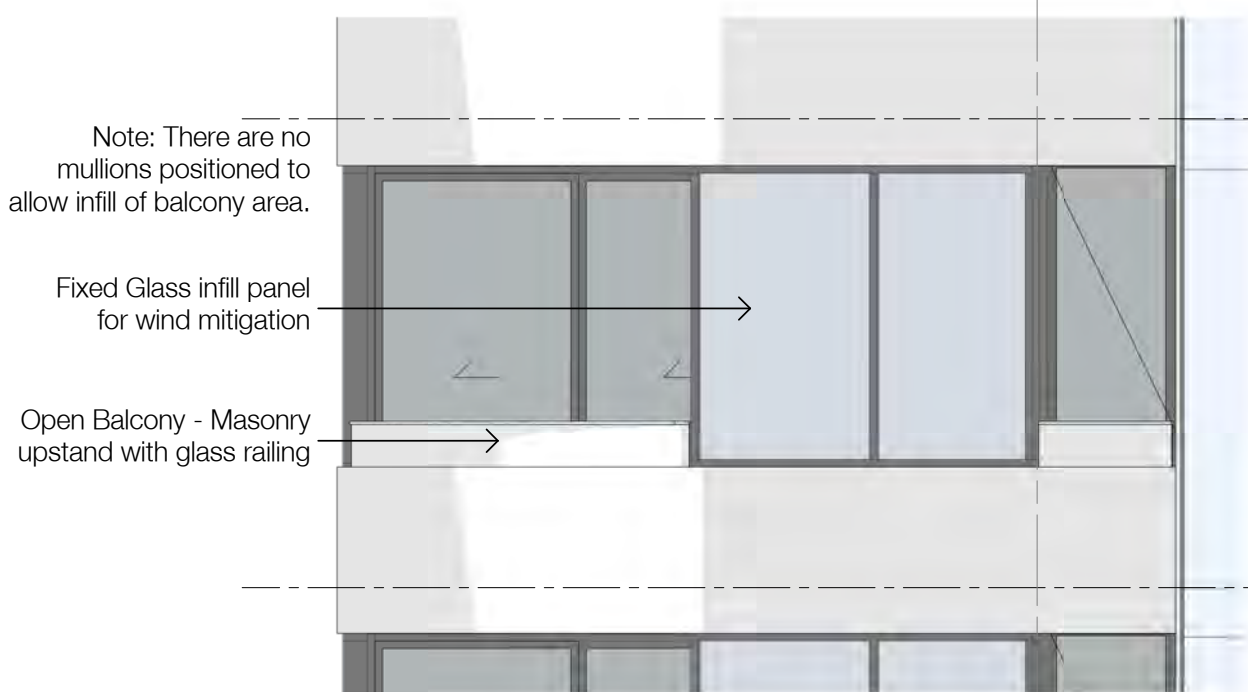


Elevation - Balcony Condition
01 - Masonry Upstand

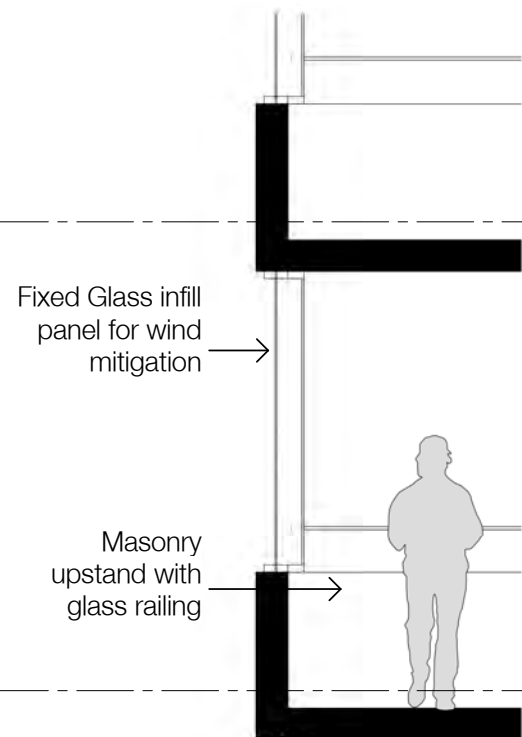


Section 01

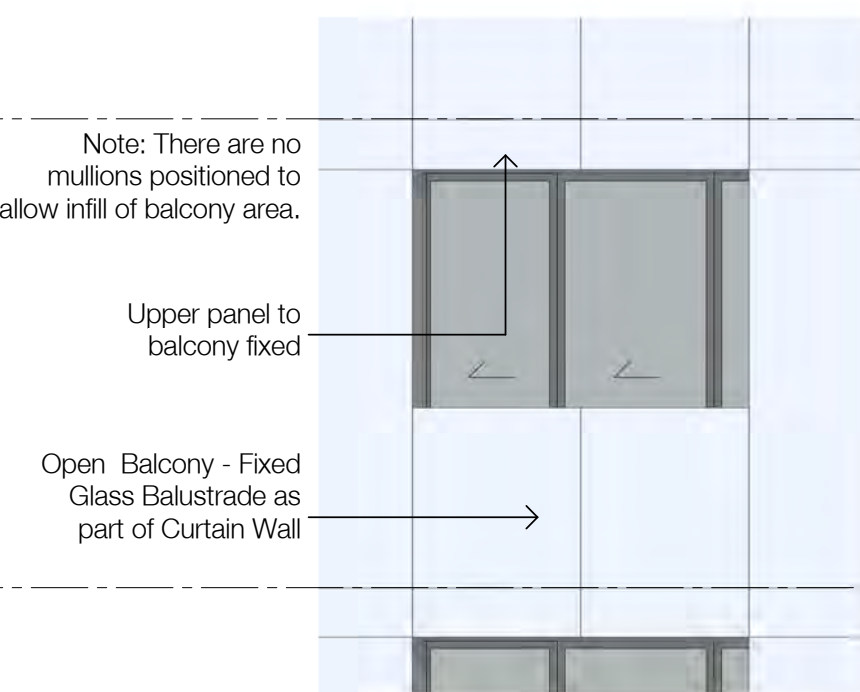

Elevation - Balcony Condition
02 - Glass Balustrade

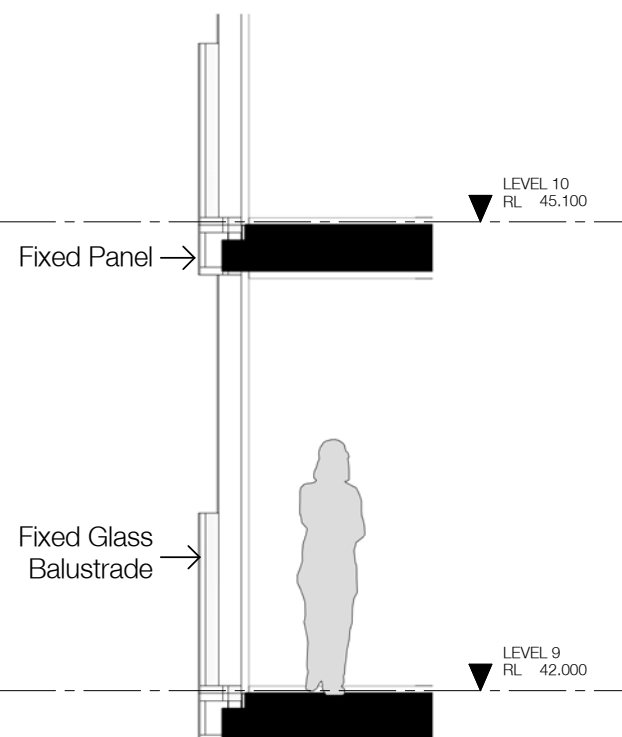


Section 02

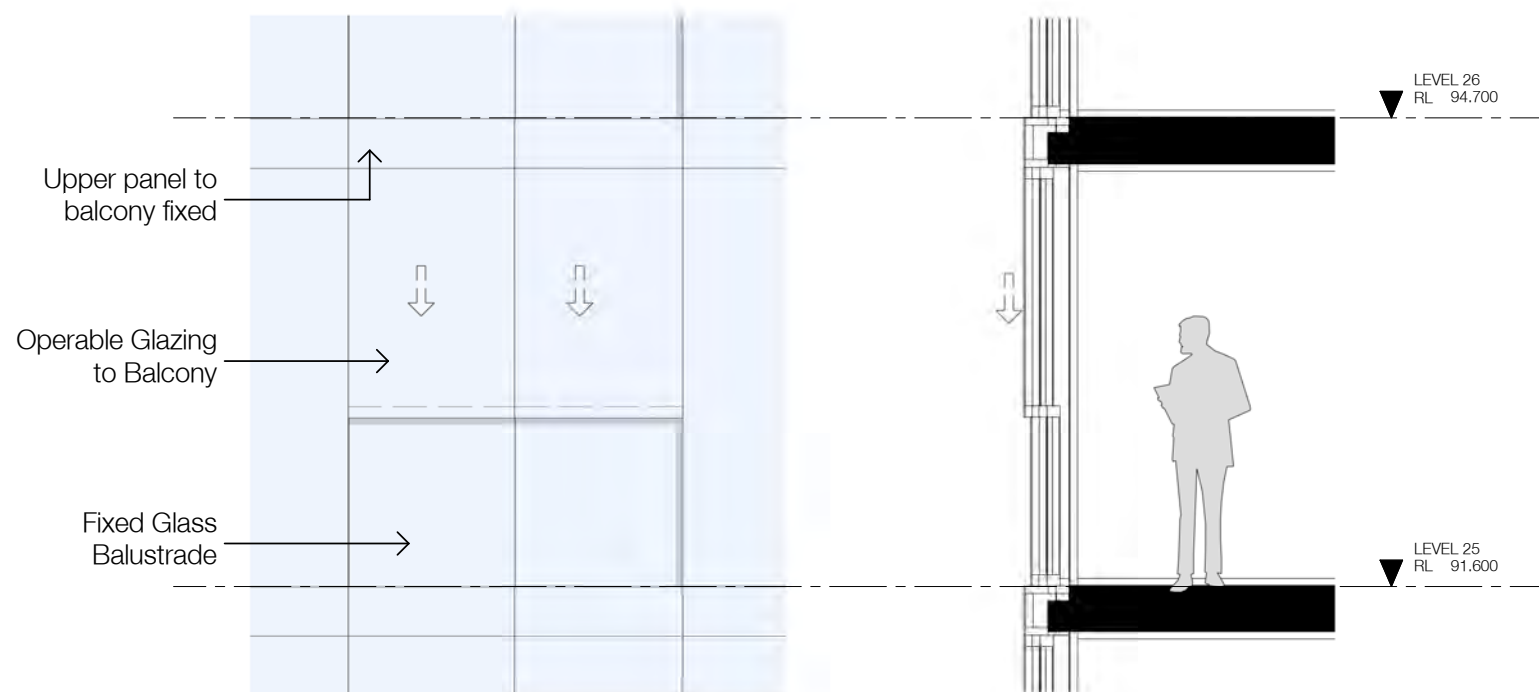


Elevation - Balcony Condition
03 - Wintergarden


Section 03

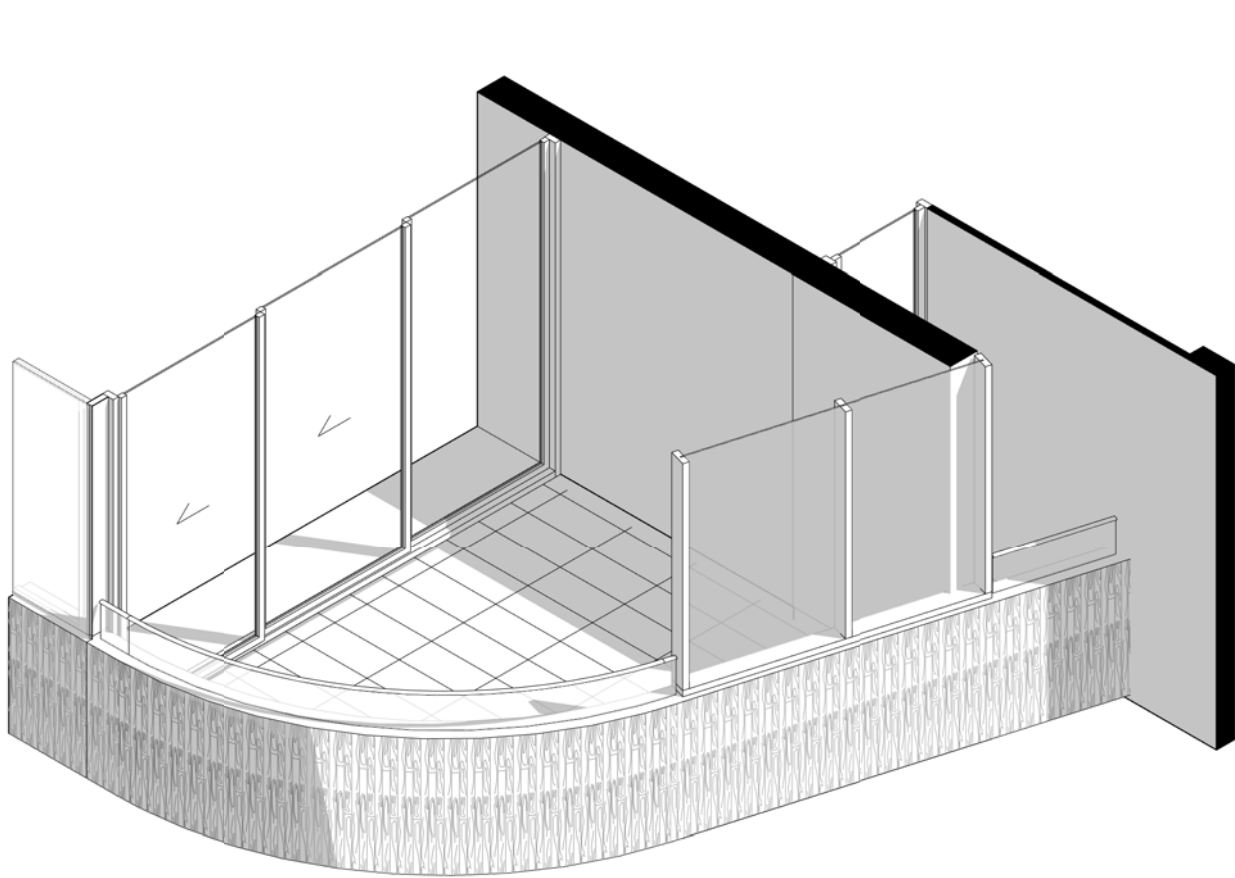

Balcony Condition - Masonry
Upstand

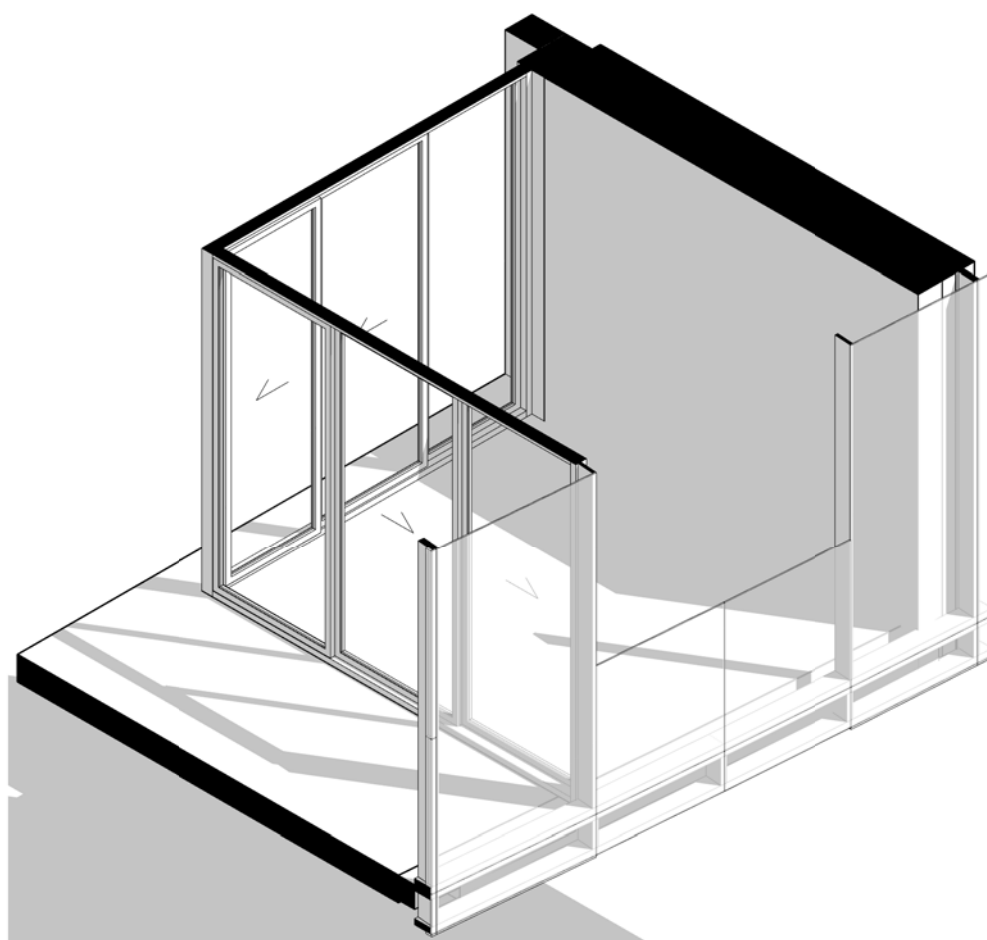

Balcony Condition - Glass
Balustrade

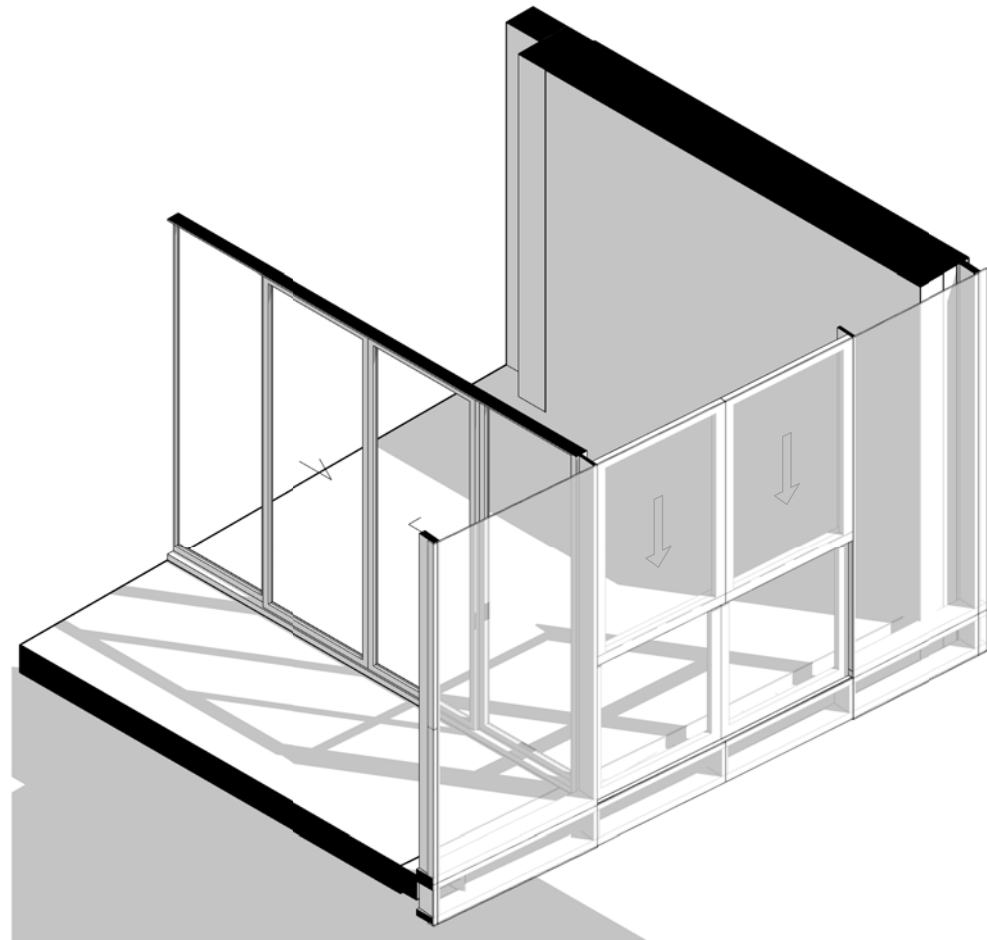

Balcony Condition -
Wintergarden

Typical Conditions Building A & B

Wintergardens - Building A East Facade
Level 21 - 37 only

In accepting and utilising this document the recipient agrees that SJB Architecture (NSW) Pty. Ltd. ACN 081 094 724 T/A SJB Architects, retain all common law, statutory law and other rights including copyright and intellectual property rights. The recipient agrees not to use this document for any purpose other than its intended use; to waive all claims against SJB Architects resulting from unauthorised changes; or to reuse the document on other projects without the prior written consent of SJB Architects. Under no circumstances shall transfer of this document be deemed a sale. SJB Architects makes no warranties of fitness for any purpose. The Builder/Contractor shall verify job dimensions prior to any work commencing. Use figured dimensions only. Do not scale drawings.

Nominated Architects: Adam Haddow-7188 | John Pradel-7004

FOR APPROVAL

Rev	Date	Revision	By	Chk.
5	15.10.2015	CONSULTANT ISSUE	ML	
6	23.10.2015	CONSULTANT ISSUE	ML	
7	30.10.2015	CONSULTANT ISSUE	ML	
8	20.11.2015	DRAFT DA ISSUE	ML	
9	11.12.2015	DA ISSUE	ML	
10	18.02.2016	DA Amendments	ML	
11	18.04.2016	FOR INFORMATION	ML	
12	01.07.2016	FOR INFORMATION	ML	
13	05.07.2016	DA ISSUE	ML	
14	08.07.2016	CONSULTANT ISSUE		
15	12.07.2016	FOR INFORMATION		
16	22.07.2016	FOR INFORMATION		
17	29.07.2016	FOR REVIEW		
18	27.07.2016	FOR COORDINATION		
19	28.07.2016	FOR COORDINATION		
20	29.07.2016	FOR REVIEW		
21	08.08.2016	FOR REVIEW		
22	09.08.2016	FOR REVIEW		
23	13.08.2016	FOR INFORMATION		
24	15.08.2016	FOR INFORMATION		
25	16.08.2016	FOR INFORMATION		
26	17.08.2016	FOR INFORMATION		
27	18.08.2016	FOR INFORMATION		
28	22.08.2016	FOR INFORMATION		
29	23.08.2016	FOR INFORMATION		
30	02.09.2016	DA ISSUE		

Structural Engineer

BONACCI

Mechanical / Hydraulic / Fire Eng. / Vertical Transport Eng. / Wet Fire

WSP

Electrical / Dry Fire

NORTHROP

Facade Engineer / ESD Consultant

INHABIT

Traffic Engineer

THOMPSON STANBURY

Access Consultant

CERTIS

Acoustic Engineer

ACOUSTIC LOGIC

Wind Engineer

CPP WIND

Waste Consultant

ELEPHANTS FOOT

BCA Consultant

BM+G

Landscape Architect / Town Planner

URBIS

Billbergia




Billbergia
creating communities®

Project

STATION PRECINCT
6-14 Walker Street &
11-21 Marquet St &
23-25 Marquet St
Rhodes NSW

Drawing Name

HELIOSTAT

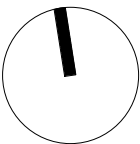

Date	Scale	Sheet Size
02.09.2016	1 : 250	@ A1


Drawn	Chk.
ML	NH/JP

Job No.	Drawing No.	Revision
4420	DA-0224	/ 30

SJB Architects
Level 2
490 Crown Street
Surry Hills NSW
2010 Australia
T 61 2 9380 9911
F 61 2 9380 9922
www.sjb.com.au



P
O
N
M
L
K
J
I
H
G
F
E
D
C
B
A

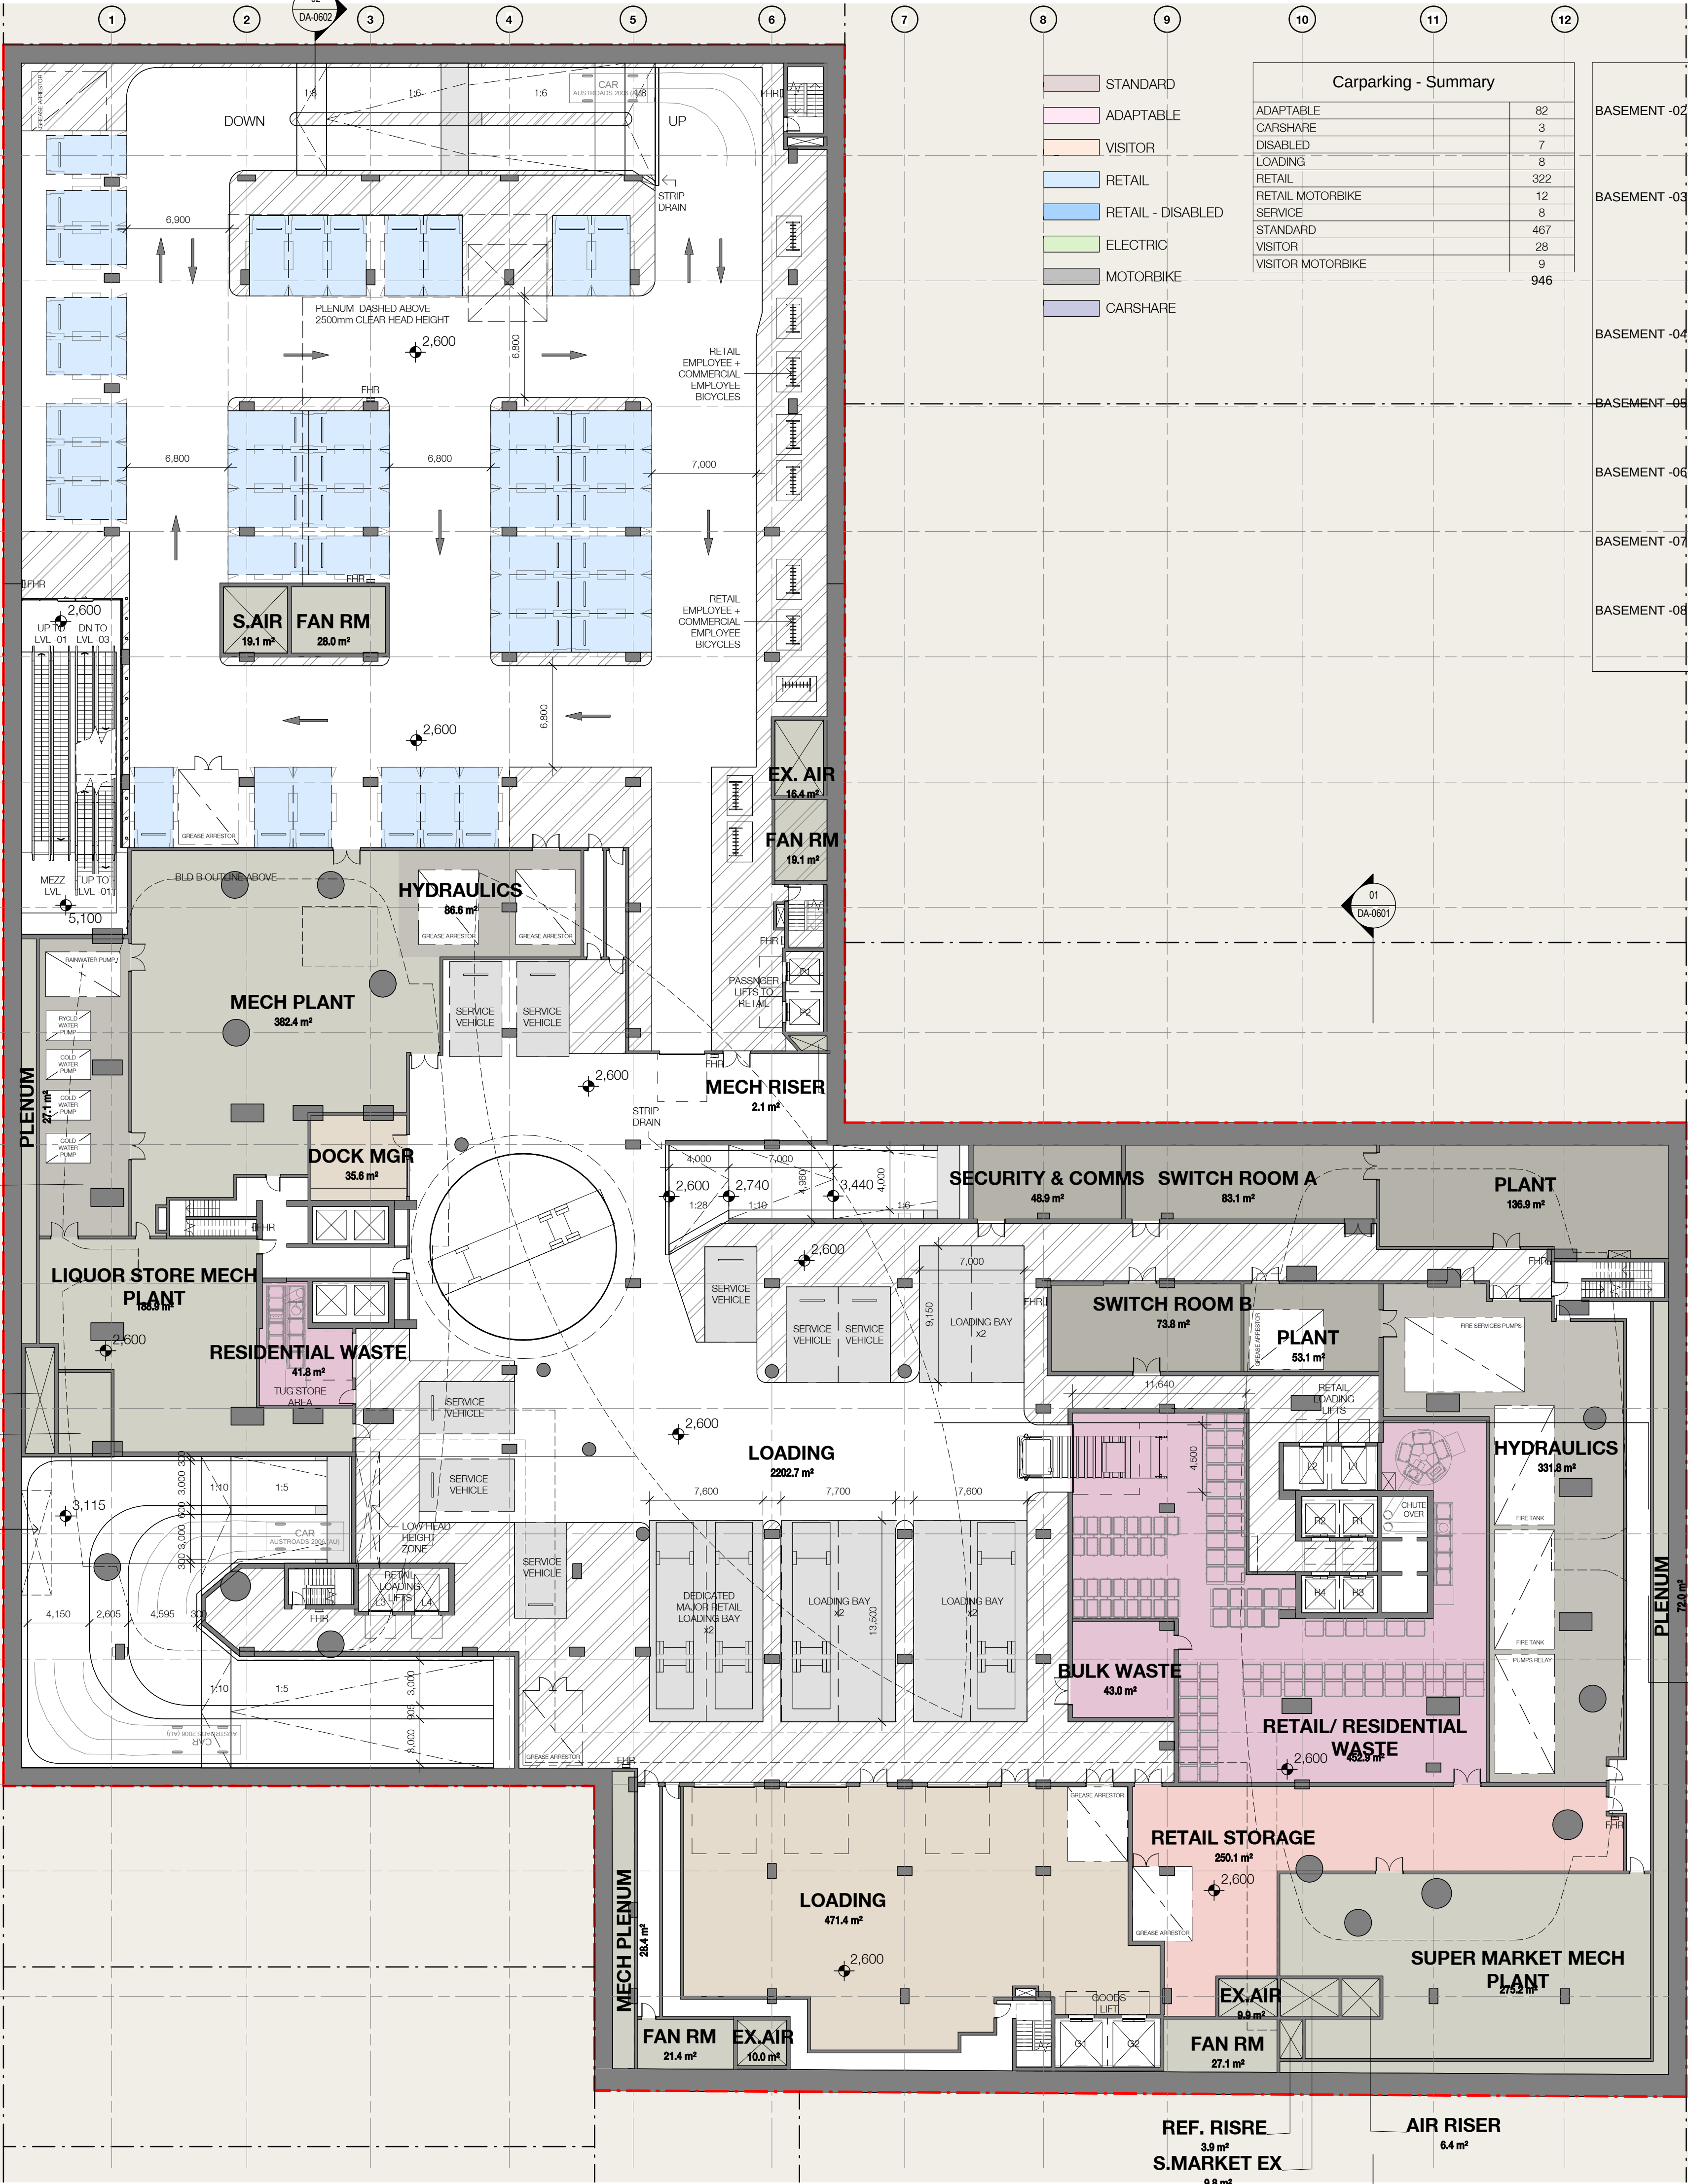

Carparking - Summary	
ADAPTABLE	82
CARSHARE	3
DISABLED	7
LOADING	8
RETAIL	322
RETAIL MOTORBIKE	12
SERVICE	8
STANDARD	467
VISITOR	28
VISITOR MOTORBIKE	9
	946

Carparking - By Level		
BASEMENT -02	LOADING	
		LOADING 8
		RETAIL 41
		SERVICE 8
		57
BASEMENT -03		
		CARSHARE 3
		DISABLED 7
		RETAIL 134
		RETAIL MOTORBIKE 12
		VISITOR 12
		9
	VISITOR MOTORBIKE	177
BASEMENT -04		
		RETAIL 147
		VISITOR 16
		163
BASEMENT -05		
		ADAPTABLE 24
		STANDARD 137
		161
BASEMENT -06		
		ADAPTABLE 30
		STANDARD 131
		161
BASEMENT -07		
		ADAPTABLE 28
		STANDARD 135
		163
BASEMENT -08		
		STANDARD 64
		64
		946

In accepting and utilising this document the recipient agrees that SJB Architecture (NSW) Pty. Ltd. ACN 081 094 724 T/A SJB Architects, retain all common law, statutory law and other rights including copyright and intellectual property rights. The recipient agrees not to use this document for any purpose other than its intended use, to waive all claims against SJB Architects resulting from unauthorised changes, or to reuse the document on other projects without the prior written consent of SJB Architects. Under no circumstances shall transfer of this document be deemed a sale. SJB Architects makes no warranties of fitness for any purpose. The Builder/Contractor shall verify job dimensions prior to any work commencing. Use figured dimensions only. Do not scale drawings.

Nominated Architects: Adam Haddow-7188 | John Pradel-7004

FOR APPROVAL

Rev	Date	Revision	By	Chk.
5	15.10.2015	CONSULTANT ISSUE	ML	
6	23.10.2015	CONSULTANT ISSUE	ML	
7	30.10.2015	CONSULTANT ISSUE	ML	
8	20.11.2015	DRAFT DA ISSUE	ML	
9	11.12.2015	DA ISSUE	ML	
10	16.02.2016	DA Amendments	ML	
11	18-04-2016	FOR INFORMATION	ML	
12	01.07.2016	FOR INFORMATION	ML	
13	05.07.2016	DA ISSUE	ML	
14	06.07.2016	CONSULTANT ISSUE	ML	
15	12.07.2016	FOR INFORMATION		
16	22.07.2016	FOR INFORMATION		
17	29.07.2016	FOR REVIEW		
18	27.07.2016	FOR COORDINATION		
19	28.07.2016	FOR COORDINATION		
20	29.07.2016	FOR REVIEW		
21	08.08.2016	FOR REVIEW		
22	09.08.2016	FOR REVIEW		
23	13.08.2016	FOR INFORMATION		
24	15.08.2016	FOR INFORMATION		
25	16.08.2016	FOR INFORMATION		
26	17.08.2016	FOR INFORMATION		
27	18.08.2016	FOR INFORMATION		
28	22.08.2016	FOR INFORMATION		
29	23.08.2016	FOR INFORMATION		
30	02.09.2016	DA ISSUE		

Structural Engineer

BONACCI

Mechanical / Hydraulic / Fire Eng. / Vertical Transport Eng. / Wet Fire

WSP

Electrical / Dry Fire

NORTHROP

Facade Engineer / ESD Consultant

INHABIT

Traffic Engineer

THOMPSON STANBURY

Access Consultant

CERTIS

Acoustic Engineer

ACOUSTIC LOGIC

Wind Engineer

CPP WIND

Waste Consultant

ELEPHANTS FOOT

BCA Consultant

BM+G

Landscape Architect / Town Planner

URBIS

Billbergia



Billbergia
creating communities®

Project

STATION PRECINCT

6-14 Walker Street &

11-21 Marquet St &

23-25 Marquet St

Rhodes NSW

Drawing Name

LOADING

Date	Scale	Sheet Size
02.09.2016	As indicated	@ A1

Drawn	Chk.
ML	NH/JP

Job No.	Drawing No.	Revision
4420	DA-0207 / 30	

SJB Architects
Level 2
490 Crown Street
Surry Hills NSW
2010 Australia
T 61 2 9380 9911
F 61 2 9380 9922
www.sjb.com.au



In accepting and utilising this document the recipient agrees that SJB Architecture (NSW) Pty. Ltd. ACN 081 094 724 T/A SJB Architects, retain all common law, statutory law and other rights including copyright and intellectual property rights. The recipient agrees not to use this document for any purpose other than its intended use, to waive all claims against SJB Architects resulting from unauthorised changes, or to reuse the document on other projects without the prior written consent of SJB Architects. Under no circumstances shall transfer of this document be deemed a sale. SJB Architects makes no warranties of fitness for any purpose. The Builder/Contractor shall verify job dimensions prior to any work commencing. Use figured dimensions only. Do not scale drawings.

Nominated Architects: Adam Haddow-7188 | John Pradel-7004

FOR APPROVAL

Rev	Date	Revision	By	Chk.
5	15.10.2015	CONSULTANT ISSUE	ML	
6	23.10.2015	CONSULTANT ISSUE	ML	
7	30.10.2015	CONSULTANT ISSUE	ML	
8	20.11.2015	DRAFT DA ISSUE	ML	
9	11.12.2015	DA ISSUE	ML	
10	16.02.2016	DA Amendments	ML	
11	18-04-2016	FOR INFORMATION	ML	
12	01.07.2016	FOR INFORMATION	ML	
13	05.07.2016	DA ISSUE	ML	
14	06.07.2016	CONSULTANT ISSUE	ML	
15	12.07.2016	FOR INFORMATION		
16	22.07.2016	FOR INFORMATION		
17	29.07.2016	FOR REVIEW		
18	27.07.2016	FOR COORDINATION		
19	28.07.2016	FOR COORDINATION		
20	29.07.2016	FOR REVIEW		
21	08.08.2016	FOR REVIEW		
22	09.08.2016	FOR REVIEW		
23	13.08.2016	FOR INFORMATION		
24	15.08.2016	FOR INFORMATION		
25	16.08.2016	FOR INFORMATION		
26	17.08.2016	FOR INFORMATION		
27	18.08.2016	FOR INFORMATION		
28	22.08.2016	FOR INFORMATION		
29	23.08.2016	FOR INFORMATION		
30	02.09.2016	DA ISSUE		

Structural Engineer

BONACCI

Mechanical / Hydraulic / Fire Eng. / Vertical Transport Eng. / Wet Fire

WSP

Electrical / Dry Fire

NORTHROP

Facade Engineer / ESD Consultant

INHABIT

Traffic Engineer

THOMPSON STANBURY

Access Consultant

CERTIS

Acoustic Engineer

ACOUSTIC LOGIC

Wind Engineer

CPP WIND

Waste Consultant

ELEPHANTS FOOT

BCA Consultant

BM+G

Landscape Architect / Town Planner

URBIS

Billbergia



Billbergia
creating communities®

Project

STATION PRECINCT

6-14 Walker Street &

11-21 Marquet St &

23-25 Marquet St

Rhodes NSW

Drawing Name

LOWER PODIUM /
RETAIL

Date	Scale	Sheet Size
02.09.2016	1 : 250	@ A1

Drawn	Chk.
ML	NH/JP

Job No.	Drawing No.	Revision
4420	DA-0208 / 30	

SJB Architects
Level 2
490 Crown Street
Surry Hills NSW
2010 Australia
T 61 2 9380 9911
F 61 2 9380 9922
www.sjb.com.au



In accepting and utilising this document the recipient agrees that SJB Architecture (NSW) Pty. Ltd. ACN 081 094 724 T/A SJB Architects, retain all common law, statutory law and other rights including copyright and intellectual property rights. The recipient agrees not to use this document for any purpose other than its intended use; to waive all claims against SJB Architects resulting from unauthorised changes; or to reuse the document on other projects without the prior written consent of SJB Architects. Under no circumstances shall transfer of this document be deemed a sale. SJB Architects makes no warranties of fitness for any purpose. The Builder/Contractor shall verify job dimensions prior to any work commencing. Use figured dimensions only. Do not scale drawings.

Nominated Architects: Adam Haddow-7188 | John Pradel-7004

FOR APPROVAL

Rev	Date	Revision	By	Chk.
5	15.10.2015	CONSULTANT ISSUE	ML	
6	23.10.2015	CONSULTANT ISSUE	ML	
7	30.10.2015	CONSULTANT ISSUE	ML	
8	20.11.2015	DRAFT DA ISSUE	ML	
9	11.12.2015	DA ISSUE	ML	
10	16.02.2016	DA Amendments	ML	
11	18-04-2016	FOR INFORMATION	ML	
12	01.07.2016	FOR INFORMATION	ML	
13	05.07.2016	DA ISSUE	ML	
14	08.07.2016	CONSULTANT ISSUE		
15	12.07.2016	FOR INFORMATION		
16	22.07.2016	FOR INFORMATION		
17	29.07.2016	FOR REVIEW		
18	27.07.2016	FOR COORDINATION		
19	28.07.2016	FOR COORDINATION		
20	29.07.2016	FOR REVIEW		
21	08.08.2016	FOR REVIEW		
22	09.08.2016	FOR REVIEW		
23	13.08.2016	FOR INFORMATION		
24	15.08.2016	FOR INFORMATION		
25	16.08.2016	FOR INFORMATION		
26	17.08.2016	FOR INFORMATION		
27	18.08.2016	FOR INFORMATION		
28	22.08.2016	FOR INFORMATION		
29	23.08.2016	FOR INFORMATION		
30	02.09.2016	DA ISSUE		

Structural Engineer

BONACCI

Mechanical / Hydraulic / Fire Eng. / Vertical Transport Eng. / Wet Fire

WSP

Electrical / Dry Fire

NORTHROP

Facade Engineer / ESD Consultant

INHABIT

Traffic Engineer

THOMPSON STANBURY

Access Consultant

CERTIS

Acoustic Engineer

ACOUSTIC LOGIC

Wind Engineer

CPP WIND

Waste Consultant

ELEPHANTS FOOT

BCA Consultant

BM+G

Landscape Architect / Town Planner

URBIS

Billbergia



Billbergia
creating communities®

Project

STATION PRECINCT

6-14 Walker Street &


11-21 Marquet St &

23-25 Marquet St

Rhodes NSW

Drawing Name

PLANT ROOM TOWER A

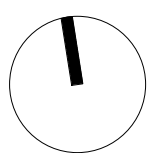

Date	Scale	Sheet Size
02.09.2016	1 : 250	@ A1

Drawn	Chk.
EK	JP

Job No.	Drawing No.	Revision
---------	-------------	----------

4420 DA-0222 / 30

SJB Architects

Level 2
490 Crown Street
Surry Hills NSW
2010 Australia
T 61 2 9380 9911
F 61 2 9380 9922
www.sjb.com.au



In accepting and utilising this document the recipient agrees that SJB Architecture (NSW) Pty. Ltd. ACN 081 094 724 T/A SJB Architects, retain all common law, statutory law and other rights including copyright and intellectual property rights. The recipient agrees not to use this document for any purpose other than its intended use; to waive all claims against SJB Architects resulting from unauthorised changes; or to reuse the document on other projects without the prior written consent of SJB Architects. Under no circumstances shall transfer of this document be deemed a sale. SJB Architects makes no warranties of fitness for any purpose. The Builder/Contractor shall verify job dimensions prior to any work commencing. Use figured dimensions only. Do not scale drawings.

Nominated Architects: Adam Haddow-7188 | John Pradel-7004

FOR APPROVAL

Rev	Date	Revision	By	Chk.
5	15.10.2015	CONSULTANT ISSUE	ML	
6	23.10.2015	CONSULTANT ISSUE	ML	
7	30.10.2015	CONSULTANT ISSUE	ML	
8	20.11.2015	DRAFT DA ISSUE	ML	
9	11.12.2015	DA ISSUE	ML	
10	18.02.2016	DA Amendments	ML	
11	18-04-2016	FOR INFORMATION	ML	
12	01.07.2016	FOR INFORMATION	ML	
13	05.07.2016	DA ISSUE	ML	
14	08.07.2016	CONSULTANT ISSUE		
15	12.07.2016	FOR INFORMATION		
16	22.07.2016	FOR INFORMATION		
17	29.07.2016	FOR REVIEW		
18	27.07.2016	FOR COORDINATION		
19	28.07.2016	FOR COORDINATION		
20	29.07.2016	FOR REVIEW		
21	08.08.2016	FOR REVIEW		
22	09.08.2016	FOR REVIEW		
23	13.08.2016	FOR INFORMATION		
24	15.08.2016	FOR INFORMATION		
25	16.08.2016	FOR INFORMATION		
26	17.08.2016	FOR INFORMATION		
27	18.08.2016	FOR INFORMATION		
28	22.08.2016	FOR INFORMATION		
29	23.08.2016	FOR INFORMATION		
30	02.09.2016	DA ISSUE		

Structural Engineer

BONACCI

Mechanical / Hydraulic / Fire Eng. / Vertical Transport Eng. / Wet Fire

WSP

Electrical / Dry Fire

NORTHROP

Facade Engineer / ESD Consultant

INHABIT

Traffic Engineer

THOMPSON STANBURY

Access Consultant

CERTIS

Acoustic Engineer

ACOUSTIC LOGIC

Wind Engineer

CPP WIND

Waste Consultant

ELEPHANTS FOOT

BCA Consultant

BM+G

Landscape Architect / Town Planner

URBIS

Billbergia



Billbergia
creating communities®

Project

STATION PRECINCT

6-14 Walker Street &


11-21 Marquet St &

23-25 Marquet St

Rhodes NSW

Drawing Name

ROOF TOWER A

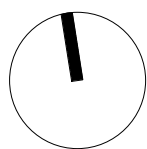

Date	Scale	Sheet Size
02.09.2016	1 : 250	@ A1

Drawn	Chk.
ML	NH/JP

Job No.	Drawing No.	Revision
---------	-------------	----------

4420 DA-0223 / 30

SJB Architects
Level 2
490 Crown Street
Surry Hills NSW
2010 Australia
T 61 2 9380 9911
F 61 2 9380 9922
www.sjb.com.au



Nominated Architects: Adam Haddow-7188 | John Pradel-7004

Rev	Date	Revision	By	Chk.
-----	------	----------	----	------

Structural Engineer

BONACCI

Mechanical / Hydraulic / Fire Eng. / Vertical Transport Eng. / Wet Fire

WSP

Electrical / Dry Fire

NORTHROP

Facade Engineer / ESD Consultant

INHABIT

Traffic Engineer

THOMPSON STANBURY

Access Consultant

CERTIS

Acoustic Engineer

ACOUSTIC LOGIC

Wind Engineer

CPP WIND

Waste Consultant

ELEPHANTS FOOT

BCA Consultant

BM+G

Landscape Architect / Town Planner

URBIS

Project

6-14 Walker Street &
11-21 Marquet St &
23-25 Marquet St
Rhodes NSW

Drawing Name

Date	Scale	Sheet Size
02.09.2016	1 : 350	@ A1

ML NH/JP

Job No. _____ Drawing No. _____ Revision _____

4420 DA-0601 / 30



Nominated Architects: Adam Haddow-7188 | John Pradel-7004

FOR APPROVAL

Rev	Date	Revision	By	Chk.
5	15.10.2015	CONSULTANT ISSUE	ML	
6	23.10.2015	CONSULTANT ISSUE	ML	
7	30.10.2015	CONSULTANT ISSUE	ML	
8	20.11.2015	DRAFT DA ISSUE	ML	
9	11.12.2015	DA ISSUE	ML	
10	16.02.2016	DA Amendments	ML	
11	18-04-2016	FOR INFORMATION	ML	
12	01.07.2016	FOR INFORMATION	ML	
13	05.07.2016	DA ISSUE	ML	
14	06.07.2016	CONSULTANT ISSUE		
15	12.07.2016	FOR INFORMATION		
16	22.07.2016	FOR INFORMATION		
17	29.07.2016	FOR REVIEW		
18	27.07.2016	FOR COORDINATION		
19	28.07.2016	FOR COORDINATION		
20	29.07.2016	FOR REVIEW		
21	08.08.2016	FOR REVIEW		
22	09.08.2016	FOR REVIEW		
23	13.08.2016	FOR INFORMATION		
24	15.08.2016	FOR INFORMATION		
25	16.08.2016	FOR INFORMATION		
26	17.08.2016	FOR INFORMATION		
27	18.08.2016	FOR INFORMATION		
28	22.08.2016	FOR INFORMATION		
29	23.08.2016	FOR INFORMATION		
30	02.09.2016	DA ISSUE		

Structural Engineer

BONACCI

Mechanical / Hydraulic / Fire Eng. / Vertical Transport Eng. / Wet Fire

WSP

Electrical / Dry Fire

NORTHROP

Facade Engineer / ESD Consultant

INHABIT

Traffic Engineer

THOMPSON STANBURY

Access Consultant

CERTIS

Acoustic Engineer

ACOUSTIC LOGIC

Wind Engineer

CPP WIND

Waste Consultant

ELEPHANTS FOOT

BCA Consultant

BM+G

Landscape Architect / Town Planner

URBIS

Billbergia



Billbergia
creating communities®

Project

STATION PRECINCT

6-14 Walker Street &
11-21 Marquet St &
23-25 Marquet St
Rhodes NSW

Drawing Name

SECTION 02


Date	Scale	Sheet Size
02.09.2016	1 : 350	@ A1

Drawn	Chk.
ML	NH/JP

Job No.	Drawing No.	Revision
---------	-------------	----------

4420 DA-0602 / 30

SJB Architects
Level 2
490 Crown Street
Surry Hills NSW
2010 Australia
T 61 2 9380 9911
F 61 2 9380 9922
www.sjb.com.au

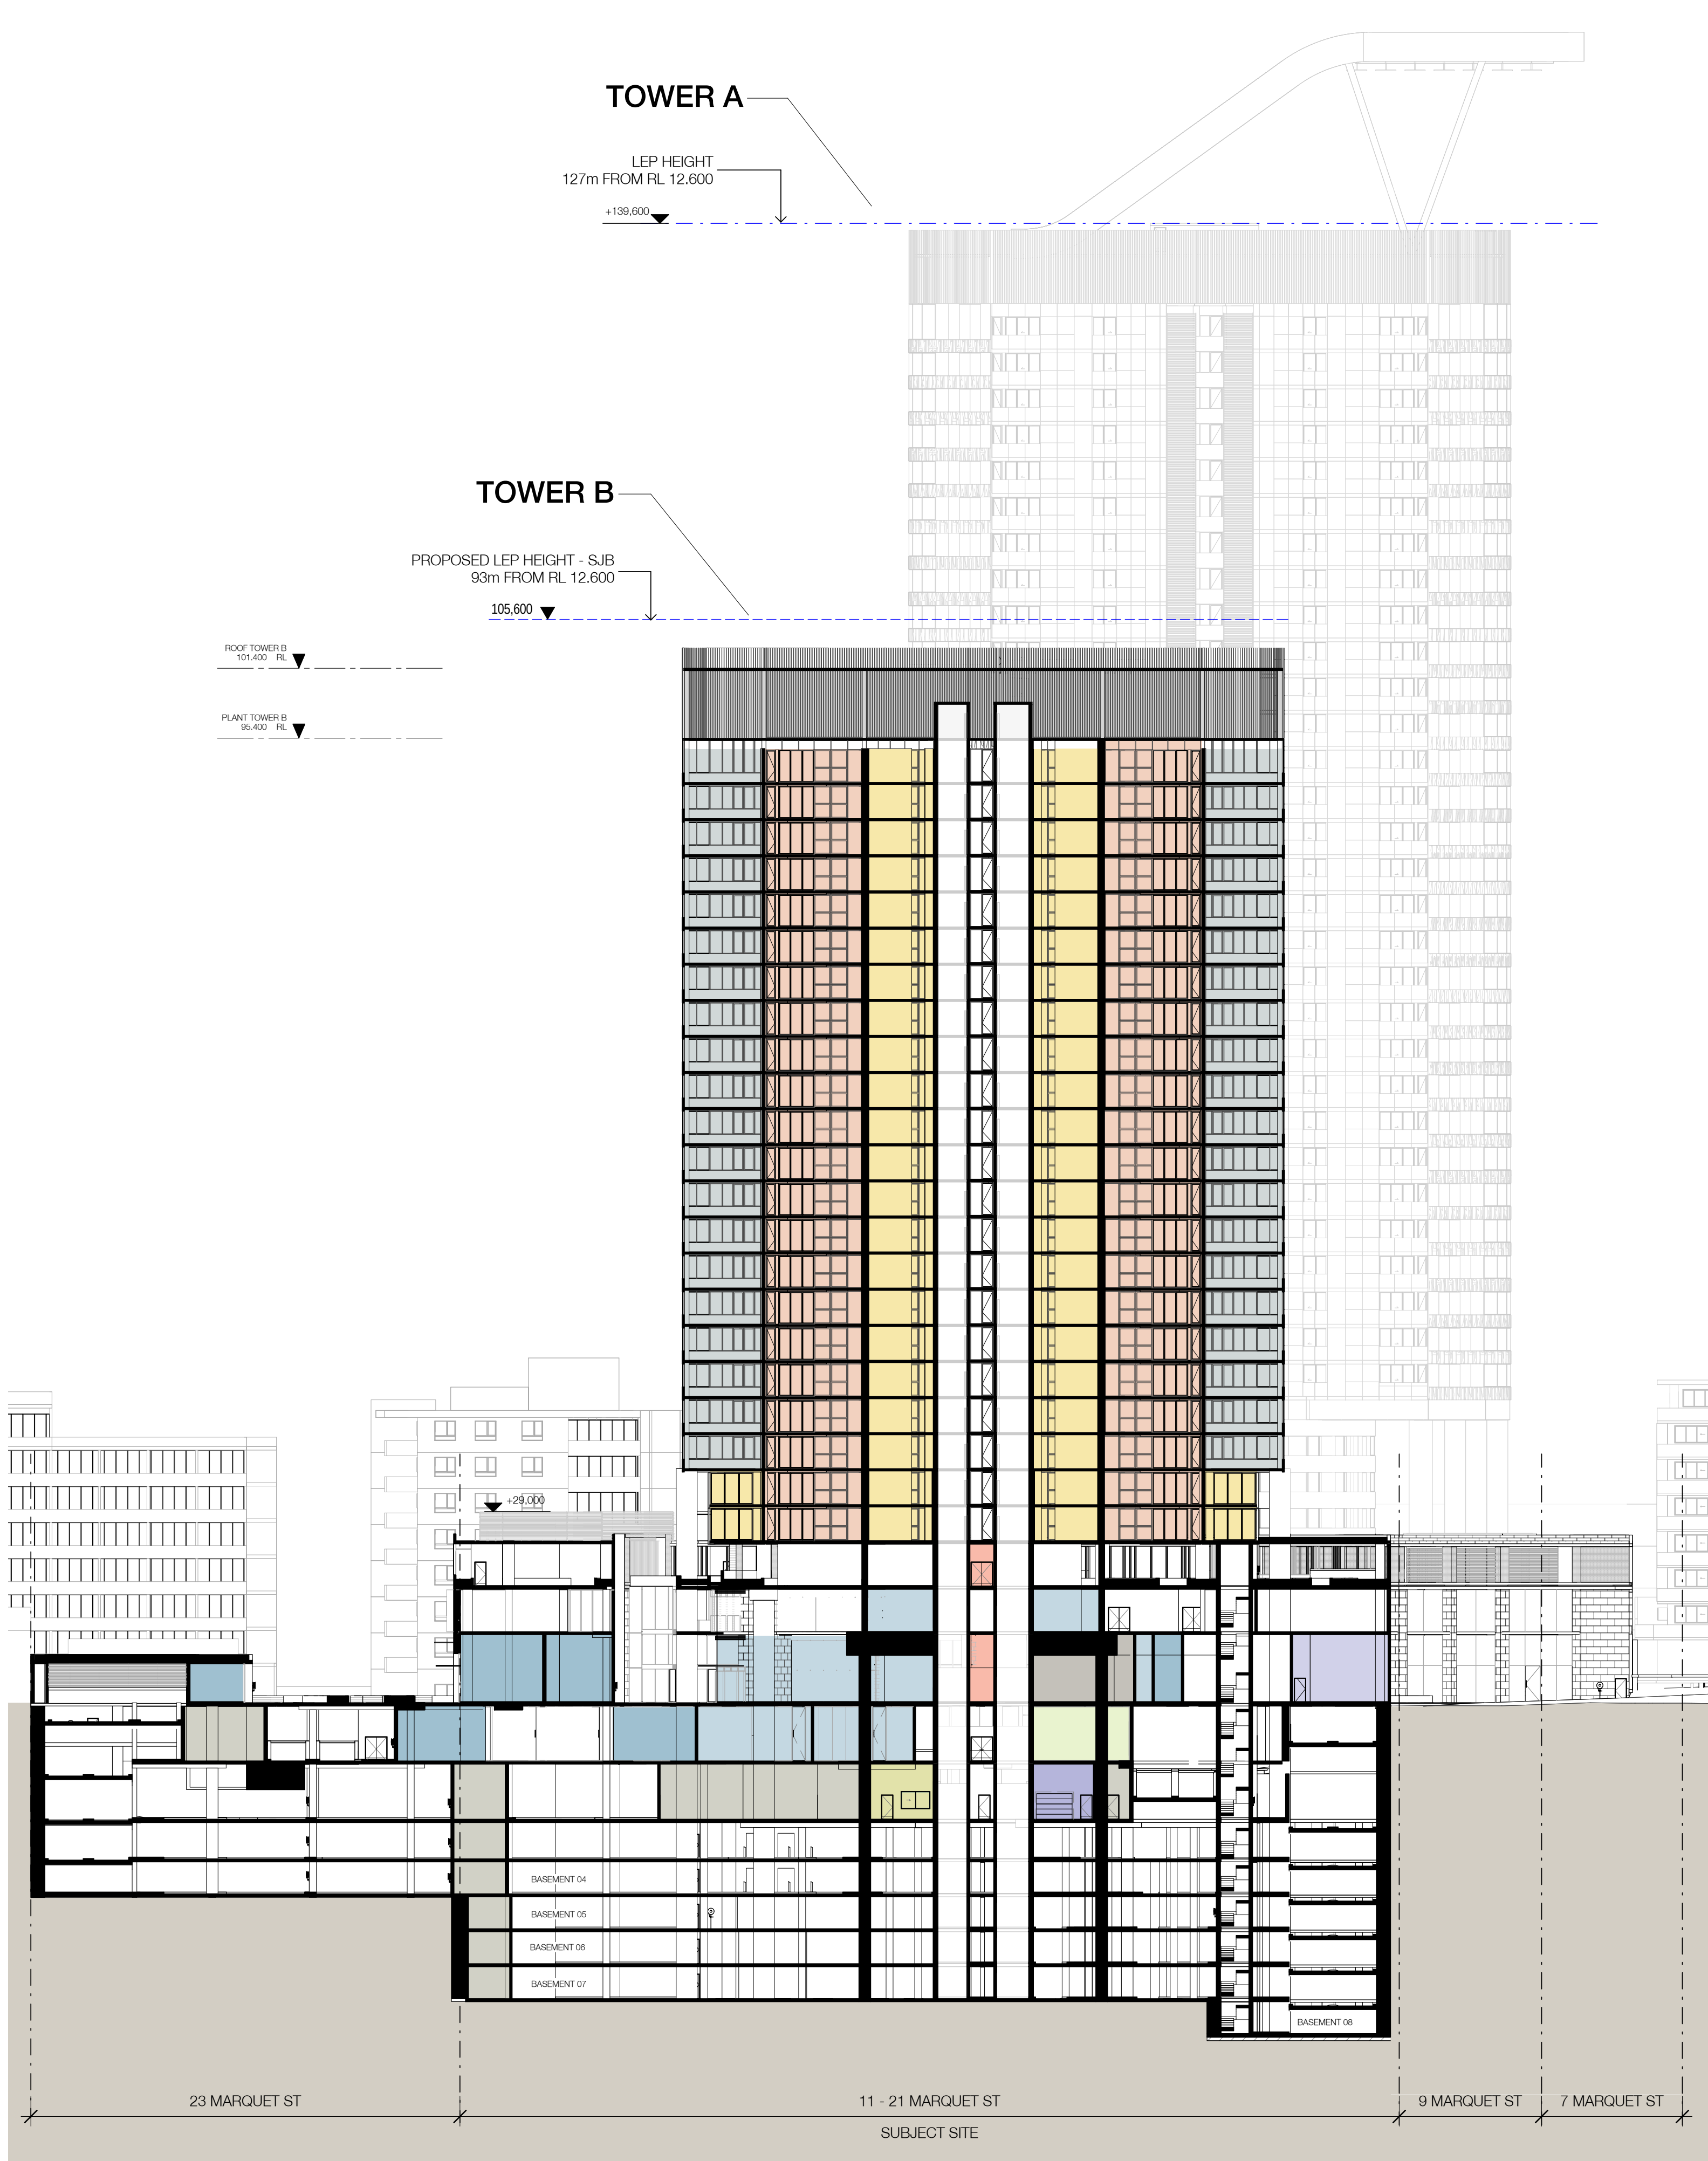

Nominated Architects: Adam Haddow-7188 | John Pradel-7004

FOR APPROVAL

Rev	Date	Revision	By	Chk.
5	15.10.2015	CONSULTANT ISSUE	ML	
6	23.10.2015	CONSULTANT ISSUE	ML	
7	30.10.2015	CONSULTANT ISSUE	ML	
8	20.11.2015	DRAFT DA ISSUE	ML	
9	11.12.2015	DA ISSUE	ML	
10	16.02.2016	DA Amendments	ML	
11	18-04-2016	FOR INFORMATION	ML	
12	01.07.2016	FOR INFORMATION	ML	
13	05.07.2016	DA ISSUE	ML	
14	06.07.2016	CONSULTANT ISSUE		
15	12.07.2016	FOR INFORMATION		
16	22.07.2016	FOR INFORMATION		
17	29.07.2016	FOR REVIEW		
18	27.07.2016	FOR COORDINATION		
19	28.07.2016	FOR COORDINATION		
20	29.07.2016	FOR REVIEW		
21	08.08.2016	FOR REVIEW		
22	09.08.2016	FOR REVIEW		
23	13.08.2016	FOR INFORMATION		
24	15.08.2016	FOR INFORMATION		
25	16.08.2016	FOR INFORMATION		
26	17.08.2016	FOR INFORMATION		
27	18.08.2016	FOR INFORMATION		
28	22.08.2016	FOR INFORMATION		
29	23.08.2016	FOR INFORMATION		
30	02.09.2016	DA ISSUE		

Structural Engineer

BONACCI

Mechanical / Hydraulic / Fire Eng. / Vertical Transport Eng. / Wet Fire

WSP

Electrical / Dry Fire

NORTHROP

Facade Engineer / ESD Consultant

INHABIT

Traffic Engineer

THOMPSON STANBURY

Access Consultant

CERTIS

Acoustic Engineer

ACOUSTIC LOGIC

Wind Engineer

CPP WIND

Waste Consultant

ELEPHANTS FOOT

BCA Consultant

BM+G

Landscape Architect / Town Planner

URBIS

Billbergia



Billbergia
creating communities®

Project

STATION PRECINCT

6-14 Walker Street &

11-21 Marquet St &

23-25 Marquet St

Rhodes NSW

Drawing Name

SECTION 03

Date Scale Sheet Size
02.09.2016 1 : 350 @ A1


Drawn Chk.
ML NH/JP

Job No. Drawing No. Revision
4420 DA-0603 / 30


SJB Architects
Level 2
490 Crown Street
Surry Hills NSW
2010 Australia
T 61 2 9380 9911
F 61 2 9380 9922
www.sjb.com.au



- 1 BED
- 2 BED
- 3 BED
- AMENITIES
- BALC
- BOH
- HYDRAULIC
- MECH
- PLANT
- RESIDENTIAL LOBBY
- RETAIL
- RETAIL F&B
- S.A LOBBY
- SERVICED APARTMENTS
- STORAGE
- STUDIO
- SUPERMARKET
- TERRACE
- WASTE

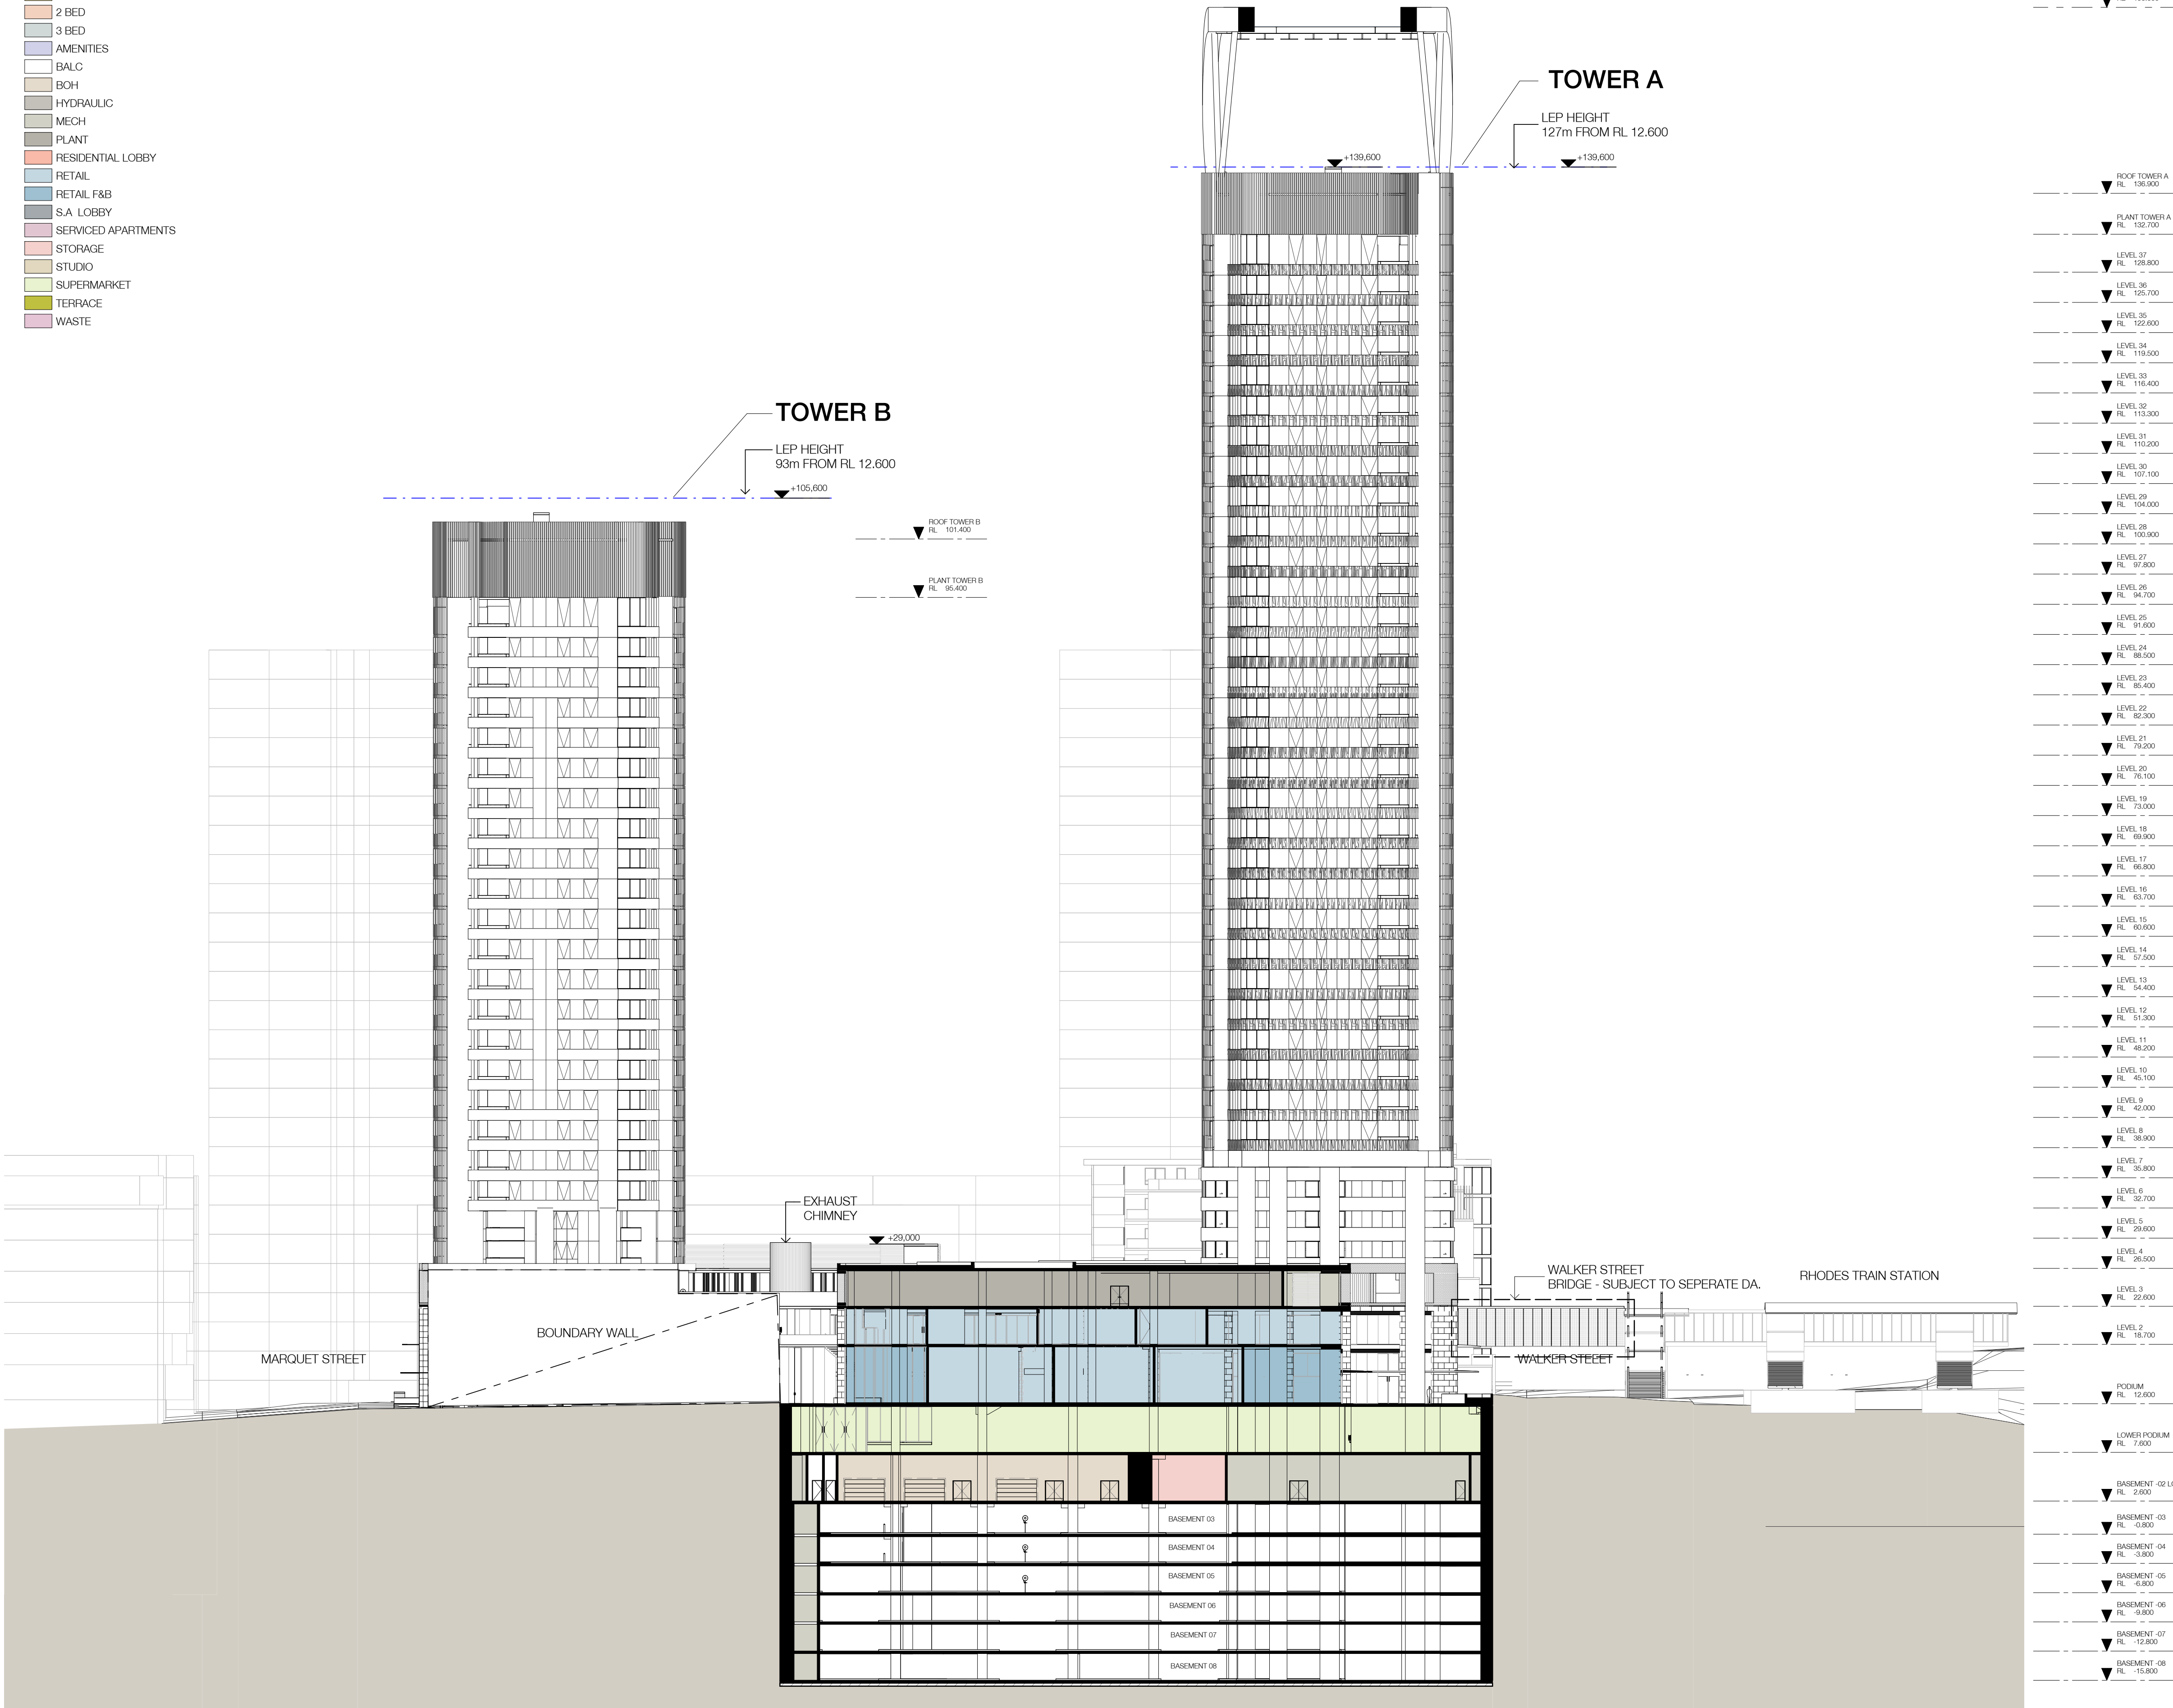

- 1 BED
- 2 BED
- 3 BED
- AMENITIES
- BALC
- BOH
- HYDRAULIC
- MECH
- PLANT
- RESIDENTIAL LOBBY
- RETAIL
- RETAIL F&B
- S.A LOBBY
- SERVICED APARTMENTS
- STORAGE
- STUDIO
- SUPERMARKET
- TERRACE
- WASTE

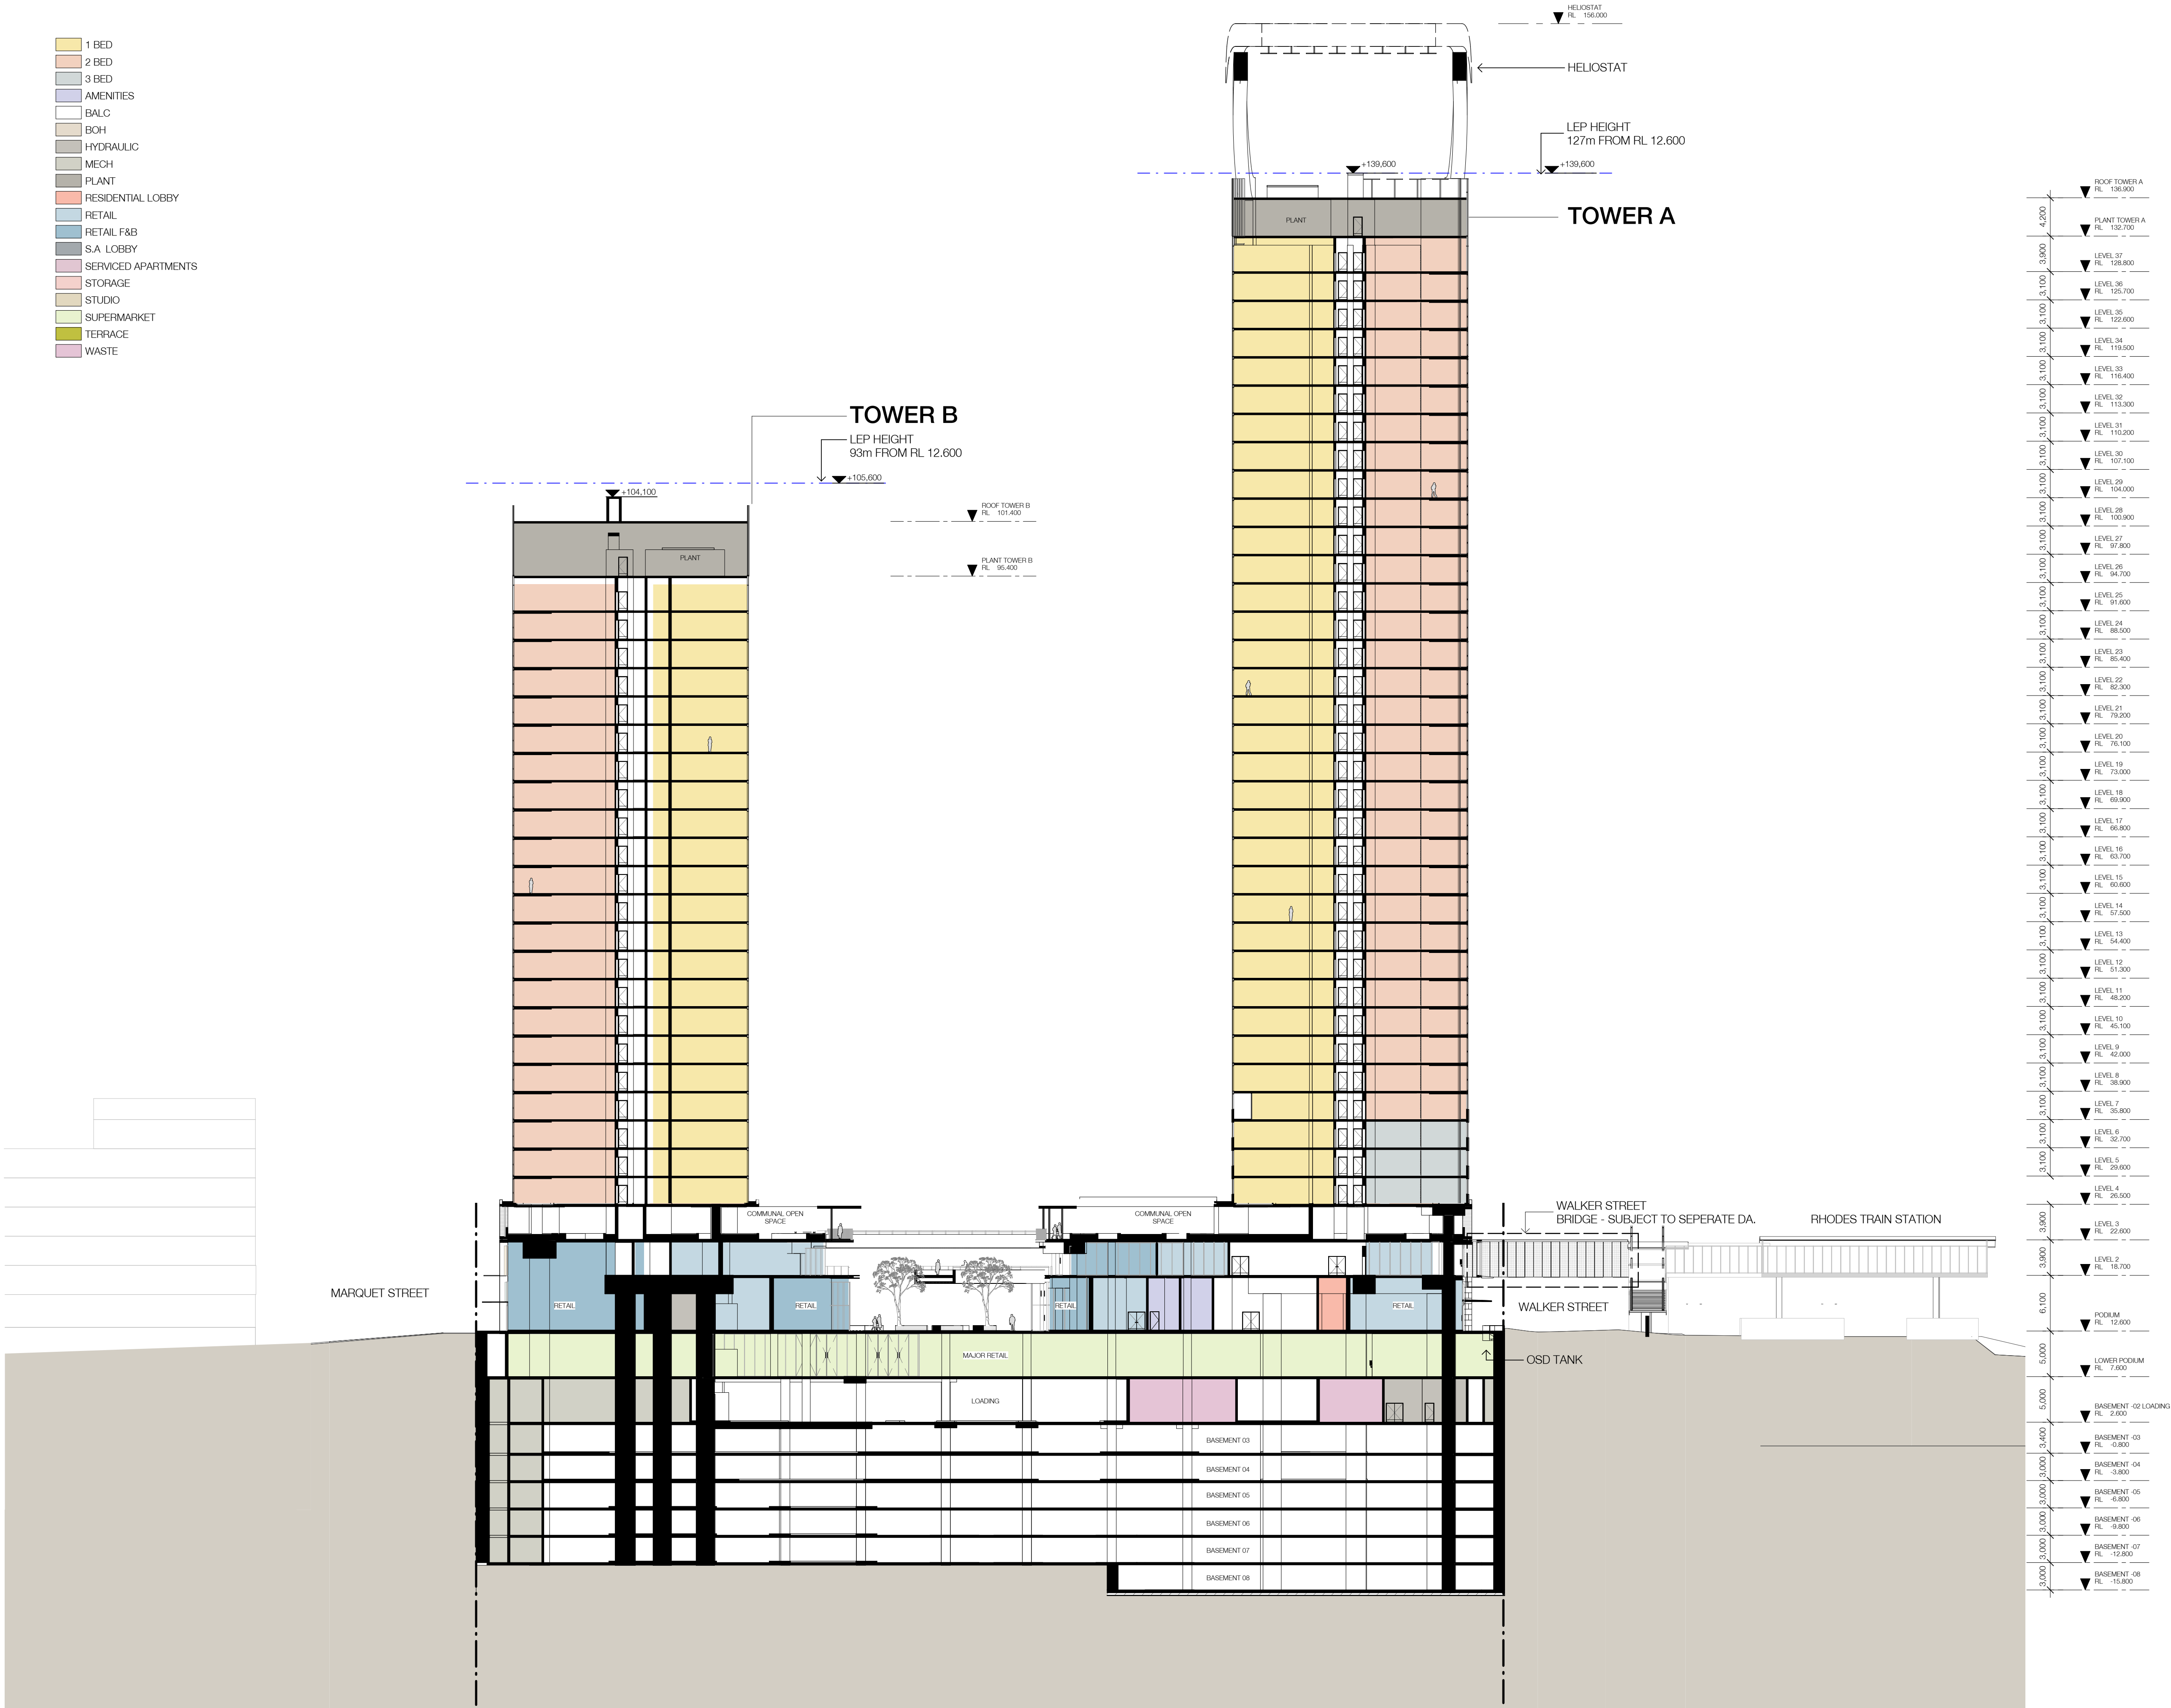

In accepting and utilising this document the recipient agrees that SJB Architecture (NSW) Pty. Ltd. ACN 081 094 724 T/A SJB Architects, retain all common law, statutory law and other rights including copyright and intellectual property rights. The recipient agrees not to use this document for any purpose other than its intended use, to waive all claims against SJB Architects resulting from unauthorised changes, or to reuse the document on other projects without the prior written consent of SJB Architects. Under no circumstances shall transfer of this document be deemed a sale. SJB Architects makes no warranties of fitness for any purpose. The Builder/Contractor shall verify job dimensions prior to any work commencing. Use figured dimensions only. Do not scale drawings.

Nominated Architects: Adam Haddow-7188 | John Pradel-7004

FOR APPROVAL

Rev	Date	Revision	By	Chk.
5	15.10.2015	CONSULTANT ISSUE	ML	
6	23.10.2015	CONSULTANT ISSUE	ML	
7	30.10.2015	CONSULTANT ISSUE	ML	
8	20.11.2015	DRAFT DA ISSUE	ML	
9	11.12.2015	DA ISSUE	ML	
10	16.02.2016	DA Amendments	ML	
11	18-04-2016	FOR INFORMATION	ML	
12	01.07.2016	FOR INFORMATION	ML	
13	05.07.2016	DA ISSUE	ML	
14	06.07.2016	CONSULTANT ISSUE	ML	
15	12.07.2016	FOR INFORMATION	ML	
16	22.07.2016	FOR INFORMATION	ML	
17	29.07.2016	FOR REVIEW	ML	
18	27.07.2016	FOR COORDINATION	ML	
19	28.07.2016	FOR COORDINATION	ML	
20	29.07.2016	FOR REVIEW	ML	
21	08.08.2016	FOR REVIEW	ML	
22	09.08.2016	FOR REVIEW	ML	
23	13.08.2016	FOR INFORMATION	ML	
24	15.08.2016	FOR INFORMATION	ML	
25	16.08.2016	FOR INFORMATION	ML	
26	17.08.2016	FOR INFORMATION	ML	
27	18.08.2016	FOR INFORMATION	ML	
28	22.08.2016	FOR INFORMATION	ML	
29	23.08.2016	FOR INFORMATION	ML	
30	02.09.2016	DA ISSUE	ML	

Structural Engineer

BONACCI

Mechanical / Hydraulic / Fire Eng. / Vertical Transport Eng. / Wet Fire

WSP

Electrical / Dry Fire

NORTHROP

Facade Engineer / ESD Consultant

INHABIT

Traffic Engineer

THOMPSON STANBURY

Access Consultant

CERTIS

Acoustic Engineer

ACOUSTIC LOGIC

Wind Engineer

CPP WIND

Waste Consultant

ELEPHANTS FOOT

BCA Consultant

BM+G

Landscape Architect / Town Planner

URBIS

Billbergia



Billbergia
creating communities®

Project

STATION PRECINCT

6-14 Walker Street &
11-21 Marquet St &
23-25 Marquet St
Rhodes NSW

Drawing Name

SECTION 04

Date Scale Sheet Size
02.09.2016 1 : 350 @ A1

Drawn Chk.
ML NH/JP

Job No. Drawing No. Revision

4420 DA-0604 / 30

SJB Architects

Level 2

490 Crown Street

Surry Hills NSW

2010 Australia

T 61 2 9380 9911

F 61 2 9380 9922

www.sjb.com.au



Nominated Architects: Adam Haddow-7188 | John Pradel-7004

FOR APPROVAL

Rev	Date	Revision	By	Chk.
1	25.08.2015	CONSULTANT ISSUE	ML	
2	11.09.2015	CONSULTANT ISSUE	ML	
3	22.09.2015	CONSULTANT ISSUE	ML	
4	29.09.2015	CONSULTANT ISSUE	ML	
5	15.10.2015	CONSULTANT ISSUE	ML	
6	23.10.2015	CONSULTANT ISSUE	ML	
7	30.10.2015	CONSULTANT ISSUE	ML	
8	20.11.2015	DRAFT DA ISSUE	ML	
9	11.12.2015	DA ISSUE	ML	

Structural Engineer
BONACCI
Mechanical / Hydraulic / Fire Eng. / Vertical Transport Eng. / Wet Fire
WSP
Electrical / Dry Fire
NORTHROP
Facade Engineer / ESD Consultant
INHABIT
Traffic Engineer
THOMPSON STANBURY
Access Consultant
CERTIS
Acoustic Engineer
ACOUSTIC LOGIC
Wind Engineer
CPP WIND
Waste Consultant
ELEPHANTS FOOT
BCA Consultant
BM+G
Landscape Architect / Town Planner
URBIS

Billbergia


Billbergia
creating communities®

Project

STATION PRECINCT
6-14 Walker Street &
11-21 Marquet St &
23-25 Marquet St
Rhodes NSW

Drawing Name


SECTION 05


Date	Scale	Sheet Size
11.12.2015	1 : 350	@ A1

Drawn	Chk.
ML	NH/JP

Job No.	Drawing No.	Revision
4420	DA-0605 / 9	

SJB Architects
Level 2
490 Crown Street
Surry Hills NSW
2010 Australia
T 61 2 9380 9911
F 61 2 9380 9922
www.sjb.com.au

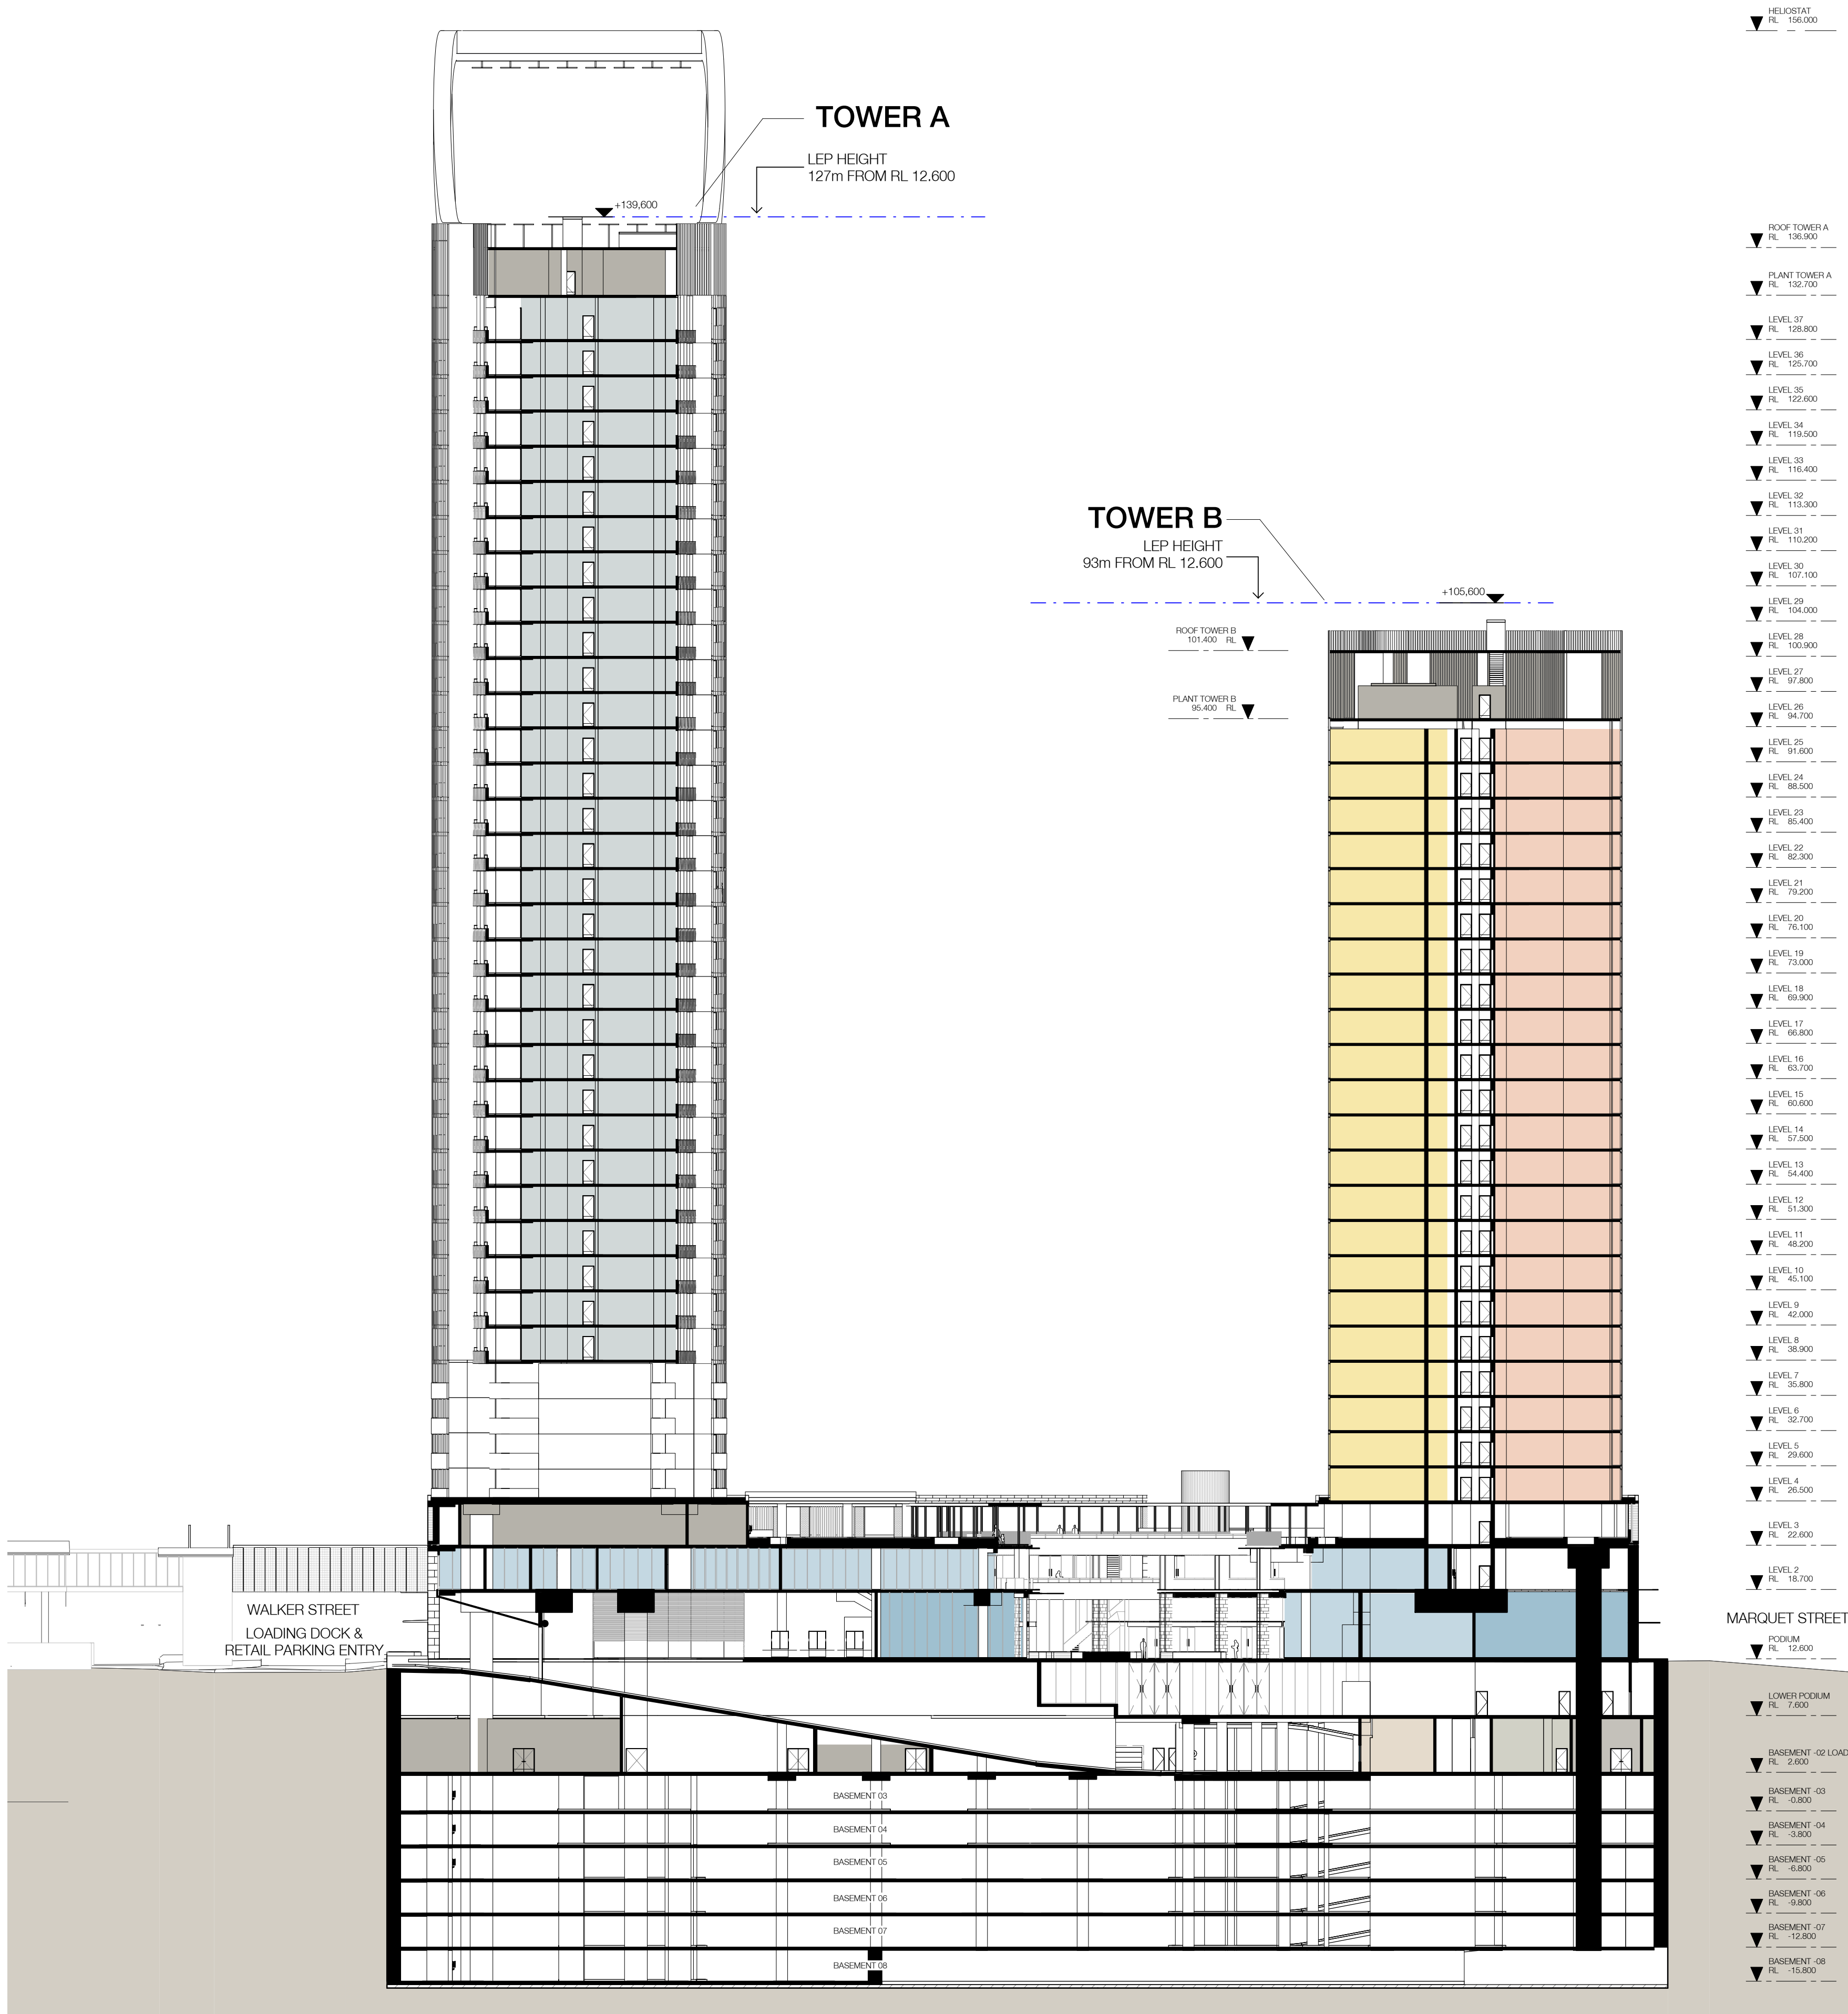

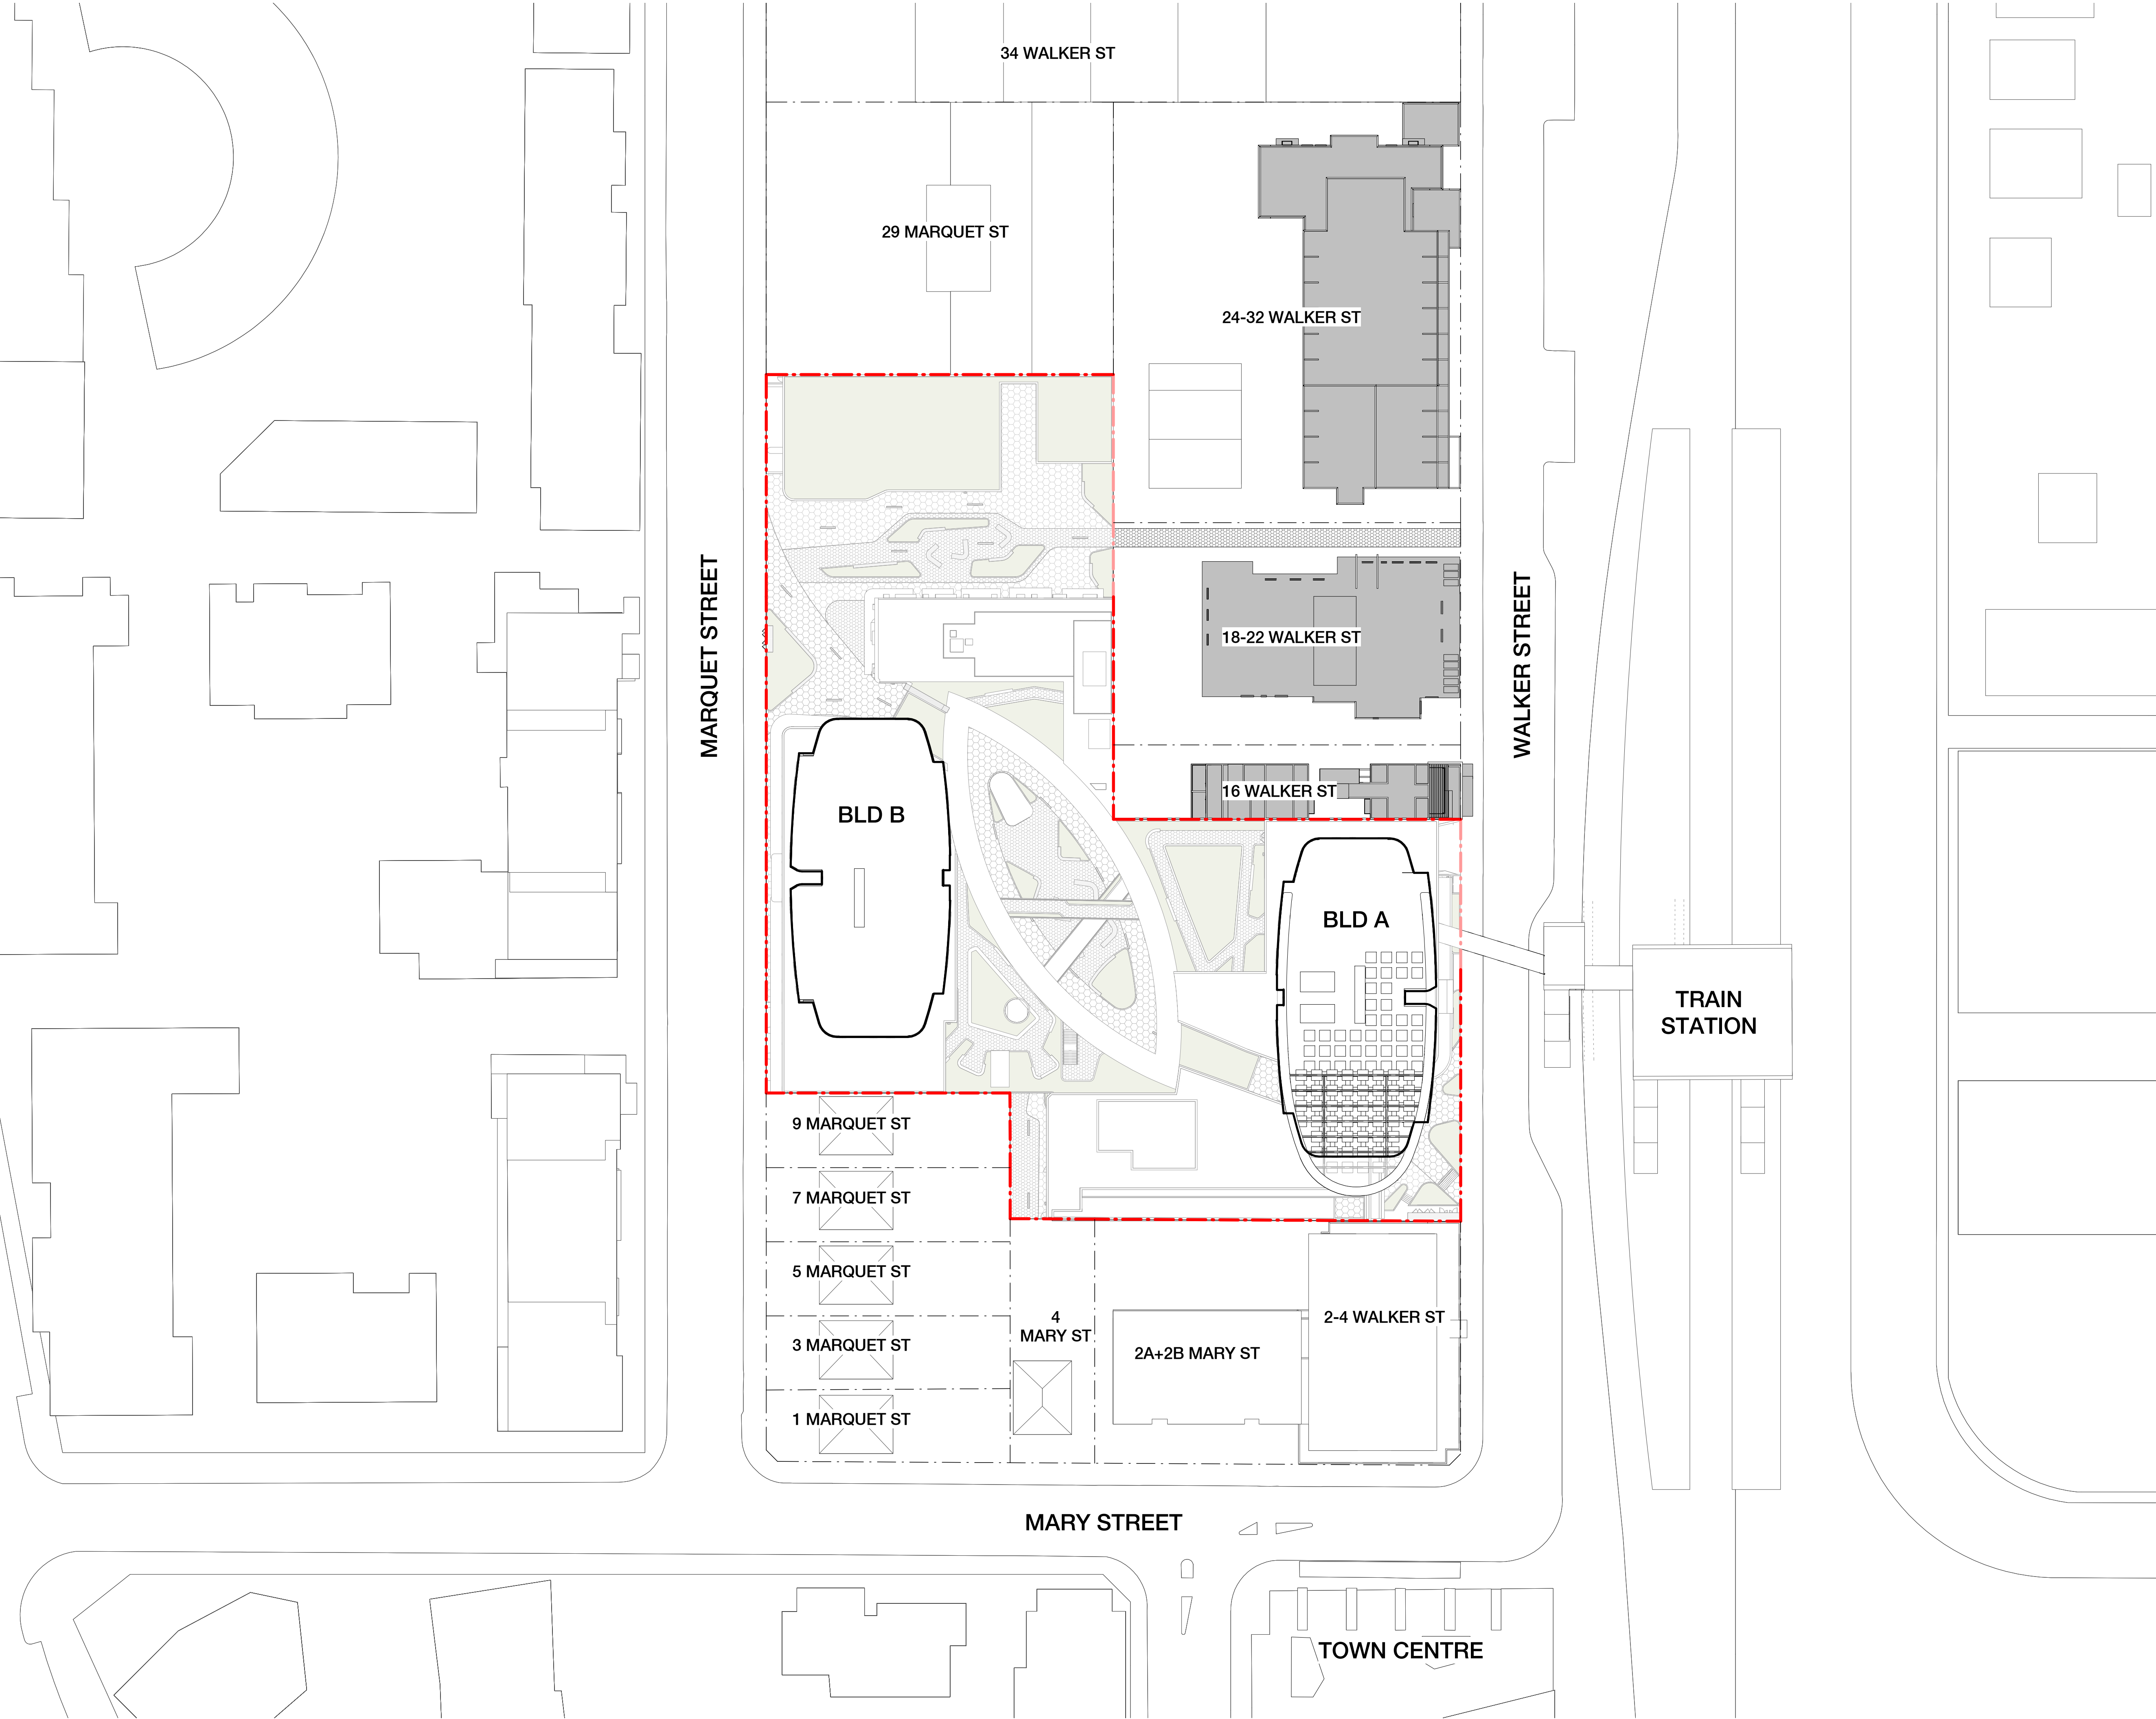

In accepting and utilising this document the recipient agrees that SJB Architecture (NSW) Pty. Ltd. ACN 081 094 724 T/A SJB Architects, retain all common law, statutory law and other rights including copyright and intellectual property rights. The recipient agrees not to use this document for any purpose other than its intended use, to waive all claims against SJB Architects resulting from unauthorised changes, or to reuse the document on other projects without the prior written consent of SJB Architects. Under no circumstances shall transfer of this document be deemed a sale. SJB Architects makes no warranties of fitness for any purpose. The Builder/Contractor shall verify job dimensions prior to any work commencing. Use figured dimensions only. Do not scale drawings.

Nominated Architects: Adam Haddow-7188 | John Pradel-7004

FOR APPROVAL

Rev	Date	Revision	By	Chk.
5	15.10.2015	CONSULTANT ISSUE		ML
6	23.10.2015	CONSULTANT ISSUE		ML
7	30.10.2015	CONSULTANT ISSUE		ML
8	20.11.2015	DRAFT DA ISSUE		ML
9	11.12.2015	DA ISSUE		ML
10	16.02.2016	DA Amendments		ML
11	18-04-2016	FOR INFORMATION		ML
12	01.07.2016	FOR INFORMATION		ML
13	05.07.2016	DA ISSUE		ML
14	06.07.2016	CONSULTANT ISSUE		ML
15	12.07.2016	FOR INFORMATION		
16	22.07.2016	FOR INFORMATION		
17	29.07.2016	FOR REVIEW		
18	27.07.2016	FOR COORDINATION		
19	28.07.2016	FOR COORDINATION		
20	29.07.2016	FOR REVIEW		
21	08.08.2016	FOR REVIEW		
22	09.08.2016	FOR REVIEW		
23	13.08.2016	FOR INFORMATION		
24	15.08.2016	FOR INFORMATION		
25	16.08.2016	FOR INFORMATION		
26	17.08.2016	FOR INFORMATION		
27	18.08.2016	FOR INFORMATION		
28	22.08.2016	FOR INFORMATION		
29	23.08.2016	FOR INFORMATION		
30	02.09.2016	DA ISSUE		

Structural Engineer

BONACCI

Mechanical / Hydraulic / Fire Eng. / Vertical Transport Eng. / Wet Fire

WSP

Electrical / Dry Fire

NORTHROP

Facade Engineer / ESD Consultant

INHABIT

Traffic Engineer

THOMPSON STANBURY

Access Consultant

CERTIS

Acoustic Engineer

ACOUSTIC LOGIC

Wind Engineer

CPP WIND

Waste Consultant

ELEPHANTS FOOT

BCA Consultant

BM+G

Landscape Architect / Town Planner

URBIS

Billbergia



Billbergia
creating communities®

Project

STATION PRECINCT

6-14 Walker Street &


11-21 Marquet St &

23-25 Marquet St

Rhodes NSW

Drawing Name

SITE PLAN

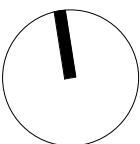


Date	Scale	Sheet Size
02.09.2016	1 : 500	@ A1

Drawn	Chk.
EK	NH/JP


Job No.	Drawing No.	Revision
4420	DA-0103 / 30	

SJB Architects
Level 2
490 Crown Street
Surry Hills NSW
2010 Australia
T 61 2 9380 9911
F 61 2 9380 9922
www.sjb.com.au




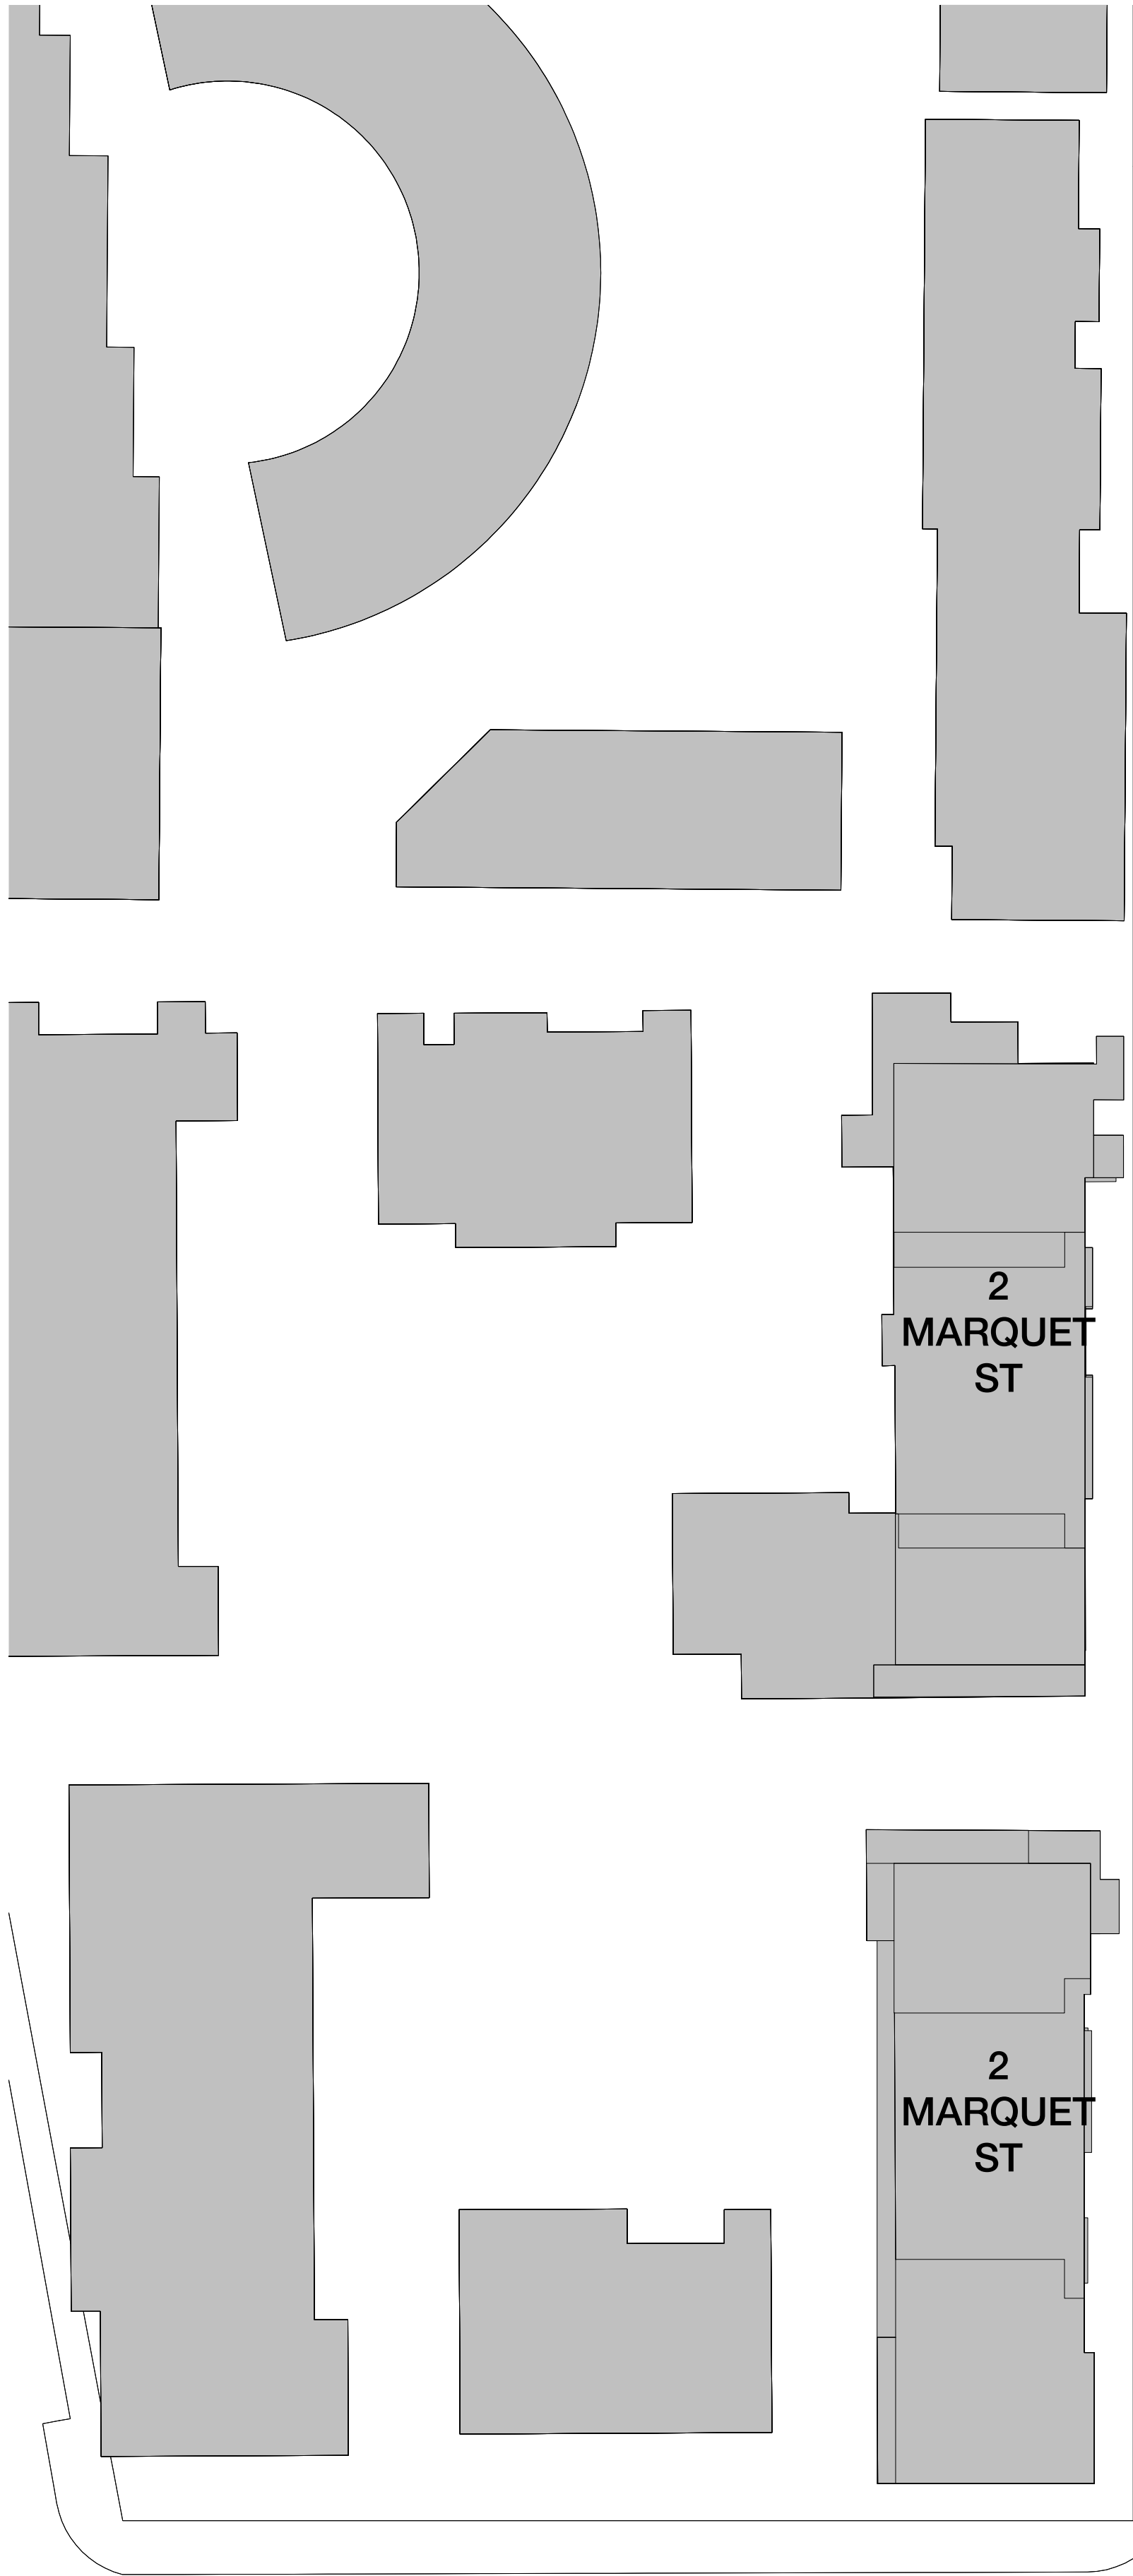


MARQUET STREET

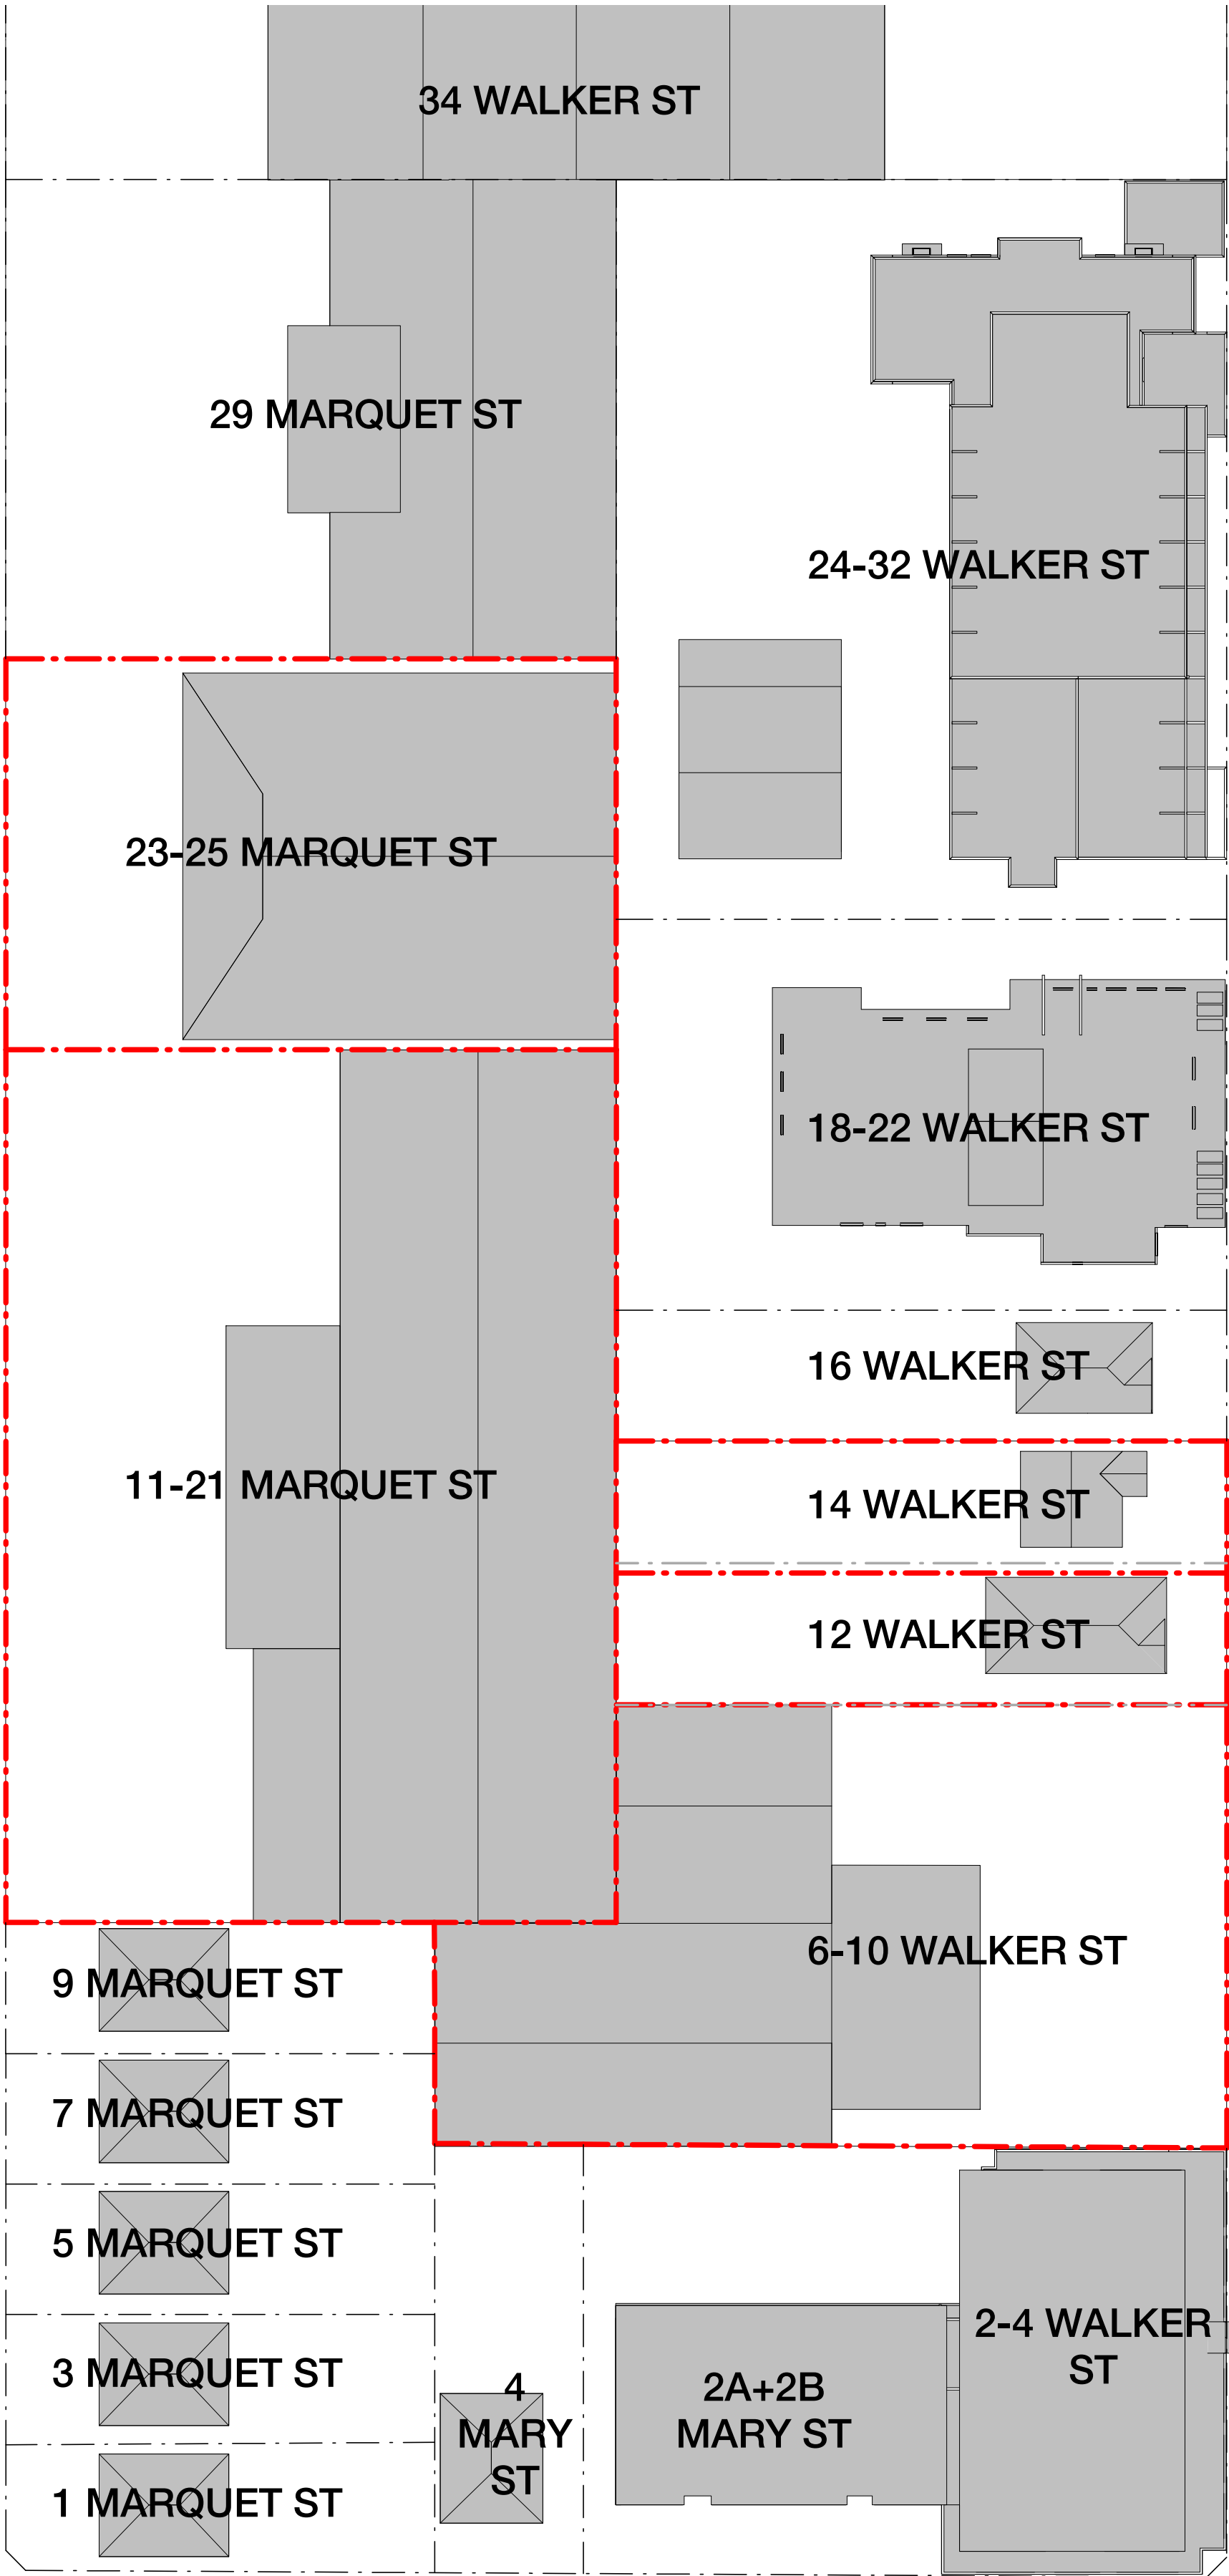

MARY STREET

WALKER STREET

 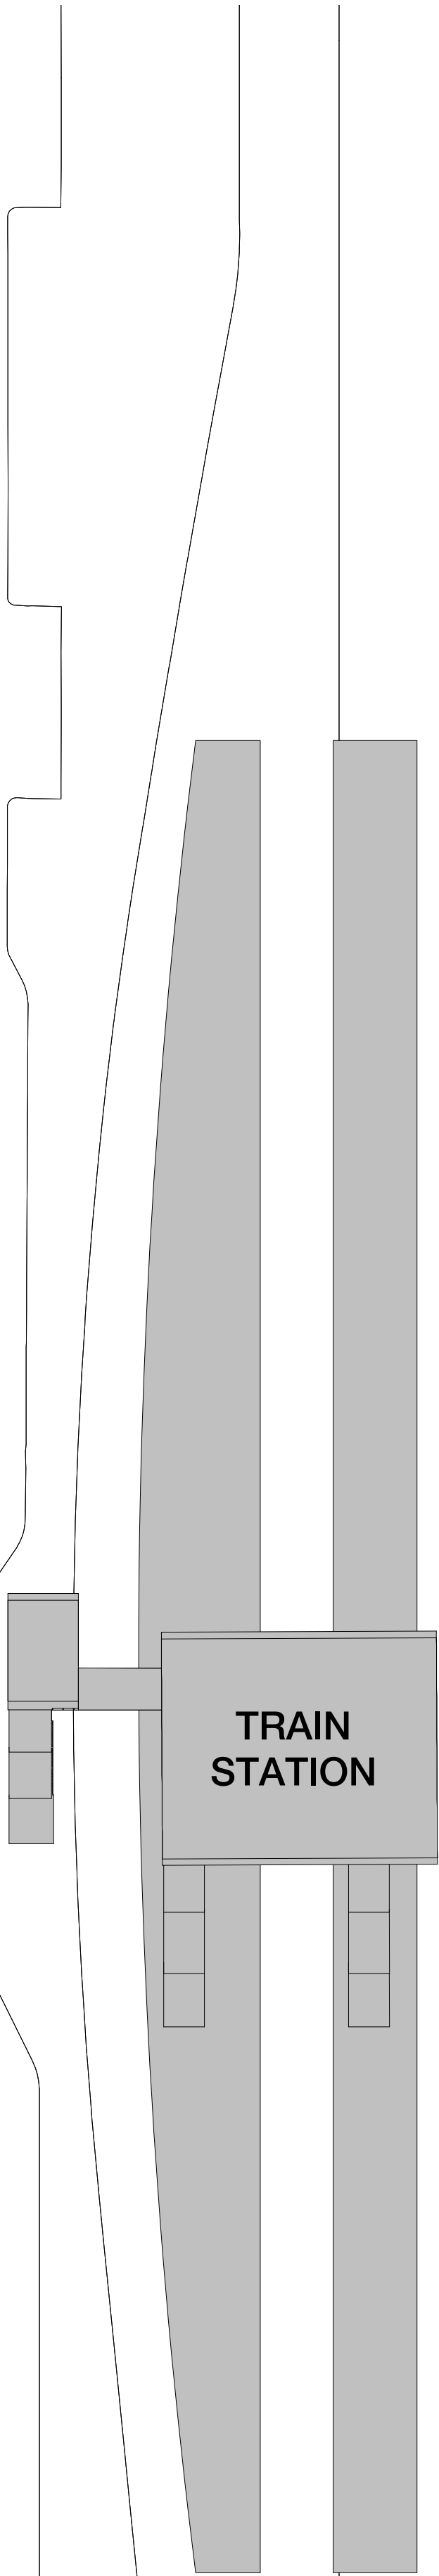

In accepting and utilising this document the recipient agrees that SJB Architecture (NSW) Pty. Ltd. ACN 081 094 724 T/A SJB Architects, retain all common law, statutory law and other rights including copyright and intellectual property rights. The recipient agrees not to use this document for any purpose other than its intended use, to waive all claims against SJB Architects resulting from unauthorised changes, or to reuse the document on other projects without the prior written consent of SJB Architects. Under no circumstances shall transfer of this document be deemed a sale. SJB Architects makes no warranties of fitness for any purpose. The Builder/Contractor shall verify job dimensions prior to any work commencing. Use figured dimensions only. Do not scale drawings.

Nominated Architects: Adam Haddow-7188 | John Pradel-7004

FOR APPROVAL

Rev	Date	Revision	By	Chk.
5	15.10.2015	CONSULTANT ISSUE	ML	
6	23.10.2015	CONSULTANT ISSUE	ML	
7	30.10.2015	CONSULTANT ISSUE	ML	
8	20.11.2015	DRAFT DA ISSUE	ML	
9	11.12.2015	DA ISSUE	ML	
10	16.02.2016	DA Amendments	ML	
11	18-04-2016	FOR INFORMATION	ML	
12	01.07.2016	FOR INFORMATION	ML	
13	05.07.2016	DA ISSUE	ML	
14	06.07.2016	CONSULTANT ISSUE	ML	
15	12.07.2016	FOR INFORMATION		
16	22.07.2016	FOR INFORMATION		
17	29.07.2016	FOR REVIEW		
18	27.07.2016	FOR COORDINATION		
19	28.07.2016	FOR COORDINATION		
20	29.07.2016	FOR REVIEW		
21	08.08.2016	FOR REVIEW		
22	09.08.2016	FOR REVIEW		
23	13.08.2016	FOR INFORMATION		
24	15.08.2016	FOR INFORMATION		
25	16.08.2016	FOR INFORMATION		
26	17.08.2016	FOR INFORMATION		
27	18.08.2016	FOR INFORMATION		
28	22.08.2016	FOR INFORMATION		
29	23.08.2016	FOR INFORMATION		
30	02.09.2016	DA ISSUE		

Structural Engineer

BONACCI

Mechanical / Hydraulic / Fire Eng. / Vertical Transport Eng. / Wet Fire

WSP

Electrical / Dry Fire

NORTHROP

Facade Engineer / ESD Consultant

INHABIT

Traffic Engineer

THOMPSON STANBURY

Access Consultant

CERTIS

Acoustic Engineer

ACOUSTIC LOGIC

Wind Engineer

CPP WIND

Waste Consultant

ELEPHANTS FOOT

BCA Consultant

BM+G

Landscape Architect / Town Planner

URBIS

Billbergia



Billbergia
creating communities®

Project

STATION PRECINCT

6-14 Walker Street &


11-21 Marquet St &

23-25 Marquet St

Rhodes NSW

Drawing Name

EXISTING PLAN

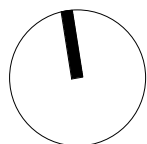

Date	Scale	Sheet Size
02.09.2016	1 : 500	@ A1

Drawn	Chk.
ML	NH/JP

Job No.	Drawing No.	Revision
4420	DA-0102 / 30	

SJB Architects
Level 2
490 Crown Street
Surry Hills NSW
2010 Australia
T 61 2 9380 9911
F 61 2 9380 9922
www.sjb.com.au



In accepting and utilising this document the recipient agrees that SJB Architecture (NSW) Pty. Ltd. ACN 081 094 724 SJB Architects, retain all common law, statutory law and other rights including copyright and intellectual property rights. The recipient agrees not to use this document for any purpose other than its intended use, to waive all claims against SJB Architects resulting from unauthorised changes, or to reuse the document on other projects without the prior written consent of SJB Architects. Under no circumstances shall transfer of this document be deemed a sale. SJB Architects makes no warranties of fitness for any purpose. The Builder/Contractor shall verify job dimensions prior to any work commencing. Use figured dimensions only. Do not scale drawings.

Nominated Architects: Adam Haddow-7188 | John Pradel-7004

FOR APPROVAL

Rev	Date	Revision	By	Chk.
5	15.10.2015	CONSULTANT ISSUE	ML	
6	23.10.2015	CONSULTANT ISSUE	ML	
7	30.10.2015	CONSULTANT ISSUE	ML	
8	20.11.2015	DRAFT DA ISSUE	ML	
9	11.12.2015	DA ISSUE	ML	
10	16.02.2016	DA Amendments	ML	
11	18-04-2016	FOR INFORMATION	ML	
12	01.07.2016	FOR INFORMATION	ML	
13	05.07.2016	DA ISSUE	ML	
14	06.07.2016	CONSULTANT ISSUE	ML	
15	12.07.2016	FOR INFORMATION		
16	22.07.2016	FOR INFORMATION		
17	29.07.2016	FOR REVIEW		
18	27.07.2016	FOR COORDINATION		
19	28.07.2016	FOR COORDINATION		
20	29.07.2016	FOR REVIEW		
21	08.08.2016	FOR REVIEW		
22	09.08.2016	FOR REVIEW		
23	13.08.2016	FOR INFORMATION		
24	15.08.2016	FOR INFORMATION		
25	16.08.2016	FOR INFORMATION		
26	17.08.2016	FOR INFORMATION		
27	18.08.2016	FOR INFORMATION		
28	22.08.2016	FOR INFORMATION		
29	23.08.2016	FOR INFORMATION		
30	02.09.2016	DA ISSUE		

Structural Engineer

BONACCI

Mechanical / Hydraulic / Fire Eng. / Vertical Transport Eng. / Wet Fire

WSP

Electrical / Dry Fire

NORTHROP

Facade Engineer / ESD Consultant

INHABIT

Traffic Engineer

THOMPSON STANBURY

Access Consultant

CERTIS

Acoustic Engineer

ACOUSTIC LOGIC

Wind Engineer

CPP WIND

Waste Consultant

ELEPHANTS FOOT

BCA Consultant

BM+G

Landscape Architect / Town Planner

URBIS

Billbergia



Billbergia
creating communities®

Project

STATION PRECINCT

6-14 Walker Street &

11-21 Marquet St &

23-25 Marquet St

Rhodes NSW

Drawing Name


LEVEL 02

Date Scale Sheet Size
02.09.2016 1 : 250 @ A1

Drawn Chk.
ML NH/JP

Job No. Drawing No. Revision
4420 DA-0210 / 30

SJB Architects
Level 2
490 Crown Street
Surry Hills NSW
2010 Australia
T 61 2 9380 9911
F 61 2 9380 9922
www.sjb.com.au

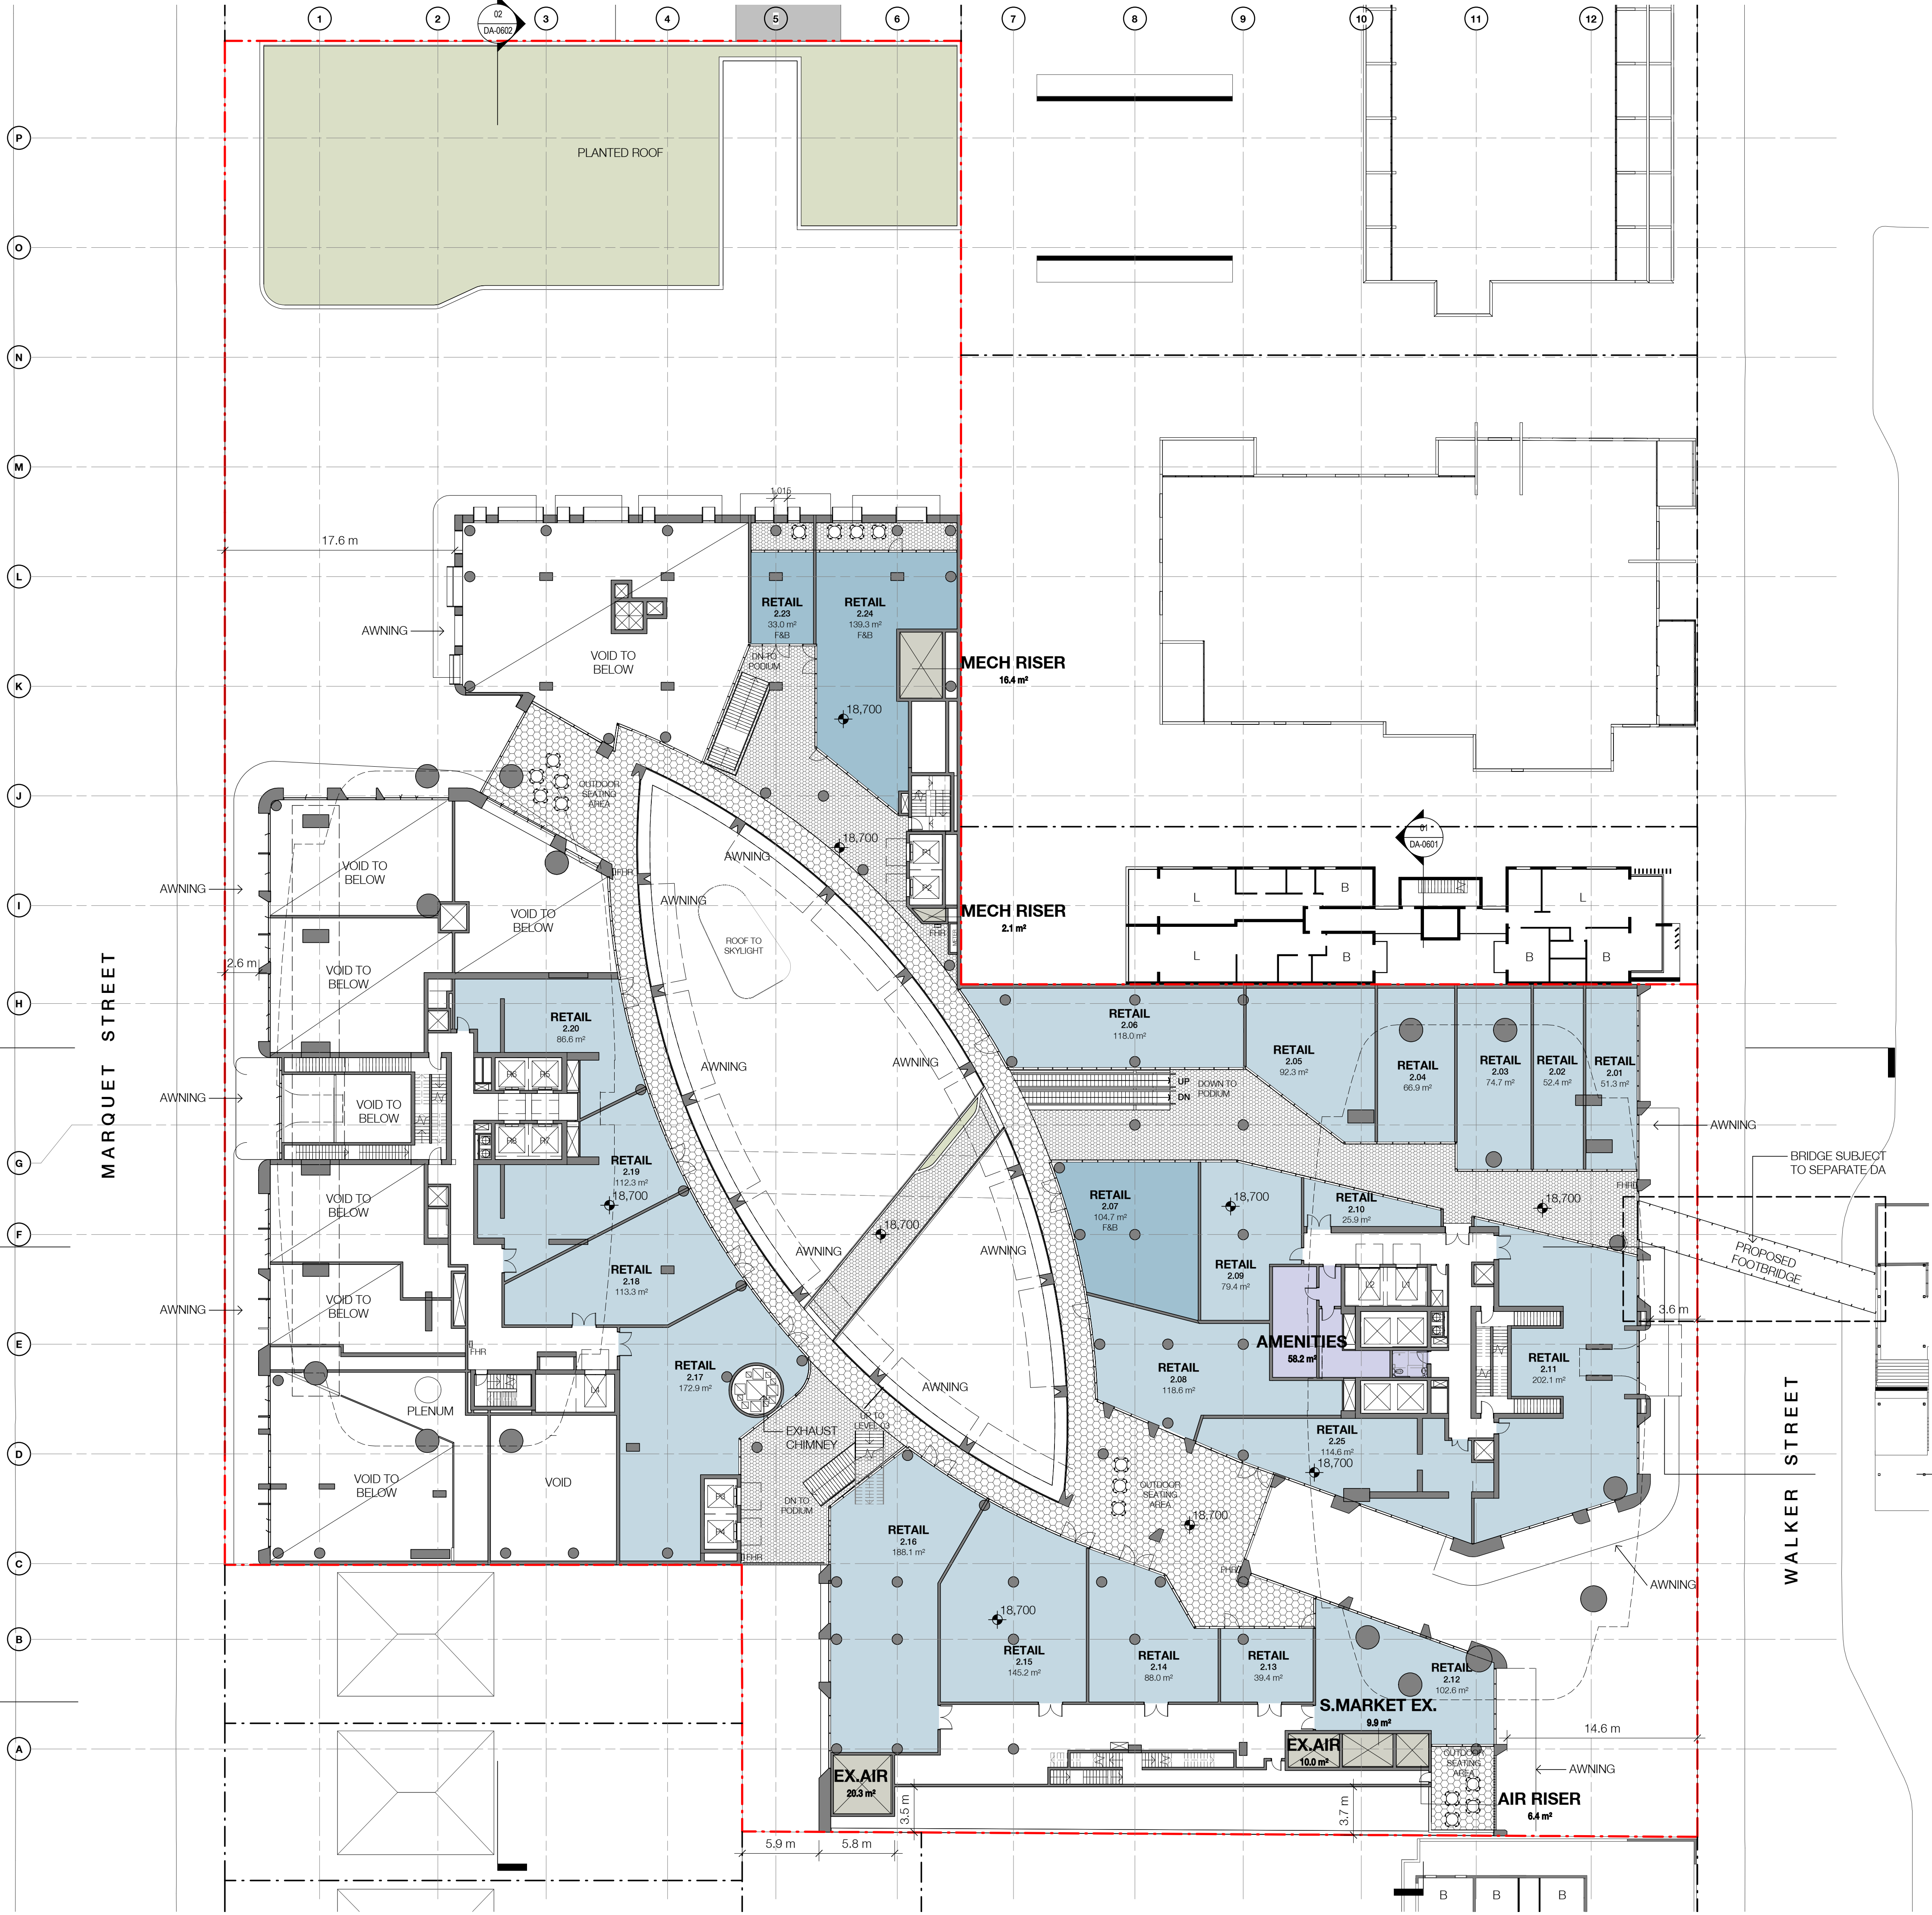

In accepting and utilising this document the recipient agrees that SJB Architecture (NSW) Pty. Ltd. ACN 081 094 724 SJB Architects, retain all common law, statutory law and other rights including copyright and intellectual property rights. The recipient agrees not to use this document for any purpose other than its intended use, to waive all claims against SJB Architects resulting from unauthorised changes, or to reuse the document on other projects without the prior written consent of SJB Architects. Under no circumstances shall transfer of this document be deemed a sale. SJB Architects makes no warranties of fitness for any purpose. The Builder/Contractor shall verify job dimensions prior to any work commencing. Use figured dimensions only. Do not scale drawings.

Nominated Architects: Adam Haddow-7188 | John Pradel-7004

FOR APPROVAL

Rev	Date	Revision	By	Chk.
5	15.10.2015	CONSULTANT ISSUE	ML	
6	23.10.2015	CONSULTANT ISSUE	ML	
7	30.10.2015	CONSULTANT ISSUE	ML	
8	20.11.2015	DRAFT DA ISSUE	ML	
9	11.12.2015	DA ISSUE	ML	
10	16.02.2016	DA Amendments	ML	
11	18-04-2016	FOR INFORMATION	ML	
12	01.07.2016	FOR INFORMATION	ML	
13	05.07.2016	DA ISSUE	ML	
14	06.07.2016	CONSULTANT ISSUE	ML	
15	12.07.2016	FOR INFORMATION		
16	22.07.2016	FOR INFORMATION		
17	29.07.2016	FOR REVIEW		
18	27.07.2016	FOR COORDINATION		
19	28.07.2016	FOR COORDINATION		
20	29.07.2016	FOR REVIEW		
21	08.08.2016	FOR REVIEW		
22	09.08.2016	FOR REVIEW		
23	13.08.2016	FOR INFORMATION		
24	15.08.2016	FOR INFORMATION		
25	16.08.2016	FOR INFORMATION		
26	17.08.2016	FOR INFORMATION		
27	18.08.2016	FOR INFORMATION		
28	22.08.2016	FOR INFORMATION		
29	23.08.2016	FOR INFORMATION		
30	02.09.2016	DA ISSUE		

61 SERVICED APARTMENTS

Structural Engineer

BONACCI

TOTAL NLA = 2,506m²

Mechanical / Hydraulic / Fire Eng. / Vertical Transport Eng. / Wet Fire

WSP

Electrical / Dry Fire

NORTHROP

Facade Engineer / ESD Consultant

INHABIT

Traffic Engineer

THOMPSON STANBURY

Access Consultant

CERTIS

Acoustic Engineer

ACOUSTIC LOGIC

Wind Engineer

CPP WIND

Waste Consultant

ELEPHANTS FOOT

BCA Consultant

BM+G

Landscape Architect / Town Planner

URBIS

Billbergia



Billbergia
creating communities®

Project

STATION PRECINCT

6-14 Walker Street &

11-21 Marquet St &

23-25 Marquet St

Rhodes NSW

Drawing Name


LEVEL 03

Date Scale Sheet Size
02.09.2016 1 : 250 @ A1

Drawn Chk.
ML NH/JP

Job No. Drawing No. Revision
4420 DA-0211 / 30

SJB Architects
Level 2
490 Crown Street
Surry Hills NSW
2010 Australia
T 61 2 9380 9911
F 61 2 9380 9922
www.sjb.com.au

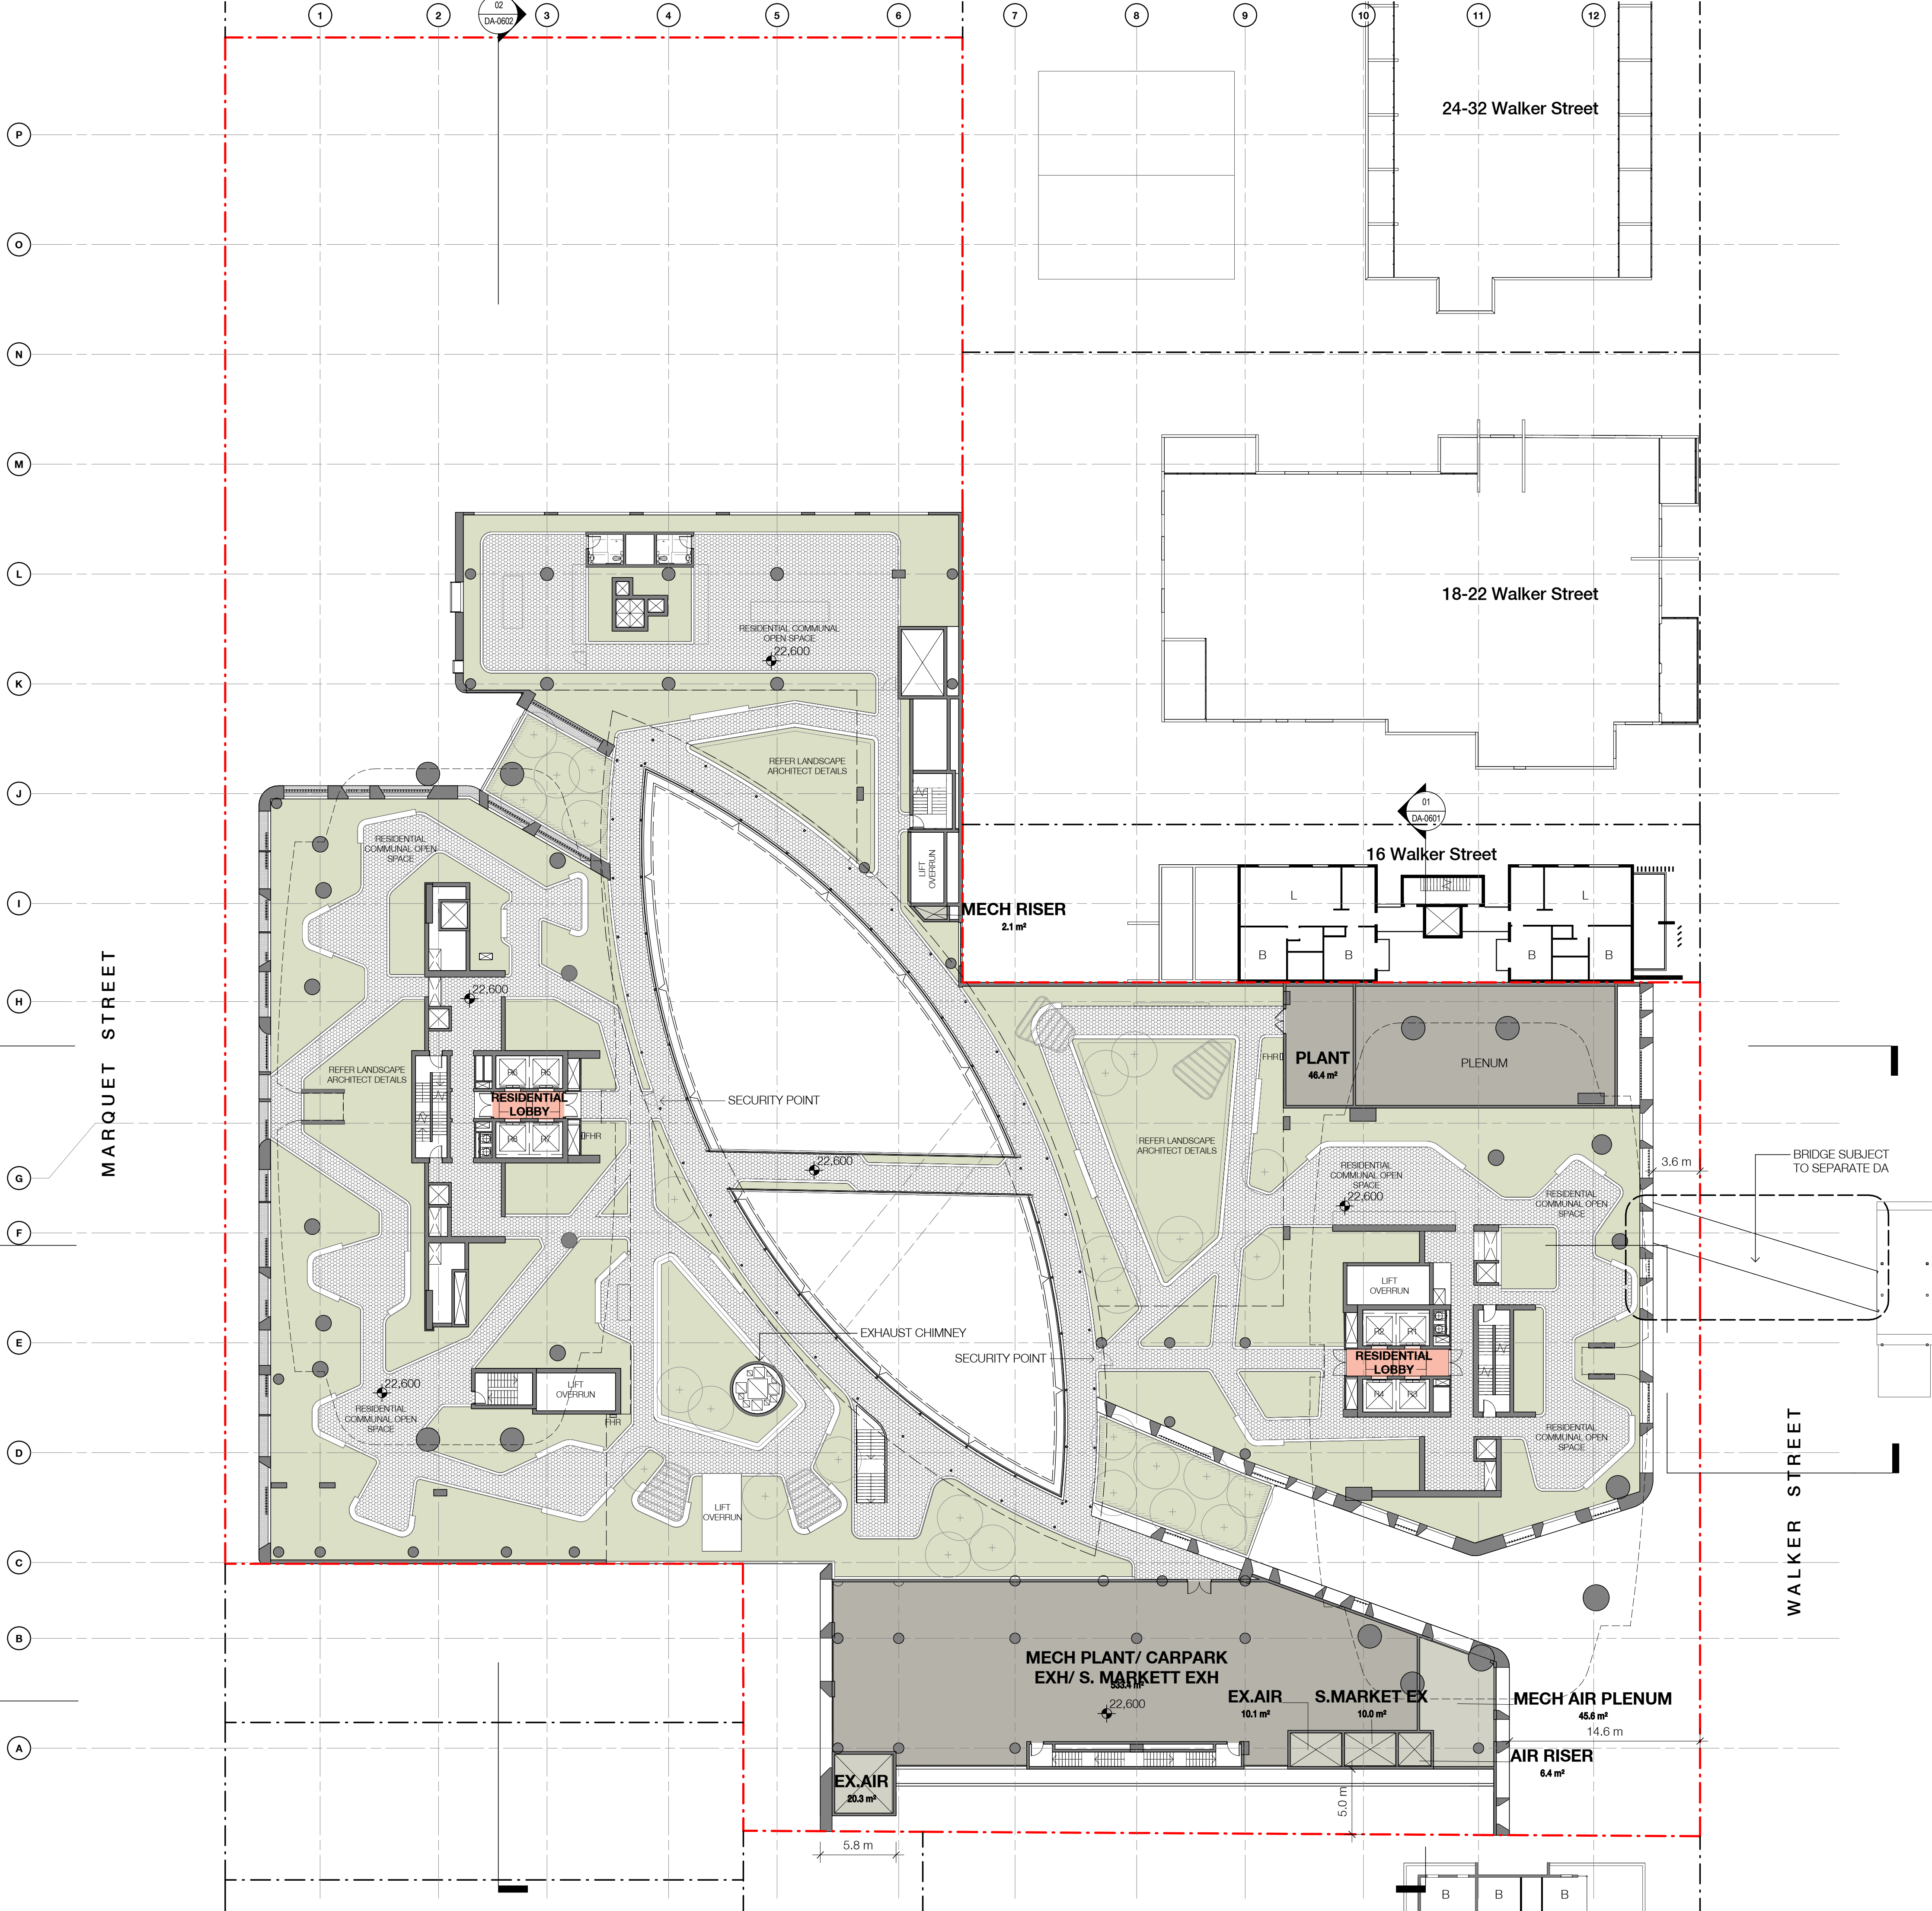

In accepting and utilising this document the recipient agrees that SJB Architecture (NSW) Pty. Ltd. ACN 081 094 724 T/A SJB Architects, retain all common law, statutory law and other rights including copyright and intellectual property rights. The recipient agrees not to use this document for any purpose other than its intended use; to waive all claims against SJB Architects resulting from unauthorised changes; or to reuse the document on other projects without the prior written consent of SJB Architects. Under no circumstances shall transfer of this document be deemed a sale. SJB Architects makes no warranties of fitness for any purpose. The Builder/Contractor shall verify job dimensions prior to any work commencing. Use figured dimensions only. Do not scale drawings.

Nominated Architects: Adam Haddow-7188 | John Pradel-7004

FOR APPROVAL

Rev	Date	Revision	By	Chk.
5	15.10.2015	CONSULTANT ISSUE	ML	
6	23.10.2015	CONSULTANT ISSUE	ML	
7	30.10.2015	CONSULTANT ISSUE	ML	
8	20.11.2015	DRAFT DA ISSUE	ML	
9	11.12.2015	DA ISSUE	ML	
10	16.02.2016	DA Amendments	ML	
11	18.04.2016	FOR INFORMATION	ML	
12	01.07.2016	FOR INFORMATION	ML	
13	05.07.2016	DA ISSUE	ML	
14	08.07.2016	CONSULTANT ISSUE		
15	12.07.2016	FOR INFORMATION		
16	22.07.2016	FOR INFORMATION		
17	29.07.2016	FOR REVIEW		
18	27.07.2016	FOR COORDINATION		
19	28.07.2016	FOR COORDINATION		
20	29.07.2016	FOR REVIEW		
21	08.08.2016	FOR REVIEW		
22	09.08.2016	FOR REVIEW		
23	13.08.2016	FOR INFORMATION		
24	15.08.2016	FOR INFORMATION		
25	16.08.2016	FOR INFORMATION		
26	17.08.2016	FOR INFORMATION		
27	18.08.2016	FOR INFORMATION		
28	22.08.2016	FOR INFORMATION		
29	23.08.2016	FOR INFORMATION		
30	02.09.2016	DA ISSUE		

Structural Engineer

BONACCI

Mechanical / Hydraulic / Fire Eng. / Vertical Transport Eng. / Wet Fire

WSP

Electrical / Dry Fire

NORTHROP

Facade Engineer / ESD Consultant

INHABIT

Traffic Engineer

THOMPSON STANBURY

Access Consultant

CERTIS

Acoustic Engineer

ACOUSTIC LOGIC

Wind Engineer

CPP WIND

Waste Consultant

ELEPHANTS FOOT

BCA Consultant

BM+G

Landscape Architect / Town Planner

URBIS

Billbergia



Billbergia
creating communities®

Project

STATION PRECINCT
6-14 Walker Street &
11-21 Marquet St &
23-25 Marquet St
Rhodes NSW

Drawing Name

LEVEL 04-05

Date	Scale	Sheet Size
02.09.2016	1 : 250	@ A1

Drawn	Chk.
EK	NH/JP

Job No.	Drawing No.	Revision
4420	DA-0212	/ 30

SJB Architects
Level 2
490 Crown Street
Surry Hills NSW
2010 Australia
T 61 2 9380 9911
F 61 2 9380 9922
www.sjb.com.au



In accepting and utilising this document the recipient agrees that SJB Architecture (NSW) Pty. Ltd. ACN 081 094 724 T/A SJB Architects, retain all common law, statutory law and other rights including copyright and intellectual property rights. The recipient agrees not to use this document for any purpose other than its intended use; to waive all claims against SJB Architects resulting from unauthorised changes; or to reuse the document on other projects without the prior written consent of SJB Architects. Under no circumstances shall transfer of this document be deemed a sale. SJB Architects makes no warranties of fitness for any purpose. The Builder/Contractor shall verify job dimensions prior to any work commencing. Use figured dimensions only. Do not scale drawings.

Nominated Architects: Adam Haddow-7188 | John Pradel-7004

FOR APPROVAL

Rev	Date	Revision	By	Chk.
5	15.10.2015	CONSULTANT ISSUE	ML	
6	23.10.2015	CONSULTANT ISSUE	ML	
7	30.10.2015	CONSULTANT ISSUE	ML	
8	20.11.2015	DRAFT DA ISSUE	ML	
9	11.12.2015	DA ISSUE	ML	
10	16.02.2016	DA Amendments	ML	
11	18.04.2016	FOR INFORMATION	ML	
12	01.07.2016	FOR INFORMATION	ML	
13	05.07.2016	DA ISSUE	ML	
14	08.07.2016	CONSULTANT ISSUE		
15	12.07.2016	FOR INFORMATION		
16	22.07.2016	FOR INFORMATION		
17	29.07.2016	FOR REVIEW		
18	27.07.2016	FOR COORDINATION		
19	28.07.2016	FOR COORDINATION		
20	29.07.2016	FOR REVIEW		
21	08.08.2016	FOR REVIEW		
22	09.08.2016	FOR REVIEW		
23	13.08.2016	FOR INFORMATION		
24	15.08.2016	FOR INFORMATION		
25	16.08.2016	FOR INFORMATION		
26	17.08.2016	FOR INFORMATION		
27	18.08.2016	FOR INFORMATION		
28	22.08.2016	FOR INFORMATION		
29	23.08.2016	FOR INFORMATION		
30	02.09.2016	DA ISSUE		

Structural Engineer

BONACCI

Mechanical / Hydraulic / Fire Eng. / Vertical Transport Eng. / Wet Fire

WSP

Electrical / Dry Fire

NORTHROP

Facade Engineer / ESD Consultant

INHABIT

Traffic Engineer

THOMPSON STANBURY

Access Consultant

CERTIS

Acoustic Engineer

ACOUSTIC LOGIC

Wind Engineer

CPP WIND

Waste Consultant

ELEPHANTS FOOT

BCA Consultant

BM+G

Landscape Architect / Town Planner

URBIS

Billbergia



Billbergia
creating communities®

Project

STATION PRECINCT
6-14 Walker Street &
11-21 Marquet St &
23-25 Marquet St
Rhodes NSW

Drawing Name

LEVEL 06

Date Scale Sheet Size
02.09.2016 1 : 250 @ A1

Drawn Chk.
EK NH/JP

Job No. Drawing No. Revision
4420 DA-0213 / 30

SJB Architects
Level 2
490 Crown Street
Surry Hills NSW
2010 Australia
T 61 2 9380 9911
F 61 2 9380 9922
www.sjb.com.au



In accepting and utilising this document the recipient agrees that SJB Architecture (NSW) Pty. Ltd. ACN 081 094 724 T/A SJB Architects, retain all common law, statutory law and other rights including copyright and intellectual property rights. The recipient agrees not to use this document for any purpose other than its intended use; to waive all claims against SJB Architects resulting from unauthorised changes; or to reuse the document on other projects without the prior written consent of SJB Architects. Under no circumstances shall transfer of this document be deemed a sale. SJB Architects makes no warranties of fitness for any purpose. The Builder/Contractor shall verify job dimensions prior to any work commencing. Use figured dimensions only. Do not scale drawings.

Nominated Architects: Adam Haddow-7188 | John Pradel-7004

FOR APPROVAL

Rev	Date	Revision	By	Chk.
5	15.10.2015	CONSULTANT ISSUE	ML	
6	23.10.2015	CONSULTANT ISSUE	ML	
7	30.10.2015	CONSULTANT ISSUE	ML	
8	20.11.2015	DRAFT DA ISSUE	ML	
9	11.12.2015	DA ISSUE	ML	
10	16.02.2015	DA Amendments	ML	
11	18.04.2016	FOR INFORMATION	ML	
12	01.07.2016	FOR INFORMATION	ML	
13	05.07.2016	DA ISSUE	ML	
14	08.07.2016	CONSULTANT ISSUE		
15	12.07.2016	FOR INFORMATION		
16	22.07.2016	FOR INFORMATION		
17	29.07.2016	FOR REVIEW		
18	27.07.2016	FOR COORDINATION		
19	28.07.2016	FOR COORDINATION		
20	29.07.2016	FOR REVIEW		
21	08.08.2016	FOR REVIEW		
22	09.08.2016	FOR REVIEW		
23	13.08.2016	FOR INFORMATION		
24	15.08.2016	FOR INFORMATION		
25	16.08.2016	FOR INFORMATION		
26	17.08.2016	FOR INFORMATION		
27	18.08.2016	FOR INFORMATION		
28	22.08.2016	FOR INFORMATION		
29	23.08.2016	FOR INFORMATION		
30	02.09.2016	DA ISSUE		

Structural Engineer

BONACCI

Mechanical / Hydraulic / Fire Eng. / Vertical Transport Eng. / Wet Fire

WSP

Electrical / Dry Fire

NORTHROP

Facade Engineer / ESD Consultant

INHABIT

Traffic Engineer

THOMPSON STANBURY

Access Consultant

CERTIS

Acoustic Engineer

ACOUSTIC LOGIC

Wind Engineer

CPP WIND

Waste Consultant

ELEPHANTS FOOT

BCA Consultant

BM+G

Landscape Architect / Town Planner

URBIS

Billbergia



Billbergia
creating communities®

Project

STATION PRECINCT
6-14 Walker Street &
11-21 Marquet St &
23-25 Marquet St
Rhodes NSW

Drawing Name

LEVEL 07

Date Scale Sheet Size
02.09.2016 1 : 250 @ A1

Drawn Chk.
EK NH/JP

Job No. Drawing No. Revision

4420 DA-0214 / 30

SJB Architects
Level 2
490 Crown Street
Surry Hills NSW
2010 Australia
T 61 2 9380 9911
F 61 2 9380 9922
www.sjb.com.au



In accepting and utilising this document the recipient agrees that SJB Architecture (NSW) Pty. Ltd. ACN 081 094 724 T/A SJB Architects, retain all common law, statutory law and other rights including copyright and intellectual property rights. The recipient agrees not to use this document for any purpose other than its intended use; to waive all claims against SJB Architects resulting from unauthorised changes; or to reuse the document on other projects without the prior written consent of SJB Architects. Under no circumstances shall transfer of this document be deemed a sale. SJB Architects makes no warranties of fitness for any purpose. The Builder/Contractor shall verify job dimensions prior to any work commencing. Use figured dimensions only. Do not scale drawings.

Nominated Architects: Adam Haddow-7188 | John Pradel-7004

FOR APPROVAL

Rev	Date	Revision	By	Chk.
5	15.10.2015	CONSULTANT ISSUE	ML	
6	23.10.2015	CONSULTANT ISSUE	ML	
7	30.10.2015	CONSULTANT ISSUE	ML	
8	20.11.2015	DRAFT DA ISSUE	ML	
9	11.12.2015	DA ISSUE	ML	
10	16.02.2016	DA Amendments	ML	
11	18.04.2016	FOR INFORMATION	ML	
12	01.07.2016	FOR INFORMATION	ML	
13	05.07.2016	DA ISSUE	ML	
14	08.07.2016	CONSULTANT ISSUE		
15	12.07.2016	FOR INFORMATION		
16	22.07.2016	FOR INFORMATION		
17	29.07.2016	FOR REVIEW		
18	27.07.2016	FOR COORDINATION		
19	28.07.2016	FOR COORDINATION		
20	29.07.2016	FOR REVIEW		
21	08.08.2016	FOR REVIEW		
22	09.08.2016	FOR REVIEW		
23	13.08.2016	FOR INFORMATION		
24	15.08.2016	FOR INFORMATION		
25	16.08.2016	FOR INFORMATION		
26	17.08.2016	FOR INFORMATION		
27	18.08.2016	FOR INFORMATION		
28	22.08.2016	FOR INFORMATION		
29	23.08.2016	FOR INFORMATION		
30	02.09.2016	DA ISSUE		

Structural Engineer

BONACCI

Mechanical / Hydraulic / Fire Eng. / Vertical Transport Eng. / Wet Fire

WSP

Electrical / Dry Fire

NORTHROP

Facade Engineer / ESD Consultant

INHABIT

Traffic Engineer

THOMPSON STANBURY

Access Consultant

CERTIS

Acoustic Engineer

ACOUSTIC LOGIC

Wind Engineer

CPP WIND

Waste Consultant

ELEPHANTS FOOT

BCA Consultant

BM+G

Landscape Architect / Town Planner

URBIS

Billbergia



Billbergia
creating communities®

Project

STATION PRECINCT
6-14 Walker Street &
11-21 Marquet St &
23-25 Marquet St
Rhodes NSW

Drawing Name

LEVEL 8-13

Date	Scale	Sheet Size
02.09.2016	1 : 250	@ A1

Drawn	Chk.
EK	JP

Job No.	Drawing No.	Revision
---------	-------------	----------

4420 DA-0215 / 30

SJB Architects
Level 2
490 Crown Street
Surry Hills NSW
2010 Australia
T 61 2 9380 9911
F 61 2 9380 9922
www.sjb.com.au



In accepting and utilising this document the recipient agrees that SJB Architecture (NSW) Pty. Ltd. ACN 081 094 724 T/A SJB Architects, retain all common law, statutory law and other rights including copyright and intellectual property rights. The recipient agrees not to use this document for any purpose other than its intended use; to waive all claims against SJB Architects resulting from unauthorised changes; or to reuse the document on other projects without the prior written consent of SJB Architects. Under no circumstances shall transfer of this document be deemed a sale. SJB Architects makes no warranties of fitness for any purpose. The Builder/Contractor shall verify job dimensions prior to any work commencing. Use figured dimensions only. Do not scale drawings.

Nominated Architects: Adam Haddow-7188 | John Pradel-7004

FOR APPROVAL

Rev	Date	Revision	By	Chk.
5	15.10.2015	CONSULTANT ISSUE	ML	
6	23.10.2015	CONSULTANT ISSUE	ML	
7	30.10.2015	CONSULTANT ISSUE	ML	
8	20.11.2015	DRAFT DA ISSUE	ML	
9	11.12.2015	DA ISSUE	ML	
10	16.02.2016	DA Amendments	ML	
11	18.04.2016	FOR INFORMATION	ML	
12	01.07.2016	FOR INFORMATION	ML	
13	05.07.2016	DA ISSUE	ML	
14	08.07.2016	CONSULTANT ISSUE		
15	12.07.2016	FOR INFORMATION		
16	22.07.2016	FOR INFORMATION		
17	29.07.2016	FOR REVIEW		
18	27.07.2016	FOR COORDINATION		
19	28.07.2016	FOR COORDINATION		
20	29.07.2016	FOR REVIEW		
21	08.08.2016	FOR REVIEW		
22	09.08.2016	FOR REVIEW		
23	13.08.2016	FOR INFORMATION		
24	15.08.2016	FOR INFORMATION		
25	16.08.2016	FOR INFORMATION		
26	17.08.2016	FOR INFORMATION		
27	18.08.2016	FOR INFORMATION		
28	22.08.2016	FOR INFORMATION		
29	23.08.2016	FOR INFORMATION		
30	02.09.2016	DA ISSUE		

Structural Engineer

BONACCI

Mechanical / Hydraulic / Fire Eng. / Vertical Transport Eng. / Wet Fire

WSP

Electrical / Dry Fire

NORTHROP

Facade Engineer / ESD Consultant

INHABIT

Traffic Engineer

THOMPSON STANBURY

Access Consultant

CERTIS

Acoustic Engineer

ACOUSTIC LOGIC

Wind Engineer

CPP WIND

Waste Consultant

ELEPHANTS FOOT

BCA Consultant

BM+G

Landscape Architect / Town Planner

URBIS

Billbergia



Billbergia
creating communities®

Project

STATION PRECINCT

6-14 Walker Street &

11-21 Marquet St &

23-25 Marquet St

Rhodes NSW

Drawing Name

LEVEL 14-19

Date	Scale	Sheet Size
02.09.2016	1 : 250	@ A1

Drawn	Chk.
EK	JP

Job No.	Drawing No.	Revision
---------	-------------	----------

4420 DA-0216 / 30

SJB Architects

Level 2
490 Crown Street
Surry Hills NSW
2010 Australia
T 61 2 9380 9911
F 61 2 9380 9922
www.sjb.com.au



In accepting and utilising this document the recipient agrees that SJB Architecture (NSW) Pty. Ltd. ACN 081 094 724 T/A SJB Architects, retain all common law, statutory law and other rights including copyright and intellectual property rights. The recipient agrees not to use this document for any purpose other than its intended use; to waive all claims against SJB Architects resulting from unauthorised changes; or to reuse the document on other projects without the prior written consent of SJB Architects. Under no circumstances shall transfer of this document be deemed a sale. SJB Architects makes no warranties of fitness for any purpose. The Builder/Contractor shall verify job dimensions prior to any work commencing. Use figured dimensions only. Do not scale drawings.

Nominated Architects: Adam Haddow-7188 | John Pradel-7004

FOR APPROVAL

Rev	Date	Revision	By	Chk.
5	15.10.2015	CONSULTANT ISSUE	ML	
6	23.10.2015	CONSULTANT ISSUE	ML	
7	30.10.2015	CONSULTANT ISSUE	ML	
8	20.11.2015	DRAFT DA ISSUE	ML	
9	11.12.2015	DA ISSUE	ML	
10	16.02.2016	DA Amendments	ML	
11	18.04.2016	FOR INFORMATION	ML	
12	01.07.2016	FOR INFORMATION	ML	
13	05.07.2016	DA ISSUE	ML	
14	08.07.2016	CONSULTANT ISSUE		
15	12.07.2016	FOR INFORMATION		
16	22.07.2016	FOR INFORMATION		
17	29.07.2016	FOR REVIEW		
18	27.07.2016	FOR COORDINATION		
19	28.07.2016	FOR COORDINATION		
20	29.07.2016	FOR REVIEW		
21	08.08.2016	FOR REVIEW		
22	09.08.2016	FOR REVIEW		
23	13.08.2016	FOR INFORMATION		
24	15.08.2016	FOR INFORMATION		
25	16.08.2016	FOR INFORMATION		
26	17.08.2016	FOR INFORMATION		
27	18.08.2016	FOR INFORMATION		
28	22.08.2016	FOR INFORMATION		
29	23.08.2016	FOR INFORMATION		
30	02.09.2016	DA ISSUE		

Structural Engineer

BONACCI

Mechanical / Hydraulic / Fire Eng. / Vertical Transport Eng. / Wet Fire

WSP

Electrical / Dry Fire

NORTHROP

Facade Engineer / ESD Consultant

INHABIT

Traffic Engineer

THOMPSON STANBURY

Access Consultant

CERTIS

Acoustic Engineer

ACOUSTIC LOGIC

Wind Engineer

CPP WIND

Waste Consultant

ELEPHANTS FOOT

BCA Consultant

BM+G

Landscape Architect / Town Planner

URBIS

Billbergia



Billbergia
creating communities®

Project

STATION PRECINCT
6-14 Walker Street &
11-21 Marquet St &
23-25 Marquet St
Rhodes NSW

Drawing Name

LEVEL 20

Date Scale Sheet Size
02.09.2016 1 : 250 @ A1

Drawn Chk.
EK JP

Job No. Drawing No. Revision

4420 DA-0217 / 30

SJB Architects
Level 2
490 Crown Street
Surry Hills NSW
2010 Australia
T 61 2 9380 9911
F 61 2 9380 9922
www.sjb.com.au



In accepting and utilising this document the recipient agrees that SJB Architecture (NSW) Pty. Ltd. ACN 081 094 724 T/A SJB Architects, retain all common law, statutory law and other rights including copyright and intellectual property rights. The recipient agrees not to use this document for any purpose other than its intended use; to waive all claims against SJB Architects resulting from unauthorised changes; or to reuse the document on other projects without the prior written consent of SJB Architects. Under no circumstances shall transfer of this document be deemed a sale. SJB Architects makes no warranties of fitness for any purpose. The Builder/Contractor shall verify job dimensions prior to any work commencing. Use figured dimensions only. Do not scale drawings.

Nominated Architects: Adam Haddow-7188 | John Pradel-7004

FOR APPROVAL

Rev	Date	Revision	By	Chk.
5	15.10.2015	CONSULTANT ISSUE	ML	
6	23.10.2015	CONSULTANT ISSUE	ML	
7	30.10.2015	CONSULTANT ISSUE	ML	
8	20.11.2015	DRAFT DA ISSUE	ML	
9	11.12.2015	DA ISSUE	ML	
10	16.02.2016	DA Amendments	ML	
11	18.04.2016	FOR INFORMATION	ML	
12	01.07.2016	FOR INFORMATION	ML	
13	05.07.2016	DA ISSUE	ML	
14	08.07.2016	CONSULTANT ISSUE		
15	12.07.2016	FOR INFORMATION		
16	22.07.2016	FOR INFORMATION		
17	29.07.2016	FOR REVIEW		
18	27.07.2016	FOR COORDINATION		
19	28.07.2016	FOR COORDINATION		
20	29.07.2016	FOR REVIEW		
21	08.08.2016	FOR REVIEW		
22	09.08.2016	FOR REVIEW		
23	13.08.2016	FOR INFORMATION		
24	15.08.2016	FOR INFORMATION		
25	16.08.2016	FOR INFORMATION		
26	17.08.2016	FOR INFORMATION		
27	18.08.2016	FOR INFORMATION		
28	22.08.2016	FOR INFORMATION		
29	23.08.2016	FOR INFORMATION		
30	02.09.2016	DA ISSUE		

Structural Engineer

BONACCI

Mechanical / Hydraulic / Fire Eng. / Vertical Transport Eng. / Wet Fire

WSP

Electrical / Dry Fire

NORTHROP

Facade Engineer / ESD Consultant

INHABIT

Traffic Engineer

THOMPSON STANBURY

Access Consultant

CERTIS

Acoustic Engineer

ACOUSTIC LOGIC

Wind Engineer

CPP WIND

Waste Consultant

ELEPHANTS FOOT

BCA Consultant

BM+G

Landscape Architect / Town Planner

URBIS

Billbergia



Billbergia
creating communities®

Project

STATION PRECINCT
6-14 Walker Street &
11-21 Marquet St &
23-25 Marquet St
Rhodes NSW

Drawing Name

LEVEL 21-25

Date Scale Sheet Size
02.09.2016 1 : 250 @ A1

Drawn Chk.
EK JP

Job No. Drawing No. Revision
4420 DA-0218 / 30

SJB Architects
Level 2
490 Crown Street
Surry Hills NSW
2010 Australia
T 61 2 9380 9911
F 61 2 9380 9922
www.sjb.com.au



In accepting and utilising this document the recipient agrees that SJB Architecture (NSW) Pty. Ltd. ACN 081 094 724 T/A SJB Architects, retain all common law, statutory law and other rights including copyright and intellectual property rights. The recipient agrees not to use this document for any purpose other than its intended use; to waive all claims against SJB Architects resulting from unauthorised changes; or to reuse the document on other projects without the prior written consent of SJB Architects. Under no circumstances shall transfer of this document be deemed a sale. SJB Architects makes no warranties of fitness for any purpose. The Builder/Contractor shall verify job dimensions prior to any work commencing. Use figured dimensions only. Do not scale drawings.

Nominated Architects: Adam Haddow-7188 | John Pradel-7004

FOR APPROVAL

Rev	Date	Revision	By	Chk.
5	15.10.2015	CONSULTANT ISSUE	ML	
6	23.10.2015	CONSULTANT ISSUE	ML	
7	30.10.2015	CONSULTANT ISSUE	ML	
8	20.11.2015	DRAFT DA ISSUE	ML	
9	11.12.2015	DA ISSUE	ML	
10	18.02.2016	DA Amendments	ML	
11	18.04.2016	FOR INFORMATION	ML	
12	01.07.2016	FOR INFORMATION	ML	
13	05.07.2016	DA ISSUE	ML	
14	08.07.2016	CONSULTANT ISSUE		
15	12.07.2016	FOR INFORMATION		
16	22.07.2016	FOR INFORMATION		
17	29.07.2016	FOR REVIEW		
18	27.07.2016	FOR COORDINATION		
19	28.07.2016	FOR COORDINATION		
20	29.07.2016	FOR REVIEW		
21	08.08.2016	FOR REVIEW		
22	09.08.2016	FOR REVIEW		
23	13.08.2016	FOR INFORMATION		
24	15.08.2016	FOR INFORMATION		
25	16.08.2016	FOR INFORMATION		
26	17.08.2016	FOR INFORMATION		
27	18.08.2016	FOR INFORMATION		
28	22.08.2016	FOR INFORMATION		
29	23.08.2016	FOR INFORMATION		
30	02.09.2016	DA ISSUE		

Structural Engineer

BONACCI

Mechanical / Hydraulic / Fire Eng. / Vertical Transport Eng. / Wet Fire

WSP

Electrical / Dry Fire

NORTHROP

Facade Engineer / ESD Consultant

INHABIT

Traffic Engineer

THOMPSON STANBURY

Access Consultant

CERTIS

Acoustic Engineer

ACOUSTIC LOGIC

Wind Engineer

CPP WIND

Waste Consultant

ELEPHANTS FOOT

BCA Consultant

BM+G

Landscape Architect / Town Planner

URBIS

Billbergia



Billbergia
creating communities®

Project

STATION PRECINCT
6-14 Walker Street &
11-21 Marquet St &
23-25 Marquet St
Rhodes NSW

Drawing Name

LEVEL 26

Date	Scale	Sheet Size
02.09.2016	1 : 250	@ A1

Drawn	Chk.
EK	JP

Job No.	Drawing No.	Revision
---------	-------------	----------

4420 DA-0219 / 30

SJB Architects
Level 2
490 Crown Street
Surry Hills NSW
2010 Australia
T 61 2 9380 9911
F 61 2 9380 9922
www.sjb.com.au



In accepting and utilising this document the recipient agrees that SJB Architecture (NSW) Pty. Ltd. ACN 081 094 724 T/A SJB Architects, retain all common law, statutory law and other rights including copyright and intellectual property rights. The recipient agrees not to use this document for any purpose other than its intended use; to waive all claims against SJB Architects resulting from unauthorised changes; or to reuse the document on other projects without the prior written consent of SJB Architects. Under no circumstances shall transfer of this document be deemed a sale. SJB Architects makes no warranties of fitness for any purpose. The Builder/Contractor shall verify job dimensions prior to any work commencing. Use figured dimensions only. Do not scale drawings.

Nominated Architects: Adam Haddow-7188 | John Pradel-7004

FOR APPROVAL

Rev	Date	Revision	By	Chk.
5	15.10.2015	CONSULTANT ISSUE	ML	
6	23.10.2015	CONSULTANT ISSUE	ML	
7	30.10.2015	CONSULTANT ISSUE	ML	
8	20.11.2015	DRAFT DA ISSUE	ML	
9	11.12.2015	DA ISSUE	ML	
10	18.02.2016	DA Amendments	ML	
11	18.04.2016	FOR INFORMATION	ML	
12	01.07.2016	FOR INFORMATION	ML	
13	05.07.2016	DA ISSUE	ML	
14	08.07.2016	CONSULTANT ISSUE		
15	12.07.2016	FOR INFORMATION		
16	22.07.2016	FOR INFORMATION		
17	29.07.2016	FOR REVIEW		
18	27.07.2016	FOR COORDINATION		
19	28.07.2016	FOR COORDINATION		
20	29.07.2016	FOR REVIEW		
21	08.08.2016	FOR REVIEW		
22	09.08.2016	FOR REVIEW		
23	13.08.2016	FOR INFORMATION		
24	15.08.2016	FOR INFORMATION		
25	16.08.2016	FOR INFORMATION		
26	17.08.2016	FOR INFORMATION		
27	18.08.2016	FOR INFORMATION		
28	22.08.2016	FOR INFORMATION		
29	23.08.2016	FOR INFORMATION		
30	02.09.2016	DA ISSUE		

Structural Engineer

BONACCI

Mechanical / Hydraulic / Fire Eng. / Vertical Transport Eng. / Wet Fire

WSP

Electrical / Dry Fire

NORTHROP

Facade Engineer / ESD Consultant

INHABIT

Traffic Engineer

THOMPSON STANBURY

Access Consultant

CERTIS

Acoustic Engineer

ACOUSTIC LOGIC

Wind Engineer

CPP WIND

Waste Consultant

ELEPHANTS FOOT

BCA Consultant

BM+G

Landscape Architect / Town Planner

URBIS

Billbergia



Billbergia
creating communities®

Project

STATION PRECINCT
6-14 Walker Street &
11-21 Marquet St &
23-25 Marquet St
Rhodes NSW

Drawing Name

LEVEL 27

Date Scale Sheet Size
02.09.2016 1 : 250 @ A1

Drawn Chk.
EK JP

Job No. Drawing No. Revision
4420 DA-0220 / 30

SJB Architects
Level 2
490 Crown Street
Surry Hills NSW
2010 Australia
T 61 2 9380 9911
F 61 2 9380 9922
www.sjb.com.au



In accepting and utilising this document the recipient agrees that SJB Architecture (NSW) Pty. Ltd. ACN 081 094 724 T/A SJB Architects, retain all common law, statutory law and other rights including copyright and intellectual property rights. The recipient agrees not to use this document for any purpose other than its intended use; to waive all claims against SJB Architects resulting from unauthorised changes; or to reuse the document on other projects without the prior written consent of SJB Architects. Under no circumstances shall transfer of this document be deemed a sale. SJB Architects makes no warranties of fitness for any purpose. The Builder/Contractor shall verify job dimensions prior to any work commencing. Use figured dimensions only. Do not scale drawings.

Nominated Architects: Adam Haddow-7188 | John Pradel-7004

FOR APPROVAL

Rev	Date	Revision	By	Chk.
5	15.10.2015	CONSULTANT ISSUE	ML	
6	23.10.2015	CONSULTANT ISSUE	ML	
7	30.10.2015	CONSULTANT ISSUE	ML	
8	20.11.2015	DRAFT DA ISSUE	ML	
9	11.12.2015	DA ISSUE	ML	
10	16.02.2016	DA Amendments	ML	
11	18.04.2016	FOR INFORMATION	ML	
12	01.07.2016	FOR INFORMATION	ML	
13	05.07.2016	DA ISSUE	ML	
14	08.07.2016	CONSULTANT ISSUE		
15	12.07.2016	FOR INFORMATION		
16	22.07.2016	FOR INFORMATION		
17	29.07.2016	FOR REVIEW		
18	27.07.2016	FOR COORDINATION		
19	28.07.2016	FOR COORDINATION		
20	29.07.2016	FOR REVIEW		
21	08.08.2016	FOR REVIEW		
22	09.08.2016	FOR REVIEW		
23	13.08.2016	FOR INFORMATION		
24	15.08.2016	FOR INFORMATION		
25	16.08.2016	FOR INFORMATION		
26	17.08.2016	FOR INFORMATION		
27	18.08.2016	FOR INFORMATION		
28	22.08.2016	FOR INFORMATION		
29	23.08.2016	FOR INFORMATION		
30	02.09.2016	DA ISSUE		

Structural Engineer

BONACCI

Mechanical / Hydraulic / Fire Eng. / Vertical Transport Eng. / Wet Fire

WSP

Electrical / Dry Fire

NORTHROP

Facade Engineer / ESD Consultant

INHABIT

Traffic Engineer

THOMPSON STANBURY

Access Consultant

CERTIS

Acoustic Engineer

ACOUSTIC LOGIC

Wind Engineer

CPP WIND

Waste Consultant

ELEPHANTS FOOT

BCA Consultant

BM+G

Landscape Architect / Town Planner

URBIS

Billbergia



Billbergia
creating communities®

Project

STATION PRECINCT

6-14 Walker Street &

11-21 Marquet St &

23-25 Marquet St

Rhodes NSW

Drawing Name

LEVEL 28-37

Date 02.09.2016 Scale 1 : 250 Sheet Size @ A1

Drawn EK Chk. JP

Job No. 4420 Drawing No. DA-0221 / 30 Revision

SJB Architects
Level 2
490 Crown Street
Surry Hills NSW
2010 Australia
T 61 2 9380 9911
F 61 2 9380 9922
www.sjb.com.au

