

P
O
N
M
L
K
J
I
H
G
F
E
D
C
B
A

1

2

3

4

5

6

7

8

9

10

11

12



- STANDARD
- ADAPTABLE
- VISITOR
- RETAIL
- RETAIL - DISABLED
- ELECTRIC
- MOTORBIKE
- CARSHARE

Carparking - Summary		
ADAPTABLE		82
CARSHARE		3
DISABLED		7
LOADING		8
RETAIL		322
RETAIL MOTORBIKE		12
SERVICE		8
STANDARD		467
VISITOR		28
VISITOR MOTORBIKE		9
		946

Basement Storage Schedule		
BASEMENT -08		105
BASEMENT -07		210
BASEMENT -06		210
BASEMENT -05		215
		740

Carparking - By Level		
BASEMENT -02	LOADING	8
	RETAIL	41
	SERVICE	8
		57
BASEMENT -03	CARSHARE	3
	DISABLED	7
	RETAIL	134
	RETAIL MOTORBIKE	12
	VISITOR	12
BASEMENT -04	VISITOR MOTORBIKE	9
	RETAIL	147
	VISITOR	16
	ADAPTABLE	24
	STANDARD	137
		161
BASEMENT -06	ADAPTABLE	30
	STANDARD	131
		161
BASEMENT -07	ADAPTABLE	28
	STANDARD	135
		163
BASEMENT -08	STANDARD	64
		64
		946



S. AIR
38.2 m²

15,800

EX. AIR
10.3 m²

FAN RM
14.4 m²

BASEMENT 08
RESIDENTIAL PARKING

15,800

EX. AIR
10.0 m²

FAN RM
12.7 m²

In accepting and utilising this document the recipient agrees that SJB Architecture (NSW) Pty. Ltd. ACN 081 094 724 T/A SJB Architects, retain all common law, statutory law and other rights including copyright and intellectual property rights. The recipient agrees not to use this document for any purpose other than its intended use, to waive all claims against SJB Architects resulting from unauthorised changes, or to reuse the document on other projects without the prior written consent of SJB Architects. Under no circumstances shall transfer of this document be deemed a sale. SJB Architects makes no warranties of fitness for any purpose. The Builder/Contractor shall verify job dimensions prior to any work commencing. Use figured dimensions only. Do not scale drawings.

Nominated Architects: Adam Haddow-7188 | John Pradel-7004

FOR APPROVAL

Rev	Date	Revision	By	Chk.
5	15.10.2015	CONSULTANT ISSUE	ML	
6	23.10.2015	CONSULTANT ISSUE	ML	
7	30.10.2015	CONSULTANT ISSUE	ML	
8	20.11.2015	DRAFT DA ISSUE	ML	
9	11.12.2015	DA ISSUE	ML	
10	16.02.2016	DA Amendments	ML	
11	18-04-2016	FOR INFORMATION	ML	
12	01.07.2016	FOR INFORMATION	ML	
13	05.07.2016	DA ISSUE	ML	
14	06.07.2016	CONSULTANT ISSUE	ML	
15	12.07.2016	FOR INFORMATION		
16	22.07.2016	FOR INFORMATION		
17	29.07.2016	FOR REVIEW		
18	27.07.2016	FOR COORDINATION		
19	28.07.2016	FOR COORDINATION		
20	29.07.2016	FOR REVIEW		
21	08.08.2016	FOR REVIEW		
22	09.08.2016	FOR REVIEW		
23	13.08.2016	FOR INFORMATION		
24	15.08.2016	FOR INFORMATION		
25	16.08.2016	FOR INFORMATION		
26	17.08.2016	FOR INFORMATION		
27	18.08.2016	FOR INFORMATION		
28	22.08.2016	FOR INFORMATION		
29	23.08.2016	FOR INFORMATION		
30	02.09.2016	DA ISSUE		
31	14.10.2016	DA ISSUE		

Structural Engineer

BONACCI

Mechanical / Hydraulic / Fire Eng. / Vertical Transport Eng. / Wet Fire

WSP

Electrical / Dry Fire

NORTHROP

Facade Engineer / ESD Consultant

INHABIT

Traffic Engineer

THOMPSON STANBURY

Access Consultant

CERTIS

Acoustic Engineer

ACOUSTIC LOGIC

Wind Engineer

CPP WIND

Waste Consultant

ELEPHANTS FOOT

BCA Consultant

BM+G

Landscape Architect / Town Planner

URBIS

Billbergia



Billbergia
creating communities®

Project

STATION PRECINCT

6-14 Walker Street &

11-21 Marquet St &

23-25 Marquet St

Rhodes NSW

Drawing Name

BASEMENT 08

Date 14.10.2016 Scale As indicated Sheet Size @ A1

Drawn ML Chk. NH/JP

Job No. 4420 Drawing No. DA-0201 / 31 Revision

SJB Architects
Level 2
490 Crown Street
Surry Hills NSW
2010 Australia
T 61 2 9380 9911
F 61 2 9380 9922
www.sjb.com.au



Rev	Date	Revision	By	Chk.
-----	------	----------	----	------

Structural Engineer
BONACCI
Mechanical / Hydraulic / Fire Eng. / Vertical Transport Eng. / Wet Fire
WSP
Electrical / Dry Fire
NORTHROP
Facade Engineer / ESD Consultant
INHABIT
Traffic Engineer
THOMPSON STANBURY
Access Consultant
CERTIS
Acoustic Engineer
ACOUSTIC LOGIC
Wind Engineer
CPP WIND
Waste Consultant
ELEPHANTS FOOT
BCA Consultant
BM+G
Landscape Architect / Town Planner
URBIS



Project

Drawing Name

PODIUM

Job No. _____ Drawing No. _____ Revision _____

4420 DA-0209 / 31



In accepting and utilising this document the recipient agrees that SJB Architecture (NSW) Pty. Ltd. ACN 081 094 724 SJB Architects, retain all common law, statutory law and other rights including copyright and intellectual property rights. The recipient agrees not to use this document for any purpose other than its intended use, to waive all claims against SJB Architects resulting from unauthorised changes, or to reuse the document on other projects without the prior written consent of SJB Architects. Under no circumstances shall transfer of this document be deemed a sale. SJB Architects makes no warranties of fitness for any purpose. The Builder/Contractor shall verify job dimensions prior to any work commencing. Use figured dimensions only. Do not scale drawings.

Nominated Architects: Adam Haddow-7188 | John Pradel-7004

FOR APPROVAL

Rev	Date	Revision	By	Chk.
5	15.10.2015	CONSULTANT ISSUE	ML	
6	23.10.2015	CONSULTANT ISSUE	ML	
7	30.10.2015	CONSULTANT ISSUE	ML	
8	20.11.2015	DRAFT DA ISSUE	ML	
9	11.12.2015	DA ISSUE	ML	
10	16.02.2016	DA Amendments	ML	
11	18-04-2016	FOR INFORMATION	ML	
12	01.07.2016	FOR INFORMATION	ML	
13	05.07.2016	DA ISSUE	ML	
14	06.07.2016	CONSULTANT ISSUE	ML	
15	12.07.2016	FOR INFORMATION		
16	22.07.2016	FOR INFORMATION		
17	29.07.2016	FOR REVIEW		
18	27.07.2016	FOR COORDINATION		
19	28.07.2016	FOR COORDINATION		
20	29.07.2016	FOR REVIEW		
21	08.08.2016	FOR REVIEW		
22	09.08.2016	FOR REVIEW		
23	13.08.2016	FOR INFORMATION		
24	15.08.2016	FOR INFORMATION		
25	16.08.2016	FOR INFORMATION		
26	17.08.2016	FOR INFORMATION		
27	18.08.2016	FOR INFORMATION		
28	22.08.2016	FOR INFORMATION		
29	23.08.2016	FOR INFORMATION		
30	02.09.2016	DA ISSUE		
31	14.10.2016	DA ISSUE		

Structural Engineer

BONACCI

Mechanical / Hydraulic / Fire Eng. / Vertical Transport Eng. / Wet Fire

WSP

Electrical / Dry Fire

NORTHROP

Facade Engineer / ESD Consultant

INHABIT

Traffic Engineer

THOMPSON STANBURY

Access Consultant

CERTIS

Acoustic Engineer

ACOUSTIC LOGIC

Wind Engineer

CPP WIND

Waste Consultant

ELEPHANTS FOOT

BCA Consultant

BM+G

Landscape Architect / Town Planner

URBIS

Billbergia



Billbergia
creating communities®

Project

STATION PRECINCT

6-14 Walker Street &

11-21 Marquet St &

23-25 Marquet St

Rhodes NSW

Drawing Name


LEVEL 02

Date Scale Sheet Size
14.10.2016 1 : 250 @ A1

Drawn Chk.
ML NH/JP

Job No. Drawing No. Revision
4420 DA-0210 / 31

SJB Architects
Level 2
490 Crown Street
Surry Hills NSW
2010 Australia
T 61 2 9380 9911
F 61 2 9380 9922
www.sjb.com.au

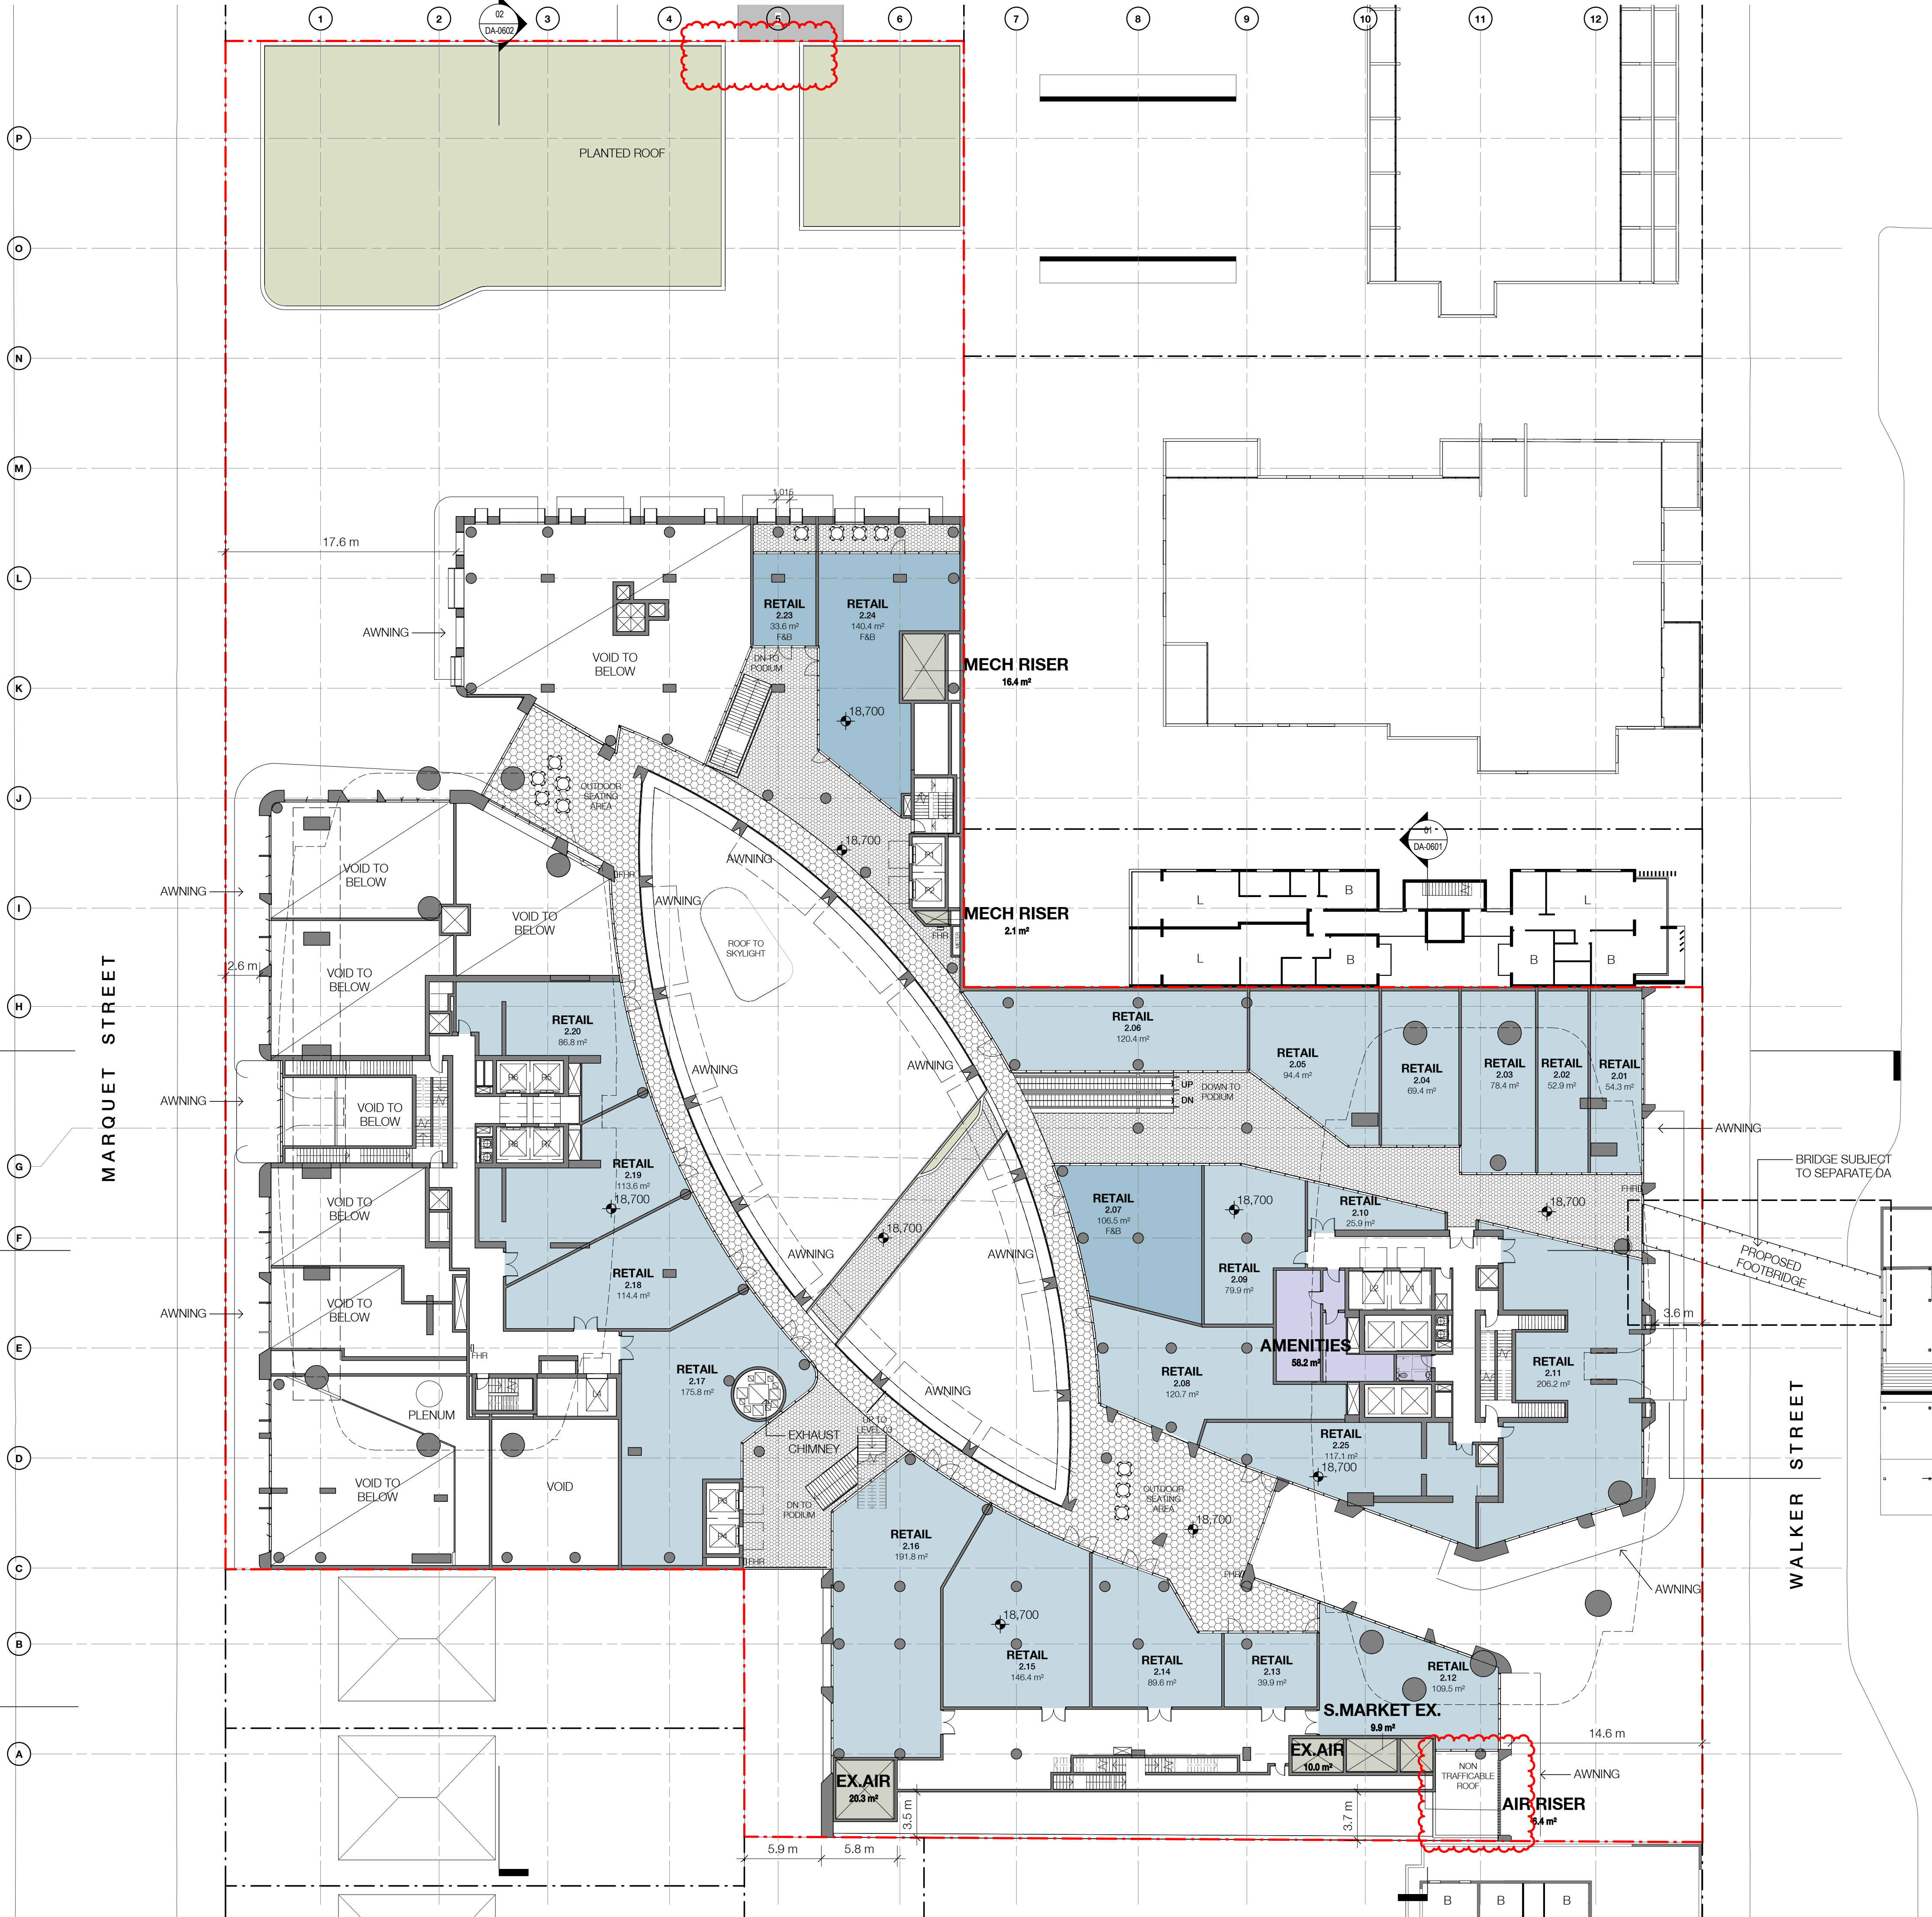

ANNIE LEGGETT
PROMENADE

MARQUET STREET

WALKER STREET

Nominated Architects: Adam Haddow-7188 | John Pradel-7004

FOR APPROVAL

Rev	Date	Revision	By	Chk.
5	15.10.2015	CONSULTANT ISSUE		ML
6	23.10.2015	CONSULTANT ISSUE		ML
7	30.10.2015	CONSULTANT ISSUE		ML
8	20.11.2015	DRAFT DA ISSUE		ML
9	11.12.2015	DA ISSUE		ML
10	16.02.2016	DA Amendments		ML
11	18-04-2016	FOR INFORMATION		ML
12	01.07.2016	FOR INFORMATION		ML
13	05.07.2016	DA ISSUE		ML
14	06.07.2016	CONSULTANT ISSUE		ML
15	12.07.2016	FOR INFORMATION		
16	22.07.2016	FOR INFORMATION		
17	29.07.2016	FOR REVIEW		
18	27.07.2016	FOR COORDINATION		
19	28.07.2016	FOR COORDINATION		
20	29.07.2016	FOR REVIEW		
21	08.08.2016	FOR REVIEW		
22	09.08.2016	FOR REVIEW		
23	13.08.2016	FOR INFORMATION		
24	15.08.2016	FOR INFORMATION		
25	16.08.2016	FOR INFORMATION		
26	17.08.2016	FOR INFORMATION		
27	18.08.2016	FOR INFORMATION		
28	22.08.2016	FOR INFORMATION		
29	23.08.2016	FOR INFORMATION		
30	02.09.2016	DA ISSUE		

Structural Engineer

BONACCI

Mechanical / Hydraulic / Fire Eng. / Vertical Transport Eng. / Wet Fire

WSP

Electrical / Dry Fire

NORTHROP

Facade Engineer / ESD Consultant

INHABIT

Traffic Engineer

THOMPSON STANBURY

Access Consultant

CERTIS

Acoustic Engineer

ACOUSTIC LOGIC

Wind Engineer

CPP WIND

Waste Consultant

ELEPHANTS FOOT

BCA Consultant

BM+G

Landscape Architect / Town Planner

URBIS

Billbergia



Billbergia
creating communities®

Project

STATION PRECINCT

6-14 Walker Street &
11-21 Marquet St &
23-25 Marquet St
Rhodes NSW

Drawing Name


BUILDING A - Level 4-6

Date 02.09.2016 Scale 1 : 100 Sheet Size @ A1

Drawn EK Chk. JP



Job No. 4420 Drawing No. DA-0301 / 30 Revision

SJB Architects
Level 2
490 Crown Street
Surry Hills NSW
2010 Australia
T 61 2 9380 9911
F 61 2 9380 9922
www.sjb.com.au

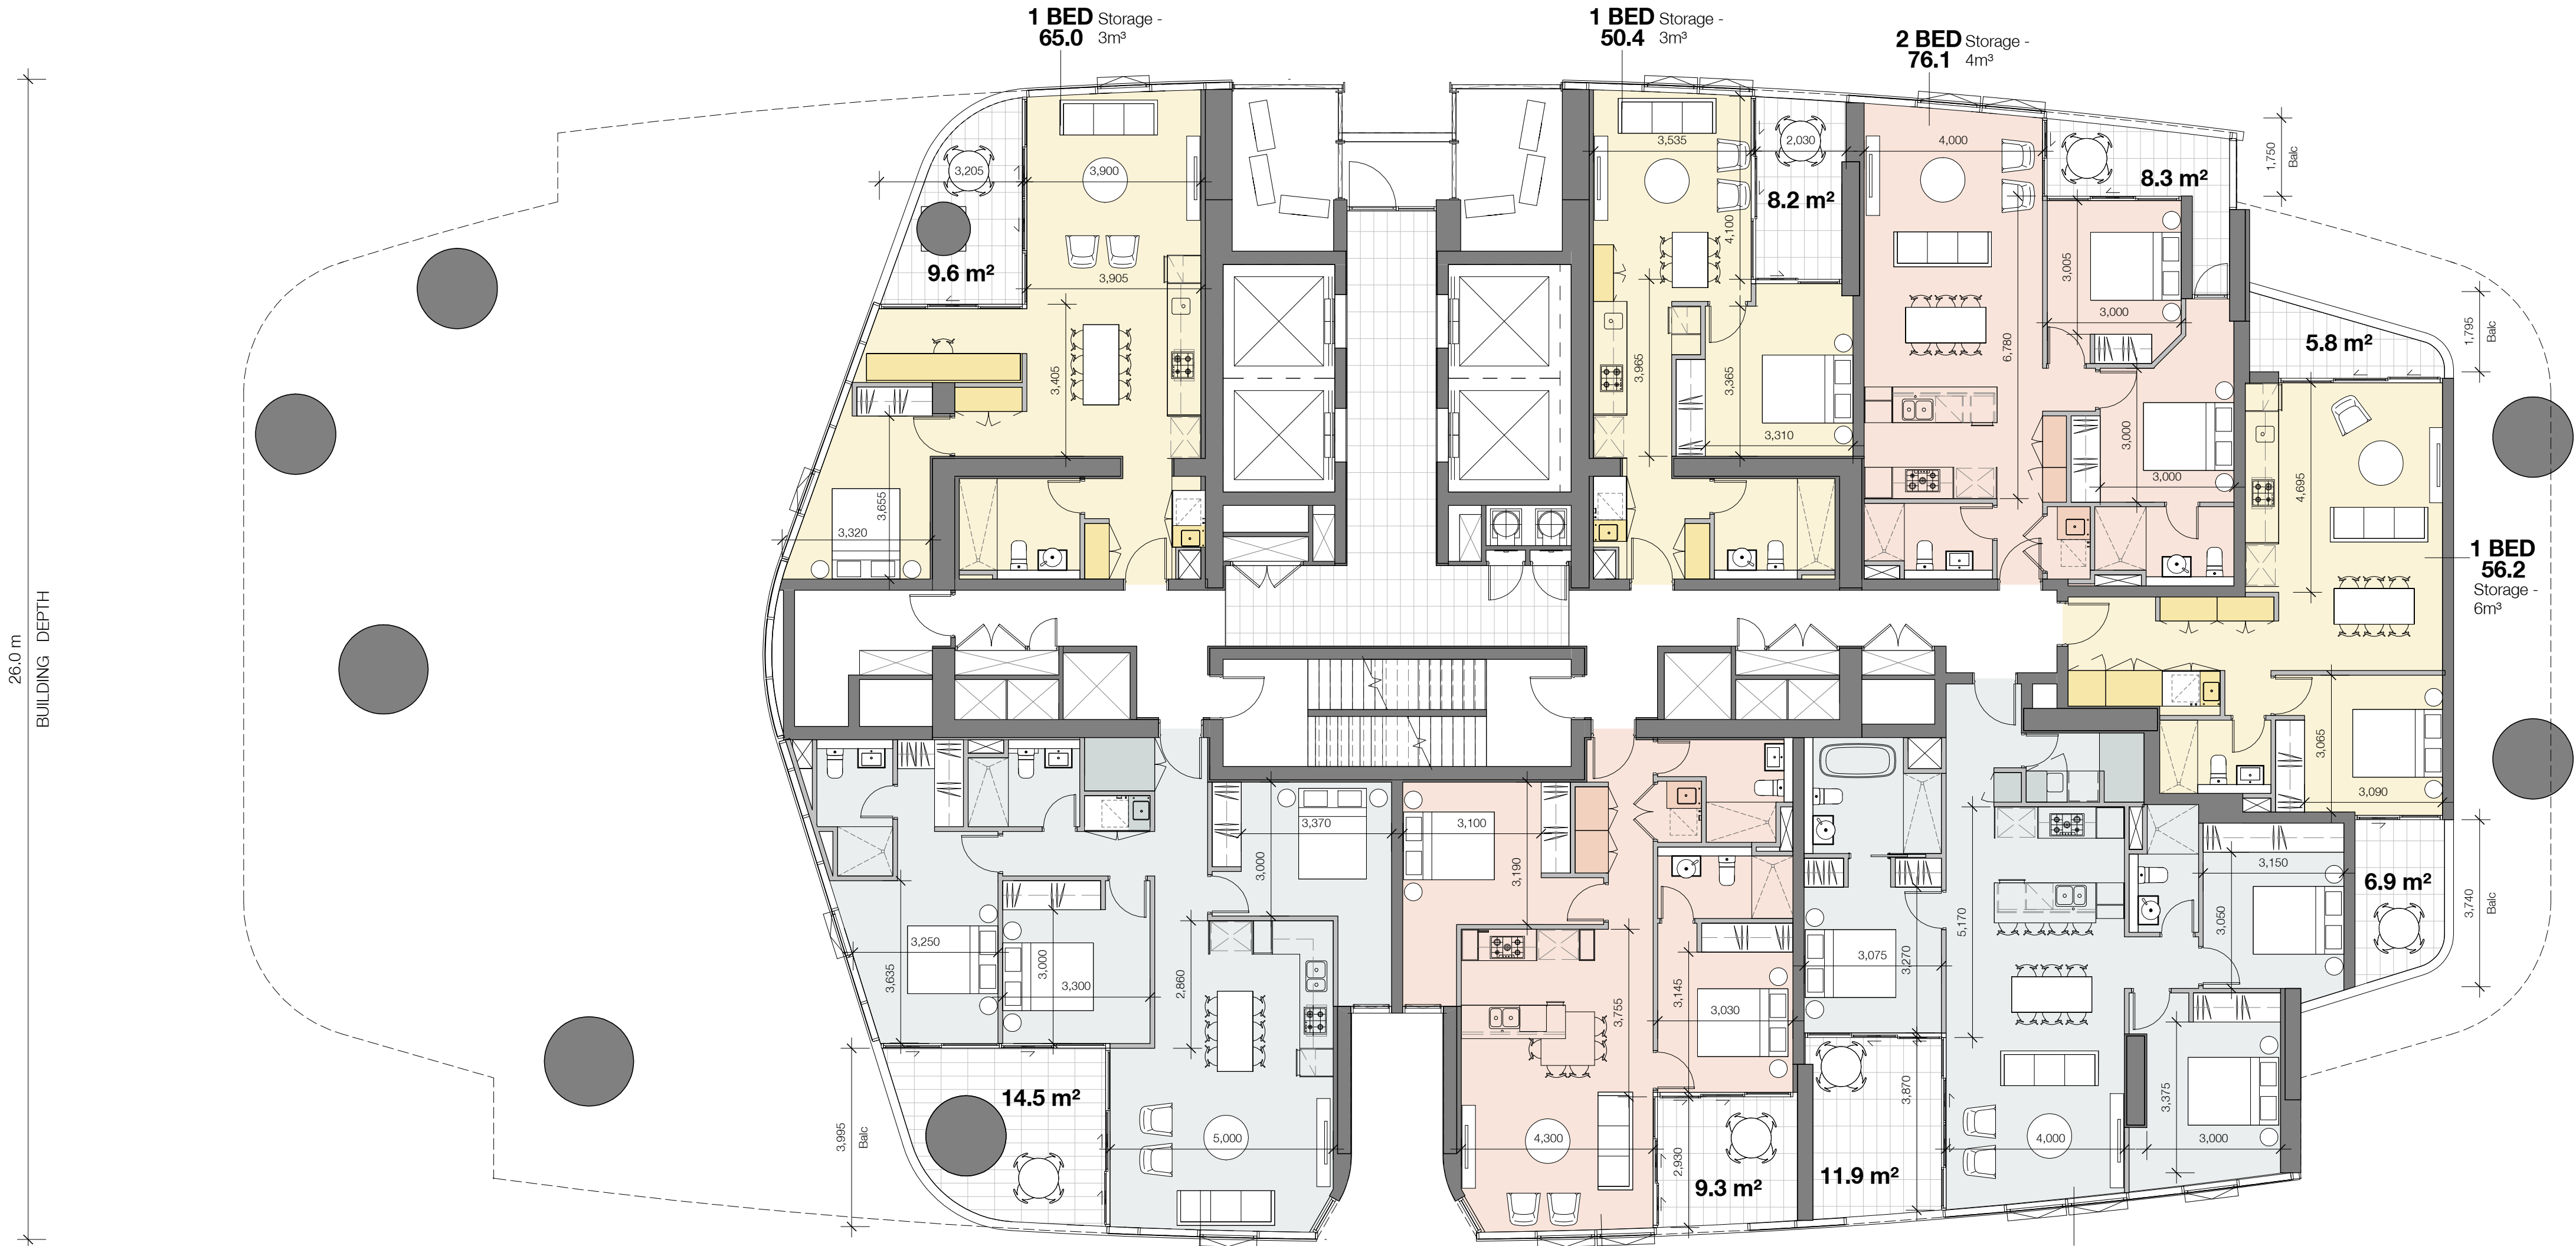

WALKER STREET

Building A - Level 04-06

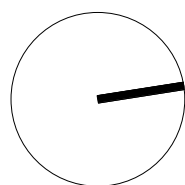 

Nominated Architects: Adam Haddow-7188 | John Pradel-7004

FOR APPROVAL

Rev	Date	Revision	By	Chk.
5	15.10.2015	CONSULTANT ISSUE		ML
6	23.10.2015	CONSULTANT ISSUE		ML
7	30.10.2015	CONSULTANT ISSUE		ML
8	20.11.2015	DRAFT DA ISSUE		ML
9	11.12.2015	DA ISSUE		ML
10	16.02.2016	DA Amendments		ML
11	18-04-2016	FOR INFORMATION		ML
12	01.07.2016	FOR INFORMATION		ML
13	05.07.2016	DA ISSUE		ML
14	06.07.2016	CONSULTANT ISSUE		ML
15	12.07.2016	FOR INFORMATION		
16	22.07.2016	FOR INFORMATION		
17	29.07.2016	FOR REVIEW		
18	27.07.2016	FOR COORDINATION		
19	28.07.2016	FOR COORDINATION		
20	29.07.2016	FOR REVIEW		
21	08.08.2016	FOR REVIEW		
22	09.08.2016	FOR REVIEW		
23	13.08.2016	FOR INFORMATION		
24	15.08.2016	FOR INFORMATION		
25	16.08.2016	FOR INFORMATION		
26	17.08.2016	FOR INFORMATION		
27	18.08.2016	FOR INFORMATION		
28	22.08.2016	FOR INFORMATION		
29	23.08.2016	FOR INFORMATION		
30	02.09.2016	DA ISSUE		

Structural Engineer

BONACCI

Mechanical / Hydraulic / Fire Eng. / Vertical Transport Eng. / Wet Fire

WSP

Electrical / Dry Fire

NORTHROP

Facade Engineer / ESD Consultant

INHABIT

Traffic Engineer

THOMPSON STANBURY

Access Consultant

CERTIS

Acoustic Engineer

ACOUSTIC LOGIC

Wind Engineer

CPP WIND

Waste Consultant

ELEPHANTS FOOT

BCA Consultant

BM+G

Landscape Architect / Town Planner

URBIS

Billbergia



Billbergia
creating communities®

Project

STATION PRECINCT

6-14 Walker Street &

11-21 Marquet St &

23-25 Marquet St

Rhodes NSW

Drawing Name

BUILDING A - Level 07

Date 02.09.2016 Scale 1 : 100 Sheet Size @ A1

Drawn EK Chk. JP



Job No. 4420 Drawing No. DA-0302 / 30 Revision

SJB Architects
Level 2
490 Crown Street
Surry Hills NSW
2010 Australia
T 61 2 9380 9911
F 61 2 9380 9922
www.sjb.com.au



WALKER STREET

Building A - Level 07

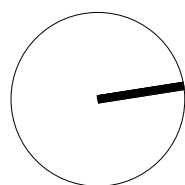 

FOR APPROVAL

Rev	Date	Revision	By	Chk.
5	15.10.2015	CONSULTANT ISSUE		ML
6	23.10.2015	CONSULTANT ISSUE		ML
7	30.10.2015	CONSULTANT ISSUE		ML
8	20.11.2015	DRAFT DA ISSUE		ML
9	11.12.2015	DA ISSUE		ML
10	16.02.2016	DA Amendments		ML
11	18-04-2016	FOR INFORMATION		ML
12	01.07.2016	FOR INFORMATION		ML
13	05.07.2016	DA ISSUE		ML
14	06.07.2016	CONSULTANT ISSUE		ML
15	12.07.2016	FOR INFORMATION		
16	22.07.2016	FOR INFORMATION		
17	29.07.2016	FOR REVIEW		
18	27.07.2016	FOR COORDINATION		
19	28.07.2016	FOR COORDINATION		
20	29.07.2016	FOR REVIEW		
21	08.08.2016	FOR REVIEW		
22	09.08.2016	FOR REVIEW		
23	13.08.2016	FOR INFORMATION		
24	15.08.2016	FOR INFORMATION		
25	16.08.2016	FOR INFORMATION		
26	17.08.2016	FOR INFORMATION		
27	18.08.2016	FOR INFORMATION		
28	22.08.2016	FOR INFORMATION		
29	23.08.2016	FOR INFORMATION		
30	02.09.2016	DA ISSUE		

Structural Engineer

BONACCI

Mechanical / Hydraulic / Fire Eng. / Vertical Transport Eng. / Wet Fire

WSP

Electrical / Dry Fire

NORTHROP

Facade Engineer / ESD Consultant

INHABIT

Traffic Engineer

THOMPSON STANBURY

Access Consultant

CERTIS

Acoustic Engineer

ACOUSTIC LOGIC

Wind Engineer

CPP WIND

Waste Consultant

ELEPHANTS FOOT

BCA Consultant

BM+G

Landscape Architect / Town Planner

URBIS

Billbergia



Billbergia
creating communities®

Project

STATION PRECINCT

6-14 Walker Street &

11-21 Marquet St &

23-25 Marquet St

Rhodes NSW

Drawing Name


BUILDING A - Level 08-20
- ADAPTABLE PLATE

Date	Scale	Sheet Size
02.09.2016	1 : 100	@ A1

Drawn	Chk.
EK	JP



Job No.	Drawing No.	Revision
4420	DA-0303	/ 30

SJB Architects
Level 2
490 Crown Street
Surry Hills NSW
2010 Australia
T 61 2 9380 9911
F 61 2 9380 9922
www.sjb.com.au

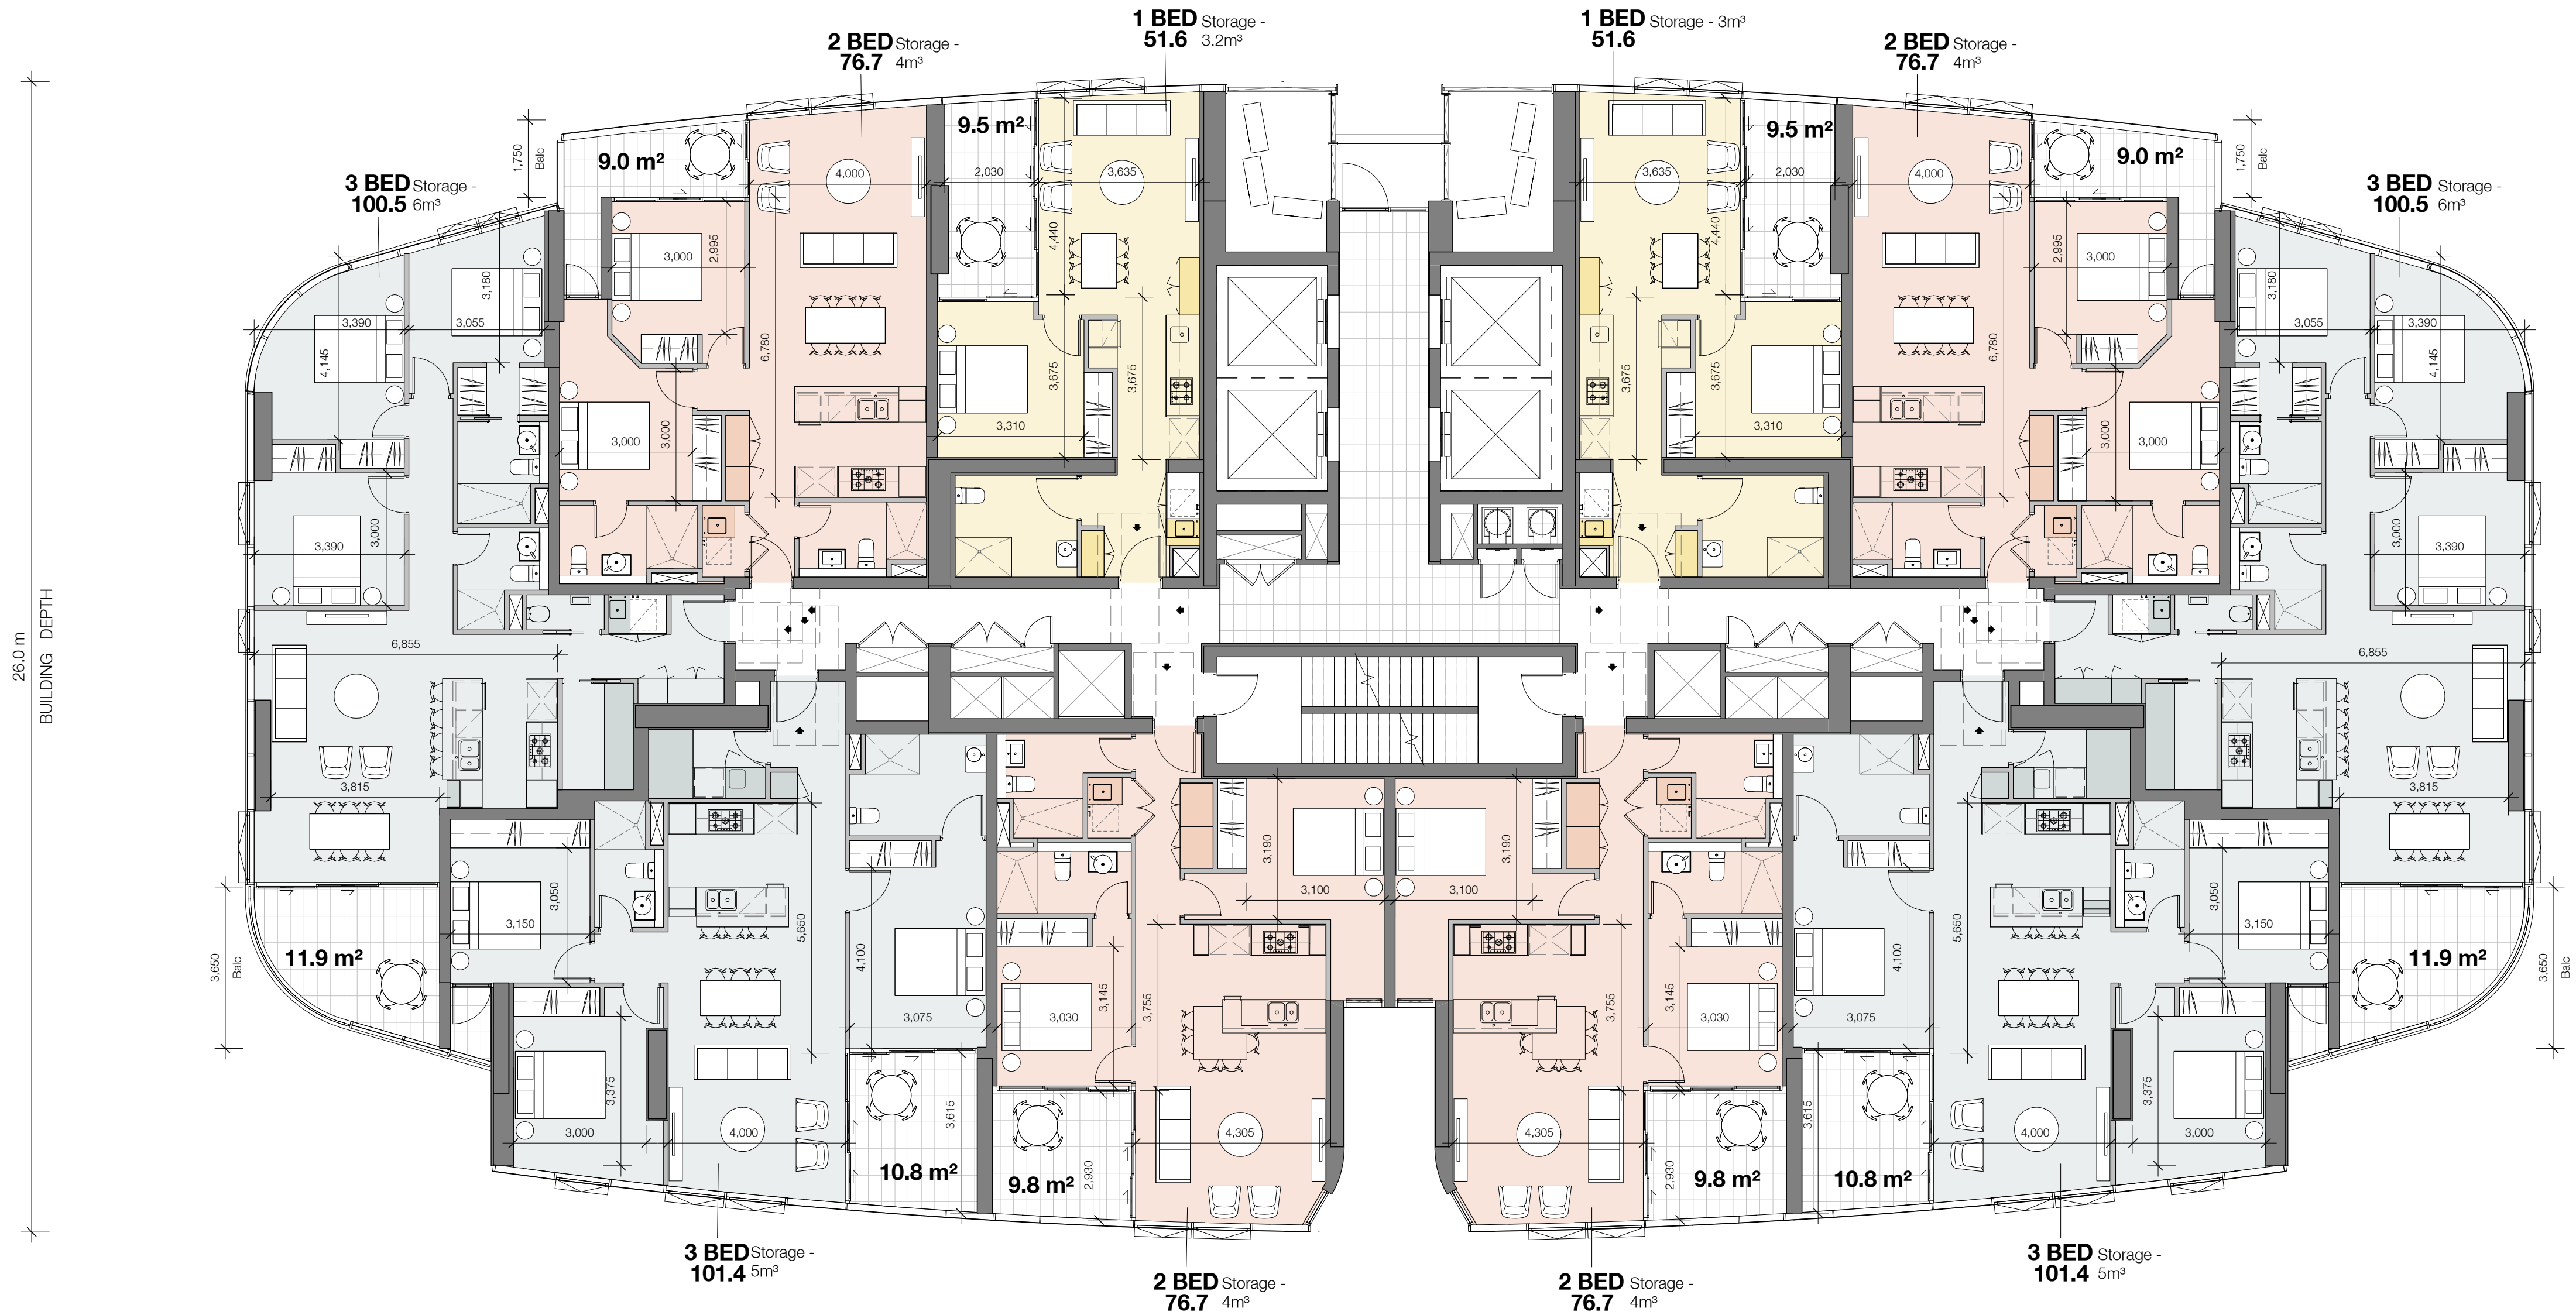

WALKER STREET

Building A - Level 08-20
(Adaptable Plan)

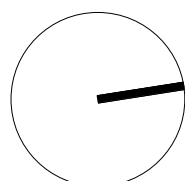 

FOR APPROVAL

Rev	Date	Revision	By	Chk.
5	15.10.2015	CONSULTANT ISSUE		ML
6	23.10.2015	CONSULTANT ISSUE		ML
7	30.10.2015	CONSULTANT ISSUE		ML
8	20.11.2015	DRAFT DA ISSUE		ML
9	11.12.2015	DA ISSUE		ML
10	16.02.2016	DA Amendments		ML
11	18-04-2016	FOR INFORMATION		ML
12	01.07.2016	FOR INFORMATION		ML
13	05.07.2016	DA ISSUE		ML
14	06.07.2016	CONSULTANT ISSUE		ML
15	12.07.2016	FOR INFORMATION		
16	22.07.2016	FOR INFORMATION		
17	29.07.2016	FOR REVIEW		
18	27.07.2016	FOR COORDINATION		
19	28.07.2016	FOR COORDINATION		
20	29.07.2016	FOR REVIEW		
21	08.08.2016	FOR REVIEW		
22	09.08.2016	FOR REVIEW		
23	13.08.2016	FOR INFORMATION		
24	15.08.2016	FOR INFORMATION		
25	16.08.2016	FOR INFORMATION		
26	17.08.2016	FOR INFORMATION		
27	18.08.2016	FOR INFORMATION		
28	22.08.2016	FOR INFORMATION		
29	23.08.2016	FOR INFORMATION		
30	02.09.2016	DA ISSUE		

Structural Engineer

BONACCI

Mechanical / Hydraulic / Fire Eng. / Vertical Transport Eng. / Wet Fire

WSP

Electrical / Dry Fire

NORTHROP

Facade Engineer / ESD Consultant

INHABIT

Traffic Engineer

THOMPSON STANBURY

Access Consultant

CERTIS

Acoustic Engineer

ACOUSTIC LOGIC

Wind Engineer

CPP WIND

Waste Consultant

ELEPHANTS FOOT

BCA Consultant

BM+G

Landscape Architect / Town Planner

URBIS

Billbergia



Billbergia
creating communities®

Project

STATION PRECINCT

6-14 Walker Street &

11-21 Marquet St &

23-25 Marquet St

Rhodes NSW

Drawing Name

BUILDING A - Level 21-37
- TYPICAL PLAN

Date	Scale	Sheet Size
02.09.2016	1 : 100	@ A1

Drawn	Chk.
EK	JP

Job No.	Drawing No.	Revision
---------	-------------	----------

4420 DA-0304 / 30

SJB Architects
Level 2
490 Crown Street
Surry Hills NSW
2010 Australia
T 61 2 9380 9911
F 61 2 9380 9922
www.sjb.com.au



WALKER STREET

Building A - Level 21-37 (Typical Plan)

Nominated Architects: Adam Haddow-7188 | John Pradel-7004

FOR APPROVAL

Rev	Date	Revision	By	Chk.
5	15.10.2015	CONSULTANT ISSUE		ML
6	23.10.2015	CONSULTANT ISSUE		ML
7	30.10.2015	CONSULTANT ISSUE		ML
8	20.11.2015	DRAFT DA ISSUE		ML
9	11.12.2015	DA ISSUE		ML
10	16.02.2016	DA Amendments		ML
11	18-04-2016	FOR INFORMATION		ML
12	01.07.2016	FOR INFORMATION		ML
13	05.07.2016	DA ISSUE		ML
14	06.07.2016	CONSULTANT ISSUE		ML
15	12.07.2016	FOR INFORMATION		
16	22.07.2016	FOR INFORMATION		
17	29.07.2016	FOR REVIEW		
18	27.07.2016	FOR COORDINATION		
19	28.07.2016	FOR COORDINATION		
20	29.07.2016	FOR REVIEW		
21	08.08.2016	FOR REVIEW		
22	09.08.2016	FOR REVIEW		
23	13.08.2016	FOR INFORMATION		
24	15.08.2016	FOR INFORMATION		
25	16.08.2016	FOR INFORMATION		
26	17.08.2016	FOR INFORMATION		
27	18.08.2016	FOR INFORMATION		
28	22.08.2016	FOR INFORMATION		
29	23.08.2016	FOR INFORMATION		
30	02.09.2016	DA ISSUE		

Structural Engineer

BONACCI

Mechanical / Hydraulic / Fire Eng. / Vertical Transport Eng. / Wet Fire

WSP

Electrical / Dry Fire

NORTHROP

Facade Engineer / ESD Consultant

INHABIT

Traffic Engineer

THOMPSON STANBURY

Access Consultant

CERTIS

Acoustic Engineer

ACOUSTIC LOGIC

Wind Engineer

CPP WIND

Waste Consultant

ELEPHANTS FOOT

BCA Consultant

BM+G

Landscape Architect / Town Planner

URBIS

Billbergia



Billbergia
creating communities®

Project

STATION PRECINCT

6-14 Walker Street &

11-21 Marquet St &

23-25 Marquet St

Rhodes NSW

Drawing Name

BUILDING B - Levels
04-05

Date Scale Sheet Size
02.09.2016 1 : 100 @ A1

Drawn Chk.
EK JP

Job No. Drawing No. Revision
4420 DA-0311 / 30



SJB Architects
Level 2
490 Crown Street
Surry Hills NSW
2010 Australia
T 61 2 9380 9911
F 61 2 9380 9922
www.sjb.com.au



MARQUET STREET



Building B - Level 04-05

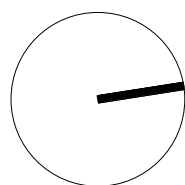 

Nominated Architects: Adam Haddow-7188 | John Pradel-7004

FOR APPROVAL

Rev	Date	Revision	By	Chk.
5	15.10.2015	CONSULTANT ISSUE	ML	
6	23.10.2015	CONSULTANT ISSUE	ML	
7	30.10.2015	CONSULTANT ISSUE	ML	
8	20.11.2015	DRAFT DA ISSUE	ML	
9	11.12.2015	DA ISSUE	ML	
10	16.02.2016	DA Amendments	ML	
11	18-04-2016	FOR INFORMATION	ML	
12	01.07.2016	FOR INFORMATION	ML	
13	05.07.2016	DA ISSUE	ML	
14	06.07.2016	CONSULTANT ISSUE		
15	12.07.2016	FOR INFORMATION		
16	22.07.2016	FOR INFORMATION		
17	29.07.2016	FOR REVIEW		
18	27.07.2016	FOR COORDINATION		
19	28.07.2016	FOR COORDINATION		
20	29.07.2016	FOR REVIEW		
21	08.08.2016	FOR REVIEW		
22	09.08.2016	FOR REVIEW		
23	13.08.2016	FOR INFORMATION		
24	15.08.2016	FOR INFORMATION		
25	16.08.2016	FOR INFORMATION		
26	17.08.2016	FOR INFORMATION		
27	18.08.2016	FOR INFORMATION		
28	22.08.2016	FOR INFORMATION		
29	23.08.2016	FOR INFORMATION		
30	02.09.2016	DA ISSUE		

Structural Engineer
BONACCI
Mechanical / Hydraulic / Fire Eng. / Vertical Transport Eng. / Wet Fire
WSP
Electrical / Dry Fire
NORTHROP
Facade Engineer / ESD Consultant
INHABIT
Traffic Engineer
THOMPSON STANBURY
Access Consultant
CERTIS
Acoustic Engineer
ACOUSTIC LOGIC
Wind Engineer
CPP WIND
Waste Consultant
ELEPHANTS FOOT
BCA Consultant
BM+G
Landscape Architect / Town Planner
URBIS

Billbergia
Project
STATION PRECINCT
6-14 Walker Street &
11-21 Marquet St &
23-25 Marquet St
Rhodes NSW

Drawing Name
BUILDING B - Levels
06-13 - ADAPTABLE
PLATE

Date
02.09.2016
Scale
1 : 100
Sheet Size
@ A1

Drawn
EK
Chk.
JP

Job No.
4420
Drawing No.
DA-0312 / 30
Revision

SJB Architects
Level 2
490 Crown Street
Surry Hills NSW
2010 Australia
T 61 2 9380 9911
F 61 2 9380 9922
www.sjb.com.au



MARQUET STREET



Building B - Level 06-13
(Adaptable Plan)

Nominated Architects: Adam Haddow-7188 | John Pradel-7004

FOR APPROVAL

Rev	Date	Revision	By	Chk.
5	15.10.2015	CONSULTANT ISSUE		ML
6	23.10.2015	CONSULTANT ISSUE		ML
7	30.10.2015	CONSULTANT ISSUE		ML
8	20.11.2015	DRAFT DA ISSUE		ML
9	11.12.2015	DA ISSUE		ML
10	16.02.2016	DA Amendments		ML
11	18-04-2016	FOR INFORMATION		ML
12	01.07.2016	FOR INFORMATION		ML
13	05.07.2016	DA ISSUE		ML
14	06.07.2016	CONSULTANT ISSUE		ML
15	12.07.2016	FOR INFORMATION		
16	22.07.2016	FOR INFORMATION		
17	29.07.2016	FOR REVIEW		
18	27.07.2016	FOR COORDINATION		
19	28.07.2016	FOR COORDINATION		
20	29.07.2016	FOR REVIEW		
21	08.08.2016	FOR REVIEW		
22	09.08.2016	FOR REVIEW		
23	13.08.2016	FOR INFORMATION		
24	15.08.2016	FOR INFORMATION		
25	16.08.2016	FOR INFORMATION		
26	17.08.2016	FOR INFORMATION		
27	18.08.2016	FOR INFORMATION		
28	22.08.2016	FOR INFORMATION		
29	23.08.2016	FOR INFORMATION		
30	02.09.2016	DA ISSUE		

Structural Engineer

BONACCI

Mechanical / Hydraulic / Fire Eng. / Vertical Transport Eng. / Wet Fire

WSP

Electrical / Dry Fire

NORTHROP

Facade Engineer / ESD Consultant

INHABIT

Traffic Engineer

THOMPSON STANBURY

Access Consultant

CERTIS

Acoustic Engineer

ACOUSTIC LOGIC

Wind Engineer

CPP WIND

Waste Consultant

ELEPHANTS FOOT

BCA Consultant

BM+G

Landscape Architect / Town Planner

URBIS

Billbergia



Billbergia
creating communities®

Project

STATION PRECINCT

6-14 Walker Street &

11-21 Marquet St &

23-25 Marquet St

Rhodes NSW

Drawing Name

BUILDING B - Levels
14-25 - TYPICAL PLAN

Date	Scale	Sheet Size
02.09.2016	1 : 100	@ A1

Drawn	Chk.
EK	JP

Job No.	Drawing No.	Revision
4420	DA-0313	/ 30


SJB Architects
Level 2
490 Crown Street
Surry Hills NSW
2010 Australia
T 61 2 9380 9911
F 61 2 9380 9922
www.sjb.com.au



MARQUET STREET



Building B - Level 14-25 (Typical Plan)

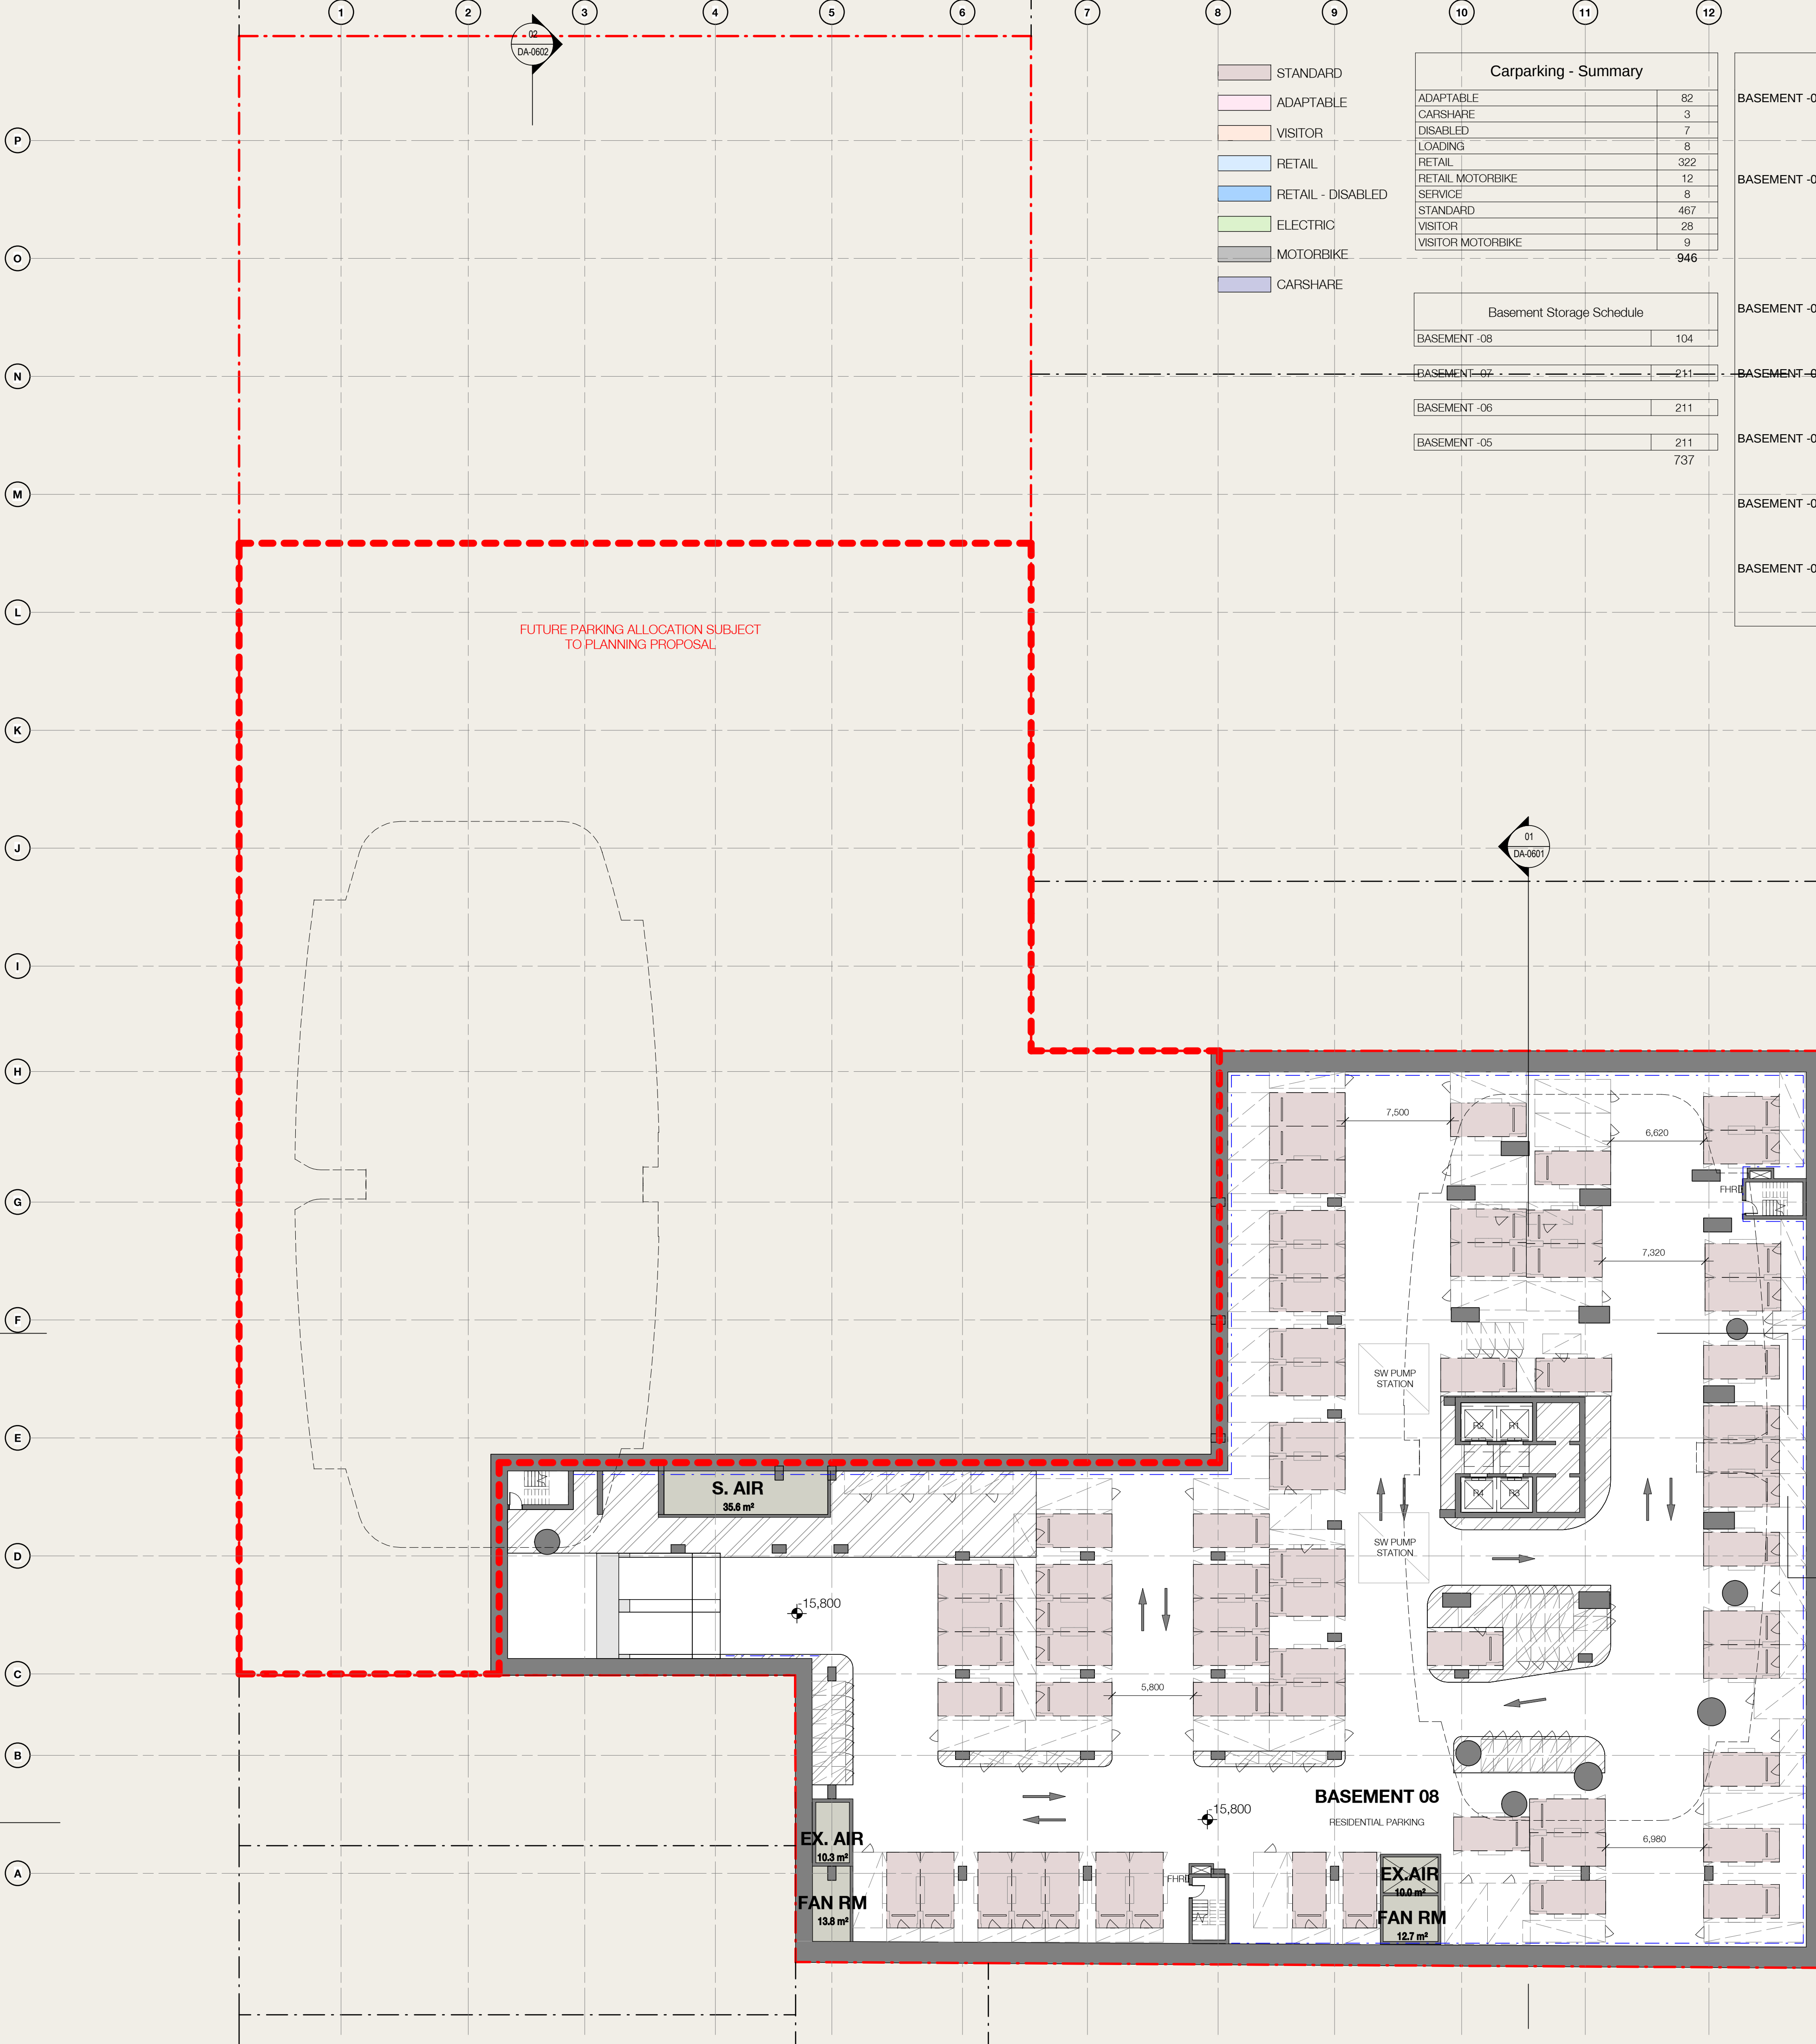

- STANDARD
- ADAPTABLE
- VISITOR
- RETAIL
- RETAIL - DISABLED
- ELECTRIC
- MOTORBIKE
- CARSHARE

Carparking - Summary		
ADAPTABLE		82
CARSHARE		3
DISABLED		7
LOADING		8
RETAIL		322
RETAIL MOTORBIKE		12
SERVICE		8
STANDARD		467
VISITOR		28
VISITOR MOTORBIKE		9
		946

Basement Storage Schedule		
BASEMENT -08		104
BASEMENT -07		211
BASEMENT -06		211
BASEMENT -05		211
		737

Carparking - By Level		
BASEMENT -02	LOADING	8
	RETAIL	41
	SERVICE	8
		57
BASEMENT -03	CARSHARE	3
	DISABLED	7
	RETAIL	134
	RETAIL MOTORBIKE	12
	VISITOR	12
	VISITOR MOTORBIKE	9
		177
BASEMENT -04	RETAIL	147
	VISITOR	16
		163
BASEMENT -05	ADAPTABLE	24
	STANDARD	137
		161
BASEMENT -06	ADAPTABLE	30
	STANDARD	131
		161
BASEMENT -07	ADAPTABLE	28
	STANDARD	135
		163
BASEMENT -08		
	STANDARD	64
		64
		946

In accepting and utilising this document the recipient agrees that SJB Architecture (NSW) Pty. Ltd. ACN 081 094 724 T/A SJB Architects, retain all common law, statutory law and other rights including copyright and intellectual property rights. The recipient agrees not to use this document for any purpose other than its intended use, to waive all claims against SJB Architects resulting from unauthorised changes, or to reuse the document on other projects without the prior written consent of SJB Architects. Under no circumstances shall transfer of this document be deemed a sale. SJB Architects makes no warranties of fitness for any purpose. The Builder/Contractor shall verify job dimensions prior to any work commencing. Use figured dimensions only. Do not scale drawings.

Nominated Architects: Adam Haddow-7188 | John Pradel-7004

FOR APPROVAL

Rev	Date	Revision	By	Chk.
5	15.10.2015	CONSULTANT ISSUE	ML	
6	23.10.2015	CONSULTANT ISSUE	ML	
7	30.10.2015	CONSULTANT ISSUE	ML	
8	20.11.2015	DRAFT DA ISSUE	ML	
9	11.12.2015	DA ISSUE	ML	
10	16.02.2016	DA Amendments	ML	
11	18-04-2016	FOR INFORMATION	ML	
12	01.07.2016	FOR INFORMATION	ML	
13	05.07.2016	DA ISSUE	ML	
14	06.07.2016	CONSULTANT ISSUE	ML	
15	12.07.2016	FOR INFORMATION		
16	22.07.2016	FOR INFORMATION		
17	29.07.2016	FOR REVIEW		
18	27.07.2016	FOR COORDINATION		
19	28.07.2016	FOR COORDINATION		
20	29.07.2016	FOR REVIEW		
21	08.08.2016	FOR REVIEW		
22	09.08.2016	FOR REVIEW		
23	13.08.2016	FOR INFORMATION		
24	15.08.2016	FOR INFORMATION		
25	16.08.2016	FOR INFORMATION		
26	17.08.2016	FOR INFORMATION		
27	18.08.2016	FOR INFORMATION		
28	22.08.2016	FOR INFORMATION		
29	23.08.2016	FOR INFORMATION		
30	02.09.2016	DA ISSUE		

Structural Engineer

BONACCI

Mechanical / Hydraulic / Fire Eng. / Vertical Transport Eng. / Wet Fire

WSP

Electrical / Dry Fire

NORTHROP

Facade Engineer / ESD Consultant

INHABIT

Traffic Engineer

THOMPSON STANBURY

Access Consultant

CERTIS

Acoustic Engineer

ACOUSTIC LOGIC

Wind Engineer

CPP WIND

Waste Consultant

ELEPHANTS FOOT

BCA Consultant

BM+G

Landscape Architect / Town Planner

URBIS

Billbergia



Billbergia
creating communities®

Project

STATION PRECINCT

6-14 Walker Street &

11-21 Marquet St &

23-25 Marquet St

Rhodes NSW

Drawing Name

BASEMENT 08


Date 02.09.2016 Scale As indicated Sheet Size @ A1

Drawn ML Chk. NH/JP

Job No. 4420 Drawing No. DA-0201 / 30 Revision

SJB Architects
Level 2
490 Crown Street
Surry Hills NSW
2010 Australia
T 61 2 9380 9911
F 61 2 9380 9922
www.sjb.com.au



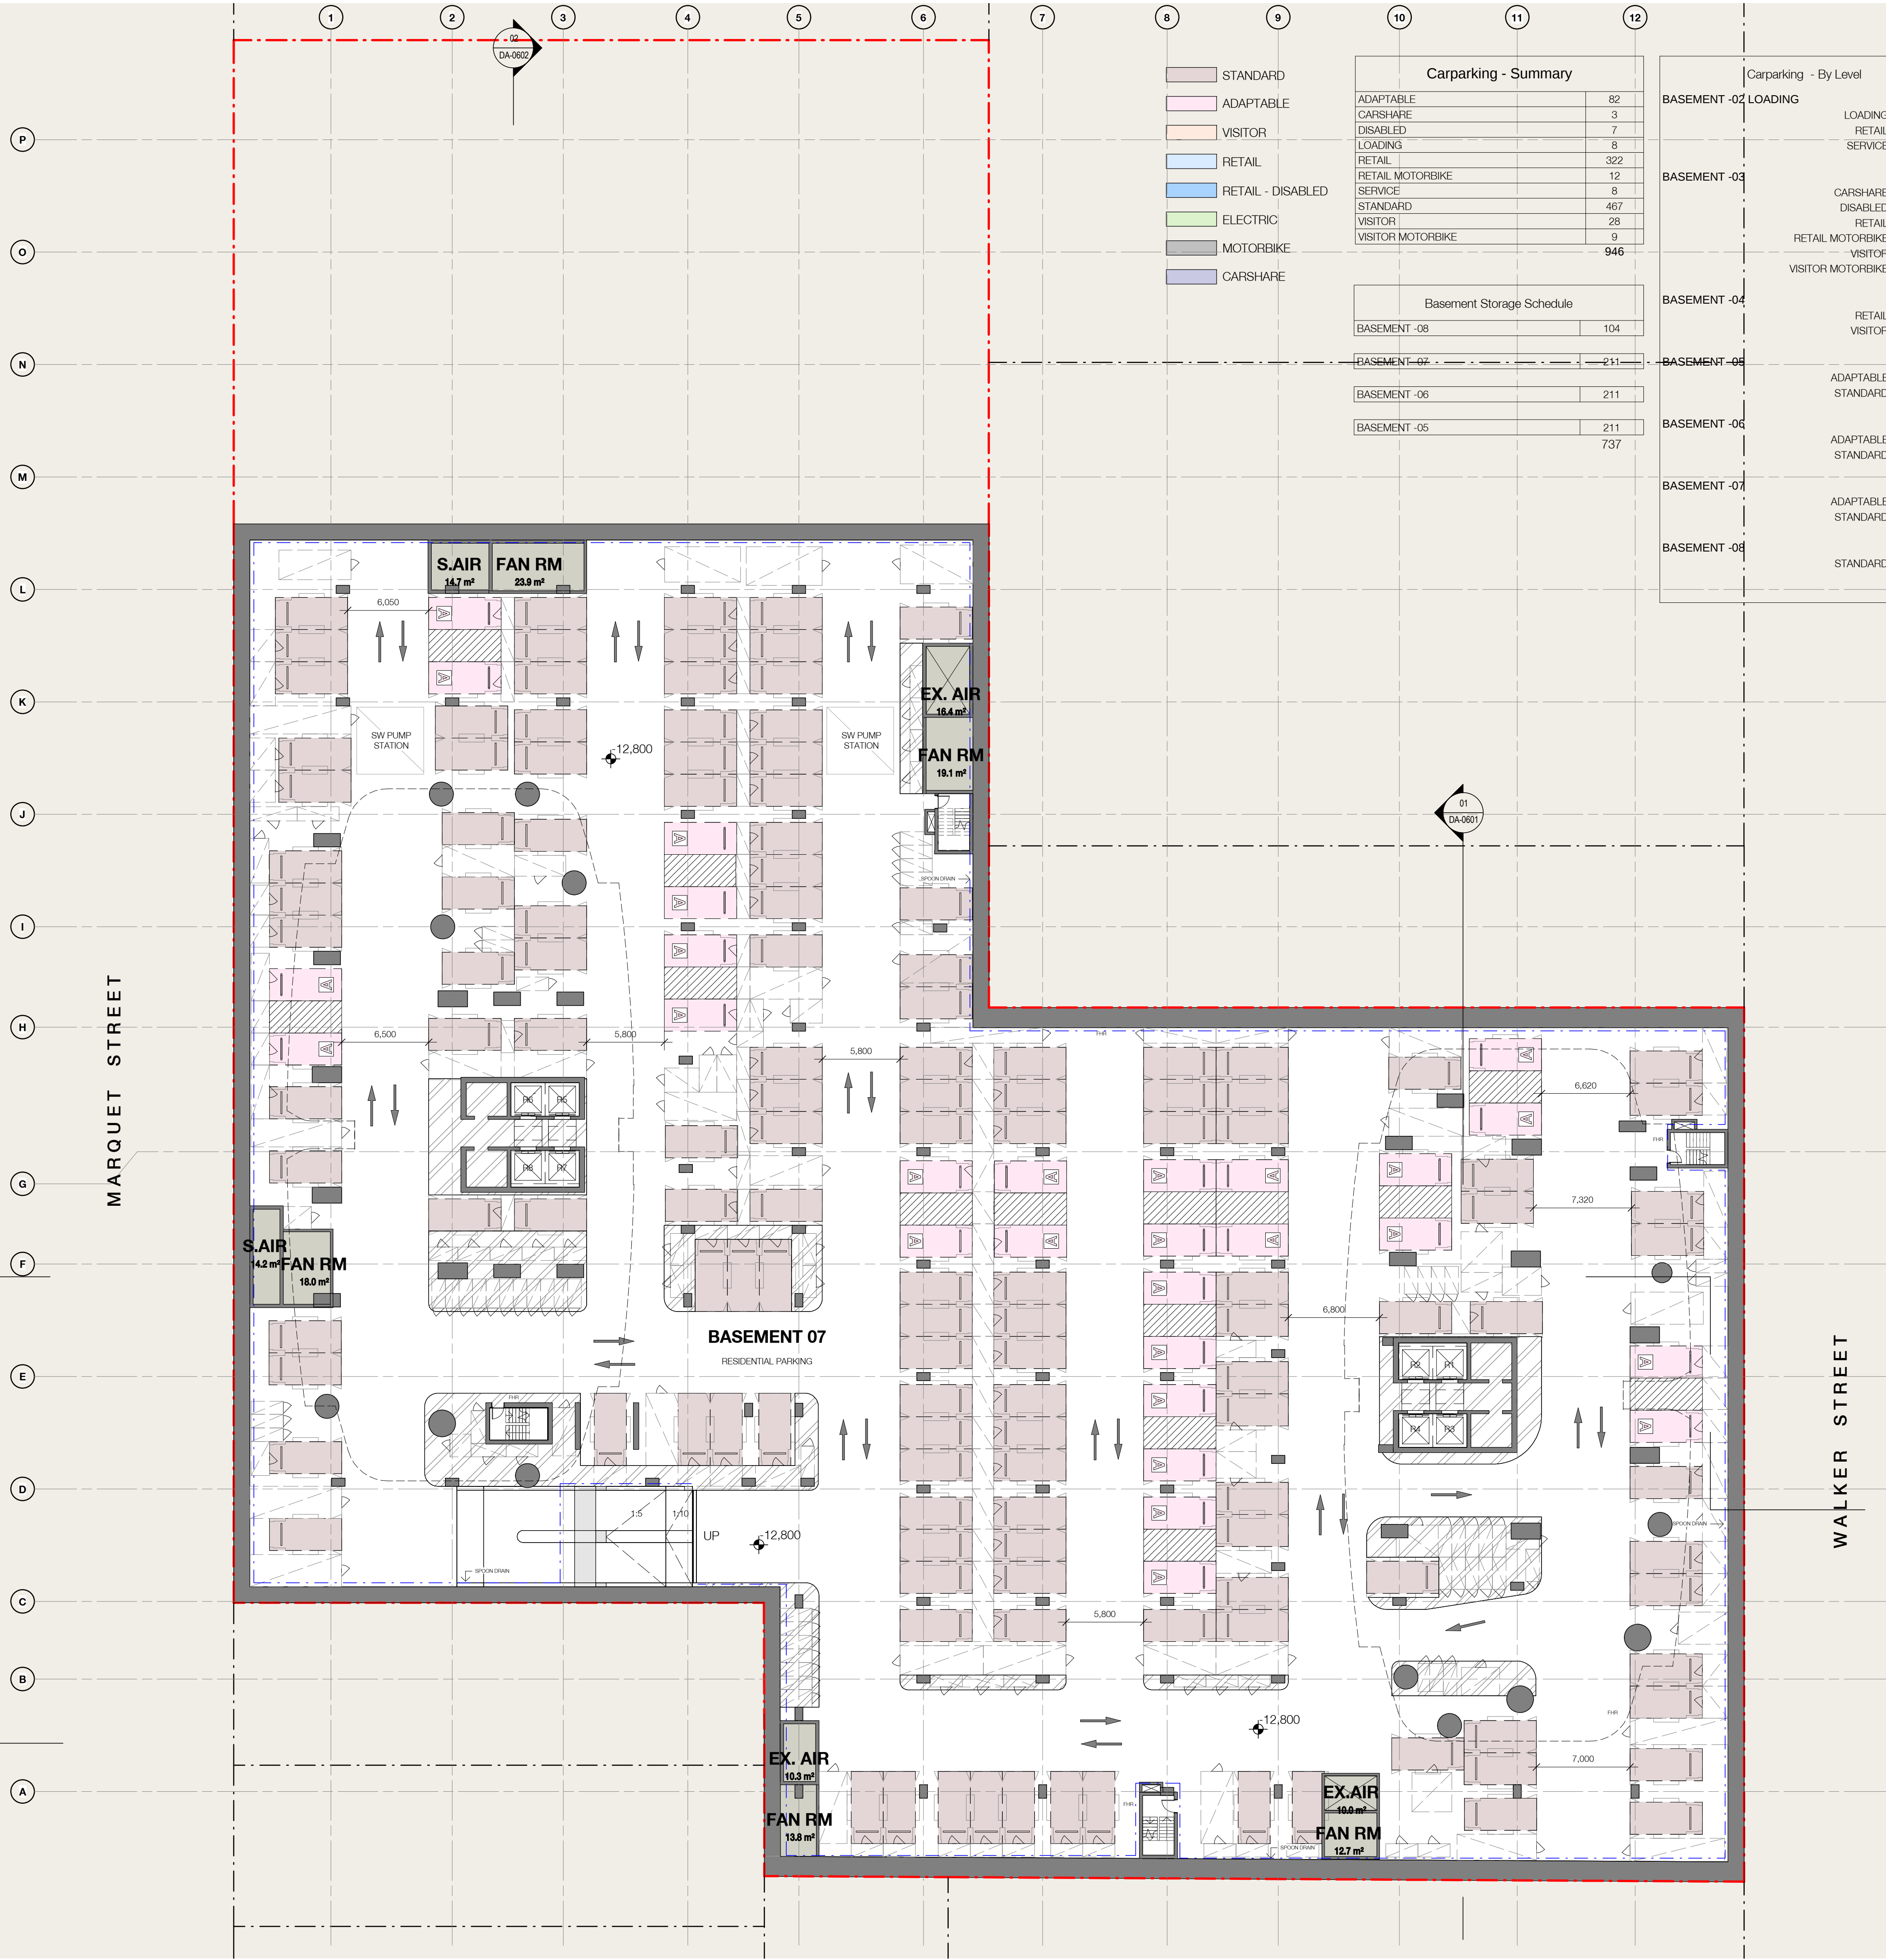

- STANDARD
- ADAPTABLE
- VISITOR
- RETAIL
- RETAIL - DISABLED
- ELECTRIC
- MOTORBIKE
- CARSHARE

Carparking - Summary		
ADAPTABLE		82
CARSHARE		3
DISABLED		7
LOADING		8
RETAIL		322
RETAIL MOTORBIKE		12
SERVICE		8
STANDARD		467
VISITOR		28
VISITOR MOTORBIKE		9
		946

Basement Storage Schedule		
BASEMENT -08		104
BASEMENT -07		211
BASEMENT -06		211
BASEMENT -05		211
		737

Carparking - By Level		
BASEMENT -02	LOADING	8
	RETAIL	41
	SERVICE	8
		57
BASEMENT -03	CARSHARE	3
	DISABLED	7
	RETAIL	134
	RETAIL MOTORBIKE	12
	VISITOR	12
	VISITOR MOTORBIKE	9
		177
BASEMENT -04	RETAIL	147
	VISITOR	16
		163
BASEMENT -05	ADAPTABLE	24
	STANDARD	137
		161
BASEMENT -06	ADAPTABLE	30
	STANDARD	131
		161
BASEMENT -07	ADAPTABLE	28
	STANDARD	135
		163
BASEMENT -08	STANDARD	64
		64
		946

In accepting and utilising this document the recipient agrees that SJB Architecture (NSW) Pty. Ltd. ACN 081 094 724 T/A SJB Architects, retain all common law, statutory law and other rights including copyright and intellectual property rights. The recipient agrees not to use this document for any purpose other than its intended use, to waive all claims against SJB Architects resulting from unauthorised changes, or to reuse the document on other projects without the prior written consent of SJB Architects. Under no circumstances shall transfer of this document be deemed a sale. SJB Architects makes no warranties of fitness for any purpose. The Builder/Contractor shall verify job dimensions prior to any work commencing. Use figured dimensions only. Do not scale drawings.

Nominated Architects: Adam Haddow-7188 | John Pradel-7004

FOR APPROVAL

Rev	Date	Revision	By	Chk.
5	15.10.2015	CONSULTANT ISSUE	ML	
6	23.10.2015	CONSULTANT ISSUE	ML	
7	30.10.2015	CONSULTANT ISSUE	ML	
8	20.11.2015	DRAFT DA ISSUE	ML	
9	11.12.2015	DA ISSUE	ML	
10	16.02.2016	DA Amendments	ML	
11	18-04-2016	FOR INFORMATION	ML	
12	01.07.2016	FOR INFORMATION	ML	
13	05.07.2016	DA ISSUE	ML	
14	06.07.2016	CONSULTANT ISSUE	ML	
15	12.07.2016	FOR INFORMATION		
16	22.07.2016	FOR INFORMATION		
17	29.07.2016	FOR REVIEW		
18	27.07.2016	FOR COORDINATION		
19	28.07.2016	FOR COORDINATION		
20	29.07.2016	FOR REVIEW		
21	08.08.2016	FOR REVIEW		
22	09.08.2016	FOR REVIEW		
23	13.08.2016	FOR INFORMATION		
24	15.08.2016	FOR INFORMATION		
25	16.08.2016	FOR INFORMATION		
26	17.08.2016	FOR INFORMATION		
27	18.08.2016	FOR INFORMATION		
28	22.08.2016	FOR INFORMATION		
29	23.08.2016	FOR INFORMATION		
30	02.09.2016	DA ISSUE		

Structural Engineer

BONACCI

Mechanical / Hydraulic / Fire Eng. / Vertical Transport Eng. / Wet Fire

WSP

Electrical / Dry Fire

NORTHROP

Facade Engineer / ESD Consultant

INHABIT

Traffic Engineer

THOMPSON STANBURY

Access Consultant

CERTIS

Acoustic Engineer

ACOUSTIC LOGIC

Wind Engineer

CPP WIND

Waste Consultant

ELEPHANTS FOOT

BCA Consultant

BM+G

Landscape Architect / Town Planner

URBIS

Billbergia



Billbergia
creating communities®

Project

STATION PRECINCT

6-14 Walker Street &

11-21 Marquet St &

23-25 Marquet St

Rhodes NSW

Drawing Name

BASEMENT 07

Date Scale Sheet Size

02.09.2016 As indicated @ A1

Drawn Chk.

ML NH/JP

Job No. Drawing No. Revision

4420 DA-0202 / 30

SJB Architects

Level 2

490 Crown Street

Surry Hills NSW


2010 Australia

T 61 2 9380 9911

F 61 2 9380 9922

www.sjb.com.au



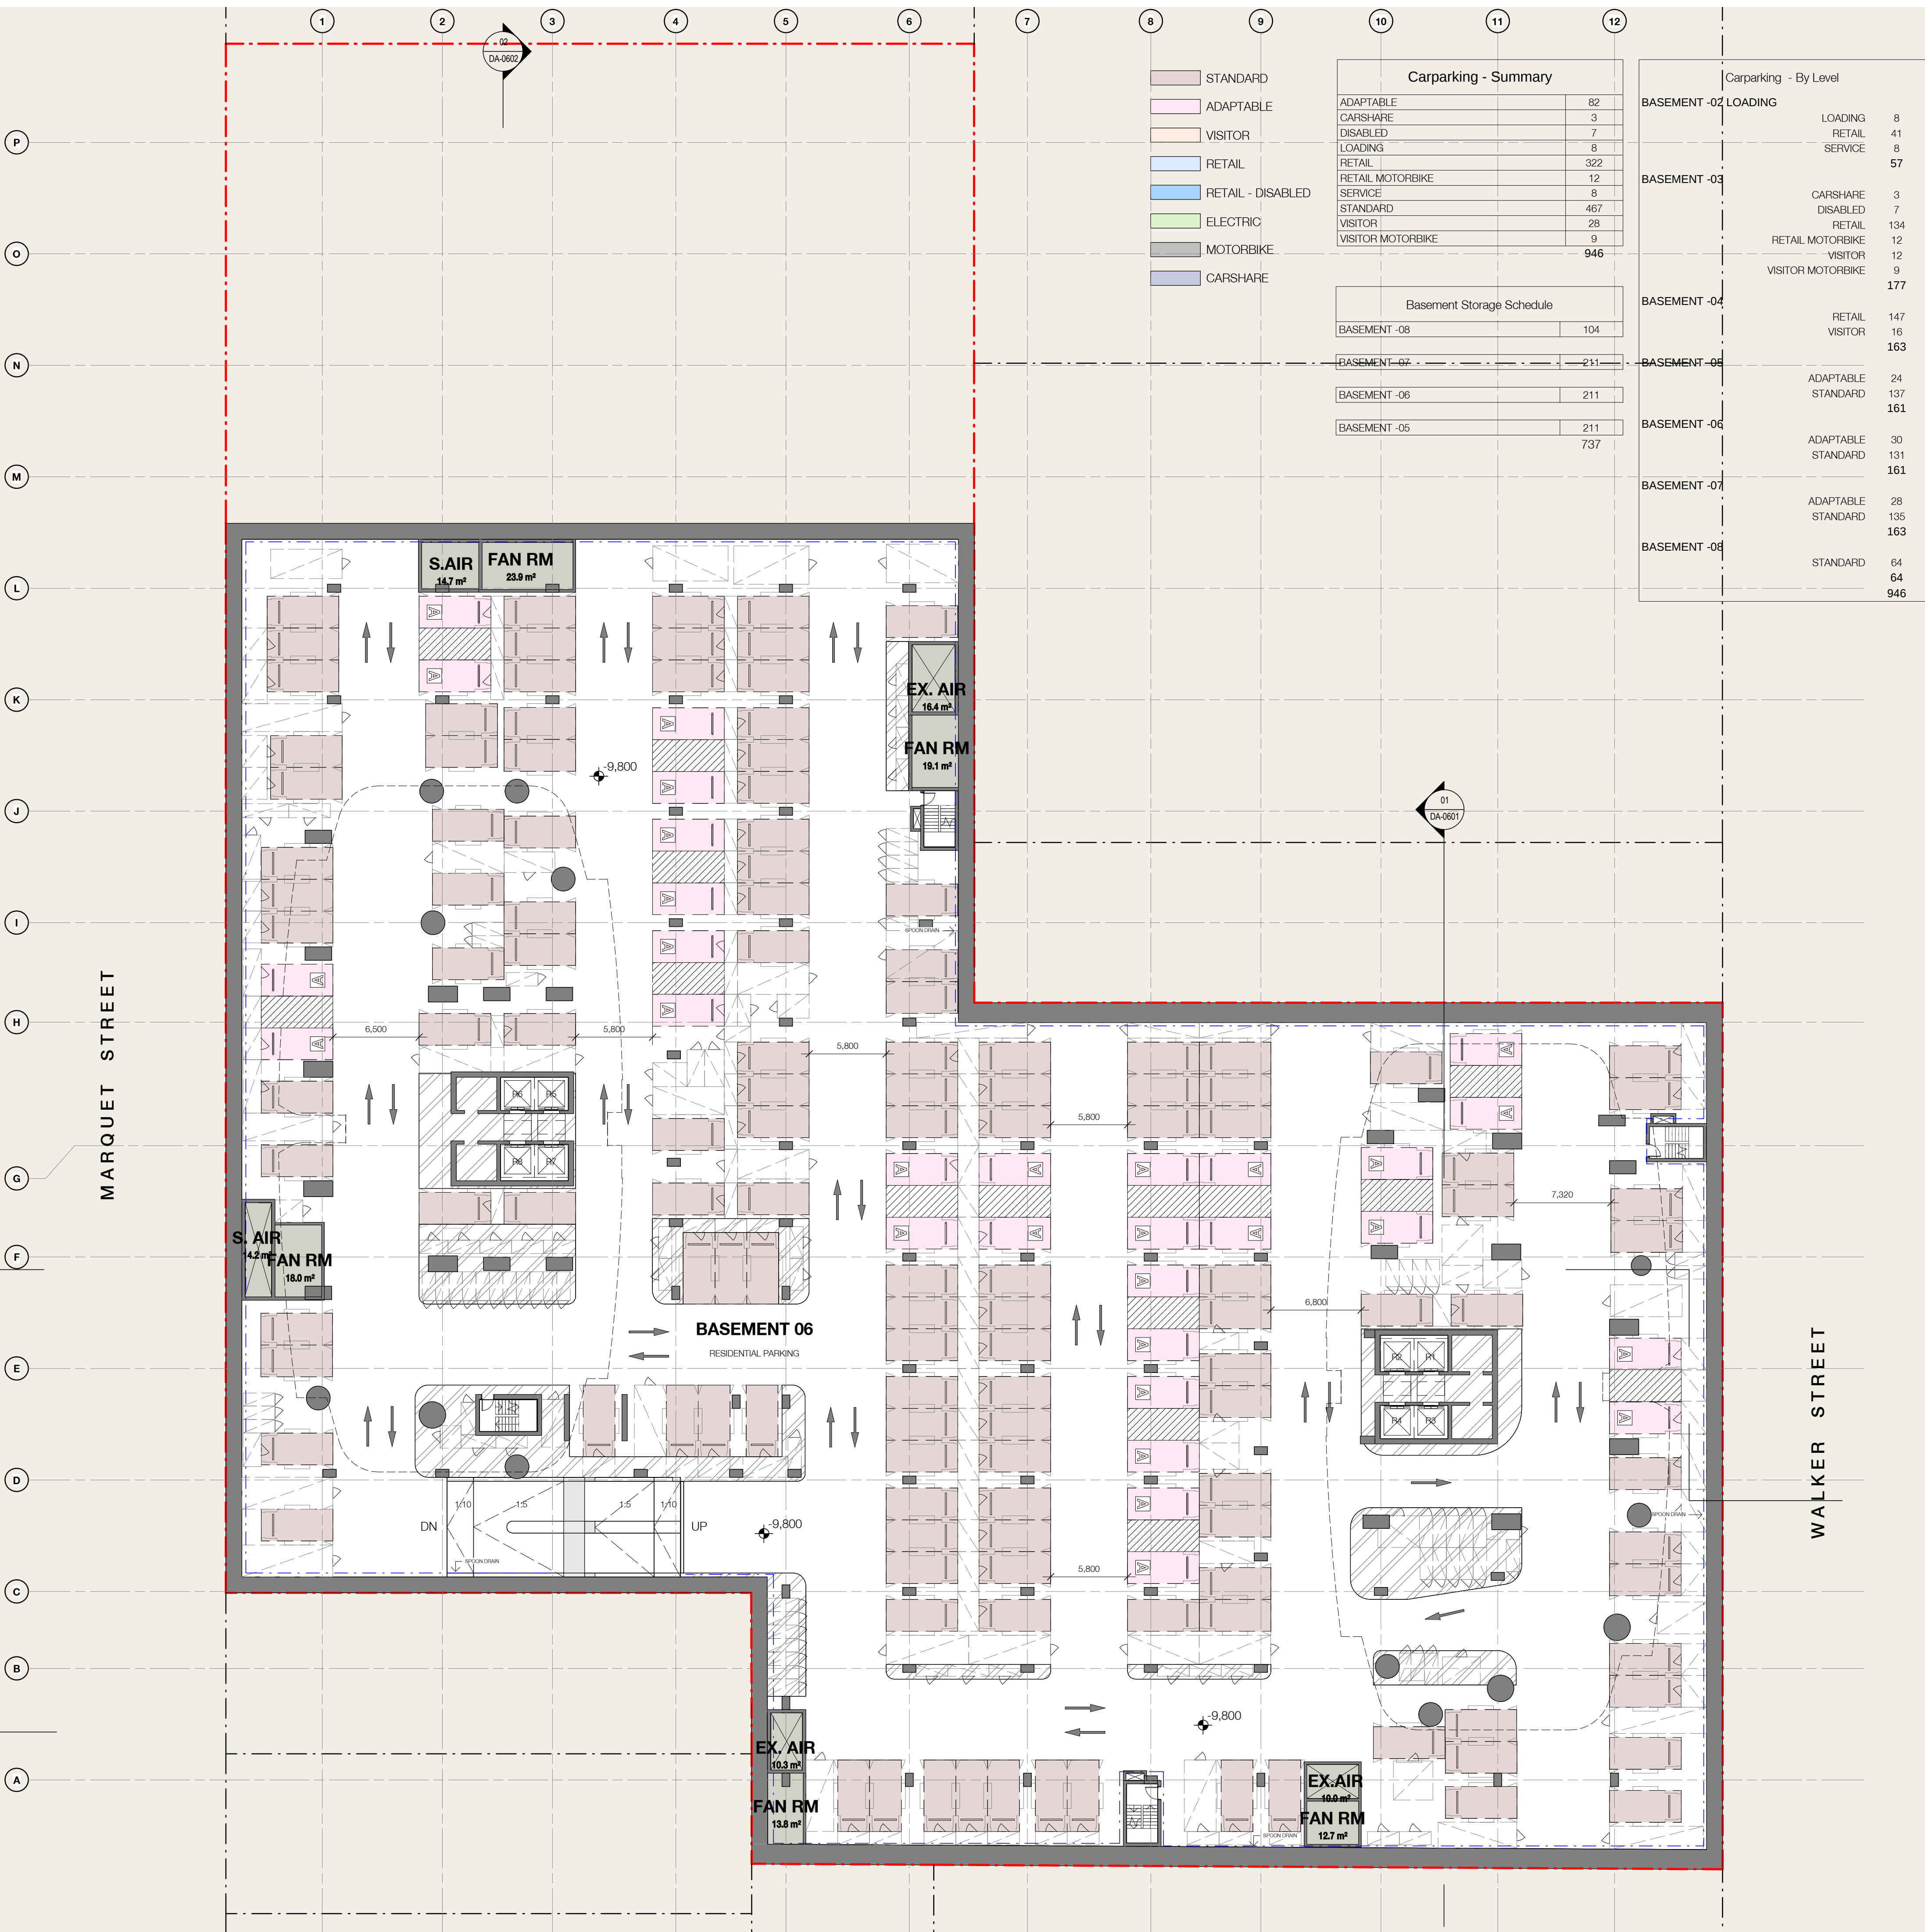

In accepting and utilising this document the recipient agrees that SJB Architecture (NSW) Pty. Ltd. ACN 081 094 724 SJB Architects, retain all common law, statutory law and other rights including copyright and intellectual property rights. The recipient agrees not to use this document for any purpose other than its intended use, to waive all claims against SJB Architects resulting from unauthorised changes, or to reuse the document on other projects without the prior written consent of SJB Architects. Under no circumstances shall transfer of this document be deemed a sale. SJB Architects makes no warranties of fitness for any purpose. The Builder/Contractor shall verify job dimensions prior to any work commencing. Use figured dimensions only. Do not scale drawings.

Nominated Architects: Adam Haddow-7188 | John Pradel-7004

FOR APPROVAL

Rev	Date	Revision	By	Chk.
5	15.10.2015	CONSULTANT ISSUE	ML	
6	23.10.2015	CONSULTANT ISSUE	ML	
7	30.10.2015	CONSULTANT ISSUE	ML	
8	20.11.2015	DRAFT DA ISSUE	ML	
9	11.12.2015	DA ISSUE	ML	
10	16.02.2016	DA Amendments	ML	
11	18-04-2016	FOR INFORMATION	ML	
12	01.07.2016	FOR INFORMATION	ML	
13	05.07.2016	DA ISSUE	ML	
14	06.07.2016	CONSULTANT ISSUE	ML	
15	12.07.2016	FOR INFORMATION		
16	22.07.2016	FOR INFORMATION		
17	29.07.2016	FOR REVIEW		
18	27.07.2016	FOR COORDINATION		
19	28.07.2016	FOR COORDINATION		
20	29.07.2016	FOR REVIEW		
21	08.08.2016	FOR REVIEW		
22	09.08.2016	FOR REVIEW		
23	13.08.2016	FOR INFORMATION		
24	15.08.2016	FOR INFORMATION		
25	16.08.2016	FOR INFORMATION		
26	17.08.2016	FOR INFORMATION		
27	18.08.2016	FOR INFORMATION		
28	22.08.2016	FOR INFORMATION		
29	23.08.2016	FOR INFORMATION		
30	02.09.2016	DA ISSUE		

Structural Engineer

BONACCI

Mechanical / Hydraulic / Fire Eng. / Vertical Transport Eng. / Wet Fire

WSP

Electrical / Dry Fire

NORTHROP

Facade Engineer / ESD Consultant

INHABIT

Traffic Engineer

THOMPSON STANBURY

Access Consultant

CERTIS

Acoustic Engineer

ACOUSTIC LOGIC

Wind Engineer

CPP WIND

Waste Consultant

ELEPHANTS FOOT

BCA Consultant

BM+G

Landscape Architect / Town Planner

URBIS

Billbergia



Billbergia
creating communities®

Project

STATION PRECINCT

6-14 Walker Street &

11-21 Marquet St &

23-25 Marquet St

Rhodes NSW

Drawing Name

BASEMENT 06

Date Scale Sheet Size

02.09.2016 As indicated @ A1

Drawn Chk.

ML NH/JP

Job No. Drawing No. Revision

4420 DA-0203 / 30

SJB Architects
Level 2
490 Crown Street
Surry Hills NSW
2010 Australia
T 61 2 9380 9911
F 61 2 9380 9922
www.sjb.com.au



P
O
N
M
L
K
J
I
H
G
F
E
D
C
B
A

1

2

3

4

5

6

7

8

9

10

11

12



- STANDARD
- ADAPTABLE
- VISITOR
- RETAIL
- RETAIL - DISABLED
- ELECTRIC
- MOTORBIKE
- CARSHARE

Carparking - Summary		
ADAPTABLE		82
CARSHARE		3
DISABLED		7
LOADING		8
RETAIL		322
RETAIL MOTORBIKE		12
SERVICE		8
STANDARD		467
VISITOR		28
VISITOR MOTORBIKE		9
		946

Basement Storage Schedule		
BASEMENT -08		104
BASEMENT -07		211
BASEMENT -06		211
BASEMENT -05		211
		737

Carparking - By Level		
BASEMENT -02	LOADING	8
	RETAIL	41
	SERVICE	8
		57
BASEMENT -03		
	CARSHARE	3
	DISABLED	7
	RETAIL	134
	RETAIL MOTORBIKE	12
BASEMENT -04	VISITOR	12
	VISITOR MOTORBIKE	9
		177
BASEMENT -05		
	RETAIL	147
	VISITOR	16
		163
BASEMENT -06		
	ADAPTABLE	24
	STANDARD	137
		161
BASEMENT -07		
	ADAPTABLE	30
	STANDARD	131
		161
BASEMENT -08		
	ADAPTABLE	28
	STANDARD	135
		163
BASEMENT -09		
	STANDARD	64
		64
		946

In accepting and utilising this document the recipient agrees that SJB Architecture (NSW) Pty. Ltd. ACN 081 094 724 T/A SJB Architects, retain all common law, statutory law and other rights including copyright and intellectual property rights. The recipient agrees not to use this document for any purpose other than its intended use, to waive all claims against SJB Architects resulting from unauthorised changes, or to reuse the document on other projects without the prior written consent of SJB Architects. Under no circumstances shall transfer of this document be deemed a sale. SJB Architects makes no warranties of fitness for any purpose. The Builder/Contractor shall verify job dimensions prior to any work commencing. Use figured dimensions only. Do not scale drawings.

Nominated Architects: Adam Haddow-7188 | John Pradel-7004

FOR APPROVAL

Rev	Date	Revision	By	Chk.
5	15.10.2015	CONSULTANT ISSUE	ML	
6	23.10.2015	CONSULTANT ISSUE	ML	
7	30.10.2015	CONSULTANT ISSUE	ML	
8	20.11.2015	DRAFT DA ISSUE	ML	
9	11.12.2015	DA ISSUE	ML	
10	16.02.2016	DA Amendments	ML	
11	18-04-2016	FOR INFORMATION	ML	
12	01.07.2016	FOR INFORMATION	ML	
13	05.07.2016	DA ISSUE	ML	
14	06.07.2016	CONSULTANT ISSUE	ML	
15	12.07.2016	FOR INFORMATION		
16	22.07.2016	FOR INFORMATION		
17	29.07.2016	FOR REVIEW		
18	27.07.2016	FOR COORDINATION		
19	28.07.2016	FOR COORDINATION		
20	29.07.2016	FOR REVIEW		
21	08.08.2016	FOR REVIEW		
22	09.08.2016	FOR REVIEW		
23	13.08.2016	FOR INFORMATION		
24	15.08.2016	FOR INFORMATION		
25	16.08.2016	FOR INFORMATION		
26	17.08.2016	FOR INFORMATION		
27	18.08.2016	FOR INFORMATION		
28	22.08.2016	FOR INFORMATION		
29	23.08.2016	FOR INFORMATION		
30	02.09.2016	DA ISSUE		

Structural Engineer

BONACCI

Mechanical / Hydraulic / Fire Eng. / Vertical Transport Eng. / Wet Fire

WSP

Electrical / Dry Fire

NORTHROP

Facade Engineer / ESD Consultant

INHABIT

Traffic Engineer

THOMPSON STANBURY

Access Consultant

CERTIS

Acoustic Engineer

ACOUSTIC LOGIC

Wind Engineer

CPP WIND

Waste Consultant

ELEPHANTS FOOT

BCA Consultant

BM+G

Landscape Architect / Town Planner

URBIS

Billbergia



Billbergia
creating communities®

Project

STATION PRECINCT

6-14 Walker Street &

11-21 Marquet St &

23-25 Marquet St

Rhodes NSW

Drawing Name

BASEMENT 05

Date Scale Sheet Size

02.09.2016 As indicated @ A1

Drawn Chk.

ML NH/JP

Job No. Drawing No. Revision

4420 DA-0204 / 30

SJB Architects
Level 2
490 Crown Street
Surry Hills NSW
2010 Australia
T 61 2 9380 9911
F 61 2 9380 9922
www.sjb.com.au





Carparking - Summary		
ADAPTABLE		82
CARSHARE		3
DISABLED		7
LOADING		8
RETAIL		322
RETAIL - MOTORBIKE		12
SERVICE		8
STANDARD		467
VISITOR		28
VISITOR MOTORBIKE		9
		946

Carparking - By Level		
BASEMENT -02	LOADING	8
	RETAIL	41
	SERVICE	8
		57
BASEMENT -03	CARSHARE	3
	DISABLED	7
	RETAIL	134
	RETAIL MOTORBIKE	12
	VISITOR	12
BASEMENT -04	VISITOR MOTORBIKE	9
		177
BASEMENT -05	RETAIL	147
	VISITOR	16
		163
BASEMENT -06	ADAPTABLE	24
	STANDARD	137
BASEMENT -06		161
BASEMENT -07	ADAPTABLE	30
	STANDARD	131
BASEMENT -07		161
BASEMENT -08	ADAPTABLE	28
	STANDARD	135
		163
BASEMENT -08	STANDARD	64
		64
		946

In accepting and utilising this document the recipient agrees that SJB Architecture (NSW) Pty. Ltd. ACN 081 094 724 T/A SJB Architects, retain all common law, statutory law and other rights including copyright and intellectual property rights. The recipient agrees not to use this document for any purpose other than its intended use, to waive all claims against SJB Architects resulting from unauthorised changes, or to reuse the document on other projects without the prior written consent of SJB Architects. Under no circumstances shall transfer of this document be deemed a sale. SJB Architects makes no warranties of fitness for any purpose. The Builder/Contractor shall verify job dimensions prior to any work commencing. Use figured dimensions only. Do not scale drawings.

Nominated Architects: Adam Haddow-7188 | John Pradel-7004

FOR APPROVAL

Rev	Date	Revision	By	Chk.
5	15.10.2015	CONSULTANT ISSUE	ML	
6	23.10.2015	CONSULTANT ISSUE	ML	
7	30.10.2015	CONSULTANT ISSUE	ML	
8	20.11.2015	DRAFT DA ISSUE	ML	
9	11.12.2015	DA ISSUE	ML	
10	16.02.2016	DA Amendments	ML	
11	18-04-2016	FOR INFORMATION	ML	
12	01.07.2016	FOR INFORMATION	ML	
13	05.07.2016	DA ISSUE	ML	
14	06.07.2016	CONSULTANT ISSUE	ML	
15	12.07.2016	FOR INFORMATION		
16	22.07.2016	FOR INFORMATION		
17	29.07.2016	FOR REVIEW		
18	27.07.2016	FOR COORDINATION		
19	28.07.2016	FOR COORDINATION		
20	29.07.2016	FOR REVIEW		
21	08.08.2016	FOR REVIEW		
22	09.08.2016	FOR REVIEW		
23	13.08.2016	FOR INFORMATION		
24	15.08.2016	FOR INFORMATION		
25	16.08.2016	FOR INFORMATION		
26	17.08.2016	FOR INFORMATION		
27	18.08.2016	FOR INFORMATION		
28	22.08.2016	FOR INFORMATION		
29	23.08.2016	FOR INFORMATION		
30	02.09.2016	DA ISSUE		

Structural Engineer

BONACCI

Mechanical / Hydraulic / Fire Eng. / Vertical Transport Eng. / Wet Fire

WSP

Electrical / Dry Fire

NORTHROP

Facade Engineer / ESD Consultant

INHABIT

Traffic Engineer

THOMPSON STANBURY

Access Consultant

CERTIS

Acoustic Engineer

ACOUSTIC LOGIC

Wind Engineer

CPP WIND

Waste Consultant

ELEPHANTS FOOT

BCA Consultant

BM+G

Landscape Architect / Town Planner

URBIS

Billbergia



Billbergia
creating communities®

Project

STATION PRECINCT

6-14 Walker Street &

11-21 Marquet St &

23-25 Marquet St

Rhodes NSW

Drawing Name

BASEMENT 04

Date Scale Sheet Size

02.09.2016 As indicated @ A1

Drawn Chk.

ML NH/JP

Job No. Drawing No. Revision

4420 DA-0205 / 30

SJB Architects

Level 2

490 Crown Street

Surry Hills NSW

2010 Australia

T 61 2 9380 9911

F 61 2 9380 9922

www.sjb.com.au



P
O
N
M
L
K
J
I
H
G
F
E
D
C
B
A

MARQUET STREET

WALKER STREET

- STANDARD
ADAPTABLE
VISITOR
RETAIL
RETAIL - DISABLED
ELECTRIC
MOTORBIKE
CARSHARE

Carparking - Summary	
ADAPTABLE	82
CARSHARE	3
DISABLED	7
LOADING	8
RETAIL	322
RETAIL MOTORBIKE	12
SERVICE	8
STANDARD	467
VISITOR	28
VISITOR MOTORBIKE	9
	946

Carparking - By Level	
BASEMENT -02	LOADING
	LOADING 8
	RETAIL 41
	SERVICE 8
	57
BASEMENT -03	
	CARSHARE 3
	DISABLED 7
	RETAIL 134
	RETAIL MOTORBIKE 12
	VISITOR 12
	VISITOR MOTORBIKE 9
	177
BASEMENT -04	
	RETAIL 147
	VISITOR 16
	163
BASEMENT -05	
	ADAPTABLE 24
	STANDARD 137
	161
BASEMENT -06	
	ADAPTABLE 30
	STANDARD 131
	161
BASEMENT -07	
	ADAPTABLE 28
	STANDARD 135
	163
BASEMENT -08	
	STANDARD 64
	64
	946

In accepting and utilising this document the recipient agrees that SJB Architecture (NSW) Pty. Ltd. ACN 081 094 724 T/A SJB Architects, retain all common law, statutory law and other rights including copyright and intellectual property rights. The recipient agrees not to use this document for any purpose other than its intended use, to waive all claims against SJB Architects resulting from unauthorised changes, or to reuse the document on other projects without the prior written consent of SJB Architects. Under no circumstances shall transfer of this document be deemed a sale. SJB Architects makes no warranties of fitness for any purpose. The Builder/Contractor shall verify job dimensions prior to any work commencing. Use figured dimensions only. Do not scale drawings.

Nominated Architects: Adam Haddow-7188 | John Pradel-7004

FOR APPROVAL

Rev	Date	Revision	By	Chk.
5	15.10.2015	CONSULTANT ISSUE	ML	
6	23.10.2015	CONSULTANT ISSUE	ML	
7	30.10.2015	CONSULTANT ISSUE	ML	
8	20.11.2015	DRAFT DA ISSUE	ML	
9	11.12.2015	DA ISSUE	ML	
10	16.02.2016	DA Amendments	ML	
11	18-04-2016	FOR INFORMATION	ML	
12	01.07.2016	FOR INFORMATION	ML	
13	05.07.2016	DA ISSUE	ML	
14	06.07.2016	CONSULTANT ISSUE	ML	
15	12.07.2016	FOR INFORMATION		
16	22.07.2016	FOR INFORMATION		
17	29.07.2016	FOR REVIEW		
18	27.07.2016	FOR COORDINATION		
19	28.07.2016	FOR COORDINATION		
20	29.07.2016	FOR REVIEW		
21	08.08.2016	FOR REVIEW		
22	09.08.2016	FOR REVIEW		
23	13.08.2016	FOR INFORMATION		
24	15.08.2016	FOR INFORMATION		
25	16.08.2016	FOR INFORMATION		
26	17.08.2016	FOR INFORMATION		
27	18.08.2016	FOR INFORMATION		
28	22.08.2016	FOR INFORMATION		
29	23.08.2016	FOR INFORMATION		
30	02.09.2016	DA ISSUE		

Structural Engineer

BONACCI

Mechanical / Hydraulic / Fire Eng. / Vertical Transport Eng. / Wet Fire

WSP

Electrical / Dry Fire

NORTHROP

Facade Engineer / ESD Consultant

INHABIT

Traffic Engineer

THOMPSON STANBURY

Access Consultant

CERTIS

Acoustic Engineer

ACOUSTIC LOGIC

Wind Engineer

CPP WIND

Waste Consultant

ELEPHANTS FOOT

BCA Consultant

BM+G

Landscape Architect / Town Planner

URBIS

Billbergia



Billbergia
creating communities®

Project

STATION PRECINCT
6-14 Walker Street &
11-21 Marquet St &
23-25 Marquet St
Rhodes NSW

Drawing Name

BASEMENT 03

Date Scale Sheet Size
02.09.2016 As indicated @ A1

Drawn Chk.
ML NH/JP

Job No. Drawing No. Revision
4420 DA-0206 / 30

SJB Architects
Level 2
490 Crown Street
Surry Hills NSW
2010 Australia
T 61 2 9380 9911
F 61 2 9380 9922
www.sjb.com.au



Nominated Architects: Adam Haddow-7188 | John Pradel-7004

FOR APPROVAL

Rev	Date	Revision	By	Chk.
5	15.10.2015	CONSULTANT ISSUE	ML	
6	23.10.2015	CONSULTANT ISSUE	ML	
7	30.10.2015	CONSULTANT ISSUE	ML	
8	20.11.2015	DRAFT DA ISSUE	ML	
9	11.12.2015	DA ISSUE	ML	
10	16.02.2016	DA Amendments	ML	
11	18-04-2016	FOR INFORMATION	ML	
12	01.07.2016	FOR INFORMATION	ML	
13	05.07.2016	DA ISSUE	ML	
14	06.07.2016	CONSULTANT ISSUE	ML	
15	12.07.2016	FOR INFORMATION		
16	22.07.2016	FOR INFORMATION		
17	29.07.2016	FOR REVIEW		
18	27.07.2016	FOR COORDINATION		
19	28.07.2016	FOR COORDINATION		
20	29.07.2016	FOR REVIEW		
21	08.08.2016	FOR REVIEW		
22	09.08.2016	FOR REVIEW		
23	13.08.2016	FOR INFORMATION		
24	15.08.2016	FOR INFORMATION		
25	16.08.2016	FOR INFORMATION		
26	17.08.2016	FOR INFORMATION		
27	18.08.2016	FOR INFORMATION		
28	22.08.2016	FOR INFORMATION		
29	23.08.2016	FOR INFORMATION		
30	02.09.2016	DA ISSUE		

Structural Engineer

BONACCI

Mechanical / Hydraulic / Fire Eng. / Vertical Transport Eng. / Wet Fire

WSP

Electrical / Dry Fire

NORTHROP

Facade Engineer / ESD Consultant

INHABIT

Traffic Engineer

THOMPSON STANBURY

Access Consultant

CERTIS

Acoustic Engineer

ACOUSTIC LOGIC

Wind Engineer

CPP WIND

Waste Consultant

ELEPHANTS FOOT

BCA Consultant

BM+G

Landscape Architect / Town Planner

URBIS

Billbergia



Billbergia
creating communities®

Project

STATION PRECINCT

6-14 Walker Street &

11-21 Marquet St &

23-25 Marquet St

Rhodes NSW

Drawing Name

ELEVATION EAST -
WALKER STREET

Date	Scale	Sheet Size
02.09.2016	As indicated	@ A1

Drawn	Chk.
EK/DC	JP

Job No.	Drawing No.	Revision
4420	DA-0501 / 30	




SJB Architects
Level 2
490 Crown Street
Surry Hills NSW
2010 Australia
T 61 2 9380 9911
F 61 2 9380 9922
www.sjb.com.au



A B C D E F G H I J K L M N O P

EXTERNAL FINISHES

AP01 ALUMINIUM COMPOSITE PANEL
AF01 APPLIED FINISH
AW01 AWNING - ALUMINIUM POWDERCOAT
BK01 GLAZED BRICK - BLACK
CN01 CONCRETE PRECAST - WHITE
CN02 CONCRETE PRECAST - RELIEF PATTERN
CR01 CONCRETE RENDER
GL01 GLAZING - BLUE
GL02 GLAZING - BRONZE
LO1 LOUVRES - ALUMINIUM POWDERCOAT
ST01 SANDSTONE WALL
TB01 TIMBER BATTENS
TMC TIMBER CLADDING

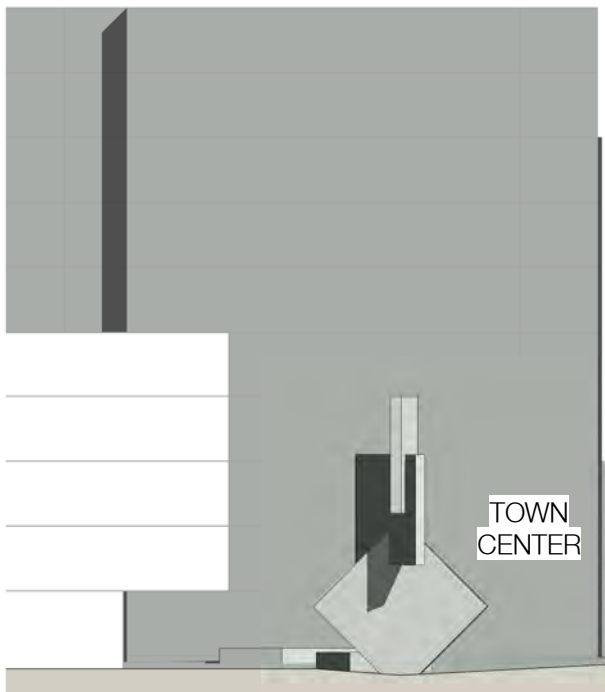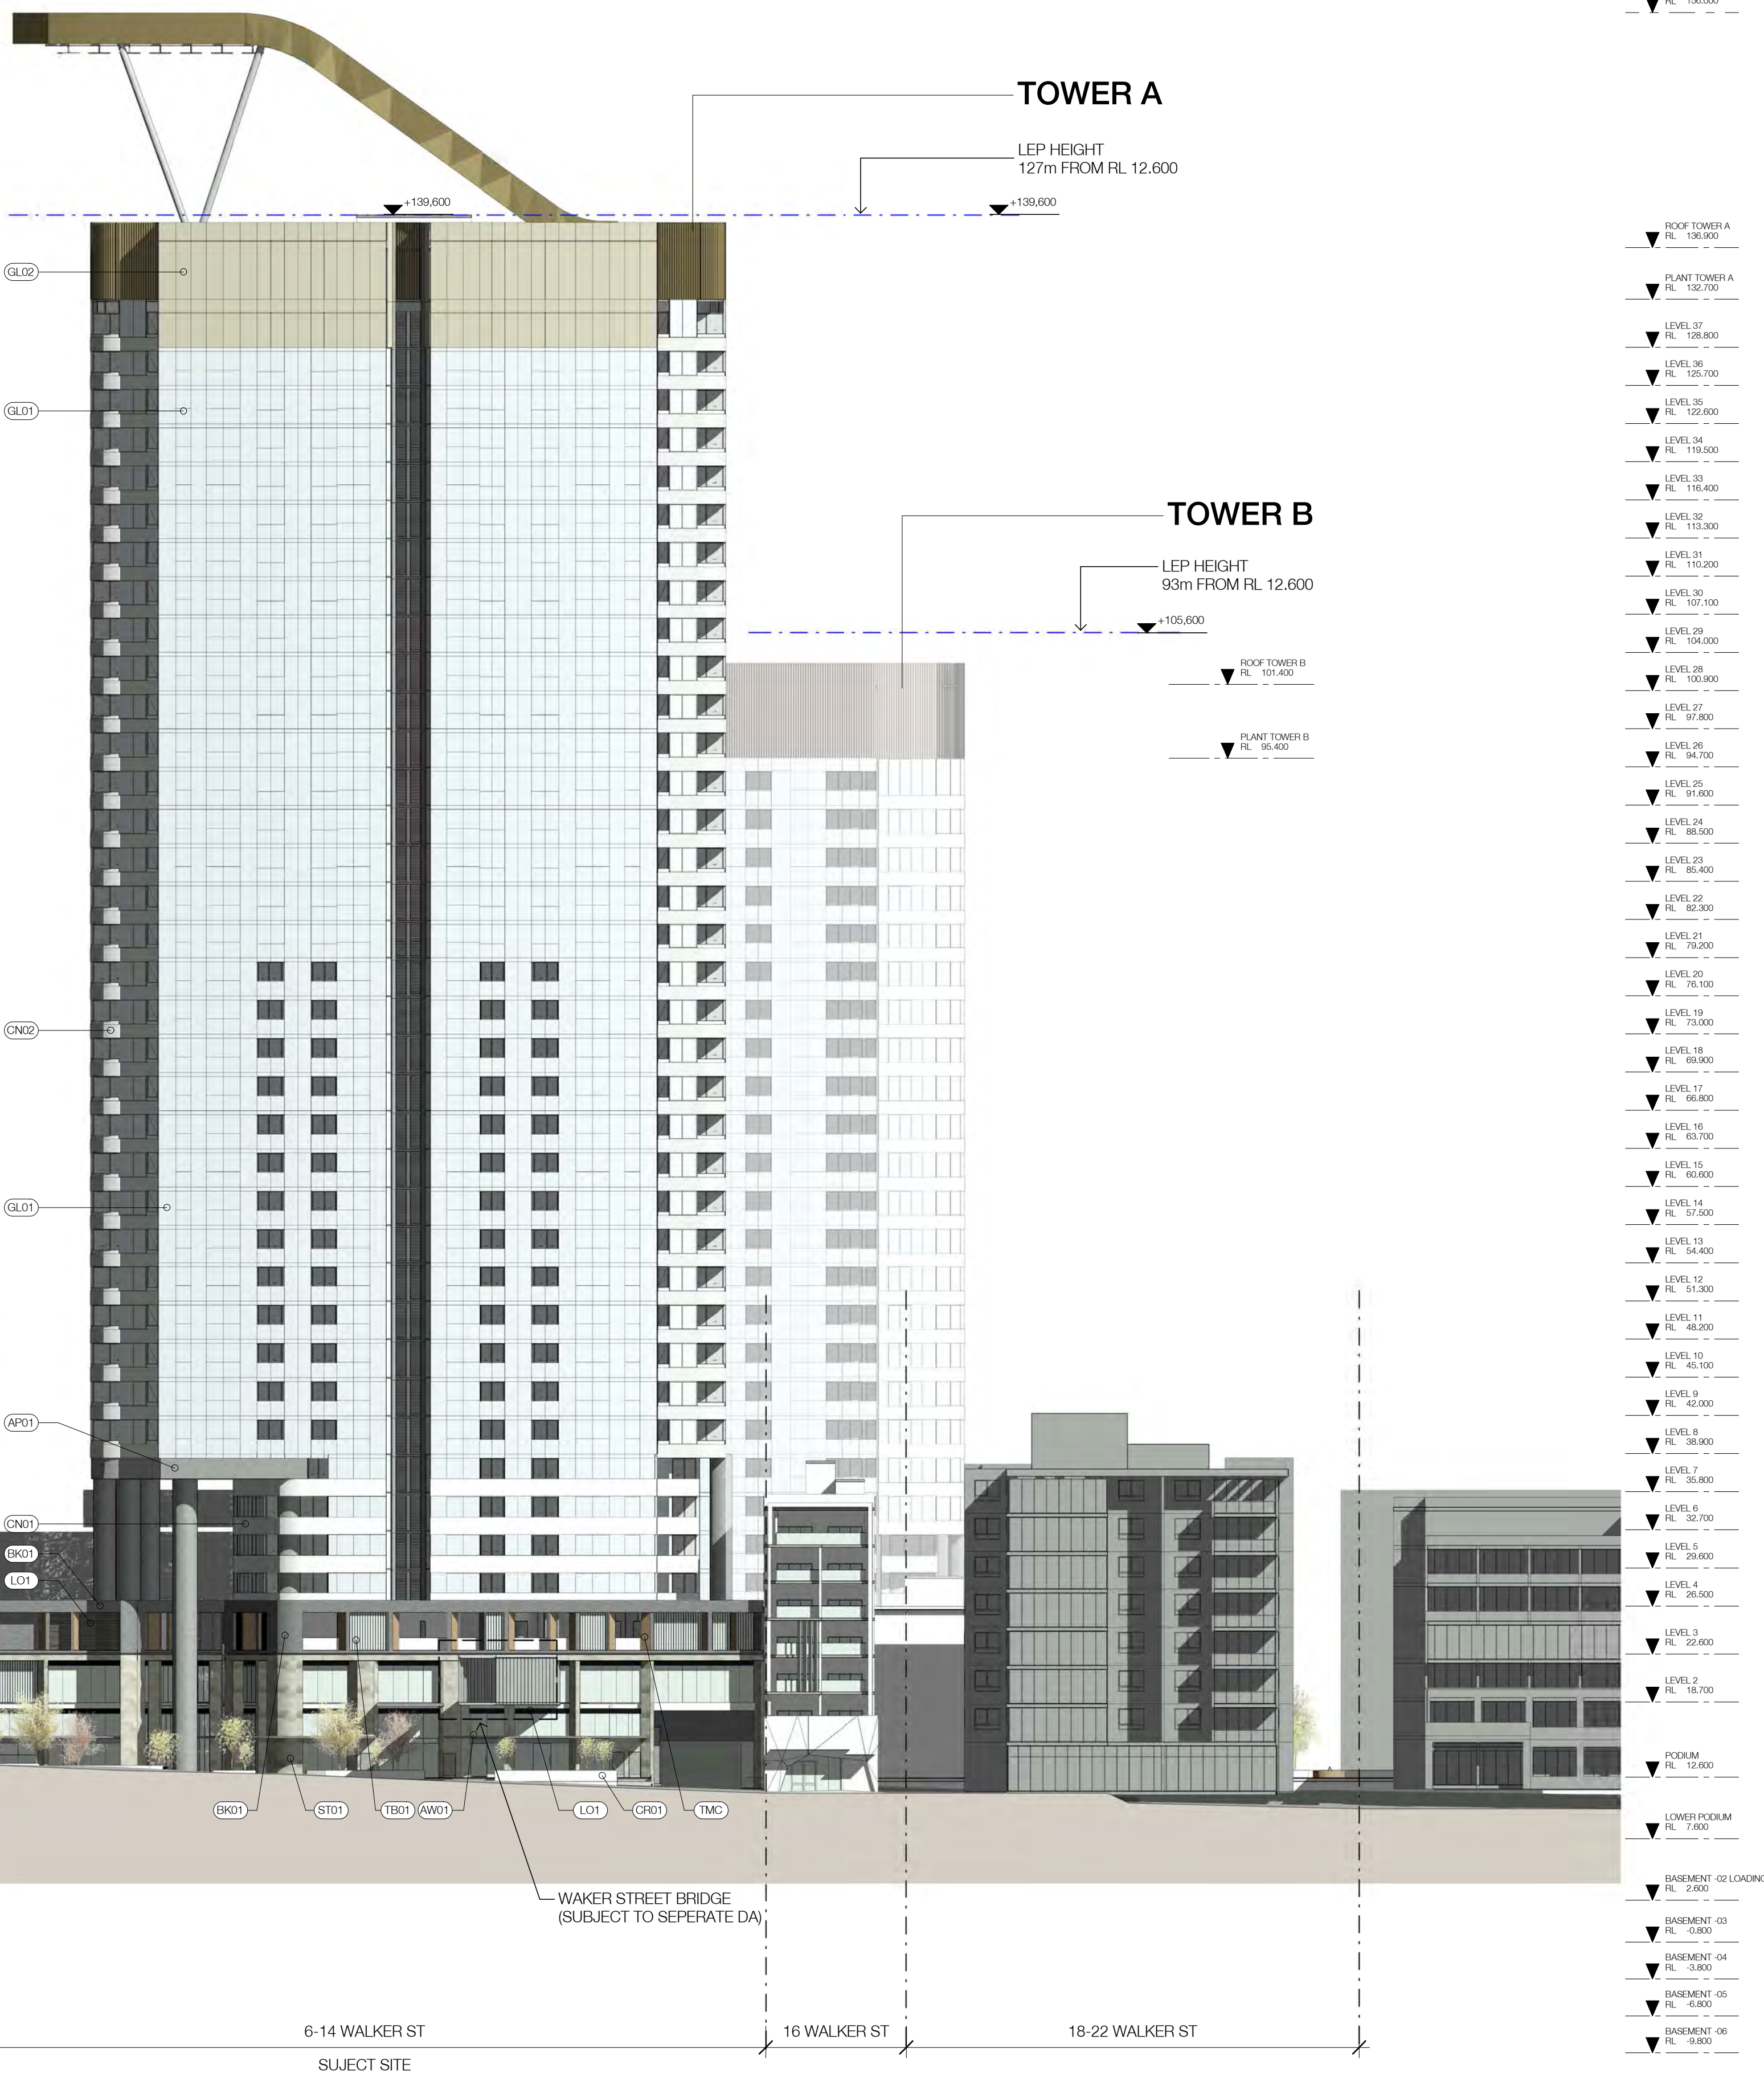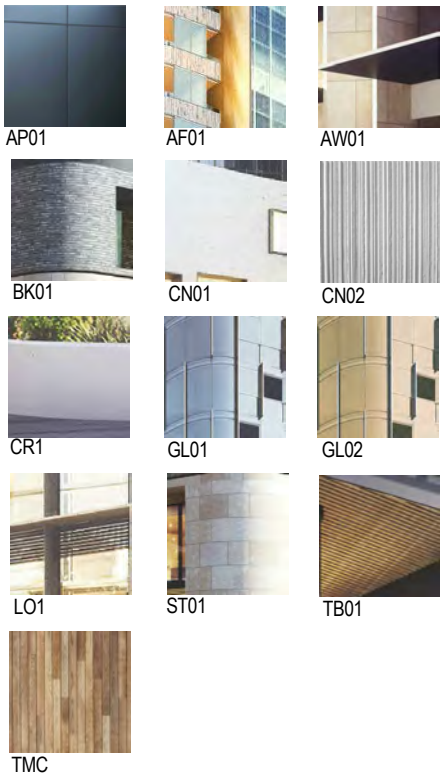

WALKER STREET

2-4 WALKER ST


6-14 WALKER ST

SUJECT SITE

16 WALKER ST


18-22 WALKER ST

WAKER STREET BRIDGE
(SUBJECT TO SEPERATE DA)

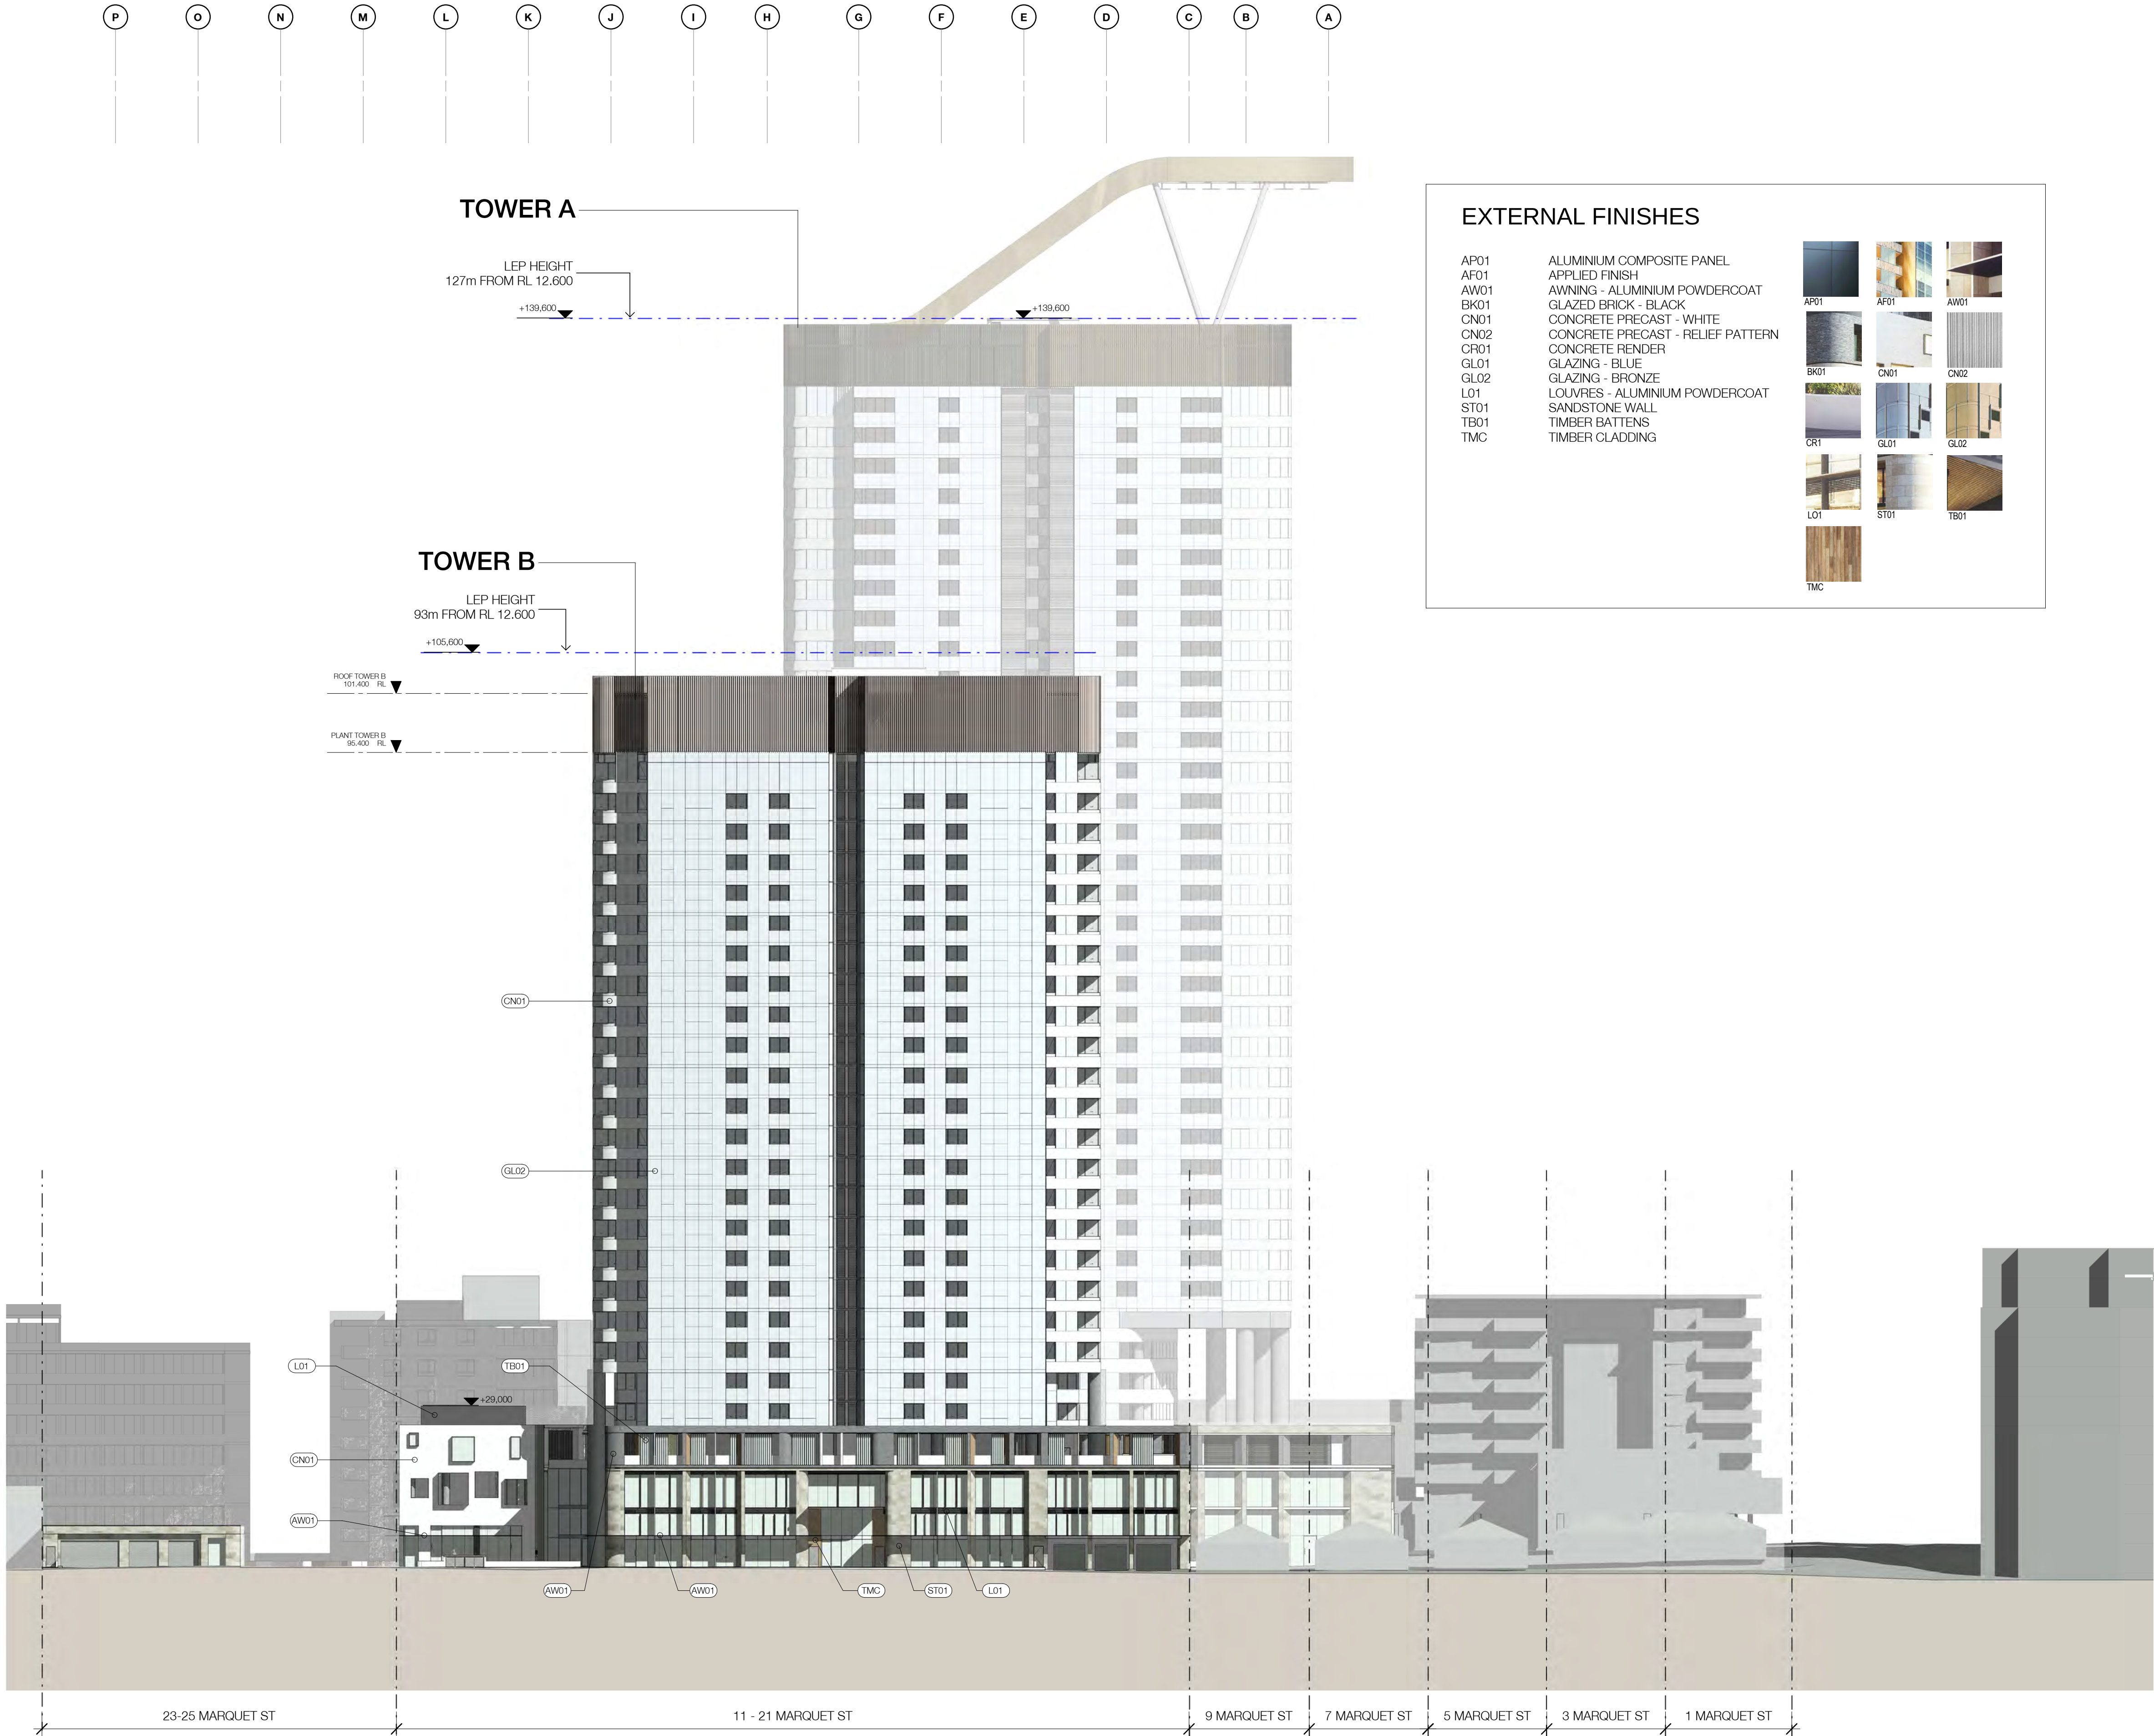

EXTERNAL FINISHES

- AP01 ALUMINIUM COMPOSITE PANEL
AF01 APPLIED FINISH
AW01 AWNING - ALUMINIUM POWDERCOAT
BK01 GLAZED BRICK - BLACK
CN01 CONCRETE PRECAST - WHITE
CN02 CONCRETE PRECAST - RELIEF PATTERN
CR01 CONCRETE RENDER
GL01 GLAZING - BLUE
GL02 GLAZING - BRONZE
LO1 LOUVRES - ALUMINIUM POWDERCOAT
ST01 SANDSTONE WALL
TB01 TIMBER BATTENS
TMC TIMBER CLADDING

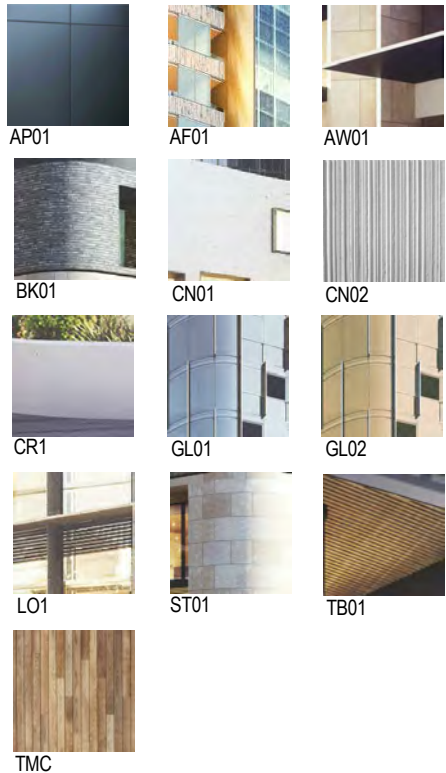

In accepting and utilising this document the recipient agrees that SJB Architecture (NSW) Pty. Ltd. ACN 081 094 724 T/A SJB Architects, retain all common law, statutory law and other rights including copyright and intellectual property rights. The recipient agrees not to use this document for any purpose other than its intended use, to waive all claims against SJB Architects resulting from unauthorised changes, or to reuse the document on other projects without the prior written consent of SJB Architects. Under no circumstances shall transfer of this document be deemed a sale. SJB Architects makes no warranties of fitness for any purpose. The Builder/Contractor shall verify job dimensions prior to any work commencing. Use figured dimensions only. Do not scale drawings.

Nominated Architects: Adam Haddow-7188 | John Pradel-7004

FOR APPROVAL

Rev	Date	Revision	By	Chk.
5	15.10.2015	CONSULTANT ISSUE	ML	
6	23.10.2015	CONSULTANT ISSUE	ML	
7	30.10.2015	CONSULTANT ISSUE	ML	
8	20.11.2015	DRAFT DA ISSUE	ML	
9	11.12.2015	DA ISSUE	ML	
10	16.02.2016	DA Amendments	ML	
11	18-04-2016	FOR INFORMATION	ML	
12	01.07.2016	FOR INFORMATION	ML	
13	05.07.2016	DA ISSUE	ML	
14	06.07.2016	CONSULTANT ISSUE		
15	12.07.2016	FOR INFORMATION		
16	22.07.2016	FOR INFORMATION		
17	29.07.2016	FOR REVIEW		
18	27.07.2016	FOR COORDINATION		
19	28.07.2016	FOR COORDINATION		
20	29.07.2016	FOR REVIEW		
21	08.08.2016	FOR REVIEW		
22	09.08.2016	FOR REVIEW		
23	13.08.2016	FOR INFORMATION		
24	15.08.2016	FOR INFORMATION		
25	16.08.2016	FOR INFORMATION		
26	17.08.2016	FOR INFORMATION		
27	18.08.2016	FOR INFORMATION		
28	22.08.2016	FOR INFORMATION		
29	23.08.2016	FOR INFORMATION		
30	02.09.2016	DA ISSUE		

▼ ROOF TOWER A RL 136.000	Structural Engineer
▼ PLANT TOWER A RL 132.700	BONACCI
▼ LEVEL 37 RL 128.800	Mechanical / Hydraulic / Fire Eng. / Vertical Transport Eng. / Wet Fire
▼ LEVEL 36 RL 125.700	WSP
▼ LEVEL 35 RL 122.600	Electrical / Dry Fire
▼ LEVEL 34 RL 119.500	NORTHROP
▼ LEVEL 33 RL 116.400	Facade Engineer / ESD Consultant
▼ LEVEL 32 RL 113.300	INHABIT
▼ LEVEL 31 RL 110.200	Traffic Engineer
▼ LEVEL 30 RL 107.100	THOMPSON STANBURY
▼ LEVEL 29 RL 104.000	Access Consultant
▼ LEVEL 28 RL 100.900	CERTIS
▼ LEVEL 27 RL 97.800	Acoustic Engineer
▼ LEVEL 26 RL 94.700	ACOUSTIC LOGIC
▼ LEVEL 25 RL 91.600	Wind Engineer
▼ LEVEL 24 RL 88.500	CPP WIND
▼ LEVEL 23 RL 85.400	Waste Consultant
▼ LEVEL 22 RL 82.300	ELEPHANTS FOOT
▼ LEVEL 21 RL 79.200	BCA Consultant
▼ LEVEL 20 RL 76.100	BM+G
▼ LEVEL 19 RL 73.000	Landscape Architect / Town Planner
▼ LEVEL 18 RL 69.900	URBIS
▼ LEVEL 17 RL 66.800	
▼ LEVEL 16 RL 63.700	
▼ LEVEL 15 RL 60.600	
▼ LEVEL 14 RL 57.500	
▼ LEVEL 13 RL 54.400	
▼ LEVEL 12 RL 51.300	
▼ LEVEL 11 RL 48.200	
▼ LEVEL 10 RL 45.100	
▼ LEVEL 9 RL 42.000	
▼ LEVEL 8 RL 38.900	
▼ LEVEL 7 RL 35.800	
▼ LEVEL 6 RL 32.700	
▼ LEVEL 5 RL 29.600	
▼ LEVEL 4 RL 26.500	
▼ LEVEL 3 RL 22.600	
▼ LEVEL 2 RL 18.700	
▼ PODIUM RL 12.600	
▼ LOWER PODIUM RL 7.600	
▼ BASEMENT -02/LOADING RL 2.600	
▼ BASEMENT -03 RL -0.800	
▼ BASEMENT -04 RL -3.800	
▼ BASEMENT -05 RL -6.800	
▼ BASEMENT -06 RL -9.800	
▼ BASEMENT -07 RL -12.800	

Date	Scale	Sheet Size
02.09.2016	As indicated	@ A1
Drawn	Chk.	
EK/DC	JP	
Job No.	Drawing No.	Revision
4420	DA-0502 / 30	

SJB Architects
Level 2
490 Crown Street
Surry Hills NSW
2010 Australia
T 61 2 9380 9911
F 61 2 9380 9922
www.sjb.com.au



Nominated Architects: Adam Haddow-7188 | John Pradel-7004

FOR APPROVAL

Rev	Date	Revision	By	Chk.
5	15.10.2015	CONSULTANT ISSUE	ML	
6	23.10.2015	CONSULTANT ISSUE	ML	
7	30.10.2015	CONSULTANT ISSUE	ML	
8	20.11.2015	DRAFT DA ISSUE	ML	
9	11.12.2015	DA ISSUE	ML	
10	16.02.2016	DA Amendments	ML	
11	18-04-2016	FOR INFORMATION	ML	
12	01.07.2016	FOR INFORMATION	ML	
13	05.07.2016	DA ISSUE	ML	
14	06.07.2016	CONSULTANT ISSUE	ML	
15	12.07.2016	FOR INFORMATION		
16	22.07.2016	FOR INFORMATION		
17	29.07.2016	FOR REVIEW		
18	27.07.2016	FOR COORDINATION		
19	28.07.2016	FOR COORDINATION		
20	29.07.2016	FOR REVIEW		
21	08.08.2016	FOR REVIEW		
22	09.08.2016	FOR REVIEW		
23	13.08.2016	FOR INFORMATION		
24	15.08.2016	FOR INFORMATION		
25	16.08.2016	FOR INFORMATION		
26	17.08.2016	FOR INFORMATION		
27	18.08.2016	FOR INFORMATION		
28	22.08.2016	FOR INFORMATION		
29	23.08.2016	FOR INFORMATION		
30	02.09.2016	DA ISSUE		

Structural Engineer

BONACCI

Mechanical / Hydraulic / Fire Eng. / Vertical Transport Eng. / Wet Fire

WSP

Electrical / Dry Fire

NORTHROP

Facade Engineer / ESD Consultant

INHABIT

Traffic Engineer

THOMPSON STANBURY

Access Consultant

CERTIS

Acoustic Engineer

ACOUSTIC LOGIC

Wind Engineer

CPP WIND

Waste Consultant

ELEPHANTS FOOT

BCA Consultant

BM+G

Landscape Architect / Town Planner

URBIS

Billbergia



Billbergia
creating communities®

Project

STATION PRECINCT

6-14 Walker Street &

11-21 Marquet St &

23-25 Marquet St

Rhodes NSW

Drawing Name

ELEVATION - SOUTH

Date	Scale	Sheet Size
02.09.2016	As indicated	@ A1

Drawn	Chk.
EK/DC	JP

Job No.	Drawing No.	Revision
4420	DA-0503	/ 30

SJB Architects

Level 2

490 Crown Street

Surry Hills NSW

2010 Australia

T 61 2 9380 9911


F 61 2 9380 9922

www.sjb.com.au



EXTERNAL FINISHES

AP01 ALUMINIUM COMPOSITE PANEL
AF01 APPLIED FINISH
AW01 AWNING - ALUMINIUM POWDERCOAT
BK01 GLAZED BRICK - BLACK
CN01 CONCRETE PRECAST - WHITE
CN02 CONCRETE PRECAST - RELIEF PATTERN
CR01 CONCRETE RENDER
GL01 GLAZING - BLUE
GL02 GLAZING - BRONZE
LO1 LOUVRES - ALUMINIUM POWDERCOAT
ST01 SANDSTONE WALL
TB01 TIMBER BATTENS
TMC TIMBER CLADDING

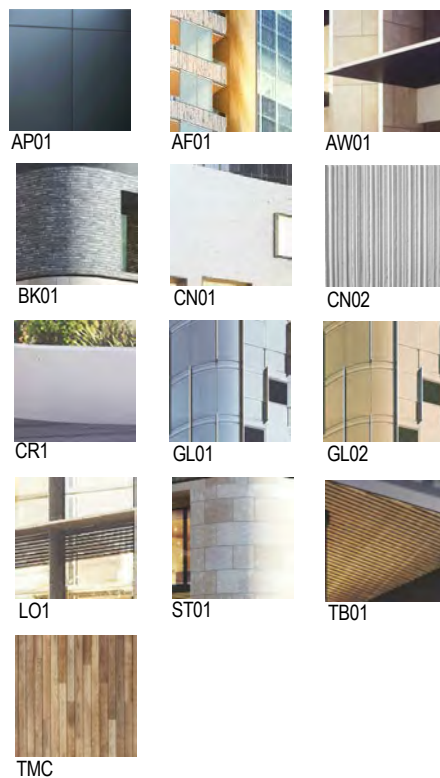

TOWER B

LEP HEIGHT
93m FROM RL 12.600
+105,600

ROOF TOWER B
RL 101,400

PLANT TOWER B
RL 95,400

TOWER A

LEP HEIGHT
127m FROM RL 12.600
+139,600

HELIOSTAT
RL 156,000

ROOF TOWER A
RL 136,900

PLANT TOWER A
RL 132,700

LEVEL 37
RL 129,800

LEVEL 36
RL 125,700

LEVEL 35
RL 122,600

LEVEL 34
RL 119,500

LEVEL 33
RL 116,400

LEVEL 32
RL 113,300

LEVEL 31
RL 110,200

LEVEL 30
RL 107,100

LEVEL 29
RL 104,000

LEVEL 28
RL 100,900

LEVEL 27
RL 97,800

LEVEL 26
RL 94,700

LEVEL 25
RL 91,600

LEVEL 24
RL 88,500

LEVEL 23
RL 85,400

LEVEL 22
RL 82,300

LEVEL 21
RL 79,200

LEVEL 20
RL 76,100

LEVEL 19
RL 73,000

LEVEL 18
RL 69,900

LEVEL 17
RL 66,800

LEVEL 16
RL 63,700

LEVEL 15
RL 60,600

LEVEL 14
RL 57,500

LEVEL 13
RL 54,400

LEVEL 12
RL 51,300

LEVEL 11
RL 48,200

LEVEL 10
RL 45,100

LEVEL 9
RL 42,000

LEVEL 8
RL 38,900

LEVEL 7
RL 35,800

LEVEL 6
RL 32,700

LEVEL 5
RL 29,600

LEVEL 4
RL 26,500

LEVEL 3
RL 23,400

LEVEL 2
RL 20,300

POOLUM
RL 12,600

LOWER POOLUM
RL 7,600

BASEMENT -02 LOADING
RL 2,600

BASEMENT -03
RL -0,800

BASEMENT -04
RL -3,800

BASEMENT -05
RL -6,800

BASEMENT -06
RL -9,800

BASEMENT -07
RL -12,800

SEA LEVEL
0.000 RL

SUBJECT SITE

BOUNDARY WALL

BOUNDARY WALL

MARQUET STREET

EXHAUST
CHIMNEY

+29,000

WALKER STREET
BRIDGE - SUBJECT TO SEPERATE DA.

RHODES TRAIN STATION

WALKER STREET

1 South Elevation

1: 350@A1


Nominated Architects: Adam Haddow-7188 | John Pradel-7004

FOR APPROVAL

Rev	Date	Revision	By	Chk.
5	15.10.2015	CONSULTANT ISSUE	ML	
6	23.10.2015	CONSULTANT ISSUE	ML	
7	30.10.2015	CONSULTANT ISSUE	ML	
8	20.11.2015	DRAFT DA ISSUE	ML	
9	11.12.2015	DA ISSUE	ML	
10	16.02.2016	DA Amendments	ML	
11	18-04-2016	FOR INFORMATION	ML	
12	01.07.2016	FOR INFORMATION	ML	
13	05.07.2016	DA ISSUE	ML	
14	06.07.2016	CONSULTANT ISSUE	ML	
15	12.07.2016	FOR INFORMATION		
16	22.07.2016	FOR INFORMATION		
17	29.07.2016	FOR REVIEW		
18	27.07.2016	FOR COORDINATION		
19	28.07.2016	FOR COORDINATION		
20	29.07.2016	FOR REVIEW		
21	08.08.2016	FOR REVIEW		
22	09.08.2016	FOR REVIEW		
23	13.08.2016	FOR INFORMATION		
24	15.08.2016	FOR INFORMATION		
25	16.08.2016	FOR INFORMATION		
26	17.08.2016	FOR INFORMATION		
27	18.08.2016	FOR INFORMATION		
28	22.08.2016	FOR INFORMATION		
29	23.08.2016	FOR INFORMATION		
30	02.09.2016	DA ISSUE		

EXTERNAL FINISHES

AP01	ALUMINIUM COMPOSITE PANEL
AF01	APPLIED FINISH
AW01	AWNING - ALUMINIUM POWDERCOAT
BK01	GLAZED BRICK - BLACK
CN01	CONCRETE PRECAST - WHITE
CN02	CONCRETE PRECAST - RELIEF PATTERN
CR01	CONCRETE RENDER
GL01	GLAZING - BLUE
GL02	GLAZING - BRONZE
L01	LOUVRES - ALUMINIUM POWDERCOAT
ST01	SANDSTONE WALL
TB01	TIMBER BATTENS
TMC	TIMBER CLADDING

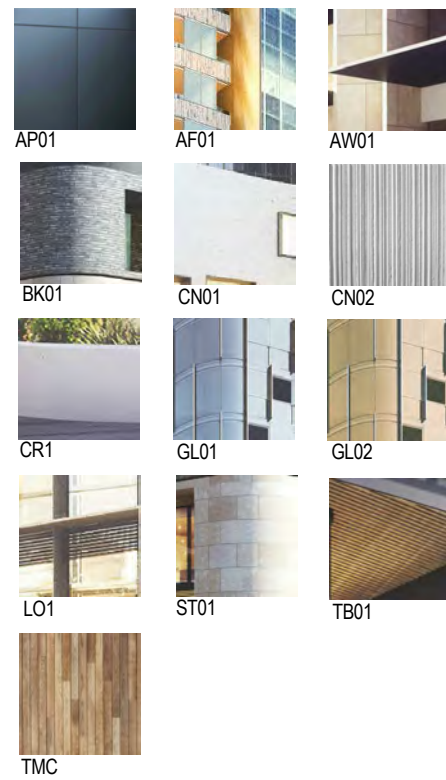

TOWER A

TOWER B



1 North Elevation
1:350@A1

Structural Engineer	BONACCI
Mechanical / Hydraulic / Fire Eng. / Vertical Transport Eng. / Wet Fire	WSP
Electrical / Dry Fire	NORTHROP
Facade Engineer / ESD Consultant	INHABIT
Traffic Engineer	THOMPSON STANBURY
Access Consultant	CERTIS
Acoustic Engineer	ACOUSTIC LOGIC
Wind Engineer	CPP WIND
Waste Consultant	ELEPHANTS FOOT
BCA Consultant	BM+G
Landscape Architect / Town Planner	URBIS

Billbergia
creating communities®

Project
STATION PRECINCT
6-14 Walker Street &
11-21 Marquet St &
23-25 Marquet St
Rhodes NSW

Drawing Name
ELEVATION - NORTH

Date
02.09.2016

Scale
As indicated

Sheet Size
@ A1

Drawn
EK/DC

Chk.
JP

Job No.
4420

Drawing No.
DA-0504 / 30

Revision

Nominated Architects: Adam Haddow-7188 | John Pradel-7004

FOR APPROVAL

Rev	Date	Revision	By	Chk.
5	15.10.2015	CONSULTANT ISSUE	ML	
6	23.10.2015	CONSULTANT ISSUE	ML	
7	30.10.2015	CONSULTANT ISSUE	ML	
8	20.11.2015	DRAFT DA ISSUE	ML	
9	11.12.2015	DA ISSUE	ML	
10	16.02.2016	DA Amendments	ML	
11	18-04-2016	FOR INFORMATION	ML	
12	01.07.2016	FOR INFORMATION	ML	
13	05.07.2016	DA ISSUE	ML	
14	06.07.2016	CONSULTANT ISSUE	ML	
15	12.07.2016	FOR INFORMATION		
16	22.07.2016	FOR INFORMATION		
17	29.07.2016	FOR REVIEW		
18	27.07.2016	FOR COORDINATION		
19	28.07.2016	FOR COORDINATION		
20	29.07.2016	FOR REVIEW		
21	08.08.2016	FOR REVIEW		
22	09.08.2016	FOR REVIEW		
23	13.08.2016	FOR INFORMATION		
24	15.08.2016	FOR INFORMATION		
25	16.08.2016	FOR INFORMATION		
26	17.08.2016	FOR INFORMATION		
27	18.08.2016	FOR INFORMATION		
28	22.08.2016	FOR INFORMATION		
29	23.08.2016	FOR INFORMATION		
30	02.09.2016	DA ISSUE		

Structural Engineer

BONACCI

Mechanical / Hydraulic / Fire Eng. / Vertical Transport Eng. / Wet Fire

WSP

Electrical / Dry Fire

NORTHROP

Facade Engineer / ESD Consultant

INHABIT

Traffic Engineer

THOMPSON STANBURY

Access Consultant

CERTIS

Acoustic Engineer

ACOUSTIC LOGIC

Wind Engineer

CPP WIND

Waste Consultant

ELEPHANTS FOOT

BCA Consultant

BM+G

Landscape Architect / Town Planner

URBIS

Billbergia



Billbergia
creating communities®

Project

STATION PRECINCT

6-14 Walker Street &

11-21 Marquet St &

23-25 Marquet St

Rhodes NSW

Drawing Name


INTERNAL ELEVATION -
BUILDING A

Date Scale Sheet Size
02.09.2016 As indicated @ A1

Drawn Chk.
ML NH/JP


Job No. Drawing No. Revision
4420 DA-0505 / 30

SJB Architects
Level 2
490 Crown Street
Surry Hills NSW
2010 Australia
T 61 2 9380 9911
F 61 2 9380 9922
www.sjb.com.au

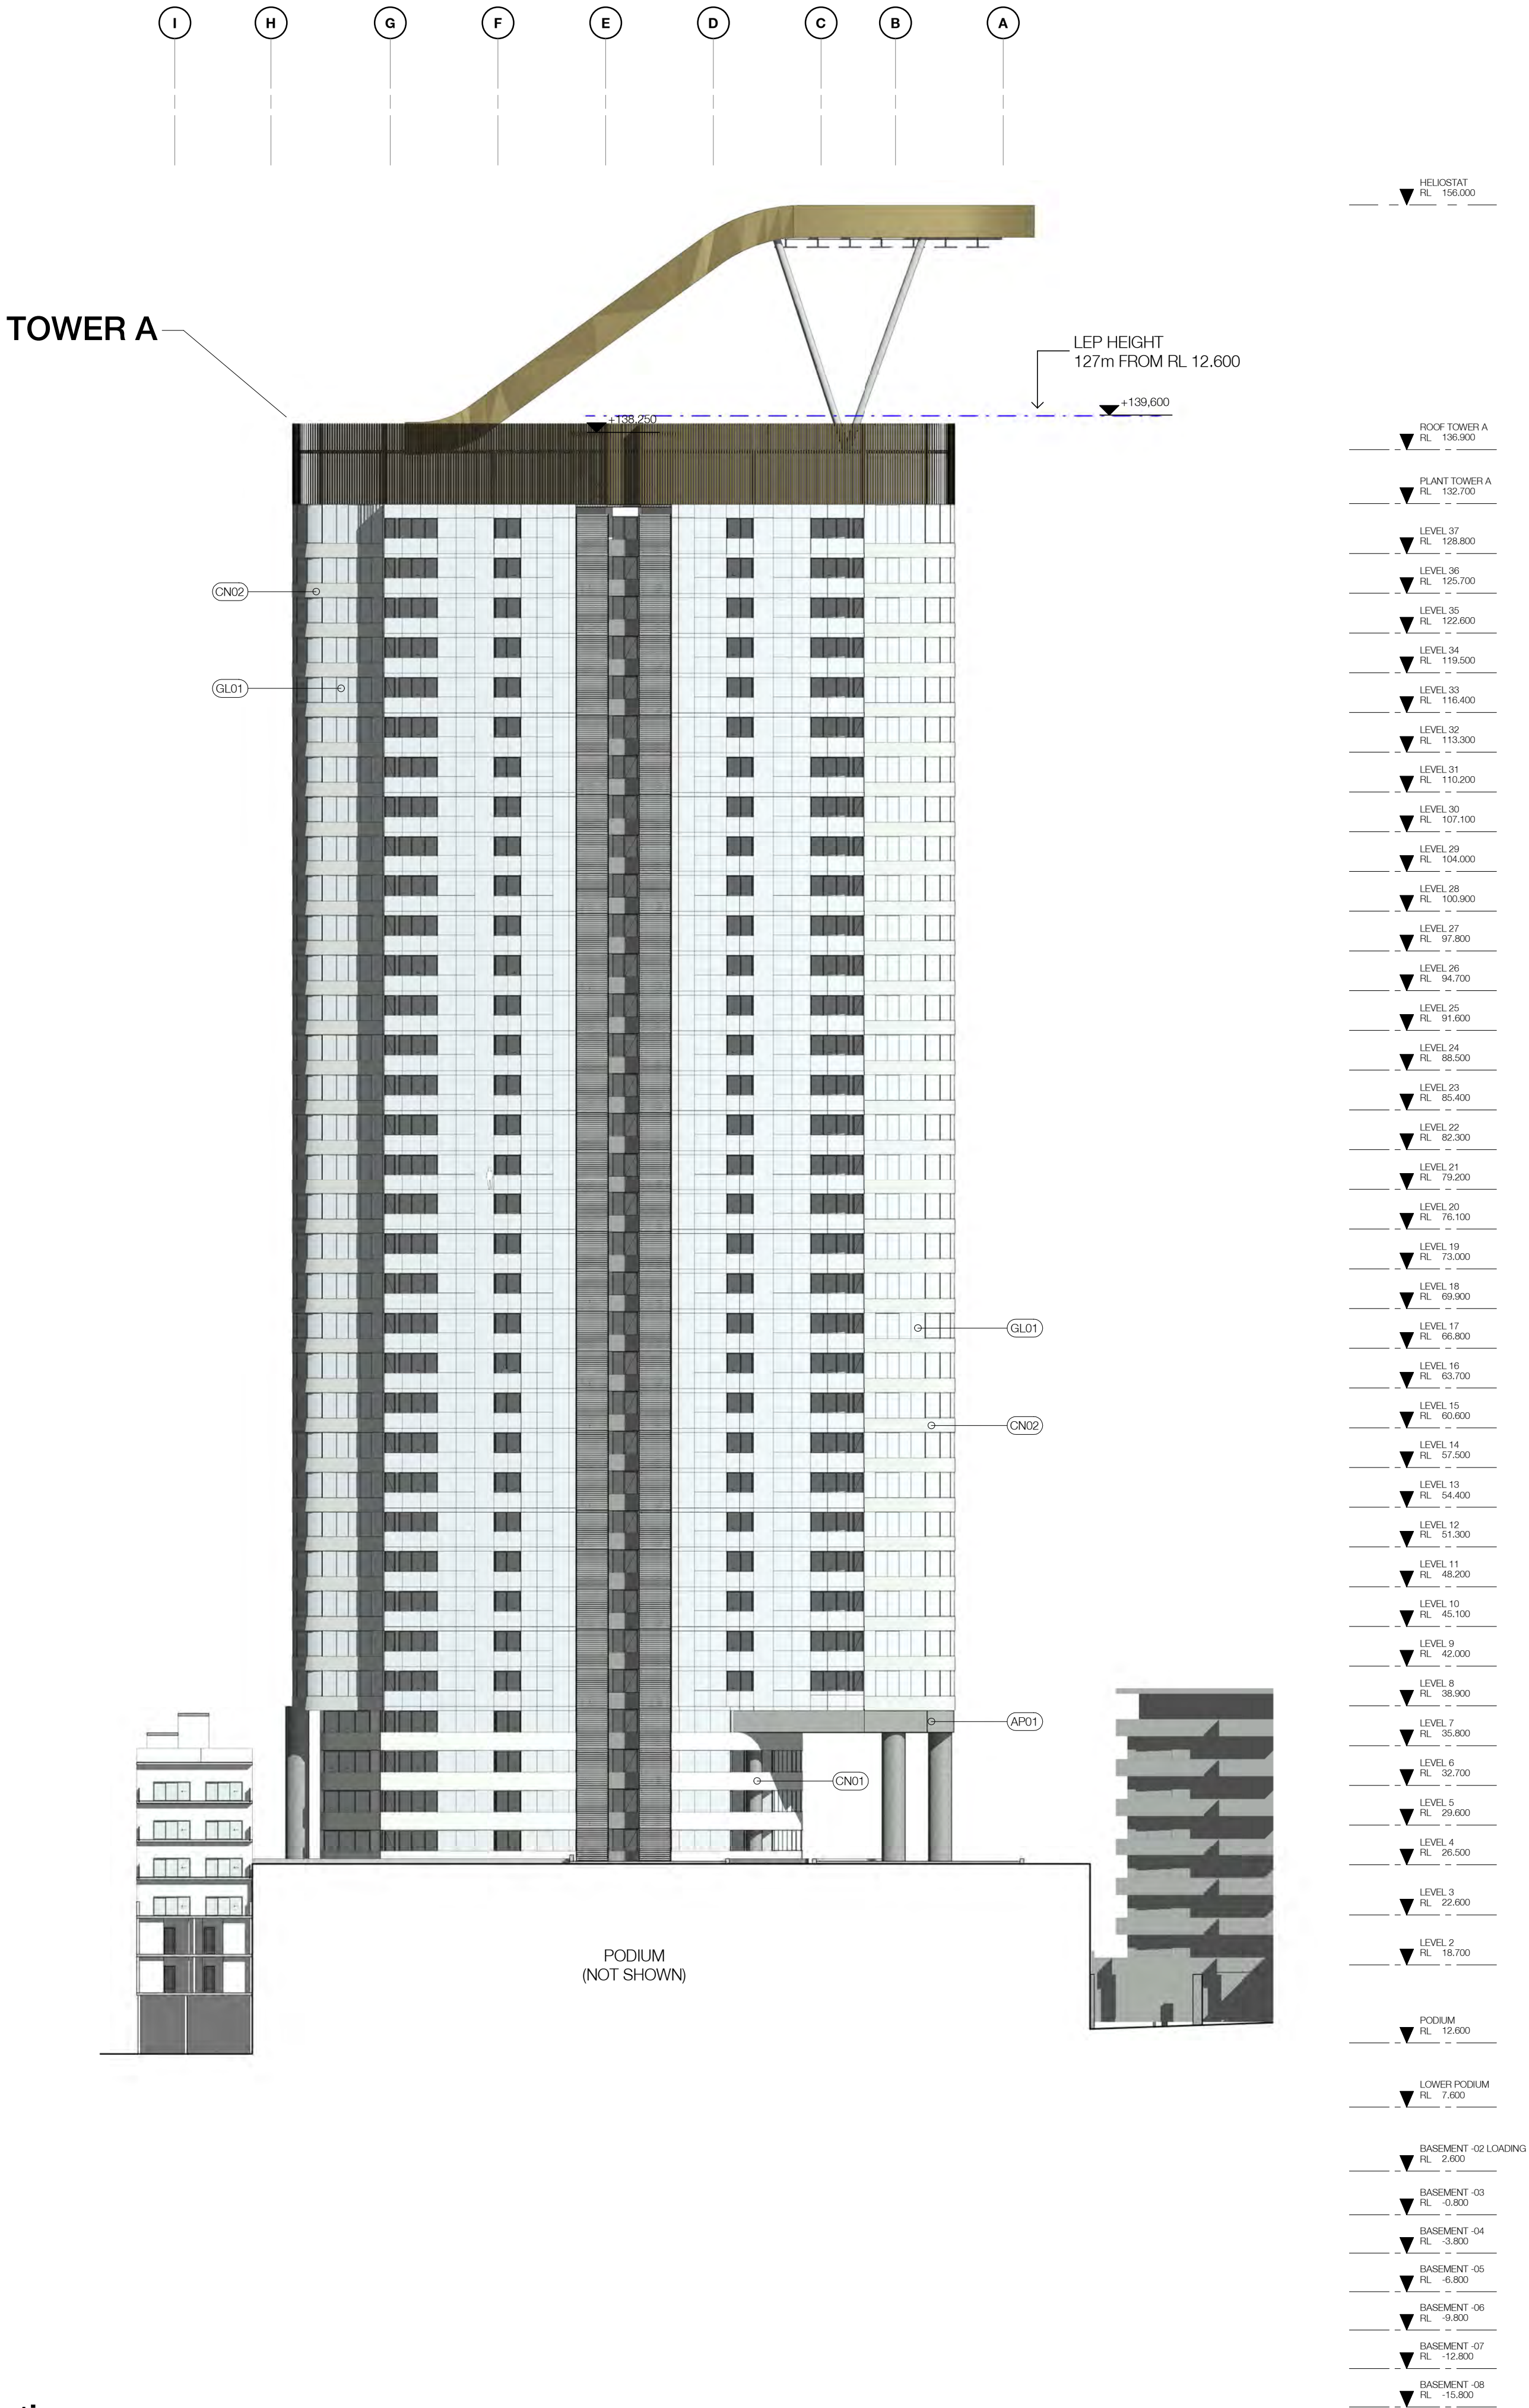

EXTERNAL FINISHES

AP01 ALUMINIUM COMPOSITE PANEL
AF01 APPLIED FINISH
AW01 AWNING - ALUMINIUM POWDERCOAT
BK01 GLAZED BRICK - BLACK
CN01 CONCRETE PRECAST - WHITE
CN02 CONCRETE PRECAST - RELIEF PATTERN
CR01 CONCRETE RENDER
GL01 GLAZING - BLUE
GL02 GLAZING - BRONZE
LO1 LOUVRES - ALUMINIUM POWDERCOAT
ST01 SANDSTONE WALL
TB01 TIMBER BATTENS
TMC TIMBER CLADDING

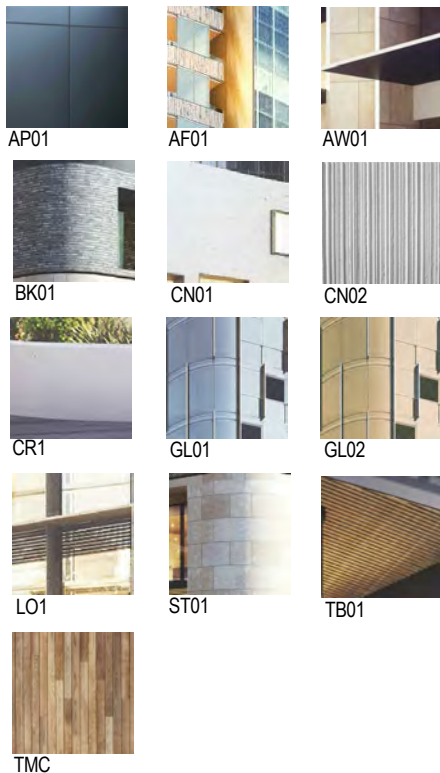

Nominated Architects: Adam Haddow-7188 | John Pradel-7004

FOR APPROVAL

Rev	Date	Revision	By	Chk.
5	15.10.2015	CONSULTANT ISSUE	ML	
6	23.10.2015	CONSULTANT ISSUE	ML	
7	30.10.2015	CONSULTANT ISSUE	ML	
8	20.11.2015	DRAFT DA ISSUE	ML	
9	11.12.2015	DA ISSUE	ML	
10	16.02.2016	DA Amendments	ML	
11	18-04-2016	FOR INFORMATION	ML	
12	01.07.2016	FOR INFORMATION	ML	
13	05.07.2016	DA ISSUE	ML	
14	06.07.2016	CONSULTANT ISSUE	ML	
15	12.07.2016	FOR INFORMATION		
16	22.07.2016	FOR INFORMATION		
17	29.07.2016	FOR REVIEW		
18	27.07.2016	FOR COORDINATION		
19	28.07.2016	FOR COORDINATION		
20	29.07.2016	FOR REVIEW		
21	08.08.2016	FOR REVIEW		
22	09.08.2016	FOR REVIEW		
23	13.08.2016	FOR INFORMATION		
24	15.08.2016	FOR INFORMATION		
25	16.08.2016	FOR INFORMATION		
26	17.08.2016	FOR INFORMATION		
27	18.08.2016	FOR INFORMATION		
28	22.08.2016	FOR INFORMATION		
29	23.08.2016	FOR INFORMATION		
30	02.09.2016	DA ISSUE		

Structural Engineer

BONACCI

Mechanical / Hydraulic / Fire Eng. / Vertical Transport Eng. / Wet Fire

WSP

Electrical / Dry Fire

NORTHROP

Facade Engineer / ESD Consultant

INHABIT

Traffic Engineer

THOMPSON STANBURY

Access Consultant

CERTIS

Acoustic Engineer

ACOUSTIC LOGIC

Wind Engineer

CPP WIND

Waste Consultant

ELEPHANTS FOOT

BCA Consultant

BM+G

Landscape Architect / Town Planner

URBIS

Billbergia



Billbergia
creating communities®

Project

STATION PRECINCT

6-14 Walker Street &

11-21 Marquet St &

23-25 Marquet St

Rhodes NSW

Drawing Name

INTERNAL ELEVATION -
BUILDING B


Date Scale Sheet Size
02.09.2016 As indicated @ A1

Drawn Chk.
ML NH/JP

Job No. Drawing No. Revision

4420 DA-0506 / 30

SJB Architects
Level 2
490 Crown Street
Surry Hills NSW
2010 Australia
T 61 2 9380 9911
F 61 2 9380 9922
www.sjb.com.au

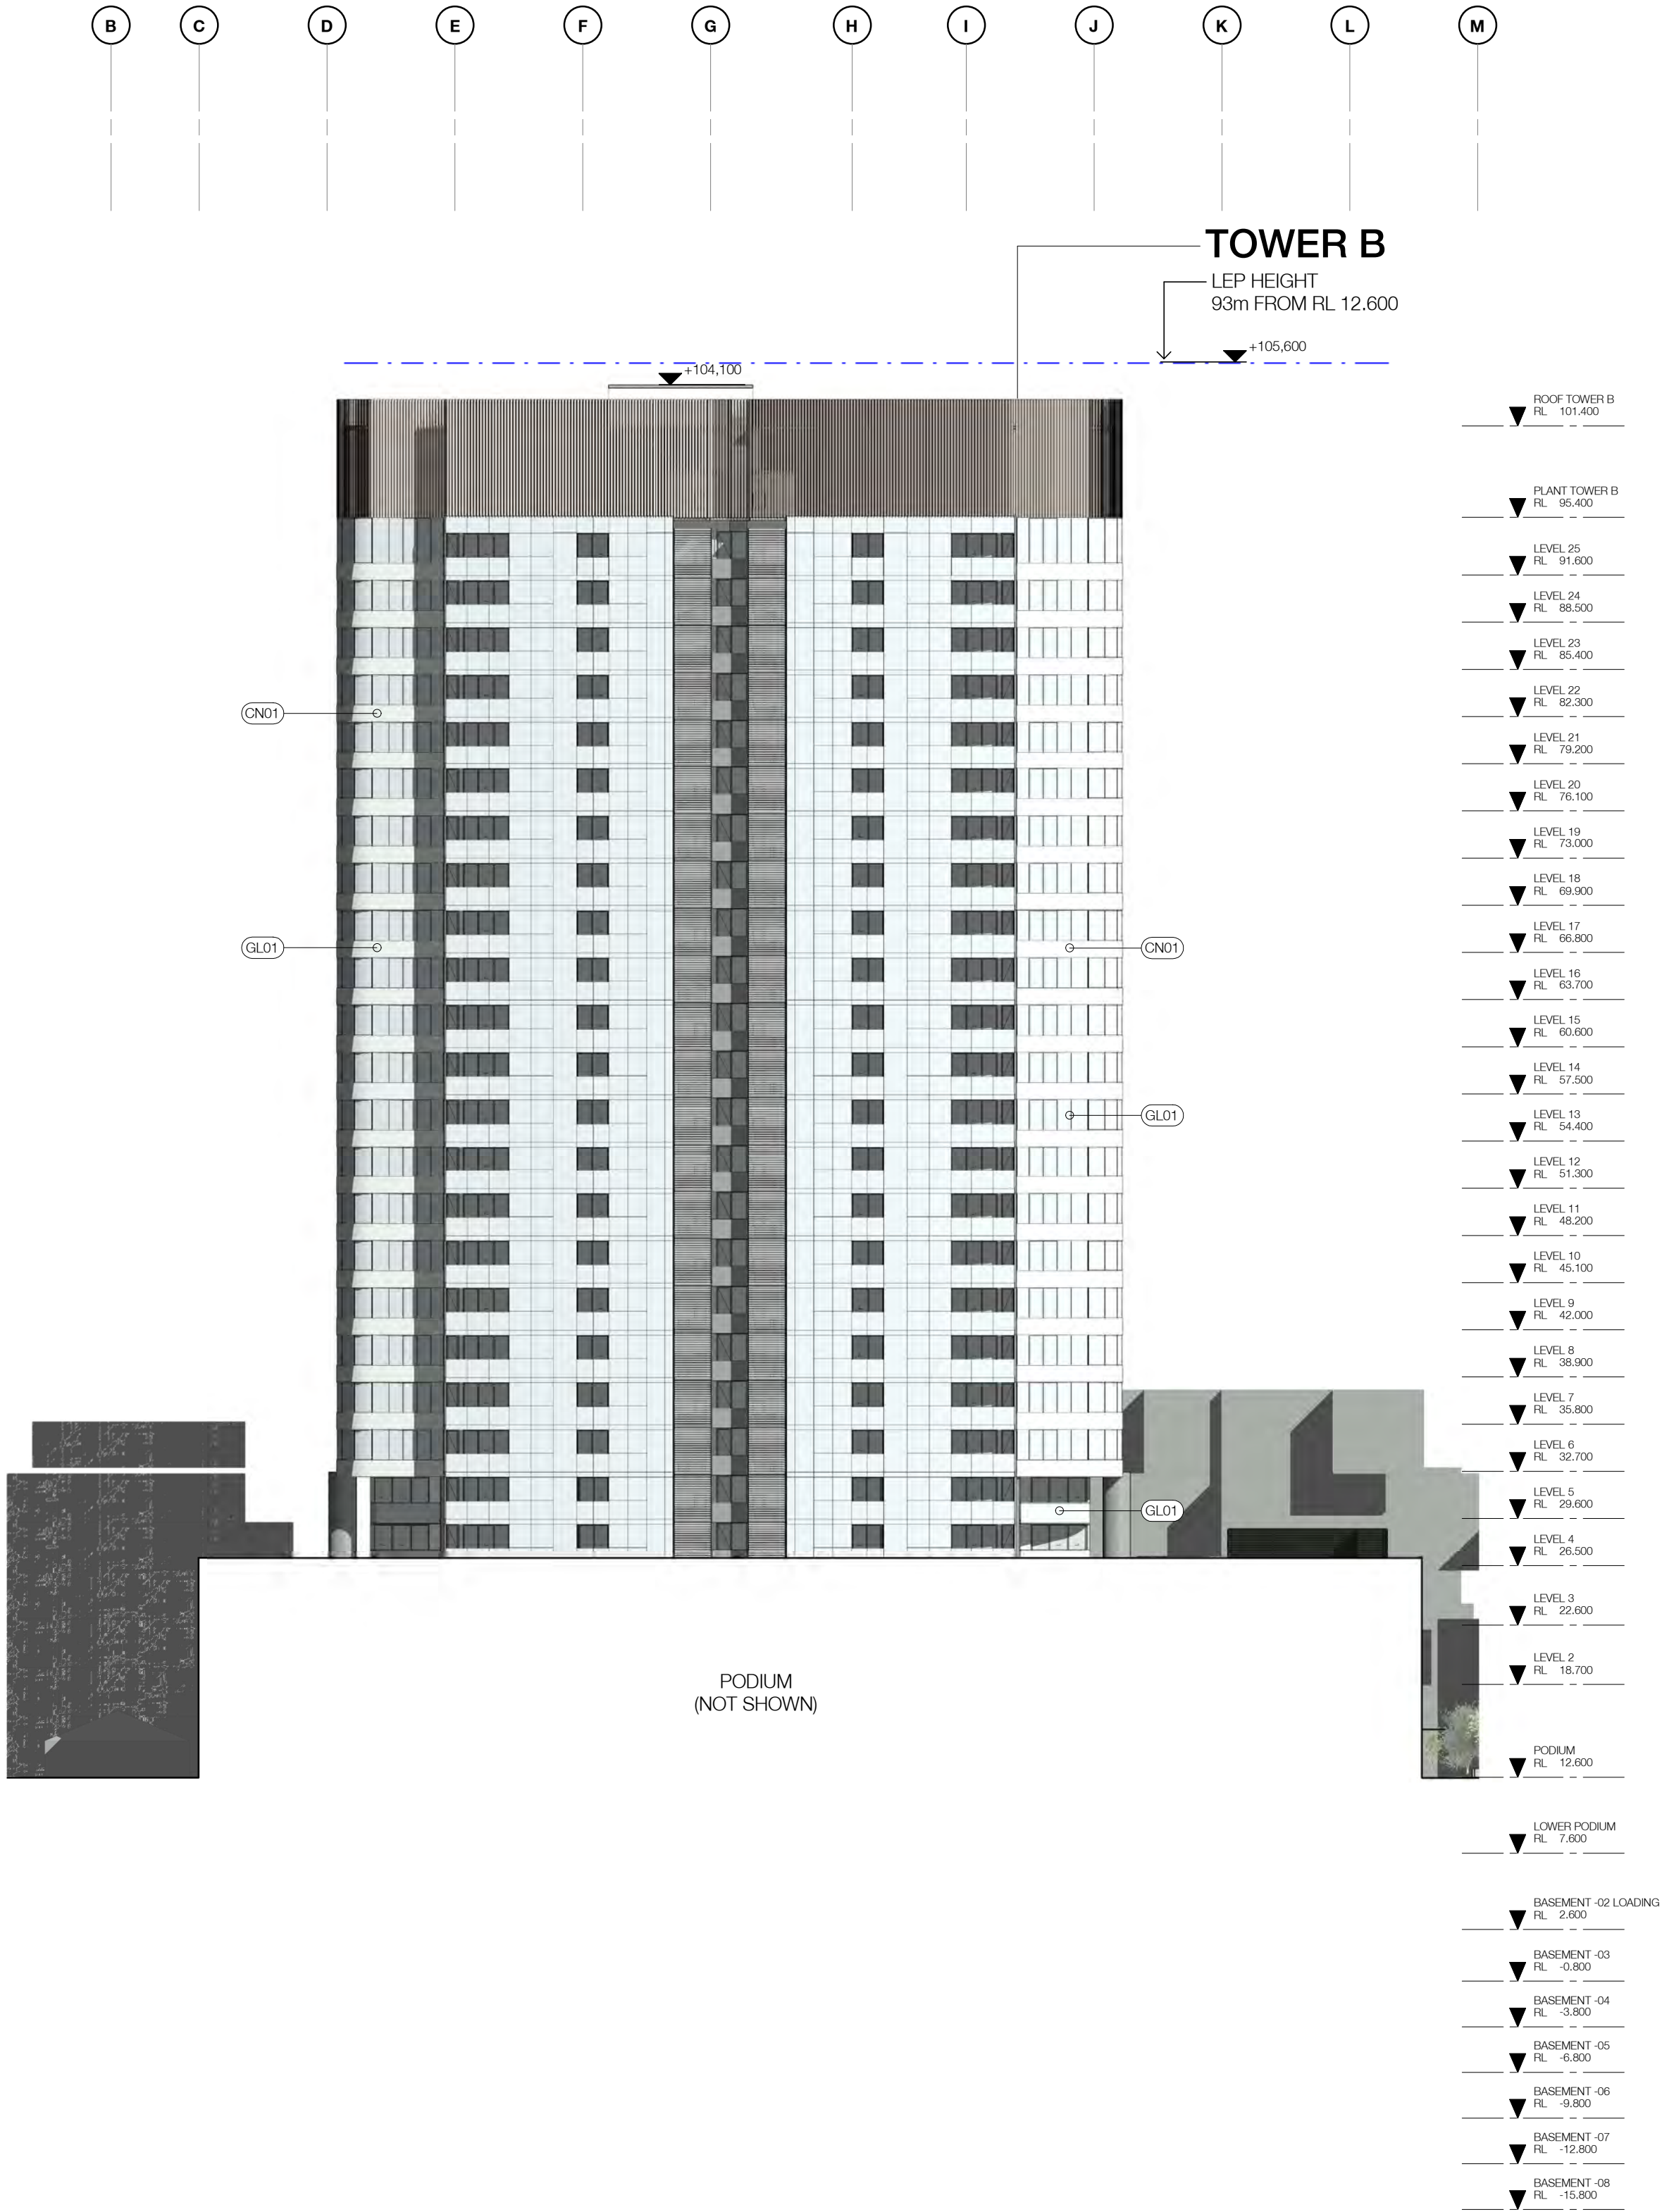


1 Tower B_East Elevation
1 : 350@A1

Nominated Architects: Adam Haddow-7188 | John Pradel-7004

Rev	Date	Revision	By	Chk.
5	15.10.2015	CONSULTANT ISSUE	ML	
6	22.10.2015	CONSULTANT ISSUE	ML	
7	30.10.2015	CONSULTANT ISSUE	ML	
8	20.11.2015	DRAFT DA ISSUE	ML	
9	11.12.2015	DA ISSUE	ML	
10	16.02.2016	DA Amendments	ML	
11	19.04.2016	FOR INFORMATION	ML	
12	01.07.2016	FOR INFORMATION	ML	
13	05.07.2016	DA ISSUE	ML	
14	06.07.2016	CONSULTANT ISSUE		
15	12.07.2016	FOR INFORMATION		
16	22.07.2016	FOR INFORMATION		
17	29.07.2016	FOR REVIEW		
18	27.07.2016	FOR COORDINATION		
19	29.07.2016	FOR COORDINATION		
20	29.07.2016	FOR REVIEW		
21	08.08.2016	FOR REVIEW		
22	09.08.2016	FOR REVIEW		
23	13.08.2016	FOR INFORMATION		
24	15.08.2016	FOR INFORMATION		
25	16.08.2016	FOR INFORMATION		
26	17.08.2016	FOR INFORMATION		
27	18.08.2016	FOR INFORMATION		
28	22.08.2016	FOR INFORMATION		
29	23.08.2016	FOR INFORMATION		
30	02.09.2016	DA ISSUE		

AP01	ALUMINIUM COMPOSITE PANEL
AF01	APPLIED FINISH
AW01	AWNING - ALUMINIUM POWDERCOAT
BK01	GLAZED BRICK - BLACK
CN01	CONCRETE PRECAST - WHITE
CN02	CONCRETE PRECAST - RELIEF PATTERN
CR01	CONCRETE RENDER
GL01	GLAZING - BLUE
GL02	GLAZING - BRONZE
L01	LOUVRES - ALUMINIUM POWDERCOAT
ST01	SANDSTONE WALL
TB01	TIMBER BATTENS
TMC	TIMBER CLADDING

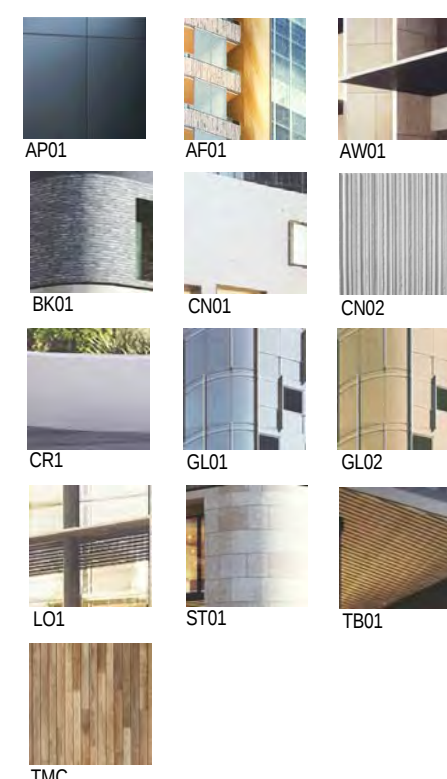

Billbergia



Billbergia
creating communities®

Project

STATION PRECINCT
6-14 Walker Street &
11-21 Marquet St &
23-25 Marquet St
Rhodes NSW

Drawing Name _____

DETAIL ELEVATION -
WALKER STREET

Date	Scale	Sheet Size
02.09.2016	As indicated	@ A1

Drawn	Chk.
ML	NH/JP

Job No. _____ Drawing No. _____ Revision _____

4420 DA-0511 / 30

SJB Architects
Level 2
490 Crown Street
Surry Hills NSW
2010 Australia
T 61 2 9380 9911
F 61 2 9380 9922
www.sjb.com.au

Nominated Architects: Adam Haddow-7188 | John Pradel-7004

FOR APPROVAL

Rev	Date	Revision	By	Chk.
5	15.10.2015	CONSULTANT ISSUE	ML	
6	23.10.2015	CONSULTANT ISSUE	ML	
7	30.10.2015	CONSULTANT ISSUE	ML	
8	20.11.2015	DRAFT DA ISSUE	ML	
9	11.12.2015	DA ISSUE	ML	
10	16.02.2016	DA Amendments	ML	
11	18-04-2016	FOR INFORMATION	ML	
12	01.07.2016	FOR INFORMATION	ML	
13	05.07.2016	DA ISSUE	ML	
14	06.07.2016	CONSULTANT ISSUE	ML	
15	12.07.2016	FOR INFORMATION		
16	22.07.2016	FOR INFORMATION		
17	29.07.2016	FOR REVIEW		
18	27.07.2016	FOR COORDINATION		
19	28.07.2016	FOR COORDINATION		
20	29.07.2016	FOR REVIEW		
21	08.08.2016	FOR REVIEW		
22	09.08.2016	FOR REVIEW		
23	13.08.2016	FOR INFORMATION		
24	15.08.2016	FOR INFORMATION		
25	16.08.2016	FOR INFORMATION		
26	17.08.2016	FOR INFORMATION		
27	18.08.2016	FOR INFORMATION		
28	22.08.2016	FOR INFORMATION		
29	23.08.2016	FOR INFORMATION		
30	02.09.2016	DA ISSUE		

Structural Engineer

BONACCI

Mechanical / Hydraulic / Fire Eng. / Vertical Transport Eng. / Wet Fire

WSP

Electrical / Dry Fire

NORTHROP

Facade Engineer / ESD Consultant

INHABIT

Traffic Engineer

THOMPSON STANBURY

Access Consultant

CERTIS

Acoustic Engineer

ACOUSTIC LOGIC

Wind Engineer

CPP WIND

Waste Consultant

ELEPHANTS FOOT

BCA Consultant

BM+G

Landscape Architect / Town Planner

URBIS

Billbergia



Billbergia
creating communities®

Project

STATION PRECINCT

6-14 Walker Street &

11-21 Marquet St &

23-25 Marquet St

Rhodes NSW

Drawing Name

DETAIL ELEVATION -
MARQUET STREET

Date	Scale	Sheet Size
02.09.2016	As indicated	@ A1

Drawn	Chk.
ML	NH/JP

Job No.	Drawing No.	Revision
---------	-------------	----------

4420 DA-0512 / 30

SJB Architects
Level 2
490 Crown Street
Surry Hills NSW
2010 Australia
T 61 2 9380 9911
F 61 2 9380 9922
www.sjb.com.au



2 Marquet St - North
1 : 100@A1

EXTERNAL FINISHES

AP01 ALUMINIUM COMPOSITE PANEL
AF01 APPLIED FINISH
AW01 AWNING - ALUMINIUM POWDERCOAT
BK01 GLAZED BRICK - BLACK
CN01 CONCRETE PRECAST - WHITE
CN02 CONCRETE PRECAST - RELIEF PATTERN
CR01 CONCRETE RENDER
GL01 GLAZING - BLUE
GL02 GLAZING - BRONZE
L01 LOUVRES - ALUMINIUM POWDERCOAT
ST01 SANDSTONE WALL
TB01 TIMBER BATTENS
TMC TIMBER CLADDING



1 Marquet St - South
1 : 100@A1

FOR APPROVAL

Rev	Date	Revision	By	Chk.
5	15.10.2015	CONSULTANT ISSUE		ML
6	23.10.2015	CONSULTANT ISSUE		ML
7	30.10.2015	CONSULTANT ISSUE		ML
8	20.11.2015	DRAFT DA ISSUE		ML
9	11.12.2015	DA ISSUE		ML
10	16.02.2016	DA Amendments		ML
11	18-04-2016	FOR INFORMATION		ML
12	01.07.2016	FOR INFORMATION		ML
13	05.07.2016	DA ISSUE		ML
14	06.07.2016	CONSULTANT ISSUE		ML
15	12.07.2016	FOR INFORMATION		
16	22.07.2016	FOR INFORMATION		
17	29.07.2016	FOR REVIEW		
18	27.07.2016	FOR COORDINATION		
19	28.07.2016	FOR COORDINATION		
20	29.07.2016	FOR REVIEW		
21	08.08.2016	FOR REVIEW		
22	09.08.2016	FOR REVIEW		
23	13.08.2016	FOR INFORMATION		
24	15.08.2016	FOR INFORMATION		
25	16.08.2016	FOR INFORMATION		
26	17.08.2016	FOR INFORMATION		
27	18.08.2016	FOR INFORMATION		
28	22.08.2016	FOR INFORMATION		
29	23.08.2016	FOR INFORMATION		
30	02.09.2016	DA ISSUE		

Structural Engineer

BONACCI

Mechanical / Hydraulic / Fire Eng. / Vertical Transport Eng. / Wet Fire

WSP

Electrical / Dry Fire

NORTHROP

Facade Engineer / ESD Consultant

INHABIT

Traffic Engineer

THOMPSON STANBURY

Access Consultant

CERTIS

Acoustic Engineer

ACOUSTIC LOGIC

Wind Engineer

CPP WIND

Waste Consultant

ELEPHANTS FOOT

BCA Consultant

BM+G

Landscape Architect / Town Planner

URBIS

Billbergia



Billbergia
creating communities®

Project

STATION PRECINCT

6-14 Walker Street &


11-21 Marquet St &

23-25 Marquet St

Rhodes NSW

Drawing Name

DETAIL ELEVATION -
THROUGH SITE NORTH

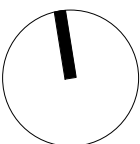

Date	Scale	Sheet Size
02.09.2016	As indicated	@ A1

Drawn	Chk.
ML	NH/JP

Job No.	Drawing No.	Revision
4420	DA-0513	/ 30

SJB Architects
Level 2
490 Crown Street
Surry Hills NSW
2010 Australia
T 61 2 9380 9911
F 61 2 9380 9922
www.sjb.com.au




EXTERNAL FINISHES


AP01 ALUMINIUM COMPOSITE PANEL
AF01 APPLIED FINISH
AW01 AWNING - ALUMINIUM POWDERCOAT
BK01 GLAZED BRICK - BLACK
CN01 CONCRETE PRECAST - WHITE
CN02 CONCRETE PRECAST - RELIEF PATTERN
CR01 CONCRETE RENDER
GL01 GLAZING - BLUE
GL02 GLAZING - BRONZE
LO1 LOUVRES - ALUMINIUM POWDERCOAT
ST01 SANDSTONE WALL
TB01 TIMBER BATTENS
TMC TIMBER CLADDING



1 Podium - North Elevation
1 : 100@A1

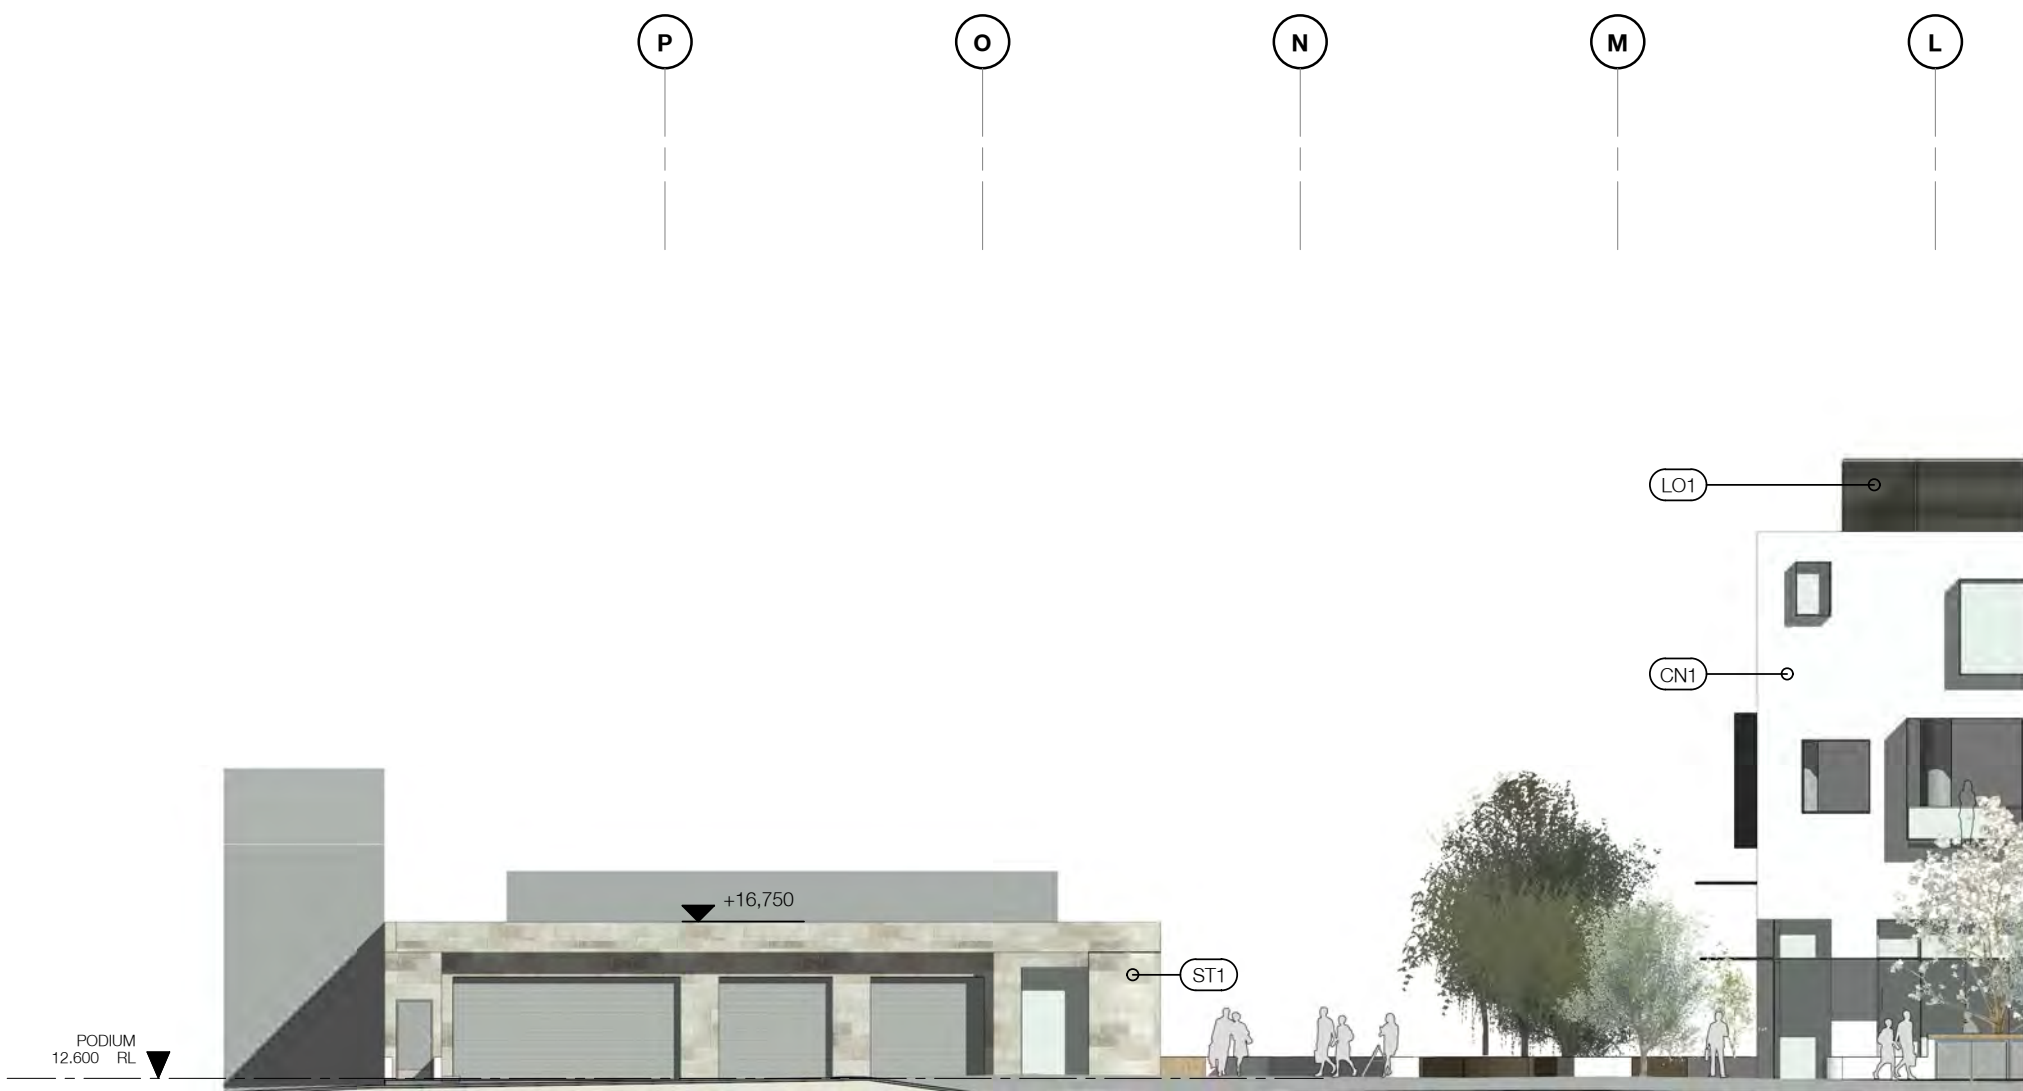

3 Marquet St - East Elevation
1 : 200@A1

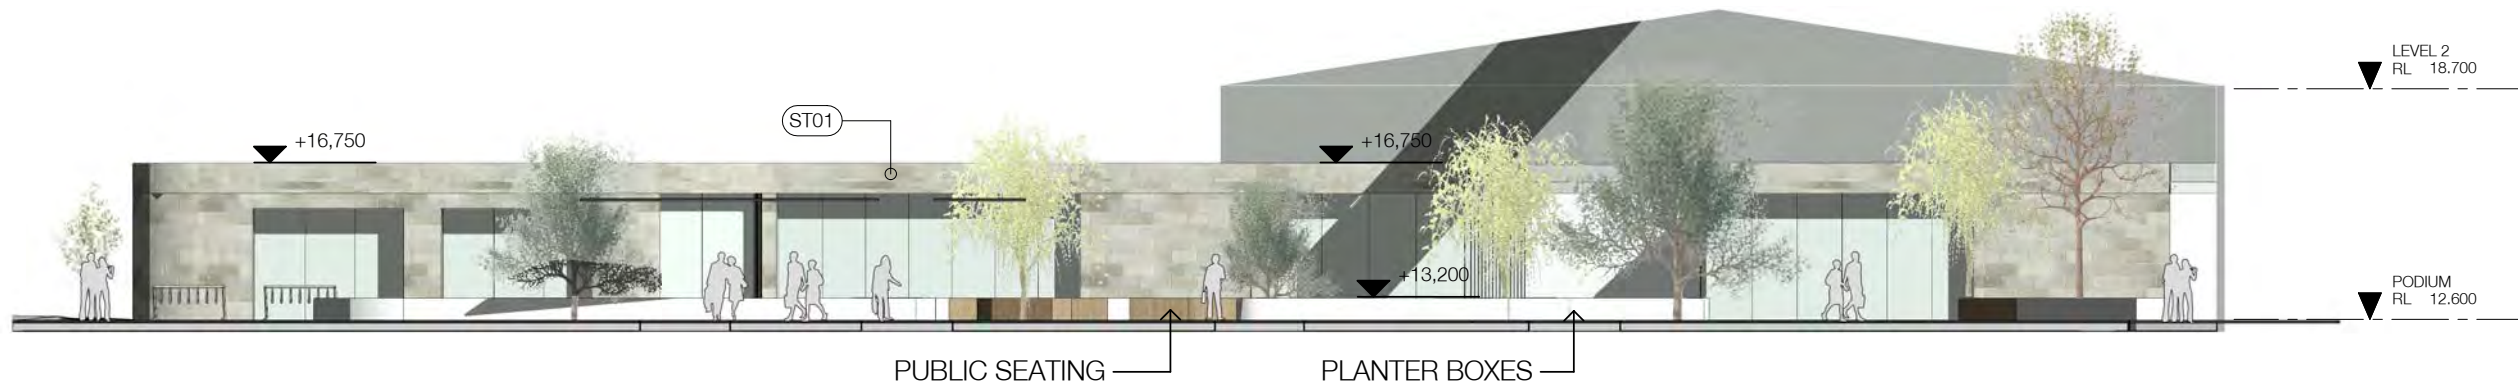

2 Marquet St - South Elevation
1 : 200@A1

Nominated Architects: Adam Haddow-7188 | John Pradel-7004

FOR APPROVAL

Rev	Date	Revision	By	Chk.
5	15.10.2015	CONSULTANT ISSUE	ML	
6	23.10.2015	CONSULTANT ISSUE	ML	
7	30.10.2015	CONSULTANT ISSUE	ML	
8	20.11.2015	DRAFT DA ISSUE	ML	
9	11.12.2015	DA ISSUE	ML	
10	16.02.2016	DA Amendments	ML	
11	18-04-2016	FOR INFORMATION	ML	
12	01.07.2016	FOR INFORMATION	ML	
13	05.07.2016	DA ISSUE	ML	
14	06.07.2016	CONSULTANT ISSUE	ML	
15	12.07.2016	FOR INFORMATION		
16	22.07.2016	FOR INFORMATION		
17	29.07.2016	FOR REVIEW		
18	27.07.2016	FOR COORDINATION		
19	28.07.2016	FOR COORDINATION		
20	29.07.2016	FOR REVIEW		
21	08.08.2016	FOR REVIEW		
22	09.08.2016	FOR REVIEW		
23	13.08.2016	FOR INFORMATION		
24	15.08.2016	FOR INFORMATION		
25	16.08.2016	FOR INFORMATION		
26	17.08.2016	FOR INFORMATION		
27	18.08.2016	FOR INFORMATION		
28	22.08.2016	FOR INFORMATION		
29	23.08.2016	FOR INFORMATION		
30	02.09.2016	DA ISSUE		

Structural Engineer

BONACCI

Mechanical / Hydraulic / Fire Eng. / Vertical Transport Eng. / Wet Fire

WSP

Electrical / Dry Fire

NORTHROP

Facade Engineer / ESD Consultant

INHABIT

Traffic Engineer

THOMPSON STANBURY

Access Consultant

CERTIS

Acoustic Engineer

ACOUSTIC LOGIC

Wind Engineer

CPP WIND

Waste Consultant

ELEPHANTS FOOT

BCA Consultant

BM+G

Landscape Architect / Town Planner

URBIS

Billbergia



Billbergia
creating communities®

Project

STATION PRECINCT

6-14 Walker Street &

11-21 Marquet St &

23-25 Marquet St

Rhodes NSW

Drawing Name

DETAIL ELEVATION -
RETAIL SHOPFRONT

Date Scale Sheet Size

02.09.2016 1 : 50 @ A1

Drawn Chk.

ML NH/JP

Job No. Drawing No. Revision

4420 DA-0514 / 30

SJB Architects

Level 2

490 Crown Street

Surry Hills NSW

2010 Australia

T 61 2 9380 9911

F 61 2 9380 9922

www.sjb.com.au




EXTERNAL FINISHES

AP01 ALUMINIUM COMPOSITE PANEL
AF01 APPLIED FINISH
AW01 AWNING - ALUMINIUM POWDERCOAT
BK01 GLAZED BRICK - BLACK
CN01 CONCRETE PRECAST - WHITE
CN02 CONCRETE PRECAST - RELIEF PATTERN
CR01 CONCRETE RENDER
GL01 GLAZING - BLUE
GL02 GLAZING - BRONZE
L01 LOUVRES - ALUMINIUM POWDERCOAT
ST01 SANDSTONE WALL
TB01 TIMBER BATTENS
TMC TIMBER CLADDING



1 ELEVATION - RETAIL PLAZA
1 : 50@A1

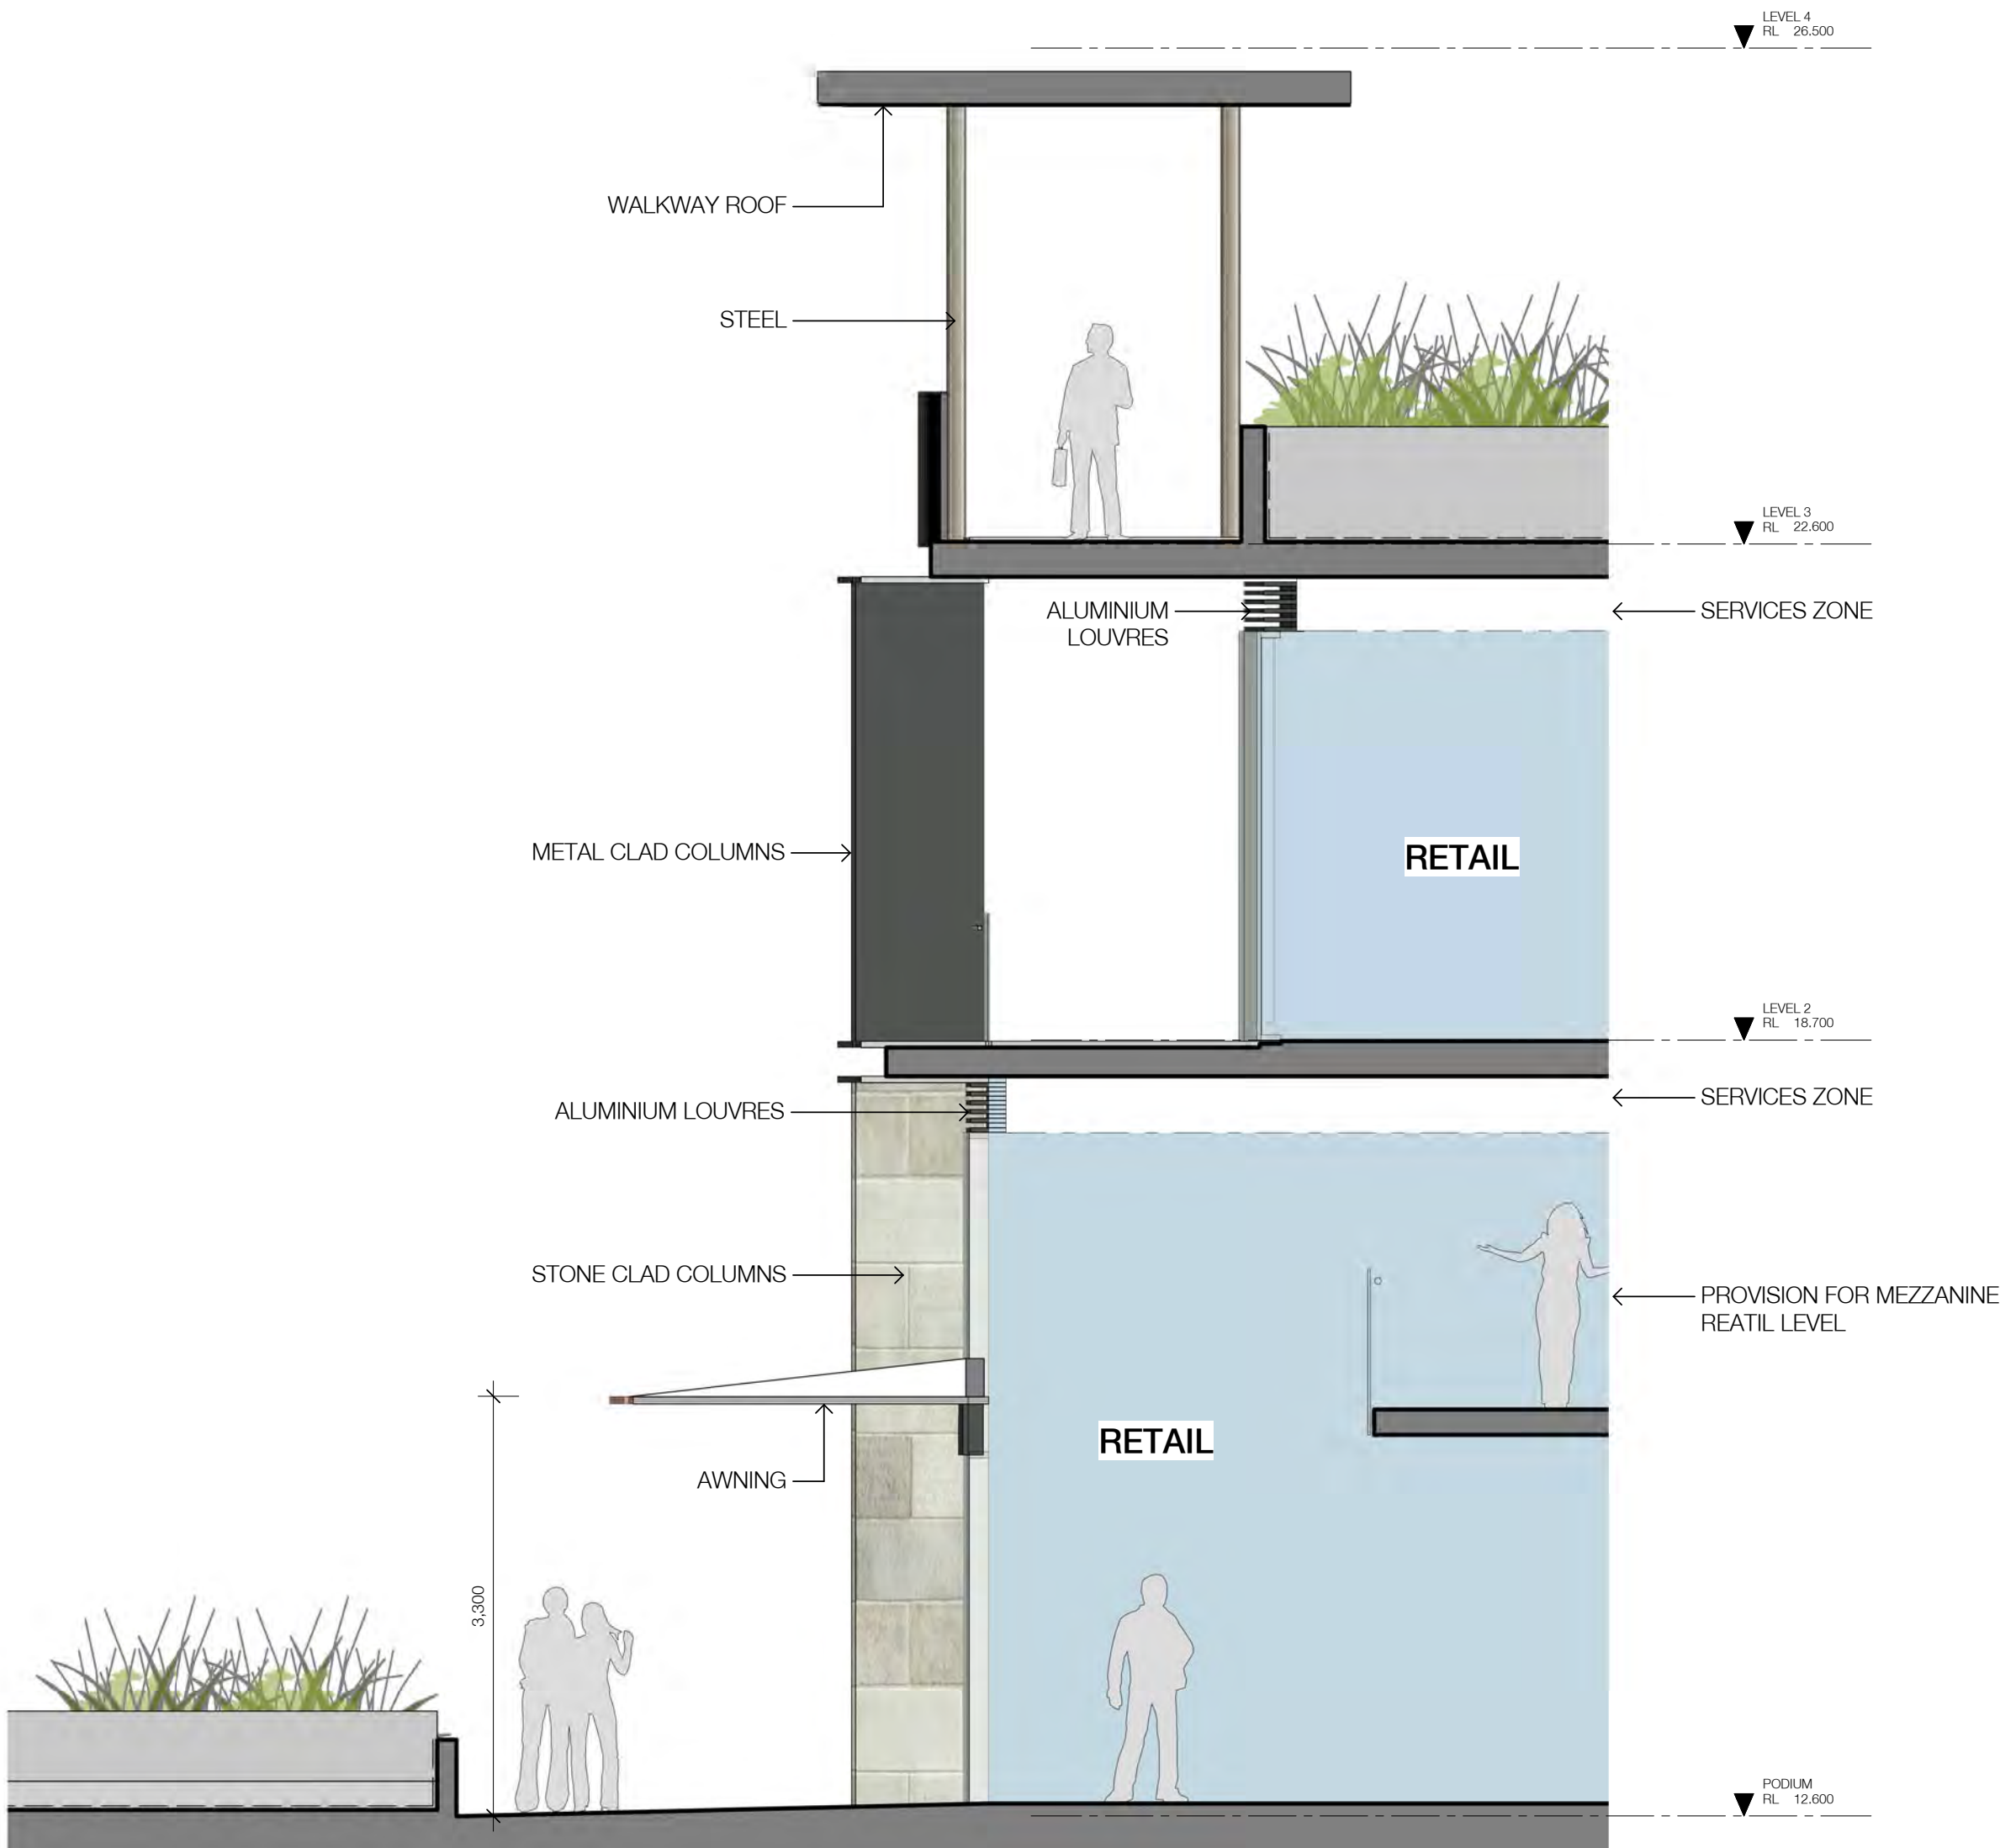

15 SECTION - RETAIL PLAZA
1 : 50@A1