

DEVELOPMENT APPLICATION
MIXED USE DEVELOPMENT

654 - 666 PACIFIC HIGHWAY
CHATSWOOD, NSW 2067




DRAWING LIST


DRAWING	DWG.NO.	SCALE	REVISION	DRAWING	DWG.NO.	SCALE	REVISION
GENERAL				ELEVATIONS			
COVER SHEET	DA 0.00	NTS @ A3	B	EAST ELEVATION	DA 3.01	1:250 @ A3	A
LOCATION PLAN	DA 1.01	NTS @ A3	A	NORTH ELEVATION	DA 3.02	1:250 @ A3	A
SITE ANALYSIS	DA 1.02	NTS @ A3	A	WEST ELEVATION	DA 3.03	1:250 @ A3	A
SITE PLAN	DA 1.03	1:400 @ A3	A	SOUTH ELEVATION	DA 3.04	1:250 @ A3	B
DEMOLITION PLAN	DA 1.04	1:250 @ A3	A	INTERNAL NORTH ELEVATION	DA 3.05	1:250 @ A3	A
				INTERNAL SOUTH ELEVATION	DA 3.06	1:250 @ A3	A
FLOOR PLANS				SECTIONS			
PLAN B3 RL 89.10	DA 2.00	1:250 @ A3	B	SECTION AA	DA 4.01	1:250 @ A3	A
PLAN B2 RL 92.10	DA 2.01	1:250 @ A3	B	SETBACK BB	DA 4.02	1:250 @ A3	A
PLAN B1 RL 95.10	DA 2.02	1:250 @ A3	B				
PLAN 00 RL 98.20	DA 2.03	1:250 @ A3	B	SHADOW STUDY			
PLAN 00 RL 102.10	DA 2.04	1:250 @ A3	B	SHADOW STUDY 21 JUNE 9AM-12PM	DA 5.01	NTS@A3	A
PLAN 01 RL 106.10	DA 2.05	1:250 @ A3	B	SHADOW STUDY 21 JUNE 1PM-3PM	DA 5.02	NTS@A3	A
PLAN 02 RL 109.10	DA 2.06	1:250 @ A3	B				
PLAN 03 RL 112.10	DA 2.07	1:250 @ A3	B	SEPP 65 DIAGRAM			
PLAN 04 RL 115.10	DA 2.08	1:250 @ A3	B	SOLAR ACCESS DIAGRAM	DA 6.01	NTS@A3	A
PLAN 05 RL 118.10	DA 2.09	1:250 @ A3	B	CROSS VENTILATION DIAGRAM	DA 6.02	NTS@A3	A
PLAN 06 RL 121.10	DA 2.10	1:250 @ A3	B	GFA CALCULATION	DA 6.03	NTS@A3	A
PLAN 07 RL 124.10	DA 2.11	1:250 @ A3	B				
PLAN 08 RL 127.10	DA 2.12	1:250 @ A3	B	MATERIAL BOARD			
PLAN 09 RL 130.10	DA 2.13	1:250 @ A3	B	PHOTOMONTAGE	DA 7.01	NTS@A3	A
PLAN 10 RL 133.10	DA 2.14	1:250 @ A3	B	EXTERNAL FINISHES MATERIAL BOARD	DA 7.02	NTS@A3	A
ROOFPLAN RL 137.50	DA 2.15	1:250 @ A3	B				
				ADAPTABLE UNIT			
				ADAPTABLE UNIT PLAN	DA 8.01	1:100@A3	A

PROJECT SUMMARY:		
SITE AREA:	2,608 m²	
PERMISSIBLE FSR:	3.05:1	
PERMISSIBLE GFA:	7,934m²	
PROPOSED FSR:	3.00:1	
PROPOSED GFA:	7,815m²	
APARTMENT MIX:		
TYPE:	NUMBER	PERCENTAGE
ONE BEDROOM:	24	32 %
TWO BEDROOM:	47	63 %
THREE BEDROOM:	4+	5 % +
TOTAL	75	100%
ACCESSIBLE & LIVABLE APARTMENTS:		
29 (39%) LIVABLE		
15 (20) ADAPTABLE		
44 (59%) TOTAL		
CAR PARKING:		
LEVEL B1:	48	
LEVEL B2:	54	
LEVEL B3:	12+	
TOTAL	114	
SOLAR ACCESS:		
97% of residential apartments receive 2 hours minimum direct sunlight in living spaces.		
NATURAL VENTILATION:		
72% of the apartments receive natural cross over ventilation through dual aspect unit layouts.		


IMPORTANT NOTES: Do not scale from drawings. All dimensions to be checked on site before commencement of work. All discrepancies to be brought to the attention of the Architect. Larger scale drawings and written dimensions take preference. This drawing is copyright and the property of the author, and must not be retained, copied or used without the express authority of MARCHESE + PARTNERS INTERNATIONAL PTY. LTD.	REVISION	DATE	DESCRIPTION	BY	marchesepartners Marchese Partners International Pty Ltd Level 1, 53 Walker Street, North Sydney, NSW 2060 Australia P +61 2 9922 4375 F +61 2 9929 5786 E info@marchesepartners.com.au www.marchesepartners.com.au Sydney · Brisbane · Melbourne · Canberra · Adelaide · Perth · San Francisco · Kuala Lumpur ACN 098 552 151 ABN 20 098 552 151		CLIENT JL Chatswood Pty Ltd ATF JL Family Trust	DRAWING TITLE COVER SHEET			
	A	02.12.15	DA PACKAGE	BO							
	B	26.04.16	AMENDED DESIGN FOR COUNCIL	BO							
						PROJECT 654-666 PACIFIC HIGHWAY Chatswood NSW 2067		SCALE NTS	DATE	DRAWN BO	CHECKED PS
								JOB 15072	DRAWING DA 0.00		REVISION B

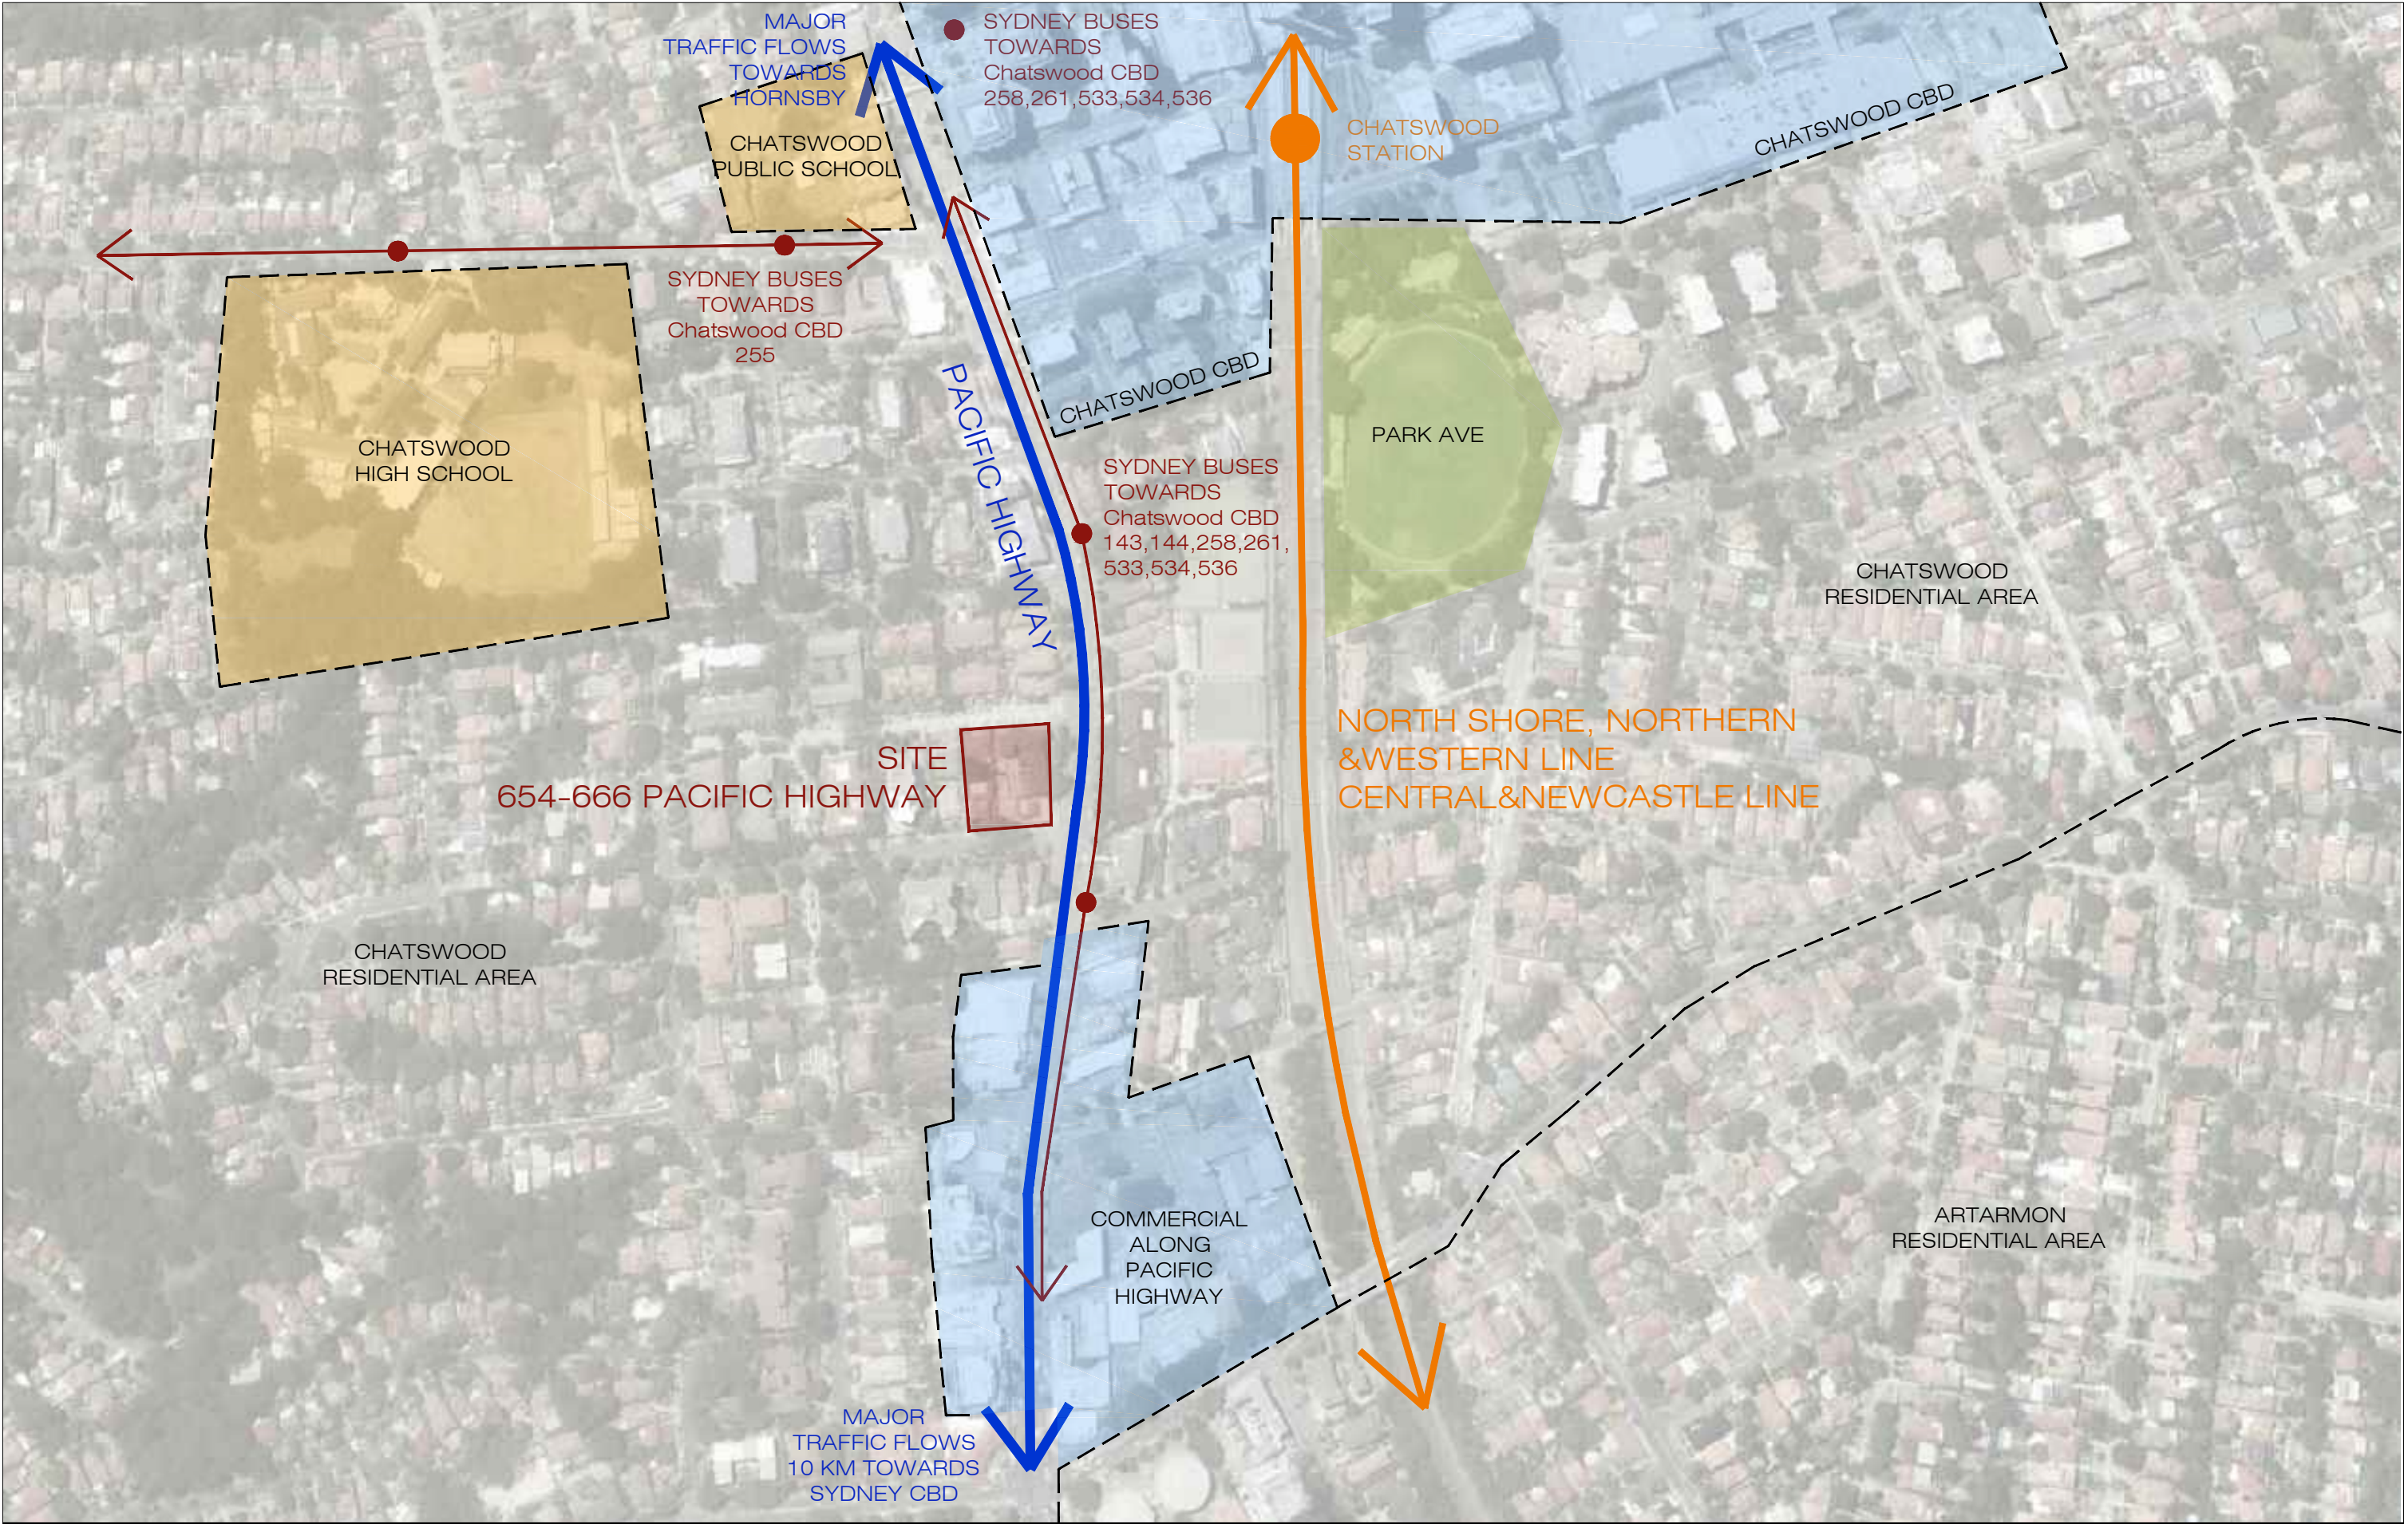


IMPORTANT NOTES: Do not scale from drawings. All dimensions to be checked on site before commencement of work. All discrepancies to be brought to the attention of the Architect. Larger scale drawings and written dimensions take preference. This drawing is copyright and the property of the author, and must not be retained, copied or used without the express authority of MARCHESE + PARTNERS INTERNATIONAL PTY. LTD.	REVISION	DATE	DESCRIPTION	BY	marchesepartners Marchese Partners International Pty Ltd Level 1, 53 Walker Street, North Sydney, NSW 2060 Australia P +61 2 9922 4375 F +61 2 9929 5786 E info@marchesepartners.com.au www.marchesepartners.com.au Sydney · Brisbane · Melbourne · Canberra · Adelaide · Perth · San Francisco · Kuala Lumpur ACN 098 552 151 ABN 20 098 552 151			CLIENT	DRAWING TITLE			
	A	27.11.15	DA PACKAGE	BO				JL Chatswood Pty Ltd ATF JL Family Trust	LOCATION PLAN			
	PROJECT							SCALE	DATE	DRAWN	CHECKED	
654-666 PACIFIC HIGHWAY Chatswood NSW 2067				NTS @ A3	10.06.2015	BO	PS					
JOB				15072	DRAWING		REVISION					
					DA 1.01		A					

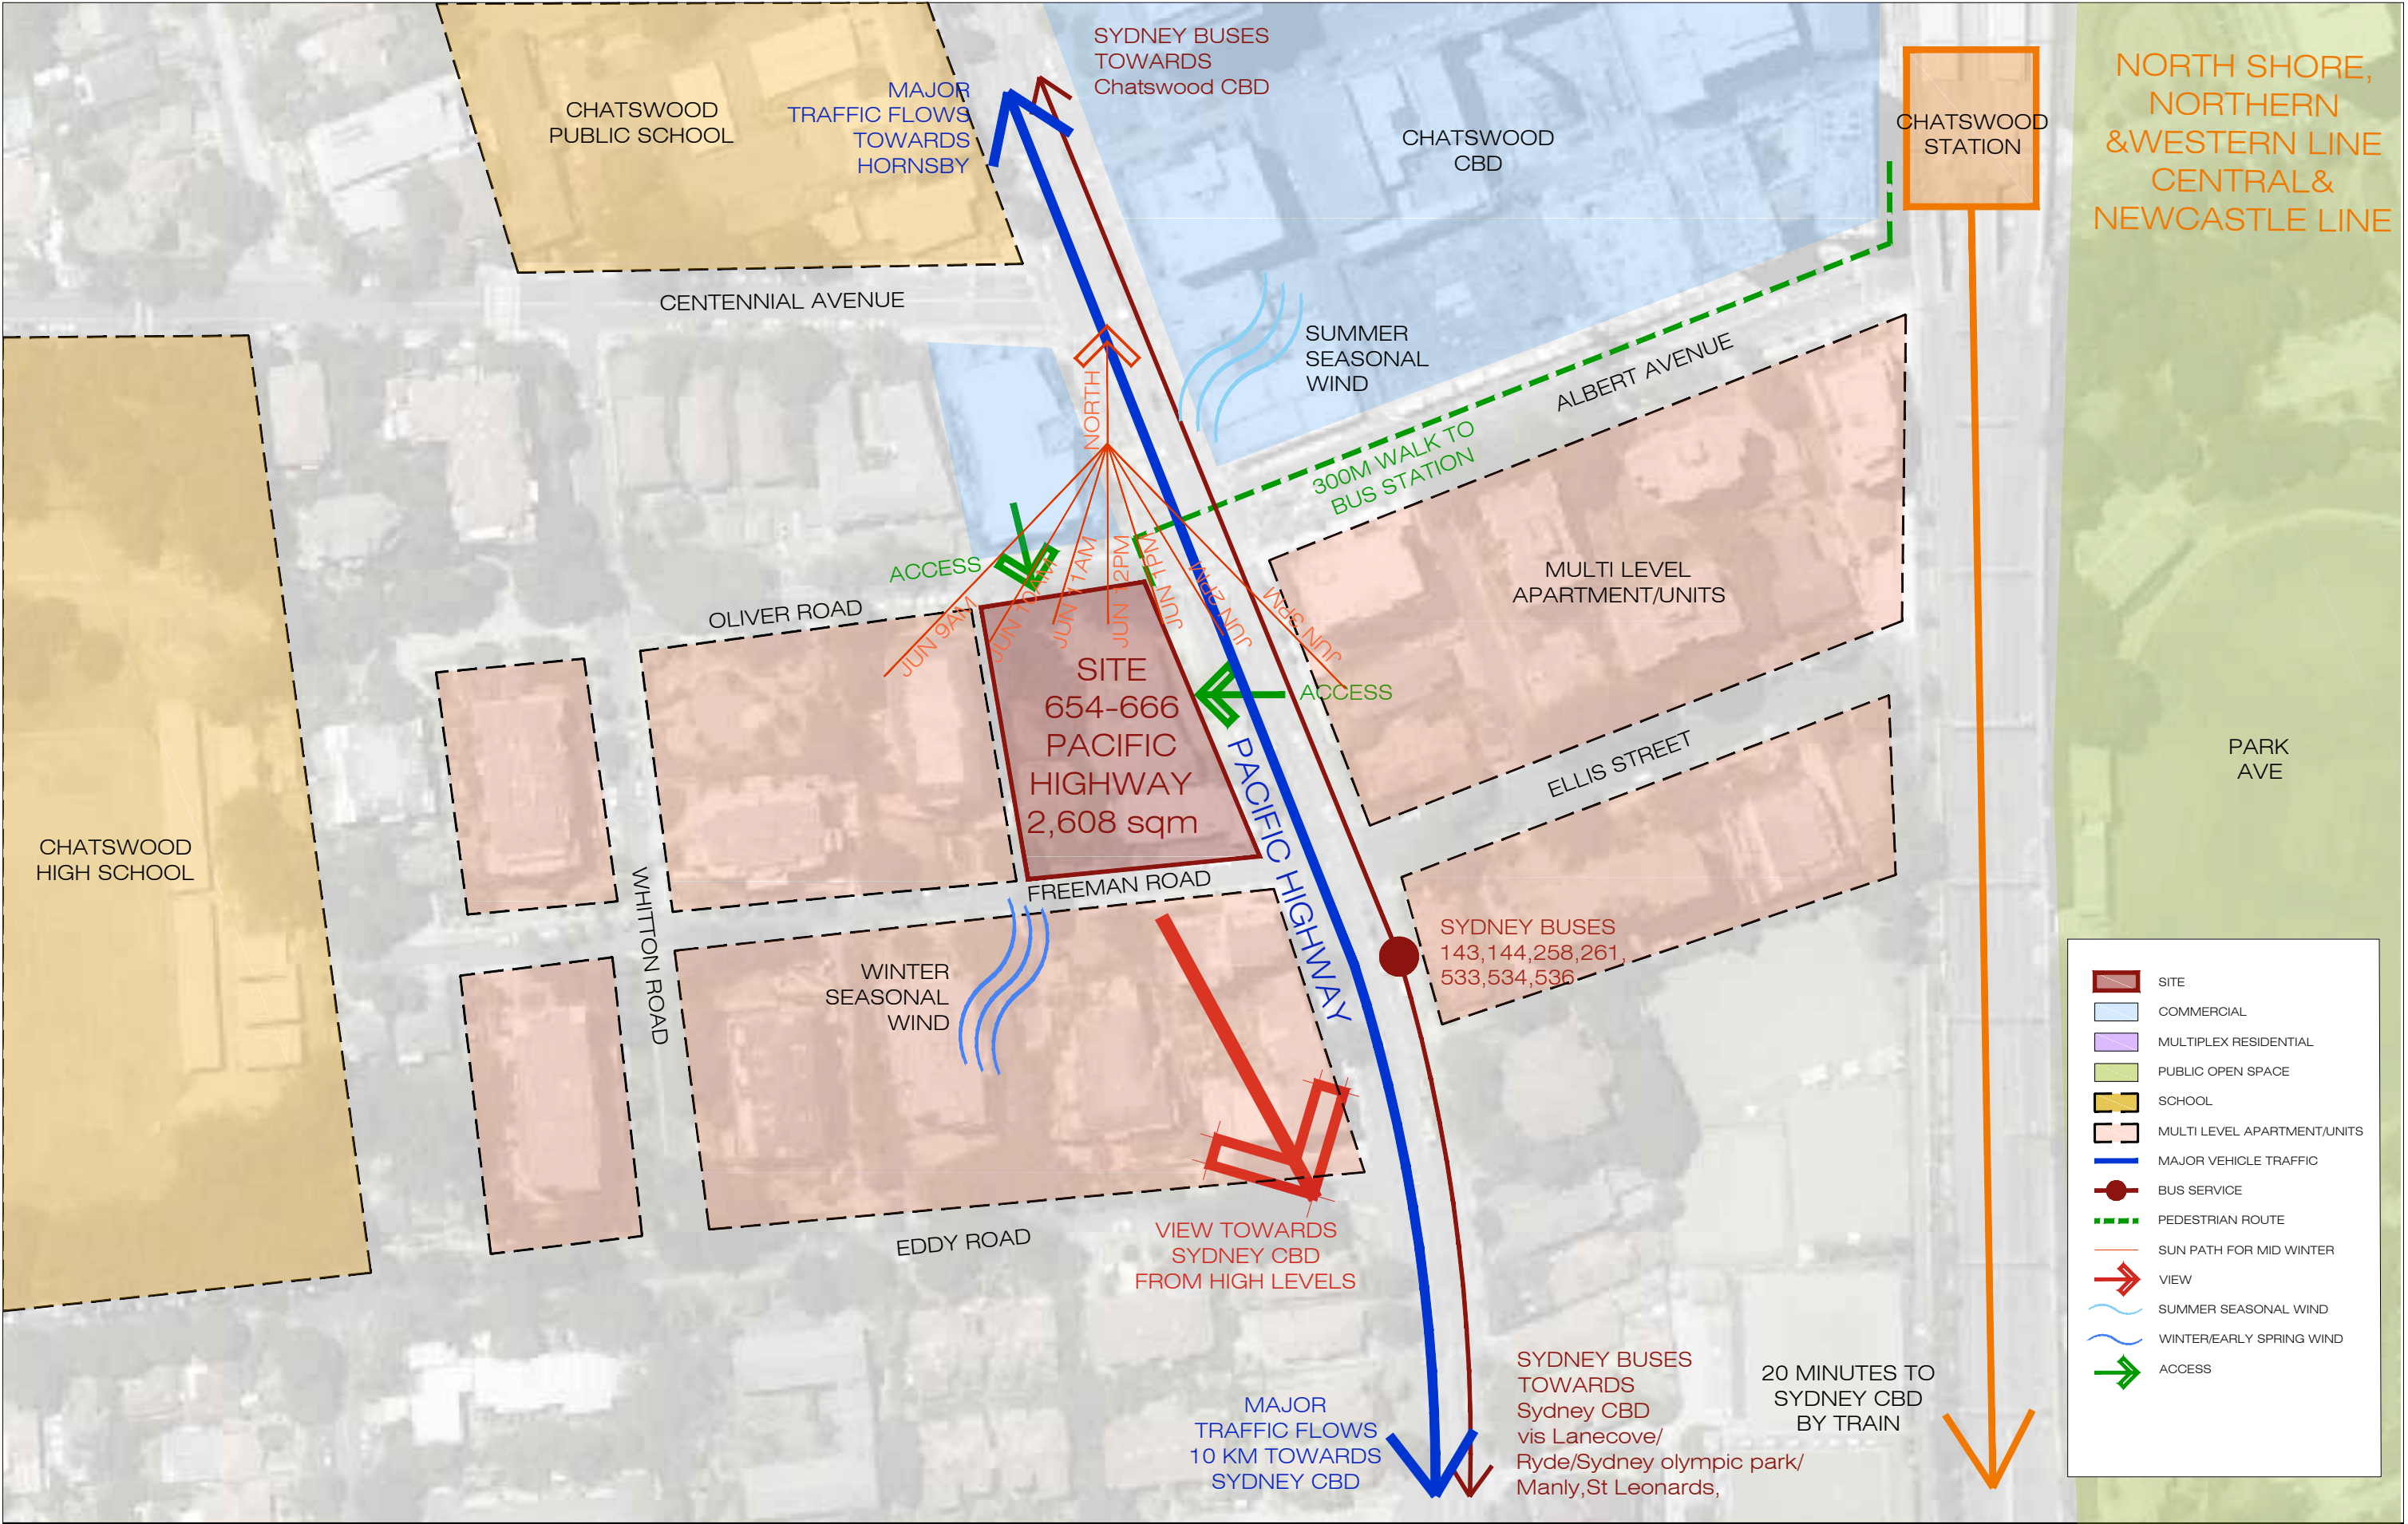

IMPORTANT NOTES: Do not scale from drawings. All dimensions to be checked on site before commencement of work. All discrepancies to be brought to the attention of the Architect. Larger scale drawings and written dimensions take preference. This drawing is copyright and the property of the author, and must not be retained, copied or used without the express authority of MARCHESE + PARTNERS INTERNATIONAL PTY. LTD.	REVISION	DATE	DESCRIPTION	BY	marchesepartners Marchese Partners International Pty Ltd Level 1, 53 Walker Street, North Sydney, NSW 2060 Australia P +61 2 9922 4375 F +61 2 9929 5786 E info@marchesepartners.com.au www.marchesepartners.com.au Sydney · Brisbane · Melbourne · Canberra · Adelaide · Perth · San Francisco · Kuala Lumpur ACN 098 552 151 ABN 20 098 552 151			CLIENT				DRAWING TITLE					
	JL Chatswood Pty Ltd ATF JL Family Trust																
	PROJECT							SCALE				DATE		DRAWN		CHECKED	
	654-666 PACIFIC HIGHWAY Chatswood NSW 2067							NTS @ A3				10.06.2015		BO		PS	
								JOB				DRAWING				REVISION	
				15072				DA 1.02				A					

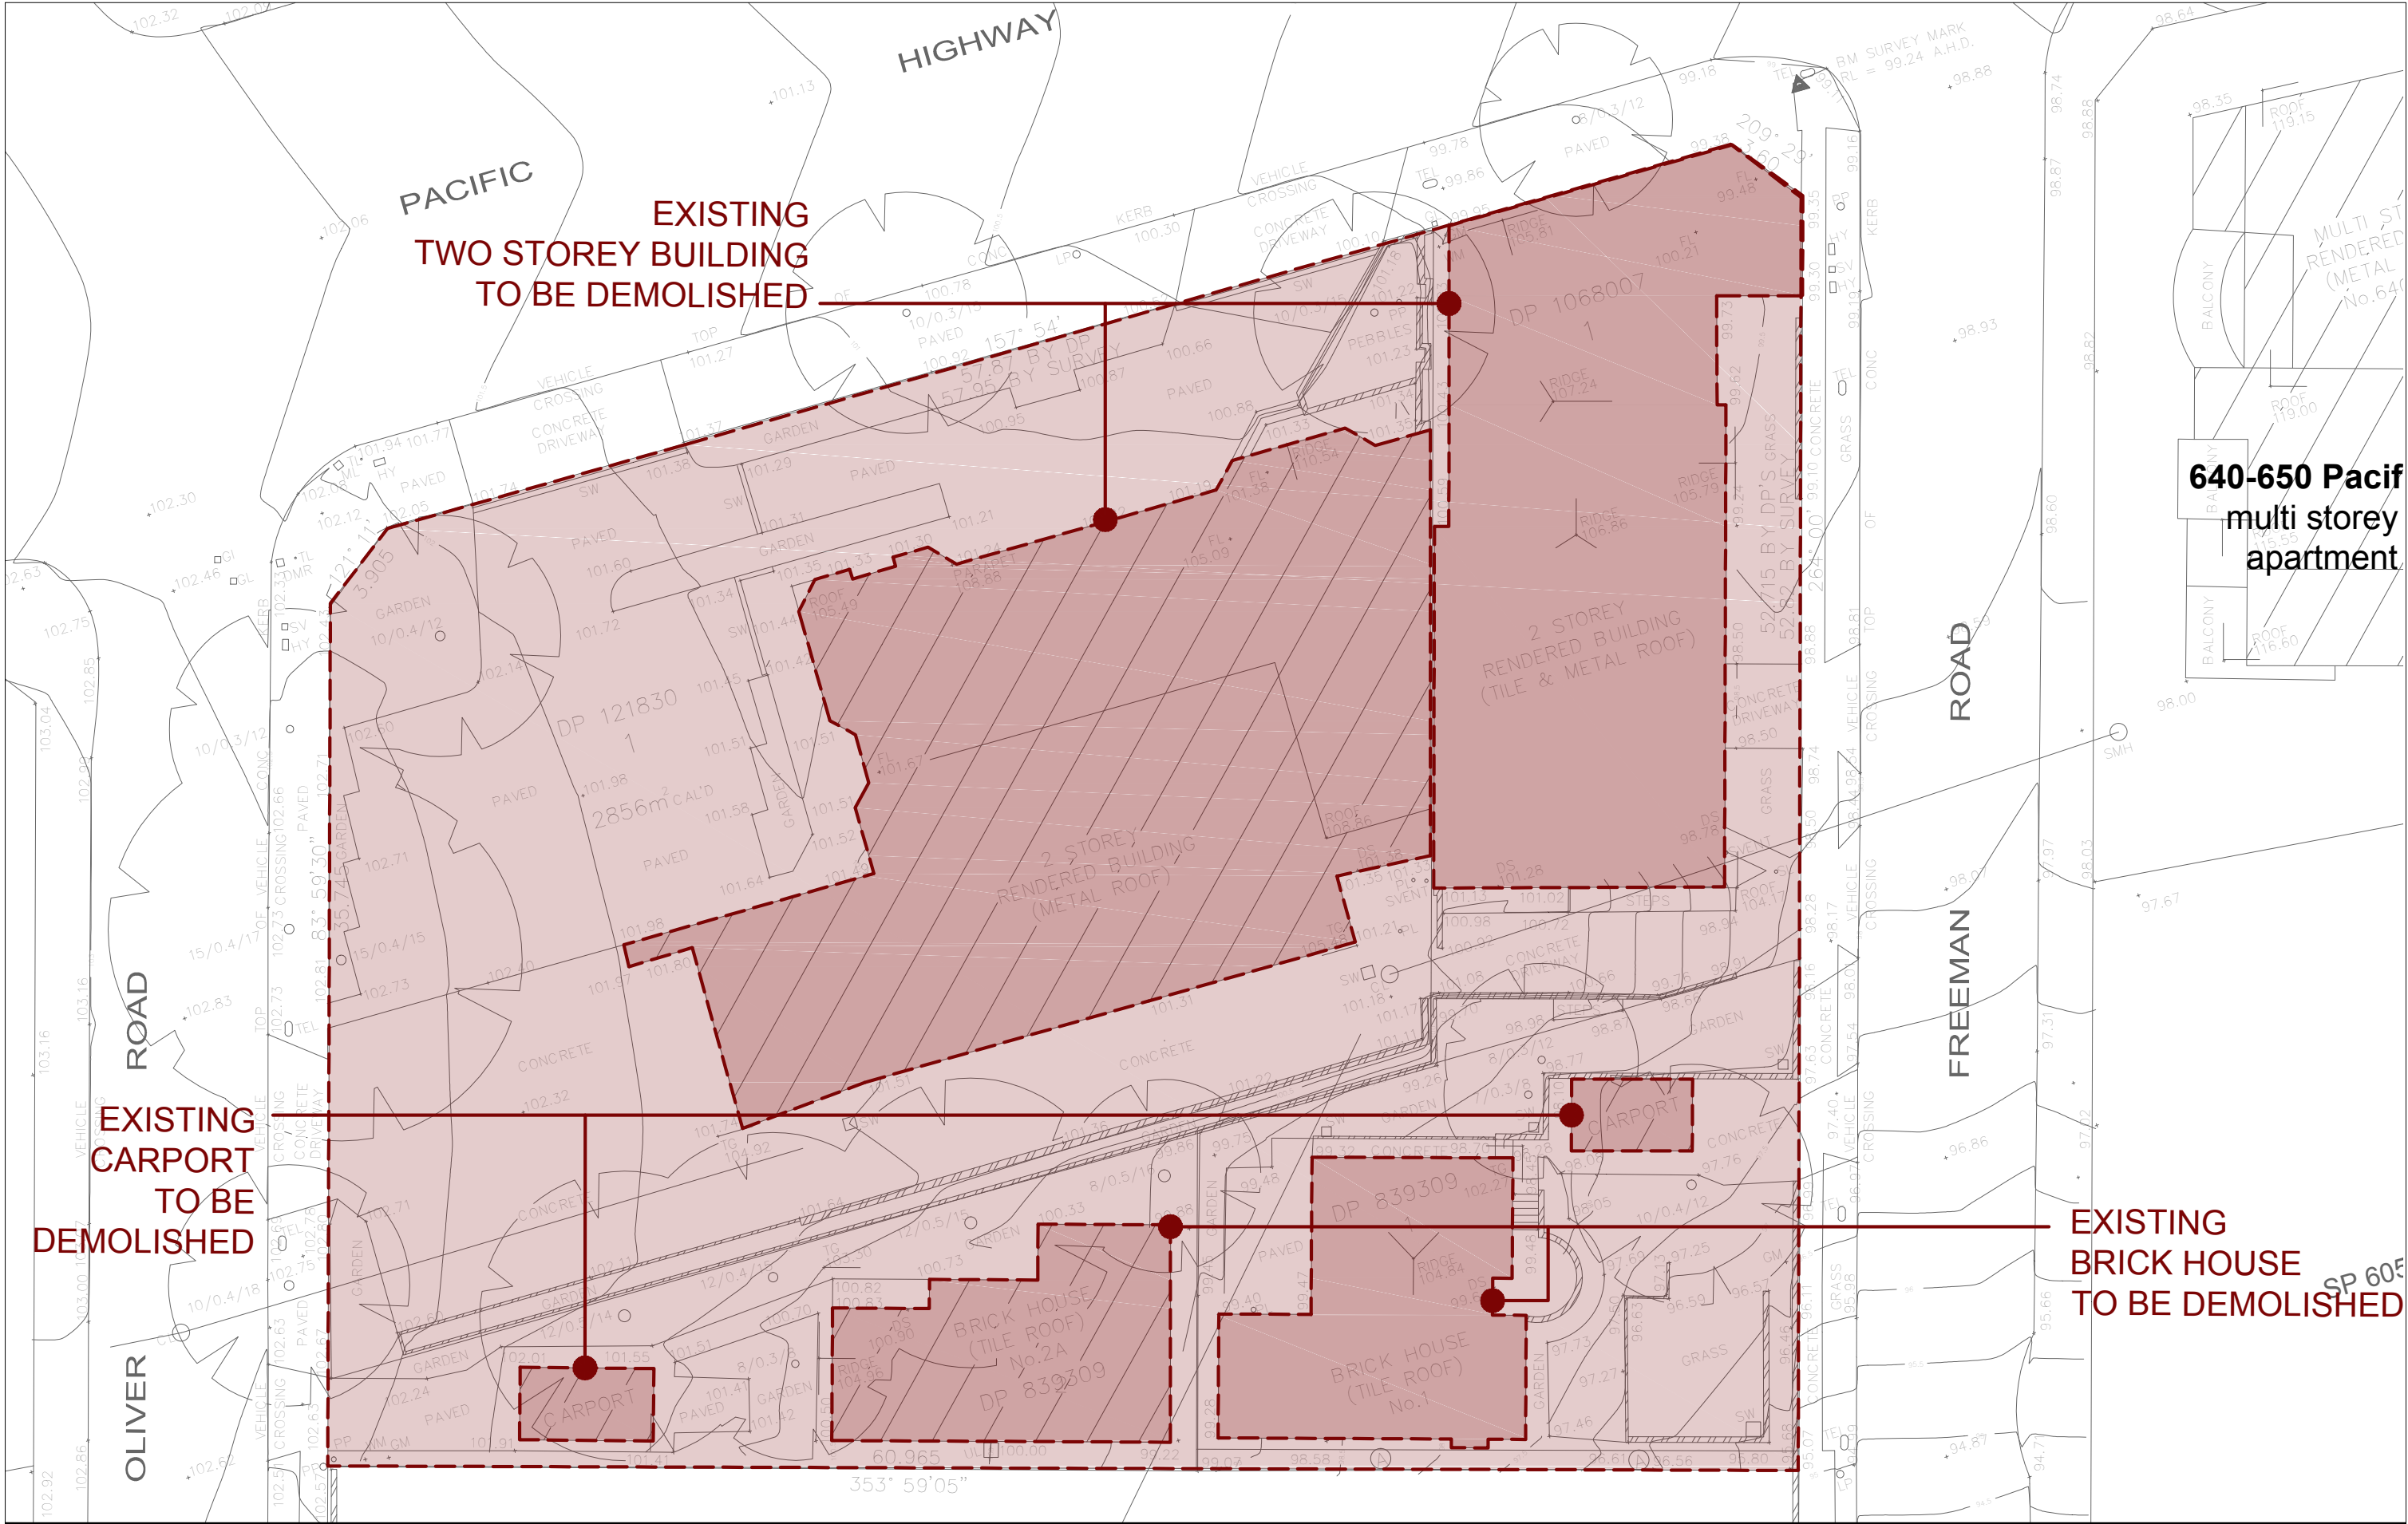

IMPORTANT NOTES: Do not scale from drawings. All dimensions to be checked on site before commencement of work. All discrepancies to be brought to the attention of the Architect. Larger scale drawings and written dimensions take preference. This drawing is copyright and the property of the author, and must not be retained, copied or used without the express authority of MARCHESE + PARTNERS INTERNATIONAL PTY. LTD.	REVISION	DATE	DESCRIPTION	BY	marchesepartners Marchese Partners International Pty Ltd Level 1, 53 Walker Street, North Sydney, NSW 2060 Australia P +61 2 9922 4375 F +61 2 9929 5786 E info@marchesepartners.com.au www.marchesepartners.com.au Sydney · Brisbane · Melbourne · Canberra · Adelaide · Perth · San Francisco · Kuala Lumpur ACN 098 552 151 ABN 20 098 552 151			CLIENT JL Chatswood Pty Ltd ATF JL Family Trust	DRAWING TITLE DEMOLITION PLAN			
	A	02.12.15	DA PACKAGE	BO					SCALE 1:250 @ A3	DATE 10.06.2015	DRAWN BO	CHECKED PS
	PROJECT 654-666 PACIFIC HIGHWAY Chatswood NSW 2067	JOB 15072	DRAWING DA 1.04						REVISION A			

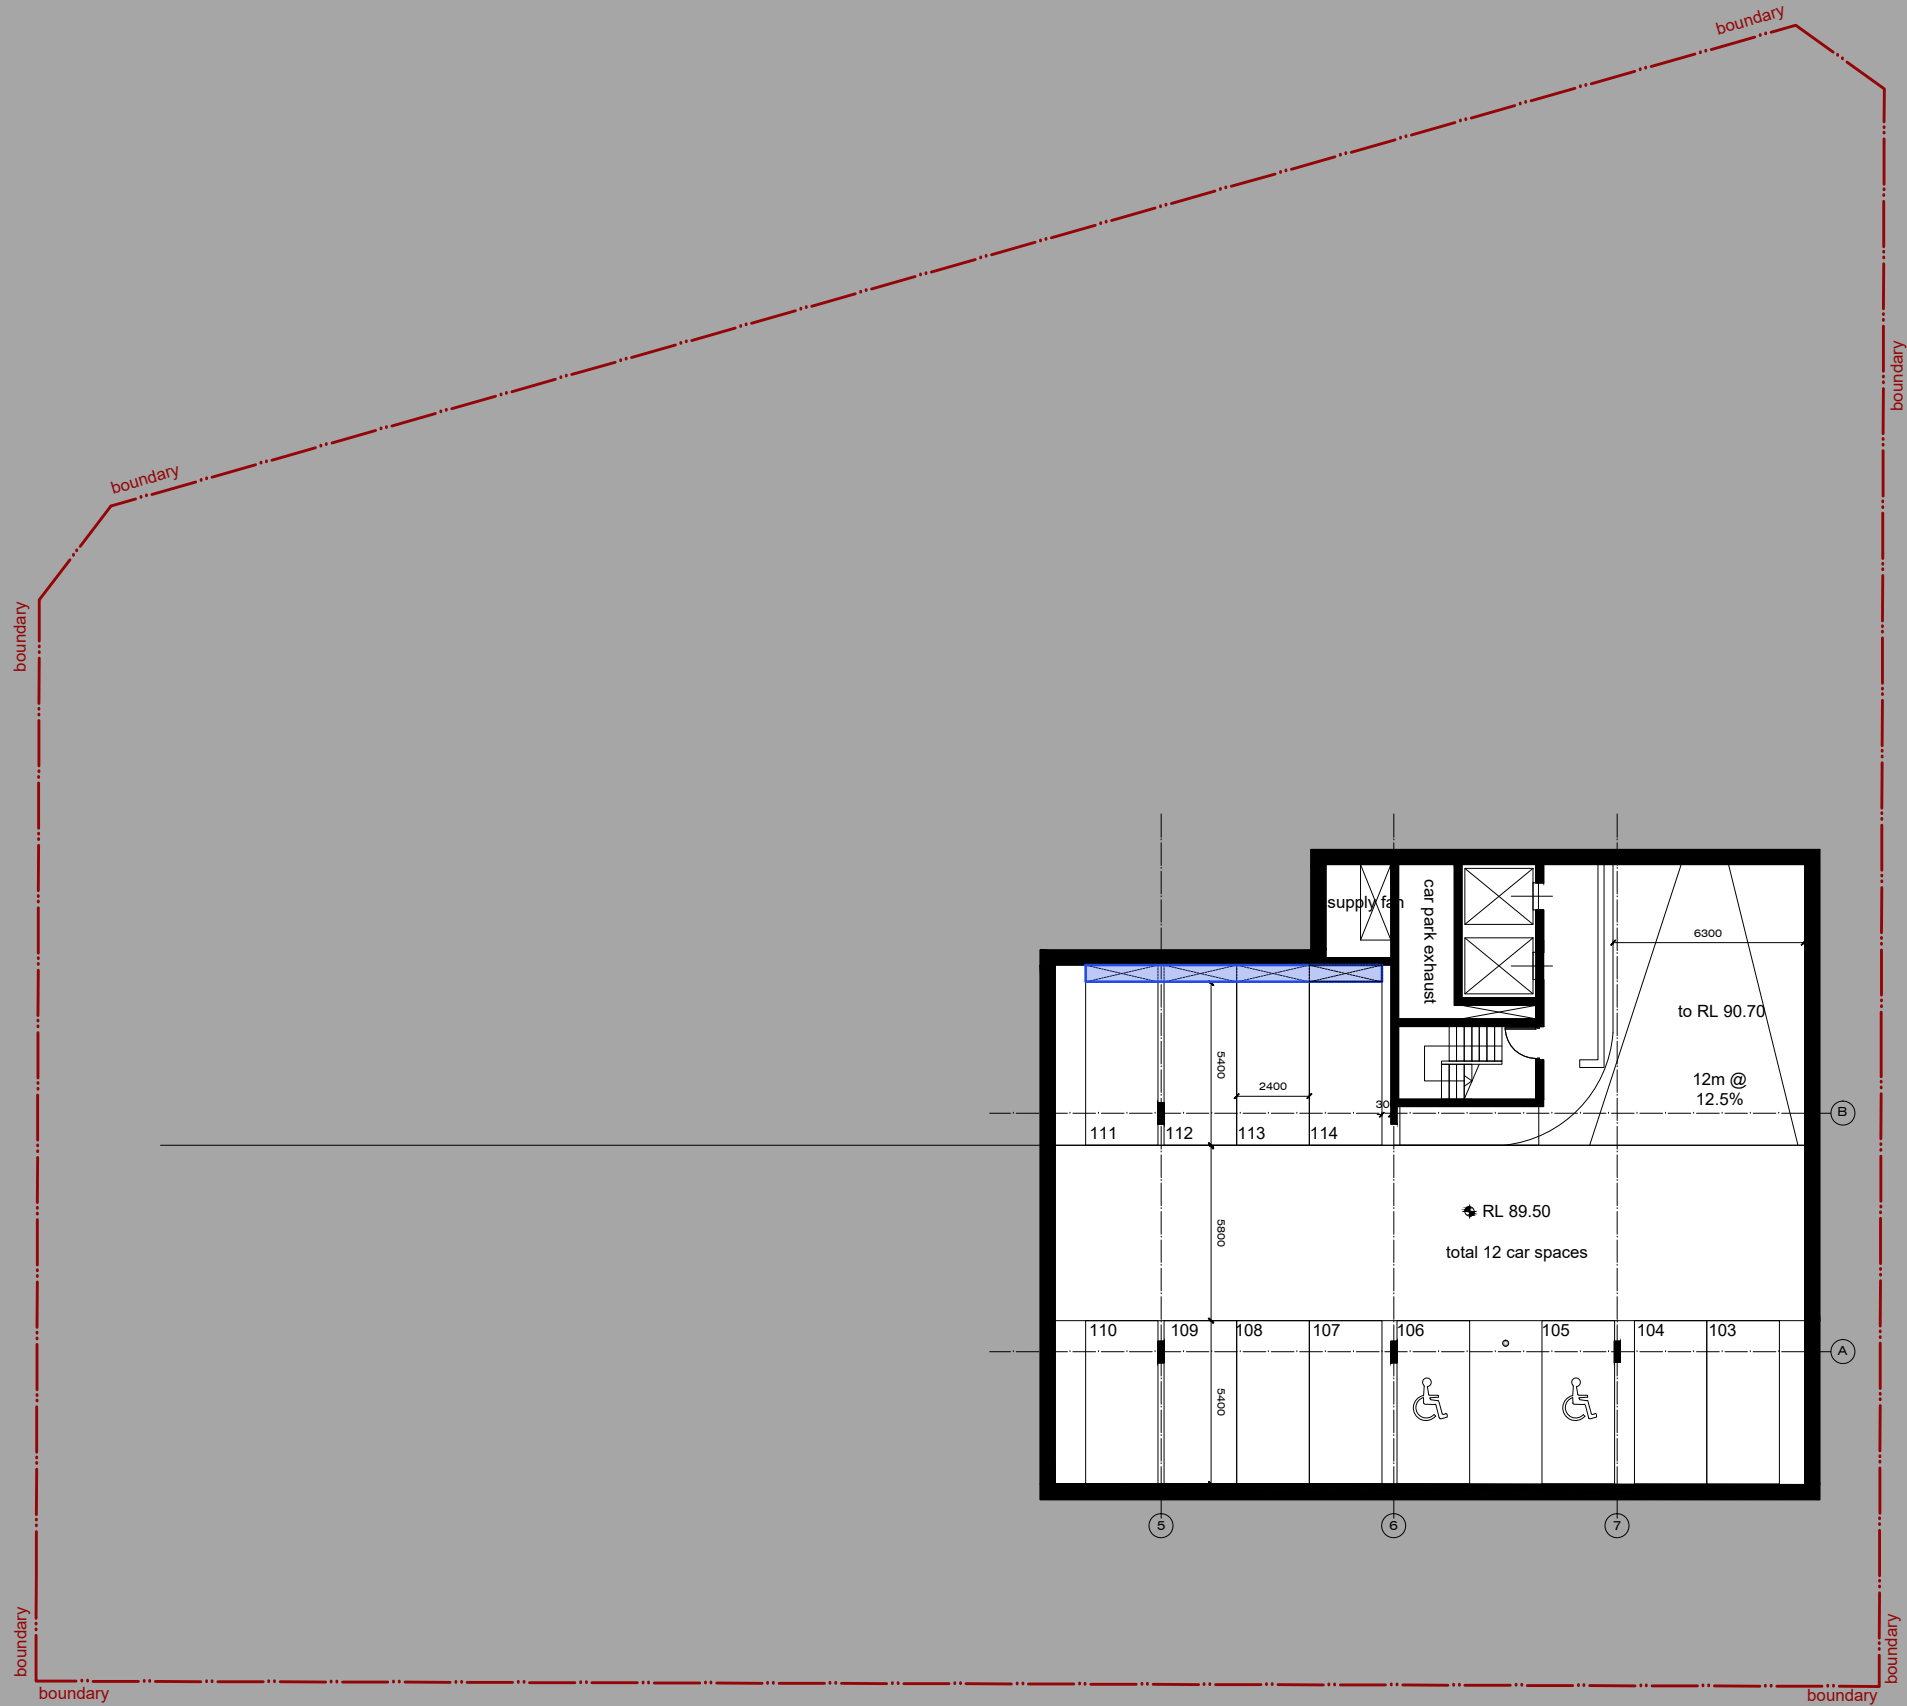


Note:

The landscape shown on the drawing is indicative only. For landscape design please refer to landscape architect drawings and documentation.

 apartment storage


IMPORTANT NOTES: Do not scale from drawings. All dimensions to be checked on site before commencement of work. All discrepancies to be brought to the attention of the Architect. Larger scale drawings and written dimensions take preference. This drawing is copyright and the property of the author, and must not be retained, copied or used without the express authority of MARCHESE + PARTNERS INTERNATIONAL PTY. LTD.	REVISION	DATE	DESCRIPTION	BY	marchesepartners Marchese Partners International Pty Ltd Level 1, 53 Walker Street, North Sydney, NSW 2060 Australia P +61 2 9922 4375 F +61 2 9929 5786 E info@marchesepartners.com.au www.marchesepartners.com.au Sydney · Brisbane · Melbourne · Canberra · Adelaide · Perth · San Francisco · Kuala Lumpur ACN 098 552 151 ABN 20 098 552 151	MN TN	CLIENT		DRAWING TITLE			
	A	02.12.15	DA PACKAGE	BO			JL Chatswood Pty Ltd ATF JL Family Trust		RL89.50 LEVEL B3			
	B	26.04.16	AMENDED DESIGN FOR COUNCIL	BO			PROJECT 654-666 PACIFIC HIGHWAY Chatswood NSW 2067		SCALE 1:250 @ A3	DATE 10.06.2015	DRAWN BO	CHECKED PS
	C	25.11.16	AMENDED BASEMENT DESIGN FOR COUNCIL	BO					JOB 15072	DRAWING DA 2.00		REVISION C

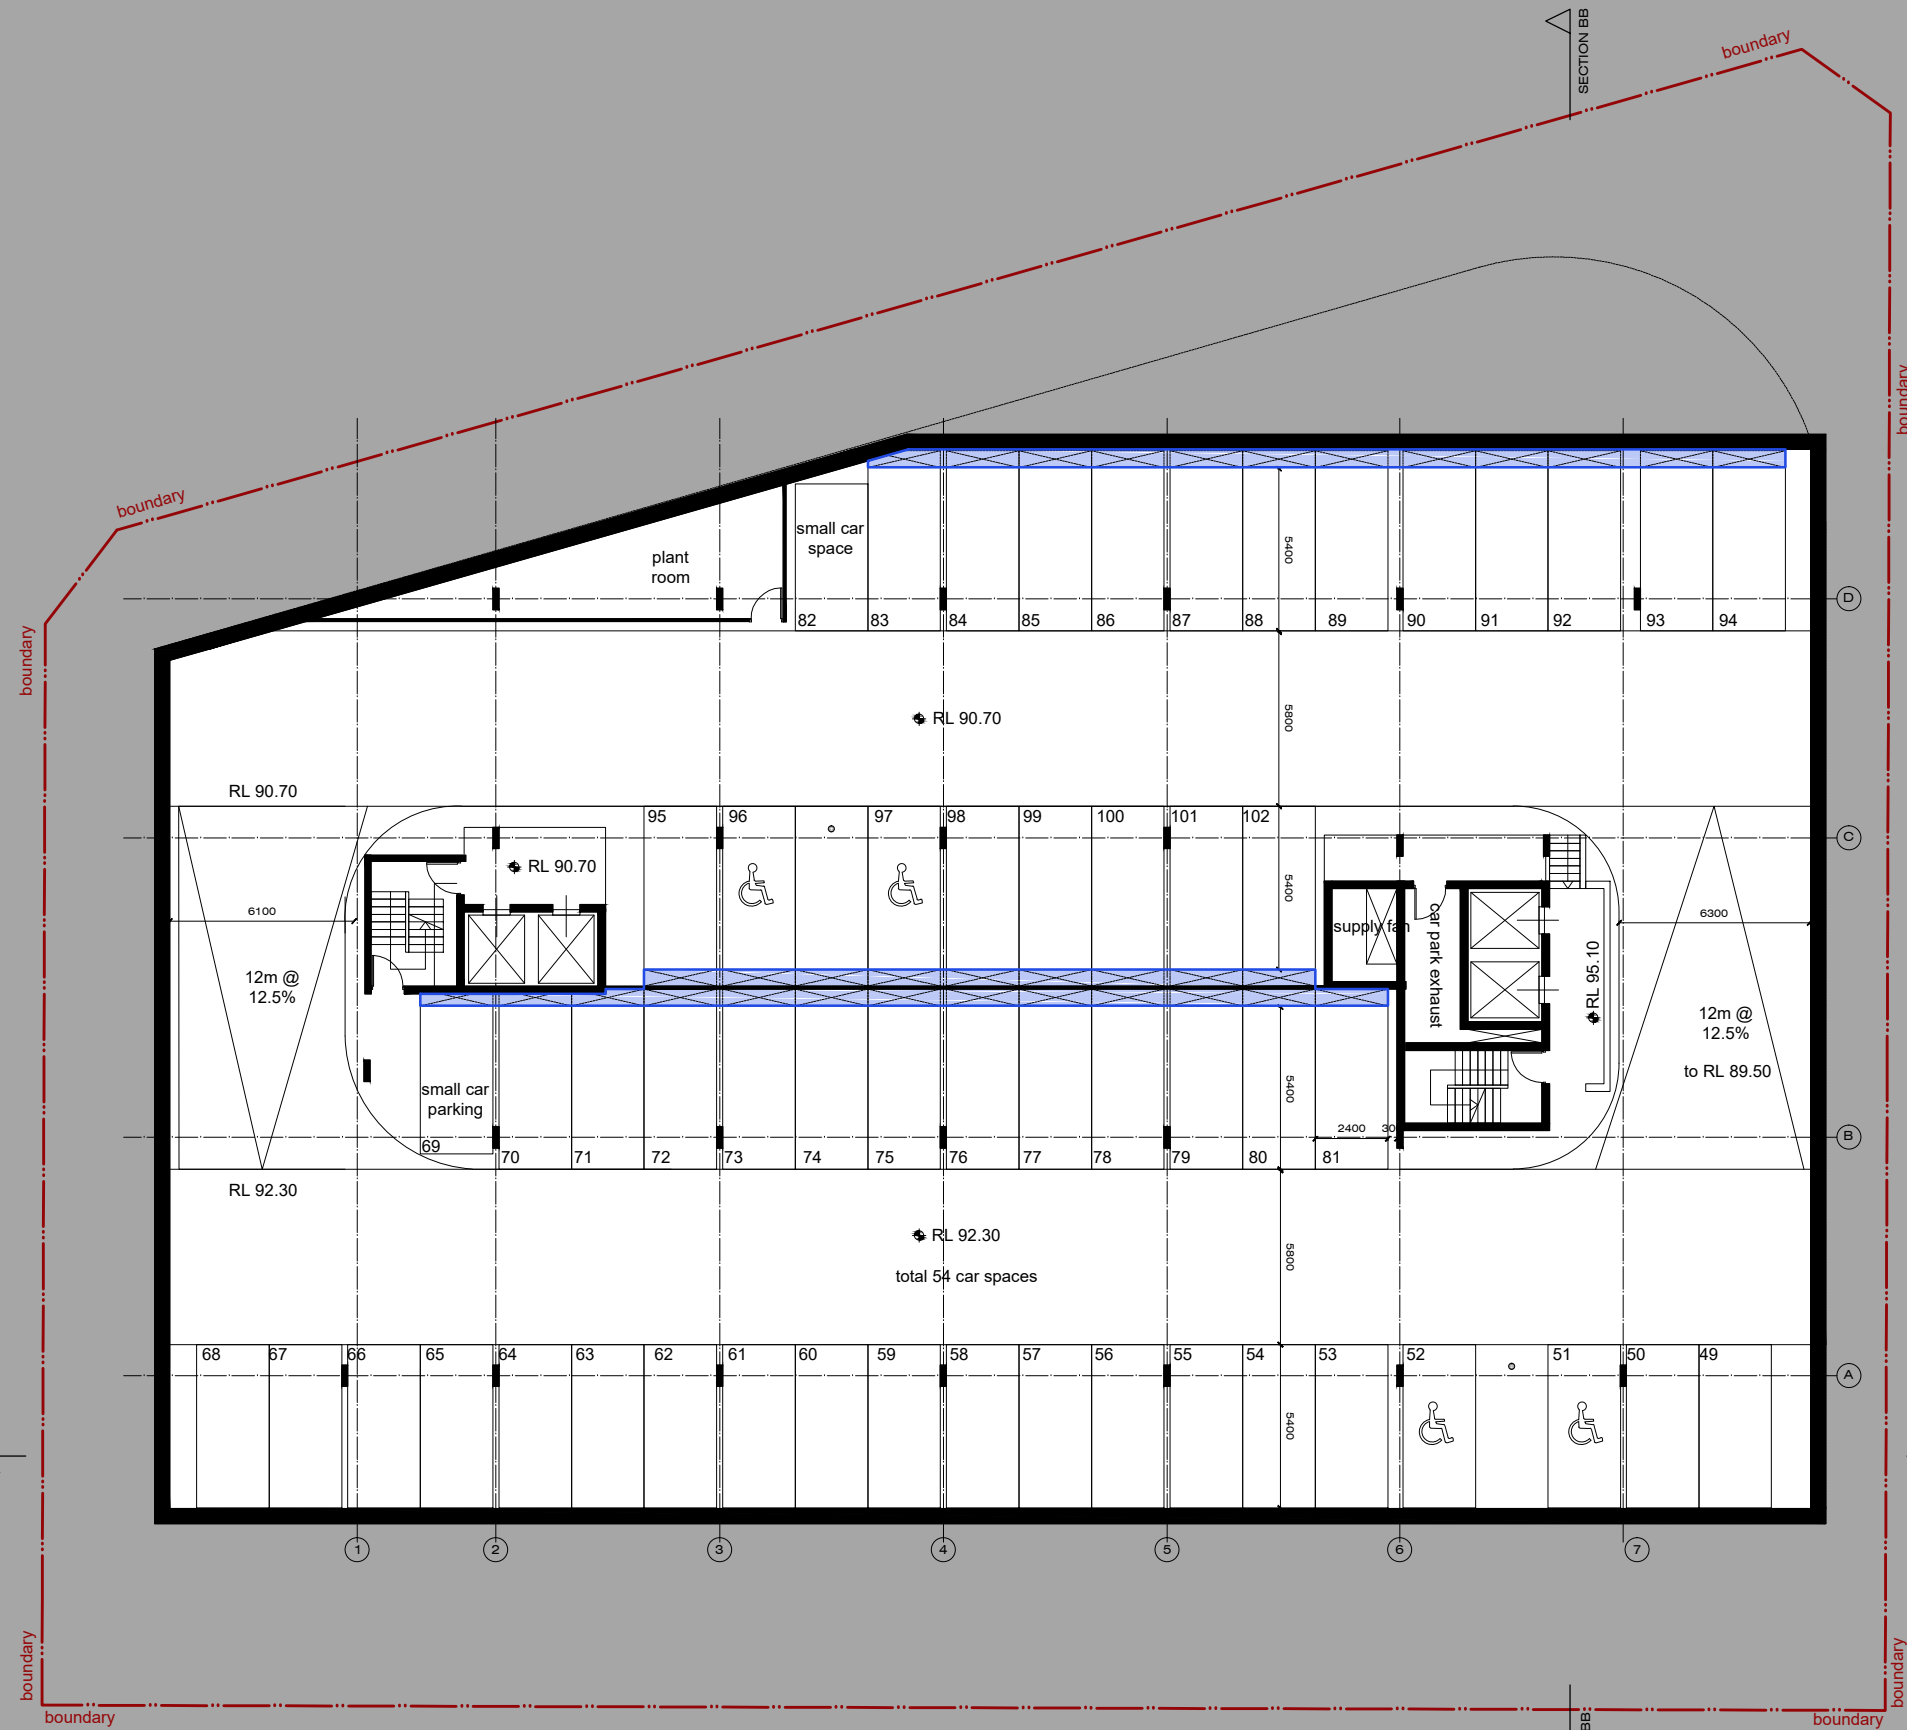

Note:
The landscape shown on the drawing is indicative only. For landscape design please refer to landscape architect drawings and documentation.

 apartment storage

IMPORTANT NOTES: Do not scale from drawings. All dimensions to be checked on site before commencement of work. All discrepancies to be brought to the attention of the Architect. Larger scale drawings and written dimensions take preference. This drawing is copyright and the property of the author, and must not be retained, copied or used without the express authority of MARCHESE + PARTNERS INTERNATIONAL PTY. LTD.	REVISION	DATE	DESCRIPTION	BY	marchesepartners Marchese Partners International Pty Ltd Level 1, 53 Walker Street, North Sydney, NSW 2060 Australia P +61 2 9922 4375 F +61 2 9929 5786 E info@marchesepartners.com.au www.marchesepartners.com.au Sydney · Brisbane · Melbourne · Canberra · Adelaide · Perth · San Francisco · Kuala Lumpur ACN 098 552 151 ABN 20 098 552 151	MN TN	CLIENT		DRAWING TITLE		
	A	02.12.15	DA PACKAGE	BO			JL Chatswood Pty Ltd ATF JL Family Trust		RL 92.30 LEVEL B2		
	B	26.04.16	AMENDED DESIGN FOR COUNCIL	BO							
	C	25.11.16	AMENDED BASEMENT DESIGN FOR COUNCIL	BO							
						PROJECT		SCALE	DATE	DRAWN	CHECKED
						654-666 PACIFIC HIGHWAY Chatswood NSW 2067		1:250 @ A3	10.06.2015	BO	PS
						JOB		DRAWING		REVISION	
						15072		DA 2.01		C	

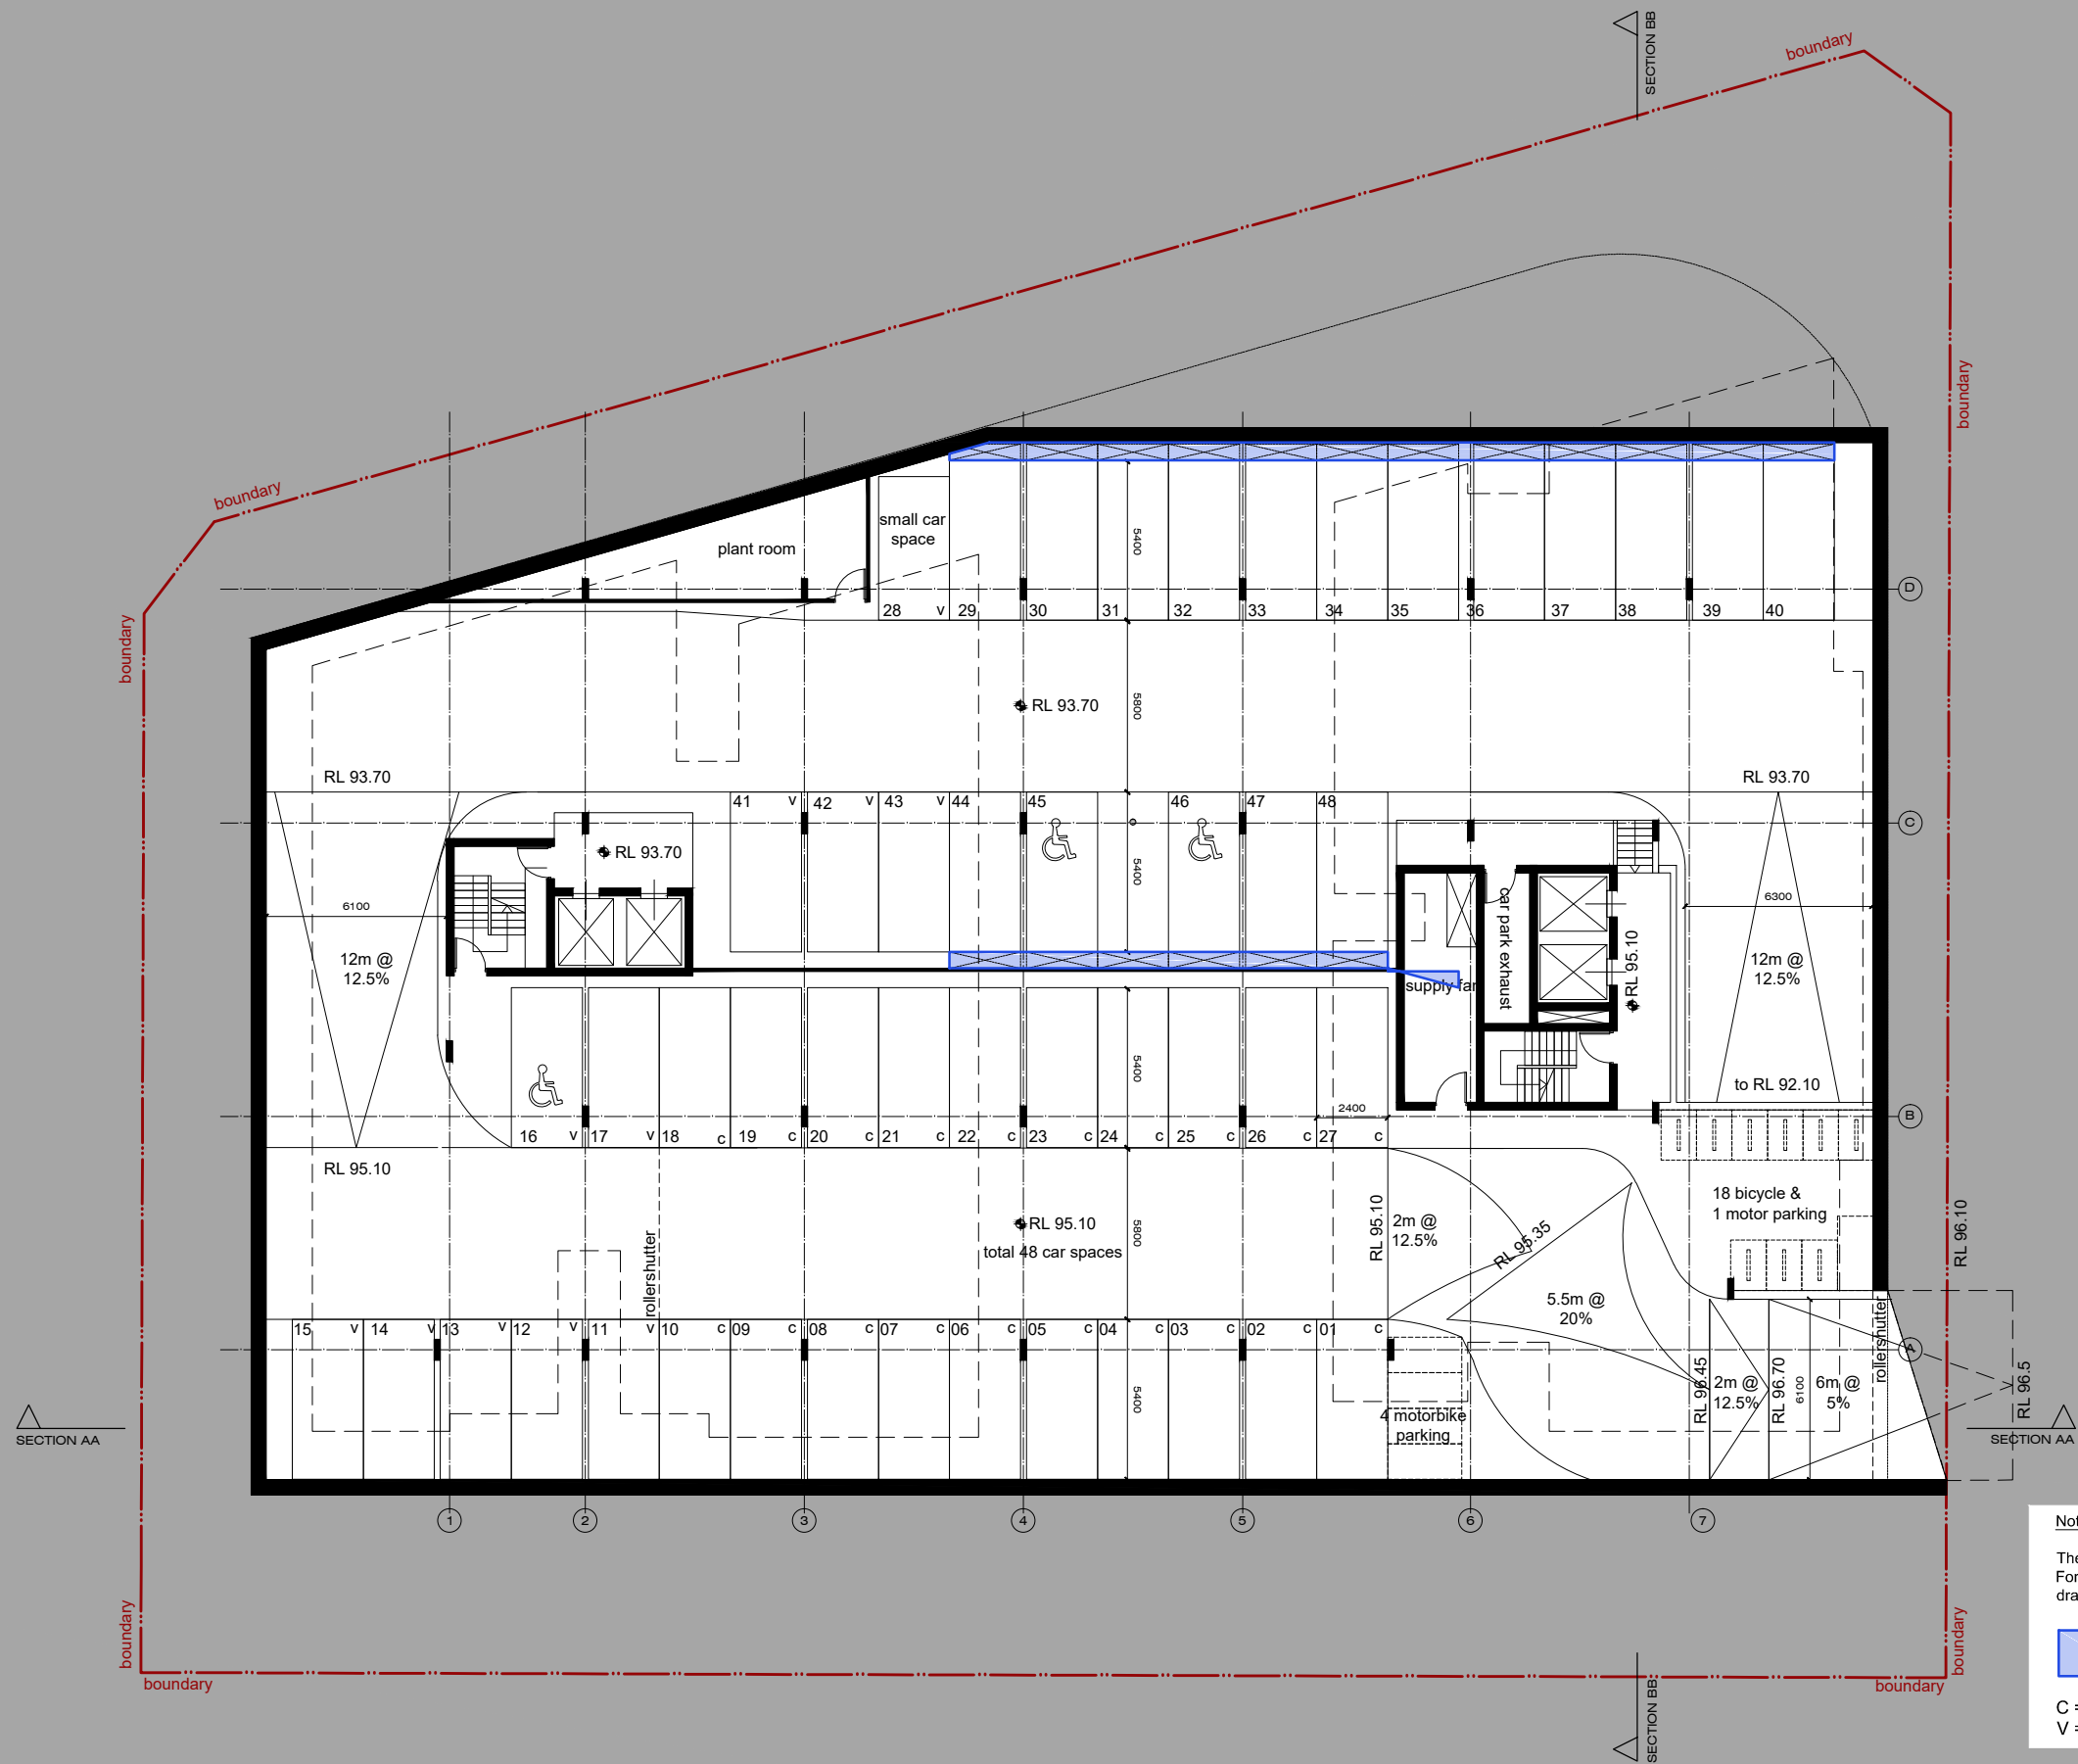


Note:

The landscape shown on the drawing is indicative only. For landscape design please refer to landscape architect drawings and documentation.

apartment storage

C = Commercial car parking space
V = Visitor carparking space


IMPORTANT NOTES: Do not scale from drawings. All dimensions to be checked on site before commencement of work. All discrepancies to be brought to the attention of the Architect. Larger scale drawings and written dimensions take preference. This drawing is copyright and the property of the author, and must not be retained, copied or used without the express authority of MARCHESE + PARTNERS INTERNATIONAL PTY. LTD.	REVISION	DATE	DESCRIPTION	BY	marchesepartners Marchese Partners International Pty Ltd Level 1, 53 Walker Street, North Sydney, NSW 2060 Australia P +61 2 9922 4375 F +61 2 9929 5786 E info@marchesepartners.com.au www.marchesepartners.com.au Sydney · Brisbane · Melbourne · Canberra · Adelaide · Perth · San Francisco · Kuala Lumpur ACN 098 552 151 ABN 20 098 552 151	MN TN	CLIENT		JL Chatswood Pty Ltd ATF JL Family Trust		DRAWING TITLE		RL 95.10 LEVEL B1					
	A	02.12.15	DA PACKAGE	BO			PROJECT		654-666 PACIFIC HIGHWAY Chatswood NSW 2067		SCALE	1:250 @ A3	DATE	10.06.2015	DRAWN	BO	CHECKED	PS
	B	26.04.16	AMENDED DESIGN FOR COUNCIL	BO					JOB	15072	DRAWING	DA 2.02	REVISION	C				
	C	25.11.16	AMENDED BASEMENT DESIGN FOR COUNCIL	BO														

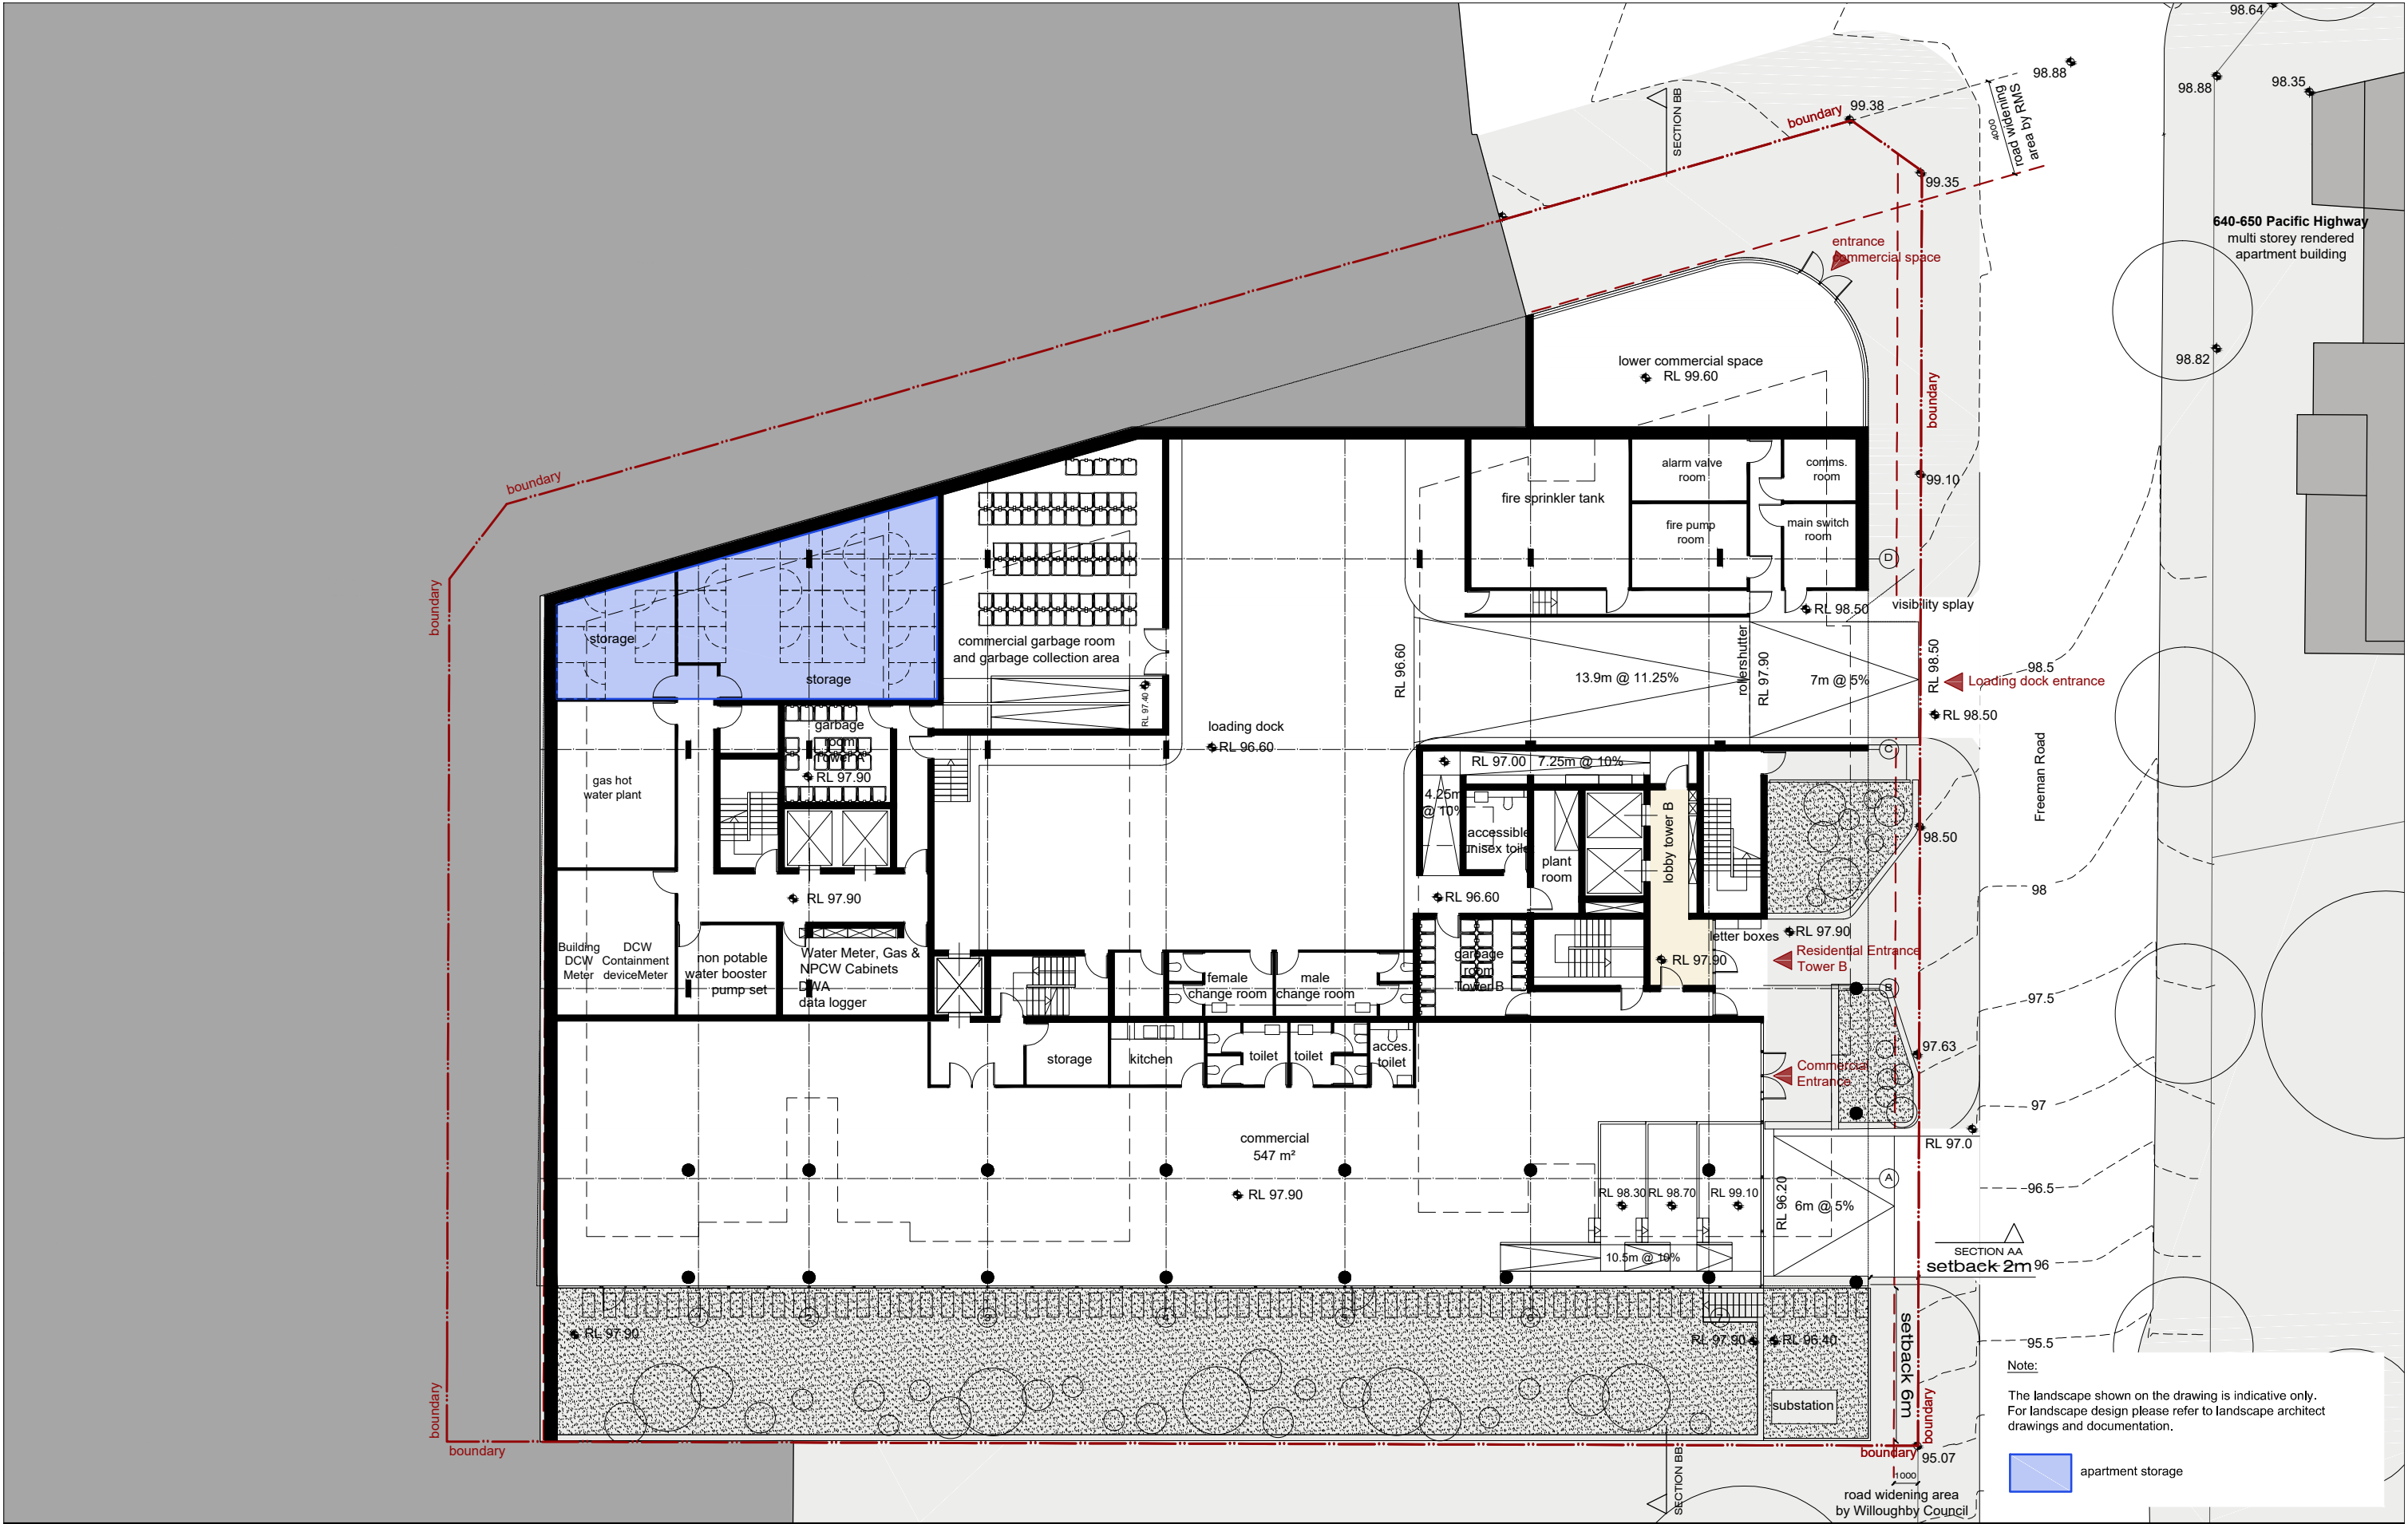

IMPORTANT NOTES: Do not scale from drawings. All dimensions to be checked on site before commencement of work. All discrepancies to be brought to the attention of the Architect. Larger scale drawings and written dimensions take preference. This drawing is copyright and the property of the author, and must not be retained, copied or used without the express authority of MARCHESE + PARTNERS INTERNATIONAL PTY. LTD.	REVISION	DATE	DESCRIPTION	BY		marchesepartners Marchese Partners International Pty Ltd Level 1, 53 Walker Street, North Sydney, NSW 2060 Australia P +61 2 9922 4375 F +61 2 9929 5786 E info@marchesepartners.com.au www.marchesepartners.com.au Sydney · Brisbane · Melbourne · Canberra · Adelaide · Perth · San Francisco · Kuala Lumpur ACN 098 552 151 ABN 20 098 552 151	MN TN	CLIENT		JL Chatswood Pty Ltd ATF JL Family Trust		DRAWING TITLE		RL 97.90 LEVEL LOWER GROUND FLOOR					
	A	02.12.15	DA PACKAGE	BO				PROJECT		654-666 PACIFIC HIGHWAY Chatswood NSW 2067		SCALE	1:250 @ A3	DATE	10.06.2015	DRAWN	BO	CHECKED	PS
	B	26.04.16	AMENDED DESIGN FOR COUNCIL	BO				JOB		15072		DRAWING		DA 2.03		REVISION		C	
	C	25.11.16	AMENDED BASEMENT DESIGN FOR COUNCIL	BO															

Note:
The landscape shown on the drawing is indicative only.
For landscape design please refer to landscape architect
drawings and documentation.

apartment storage

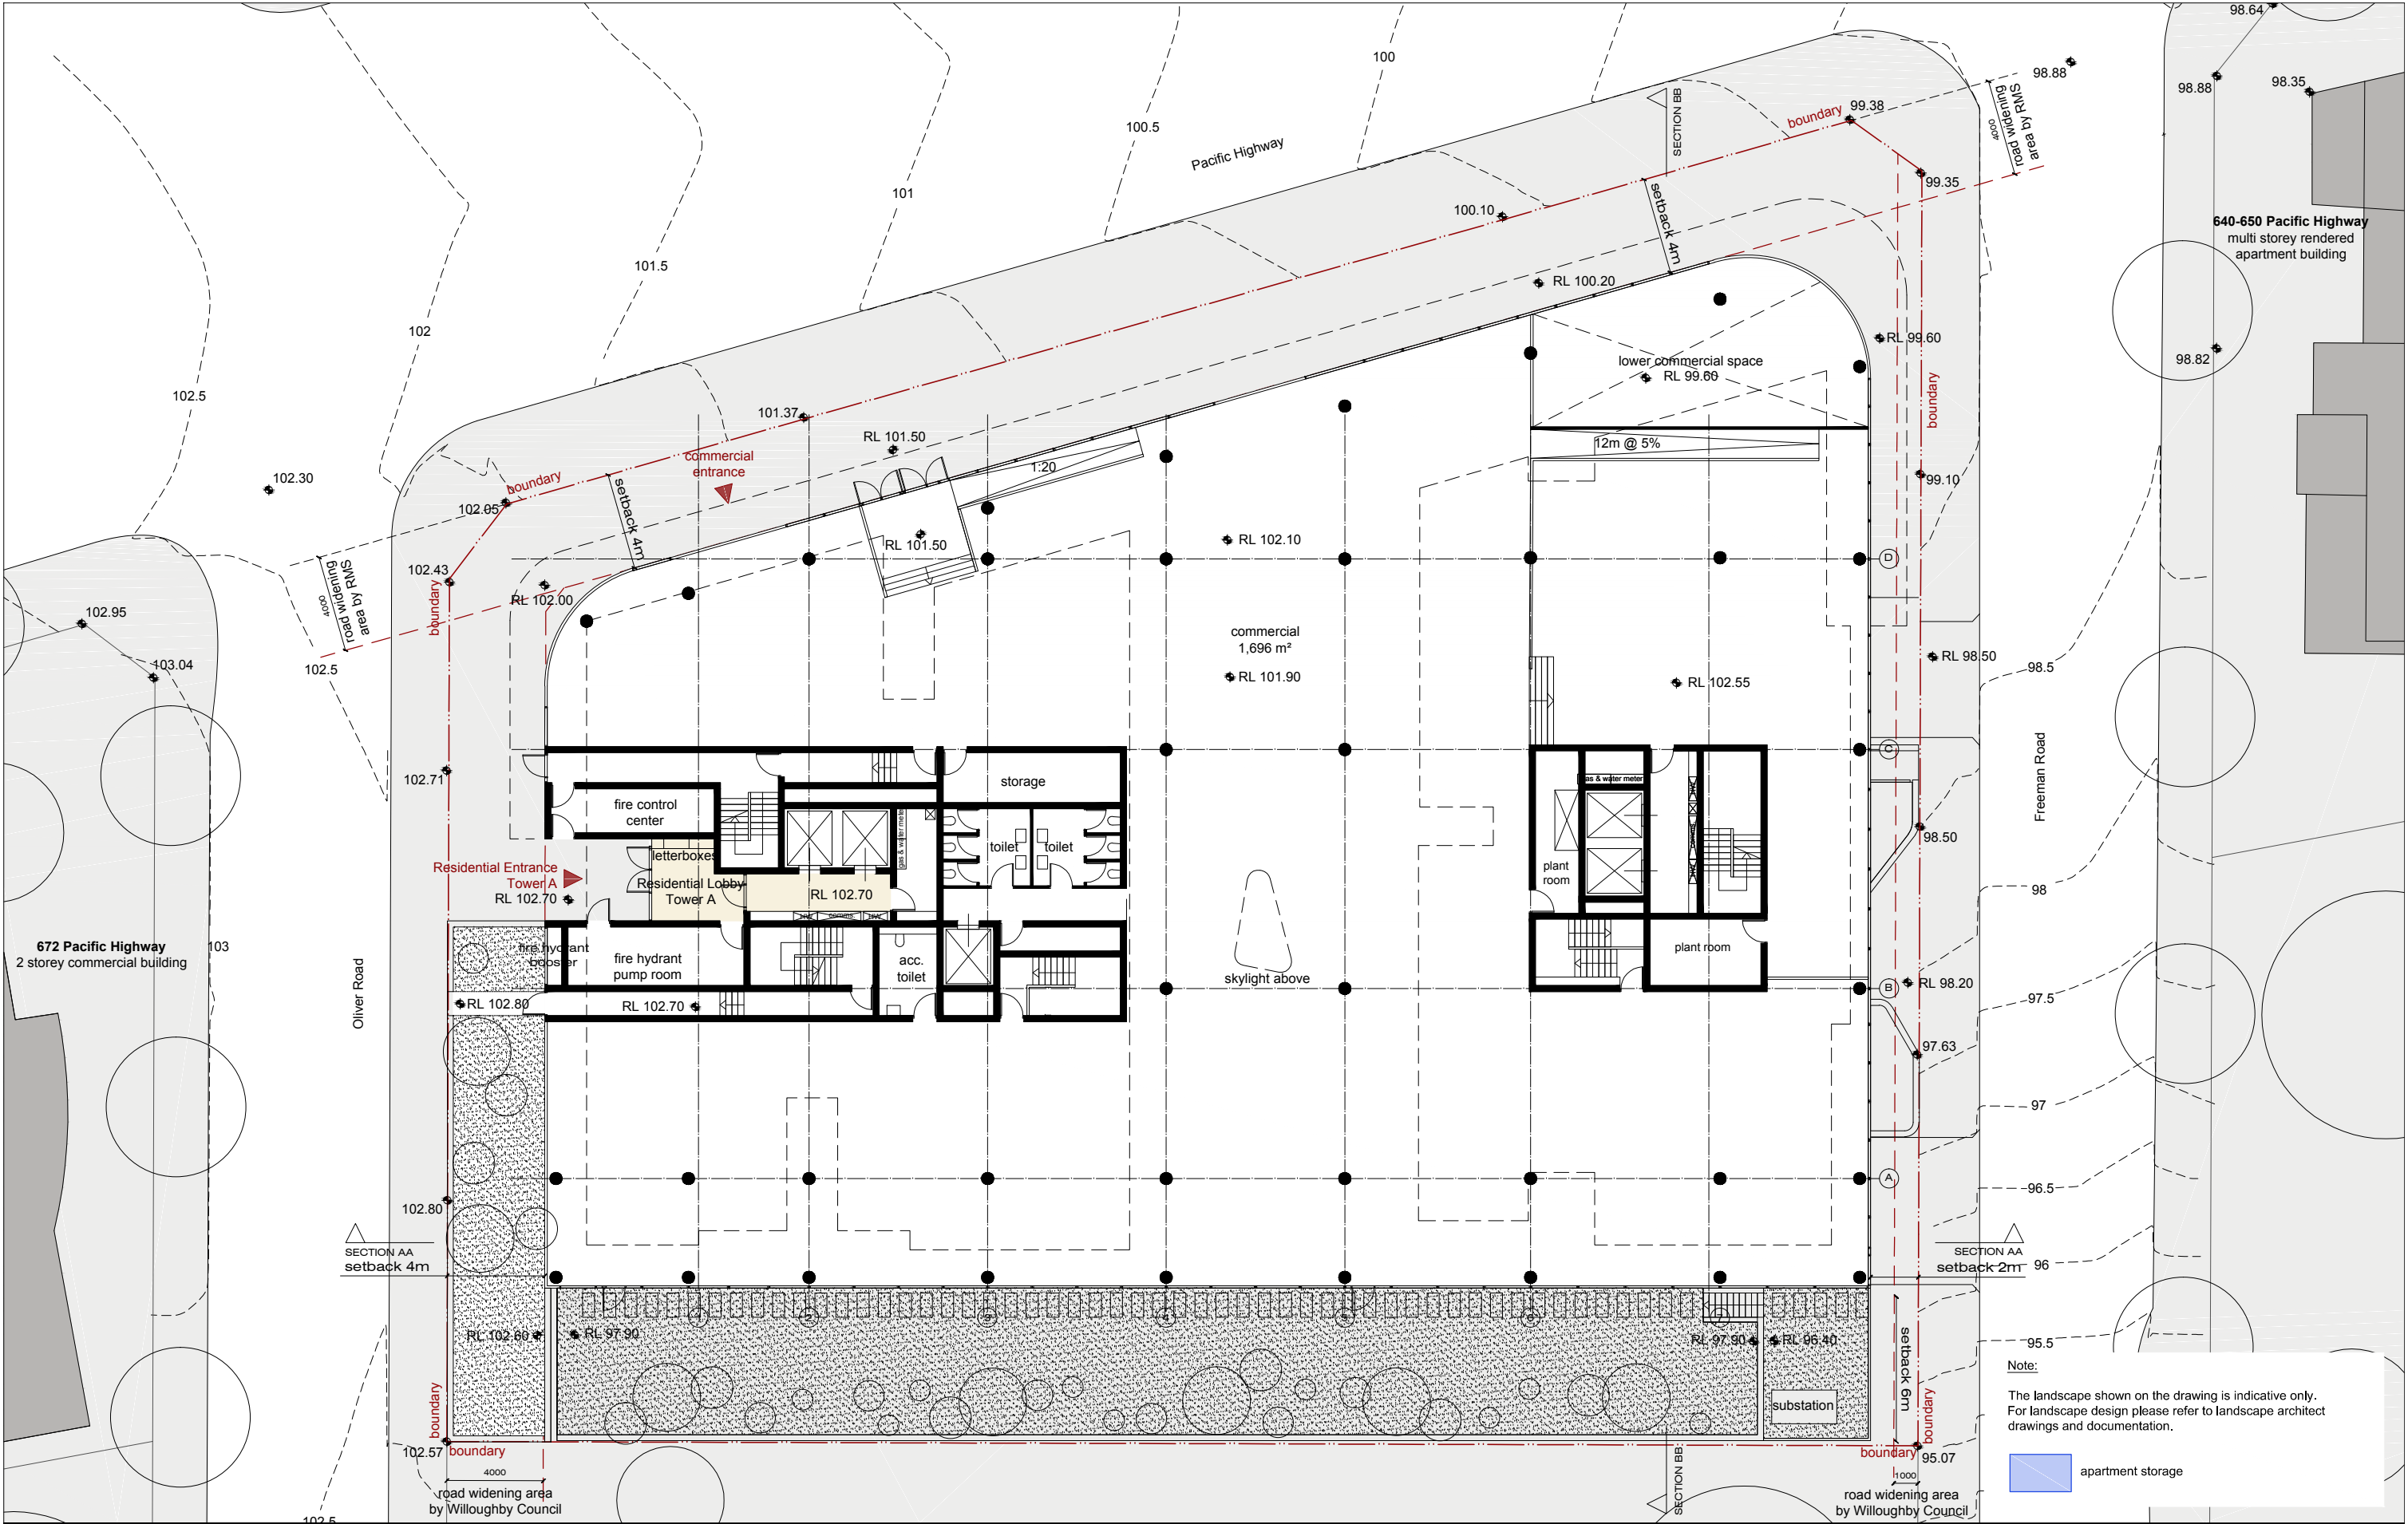

IMPORTANT NOTES:

Do not scale from drawings. All dimensions to be checked on site before commencement of work. All discrepancies to be brought to the attention of the Architect. Larger scale drawings and written dimensions take preference. This drawing is copyright and the property of the author, and must not be retained, copied or used without the express authority of MARCHESE + PARTNERS INTERNATIONAL PTY. LTD.

REVISION	DATE	DESCRIPTION	BY
A	02.12.15	DA PACKAGE	BO
B	26.04.16	AMENDED DESIGN FOR COUNCIL	BO

marchesepartners

Marchese Partners International Pty Ltd
Level 1, 53 Walker Street, North Sydney, NSW 2060 Australia
P +61 2 9922 4375 F +61 2 9929 5786 E info@marchesepartners.com.au
www.marchesepartners.com.au
Sydney · Brisbane · Melbourne · Canberra · Adelaide · Perth · San Francisco · Kuala Lumpur
ACN 098 552 151 ABN 20 098 552 151

CLIENT

JL Chatswood Pty Ltd
ATF JL Family Trust

PROJECT

654-666 PACIFIC HIGHWAY
Chatswood NSW 2067

DRAWING TITLE

RL 101.90
LEVEL GROUND FLOOR

SCALE	DATE	DRAWN	CHECKED
1:250 @ A3	10.06.2015	BO	PS

JOB	DRAWING	REVISION
15072	DA 2.04	B



IMPORTANT NOTES:
Do not scale from drawings. All dimensions to be checked on site before commencement of work. All discrepancies to be brought to the attention of the Architect. Larger scale drawings and written dimensions take preference. This drawing is copyright and the property of the author, and must not be retained, copied or used without the express authority of MARCHESE + PARTNERS INTERNATIONAL PTY. LTD.

REVISION	DATE	DESCRIPTION	BY
A	02.12.15	DA PACKAGE	BO
B	26.04.16	AMENDED DESIGN FOR COUNCIL	BO

marchesepartners
Marchese Partners International Pty Ltd
Level 1, 53 Walker Street, North Sydney, NSW 2060 Australia
P +61 2 9922 4375 F +61 2 9929 5786 E info@marchesepartners.com.au
www.marchesepartners.com.au
Sydney · Brisbane · Melbourne · Canberra · Adelaide · Perth · San Francisco · Kuala Lumpur
ACN 098 552 151 ABN 20 098 552 151


CLIENT
JL Chatswood Pty Ltd
ATF JL Family Trust

PROJECT
654-666 PACIFIC HIGHWAY
Chatswood NSW 2067

DRAWING TITLE
RL 106.10 LEVEL 01

SCALE	DATE	DRAWN	CHECKED
1:250 @ A3	10.06.2015	BO	PS

JOB	DRAWING	REVISION
15072	DA 2.05	B

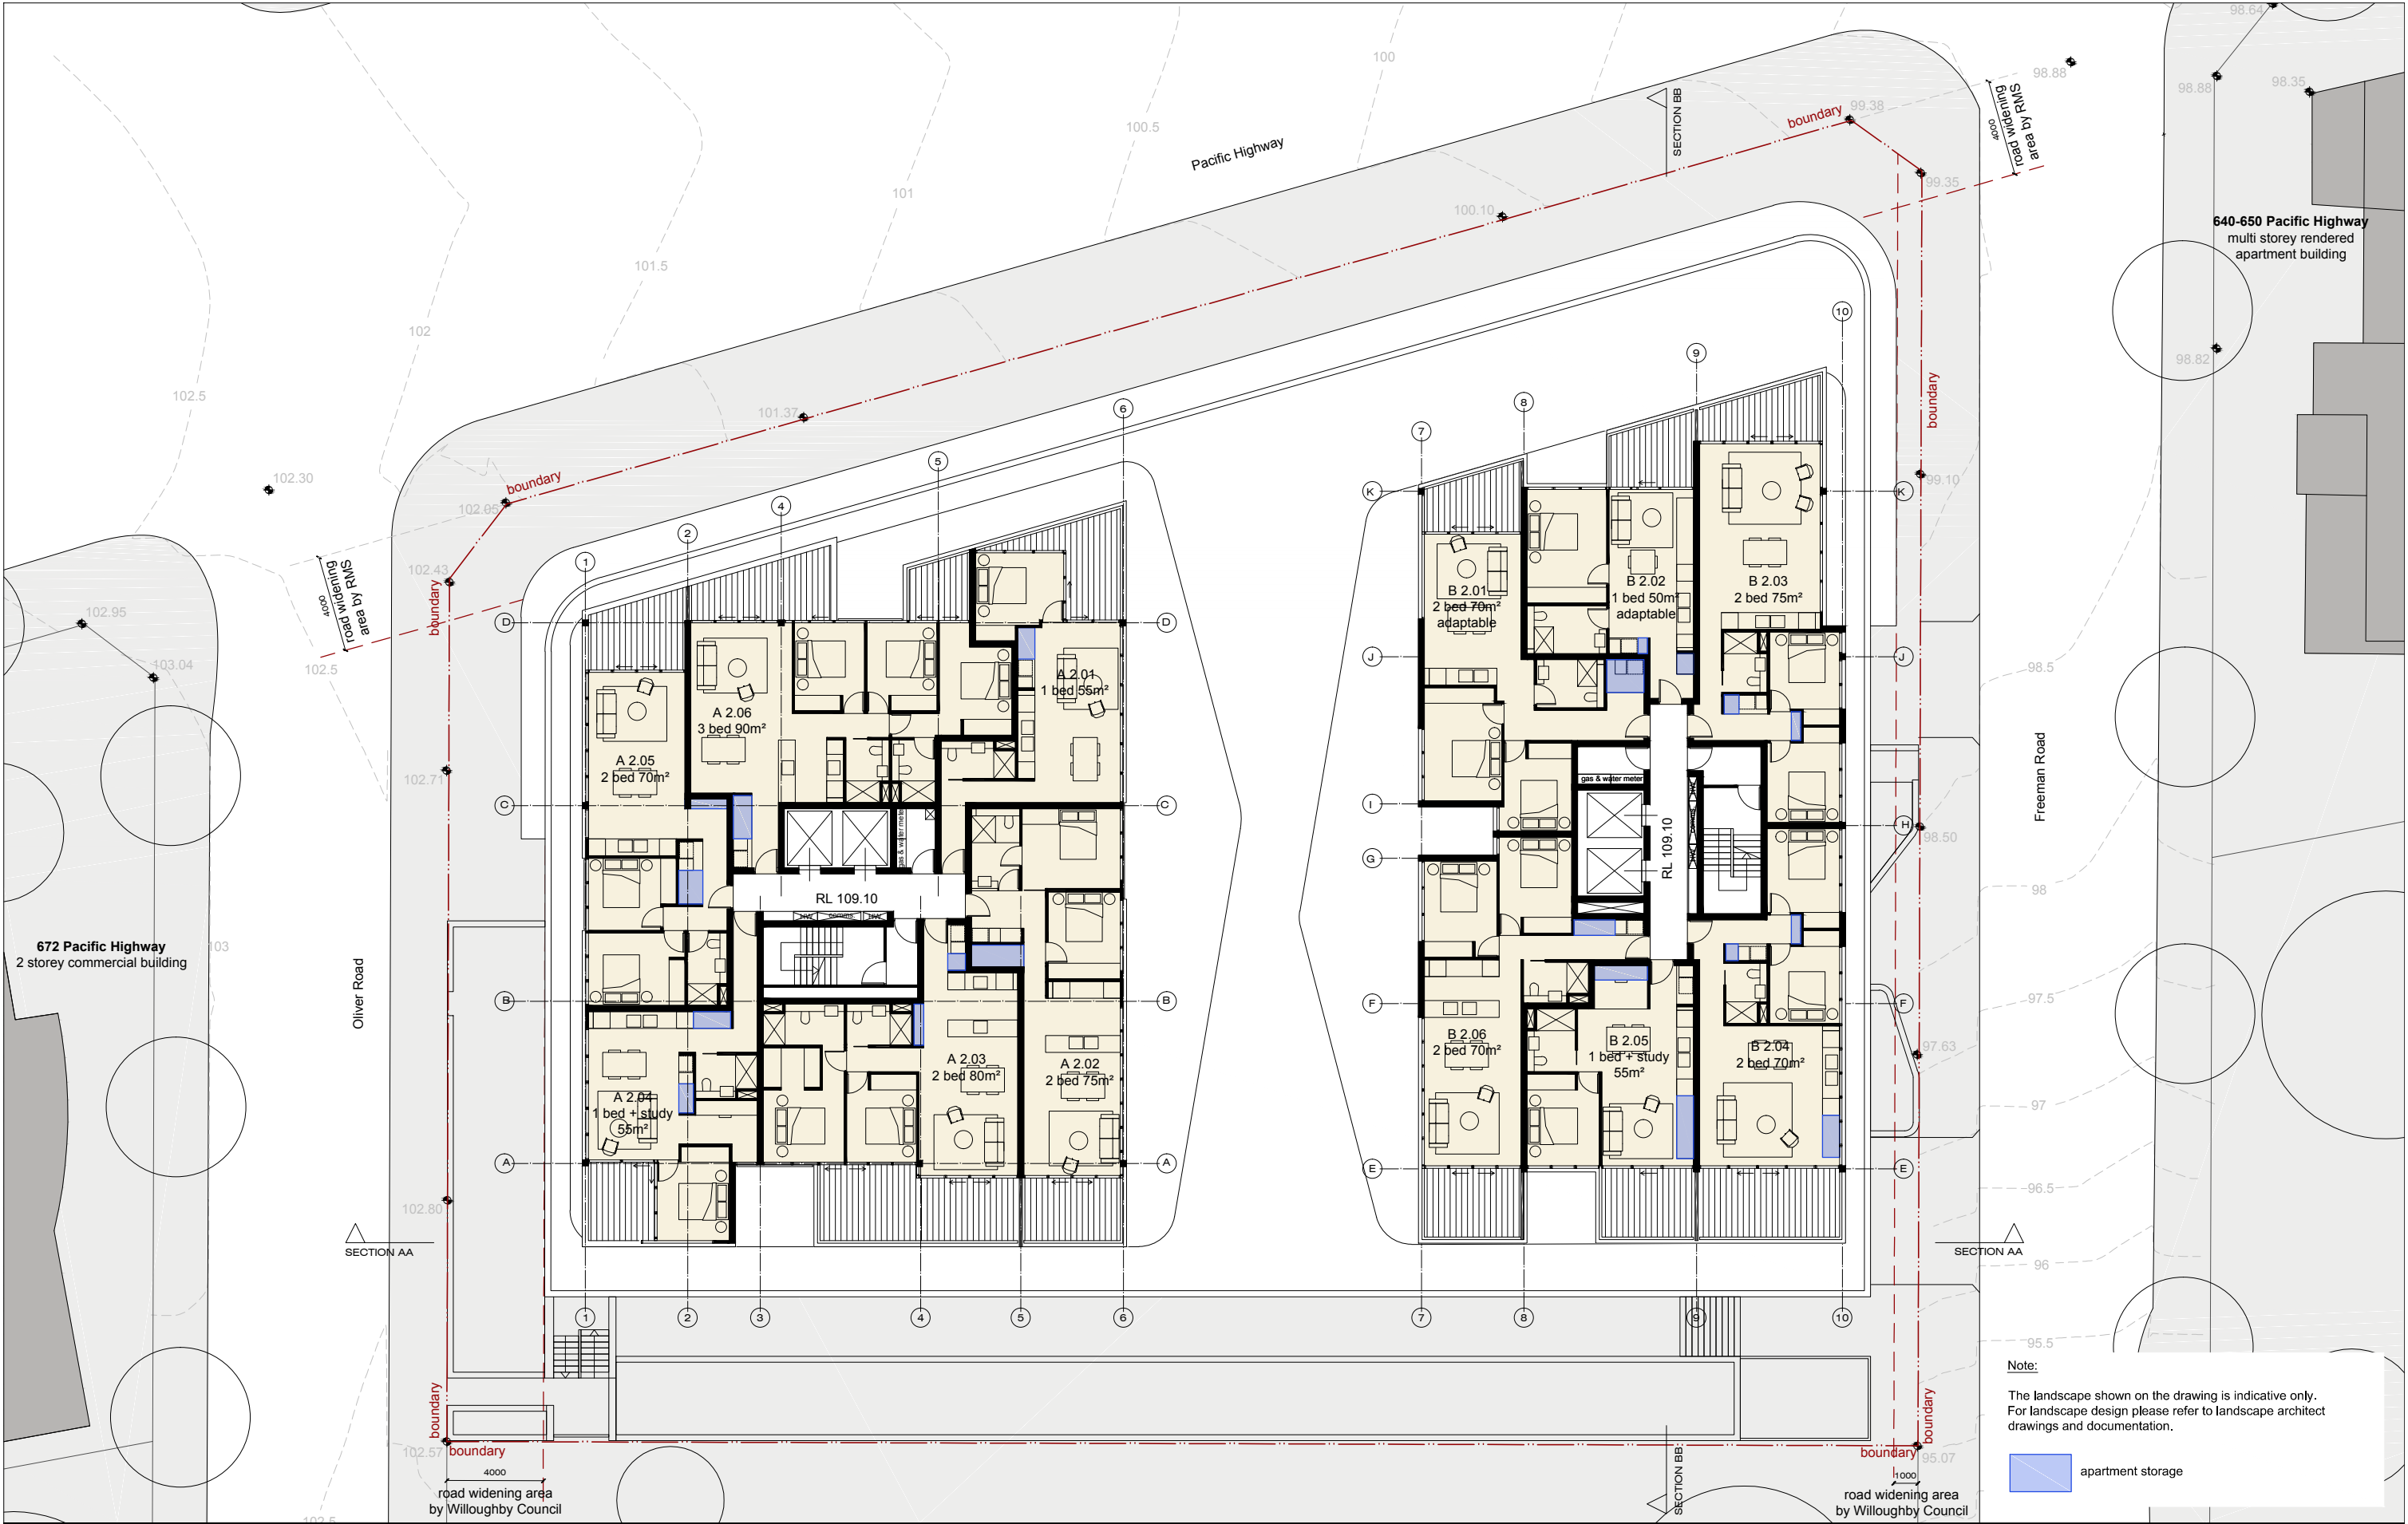


Note:
The landscape shown on the drawing is indicative only.
For landscape design please refer to landscape architect
drawings and documentation.

 apartment storage

IMPORTANT NOTES:
Do not scale from drawings. All dimensions to be checked on site before commencement of work. All discrepancies to be brought to the attention of the Architect. Larger scale drawings and written dimensions take preference. This drawing is copyright and the property of the author, and must not be retained, copied or used without the express authority of MARCHESE + PARTNERS INTERNATIONAL PTY. LTD.

REVISION	DATE	DESCRIPTION	BY
A	02.12.15	DA PACKAGE	BO
B	26.04.16	AMENDED DESIGN FOR COUNCIL	BO

marchesepartners
Marchese Partners International Pty Ltd
Level 1, 53 Walker Street, North Sydney, NSW 2060 Australia
P +61 2 9922 4375 F +61 2 9929 5786 E info@marchesepartners.com.au
www.marchesepartners.com.au
Sydney · Brisbane · Melbourne · Canberra · Adelaide · Perth · San Francisco · Kuala Lumpur
ACN 098 552 151 ABN 20 098 552 151

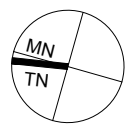


CLIENT
JL Chatswood Pty Ltd
ATF JL Family Trust

PROJECT
654-666 PACIFIC HIGHWAY
Chatswood NSW 2067

DRAWING TITLE
RL 109.10 LEVEL 02

SCALE 1:250 @ A3	DATE 10.06.2015	DRAWN BO	CHECKED PS
JOB 15072	DRAWING DA 2.06		REVISION B

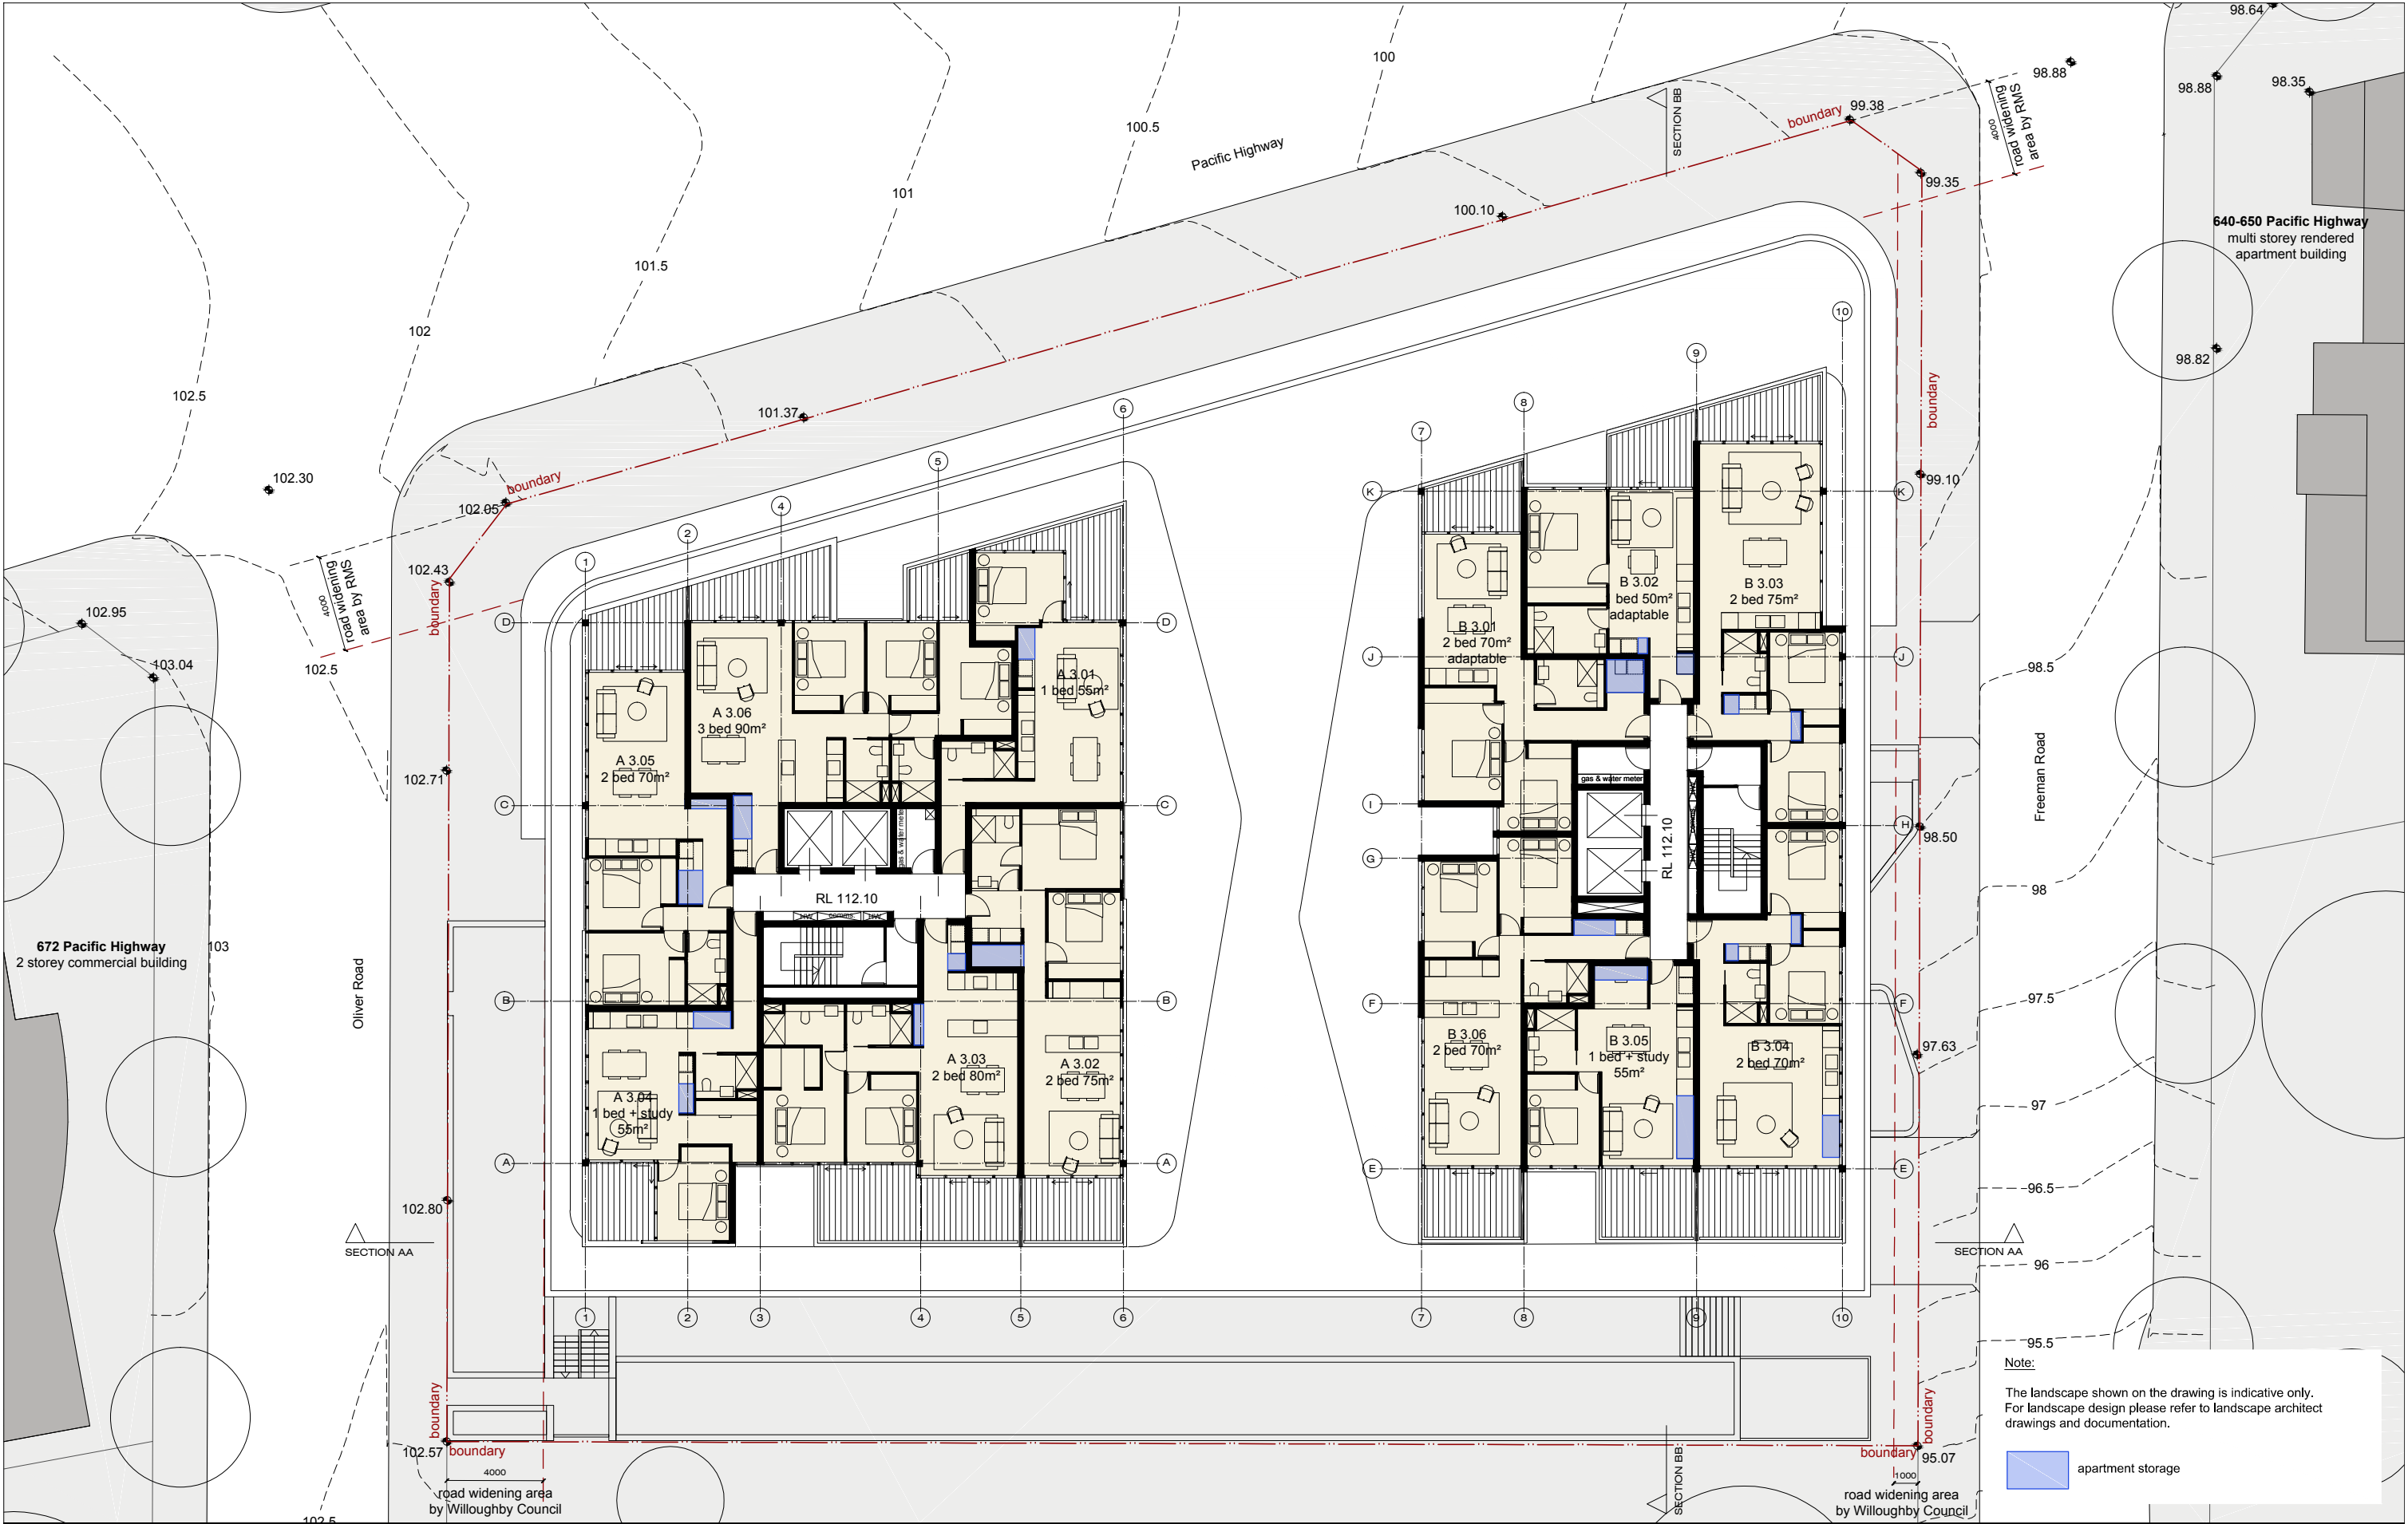

Note:
The landscape shown on the drawing is indicative only.
For landscape design please refer to landscape architect
drawings and documentation.

apartment storage

IMPORTANT NOTES:
Do not scale from drawings. All dimensions to be checked on site before commencement of work. All discrepancies to be brought to the attention of the Architect. Larger scale drawings and written dimensions take preference. This drawing is copyright and the property of the author, and must not be retained, copied or used without the express authority of MARCHESE + PARTNERS INTERNATIONAL PTY. LTD.

REVISION	DATE	DESCRIPTION	BY
A	02.12.15	DA PACKAGE	BO
B	26.04.16	AMENDED DESIGN FOR COUNCIL	BO

marchesepartners
Marchese Partners International Pty Ltd
Level 1, 53 Walker Street, North Sydney, NSW 2060 Australia
P +61 2 9922 4375 F +61 2 9929 5786 E info@marchesepartners.com.au
www.marchesepartners.com.au
Sydney · Brisbane · Melbourne · Canberra · Adelaide · Perth · San Francisco · Kuala Lumpur
ACN 098 552 151 ABN 20 098 552 151


CLIENT
JL Chatswood Pty Ltd
ATF JL Family Trust

PROJECT
654-666 PACIFIC HIGHWAY
Chatswood NSW 2067

DRAWING TITLE
RL 112.10 LEVEL 03

SCALE	DATE	DRAWN	CHECKED
1:250 @ A3	10.06.2015	BO	PS

JOB	DRAWING	REVISION
15072	DA 2.07	B

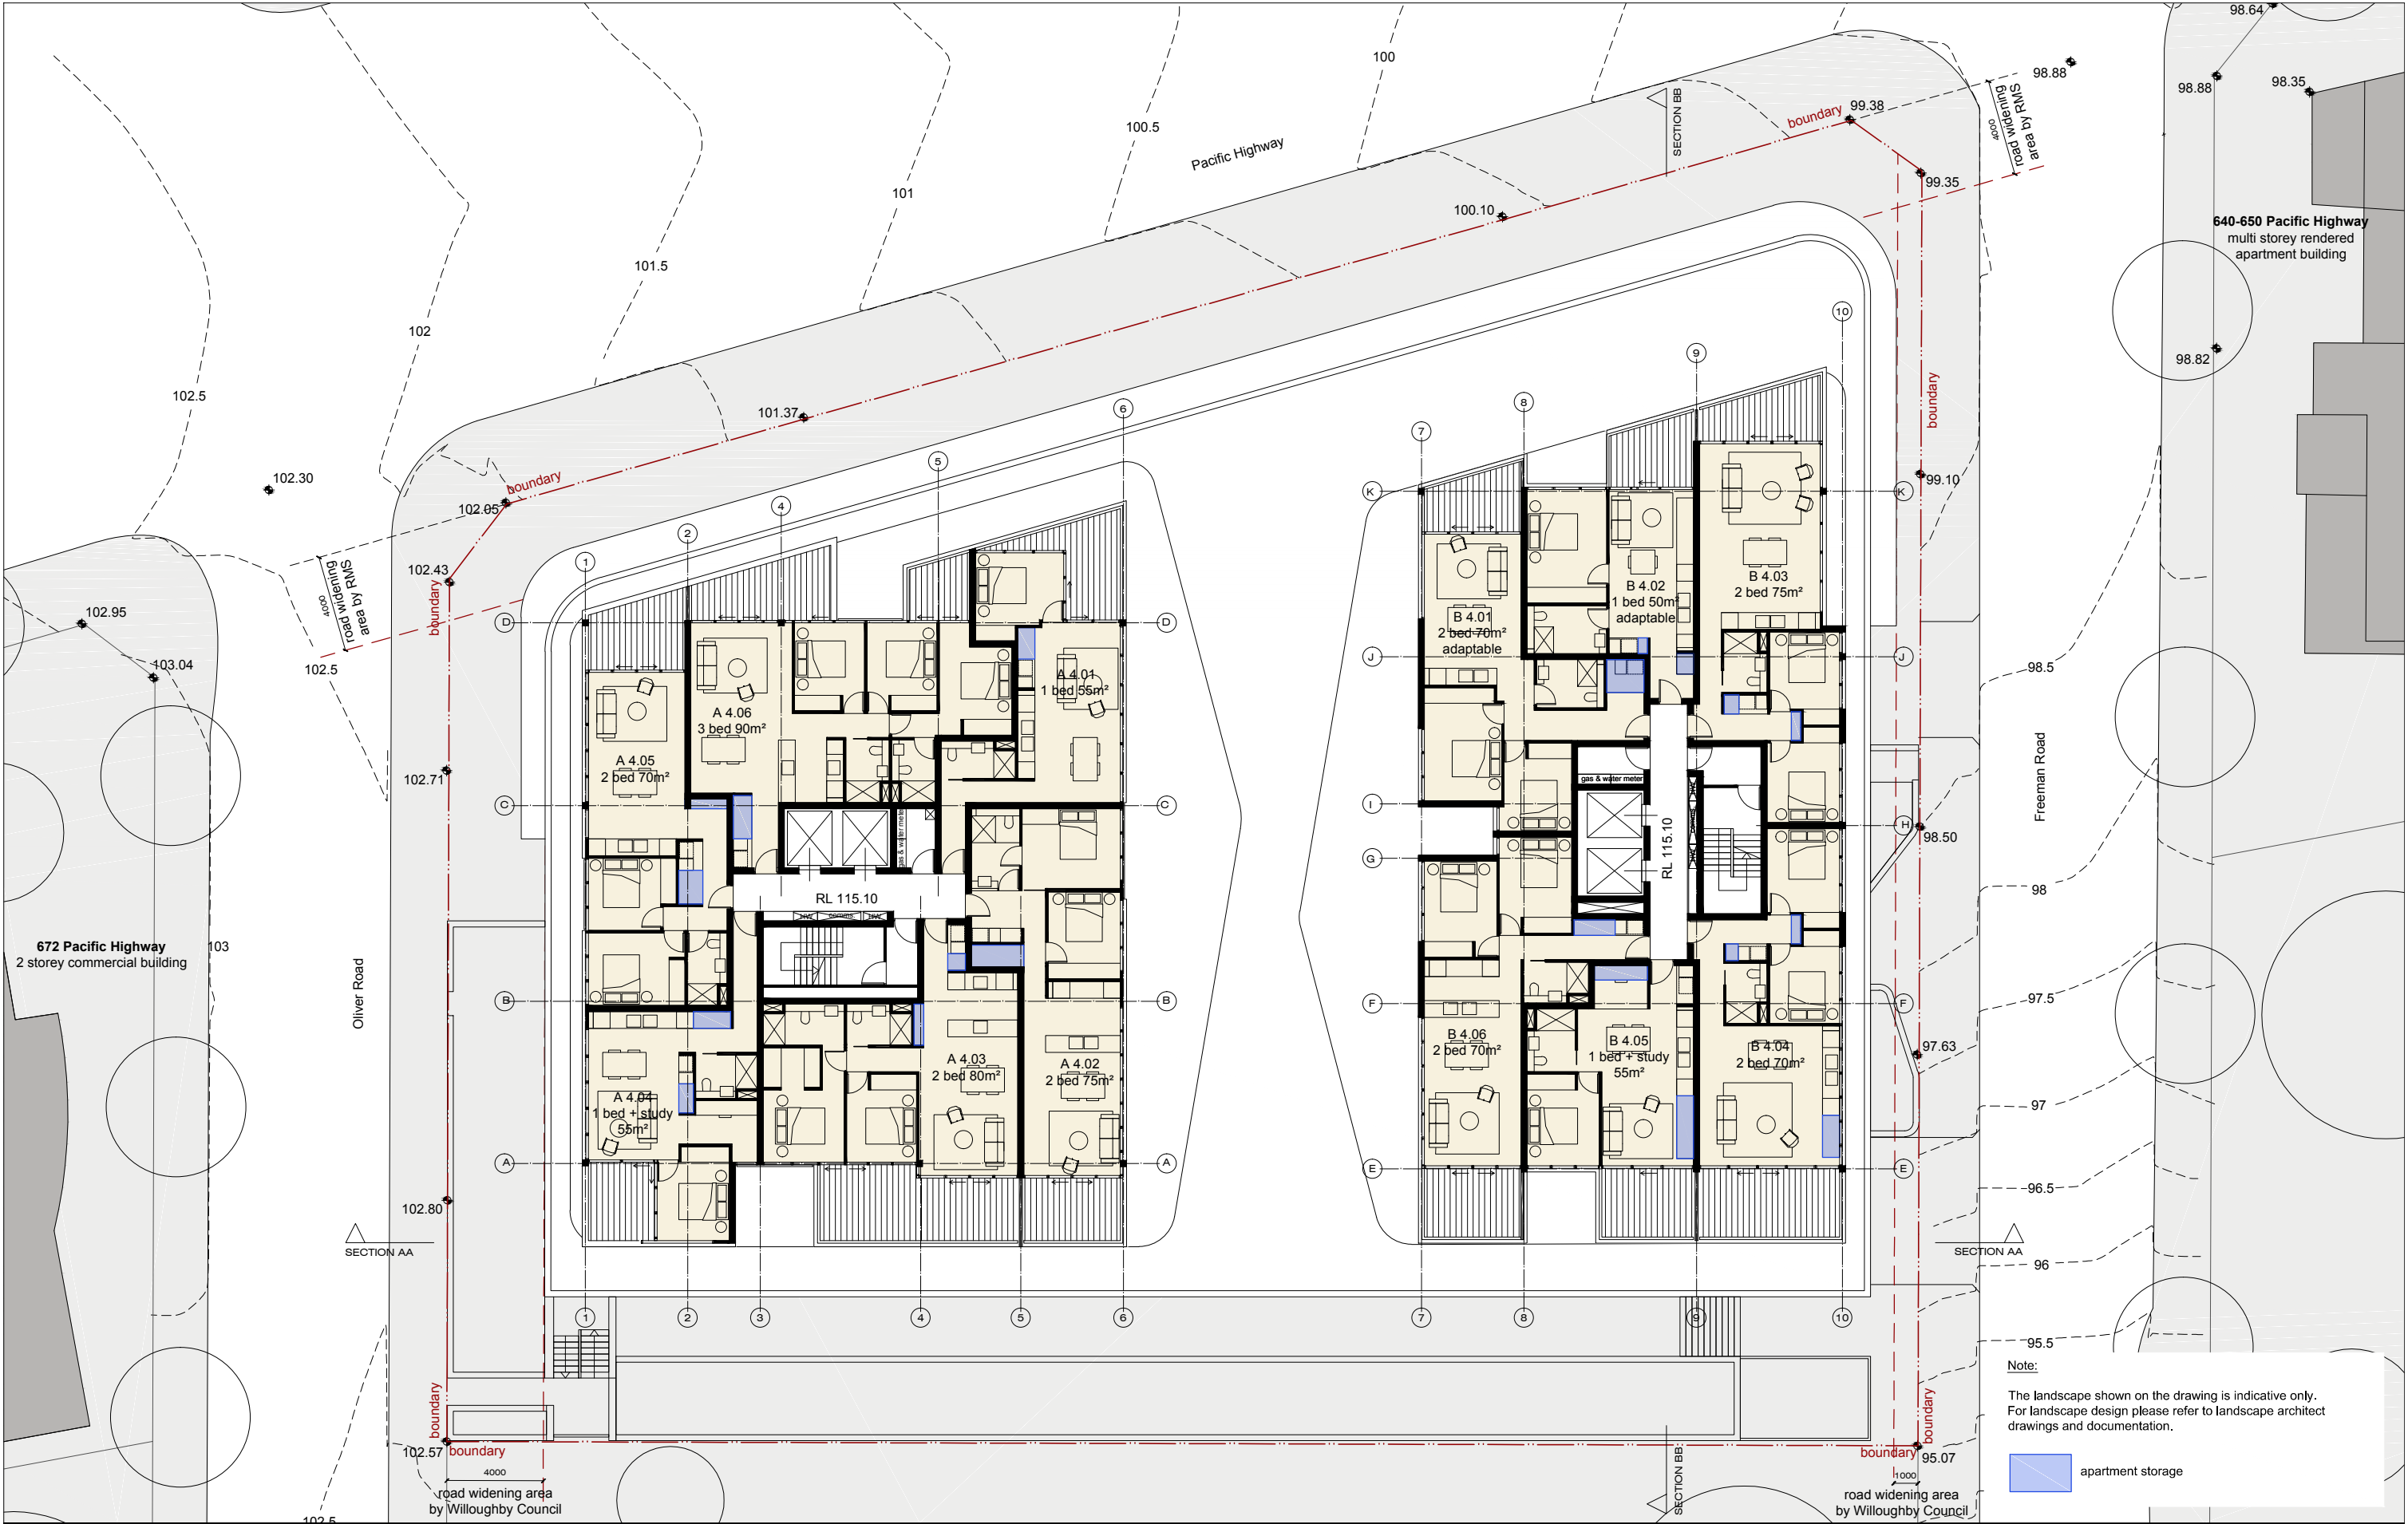

Note:
The landscape shown on the drawing is indicative only.
For landscape design please refer to landscape architect
drawings and documentation.

apartment storage

IMPORTANT NOTES:
Do not scale from drawings. All dimensions to be checked on site before commencement of work. All discrepancies to be brought to the attention of the Architect. Larger scale drawings and written dimensions take preference. This drawing is copyright and the property of the author, and must not be retained, copied or used without the express authority of MARCHESE + PARTNERS INTERNATIONAL PTY. LTD.

REVISION	DATE	DESCRIPTION	BY
A	02.12.15	DA PACKAGE	BO
B	26.04.16	AMENDED DESIGN FOR COUNCIL	BO


marchesepartners
Marchese Partners International Pty Ltd
Level 1, 53 Walker Street, North Sydney, NSW 2060 Australia
P +61 2 9922 4375 F +61 2 9929 5786 E info@marchesepartners.com.au
www.marchesepartners.com.au
Sydney · Brisbane · Melbourne · Canberra · Adelaide · Perth · San Francisco · Kuala Lumpur
ACN 098 552 151 ABN 20 098 552 151

CLIENT
JL Chatswood Pty Ltd
ATF JL Family Trust

PROJECT
654-666 PACIFIC HIGHWAY
Chatswood NSW 2067

DRAWING TITLE
RL 115.10 LEVEL 04

SCALE 1:250 @ A3	DATE 10.06.2015	DRAWN BO	CHECKED PS
JOB 15072	DRAWING DA 2.08	REVISION B	

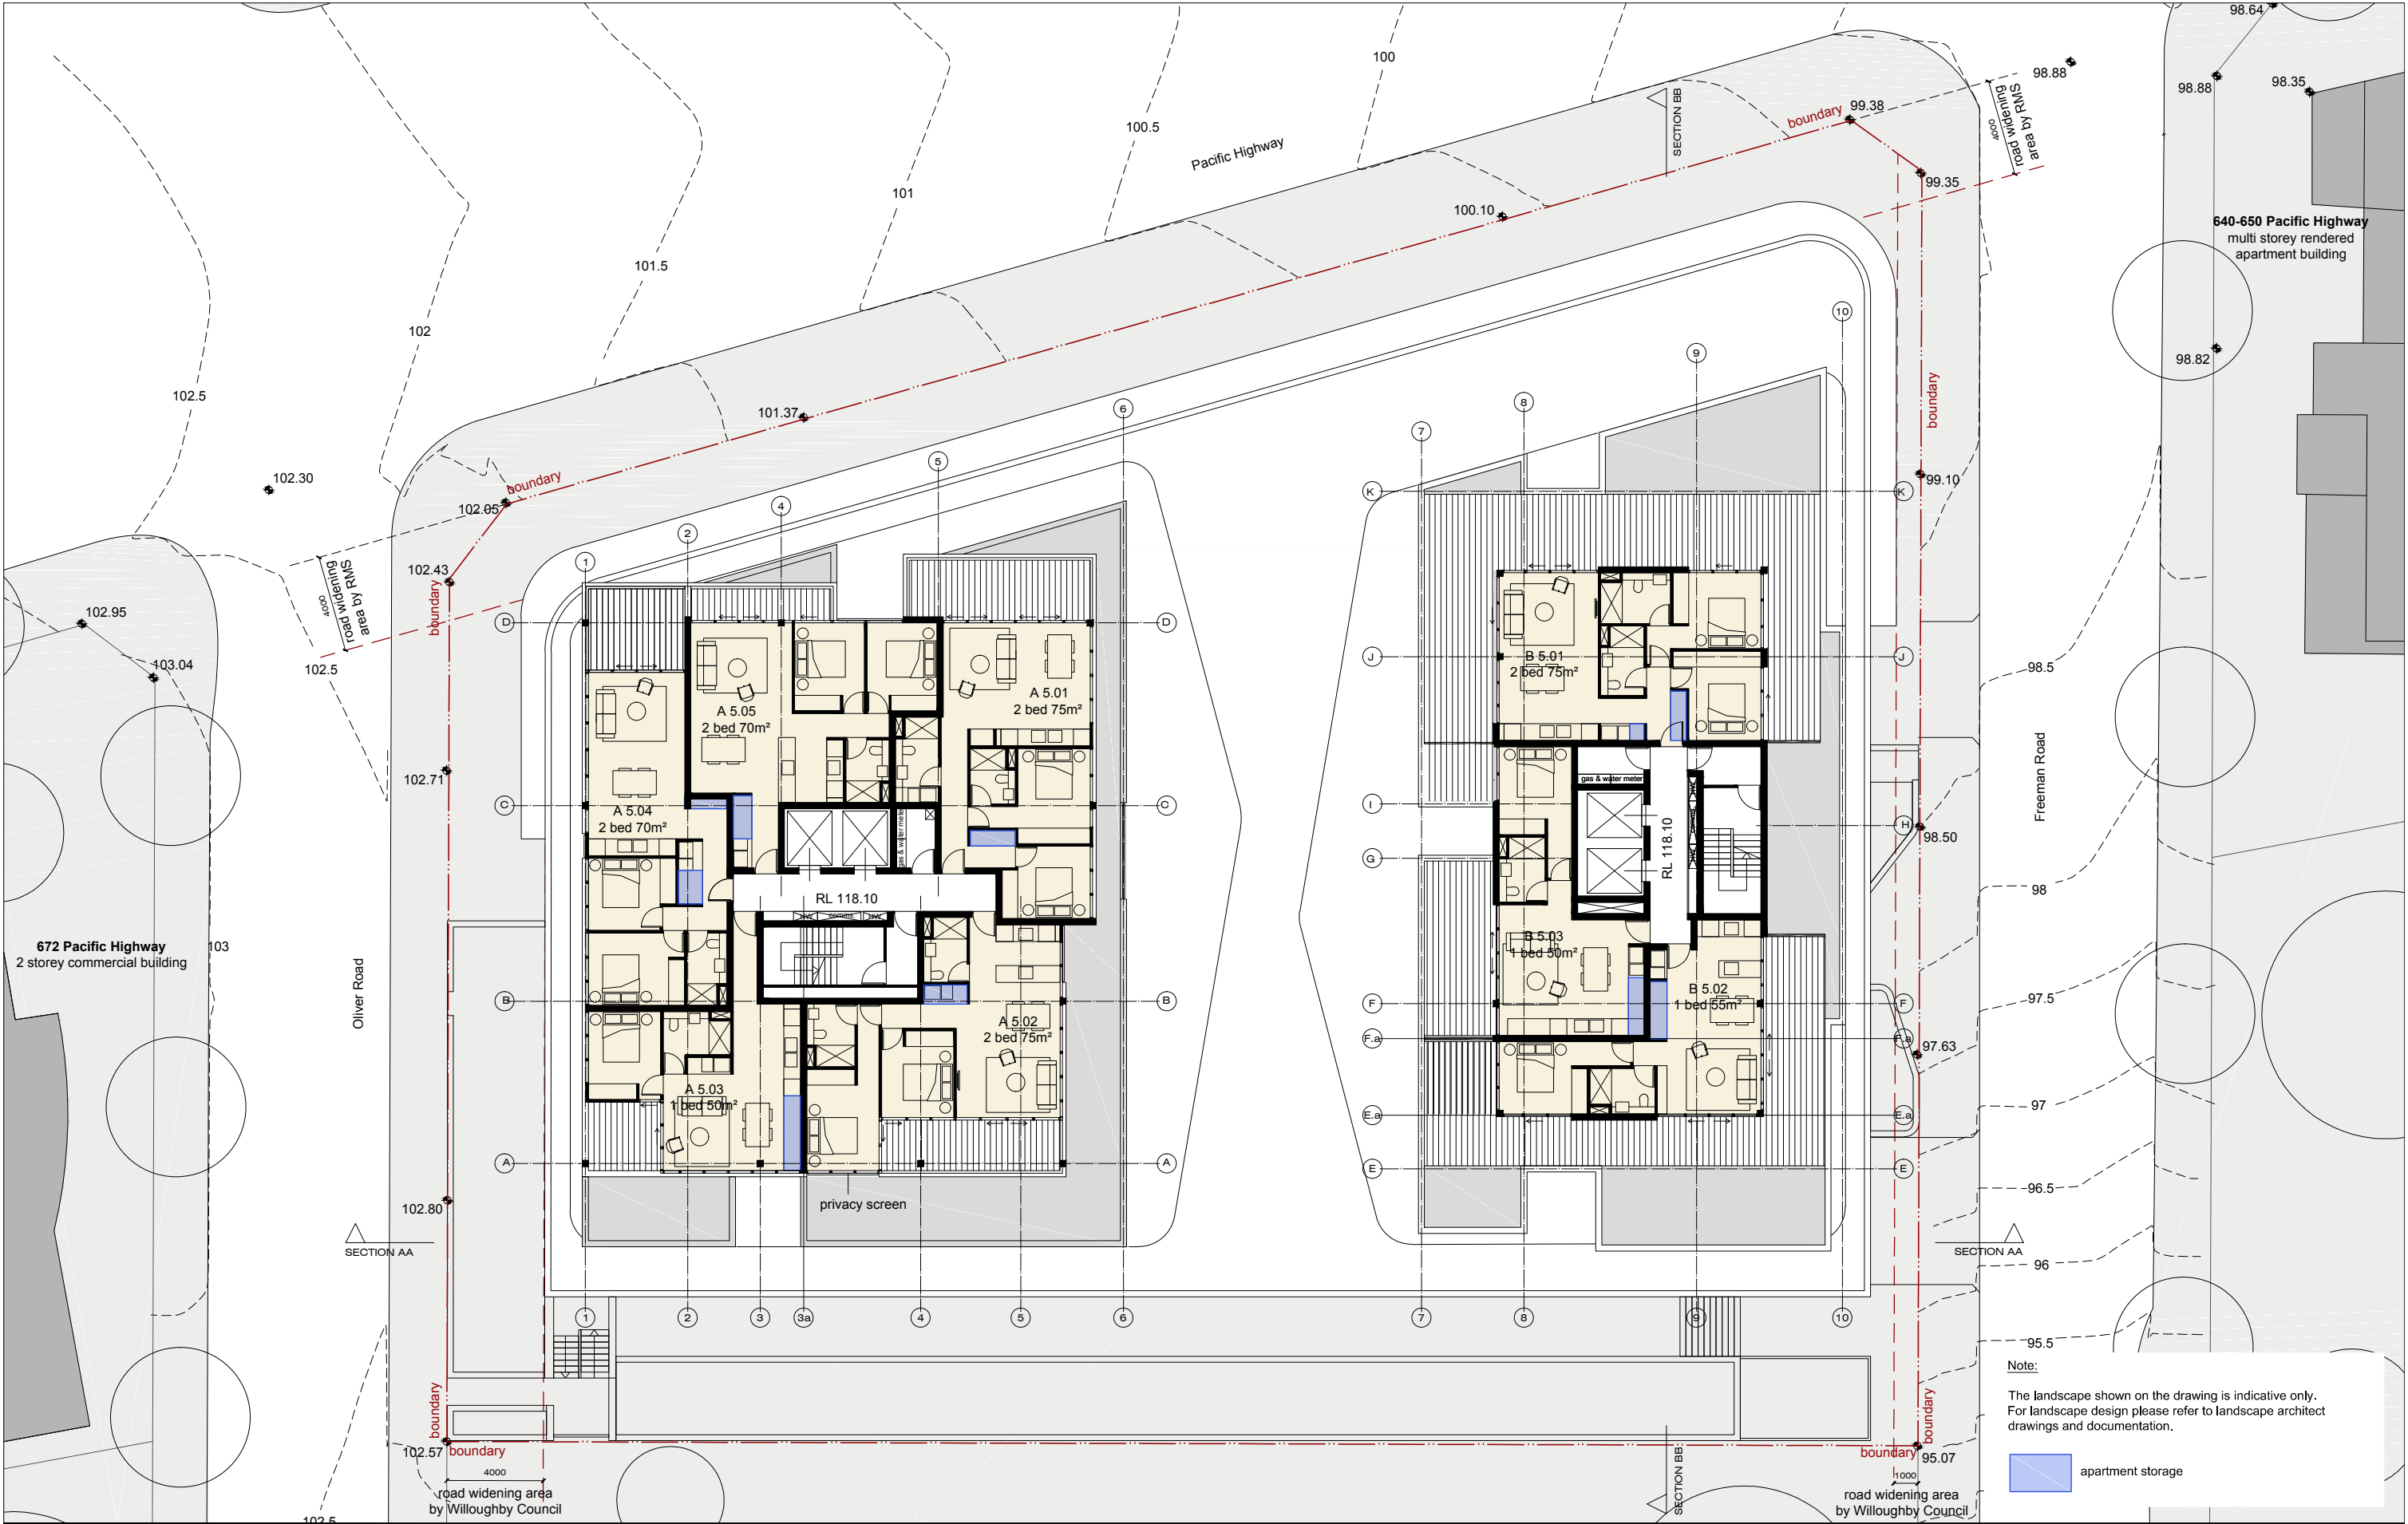

IMPORTANT NOTES:
Do not scale from drawings. All dimensions to be checked on site before commencement of work. All discrepancies to be brought to the attention of the Architect. Larger scale drawings and written dimensions take preference. This drawing is copyright and the property of the author, and must not be retained, copied or used without the express authority of MARCHESE + PARTNERS INTERNATIONAL PTY. LTD.

REVISION	DATE	DESCRIPTION	BY
A	02.12.15	DA PACKAGE	BO
B	26.04.16	AMENDED DESIGN FOR COUNCIL	BO

marchesepartners
Marchese Partners International Pty Ltd
Level 1, 53 Walker Street, North Sydney, NSW 2060 Australia
P +61 2 9922 4375 F +61 2 9929 5786 E info@marchesepartners.com.au
www.marchesepartners.com.au
Sydney · Brisbane · Melbourne · Canberra · Adelaide · Perth · San Francisco · Kuala Lumpur
ACN 098 552 151 ABN 20 098 552 151

CLIENT
JL Chatswood Pty Ltd
ATF JL Family Trust

PROJECT
654-666 PACIFIC HIGHWAY
Chatswood NSW 2067

DRAWING TITLE
RL 118.10 LEVEL 05

SCALE	DATE	DRAWN	CHECKED
1:250 @ A3	10.06.2015	BO	PS

JOB	DRAWING	REVISION
15072	DA 2.09	B




Note:
The landscape shown on the drawing is indicative only.
For landscape design please refer to landscape architect
drawings and documentation.

 apartment storage

IMPORTANT NOTES:
Do not scale from drawings. All dimensions to be checked on site before commencement of work. All discrepancies to be brought to the attention of the Architect. Larger scale drawings and written dimensions take preference. This drawing is copyright and the property of the author, and must not be retained, copied or used without the express authority of MARCHESE + PARTNERS INTERNATIONAL PTY. LTD.

REVISION	DATE	DESCRIPTION	BY
A	02.12.15	DA PACKAGE	BO
B	26.04.16	AMENDED DESIGN FOR COUNCIL	BO


marchesepartners
Marchese Partners International Pty Ltd
Level 1, 53 Walker Street, North Sydney, NSW 2060 Australia
P +61 2 9922 4375 F +61 2 9929 5786 E info@marchesepartners.com.au
www.marchesepartners.com.au
Sydney · Brisbane · Melbourne · Canberra · Adelaide · Perth · San Francisco · Kuala Lumpur
ACN 098 552 151 ABN 20 098 552 151

 

CLIENT		DRAWING TITLE	
JL Chatswood Pty Ltd ATF JL Family Trust		RL 121.10 LEVEL 06	
PROJECT		SCALE	DATE
654-666 PACIFIC HIGHWAY Chatswood NSW 2067		1:250 @ A3	10.06.2015
		DRAWN	CHECKED
		BO	PS
		JOB	REVISION
		15072	B

DATE	DRAWN	CHECKED
10.06.2015	BO	PS

DRAWING	REVISION
DA 2.10	B

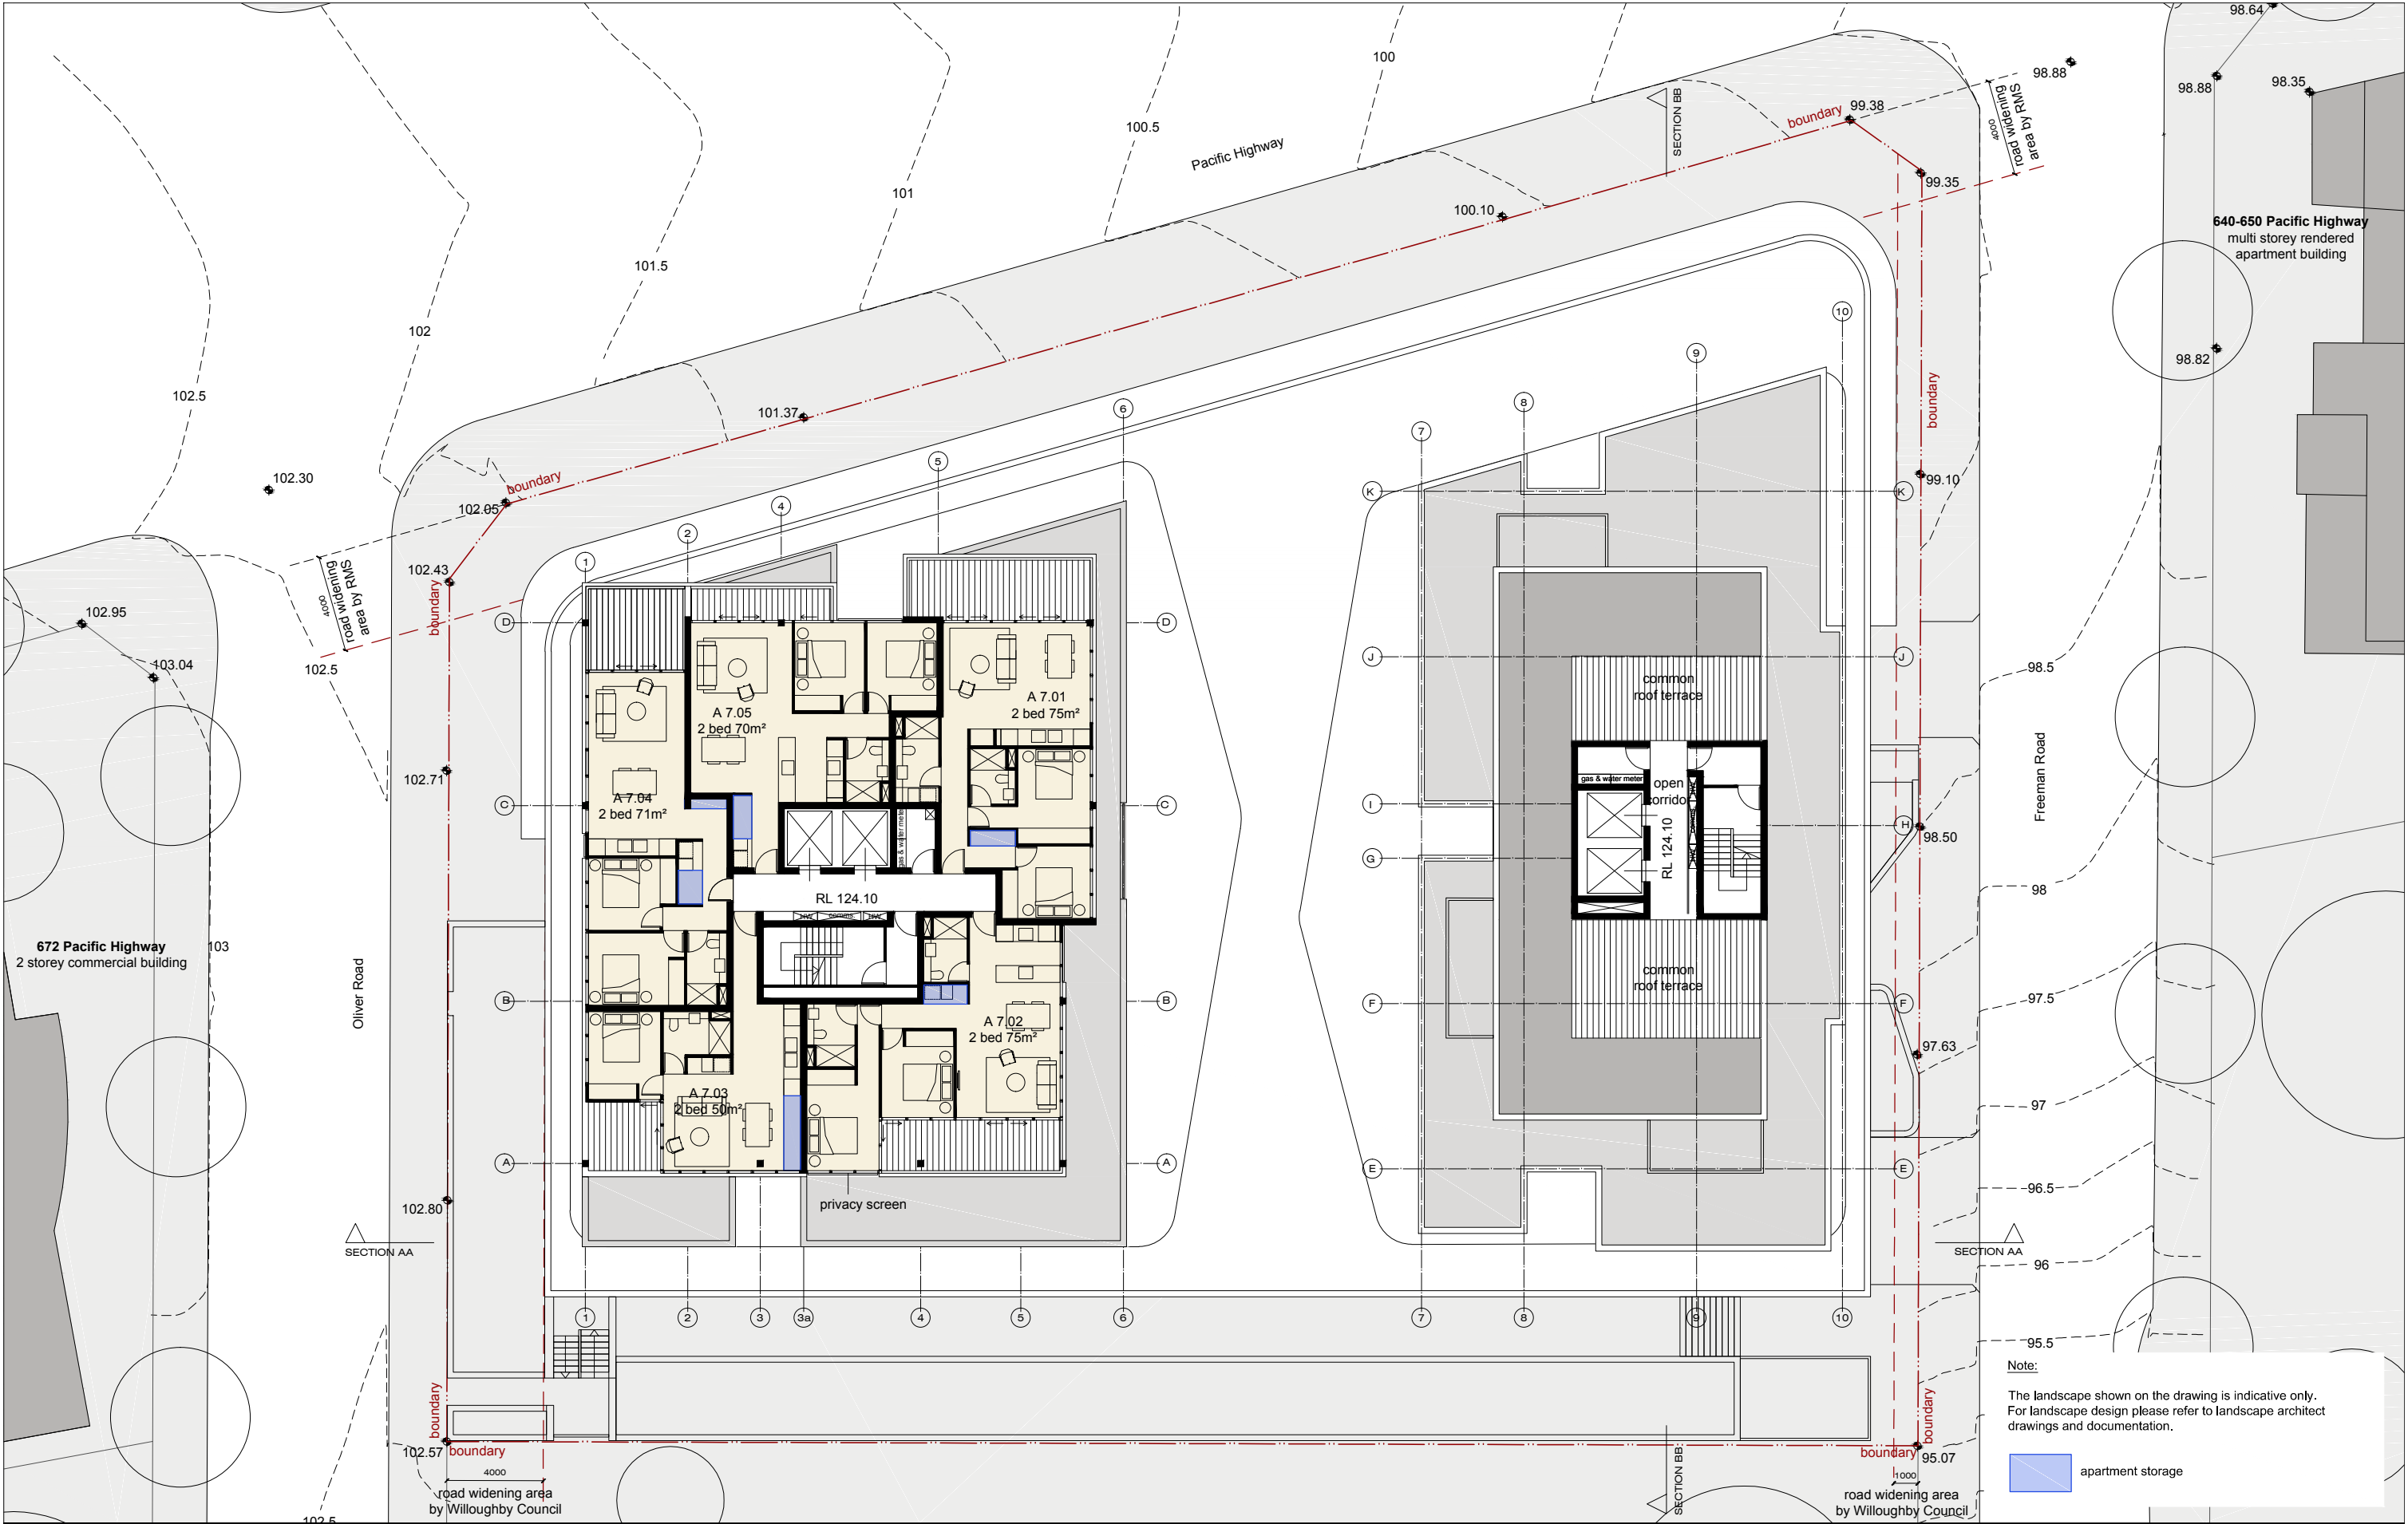

IMPORTANT NOTES:
Do not scale from drawings. All dimensions to be checked on site before commencement of work. All discrepancies to be brought to the attention of the Architect. Larger scale drawings and written dimensions take preference. This drawing is copyright and the property of the author, and must not be retained, copied or used without the express authority of MARCHESE + PARTNERS INTERNATIONAL PTY. LTD.

REVISION	DATE	DESCRIPTION	BY
A	02.12.15	DA PACKAGE	BO
B	26.04.16	AMENDED DESIGN FOR COUNCIL	BO

marchesepartners
Marchese Partners International Pty Ltd
Level 1, 53 Walker Street, North Sydney, NSW 2060 Australia
P +61 2 9922 4375 F +61 2 9929 5786 E info@marchesepartners.com.au
www.marchesepartners.com.au
Sydney · Brisbane · Melbourne · Canberra · Adelaide · Perth · San Francisco · Kuala Lumpur
ACN 098 552 151 ABN 20 098 552 151


CLIENT
JL Chatswood Pty Ltd
ATF JL Family Trust

PROJECT
654-666 PACIFIC HIGHWAY
Chatswood NSW 2067

DRAWING TITLE
RL 124.10 LEVEL 07

SCALE	DATE	DRAWN	CHECKED
1:250 @ A3	10.06.2015	BO	PS

JOB	DRAWING	REVISION
15072	DA 2.11	A

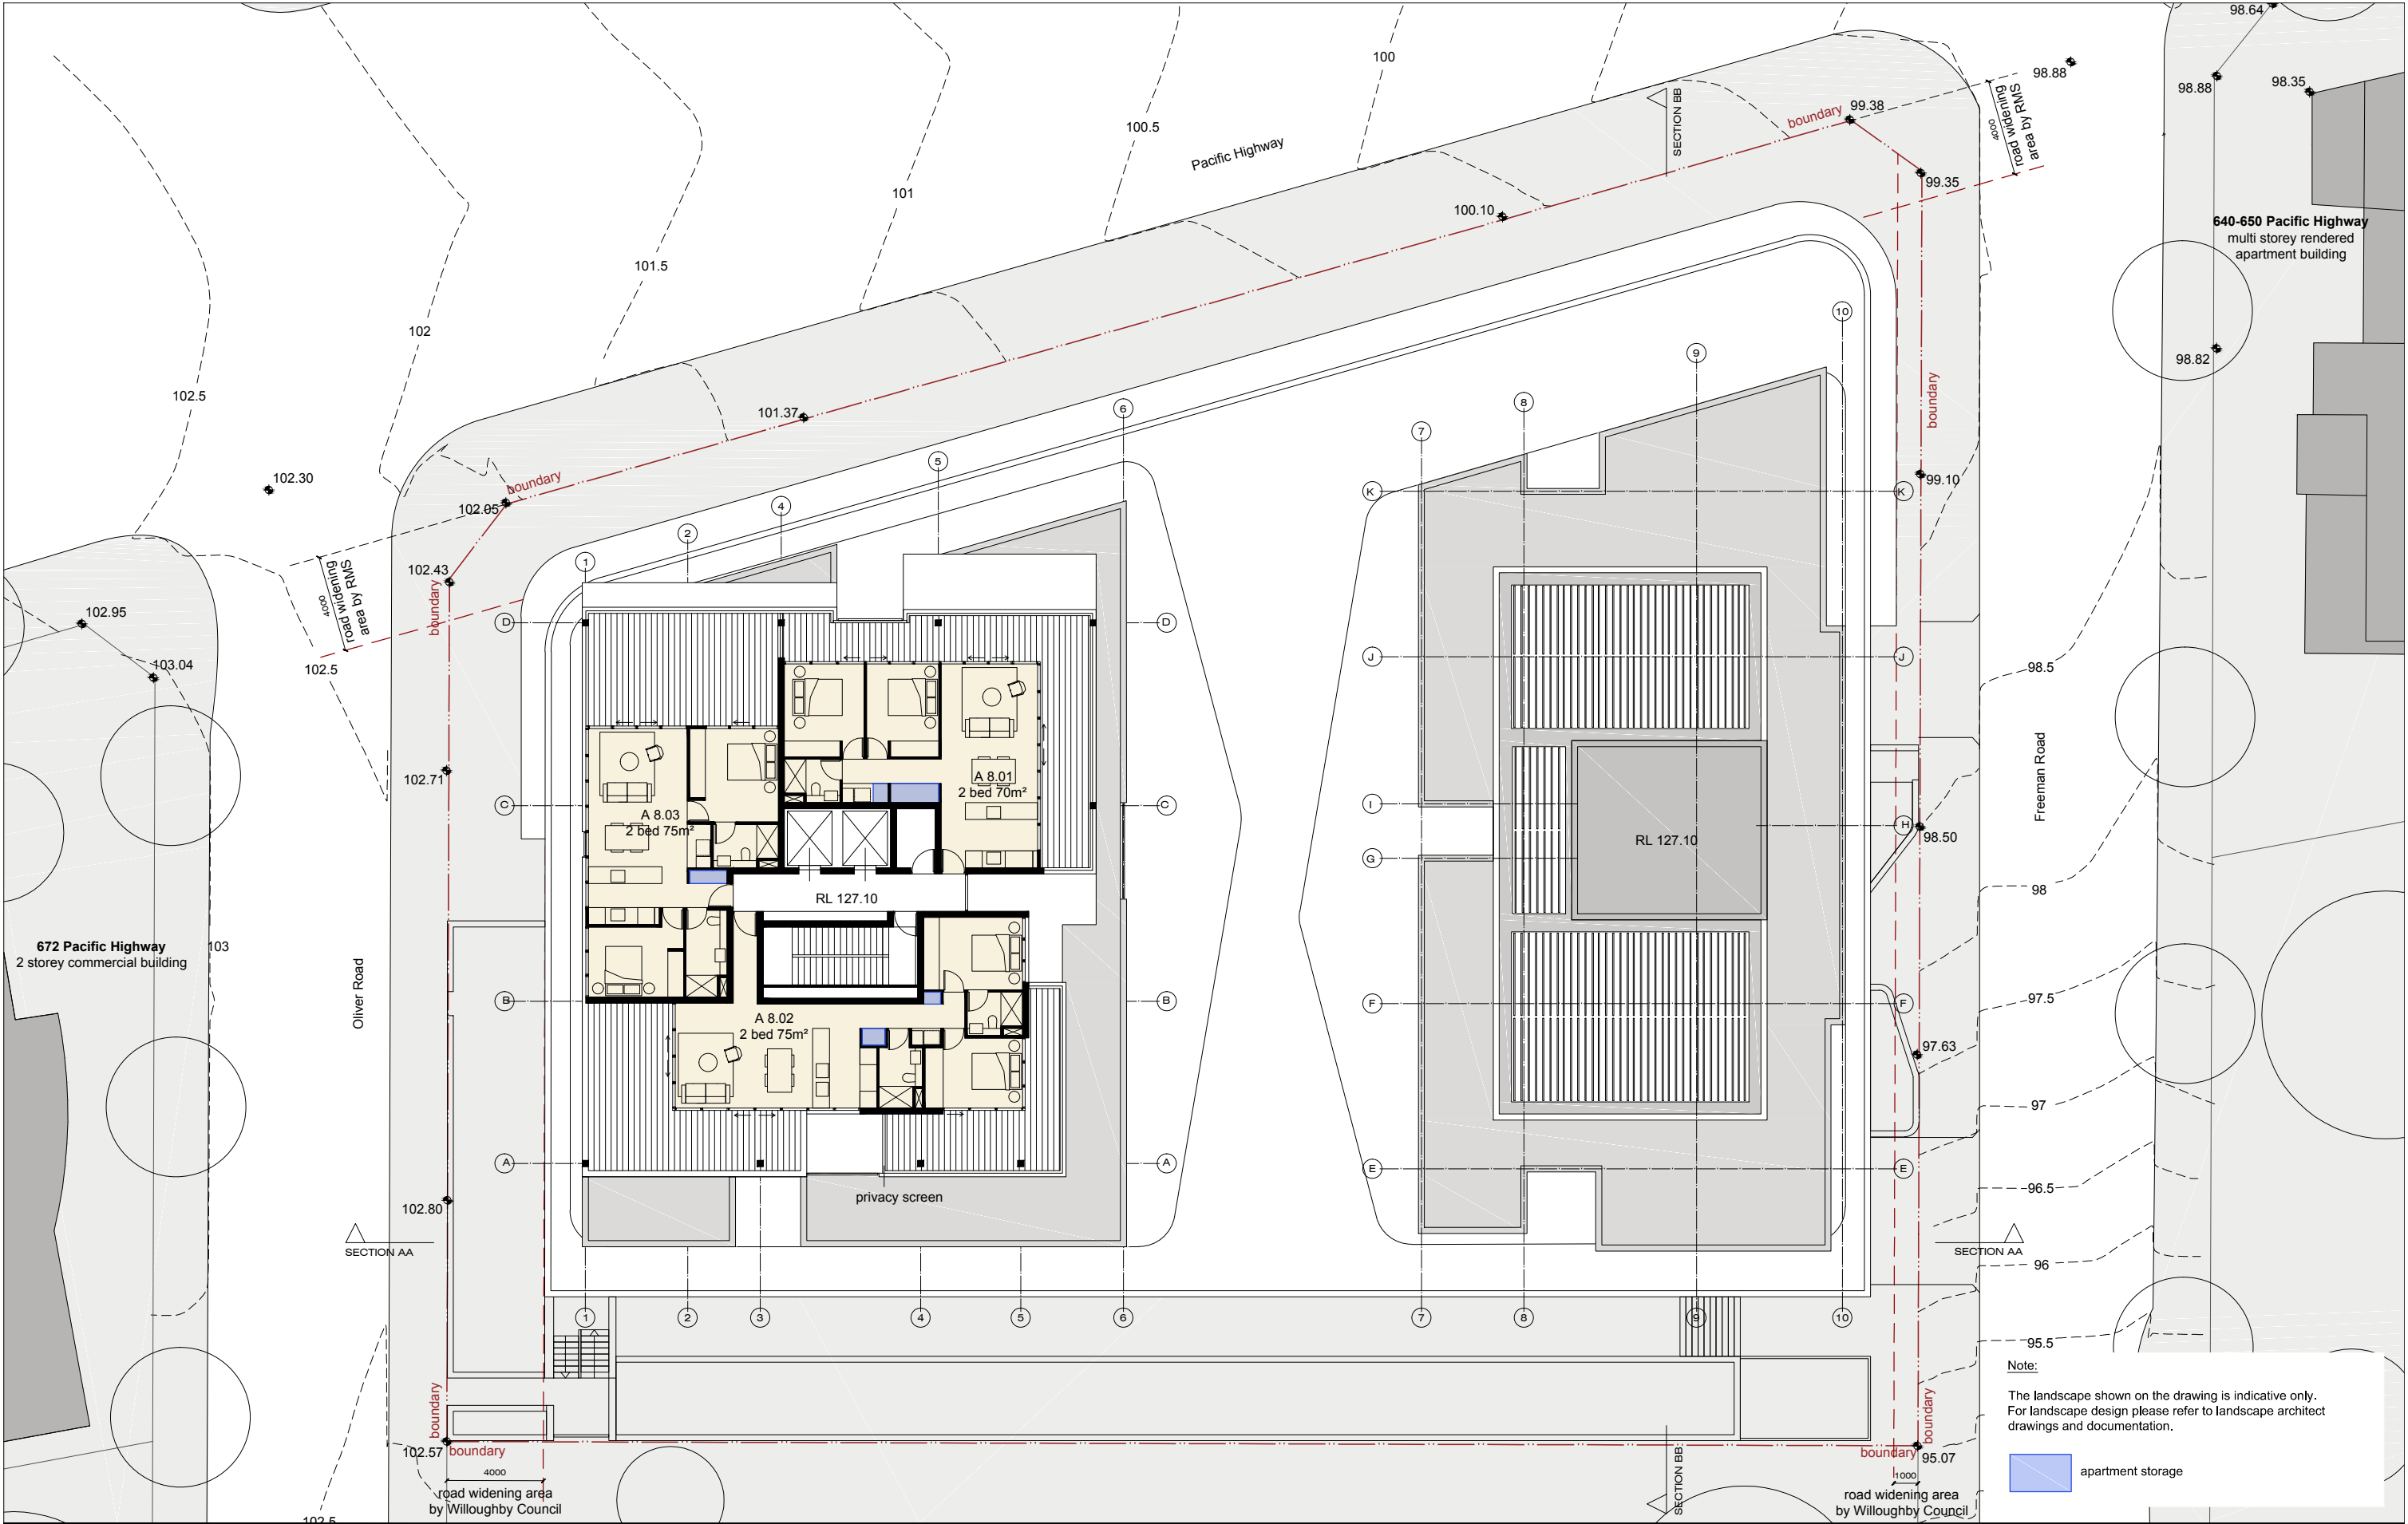


Note:
The landscape shown on the drawing is indicative only.
For landscape design please refer to landscape architect
drawings and documentation.

 apartment storage

IMPORTANT NOTES:
Do not scale from drawings. All dimensions to be checked on site before commencement of work. All discrepancies to be brought to the attention of the Architect. Larger scale drawings and written dimensions take preference. This drawing is copyright and the property of the author, and must not be retained, copied or used without the express authority of MARCHESE + PARTNERS INTERNATIONAL PTY. LTD.

REVISION	DATE	DESCRIPTION	BY
A	02.12.15	DA PACKAGE	BO
B	26.04.16	AMENDED DESIGN FOR COUNCIL	BO

marchesepartners
Marchese Partners International Pty Ltd
Level 1, 53 Walker Street, North Sydney, NSW 2060 Australia
P +61 2 9922 4375 F +61 2 9929 5786 E info@marchesepartners.com.au
www.marchesepartners.com.au
Sydney · Brisbane · Melbourne · Canberra · Adelaide · Perth · San Francisco · Kuala Lumpur
ACN 098 552 151 ABN 20 098 552 151

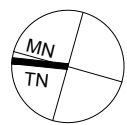


CLIENT
JL Chatswood Pty Ltd
ATF JL Family Trust

PROJECT
654-666 PACIFIC HIGHWAY
Chatswood NSW 2067

DRAWING TITLE
RL 127.10 LEVEL 08

SCALE 1:250 @ A3	DATE 10.06.2015	DRAWN BO	CHECKED PS
JOB 15072	DRAWING DA 2.12		REVISION B

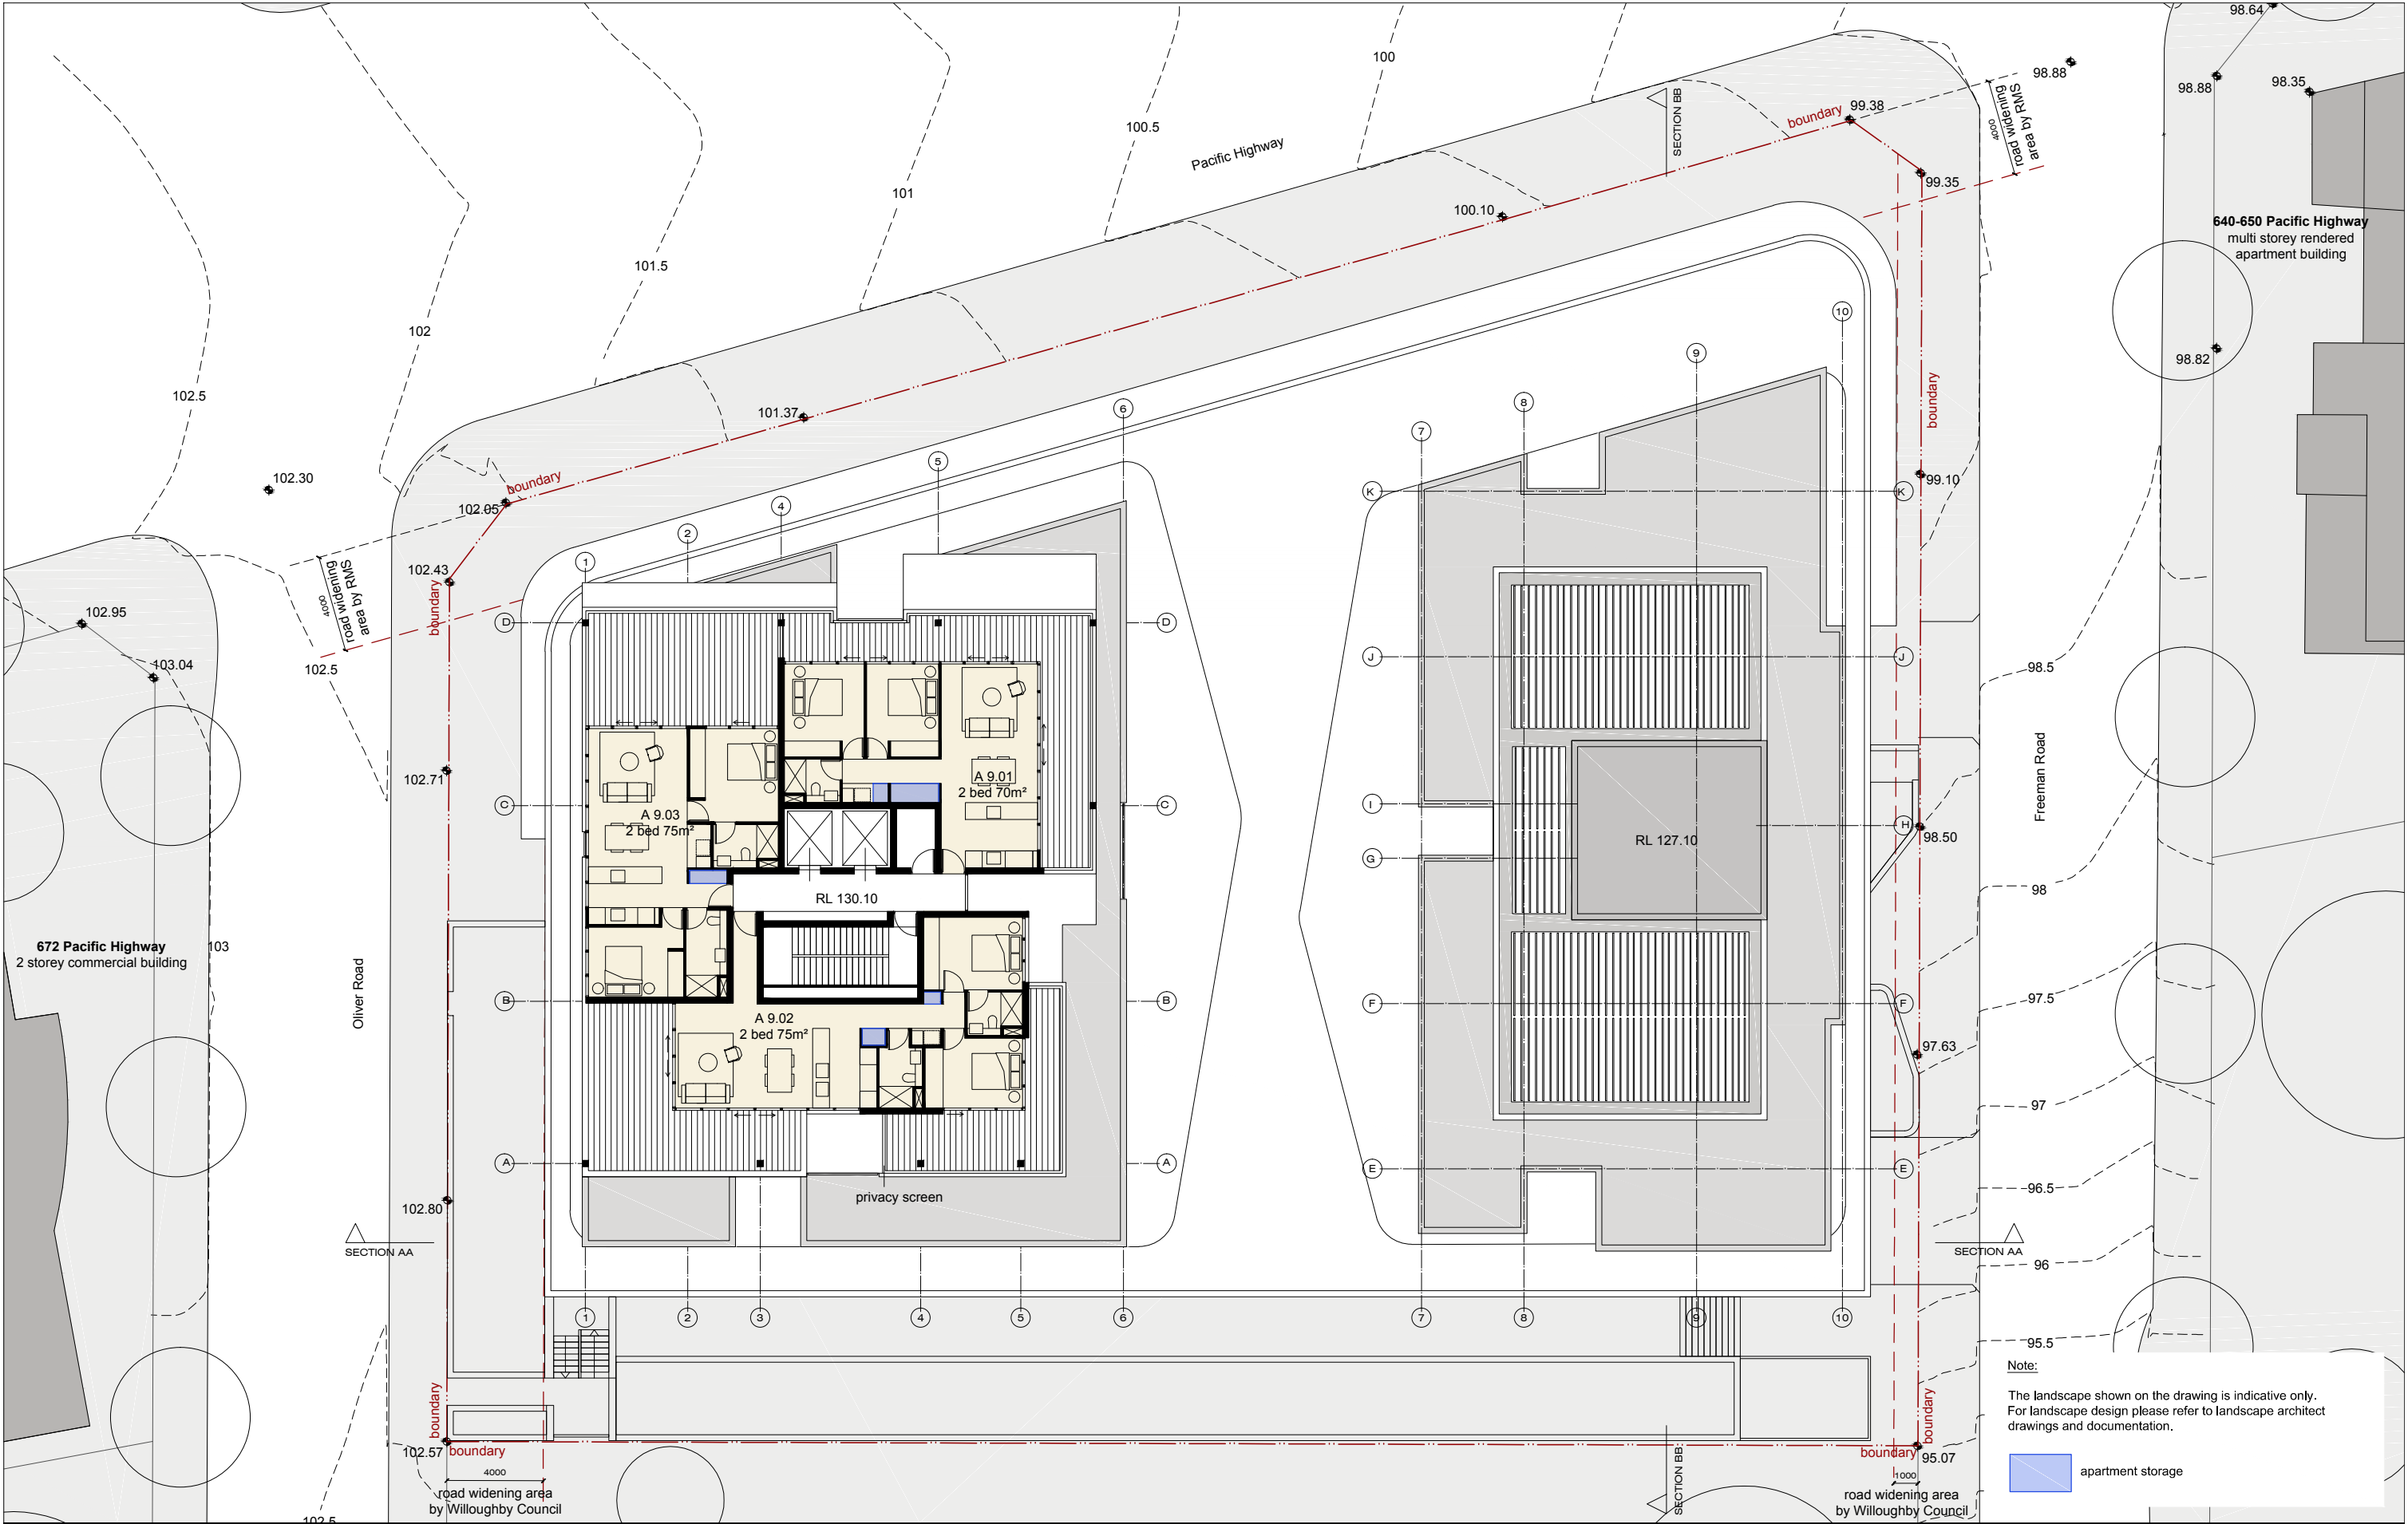


Note:
The landscape shown on the drawing is indicative only.
For landscape design please refer to landscape architect
drawings and documentation.

 apartment storage

IMPORTANT NOTES:
Do not scale from drawings. All dimensions to be checked on site before commencement of work. All discrepancies to be brought to the attention of the Architect. Larger scale drawings and written dimensions take preference. This drawing is copyright and the property of the author, and must not be retained, copied or used without the express authority of MARCHESE + PARTNERS INTERNATIONAL PTY. LTD.

REVISION	DATE	DESCRIPTION	BY
A	02.12.15	DA PACKAGE	BO
B	26.04.16	AMENDED DESIGN FOR COUNCIL	BO

marchesepartners
Marchese Partners International Pty Ltd
Level 1, 53 Walker Street, North Sydney, NSW 2060 Australia
P +61 2 9922 4375 F +61 2 9929 5786 E info@marchesepartners.com.au
www.marchesepartners.com.au
Sydney · Brisbane · Melbourne · Canberra · Adelaide · Perth · San Francisco · Kuala Lumpur
ACN 098 552 151 ABN 20 098 552 151

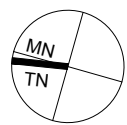


CLIENT
JL Chatswood Pty Ltd
ATF JL Family Trust

PROJECT
654-666 PACIFIC HIGHWAY
Chatswood NSW 2067

DRAWING TITLE
RL 130.10 LEVEL 09

SCALE 1:250 @ A3	DATE 10.06.2015	DRAWN BO	CHECKED PS
JOB 15072	DRAWING DA 2.13		REVISION B

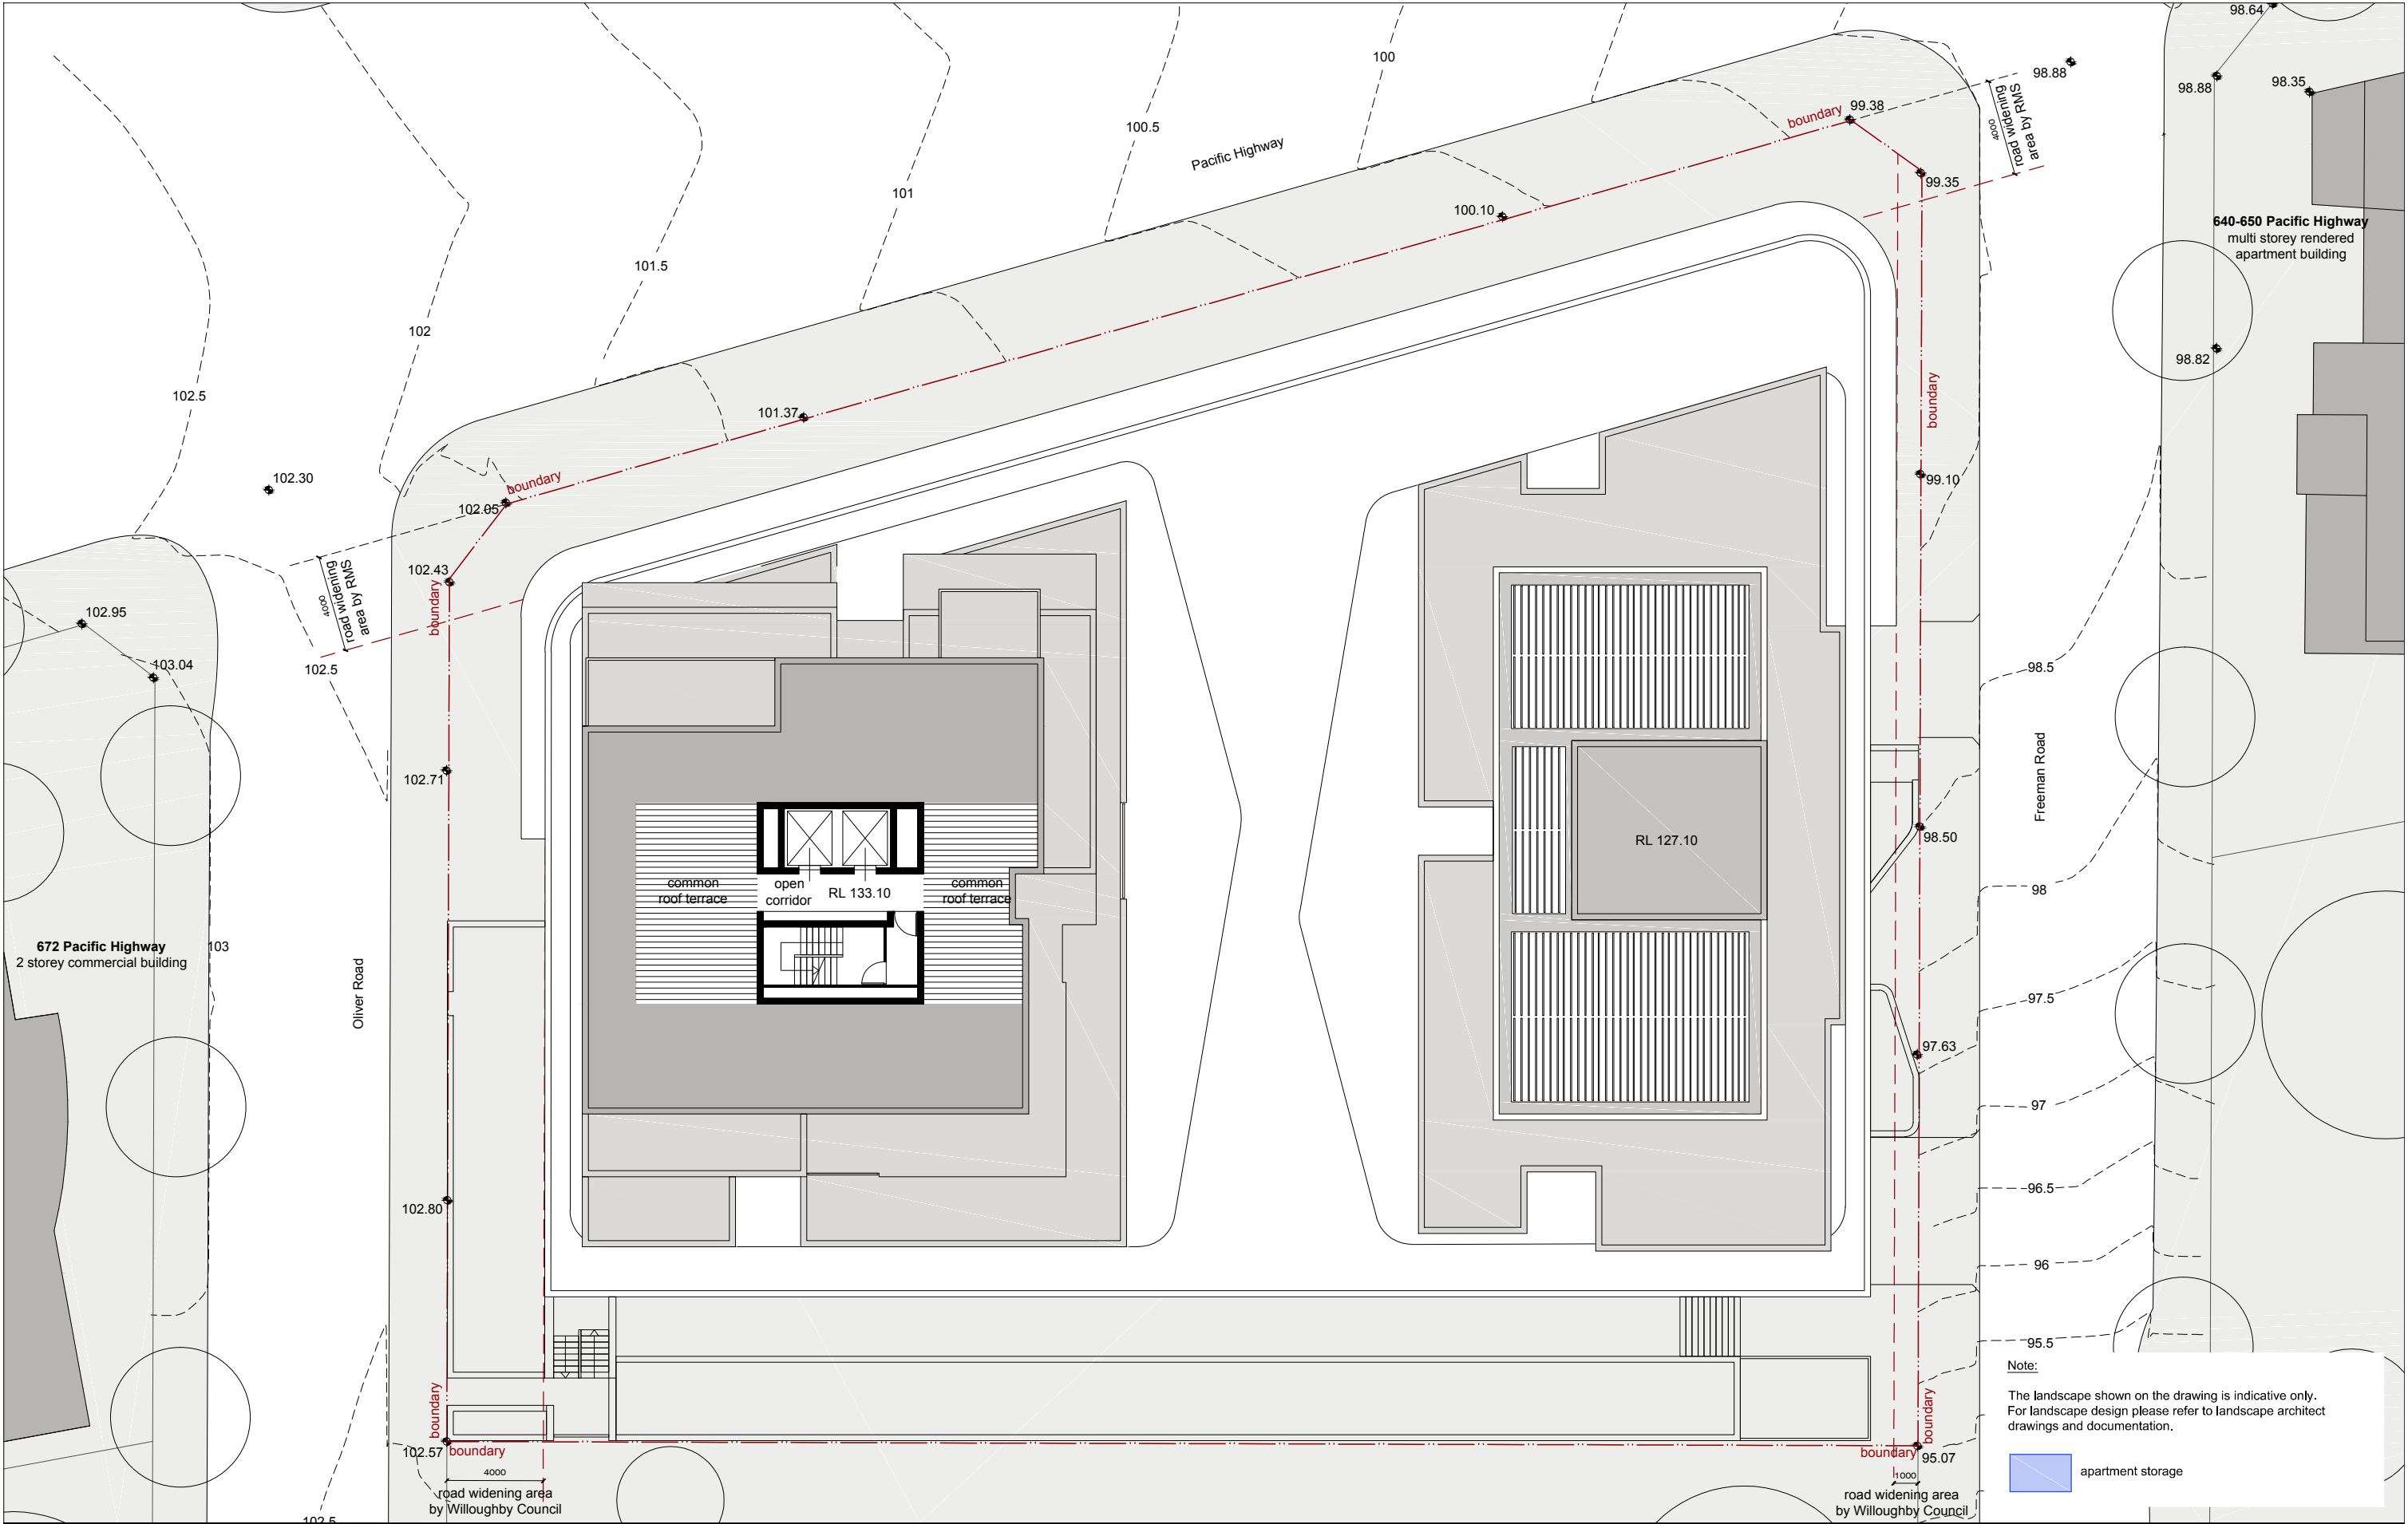

IMPORTANT NOTES:

Do not scale from drawings. All dimensions to be checked on site before commencement of work. All discrepancies to be brought to the attention of the Architect. Larger scale drawings and written dimensions take preference. This drawing is copyright and the property of the author, and must not be retained, copied or used without the express authority of MARCHESE + PARTNERS INTERNATIONAL PTY. LTD.

REVISION	DATE	DESCRIPTION	BY
A	02.12.15	DA PACKAGE	BO
B	26.04.16	AMENDED DESIGN FOR COUNCIL	BO

marchesepartners

Marchese Partners International Pty Ltd
Level 1, 53 Walker Street, North Sydney, NSW 2060 Australia
P +61 2 9922 4375 F +61 2 9929 5786 E info@marchesepartners.com.au
www.marchesepartners.com.au
Sydney · Brisbane · Melbourne · Canberra · Adelaide · Perth · San Francisco · Kuala Lumpur
ACN 098 552 151 ABN 20 098 552 151

CLIENT

JL Chatswood Pty Ltd
ATF JL Family Trust


PROJECT

654-666 PACIFIC HIGHWAY
Chatswood NSW 2067

DRAWING TITLE

RL 133.10 LEVEL 10

SCALE 1:250 @ A3	DATE 10.06.2015	DRAWN BO	CHECKED PS
JOB 15072	DRAWING DA 2.14		REVISION B

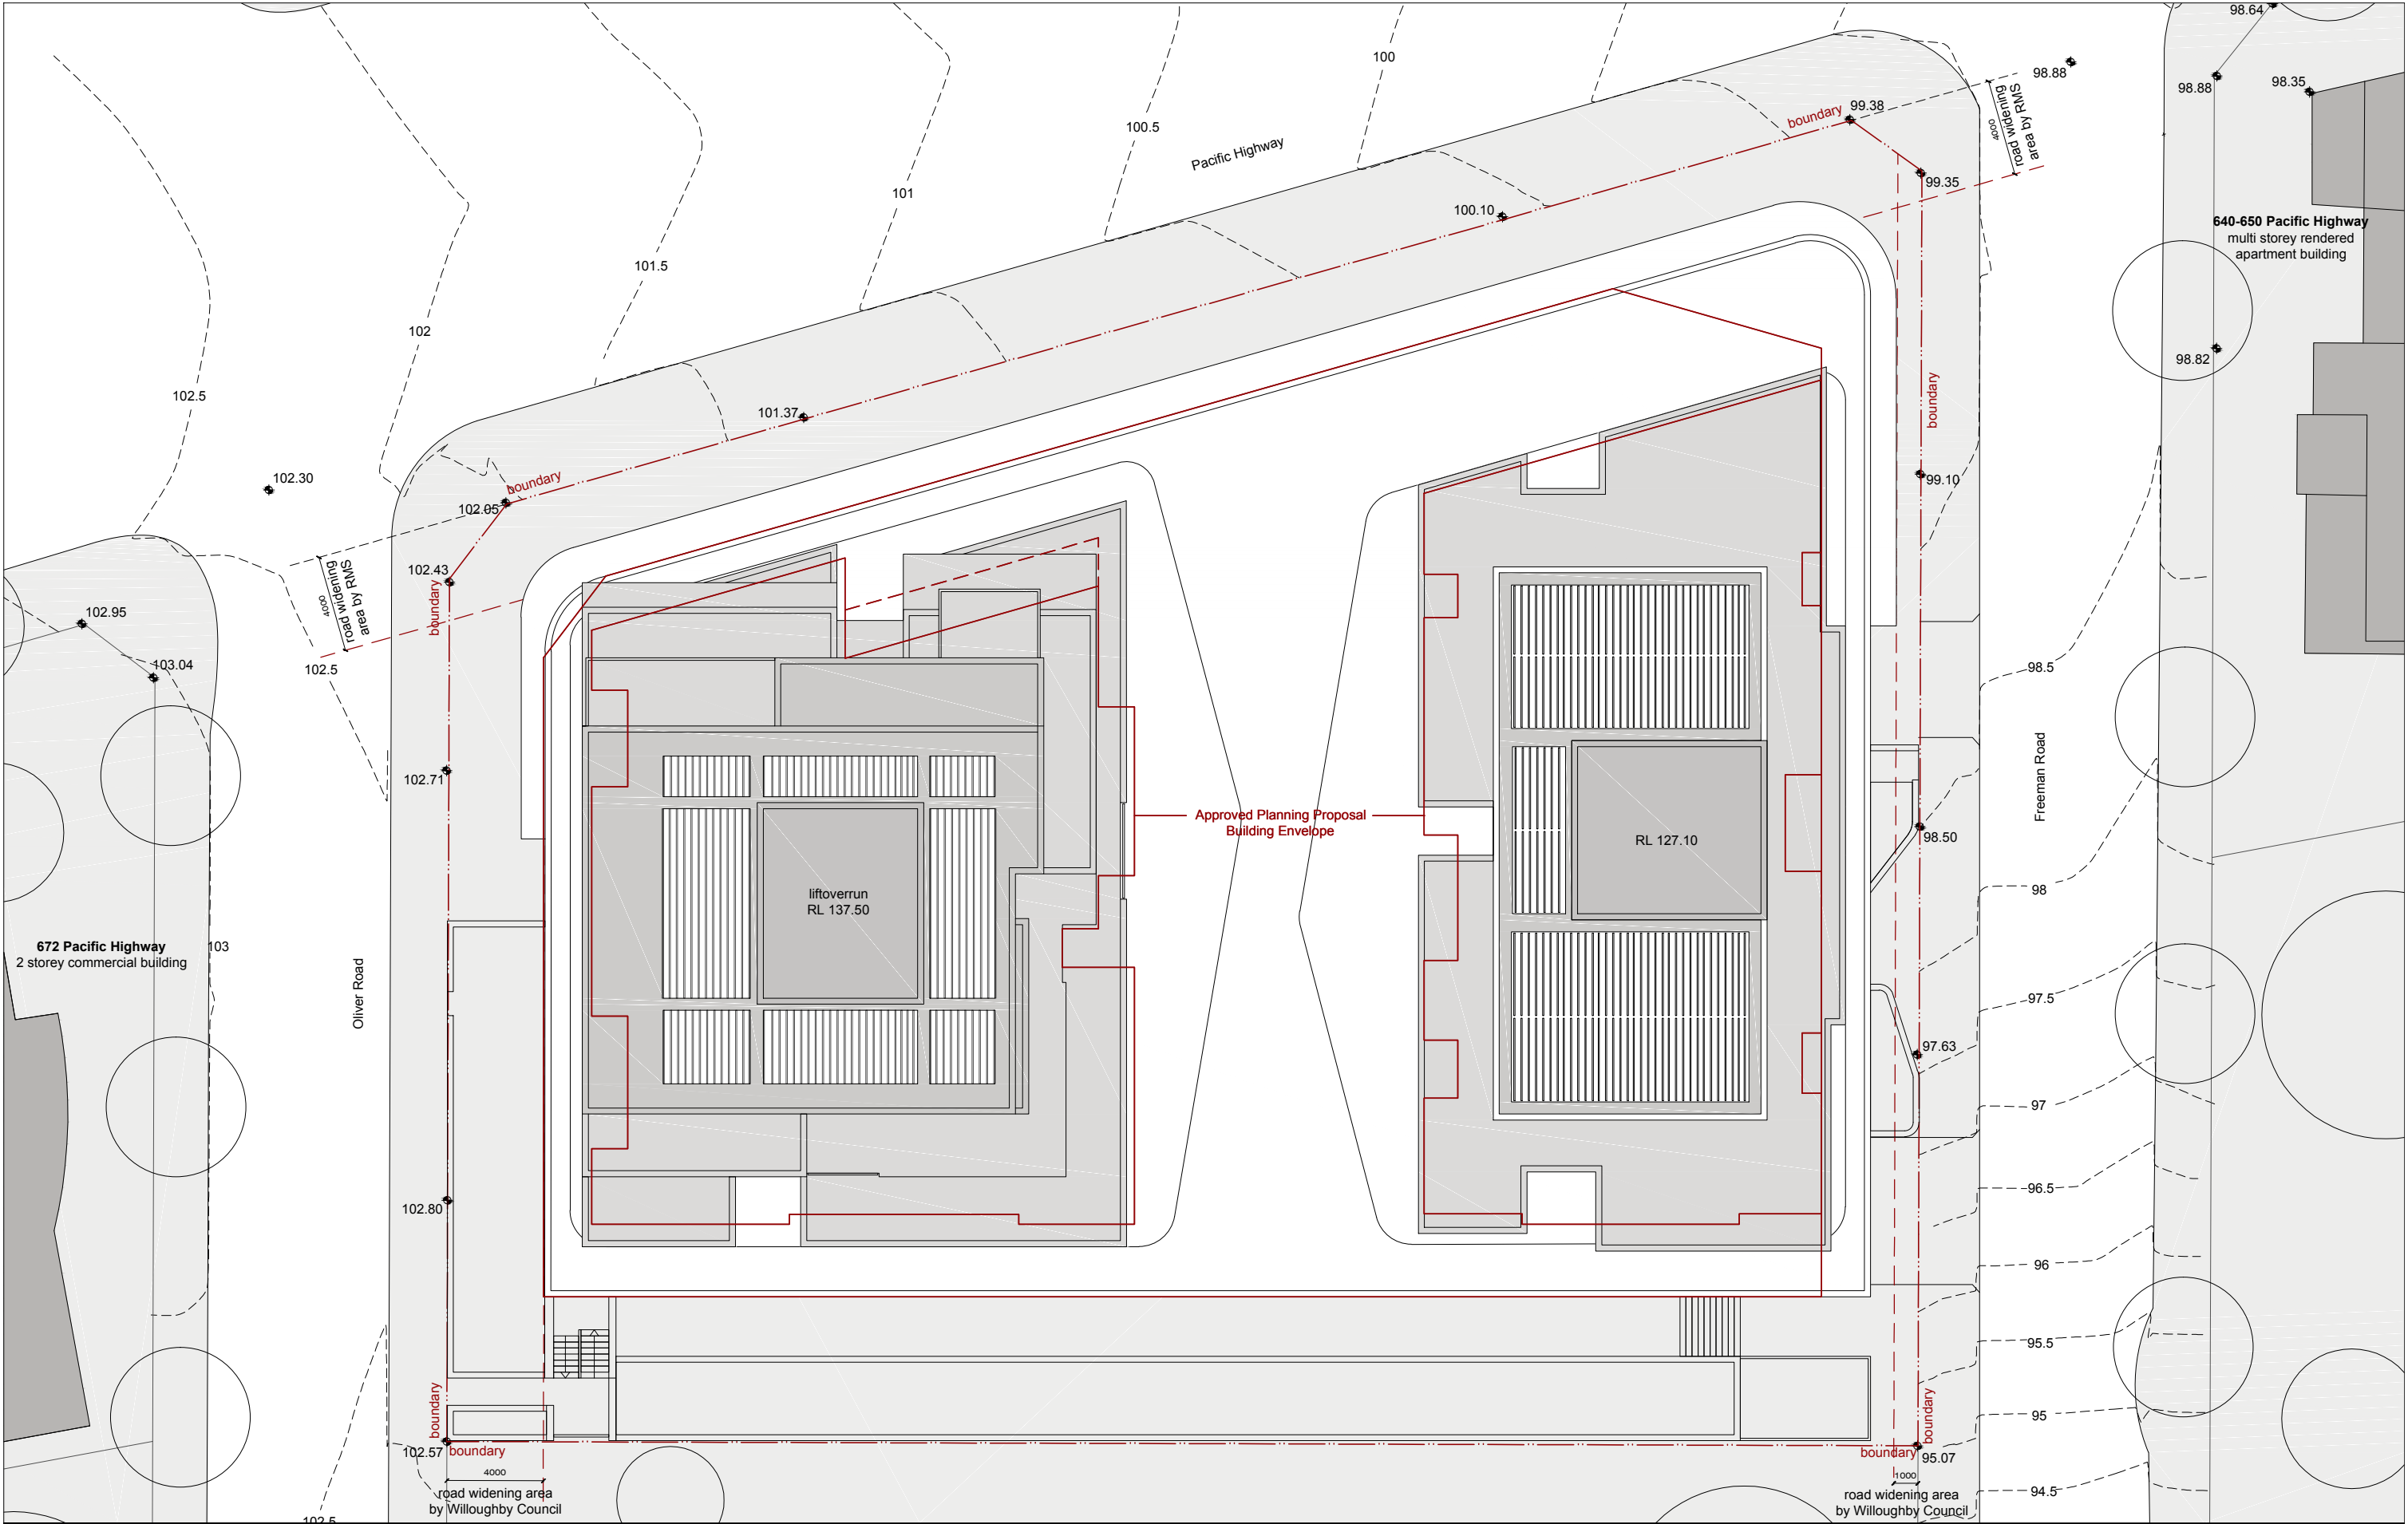

IMPORTANT NOTES:

Do not scale from drawings. All dimensions to be checked on site before commencement of work. All discrepancies to be brought to the attention of the Architect. Larger scale drawings and written dimensions take preference. This drawing is copyright and the property of the author, and must not be retained, copied or used without the express authority of MARCHESE + PARTNERS INTERNATIONAL PTY. LTD.

REVISION	DATE	DESCRIPTION	BY
A	02.12.15	DA PACKAGE	BO
B	26.04.16	AMENDED DESIGN FOR COUNCIL	BO

marchesepartners

Marchese Partners International Pty Ltd
Level 1, 53 Walker Street, North Sydney, NSW 2060 Australia
P +61 2 9922 4375 F +61 2 9929 5786 E info@marchesepartners.com.au
www.marchesepartners.com.au
Sydney · Brisbane · Melbourne · Canberra · Adelaide · Perth · San Francisco · Kuala Lumpur
ACN 098 552 151 ABN 20 098 552 151

CLIENT

JL Chatswood Pty Ltd
ATF JL Family Trust


PROJECT

654-666 PACIFIC HIGHWAY
Chatswood NSW 2067


DRAWING TITLE

RL 137.50 ROOFPLAN

SCALE 1:250 @ A3	DATE 10.06.2015	DRAWN BO	CHECKED PS
JOB 15072	DRAWING DA 2.15		REVISION B

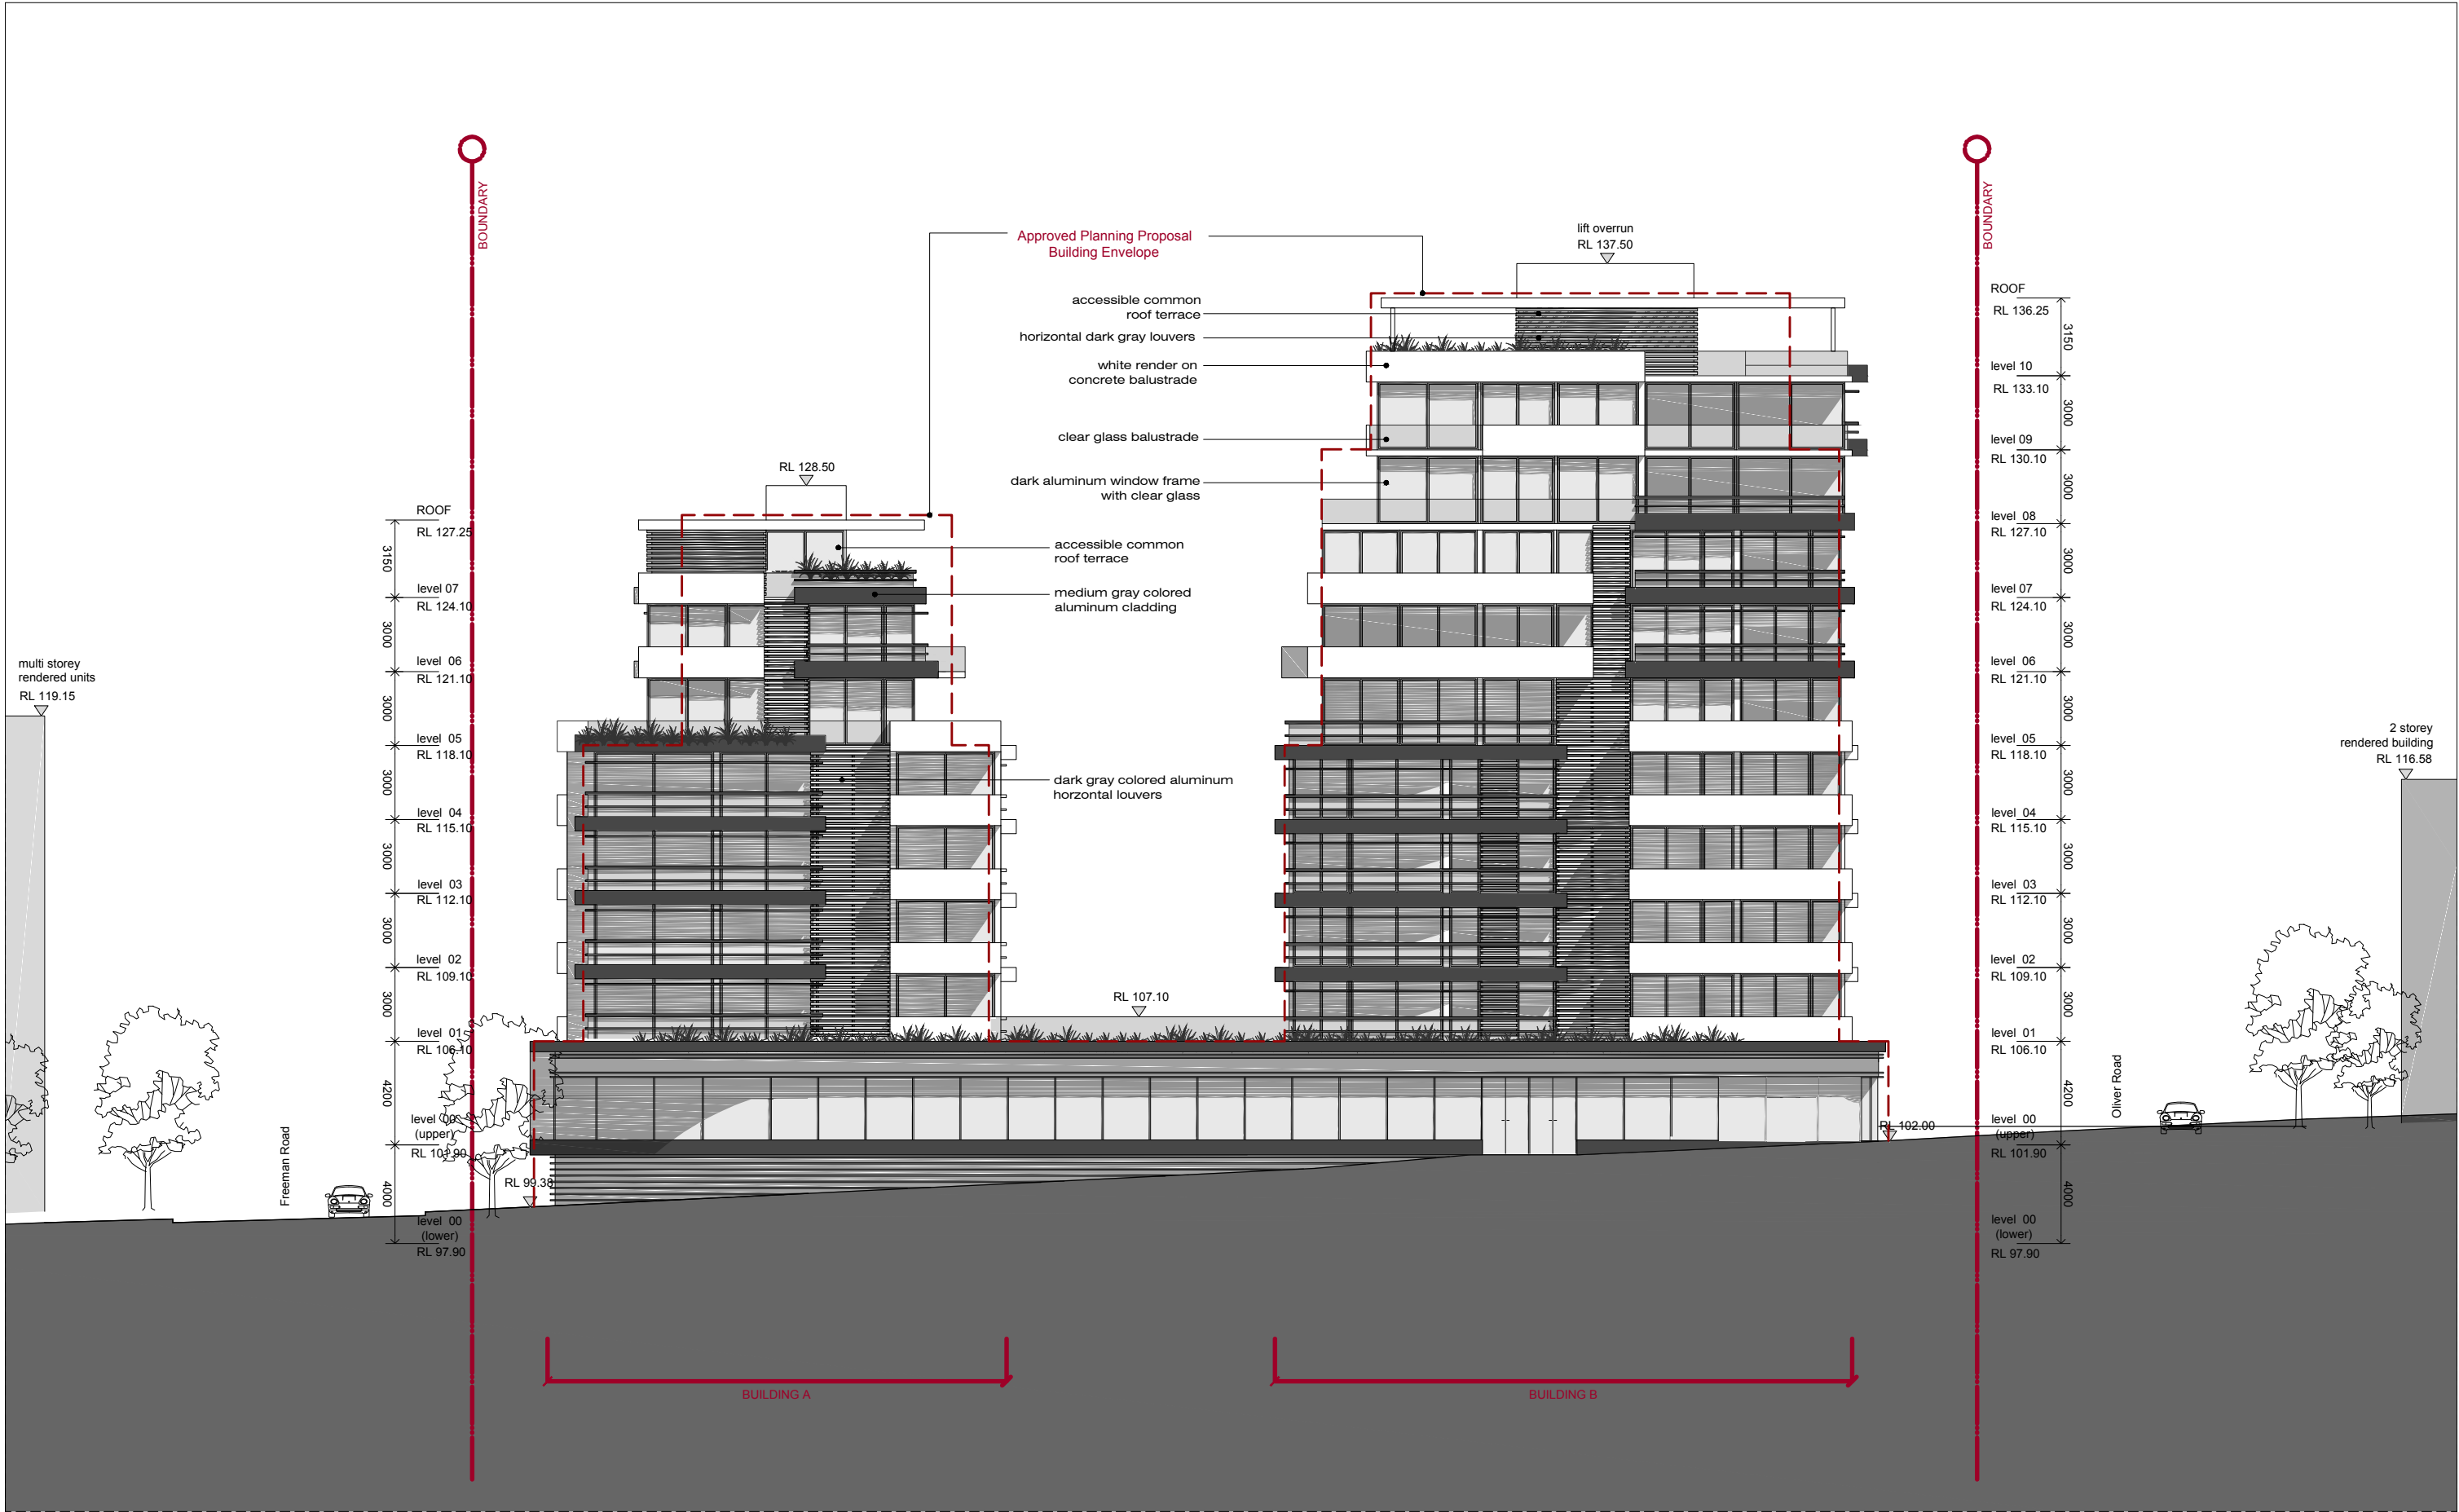


IMPORTANT NOTES: Do not scale from drawings. All dimensions to be checked on site before commencement of work. All discrepancies to be brought to the attention of the Architect. Larger scale drawings and written dimensions take preference. This drawing is copyright and the property of the author, and must not be retained, copied or used without the express authority of MARCHESE + PARTNERS INTERNATIONAL PTY. LTD.	<table><tr><th>REVISION</th><th>DATE</th><th>DESCRIPTION</th><th>BY</th></tr><tr><td>A</td><td>02.12.15</td><td>DA PACKAGE</td><td>BO</td></tr></table>	REVISION	DATE	DESCRIPTION	BY	A	02.12.15	DA PACKAGE	BO		marchesepartners Marchese Partners International Pty Ltd Level 1, 53 Walker Street, North Sydney, NSW 2060 Australia P +61 2 9922 4375 F +61 2 9929 5786 E info@marchesepartners.com.au www.marchesepartners.com.au Sydney · Brisbane · Melbourne · Canberra · Adelaide · Perth · San Francisco · Kuala Lumpur ACN 098 552 151 ABN 20 098 552 151		<table><tr><td colspan="4">CLIENT</td></tr><tr><td colspan="4">JL Chatswood Pty Ltd ATF JL Family Trust</td></tr><tr><td colspan="4">PROJECT</td></tr><tr><td colspan="4">654-666 PACIFIC HIGHWAY Chatswood NSW 2067</td></tr></table>	CLIENT				JL Chatswood Pty Ltd ATF JL Family Trust				PROJECT				654-666 PACIFIC HIGHWAY Chatswood NSW 2067				<table><tr><td colspan="4">DRAWING TITLE</td></tr><tr><td colspan="4">EAST ELEVATION</td></tr><tr><td>SCALE</td><td>DATE</td><td>DRAWN</td><td>CHECKED</td></tr><tr><td>1:250 @ A3</td><td>10.06.2015</td><td>BO</td><td>PS</td></tr><tr><td>JOB</td><td colspan="2">DRAWING</td><td>REVISION</td></tr><tr><td>15072</td><td colspan="2">DA 3.01</td><td>A</td></tr></table>	DRAWING TITLE				EAST ELEVATION				SCALE	DATE	DRAWN	CHECKED	1:250 @ A3	10.06.2015	BO	PS	JOB	DRAWING		REVISION	15072	DA 3.01		A
	REVISION	DATE	DESCRIPTION	BY	
	A	02.12.15	DA PACKAGE	BO	
CLIENT	
JL Chatswood Pty Ltd ATF JL Family Trust	
PROJECT	
654-666 PACIFIC HIGHWAY Chatswood NSW 2067	
DRAWING TITLE	
EAST ELEVATION	
SCALE	DATE	DRAWN	CHECKED	
1:250 @ A3	10.06.2015	BO	PS	
JOB	DRAWING		REVISION	
15072	DA 3.01		A	

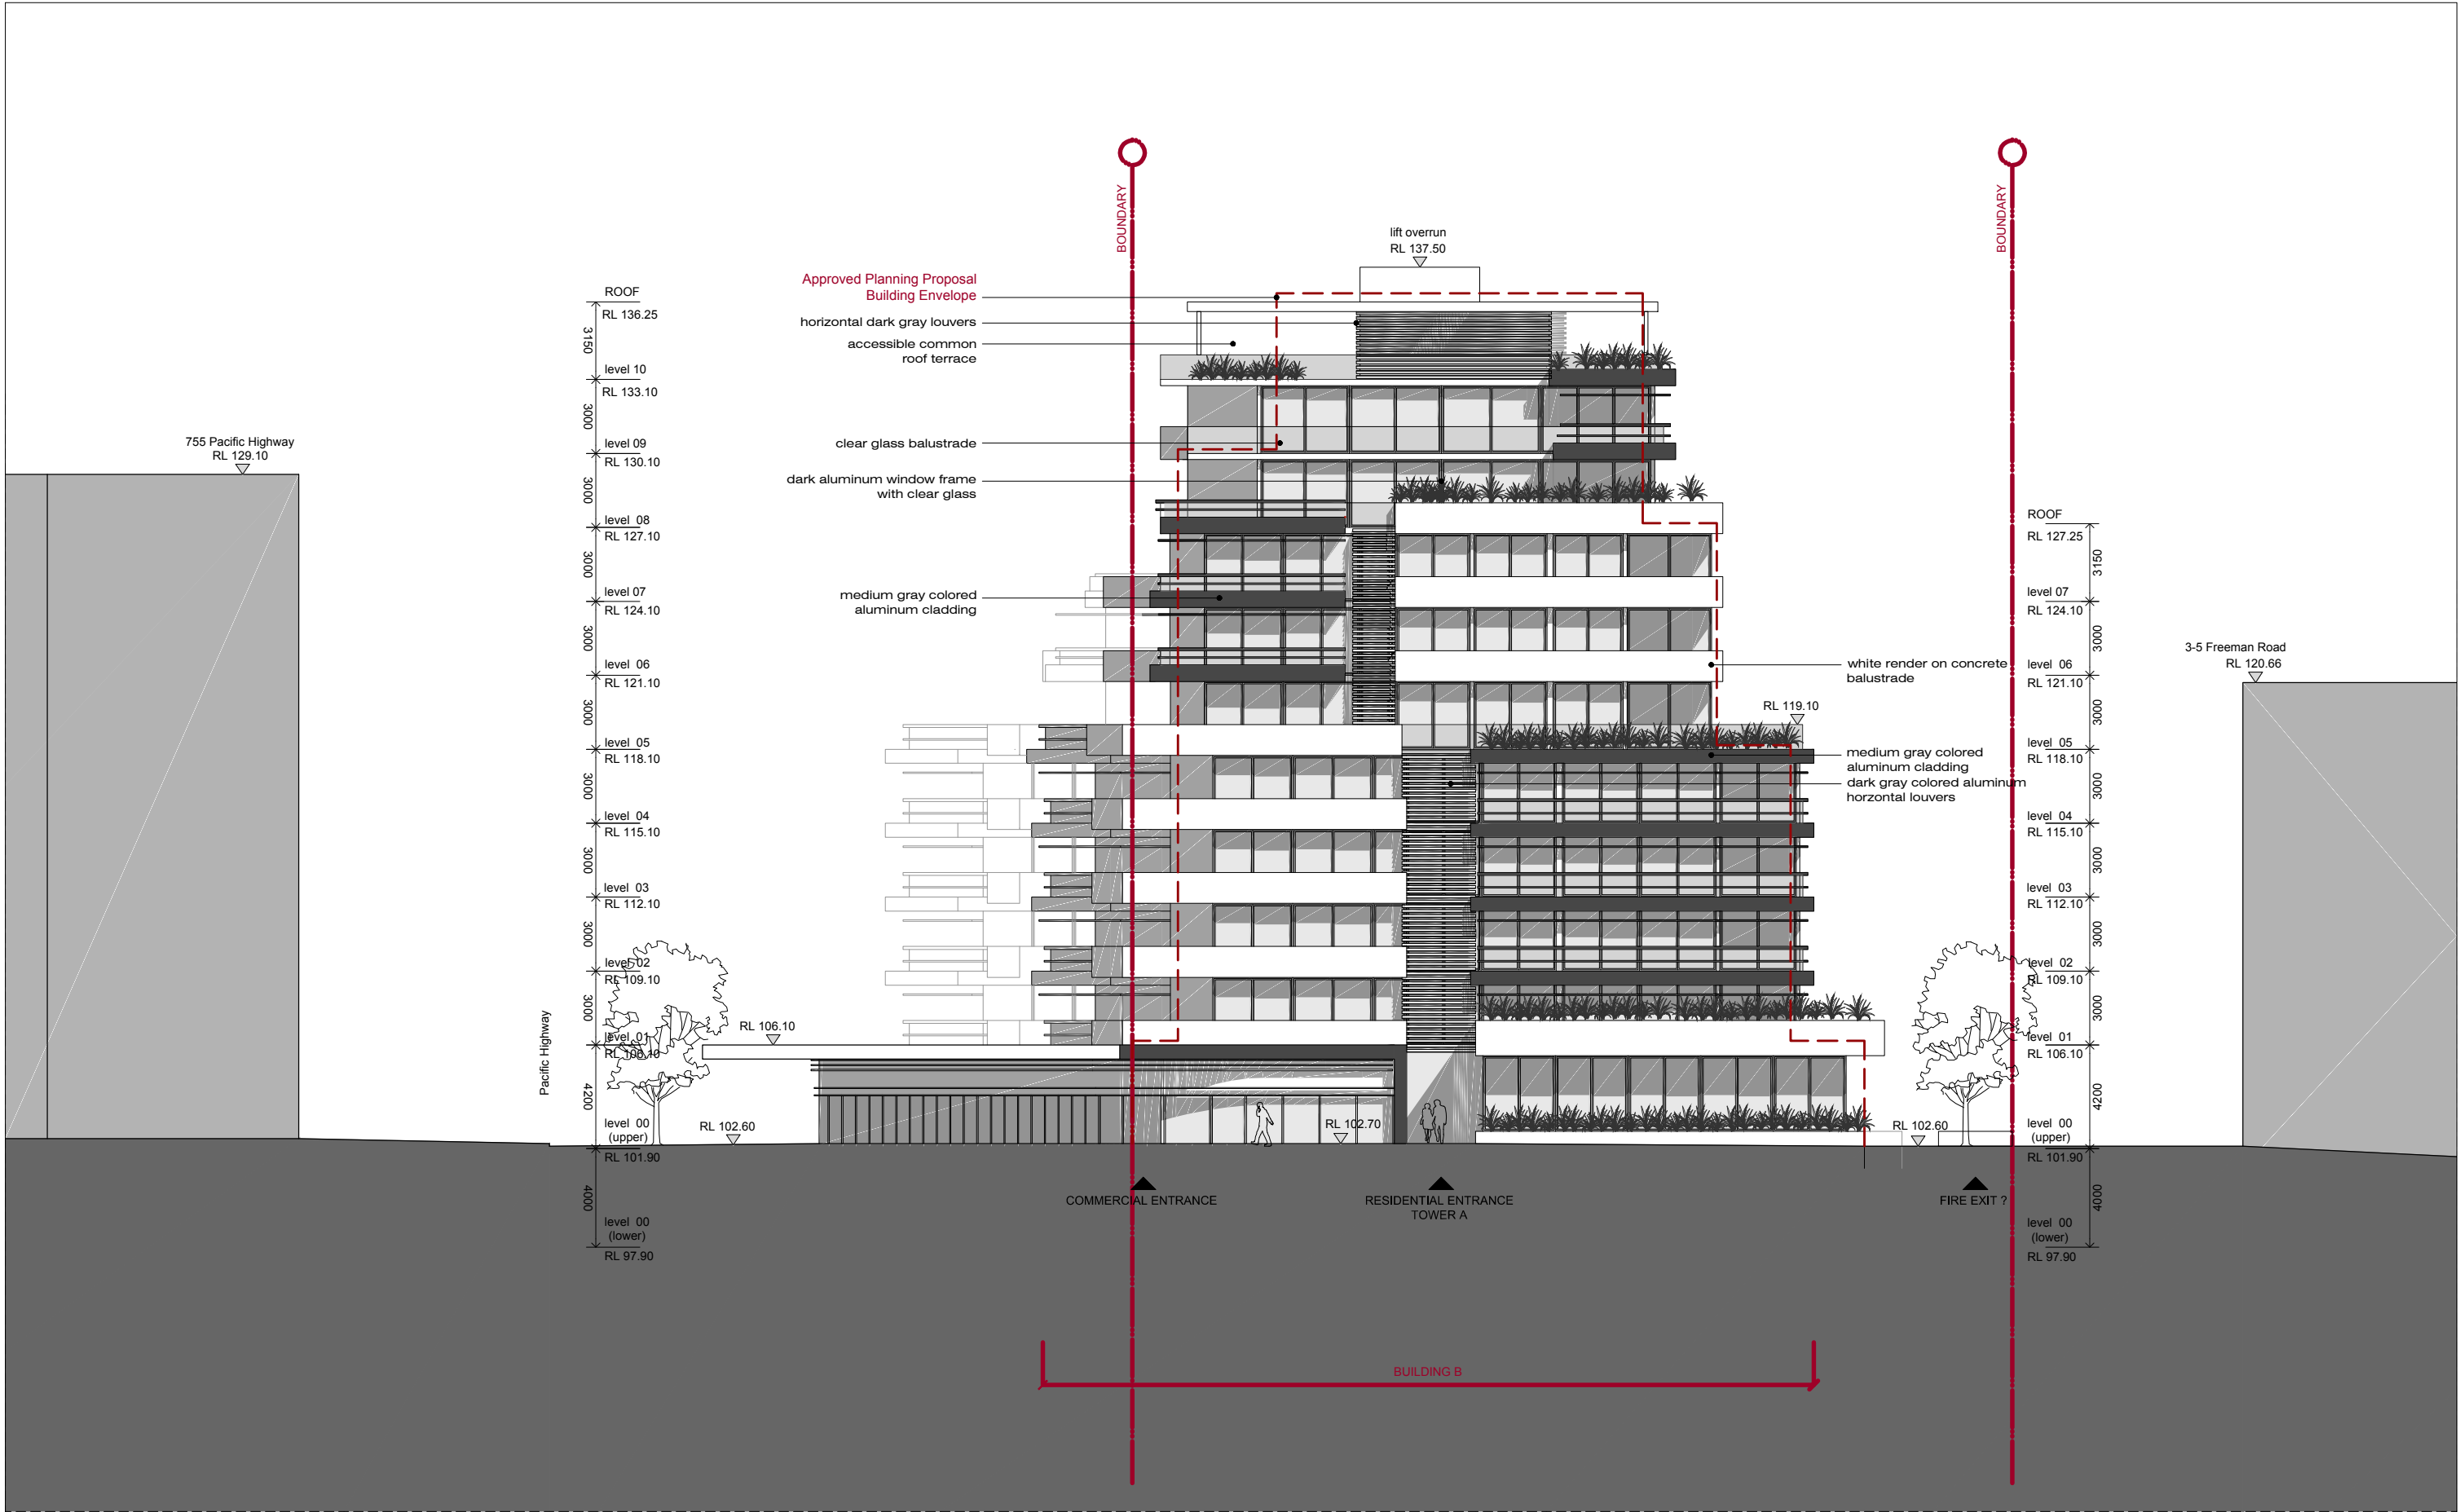


IMPORTANT NOTES: Do not scale from drawings. All dimensions to be checked on site before commencement of work. All discrepancies to be brought to the attention of the Architect. Larger scale drawings and written dimensions take preference. This drawing is copyright and the property of the author, and must not be retained, copied or used without the express authority of MARCHESE + PARTNERS INTERNATIONAL PTY. LTD.	<table><tr><th>REVISION</th><th>DATE</th><th>DESCRIPTION</th><th>BY</th></tr><tr><td>A</td><td>02.12.15</td><td>DA PACKAGE</td><td>BO</td></tr></table>	REVISION	DATE	DESCRIPTION	BY	A	02.12.15	DA PACKAGE	BO		marchesepartners Marchese Partners International Pty Ltd Level 1, 53 Walker Street, North Sydney, NSW 2060 Australia P +61 2 9922 4375 F +61 2 9929 5786 E info@marchesepartners.com.au www.marchesepartners.com.au Sydney · Brisbane · Melbourne · Canberra · Adelaide · Perth · San Francisco · Kuala Lumpur ACN 098 552 151 ABN 20 098 552 151		<table><tr><td>CLIENT</td><td colspan="3">JL Chatswood Pty Ltd ATF JL Family Trust</td></tr><tr><td>PROJECT</td><td colspan="3">654-666 PACIFIC HIGHWAY Chatswood NSW 2067</td></tr></table>	CLIENT	JL Chatswood Pty Ltd ATF JL Family Trust			PROJECT	654-666 PACIFIC HIGHWAY Chatswood NSW 2067			<table><tr><td colspan="4">DRAWING TITLE</td></tr><tr><td colspan="4">NORTH ELEVATION</td></tr><tr><td>SCALE</td><td>DATE</td><td>DRAWN</td><td>CHECKED</td></tr><tr><td>1:250 @ A3</td><td>10.06.2015</td><td>BO</td><td>PS</td></tr><tr><td>JOB</td><td colspan="2">DRAWING</td><td>REVISION</td></tr><tr><td>15072</td><td colspan="2">DA 3.02</td><td>A</td></tr></table>	DRAWING TITLE				NORTH ELEVATION				SCALE	DATE	DRAWN	CHECKED	1:250 @ A3	10.06.2015	BO	PS	JOB	DRAWING		REVISION	15072	DA 3.02		A
	REVISION	DATE	DESCRIPTION	BY	
	A	02.12.15	DA PACKAGE	BO	
CLIENT	JL Chatswood Pty Ltd ATF JL Family Trust	
PROJECT	654-666 PACIFIC HIGHWAY Chatswood NSW 2067	
DRAWING TITLE	
NORTH ELEVATION	
SCALE	DATE	DRAWN	CHECKED	
1:250 @ A3	10.06.2015	BO	PS	
JOB	DRAWING		REVISION	
15072	DA 3.02		A	




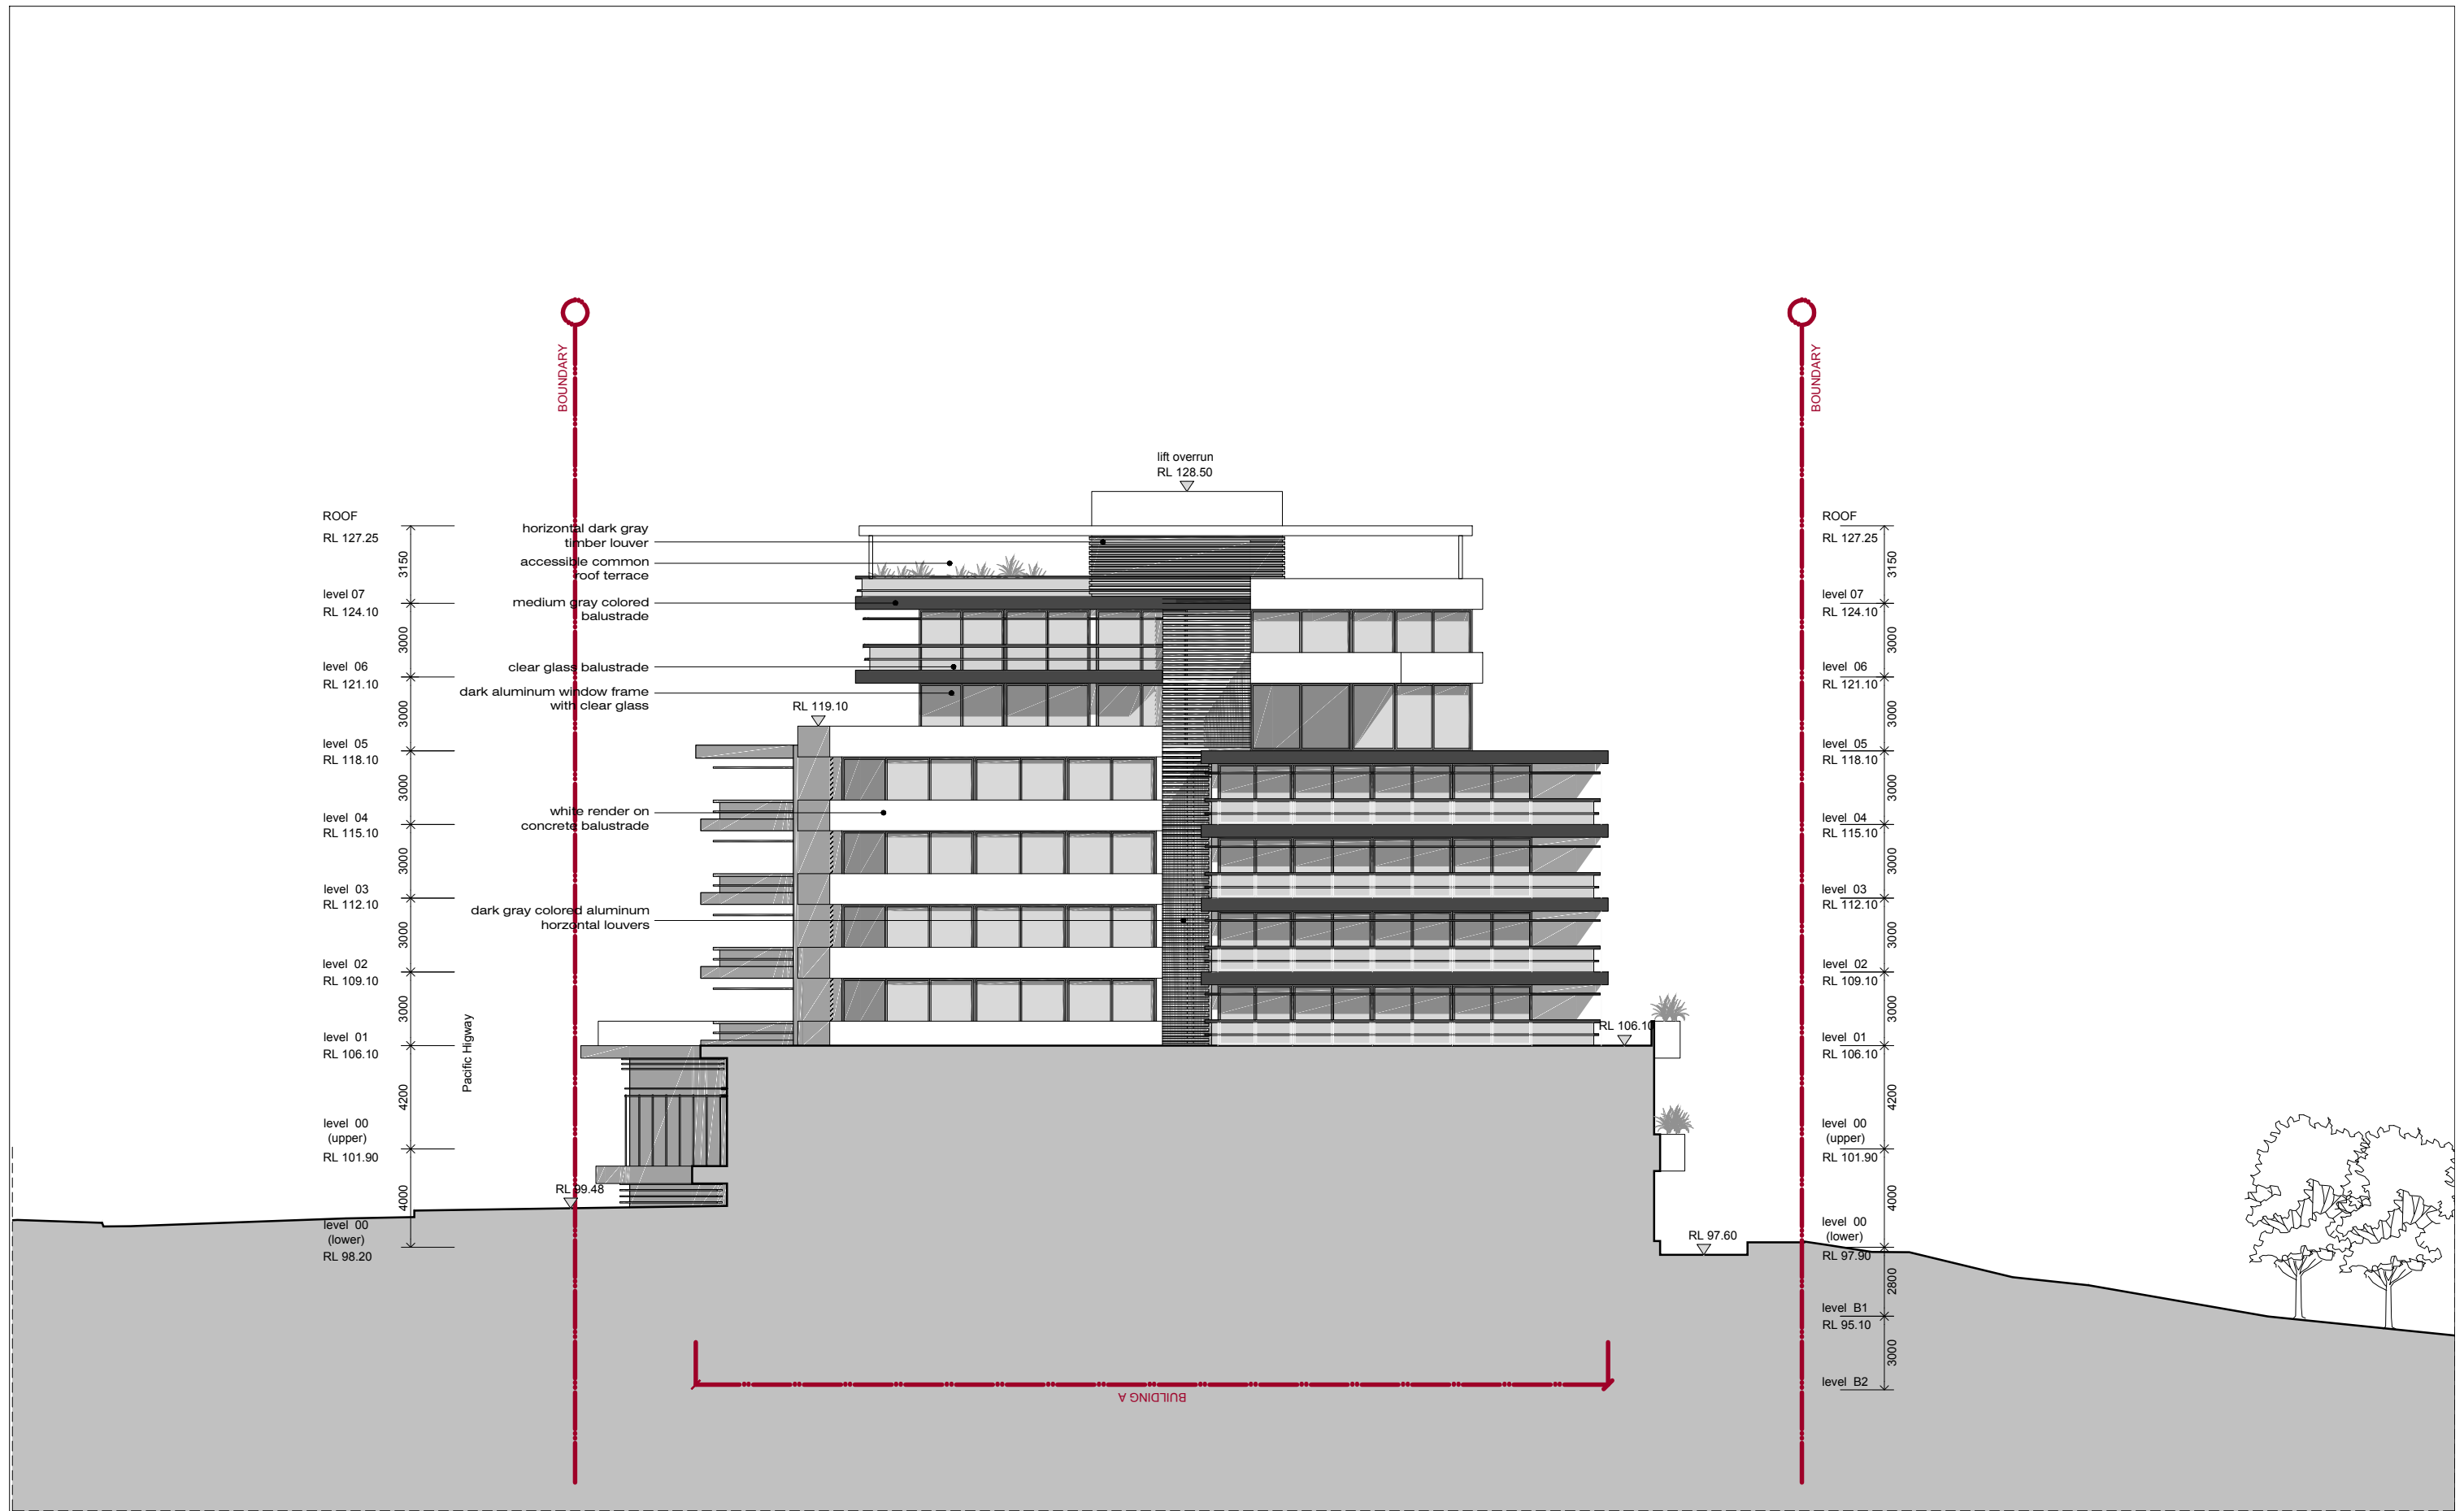



IMPORTANT NOTES: Do not scale from drawings. All dimensions to be checked on site before commencement of work. All discrepancies to be brought to the attention of the Architect. Larger scale drawings and written dimensions take preference. This drawing is copyright and the property of the author, and must not be retained, copied or used without the express authority of MARCHESE + PARTNERS INTERNATIONAL PTY. LTD.	<table><tr><th>REVISION</th><th>DATE</th><th>DESCRIPTION</th><th>BY</th></tr><tr><td>A</td><td>27.11.15</td><td>DA PACKAGE</td><td>BO</td></tr></table>			REVISION	DATE	DESCRIPTION	BY	A	27.11.15	DA PACKAGE	BO		marchesepartners Marchese Partners International Pty Ltd Level 1, 53 Walker Street, North Sydney, NSW 2060 Australia P +61 2 9922 4375 F +61 2 9929 5786 E info@marchesepartners.com.au www.marchesepartners.com.au Sydney · Brisbane · Melbourne · Canberra · Adelaide · Perth · San Francisco · Kuala Lumpur ACN 098 552 151 ABN 20 098 552 151		CLIENT		DRAWING TITLE	
	REVISION	DATE	DESCRIPTION	BY														
	A	27.11.15	DA PACKAGE	BO														
	JL Chatswood Pty Ltd ATF JL Family Trust		INTERNAL NORTH ELEVATION															
PROJECT		SCALE	DATE	DRAWN	CHECKED													
654-666 PACIFIC HIGHWAY Chatswood NSW 2067		1:250 @ A3	10.06.2015	BO	PS													
	JOB	DRAWING		REVISION														
	15072	DA 3.05		A														

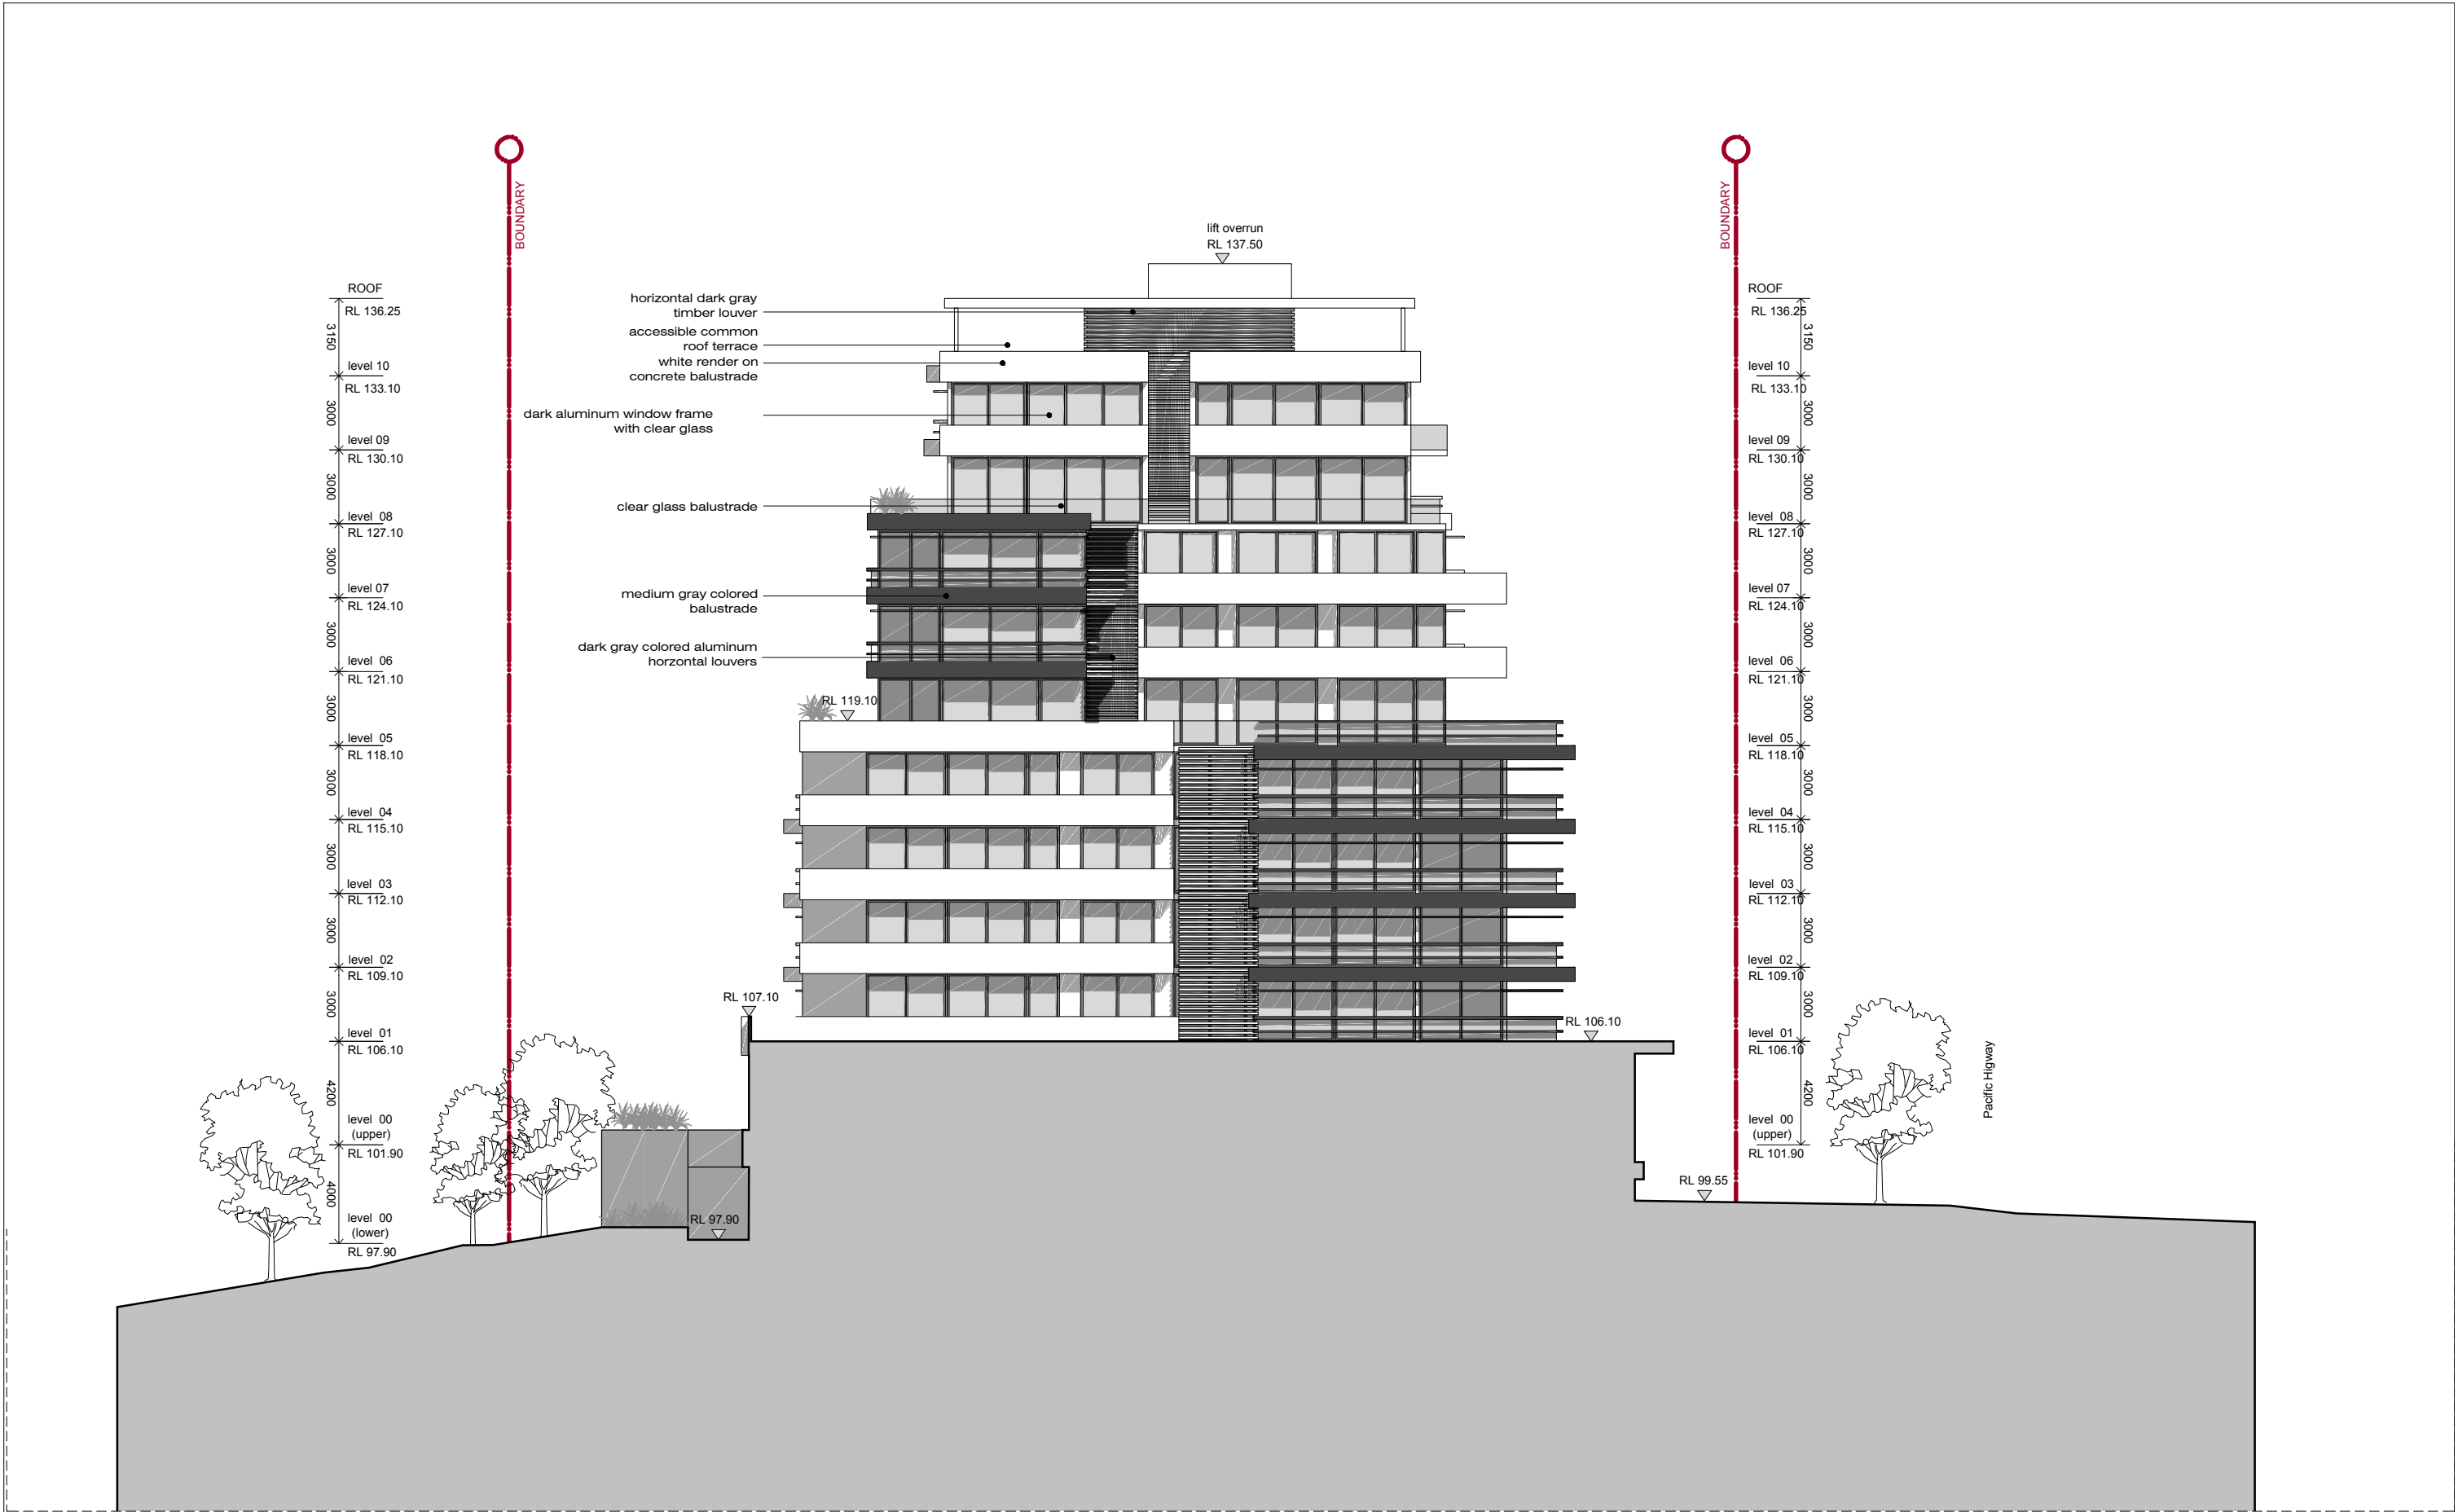

IMPORTANT NOTES: Do not scale from drawings. All dimensions to be checked on site before commencement of work. All discrepancies to be brought to the attention of the Architect. Larger scale drawings and written dimensions take preference. This drawing is copyright and the property of the author, and must not be retained, copied or used without the express authority of MARCHESE + PARTNERS INTERNATIONAL PTY. LTD.	REVISION	DATE	DESCRIPTION	BY		marchesepartners Marchese Partners International Pty Ltd Level 1, 53 Walker Street, North Sydney, NSW 2060 Australia P +61 2 9922 4375 F +61 2 9929 5786 E info@marchesepartners.com.au www.marchesepartners.com.au Sydney · Brisbane · Melbourne · Canberra · Adelaide · Perth · San Francisco · Kuala Lumpur ACN 098 552 151 ABN 20 098 552 151	CLIENT			DRAWING TITLE		
	A	27.11.15	DA PACKAGE	BO			JL Chatswood Pty Ltd ATF JL Family Trust			INTERNAL SOUTH ELEVATION		
	PROJECT			654-666 PACIFIC HIGHWAY Chatswood NSW 2067			SCALE 1:250 @ A3	DATE 10.06.2015	DRAWN BO	CHECKED PS		
	JOB 15072		DRAWING DA 3.06				REVISION P10					

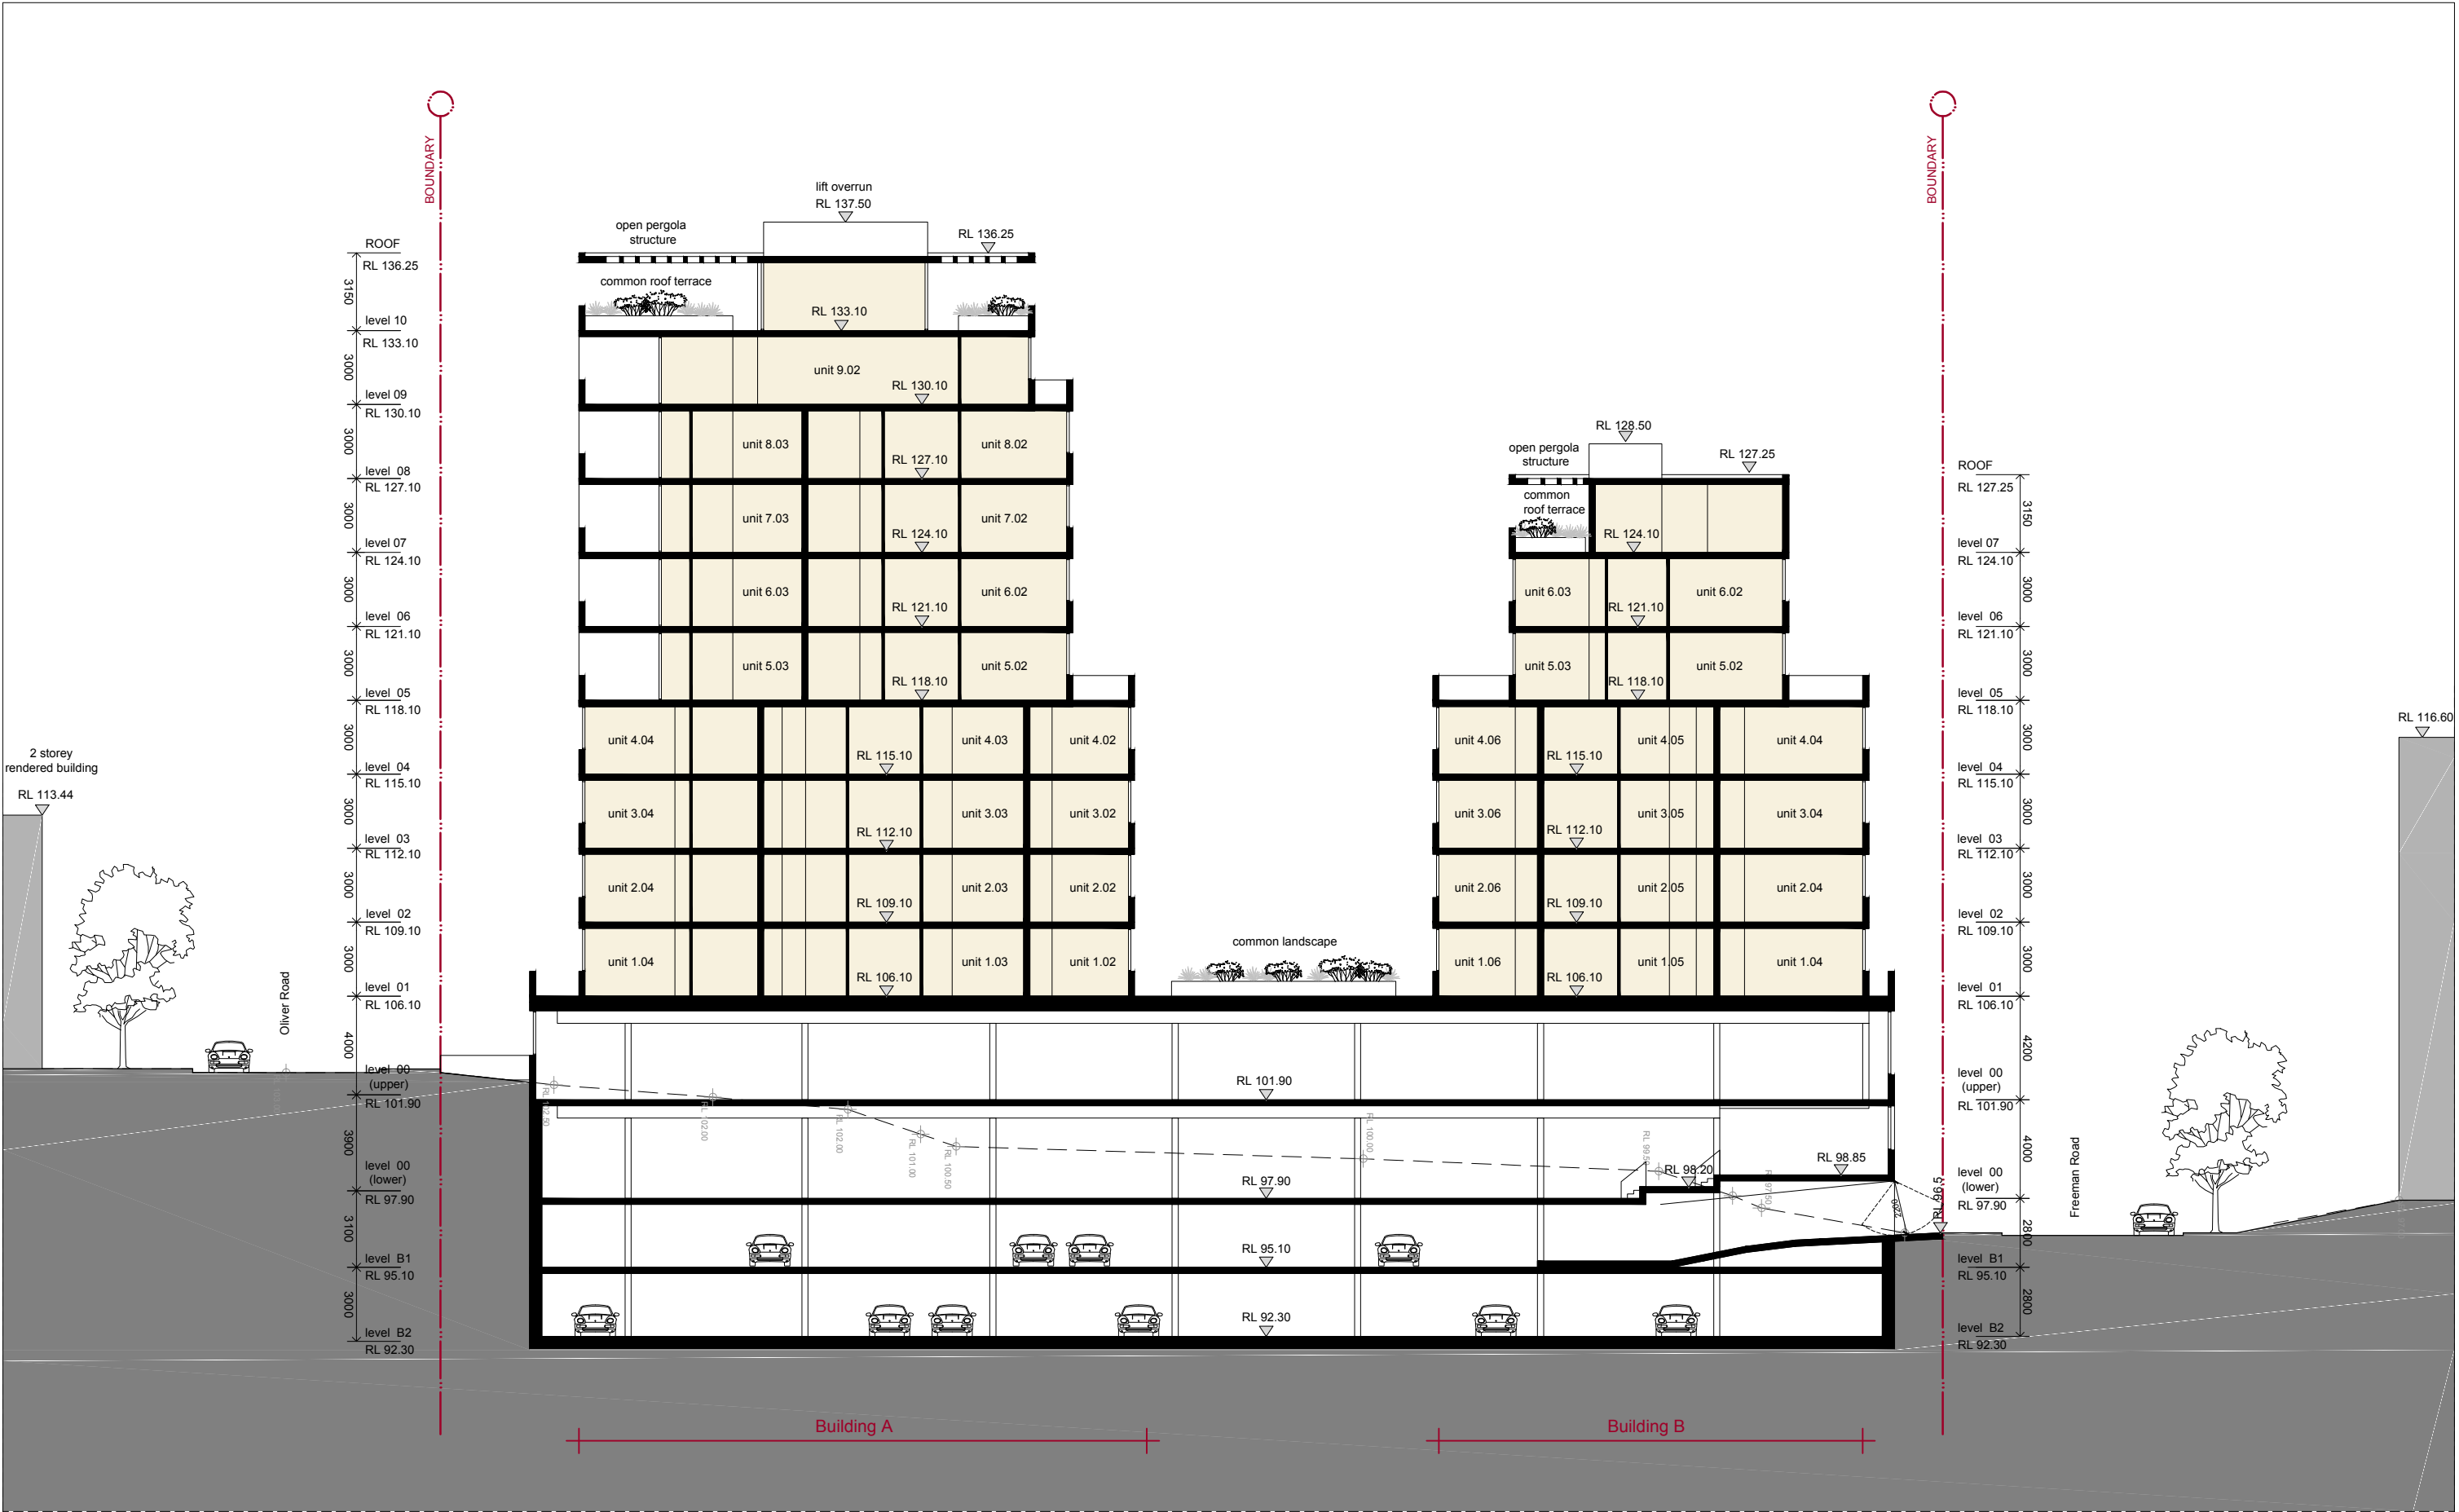

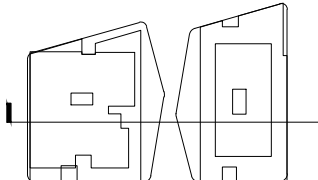IMPORTANT NOTES: Do not scale from drawings. All dimensions to be checked on site before commencement of work. All discrepancies to be brought to the attention of the Architect. Larger scale drawings and written dimensions take preference. This drawing is copyright and the property of the author, and must not be retained, copied or used without the express authority of MARCHESE + PARTNERS INTERNATIONAL PTY. LTD.	<table><tr><th>REVISION</th><th>DATE</th><th>DESCRIPTION</th><th>BY</th></tr><tr><td>A</td><td>27.11.15</td><td>DA PACKAGE</td><td>BO</td></tr></table>			REVISION	DATE	DESCRIPTION	BY	A	27.11.15	DA PACKAGE	BO	 marchesepartners Marchese Partners International Pty Ltd Level 1, 53 Walker Street, North Sydney, NSW 2060 Australia P +61 2 9922 4375 F +61 2 9929 5786 E info@marchesepartners.com.au www.marchesepartners.com.au Sydney · Brisbane · Melbourne · Canberra · Adelaide · Perth · San Francisco · Kuala Lumpur ACN 098 552 151 ABN 20 098 552 151	CLIENT JL Chatswood Pty Ltd ATF JL Family Trust				DRAWING TITLE SECTION AA			
	REVISION	DATE	DESCRIPTION	BY																
	A	27.11.15	DA PACKAGE	BO																
	PROJECT 654-666 PACIFIC HIGHWAY Chatswood NSW 2067				SCALE 1:250 @ A3	DATE 10.06.2015	DRAWN BO	CHECKED PS												
JOB 15072				DRAWING DA 4.01		REVISION A														

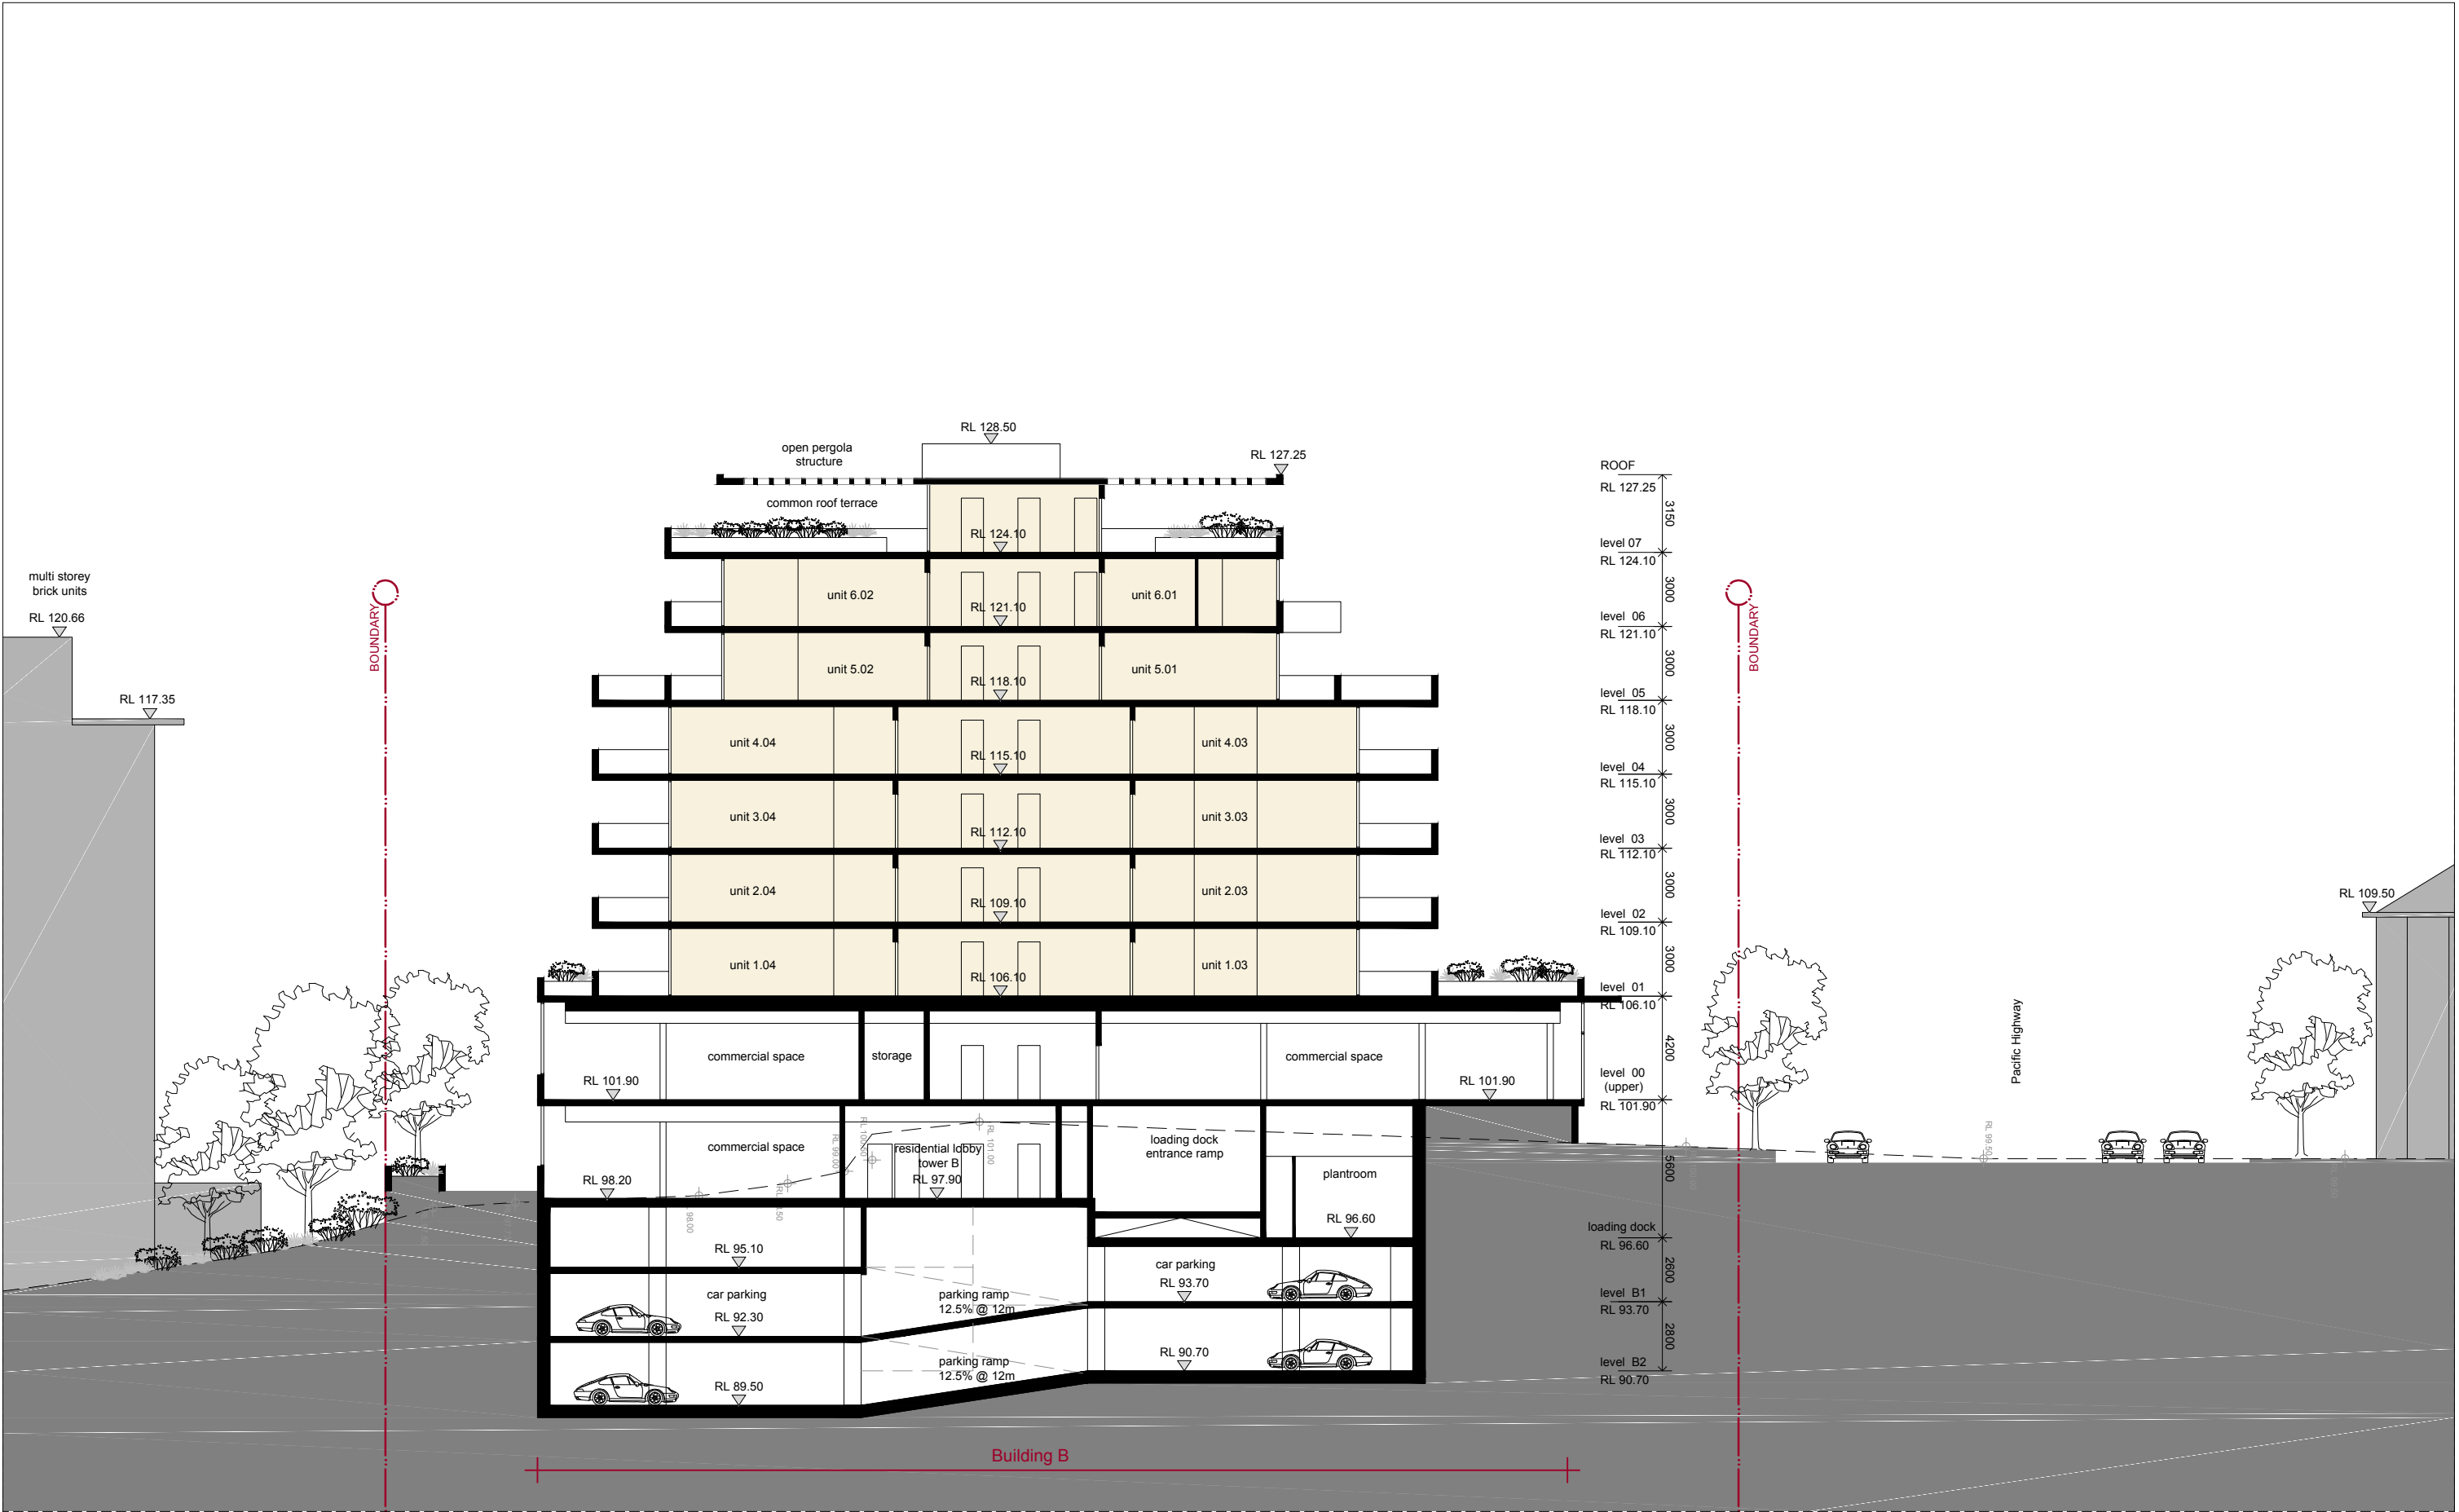

IMPORTANT NOTES: Do not scale from drawings. All dimensions to be checked on site before commencement of work. All discrepancies to be brought to the attention of the Architect. Larger scale drawings and written dimensions take preference. This drawing is copyright and the property of the author, and must not be retained, copied or used without the express authority of MARCHESE + PARTNERS INTERNATIONAL PTY. LTD.	<table><tr><th>REVISION</th><th>DATE</th><th>DESCRIPTION</th><th>BY</th></tr><tr><td>A</td><td>27.11.15</td><td>DA PACKAGE</td><td>BO</td></tr></table>	REVISION	DATE	DESCRIPTION	BY	A	27.11.15	DA PACKAGE	BO		marchesepartners Marchese Partners International Pty Ltd Level 1, 53 Walker Street, North Sydney, NSW 2060 Australia P +61 2 9922 4375 F +61 2 9929 5786 E info@marchesepartners.com.au www.marchesepartners.com.au Sydney · Brisbane · Melbourne · Canberra · Adelaide · Perth · San Francisco · Kuala Lumpur ACN 098 552 151 ABN 20 098 552 151	CLIENT JL Chatswood Pty Ltd ATF JL Family Trust	DRAWING TITLE SECTION BB
	REVISION	DATE	DESCRIPTION	BY									
	A	27.11.15	DA PACKAGE	BO									
PROJECT 654-666 PACIFIC HIGHWAY Chatswood NSW 2067		SCALE 1:250 @ A3	DATE 10.06.2015	DRAWN BO	CHECKED PS								
JOB 15072		DRAWING DA 4.02		REVISION A									




9:00 AM 21 JUNE



10:00 AM 21 JUNE





11:00 AM 21 JUNE

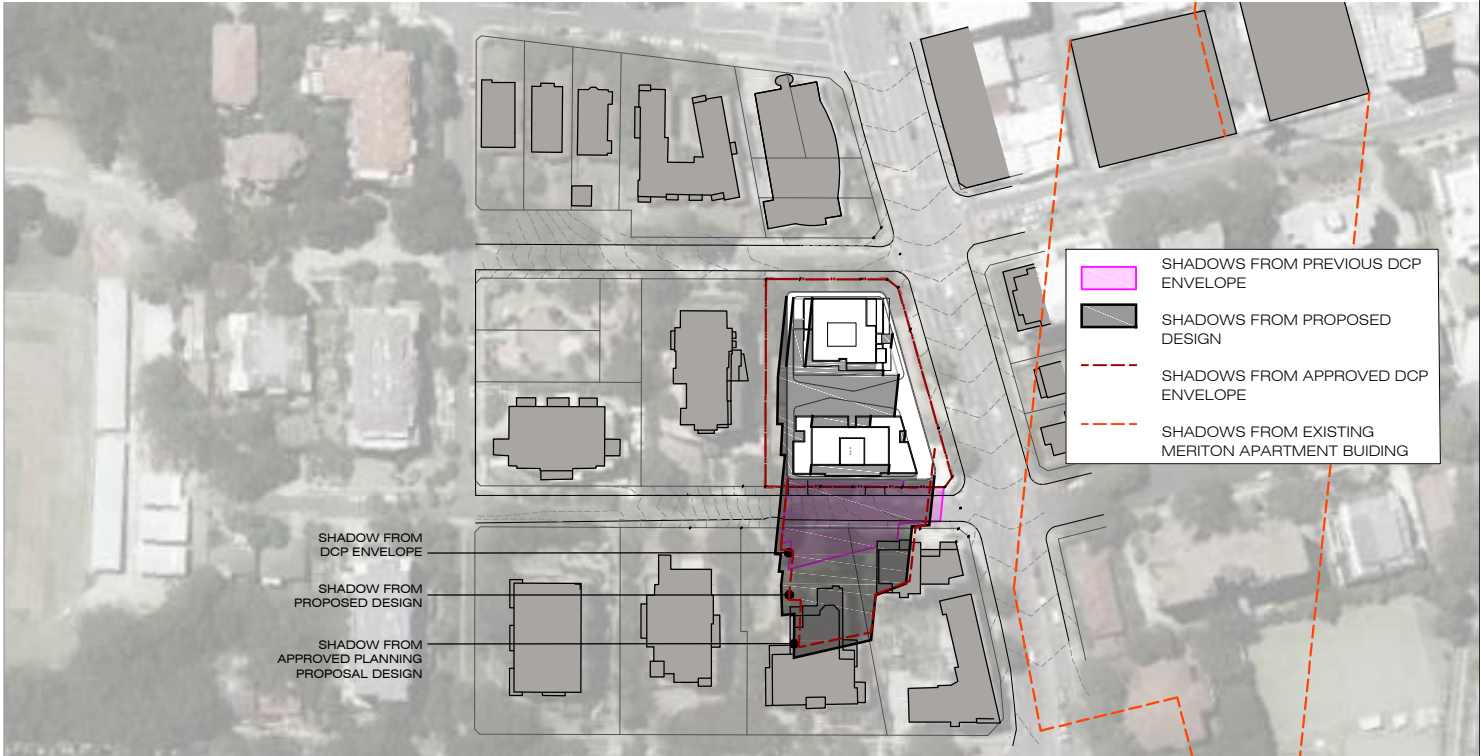


12:00 PM 21 JUNE


IMPORTANT NOTES: Do not scale from drawings. All dimensions to be checked on site before commencement of work. All discrepancies to be brought to the attention of the Architect. Larger scale drawings and written dimensions take preference. This drawing is copyright and the property of the author, and must not be retained, copied or used without the express authority of MARCHESE + PARTNERS INTERNATIONAL PTY. LTD.	REVISION	DATE	DESCRIPTION	BY	marchesepartners Marchese Partners International Pty Ltd Level 1, 53 Walker Street, North Sydney, NSW 2060 Australia P +61 2 9922 4375 F +61 2 9929 5786 E info@marchesepartners.com.au www.marchesepartners.com.au Sydney · Brisbane · Melbourne · Canberra · Adelaide · Perth · San Francisco · Kuala Lumpur ACN 098 552 151 ABN 20 098 552 151	CLIENT	DRAWING TITLE				
	A	02.12.15	DA PACKAGE	BO			SHADOW STUDY				
							PROJECT	SCALE	DATE	DRAWN	CHECKED
							654-666 PACIFIC HIGHWAY Chatswood NSW 2067	NTS @ A3	10.06.2015	BO	PS
								JOB	DRAWING	REVISION	
						15072	DA 5.01	A			

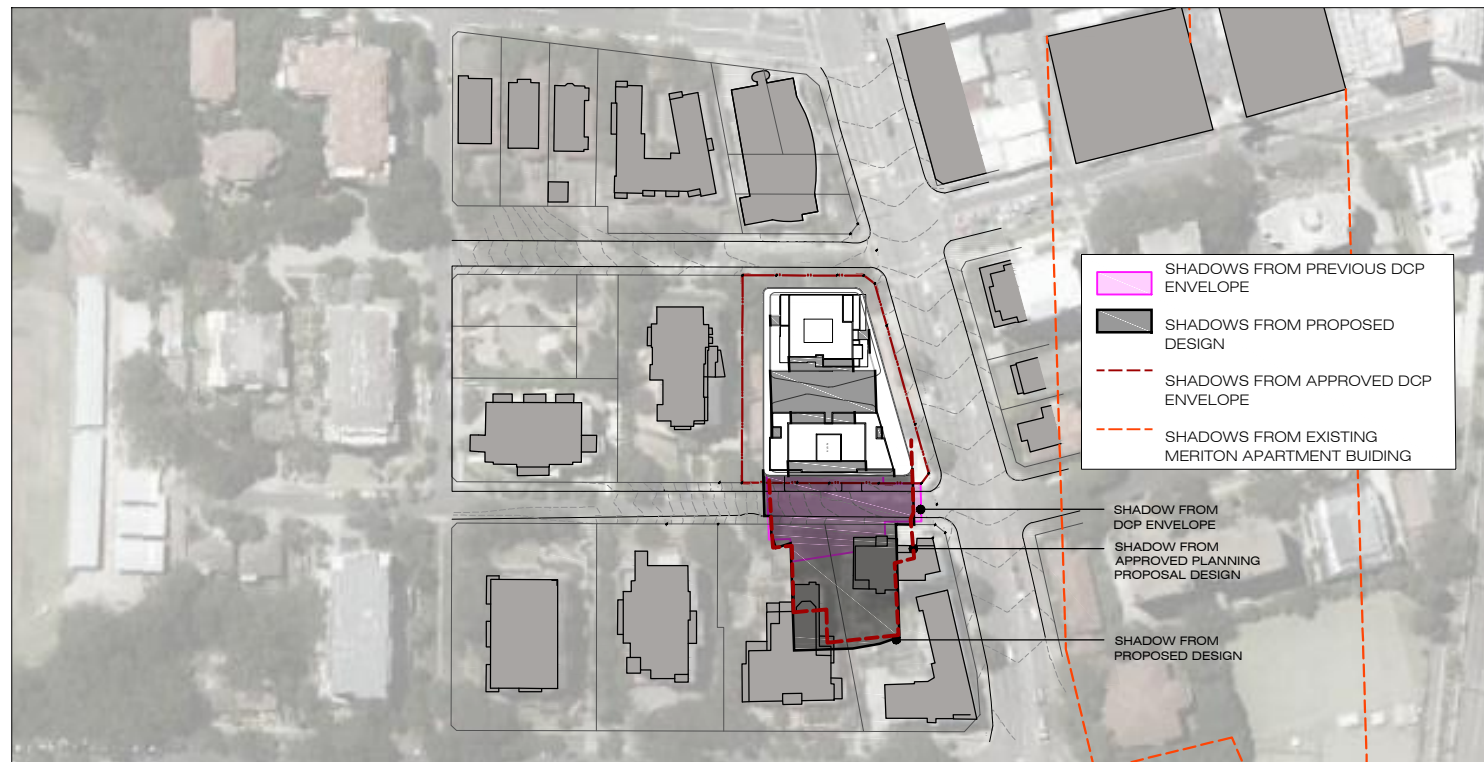

 
IMPORTANT NOTES: Do not scale from drawings. All dimensions to be checked on site before commencement of work. All discrepancies to be brought to the attention of the Architect. Larger scale drawings and written dimensions take preference. This drawing is copyright and the property of the author, and must not be retained, copied or used without the express authority of MARCHESE + PARTNERS INTERNATIONAL PTY. LTD.	REVISION	DATE	DESCRIPTION	BY	 Marchese Partners International Pty Ltd Level 1, 53 Walker Street, North Sydney, NSW 2060 Australia P +61 2 9922 4375 F +61 2 9929 5786 E info@marchesepartners.com.au www.marchesepartners.com.au Sydney · Brisbane · Melbourne · Canberra · Adelaide · Perth · San Francisco · Kuala Lumpur ACN 098 552 151 ABN 20 098 552 151		CLIENT	DRAWING TITLE			
	A	02.12.15	DA PACKAGE	BO			JL Chatswood Pty Ltd ATF JL Family Trust	SHADOW STUDY			
							PROJECT	SCALE	DATE	DRAWN	CHECKED
				654-666 PACIFIC HIGHWAY Chatswood NSW 2067				NTS @ A3	10.06.2015	BO	PS
								JOB	DRAWING		REVISION
								15072	DA 5.02		A

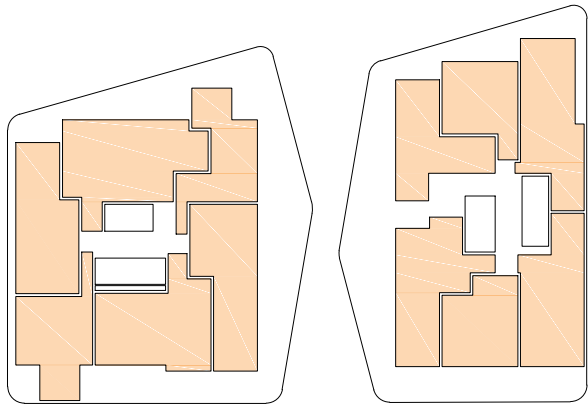


LEVEL 01

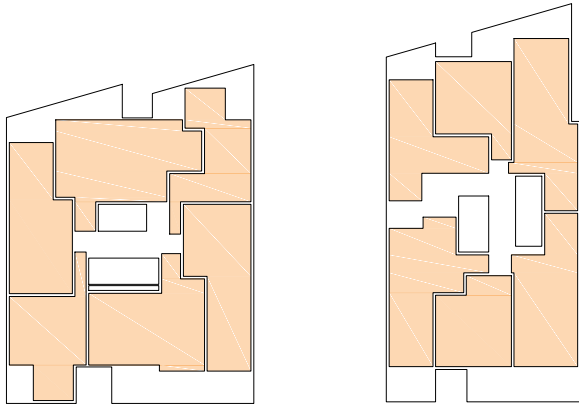


LEVEL 02

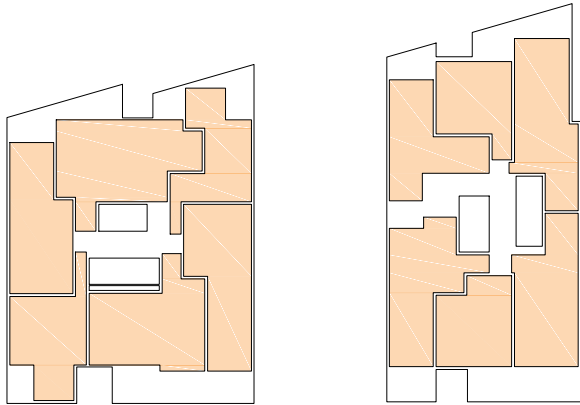


LEVEL 03

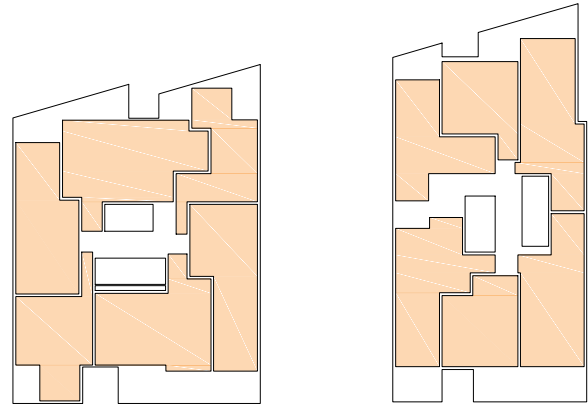


LEVEL 04

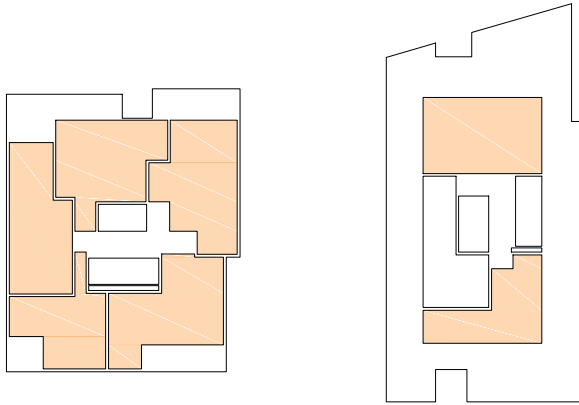


LEVEL 05

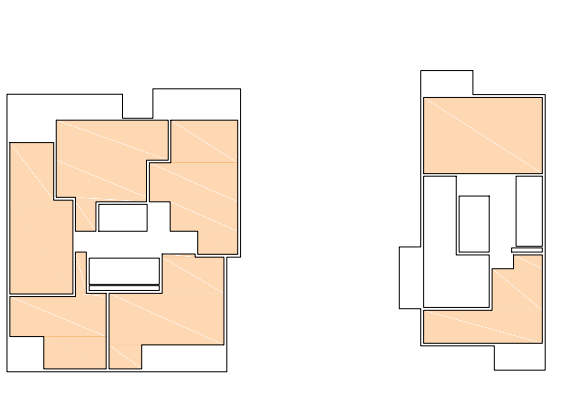


LEVEL 06

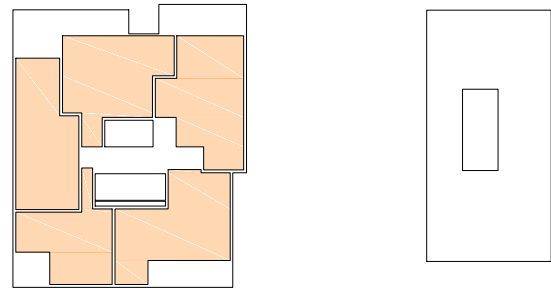

LEVEL 07

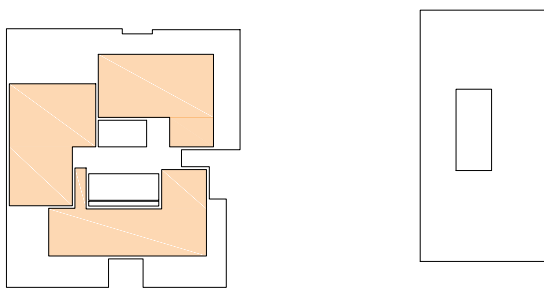

LEVEL 08

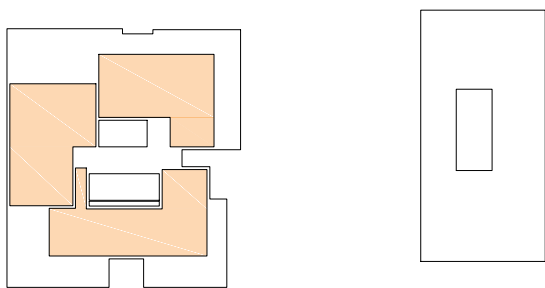

LEVEL 09


BUILDING
SOLAR ACCESS

	UNITS
LEVEL 01	12
LEVEL 02	12
LEVEL 03	12
LEVEL 04	12
LEVEL 05	7
LEVEL 06	7
LEVEL 07	5
LEVEL 08	3
LEVEL 09	3
	73

of total 75 units: **97%**
minimum required under SEPP 65 **70%**

NOTE: Units marked in light orange achieve
minimum 2hours solar access


IMPORTANT NOTES: Do not scale from drawings. All dimensions to be checked on site before commencement of work. All discrepancies to be brought to the attention of the Architect. Larger scale drawings and written dimensions take preference. This drawing is copyright and the property of the author, and must not be retained, copied or used without the express authority of MARCHESE + PARTNERS INTERNATIONAL PTY. LTD.	REVISION	DATE	DESCRIPTION	BY	marchesepartners Marchese Partners International Pty Ltd Level 1, 53 Walker Street, North Sydney, NSW 2060 Australia P +61 2 9922 4375 F +61 2 9929 5786 E info@marchesepartners.com.au www.marchesepartners.com.au Sydney · Brisbane · Melbourne · Canberra · Adelaide · Perth · San Francisco · Kuala Lumpur ACN 098 552 151 ABN 20 098 552 151	CLIENT JL Chatswood Pty Ltd ATF JL Family Trust	DRAWING TITLE SOLAR ACCESS DIAGRAM				
	A	27.11.15	DA PACKAGE	BO			PROJECT 654-666 PACIFIC HIGHWAY Chatswood NSW 2067	SCALE NTS @ A3	DATE 10.06.2015	DRAWN BO	CHECKED PS
	JOB 15072		DRAWING DA 6.01				REVISION A				

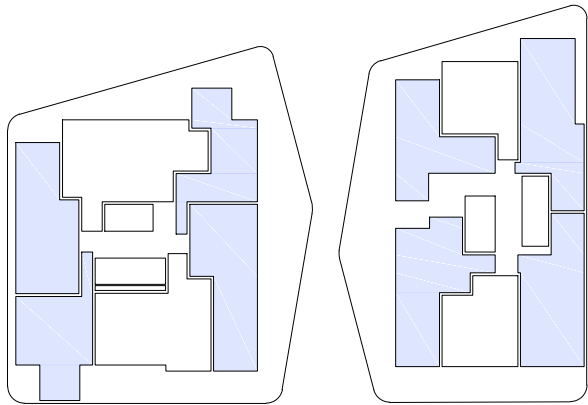


LEVEL 01




LEVEL 02

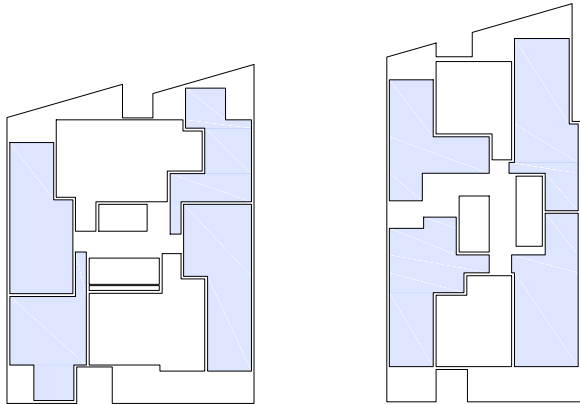


LEVEL 03

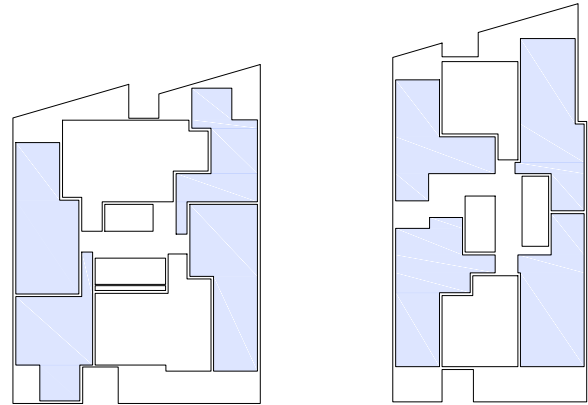


LEVEL 04

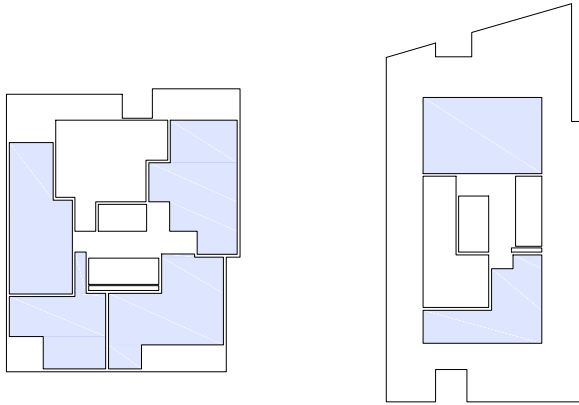


LEVEL 05

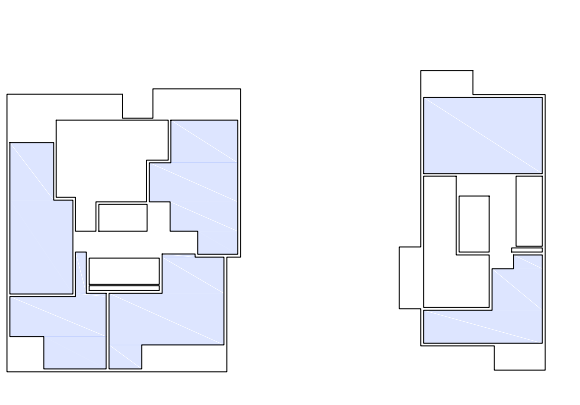


LEVEL 06

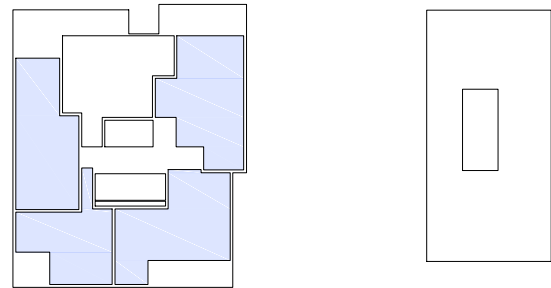

LEVEL 07

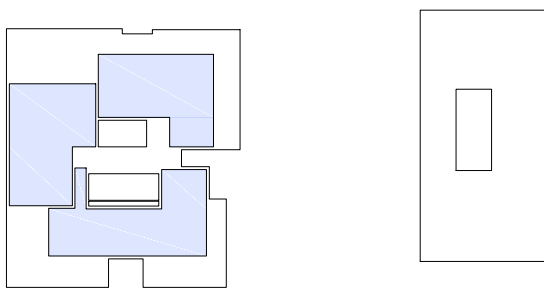

LEVEL 08

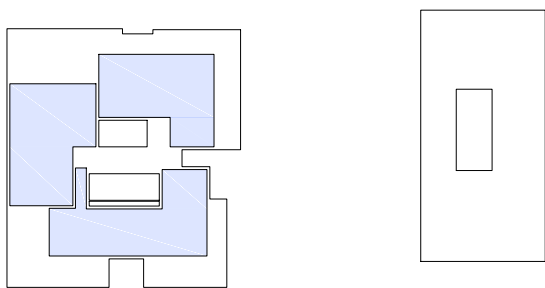

LEVEL 09

BUILDING
CROSS VENTILATION

	UNITS
LEVEL 01	8
LEVEL 02	8
LEVEL 03	8
LEVEL 04	8
LEVEL 05	6
LEVEL 06	6
LEVEL 07	4
LEVEL 08	3
LEVEL 09	3

54
of total 75 units: **72%**
minimum required under SEPP 65 **60%**

NOTE: Units marked in light blue achieve cross
ventilation through windows

IMPORTANT NOTES:
Do not scale from drawings. All dimensions to be checked on site before commencement of work. All discrepancies to be brought to the attention of the Architect. Larger scale drawings and written dimensions take preference. This drawing is copyright and the property of the author, and must not be retained, copied or used without the express authority of MARCHESE + PARTNERS INTERNATIONAL PTY. LTD.

REVISION	DATE	DESCRIPTION	BY
A	27.11.15	DA PACKAGE	BO

marchesepartners

Marchese Partners International Pty Ltd
Level 1, 53 Walker Street, North Sydney, NSW 2060 Australia
P +61 2 9922 4375 F +61 2 9929 5786 E info@marchesepartners.com.au
www.marchesepartners.com.au
Sydney · Brisbane · Melbourne · Canberra · Adelaide · Perth · San Francisco · Kuala Lumpur
ACN 098 552 151 ABN 20 098 552 151

CLIENT
JL Chatswood Pty Ltd
ATF JL Family Trust


PROJECT
654-666 PACIFIC HIGHWAY
Chatswood NSW 2067

DRAWING TITLE
SOLAR ACCESS DIAGRAM

SCALE NTS @ A3	DATE 10.06.2015	DRAWN BO	CHECKED PS
JOB 15072	DRAWING DA 6.02	REVISION A	



IMPORTANT NOTES: Do not scale from drawings. All dimensions to be checked on site before commencement of work. All discrepancies to be brought to the attention of the Architect. Larger scale drawings and written dimensions take preference. This drawing is copyright and the property of the author, and must not be retained, copied or used without the express authority of MARCHESE + PARTNERS INTERNATIONAL PTY. LTD.	REVISION	DATE	DESCRIPTION	BY	marchesepartners Marchese Partners International Pty Ltd Level 1, 53 Walker Street, North Sydney, NSW 2060 Australia P +61 2 9922 4375 F +61 2 9929 5786 E info@marchesepartners.com.au www.marchesepartners.com.au Sydney · Brisbane · Melbourne · Canberra · Adelaide · Perth · San Francisco · Kuala Lumpur ACN 098 552 151 ABN 20 098 552 151	CLIENT	DRAWING TITLE							
	A	02.12.15	DA PACKAGE	BO			JL Chatswood Pty Ltd ATF JL Family Trust				PHOTOMONTAGE			
	PROJECT						654-666 PACIFIC HIGHWAY Chatswood NSW 2067				SCALE 1:250 @ A3	DATE 10.06.2015	DRAWN BO	CHECKED PS
JOB		DRAWING		REVISION										
15072		DA 7.01		A										

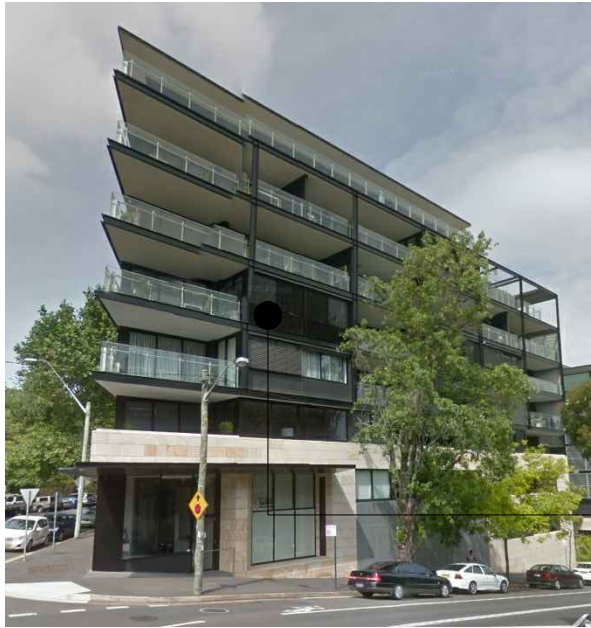


horizontal dark metal cladding



horizontal pattern of white concrete slabs with render



artist impression

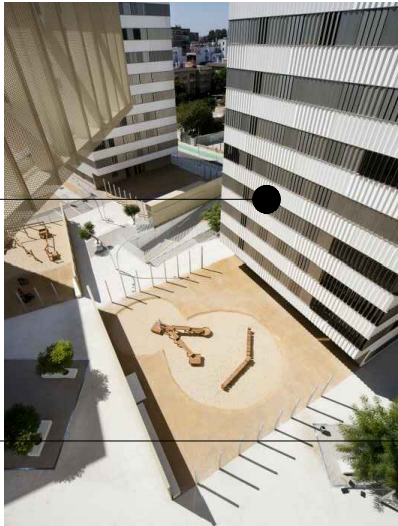

central open space




glass elevation with dark metal cladding



horizontal dark metal cladding

IMPORTANT NOTES: Do not scale from drawings. All dimensions to be checked on site before commencement of work. All discrepancies to be brought to the attention of the Architect. Larger scale drawings and written dimensions take preference. This drawing is copyright and the property of the author, and must not be retained, copied or used without the express authority of MARCHESE + PARTNERS INTERNATIONAL PTY. LTD.	REVISION	DATE	DESCRIPTION	BY	marchesepartners Marchese Partners International Pty Ltd Level 1, 53 Walker Street, North Sydney, NSW 2060 Australia P +61 2 9922 4375 F +61 2 9929 5786 E info@marchesepartners.com.au www.marchesepartners.com.au Sydney · Brisbane · Melbourne · Canberra · Adelaide · Perth · San Francisco · Kuala Lumpur ACN 098 552 151 ABN 20 098 552 151		CLIENT		DRAWING TITLE			
	A	02.12.15	DA PACKAGE	BO			JL Chatswood Pty Ltd ATF JL Family Trust		MATERIAL BOARD			
	PROJECT						SCALE	DATE	DRAWN	CHECKED		
	654-666 PACIFIC HIGHWAY Chatswood NSW 2067						1:250 @ A3	10.06.2015	BO	PS		
	JOB		DRAWING		REVISION							
	15072		DA 7.02		A							

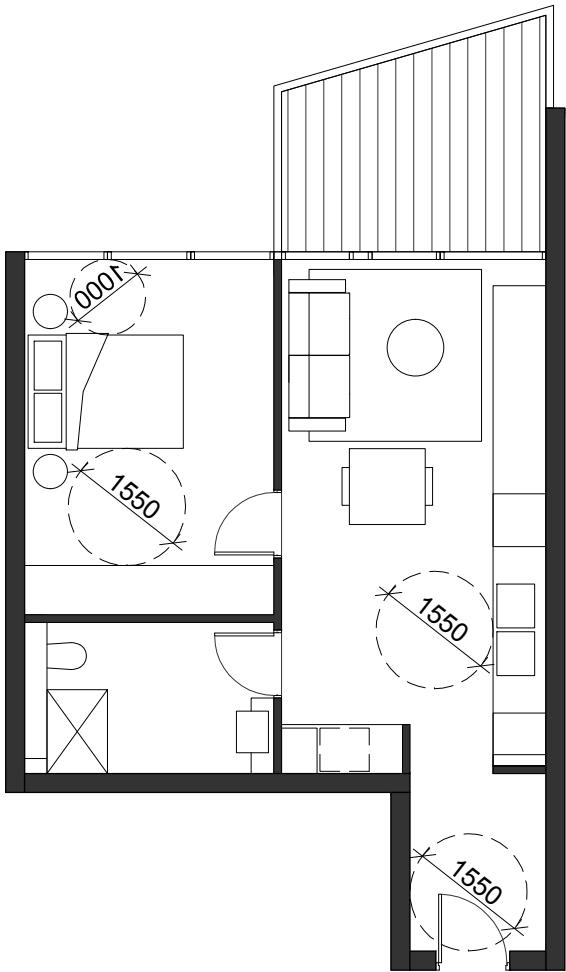

ADAPTABLE ONE BED ROOM UNIT - 50m²
B.1.02, B.2.02,B.3.02, B.4.02



ADAPTABLE ONE BED ROOM UNIT - 60m²
B.1.01



ADAPTABLE TWO BED ROOM UNIT - 70m²
B.2.01,B.3.01,B.4.01

IMPORTANT NOTES: Do not scale from drawings. All dimensions to be checked on site before commencement of work. All discrepancies to be brought to the attention of the Architect. Larger scale drawings and written dimensions take preference. This drawing is copyright and the property of the author, and must not be retained, copied or used without the express authority of MARCHESE + PARTNERS INTERNATIONAL PTY. LTD.	REVISION		DATE	DESCRIPTION	BY
	A		02.12.15	DA PACKAGE	BO
marchesepartners Marchese Partners International Pty Ltd Level 1, 53 Walker Street, North Sydney, NSW 2060 Australia P +61 2 9922 4375 F +61 2 9929 5786 E info@marchesepartners.com.au www.marchesepartners.com.au Sydney · Brisbane · Melbourne · Canberra · Adelaide · Perth · San Francisco · Kuala Lumpur ACN 098 552 151 ABN 20 098 552 151			CLIENT JL Chatswood Pty Ltd ATF JL Family Trust		
			DRAWING TITLE ADAPTABLE UNITS		
PROJECT 654-666 PACIFIC HIGHWAY Chatswood NSW 2067			SCALE 1:100 @ A3	DATE 10.06.2015	DRAWN BO
JOB 15072			CHECKED PS		REVISION A
			DRAWING DA 8.01		