


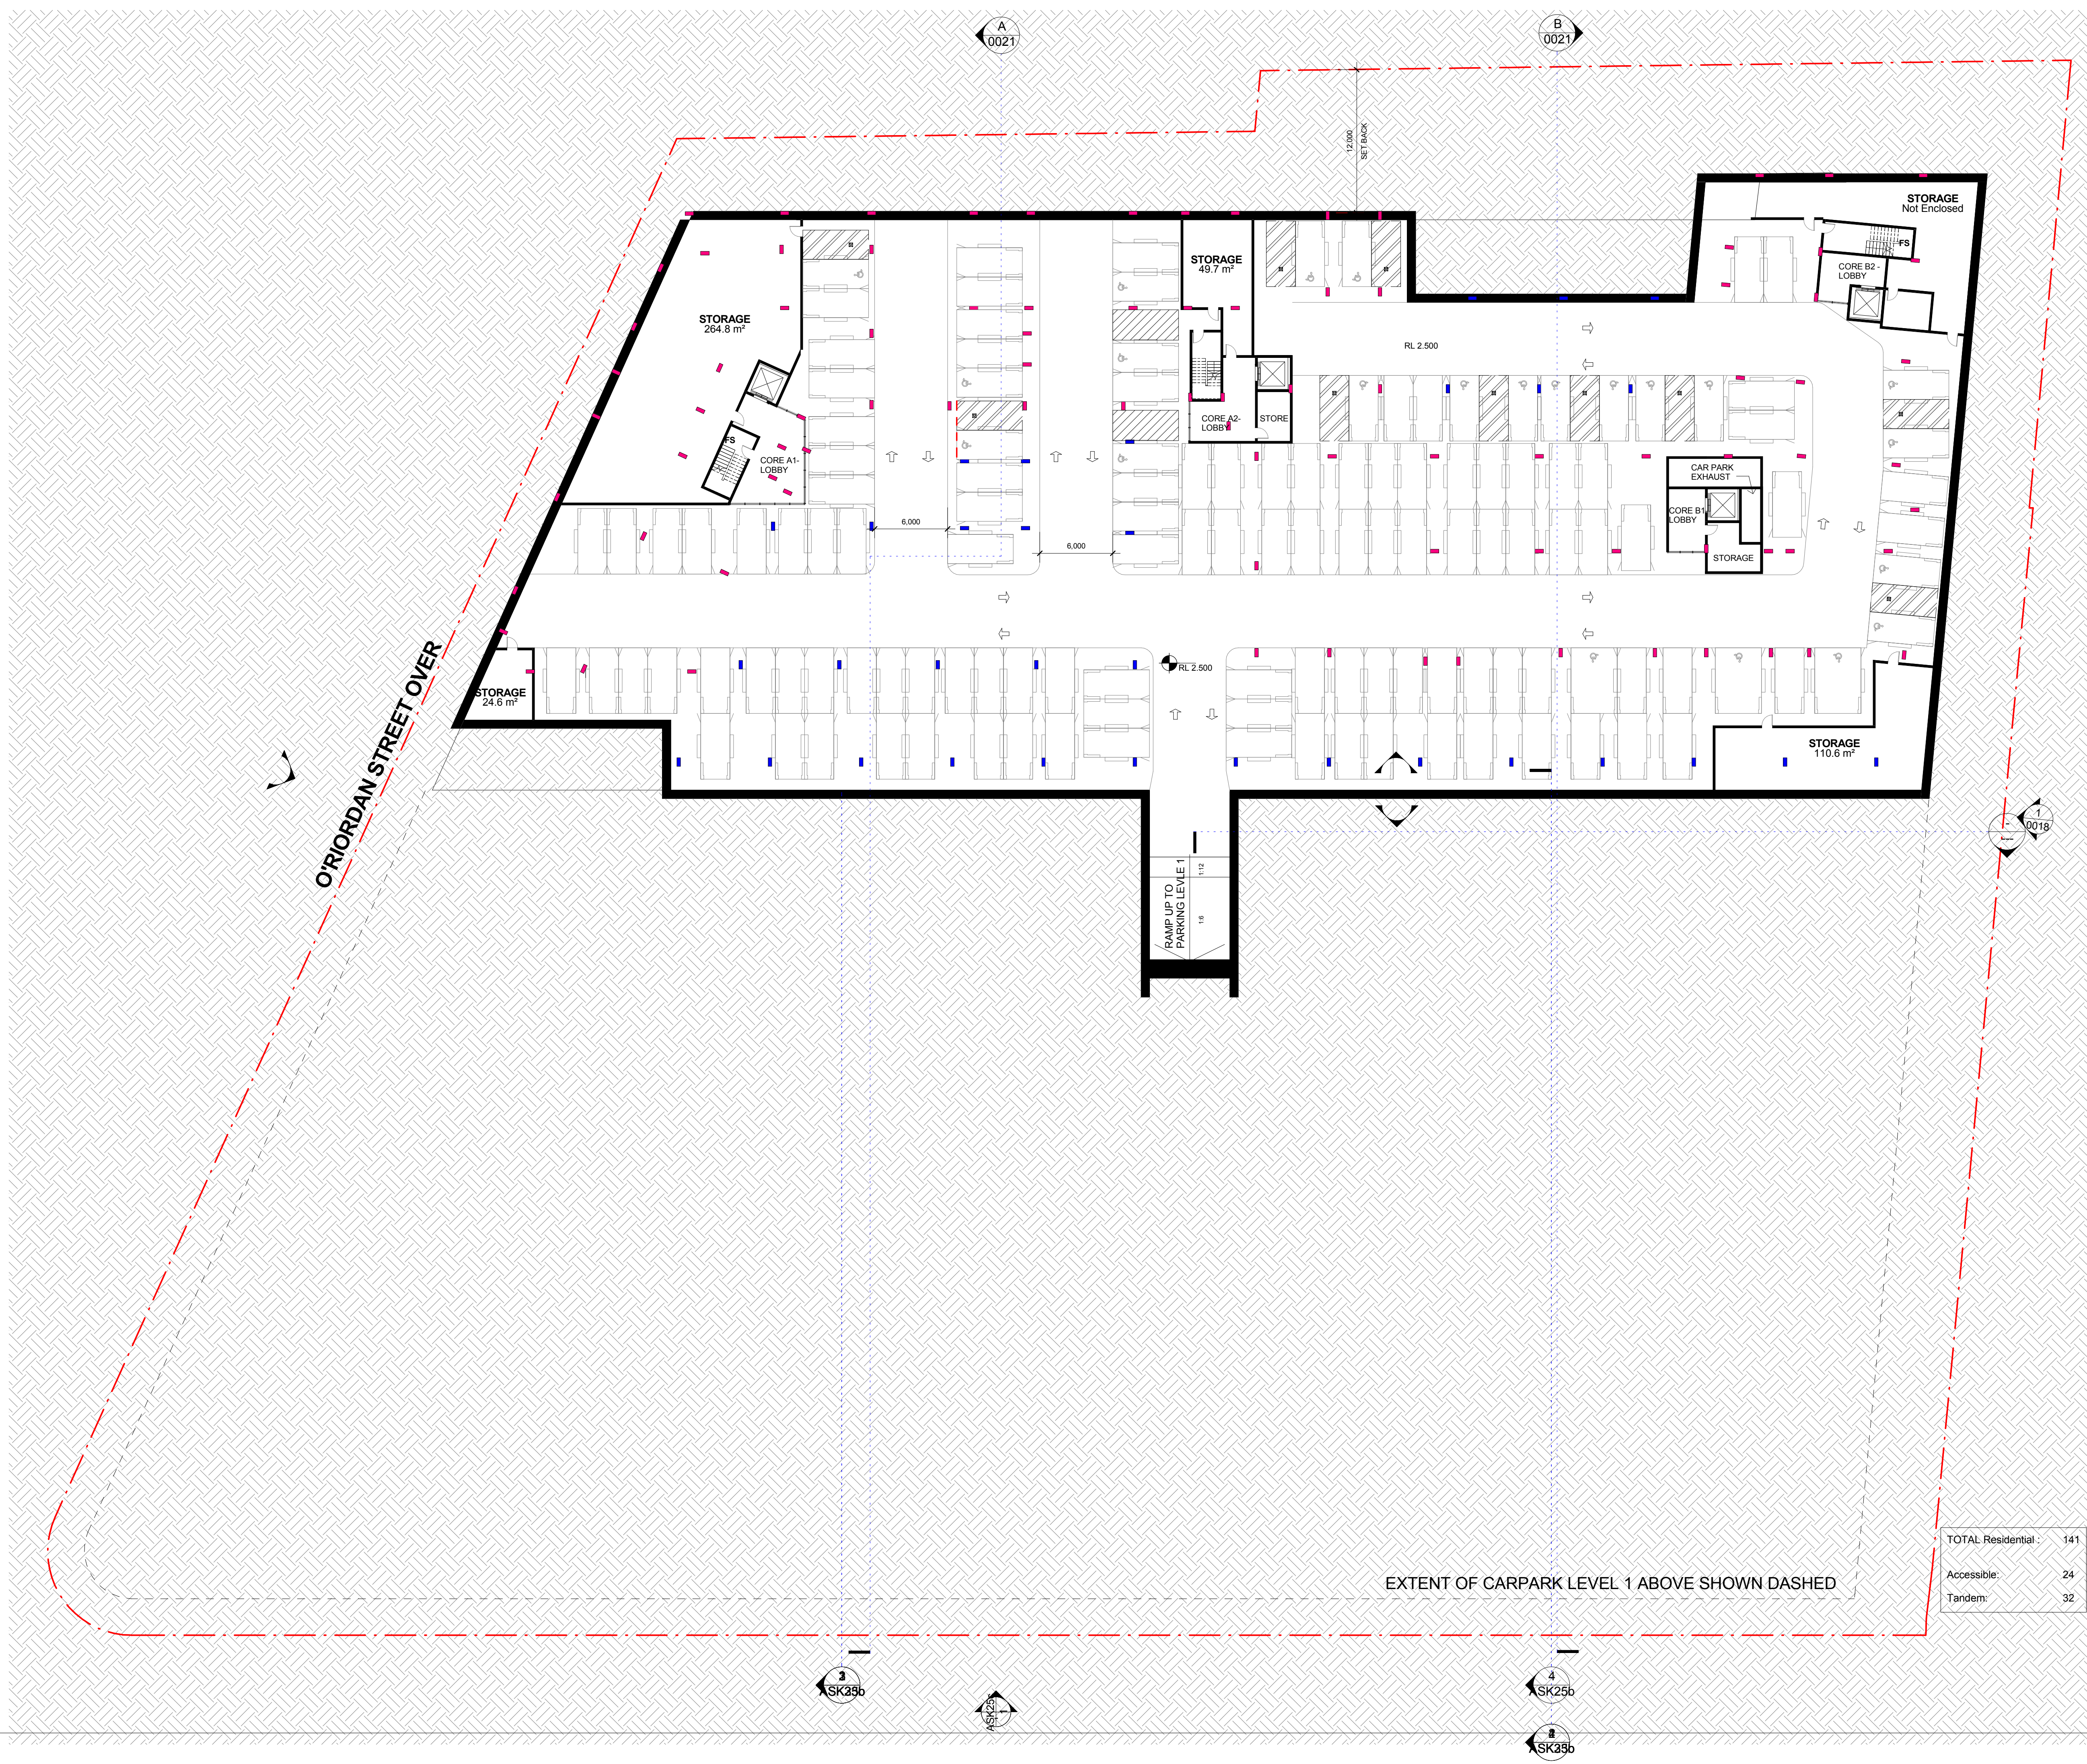

Notes
All dimensions and setbacks to be verified prior to commencement, omissions or discrepancies to be notified to the architect.

Copyright
The copyright of this drawing together with any other documents prepared by crone partners architecture studios. ply ltd (cp) remains the property of cp. crone partners grants licence for the use of this document for the purpose for which they are intended. The licence is not transferable without the permission of cp.

Quality Assurance System

Authorised By: _____ Date: _____

Rev	DESCRIPTION	By	Date
A	REVISED PARKING FOR REVIEW		30.09.2015
B	ISSUE FOR INFORMATION		06.10.2015
C	ISSUE FOR DA	JM	09.10.2015
D	PLANS FOR STRUCTURAL ENGINEER	EP	11.12.2015
E	GF / BASEMENTS UPDATED FOR TRAFFIC	EP	23.12.2015
F	FINAL REVIEW DA	EP	29.01.2016
G	DA	SL	01.07.2016
H	REVISED DA	SL	04.07.2016
I	REVISED DA		

KEY

Builder
MERITON
Meriton Group
Level 11, Meriton Tower
528 Kent St, Sydney 2000
Client
MERITON
Meriton Group
Level 11, Meriton Tower
528 Kent St, Sydney 2000

Structural Engineer	
Mechanical Engineer	
Electrical Engineer	
Hydraulic Engineer	

Legend

	RESIDENTIAL / STAFF 2.4 X5.4 M
	CHILDCARE / VISITORS / RETAIL 2.6 X5.4 M
	SERVICED APARTMENTS 2.4 X5.4 M

--- BOUNDARY LINE

Scale As indicated @A1

0 5000 7500 12500mm
SCALE 1:250

CRONE ARCHITECTS
Crone
level 2, 364 kent street,
sydney, nsw 2000, australia
Ph: +61 2 8295 5300
Fax: +61 2 8295 5301


Project
200 COWARD ST MASCOT
Level 11, Meriton Tower
528 Kent St, Sydney 2000

Drawn:EP	Checked:	Date: 29/01/16
Drawing Title GA PARKING LEVEL 02		

DEVELOPMENT APPLICATION

CA 3272	DA	0005.2 I
Project no.	Drawing Phase.	Drawing No. Rev

TOTAL Residential : 141
Accessible: 24
Tandem: 32

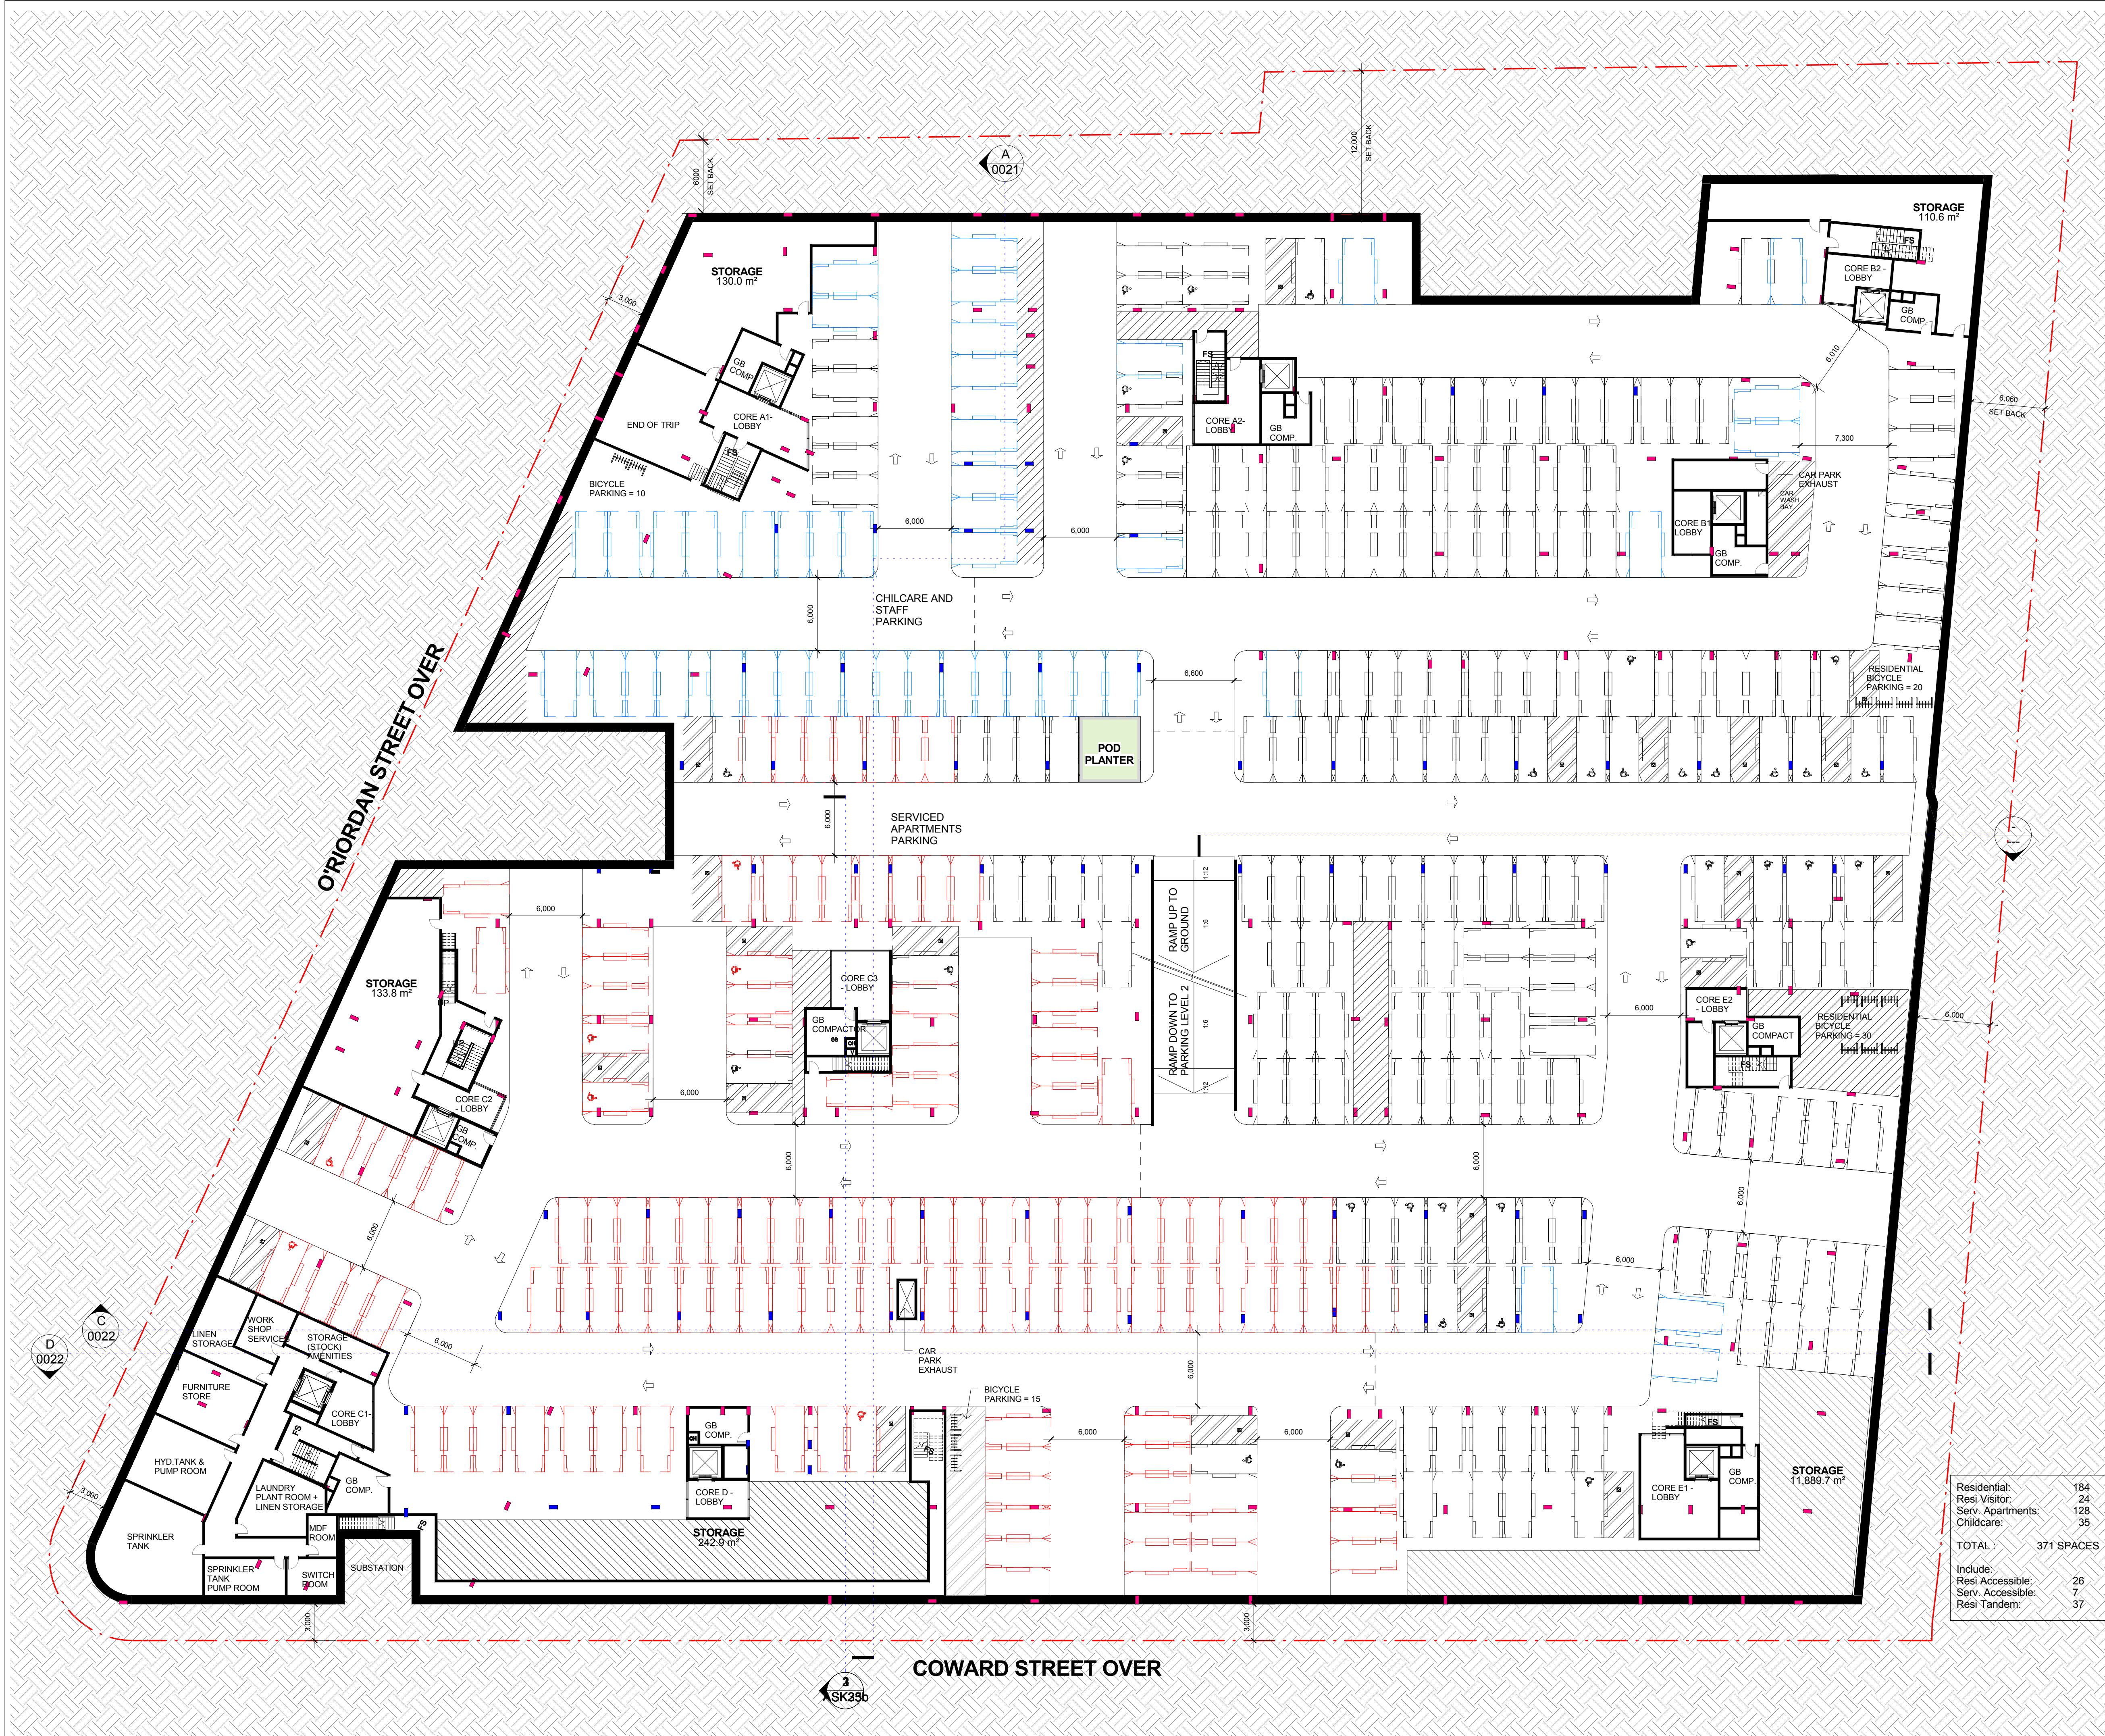

Notes
All dimensions and setbacks to be verified prior to commencement, omissions or discrepancies to be notified to the architect.

Copyright
The copyright of this drawing together with any other documents prepared by crone partners architecture studios. ply ltd (cp) remains the property of cp. crone partners grants licence for the use of this document for the purpose for which they are intended. The licence is not transferable without the permission of cp.

Quality Assurance System

Authorised By: _____ Date: _____

Rev	DESCRIPTION	By	Date
M	ISSUE FOR INFORMATION		06.10.2015
N	ISSUE FOR DA	JM	09.10.2015
O	PLANS FOR STRUCTURAL ENGINEER	EP	11.12.2015
P	FINAL REVIEW DA	EP	23.12.2015
Q	BICYCLE PARKING	EP	25.01.2016
R	DA	EP	29.01.2016
S	REVISED DA	EG	23.06.2016
T	REVISED DA	SL	01.07.2016
U	REVISED DA	SL	04.07.2016
V	REVISED DA	SL	07.07.2016

KEY

Builder
MERITON
Meriton Group
Level 11, Meriton Tower
528 Kent St, Sydney 2000
Client
MERITON
Meriton Group
Level 11, Meriton Tower
528 Kent St, Sydney 2000
Structural Engineer
Mechanical Engineer
Electrical Engineer
Hydraulic Engineer

Legend

- RESIDENTIAL / ALL STAFF 2.4 X 5.4 M
- CHILDCARE / VISITORS / RETAIL 2.6 X 5.4 M
- SERVICED APARTMENTS 2.4 X 5.4 M
- BOUNDARY LINE

Scale As indicated @A1

0 5000 7500 12500mm
SCALE 1:250

CRONE ARCH TESTO
Crone level 2, 364 kent street, sydney, nsw 2000, australia
Ph: +61 2 8295 5300 Fax: +61 2 8295 5301

Project
200 COWARD ST MASCOT
Level 11, Meriton Tower
528 Kent St, Sydney 2000

Drawn:EP	Checked: NB	Date: 29/01/16
----------	-------------	----------------

Drawing Title
GA PARKING LEVEL 01

DEVELOPMENT APPLICATION

CA 3272 Project no.	DA Drawing Phase.	0005.1V Drawing No.	Rev
-------------------------------	-----------------------------	-------------------------------	------------

Residential: 184
Resi Visitor: 24
Serv. Apartments: 128
Childcare: 35
TOTAL: 371 SPACES

Include:
Resi Accessible: 26
Serv. Accessible: 7
Resi Tandem: 37

Cad File No: C:\Users\SUSANAL\Documents\CA3272-CRN-M3-AR-Master_Model_susanal.rvt Plot Date: 7/07/2016 6:34:10 PM



Notes
All dimensions and setbacks to be verified prior to commencement, omissions or discrepancies to be notified to the architect.

Copyright
The copyright of this drawing together with any other documents prepared by crone partners architecture studios, ply ltd (cp) remains the property of cp. crone partners grants licence for the use of this document for the purpose for which they are intended. The licence is not transferable without the permission of cp.

Quality Assurance System

Authorised By: _____ Date: _____

Rev	DESCRIPTION	By	Date
S	BICYCLE PARKING	EP	25.01.2016
T	DA	EP	29.01.2016
U	REVISED DA	EG	10.06.2016
V	REVISED DA	EG	21.06.2016
W	REVISED DA	EG	22.06.2016
X	REVISED DA	SL	01.07.2016
Y	REVISED DA	SL	08.07.2016
Z	REVISED DA	SL	13.07.2016
AA	REVISED DA	SL	14.07.2016
BB	REVISED DA	SL	20.07.2016

KEY

Builder
MERITON
Meriton Group
Level 11, Meriton Tower
528 Kent St, Sydney 2000
Client

MERITON
Meriton Group
Level 11, Meriton Tower
528 Kent St, Sydney 2000
Structural Engineer

Mechanical Engineer

Electrical Engineer

Hydraulic Engineer

Legend

1 BED	CHILDCARE
1 BED +	RETAIL
2 BED	
2 BED +	
3 BED	
3 BED +	

(A) ADAPTIVE UNIT
BOUNDARY LINE

RESIDENTIAL STAFF
2.4 X 5.4 M

CHILDCARE / VISITORS / RETAIL
2.6 X 5.4 M

SERVICED APARTMENTS
2.4 X 5.4 M

Scale As indicated @A1

CRONE ARCH+TESTO

Crone
level 2, 364 kent street,
sydney, nsw 2000, australia
Ph: +61 2 8295 5300
Fax: +61 2 8295 5301

Project
200 COWARD ST MASCOT
Level 11, Meriton Tower
528 Kent St, Sydney 2000

Drawn: EP
Checked: NB
Date: 29/01/16

Drawing Title
GA GROUND

Staff (S apartments): 35
Visitors: 11
Retail: 6
TOTAL: 52 SPACES

Service Vehicles
HVR: 1
MVR: 3
SRV: 1
COURIER VAN: 3

DEVELOPMENT APPLICATION

CA 3272	DA	0006	BB
Project no.	Drawing Phase.	Drawing No.	Rev




Notes
All dimensions and setbacks to be verified prior to commencement, omissions or discrepancies to be notified to the architect.

Copyright
The copyright of this drawing together with any other documents prepared by crone partners architecture studios. ply ltd (cp) remains the property of cp. crone partners grants licence for the use of this document for the purpose for which they are intended. The licence is not transferable without the permission of cp.

Quality Assurance System

Authorised By: _____ **Date:** _____

Rev	DESCRIPTION	By	Date
M	WORK IN PROGRESS ISSUE FOR COMMENT	JM	20.11.2015
N	ISSUE FOR CLIENT	EP	08.12.2015
O	PLANS FOR STRUCTURAL ENGINEER	EP	11.12.2015
P	STRUCTURE UPDATED	EP	16.12.2015
Q	FINAL REVIEW DA	EP	23.12.2015
R	DA	EP	29.01.2016
S	REVISED DA	EG	10.06.2016
T	REVISED DA	EG	21.06.2016
U	REVISED DA	SL	14.07.2016
V	REVISED DA	SL	20.07.2016

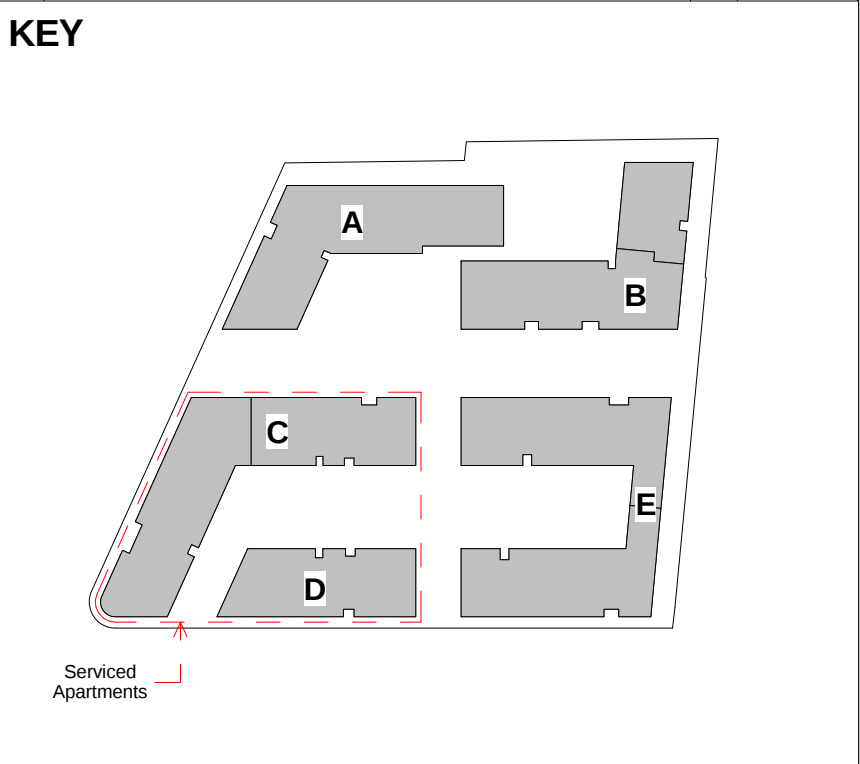


Builder
MERITON
Meriton Group
Level 11, Meriton Tower
528 Kent St, Sydney 2000
Client

MERITON
Meriton Group
Level 11, Meriton Tower
528 Kent St, Sydney 2000
Structural Engineer

Mechanical Engineer	
Electrical Engineer	
Hydraulic Engineer	

- Legend**
- 1 BED
 - 1 BED +
 - 2 BED
 - 2 BED +
 - 3 BED
 - 3 BED +
 - CHILD CARE
 - RETAIL
 - (A) ADAPTIVE UNIT
 - BOUNDARY LINE
 - SERVICE APARTMENTS

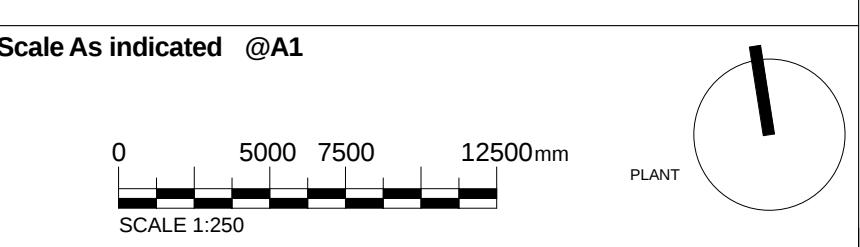

CRONE ARCH+TESTO
Crone level 2, 364 kent street, sydney nsw 2000, australia
Ph: +61 2 8295 5300 Fax: +61 2 8295 5301

Project
200 COWARD ST MASCOT
Level 11, Meriton Tower
528 Kent St, Sydney 2000

Drawn: EP **Checked:** NB **Date:** 29/01/16
Drawing Title
GA LEVEL 01

DEVELOPMENT APPLICATION

CA 3272	DA	0007	V
Project no.	Drawing Phase.	Drawing No.	Rev



1 SOUTH ELEVATION
0015 SCALE1 : 250



A SOUTH ELEVATION - Detail A
0015 SCALE 1 : 100



B SOUTH ELEVATION - Detail B
0015 SCALE 1 : 100

MATERIAL LEGEND

- A1. Painted concrete; white
- A2. Painted concrete; dark grey
- A3. Painted concrete; medium grey
- B1. pressed metal cladding; dark grey
- B2. Painted vertical ribbed concrete; medium grey
- B3. Painted horizontal ribbed concrete; white
- C1. Glass; clear
- C2. Glass; with aluminium backing; medium grey
- D1. Balustrade, glass
- D2. Balustrade; metal railing; dark grey
- D3. Balustrade; metal railing; light grey
- E1. Cladding; dark grey
- E2. Cladding; bronze
- F1. Metal Vertical Louvre/ Screens; bronze

NOTE:
REFER TO SHEET S01 FOR ALL MATERIAL DESCRIPTIONS


Notes
All dimensions and setbacks to be verified prior to commencement, omissions or discrepancies to be notified to the architect.
Copyright
The copyright of this drawing together with any other documents prepared by crone partners architecture studios. pty ltd (cp) remains the property of cp. crone partners grants licence for the use of this document for the purpose for which they are intended. The licence is not transferable without the permission of cp.

Quality Assurance System

Authorised By: Date:

Rev	DESCRIPTION	By	Date
F	ISSUE FOR DA	JM	09.10.2015
G	PLANS FOR STRUCTURAL ENGINEER	EP	11.12.2015
H	FINAL REVIEW DA	EP	23.12.2015
I	LIFT OVER RUN BUILDING E	TK	19.01.2016
J	MATERIAL TAGS ADDED	EP	27.01.2016
K	DA	EP	29.01.2016
L	REVISED DA	EG	10.06.2016
M	REVISED DA	EG	21.06.2016
N	REVISED DA	EG	22.06.2016
O	REVISED DA	SL	20.07.2016

KEY

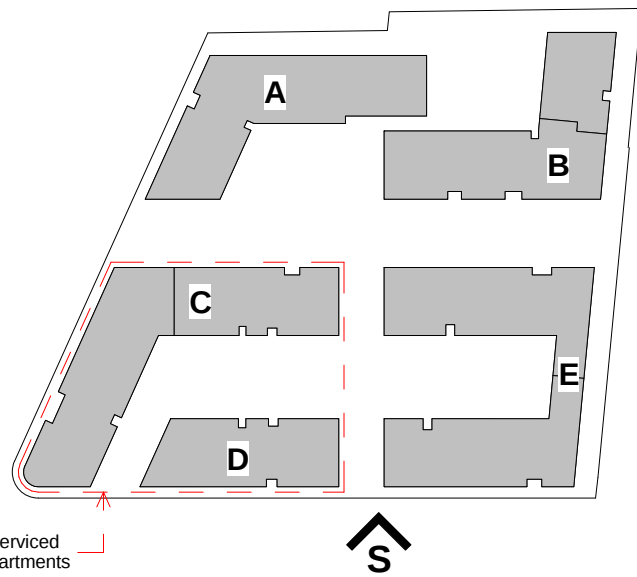

Builder
MERITON
Meriton Group
Level 11, Meriton Tower
528 Kent St, Sydney 2000
Client

MERITON
Meriton Group
Level 11, Meriton Tower
528 Kent St, Sydney 2000

Structural Engineer	
Mechanical Engineer	
Electrical Engineer	
Hydraulic Engineer	

Legend

Scale As indicated @A1

CRONE
ARCH
TESTO
Crone
level 2, 364 kent street,
sydney, nsw 2000, australia
Ph: +61 2 8295 5300
Fax: +61 2 8295 5301

Project
200 COWARD ST MASCOT
Level 11, Meriton Tower
528 Kent St, Sydney 2000

Drawn:TK Checked: NB Date: 29/01/16

Drawing Title
ELEVATIONS

DEVELOPMENT APPLICATION

CA 3272 DA 0015 O
Project no. Drawing Phase. Drawing No. Rev

Plot Date: 20/07/2016 6:42:06 PM

Cad File No: C:\Users\SUSANAL\Documents\CA3272-CRN-M3-AR-Master_Model_susanal.rvt



1 WEST ELEVATION
0016 SCALE1 : 250



A WEST ELEVATION - Detail A
0016 SCALE 1 : 100



B WEST ELEVATION - Detail B
0016 SCALE 1 : 100

MATERIAL LEGEND

- A1. Painted concrete; white
- A2. Painted concrete; dark grey
- A3. Painted concrete; medium grey
- B1. pressed metal cladding; dark grey
- B2. Painted vertical ribbed concrete; medium grey
- B3. Painted horizontal ribbed concrete; white
- C1. Glass; clear
- C2. Glass; with aluminium backing; medium grey
- D1. Balustrade, glass
- D2. Balustrade; metal railing; dark grey
- D3. Balustrade; metal railing; light grey
- E1. Cladding; dark grey
- E2. Cladding; bronze
- F1. Metal Vertical Louvre/ Screens; bronze

NOTE: REFER TO SHEET S01 FOR ALL MATERIAL DESCRIPTIONS


Notes
All dimensions and setbacks to be verified prior to commencement, omissions or discrepancies to be notified to the architect.
Copyright
The copyright of this drawing together with any other documents prepared by crone partners architecture studios. pty ltd (cp) remains the property of cp. crone partners grants licence for the use of this document for the purpose for which they are intended. The licence is not transferable without the permission of cp.

Quality Assurance System

Authorised By: Date:

Rev	DESCRIPTION	By	Date
G	ISSUE FOR DA	JM	09.10.2015
H	PLANS FOR STRUCTURAL ENGINEER	EP	11.12.2015
I	FINAL REVIEW DA	EP	23.12.2015
J	MATERIAL TAGS ADDED	EP	27.01.2016
K	DA	EP	29.01.2016
L	REVISED DA	EG	10.06.2016
M	REVISED DA	EG	22.06.2016
N	REVISED DA	SL	12.07.2016
O	REVISED DA	SL	18.07.2016
P	REVISED DA	SL	20.07.2016

KEY

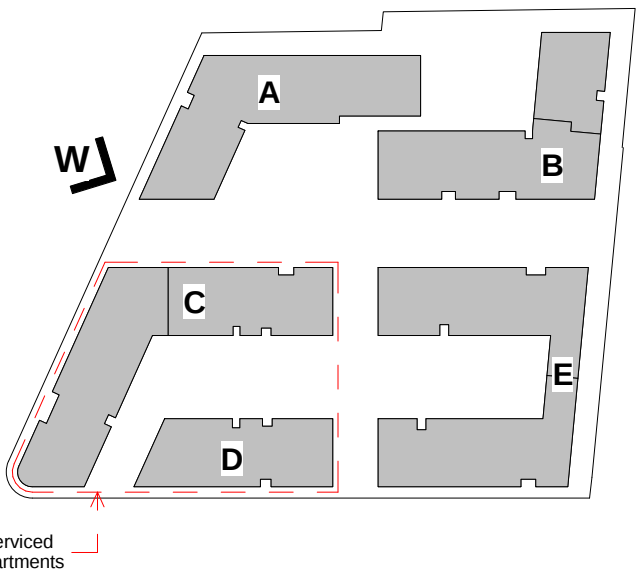

Builder
MERITON
Meriton Group
Level 11, Meriton Tower
528 Kent St, Sydney 2000
Client

MERITON
Meriton Group
Level 11, Meriton Tower
528 Kent St, Sydney 2000

Structural Engineer	
Mechanical Engineer	
Electrical Engineer	
Hydraulic Engineer	

Legend

Scale As indicated @A1

CRONE
ARCH
TECTO
Crone
level 2, 364 kent street,
sydney, nsw 2000, australia
Ph: +61 2 8295 5300
Fax: +61 2 8295 5301


Project
200 COWARD ST MASCOT
Level 11, Meriton Tower
528 Kent St, Sydney 2000

Drawn:TK Checked: NB Date: 29/01/16

Drawing Title
ELEVATIONS

DEVELOPMENT APPLICATION

CA 3272 DA 0016 P
Project no. Drawing Phase. Drawing No. Rev

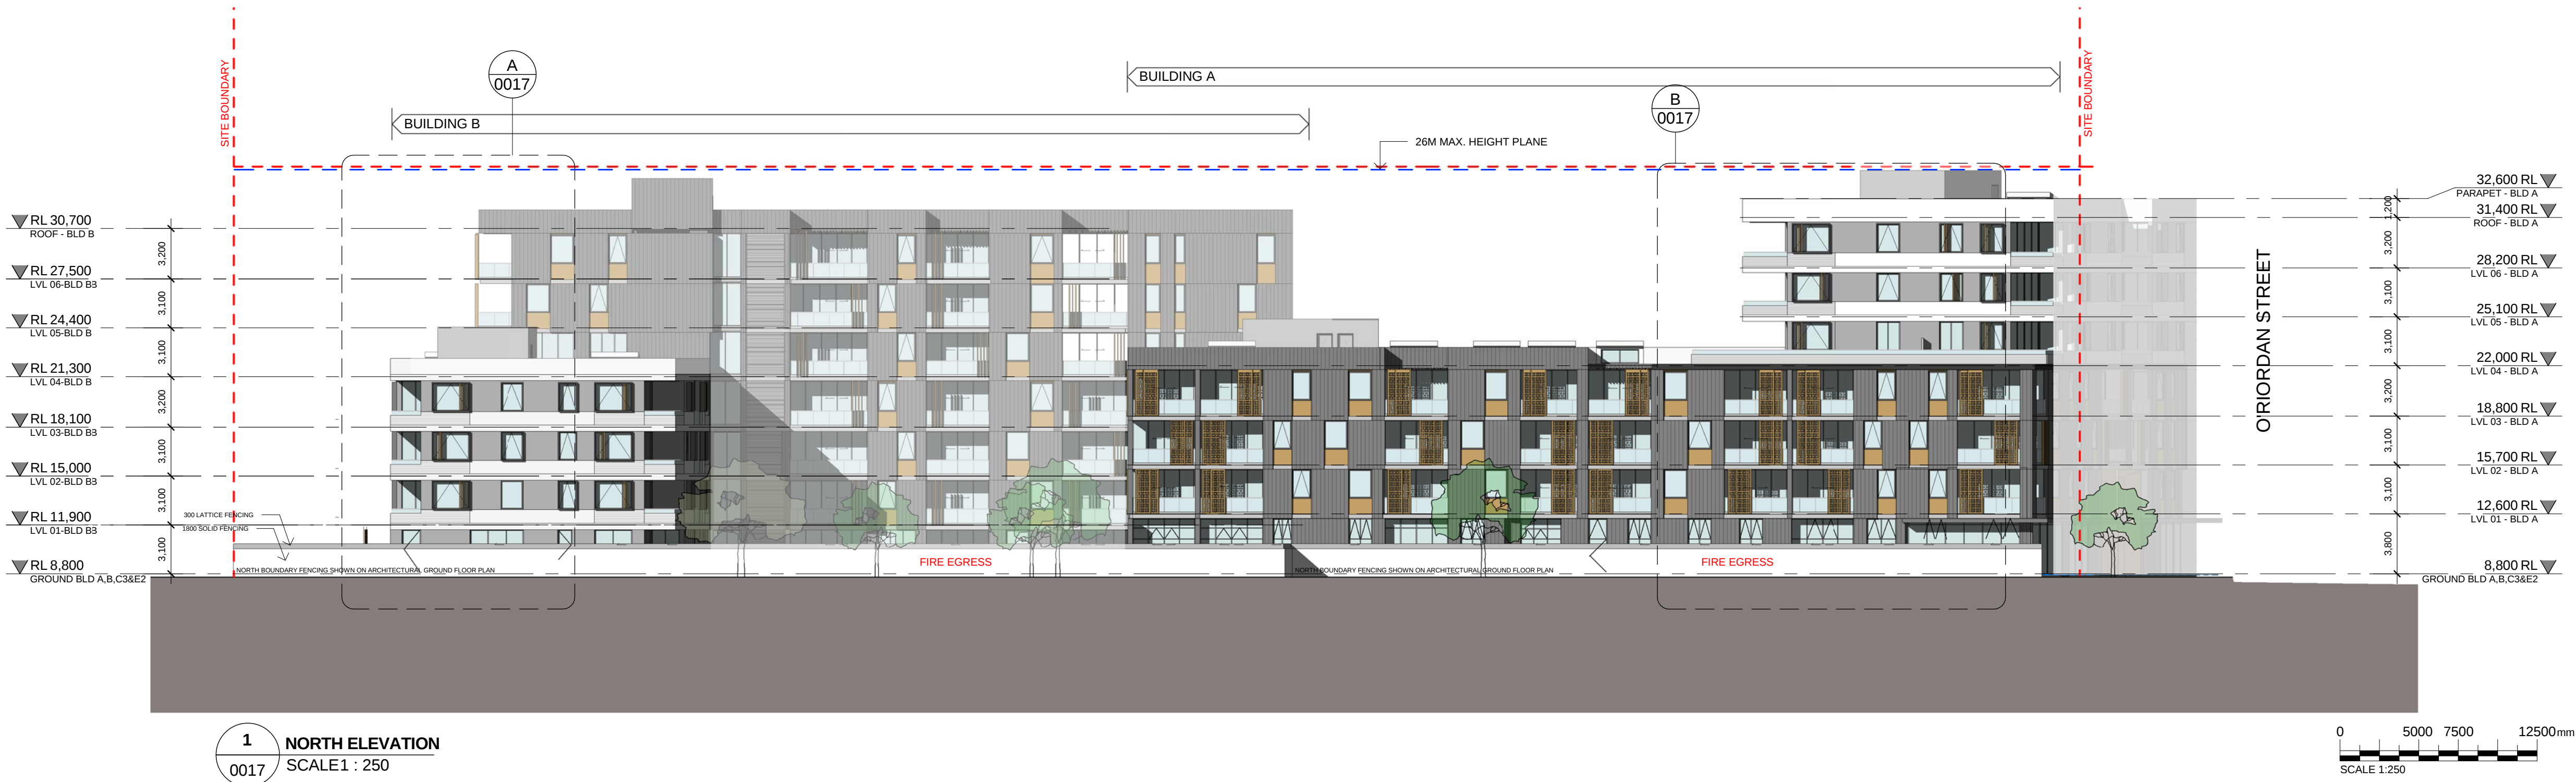

1 NORTH ELEVATION
SCALE 1 : 250



A NORTH ELEVATION - Detail A
SCALE 1 : 100



B NORTH ELEVATION - Detail B
SCALE 1 : 100

MATERIAL LEGEND

- A1. Painted concrete; white
- A2. Painted concrete; dark grey
- A3. Painted concrete; medium grey
- B1. pressed metal cladding; dark grey
- B2. Painted vertical ribbed concrete; medium grey
- B3. Painted horizontal ribbed concrete; white
- C1. Glass; clear
- C2. Glass; with aluminium backing; medium grey
- D1. Balustrade, glass
- D2. Balustrade; metal railing; dark grey
- D3. Balustrade; metal railing; light grey
- E1. Cladding; dark grey
- E2. Cladding; bronze
- F1. Metal Vertical Louve/ Screens; bronze

NOTE:
REFER TO SHEET S01 FOR ALL MATERIAL DESCRIPTIONS

Notes
All dimensions and setbacks to be verified prior to commencement, omissions or discrepancies to be notified to the architect.


Copyright
The copyright of this drawing together with any other documents prepared by crone partners architecture studios. pty ltd (cp) remains the property of cp. crone partners grants licence for the use of this document for the purpose for which they are intended. The licence is not transferable without the permission of cp.

Quality Assurance System

Authorised By: Date:

Rev	DESCRIPTION	By	Date
B	ISSUE FOR CLIENT REVIEW	JM	01.09.2015
C	ISSUE FOR DA REVIEW	JM	21.09.2015
D	ISSUE FOR DA	JM	09.10.2015
E	PLANS FOR STRUCTURAL ENGINEER	EP	11.12.2015
F	FINAL REVIEW DA	EP	23.12.2015
G	DA	EP	29.01.2016
H	REVISED DA	EG	22.06.2016
I	REVISED DA	SL	13.07.2016
J	REVISED DA	SL	14.07.2016
K	REVISED DA	SL	20.07.2016

KEY

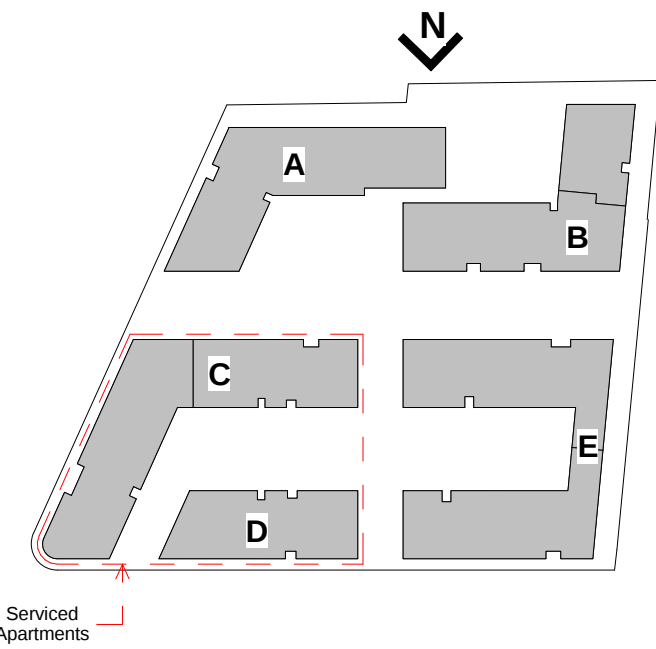

Builder
MERITON
Meriton Group
Level 11, Meriton Tower
528 Kent St, Sydney 2000
Client

MERITON
Meriton Group
Level 11, Meriton Tower
528 Kent St, Sydney 2000

Structural Engineer	
Mechanical Engineer	
Electrical Engineer	
Hydraulic Engineer	

Legend

Scale As indicated @A1

CRONE
ARCH
TECTO
Crone
level 2, 364 kent street,
sydney, nsw 2000, australia
Ph: +61 2 8295 5300
Fax: +61 2 8295 5301

Project
200 COWARD ST MASCOT
Level 11, Meriton Tower
528 Kent St, Sydney 2000

Drawn: TK Checked: NB Date: 29/01/16

Drawing Title
ELEVATIONS

DEVELOPMENT APPLICATION

CA 3272 **DA** **0017** **K**
Project no. Drawing Phase. Drawing No. Rev



1 EAST ELEVATION
SCALE 1 : 250



2 EAST ELEVATION - Detail A
SCALE 1 : 100



3 EAST ELEVATION - Detail B
SCALE 1 : 100


MATERIAL LEGEND	
A1.	Painted concrete; white
A2.	Painted concrete; dark grey
A3.	Painted concrete; medium grey
B1.	pressed metal cladding; dark grey
B2.	Painted vertical ribbed concrete; medium grey
B3.	Painted horizontal ribbed concrete; white
C1.	Glass; clear
C2.	Glass; with aluminium backing; medium grey
D1.	Balustrade, glass
D2.	Balustrade; metal railing; dark grey
D3.	Balustrade; metal railing; light grey
E1.	Cladding; dark grey
E2.	Cladding; bronze
F1.	Metal Vertical Louvre/ Screens; bronze

NOTE:
REFER TO SHEET S01 FOR ALL MATERIAL DESCRIPTIONS

Notes
All dimensions and setbacks to be verified prior to commencement, omissions or discrepancies to be notified to the architect.
Copyright
The copyright of this drawing together with any other documents prepared by crone partners architecture studios. pty ltd (cp) remains the property of cp. crone partners grants licence for the use of this document for the purpose for which they are intended. The licence is not transferable without the permission of cp.

Quality Assurance System

Authorised By:		Date:	
Rev	DESCRIPTION	By	Date
A	ISSUE FOR CLIENT REVIEW	JM	01.09.2015
B	ISSUE FOR DA REVIEW	JM	21.09.2015
C	ISSUE FOR DA	JM	09.10.2015
D	PLANS FOR STRUCTURAL ENGINEER	EP	11.12.2015
E	FINAL REVIEW DA	EP	23.12.2015
F	LIFT OVER RUN BUILDING E	TK	19.01.2016
G	DA	EP	29.01.2016
H	REVISED DA	EG	21.06.2016
I	REVISED DA	EG	22.06.2016
J	REVISED DA	SL	20.07.2016

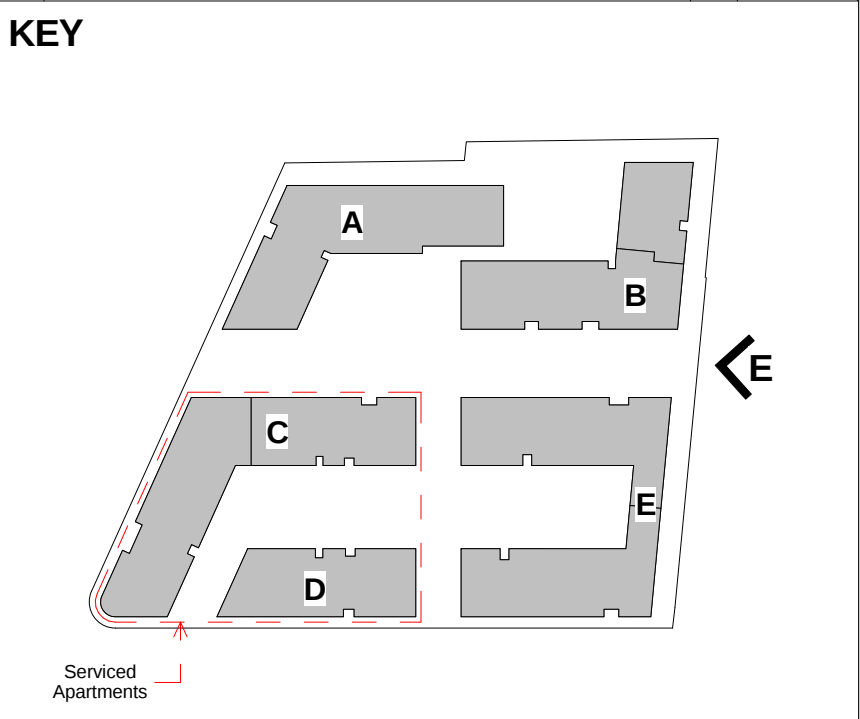

Builder
MERITON
Meriton Group
Level 11, Meriton Tower
528 Kent St, Sydney 2000
Client

MERITON
Meriton Group
Level 11, Meriton Tower
528 Kent St, Sydney 2000

Structural Engineer	
Mechanical Engineer	
Electrical Engineer	
Hydraulic Engineer	

Legend	

Scale As indicated @A1

CRONE
ARCH
TECTO
Crone
level 2, 364 kent street,
sydney, nsw 2000, australia
Ph: +61 2 8295 5300
Fax: +61 2 8295 5301


Project
200 COWARD ST MASCOT
Level 11, Meriton Tower
528 Kent St, Sydney 2000

Drawn: TK Checked: NB Date: 29/01/16

Drawing Title
ELEVATIONS

DEVELOPMENT APPLICATION

CA 3272	DA	0018	J
Project no.	Drawing Phase.	Drawing No.	Rev

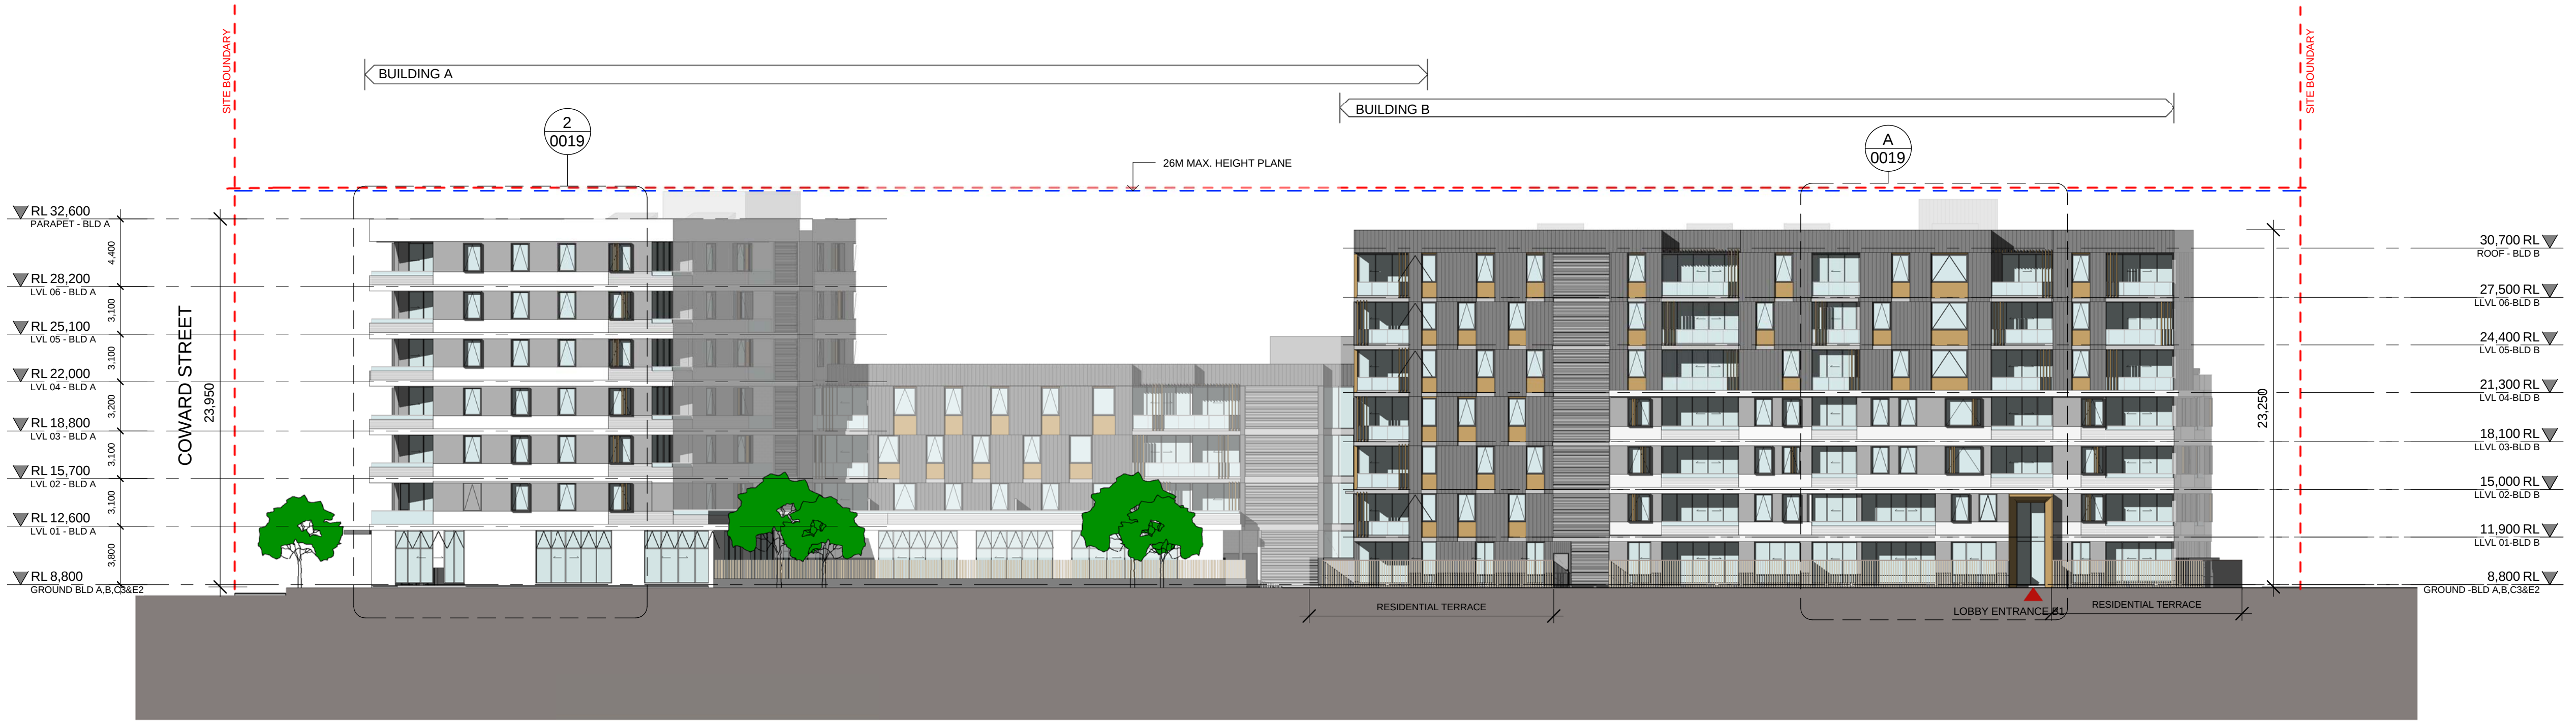

1 THROUGH LINK SOUTH
0019 SCALE 1 : 250



2 THROUGH LINK SOUTH - Detail B
0019 SCALE 1 : 100



A THROUGH LINK SOUTH - Detail A
0019 SCALE 1 : 100

MATERIAL LEGEND

- A1. Painted concrete; white
- A2. Painted concrete; dark grey
- A3. Painted concrete; medium grey
- B1. pressed metal cladding; dark grey
- B2. Painted vertical ribbed concrete; medium grey
- B3. Painted horizontal ribbed concrete; white
- C1. Glass; clear
- C2. Glass; with aluminium backing; medium grey
- D1. Balustrade; glass
- D2. Balustrade; metal railing; dark grey
- D3. Balustrade; metal railing; light grey
- E1. Cladding; dark grey
- E2. Cladding; bronze
- F1. Metal Vertical Louvre/ Screens; bronze

NOTE:
REFER TO SHEET S01 FOR ALL MATERIAL DESCRIPTIONS


Notes
All dimensions and setbacks to be verified prior to commencement, omissions or discrepancies to be notified to the architect.
Copyright
The copyright of this drawing together with any other documents prepared by crone partners architecture studios. pty ltd (cp) remains the property of cp. crone partners grants licence for the use of this document for the purpose for which they are intended. The licence is not transferable without the permission of cp.

Quality Assurance System

Authorised By: Date:

Rev	DESCRIPTION	By	Date
A	ISSUE FOR CLIENT REVIEW	JM	01.09.2015
B	ISSUE FOR DA REVIEW	JM	01.09.2015
C	ISSUE FOR DA	JM	09.10.2015
D	PLANS FOR STRUCTURAL ENGINEER	EP	11.12.2015
E	FINAL REVIEW DA	EP	23.12.2015
F	DA	EP	29.01.2016
G	REVISED DA	EG	22.06.2016
H	REVISED DA	SL	20.07.2016

KEY

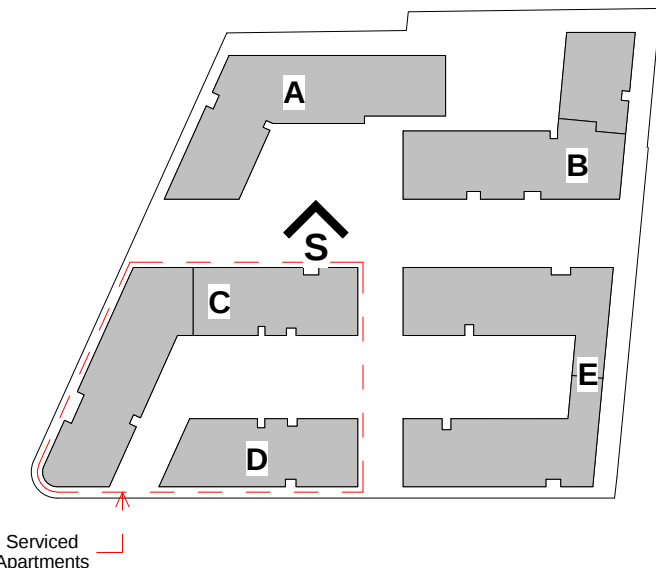

Builder
MERITON
Meriton Group
Level 11, Meriton Tower
528 Kent St, Sydney 2000
Client

MERITON
Meriton Group
Level 11, Meriton Tower
528 Kent St, Sydney 2000

Structural Engineer	
Mechanical Engineer	
Electrical Engineer	
Hydraulic Engineer	

Legend

Scale As indicated @A1

CRONE
ARCH
TESTO
Crone
level 2, 364 kent street,
sydney, nsw 2000, australia
Ph: +61 2 8295 5300
Fax: +61 2 8295 5301

Project
200 COWARD ST MASCOT
Level 11, Meriton Tower
528 Kent St, Sydney 2000

Drawn: TK Checked: NB Date: 29/01/16


Drawing Title
ELEVATIONS

DEVELOPMENT APPLICATION

CA 3272 DA 0019 H
Project no. Drawing Phase. Drawing No. Rev

Plot Date: 20/07/2016 6:44:59 PM

Cad File No: C:\Users\SUSANAL\Documents\CA3272-CRN-M3-AR-Master_Model_susanal.rvt

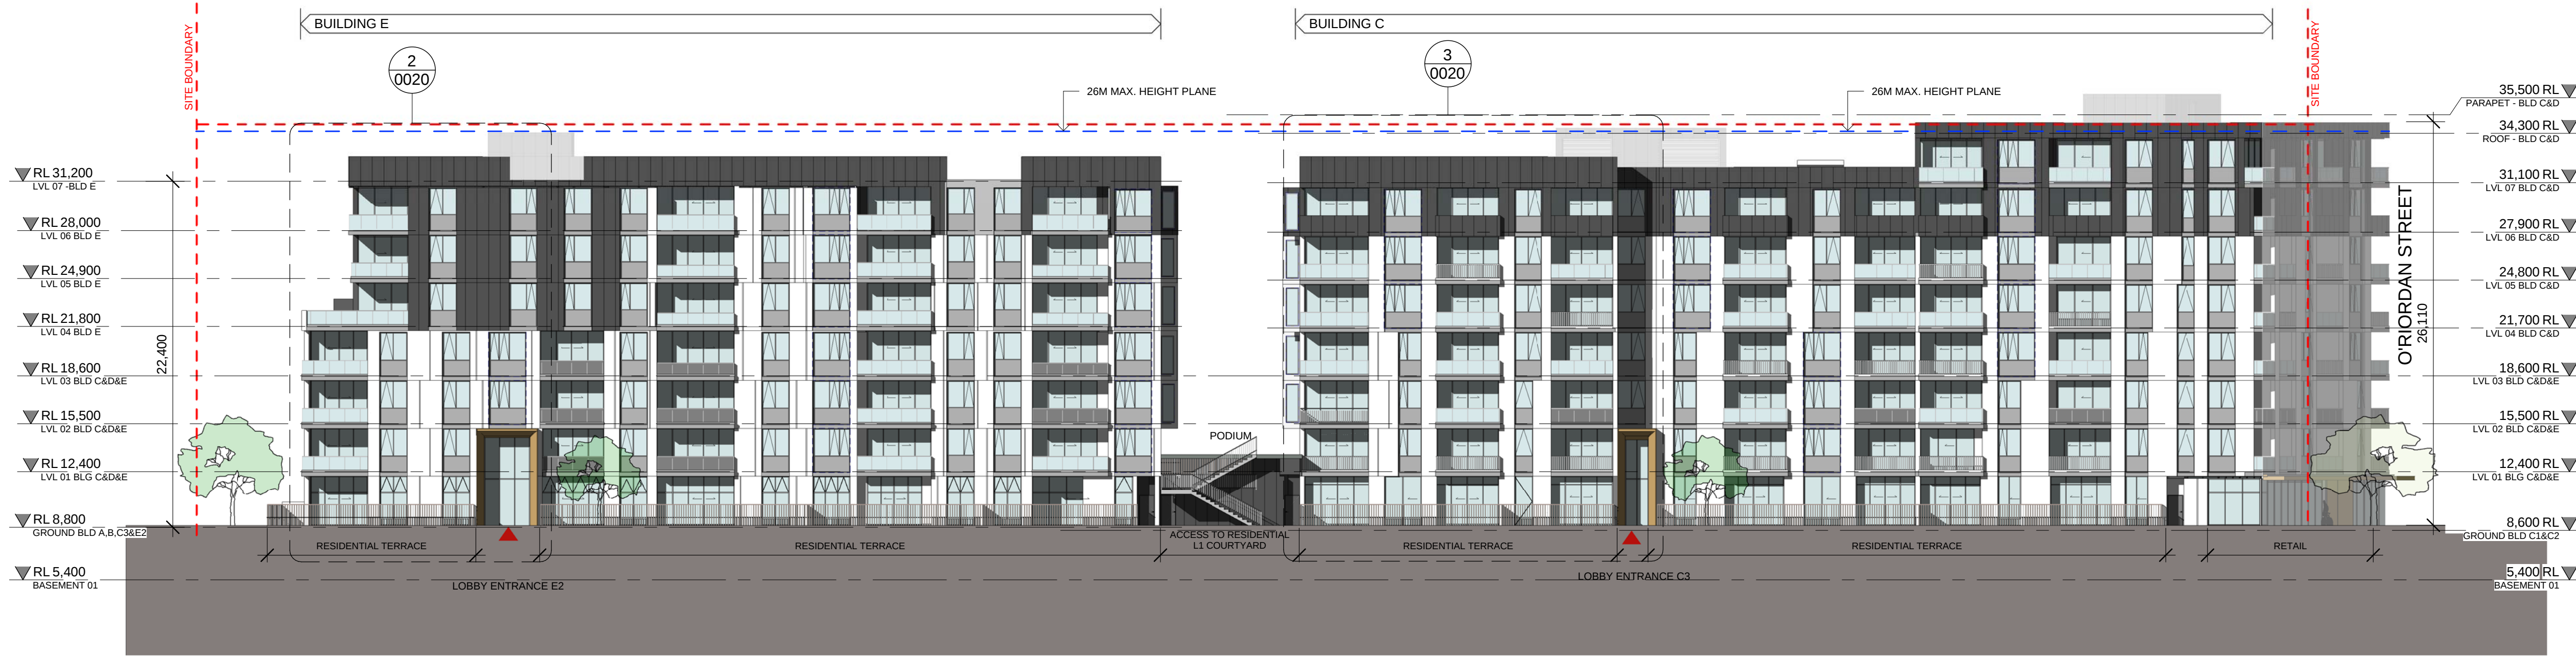

1 THROUGH LINK NORTH
SCALE1 : 250



2 THROUGH LINK NORTH - Detail A
SCALE 1 : 100



3 THROUGH LINK NORTH - Detail B
SCALE 1 : 100

MATERIAL LEGEND

- A1. Painted concrete; white
- A2. Painted concrete; dark grey
- A3. Painted concrete; medium grey
- B1. pressed metal cladding; dark grey
- B2. Painted vertical ribbed concrete; medium grey
- B3. Painted horizontal ribbed concrete; white
- C1. Glass; clear
- C2. Glass; with aluminium backing; medium grey
- D1. Balustrade, glass
- D2. Balustrade; metal railing; dark grey
- D3. Balustrade; metal railing; light grey
- E1. Cladding; dark grey
- E2. Cladding; bronze
- F1. Metal Vertical Louvre/ Screens; bronze

NOTE:
REFER TO SHEET S01 FOR ALL MATERIAL DESCRIPTIONS


Notes
All dimensions and setbacks to be verified prior to commencement, omissions or discrepancies to be notified to the architect.
Copyright
The copyright of this drawing together with any other documents prepared by crone partners architecture studios. ply ltd (cp) remains the property of cp. crone partners grants licence for the use of this document for the purpose for which they are intended. The licence is not transferable without the permission of cp.

Quality Assurance System

Authorised By: Date:

Rev	DESCRIPTION	By	Date
B	ISSUE FOR DA REVIEW	JM	21.09.2015
C	ISSUE FOR DA	JM	09.10.2015
D	PLANS FOR STRUCTURAL ENGINEER	EP	11.12.2015
E	FINAL REVIEW DA	EP	23.12.2015
F	TKT OVER RUN BUILDING E	TK	19.01.2016
G	MATERIAL TAGS ADDED	EP	27.01.2016
H	DA	EP	29.01.2016
I	REVISED DA	EG	21.06.2016
J	REVISED DA	EG	22.06.2016
K	REVISED DA	SL	20.07.2016

KEY

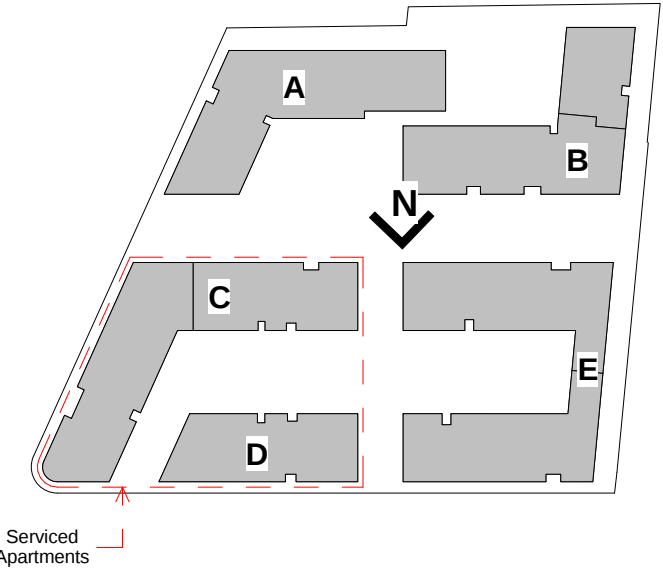

Builder
MERITON
Meriton Group
Level 11, Meriton Tower
528 Kent St, Sydney 2000
Client

MERITON
Meriton Group
Level 11, Meriton Tower
528 Kent St, Sydney 2000

Structural Engineer	
Mechanical Engineer	
Electrical Engineer	
Hydraulic Engineer	

Legend

Scale As indicated @A1

CRONE
ARCH
TECTO
Crone
level 2, 364 kent street,
sydney, nsw 2000, australia
Ph: +61 2 8295 5300
Fax: +61 2 8295 5301


Project
200 COWARD ST MASCOT
Level 11, Meriton Tower
528 Kent St, Sydney 2000

Drawn:TK Checked: Date: 29/01/16


Drawing Title
ELEVATIONS

DEVELOPMENT APPLICATION

CA 3272	DA	0020	K
Project no.	Drawing Phase.	Drawing No.	Rev

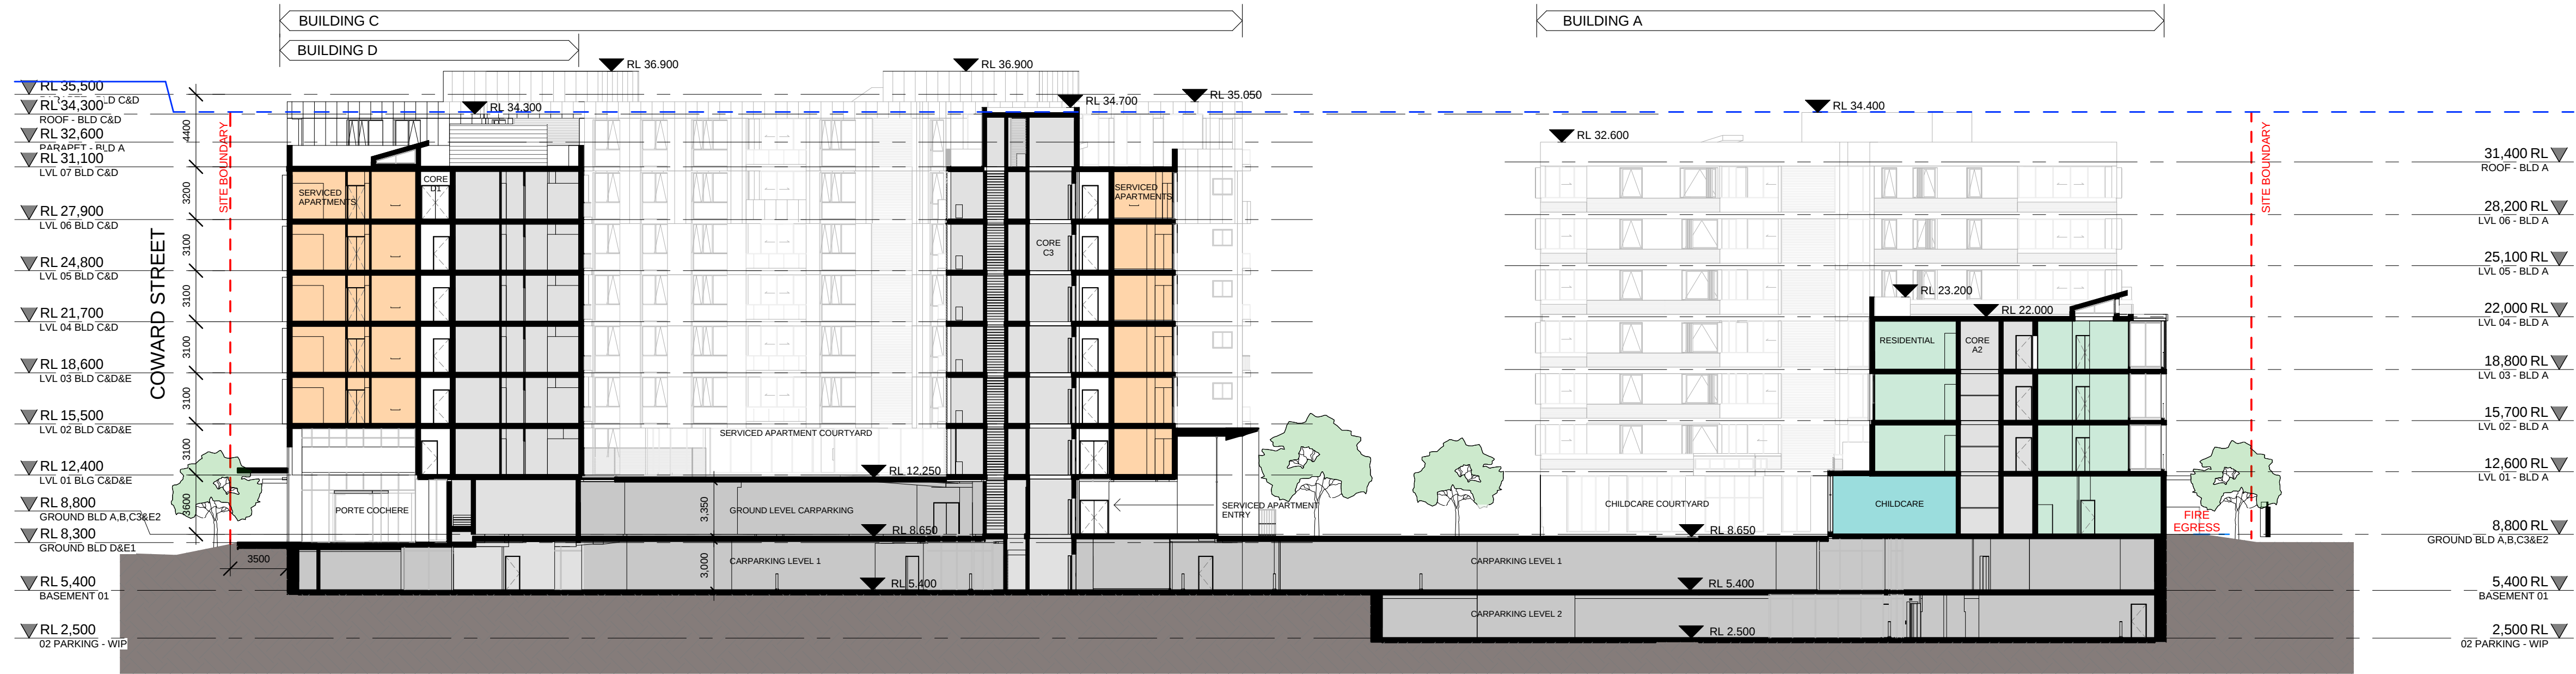

A
0021
SECTION AA
SCALE 1 : 250

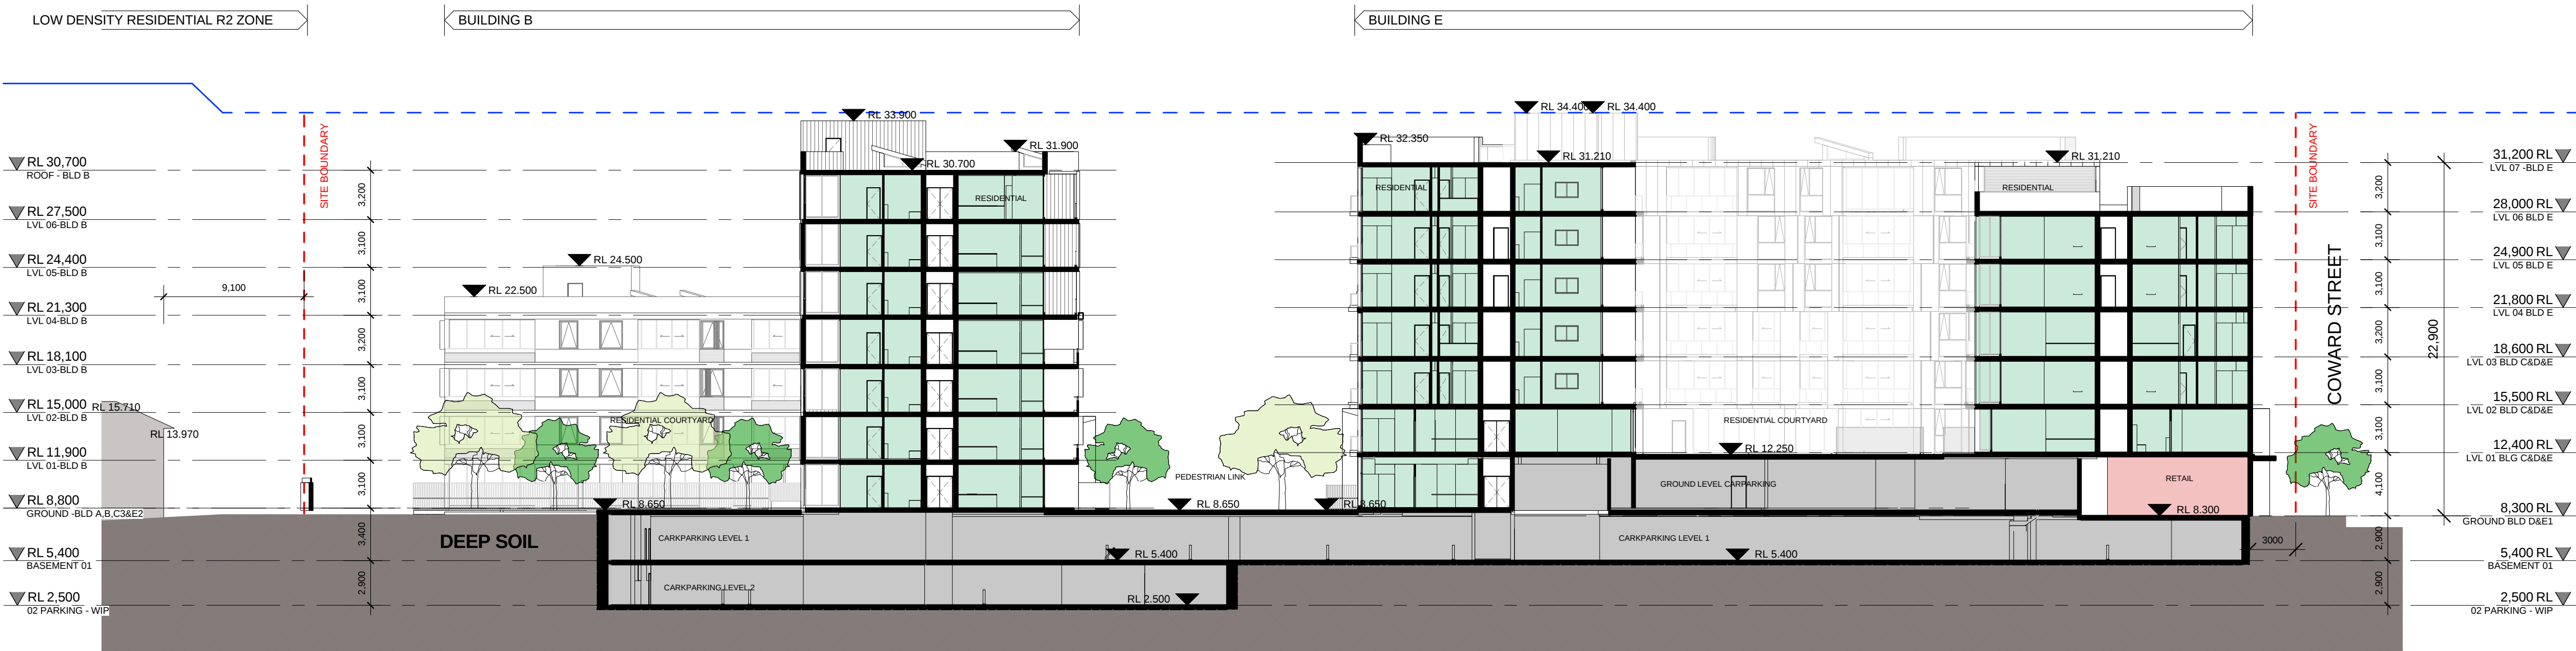

B
0005.2
SECTION BB
SCALE 1 : 250

Notes

All dimensions and setbacks to be verified prior to commencement, omissions or discrepancies to be notified to the architect.

Copyright

The copyright of this drawing together with any other documents prepared by crone partners architecture studios. pty ltd (cp) remains the property of cp. crone partners grants licence for the use of this document for the purpose for which they are intended. The licence is not transferable without the permission of cp.

Quality Assurance System

Authorised By:

Date:

Rev	DESCRIPTION	By	Date
G	ISSUE FOR DA	JM	09.10.2015
H	PLANS FOR STRUCTURAL ENGINEER	EP	11.12.2015
I	FINAL REVIEW DA	EP	23.12.2015
J	LIFT OVER RUN BUILDING E	TK	19.01.2016
K	DA	EP	29.01.2016
L	REVISED DA	EG	10.06.2016
M	REVISED DA	EG	22.06.2016
N	REVISED DA	SL	12.07.2016
O	REVISED DA	SL	14.07.2016
P	REVISED DA	SL	20.07.2016

KEY

Builder

M
Meriton Group
Level 11, Meriton Tower
528 Kent St, Sydney 2000
Client

M
Meriton Group
Level 11, Meriton Tower
528 Kent St, Sydney 2000

Structural Engineer	
Mechanical Engineer	
Electrical Engineer	
Hydraulic Engineer	

Legend

- Retail
- Residential
- Dual Use
- Serviced Apartments
- Childcare
- Basement
- Service Cores

Scale 1 : 250 @A1

CRONE ARCH + TESTO

Crone
level 2, 364 kent street,
sydney. nsw 2000, australia
Ph: +61 2 8295 5300
Fax: +61 2 8295 5301


Project
200 COWARD ST MASCOT
Level 11, Meriton Tower
528 Kent St, Sydney 2000

Drawn: TK	Checked: NB	Date: 29/01/16
-----------	-------------	----------------


Drawing Title
SECTIONS

DEVELOPMENT APPLICATION

CA 3272	DA	0021	P
Project no.	Drawing Phase.	Drawing No.	Rev

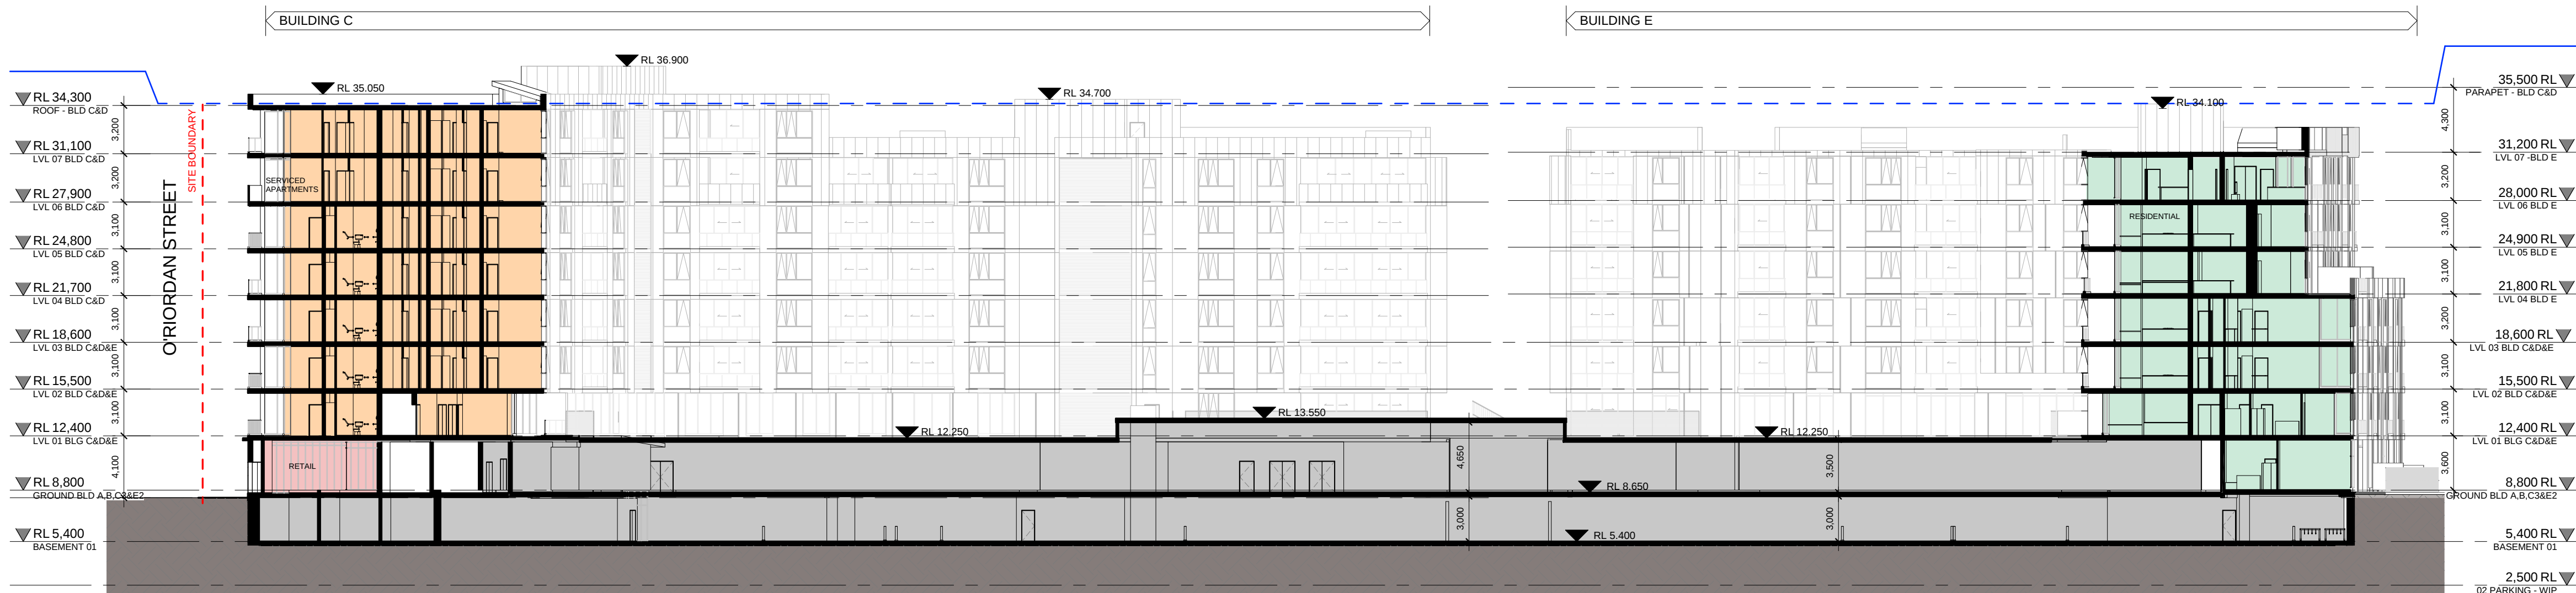

C SECTION CC
0022 SCALE1 : 250

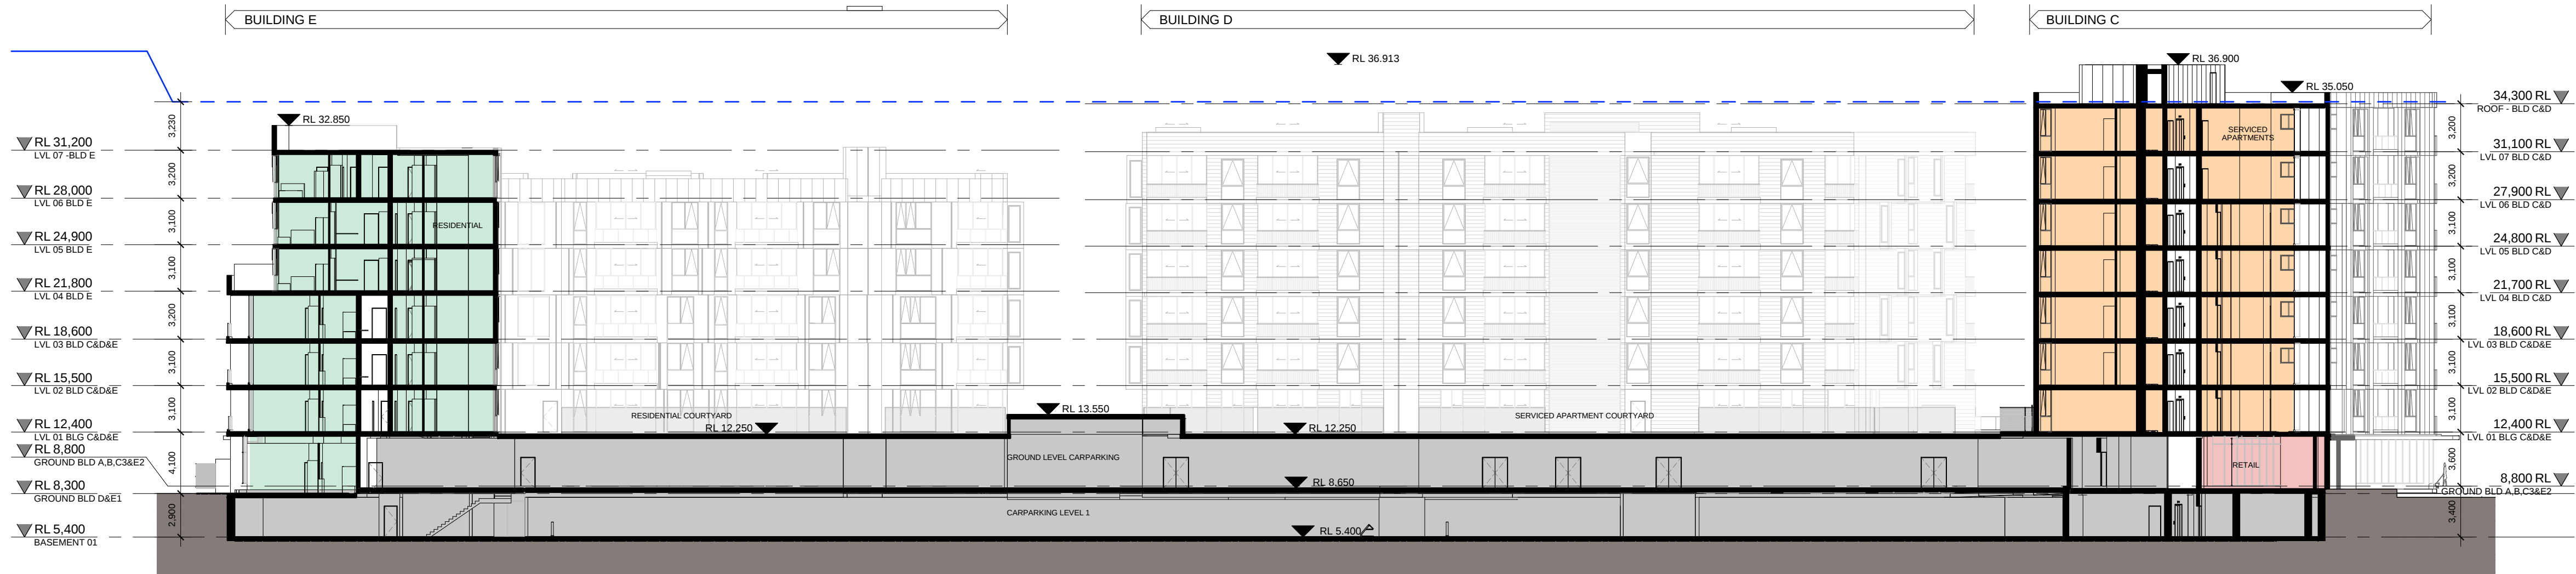

D SECTION DD
0022 SCALE1 : 250


Notes
All dimensions and setbacks to be verified prior to commencement, omissions or discrepancies to be notified to the architect.
Copyright
The copyright of this drawing together with any other documents prepared by crone partners architecture studios, ply lid (cp) remains the property of cp. crone partners grants licence for the use of this document for the purpose for which they are intended. The licence is not transferable without the permission of cp.

Quality Assurance System

Authorised By: Date:

Rev	DESCRIPTION	By	Date
A	ISSUE FOR DA REVIEW	JM	21.09.2015
B	ISSUE FOR DA	EP	09.10.2015
C	PLANS FOR STRUCTURAL ENGINEER	EP	11.12.2015
D	FINAL REVIEW DA	TK	23.12.2015
E	LIFT OVER RUN BUILDING E	TK	19.01.2016
F	DA	EP	29.01.2016
G	REVISED DA	EG	22.06.2016
H	REVISED DA	SL	21.07.2016

KEY

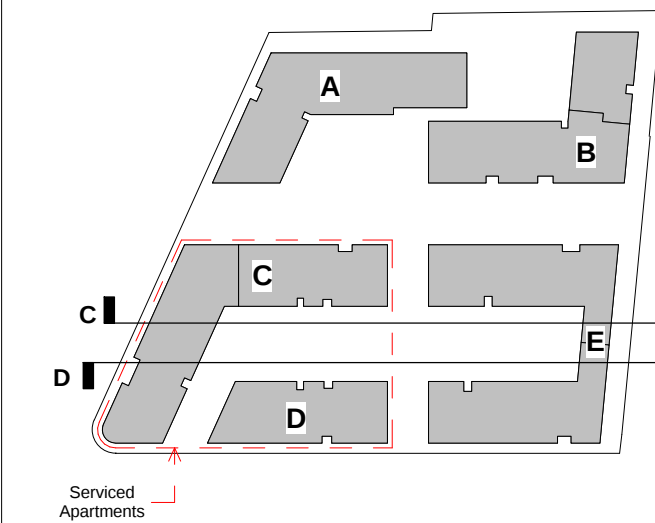

Builder
MERITON
Meriton Group
Level 11, Meriton Tower
528 Kent St, Sydney 2000
Client
MERITON
Meriton Group
Level 11, Meriton Tower
528 Kent St, Sydney 2000
Structural Engineer

Mechanical Engineer

Electrical Engineer

Hydraulic Engineer

Legend

- Retail
- Residential
- Serviced Apartments
- Childcare
- Basement
- Service Cores

Scale 1 : 250 @A1
0 5000 7500 12500mm
SCALE 1:250

CRONE
level 2, 364 kent street,
sydney, nsw 2000, australia
Ph: +61 2 8295 5300
Fax: +61 2 8295 5301

Project
200 COWARD ST MASCOT
Level 11, Meriton Tower
528 Kent St, Sydney 2000

Drawn: TK Checked: NB Date: 29/01/16

Drawing Title
SECTIONS

DEVELOPMENT APPLICATION

CA 3272 DA 0022 H
Project no. Drawing Phase. Drawing No. Rev

Plot Date: 21/07/2016 12:03:32 PM

Cad File No: C:\Users\SUSANAL\Documents\CA3272-CRN-M3-AR-Master_Model_susanal.rvt