

BWK	BRICKWORK
BLK	BLOCKWORK
CFC	COMPRESSED FIBRE CEMENT
CT	CERAMIC TILE
EX	EXISTING
LP	LIGHT POLE
-----	EXISTING BUILDING ELEMENTS / INFRASTRUCTURE TO BE DEMOLISHED

NOTE THAT ALL PLANT AND ELECTRICAL OUTLETS ARE LOCATED ABOVE RL13.00 100 YR FLOOR LEVEL. ALL CONSTRUCTION BELOW THIS LEVEL USES WATER RESISTANT MATERIALS.

E	27/01/2017	Include picnic area	DM
D	23/01/2016	Boundary Clarified	GH
C	29/09/2016	Updated DA	DM
B	28/04/2016	DA Issue	DM
A	12/04/2016	DA Draft	DM
No.	Date	Description	Chld
Issue			

Project Manager

ROC Projects
264 George Street, Sydney, NSW 2000, Australia
T: 0414 672 951 F: -
E: -

Structural & Civil Engineer

ABC Consultants
Suite 2 Building C, Rhodes Corporate Park, NSW 2138
T: 61 2 9746 9201 F: 61 2 9746 9207
E: info@abc-consultants.com.au

Hydraulic & Electrical Engineer

Jones Nicholson
Mezz. Lvl, 50 Carrington St, Sydney, NSW 2000
T: 61 2 9521 3088 F: 1300 721 533
E: mail@jonesnicholson.com.au

Water Treatment & Mechanical Engineer

Stevenson & Associates
PO Box 17, Seaforth, NSW 2092, Australia
T: 61 2 9018 9189 F: -
E: paul@sa-consultants.com.au

Traffic Engineer

Gennaoui Consulting Pty Ltd
-
T: 61 2 9555 1381 F: -
E: gennaoui.i@bigpond.com

Acoustic Consultant

JHA
Level 3, 146 Arthur St, North Sydney NSW 2060
T: 61 2 9437 1000 F: -
E: Claudiu.Pop@jhaengineers.com.au

Architect

NBRS+PARTNERS

Level 3, 4 Glen Street, Milsoms Point, NSW 2061 Australia
T: 61 2 9922 2344 F: 61 2 9922 1308
E: architects@nbsap.com.au W: www.nbsap.com.au

Any form of replication of this drawing in full or in part without the written permission of NBRS+PARTNERS Pty Ltd constitutes an infringement of the copyright.
ABN 16 002 247 565 © 2016

Nominated Architects: Geoffrey Deane reg No. 3766,
Andrew Duffin reg No. 5602, Garry Hoddinett reg No. 5286

Project & Client

Redevelopment of Ashfield Aquatic Centre

at
Frederick St & Elizabeth Street, Ashfield, NSW 2131
for
Ashfield Council

Drawing Title

Site Plan


Date 27/02/2017 4:24:12 PM

Scale As indicated @ A1

0 2m 4m 6m 8m 10m 12m

Drawing Reference

15518-DA 100 -E

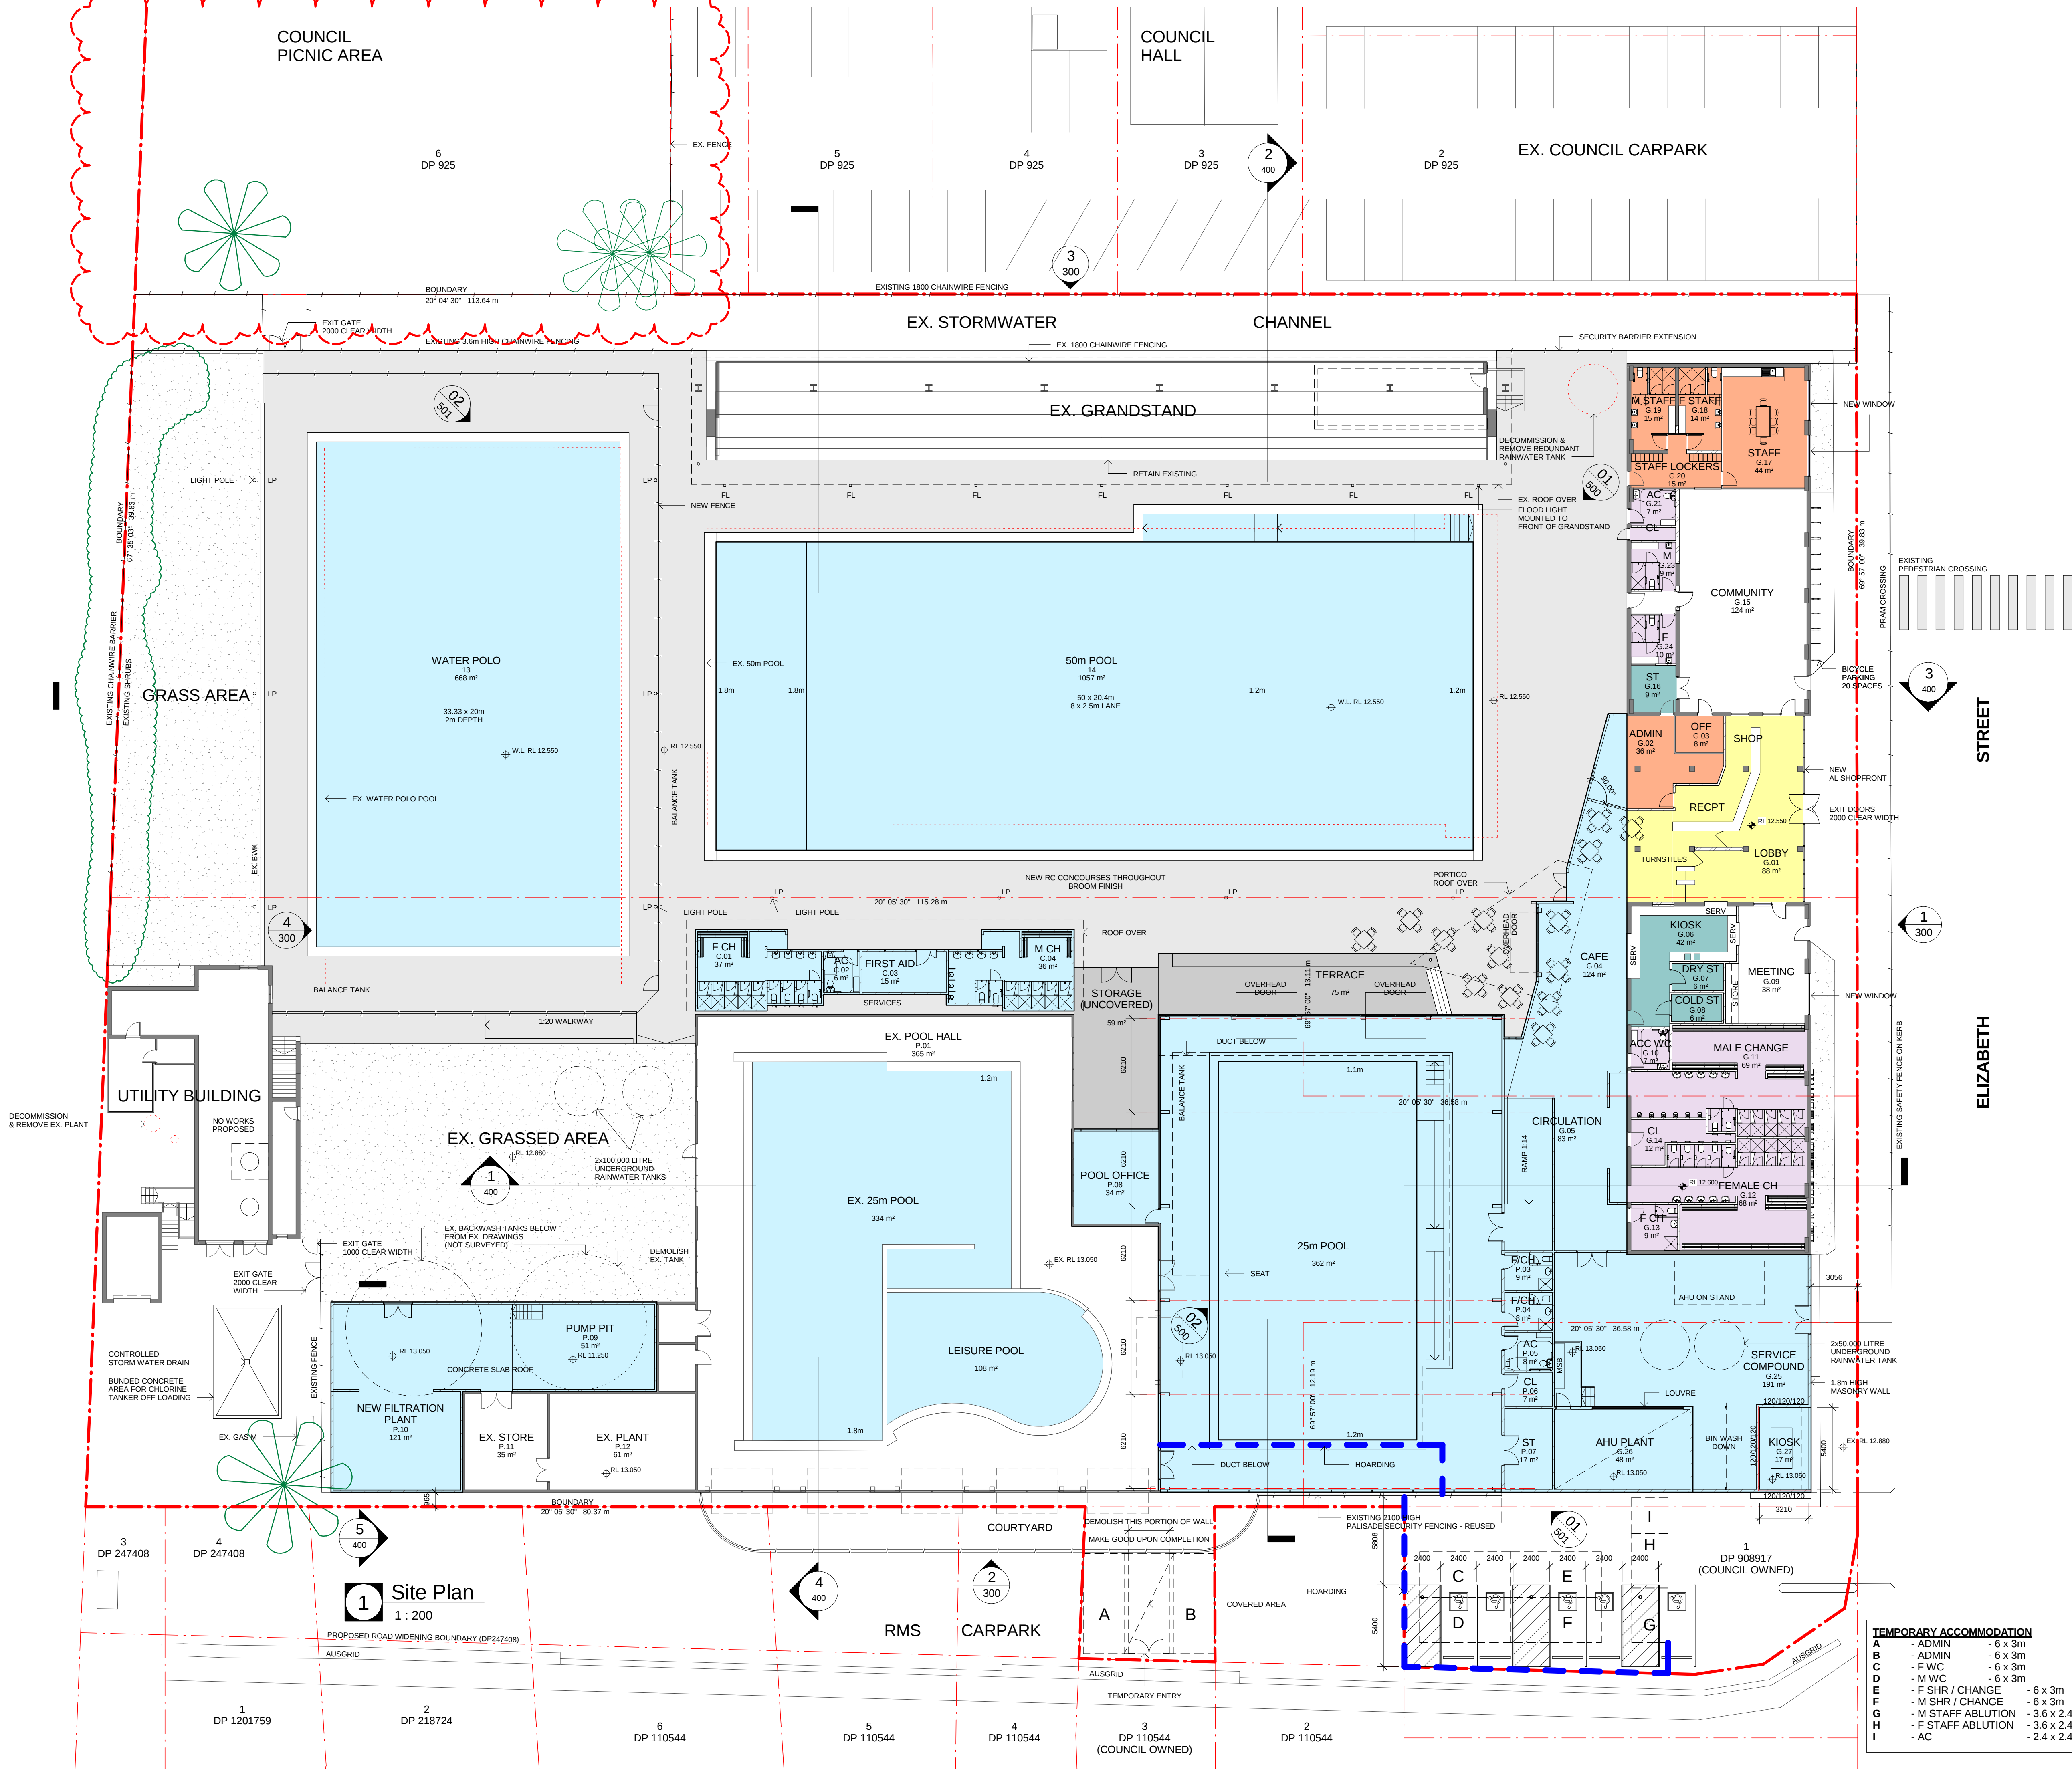

TEMPORARY ACCOMMODATION		
A	- ADMIN	- 6 x 3m
B	- ADMIN	- 6 x 3m
C	- FWC	- 6 x 3m
D	- MWC	- 6 x 3m
E	- F SHR / CHANGE	- 6 x 3m
F	- M SHR / CHANGE	- 6 x 3m
G	- M STAFF ABLUTION	- 3.6 x 2.4m
H	- F STAFF ABLUTION	- 3.6 x 2.4m
I	- AC	- 2.4 x 2.4m