

DEVELOPMENT APPLICATION

Tower 2, Level 23, Darling Park
201 Sussex Street
Sydney NSW 2000 Australia
TEL +612 8233 9900
FAX +612 8233 9966
www.urbis.com.au

Urbis Pty Ltd ABN 50 105 256 228
Australia . Asia . Middle East

Copyright by Urbis Pty Ltd. This drawing, or parts thereof, may not be reproduced for any purpose without the consent of Urbis Pty Ltd. It is implied and has legal backing.

Use figured dimensions only. All dimensions to be verified on site before commencing work. All dimensions are in mm unless otherwise stated. The drawings are to be read in conjunction with the specification and any other written instructions issued.

Any discrepancies shall be referred to the Superintendent for a written decision prior to ordering/ supply/ installation/ construction.

DRAWING REGISTER

DWG NO.	DRAWING NAME	SCALE	SIZE	ISSUE
L-000-CS	COVER SHEET, DRAWING REGISTER & LEGEND	NTS	A1	D
L-500-PL	PLANTING PLAN - GROUND LEVEL	1:200	A1	D
L-501-PL	PLANTING PLAN - GROUND LEVEL	1:100	A1	D
L-502-PL	PLANTING PLAN - GROUND LEVEL	1:100	A1	D
L-503-PL	PLANTING PLAN - GROUND LEVEL	1:100	A1	D
L-504-PL	PLANTING PLAN - GROUND LEVEL	1:100	A1	D
L-505-PL	PLANTING PLAN - LEVEL 1	1:200	A1	B
L-506-PPL	PLANTING PLAN - LEVEL 1	1:100	A1	B
L-507-PL	PLANTING PLAN - LEVEL 1	1:100	A1	B
L-508-PP	PLANTING PLAN - LEVEL 5	1:200	A1	B
L-509-PL	PLANTING SCHEDULE	NTS	A1	A

LEGEND

GENERAL

	PROPERTY BOUNDARY
	EXTENT OF BASEMENT
	JOINLINE
	DEEP SOIL AREA/ BASEMENT EXTENTS
	EXISTING LEVEL
	PROPOSED LEVEL
	MOUNDING CONTOURS
	CONTOURS
	GRAVEL STRIP
	FENCE

PLANTING


The legend defines the symbols used in the site plan:

- EXISTING TREE TO BE RETAINED:** Represented by a solid black circle with the number '12' in red and a small black dot in the center.
- STRUCTURAL ROOT ZONE (SRZ):** Represented by a dashed green circle.
- TREE PROTECTION ZONE (TPZ):** Represented by a dashed blue circle.
- PROPOSED TREE:** Represented by a solid black circle with a black cross (+) in the center.
- SHRUB/PLANTING AREA:** Represented by a rectangle with a wavy, scalloped border.
- PLANT MIX A:** Represented by a rectangle with diagonal hatching lines sloping from the top-left to the bottom-right.
- PLANT MIX B:** Represented by a rectangle with a cross-hatch pattern.
- LAWN/TURF AREA:** Represented by a rectangle with a pattern of small dots.
- ARTIFICIAL TURF:** Represented by a rectangle with diagonal hatching lines sloping from the top-right to the bottom-left.


GROUND LEVEL KEY PLAN / SHEET LAYOUT



LEVEL 3 KEY PLAN / SHEET LAYOUT

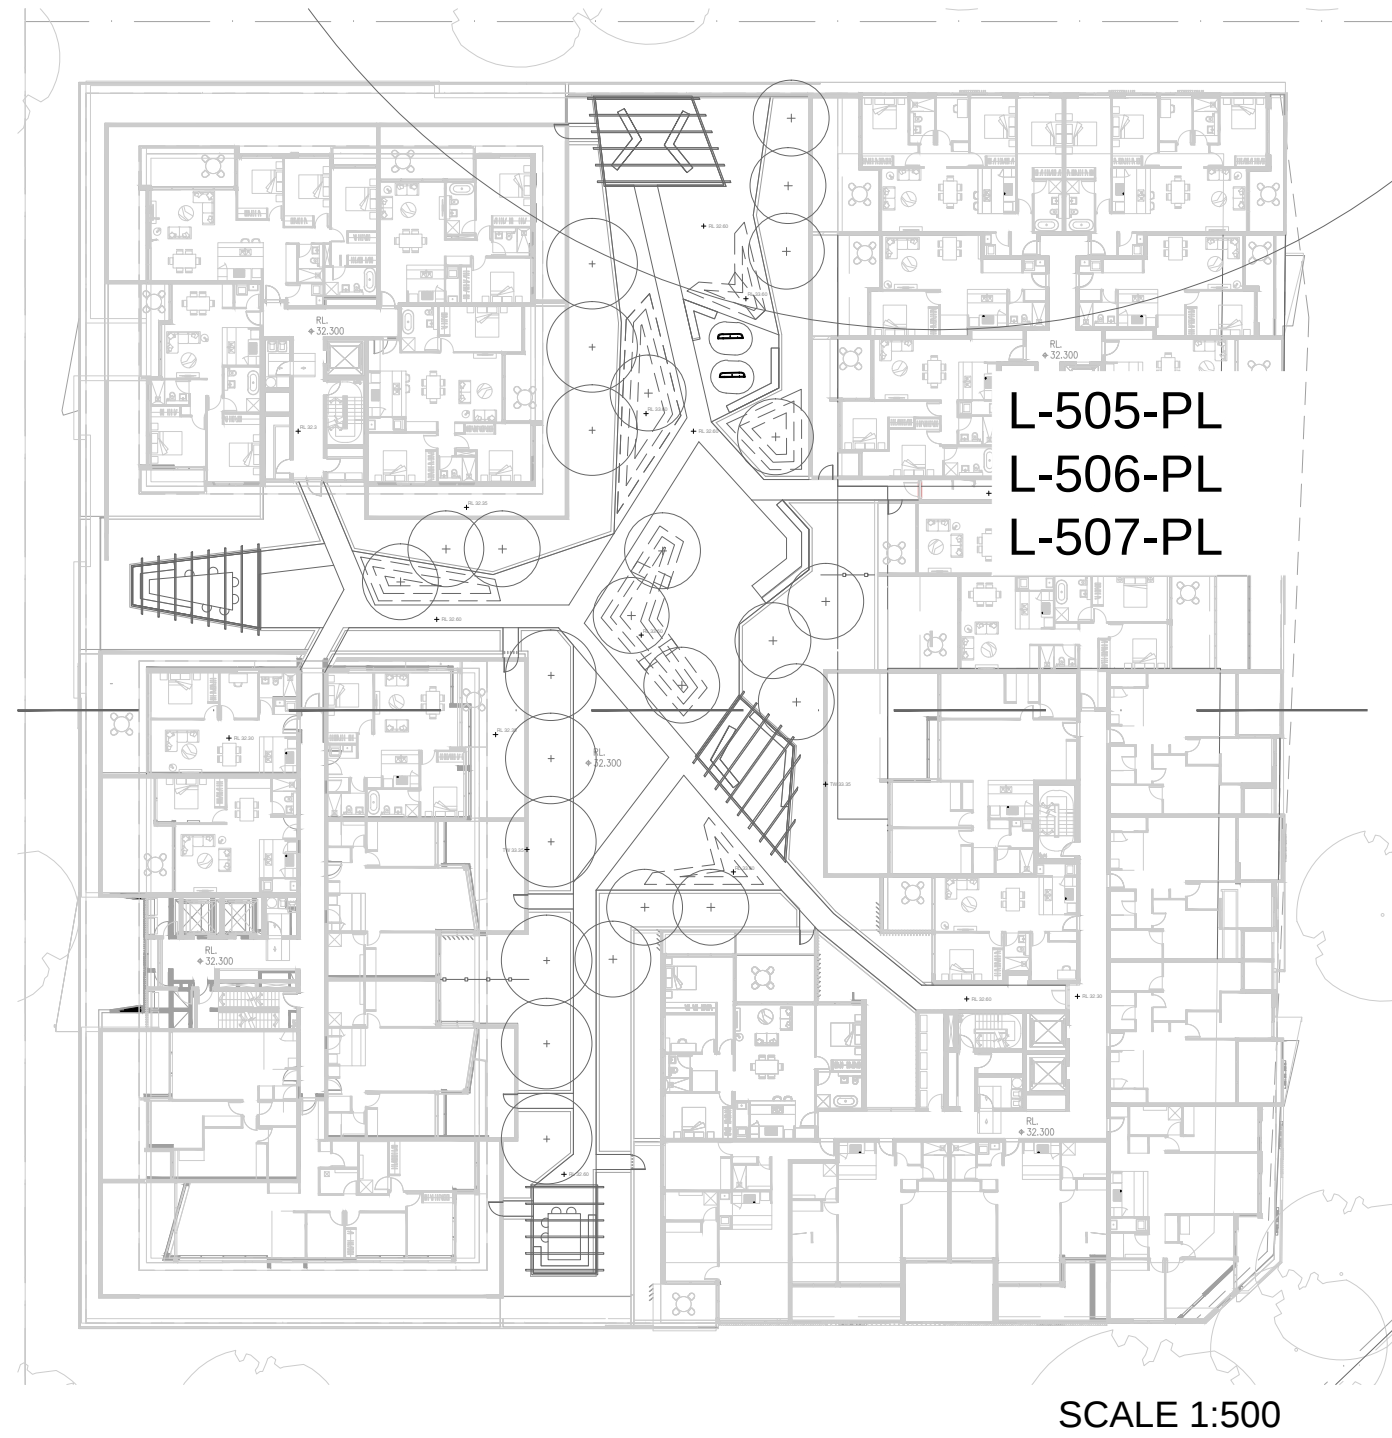

LEVEL 5 KEY PLAN / SHEET LAYOUT

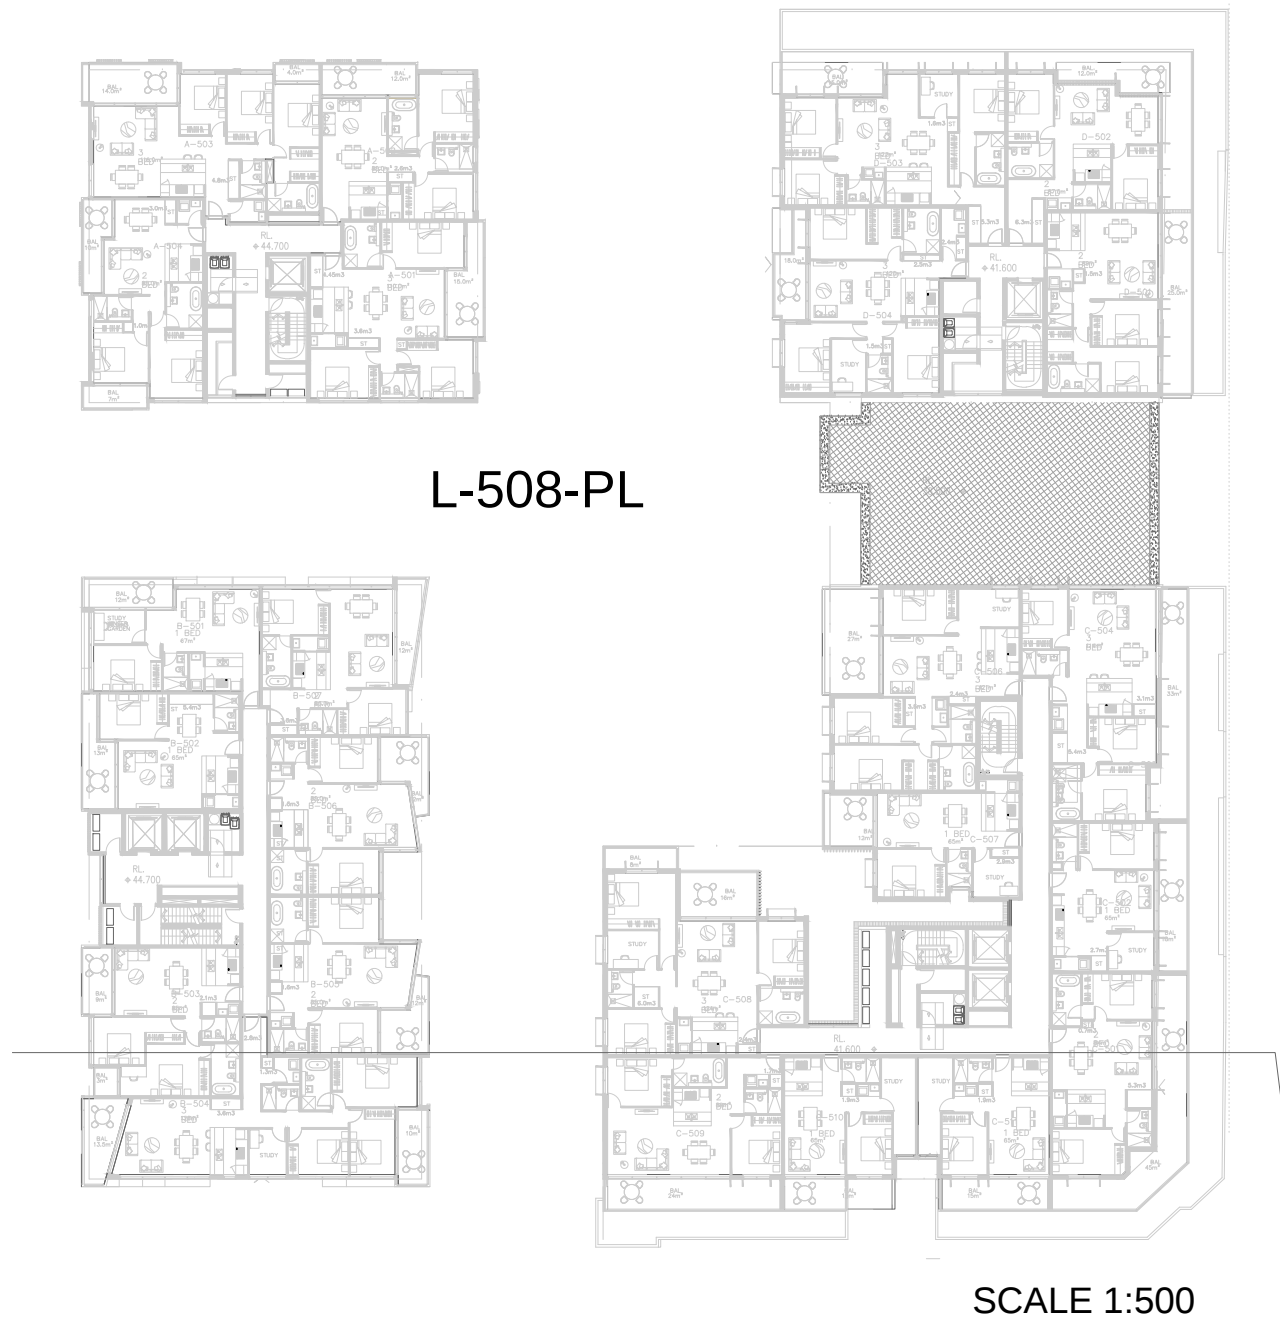

D	04	DEVELOPMENT APPLICATION	J.K.	M.K.	21.12.16
C	03	DEVELOPMENT APPLICATION	J.K.	M.K.	14.12.16
B	02	NOT FOR CONSTRUCTION	J.K.	M.K.	17.11.16
A	01	NOT FOR CONSTRUCTION	I.P.	M.K.	27.06.16
		DESCRIPTION	DWNCHK		DATE

PROJECT DIRECTOR: M.K.

CLIENT
MERITON

PROJECT

UB5E Pagewood
130-150 BUNNERONG ROAD,
PAGEWOOD

DRAWING TITLE


COVER PAGE, DWG REGISTER
AND LEGEND

ISSUE	PROJECT NO.
NOT FOR CONSTRUCTION	ND1501
SCALE	

DRAWING NO.
L-000-CS

REVISION
D



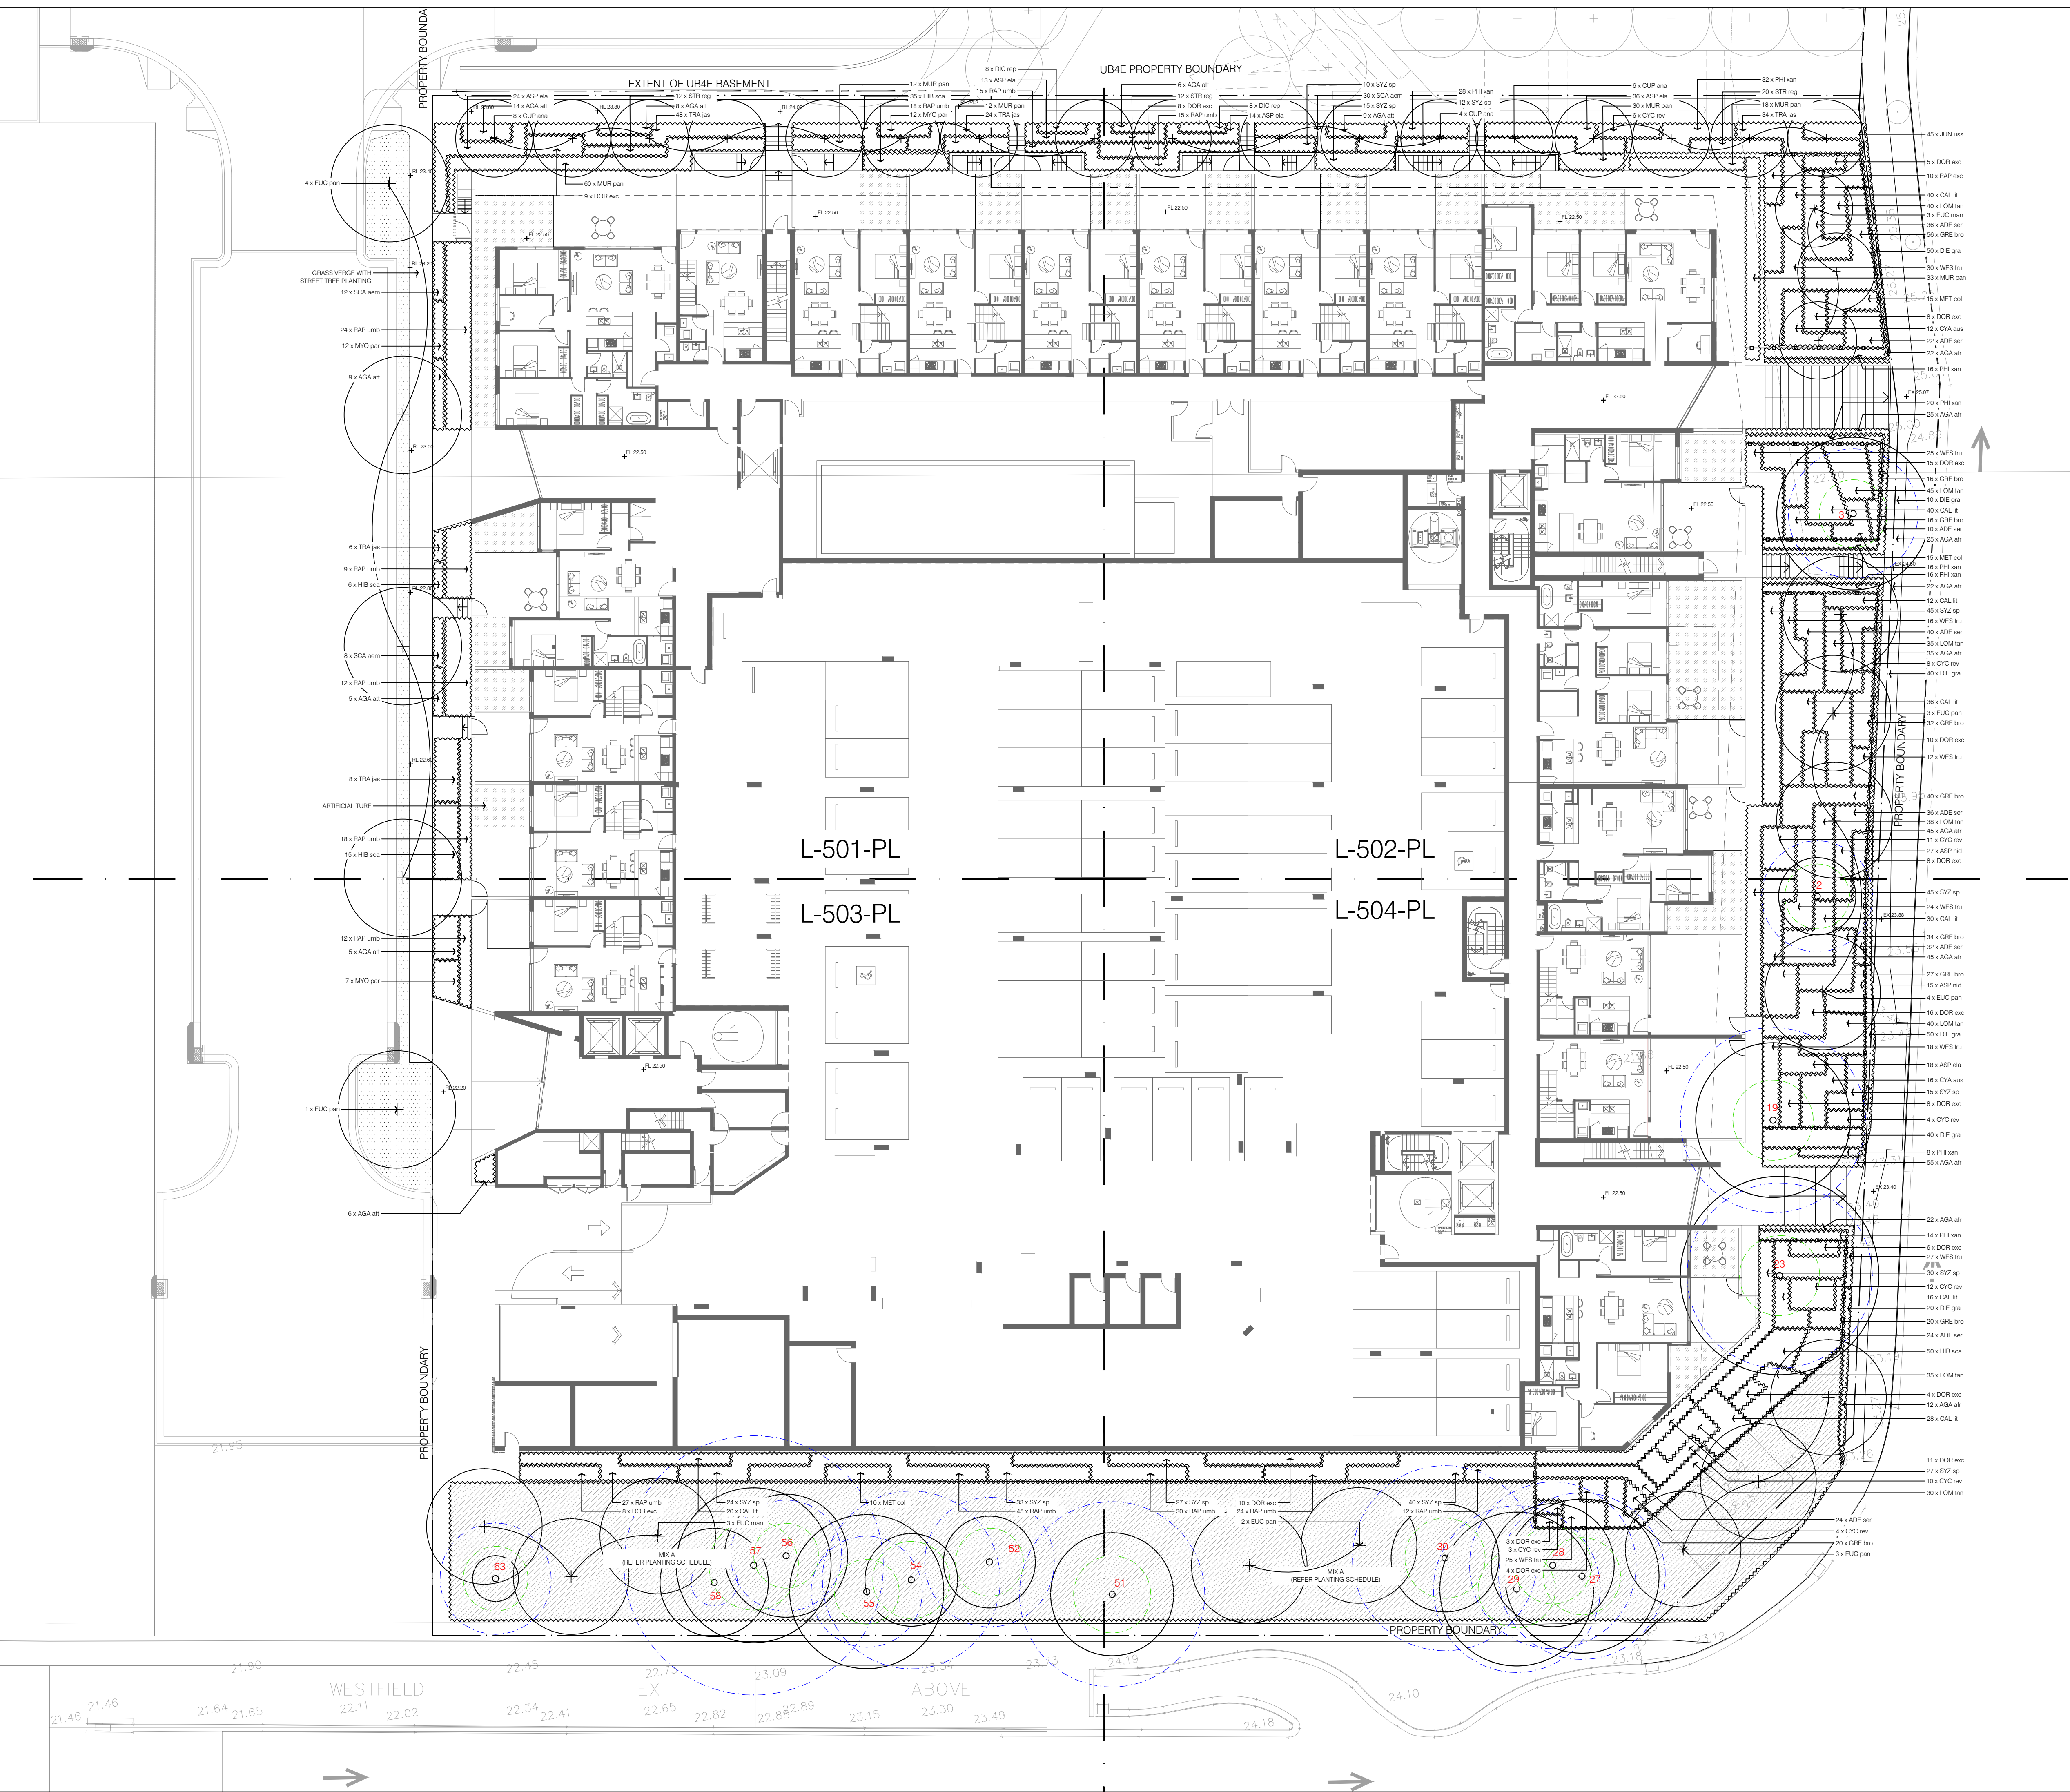

D	04	DEVELOPMENT APPLICATION	J.K.	M.K.	21.12.16
C	03	DEVELOPMENT APPLICATION	J.K.	M.K.	14.12.16
B	02	NOT FOR CONSTRUCTION	J.K.	M.K.	17.11.16
A	01	NOT FOR CONSTRUCTION	I.P.	M.K.	30.06.16
REV	NO	DESCRIPTION	DWN/CHK	DATE	

PROJECT DIRECTOR: M.K.

CLIENT

MERITON

PROJECT

UB5E Pagewood
130-150 BUNNERONG ROAD,
PAGWOOD

DRAWING TITLE

GROUND FLOOR
PLANTING PLAN

ISSUE	PROJECT NO.
NOT FOR CONSTRUCTION	ND1501

SCALE	1:100 @ A1	1:200 @ A3
	0	1 2 3 4 5[m]

DRAWING NO.	REVISION
L-500-PL	D

UB4

EXTENT OF UB4E BASEMENT

REFER L-502-PL

REFER L-503-PL

D	04	DEVELOPMENT APPLICATION	J.K.	M.K.	21.12.16
C	03	DEVELOPMENT APPLICATION	J.K.	M.K.	14.12.16
B	02	NOT FOR CONSTRUCTION	J.K.	M.K.	17.11.16
A	01	NOT FOR CONSTRUCTION	I.P.	M.K.	30.06.16

REV	NO	DESCRIPTION	DWN	CHK	DATE
-----	----	-------------	-----	-----	------

PROJECT DIRECTOR: M.K.

CLIENT
MERITON


PROJECT
UB5E Pagewood
130-150 BUNNERONG ROAD,
PAGWOOD

DRAWING TITLE
GROUND FLOOR
PLANTING PLAN

ISSUE NOT FOR CONSTRUCTION	PROJECT NO. ND1501
-------------------------------	-----------------------

SCALE 1:100 @ A1 1:200 @ A3	0 1 2 3 4 5[m]	
-----------------------------------	----------------	--


DRAWING NO. L-501-PL	REVISION D
--------------------------------	----------------------

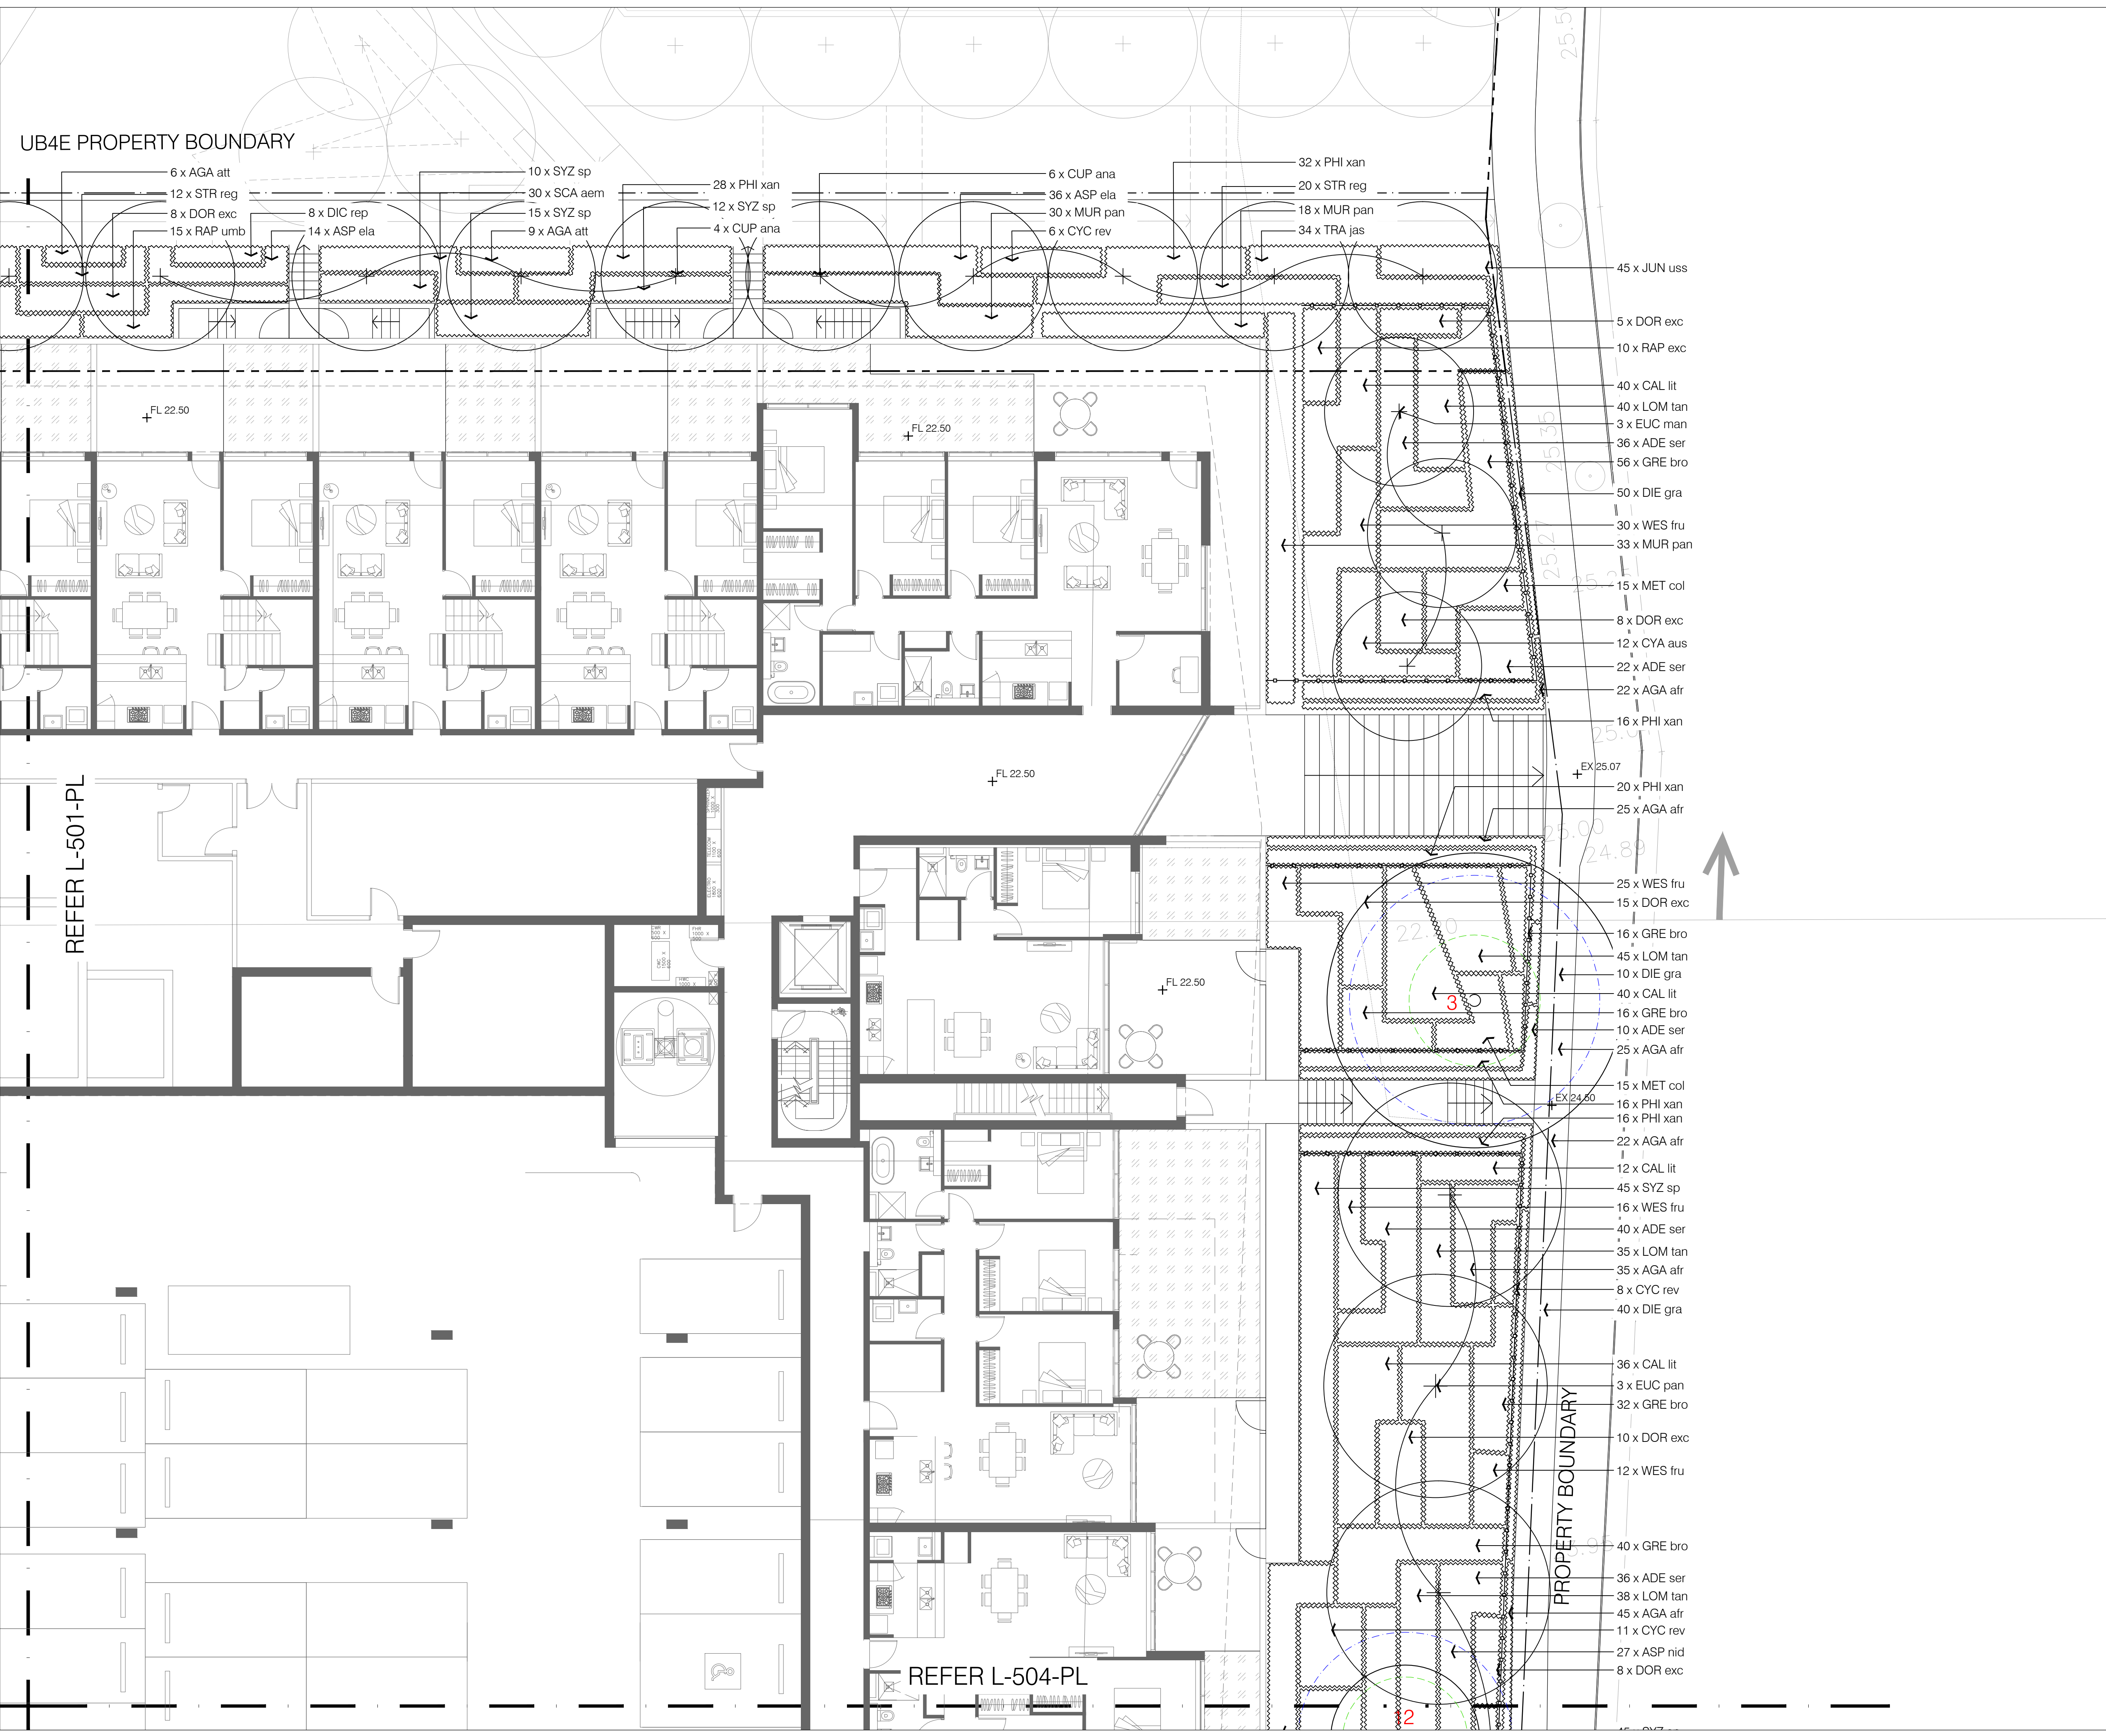

D	04	DEVELOPMENT APPLICATION	J.K.	M.K.	21.12.16
C	03	DEVELOPMENT APPLICATION	J.K.	M.K.	14.12.16
B	02	NOT FOR CONSTRUCTION	J.K.	M.K.	17.11.16
A	01	NOT FOR CONSTRUCTION	I.P.	M.K.	30.06.16
REV	NO	DESCRIPTION	DWN	CHK	DATE

MERITON

DRAWING NO. L-502-PL	REVISION D
--------------------------------	----------------------

 


MIX A
(REFER PLANTING SCHEDULE

Use figured dimensions only. All dimensions to be verified on site before commencing work. All dimensions are in mm unless otherwise stated. The drawings are to be read in conjunction with the specification and any other written instructions issued. Any discrepancies shall be referred to the Superintendent for a written decision prior to ordering/ supply/ installation/ construction.

MERITON

REVISION
D

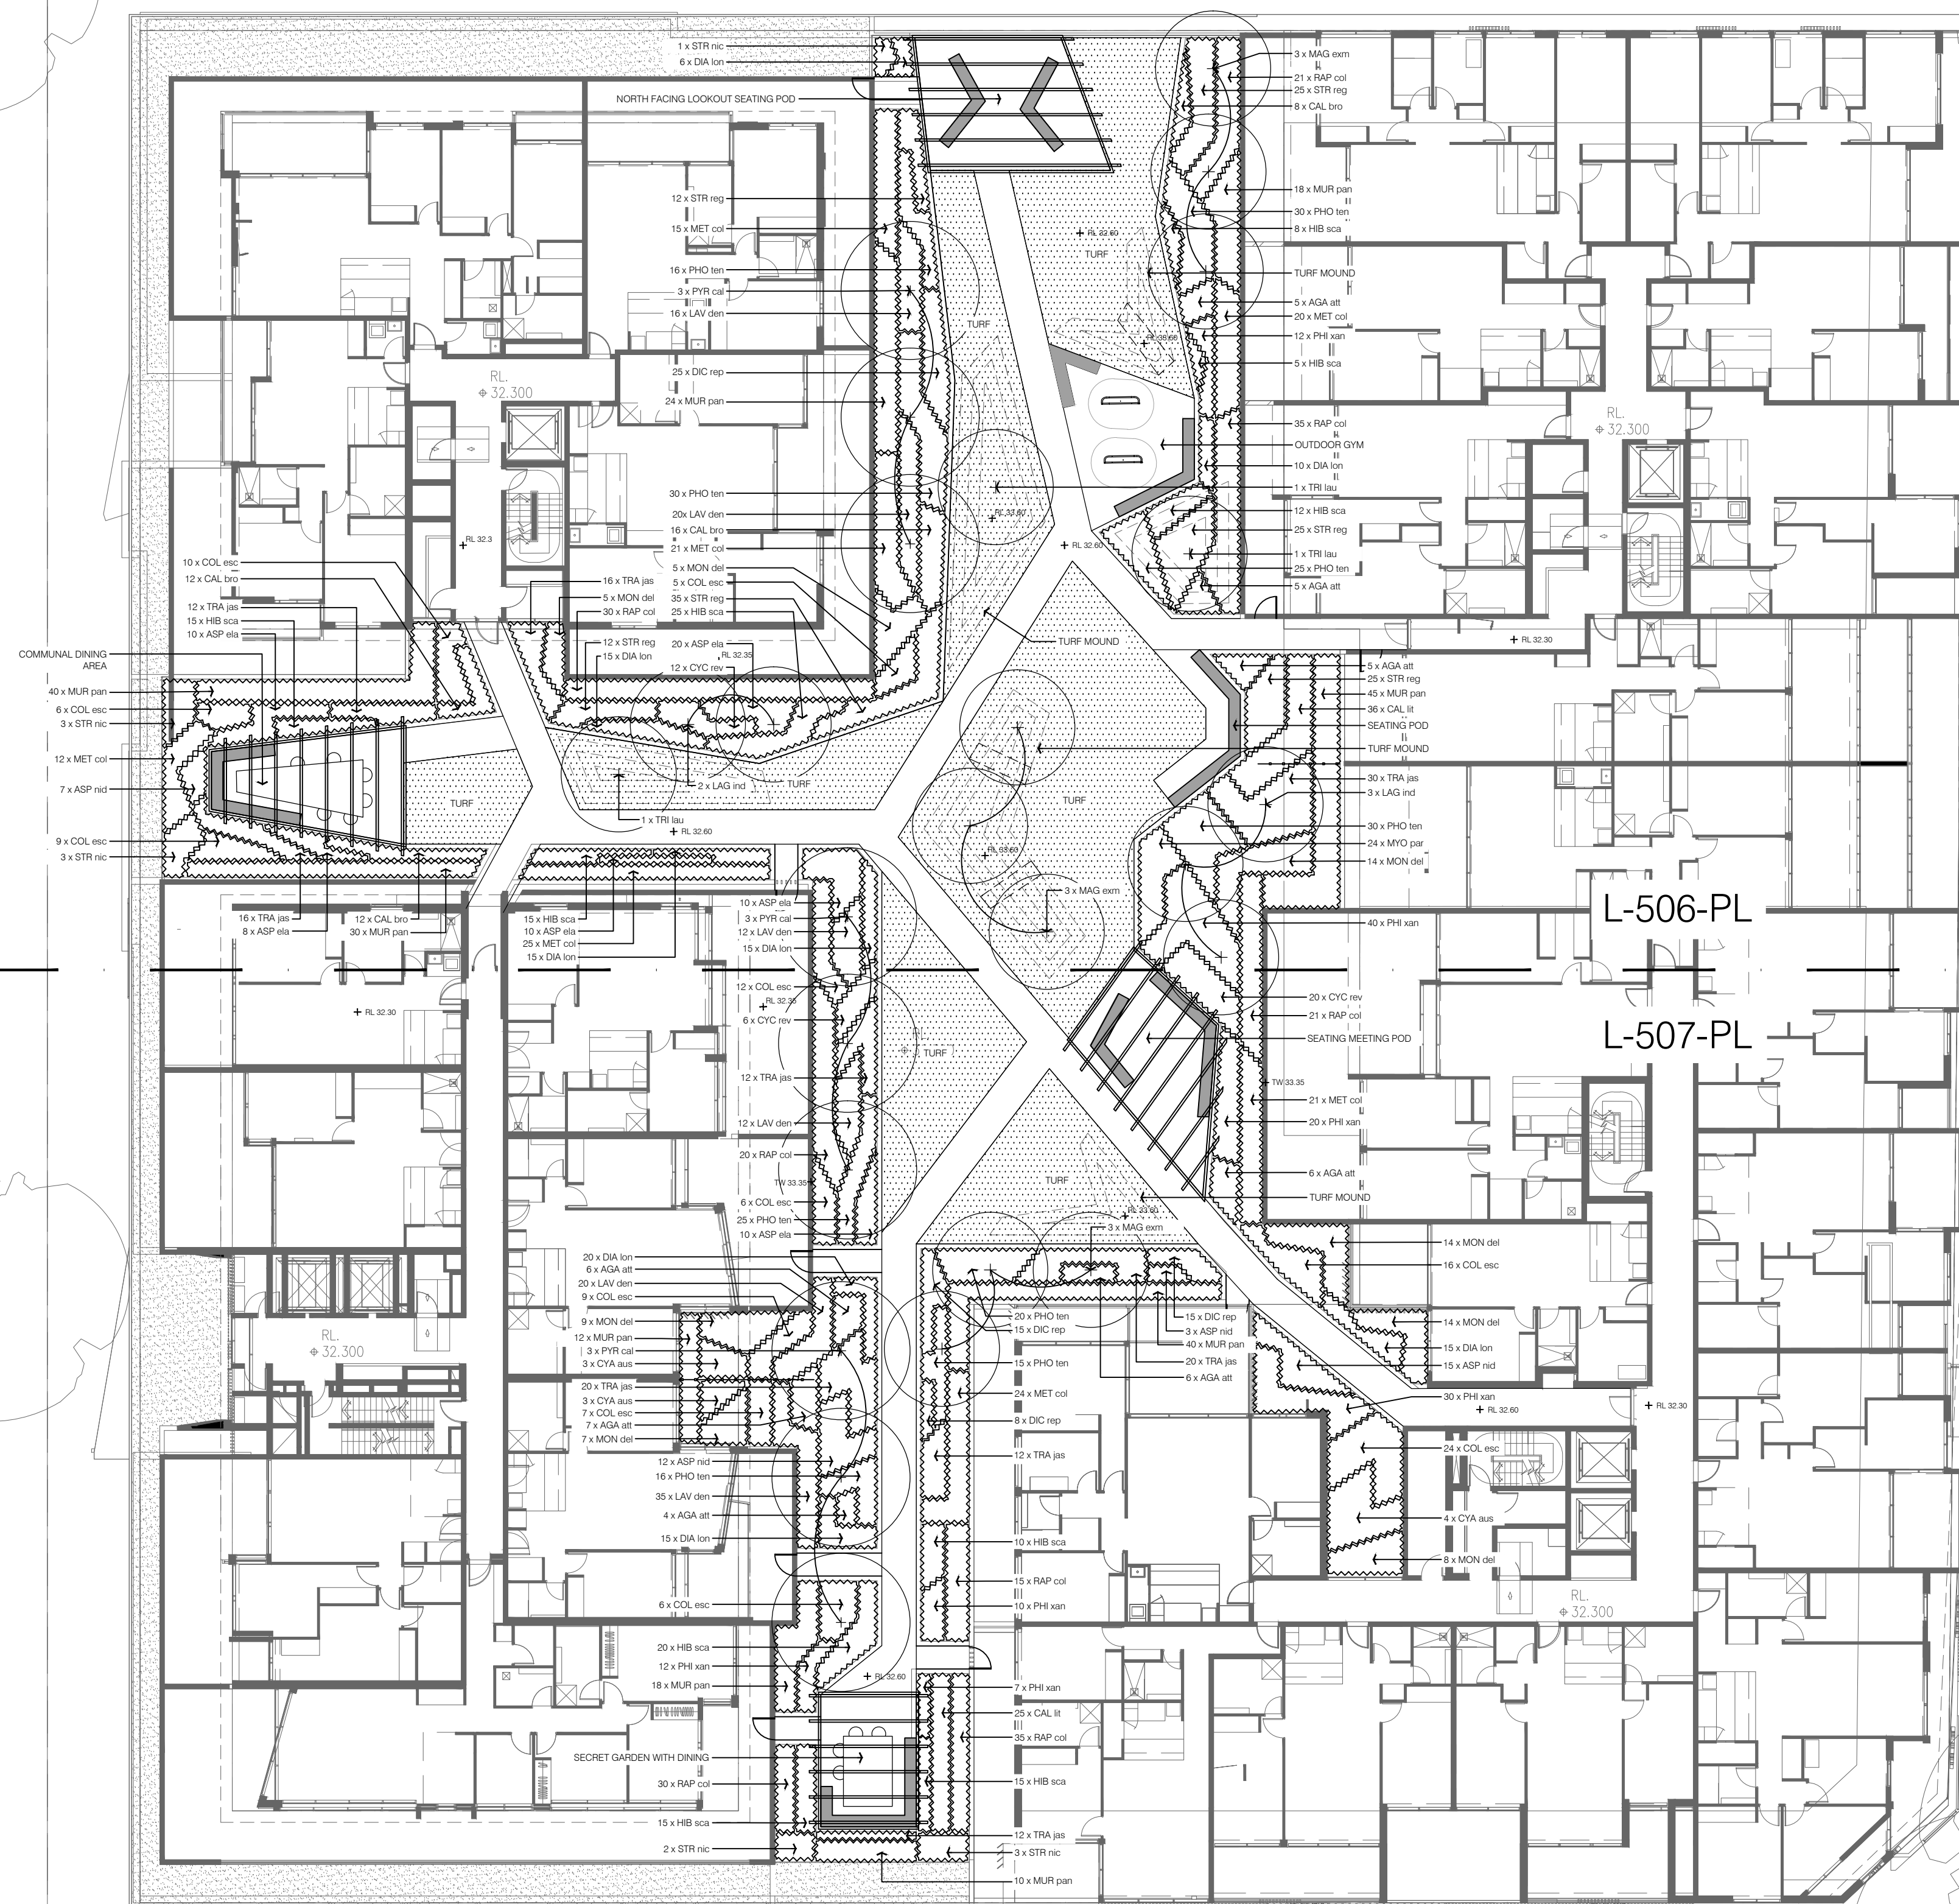[illegible]

B	02	DEVELOPMENT APPLICATION	J.K.	M.K.	14.12.1
A	01	NOT FOR CONSTRUCTION	I.P.	M.K.	30.06.1
REV	NO	DESCRIPTION	DWN	CHK	DATE

CLIENT
MERITON


DRAWING TITLE

LEVEL 3


PLANTING PLAN

ISSUE NOT FOR CONSTRUCTION	PROJECT NO. ND1501
-------------------------------	-----------------------

SCALE 1:200 @ A1 1:400 @ A3

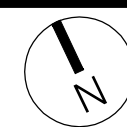

DRAWING NO. L-505-PL	REVISION B
-------------------------	---------------

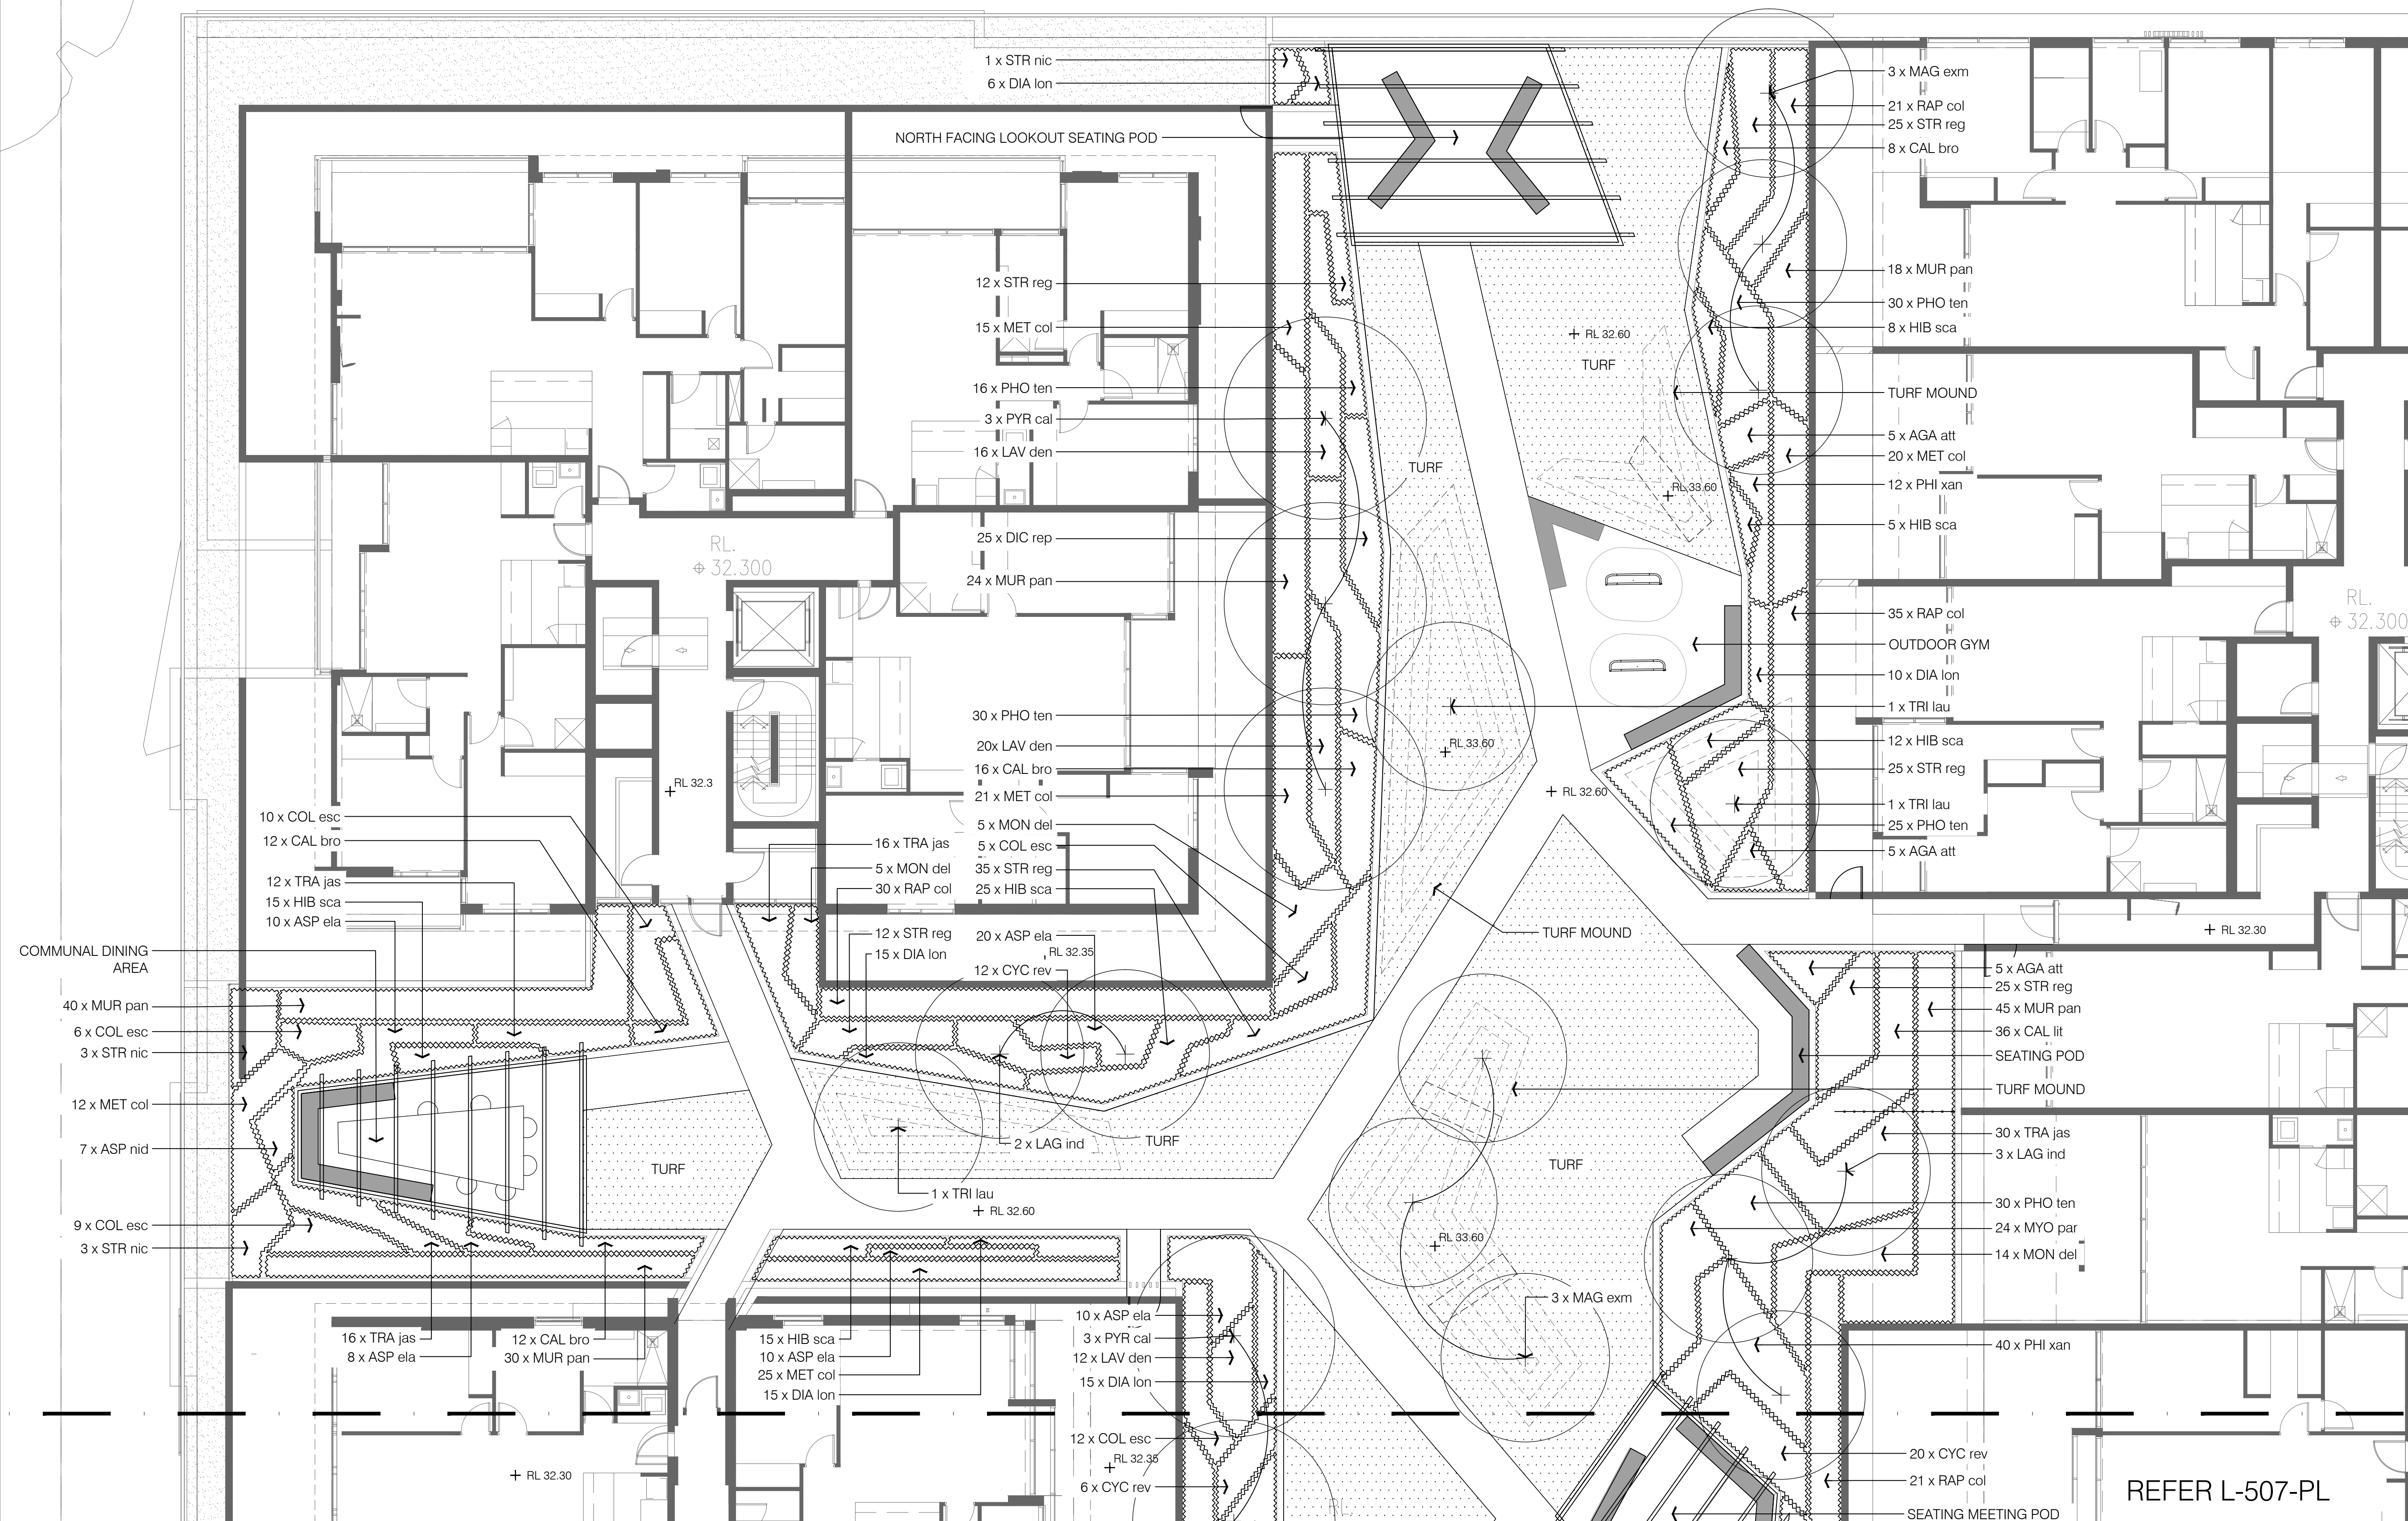

B	02	DEVELOPMENT APPLICATION	J.K.	M.K.	14.12.16
A	01	NOT FOR CONSTRUCTION	I.P.	M.K.	30.06.16
REV NO		DESCRIPTION	DWN	CHK	DATE
PROJECT DIRECTOR: M.K.					

CLIENT
MERITON

PROJECT


UB5E Pagewood

130-150 BUNNERONG ROAD,
PAGEWOOD

DRAWING TITLE

LEVEL 3
PLANTING PLAN

ISSUE	NOT FOR CONSTRUCTION		PROJECT NO.	ND1501
SCALE	1:100 @ A1	1:200 @ A3		
				
DRAWING NO.	L-506-PL		REVISION	B

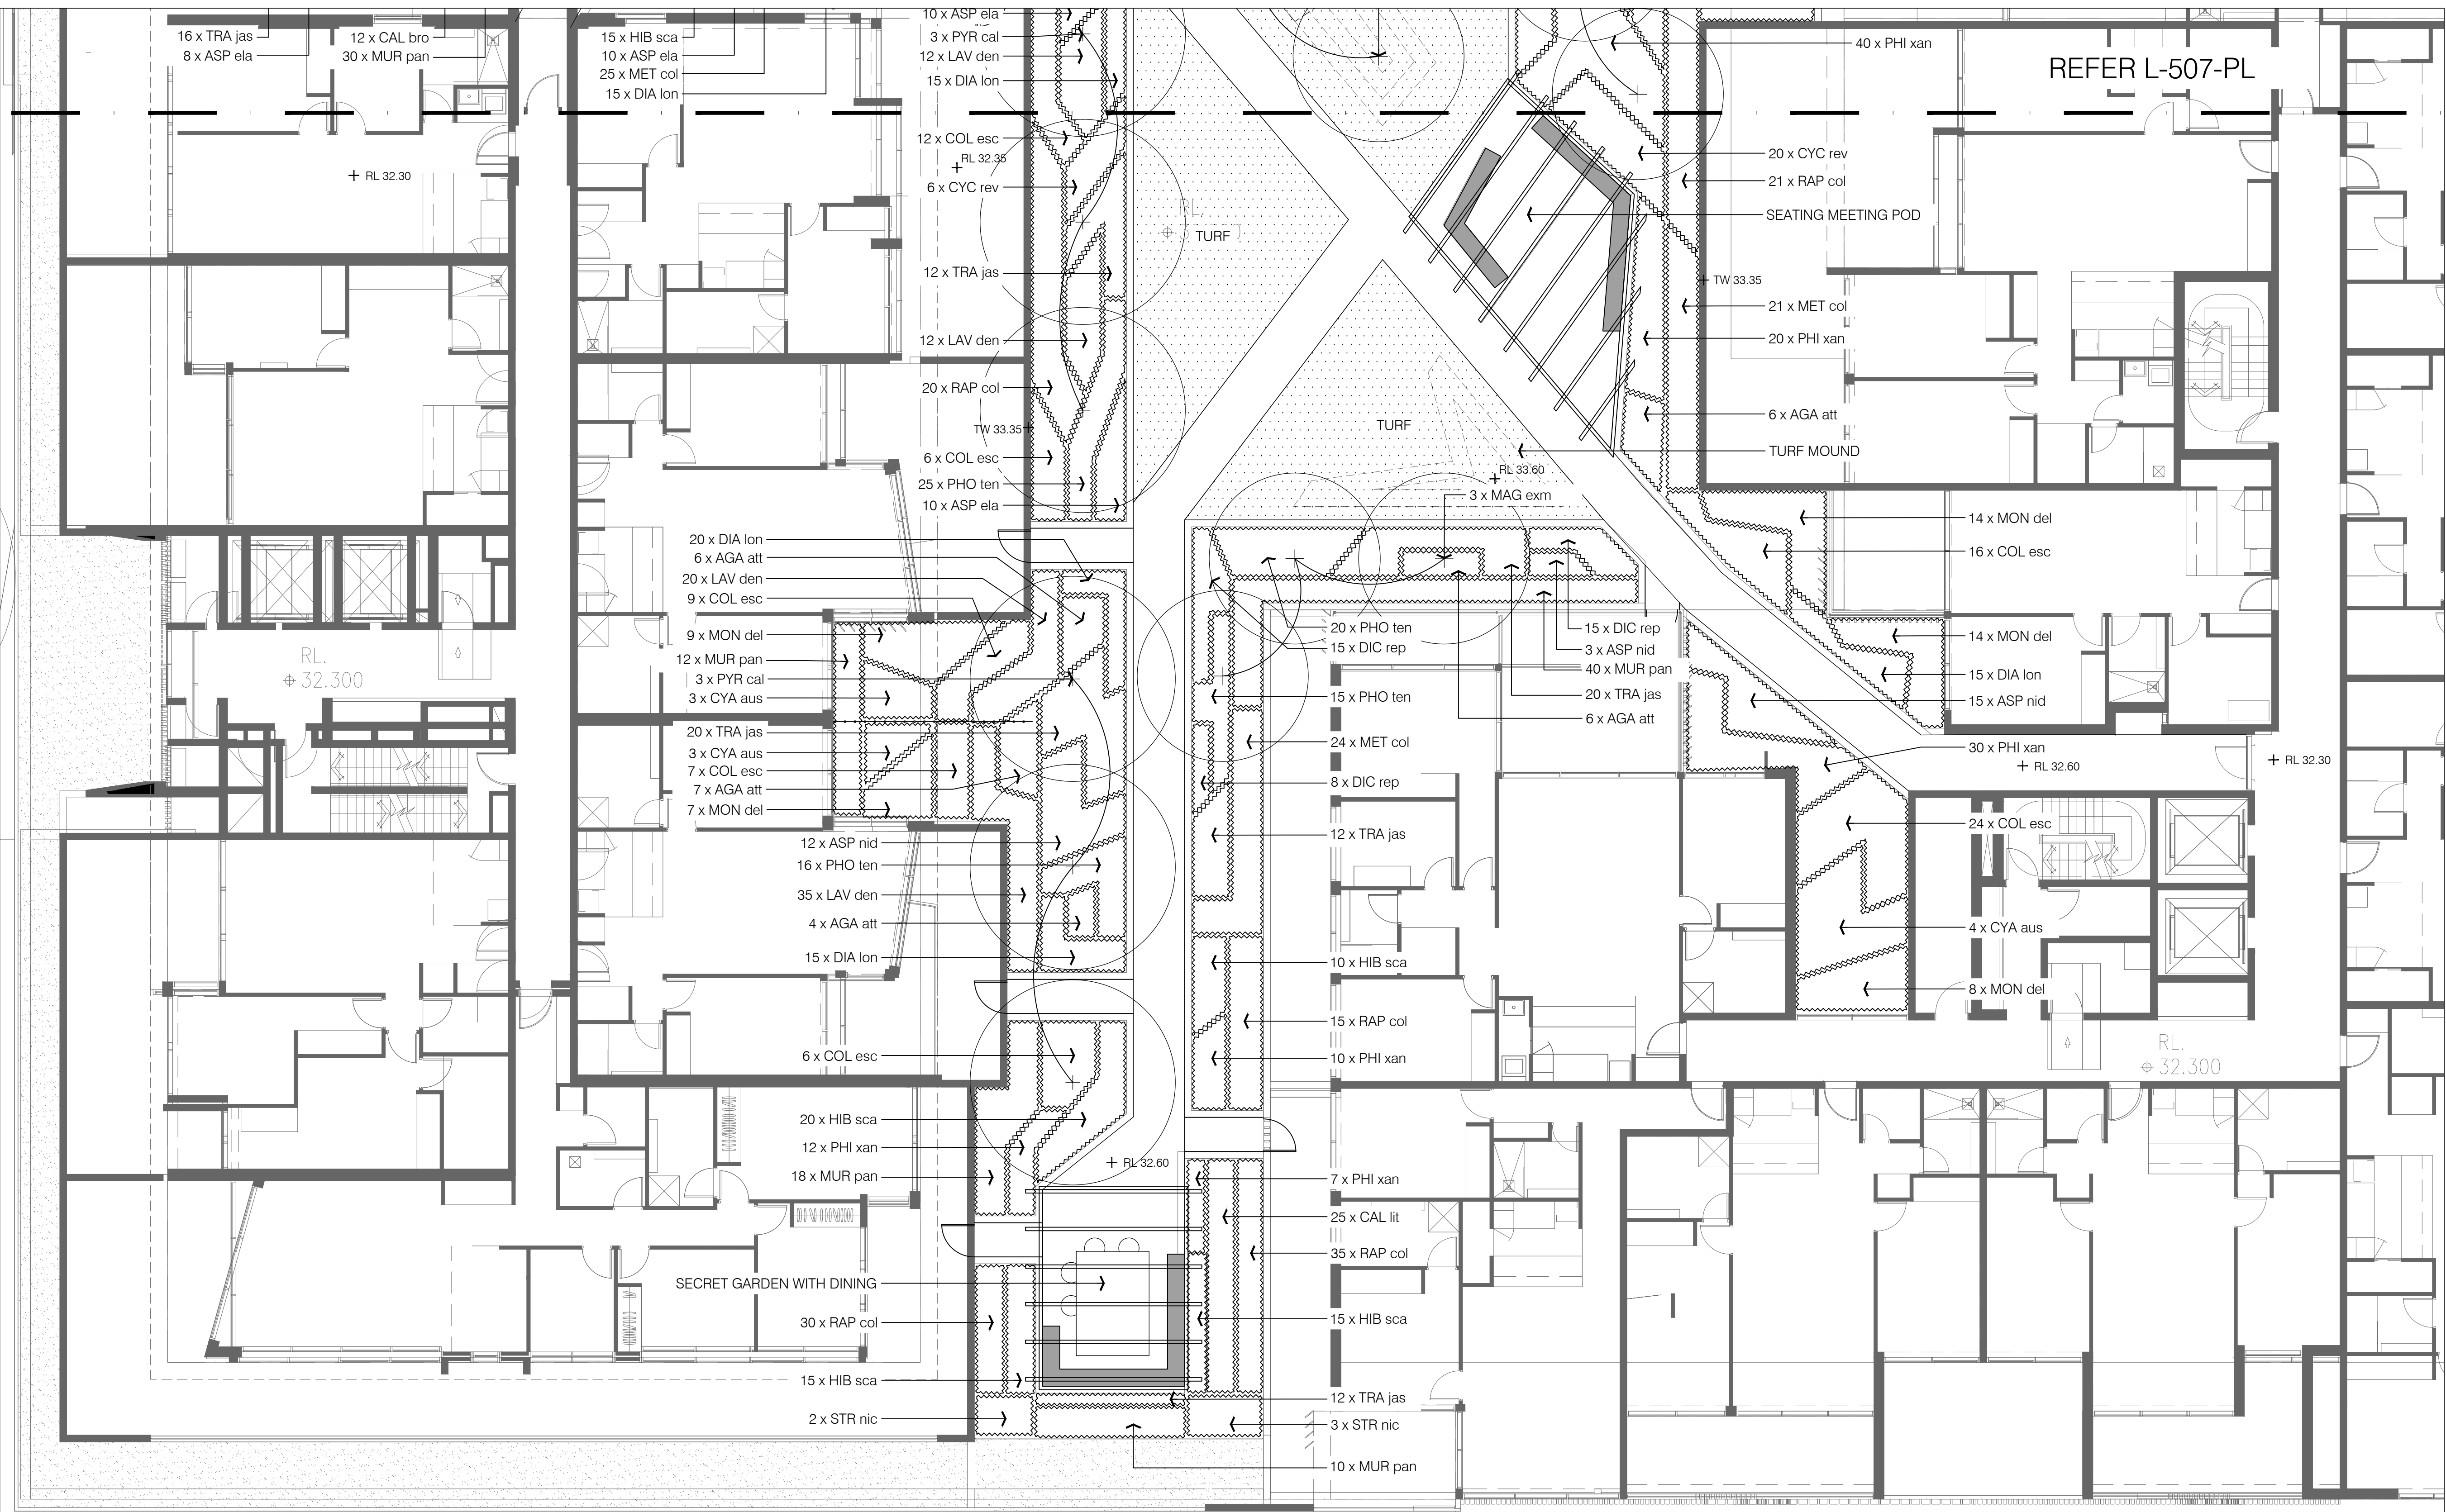

Tower 2, Level 23, Darling Park
201 Sussex Street
Sydney NSW 2000 Australia
TEL +612 8233 9900
FAX +612 8233 9966
www.urbis.com.au

urbis

Urbis Pty Ltd ABN 50 105 256 228
Australia, Asia, Middle East
t

Copyright by Urbis Pty Ltd. This drawing, or parts thereof, may not be reproduced for any purpose without the consent of Urbis Pty Ltd. It is implied and has legal backing.

Use figured dimensions only. All dimensions to be verified on site before commencing work. All dimensions are in mm unless otherwise stated. The drawings are to be read in conjunction with the specification and any other written instructions issued. Any discrepancies shall be referred to the Superintendent for a written decision prior to ordering/supply/installation construction.

B	02	DEVELOPMENT APPLICATION	J.K.	M.K.	14.12.16
A	01	NOT FOR CONSTRUCTION	I.P.	M.K.	30.06.16
REV	NO	DESCRIPTION	DWN	CHK	DATE

PROJECT DIRECTOR: M.K.


CLIENT
MERITON

PROJECT
UB5E Pagewood
130-150 BUNNERONG ROAD,
PAGWOOD

DRAWING TITLE
LEVEL 3
PLANTING PLAN

ISSUE	NOT FOR CONSTRUCTION	PROJECT NO.	ND1501
-------	----------------------	-------------	--------

SCALE	1:100 @ A1	1:200 @ A3
-------	------------	------------

 

DRAWING NO.	L-507-PL	REVISION	B
-------------	----------	----------	---

[illegible]

B	02	DEVELOPMENT APPLICATION	J.K.	M.K.	14.12.1
A	01	NOT FOR CONSTRUCTION	I.P.	M.K.	30.06.1
REV	NO	DESCRIPTION	DWN	CHK	DATE

PROJECT DIRECTOR: M.K.

CLIENT
MERITON

PROJECT

UB5E Pagewood

130-150 BUNNERONG ROAD,
PAGEWOOD

DRAWING TITLE

LEVEL 5 PLANTING PLAN

ISSUE	PROJECT NO.
NOT FOR CONSTRUCTION	ND1501

SCALE 1:200 @ A1 1:400 @ A3

DRAWING NO. L-508-PL	REVISION B
--------------------------------	----------------------

PLANTING SCHEDULE

PLANT CODE	BOTANICAL NAME	COMMON NAME	MIN. CALLIPER @300mm height (mm)	MATURITY HEIGHT AND SPREAD (m)	SUPPLY HEIGHT AND SPREAD (m)	CONTAINER SIZE	DENSITY/ m²	QTY
GROUND LEVEL PLANT SCHEDULE								
TREES + PALMS								
CUP ana	Cupaniopsis anacardiodes	Tuckeroo	TBC	12m x 5m	4.5 x 2.5	400L	as shown	18
EUC man	Eucalyptus mannifera	Red Spotted Gum	TBC	12m x 6m	4.5 x 2.5	400L	as shown	6
EUC pan	Eucalyptus paniculata	Grey Ironbark	TBC	20m x 10m	4.5 x 2.5	400L	as shown	17
LAG ind	Lagerstroemia indica	Crepe Myrtle	TBC	6m x 5m	4.5 x 2.5	400L	as shown	5
MAG exm	Magnolia grandiflora 'exmouth'	Magnolia Little Gem	TBC	8m x 5m	4.5 x 2.6	400L	as shown	9
PYR cal	Pyrus calleryana	Callery Pear	TBC	11m x 6m	4.5 x 2.7	400L	as shown	9
TRI lau	Tristanopsis laurina	Water Gum	TBC	10m x 5m	4.5 x 2.8	400L	as shown	3
SUBTOTAL								67
SHRUBS & TUFTING PLANTS								
ADE ser	Adenanthos sericeus	Wooly Bush	na	1.5m x 1m	na	200mm	4	224
ASP ela	Aspidistra elatior	Cast Iron Plant	na	0.4m x 0.6m	na	200mm	4	173
ASP nid	Asplenium nidus	Birds Nest Fern	na	1m x 1.5m	na	300mm	3	79
CAL lit	Calistemon 'little john'	Bottlebrush	na	1.5m x 1.5	na	300mm	4	283
COL esc	Colocasia esculenta	Elephants Ear	na	1.5m x 1.5m	na	200mm	3	110
CYA aus	Cyathea australis	Rough Tree Fern	na	10m x 3m	na	200mm	2	38
CYC rev	Cycas revoluta	Cycad	na	1m x 1m	na	45L	2	96
DOR exc	Doranthus excelsa	Gymea Lily	na	2.5m x 2.5m	na	45L	2	133
LAV den	Lavandula dentata	Lavender	na	1m x 1m	na	200mm	3	115
MET col	Metrosideros collina	New Zealand Christmas Bush	na	2m x 1m	na	300mm	3	178
MON del	Monstera deliciosa	Swiss Cheese Plant	na	3.5m x 3.5m	na	300mm	3	76
MUR pan	Murraya paniculata	Mock Orange	na	2m x 1.5m	na	300mm	3	402
PHI xan	Philodendron xanadu	Xanadu	na	1m x 1m	na	200mm	3	281
PHO ten	Phormium tenax	New Zealand Flax	na	1.5m x 1m	na	300mm	4	207
RAP umb	Raphiolepis umbellata	Yeddo Hawthorn	na	3m x 2m	na	300mm	3	255
STR nic	Strelitzia nicotai	Giant Bird of Paradise	na	10m x 2m	na	45L	1	12
STR reg	Strelitzia reginae	Bird of Paradise	na	2m x 1m	na	200mm	4	178
WES fru	Westringia fruticosa	Coastal Rosemary	na	2m x 2m	na	200mm	3	177
SUBTOTAL								2793
GRASSES, GROUNDCOVERS & CLIMBERS								
AGA afr	Agapanthus africanus	African Lily	na	0.6m x 0.6m	na	150mm	5	308
AGA att	Agave attenuata	Agave	na	0.6m x 0.6m	na	150mm	5	106
DIA lon	Dianella longifolia	Pale Flax Lilly	na	0.5m x 0.5m	na	150mm	5	111
DIE gra	Diets grandiflora	Wild Iris	na	1.5m x 1m	na	150mm	5	210
DIC rep	Dichondra repens	Kidney Weed	na	Ground Cover	na	150mm	5	79
GRE bro	Grevillea 'bronze Rambler'	Bronze Rambler	na	0.5 x 2	na	150mm	5	281
HIB sca	Hibbertia scandens	Twining Guinea Flower	na	0.2m x 1.5m	na	150mm	5	246
LOM tan	Lomandra longifolia 'tanika'	Spiny-headed Matrush	na	1m x 1m	na	150mm	5	263
MYO par	Myoporum parvifolium	Creeping Boobialla	na	0.2m x 1m	na	150mm	5	55
SCA aem	Scaevola aemula	Fairy fan-flower	na	0.5m x 0.9m	na	150mm	5	50
TRA jas	Trachelospermum jasminoides	Chinese Star Jasmine	na	Ground Cover	na	200mm	4	270
SUBTOTAL								1651

MIX A								
ACA lim	Acacia cognata 'limelight'	Dwarf Acacia	na	1m x 1m	na	200mm	2	158
CAS sp	Casuarina 'cousin it'	Casuarina cousin it	na	0.3m x 1m	na	200mm	3	237
DIC rep	Dichondra repens	Kidney Weed	na	Ground Cover	na	150mm	4	316
DOR exc	Dorothy's excelsa	Gymea Lily	na	2.5m x 2.5m	na	45L	2	158
DIE gra	Dietes grandiflora	Wild Iris	na	1.5m x 1m	na	150mm	5	395
LOM tan	Lomandra longifolia 'tanika'	Spiny-headed Matrush	na	1m x 1m	na	150mm	5	593
MYO par	Myoporum parvifolium	Creeping Boobialla	na	0.2m x 1m	na	150mm	5	395
SCA aem	Scaevola aemula	Fairy fan-flower	na	0.5m x 0.9m	na	150mm	5	395
WES fru	Westringia fruticosa	Coastal Rosemary	na	2m x 2m	na	200mm	3	356
SUBTOTAL								3003
MIX B								
CAR ros	Carpobrotus rosii	Pigface	na	0.4 x 2m	na	150mm	7	326
SED cau	Sedum cauticola	Stonecrop Sedum	na	0.2m x .30m	na	150mm	7	326
SED ewe	Sedum eversii	Pink sedum	na	0.1m x 0.3	na	150mm	7	326
SED mak	Sedum makinoi 'ogon'	Ogon Sedum	na	0.1m x 0.4	na	150mm	7	245
SED alb	Sedum album	White sedum	na	0.1m x 0.4m	na	150mm	7	163
SED spa	Sedum spathulifolium	Silver Sedum	na	ground cover	na	150mm	7	245
SUBTOTAL								1631
GRAND TOTAL								9145

Tower 2, Level 23, Darling Park
201 Sussex Street
Sydney NSW 2000 Australia
TEL + 612 8233 9900
FAX + 612 8233 9966
www.urbis.com.au


Urbis Pty Ltd ABN 50 105 256 228
Australia, Asia, Middle East
I


urbis

Copyright by Urbis Pty Ltd. This drawing or parts thereof may not be reproduced for any purpose without the consent of Urbis Pty Ltd. It is implied and has legal backing.

Use figured dimensions only. All dimensions to be verified on site before commencing work. All dimensions are in millimetres otherwise stated. The drawing is to be read in conjunction with the specification and any other written instructions issued.


No discrepancies shall be referred to the Superintendent for a written decision prior to delivery of supply.

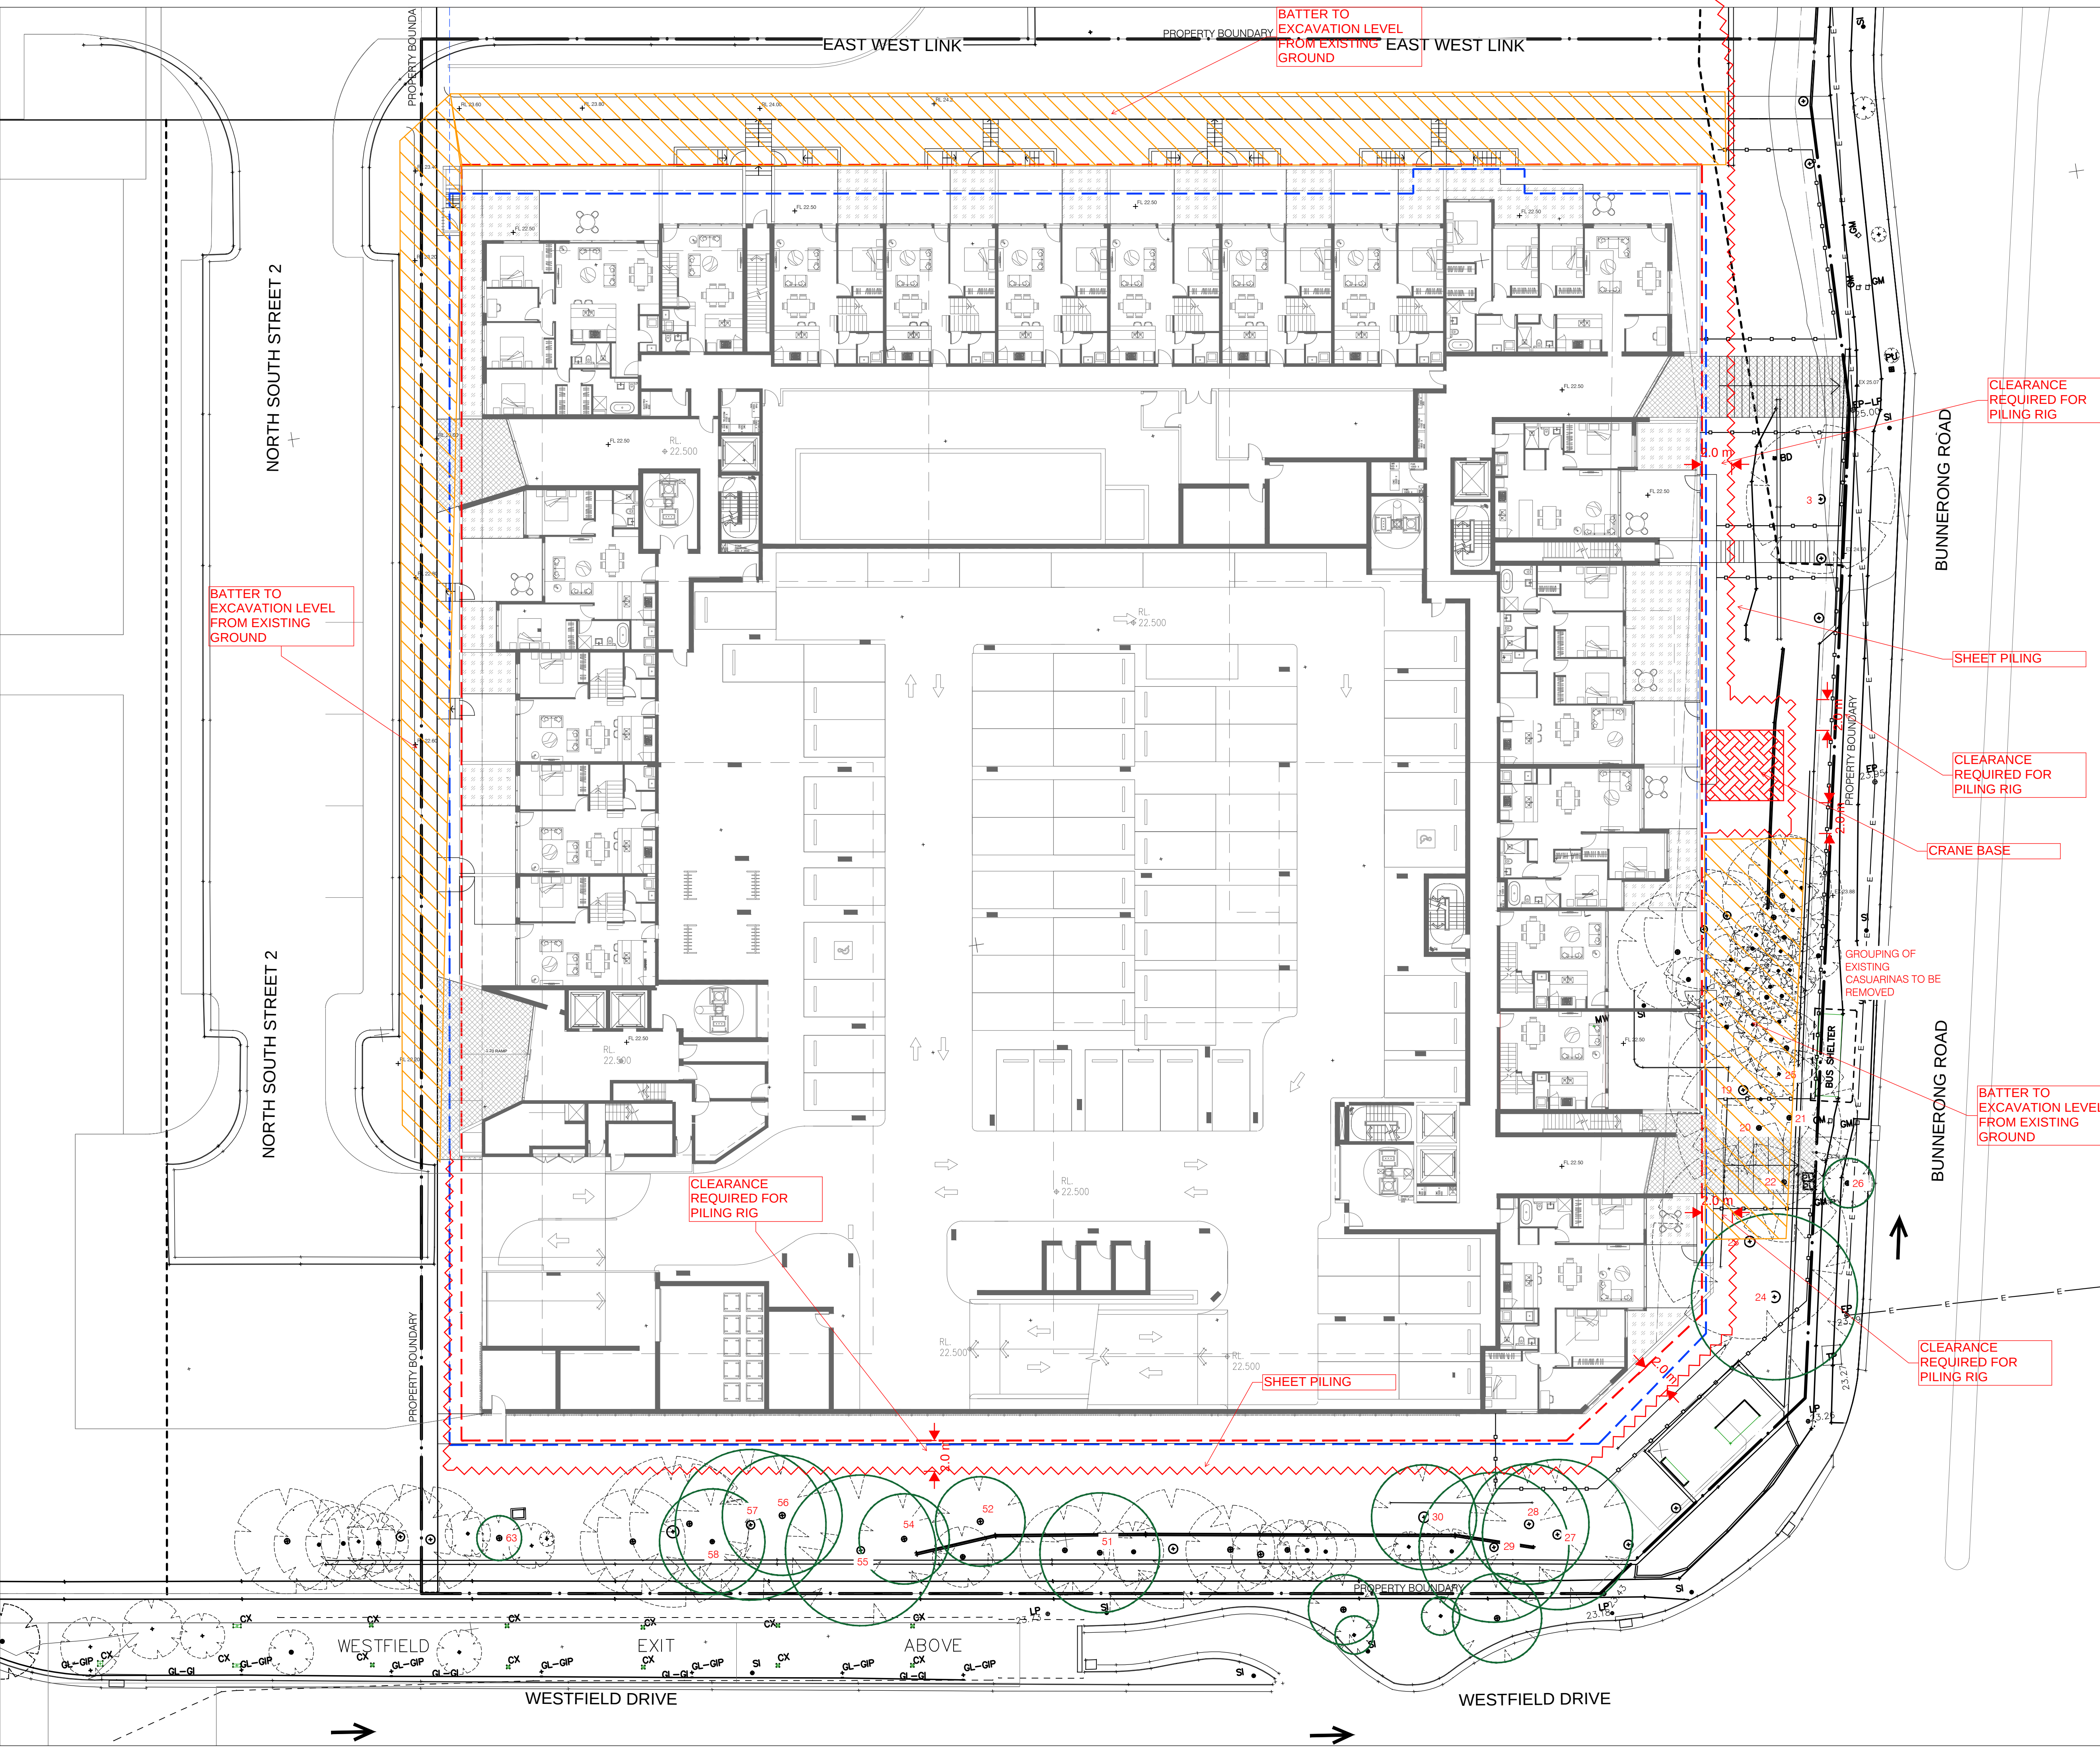

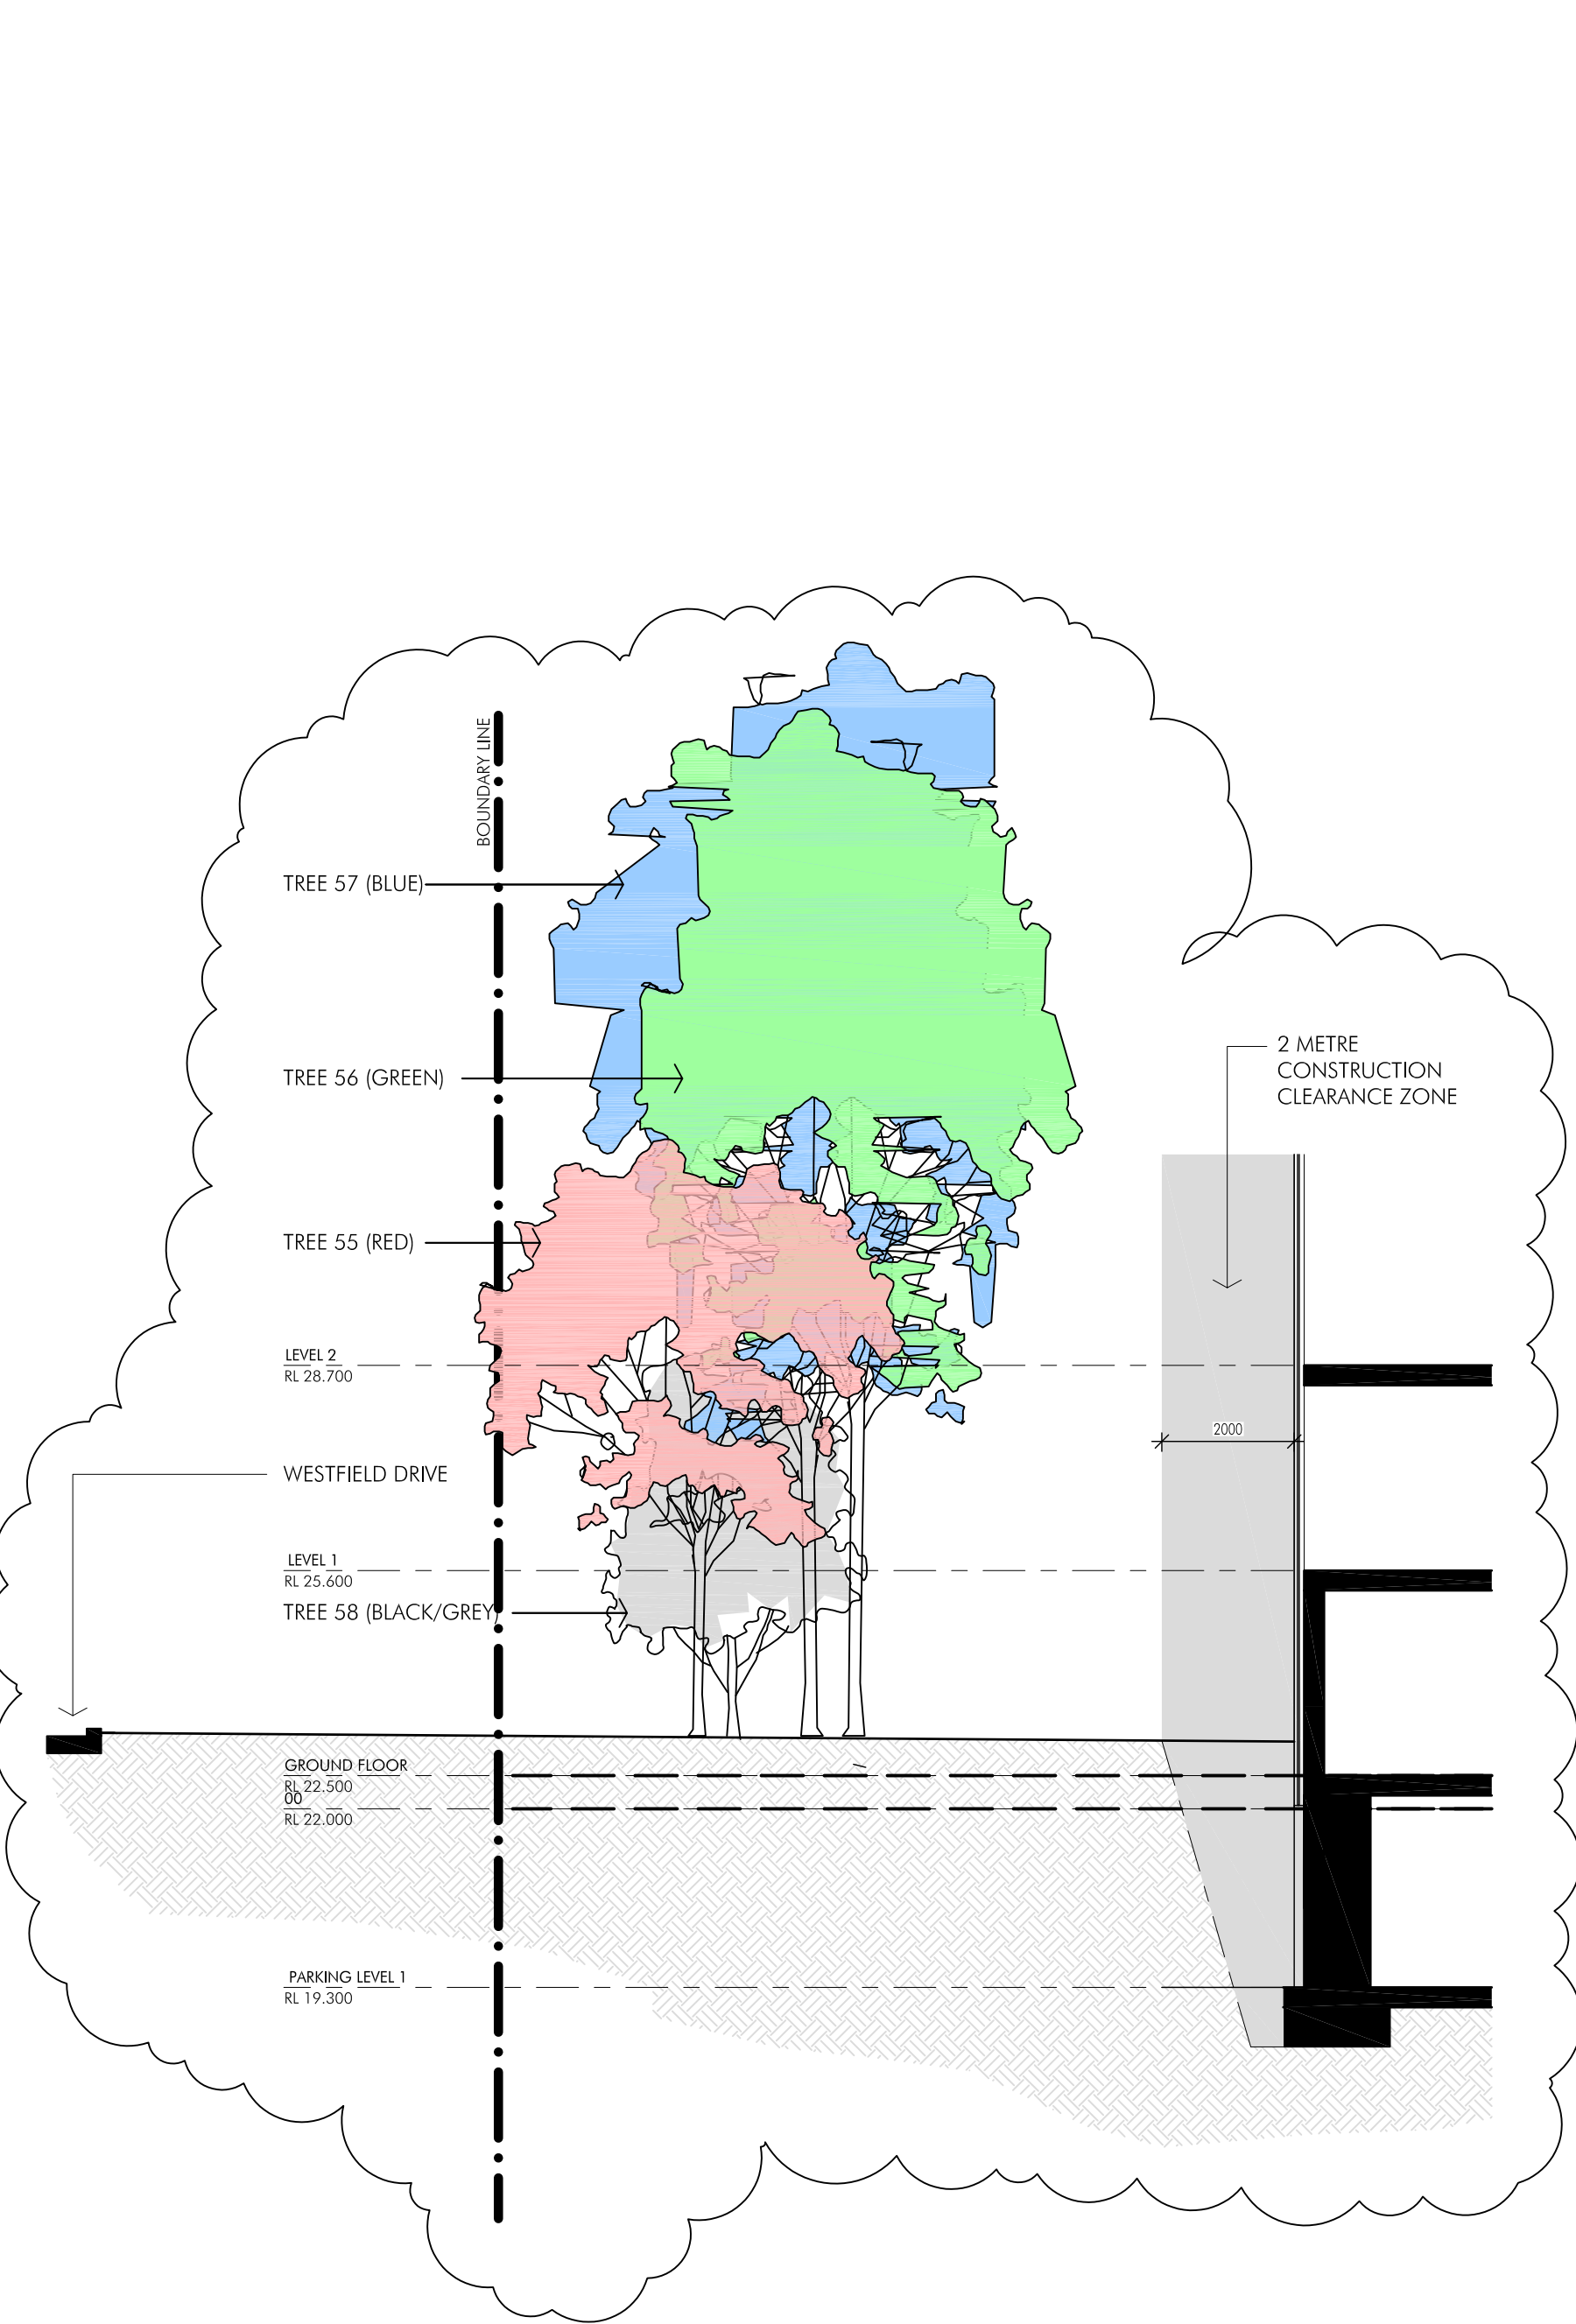

2 Section 1 - Callout 1
1 : 100

NOTE:
REFER TO LANDSCAPE ARCHITECTS AND ARBORIST
REPORT FOR DETAILS OF ALL TREES TO BE RETAINED
AND REMOVED AS WELL AS PLANTING SCHEDULES FOR
ALL NEW PROPOSED TREES

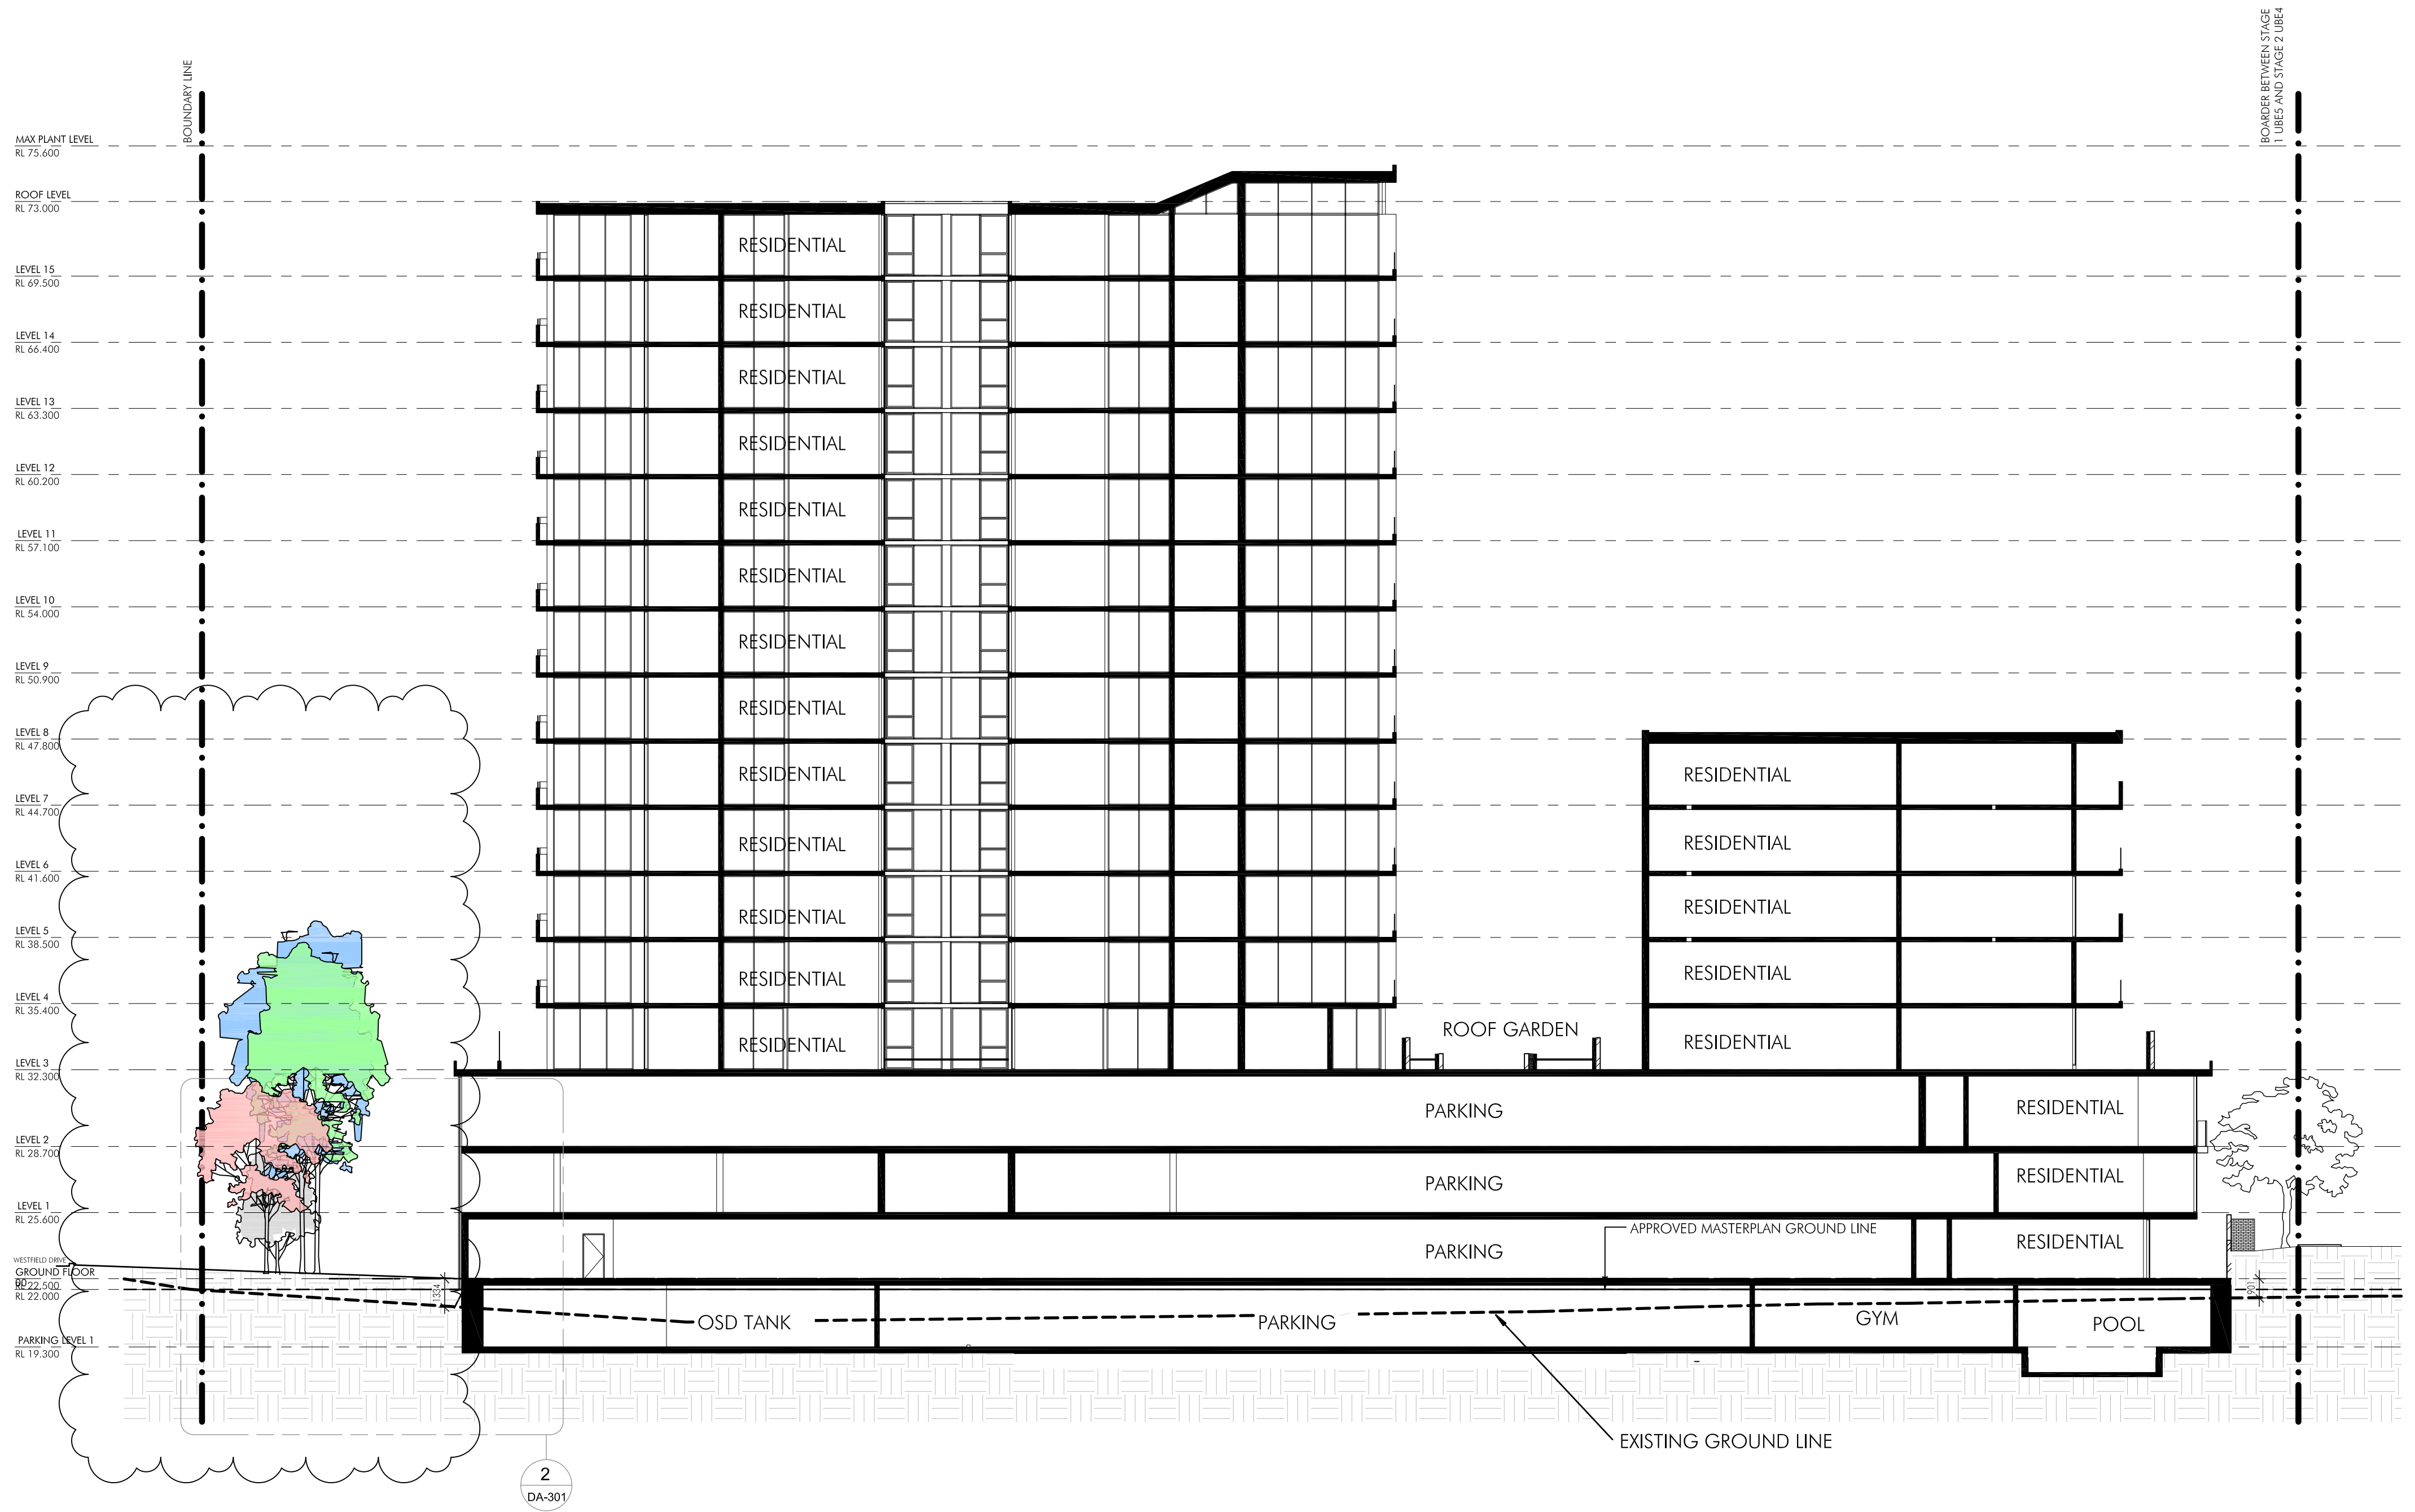

1 Section 1
1 : 200

Issue	Description	Date
D	AMENDED DA	30/01/17
C	AMENDED DA	27/01/17
B	AMENDED DA	02/11/16
A	DA SUBMISSION	15/07/16

Title
Scale
Date
Number

Sections 01
As indicated @ A1
30/01/17

S4574_DA-301

0 2 4 10m

© copyright nettleton tribe partnership Pty Ltd



nettleton tribe partnership Pty Ltd ABN 58 161 683 122

117 willoughby road crows nest nsw 2065
t 02 9431 6431 f 02 9439 7474
e sydney@nettletontribe.com.au w nettletontribe.com.au