

93 FOREST ROAD, HURSTVILLE STAGE 3 DEVELOPMENT APPLICATION



Subset Name	Drawing No.	Description
Cover Sheets		
	DA0000	Project Cover Page
Site & Setout Drawings		
	DA1000	Site Plan
	DA1001	Locality Plan & Site Analysis
	DA1002	Demolition Plan
	DA1003	Connectivity Plan - Pedestrian and Bicycle
Master Plan		
	DA2000	Basement Overview
	DA2001	Basement Level 4
	DA2002	Basement Level 3
	DA2003	Basement Level 2
	DA2004	Basement Level 1
	DA2005	Level 1
	DA2006	Level 2
	DA2007	Level 3
Building X - General Arrangement Plans		
	DA2100	Basement Level 1
	DA2101	Level 1
	DA2102	Level 2
	DA2103	Levels 3 - 8 Typical

Subset Name	Drawing No.	Description
Building F - General Arrangement Plans	DA2104	Roof Level
	Building F - General Arrangement Plans	
	DA2200	Basement Level 1
	DA2201	Level 1
	DA2202	Level 2
	DA2203	Level 3
	DA2204	Levels 4 - 5 Typical
	DA2205	Levels 6 - 7 Typical
	DA2206	Levels 8 - 9 Typical
	DA2207	Levels 10 - 11 Typical
	DA2208	Levels 12 - 16 Typical
	DA2209	Level 17
	DA2210	Level 18
	DA2211	Level 19
	DA2212	Level 20
	DA2213	Roof Level
Adaptable Unit Plans		
	DA2301	Adaptable Unit Typologies
Street Elevations		
	DA3000	Buildings X & F - East Elevation

Subset Name	Drawing No.	Description
Building X - Elevations		
	DA3100	North & East Elevations
	DA3101	South & West Elevations
	DA3102	Bldg X1 South & X2 North Elevations
	DA3103	Retail Strip Elevations
Building F - Elevations		
	DA3200	North Elevation
	DA3201	East Elevation
93 Forrest Road, Hurstville		
	DA3202	South Elevation (1500)
	DA3202	South Elevation
	DA3203	Building F1 - West Elevation
	DA3204	Building F2 - West Elevation
Perspectives		
	DA3300	Perspectives 1
	DA3301	Perspectives 2
Finishes Schedule		
	DA3400	External Finishes Board
Sections		
	DA4000	Overall Section

Subset Name	Drawing No.	Description
Shadow & Solar Analysis	DA4001	Building X - Section 1
	DA4002	Building F - Section 1
	DA5000	Proposed Shadow Diagrams
	DA5001	Communal Open Space Shadow Diagrams
Calculations	DA5002	Proposed Eye of the Sun
	DA5003	Overshadowing Study
	DA6000	Adaptable Apartments - Bldg F
	DA6001	Adaptable Apartments - Bldg X
Signage	DA6002	GFA Calculations - Bldg F
	DA6003	GFA Calculations - Bldg X
	DA6004	Apartment Mix - Bldg F
	DA6005	Apartment Mix - Bldg X
	DA6006	Deep Soil Zones
	DA6007	Communal Open Space
	DA6008	Cross Ventilation
	DA6009	No Solar Access - Bldg F
	DA6010	No Solar Access - Bldg X
	DA7000	Level 1 - Signage Plan
	DA7001	Proposed Signage Details

© DKO Architecture (NSW) Pty Ltd
Except as allowed under copyright act, no part of this drawing may be reproduced or otherwise dealt with without written permission of DKO Architecture.
NSW Nominated Architects: Koon de Krijger 1997 & David Randerson 8542
Builder/Contractor shall verify job dimensions before any job commences.
Figured dimensions take precedence over drawings and job dimensions.
All shop drawings shall be submitted to the Architect/Consultant, and manufacturer shall not commence prior to return of inspected shop drawings by the Architect/Consultant.

Rev.	Date	By	Ckd	Description
A	01.08.16	SO	NB	DA SUBMISSION

Client Details

Fridcorp™

FRIDCORP
Suite 6.06, 50 Holt Street
Surry Hills 2010 NSW Australia
www.fridcorp.com.au

Consultants



Webber Design
Structural Engineers
P. 0400 008 444
paul@webberdesign.com

OPENWORK

Openwork
Landscape Architect
mark@openwork.info

slattery

Slattery
Quantity Surveyor
P. 02 9423 8850
josh.coxen@slattery.com.au



Calibre
Civil Engineers
P. 02 1234 5678
carlo.bartolome@calibreconsulting.co



TPPP
Traffic Consultant
P. 0420717145
michael@tpp.net.au



Affinity Fire
Fire Engineers
P. 0499 977 002
toddyer@affinity-eng.com



Mecone
Planning Consultant
P. 02 8667 9668
acoburn@mecone.com
khattlett@mecone.com




EMF
Building Service Cons.
P. 02 9283 8445
jorgenk@emf.com.au



BCA Logic
BCA Consultant
P. 02 9411 5360
sbocce@bcalogic.com.au



Woods Bagot
Interior Design
P. 0292492500
alan.mcnamara@woodsbagot.com

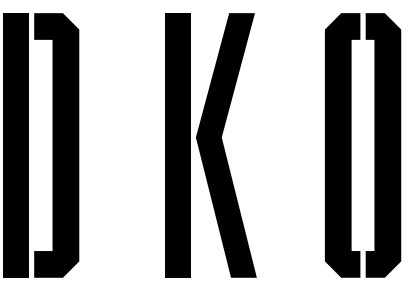

DKO Architecture (NSW) Pty Ltd
119 Redfern St
Redfern NSW 2016
T +61 3 8346 4500
info@DKO.com.au
www.DKO.com.au
ABN: 81956706590

Project Name
Project Number
Project Address
Hurstville
11326
93 Forest Road,
Hurstville, NSW 2220
SO
NB
2/05/2017

Drawing Series
Drawing Name
Cover Sheets
Project Cover Page

Drawing Number
Revision
DA0000



© DKO Architecture (NSW) Pty Ltd
Except as allowed under copyright act, no part of this drawing may be reproduced or otherwise dealt with without written permission of DKO Architecture.
NSW Nominated Architects: Ross de Kijzer 1987 & David Randerson 8542

Builder/Contractor shall verify job dimensions before any job commences.
Figured dimensions take precedence over drawings and job dimensions.
All shop drawings shall be submitted to the Architect/Consultant, and manufacturer shall not commence prior to return of inspected shop drawings by the Architect/Consultant.

Rev.	Date	By	Ckd	Description
A	01.08.16	SO	NB	DA SUBMISSION
B	10.02.17	HA	NB/MR	AMENDED DA SUBMISSION
C	07.04.17	SO	NB/MR	AMENDED DA SUBMISSION

Client Details

Fridcorp™
FRIDCORP
Suite 6.06, 50 Holt Street
Surry Hills 2010 NSW Australia
www.fridcorp.com.au

Consultants

Webber Design
Structural Engineers
P_0400 008 444
paul@webberdesign.com

Openwork
Landscape Architect
mark@openwork.info

slattery
Quantity Surveyor
P_02 9423 8850
josh.cozen@slattery.com.au

Calibre
Civil Engineers
P_02 1234 5678
carlo.bartolome@calibreconsulting.co

TTPP
Traffic Consultant
P_02 9371 7146
michael@tpp.net.au

Affinity Fire
Fire Engineers
P_0499 977 202
toddyer@affinity-eng.com

Mecone
Planning Consultant
P_02 8667 8668
acoburn@mecone.com
kharlett@mecone.com

EMF
Building Service Cons.
P_02 9283 8445
jorgenk@emf.com.au

BCA Logic
BCA Consultant
P_02 9411 5360
shoyee@bcalogic.com.au

WOODS BAGOT
Woods Bagot
Interior Design
P_0292492500
alan.mcmaahon@woodsbagot.com


DKO

DKO Architecture (NSW) Pty Ltd
119 Redfern St
Redfern NSW 2016
T +61 3 8346 4500
info@DKO.com.au
www.DKO.com.au
ABN: 81956706590

Project Name	Hurstville
Project Number	11336
Project Address	93 Forest Road, Hurstville, NSW 2220
Drawn By	SO
Checked By	NB
Date	7/04/2017
Scale	1:500, 1:1 @A1

Drawing Series	Site & Setout Drawings
Drawing Name	Site Plan

Drawing Number **DA1000**
Revision **C**

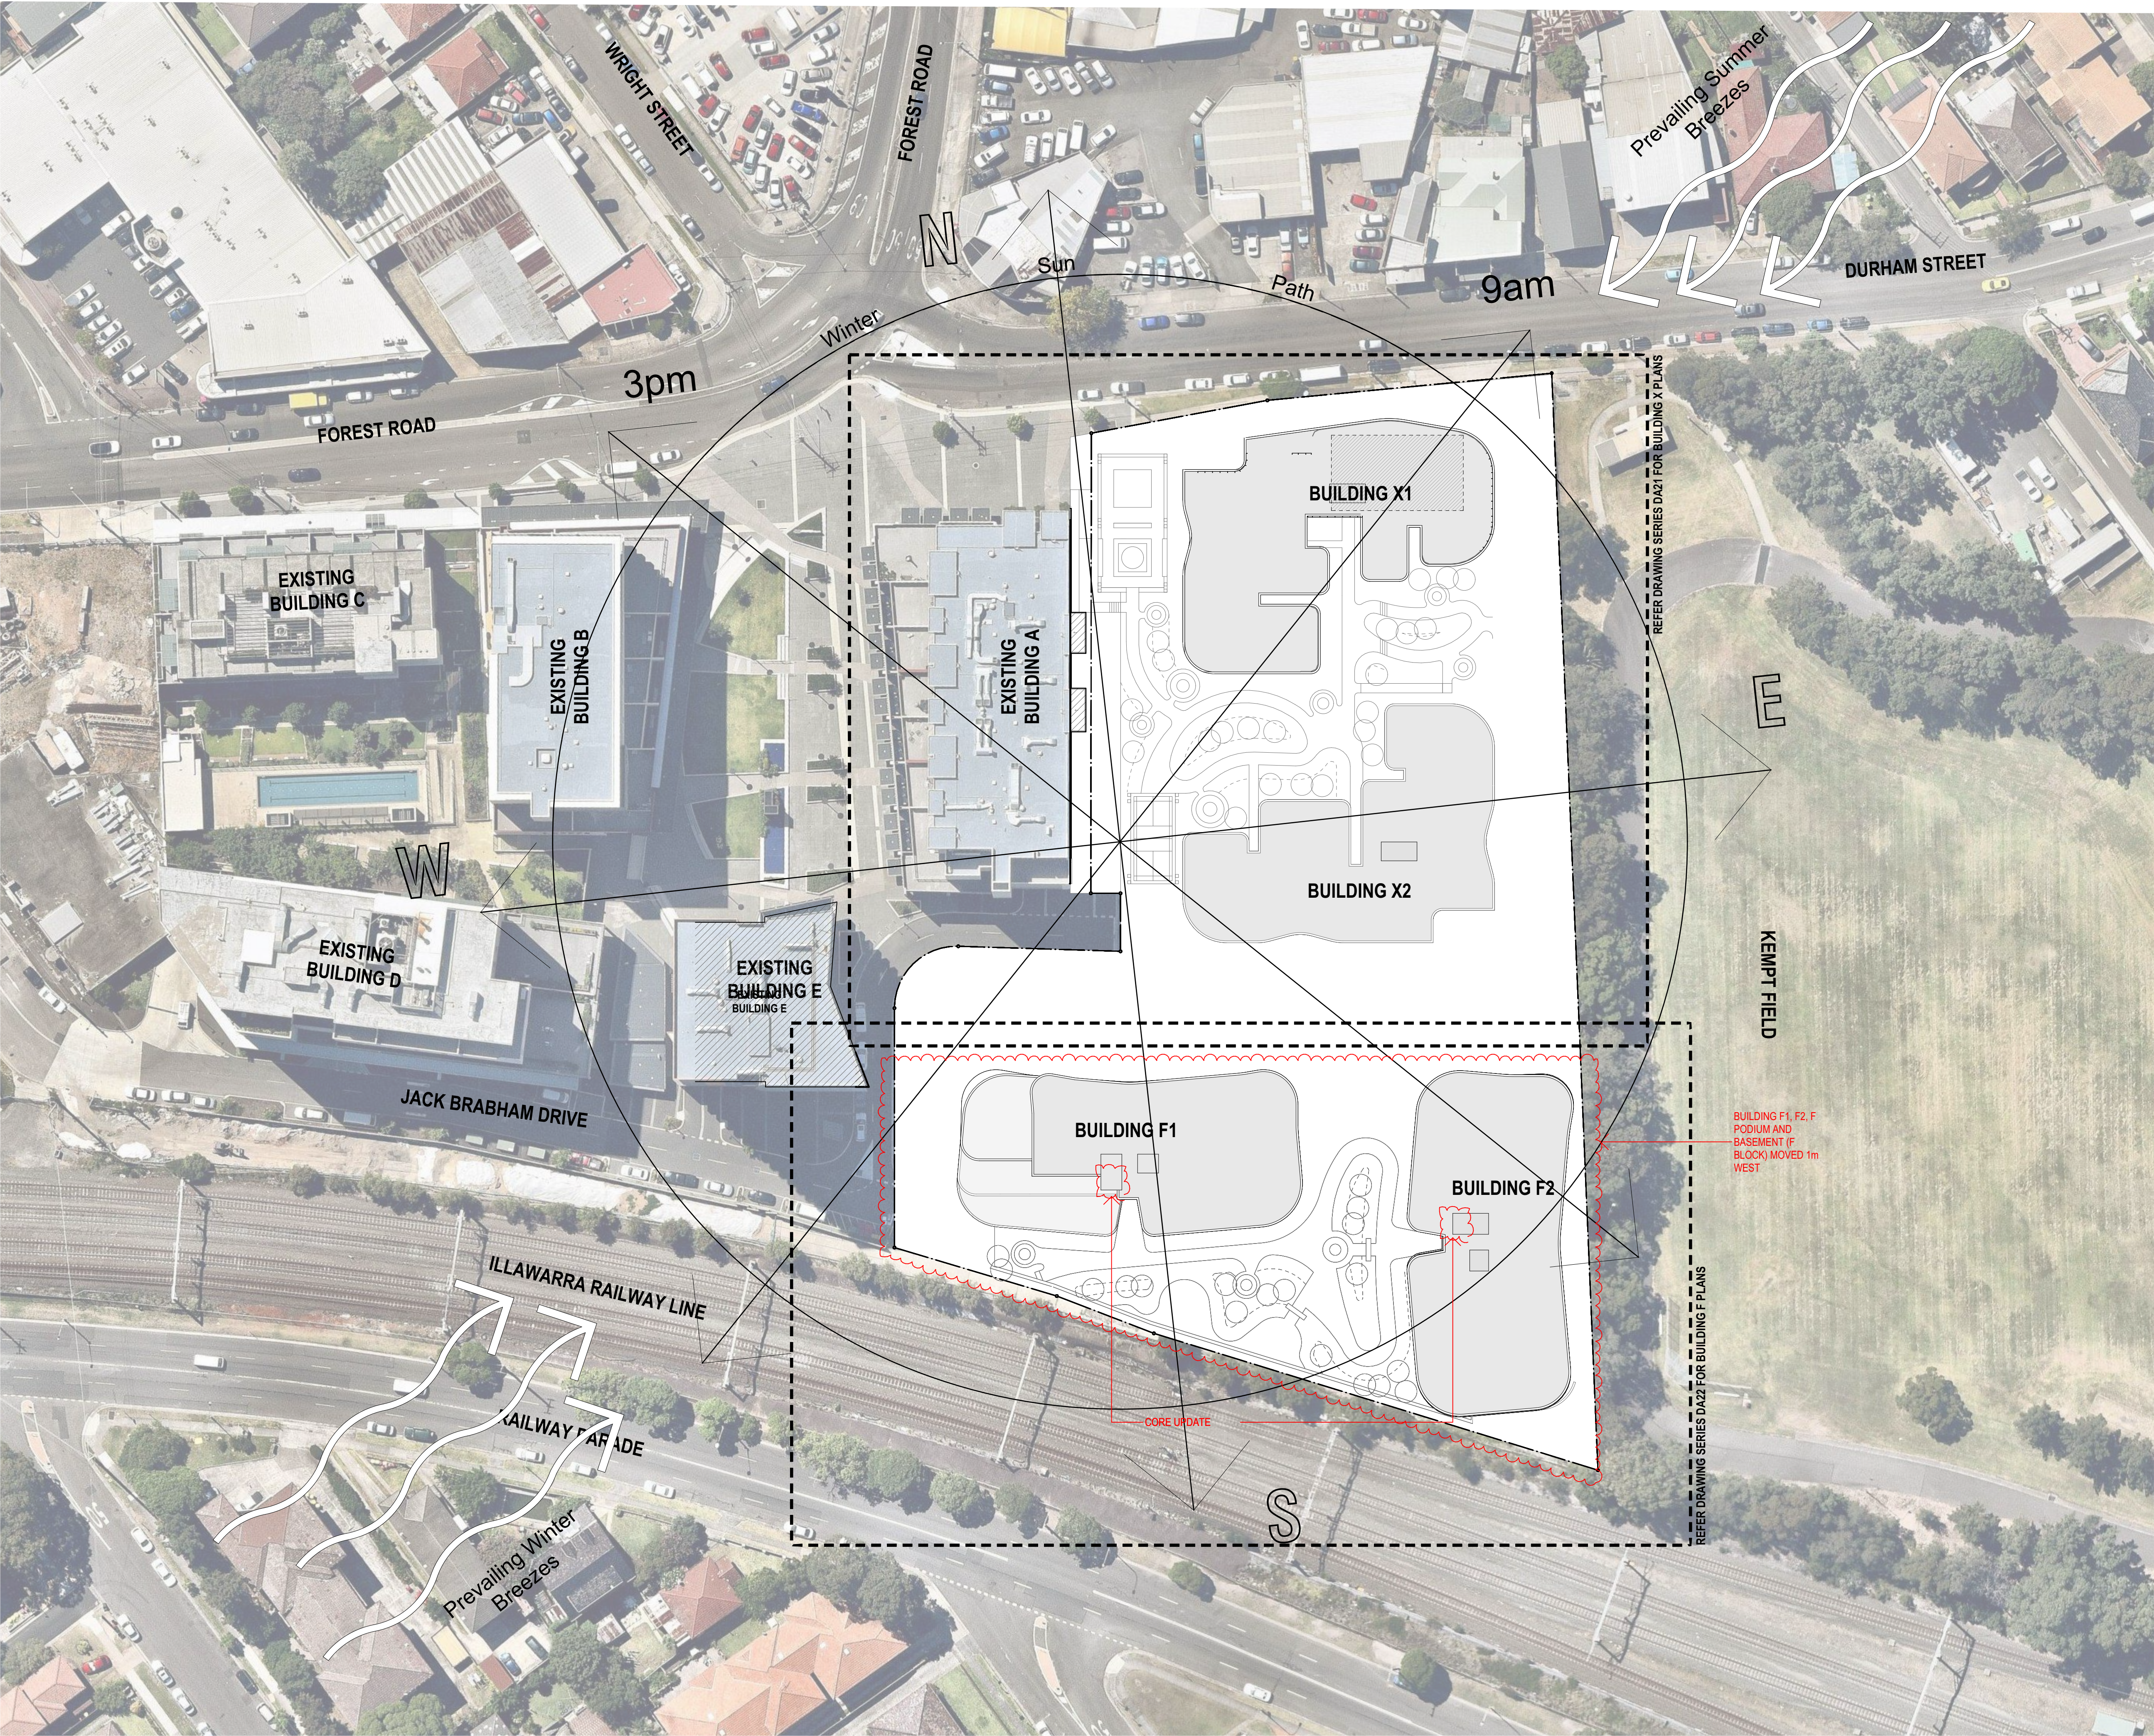

© DKO Architecture (NSW) Pty Ltd
Except as allowed under copyright act, no part of this drawing may be reproduced or otherwise dealt with without written permission of DKO Architecture.
NSW Nominated Architects: Ross de Koeijer 1987 & David Randerson 8542
Builder/Contractor shall verify job dimensions before any job commences.
Figured dimensions take precedence over drawings and job dimensions.
All shop drawings shall be submitted to the Architect/Consultant, and manufacturer shall not commence prior to return of inspected shop drawings by the Architect/Consultant.

Rev.	Date	By	Ckd	Description
A	01.08.16	SO	NB	DA SUBMISSION
B	07.04.17	SO	NB/MR	AMENDED DA SUBMISSION

Client Details

Fridcorp™
FRIDCORP
Suite 6.06, 50 Holt Street
Surrey Hills 3100 NSW Australia
www.fridcorp.com.au

Consultants

Webber Design
Structural Engineers
P. 0400 008 444
paul@webberdesign.com

Openwork
Landscape Architect
mark@openwork.info

Slattery
Quantity Surveyor
P. 02 9423 8850
josh.cozen@slattery.com.au

Calibre
Civil Engineers
P. 02 1234 5678
carlo.bartolome@calibreconsulting.co

TTPP
Traffic Consultant
P. 042307146
michael@tpp.net.au

Affinity Fire
Fire Engineers
P. 0499 977 202
toddyer@affinity-eng.com

Mecone
Planning Consultant
P. 02 8667 9668
acoburn@mecone.com
kharlett@mecone.com


EMF
Building Service Cons.
P. 02 9283 8445
jorgenk@emf.com.au

BCA Logic
BCA Consultant
P. 02 9411 5360
sboyes@bcalogic.com.au

WOODS BAGOT
Woods Bagot
Interior Design
P. 0292492500
alan.mcmaahon@woodsbagot.com

DKO

DKO Architecture (NSW) Pty Ltd
119 Redfern St
Redfern NSW 2016
T +61 3 8346 4500
info@dko.com.au
www.dko.com.au
ABN: 81956706590

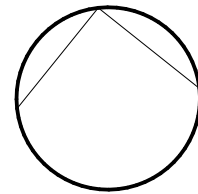


Project Name	Hurstville
Project Number	11336
Project Address	93 Forest Road, Hurstville, NSW 2220
Drawn By	SO
Checked By	NB
Date	7/04/2017
Scale	1:500, 1:1 @A1

Drawing Series	Site & Setout Drawings
Drawing Name	Locality Plan & Site Analysis

Drawing Number **DA1001**
Revision **B**



LEGEND

  PROPOSED AREAS OF EXCAVATION AND SITE CLEARING

DEMOLISH AND REMOVE FROM SITE:
ALL WALL, FLOOR, ROOF STRUCTURES, FOOTINGS, REDUNDANT PIPEWORK BELOW NATURAL GROUND LEVEL AND VEGETATION

DEMOLITION NOTES:
1. REFERENCE IS TO BE MADE TO SERVICE AUTHORITY PLANS PRIOR TO COMMENCEMENT OF DEMOLITION WORKS. THE POSITION OF UNDERGROUND SERVICES ARE TO BE VERIFIED ON SITE AND ABUTTING SITES AND VERIFIED WITH RELEVANT SERVICE' AUTHORITIES.
2. IT REMAINS THE CONTRACTORS RESPONSIBILITY TO INSPECT AND DETERMINE THE FULL EXTENT OF DEMOLITION AND REMOVAL OF EXISTING MASONRY, RUBBLE AND SOIL FOR THE EXECUTION

© DKO Architecture (NSW) Pty Ltd
Except as allowed under copyright act, no part of this drawing may be reproduced or otherwise dealt with without written permission of DKO Architecture
NSW Nominated Architects: Ross de Koeijer 1987 & David Randerson 8542
Builder/Contractor shall verify job dimensions before any job commences
Figured dimensions take precedence over drawings and job dimensions.
All shop drawings shall be submitted to the Architect/Consultant, and manufacturer shall not commence prior to return of inspected shop drawings by the Architect/Consultant

Rev.	Date	By	Ckd	Description
A	01.08.16	SO	NB	DA SUBMISSION

Client Details

Fridcorp™
FRIDCORP
Suite 6.06, 50 Holt Street
Surry Hills 2010 NSW Australia
www.fridcorp.com.au

Consultants

Webber Design
Structural Engineers
P_0400 008 444
paul@webberdesign.com

Openwork
Landscape Architect
mark@openwork.info

slattery
Quantity Surveyor
P_02 9423 8850
josh.coxen@slattery.com.au

calibre
Civil Engineers
P_02 1234 5678
carlo.bartolome@calibreconsulting.co

The Transport Planning Partnership Pty Ltd
Traffic Consultant
P_0400 007 146
michael@tpp.net.au

AFFINITY FIRE ENGINEERING
Affinity Fire Engineers
P_0499 977 202
today@affinity-eng.com

mecone
Planning Consultant
P_02 8667 5668
acoburn@mecone.com
khattlett@mecone.com


emfgriffiths
EMF Building Service Cons.
P_02 9283 8445
jorgenk@emf.com.au

BCA LOGIC
BCA Consultant
P_02 9411 5360
sboyce@bcalogic.com.au

WOODS BAGOT
Woods Bagot Interior Design
P_0292492500
alan.mcmaish@woodsbagot.com

DKO


DKO Architecture (NSW) Pty Ltd
119 Redfern St
Redfern NSW 2016
T +61 3 8346 4500
info@DKO.com.au
www.DKO.com.au
ABN: 81956706590

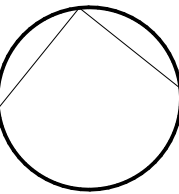

Project Name Hurstville
Project Number 11336
Project Address 93 Forest Road, Hurstville, NSW 2220
Drawn By SO
Checked By NB
Date 10/02/2017
Scale 1:500, 1:1 @A1

Drawing Series Site & Setout Drawings
Drawing Name Demolition Plan

Drawing Number **DA1002**
Revision

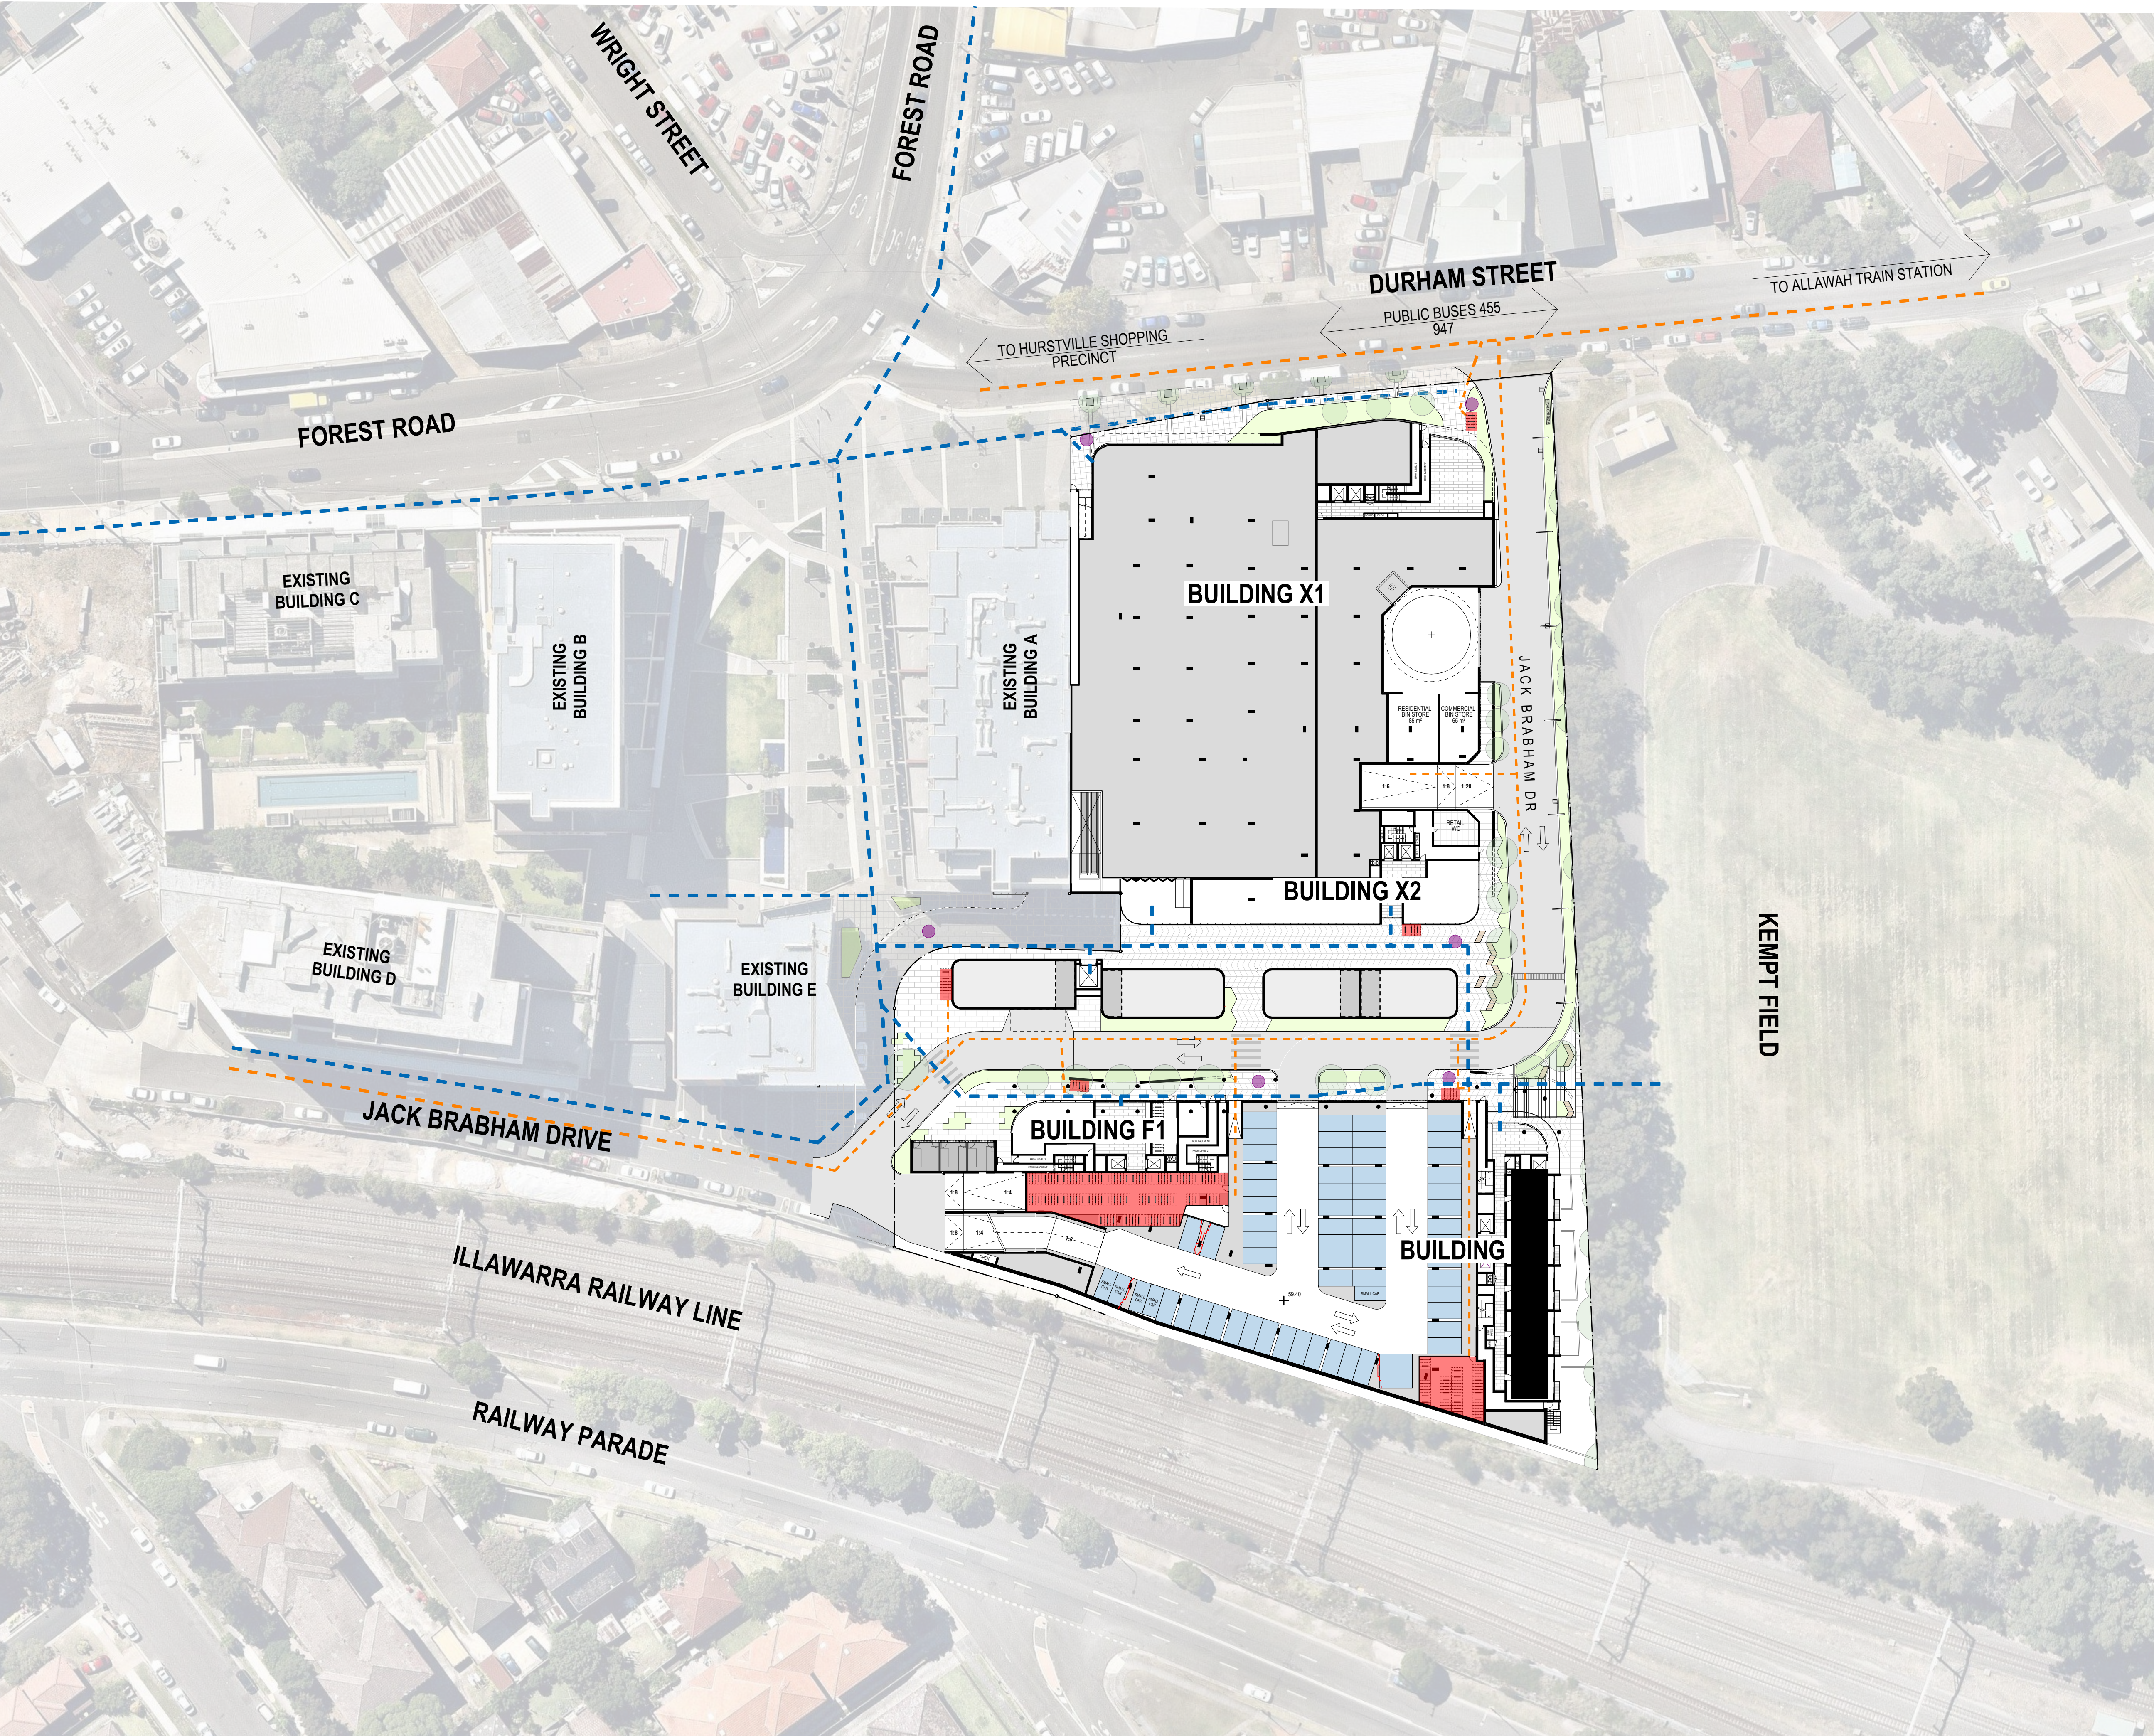

© DKO Architecture (NSW) Pty Ltd
Except as allowed under copyright act, no part of this drawing may be reproduced or otherwise dealt with without written permission of DKO Architecture.
NSW Nominated Architects: Ross de Kijzer 2017 & David Randerson 8542
Builder/Contractor shall verify job dimensions before any job commences.
Figured dimensions take precedence over drawings and job dimensions.
All shop drawings shall be submitted to the Architect/Consultant, and manufacturer shall not commence prior to return of inspected shop drawings by the Architect/Consultant.

Rev.	Date	By	Ckd	Description
A	10.02.17	HA	NB/MR	AMENDED DA SUBMISSION

- LEGEND:
- BICYCLE PARKING
 - BICYCLE CONNECTIVITY
 - PEDESTRIAN CONNECTIVITY
 - POTENTIAL WAYFINDING SIGANCE LOCATIONS (SUBJECT TO SEPARATE FUTURE DA)

Client Details
Fridcorp™
FRIDCORP
Suite 6.06, 50 Holt Street
Surry Hills 2010 NSW Australia
www.fridcorp.com.au

Consultants
Webber Design
Structural Engineers
P. 0400 008 444
paul@webberdesign.com

OPENWORK
Landscape Architect
mark@openwork.info

slattery
Quantity Surveyor
P. 02 9423 8850
josh.coxen@slattery.com.au

calibre
Civil Engineers
P. 02 1234 5678
carlo.bartolome@calibreconsulting.co

TTPP
Traffic Consultant
P. 0430707146
michael@tpp.net.au

Affinity Fire
Fire Engineers
P. 0499 977 502
today@affinity-eng.com

mecone
Planning Consultant
P. 02 8667 5668
acoburn@mecone.com
kharlett@mecone.com

EMF
Building Service Cons.
P. 02 9411 5360
jorgenk@emf.com.au

BCA
BCA Consultant
P. 02 9411 5360
sboyce@bcalogic.com.au

WOODS BAGOT
Woods Bagot
Interior Design
P. 0292492500
alan.mcmaahon@woodsbagot.com

DKO

DKO Architecture (NSW) Pty Ltd
119 Redfern St
Redfern NSW 2016
T +61 3 8346 4500
info@DKO.com.au
www.DKO.com.au
ABN: 81956706590







Project Name	Hurstville
Project Number	11336
Project Address	93 Forest Road, Hurstville, NSW 2220
Drawn By	SO
Checked By	NB
Date	10/02/2017
Scale	1:500, 1:1 @A1

Drawing Series
Drawing Name

Site & Setout Drawings
Connectivity Plan - Pedestrian
and Bicycle

Drawing Number **DA1003**
Revision **A**

Rev.	Date	By	Ckd	Description
A	01.08.16	SO	NB	DA SUBMISSION
B	10.02.17	HA	NB/MR	AMENDED DA SUBMISSION
C	07.04.17	SO	NB/MR	AMENDED DA SUBMISSION

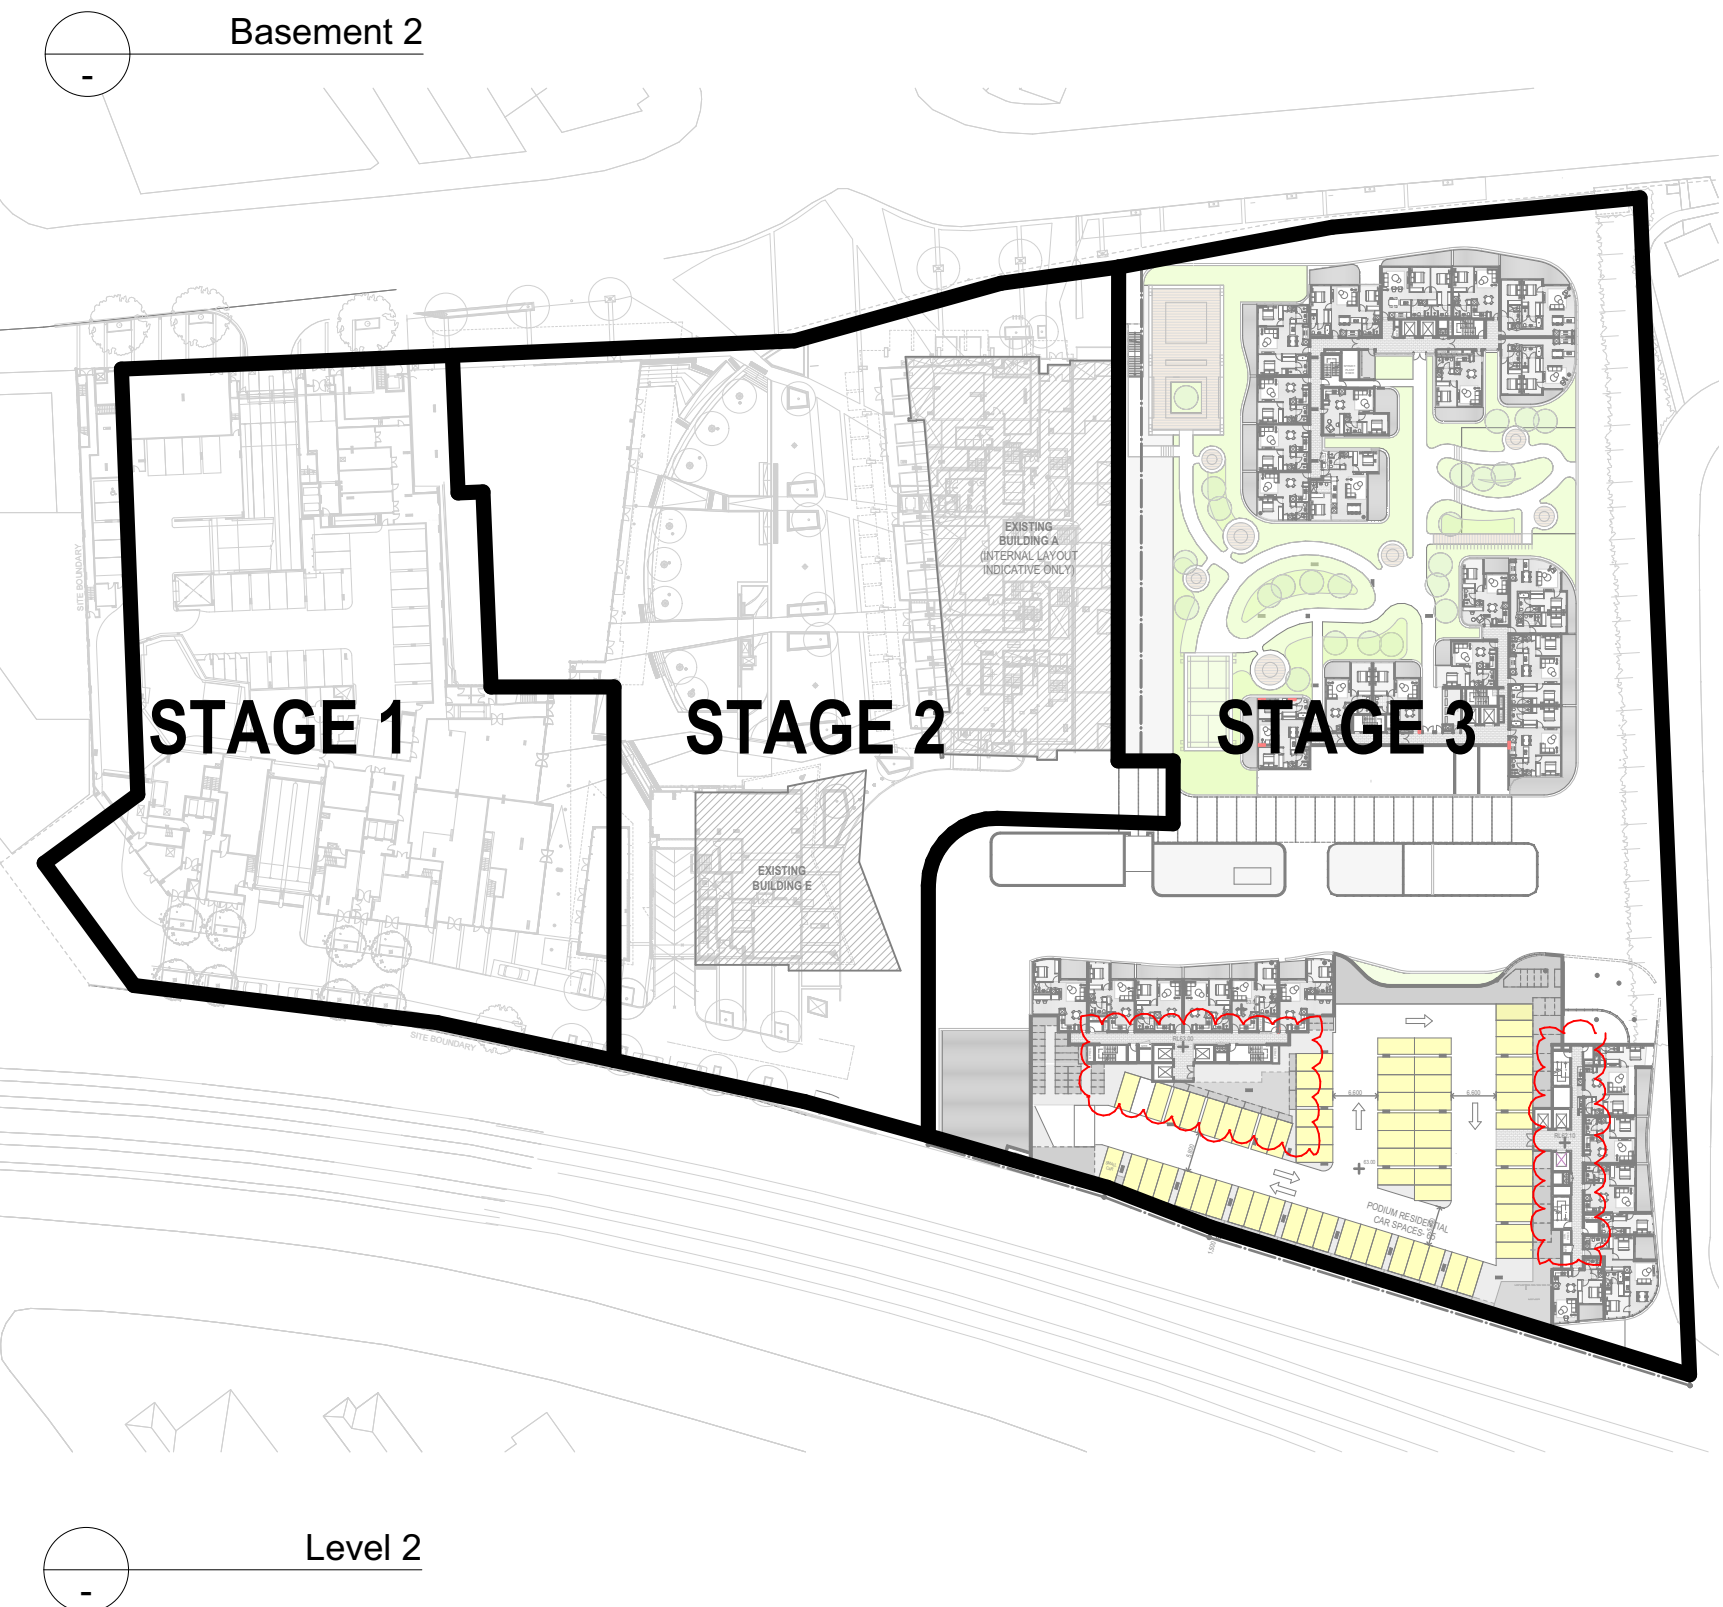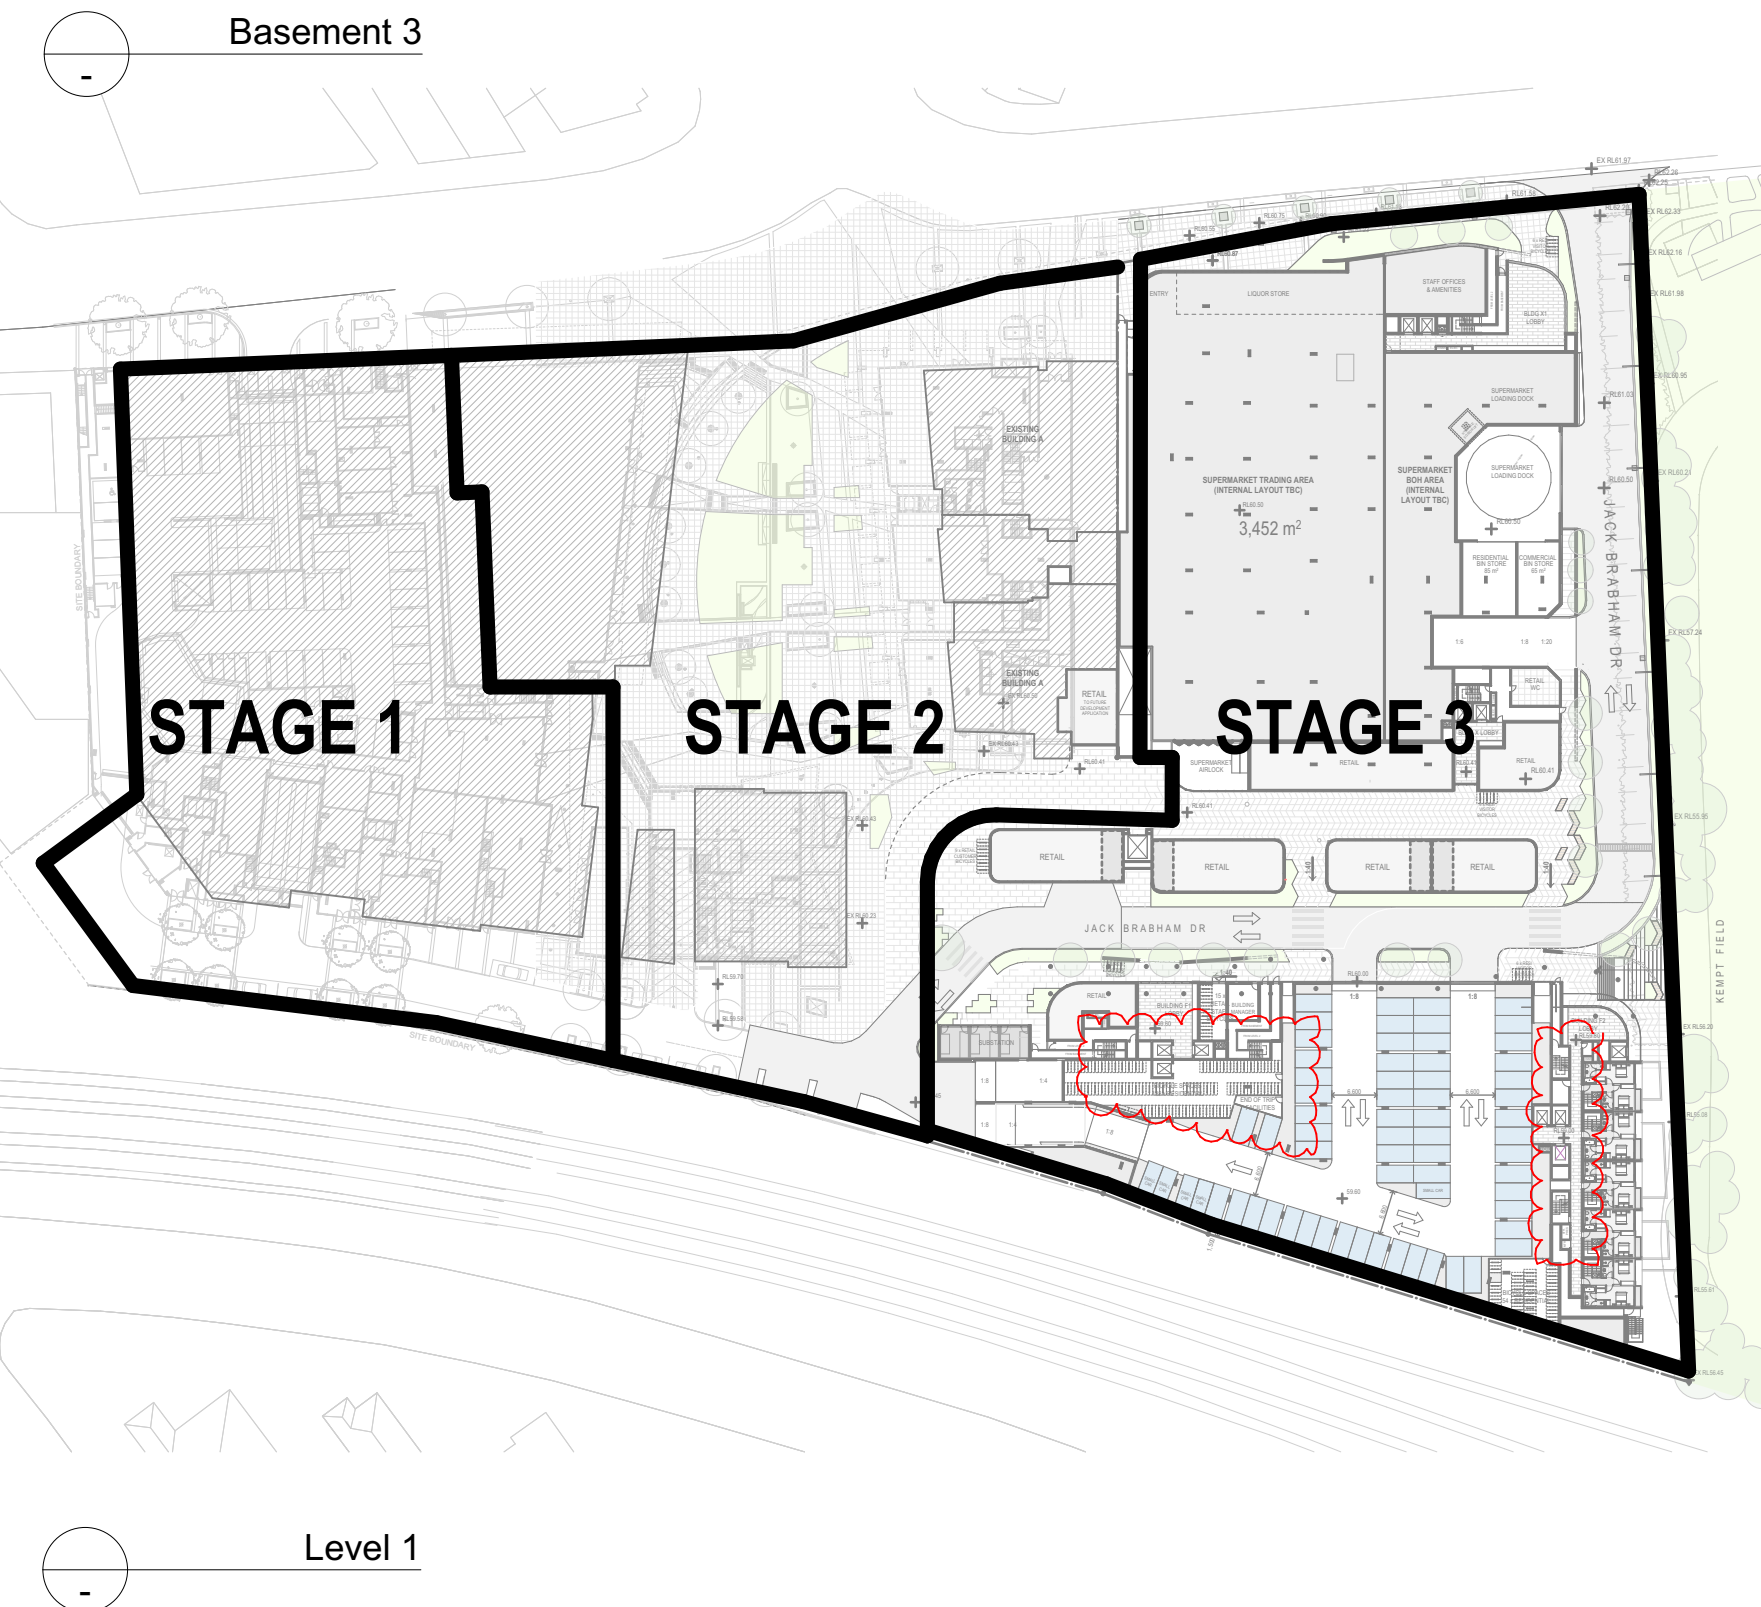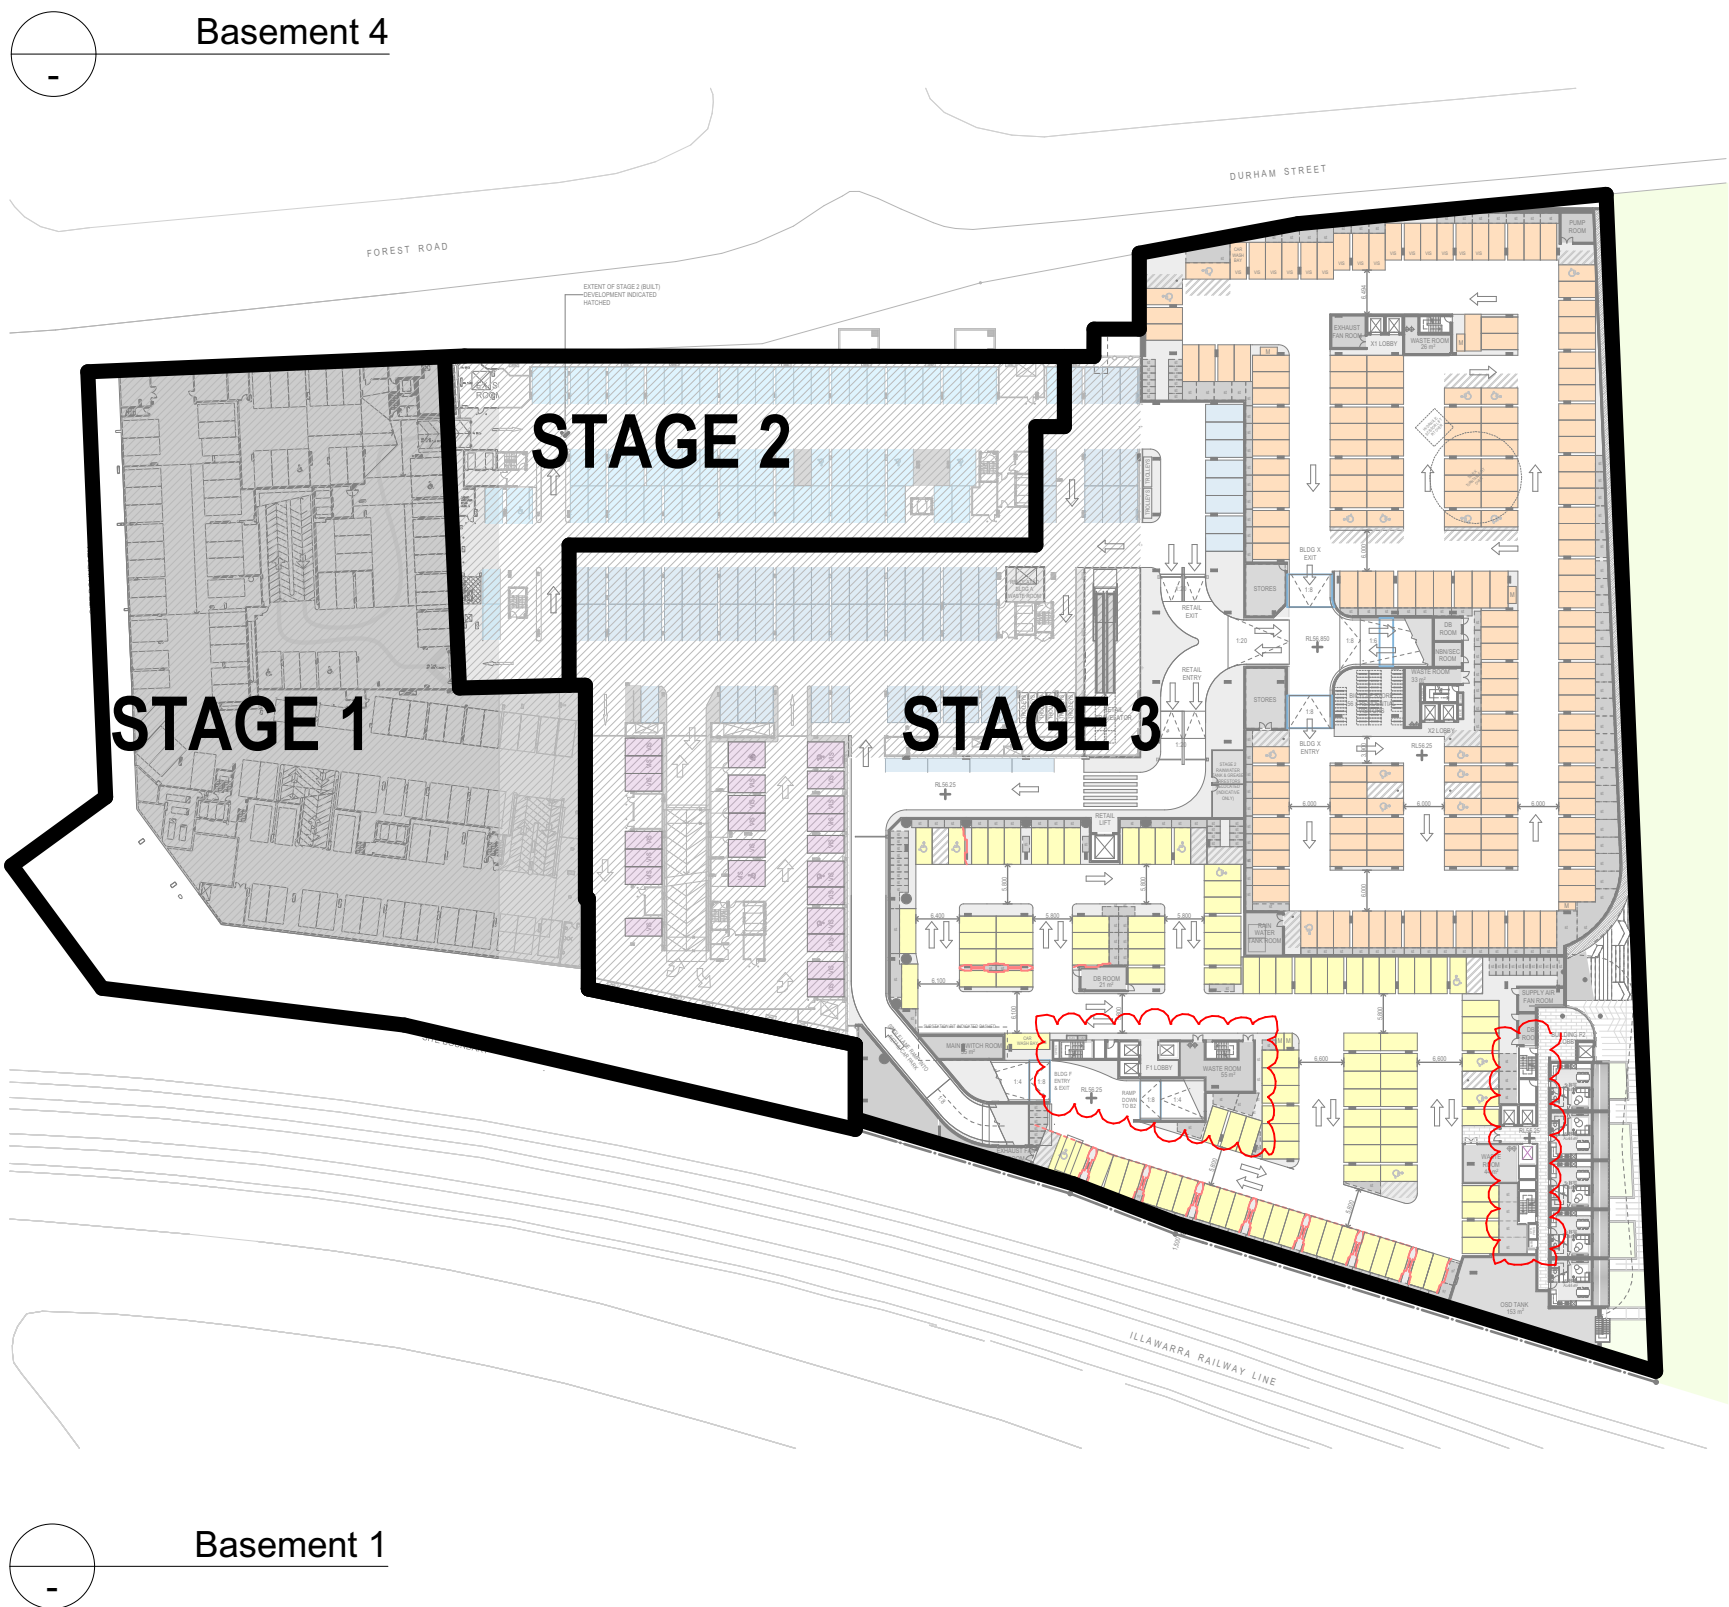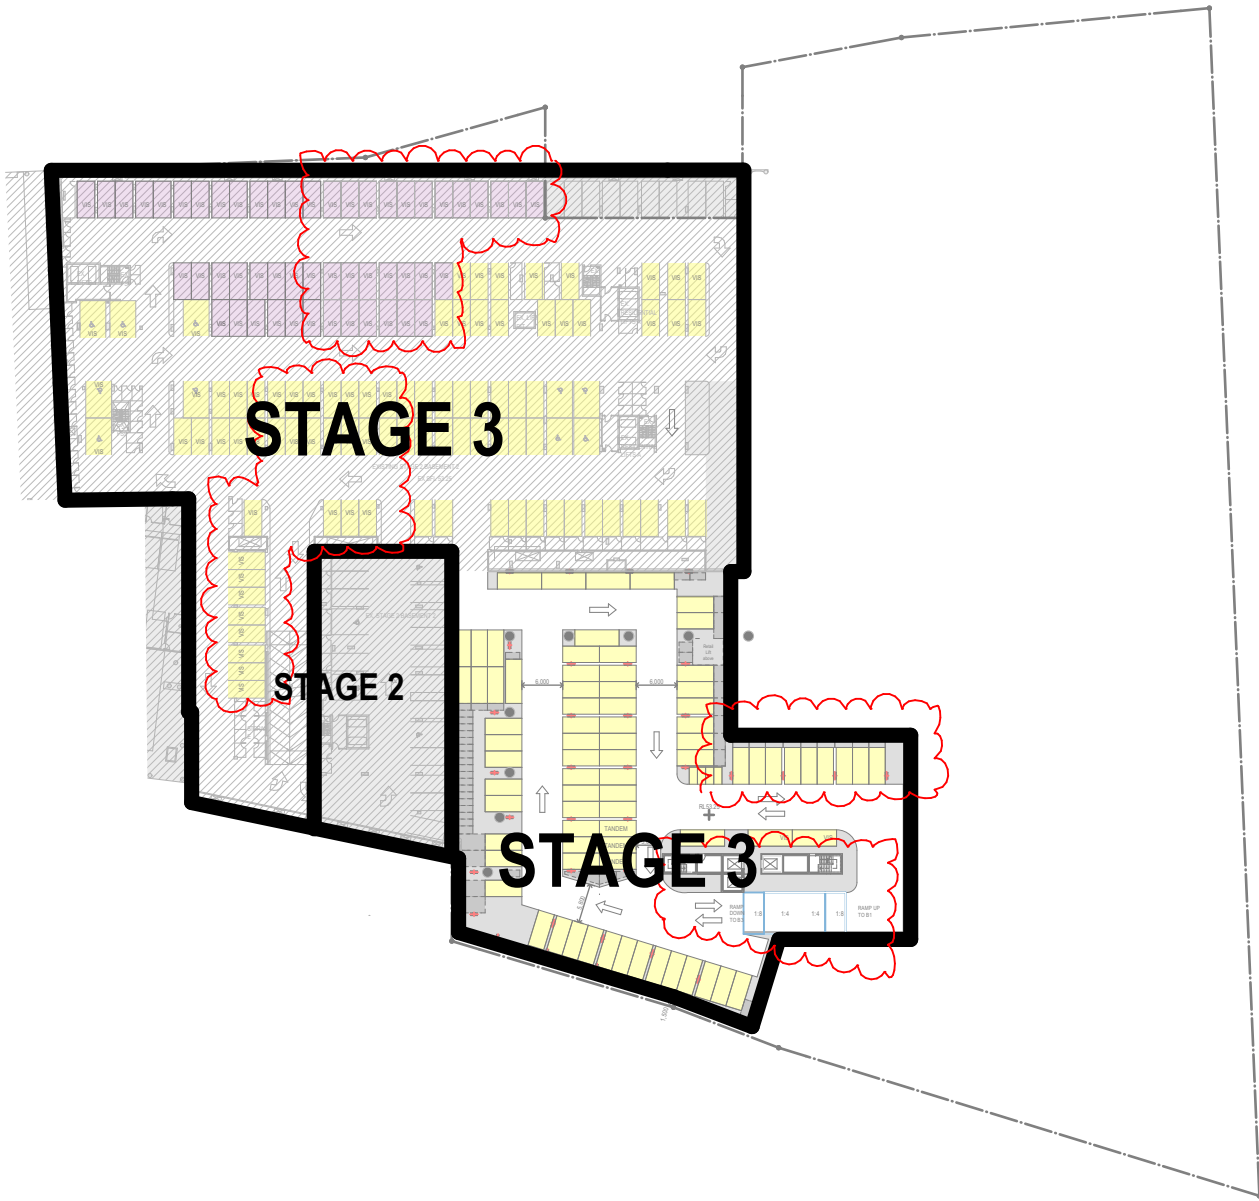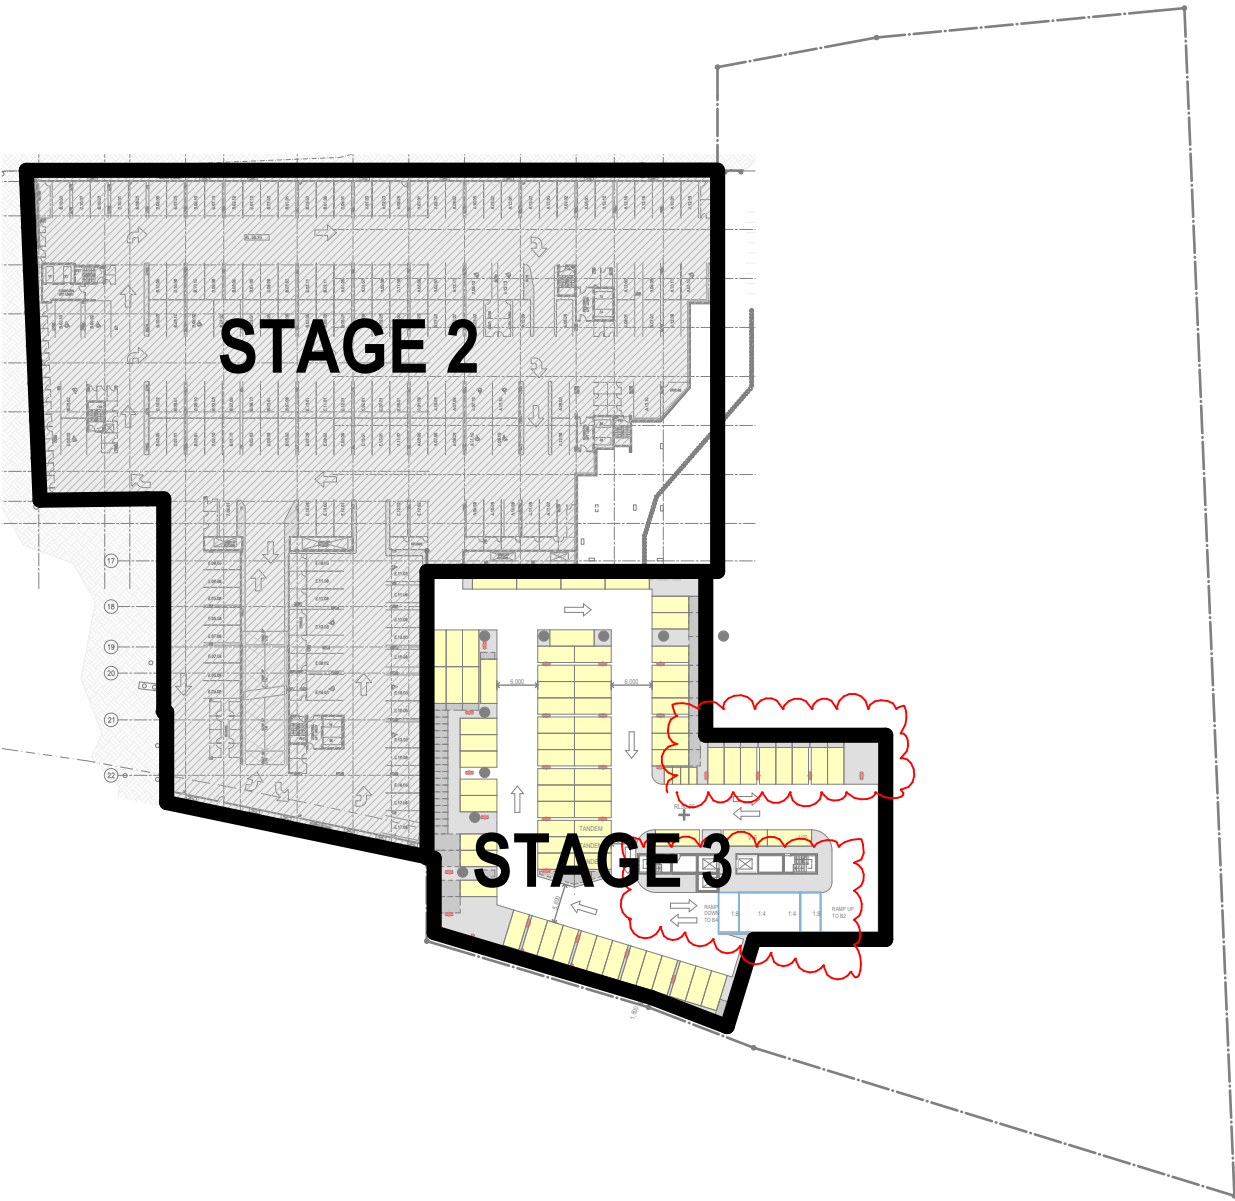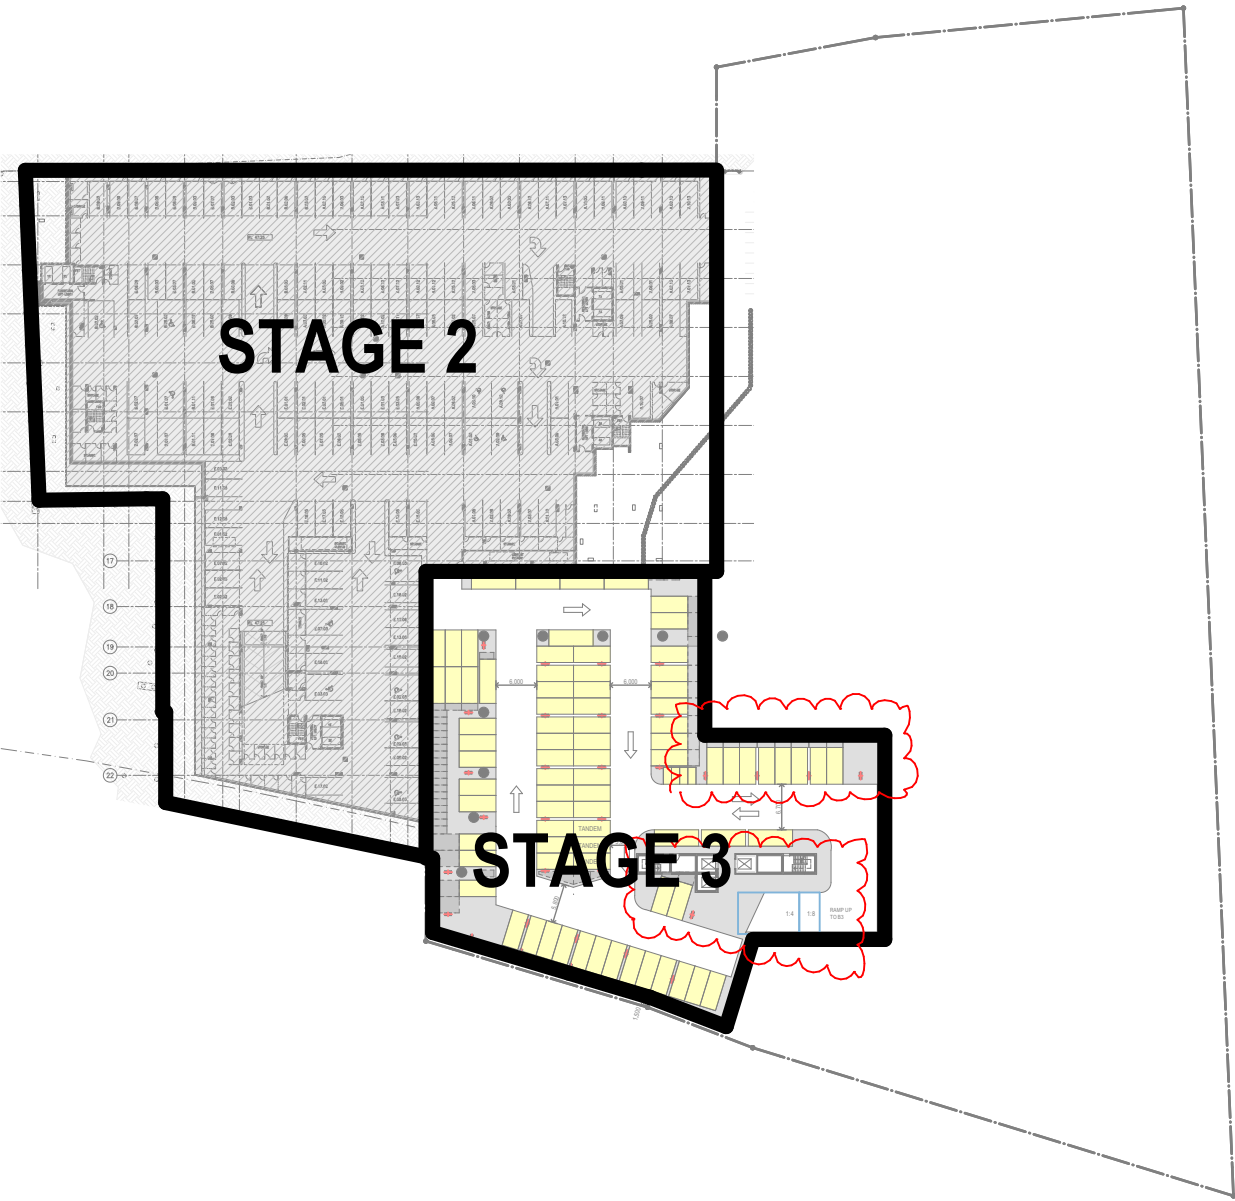

Client Details

Fridcorp™

FRIDCORP
Suite 6.06, 50 Holt Street
Surry Hills 2010 NSW Australia
www.fridcorp.com.au

Consultants



Webber Design
Structural Engineers
P_0400 008 444
paul@webberdesign.com

OPENWORK

Openwork
Landscape Architect
mark@openwork.info

slattery

Slattery
Quantity Surveyor
P_02 9423 8850
josh.cozen@slattery.com.au



Calibre
Civil Engineers
P_02 1234 5678
carlo.bartolome@calibreconsulting.co



TTTP
Traffic Consultant
P_042307146
michael@tpp.net.au



Affinity Fire
Fire Engineers
P_0499 977 202
today@affinity-eng.com



Mecone
Planning Consultant
P_02 8667 5668
acoburn@mecone.com
kharlett@mecone.com



EMF
Building Service Cons.
P_02 9283 8445
jorgenk@emf.com.au



BCA Logic
BCA Consultant
P_02 9411 5360
sboyce@bcalogic.com.au



Woods Bagot
Interior Design
P_0292492500
alan.mcnamara@woodsbagot.com

DKO

DKO Architecture (NSW) Pty Ltd
119 Redfern St
Redfern NSW 2016
T +61 3 8346 4500
info@DKO.com.au
www.DKO.com.au
ABN: 81956706590

Project Name
Project Number
Project Address

Hurstville
11336
93 Forest Road,
Hurstville, NSW 2220

Drawn By
Checked By
Date
Scale


SO
NB
7/04/2017
1:1111 @A1

Drawing Series
Drawing Name

Master Plan
Basement Overview

Drawing Number
Revision

DA2000
C

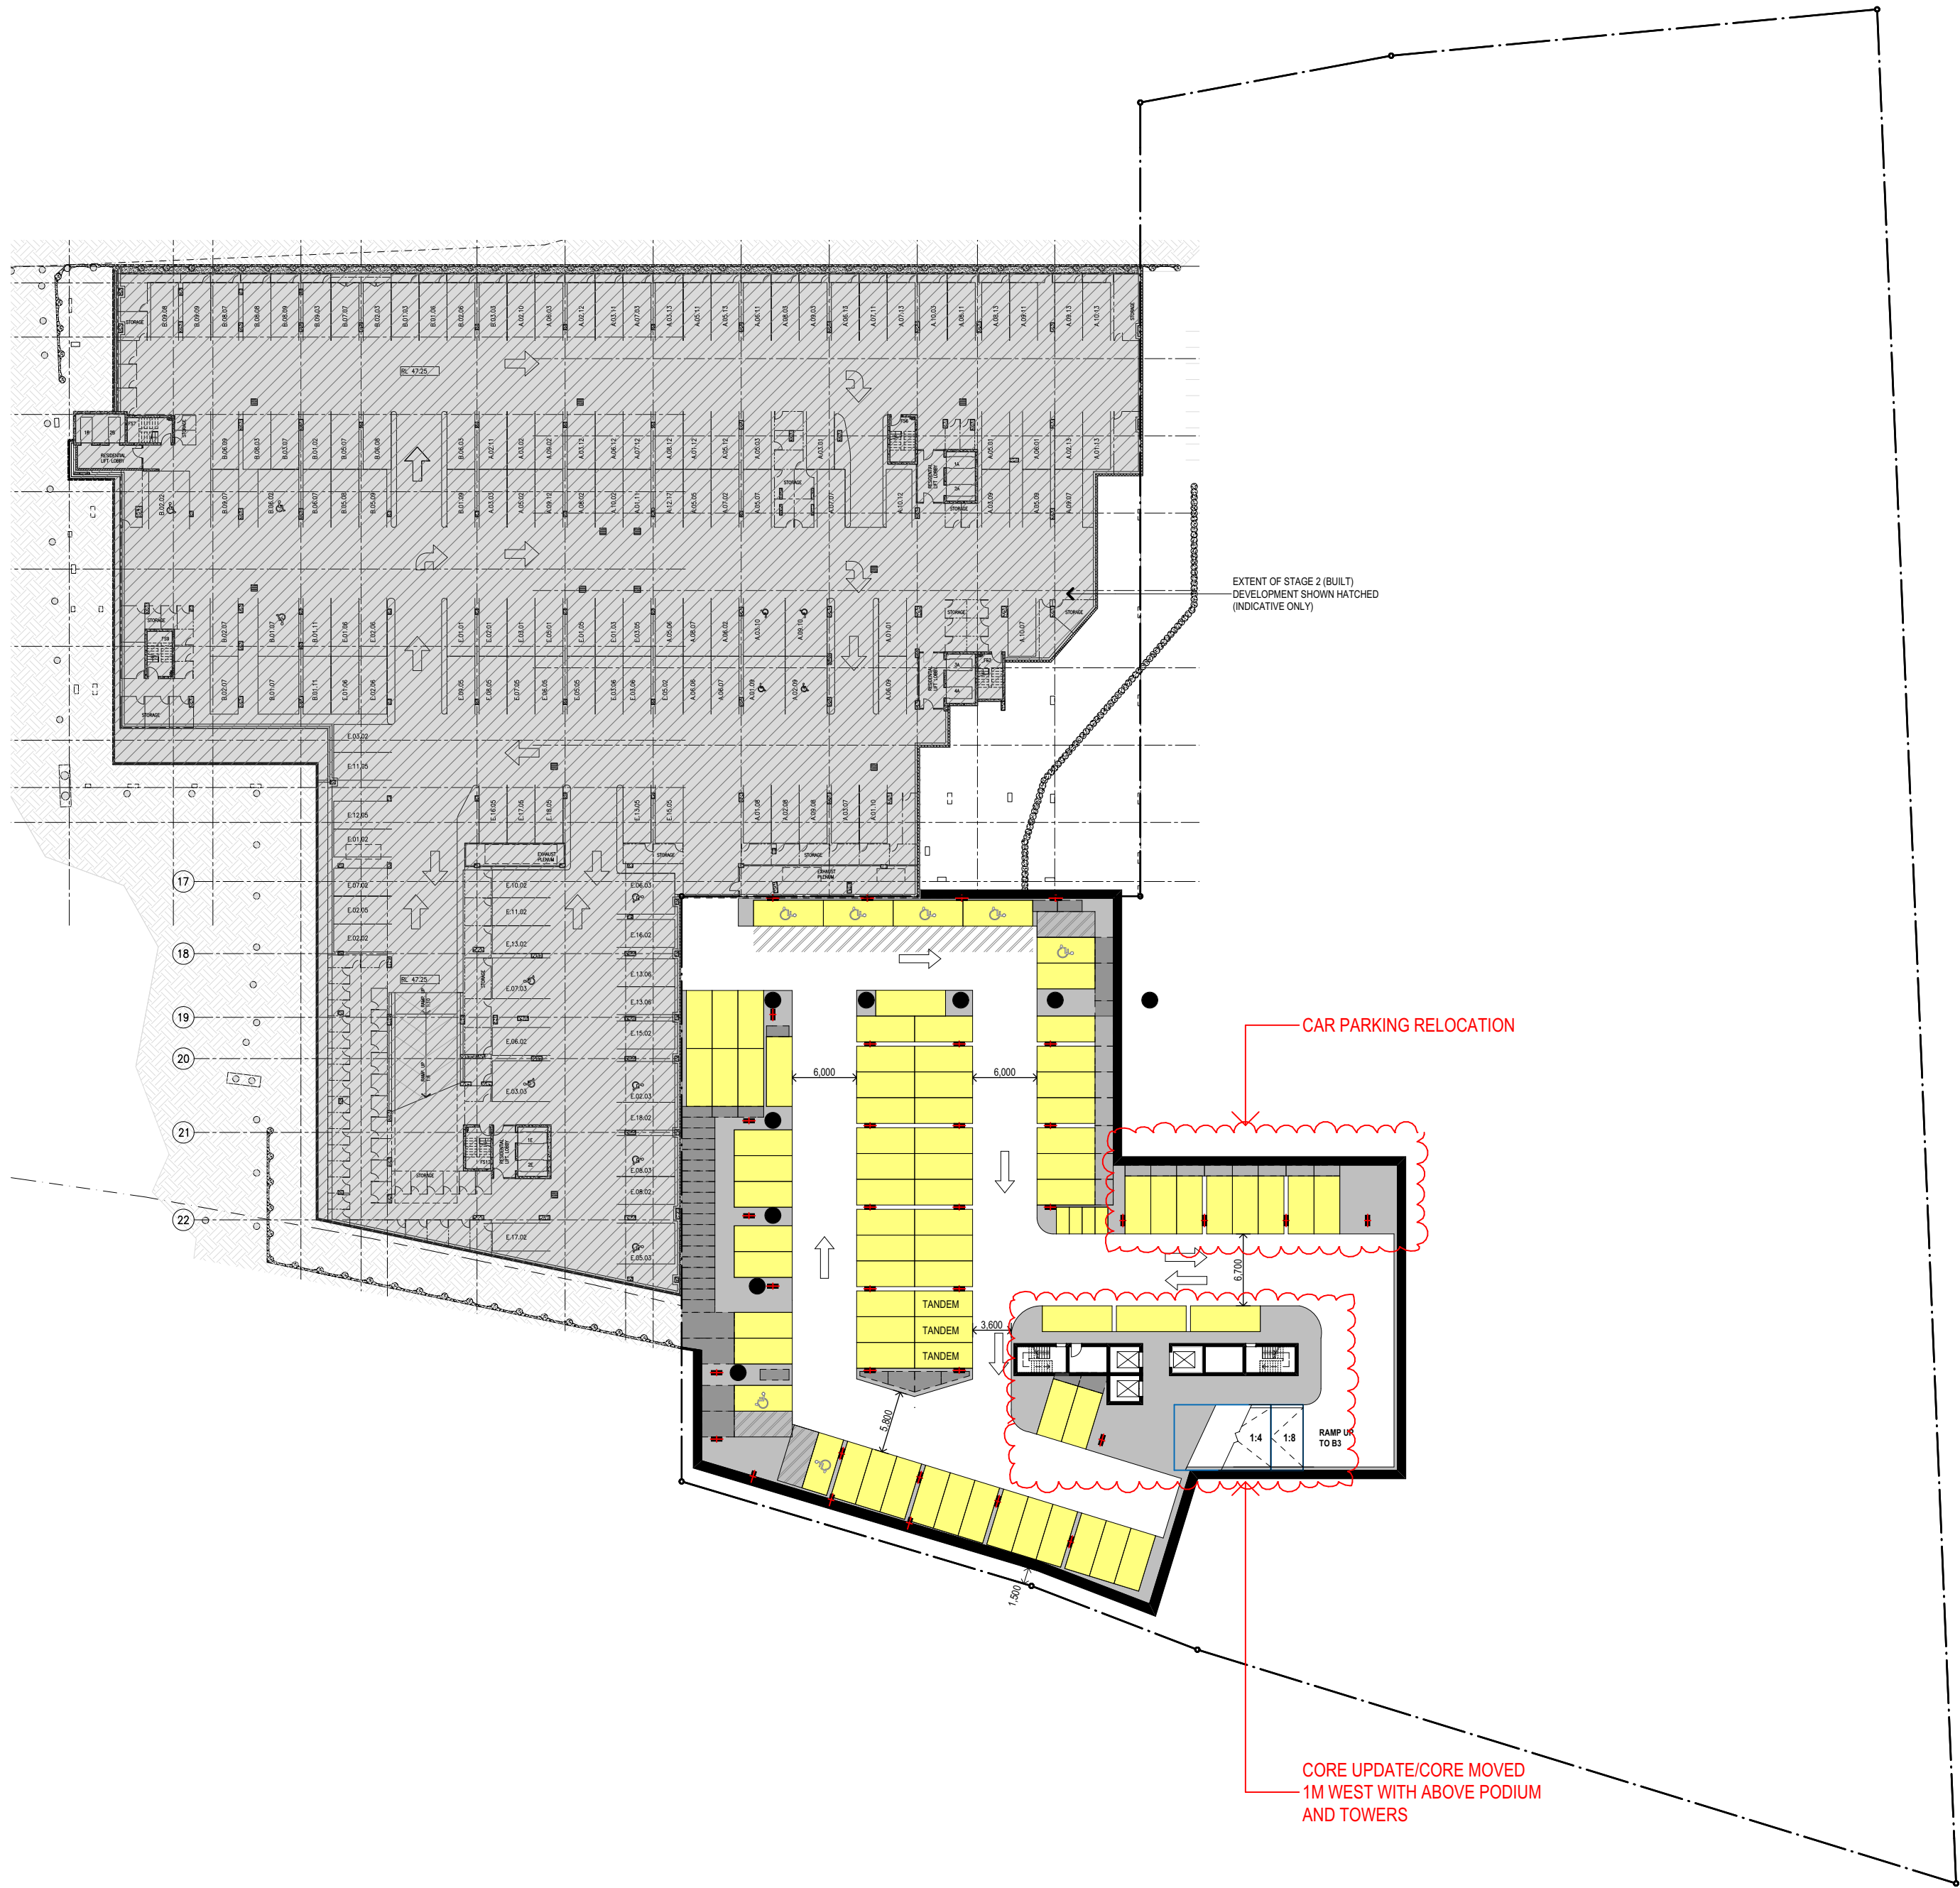

© DKO Architecture (NSW) Pty Ltd
Except as allowed under copyright act, no part of this drawing may be reproduced or otherwise dealt with without written permission of DKO Architecture.
NSW Nominated Architect: Koso de Krijger 2007 & David Randerson 8542
Builder/Contractor shall verify job dimensions before any job commences.
Figured dimensions take precedence over drawings and job dimensions.
All shop drawings shall be submitted to the Architect/Consultant, and manufacture shall not commence prior to return of inspected shop drawings by the Architect/Consultant.

Rev.	Date	By	Ckd	Description
A	01.08.16	SO	NB	DA SUBMISSION
B	10.02.17	HA	NB/MR	AMENDED DA SUBMISSION
C	07.04.17	SO	NB/MR	AMENDED DA SUBMISSION

Carparking Legend	Proposed	Existing
Residential Building X		
Residential Building F		
Resi. Visitors stage 2		
Retail Building X & F		
Retail Building A & B		

Client Details

Fridcorp™
FRIDCORP
Suite 6.06, 50 Holt Street
Surry Hills 2010 NSW Australia
www.fridcorp.com.au

Consultants

Webber Design
Structural Engineers
P_0400 008 444
paul@webberdesign.com

OPENWORK
Landscape Architect
mark@openwork.info

slattery
Quantity Surveyor
P_02 9423 8850
josh.coxen@slattery.com.au

calibre
Civil Engineers
P_02 1234 5678
carlo.bartolome@calibreconsulting.co

The Transport Planning Partnership Pty Ltd
Traffic Consultant
P_042307149
michael@tpp.net.au

AFFINITY
Fire Engineers
P_0499 977 002
todwyer@affinity-eng.com

mecone
Planning Consultant
P_02 8607 5668
acoburn@mecone.com
khattlett@mecone.com

emf griffiths
Building Service Cons.
P_02 9283 8445
jorgenk@emf.com.au

BCA
BCA Consultant
P_02 9411 5360
sboyce@bcalogic.com.au

WOODS BAGOT
Woods Bagot
Interior Design
P_0292492500
alan.mcmaahon@woodsbagot.com


DKO

DKO Architecture (NSW) Pty Ltd
119 Redfern St
Redfern NSW 2016
T +61 3 8346 4500
info@DKO.com.au
www.DKO.com.au
ABN: 81956706590

Project Name	Hurstville
Project Number	11336
Project Address	93 Forest Road, Hurstville, NSW 2220
Drawn By	SO
Checked By	NB
Date	7/04/2017
Scale	1:500 @A1

Drawing Series	Master Plan
Drawing Name	Basement Level 4

Drawing Number **DA2001**
Revision **C**

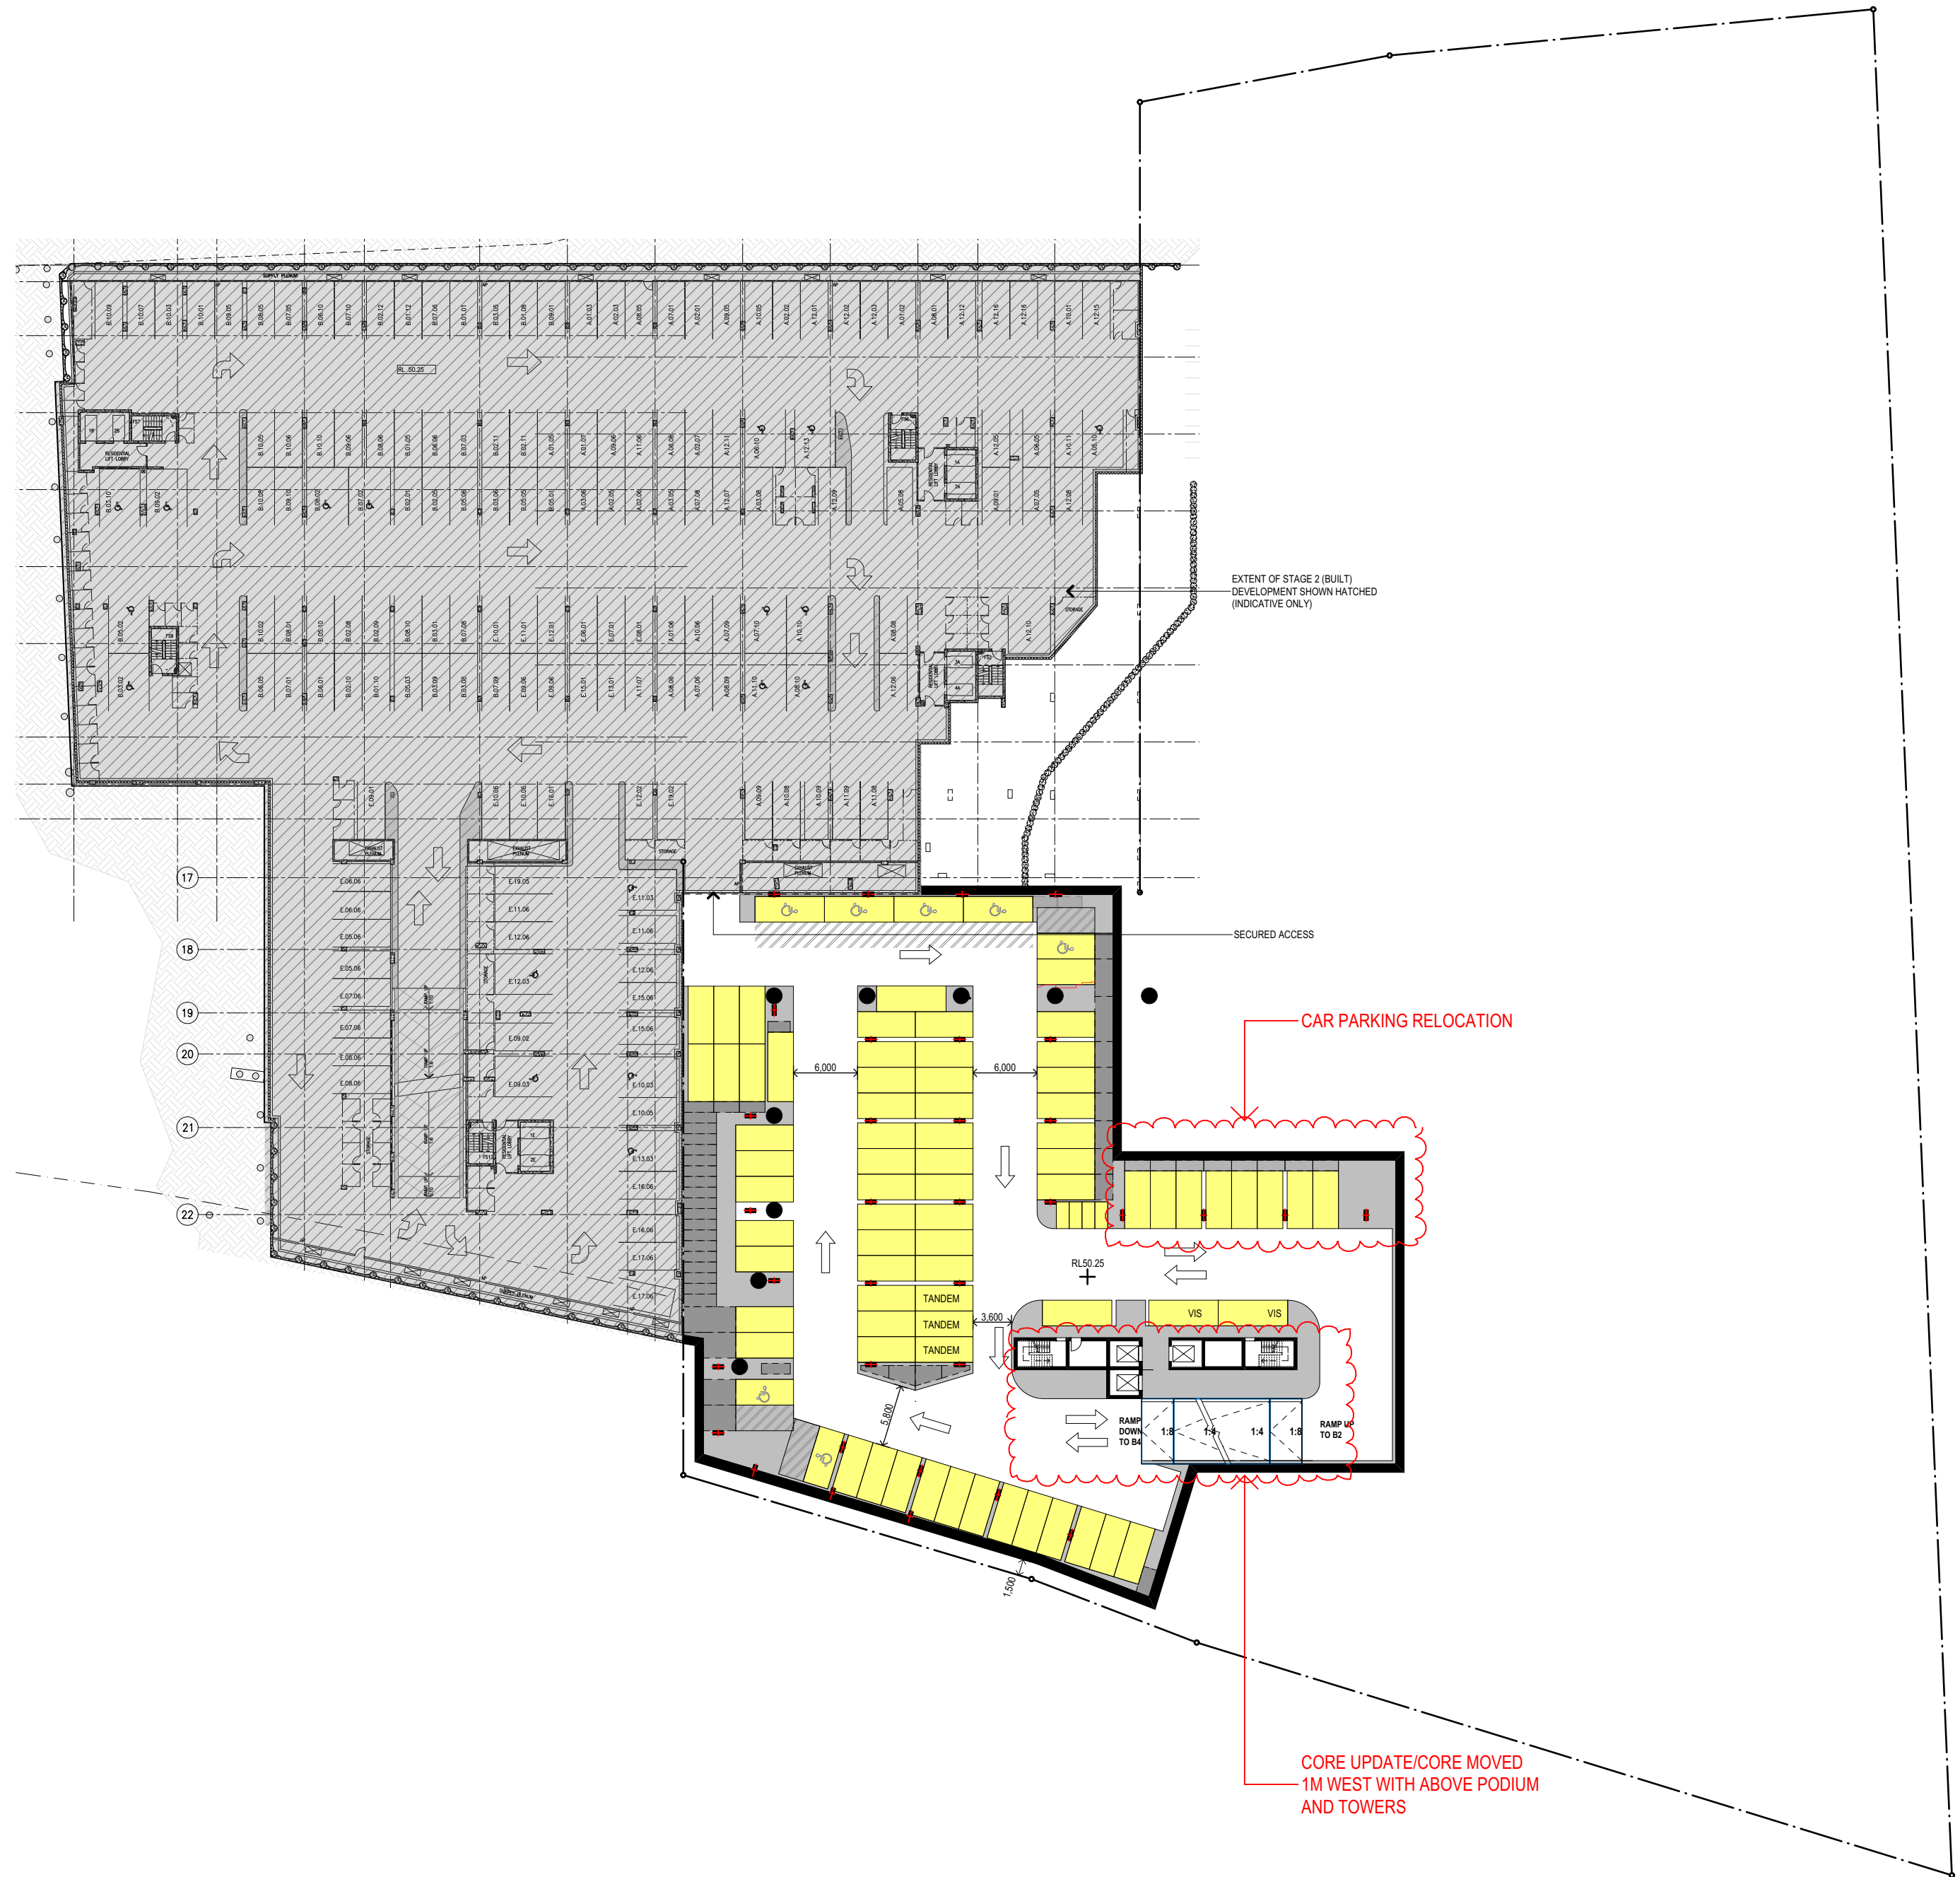

© DKO Architecture (NSW) Pty Ltd
Except as allowed under copyright act, no part of this drawing may be reproduced or otherwise dealt with without written permission of DKO Architecture.
NSW Nominated Architects: Koso de Krijger 2007 & David Randerson 8542
Builder/Contractor shall verify job dimensions before any job commences.
Figured dimensions take precedence over drawings and job dimensions.
All shop drawings shall be submitted to the Architect/Consultant, and manufacture shall not commence prior to return of inspected shop drawings by the Architect/Consultant.

Rev.	Date	By	Ckd	Description
A	01.08.16	SO	NB	DA SUBMISSION
B	10.02.17	HA	NB/MR	AMENDED DA SUBMISSION
C	07.04.17	SO	NB/MR	AMENDED DA SUBMISSION

Carparking Legend	Proposed	Existing
Residential Building X		
Residential Building F		
Resi. Visitors stage 2		
Retail Building X & F		
Retail Building A & B		

Client Details

Fridcorp™
FRIDCORP
Suite 6.06, 50 Holt Street
Surry Hills 2010 NSW Australia
www.fridcorp.com.au

Consultants

Webber Design
Structural Engineers
P. 0400 008 444
paul@webberdesign.com

Openwork
Landscape Architect
mark@openwork.info

slattery
Quantity Surveyor
P. 02 9423 8850
josh.coxen@slattery.com.au

calibre
Civil Engineers
P. 02 1234 5678
carlo.bartolome@calibreconsulting.co

The Transport Planning Partnership Pty Ltd
Traffic Consultant
P. 0423071745
michael@tpp.net.au

AFFINITY
Fire Engineers
P. 0499 977 002
todwyer@affinity-eng.com

mecone
Planning Consultant
P. 02 8607 5668
acoburn@mecone.com
khardtlett@mecone.com

emf griffiths
Building Service Cons.
P. 02 9283 8445
jorgenk@emf.com.au

BCA
BCA Consultant
P. 02 9411 5360
sbovey@bcalogic.com.au

WOODS BAGOT
Woods Bagot
Interior Design
P. 0292492500
alan.mcmahon@woodsbagot.com


DKO

DKO Architecture (NSW) Pty Ltd
119 Redfern St
Redfern NSW 2016
T +61 3 8346 4500
info@DKO.com.au
www.DKO.com.au
ABN: 81956706590

Project Name	Hurstville
Project Number	11336
Project Address	93 Forest Road, Hurstville, NSW 2220
Drawn By	SO
Checked By	NB
Date	7/04/2017
Scale	1:300 @A1

Drawing Series	Master Plan
Drawing Name	Basement Level 3

Drawing Number **DA2002**
Revision **C**

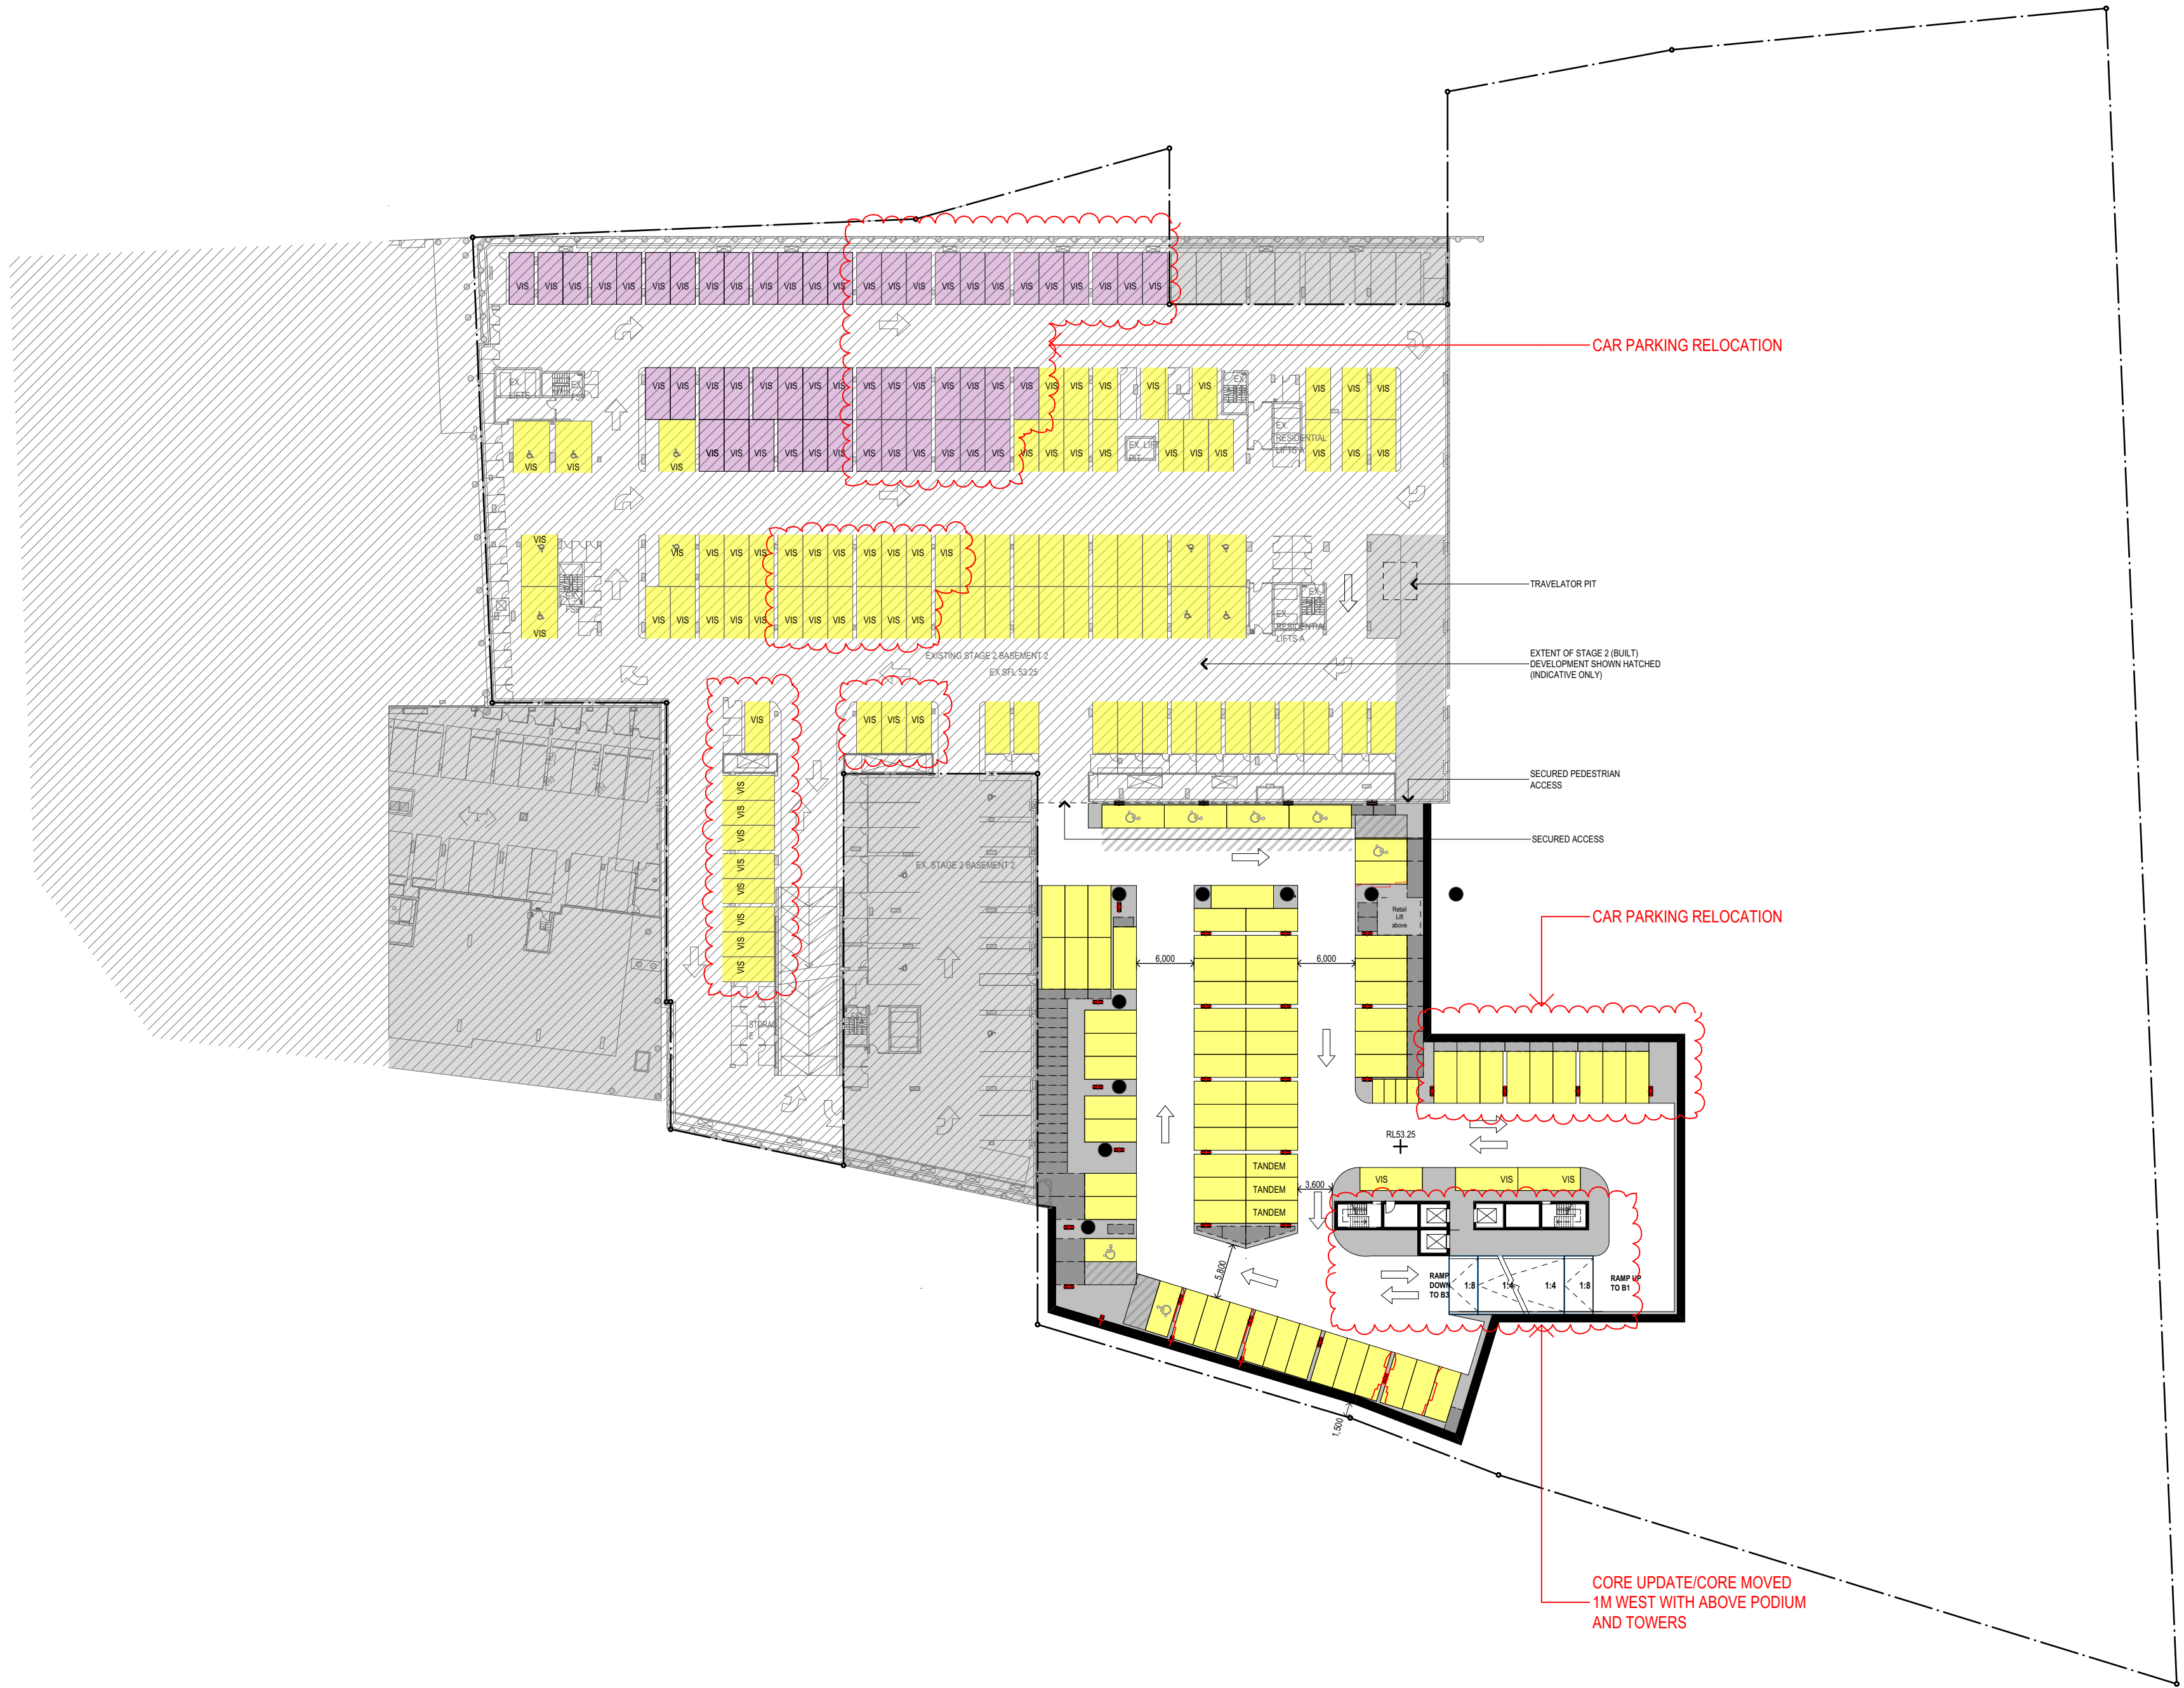

© DKO Architecture (NSW) Pty Ltd
Except as allowed under copyright act, no part of this drawing may be reproduced or otherwise dealt with without written permission of DKO Architecture.
NSW Nominated Architects: Ross de Ruijter 2707 & David Randerson 8542
Builder/Contractor shall verify job dimensions before any job commences.
Figured dimensions take precedence over drawings and job dimensions.
All shop drawings shall be submitted to the Architect/Consultant, and manufacture shall not commence prior to return of inspected shop drawings by the Architect/Consultant.

Rev.	Date	By	Ckd	Description
A	01.08.16	SO	NB	DA SUBMISSION
B	10.02.17	HA	NB/MR	AMENDED DA SUBMISSION
C	07.04.17	SO	NB/MR	AMENDED DA SUBMISSION

Carparking Legend	Proposed	Existing
Residential Building X		
Residential Building F	79	91
Resi. Visitors stage 2		52
Retail Building X & F		
Retail Building A & B		

Client Details

Fridcorp™
FRIDCORP
Suite 6.06, 50 Holt Street
Surrey Hills 2010 NSW Australia
www.fridcorp.com.au

Consultants

Webber Design
Structural Engineers
P_0400 008 444
paul@webberdesign.com

Openwork
Landscape Architect
mark@openwork.info

Slattery
Quantity Surveyor
P_02 9423 8850
josh.cozen@slattery.com.au

Calibre
Civil Engineers
P_02 1234 5678
carlo.bartolome@calibreconsulting.co

The Transport Planning Partnership Pty Ltd
Traffic Consultant
P_0400 077 012
michael@tpp.net.au

Affinity Fire
Fire Engineers
P_0499 977 012
todwyer@affinity-eng.com

Mecone
Planning Consultant
P_02 8607 8668
acoburn@mecone.com
kharlett@mecone.com


EMF Griffiths
Building Service Cons.
P_02 9283 8445
jorgenk@emf.com.au

BCA Logic
BCA Consultant
P_02 9411 5360
sboyce@bcalogic.com.au

WOODS BAGOT
Woods Bagot
Interior Design
P_0292492500
alan.mcmaish@woods-bagot.com

DKO

DKO Architecture (NSW) Pty Ltd
119 Redfern St
Redfern NSW 2016
T +61 3 8346 4500
info@DKO.com.au
www.DKO.com.au
ABN: 81956706590

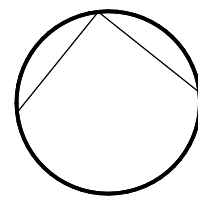

Project Name: Hurstville
Project Number: 11336
Project Address: 93 Forest Road, Hurstville, NSW 2220

Drawn By: SO
Checked By: NB
Date: 7/04/2017
Scale: 1:300 @A1

Drawing Series: Master Plan
Drawing Name: Basement Level 2

Drawing Number: DA2003
Revision: C

Rev.	Date	By	Ckd	Description
A	01.08.16	SO	NB	DA SUBMISSION
B	10.02.17	HA	NB/MR	AMENDED DA SUBMISSION
C	07.04.17	SO	NB/MR	AMENDED DA SUBMISSION

Carparking Legend	Proposed	Existing
Residential Building X	180	
Residential Building F	107	
Resi. Visitors stage 2	24	
Retail Building X & F	12	71
Retail Building A & B		68

Client Details

Fridcorp™
FRIDCORP
Suite 6.06, 50 Holt Street
Surry Hills 2010 NSW Australia
www.fridcorp.com.au

Consultants

Webber Design
Structural Engineers
P. 0400 008 444
paul@webberdesign.com

Openwork
Landscape Architect
mark@openwork.info

slattery
Quantity Surveyor
P. 02 9423 8850
josh.coxen@slattery.com.au

Calibre
Civil Engineers
P. 02 1234 5678
carlo.bartolome@calibreconsulting.co

The Transport Planning Partnership Pty Ltd
Traffic Consultant
P. 0430707149
michael@tpp.net.au

Affinity Fire
Fire Engineers
P. 0499 977 202
todwyer@affinity-eng.com

Mecone
Planning Consultant
P. 02 8607 5668
acoburn@mecone.com
khardtlett@mecone.com


emf griffiths
EMF Building Service Cons.
P. 02 9283 8445
jorgenk@emf.com.au

BCA Logic
BCA Consultant
P. 02 9411 5360
sboyce@bcalogic.com.au

WOODS BAGOT
Woods Bagot Interior Design
P. 0292492500
alan.mcmaish@woodsbagot.com

DKO

DKO Architecture (NSW) Pty Ltd
119 Redfern St
Redfern NSW 2016
T +61 3 8346 4500
info@DKO.com.au
www.DKO.com.au
ABN: 81956706590

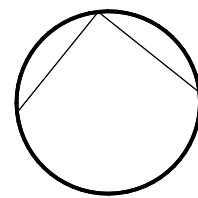

Project Name Hurstville
Project Number 11336
Project Address 93 Forest Road, Hurstville, NSW 2220

Drawn By SO
Checked By NB
Date 7/04/2017
Scale 1:500 @A1

Drawing Series Master Plan
Drawing Name Basement Level 1

Drawing Number **DA2004**
Revision **C**

