


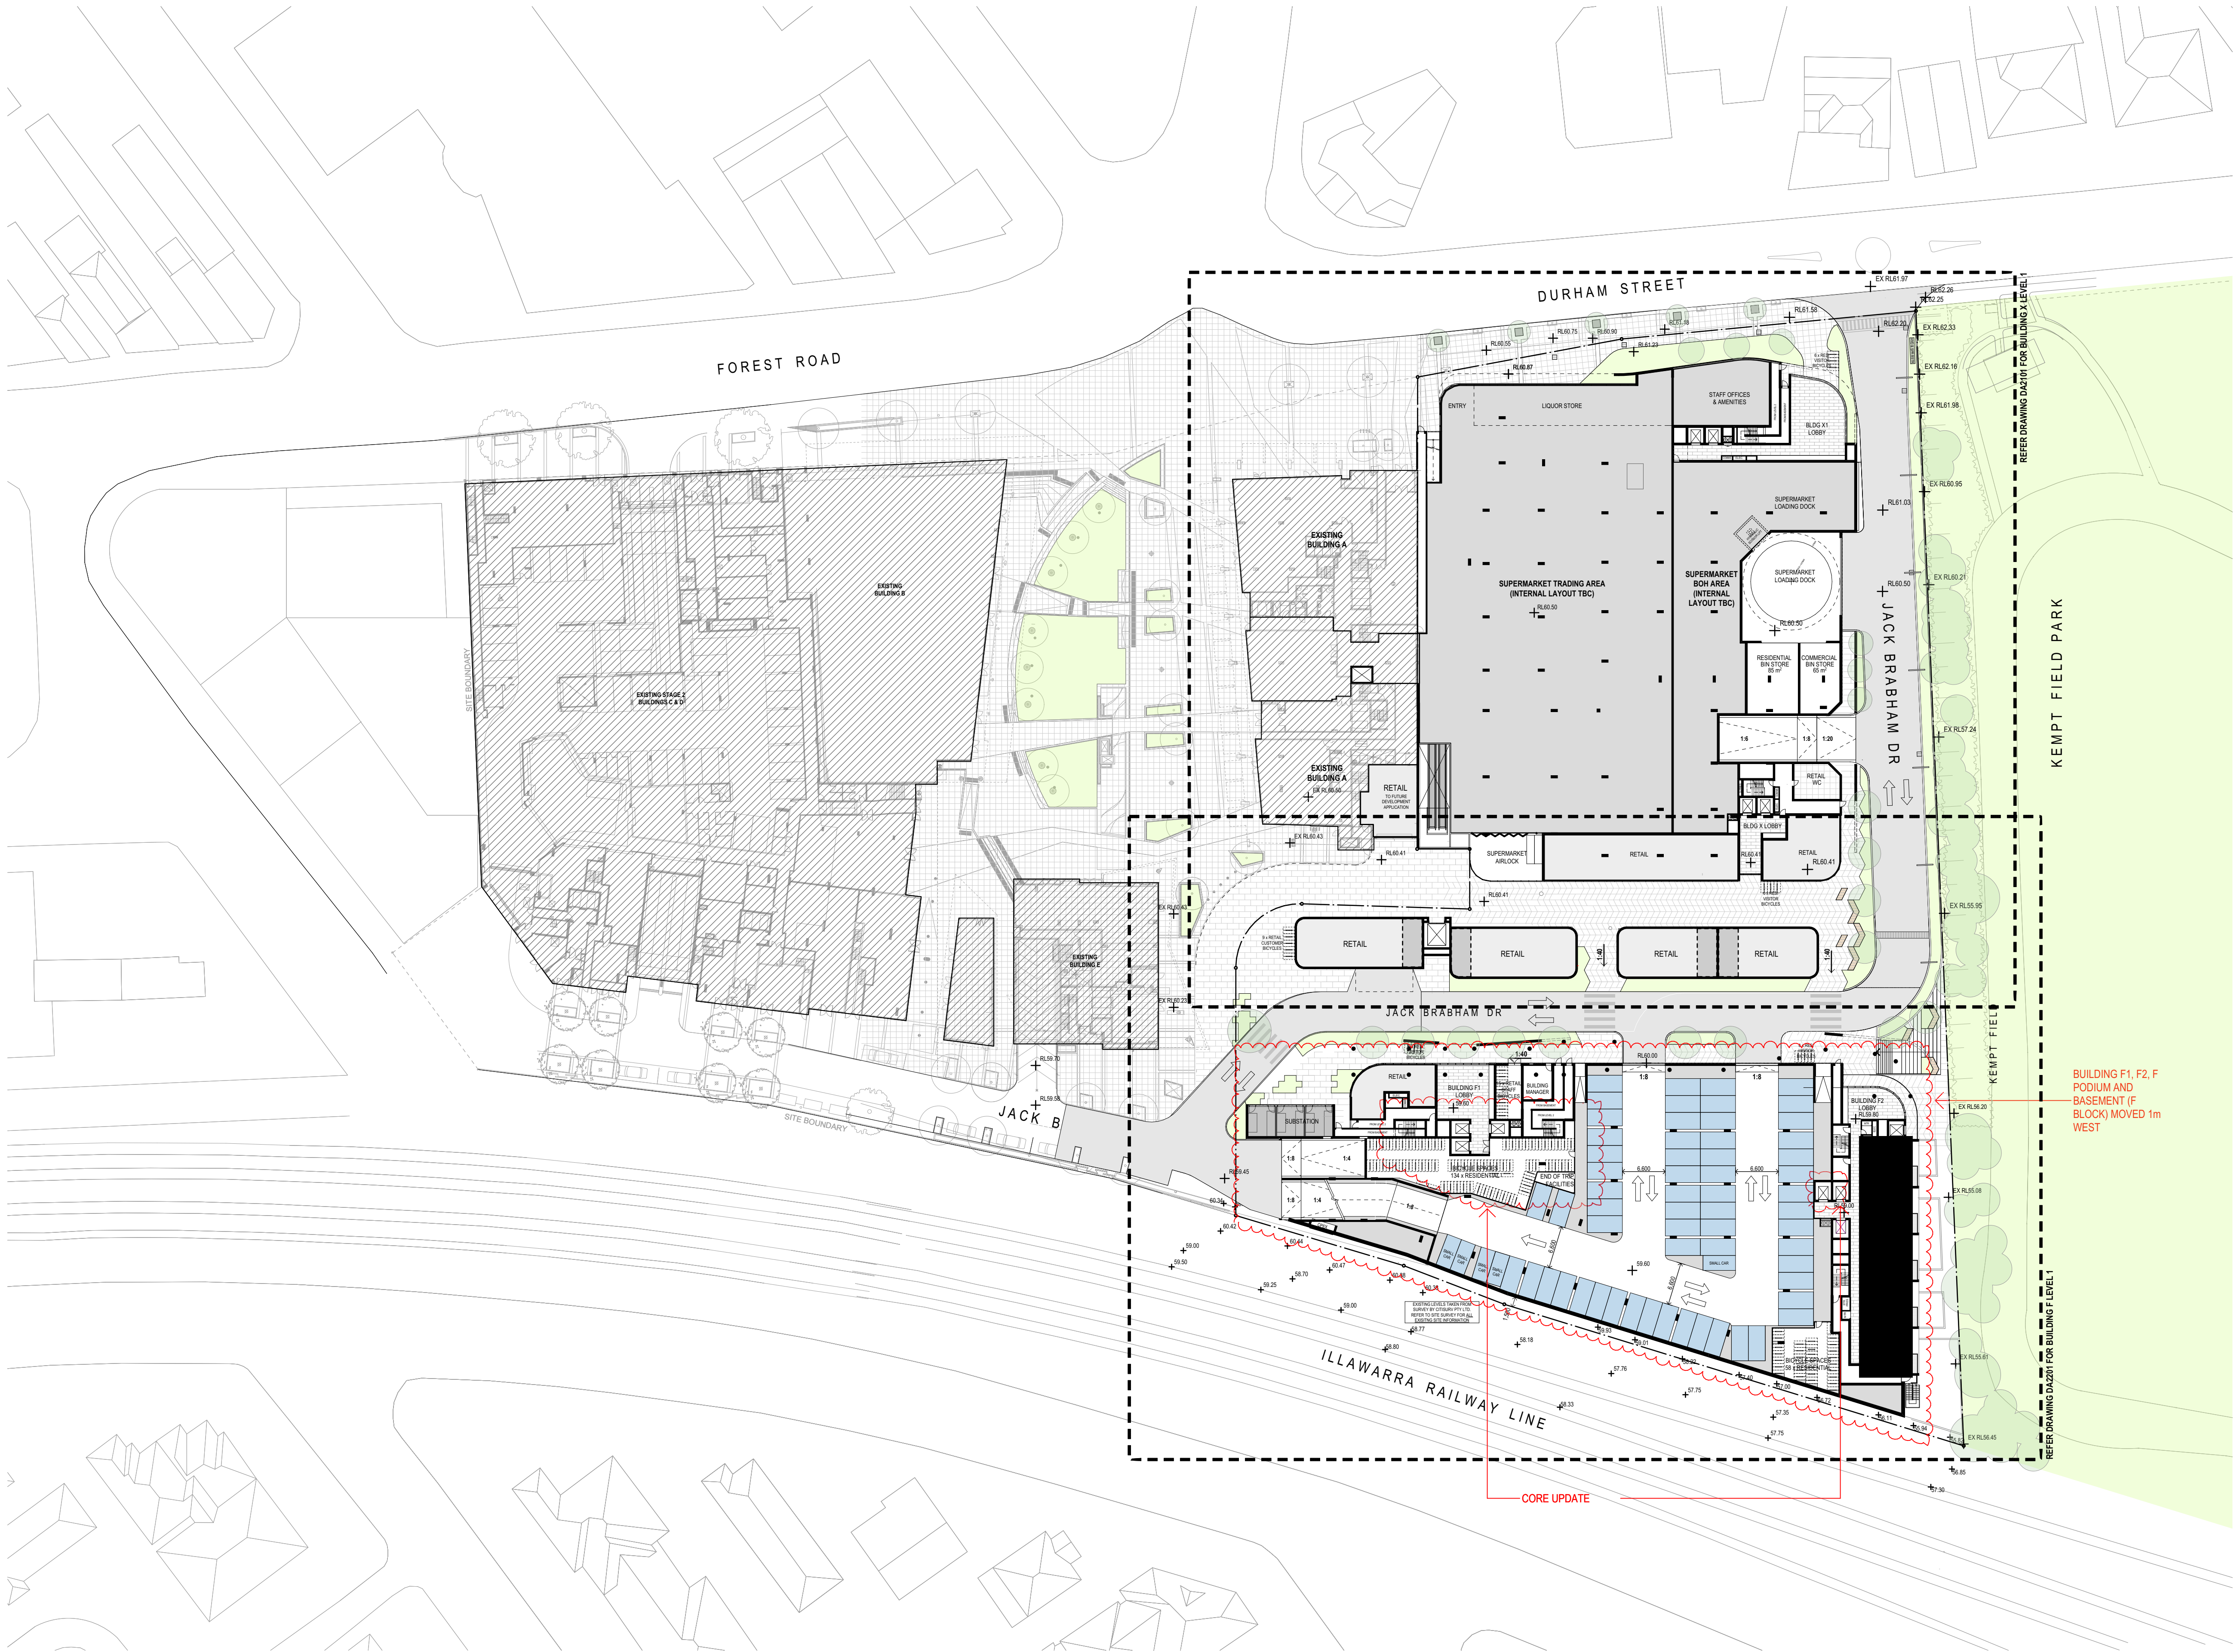

© DKO Architecture (NSW) Pty Ltd
Except as allowed under copyright act, no part of this drawing may be reproduced or otherwise dealt with without written permission of DKO Architecture.
NSW Nominated Architects: Koso de Krijger 2019 & David Randerson 8542
Builder/Contractor shall verify job dimensions before any job commences.
Figured dimensions take precedence over drawings and job dimensions.
All shop drawings shall be submitted to the Architect/Consultant, and manufacture shall not commence prior to return of inspected shop drawings by the Architect/Consultant.

Rev.	Date	By	Ckd	Description
A	01.08.16	SO	NB	DA SUBMISSION
B	10.02.17	HA	NB/MR	AMENDED DA SUBMISSION
C	07.04.17	SO	NB/MR	AMENDED DA SUBMISSION

Carparking Legend	Proposed	Existing
Residential Building X		
Residential Building F		
Resi. Visitors stage 2		
Retail Building X & F		
Retail Building A & B		

Client Details
Fridcorp™
FRIDCORP
Suite 6.06, 50 Holt Street
Surry Hills 2010 NSW Australia
www.fridcorp.com.au

Consultants
Webber Design
Structural Engineers
P_0400 008 444
paul@webberdesign.com

Openwork
Landscape Architect
mark@openwork.info

slattery
Quantity Surveyor
P_02 9423 8850
josh.coxen@slattery.com.au

calibre
Civil Engineers
P_02 1234 5678
carlo.bartolome@calibreconsulting.co

The Transport Planning Partnership Pty Ltd
Traffic Consultant
P_0400 007 145
michael@tpp.net.au

AFFINITY FIRE ENGINEERING
Affinity Fire Engineers
P_0499 977 202
toddyer@affinity-eng.com

mecone
Planning Consultant
P_02 8607 5668
acoburn@mecone.com
kharlett@mecone.com

emf Griffiths
EMF Building Service Cons.
P_02 9283 8445
jorgem@emf.com.au

BCA
BCA Logic
BCA Consultant
P_02 9411 5360
sboyce@bcalogic.com.au

WOODS BAGOT
Woods Bagot Interior Design
P_0292492500
alan.mcmaish@woodsbagot.com


DKO

DKO Architecture (NSW) Pty Ltd
119 Redfern St
Redfern NSW 2016
T +61 3 8346 4500
info@dko.com.au
www.dko.com.au
ABN: 81956706590

Project Name Hurstville
Project Number 11336
Project Address 93 Forest Road, Hurstville, NSW 2220
Drawn By SO
Checked By NB
Date 7/04/2017
Scale 1:300 @ A1

Drawing Series Master Plan
Drawing Name Level 1

Drawing Number **DA2005**
Revision **B**

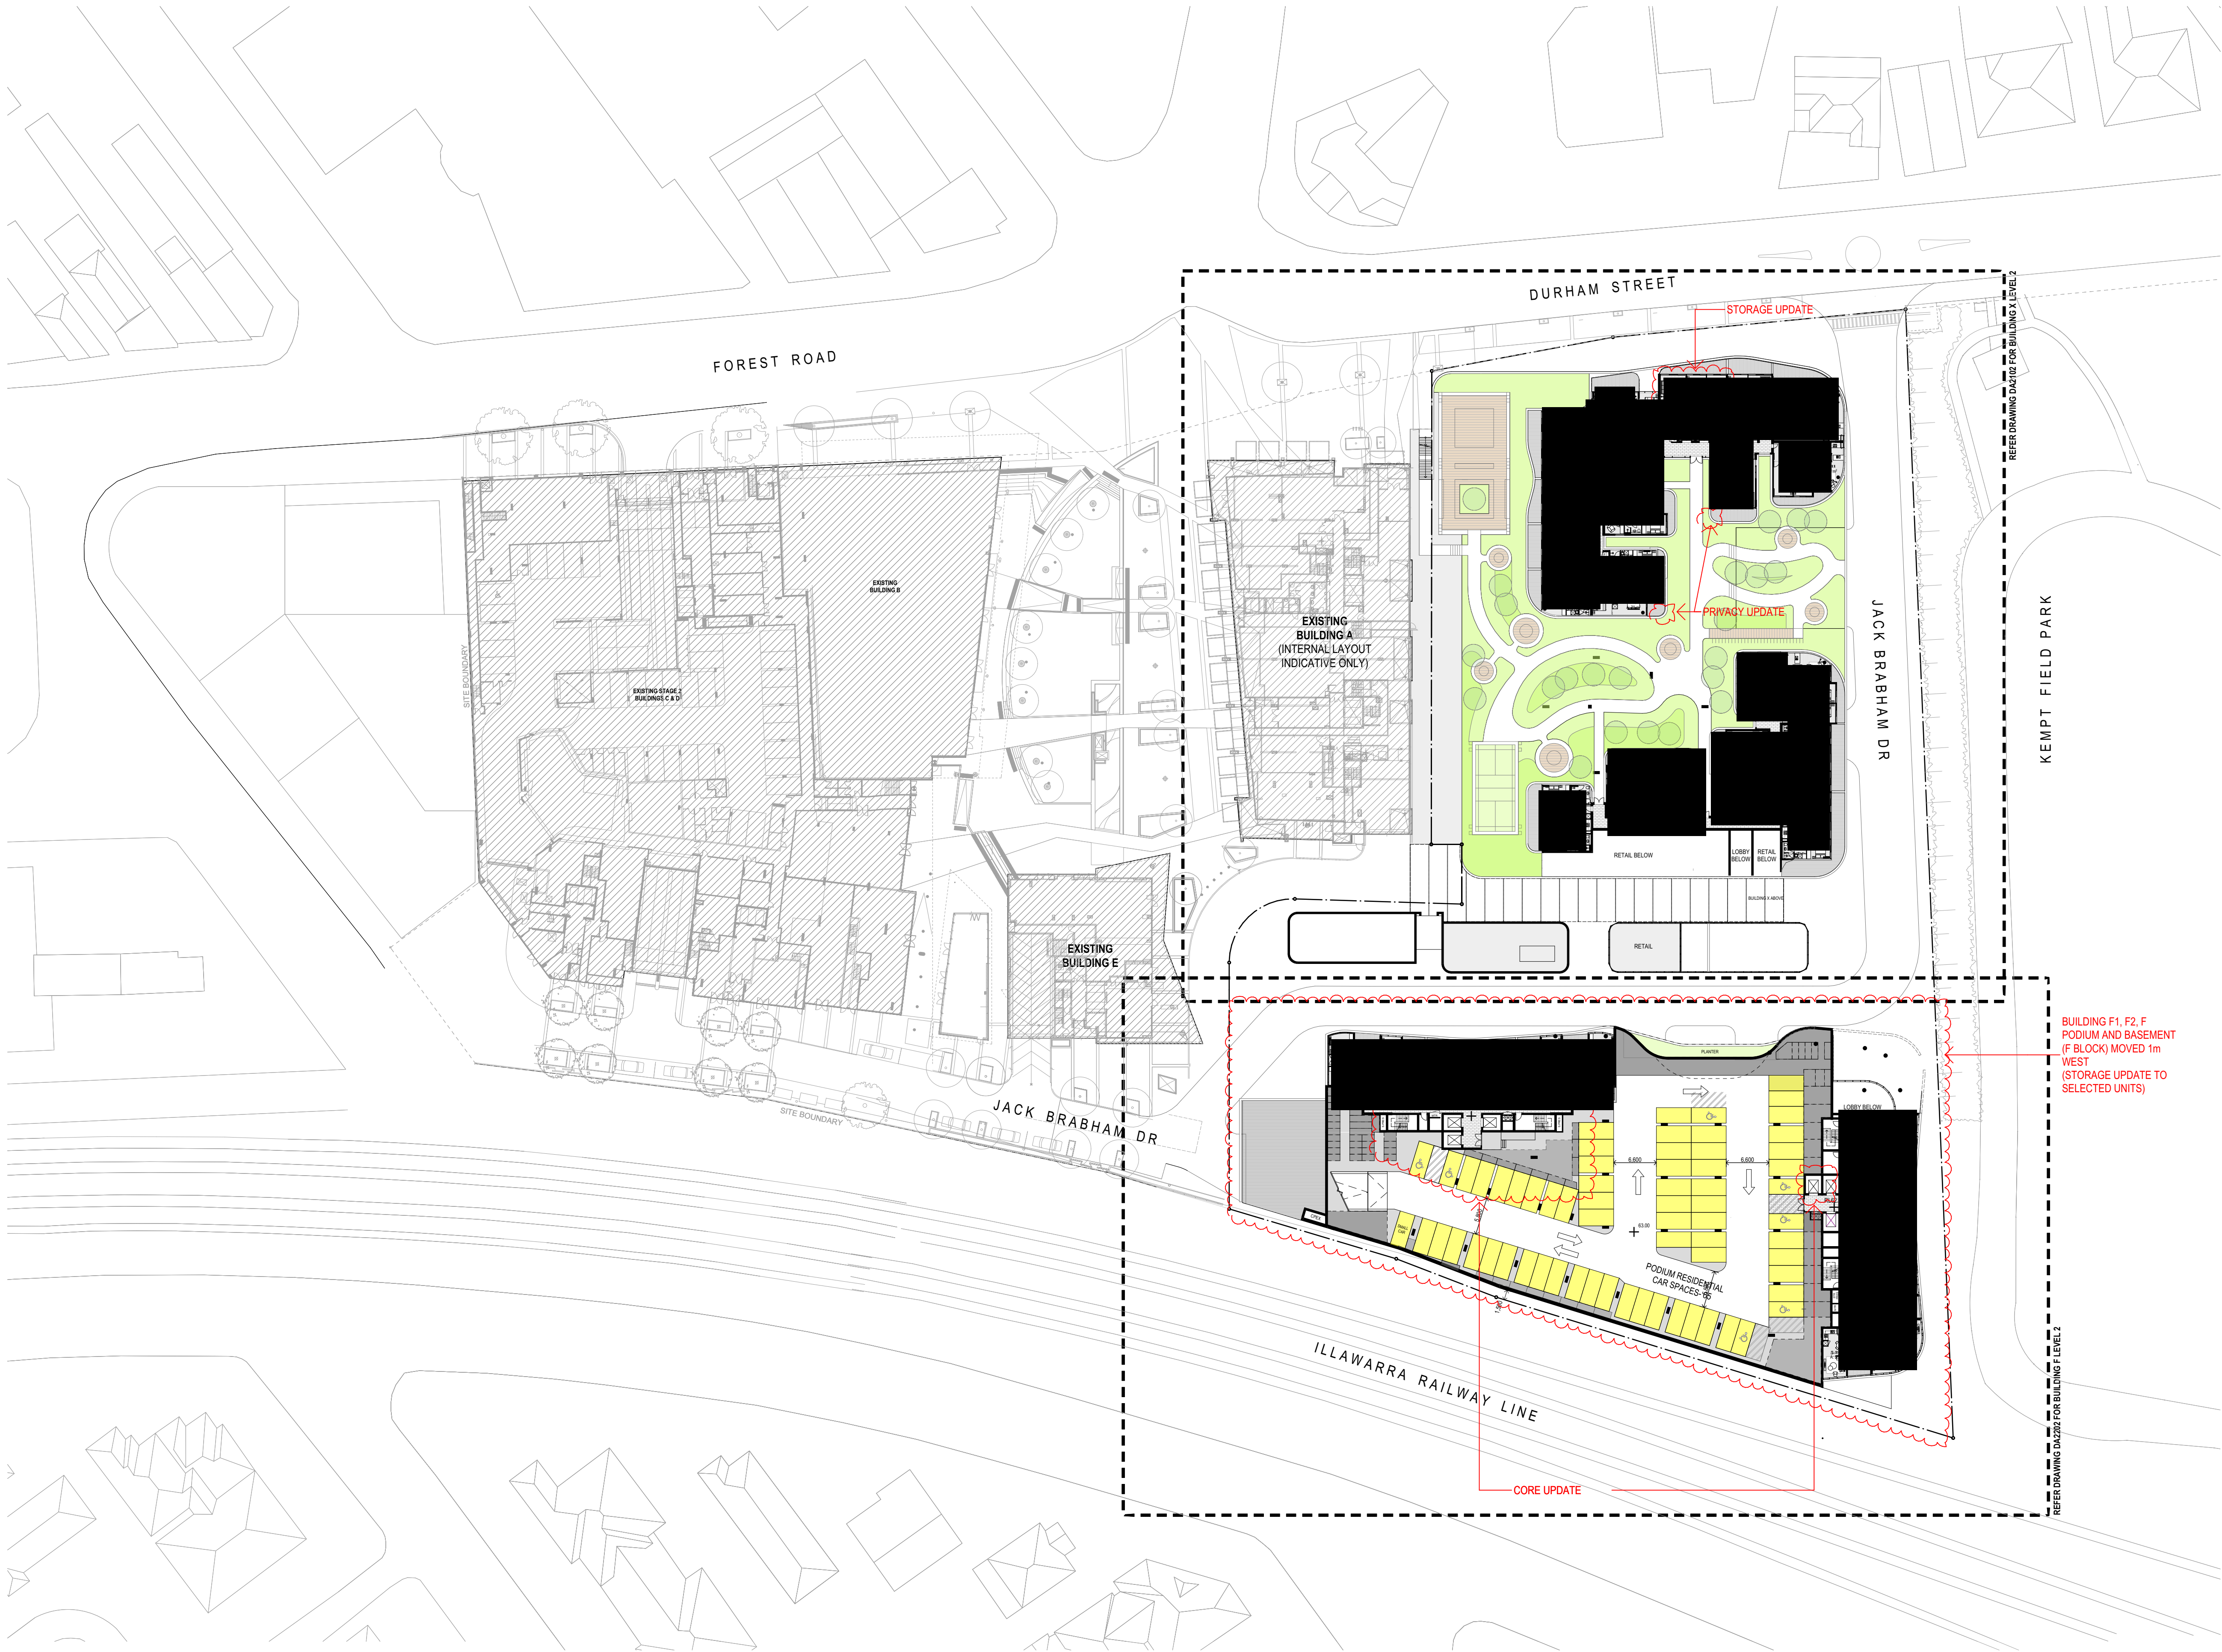

© DKO Architecture (NSW) Pty Ltd
Except as allowed under copyright act, no part of this drawing may be reproduced or otherwise dealt with without written permission of DKO Architecture.
NSW Nominated Architect: Koso de Krijger 2007 & David Randerson 8542
Builder/Contractor shall verify job dimensions before any job commences
Figured dimensions take precedence over drawings and job dimensions.
All shop drawings shall be submitted to the Architect/Consultant, and manufacture shall not commence prior to return of inspected shop drawings by the Architect/Consultant

Rev.	Date	By	Ckd	Description
A	01.08.16	SO	NB	DA SUBMISSION
B	10.02.17	HA	NB/MR	AMENDED DA SUBMISSION
C	07.04.17	SO	NB/MR	AMENDED DA SUBMISSION

Carparking Legend	Proposed	Existing
Residential Building X		
Residential Building F		
Resi. Visitors stage 2		
Retail Building X & F		
Retail Building A & B		

Client Details
Fridcorp™
FRIDCORP
Suite 6.06, 50 Holt Street
Surrey Hills 2010 NSW Australia
www.fridcorp.com.au

Consultants
Webber Design
Structural Engineers
P. 0400 008 444
paul@webberdesign.com

OPENWORK
Landscape Architect
mark@openwork.info

slattery
Quantity Surveyor
P. 02 9423 8850
josh.cozen@slattery.com.au

calibre
Civil Engineers
P. 02 1234 5678
carlo.bartolome@calibreconsulting.co

The Transport Planning Partnership Pty Ltd
Traffic Consultant
P. 042307146
michael@tpp.net.au

AFFINITY
Fire Engineers
P. 0499 977 202
todwyer@affinity-eng.com

mecone
Planning Consultant
P. 02 8607 9668
acoburn@mecone.com
khattlett@mecone.com

emfgriffiths
Building Service Cons.
P. 02 9283 8445
jorgenk@emf.com.au

BCA
Logic
BCA Consultant
P. 02 9411 5360
sboyce@bcalogic.com.au

WOODS BAGOT
Interior Design
P. 0292492500
alan.mcmaahon@woodsbagot.com

DKO

DKO Architecture (NSW) Pty Ltd
119 Redfern St
Redfern NSW 2016
T +61 3 8346 4500
info@dko.com.au
www.dko.com.au
ABN: 81956706590

Project Name Hurstville
Project Number 11336
Project Address 93 Forest Road, Hurstville, NSW 2220
SO
Drawn By NB
Checked By 7/04/2017
Date 1:300 @A1
Scale

Drawing Series Master Plan
Drawing Name Level 2

Drawing Number **DA2006**
Revision **C**



© DKO Architecture (NSW) Pty Ltd
Except as allowed under copyright act, no part of this drawing may be reproduced or otherwise dealt with without written permission of DKO Architecture.
NSW Nominated Architects: Koso de Krijger 2017 & David Randerson 8542
Builder/Contractor shall verify job dimensions before any job commences.
Figured dimensions take precedence over drawings and job dimensions.
All shop drawings shall be submitted to the Architect/Consultant, and manufacture shall not commence prior to return of inspected shop drawings by the Architect/Consultant.

Rev.	Date	By	Ckd	Description
A	01.08.16	SO	NB	DA SUBMISSION
B	10.02.17	HA	NB/MR	AMENDED DA SUBMISSION
C	07.04.17	SO	NB/MR	AMENDED DA SUBMISSION

Client Details

Fridcorp™

FRIDCORP
Suite 6.06, 50 Holt Street
Surry Hills 2010 NSW Australia
www.fridcorp.com.au

Consultants

Webber Design
Structural Engineers
P_0400 008 444
paul@webberdesign.com

Openwork
Landscape Architect
mark@openwork.info

slattery
Quantity Surveyor
P_02 9423 8850
josh.cozen@slattery.com.au

Calibre
Civil Engineers
P_02 1234 5678
carlo.bartolome@calibreconsulting.co

The Transport Planning Partnership Pty Ltd
Traffic Consultant
P_042307146
michael@tpp.net.au

AFFINITY
Fire Engineers
P_0499 977 002
todwyer@affinity-eng.com

mecone
Planning Consultant
P_02 8607 5668
acoburn@mecone.com
khattlett@mecone.com

emf griffiths
Building Service Cons.
P_02 9283 8445
jorgenk@emf.com.au

BCA
Logic
BCA Consultant
P_02 9411 5360
sboyce@bcalogic.com.au

WOODS BAGOT
Interior Design
P_0292492500
alan.mcmaish@woodsbagot.com

DKO


DKO Architecture (NSW) Pty Ltd
119 Redfern St
Redfern NSW 2016
T +61 3 8346 4500
info@DKO.com.au
www.DKO.com.au
ABN: 81956706590

Project Name Hurstville
Project Number 11336
Project Address 93 Forest Road, Hurstville, NSW 2220
Drawn By SO
Checked By NB
Date 7/04/2017
Scale 1:500 @A1

Drawing Series Master Plan
Drawing Name Level 3

Drawing Number **DA2007**
Revision **C**

Printed Friday, 12 August 2016

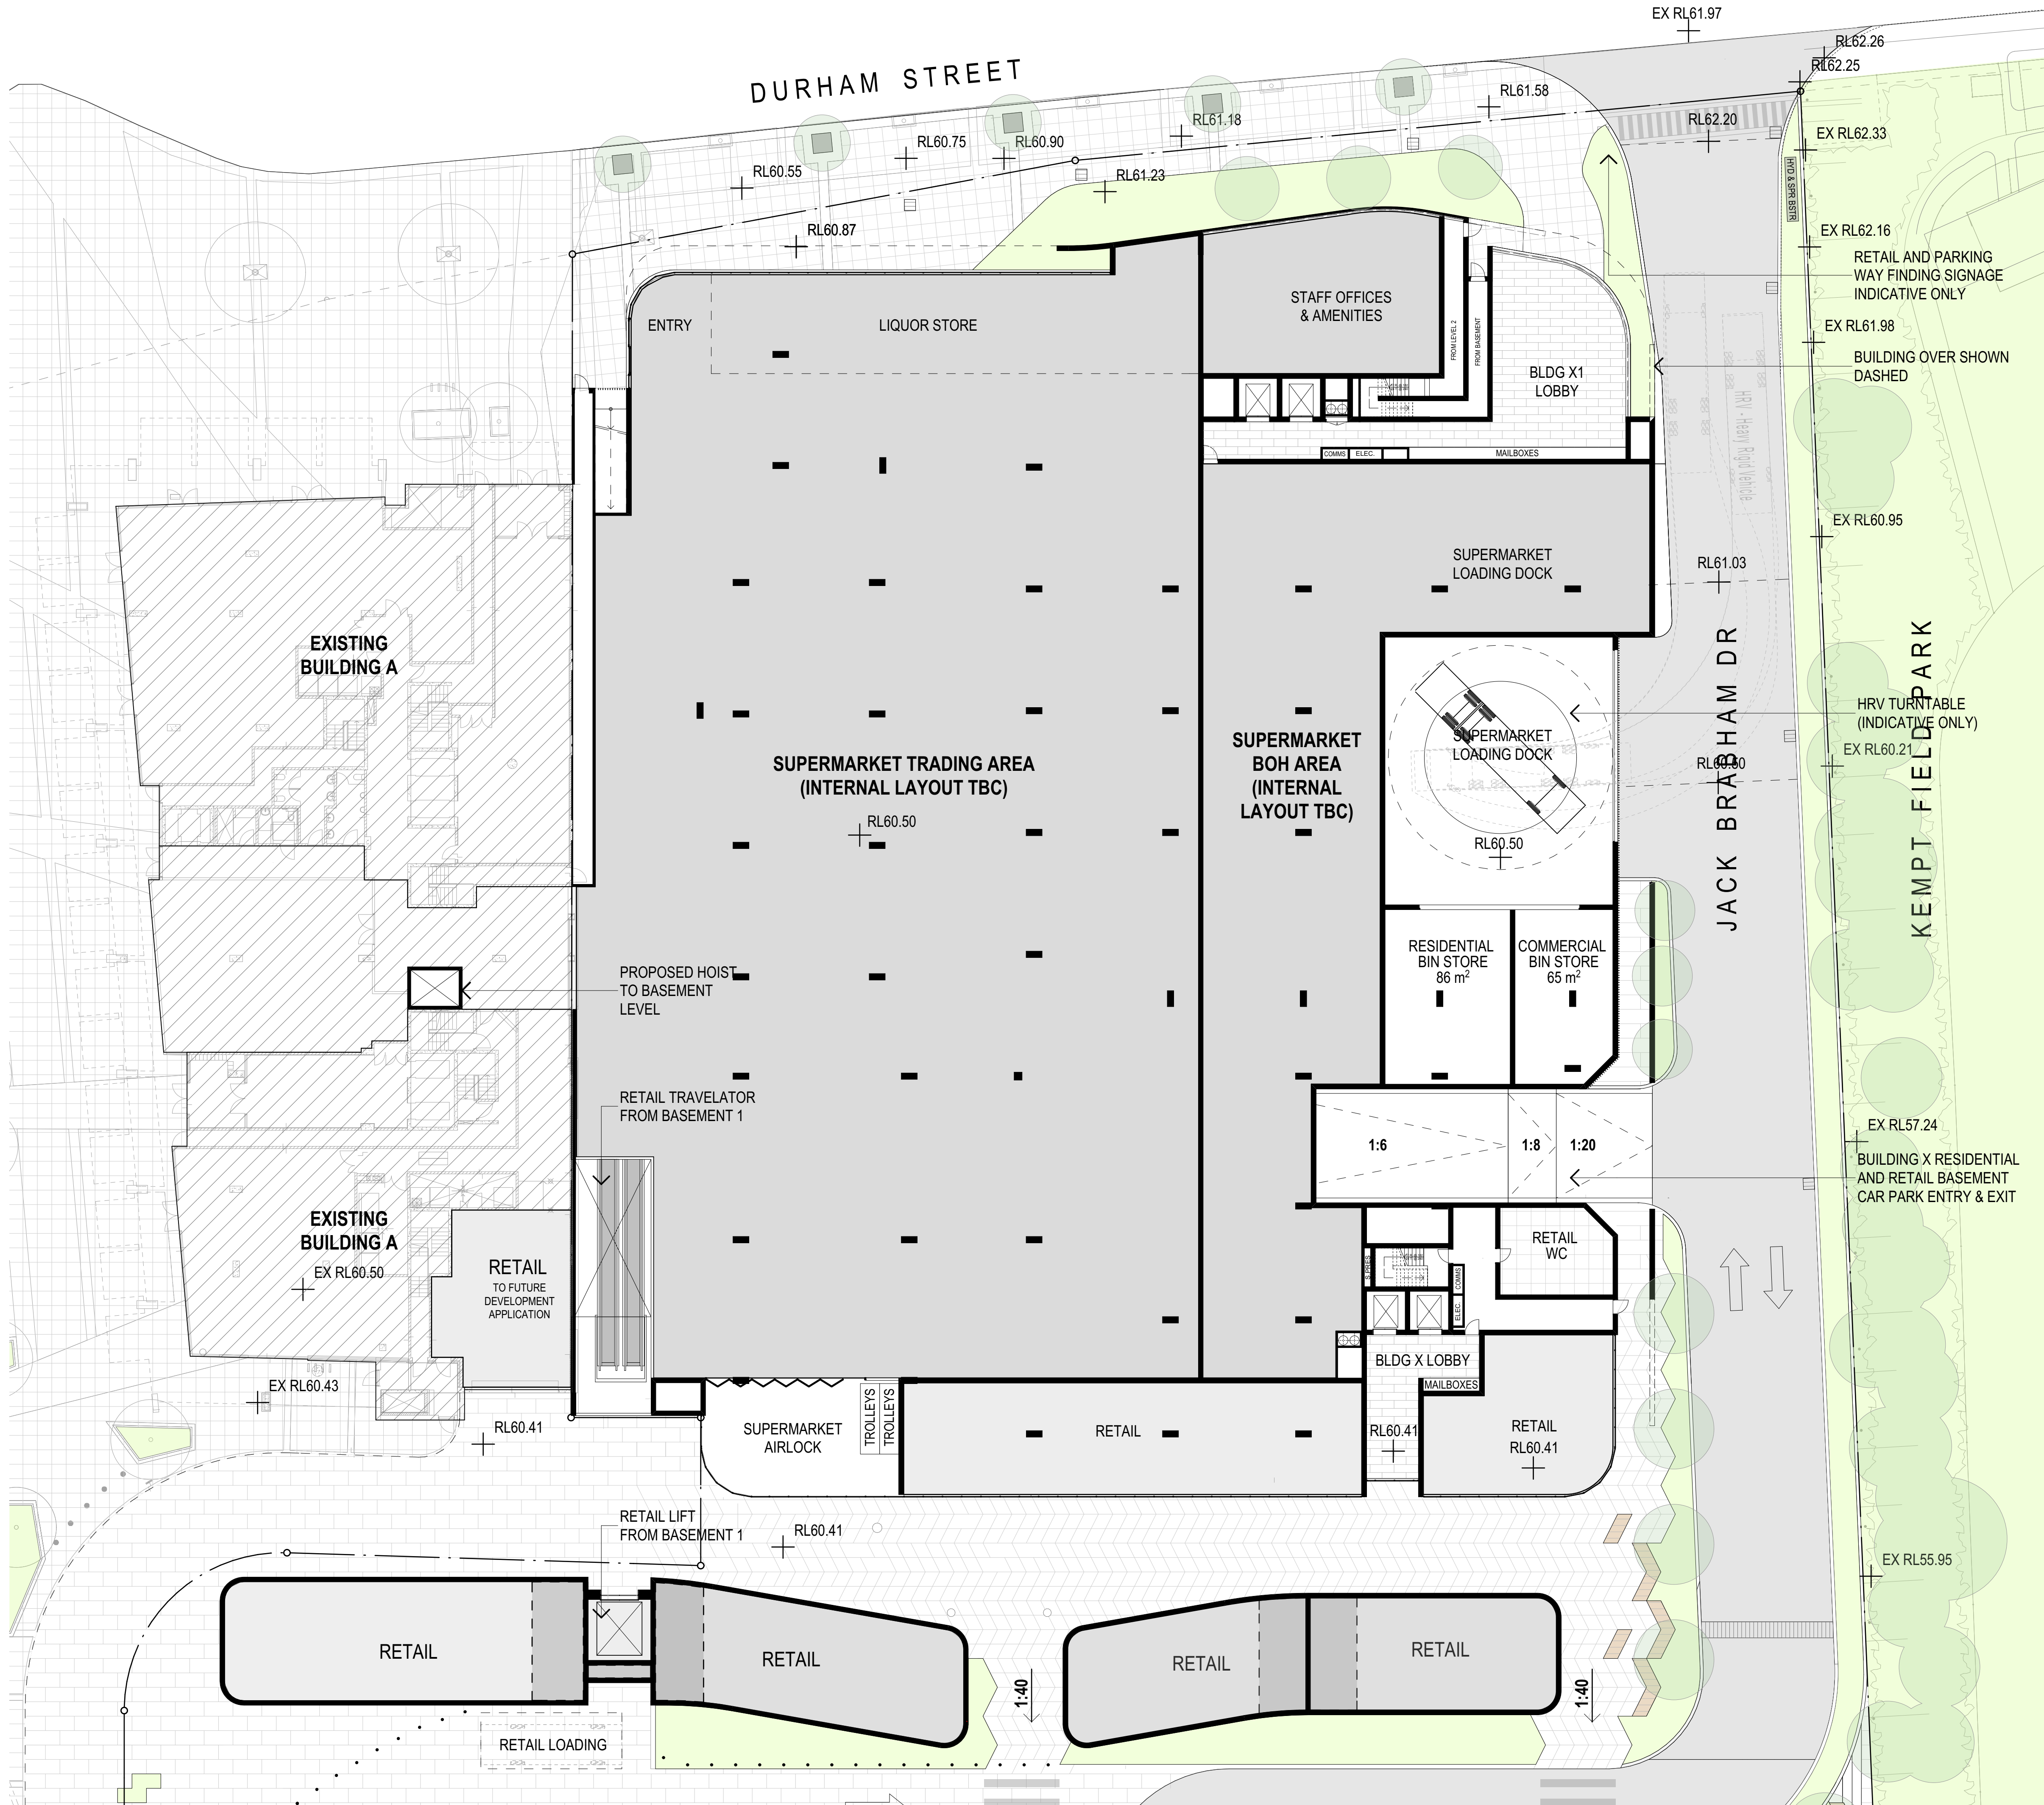

© DKO Architecture (NSW) Pty Ltd
Except as allowed under copyright act, no part of this
drawing may be reproduced or otherwise dealt with
without written permission of DKO Architecture.

Builder/Contractor shall verify job dimensions before any job commences.
Figured dimensions take precedence over drawings and job dimensions.
All shop drawings shall be submitted to the Architect/Consultant, and
manufacture shall not commence prior to return of inspected shop
drawings by the Architect/Consultant.

Rev.	Date	By	Ckd	Description
A	01.08.16	SO	NB	DA SUBMISSION

Client Details

Fridcorp™
FRIDCORP
Suite 6.06, 50 Holt Street
Surry Hills 2010 NSW Australia
www.fridcorp.com.au

Consultants

Webber Design
Structural Engineers
P. 0400 008 444
paul@webberdesign.com

Openwork
Landscape Architect
mark@openwork.info

slattery
Quantity Surveyor
P. 02 9423 8850
josh.coxen@slattery.com.au

Calibre
Civil Engineers
P. 02 1234 5678
carlo.bartolome@calibreconsulting.co

The Transport Planning Partnership Pty Ltd
Traffic Consultant
P. 0430707146
michael@tpp.net.au

Affinity Fire
Fire Engineers
P. 0499 977 502
toddyer@affinity-eng.com

Mecone
Planning Consultant
P. 02 8667 9668
acoburn@mecone.com
khardtlett@mecone.com

EMF Griffiths
Building Service Cons.
P. 02 9283 8445
jorgenk@emf.com.au

BCA Logic
BCA Consultant
P. 02 9411 5360
sboyes@bcalogic.com.au

WOODS BAGOT
Woods Bagot
Interior Design
P. 0292492500
alan.mcmaish@woodsbagot.com


DKO

DKO Architecture (NSW) Pty Ltd
C/o 38-48 Macarthur Street
Ultimo, NSW 2007
T +61 3 8346 4500
info@DKO.com.au
www.DKO.com.au
ABN: 81956706590

Project Name Hurstville
Project Number 11336
Project Address 93 Forest Road,
Hurstville, NSW 2220
Drawn By SO
Checked By NB
Date 12/08/2016
Scale 1:200 @ A4

Drawing Series Building X - General
Drawing Name Arrangement Plans
Level 1

Drawing Number **DA2101**
Revision **A**

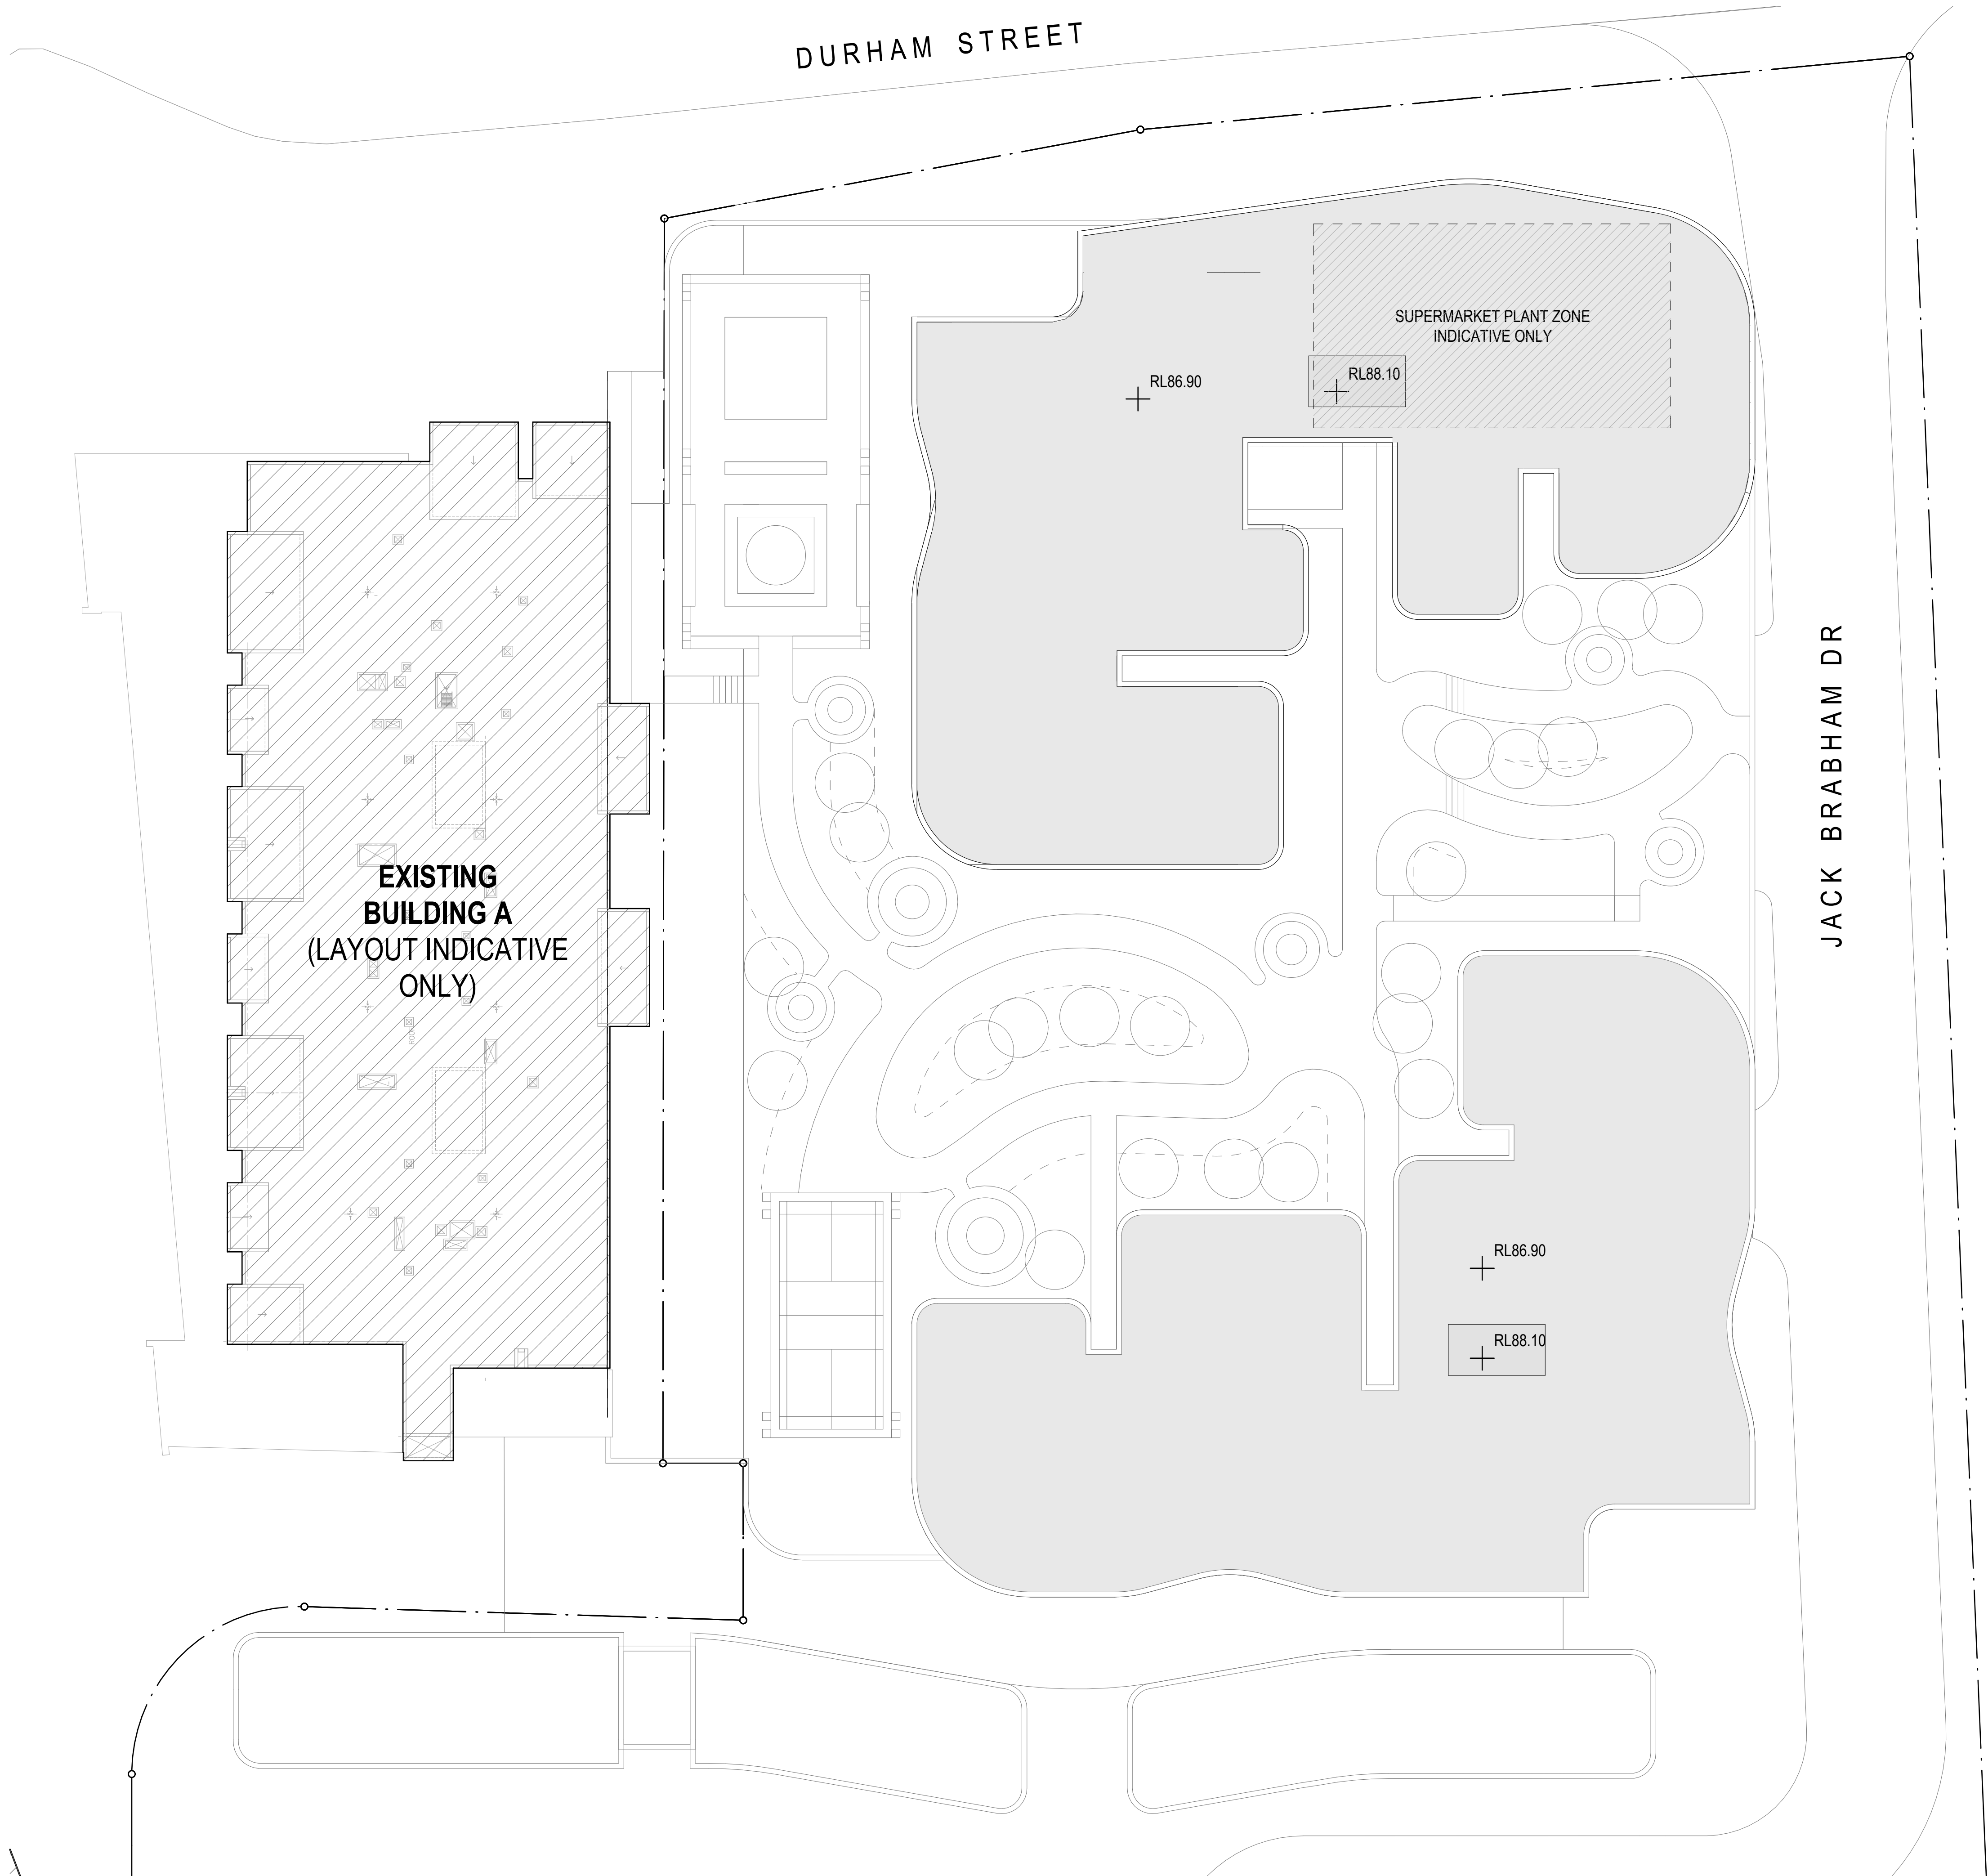

© DKO Architecture (NSW) Pty Ltd
Except as allowed under copyright act, no part of this
drawing may be reproduced or otherwise dealt with
without written permission of DKO Architecture.

Builder/Contractor shall verify job dimensions before any job commences.
Figured dimensions take precedence over drawings and job dimensions.
All shop drawings shall be submitted to the Architect/Consultant, and
manufacture shall not commence prior to return of inspected shop
drawings by the Architect/Consultant

Rev.	Date	By	Ckd	Description
A	01.08.16	SO	NB	DA SUBMISSION

Client Details

Fridcorp™
FRIDCORP
Suite 6.06, 50 Holt Street
Surry Hills 2010 NSW Australia
www.fridcorp.com.au

Consultants

Webber Design
Structural Engineers
P_0400 008 444
paul@webberdesign.com

Openwork
Landscape Architect
mark@openwork.info

slattery
Quantity Surveyor
P_02 9423 8850
josh.coxen@slattery.com.au

Calibre
Civil Engineers
P_02 1234 5678
carlo.bartolome@calibreconsulting.co

The Transport Planning Partnership Pty Ltd
Traffic Consultant
P_0400 007 146
michael@tpp.net.au

Affinity Fire
Fire Engineers
P_0499 977 2012
todwyer@affinity-eng.com

Mecone
Planning Consultant
P_02 8607 5668
acoburn@mecone.com
kbartlett@mecone.com


EMF Griffiths
Building Service Cons.
P_02 9283 8445
jorgenk@emf.com.au

BCA Logic
BCA Consultant
P_02 9411 5360
sboyce@bcalogic.com.au

WOODS BAGOT
Woods Bagot
Interior Design
P_0292492500
alan.mcmaish@woodsbagot.com

DKO

DKO Architecture (NSW) Pty Ltd
C19/38-48 Macarthur Street
Ultimo, NSW 2007
T +61 3 8346 4500
info@DKO.com.au
www.DKO.com.au
ABN: 81956706590

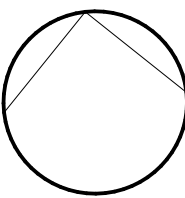


Project Name Hurstville
Project Number 11336
Project Address 93 Forest Road,
Hurstville, NSW 2220

Drawn By SO
Checked By NB
Date 2/08/2016
Scale 1:200 @A1

Drawing Series Building X - General
Drawing Name Arrangement Plans
Roof Level

Drawing Number **DA2104**
Revision **A**

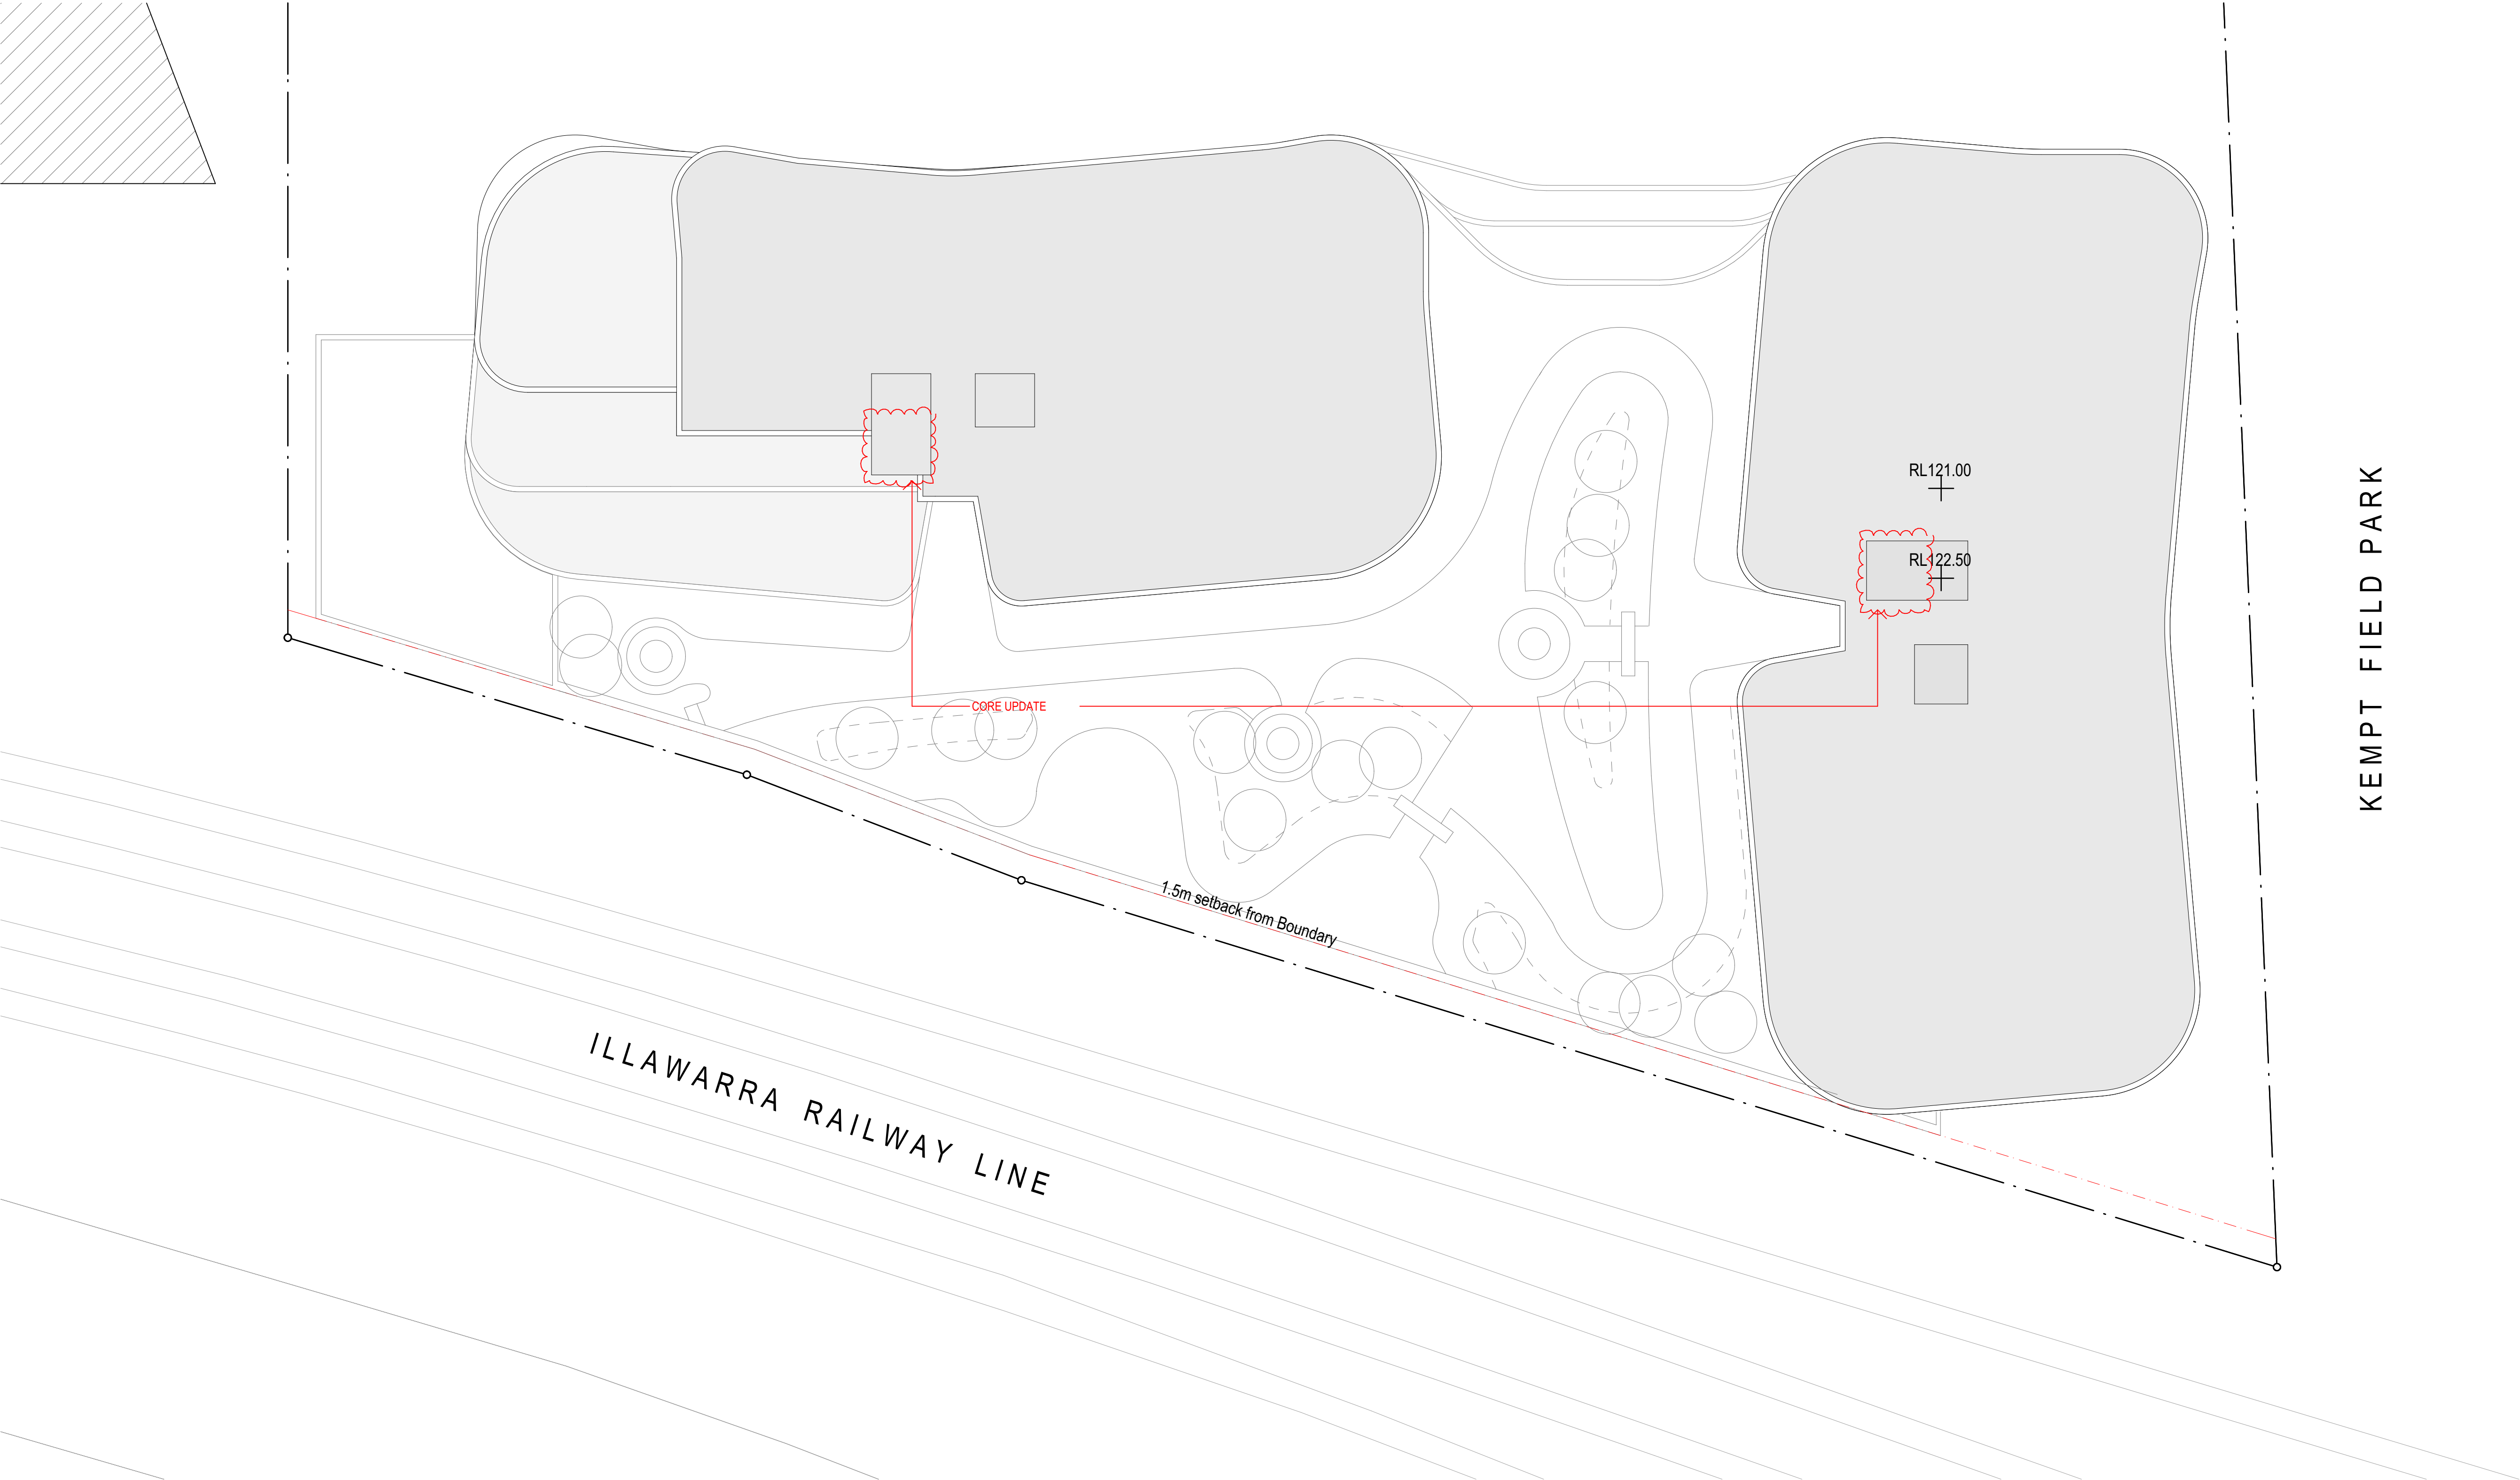

© DKO Architecture (NSW) Pty Ltd Except as allowed under copyright act, no part of this drawing may be reproduced or otherwise dealt with without written permission of DKO Architecture. NSW Nominated Architects: Koso de Krijger 2017 & David Randerson 8542				
Builder/Contractor shall verify job dimensions before any job commences. Figured dimensions take precedence over drawings and job dimensions. All shop drawings shall be submitted to the Architect/Consultant, and manufacture shall not commence prior to return of inspected shop drawings by the Architect/Consultant				
Rev.	Date	By	Ckd	Description
A	01.08.16	SO	NB	DA SUBMISSION
B	10.02.17	HA	NB/MR	AMENDED DA SUBMISSION
C	07.04.17	SO	NB/MR	AMENDED DA SUBMISSION

Client Details



FRIDCORP
Suite 6.06, 50 Holt Street
Surry Hills 2010 NSW Australia
www.fridcorp.com.au

Consultants



**Webber Design
Structural Engineers**
P_0400 008 444
paul@webberdesign.com



OPENWORK
Landscape Architect
mark@openwork.info



slattery
Quantity Surveyor
P_02 9423 8850
josh.cozen@slattery.com.au



calibre
Civil Engineers
P_02 1234 5678
carlo.bartolome@calibreconsulting.co



**The Transport Planning
Partnership Pty Ltd**
Traffic Consultant
P_042307146
michael@tpp.net.au



AFFINITY
FIRE ENGINEERING
Affinity Fire
Fire Engineers
P_0499 977 202
today@affinity-eng.com



mecone
Planning Consultant
P_02 8607 9668
acoburn@mecone.com
kbartlett@mecone.com



emf griffiths
Building Service Cons.
P_02 9283 8445
jorgenk@emf.com.au




BCA
Logic
BCA Consultant
P_02 9411 5360
sboyce@bcalogic.com.au



**WOODS
BAGOT**
Interior Design
P_0292492500
alan.mcmaish@woodsbagot.com




DKO Architecture (NSW) Pty Ltd
119 Redfern St
Redfern NSW 2016
T +61 3 8346 4500
info@DKO.com.au
www.DKO.com.au
ABN: 81956706590

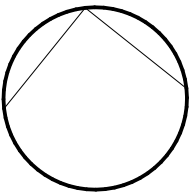

Project Name	Hurstville
Project Number	11336
Project Address	93 Forest Road, Hurstville, NSW 2220
Drawn By	SO
Checked By	NB
Date	7/04/2017
Scale	1:200 @A1

Drawing Series	Building F - General
Drawing Name	Arrangement Plans Roof Level

Drawing Number **DA2213**
Revision **C**

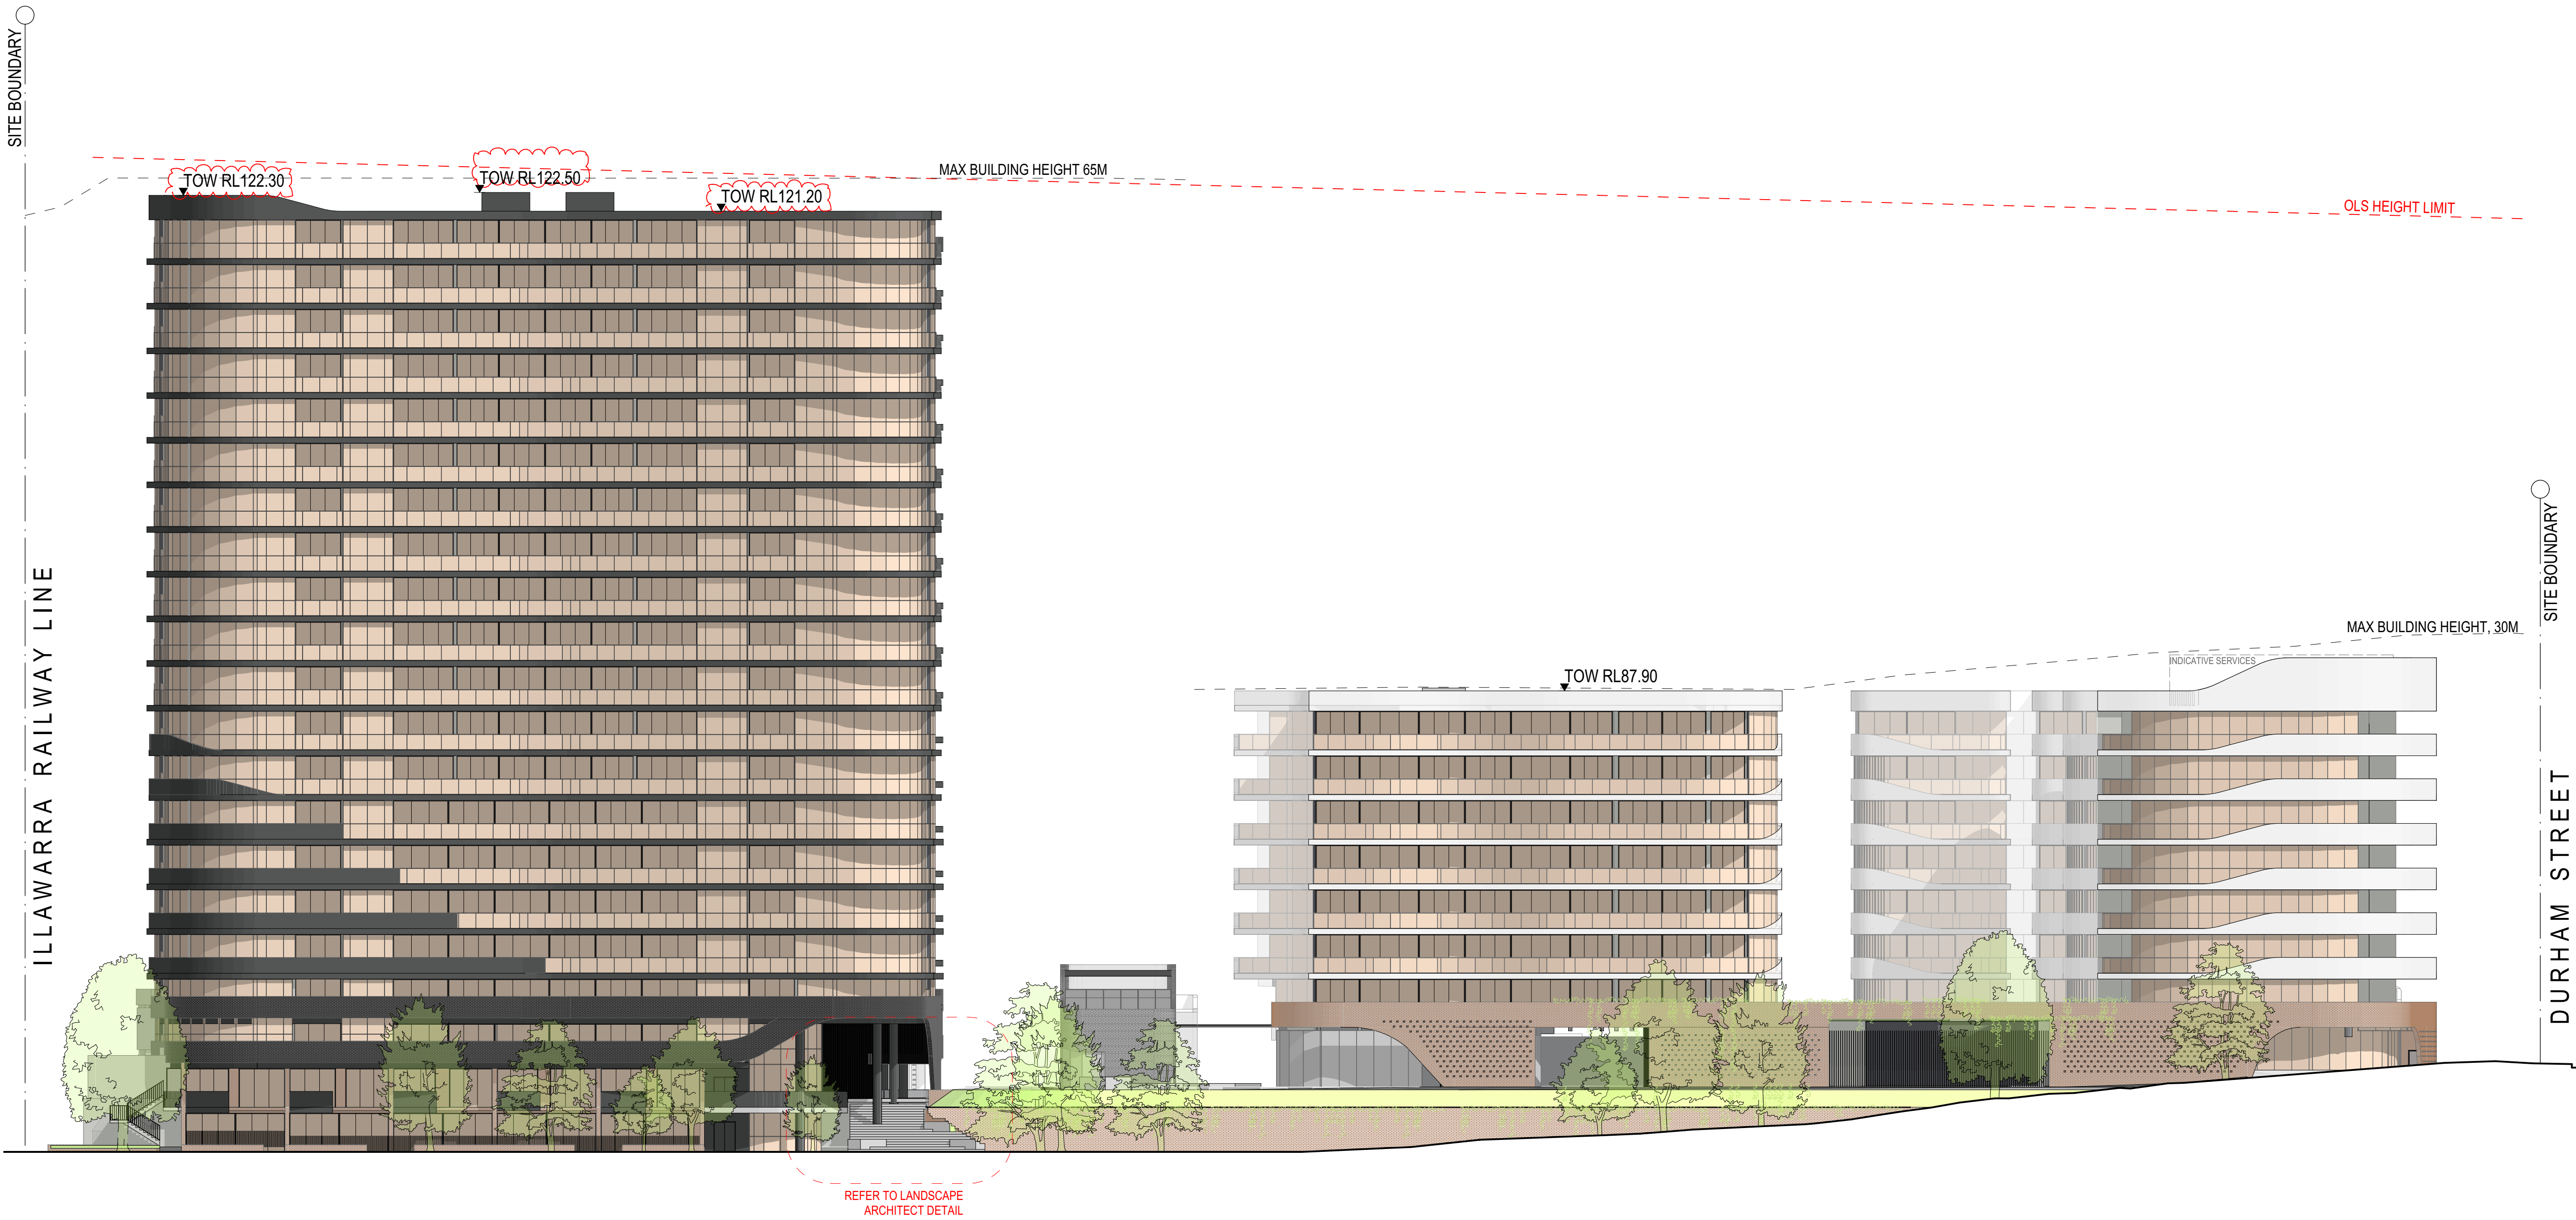

East Elevation
1:250

© DKO Architecture (NSW) Pty Ltd Except as allowed under copyright act, no part of this drawing may be reproduced or otherwise dealt with without written permission of DKO Architecture. NSW Nominated Architects: Koso de Keijzer 2017 & David Randerson 8542				
Builder/Contractor shall verify job dimensions before any job commences. Figured dimensions take precedence over drawings and job dimensions. All shop drawings shall be submitted to the Architect/Consultant, and manufacture shall not commence prior to return of inspected shop drawings by the Architect/Consultant				
Rev.	Date	By	Ckd	Description
A	01.08.16	SO	NB	DA SUBMISSION
B	10.02.17	HA	NB/MR	AMENDED DA SUBMISSION
C	07.04.17	SO	NB/MR	AMENDED DA SUBMISSION

Client Details

FRIDCORP
Suite 6.06, 50 Holt Street
Surry Hills 2010 NSW Australia
www.fridcorp.com.au

Consultants

Webber Design
Structural Engineers
P. 0400 008 444
paul@webberdesign.com

Openwork
Landscape Architect
mark@openwork.info

Slattery
Quantity Surveyor
P. 02 9423 8850
josh.coxen@slattery.com.au

Calibre
Civil Engineers
P. 02 1234 5678
carlo.bartolome@calibreconsulting.co

TPPP
Traffic Consultant
P. 042307146
michael@tpp.net.au

Affinity Fire
Fire Engineers
P. 0499 977 202
toddyer@affinity-eng.com

Mecone
Planning Consultant
P. 02 8607 9668
acoburn@mecone.com
kharlett@mecone.com

EMF
Building Service Cons.
P. 02 9283 8445
jorgenk@emf.com.au

BCA Logic
BCA Consultant
P. 02 9411 5360
sboyce@bcalogic.com.au

Woods Bagot
Interior Design
P. 0292492500
alan.mcmaish@woodsbagot.com

DKO Architecture (NSW) Pty Ltd
119 Redfern St
Redfern NSW 2016
T +61 3 8346 4500
info@DKO.com.au
www.DKO.com.au
ABN: 81956706590

Project Name
Project Number
Project Address

Hurstville
11336
93 Forest Road,
Hurstville, NSW 2220

Drawn By
Checked By
Date
Scale

SO
NB
7/04/2017
1:250@A1, 1:500@A3


Drawing Series
Drawing Name

Street Elevations
Buildings X & F - East Elevation

Drawing Number
Revision

DA3000
C

Printed: Friday, 7 April 2017

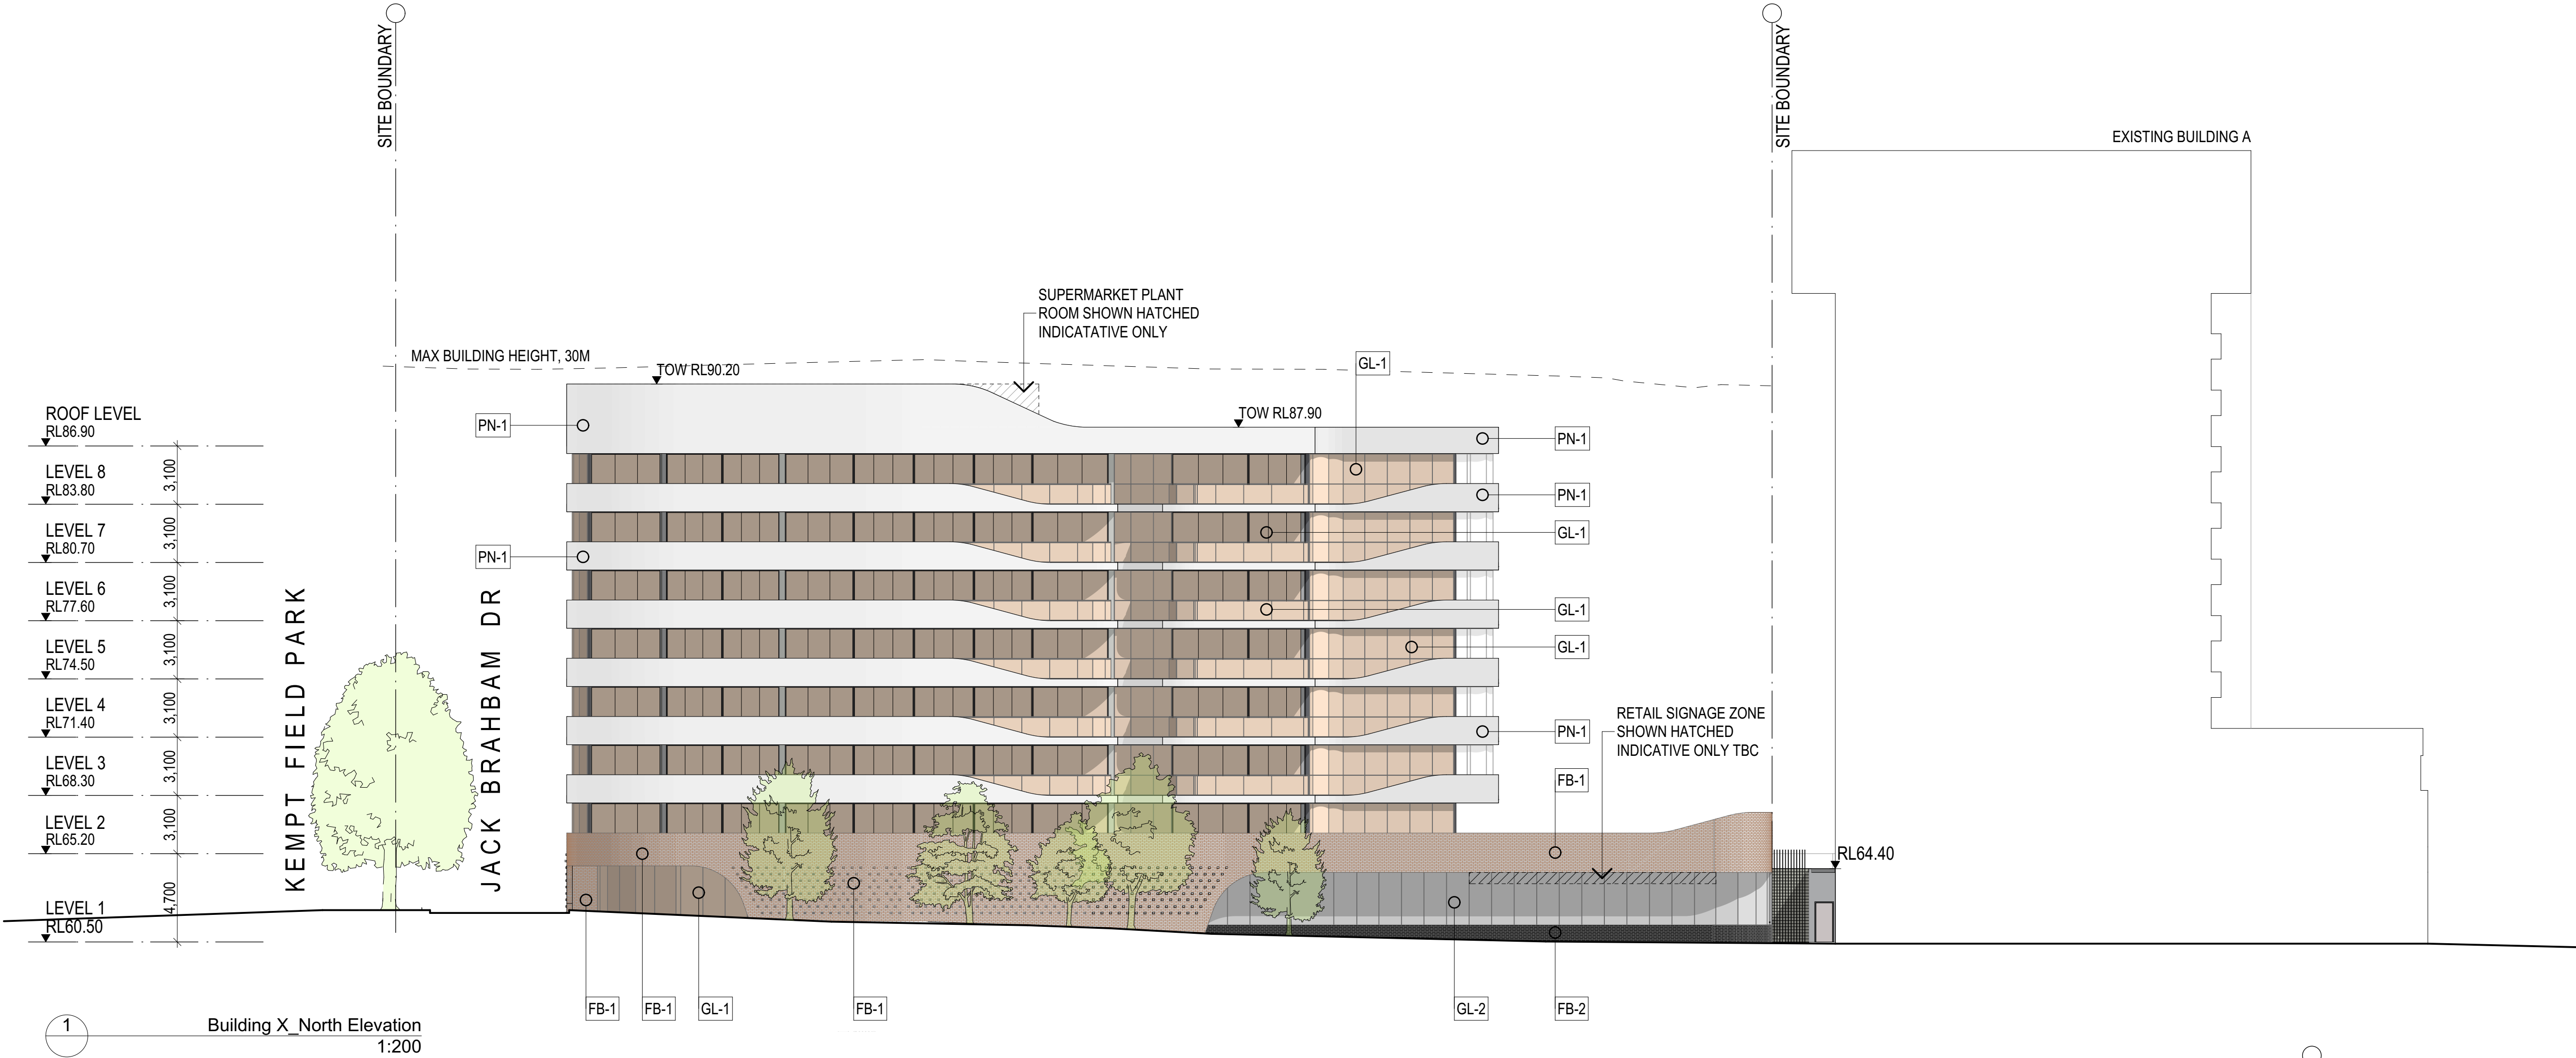

© DKO Architecture (NSW) Pty Ltd
Except as allowed under copyright act, no part of this drawing may be reproduced or otherwise dealt with without written permission of DKO Architecture.
NSW Nominated Architect: Ross de Kijzer 2017 & David Randerson 8542
Builder/Contractor shall verify job dimensions before any job commences.
Figured dimensions take precedence over drawings and job dimensions.
All shop drawings shall be submitted to the Architect/Consultant, and manufacture shall not commence prior to return of inspected shop drawings by the Architect/Consultant.

Rev.	Date	By	Ckd	Description
A	01.08.16	SO	NB	DA SUBMISSION

EXTERNAL FINISHES KEY

GL-1 BRONZE GLAZING	MC-1 DARK GREY METAL CLADDING	PC-1 BLACK POWDERCOAT
FB-1 RECYCLED BRICK	FB-2 GLAZED BLACK BRICK	FB-3 GREY BRICK
RN-1 GREY RENDER	PN-1 PAINTED WHITE CONCRETE	

Client Details

Fridcorp™
FRIDCORP
Suite 6.06, 50 Holt Street
Surry Hills 2010 NSW Australia
www.fridcorp.com.au

Consultants

Webber Design
Structural Engineers
P_0400 008 444
paul@webberdesign.com

Openwork
Landscape Architect
mark@openwork.info

slattery
Slattery
Quantity Surveyor
P_02 9423 8850
josh.coxen@slattery.com.au

Calibre
Civil Engineers
P_02 1234 5678
carlo.bartolome@calibreconsulting.co

TTTP
Traffic Consultant
P_0423 07146
michael@tpp.net.au

Affinity Fire
Fire Engineers
P_0499 177 202
todwyer@affinity-eng.com

Mecone
Planning Consultant
P_02 8667 8668
acoburn@mecone.com
khattlett@mecone.com

EMF
Building Service Cons.
P_02 9283 8445
jorgenk@emf.com.au

BCA Logic
BCA Consultant
P_02 9411 5360
sboyce@bcalogic.com.au

WOODS BAGOT
Woods Bagot
Interior Design
P_0292492500
alan.mcmaahon@woodsbagot.com

DKO

DKO Architecture (NSW) Pty Ltd
119 Redfern St
Redfern NSW 2016
T +61 3 8346 4500
info@DKO.com.au
www.DKO.com.au
ABN: 81956706590

Project Name	Hurstville
Project Number	11326
Project Address	93 Forest Road, Hurstville, NSW 2220
Drawn By	SO
Checked By	NB
Date	10/02/2017
Scale	1:2000, 1:11

Drawing Series	Building X - Elevations
Drawing Name	North & East Elevations

Drawing Number **DA3100**
Revision

© DKO Architecture (NSW) Pty Ltd
Except as allowed under copyright act, no part of this drawing may be reproduced or otherwise dealt with without written permission of DKO Architecture.
NSW Nominated Architect: Koso de Krijger 2017 & David Randerson 8542
Builder/Contractor shall verify job dimensions before any job commences.
Figured dimensions take precedence over drawings and job dimensions.
All shop drawings shall be submitted to the Architect/Consultant, and manufacture shall not commence prior to return of inspected shop drawings by the Architect/Consultant.

Rev.	Date	By	Ckd	Description
A	01.08.16	SO	NB	DA SUBMISSION

EXTERNAL FINISHES KEY

		
GL-1 BRONZE GLAZING	MC-1 DARK GREY METAL CLADDING	PC-1 BLACK POWDERCOAT
		
FB-1 RECYCLED BRICK	FB-2 GLAZED BLACK BRICK	FB-3 GREY BRICK
		
RN-1 GREY RENDER	PN-1 PAINTED WHITE CONCRETE	

Client Details

Fridcorp™
FRIDCORP
Suite 6.06, 50 Holt Street
Surry Hills 2010 NSW Australia
www.fridcorp.com.au

Consultants

Webber Design
Structural Engineers
P_0400 008 444
paul@webberdesign.com

Openwork
Landscape Architect
mark@openwork.info

slattery
Slattery
Quantity Surveyor
P_02 9423 8850
josh.coxen@slattery.com.au

calibre
Calibre
Civil Engineers
P_02 1234 5678
carlo.bartolome@calibreconsulting.co

The Transport Planning Partnership Pty Ltd
TTPP
Traffic Consultant
P_042307146
michael@tpp.net.au

AFFINITY
Affinity Fire
Fire Engineers
P_0499 177 202
today@affinity-eng.com

mecone
Mecone
Planning Consultant
P_02 8607 9668
acoburn@mecone.com
khardtlett@mecone.com

emfgriffiths
EMF
Building Service Cons.
P_02 9283 8445
jorgenk@emf.com.au

BCA
BCA Logic
BCA Consultant
P_02 9411 5360
sboyce@bcalogic.com.au

WOODS BAGOT
Woods Bagot
Interior Design
P_0292492500
alan.mcnamara@woodsbagot.com

DKO

DKO Architecture (NSW) Pty Ltd
119 Redfern St
Redfern NSW 2016
T +61 3 8346 4500
info@dko.com.au
www.dko.com.au
ABN: 81956706590

Project Name
Project Number
Project Address

Hurstville
11336
93 Forest Road,
Hurstville, NSW 2220

Drawn By
Checked By
Date
Scale


SO
NB
10/02/2017
1:200

Drawing Series
Drawing Name


Building X - Elevations
South & West Elevations

Drawing Number
Revision


DA3101
1

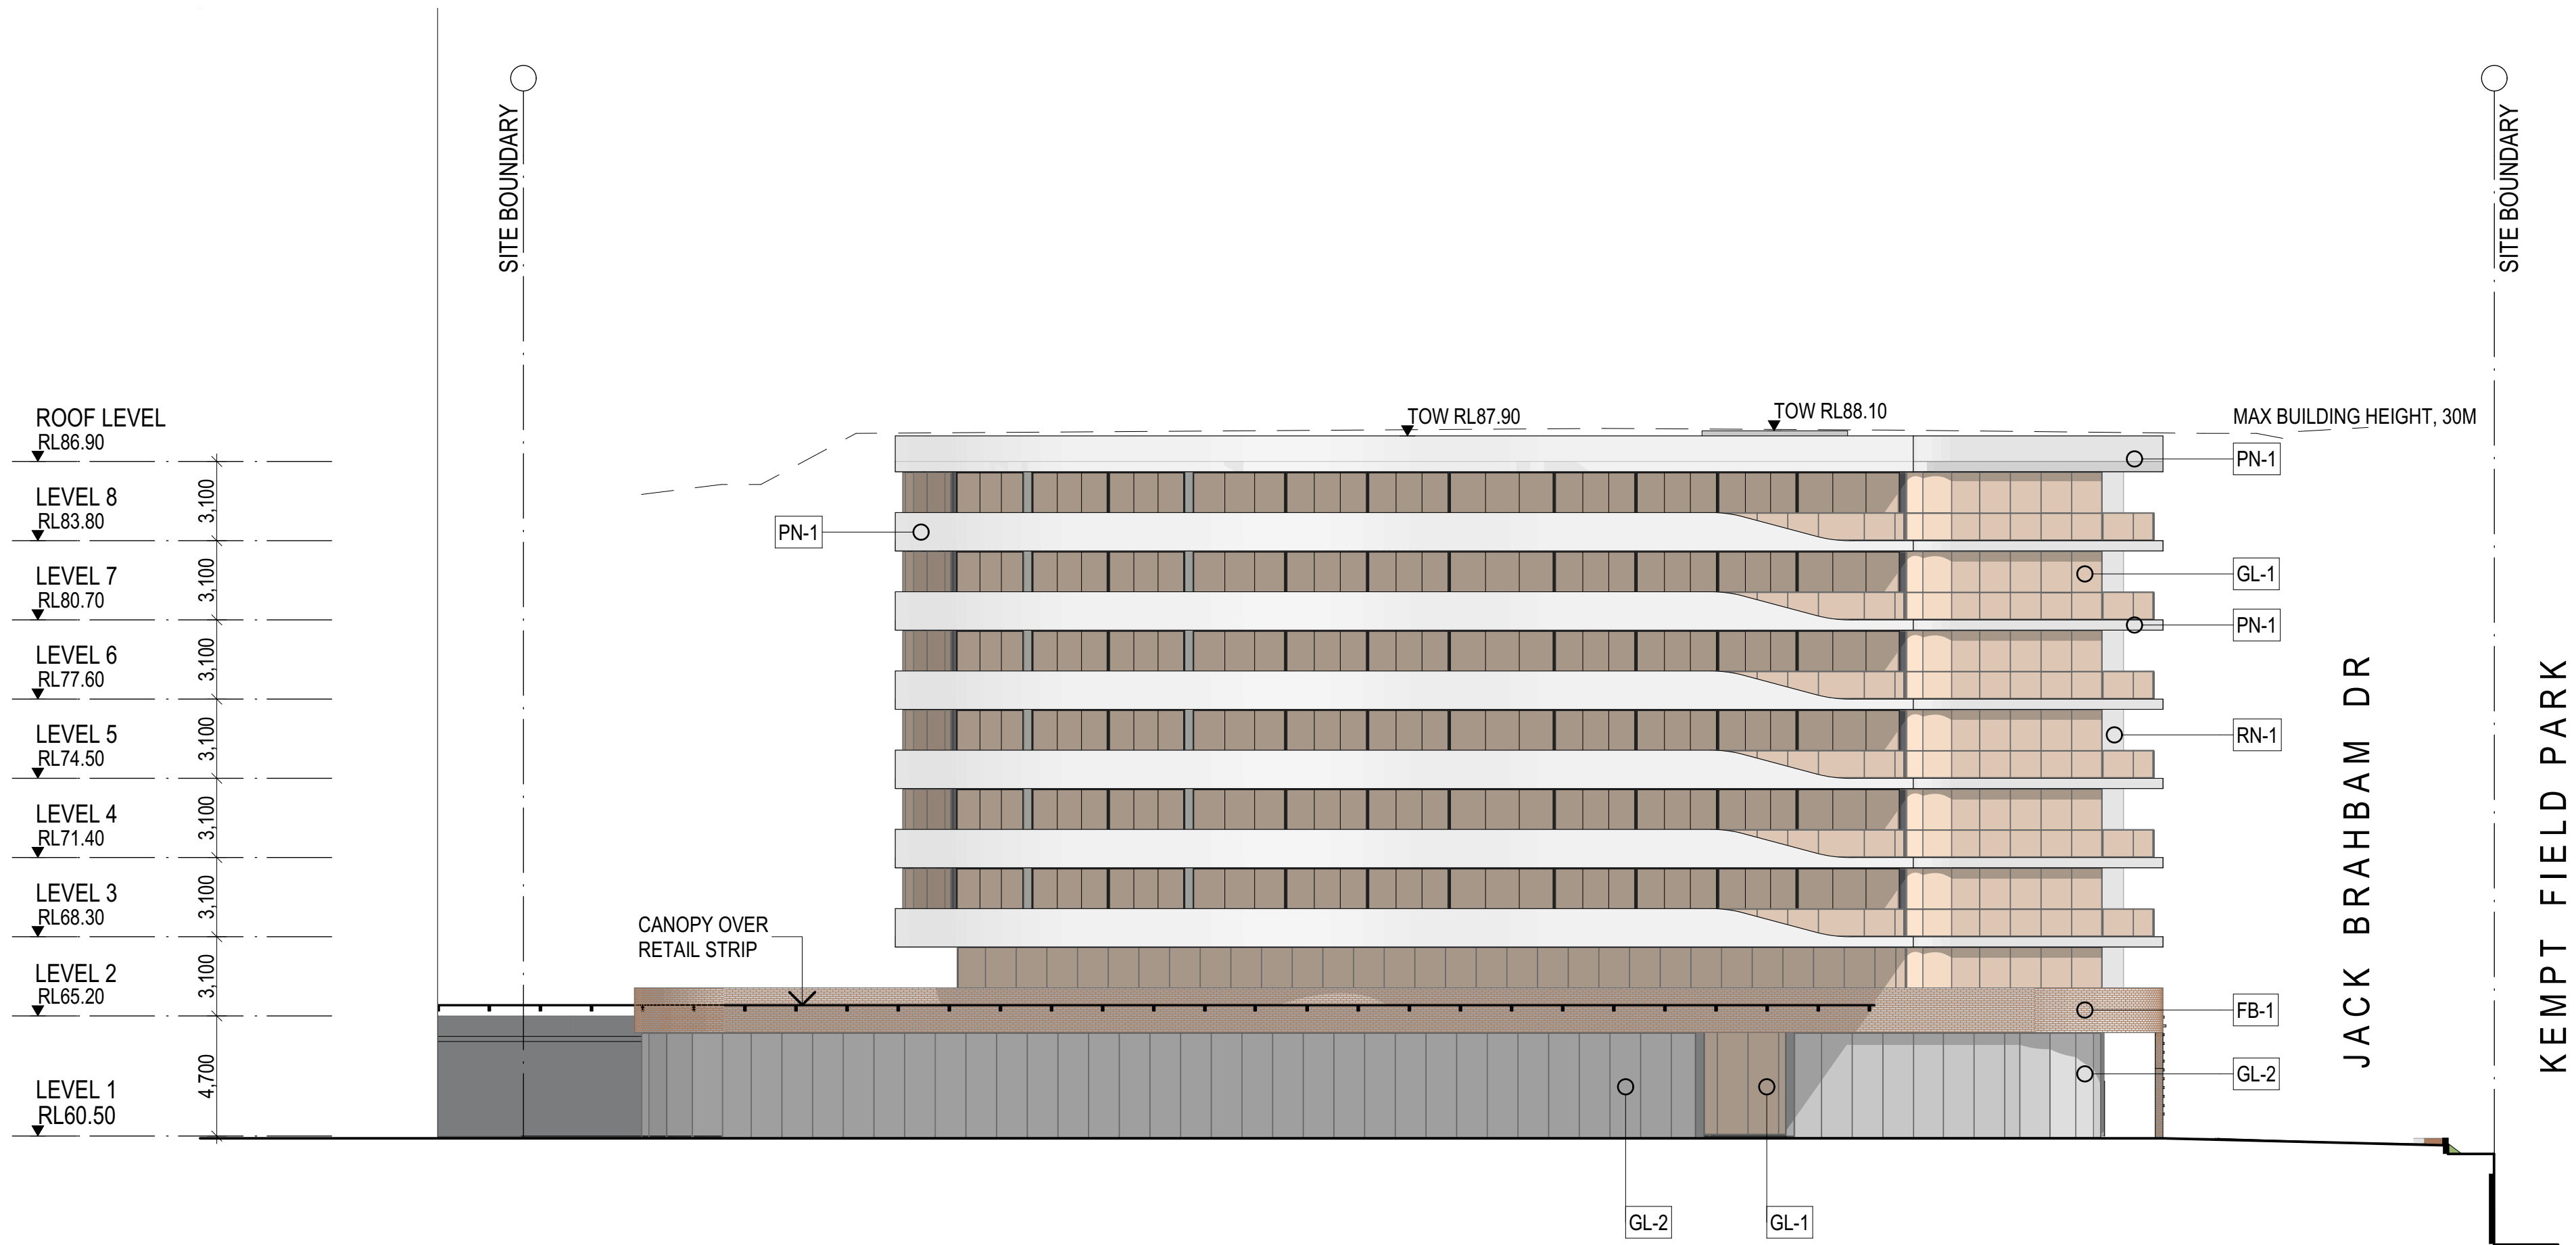


3 Building X_South Elevation
1:200

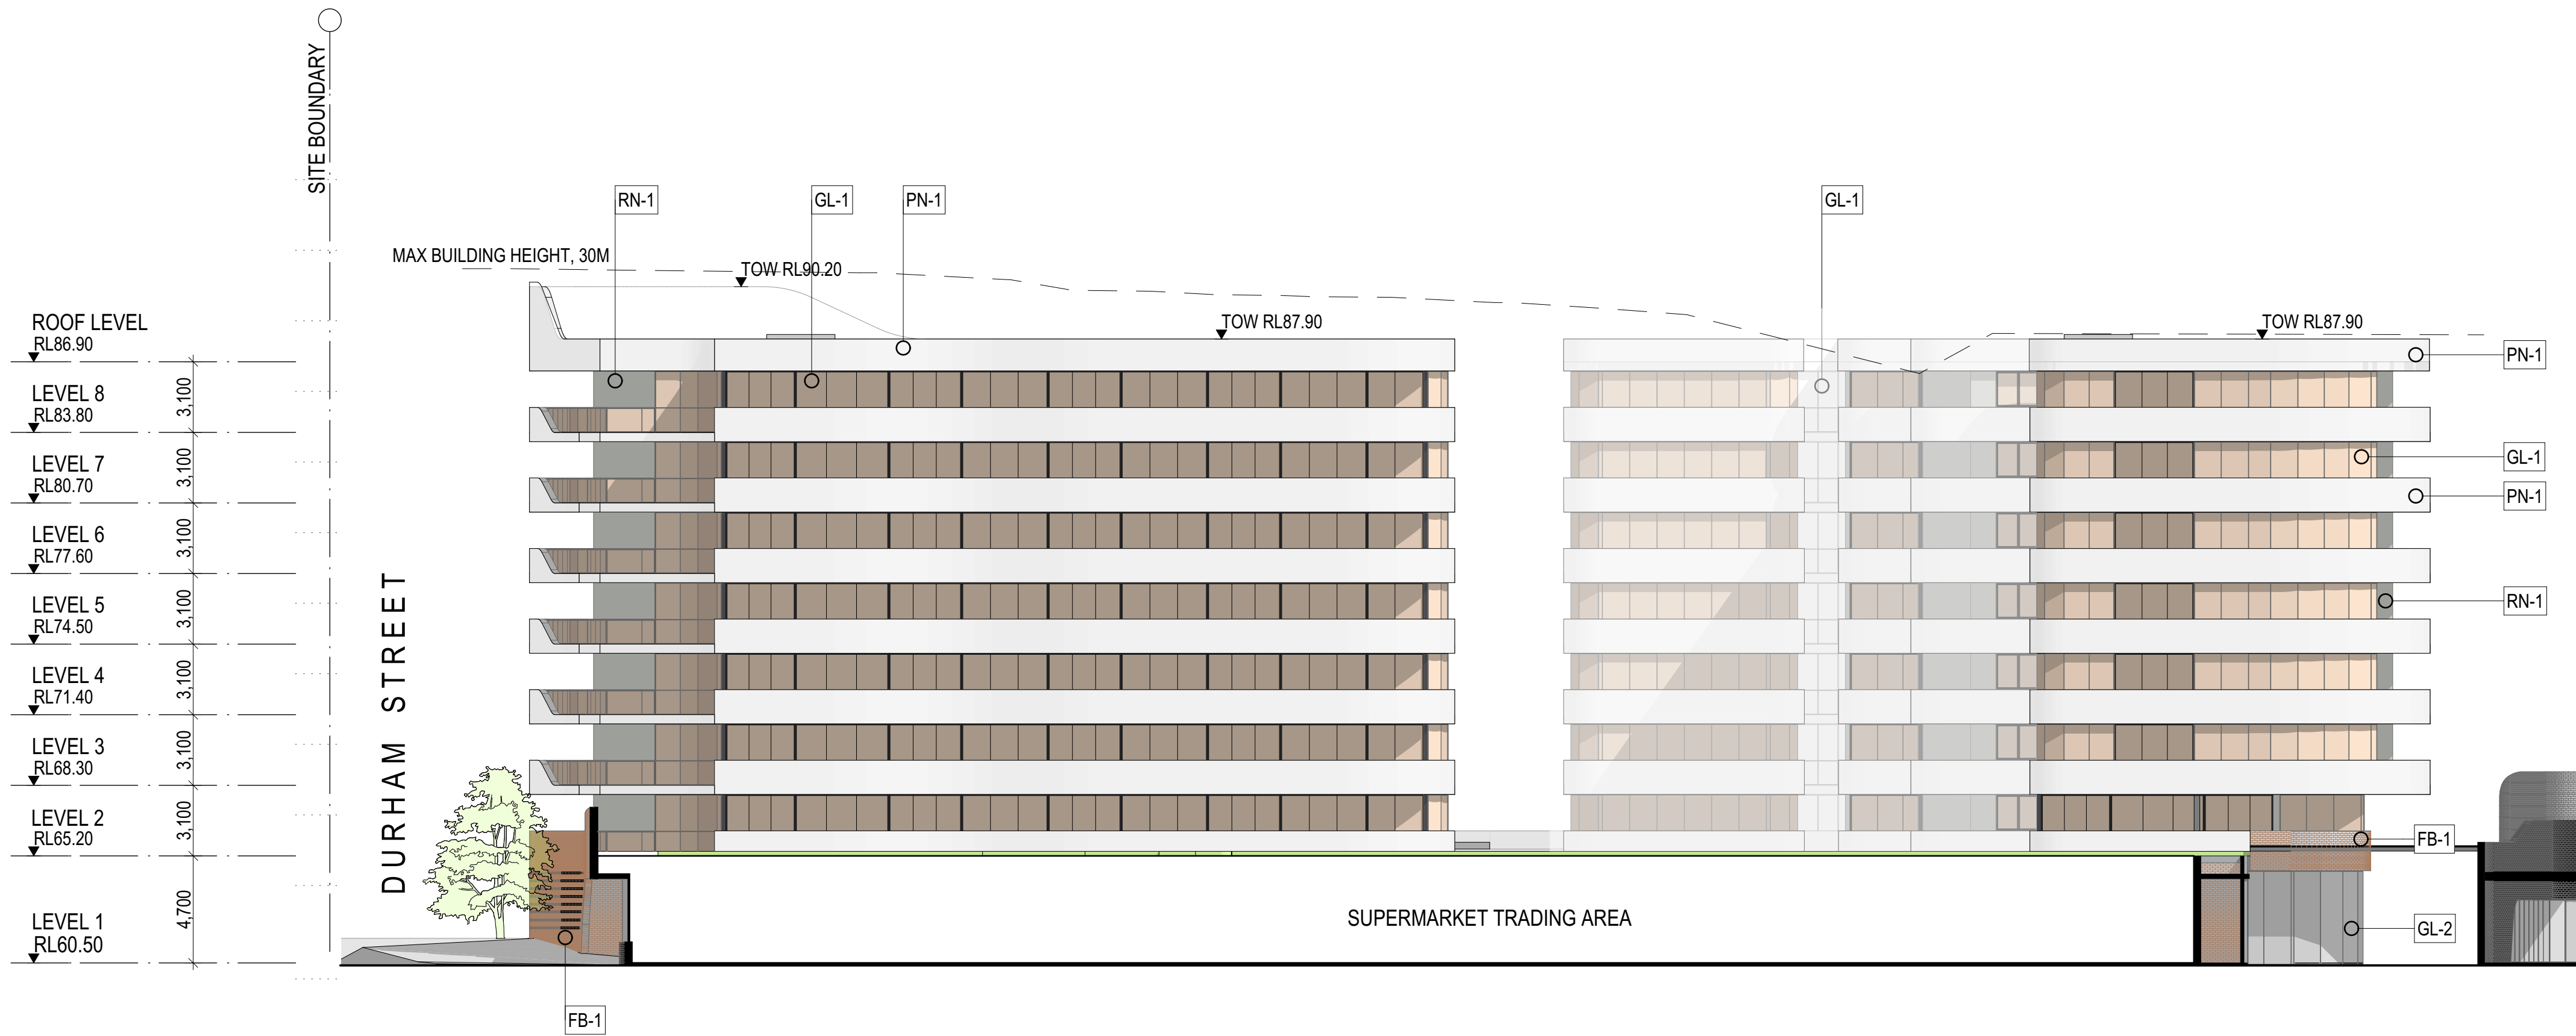

4 Building X_West Elevation
1:200

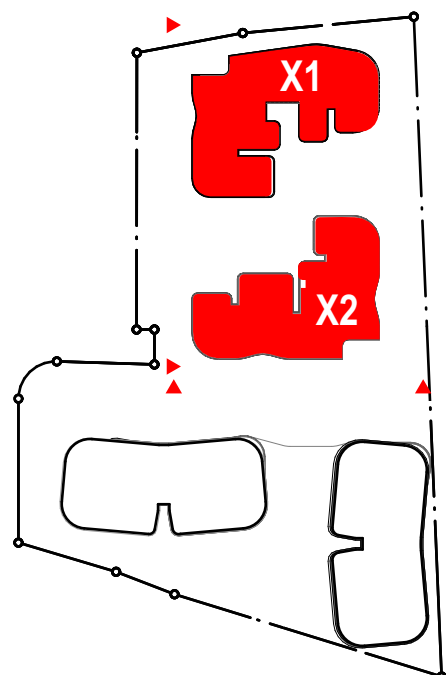

Key Plan

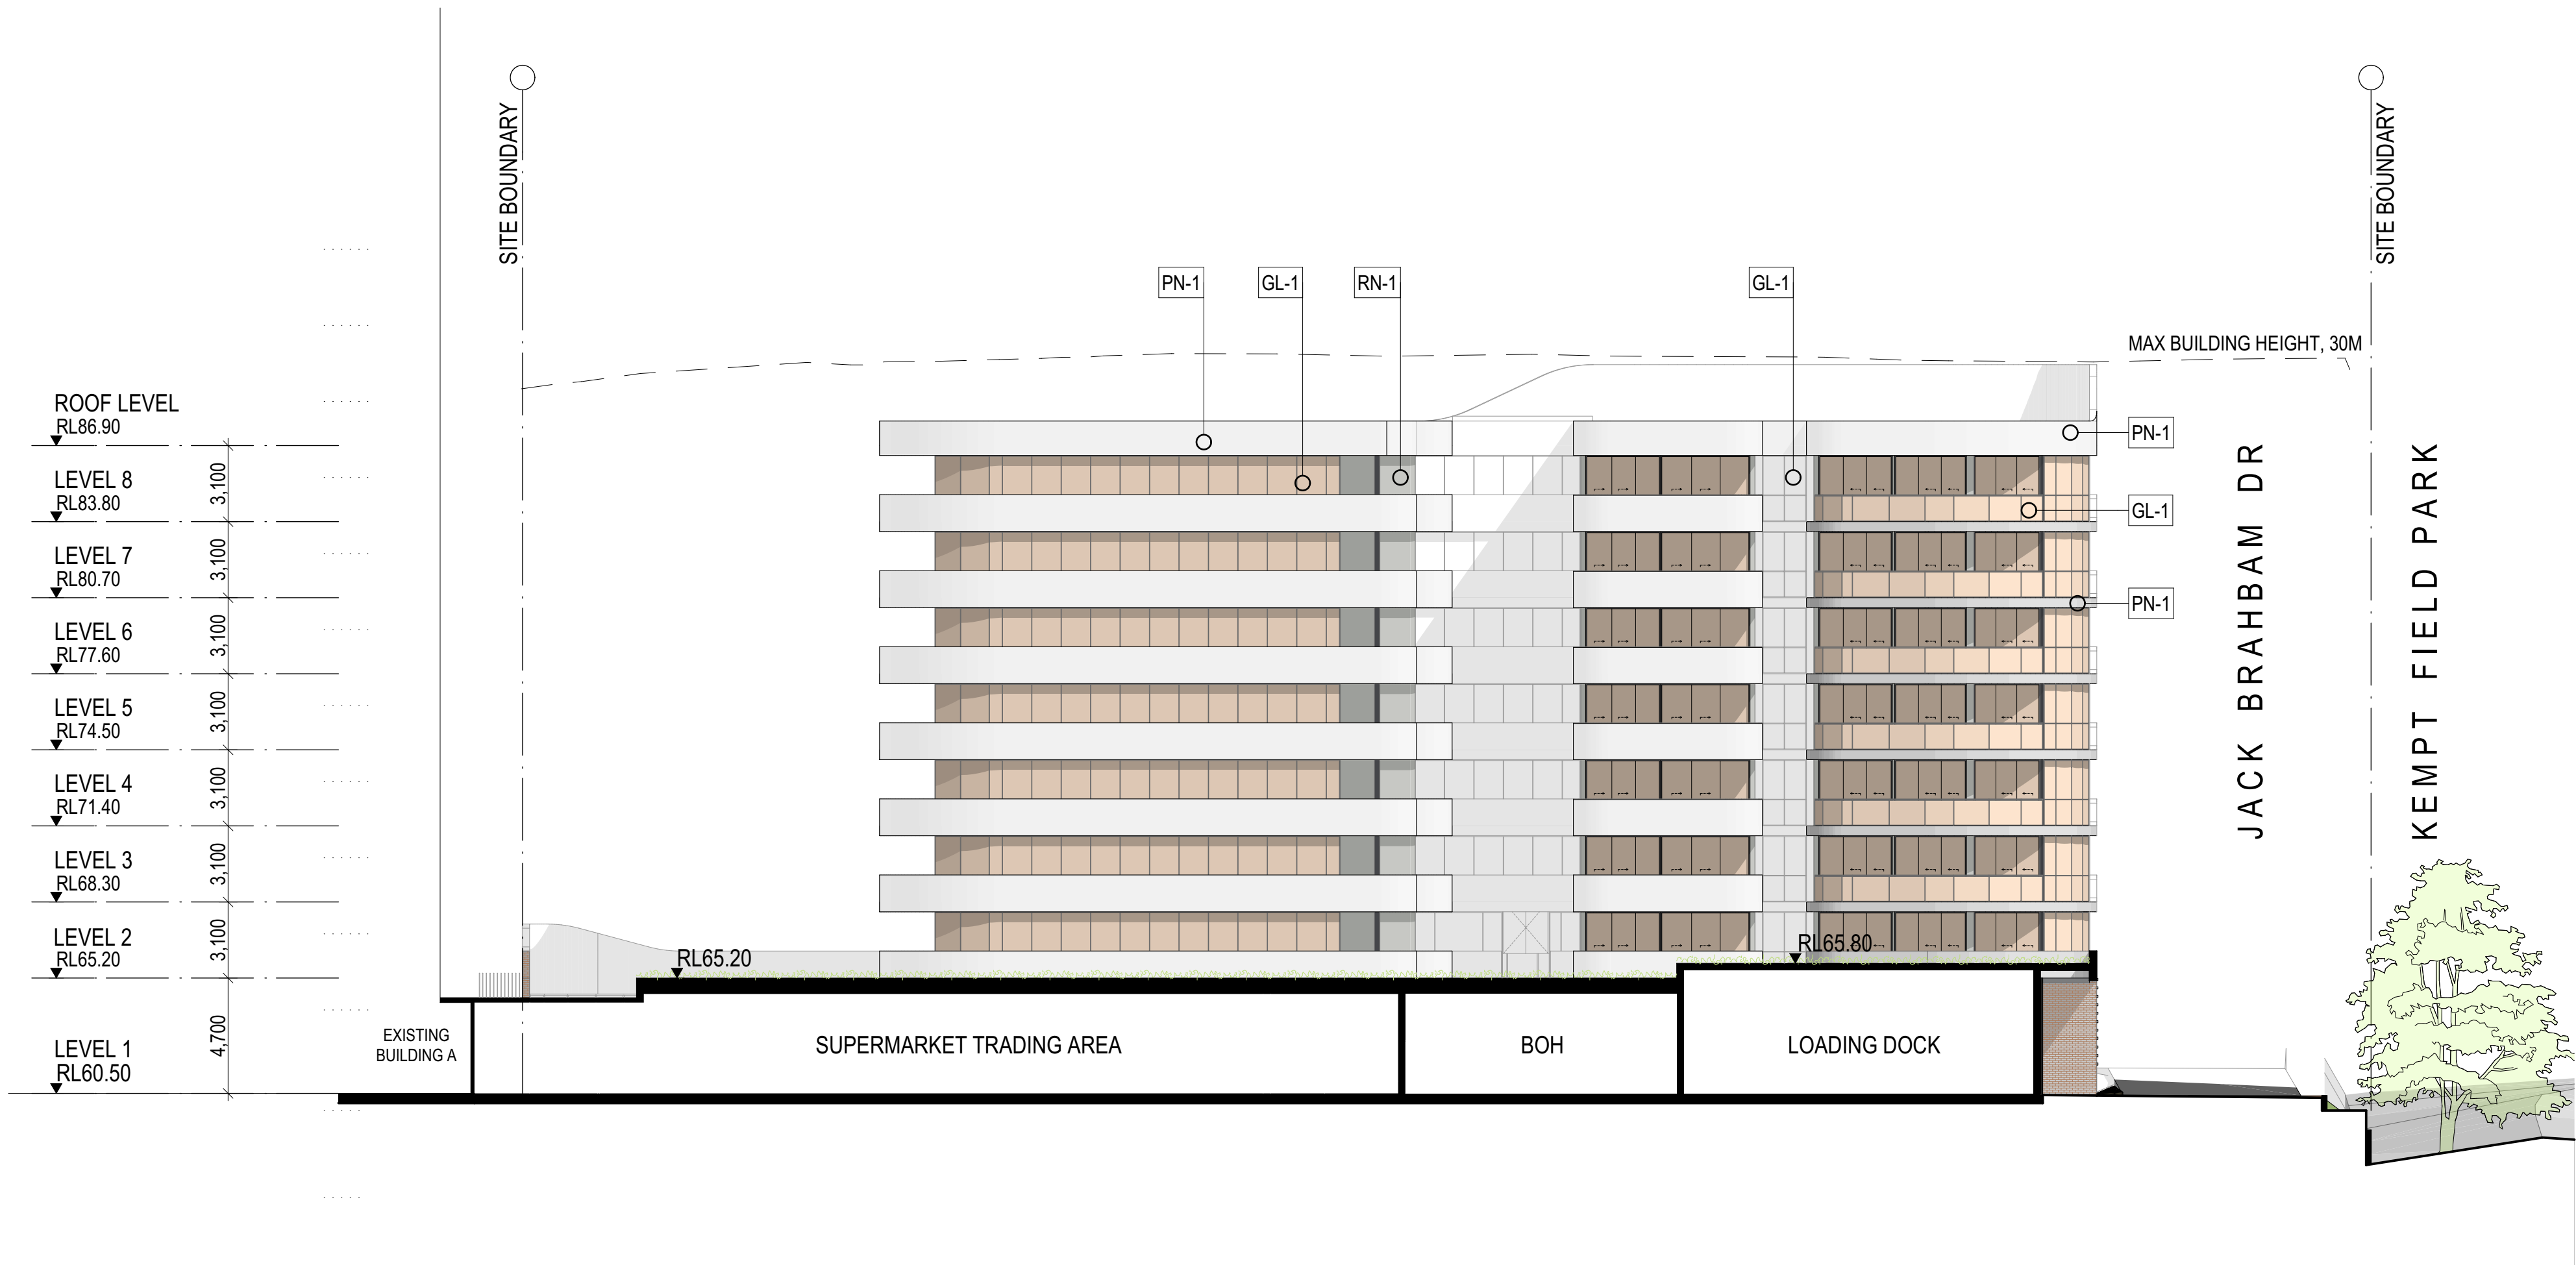

5 Building X1 - South Elevation
1:200



6 Building X2 - North Elevation
1:200

© DKO Architecture (NSW) Pty Ltd
Except as allowed under copyright act, no part of this drawing may be reproduced or otherwise dealt with without written permission of DKO Architecture.
NSW Nominated Architects: Ross de Ruijter 2017 & David Randerson 8542
Builder/Contractor shall verify job dimensions before any job commences.
Figured dimensions take precedence over drawings and job dimensions.
All shop drawings shall be submitted to the Architect/Consultant, and manufacture shall not commence prior to return of inspected shop drawings by the Architect/Consultant.

Rev.	Date	By	Ckd	Description
A	01.08.16	SO	NB	DA SUBMISSION

EXTERNAL FINISHES KEY

GL-1 BRONZE GLAZING	MC-1 DARK GREY METAL CLADDING	PC-1 BLACK POWDERCOAT
FB-1 RECYCLED BRICK	FB-2 GLAZED BLACK BRICK	FB-3 GREY BRICK
RN-1 GREY RENDER	PN-1 PAINTED WHITE CONCRETE	

Client Details

Fridcorp™
FRIDCORP
Suite 6.06, 50 Holt Street
Surry Hills 2010 NSW Australia
www.fridcorp.com.au

Consultants

Webber Design
Structural Engineers
P_0400 008 444
paul@webberdesign.com

Openwork
Landscape Architect
mark@openwork.info

Slattery
Quantity Surveyor
P_02 9423 8850
josh.coxen@slattery.com.au

Calibre
Civil Engineers
P_02 1234 5678
carlo.bartolome@calibreconsulting.co

The Transport Planning Partnership Pty Ltd
Traffic Consultant
P_040307146
michael@tpp.net.au

Affinity Fire
Fire Engineers
P_0499 177 3012
today@affinity-eng.com

Mecone
Planning Consultant
P_02 8607 3668
acoburn@mecone.com
kchartlett@mecone.com

EMF Griffiths
EMF Building Service Cons.
P_02 9411 5360
jorgenk@emf.com.au

BCA Logic
BCA Consultant
P_02 9411 5360
sboyce@bcalogic.com.au

WOODS BAGOT
Woods Bagot
Interior Design
P_0292492500
alan.mcmaison@woodsbagot.com

DKO


DKO Architecture (NSW) Pty Ltd
119 Redfern St
Redfern NSW 2016
T +61 3 8346 4500
info@DKO.com.au
www.DKO.com.au
ABN: 81956706590

Project Name Hurstville
Project Number 11336
Project Address 93 Forest Road,
Hurstville, NSW 2220

Drawn By SO
Checked By NB
Date 10/02/2017
Scale 1:200, 1:2000, 1:1, 1:6, 1:7, 1:5, 1:11

Drawing Series Building X - Elevations
Drawing Name Bldg X1 South & X2 North Elevations

Drawing Number **DA3102**
Revision

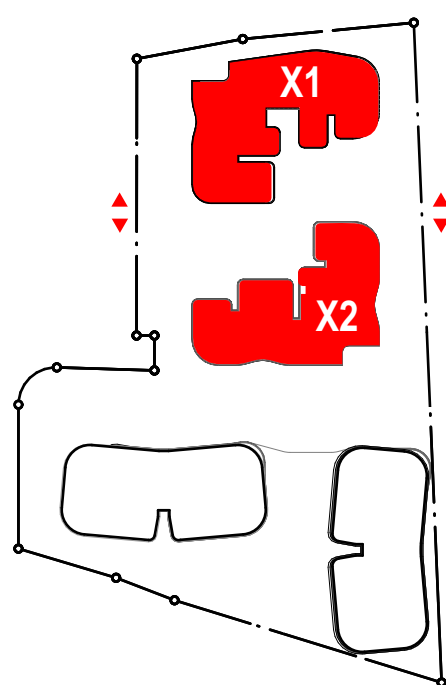

Key Plan