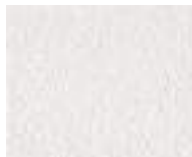


© DKO Architecture (NSW) Pty Ltd
Except as allowed under copyright act, no part of this drawing may be reproduced or otherwise dealt with without written permission of DKO Architecture.
NSW Nominated Architect: Koso de Keijzer 2017 & David Randerson 8542
Builder/Contractor shall verify job dimensions before any job commences.
Figured dimensions take precedence over drawings and job dimensions.
All shop drawings shall be submitted to the Architect/Consultant, and manufacture shall not commence prior to return of inspected shop drawings by the Architect/Consultant.

Rev.	Date	By	Ckd	Description
A	01.08.16	SO	NB	DA SUBMISSION

EXTERNAL FINISHES KEY

		
GL-1 BRONZE GLAZING	MC-1 DARK GREY METAL CLADDING	PC-1 BLACK POWDERCOAT
		
FB-1 RECYCLED BRICK	FB-2 GLAZED BLACK BRICK	FB-3 GREY BRICK
		
RN-1 GREY RENDER	PN-1 PAINTED WHITE CONCRETE	

Client Details

Fridcorp™

FRIDCORP
Suite 6.06, 50 Holt Street
Surry Hills 2010 NSW Australia
www.fridcorp.com.au

Consultants

Webber Design
Structural Engineers
P_0400 008 444
paul@webberdesign.com

Openwork
Landscape Architect
mark@openwork.info

slattery
Quantity Surveyor
P_02 9423 8850
josh.coxen@slattery.com.au

calibre
Civil Engineers
P_02 1234 5678
carlo.bartolome@calibreconsulting.co

The Transport Planning Partnership Pty Ltd
Traffic Consultant
P_042307146
michael@tpp.net.au

AFFINITY
Fire Engineering
P_0499 977 202
todwyer@affinity-eng.com

mecone
Planning Consultant
P_02 8607 8668
acoburn@mecone.com
kbartlett@mecone.com

emf griffiths
Building Service Cons.
P_02 9283 8445
jorgenk@emf.com.au

BCA
Logic
BCA Consultant
P_02 9411 5360
sboyce@bcalogic.com.au

WOODS BAGOT
Woods Bagot
Interior Design
P_0292492500
alan.mcmaahon@woodsbagot.com

DKO

DKO Architecture (NSW) Pty Ltd
119 Redfern St
Redfern NSW 2016
T +61 3 8346 4500
info@DKO.com.au
www.DKO.com.au
ABN: 81956706590

Project Name
Project Number
Project Address


Drawn By
Checked By
Date
Scale

Drawing Series
Drawing Name


Drawing Number
Revision

Hurstville
11336
93 Forest Road,
Hurstville, NSW 2220
SO
NB
10/02/2017
1:200, 1:2000, 1:1, 1:6, 1:7, 1:5, 1:11


Building X - Elevations
Retail Strip Elevations

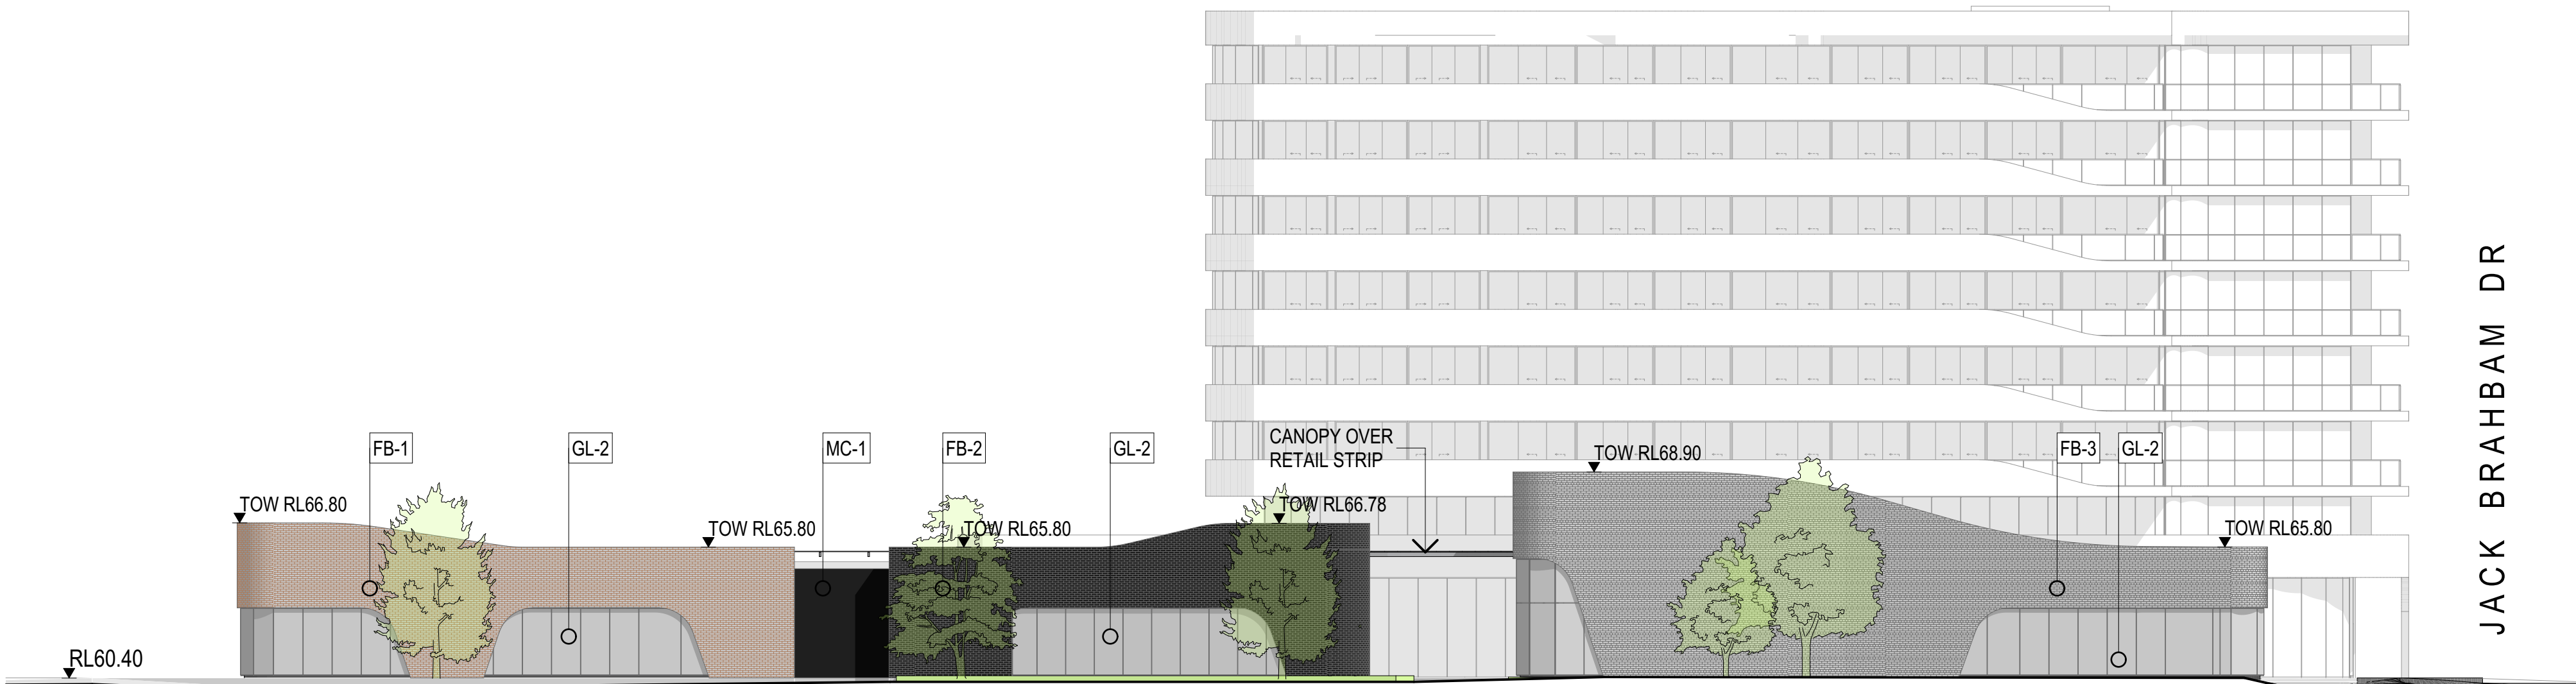

1 Retail Strip_South Elevation
1:200

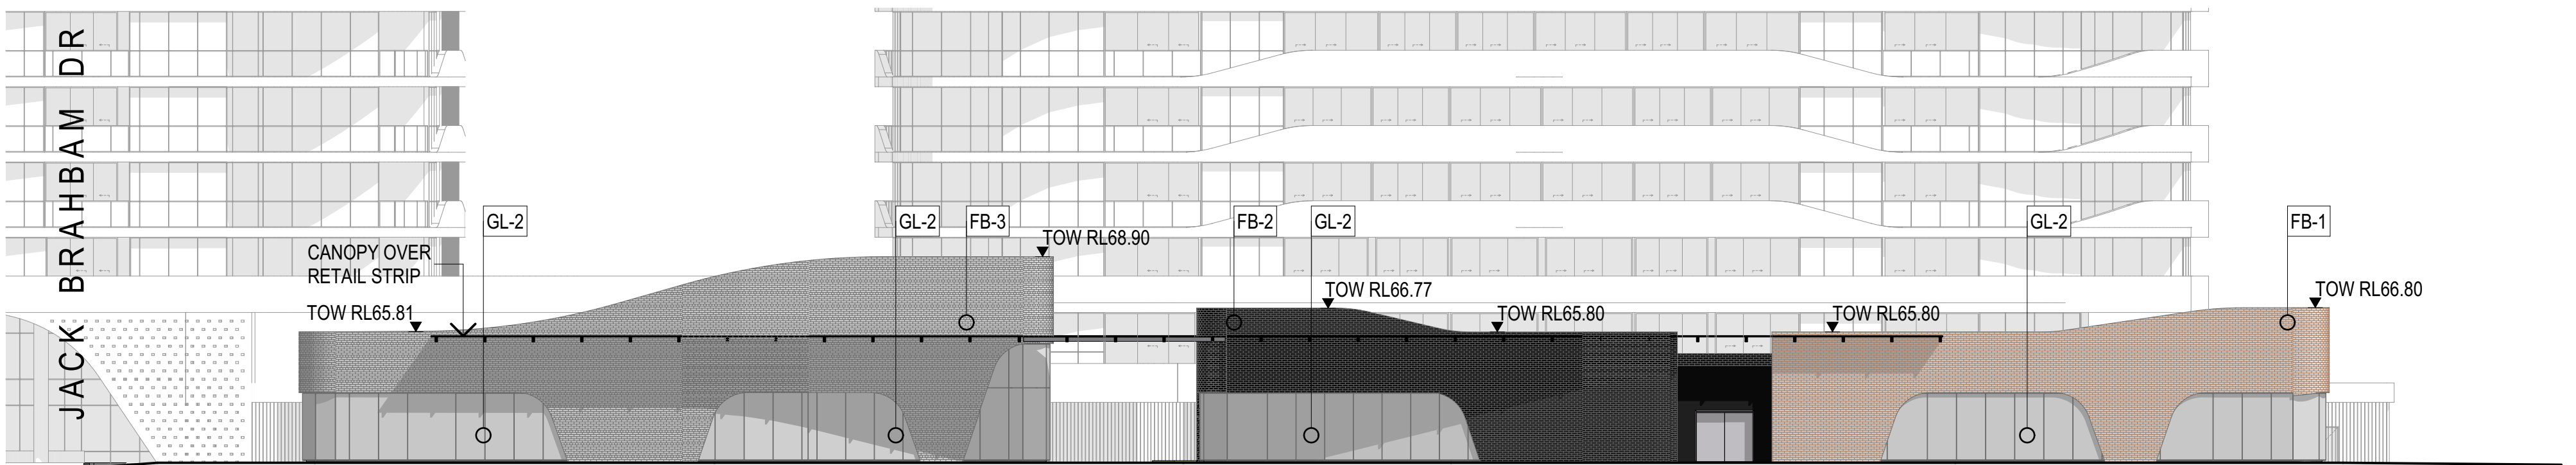


2 Retail Strip_North Elevation
1:200

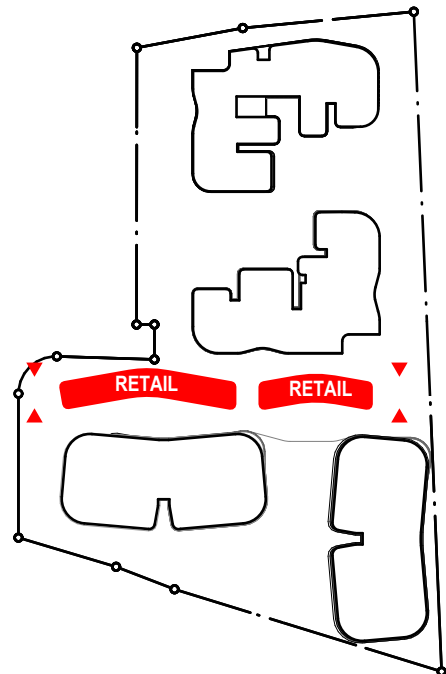

Key Plan

Rev.	Date	By	Ckd	Description
A	01.08.16	SO	NB	DA SUBMISSION
B	10.02.17	HA	NB/MR	AMENDED DA SUBMISSION
C	07.04.17	SO	NB/MR	AMENDED DA SUBMISSION

EXTERNAL FINISHES KEY

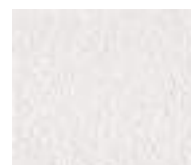		
GL-1 BRONZE GLAZING	MC-1 DARK GREY METAL CLADDING	PC-1 BLACK POWDERCOAT
		
FB-1 RECYCLED BRICK	FB-2 GLAZED BLACK BRICK	FB-3 GREY BRICK
		
RN-1 GREY RENDER	PN-1 PAINTED WHITE CONCRETE	

Client Details

Fridcorp™
FRIDCORP
Suite 6.06, 50 Holt Street
Surry Hills 2010 NSW Australia
www.fridcorp.com.au

Consultants

Webber Design
Structural Engineers
P. 0400 008 444
paul@webberdesign.com

Openwork
Landscape Architect
mark@openwork.info

Slattery
Quantity Surveyor
P. 02 9423 8850
josh.coxen@slattery.com.au

Calibre
Civil Engineers
P. 02 1234 5678
carlo.bartolome@calibreconsulting.co

TPPP
Traffic Consultant
P. 043070746
michael@tpp.net.au

Affinity Fire
Fire Engineers
P. 0499 177 002
today@affinity-eng.com

Mecone
Planning Consultant
P. 02 8607 9668
acburn@mecone.com
khattlett@mecone.com

EMF
Building Service Cons.
P. 02 9411 5360
jorgenk@emf.com.au

BCA Logic
BCA Consultant
P. 02 9411 5360
sboyce@bcalogic.com.au

WOODS BAGOT
Woods Bagot
Interior Design
P. 0292492500
alan.mcmaish@woodsbagot.com

DKO

DKO Architecture (NSW) Pty Ltd
119 Redfern St
Redfern NSW 2016
T +61 3 8346 4500
info@dko.com.au
www.dko.com.au
ABN: 81956706590


Project Name: Hurstville
Project Number: 11336
Project Address: 93 Forest Road, Hurstville, NSW 2220
Drawn By: SO
Checked By: NB
Date: 7/04/2017
Scale: 1:200@A1, 1:400@A3

Drawing Series: Building F - Elevations
Drawing Name: North Elevation


Drawing Number: **DA3200**
Revision: **C**



Building F_North Elevation
1:200

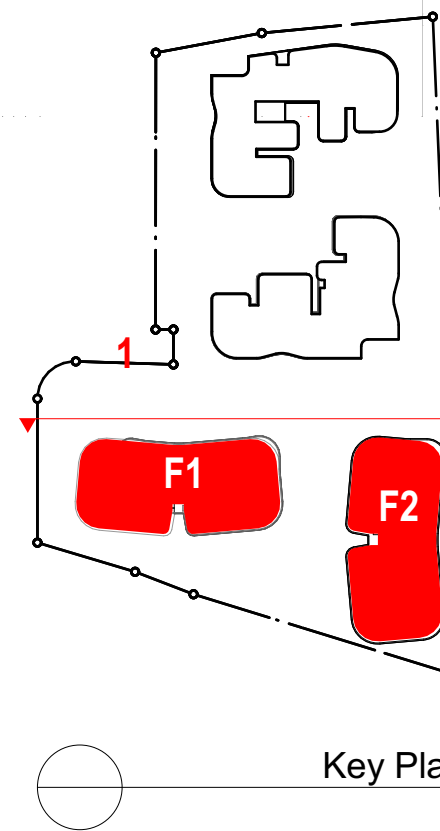

Key Plan

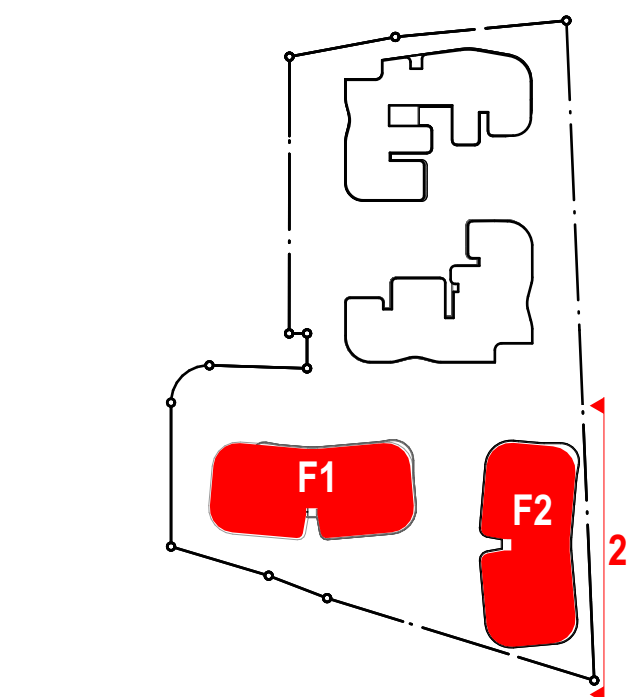

© DKO Architecture (NSW) Pty Ltd
Except as allowed under copyright act, no part of this drawing may be reproduced or otherwise dealt with without written permission of DKO Architecture.
NSW Nominated Architect: Ross de Koeijer 2017 & David Randerson 8542
Builder/Contractor shall verify job dimensions before any job commences.
Figured dimensions take precedence over drawings and job dimensions.
All shop drawings shall be submitted to the Architect/Consultant, and manufacture shall not commence prior to return of inspected shop drawings by the Architect/Consultant.

Rev.	Date	By	Ckd	Description
A	01.08.16	SO	NB	DA SUBMISSION
B	10.02.17	HA	NB/MR	AMENDED DA SUBMISSION
C	07.04.17	SO	NB/MR	AMENDED DA SUBMISSION

EXTERNAL FINISHES KEY

		
GL-1 BRONZE GLAZING	MC-1 DARK GREY METAL CLADDING	PC-1 BLACK POWDERCOAT
		
FB-1 RECYCLED BRICK	FB-2 GLAZED BLACK BRICK	FB-3 GREY BRICK
		
RN-1 GREY RENDER	PN-1 PAINTED WHITE CONCRETE	

Client Details

Fridcorp™
FRIDCORP
Suite 6.06, 50 Holt Street
Surry Hills 2010 NSW Australia
www.fridcorp.com.au

Consultants

Webber Design
Structural Engineers
P. 0400 008 444
paul@webberdesign.com

Openwork
Landscape Architect
mark@openwork.info

Slattery
Quantity Surveyor
P. 02 9423 8850
josh.coxen@slattery.com.au

Calibre
Civil Engineers
P. 02 1234 5678
carlo.bartolome@calibreconsulting.co

The Transport Planning Partnership Pty Ltd
Traffic Consultant
P. 0430707146
michael@tpp.net.au

Affinity Fire
Fire Engineers
P. 0499 977 002
toddyer@affinity-eng.com

Mecone
Planning Consultant
P. 02 8607 3668
acoburn@mecone.com
khattlett@mecone.com

EMF
Building Service Cons.
P. 02 9283 8445
jorgenk@emf.com.au

BCA Logic
BCA Consultant
P. 02 9411 5360
sboyce@bcalogic.com.au

WOODS BAGOT
Woods Bagot
Interior Design
P. 0292492500
alan.mcmaahon@woodsbagot.com

DKO

DKO Architecture (NSW) Pty Ltd
119 Redfern St
Redfern NSW 2016
T +61 3 8346 4500
info@DKO.com.au
www.DKO.com.au
ABN: 81956706590



Project Name: Hurstville
Project Number: 11336
Project Address: 93 Forest Road, Hurstville, NSW 2220
Drawn By: SO
Checked By: NB
Date: 7/04/2017
Scale: 1:200@A1, 1:400@A3

Drawing Series: Building F - Elevations
Drawing Name: East Elevation

Drawing Number: **DA3201**
Revision: **C**

Rev.	Date	By	Ckd	Description
A	01.08.16	SO	NB	DA SUBMISSION
B	10.02.17	HA	NB/MR	AMENDED DA SUBMISSION
C	07.04.17	SO	NB/MR	AMENDED DA SUBMISSION

EXTERNAL FINISHES KEY

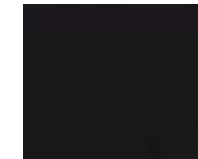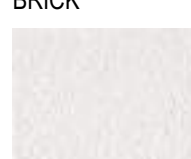		
GL-1 BRONZE GLAZING	MC-1 DARK GREY METAL CLADDING	PC-1 BLACK POWDERCOAT
		
FB-1 RECYCLED BRICK	FB-2 GLAZED BLACK BRICK	FB-3 GREY BRICK
		
RN-1 GREY RENDER	PN-1 PAINTED WHITE CONCRETE	

Client Details

Fridcorp™
FRIDCORP
Suite 6.06, 50 Holt Street
Surry Hills 2010 NSW Australia
www.fridcorp.com.au

Consultants

Webber Design
Structural Engineers
P. 0400 008 444
paul@webberdesign.com

OPENWORK
Landscape Architect
mark@openwork.info

slattery
Slattery
Quantity Surveyor
P. 02 9423 8850
josh.coxen@slattery.com.au

calibre
Civil Engineers
P. 02 1234 5678
carlo.bartolome@calibreconsulting.co

TTTP
Traffic Consultant
P. 0430707146
michael@tpp.net.au

AFFINITY
Fire Engineers
P. 0499 177 202
toddyer@affinity-eng.com

mecone
Planning Consultant
P. 02 8607 3668
acoburn@mecone.com
khardtlett@mecone.com

emfgriffiths
EMF
Building Service Cons.
P. 02 9283 8445
jorgenk@emf.com.au

BCA
Logic
BCA Consultant
P. 02 9411 5360
sboyce@bcalogic.com.au

WOODS BAGOT
Woods Bagot
Interior Design
P. 0292492500
alan.mcnamara@woodsbagot.com



DKO

DKO Architecture (NSW) Pty Ltd
119 Redfern St
Redfern NSW 2016
T +61 3 8346 4500
info@DKO.com.au
www.DKO.com.au
ABN: 81956706590


Project Name Hurstville
Project Number 11336
Project Address 93 Forest Road,
Hurstville, NSW 2220
Drawn By SO
Checked By NB
Date 7/04/2017
Scale 1:200@A1, 1:400@A3

Drawing Series Building F - Elevations
Drawing Name South Elevation

Drawing Number **DA3202**
Revision **C**

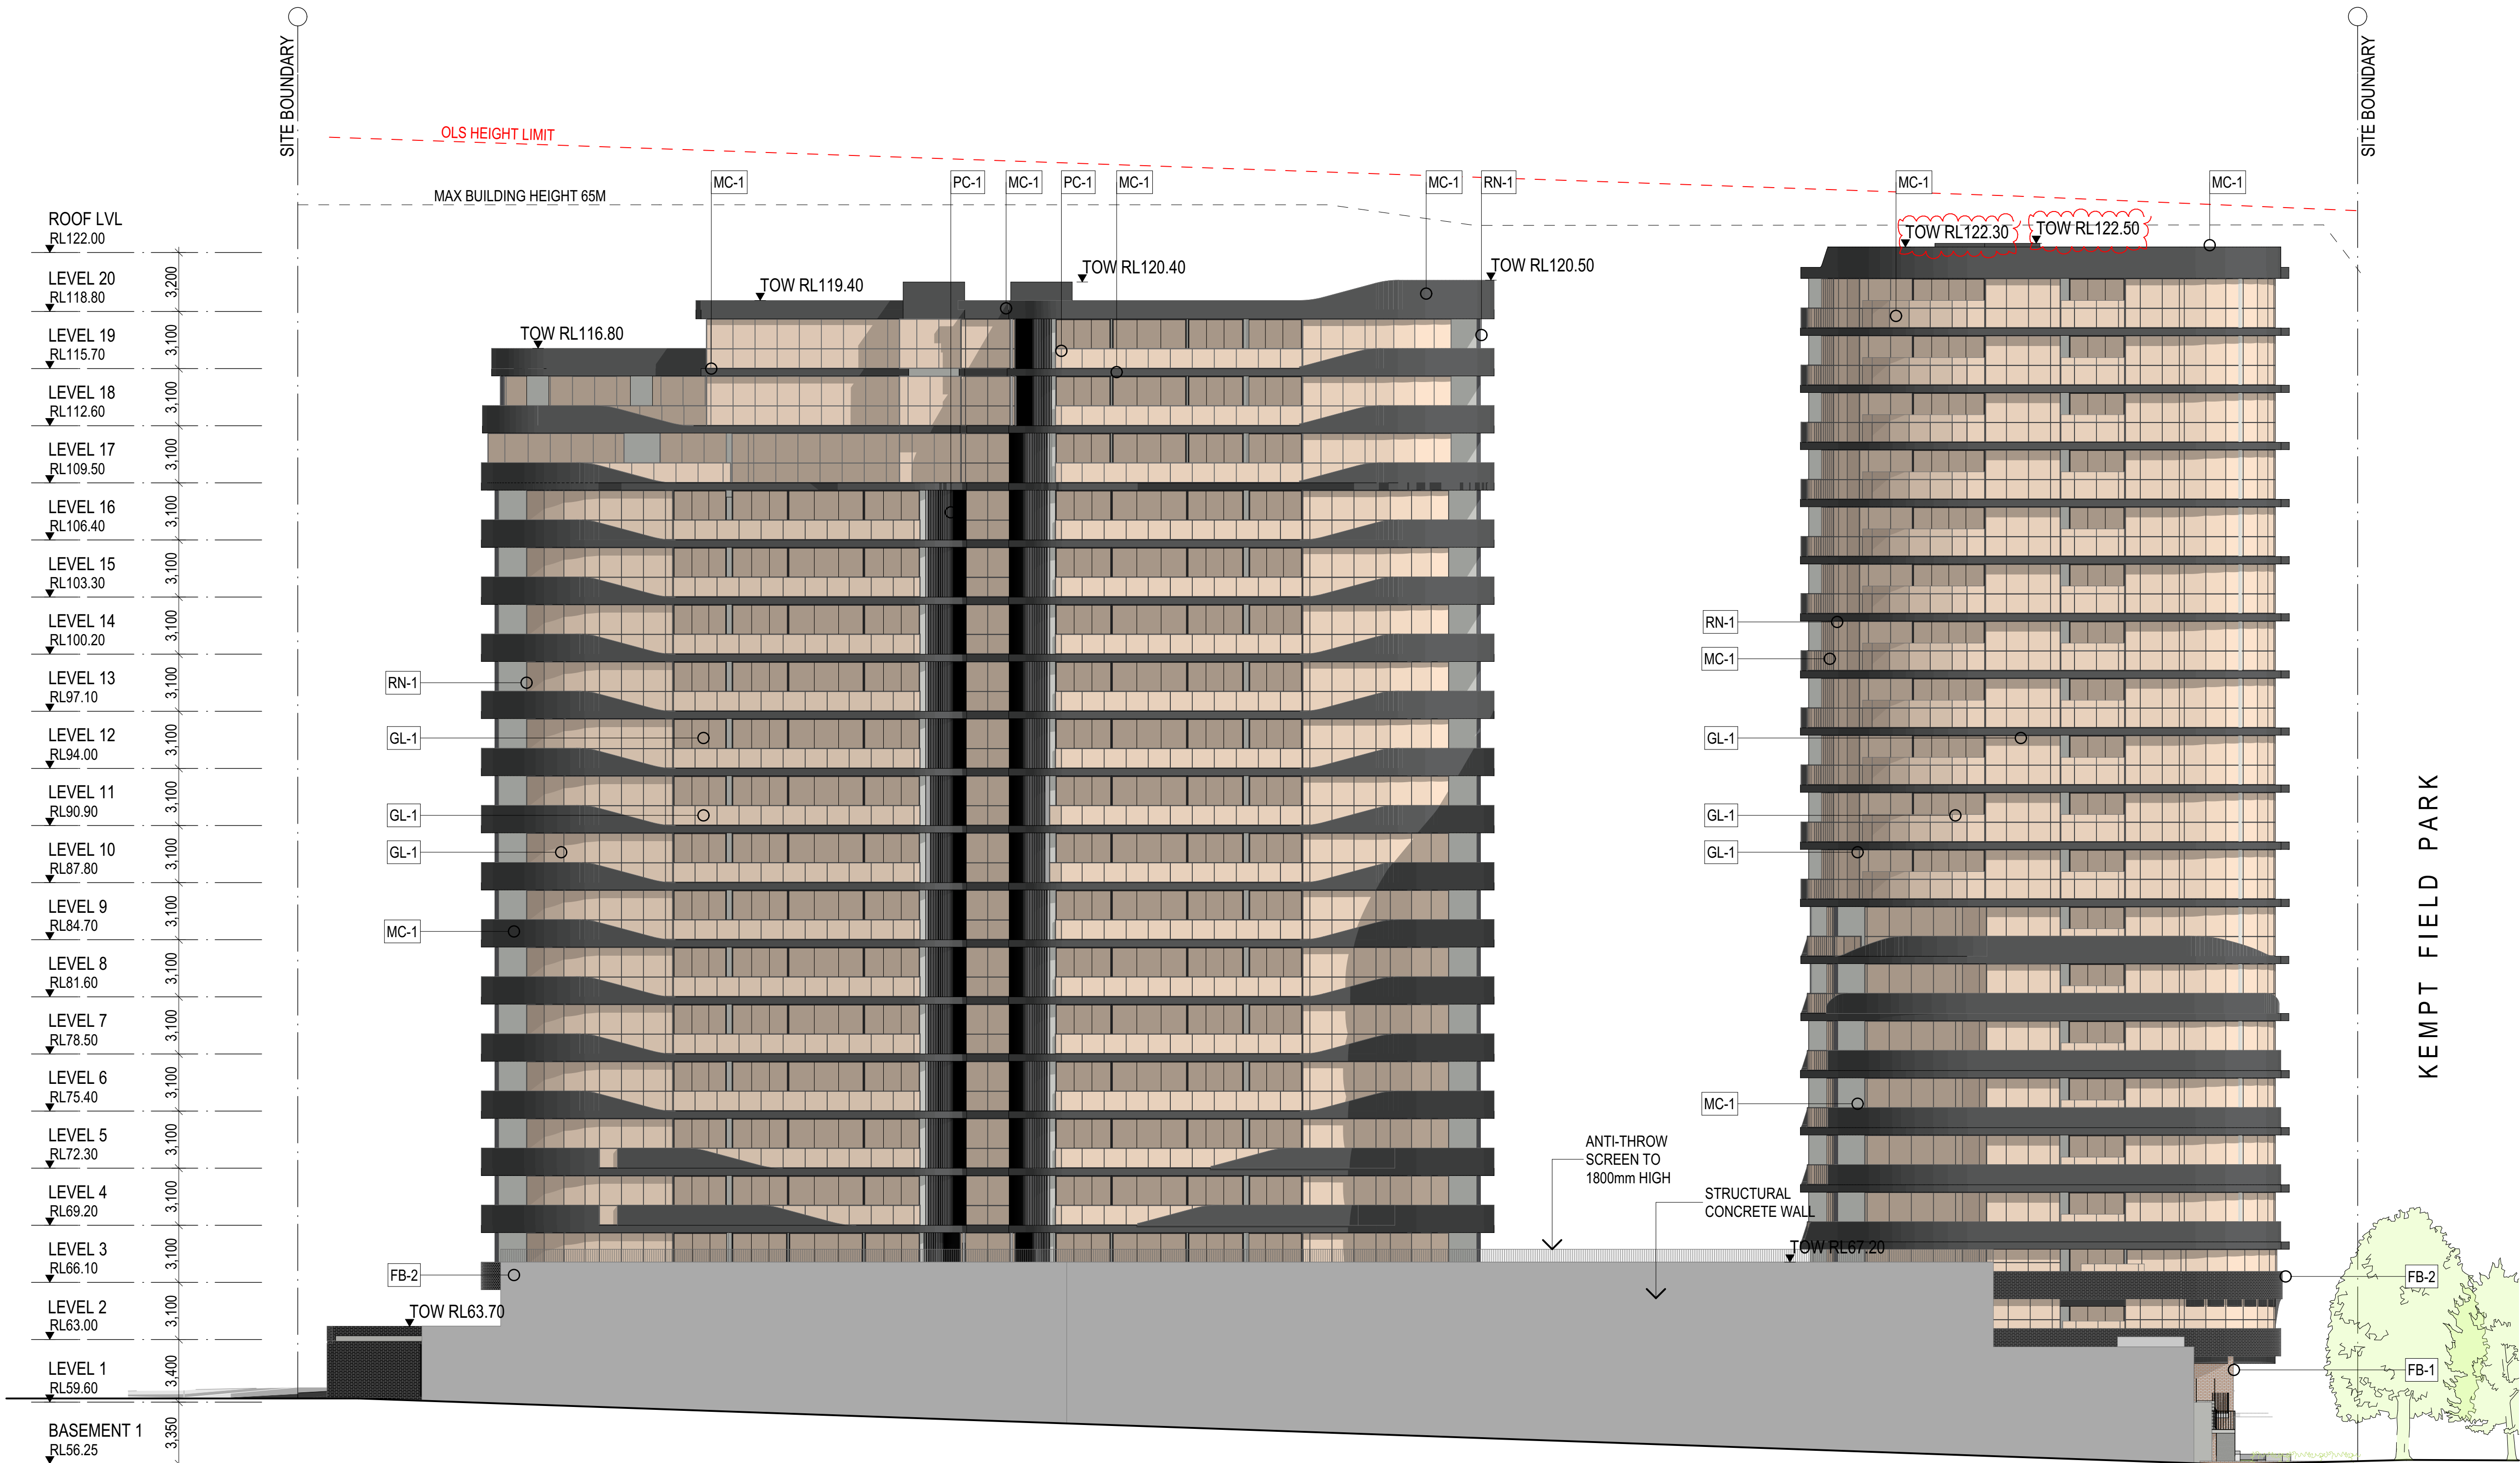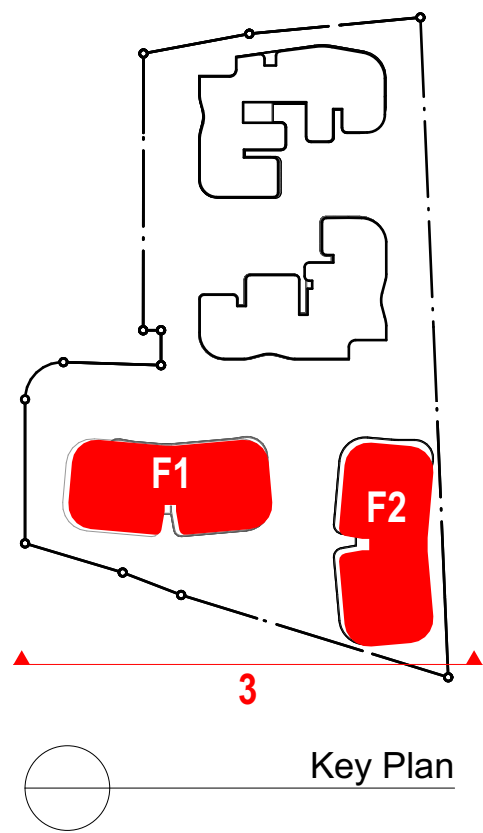


1 Building F_South Elevation
1:200

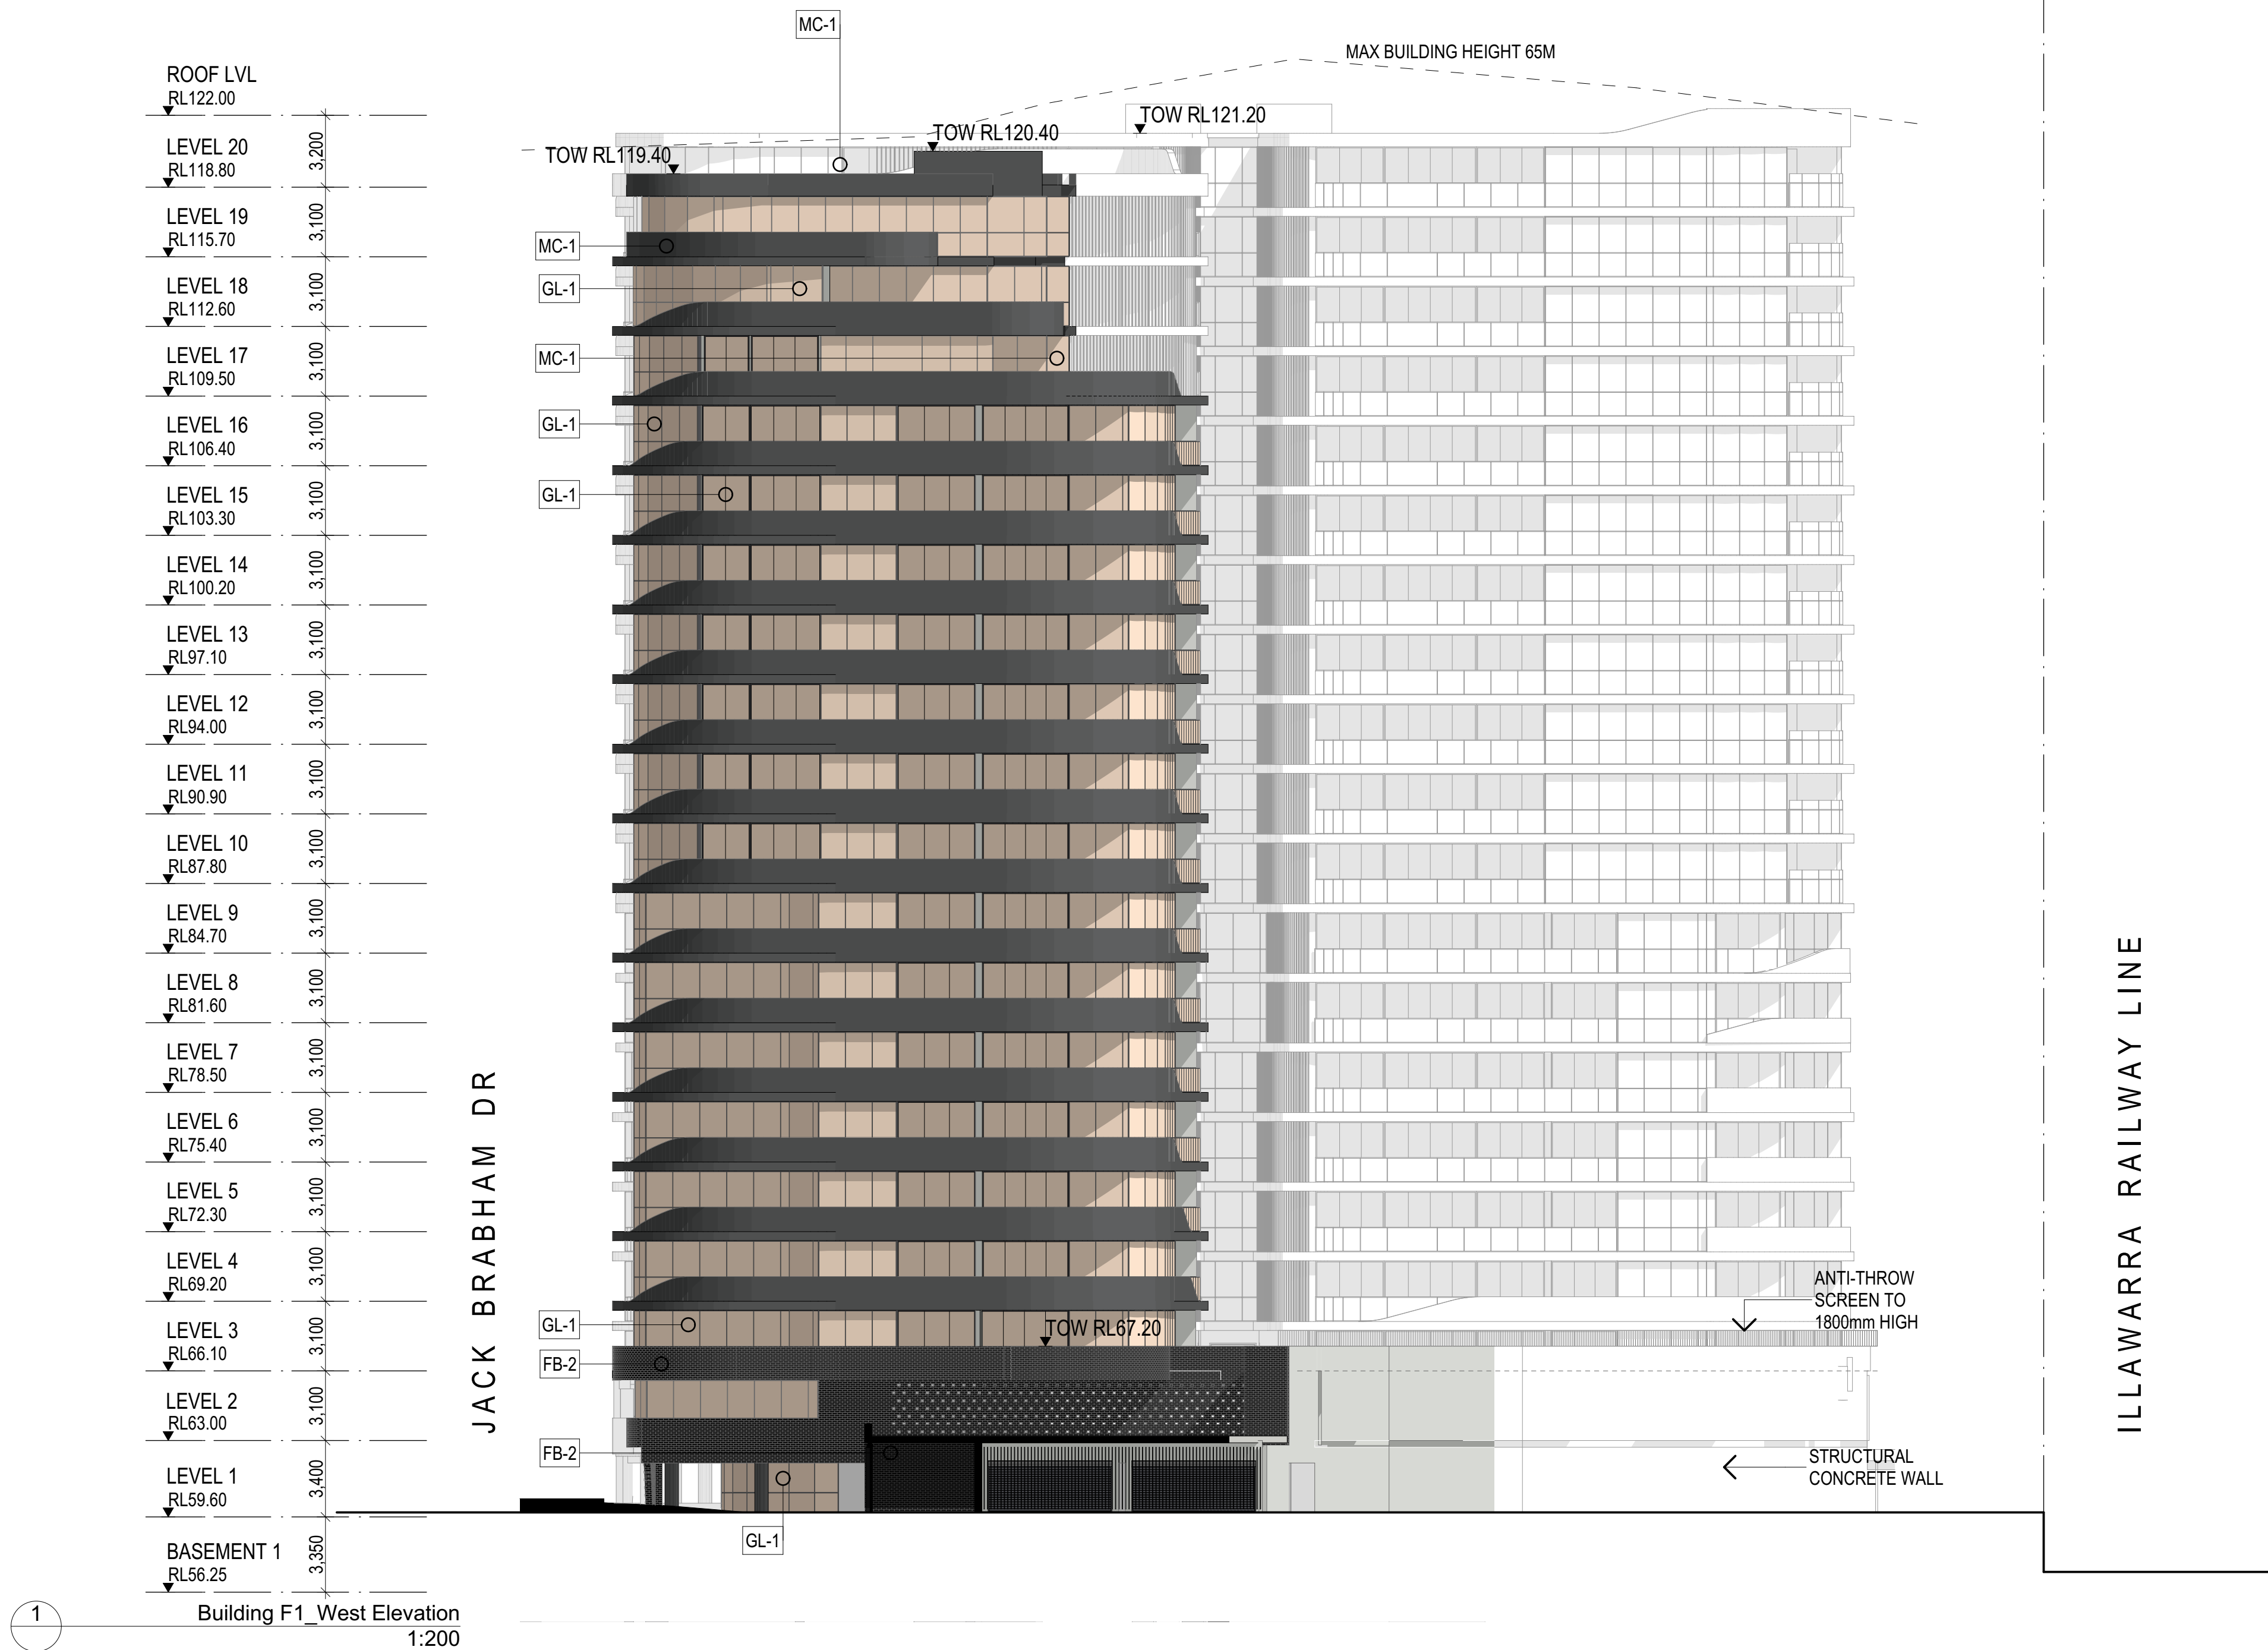

© DKO Architecture (NSW) Pty Ltd
Except as allowed under copyright act, no part of this drawing may be reproduced or otherwise dealt with without written permission of DKO Architecture.
NSW Nominated Architect: Ross de Ruijter 2017 & David Randerson 8542
Builder/Contractor shall verify job dimensions before any job commences.
Figured dimensions take precedence over drawings and job dimensions.
All shop drawings shall be submitted to the Architect/Consultant, and manufacture shall not commence prior to return of inspected shop drawings by the Architect/Consultant.

Rev.	Date	By	Ckd	Description
A	01.08.16	SO	NB	DA SUBMISSION
B	10.02.17	HA	NB/MR	AMENDED DA SUBMISSION
C	07.04.17	SO	NB/MR	AMENDED DA SUBMISSION

EXTERNAL FINISHES KEY

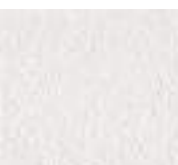		
GL-1 BRONZE GLAZING	MC-1 DARK GREY METAL CLADDING	PC-1 BLACK POWDERCOAT
		
FB-1 RECYCLED BRICK	FB-2 GLAZED BLACK BRICK	FB-3 GREY BRICK
		
RN-1 GREY RENDER	PN-1 PAINTED WHITE CONCRETE	

Client Details

Fridcorp™
FRIDCORP
Suite 6.06, 50 Holt Street
Surry Hills 2010 NSW Australia
www.fridcorp.com.au

Consultants

Webber Design
Structural Engineers
P. 0400 008 444
paul@webberdesign.com

Openwork
Landscape Architect
mark@openwork.info

Slattery
Quantity Surveyor
P. 02 9423 8850
josh.coxen@slattery.com.au

Calibre
Civil Engineers
P. 02 1234 5678
carlo.bartolome@calibreconsulting.co

The Transport Planning Partnership Pty Ltd
Traffic Consultant
P. 0430707146
michael@tpp.net.au

Affinity Fire
Fire Engineers
P. 0499 977 202
toddyer@affinity-eng.com

Mecone
Planning Consultant
P. 02 8607 5668
acoburn@mecone.com
khattlett@mecone.com

EMF Griffiths
Building Service Cons.
P. 02 9283 8445
jorgenk@emf.com.au

BCA Logic
BCA Consultant
P. 02 9411 5360
sboyce@bcalogic.com.au

WOODS BAGOT
Woods Bagot
Interior Design
P. 0292492500
alan.mcmaahon@woodsbagot.com


DKO



DKO Architecture (NSW) Pty Ltd
119 Redfern St
Redfern NSW 2016
T +61 3 8346 4500
info@DKO.com.au
www.DKO.com.au
ABN: 81956706590

Project Name: Hurstville
Project Number: 11336
Project Address: 93 Forest Road, Hurstville, NSW 2220
Drawn By: SO
Checked By: NB
Date: 7/04/2017
Scale: 1:200@A1, 1:400@A3

Drawing Series: Building F - Elevations
Drawing Name: Building F1 - West Elevation

Drawing Number: **DA3203**
Revision: **C**

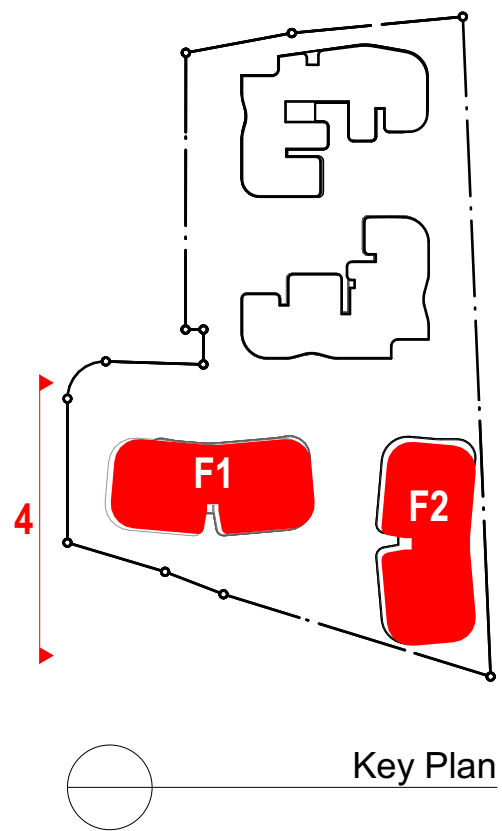

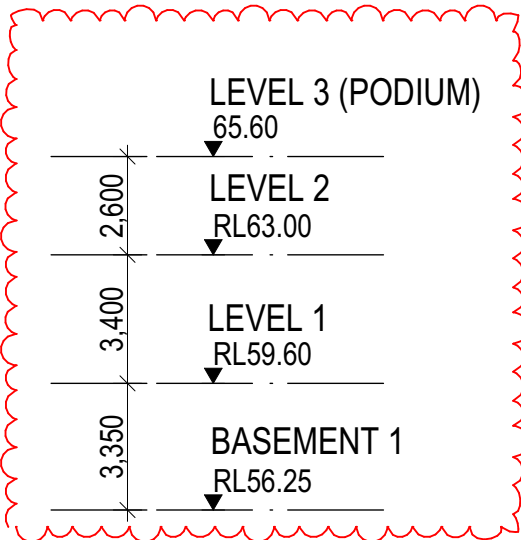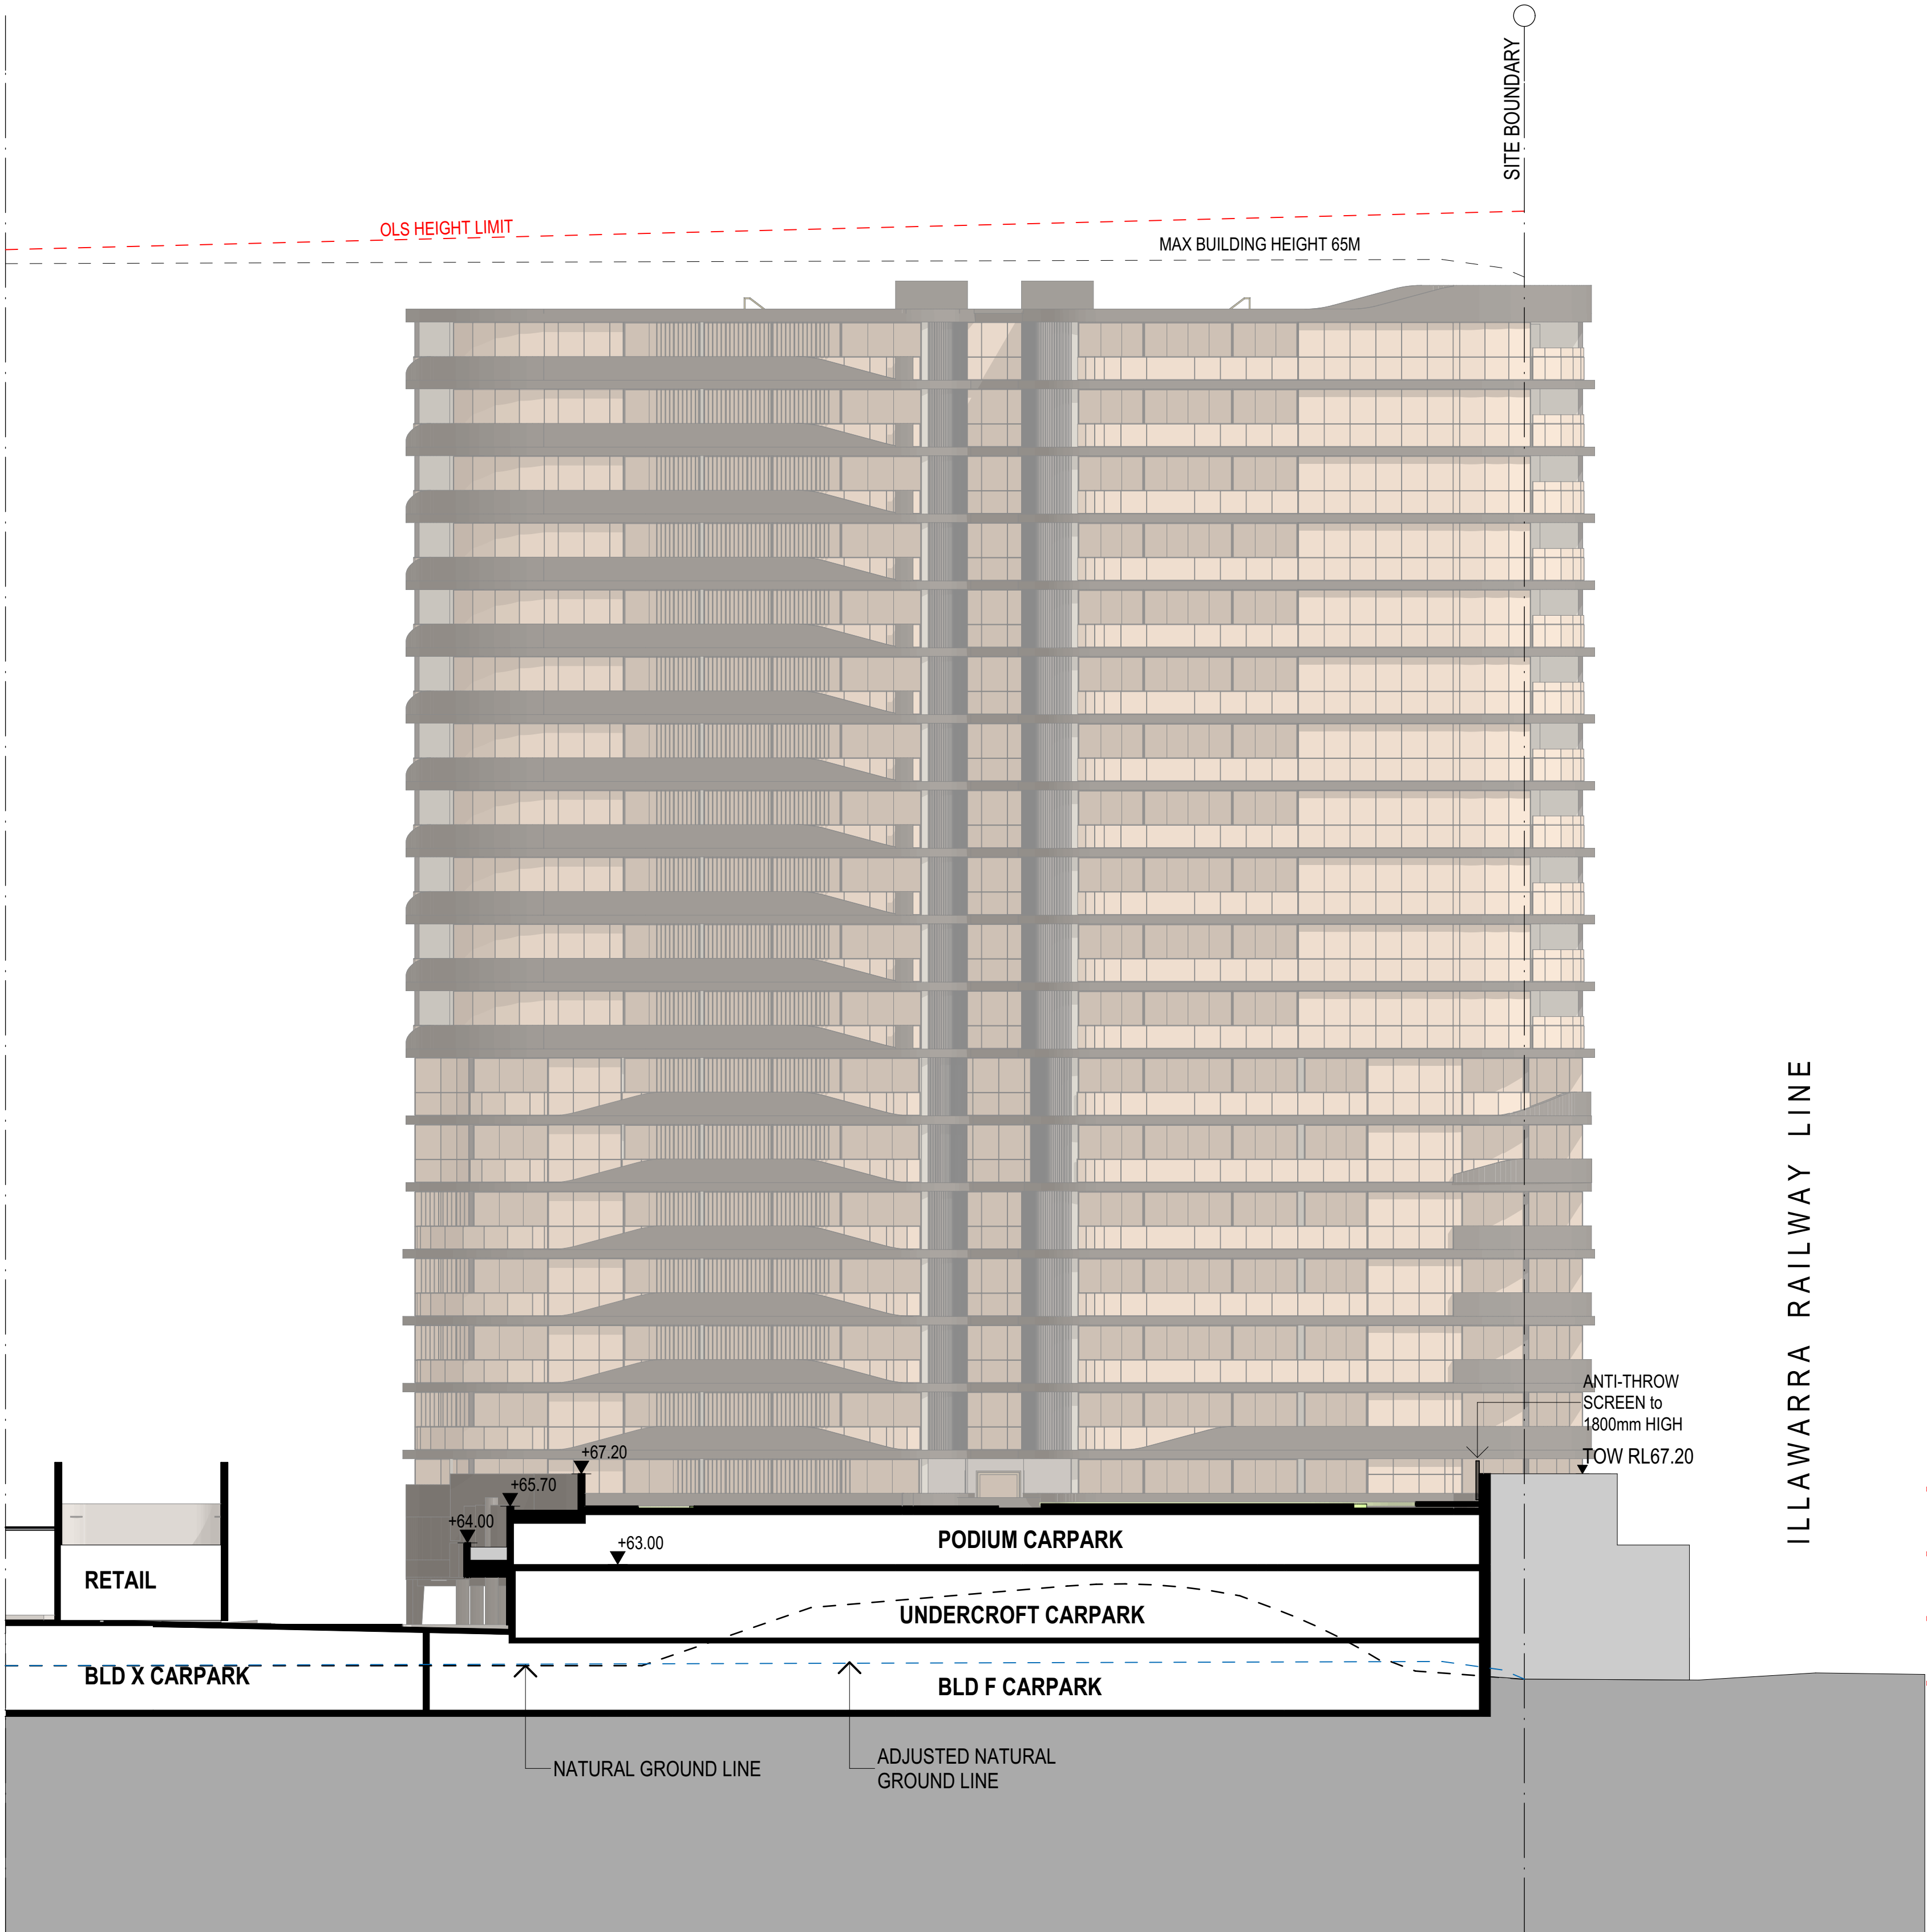

© DKO Architecture (NSW) Pty Ltd
Except as allowed under copyright act, no part of this drawing may be reproduced or otherwise dealt with without written permission of DKO Architecture.
NSW Nominated Architects: Ross de Kijzer 2017 & David Randerson 8542
Builder/Contractor shall verify job dimensions before any job commences.
Figured dimensions take precedence over drawings and job dimensions.
All shop drawings shall be submitted to the Architect/Consultant, and manufacture shall not commence prior to return of inspected shop drawings by the Architect/Consultant.

Rev.	Date	By	Ckd	Description
A	01.08.16	SO	NB	DA SUBMISSION
B	10.02.17	HA	NB/MR	AMENDED DA SUBMISSION
C	07.04.17	SO	NB/MR	AMENDED DA SUBMISSION

EXTERNAL FINISHES KEY

		
GL-1 BRONZE GLAZING	MC-1 DARK GREY METAL CLADDING	PC-1 BLACK POWDERCOAT
		
FB-1 RECYCLED BRICK	FB-2 GLAZED BLACK BRICK	FB-3 GREY BRICK
		
RN-1 GREY RENDER	PN-1 PAINTED WHITE CONCRETE	

Client Details

Fridcorp™
FRIDCORP
Suite 6.06, 50 Holt Street
Surry Hills 2010 NSW Australia
www.fridcorp.com.au

Consultants

Webber Design
Structural Engineers
P_0400 008 444
paul@webberdesign.com

Openwork
Landscape Architect
mark@openwork.info

Slattery
Quantity Surveyor
P_02 9423 8850
josh.coxen@slattery.com.au

Calibre
Civil Engineers
P_02 1234 5678
carlo.bartolome@calibreconsulting.co

The Transport Planning Partnership Pty Ltd
Traffic Consultant
P_04307146
michael@tpp.net.au

Affinity Fire
Fire Engineers
P_0499 077 002
today@affinity-eng.com

Mecone
Planning Consultant
P_02 8607 8668
acoburn@mecone.com
kbartlett@mecone.com


EMF Griffiths
Building Service Cons.
P_02 9283 8445
jorgenk@emf.com.au

BCA Logic
BCA Consultant
P_02 9411 5360
sboyce@bcalogic.com.au

Woods Bagot
Interior Design
P_0292492500
alan.mcmaahon@woodsbagot.com

DKO

DKO Architecture (NSW) Pty Ltd
119 Redfern St
Redfern NSW 2016
T +61 3 8346 4500
info@DKO.com.au
www.DKO.com.au
ABN: 81956706590

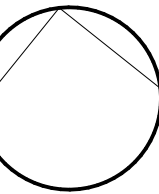

Project Name	Hurstville
Project Number	11336
Project Address	93 Forest Road, Hurstville, NSW 2220
Drawn By	SO
Checked By	NB
Date	7/04/2017
Scale	1:200@A1, 1:400@A3

Drawing Series	Building F - Elevations
Drawing Name	Building F2 - West Elevation

Drawing Number **DA3204**
Revision **C**



Perspective View 1



Perspective View 2




Perspective View 3

© DKO Architecture (NSW) Pty Ltd
Except as allowed under copyright act, no part of this
drawing may be reproduced or otherwise dealt with
without written permission of DKO Architecture.

Builder/Contractor shall verify job dimensions before any job commences.
Figured dimensions take precedence over drawings and job dimensions.
All shop drawings shall be submitted to the Architect/Consultant, and
manufacturer shall not commence prior to return of inspected shop
drawings by the Architect/Consultant

Rev.	Date	By	Ckd	Description
A	01.08.16	SO	NB	DA SUBMISSION

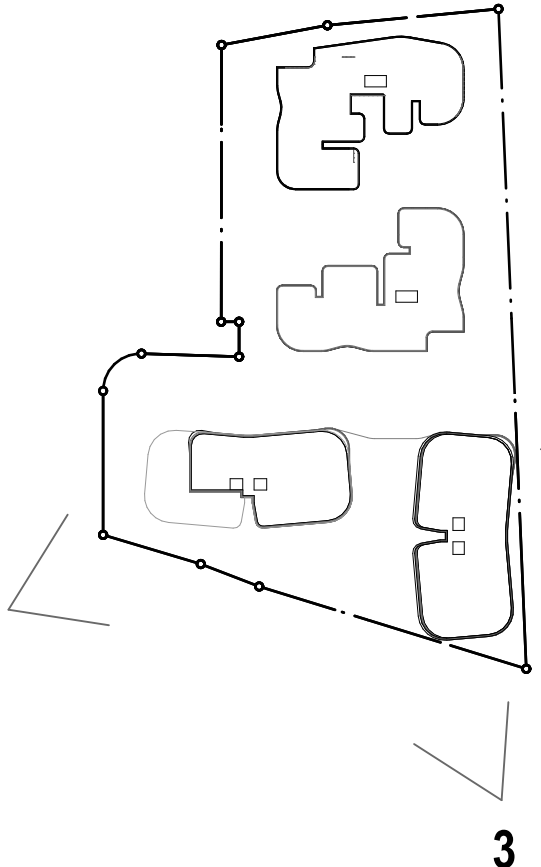

Client Details

Fridcorp™
FRIDCORP
Suite 6.06, 50 Holt Street
Surry Hills 2010 NSW Australia
www.fridcorp.com.au

Consultants
Webber Design
Structural Engineers
P_0400 008 444
paul@webberdesign.com

OPENWORK
Landscape Architect
mark@openwork.info

slattery
Slattery
Quantity Surveyor
P_02 9423 8850
josh.coxen@slattery.com.au

calibre
Calibre
Civil Engineers
P_02 1234 5678
carlo.bartolome@calibreconsulting.co

The Transport Planning Partnership Pty Ltd
TTPP
Traffic Planning
P_0430 07140
michael@tpp.net.au

AFFINITY
Affinity Fire
Fire Engineers
P_0499 177 502
today@affinity-eng.com

mecone
Mecone
Planning Consultant
P_02 8607 3668
acoburn@mecone.com
kharlett@mecone.com

emfgriffiths
EMF
Building Service Cons.
P_02 9283 8445
jorgenk@emf.com.au

BCA
BCA Logic
BCA Consultant
P_02 9411 5360
sboyce@bcalogic.com.au

WOODS BAGOT
Woods Bagot
Interior Design
P_0292492500
alan.mcmaison@woodsbagot.com

DKO

DKO Architecture (NSW) Pty Ltd
C19/38-48 Macarthur Street
Ultimo, NSW 2007
T +61 3 8346 4500
info@DKO.com.au
www.DKO.com.au
ABN: 81956706590

Project Name
Project Number
Project Address
Hurstville
11336
93 Forest Road,
Hurstville, NSW 2220

Drawn By
Checked By
Date
Scale
SO
NB
1/08/2016
1:2000, 1:4, 1:5 @A1

Drawing Series
Drawing Name
Perspectives
Perspectives 1

Drawing Number
Revision
DA3300
A



Perspective View 4




Perspective View 5

© DKO Architecture (NSW) Pty Ltd
Except as allowed under copyright act, no part of this
drawing may be reproduced or otherwise dealt with
without written permission of DKO Architecture.

Builder/Contractor shall verify job dimensions before any job commences.
Figured dimensions take precedence over drawings and job dimensions.
All shop drawings shall be submitted to the Architect/Consultant, and
manufacture shall not commence prior to return of inspected shop
drawings by the Architect/Consultant

Rev.	Date	By	Ckd	Description
A	01.08.16	SO	NB	DA SUBMISSION

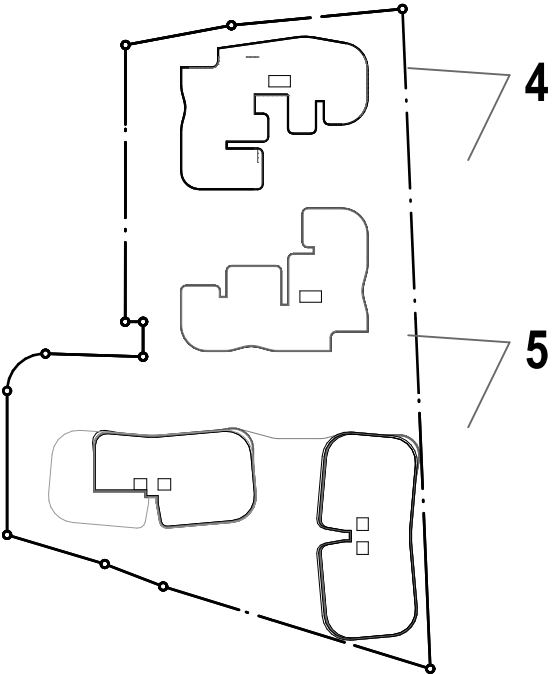

Client Details

Fridcorp™
FRIDCORP
Suite 6.06, 50 Holt Street
Surry Hills 2010 NSW Australia
www.fridcorp.com.au

Consultants

Webber Design
Structural Engineers
P_0400 008 444
paul@webberdesign.com

Openwork
Landscape Architect
mark@openwork.info

slattery
Quantity Surveyor
P_02 9423 8850
josh.coxen@slattery.com.au

calibre
Civil Engineers
P_02 1234 5678
carlo.bartolome@calibreconsulting.co

The Transport Planning Partnership Pty Ltd
Traffic Consultant
P_0400 007 145
michael@tpp.net.au

AFFINITY
Fire Engineers
P_0400 007 145
today@affinity-eng.com

mecone
Planning Consultant
P_02 8607 3668
acoburn@mecone.com
kharlett@mecone.com

emfgriffiths
Building Service Cons.
P_02 9411 5360
jorgenk@emf.com.au

BCA
BCA Consultant
P_02 9411 5360
sboyce@bcalogic.com.au

WOODS BAGOT
Woods Bagot
Interior Design
P_0292492500
alan.mcmaish@woodsbagot.com

DKO

DKO Architecture (NSW) Pty Ltd
C19/38-48 Macarthur Street
Ultimo, NSW 2007
T +61 3 8346 4500
info@DKO.com.au
www.DKO.com.au
ABN: 81956706590


Project Name Hurstville
Project Number 11336
Project Address 93 Forest Road,
Hurstville, NSW 2220

Drawn By SO
Checked By NB
Date 1/08/2016
Scale 1:1, 1:2000 @A1

Drawing Series Perspectives
Drawing Name Perspectives 2

Drawing Number **DA3301**
Revision **A**

Rev.	Date	By	Ckd	Description
A	01.08.16	SO	NB	DA SUBMISSION

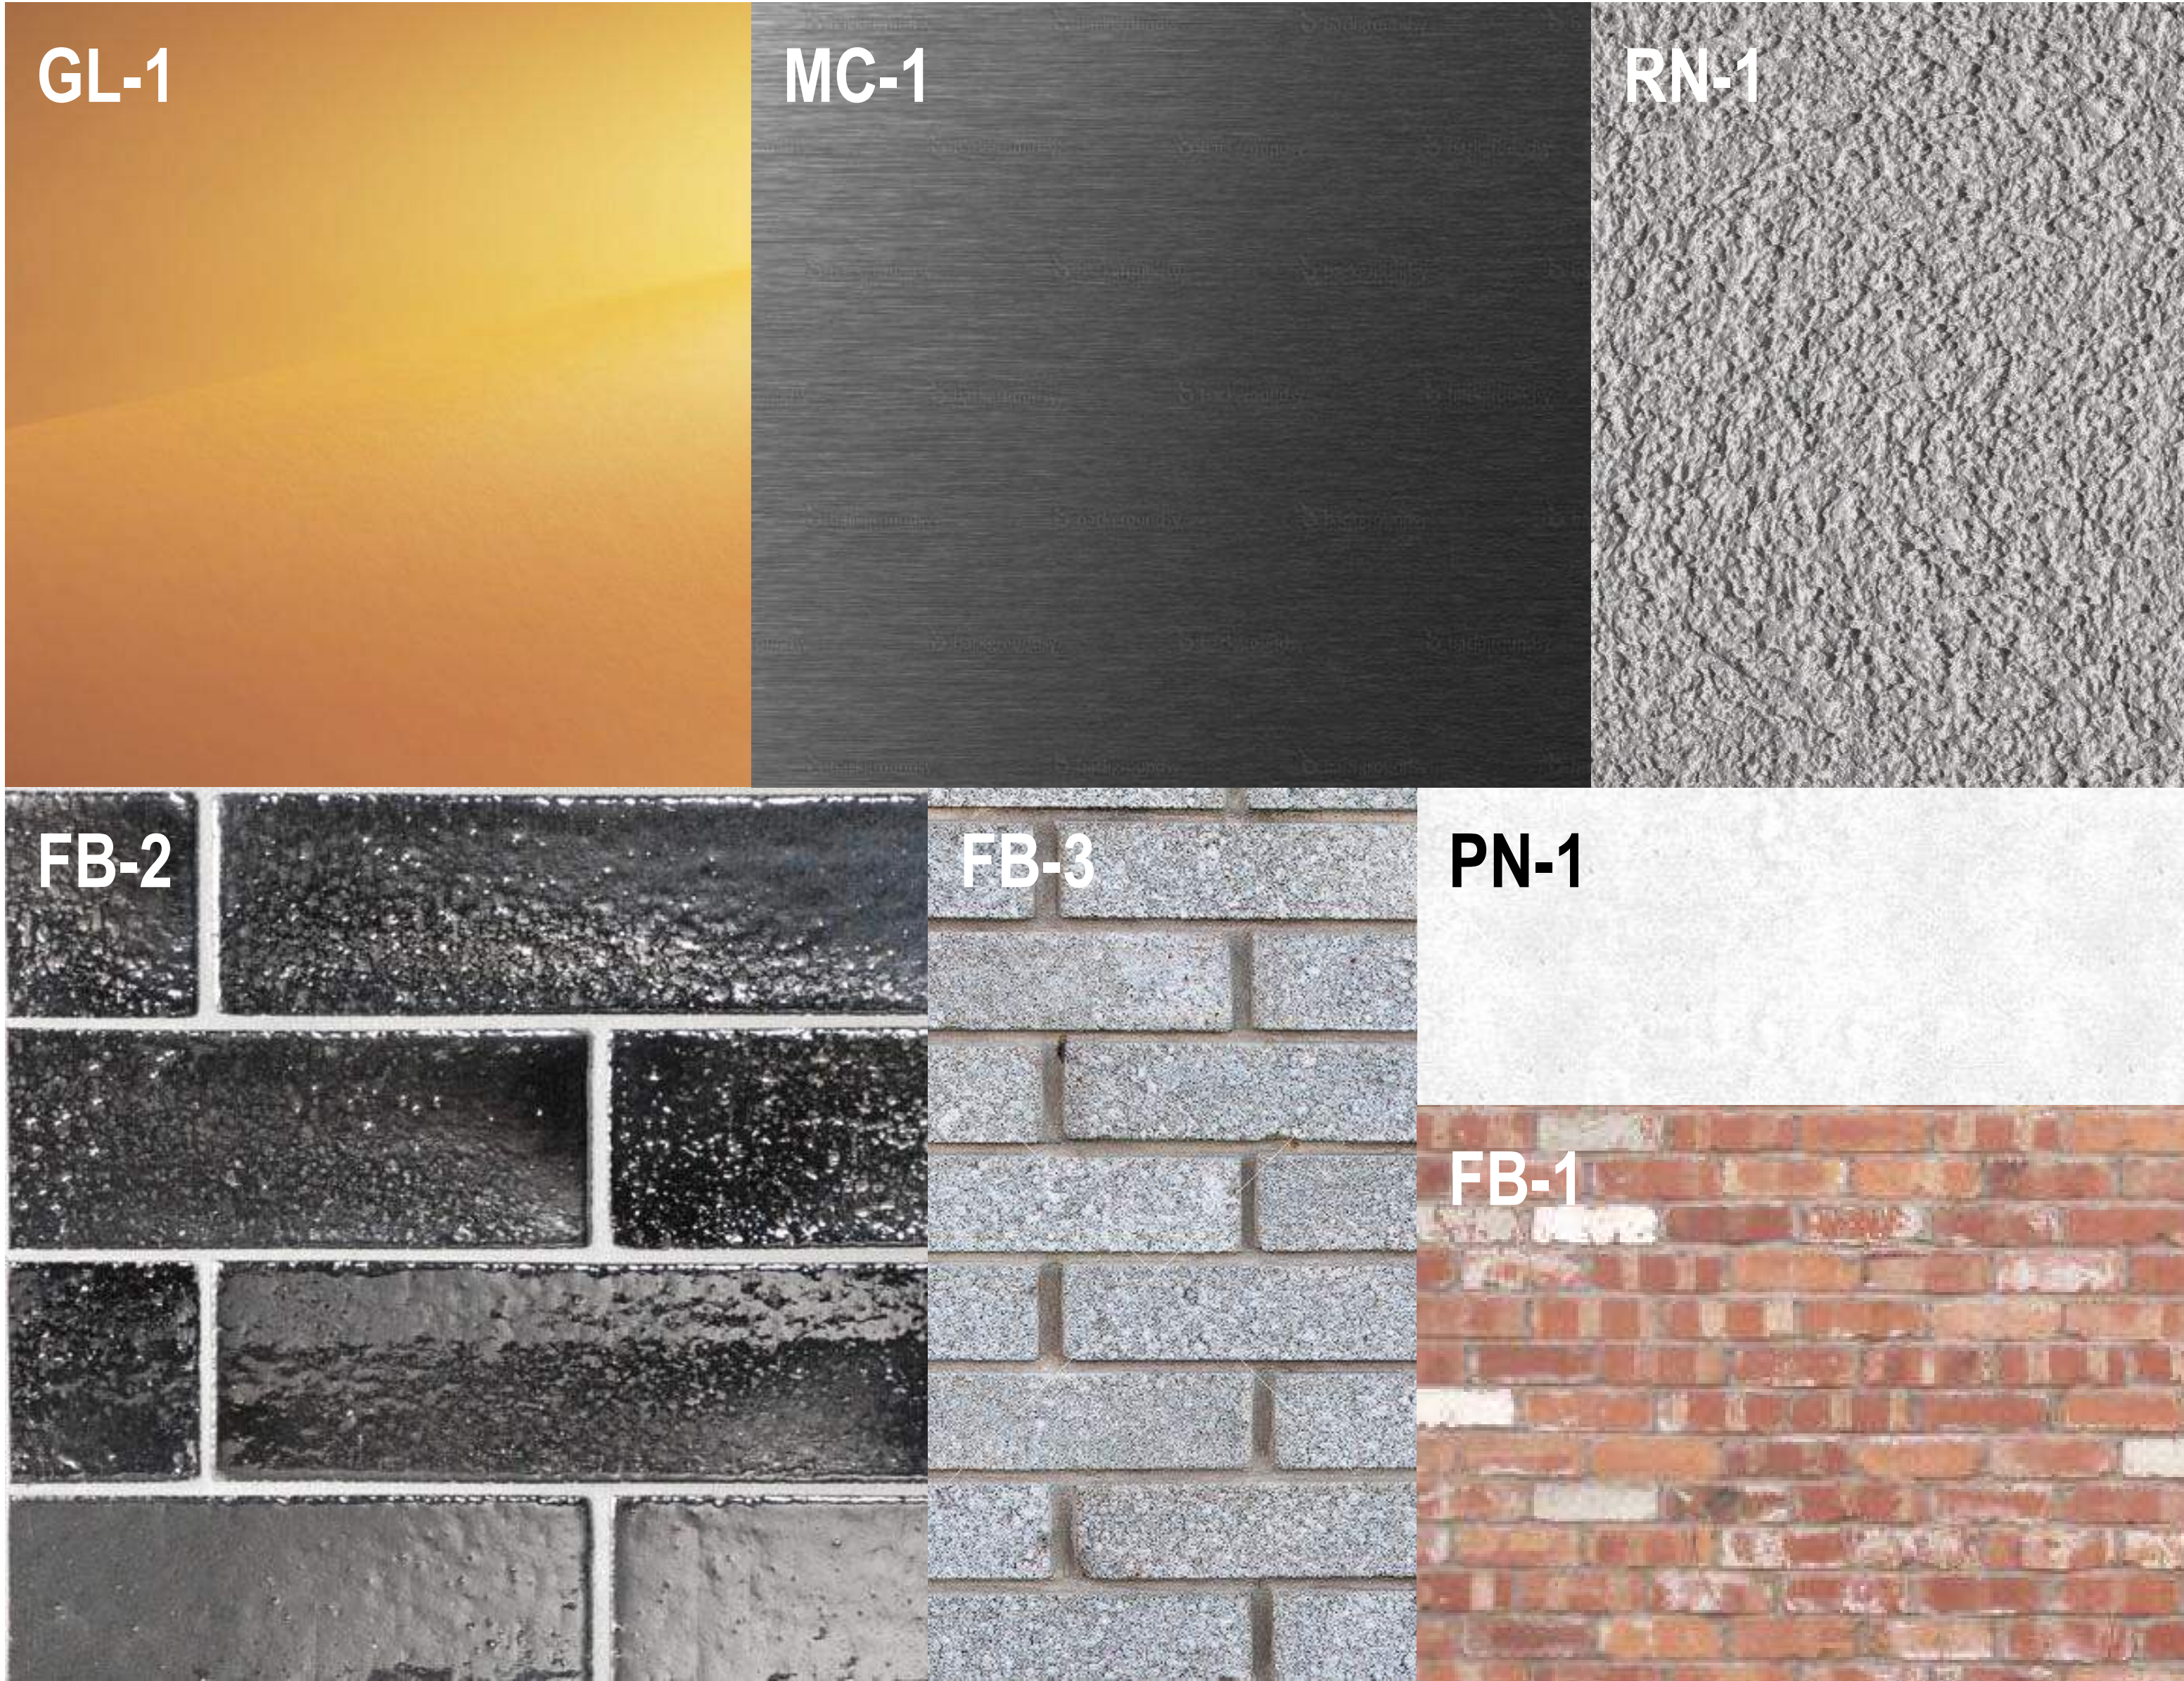

GL-1	MC-1	RN-1
FB-2	FB-3	PN-1
		FB-1

93 FOREST ROAD, HURSTVILLE STAGE 3

- GL-1 BRONZE GLAZING
MC-1 DARK GREY METAL CLADDING
FB-1 RECYCLED BRICK
FB-2 GLAZED BLACK BRICK
FB-3 GREY BRICK
RN-1 GREY RENDER
PN-1 PAINTED WHITE CONCRETE

Client Details

Fridcorp™
FRIDCORP
Suite 6.06, 50 Holt Street
Surry Hills 2010 NSW Australia
www.fridcorp.com.au

Consultants

Webber Design
Structural Engineers
P_0400 008 444
paul@webberdesign.com

Openwork
Landscape Architect
mark@openwork.info

Slattery
Quantity Surveyor
P_02 9423 8850
josh.coxen@slattery.com.au

Calibre
Civil Engineers
P_02 1234 5678
carlo.bartolome@calibreconsulting.co

TTTP
Traffic Consultant
P_0400 007145
michael@tttp.net.au

Affinity Fire
Fire Engineers
P_0499 977 2012
toddyer@affinity-eng.com

Mecone
Planning Consultant
P_02 8607 9668
acoburn@mecone.com
khardtlett@mecone.com

EMF
Building Service Cons.
P_02 9283 8445
jorgenk@emf.com.au

BCA Logic
BCA Consultant
P_02 9411 5360
sboyce@bcalogic.com.au

WOODS BAGOT
Interior Design
P_0292492500
alan.mcmaish@woodsbagot.com


DKO

DKO Architecture (NSW) Pty Ltd
C19/38-48 Macarthur Street
Ultimo, NSW 2007
T +61 3 8346 4500
info@DKO.com.au
www.DKO.com.au
ABN: 81956706590


Project Name Hurstville
Project Number 11336
Project Address 93 Forest Road,
Hurstville, NSW 2220
Drawn By SO
Checked By NB
Date 8/08/2016
Scale 1:1 @A1

Drawing Series Finishes Schedule
Drawing Name External Finishes


Drawing Number **DA3400**
Revision **A**

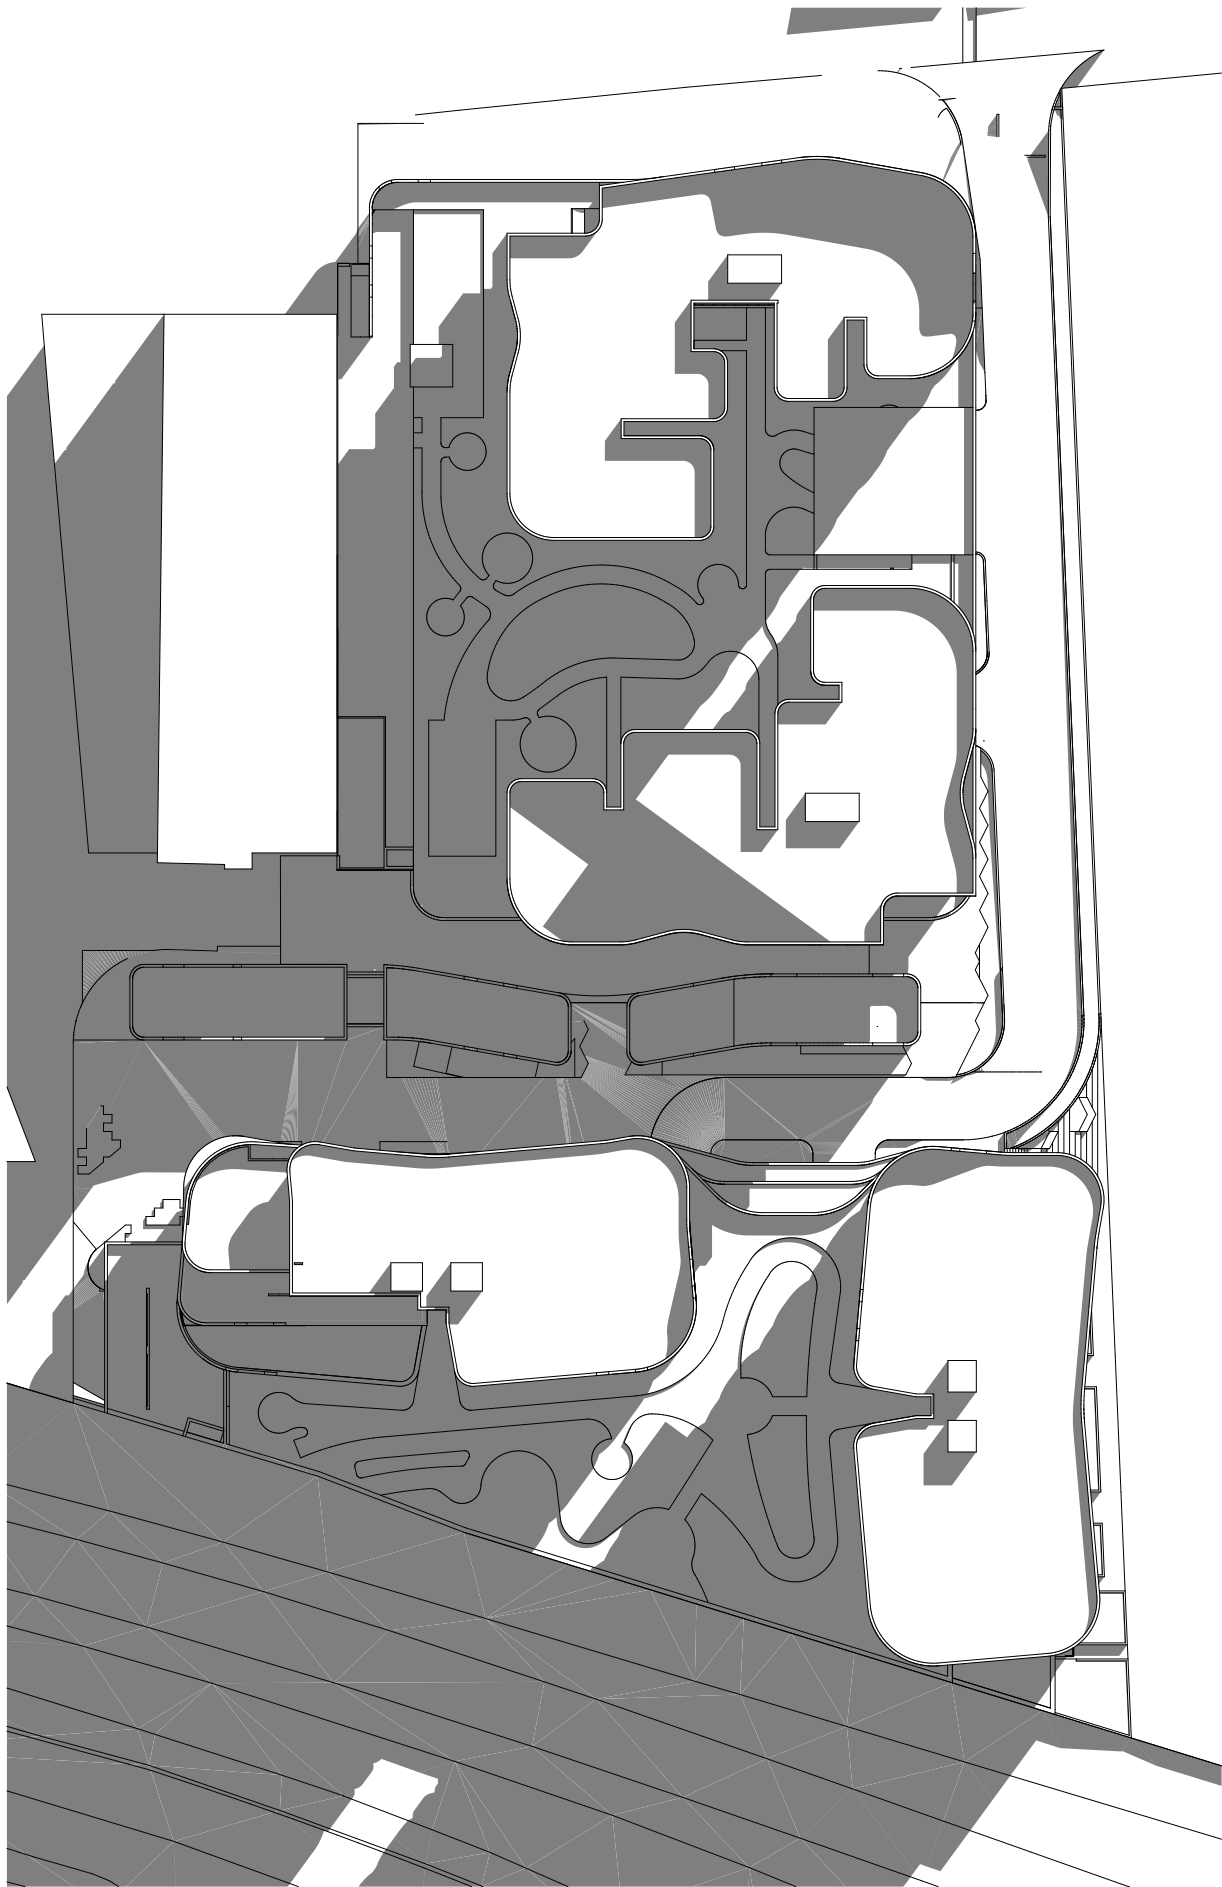

Shadow Diagram - 21JUN - 09.00

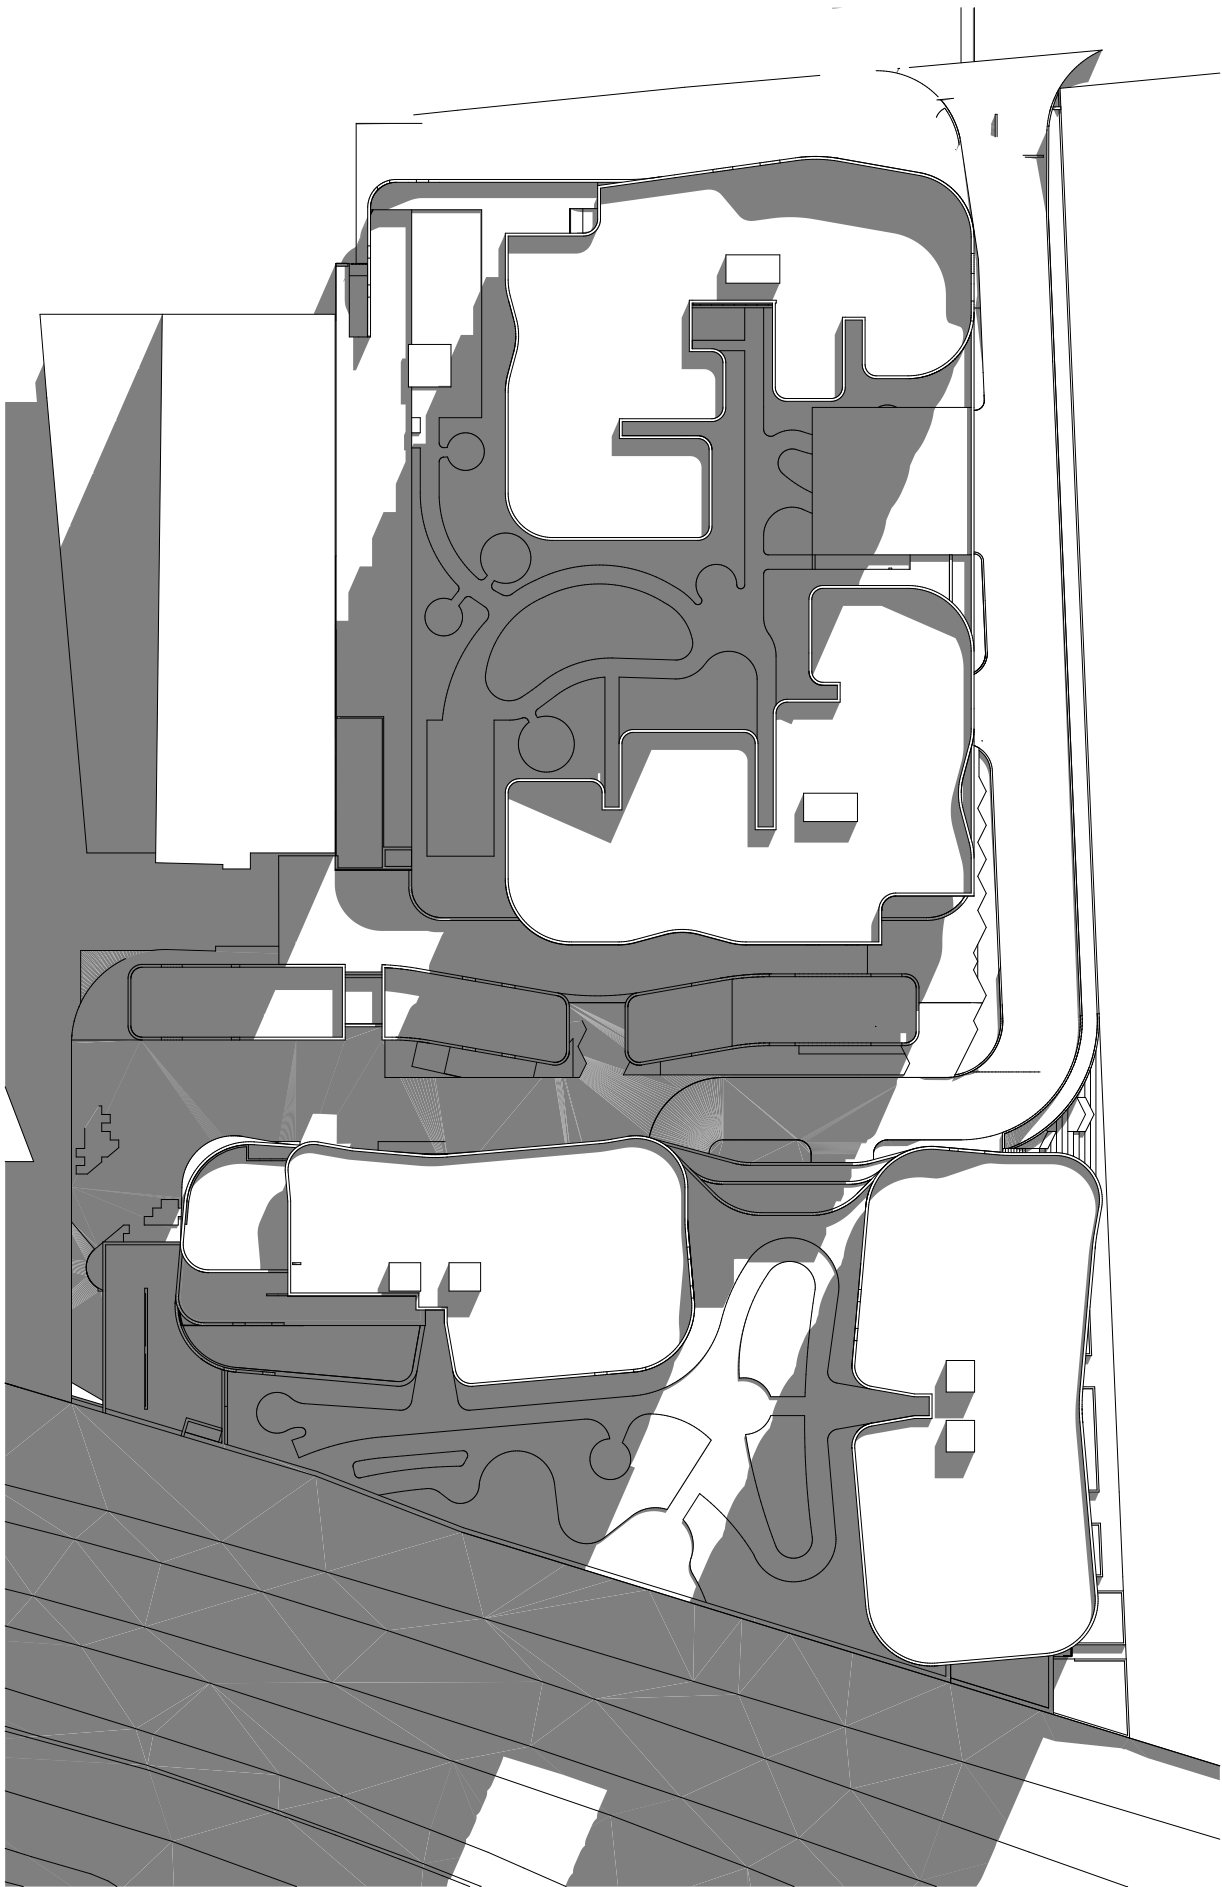


Shadow Diagram - 21JUN - 10.00

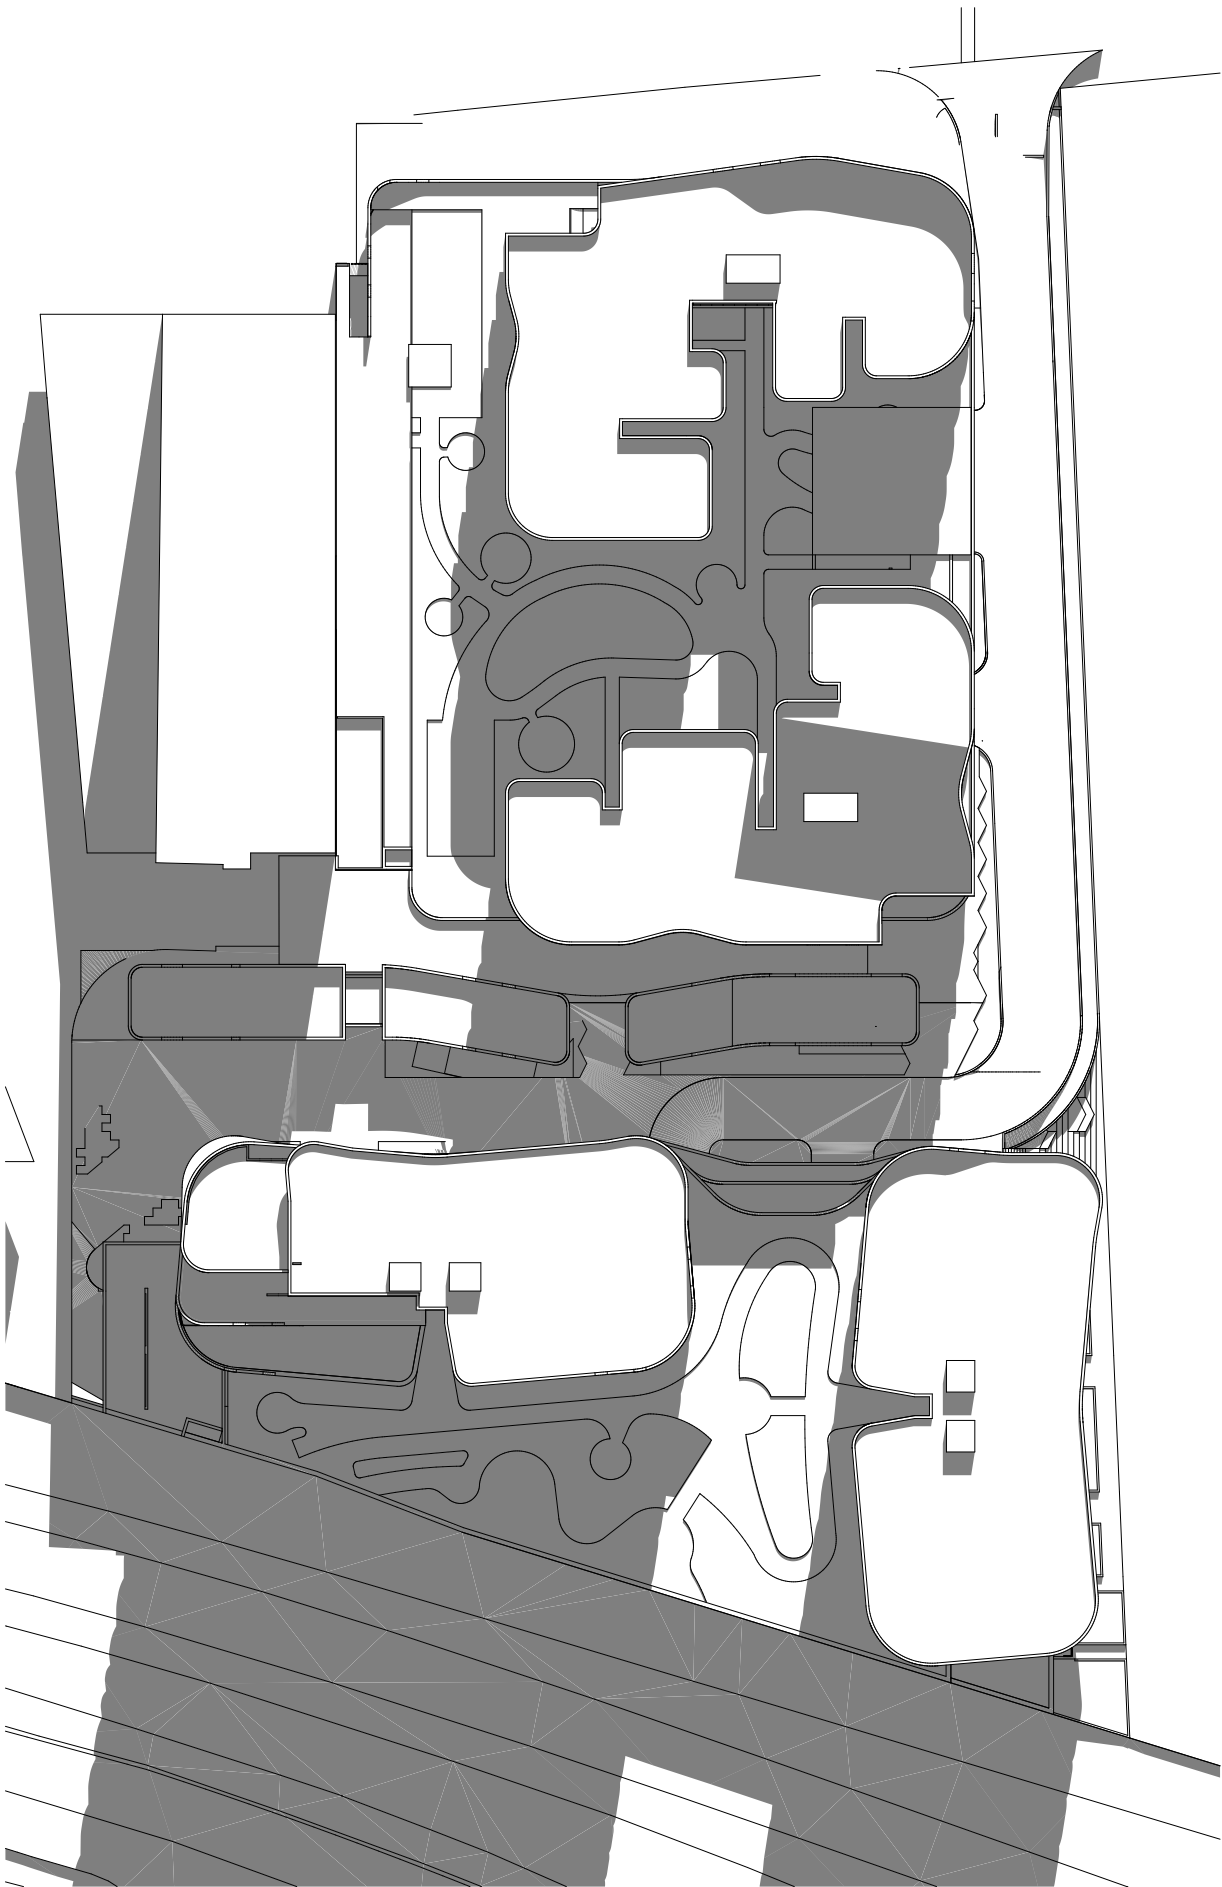


Shadow Diagram - 21JUN - 11.00




Shadow Diagram - 21JUN - 12.00

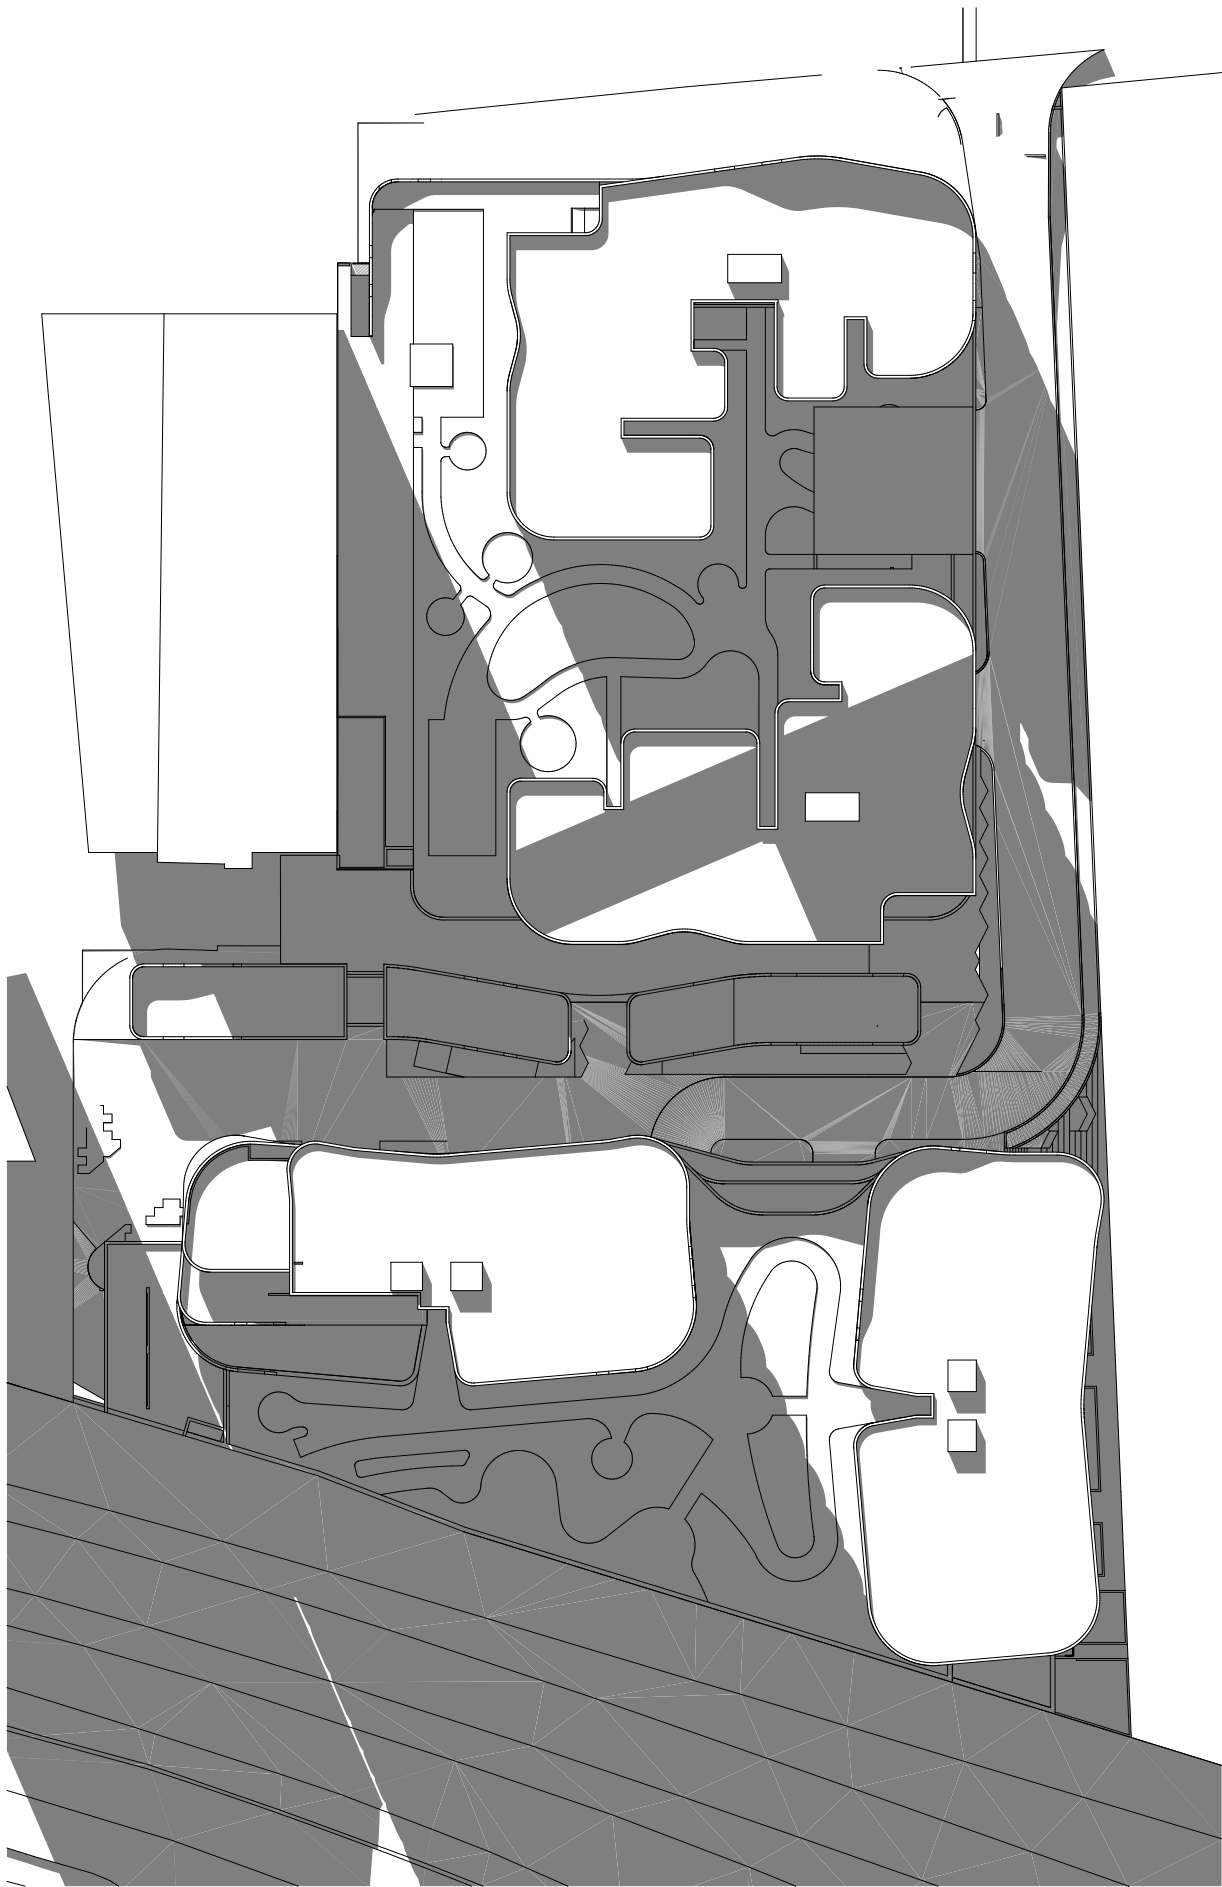

Shadow Diagram - 21JUN - 13.00

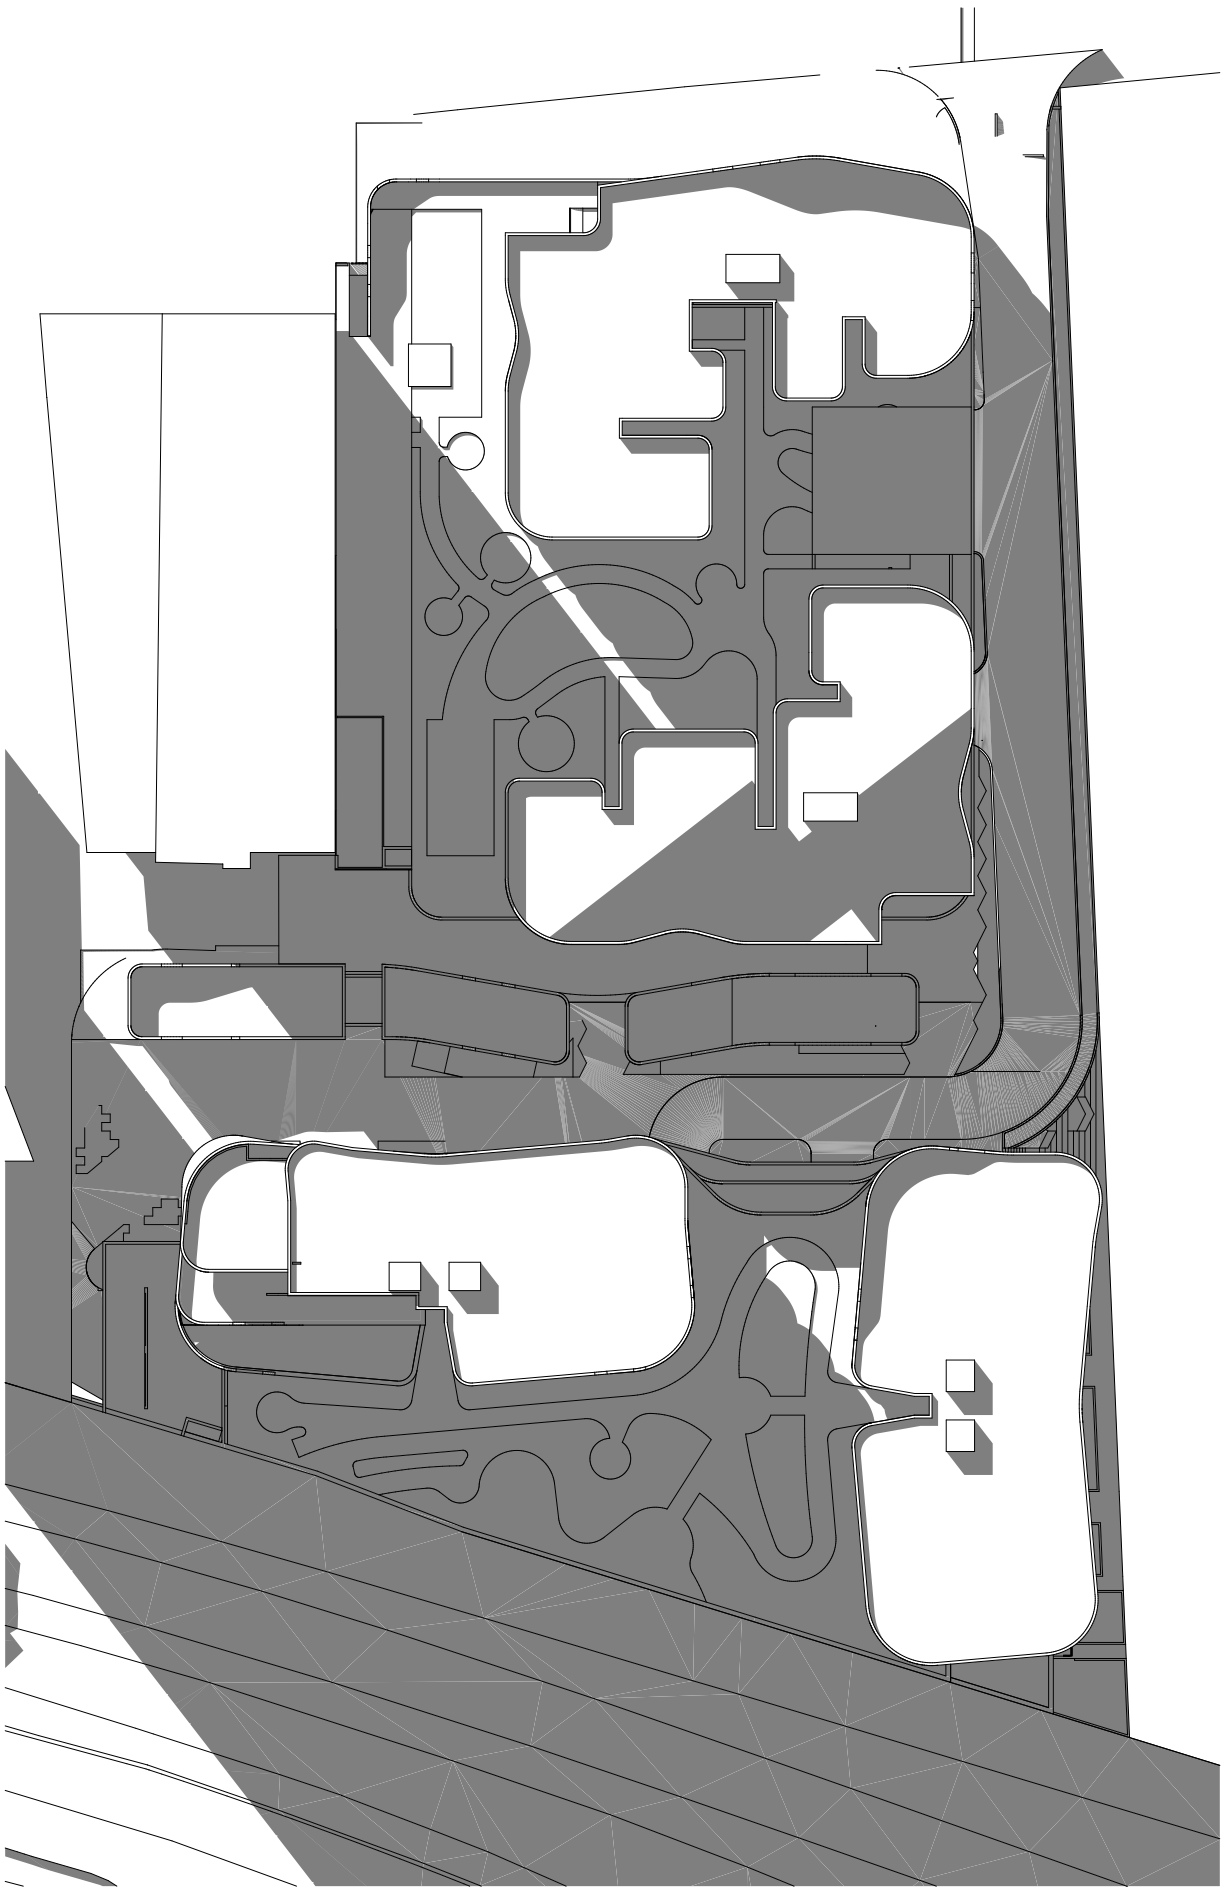

Shadow Diagram - 21JUN - 14.00

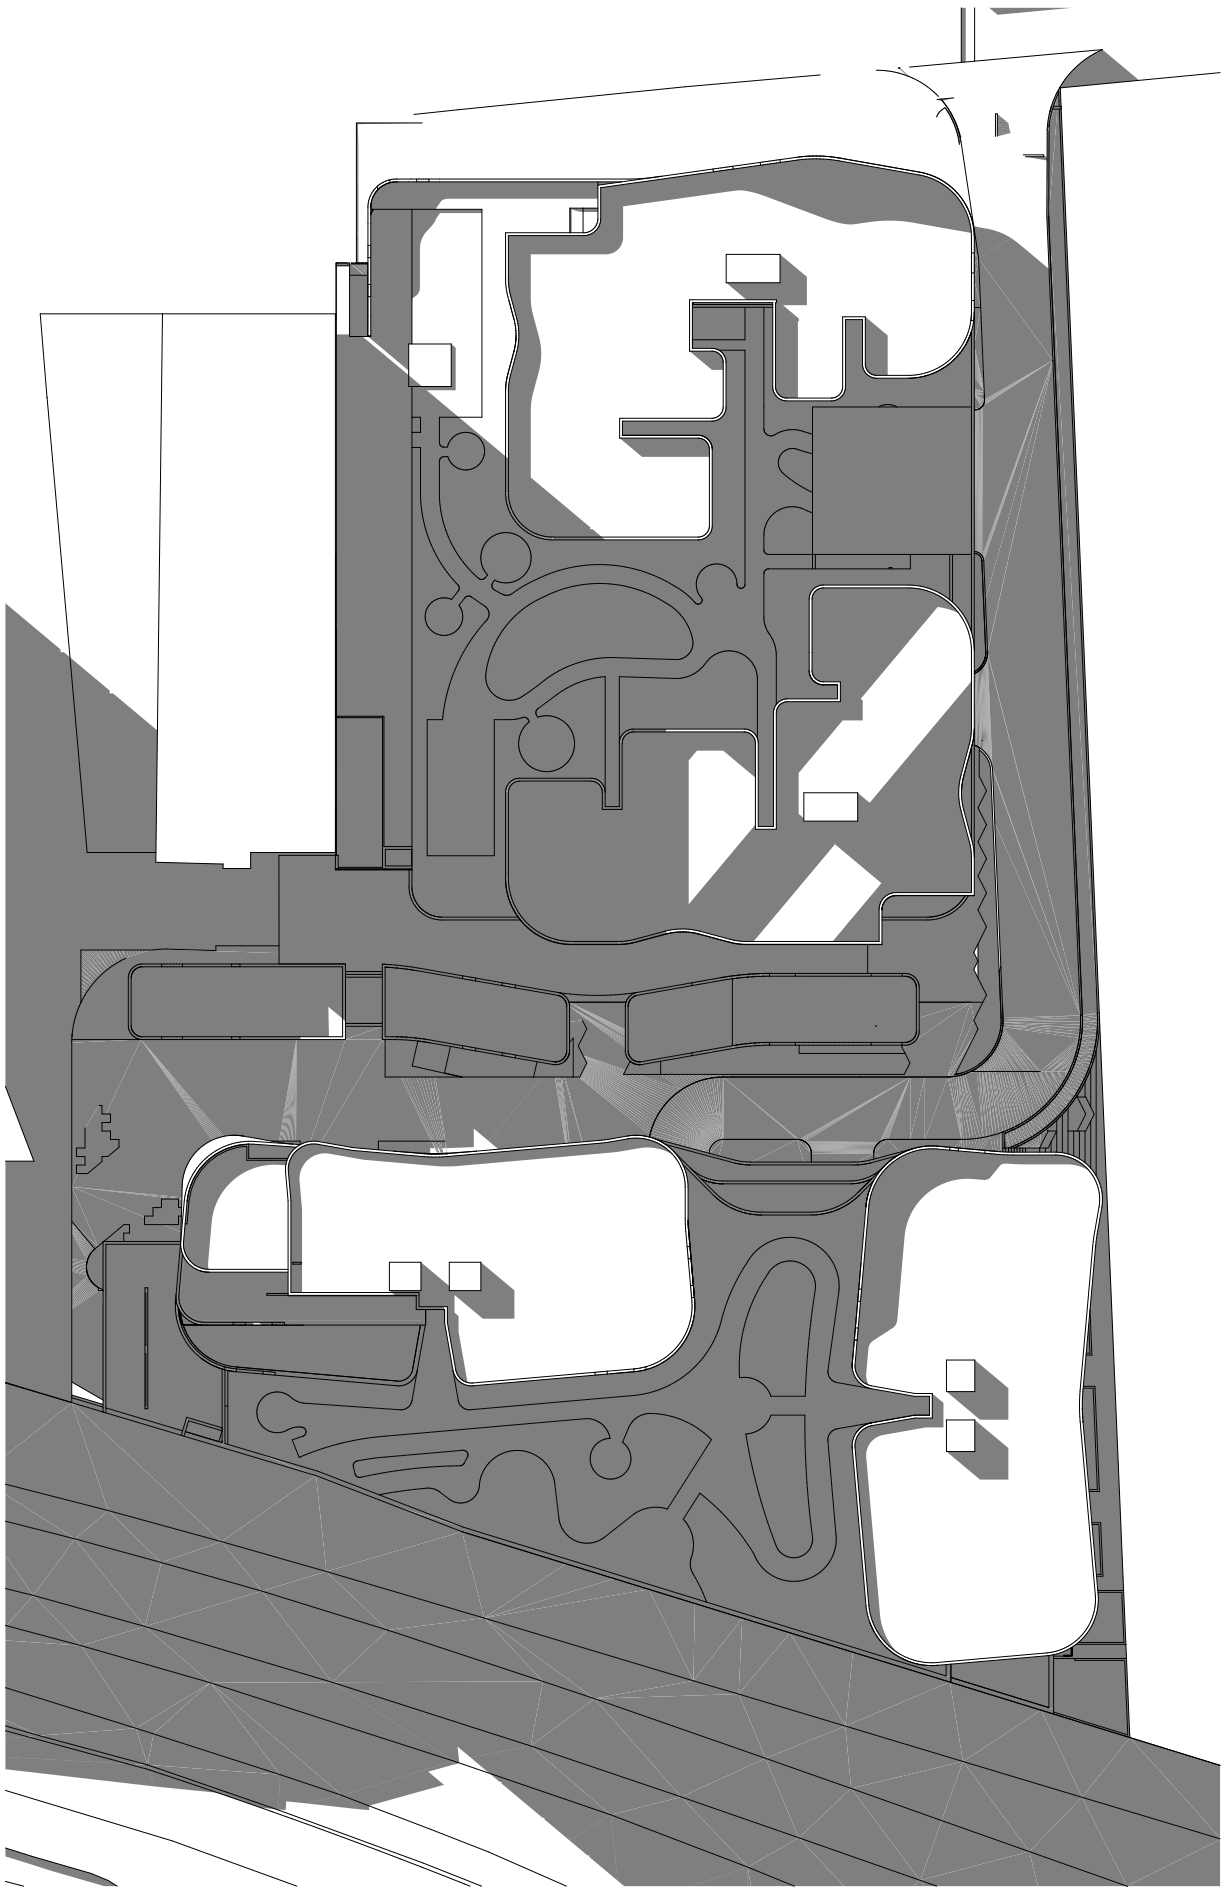

Shadow Diagram - 21JUN - 15.00

© DKO Architecture (NSW) Pty Ltd
Except as allowed under copyright act, no part of this drawing may be reproduced or otherwise dealt with without written permission of DKO Architecture.
NSW Nominated Architects: Koso de Keijzer 2007 & David Randerson 8542
Builder/Contractor shall verify job dimensions before any job commences.
Figured dimensions take precedence over drawings and job dimensions.
All shop drawings shall be submitted to the Architect/Consultant, and manufacture shall not commence prior to return of inspected shop drawings by the Architect/Consultant.


Rev.	Date	By	Ckd	Description
A	01.08.16	SO	NB	DA SUBMISSION

Client Details

Fridcorp™

FRIDCORP
Suite 6.06, 50 Holt Street
Surry Hills 2010 NSW Australia
www.fridcorp.com.au

Consultants

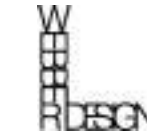

Webber Design
Structural Engineers
P_0400 008 444
paul@webberdesign.com

OPENWORK

Openwork
Landscape Architect
mark@openwork.info

slattery

Slattery
Quantity Surveyor
P_02 9423 8850
josh.cozen@slattery.com.au



Calibre
Civil Engineers
P_02 1234 5678
carlo.bartolome@calibreconsulting.co



TTPP
Traffic Consultant
P_042307146
michael@tpp.net.au



Affinity Fire
Fire Engineers
P_0499 977 202
toddyer@affinity-eng.com



Mecone
Planning Consultant
P_02 8607 5668
acoburn@mecone.com
kbartlett@mecone.com



EMF
Building Service Cons.
P_02 9283 8445
jorgenk@emf.com.au




BCA Logic
BCA Consultant
P_02 9411 5360
sboyce@bcalogic.com.au



Woods Bagot
Interior Design
P_0292492500
alan.mcmaish@woodsbagot.com

DKO

DKO Architecture (NSW) Pty Ltd
119 Redfern St
Redfern NSW 2016
T +61 3 8346 4500
info@DKO.com.au
www.DKO.com.au
ABN: 81956706590

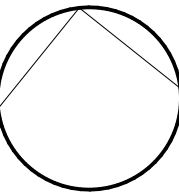

Project Name	Hurstville
Project Number	11336
Project Address	93 Forest Road, Hurstville, NSW 2220
Drawn By	SO
Checked By	NB
Date	10/02/2017
Scale	1:800 @A1

Drawing Series	Shadow & Solar Analysis
Drawing Name	Proposed Shadow Diagrams

Drawing Number **DA5000**
Revision