


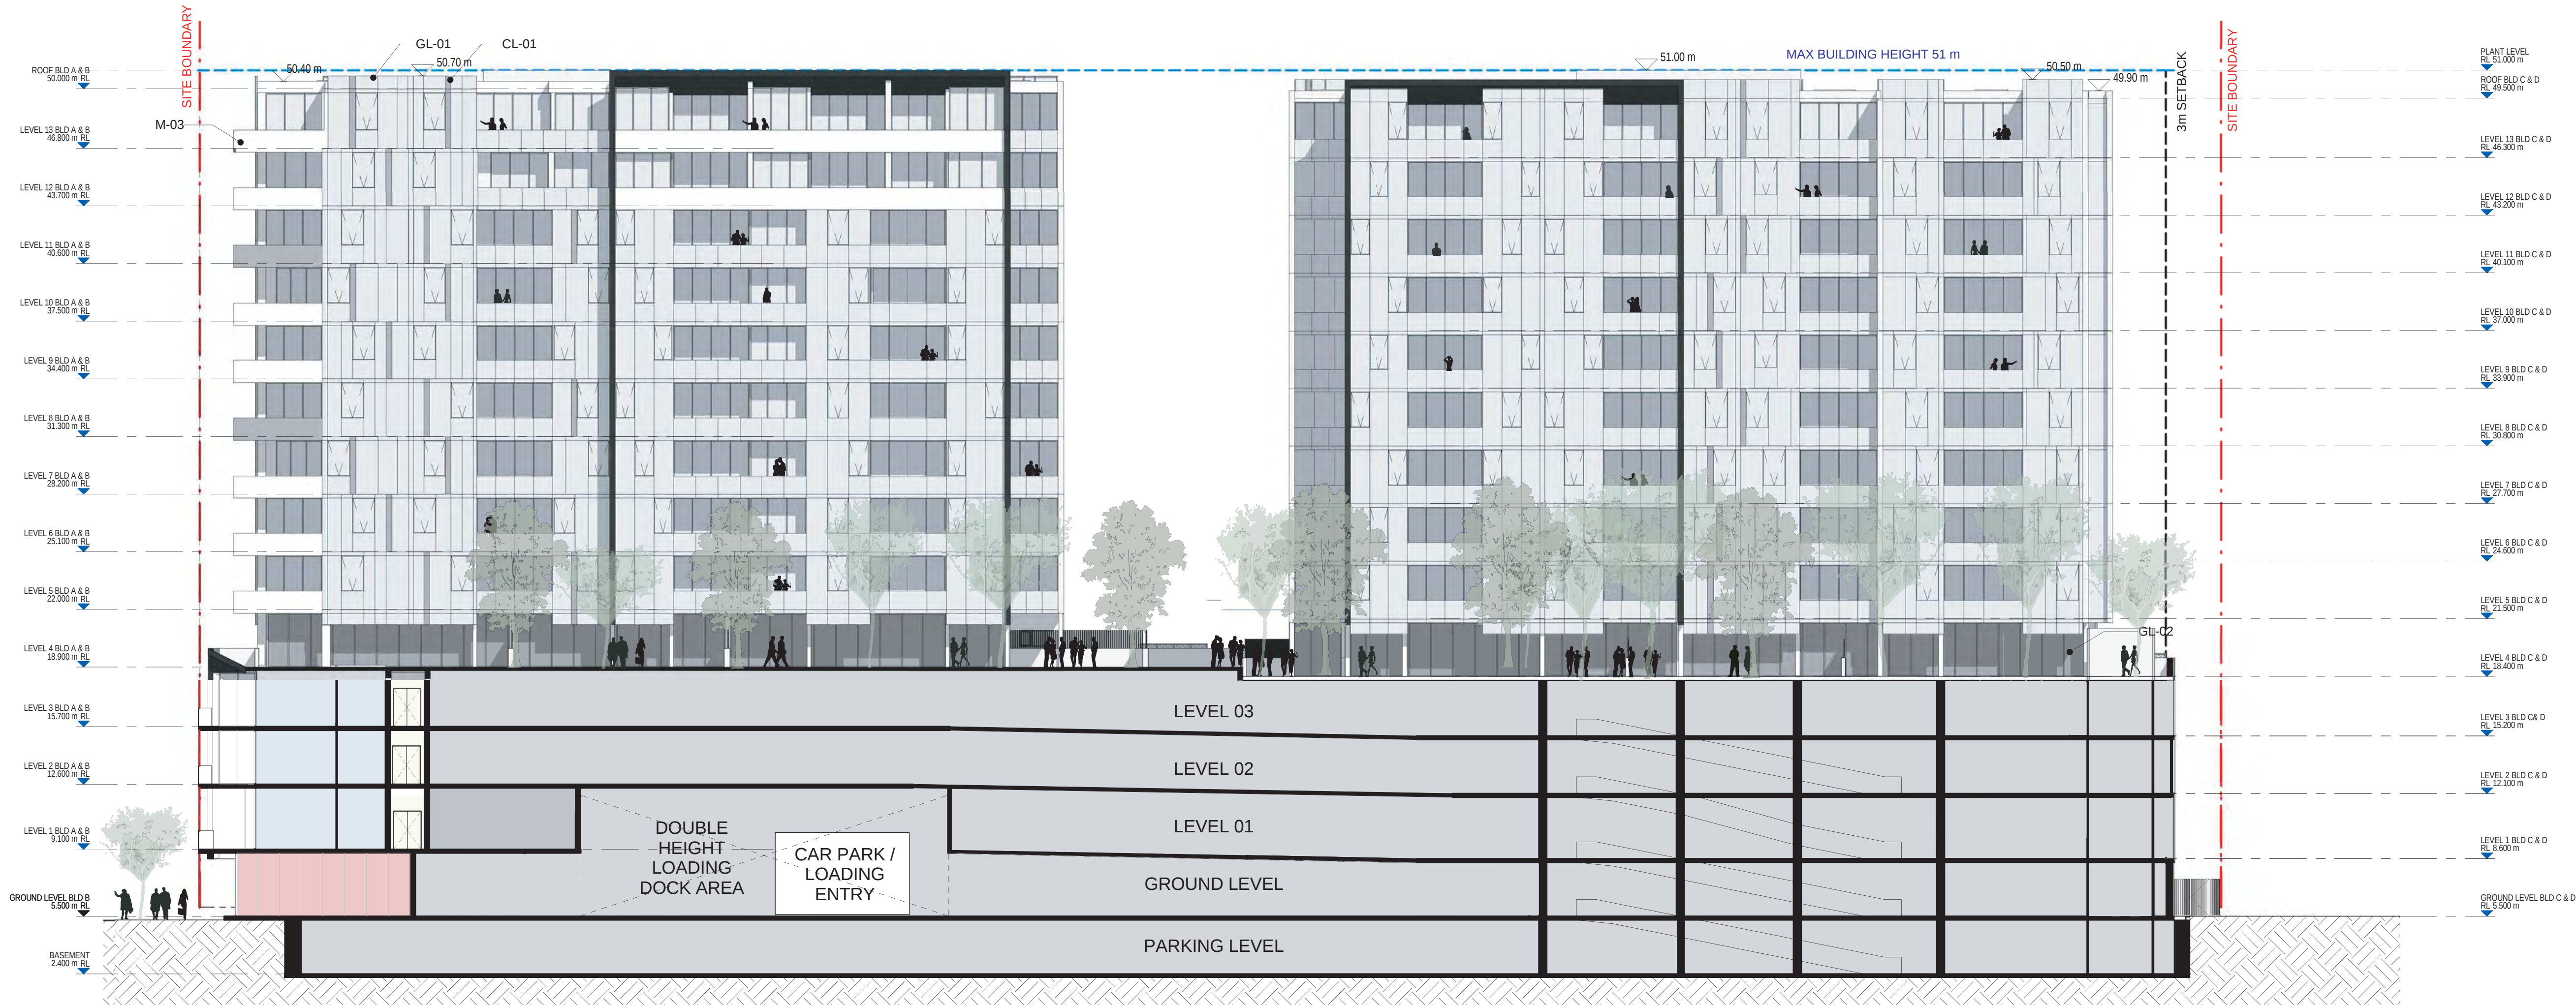

1 NORTH ELEVATION (B+C)
0026 SCALE 1 : 200

MATERIAL LEGEND

GLAZING

- GL-01 GLASS, CLEAR
- GL-02 FROSTED GLASS

COLOUR BACK

- CL-01 COLOUR BACK GLASS, COLOR TO MATCH 'SILVER' OR SIMILAR
- CL-02 COLOUR BACK GLASS, COLOR TO MATCH 'GOLD' OR SIMILAR

WINDOW FRAMES

- AL-01 ALUMINIUM WINDOW/DOOR FRAME
- AL-02 EXTRUDED ALUMINIUM 'GOLD' WINDOW FRAME

MATERIAL FINISHES

- M-01 CLADDING SYSTEM 'BLACK' OR SIMILAR.
- M-02 PAINTED MANSIONRY 'GOLD' OR SIMILAR.
- M-03 PAINTED MANSIONRY 'WHITE' OR SIMILAR.
- M-04 METAL CLADDING SYSTEM, COLOUR TO MATCH 'SILVER' OR SIMILAR.

PANEL SYSTEMS

- PNL-01 PANEL SYSTEM, COLOUR TO MATCH 'CHARCOAL' OR SIMILAR.

LOUVERS

- L-01 PLANTROOM LOUVER, COLOR TO MATCH 'GREY' OR SIMILAR

METAL SCREENS

- SC-01 PERFORATED METAL SCREEN, COLOR TO MATCH 'SILVER' OR SIMILAR
- SC-02 PERFORATED METAL SCREEN, COLOR TO MATCH 'DARK SILVER' OR SIMILAR
- SC-03 PRIVACY METAL FINS, COLOR TO MATCH 'CHARCOAL' OR SIMILAR

PAINT FINISH

- P-01 PAINT FINISH WITH CEMENT RENDER AND/OR FC LINING TO SUBSTRATE, COLOUR TO MATCH 'GREY THUNDERCLOUD' OR SIMILAR
- P-02 PAINT FINISH WITH CEMENT RENDER AND/OR FC LINING TO SUBSTRATE, COLOUR TO MATCH 'BRONZE' OR SIMILAR
- P-03 PAINT FINISH WITH CEMENT RENDER AND/OR FC LINING TO SUBSTRATE, COLOUR TO MATCH 'WHITE' OR SIMILAR

Notes

All dimensions and setbacks to be verified prior to commencement, omissions or discrepancies to be notified to the architect.


Copyright

© CRONE PARTNERS PTY LTD (CRONE)

The copyright of this drawing together with any other documents created by CRONE remains the property of CRONE. Subject to full payment of our charges crone grants one licence to use this document for the purpose for which it has been created. The licence is not transferable without the written permission of CRONE.

Rev	DESCRIPTION	By	Date
A	DA Submission	AW	28/07/2016
B	Revised DA Submission	DP	03/07/2017

Key Plan

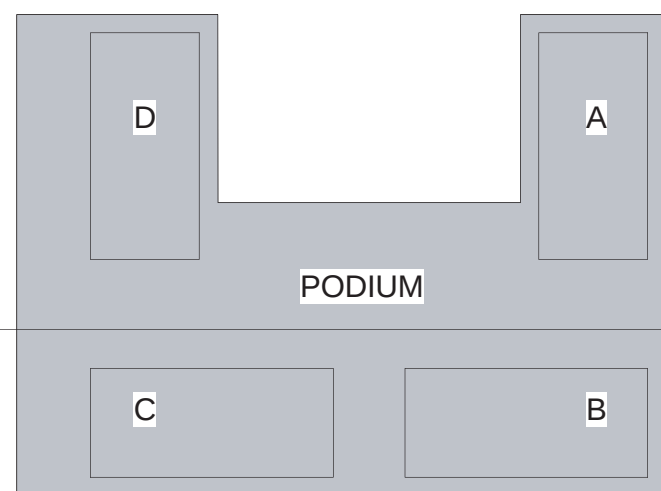

Builder

MERITON
Meriton Group
Level 11, Meriton Tower
528 Kent St, Sydney 2000
Client


Client

MERITON
Meriton Group
Level 11, Meriton Tower
528 Kent St, Sydney 2000

CRONE
ARCHI
TECTS

Cronepartners
level 2, 364 kent street,
sydney, nsw 2000, australia
PH: +61 2 8295 5300
Fax: +61 2 8295 5301

0 2000 4000 6000 8000 10000mm
SCALE 1:200 AT ORIGINAL SIZE

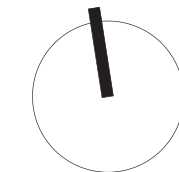

Scale 1 : 200 @ A1
50% @ A3
Date: 03/07/2017
Drawn: DP
Checked: AW

Project
6-7 BOURKE STREET
6-7 Bourke Street
Mascot, NSW 2020

Drawing Title
NORTH SECTION /
ELEVATION (B+C)

DEVELOPMENT APPLICATION

Project No.

CA 3392

Drawing Phase.


DA

Drawing No.

0026

Rev

B

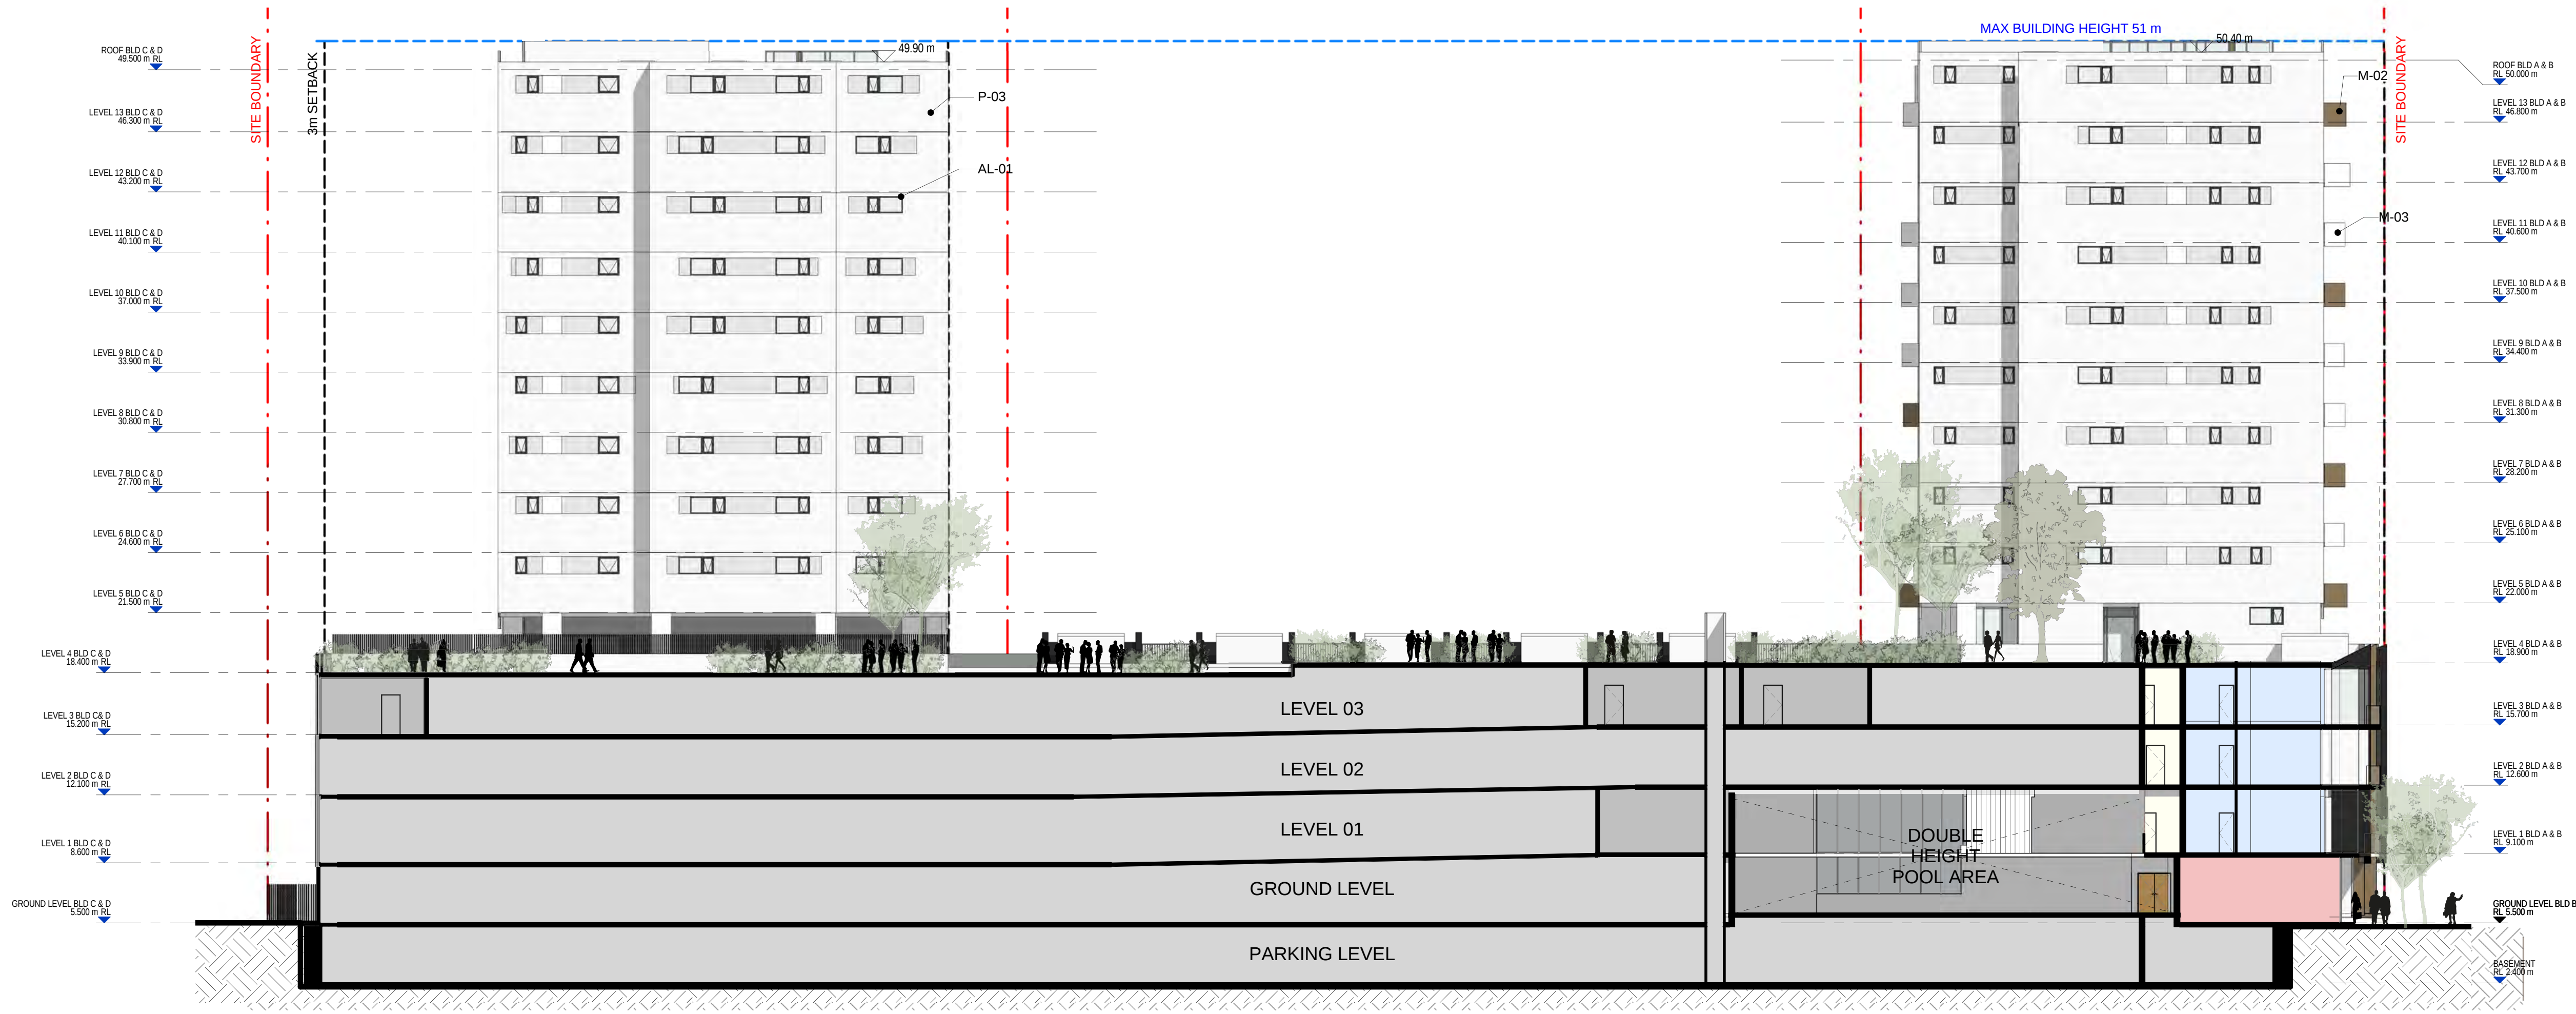

2 SOUTH SECTION / ELEVATION (A+D)
0027 SCALE 1 : 200

MATERIAL LEGEND

- GLAZING**

 - GL-01 GLASS, CLEAR
 - GL-02 FROSTED GLASS

COLOUR BACK

 - CL-01 COLOUR BACK GLASS, COLOR TO MATCH 'SILVER' OR SIMILAR
 - CL-02 COLOUR BACK GLASS, COLOR TO MATCH 'GOLD' OR SIMILAR
- WINDOW FRAMES**

 - AL-01 ALUMINIUM WINDOW/DOOR FRAME
 - AL-02 EXTRUDED ALUMINIUM 'GOLD' WINDOW FRAME
- MATERIAL FINISHES**

 - M-01 CLADDING SYSTEM 'BLACK' OR SIMILAR
 - M-02 PAINTED MANSONRY 'GOLD' OR SIMILAR
 - M-03 PAINTED MANSONRY 'WHITE' OR SIMILAR
 - M-04 METAL CLADDING SYSTEM, COLOUR TO MATCH 'SILVER' OR SIMILAR
- PANEL SYSTEMS**

 - PNL-01 PANEL SYSTEM, COLOUR TO MATCH 'CHARCOAL' OR SIMILAR

LOUVERS

 - L-01 PLANTROOM LOUVER, COLOR TO MATCH 'GREY' OR SIMILAR
- METAL SCREENS**

 - SC-01 PERFORATED METAL SCREEN, COLOR TO MATCH 'SILVER' OR SIMILAR
 - SC-02 PERFORATED METAL SCREEN, COLOR TO MATCH 'DARK SILVER' OR SIMILAR
 - SC-03 PRIVACY METAL FINS, COLOR TO MATCH 'CHARCOAL' OR SIMILAR
- PAINT FINISH**

 - P-01 PAINT FINISH WITH CEMENT RENDER AND/OR FC LINING TO SUBSTRATE, COLOUR TO MATCH 'GREY THUNDERCLOUD' OR SIMILAR
 - P-02 PAINT FINISH WITH CEMENT RENDER AND/OR FC LINING TO SUBSTRATE, COLOUR TO MATCH 'BRONZE' OR SIMILAR
 - P-03 PAINT FINISH WITH CEMENT RENDER AND/OR FC LINING TO SUBSTRATE, COLOUR TO MATCH 'WHITE' OR SIMILAR

Notes


All dimensions and setbacks to be verified prior to commencement, omissions or discrepancies to be notified to the architect.

Copyright

© CRONE PARTNERS PTY LTD (CRONE)

The copyright of this drawing together with any other documents created by CRONE remains the property of CRONE. Subject to full payment of our charges crone grants one licence to use this document for the purpose for which it has been created. The licence is not transferable without the written permission of CRONE.

Rev	DESCRIPTION	By	Date
A	DA Submission	AW	28/07/2016
B	Revised DA Submission	DP	03/07/2017

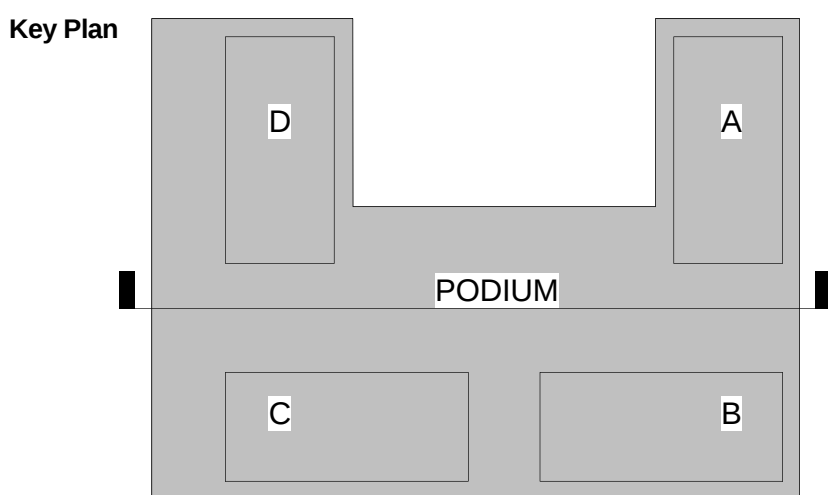

Builder
MERITON
Meriton Group
Level 11, Meriton Tower
528 Kent St, Sydney 2000
Client
MERITON
Meriton Group
Level 11, Meriton Tower
528 Kent St, Sydney 2000

CRONE ARCHITECTS

Cronepartners
level 2, 364 kent street,
sydney, nsw 2000, australia
PH: +61 2 8295 5300
Fax: +61 2 8295 5301

0 2000 4000 6000 8000 10000mm
SCALE 1:200 AT ORIGINAL SIZE


Project
6-7 BOURKE STREET
6-7 Bourke Street
Mascot, NSW 2020

Drawing Title
SOUTH SECTION /
ELEVATION (A+D)

DEVELOPMENT APPLICATION
Project No.
CA 3392

Drawing Phase.	Drawing No.	Rev
DA	0027	B

Scale **1 : 200 @ A1**
50% @ A3
Date: **03/07/2017**
Drawn: DP
Checked: AW

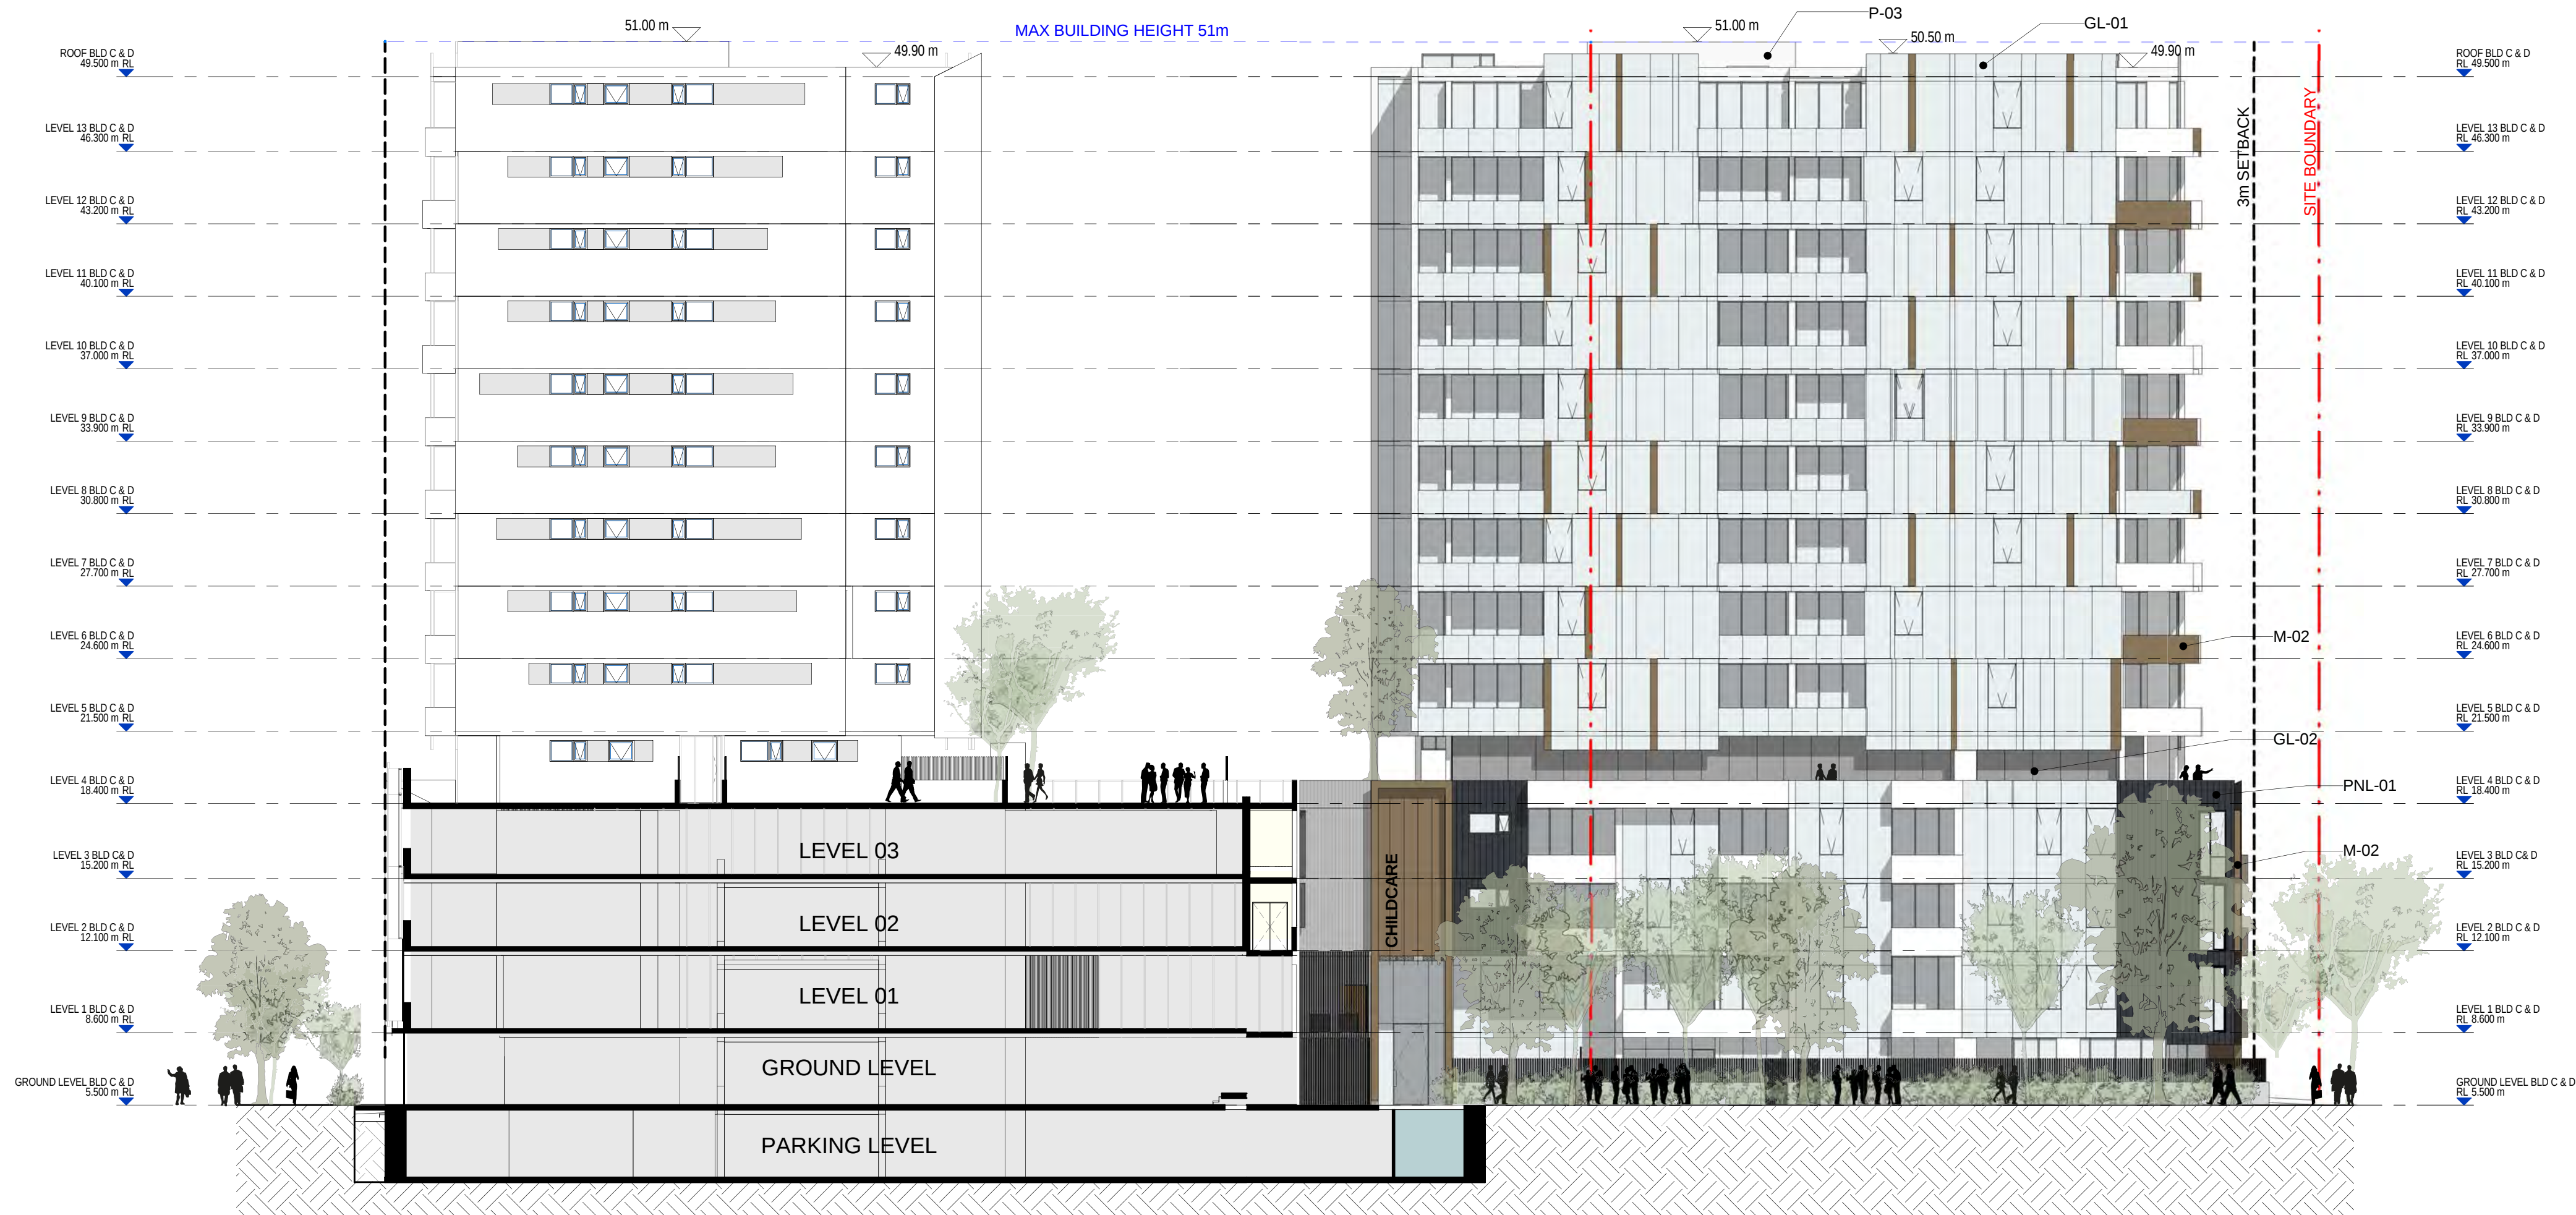

1 EAST SECTION / ELEVATION (C+D)
0028 SCALE 1 : 200

MATERIAL LEGEND

GLAZING

- GL-01 GLASS, CLEAR
- GL-02 FROSTED GLASS

COLOUR BACK

- CL-01 COLOUR BACK GLASS. COLOR TO MATCH 'SILVER' OR SIMILAR
- CL-02 COLOUR BACK GLASS. COLOR TO MATCH 'GOLD' OR SIMILAR

WINDOW FRAMES

- AL-01 ALUMINIUM WINDOW/DOOR FRAME
- AL-02 EXTRUDED ALUMINIUM 'GOLD' WINDOW FRAME

MATERIAL FINISHES

- M-01 CLADDING SYSTEM 'BLACK' OR SIMILAR.
- M-02 PAINTED MANSIONRY 'GOLD' OR SIMILAR.
- M-03 PAINTED MANSIONRY 'WHITE' OR SIMILAR.
- M-04 METAL CLADDING SYSTEM. COLOUR TO MATCH 'SILVER' OR SIMILAR.

PANEL SYSTEMS

- PNL-01 PANEL SYSTEM. COLOUR TO MATCH 'CHARCOAL' OR SIMILAR.

LOUVERS

- L-01 PLANTROOM LOUVER. COLOR TO MATCH 'GREY' OR SIMILAR

METAL SCREENS

- SC-01 PERFORATED METAL SCREEN. COLOR TO MATCH 'SILVER' OR SIMILAR
- SC-02 PERFORATED METAL SCREEN. COLOR TO MATCH 'DARK SILVER' OR SIMILAR
- SC-03 PRIVACY METAL FINS. COLOR TO MATCH 'CHARCOAL' OR SIMILAR

PAINT FINISH

- P-01 PAINT FINISH WITH CEMENT RENDER AND/OR FC LINING TO SUBSTRATE. COLOUR TO MATCH 'GREY THUNDERCLOUD' OR SIMILAR
- P-02 PAINT FINISH WITH CEMENT RENDER AND/OR FC LINING TO SUBSTRATE. COLOUR TO MATCH 'BRONZE' OR SIMILAR
- P-03 PAINT FINISH WITH CEMENT RENDER AND/OR FC LINING TO SUBSTRATE. COLOUR TO MATCH 'WHITE' OR SIMILAR

Notes

All dimensions and setbacks to be verified prior to commencement, omissions or discrepancies to be notified to the architect.


Copyright

© CRONE PARTNERS PTY LTD (CRONE)

The copyright of this drawing together with any other documents created by CRONE remains the property of CRONE. Subject to full payment of our charges crone grants one licence to use this document for the purpose for which it has been created. The licence is not transferable without the written permission of CRONE.

Rev	DESCRIPTION	By	Date
A	DA Submission	AW	28/07/2016
B	Revised DA Submission	DP	03/07/2017

Key Plan

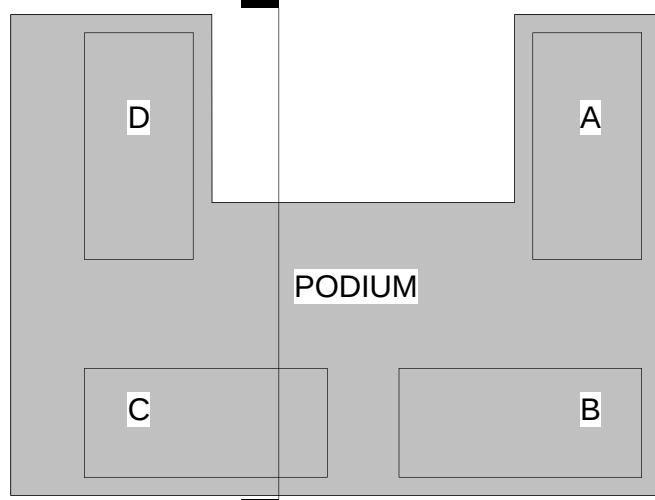

Builder

MERITON
Meriton Group
Level 11, Meriton Tower
528 Kent St, Sydney 2000
Client


Client

MERITON
Meriton Group
Level 11, Meriton Tower
528 Kent St, Sydney 2000

CRONE
ARCHI
TECTS

Cronepartners
level 2, 364 kent street,
sydney, nsw 2000, australia
PH: +61 2 8295 5300
Fax: +61 2 8295 5301

0 2000 4000 6000 8000 10000mm
SCALE 1:200 AT ORIGINAL SIZE

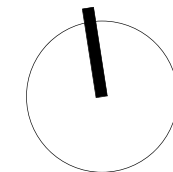

Scale **1 : 200 @ A1**
50% @ A3
Date: **03/07/2017**
Drawn: DP
Checked: AW

Project
6-7 BOURKE STREET
6-7 Bourke Street
Mascot, NSW 2020

Drawing Title
EAST SECTION /
ELEVATION (C+D)

DEVELOPMENT APPLICATION

Project No.

CA 3392

Drawing Phase.


DA

Drawing No.

0028

Rev

B

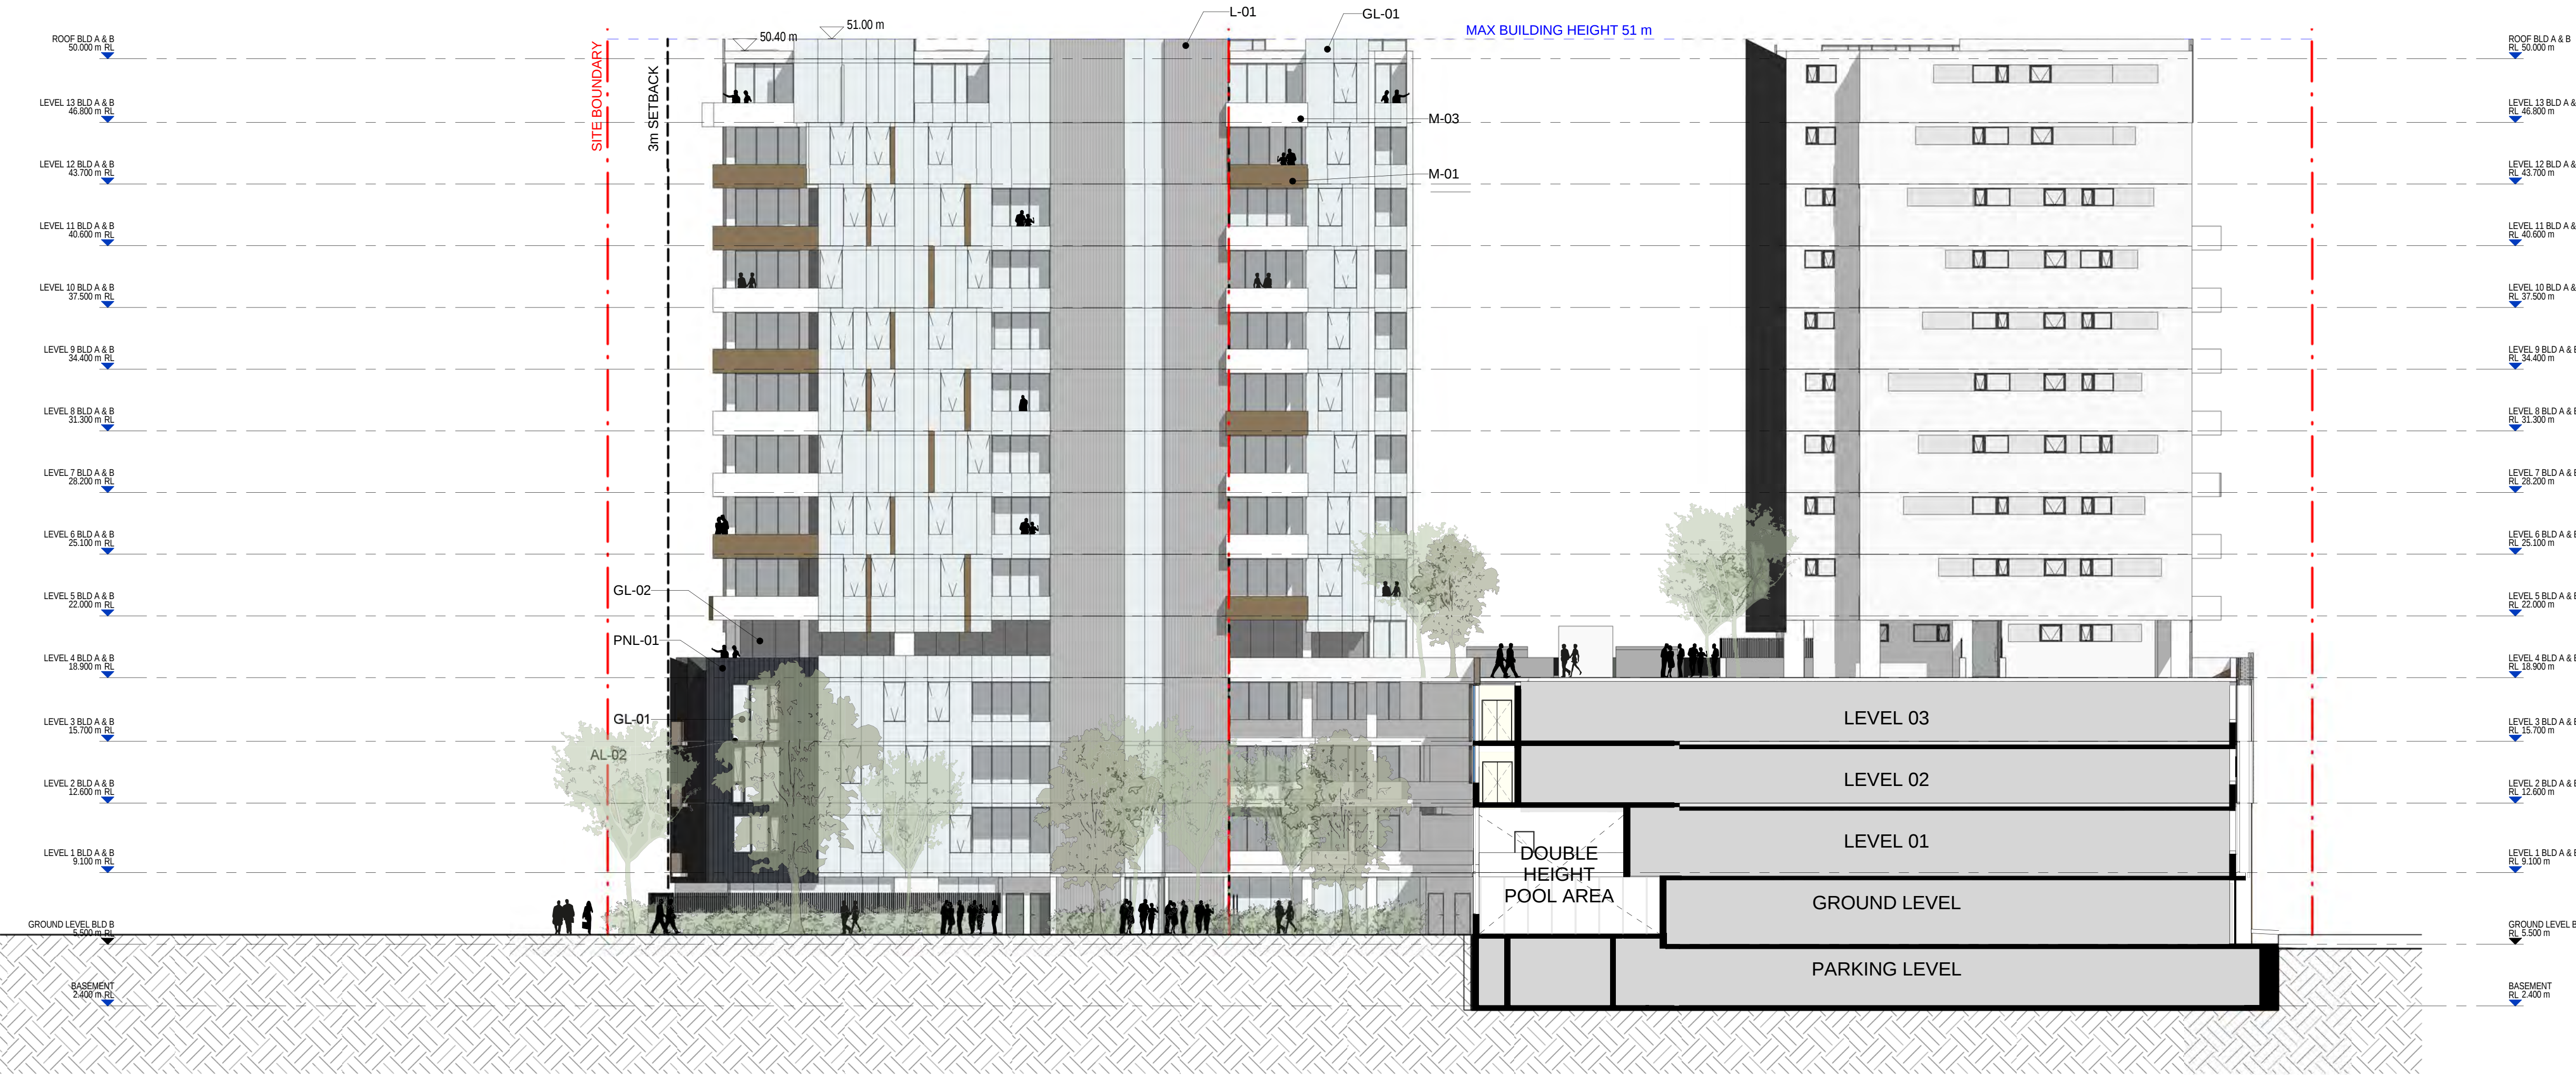

1 WEST SECTION / ELEVATION (A+B)
0029 SCALE 1 : 200

MATERIAL LEGEND

GLAZING

- GL-01 GLASS, CLEAR
- GL-02 FROSTED GLASS

COLOUR BACK

- CL-01 COLOUR BACK GLASS, COLOR TO MATCH 'SILVER' OR SIMILAR
- CL-02 COLOUR BACK GLASS, COLOR TO MATCH 'GOLD' OR SIMILAR

WINDOW FRAMES

- AL-01 ALUMINIUM WINDOW/DOOR FRAME
- AL-02 EXTRUDED ALUMINIUM 'GOLD' WINDOW FRAME

MATERIAL FINISHES

- M-01 CLADDING SYSTEM 'BLACK' OR SIMILAR.
- M-02 PAINTED MANSONRY 'GOLD' OR SIMILAR.
- M-03 PAINTED MANSONRY 'WHITE' OR SIMILAR.
- M-04 METAL CLADDING SYSTEM, COLOUR TO MATCH 'SILVER' OR SIMILAR.

PANEL SYSTEMS

- PNL-01 PANEL SYSTEM, COLOUR TO MATCH 'CHARCOAL' OR SIMILAR.

LOUVERS

- L-01 PLANTROOM LOUVER, COLOR TO MATCH 'GREY' OR SIMILAR

METAL SCREENS

- SC-01 PERFORATED METAL SCREEN, COLOR TO MATCH 'SILVER' OR SIMILAR
- SC-02 PERFORATED METAL SCREEN, COLOR TO MATCH 'DARK SILVER' OR SIMILAR
- SC-03 PRIVACY METAL FINS, COLOR TO MATCH 'CHARCOAL' OR SIMILAR

PAINT FINISH

- P-01 PAINT FINISH WITH CEMENT RENDER AND/OR FC LINING TO SUBSTRATE, COLOUR TO MATCH 'GREY THUNDERCLOUD' OR SIMILAR
- P-02 PAINT FINISH WITH CEMENT RENDER AND/OR FC LINING TO SUBSTRATE, COLOUR TO MATCH 'BRONZE' OR SIMILAR
- P-03 PAINT FINISH WITH CEMENT RENDER AND/OR FC LINING TO SUBSTRATE, COLOUR TO MATCH 'WHITE' OR SIMILAR

Notes


All dimensions and setbacks to be verified prior to commencement, omissions or discrepancies to be notified to the architect.

Copyright

© CRONE PARTNERS PTY LTD (CRONE)

The copyright of this drawing together with any other documents created by CRONE remains the property of CRONE. Subject to full payment of our charges crone grants one licence to use this document for the purpose for which it has been created. The licence is not transferable without the written permission of CRONE.

Rev	DESCRIPTION	By	Date
A	DA Submission	AW	28/07/2016
B	Revised DA Submission	DP	03/07/2017

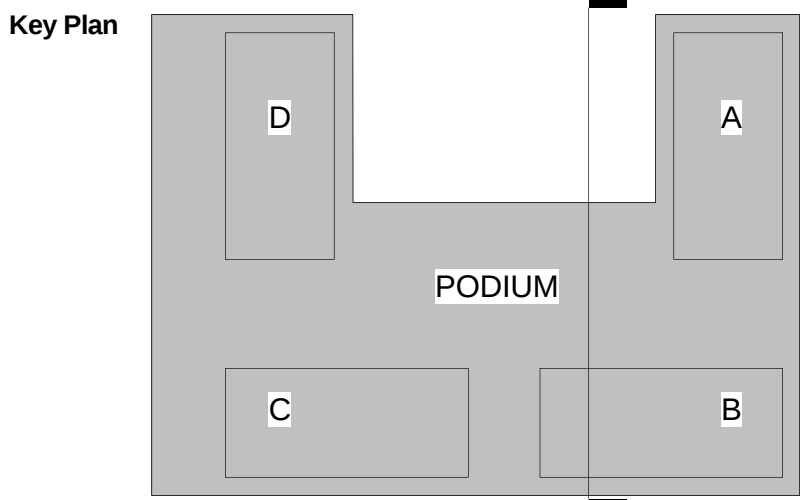

Builder

MERITON

Meriton Group

Level 11, Meriton Tower

528 Kent St, Sydney 2000

Client

MERITON

Meriton Group

Level 11, Meriton Tower

528 Kent St, Sydney 2000

CRONE

ARCH

TECTS

Cronepartners
level 2, 364 kent street,
sydney, nsw 2000, australia
PH: +61 2 8295 5300
Fax: +61 2 8295 5301

0 2000 4000 6000 8000 10000mm

SCALE 1:200 AT ORIGINAL SIZE

Project

6-7 BOURKE STREET

6-7 Bourke Street

Mascot, NSW 2020

Drawing Title

WEST SECTION / ELEVATION (A+B)

DEVELOPMENT APPLICATION

Project No.

CA 3392

Drawing Phase.	Drawing No.	Rev
DA	0029	B

Scale **1 : 200 @ A1**

50% @ A3

Date: **03/07/2017**

Drawn: DP

Checked: AW