



1
0022 NORTH ELEVATION
SCALE 1 : 200

MATERIAL LEGEND

GLAZING

- GL-01 GLASS, CLEAR
- GL-02 FROSTED GLASS

COLOUR BACK

- CL-01 COLOUR BACK GLASS. COLOR TO MATCH 'SILVER' OR SIMILAR
- CL-02 COLOUR BACK GLASS. COLOR TO MATCH 'GOLD' OR SIMILAR

WINDOW FRAMES

- AL-01 ALUMINIUM WINDOW/DOOR FRAME
- AL-02 EXTRUDED ALUMINIUM 'GOLD' WINDOW FRAME

MATERIAL FINISHES

- M-01 CLADDING SYSTEM 'BLACK' OR SIMILAR.
- M-02 PAINTED MASONRY 'GOLD' OR SIMILAR.
- M-03 PAINTED MASONRY 'WHITE' OR SIMILAR.
- M-04 METAL CLADDING SYSTEM. COLOUR TO MATCH 'SILVER' OR SIMILAR.

PANEL SYSTEMS

- PNL-01 PANEL SYSTEM. COLOUR TO MATCH 'CHARCOAL' OR SIMILAR.

LOUVERS

- L-01 PLANTROOM LOUVER. COLOR TO MATCH 'GREY' OR SIMILAR

METAL SCREENS

- SC-01 PERFORATED METAL SCREEN. COLOR TO MATCH 'SILVER' OR SIMILAR
- SC-02 PERFORATED METAL SCREEN. COLOR TO MATCH 'DARK SILVER' OR SIMILAR
- SC-03 PRIVACY METAL FINS. COLOR TO MATCH 'CHARCOAL' OR SIMILAR

PAINT FINISH

- P-01 PAINT FINISH WITH CEMENT RENDER AND/OR FC LINING TO SUBSTRATE. COLOUR TO MATCH 'GREY THUNDERCLOUD' OR SIMILAR
- P-02 PAINT FINISH WITH CEMENT RENDER AND/OR FC LINING TO SUBSTRATE. COLOUR TO MATCH 'BRONZE' OR SIMILAR
- P-03 PAINT FINISH WITH CEMENT RENDER AND/OR FC LINING TO SUBSTRATE. COLOUR TO MATCH 'WHITE' OR SIMILAR

Notes

All dimensions and setbacks to be verified prior to commencement, omissions or discrepancies to be notified to the architect.


Copyright

© CRONE PARTNERS PTY LTD (CRONE)

The copyright of this drawing together with any other documents created by CRONE remains the property of CRONE. Subject to full payment of our charges crone grants one licence to use this document for the purpose for which it has been created. The licence is not transferable without the written permission of CRONE.

Rev	DESCRIPTION	By	Date
A	DA Submission	AW	28/07/2016
B	COUNCIL REQUEST FOR ADDITIONAL INFORMATION	AW	13/02/2017
C	Revised DA Submission	DP	03/07/2017

Key Plan

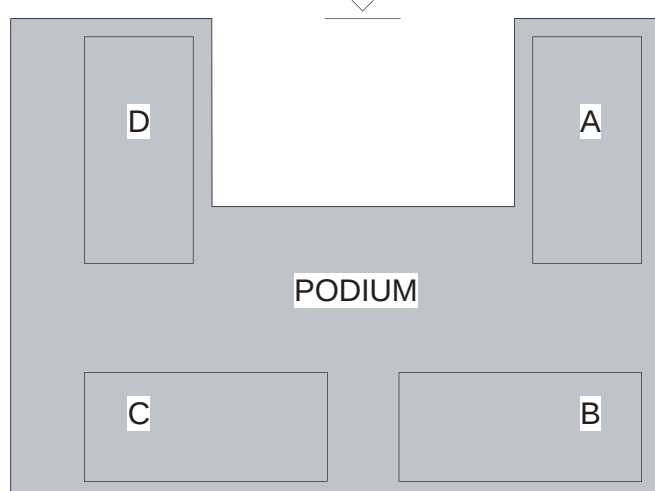

Builder

MERITON
Meriton Group
Level 11, Meriton Tower
528 Kent St, Sydney 2000
Client

Builder

MERITON
Meriton Group
Level 11, Meriton Tower
528 Kent St, Sydney 2000

CRONE
ARCHI
TECTS

Cronepartners
level 2, 364 kent street,
sydney, nsw 2000, australia
PH: +61 2 8295 5300
Fax: +61 2 8295 5301

0 2000 4000 6000 8000 10000mm
SCALE 1:200 AT ORIGINAL SIZE

Project
6-7 BOURKE STREET
6-7 Bourke Street
Mascot, NSW 2020

Scale 1 : 200 @ A1

50% @ A3

Date: 03/07/2017

Drawn: DP

Checked: AW

Drawing Title
NORTH ELEVATION (A+D)

DEVELOPMENT APPLICATION

Project No.

CA 3392

Drawing Phase.

DA

Drawing No.

0022

Rev

C



1 EAST ELEVATION
0023 SCALE 1 : 200



2 EAST ELEVATION - DETAIL A
0023 SCALE 1 : 100

MATERIAL LEGEND

GLAZING

- GL-01 GLASS, CLEAR
- GL-02 FROSTED GLASS

COLOUR BACK

- CL-01 COLOUR BACK GLASS, COLOR TO MATCH 'SILVER' OR SIMILAR
- CL-02 COLOUR BACK GLASS, COLOR TO MATCH 'GOLD' OR SIMILAR

WINDOW FRAMES

- AL-01 ALUMINIUM WINDOW/DOOR FRAME
- AL-02 EXTRUDED ALUMINIUM 'GOLD' WINDOW FRAME

MATERIAL FINISHES

- M-01 CLADDING SYSTEM 'BLACK' OR SIMILAR.
- M-02 PAINTED MANSIONRY 'GOLD' OR SIMILAR.
- M-03 PAINTED MANSIONRY 'WHITE' OR SIMILAR.
- M-04 METAL CLADDING SYSTEM, COLOUR TO MATCH 'SILVER' OR SIMILAR.

PANEL SYSTEMS

- PNL-01 PANEL SYSTEM, COLOUR TO MATCH 'CHARCOAL' OR SIMILAR.

LOUVERS

- L-01 PLANTROOM LOUVER, COLOR TO MATCH 'GREY' OR SIMILAR

METAL SCREENS

- SC-01 PERFORATED METAL SCREEN, COLOR TO MATCH 'SILVER' OR SIMILAR
- SC-02 PERFORATED METAL SCREEN, COLOR TO MATCH 'DARK SILVER' OR SIMILAR
- SC-03 PRIVACY METAL FINIS, COLOR TO MATCH 'CHARCOAL' OR SIMILAR

PAINT FINISH

- P-01 PAINT FINISH WITH CEMENT RENDER AND/OR FC LINING TO SUBSTRATE, COLOUR TO MATCH 'GREY THUNDERCLOUD' OR SIMILAR
- P-02 PAINT FINISH WITH CEMENT RENDER AND/OR FC LINING TO SUBSTRATE, COLOUR TO MATCH 'BRONZE' OR SIMILAR
- P-03 PAINT FINISH WITH CEMENT RENDER AND/OR FC LINING TO SUBSTRATE, COLOUR TO MATCH 'WHITE' OR SIMILAR

Notes

All dimensions and setbacks to be verified prior to commencement, omissions or discrepancies to be notified to the architect.


Copyright

© CRONE PARTNERS PTY LTD (CRONE)

The copyright of this drawing together with any other documents created by CRONE remains the property of CRONE. Subject to full payment of our charges crone grants one licence to use this document for the purpose for which it has been created. The licence is not transferable without the written permission of CRONE.

Rev	DESCRIPTION	By	Date
A	DA Submission	AW	28/07/2016
B	COUNCIL REQUEST FOR ADDITIONAL INFORMATION	AW	13/02/2017
C	Revised DA Submission	DP	03/07/2017

Key Plan

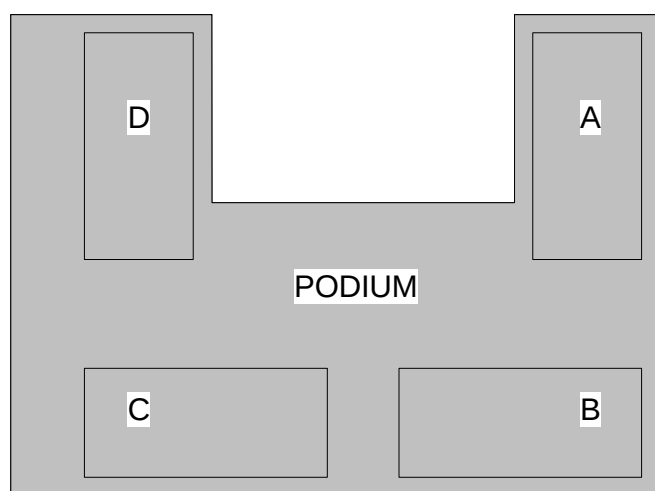

Builder


MERITON
Meriton Group
Level 11, Meriton Tower
528 Kent St, Sydney 2000
Client

MERITON

Meriton Group
Level 11, Meriton Tower
528 Kent St, Sydney 2000

CRONE
ARCHI
TECTS

Cronepartners
level 2, 364 kent street,
sydney, nsw 2000, australia
PH: +61 2 8295 5300
Fax: +61 2 8295 5301

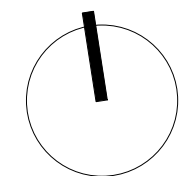

Scale
As indicated @
A1
50% @ A3
Date: 03/07/2017
Drawn: DP
Checked: AW

Project
6-7 BOURKE STREET
6-7 Bourke Street
Mascot, NSW 2020

Drawing Title
EAST ELEVATION (A+B)

DEVELOPMENT APPLICATION

Project No.

CA 3392

Drawing Phase.

DA

Drawing No.


0023

Rev

C



GLAZING	WINDOW FRAMES	MATERIAL FINISHES	PANEL SYSTEMS	METAL SCREENS	PAINT FINISH
GL-01 GLASS, CLEAR	AL-01 ALUMINIUM WINDOW/DOOR FRAME	M-01 CLADDING SYSTEM 'BLACK' OR SIMILAR.	PNL-01 PANEL SYSTEM. COLOUR TO MATCH 'CHARCOAL' OR SIMILAR.	SC-01 PERFORATED METAL SCREEN. COLOR TO MATCH 'SILVER' OR SIMILAR	P-01 PAINT FINISH WITH CEMENT RENDER AND/OR FC LINING TO SUBSTRATE. COLOUR TO MATCH 'GREY THUNDERCLOUD' OR SIMILAR
GL-02 FROSTED GLASS	AL-02 EXTRUDED ALUMINIUM 'GOLD' WINDOW FRAME	M-02 PAINTED MANSONRY 'GOLD' OR SIMILAR.	LOUVERS	SC-02 PERFORATED METAL SCREEN. COLOR TO MATCH ' DARK SILVER' OR SIMILAR	P-02 PAINT FINISH WITH CEMENT RENDER AND/OR FC LINING TO SUBSTRATE. COLOUR TO MATCH 'BRONZE' OR SIMILAR
COLOUR BACK		M-03 PAINTED MANSONRY 'WHITE' OR SIMILAR.	L-01 PLANTROOM LOUVER. COLOR TO MATCH 'GREY' OR SIMILAR	SC-03 PRIVACY METAL FINS. COLOR TO MATCH 'CHARCOAL' OR SIMILAR	P-03 PAINT FINISH WITH CEMENT RENDER AND/OR FC LINING TO SUBSTRATE. COLOUR TO MATCH 'WHITE' OR SIMILAR
CL-01 COLOUR BACK GLASS. COLOR TO MATCH 'SILVER' OR SIMILAR		M-04 METAL CLADDING SYSTEM. COLOUR TO MATCH 'SILVER' OR SIMILAR.			
CL-02 COLOUR BACK GLASS. COLOR TO MATCH 'GOLD' OR SIMILAR					

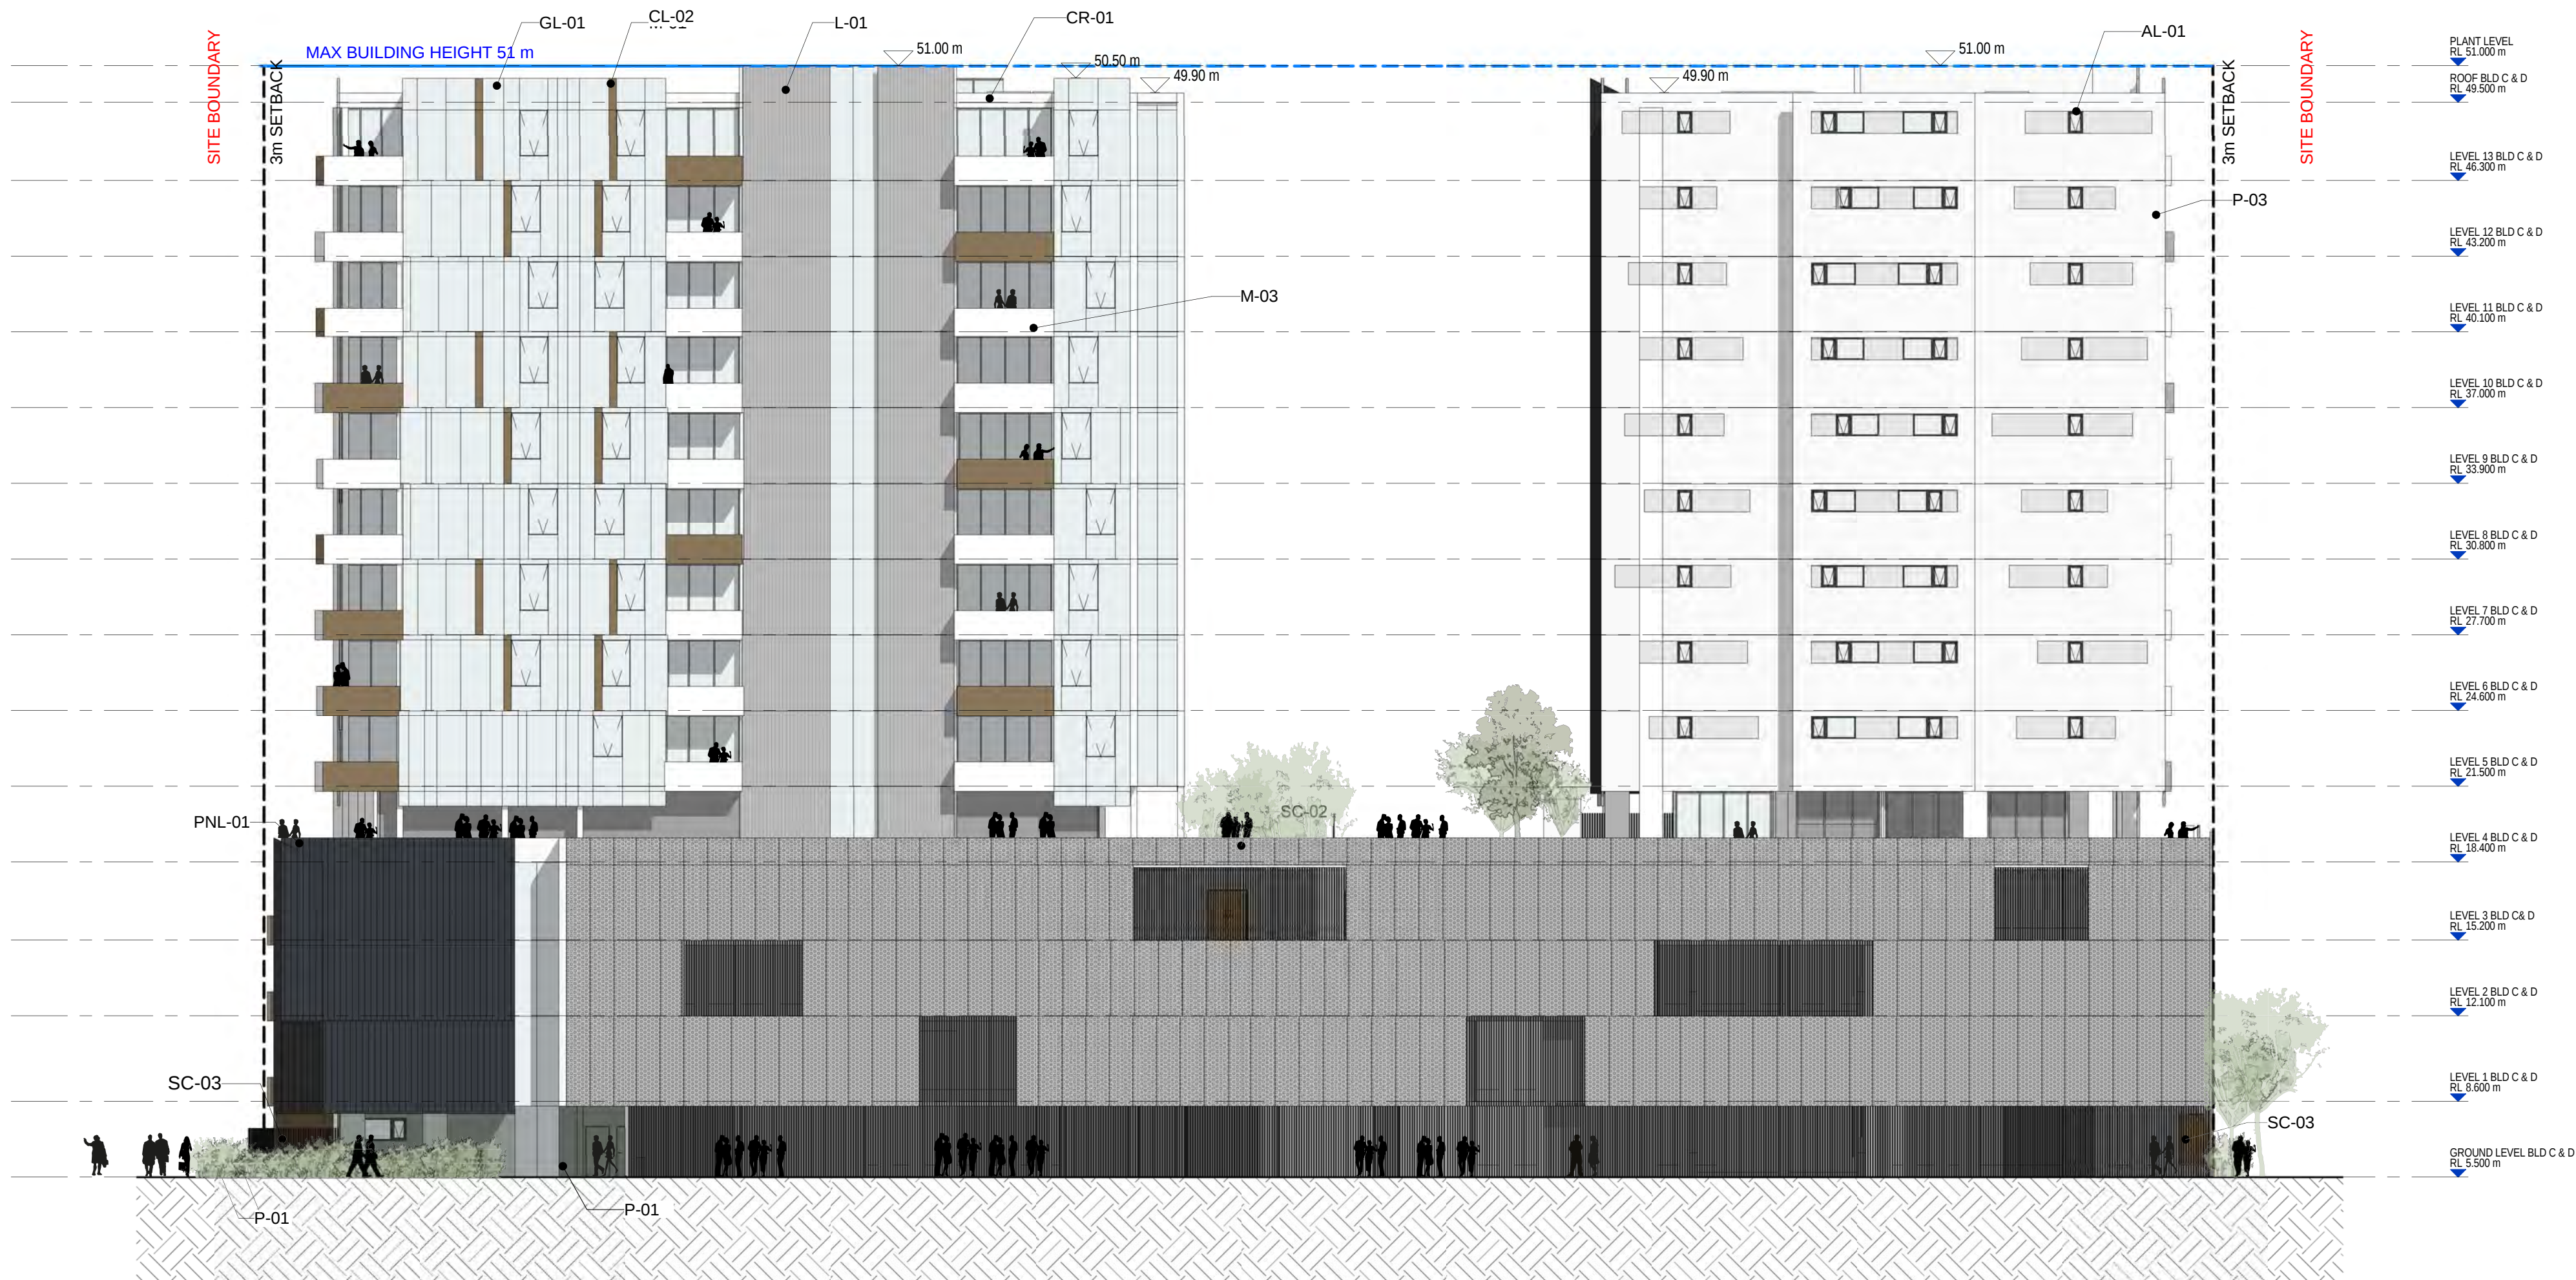

MATERIAL LEGEND

GLAZING

- GL-01 GLASS, CLEAR
- GL-02 FROSTED GLASS

COLOUR BACK

- CL-01 COLOUR BACK GLASS. COLOR TO MATCH 'SILVER' OR SIMILAR
- CL-02 COLOUR BACK GLASS. COLOR TO MATCH 'GOLD' OR SIMILAR

WINDOW FRAMES

- AL-01 ALUMINIUM WINDOW/DOOR FRAME
- AL-02 EXTRUDED ALUMINIUM 'GOLD' WINDOW FRAME

MATERIAL FINISHES

- M-01 CLADDING SYSTEM. COLOUR TO MATCH 'BLACK' OR SIMILAR.
- M-02 PAINTED MASONRY 'GOLD' OR SIMILAR.
- M-03 PAINTED MASONRY 'WHITE' OR SIMILAR.
- M-04 METAL CLADDING SYSTEM. COLOUR TO MATCH 'SILVER' OR SIMILAR.

PANEL SYSTEMS

- PNL-01 PANEL SYSTEM. COLOUR TO MATCH 'CHARCOAL' OR SIMILAR.

LOUVERS

- L-01 PLANTROOM LOUVER. COLOR TO MATCH 'GREY' OR SIMILAR

METAL SCREENS

- SC-01 PERFORATED METAL SCREEN. COLOR TO MATCH 'SILVER' OR SIMILAR
- SC-02 PERFORATED METAL SCREEN. COLOR TO MATCH 'DARK SILVER' OR SIMILAR
- SC-03 PRIVACY METAL FINS. COLOR TO MATCH 'CHARCOAL' OR SIMILAR

PAINT FINISH


- P-01 PAINT FINISH WITH CEMENT RENDER AND/OR FC LINING TO SUBSTRATE. COLOUR TO MATCH 'GREY THUNDERCLOUD' OR SIMILAR
- P-02 PAINT FINISH WITH CEMENT RENDER AND/OR FC LINING TO SUBSTRATE. COLOUR TO MATCH 'BRONZE' OR SIMILAR
- P-03 PAINT FINISH WITH CEMENT RENDER AND/OR FC LINING TO SUBSTRATE. COLOUR TO MATCH 'WHITE' OR SIMILAR

Rev	DESCRIPTION	By	Date
A	DA Submission	AW	28/07/2016
B	Revised DA Submission	DP	03/07/2017

Copyright
© CRONE PARTNERS PTY LTD (CRONE)

The copyright of this drawing together with any other documents created by CRONE remains the property of CRONE. Subject to full payment of our charges crone grants one licence to use this document for the purpose for which it has been created. The licence is not transferable without the written permission of CRONE.

Key Plan

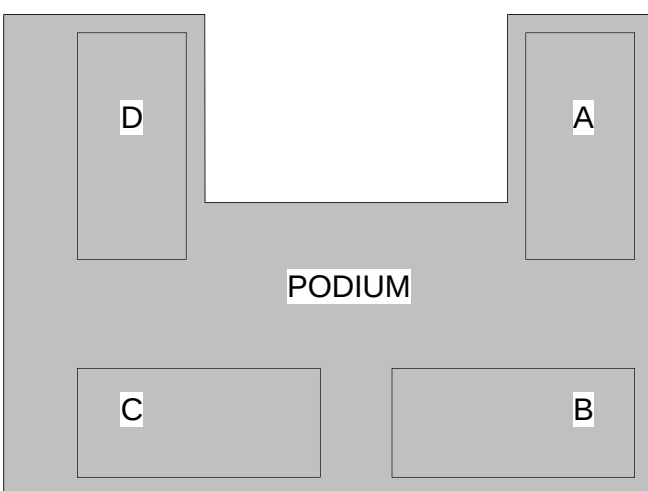


Builder
MERITON
Meriton Group
Level 11, Meriton Tower
528 Kent St, Sydney 2000
Client
MERITON
Meriton Group
Level 11, Meriton Tower
528 Kent St, Sydney 2000

CRONE
ARCHI
TECTS

Cronepartners
level 2, 364 kent street,
sydney, nsw 2000, australia
PH: +61 2 8295 5300
Fax: +61 2 8295 5301

0 2000 4000 6000 8000 10000mm
SCALE 1:200 AT ORIGINAL SIZE

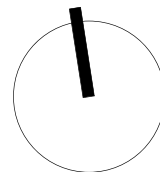

Scale **1 : 200 @ A1**
50% @ A3
Date: **03/07/2017**
Drawn: DP
Checked: AW

Project
6-7 BOURKE STREET
6-7 Bourke Street
Mascot, NSW 2020

Drawing Title
WEST ELEVATION (C+D)

DEVELOPMENT APPLICATION

Project No.

CA 3392

Drawing Phase.

DA

Drawing No.

0025

Rev

B