


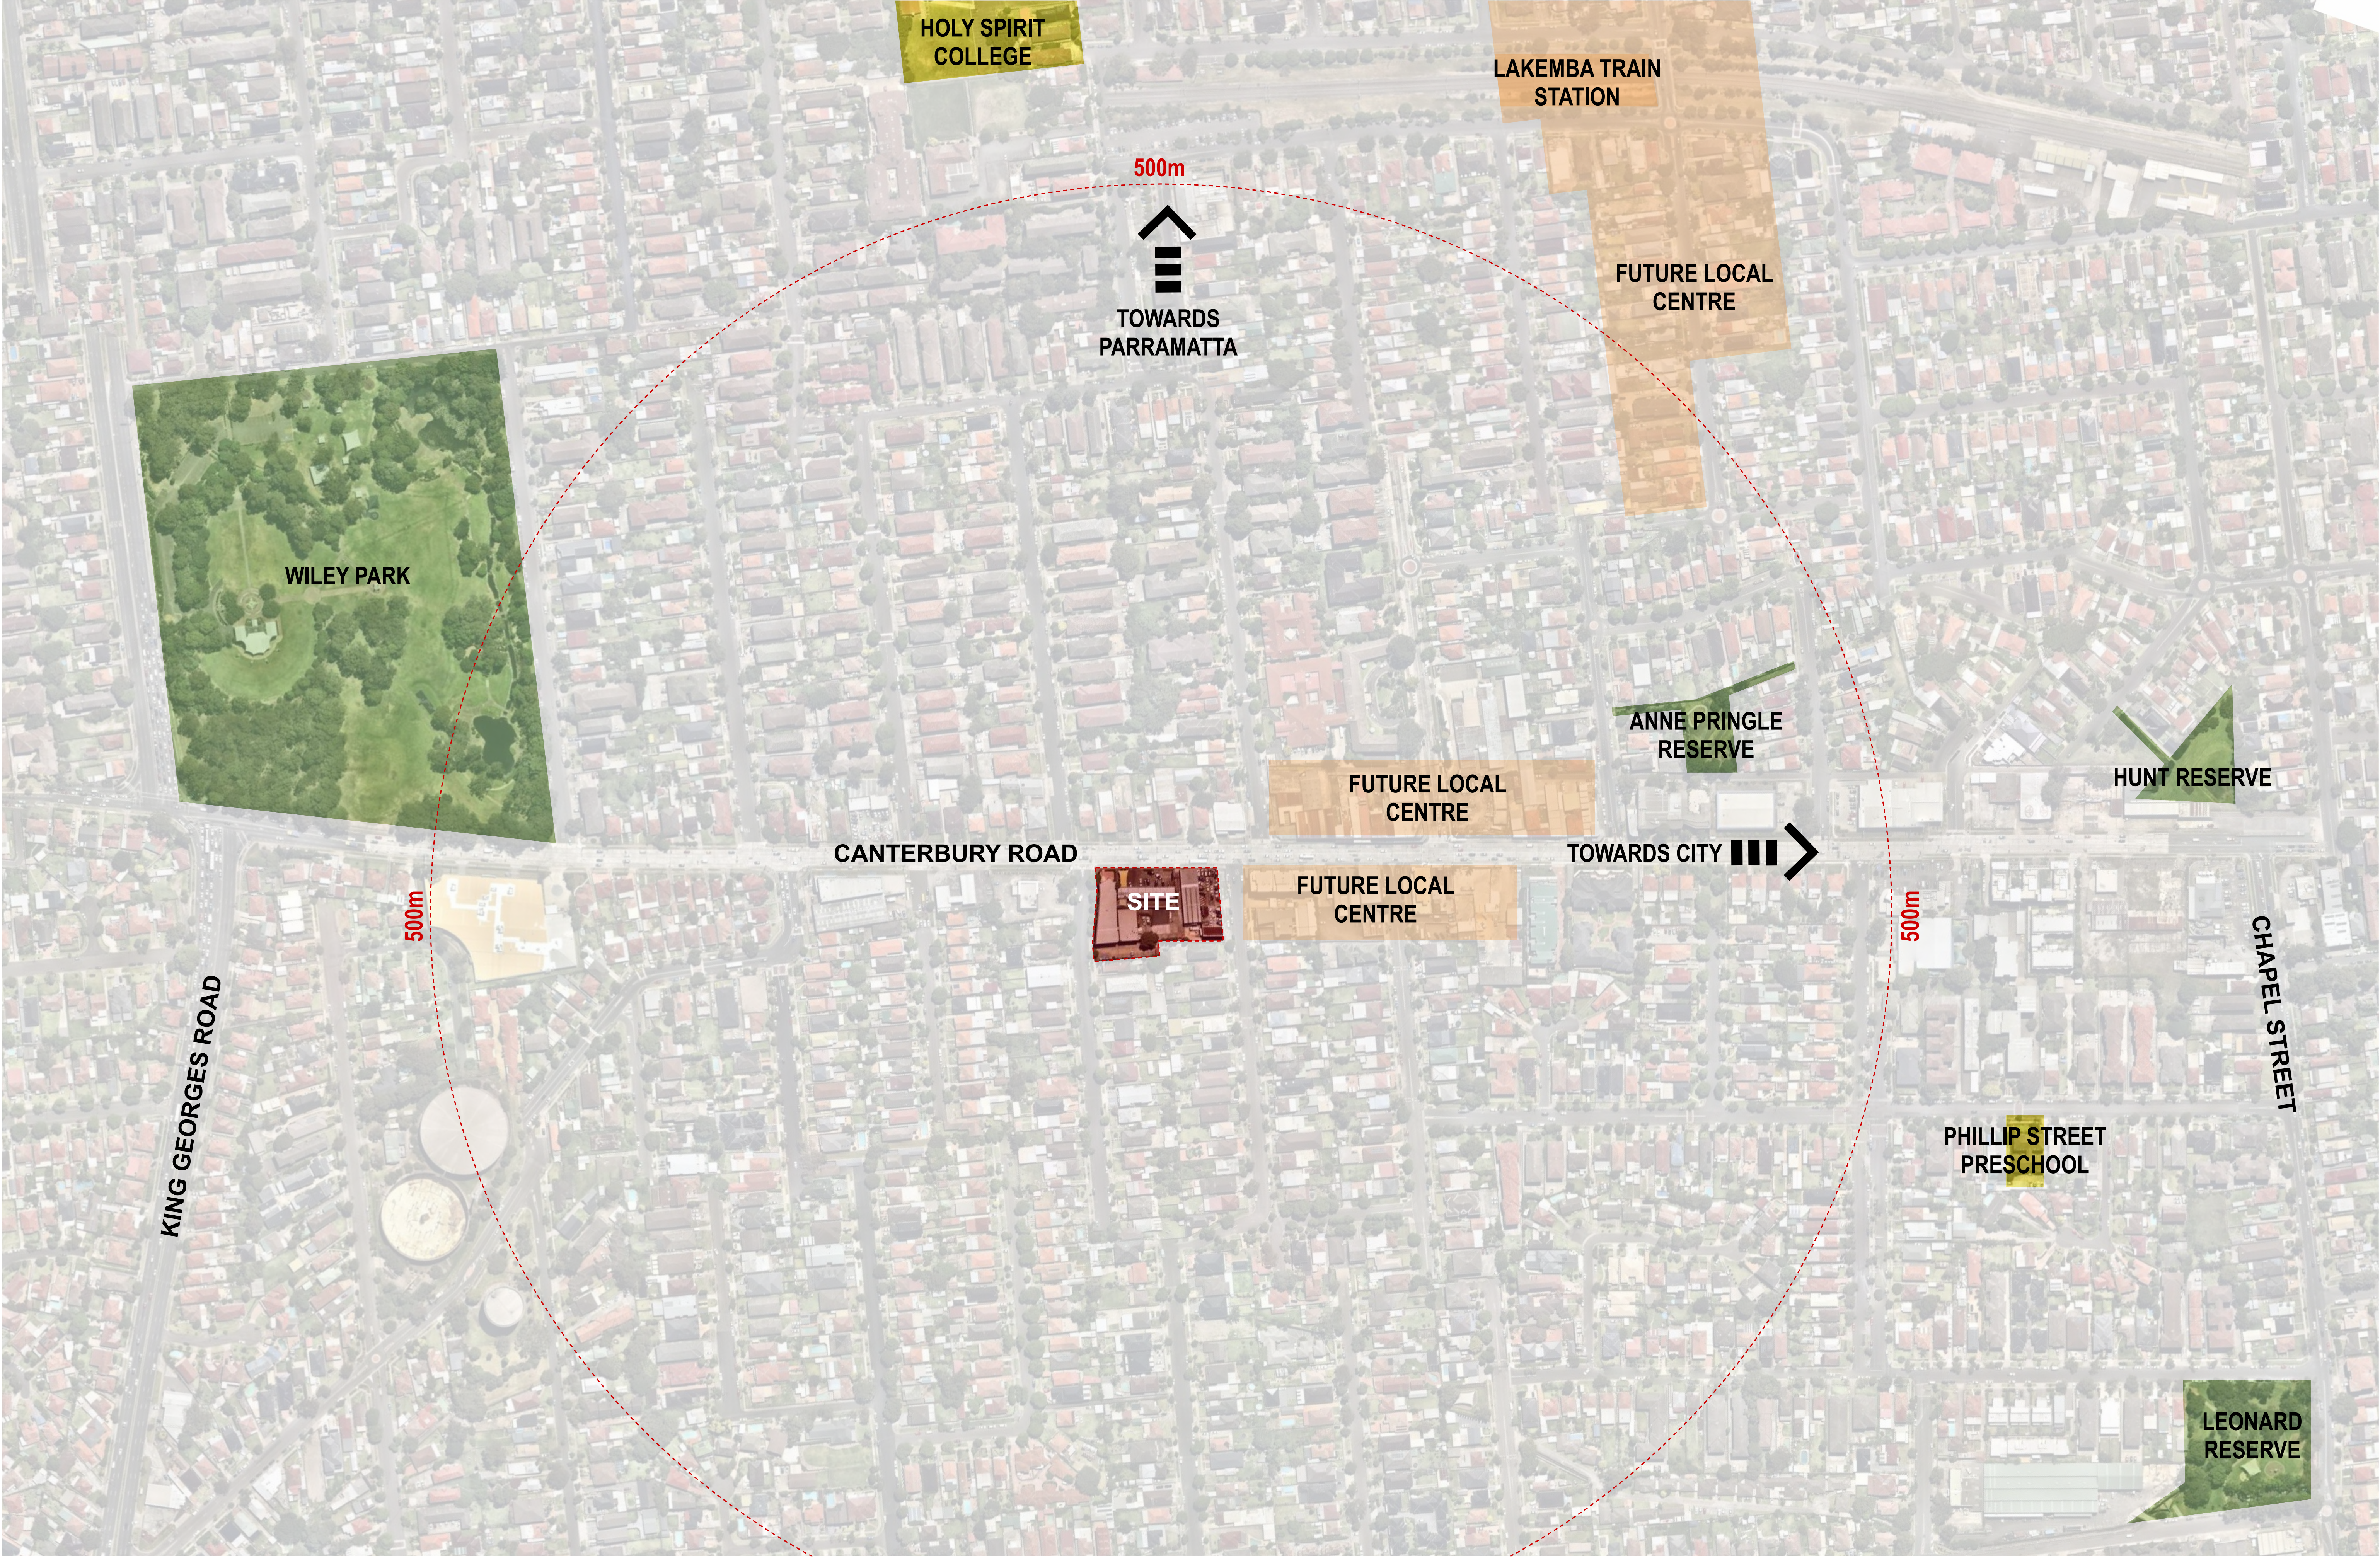


NOTES
THIS DRAWING IS THE COPYRIGHT © OF TURNER. NO REPRODUCTION WITHOUT PERMISSION. UNLESS NOTED OTHERWISE THIS DRAWING IS NOT FOR CONSTRUCTION. ALL DIMENSIONS AND LEVELS ARE TO BE CHECKED ON SITE PRIOR TO THE COMMENCEMENT OF WORK. ANY WORK TURNED UP OR ANY DISCREPANCIES FOR CLARIFICATION BEFORE PROCEEDING WITH WORK. DRAWINGS ARE NOT TO BE SCALED. USE ONLY FIGURED DIMENSIONS. REFER TO CONSULTANT DOCUMENTATION FOR FURTHER INFORMATION.

CLIENT
918 Canterbury Road Pty Ltd

LEGEND			
	Education Facilities		Retail District
	Public Reserves		Proposed Site
			Town Centre Precincts
			Train Station
			CBD Nodes

Project Title
918 Canterbury Road
Roselands NSW 2196 Australia
Drawing Title
Site Plans
Context Plan

02	16.03.18	MK	Amended DA submission	Project No.	15048	Drawn by	MK	North
Rev.	Date	Approved by	Revision Notes	Status	Dwg No.	Rev	02	
Scale	1:2000 @A1, 50%@A3							
Development Application				DA-100-001				

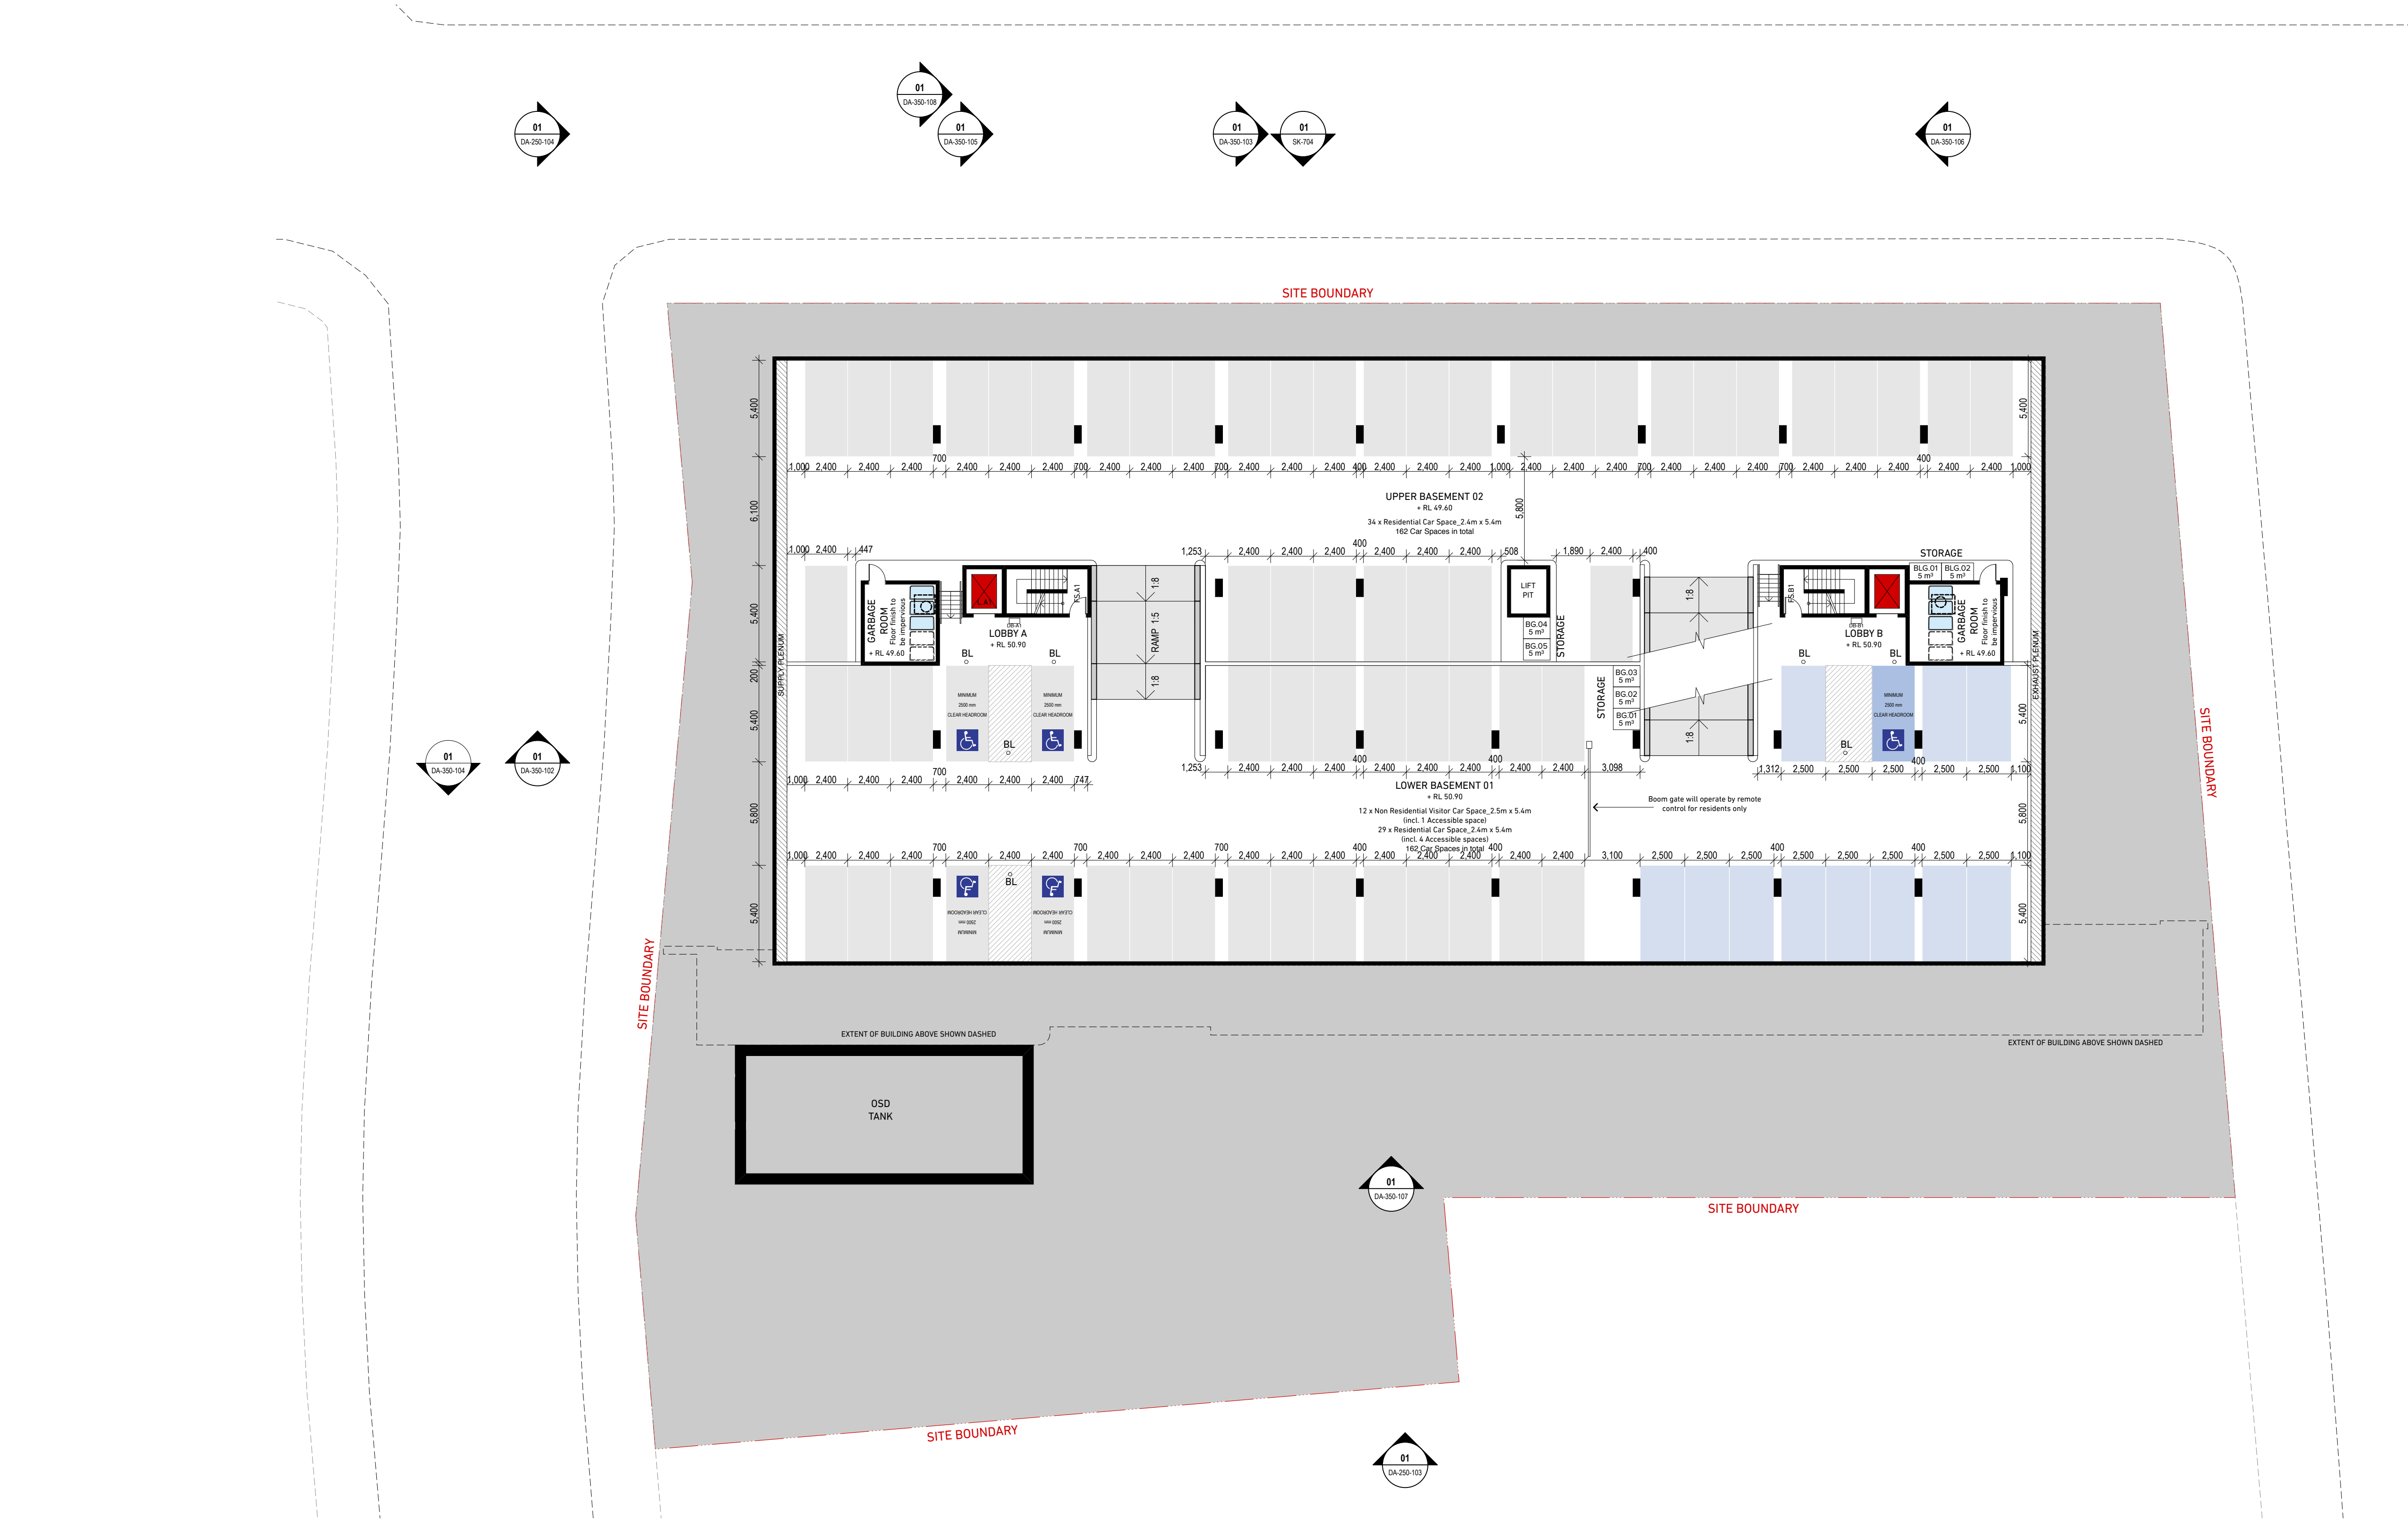

LEGEND	
AHD	Australian Height Datum
AC	Air Conditioning
AWN	Awning
BT	Bathroom
BT_2	Bedroom 1, Bedroom 2
BAL	Balustrade
BKR	Bicycle Rack
BL	Ballard (Steel)
BLD	Building
BY	Balcony
COMS	Communications Services
CPE	Car Park Exhaust
CY	Courtyard
CWB	Car Wash Bay
CWI	Corridor Window, Type 1
D	Dining
DW	Dishwasher
E	Entry
ELEC	Electrical Services
EN	Ensuite
EXH	Exhaust
FEP	Fire Egress Path
FEX	Fire Extinguisher
FFL	Finished Floor Level
FHR	Fire Hose Reel
FIP	Fire Indicator Panel
FMP	Fire Mimic Panel
FS1, 2...	Fire Stair No. 1, 2, etc.
G	Ground
GB	Garbage Chute
GBR	Garbage Room
GF	Gate & Fence
GHR	Garbage Holding Room
GL	Ground Line
H	Hydraulic Services
K	Kitchen
KE	Kitchen Exhaust
L1, 2...	Lift No. 1, 2, etc.
L	Living
LG	Lower Ground
LV	Laundry
LV	Louvre
MBX	Mail Box Assembly
MSB	Main Switch Board Services
MTR	Meter
MV	Mechanical Vent
OFS	Over Flow Spout
OSD	On-Site Detention
P	Pantry
PBL	River Pebbles
R	Robe
RES	Residential
RF	Refrigerator
RL	Relative Level to AHD
S	Store
SC	Storage Cage
SCN	Screen
SIM	Similar
SKL1, 2...	Skylight1, 2, etc.
SSL	Structural Slab Level
ST_01	Stair No. 1, 2, etc.
TCE	Terrace
TYP	Typical
UT	Utility Area
V	Void
WC	Water Closet
WIR	Walk In Robe
WPM	Waterproof Membrane
WS	Wheel Stop
(LL)	Lower Level
(UL)	Upper Level
SOL	Solar Access (ADG)
(NV)	Naturally Ventilated (ADX)
▲	Entry Point
△	Egress Point
■	Residential Area
■	Retail Area

NOTES
THIS DRAWING IS THE COPYRIGHT © OF TURNER. NO REPRODUCTION WITHOUT PERMISSION. UNLESS NOTED OTHERWISE THIS DRAWING IS NOT FOR CONSTRUCTION. ALL DIMENSIONS AND LEVELS ARE TO BE CHECKED ON SITE PRIOR TO THE COMMENCEMENT OF WORK. BEFORE TURNING UP ANY DISCREPANCIES FOR CLARIFICATION BEFORE PROCEEDING WITH WORK. DRAWINGS ARE NOT TO BE SCALED. USE ONLY FIGURED DIMENSIONS. REFER TO CONSULTANT DOCUMENTATION FOR FURTHER INFORMATION.

DLCS Quality Endorsment Company ISO 9001:2015, Registration Number 20476
Notwithstanding to Nicholas Turner 6885, APR 98 984 084 811

CLIENT
918 Canterbury Road Pty Ltd


Project Title
918 Canterbury Road
Roselands NSW 2196 Australia


Drawing Title
GA Plans
Basement 1

02	16.03.18	MK	Amended DA submission
Rev.	Date	Approved by	Revision Notes
Scale	1:200 @A1, 50% @A3	Project No.	15048
Status	Development Application	Dwg No.	DA-110-108
Rev	02	Drawn by	MK
		North	▲

TURNER

L7 ONE Oxford Street
Darlinghurst NSW 2010
Australia
T +61 2 8668 0000
F +61 2 8668 0088
turner@tdcs.com.au

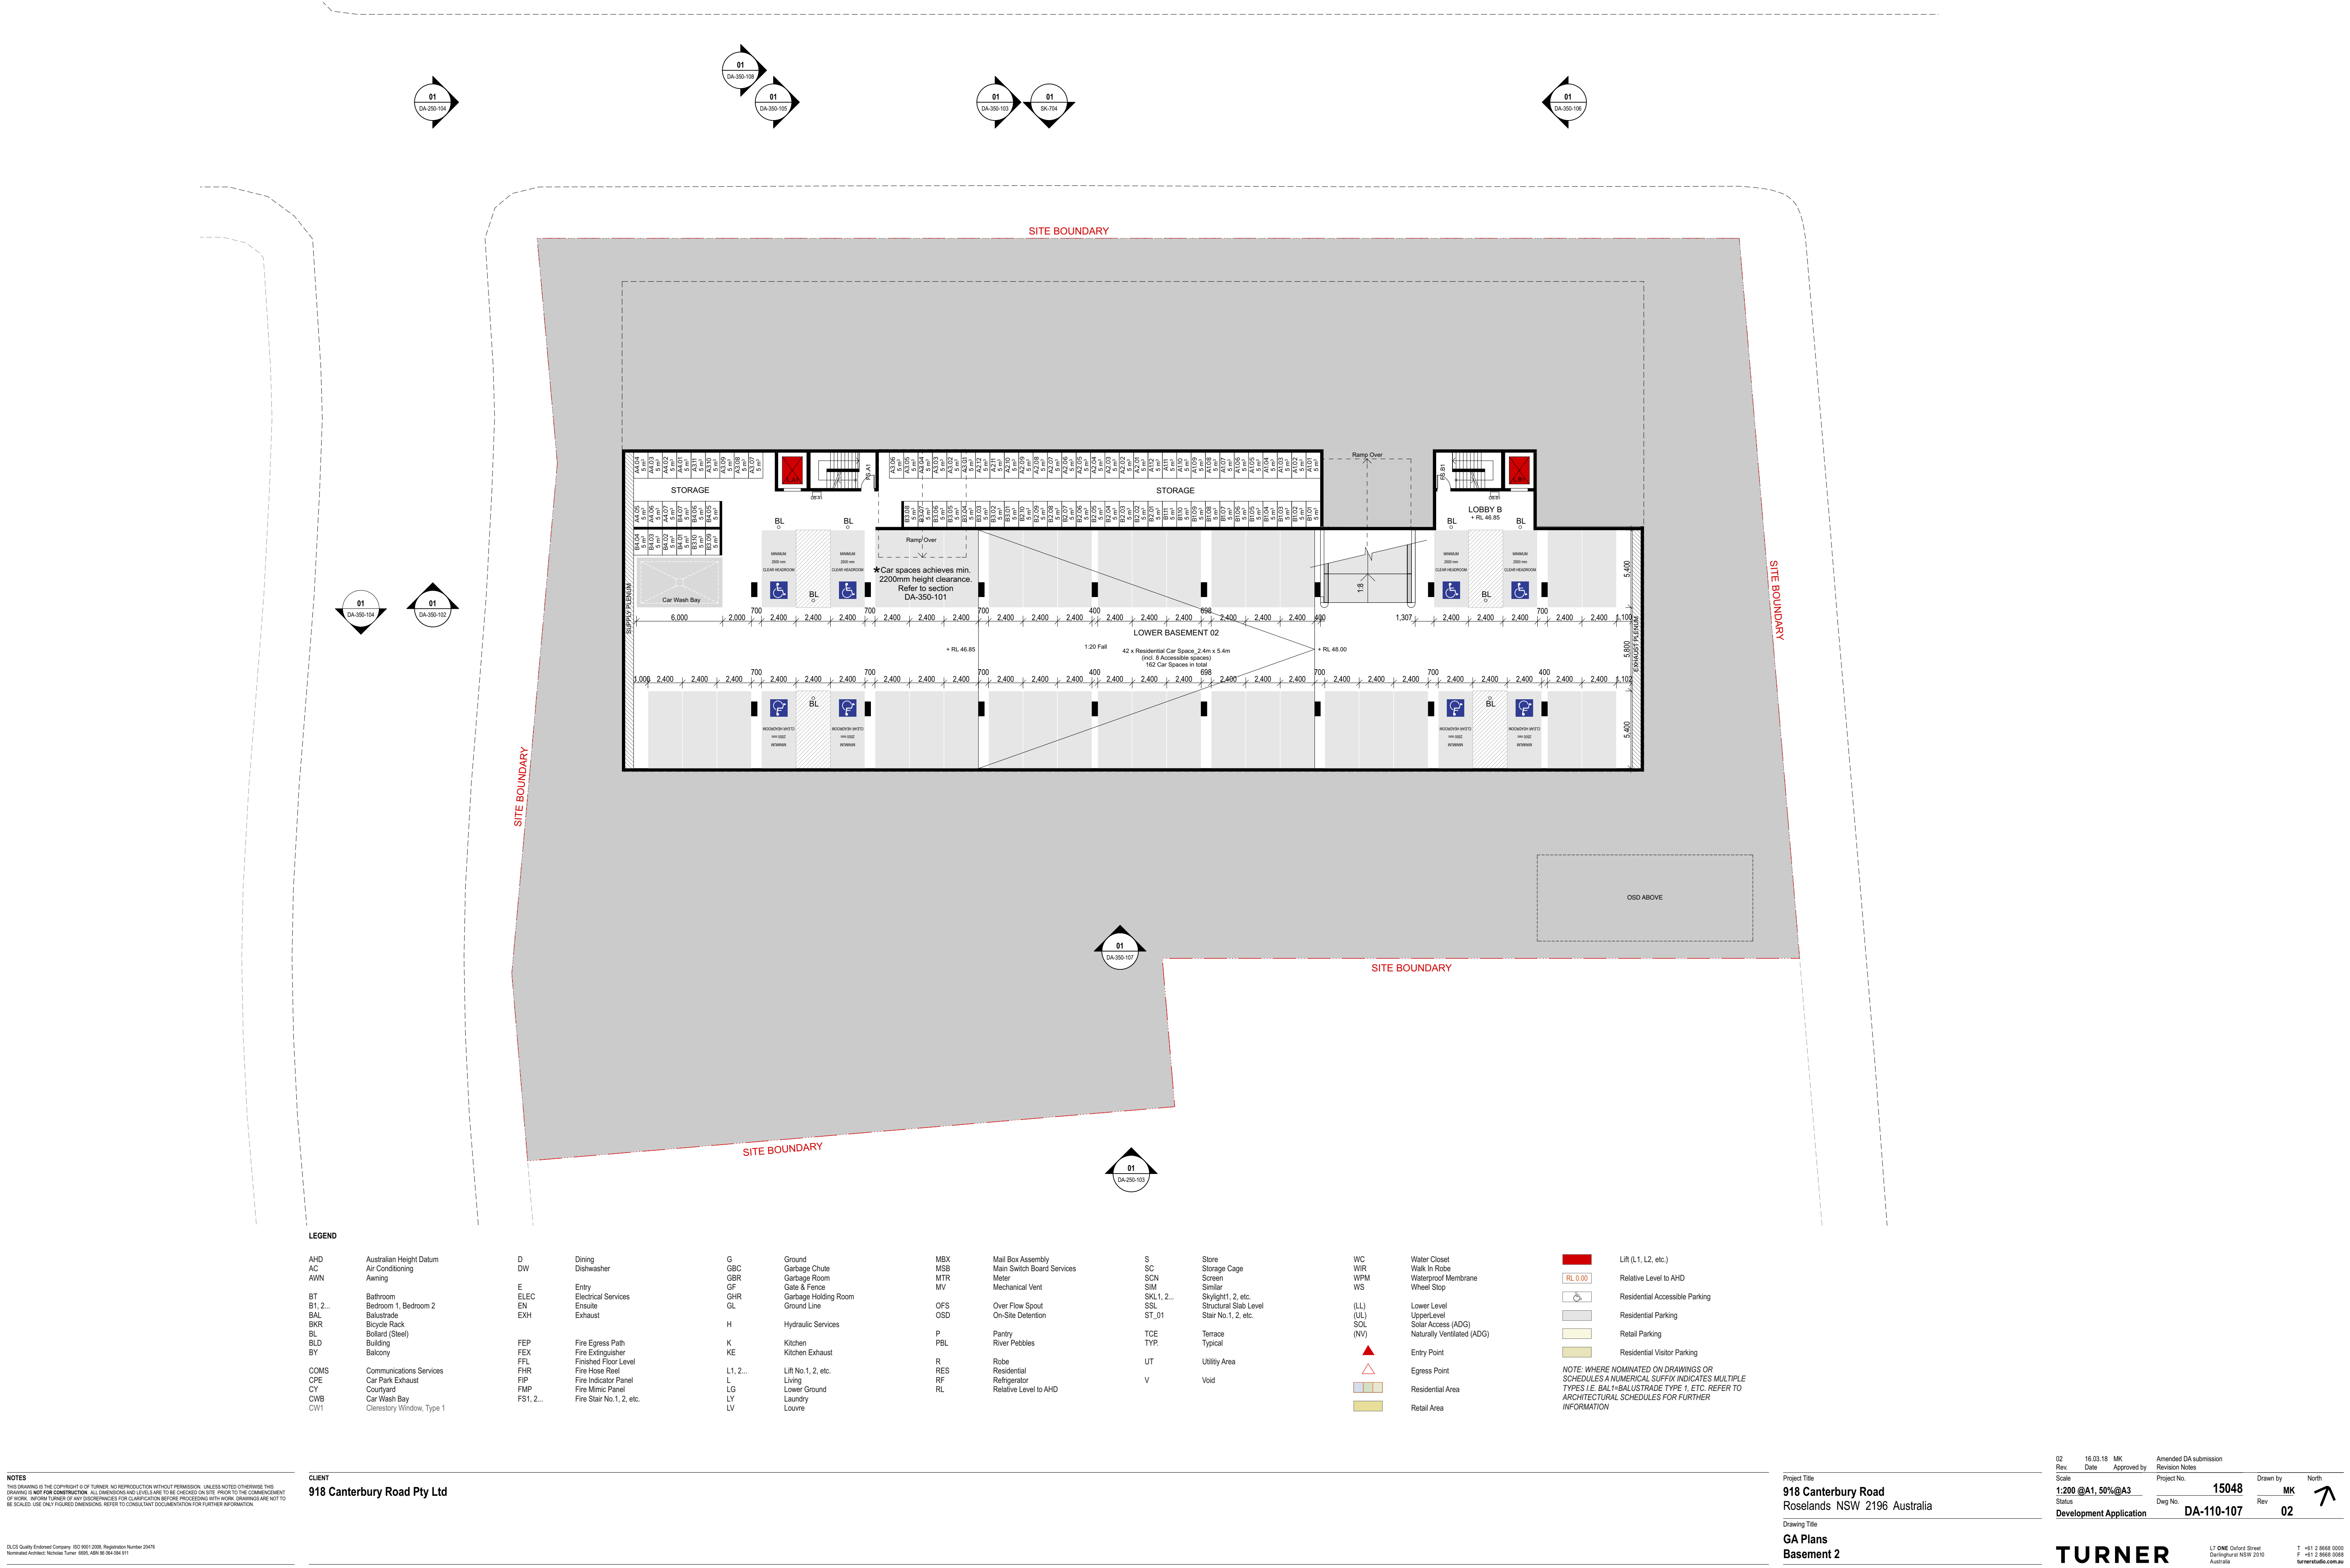

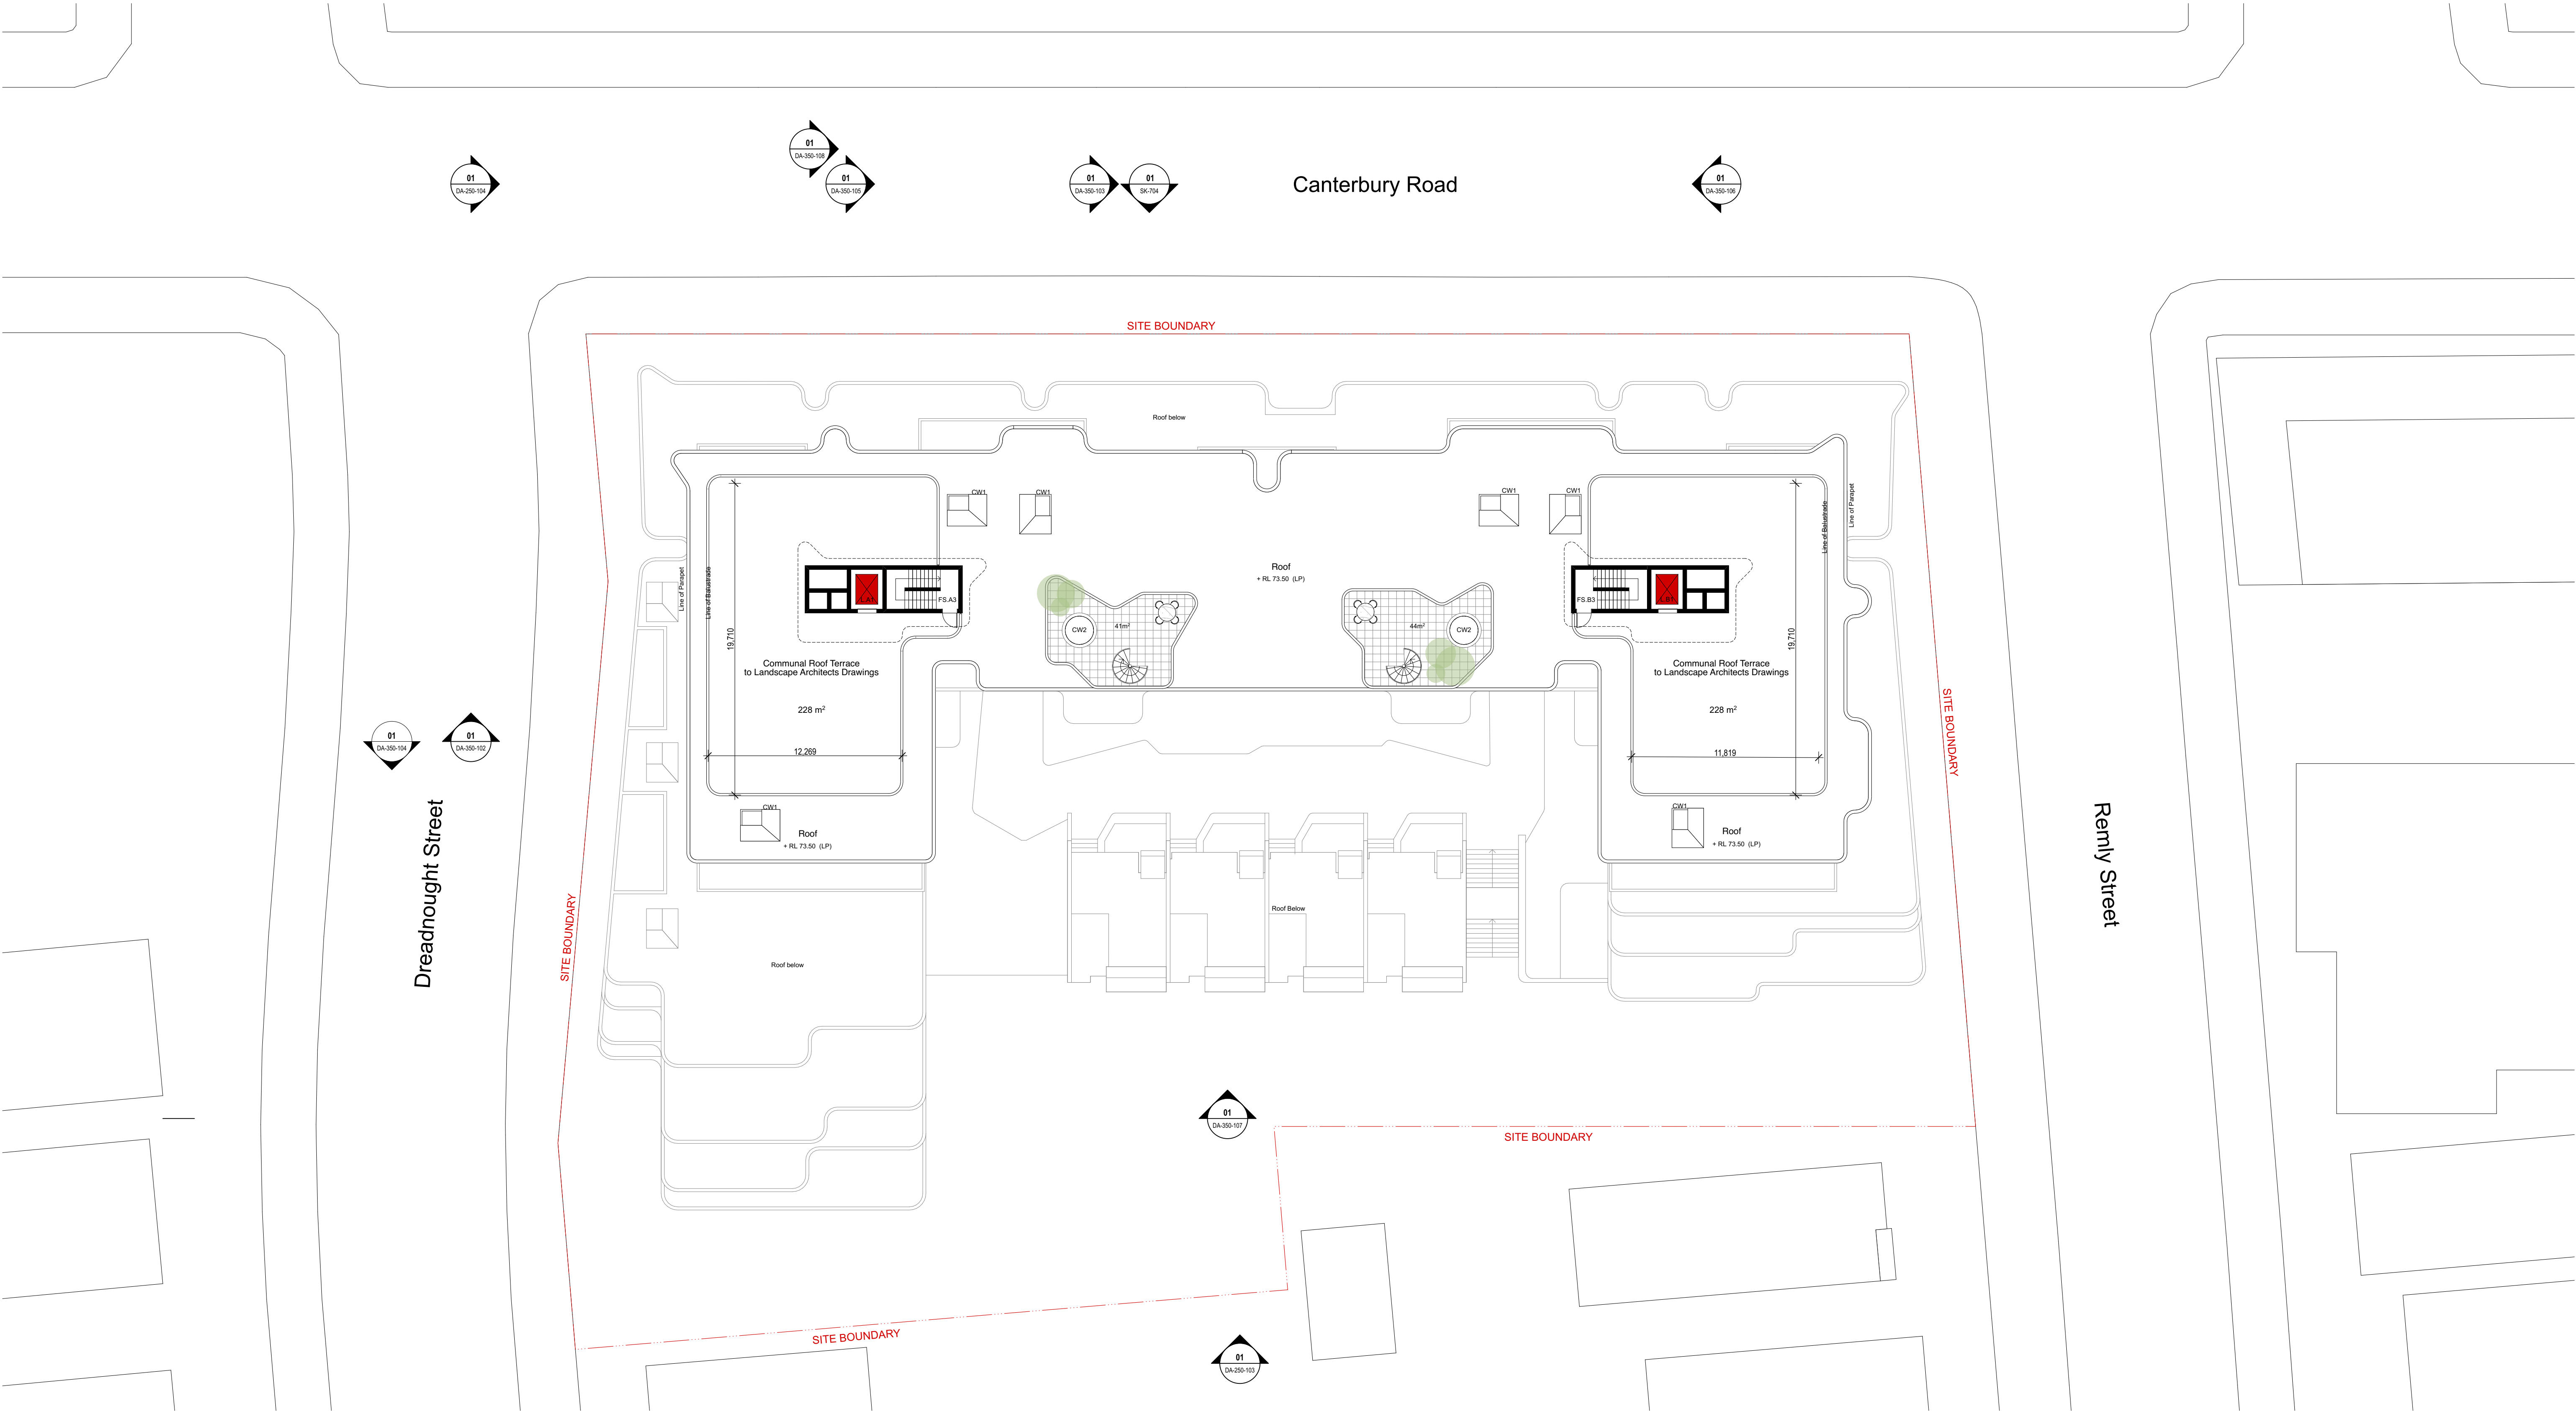

LEGEND	
AHD	Australian Height Datum
AC	Air Conditioning
AWN	Awning
BT	Bathroom
BT, 2.	Bedroom 1, Bedroom 2
BAL	Balustrade
BKR	Bicycle Rack
BL	Ballard (Steel)
BLD	Building
BY	Balcony
COMS	Communications Services
CPE	Car Park Exhaust
CY	Courtyard
CWB	Car Wash Bay
CWI	Corridor Window, Type 1
D	Dining
DW	Dishwasher
E	Entry
ELEC	Electrical Services
EN	Ensuite
EXH	Exhaust
FEP	Fire Egress Path
FEX	Fire Extinguisher
FFL	Finished Floor Level
FHR	Fire Hose Reel
FIP	Fire Indicator Panel
FMP	Fire Mimic Panel
FS1, 2...	Fire Stair No.1, 2, etc.
G	Ground
GB	Garbage Chute
GBR	Garbage Room
GF	Gate & Fence
GHR	Garbage Holding Room
GL	Ground Line
H	Hydraulic Services
K	Kitchen
KE	Kitchen Exhaust
L1, 2...	Lift No.1, 2, etc.
L	Living
LG	Lower Ground
LV	Laundry
LV	Louvre
MBX	Mail Box Assembly
MSB	Main Switch Board Services
MTR	Meter
MV	Mechanical Vent
OFS	Over Flow Spout
OSD	On-Site Detention
P	Pantry
PBL	River Pebbles
R	Roof
RES	Residential
RF	Refrigerator
RL	Relative Level to AHD
S	Store
SC	Storage Cage
SCN	Screen
SIM	Similar
SKL1, 2...	Skylight1, 2, etc.
SSL	Structural Slab Level
ST_01	Stair No.1, 2, etc.
TCE	Terrace
TYP	Typical
UT	Utility Area
V	Void
WC	Water Closet
WIR	Walk In Robe
WPM	Waterproof Membrane
WS	Wheel Stop
(LL)	Lower Level
(UL)	Upper Level
SOL	Solar Access (ADG)
(NV)	Naturally Ventilated (ADX)
▲	Entry Point
△	Egress Point
■	Residential Area
■	Retail Area

NOTES
THIS DRAWING IS THE COPYRIGHT © OF TURNER. NO REPRODUCTION WITHOUT PERMISSION. UNLESS NOTED OTHERWISE THIS DRAWING IS NOT FOR CONSTRUCTION. ALL DIMENSIONS AND LEVELS ARE TO BE CHECKED ON SITE PRIOR TO THE COMMENCEMENT OF WORK. BEFORE TURNING UP ANY DISCREPANCIES FOR CLARIFICATION BEFORE PROCEEDING WITH WORK. DRAWINGS ARE NOT TO BE SCALED. USE ONLY FIGURED DIMENSIONS. REFER TO CONSULTANT DOCUMENTATION FOR FURTHER INFORMATION.

CLIENT
918 Canterbury Road Pty Ltd

Project Title
918 Canterbury Road
Roselands NSW 2196 Australia

Drawing Title
GA Plans
Roof

02	16.03.18	MK	Amended DA submission
Rev.	Date	Approved by	Revision Notes
Scale	1:200 @A1, 50% @A3	Project No.	15048
Status	Development Application	Dwg No.	DA-110-015
Rev	02	Drawn by	MK
		North	▲

TURNER

L7 ONE Oxford Street
Darlinghurst NSW 2010
Australia
T +61 2 8668 0000
F +61 2 8668 0088
turnerinfo.com.au



NOTES
THIS DRAWING IS THE COPYRIGHT © OF TURNER. NO REPRODUCTION WITHOUT PERMISSION. UNLESS NOTED OTHERWISE THIS DRAWING IS NOT FOR CONSTRUCTION. ALL DIMENSIONS AND LEVELS ARE TO BE CHECKED ON SITE. PRIOR TO THE COMMENCEMENT OF WORK, INFORM TURNER OF ANY DISCREPANCIES FOR CLARIFICATION BEFORE PROCEEDING WITH WORK. DRAWINGS ARE NOT TO BE SCALED. USE ONLY FIGURED DIMENSIONS. REFER TO CONSULTANT DOCUMENTATION FOR FURTHER INFORMATION.

CLIENT
918 Canterbury Road Pty Ltd


DLCS Quality Endorsed Company ISO 9001:2015, Registration Number 20476
Notified Architect Nicholas Turner 6055, APR 99 504 094 911

Project Title
918 Canterbury Road
Roselands NSW 2196 Australia
Drawing Title
Demolition Plan

LEGEND
EXISTING BUILDINGS INCLUDING ALL ASSOCIATED HARDSTAND AREAS, DRIVEWAYS AND VEHICLE ACCESS TO BE DEMOLISHED
EXISTING TREES TO BE DEMOLISHED
EXISTING TREES

02	16.03.18	MK	Amended DA submission		
Rev.	Date	Approved by	Revision Notes	Project No.	Drawn by
Scale				15048	MK
1:200 @A1, 50%@A3				Dwg No.	Rev
Status				DA-101-001	02
Development Application					

TURNER
L7 ONE Oxford Street, Darlinghurst NSW 2010 Australia
T +61 2 8668 0000 F +61 2 8668 0088 turnerinfo.com.au

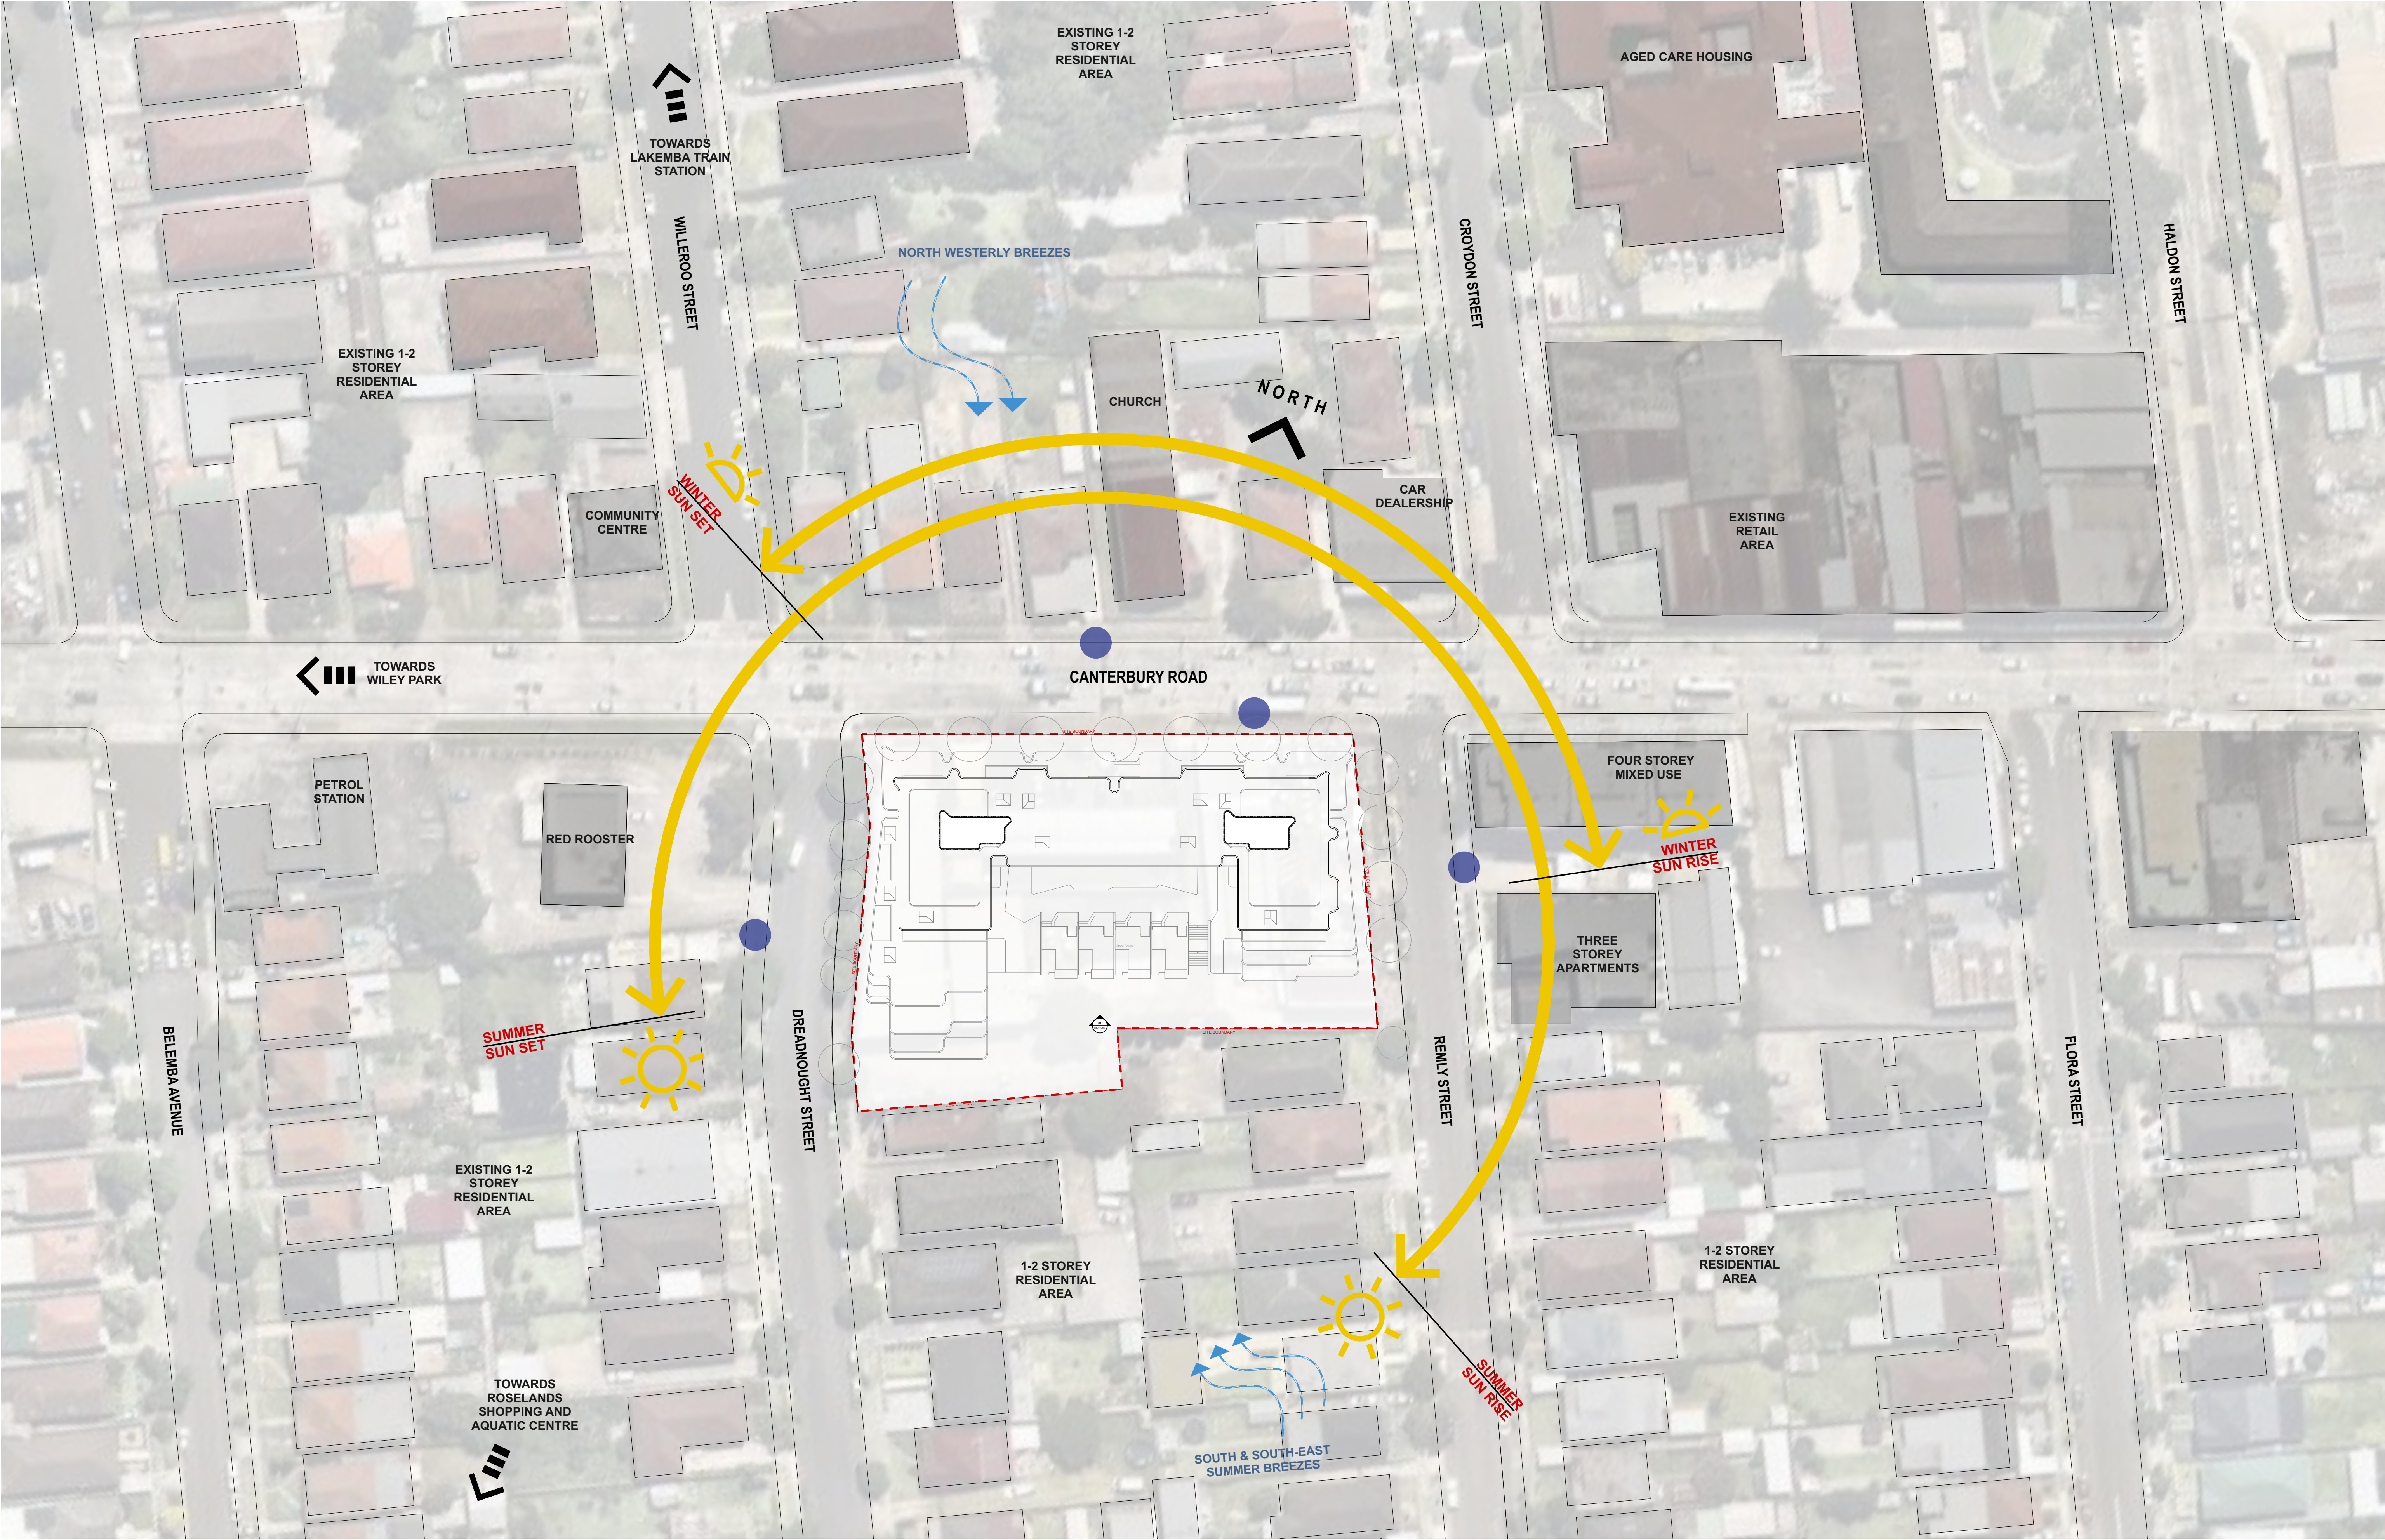

NOTES
THIS DRAWING IS THE COPYRIGHT © OF TURNER. NO REPRODUCTION WITHOUT PERMISSION. UNLESS NOTED OTHERWISE THIS DRAWING IS NOT FOR CONSTRUCTION. ALL DIMENSIONS AND LEVELS ARE TO BE CHECKED ON SITE. PRIOR TO THE COMMENCEMENT OF WORK, WORKING TURNES OF ANY DISCREPANCIES FOR CLARIFICATION BEFORE PROCEEDING WITH WORK. DRAWINGS ARE NOT TO BE SCALED. USE ONLY FIGURED DIMENSIONS. REFER TO CONSULTANT DOCUMENTATION FOR FURTHER INFORMATION.

DLCS Quality Endorsed Company ISO 9001:2015, Registration Number 20476
Turner and Associate Architects Turner 6005, APR 98 504 004 811

CLIENT
918 Canterbury Road Pty Ltd

- LEGEND
- Bus Stops
 - Prevailing Breeze
 - Sun Path

Project Title
918 Canterbury Road
Roselands NSW 2196 Australia
Drawing Title
Site Plans
Site Analysis

02	16.03.18	MK	Amended DA submission	Project No.	15048	Drawn by	North
Rev.	Date	Approved by	Revision Notes				
Scale	1:500 @A1, 50% @A3			Dwg No.	DA-100-002	Rev	02
Status	Development Application						

TURNER

L7 ONE Oxford Street
Darlinghurst NSW 2010
Australia
T +61 2 8668 0000
F +61 2 8668 0088
turner@tda.com.au