


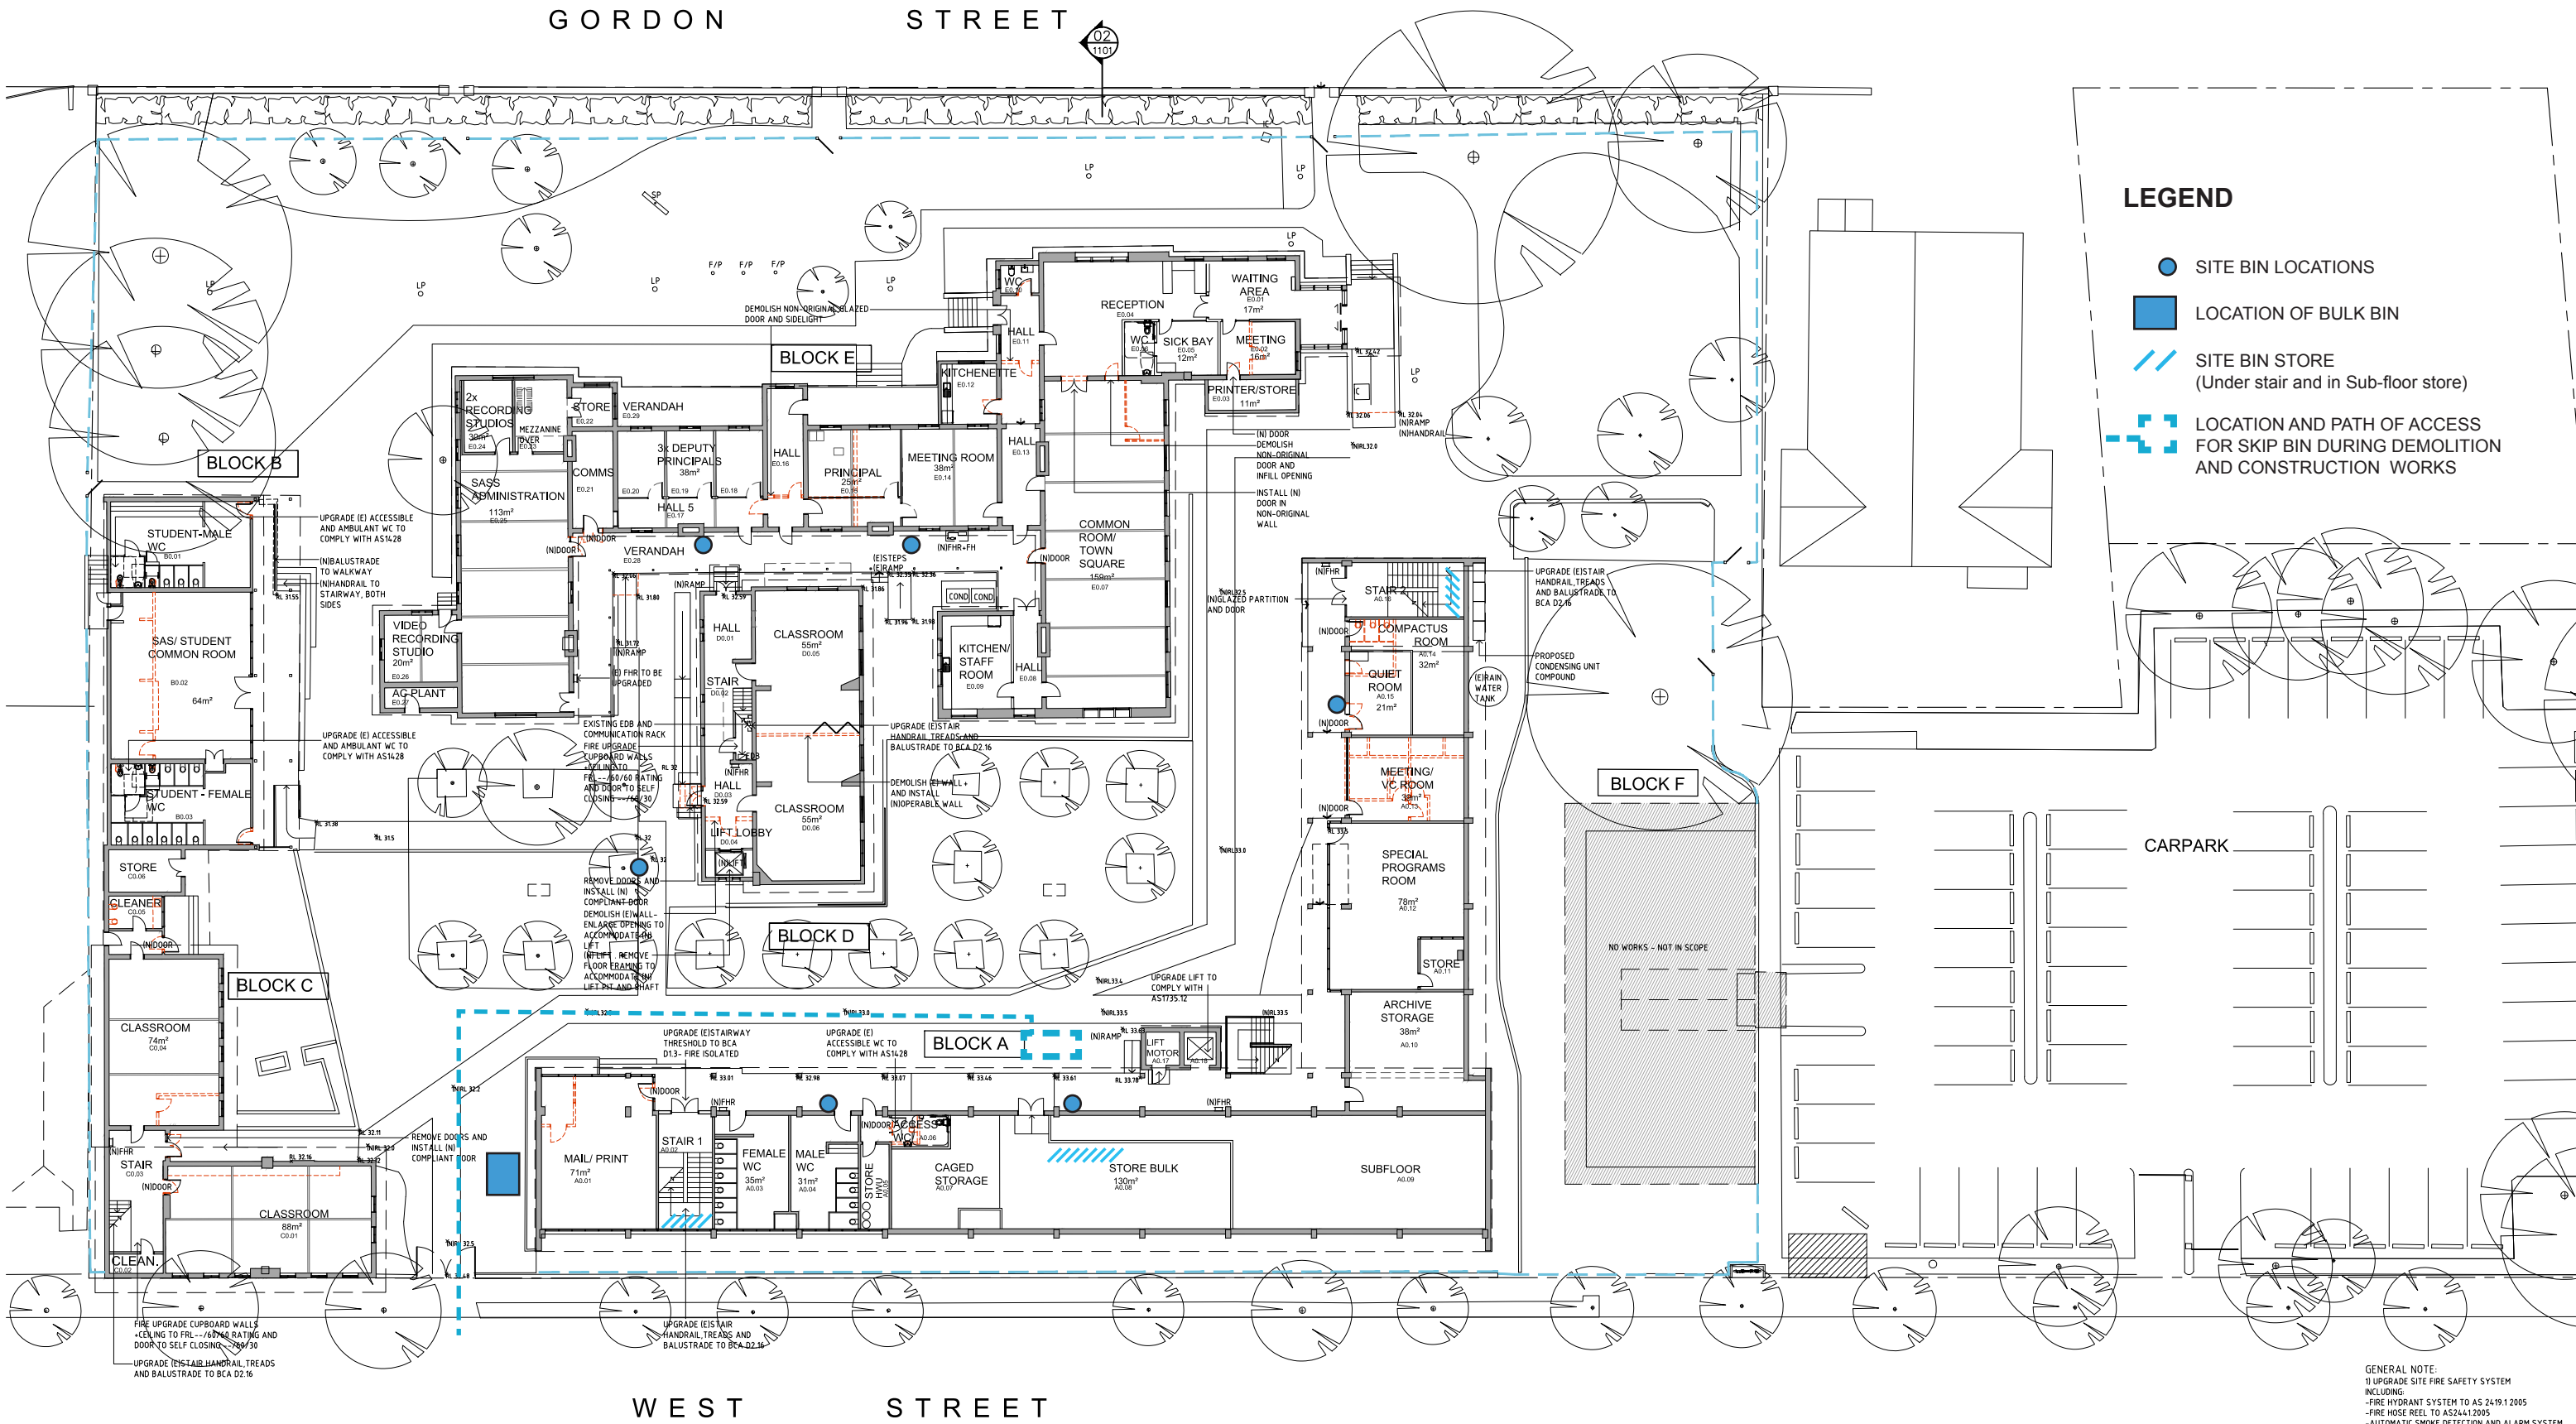

- LEGEND**
- SITE BIN LOCATIONS
 - LOCATION OF BULK BIN
 - /// SITE BIN STORE
(Under stair and in Sub-floor store)
 - LOCATION AND PATH OF ACCESS
FOR SKIP BIN DURING DEMOLITION
AND CONSTRUCTION WORKS

GENERAL NOTE:
1) UPGRADE SITE FIRE SAFETY SYSTEM
INCLUDING:
-FIRE HYDRANT SYSTEM TO AS 2419.1:2005
-FIRE HOSE REEL TO AS 2441.1:2005
-AUTOMATIC SMOKE DETECTION AND ALARM SYSTEM
-EMERGENCY LIGHTING AND EXIT SIGNAGE TO AS 2293.1:2005
-EMERGENCY SOUND AND INTERCOM SYSTEM

1 PROPOSED GROUND FLOOR PLAN
1:200

NSW Department of Education

T +61 2 9561 1919
F +61 2 9561 8505

Education
Public Schools

TOWN/FACILITY PLANNER
URBIS

T + 61 2 8233 9900

STRUCTURAL ENGINEER
WOOLACOTTS

T + 61 2 8241 9900 F +61 2 8241 9999

MECHANICAL ENGINEER
SHELMERDINES CONSULTING

T + 61 2 9436 3021 F +61 2 9439 8709

SURVEYOR
HILL & BLUME

T + 61 2 9332 4888

ELECTRICAL / FIRE ENGINEER
SHELMERDINES CONSULTING

T + 61 2 9436 3021 F +61 2 9439 8709

HYDRAULIC ENGINEER
A J WHIPPS

T + 61 2 8923 8444 F +61 2 8923 8484

BCA & ACCESS CONSULTANT
DESIGN CONFIDENCE

T + 61 2 8399 3707 F +61 2 8399 0283

LEGEND

EXISTING REDUCED LEVEL
IN FENCE
DEMOLITION
BOUNDARY
(S) WALL
(N) WALL
(E) TO BE DEMOLISHED

ABBREVIATIONS

(E) EXISTING LEVEL
EDB ELECTRICAL DISTRIBUTION BOARD
FRL FINISHED FLOOR LEVEL
FH FIRE HYDRANT
F/P FLAG POLE
FHR FIRE HOSE REEL
LP LAMP POST
MRS METAL ROOF SHEETING
(N) NEW
RL RT ROOF TILES
SP SIGN POST

Rev	Date	Description	Checked	Auth.
P1	27.09.16	PRELIMINARY DRAFT	MM	MM
P2	29.09.16	DRAFT DA ISSUE	MM	MM

Proj. Dir. **AK** Proj. Arch. **MM** Drawn **MB**
Job No. Date Scale

150875 Sep 2016 1:200 @ A1

NSW Nominated Architects:
Robert Denton Registration No. 5782
Alon Kibble Registration No. 6015

Do not scale drawings. Verify all dimensions on site. Notify architect of all discrepancies

6 2 4 6 10M

Project
OPEN HIGH SCHOOL

Drawing Title
PROPOSED GROUND FLOOR PLAN

Drawing No.
AR-DA-2001

Revision
P2

Tanner Kibble Denton Architects Pty Ltd
PO Box 660 Darlinghurst NSW 1300 Australia
Level 1, 19 Foster Street, Surry Hills NSW 2010 Australia
T +61 2 9281 4399
F +61 2 9281 4337
www.tkda.com.au

TKDArchitects
Tanner Kibble Denton