


1 BUILDING A LEVEL 1 FLOOR PLAN
1:200 @ A1

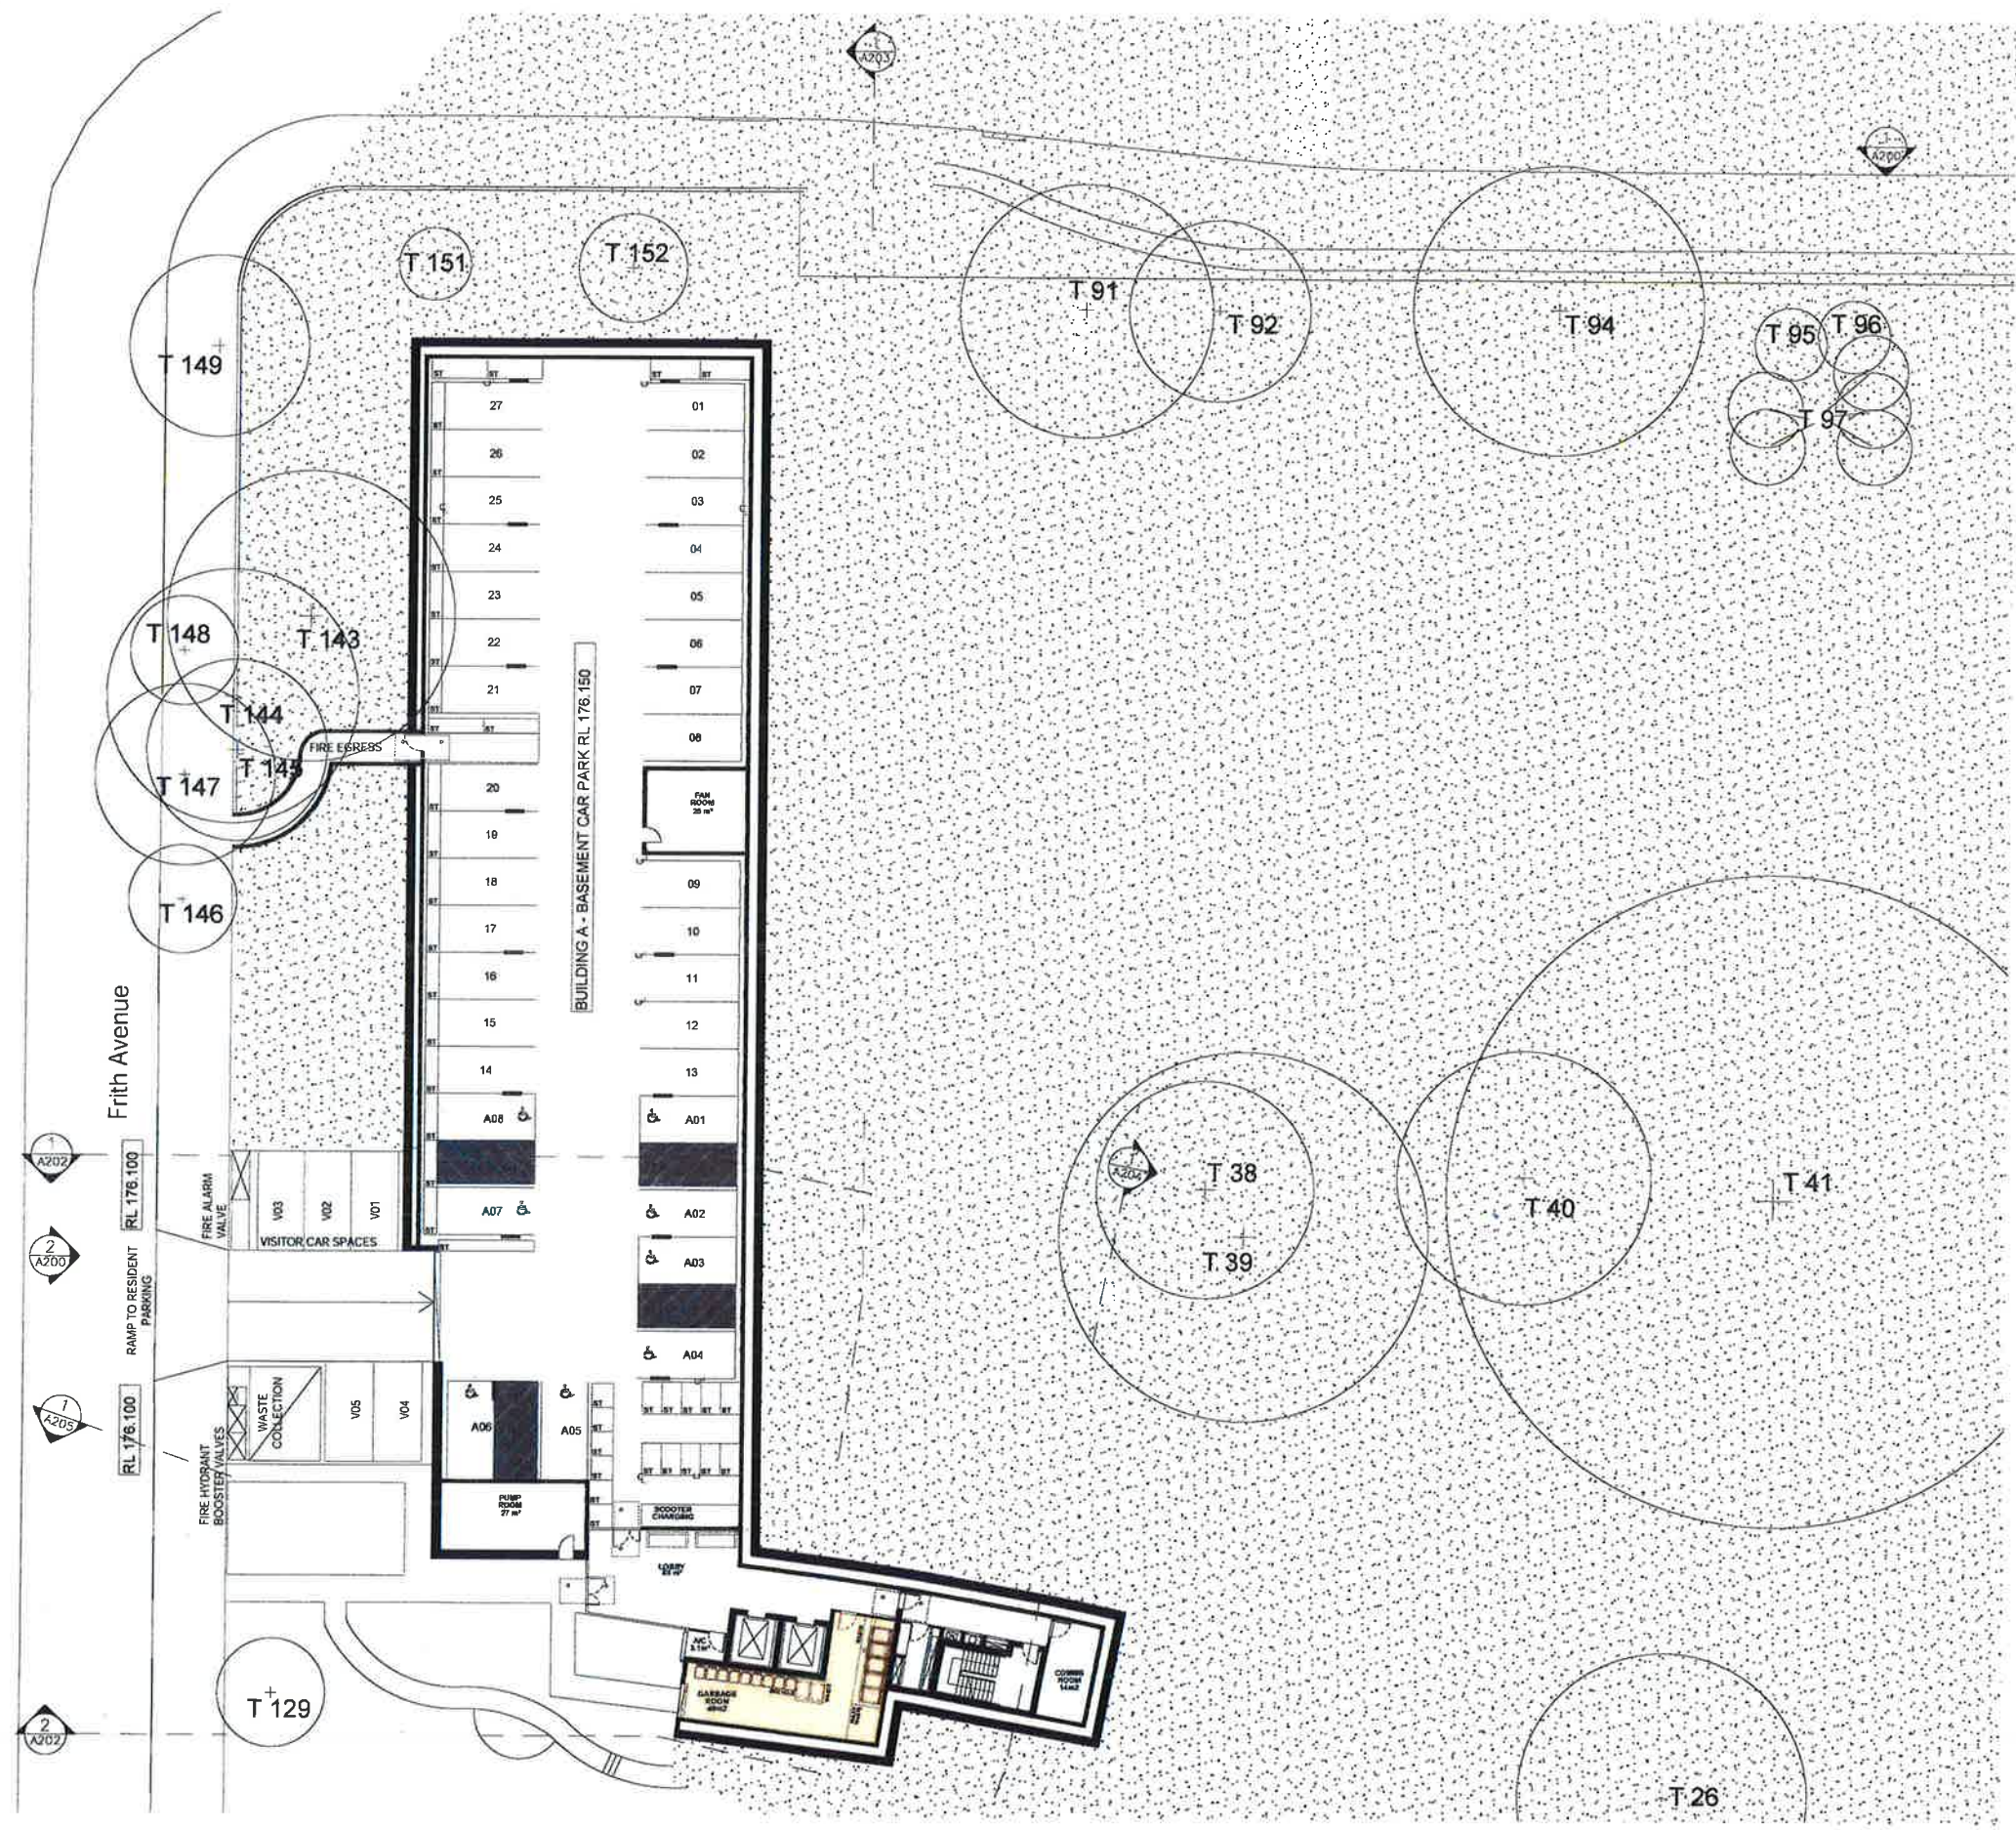


ST STORAGE
P PANTRY
F FRIDGE
O OVEN

● AFFORDABLE UNITS
■ UNEXCAVATED

Do not scale from drawings
Verify all dimensions on site before commencing work
Copying or reproduction of this drawing is strictly prohibited without the consent of PTW Architects Pty Ltd
The Architect shall not be liable for any loss or damage whatsoever arising from or in respect of any errors or omissions in this drawing, whether or not such errors or omissions are caused by negligence on the part of the Architect or any other person.
The Engineer shall not be liable for any loss or damage whatsoever arising from or in respect of any errors or omissions in this drawing, whether or not such errors or omissions are caused by negligence on the part of the Engineer or any other person.
Any use of the drawings, other than for the purposes for which they were prepared, is at the user's risk.

No.	Amendment	By	Date
V	90% DA SUBMISSION		PTW/09/01/15
W	95% DA SUBMISSION		PTW/12/11/15
X	98% DA SUBMISSION		PTW/25/11/15
01	DA SUBMISSION		PTW/25/11/15
02	AMENDMENT OF GARBAGE ROOMS		PTW/18/04/16

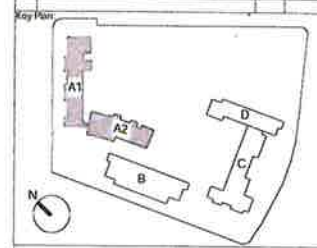

Consultants:

Project Manager	Melton Group Pty Ltd	1 612 9668 6823
Access	Funkeon Sydney	1 612 9011 8128
Acoustic Consultant	Acoustic Logic	1 612 9339 8009
BCA Consultant	Vic Lin	1 612 9715 2555
Civil Engineering	Northrop Consulting Engineers	1 612 9634 6033
Cost Consultant	WT Partnership	1 612 9929 7422
Fire Engineering	MCD Fire Engineering	1 0423 922 745
Heritage Consultant	City Plan Heritage	1 612 8270 3530
Hydraulic Engineering	EWF W	1 0412 523 823
Landscape Architect	Taylor Brammer	1 612 9387 8855
Planner	City Plan Service	1 612 8270 3500
Electrical Mechanical	JHA	1 612 9437 1000
Structural Engineer	Northrop Consulting Engineers	1 612 4226 3333
Traffic Engineer	Vergo Traffic Planning	1 612 9904 3224
Waste Consultants	Waste Risk and Consultancy Services	1 612 9019 0267

Uniting
Uniting
Level 4, 222 Pitt St, Sydney NSW

PTW Architects
Level 13, 9 Castlereagh St
Sydney NSW Australia 2000
T - 612 9332 5677
F - 612 9321 4139

PTW
REGISTERED ARCHITECTS
REGISTERED ARCHITECT NO. 808
REGISTERED ARCHITECT NO. 4776
REGISTERED ARCHITECT NO. 5857

Approvals	By	Date
PTW Approval:		
Client Approval:		

NOT TO BE USED
FOR CONSTRUCTION

Project:
BOWDEN BRAE VILLAGE

Title:
BUILDING A LEVEL 1 FLOOR PLAN
RL 176.15

<Check Scale/Scale>

Scale:	Plot Date	Job No:
1:200 @A1	18/04/16	211090

Draw No:	Revision:
A-DA-101	02

Status:
DA ISSUE



ST	STORAGE		
P	PANTRY		AFFORDABLE UNITS
F	FRIDGE		
O	OVEN		UNEXCAVATED

[illegible]




1 BUILDING B & C & D LEVEL 2 FLOOR PLAN
1:200 @ A1

ST STORAGE
P PANTRY
F FRIDGE
O OVEN

AFFORDABLE UNITS
UNEXCAVATED

Do not scale from drawings.
Check all dimensions on site before commencing work.
Drawing is to be used for construction purposes only. It is not to be used for any other purpose.
The Architect shall not be liable for any loss or damage to any person or property arising from the use of this drawing.
The Engineer shall not be liable for any loss or damage to any person or property arising from the use of this drawing.
The Contractor shall not be liable for any loss or damage to any person or property arising from the use of this drawing.
Any use of this drawing other than as intended is at the user's risk.

Rev	Amendment	By	Date
V	90% DA SUBMISSION	PTW	19/11/15
W	95% DA SUBMISSION	PTW	21/11/15
X	98% DA SUBMISSION	PTW	25/11/15
01	DA SUBMISSION	PTW	25/11/15

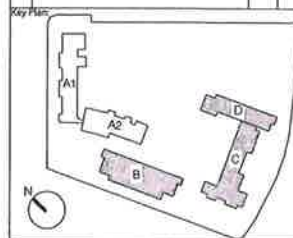

Consultants:

Project Manager Midson Group Pty Ltd	T 612 9858 6923
Access Fusion Sydney	T 612 9011 8128
Acoustic Consultant Acoustic Logic	T 612 8339 8009
BCA Consultant Vic LBI	T 612 9715 2555
Civil Engineering Norrop Consulting Engineers	T 612 9634 6033
Cost Consultant WT Partnership	T 612 9929 7422
Fire Engineering MCD Fire Engineering	T 0423 922 745
Heritage Consultant City Plan Heritage	T 612 8270 3530
Hydraulic Engineering EVPW	T 0412 523 920
Landscape Architect Taylor Brammer	T 612 9387 8855
Planner City Plan Service	T 612 8270 3500
Electrical, Mechanical JHA	T 812 9437 1000
Structural Engineer Norrop Consulting Engineers	T 612 4228 3333
Traffic Engineer Varga Traffic Planning	T 612 9904 3224
Waste Consultant Waste Audit and Consultancy Services	T 612 9818 8267

Uniting
Uniting
Level 4, 222 Pitt St, Sydney NSW

PTW Architects
Level 13, 9 Castlereagh St
Sydney NSW Australia 2000

PTW
T +612 9232 5877
F +612 9221 4130

Approvals	By:	Date:
PTW Approval		
Client Approval		


NOT TO BE USED
FOR CONSTRUCTION

Project:
BOWDEN BRAE VILLAGE

Title:
BUILDING B & C & D LEVEL 2 FLOOR PLAN
RL 179.1

<Check Scalebar Scale>

Scale:	Plot Date:	Job No:
1:200 @A1	25/11/15	211090
Dwg No:	Revision:	
A-DA-103	01	
Status:		
DA ISSUE		

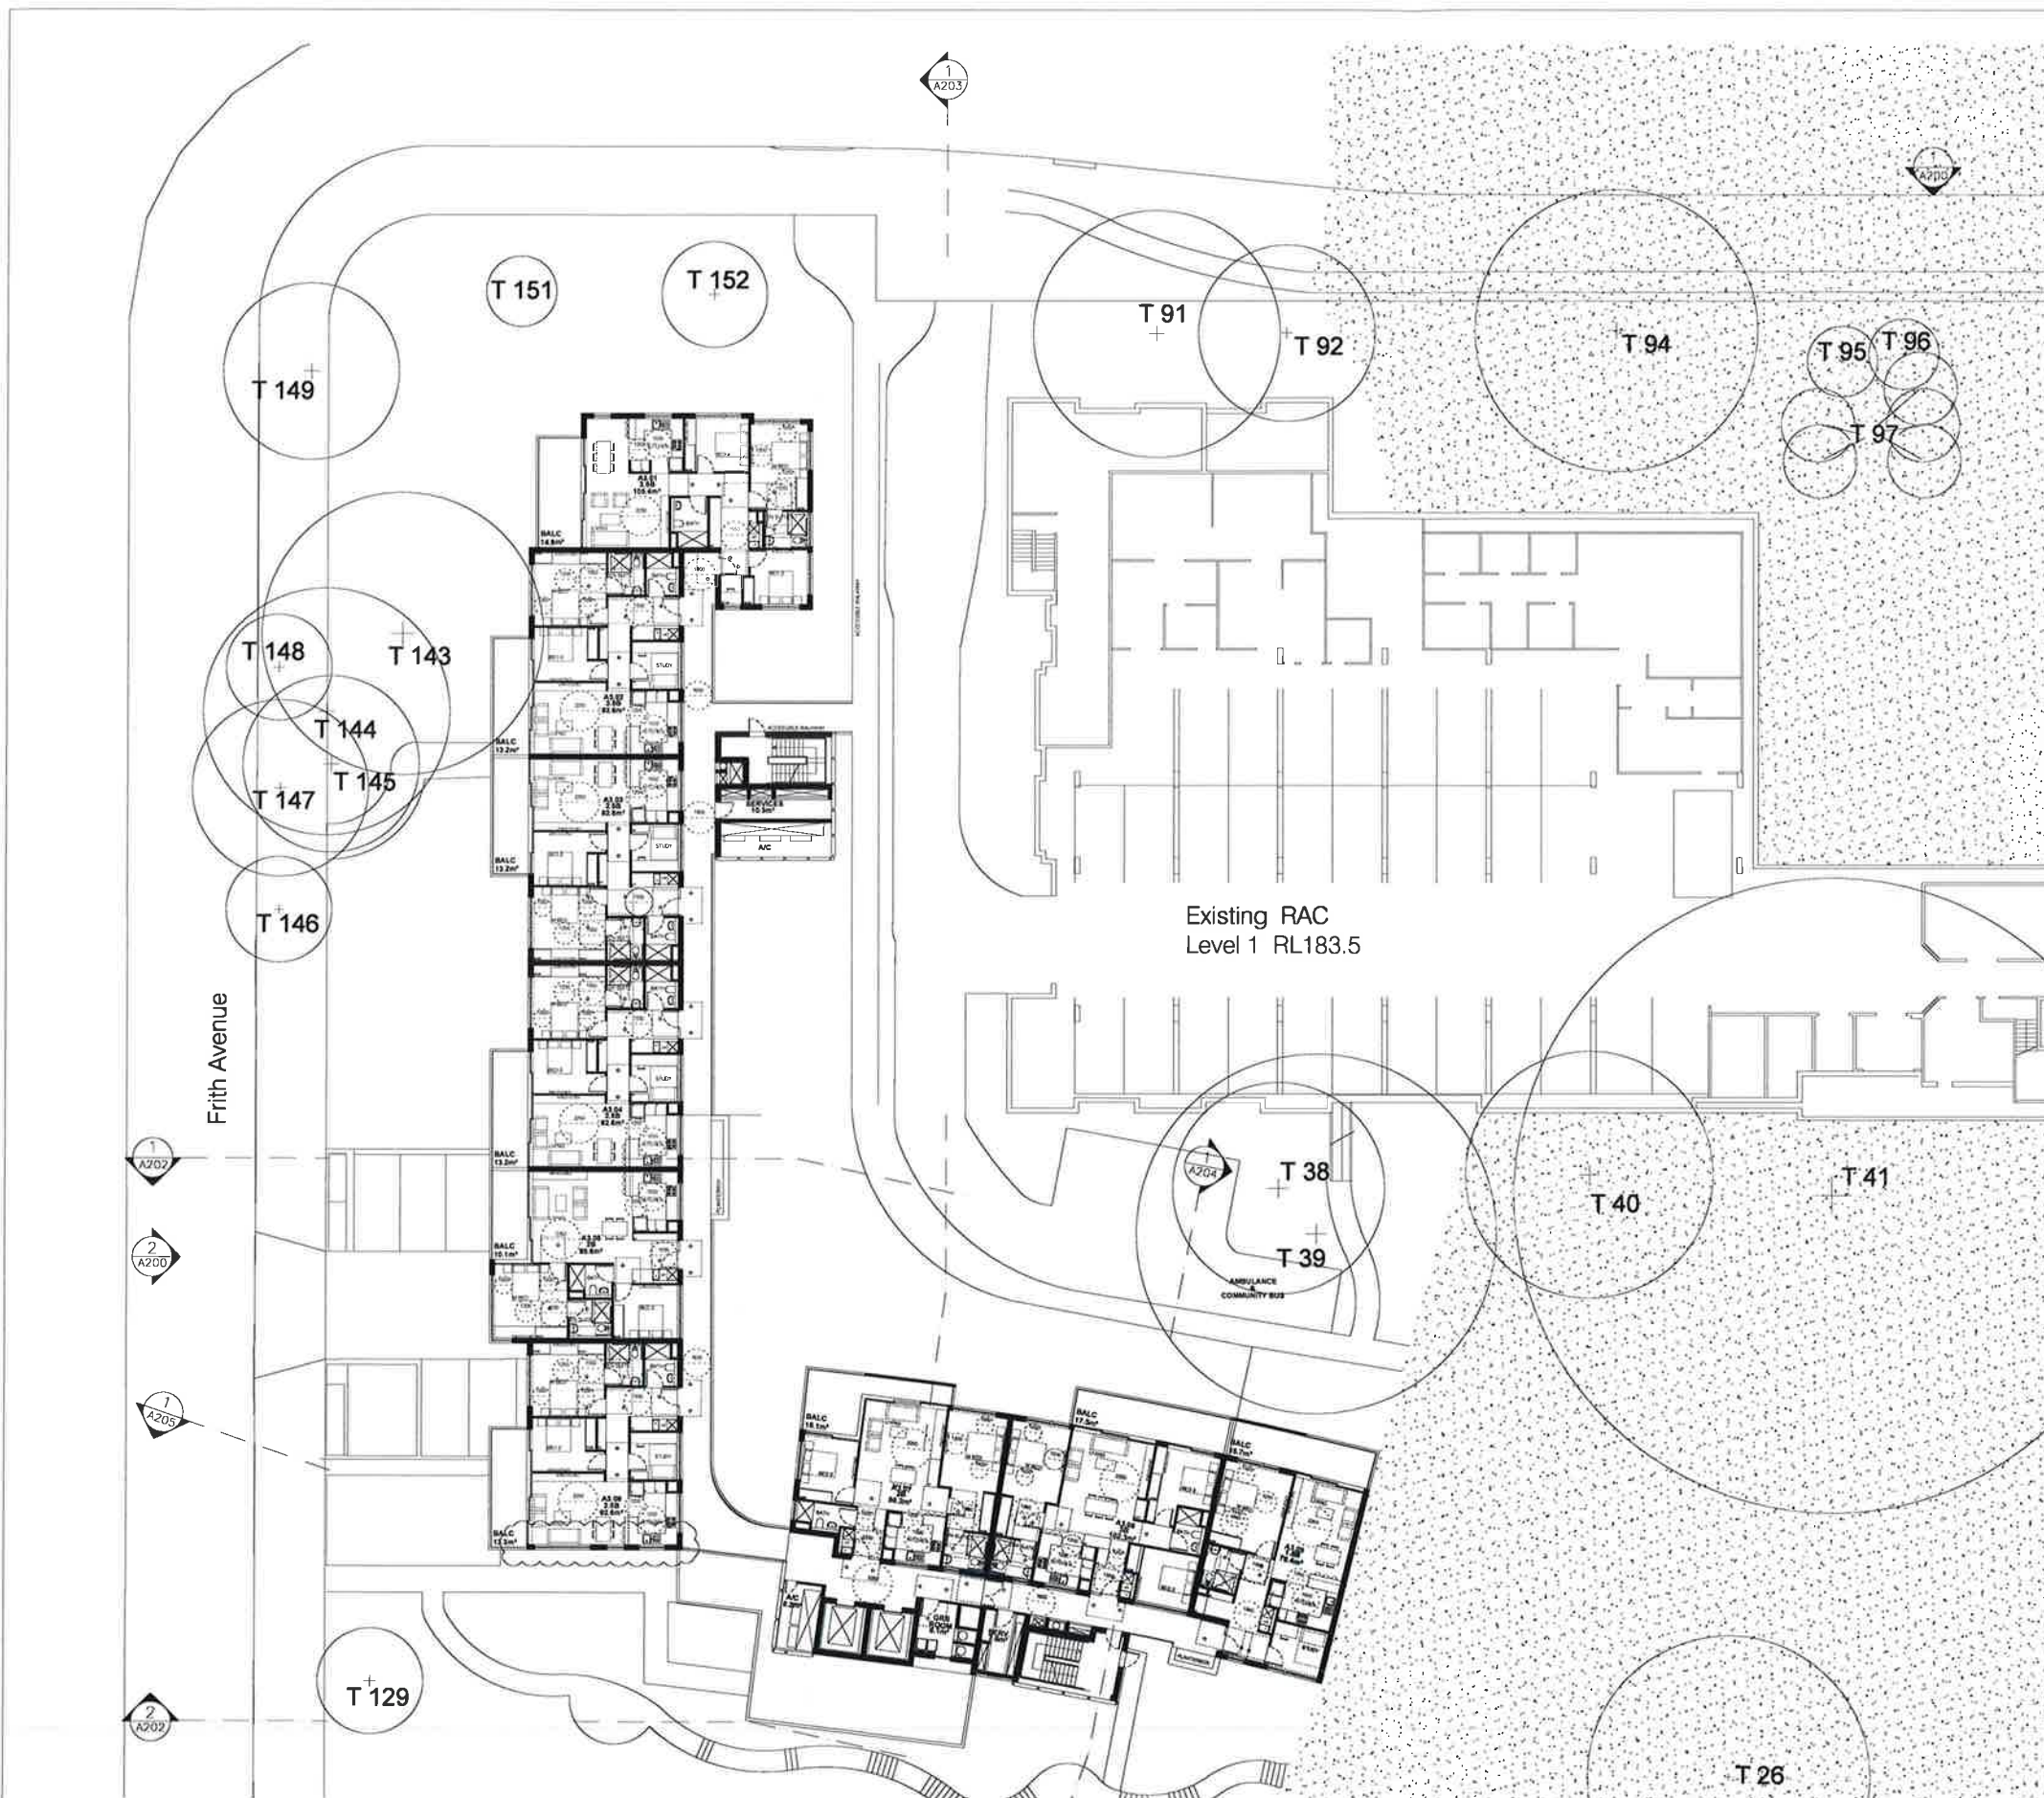

1 BUILDING A LEVEL 3 FLOOR PLAN
1:200 @ A1


ST
P
F
O

STORAGE
PANTRY
FRIDGE
OVEN

● AFFORDABLE UNITS
■ UNEXCAVATED

Do not scale from drawings.
Verify all dimensions on site before commencing work.
Clipping or reproduction of this drawing is strictly prohibited without the consent of Puddle Theory & Value Pty.
The information contained herein is for general information only and does not constitute an offer of any financial product.
Any use of the information contained herein for any other purpose is at the user's risk.
The CAD files are for information only and are not to be used for construction purposes.
The CAD files are for information only and are not to be used for construction purposes.

No.	Amendment	By	Date
V	90% DA SUBMISSION	PTW	09/10/15
W	95% DA SUBMISSION	PTW	12/11/15
X	98% DA SUBMISSION	PTW	23/11/15
O1	DA SUBMISSION	PTW	25/11/15
O2	PLAN SECTION CUT TO SHOW HIGHLIGHT WINDOWS	PTW	22/06/16

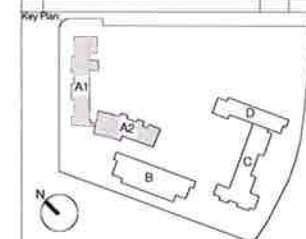

Consultants	
Project Manager	T 612 9668 8923
Access	T 612 9011 8128
Acoustic Consultant	T 612 8339 8009
Acoustic Logic	
BCA Consultant	T 612 8715 2555
Vic Lili	
Civil Engineering	T 612 9654 6033
Northrop Consulting Engineers	
Cost Consultant	T 612 9629 7422
WT Partnership	
Fire Engineering	T 0423 822 745
MCD Fire Engineering	
Heritage Consultant	T 612 8270 3530
City Plan Heritage	
Hydraulic Engineering	T 0412 523 923
ENFW	
Landscape Architect	T 612 9387 8855
Taylor Bammer	
Planner	T 612 6270 3500
City Plan Service	
Electrical, Mechanical	T 612 9437 1000
JPA	
Structural Engineer	T 612 4226 3333
Northrop Consulting Engineers	
Traffic Engineer	T 612 9904 3224
Varga Traffic Planning	
Waste Consultant	T 612 9818 8267
Waste Audit and Consultancy Services	

Uniting
Uniting
Level 4, 222 Pitt St, Sydney NSW

PTW Architects
Level 13, 9 Castlereagh St
Sydney NSW Australia 2000

PTW
T + 612 9232 5877
F + 612 9221 4139

REGISTERED ARCHITECTS
REGISTERED ARCHITECTS NO. 1000
REGISTERED ARCHITECTS NO. 1000
REGISTERED ARCHITECTS NO. 1000


Approval	By:	Date:
PTW Approval		
Client Approval		

NOT TO BE USED
FOR CONSTRUCTION

Project:
BOWDEN BRAE VILLAGE


Title:
BUILDING A LEVEL 3 FLOOR PLAN
RL 182.2

<Check Scalebar Scale>		
Scale:	Plot Date:	Job No:
1:200 @A1	22/06/16	211090
Dwg No:	Revision:	
A-DA-104	02	
Status:		
DA ISSUE		

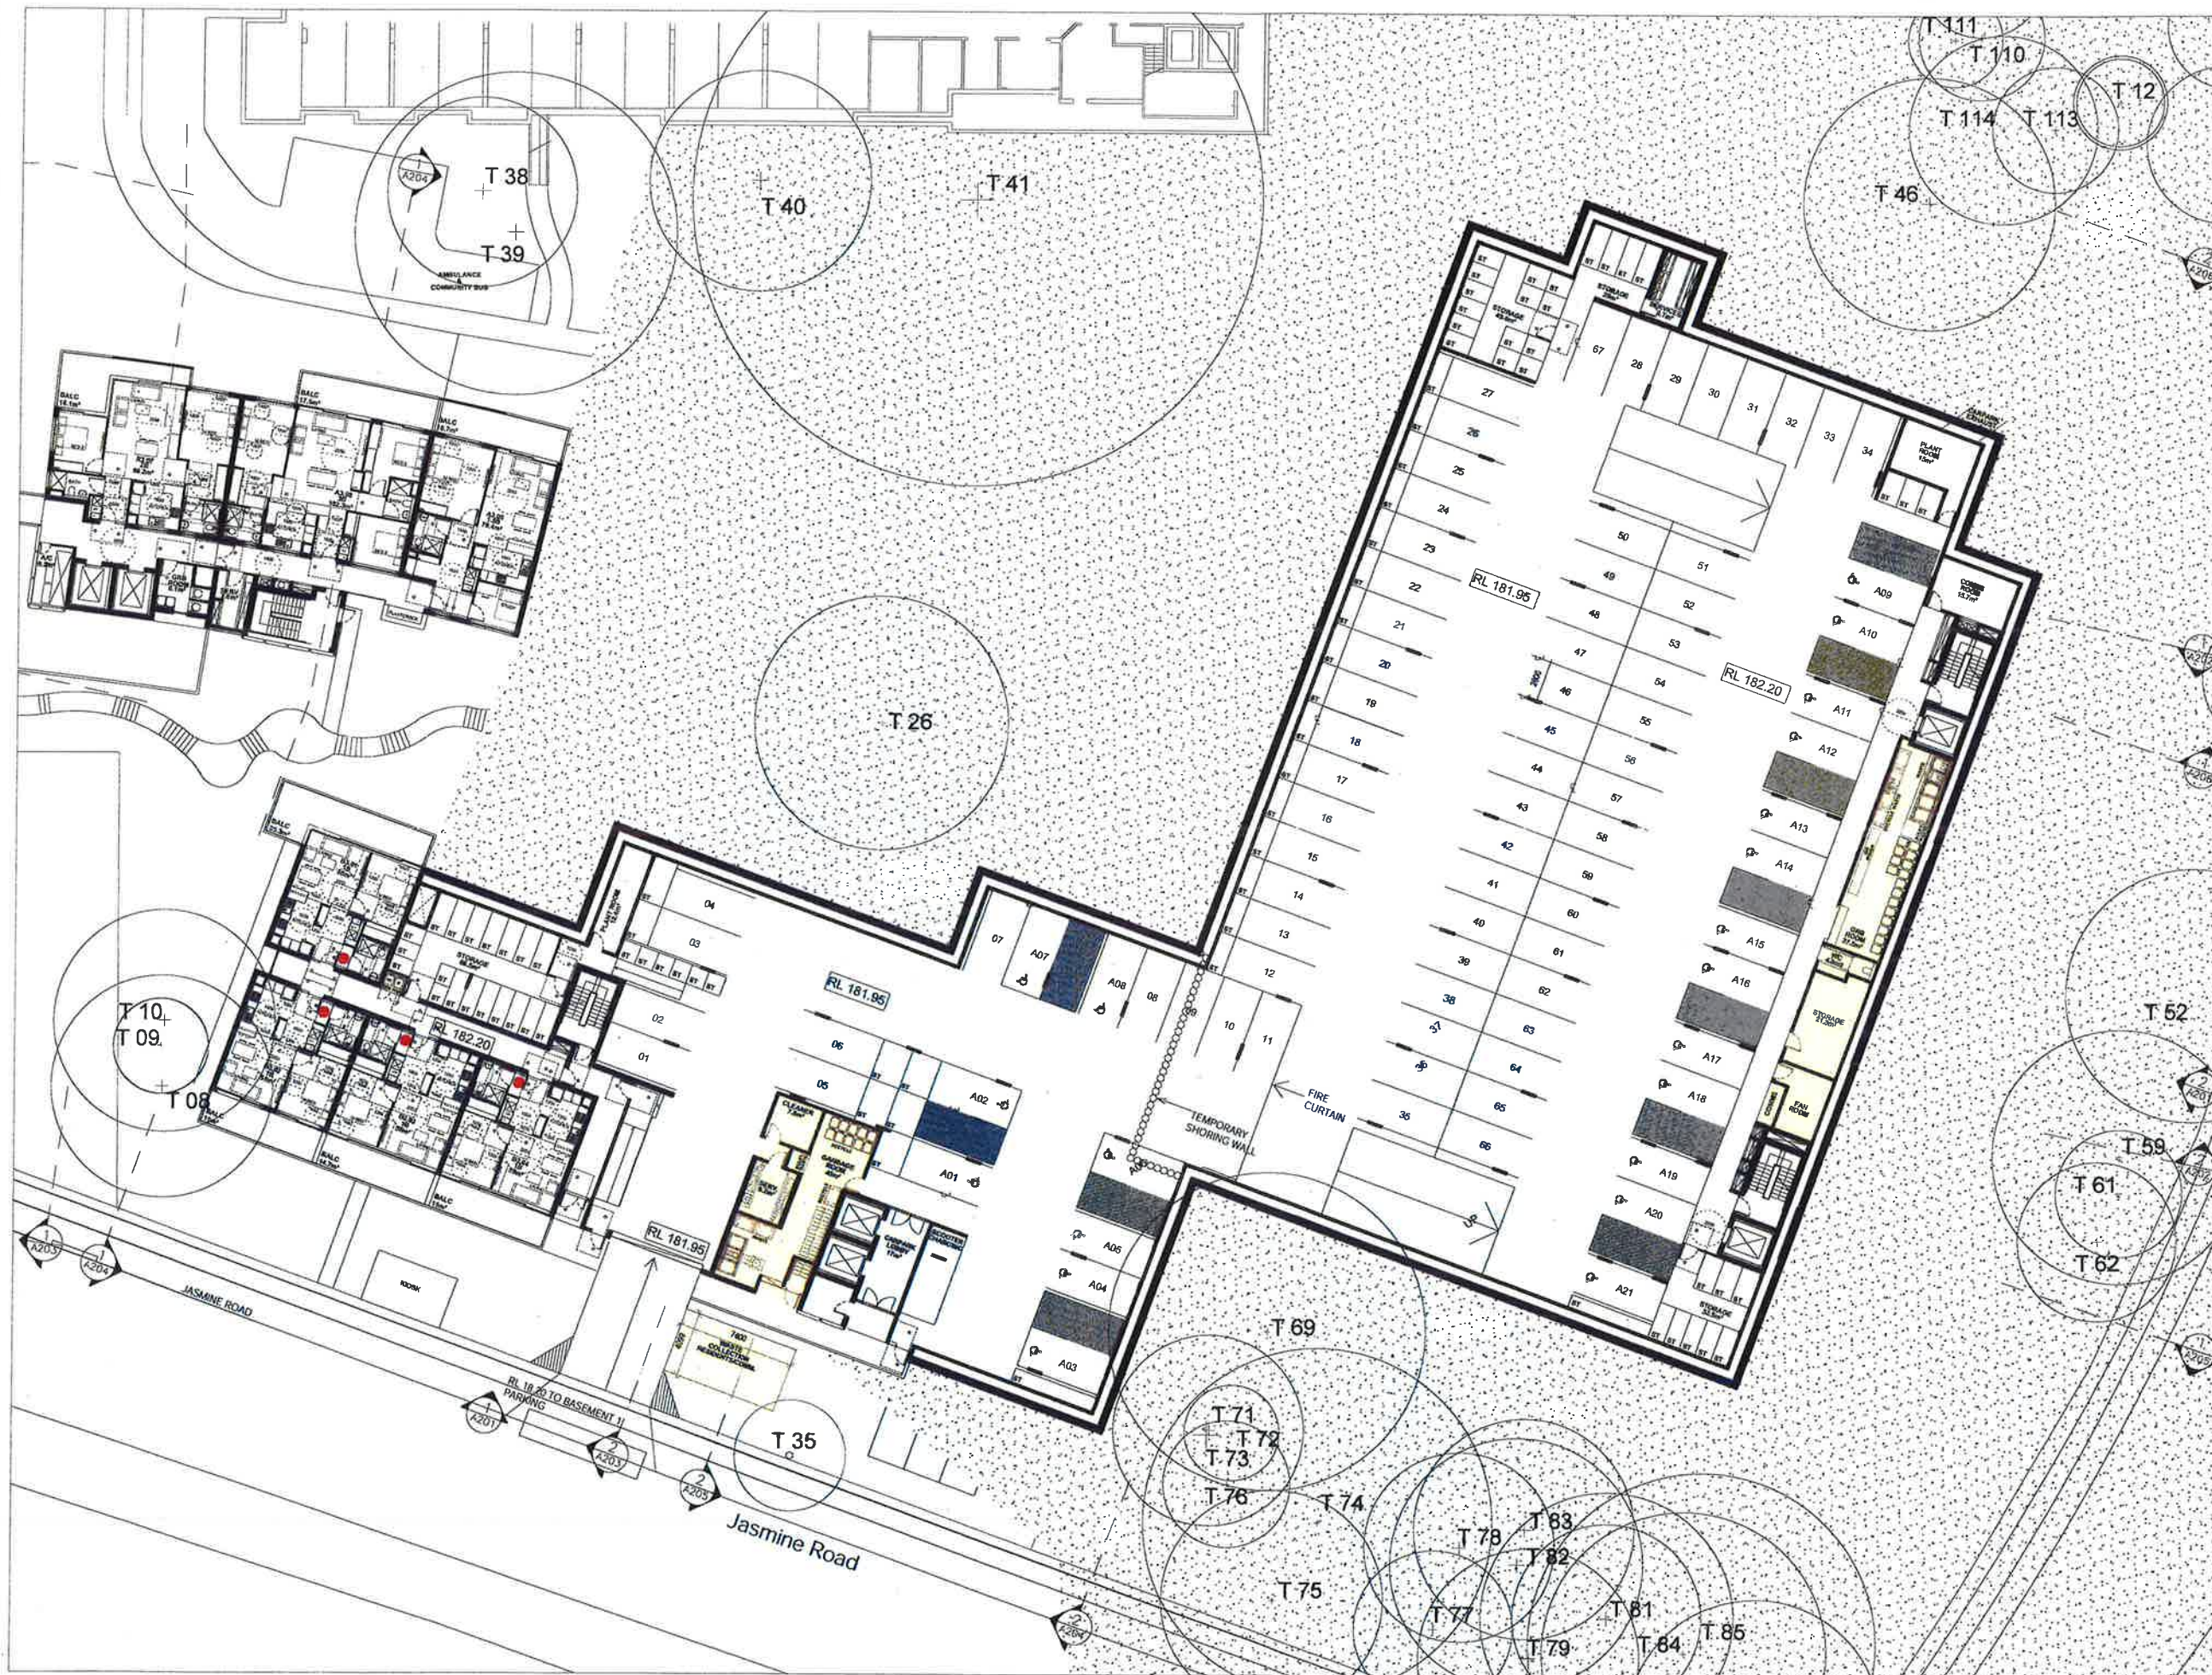

Do not scale from drawings.
 Check all dimensions on site before commencing work.
 Copying or reproduction of this drawing is strictly prohibited without the consent of PTW & V&A Pty Ltd.
 The Architect shall be liable for any loss or damage arising from or in respect of any error, omission or misstatement in this drawing, whether or not the same is caused by the negligence of the Architect or any other person.
 The Engineer shall be liable for any loss or damage arising from or in respect of any error, omission or misstatement in this drawing, whether or not the same is caused by the negligence of the Engineer or any other person.
 The CAD file and their contents are not representations of the Project information and cannot be used for any purpose other than the Project information and cannot be used for any purpose other than the Project information.

No.	By	Date
V	60% DA SUBMISSION	PTW/09/10/15
W	95% DA SUBMISSION	PTW/12/11/15
X	95% DA SUBMISSION	PTW/25/11/15
01	DA SUBMISSION	PTW/25/11/15
02	AMENDMENT OF GARBAGE ROOMS	PTW/18/04/16

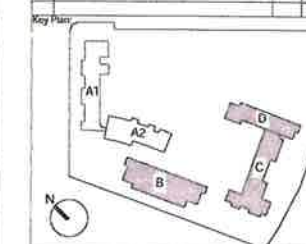

Consultants:

Project Manager Medson Group Pty Ltd	T 612 9858 6823
Access Funktion Sydney	T 612 9011 8128
Acoustic Consultant Acoustic Logic	T 612 8339 6009
RCA Consultant Vic Ltd	T 612 9715 2555
Civil Engineering Northrop Consulting Engineers	T 612 9634 6033
Cost Consultant WT Partnership	T 612 9928 1422
Fire Engineering MCD Fire Engineering	T 0423 922 745
Heritage Consultant City Plan Heritage	T 612 8270 3530
Hydraulic Engineering EWW	T 0412 523 923
Landscape Architect Taylor Brammer	T 612 9361 8855
Planner City Plan Service	T 612 8230 3500
Electrical, Mechanical JHA	T 612 9437 1000
Structural Engineer Northrop Consulting Engineers	T 612 4226 3333
Traffic Engineer Varga Traffic Planning	T 612 9904 3224
Waste Consultant Waste Audit and Consultancy Services	T 612 9818 8267

Uniting
 Uniting
 Level 4, 222 Pitt St, Sydney NSW

PTW Architects
 Level 13, 9 Castlereagh St
 Sydney NSW Australia 2000
 T - 612 9232 5817
 F - 612 9221 4139

NOTIFICATION OF ARCHITECTS
 A PROFESSIONAL ARCHITECT NO. 0000
 A DESIGN ARCHITECT NO. 0000
 A DESIGN ARCHITECT NO. 0000

Approvals	By	Date
PTW Approval:		
Client Approval:		

NOT TO BE USED
 FOR CONSTRUCTION

Project:
 BOWDEN BRAE VILLAGE

File:
 BUILDING B & C & D LEVEL 3 FLOOR PLAN
 RL 182.2

< Check Scalebar Scale >

Scale:	Plot Date:	Job No:
1:200 @A1	18/04/16	211090


Dwg No:	Revision:
A-DA-105	02

Site ID:
 DA ISSUE

1 BUILDING B & C & D LEVEL 3 FLOOR PLAN
 1:200 @ A1

ST STORAGE
 P PANTRY
 F FRIDGE
 O OVEN


● AFFORDABLE UNITS
 ■ UNEXCAVATED

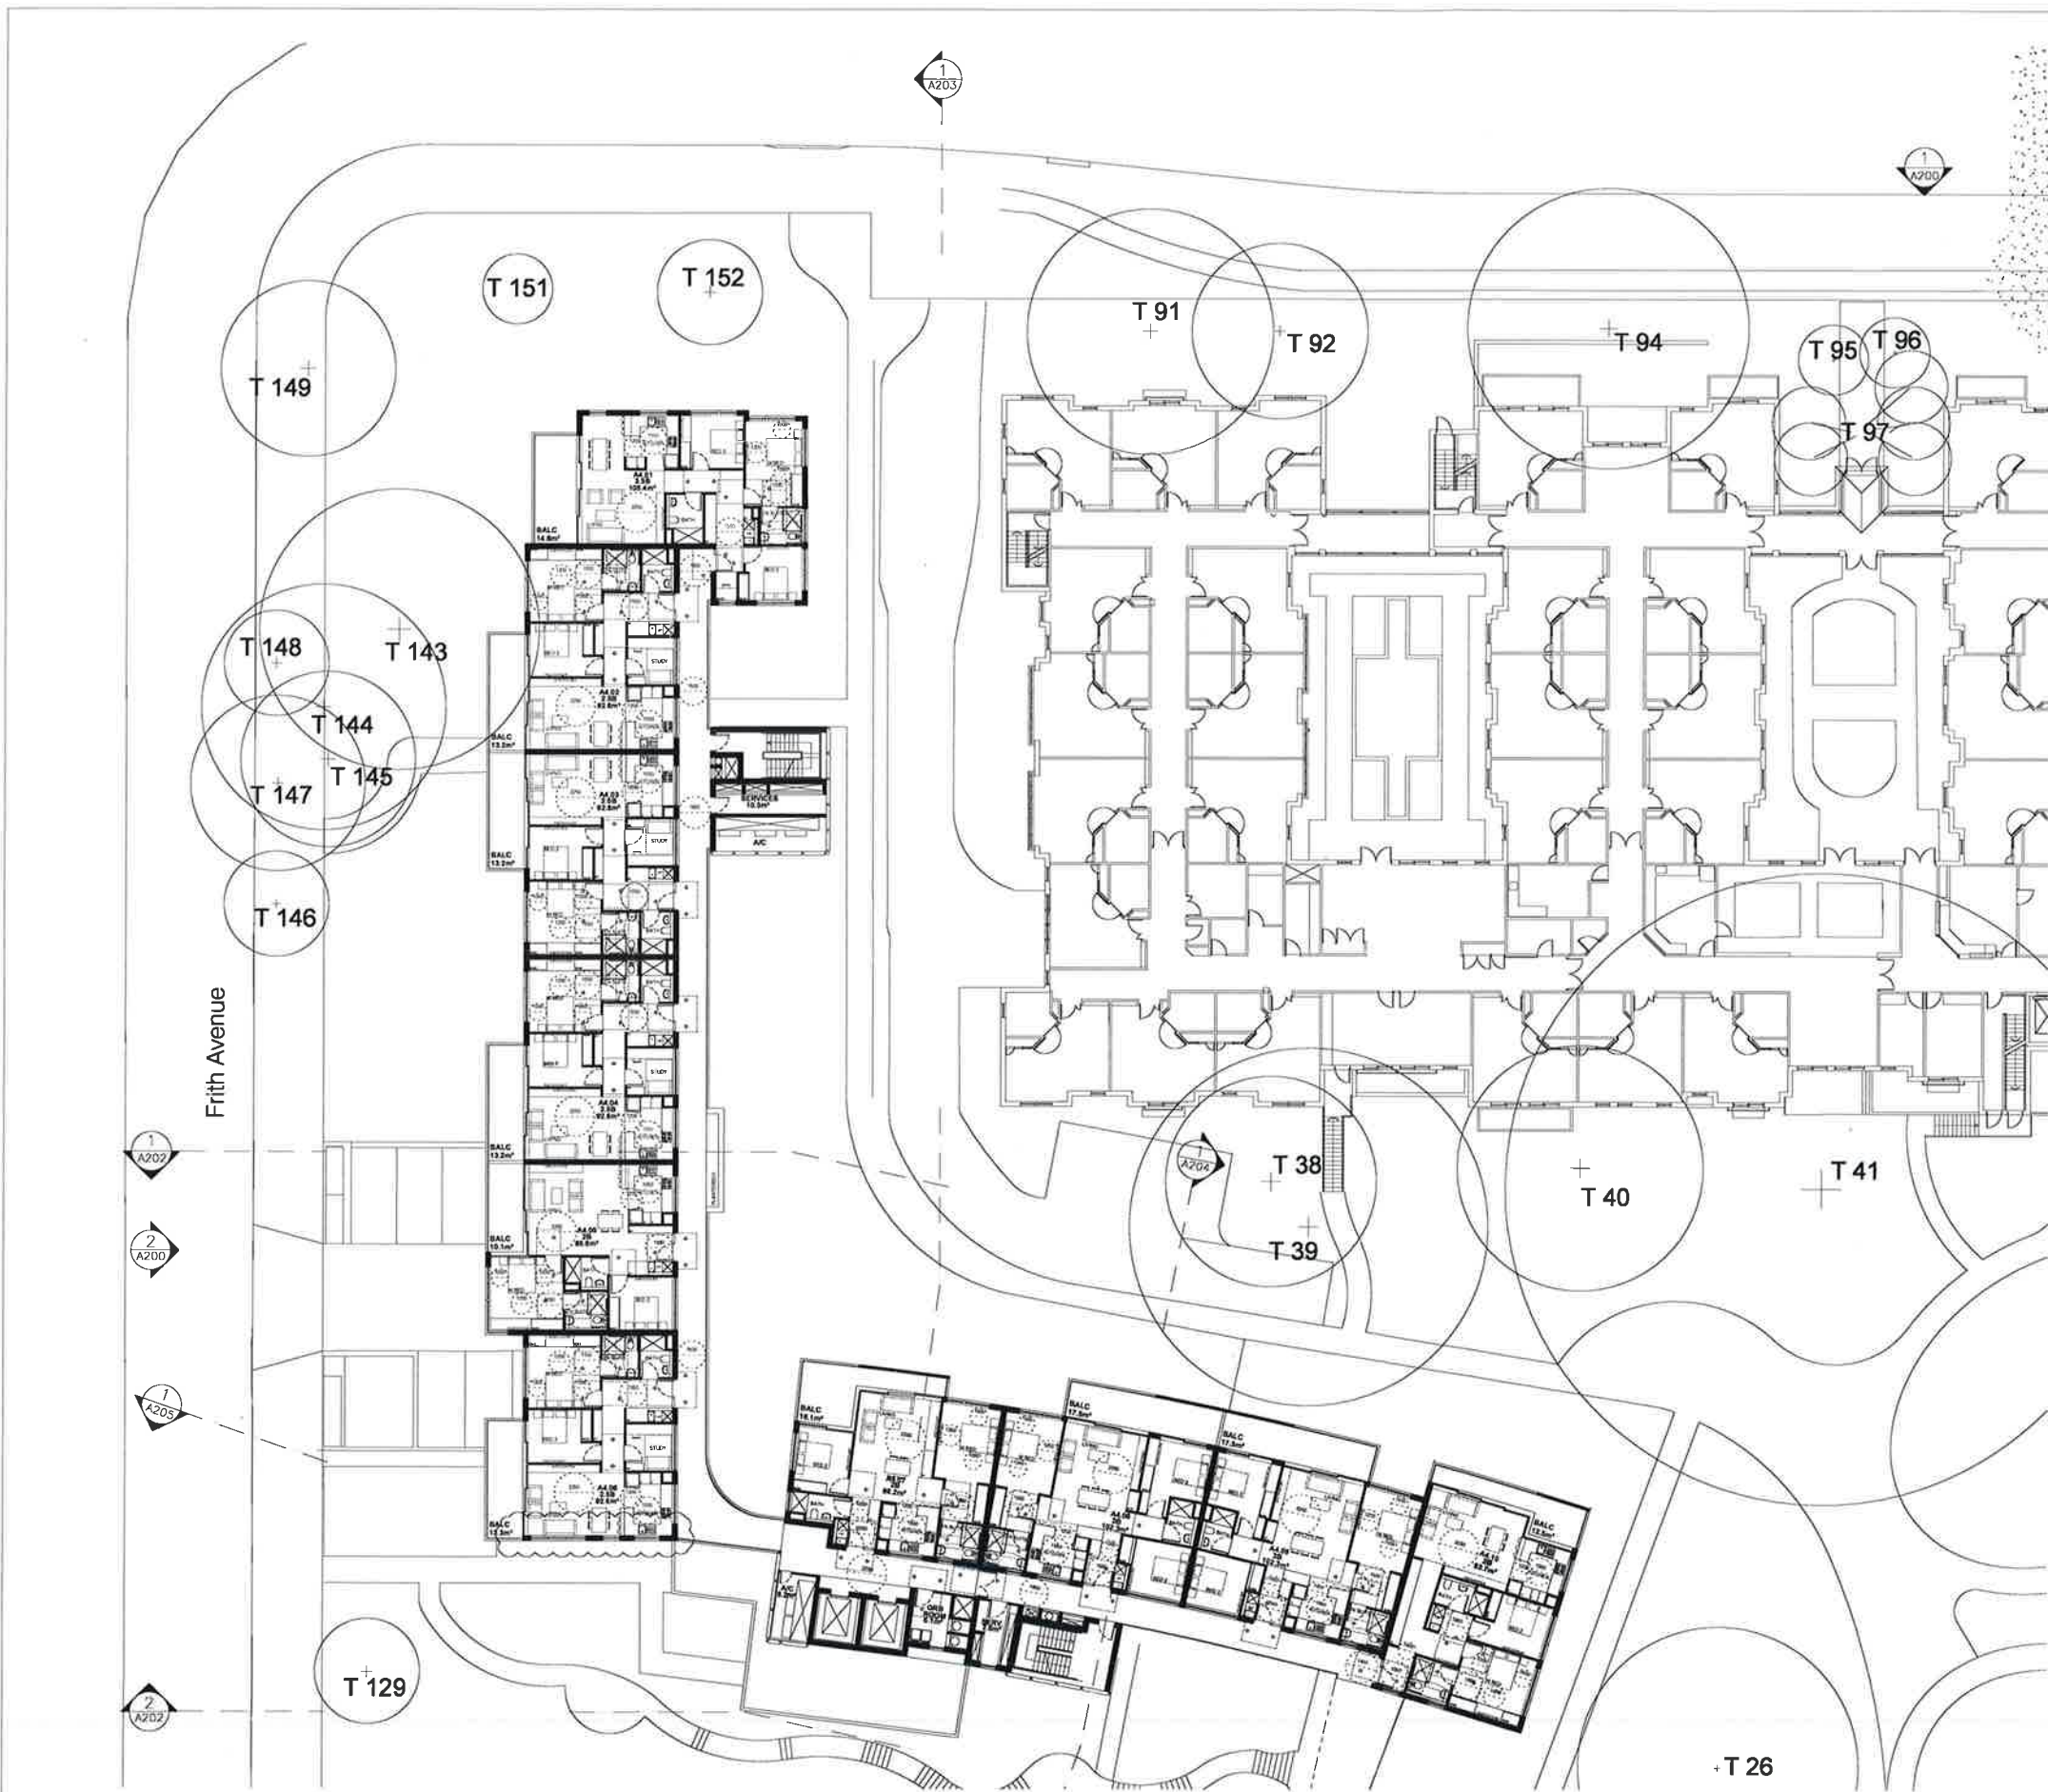

1 BUILDING A LEVEL 4 FLOOR PLAN
1:200 @ A1

Do not scale from drawings.
Verify all dimensions on site before commencing work.
Copying or reproduction of this drawing is strictly prohibited without the consent of Pacific Trust & Water Pty Ltd.
The Architect and/or its agents shall not be liable for any loss or damage whatsoever arising from or in respect of any action, including negligence, taken by any person in reliance on the information contained in this drawing or any part thereof.
The use of the drawing shall be restricted to the purposes for which it was prepared and no other use shall be permitted.
Any use of the drawing other than as intended shall be at the user's risk.

No.	Amendment	By	Date
V	90% DA SUBMISSION	PTW	09/10/15
W	95% DA SUBMISSION	PTW	12/11/15
X	96% DA SUBMISSION	PTW	25/11/15
01	DA SUBMISSION	PTW	25/11/15
02	PLAN SECTION CUT TO SHOW HIGHLIGHT WINDOWS	PTW	22/09/16

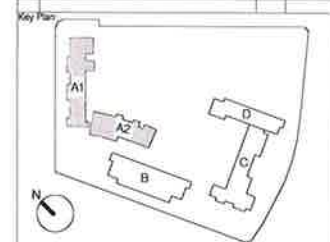

Consultants:	
Project Manager Midson Group Pty Ltd	T 612 0800 9923
Access Funktion Sydney	T 612 9011 8128
Acoustic Consultant Acoustic Logic	T 612 8339 6009
BCA Consultant Vic Lill	T 612 9715 2555
Civil Engineering Northrop Consulting Engineers	T 612 9634 6033
Cost Consultant WT Partnership	T 612 9929 7422
Fire Engineering MCD Fire Engineering	T 0423 922 745
Heritage Consultant City Plan Heritage	T 612 8270 3530
Hydraulic Engineering EWFV	T 0412 523 923
Landscape Architect Taylor Solentree	T 612 9387 6555
Planner City Plan Service	T 612 8270 3500
Electrical, Mechanical JHA	T 612 9437 1000
Structural Engineer Northrop Consulting Engineers	T 612 4228 3333
Traffic Engineer Verge Traffic Planning	T 612 9904 3324
Waste Consultant Waste Audit and Consultancy Services	T 612 9818 8267

Uniting
Uniting
Level 4, 222 Pitt St, Sydney NSW

PTW Architects **PTW**
Level 13, 8 Cauderghough St
Sydney NSW Australia 2000
T + 612 9232 5677
F + 612 9221 4139

SHAW+MORRIS ARCHITECTS
5 PARKDALE AVENUE NO. 1000
C. JONES ARCHITECT NO. 4798
A. ROSS ARCHITECT NO. 5807

Approvals	By:	Date:
PTW Approval:		
Client Approval:		

NOT TO BE USED FOR CONSTRUCTION

Project:
BOWDEN BRAE VILLAGE

Title:
BUILDING A LEVEL 4 FLOOR PLAN
RL185.3

<Check Scalebar Scale>		
Scale:	Plot Date:	Job No:
1:200 @A1	22/06/16	211090
Dwg No:	Revision:	
A-DA-106	02	
Status:	DA ISSUE	



1 BUILDING B & C & D LEVEL 4 FLOOR PLAN
1:200 @ A1

Do not scale from drawings
Works are to be done in accordance with the contract documents and the contract documents shall prevail in the event of any conflict
The Architect and its staff shall be liable for any loss or damage to the works or to the property of the Client arising from the use of the drawings
The Client shall be responsible for obtaining all necessary permits and approvals for the works and for the use of the drawings
The Client shall be responsible for the safety of the works and for the safety of the property of the Client
The Client shall be responsible for the safety of the works and for the safety of the property of the Client

No.	Amendment	By	Date
V	90% DA SUBMISSION	PTW	09/10/19
W	95% DA SUBMISSION	PTW	12/11/19
X	98% DA SUBMISSION	PTW	25/11/19
01	DA SUBMISSION	PTW	25/11/19
02	DAY CARE CENTER ADDED	PTW	22/06/19
	AMENDMENT OF COMMON AREAS		

Key Plan

Consultants

Project Manager	Midson Group Pty Ltd	T 612 9868 6923
Access	Function Sydney	T 612 9011 6128
Acoustic Consultant	Acoustic Logic	T 612 8339 8009
BCA Consultant	Vic Lilli	T 612 9715 2555
Civil Engineering	Northrop Consulting Engineers	T 612 9634 6033
Cost Consultant	WT Partnership	T 612 9929 7422
Fire Engineering	MCD Fire Engineering	T 0423 822 745
Heritage Consultant	City Plan Heritage	T 612 8270 3530
Hydraulic Engineering	EWFW	T 0412 523 923
Landscape Architect	Taylor Barrer	T 612 9387 8855
Planner	City Plan Service	T 612 8270 3500
Electrical, Mechanical	JJA	T 612 9437 1000
Structural Engineer	Northrop Consulting Engineers	T 612 4226 3333
Traffic Engineer	Verga Traffic Planning	T 612 9604 3224
Waste Consultant	Waste Audit and Consultancy Services	T 612 9818 8267

Uniting
Uniting
Level 4, 222 Pitt St, Sydney NSW

PTW Architects
Level 13, 9 Castlereagh St
Sydney NSW Australia 2000
T +612 9232 5877
F +612 9221 4139

NOT TO BE USED
FOR CONSTRUCTION

Project
BOWDEN BRAE VILLAGE

Title
BUILDING B & C & D LEVEL 4 FLOOR PLAN
RL 185.3

Approve	By	Date
PTW Approval:		
Client Approval:		



<Check Scale/Scale>

Scale	Plot Date	Job No.
1:200 @A1	22/06/16	211090

Dwg No.	Revision
A-DA-107	02

Status:
DA ISSUE

« Check Scalesbar Scale »		
Scale:	Pic Date:	Job No:
1:200 @A1	18/0416	211090
Dwg No:	Revision:	
A-DA-108	02	
Status:		
DA ISSUE		

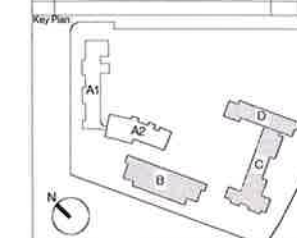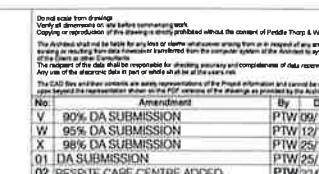

Consultants:	
Project Manager Mildon Group Pty Ltd	T 612 9868 6922
Access Furkston Sydney	T 612 9011 6126
Acoustic Consultant Acoustic Logic	T 612 8338 8000
BCA Consultant Vic Lili	T 612 9715 2550
Civil Engineering Northrop Consulting Engineers	T 612 9634 6030
Cost Consultant WT Partnership	T 612 9029 7422
Fire Engineering MCD Fire Engineering	T 0432 822 745
Heritage Consultant City Plan Heritage	T 612 8270 3530
Hydraulic Engineering EWF	T 0412 523 823
Landscape Architect Taylor Brammer	T 612 9387 8850
Planner City Plan Service	T 612 8270 3500
Electrical, Mechanical JHA	T 612 9437 1000
Structural Engineer Northrop Consulting Engineers	T 612 4226 3330
Traffic Engineer Varga Traffic Planning	T 612 9004 3220
Waste Consultant Waste Management Consultants Group	T 612 9818 8260

Uniting

Uniting
Level 4, 222 Pitt St, Sydney NSW

PTW Architects

Level 13, 9 Castlereagh St
Sydney NSW Australia 2000

NSW NOMINATED ARCHITECTS
S. PARSONS ARCHITECT NO. 1
D. JONES ARCHITECT NO. 477

PTW

T +612 9232 5877
F +612 9221 4139

Approvals	By:	Date:
PTW Approval		
Client Approval:		

NOT TO BE USED
FOR CONSTRUCTION

Project:
BOWDEN BRAE VILLAGE

A	
Title	BUILDING B & C & D LEVEL 5 FLOOR PLAN
RL 188.4 BLDG B	
RL 188.9 BLDG C & D	

◀ Check Scalebar Scale ▶

Scale:	Plot Date:	Job No:
1:200 @A1	22/06/16	211090

Dwg No:	Revision:
A DA 100	00

DA ISSUE

ST STORAGE
P PANTRY
F FRIDGE
O OVEN

 AFFORDABLE UNITS
 UNEXCAVATED



 AFFORDABLE UNITS
 UNEXCAVATED

Do not scale from photos.

Verify all dimensions on site before commencing work.

Careful consideration of floor drainage direction must be obtained from the Council's Public Works Officer prior to construction.

The Architect shall be liable for errors or omissions whether arising from an oversight or otherwise of any kind, including its liability for negligent design, even if such errors or omissions are caused by the Client or other consultants.

This document reflects the best responsibility for achieving economy and completion of this project.

All rates of works shown here represent estimates only and are subject to change as required by the Council.

No	Description	By	Date
V	90% DA SUBMISSION	PTW	09/10/15
W	95% DA SUBMISSION	PTW	12/11/15
X	98% DA SUBMISSION	PTW	26/11/15
OT	DA SUBMISSION	PTW	25/11/15

Consultants:

- Project Manager: Metson Group Pty Ltd T 612 9968 6923
- Access: Furlison Sydney T 612 9011 0128
- Acoustic Consultant: Acoustic Logic T 612 8339 6009
- BCA Consultant: Vic Lili T 612 9715 2556
- Civil Engineering: Northrop Consulting Engineers T 612 9034 0033
- Cost Consultant: VIT Partnership T 612 9929 7422
- Fire Engineering: MCD Fire Engineering T 612 9327 745
- Heritage Consultant: City Plan Heritage T 612 8270 3530
- Hydraulic Engineering: Taylor Blanner T 612 9283 923
- Landscape Architect: Taylor Blanner T 612 9387 8855
- Planner: City Plan Service T 612 8270 3500
- Electrical / Mechanical: JWA T 612 9437 1000
- Structural Engineer: Northrop Consulting Engineers T 612 4208 3333
- Traffic Engineer: Yarga Traffic Planning T 612 9904 3224
- Waste Consultant: Waste Audit and Consultancy Services T 612 9818 8267

Uniting

Uniting

Level 4, 222 Pitt St, Sydney NSW

PTW Architects

PTW

Level 13 @ Castleough St,
Sydney NSW Australia 2000

T + 612 9232 5677
F - 612 9221 4139

REGISTERED ARCHITECTS
OF NEW SOUTH WALES
A 10542-ARCHITECT NO. 9851

Approvals	By:	Date:
PTW Approval:		
Client Approval:		

NOT TO BE USED FOR CONSTRUCTION

Project:
BOWDEN BRAE VILLAGE

Title:
BUILDING A LEVEL 6 FLOOR PLAN
RL 191.5

<-Check Scale/B Scale>


Scale: 1 : 200 @A1	Plot Date: 25/11/15	Job No.: 211090
----------------------------------	-------------------------------	---------------------------

Dwg No.: **A-DA-110** Revision: **01**

Status: **DA ISSUE**

ST STORAGE
P PANTRY
F FRIDGE
O OVEN

AFFORDABLE UNITS
UNEXCAVATED

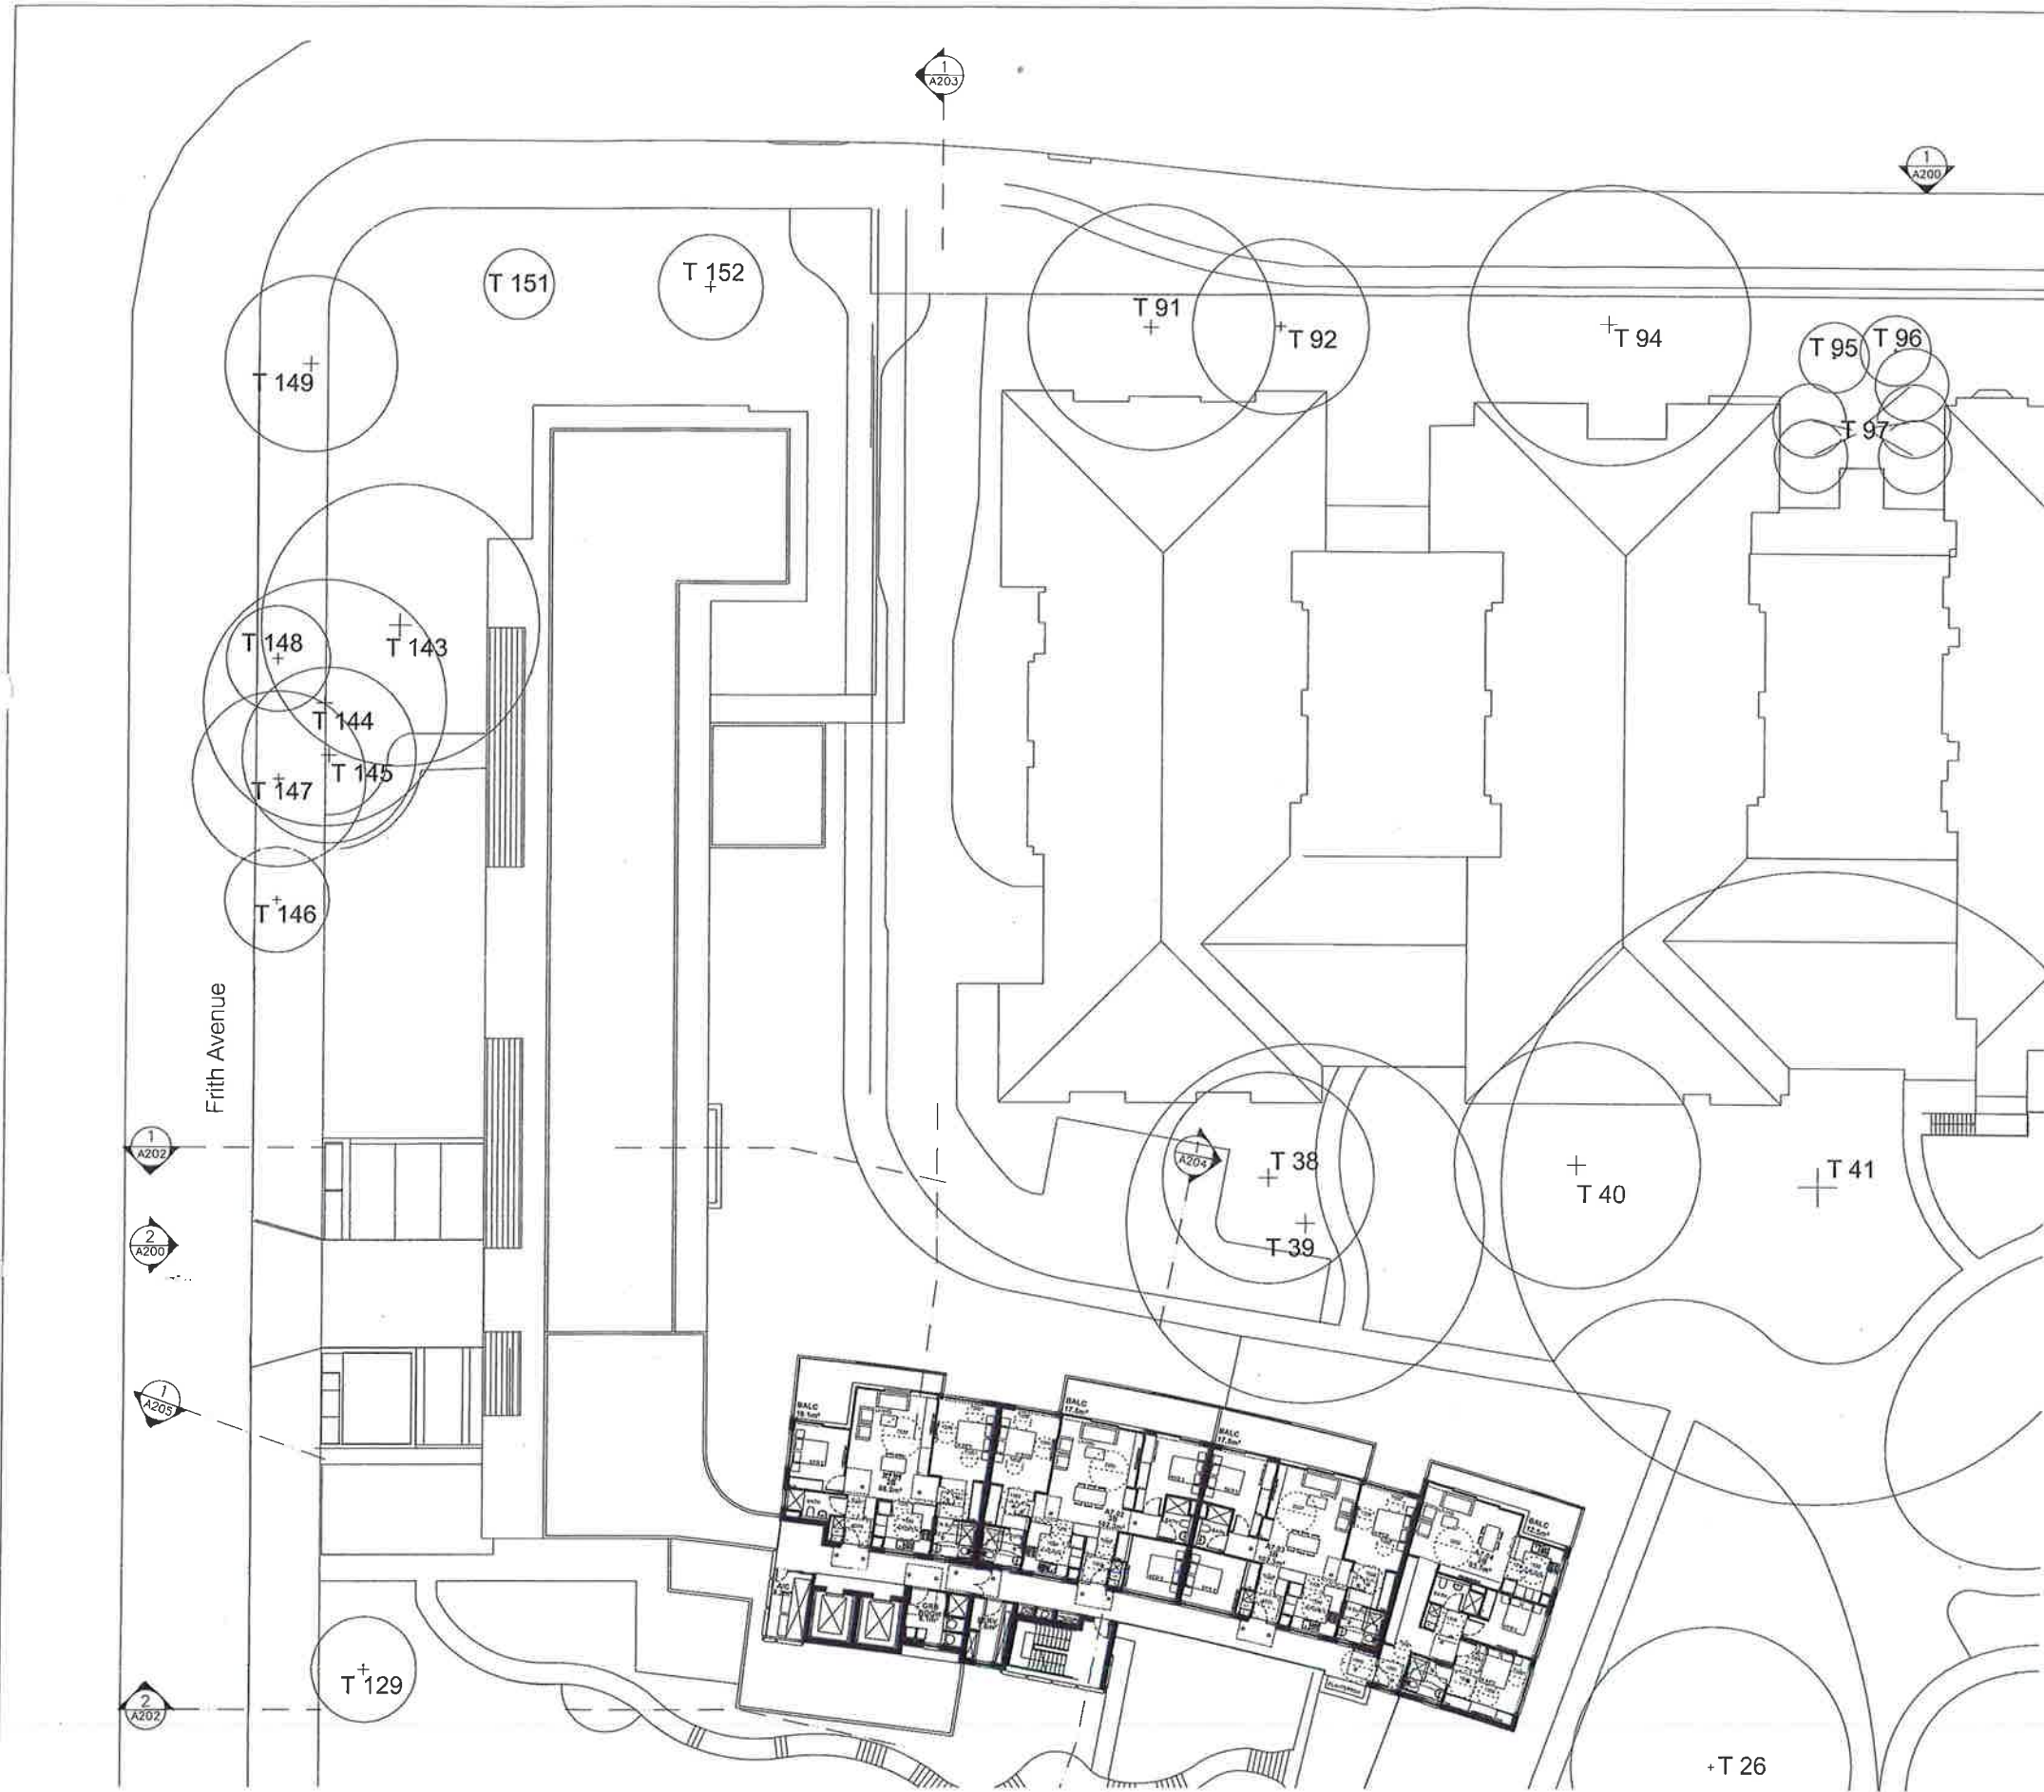


1 BUILDING A LEVEL 7 FLOOR PLAN
1:200 @ A1

ST STORAGE
P PANTRY
F FRIDGE
O OVEN

● AFFORDABLE UNITS
 UNEXCAVATED

Do not scale from drawings.
Drawing shall be printed on A1 paper.
The Architect shall not be responsible for the accuracy of the information contained in this drawing.
The Client shall not be responsible for the accuracy of the information contained in this drawing.
The Client shall not be responsible for the accuracy of the information contained in this drawing.

No.	Amendment	By	Date
V	90% DA SUBMISSION	PTW	09/10/15
W	95% DA SUBMISSION	PTW	12/11/15
X	98% DA SUBMISSION	PTW	25/11/15
01	DA SUBMISSION	PTW	25/11/15

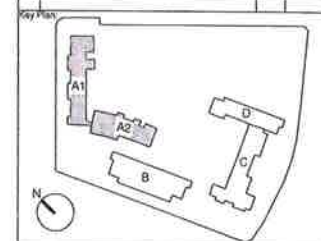

Project Manager	Mickson Group Pty Ltd	T 612 9888 0923
Access	Fuelton Sydney	T 612 9011 8128
Acoustic Consultant	Acoustic Logic	I 612 8339 8009
BCA Consultant	Vic Lab	T 612 9715 2555
Civil Engineering	Northrop Consulting Engineers	T 612 9634 6033
Cost Consultant	WT Partnership	T 612 9929 7422
Fire Engineering	MCD Fire Engineering	T 0423 922 745
Heritage Consultant	City Plan Heritage	T 612 8270 3530
Hydraulic Engineering	BWPW	T 0412 523 923
Landscape Architect	Taylor Brannan	T 612 9387 8855
Planner	City Plan Service	T 612 8270 3500
Electrical, Mechanical	JHA	T 612 9437 1000
Structural Engineer	Northrop Consulting Engineers	T 612 4226 3333
Traffic Engineer	Varga Traffic Planning	T 612 9904 3224
Waste Consultant	Waste Audit and Consultancy Services	T 612 9816 8267

Uniting
Uniting
Level 4, 222 Pitt St. Sydney NSW

PTW Architects
Level 13, 9 Castlereagh St
Sydney NSW Australia 2000
T + 612 9232 5877
F + 612 9221 4150

REGISTERED ARCHITECTS
REGISTERED ARCHITECTS NO. 1985
REGISTERED ARCHITECTS NO. 4776
REGISTERED ARCHITECTS NO. 1087

Approvals	By:	Date:
PTW Approval:		
Client Approval:		


NOT TO BE USED FOR CONSTRUCTION

Project:
BOWDEN BRAE VILLAGE


Title:
BUILDING A LEVEL 7 FLOOR PLAN
RL 194.6

<Check Scalebar Scale>		
Scale:	Plot Date:	Job No:
1:200 @A1	25/11/15	211090

Draw No:	Revision:
A-DA-112	01
Status:	
DA ISSUE	

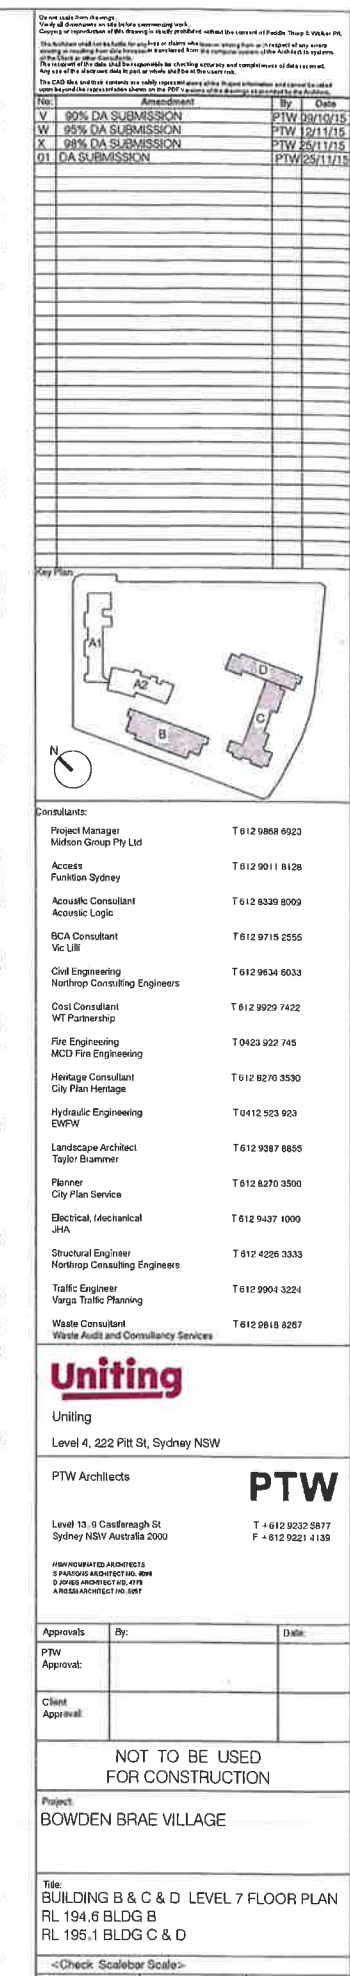

ST	STORAGE		AFFORDABLE UNITS
P	PANTRY		
F	FRIDGE		
O	OVEN		UNEXCAVATED

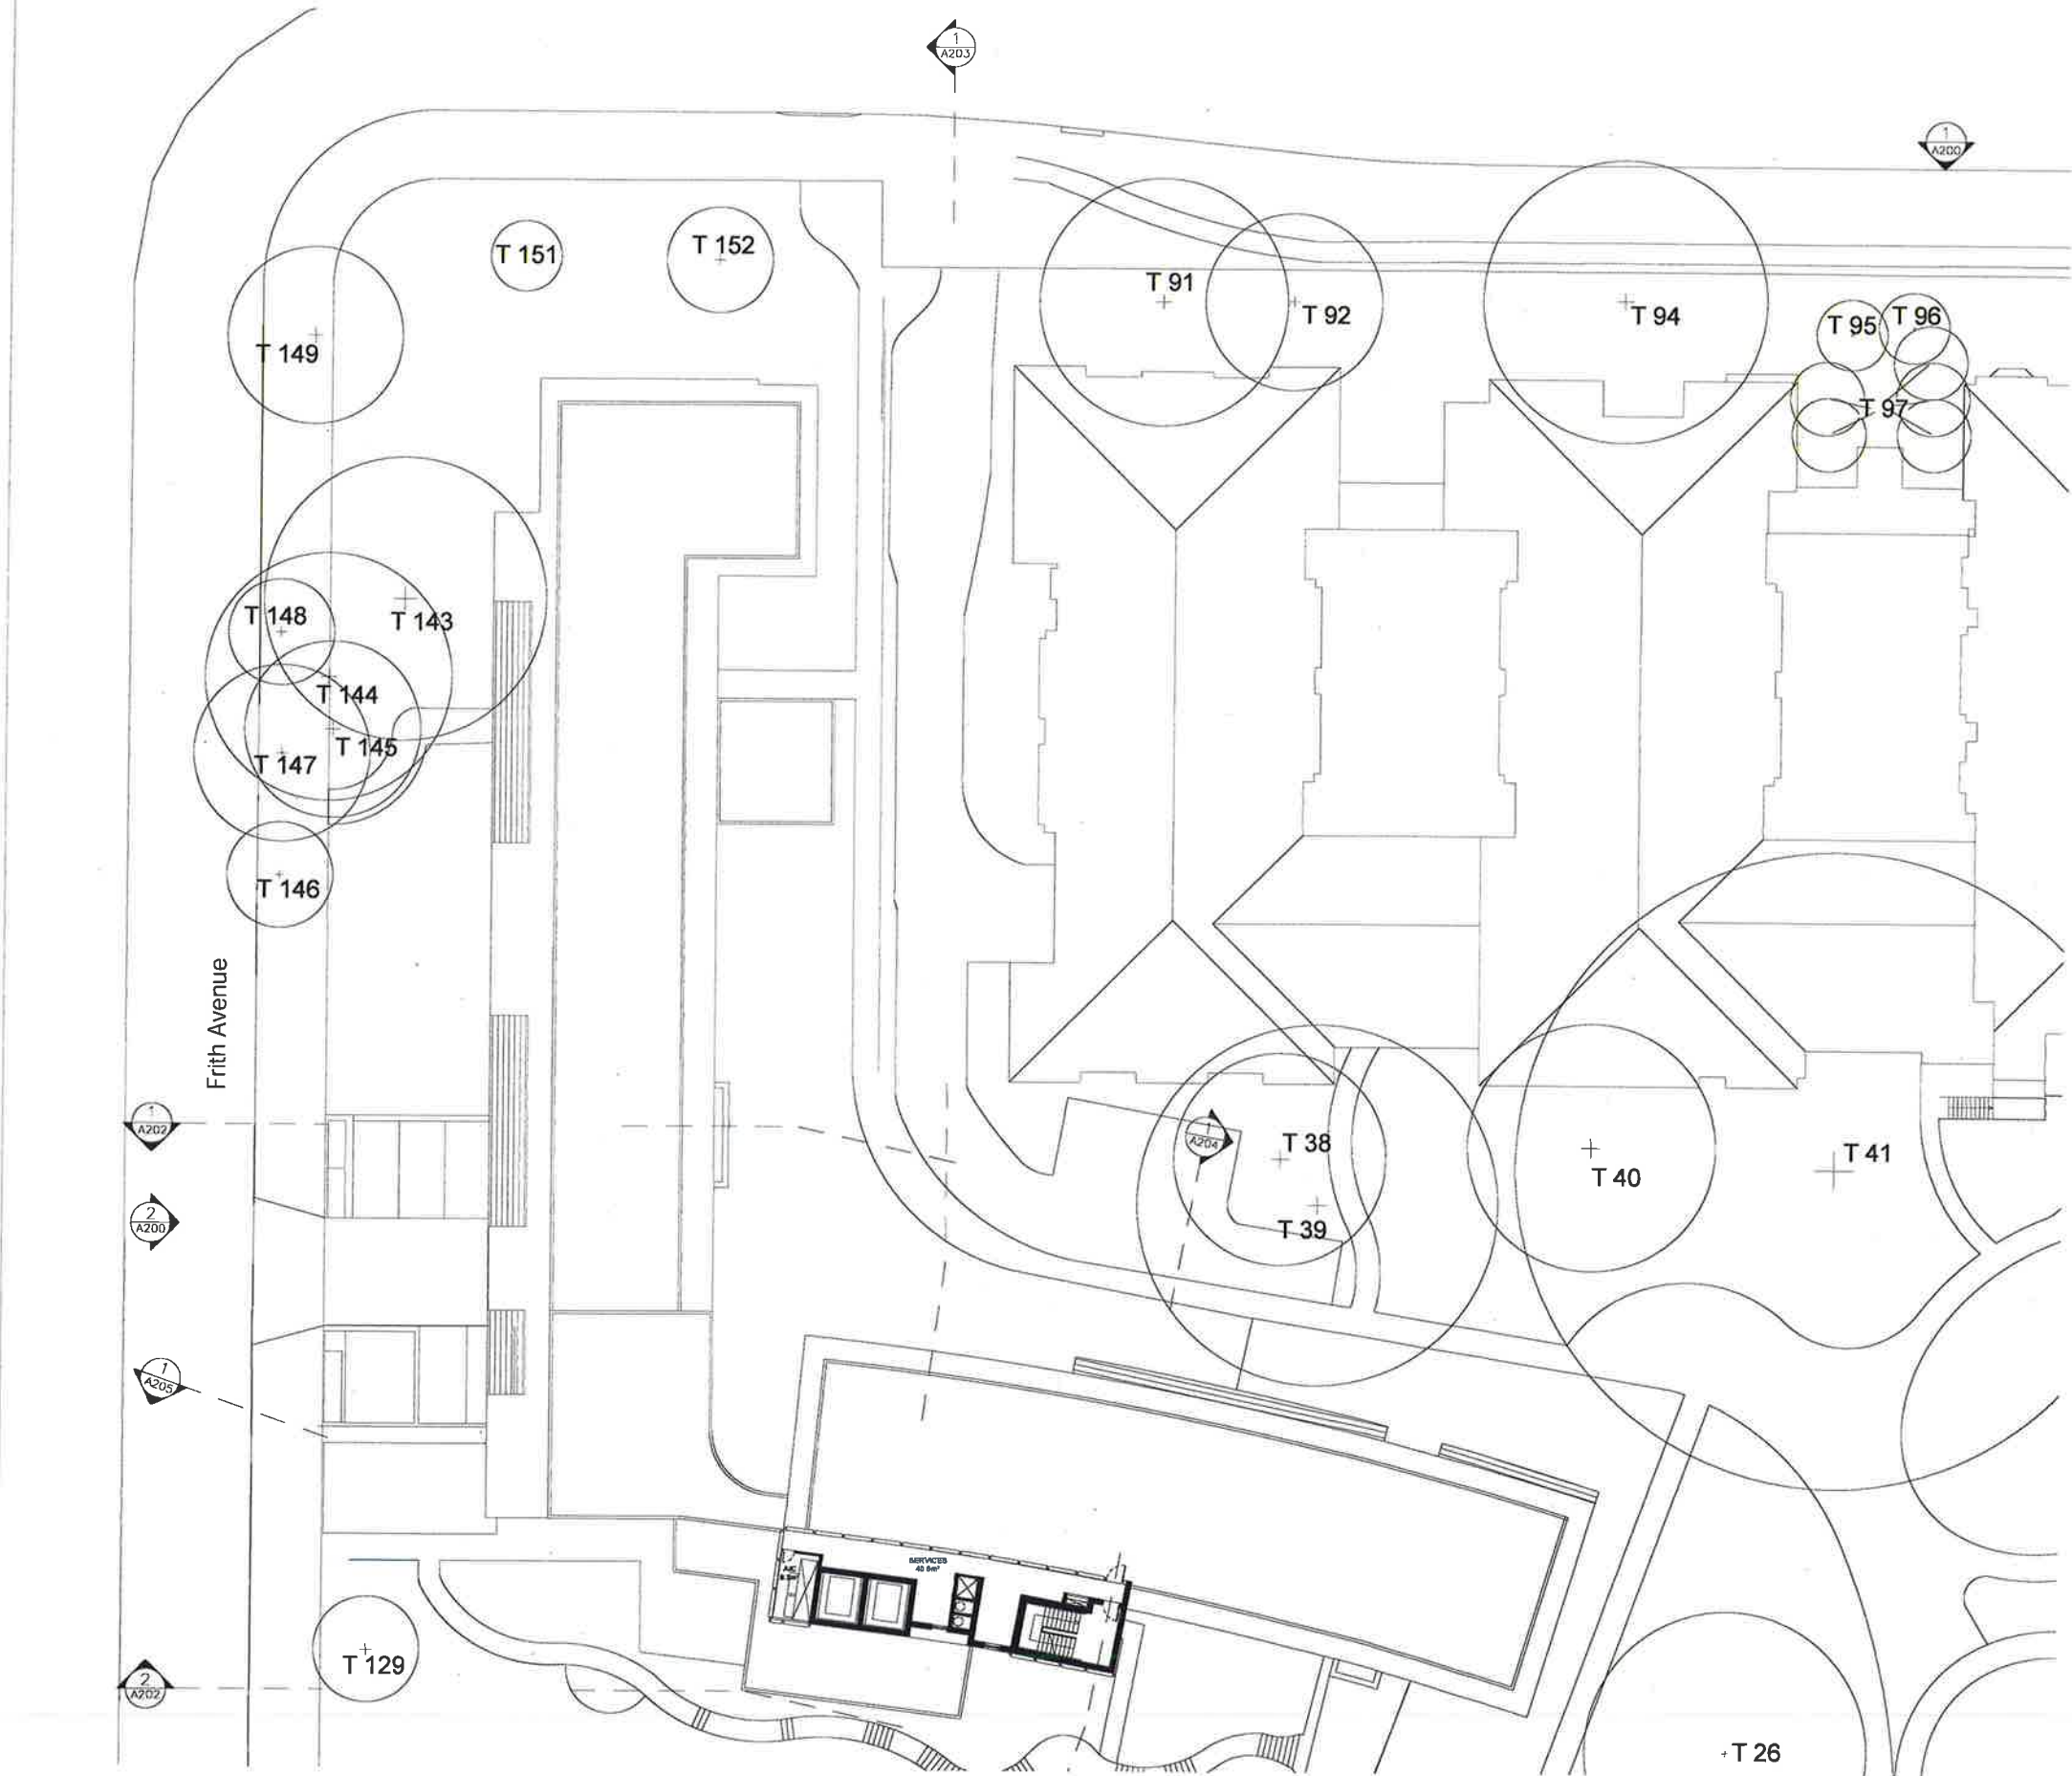

1 BUILDING A LEVEL 8 FLOOR PLAN
1:200 @ A1


ST STORAGE
P PANTRY
F FRIDGE
O OVEN

● AFFORDABLE UNITS
■ UNEXCAVATED

Do not scale from drawings.
This drawing is the property of PTW Architects and shall not be reproduced or used in any way without the written consent of PTW Architects.
The Architect shall not be liable for any loss or damage whatsoever arising from or in connection with any error, omission or inaccuracy in this drawing, whether or not such error, omission or inaccuracy is caused by the negligence of the Architect.
The Architect shall not be responsible for any loss or damage whatsoever arising from or in connection with any error, omission or inaccuracy in this drawing, whether or not such error, omission or inaccuracy is caused by the negligence of the Architect.
No.	Amendment	By	Date
V	90% DA SUBMISSION	PTW	09/10/15
W	95% DA SUBMISSION	PTW	12/11/15
X	98% DA SUBMISSION	PTW	25/11/15
01	DA SUBMISSION	PTW	25/11/15
02	AMENDMENT OF FLOOR RL's	PTW	18/04/16

Project Manager	T 612 9868 6823
Access	T 612 9811 8128
Acoustic Consultants	T 612 9339 8009
Acoustic Logic	T 612 9715 2556
BCA Consultant	T 612 9634 6033
Cost Consultant	T 612 9829 7422
Fire Engineering	T 0423 922 745
MCD Fire Engineering	T 612 8270 3530
Heritage Consultant	T 0412 523 923
City Plan Heritage	T 612 9387 8855
Hydraulic Engineering	T 612 8270 3500
EWVW	T 612 9437 1000
Structural Engineer	T 612 4226 3333
Northrop Consulting Engineers	T 612 9904 3224
Traffic Engineer	T 612 9918 8267
Verge Traffic Planning	
Waste Consultant	
Waste Audit and Consultancy Services	

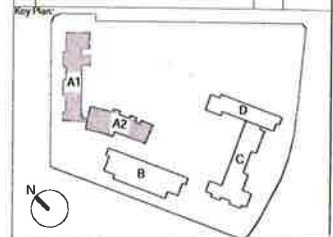

Uniting
Uniting
Level 4, 222 Pitt St, Sydney NSW

PTW Architects
PTW
Level 13, 9 Castlemagh St
Sydney NSW Australia 2000
T + 612 9232 5877
F + 612 9221 4739

REGISTERED ARCHITECTS
S 148080 ARCHITECT NO. 1008
S 148081 ARCHITECT NO. 1009
S 148082 ARCHITECT NO. 1010
S 148083 ARCHITECT NO. 1011



Approvals	By	Date
PTW Approval:		
Client Approval:		

NOT TO BE USED FOR CONSTRUCTION

Project:
BOWDEN BRAE VILLAGE

File:
BUILDING A LEVEL 8 FLOOR PLAN
RL 197.9

<Check Scalobar Scale>
Scale:
1:200 @A1 18/04/14 Job No:
211090
Dwg No:
A-DA-114 Revision:
02
Status:
DA ISSUE

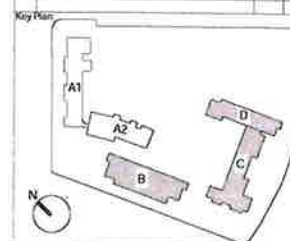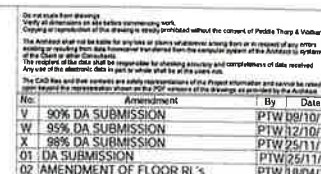

Consultants	
Project Manager Medison Group Pty Ltd	T 612 9818 6923
Access Funkison Sydney	F 612 9011 6128
Acoustic Consultant Acoustic Logic	T 612 8530 8069
BCA Consultant Vic Ltd	T 612 9715 2555
Civil Engineering Northrop Consulting Engineers	T 612 9834 6032
Cost Consultant WT Partnership	T 612 9829 7422
Fire Engineering MCD Fire Engineering	T 0423 922 745
Heritage Consultant City Plan Heritage	T 612 8270 3530
Hydraulic Engineering EWW	T 0412 523 923
Landscape Architect Taylor Brammer	T 612 9387 8856
Planner City Plan Service	T 612 8270 3500
Electrical Mechanical JHA	T 612 9437 7000
Structural Engineer Northrop Consulting Engineers	T 612 4226 3323
Traffic Engineer Verge Traffic Planning	T 612 8904 3224
Waste Consultant Waste Audit and Consultancy Services	T 612 9818 8267

Uniting

Uniting
Level 4, 222 Pitt St, Sydney NSW

PTW Architects

Level 13, 9 Castlereagh St
Sydney NSW Australia 2000

NEW NOMINATED ARCHITECTS
S. PARSONS ARCHITECT NO. 6388
D. JONES ARCHITECT NO. 4778
A. ROSS ARCHITECT NO. 5607

PTW

T +612 9232 5077
F +612 9231 4139

Approvals	By:	Date:
PIW Approval:		
Client Approval:		

NOT TO BE USED
FOR CONSTRUCTION

Project:
BOWDEN BRAE VILLAGE

Title: BUILDING B & C 1 FIVE 9 FLOOR PLAN
RL 201.0 BLDG B
RL 201.3 BLDG C & D

<Check Scalebar Scale>

Scale:	Plot Date:	Job No:
1:200 @A1	18/04/16	211090


Dwg No:	Revision:
A-DA-116	02

Status: DA ISSUE

1 BUILDING B & C & D LEVEL 9 FLOOR PLAN
1:200 @ A1

ST STORAGE
P PANTRY
F FRIDGE
Q OVEN

 AFFORDABLE UNITS
 UNEXCAVATED

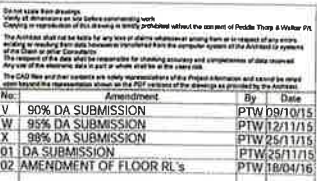


Approvals	By:	Date:
HW approval:		
Client Approval:		

<Check Scalebar Scale>

DAISSIE

ST STORAGE
P PANTRY
F FRIDGE
Q OVEN

 AFFORDABLE UNITS
 UNEXCAVATED

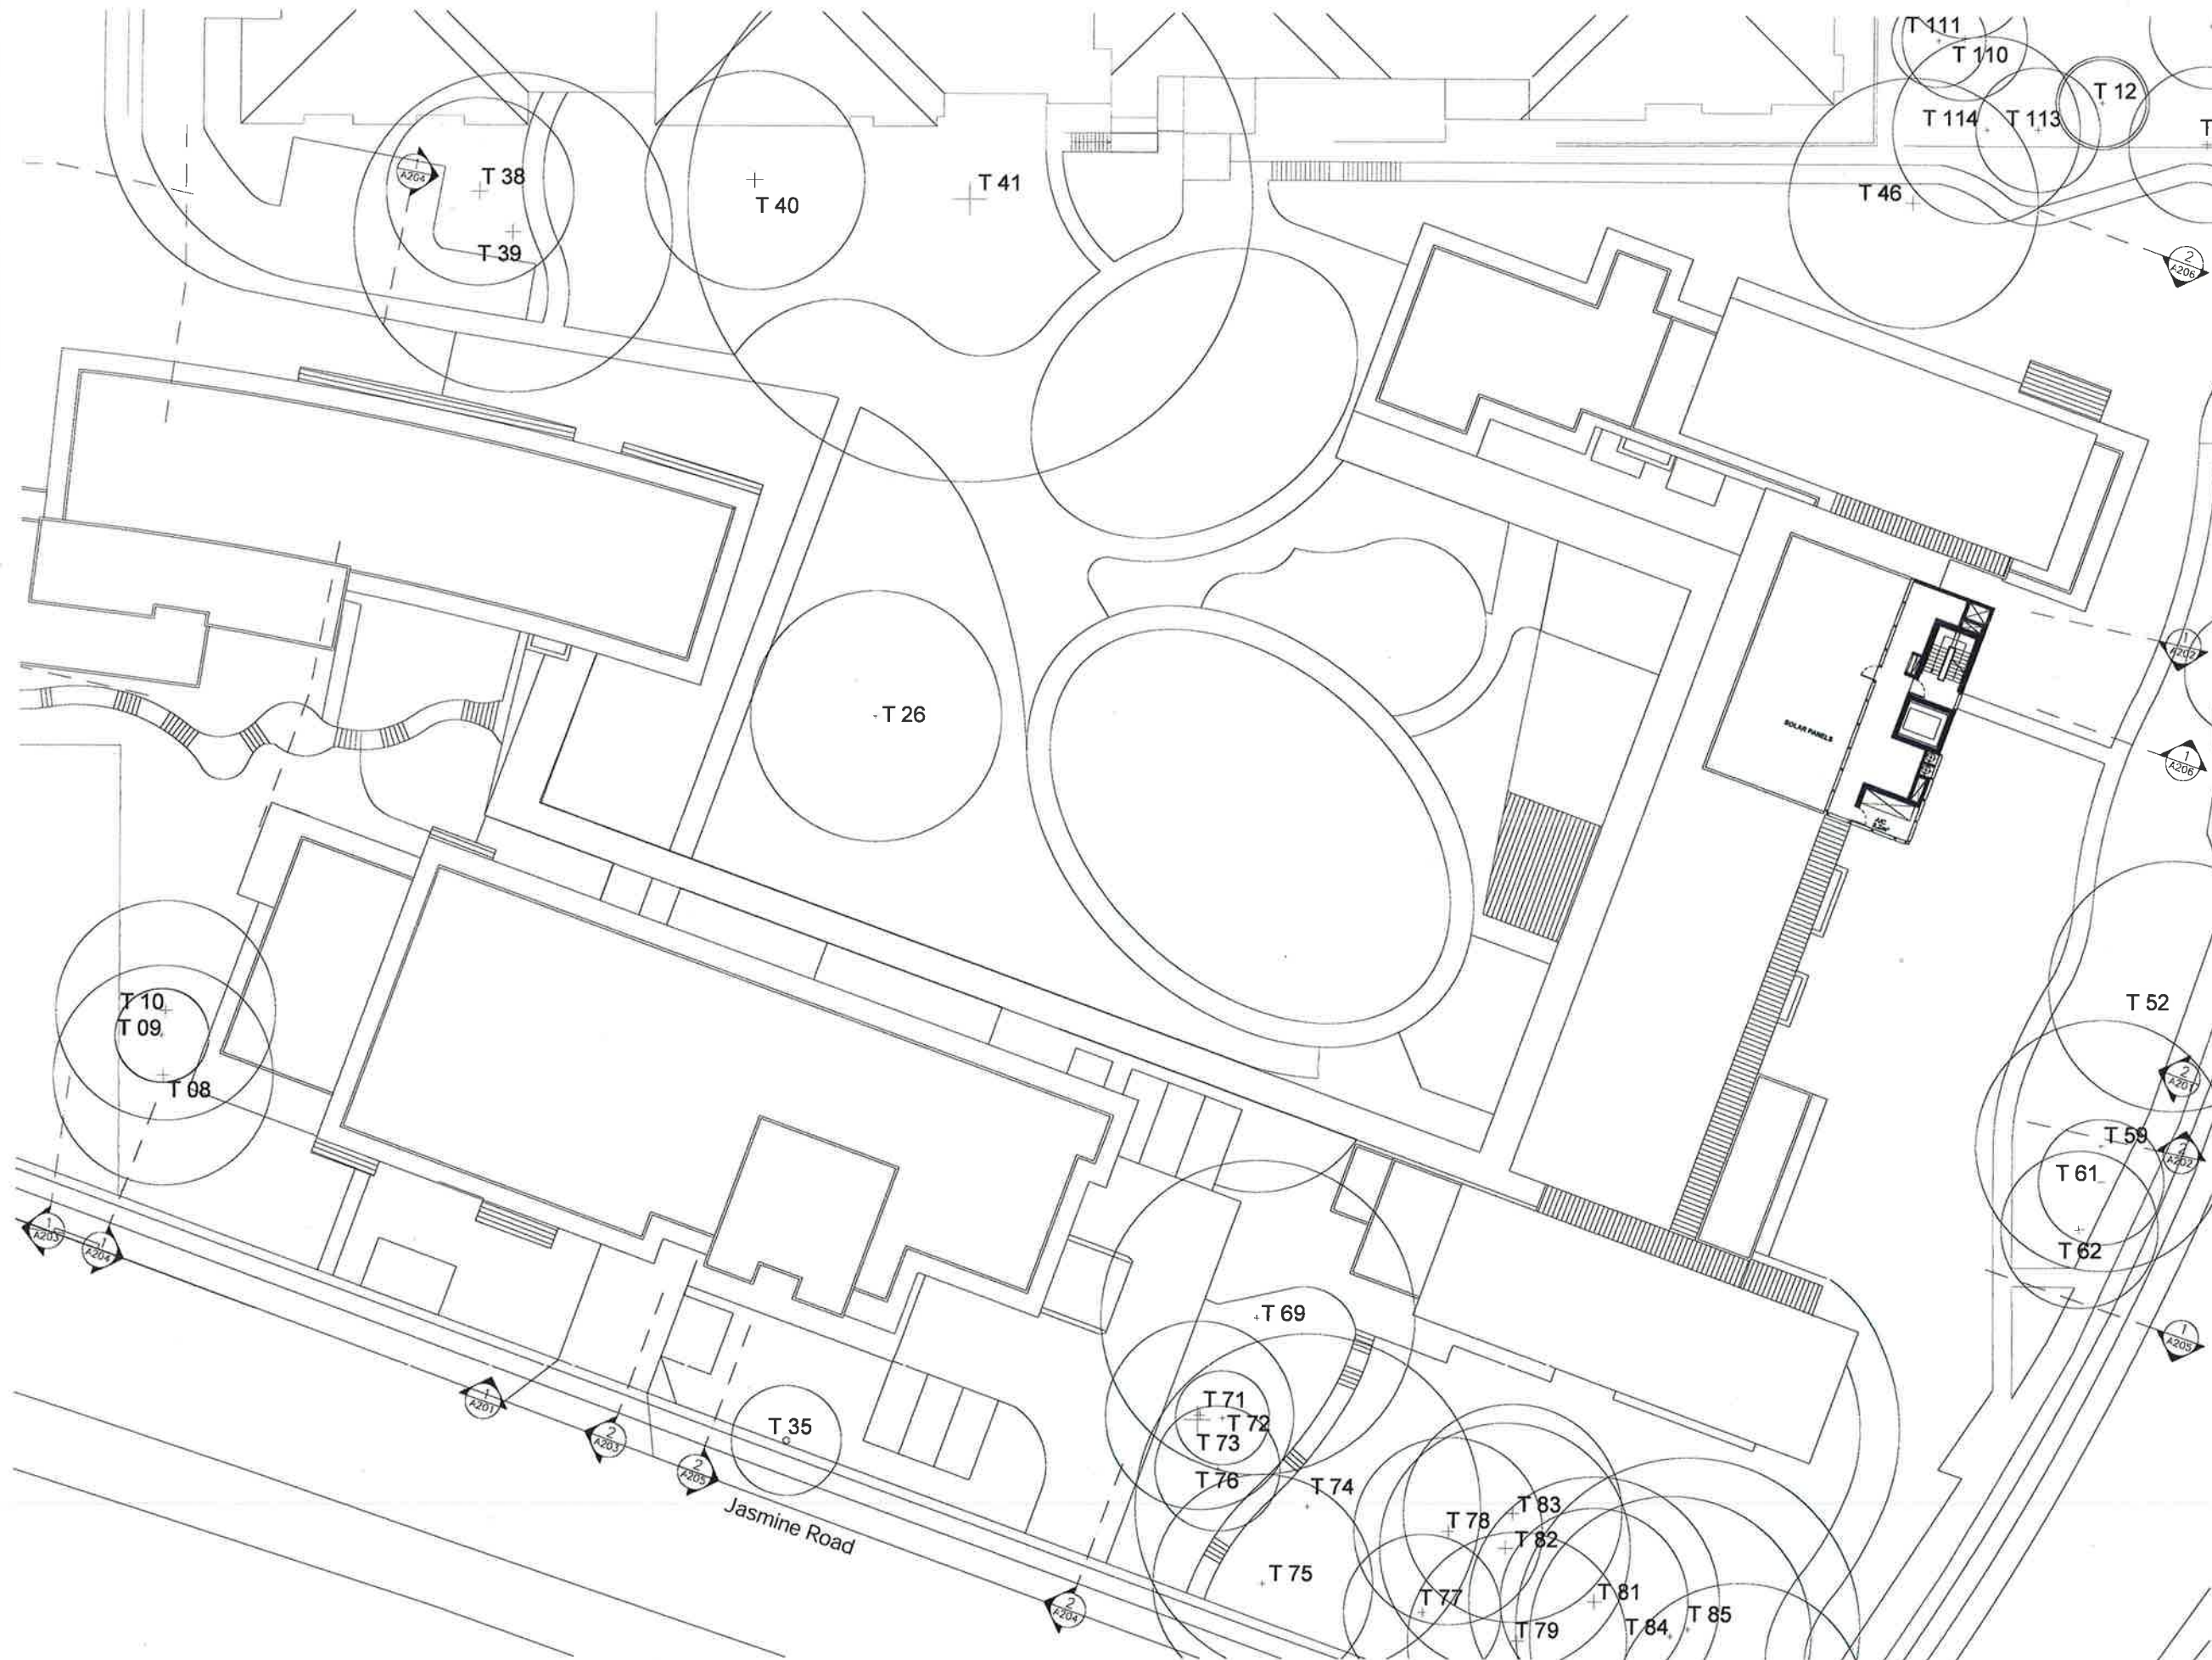

This document is the property of PTW Architects and is not to be reproduced or used in any way without the written consent of PTW Architects. The Architect shall not be liable for any loss or damage whatsoever arising from or in respect of any error or omission in this document, whether or not such error or omission is caused by negligence. The Architect shall not be responsible for any loss or damage whatsoever arising from or in respect of any error or omission in this document, whether or not such error or omission is caused by negligence. The Architect shall not be responsible for any loss or damage whatsoever arising from or in respect of any error or omission in this document, whether or not such error or omission is caused by negligence.

Rev	Description	By	Date
01	DA SUBMISSION	PTW	18/04/16
02	AMENDMENT OF FLOOR PLANS	PTW	18/04/16

Key Plan: A1, A2, B, C, D

Consultants:

Project Manager	Mudson Group Pty Ltd	T 612 9868 6823
Access	Function Sydney	T 612 9071 8128
Acoustic Consultant	Acoustic Logic	T 612 8339 8009
BCA Consultant	Vic Ltd	T 612 9715 2555
Civil Engineering	Northrop Consulting Engineers	T 612 9634 6033
Cost Consultant	WJ Partnership	T 612 9925 7422
Fire Engineering	MCD Fire Engineering	T 0423 922 745
Heritage Consultant	Cay Plan Heritage	T 612 8270 3530
Hydraulic Engineering	EWI W	T 0412 523 923
Landscape Architect	Taylor Brannan	T 612 9387 8855
Planner	Cay Plan Services	T 612 8270 3500
Electrical Mechanical	JHA	T 612 9437 1000
Structural Engineer	Northrop Consulting Engineers	T 612 4226 3333
Traffic Engineer	Verge Traffic Planning	T 612 9904 3224
Waste Consultant	Waste Audit and Consultancy Services	T 612 9818 6267

Uniting
 Level 4, 222 Pitt St, Sydney NSW

PTW Architects
 Level 13, 9 Castlemore St
 Sydney NSW Australia 2000
 T - 612 9232 5877
 F - 612 9221 4120

APPROVED ARCHITECTS
 1. JAMES ARCHITECT NO. 478
 2. JAMES ARCHITECT NO. 478
 3. JAMES ARCHITECT NO. 478

Approvals	By	Date
PTW Approval:		
Client Approval:		

NOT TO BE USED FOR CONSTRUCTION

Project: BOWDEN BRAE VILLAGE

Building C Level 12 Floor Plan
 RL 210.8 BLDG C

Scale	Plot Date	Job No
1:200 @A1	18/04/16	211090

Dwg No	Revision
A-DA-119	02

Status: DA ISSUE

ST	STORAGE		AFFORDABLE UNITS
P	PANTRY		
F	FRIDGE		
O	OVEN		

UNEXCAVATED

1 BUILDING B & C & D LEVEL 12 FLOOR PLAN
 1:200 @ A1