

Do not scale from drawings. Verify all dimensions on site before commencing work. Copying or reproduction of this drawing is strictly prohibited without the consent of PTW Thompson & Walker Pty Ltd. The Architect shall not be liable for any loss or claims whatsoever arising from or in respect of any errors or omissions or resulting from data howsoever furnished from the computer system of the Architect to systems of the Client or other Consultants. The recipient of the data shall be responsible for checking accuracy and completeness of data received. Any use of the electronic data in part or whole shall be at the users risk. The CAD files and their contents are solely representations of the Project information and cannot be relied upon beyond the representation shown on the PDF versions of the drawings as provided by the Architect.

No.	Amendment	Chk:	Date:
A	FOR REVIEW		25/05/2012
A	DA SUBMISSION		31/05/2012
B	REVISED DA SUBMISSION		03/09/2012
C	REVISED DA SUBMISSION		25/09/2012
D			

INDICATIVE INTERNAL LAYOUT ONLY

Consultants	
Access Consultant	T 612 9011 8128
Acoustic Consultant	
Acoustic Logic	T 612 8339-8009
BCA Consultant	
Blackett Maguire and Goldsmith	T 612 9211 7777
Civil Engineering	
Northrop Consulting Engineers	T 612 9634 6033
Cost Consultant	
Allus Page Kirkland	T 612 9283 7311
Fire Engineering	
Defire	T 612 9211 4333
Heritage Consultant	
City Plan Heritage	T 612 8270 3530
Hydraulics Engineer	
ACOR	T 612 9438 5098
Landscape Architect	
SITE IMAGE	T 612 4226 3333
Planner	
City Plan Services	T 612 8270 3500
Services Engineer	
Services 4 Buildings Pty Ltd	T 612 9089 8866
Structural Engineer	
Northrop Consulting Engineers	T 612 4226 3333
Traffic Engineer	
Varga Traffic Planning	T 612 4226 3333
Waste Consultant	
Waste Audit and Consultancy Services	T 612 9818 8267

Client:
UnilingCare Ageing NSW ACT
Level 4-222 Pitt St, Sydney, NSW

PTW Architects

Level 13, 9 Castlereagh St
Sydney NSW Australia 2000

T +612 9232 5877
F +612 9221 4139

NSW Nominated Architects
A Andersons AD Architects No. 2822
J Blanton Architects No. 3916
D Jones Architects No. 4778
A Russell Architects No. 5557
S Stanton Architects No. 6599


Project:
BOWDEN BRAE VILLAGE
40-50 Pennant Hills Road
Normanhurst NSW 2076

Title:
LÉVEL 3 PLAN
RL 182.1

0	5	10	20	30m
Scale:	1:500	@A2	Plot Date:	25/09/2012
Dwg No:	A-DA-03	Job No:	211.090	

Revision:
D

Status:
DA SUBMISSION

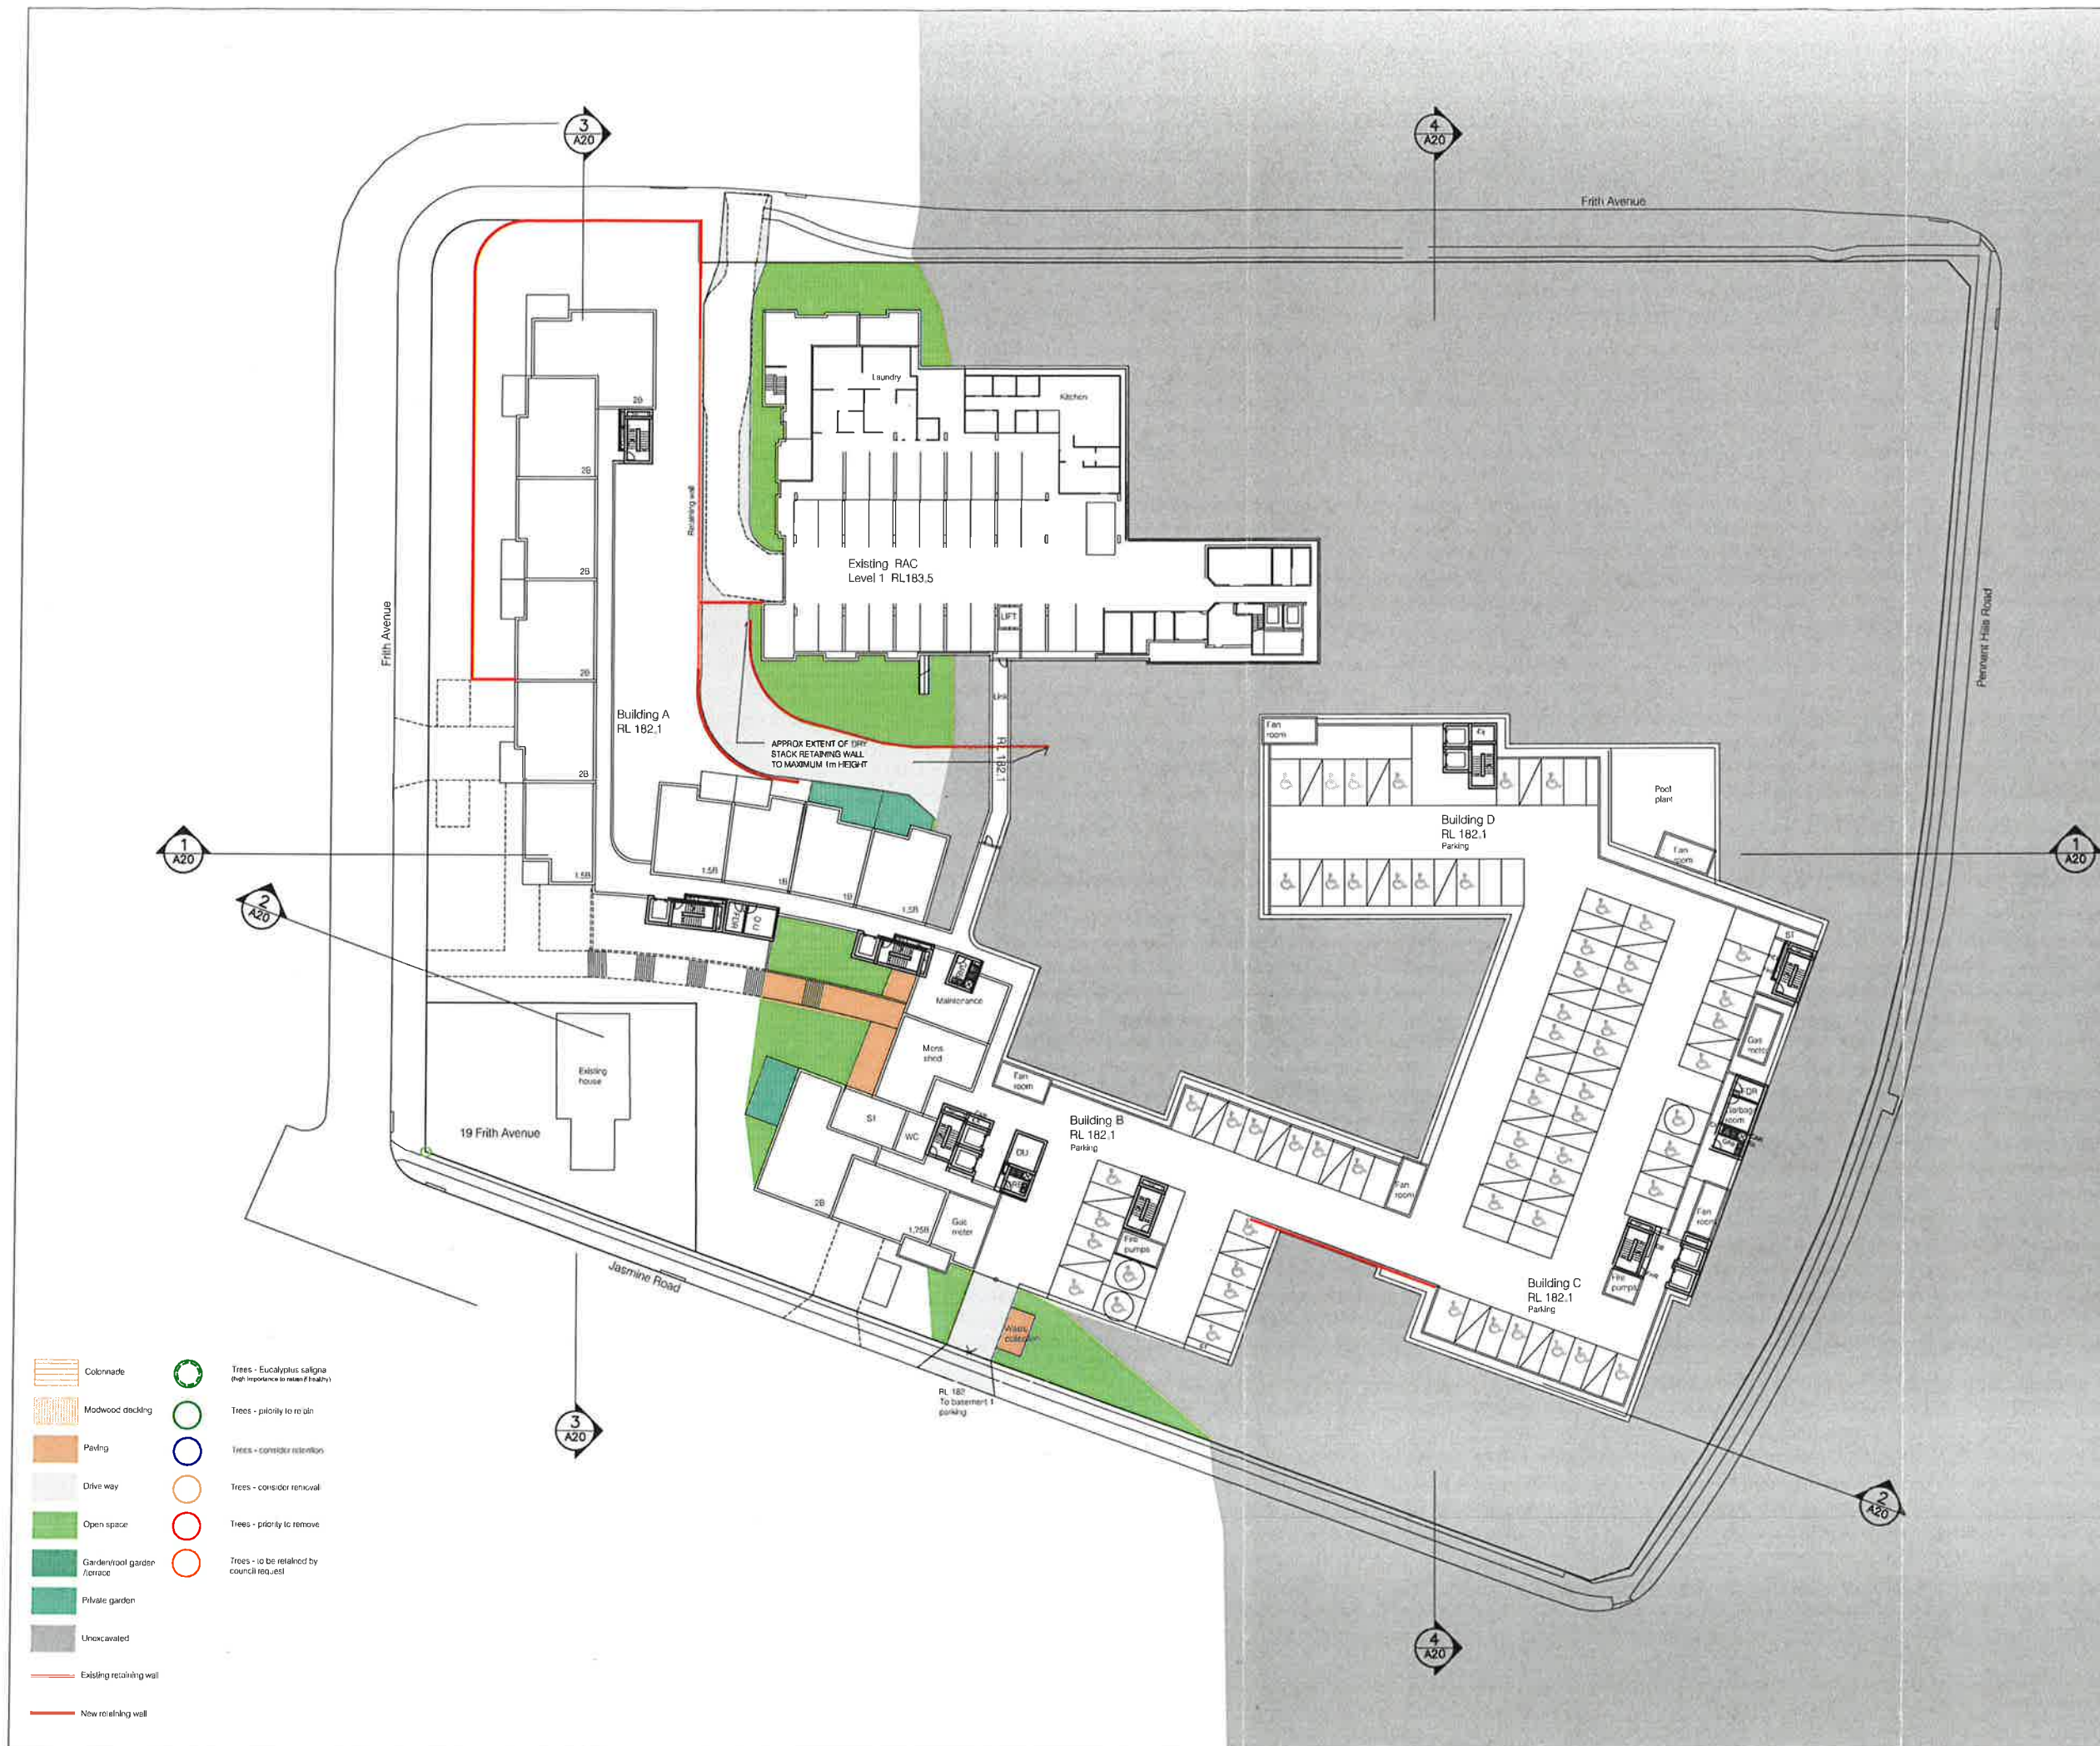

Do not scale from drawings. Verify all dimensions on site before commencing work.
Copying or reproduction of this drawing is strictly prohibited without the consent of
PTW Architects Pty Ltd.
The Architect shall not be liable for any loss or damage whatsoever arising from or in
respect of any errors arising or resulting from data transferred from the
computer system of the Architect to systems of the Client or other Consultants.
The recipient of the data shall be responsible for checking accuracy and completeness of
data received. Any use of the electronic data in part or whole shall be at the user's risk.
The CAD files and their contents are solely representations of the Project Information
and cannot be relied upon beyond the representation shown on the PDF versions of
the drawings as provided by the Architect.

No.	Amendment	Chk.	Date
A	DA submission		31/05/2012
C	REVISED DA SUBMISSION		25/09/2012
D			

INDICATIVE INTERNAL LAYOUT ONLY

Consultants	
Access Consultant	
Function	T 612 9011 8128
Acoustic Consultant	
Acoustic Logic	T 612 8339-8009
BCA Consultant	
Blackett Maguire and Goldsmith	T 612 9211 7777
Civil Engineering	
Northrop Consulting Engineers	T 612 9634 6033
Cost Consultant	
Altus Page Kirkland	T 612 9283 7311
Fire Engineering	
Defire	T 612 9211 4333
Heritage Consultant	
City Plan Heritage	T 612 8270 3530
Hydraulics Engineer	
ACOR	T 612 9438 5098
Landscape Architect	
SITE IMAGE	T 612 4226 3333
Planner	
City Plan Services	T 612 8270 3500
Services Engineer	
Services 4 Buildings Pty Ltd	T 612 9089 8866
Structural Engineer	
Northrop Consulting Engineers	T 612 4226 3333
Traffic Engineer	
Varga Traffic Planning	T 612 4226 3333
Waste Consultant	
Waste Audit and Consultancy Services	T 612 9618 8267

Client:
UnitingCare Ageing NSW ACT
Level 4-222 Pitt St, Sydney, NSW

PTW Architects

PTW

Level 13, 9 Castlereagh St
Sydney NSW Australia 2000

T + 612 9232 5877
F + 612 9221 4139

NSW Nominated Architects
A Andersons AO Architects No. 2822
J Gilmore Architects No. 3916
D Jones Architects No. 4778
A Rossi Architects No. 5057
S Stanton Architects No. 61299

Project:
BOWDEN BRAE VILLAGE
40-50 Pennant Hills Road
Normanhurst NSW 2076

Title:
SITE PLAN

0 10 20 40 60

Scale:
1:1000 @A2


Plot Date:
25/09/2012

Job No:
211.090


Dwg No:
A-DA-00

Revision:
D

Status:
DA SUBMISSION

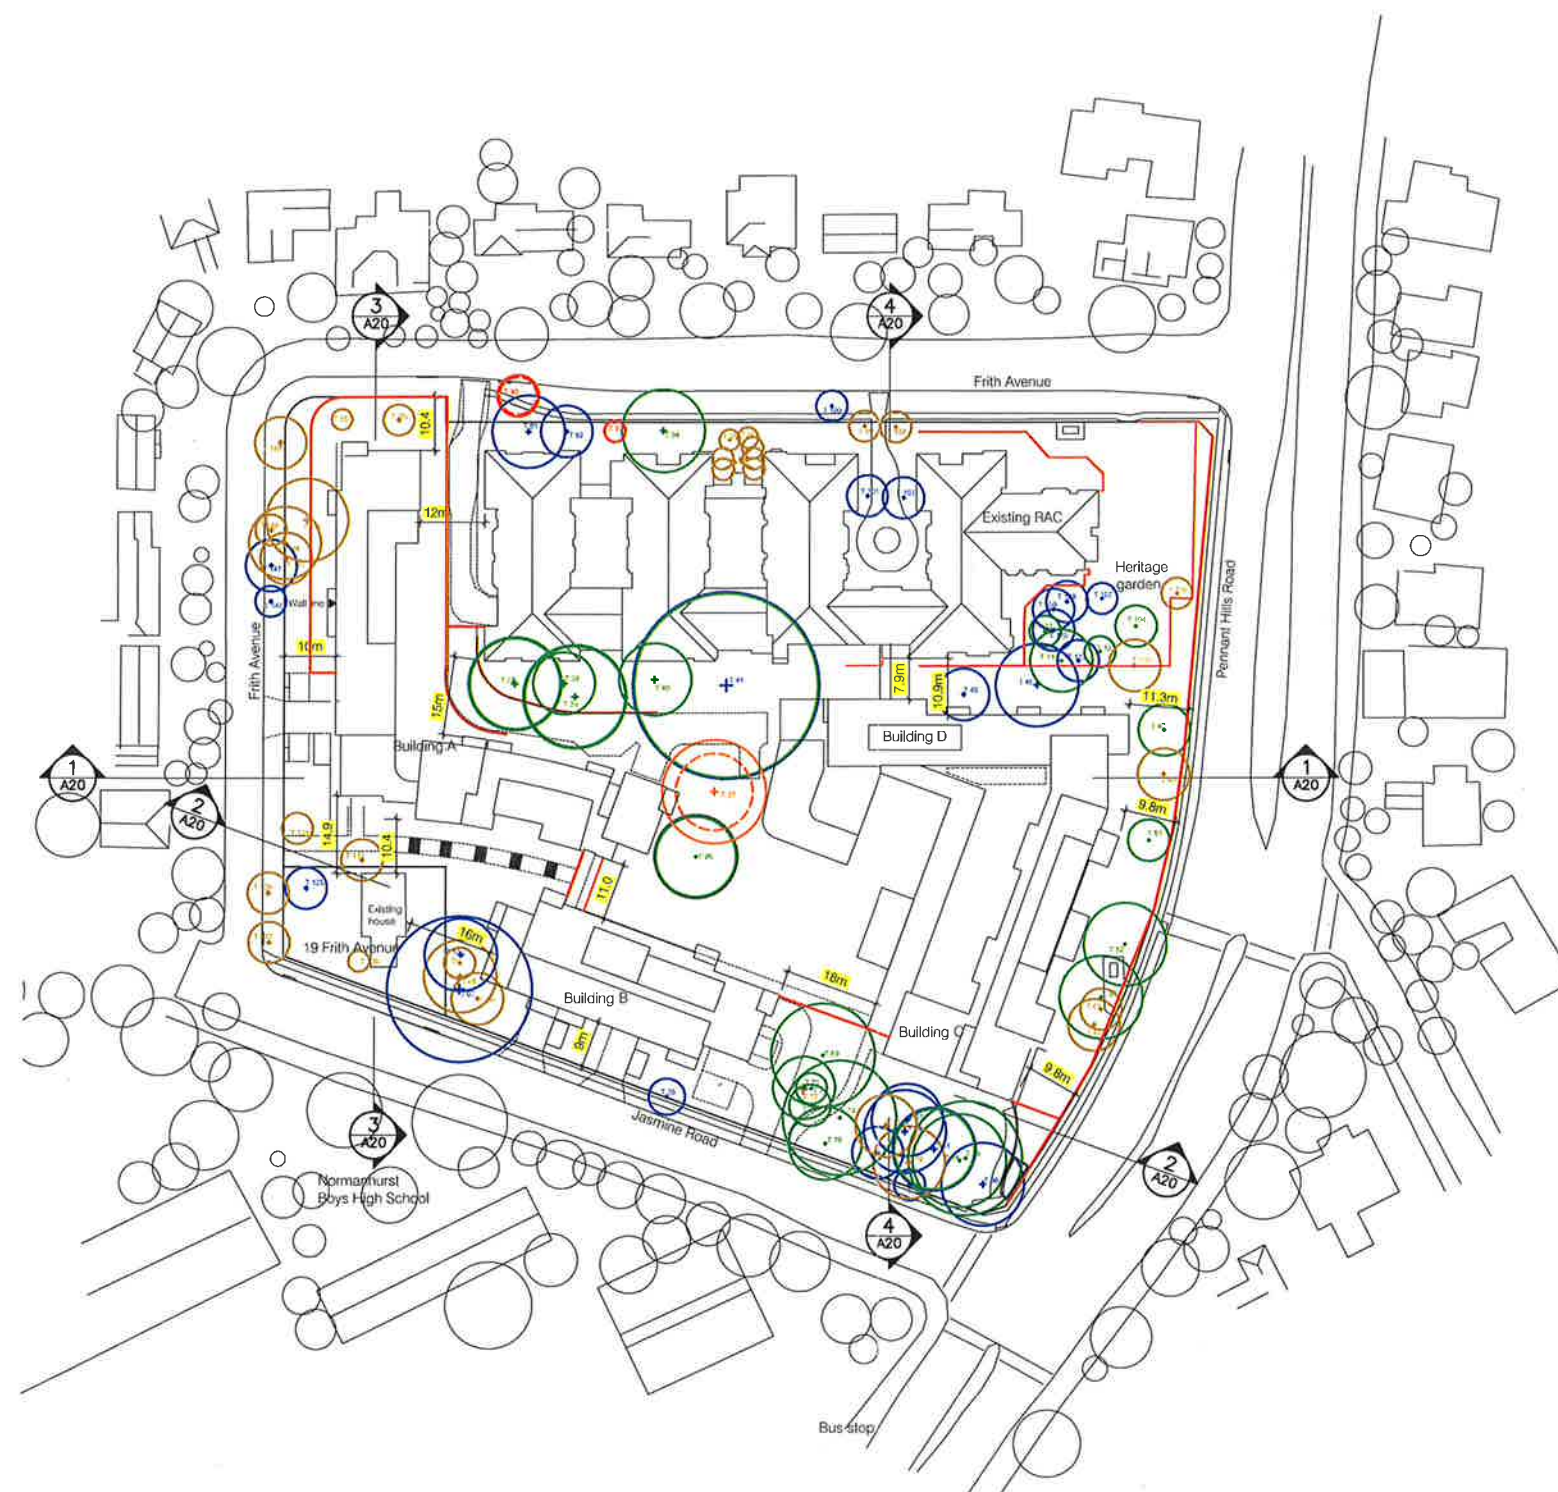

- Trees - Councilplus subgrade (high importance to retain if healthy)
- Trees - priority to retain
- Trees - consider retention
- Trees - consider removal
- Trees - priority to remove
- Trees - to be retained by council request

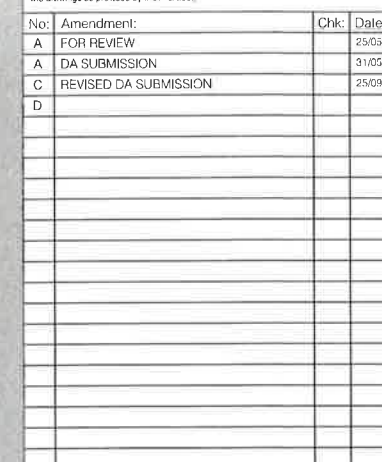

Consultants	
Access Consultant Funktion	T 612 9011 81
Acoustic Consultant Acoustic Logic	T 612 8339-80
BCA Consultant Blackett Maguire and Goldsmith	T 612 9211 77
Civil Engineering Northrop Consulting Engineers	T 612 9634 60
Cost Consultant Altus Page Kirkland	T 612 9283 73
Fire Engineering Defire	T 612 9211 43
Heritage Consultant City Plan Heritage	T 612 8270 35
Hydraulics Engineer ACOR	T 612 9438 50
Landscape Architect SITE IMAGE	T 612 4226 33
Planner City Plan Services	T 612 8270 35
Services Engineer Services 4 Buildings Pty Ltd	T 612 9089 85
Structural Engineer Northrop Consulting Engineers	T 612 4226 33
Traffic Engineer Varga Traffic Planning	T 612 4226 33
Waste Consultant Waste Audit and Consultancy Services	T 612 9818 82

PTW Architects

**Level 13, 9 Castlereagh St
Sydney NSW Australia 2000**


**T + 612 9232 5800
F + 612 9221 4100**

NSW Nominated Architects
A Andersons PO Architects No. 2822
J Blinnon Architects No. 3916
D Jones Architects Pty 4778
A Russell Architects No. 5557
A Saxon Architects No. 6599

Title:
LEVEL 2 PLAN
RL 178.9



Status: DA SUBMISSION

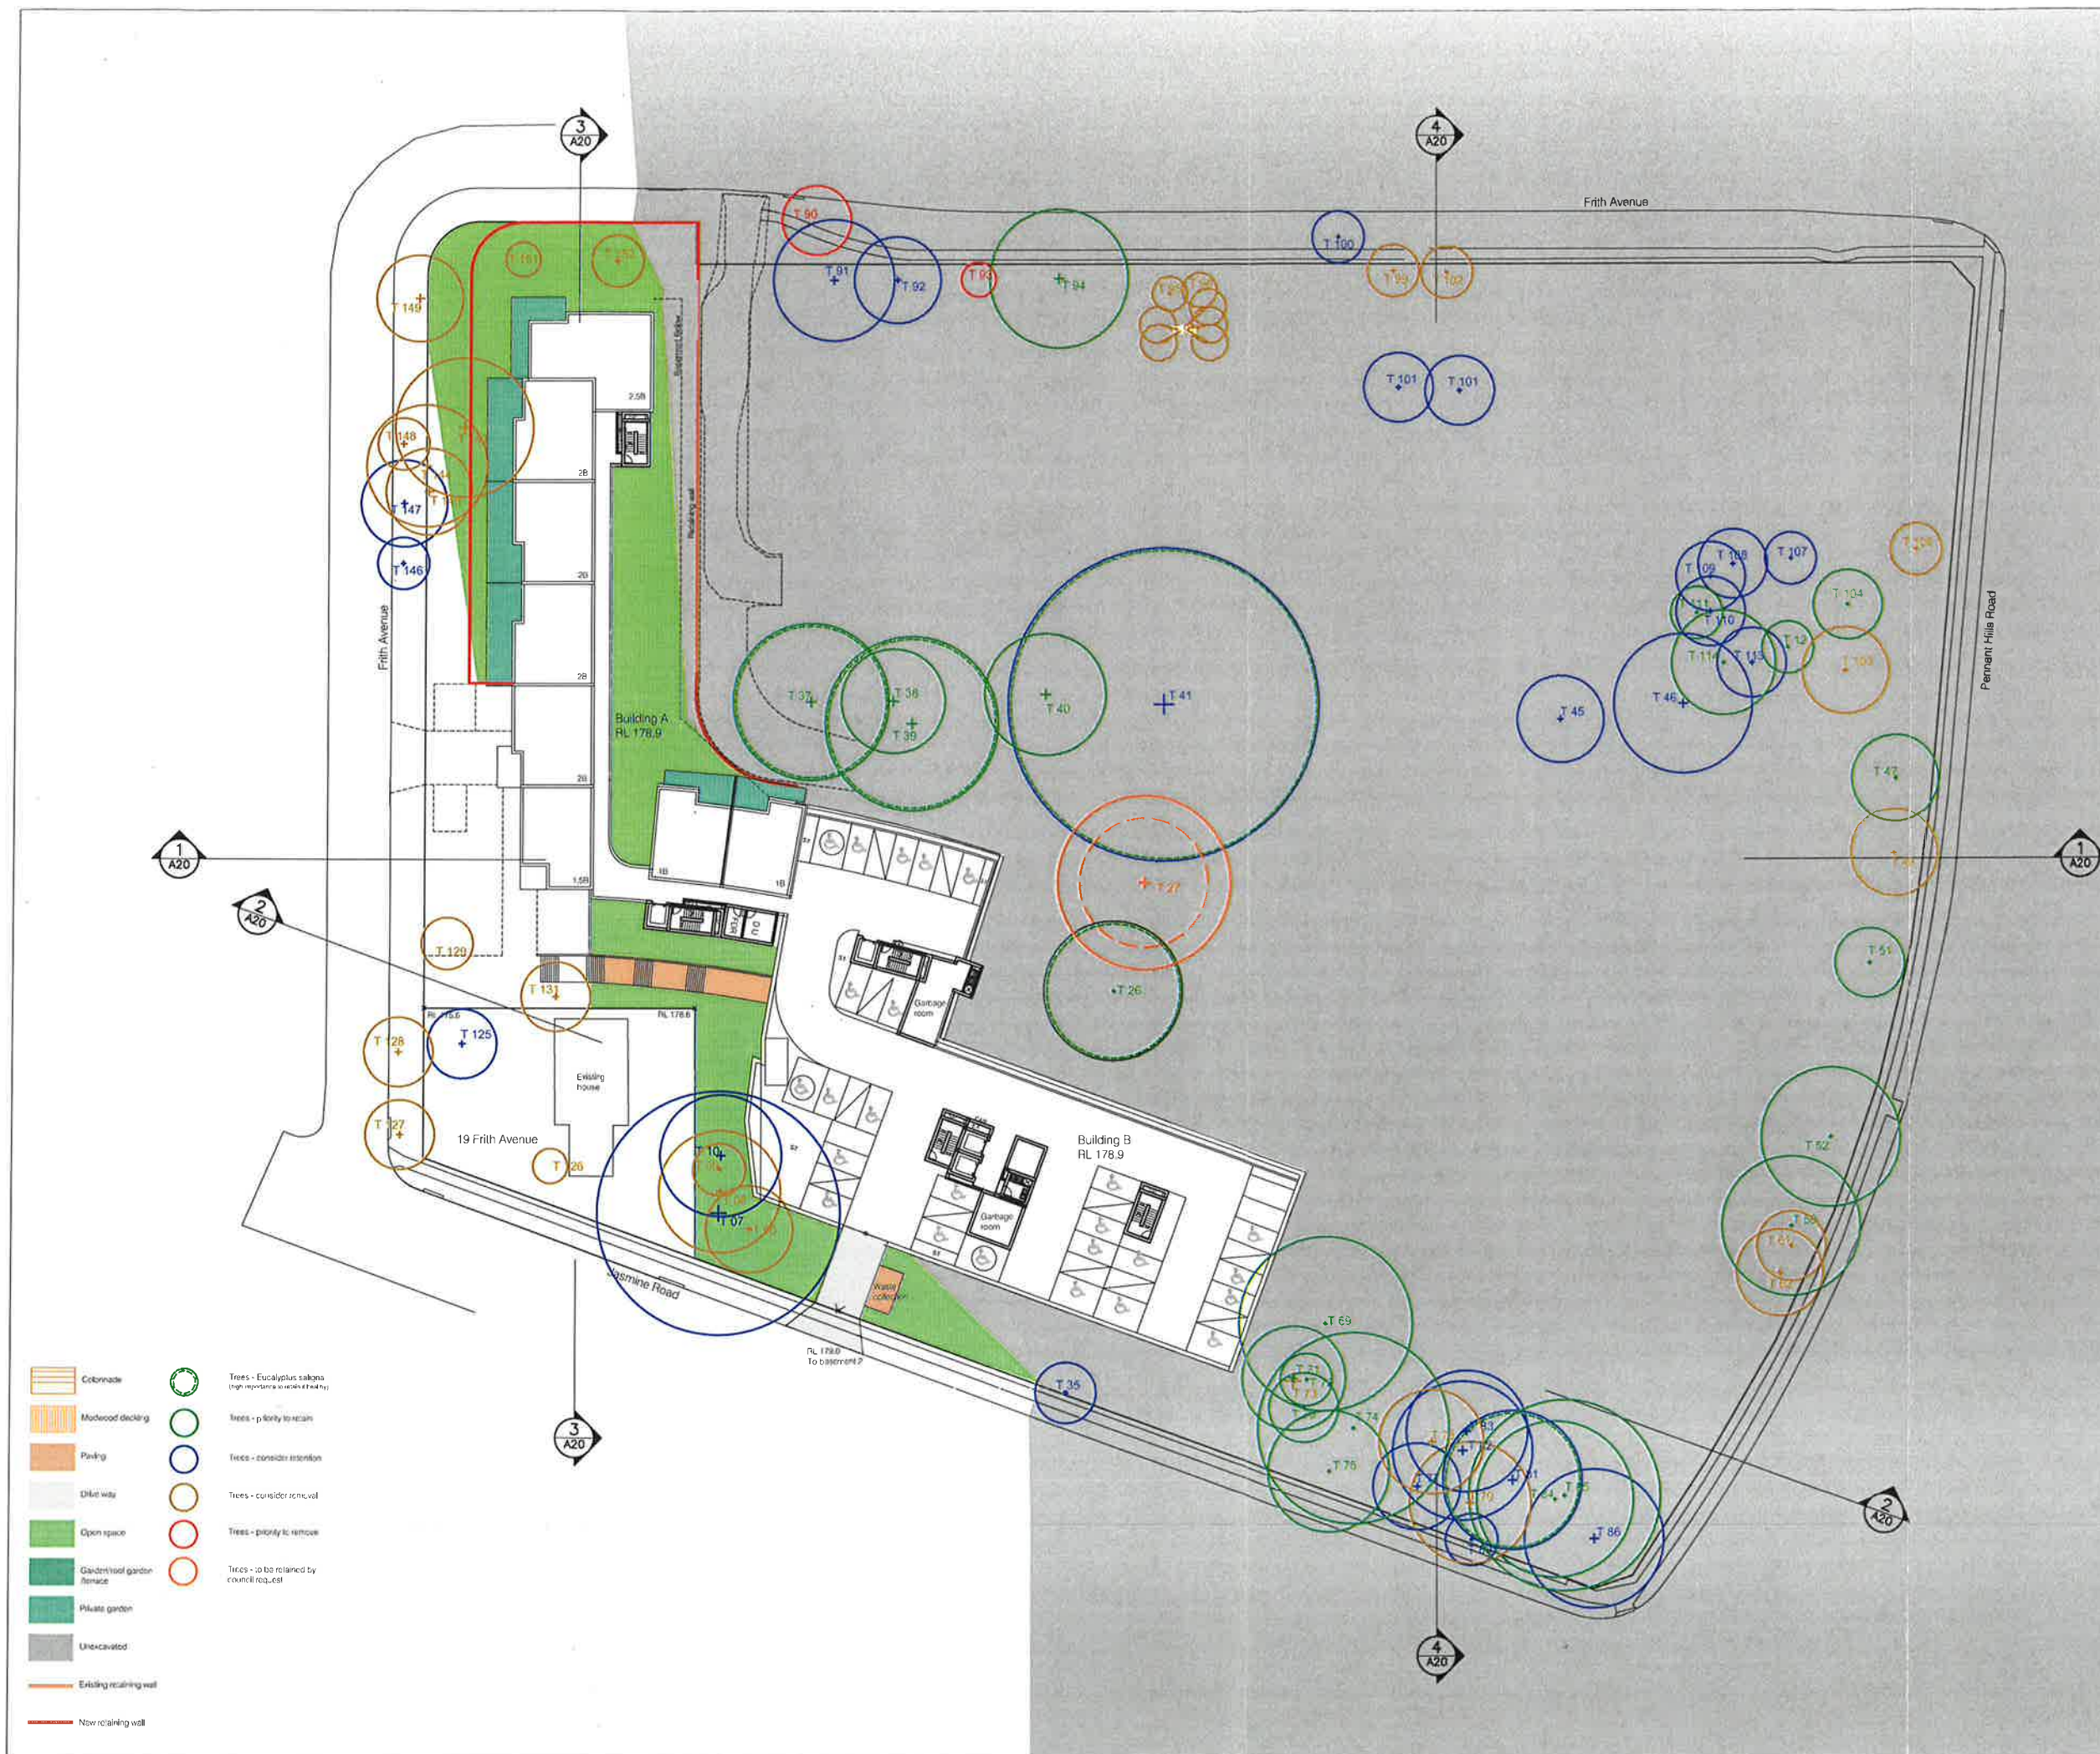

Do not scale from drawings. Verify all dimensions on site before commencing work.
Copying or reproduction of this drawing is strictly prohibited without the consent of
Pottle Thompson & Walker Pty Ltd.
The Architect shall not be liable for any loss or claims whatsoever arising from or in
respect of any errors existing or resulting from data howsoever transferred from the
computer system of the Architect to systems of the Client or other Consultants.
The recipient of this data shall be responsible for checking accuracy and completeness of
data received. Any use of the electronic data in part or whole shall be at the user's risk.
The CAD files and their contents are solely representations of the Project information
and cannot be relied upon beyond the representation shown on the PDF versions of
the drawings as provided by the Architect.

No:	Amendment:	Chk:	Date:
A	FOR REVIEW		25/05/2012
A	DA SUBMISSION		31/05/2012
B	DA SUBMISSION		03/09/2012
C	REVISED DA SUBMISSION		25/09/2012
D			

INDICATIVE INTERNAL LAYOUT ONLY

Consultants	
Access Consultant	T 612 9011 8128
Acoustic Consultant	T 612 8339-8009
BCA Consultant	
Blackett Maguire and Goldsmith	T 612 9211 7777
Civil Engineering	
Northrop Consulting Engineers	T 612 9634 6033
Cost Consultant	
Altus Page Kirkland	T 612 9283 7311
Fire Engineering	
Defire	T 612 9211 4333
Heritage Consultant	
City Plan Heritage	T 612 8270 3530
Hydraulics Engineer	
ACOR	T 612 9438 5098
Landscape Architect	
SITE IMAGE	T 612 4226 3333
Planner	
City Plan Services	T 612 8270 3500
Services Engineer	
Services 4 Buildings Pty Ltd	T 612 9089 8666
Structural Engineer	
Northrop Consulting Engineers	T 612 4226 3333
Traffic Engineer	
Varga Traffic Planning	T 612 4226 3333
Waste Consultant	
Waste Audit and Consultancy Services	T 612 9818 8267

Client:
UnitingCare Ageing NSW/ACT
Level 4-222 Pitt St, Sydney, NSW

PTW Architects

Level 13, 9 Castlereagh St
Sydney NSW Australia 2000

T +612 9232 5877
F +612 9221 4139

NSW Nominated Architects:
A Andersons AO Architects No. 2822
J Bilman Architects No. 3916
D Jones Architects No. 4778
A Russell Architects No. 5057
S Slinn Architects No. 6299


Project:
BOWDEN BRAE VILLAGE
40-50 Pennant Hills Road
Normanhurst NSW 2076

Title:
LEVEL 4 PLAN
RL 185.3

0	5	10	20	30m
Scale:	1:500	@A2	Plot Date:	25/09/2012
Job No:	211.090			

Dwg No:	A-DA-04	Revision:	D
---------	---------	-----------	---

Status:
DA SUBMISSION

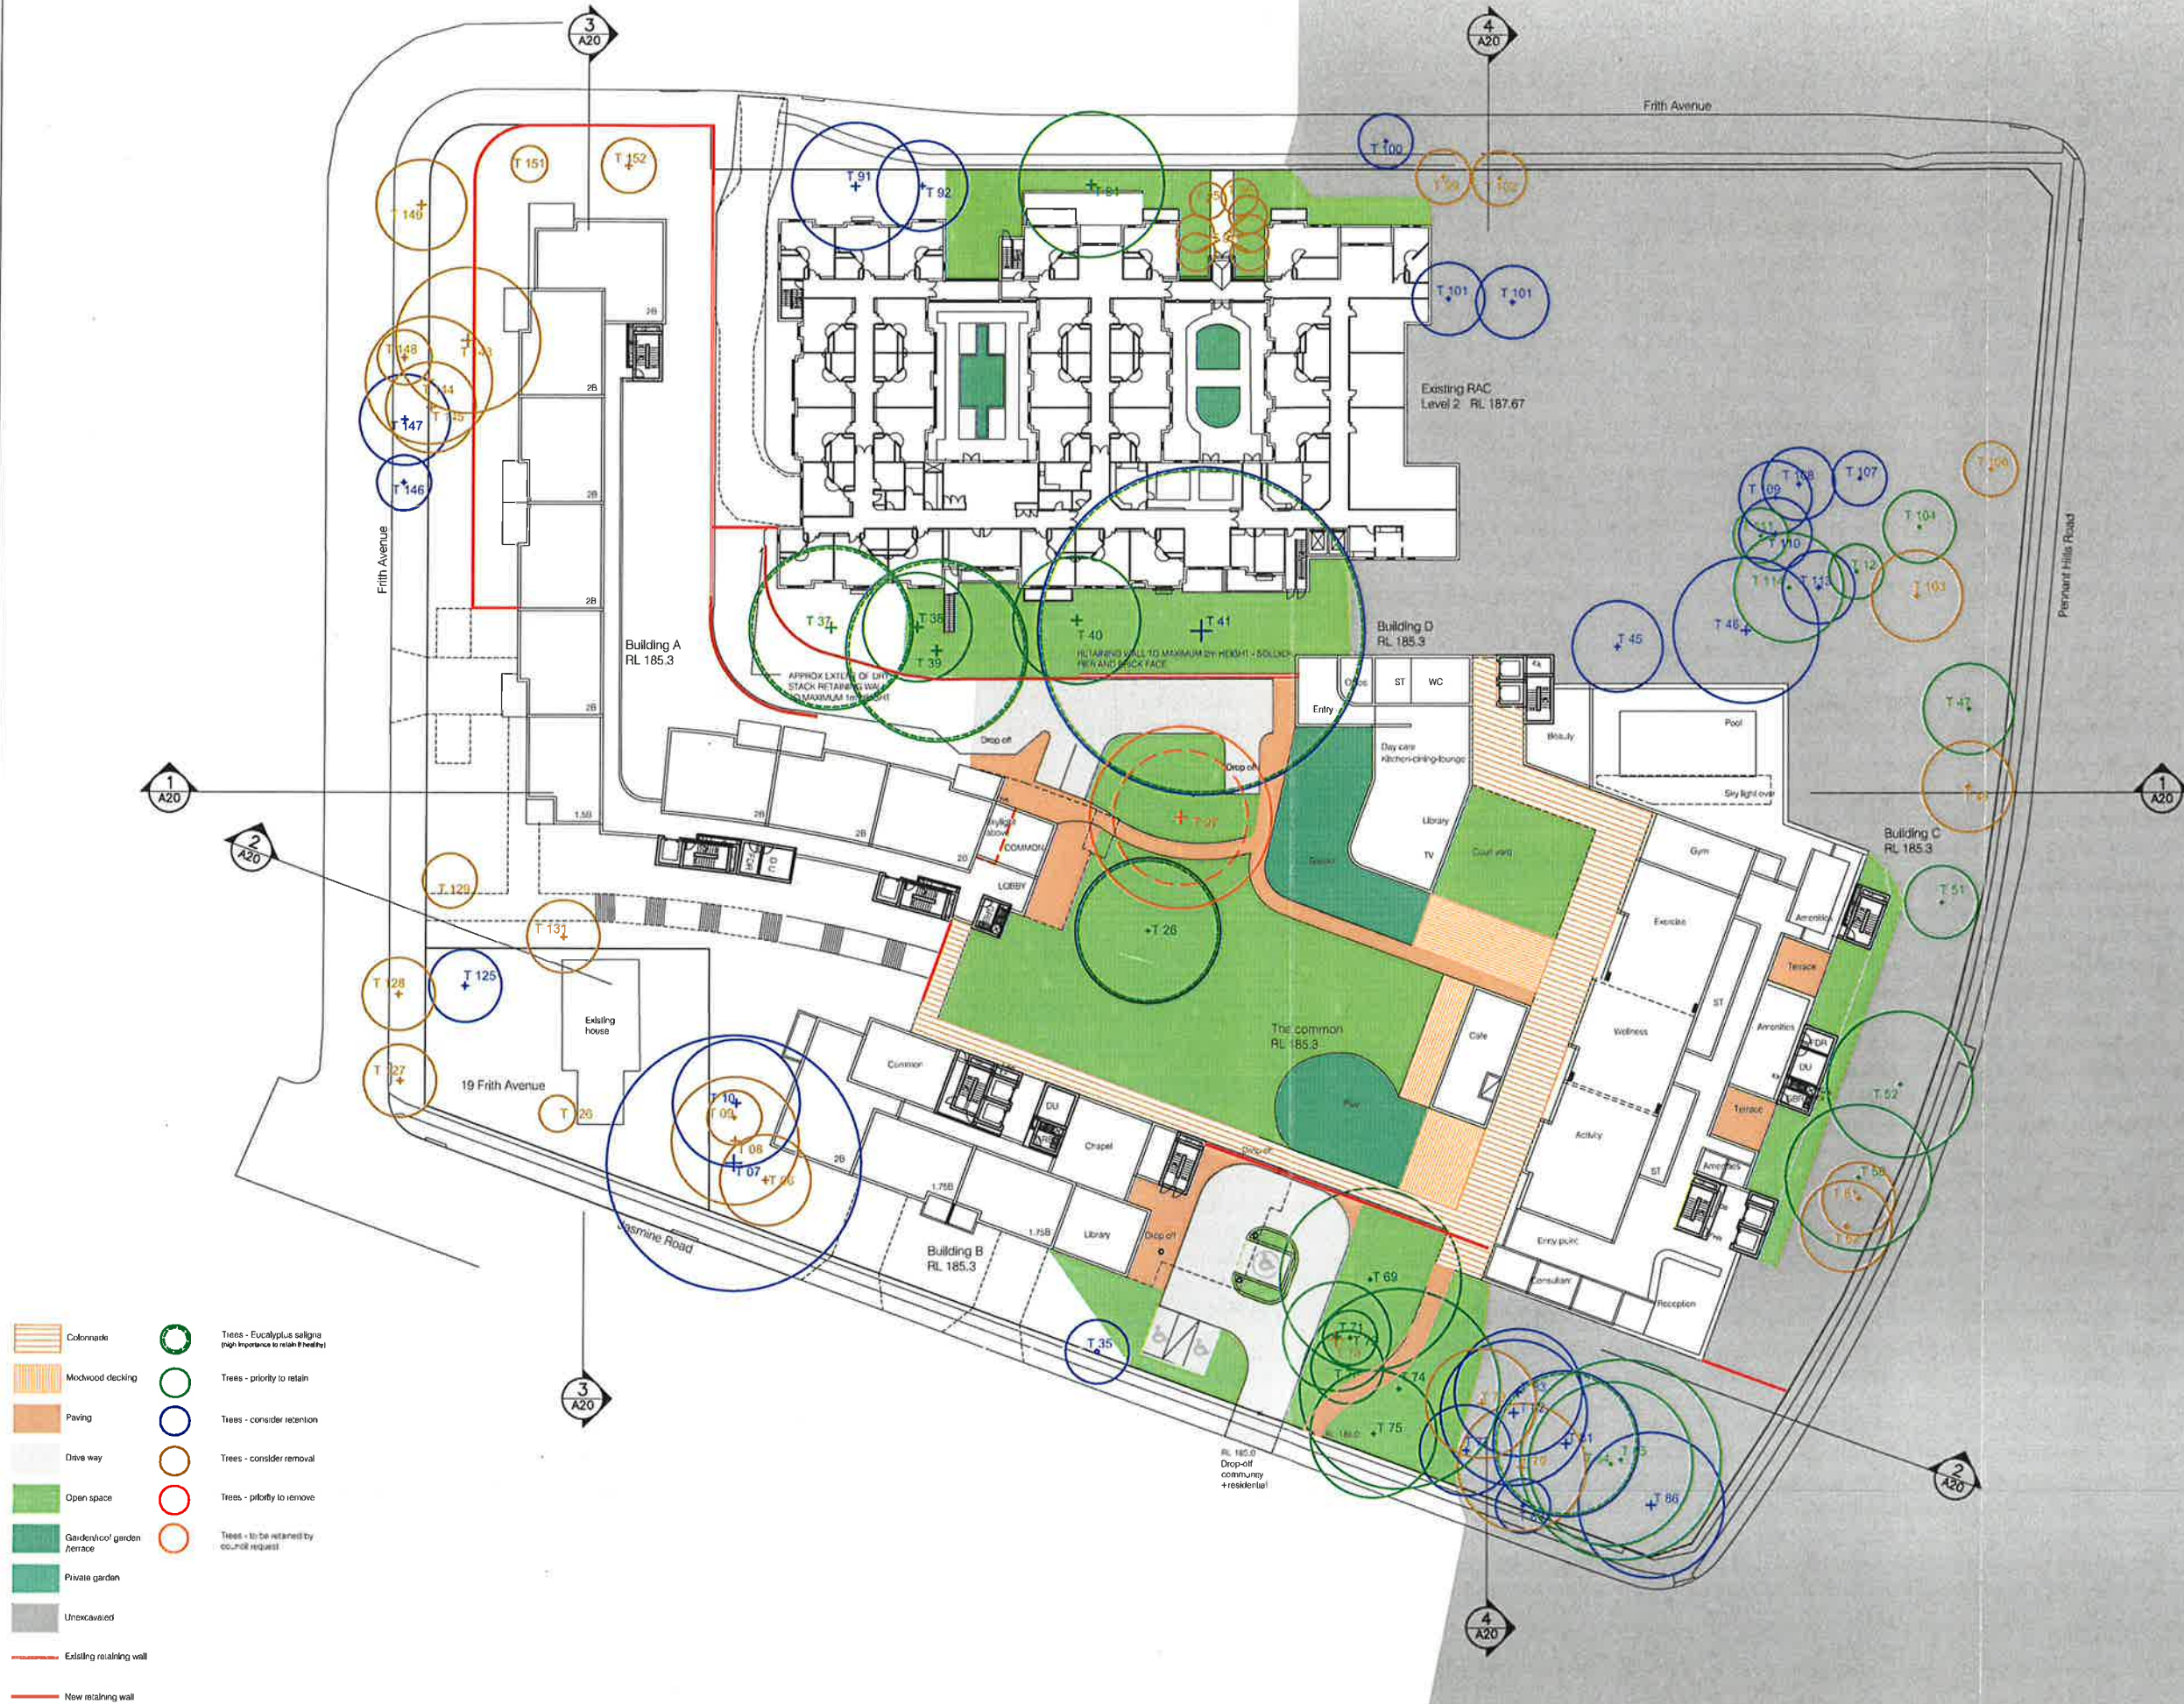

Do not scale from drawings. Verify all dimensions on site before commencing work. Copying or reproduction of this drawing is strictly prohibited without the consent of PTW Group & Urban Pty. The Architect shall not be liable for any loss or claims whatsoever arising from or in respect of any errors existing or resulting from data however transmitted from the computer systems of the Architect to systems of the Client or other Consultants. The recipient of the data shall be responsible for checking accuracy and completeness of data received. Any use of the electronic data to part or whole shall be at the user's risk. The CAD files and their contents are solely representations of the Project Information and cannot be relied upon beyond the representation shown on the PDF version of the drawings as provided by the Architect.

No.	Amendment:	Chk:	Date:
A	FOR REVIEW		25/05/2012
A	DA SUBMISSION		31/05/2012
B	REVISED DA SUBMISSION		03/09/2012
C	REVISED DA SUBMISSION		25/09/2012
D			

INDICATIVE INTERNAL LAYOUT ONLY

Consultants	
Access Consultant	T 612 9011 8128
Acoustic Consultant	T 612 8339-8009
BCA Consultant	
Blackett Maguire and Goldsmith	T 612 9211 7777
Civil Engineering	
Northrop Consulting Engineers	T 612 9634 6033
Cost Consultant	
Altus Page Kirkland	T 612 9283 7311
Fire Engineering	
Defire	T 612 9211 4333
Heritage Consultant	
City Plan Heritage	T 612 8270 3530
Hydraulics Engineer	
ACOR	T 612 9438 5098
Landscape Architect	
SITE IMAGE	T 612 4226 3333
Planner	
City Plan Services	T 612 8270 3500
Services Engineer	
Services 4 Buildings Pty Ltd	T 612 9089 8866
Structural Engineer	
Northrop Consulting Engineers	T 612 4226 3333
Traffic Engineer	
Varga Traffic Planning	T 612 4226 3333
Waste Consultant	
Waste Audit and Consultancy Services	T 612 9818 8267

Client:
UnilingCare Ageing NSW/ACT
Level 4-222 Pitt St, Sydney, NSW

PTW Architects
Level 13, 9 Castlereagh St
Sydney NSW Australia 2000
T +612 9232 5877
F +612 9221 4139
NSW Nominated Architects
A Anderson AO Architects No. 2822
J Blanton Architects No. 3816
D Jones Architects No. 4778
A Koon Architects No. 5257
S Simton Architects No. 6598

Project:
BOWDEN BRAE VILLAGE
40-50 Pennant Hills Road
Normanhurst NSW 2076


Title:
LEVEL 5 PLAN
RL 188.5 (Bld. A&B)
RL 191.3 (Bld. C) RL 190.2 (Bld. D)

0	5	10	20	30m
Scale:	Plot Date:	Job No:		
1:500	@A2	25/09/2012	211.090	

Dwg No:
A-DA-05

Revision:
D

Status:
DA SUBMISSION

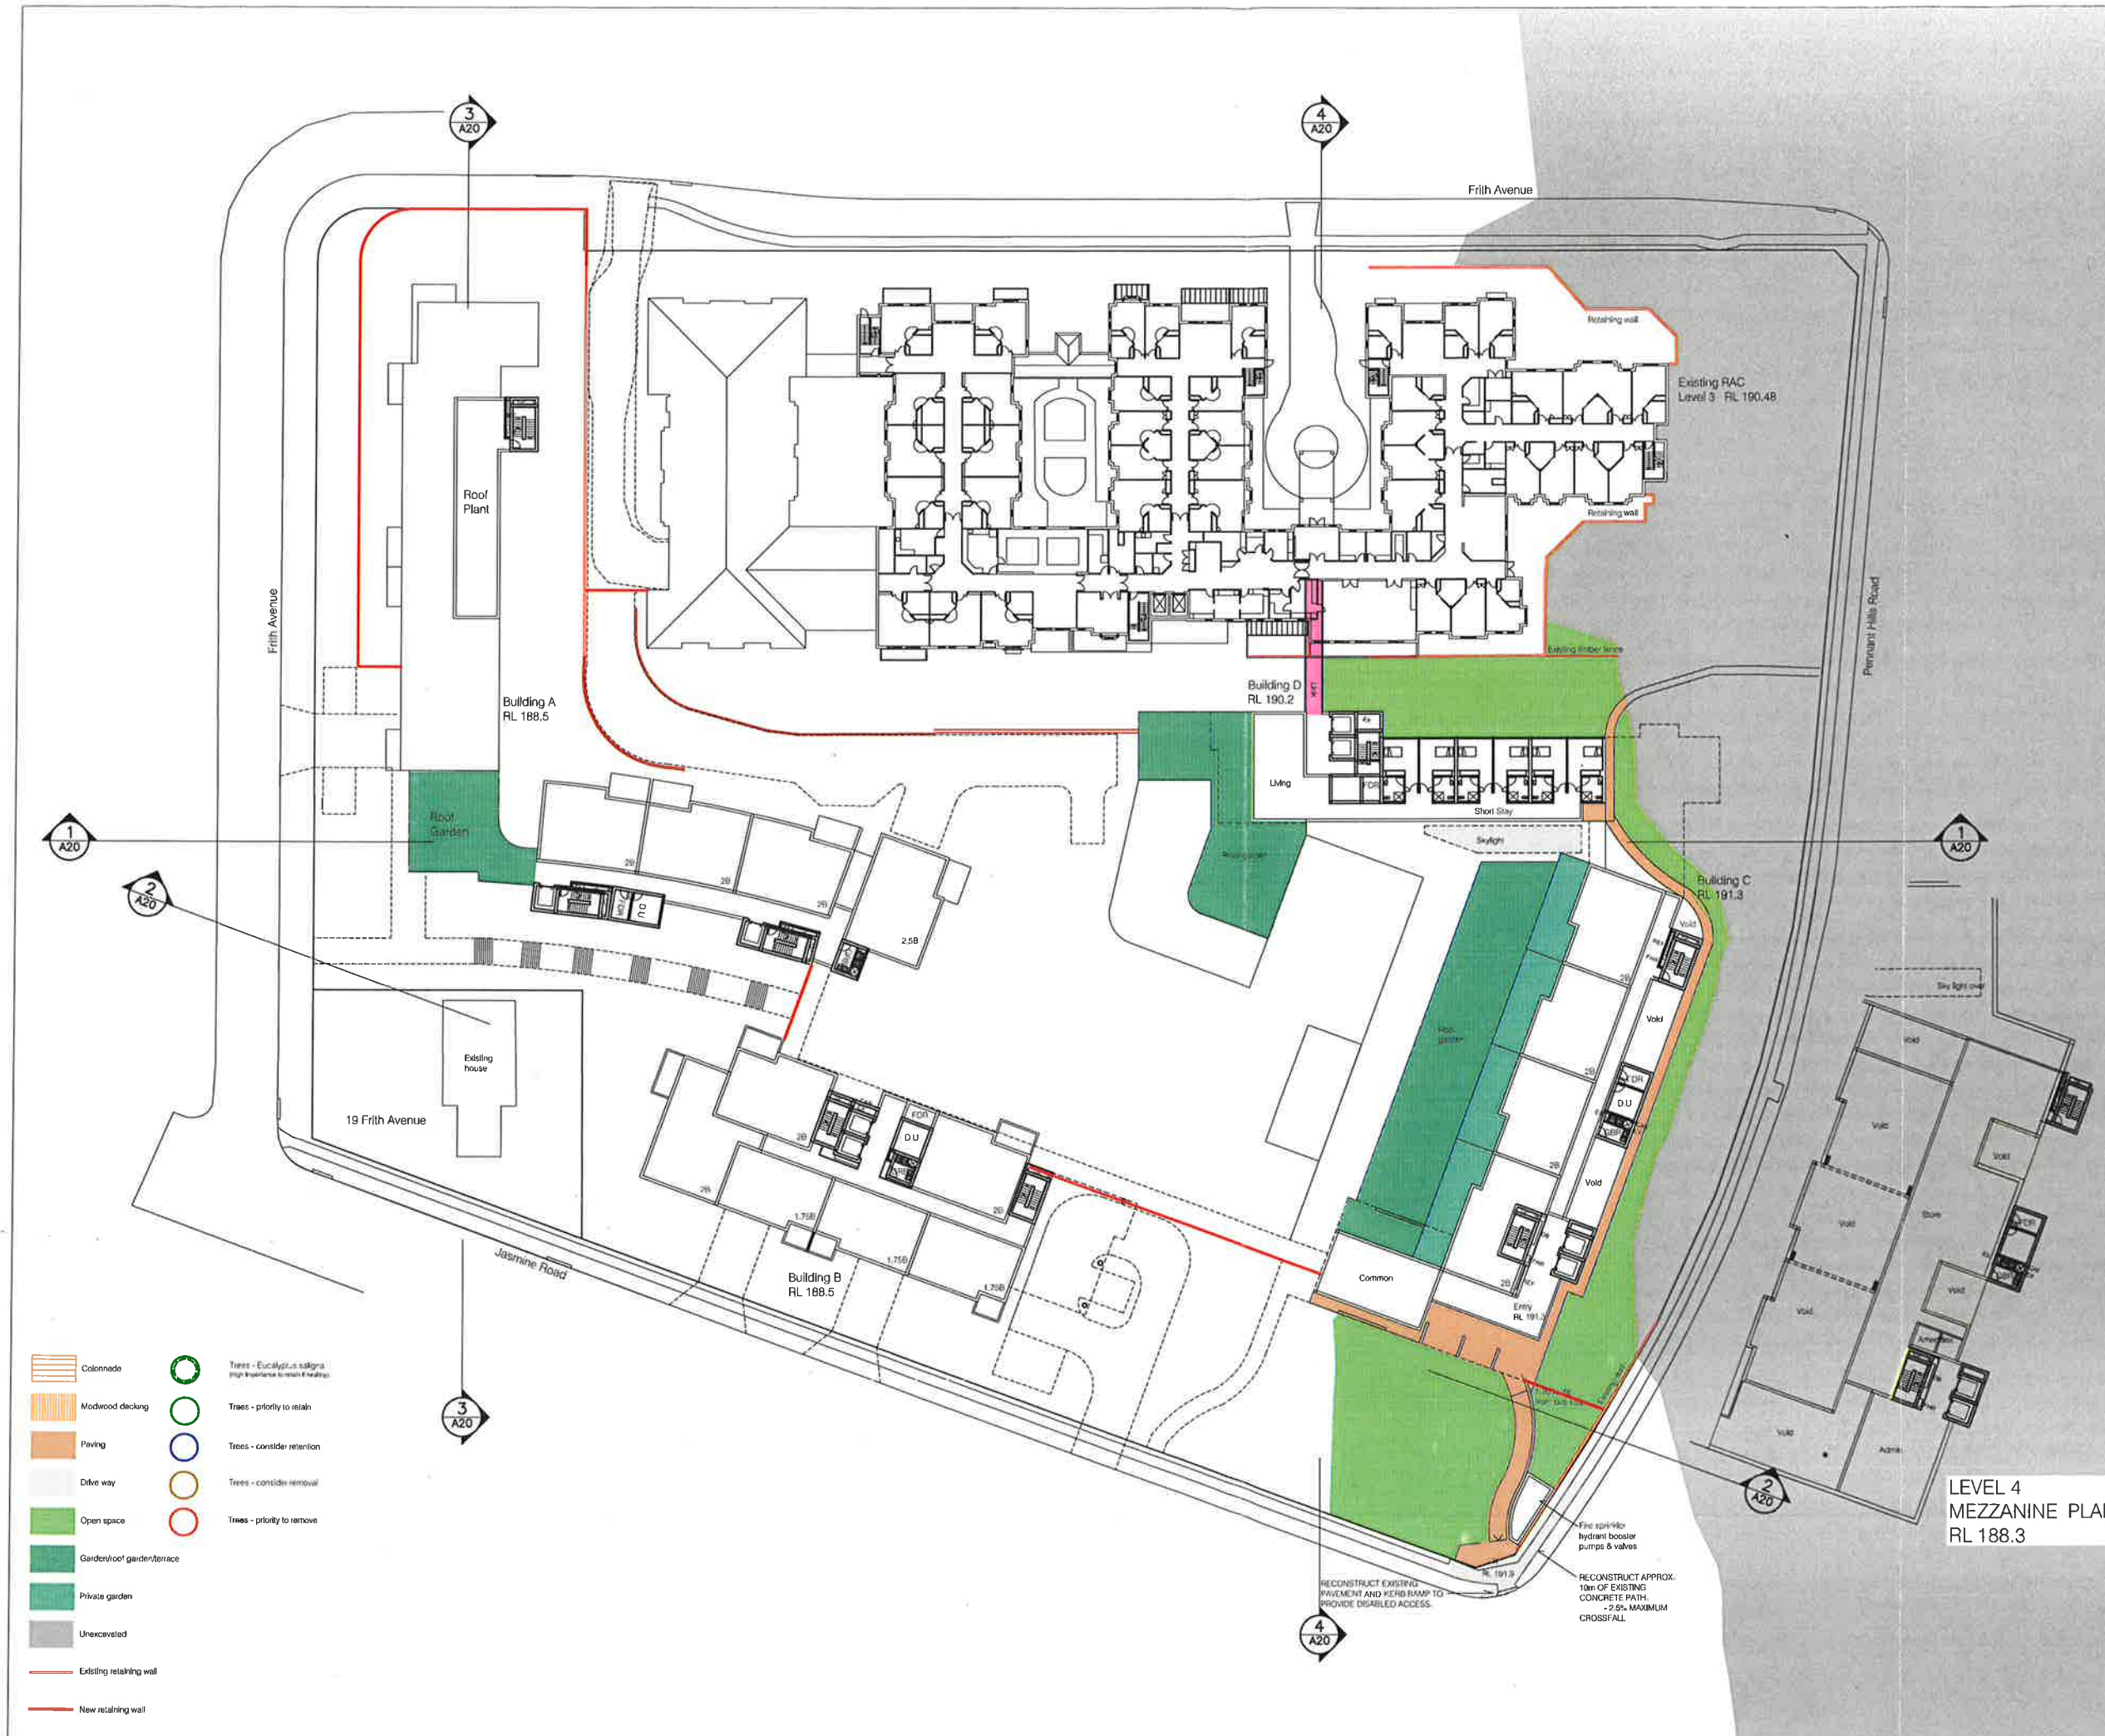

Do not scale from drawings. Verify all dimensions on site before commencing work. Copying or reproduction of this drawing is strictly prohibited without the consent of Peatle Thompson & Walker Pty Ltd. The Architect shall not be liable for any loss or claims whatsoever arising from or in respect of any errors existing or resulting from data howsoever transferred from the computer systems of the Architect to systems of the Client or other Consultants. The recipient of the data shall be responsible for checking accuracy and completeness of data received. Any use of the electronic data in part or whole shall be at the user's risk. The CAD files and their contents are solely representations of the Project Information and cannot be relied upon beyond the representation shown on the PDF versions of the drawings as provided by the Architect.

No.	Amendment	Chk.	Date
A	FOR REVIEW		25/05/2012
A	DA SUBMISSION		31/05/2012
C	REVISED DA SUBMISSION		25/09/2012
D			

INDICATIVE INTERNAL LAYOUT ONLY

Consultants

Access Consultant	Funkton	T 612 9011 8128
Acoustic Consultant	Acoustic Logic	T 612 8339-8009
BCA Consultant	Blackett Maguire and Goldsmith	T 612 9211 7777
Civil Engineering	Northrop Consulting Engineers	T 612 9634 6033
Cost Consultant	Altus Page Kirkland	T 612 9283 7311
Fire Engineering	Dellire	T 612 9211 4333
Heritage Consultant	City Plan Heritage	T 612 8270 3530
Hydraulics Engineer	ACOR	T 612 9438 5098
Landscape Architect	SITE IMAGE	T 612 4226 3333
Planner	City Plan Services	T 612 8270 3500
Services Engineer	Services 4 Buildings Pty Ltd	T 612 9089 8866
Structural Engineer	Northrop Consulting Engineers	T 612 4226 3333
Traffic Engineer	Varga Traffic Planning	T 612 4226 3333
Waste Consultant	Waste Audit and Consultancy Services	T 612 9818 8267

Client:

UnilingCare Ageing NSW ACT
Level 4-222 Pitt St, Sydney, NSW

PTW Architects

Level 13, 9 Castlereagh St
Sydney NSW Australia 2000

PTW

T +612 9232 5877
F +612 9221 4139

NSW Nominated Architects
A Andersons AO Architects No. 2822
J Simpson Architects No. 2018
D Jones Architects No. 4778
A Russell Architects No. 5057
S Simpson Architects No. 6599

Project:

BOWDEN BRAE VILLAGE
40-50 Pennant Hills Road
Normanhurst NSW 2076

Title:

LEVEL 6 PLAN
RL 191.7 (Bld. A&B)
RL 194.5 (Bld. C&D)


0 5 10 20 30m

Scale: 1:500 @A2 Plot Date: 25/09/2012 Job No: 211.090

Dwg No: A-DA-06 Revision: D

Status:

DA SUBMISSION

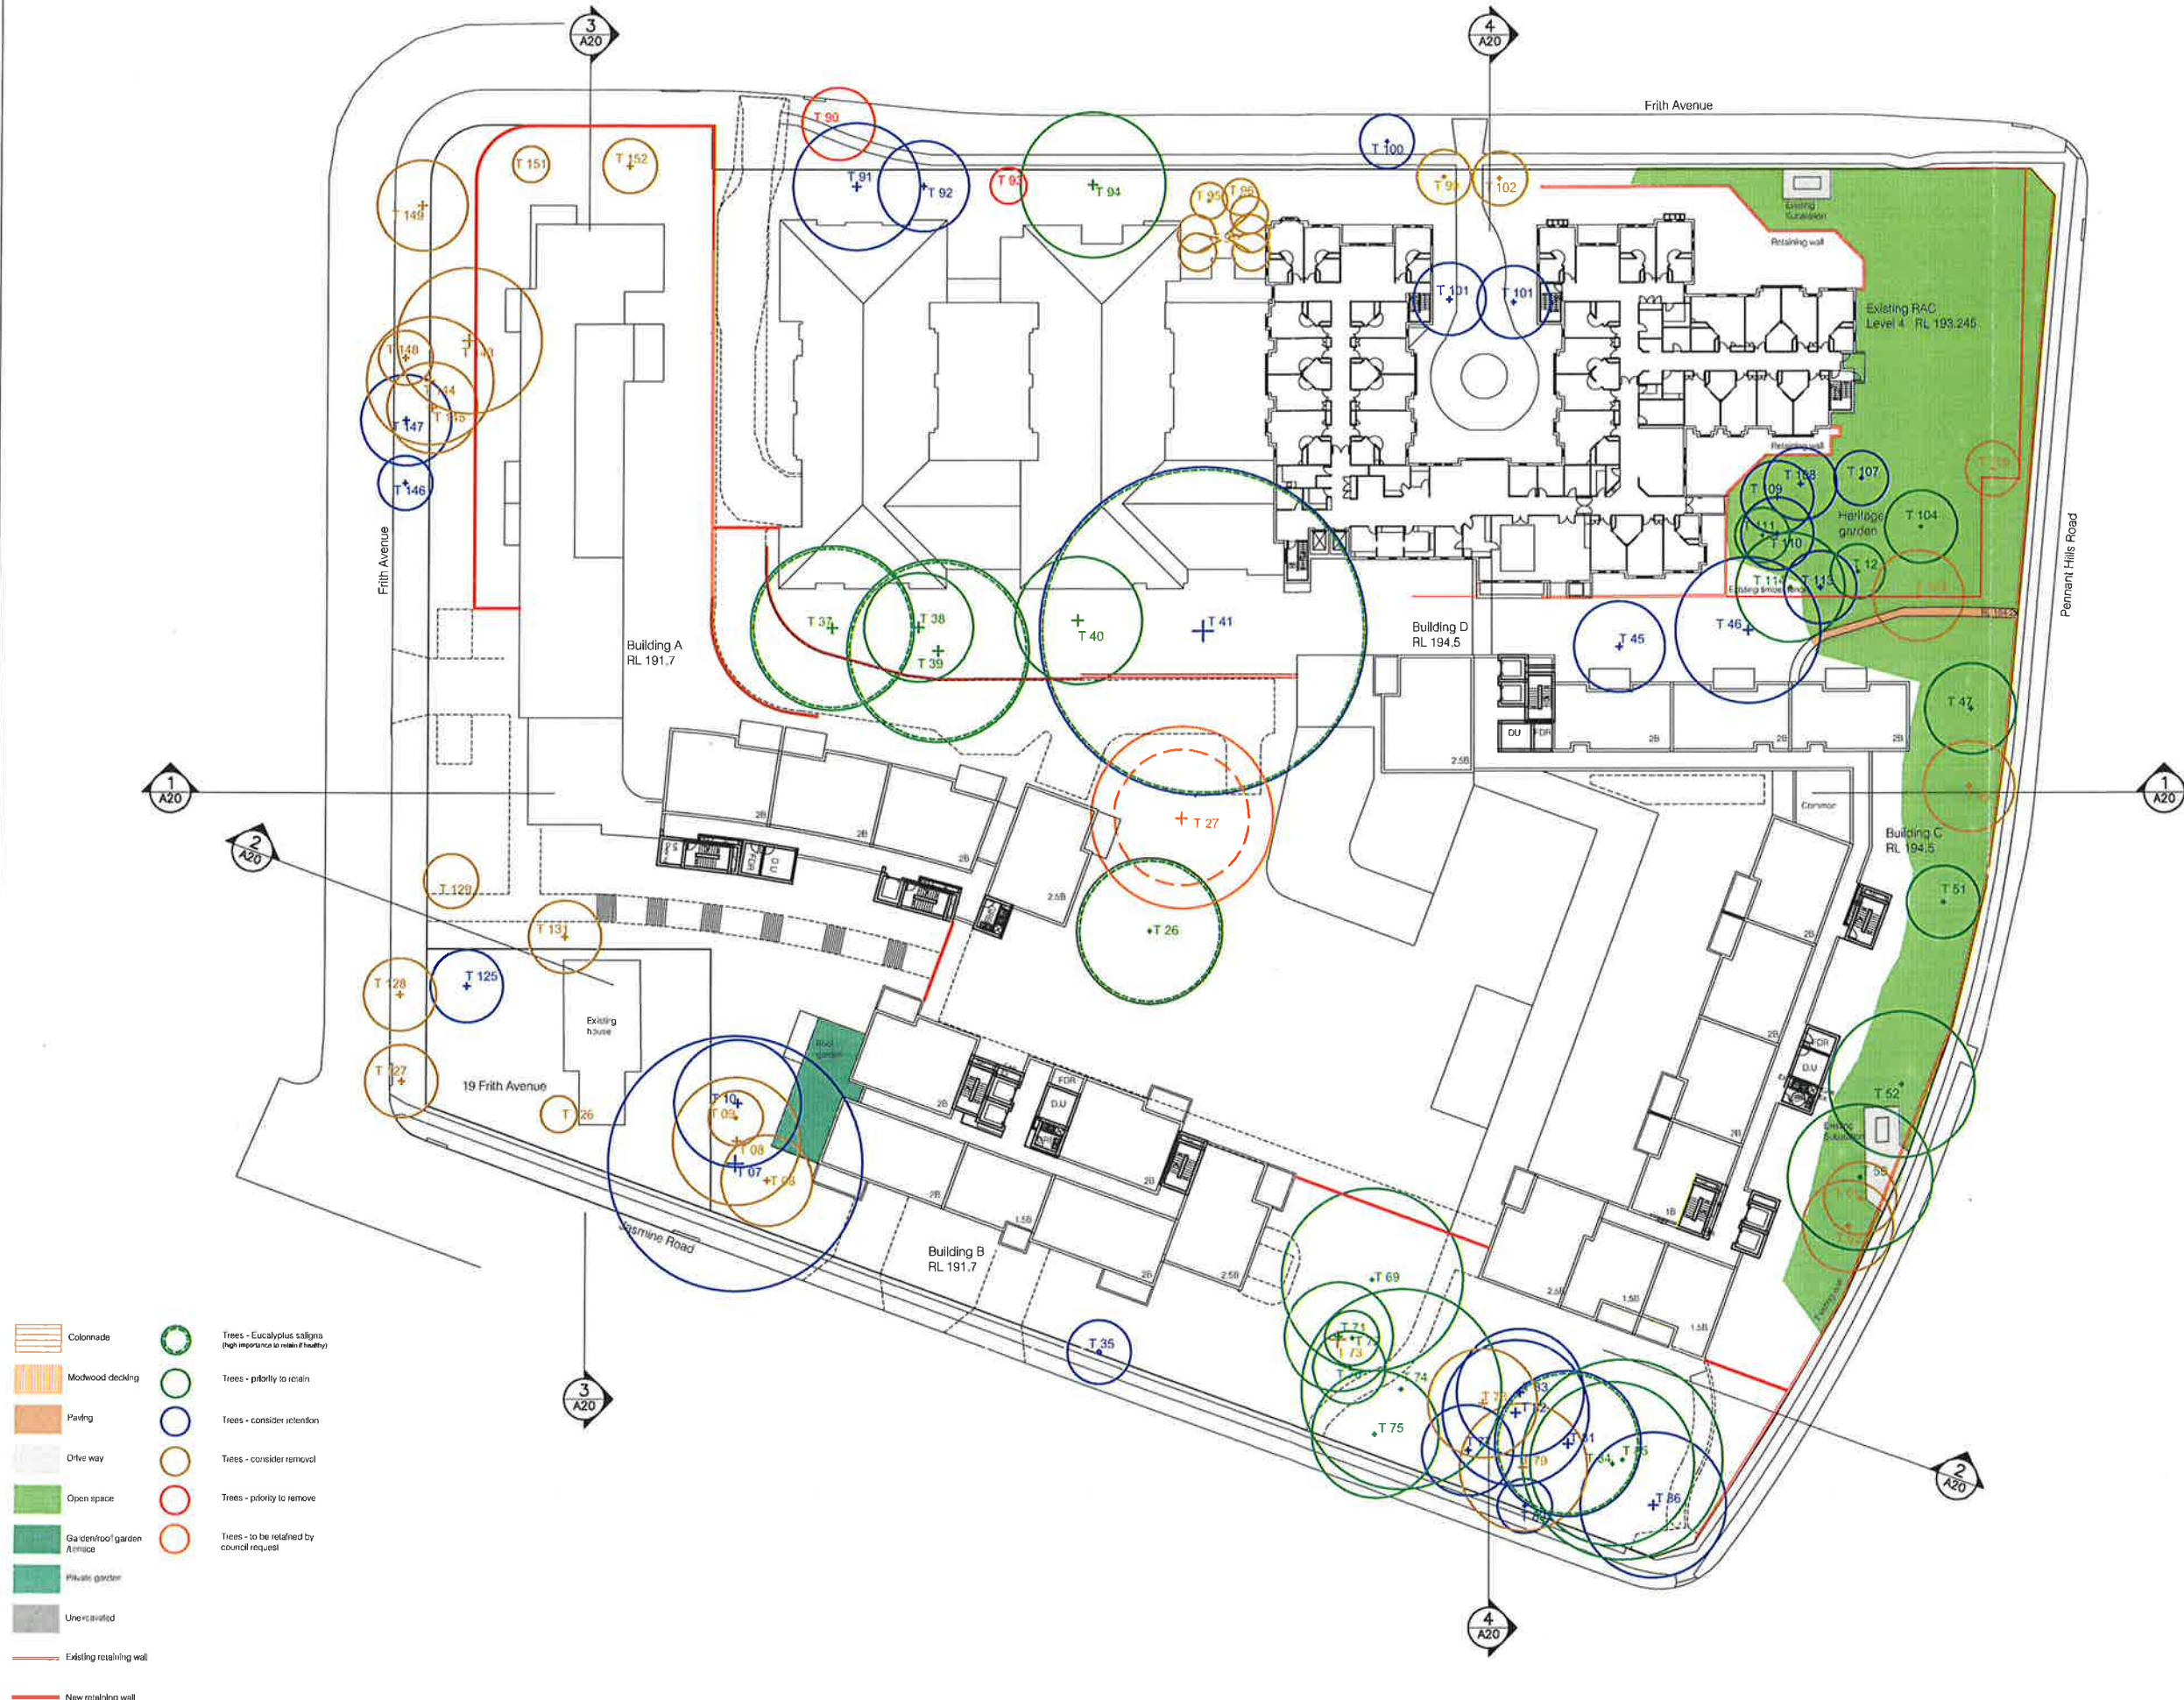

Do not scale from drawings. Verify all dimensions on site before commencing work.
Copying or reproduction of this drawing is strictly prohibited without the consent of
Pettie Hoop & Walker Pty.
The architect shall not be liable for any loss or damage whatsoever arising from or in
respect of any errors arising or resulting from data however transformed from the
computer system of the architect to systems of the client or other consultants.
The recipient of the data shall be responsible for checking accuracy and completeness of
data received. Any use of the electronic data in such or other shall be at the user's risk.
The CAD files and their contents are solely representations of the Project Information
and cannot be relied upon beyond the representation shown on the PDF versions of
the drawings as provided by the Architect.

No:	Amendment:	Chk:	Date:
A	FOR REVIEW		25/05/2012
A	DA SUBMISSION		31/05/2012
C	REVISED DA SUBMISSION		25/08/2012
D			

INDICATIVE INTERNAL LAYOUT ONLY

Consultants	
Access Consultant Funktion	T 612 9011 8128
Acoustic Consultant Acoustic Logic	T 612 8339-8009
BCA Consultant Blackett Maguire and Goldsmith	T 612 9211 7777
Civil Engineering Northrop Consulting Engineers	T 612 9634 6033
Cost Consultant Altus Page Kirkland	T 612 9283 7311
Fire Engineering Defire	T 612 9211 4333
Heritage Consultant City Plan Heritage	T 612 8270 3530
Hydraulics Engineer ACOR	T 612 9438 5098
Landscape Architect SITE IMAGE	T 612 4226 3333
Planner City Plan Services	T 612 8270 3500
Services Engineer Services 4 Buildings Pty Ltd	T 612 9089 8866
Structural Engineer Northrop Consulting Engineers	T 612 4226 3333
Traffic Engineer Varga Traffic Planning	T 612 4226 3333
Waste Consultant Waste Audit and Consultancy Services	T 612 9818 8267

Client:
UnitingCare Ageing NSW ACT
Level 4-222 Pitt St, Sydney, NSW


PTW Architects
Level 13, 9 Castlereagh St
Sydney NSW Australia 2000
T + 612 9232 5877
F + 612 9221 4139
NSW Nominated Architects:
A Andersons A/D Architects No. 2622
J Blinson Architects No. 3916
D Jones Architects No. 4776
A Rossi Architects No. 5057
S Silson Architects No. 6599

Project:
BOWDEN BRAE VILLAGE
40-50 Pennant Hills Road
Normanhurst NSW 2076

Title:
LEVEL 7 PLAN
RL 194.9(Bld. A&B)
RL 197.7(Bld. C&D)

0	5	10	20	30m
Scale: 1:500		@A2	Plot Date: 25/09/2012	Job No: 211.090

Status:
DA SUBMISSION

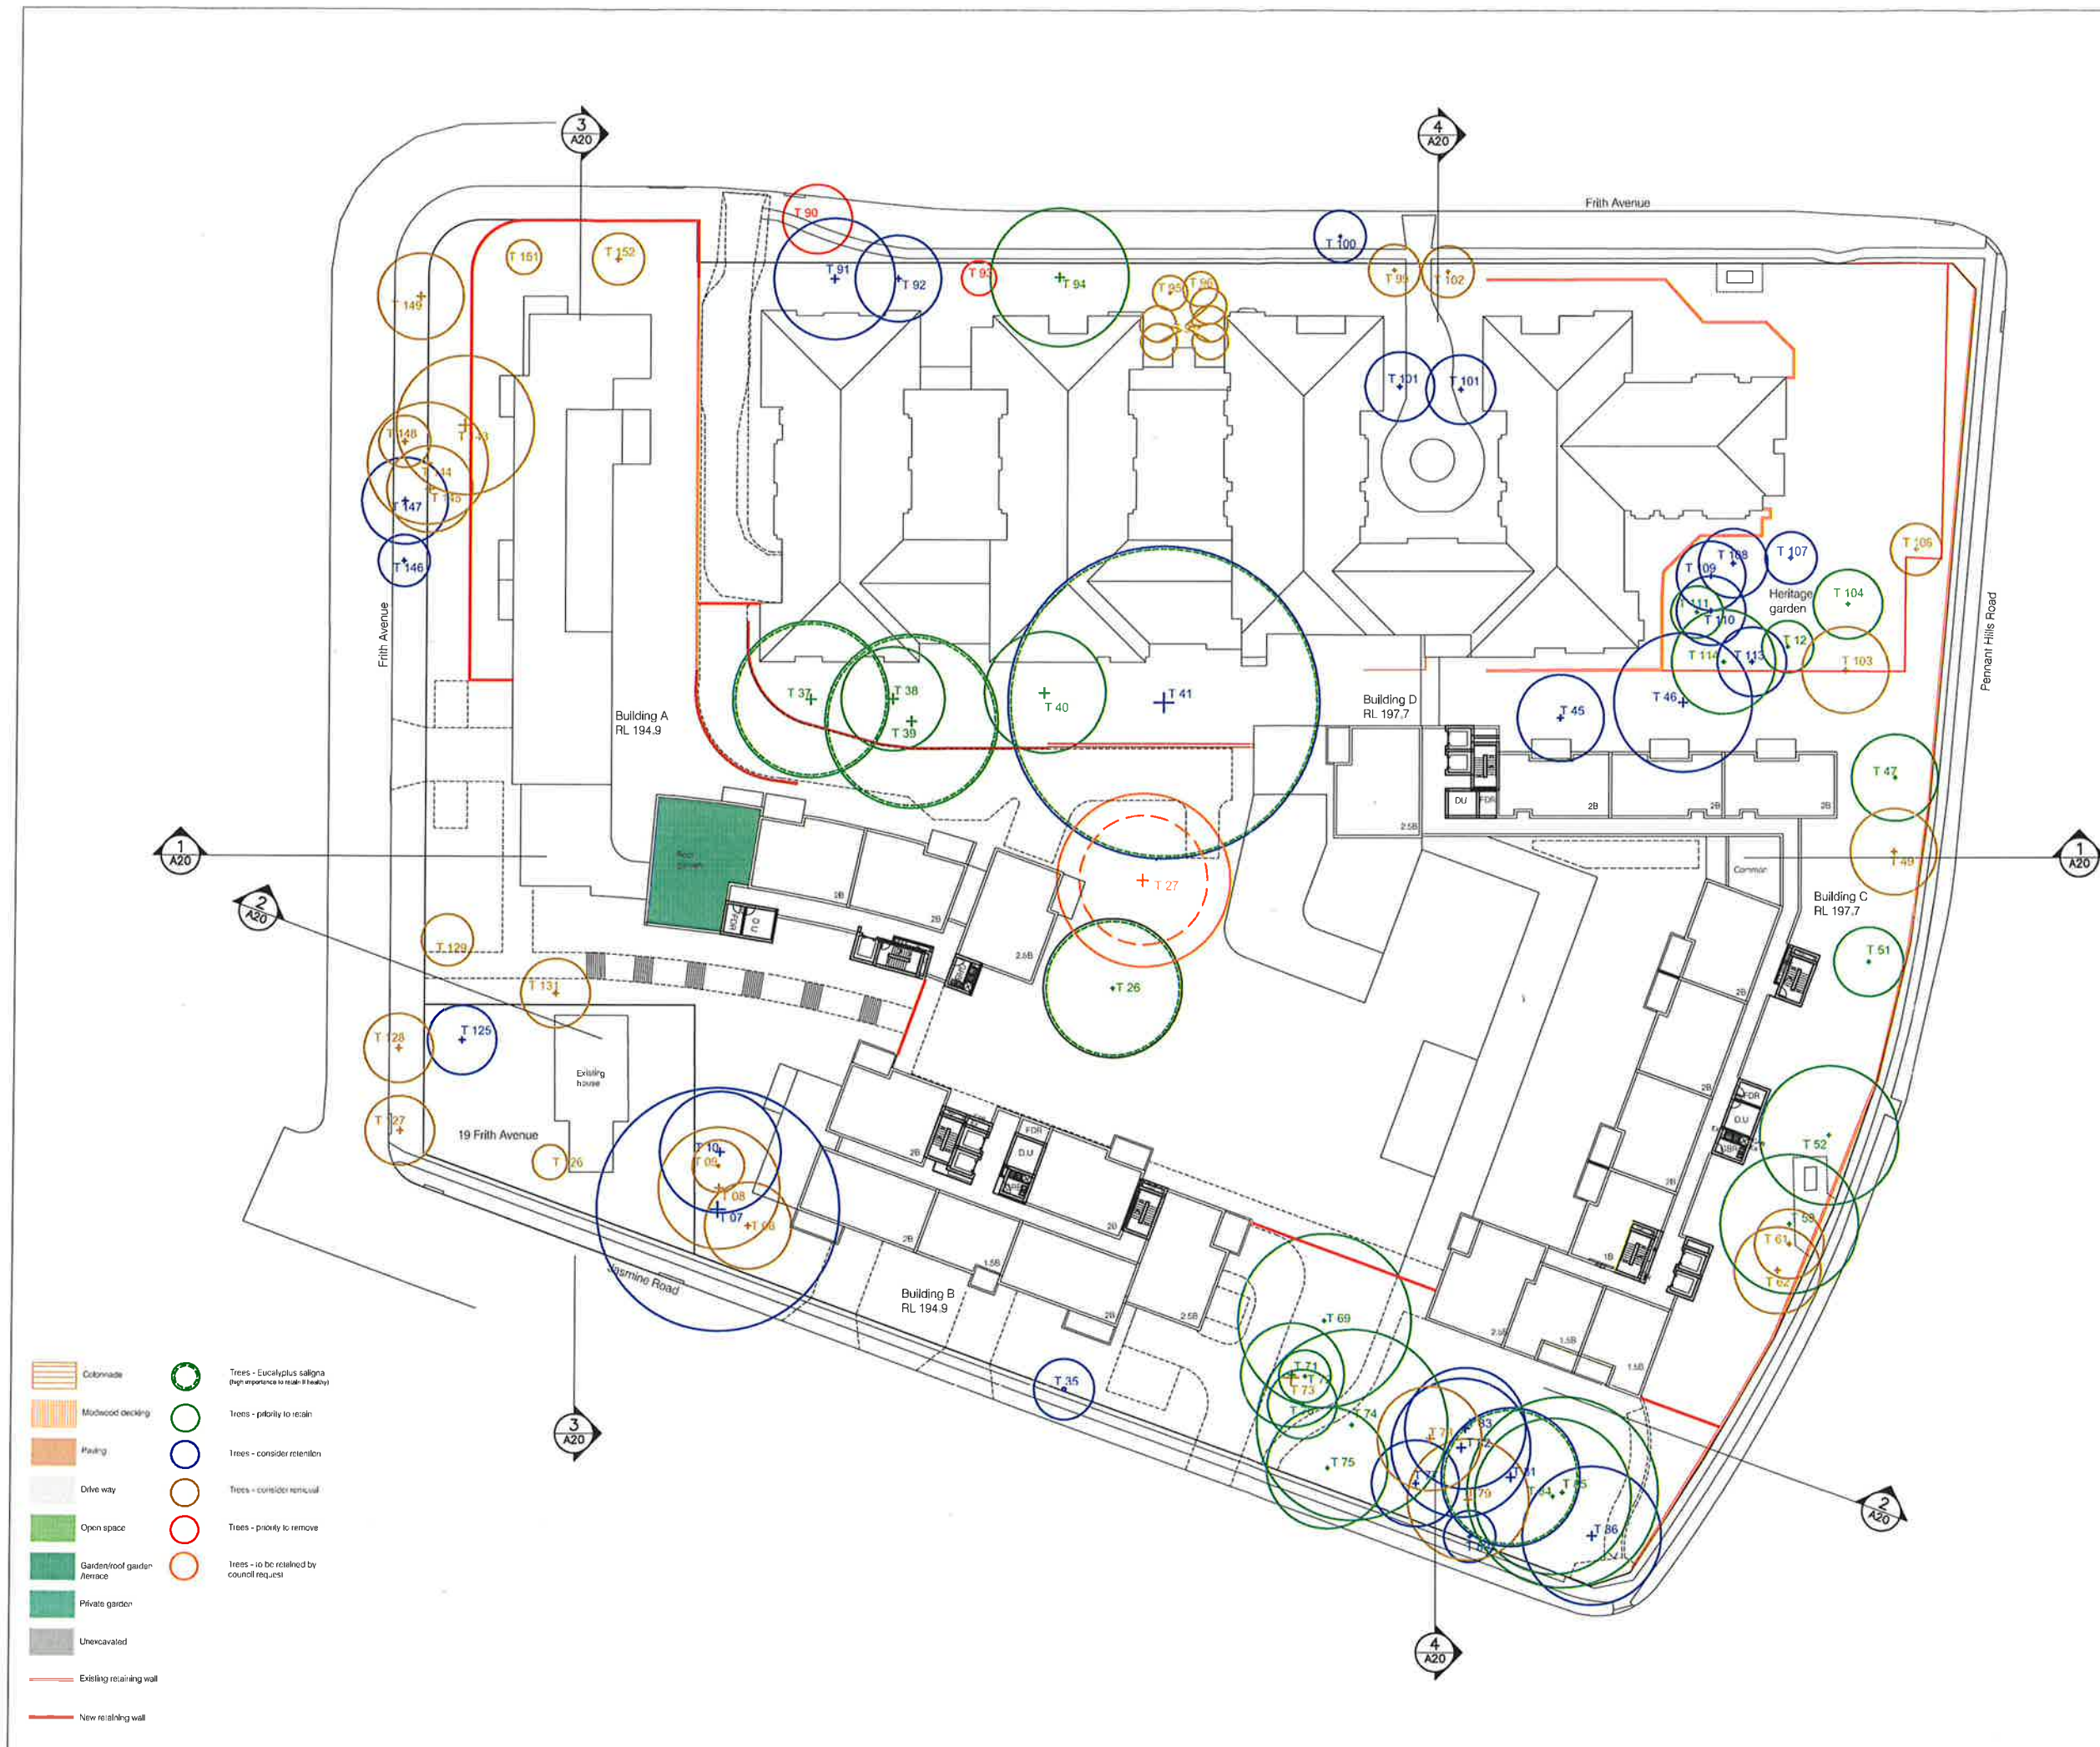

Do not scale from drawings. Verify all dimensions on site before commencing work.
Copying or reproduction of this drawing is strictly prohibited without the consent of
Pettit Thompson & Walker Pty Ltd.
The Architect shall not be liable for any loss or claims whatsoever arising from or in
respect of any errors existing or resulting from data however transferred from the
computer system of the Architect to systems of the Client or other Consultants.
The recipient of the data shall be responsible for checking accuracy and completeness of
data received. Any use of the electronic data in part or whole shall be at the user's risk.
The CAD files and their contents are solely representations of the Project Information
and cannot be relied upon beyond the representation shown on the PDF versions of
the drawings as provided by the Architect.

No.	Amendment	Chk.	Date
A	FOR REVIEW		25/05/2012
A	DA SUBMISSION		31/05/2012
C	REVISED DA SUBMISSION		25/09/2012
D			

INDICATIVE INTERNAL LAYOUT ONLY

Consultants	
Access Consultant	T 612 9011 8128
Acoustic Consultant	
Acoustic Logic	T 612 8339-8009
BCA Consultant	
Blackett Maguire and Goldsmith	T 612 9211 7777
Civil Engineering	
Northrop Consulting Engineers	T 612 9634 6033
Cost Consultant	
Altus Page Kirkland	T 612 9263 7311
Fire Engineering	
Dellre	T 612 9211 4333
Heritage Consultant	
City Plan Heritage	T 612 8270 3530
Hydraulics Engineer	
ACOR	T 612 9438 5098
Landscape Architect	
SITE IMAGE	T 612 4226 3333
Planner	
City Plan Services	T 612 8270 3500
Services Engineer	
Services 4 Buildings Pty Ltd	T 612 9089 8866
Structural Engineer	
Northrop Consulting Engineers	T 612 4226 3333
Traffic Engineer	
Varga Traffic Planning	T 612 4226 3333
Waste Consultant	
Waste Audit and Consultancy Services	T 612 9818 6267

Client:
UnitingCare Ageing NSW/ACT
Level 4-222 Pitt St, Sydney, NSW

PTW Architects

PTW

Level 13, 9 Castlereagh St
Sydney NSW Australia 2000

T - 612 9232 5877
F - 612 9221 4139

NSW Nominated Architects
A Andersons AG Architects No. 2822
J Blinson Architects No. 3916
D Jones Architects No. 4778
A Rissal Architects No. 5257
B Simpson Architects No. 6289


Project:
BOWDEN BRAE VILLAGE
40-50 Pennant Hills Road
Normanhurst NSW 2076

Title:
LEVEL 8 PLAN
RL 198.1(Bld. A&B)
RL 200.9(Bld. C)

0	5	10	20	30m
Scale:		Plot Date:	Job No:	
1:500	@A2	25/09/2012	211.090	

Dwg No:	Revision:
A-DA-08	D

Status:
DA SUBMISSION

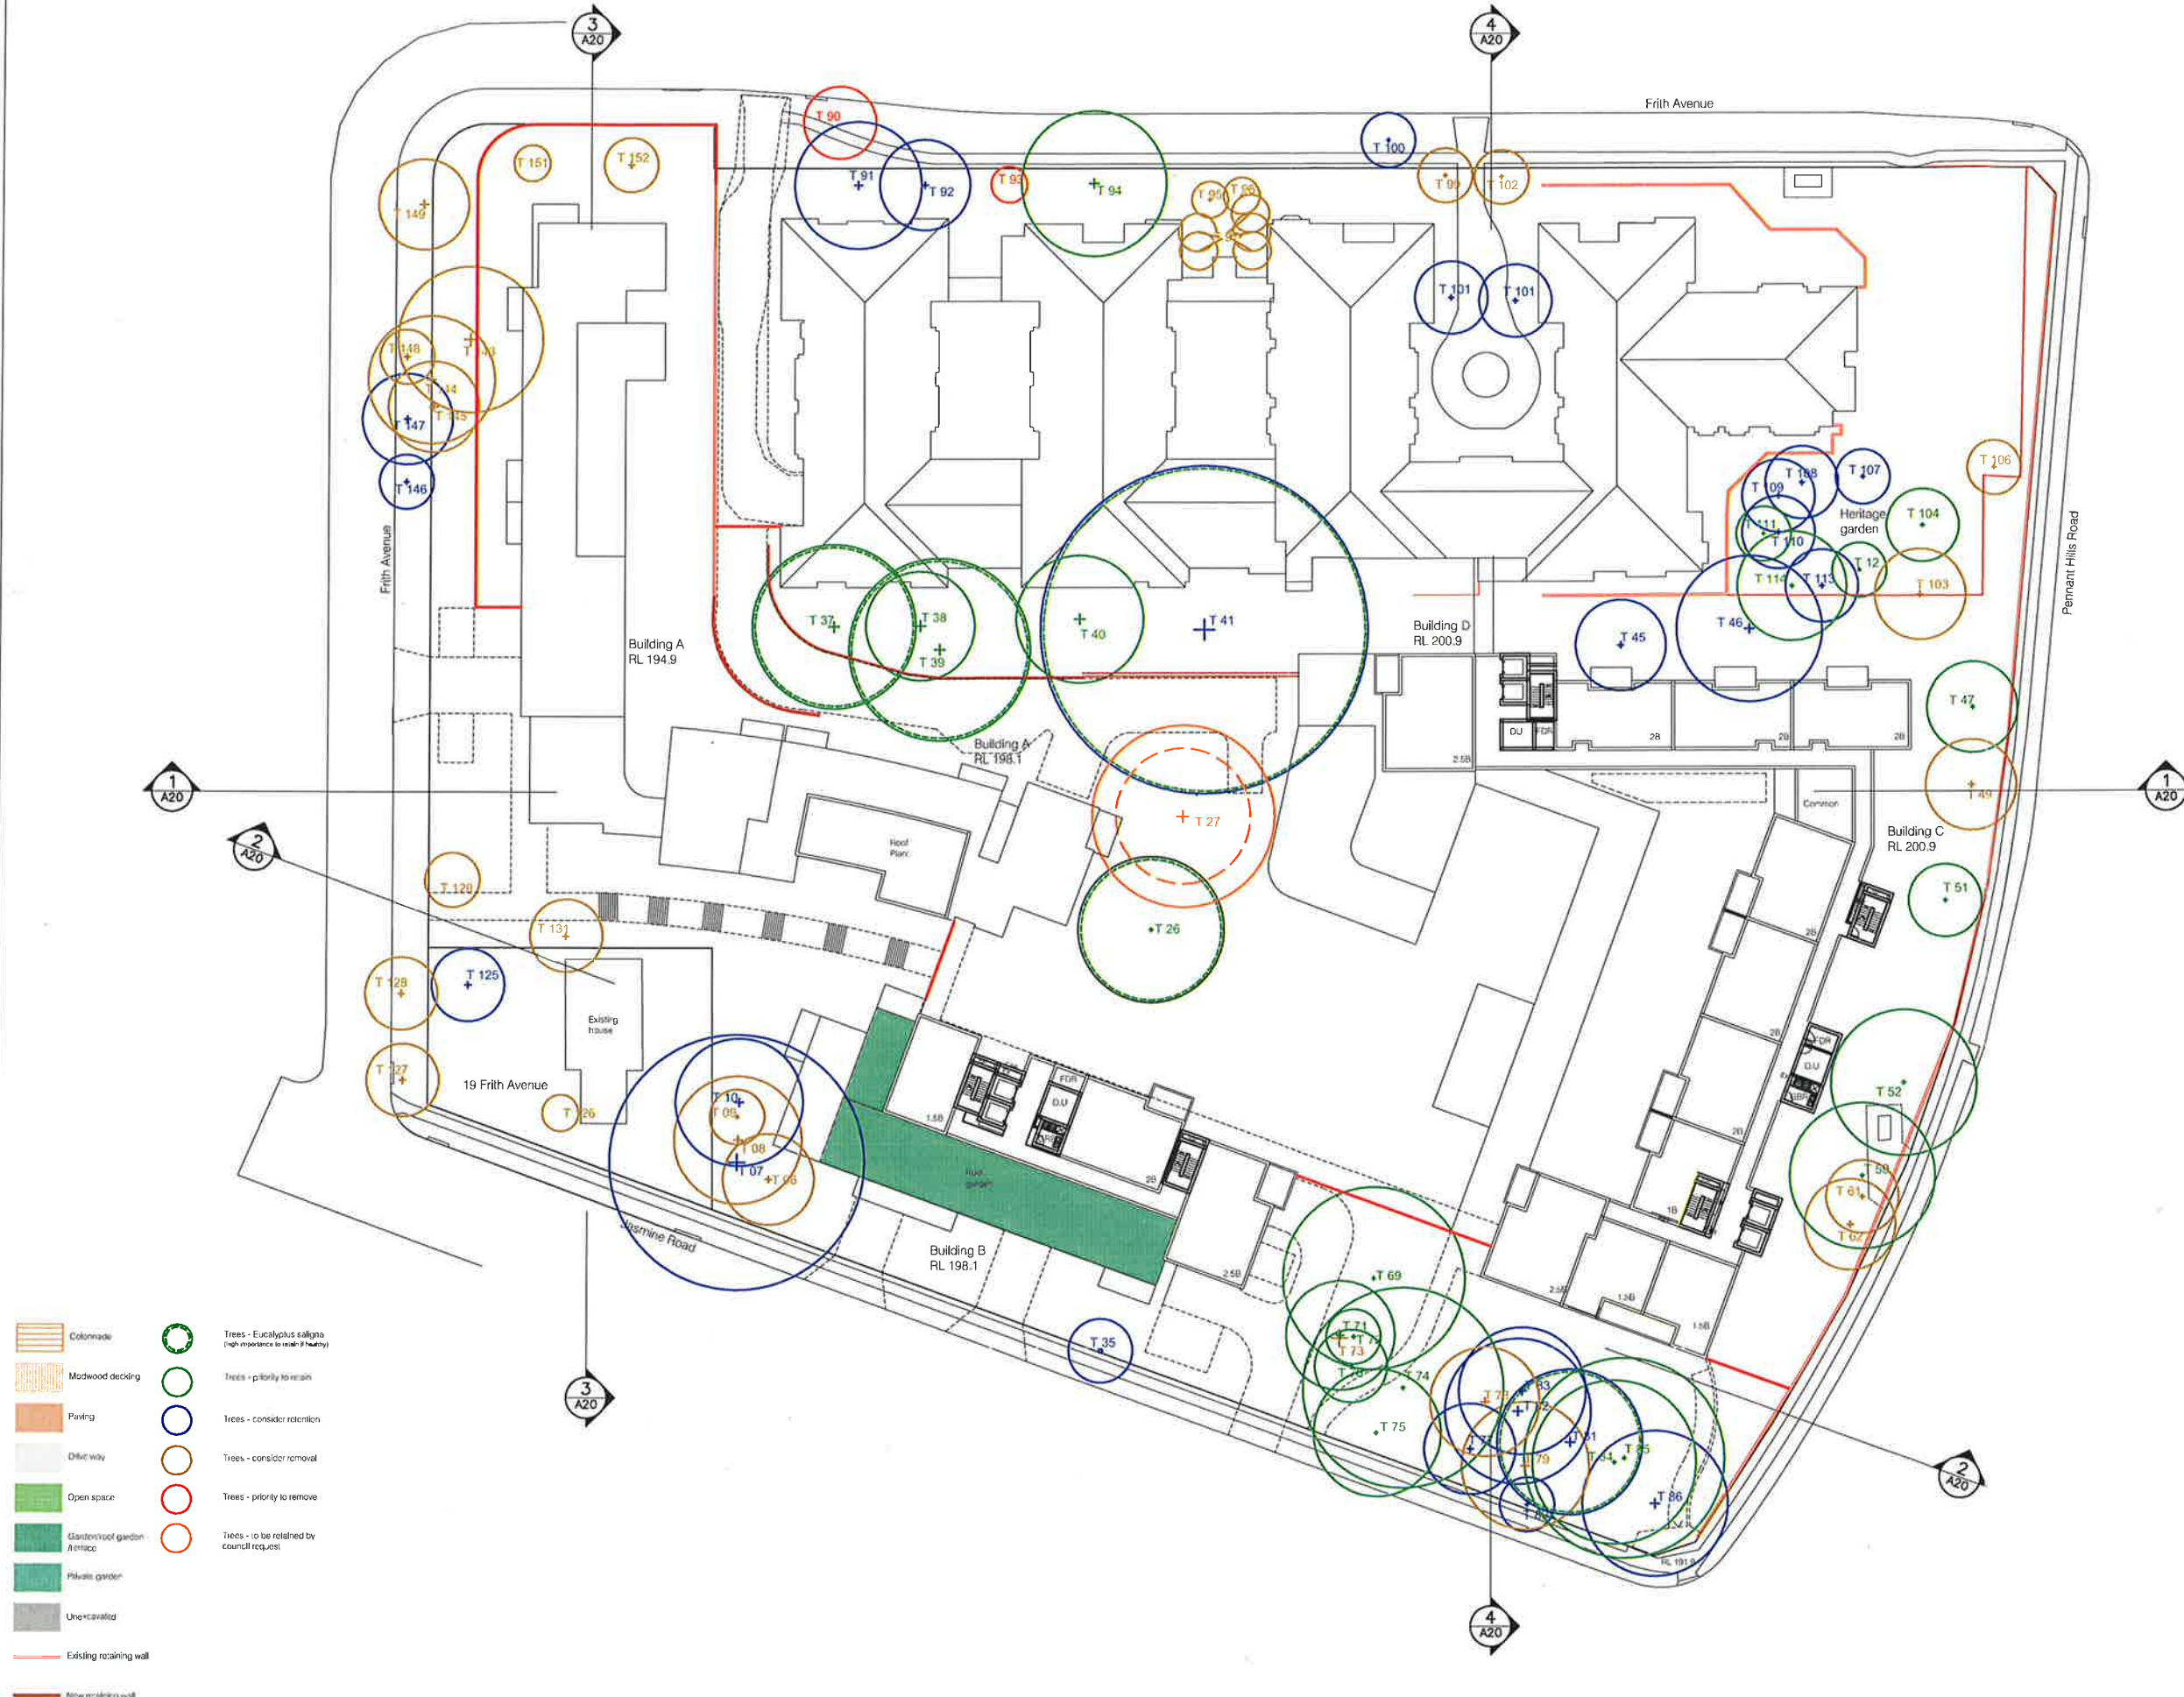

Do not scale from drawings. Verify all dimensions on site before commencing work.
Copying or reproduction of this drawing is strictly prohibited without the consent of
Piedra Thorp & Walker Pty Ltd.
The Architect shall not be liable for any loss or claims whatsoever arising from or in
respect of any errors, omissions or resulting from data howsoever transferred from the
computer system of the Architect to systems of the Client or other Consultants.
The recipient of the data shall be responsible for checking accuracy and completeness of
data received. Any use of the electronic data in part or whole shall be at the users risk.
The CAD files and their contents are solely representations of the project information
and cannot be relied upon beyond the representation shown on the PDF versions of
the drawings as provided by the Architect.

No.	Amendment:	Chk.	Date:
A	FOR REVIEW		25/05 2012
C	REVISED DA SUBMISSION		25/09 2012
D			

INDICATIVE INTERNAL LAYOUT ONLY

Consultants

Access Consultant Funktion	T 612 9011 8128
Acoustic Consultant Acoustic Logic	T 612 8339-8009
BCA Consultant Blackett Maguire and Goldsmith	T 612 9211 7777
Civil Engineering Northrop Consulting Engineers	T 612 9634 6033
Cost Consultant Altus Page Kirkland	T 612 9283 7311
Fire Engineering Defire	T 612 9211 4333
Heritage Consultant City Plan Heritage	T 612 8270 3530
Hydraulics Engineer ACOR	T 612 9438 5098
Landscape Architect SITE IMAGE	T 612 4226 3333
Planner City Plan Services	T 612 8270 3500
Services Engineer Services 4 Buildings Pty Ltd	T 612 9089 8866
Structural Engineer Northrop Consulting Engineers	T 612 4226 3333
Traffic Engineer Varga Traffic Planning	T 612 4226 3333
Waste Consultant Waste Audit and Consultancy Services	T 612 9818 8267

Client:

UnilingCare Ageing NSW/ACT
Level 4-222 Pitt St, Sydney, NSW

PTW Architects

PTW

Level 13, 9 Castlereagh St
Sydney NSW Australia 2000

T +612 9232 5877
F +612 9221 4139

NSW Nominated Architects
A Andersons AO Architects No. 2822
J Gilmon Architects No. 3816
D Jones Architects No. 4778
A Russell Architects No. 5597
S Sinton Architects No. 6599

Project:
BOWDEN BRAE VILLAGE
40-50 Pennant Hills Road
Normanhurst NSW 2076

Title:
LEVEL 9 PLAN
RL 201.3(Bld. B)
RL 204.1(Bld. C)



0 5 10 20 30m

Scale:
1:500 @A2


Plot Date:
25/09/2012

Job No:
211.090

Dwg No:
A-DA-09

Revision:
D

Status:
DA SUBMISSION

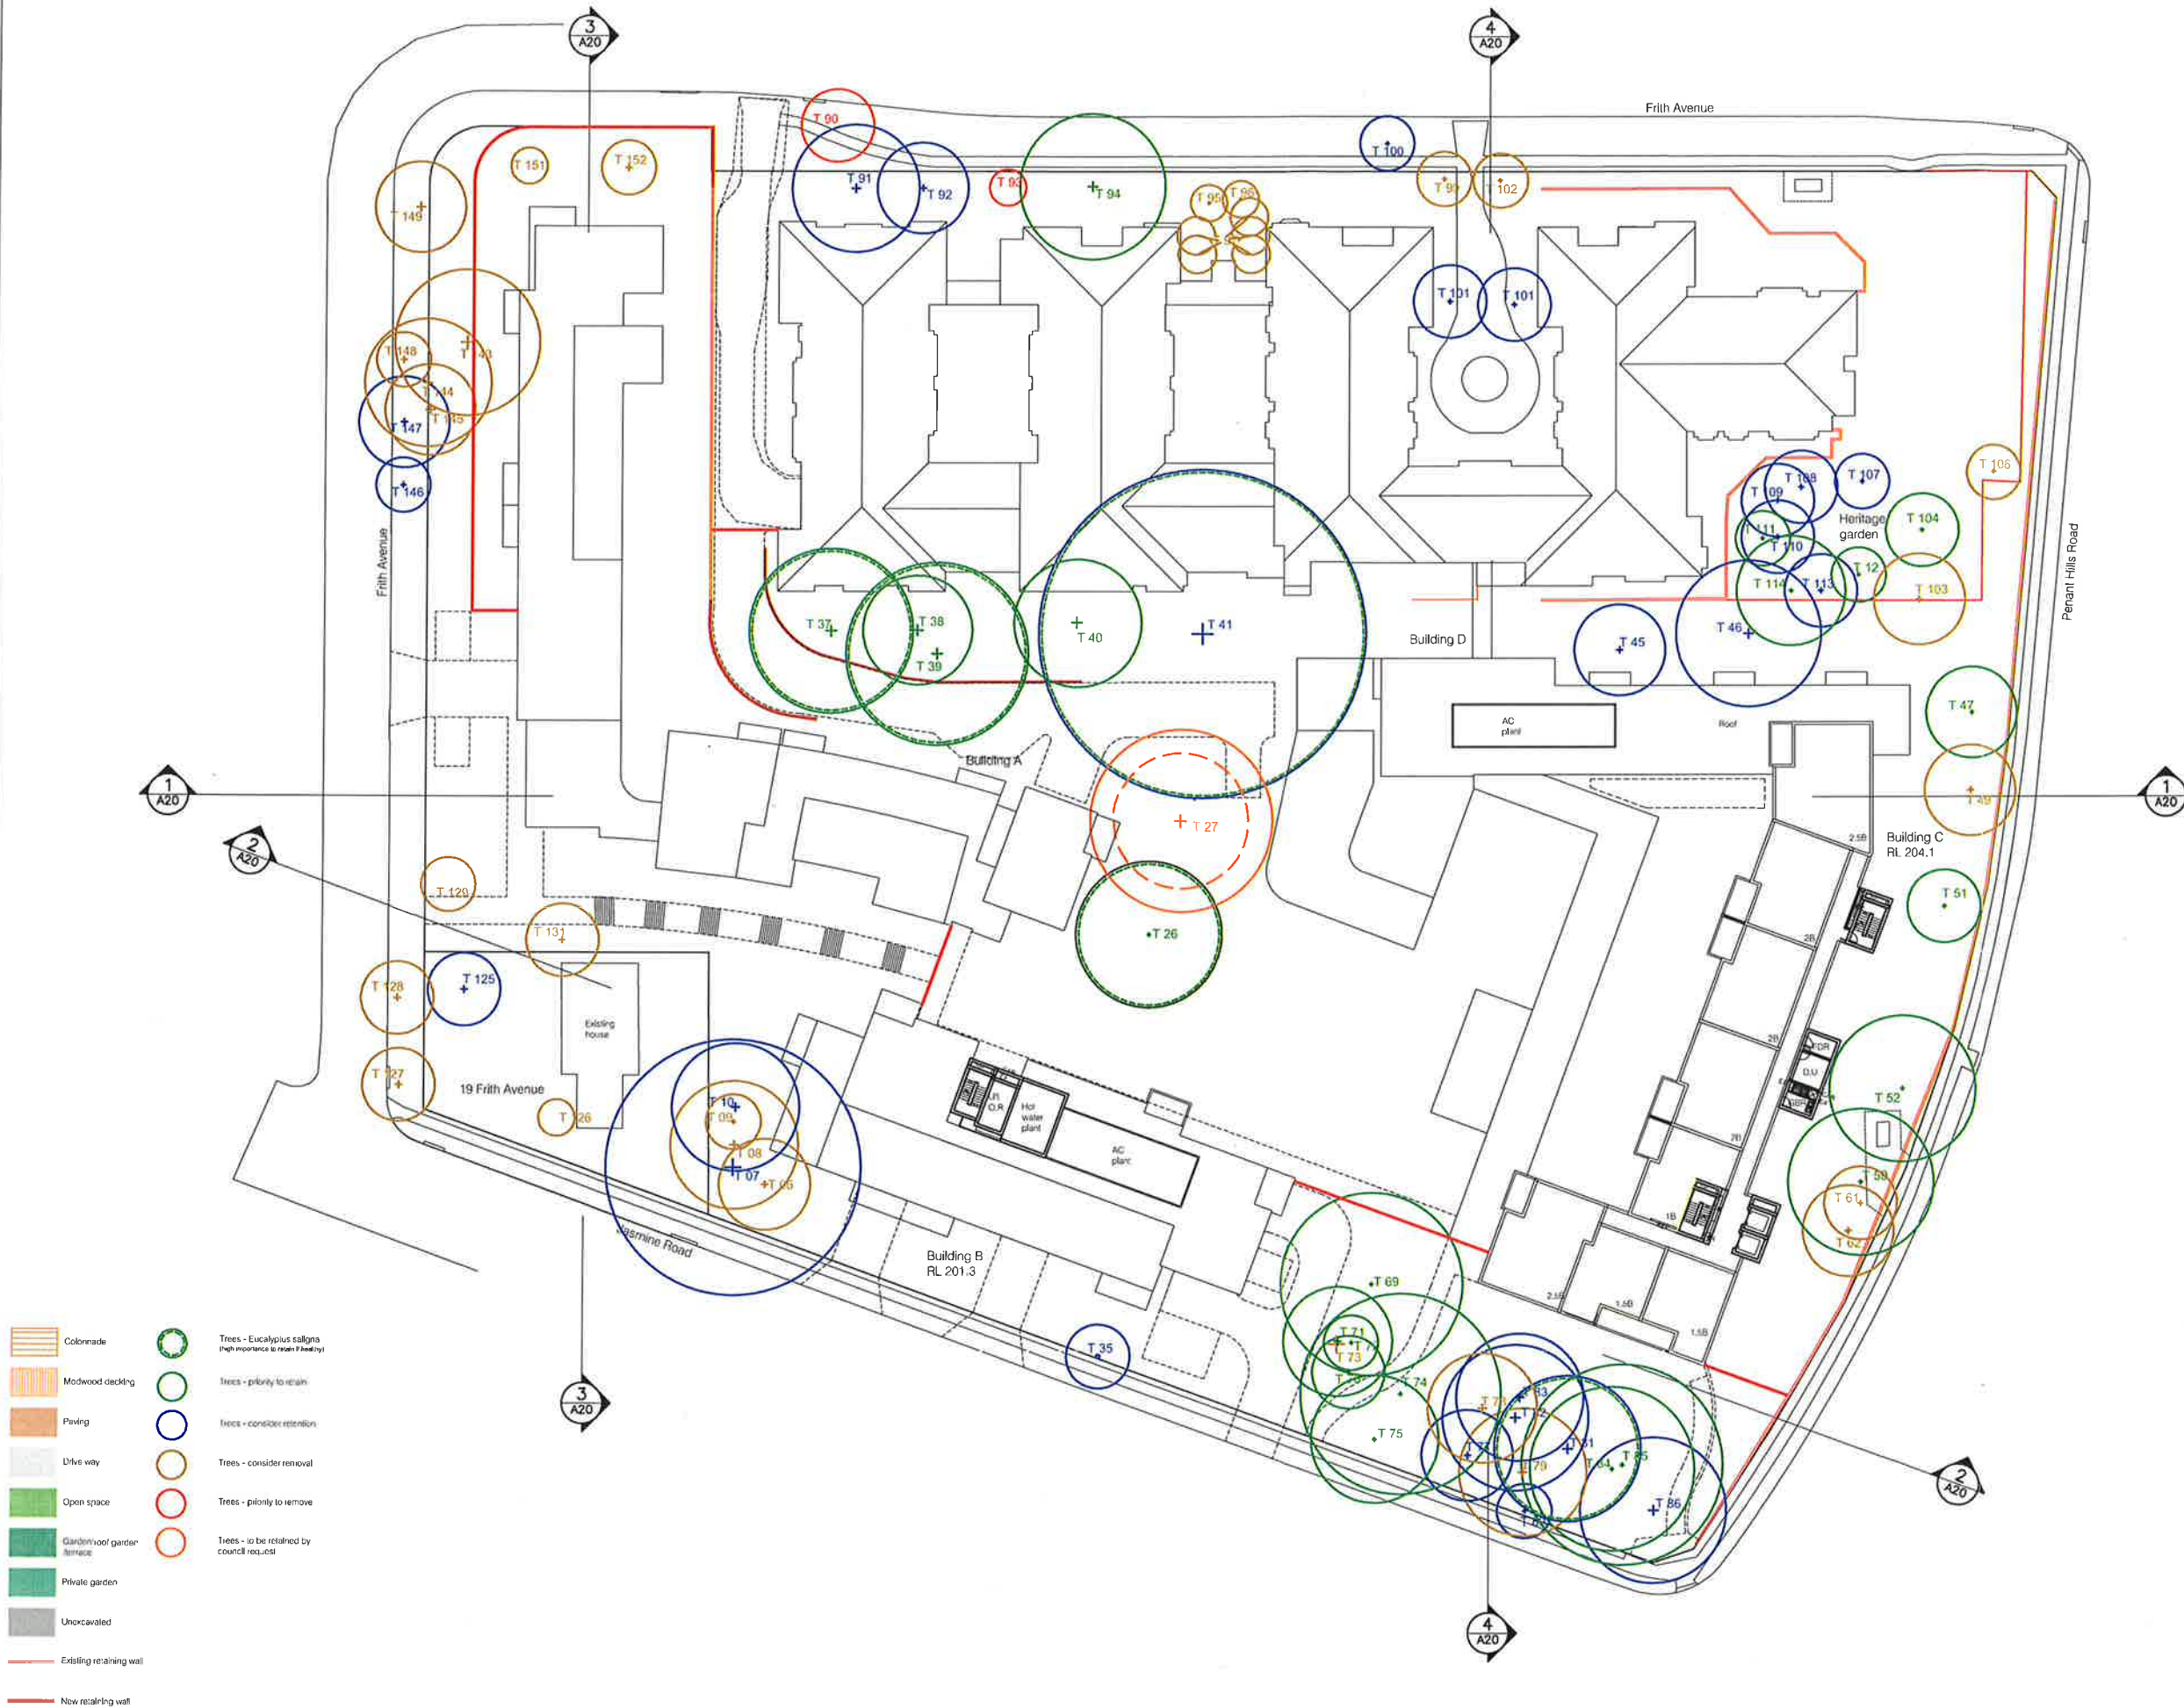

This is not a scale drawing. Verify all dimensions on site before commencing work. Copying or reproduction of this drawing is strictly prohibited without the consent of PTW Group & Varga Pty. The Architect shall not be liable for any loss or damage whatsoever arising from or in respect of any errors arising or resulting from data however transferred from the computer system of the Architect to systems of the Client or other Consultants. The recipient of the data shall be responsible for checking accuracy and completeness of data received. Any use of the electronic data in part or whole shall be at the user's risk. The CAD files and their contents are solely representations of the Project information and cannot be relied upon beyond the representation shown on the PDF versions of the drawings as provided by the Architect.

No.	Amendment:	Chk:	Date:
A	FOR REVIEW		25/05/2012
A	DA SUBMISSION		31/05/2012
C	REVISED DA SUBMISSION		25/09/2012
D			

INDICATIVE INTERNAL LAYOUT ONLY

Consultants	
Access Consultant	T 612 9011 8128
Acoustic Consultant	T 612 8339-8009
BCA Consultant	
Blackett Maguire and Goldsmith	T 612 9211 7777
Civil Engineering	
Northrop Consulting Engineers	T 612 9634 6033
Cost Consultant	
Allus Page Kirkland	T 612 9283 7311
Fire Engineering	
Defire	T 612 9211 4333
Heritage Consultant	
City Plan Heritage	T 612 8270 3530
Hydraulics Engineer	
ACOR	T 612 9438 5098
Landscape Architect	
SITE IMAGE	T 612 4226 3333
Planner	
City Plan Services	T 612 8270 3500
Services Engineer	
Services 4 Buildings Pty Ltd	T 612 9089 8866
Structural Engineer	
Northrop Consulting Engineers	T 612 4226 3333
Traffic Engineer	
Varga Traffic Planning	T 612 4226 3333
Waste Consultant	
Waste Audit and Consultancy Services	T 612 9818 8267

Client:
UnitingCare Ageing NSW ACT
Level 4-222 Pitt St, Sydney, NSW

PTW Architects

Level 13, 9 Castlereagh St
Sydney NSW Australia 2000

NSW Nominated Architects
A Andersons ACJ Architects No. 2822
J Blanton Architects No. 3916
D Jones Architects No. 4778
A Russell Architects No. 5057
S Stenton Architects No. 6989

PTW


T + 612 9232 5877
F + 612 9221 4139

Project:
BOWDEN BRAE VILLAGE
40-50 Pennant Hills Road
Normanhurst NSW 2076

Title:
LEVEL 10 PLAN
RL 207.3(Bld. C)

0	5	10	20	30m
Scale:	Plot Date:	Job No:		
1:500	@A2	25/09/2012	211.090	
Dwg No:	Revision:			
A-DA-10	D			

Status:
DA SUBMISSION

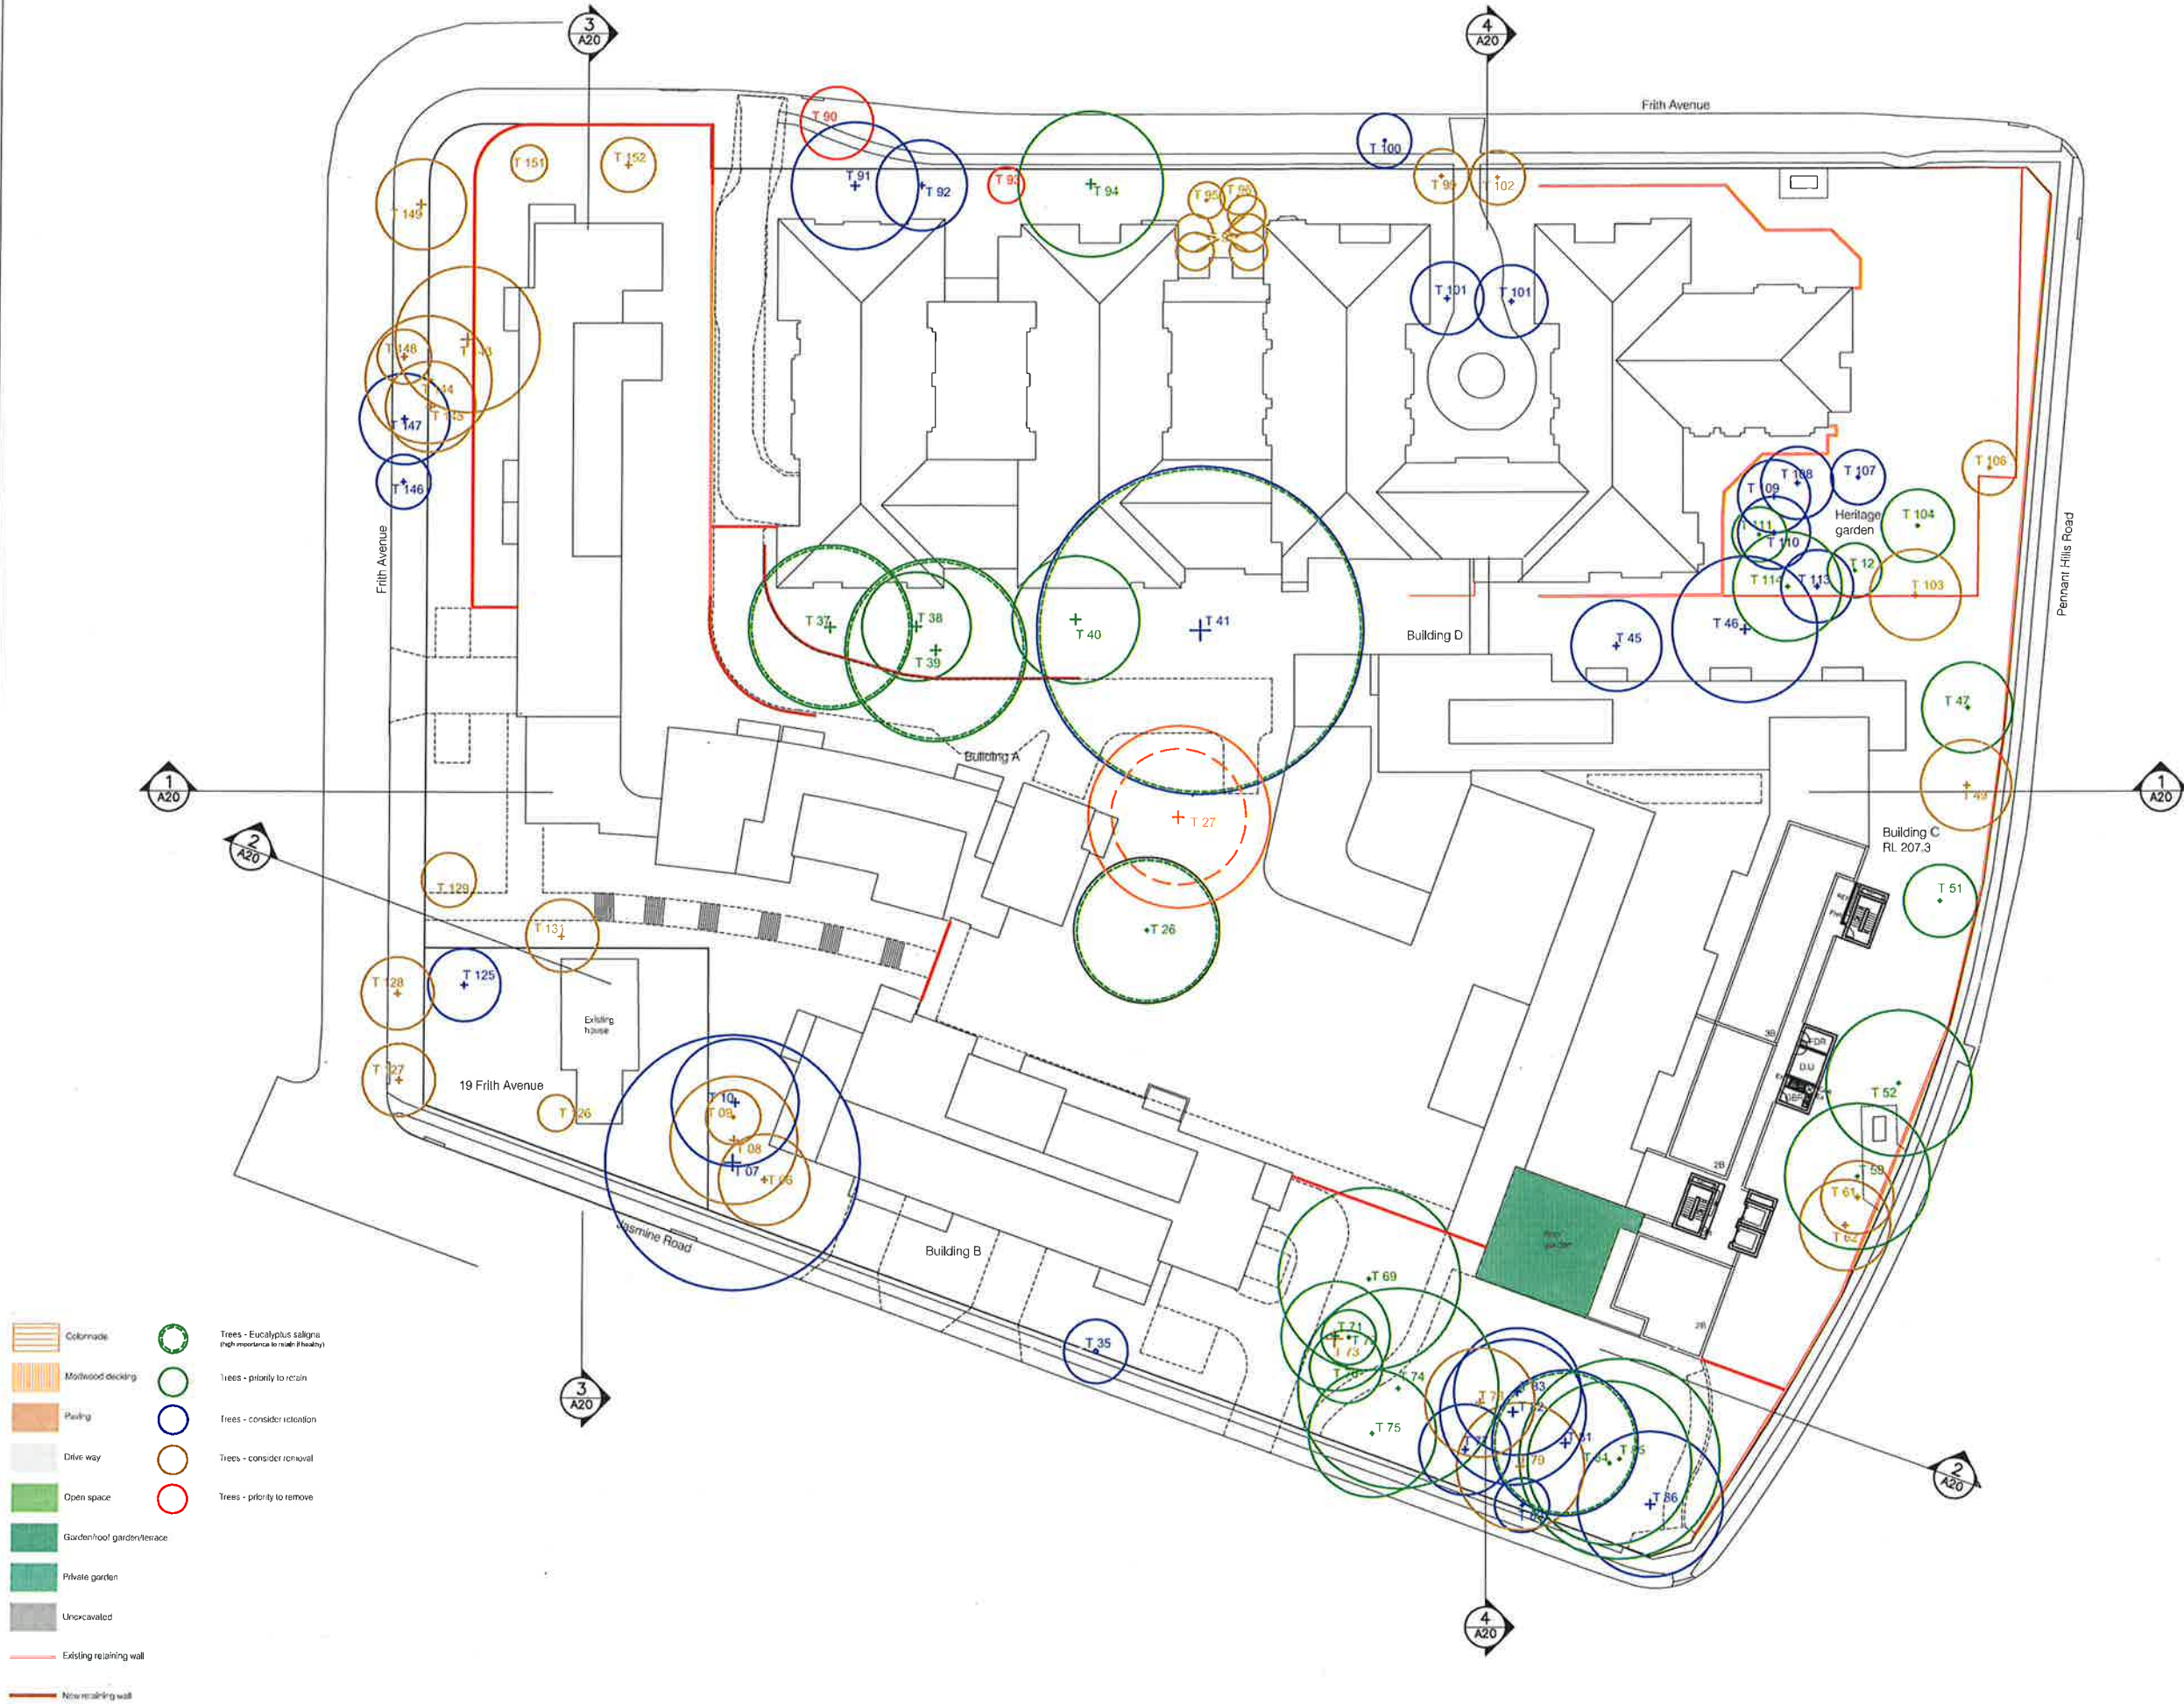

Do not scale from drawings. Verify all dimensions on site before commencing work. Copying or reproduction of this drawing is strictly prohibited without the consent of PTW, Thong & Walker Pty Ltd. The Architect shall not be liable for any loss or damage arising from or in respect of any errors or omissions or resulting from data transferred from the computer system of the Architect to systems of the Client or other Consultants. The recipient of the data shall be responsible for checking accuracy and completeness of data received. Any use of the electronic data in part or whole shall be at the user's risk. The CAD files and their contents are solely representations of the Project Information and cannot be relied upon beyond the representation shown on the PDF versions of the drawings as provided by the Architect.

No.	Amendment:	Chk:	Date:
A	FOR REVIEW		25/05/2012
A	DA SUBMISSION		31/05/2012
C	REVISED DA SUBMISSION		25/09/2012
D			

INDICATIVE INTERNAL LAYOUT ONLY

Consultants	
Access Consultant	T 612 9011 8128
Acoustic Consultant	T 612 8339-8009
BCA Consultant	
Blackett Maguire and Goldsmith	T 612 9211 7777
Civil Engineering	
Northrop Consulting Engineers	T 612 9634 6033
Cost Consultant	
Allus Page Kirkland	T 612 9283 7311
Fire Engineering	
Defire	T 612 9211 4333
Heritage Consultant	
City Plan Heritage	T 612 8270 3530
Hydraulics Engineer	
ACOR	T 612 9438 5098
Landscape Architect	
SITE IMAGE	T 612 4226 3333
Planner	
City Plan Services	T 612 8270 3500
Services Engineer	
Services 4 Buildings Pty Ltd	T 612 9089 8866
Structural Engineer	
Northrop Consulting Engineers	T 612 4226 3333
Traffic Engineer	
Varga Traffic Planning	T 612 4226 3333
Waste Consultant	
Waste Audit and Consultancy Services	T 612 9818 8267

Client:
UnitingCare Ageing NSW ACT
Level 4-222 Pitt St, Sydney, NSW

PTW Architects

PTW

Level 13, 9 Castlereagh St
Sydney NSW Australia 2000

T + 612 9232 5877
F + 612 9221 4139

NASW Registered Architects:
A Andersons AD Architects No. 2822
J Blanton Architects No. 3816
D Jones Architects No. 4778
A Rosal Architects No. 5057
G Simpson Architects No. 6298

Project:
BOWDEN BRAE VILLAGE
40-50 Pennant Hills Road
Normanhurst NSW 2076

Title:
ROOF PLANT PLAN
RL -(Bld. C)



0 5 10 20 30m

Scale:
1:500 @A2


Plot Date:
25/09/2012


Job No:
211.090

Dwg No:
A-DA-10


Revision:
D

Status:
DA SUBMISSION

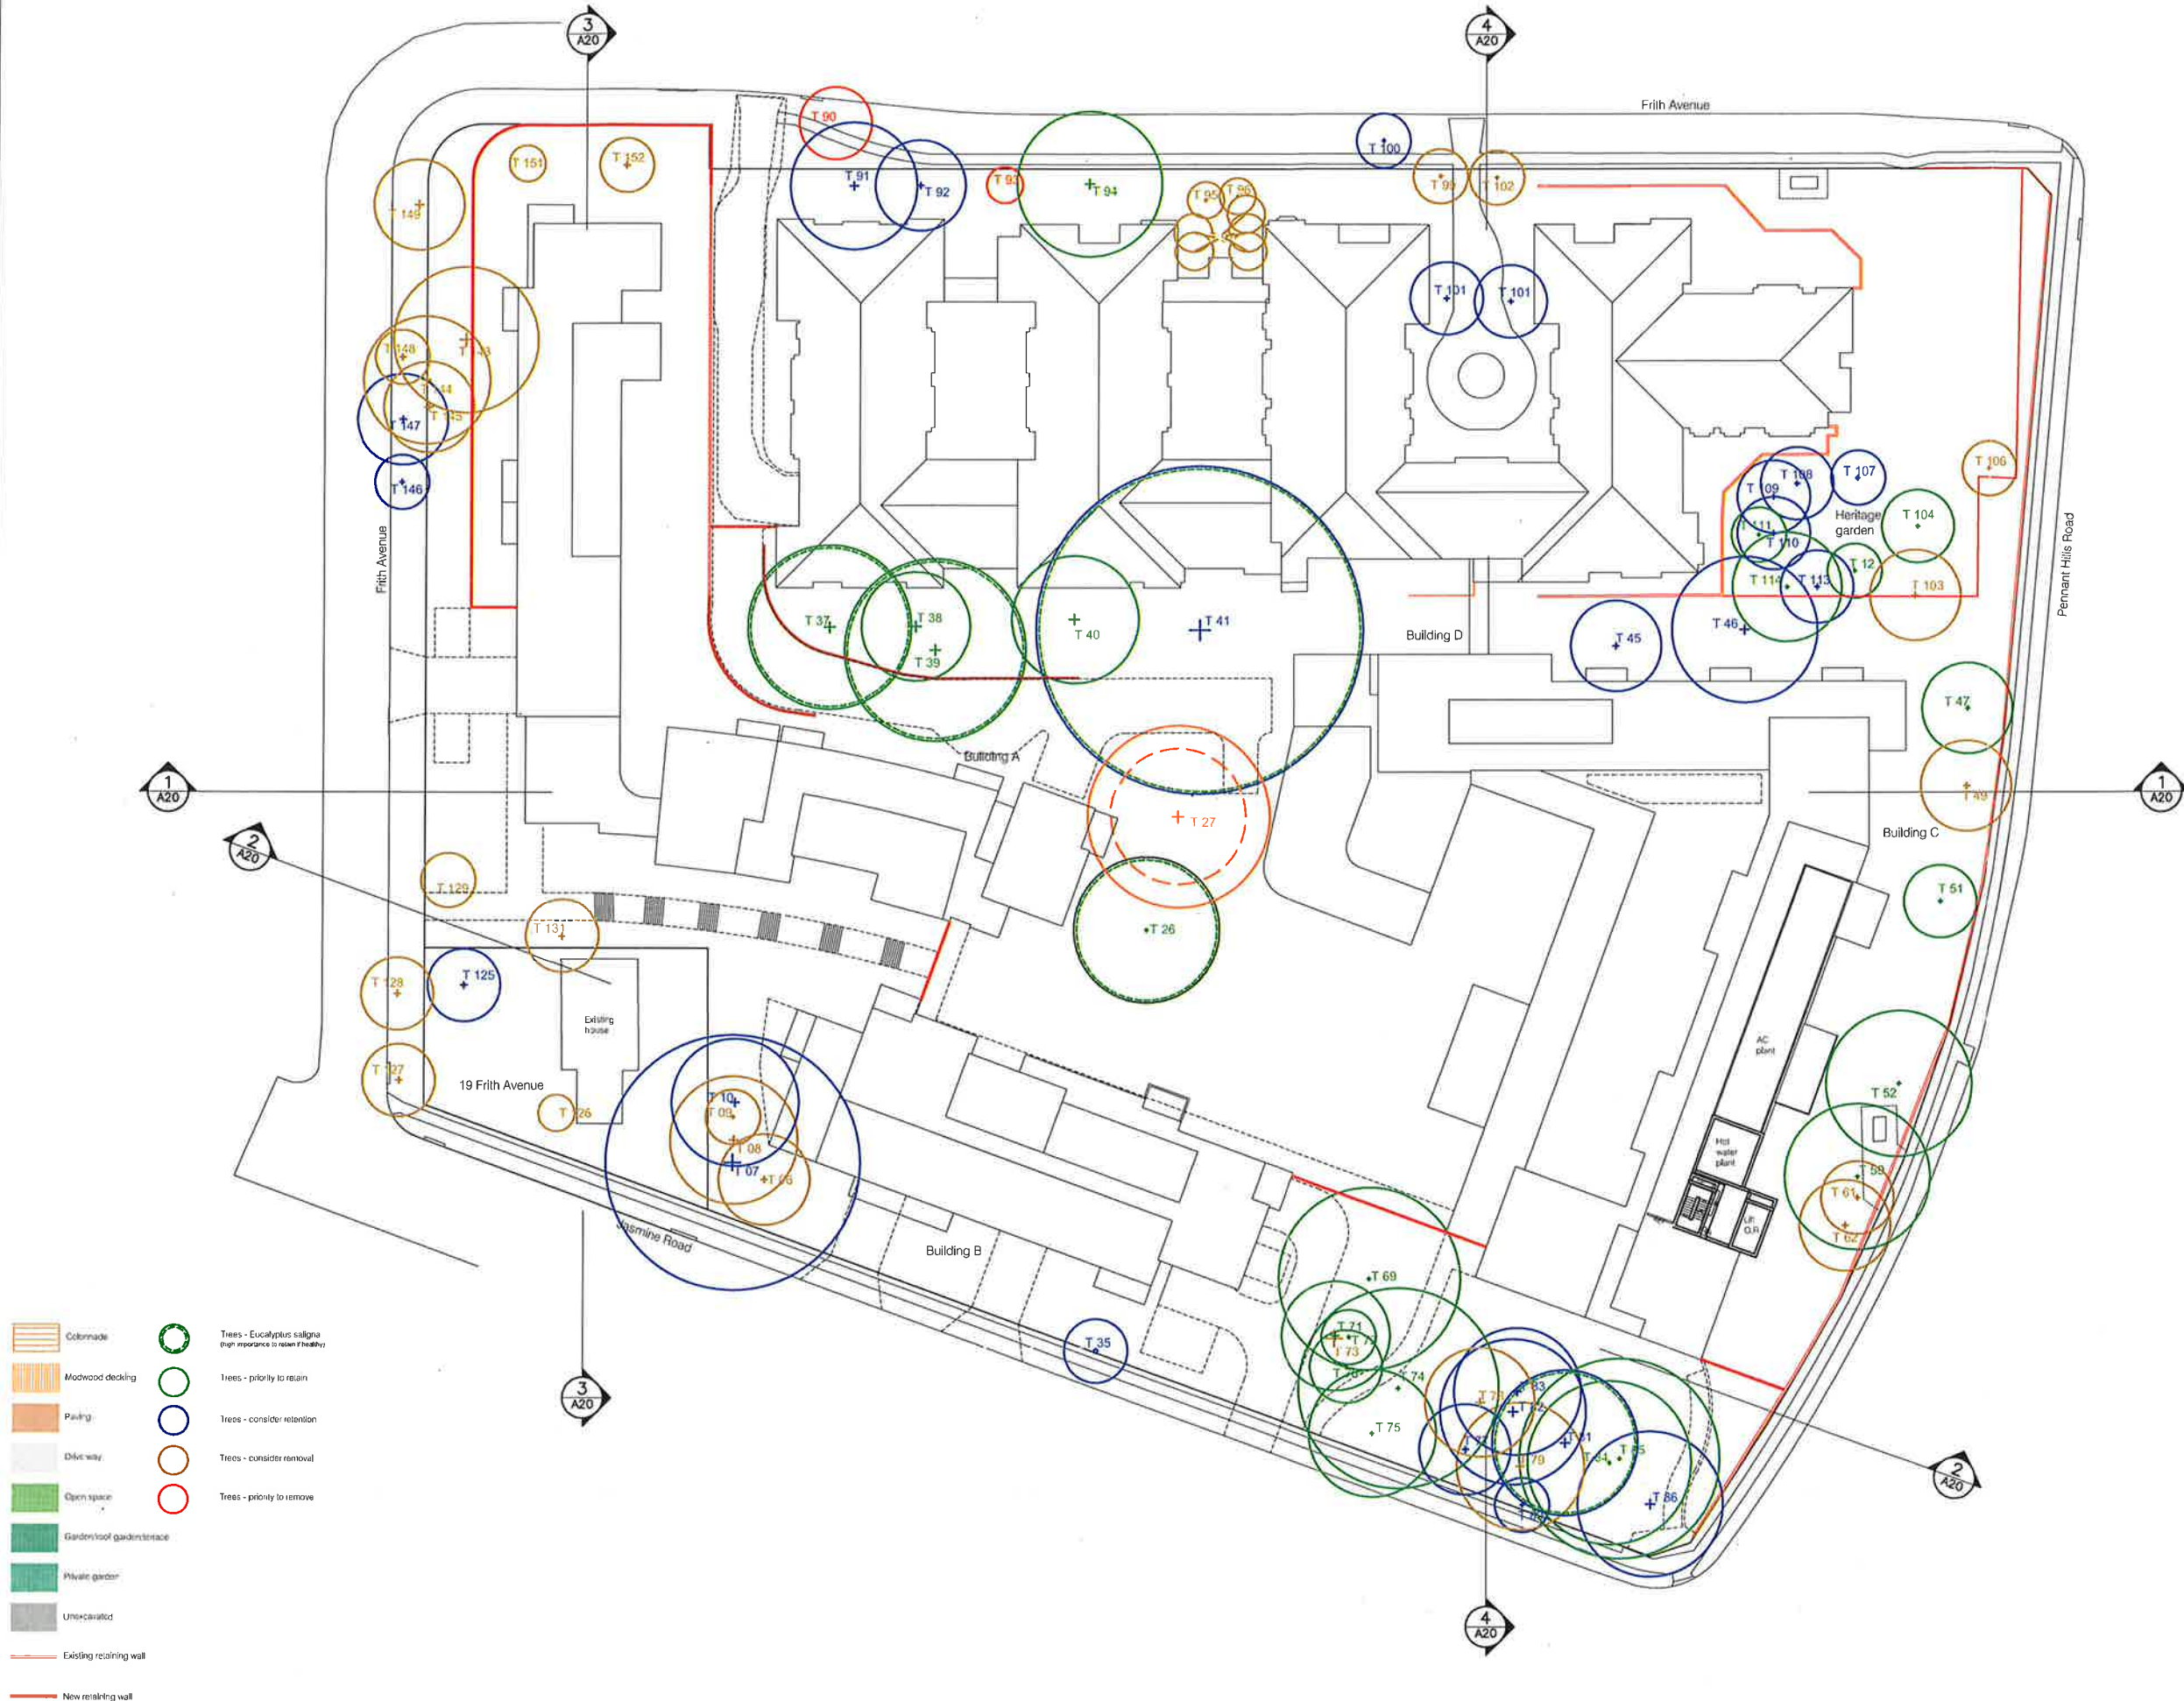

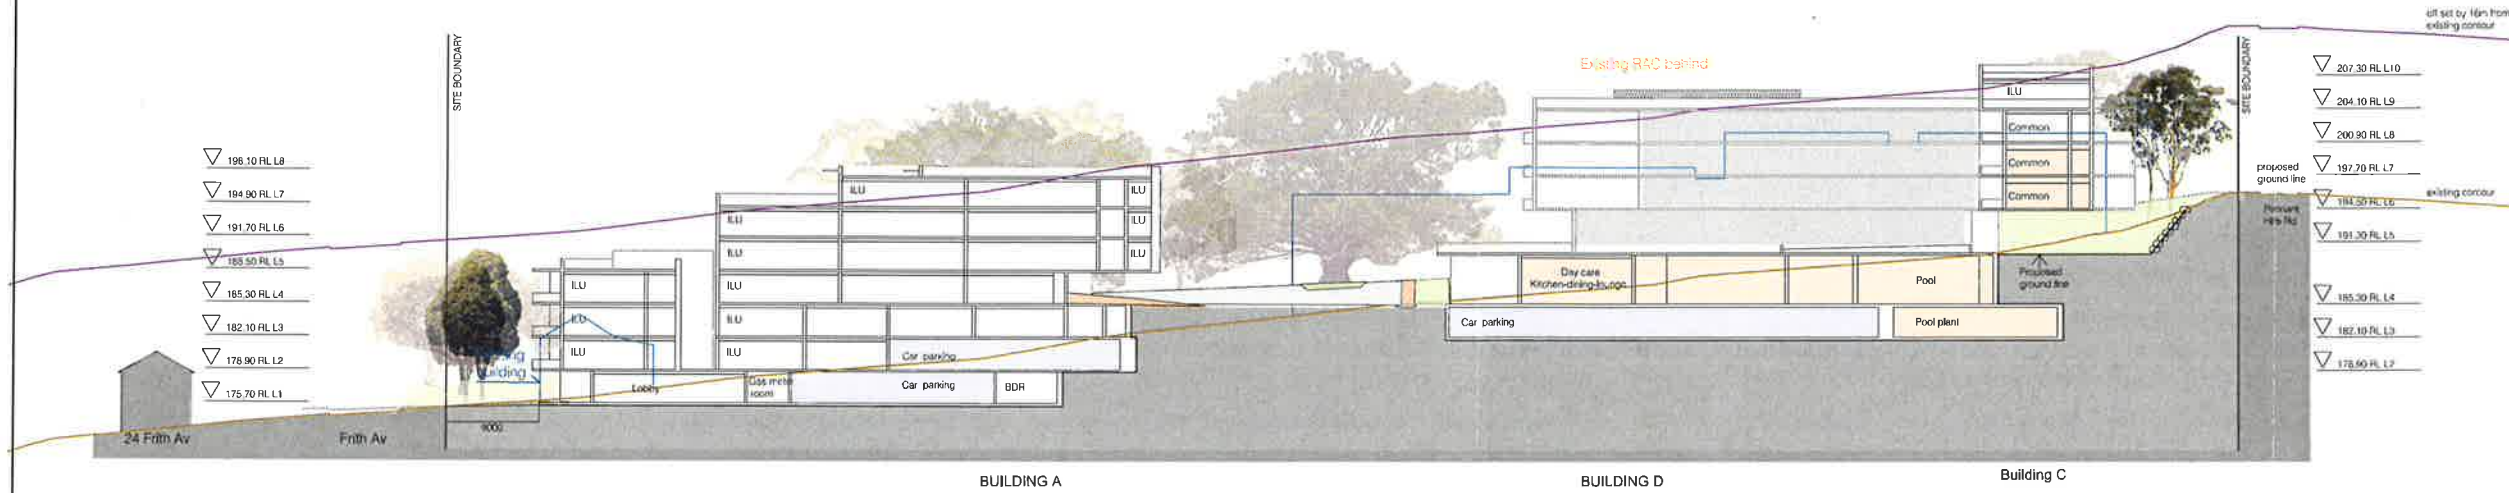


1 WEST EAST SECTION

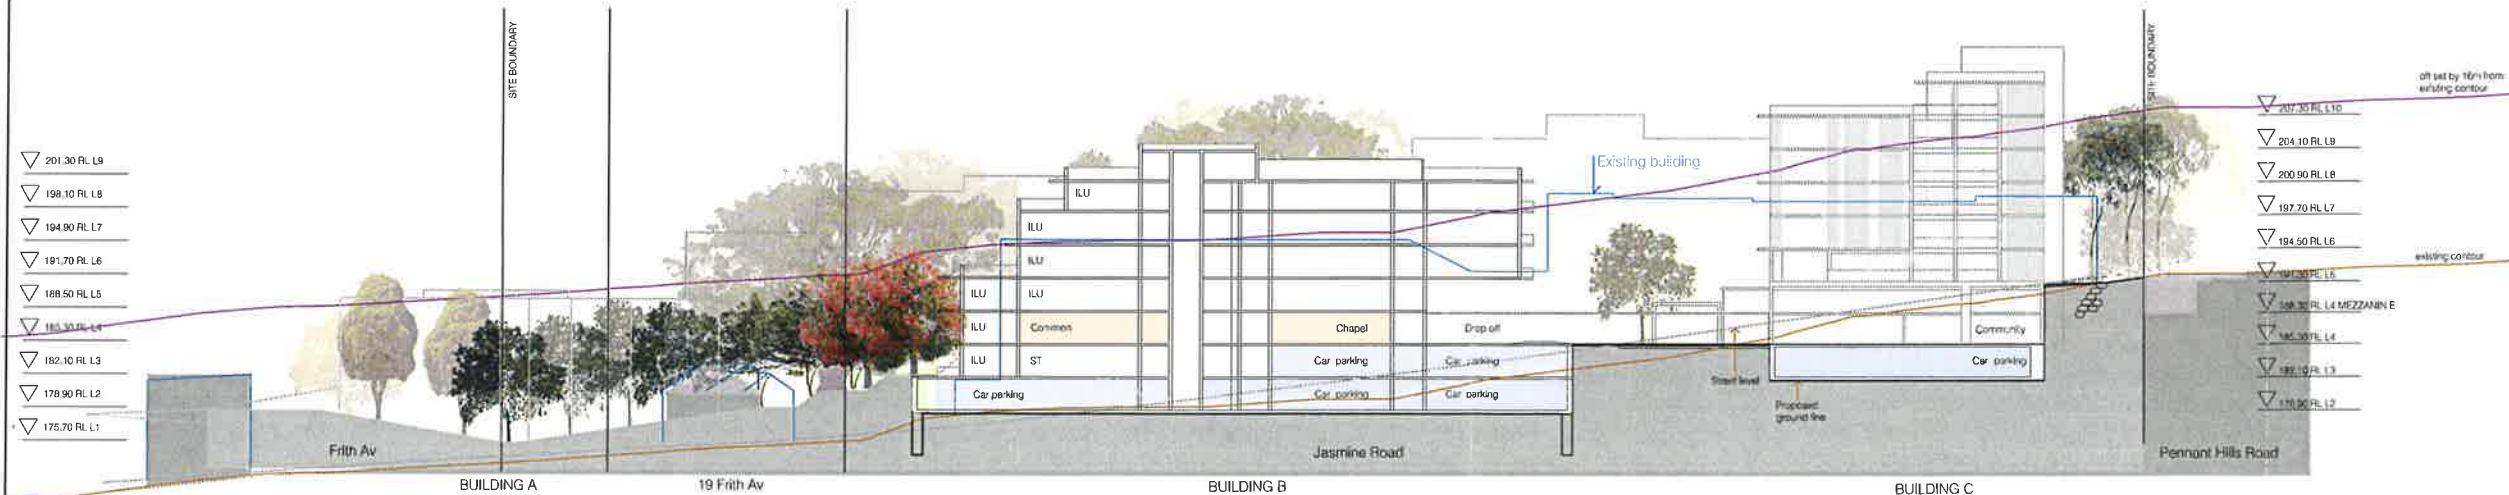

2 WEST EAST SECTION

Do not scale from drawings. Verify all dimensions on site before commencing work. Copying or reproduction of this drawing is strictly prohibited without the consent of PTW Architects Pty Ltd. The Architect shall not be liable for any loss or damage whatsoever arising from or in respect of any errors or omissions or resulting from data however transferred from the computer system of the Architect to systems of the Client or other Consultants. The recipient of the data shall be responsible for checking accuracy and completeness of data received. Any use of the electronic data in part or whole shall be at the user's risk. The CAD files and their contents are solely representations of the Project Information and cannot be relied upon beyond the representation shown on the PDF versions of the drawings as provided by the Architect.

No:	Amendment:	Chk:	Date:
A	Review		28/05/2012
A	DA submission		31/05/2012
C	REVISED DA SUBMISSION		26/09/2012
D	REVISED DA SUBMISSION		05/02/2013
INDICATIVE INTERNAL LAYOUT ONLY			
Consultants			
Access Consultant		Funktion	
		T 612 9011 8128	
Acoustic Consultant		Acoustic Logic	
		T 612 8339-8009	
BCA Consultant		Blackett Maguire and Goldsmith	
		T 612 9211 7777	
Civil Engineering		Northrop Consulting Engineers	
		T 612 9634 6033	
Cost Consultant		Allus Page Kirkland	
		T 612 9283 7311	
Fire Engineering		Dellire	
		T 612 9211 4333	
Heritage Consultant		City Plan Heritage	
		T 612 8270 3530	
Hydraulics Engineer		ACOR	
		T 612 9438 5098	
Landscape Architect		SITE IMAGE	
		T 612 4226 3333	
Planner		City Plan Services	
		T 612 8270 3500	
Services Engineer		Services 4 Buildings Pty Ltd	
		T 612 9069 8866	
Structural Engineer		Northrop Consulting Engineers	
		T 612 4226 3333	
Traffic Engineer		Varga Traffic Planning	
		T 612 4226 3333	
Waste Consultant		Waste Audit and Consultancy Services	
		T 612 9818 8267	
Client:			
UnilingCare Ageing NSW,ACT			
Level 4-222 Pitt St,Sydney, NSW			
PTW Architects		PTW	
Level 13, 9 Castlereagh St		T +612 9232 5677	
Sydney NSW Australia 2000		F +612 9221 4139	
NSW Nominated Architects			
A. Andersons AG Arch Pty Ltd No. 2822			
J. Bilson Architects No. 3918			
D. Jones Architects No. 4778			
A. Jones Architects No. 3027			
S. Simon Architects No. 6599			
Project:			
BOWDEN BRAE VILLAGE			
40-50 Pennant Hills Road			
Normanhurst NSW 2076			
Title:			
SECTIONS 1			
052030m			
Scale:		Plot Date:	
1:500 @A2		05/02/13	
Job No:		211.090	
Dwg No:		Revision:	
A-DA-20		D	
Status:			
REVISED DA SUBMISSION			

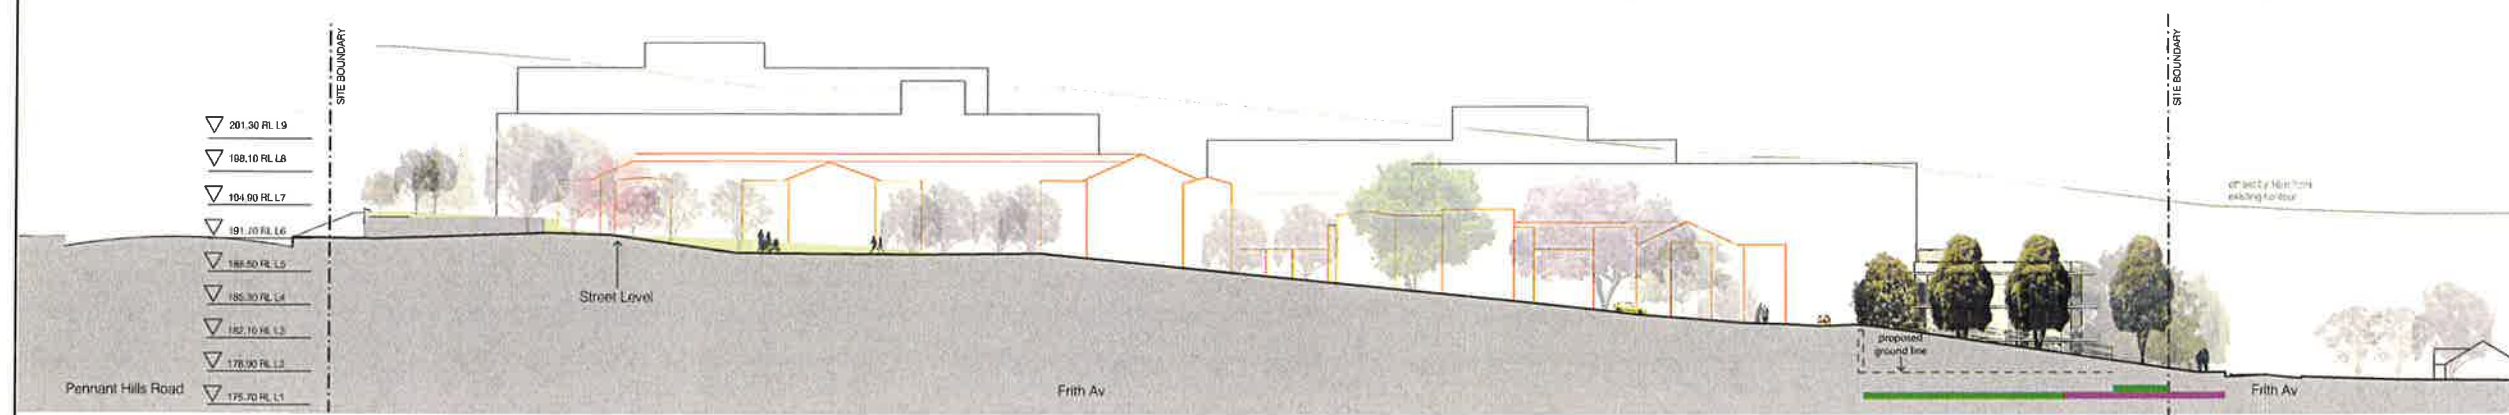[illegible]

NORTH EAST ELEVATION

Existing RAC building



NORTH WEST ELEVATION

Existing RAC building BUILDING A

BUILDING B

Proposed Tree
Existing Tree

Client:
UnitingCare Ageing NSW,ACT
Level 4-222 Pitt St,Sydney, NSW

PTW Architects

PTW

Level 13, 9 Castlereagh St
Sydney NSW Australia 2000

T +612 9232 5877
F +612 9221 4139

NSW Nominated Architects
A Andersons AO Architects No. 2822
JEBurn Architects Pty. 3016
D Jones Architects No. 4778
A Rossi Architects No. 5057
G Simpson Architects No. 6199

Project:
BOWDEN BRAE VILLAGE

40-50 Pennant Hills Road
Normanhurst NSW 2076

Title:
ELEVATION 1 (DRAFT)
FRITH AVENUE



0	5	10	20	30m
---	---	----	----	-----

Scale:	Plot Date:	Job No:
1:500 @A2	29/01/2013	211.090

Dwg No:	Revision:
A-DA-30	D

Status:

[illegible]

Consultants	
Access Consultant Funktion	T 612 9011 8128
Acoustic Consultant Acoustic Logic	T 612 8339-8009
BCA Consultant Blackett Maguire and Goldsmith	T 612 9211 7777
Civil Engineering Northrop Consulting Engineers	T 612 9634 6033
Cost Consultant Altus Page Kirkland	T 612 9283 7311
Fire Engineering Deliro	T 612 9211 4333
Heritage Consultant City Plan Heritage	T 612 8270 3530
Hydraulics Engineer ACOR	T 612 9438 5098
Landscape Architect SITE IMAGE	T 612 4226 3333
Planner City Plan Services	T 612 8270 3500
Services Engineer Services 4 Buildings Pty Ltd	T 612 9089 8866
Structural Engineer Northrop Consulting Engineers	T 612 4226 3333
Traffic Engineer Varga Traffic Planning	T 612 4226 3333
Waste Consultant Waste Audit and Consultancy Services	T 612 9818 6267

PTW Architects

PTW

Level 13, 9 Castlereagh St
Sydney NSW Australia 2000

T +612 9232 5877
F -612 9221 4139

Project:
BOWDEN BRAE VILLAGE
40-50 Pennant Hills Road
Normanhurst NSW 2076

Title: ELEVATION 2(DRAFT)
JASMINE RD / PENNANT HILLS RD

0	5	10	20	30m
Scale: 1:500		@A2	Plot Date: 29/01/2013	Job No: 211.090

Dwg No:	Revision:
A-DA-31	D

Status:

