



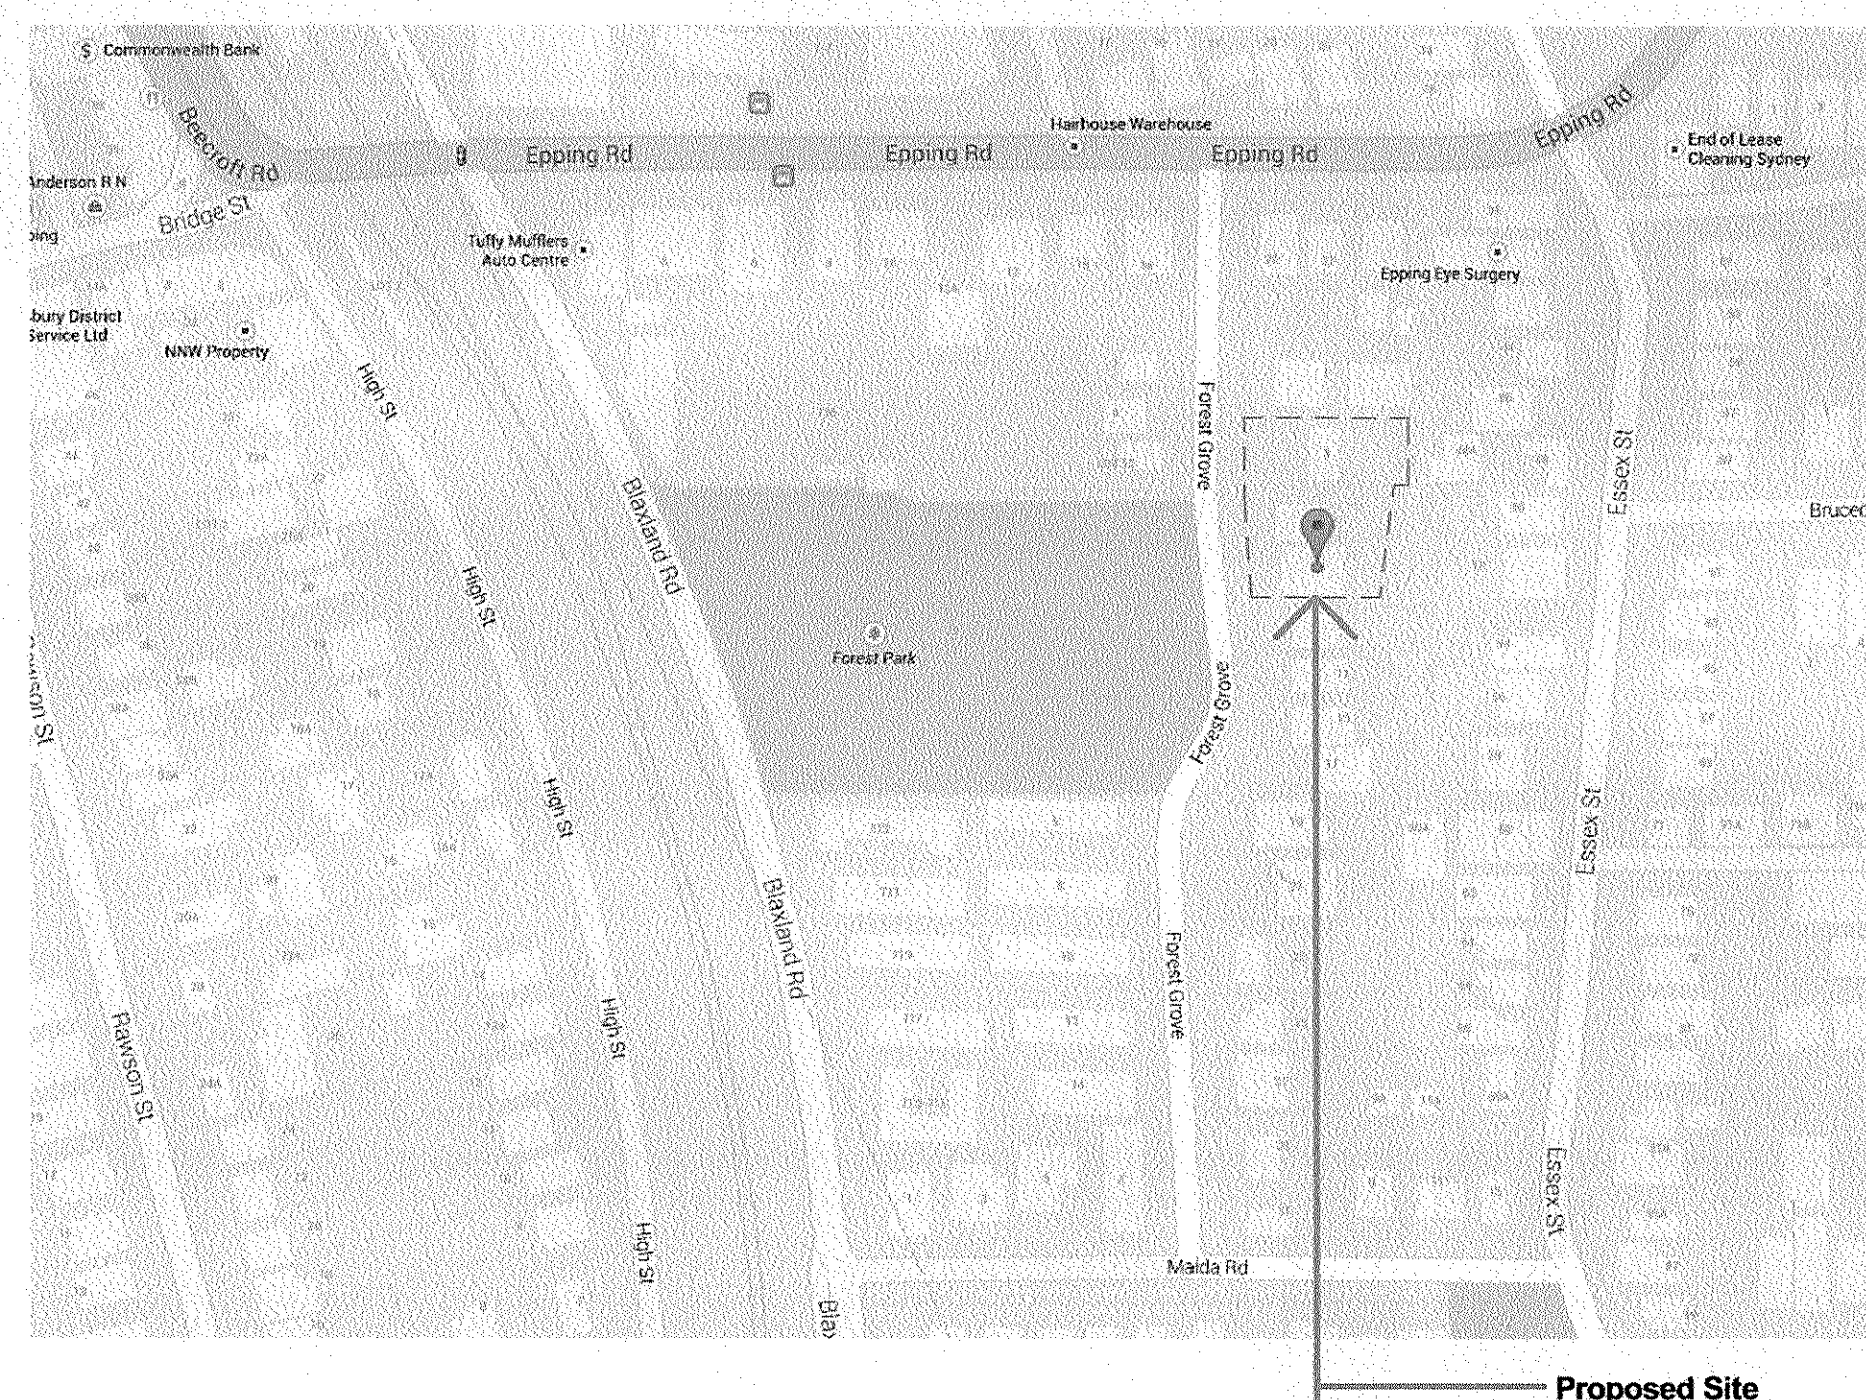

DRAFT

Drawing List		
Sheet Number	Sheet Name	Current Revision
S96 000	S96 Application	D
S96 003	Calculations	D
S96 103	Basement 2	E
S96 104	Basement 1	E
S96 105	Basement Mezzanine	E
S96 106	Ground Floor	F
S96 107	Mezzanine Level	E
S96 108	Typical Plan Level 1-3	E
S96 109	Level 4	E
S96 110	Roof Plan	E
S96 201	Elevations	D
S96 202	Elevations	D
S96 203	Elevations	D
S96 204	Sections	E
S96 205	Height Plane Diagram	C
S96 601	Solar Access	C
S96 701	Natural Ventilation	C

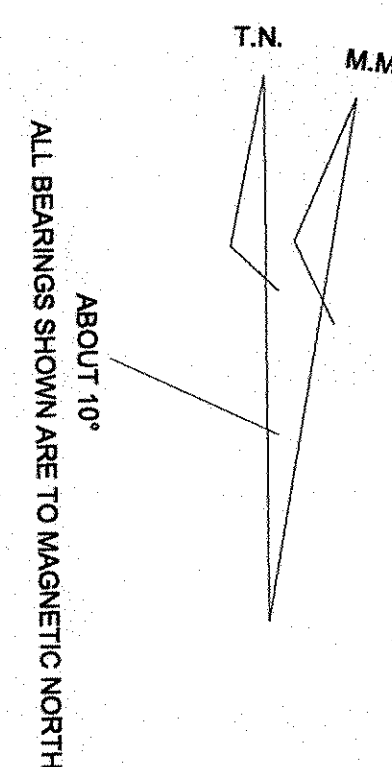

S96 Application

04/12/15

3-7 Forest Grove, Epping

January 2015
14:5589


1 : 200@A1
1 : 100@A1

S96 000

Verify all dimensions before commencing work. Use figured dimensions. Do not scale off drawing. This design is copyright and may not be reproduced without the written permission of the architect. ©

REV
D


2013

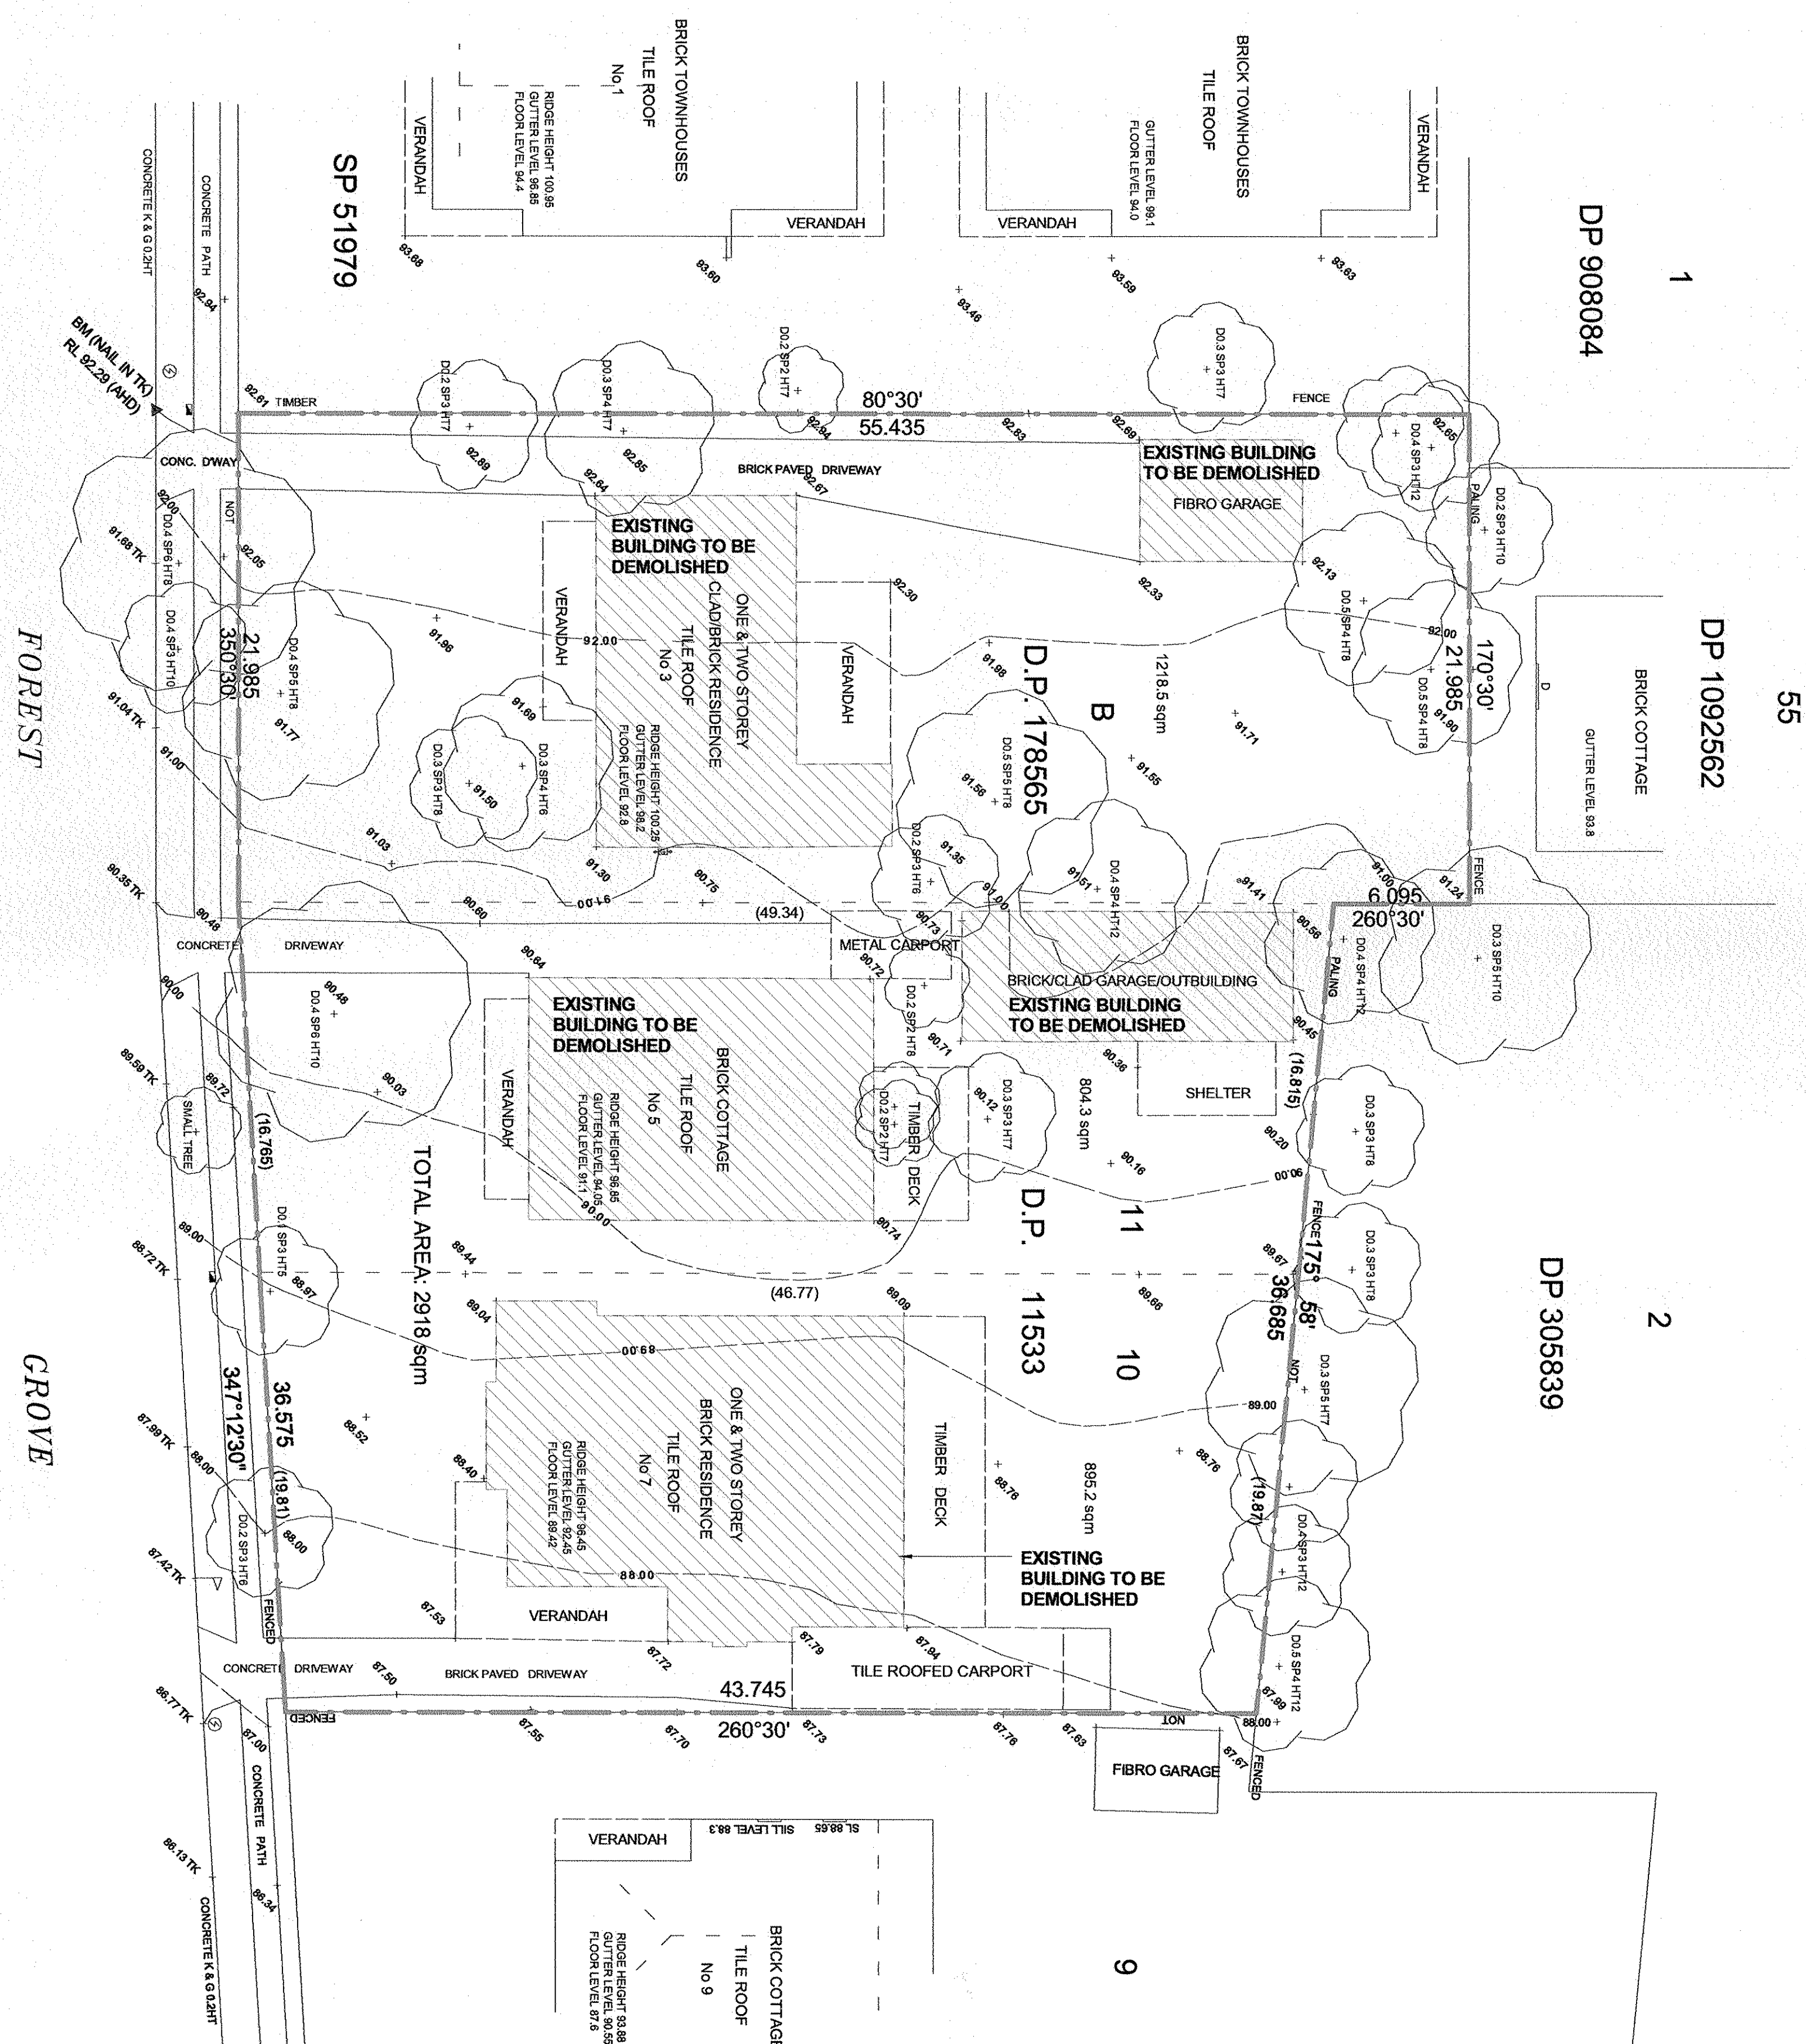

Existing Site Plan

1 : 200

\\SERVER\Drawings\2014 - Data\14-5589 - 3-7 Forest Grove, Epping\Drawings\S96 Development\3-7 Forest Grove Epping S96 - 2.rvt
11/04/2016 2:00:54 PM

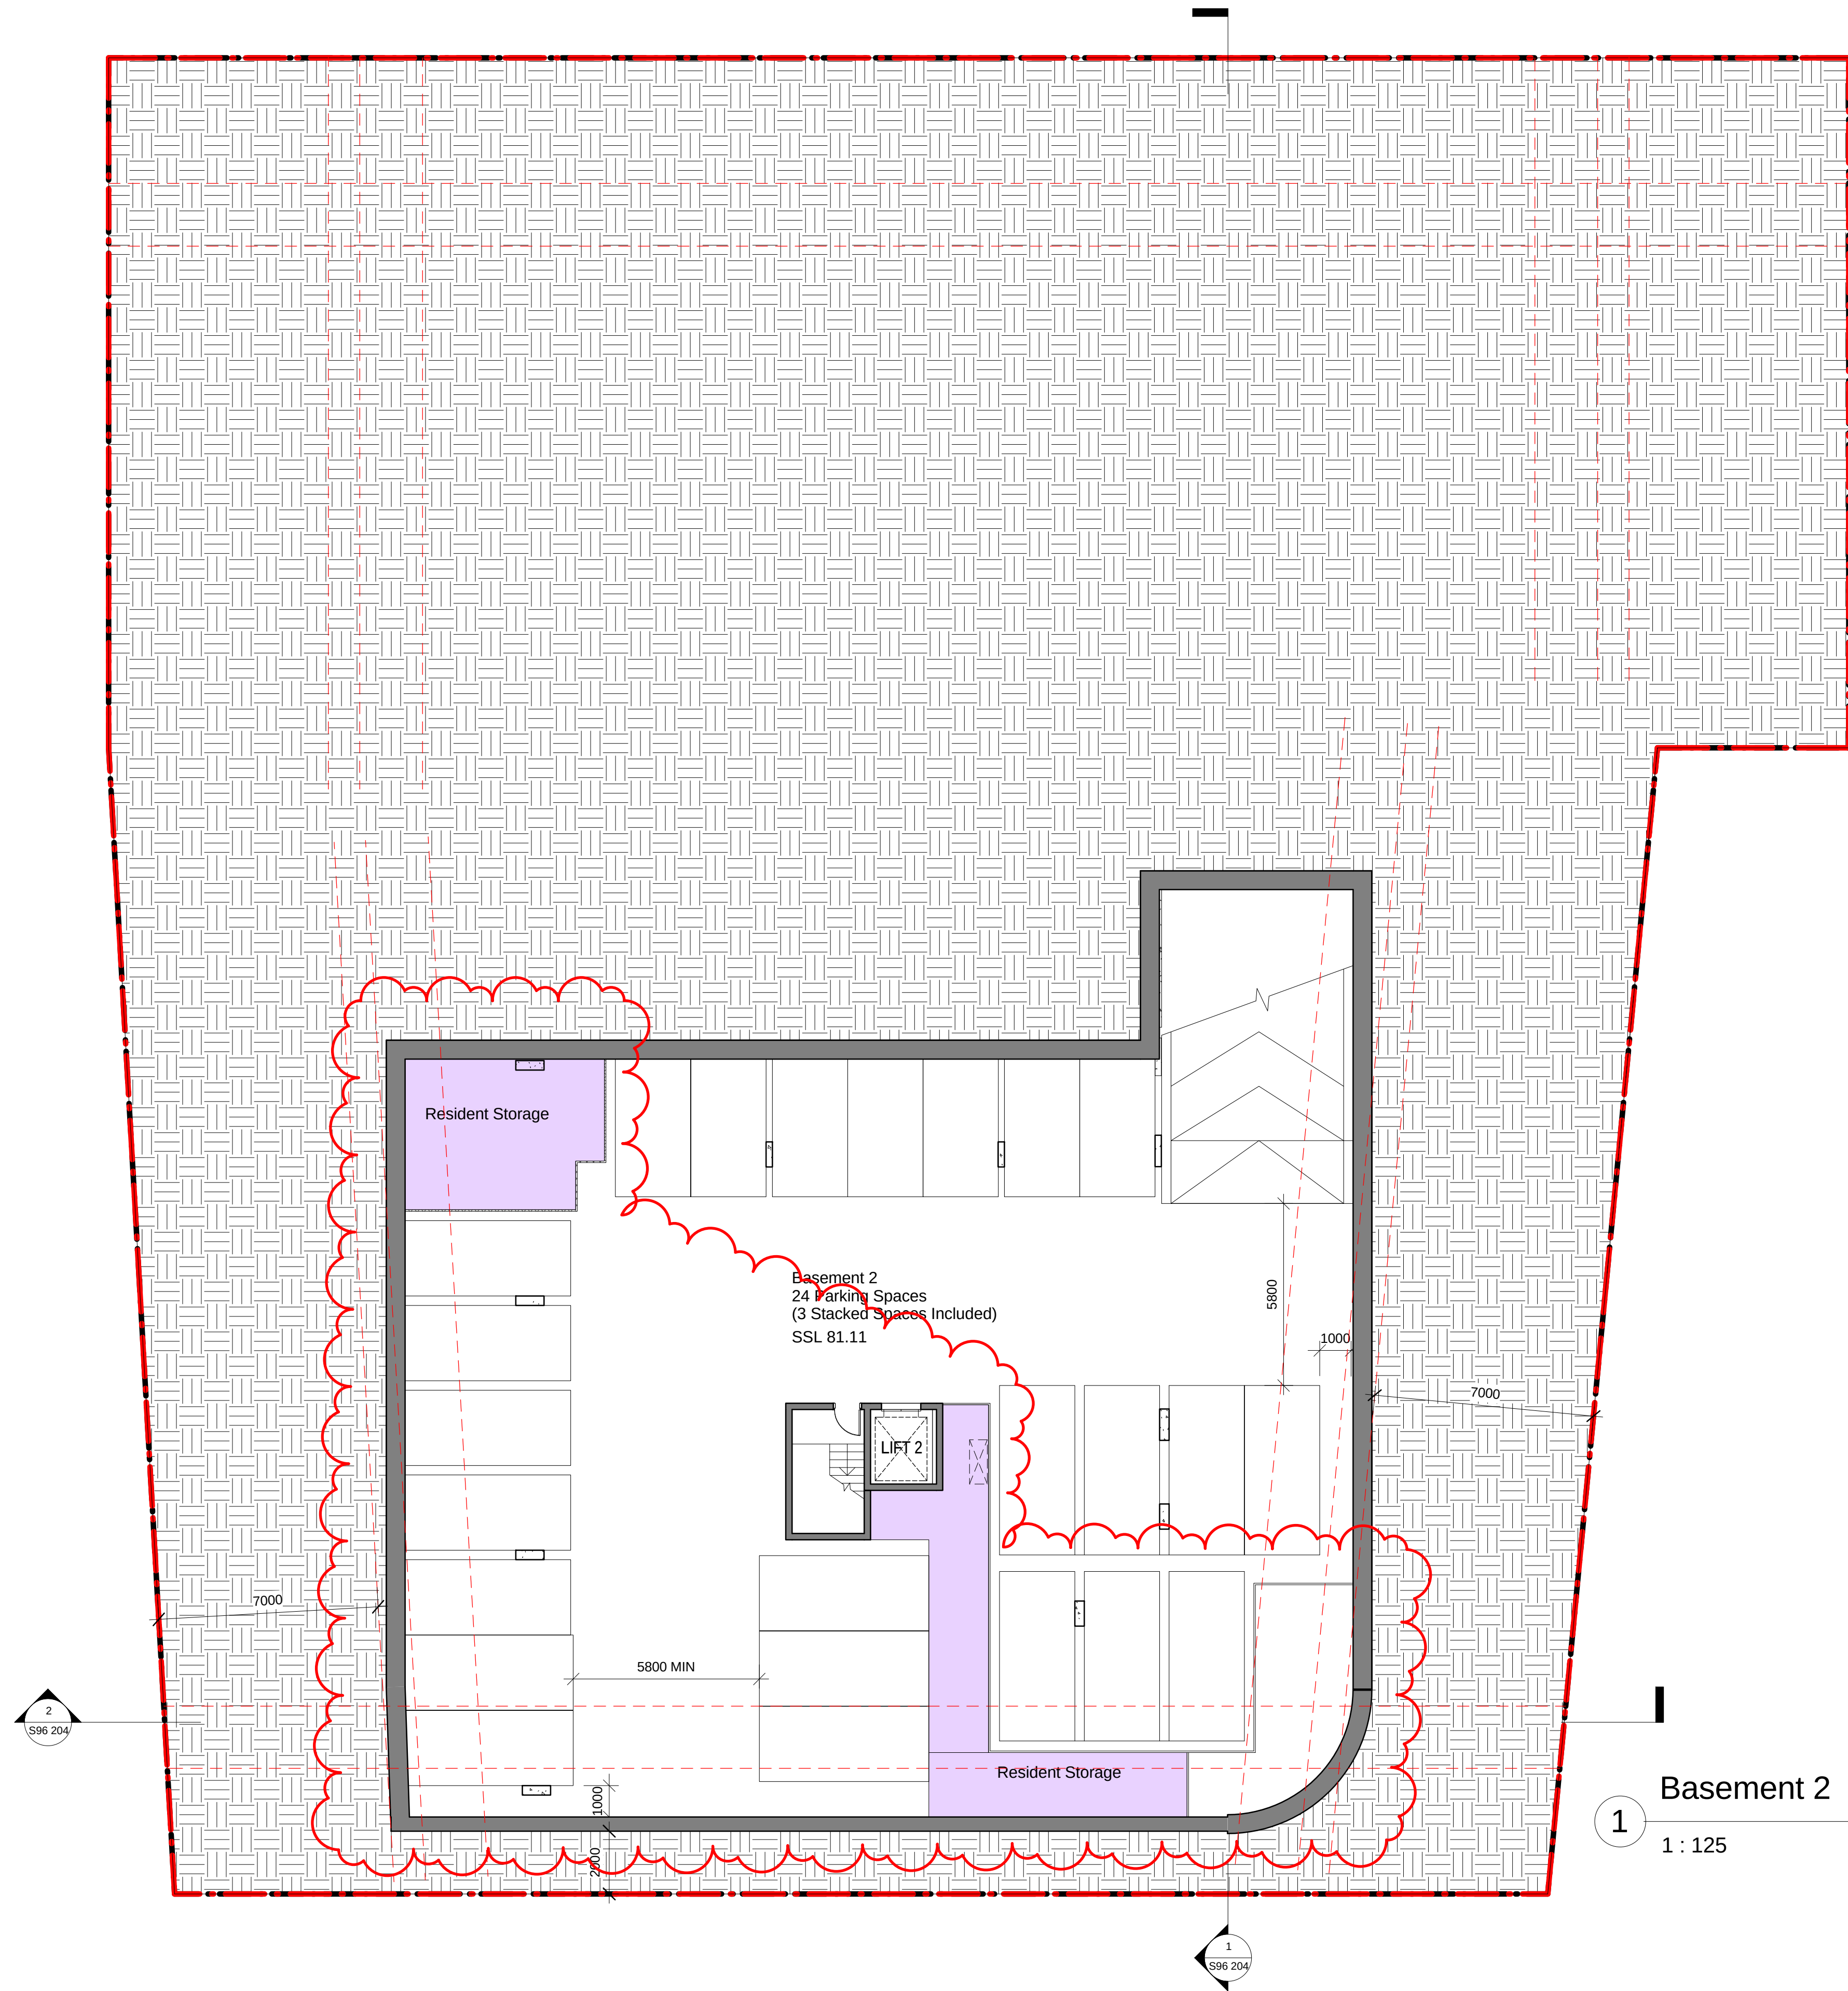

- BASIX NOTES:
- External walls
1. Brick/Masonry Veneer 40mm gap 92mm metal stud with Sarking plus R1.5 bulk insulation
 2. Alucobond Metal Cladding 64mm furring channel 92mm 1.5 metal stud with Sarking plus R1.5 bulk insulation
 3. Party walls 75 mm Hebel 39mm gap 64mm metal stud with R1.5 bulk insulation
- Internal walls – Plasterboard
- Glazing
1. All windows and sliding glass doors to be aluminium frame with single clear glazed unless otherwise noted U6.57 or less & SHGC 0.74 +/-10%
 2. Aluminium framed single glazed low 'e' to the following windows U4.70 or less and SHGC 0.63 +/- 10% to Units : AG.5, AG.9, A3.7, A4.1, A4.2, A4.3 & A4.4
- Roof – Metal roof with Foil (sisalation) to underside of roof.
- Ceiling
1. Suspended concrete above plasterboard.
 2. Timber framed above plasterboard with R2.5 insulation to the following units : A4.1, A4.2, A4.3, A4.4, B4.14, B4.2 & B4.3.
- Floor covering – Suspended Concrete Slab with foil sided R1.0 insulation fixed to the underside of the slab of the following units : AG.6, AG.7, AG.8, AG.9, BG.3, BG.4, BG.5, BG.7, BG.8, BG.9 & B1.6

S96

Basement 2

08/04/16

3-7 Forest Grove,
Epping

January 2015
14:5589

1 : 125@A1
1 : 250@A3

S96 103



Verify all dimensions before commencing work. Use figured dimensions. Do not scale off drawing. This design is copyright and may not be reproduced without the written permission of the architect.

REV

F

2013

\\SERVER\O\Drawings\2014 - Data\14-5589 - 3-7 Forest Grove, Epping\Drawings\S96 Development\3-7 Forest Grove Epping S96 - 2.rvt
11/04/2016 2:01:04 PM

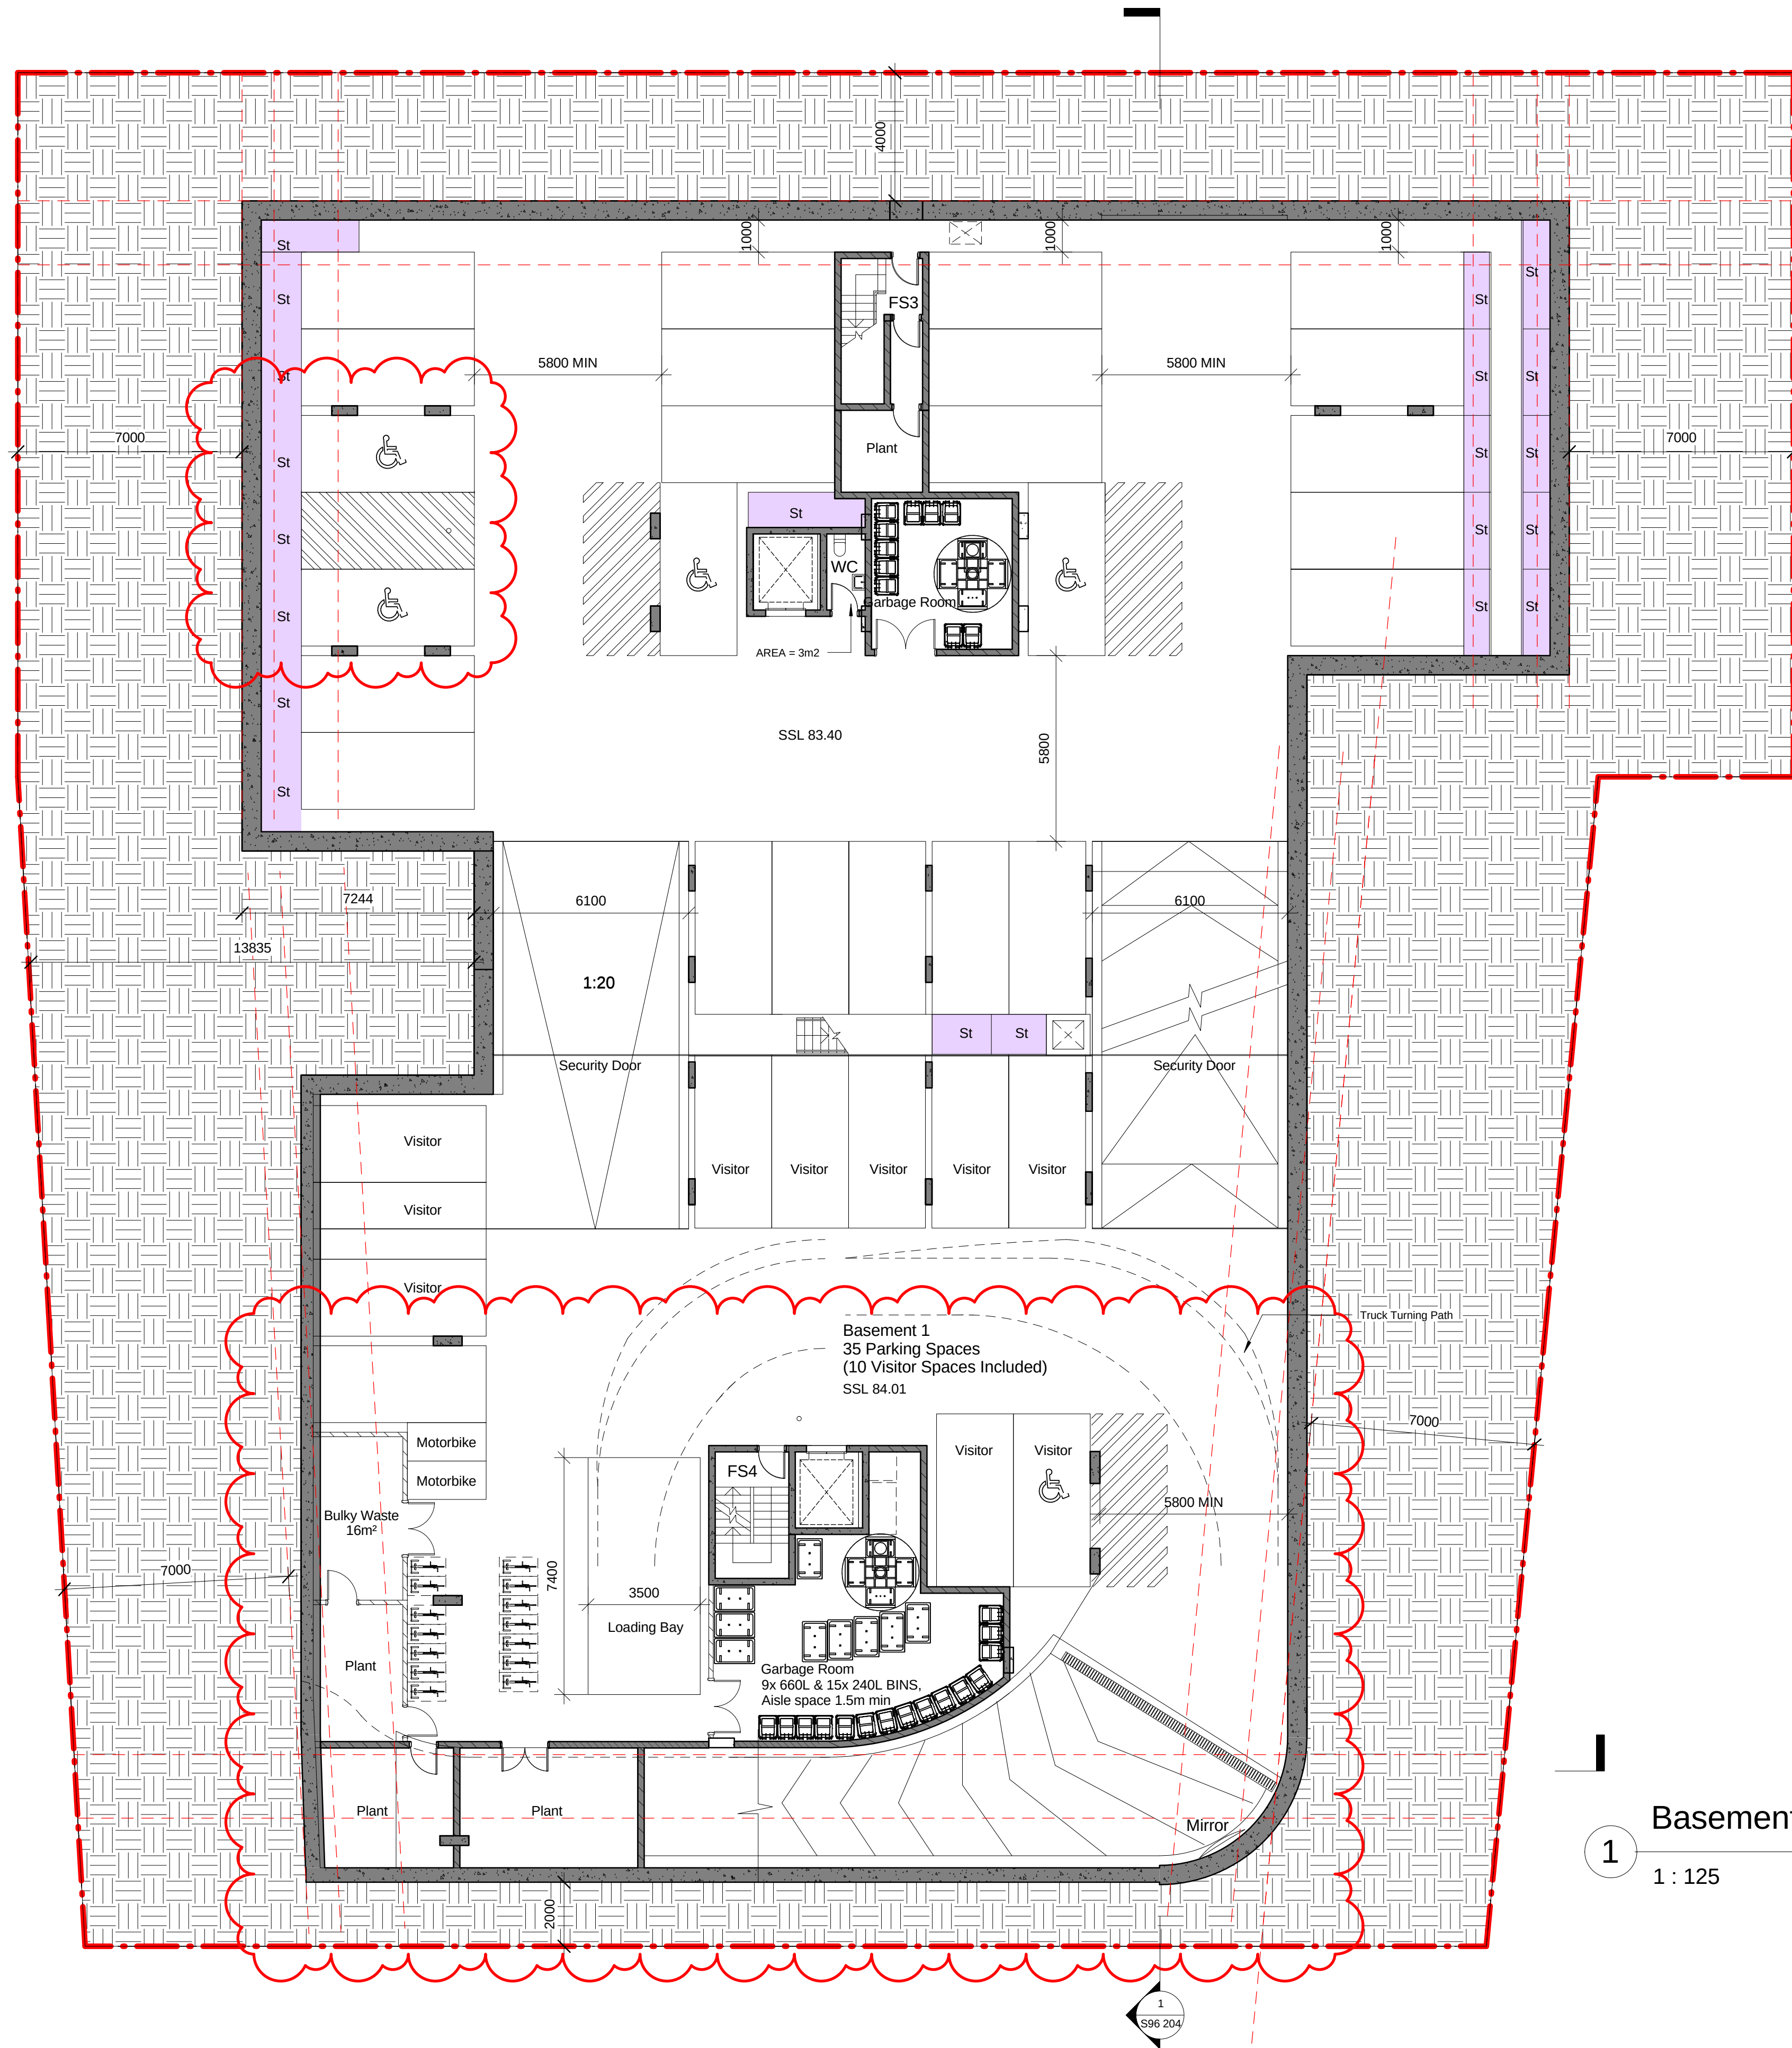 

1 Basement 1 B
1 : 125

- BASIX NOTES:
- External walls
1. Brick/Masonry Veneer 40mm gap 92mm metal stud with Sarking plus R1.5 bulk insulation
 2. Alucobond Metal Cladding 64mm furring channel 92mm 1.5 metal stud with Sarking plus R1.5 bulk insulation
 3. Party walls 75 mm Hebel 39mm gap 64mm metal stud with R1.5 bulk insulation
- Internal walls - Plasterboard
- Glazing
1. All windows and sliding glass doors to be aluminium frame with single clear glazed unless otherwise noted U6.57 or less & SHGC 0.74 +/-10%
 2. Aluminium framed single glazed low "e" to the following windows U4.70 or less and SHGC 0.63 +/- 10% to Units : AG.5, AG.9, A3.7, A4.1, A4.2, A4.3 & A4.4
- Roof - Metal roof with Foil (sisalation) to underside of roof.
- Ceiling
1. Suspended concrete above plasterboard.
 2. Timber framed above plasterboard with R2.5 insulation to the following units : A4.1, A4.2, A4.3, A4.4, B4.14, B4.2 & B4.3.
- Floor covering - Suspended Concrete Slab with foil sided R1.0 insulation fixed to the underside of the slab of the following units : AG.6, AG.7, AG.8, AG.9, BG.3, BG.4, BG.5, BG.7, BG.8, BG.9 & B1.6

S96

Basement 1

08/04/16

3-7 Forest Grove,
Epping

January 2015
14:5589

1 : 125@A1


1 : 250@A3

S96 104

Verify all dimensions before commencing work. Use figured dimensions. Do not scale off drawing. This design is copyright and may not be reproduced without the written permission of the architect.

2013

REV
F

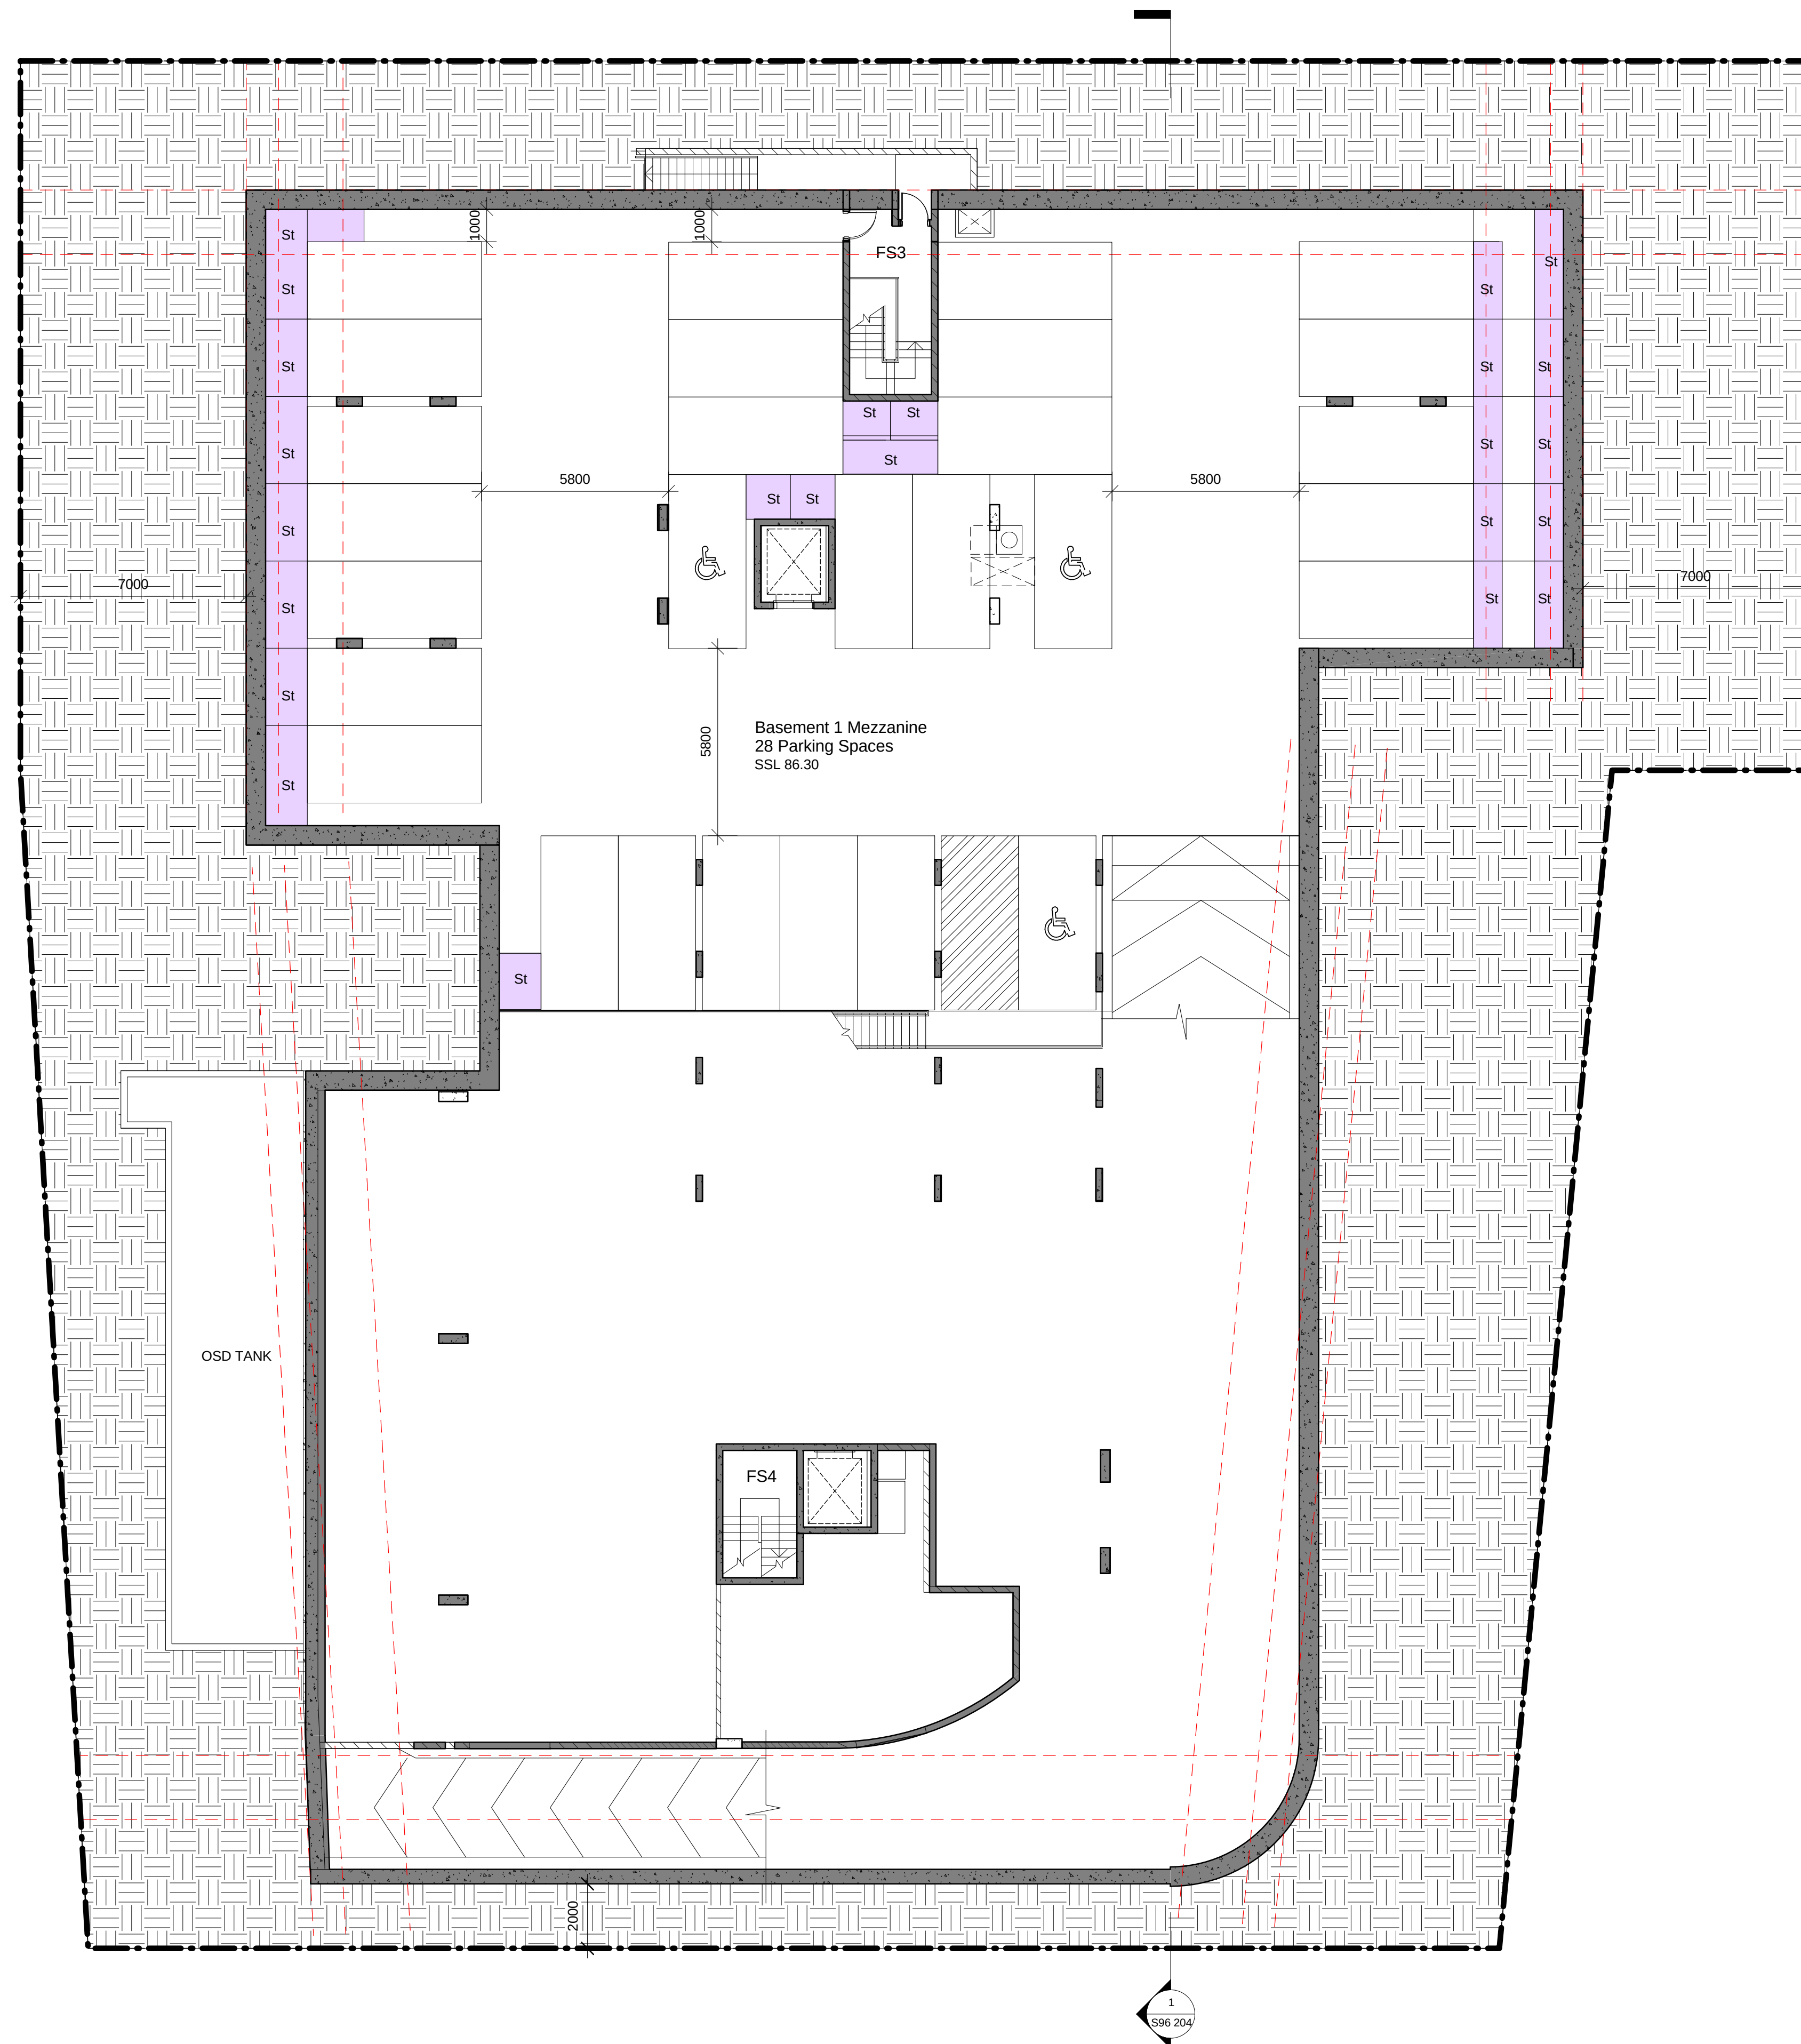

Basement Mezzanine

1 : 125

BASIX NOTES:

External walls

1. Brick/Masonry Veneer 40mm gap 92mm metal stud with Sarking plus R1.5 bulk insulation
2. Alucobond Metal Cladding 64mm furring channel 92mm 1.5 metal stud with Sarking plus R1.5 bulk insulation
3. Party walls 75 mm Hebel 39mm gap 64mm metal stud with R1.5 bulk insulation

Internal walls – Plasterboard

Glazing

2. Aluminium framed single glazed low "e" to the following windows U4.70 or less and SHGC 0.63 +/- 10% to Units : AG.5, AG.9, A3.7, A4.1, A4.2, A4.3 & A4.4

Roof – Metal roof with Foil (sisalation) to underside of roof.

Ceiling
1.5m

1. Suspended concrete above plasterboard.
2. Timber framed above plasterboard with R2.5 insulation to the following units : A4.1, A4.2, A4.3, A4.4, B4.14, B4.2 & B4.3.

Floor covering – Suspended Concrete Slab with foil sided R1.0 insulation fixed to the underside of the slab of the following units : AG.6, AG.7, AG.8, AG.9, BG.3, BG.4, BG.5, BG.7, BG.8, BG.9 & B1.6



Brewster Murray

Brewster Murray
Architects Interior and Urban Designers
99 York Street, Sydney NSW 2000
Australia
T +612 9299 0988 F+612 9299 0708

S96

Basement Mezzanine

08/04/16

3-7 Forest Grove,
Epping

January 2015
14:5589

1 : 125@A1

1 : 250@A3

S96 105

Verify all dimensions before commencing work. Use figured dimensions. Do not scale off drawing. This design is copyright and may not be reproduced without the written permission of the architect.

©
2013


\\SERVER\Drawings\2014 - Data\14-5589 - 3-7 Forest Grove, Epping\Drawings\S96 Development\3-7 Forest Grove Epping S96 - 2.nvt
11/04/2016 2:01:17 PM



1

Mezzanine B

1 : 125

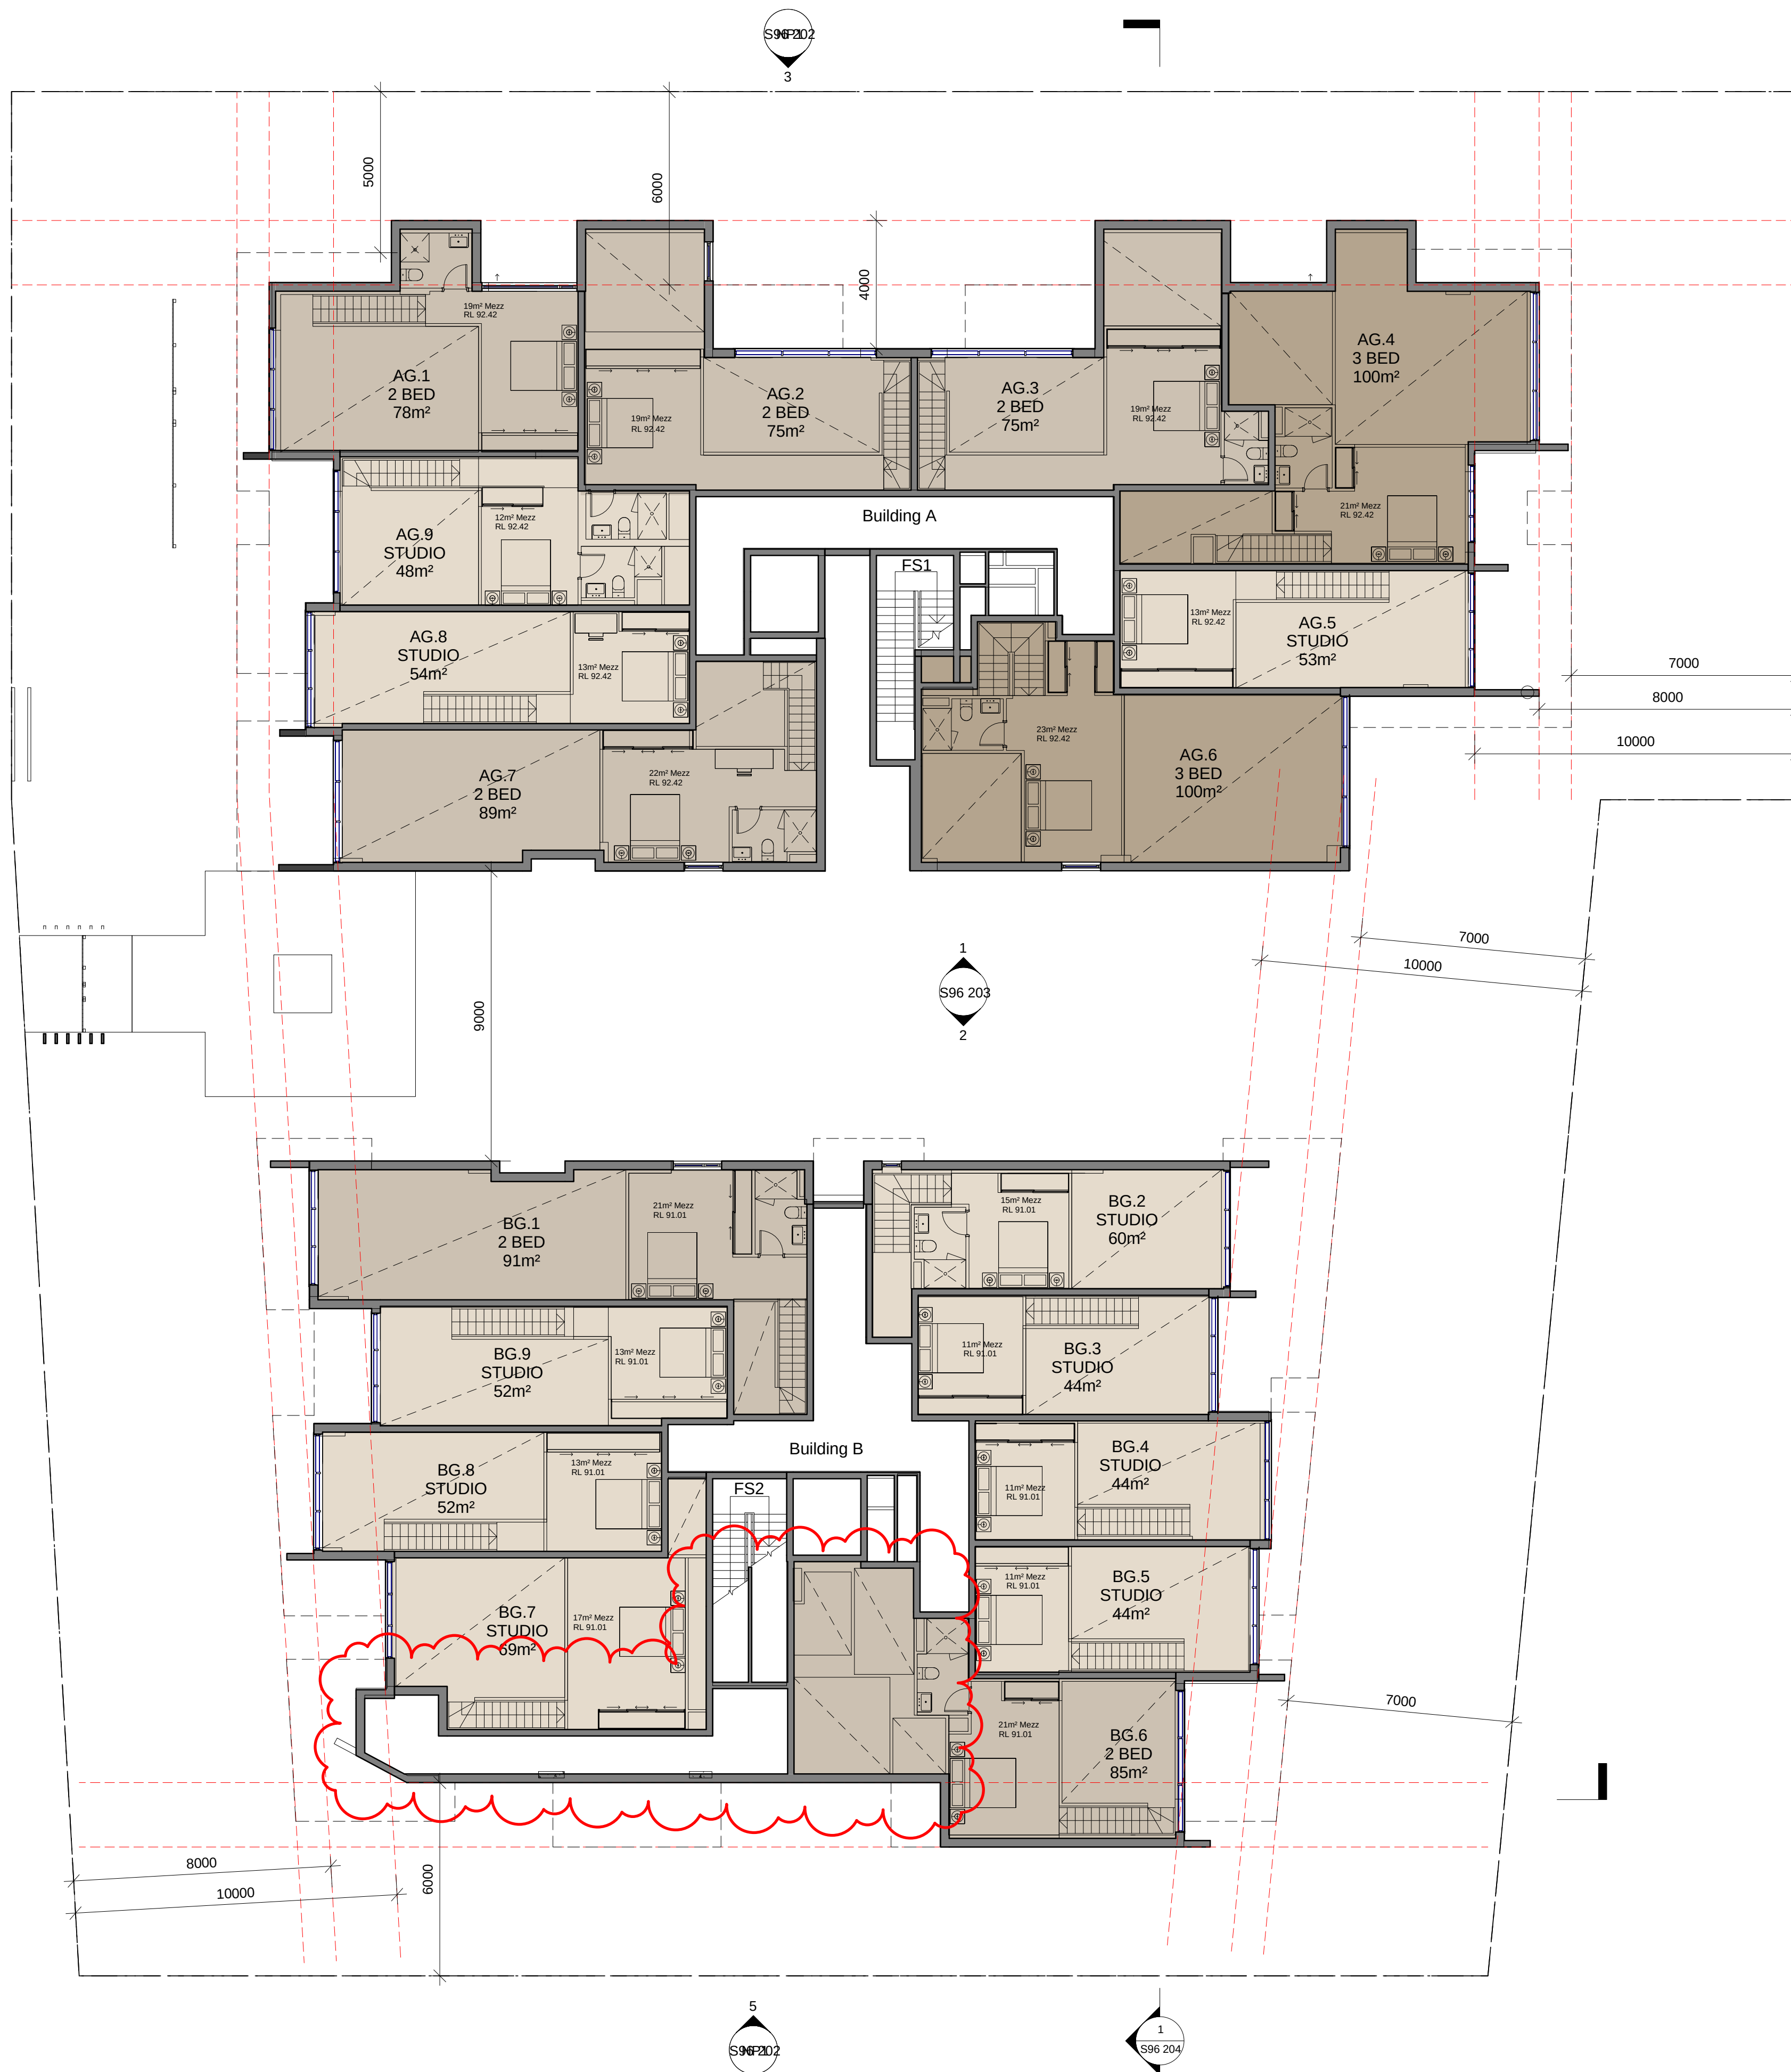

BASIX NOTES:

External walls

1. Brick/Masonry Veneer 40mm gap 92mm metal stud with Sarking plus R1.5 bulk insulation
2. Alucobond Metal Cladding 64mm furring channel 92mm 1.5 metal stud with Sarking plus R1.5 bulk insulation
3. Party walls 75 mm Hebel 39mm gap 64mm metal stud with R1.5 bulk insulation

Internal walls - Plasterboard

Glazing

1. All windows and sliding glass doors to be aluminium frame with single clear glazed unless otherwise noted U6.57 or less & SHGC 0.74 +/-10%
2. Aluminium framed single glazed low "e" to the following windows U4.70 or less and SHGC 0.63 +/- 10% to Units : AG.5, AG.9, A3.7, A4.1, A4.2, A4.3 & A4.4

Roof - Metal roof with Foil (sisalation) to underside of roof.

Ceiling

1. Suspended concrete above plasterboard.
2. Timber framed above plasterboard with R2.5 insulation to the following units : A4.1, A4.2, A4.3, A4.4, B4.14, B4.2 & B4.3.

Floor covering - Suspended Concrete Slab with foil sided R1.0 insulation fixed to the underside of the slab of the following units : AG.6, AG.7, AG.8, AG.9, BG.3, BG.4, BG.5, BG.7, BG.8, BG.9 & B1.6

Brewster Murray
Architects Interior and Urban Designers
99 York Street, Sydney NSW 2000
Australia
T +612 9299 0988 F+612 9299 0708

S96

Mezzanine
Level

08/04/16

3-7 Forest Grove,
Epping


January 2015
14:5589

1 : 125@A1

1 : 250@A3

S96 107

Verify all dimensions before commencing work. Use figured dimensions. Do not scale off drawing. This design is copyright and may not be reproduced without the written permission of the architect.

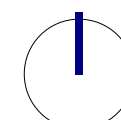

REV


F

2013


\\SERVER\Drawings\2014 - Data\14-5589 - 3-7 Forest Grove, Epping\Drawings\S96 Development\3-7 Forest Grove Epping S96 - 2.rvt
11/04/2016 2:01:31 PM

S96


- BASIC NOTES:**
- External walls**
1. Brick/Masonry Veneer 40mm gap 92mm metal stud with Sarking plus R1.5 bulk insulation
 2. Alucobond Metal Cladding 64mm turning channel 92mm 1.5 metal stud with Sarking plus R1.5 bulk insulation
 3. Party walls 75 mm Hebel 39mm gap 64mm metal stud with R1.5 bulk insulation
- Internal walls - Plasterboard**
- Glazing**
1. All windows and sliding glass doors to be aluminium frame with single clear glazed unless otherwise noted U6.57 or less & SHGC 0.74 +/-10%
 2. Aluminium framed single glazed low "e" to the following windows U4.70 or less and SHGC 0.63 +/- 10% to Units : AG.5, AG.9, A3.7, A4.1, A4.2, A4.3 & A4.4
- Roof - Metal roof with Foil (sisalation) to underside of roof.**
- Ceiling**
1. Suspended concrete above plasterboard.
 2. Timber framed above plasterboard with R2.5 insulation to the following units : A4.1, A4.2, A4.3, A4.4, B4.14, B4.2 & B4.3.
- Floor covering - Suspended Concrete Slab with foil sided R1.0 insulation fixed to the underside of the slab of the following units : AG.6, AG.7, AG.8, AG.9, BG.3, BG.4, BG.5, BG.7, BG.8, BG.9 & B1.6**

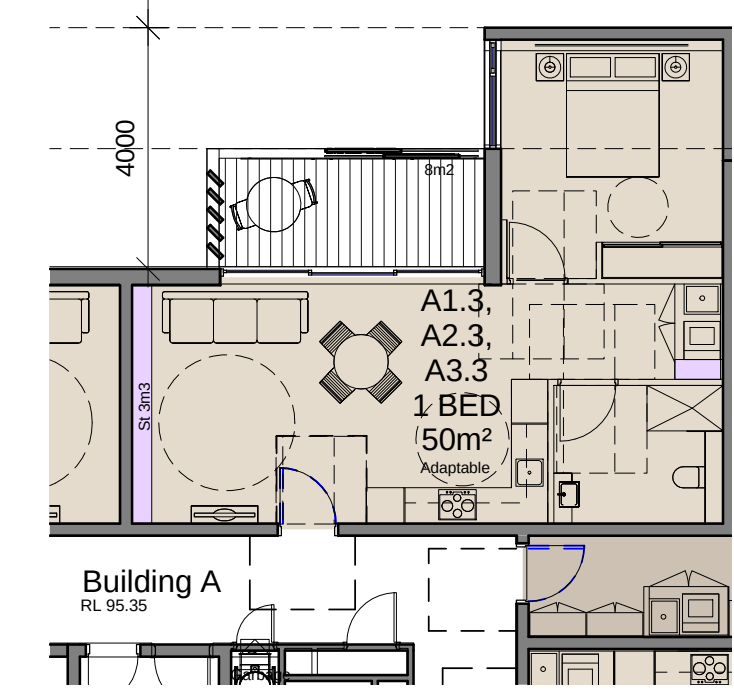


Adaptable Unit A1.2,A2.2,A3.2,
A1.3,A2.3,A3.3
1 : 125

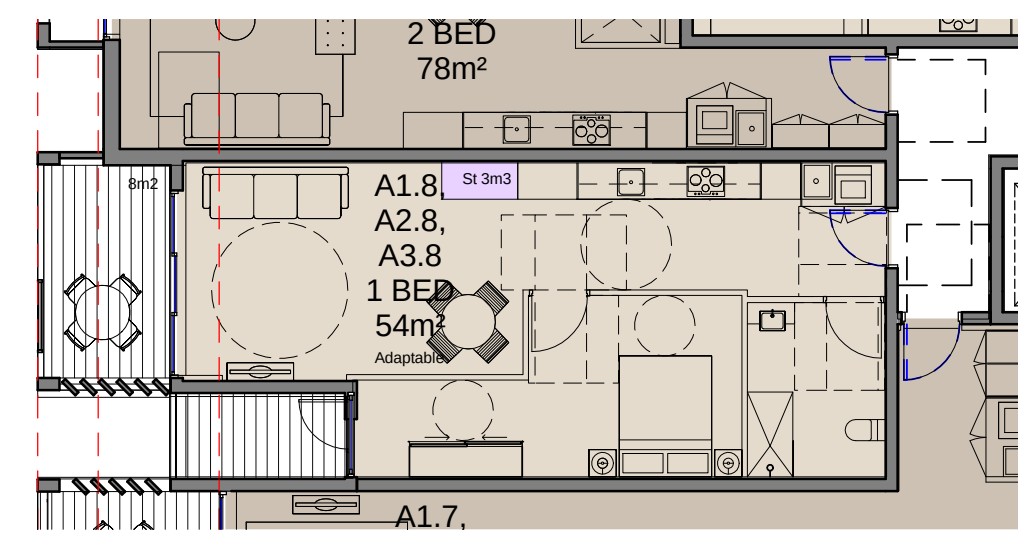

Adaptable Unit A1.5,A2.5,A3.5,
A1.8,A2.8,A3.8
1 : 125

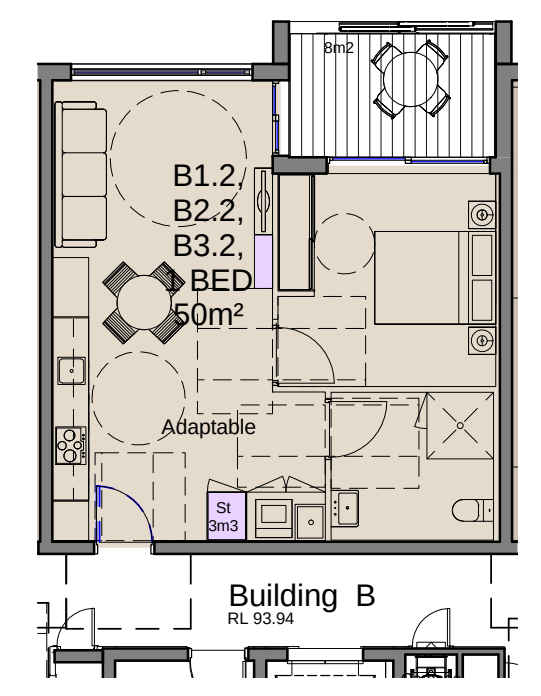

Adaptable Unit B1.2,B2.2,B3.2
1 : 125

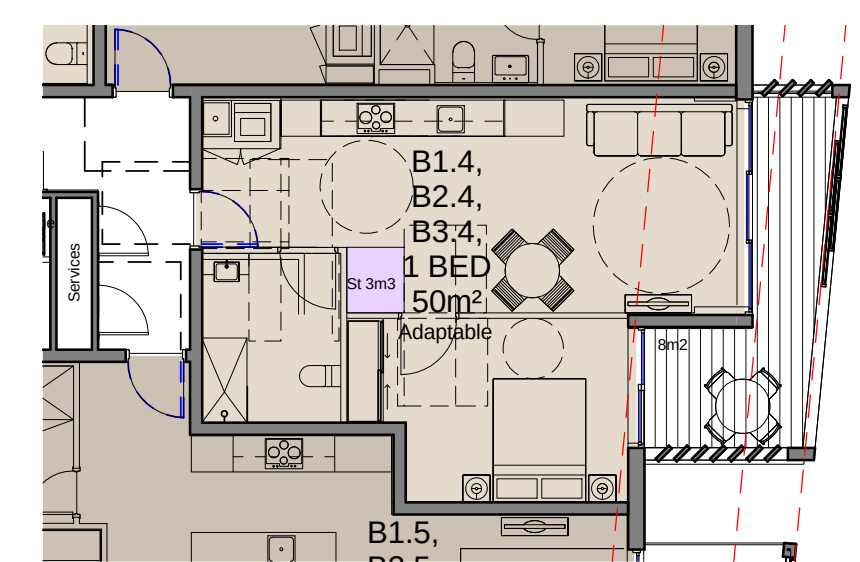

Adaptable Unit B1.4,B2.4,B3.4,
B1.7,B2.7,B3.7
1 : 125

Typical Level
1 : 125


Typical Plan Level 1-3

08/04/16

3-7 Forest Grove,
Epping

January 2015
14:5589
1 : 125@A1
1 : 250@A3
S96 108


Verify all dimensions before commencing work. Use figured dimensions. Do not scale off drawing. This design is copyright and may not be reproduced without the written permission of the architect.
2013

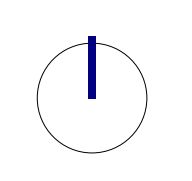

REV
F

S96

- BASIX NOTES:**
- External walls**
1. Brick/Masonry Veneer 40mm gap 92mm metal stud with Sarking plus R1.5 bulk insulation
 2. Alucobond Metal Cladding 64mm furring channel 92mm 1.5 metal stud with Sarking plus R1.5 bulk insulation
 3. Party walls 75 mm Hebel 39mm gap 64mm metal stud with R1.5 bulk insulation
- Internal walls - Plasterboard**
- Glazing**
1. All windows and sliding glass doors to be aluminium frame with single clear glazed unless otherwise noted with U6.57 or less & SHGC 0.74 +/-10%
 2. Aluminium framed single glazed low "e" to the following windows U4.70 or less and SHGC 0.63 +/- 10% to Units : AG.5, AG.9, A3.7, A4.1, A4.2, A4.3 & A4.4
- Roof - Metal roof with Foil (isolation) to underside of roof.**
- Ceiling**
1. Suspended concrete above plasterboard.
 2. Timber framed above plasterboard with R2.5 insulation to the following units : A4.1, A4.2, A4.3, A4.4, B4.14, B4.2 & B4.3.
- Floor covering - Suspended Concrete Slab with foil sided R1.0 insulation fixed to the underside of the slab of the following units : AG.6, AG.7, AG.8, AG.9, BG.3, BG.4, BG.5, BG.7, BG.8, BG.9 & B1.8**

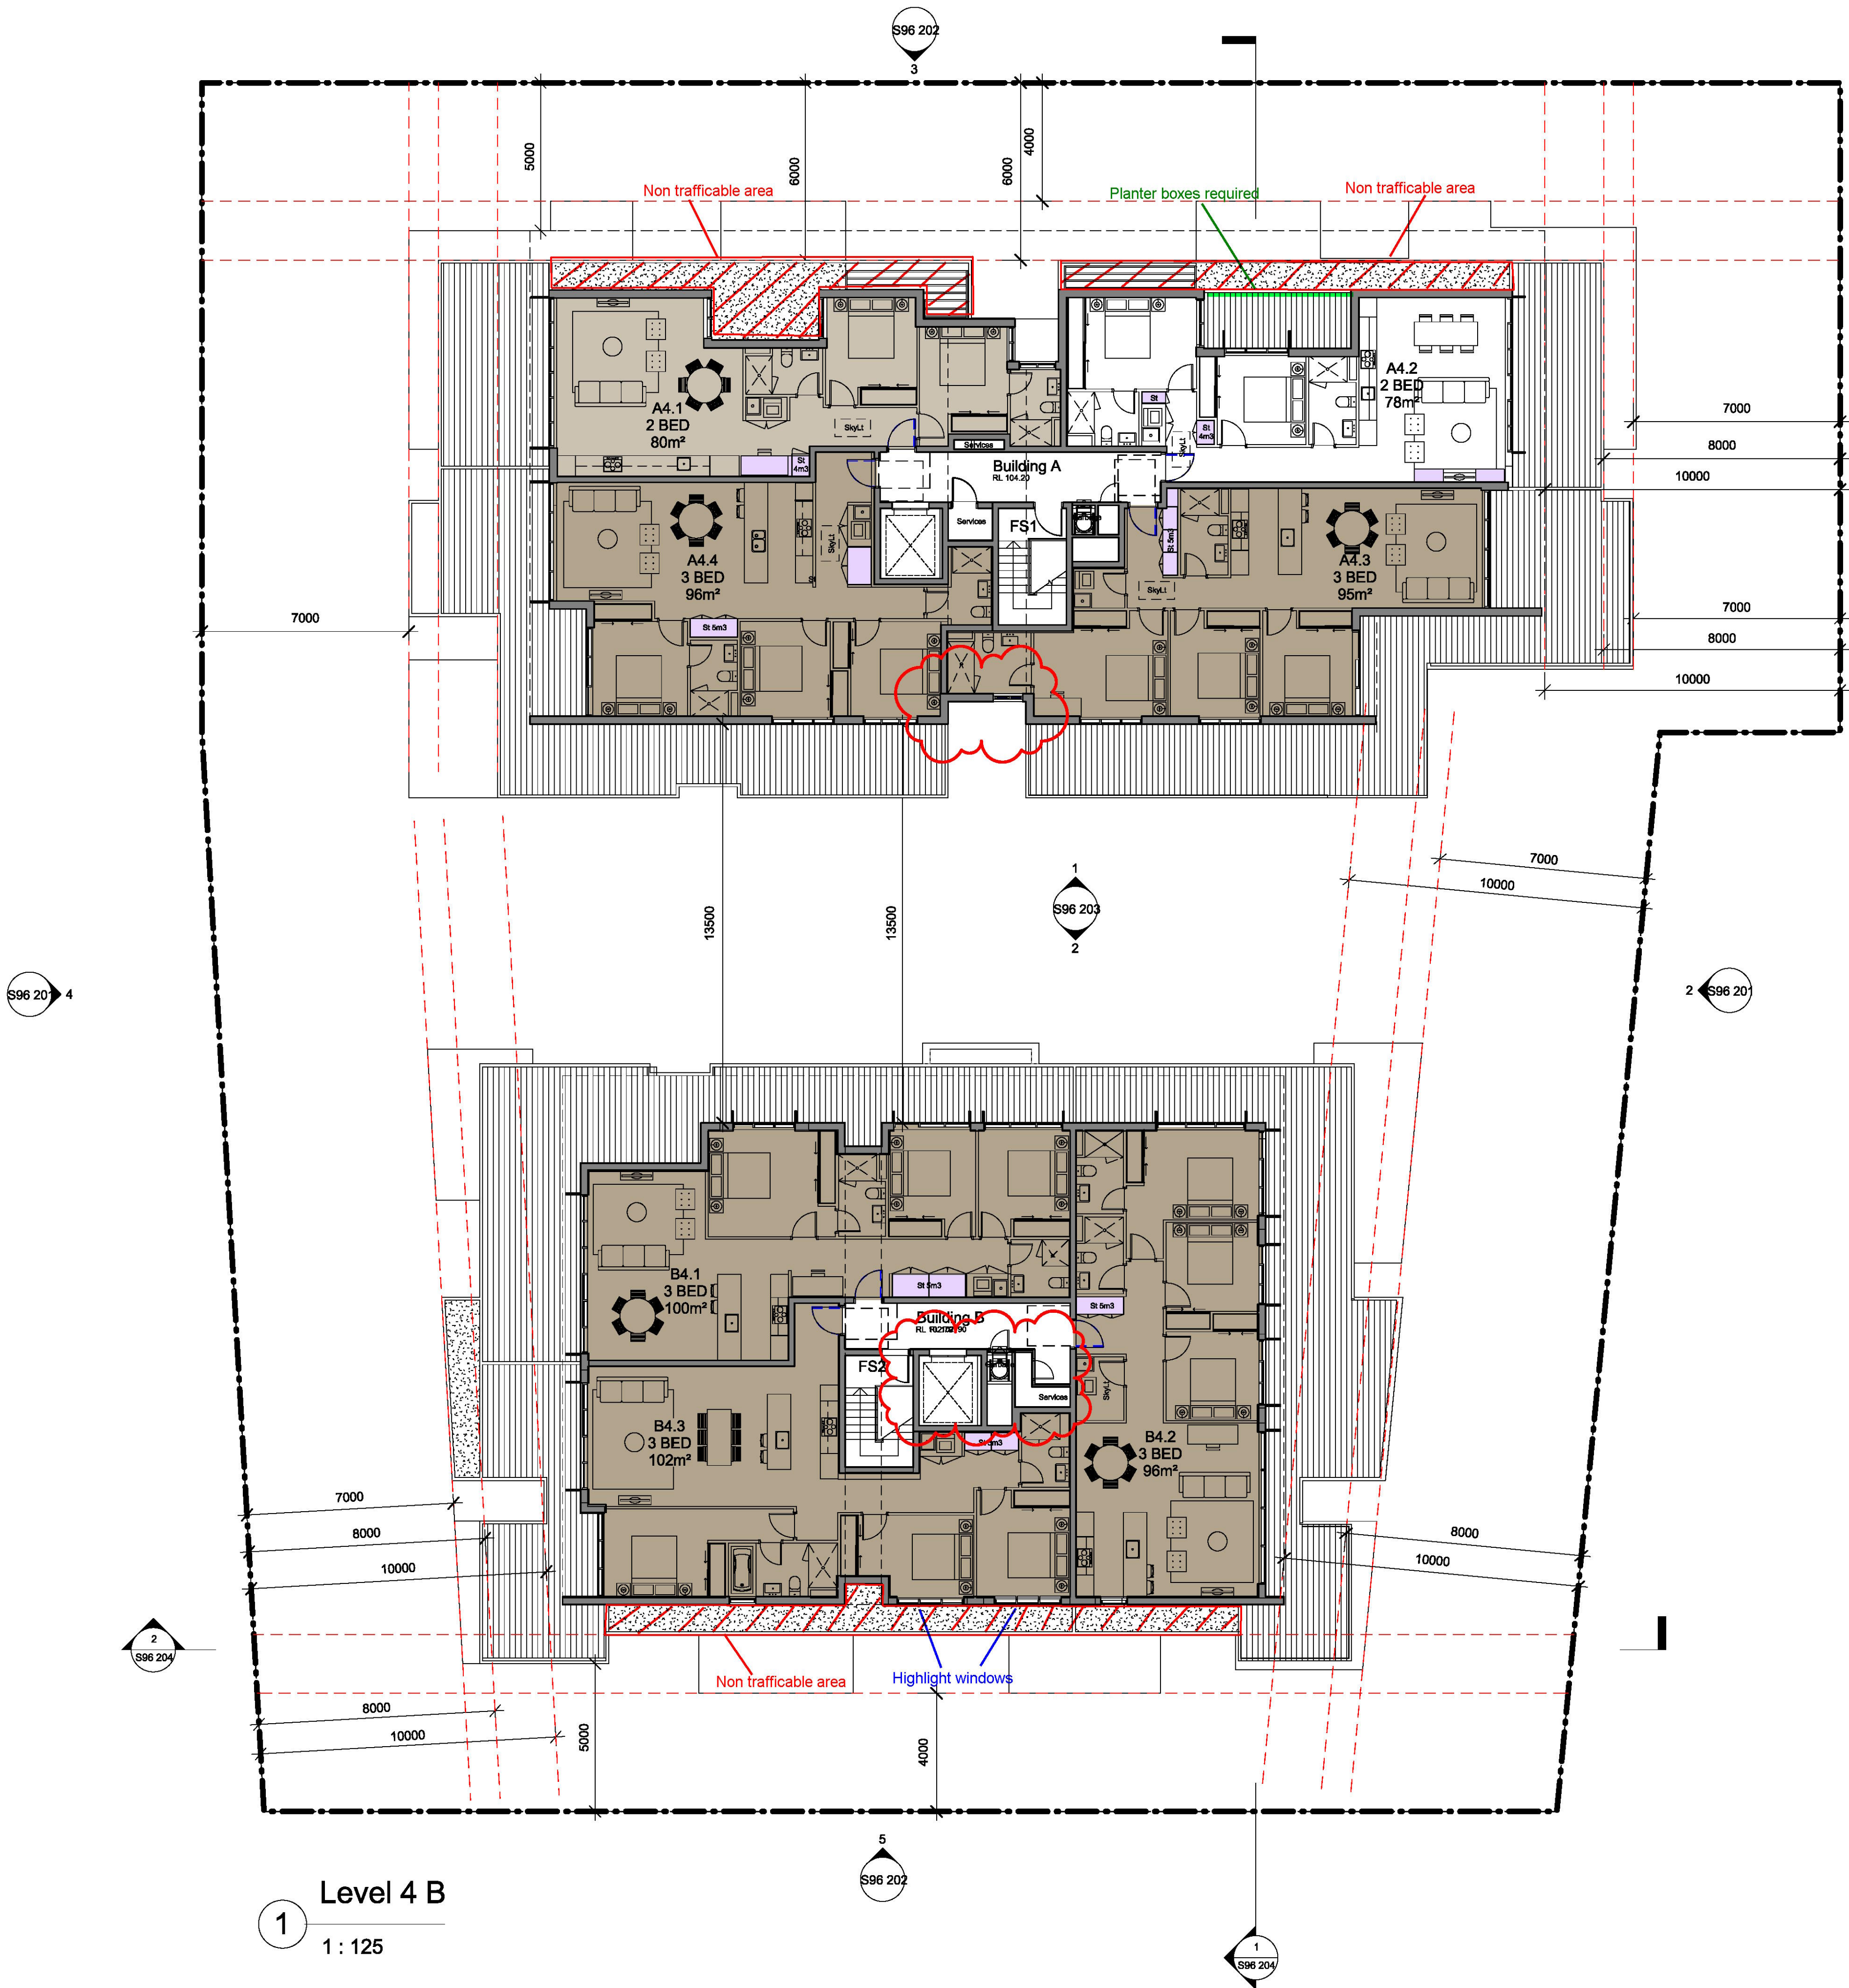

Level 4

08/04/16

**3-7 Forest Grove,
Epping**

January 2015
14:5589

1 : 125@A1
1 : 250@A3


S96 109

Verify all dimensions before commencing work. Use figured dimensions. Do not scale off drawing. This design is copyright and may not be reproduced without the written permission of the architect.

REV
F

2013

\\SERVER\O\Drawings\2014 - Data\14-5589 - 3-7 Forest Grove, Epping\Drawings\S96 Development\3-7 Forest Grove Epping S96 - 2.rvt
11/04/2016 2:01:34 PM

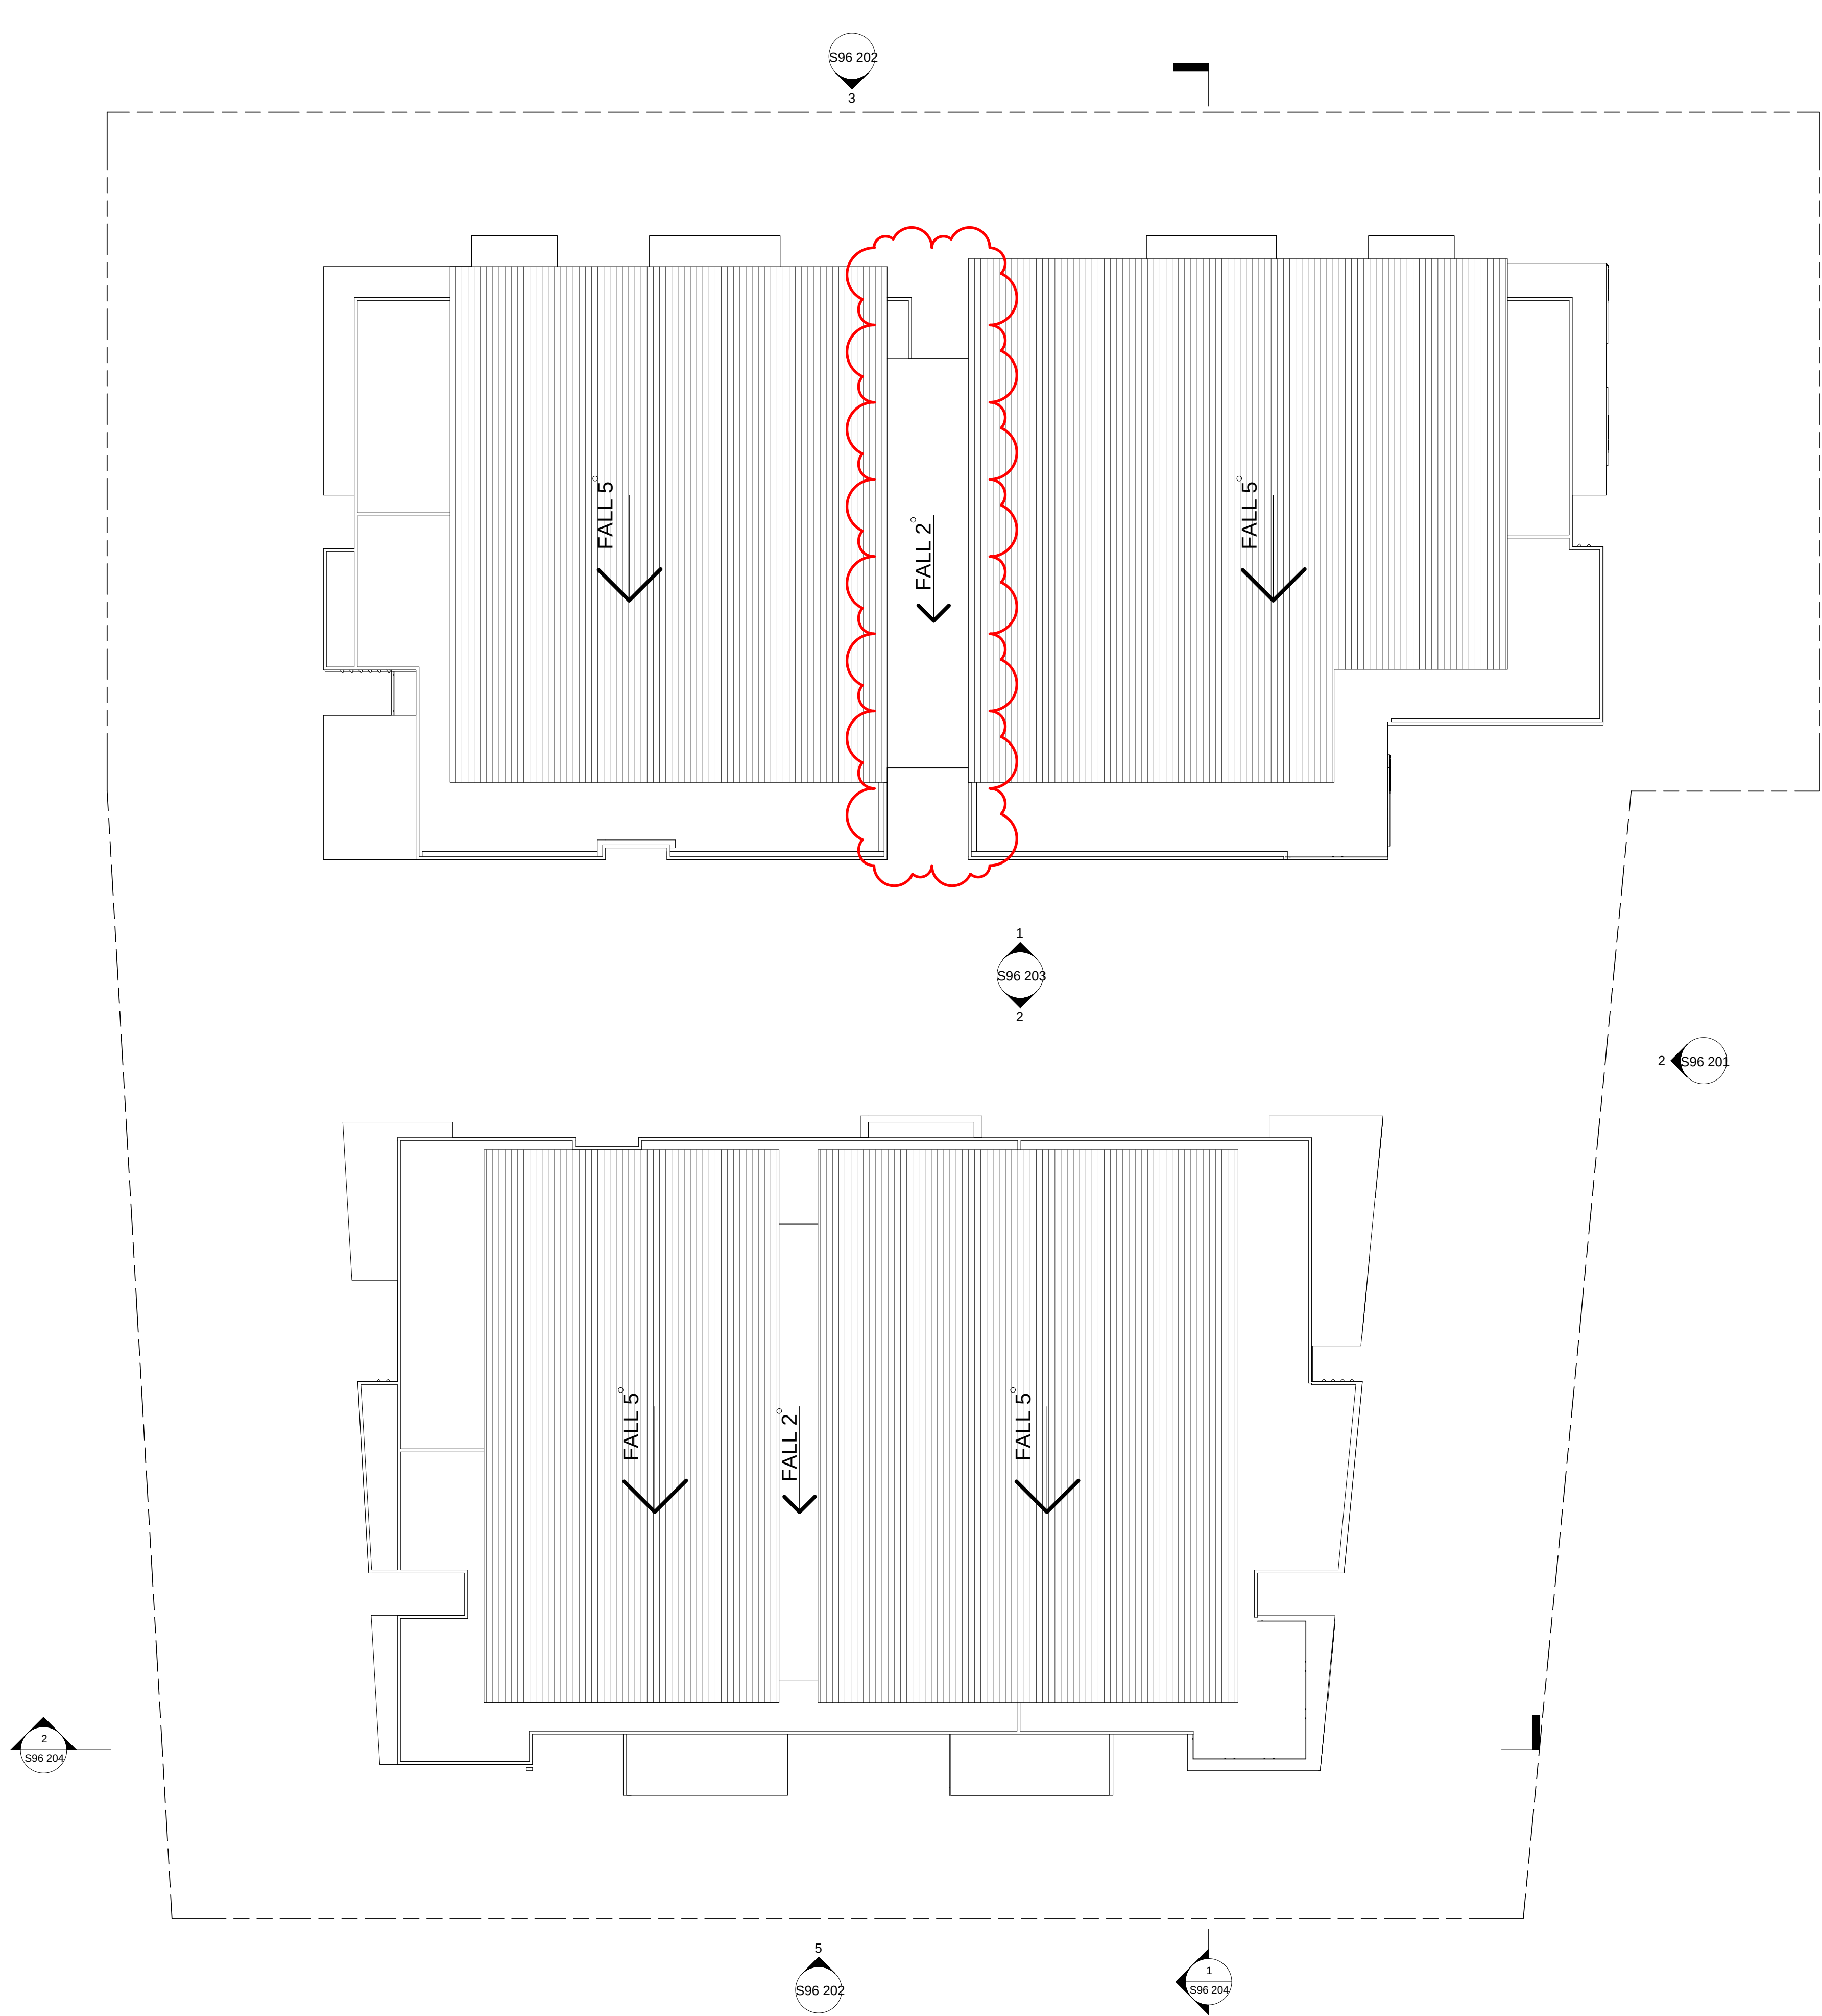

- BASIX NOTES:
- External walls
1. Brick/Masonry Veneer 40mm gap 92mm metal stud with Sarking plus R1.5 bulk insulation
 2. Alucobond Metal Cladding 64mm furring channel 92mm 1.5 metal stud with Sarking plus R1.5 bulk insulation
 3. Party walls 75 mm Hebel 39mm gap 64mm metal stud with R1.5 bulk insulation
- Internal walls – Plasterboard
- Glazing
1. All windows and sliding glass doors to be aluminium frame with single clear glazed unless otherwise noted U6.57 or less & SHGC 0.74 +/-10%
 2. Aluminium framed single glazed low 'e' to the following windows U4.70 or less and SHGC 0.63 +/- 10% to Units : AG.5, AG.9, A3.7, A4.1, A4.2, A4.3 & A4.4
- Roof – Metal roof with Foil (sisalation) to underside of roof.
- Ceiling
1. Suspended concrete above plasterboard.
 2. Timber framed above plasterboard with R2.5 insulation to the following units : A4.1, A4.2, A4.3, A4.4, B4.14, B4.2 & B4.3.
- Floor covering – Suspended Concrete Slab with foil sided R1.0 insulation fixed to the underside of the slab of the following units : AG.6, AG.7, AG.8, AG.9, BG.3, BG.4, BG.5, BG.7, BG.8, BG.9 & B1.6

S96

Roof Plan

08/04/16

3-7 Forest Grove,
Epping

January 2015
14:5589

1 : 125@A1
1 : 250@A3

S96 110

Verify all dimensions before commencing work. Use figured dimensions. Do not scale off drawing. This design is copyright and may not be reproduced without the written permission of the architect.

REV

F

©
2013

S96



- MF1 - Metal Finish 1 (dark grey)
- MF2 - Metal Finish 2 (timber colour)
- MF3 - Metal Finish 3 (copper)
- MF4 - Metal Finish 4 (white)
- P1 - External Paint Finish 1 (white)
- P2 - External Paint Finish 2 (light grey)
- P3 - External Paint Finish 3 (dark grey)
- P4 - Dark Face Brick
- GL1 - Glass
- GL2 - Glass Louvres

Elevations

08/04/16

3-7 Forest Grove,
Epping

January 2015
14:5589

1 : 125@A1

1 : 250@A3

S96 201


Verify all dimensions before commencing work. Use
figured dimensions. Do not scale off drawing. This
design is copyright and may not be reproduced
without the written permission of the architect.

REV

E


2013

S96

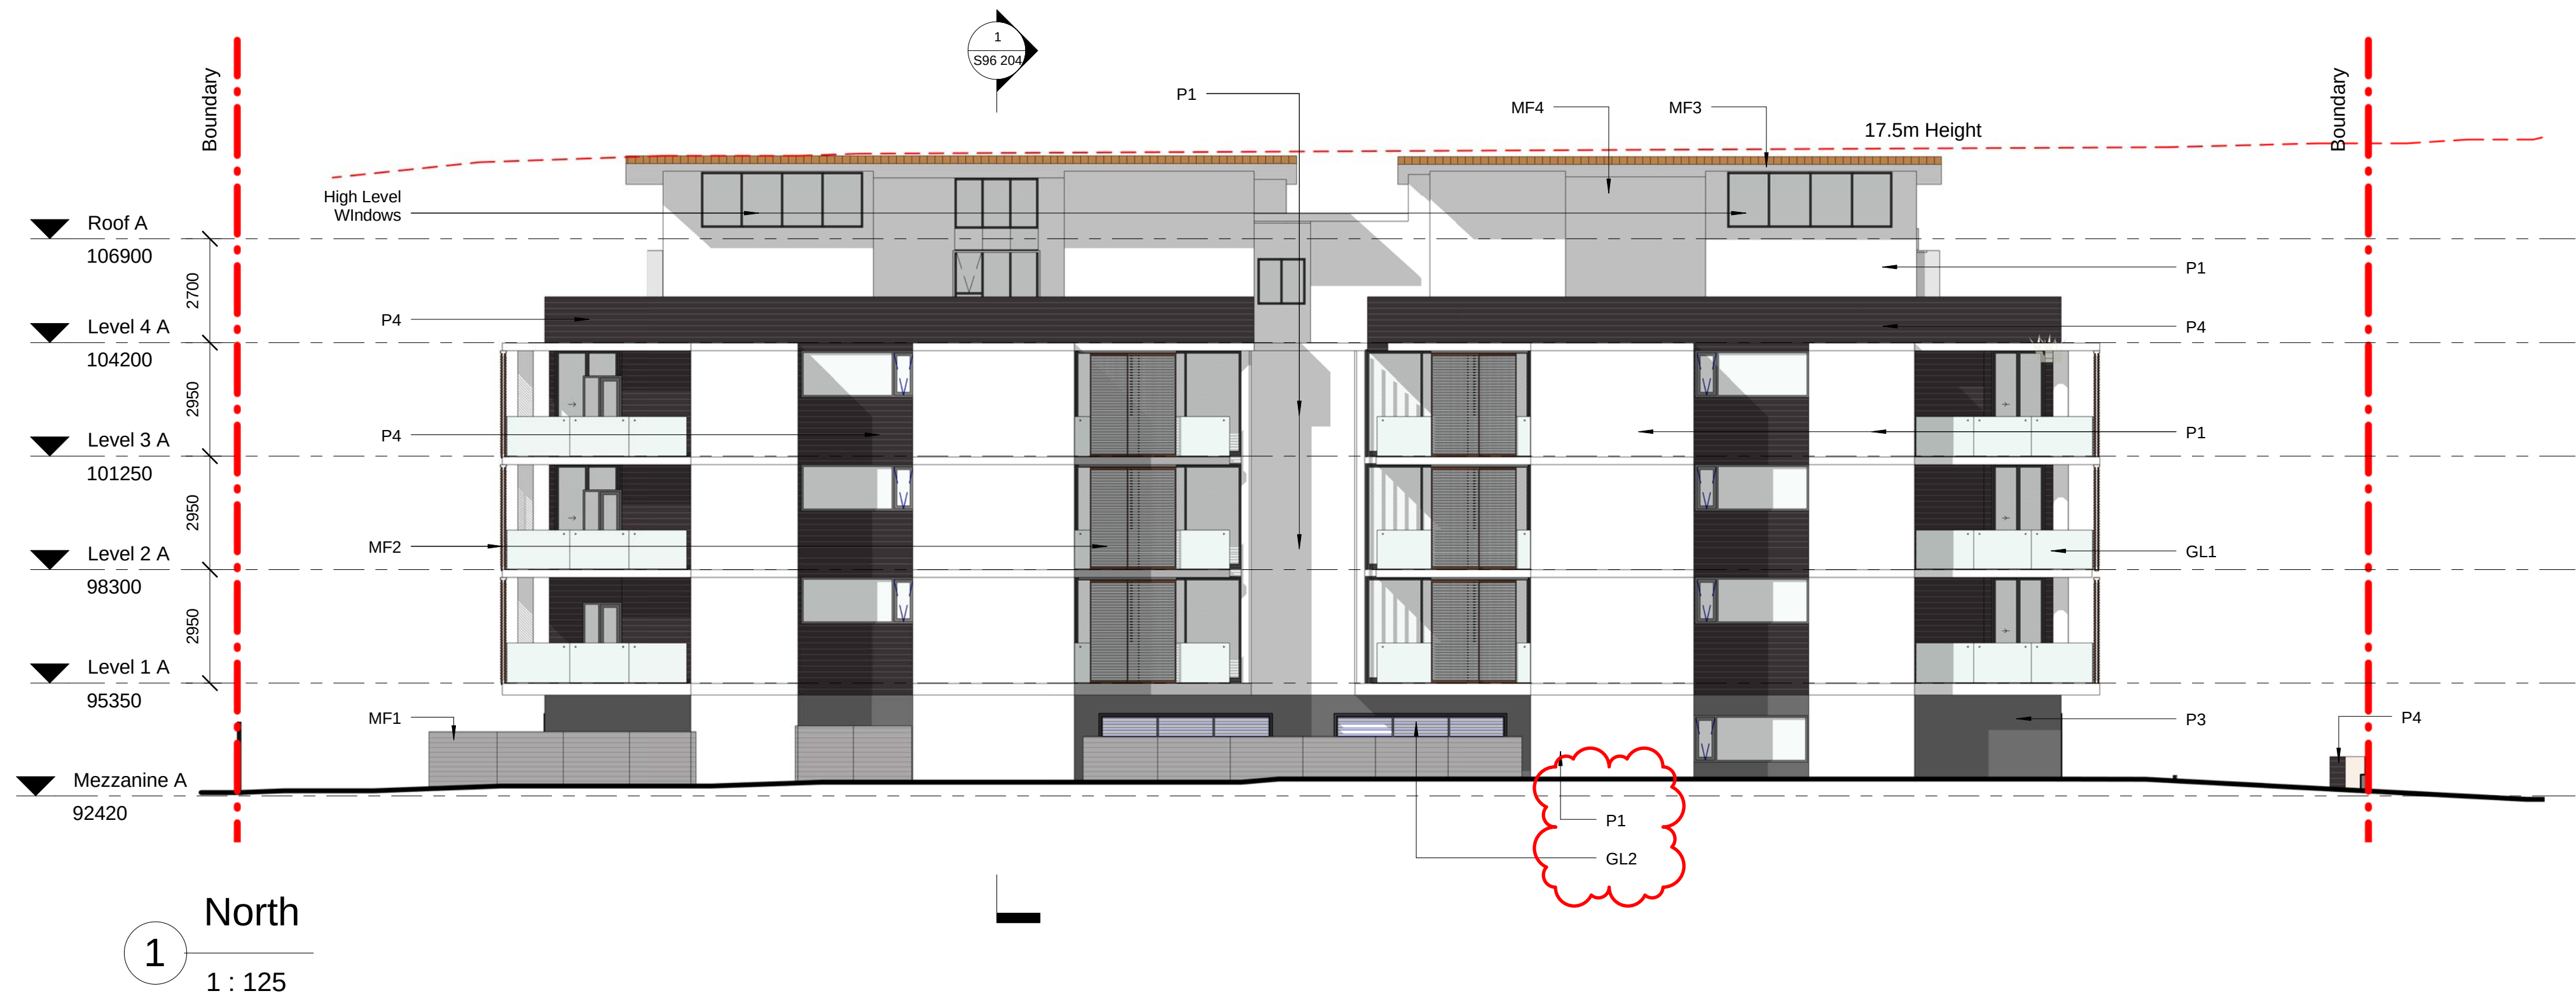

South

2
1 : 125

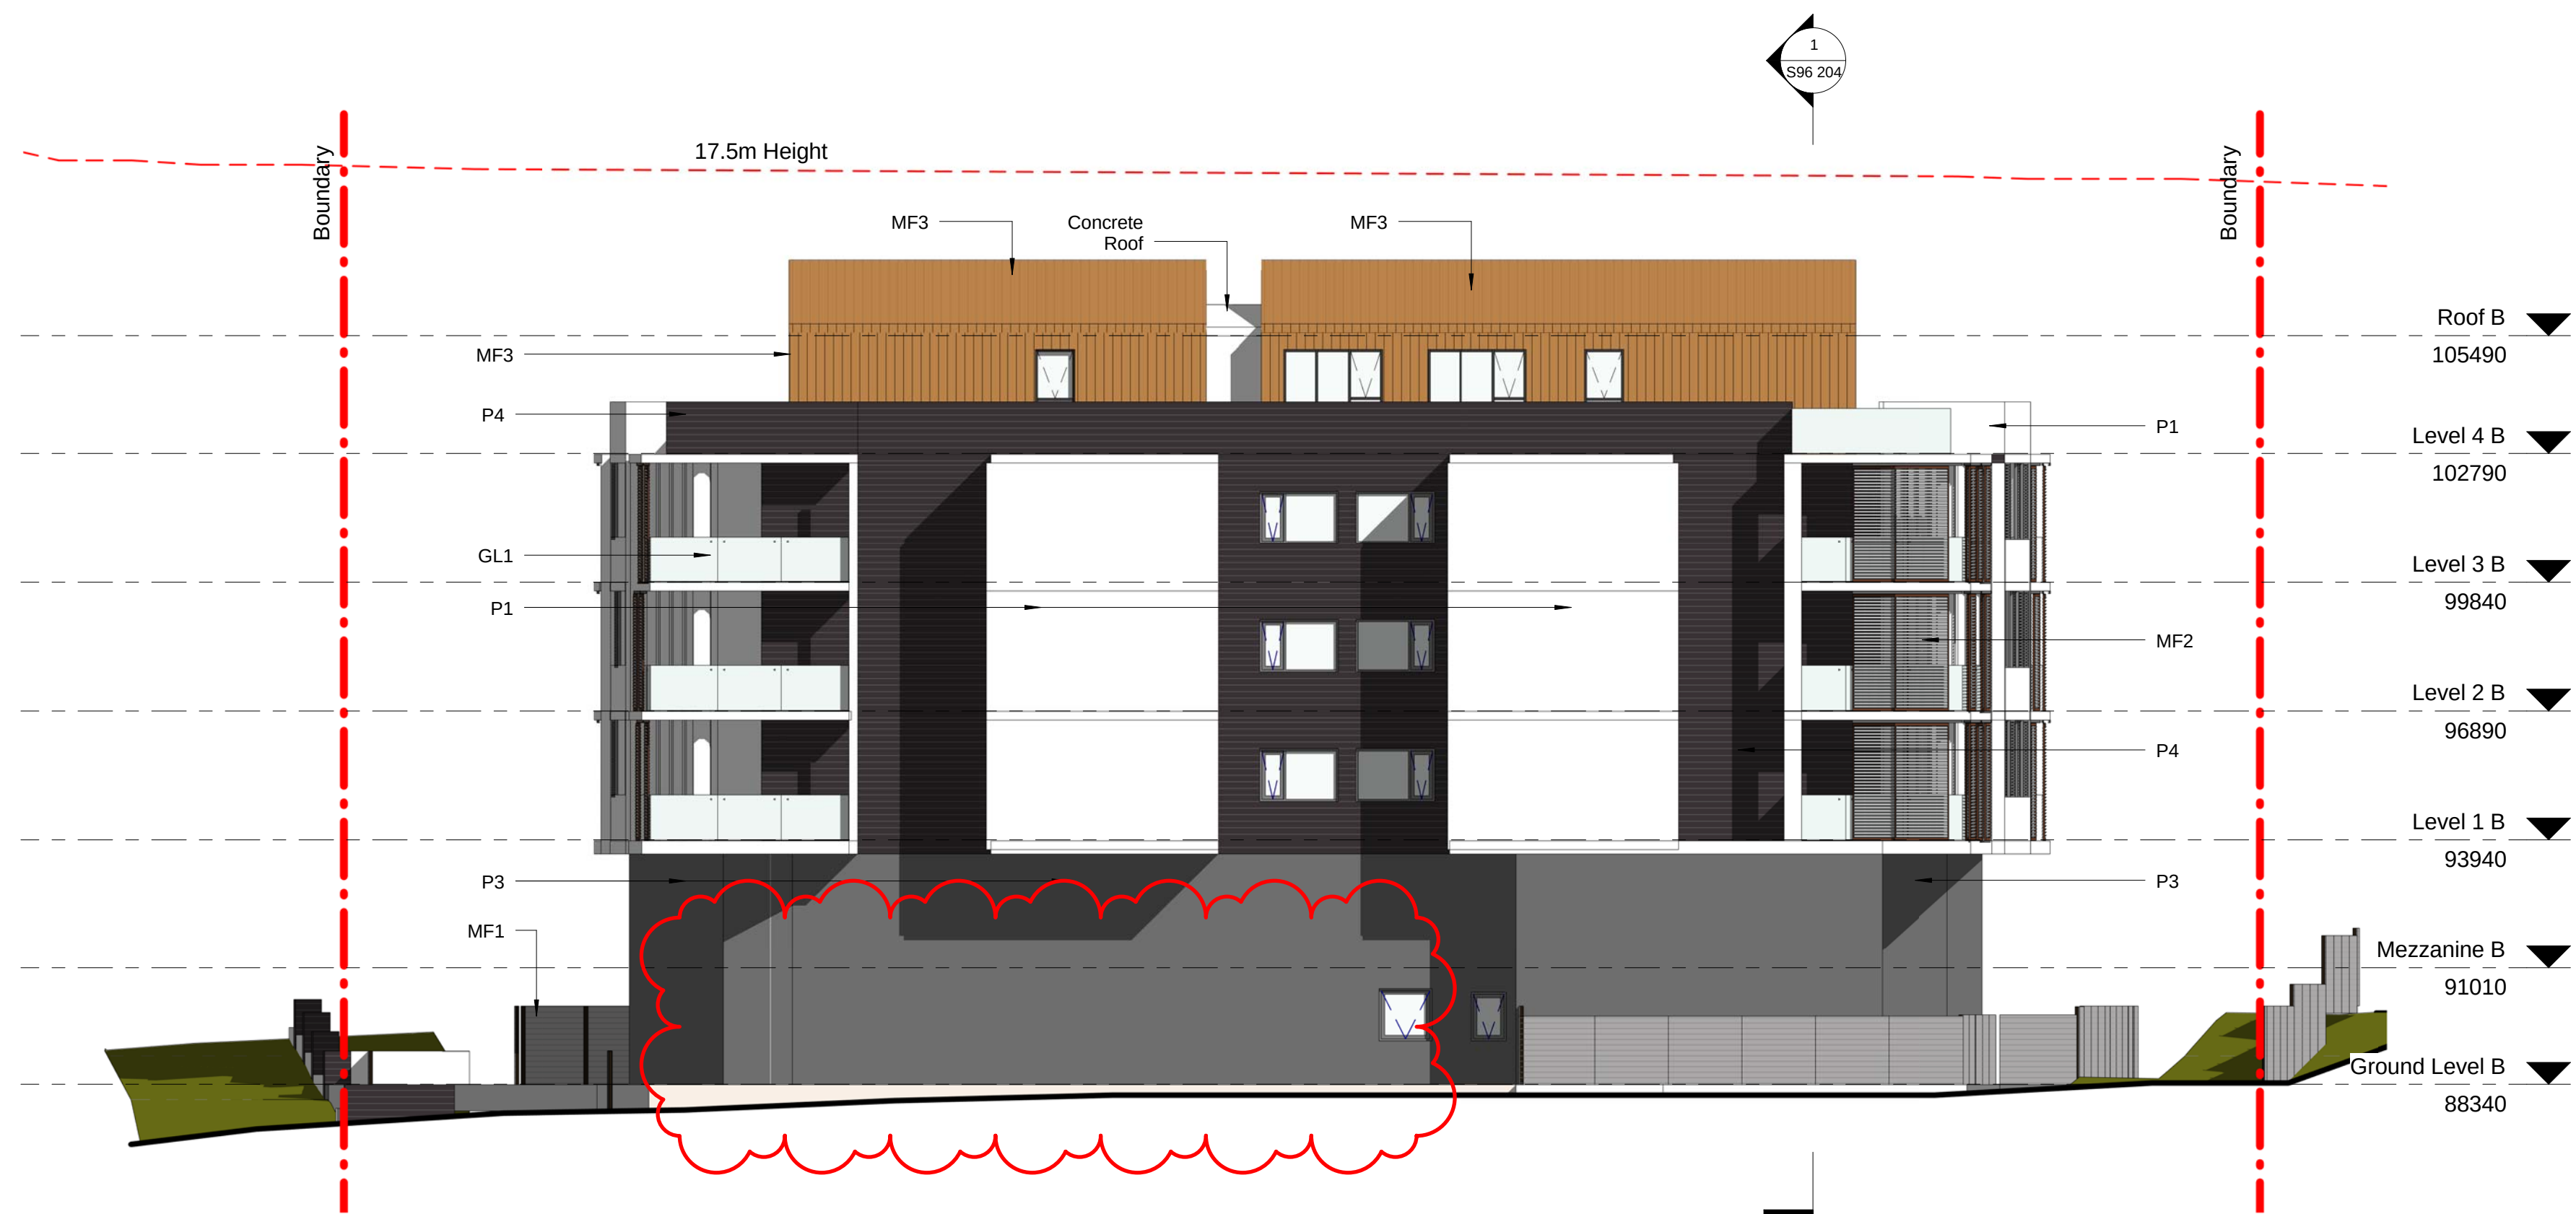

Elevations

08/04/16

3-7 Forest Grove,
Epping

- MF1 - Metal Finish 1 (dark grey)
- MF2 - Metal Finish 2 (timber colour)
- MF3 - Metal Finish 3 (copper)
- MF4 - Metal Finish 4 (white)
- P1 - External Paint Finish 1 (white)
- P2 - External Paint Finish 2 (light grey)
- P3 - External Paint Finish 3 (dark grey)
- P4 - Dark Face Brick
- GL1 - Glass
- GL2 - Glass Louvres

January 2015
14:5589

1 : 125@A1
1 : 250@A3

S96 202


Verify all dimensions before commencing work. Use
figured dimensions. Do not scale off drawing. This
design is copyright and may not be reproduced
without the written permission of the architect.

REV

E

2013

S96

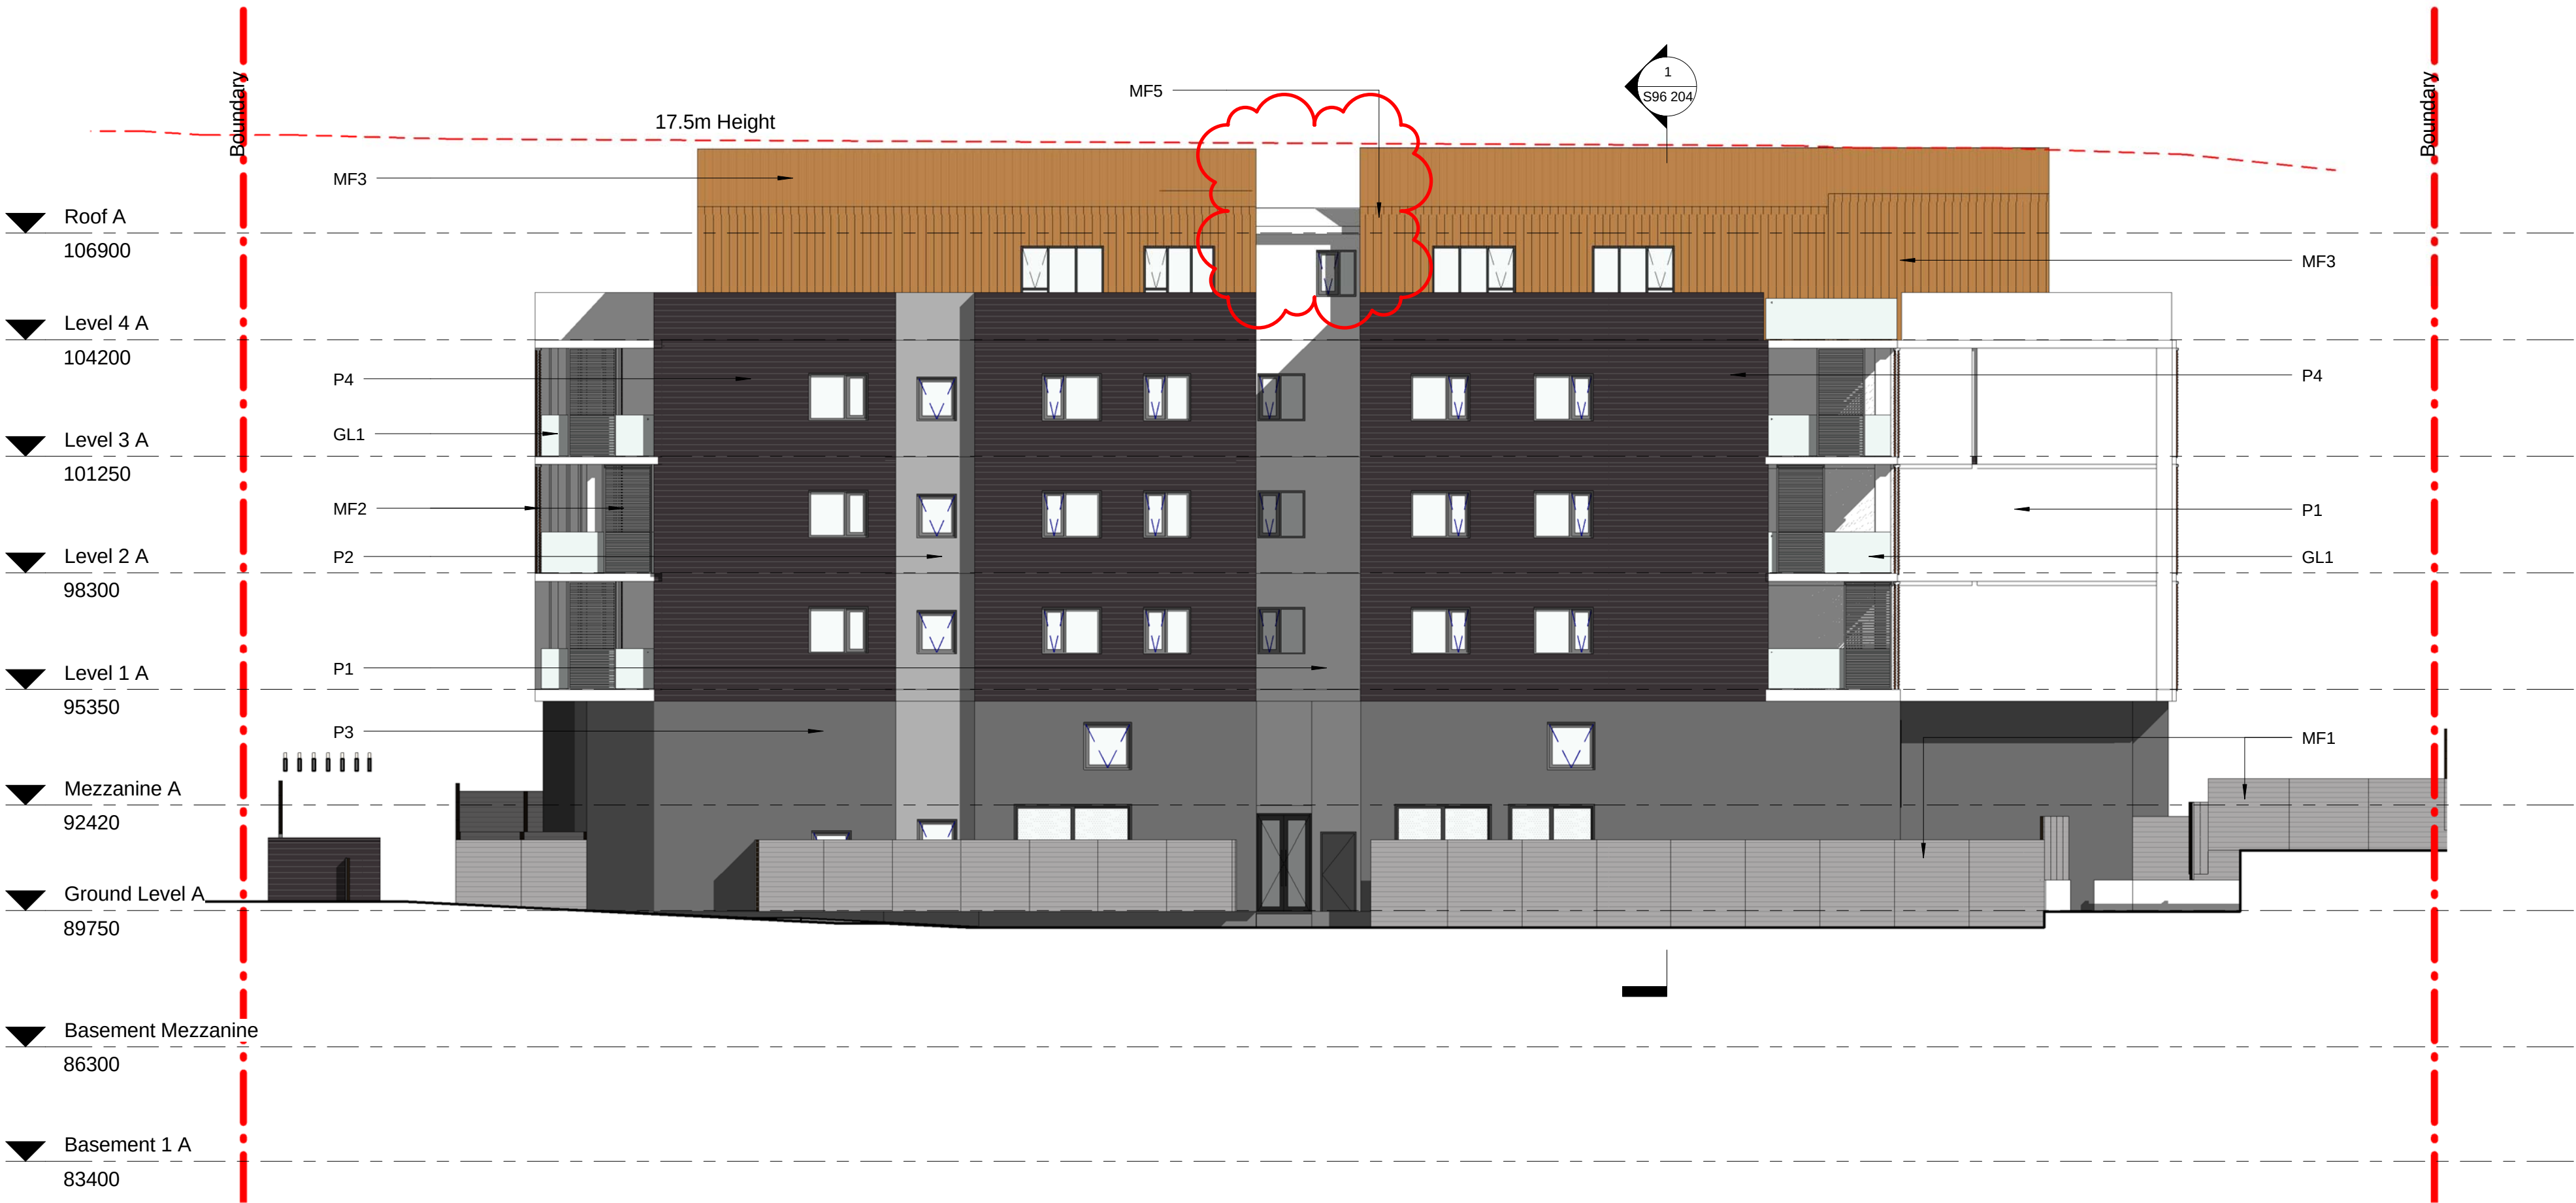

Elevation Internal South

1 : 125



Elevation Internal North

1 : 125

- MF1 - Metal Finish 1 (dark grey)
- MF2 - Metal Finish 2 (timber colour)
- MF3 - Metal Finish 3 (copper)
- MF4 - Metal Finish 4 (white)
- P1 - External Paint Finish 1 (white)
- P2 - External Paint Finish 2 (light grey)
- P3 - External Paint Finish 3 (dark grey)
- P4 - Dark Face Brick
- GL1 - Glass
- GL2 - Glass Louvres

Elevations

08/04/16

3-7 Forest Grove,
Epping

January 2015
14:5589

1 : 125@A1
1 : 250@A3

S96 203


Verify all dimensions before commencing work. Use
figured dimensions. Do not scale off drawing. This
design is copyright and may not be reproduced
without the written permission of the architect.

REV

E

2013

S96

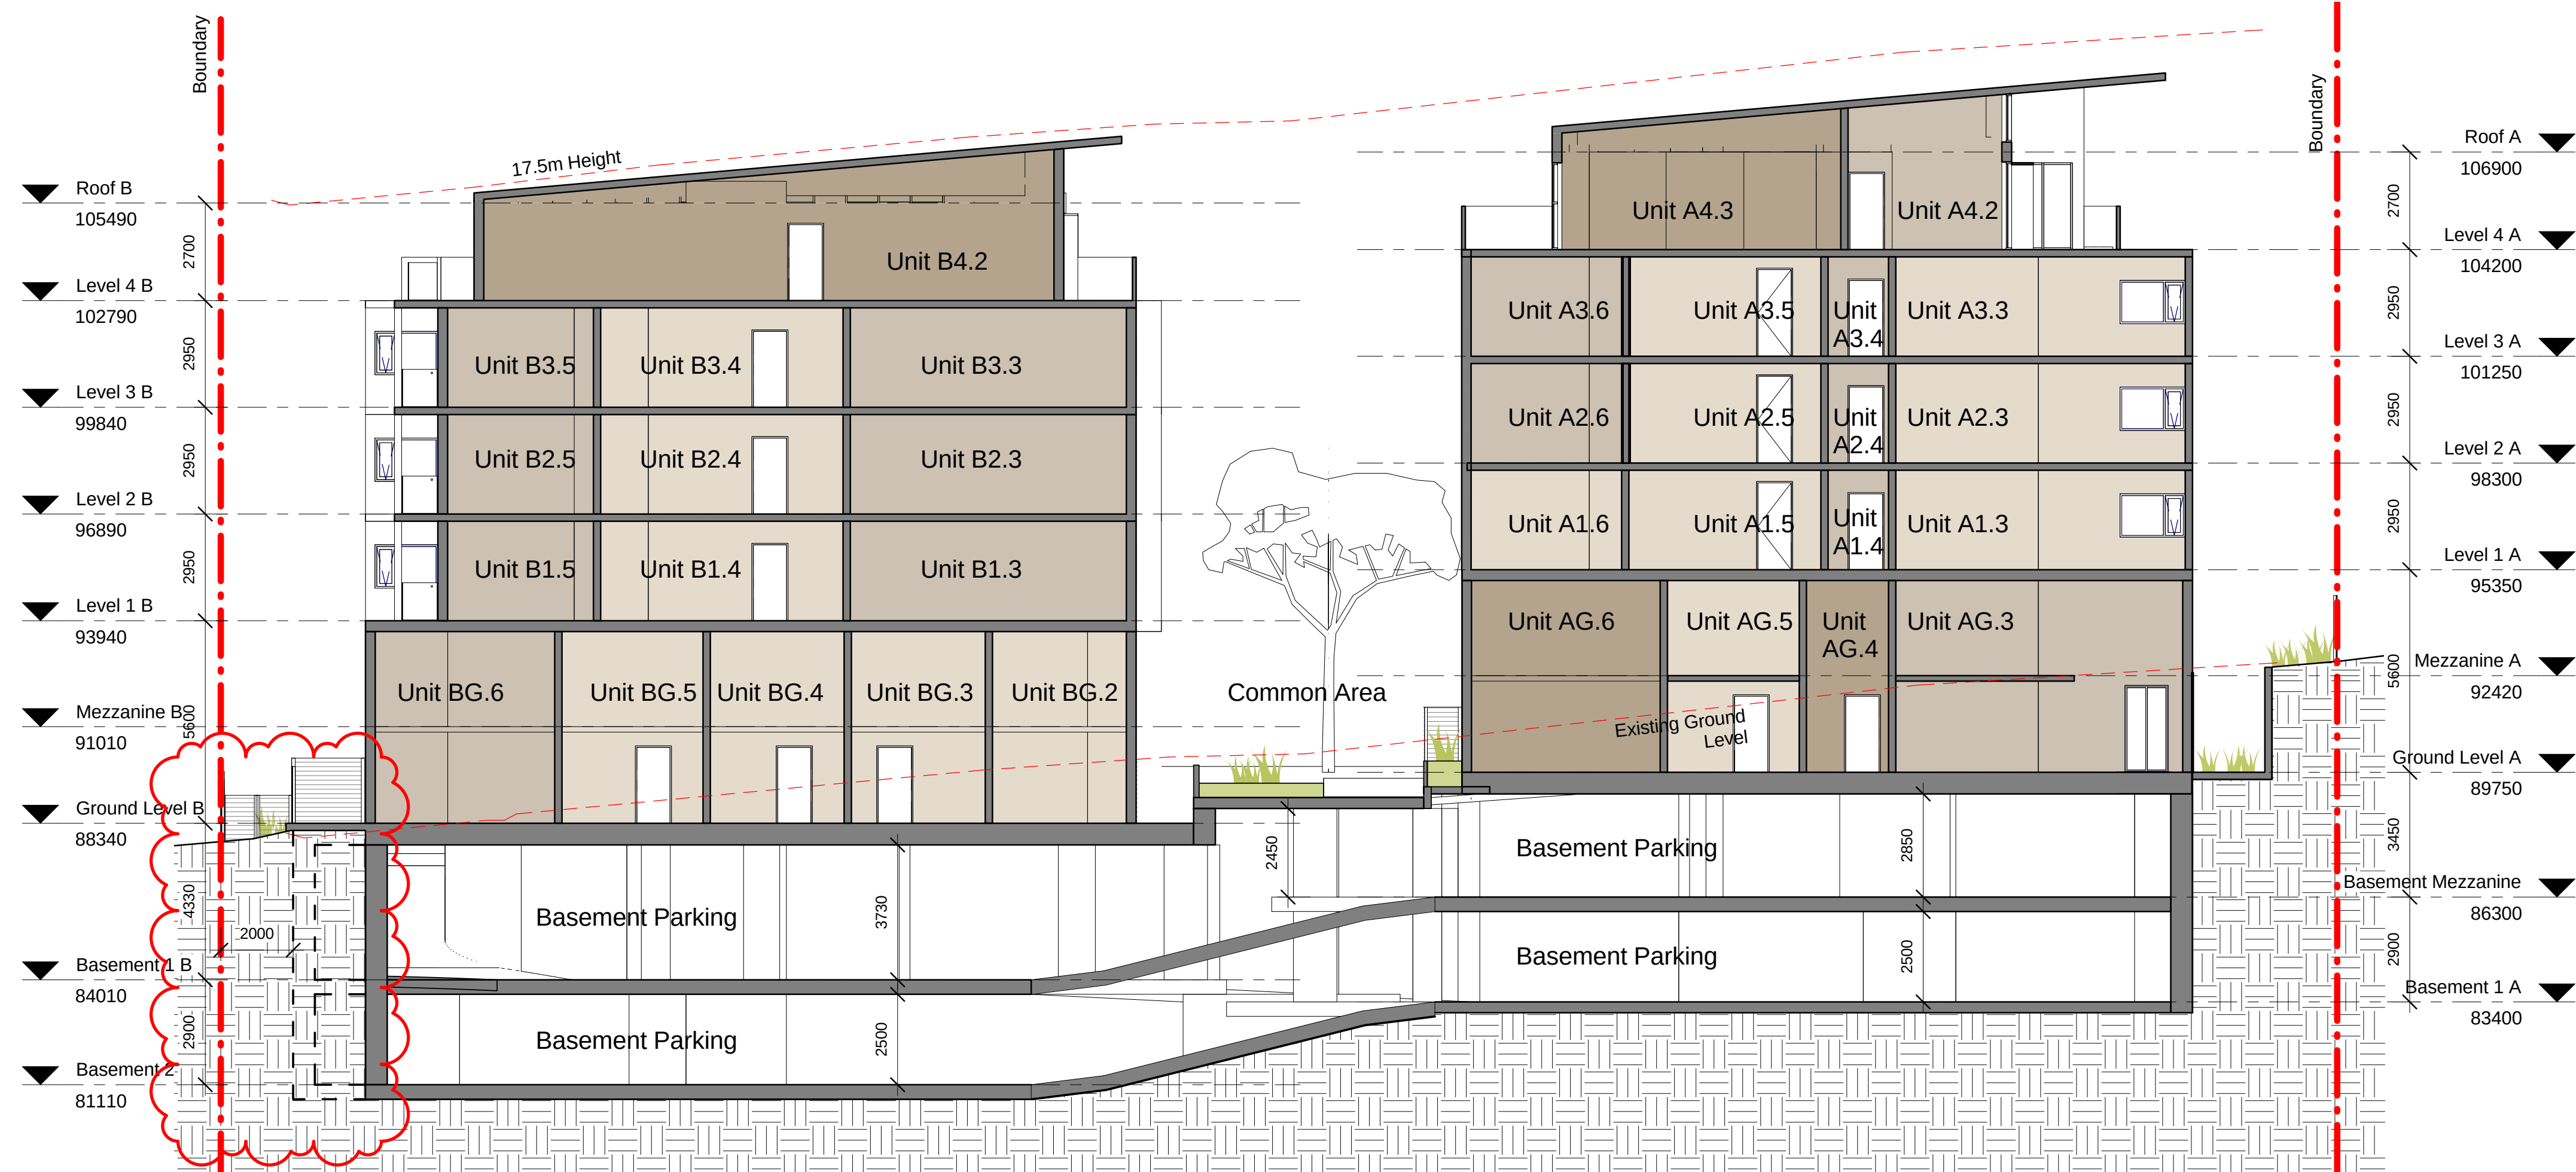

Sections

08/04/16

3-7 Forest Grove,
Epping

January 2015
14:5589

1 : 125@A1

1 : 250@A3

S96 204

Verify all dimensions before commencing work. Use
figured dimensions. Do not scale off drawing. This
design is copyright and may not be reproduced
without the written permission of the architect.

REV

F

2013