


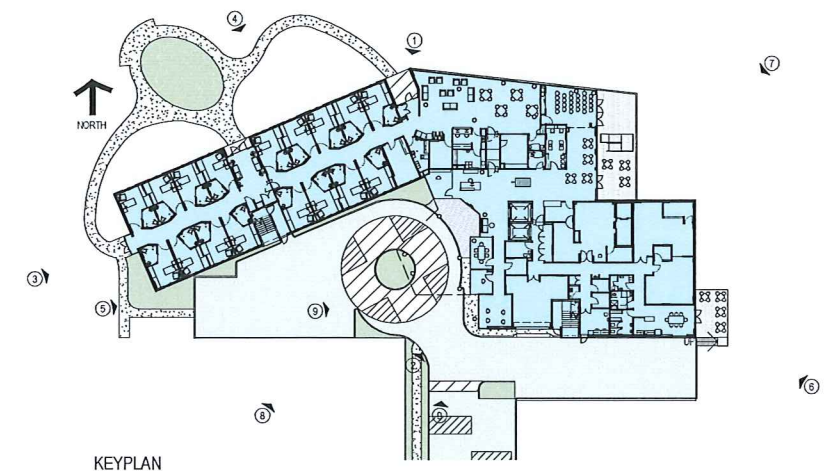

<table><tr><th>Revisions No.</th><th>Date</th><th>Description</th></tr><tr><td>1</td><td>30.06.15</td><td>DA SUBMISSIONS PRELIMINARY</td></tr><tr><td>2</td><td>01/07/15</td><td>ISSUE TO G5 FOR PRE DA ASSESSMENT</td></tr><tr><td>3</td><td>09/11/15</td><td>ISSUED FOR APPROVAL</td></tr><tr><td>4</td><td>13/06/16</td><td>RE-ASSUED FOR DA SUBMISSION</td></tr></table>	Revisions No.	Date	Description	1	30.06.15	DA SUBMISSIONS PRELIMINARY	2	01/07/15	ISSUE TO G5 FOR PRE DA ASSESSMENT	3	09/11/15	ISSUED FOR APPROVAL	4	13/06/16	RE-ASSUED FOR DA SUBMISSION	<table><tr><th>Ver</th><th>App'd</th></tr><tr><td>RT</td><td>PH</td></tr></table>	Ver	App'd	RT	PH	N	Opal specialist aged care	AJ+C ALLEN JACK & COTTER 79 Myrtle Street Chippendale NSW 2008 AUSTRALIA ph +61 2 9311 6222 fx +61 2 9311 8200 ABN 53 003 782 250	Project OPAL BLACKTOWN RCF 37-43 KILDARE ROAD BLACKTOWN NSW Proj. No. 14044	Drawing Title 3D VIEWS Sheet Status NOT FOR CONSTRUCTION	Scale 1 : 500 @A1 Drawing No. DA6501 Issue 4
Revisions No.	Date	Description																								
1	30.06.15	DA SUBMISSIONS PRELIMINARY																								
2	01/07/15	ISSUE TO G5 FOR PRE DA ASSESSMENT																								
3	09/11/15	ISSUED FOR APPROVAL																								
4	13/06/16	RE-ASSUED FOR DA SUBMISSION																								
Ver	App'd																									
RT	PH																									

AREA LEGEND

- AREA INC IN GFA
AREA NOT INC IN GFA




1 LEVEL 3 GROSS FLOOR AREA PLAN
1:200





2 LEVEL 4 GROSS FLOOR AREA PLAN
1:200

Revisions No. Date Description 1 13/05/16 RE-ISSUED FOR DA SUBMISSION	Ver RT App'd PH	Key N	Client Opal specialist aged care	Architect AJ+C ALLEN JACK+COTTER 79 Myrtle Street Chippendale NSW 2008 AUSTRALIA ph +61 2 9311 8222 fx +61 2 9311 8200 ABN 53 003 782 250	Project OPAL BLACKTOWN RCF 37-43 KILDARE ROAD BLACKTOWN NSW Proj. No. 14044	Drawing Title FLOOR AREA PLANS Sheet Status NOT FOR CONSTRUCTION	Scale 1 : 200 @A1 Drawing No. DA6604 Issue 1
---	-----------------------	----------	-------------------------------------	--	---	---	---

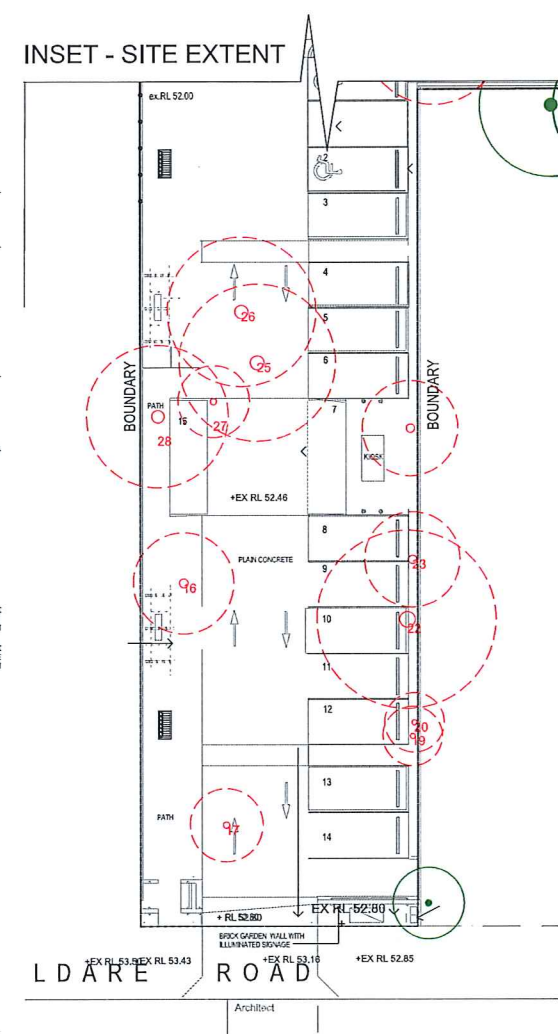

EXISTING TREES REMOVED		
ID	BOTANICAL NAME	HEIGHT (m)
TREES / SHRUBS REMOVED		
16	Ligustrum sp.	5m
17	Prunus sp.	4m
18	Cupressus sp.	9m
19	Ligustrum sp.	5m
20	Ligustrum sp.	5m
21	Corymbia citriodora	20m
22	Cinnamomum camphor	14m
23	Ligustrum sp.	5m
24	Ligustrum sp.	5m
25	Callistemon sp.	6m
26	Ligustrum sp.	7m
27	Cupressus sp.	8m
28	Ligustrum sp.	7m
31	Eucalyptus moluccana	20m
32	Eucalyptus moluccana	20m
33	Eucalyptus moluccana	20m
34	Eucalyptus moluccana	18m
35	Eucalyptus moluccana	24m
36	Eucalyptus moluccana	26m
37	Eucalyptus moluccana	14m
38	Eucalyptus moluccana	6m
39	Eucalyptus moluccana	16m
40	Eucalyptus moluccana	6m
41	Eucalyptus moluccana	22m
42	Eucalyptus moluccana	16m
43	Eucalyptus moluccana	9m
44	Eucalyptus moluccana	9m
45	Eucalyptus moluccana	12m
46	Eucalyptus moluccana	6m
47	Corymbia maculata	9m
48	Eucalyptus moluccana	26m
49	Eucalyptus moluccana	26m
50	Eucalyptus moluccana	9m
51	Eucalyptus moluccana	9m
52	Eucalyptus moluccana	9m
53	Eucalyptus moluccana	9m
54	Eucalyptus moluccana	9m
55	Eucalyptus moluccana	9m
56	Eucalyptus moluccana	9m
57	Eucalyptus moluccana	9m
58	Eucalyptus moluccana	12m
59	Eucalyptus moluccana	22m
60	Eucalyptus moluccana	18m
61	Eucalyptus moluccana	22m
62	Eucalyptus moluccana	9m
63	Eucalyptus moluccana	9m
64	Eucalyptus moluccana	18m
65	Eucalyptus moluccana	7m
66	Eucalyptus moluccana	6m
67	Eucalyptus moluccana	22m
68	Eucalyptus moluccana	9m
69	Eucalyptus moluccana	6m
70	Eucalyptus moluccana	9m
71	Eucalyptus moluccana	9m
72	Eucalyptus moluccana	9m
73	Eucalyptus moluccana	6m
74	Eucalyptus moluccana	9m
75	Eucalyptus moluccana	24m
76	Eucalyptus moluccana	26m
77	Eucalyptus moluccana	6m
84	Eucalyptus moluccana	9m

NOTE:
1 Tree heights as per arborists report
Naturally Trees Arboricultural Consulting, dated 7th Aug 2015.

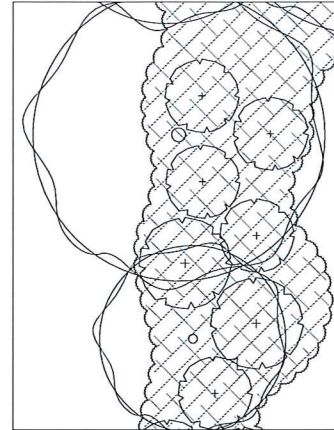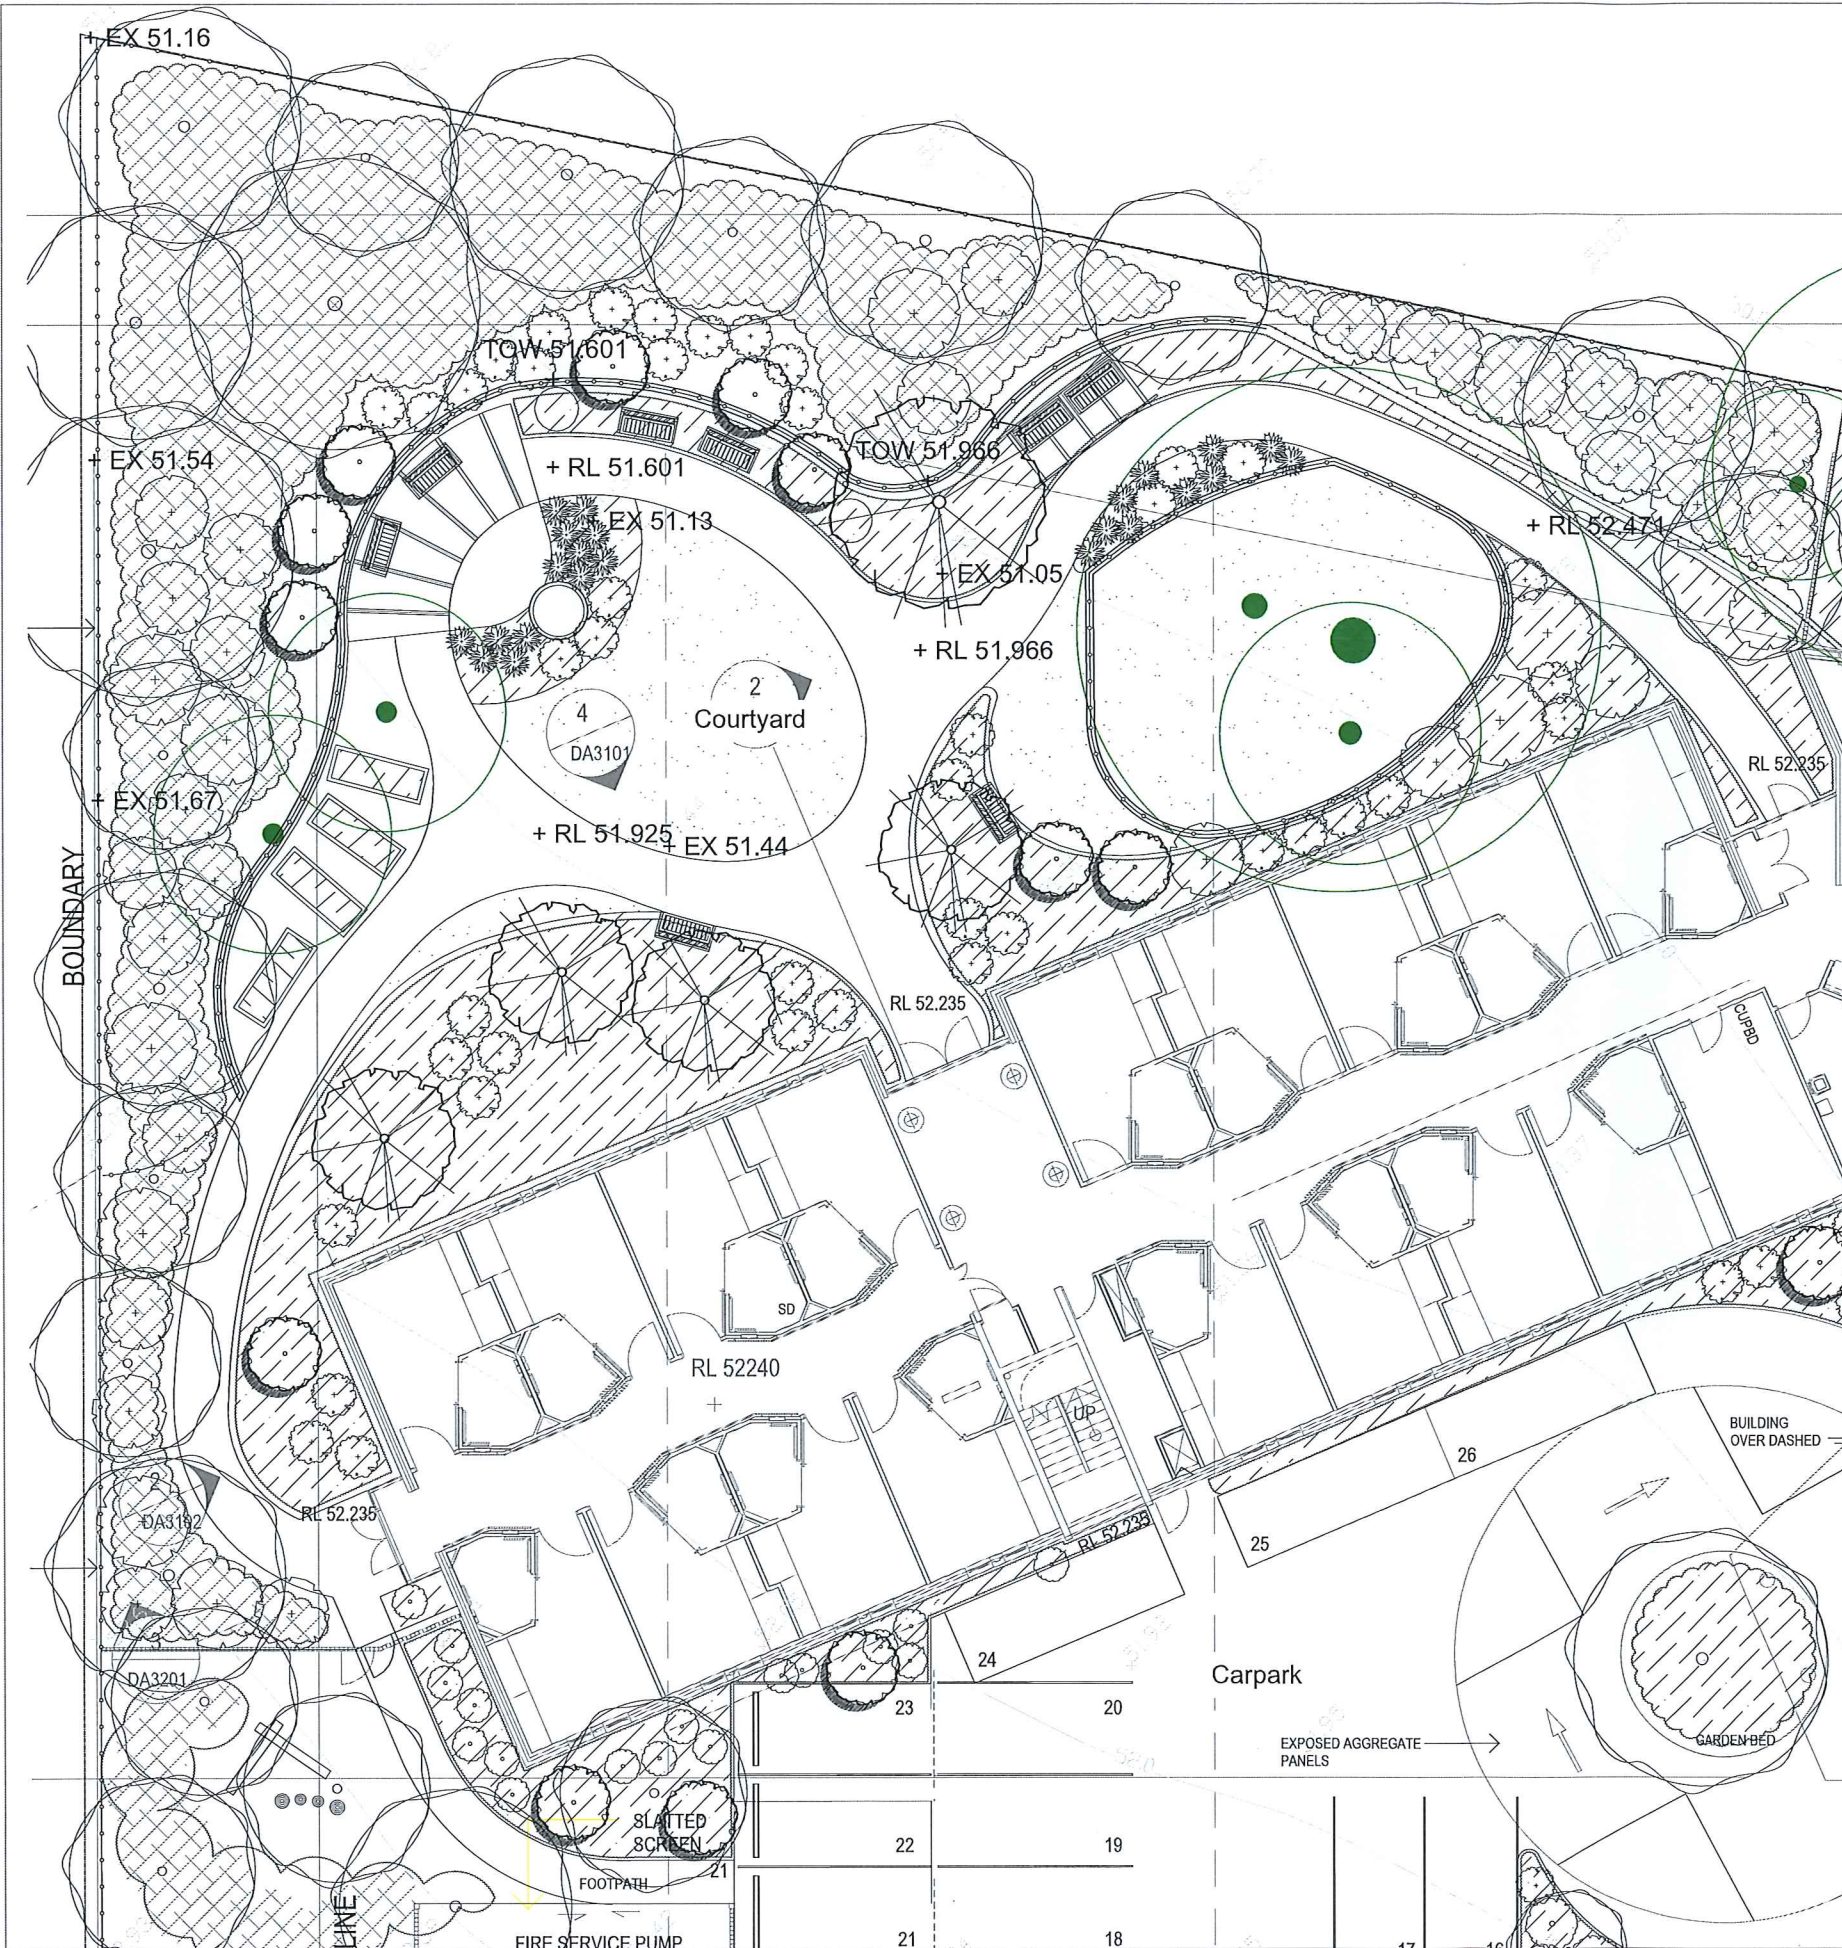

INDICATIVE PLANT SCHEDULE - CUMBERLAND PLAIN WOODLAND

ID	BOTANICAL NAME	COMMON NAME	MATURE HEIGHT (m)
TREES			
	<i>Acmena smithii</i>	Creek Lilly Pilly	11-15m
	<i>Angophora floribunda</i>	Rough Barked Apple	30m
	<i>Backhousia myrtifolia</i>	Aniseed Tree	6-10m
	<i>Eucalyptus crebra</i>	Narrow leaved Ironbark	30m
	<i>Eucalyptus fibrosa</i>	Broad-leaved Ironbark	35m
	<i>Eucalyptus moluccana</i>	Grey Box	25m
	<i>Eucalyptus sclerophylla</i>	Scribbly Gum	20m
	<i>Eucalyptus maculata</i>	Spotted Gum	10-35m
	<i>Eucalyptus tereticornis</i>	Forest Red Gum	20m+
	<i>Melaleuca decora</i>	White Feather Honeymyrtle	9m
	<i>Melaleuca linariifolia</i>	Narrow-leaved Paperbark	8m
	<i>Melaleuca styphelioides</i>	Prickly Paperbark	12m
SHRUBS			
	<i>Acacia falcata</i>	Hickory Wattle	4m
	<i>Banksia spinulosa</i>	Hairpin Banksia	2m
	<i>Bursaria spinosa</i>	Blackthorn	4m
	<i>Daviesia ulicifolia</i>	Grose Bitter Pea	2m
	<i>Dillwynia tenuifolia</i>	-	1m
	<i>Dodonaea falcata</i>	Thread-leaf hop bush	2m
	<i>Dodonaea viscosa</i>	Hop Bush	8m
	<i>Hibbertia diffusa</i>	Wedge Guinea flower	300mm
	<i>Kunzea ambigua</i>	Tick Bush	3m
	<i>Pultenaea microphylla</i>	Spreading Bush-pea	2m
	<i>Pultenaea parviflora</i>	-	800mm
GRASSES			
	<i>Danthonia racemosa</i>	Wallaby Grass	700mm
	<i>Danthonia tenuior</i>	Wallaby Grass	500mm
	<i>Eleocharis spicelata</i>	Tall Spike Rush	1.5m
	<i>Juncus usitatus</i>	Common Rush	1m
	<i>Lomandra longifolia</i>	Spiny Mat-Rush	1m
	<i>Lomandra multiflora</i> ssp. <i>Multiflora</i>	Many Flowered Mat Rush	900mm
	<i>Opismenus aemulus</i>	Basket Grass	300mm
	<i>Themeda australis</i>	Kangaroo Grass	1.5m
GROUNDCOVERS			
	<i>Brunoniella australis</i>	Kidney Weed	150mm
	<i>Dichondra repens</i>	Kidney Weed	100mm
	<i>Goodenia hederacea</i> var <i>hederacea</i>	Violet Leaved Goodenia	200mm
	<i>Pratia concolor</i>	Pratia	100mm
	<i>Pratia purpurascens</i>	Pratia	150mm

TaylorBrammer

TAYLOR BRAMMER LANDSCAPE ARCHITECTS PTY LTD
SYDNEY STUDIO

218 Oxford Street
Sydney, NSW, 2005

T 61 2 9337 8105
F 61 2 9337 8105
E sydney@taylorbrammer.com.au

NOTES:

1. Figured dimensions shall be taken in preference to scaling.
2. The contractor shall check all dimensions on site before commencing work.

LEGEND:

SITE BOUNDARY

EXISTING TREE RETAINED

+ EX 51.05
+ RL 51.095

EXISTING SPOT LEVEL
PROPOSED SPOT LEVEL

UNIT PAVING
CONCRETE PAVING

NEW TREES
NEW HEDGE
NEW GROUNDCOVERS

REVEGETATION AREA - CUMBERLAND PLAIN WOODLAND PLANTING

TURF

OUTDOOR FURNITURE

PROJECT: BLACKTOWN RESIDENTIAL AGED CARE FACILITY
37-43 KILDARE ROAD
BLACKTOWN, NSW

DRAWING TITLE: PLANTING PLAN

CLIENT: OPAL AGED CARE

SCALE: 1:100 @A1
CREATED: 07.08.2015
DRAWING NO: NO

CHECKED: MT
JOB NO: 15-004s
DESIGNED: MT

DATE: 13.05.2016
12.11.2015

0 1 2 4 6m

LA03 B

Copyright of Taylor Brammer Landscape Architects Pty Ltd.
ABN 61 009 724 988

OPAL SPECIALISED AGED CARE

CIVIL ENGINEERING WORKS PACKAGE



SOURCE : NEARMAP.COM.AU (©2015)

DRAWING SCHEDULE	
Sheet Number	Sheet Title
C1.01	COVER SHEET, DRAWING SCHEDULE AND LOCALITY PLAN
C2.01	CONCEPT SITEWORKS AND GRADING PLAN
C3.01	LONGITUDINAL SECTION
C4.01	CONCEPT STORMWATER MANAGEMENT PLAN
C5.01	DETAILS SHEET (1 of 3)
C5.02	DETAILS SHEET (2 of 3)
C5.03	DETAILS SHEET (3 of 3)
C6.01	CATCHMENT PLAN
C7.01	BULK EARTHWORKS PLAN

VERIFIER: DAVID MORRISON

JOB MANAGER:

DESIGNED: DOV BEN-AVRHAM

DRAWN: JANI DELA CRUZ

REVISION	DESCRIPTION	ISSUED	VER'D	APP'D	DATE
1	ISSUED FOR DEVELOPMENT APPLICATION	JDC	DTM	DBA	26.11.15
2	RE-ISSUED FOR DEVELOPMENT APPLICATION	UM	DTM	DBA	21.03.16
3	RE-ISSUED FOR DEVELOPMENT APPLICATION	UM	DTM	DBA	05.05.16

	specialist aged care
DRAWING NOT TO BE USED FOR CONSTRUCTION UNLESS VERIFICATION SIGNATURE HAS BEEN ADDED	

ARCHITECT	
THE COPYRIGHT OF THIS DRAWING REMAINS WITH NORTHROP CONSULTING ENGINEERS PTY LTD	

	ALL DIMENSIONS TO BE VERIFIED ON SITE BEFORE COMMENCING WORK. NORTHROP ACCEPTS NO RESPONSIBILITY FOR THE USABILITY, COMPLETENESS OR SCALE OF DRAWINGS TRANSFERRED ELECTRONICALLY. THIS DRAWING MAY HAVE BEEN PREPARED USING COLOUR, AND MAY BE INCOMPLETE IF COPIED TO BLACK & WHITE.
---	---


	Sydney
The Grafton Bond Store, 60 Hickson Road, Sydney NSW 2000 Ph (02) 9241 4168 Fax (02) 9241 4324 P.O. Box H171 Australia Square, NSW 1215 Email sydney@northrop.com.au ABN 81 094 433 100	

PROJECT	OPAL SPECIALISED AGED CARE 37-43 KILDARE ROAD, BLACKTOWN
---------	--


DRAWING TITLE	CIVIL ENGINEERING WORKS PACKAGE
COVER SHEET, DRAWING SCHEDULE AND LOCALITY PLAN	

NOT FOR CONSTRUCTION


JOB NUMBER	150213
DRAWING NUMBER	C1.01
REVISION	3
DRAWING SHEET SIZE = A1	

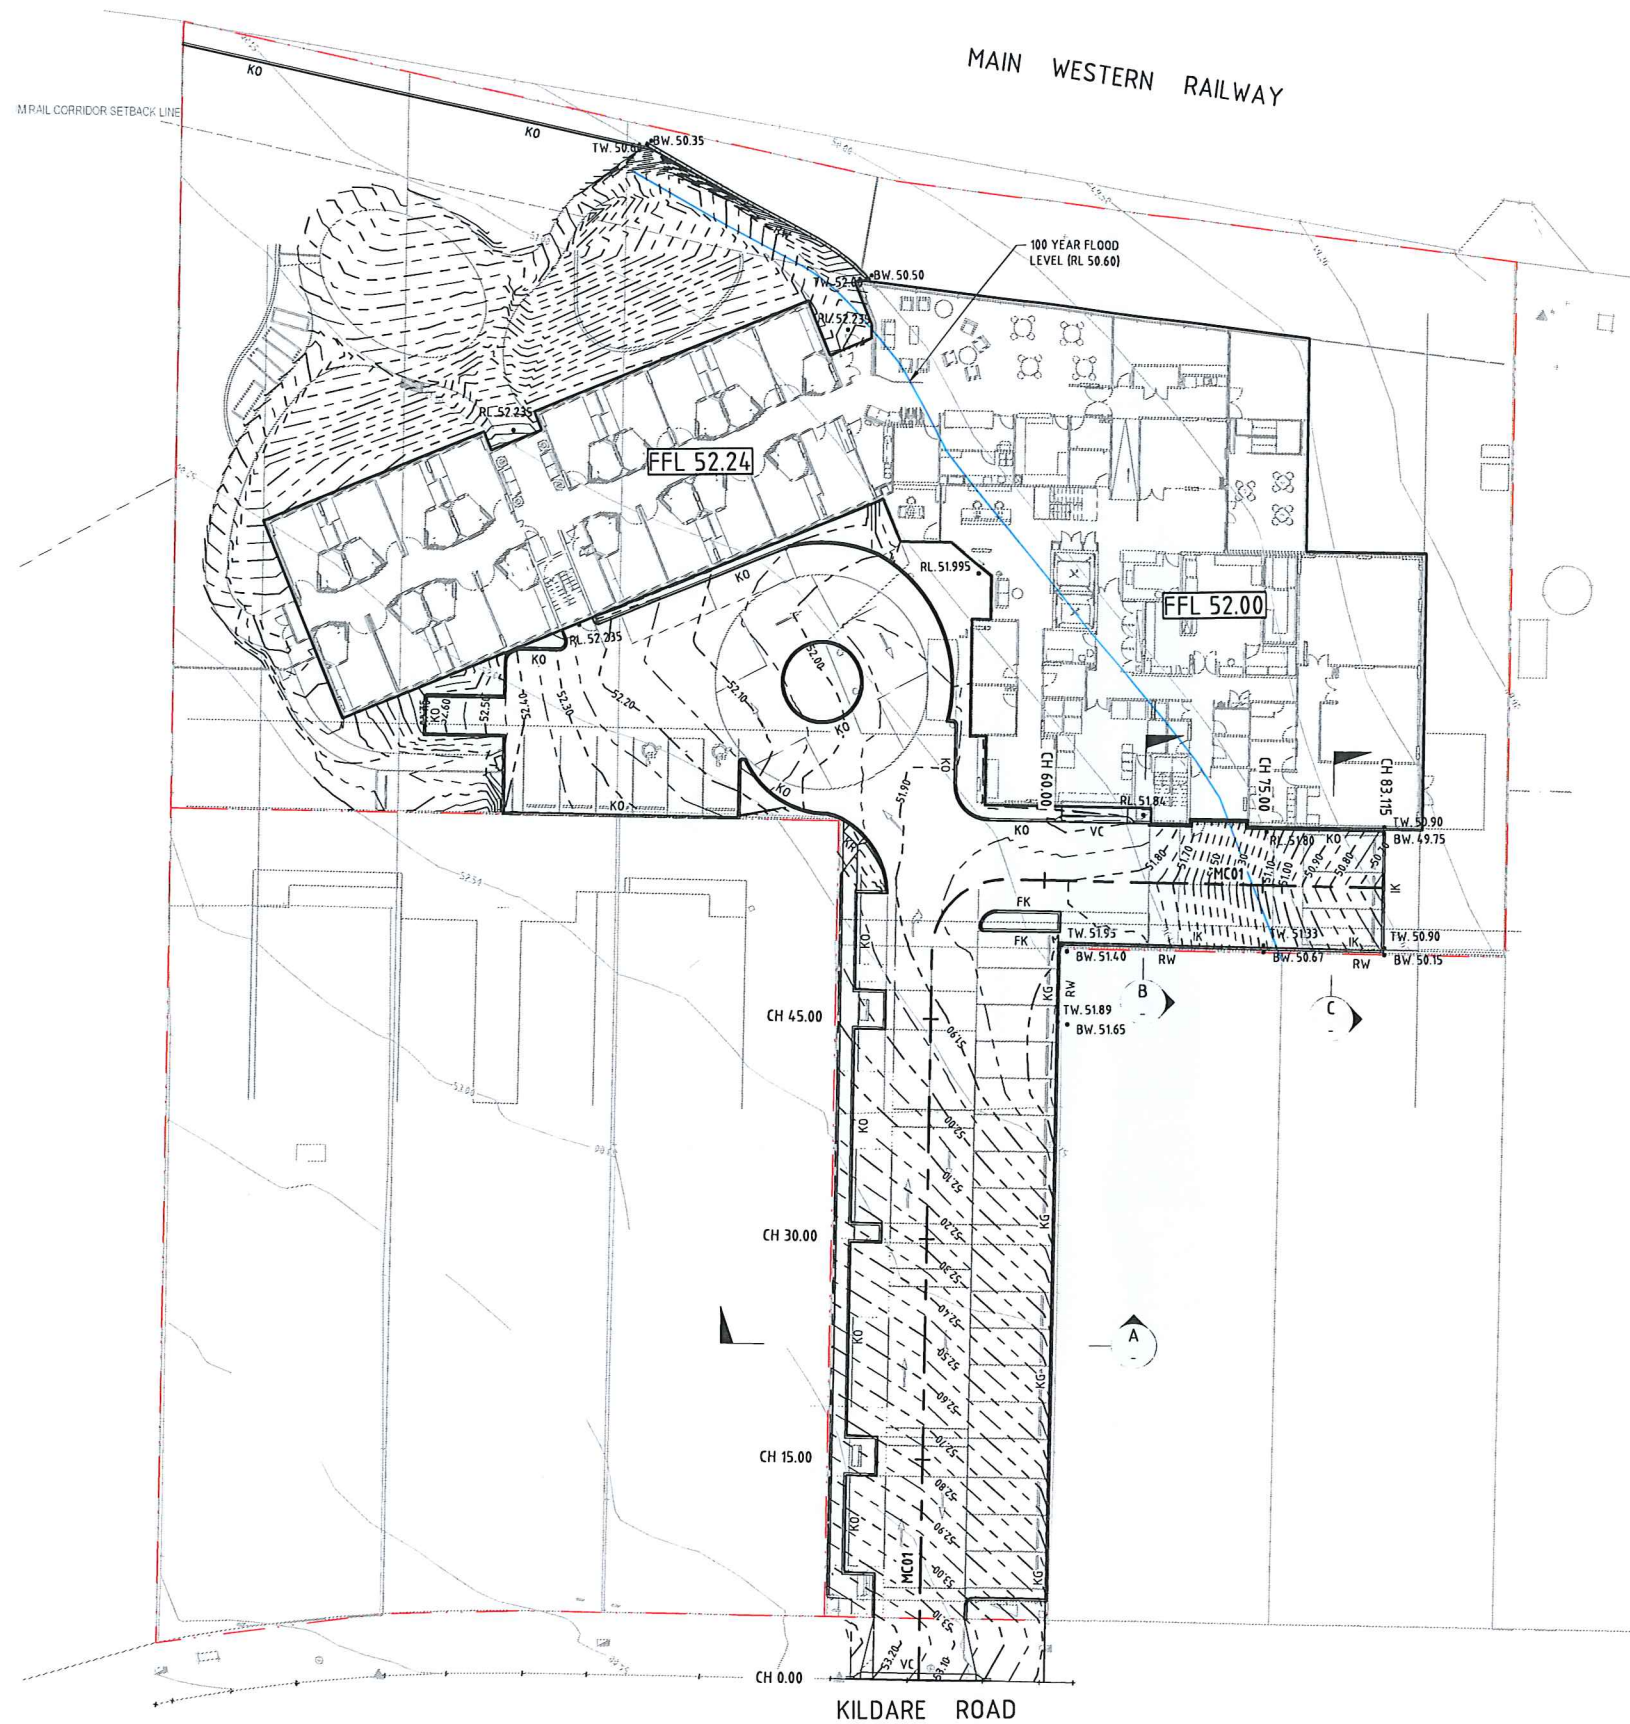


GRADING LEGEND	
• RL 10.00	PROPOSED SPOT HEIGHT
• TK 10.00	PROPOSED TOP OF KERB HEIGHT
+ EK 10.00	EXISTING INVERT OF KERB HEIGHT
• TW 10.00	PROPOSED TOP OF WALL HEIGHT
• BW 10.00	PROPOSED BOTTOM OF WALL HEIGHT
FFL 52.00	PROPOSED FINISHED FLOOR LEVEL
- - - 10.00	CONTOURS
KO	KERB ONLY
FK	FLUSH KERB
IK	INTEGRAL KERB
VC	VEHICULAR CROSSING
KR	KERB RAMP
RW	RETAINING WALL
MC01	CONTROL LINE
- - - CH 0.000	CHAINAGE

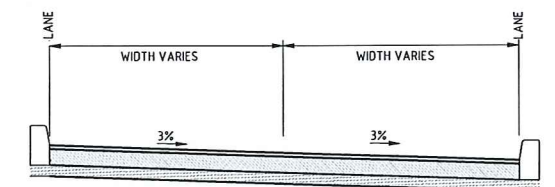

SECTION A
TYPICAL SECTION

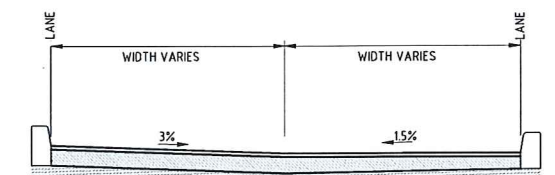

SECTION B
TYPICAL SECTION

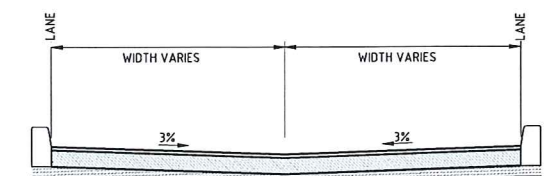

SECTION C
TYPICAL SECTION

NOT FOR CONSTRUCTION

REVISION	DESCRIPTION	ISSUED	VER'D	APP'D	DATE
1	ISSUED FOR DEVELOPMENT APPLICATION	JDC	DTM	DBA	26.11.15
2	RE-ISSUED FOR DEVELOPMENT APPLICATION	UM	DTM	DBA	21.03.16
3	RE-ISSUED FOR DEVELOPMENT APPLICATION	UM	DTM	DBA	05.05.16

CLIENT	ARCHITECT

ARCHITECT	ARCHITECT

ARCHITECT	ARCHITECT

ARCHITECT	ARCHITECT

ARCHITECT	ARCHITECT


ARCHITECT	ARCHITECT

ARCHITECT	ARCHITECT

VERIFIER: DAVID MORRISON

DESIGNED: DOV BEN-AYRAHAM JOB MANAGER:

DRAWN: JAN DELA CRUZ

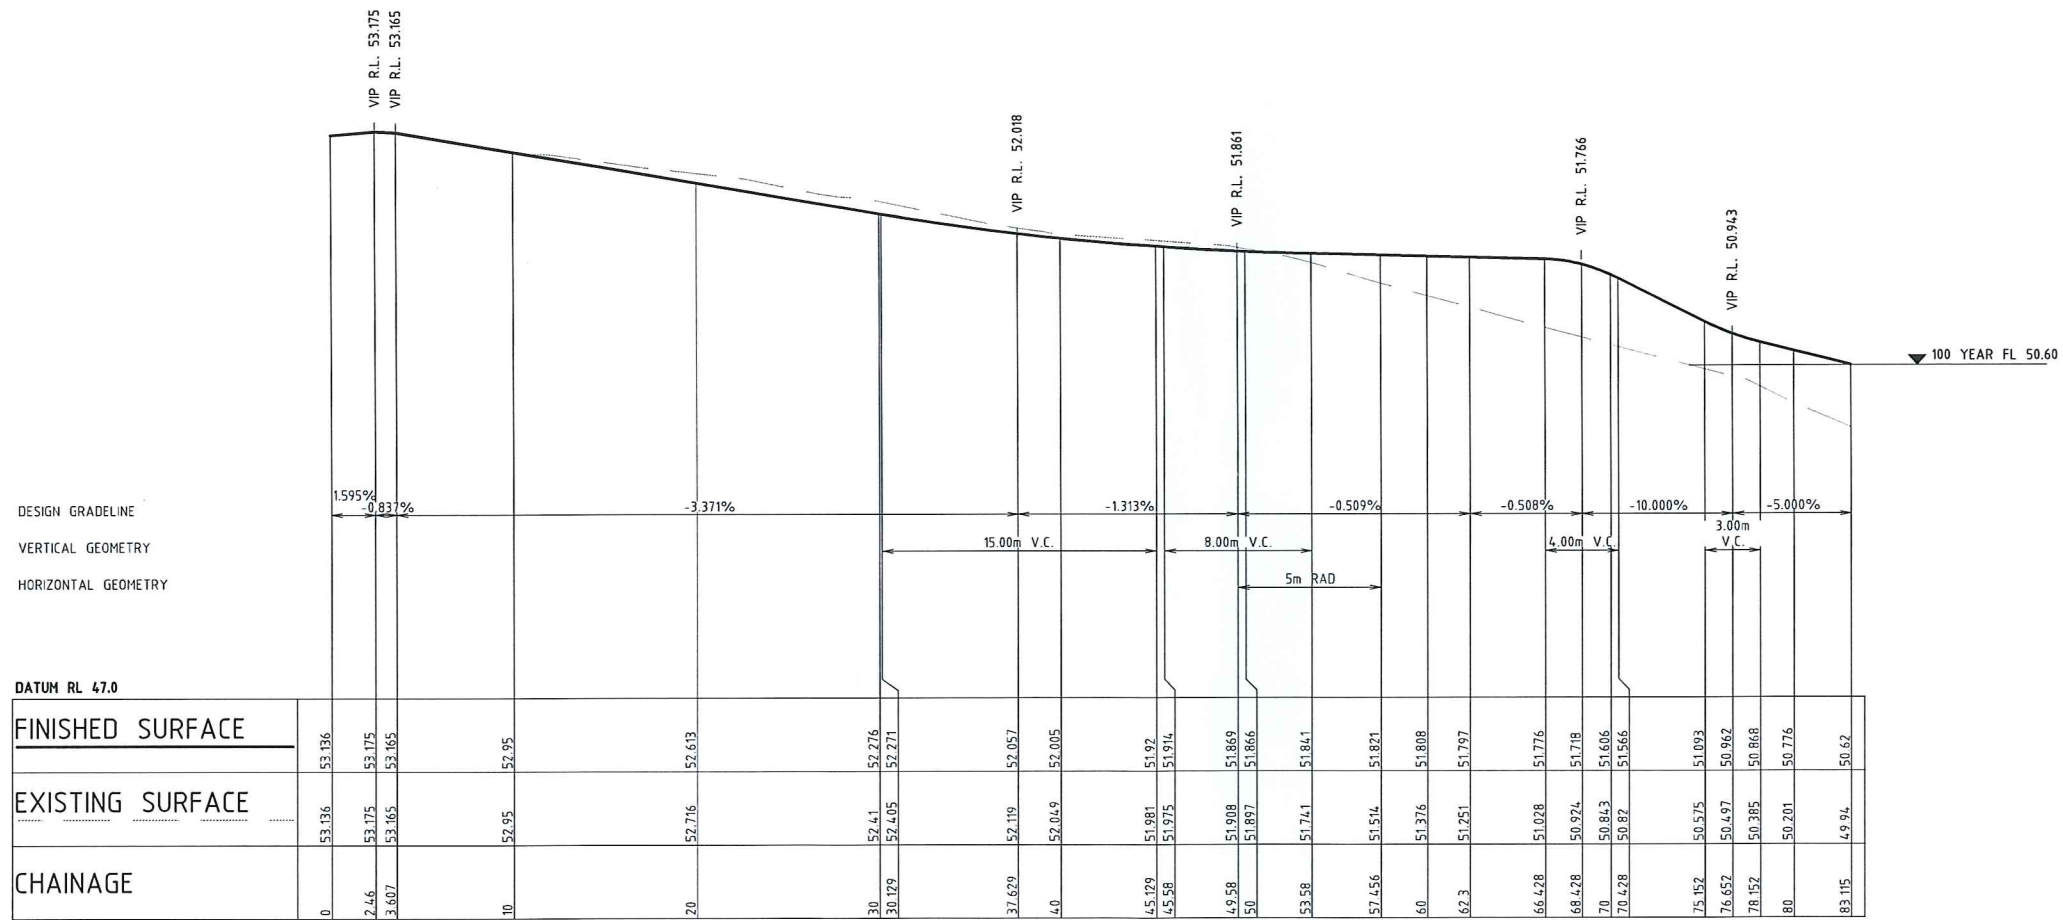

LONGITUDINAL SECTION ALONG MC01

HORIZONTAL SCALE 1:200@A1
VERTICAL SCALE 1:40@A1

NOT FOR CONSTRUCTION

REVISION	DESCRIPTION	ISSUED	VER'D	APP'D	DATE	CLIENT	ARCHITECT		PROJECT	DRAWING TITLE	JOB NUMBER	
1	ISSUED FOR DEVELOPMENT APPLICATION	JDC	DTM	DBA	26.11.15			 ALL DIMENSIONS TO BE VERIFIED ON SITE BEFORE COMMENCING WORK. NORTHROP ACCEPTS NO RESPONSIBILITY FOR THE USABILITY, COMPLETENESS OR SCALE OF DRAWINGS TRANSFERRED ELECTRONICALLY. THIS DRAWING MAY HAVE BEEN PREPARED USING COLOUR, AND MAY BE INCOMPLETE IF COPIED TO BLACK & WHITE	OPAL SPECIALISED AGED CARE 37-43 KILDARE ROAD, BLACKTOWN	CIVIL ENGINEERING WORKS PACKAGE LONGITUDINAL SECTION	150213	
2	RE-ISSUED FOR DEVELOPMENT APPLICATION	UM	DTM	DBA	21.03.16							
3	RE-ISSUED FOR DEVELOPMENT APPLICATION	UM	DTM	DBA	05.05.16							
						DRAWING NOT TO BE USED FOR CONSTRUCTION UNLESS VERIFICATION SIGNATURE HAS BEEN ADDED	THE COPYRIGHT OF THIS DRAWING REMAINS WITH NORTHROP CONSULTING ENGINEERS PTY LTD				DRAWING NUMBER C3.01	REVISION 3
											DRAWING SHEET SIZE = A1	

VERIFIER: NORMAN MORRISON
DESIGNED: DOV BEN-AVRAHAM
JOB MANAGER:
DRAWN: JAN DELA CRUZ

REVISION	DESCRIPTION	ISSUED	VER'D	APP'D	DATE
1	ISSUED FOR DEVELOPMENT APPLICATION	JDC	DTM	DBA	26.11.15
2	RE-ISSUED FOR DEVELOPMENT APPLICATION	UM	DTM	DBA	21.03.16
3	RE-ISSUED FOR DEVELOPMENT APPLICATION	UM	DTM	DBA	05.05.16

CLIENT	Opal specialist aged care
DRAWING NOT TO BE USED FOR CONSTRUCTION UNLESS VERIFICATION SIGNATURE HAS BEEN ADDED	

ARCHITECT	AJ+C ALLEN JACK-COTTIER
THE COPYRIGHT OF THIS DRAWING REMAINS WITH NORTHROP CONSULTING ENGINEERS PTY LTD	

ALL DIMENSIONS TO BE VERIFIED ON SITE BEFORE COMMENCING WORK. NORTHROP ACCEPTS NO RESPONSIBILITY FOR THE USABILITY, COMPLETENESS OR SCALE OF DRAWINGS TRANSFERRED ELECTRONICALLY. THIS DRAWING MAY HAVE BEEN PREPARED USING COLOUR, AND MAY BE INCOMPLETE IF COPIED TO BLACK & WHITE.	0 2 4 6 8 10 12m SCALE 1:250
---	---------------------------------

NORTHROP Sydney The Graton Bond Store, 60 Hickson Road, Sydney NSW 2000 Ph (02) 9241 4188 Fax (02) 9241 4324 P.O. Box H171 Australia Square, NSW 1215 Email sydney@northrop.com.au ABN 81 094 433 100

PROJECT	OPAL SPECIALISED AGED CARE 37-43 KILDARE ROAD, BLACKTOWN
---------	--


DRAWING TITLE	CIVIL ENGINEERING WORKS PACKAGE CONCEPT STORMWATER MANAGEMENT PLAN
---------------	---

JOB NUMBER	150213
DRAWING NUMBER	C4.01
REVISION	3
DRAWING SHEET SIZE = A1	


STORMWATER LEGEND	
	COUNCIL EASEMENT (FUTURE WORKS)
	BOUNDARY
	EASEMENT BOUNDARY
	STORMWATER PIPE (MINIMUM 1% GRADE)
	GRADED INLET PIT
	KERB INLET PIT
	JUNCTION PIT
	STORMWATER PIT TAG
	GRADED TRENCH DRAIN
	ON-SITE DETENTION TANK
	RAINWATER HARVESTING TANK
	CONCRETE HEADWALL
	OVERLAND FLOW
	EXISTING SEWER

CALCULATIONS	
OSD - BREAKFAST CREEK CATCHMENT	
REQUIRED VOLUME	= 34.3 m ³ /ha
REQUIRED DISCHARGE	= 95 L/s/ha
SSR VOLUME TOTAL (39 KILDARE ROAD) = 230m ³ (+4.0% CONTINGENCY)	

STORMWATER NOTES	
1. EXISTING SERVICES SHOWN ON THESE PLANS ARE NOT GUARANTEED COMPLETE OR CORRECT. IT IS THE RESPONSIBILITY OF THE CONTRACTOR TO CONFIRM THE LOCATION AND LEVEL OF ALL EXISTING SERVICES PRIOR TO THE COMMENCEMENT OF WORKS AND MAKE ARRANGEMENTS WITH THE RELEVANT AUTHORITY TO RELOCATE OR ADJUST AS REQUIRED.	
2. SEDIMENT AND EROSION CONTROLS SHALL BE IMPLEMENTED IN ACCORDANCE WITH THE REQUIREMENTS OF MANAGING URBAN STORMWATER: SOIL AND CONSTRUCTION HANDBOOK.	
3. ALL DRAINAGE WORKS SHALL BE CONSTRUCTED IN ACCORDANCE WITH AS3500.3.4.	
4. MINIMUM PIPE COVER TO BE 300mm IN LANDSCAPED AREAS AND 450mm UNDER DRIVEWAYS AND TRAFFICABLE AREAS UNO. CONTRACTOR TO ENSURE ADEQUATE COVER IS MAINTAINED TO SUIT CONSTRUCTION LOAD.	
5. ALL SURFACE INLET PITS SHALL BE A MINIMUM OF 450x450mm GRADED PITS UNO.	
6. PRIVATE COURTYARDS TO HAVE MINIMUM 300x300mm PITS.	
7. MINIMUM 28 DAY CONCRETE COMPRESSIVE STRENGTH FOR ANY CAST IN SITU CONCRETE DRAINAGE ELEMENTS SHALL BE f _c = 32MPa MINIMUM UNO.	
8. CLEAR COVER TO REINFORCEMENT NEAREST CONCRETE SURFACE SHALL BE 55mm IF NO DIMENSIONS IS SHOWN.	
9. CORNERS SHALL BE CHAMFERED 20mm AND RE-ENTRANT ANGLES SHALL BE FILLETED 20mm IF NO DIMENSION IS SHOWN.	
10. THE CONTRACTOR SHALL MAINTAIN THE INTEGRITY OF STRUCTURES DURING BACKFILLING (BY CONTROLLED BACKFILLING, PROPPING OR OTHERWISE).	

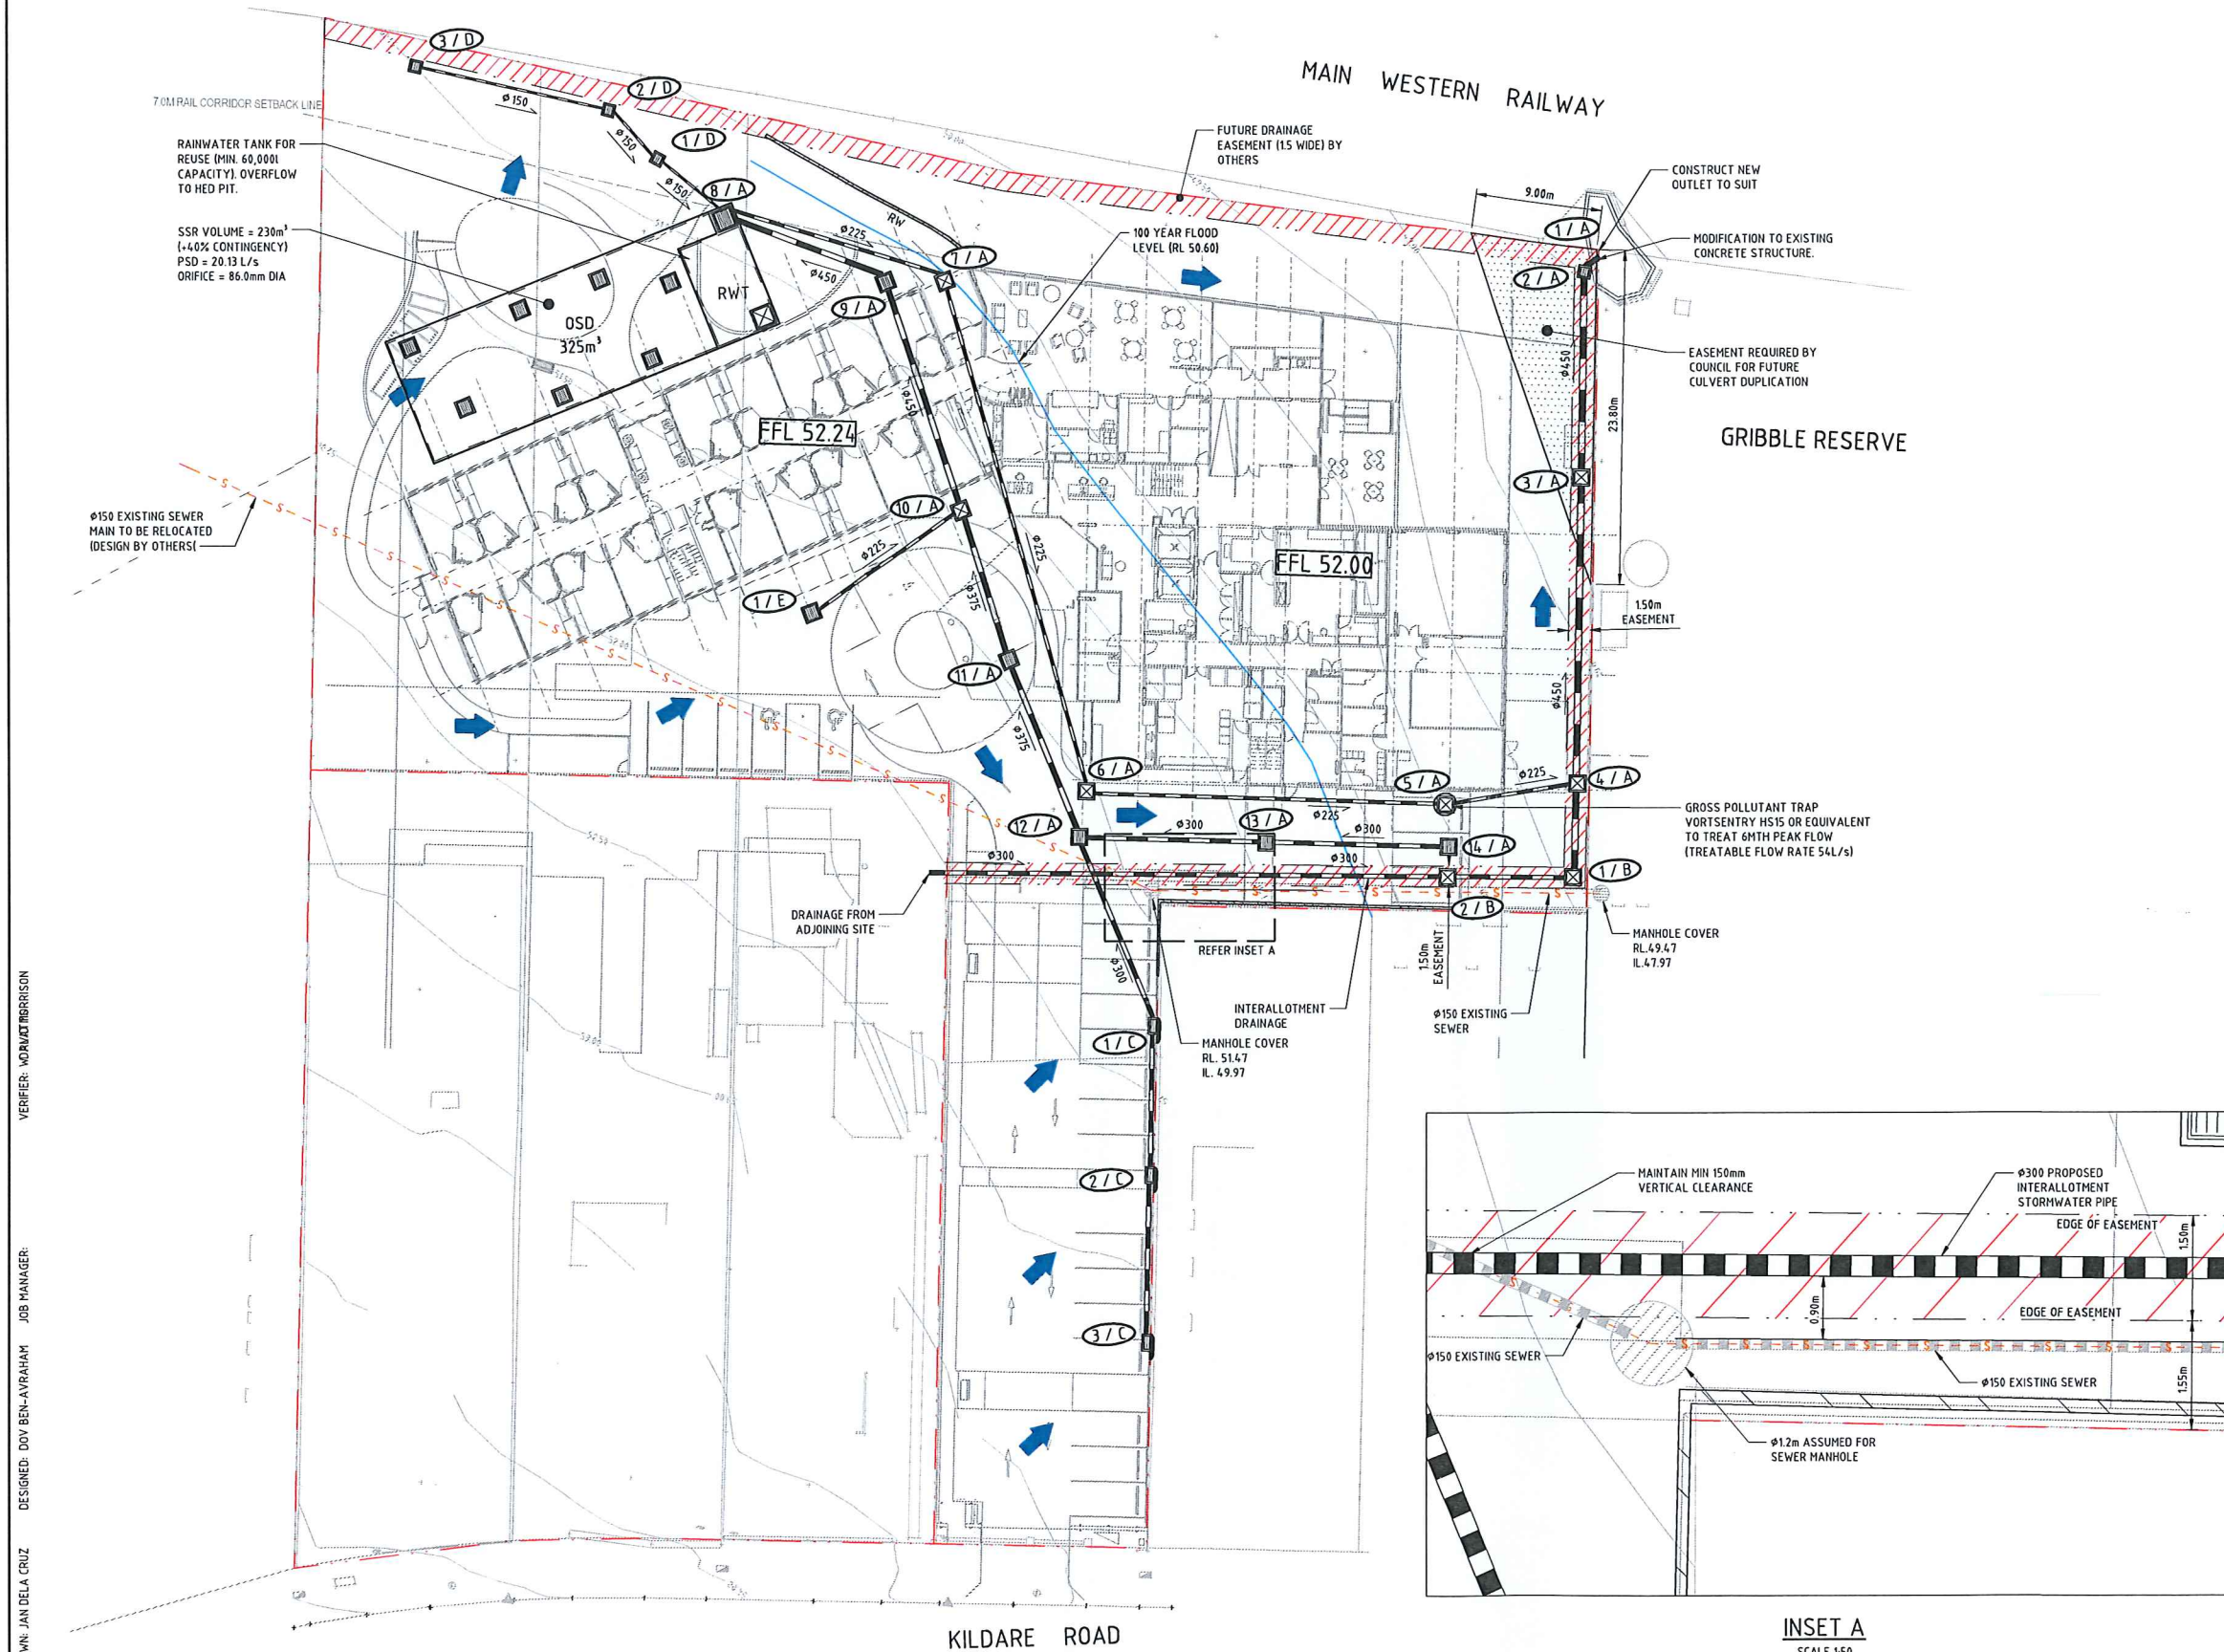

NOT FOR CONSTRUCTION

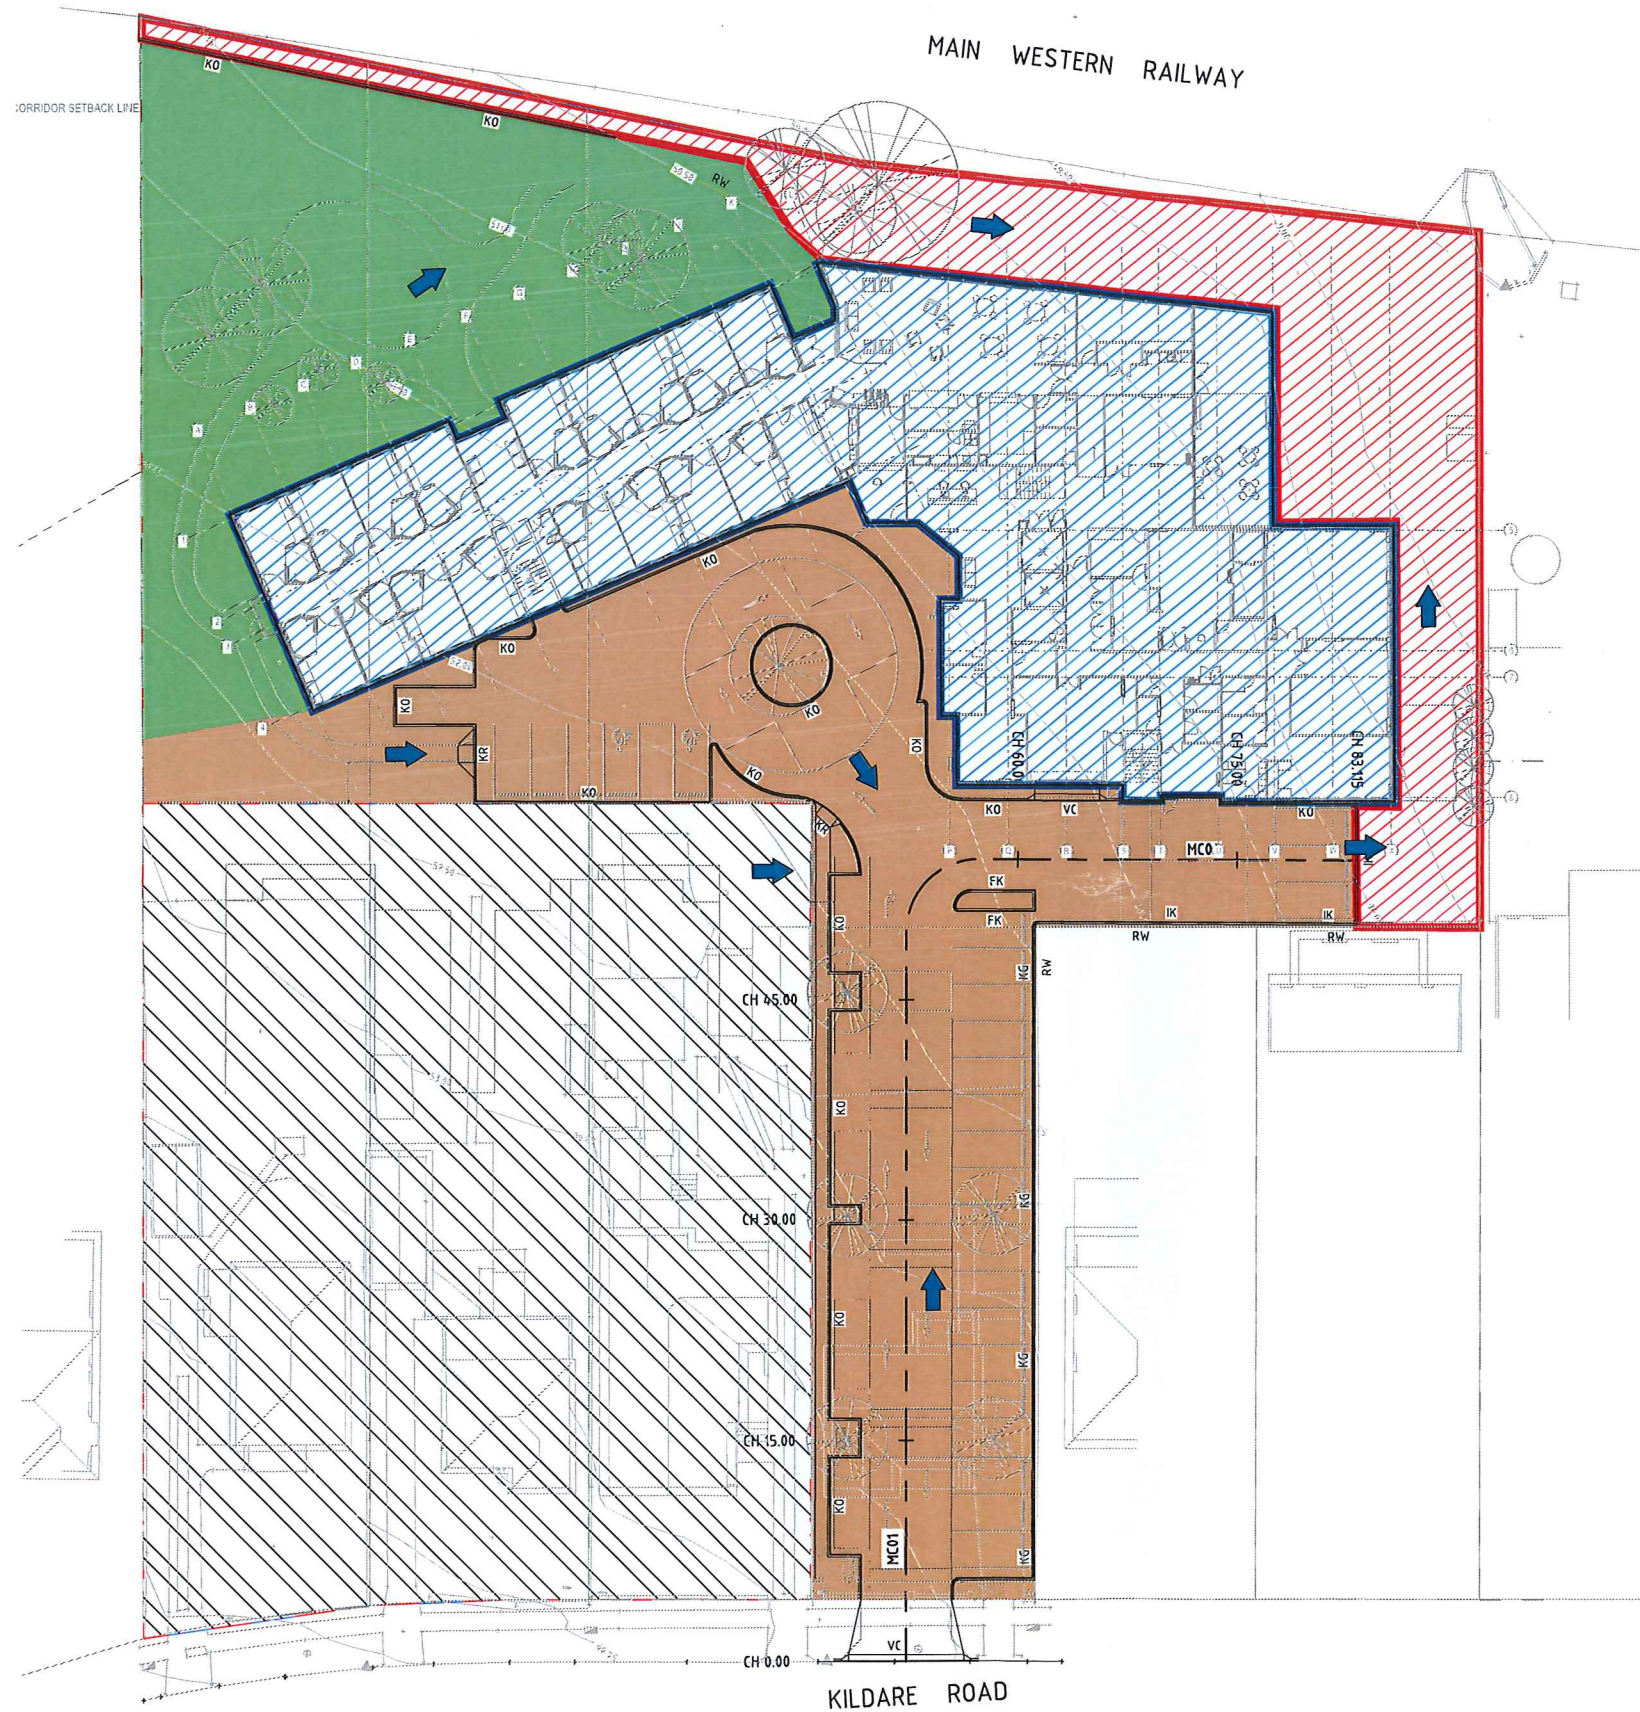

CATCHMENT LEGEND	
	COURTYARD
	ACCESS ROAD/FORECOURT
	ROOF CATCHMENT
	OSD BYPASS AREA
	37 KILDARE ROAD

CATCHMENT SUMMARY	
COURTYARD:	1070m ²
ACCESS ROAD/FORECOURT:	1736m ²
ROOF CATCHMENT:	1625m ²
OSD BYPASS AREA:	776m ²
TOTAL:	5207m ²
37 KILDARE ROAD (EXTERNAL CATCHMENT):	2503m ²

VERIFIER: DAVID MORRISON

DESIGNED: DOV BEN-AVRAHAM

DRAWN: JAN DELA CRUZ

REVISION	DESCRIPTION	ISSUED	VER'D	APP'D	DATE
1	ISSUED FOR DEVELOPMENT APPLICATION	JDC	DTM	DBA	26.11.15
2	RE-ISSUED FOR DEVELOPMENT APPLICATION	UM	DTM	DBA	21.03.16
3	RE-ISSUED FOR DEVELOPMENT APPLICATION	UM	DTM	DBA	05.05.16

CLIENT

DRAWING NOT TO BE USED FOR CONSTRUCTION UNLESS VERIFICATION SIGNATURE HAS BEEN ADDED

ARCHITECT

THE COPYRIGHT OF THIS DRAWING REMAINS WITH NORTHROP CONSULTING ENGINEERS PTY LTD

ALL DIMENSIONS TO BE VERIFIED ON SITE BEFORE COMMENCING WORK. NORTHROP ACCEPTS NO RESPONSIBILITY FOR THE USABILITY, COMPLETENESS OR SCALE OF DRAWINGS TRANSFERRED ELECTRONICALLY. THIS DRAWING MAY HAVE BEEN PREPARED USING COLOUR, AND MAY BE INCOMPLETE IF COPIED TO BLACK & WHITE.

SCALE 1:250

The Grafton Bond Store, 60 Hickson Road, Sydney NSW 2000
Ph (02) 9241 4188 Fax (02) 9241 4324
P.O. Box H171 Australia Square, NSW 1215
Email sydney@northrop.com.au ABN 91 094 433 100

PROJECT

OPAL SPECIALISED AGED CARE
37-43 KILDARE ROAD,
BLACKTOWN

DRAWING TITLE

CIVIL ENGINEERING WORKS
PACKAGE
CATCHMENT PLAN

JOB NUMBER

150213

DRAWING NUMBER	REVISION
C6.01	3

DRAWING SHEET SIZE = A1

NOT FOR CONSTRUCTION



CUT TO FILL LEGEND	
DEPTH OF CUT	
	- 2.0m TO - 1.5m
	- 1.5m TO - 1.0m
	- 1.0m TO - 0.5m
	- 0.5m TO 0.0m
DEPTH OF FILL	
	0.0m TO 0.5m
	0.5m TO 1.0m
	1.0m TO 1.5m
	1.5m TO 2.0m
	2.0m TO 2.5m
	2.5m TO 3.0m

CUT AND FILL BALANCE
CUT = -631m³
FILL = 1286m³
BALANCE = 655m³ (IMPORT)
FILLING TO FLOODPLAIN: 40m³ UNDER ROAD AND REAR COURTYARD (OFFSET CUT VOLUME BENEATH PROPOSED BUILDING SLAB, 60m³)

- NOTES**
- EARTHWORK VOLUMES HAVE BEEN CALCULATED TO SUBGRADE LEVELS.
 - ALL WORKS TO BE CARRIED OUT IN ACCORDANCE WITH COUNCIL / RELEVANT AUTHORITY SPECIFICATIONS AND DETAILS.
 - STRIP EXISTING TOPSOIL IN CONSULTATION WITH THE GEOTECHNICAL ENGINEER / REPORT FOR THE PURPOSES OF EARTHWORKS CALCULATIONS A TOPSOIL STRIPPING DEPTH OF 150mm HAS BEEN ASSUMED.
 - ALL ROAD PAVEMENTS AND BUILDING SLABS HAVE BEEN ASSUMED TO BE 250mm THICK FOR THE PURPOSES OF EARTHWORKS CALCULATIONS TO SUBGRADE LEVELS.
 - NO ALLOWANCE HAS BEEN MADE FOR BULKING FACTORS. NOTE ALL VOLUMES DEPICTED ARE SOLID VOLUMES ONLY AND MAY NOT REFLECT DETAILED EARTHWORKS.
 - NO ALLOWANCE HAS BEEN MADE FOR DETAILED EARTHWORKS; ie SERVICE TRENCHING, DETAILED EXCAVATION, FOOTINGS, RETAINING WALLS AND THE LIKE.
 - THE CONTRACTOR SHALL USE FINAL SURFACE LEVELS AND TYPICAL PAVEMENT DETAILS FOR ACTUAL EARTHWORKS LEVELS.

DESIGNED: DOV BEN-AVRAHAM JOB MANAGER:
DRAWN: JAN DELA CRUZ
VERIFIER: DAVID MORRISON

<table><tr><th>REVISION</th><th>DESCRIPTION</th><th>ISSUED</th><th>VER'D</th><th>APP'D</th><th>DATE</th></tr><tr><td>1</td><td>ISSUED FOR DEVELOPMENT APPLICATION</td><td>CP</td><td>DBA</td><td>CP</td><td>04.12.15</td></tr><tr><td>2</td><td>RE-ISSUED FOR DEVELOPMENT APPLICATION</td><td>UM</td><td>DTM</td><td>DBA</td><td>21.03.16</td></tr><tr><td>3</td><td>RE-ISSUED FOR DEVELOPMENT APPLICATION</td><td>UM</td><td>DTM</td><td>DBA</td><td>05.05.16</td></tr></table>					REVISION	DESCRIPTION	ISSUED	VER'D	APP'D	DATE	1	ISSUED FOR DEVELOPMENT APPLICATION	CP	DBA	CP	04.12.15	2	RE-ISSUED FOR DEVELOPMENT APPLICATION	UM	DTM	DBA	21.03.16	3	RE-ISSUED FOR DEVELOPMENT APPLICATION	UM	DTM	DBA	05.05.16	CLIENT		ARCHITECT		ALL DIMENSIONS TO BE VERIFIED ON SITE BEFORE COMMENCING WORK. NORTHROP ACCEPTS NO RESPONSIBILITY FOR THE USABILITY, COMPLETENESS OR SCALE OF DRAWINGS TRANSFERRED ELECTRONICALLY. THIS DRAWING MAY HAVE BEEN PREPARED USING COLOUR, AND MAY BE INCOMPLETE IF COPIED TO BLACK & WHITE. SCALE 1:250		The Grafton Bond Store, 60 Hickson Road, Sydney NSW 2000 Ph (02) 9241 4188 Fax (02) 9241 4324 P.O. Box H171 Australia Square, NSW 1215 Email sydney@northrop.com.au ABN 81 094 433 100		PROJECT OPAL SPECIALISED AGED CARE 37-43 KILDARE ROAD, BLACKTOWN		DRAWING TITLE CIVIL ENGINEERING WORKS PACKAGE BULK EARTHWORKS PLAN		JOB NUMBER 150213 <table><tr><th>DRAWING NUMBER</th><th>REVISION</th></tr><tr><td>C7.01</td><td>3</td></tr></table> DRAWING SHEET SIZE = A1		DRAWING NUMBER	REVISION	C7.01	3
REVISION	DESCRIPTION	ISSUED	VER'D	APP'D	DATE	
1	ISSUED FOR DEVELOPMENT APPLICATION	CP	DBA	CP	04.12.15	
2	RE-ISSUED FOR DEVELOPMENT APPLICATION	UM	DTM	DBA	21.03.16	
3	RE-ISSUED FOR DEVELOPMENT APPLICATION	UM	DTM	DBA	05.05.16	
DRAWING NUMBER	REVISION	
C7.01	3	

NOT FOR CONSTRUCTION