


DECORATIVE PEBBLE PATH

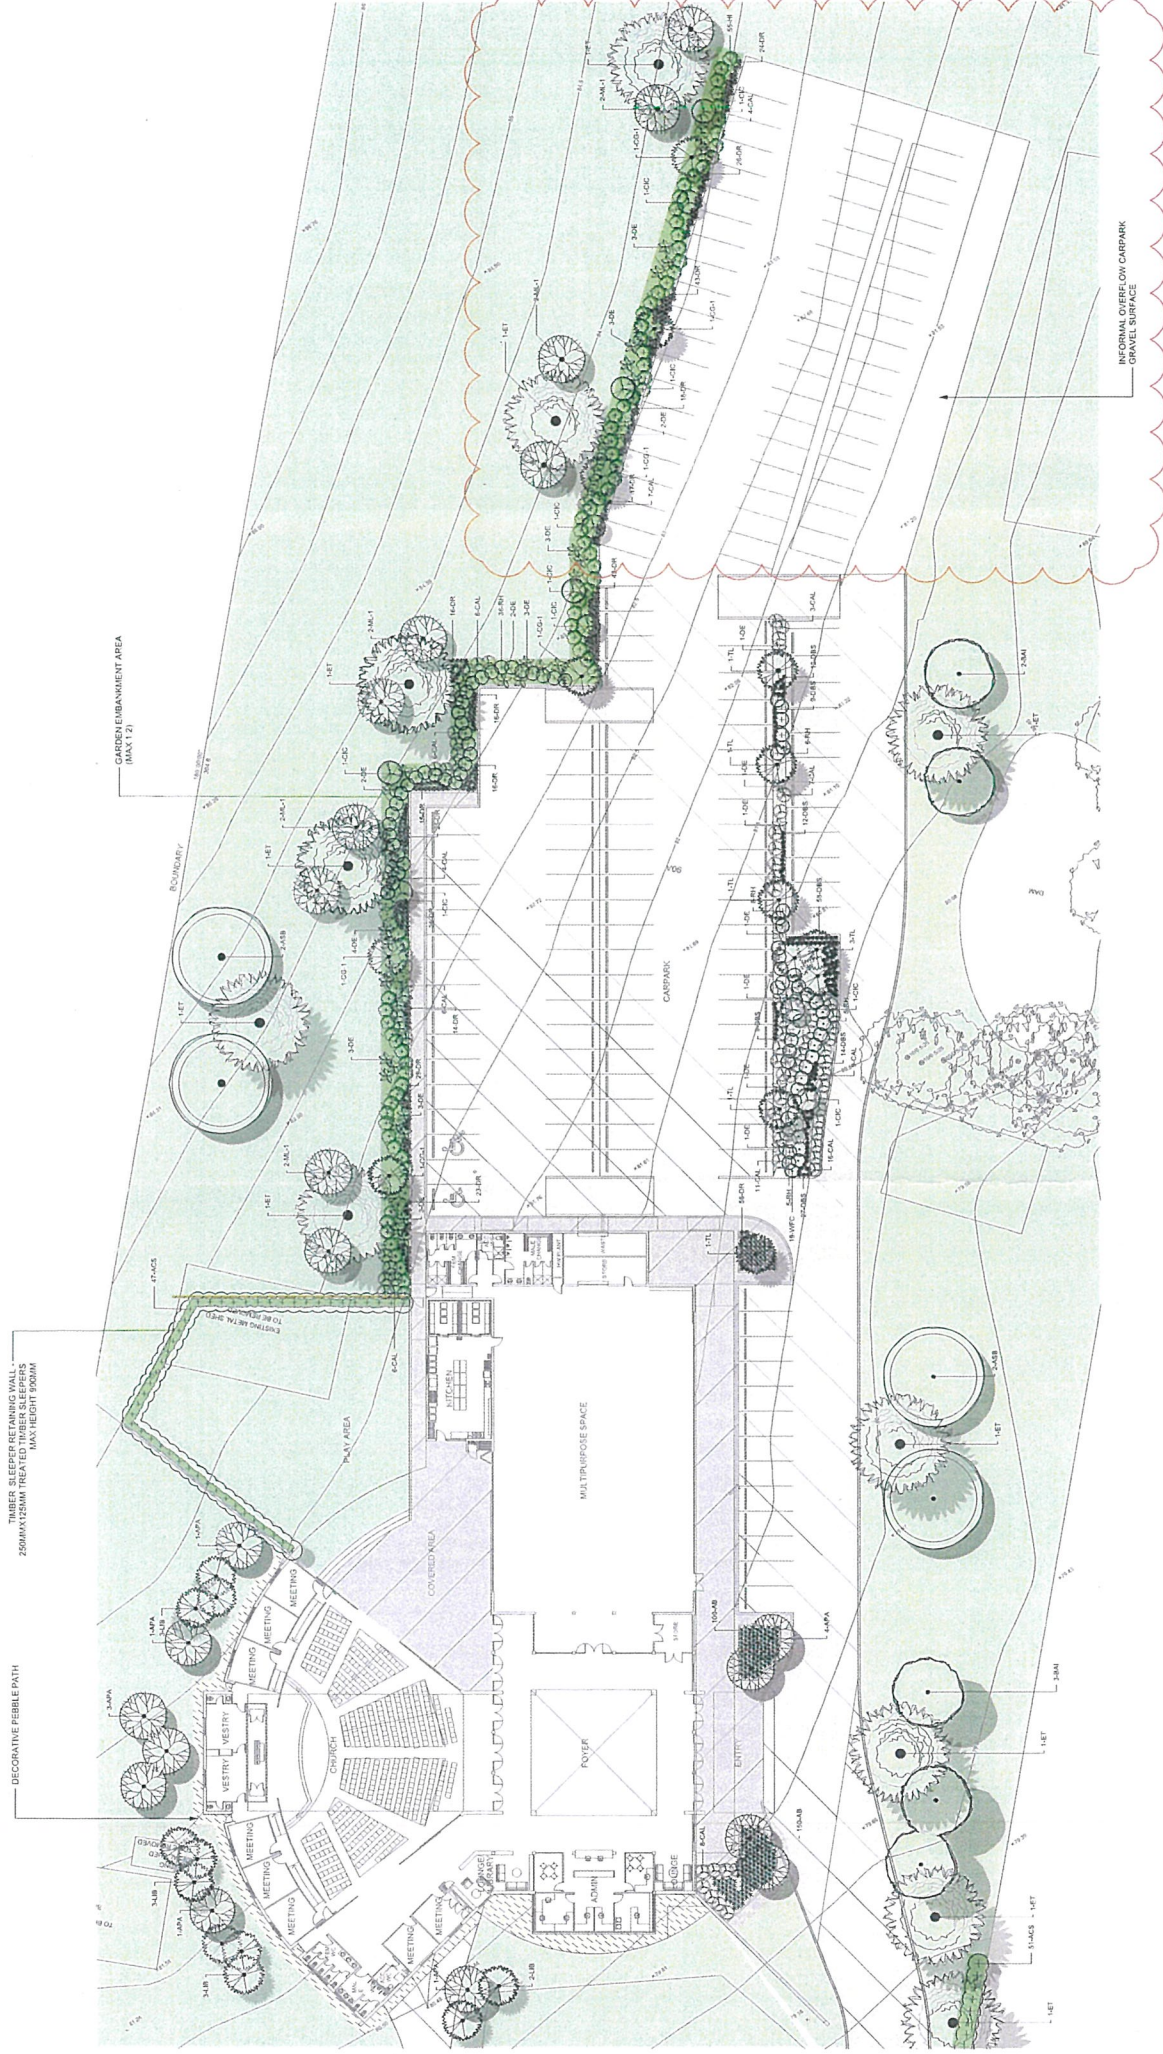

REFER LDA03 FOR PLANTING SCHEDULE AND DETAILS

Project & Client
Bethel Mar Thoma
at
1650 The Horsley Drive,
Horsley Park NSW 2164
for
Bethel Mar Thoma Church

Drawing Title	Landscape Plan
---------------	----------------


Legend

	LAWN		GRAVEL PARKING
	DRIVEWAY/ PARKING		EMBANKMENT DECORATIVE PEBBLE PATH
	GARDEN AREA		CONCRETE PATH

Disclaimer
These plans are for Client use and/or Council Approval only. Not intended for construction purpose unless specifically noted. The contractor intending to use these documents shall check and verify all works on site and report any discrepancy to the Landscape Architect prior to commencement. Failure to do so shall not be the responsibility of the Client or Landscape Architect.

ChrXid	AL	AL	AL
1	1	1	1
2	1	1	1
Issue		
No.	Date	Description
A	12/10/2015	DA Issue
B	24/05/2017	Prelim Revised DA Issue
C	31/08/17	Revised DA Issue

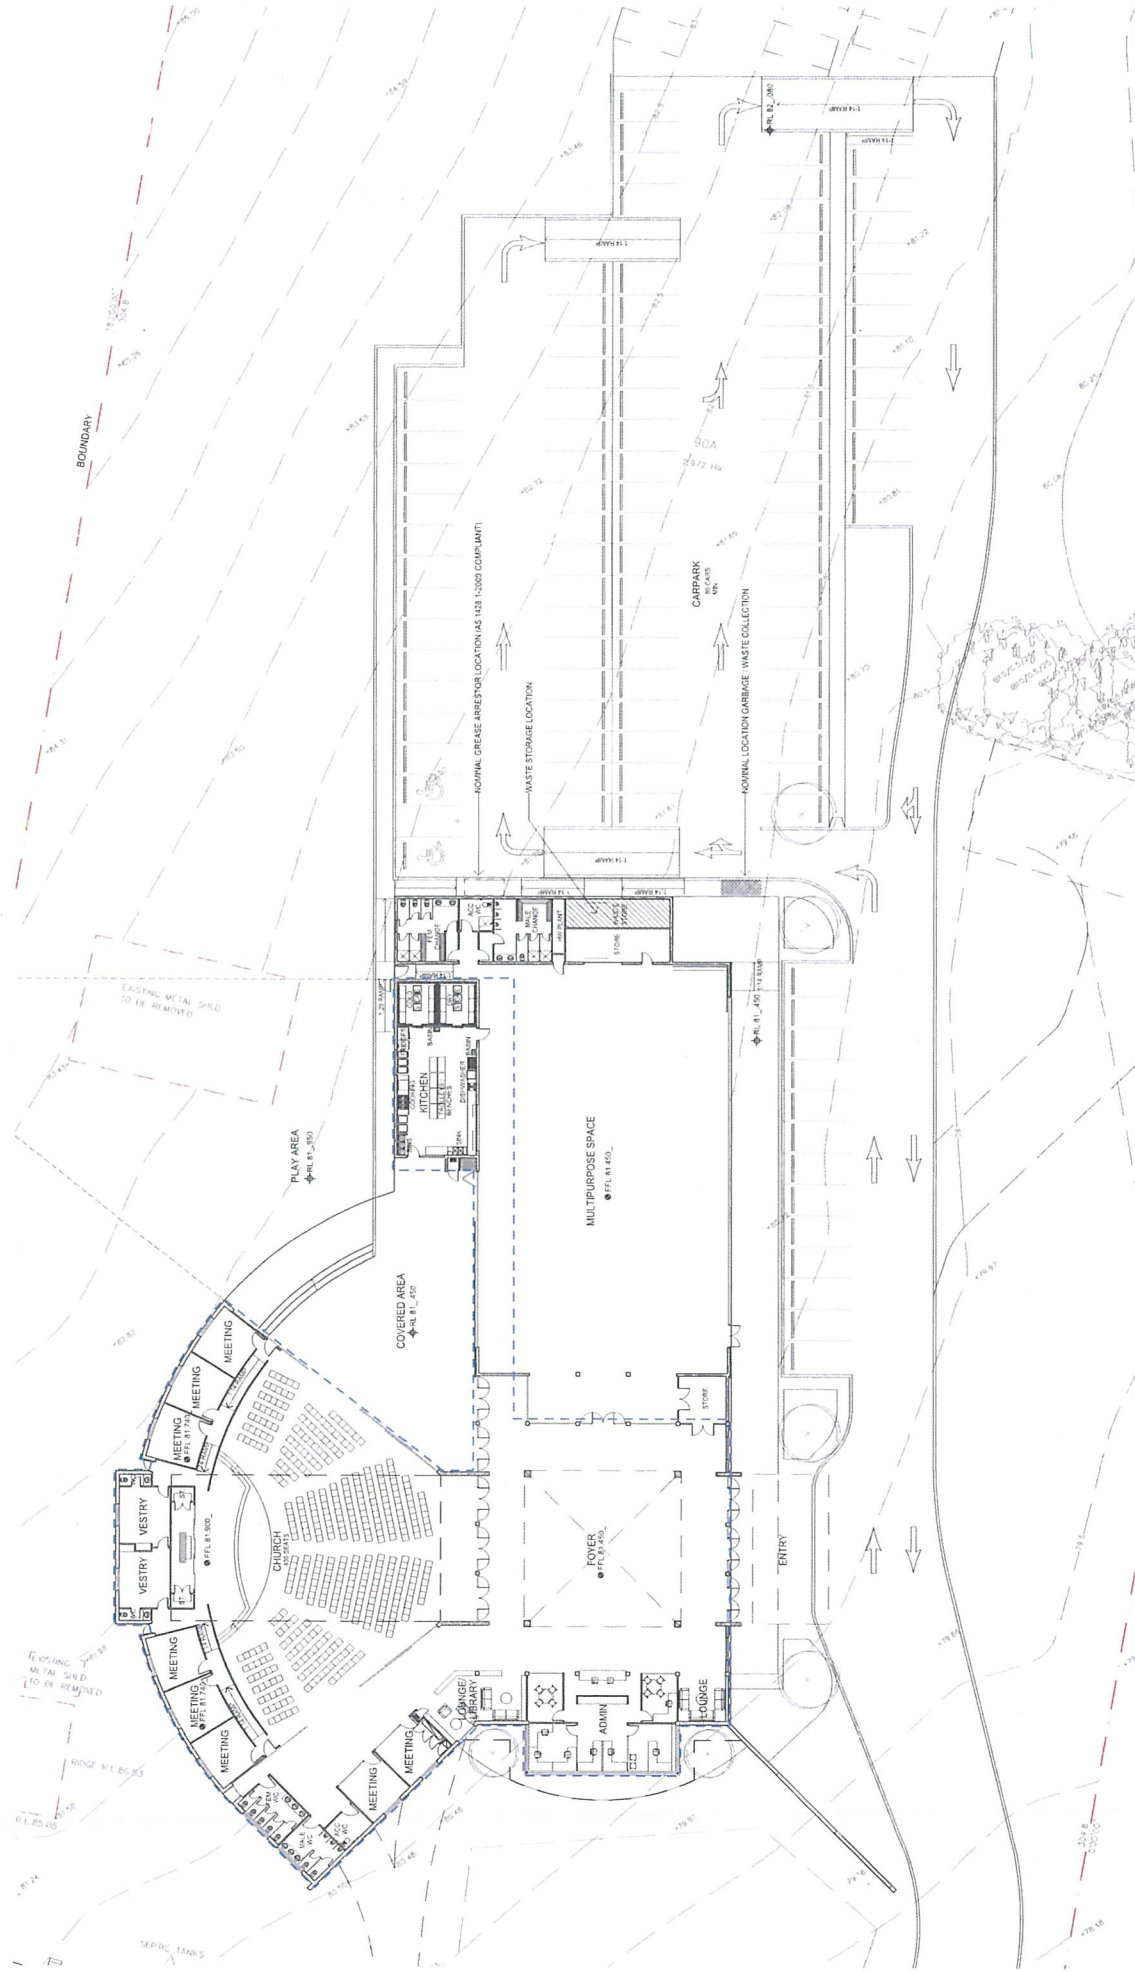

Drawn By
GROUND FLOOR PLAN

PRELIMINARY
IN PROGRESS


Notes
- CONTOURS DEMONSTRATE EXISTING CONDITIONS ACCORDING TO SURVEY.
- STAGE 1 WORKS

Issue	Date	Description
1	12/07/2018	DA Query Response
2	28/07/2018	DA Query Response
3	08/08/2017	Issued for DA
4	08/08/2017	Issued for DA

Project Client
BETHEL MAR THOMA
1807 Tully Drive HORSELEY PARK
NSW 2164
BY BETHEL MAR THOMA CHURCH

Author
NBRS+PARTNERS
Level 3, 4 Glen Street, Miesse Point, NSW 2051 Australia
P.O. Box 100, Miesse Point, NSW 2051 Australia
architect@nbps.com.au
CAD file: P:\3p-141013-141014\miesse\2018\2018



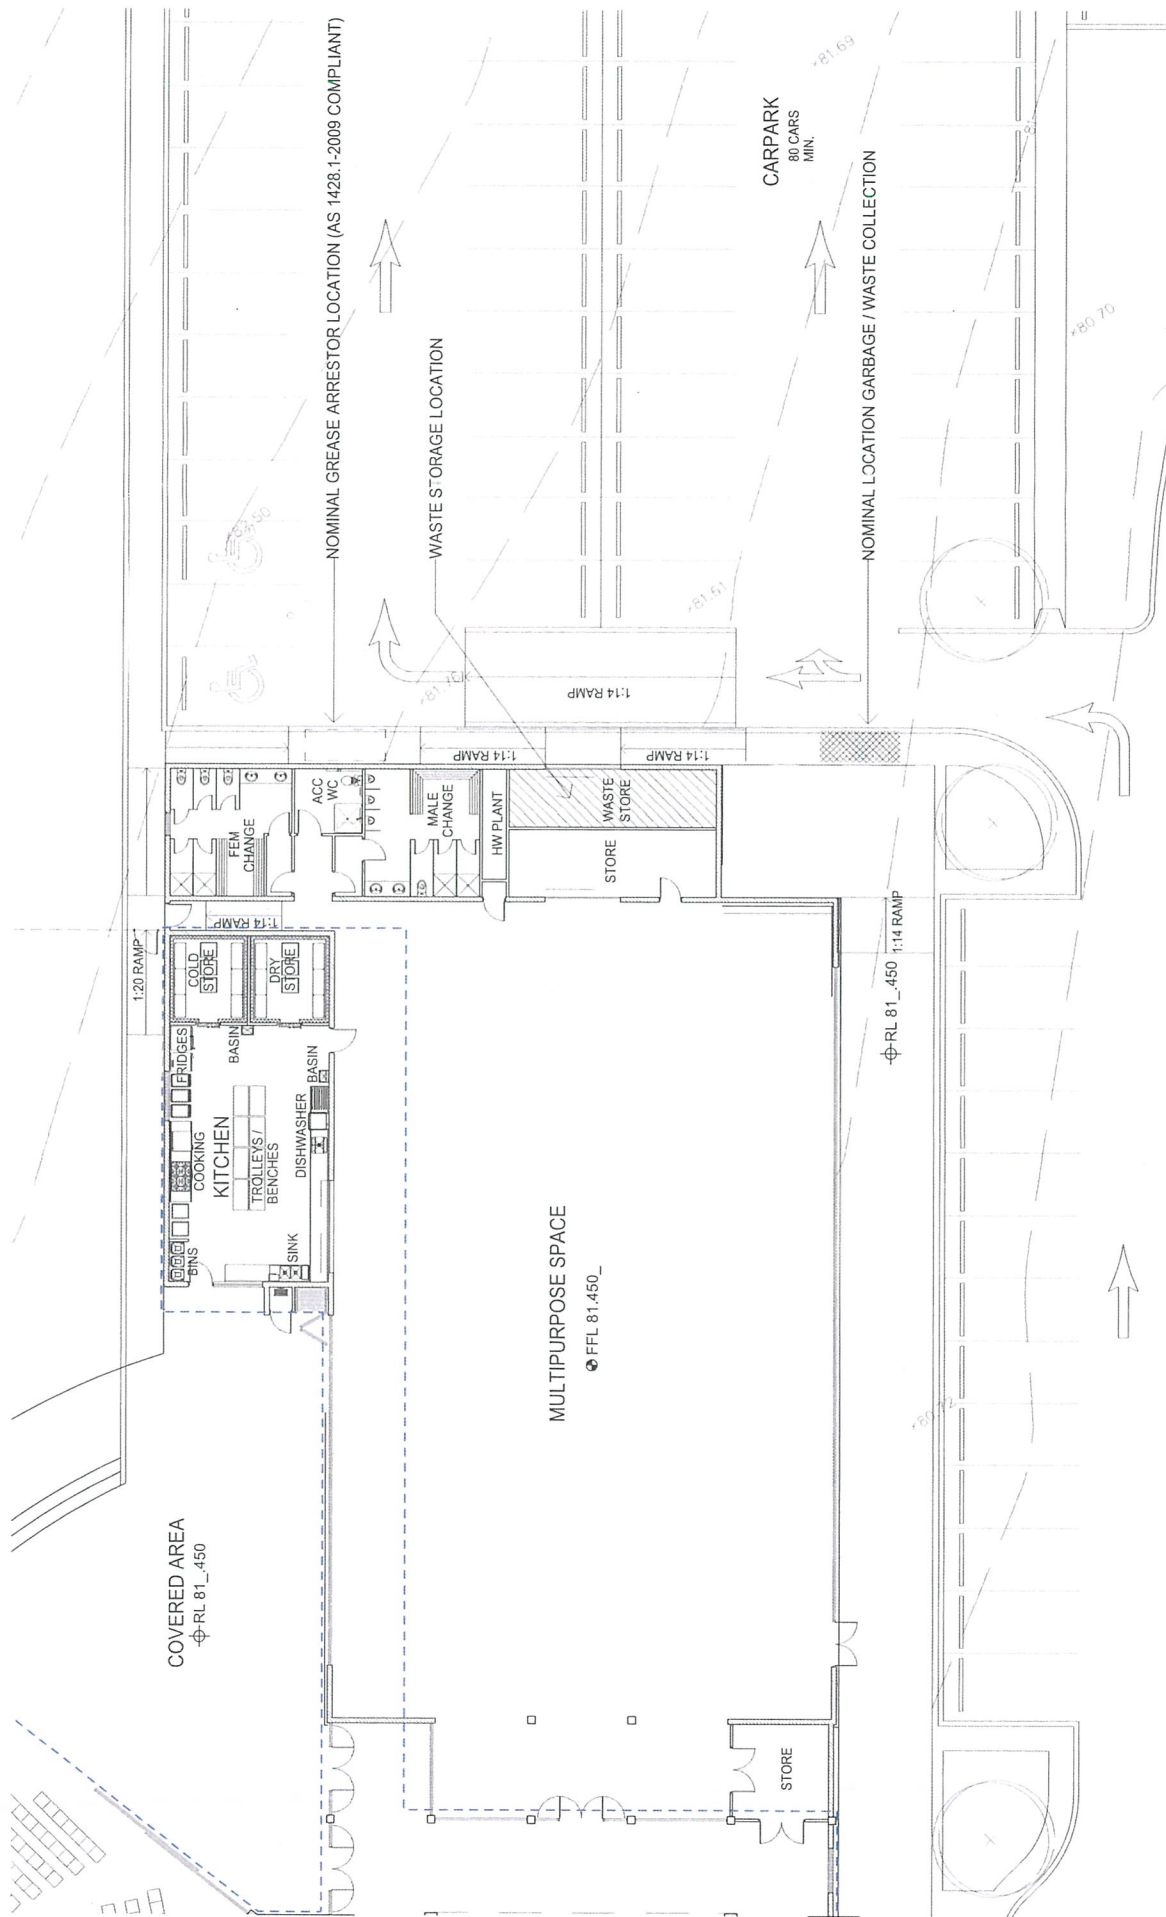

Issue

No.	Date	Description	Check
1	08/02/2017	Final Design	DP

Notes

- CONTOURS ELUSTRATE EXISTING CONDITION ACCORDING TO SURVEY
- STAGE 1 WORKS

Any form of reproduction of this drawing is a breach of the copyright of NBRS+PARTNERS. No part of this drawing may be reproduced without the written permission of NBRS+PARTNERS. This drawing is for the use of the client only and is not to be used for any other purpose. The client acknowledges that the use of this drawing for any other purpose is at their own risk.

Project Title
GROUND FLOOR PLAN - KITCHEN LAYOUT

Project Client
BETHEL MATHOMIA

Project Location
1650 The Valley Drive, HORSLEY PARK NSW 2164

Project Manager
BETHEL MATHOMIA CHURCH

Architect
NBRS+PARTNERS

Level
Level 3, 4 Glen Street, Maitland NSW 2061 Australia

Website
www.nbrs.com.au

Phone
040 111 1111

Scale
1:100 @ A1

Date
08/02/2017

Drawing Reference
14013-DA101-B