

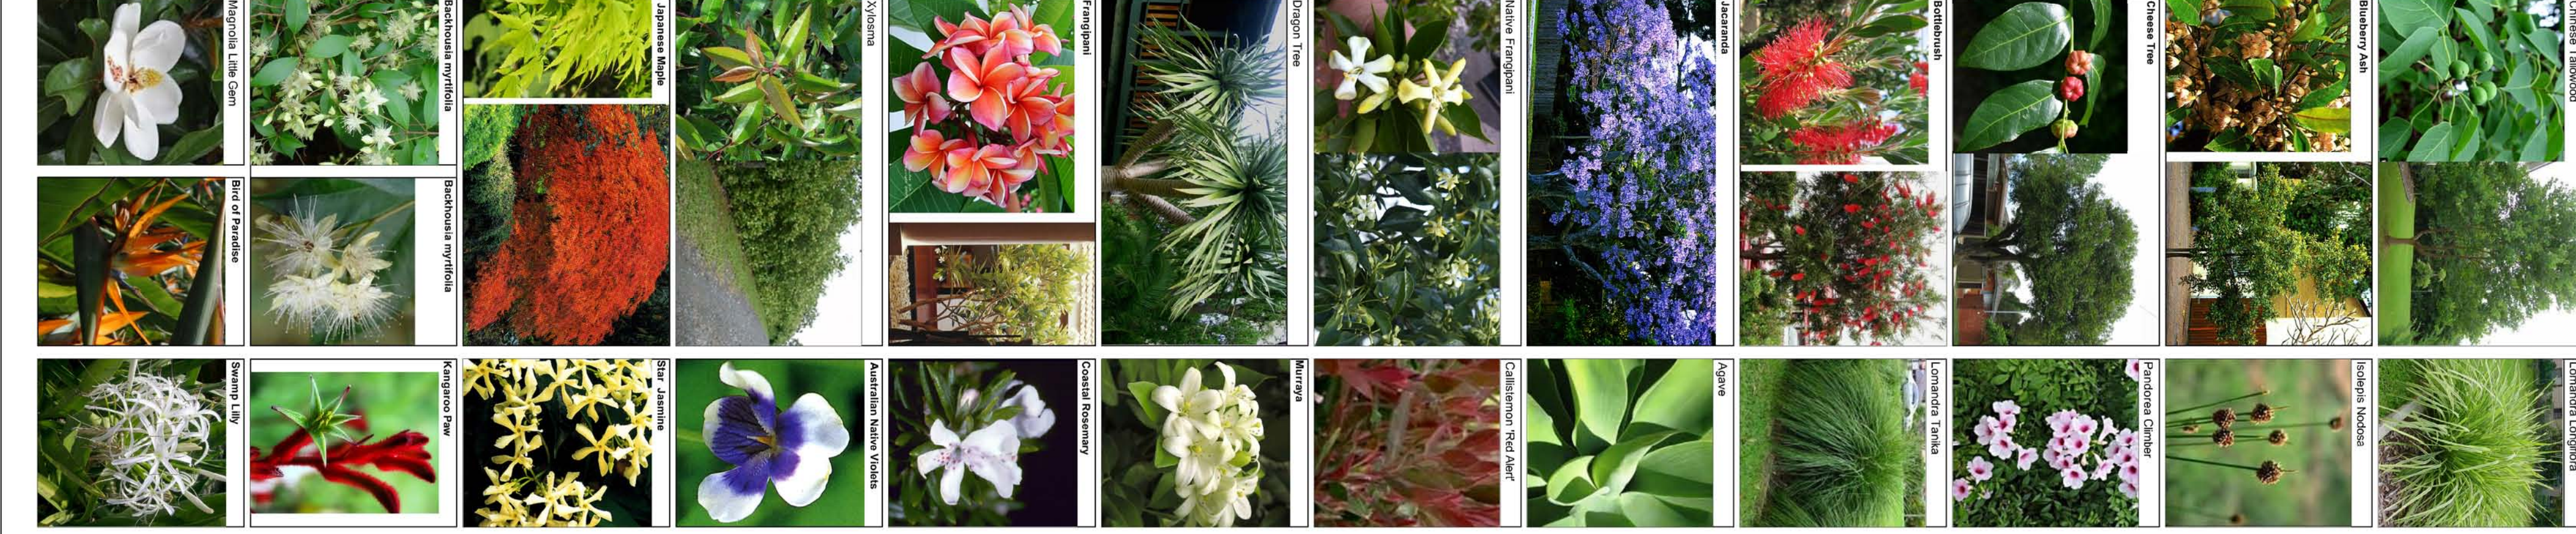


Landscape Site Plan 1:100 @ A1

Scale 1:100 @ A1

 

Legend

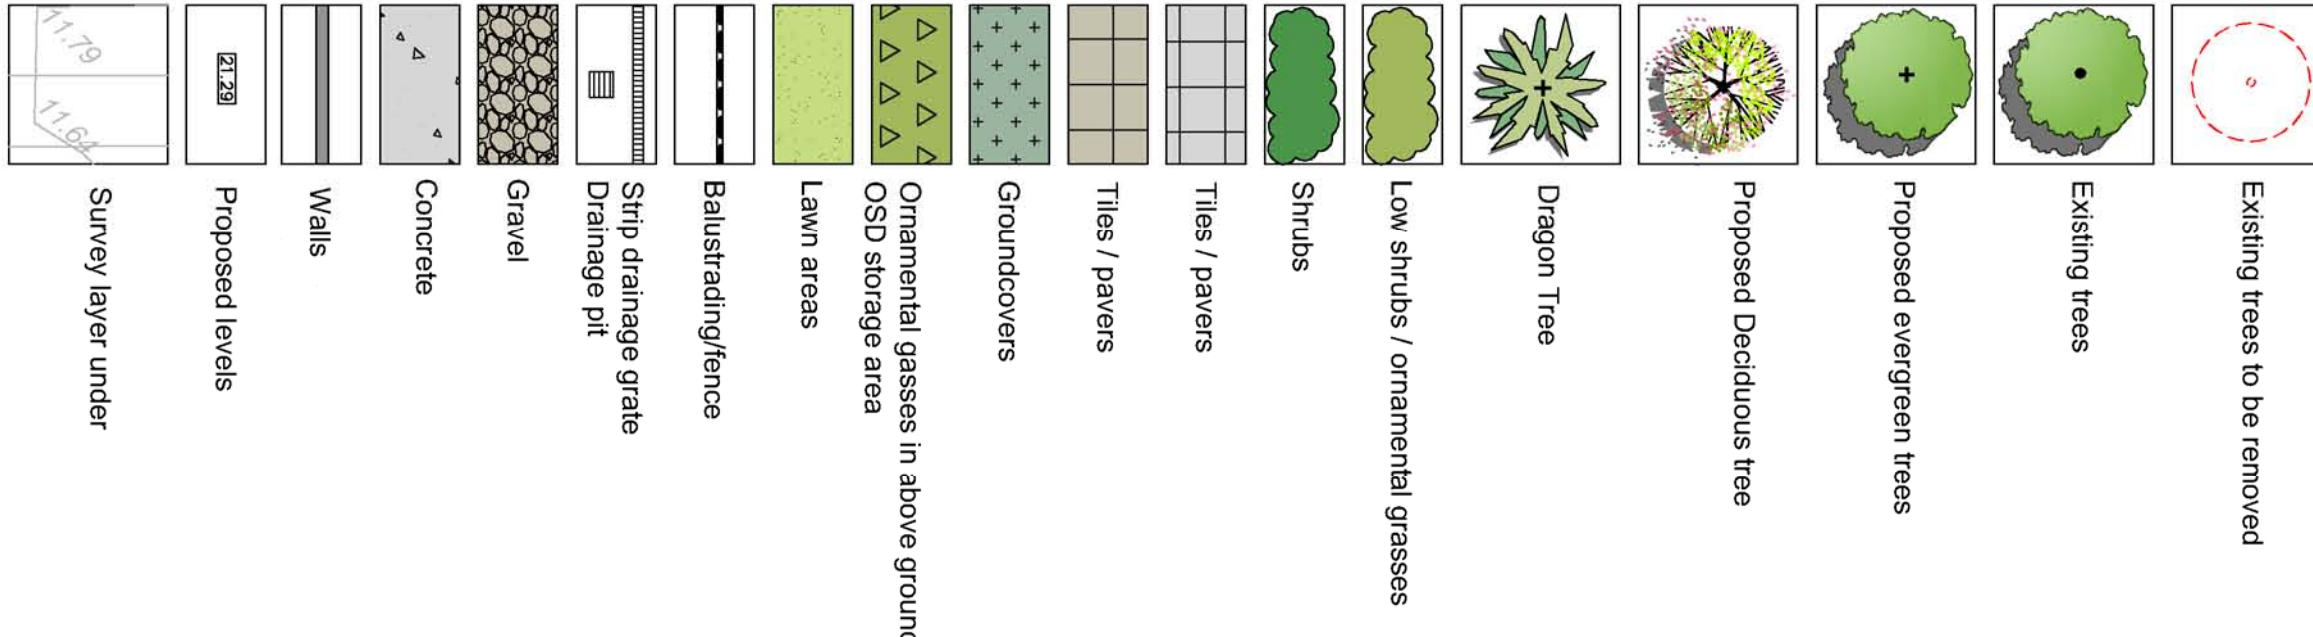

PAUL SCRIVENER
LANDSCAPE ARCHITECTURE

PO Box 813 Newport NSW 2106

Phone: 02 9907 8001
www.paulscrivener-design.com
Email: paul@paulscrivener-design.com

PROJECT: RESIDENTIAL DEVELOPMENT @
DANKSTOWN

DWG: LANDSCAPE PLAN
DATE: 23/03/2016
JOB REF: 15/1821
ISSUE: B

SCALE: 1:100 @ A1
SHEET NO: 1 OF 2

