


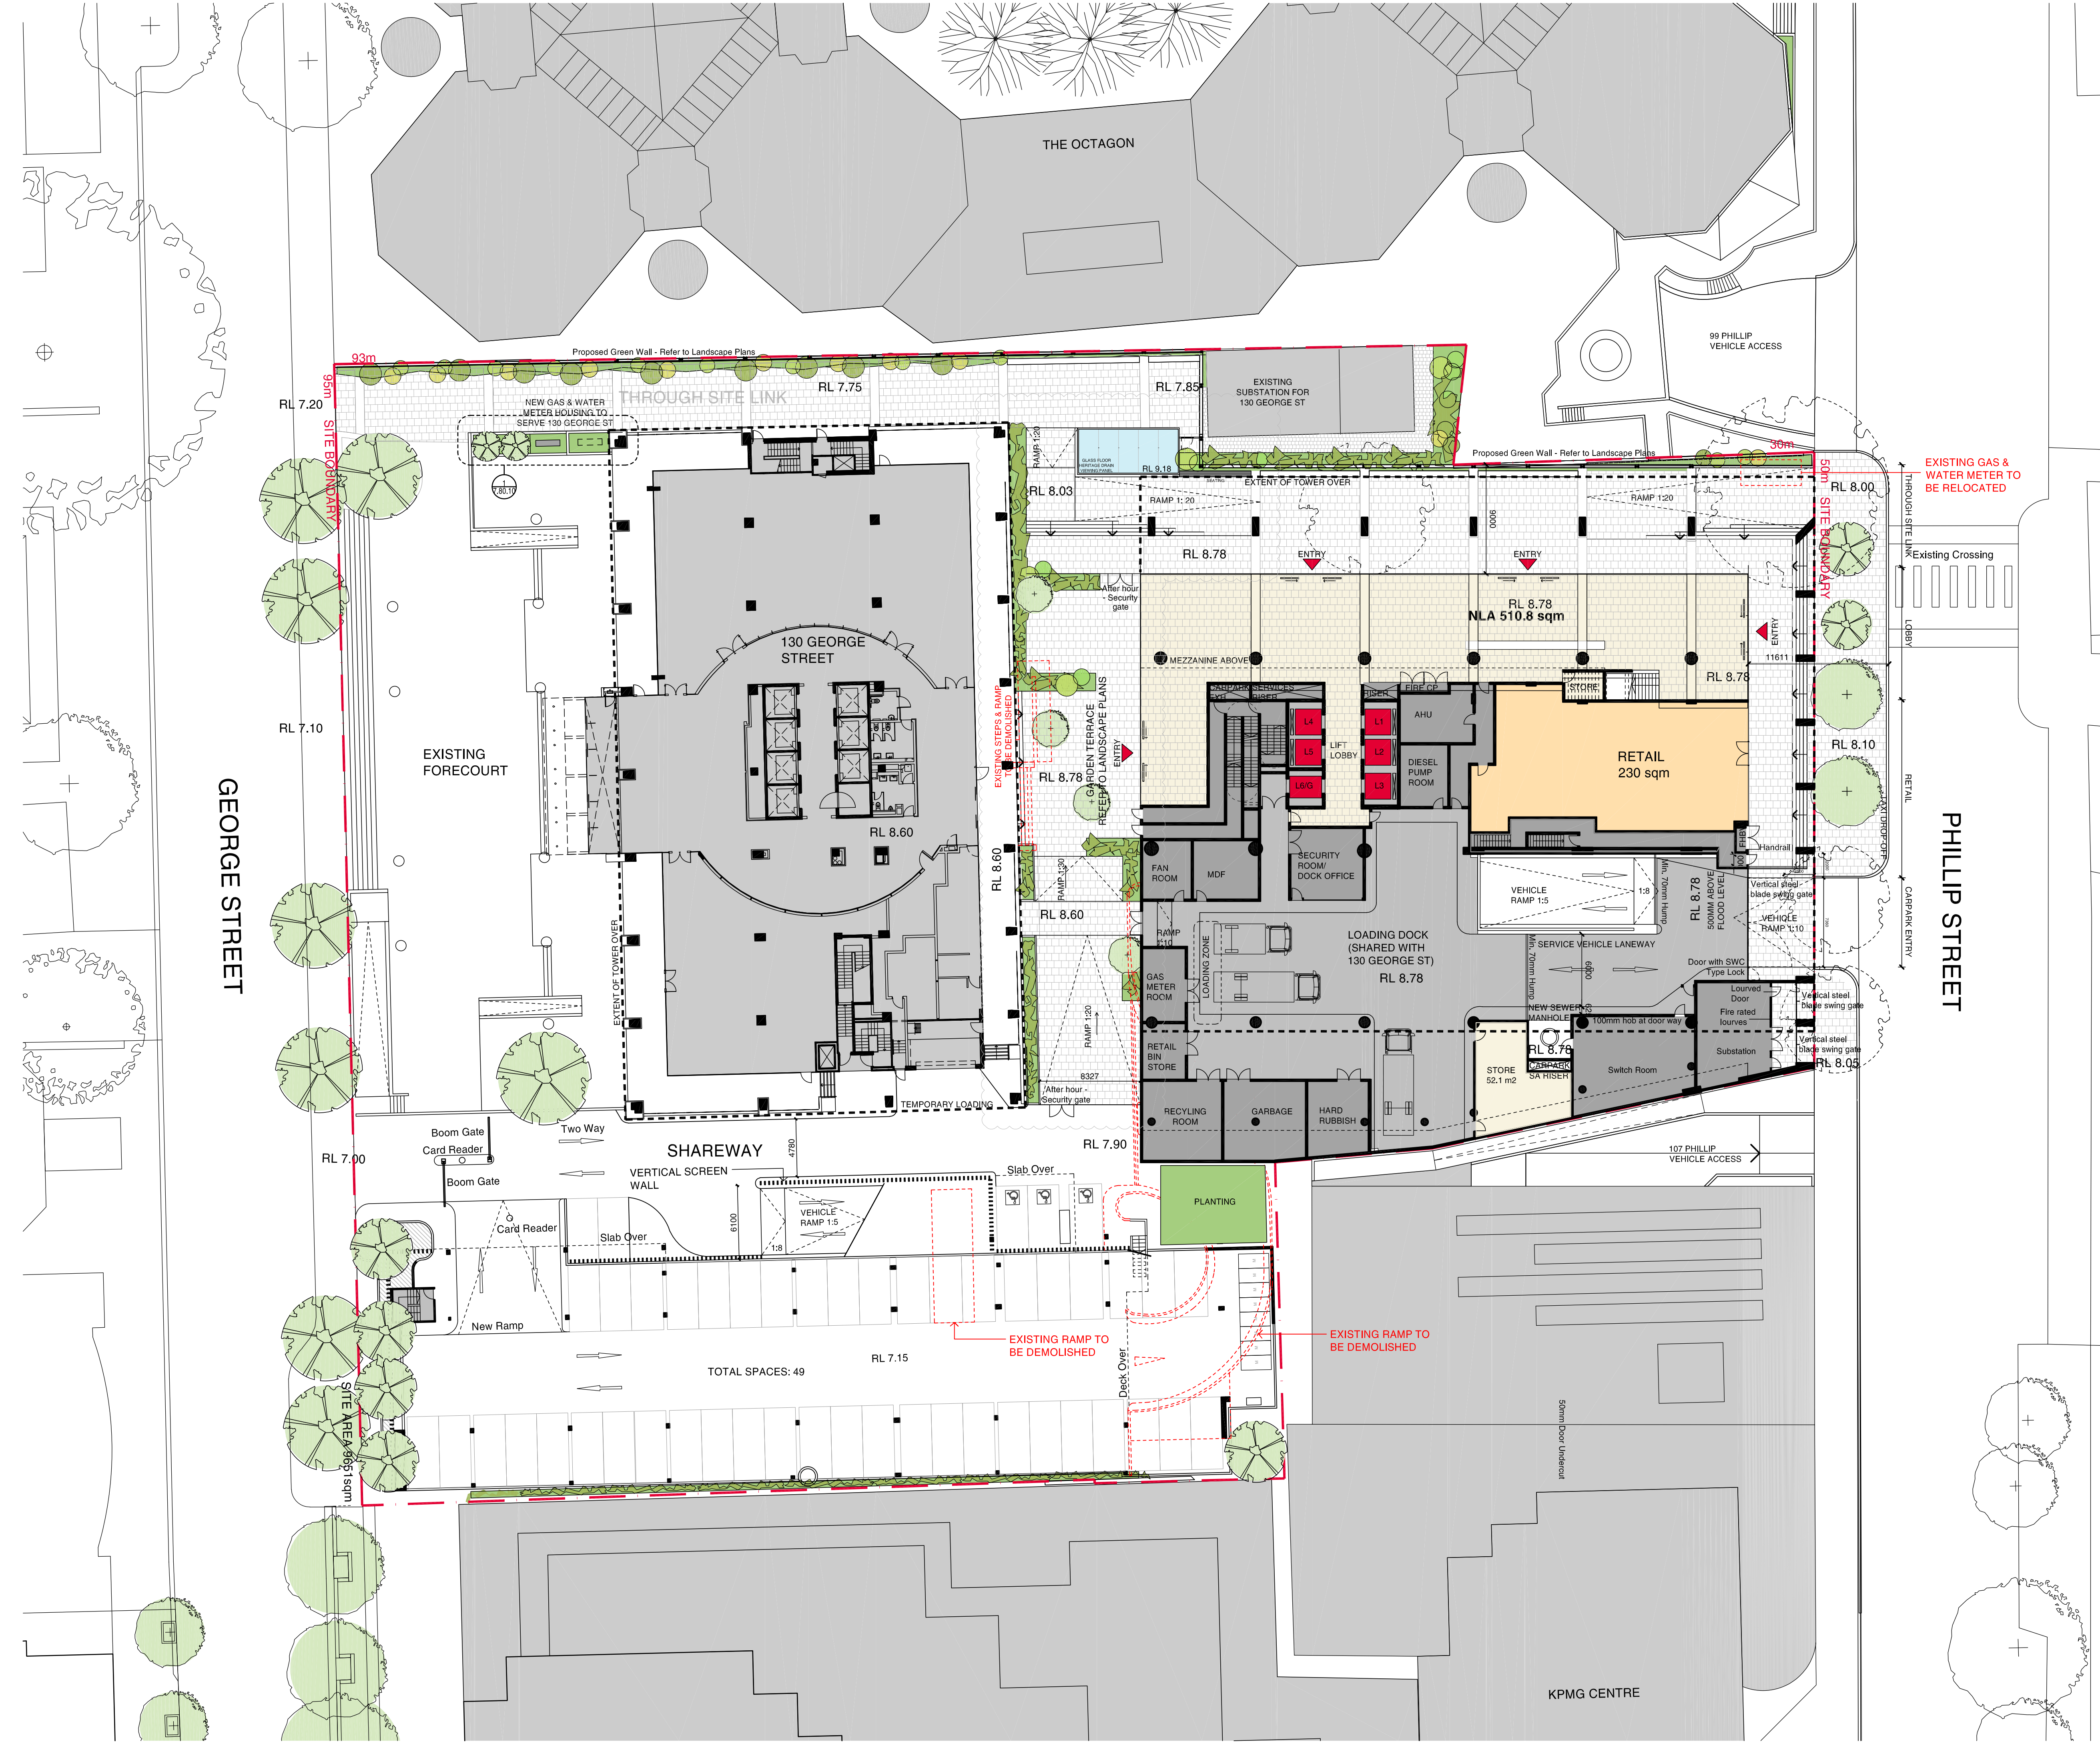

Check all dimensions and site conditions prior to commencement of any work, the purchase or ordering of any materials, fittings, plant, services or equipment and the preparation of shop drawings and/or the fabrication of any components.

All drawings to be read in conjunction with all architectural documents and all other consultants documents.

Do not scale drawings - refer to figured dimensions only. Any discrepancies shall immediately be referred to the architect for clarification.

All drawings may not be reproduced or distributed without prior permission from the architect.

- Proposed shrubs
- Proposed tree
- Existing tree to be retained
- Existing tree to be removed

Revision Summary:				

PRELIMINARY NOT FOR CONSTRUCTION

M	27.05.16	DA Issue	JC	BD
L	10.05.16	For Information	NK	BD
K	03.05.16	For Information	NK	BD
J	02.05.16	Issued For DA	NK	BD
I	21.04.16	Issued For DA	NK	BD
H	14.04.16	Issued For DA	NK	BD
G	07.04.16	DA Issue	NK	BD
F	22.02.16	DA Issue	FLB	BD
D	04.02.16	For Information	FLB	BD
C	28.01.16	For Information	FLB	BD
B	21.01.16	For Information	FLB	BD
A	15.01.16	For Information	DH	BD
Revision Date	Description	Initial	Checked	

105 Phillip Street
& 130 George Street
Parramatta



Ground Floor Plan

Scale	1:250 @ A1, 1:500 @ A3
Drawn	DH
Project No.	S11772
Status	For Information
Plot Date	27/5/2016 2:28:20 PM

Plot File S:\11700-11799\s11772_dexus_105phillipstparamatta\p_phillipst...
Drawing No. lower\70_Card\Plots\DA_105_Phillip Street\A03.000_DACM_IM [Revision]

A03.000_DACM_[M]

Melbourne 1 Nicholson Street
Melbourne VIC 3000 Australia
T 03 8664 6200 F 03 8664 6300
email melb@batessmart.com.au
http://www.batessmart.com.au

Sydney 43 Brisbane Street
Surry Hills NSW 2010 Australia
T 02 8354 5100 F 02 8354 5199
email syd@batessmart.com.au
http://www.batessmart.com.au

Bates Smart Architects Pty Ltd ABN 68 094 740 986

BATESSMART