


STREETSCAPE ANALYSIS @1:300

FOR DA PURPOSES ONLY
NOT FOR CONSTRUCTION
DA

Drawing Original Size A3	26/07/2016	FOR COUNCIL LETTER
	26/06/2016	FOR COUNCIL LETTER
	26/05/2016	FOR COUNCIL LETTER
	26/04/2016	FOR DA
Issue	Date	Description

© COPYRIGHT
DO NOT SCALE DWGS. USE DIMENSIONS ONLY. REFER ANY DISCREPANCIES TO ARCHITECT PRIOR TO CONSTRUCTION.
THESE DRAWINGS ARE SUBJECT TO COPYRIGHT.

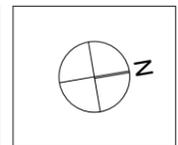

ACCESS:
ACCESS SOLUTIONS
a: PO Box 282, Hamilton NSW 2303
t: 0411 624 183
QUANTITY SURVEY:
QPCAC
t: 02 9638 5522
a: Suite 1, Level 3 1C Grand Avenue, Rozelle
e: George Awad (George@capital-qpc.com.au)

TRAFFIC:
APEX ENGINEER
t: 02 8056 5500
a: 104-113/7635
w: APEX Engineers
[info@apexengineers.com.au]
BASIX:
Sustainable Thermal Solutions
t: 0420 312 721
e: bicero37@bigpond.com

ACOUSTIC:
TAA CONSULTING
t: 02 8056 5500
a: 82 Mulhally Rd, Yagoona NSW 2199
t: 0411 778 799
GEO-TECHNICAL:
geo-environmental
a: 82 Bridge St, Lane Cove NSW 2086
t: 02 8954 6045
e: info@geo-environmental.com.au

HYDRAULIC:
TAA CONSULTING
a: 82 Mulhally Rd, Yagoona NSW 2199
t: 0411 778 799
LANDSCAPING:
Concept
Suite 101, 508 Miller Street, Cammeray NSW 2062
t: 02 9922 5312
e: rob@concept.net.au

SCA:
Building Certificates Australia Pty Ltd
e: Mardros@bcaustralia.net.au
t: 8014 7720
WASTE MANAGEMENT:
Ghazi Al Ali Architect
a: 9-13 Rodney Rd, Strathfield, NSW 2135
t: 02 8065 1544
e: office@ghazia.com

PLANNING:
WILLANA & ASSOCIATES
a: PO BOX 170, Randwick NSW 2031
e: suarbanding@willana.com.au
t: 8999 6800
a: www.willana.com.au
Arborist:
Horticultural Resources Group
t: 0410 755 338
e: Victor.Molyneux@horticulturalresources.com.au


ARCHITECT:
GHAZI AL ALI ARCHITECT PVT LTD
T: +612 8065 1544 | E: office@ghazia.com
a: 9-13 Rodney Rd, Strathfield, NSW 2135
LEVEL 2, UNIT 2, 14 RAILWAY PARADE, BURWOOD NSW 2134

PROJECT: 39- 41 Chertsey Ave, Bankstown	CLIENT: MAISAN GROUP Pty Ltd
SCALE: 1:300	DATE: 26/07/2016
CAD FILE NUMBER:	APPROVED:
DRAWN BY: MJ	CHECKED 1: JU
CHECKED 2: GA	


DRAWING NAME: STREETSCAPE ANALYSIS	PROJECT NUMBER: 09.15
DRAWING NUMBER: DA	ISSUE: D
A1150	



EAST ELEVATION @1:200

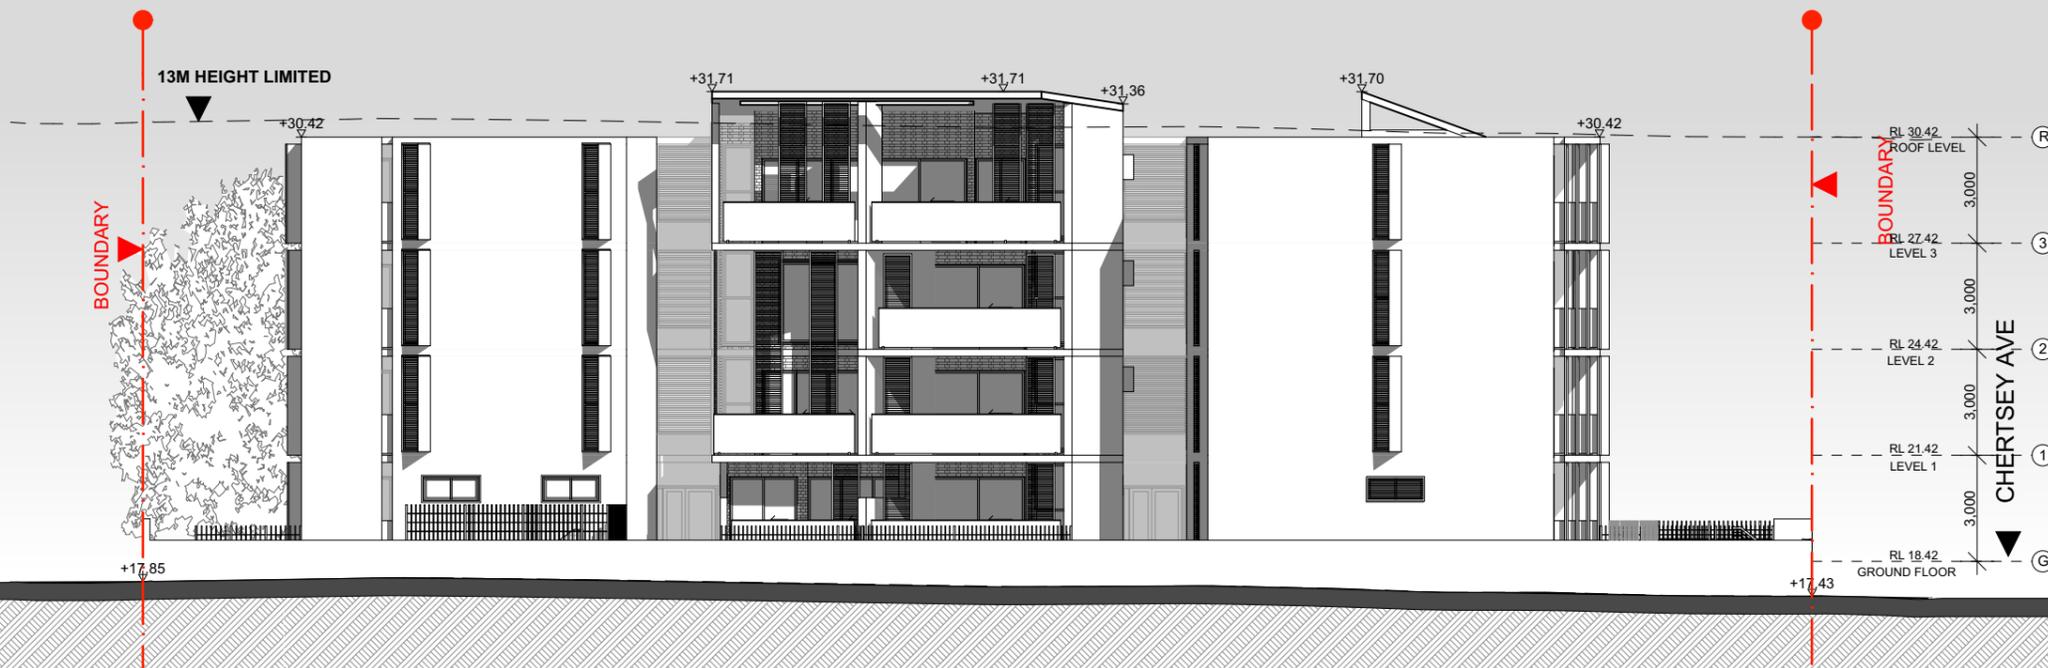


WEST ELEVATION @1:200

 

FOR DA PURPOSES ONLY NOT FOR CONSTRUCTION		A3	
26/07/2016	FOR COUNCIL LETTER	26/07/2016	FOR COUNCIL LETTER
26/07/2016	FOR COUNCIL LETTER	26/07/2016	FOR COUNCIL LETTER
26/07/2016	FOR DA	26/07/2016	FOR DA
Issue	Date	Issue	Date

© COPYRIGHT
DO NOT SCALE DWGS. USE DIMENSIONS ONLY. REFER ANY DISCREPANCIES TO ARCHITECT PRIOR TO CONSTRUCTION.
THESE DRAWINGS ARE SUBJECT TO COPYRIGHT.

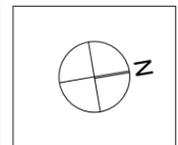

ACCESS:
ACCESS SOLUTIONS
a: PO Box 232, Hamilton NSW 2303
t: 0411 624 183

QUANTITY SURVEY:
QPCAC
a: 02 9638 5522
a: Suite 1, Level 3 1C Grand Avenue, Rozelle
e: George Awad (George@capital-qpc.com.au)

TRAFFIC:
APEX ENGINEER
t: 0411 613 7635
w: APEX Engineers
[info@apexengineers.com.au]

BASIX:
Sustainable Thermal Solutions
t: 0420 312 721
e: tico27@bigpond.com

ACOUSTIC:
Acoustic Consulting Engineers
a: 82 Midway Rd, Yagoona NSW 2199
t: 02 8056 5500
e: Dan.Damp@acousticconsulting.com.au

GEOTECHNICAL:
geo-environmental
a: 82 Bridge St, Lane Cove NSW 2096
t: 02 8954 6045
e: info@geo-environmental.com.au

HYDRAULIC:
TAA CONSULTING
a: 82 Midway Rd, Yagoona NSW 2199
t: 0411 778 799

LANDSCAPING:
Concept
a: Suite 101, 508 Miller Street, Cammeray NSW 2062
t: 02 9922 5312
e: rob@concept.net.au

SCA:
Building Certificates Australia Pty Ltd
e: Mardros@bcaustralia.net.au
t: 8014 7720
w: www.willana.com.au

WASTE MANAGEMENT:
Ghazi Al Ali Architect
a: 9-13 Rodmyre Rd, Strathfield, NSW 2135
t: 02 8065 1544
e: office@ghazia.com

PLANNING:
WILLANA & ASSOCIATES
a: PO BOX 170, Randwick NSW 2031
e: suat@willana.com.au
t: 8999 6800
w: www.willana.com.au

Arborist:
Horticultural Resources Group
t: 0410 755 338
e: Victor.Molynaux@hrtgroup.com.au
[victormolynaux@hotmail.com]



PROJECT: 39- 41 Chertsey Ave, Bankstown		DRAWING NAME: ELEVATIONS	
CLIENT: MAISAN GROUP Pty Ltd		PROJECT NUMBER: 09.15	
SCALE: 1:200	DATE: 26/07/2016	CAD FILE NUMBER:	ISSUE: D
DRAWN BY: MJ	CHECKED 1: JU	CHECKED 2: GA	APPROVED:


DRAWING NUMBER: DA	DRAWING NUMBER: A1500
------------------------------	---------------------------------



SOUTH ELEVATION @1:200




NORTH ELEVATION @1:200

 

FOR DA PURPOSES ONLY NOT FOR CONSTRUCTION		A3	
26/07/2016	FOR COUNCIL LETTER	26/06/2016	FOR COUNCIL LETTER
26/06/2016	FOR COUNCIL LETTER	26/06/2016	FOR COUNCIL LETTER
26/06/2016	FOR DA		
Issue	Date	Description	

© COPYRIGHT
DO NOT SCALE DWGS. USE DIMENSIONS ONLY. REFER ANY DISCREPANCIES TO ARCHITECT PRIOR TO CONSTRUCTION.
THESE DRAWINGS ARE SUBJECT TO COPYRIGHT.

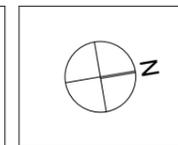

ACCESS:
ACCESS SOLUTIONS
a: PO Box 232, Hamilton NSW 2303
t: 0411 624 183

QUANTITY SURVEY:
QPCAC
a: 02 9638 5522
a: Suite 1, Level 3 1C Grand Avenue, Rosehill
e: George.Awad@capital-qpc.com.au

TRAFFIC:
APEX ENGINEER
t: 041-6137635
w: APEX Engineers
[info@apexengineers.com.au]

BASIX:
Sustainable Thermal Solutions
t: 0420 312 721
e: tcoran7@tsgpond.com

ACOUSTIC:
Acoustic Consulting Engineers
t: 02 8056 5560
w: Dan.Damp@acousticconsulting.com.au

GEOTECHNICAL:
geo-environmental
a: 82 Bridge St, Lane Cove NSW 2066
t: 02 8964 6045
e: info@geo-environmental.com.au

HYDRAULIC:
TAA CONSULTING
a: 82 Mulgrave Rd, Yagoona NSW 2199
t: 0411 778 799

LANDSCAPING:
Concept
a: 101, 508 Miller Street, Cammeray NSW 2062
t: 02 9922 5312
e: info@concept.net.au

BCA:
Building Certificates Australia Pty Ltd
e: Mardros@bcaustralia.net.au
t: 8014 7720
w: www.willana.com.au

WASTE MANAGEMENT:
Ghazi Al Ali Architect
a: 9-13 Rodmyle Rd, Strathfield, NSW 2135
t: 02 8065 1544
e: office@ghazia.com

PLANNING:
WILLANA & ASSOCIATES
a: PO BOX 170, Randwick NSW 2031
e: suzanne@willana.com.au
t: 9399 6500
w: www.willana.com.au

Arborist:
horticultural Resources Group
t: 0410 755 338
e: Victor.Majumdar@horticultural.com.au


ARCHITECT:

GHAZI AL ALI ARCHITECT


T: +612 8065 1544 | E: office@ghazia.com
a: PO BOX 170, Randwick NSW 2031
ACN: 67167131848
LEVEL 2, UNIT 2, 14 RAILWAY PARADE, BURWOOD NSW 2134

PROJECT: 39- 41 Chertsey Ave, Bankstown		DRAWING NAME: ELEVATIONS	
CLIENT: MAISAN GROUP Pty Ltd		PROJECT NUMBER: 09.15	
SCALE: 1:200	DATE: 26/07/2016	CAD FILE NUMBER:	ISSUE: D
DRAWN BY: MJ	CHECKED 1: JU	CHECKED 2: GA	APPROVED:


DRAWING NUMBER: DA	DRAWING NUMBER: A1501
------------------------------	---------------------------------

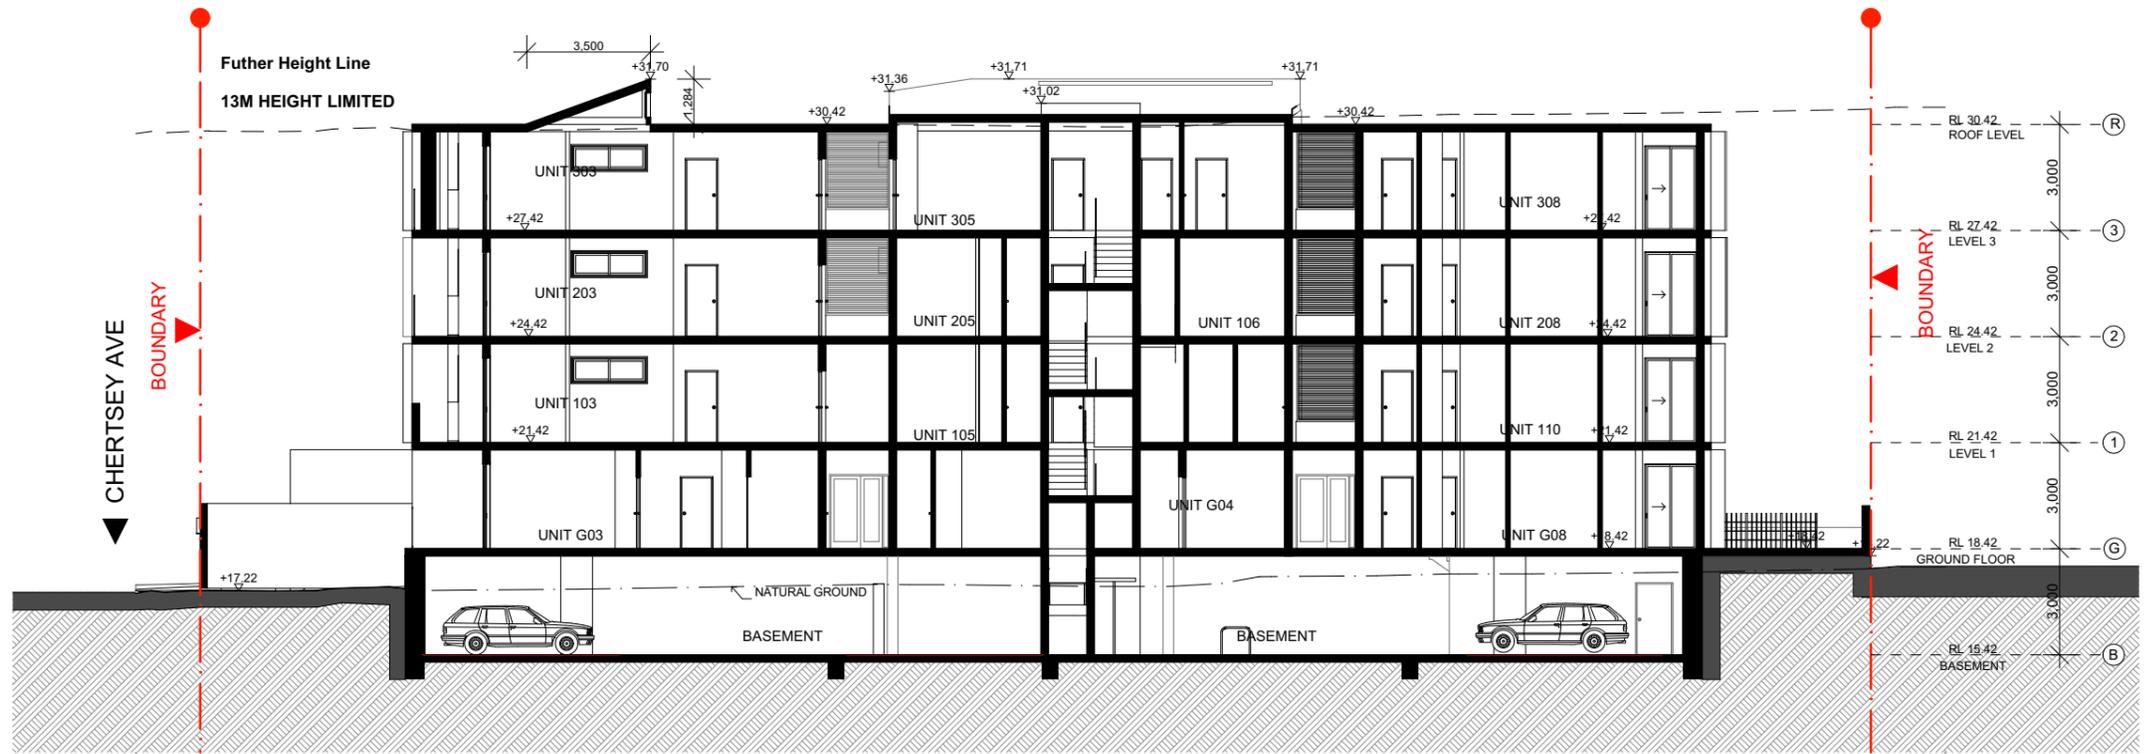

SECTION AA 1@200

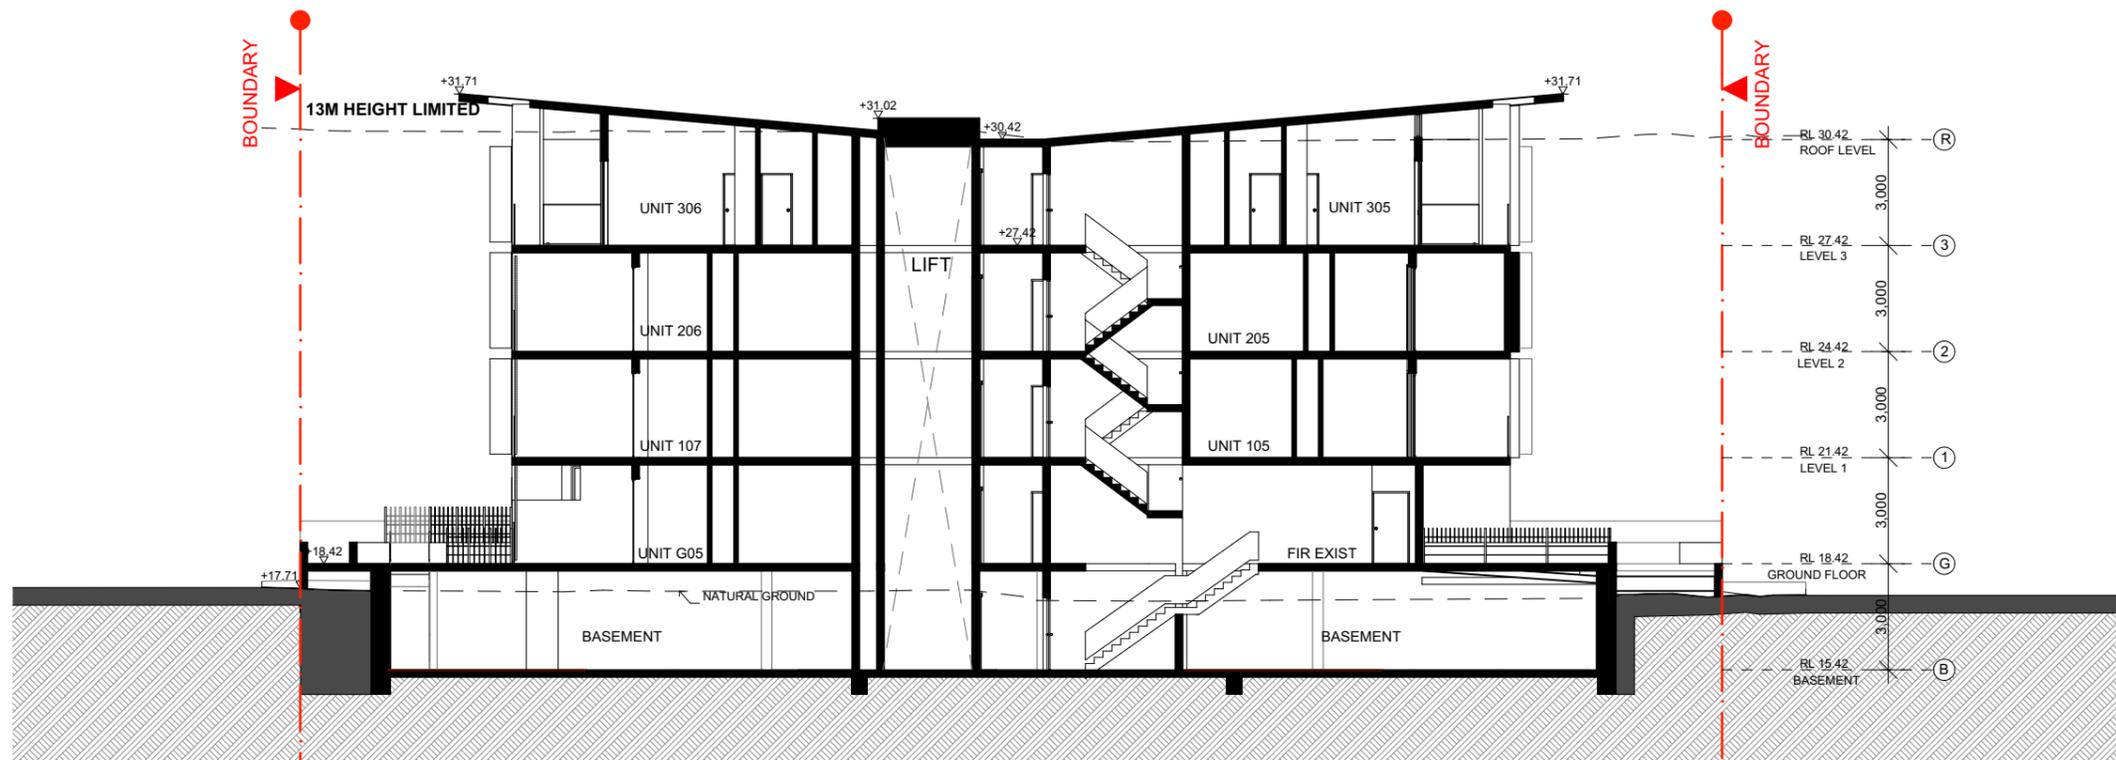


SECTION BB 1@200

 

FOR DA PURPOSES ONLY NOT FOR CONSTRUCTION DA	
Drawing Original Size	A3
FOR COUNCIL LETTER	E
FOR COUNCIL LETTER	D
FOR COUNCIL LETTER	C
FOR COUNCIL LETTER	B
FOR DA	A
Issue	Date

© COPYRIGHT
DO NOT SCALE DWGS. USE DIMENSIONS ONLY. REFER ANY DISCREPANCIES TO ARCHITECT PRIOR TO CONSTRUCTION.
THESE DRAWINGS ARE SUBJECT TO COPYRIGHT.

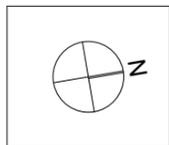

ACCESS:
ACCESS SOLUTIONS
a: PO Box 282, Hamilton NSW 2303
t: 0411 624 183
QUANTITY SURVEY:
QPCAC
t: 02 9638 5522
a: Suite 1, Level 3 1C Grand Avenue, Rozelle
e: George Aouad (George@capital-qpc.com.au)

TRAFFIC:
APEX ENGINEER
t: 02 8056 5500
w: APEX Engineers
[info@apexengineers.com.au]
BASIX:
Sustainable Thermal Solutions
t: 0420 312 721
e: tscor37@sgpsd.com

ACOUSTIC:
Acoustic Consulting Engineers
t: 02 8056 5500
w: Dan Damp@acousticconsulting.com.au
GEO-TECHNICAL:
geo-environmental
a: 82 Bridge St, Lane Cove NSW 2086
t: 02 9564 6045
e: info@geoenvironmental.com.au

HYDRAULIC:
TAA CONSULTING
a: 82 Midway Rd, Yagoona NSW 2199
t: 0411 778 799
LANDSCAPING:
Concept
a: 82 Bridge St, Lane Cove NSW 2086
t: 02 9564 6045
e: info@concept.net.au


BCA:
Building Certificates Australia Pty Ltd
e: Mardros@bcaustralia.net.au
t: 8014 7720
WASTE MANAGEMENT:
Ghazi Al Ali Architect
a: 9-13 Rodmire Rd, Strathfield, NSW 2135
t: 02 8065 1544
e: office@ghazialali.com

PLANNING:
WILLANA & ASSOCIATES
a: PO BOX 170, Randwick NSW 2031
e: suzibaird@willana.com.au
t: 8999 6000
www.willana.com.au
Arborist:
Horticultural Resources Group
t: 0410 755 338
e: Victor Molynskas [victormolynskas@hotmail.com]

ARCHITECT:
GHAZI AL ALI ARCHITECT PVT LTD
T: +612 8065 1544 | E: office@ghazialali.com
a: 9-13 Rodmire Rd, Strathfield, NSW 2135
t: 02 8065 1544
e: office@ghazialali.com

PROJECT:
39- 41 Chertsey Ave, Bankstown
CLIENT:
MAISAN GROUP Pty Ltd
SCALE:
1:200
DATE:
26/07/2016
DRAWN BY:
MJ
CHECKED 1:
JU
CHECKED 2:
GA
APPROVED:

DRAWING NAME
SECTIONS
DRAWING NUMBER
DA
PROJECT NUMBER
A1700
ISSUE
E
DATE
09.15

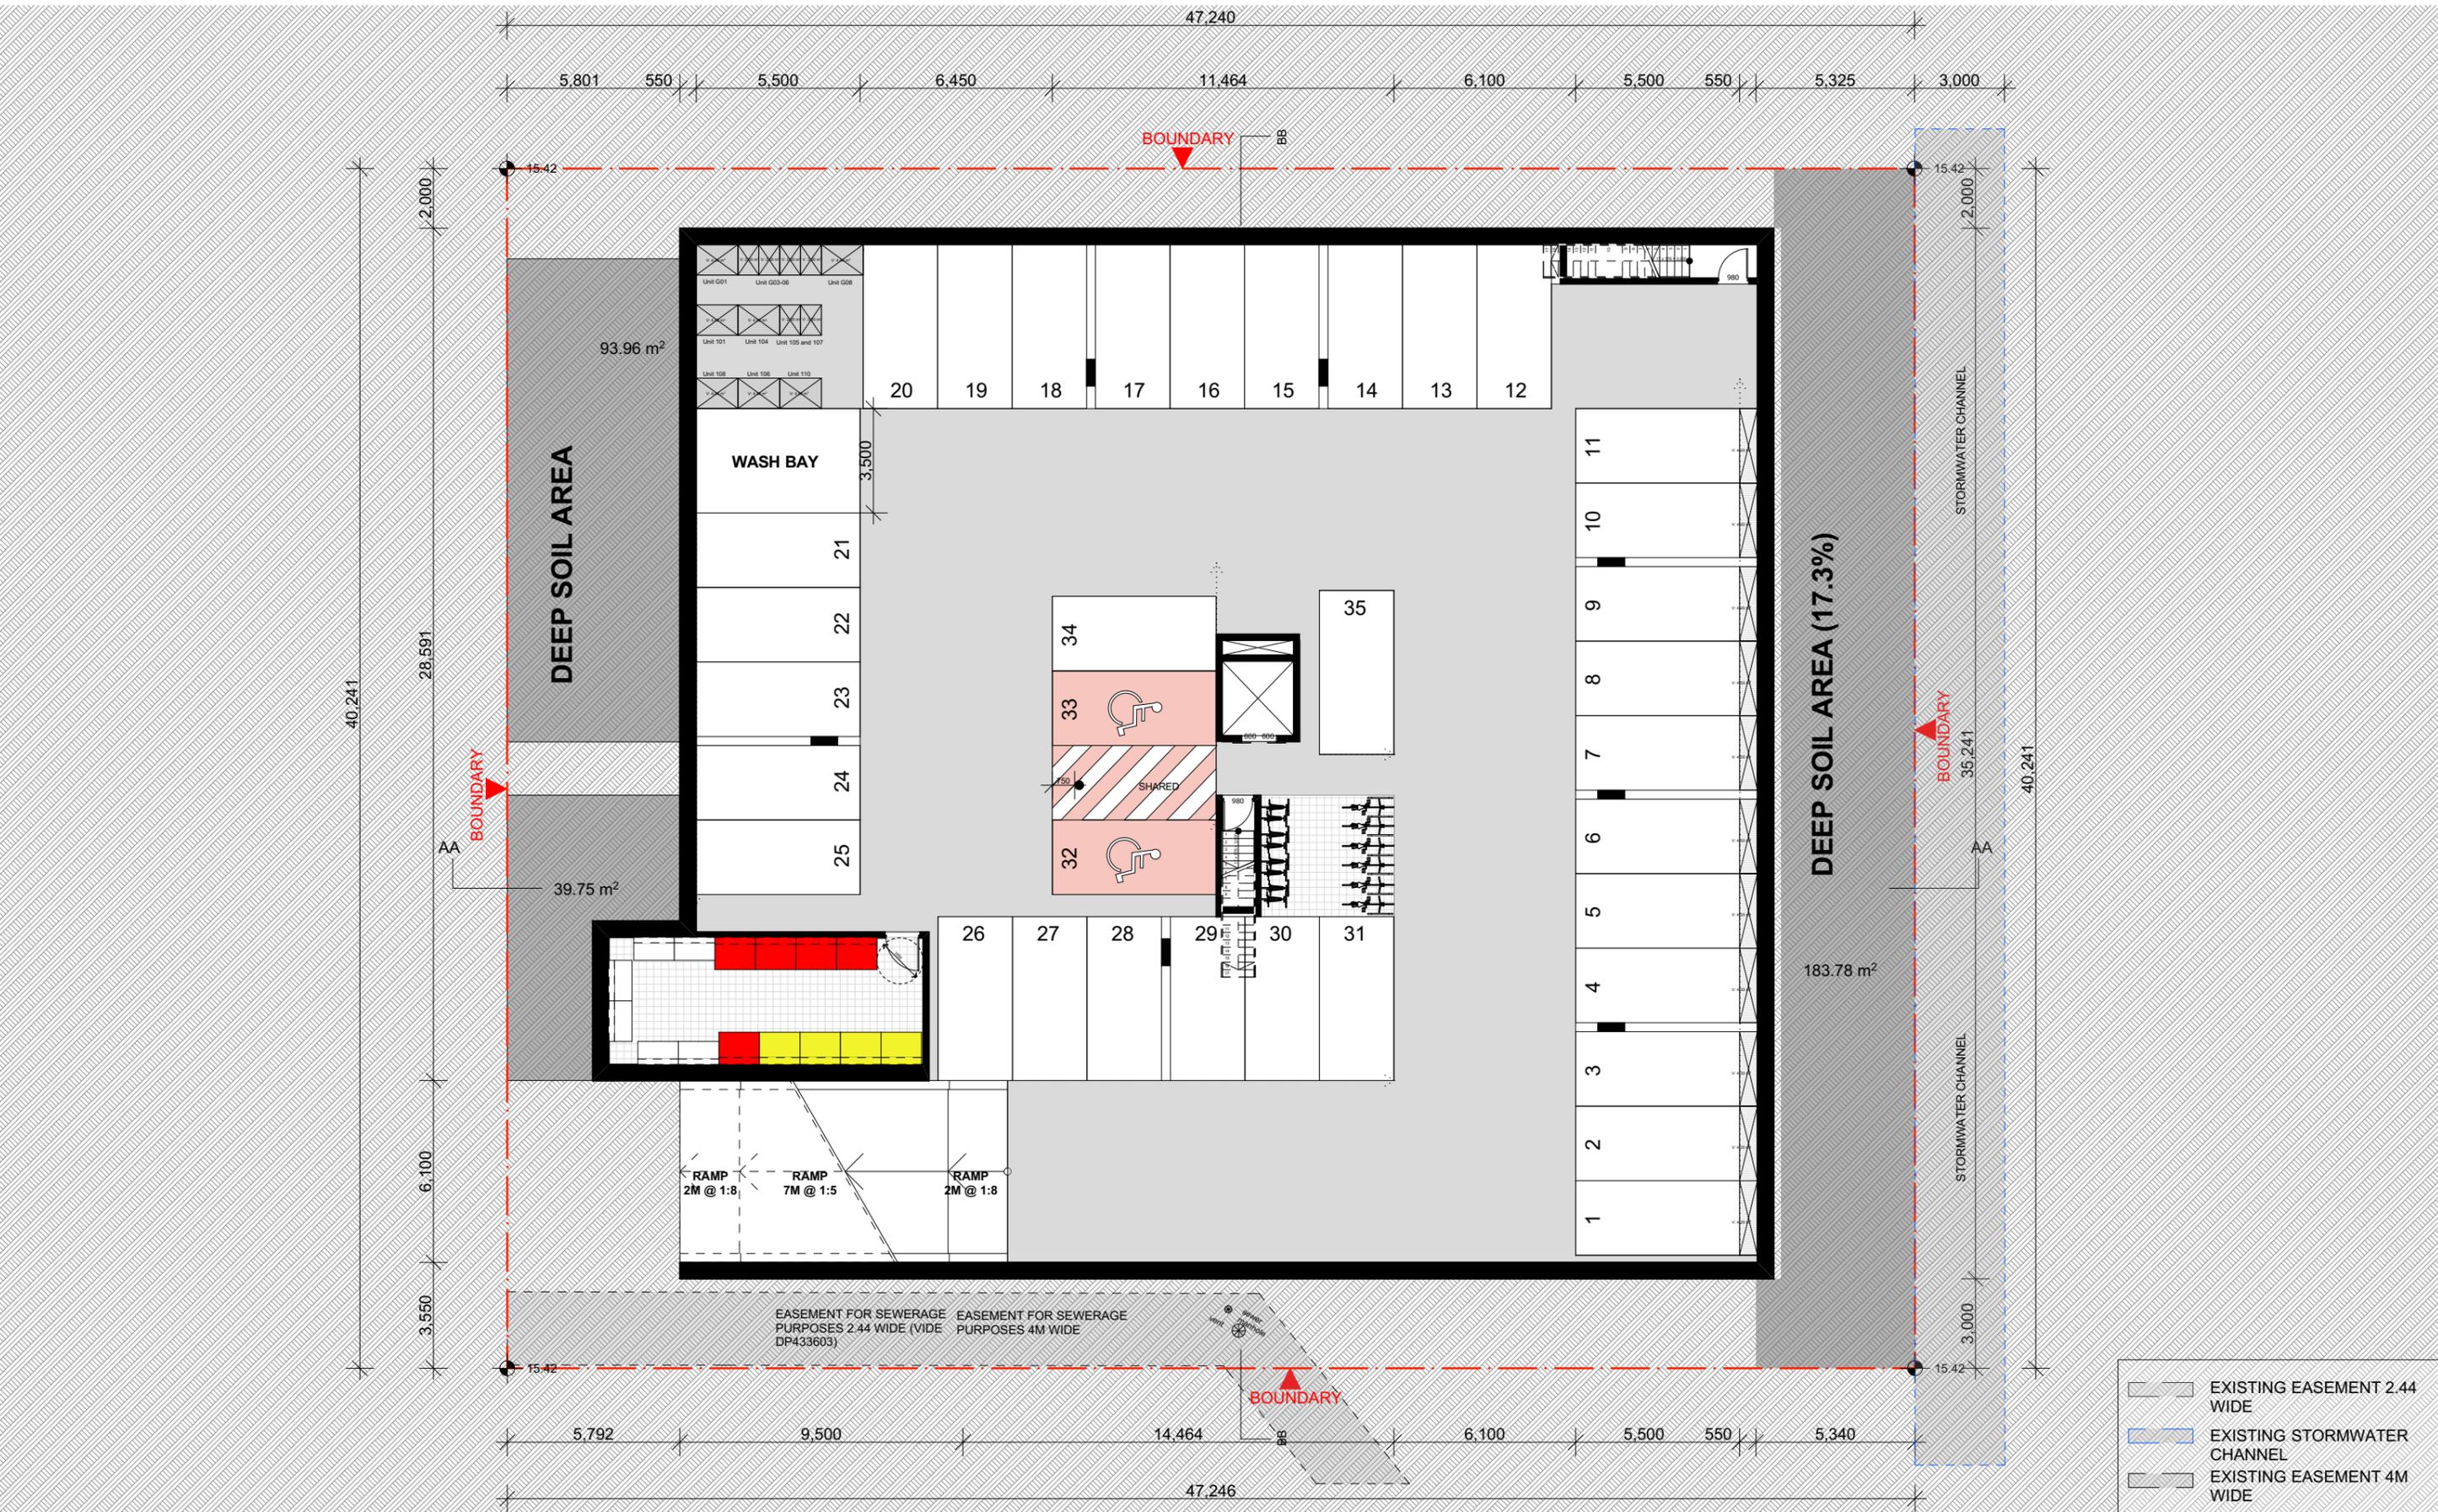


BASEMENT @1:200



FOR DA PURPOSES ONLY NOT FOR CONSTRUCTION DA	
Drawing Original Size	A3
FOR COUNCIL LETTER	E
FOR COUNCIL LETTER	D
FOR COUNCIL LETTER	C
FOR COUNCIL LETTER	B
FOR DA	A
Issue	Date
	Description

© COPYRIGHT
DO NOT SCALE DWGS. USE DIMENSIONS ONLY. REFER ANY DISCREPANCIES TO ARCHITECT PRIOR TO CONSTRUCTION.
THESE DRAWINGS ARE SUBJECT TO COPYRIGHT.

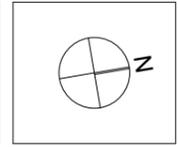

ACCESS:
ACCESS SOLUTIONS
PO Box 232, Hamilton NSW 2303
t: 0411 624 183

QUANTITY SURVEY:
QPCAC
t: 02 9638 5522
a: Suite 1, Level 3 1C Grand Avenue, Rozelle
e: George Aswad (George@capital-qpc.com.au)

TRAFFIC:
APEX ENGINEER
t: 02 8056 5550
w: Apex Engineers
[info@apexengineers.com.au]

BASIX:
Sustainable Thermal Solutions
t: 0420 312 721
e: tcoro7@sgpsand.com

ACOUSTIC:
Acoustic Consulting Engineers
t: 02 8056 5550
e: Dan.Damp@acousticconsulting.com.au

GEOTECHNICAL:
geo-environmental
a: 82 Bridge St, Lane Cove NSW 2086
t: 02 8954 6545
e: info@geo-environmental.com.au

HYDRAULIC:
TAA CONSULTING
a: 82 Macquarie Rd, Yagoona NSW 2199
t: 0411 778 799

LANDSCAPING:
Concept
a: 103 Bridge St, Cammeray NSW 2062
t: 02 9922 5312
e: info@concept.net.au

BCA:
Building Certificates Australia Pty Ltd
e: Mardros@bcaustralia.net.au
t: 8014 7720

WASTE MANAGEMENT:
Ghazi Al Ali Architect
a: 9-13 Rodmire Rd, Strathfield, NSW 2135
t: 02 8065 1544
e: office@ghazia.com

PLANNING:
WILLANA & ASSOCIATES
a: PO Box 170, Randwick NSW 2031
e: susharbanding@willana.com.au
t: 9399 6500
w: www.willana.com.au


Arborist:
Horticultural Resources Group
t: 0410 755 338
e: Victor.Molyneux@horticulturalresources.com.au

ARCHITECT:
GHAZI AL ALI ARCHITECT PTY LTD
T: +612 8065 1544 | E: office@ghazia.com
a: 82 Macquarie Rd, Yagoona NSW 2199
ACN: 67167131848
LEVEL: 2 UNIT 2, 14 RAILWAY PARADE, BURWOOD NSW 2134

PROJECT: 39- 41 Chertsey Ave, Bankstown	
CLIENT: MAISAN GROUP Pty Ltd	
SCALE: 1:200	DATE: 26/07/2016
CAD FILE NUMBER:	APPROVED:
DRAWN BY: MJ	CHECKED 1: JU
CHECKED 2: GA	

DRAWING NAME: BASEMENT PLAN	
PROJECT NUMBER: 09.15	
DRAWING NUMBER: DA	ISSUE: E
PROJECT NUMBER: A1200	

CHERTSEY AVENUE

 


LEVEL 01 @1:200

<p>FOR DA PURPOSES ONLY NOT FOR CONSTRUCTION</p> <p>DA</p>		<p>AS</p> <p>Drawing Original Size</p>	<p>FOR COUNCIL LETTER</p> <p>26/07/2016</p>	<p>FOR DA</p> <p>26/07/2016</p>	<p>Issue Date</p> <p>Description</p>	<p>© COPYRIGHT</p> <p>DO NOT SCALE DWGS. USE DIMENSIONS ONLY. REFER ANY DISCREPANCIES TO ARCHITECT PRIOR TO CONSTRUCTION.</p> <p>THESE DRAWINGS ARE SUBJECT TO COPYRIGHT.</p>		<p>ACCESS:</p> <p>ACCESS SOLUTIONS</p> <p>a: PO Box 332, Hamilton NSW 2303 t: 0411 624 183</p> <p>QUANTITY SURVEY:</p> <p>QPCAC</p> <p>a: Suite 1, Level 3 1C Grand Avenue, Roschill t: 02 9638 5522 e: George Aswad (George@capital-qpc.com.au)</p>	<p>TRAFFIC:</p> <p>APEX ENGINEER</p> <p>t: 02 8056 5550 w: APEX Engineers [info@apexengineers.com.au]</p> <p>Sustainable Thermal Solutions</p> <p>t: 0420 312 721 e: tcoran37@bigpond.com</p>	<p>ACOUSTIC:</p> <p>Acoustic Consulting Engineers</p> <p>a: 82 McIlhenny Rd, Yagoona NSW 2199 t: 02 8056 5550 w: Dan Damp@acousticconsulting.com.au</p> <p>GEOTECHNICAL:</p> <p>geo-environmental</p> <p>a: 82 Bridge St, Lane Cove NSW 2086 t: 02 8954 6045 e: info@geo-environmental.com.au</p>	<p>HYDRAULIC:</p> <p>TAA CONSULTING</p> <p>a: PO BOX 170, Randwick NSW 2031 t: 0411 778 759</p> <p>LANDSCAPING:</p> <p>Concept</p> <p>a: 8/13 Rodney St, Cammeray NSW 2062 t: 02 9922 5312 e: info@concept.net.au</p>	<p>BCA:</p> <p>Building Certificates Australia Pty Ltd</p> <p>a: 8014 7720</p> <p>WASTE MANAGEMENT:</p> <p>Ghazi Al Ali Architect</p> <p>a: 9-13 Rodney Rd, Strathfield, NSW 2135 t: 02 8056 1544 e: office@ghazia.com</p>	<p>PLANNING:</p> <p>WILLANA & ASSOCIATES</p> <p>a: PO BOX 170, Randwick NSW 2031 e: stu@willana.com.au t: 8999 6000 w: www.willana.com.au</p> <p>Arboret:</p> <p>Horstich Resources Group</p> <p>a: 0410 755 338 e: victor@horstich.com.au [victor@horstich.com.au]</p>	<p>ARCHITECT:</p> <p>GHAZI AL ALI ARCHITECT</p> <p>T: +612 8055 1544 E: office@ghazia.com ACN: 67167131848 LEVEL 2, UNIT 2, 14 RAILWAY PARADE, BURWOOD NSW 2134</p>	<p>PROJECT:</p> <p>39- 41 Chertsey Ave, Bankstown</p> <p>CLIENT:</p> <p>MAISAN GROUP Pty Ltd</p> <p>SCALE: 1:200 DATE: 26/07/2016 CAD FILE NUMBER: DRAWN BY: MJ CHECKED 1: JU CHECKED 2: GA APPROVED:</p>	<p>DRAWING NAME:</p> <p>LEVEL 01</p> <p>DRAWING NUMBER:</p> <p>DA</p> <p>PROJECT NUMBER:</p> <p>09.15</p> <p>ISSUE:</p> <p>F</p> <p>A1202</p>			
--	--	---	---	---	---	---	---------------------------------	--------------------------------------	---	--	--	--	---	---	--	---	---	---	--

CHERTSEY AVENUE




LEVEL 02 @1:200

 

FOR DA PURPOSES ONLY NOT FOR CONSTRUCTION		A3	
FOR COUNCIL LETTER	FOR COUNCIL LETTER	FOR COUNCIL LETTER	FOR COUNCIL LETTER
26/07/2016	26/07/2016	26/06/2016	26/06/2016
F	E	D	C
FOR COUNCIL LETTER	FOR COUNCIL LETTER	FOR COUNCIL LETTER	FOR COUNCIL LETTER
26/07/2016	26/07/2016	26/06/2016	26/06/2016
B	A		
FOR DA	FOR DA		
26/06/2016	26/06/2016		
A			
Issue	Date	Description	

© COPYRIGHT
DO NOT SCALE DWGS. USE DIMENSIONS ONLY. REFER ANY DISCREPANCIES TO ARCHITECT PRIOR TO CONSTRUCTION.
THESE DRAWINGS ARE SUBJECT TO COPYRIGHT.

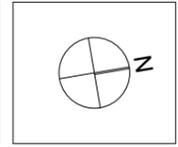

ACCESS:
ACCESS SOLUTIONS
PO Box 332, Hamilton NSW 2303
t: 0411 624 183

QUANTITY SURVEY:
QPCAC
t: 02 9638 5522
a: Suite 1, Level 3 1C Grand Avenue, Roschill
e: George.Awad@capital-qpc.com.au

TRAFFIC:
APEX ENGINEER
t: 0411 6137635
w: APEX Engineers
[info@apexengineers.com.au]

SUSTAIN:
Sustainable Thermal Solutions
t: 0420 312 721
e: tcoran37@bigpond.com

ACOUSTIC:
Acoustic Consulting Engineers
t: 02 8056 5500
e: Dan.Damp@acousticconsulting.com.au

GEOTECHNICAL:
geo-environmental
a: 82 Bridge St, Lane Cove NSW 2086
t: 02 8954 6045
e: info@geo-environmental.com.au

HYDRAULIC:
TAA CONSULTING
a: 82 McIlroy Rd, Yagoona NSW 2199
t: 0411 778 799

LANDSCAPING:
Concept
a: 101, 508 Miller Street, Cammeray NSW 2062
t: 02 9922 5312
e: info@concept.net.au

BCA:
Building Certificates Australia Pty Ltd
e: Mardros@bcaustralia.net.au
t: 8014 7720

WASTE MANAGEMENT:
Ghazi Al Ali Architect
a: 9-13 Rodmore Rd, Strathfield, NSW 2135
t: 02 8955 1544
e: office@ghazi.com

PLANNING:
WILLANA & ASSOCIATES
a: PO BOX 170, Randwick NSW 2031
e: stu@willana.com.au
t: 9399 6500
w: www.willana.com.au

Arboret:
Horizontal Resources Group
t: 0410 755 338
e: Victor.Majumdar@horizontal.com.au

ARCHITECT:
GHAZI AL ALI ARCHITECT
T: +612 8085 1544 | E: office@ghazi.com
ACN: 67167131848
LEVEL 2, UNIT 2, 14 RAILWAY PARADE, BURWOOD NSW 2134

PROJECT: 39- 41 Chertsey Ave, Bankstown	CLIENT: MAISAN GROUP Pty Ltd
SCALE: 1:200	DATE: 26/07/2016
CAD FILE NUMBER:	APPROVED:
DRAWN BY: MJ	CHECKED 1: JU
CHECKED 2: GA	

DRAWING NAME: LEVEL 02	PROJECT NUMBER: 09.15
DRAWING NUMBER: DA	ISSUE: F
A1203	

