


**East Elevation**  
Scale 1:100

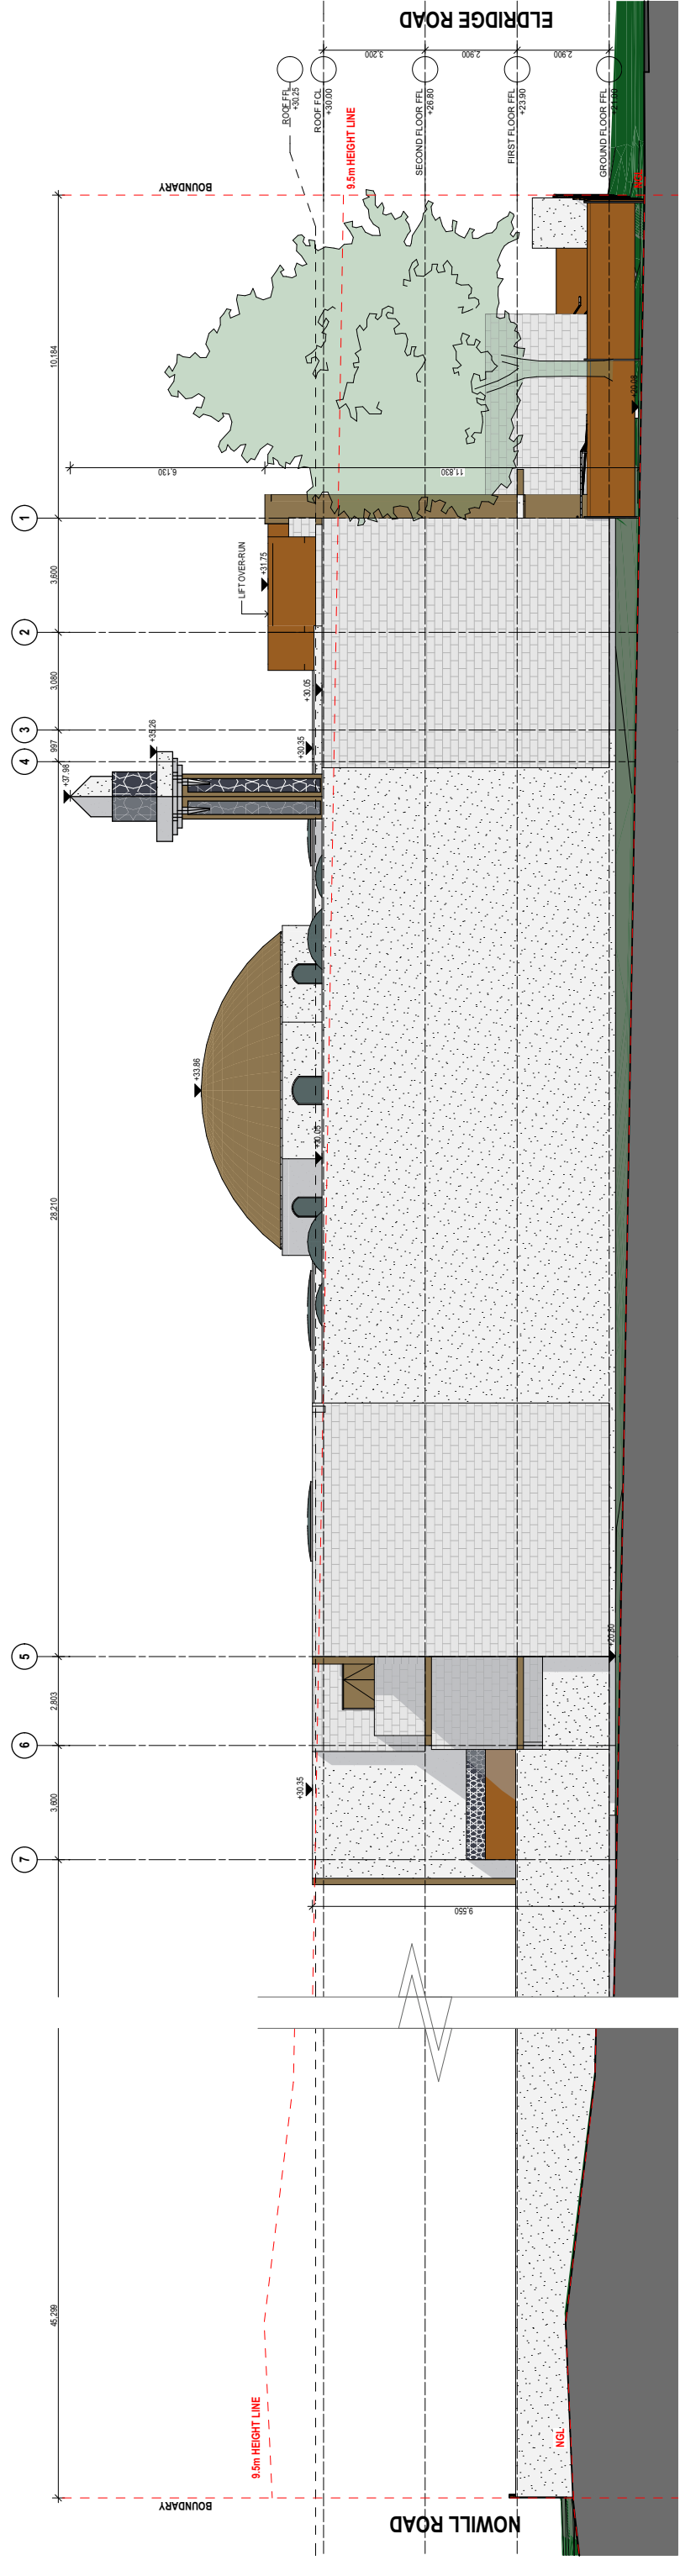

**West Elevation**  
Scale 1:100

**ISSUE FOR DA**

Rev	Date	By	For	Drawn	Checked	Approved
A	15/02/2018	SKM	FOR PRELIMINARY	SKM	SKM	SKM
B	14/03/2018	SKM	FOR PRELIMINARY	SKM	SKM	SKM
C	23/02/2018	SKM	FOR PRELIMINARY	SKM	SKM	SKM
D	12/02/2018	SKM	FOR PRELIMINARY	SKM	SKM	SKM
E	12/02/2018	SKM	FOR PRELIMINARY	SKM	SKM	SKM

GENERAL NOTES:  
 1. ALL DIMENSIONS AND SIZES ARE IN MILLIMETRES.  
 2. ALL DIMENSIONS ARE TO FACE UNLESS OTHERWISE NOTED.  
 3. ALL WALL THICKNESSES DIMENSIONED OR NOTED ARE TO FACE UNLESS OTHERWISE NOTED.  
 4. INFORMATION INDICATED IN THIS DOCUMENT MAY BE CRUCIAL TO THE SAFE AND PROPER CONSTRUCTION OF THE PROJECT. DO NOT REMOVE OR ALTER ANY INFORMATION IN THIS DOCUMENT WITHOUT THE WRITTEN APPROVAL OF THE ARCHITECT.  
 5. READ THE DRAWING IN CONJUNCTION WITH RELEVANT CONSULTANT DRAWINGS AND SPECIFICATIONS.  
 6. INFORM THE ARCHITECT OF ANY DISCREPANCIES.

THE WORKS TO BE COMPLETED WITH THE BUILDING CODE OF AUSTRALIA (B.C.A.) AND RELEVANT BY-LAWS.  
 VERIFY ALL DIMENSIONS, LEVELS, GRADES AND CONSTRUCTION METHODS PRIOR TO COMMENCEMENT OF WORK.  
 TAKE OVER SCAFFOLD MEASUREMENTS PRIOR TO BEING PROPER TO THE WATERBANK FOR APPROVAL AS REQUIRED BY THE LOCAL COUNCIL.

ARCHITECTURE DESIGN STUDIO PTY LTD  
 ABN: 43 159 401 420  
 4/39 Avenue Of The Americas  
 Newington, NSW 2127  
 Phone: 02 9546 6646  
 email: info@ads-studio.com.au

Member of the Australian Institute of Architects

Project: Alliance Project Group  
 Client: CONDELL PARK COMMUNITY & PATH CENTRE  
 114-116 ELDRIDGE RD CONDELL PARK NSW 2108  
 259-257/258

Drawn By: EBSI & West Elevations  
 Checked By: SKM  
 Date: 08/02/17  
 Revision: A-210-002

This drawing is protected by copyright. It may only be used for the purpose for which it is issued.