


ABBREVIATIONS LEGEND

AH	AWNING HUNG WINDOW
AS	ADJUSTABLE SHELVING
AW	SUN SHADING AWNING
B	BASIN
BC	BARGE CAPPING
BH	BULKHEAD
BF	BRICK FENCE
BG	BOX GUTTER
BS	BIN STORE
BW	BRICK WALL
CF	COLORBOND FENCE
CFC	COMPRESSED FIBRE CEMENT
CJ	CONSTRUCTION JOINT
CL	CLOTHES LINE
CR	CLOTHES RAIL
CMF	COLORBOND METAL FLASHING
D	DROPPER
DP	DOWN PIPE
DR	DRAWER - SOFT CLOSE
EDB	ELECTRICAL DISTRIBUTION BOARD
EG	EAVES GUTTER
FBW	FACE BRICKWORK
FG	FIXED GLASS
FS	FIXED SHELVING
FW	FLOOR WASTE
GD	GRATE DRAIN
HK	ROBE HOOK
HR	HAND RAIL
HWU	HOT WATER UNIT
LT	LAUNDRY TUB
LV	VENTILATION LOUVER
MRS	METAL ROOF SHEETING
MW	MICROWAVE
MWC	METAL WALL CLADDING
PB	PLASTERBOARD
PCAB	POWDERCOATED ALUMINIUM BATTENS
PCP	PREFINISHED COMPOSITE PANEL
PMC	PREFINISHED METAL CAPPING
PNT	PANTRY
PRS	POLYCARBONATE ROOF SHEETING
RC	RIDGE CAPPING
REF	FRIDGE
RH	RANGEHOOD
RO	ROOF OVER
RW	RETAINING WALL
RWO	RAIN WATER OVERFLOW
RWT	RAIN WATER TANK
S	SINK
SH	SOAP HOLDER
SHR	SHOWER
SL	SKYLIGHT
SPR	COLORBOND SPREADER
SR	SHOWER ROSE
ST	STOVE
TH	TAP HANDLE
TR	TOWEL RAIL
TRH	TOILET ROLL HOLDER
TSF	TIMBER-SCREENED FENCE
V	VANITY
VG	VALLEY GUTTER
WBC	WALL BRICK CAPPING
WO	WALL OVEN
WR	WARDROBE

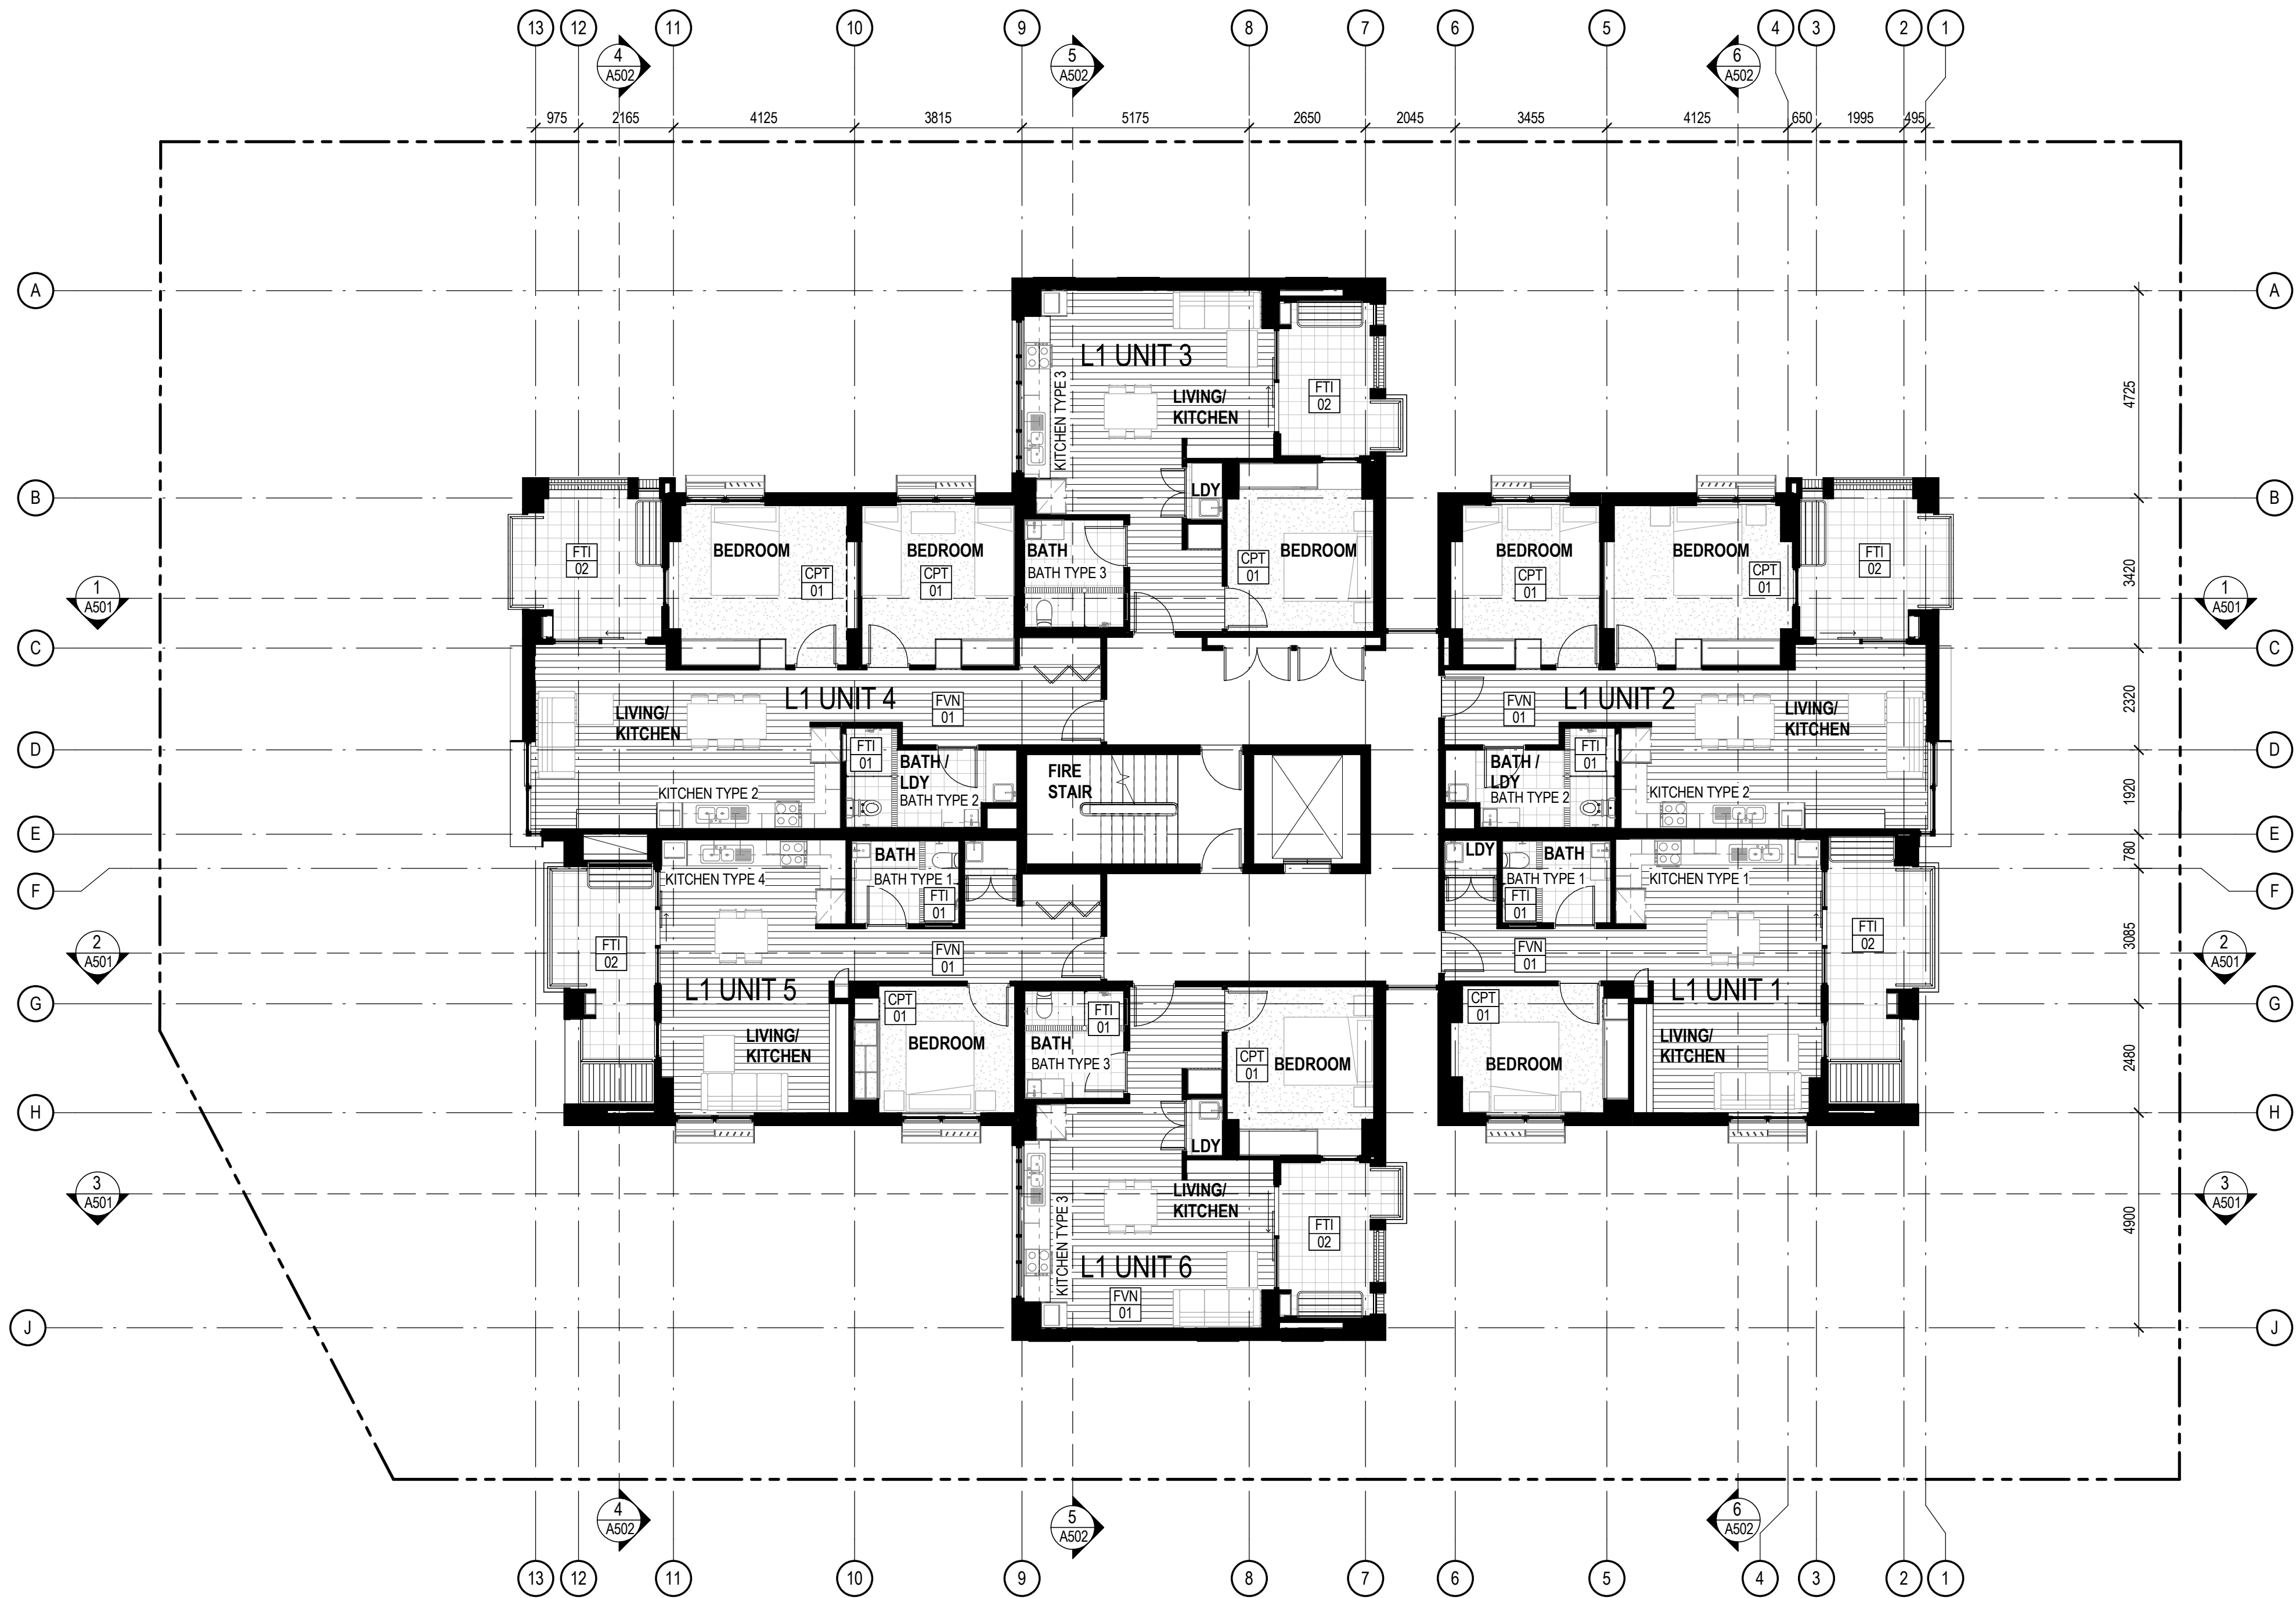

1 GENERAL ARRANGEMENT_LEVEL 1-3 TYPICAL FLOOR PLAN
A401 1 : 100



Family & Community Services
Land & Housing Corporation
South East Region

LOCKED BAG 4009
ASHFIELD NSW BC1800
PHONE No (02) 8753 9000

www.facs.nsw.gov.au

Architect

dwp|suters
www.dwpsuters.com



Notes

The information contained in this document is copyright and may not be used or reproduced for any other project or purpose.

Verify all dimensions and levels on site and report any discrepancies to designers for direction prior to the commencement of work.

Drawings are to be read in conjunction with all other contract documents.

Use Imperial dimensions only. Do not scale from drawings. Designers cannot guarantee the accuracy of content and format for copies of drawings issued electronically.

The completion of the Issue Details Checklist and Authorised section is confirmation of the status of the drawing.

The drawing shall not be used for construction unless endorsed 'For Construction' and authorized for issue.

© dwp Australia Pty Ltd Registered Business Name dwp|suters ABN 37 169 328 018 Robert MacIndoe Nominated Architect NSW ARB 4659


Issue	Description	Date	Chk	Auth
C	RE-ISSUE FOR DA APPROVAL	23.06.16	JR	CB
B	ISSUE FOR 90% TENDER	03.06.16	JR	CB
A	ISSUE FOR INFORMATION	06.05.16	JR	CB

Consultants	BAAS CONSULTANT
PROJECT MANAGER LAND & HOUSING CORPORATION PR (02) 9533 8021	SOLAR SMART PR (02) 4632 1967
STRUCTURAL & CIVIL ENGINEER LINDSAY DYMAN PR (02) 9451 8900	BCA CONSULTANT NEWCERT PR (02) 9444 2205
ELECTRICAL ENGINEER ELECTRICAL PROJECTS AUSTRALIA PTY PR (02) 9451 0989	LANDSCAPING OCTOPUS GARDEN PR (02) 9451 2006
HYDRAULIC & FIRE ENGINEER MCCALLUM/PSCA PR (02) 4546 2623	SURVEY BURTON & FIELD PTY. LTD. PR (02) 9419 8222

Project	LIVERPOOL GHR - BGGMV
Location	188-190 MOORE STREET LIVERPOOL NSW


Drawing	GENERAL ARRANGEMENT PLAN - LEVEL 1-3 TYPICAL FLOOR
File Name C:\dwp\uters\REVIT\locals\2016\202946_MOORE_ST_LIVERPOOL_CENTRAL_R2016_charkowski.rvt	


PRELIMINARY NOT FOR USE DURING CONSTRUCTION			
Date Printed 28/06/2016 5:07:01 PM	Scale 1 : 100 @ A1	Project No BGGMV	
Stage TD	Drawn CB/JAC	Checked JR	Rev C
dwp suters Project No. 202946	Drawing Number A203		

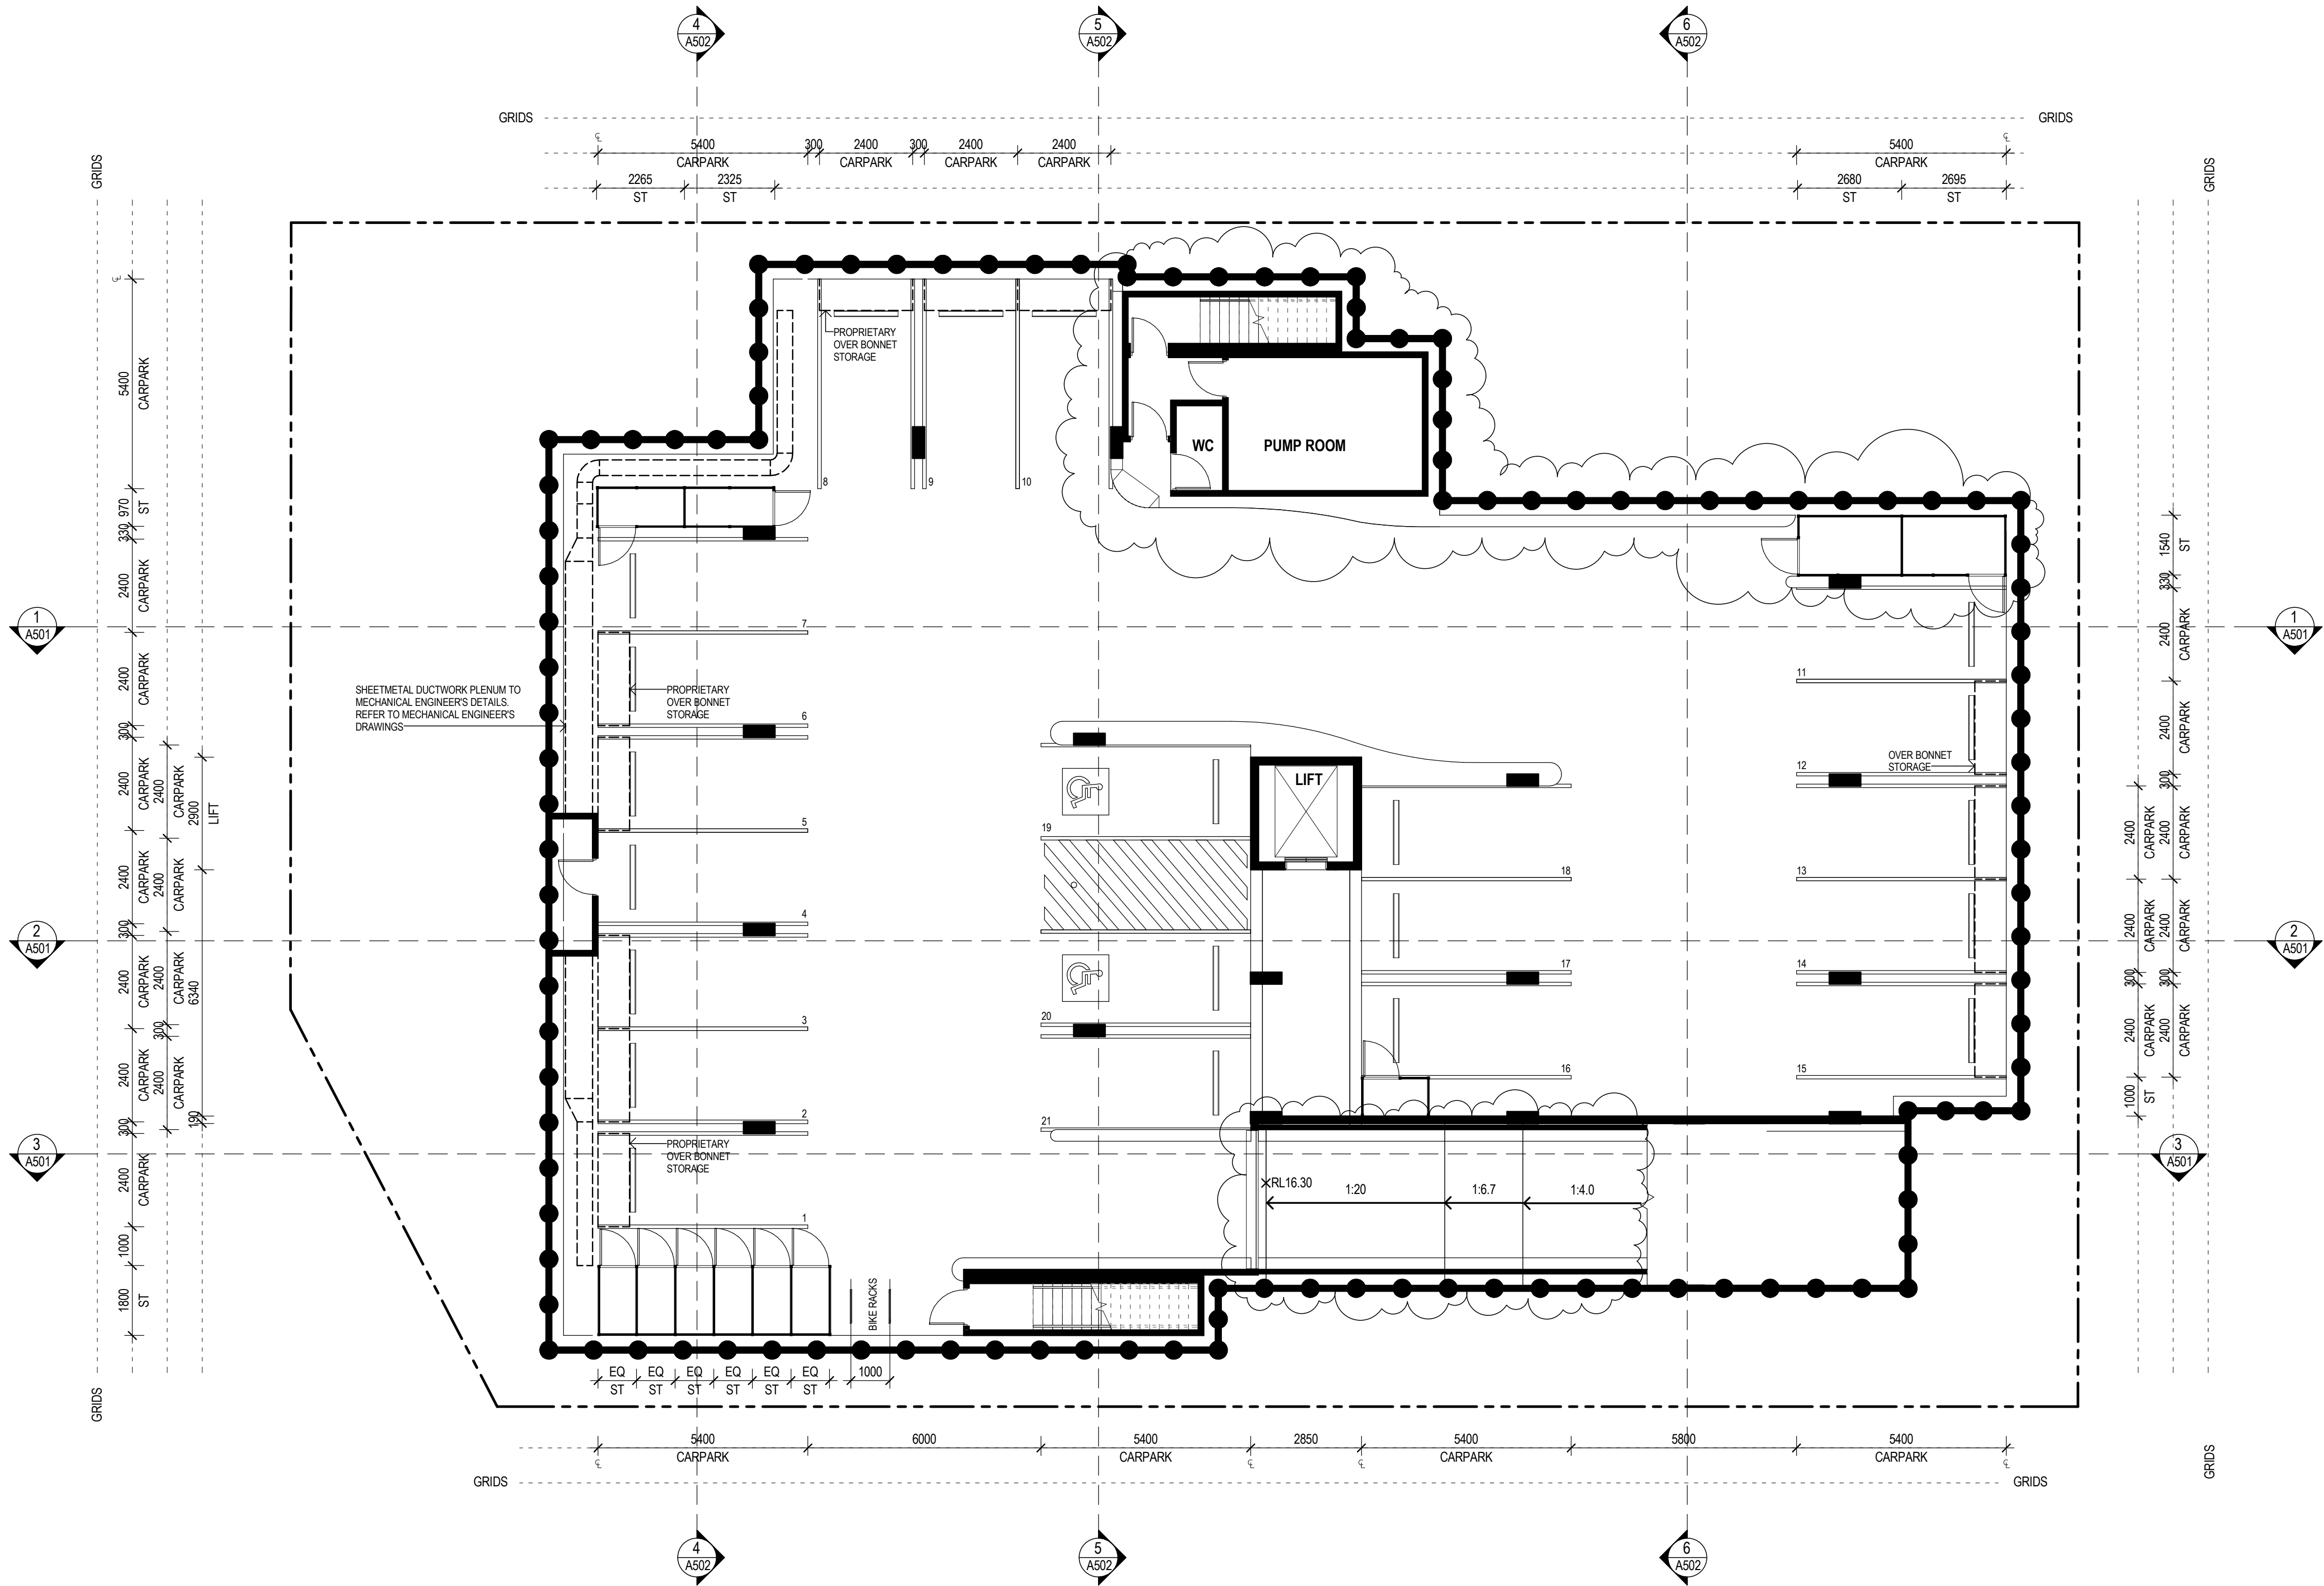

MATERIAL	DESCRIPTION
AL 01	ALUMINIUM - TYPE 1
FCP 01	FLOOR CARPET -TYPE 1
FTI 01	FLOOR TILES -TYPE 1
FTI 02	FLOOR TILES -TYPE 2
FVN 01	FLOOR VINYL -TYPE 1
PAV 01	PAVING - TYPE 1
PCA 01	POWDER-COATED ALUMINIUM - TYPE 1
PT 01	ABBREVIATION 'P' FOR PAINT CODE
WBR 01	WALL BRICKWORK -TYPE 1
WBR 02	WALL BRICKWORK -TYPE 2
WFC 01	WALL FC SHEETING -TYPE 1
WMT 01	WALL METAL -TYPE 1
RMT 01	ROOF METAL -TYPE 1
RMT 02	ROOF METAL -TYPE 2

1 A261 DIM PLAN_BASEMENT FLOOR
A401 1:100

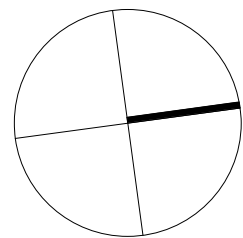

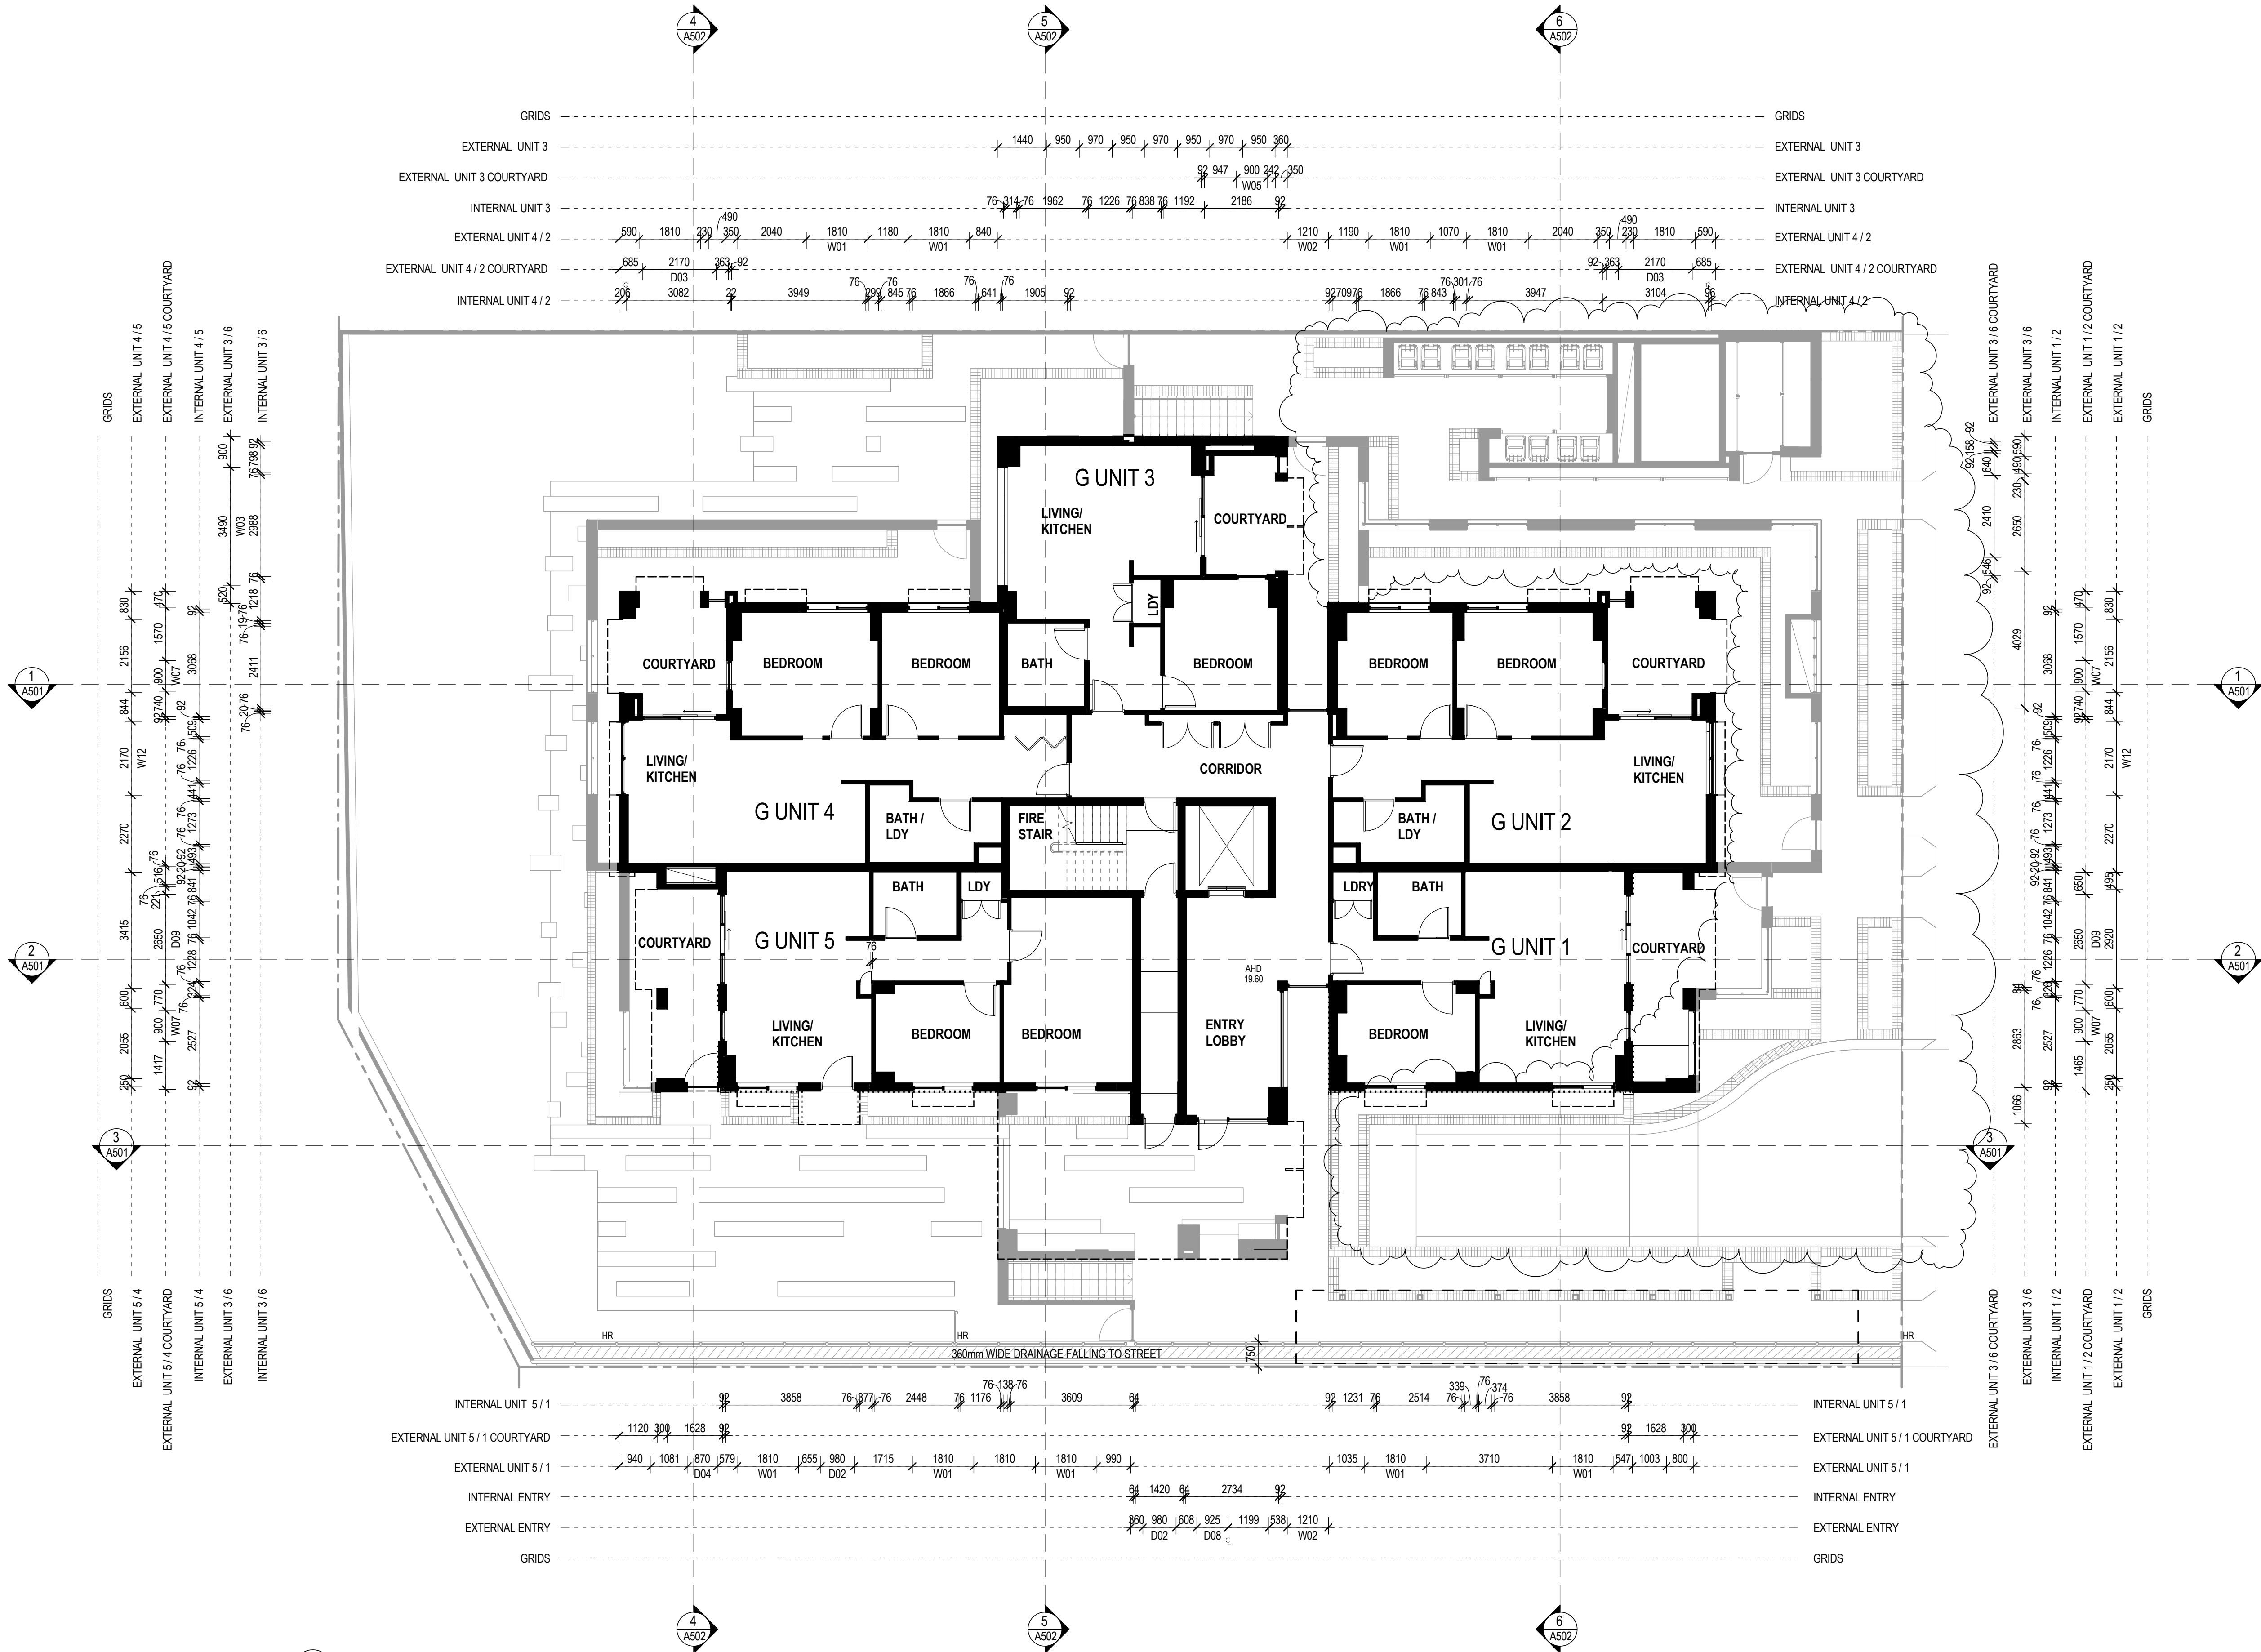

1 A261 DIM PLAN_GROUND FLOOR
A401 1:100

MATERIAL	DESCRIPTION
AL 01	ALUMINIUM - TYPE 1
FCP 01	FLOOR CARPET -TYPE 1
FTI 01	FLOOR TILES -TYPE 1
FTI 02	FLOOR TILES -TYPE 2
FVN 01	FLOOR VINYL -TYPE 1
PAV 01	PAVING - TYPE 1
PCA 01	POWDER-COATED ALUMINIUM - TYPE 1
PT 01	ABBREVIATION 'P' FOR PAINT CODE
WBR 01	WALL BRICKWORK -TYPE 1
WBR 02	WALL BRICKWORK -TYPE 2
WFC 01	WALL FC SHEETING -TYPE 1
WMT 01	WALL METAL -TYPE 1
RMT 01	ROOF METAL -TYPE 1
RMT 02	ROOF METAL -TYPE 2

