


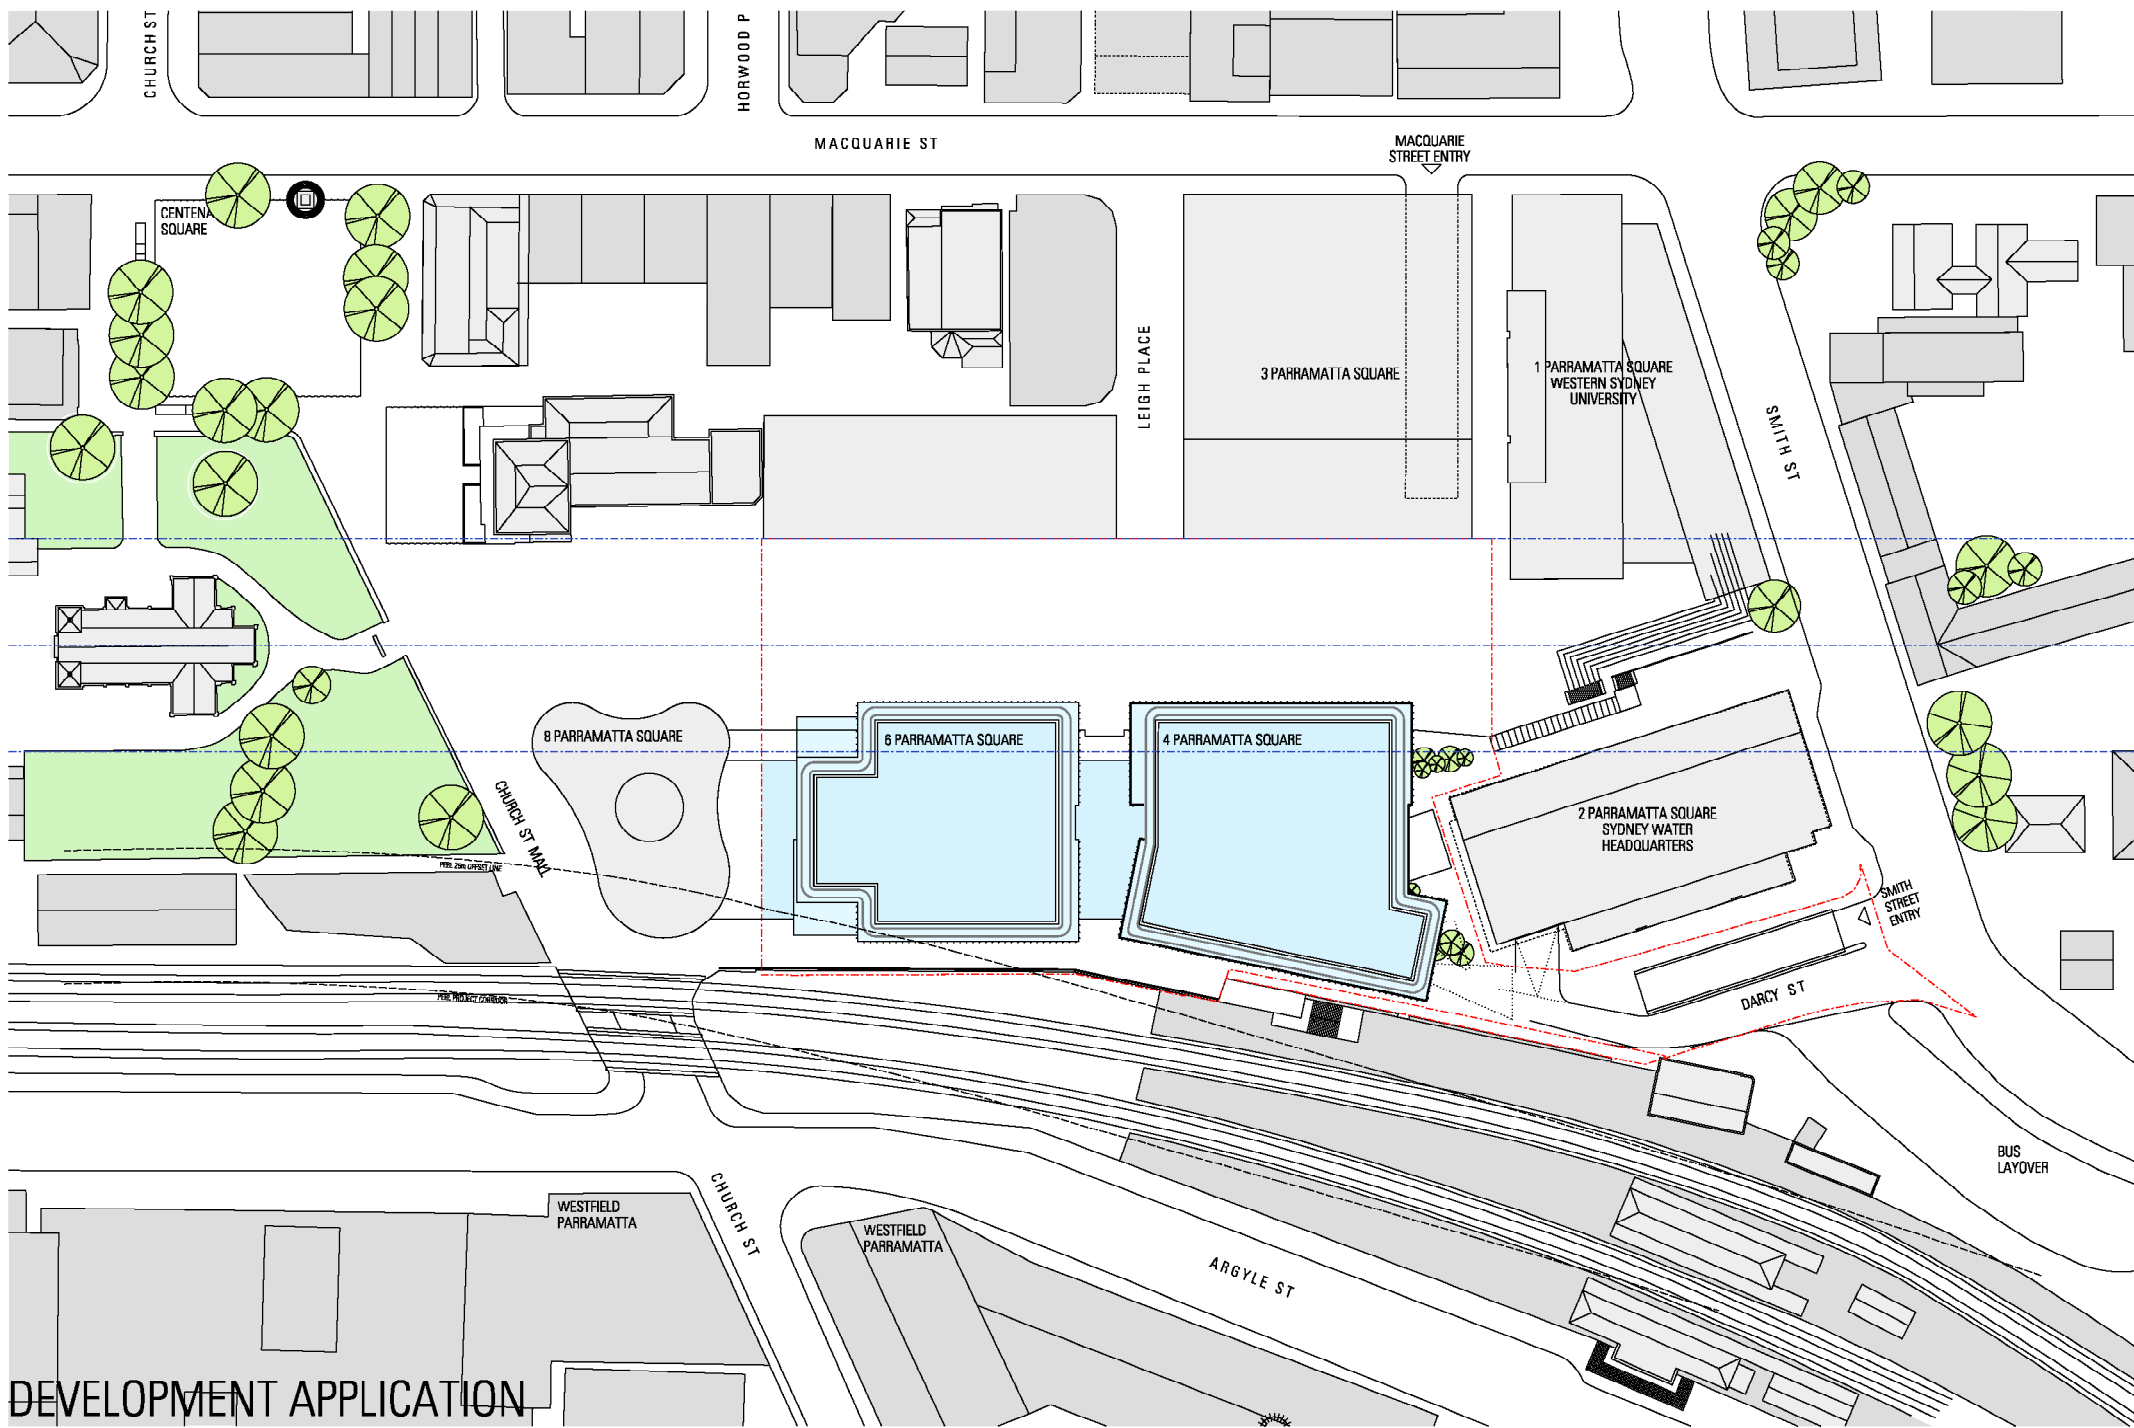

DEVELOPMENT APPLICATION

Rev	App	Chd	Revisions or reasons for issue	Date
01	001	001	Development Application	03-10-18
01	001	001	Update to incorporate to CEMC Letter dated 08-05-18	07-10-18


Services, Planning, ESD, Fire,
Vertical Transport
AECOM
Level 21, 403 George St SYDNEY NSW
Tel: 02 9554 1800 Fax: 02 9554 1813
Email: aecom@aecom.com.au

Structural, CM2
S&B E
Level 2, 4 Vivian St SYDNEY NSW
Tel: 02 9770 0200
Email: sydney@pwp.com.au

Traffic
OTA Consultants
Level 6, 10 Macquarie St CHATSWOOD NSW
Tel: 02 9416 1800 Fax: 02 9416 1813
Email: info@ota.com.au

BCA
Michael Ho Group Consulting
Level 6, 180 Macquarie St SYDNEY NSW
Tel: 02 9554 1800
Email: info@michaelhoconsulting.com.au

Key Plan

 

Scale / North Point
1:500 @ A1, 1:1000 @ A3

General Notes
Do not scale from drawings. Use stated dimensions. To be used in conjunction with all other consultant's drawings. The Applicant to be informed by written of any discrepancies. Copyright in this drawing retained by the Architect.

Architect
JPW
JOHNSON PILTON WALKER
Architects Pilton Walker Pty Ltd ACN 088 779 888
Level 12 Macquarie Building Australia Square 95 Pitt Street Sydney
New South Wales 2000 Australia
Telephone +61 2 9229 9800
Facsimile +61 2 9229 9800
Email: info@jpww.com.au

Project Title
4-6 PARRAMATTA SQUARE

Client
Walker Corporation
Level 21 Governor Macquarie Tower
1 Farrer Place SYDNEY NSW 2000 Australia
Telephone +61 9223 9800
Facsimile +61 9223 9800

Drawing Title
SITE PLAN

Drawing Number
DA A 0060


Revision
01

5 PARRAMATTA SQUARE

3 PARRAMATTA SQUARE

PS SETOUT LINE
1 PARRAMATTA SQUARE
WESTERN SYDNEY UNIVERSITY

PS CENTRELINE

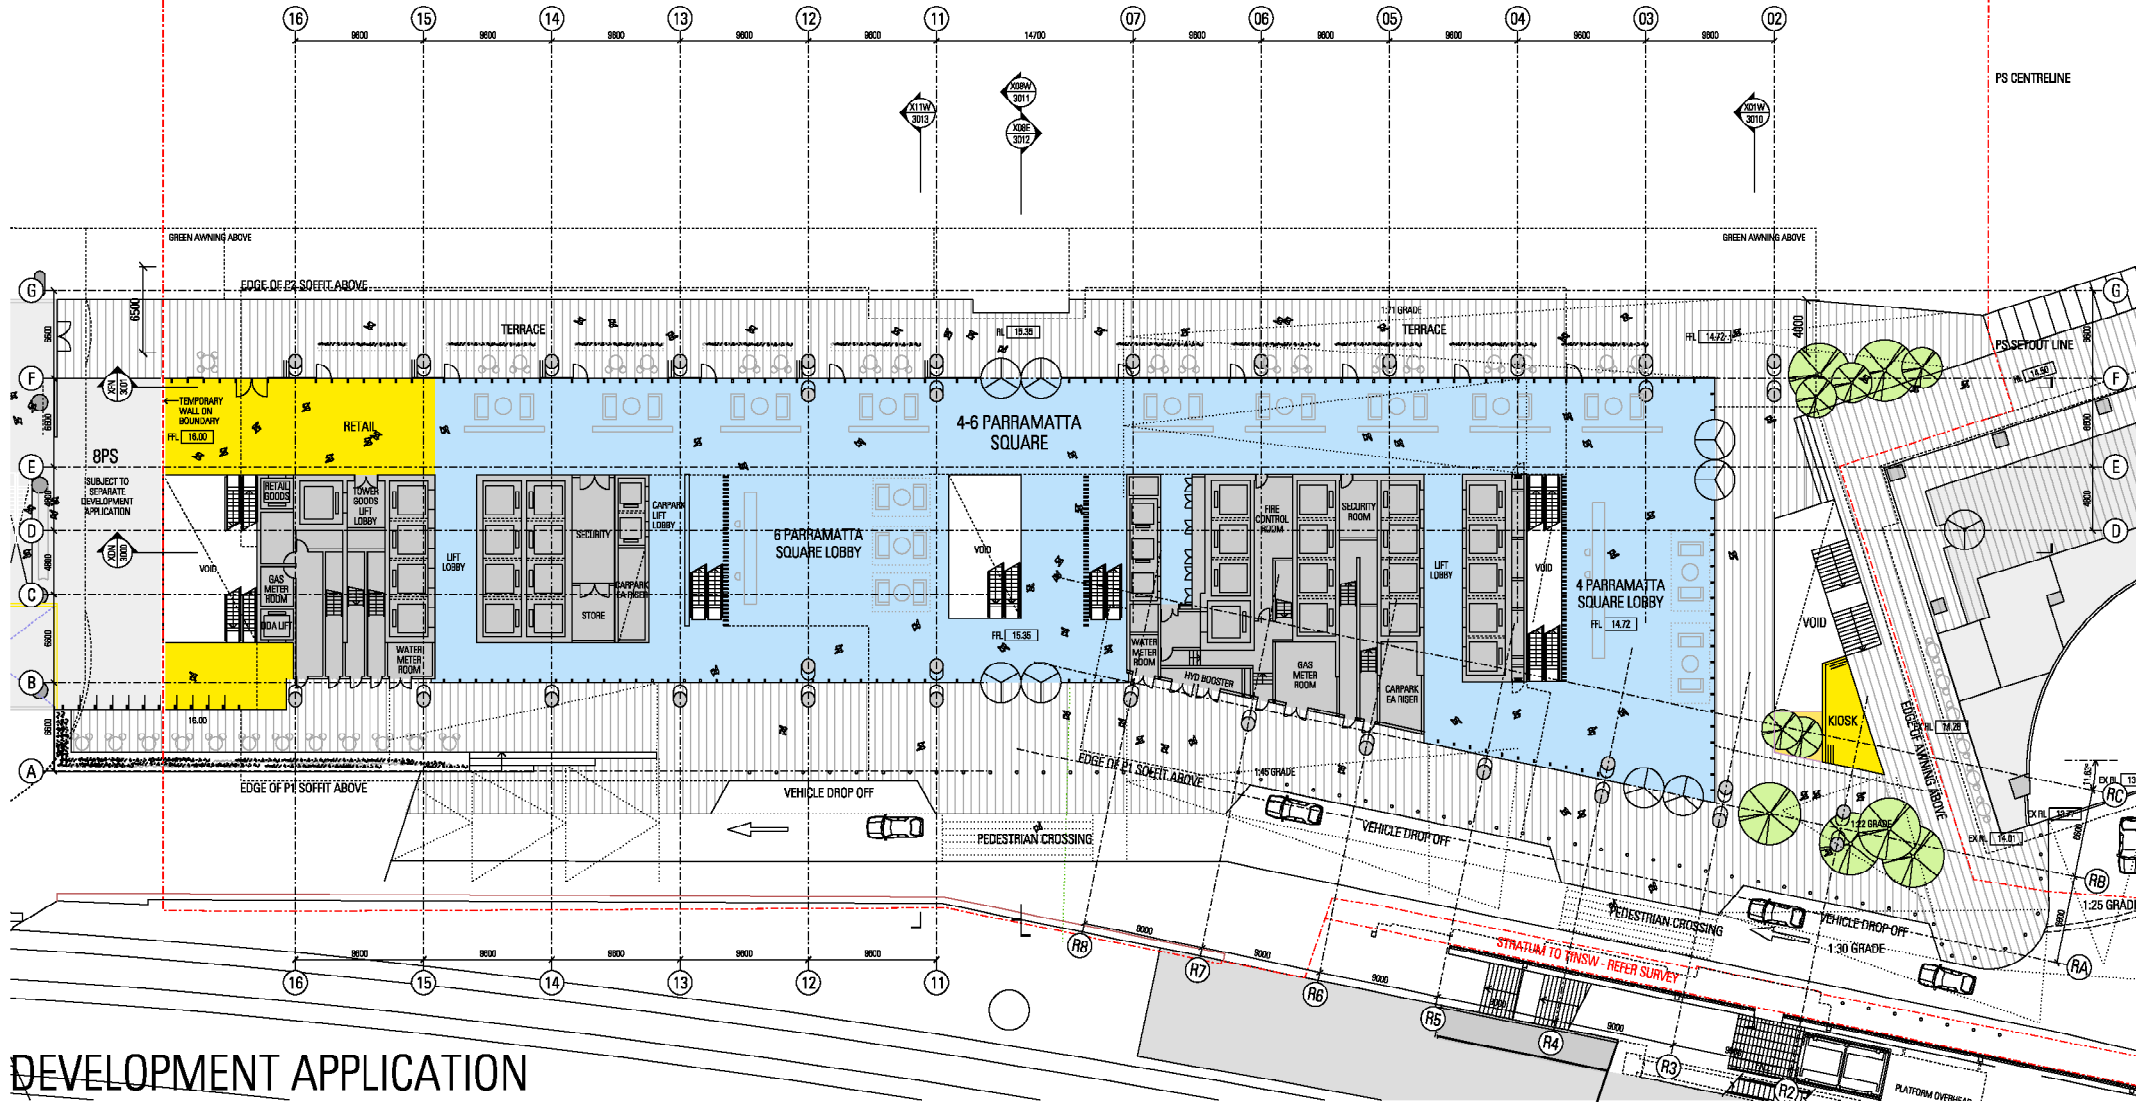

DEVELOPMENT APPLICATION

Rev	App	Chd	Revision or reason for issue	Date
01	001	001	Development Application	03-05-18
01	001	001	Update in response to DMP Letter dated 20-05-18	02-10-18

Site Name: Parramatta, CBD, NSW Verbal Transport ADDRESS Level 11, 403 George St SYDNEY NSW Tel: 02 9448 1800 Fax: 02 9448 1813 Email: info@johnsonpiltonwalker.com.au	Key Plan 1:200 @ A1, 1:400 @ A3 Scale / North Point 0 2 4 6 8 10M
--	---

Structural, DMS 30 A/E Level 11, 403 George St SYDNEY NSW Tel: 02 9448 1800 Fax: 02 9448 1813 Email: info@johnsonpiltonwalker.com.au	Key Plan 1:200 @ A1, 1:400 @ A3 Scale / North Point 0 2 4 6 8 10M
---	---

Architect JPW JOHNSON PILTON WALKER Address: Pilton Walker Pty Ltd ACN 088 779 888 Level 13, 100 George St SYDNEY NSW 2000 Australia Telephone: 02 9229 9800 Facsimile: 02 9229 9800 Email: info@johnsonpiltonwalker.com.au	Key Plan 1:200 @ A1, 1:400 @ A3 Scale / North Point 0 2 4 6 8 10M
---	---

Project Title 4-6 PARRAMATTA SQUARE Client Walker Corporation Level 11, 403 George St SYDNEY NSW 2000 Australia Telephone: 02 9229 9800 Facsimile: 02 9229 9800 Email: info@johnsonpiltonwalker.com.au	Key Plan 1:200 @ A1, 1:400 @ A3 Scale / North Point 0 2 4 6 8 10M
--	---


Project Title 4-6 PARRAMATTA SQUARE Client Walker Corporation Level 11, 403 George St SYDNEY NSW 2000 Australia Telephone: 02 9229 9800 Facsimile: 02 9229 9800 Email: info@johnsonpiltonwalker.com.au	Key Plan 1:200 @ A1, 1:400 @ A3 Scale / North Point 0 2 4 6 8 10M
--	---

Drawing Title PUBLIC DOMAIN UPPER GROUND FLOOR UG Drawing Number DA A 101 Revision 01	Key Plan 1:200 @ A1, 1:400 @ A3 Scale / North Point 0 2 4 6 8 10M
---	---

5 PARRAMATTA SQUARE

3 PARRAMATTA SQUARE


PS SETOUT LINE
1 PARRAMATTA
SQUARE
WESTERN
SYDNEY
UNIVERSITY

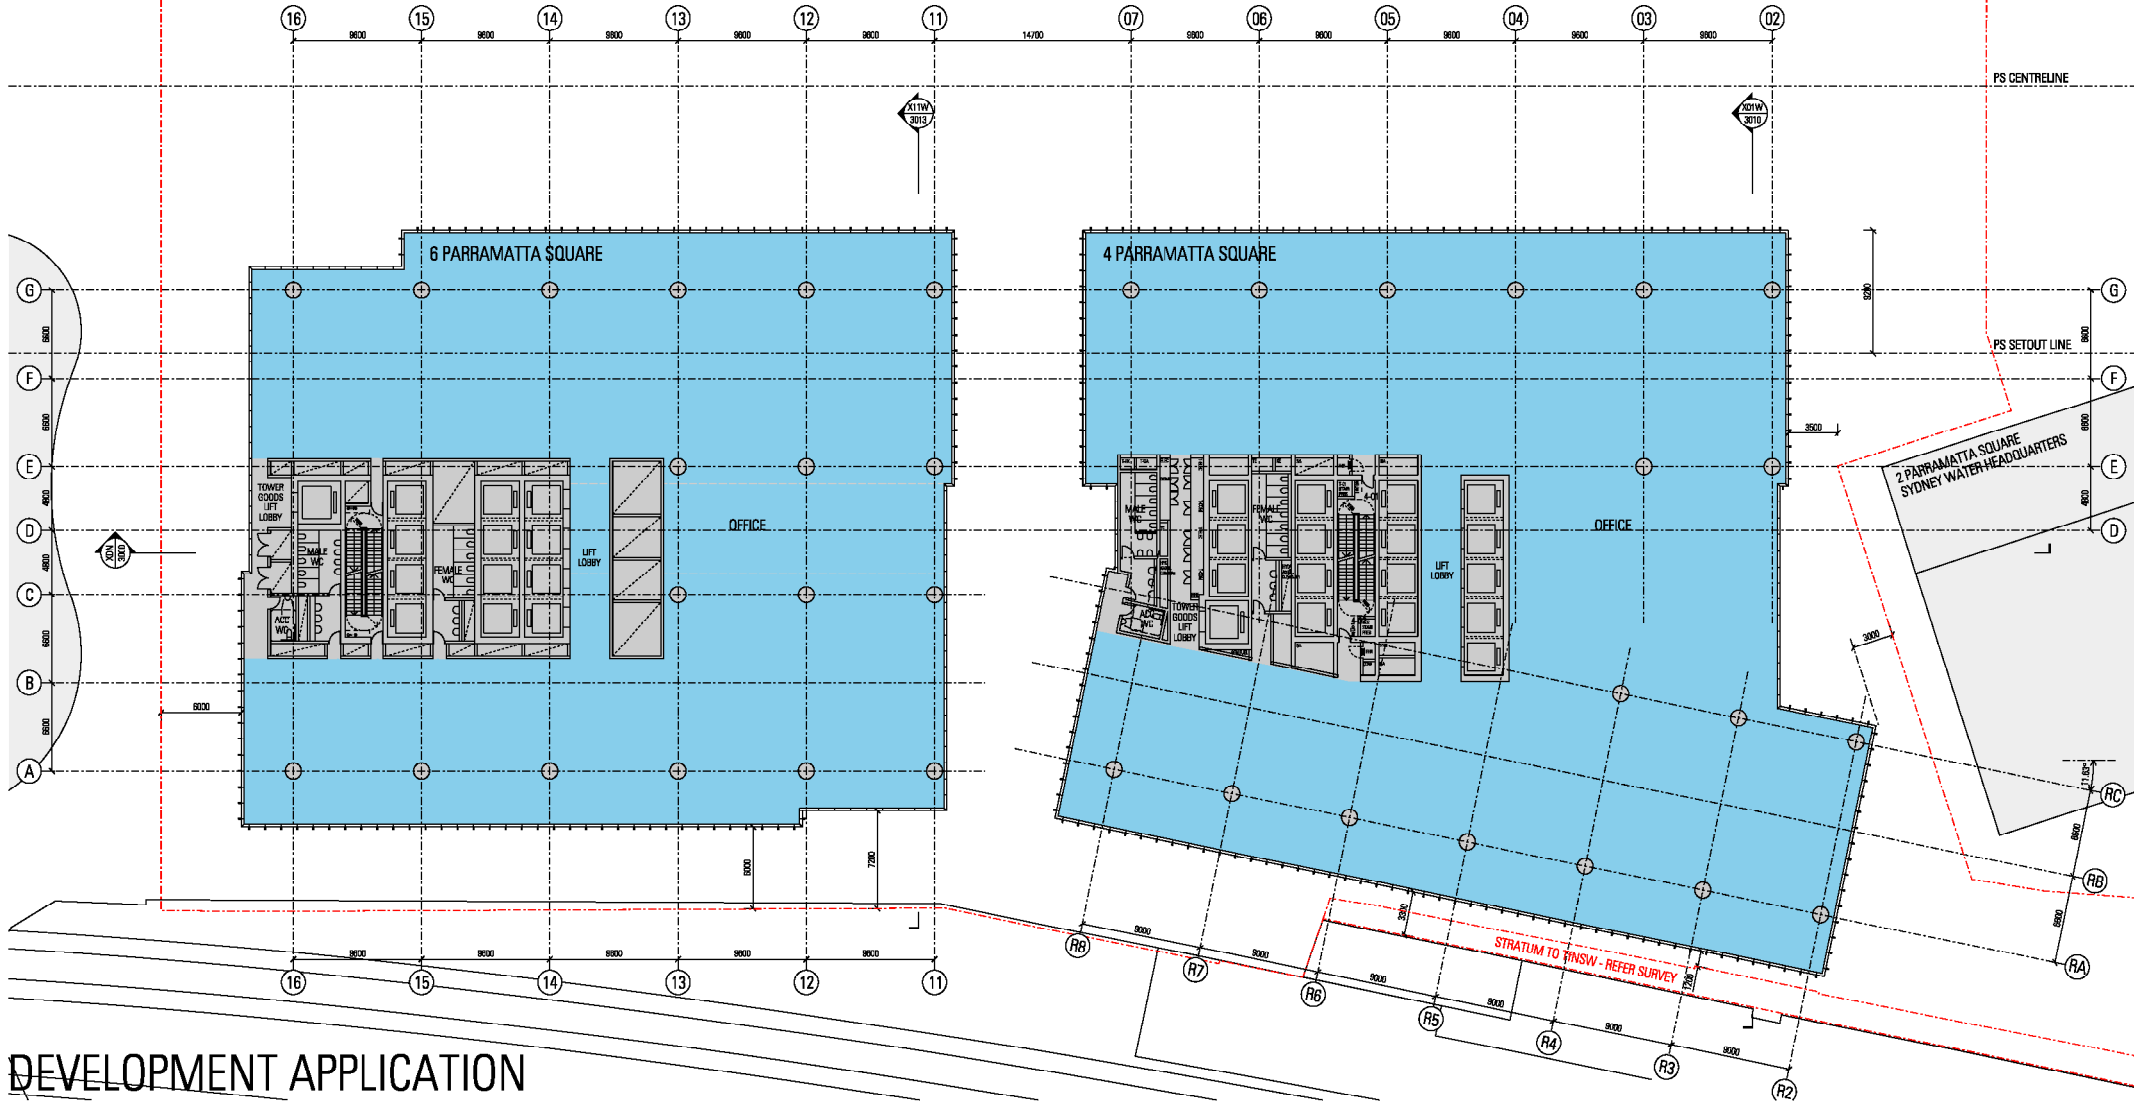


DEVELOPMENT APPLICATION

Rev	App	Chd	Revisions or reasons for issue	Date
01	01	01	Development Application	03-05-18
02	02	02	Updates in response to CPMC Letter dated 20-05-18	03-05-18

Services, Plans, ESD, etc.
Vertical Transport
A222M
Level 2, 4, 40

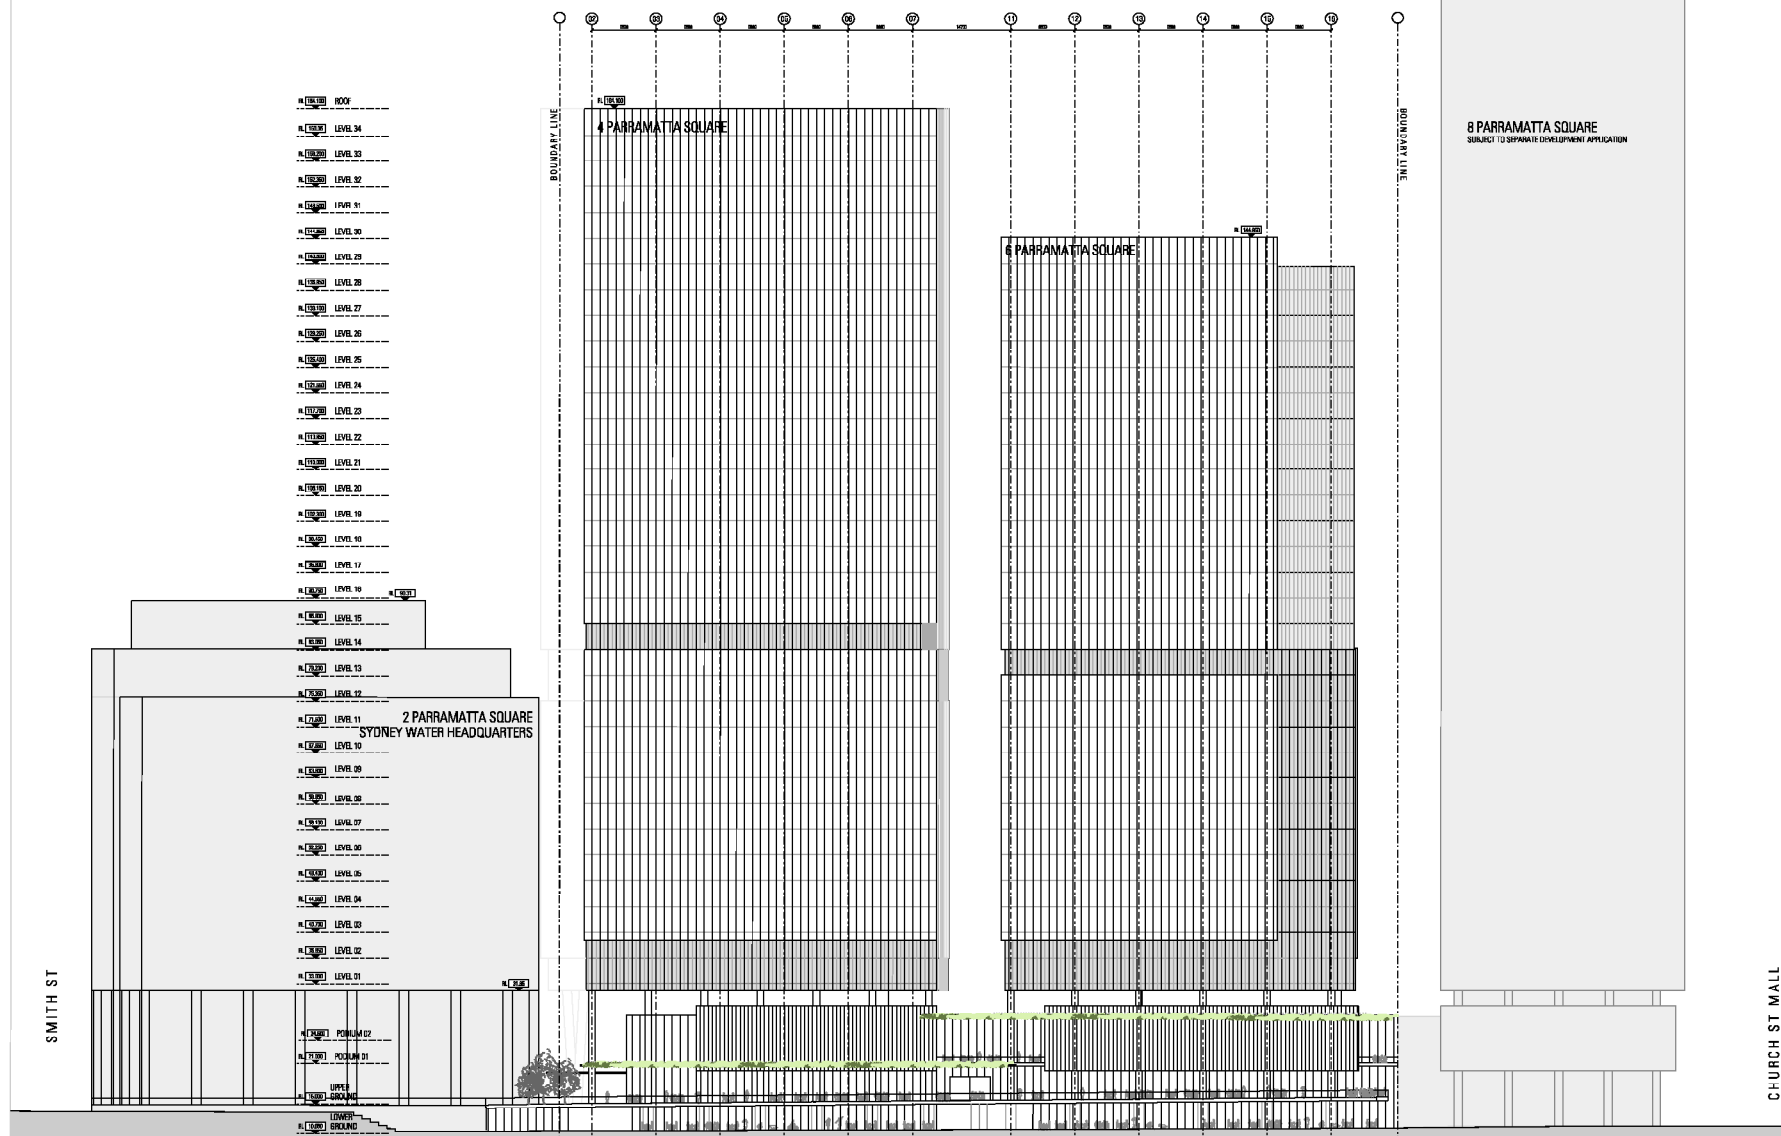

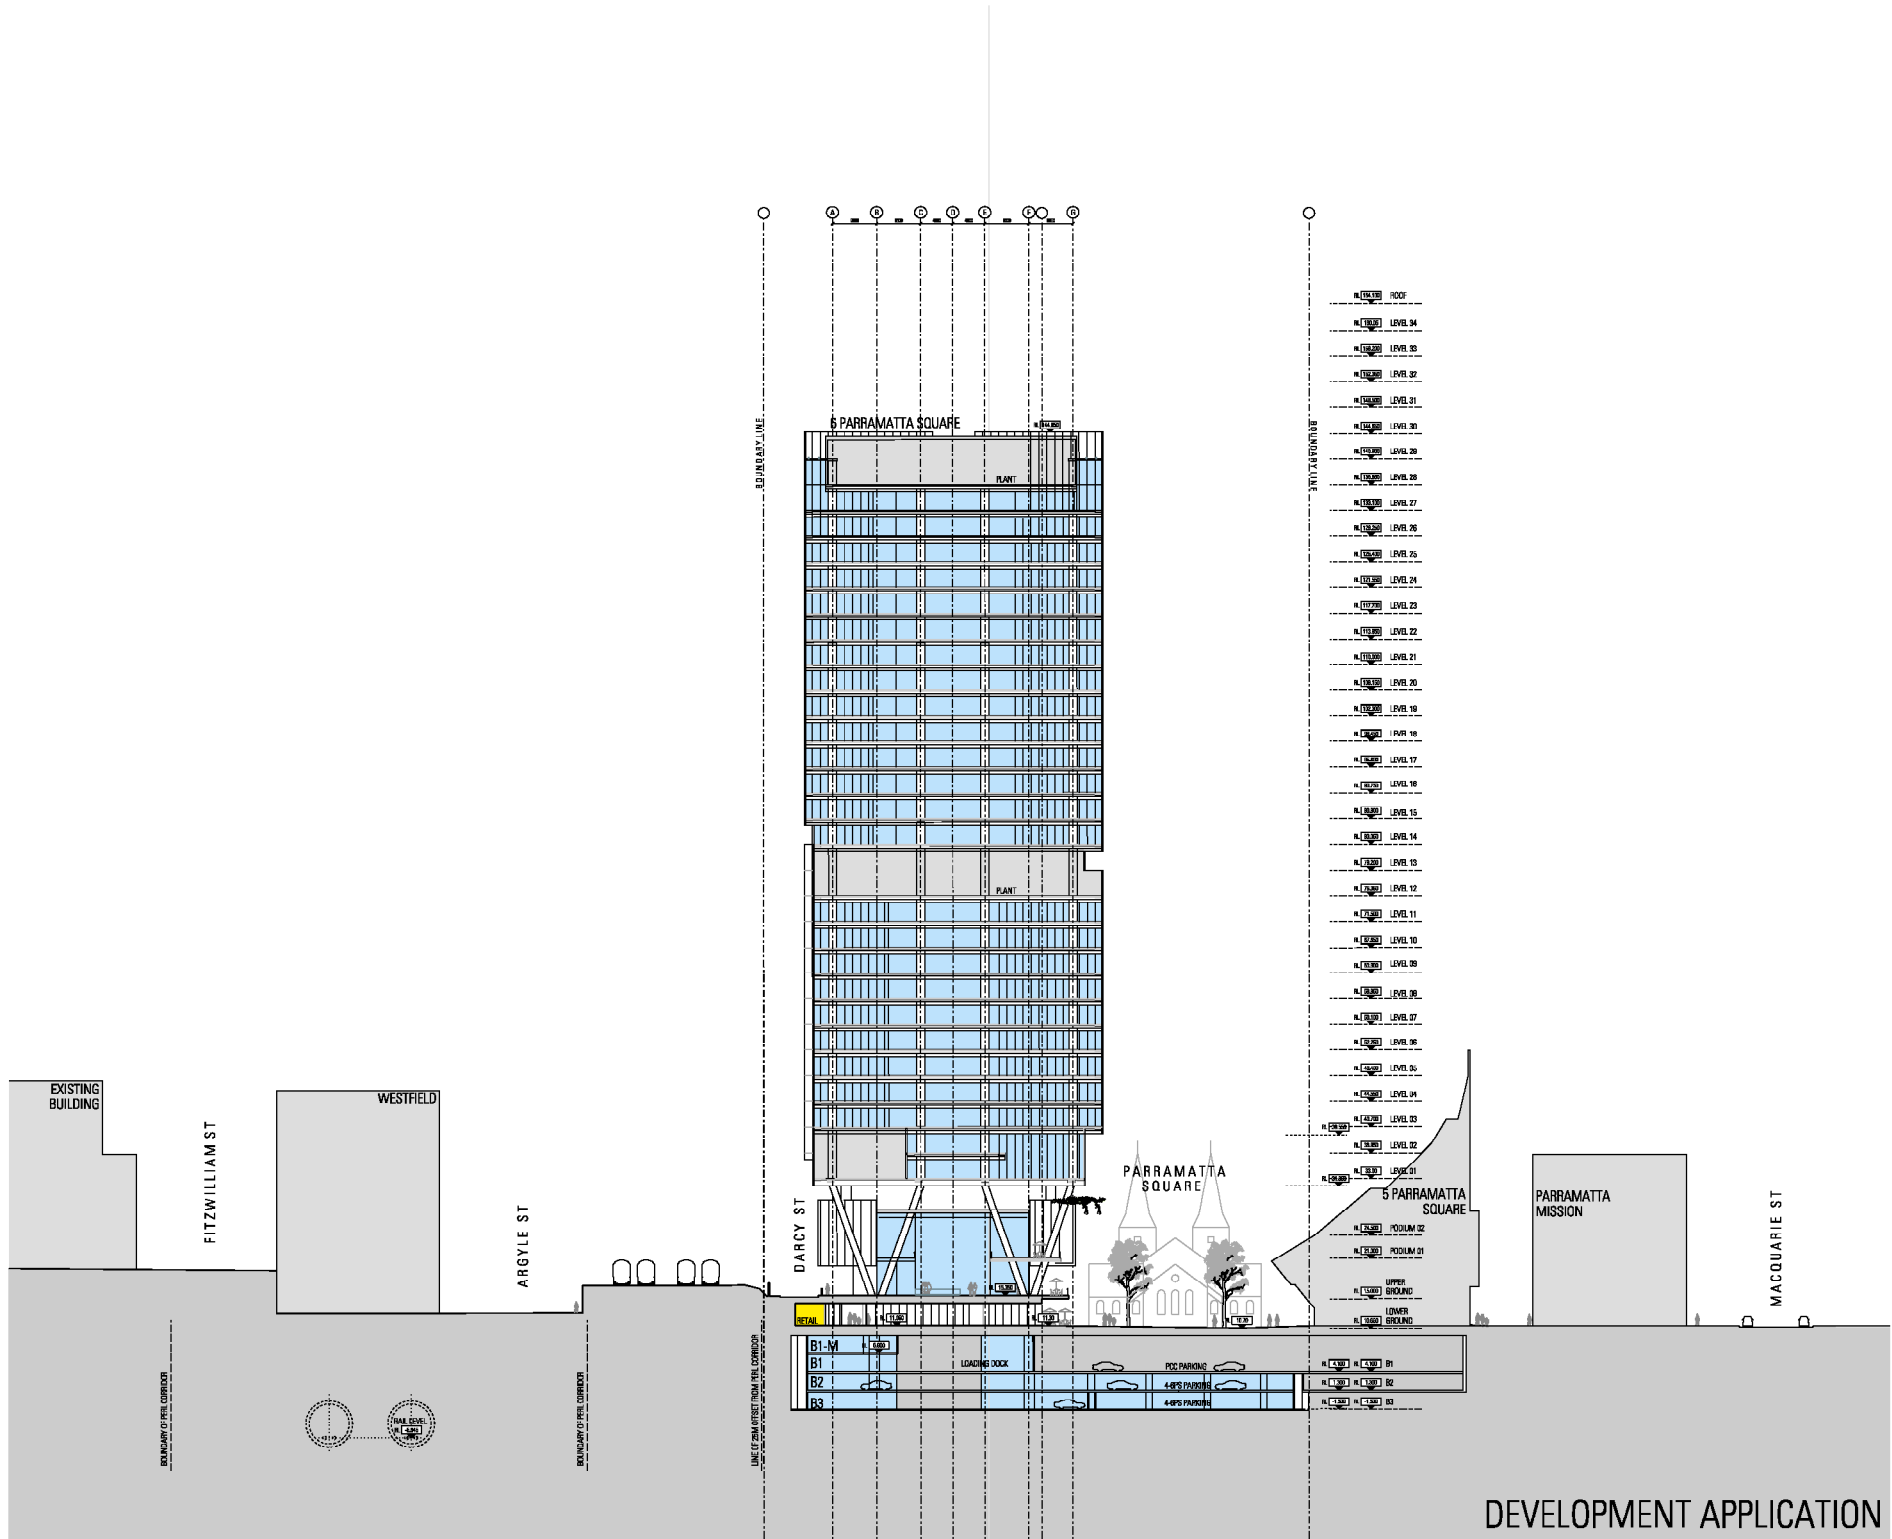

General Notes
Do not scale from drawings. Use metric dimensions.
To be used in conjunction with all other Consultant's drawings.
The Architect is to be immediately notified of any discrepancies.
Copyright in this drawing retained by the Architect.

Key Plan

Scale / North Point

1:100 @ A1, 1:500 @ A2, 1:200 @ A3

Rev	Appr	Chg	Prepared by or revised for issue	Date
10	MR	WS	Development Application	03-06-18
11	MR	WS	Update in response to CPMC Letter dated 29-05-18	07-10-18

Services, Policies, ESD, Pm
Vertical Transport
AECOM
Level 21, 453 Camp St, Sydney, NSW
Tel: 02 9254 0000 Fax: 02 9254 0001
Email: aecom@aecom.com.au

Structural, Civil
B&B
Level 2, 8 Westfield St, Sydney, NSW
Tel: 02 9773 3338
Email: sydney@bbs.com.au

Traffic
GTA Consultants
Level 6, 76 Hays St, Chesham, NSW
Tel: 02 9446 1800 Fax: 02 9446 1810
Email: gta@gtac.com.au

MSA
Macquarie Group Consulting
Level 3, 188 Kent Street, SYDNEY NSW
Tel: 02 9258 1800
Email: msa@macquariegroup.com.au

Architect
JPW
JOHNSON PILTON WALKER
Johnson Pilton Walker Pty Ltd ACN 885 776 880
Level 10 Plaza Building Australia Square 85 Pitt Street Sydney
New South Wales 2000 Australia
Telephone +61 2 9259 1500
Facsimile +61 2 9256 6800
Email: jpww@jpww.com.au

Project Title
4-6 PARRAMATTA SQUARE

Client

Walker Corporation
Level 21 Tower Macquarie Tower
1 Market Place SYDNEY NSW 2000 Australia
Telephone +61 2 9222 8800
Facsimile +61 2 9222 7400

Drawing Title
NORTH-SOUTH SECTION
X11W
6 PARRAMATTA SQUARE


Project Number
13022

Drawing Number
DA-A-3011


Documentation Stage
DA
Prelim

Date
01

DEVELOPMENT APPLICATION

 24-AUG-2007 23p
4/18/07 11:5
11-20006 P48

Key Plan

 

Scallo / North Point

Rev	App	Chd	Revision or reason for issue	Date
-00	M-H	WS	Development Application	03-08-10
-01	M-H	WS	Updates in response to GDCP Letter dated 24-03-10	07-10-10

Vertical Transport Veritas, Proulx, 1332, Pte. AECOM Level 21, 462 George St, Sydney, NSW. Tel: 02 9594 0000 Fax: 02 9594 0001	Therco GTA Consultants Level 6, 18 Hup St, Cheshamwood, NSW Tel: 02 9440 1200 Fax: 02 9440 1201 Email: alydrea@gtacoma.au
Structural Civil BE & E Level 2, 8 Whitfield St, Sydney, NSW Tel: 02 97 37 3300 Email: alydrea@beeg.com	DCA Medicence Group Consulting Level 6, 188 Kent Street SYDNEY NSW Tel: 02 9249 0000 Email: aly@medicence-group.com.au

Architect
JPW
JOHNSON PILTON WALKER
Johnson Pilton Walker Pty Ltd ACN 089 778 888
Level 10 Plaza Building Australia Square 85 Pitt Street Sydney
New South Wales 2000 Australia
Telephone +61 2 9299 1600
Facsimile +61 2 9296 6900
Email jp@jpww.com.au

Project Title
4-6 PARRAMATTA SQUARE

Drawing Title
3D PERSPECTIVE
AERIAL NORTH WEST

Project Number	Discussion/Revision Stage
13022	DA
Drawing Number	Revision
DA-A-0800	01

DEVELOPMENT APPLICATION




General Notes

Do not scale from drawings. Use metric dimensions.
To be used in conjunction with all other Council's drawings.
The Architect to be immediately notified of any discrepancies.
Copyright on this drawing retained by the Architect.

Architect
JPW
Johnson Pilton Walker

Key Plan

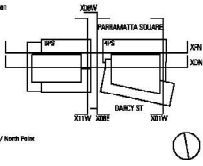

Scale / North Point

Rev	App	Chg	Revision or reason for issue	Date
01	01	01	Documentation Application	01/01/19
02	01	02	Update in response to EPC/Letter dated 04-09-19	02/09/19

Services, Planning, Legal, etc.
Verified To Report
PESCOM
Level 21, 403 George St, Sydney, NSW
Tel: 02 9559 0000 Fax: 02 9559 0001
Email: info@pescom.com.au

Structural, Civil
Level 2, 8 Wharf St, Sydney, NSW
Tel: 02 9228 1800
Email: info@sydneycity.com.au

IT/ITC
ITC Consultants
Level 15, 75 High St, Cheltenham, NSW
Tel: 02 9446 1800 Fax: 02 9446 1810
Email: info@itcconsultants.com.au

ITC
McKenzie Group Consulting
Level 1, 188 Kent Street, SYDNEY NSW
Tel: 02 9228 1800
Email: info@mckenziegroup.com.au

ARCHITECT

JPW JOHNSON PILTON WALKER

Johnson Pilton Walker Pty Ltd ACN 088 776 888
Level 10 Plaza Building Australia Square 85 Pitt Street Sydney
New South Wales 2000 Australia
Telephone: +61 2 9299 1600
Facsimile: +61 2 9296 6800
Email: jpw@jpwalter.com.au

Project Title

4-6 PARRAMATTA SQUARE

Client



Walker Corporation
Level 21 Queen's Macquarie Tower
1 Macquarie Street SYDNEY NSW 2000 Australia
Telephone: +61 02 9228 1800
Facsimile: +61 02 9228 1810

Drawing Title

3D PERSPECTIVE

ACTUAL, SOUTH EAST

Project Number

13022

Drawing Number

DA-A-2001

Documentation Stage

DA

Revision


01

DEVELOPMENT APPLICATION



General Notes
 Do not scale this drawing. Use metric dimensions.
 To avoid confusion with all other Council's drawings.
 The Architect to be immediately notified of any discrepancies.
 Copyright on this drawing retained by the Architect.

Scale: 1:100
 Date: 10/10/18

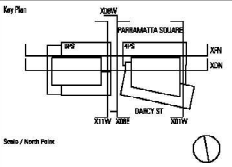

Rev	App	Chg	Description or reason for issue	Date
01	01	01	Initial Design	01/10/18
02	02	02	Update in response to EPC's Letter dated 04-10-18	02/10/18

Services, Materials, L&B, P&S
 Verified To meet:
 AECOM
 Level 21, 403 George St, Sydney, NSW
 Tel: 02 9550 0000 Fax: 02 9550 0001
 Email: sydney@aecom.com.au

Structural, Civil
 B&B
 Level 2, 8 Wharf St, Sydney, NSW
 Tel: 02 9228 1800
 Email: sydney@bbm.com.au

IT/ITC
 ITA Consultants
 Level 15, 70 High St, Cheltenham, NSW
 Tel: 02 9440 1800 Fax: 02 9440 1810
 Email: sydney@ita.com.au

SCA
 Macquarie Group Consulting
 Level 1, 100 Kent Street, SYDNEY NSW
 Tel: 02 9228 1800
 Email: sydney@macquarie.com.au

ARCHITECT
JPW JOHNSON PILTON WALKER
 Johnson Pilton Walker Pty Ltd ACN 088 778 888
 Level 10 Plaza Building Australia Square 85 Pitt Street Sydney
 New South Wales 2000 Australia
 Telephone: +61 2 9239 9800
 Facsimile: +61 2 9239 9800
 Email: jpw@jpww.com.au

Project Title:
4-6 PARRAMATTA SQUARE

Client

 Walker Corporation
 Level 21 Government Macquarie Tower
 1 Macquarie Street SYDNEY NSW 2000 Australia
 Telephone: +61 2 9228 1800
 Facsimile: +61 2 9228 1800

Drawing Title:
3D PERSPECTIVE
PARRAMATTA SQUARE

Project Number:
13022
Drawing Number:
DA-2023

Consultation Stage:
DA
Revision:
01

DEVELOPMENT APPLICATION