
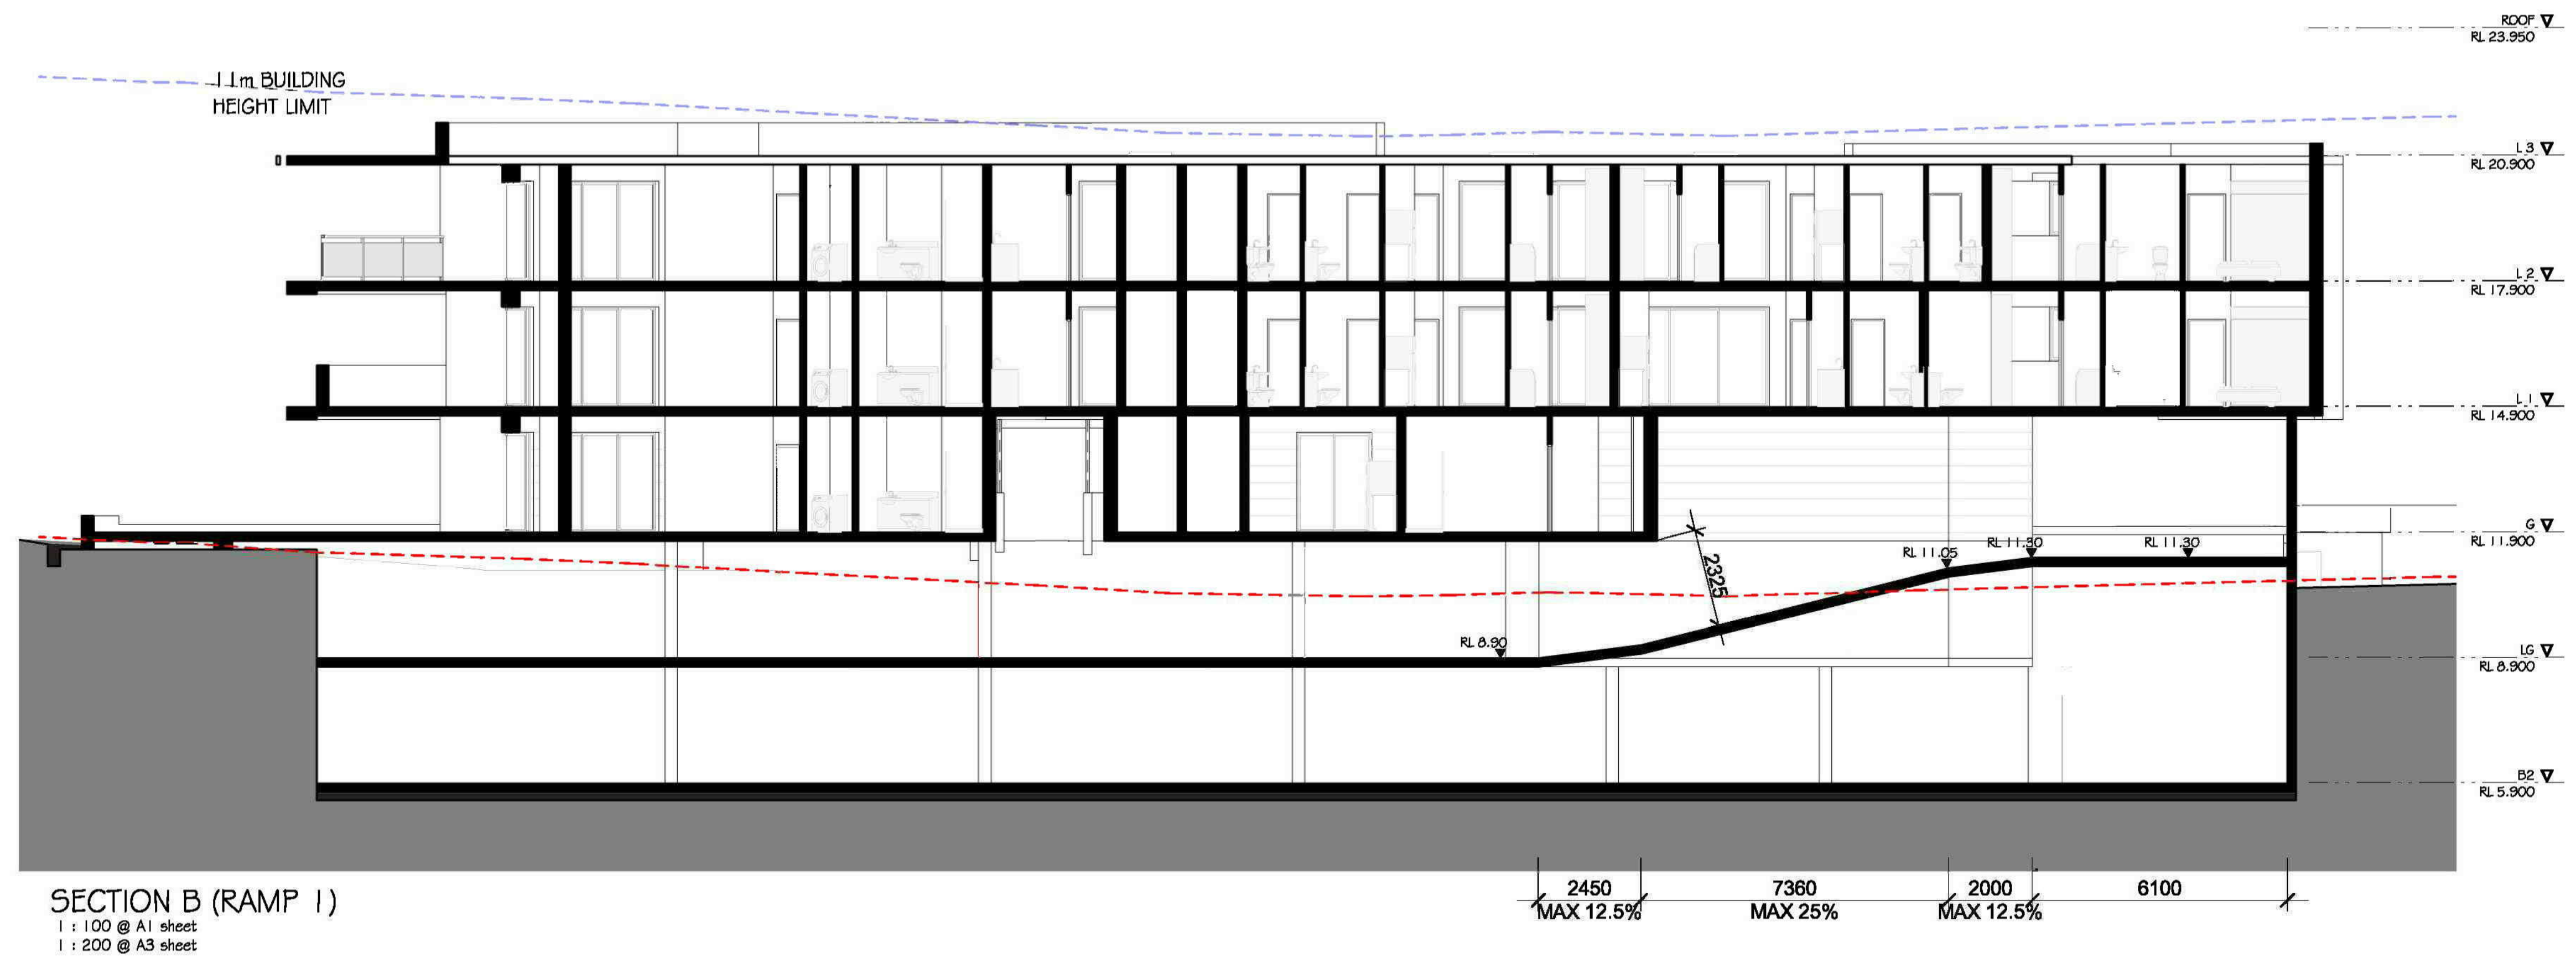


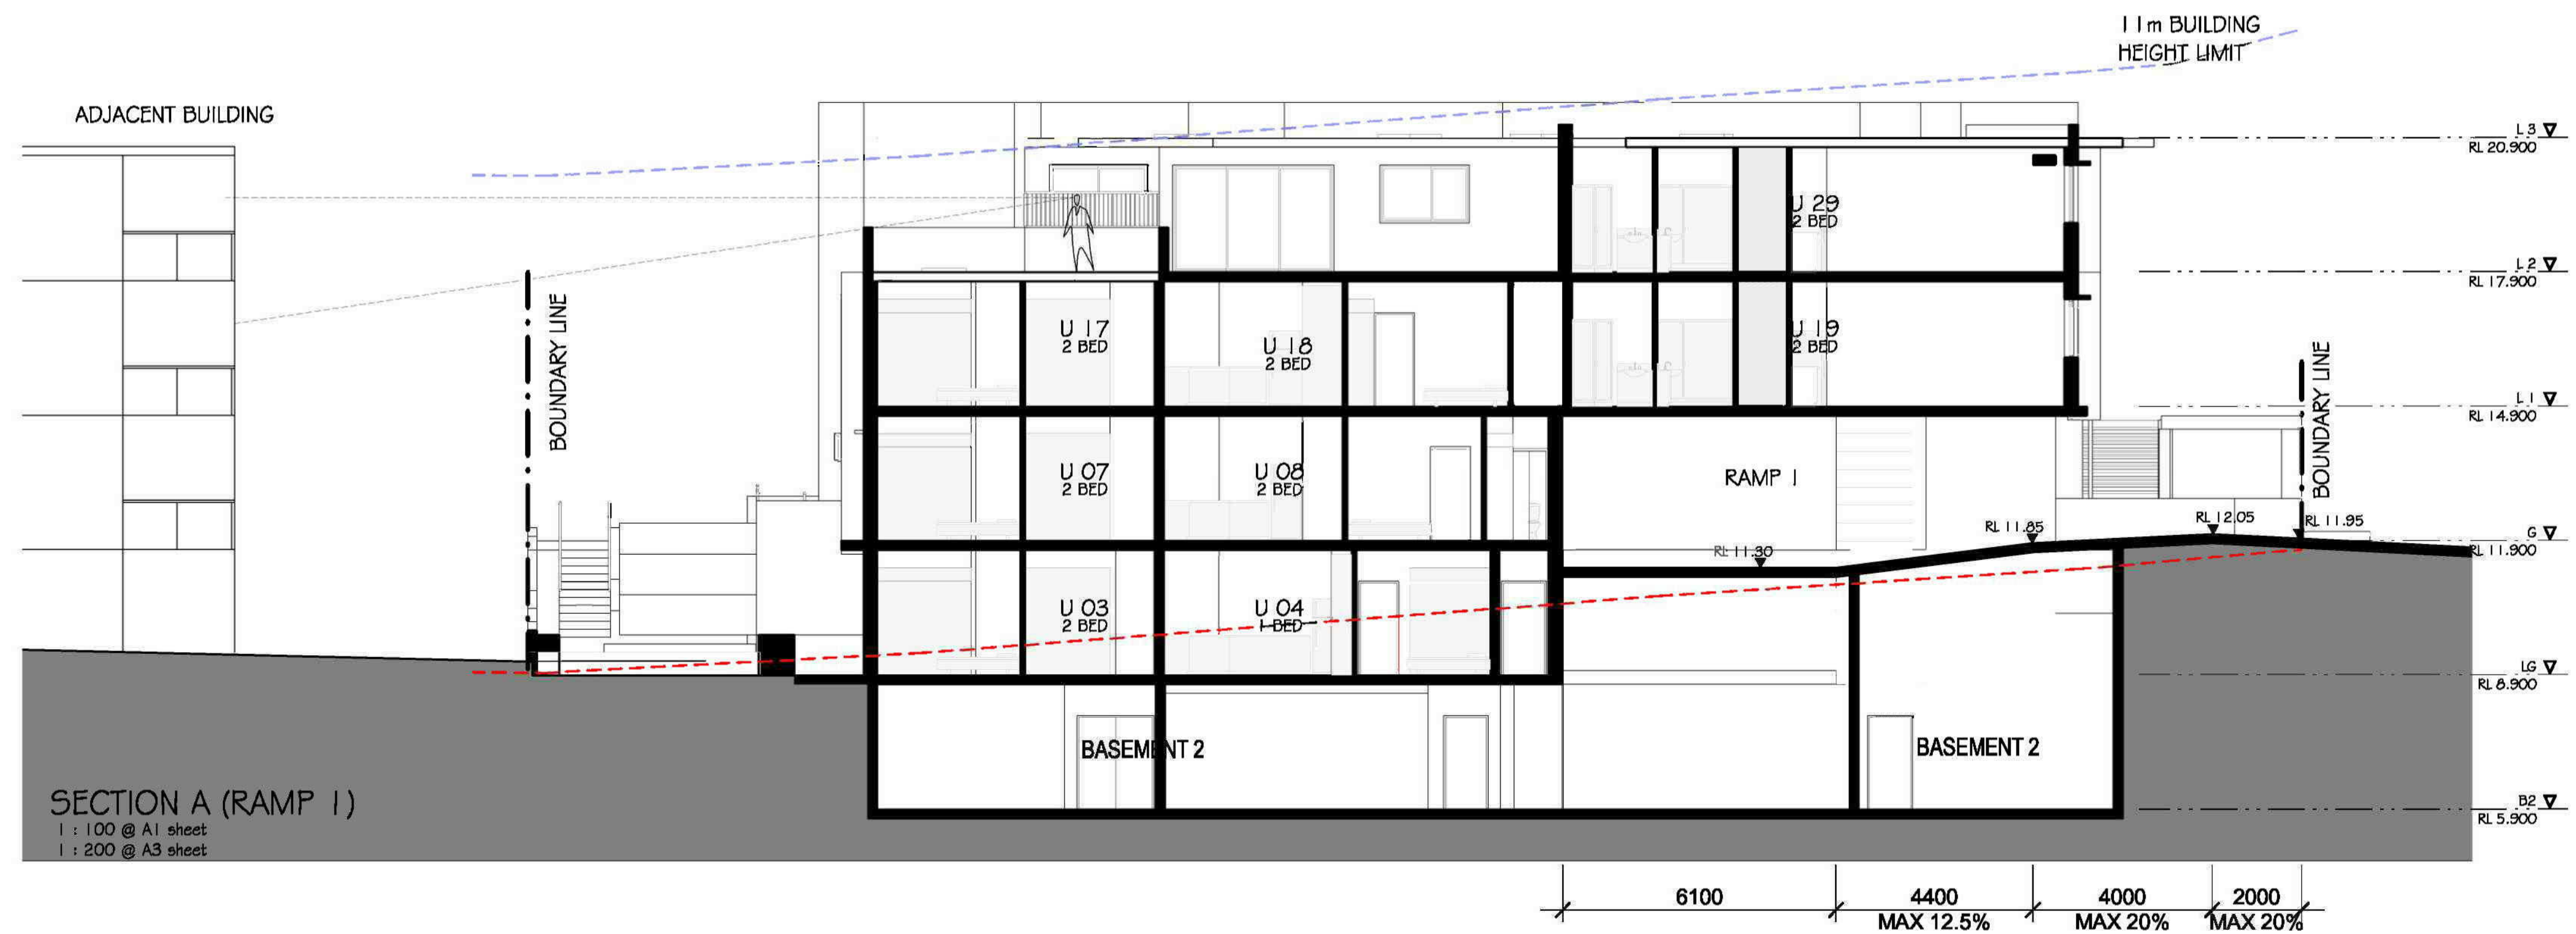

COPYRIGHT & GENERAL NOTE:

Figured dimensions shall be taken in preference to scaling. Drawing to be read in conjunction with information on first page. Check all dimensions and levels on site before commencing work or ordering materials. All existing ground lines & trees location are approximate, therefore to be verified on-site by the builder. Any discrepancies to be verified back to Zhin Architects before proceeding. All workmanship and materials shall comply with all relevant codes, ordinances, Australian Standards and manufacturers instructions. Unless noted 'Issued for Construction' drawing not to be used for construction. All art/graphic representations are indicative only. Information on this drawing is the copyright of Zhin Architects. Copying or using the drawing in whole or part without written permission infringes copyright.

C	REMOVED RETAINING WALLS AND AMENDED PLANTER BOX	09.03.2017	CWL	VB
B	RESPONDING TO COUNCIL LETTER	12.12.2016	CWL	IC
A	DA SUBMISSION	21.06.2016	CWL	IC
ISSUE	AMENDMENT	DATE	DRAWN	CHECK
Drawing is NOT VALID or should for use, unless checked				

Zhin Architects Pty Ltd
Suite 1, Level 2
2 Rowe Street
Eastwood, NSW 2122
+61 2 8693 0000 / p
+61 2 8693 0033 / m
www.zhin.com.au
28 495 869 790 / fax

PROJECT STATUS:
DEVELOPMENT APPLICATION

PROJECT NAME:
RESIDENTIAL FLAT BUILDING
DEVELOPMENT
8-12 BURBANG CRESCENT
RYDALMERE, NSW
L.G.A.: PARRAMATTA COUNCIL

SHEET TITLE:
SECTIONS

1 : 100 @ A1 sheet
SCALE
8466
JOB No.

DA202
DRAWING No.

C
ISSUE



C	REMOVED RETAINING WALLS AND AMENDED PLANTER BOX	09.03.2017	CWL	VB
B	RESPONDING TO COUNCIL LETTER	12.12.2016	CWL	IC
A	DA SUBMISSION	21.06.2016	CWL	IC
ISSUE	AMENDMENT	DATE	DRAWN	CHECK

PROJECT STATUS :
DEVELOPMENT APPLICATION

SHEET TITLE:
SECTION






1 : 100 @ A1 sheet

SCALE

8466 DA203

JOB No. DRAWING No.


C

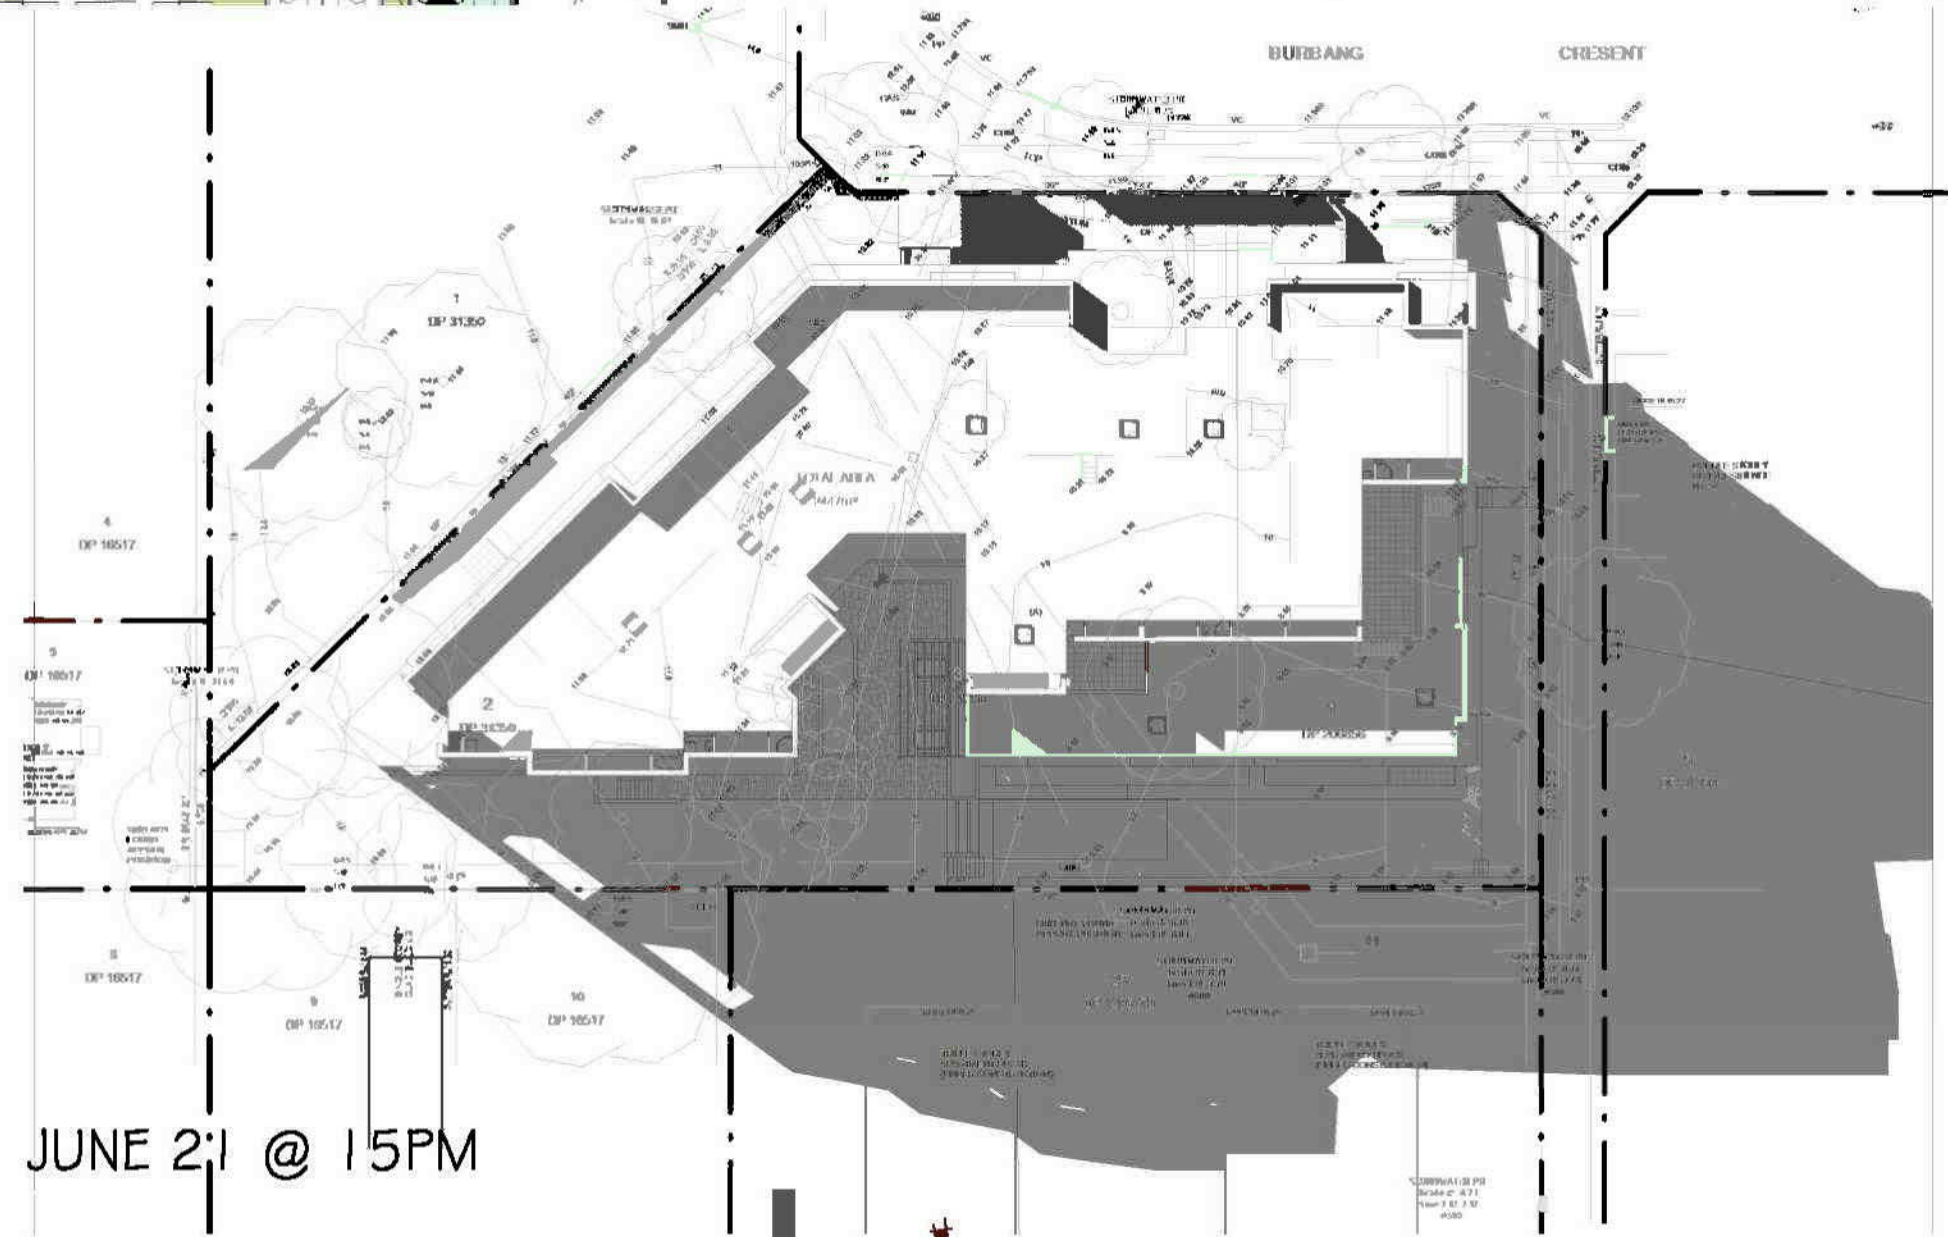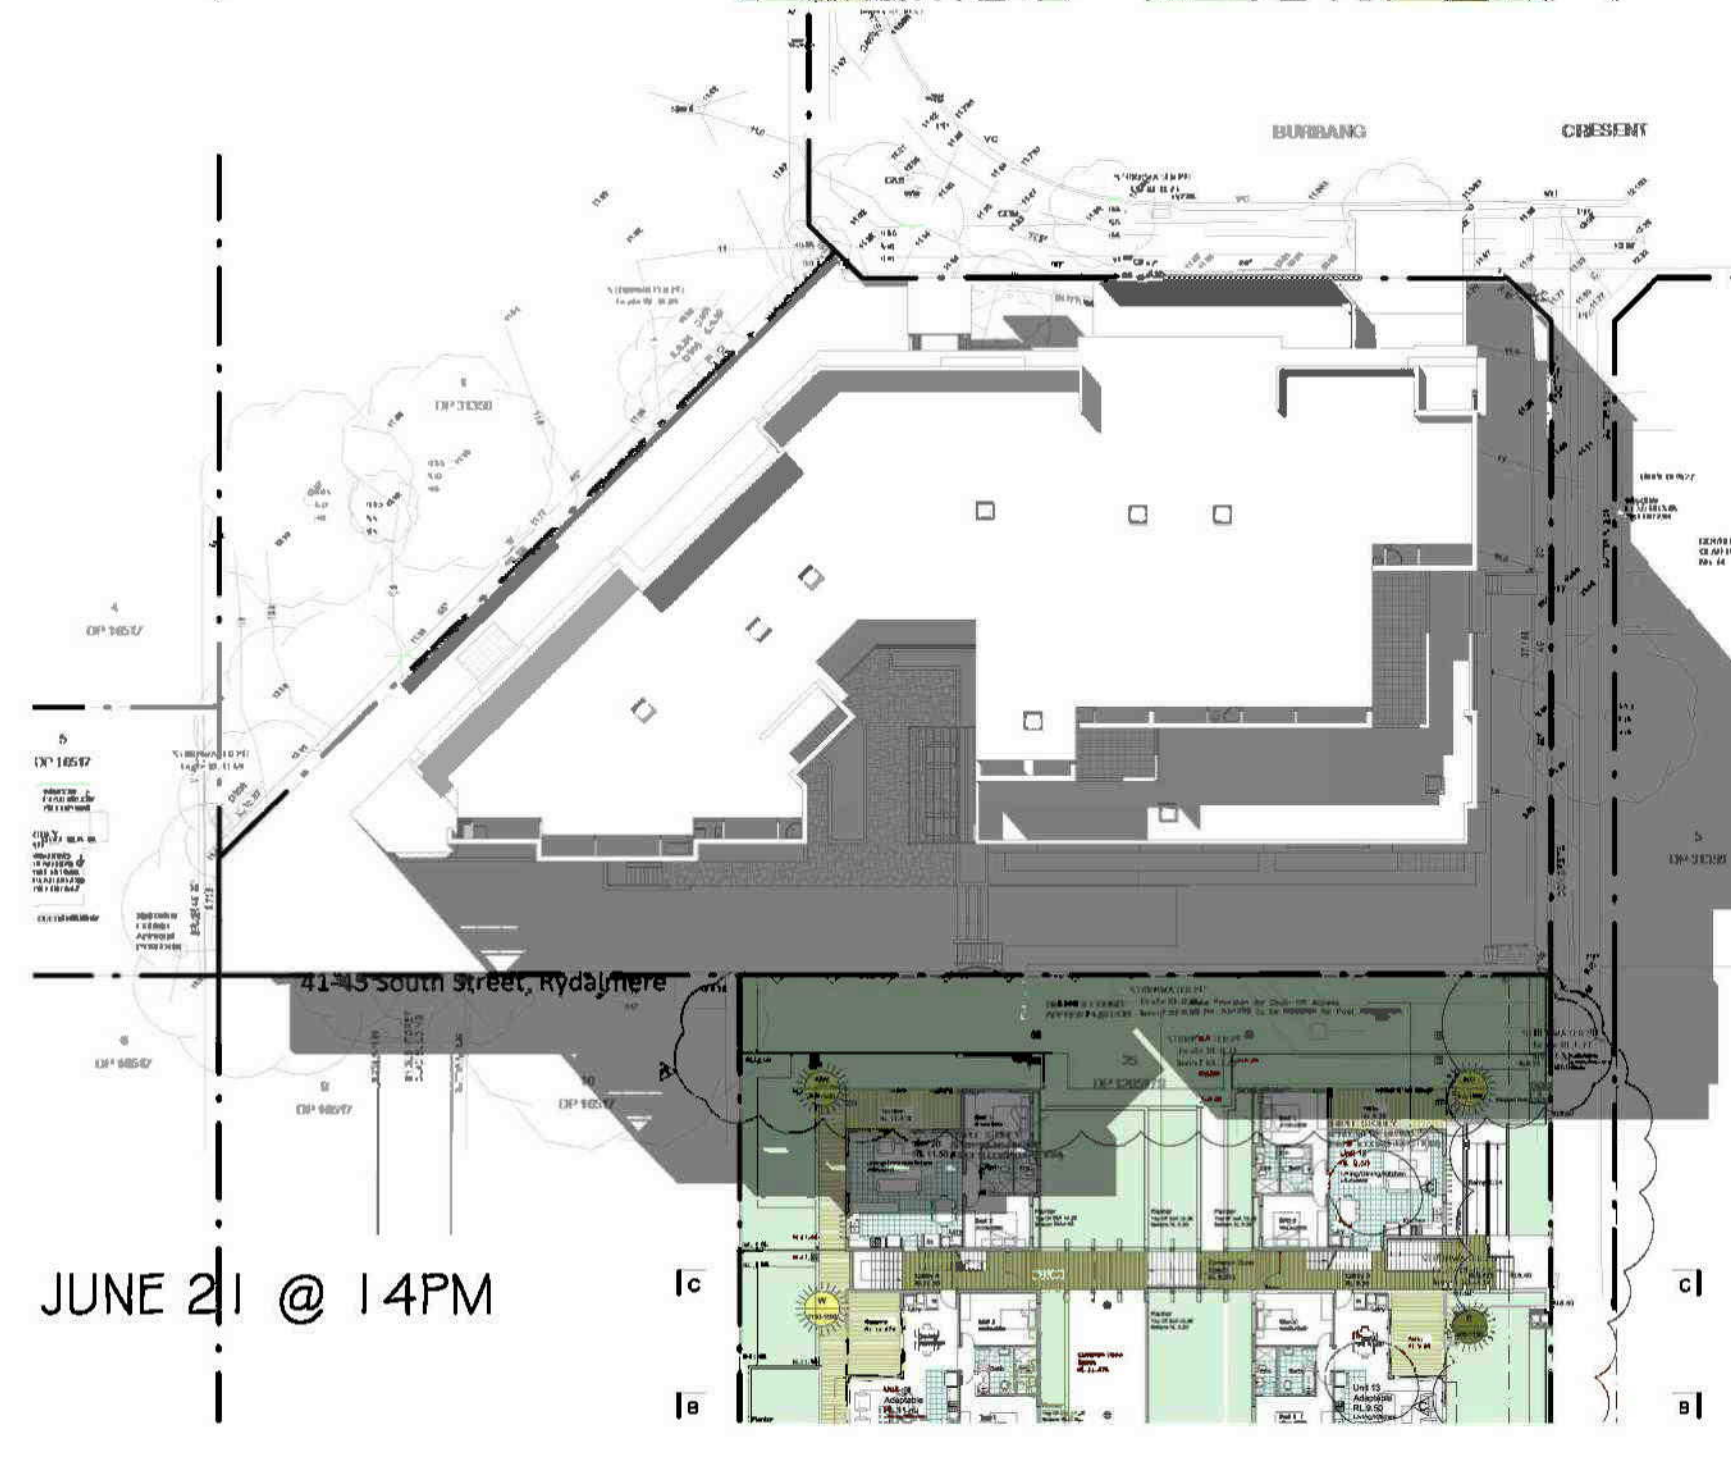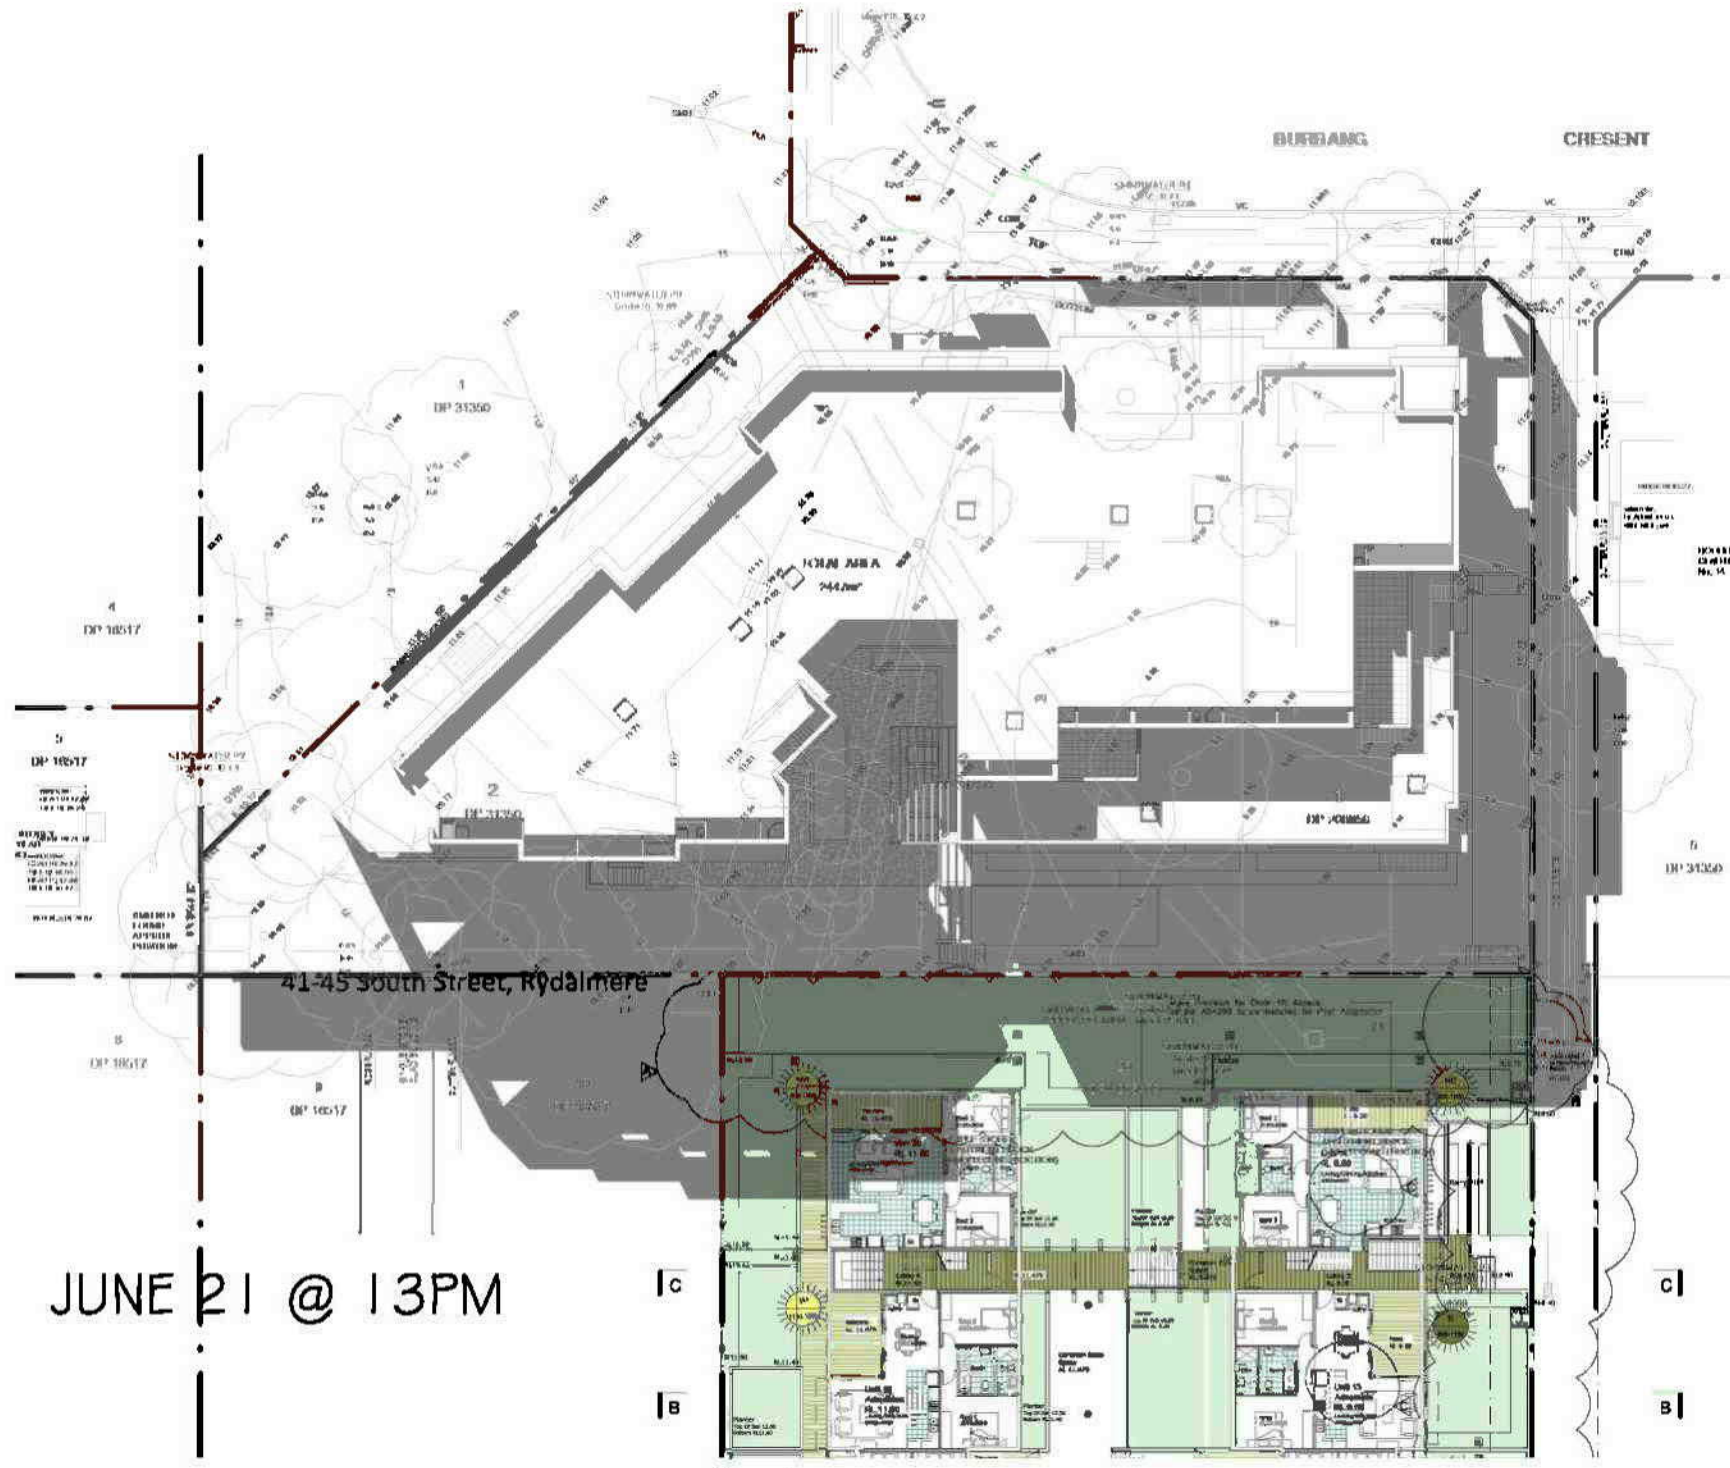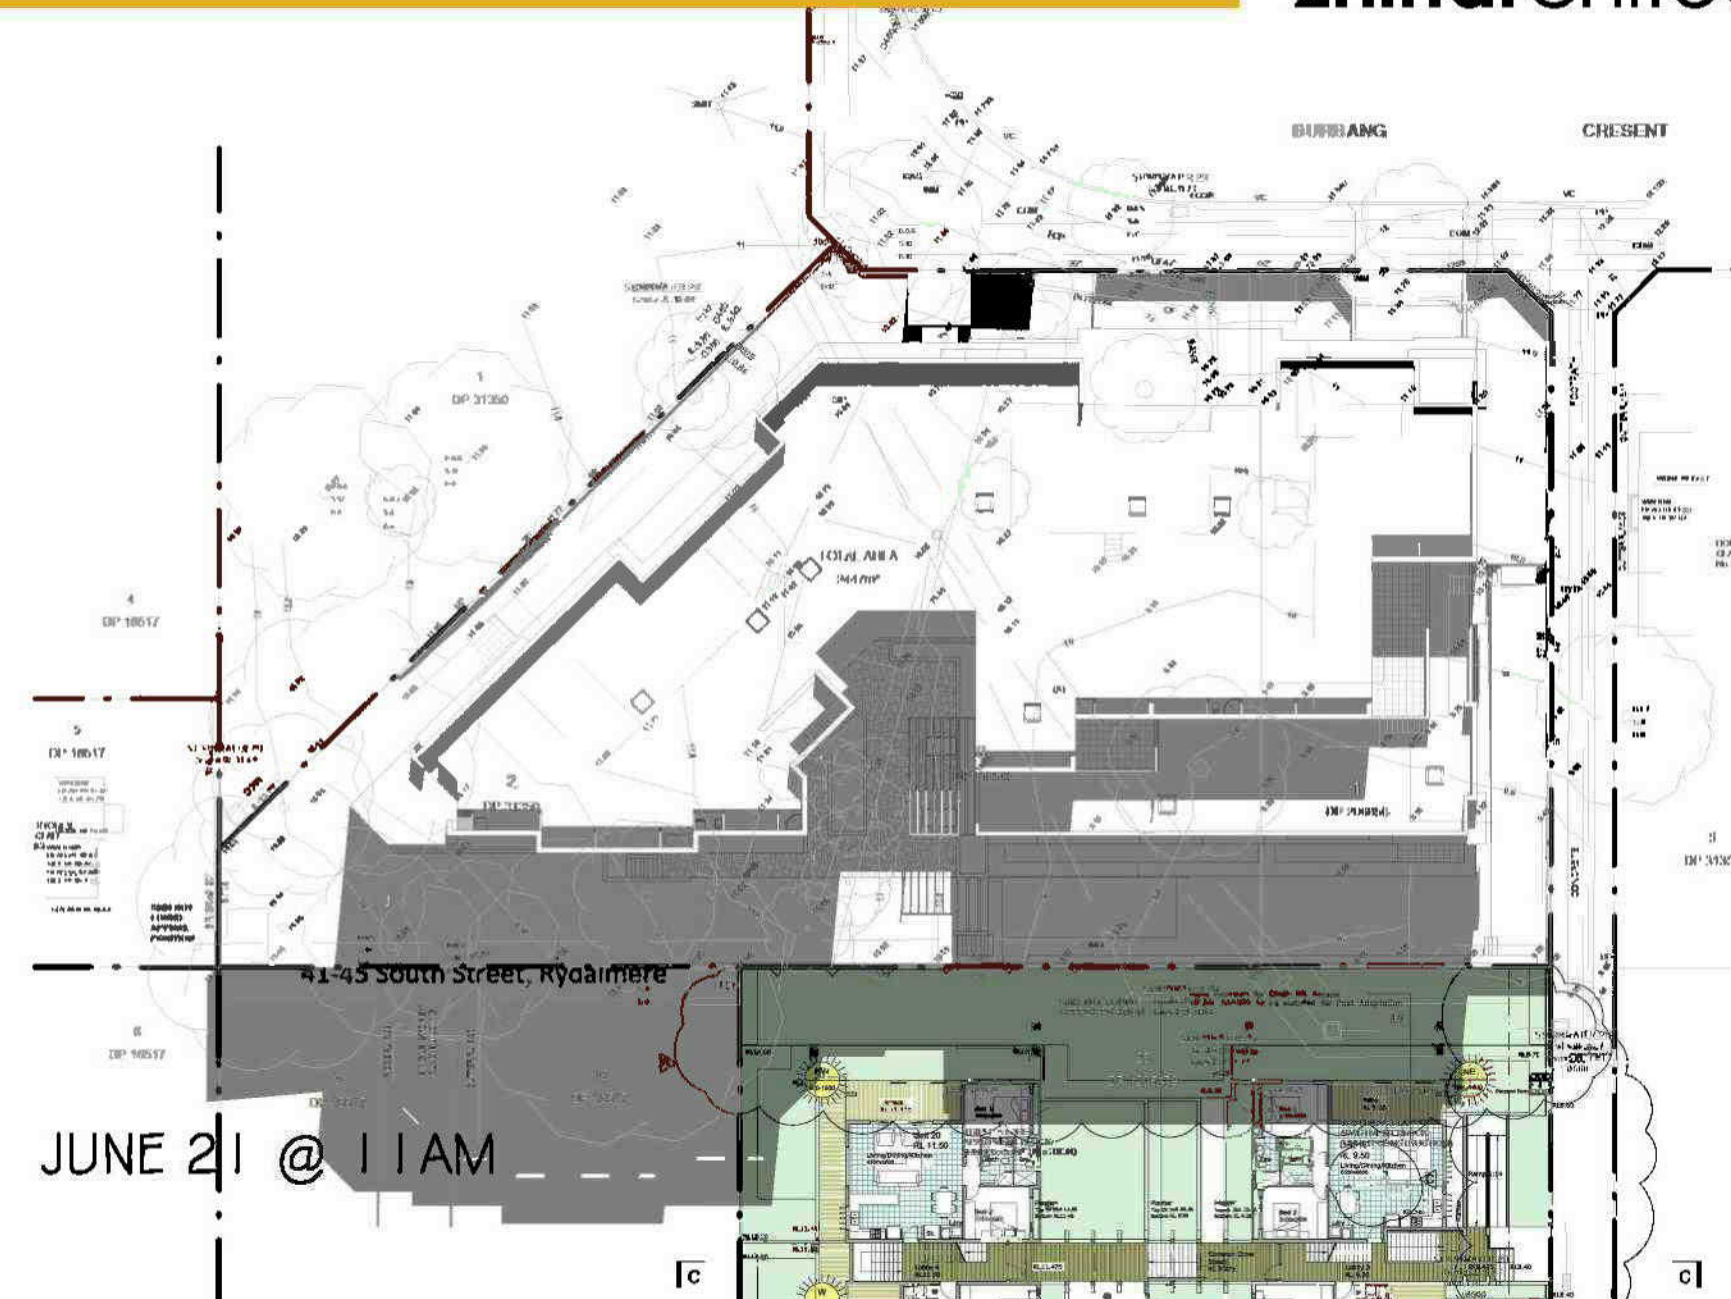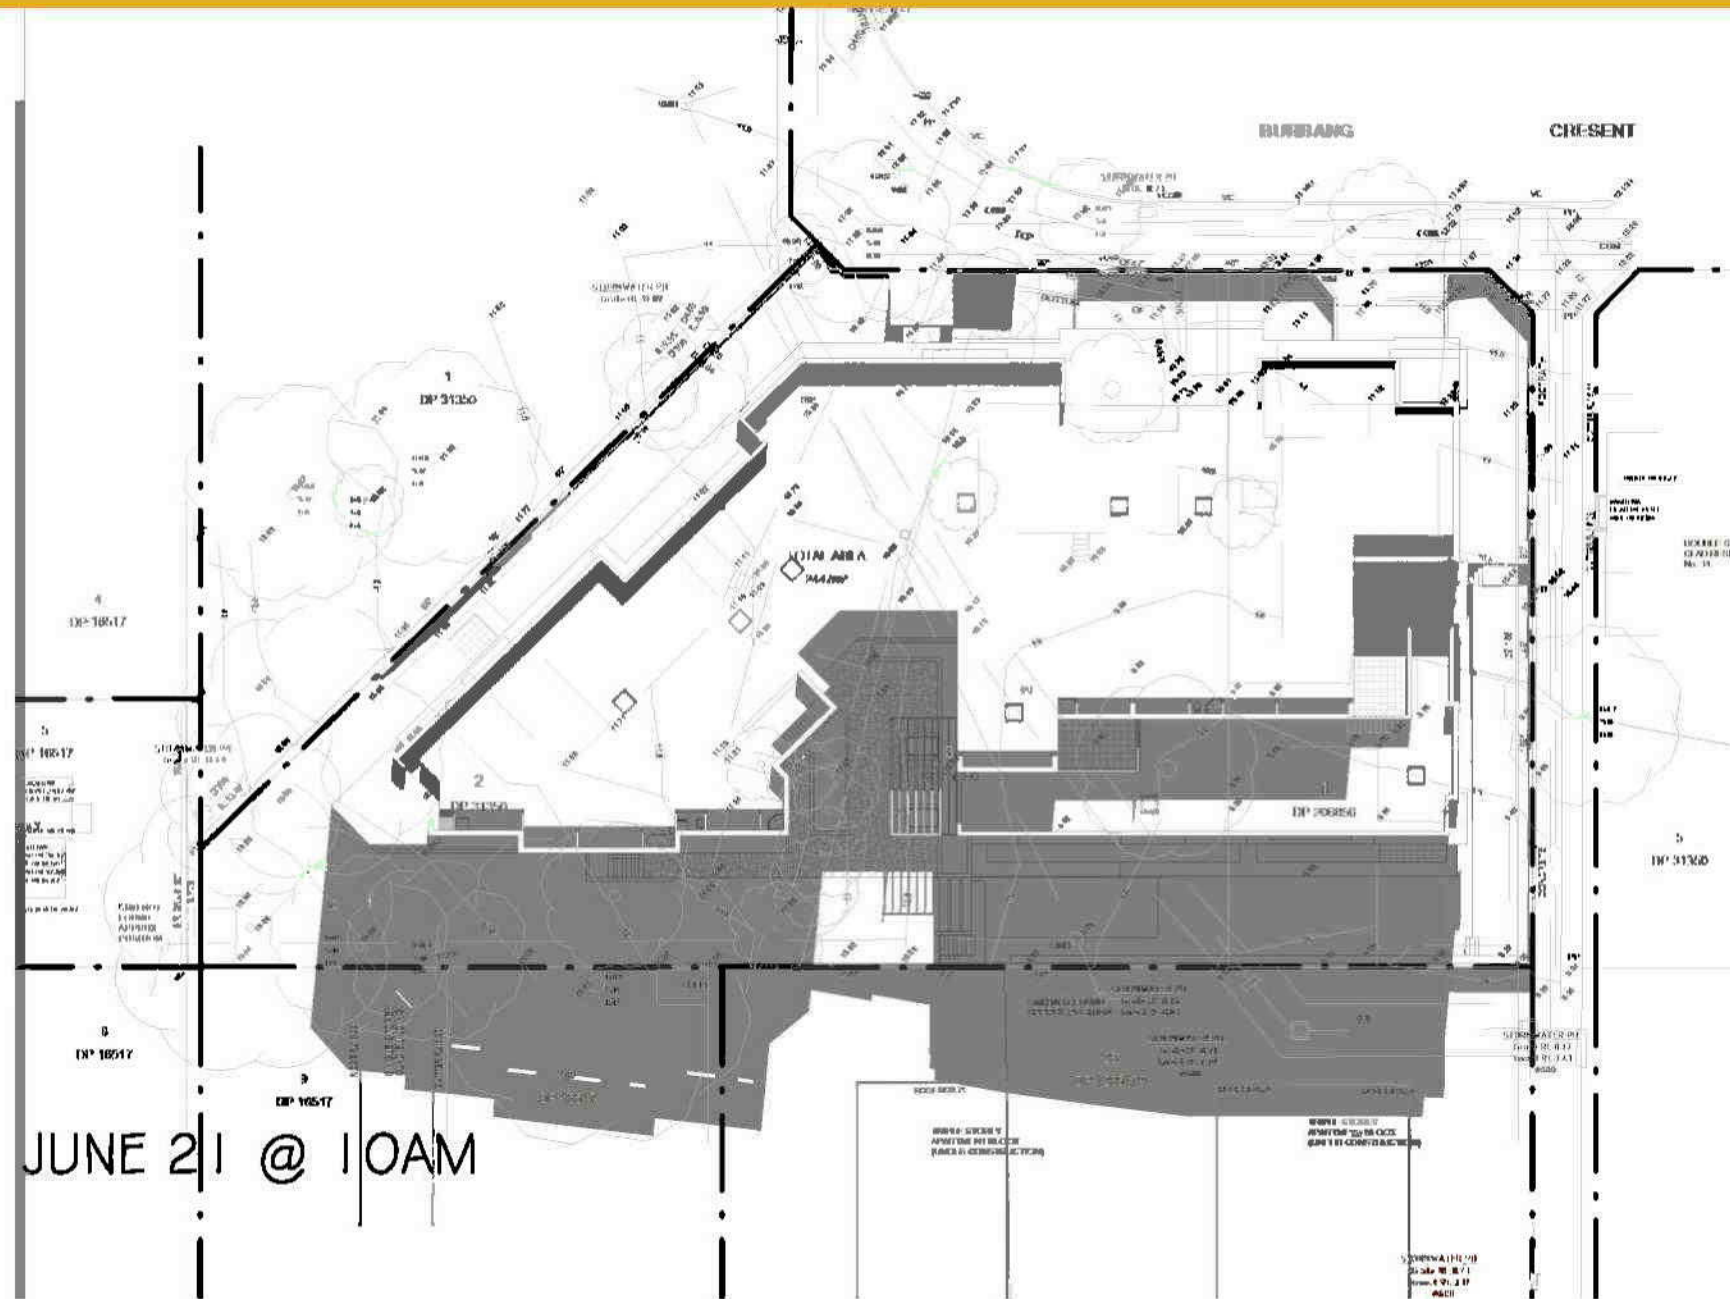

COPYRIGHT & GENERAL NOTE:
Figured dimensions shall be taken in preference to scaling. Drawing to be read in conjunction with information on final page. Check all dimensions and levels on site before commencing work or ordering materials. All existing ground lines & trees location are approximate, therefore to be verified on-site by the builder. Any discrepancies to be verified back to Zhin Architects before proceeding. All workmanship and materials shall comply with all relevant codes, ordinances, Australian Standards and manufacturers instructions. Unless noted 'Issued for Construction' drawing not to be used for construction. All art/graphic representations are relative only, information on this drawing is the copyright of Zhin Architects. Copying or using the drawing in whole or part without written permission infringes copyright.

C	REMOVED RETAINING WALLS AND AMENDED PLANTER BOX	09.03.2017	CWL	VB
B	RESPONDING TO COUNCIL LETTER	12.12.2016	CWL	IC
A	DA SUBMISSION	21.06.2016	CWL	IC
ISSUE	AMENDMENT	DATE	DRAWN	CHECK

Drawing is NOT VALID or issued for use, unless checked


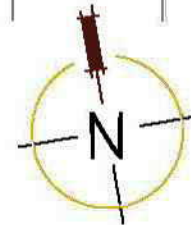


Zhin Architects Pty Ltd
Suite 1, Level 2
2 Rowe Street
Eastwood, NSW 2122
+61 2 8693 0000 / p
+61 2 8693 0033 / f
www.zhin.com.au / w
28 495 869 790 / a

PROJECT STATUS:
DEVELOPMENT APPLICATION

PROJECT NAME
RESIDENTIAL FLAT BUILDING
DEVELOPMENT
8-12 BURBANG CRESCENT
RYDALMERE, NSW
L.G.A.: PARRAMATTA COUNCIL

SHEET TITLE:
SUN STUDIES
1 : 430 @ A1 sheet
SCALE
8466 DA401
JOB No. DRAWING No. ISSUE

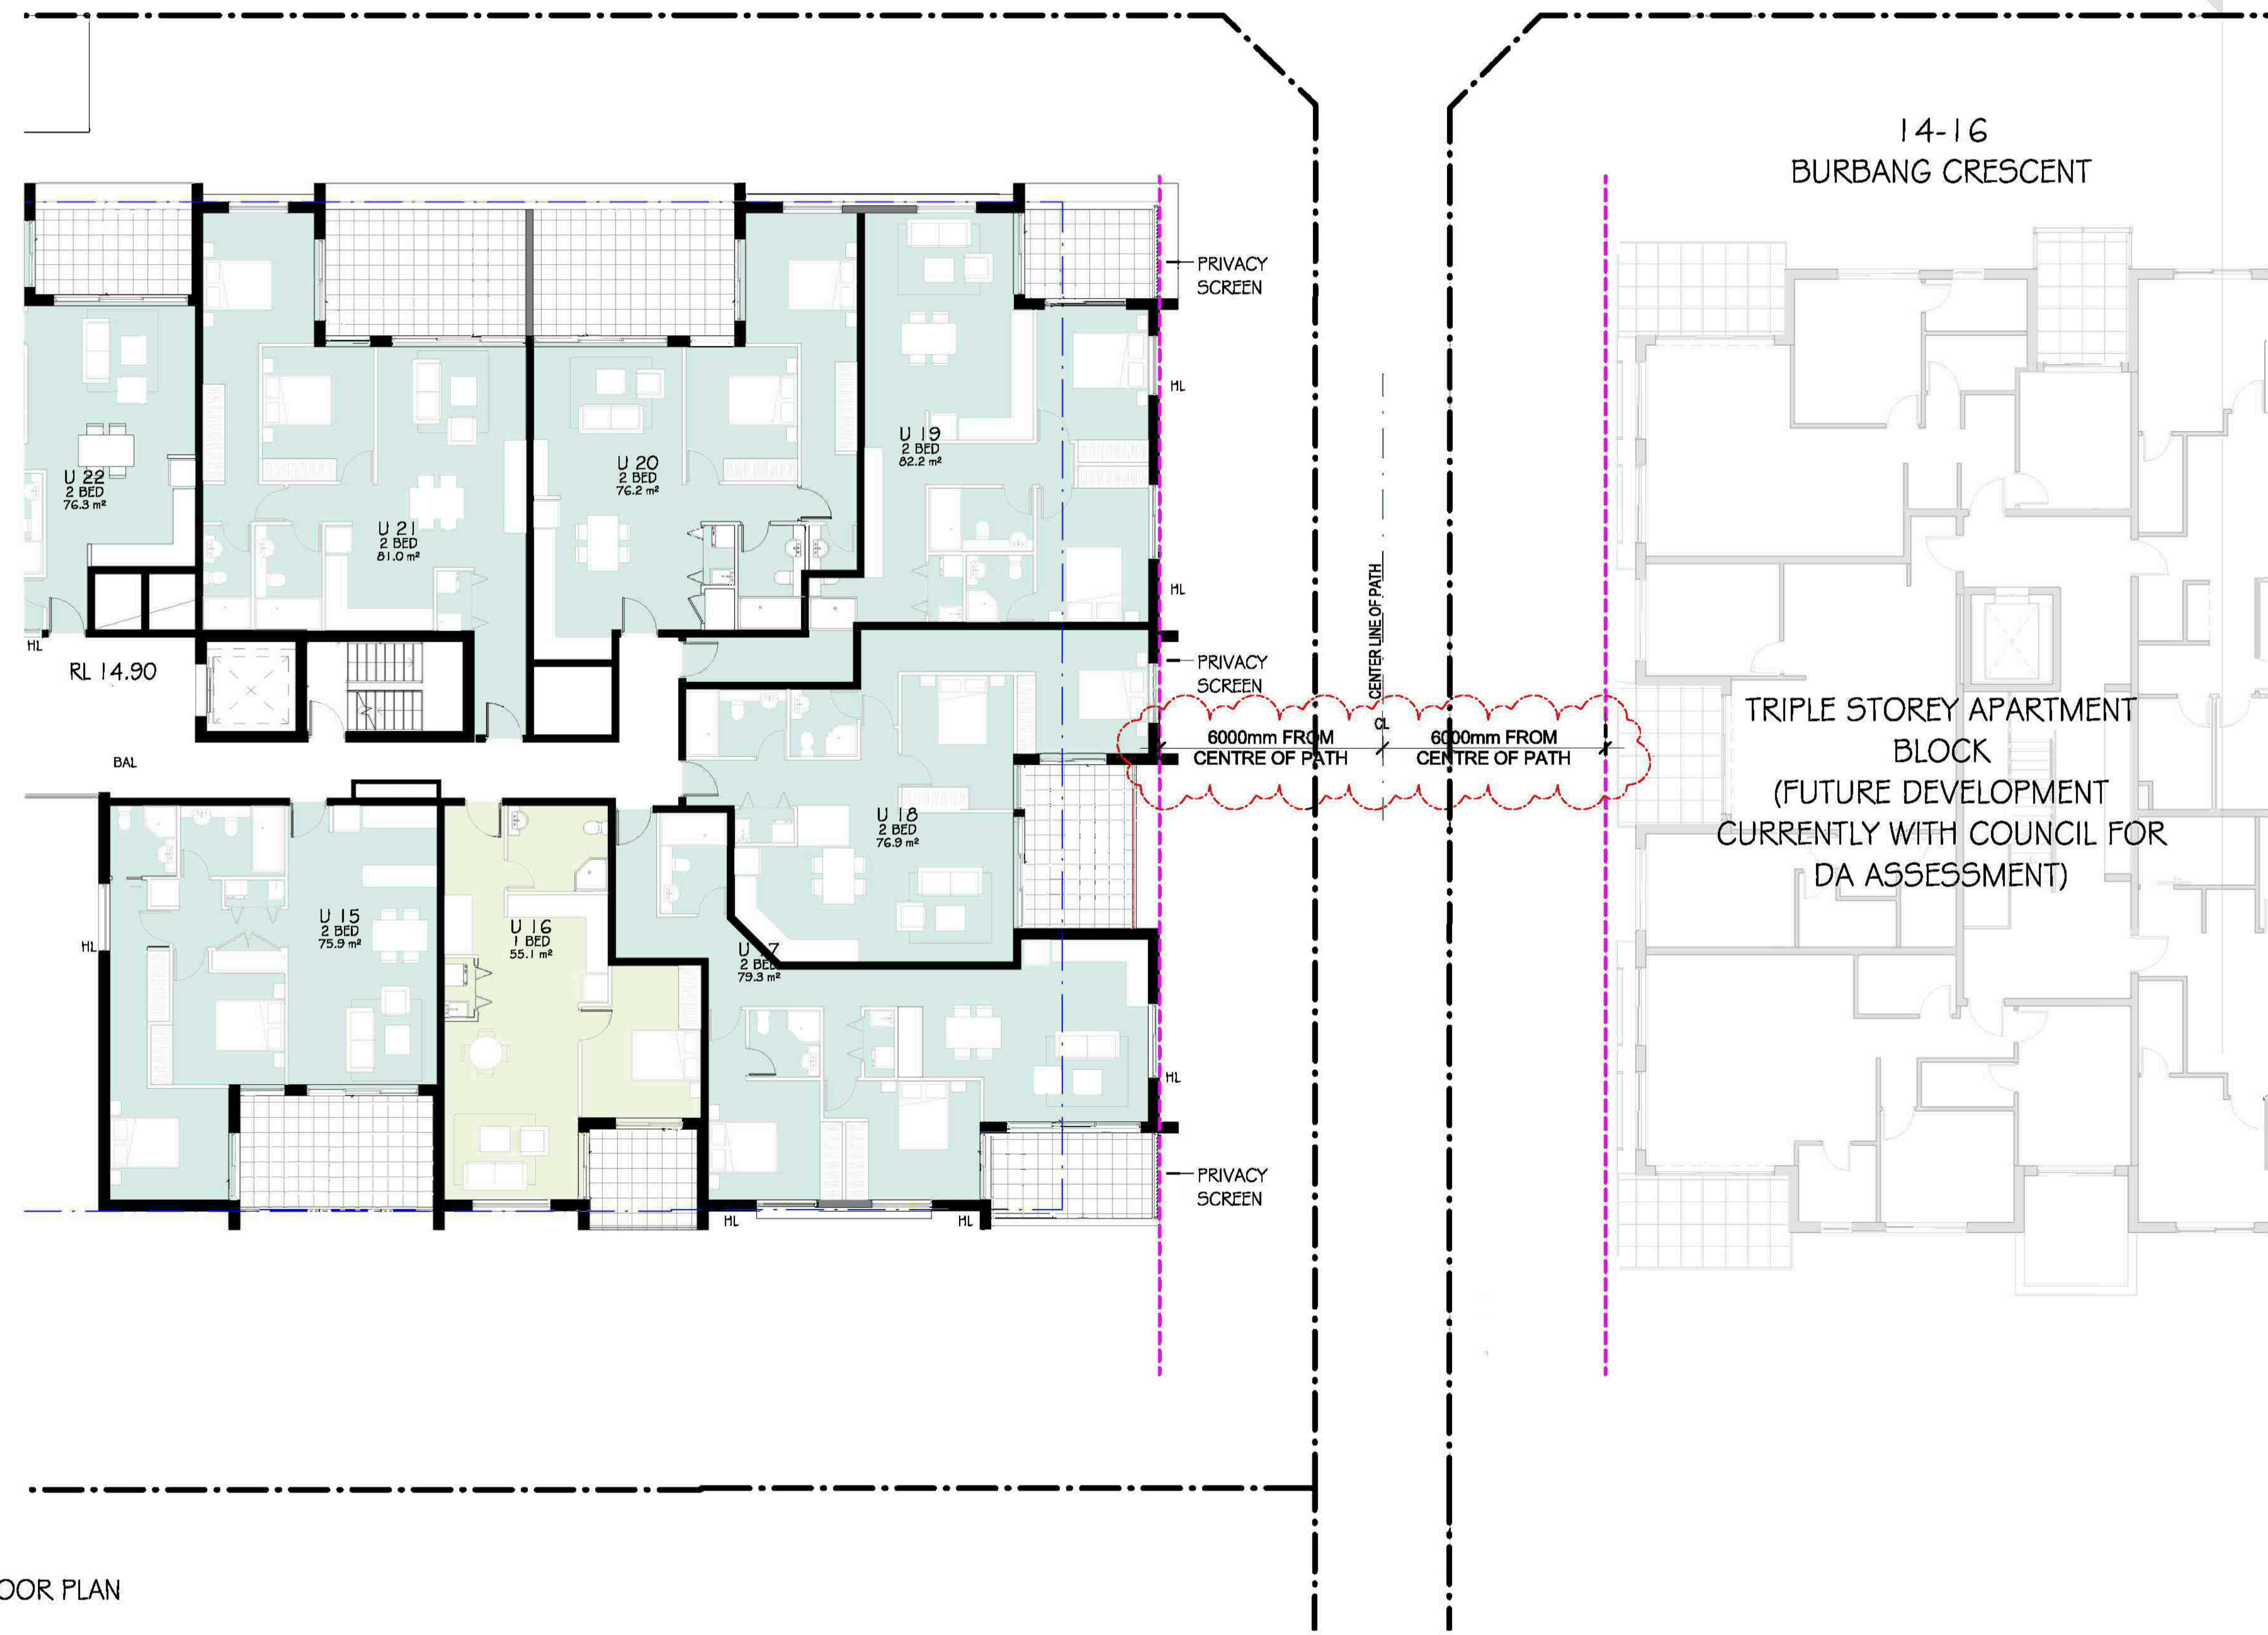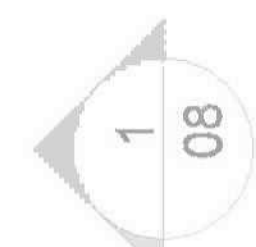

LEVEL 1 FLOOR PLAN
1 : 100 @ A1 sheet
1 : 200 @ A3 sheet

COPYRIGHT & GENERAL NOTE:

Figured dimensions shall be taken in preference to scaling. Drawing to be read in conjunction with information on first page. Check all dimensions and levels on site before commencing work or ordering materials. All existing ground lines & trees location are approximate, therefore to be verified on-site by the builder. Any discrepancies to be verified back to Zhin Architects before proceeding. All workmanship and materials shall comply with all relevant codes, ordinances, Australian Standards and manufacturers instructions. Unless noted 'Issued for Construction' drawing not to be used for construction. All art/graphic representations are indicative only. Information on this drawing is the copyright of Zhin Architects. Copying or using the drawing in whole or part without written permission infringes copyright.

B	RESPONDING TO COUNCIL LETTER	12.12.2016	CWL	IC
I	FOR COUNCIL REVIEW	18.10.2016	CWL	IC
A	DA SUBMISSION	21.06.2016	CWL	IC
ISSUE	AMENDMENT	DATE	DRAWN	CHECK

12.12.2016	CWL	IC
18.10.2016	CWL	IC
21.06.2016	CWL	IC
DATE	DRAWN	CHECK

Drawing is NOT VALID or should for use, unless checked



Zhin Architects Pty Ltd
Suite 1, Level 2
2 Rowe Street
Eastwood, NSW 2122
+61 2 8693 0606 / p
+61 2 8693 0633 / m
www.zhin.com.au
28 495 869 790 / a

PROJECT STATUS:
DEVELOPMENT APPLICATION

PROJECT NAME:
RESIDENTIAL FLAT BUILDING
DEVELOPMENT
8-12 BURBANG CRESCENT
RYDALMERE, NSW
L.G.A.: PARRAMATTA COUNCIL

SHEET TITLE:
BUILDING SEPARATION
1 : 100 @ A1 sheet
SCALE
8466 DA403
JOB No. DRAWING No. B




LOWER GROUND PLAN
1 : 100 @ A1 sheet
1 : 200 @ A3 sheet

COPYRIGHT & GENERAL NOTE:
Figured dimensions shall be taken in preference to scaling. Drawing to be read in conjunction with information on first page. Check all dimensions and levels on site before commencing work or ordering materials. All existing ground lines & trees location are approximate, therefore to be verified on-site by the builder. Any discrepancies to be verified back to Zhihar Architects before proceeding. All workmanship and materials shall comply with all relevant codes, ordinances, Australian Standards and manufacturers instructions. Unless noted 'Issued for Construction' drawing not to be used for construction. All art/graphic representations are indicative only. Information on this drawing is the copyright of Zhihar Architects. Copying or using the drawing in whole or part without written permission infringes copyright.

C	REMOVED RETAINING WALLS AND AMENDED PLANTER BOX	09.03.2017	CWL	VB
B	RESPONDING TO COUNCIL LETTER	12.12.2016	CWL	IC
I	FOR COUNCIL REVIEW	18.10.2016	CWL	IC
A	DA SUBMISSION	21.06.2016	CWL	IC
ISSUE	AMENDMENT	DATE	DRAWN	CHECK

Drawing is NOT VALID or issued for use, unless checked

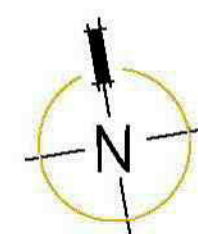


Zhihar Architects Pty Ltd
Suite 1, Level 2
2 Rowe Street
Eastwood, NSW 2122
+61 2 8093 0000 / p
+61 2 8093 0033 / f
www.zhihar.com.au / w
28 495 869 790 / a

PROJECT STATUS:
DEVELOPMENT APPLICATION

PROJECT NAME:
RESIDENTIAL FLAT BUILDING
DEVELOPMENT
8-12 BURBANG CRESCENT
RYDALMERE, NSW
LGA: PARRAMATTA COUNCIL

SHEET TITLE:
LOWER GROUND FLOOR
PLAN
1 : 100 @ A1 sheet
SCALE
8466 DA102
JOB No. DRAWING No. C
ISSUE

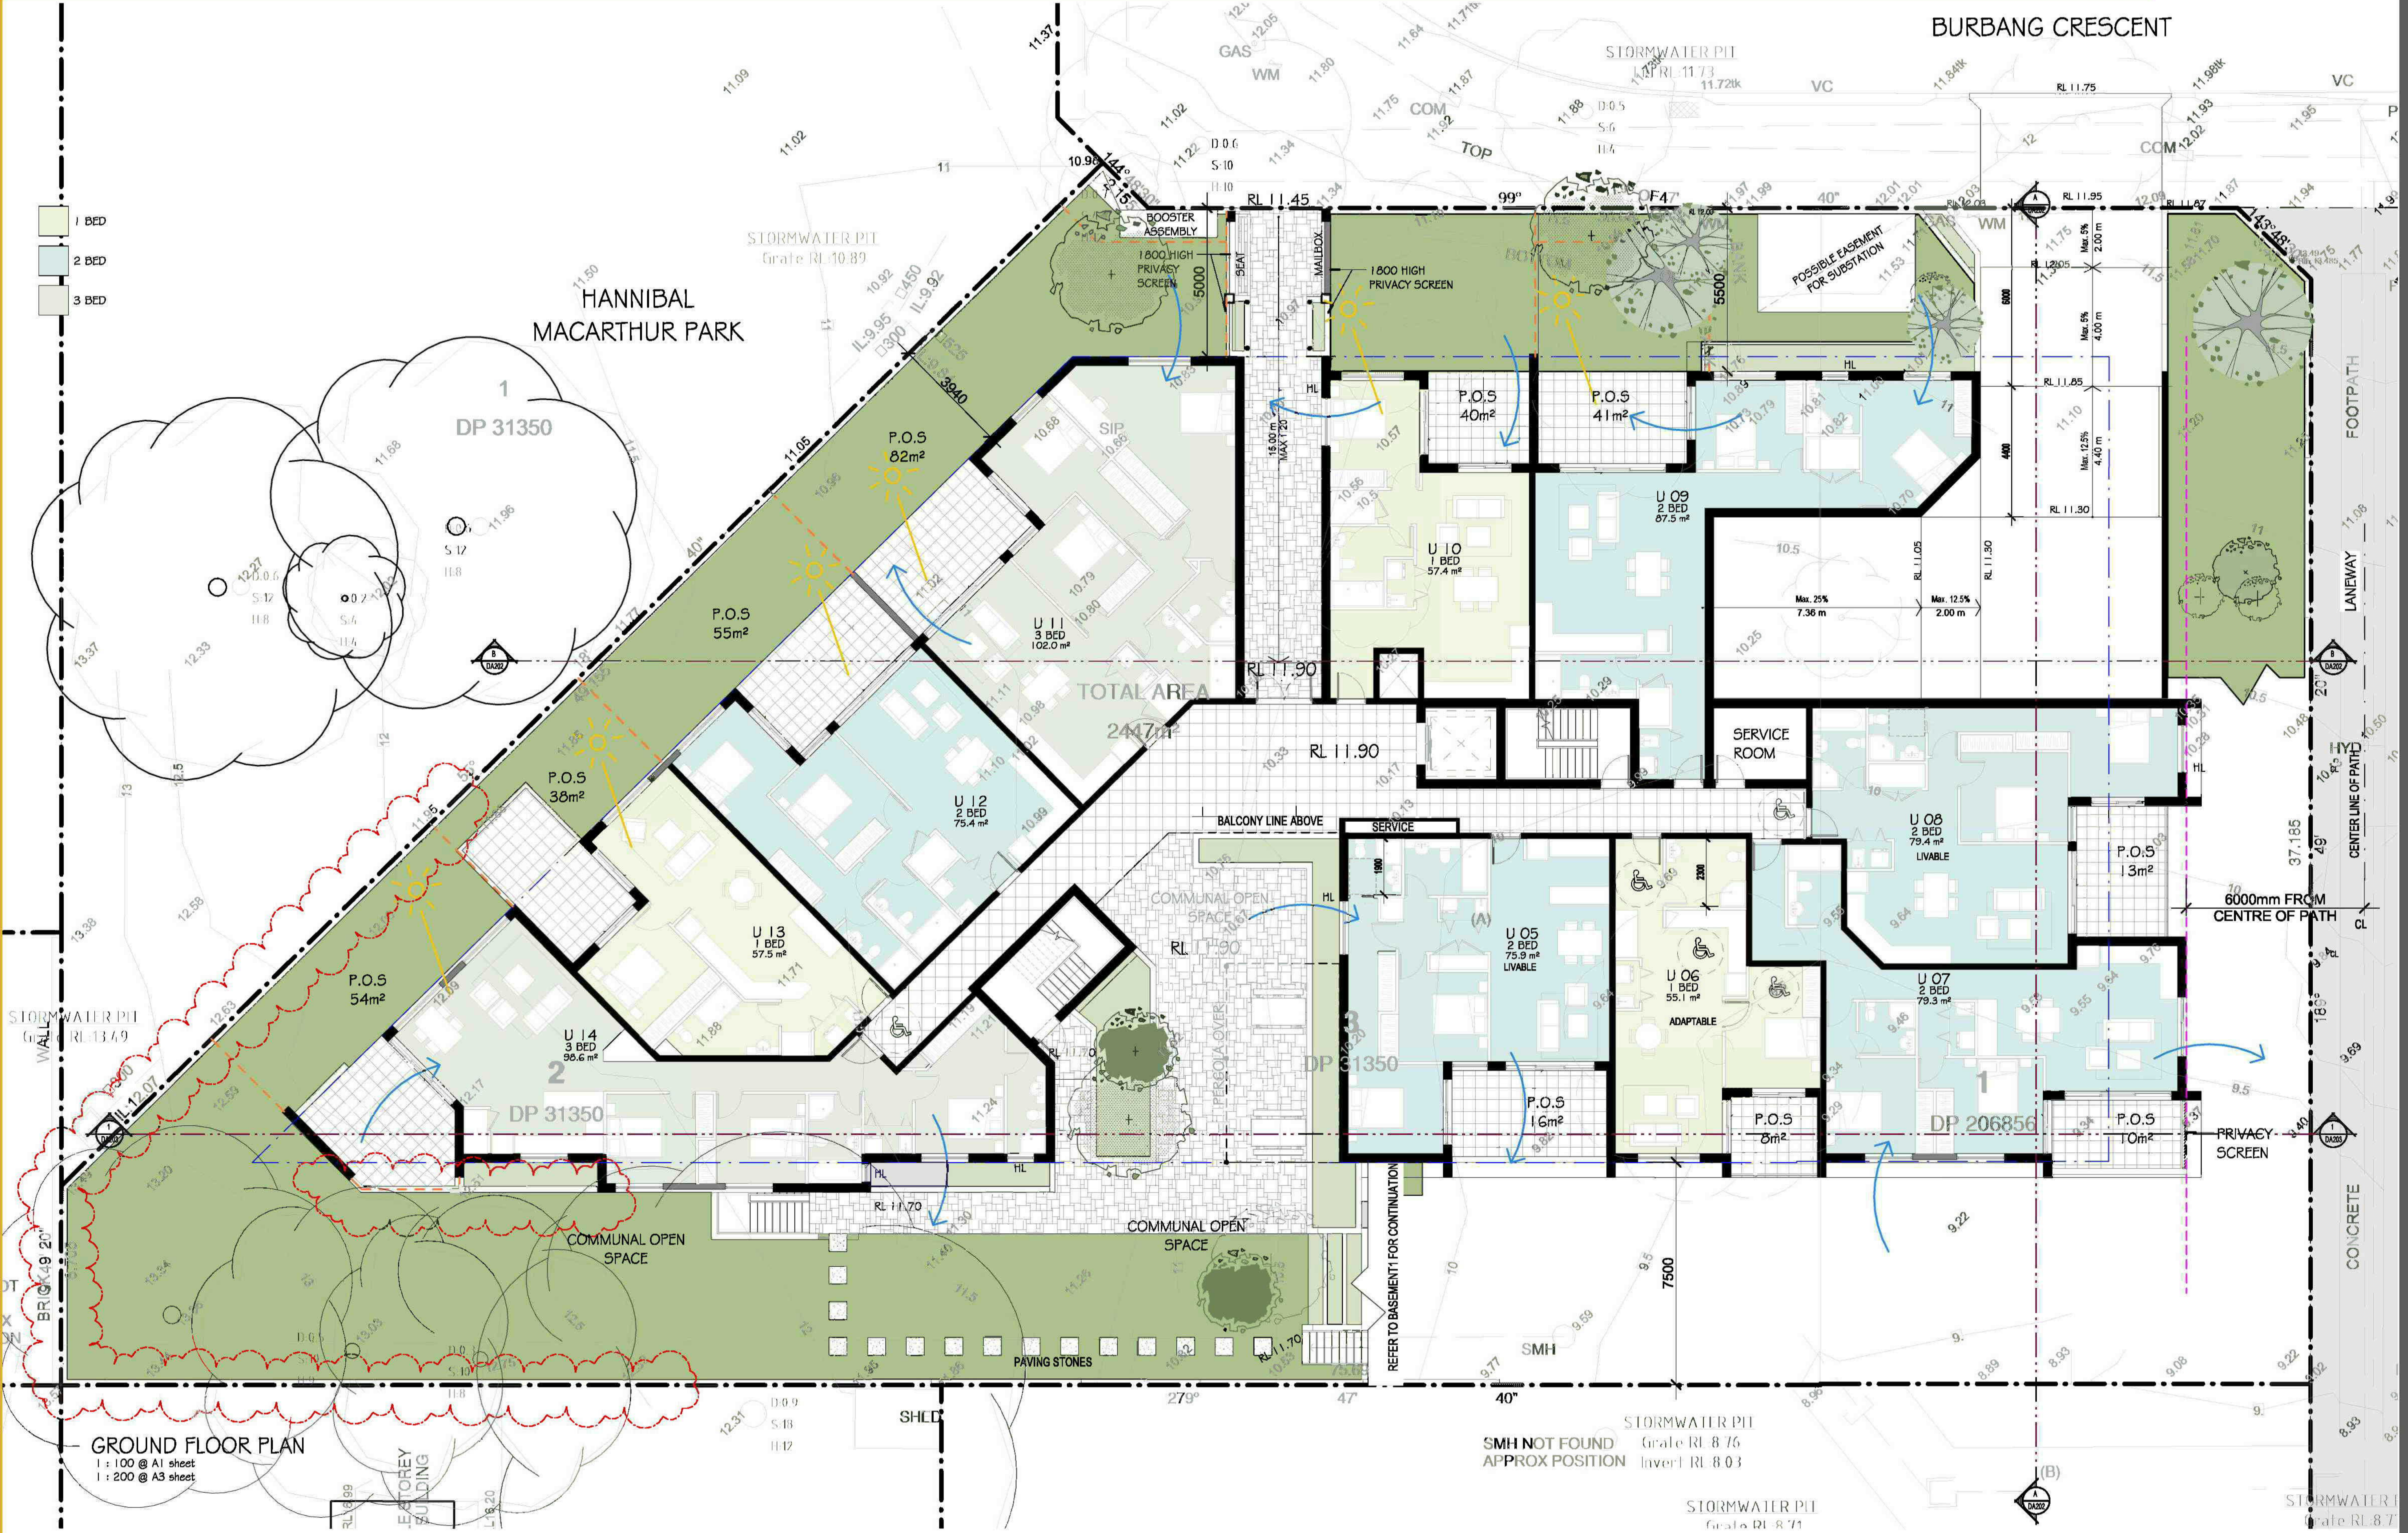


GROUND FLOOR PLAN
1:100 @ A1 sheet
1:200 @ A3 sheet

COPYRIGHT & GENERAL NOTE:

Figured dimensions shall be taken in preference to scaling. Drawing to be read in conjunction with information on first page. Check all dimensions and levels on site before commencing work or ordering materials. All existing ground lines & trees location are approximate, therefore to be verified on-site by the builder. Any discrepancies to be verified back to Zhihar Architects before proceeding. All workmanship and materials shall comply with all relevant codes, ordinances, Australian Standards and manufacturers instructions. Unless noted 'Issued for Construction' drawing not to be used for construction. All art/graphic representations are relative only. Information on this drawing is the copyright of Zhihar Architects. Copying or using the drawing in whole or part without written permission infringes copyright.

C	REMOVED RETAINING WALLS AND AMENDED PLANTER BOX	09.03.2017	CWL	VB
B	RESPONDING TO COUNCIL LETTER	12.12.2016	CWL	IC
A	DA SUBMISSION	21.06.2016	CWL	IC
ISSUE	AMENDMENT	DATE	DRAWN	CHECK

Drawing is NOT VALID or should for use, unless checked

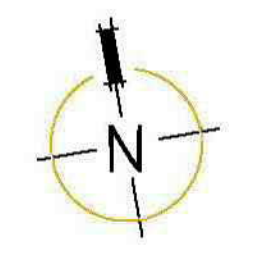

Zhihar Architects Pty Ltd
Suite 1, Level 2
2 Rowe Street
Eastwood, NSW 2122
+61 2 8693 0606 / p
+61 2 8693 0633 / f
www.zhihar.com.au / w
28 495 869 790 / a

PROJECT STATUS:
DEVELOPMENT APPLICATION

PROJECT NAME:
RESIDENTIAL FLAT BUILDING DEVELOPMENT
8-12 BURBANG CRESCENT
RYDALMERE, NSW
LGA: PARRAMATTA COUNCIL

SHEET TITLE:
GROUND FLOOR PLAN
1:100 @ A1 sheet
SCALE
8466
JOB No.
DA103
DRAWING No.
C
ISSUE




LEVEL 1 FLOOR PLAN
1 : 100 @ A1 sheet
1 : 250 @ A3 sheet

COPYRIGHT & GENERAL NOTE:

Figured dimensions shall be taken in preference to scaling. Drawing to be read in conjunction with information on first page. Check all dimensions and levels on site before commencing work or ordering materials. All existing ground lines & trees location are approximate, therefore to be verified on-site by the builder. Any discrepancies to be verified back to Zhin Architects before proceeding. All workmanship and materials shall comply with all relevant codes, ordinances, Australian Standards and manufacturers instructions. Unless noted 'Issued for Construction' drawing not to be used for construction. All art/graphic representations are relative only, information on this drawing is the copyright of Zhin Architects. Copying or using the drawing in whole or part without written permission infringes copyright.

C	REMOVED RETAINING WALLS AND AMENDED PLANTER BOX	09.03.2017	CWL	VB
B	RESPONDING TO COUNCIL LETTER	12.12.2016	CWL	IC
I	FOR COUNCIL REVIEW	18.10.2016	CWL	IC
A	DA SUBMISSION	21.06.2016	CWL	IC
ISSUE	AMENDMENT	DATE	DRAWN	CHECK

Drawing is NOT VALID or should for use, unless checked

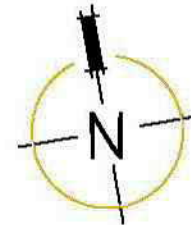

Zhin Architects Pty Ltd
Suite 1, Level 2
2 Rowe Street
Eastwood, NSW 2122
+61 2 8693 0606 / p
+61 2 8693 0633 / m
www.zhin.com.au
28 495 869 790 / a

PROJECT STATUS:
DEVELOPMENT APPLICATION

PROJECT NAME:
RESIDENTIAL FLAT BUILDING
DEVELOPMENT
8-12 BURBANG CRESCENT
RYDALMERE, NSW
L.G.A.: PARRAMATTA COUNCIL

SHEET TITLE:
LEVEL 1 FLOOR PLAN
1 : 100 @ A1 sheet
SCALE
8466 DA104
JOB No. DRAWING No.




LEVEL 2 FLOOR PLAN
1 : 100 @ A1 sheet
1 : 200 @ A3 sheet

COPYRIGHT & GENERAL NOTE:

Figured dimensions shall be taken in preference to scaling. Drawing to be read in conjunction with information on first page. Check all dimensions and levels on site before commencing work or ordering materials. All existing ground lines & trees location are approximate, therefore to be verified on-site by the builder. Any discrepancies to be verified back to Zhin Architects before proceeding. All workmanship and materials shall comply with all relevant codes, ordinances, Australian Standards and manufacturers instructions. Unless noted 'Issued for Construction' drawing not to be used for construction. All art/ graphic representations are relative only. Information on this drawing is the copyright of Zhin Architects. Copying or using the drawing in whole or part without written permission infringes copyright.

C	REMOVED RETAINING WALLS AND AMENDED PLANTER BOX	09.03.2017	CWL	VB
B	RESPONDING TO COUNCIL LETTER	12.12.2016	CWL	IC
I	FOR COUNCIL REVIEW	18.10.2016	CWL	IC
A	DA SUBMISSION	21.06.2016	CWL	IC
ISSUE	AMENDMENT	DATE	DRAWN	CHECK

Drawing is NOT VALID or should for use, unless checked

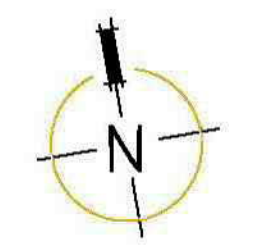

Zhin Architects Pty Ltd
Suite 1, Level 2
2 Rowe Street
Eastwood, NSW 2122
+61 2 8693 0000 / p
+61 2 8693 0033
www.zhin.com.au
28 495 869 790 / m

PROJECT STATUS:
DEVELOPMENT APPLICATION

PROJECT NAME:
RESIDENTIAL FLAT BUILDING
DEVELOPMENT
8-12 BURBANG CRESCENT
RYDALMERE, NSW
L.G.A.: PARRAMATTA COUNCIL

SHEET TITLE:
LEVEL 2 FLOOR PLAN
1 : 100 @ A1 sheet
SCALE
8466 DA105
JOB No. DRAWING No.

C
ISSUE