


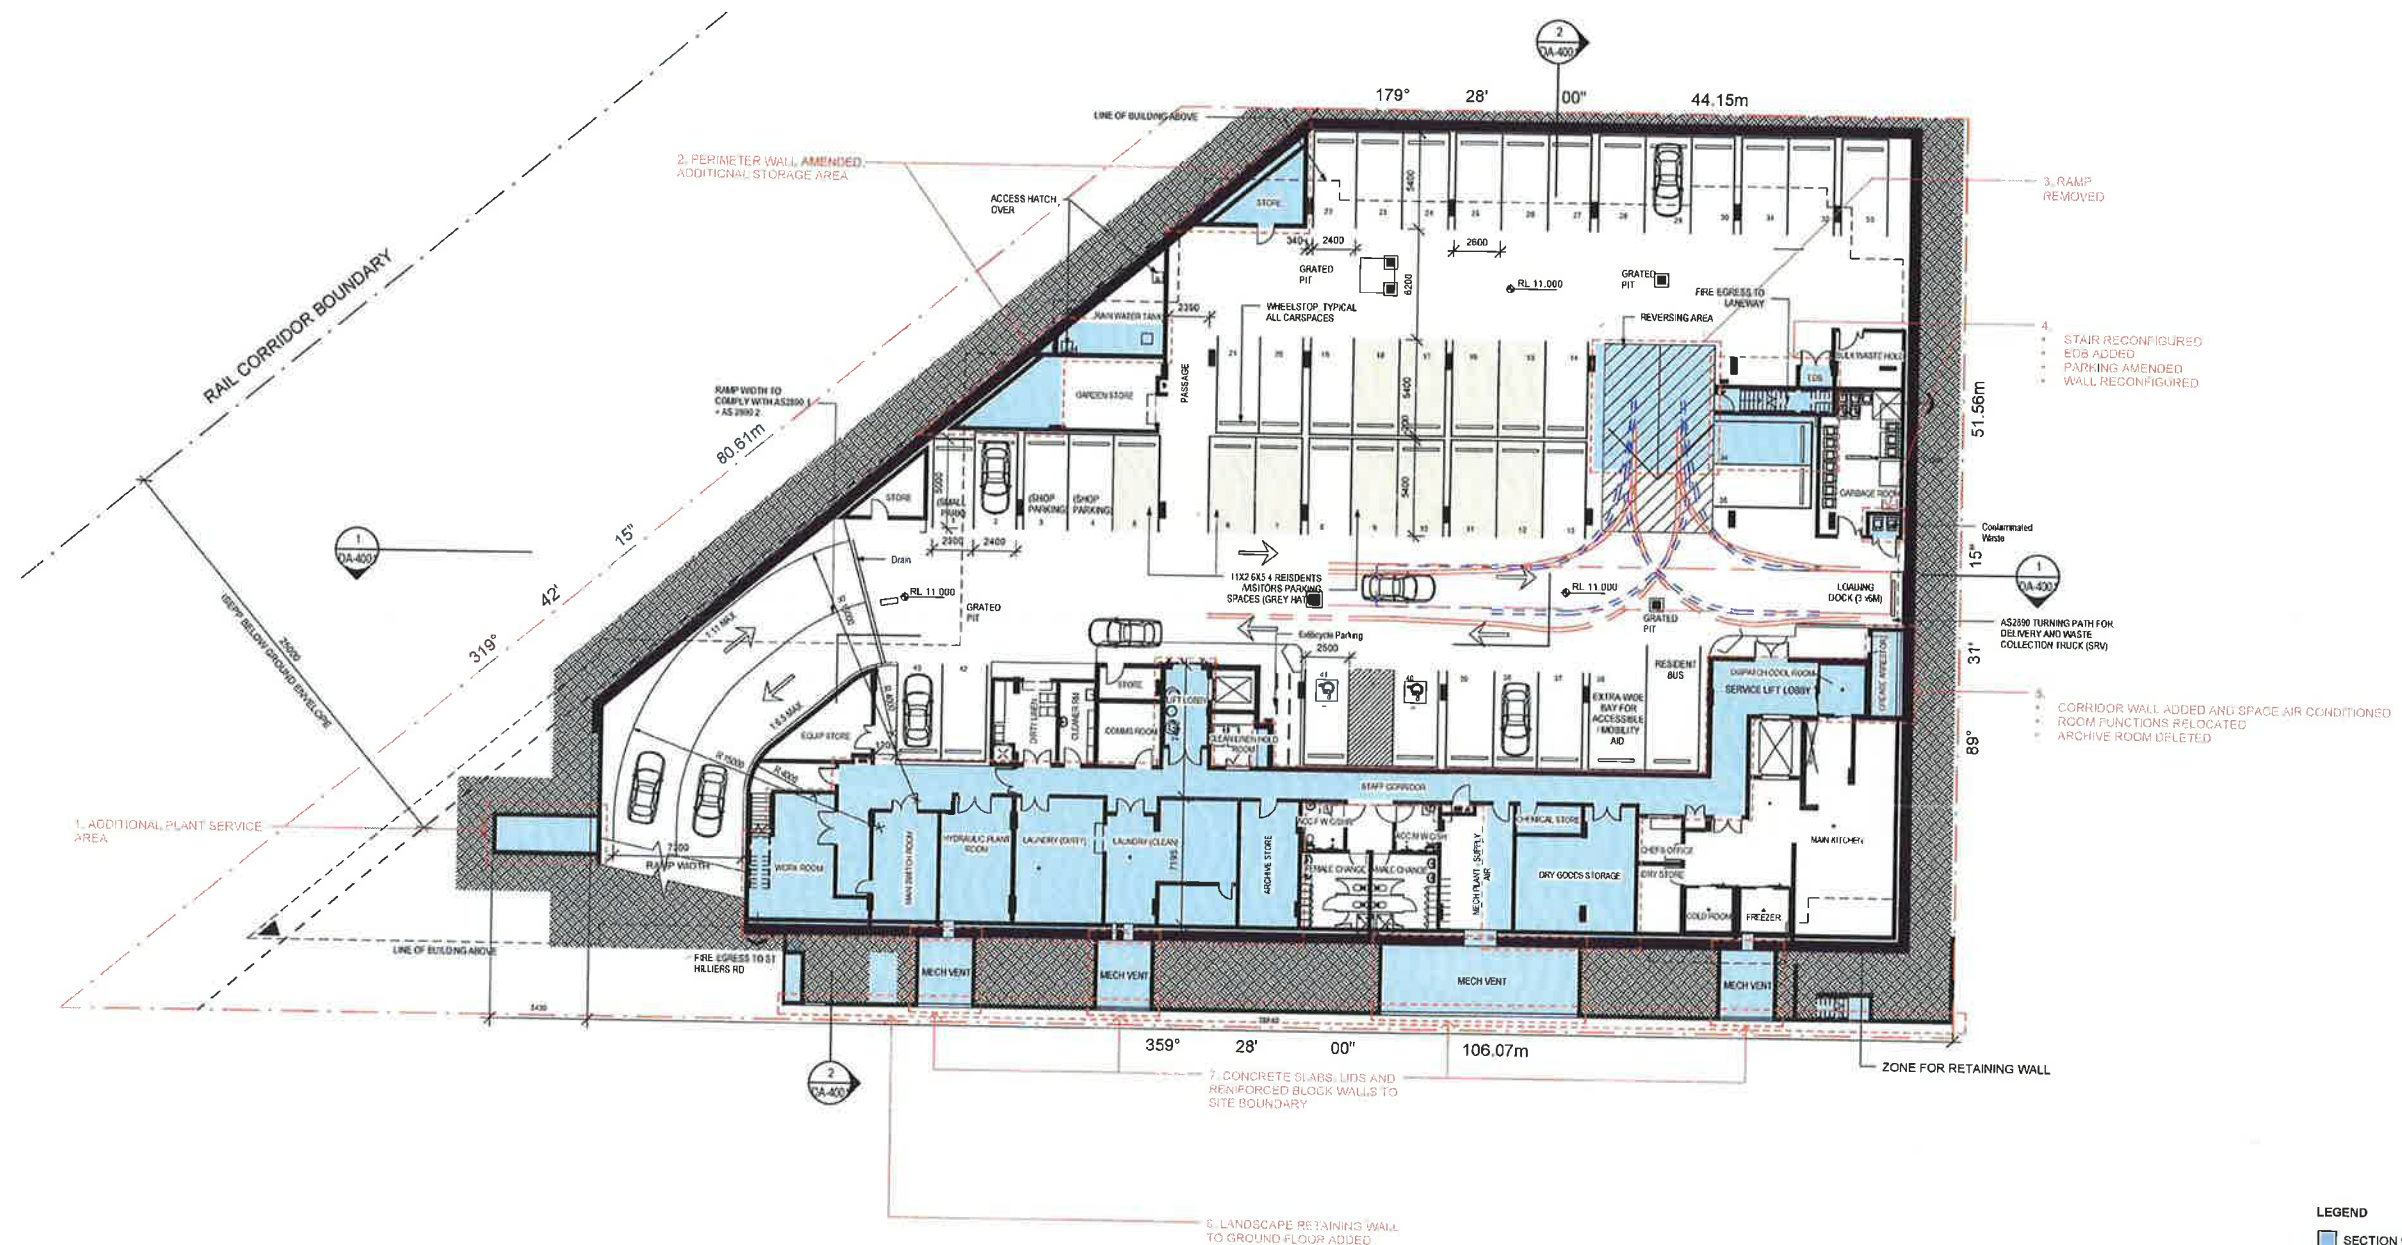

BASEMENT PLAN
1:200

LEGEND
SECTION 96 REVISIONS

ACCOMMODATION SCHEDULE
15 x STAFF PARKING
11 x RESIDENT/VISITOR PARKING
2 x PARKING FOR LOCAL SHOP
15 x SPARE PARKING SPACES
1 x LOADING DOCK
1 x RESIDENT BUS

GALLIPOLI HEALTH SERVICES AGED CARE FACILITY

9-13 Gelibolu Parade, Auburn NSW 2144

SECTION 96 ISSUE

PRELIMINARY - NOT FOR CONSTRUCTION

BASEMENT FLOOR PLAN

JOB NO: IA060200

PROJECT DESIGN: MS

DESIGN REVIEW: VL

REV: 12


DWG NO: ECA-DG-DA-1300

SCALE: As indicated

PROJECT DRAWN: AH


APPROVED: NN

JACOBS

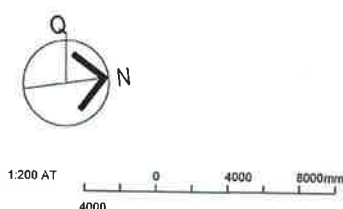

12 SECTION 96 ISSUE
11 AMENDED DA
10 AMENDED DA
9 DA APPLICATION
REV DESCRIPTION

18.02.2016 SH SF
14.09.15
20.08.15
14.05.2015 VL
DATE BY TO

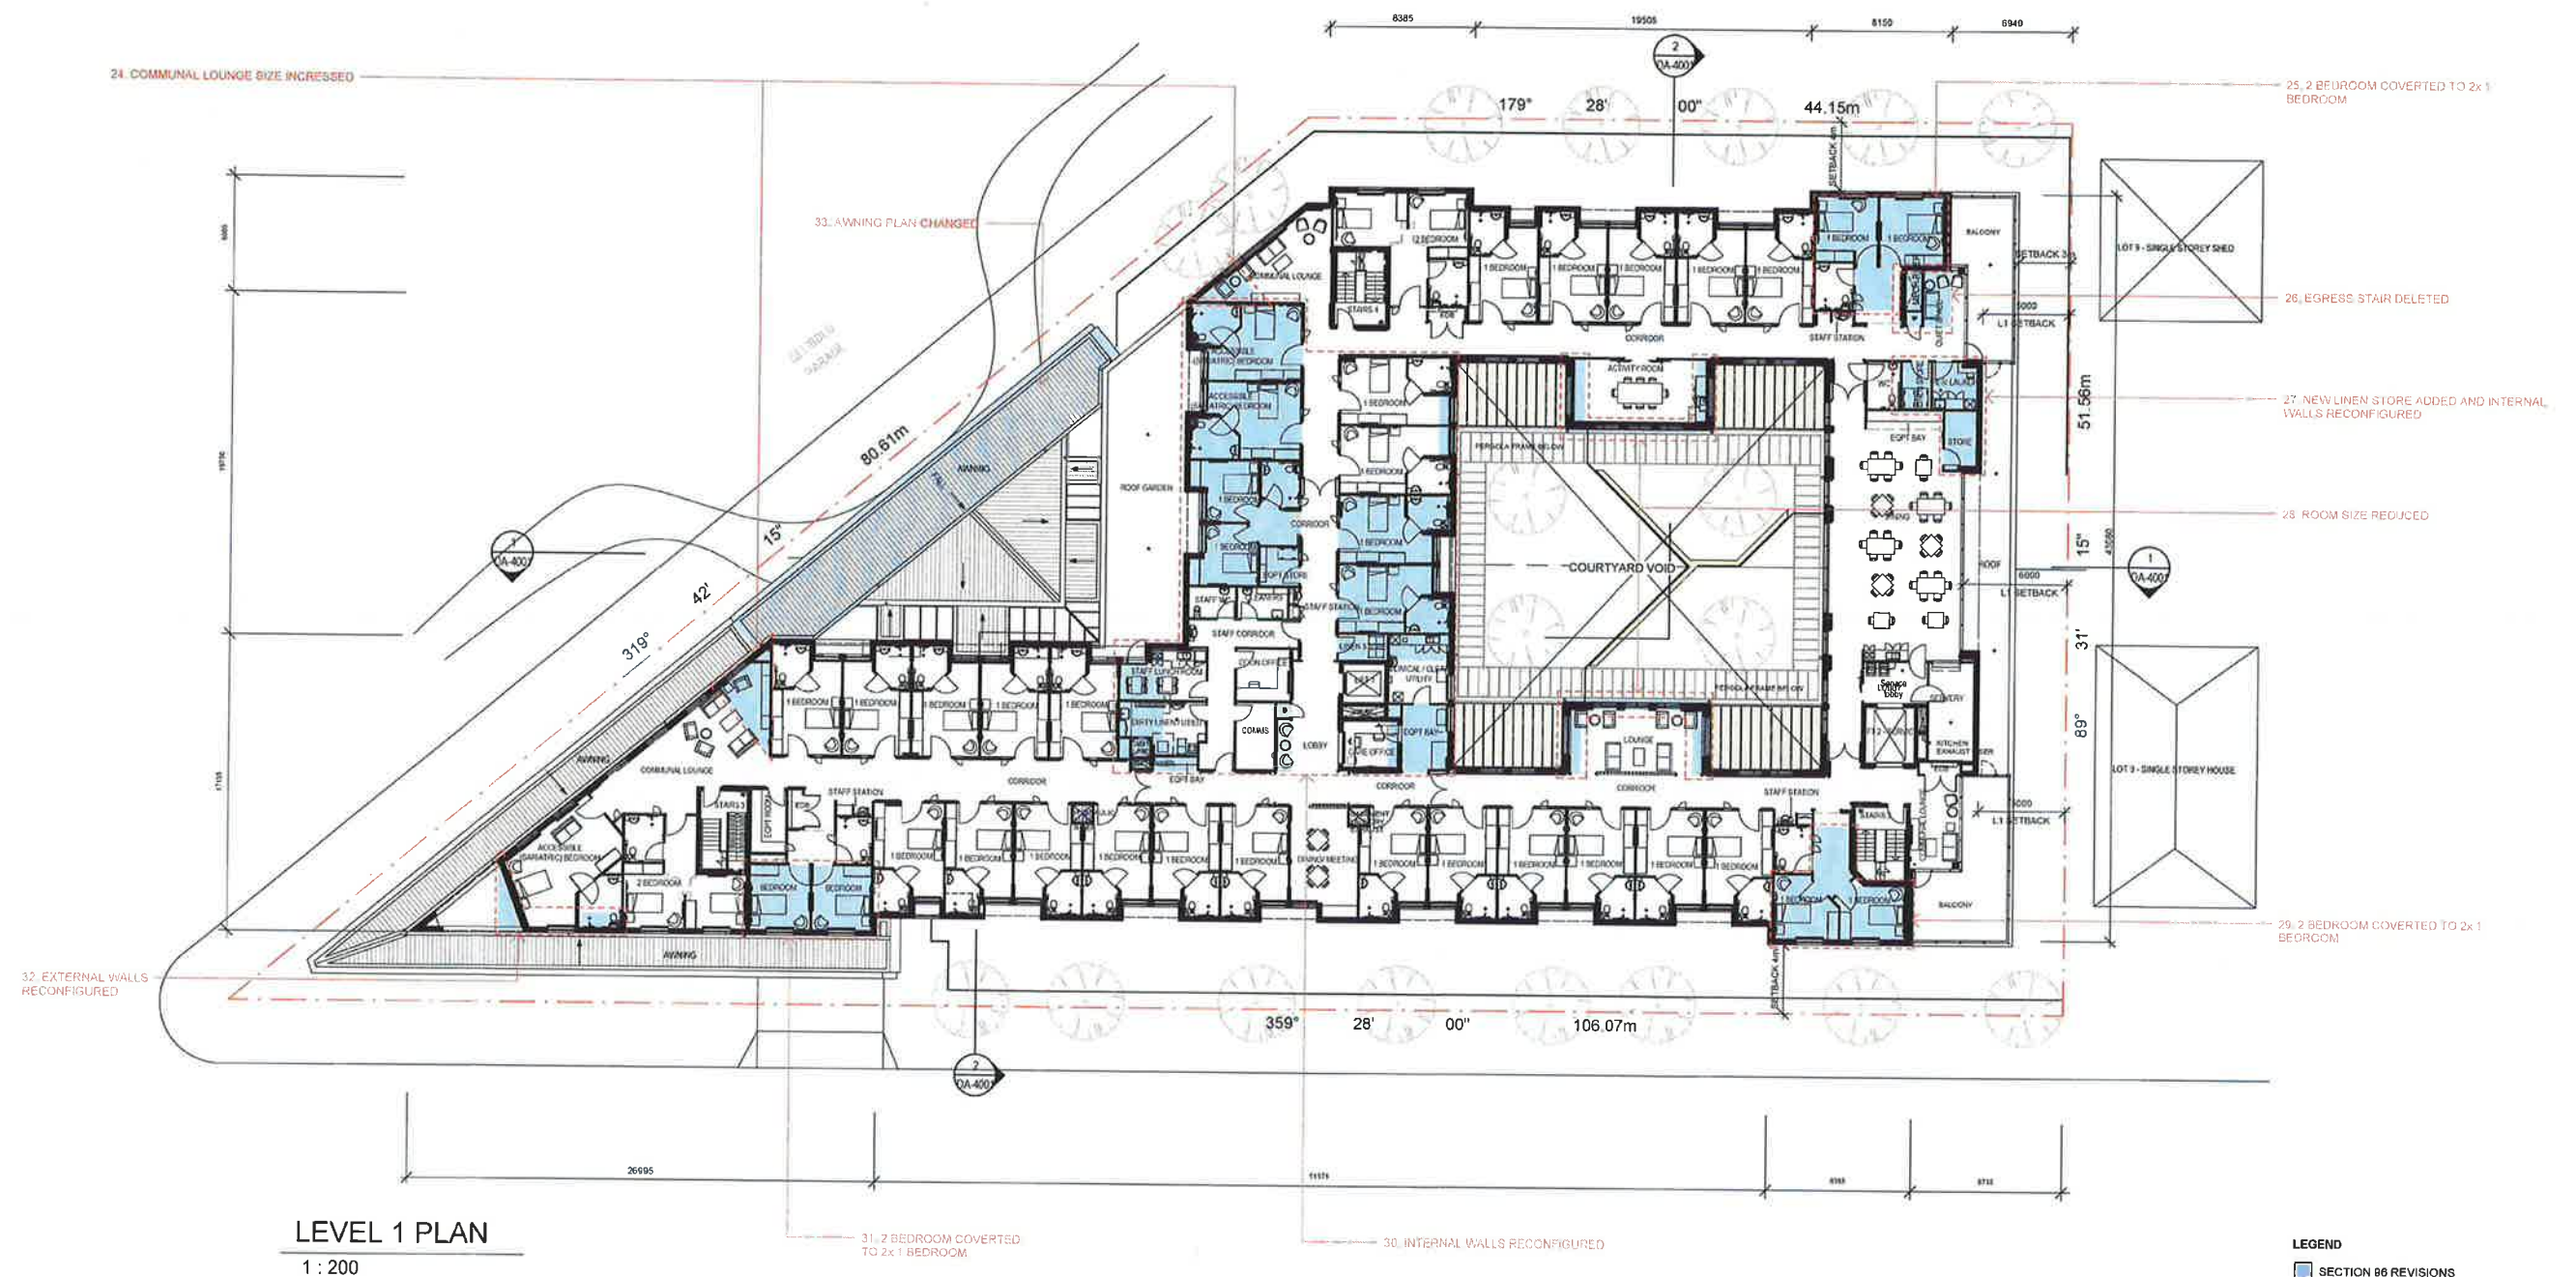

LEGEND

SECTION 96 REVISIONS		
ACCOMMODATION SCHEDULE	UNITS	BEDS
NO. OF 1 BEDS	34	34
NO. OF ACCESSIBLE BEDS	3	3
NO. OF 2 BEDS	2	4
TOTAL	39	41

GALLIPOLI HEALTH SERVICES AGED CARE FACILITY

9-13 Gelibolu Parade, Auburn NSW 2144

PRELIMINARY - NOT FOR CONSTRUCTION

SECTION 96 ISSUE


LEVEL 1 FLOOR PLAN

JOB NO: IA060200 PROJECT DESIGN: MS DESIGN REVIEW: VL REV: 11
 DWG NO: ECA-DG-DA-1302 SCALE: As indicated PROJECT DRAWN: AH APPROVED: NN

JACOBS

1:100 AT 120000 0 20000 40000mm


11	SECTION 96 ISSUE	18.02.2016	SH	SF
10	AMENDED DA	20.08.15		
9	DA APPLICATION	14.05.2015	VL	
8	FOR INFORMATION	01.05.2015	MS	
REV	DESCRIPTION	DATE	BY	TO

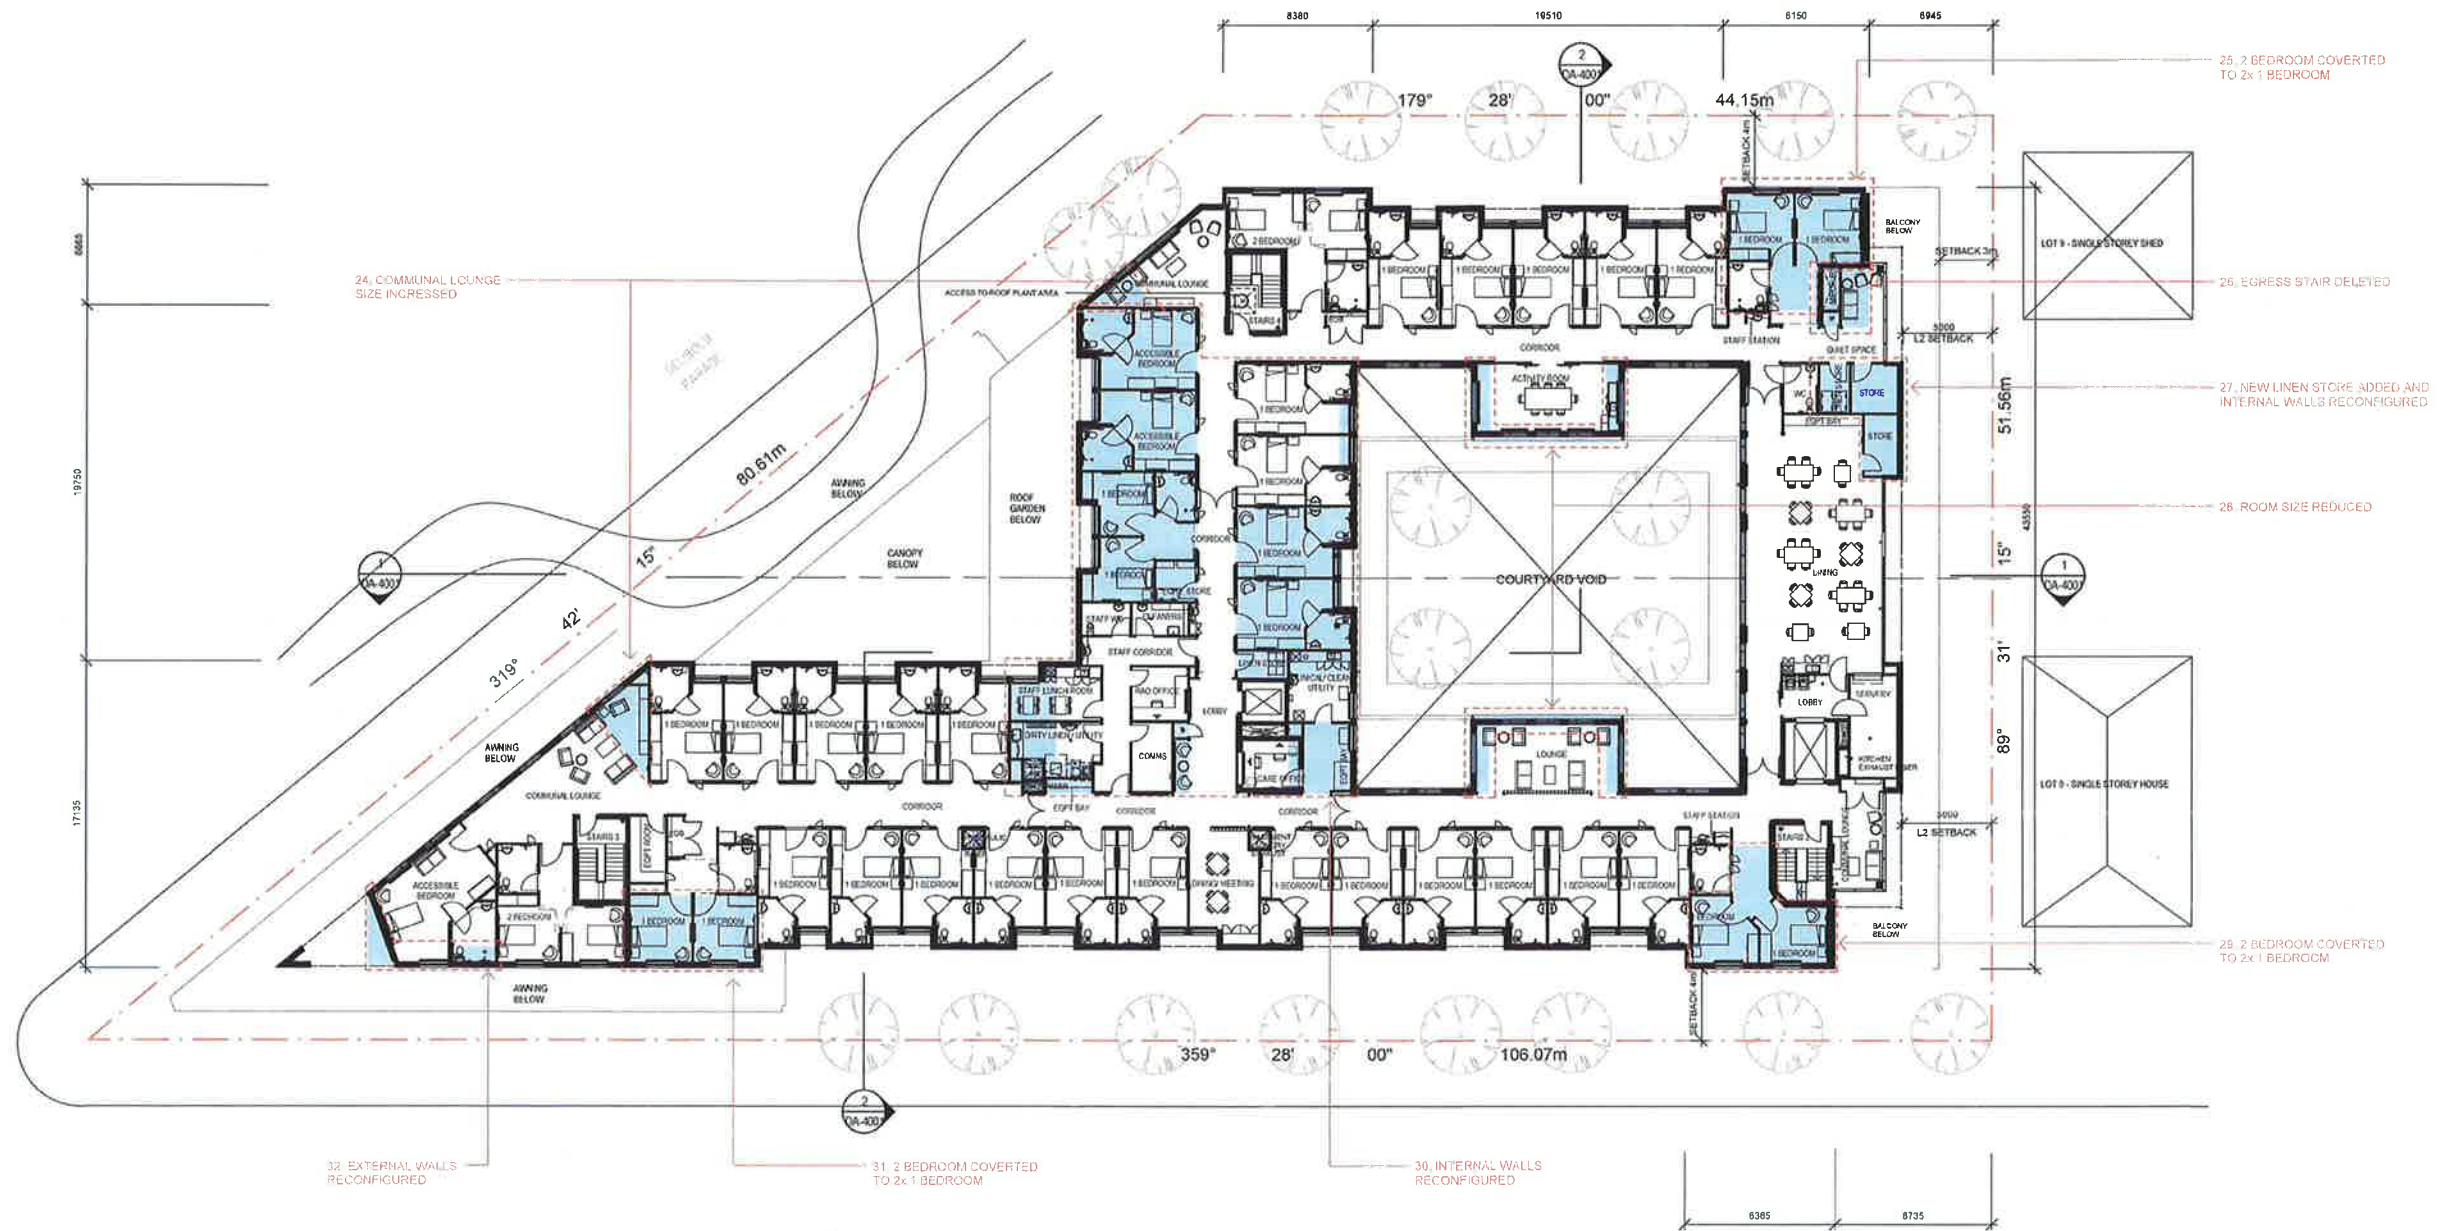

LEVEL 2 PLAN
1 : 200

LEGEND

SECTION 96 REVISIONS	UNITS	BEDS
ACCOMMODATION SCHEDULE		
NO. OF 1 BEDS	34	34
NO. OF ACCESSIBLE BEDS	3	3
NO. OF 2 BEDS	2	4
TOTAL	39	41

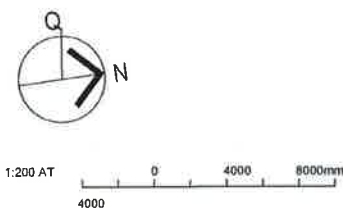

12	REVISED SECTION 96 ISSUE	22.02.2016	SF	VL
11	SECTION 96 ISSUE	18.02.2016	SH	SF
10	AMENDED DA	20.08.15		
9	DA APPLICATION	14.05.2015	VL	TO
REV	DESCRIPTION	DATE	BY	TO

GALLIPOLI HEALTH SERVICES AGED CARE FACILITY

9-13 Gelibolu Parade, Auburn NSW 2144


SECTION 96 ISSUE

PRELIMINARY - NOT FOR CONSTRUCTION

LEVEL 2 FLOOR PLAN

JOB NO: IA060200	PROJECT DESIGN: MS	DESIGN REVIEW: VL	REV: 12
DWG NO: ECA-DG-DA-1303	SCALE: As indicated	PROJECT DRAWN: AH	APPROVED: NN

JACOBS

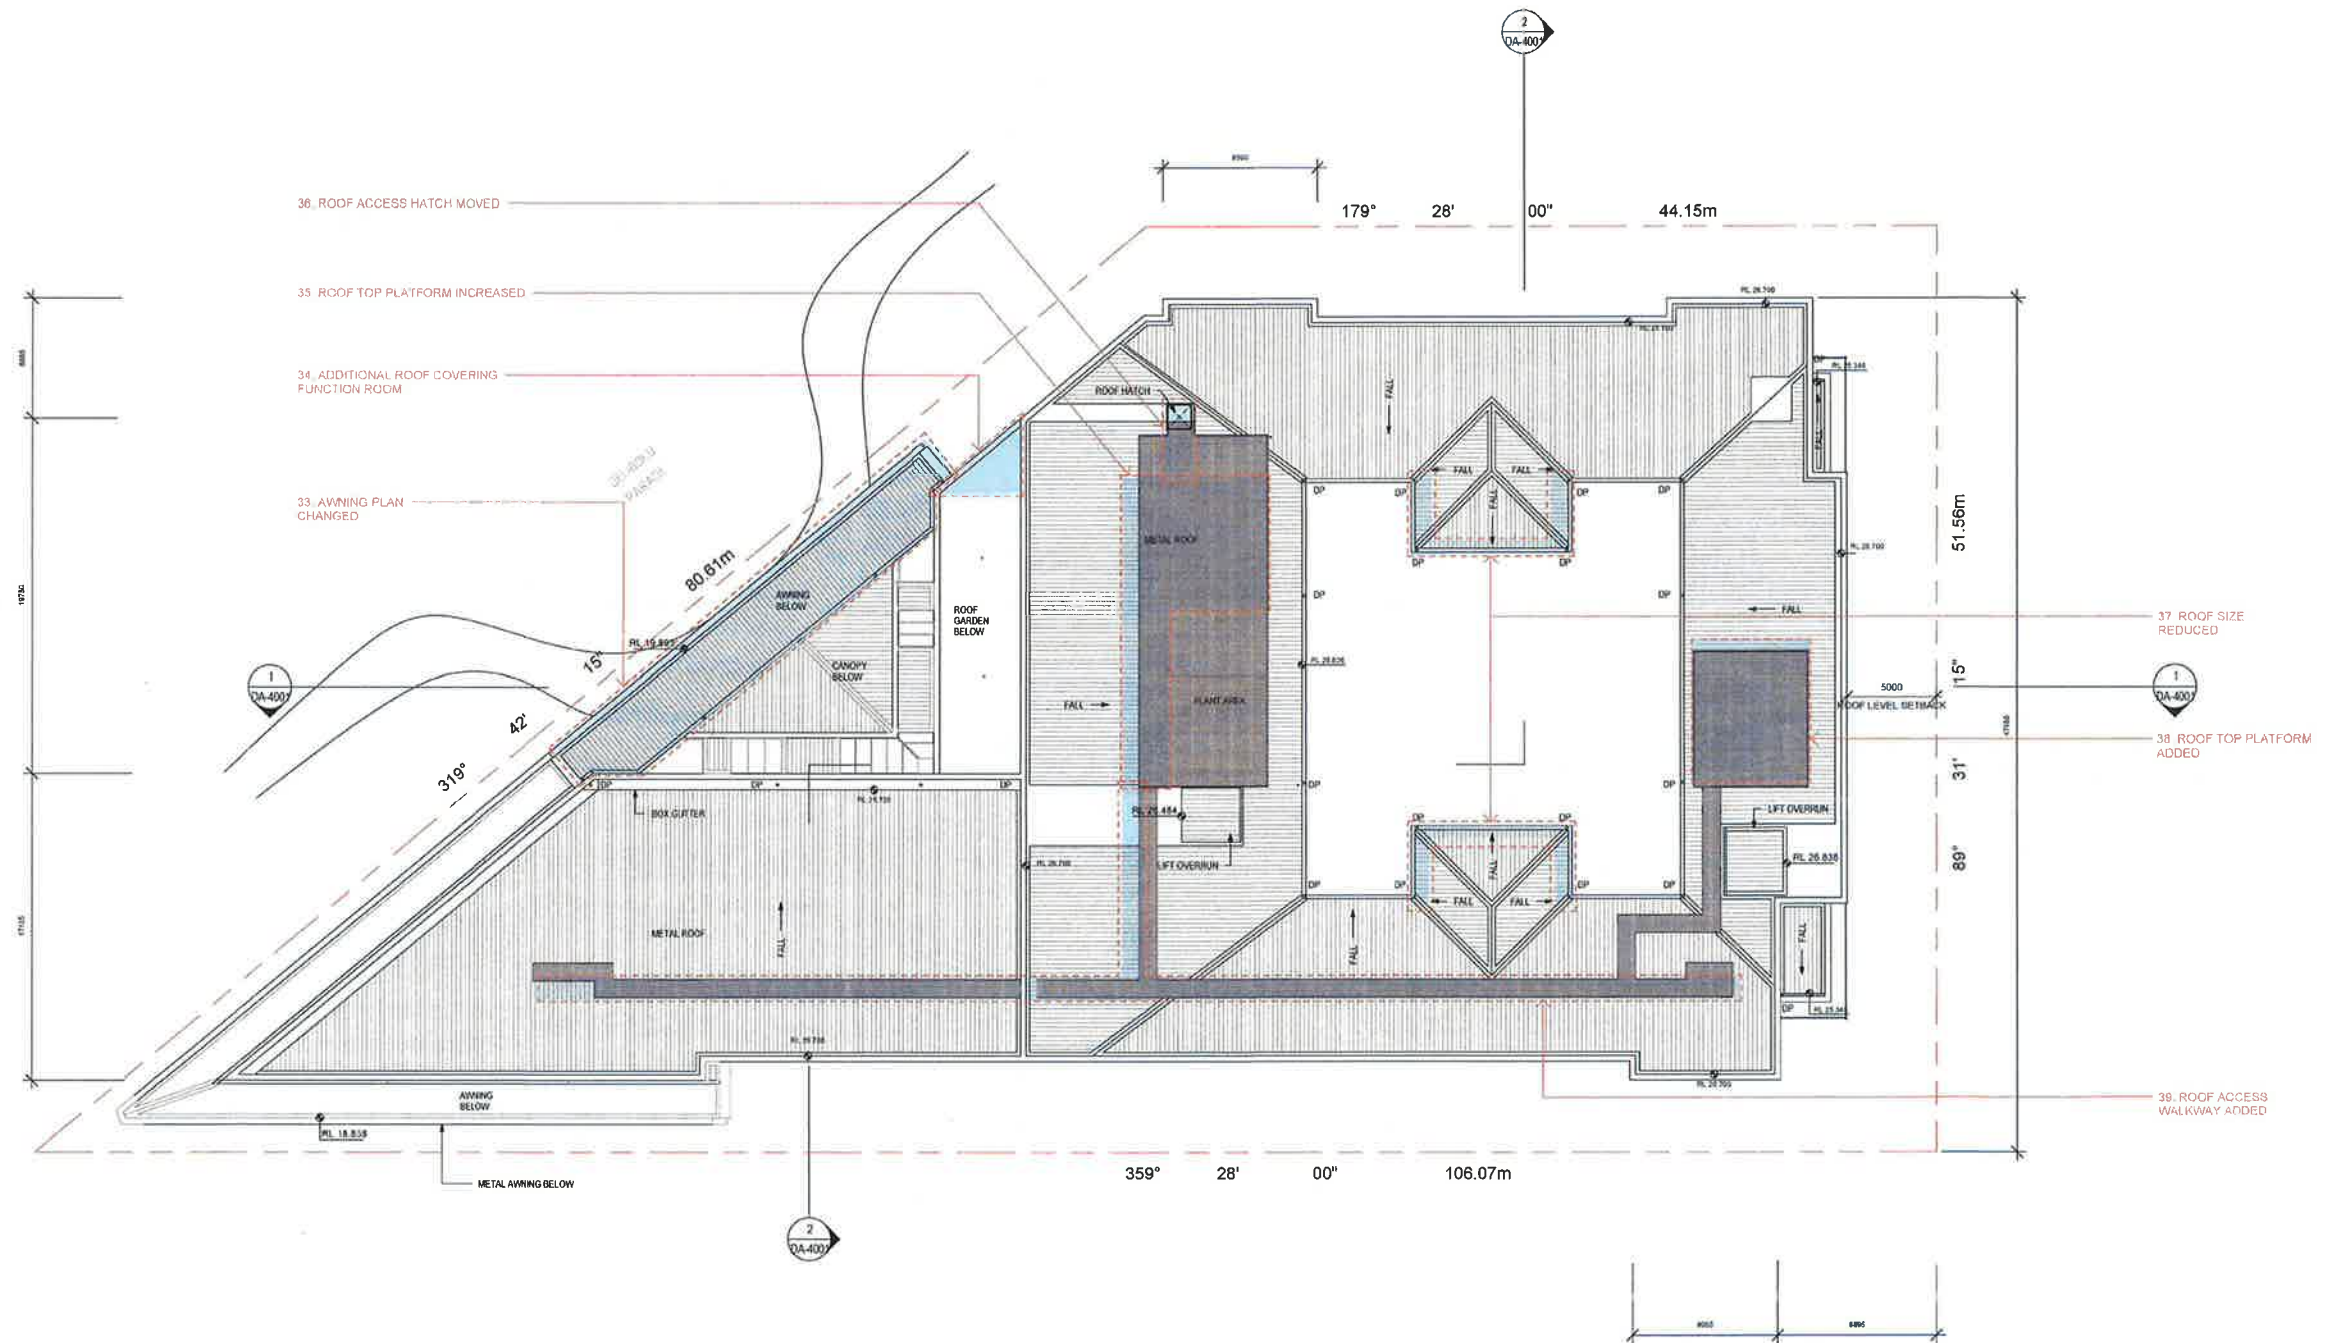

ROOF PLAN
1 : 200

LEGEND
SECTION 96 REVISIONS

GALLIPOLI HEALTH SERVICES AGED CARE FACILITY
9-13 Gelibolu Parade, Auburn NSW 2144
PRELIMINARY - NOT FOR CONSTRUCTION
SECTION 96 ISSUE

ROOF PLAN


JOB NO: IA060200
DWG NO: ECA-DG-DA-1304

PROJECT DESIGN: MS
SCALE: 1 : 200

DESIGN REVIEW: VL
PROJECT DRAWN: AH


REV: 7
APPROVED: NN

JACOBS®

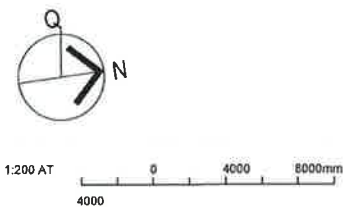

REV	DESCRIPTION
7	SECTION 96 ISSUE
6	AMENDED DA
5	DA APPLICATION
4	FOR INFORMATION

DATE	BY	TO
18.02.2016	SH	SF
20.08.15		
14.05.2015	VL	
01.05.2015	MS	

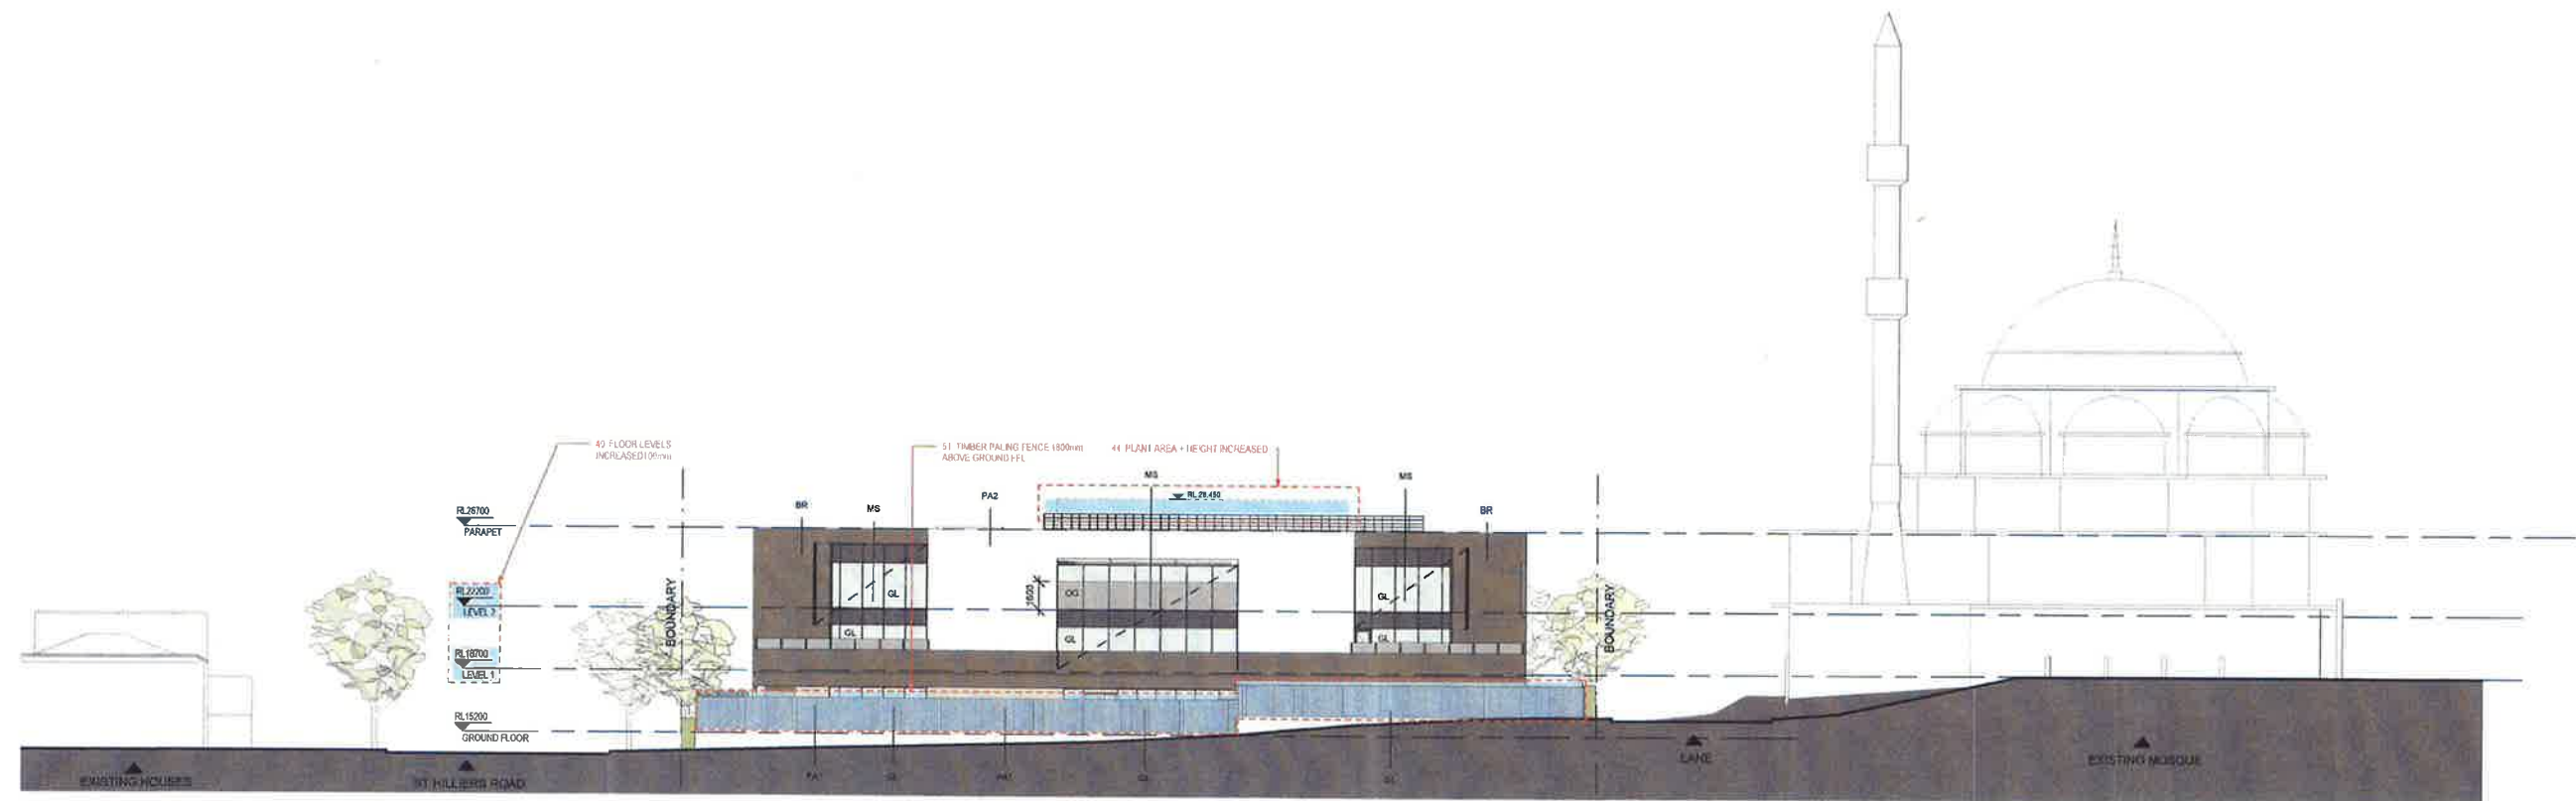

NORTH ELEVATION
1 : 200



SOUTH ELEVATION (Gelibolu Parade)
1 : 200



METAL SCREEN

- LEGEND**
- SECTION 96 REVISIONS
- NOTES**
- BR FACE BRICK
 - GL CLEAR GLAZING
 - OG OBSCURED GLAZING
 - MS METAL SCREEN
 - PA PAINTED RENDER

GALLIPOLI HEALTH SERVICES AGED CARE FACILITY
9 -13 Gelibolu Parade, Auburn NSW 2144

PRELIMINARY - NOT FOR CONSTRUCTION

SECTION 96 ISSUE

ELEVATIONS

JOB NO: IA060200 PROJECT DESIGN: MS DESIGN REVIEW: VL REV: 8
DWG NO: ECA-DG-DA-3002 SCALE: As Indicated PROJECT DRAWN: AH APPROVED: NN

1:200 AT
0 4000 8000mm

8	REVISED SECTION 96 ISSUE	22.02.2016	SF	VL
7	SECTION 96 ISSUE	18.02.2016	SH	SF
6	AMENDED DA	20.08.15		
5	DA APPLICATION	14.05.2015	VL	
REV	DESCRIPTION	DATE	BY	TO

JACOBS



EAST ELEVATION (St Hilliers Road)

1 : 200



WEST ELEVATION (Laneway)

1 : 200



METAL SCREEN

LEGEND
SECTION 96 REVISIONS

NOTES
BR FACE BRICK
GL CLEAR GLAZING
OG OBSCURED GLAZING
MS METAL SCREEN
PA PAINTED RENDER

GALLIPOLI HEALTH SERVICES AGED CARE FACILITY

9 -13 Gelibolu Parade, Auburn NSW 2144

SECTION 96 ISSUE

PRELIMINARY - NOT FOR CONSTRUCTION

ELEVATIONS

JOB NO: 1A060200
DWG NO: ECA-DG-DA-3001

PROJECT DESIGN: MS
SCALE: As indicated

DESIGN REVIEW: VL
PROJECT DRAWN: AH

REV: 8
APPROVED: NN

1:200 AT
0 4000 8000mm

8 REVISED SECTION 96 ISSUE
7 SECTION 96 ISSUE
6 AMENDED DA
5 DA APPLICATION
REV DESCRIPTION

22.02.2016 SF VL
18.02.2016 SH SF
20.08.15
14.05.2015 VL
DATE BY TO

JACOBS




SECTION 1
1 : 200



SECTION 2

1 : 200

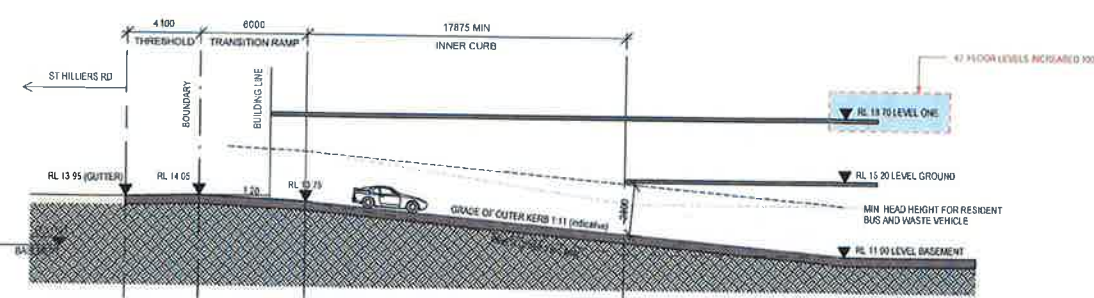

LONGITUDINAL SECTION - BASEMENT RAMP
1:200

GALLIPOLI HEALTH SERVICES AGED CARE FACILITY

9 -13 Gelibolu Parade, Auburn NSW 2144

ED CARE FACILITY SECTION 96 ISSUE
PRELIMINARY - NOT FOR CONSTRUCTION

SECTIONS

9	REVISED SECTION 96 ISSUE	22.02.2016	SF	VL
8	SECTION 96 ISSUE	18.02.2016	SH	SF
7	AMENDED DA	14.09.15		
6	AMENDED DA	20.08.15		
REV	DESCRIPTION	DATE	BY	TO

JOB NO: IA060200	PROJECT DESIGN: MS	DESIGN REVIEW: VL	REV:	9
DWG NO: ECA-DG-DA-4001	SCALE: 1 : 200	PROJECT DRAWN: AH	APPROVED:	NN



JACOBS®