




EDMONDSON PARK FRASERS TOWN CENTRE

BULK EARTHWORKS & SERVICES REMOVAL

DEVELOPMENT APPLICATION

INDEX		
PLAN NO.	PLAN NAME	REV
11022304/DA01	COVER SHEET, INDEX & LEGEND	C
11022304/DA02	CUT & FILL AND SITE LAYOUT PLAN	C
11022304/DA03	DEMOLITION AND TREE REMOVAL PLAN	D
11022304/DA04	SITE GRADING PLAN SHEET 1	B
11022304/DA05	SITE GRADING PLAN SHEET 2	C
11022304/DA06	SITE GRADING PLAN SHEET 3	C
11022304/DA07	SITE GRADING PLAN SHEET 4	C
11022304/DA08	SITE SECTIONS 1, 2 & 7	B
11022304/DA09	SITE SECTIONS 3 & 4	C
11022304/DA10	SITE SECTIONS 4 & 5	C
11022304/DA11	ROAD LONGITUDINAL SECTIONS BERNERA ROAD	C
11022304/DA12	ROAD LONGITUDINAL SECTIONS GREENWAY ROAD & SWALE	B
11022304/DA13	ROAD LONGITUDINAL SECTIONS ROAD 1 & 2	B
11022304/DA14	ROAD LONGITUDINAL SECTIONS ROAD 3 & 4	B
11022304/DA15	RETAIL STAGING PLAN	C
11022304/DA16	CATCHMENT PLAN	B
11022304/DA17	SEDIMENT BASIN DETAIL PLAN	B
11022304/DA18	SOIL & WATER MANAGEMENT PLAN	C

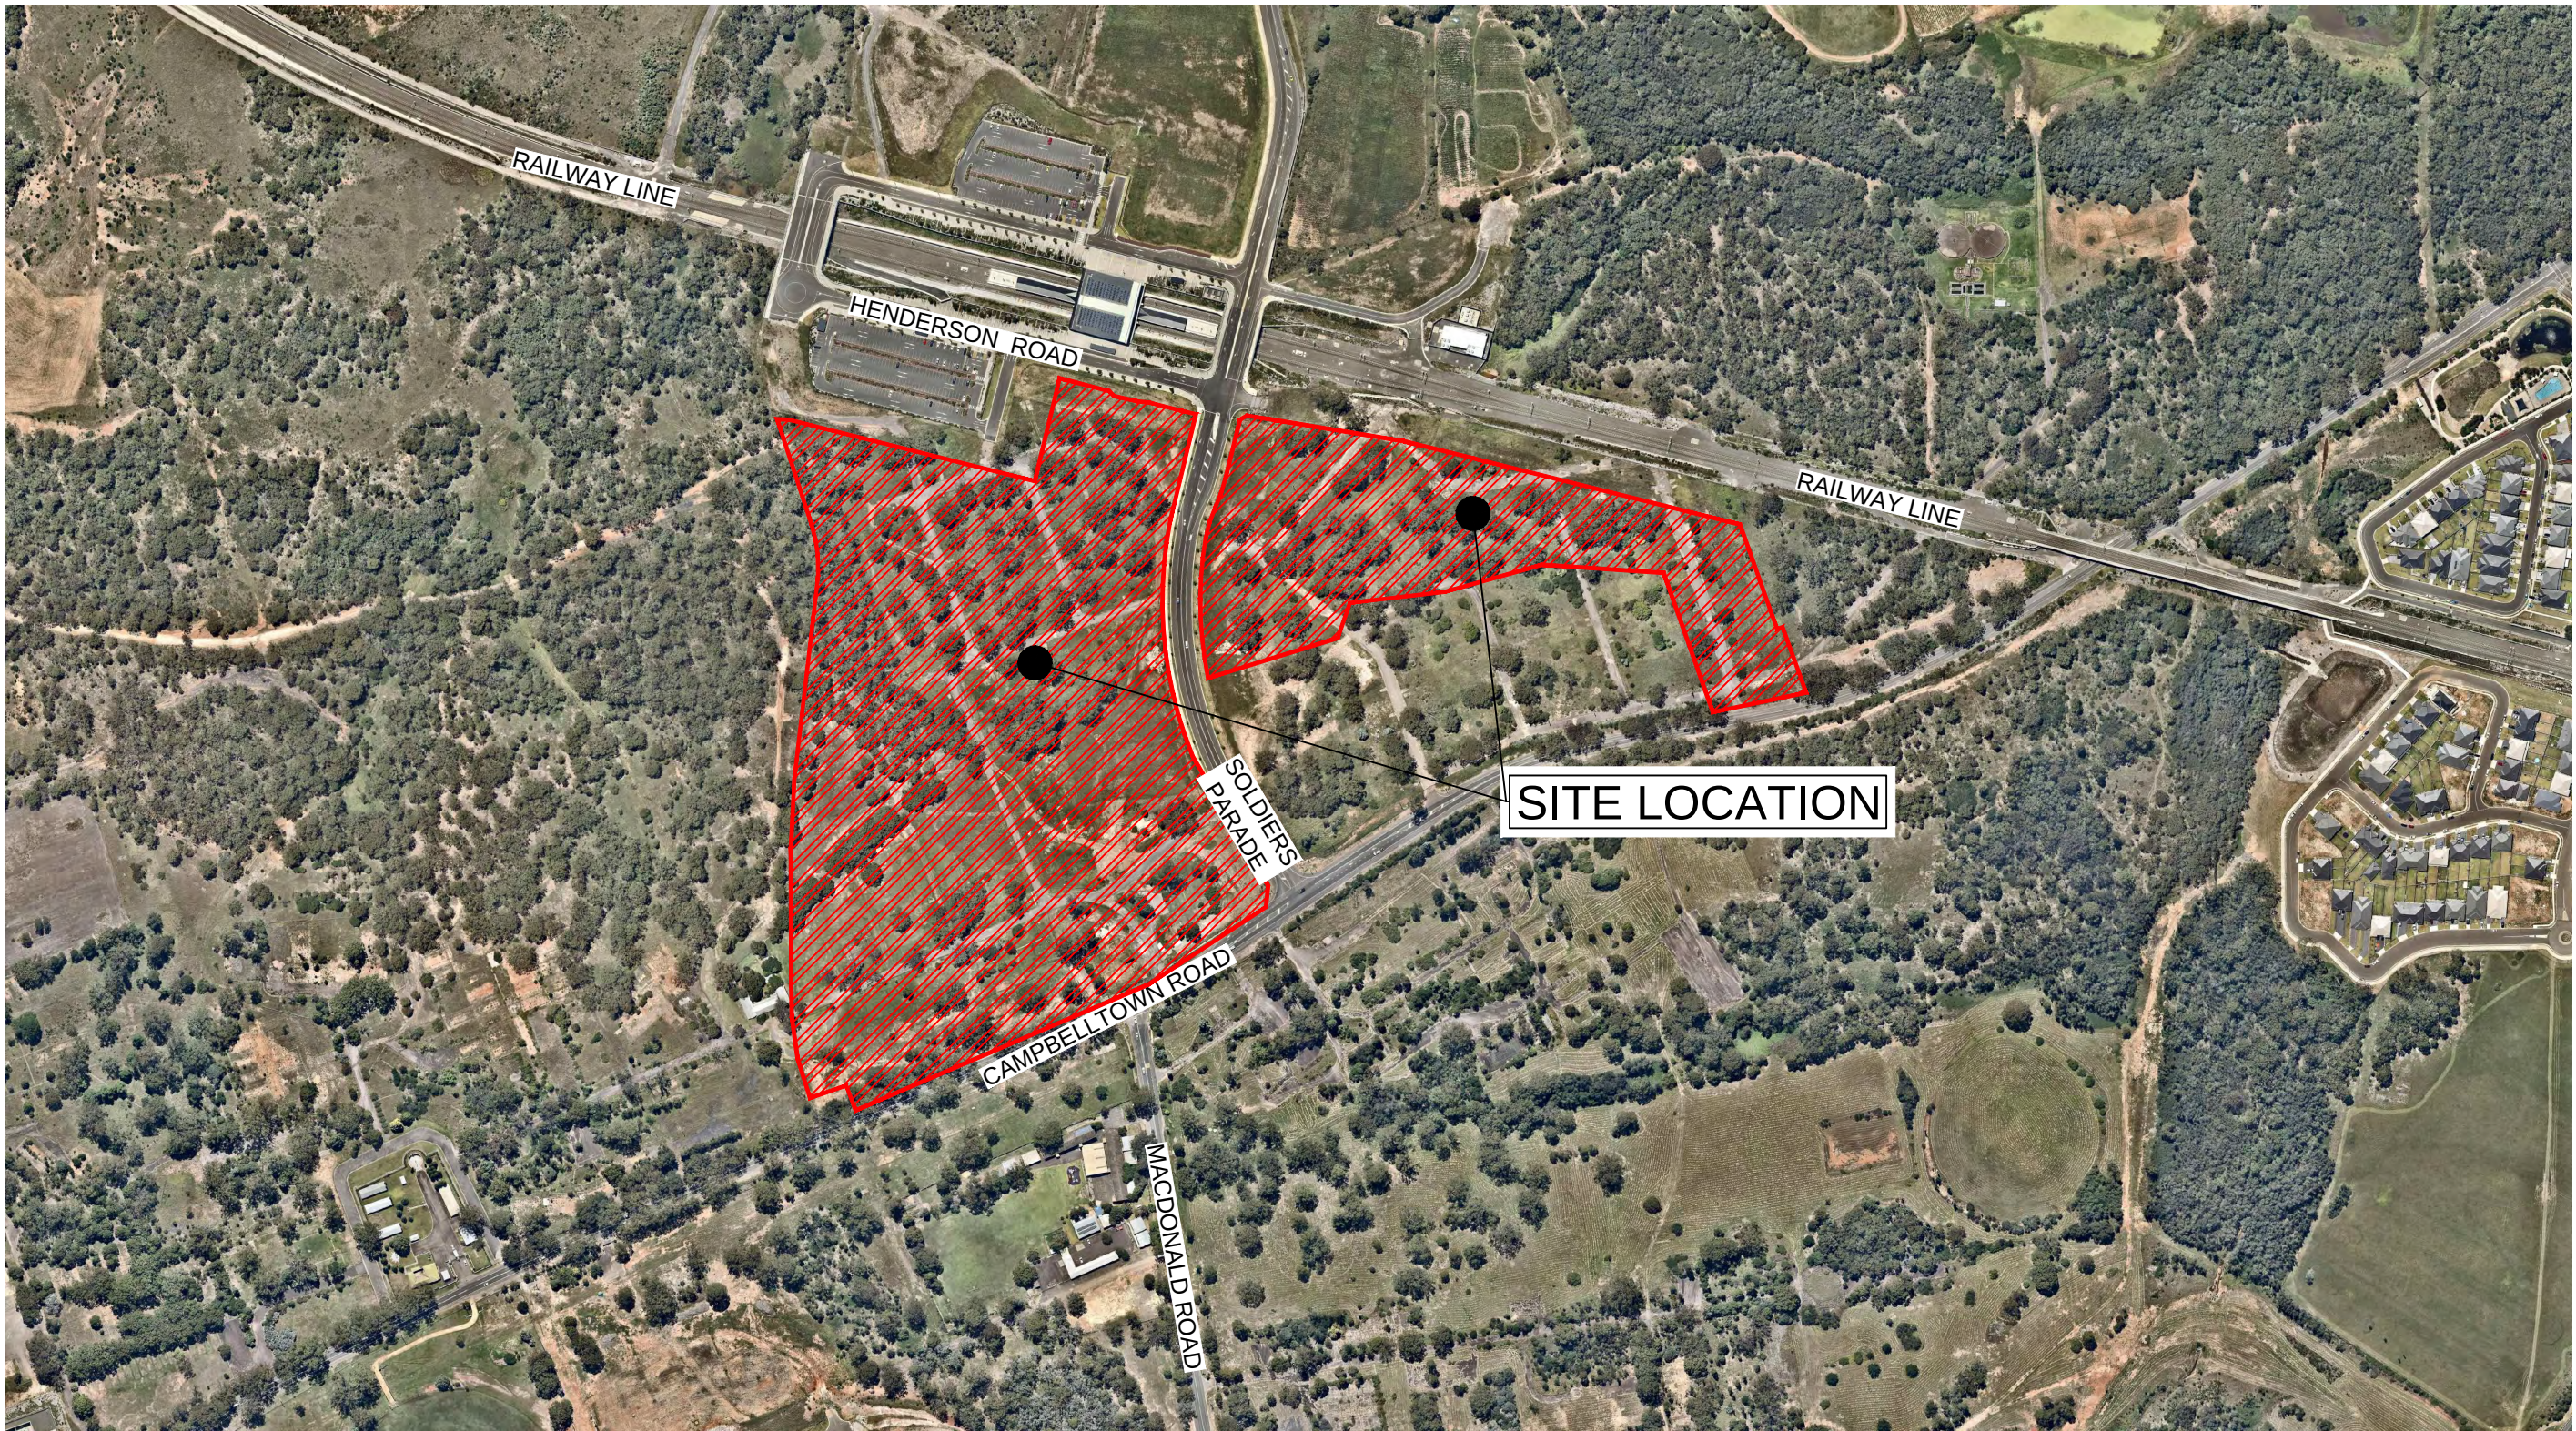

LOCALITY SKETCH

Prepared By:

J. WYNDHAM PRINCE
CONSULTING CIVIL INFRASTRUCTURE ENGINEERS
& PROJECT MANAGERS

PO Box 4366 PENRITH WESTFIELD NSW 2750

P 02 4720 3300 F 02 4720 3399

W www.jwprince.com.au

E jwp@jwprince.com.au

SURVEY By:
DUNLOP THORPE & CO .PTY. LTD.
SURVEYORS
447 KENT STREET, SYDNEY. 2000
Ph. 9283 6677
Received On: 02/03/16
File Name: 18500_151215 site survey rev d.dwg

ISSUED FOR DA APPROVAL
NOT FOR CONSTRUCTION


PLAN No.
11022304/DA01 **C**
FILE No. 11022304DA01

LEGEND

- EXTENT OF FILL
- EXTENT OF CUT
- WORKS EXCLUSION WITH FRASER PROPERTY SET BY 25m RAILWAY CORRIDOR
- DESIGN CONTOURS
- EXISTING CONTOURS
- EXTENT OF WORKS
- 25m FROM RAIL CORRIDOR BOUNDARY

NOTE:

- BULK EARTHWORKS CONTOURS SHOWN.
- ALLOWANCE FOR 150mm DEPTH OF TOPSOIL.
- DEPTH OF ROAD BOXING ASSUMED TO BE 400mm & 150mm AT VERGES.
- EXISTING CONTOURS SHOWN. EXISTING SURFACE LEVEL NO TOPSOIL STRIPPING SHOWN.

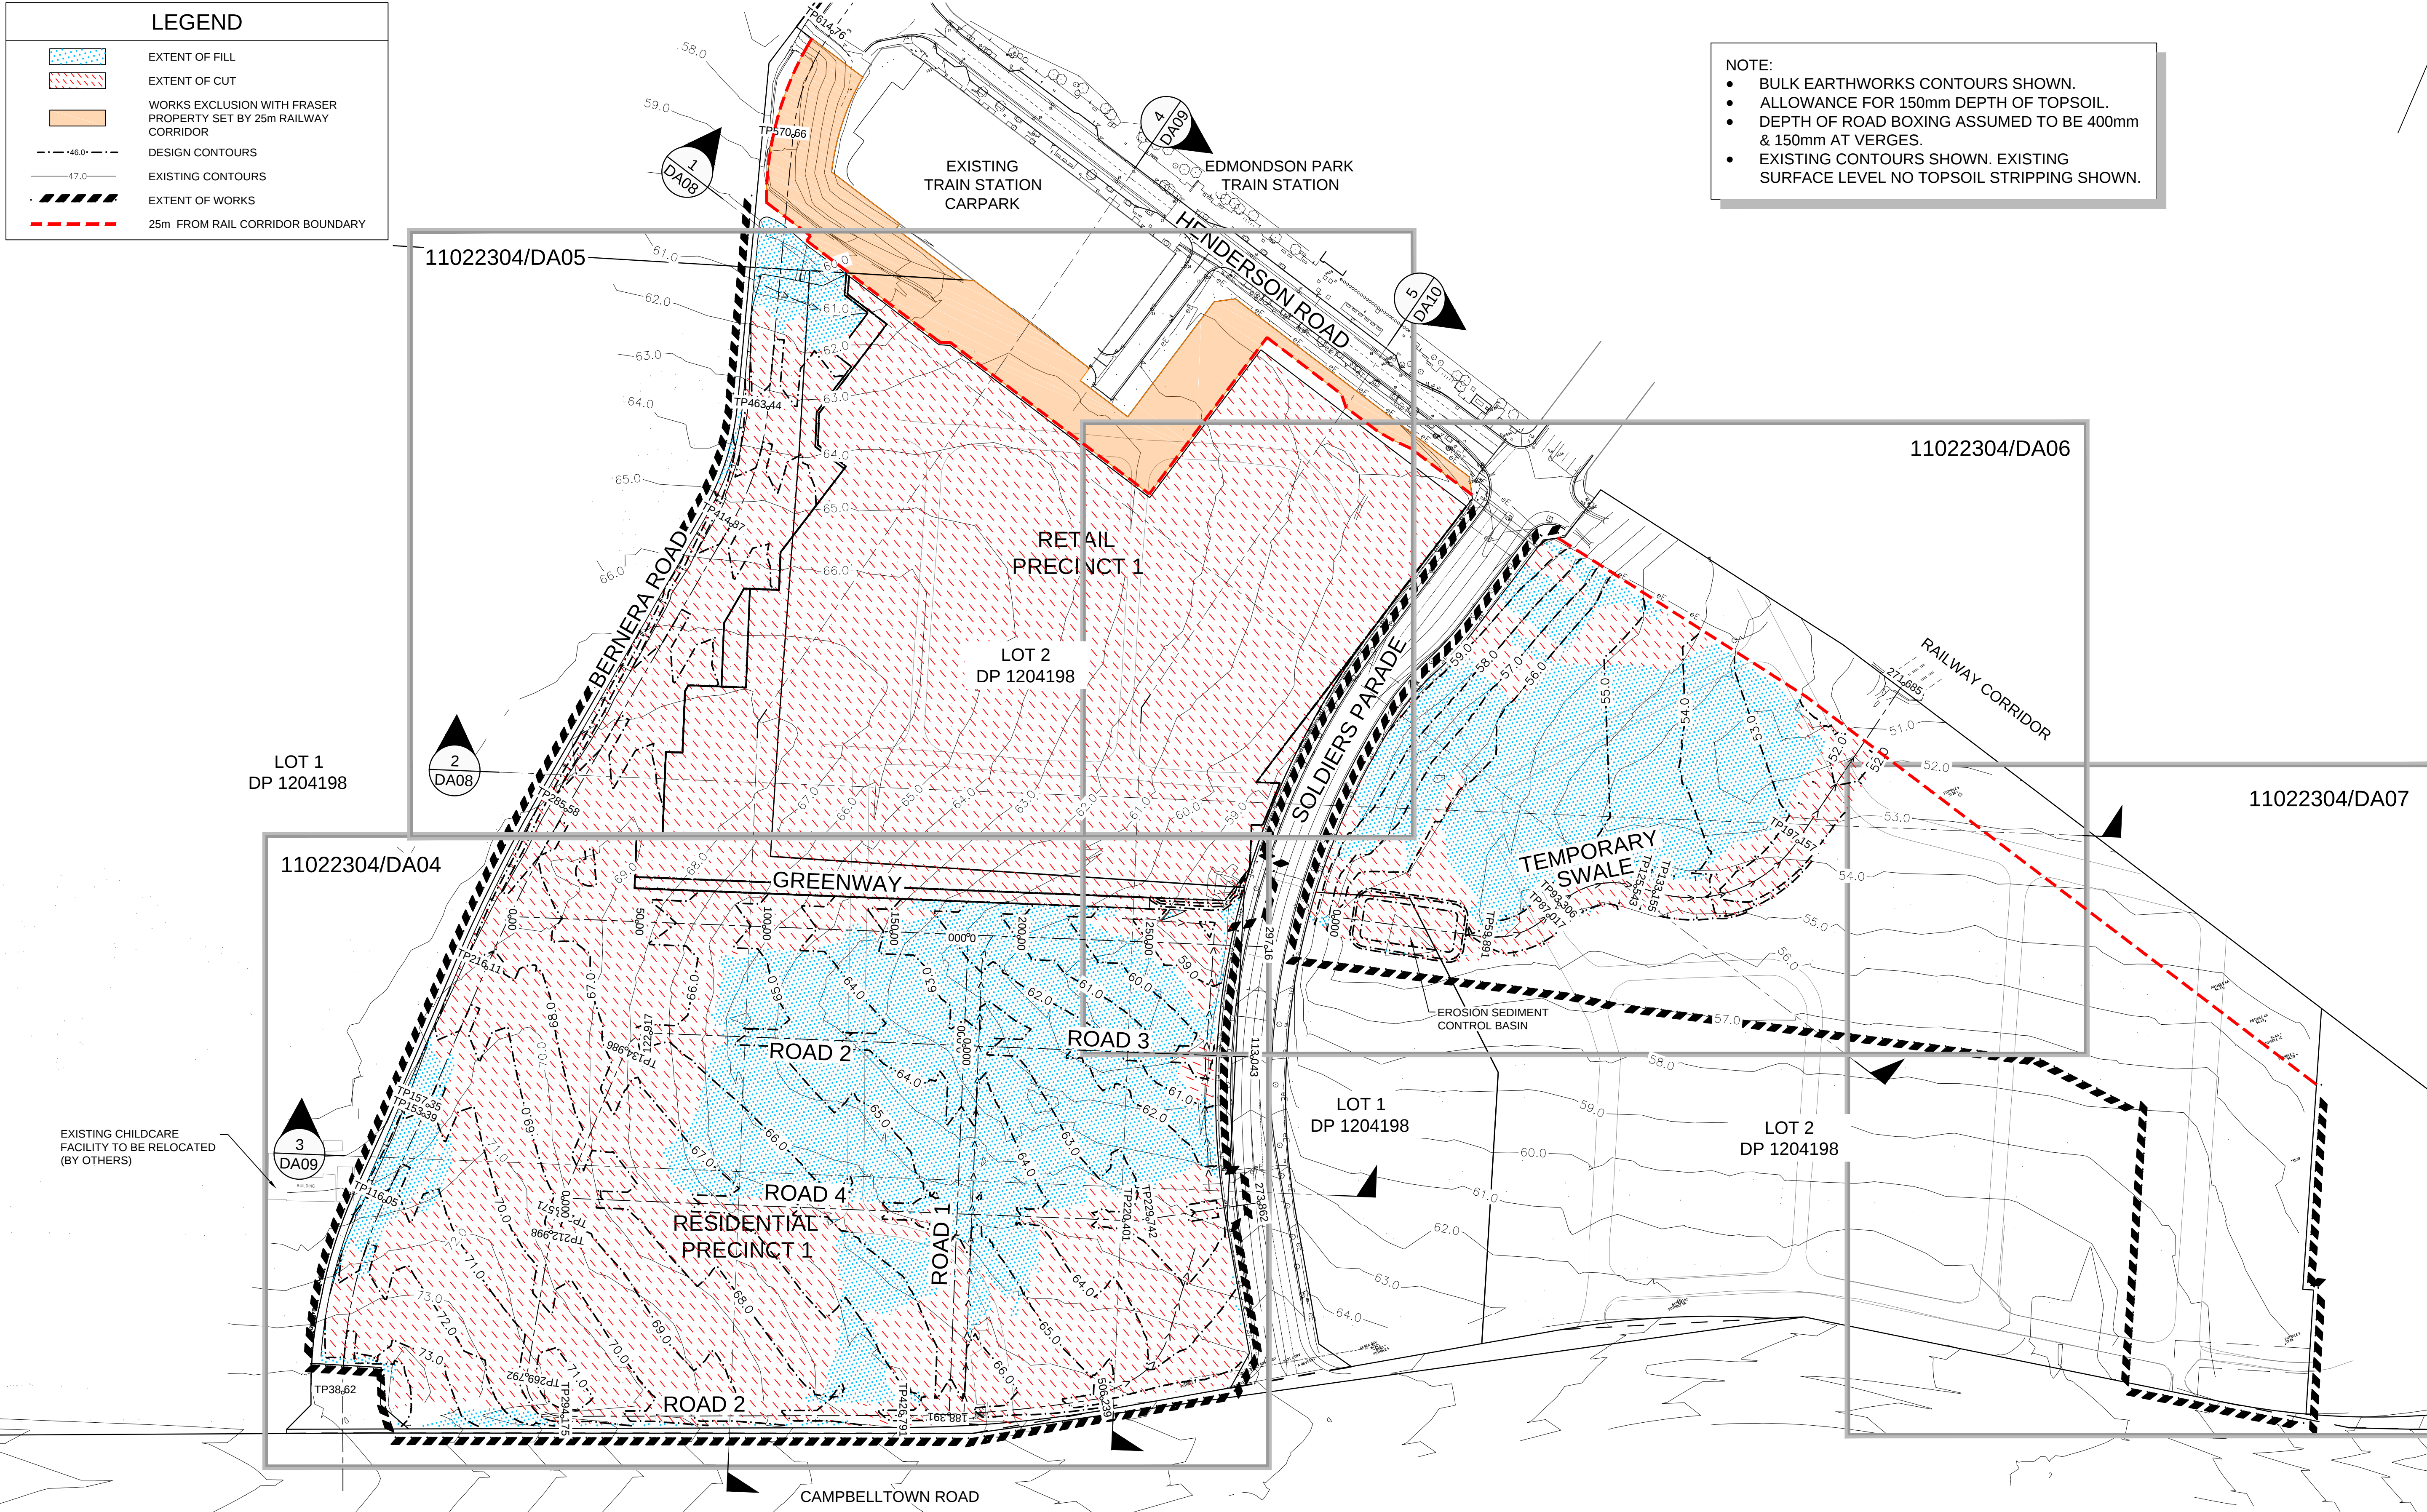

1:1250 (AT A1)

25 12.5 0 12.5 25 37.5 50 62.5 75 87.5 100 112.5 125

METRES

J. WYNDHAM PRINCE CONSULTING CIVIL INFRASTRUCTURE ENGINEERS & PROJECT MANAGERS

PO Box 4366 PENRITH WESTFIELD NSW 2750
P 02 4720 3300 F 02 4720 3399 W www.jwprince.com.au E jwp@jwprince.com.au

AMENDMENT

DES	DRN	CKD	APR	DATE
C				15/06/16
B				20/05/16
A				06/04/16

CLIENT:

FRASERS PROPERTY

THIS DRAWING MUST NOT BE USED FOR CONSTRUCTION UNLESS SIGNED AS PART OF AN APPROVED CONSTRUCTION CERTIFICATE.

ISSUED FOR DA APPROVAL
NOT FOR CONSTRUCTION

EDMONDSON PARK FRASERS TOWN CENTRE
BULK EARTHWORKS & SERVICE REMOVAL
CUT & FILL AND SITE LAYOUT PLAN



PLAN No: 11022304/DA02 **C**

FILE No: 11022304DA02

SHEET SIZE: A1 ORIGINAL

Plotted: 15 June, 2016 9:25:43 AM File Name: J:\110223 - Edmondson Park Town Centre\03 - Bulk Earthworks & Services Removal\CD\DA02.dwg

Plotted: 15 June, 2016 9:25:07 AM File Name: J:\110223 - Edmondson Park Town Centre\03 - Bulk Earthworks & Services Removal\CD\DA\RP1 Bulk Earthworks\11022304DA03.dwg

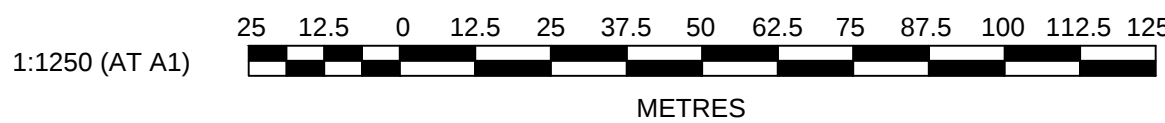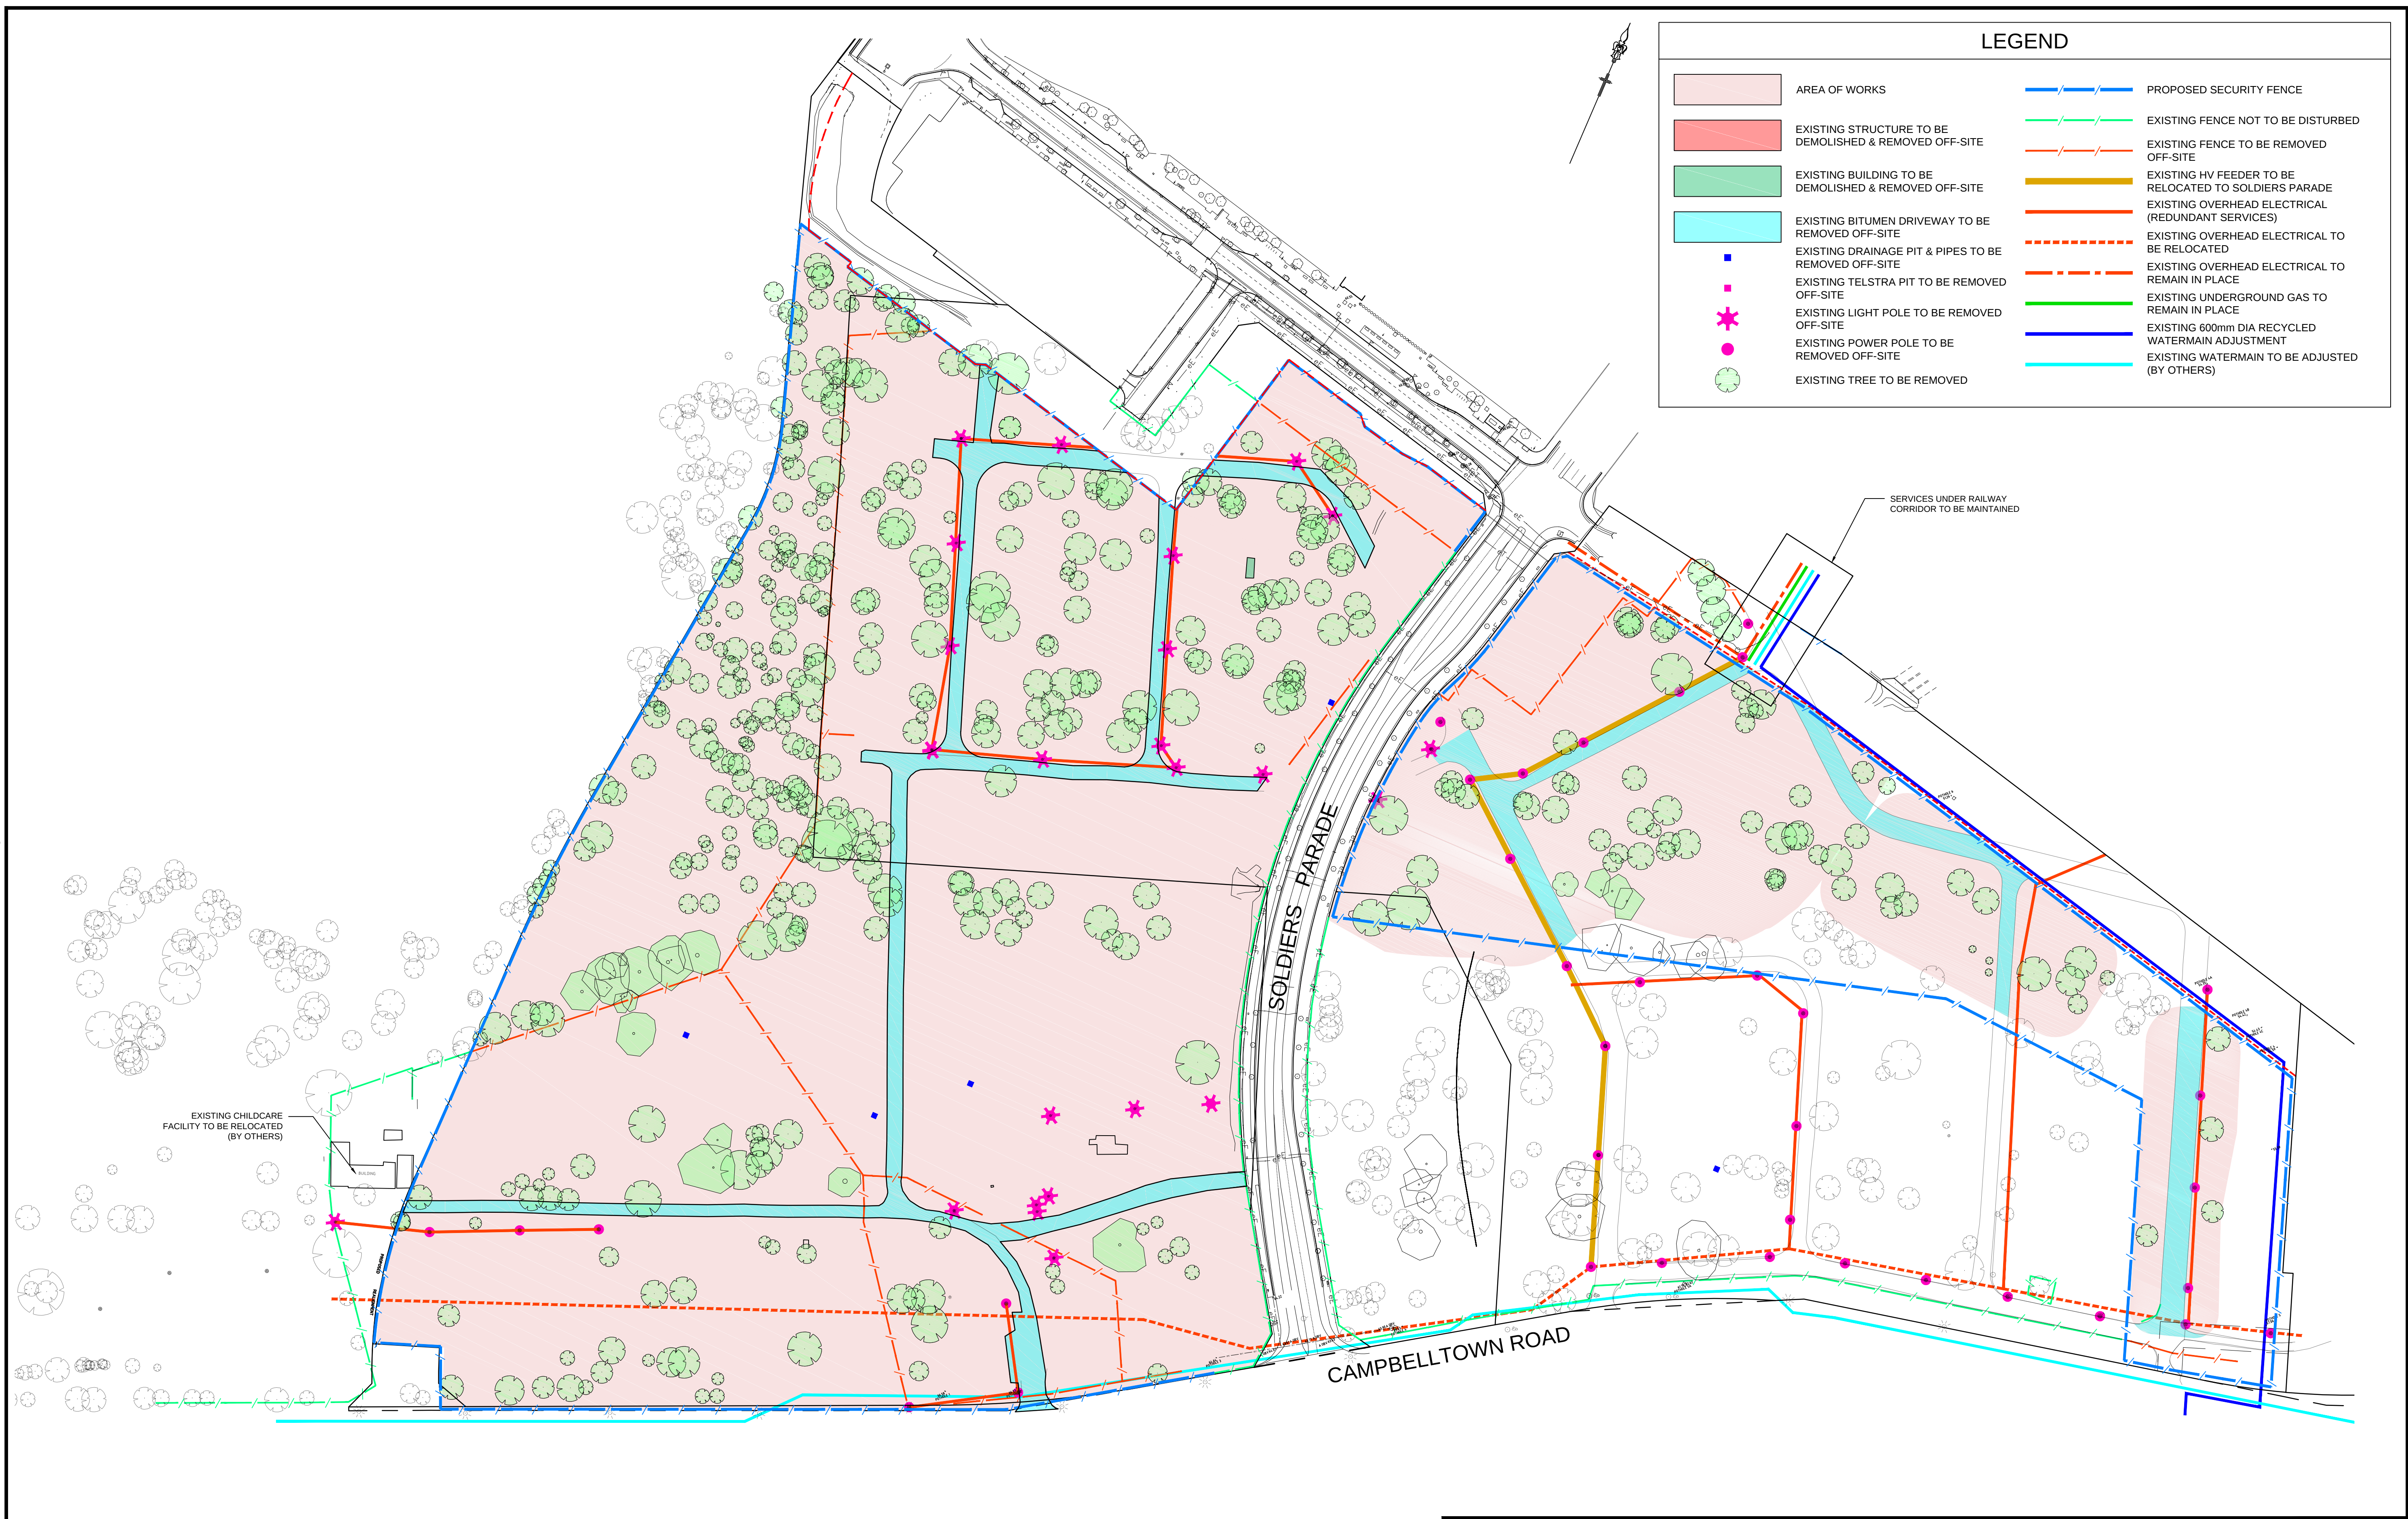

D	RAILWAY CORRIDOR OFFSET REVISED	KM	KM	AM	MS 15/06/16
C	SECURITY FENCE ADDED	KM	KM	AM	RO 31/05/16
B	ISSUE FOR DA APPROVAL	KM	NW	AM	MS 20/05/16
A	ADVANCED COPY	KM	NW	AM	06/04/16
AMENDMENT		DES	DRN	CKD	APR DATE

J. WYNDHAM PRINCE CONSULTING CIVIL INFRASTRUCTURE ENGINEERS & PROJECT MANAGERS

PO Box 4366 PENRITH WESTFIELD NSW 2750
P 02 4720 3300 F 02 4720 3399 W www.jwprince.com.au E jwp@jwprince.com.au

AZIMUTH: MGA
DATUM: AHD
ORIGIN:

CLIENT:


THIS DRAWING MUST NOT BE USED FOR CONSTRUCTION UNLESS SIGNED AS PART OF AN APPROVED CONSTRUCTION CERTIFICATE.

ISSUED FOR DA APPROVAL
NOT FOR CONSTRUCTION

EDMONDSON PARK FRASERS TOWN CENTRE
BULK EARTHWORKS & SERVICE REMOVAL
DEMOLITION AND TREE REMOVAL PLAN

PLAN No: 11022304/DA03 **D**
FILE No: 11022304DA03
SHEET SIZE: A1 ORIGINAL

REFER TO DRAWING 11022304/DA06 FOR CONTINUATION

 

10 0 10 20 30 40 50
METRES

THIS DRAWING MUST NOT BE USED FOR
CONSTRUCTION UNLESS SIGNED AS PART OF AN
APPROVED CONSTRUCTION CERTIFICATE.

SHEET SIZE: A1 ORIGINAL

C	RAILWAY CORRIDOR OFFSET REVISED	KM	KM	AM	MS	15/06/19
B	ISSUE FOR DA APPROVAL	KM	NW	AM	MS	20/05/19
A	ADVANCED COPY	KM	NW	AM		06/04/19
	AMENDMENT	DES	DRN	CKD	APR	DATE

PO Box 4366 PENRITH WESTFIELD NSW 2750
P 02 4720 3300 F 02 4720 3399 W www.jwprince.com.au E jwp@jwprince.com.au

AZIMUTH:
MGA


DATUM:
AHD

ORIGIN:

Plotted: 15 June, 2016 8:28:28 AM File Name: J:\110223 - Edmondson Park Town Centre\03 - Bulk Earthworks & Services Removal\CD\DA06.dwg


REFER TO DRAWING 11022304/DA05 FOR CONTINUATION

REFER TO DRAWING 11022304/DA04 FOR CONTINUATION

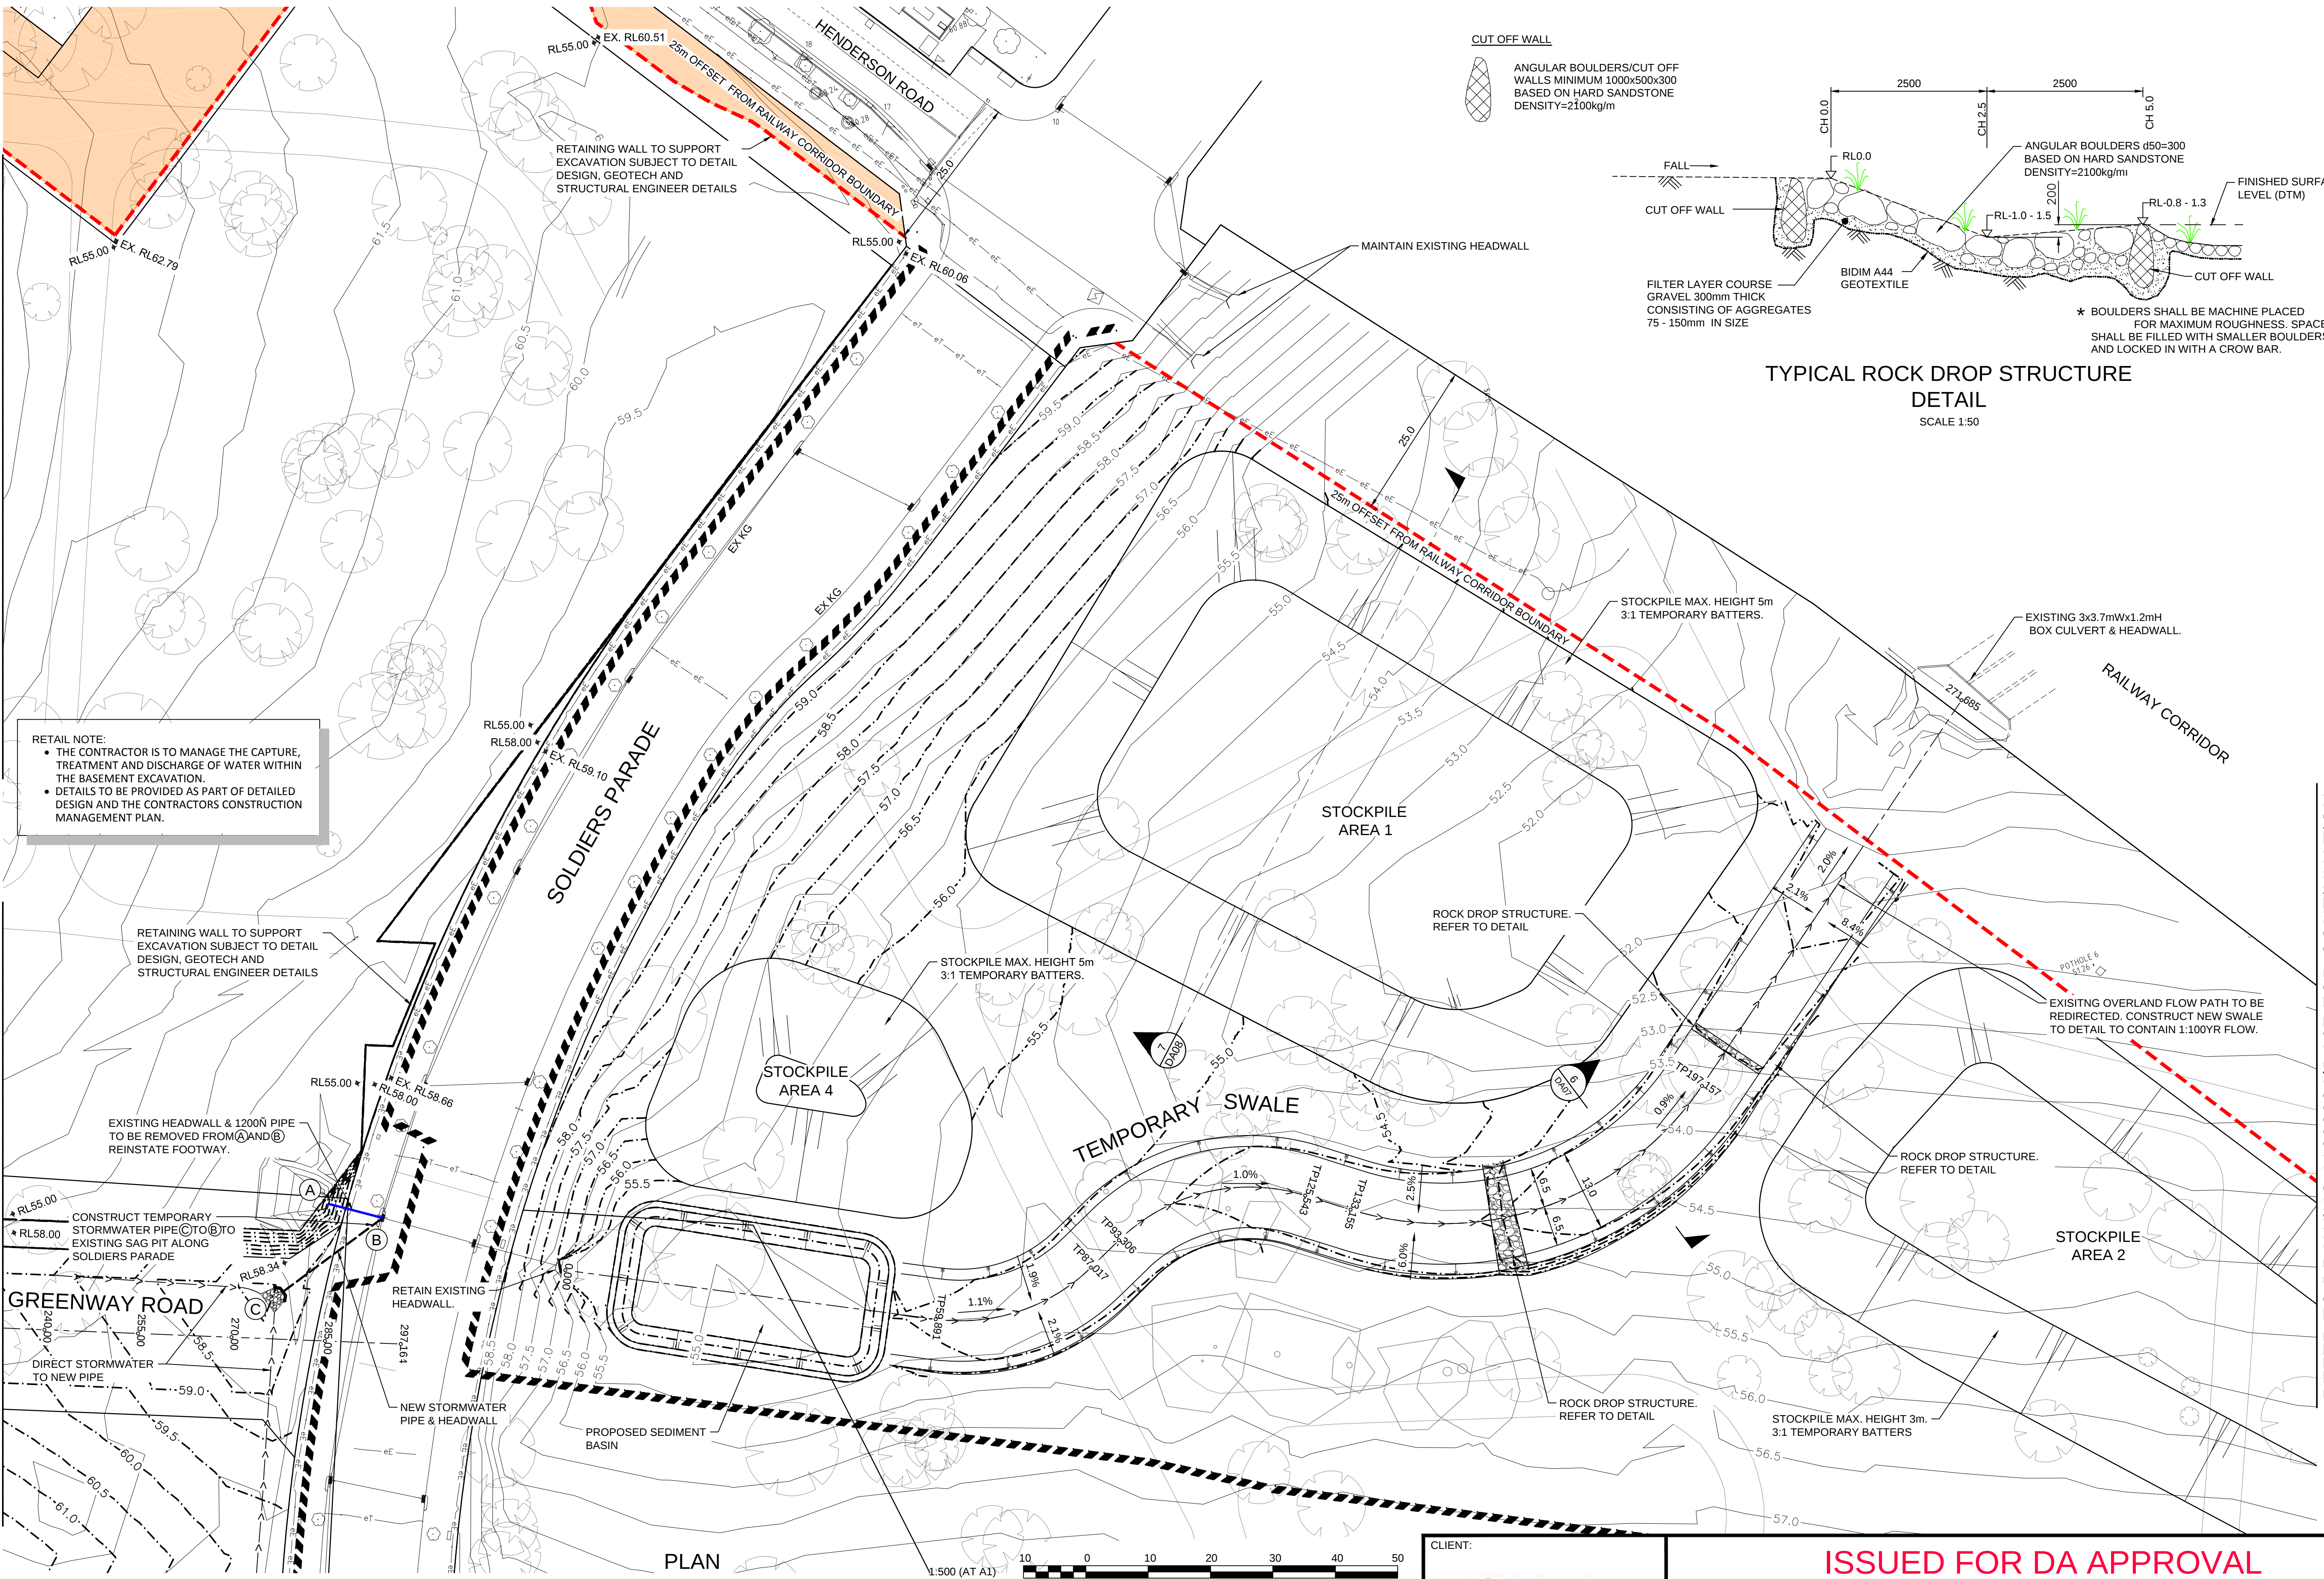

CUT OFF WALL

ANGULAR BOULDERS/CUT OFF WALLS MINIMUM 1000x500x300 BASED ON HARD SANDSTONE DENSITY=2100kg/m

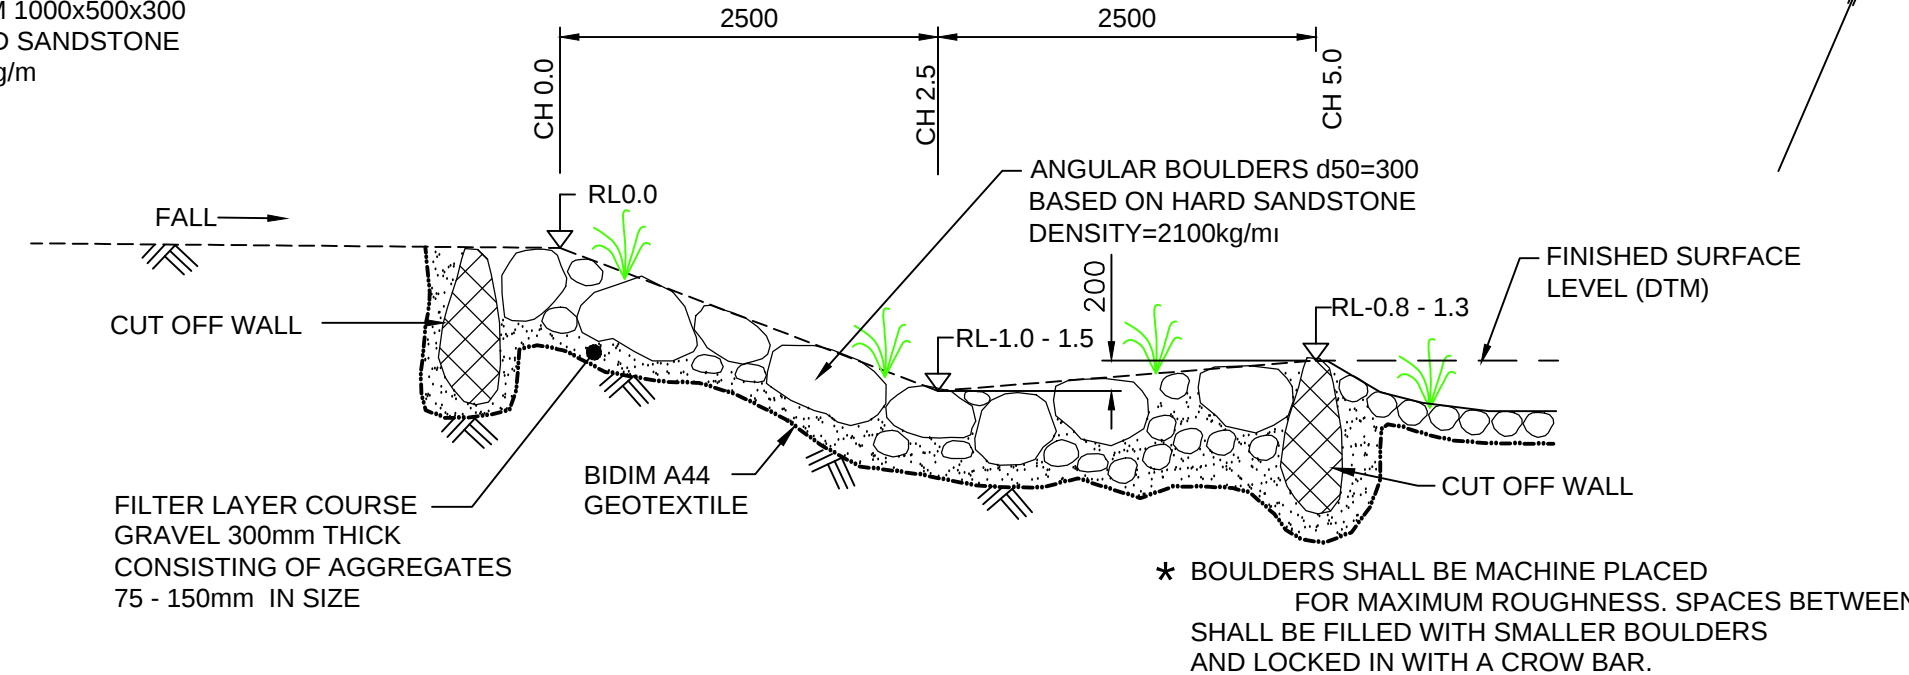

TYPICAL ROCK DROP STRUCTURE
DETAIL
SCALE 1:50

PLAN
SCALE 1:500



CLIENT:



AZIMUTH: MGA
DATUM: AHD
ORIGIN:

ISSUED FOR DA APPROVAL
NOT FOR CONSTRUCTION

EDMONDSON PARK FRASERS TOWN CENTRE
BULK EARTHWORKS & SERVICE REMOVAL
SITE GRADING PLAN
SHEET 3

PLAN No: 11022304/DA06
FILE No: 11022304DA06
SHEET SIZE: A1 ORIGINAL


AMENDMENT	DES	DRN	CKD	APR	DATE
C					15/06/16
B					20/05/16
A					06/04/16

J. WYNDHAM PRINCE CONSULTING CIVIL INFRASTRUCTURE ENGINEERS & PROJECT MANAGERS


PO Box 4366 PENRITH WESTFIELD NSW 2750
P 02 4720 3300 F 02 4720 3399 W www.jwprince.com.au E jwp@jwprince.com.au

Plotted: 15 June, 2016 9:29:14 AM File Name: J:\110223 - Edmondson Park Town Centre\03 - Bulk Earthworks & Services Removal\CD\DA07.dwg


REFER TO DRAWING 11022304/DA06 FOR CONTINUATION

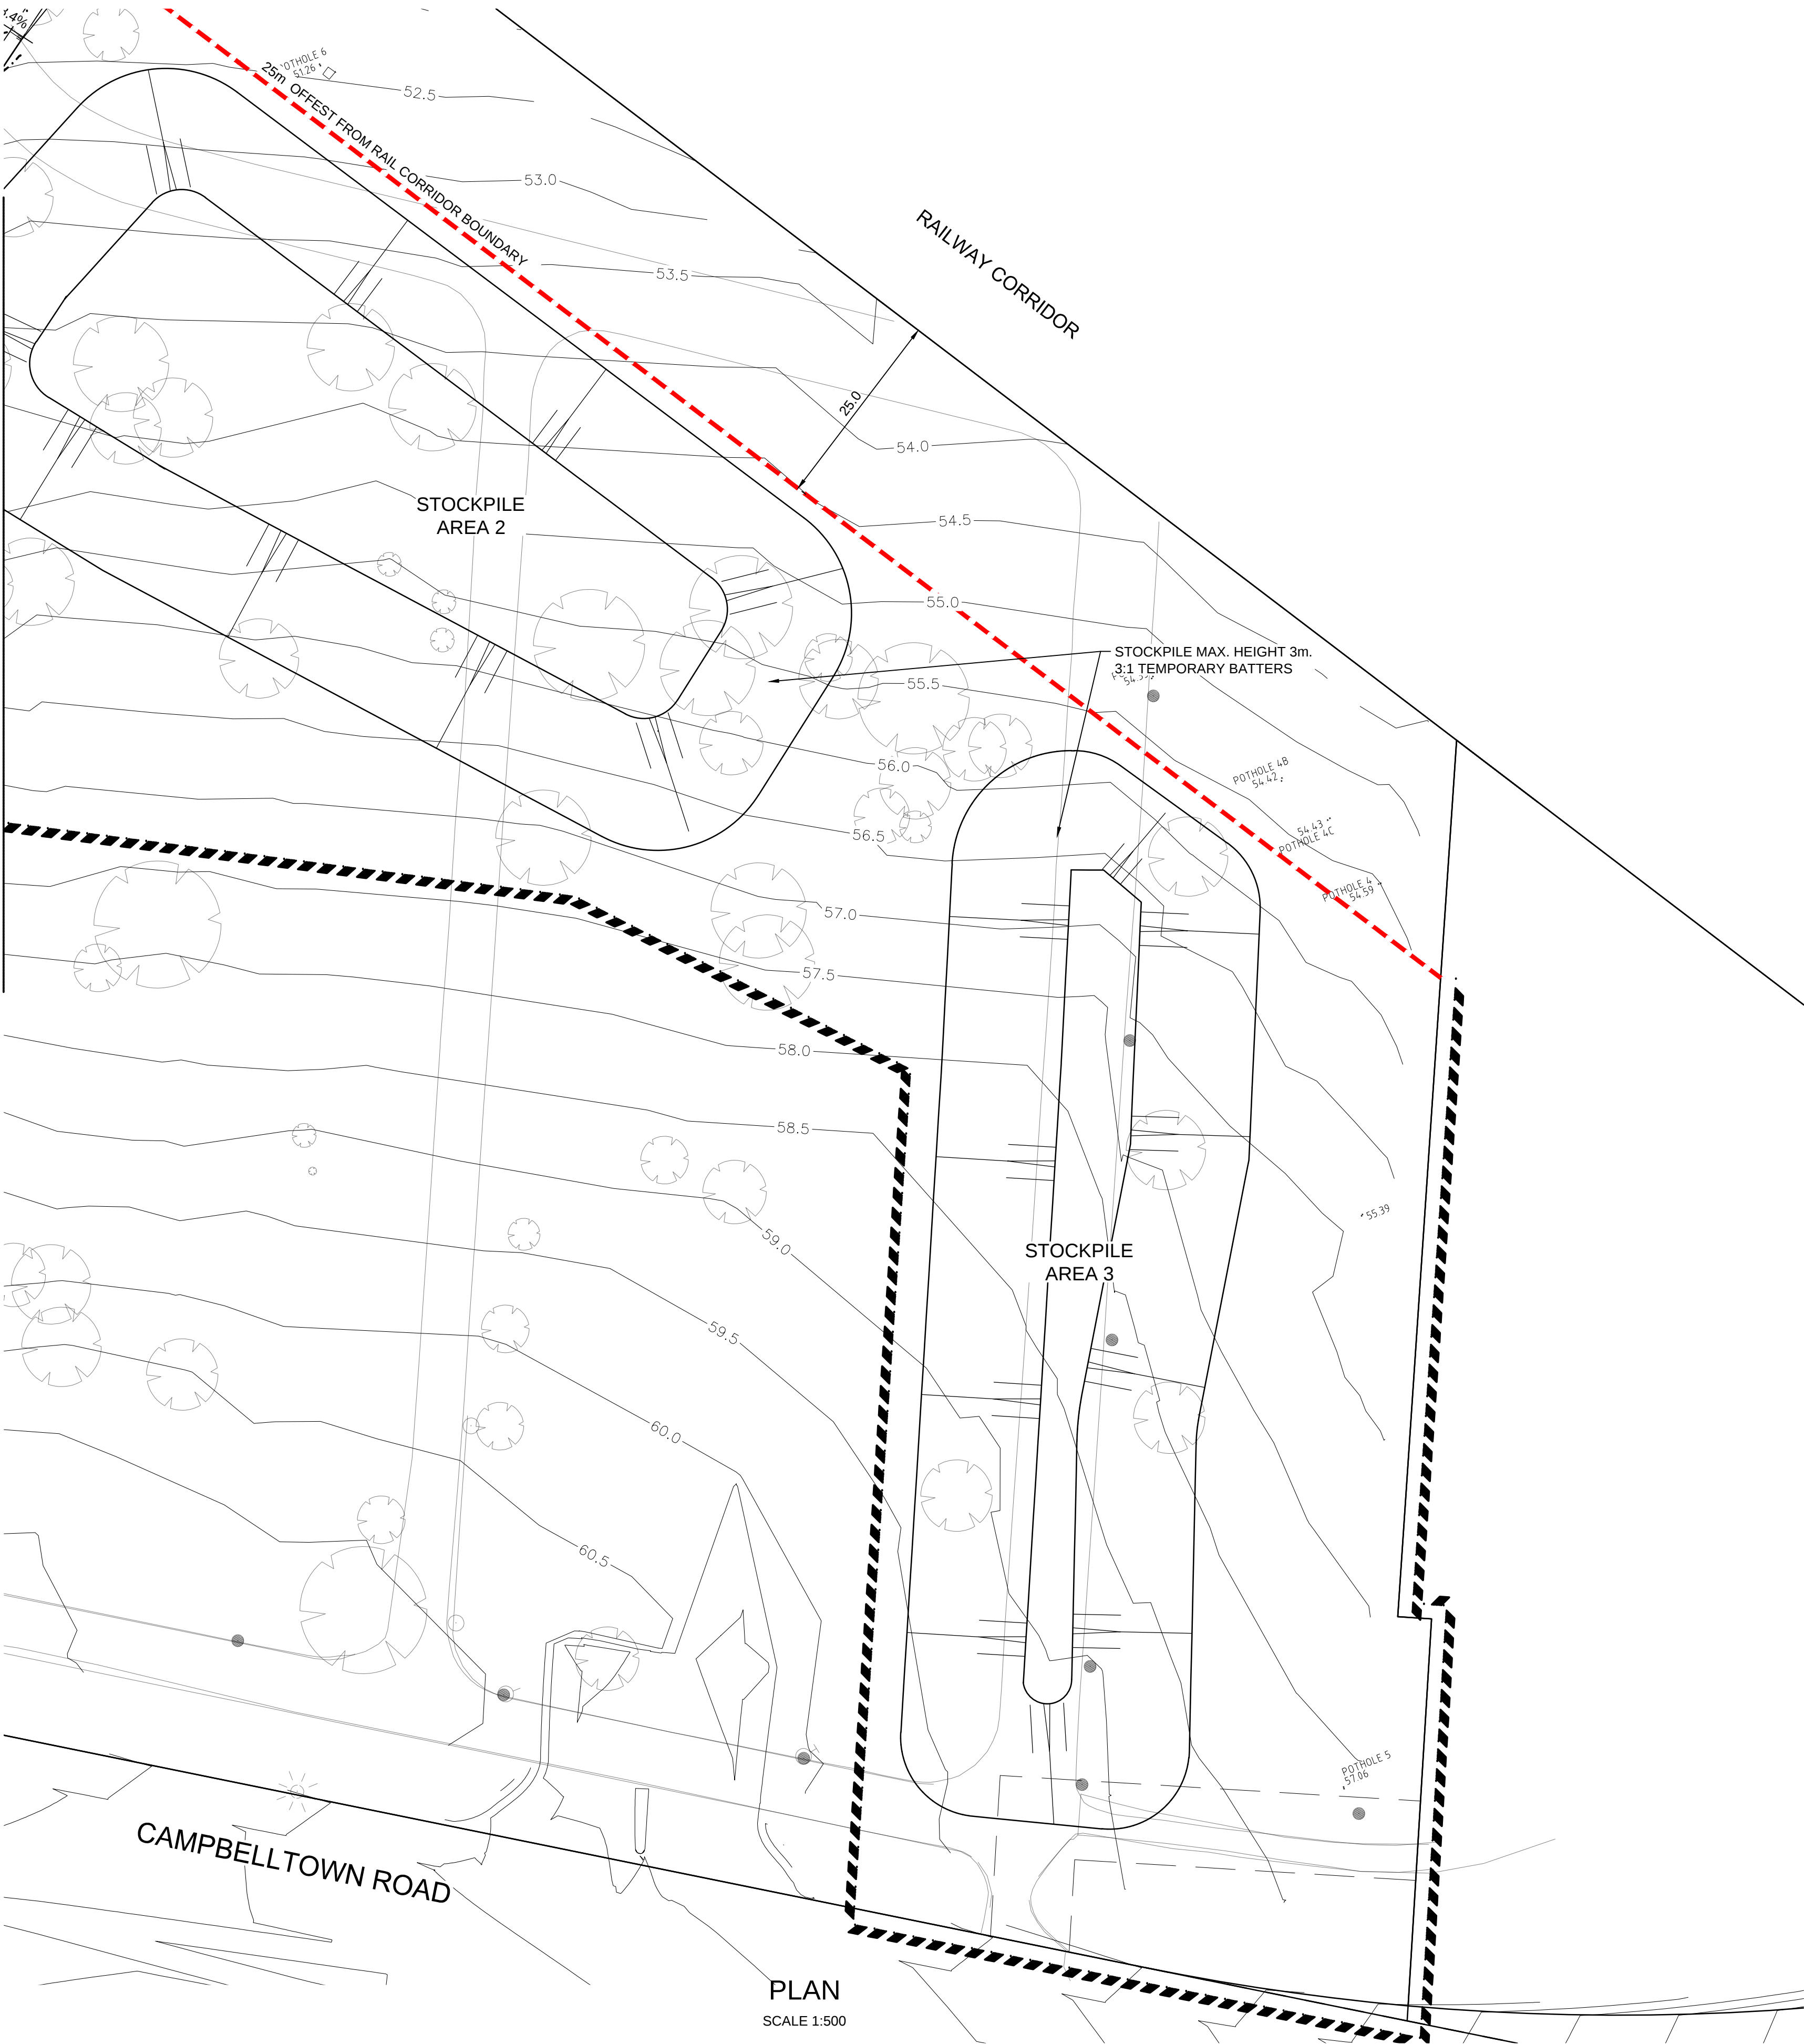

PLAN
SCALE 1:500

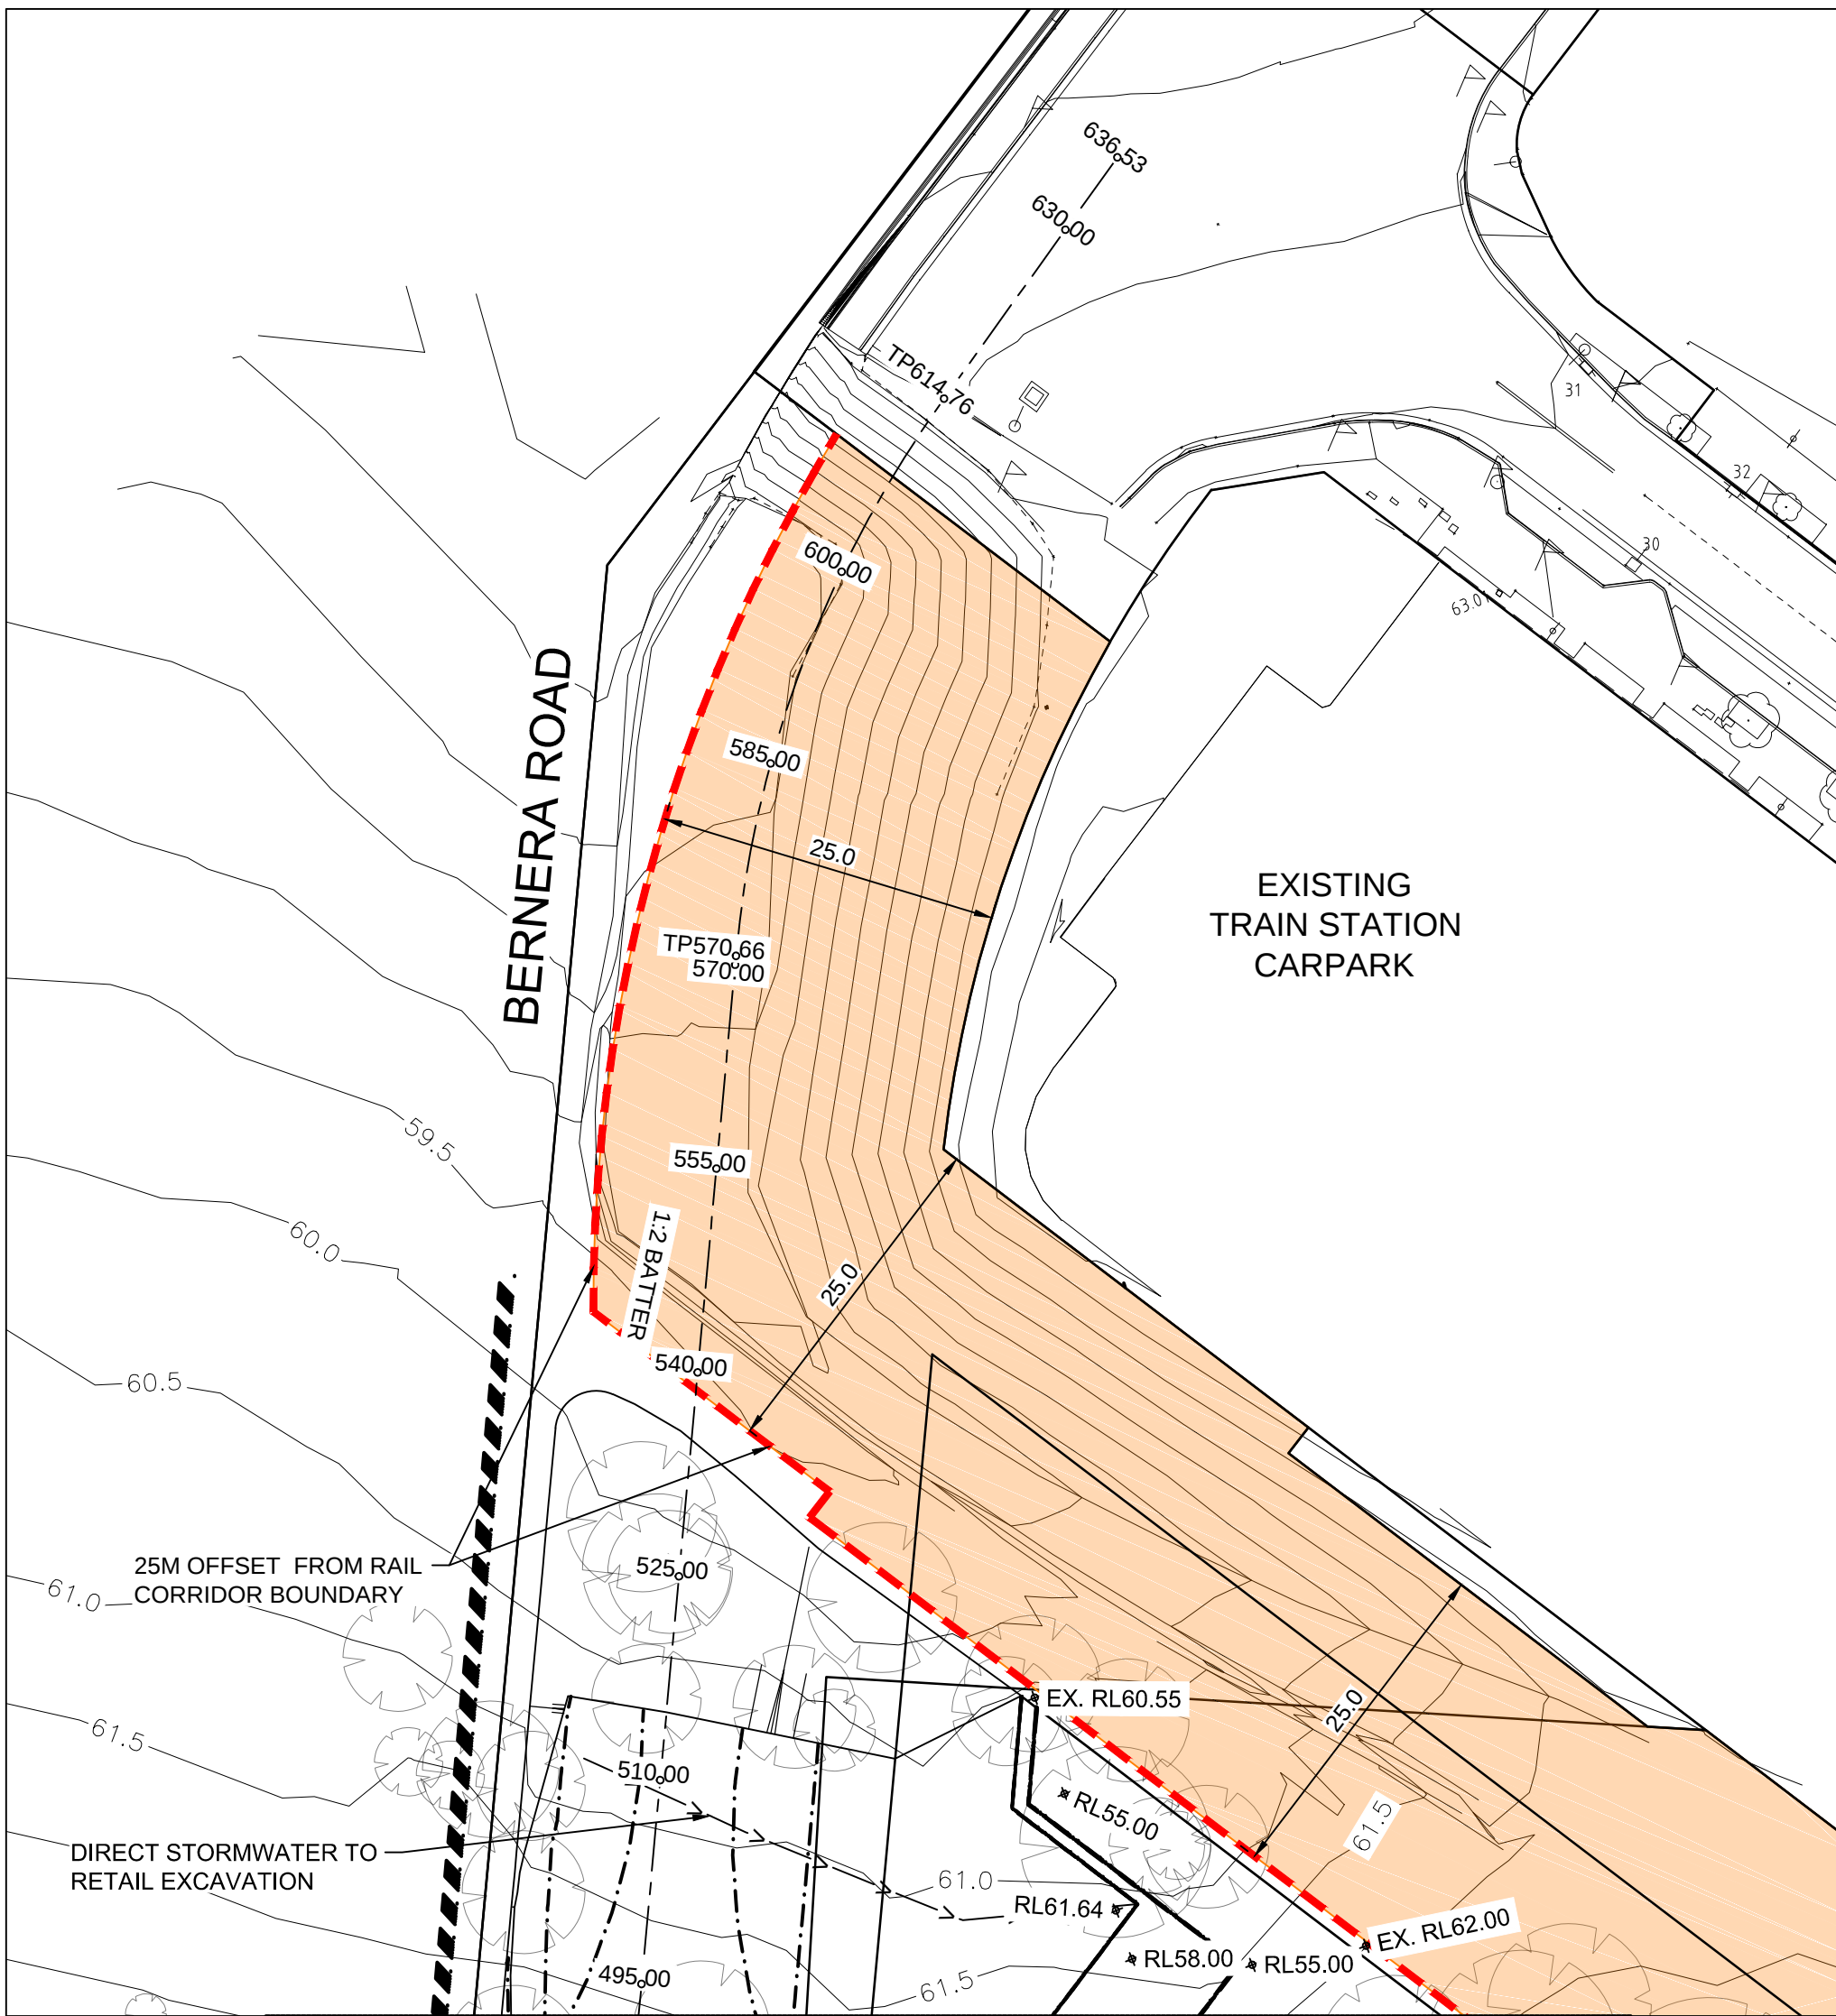

REFER TO DRAWING 11022304/DA05 FOR CONTINUATION

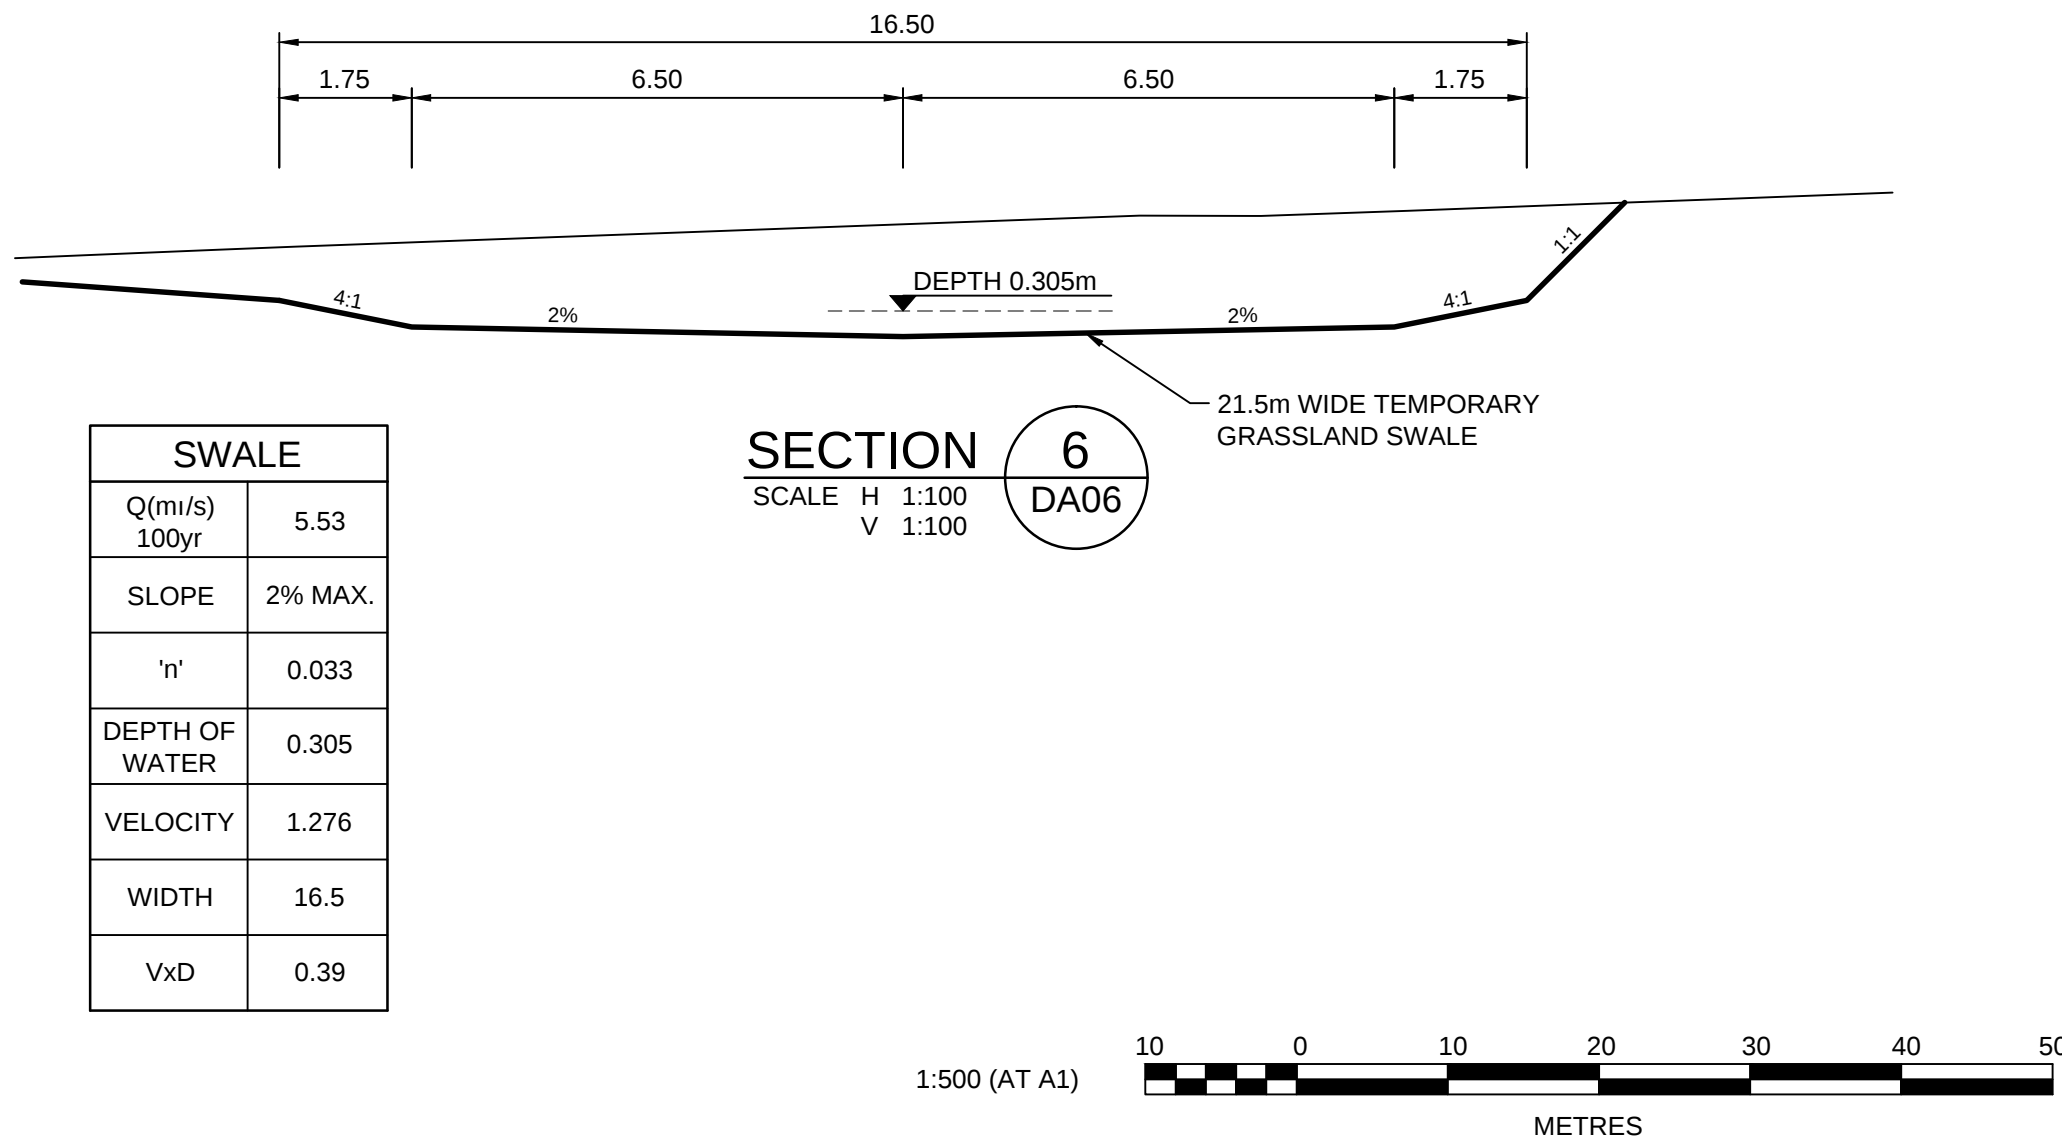

C	RAILWAY CORRIDOR OFFSET REVISED	KM	KM	AM	MS	15/06/16
B	ISSUE FOR DA APPROVAL	KM	NW	AM	MS	20/05/16
A	ADVANCED COPY	KM	NW	AM	MS	06/04/16
	AMENDMENT	DES	DRN	CKD	APR	DATE

J. WYNDHAM PRINCE CONSULTING CIVIL INFRASTRUCTURE ENGINEERS & PROJECT MANAGERS

PO Box 4366 PENRITH WESTFIELD NSW 2750
P 02 4720 3300 F 02 4720 3399 W www.jwprince.com.au E jwp@jwprince.com.au

AZIMUTH:
MGA
DATUM:
AHD
ORIGIN:




THIS DRAWING MUST NOT BE USED FOR CONSTRUCTION UNLESS SIGNED AS PART OF AN APPROVED CONSTRUCTION CERTIFICATE.


ISSUED FOR DA APPROVAL
NOT FOR CONSTRUCTION

EDMONDSON PARK FRASERS TOWN CENTRE
BULK EARTHWORKS & SERVICE REMOVAL
SITE GRADING PLAN
SHEET 4


PLAN No:	11022304/DA07	C
FILE No:	11022304DA07	
SHEET SIZE:	A1 ORIGINAL	

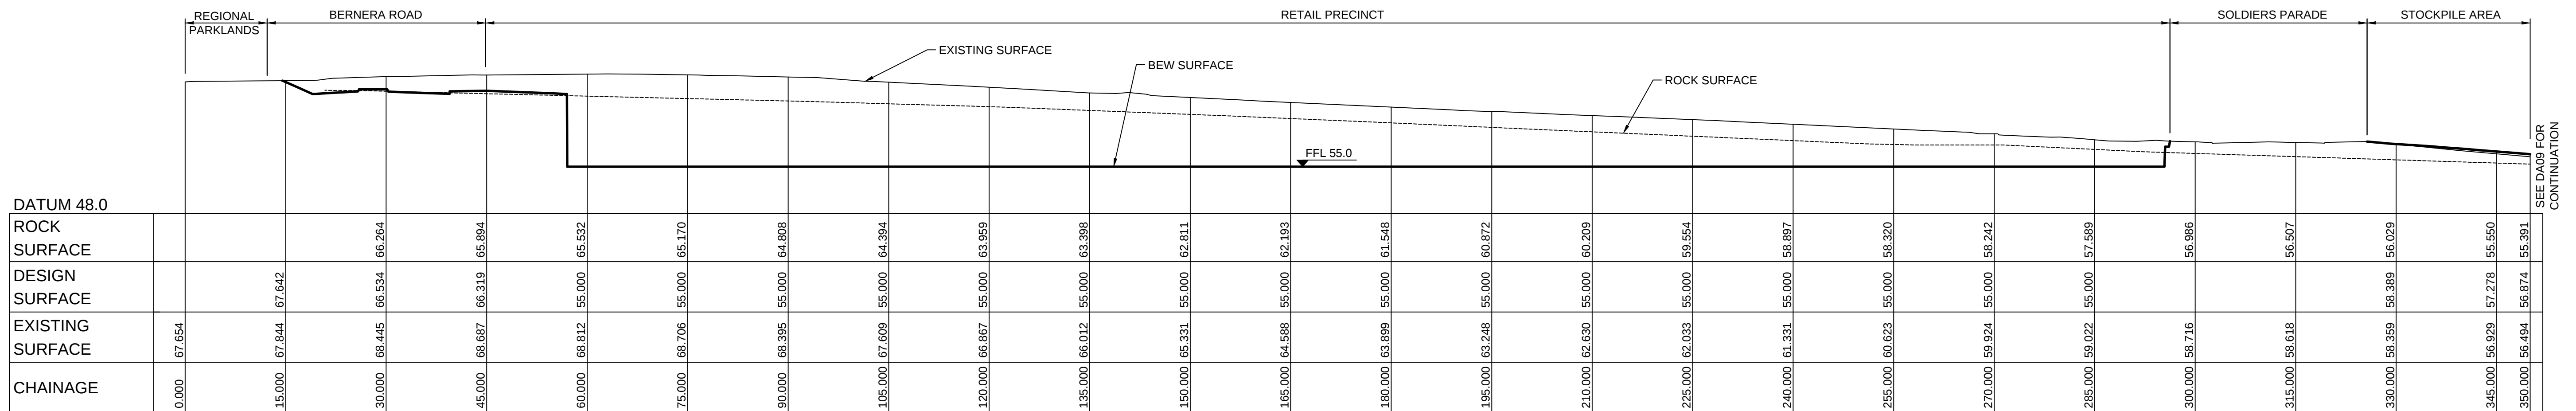


SECTION 2
SCALE 1:500
DA02

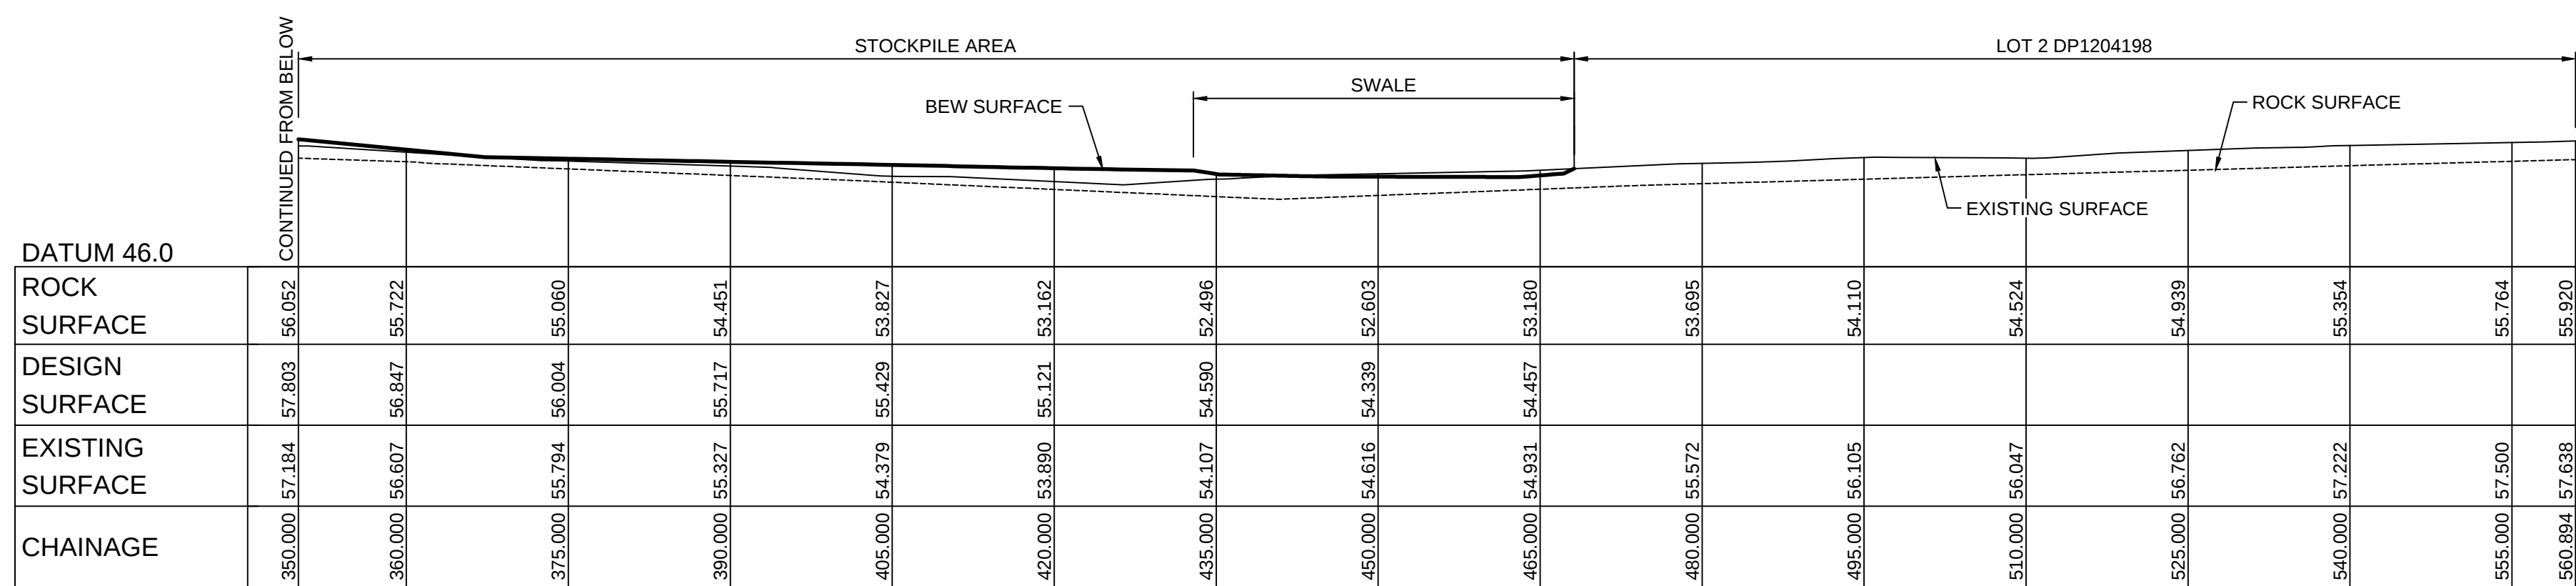


SECTION 1
SCALE 1:500
DA02

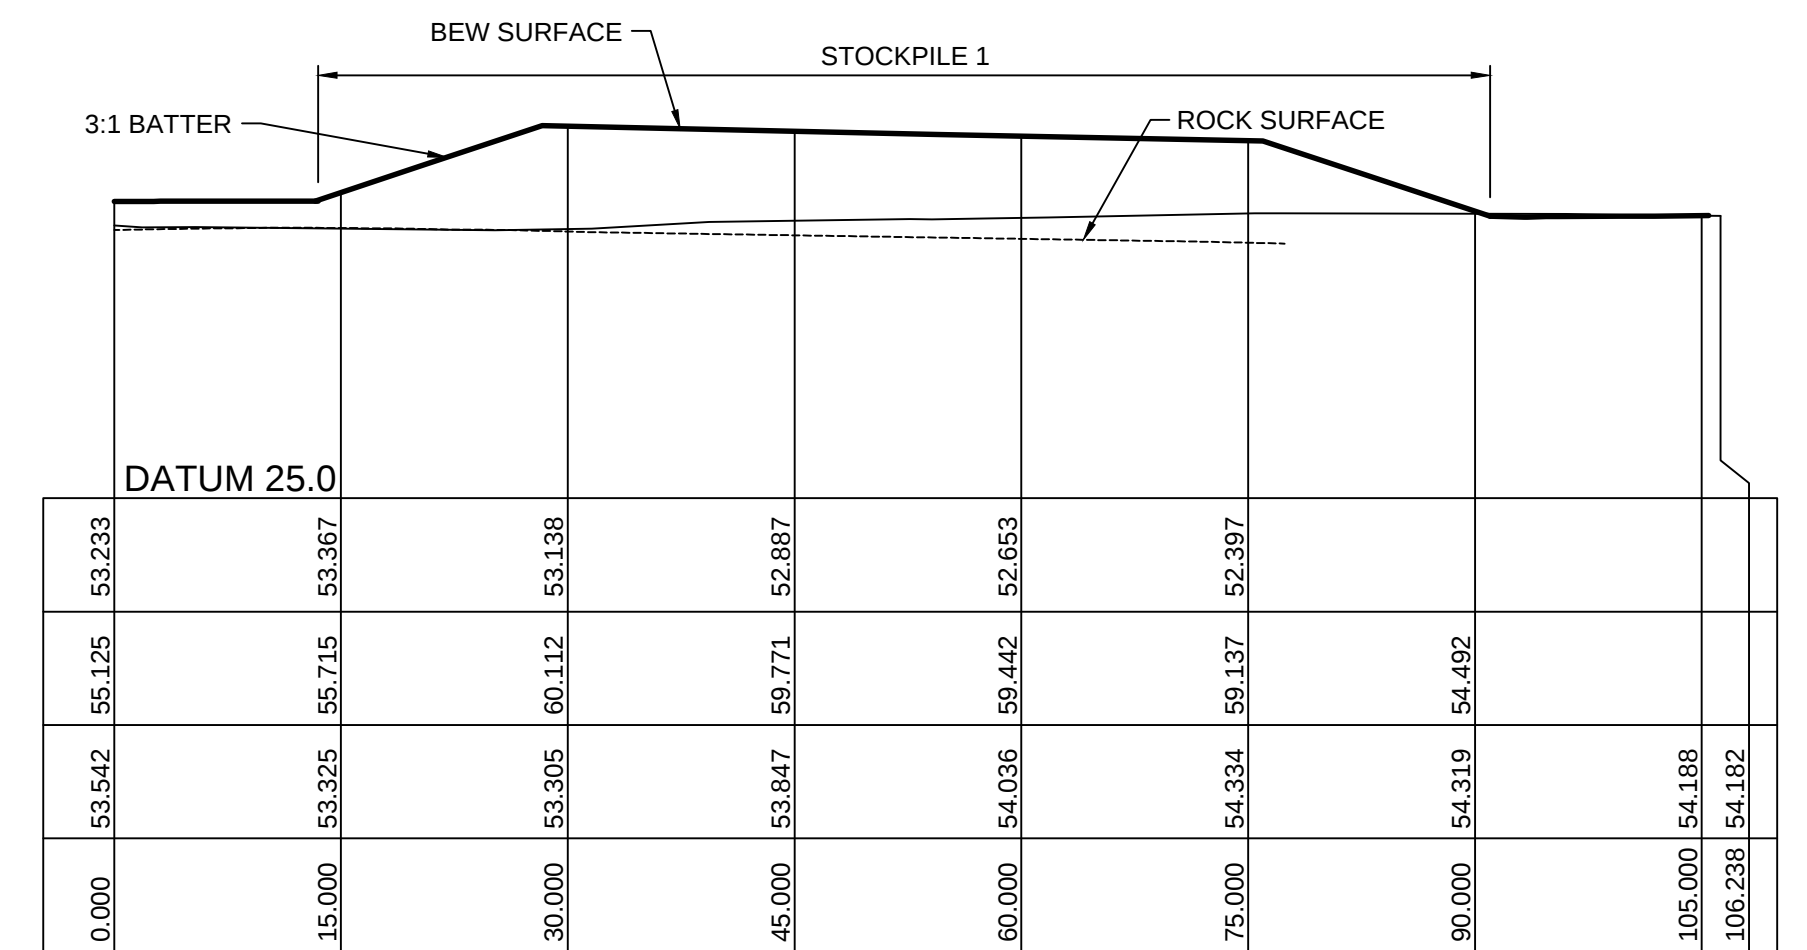

SECTION 7
SCALE 1:500 DA06

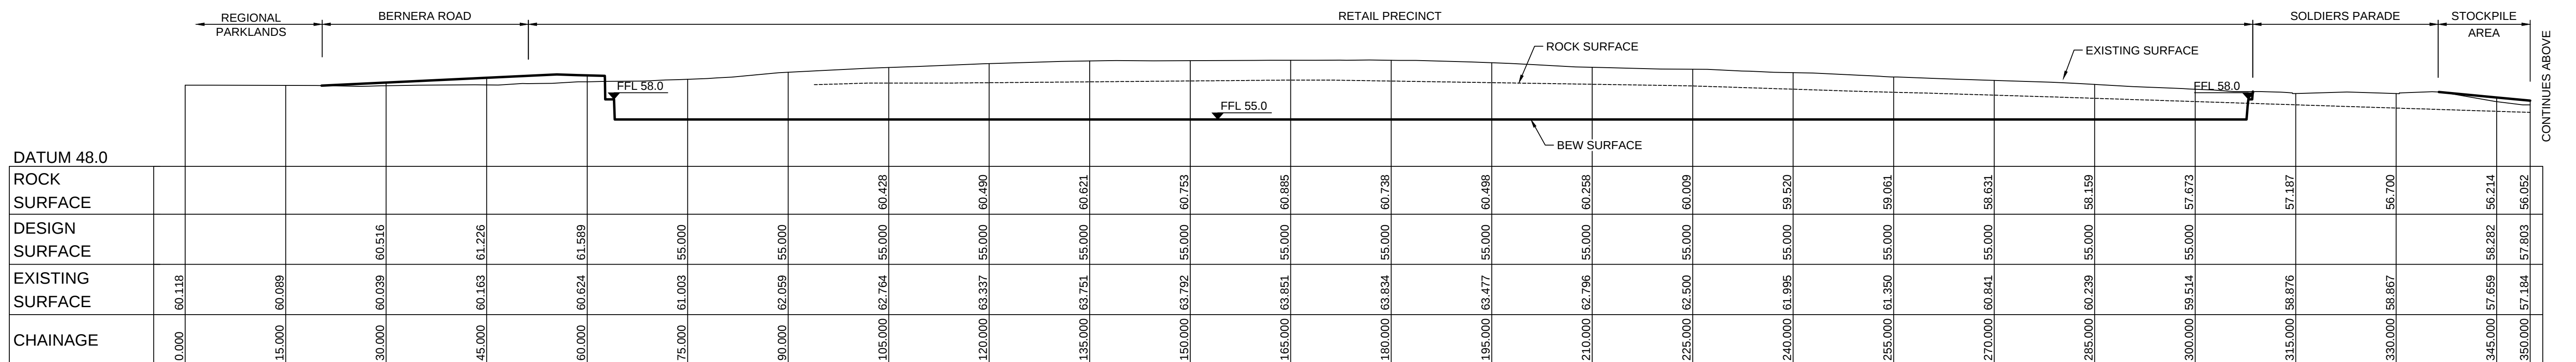

SECTION 1
SCALE 1:500
DA02

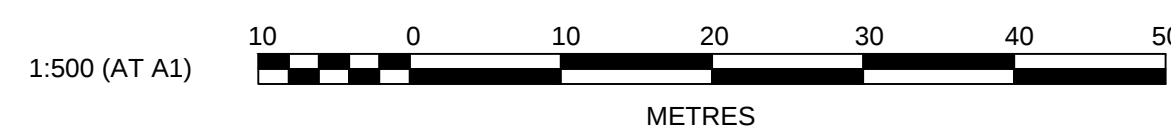

CLIENT:



THIS DRAWING MUST NOT BE USED FOR
CONSTRUCTION UNLESS SIGNED AS PART OF AN
APPROVED CONSTRUCTION CERTIFICATE.

ISSUED FOR DA APPROVAL
NOT FOR CONSTRUCTION

EDMONDSON PARK FRASERS TOWN CENTRE
BULK EARTHWORKS & SERVICE REMOVAL





SITE SECTIONS 1, 2 & 7

PLAN No: 11022304/DA08 B

FILE No: 11022304DA08

SHEET SIZE: A1 ORIGINAL

Plotted: 15 June, 2016 8:30:02 AM File Name: J:\110223 - Edmondson Park Town Centre\03 - Bulk Earthworks & Services Removal\CD\DA\RP1 Bulk earthworks\11022304\DA09.dwg

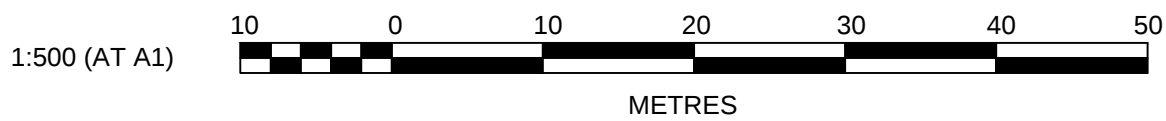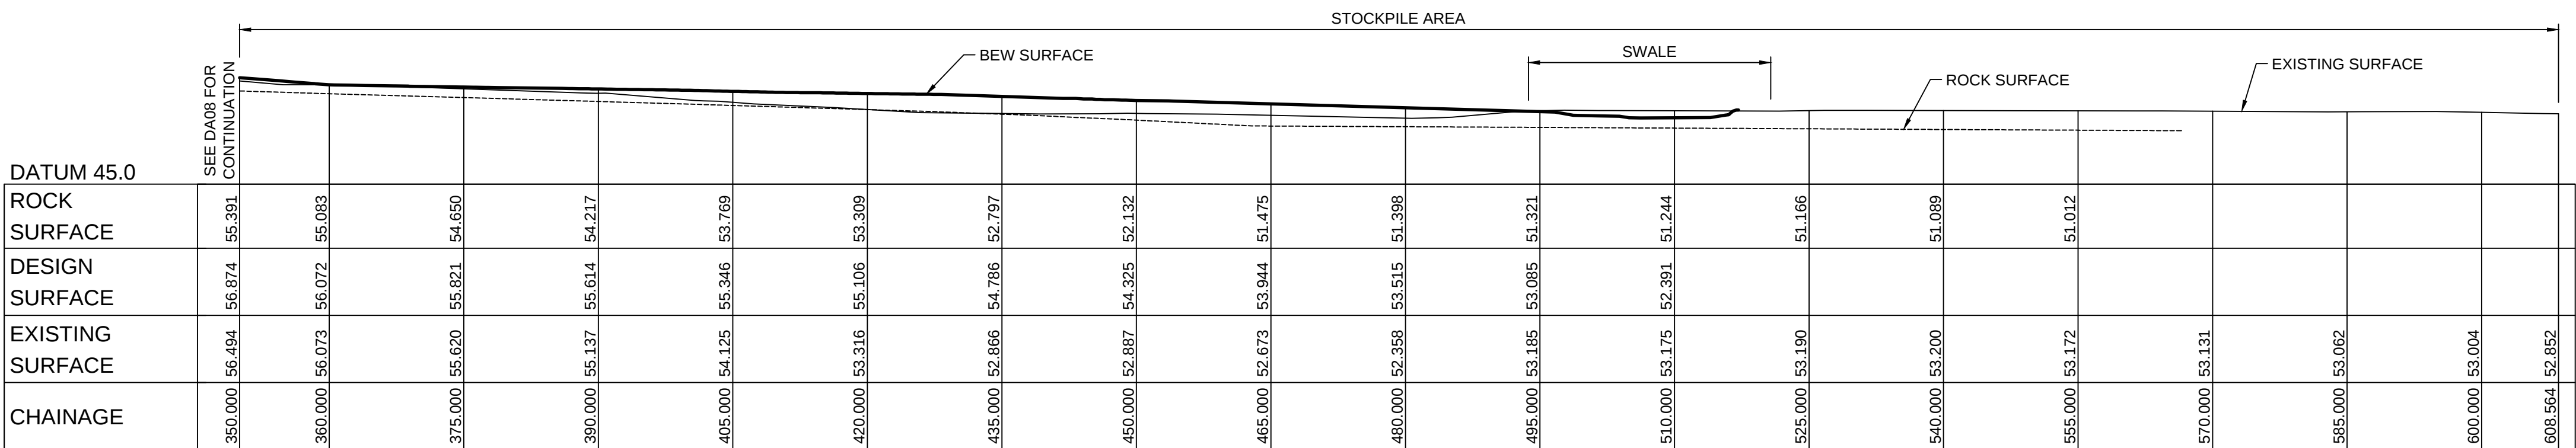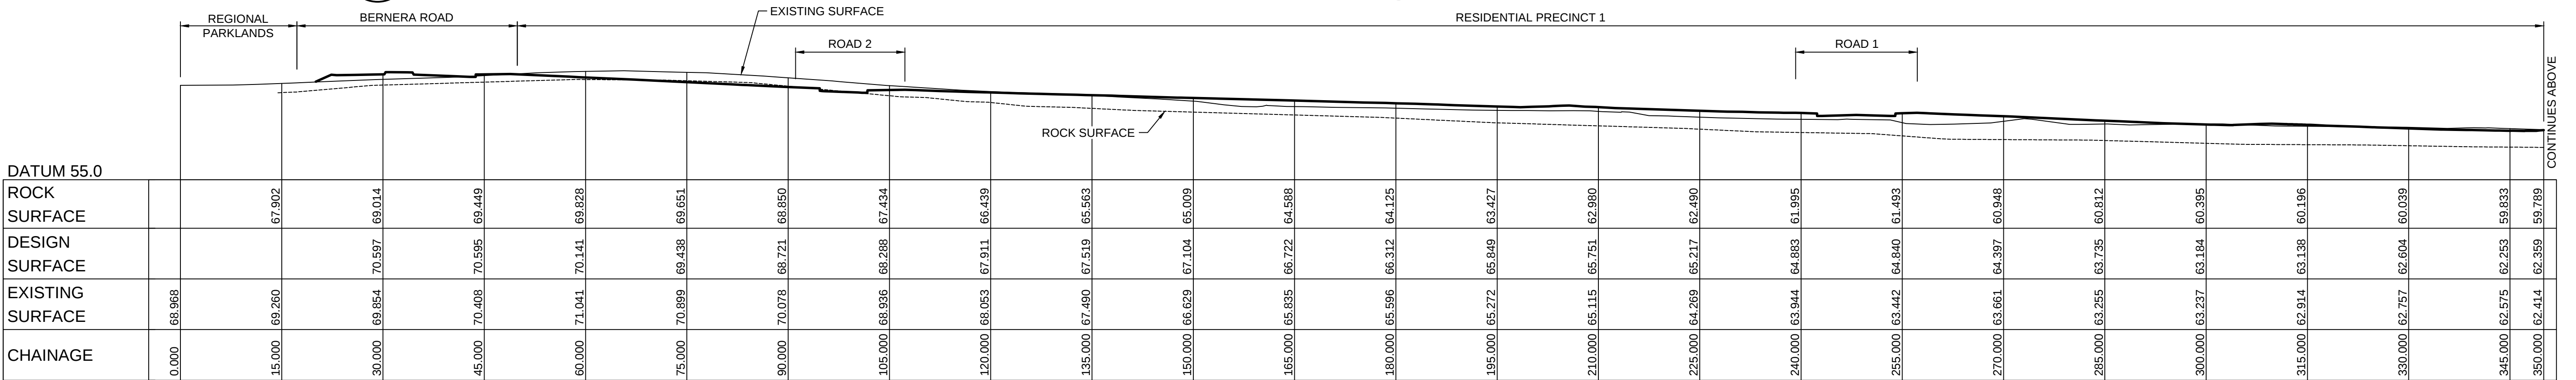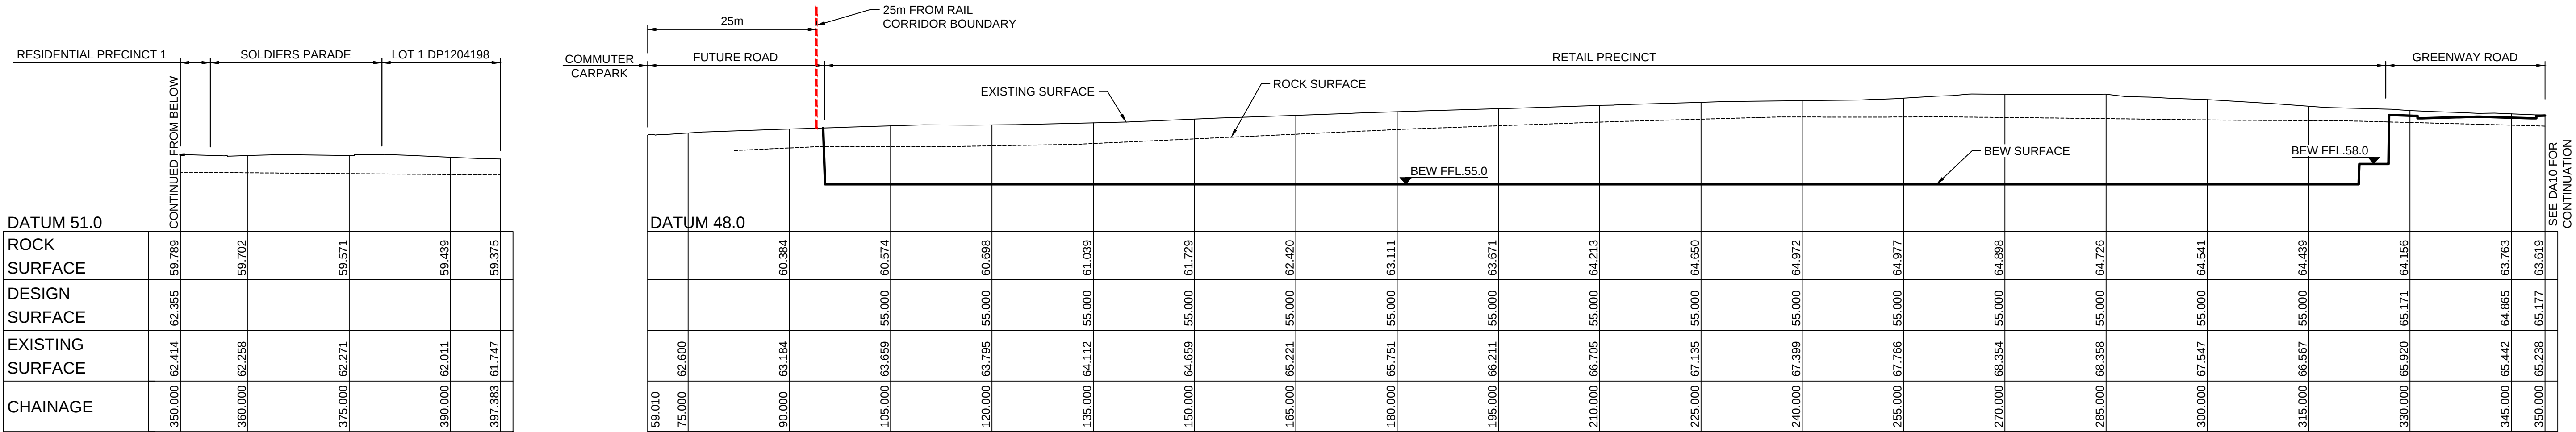

C	RAILWAY CORRIDOR OFFSET REVISED	KM	KM	AM	MS
B	ISSUE FOR DA APPROVAL	KM	NW	AM	MS
A	ADVANCED COPY	KM	NW	AM	MS
	AMENDMENT	DES	DRN	CKD	APR
					DATE

J. WYNDHAM PRINCE CONSULTING CIVIL INFRASTRUCTURE ENGINEERS & PROJECT MANAGERS

PO Box 4366 PENRITH WESTFIELD NSW 2750
P 02 4720 3300 F 02 4720 3399 W www.jwprince.com.au E jwp@jwprince.com.au

AZIMUTH: MGA
DATUM: AHD
ORIGIN:

CLIENT:

FRASERS PROPERTY

THIS DRAWING MUST NOT BE USED FOR CONSTRUCTION UNLESS SIGNED AS PART OF AN APPROVED CONSTRUCTION CERTIFICATE.

ISSUED FOR DA APPROVAL
NOT FOR CONSTRUCTION

EDMONDSON PARK FRASERS TOWN CENTRE
BULK EARTHWORKS & SERVICE REMOVAL

SITE SECTIONS 3 & 4

PLAN No: 11022304/DA09 **C**

FILE No: 11022304DA09

SHEET SIZE: A1 ORIGINAL




DATUM 48.0



DATUM 50.0



DATUM 48.0

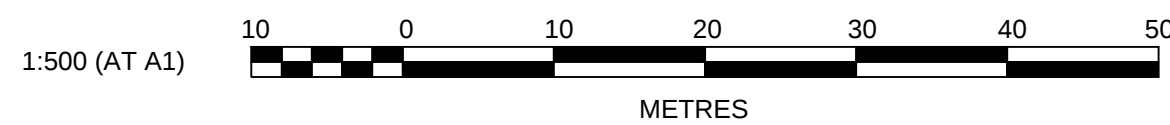

C	RAILWAY CORRIDOR OFFSET REVISED	KM	KM	AM	MS
B	ISSUE FOR DA APPROVAL	KM	NW	AM	MS
A	ADVANCED COPY	KM	NW	AM	06/04/16
	AMENDMENT	DES	DRN	CKD	APR DATE

J. WYNDHAM PRINCE CONSULTING CIVIL INFRASTRUCTURE ENGINEERS
& PROJECT MANAGERS

PO Box 4366 PENRITH WESTFIELD NSW 2750
P 02 4720 3300 F 02 4720 3399 W www.jwprince.com.au E jwp@jwprince.com.au

AZIMUTH:
MGA

DATUM:
AHD

ORIGIN:

CLIENT:



THIS DRAWING MUST NOT BE USED FOR
CONSTRUCTION UNLESS SIGNED AS PART OF AN
APPROVED CONSTRUCTION CERTIFICATE.

ISSUED FOR DA APPROVAL
NOT FOR CONSTRUCTION

EDMONDSON PARK FRASERS TOWN CENTRE
BULK EARTHWORKS & SERVICE REMOVAL


SITE SECTIONS 4 & 5

PLAN No: 11022304/DA10 C


FILE No: 11022304DA10

SHEET SIZE: A1 ORIGINAL

Plotted: 15 June, 2016 8:30:48 AM File Name: J:\110223 - Edmondson Park Town Centre03 - Bulk Earthworks & Services Removal\CD\DA\RP1 Bulk earthworks\11022304DA11.dwg

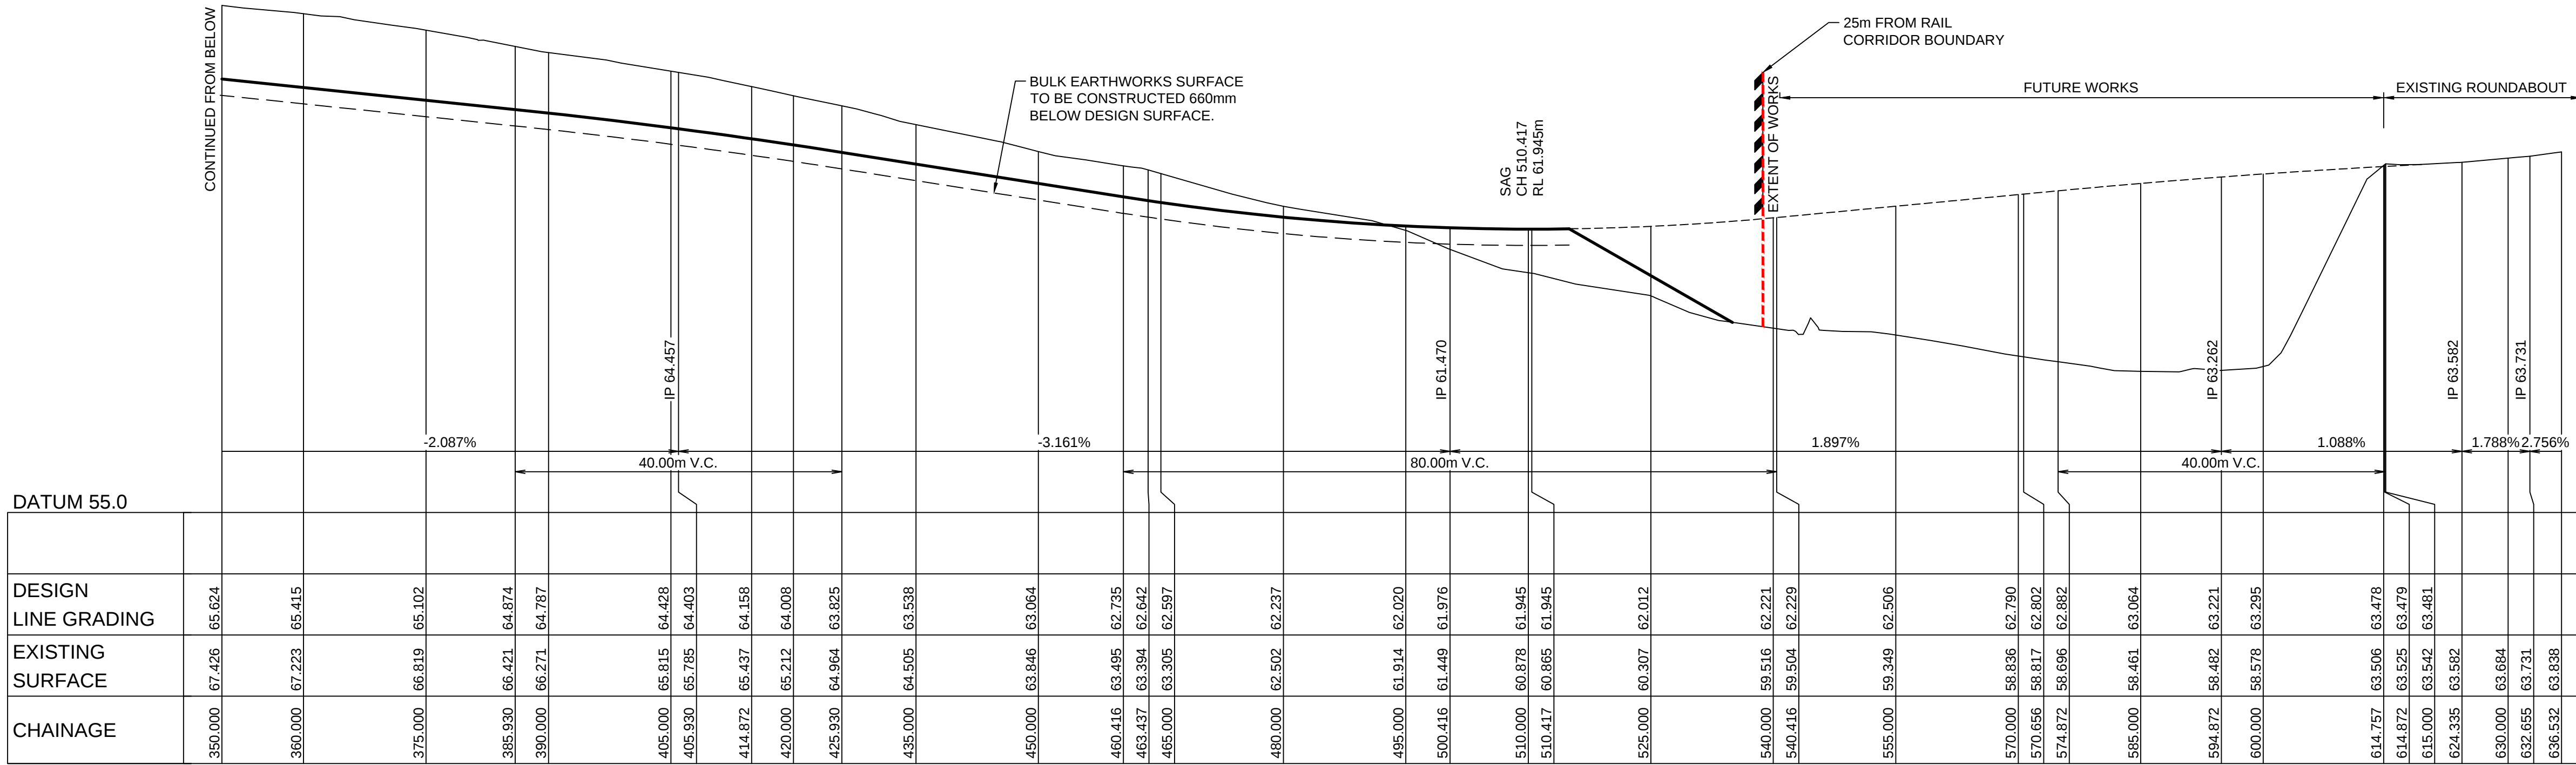

LONGITUDINAL SECTION BERNERA ROAD
HORIZONTAL SCALE 1:500
VERTICAL SCALE 1:100

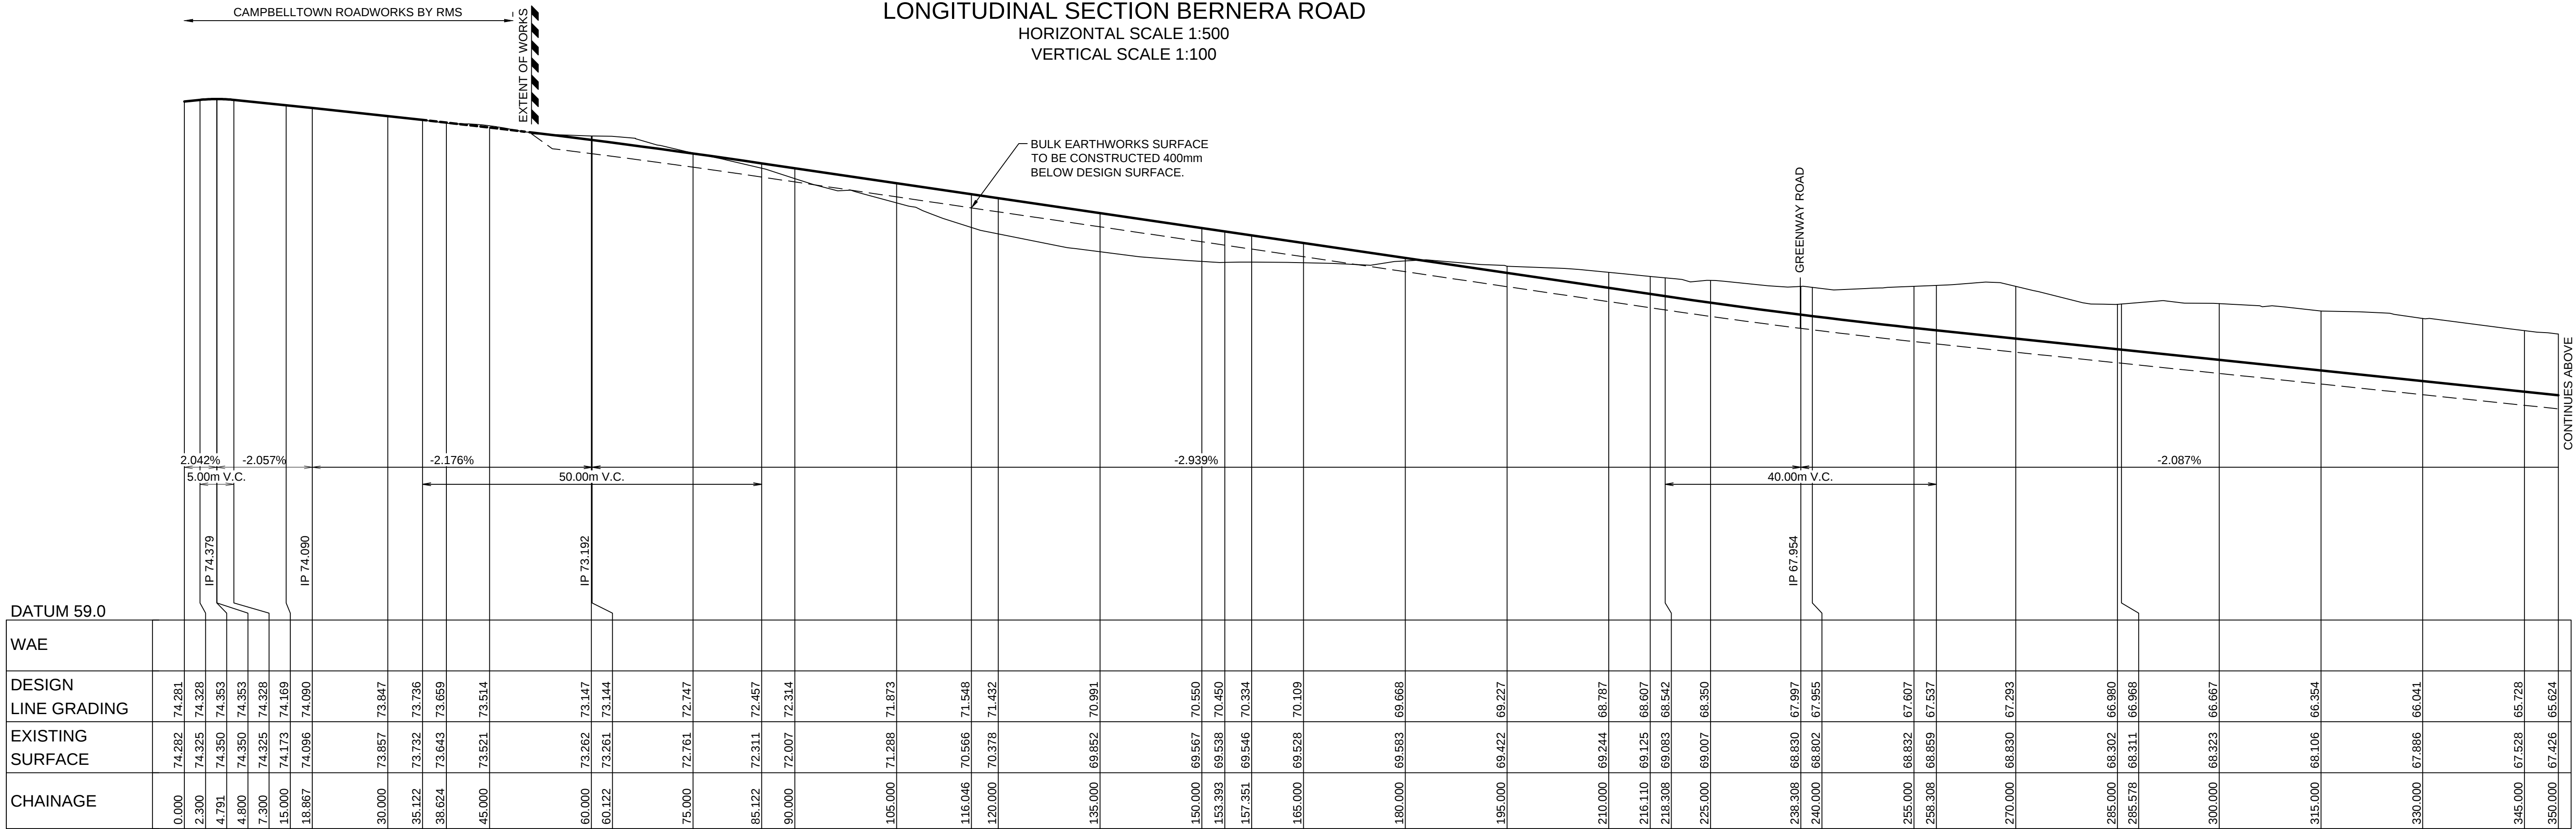

LONGITUDINAL SECTION BERNERA ROAD
HORIZONTAL SCALE 1:500
VERTICAL SCALE 1:100



C	RAILWAY CORRIDOR OFFSET REVISED	KM	KM	AM	MS	15/06/16
B	ISSUE FOR DA APPROVAL	KM	NW	AM	MS	20/05/16
A	ADVANCED COPY	KM	NW	AM		06/04/16
	AMENDMENT	DES	DRN	CKD	APR	DATE

J. WYNDHAM PRINCE CONSULTING CIVIL INFRASTRUCTURE ENGINEERS & PROJECT MANAGERS

PO Box 4366 PENRITH WESTFIELD NSW 2750
P 02 4720 3300 F 02 4720 3399 W www.jwprince.com.au E jwp@jwprince.com.au

AZIMUTH:
MGA
DATUM:
AHD
ORIGIN:



THIS DRAWING MUST NOT BE USED FOR CONSTRUCTION UNLESS SIGNED AS PART OF AN APPROVED CONSTRUCTION CERTIFICATE.

ISSUED FOR DA APPROVAL
NOT FOR CONSTRUCTION

EDMONDSON PARK FRASERS TOWN CENTRE
BULK EARTHWORKS & SERVICE REMOVAL

ROAD LONGITUDINAL SECTIONS
BERNERA ROAD




PLAN No:
11022304/DA11

C

FILE No: 11022304DA11

SHEET SIZE: A1 ORIGINAL

Plotted: 15 June, 2016 8:31:11 AM File Name: J:\110223 - Edmondson Park Town Centre\03 - Bulk Earthworks & Services Removal\CD\DA\RP1 Bulk\earthworks\11022304\DA12.dwg

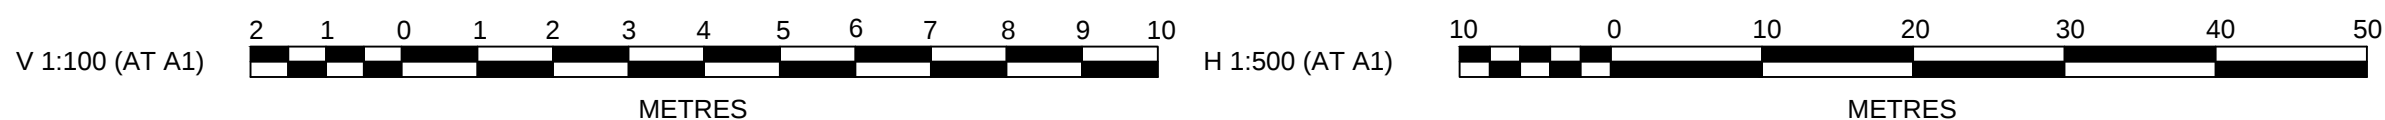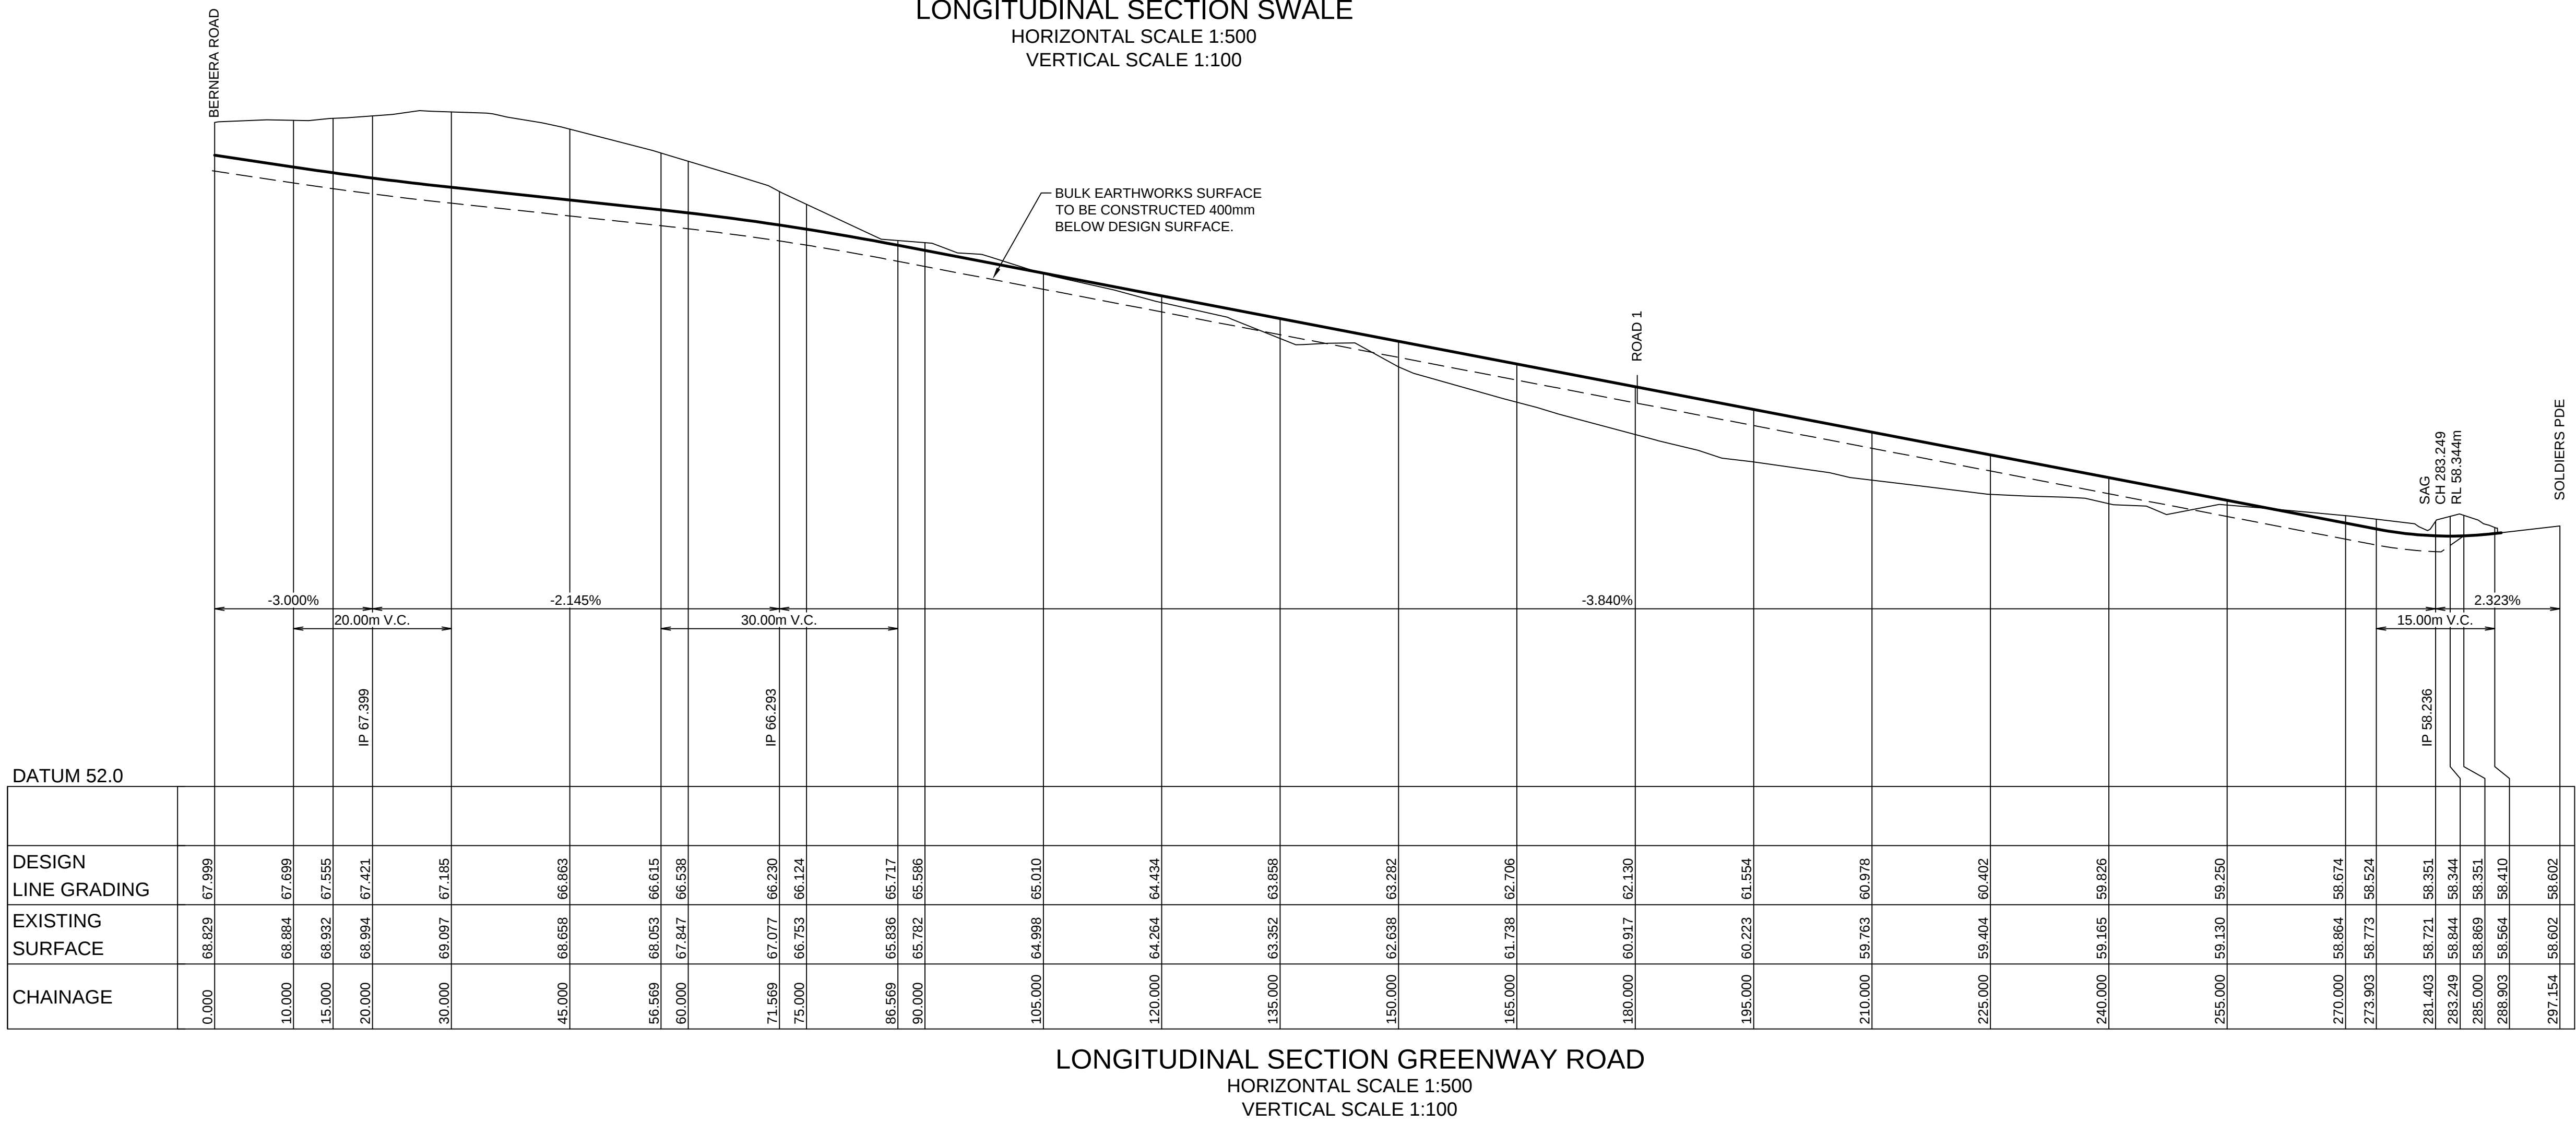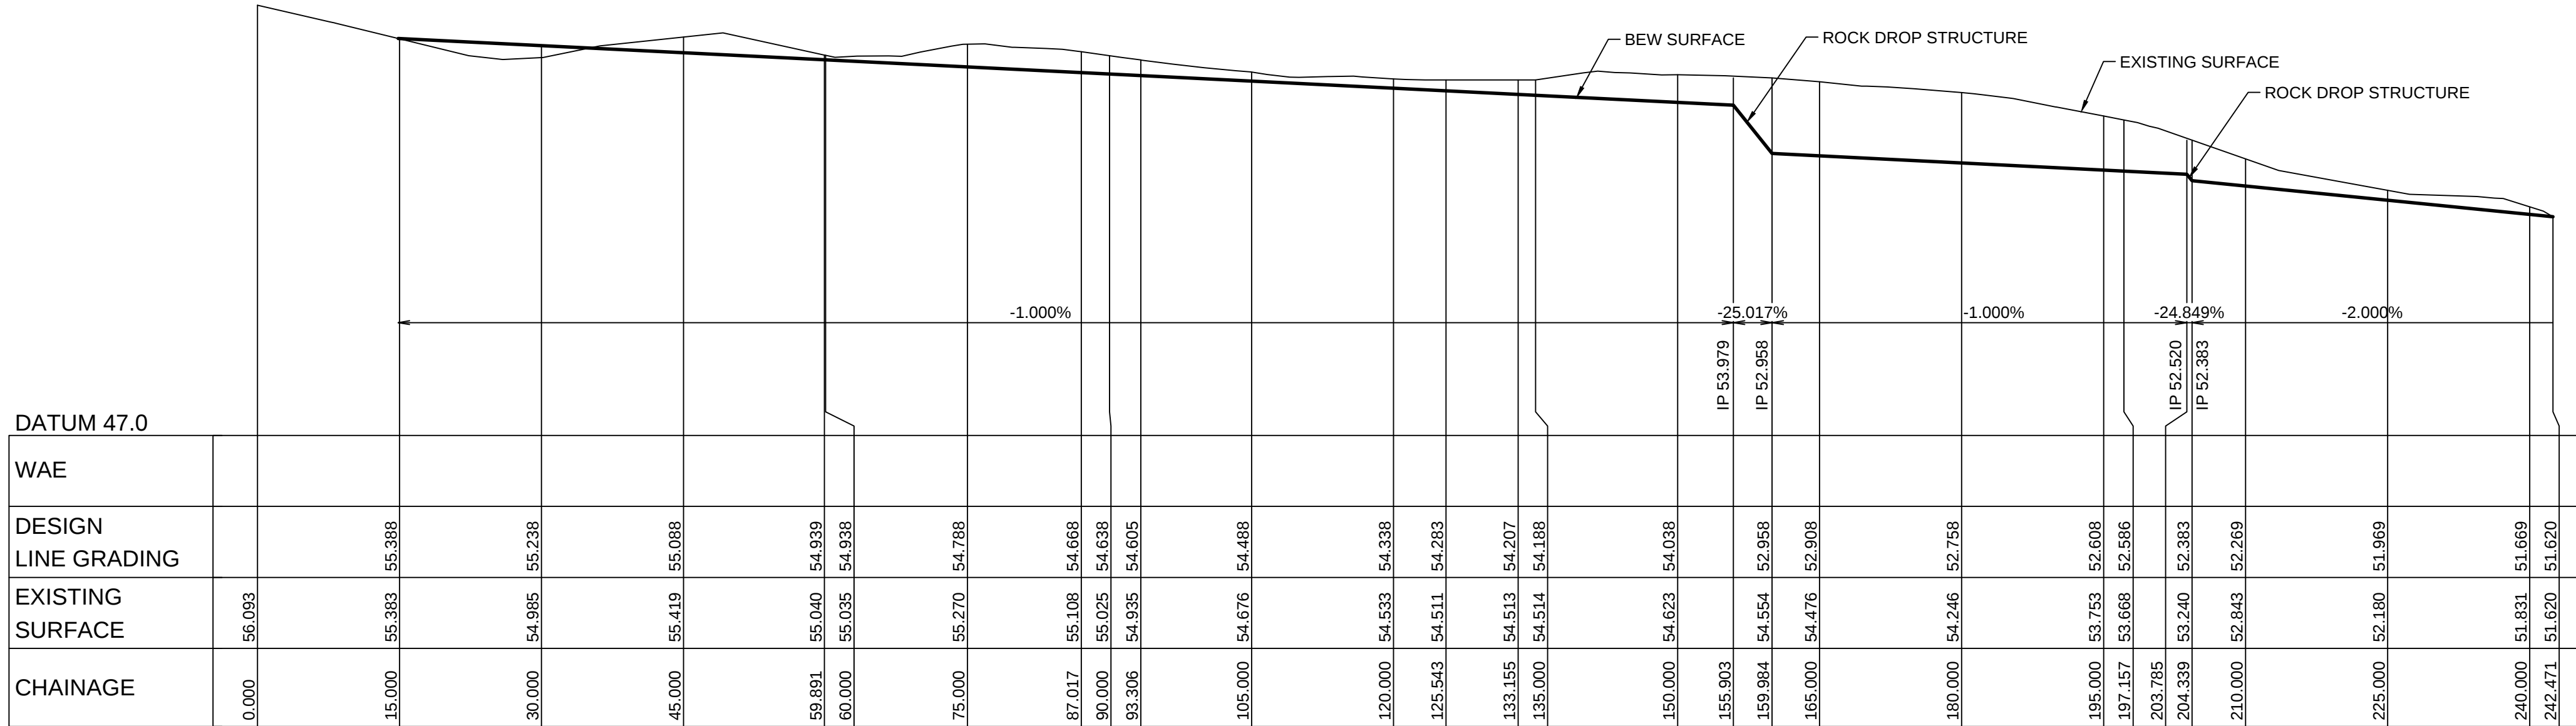

B	ISSUE FOR DA APPROVAL	KM	NW	AM	MS	20/05/16	
A	ADVANCED COPY	KM	NW	AM		06/04/16	
	AMENDMENT	DES	DRN	CKD	APR	DATE	

J. WYNDHAM PRINCE CONSULTING CIVIL INFRASTRUCTURE ENGINEERS & PROJECT MANAGERS

PO Box 4366 PENRITH WESTFIELD NSW 2750
P 02 4720 3300 F 02 4720 3399 W www.jwprince.com.au E jwp@jwprince.com.au

AZIMUTH:
MGA
DATUM:
AHD
ORIGIN:



THIS DRAWING MUST NOT BE USED FOR
CONSTRUCTION UNLESS SIGNED AS PART OF AN
APPROVED CONSTRUCTION CERTIFICATE.

ISSUED FOR DA APPROVAL
NOT FOR CONSTRUCTION

EDMONDSON PARK FRASERS TOWN CENTRE
BULK EARTHWORKS & SERVICE REMOVAL


ROAD LONGITUDINAL SECTIONS
GREENWAY ROAD & SWALE

PLAN No:
11022304/DA12 **B**


FILE No: 11022304DA12

SHEET SIZE: A1 ORIGINAL


Plotted: 15 June, 2016 8:31:35 AM File Name: J:\110223 - Edmondson Park Town Centre03 - Bulk Earthworks & Services Removal\CD\DA\RP1 Bulkearthworks\11022304DA13.dwg

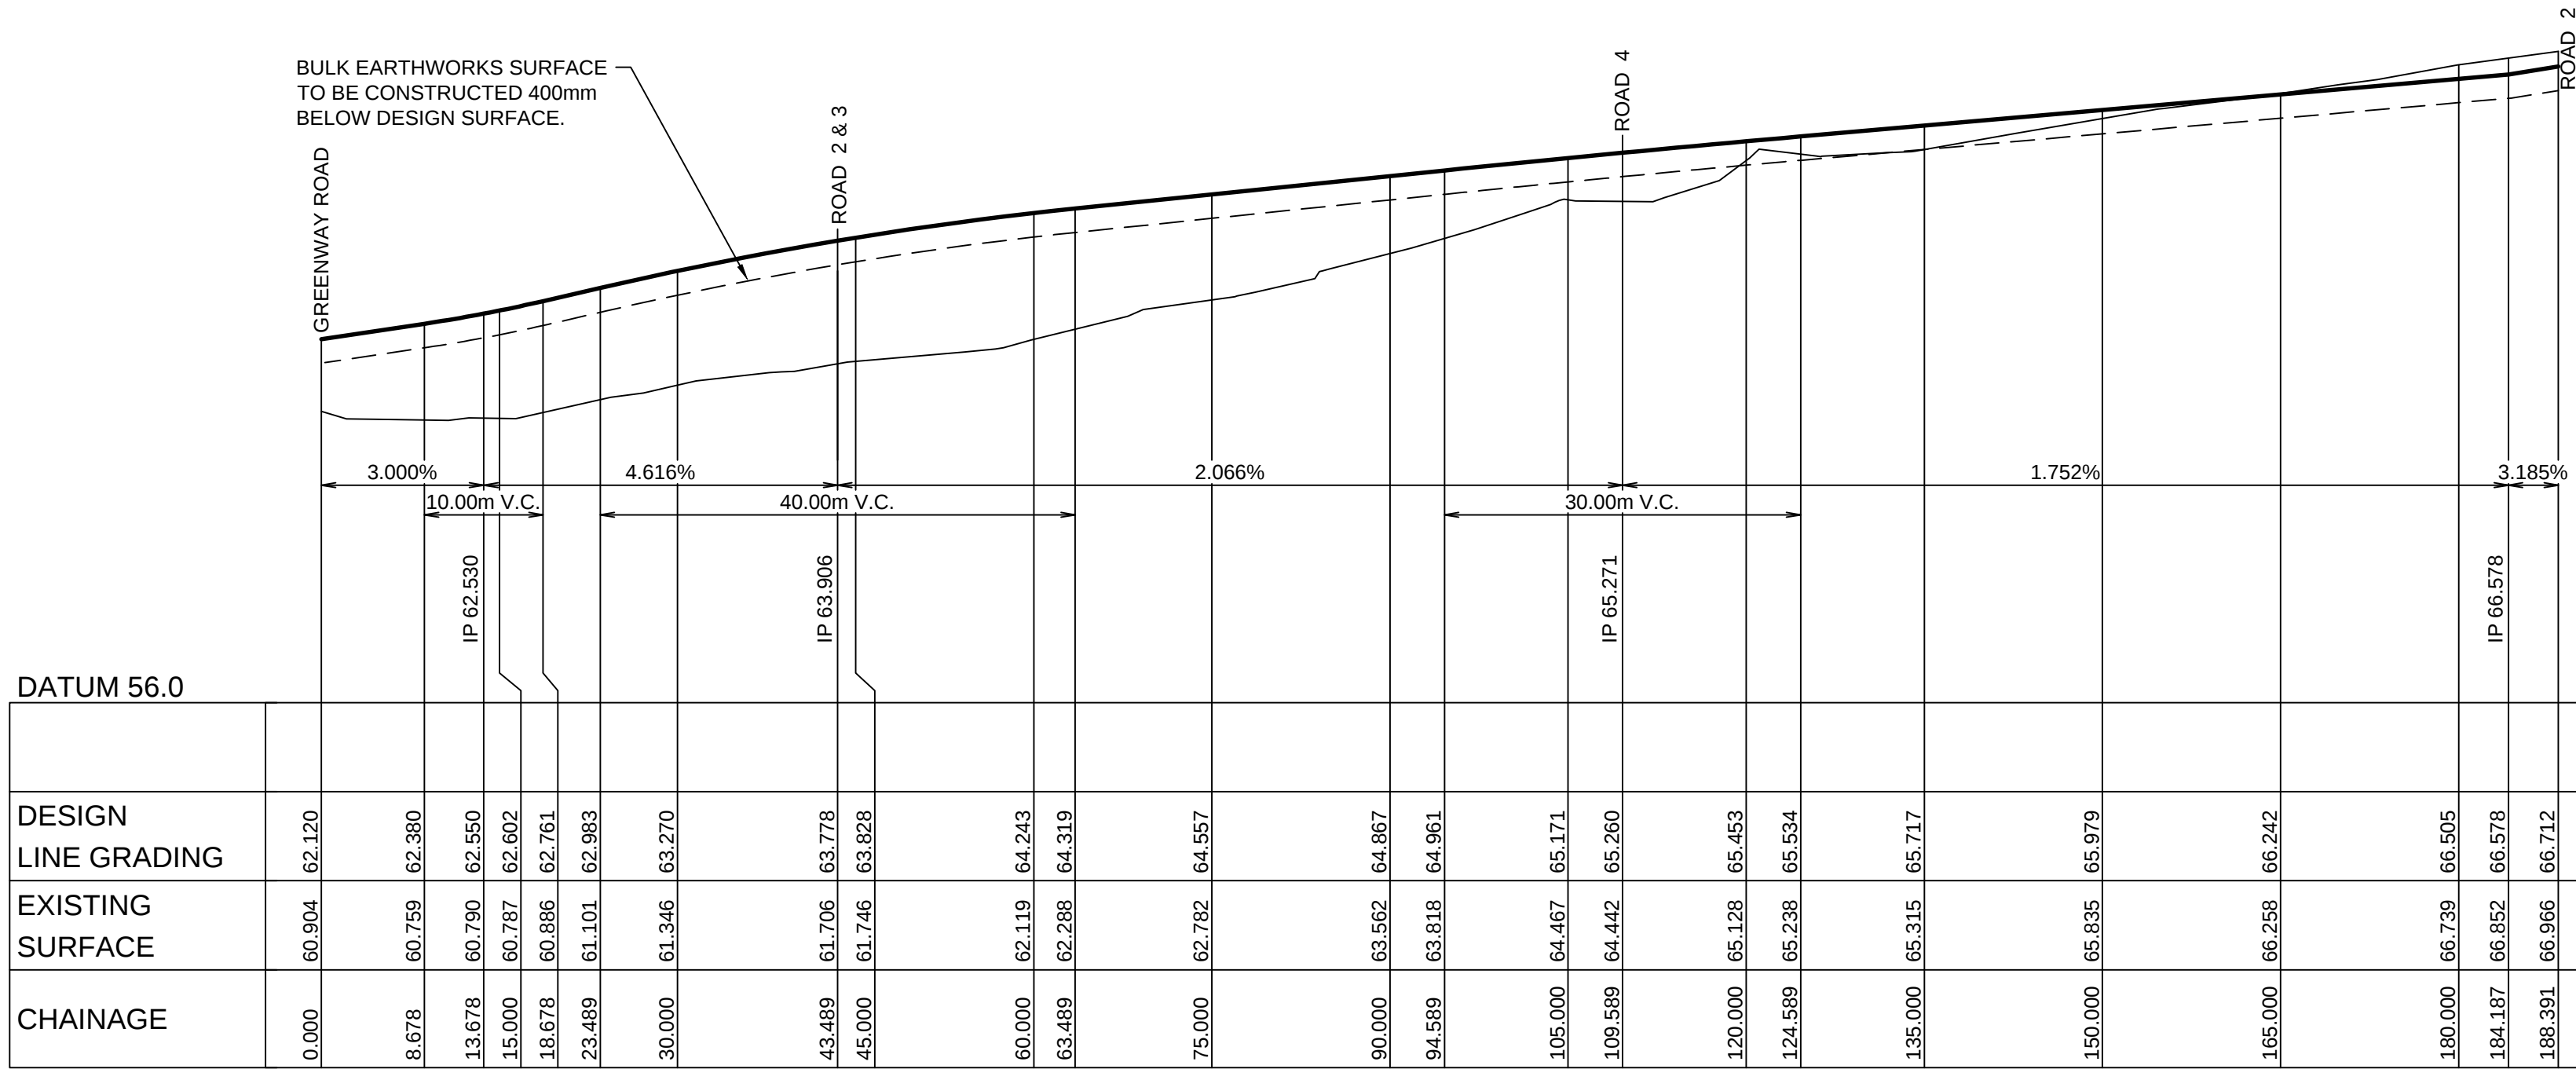

LONGITUDINAL SECTION ROAD 1
HORIZONTAL SCALE 1:500
VERTICAL SCALE 1:100

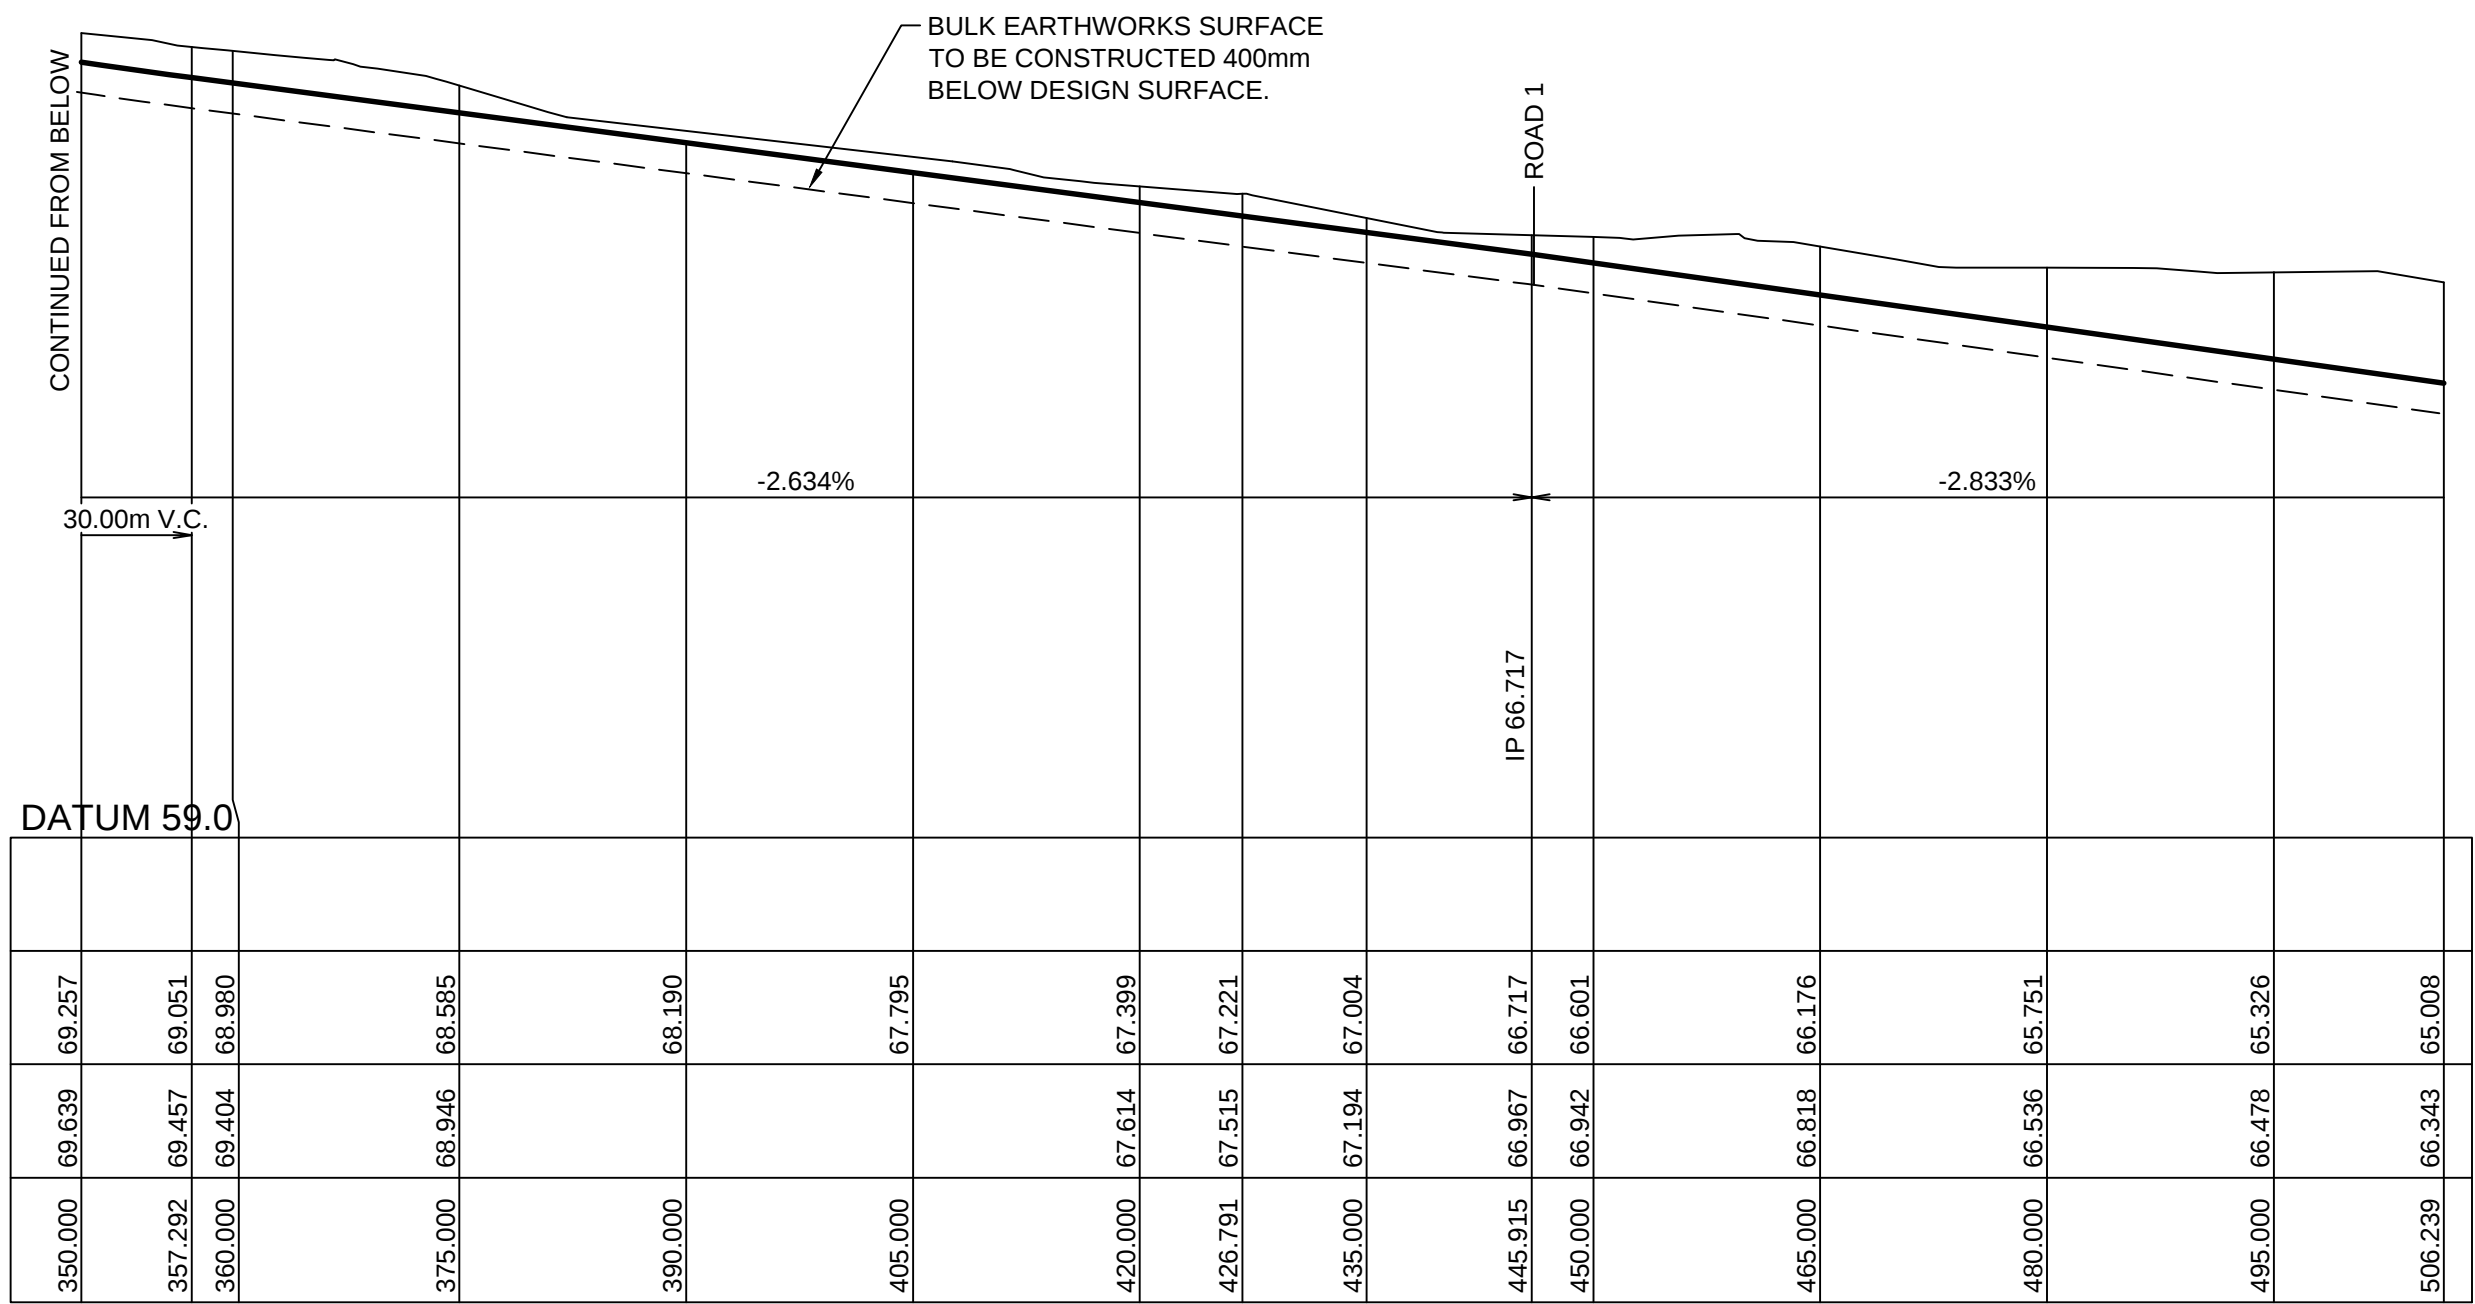

LONGITUDINAL SECTION ROAD 2
HORIZONTAL SCALE 1:500
VERTICAL SCALE 1:100

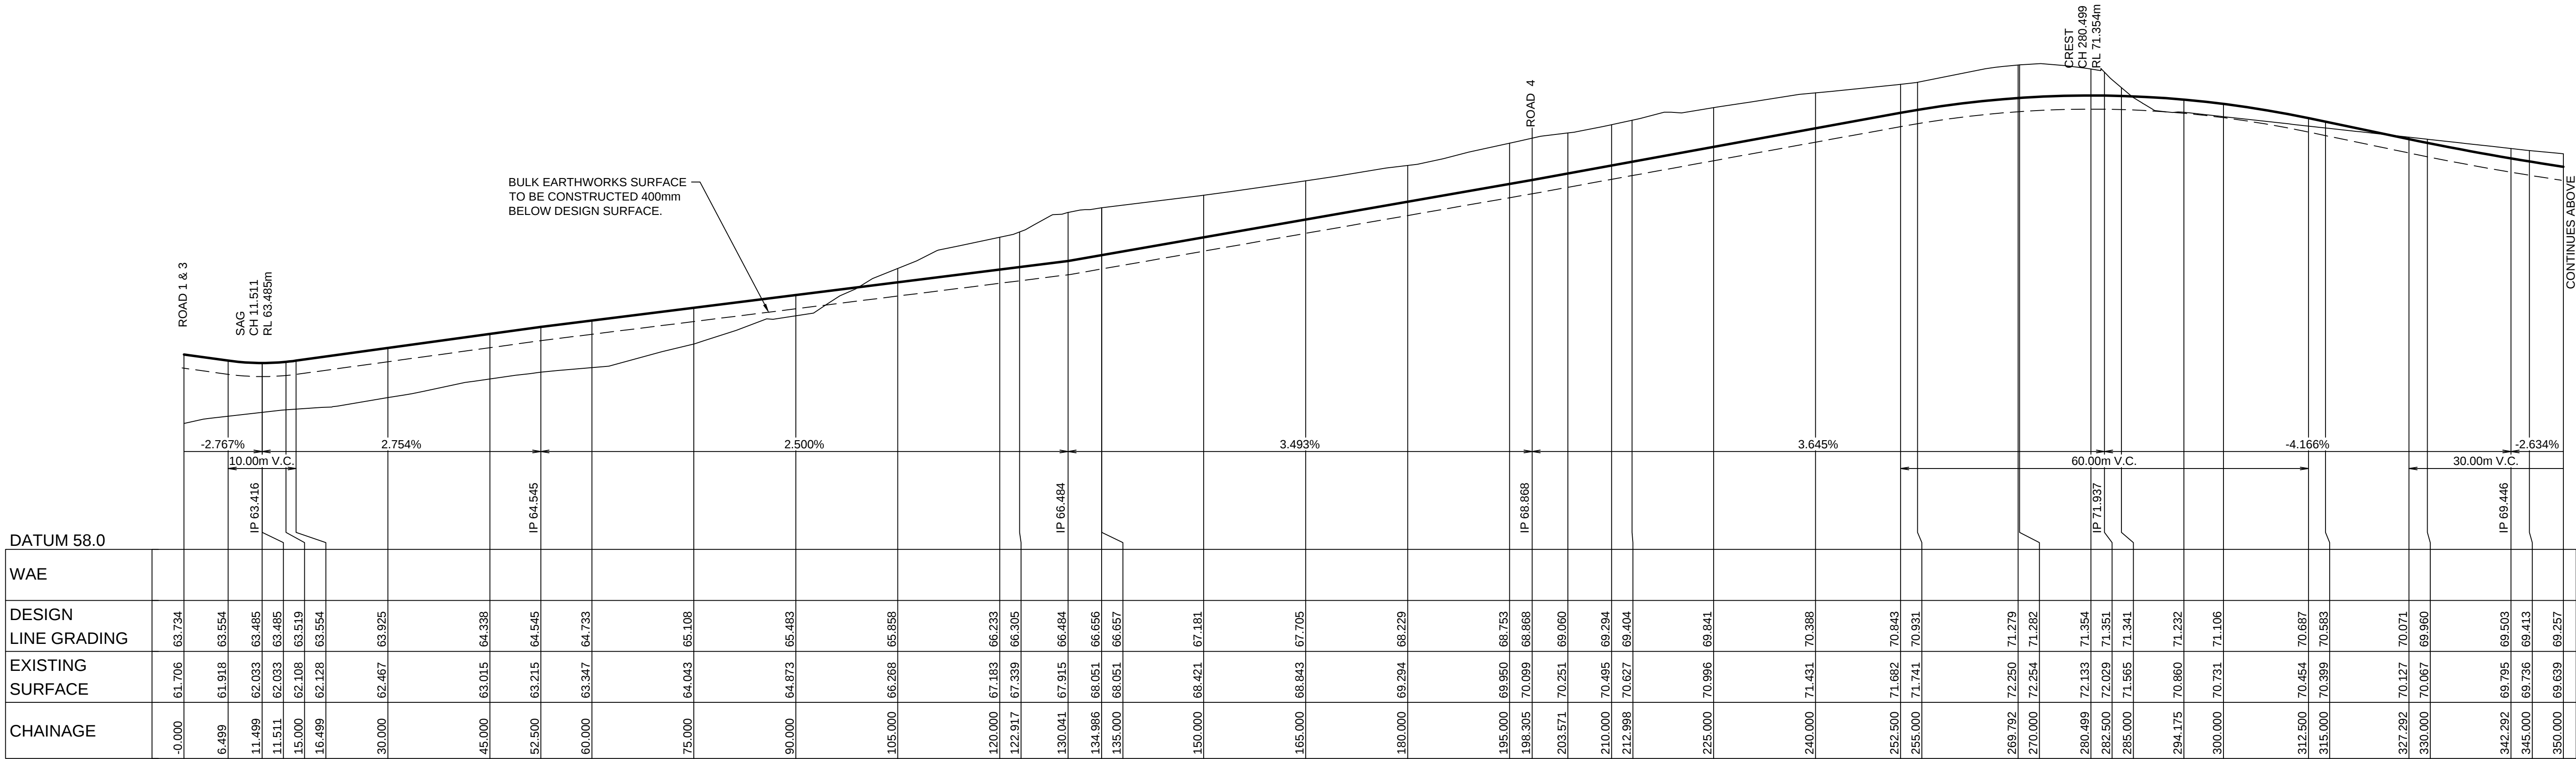

LONGITUDINAL SECTION ROAD 2
HORIZONTAL SCALE 1:500
VERTICAL SCALE 1:100



J. WYNDHAM PRINCE CONSULTING CIVIL INFRASTRUCTURE ENGINEERS & PROJECT MANAGERS

PO Box 4366 PENRITH WESTFIELD NSW 2750
P 02 4720 3300 F 02 4720 3399 W www.jwprince.com.au E jwp@jwprince.com.au

AZIMUTH:
MSA
DATUM:
AHD
ORIGIN:



THIS DRAWING MUST NOT BE USED FOR CONSTRUCTION UNLESS SIGNED AS PART OF AN APPROVED CONSTRUCTION CERTIFICATE.

ISSUED FOR DA APPROVAL
NOT FOR CONSTRUCTION

EDMONDSON PARK FRASERS TOWN CENTRE
BULK EARTHWORKS & SERVICE REMOVAL

ROAD LONGITUDINAL SECTIONS
ROAD 1 & 2


PLAN No:
11022304/DA13 **B**

FILE No: 11022304DA13


SHEET SIZE: A1 ORIGINAL

B	ISSUE FOR DA APPROVAL	KM	NW	AM	MS	20/05/16
A	ADVANCED COPY	KM	NW	AM		06/04/16
	AMENDMENT	DES	DRN	CKD	APR	DATE


Plotted: 15 June, 2016 8:31:59 AM File Name: J:\110223 - Edmondson Park Town Centre03 - Bulk Earthworks & Services Removal\CD\DAIRP1 Bulkearthworks\11022304DA14.dwg

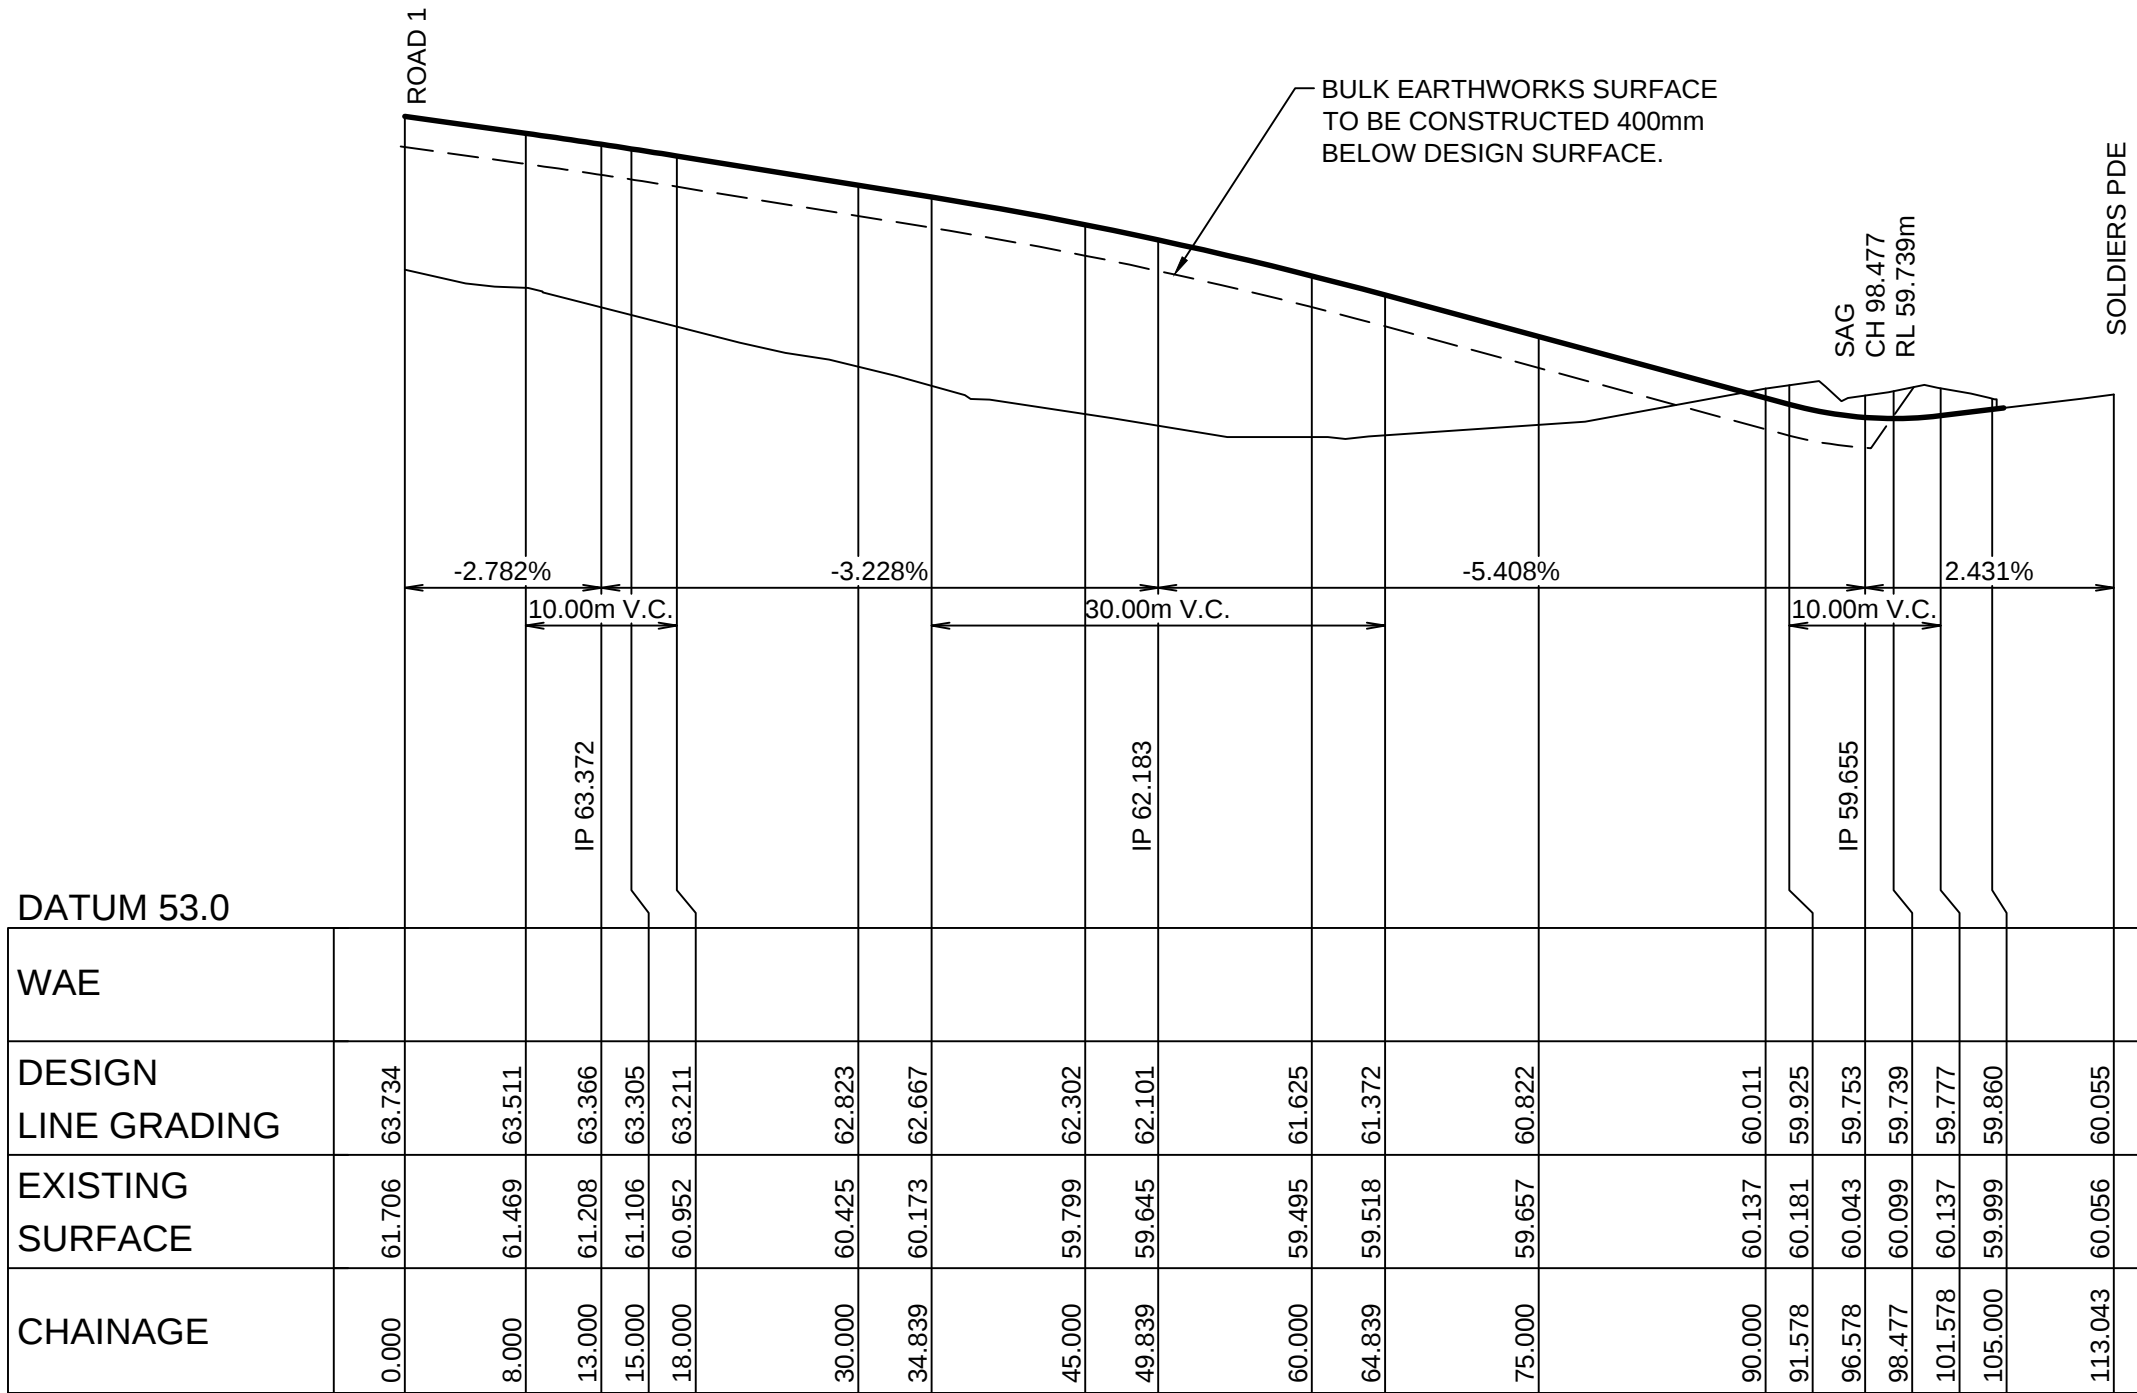

LONGITUDINAL SECTION ROAD 3
HORIZONTAL SCALE 1:500
VERTICAL SCALE 1:100

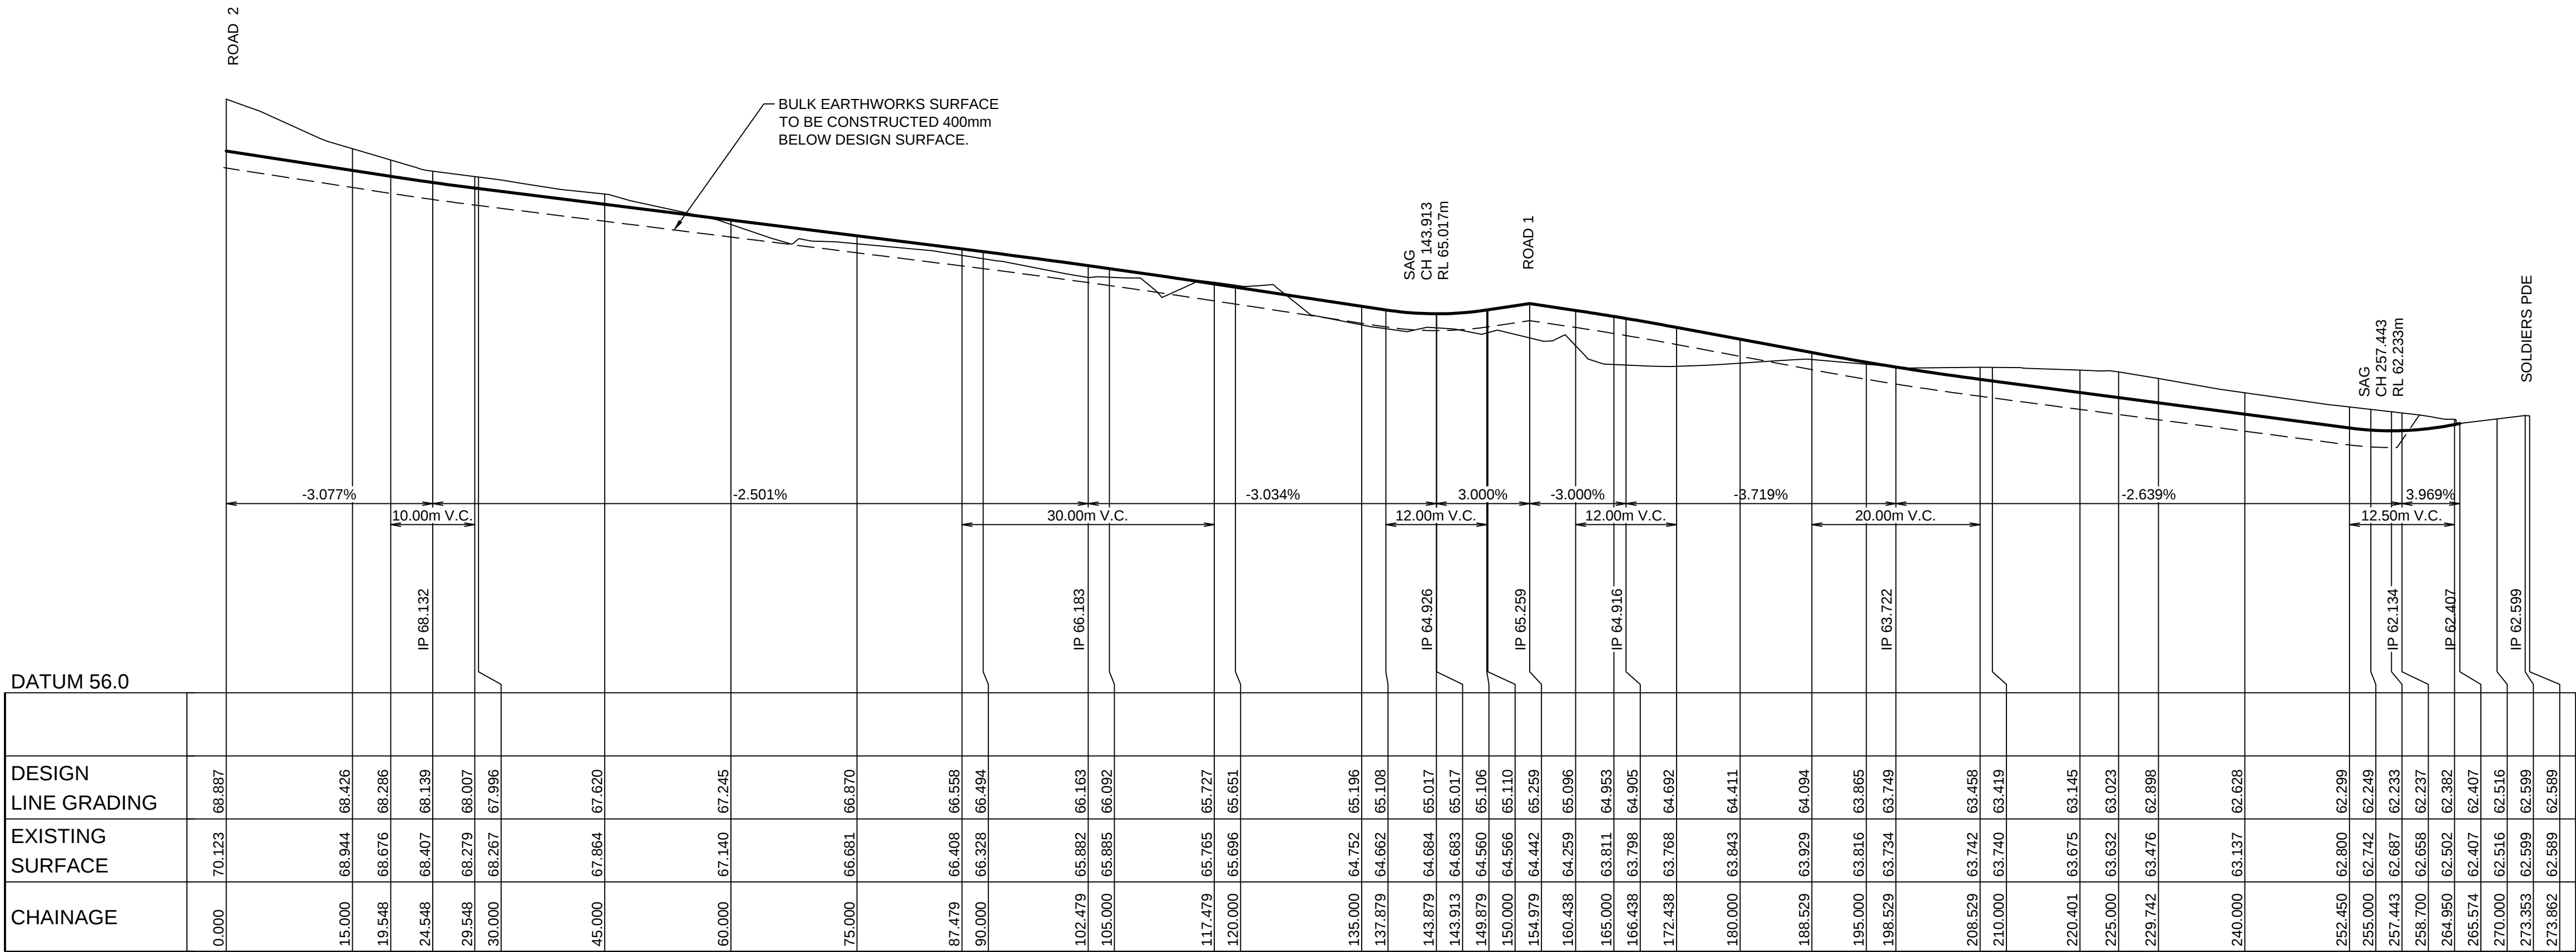

LONGITUDINAL SECTION ROAD 4
HORIZONTAL SCALE 1:500
VERTICAL SCALE 1:100

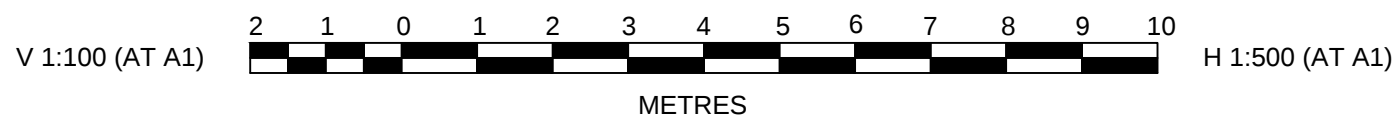

J. WYNDHAM PRINCE CONSULTING CIVIL INFRASTRUCTURE ENGINEERS
& PROJECT MANAGERS

PO Box 4366 PENRITH WESTFIELD NSW 2750
P 02 4720 3300 F 02 4720 3399 W www.jwprince.com.au E jwp@jwprince.com.au

AZIMUTH:
MSA

DATUM:
AHD

ORIGIN:

CLIENT:



THIS DRAWING MUST NOT BE USED FOR
CONSTRUCTION UNLESS SIGNED AS PART OF AN
APPROVED CONSTRUCTION CERTIFICATE.

ISSUED FOR DA APPROVAL
NOT FOR CONSTRUCTION

EDMONDSON PARK FRASERS TOWN CENTRE
BULK EARTHWORKS & SERVICE REMOVAL

ROAD LONGITUDINAL SECTIONS
ROAD 3 & 4




PLAN No:
11022304/DA14 **B**

FILE No: 11022304DA14


SHEET SIZE: A1 ORIGINAL

B	ISSUE FOR DA APPROVAL	KM	NW	AM	MS	20/05/16
A	ADVANCED COPY	KM	NW	AM		06/04/16
	AMENDMENT	DES	DRN	CKD	APR	DATE

Plotted: 15 June, 2016 8:32:38 AM File Name: J:\110223 - Edmondson Park Town Centre\03 - Bulk Earthworks & Services Removal\CD\DA15.dwg

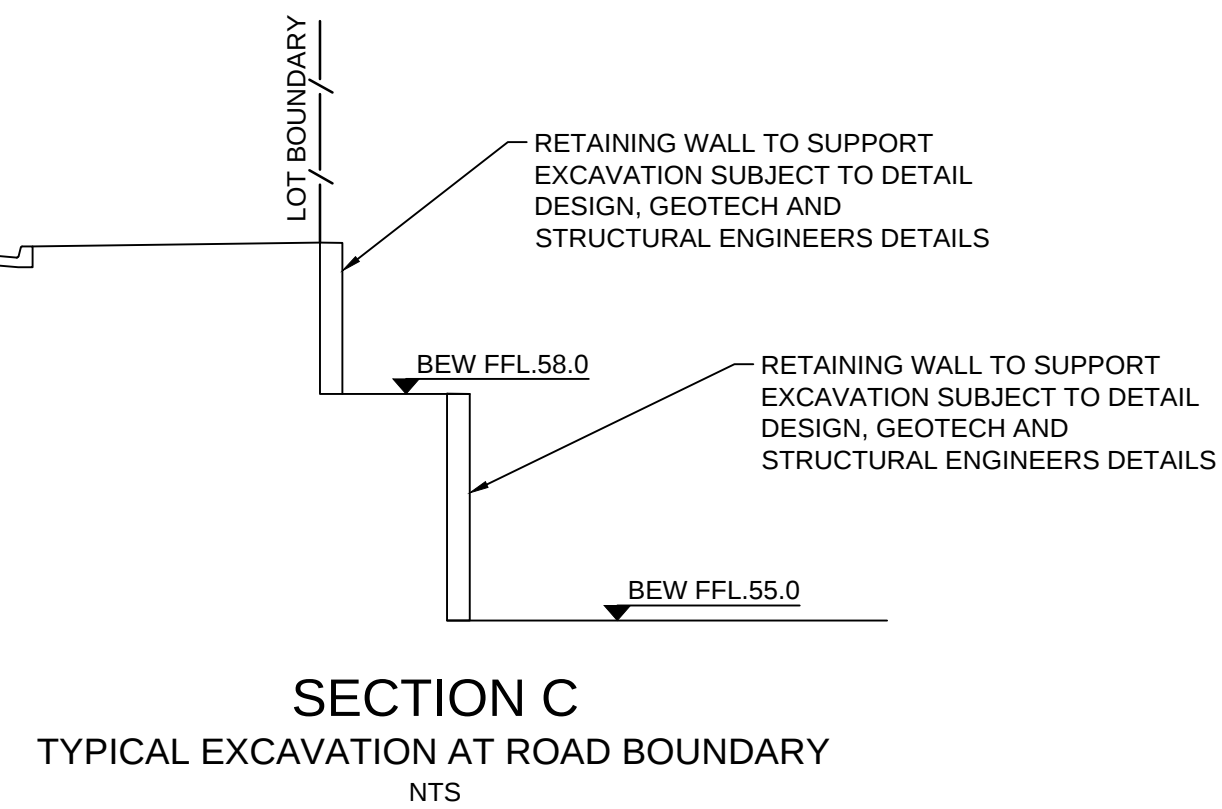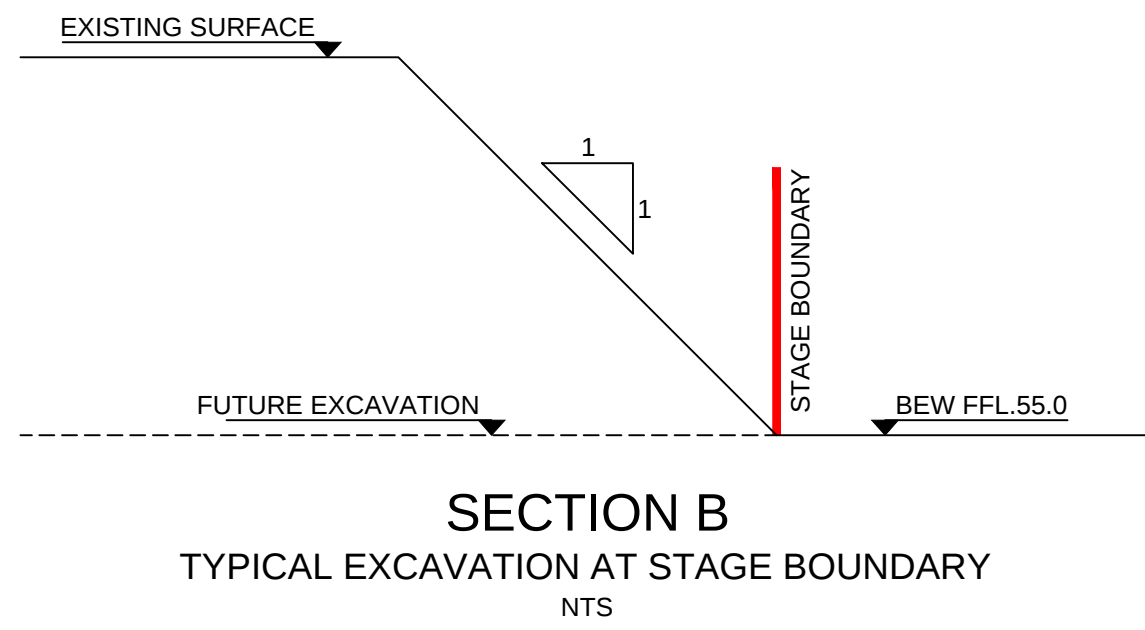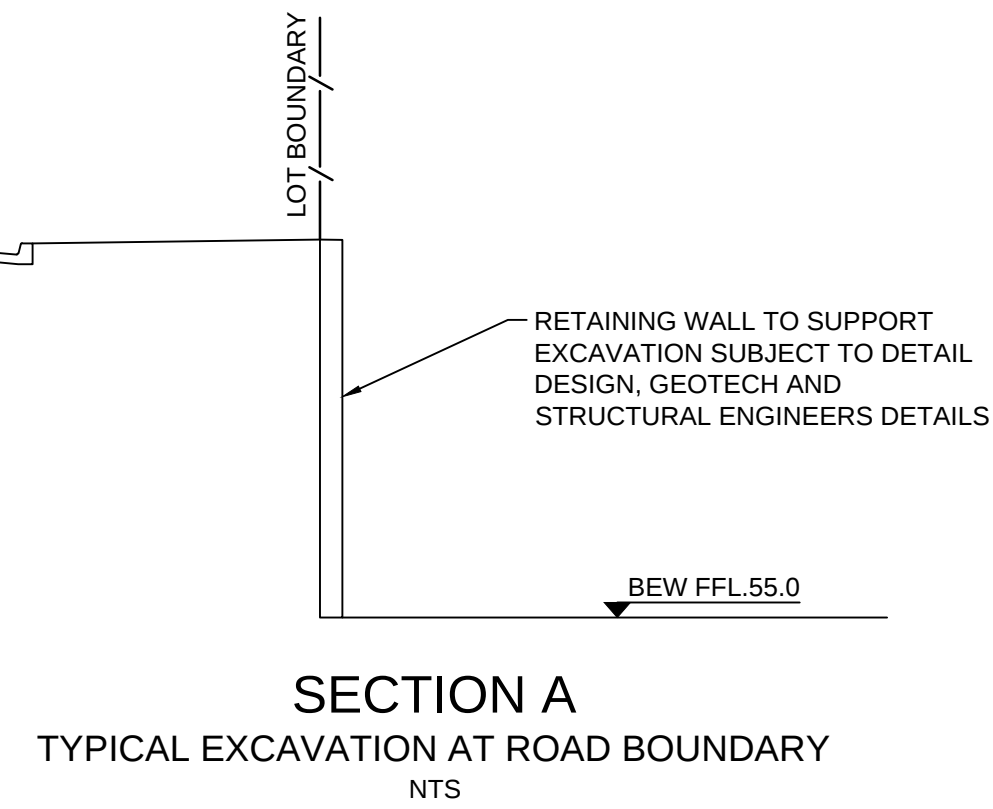

1:1000 (AT A1)

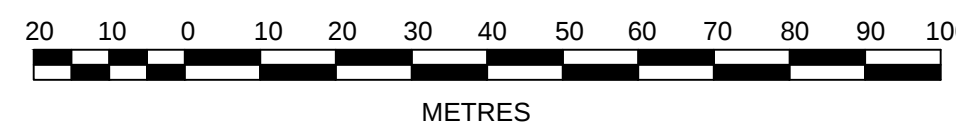

RESIDENTIAL
PRECINCT 1

AZIMUTH:

DATUM:

ORIGIN:

CLIENT:



THIS DRAWING MUST NOT BE USED FOR CONSTRUCTION UNLESS SIGNED AS PART OF AN APPROVED CONSTRUCTION CERTIFICATE.

ISSUED FOR DA APPROVAL
NOT FOR CONSTRUCTION

EDMONDSON PARK FRASERS TOWN CENTRE
BULK EARTHWORKS & SERVICE REMOVAL
RETAIL STAGING PLAN

PLAN No: 11022304/DA15 **C**

FILE No: 11022304DA15

SHEET SIZE: A1 ORIGINAL

J. WYNDHAM PRINCE CONSULTING CIVIL INFRASTRUCTURE ENGINEERS & PROJECT MANAGERS

PO Box 4366 PENRITH WESTFIELD NSW 2750
P 02 4720 3300 F 02 4720 3399 W www.jwprince.com.au E jwp@jwprince.com.au

C	RAILWAY CORRIDOR OFFSET REVISED	KM	KM	AM	MS	15/06/16
B	ISSUE FOR DA APPROVAL	KM	NW	AM	MS	20/05/16
A	ADVANCED COPY	KM	NW	AM	MS	06/04/16
	AMENDMENT	DES	DRN	CKD	APR	DATE

Plotted: 15 June, 2016 9:35:11 AM File Name: J:\110223 - Edmondson Park Town Centre\03 - Bulk Earthworks & Services Removal\CD\DA\RP1 Bulk Earthworks\11022304DA16.dwg



LEGEND

CATCHMENT 1 = 19.728ha

CATCHMENT 2 = 1.832ha

CATCHMENT 3 = 0.976ha

CATCHMENT 4 = 6.275ha

 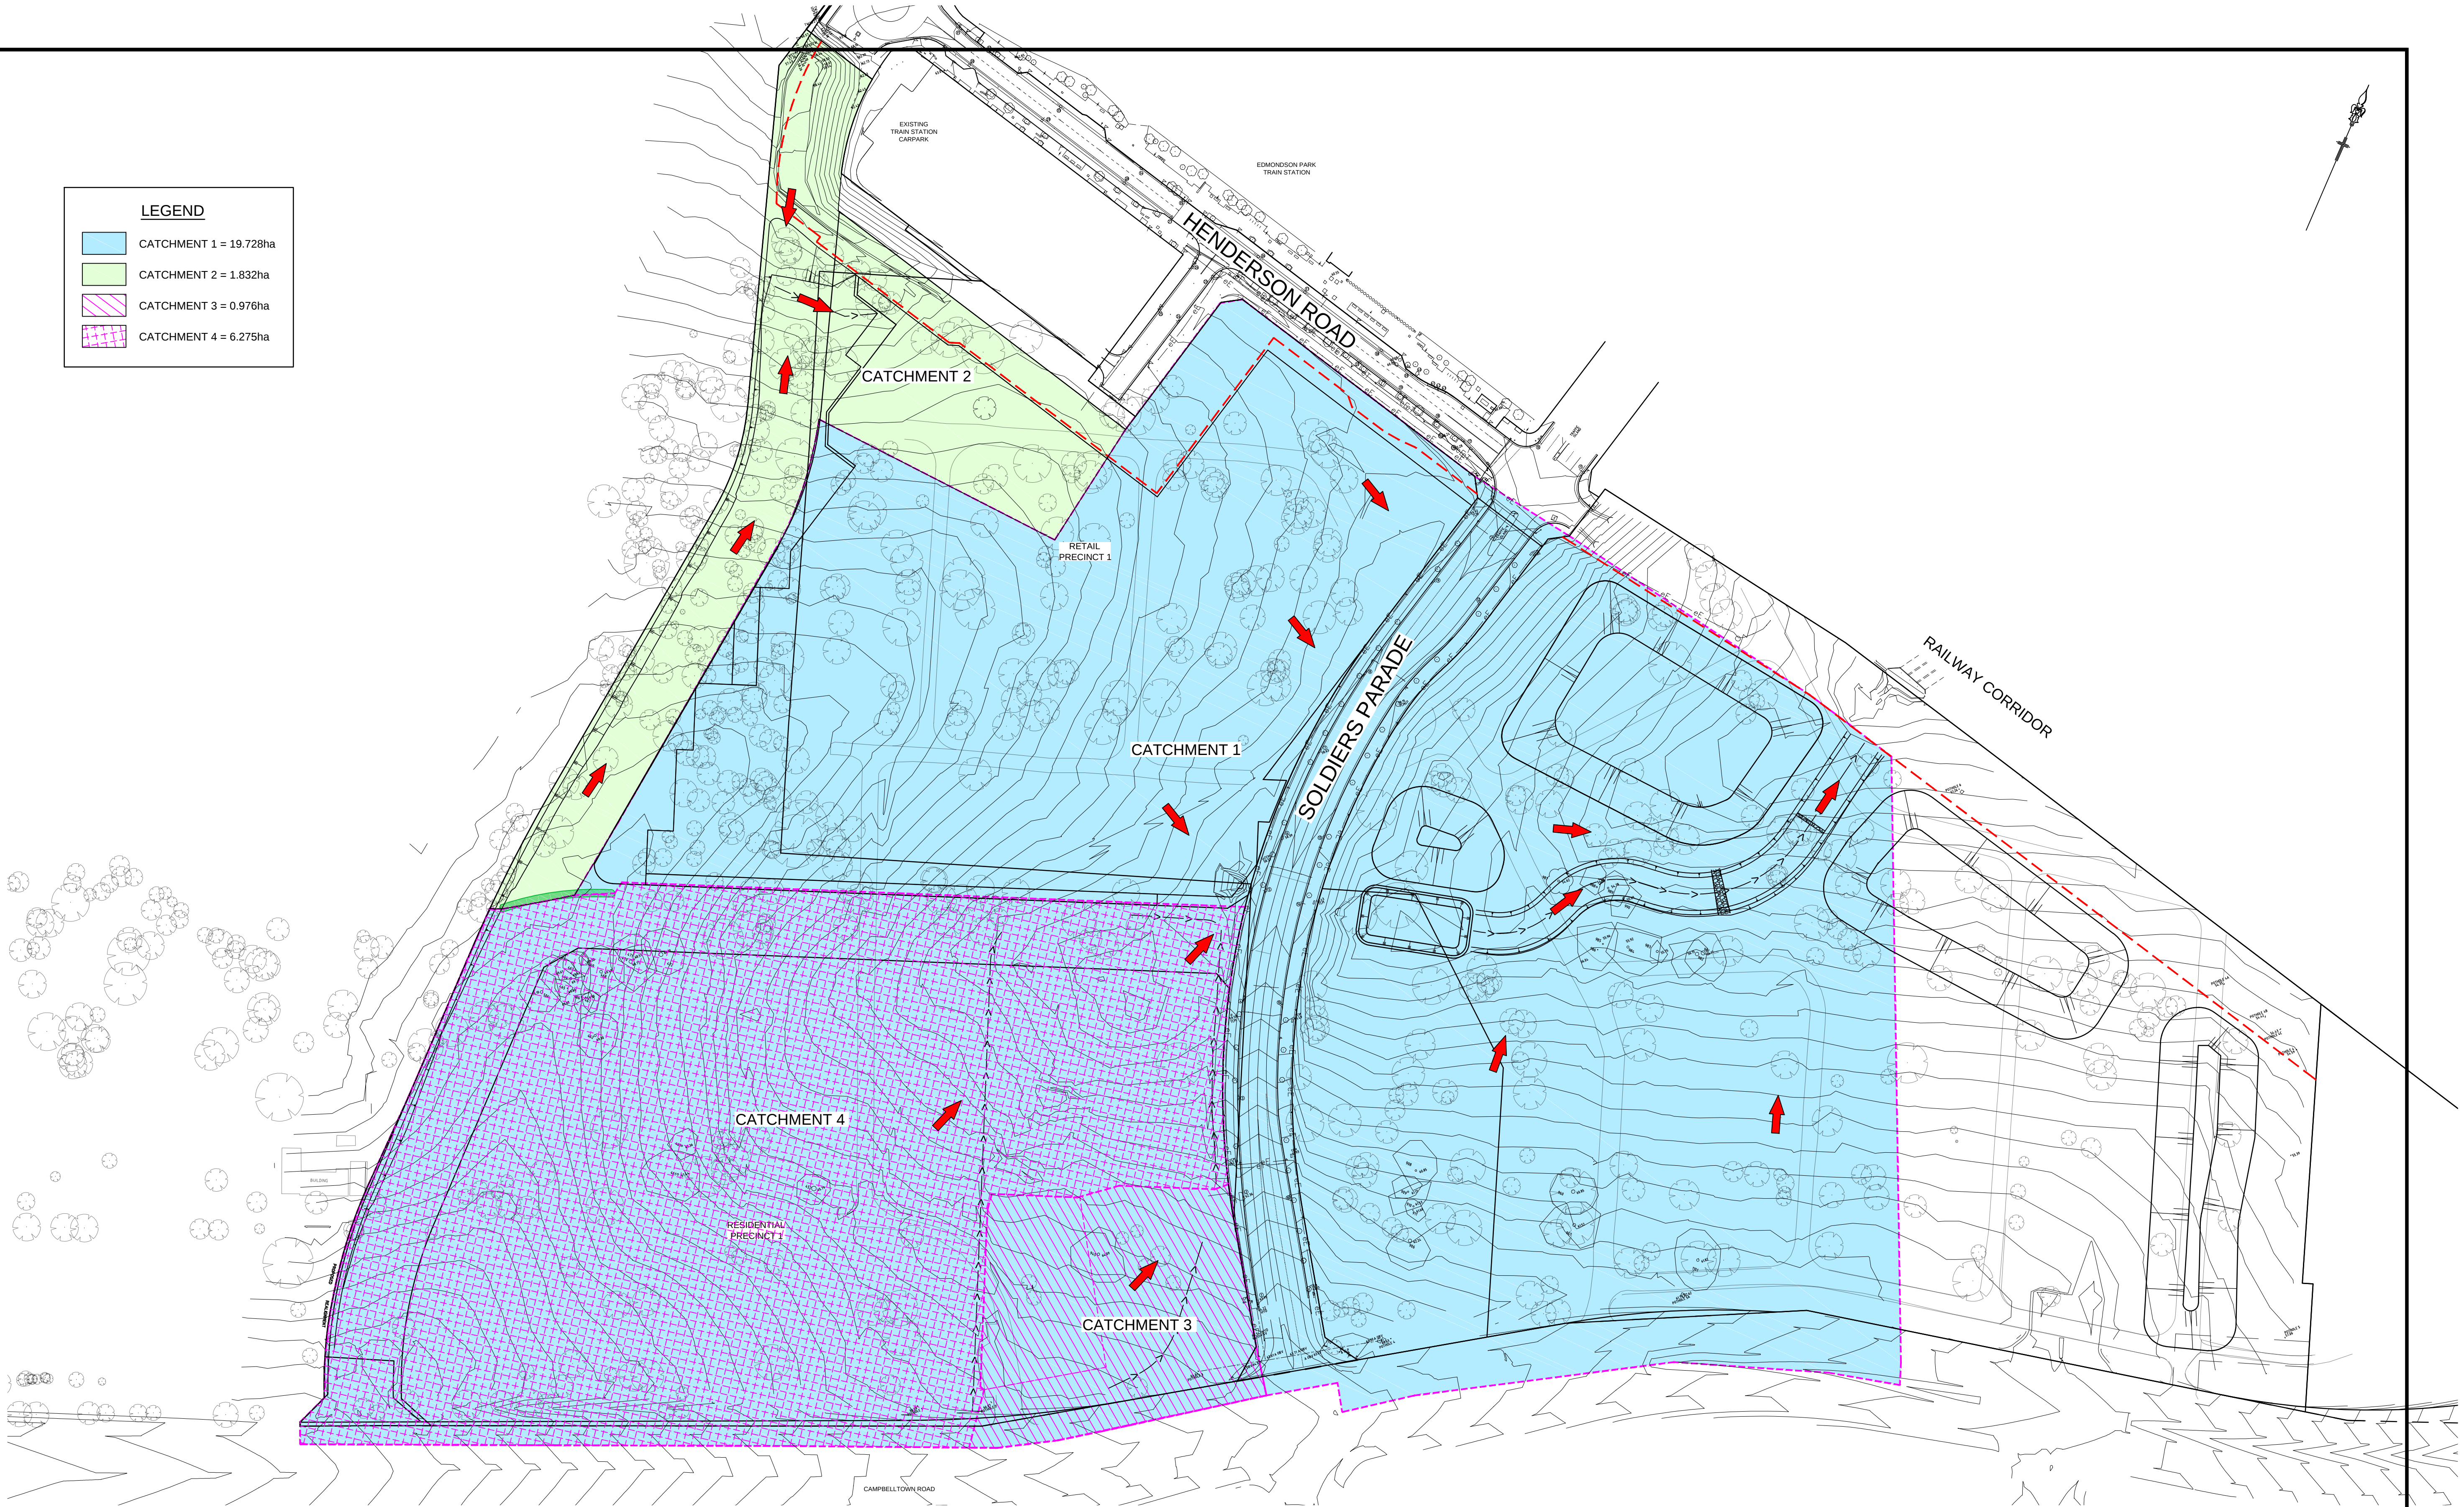

B	ISSUE FOR DA APPROVAL	KM	NW	AM	MS	20/05/16
A	ADVANCED COPY	KM	KM	AM		08/04/16
	AMENDMENT	DES	DRN	CKD	APR	DATE

J. WYNDHAM PRINCE CONSULTING CIVIL INFRASTRUCTURE ENGINEERS & PROJECT MANAGERS

P 02 4720 3300 F 02 4720 3399 W www.jwprince.com.au E jwp@jwprince.com.au

AZIMUTH:
DATUM:
ORIGIN:




THIS DRAWING MUST NOT BE USED FOR CONSTRUCTION UNLESS SIGNED AS PART OF AN APPROVED CONSTRUCTION CERTIFICATE.

ISSUED FOR DA APPROVAL
NOT FOR CONSTRUCTION

EDMONDSON PARK FRASERS TOWN CENTRE
BULK EARTHWORKS & SERVICE REMOVAL
CATCHMENT PLAN

PLAN No:	11022304/DA16	B
FILE No:	11022304DA16	
SHEET SIZE:	A1 ORIGINAL	

Plotted: 15 June, 2016 9:33:49 AM File Name: J:\110223 - Edmondson Park Town Centre\03 - Bulk Earthworks & Services Removal\CD\DA17.dwg

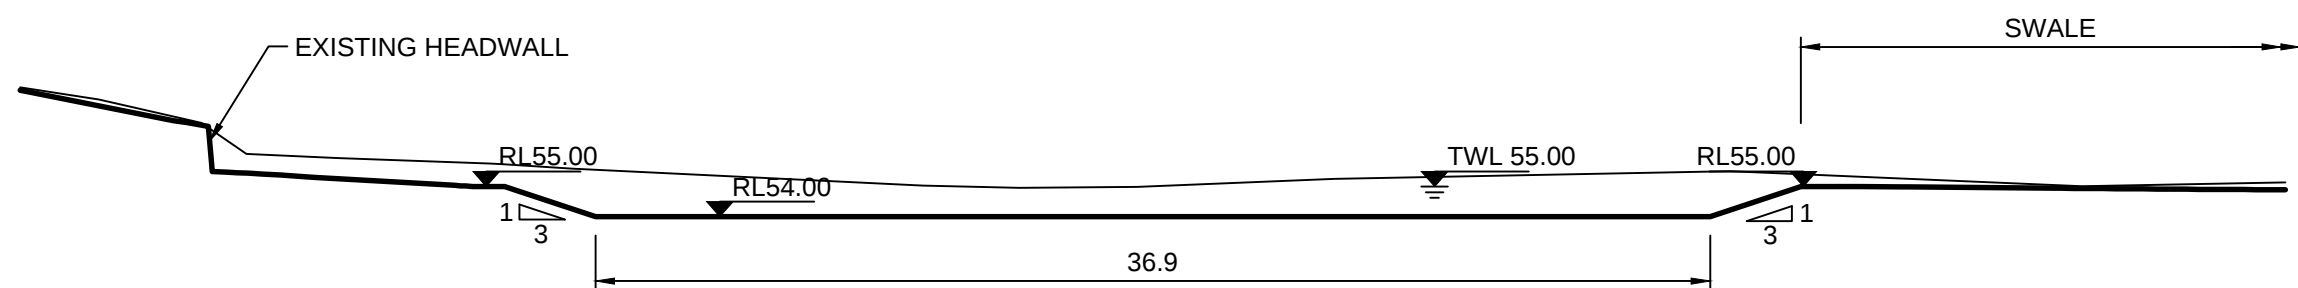

SECTION 7
SCALE 1:250

Note: These "Detailed Calculation" spreadsheets relate only to high erosion hazard lands as identified in figure 4.6 or where the designer chooses to use the RUSLE to size sediment basins. The "Standard Calculation" spreadsheets should be used on low erosion hazard lands as identified by figure 4.6 and where the designer chooses not to run the RUSLE in calculations.

1. Site Data Sheet

Site Name: Edmondson Park Town Centre - RP1
Site Location: Edmondson Park Town Centre - RP1
Precinct: RP1
Description of Site: Temporary Basin for RP1

Site area	Sub-catchments	Remarks
Total catchment area (ha)	6.83	
Disturbed catchment area (ha)	6.83	

Soil analysis (enter sediment type if known, or laboratory particle size data)

Sediment Type (C, F or D) (known)	D	From Appendix D
% sand (fraction 0.02 to 0.06 mm)	10	Soil texture should be assessed through mechanical dispersion only. Dispersing agents (e.g. Calgon) should not be used
% silt (fraction 0.02 to 0.02 mm)	30	
% clay (fraction finer than 0.002 mm)	60	
Dispersion percentage	100.0	E.g. enter 10 for dispersion of 10%
% of whole soil dispersive	75	See Section 6.3.3(e) Auto-calculated
Soil Texture Group	D	Automatic calculation from above

Rainfall data

Design rainfall depth (days)	5	See Sections 6.3.4 (a) and (n)
Design rainfall depth (percentage)	75	See Sections 6.3.4 (f) and (g)
x-day, y-percentile rainfall event	19.2	See Section 6.3.4 (h)
Rainfall R factor (if known)	2500	See Appendix B
TFD 2-year 6-hour storm (if known)	11.89	See IFD chart for the site

RUSLE Factors

Rainfall erosivity (R-factor)	2600	Auto-filled from above
Soil erodibility (K-factor)	0.007	
Slope length (m)	80	
Slope gradient (%)	4	RUSLE LS factor calculated for a high n/irritant ratio
Length/gradient (LS-factor)	0.91	
Erosion control practice (P-factor)	1.3	1.3 1.3 1.3 1.3 1.3 1.3
Ground cover (C-factor)	1	1 1 1 1 1 1 1

Calculations

Soil loss (t/ha/yr)	80	
Soil Loss Class	1	See Section 4.4.2(b)
Soil loss (m ³ /ha/yr)	62	
Sediment basin storage volume, m ³	72	See Sections 6.3.4(i) and 6.3.5 (e)

2. Storm Flow Calculations

Peak flow is given by the Rational Formula:

$$Q_p = 0.00278 \times C_{10} \times F_y \times I_{y,15} \times A$$

where:
 C_{10} is peak flow rate (m³/sec) of average recurrence interval (ARI) of "Y" year is the runoff coefficient (dimensionless) for ARI of 10 years. Rural runoff coefficients are given in Volume 2, figure 5 of Pilgrim (1996), while urban runoff coefficients are given in Volume 1, Book VIII, figure 1.13 of Pilgrim (1996) and construction runoff coefficients are given in Appendix F
 F_y is a frequency factor for "Y" years. Rural values are given in Volume 1, Book IV, Table 1.1 of Pilgrim (1996) while urban coefficients are given in Volume 1, Book VIII, Table 1.6 of Pilgrim (1996)
 A is the catchment area in hectares (ha)
 $I_{y,15}$ is the average rainfall intensity (mm/hr) for an ARI of "Y" years and a design duration of "tc" (minutes or hours)

$$\text{Time of concentration } (t_c) = 0.76 \times (A/100)^{0.38} \text{ hrs (Volume 1, Book IV of Pilgrim, 1996)}$$

Note: For urban catchments the time of concentration should be determined by more precise calculations or reduced by a factor of 50 per cent.

To automatically halve the calculated time of concentration, place an "x" in this box: ☒

Peak flow calculations, 1

Site	A (ha)	t _c (min)	Rainfall intensity, I, mm/hr						C ₁₀
			1 yr	5 yr	10 yr	20 yr	50 yr	100 yr	
SB1	6.83	8	72.66	117.2	131.84	150.56	175.11	193.49	0.81

Peak flow calculations, 2

ARI (yr)	Frequency factor (F _y)	Peak flows					Comment
		SB1 (m ³ /s)	(m ³ /s)	(m ³ /s)	(m ³ /s)	(m ³ /s)	
1 yr	0.8	0.884					
5 yr	0.95	1.712					
10 yr	1	2.008					
20 yr	1.05	2.432					
50 yr	1.15	3.087					
100 yr	1.2	3.571					

4. Volume of Sediment Basins, Type D and Type F Soils

Basin volume = settling zone volume + sediment storage zone volume

Settling Zone Volume

The settling zone volume for Type F and Type D soils is calculated to provide capacity to contain all runoff expected from up to the y-percentile rainfall event. The volume of the basin's settling zone (V) can be determined as a function of the basin's surface area and depth to allow for particles to settle and can be determined by the following equation:

$$V = 10 \times C_v \times A \times R_{x\text{-day}, y\text{-tile}} \text{ (m}^3\text{)}$$

where:

10 = a unit conversion factor

C_v = the volumetric runoff coefficient defined as that portion of rainfall that runs off as stormwater over the x-day period

$R_{x\text{-day}, y\text{-tile}}$ = is the x-day total rainfall depth (mm) that is not exceeded in y percent of rainfall events. (See Sections 6.3.4(d), (e), (f), (g) and (h)).

A = total catchment area (ha)

Sediment Storage Zone Volume


In the detailed calculation on Soil Loss Classes 1 to 4 lands, the sediment storage zone can be taken as 50 percent of the settling zone capacity. Alternately designers can design the zone to store the 2-month soil loss as calculated by the RUSLE (Section 6.3.4(i)). However, on Soil Loss Classes 5, 6 and 7 lands, the zone must contain the 2-month soil loss as calculated by the RUSLE (Section 6.3.4(i)).

Place an "X" in the box below to show the sediment storage zone design parameters used here:

☒ 50% of settling zone capacity,
☒ 2 months soil loss calculated by RUSLE


Total Basin Volume

Site	C _v	R _{x-day, y-tile}	Total catchment area (ha)	Settling zone volume (m ³)	Sediment storage volume (m ³)	Total basin volume (m ³)
SB1	0.50	19.2	6.83	656.68	72	727.68

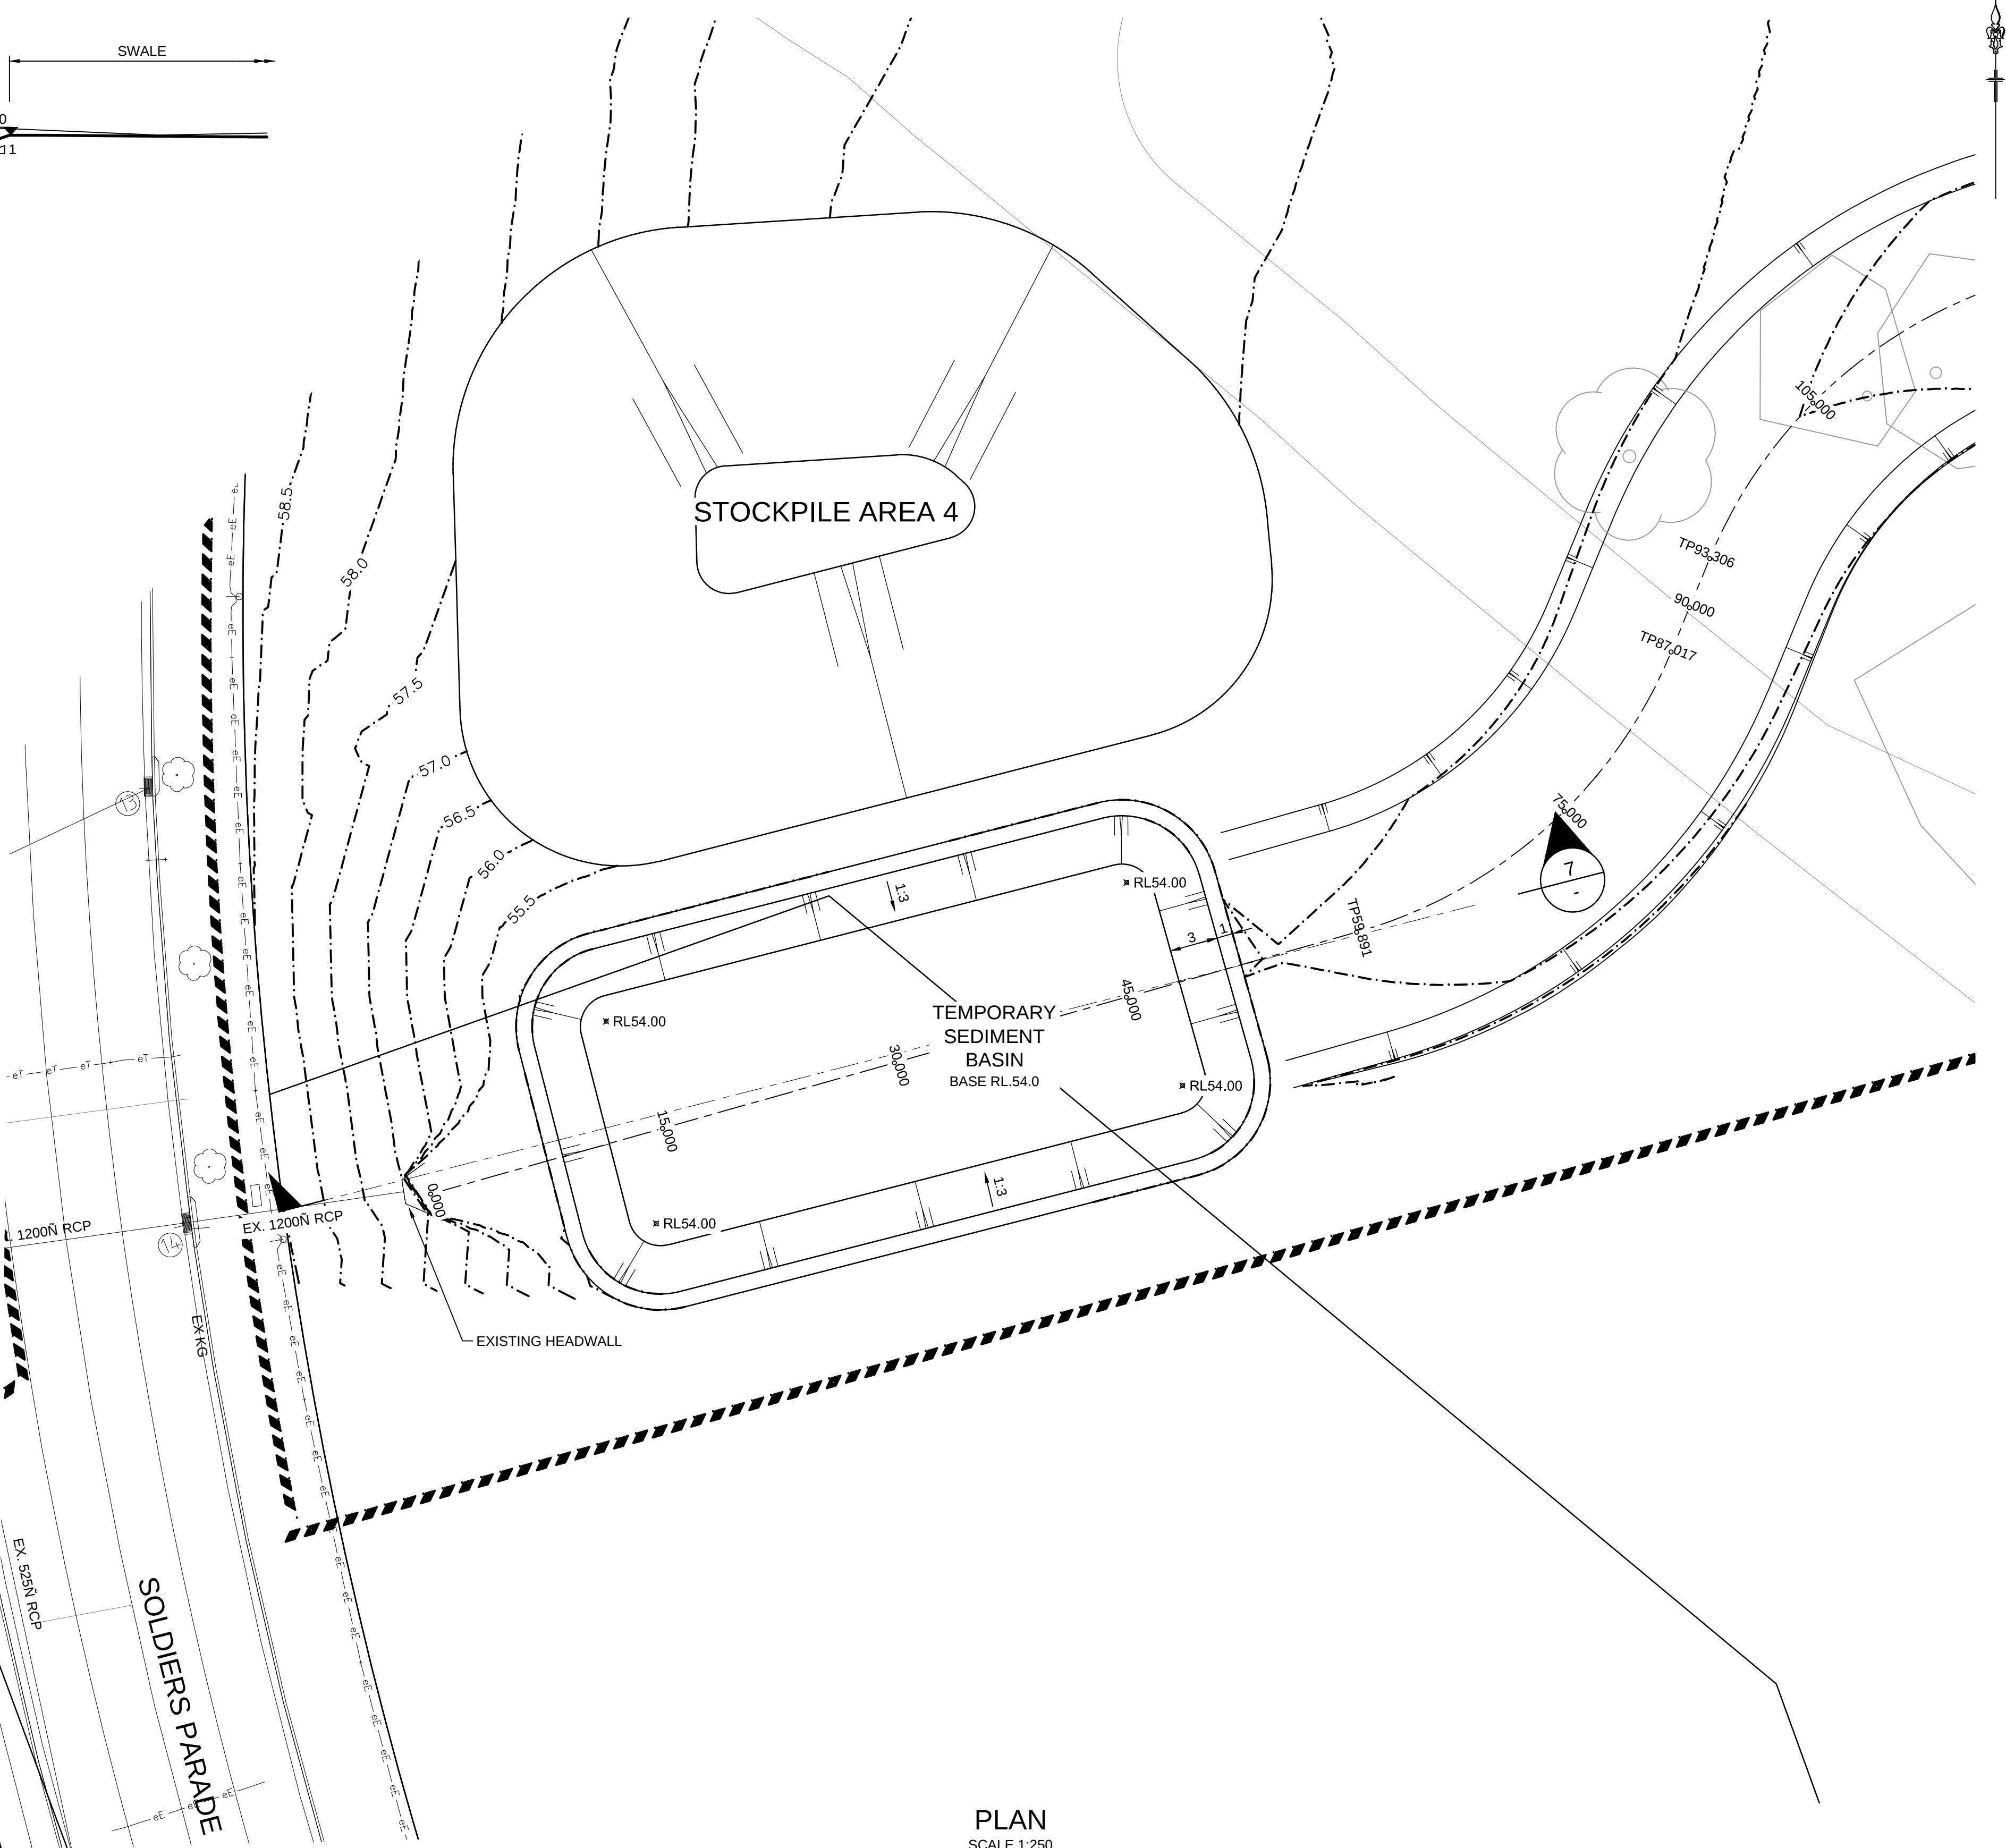

PLAN
SCALE 1:250

1:250 (AT A1)

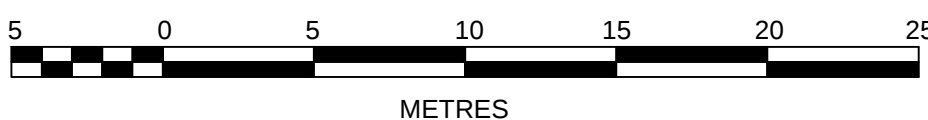

J. WYNDHAM PRINCE CONSULTING CIVIL INFRASTRUCTURE ENGINEERS & PROJECT MANAGERS

PO Box 4366 PENRITH WESTFIELD NSW 2750
P 02 4720 3300 F 02 4720 3399 W www.jwprince.com.au E jwp@jwprince.com.au

AZIMUTH:

DATUM:

ORIGIN:

CLIENT:



ISSUED FOR DA APPROVAL
NOT FOR CONSTRUCTION

EDMONDSON PARK FRASERS TOWN CENTRE
BULK EARTHWORKS & SERVICE REMOVAL
SEDIMENT BASIN DETAIL PLAN

PLAN No:
11022304/DA17 **B**

FILE No: 11022304DA17

SHEET SIZE: A1 ORIGINAL

B	ISSUE FOR DA APPROVAL	KM	NW	AM	MS	20/05/16
A	ADVANCED COPY	KM	KM	AM		08/04/16
	AMENDMENT	DES	DRN	CKD	APR	DATE

LEGEND




STRAW BALES



FILTER ROLLS (AT KERB INLET PIT)



SURFACE INLET SEDIMENT TRAP.

 

SEDIMENT FENCE.





TOPSOIL STOCKPILE / BUND



STABILISED SITE ACCESS



LIMIT OF WORKS

 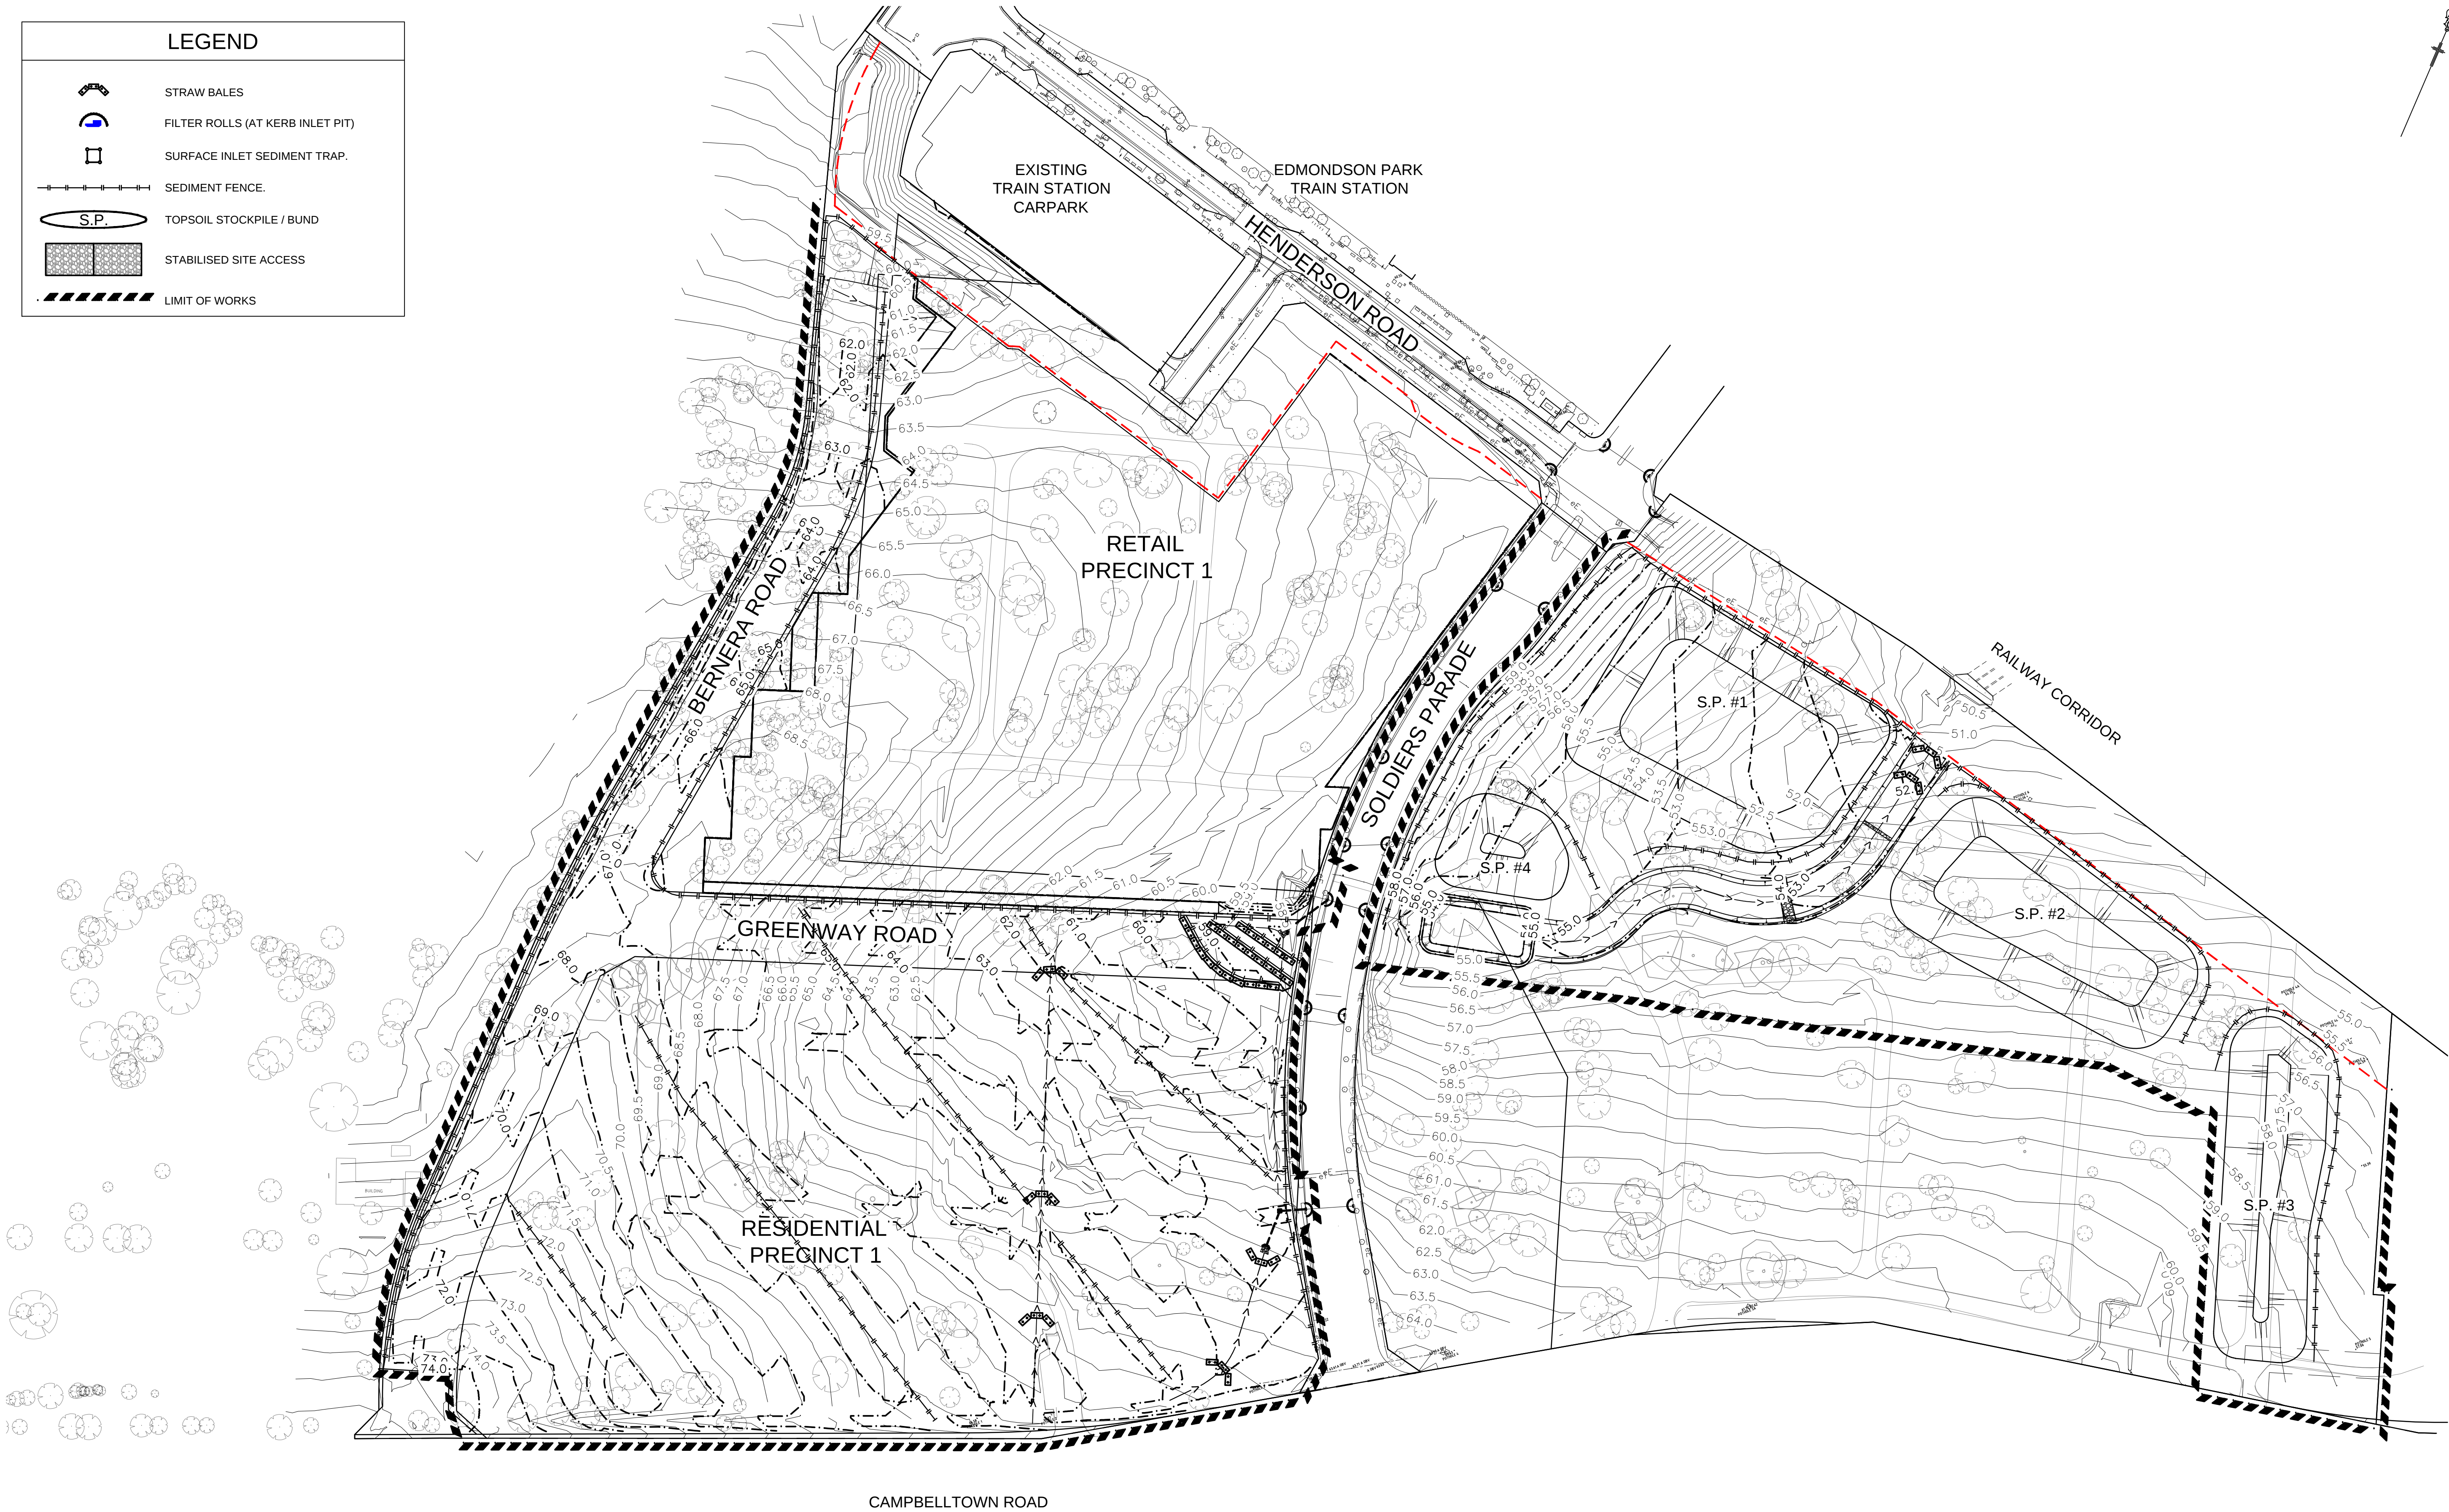

C	RAILWAY CORRIDOR OFFSET REVISED	KM	KM	AM	MS	15/06/16
B	ISSUE FOR DA APPROVAL	KM	NW	AM	MS	20/05/16
A	ADVANCED COPY	KM	KM	AM	MS	08/04/16
	AMENDMENT	DES	DRN	CKD	APR	DATE

J. WYNDHAM PRINCE

CONSULTING CIVIL INFRASTRUCTURE ENGINEERS & PROJECT MANAGERS

PO Box 4366 PENRITH WESTFIELD NSW 2750
P 02 4720 3300 F 02 4720 3399 W www.jwprince.com.au E jwp@jwprince.com.au

AZIMUTH:

DATUM:

ORIGIN:

CLIENT:



THIS DRAWING MUST NOT BE USED FOR CONSTRUCTION UNLESS SIGNED AS PART OF AN APPROVED CONSTRUCTION CERTIFICATE.

ISSUED FOR DA APPROVAL
NOT FOR CONSTRUCTION

EDMONDSON PARK FRASERS TOWN CENTRE
BULK EARTHWORKS & SERVICE REMOVAL
SOIL & WATER MANAGEMENT PLAN

PLAN No: 11022304/DA18 C
FILE No: 11022304DA18
SHEET SIZE: A1 ORIGINAL