


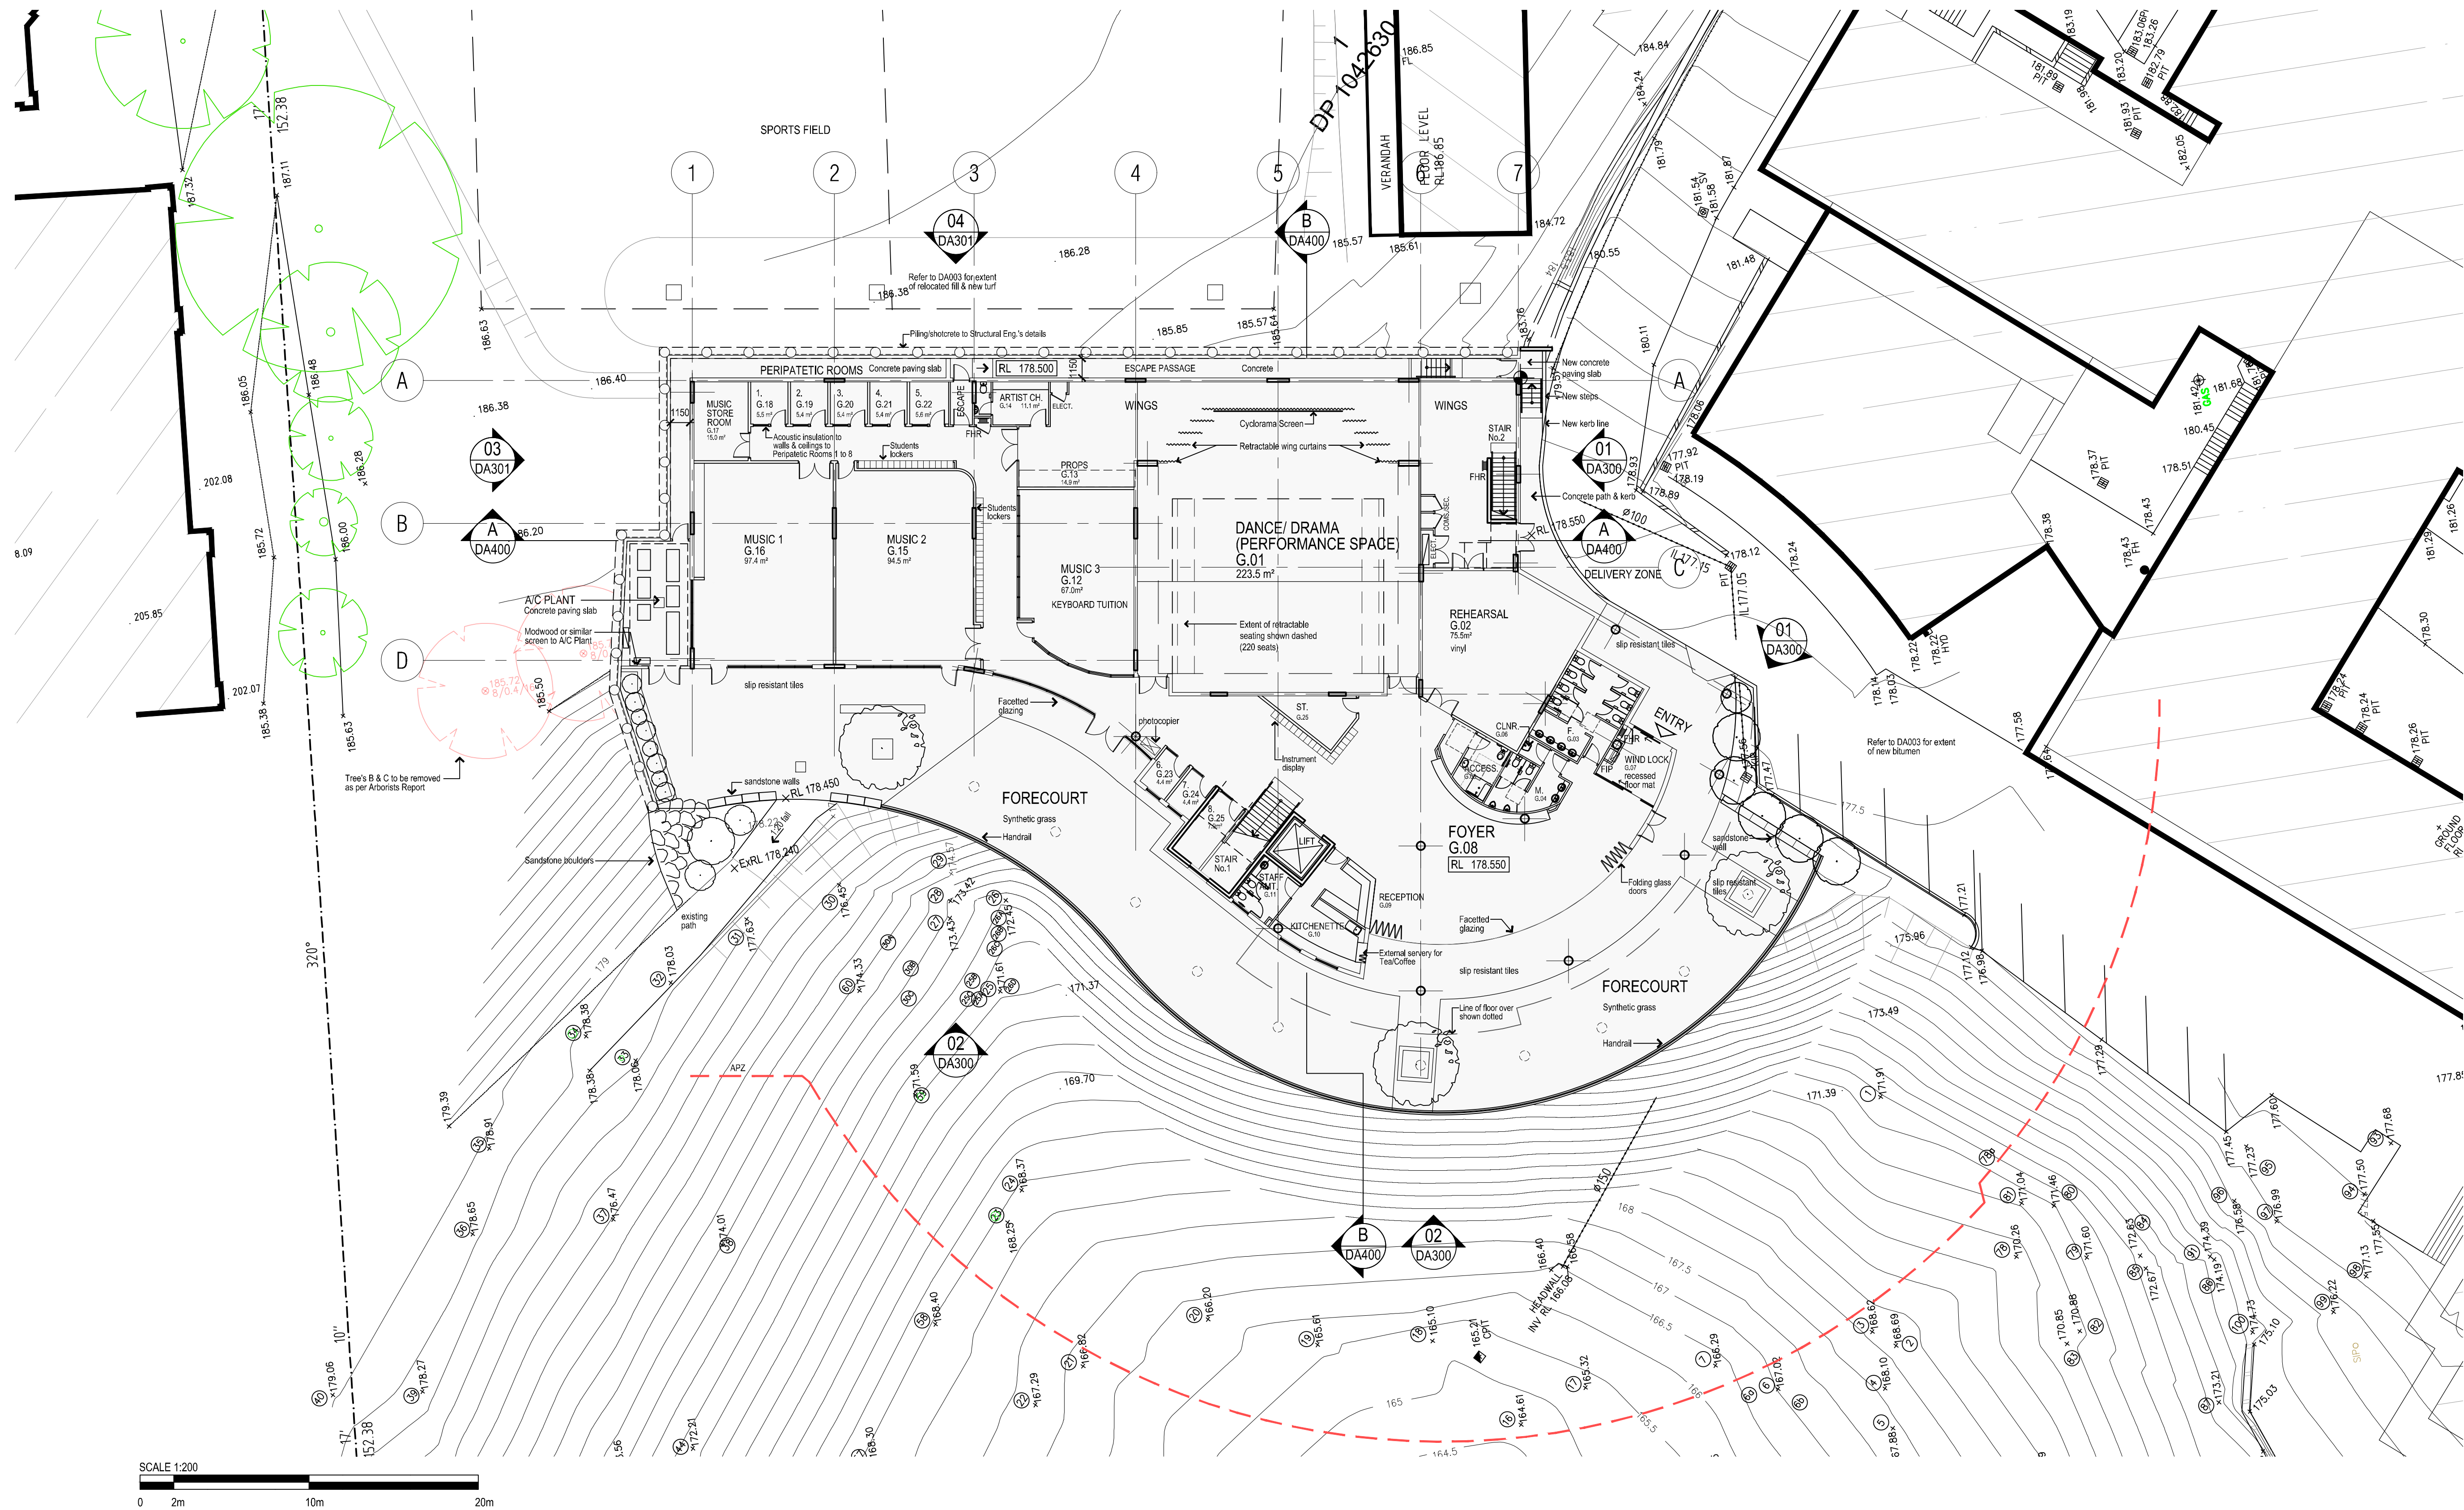

CONSULTANTS

STRUCTURAL ENGINEER
ACE ENGINEERING
Sut 2 141 Concord Rd
North Strathfield NSW 2137

ELECTRICAL ENGINEER
S4B STUDIO
37100 Clarence Street
NSW 2200

MECHANICAL & HYDRAULIC ENGINEER
WOOD GRIEVE
LE Building B 207 Pacific Hwy
St Leonards NSW 2055

CIVIL/STORMWATER
DEMLAKIAN
Level 2 3 Ridge Street
North Sydney NSW 2060

PCA & BCA CONSULTANT
NEWCERT
2 Portland Cove
Wickham NSW 2293

TOWN PLANNER
COASTPLAN
Suite 208 4 Llynn Ave Ennis
PO Box 6179 Kinross NSW 2251

SURVEYOR
LTS LOCKLEY
Suite 1 Level 810 Pacific Hwy
Gordon

ACOUSTIC ENGINEER
ACOUSTIC LOGIC
9 Sarah St
Mascot NSW 2200

ECOLOGY
KEYSTONE ECOLOGICAL
PO Box 5095
Empire Bay NSW 2257


BUSHFIRE
Building Code &
Bushfire Hazard Solutions
PO Box 124
Berowra NSW 2081

ARCHITECT



Paynter Dixon Constructions Pty Limited
Level 2 2 Richardson Place
Riverside Corporate Park
North Ryde SYDNEY NSW 2113
Tel (02) 9797 5555 Fax (02) 9797 5533
ABN 84 097 120 315

CLIENT

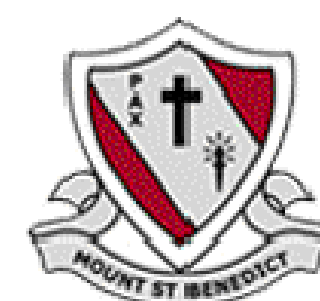

CLIENT

MOUNT ST BENEDICT COLLEGE
449C PENNANT HILLS ROAD
PENNANT HILLS NSW 2120

PROJECT
NEW CREATIVE & PERFORMING ARTS
CENTRE

PROJECT PHASE
DEVELOPMENT APPLICATION

DRAWING TITLE

GROUND FLOOR PLAN

SCALE

1:200 @ A1

PROJECT No

MBT0119

DRAWN

GS, TC

DRAWING No

DA110

PLOT DATE

05/07/2016


REVISION

B


NOTES:

PAYNTER DIXON IS THE OWNER OF THE COPYRIGHT SUBSISTING IN THESE DRAWINGS & SPECIFICATIONS WHICH MUST NOT BE REPRODUCED OR COPIED WITHOUT PRIOR WRITTEN CONSENT

DO NOT SCALE DRAWING
VERIFY ALL DIMENSIONS ON THE SITE BEFORE COMMENCING WORK OR PRODUCING SHOP DRAWINGS
SHOP DRAWINGS MUST BE SUBMITTED AND APPROVED BEFORE MANUFACTURE
ALL WORK IS TO BE CARRIED OUT IN ACCORDANCE WITH THE BUILDING CODE OF AUSTRALIA AND ALL CURRENT AND RELEVANT AUSTRALIAN STANDARDS.

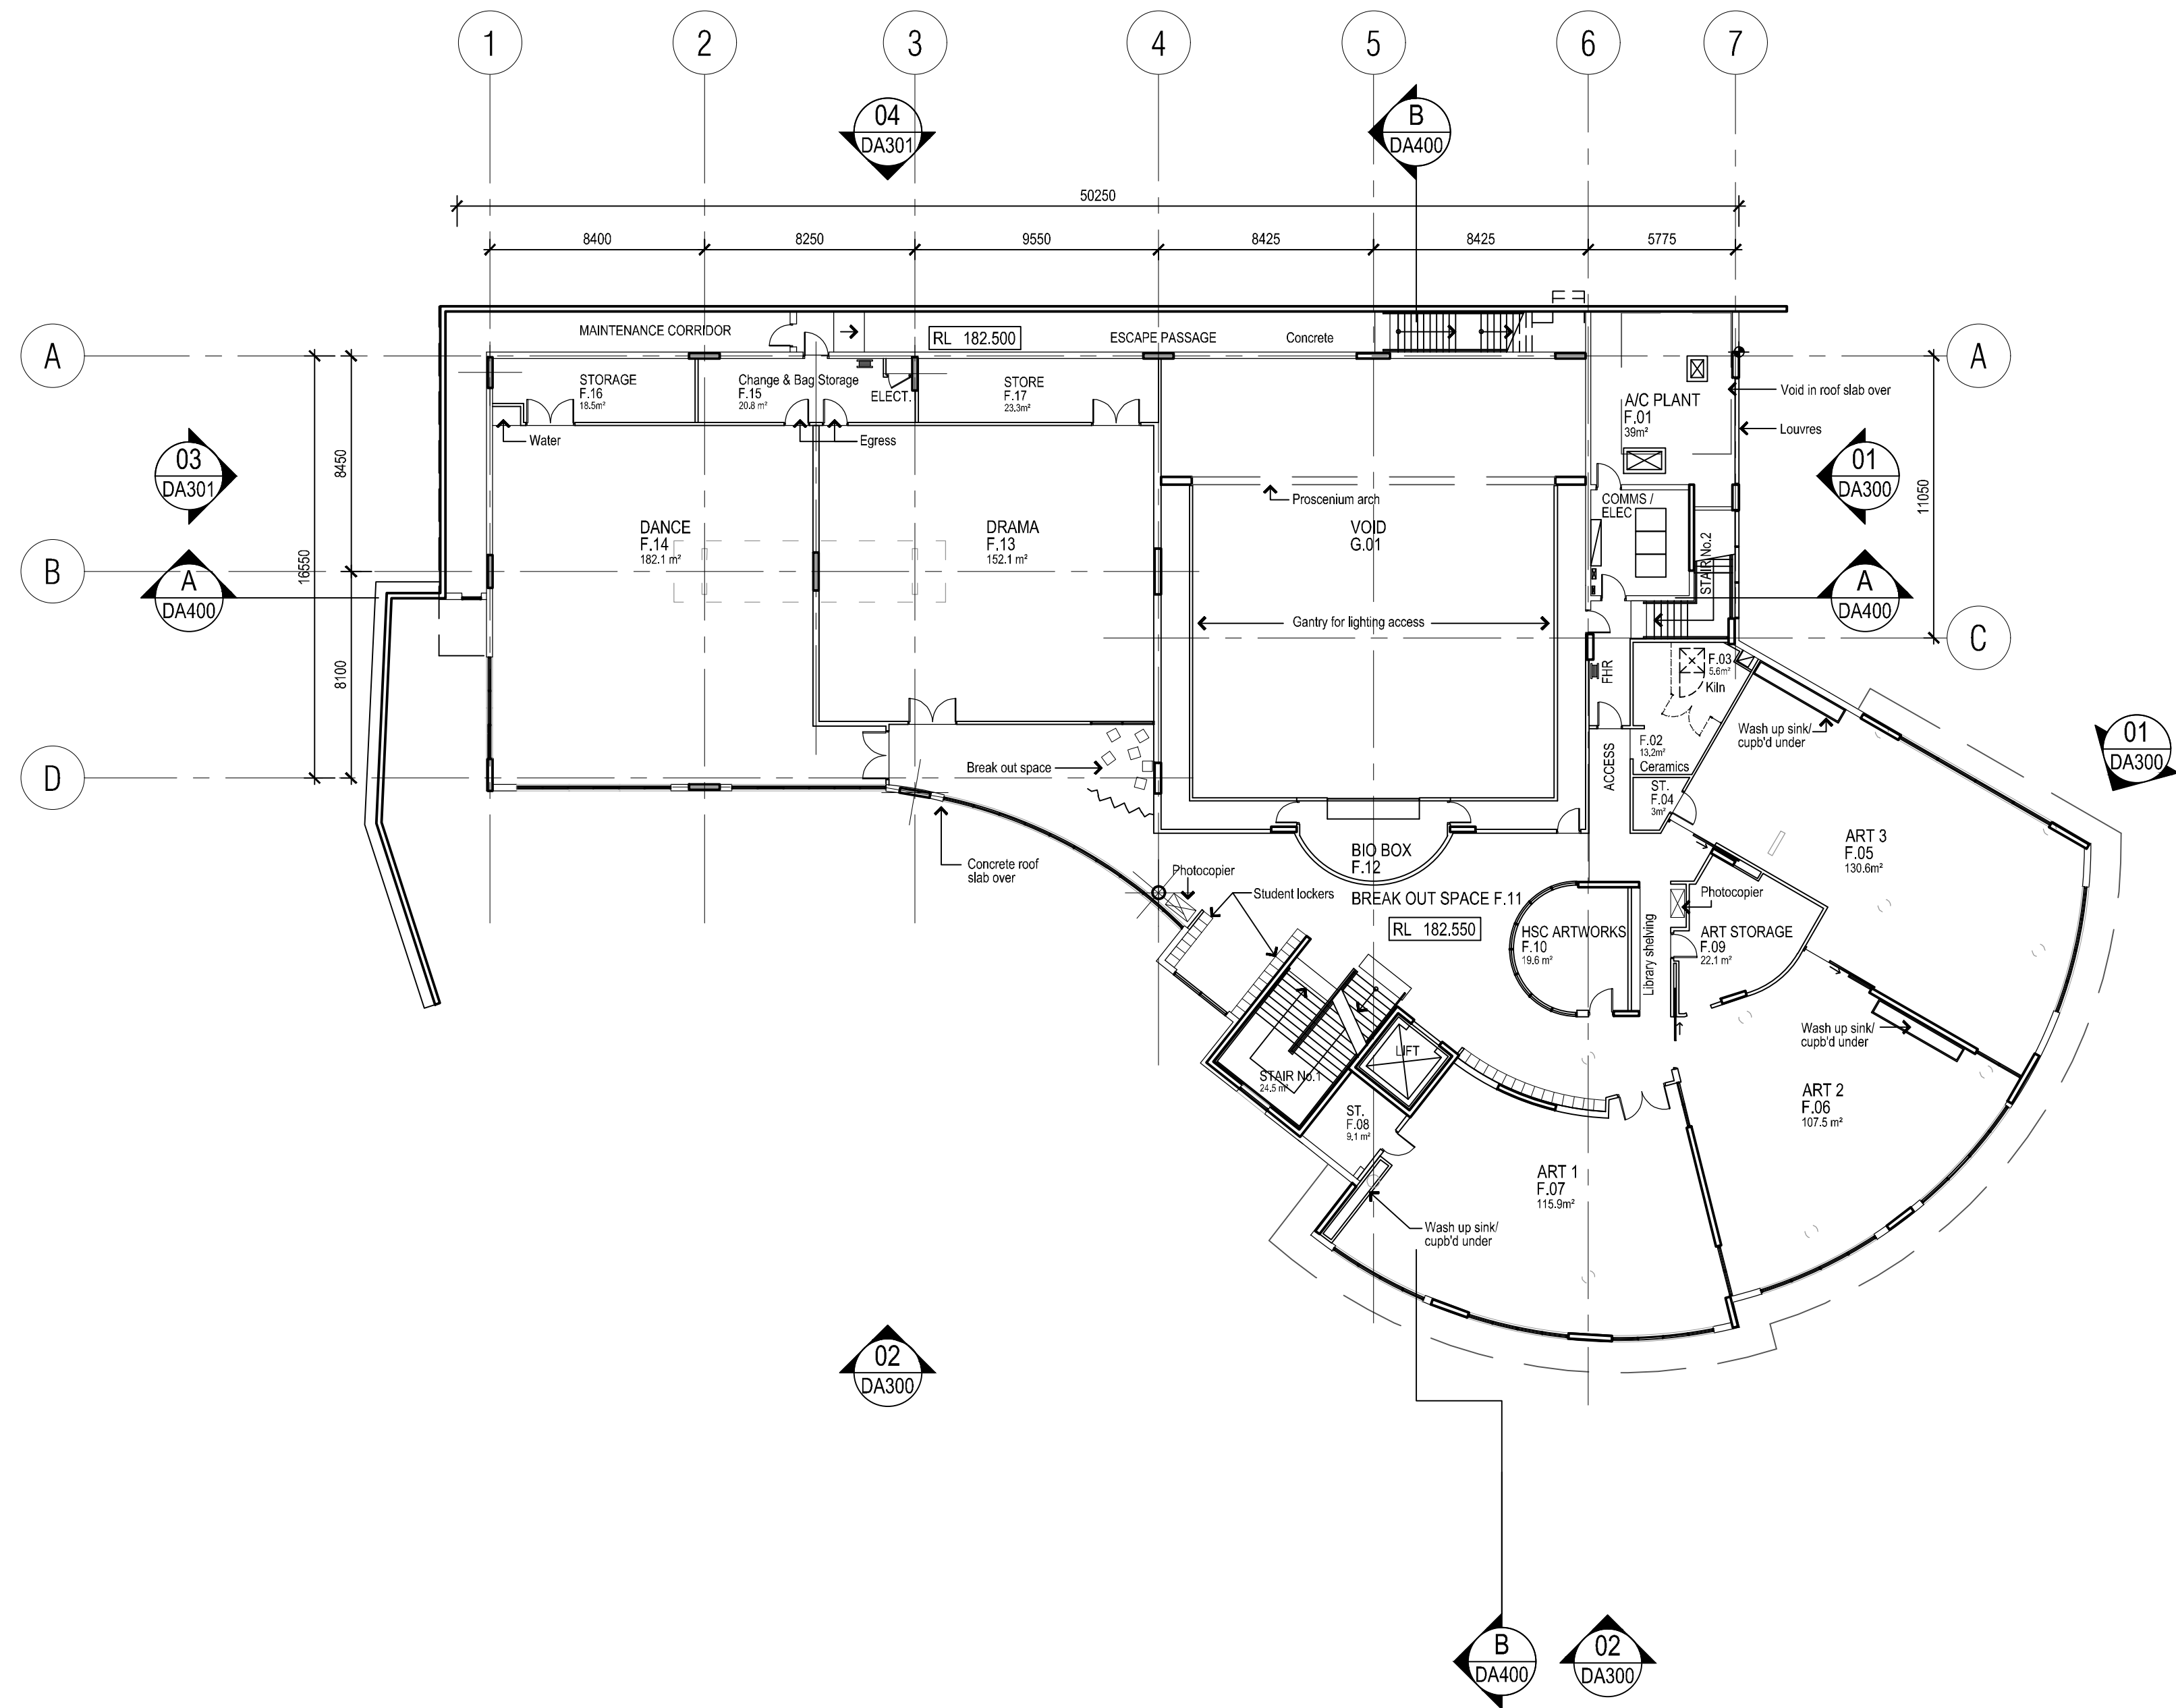

SCALE 1:200
0 2m 10m 20m

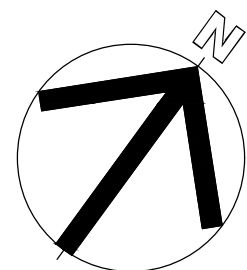

ISSUE	AMENDMENT DESCRIPTION	CHK	APP	DATE
B	ISSUE FOR SECTION 96 APPLICATION	CF	MG	05.07.16
A	ISSUE FOR DEVELOPMENT APPLICATION	CF	MG	14.08.15
AMENDMENTS				

CONSULTANTS
STRUCTURAL ENGINEER
ACE ENGINEERING
Sue 2 141 Concord Rd
North Strathfield NSW 2137
ELECTRICAL ENGINEER
S4B STUDIO
37100 Clarence Street
NSW 2020
MECHANICAL & HYDRAULIC ENGINEER
WOOD GRIEVE
L6 Building B 207 Pacific Hwy
St Leonards NSW 2055

CIVIL/STORMWATER
DEMLAKIAN
Level 2 5 Ridge Street
North Sydney NSW 2060
PCA & BCA CONSULTANT
NEWCERT
2 Portlady Cms
Wickham NSW 2293
TOWN PLANNER
COASTPLAN
Suite 208 4 Llyva Av Enna
PO Box 6179 Kincumber NSW 2251

SURVEYOR
LTS LOCKLEY
Suite 1 Level 810 Pacific Hwy
Gordon
ACOUSTIC ENGINEER
ACOUSTIC LOGIC
9 Sarah St
Mascot NSW 2020
ECOLOGIST
KEYSTONE ECOLOGICAL
PO Box 5095
Empire Bay NSW 2257

BUSHFIRE
Building Code &
Bushfire Hazard Solutions
PO Box 124
Berowra NSW 2081

ARCHITECT



PAYNTER DIXON

Paynter Dixon Constructors Pty Limited
Level 2, 2 Richardson Place
Riverside Corporate Park
North Ryde SYDNEY NSW 2113
Tel (02) 9797 5555 Fax (02) 9797 5533
ABN 84 097 120 315

CLIENT



CLIENT

MOUNT ST BENEDICT COLLEGE
449C PENNANT HILLS ROAD
PENNANT HILLS NSW 2120

PROJECT
**NEW CREATIVE & PERFORMING ARTS
CENTRE**
LOT, DP, ADDRESS

PROJECT PHASE
DEVELOPMENT APPLICATION

DRAWING TITLE

FIRST FLOOR PLAN

SCALE
1:200 @ A1

DRAWN
GS, TC

PLOT DATE
05/07/2016
11:39 AM

PROJECT No

MBT0119

DRAWING No

DA111

REVISION

B