

5-7 Parkes Street, Parramatta

DRAWING SCHEDULE


DwgNo	DwgName	DwgScale	Page Size
GA-01	Cover Page	1:300	A1
GA-02	Site Analysis / Demolition Plan	1:300	A1
GA-03	Site Assessment / Plan 00-04	1:300	A1
GA-04	Basement 01 Plan	1:100	A1
GA-05	Basement 02 Plan	1:100	A1
GA-06	Level 01 Plan	1:100	A1
GA-07	Level 02 Plan	1:100	A1
GA-08	Level 03 Plan	1:100	A1
GA-09	Level 04 Plan	1:100	A1
GA-10	Level 05 Plan	1:100	A1
GA-11	Level 06 Plan	1:100	A1
GA-12	Level 07 Plan	1:100	A1
GA-13	Level 08 - Level 10 Plan	1:100	A1
GA-14	Level 11	1:100	A1
GA-15	Level 12 - Level 14 Plan	1:100	A1
GA-16	Level 15	1:100	A1
GA-17	Level 16 - Level 17 Plan	1:100	A1
GA-18	Level 18 - Level 19 Plan	1:100	A1
GA-19	Level 20 - Level 21 Plan	1:100	A1
GA-20	Level 22	1:100	A1
GA-21	Level 23	1:100	A1
GA-22	Level 24	1:100	A1
GA-100	Level 102	1:100	A1

All power needs	3star > 4 Star < 4.7 min
All roller turning	3star
All room doors	3star
All electric fans	3star
All showers	3star
All not water systems	gas/mot/boilers > 3star
All electric cooktop/oven	3star gas cooktop & electric oven
All bedrooms	1 star electric fan, 1 star bed, 1 star bed area individual fan, no ducts
All floors	1 star electric fan, duct to 1 star bed area
Alling-garage, & bedrooms	1 star electric fan, 1 star bed, 1 star bed area individual fan, no ducts
All basements	ventilation (supply + exhaust) carbon monoxide monitor > 4 star compact fluorescent motion sensor and motion sensor
All air cars	compact fluorescent connected to oil car button
All air rooms	mechanical ventilation compact fluorescent motion sensor / manual off
Substation	mechanical ventilation compact fluorescent motion sensor
Garbage waste room A	mechanical ventilation compact fluorescent motion sensor
Garbage waste room B	ventilation without only compact fluorescent motion sensor
All services rooms	mechanical ventilation compact fluorescent motion sensor
Fire control room	mechanical ventilation compact fluorescent motion sensor / manual off
Amplifier & Accessible WC	ventilation without only motion sensor / manual off compact fluorescent motion sensor / manual off
Letter Reception GP	mechanical ventilation compact fluorescent motion sensor
Lobbies & 2 in hallways	mechanical ventilation compact fluorescent motion sensor and motion sensor

Thermal Load and NUPERS Score			
Thermal Load (W)	Thermal Load (W)	Thermal Load (W)	NUPERS Score
UHS-101	22	53	4.4
UHS-102	23	14	3.4
UHS-103	24	16	3.6
UHS-104	12	13	3.2
UHS-105	25	15	3.5
UHS-106	35	46	6.7
UHS-107	26	16	3.6
UHS-108	12	23	3.8
UHS-109	14	32	4.3
UHS-110	21	26	5
UHS-111	22	26	4.6
UHS-112	7	27	3.7
UHS-113	23	28	4.8
UHS-114	3	19	3.5
UHS-115	24	3	15.5
UHS-116	32	3	15.5
UHS-117	16	33	4.8
UHS-118	25	34	4.9
UHS-119	23	34	4.5
UHS-120	18	26	3.5
UHS-121	8	28	3.5
UHS-122	20	27	3.7
UHS-123	15	28	3.8
UHS-124	15	29	3.9
UHS-125	16	30	4
UHS-126	17	31	4.1
UHS-127	18	32	4.2
UHS-128	19	33	4.3
UHS-129	20	34	4.4
UHS-130	21	35	4.5
UHS-131	22	36	4.6
UHS-132	16	20	7.2
UHS-133	17	21	7.3
UHS-134	18	22	7.4
UHS-204	88	92	14.4
UHS-			


Year	Passing time	Waiting time	Waiting time	Waiting time
1980-1981	11	35	8	1.1
1981-1982	13	35	8	1.1
1982-1983	14	35	8	1.1
1983-1984	14	35	8	1.2
1984-1985	14	35	8	1.2
1985-1986	8	19	3.5	
1986-1987	10	22	8.1	
1987-1988	22	35	8.1	
1988-1989	14	35	8.1	
1989-1990	14	35	8.3	
1990-1991	20	41	8	
1991-1992	20	41	8	
1992-1993	19	41	8	
1993-1994	19	41	8	
1994-1995	11	22	15.8	
1995-1996	11	22	15.8	
1996-1997	23	38	8.3	
1997-1998	16	32		
1998-1999	15	36		
1999-2000	21	22	4.8	
2000-2001	21	22	4.8	
2001-2002	22	32		
2002-2003	22	32		
2003-2004	21	15	7.9	
2004-2005	21	15	7.9	
2005-2006	27	11	3.4	
2006-2007	17	33		
2007-2008	17	33		
2008-2009	22	23	4.7	
2009-2010	12	12	7	
2010-2011	21	16	7.8	
2011-2012	21	16	7.8	
2012-2013	27	12	3.3	
2013-2014	27	12	3.3	
2014-2015	23	23	4.6	
2015-2016	24	24	4.6	
2016-2017	24	24	4.6	
2017-2018	40	14	1.1	
2018-2019	39	14	1.1	
2019-2020	19	39	3.3	
2020-2021	25	25	4.4	
2021-2022	25	25	4.4	
2022-2023	24	24	4.4	
2023-2024	13	13	7.1	
2024-2025	13	13	7.1	
2025-2026	13	13	7.1	
2026-2027	20	40	8.2	
2027-2028	20	40	8.2	
2028-2029	15	3.3		
2029-2030	15	3.3		
2030-2031	24	14	7	
2031-2032	24	14	7	
2032-2033	27	12	3.2	
2033-2034	21	16	8.2	
2034-2035	21	16	8.2	
2035-2036	22	42	8	
2036-2037	23	29	4.1	
2037-2038	23	29	4.1	
2038-2039	23	29	4.1	
2260-2261	23	29	4.1	
2261-2262</				


[illegible][illegible]

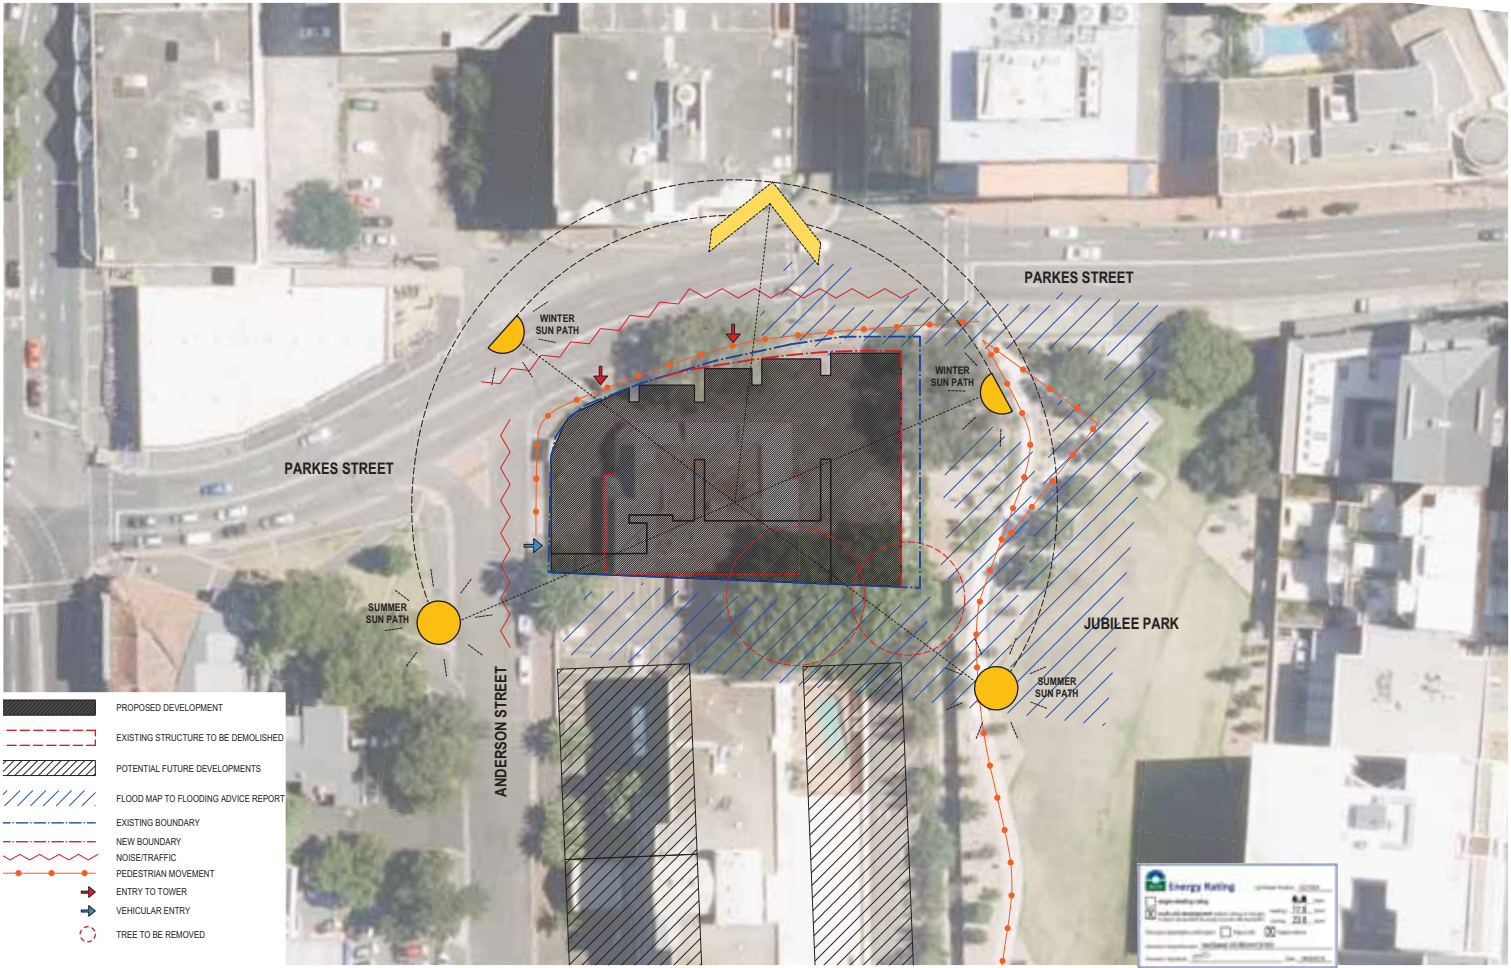


Aleksandar design group Aleksandar Design Group 41 Albion Avenue, Paddington NSW 2021 aleksandar@designgroup.com.au consultants and architects alexsandar design group registration no. 7142 © copyright alexsandar design group pty ltd	Client dyladam	Address 5-7 Parkes Street, Parramatta, NSW	Revision A DEVELOPMENT APPLICATION	Title Site Analysis / Demolition Plan	Scale @ A1: 1:300 Drawn By: PM Checked By: AJ Project No. 15060 Drawing No. DA 01 A
---	-------------------	--	---------------------------------------	---	---

This document is prepared for the information of the client by Aleksandar Design Group Pty Ltd. No other party may rely on it and Aleksandar Design Group Pty Ltd does not accept responsibility to any other party. Material shown is for information only and subject to the survey, detailed design, engineering design, scale compliance, engineering, consultant report and council approval.

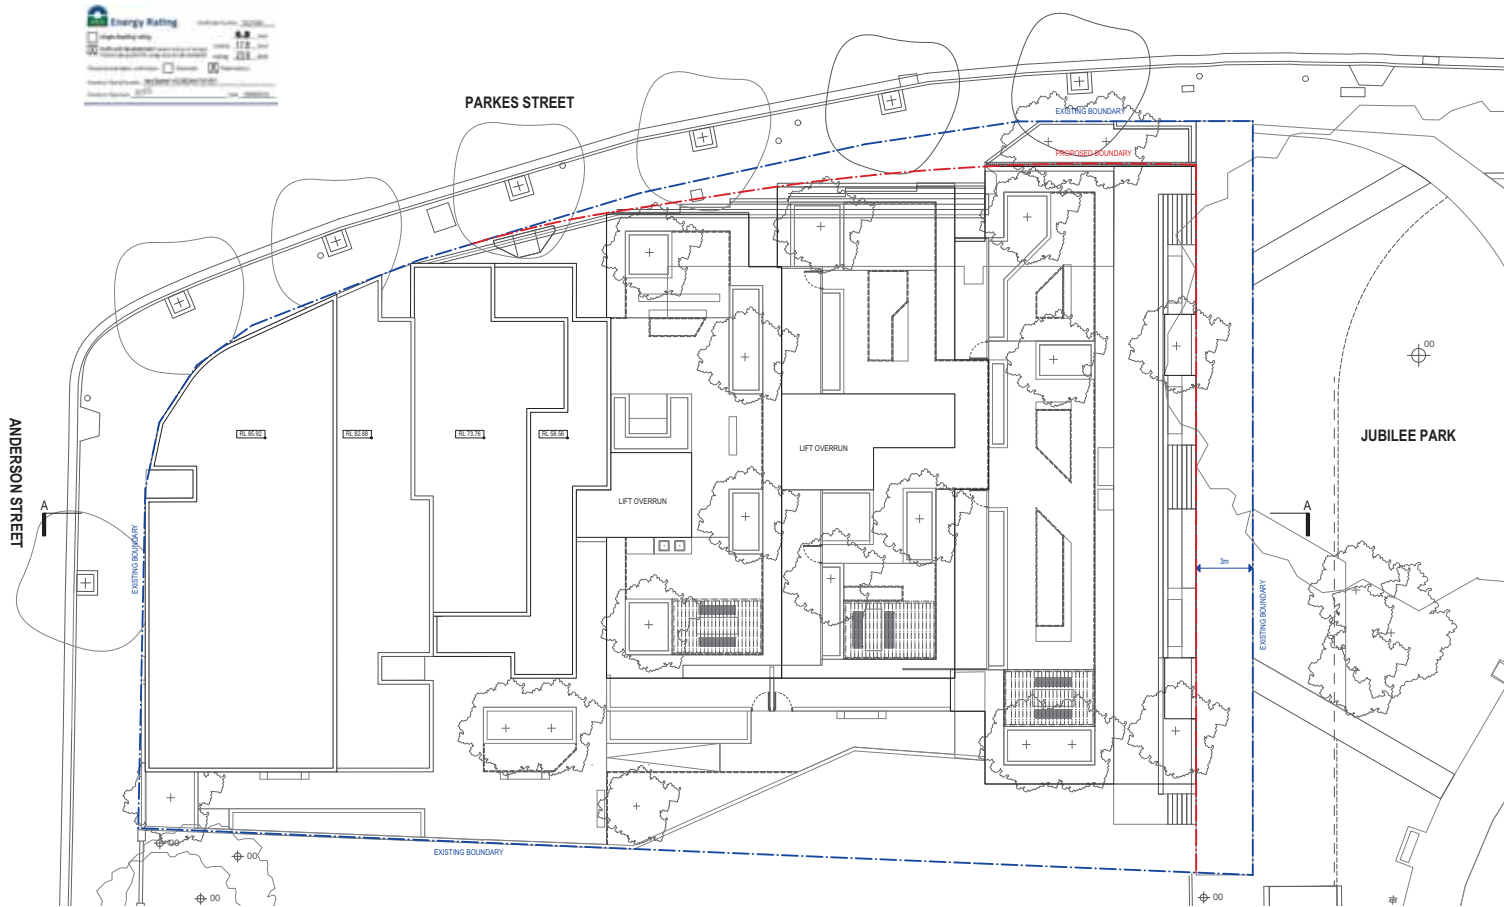

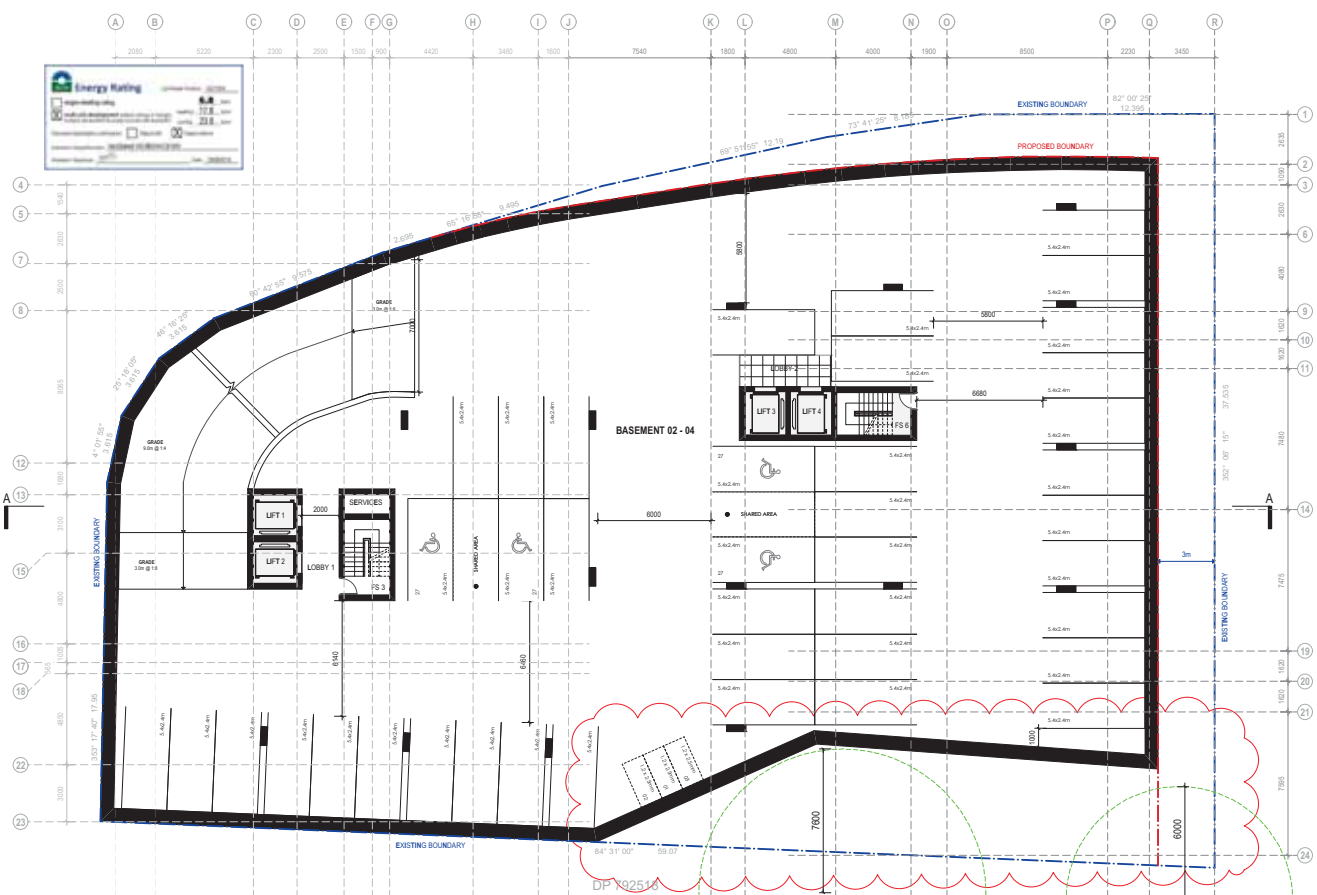

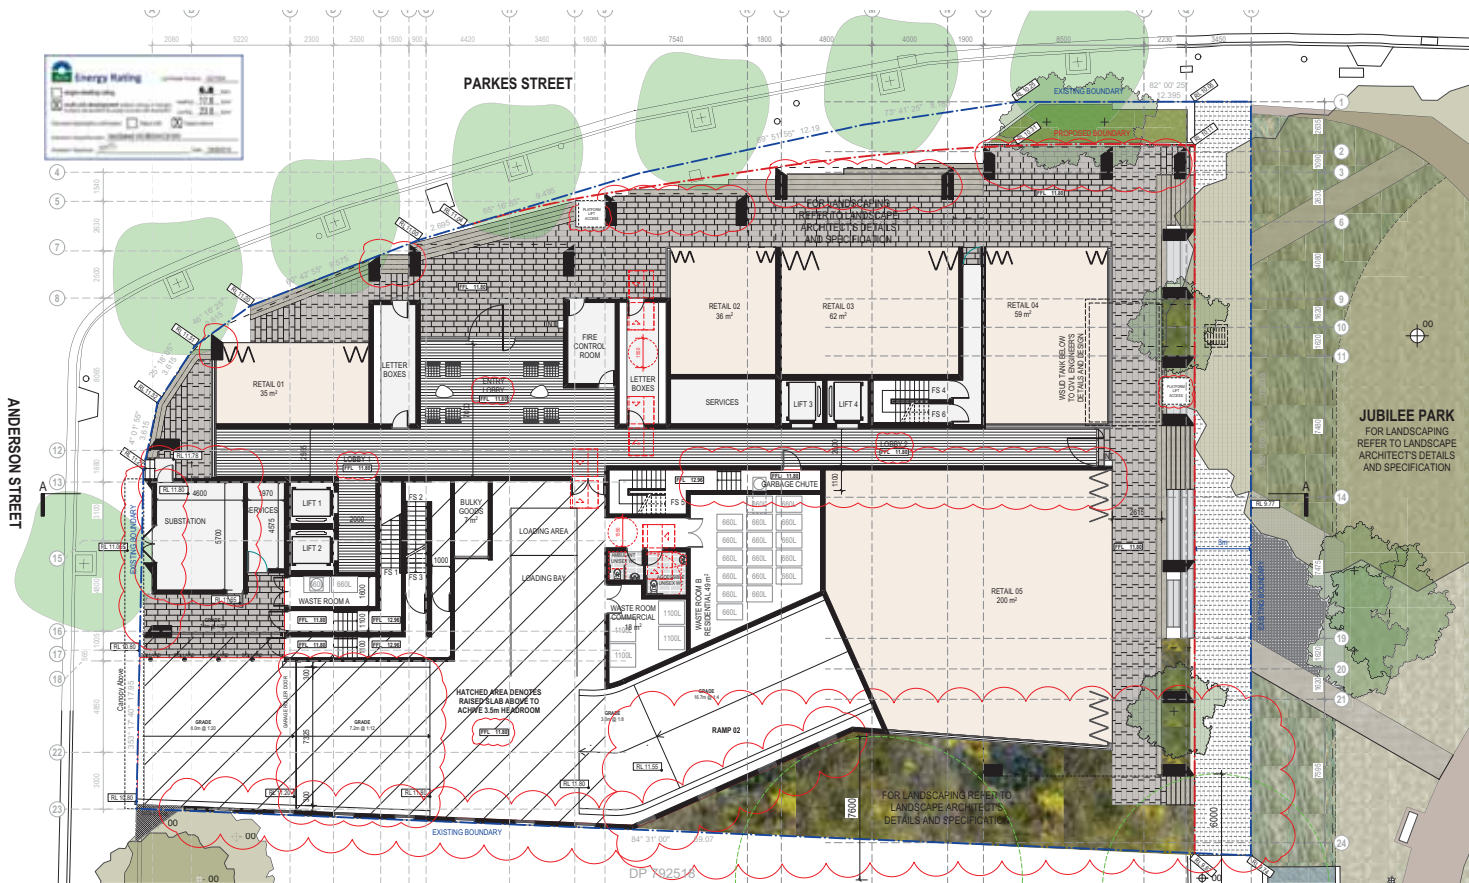

aleksandar design group Aleksandar Design Group 41 Albion Avenue, Paddington NSW 2021 aleksandar.designgroup.com.au consultants and architects undertaking professional registration no. 7142 © copyright aleksandar design group Pty Ltd	Architect	Client	Address	Revision	Title	Project No.
		dyladam	5-7 Parkes Street, Parramatta, NSW	H DA AMENDMENTS 03 24/2/17 G DA AMENDMENTS 02 22/2/17 F DA AMENDMENTS 02 13/2/17 E DA AMENDMENTS 01 14/12/16 D TPE AMENDMENTS 31/12/16 C TPE AMENDMENTS 31/12/16	Ground Floor Plan	15060
						Scale 1:100
						Drawing No.
						Revision
						DA 05 H



Aleksandar Design Group Aleksandar Design Group 41 Albion Avenue, Paddington NSW 2021 aleksandar.designgroup.com.au commercial and domestic architectural practice registration no. 7142 copyright alexsander design group inc 2021	Architect Aleksandar Design Group 41 Albion Avenue, Paddington NSW 2021 aleksandar.designgroup.com.au commercial and domestic architectural practice registration no. 7142 copyright alexsander design group inc 2021	Client dylam	Address 5-7 Parkes Street, Paramatta, NSW	Revision E DA AMENDMENTS 01 14/12/14 D DA AMENDMENTS 02 15/12/14 C DA AMENDMENTS 03 20/12/14 B DA AMENDMENTS 04 22/11/14 A DEVELOPMENT APPLICATION 1/12/14	Title Level 01 Plan	Project No. 15060 Drawing No. DA 06 E Scale @ A1: 1:100 Drawn By: PM Checked By: AJ
--	---	-----------------	---	---	------------------------	---



Architect aleksandar design group Aleksandar Design Group 41 Albion Avenue, Paddington NSW 2021 aleksandardesigngroup.com.au	Client dylam	Address 5-7 Parkes Street, Parramatta, NSW	Revision C DA AMENDMENTS 01 B SPE AMENDMENTS A DEVELOPMENT APPLICATION	Title Level 02 - Level 05 Plan	Project No. 15060 Revision DA 07 C Scale 1:100 Drawn By PM Checked By AJ
---	-----------------------------------	---	---	---	--

This design is prepared for the use of the client by Aleksandar Design Group Pty Ltd. No other person may use or rely on this design without the written consent of Aleksandar Design Group Pty Ltd. The client acknowledges that the design is provided for the client's use only and is not to be used for any other purpose. The client agrees to indemnify and hold Aleksandar Design Group Pty Ltd harmless from and against all claims, damages, losses and expenses, including legal costs, in respect of any use of this design for any purpose other than that for which it was prepared.





- 1 BEDROOM UNIT
- 2 BEDROOM UNIT
- 3 BEDROOM UNIT
- COMMERCIAL/RETAIL

aleksandar design group	Architect Aleksandar Design Group 41 Albion Avenue, Paddington NSW 2021 aleksandar@designgroup.com.au commercial and residential architectural practice registration no. 7142 © copyright alexsandar design group 2021	Client dylam	Address 5-7 Parkes Street, Parramatta, NSW	Revision B DA AMENDMENTS 01 A DEVELOPMENT APPLICATION PS FOR INFORMATION	Title Level 07 Plan	Project No. 15060 Revision DA 09 B Scale A1: 1:100 Drawn By PM Checked By AJ
-----------------------------------	--	------------------------	---	--	-------------------------------	--

This design is prepared for the information of the client by Aleksandar Design Group Pty Ltd. No other firm or individual may rely on or use this design without the written consent of Aleksandar Design Group Pty Ltd. The client acknowledges that the design is for information only and is not a contract. The design is not to be used for any other purpose without the written consent of Aleksandar Design Group Pty Ltd.






Architect aleksandar design group Aleksandar Design Group 41 Albion Avenue, Paddington NSW 2021 aleksandardesigngroup.com.au copyright alexsandar design group Pty Ltd	Client dyladam	Address 5-7 Parkes Street, Parramatta, NSW	Revision B DA AMENDMENTS 01 A DEVELOPMENT APPLICATION P FOR INFORMATION 14/12/14 1/7/14 27/1/14	Title Level 09 - Level 10 Plan	Project No. 15060 Revision DA 11 B Scale: @ A1: 1:100 Drawing No. Checked By: PM, AJ
--	--------------------------	---	--	--	--

The designs presented for the information of the client by Aleksandar Design Group Pty Ltd. No one other than the client may rely on it and Aleksandar Design Group Pty Ltd does not accept responsibility to any other user. Information shown on plan are approximate only and subject to the survey, standard design. Approval design is not a guarantee, rendering, consultation report and council approval.




Architect aleksandar design group Aleksandar Design Group 41 Albion Avenue, Paddington NSW 2021 aleksandardesigngroup.com.au consultants and architects registered under the Professional Regulation Act 2003 (NSW)	Client dylam	Address 5-7 Parkes Street, Parramatta, NSW	Revision B DA AMENDMENTS 01 A DEVELOPMENT APPLICATION P FOR INFORMATION	Title Level 11	Project No. 15060 Drawing No. DA 12 B Scale Scale @ A1: 1:100 Drawn By PM Checked By AJ
---	------------------------	---	---	--------------------------	---

This document is prepared for the information of the client by Aleksandar Design Group Pty Ltd. No one other than the client may rely on it and Aleksandar Design Group Pty Ltd does not accept responsibility to any other user. Information of plan and site is approximate only and subject to the survey, detailed design, Architect's design, scale, construction, and building, and other relevant reports and council approvals.

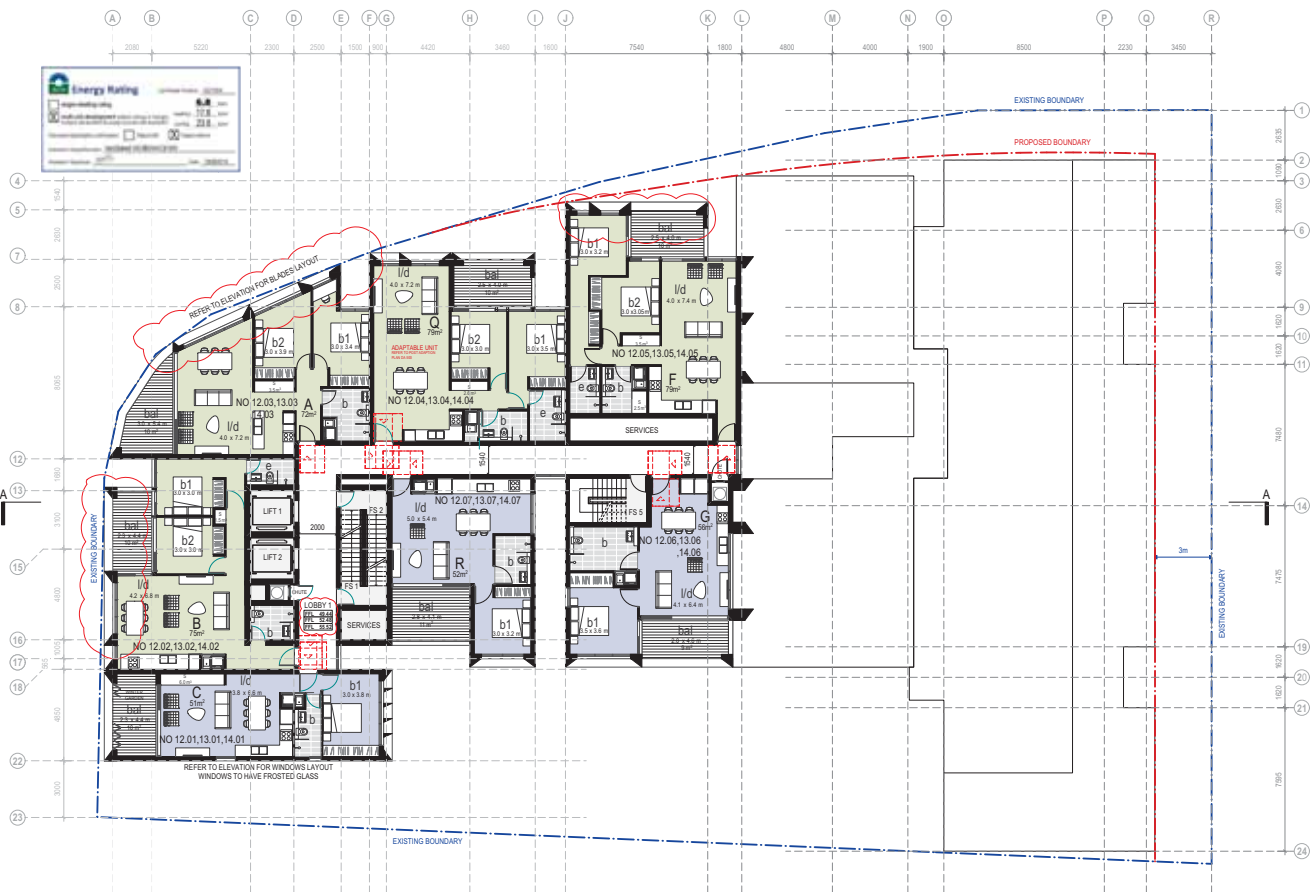


aleksandar design group	Architect Aleksandar Design Group 41 Albion Avenue, Paddington NSW 2021 aleksandar@designgroup.com.au consultants and architects (aleksandar design group) no. 7142 © copyright aleksandar design group 2021	Client dylam	Address 5-7 Parkes Street, Parramatta, NSW	Revision B DA AMENDMENTS 01 A DEVELOPMENT APPLICATION P FOR INFORMATION	Title Level 12 - Level 14 Plan	Project No. 15060 Revision DA 13 B Scale: @ A1: 1:100 Drawn By: PM Checked By: AJ
-----------------------------------	--	------------------------	---	---	--	---

The designs presented for the information of the client by Aleksandar Design Group Pty Ltd. No work other than the client may rely on it and Aleksandar Design Group Pty Ltd does not accept responsibility to any other user. Information shown is approximate only and subject to the survey, detailed design, Architect's design, scale compliance, construction, construction report and council approval.

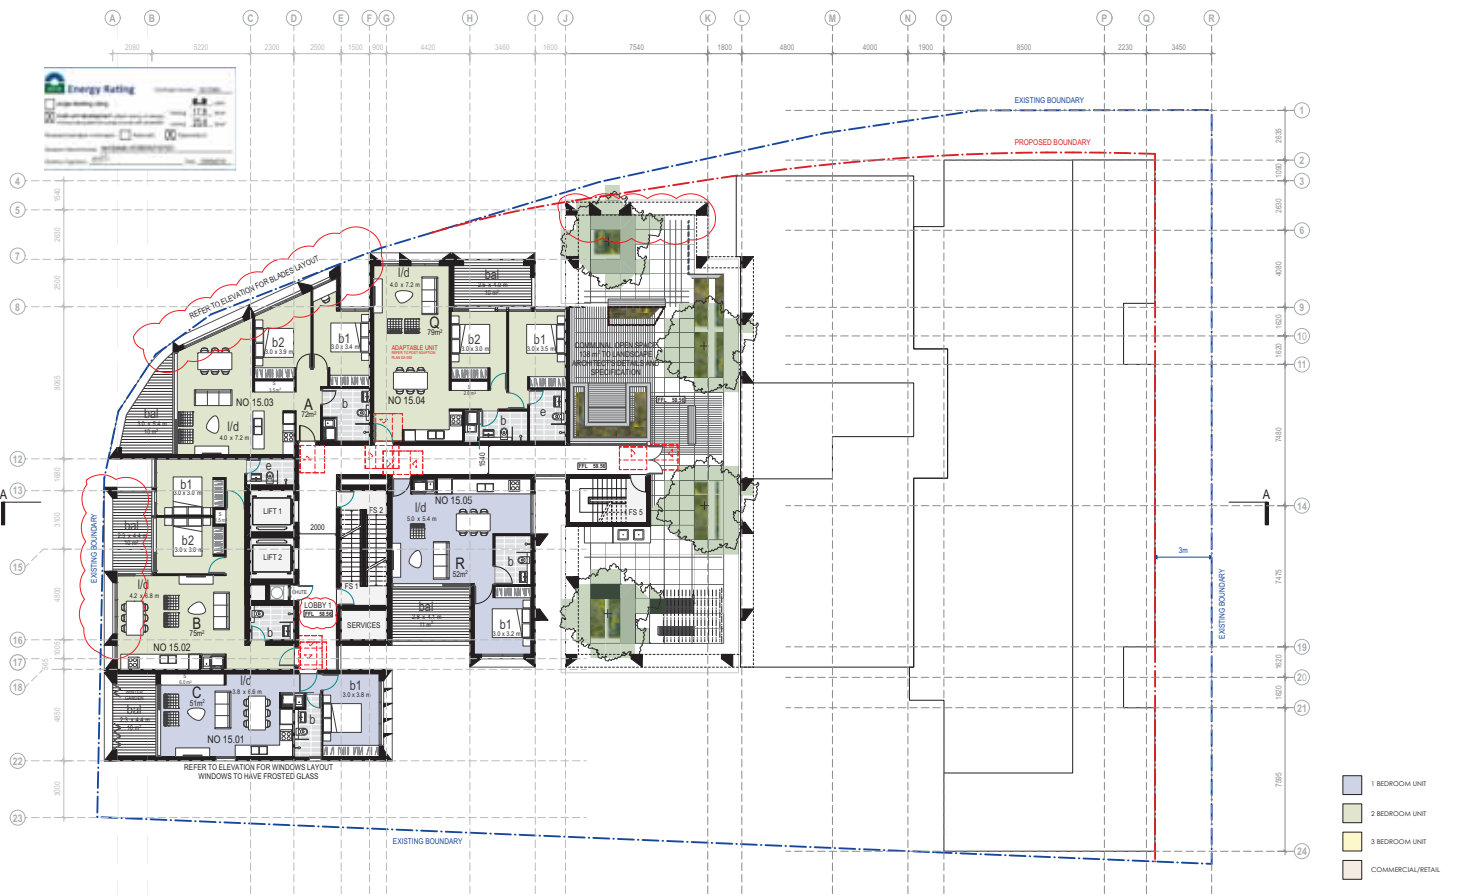

aleksandar design group	Architect Aleksandar Design Group 41 Albion Avenue, Paddington NSW 2021 aleksandar@designgroup.com.au company and architect registration no. 7142 © copyright alexsandar design group Pty Ltd	Client dyladam	Address 5-7 Parkes Street, Parramatta, NSW	Revision B A P DA AMENDMENTS 01 DEVELOPMENT APPLICATION FOR INFORMATION 14/12/14 1/7/14 27/1/14	Title Level 15	Scale @ A1: 1:100 Drawn By: PM Checked By: AJ Project No: 15060 Drawing No: DA 14 B
-----------------------------------	---	--------------------------	---	---	--------------------------	---


The designs presented for the information of the client by Aleksandar Design Group Pty Ltd. No one other than the client may rely on it and Aleksandar Design Group Pty Ltd does not accept responsibility to any other user. Material shown is for information only and subject to the survey, detailed design, Architect's design, scale compliance, construction, construction, construction report and council approval.

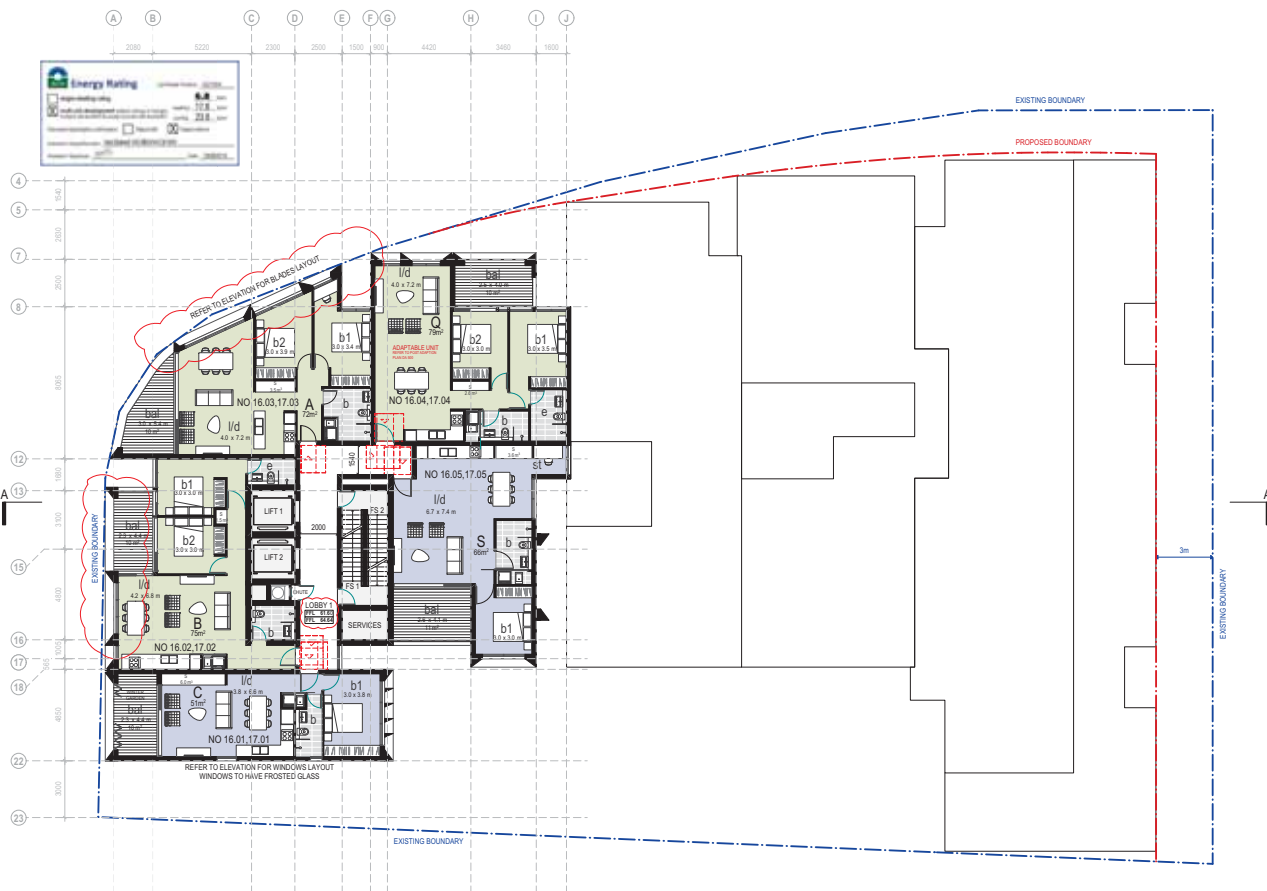

- 1 BEDROOM UNIT
- 2 BEDROOM UNIT
- 3 BEDROOM UNIT
- COMMERCIAL/RETAIL

aleksandar design group	Architect Aleksandar Design Group 41 Albion Avenue, Paddington NSW 2021 aleksandar@designgroup.com.au copyright © aleksandar design group Pty Ltd	Client dylam	Address 5-7 Parkes Street, Parramatta, NSW	Revision B A PA DA AMENDMENTS 01 DEVELOPMENT APPLICATION FOR INFORMATION	Title Level 16 - Level 17 Plan	Scale @ A1: 1:100 Drawn By: PM Checked By: AJ Project No: 15060 Drawing No: DA 15 B
-----------------------------------	---	------------------------	---	---	--	--

This document is prepared for the information of the client by Aleksandar Design Group Pty Ltd. No one other than the client may rely on it and Aleksandar Design Group Pty Ltd does not accept responsibility to any other user. Material shown is approximate only and subject to the survey, detailed design, development, construction, and other relevant reports and council approvals.

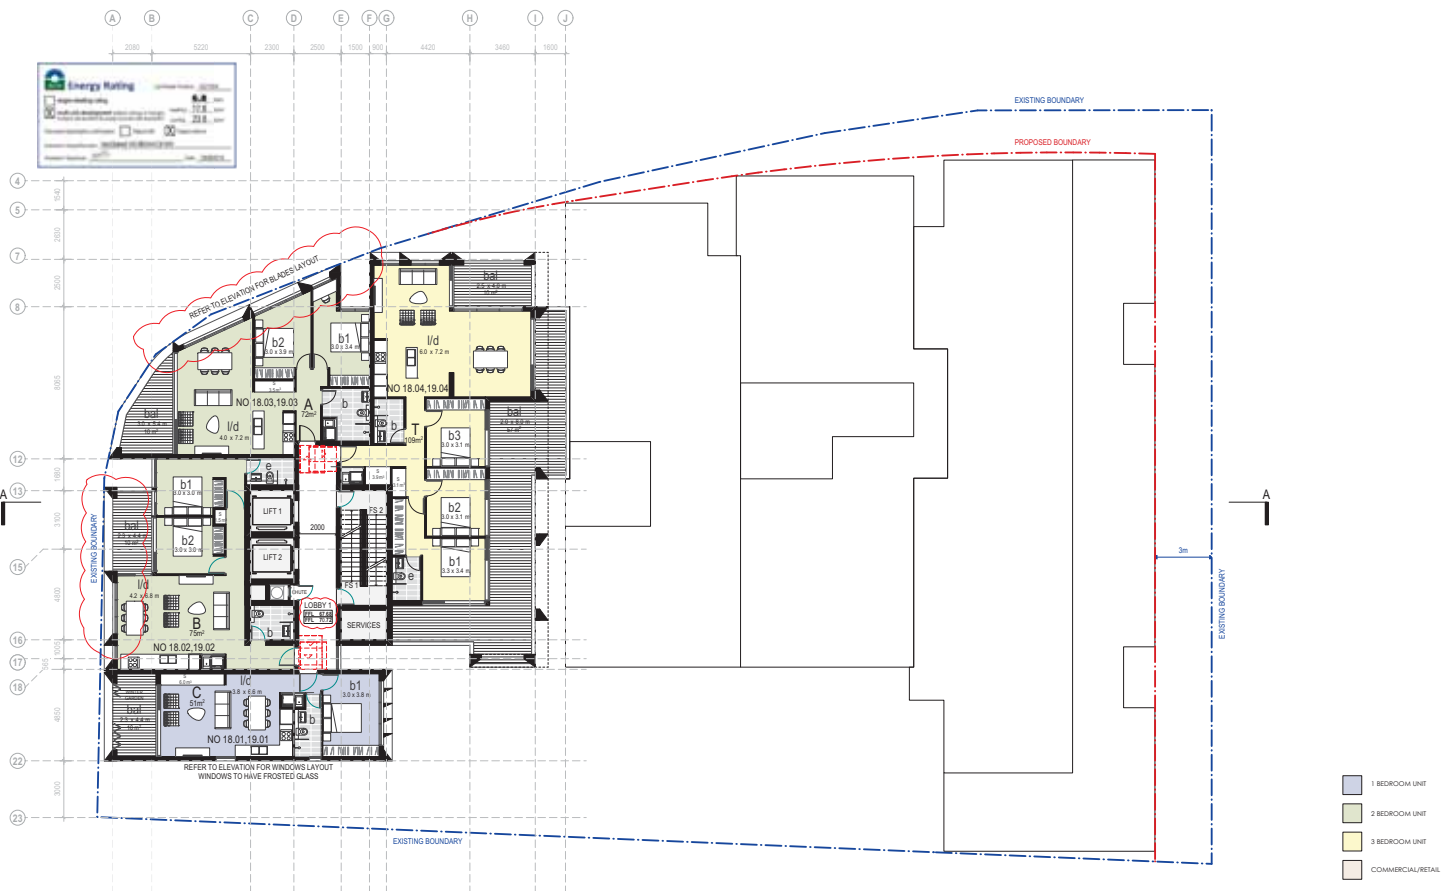


aleksandar design group	Architect Aleksandar Design Group 41 Albion Avenue, Paddington NSW 2021 aleksandar@designgroup.com.au company and architect registration no. 7142 © copyright aleksandar design group inc.	Client dylam	Address 5-7 Parkes Street, Parramatta, NSW	Revision B A PA DA AMENDMENTS 01 DEVELOPMENT APPLICATION FOR INFORMATION 14/12/14 1/7/14 27/1/14	Title Level 18 - Level 19 Plan	Scale @ A1: 1:100 Drawn By PM Checked By AJ Project No. 15060 Drawing No. DA 16 B Revision
-----------------------------------	--	------------------------	---	--	--	---

This document is prepared for the information of the client by Aleksandar Design Group Pty Ltd. No one other than the client may rely on it and Aleksandar Design Group Pty Ltd does not accept responsibility to any other user. Material shown is for information only and subject to the survey, detailed design, development application, construction, and other relevant reports and documents.






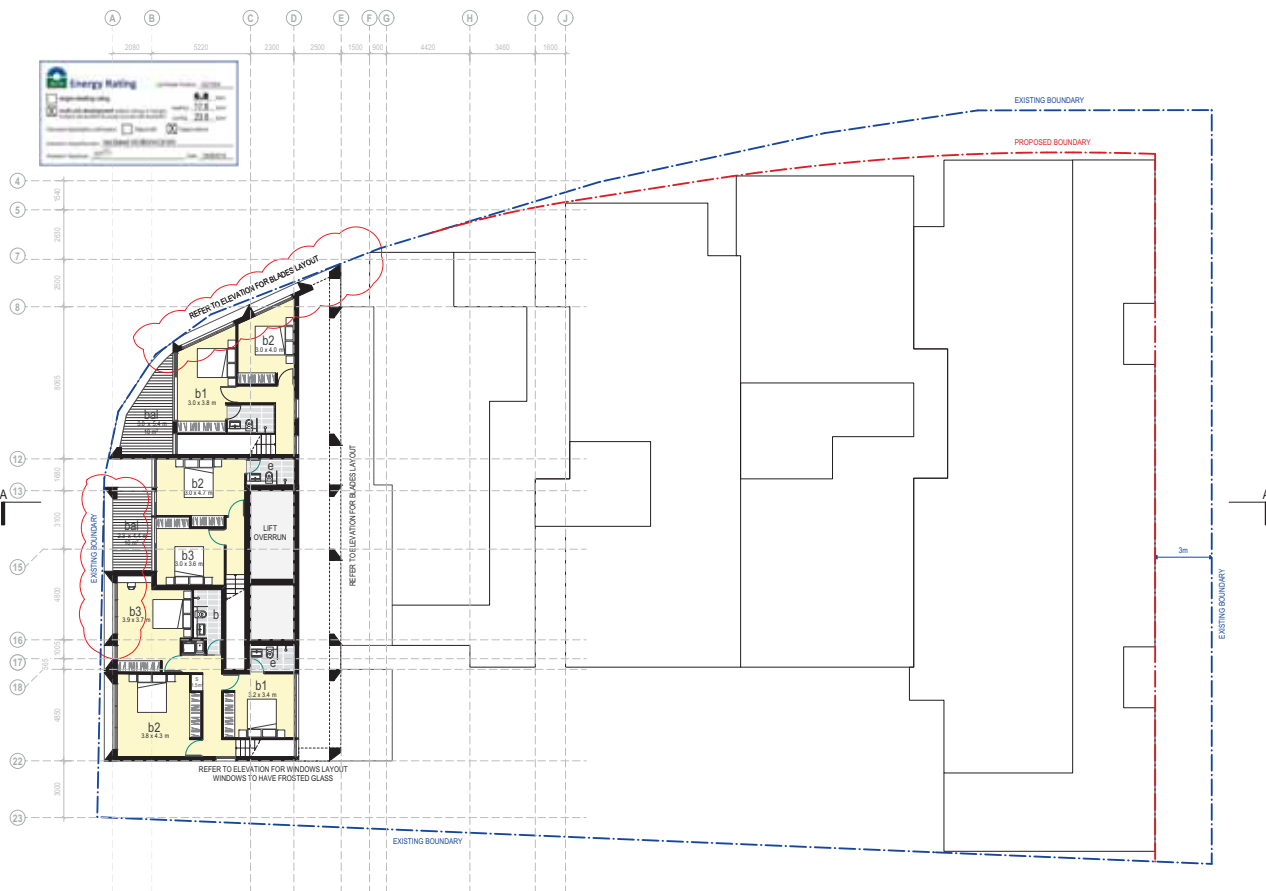


- 1 BEDROOM UNIT
- 2 BEDROOM UNIT
- 3 BEDROOM UNIT
- COMMERCIAL/RETAIL

Architect Aleksandar Design Group 41 Albion Avenue, Paddington NSW 2021 aleksandar.designgroup.com.au company and contact details subject to change without notice	Client dylam	Address 5-7 Parkes Street, Parramatta, NSW	Revision B DA AMENDMENTS 01 A DEVELOPMENT APPLICATION P FOR INFORMATION 14/12/14 1/7/14 27/1/14	Title Level 23	Project No. 15060 Drawing No. DA 19 B Scale Scale @ A1: 1:100 Drawn By PM Checked By AJ
---	------------------------	---	--	--------------------------	---

This document is prepared for the information of the client by Aleksandar Design Group Pty Ltd. No one other than the client may rely on it and Aleksandar Design Group Pty Ltd does not accept responsibility to any other user. Material shown is preliminary and subject to the survey, detailed design, development, construction, and other relevant reports and council approvals.

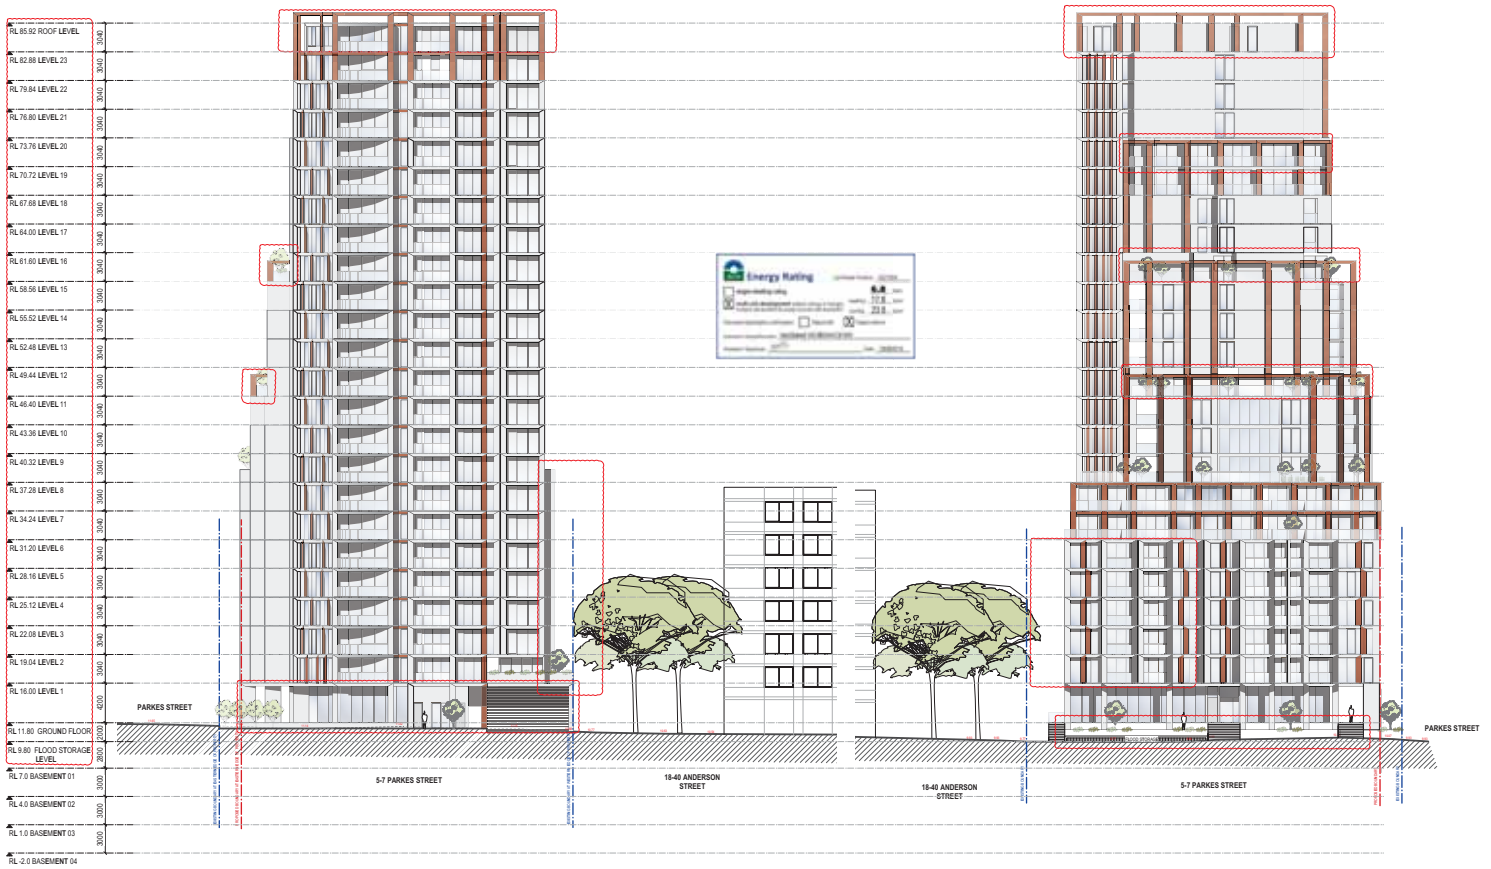


For Development Application Only

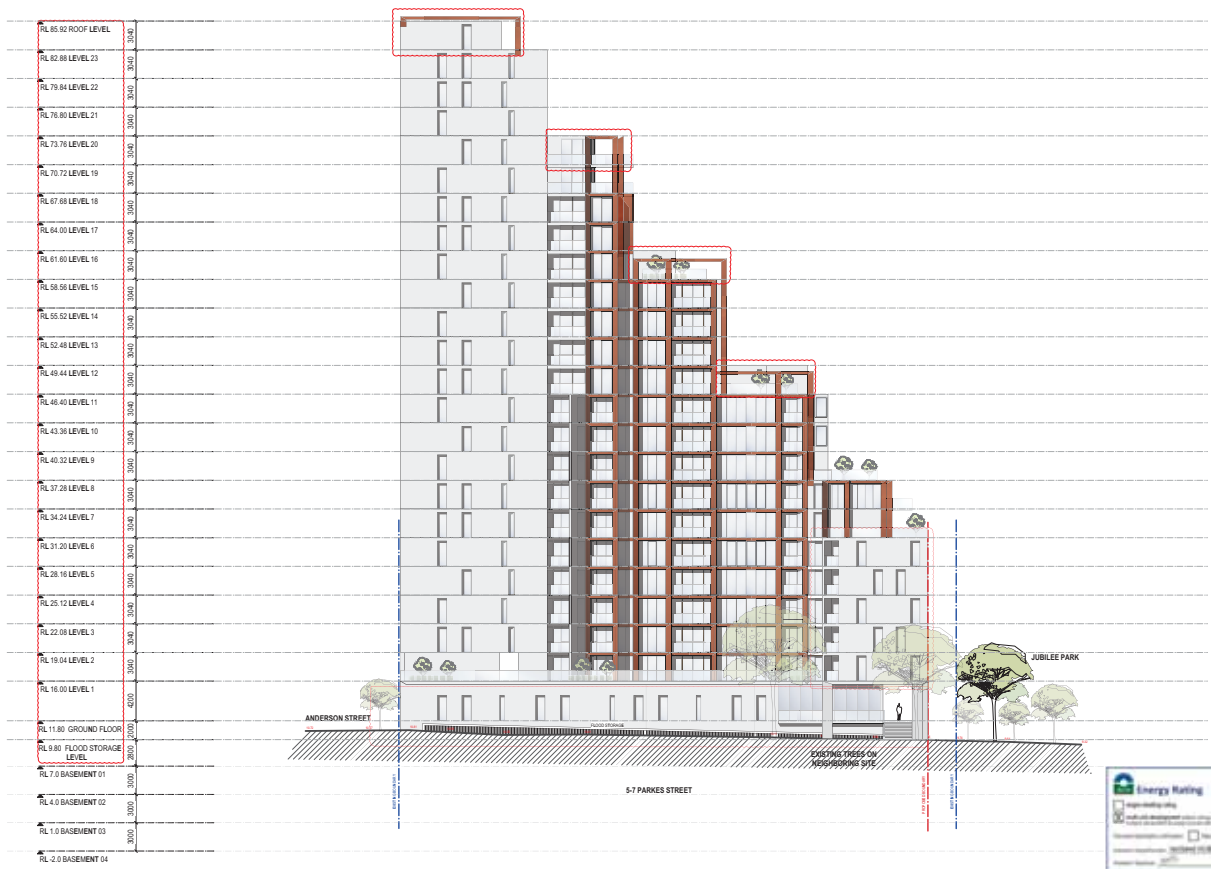

For Development Application Only

Architect	Client	Address	Revision	Title	Project No.
aleksandar design group Aleksandar Design Group 41 Albion Avenue, Paddington NSW 2021 aleksandardesigngroup.com.au consultants and architects aleksandar design group registration no. 7142 © copyright aleksandar design group pty ltd	dylam	5-7 Parkes Street, Paramatta, NSW	C DA AMENDMENTS 02 13/2/17 B DA AMENDMENTS 01 14/12/14 A DEVELOPMENT APPLICATION 1/1/14	Elevation 3 (South)	15060
Scale @ A1: 1:200 Drawn By: RM Checked By: AJ					Drawing No. DA 203 C Revision

This drawing is prepared for the information of the client by Aleksandar Design Group Pty Ltd. No one other than the client may rely on it and Aleksandar Design Group Pty Ltd does not accept responsibility to any other user. Information shown is approximate only and subject to the survey, detailed design, engineering, construction, construction management, construction management, construction management and construction management.

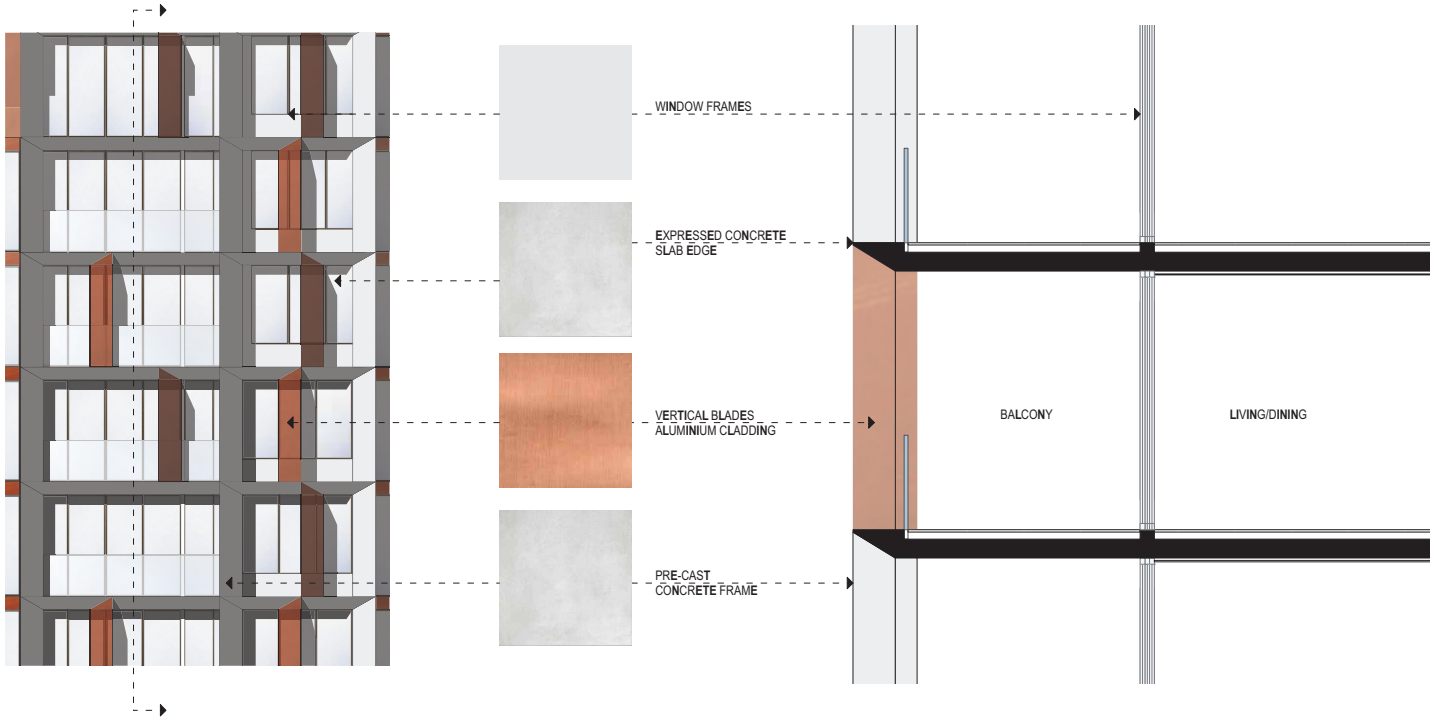


FINISHES

POWDERCOATED ALUMINIUM FINISH TO WINDOWS, SPANDREL DOOR FRAMES - DULUX 'MATT CHAMPAGNE KINETIC' OR SIMILAR
EXTERNAL FINISH IN CEMENT RENDER PAINTED TO VERTICAL BLADES AND EXPRESSED SLAB EDGES - DULUX 'MILTON MOON' OR SIMILAR
EXTERNAL FINISH TO VERTICAL BLADES AND HORIZONTAL FRAMES IN COMPOSITE ALUMINUM PANEL - ALUCOBOND 'INDIANA COPPER'
GLASS BALUSTRADE - CLEAR GLASS
METAL SCREEN DOOR FOR GARAGE - GREY / SILVER FINISH




For Development Application Only


Architect	Client	Address	Revision	Title	Scale	Project No.
Aleksandar Design Group 41 Albion Avenue, Paddington NSW 2021 aleksandar.designgroup.com.au consultants and architects registered in NSW 1142 © copyright alexsandar design group Pty Ltd	dyladam	5-7 Parkes Street, Parramatta, NSW	A P1	DEVELOPMENT APPLICATION FOR INFORMATION	1/1714 28/1/18	15060
Facade Detail					Scale @ A1: 1:20 Drawn By: PM Checked By: AJ	Revision DA 204 A

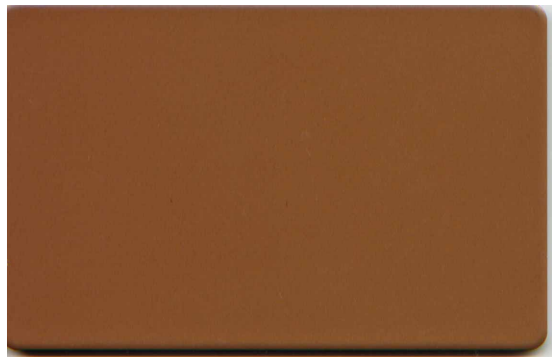

1 VERTICAL BLADES / HORIZONTAL FRAMES - COMPOSITE ALUMINUM PANEL - ALUCOBOND 'INDIANA COPPER'

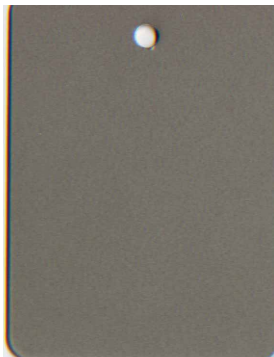

2 POWDERCOATED ALUMINIUM FINISH TO WINDOWS,
SPANDREL DOOR FRAMES - DULUX 'MATT CHAMPAGNE KINETIC' OR SIMILAR

 

3 EXTERNAL FINISH IN CEMENT RENDER PAINTED
DULUX 'MILTON MOON' OR SIMILAR

aleksandar design group	Architect Aleksandar Design Group 41 Albion Avenue, Padstow NSW 2021 aleksandar.designgroup.com.au 02 9550 1234 02 9550 1234	Client dylam	Address 5-7 Parkes Street, Parramatta, NSW	Revision A DEVELOPMENT APPLICATION 1/2/14	Title External Finishes	Project No. 15060 Scale @ A1: Drawn By: PA Checked By: AJ Drawing No. DA 205 A
-----------------------------------	---	------------------------	---	---	-----------------------------------	---



aleksandar design group	Architect	Client	Address	Revision	Site	Project No.	
	Aleksandar Design Group 41 Albion Avenue, Padalington NSW 2021	dyladam	5-7 Parkes Street, Parramatta, NSW		Park View	15060	Revision
	aleksandar design group aleksandar@aleksandardesigngroup.com.au 02 9550 1234 aleksandaraleksandar.com.au			A DEVELOPMENT APPLICATION	1/2/24	Scale @ A1: Drawing No. Checked By	nb PJA AJ

This drawing is the property of Aleksandar Design Group Pty Ltd. It is to be used for the purpose of the development application only and is not to be used for any other purpose without the written consent of Aleksandar Design Group Pty Ltd. The drawing is not to be used for any other purpose without the written consent of Aleksandar Design Group Pty Ltd.



aleksandar design group	Architect	Client	Address	Revision	Site	Project No.	
	Aleksandar Design Group 41 Albion Avenue, Paddington NSW 2021 aleksandar.designgroup.com.au aleksandar@aleksandar.designgroup.com.au 0295560606	dyldam	5-7 Parkes Street, Parramatta, NSW		Street View	15060	
	Scale @ A1:	1:50	Drawing No.	Revision			
	Drawn by	PA	Checked by	AJ	DA 207 A		
				A	DEVELOPMENT APPLICATION	1/2/14	


Building proposed in accordance with the City of Parramatta Local Government Development Control Plan 2012 and the City of Parramatta Local Government Development Control Plan 2012. The building is proposed to be constructed in accordance with the City of Parramatta Local Government Development Control Plan 2012.




21st June - 9:00 am



21st June - 12:00 pm

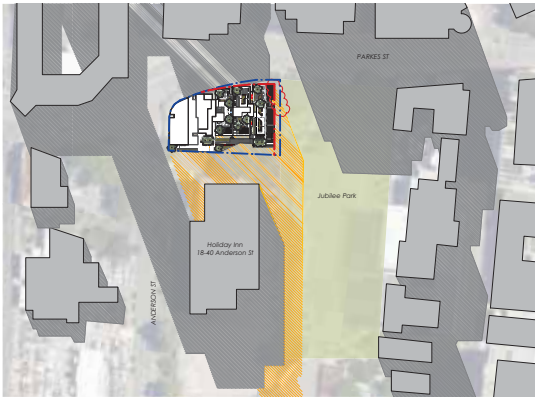

21st June - 2:00 pm

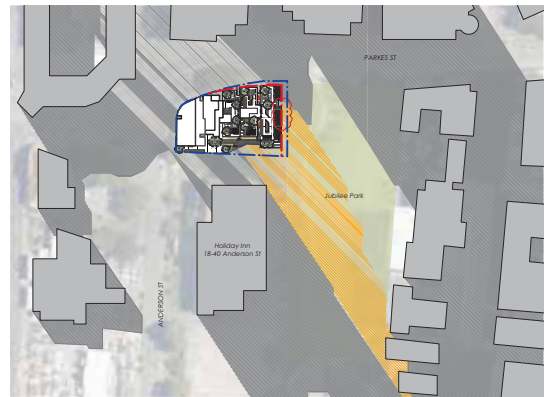


21st June - 3:00 pm

 PROPOSED SHADOW
 NEIGHBOURING SHADOW
 JUBILEE PARK


PRELIMINARY

aleksandar
design group


Architect	Client	Address	Revision	Site	Scale @ A1:	Drawn By	Checked By	Project No.	Drawing No.	Revision
	dylam	5-7 Parkes Street, Parramatta, NSW	B DEVELOPMENT APPLICATION A DEVELOPMENT APPLICATION P1 FOR INFORMATION	Shadow Diagram	 2/3/17 1/7/16 2/1/16	nrb	AJ	15060	DA 400 B	

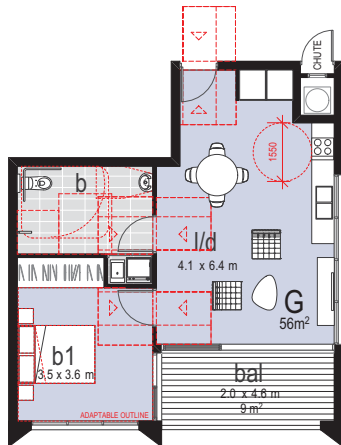

UNITS: 1.13, 6.12
2.13, 7.11
3.13, 8.09
4.13, 9.09
5.13, 10.09

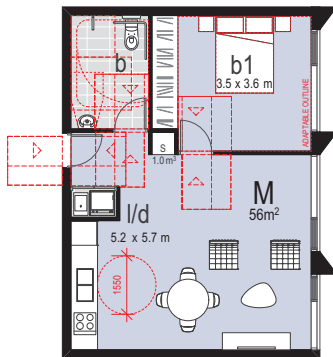

UNIT: 6.09

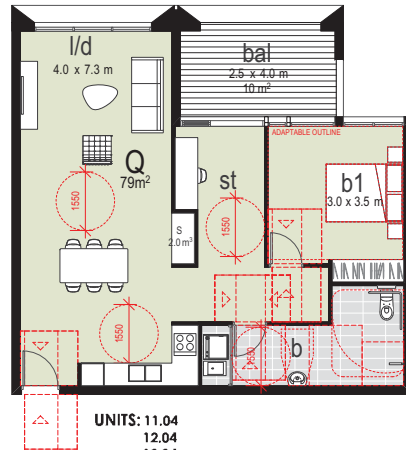

UNITS: 11.04
12.04
13.04
14.04
15.04
16.04
17.04

aleksandar design group	Architect Aleksandar Design Group 41 Albion Avenue, Padalington NSW 2021 aleksandar.designgroup.com.au alex@aleksandar.designgroup.com.au 02 9550 1111	Client dyldam	Address 5-7 Parkes Street, Parramatta, NSW	Revision A DEVELOPMENT APPLICATION 1/7/14 P2 FOR INFORMATION 12/7/15 P3 FOR INFORMATION 24/7/15	Title Post Adaptation Plans	 Scale @ A1: 1:50 Drawn By: PJA Checked By: AJ Project No: 15060 Drawing No: DA 500 A Revision:
-----------------------------------	---	-------------------------	---	---	---------------------------------------	---

Building prepared and constructed by Dyldam, Aleksandar Design Group Pty Ltd. All other 'as-is' and 'as-was' drawings and plans are the property of Aleksandar Design Group Pty Ltd. No part of this document may be reproduced without the prior written permission of Aleksandar Design Group Pty Ltd. All rights reserved.