


DATE	REVISION
11/07/16	PRELIMINARY ISSUE FOR DA
11/07/16	ISSUE FOR DA
10/08/16	ISSUED FOR DA
02/11/16	ISSUED FOR REVISED DA
24/03/17	ISSUED FOR REVISED DA

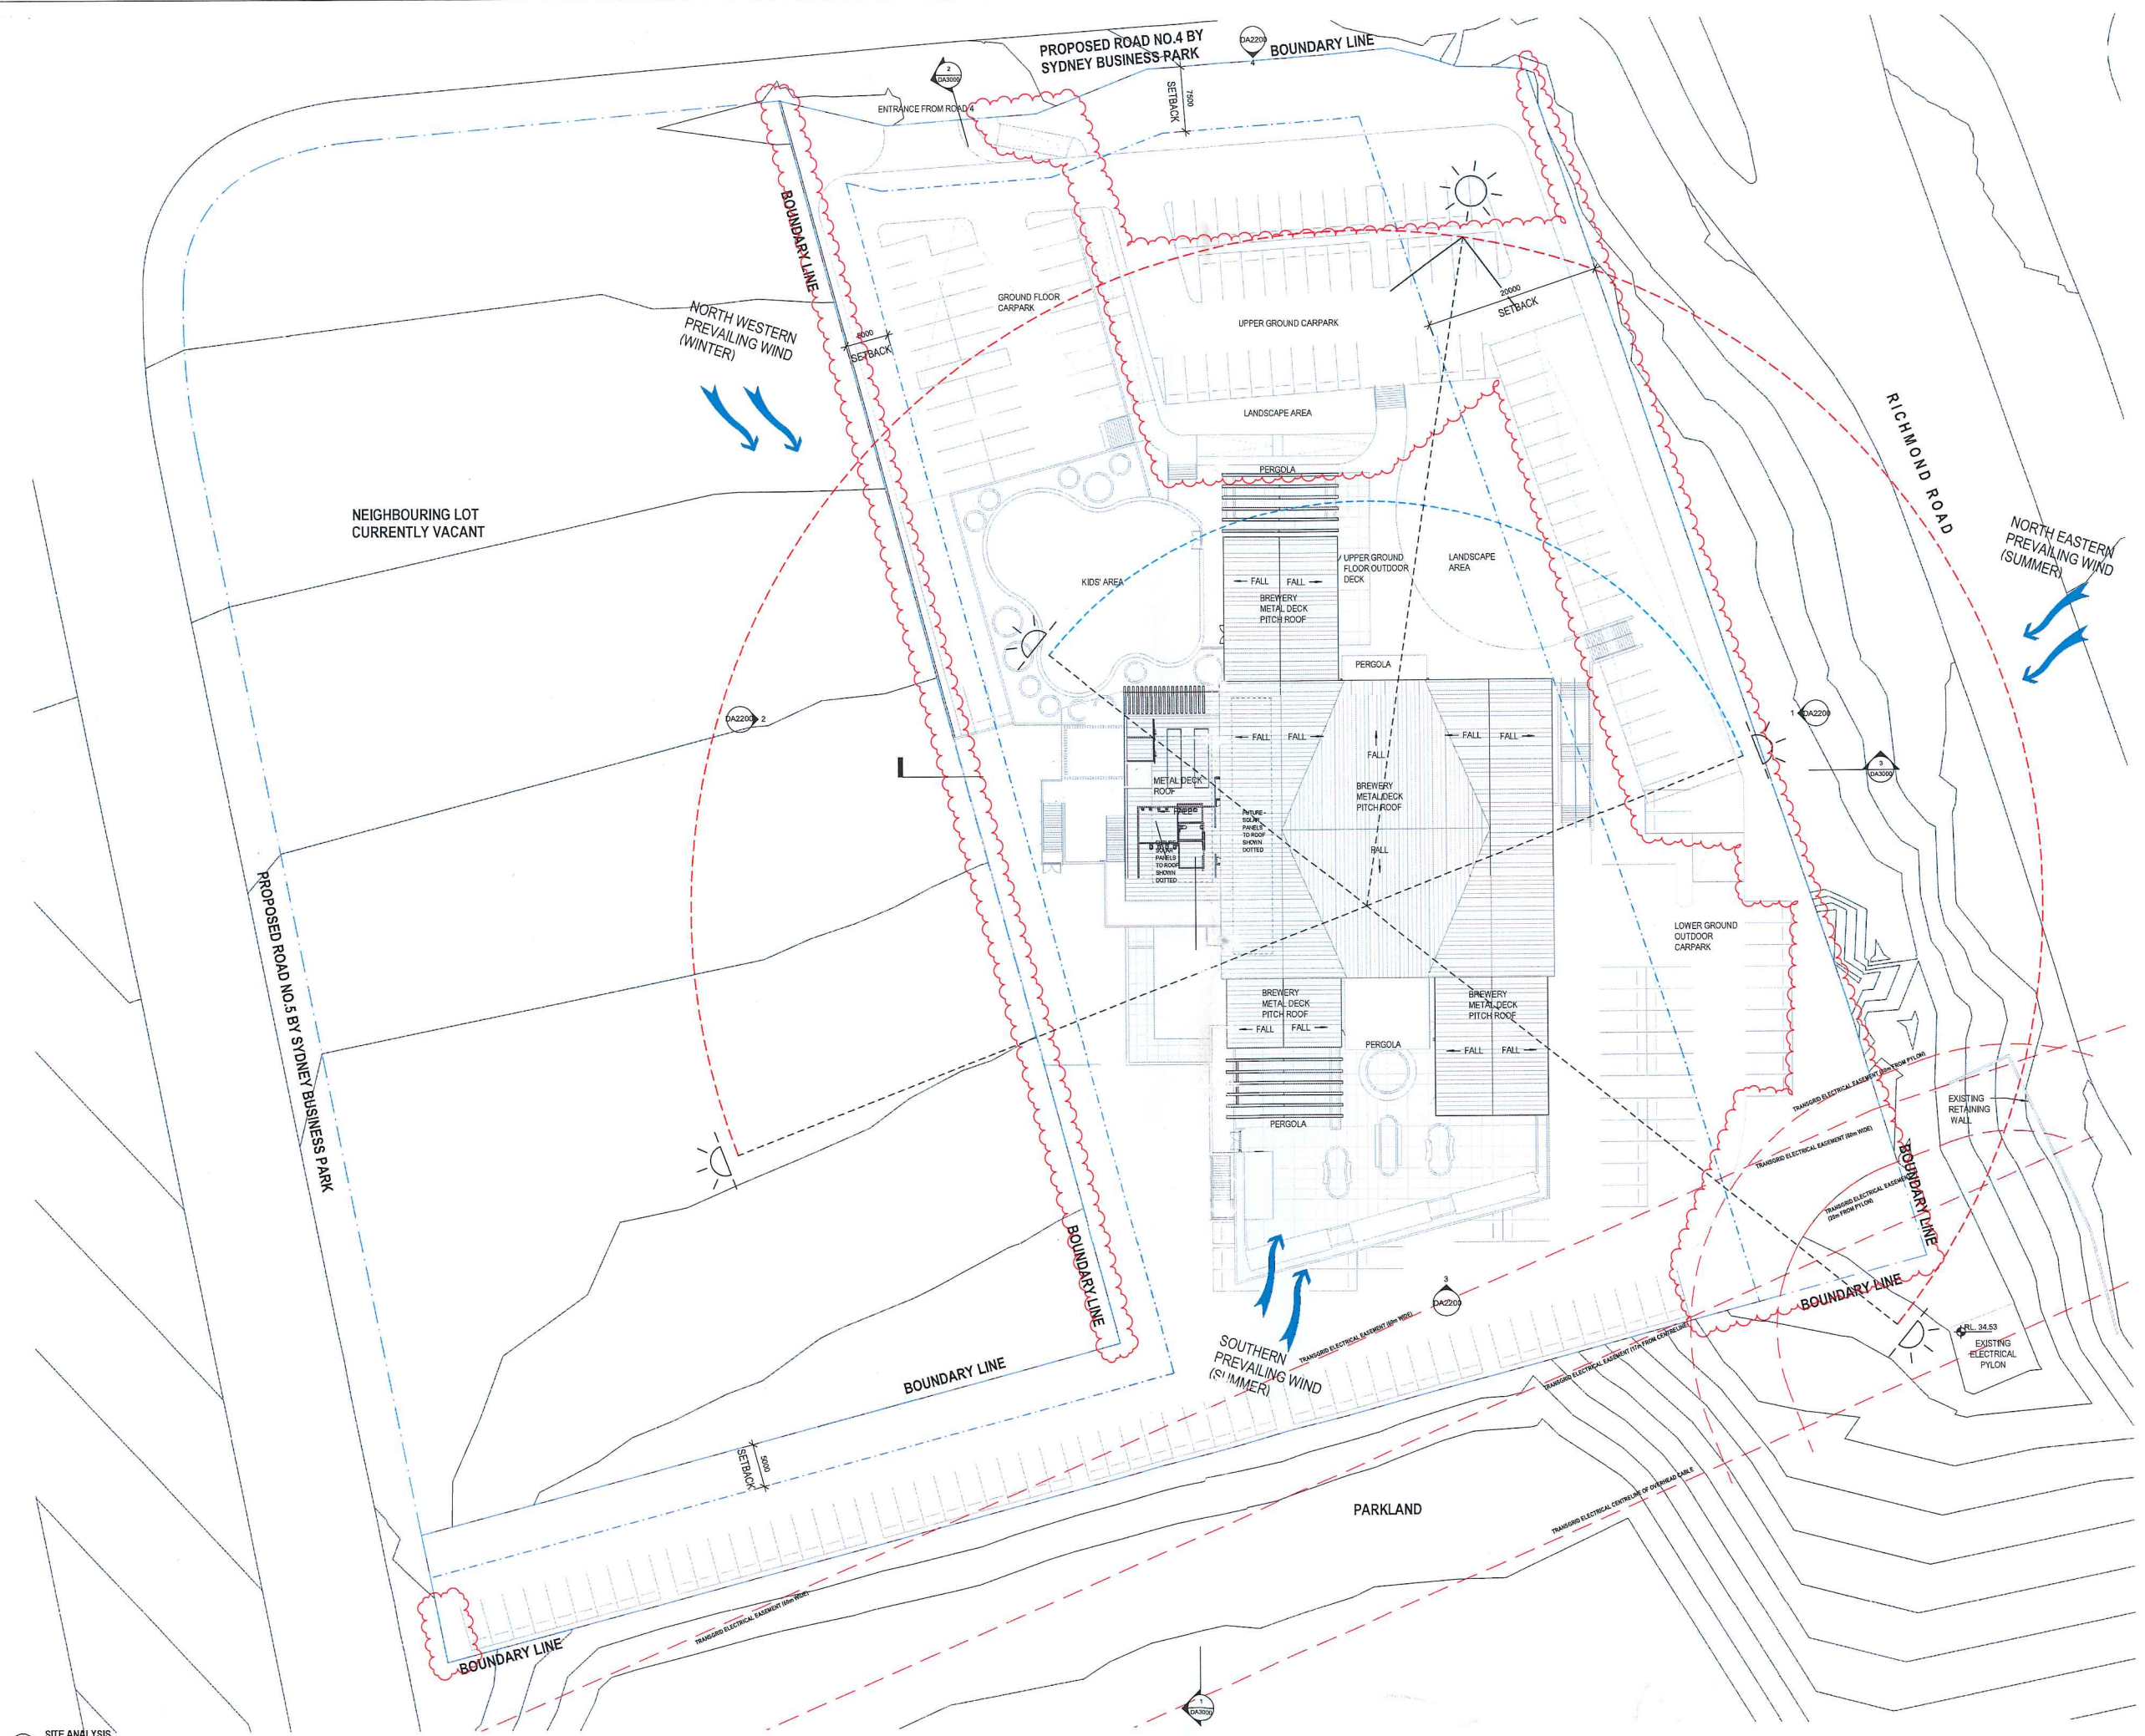

CLIENT:

PROJECT:

ARCHITECT:

ALTIS
architecture
p 612 8864 0000 f 612 9571 7930 lower deck jones bay wharf
suite 123/28-32 pirrama road pyrmont nsw 2009 australia

DRAWING TITLE:

NOTES:	DATE:
Horizontal reference North (Lunar): 1500	05/04/2016
Copyright reserves the property of Altis Architecture Pty Ltd	
Use only if agreed dimensions.	
All dimensions to be referred to the Building Code of Australia and all relevant Australian Standards and New South Wales standards.	
Drawings compliance with the Building Code of Australia and all relevant Australian Standards and New South Wales standards.	
SCALE:	
1:250	
DATE:	
05/04/2016	
PROJECT NO:	
2367.01	
DRAWING NO:	
DA0002	
DATE:	
05/04/2016	

DATE	DESCRIPTION
11/05/2015	ISSUED FOR INFORMATION
26/05/2015	ISSUED FOR INFORMATION
26/05/2015	ISSUED FOR PRE DA
17/05/2015	ISSUED FOR PRE DA
07/05/2015	ISSUED FOR INFORMATION
11/05/2015	ISSUED FOR INFORMATION
04/07/16	ISSUED FOR CO ORDINATION
06/07/16	PRELIMINARY ISSUE FOR DA
11/07/16	PRELIMINARY ISSUE FOR DA
18/07/16	ISSUE FOR DA
28/07/16	ISSUED FOR INFORMATION
01/08/16	ISSUED FOR INFORMATION
02/08/16	ISSUE FOR INFORMATION
20/01/17	PRELIMINARY ISSUE FOR REVISED DA
28/01/17	ISSUED FOR REVISED DA

NOTE: ALL LIGHTING TO UNDERCROFT, LANDSCAPING AND SITE TO MEET LUX LEVELS AS REQUIRED BY RELEVANT AUSTRALIAN STANDARDS AND CPTD REPORT

PROPOSED LANDSCAPE AREA REFER TO LANDSCAPE ARCHITECTS PLAN

TRAFFIC LINE MARKING

LAUNDRY

LAUNDRY BREWERY


ARCHITECT:

ALTIS
architecture

p 61 2 8664 9000 1 61 2 9571 7800 lower deck jones bay wharf
suite 123/25-32 pennine road pennine row 2009 australia

LOWER GROUND FLOOR PLAN

NOTES:	North
Reviewed architect: Brett Lunn - 1537	
Copyright reserved the property of Altis Architecture Pty Ltd	
Design by Brett Lunn	
All dimensions to be confirmed to Altis Architecture Pty Ltd prior to construction	
Ensure compliance with the Building Code of Australia and all relevant Australian Standards and Authority requirements	
Scale: As indicated @ A0	DATE: 05/04/2016
Drawn by: JK	Checked by: LH
Project No: 2367.01	Drawing No: DA1100
File Name:	R

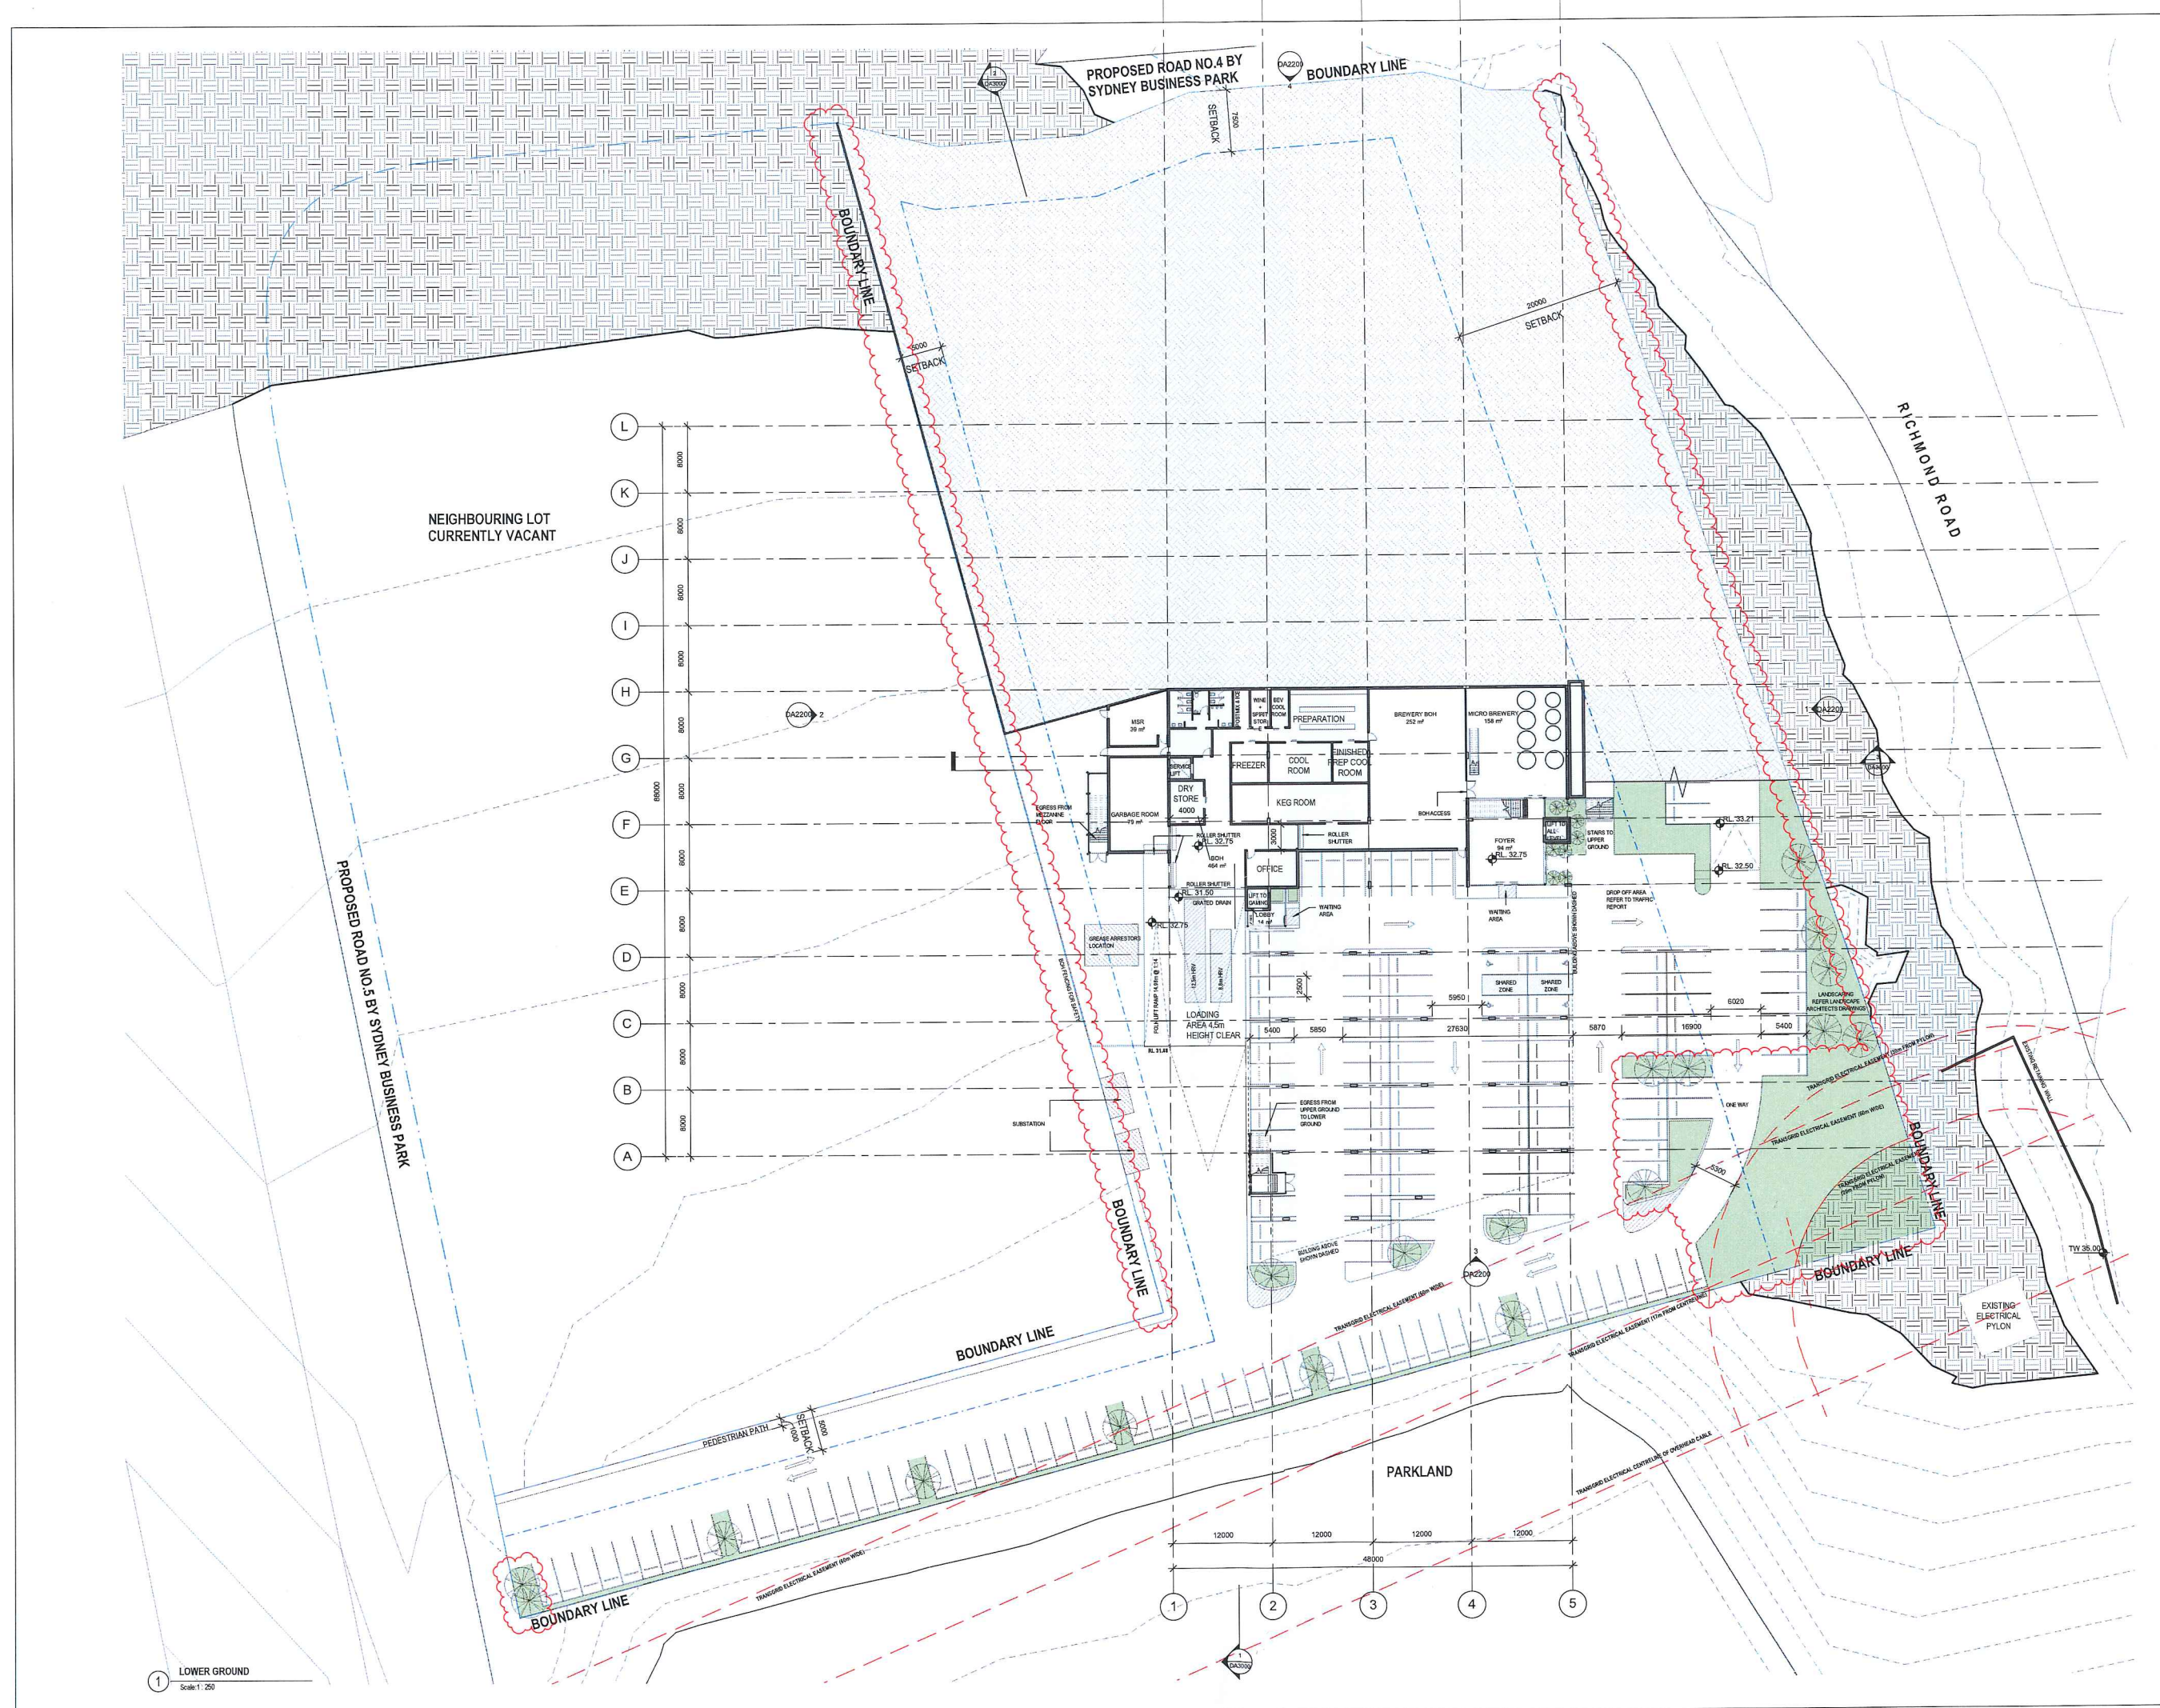

1 LOWER GROUND
Scale 1:250

DATE	DESCRIPTION
27/05/2016	ISSUED FOR PRE DA
18/06/2016	ISSUED FOR INFORMATION
21/06/2016	ISSUED FOR INFORMATION
01/07/16	ISSUED TO LANDSCAPE ARCHITECT
04/07/16	ISSUED FOR CO ORDINATION
08/07/16	PRELIMINARY ISSUE FOR DA
11/07/16	PRELIMINARY ISSUE FOR DA
18/07/16	ISSUE FOR DA
28/07/16	ISSUED FOR INFORMATION
01/08/16	ISSUED FOR INFORMATION
02/08/16	ISSUE FOR INFORMATION
08/08/16	ISSUE FOR DA
09/11/16	ISSUED FOR REVISED DA
20/01/17	PRELIMINARY ISSUE FOR REVISED DA
24/01/17	ISSUED FOR REVISED DA

NOTE: ALL LIGHTING TO UNDERCROFT, LANDSCAPING AND SITE TO MEET LUX LEVELS AS REQUIRED BY RELEVANT AUSTRALIAN STANDARDS AND CPTD REPORT

PROPOSED LANDSCAPE AREA REFER TO LANDSCAPE ARCHITECTS PLAN

TRAFFIC LINE MARKING LAUNDRY

LAUNDRY BREWERY


ARCHITECT:
ALTIS
architecture
p. 612 9384 9000 f. 612 9571 7330 lower deck jones bay wharf
suite 123/25-32 patana road pyrmont nsw 2009 australia

UPPER GROUND FLOOR PLAN

NOTES: Horizontal and vertical: 1:500 Copyright remains the property of Altis Architecture Pty Ltd All drawings are to be referred to Altis Architecture Pty Ltd Drawings comply with the Building Code of Australia and all relevant Australian Standards and Authority requirements.	DATE: 05/04/2016
As indicated @ A0	PROJECT NO: 2367.01
Drawn by: JK	Checked by: LH
DATE:	DA1101
	U



1 UPPER GROUND
Scale: 1:250

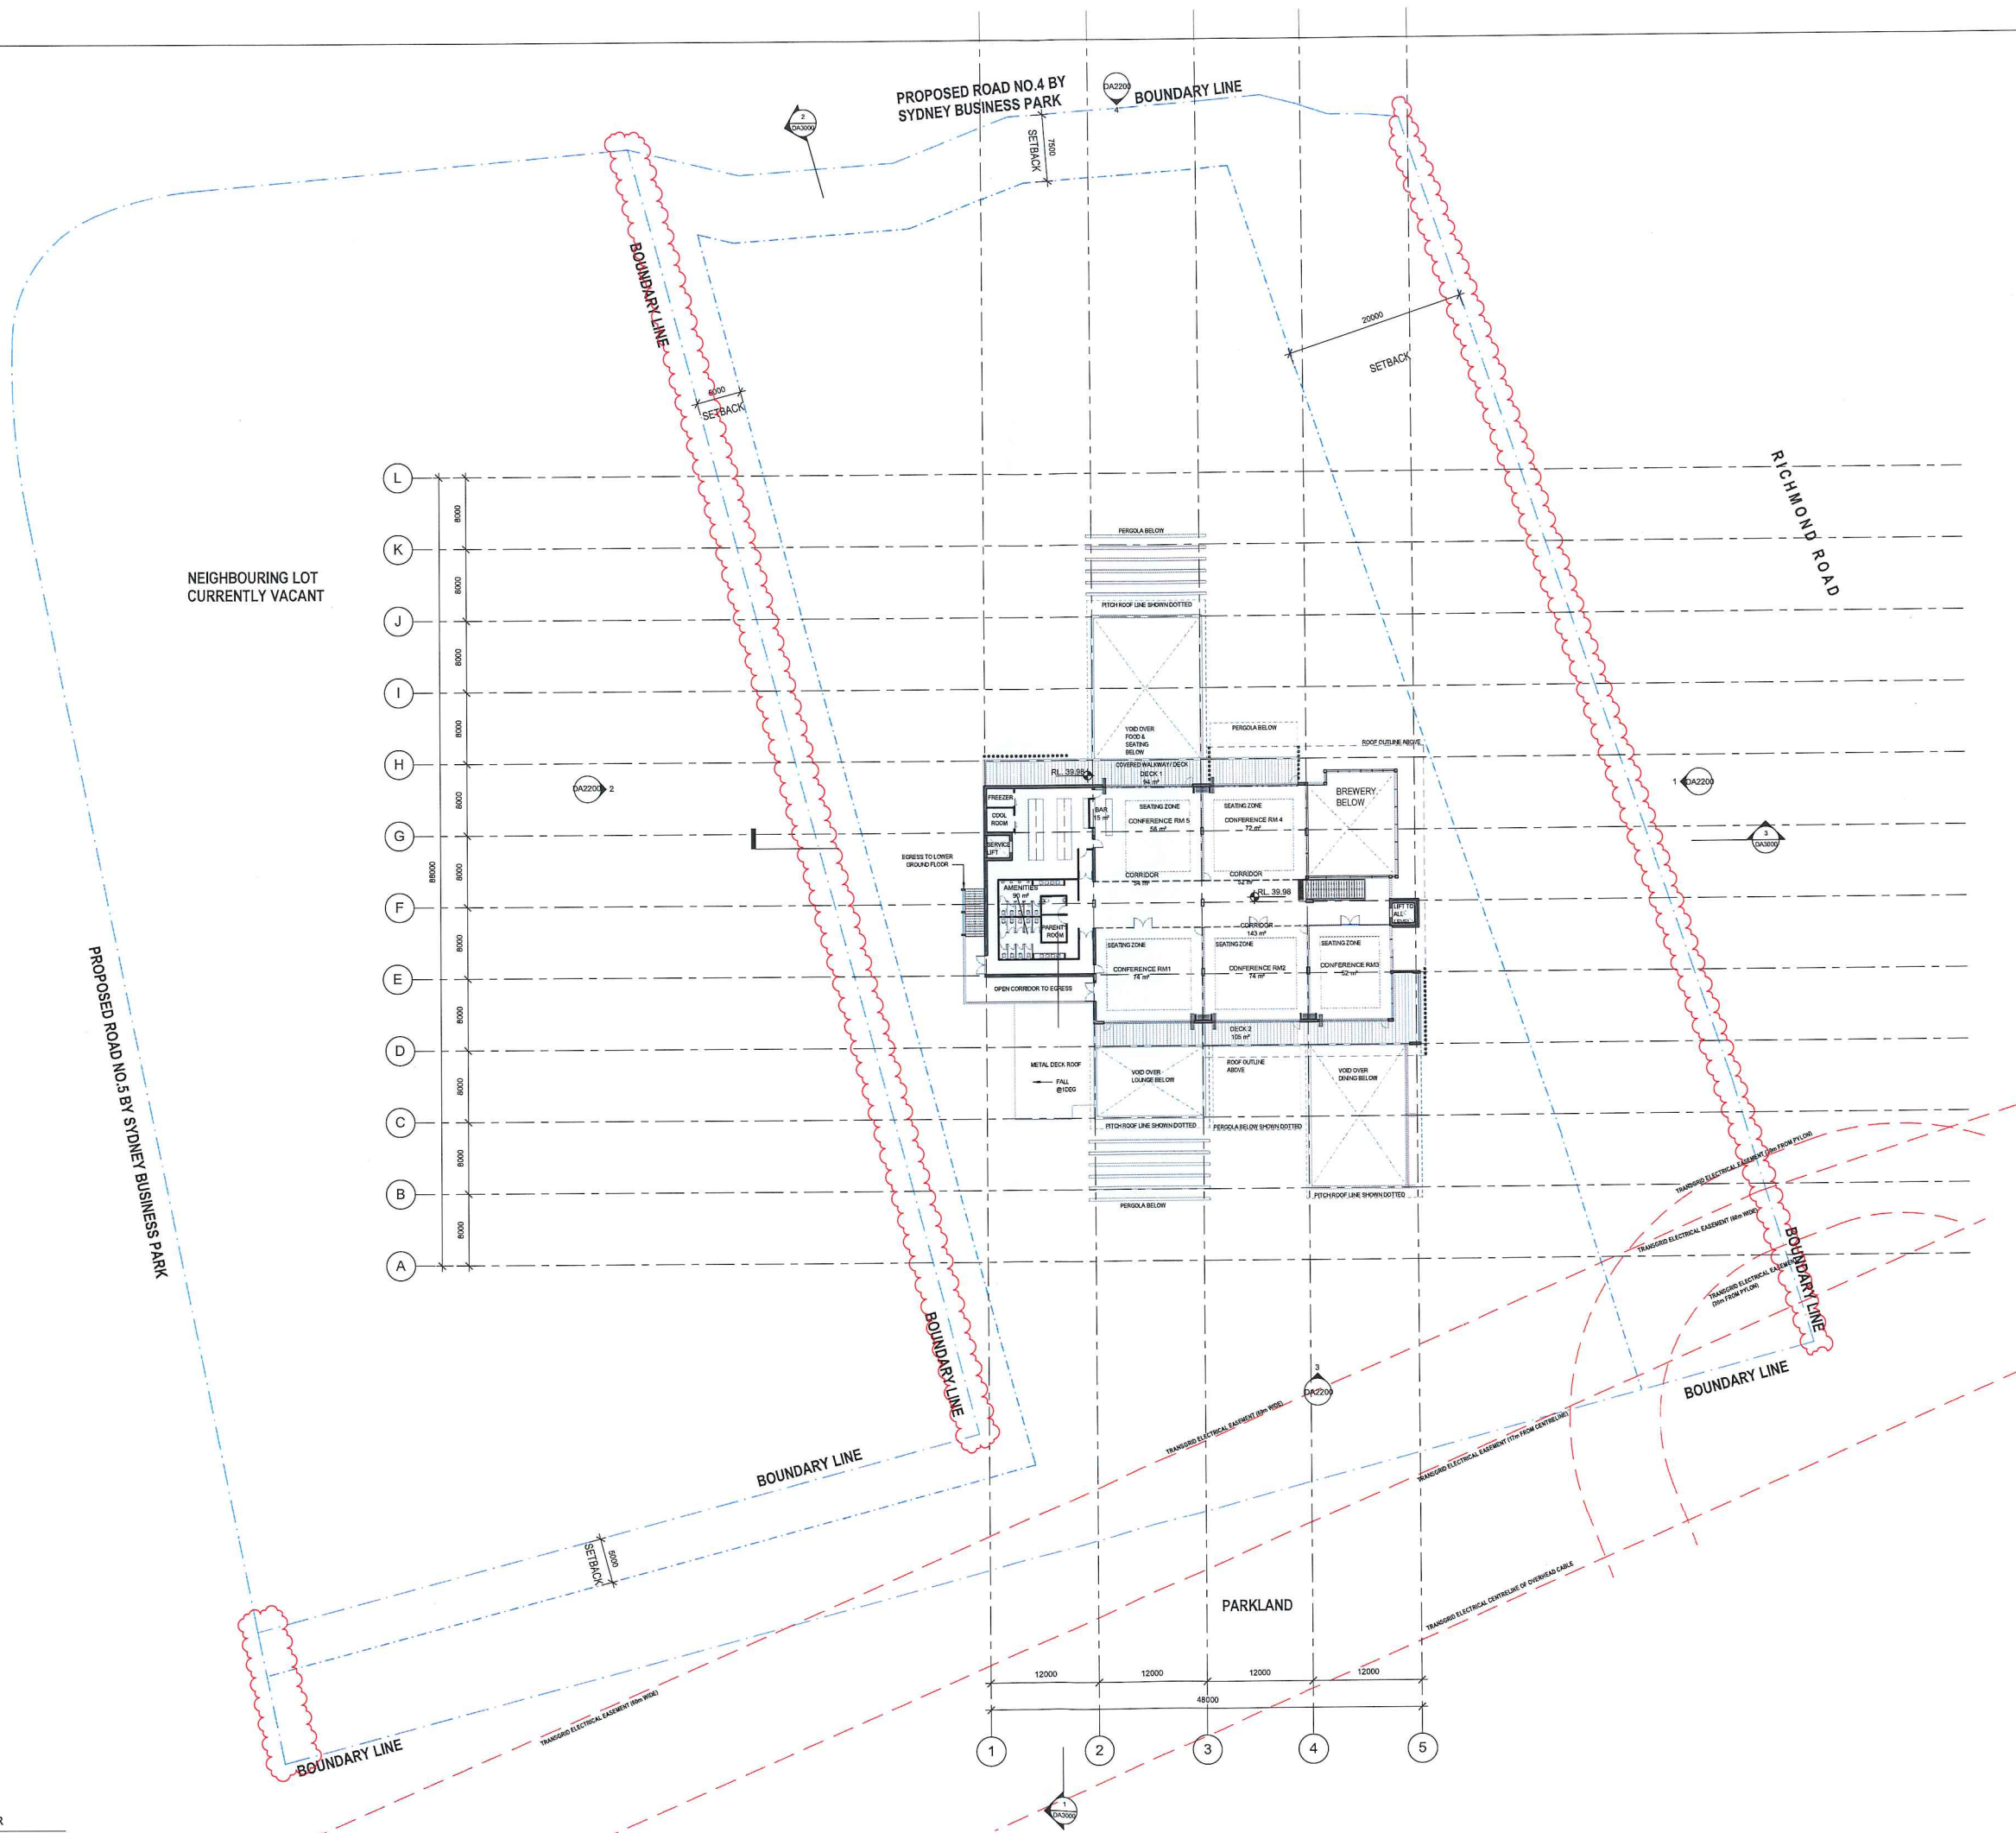

DATE	DESCRIPTION
12/04/2016	ISSUED FOR INFORMATION
19/05/2016	ISSUED FOR INFORMATION
11/05/2015	ISSUED FOR INFORMATION
18/05/2016	ISSUED FOR PHE DA
17/05/2016	ISSUED FOR PHE DA
27/05/2016	ISSUED FOR PHE DA
27/06/2016	ISSUED FOR INFORMATION
12/06/2016	ISSUED FOR INFORMATION
06/05/16	ISSUED FOR INFORMATION
04/05/16	ISSUED FOR INFORMATION
06/05/16	PRELIMINARY ISSUE FOR DA
11/05/16	PRELIMINARY ISSUE FOR DA
18/05/16	ISSUE FOR DA
29/05/16	ISSUED FOR INFORMATION
31/05/16	ISSUED FOR INFORMATION
24/05/17	ISSUED FOR REVISED DA

NOTE: ALL LIGHTING TO UNDERCROFT, LANDSCAPING AND SITE TO MEET LUX LEVELS AS REQUIRED BY RELEVANT AUSTRALIAN STANDARDS AND CPTED REPORT

PROPOSED LANDSCAPE AREA REFER TO LANDSCAPE ARCHITECTS PLAN

LAUNDRY


LAUNDRY BREWERY

ALTIS architecture

p. 612 9964 0000 f. 612 9571 7930 lower deck jones bay wharf suite 123/26-32 pirrama road pyrmont nsw 2009 australia

MEZZANINE FLOOR PLAN

NOTES	REVISIONS
1. All dimensions are to the face of the wall unless otherwise stated.	1. As indicated @ A0
2. All dimensions are to the face of the wall unless otherwise stated.	2. As indicated @ A0
3. All dimensions are to the face of the wall unless otherwise stated.	3. As indicated @ A0
4. All dimensions are to the face of the wall unless otherwise stated.	4. As indicated @ A0
5. All dimensions are to the face of the wall unless otherwise stated.	5. As indicated @ A0

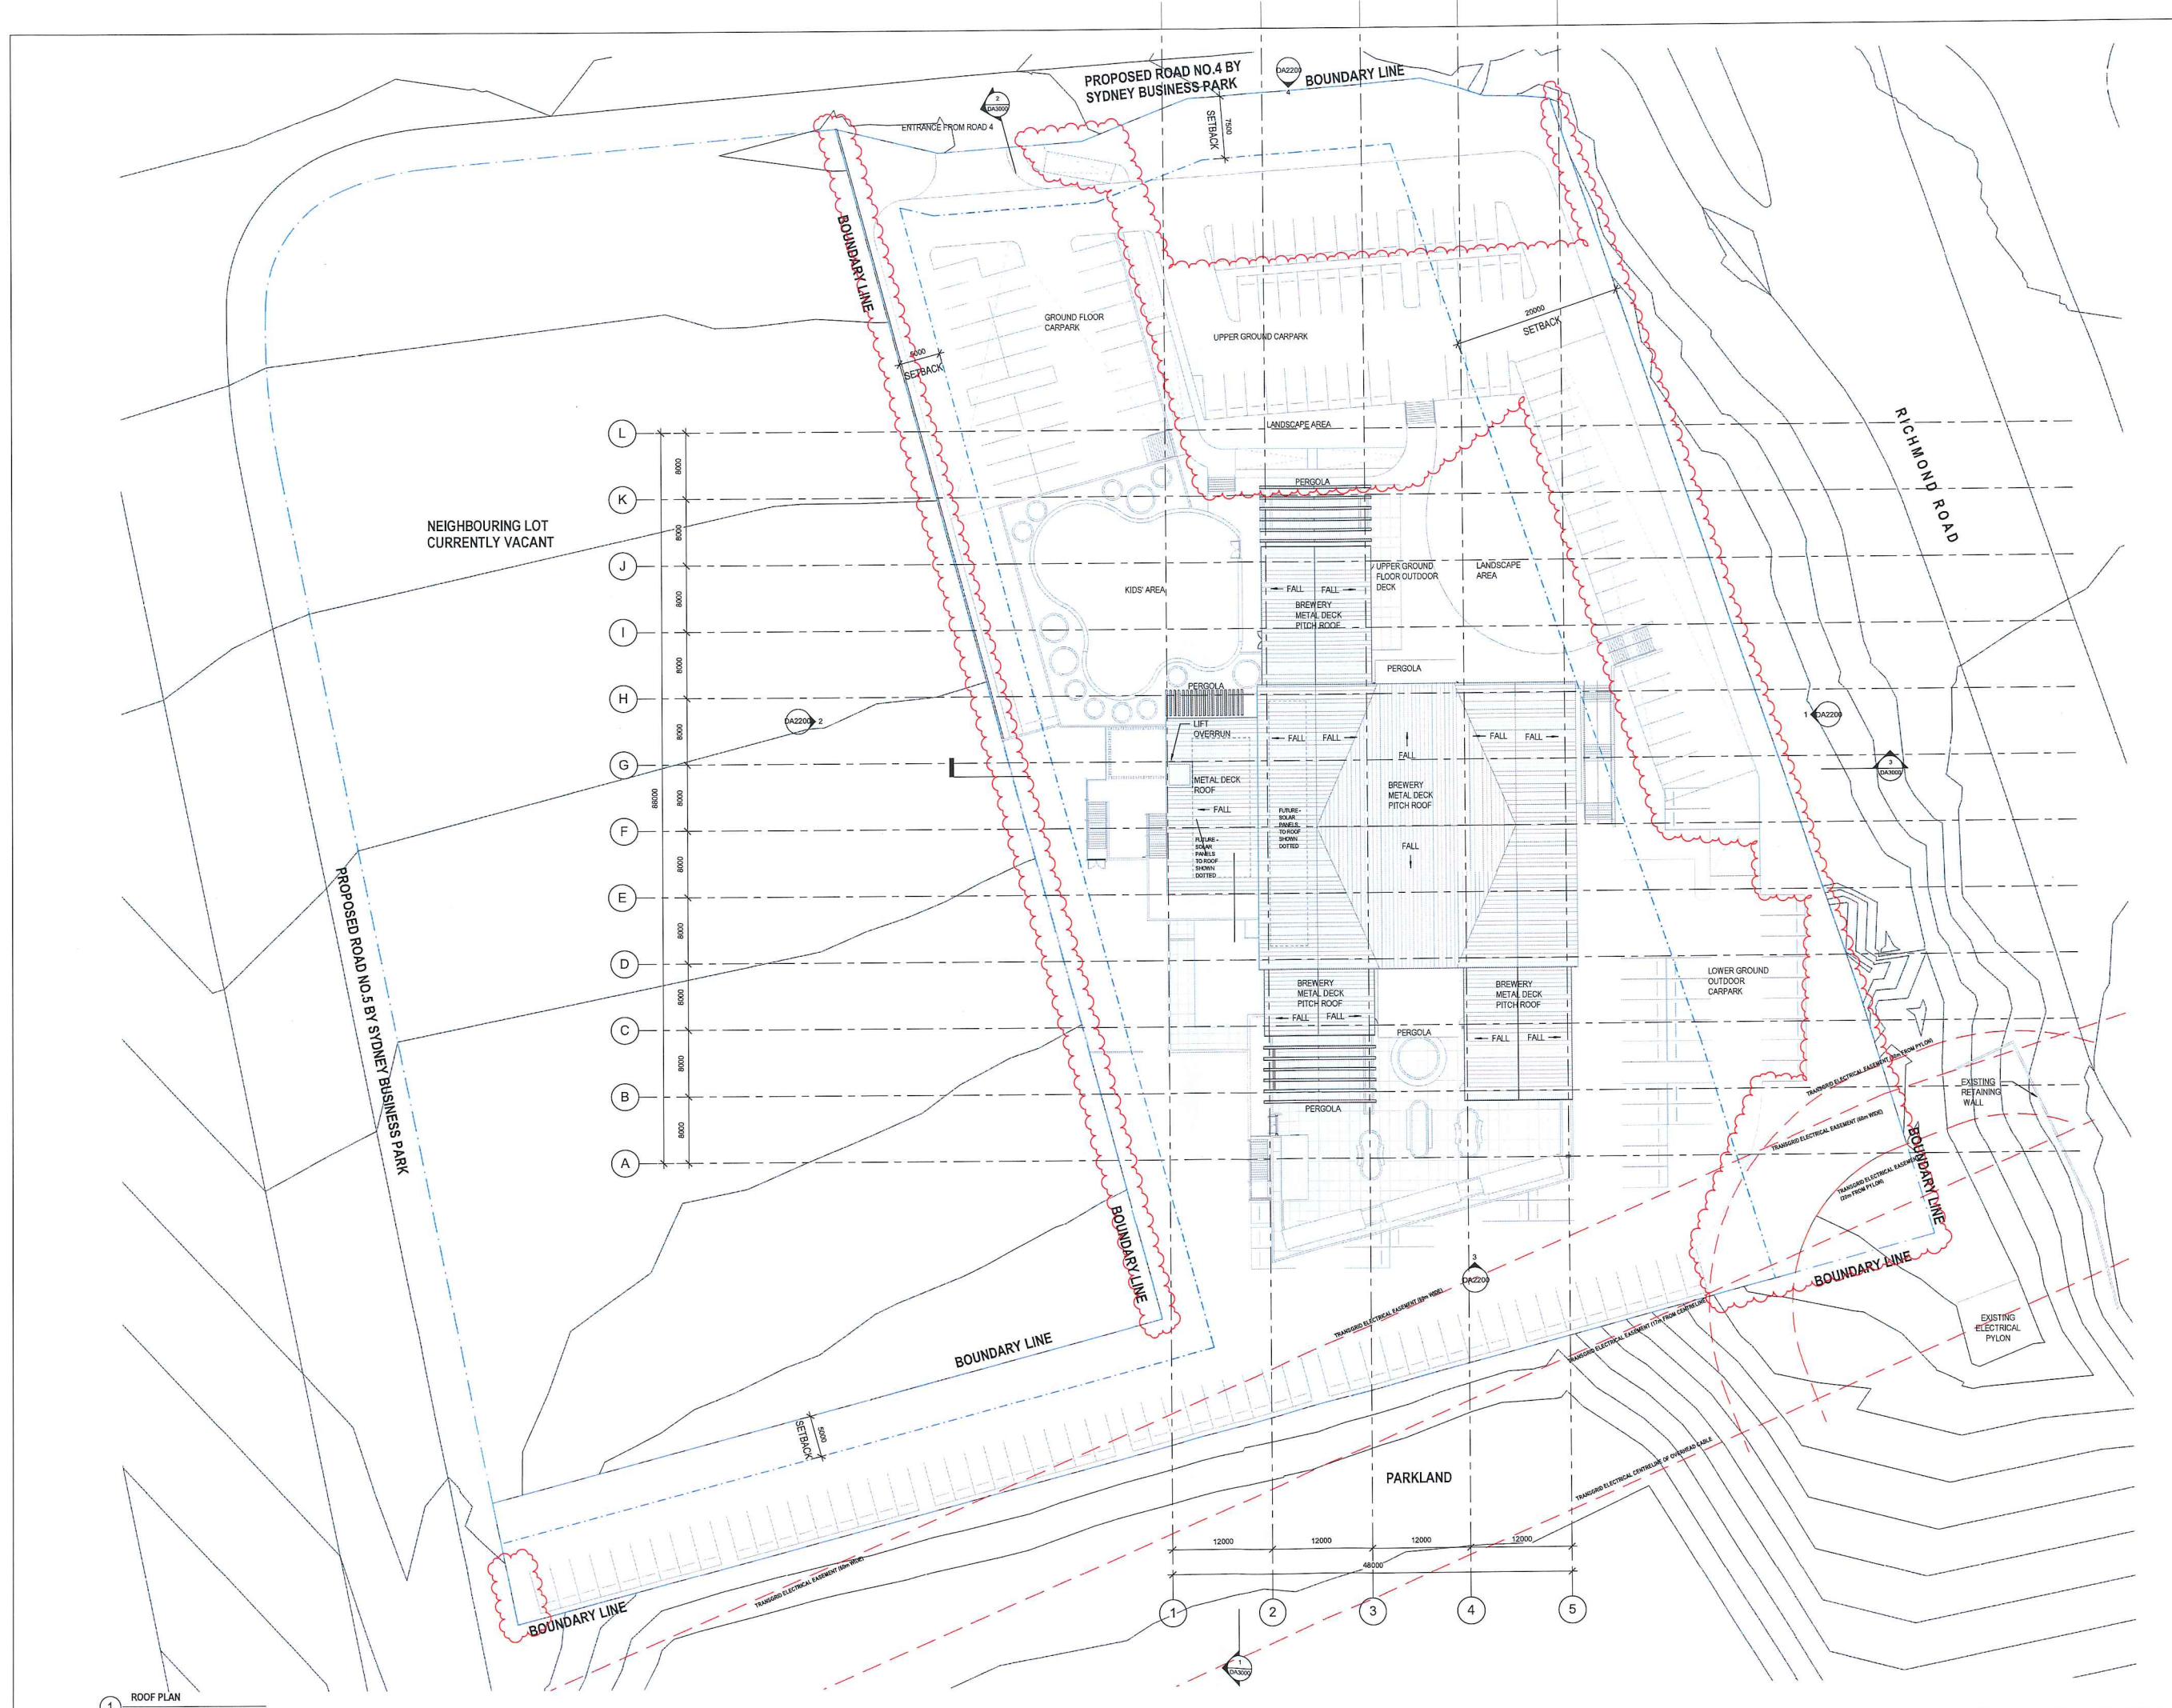

REV	DATE	DESCRIPTION
A	20/05/2016	ISSUED FOR PRELIMINARY
B	20/05/2016	ISSUED FOR PRELIMINARY
C	24/07/16	ISSUED FOR DD ORDINATION
D	28/07/16	PRELIMINARY ISSUE FOR DA
E	11/01/16	PRELIMINARY ISSUE FOR DA
F	19/07/16	ISSUE FOR DA
G	21/08/16	ISSUED FOR INFORMATION
H	10/08/16	ISSUED FOR DA
I	22/11/16	ISSUED FOR REVISED DA
J	24/05/17	ISSUED FOR REVISED DA

CLIENT:
LAUNDY

PROJECT:
LAUNDY BREWERY

ARCHITECT:
ALTIS
architecture
p. 61 23064 0000 f. 61 23571 7830 lower deck jones bay wharf
suite 123/25-32 prisma road pyrmont nsw 2009 australia

DRAWING TITLE:
ROOF PLAN

NOTES:
Horizontal and/or Vertical Datum: 1984
Copyright remains the property of Altis Architecture Pty Ltd.
All drawings are to be referred to Altis Architecture Pty Ltd.
prior to construction.
Drawings are prepared in accordance with the Building Code of Australia and
all relevant Australian Standards and Authority requirements.

SCALE:
1:250 @ A0

DATE:
05/04/2016

DRAWN BY:
LH

CHECKED BY:
LH

PROJECT NO:
2367.01


DRAWING NO:
DA1103

ISSUE:
J


REV	DATE	DESCRIPTION
A	17/02/2016	ISSUED FOR INFORMATION
B	24/09/2016	ISSUED FOR INFORMATION
C	04/07/16	ISSUED FOR CD OPERATION
D	08/07/16	PRELIMINARY ISSUE FOR DA
E	11/07/16	PRELIMINARY ISSUE FOR DA
F	18/07/16	ISSUE FOR DA
G	01/08/16	ISSUED FOR INFORMATION
H	08/08/16	ISSUE FOR DA
I	24/01/17	ISSUED FOR REVISED DA



1 EAST ELEVATION
Scale 1: 250

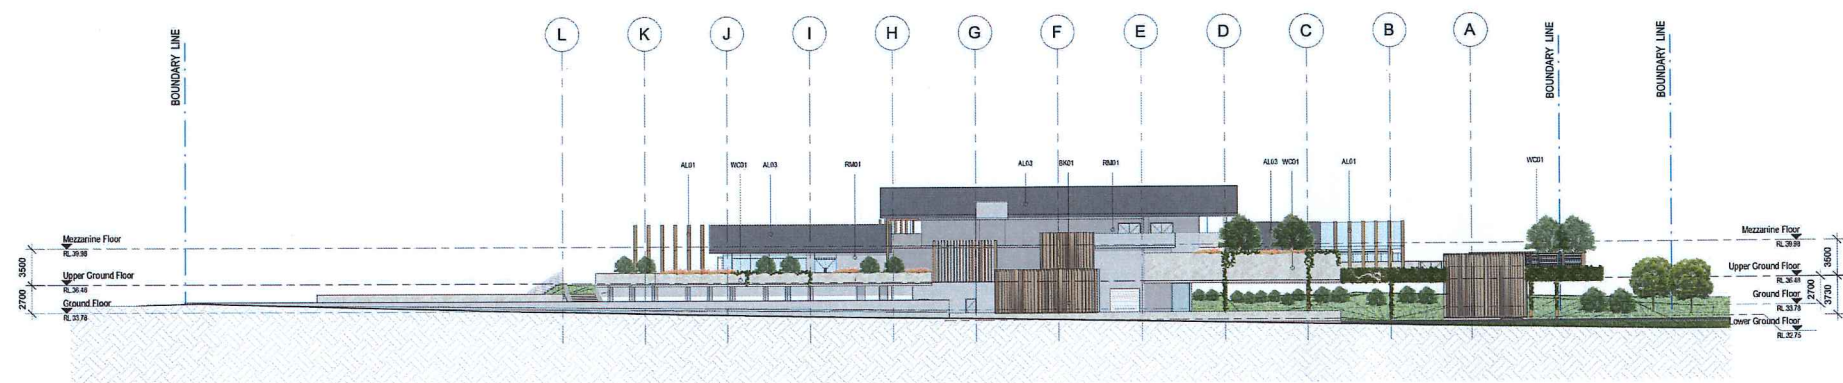

2 WEST ELEVATION
Scale 1: 250

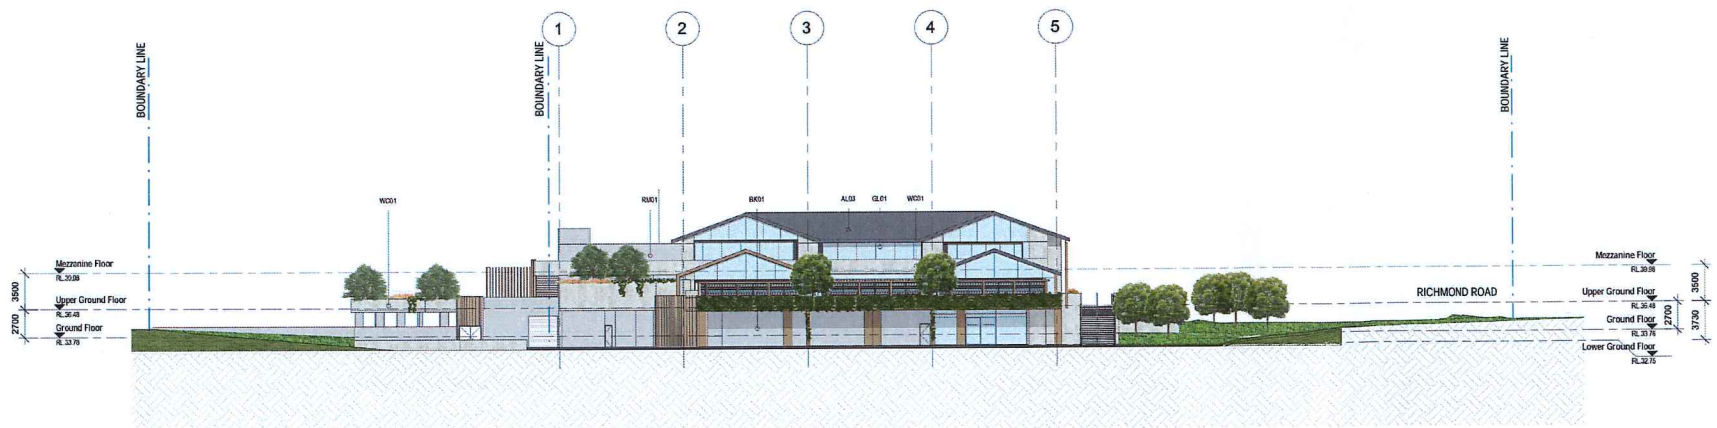

3 SOUTH ELEVATION
Scale 1: 250



4 NORTH ELEVATION
Scale 1: 250

- LEGEND:
- ALD1 - TIMBER LOOK SCREENS
 - ALD2 - ALUMINIUM WINDOW AND DOOR FRAME
 - ALD3 - METAL DECK ROOF
 - BK01 - SPLIT FACE BLOCK WORK
 - GL01 - GLAZING
 - RM01 - RENDERED MASONRY WALLS
 - ST01 - RECONSTITUTED STONE CLADDING
 - WC01 - LIGHT WEIGHT INFILL WALLS

CLIENT:
LAUNDY

PROJECT:
LAUNDY BREWERY

ARCHITECT:
ALTIS architecture
p 01 2 884 6000 f 61 2 9571 7030 lower deck james bay wharf
units 123 / 25-32 girrawah road pyrmont nsw 2009 australia

DRAWING TITLE:
PROPOSED ELEVATIONS

NOTES:
Notwithstanding to client, this drawing is issued as a preliminary design and is not to be used for construction without the approval of the architect.
All dimensions are to be confirmed by the client prior to construction.
All dimensions are to be confirmed by the client prior to construction.

SCALE:
As indicated @ A0

DATE:
05/04/2016

DRAWN BY:
JK


CHECKED BY:
LH

PROJECT NO:
2367.01


DRAWING NO:
DA2200

REVISION:
1


--

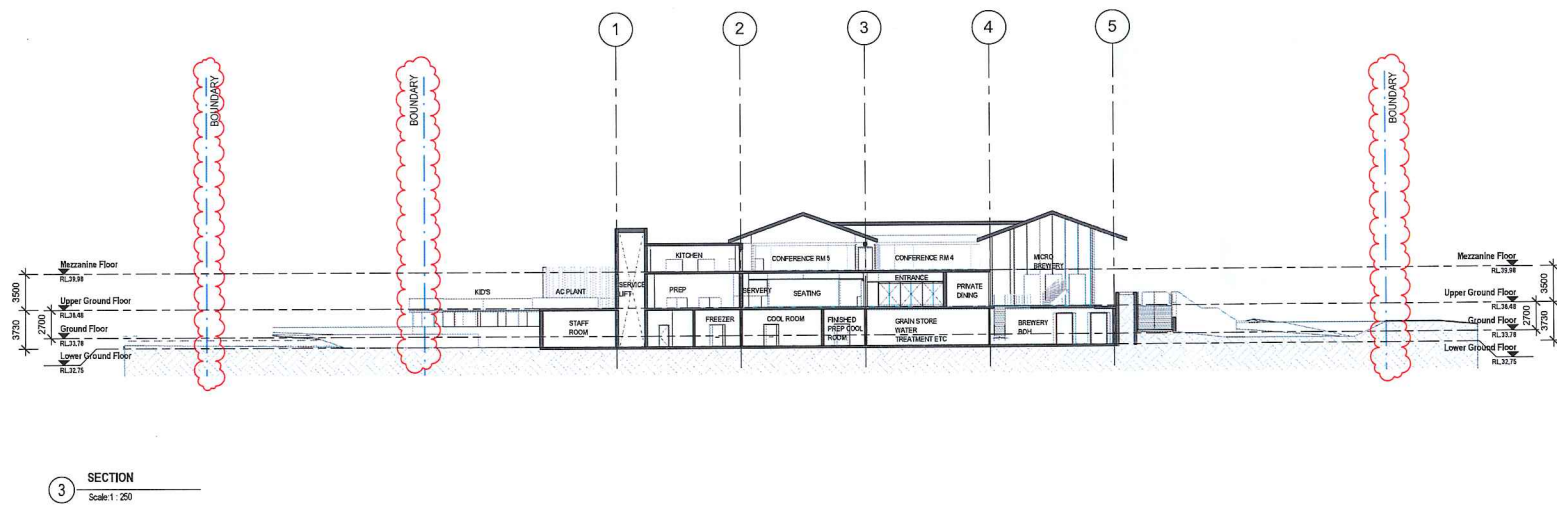


NOTES: Monocanted architect: Pfla Leimer / 5305 Copyright remains the property of A&S Architectural Pty Ltd Use only if agreed dimensions. All dimensions to be referred to A&S Architectural Pty Ltd for confirmation. Unless compliance with the Building Code of Australia and all relevant Australian Standards and Authority requirements.			NORTH	
SCALE: 1 : 250 @ A0			DATE 05/04/2016	
DRAWN BY: CAD FILE:	CHECKED BY: LH	PROJECT NO: 2367.01	DRAWING NO: DA3000	ISSUE: G

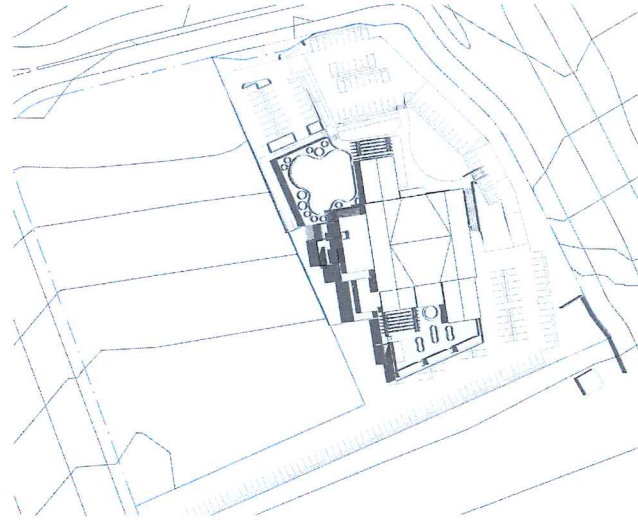


1 SHADOW DIAGRAM 12 DEC - 9am
Scale: 1:1000

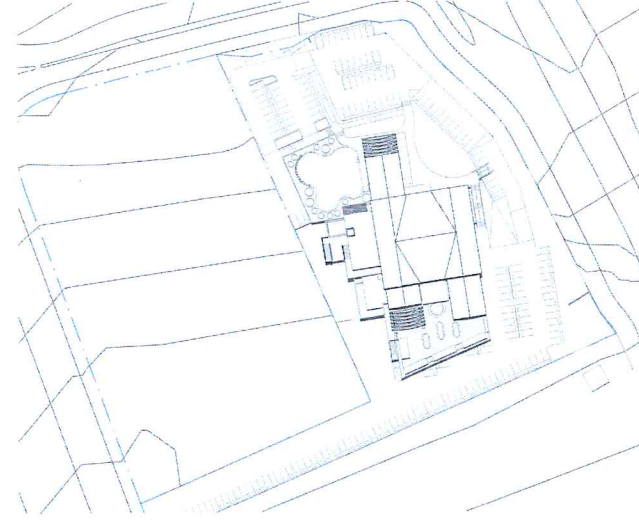


2 SHADOW DIAGRAM 21 DEC - NOON
Scale: 1:1000

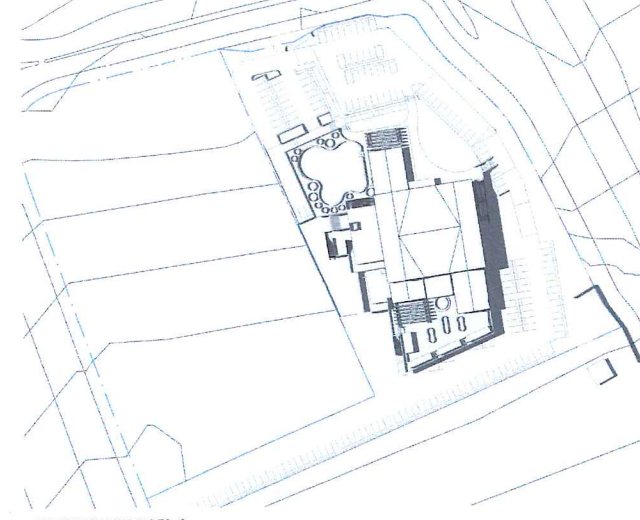


3 SHADOW DIAGRAM 21 DEC - 3pm
Scale: 1:1000

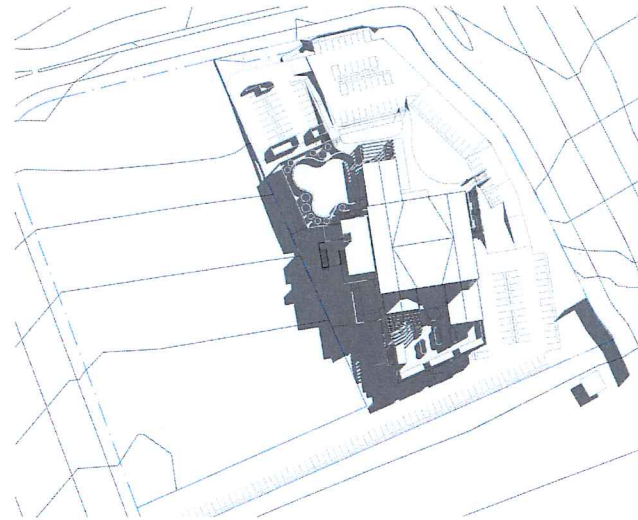

4 SHADOW DIAGRAM 21 JUN - 9am
Scale: 1:1000

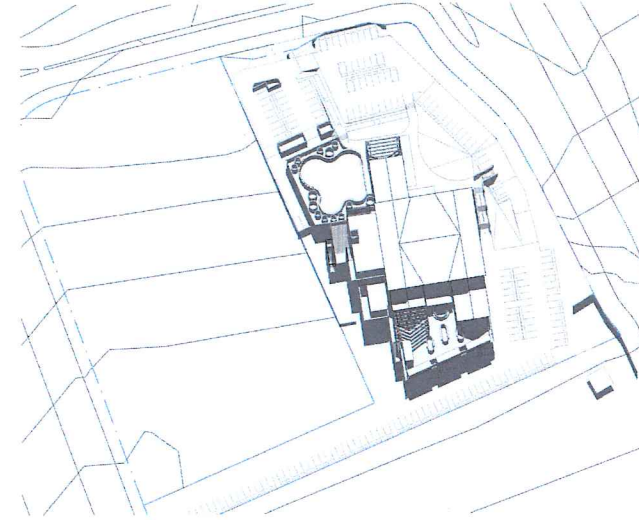


5 SHADOW DIAGRAM 21 JUN - NOON
Scale: 1:1000

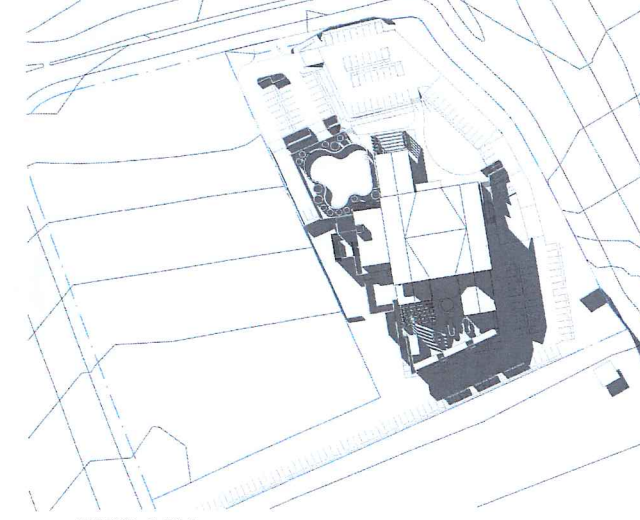


6 SHADOW DIAGRAM - 21 JUN - 3pm
Scale: 1:1000



7 SHADOW DIAGRAM 21 MAR - 9am
Scale: 1:1000

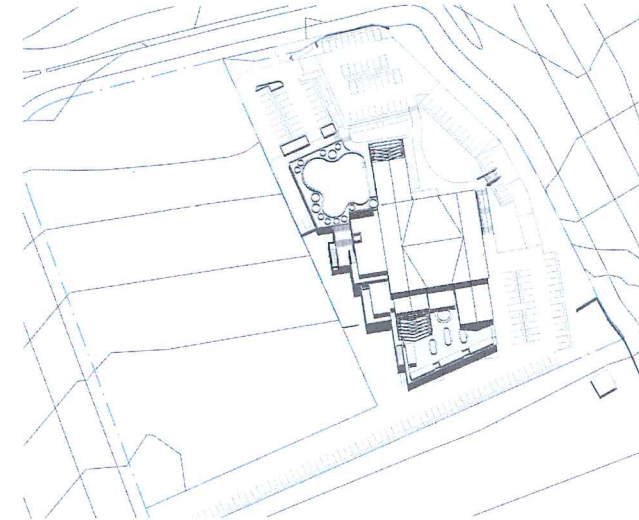

8 SHADOW DIAGRAM 21 MAR - NOON
Scale: 1:1000

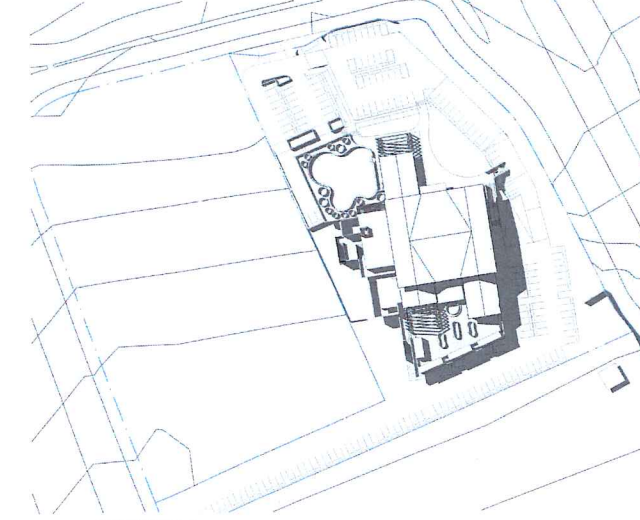

9 SHADOW DIAGRAM 21 MAR - 3pm
Scale: 1:1000

DATE	REVISION
11/07/16	PRELIMINARY ISSUE FOR DA
11/07/16	ISSUE FOR DA
08/08/16	ISSUE FOR DA

CLUB

LAUNDRY

PROJECT

LAUNDRY BREWERY

ARCHITECT

ALTIS
architecture
p 61 2 9354 0000 f 61 2 9571 7000 lower deck, jones bay wharf
suite 123/25-32 pirrama road pyrmont nsw 2009 australia

DRAWING TITLE

SHADOW DIAGRAM

NOTES

Horizontal section: North arrow: 1000
Copyright reserved: The property of Altis Architecture Pty Ltd
Use only signed drawings
All dimensions are in millimetres unless otherwise stated
Check dimensions with the Building Code of Australia and all relevant Australian Standards and Authority requirements

SCALE	1:1000	@ A0	DATE	05/04/2016
DRAWN BY	JK	CHECKED BY	LH	PROJECT NO.
DATE				2367.01
				DRAWING NO.
				DA4000
				ISSUE
				C

DEVELOPMENT APPLICATION


DATE	DESCRIPTION
A 11/07/16	PRELIMINARY ISSUE FOR DA
B 18/01/16	ISSUE FOR DA
C 18/09/16	ISSUED FOR DA




VIEW FROM RICHMOND ROAD




WC01
WALL CLADDING
"CCS COLOUR PEWTER"
OR SIMILAR PREFINISHED CONCRETE
WALL CLADDING

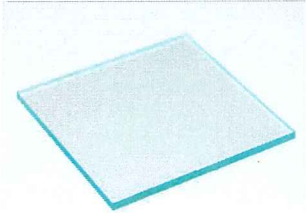


GL01
CLEAR GLASS

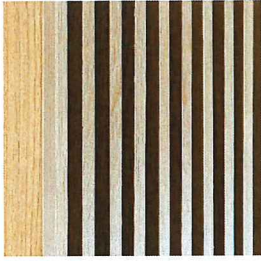

AL01
TIMBER LOOK ALUMINIUM FINISHES
"WOOD FORM CONCEPT" OR "WHITE OAK VENEER"
OR SIMILAR PREFINISHED TIMBER LOOK ALUMINIUM

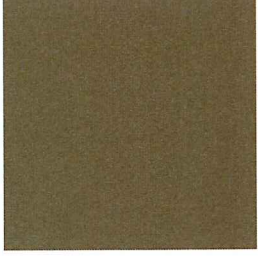


AL02
WINDOW AND DOOR ALUMINIUM FRAME
POWDER COATED WITH
"DULUX MEDIUM BRONZE" OR SIMILAR
POWDER COATED PREFINISHED ALUMINIUM

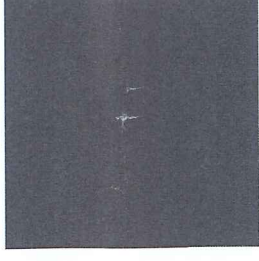


AL03
METAL CLADDED ROOF POWDER COATED WITH
"DULUX BLUE SUEDE SHOES" OR SIMILAR
POWDER COATED PREFINISHED CLADDING



BK01
SPLIT FACE BLOCK WORK
"SICILIA GREY PEARL" OR SIMILAR
PREFINISHED BLOCK WORK

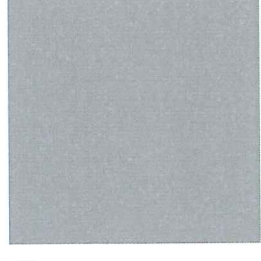

RM01
RENDERED MASONRY WALLS
PAINT FINISH WITH "DULUX
SILKWORK" OR SIMILAR PREFINISHED

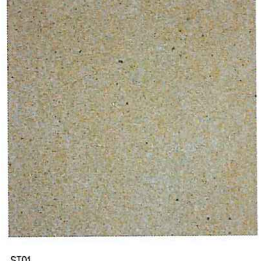

ST01
RECONSTITUTED SANDSTONE WALL
OR SIMILAR PREFINISHED

CLIENT
LAUNDY

PROJECT
LAUNDY BREWERY

ARCHITECT

ALTIS
architecture

p. 61 2 3004 9000 t. 61 2 9571 7930 lower deck jones bay wharf
suite 123 / 25 - 32 pirrama road pyrmont nsw 2009 australia

DRAWING TITLE

FINISHES SCHEDULE

NOTES

Non-architectural: "Pitts Lake" 1975
Copyright remains the property of Altis Architecture Pty Ltd.
Use only for the project shown.
All measurements to be taken from the Altis Architecture Pty Ltd.
prior to construction.

External dimensions with the Building Code of Australia and/or
relevant Australian Standards and Authority requirements.

SCALE

1 : 25

@ A0

DATE

05/04/2016

DRAWN BY

JK

CHECKED BY

LH

PROJECT NO.







2367.01

DRAWING NO.

DA9001

ISSUE

C

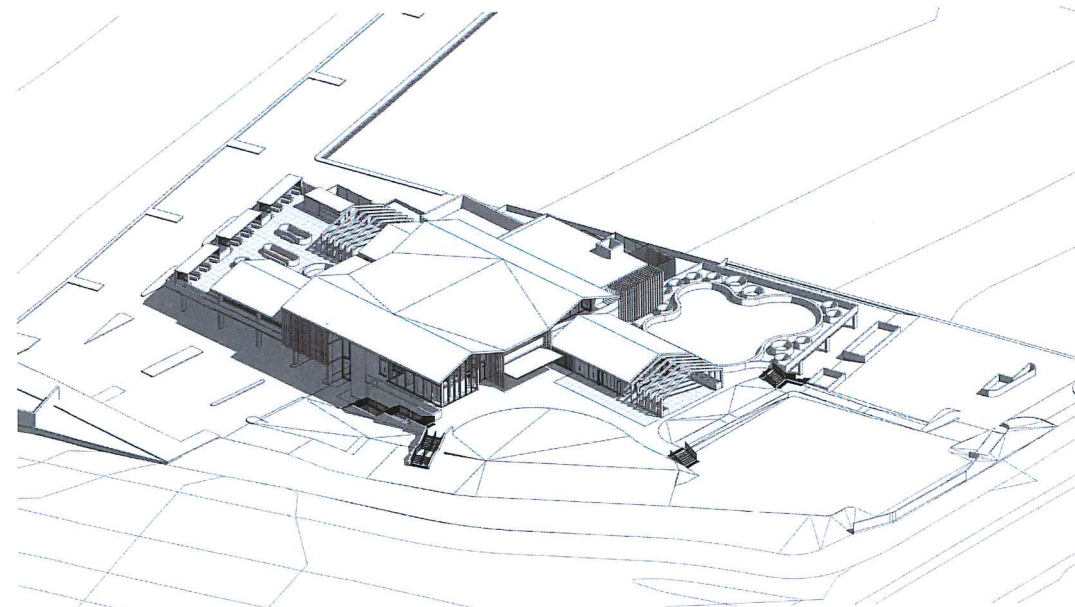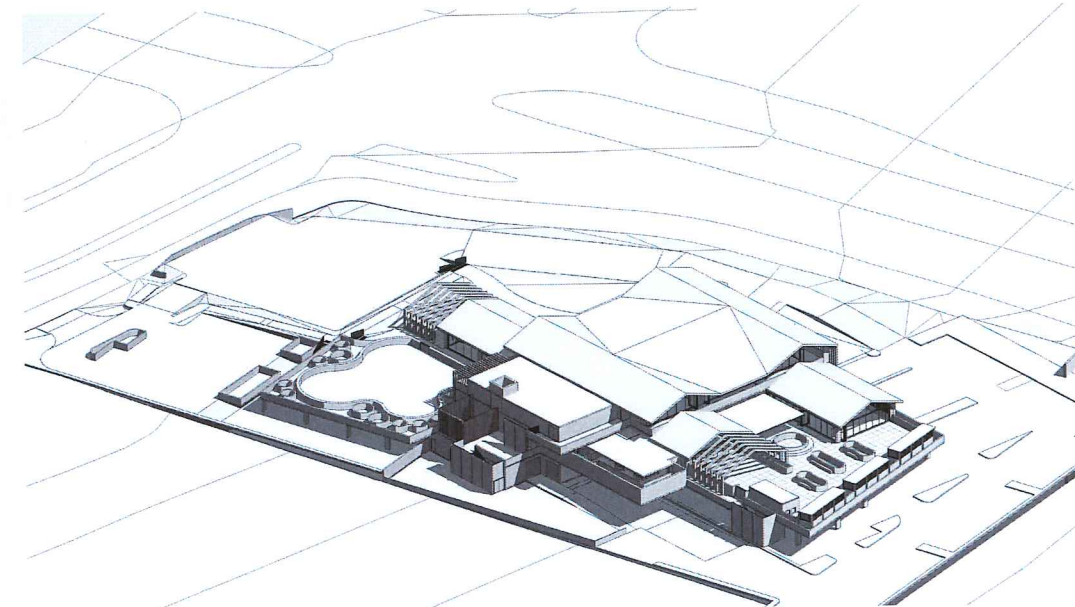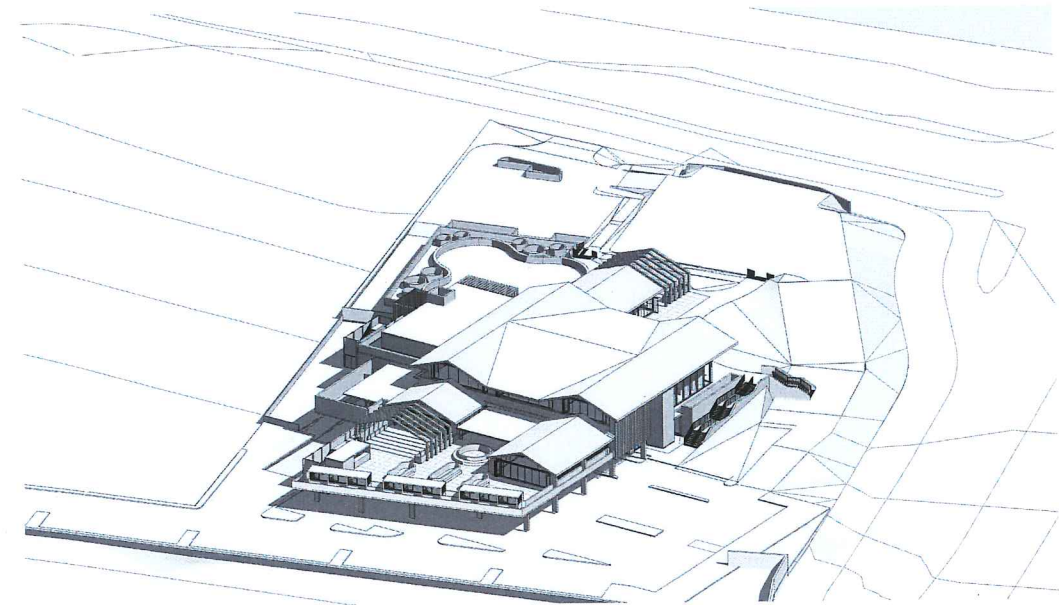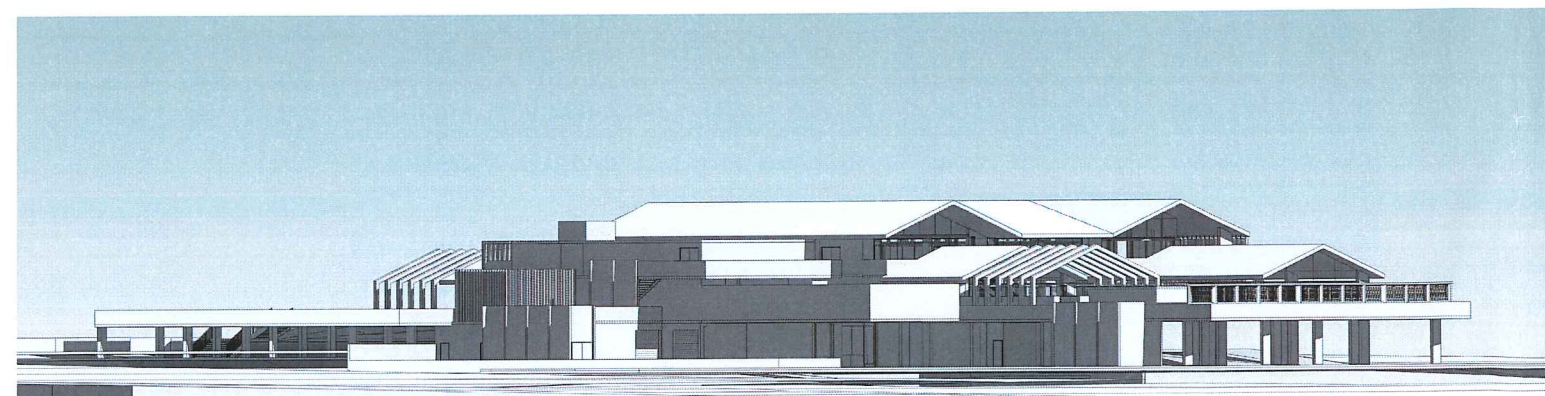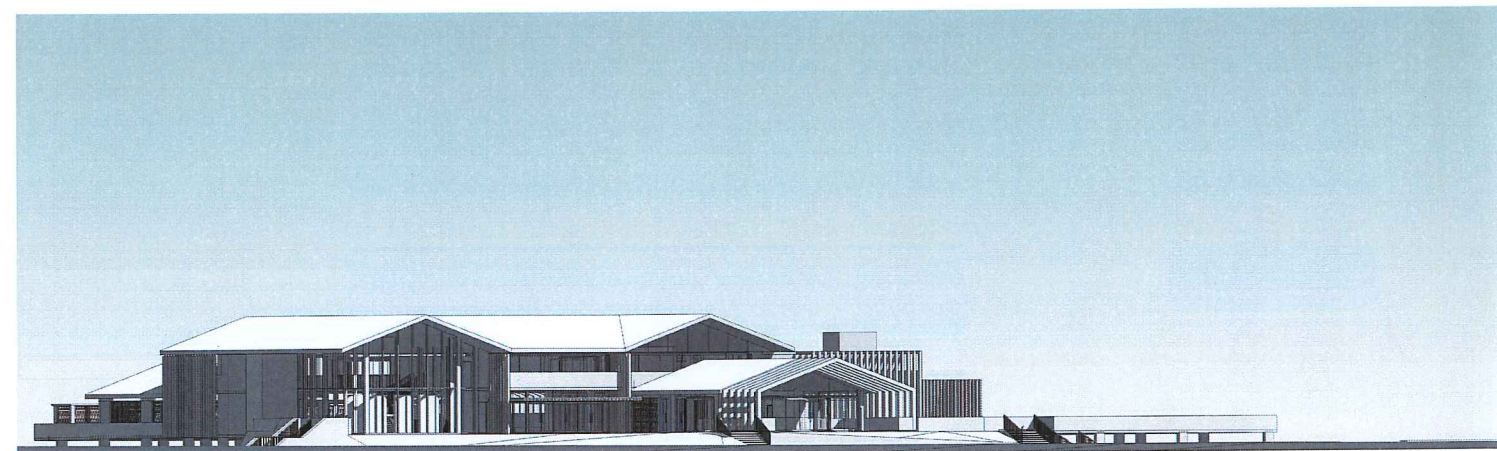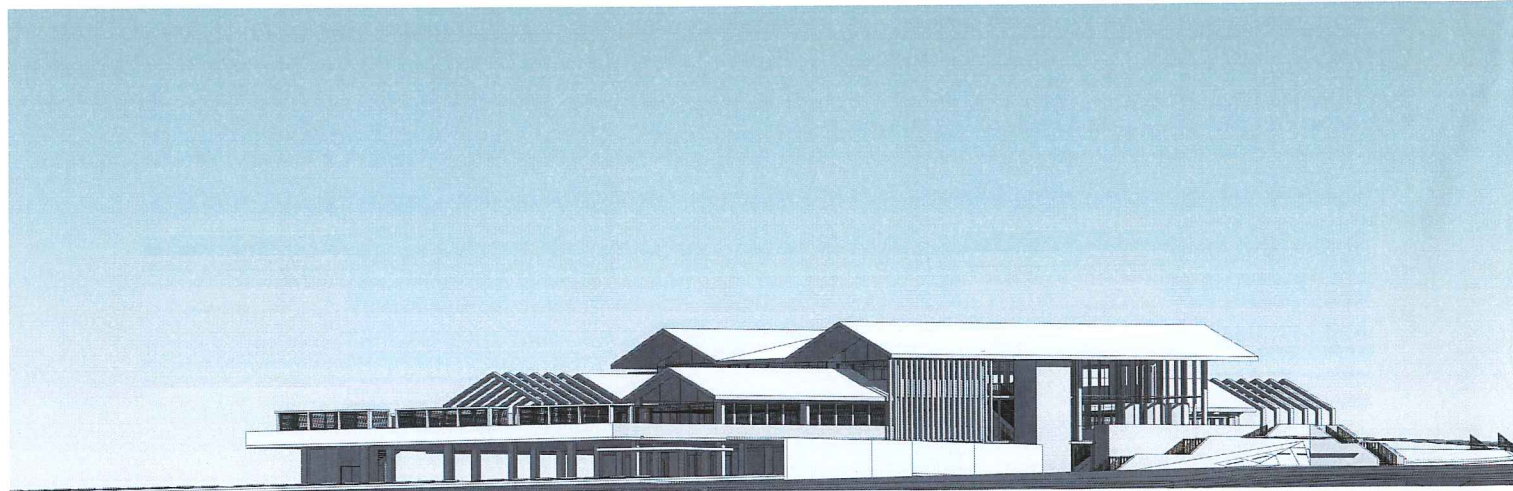

DATE	DESCRIPTION
06/09/2016	ISSUED FOR INFORMATION
12/01/16	ISSUE FOR DA
08/03/16	ISSUE FOR DA

LAUNDY

LAUNDY BREWERY

ALTIS
architecture

p 61 2 8064 0000 f 61 2 9571 7000 lower deck jones bay wharf
suite 123/25-32 perma road pyrmont nsw 2009 australia

3D PERSPECTIVES

NOTES	DATE
Copyright reserved. All Rights Reserved. 100% Copyright remains the property of Altis Architecture Pty Ltd. Use only for the project shown. All dimensions to be confirmed to Altis Architecture Pty Ltd prior to construction. Check compliance with the Building Code of Australia and all relevant Australian Standards and Authority requirements.	05/04/2016
SCALE: @ A0 DRAWN BY: Author CHECKED BY: Checker 2367.01 DATE: 05/04/2016	PROJECT NO: DA9000 ISSUE: C

DEVELOPMENT APPLICATION

06/09/2016 4:33 PM

The contractor shall check and verify all work on site (including work by others) before commencing the landscape installation. Any discrepancies are to be reported to the Project Manager or Landscape Architect prior to commencing work. Do not scale this drawing. Any required dimensions not shown shall be referred to the Landscape Architect for confirmation.

A For Information
Issue Revision Description
JD NM 28.04.2017
Drawn Check Date

LEGEND

Key Plan:

Client:
Laundy

Project:
Laundy Pub and Brewery
Fulton Road
Marsden Park

Level 1, 3/5 Baptist Street
Redfern NSW 2016
Australia
Tel: (61 2) 8332 5600
Fax: (61 2) 9596 2877
www.siteimage.com.au
Site Image (NSW) Pty Ltd
ABN 44 801 262 380

SITE IMAGE



Landscape Architects

PRELIMINARY

Drawing Name:
Landscape Plan

Scale: 1:300 @ A1

Job Number:

SS16-3466

Drawing Number:

Issue:

001 A

NOT FOR CONSTRUCTION